



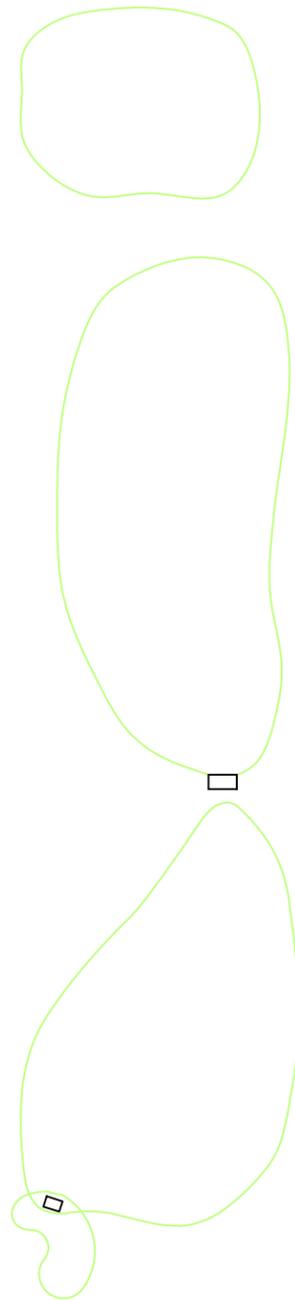

LEGEND

- | | | | |
|------|------------------------------|---|----------------------|
| R100 | LIVING LODGE B-F | F | ELDERS LODGE/IFV |
| R200 | LIVING LODGE | G | SWEAT LODGE |
| R300 | LIVING LODGE | H | MAINTENANCE/STORAGE |
| R400 | LIVING LODGE | J | STORAGE QUANCET |
| R500 | LIVING LODGE | K | MECHANICS SHOP |
| R600 | LIVING LODGE | M | MAINTENANCE BUILDING |
| C | CEREMONIAL LODGE | P | PROGRAMS BUILDING |
| D | WATER/SEWAGE TREATMENT PLANT | R | FINANCE TRAILER |
| E | MAIN LODGE | S | PROGRAMS TRAILER |

Existing DWAS Cable runs
(Cable is 2 strand, 16ga with 1 drain wire)

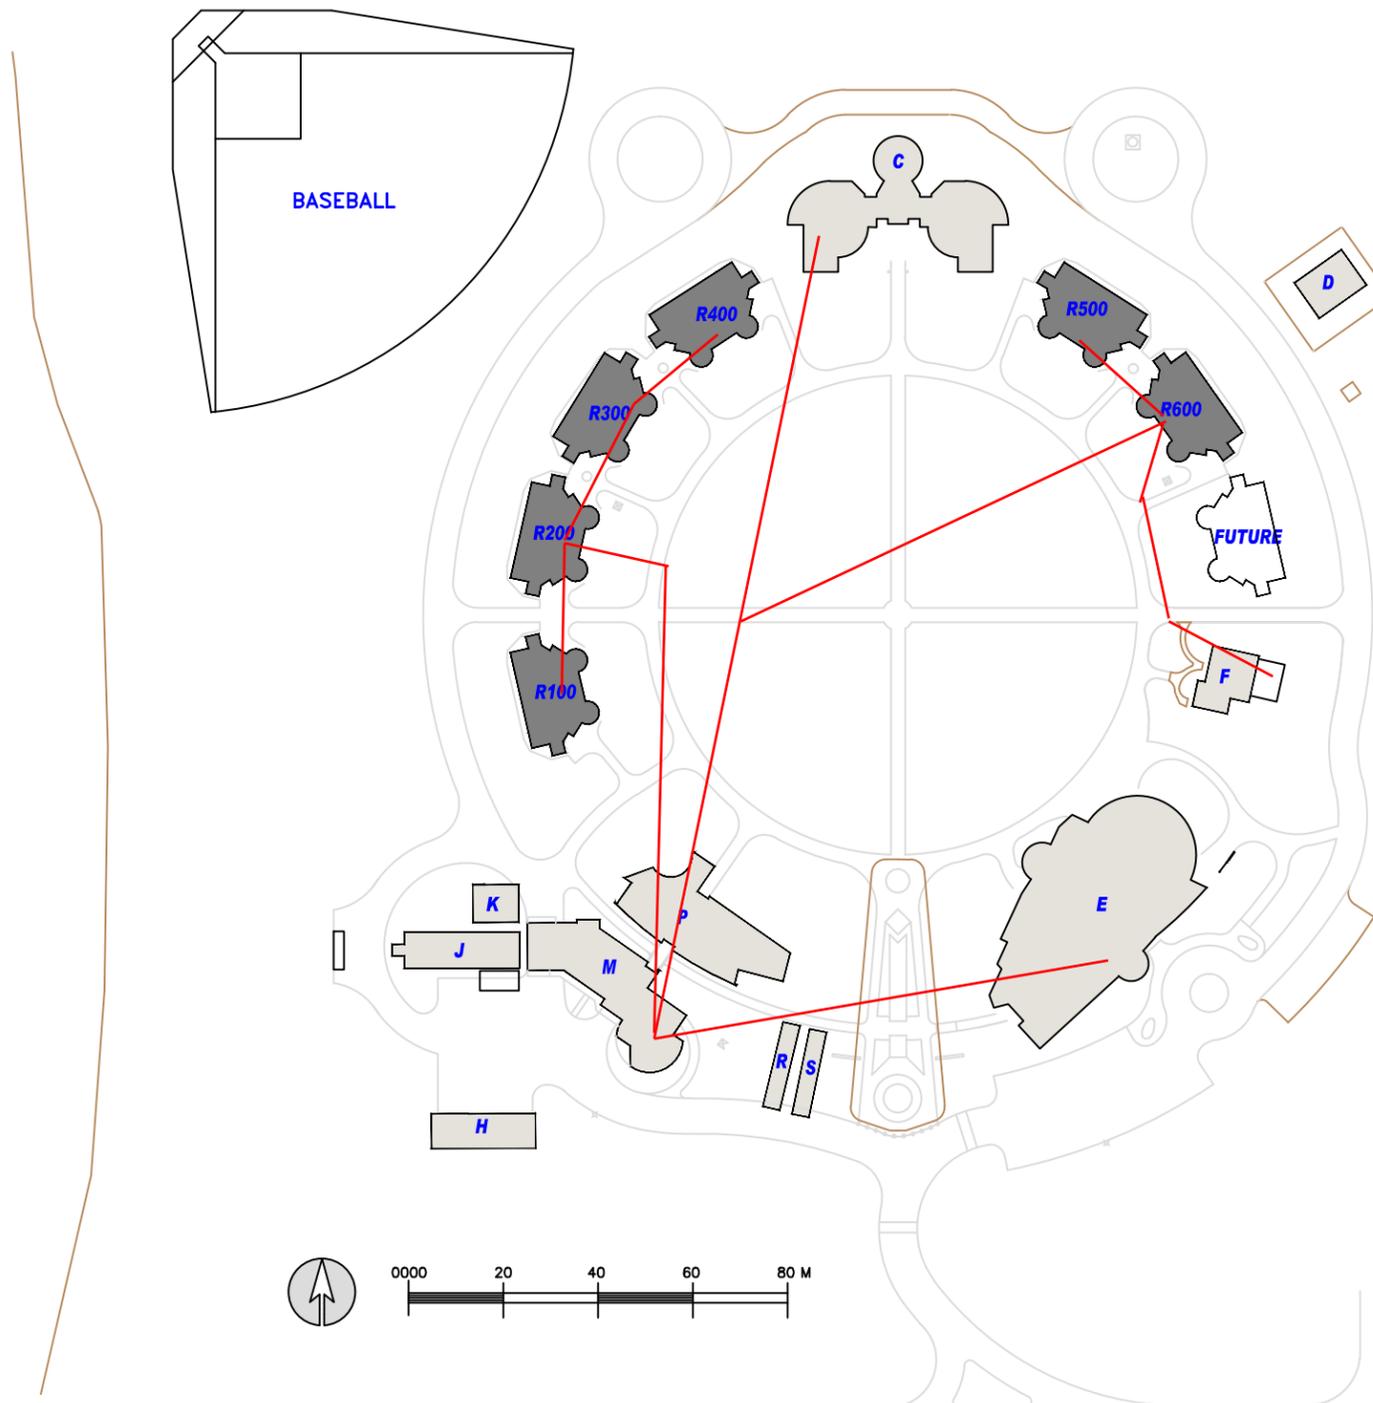

OVERALL SITE PLAN


A	A. detail no.	A
C	B. location drawing no.	B/C
	C. drawing no.	

INSTITUTION
PE SAKASTEW CENTER
HOBBEMA, AB

DESCRIPTION
OVERALL SITE PLAN

SCALE
1: 1500

LAST UPDATE
SEPTEMBER 10 2013

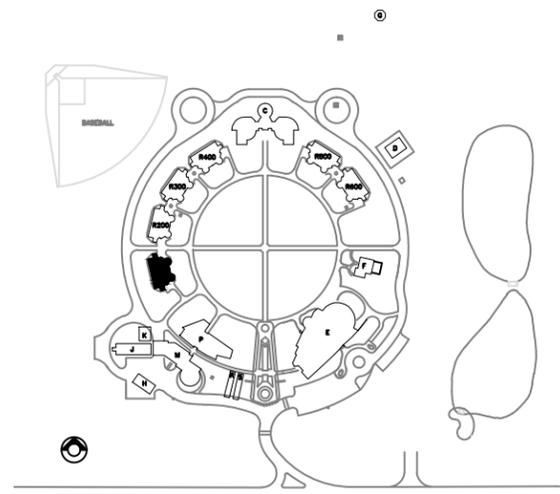


KEYPLAN

ROOM LEGEND

- R116 CORRIDOR
- R117 WASHROOM BARRIER-FREE
- R118 SHOWER
- R119 LAUNDRY
- R120 CORRIDOR
- R121 BEDROOM BARRIER-FREE
- R122 BEDROOM BARRIER-FREE
- R123 BEDROOM BARRIER-FREE
- R124 BEDROOM BARRIER-FREE
- R125 BEDROOM BARRIER-FREE
- R126 VESTIBULE
- R127 WASHROOM
- R128 DINING ROOM
- R129 LIVING ROOM
- R130 KITCHEN
- R131 ENTRY
- R132 MECHANICAL ROOM

ROOM LEGEND

- R100 ENTRY
- R101 KITCHEN
- R102 LIVING ROOM
- R103 DINING ROOM
- R104 VESTIBULE
- R105 WASHROOM
- R106 CORRIDOR
- R107 BEDROOM BARRIER-FREE
- R108 BEDROOM BARRIER-FREE
- R109 BEDROOM BARRIER-FREE
- R110 BEDROOM BARRIER-FREE
- R111 BEDROOM BARRIER-FREE
- R112 CORRIDOR
- R113 LAUNDRY
- R114 SHOWER
- R115 WASHROOM BARRIER-FREE

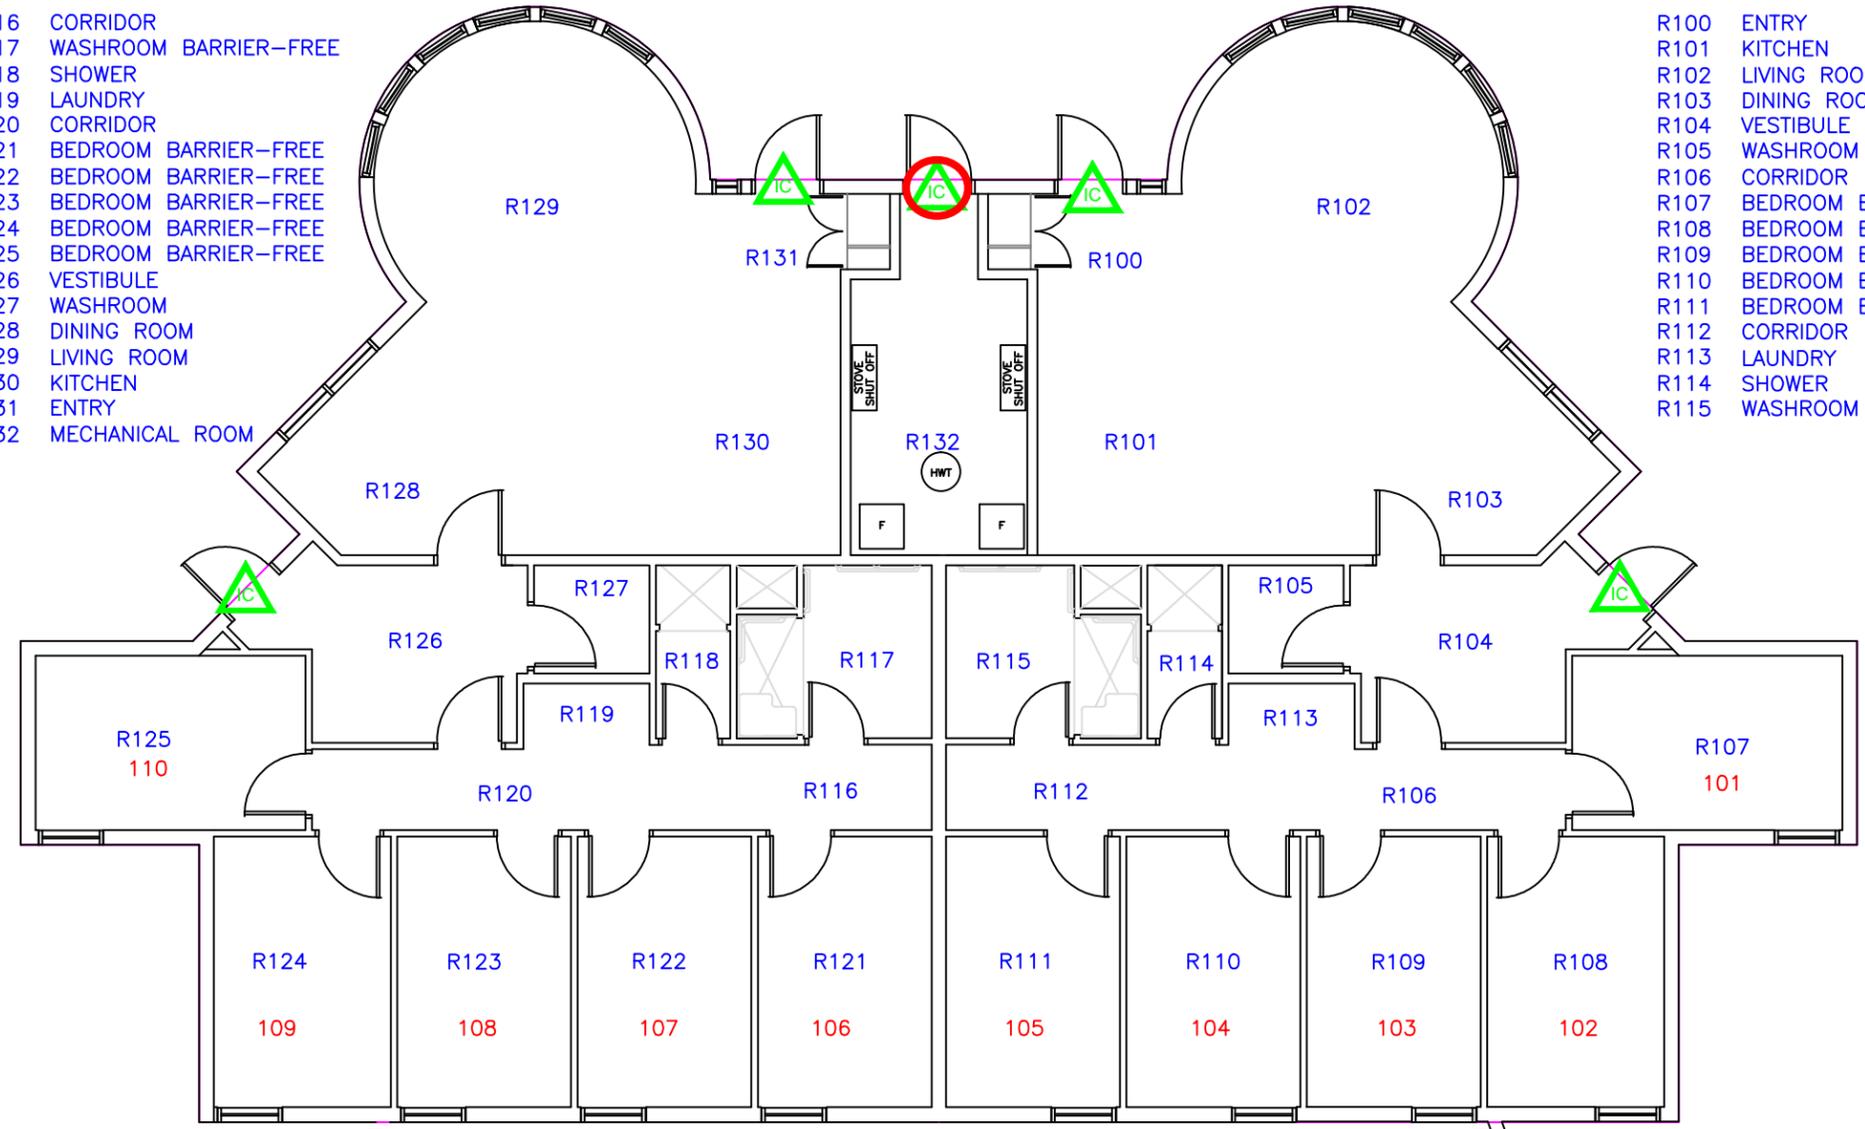


LEGEND

-  Existing Magnetic Door contact
-  New Magnetic Door Contact

INSTITUTION	
Pê Sâkâstêw Centre HOBBEWA, AB	
TAG #	BUILDING #
535-13	R100
BUILDING NAME	
LIVING LODGE 1 B-F	

FLOOR	GROUND
AREA	284.18 SQ.M
SCALE	1:100

DATE SIGNED:	
APPROVED BY:	
LAST UPDATE	FEBRUARY 24 2013

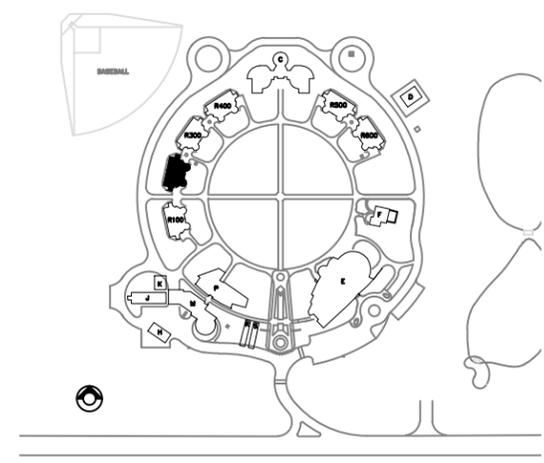

KEYPLAN

LEGEND


-  Existing Magnetic Door contact
-  New Magnetic Door Contact

ROOM LEGEND

- R216 LAUNDRY
- R217 WASHROOM
- R218 SHOWER
- R219 SHOWER
- R220 CORRIDOR
- R221 BEDROOM
- R222 BEDROOM
- R223 BEDROOM
- R224 BEDROOM
- R225 BEDROOM
- R226 VESTIBULE
- R227 BARRIER FREE WASHROOM
- R228 DINING ROOM
- R229 LIVING ROOM
- R230 KITCHEN
- R231 ENTRY
- R232 MECHANICAL ROOM

ROOM LEGEND

- R200 ENTRY
- R201 KITCHEN
- R202 LIVING ROOM
- R203 DINING ROOM
- R204 VESTIBULE
- R205 WASHROOM
- R206 CORRIDOR
- R207 BEDROOM
- R208 BEDROOM
- R209 BEDROOM
- R210 BEDROOM
- R211 BEDROOM
- R212 LAUNDRY
- R213 SHOWER
- R214 SHOWER
- R215 WASHROOM

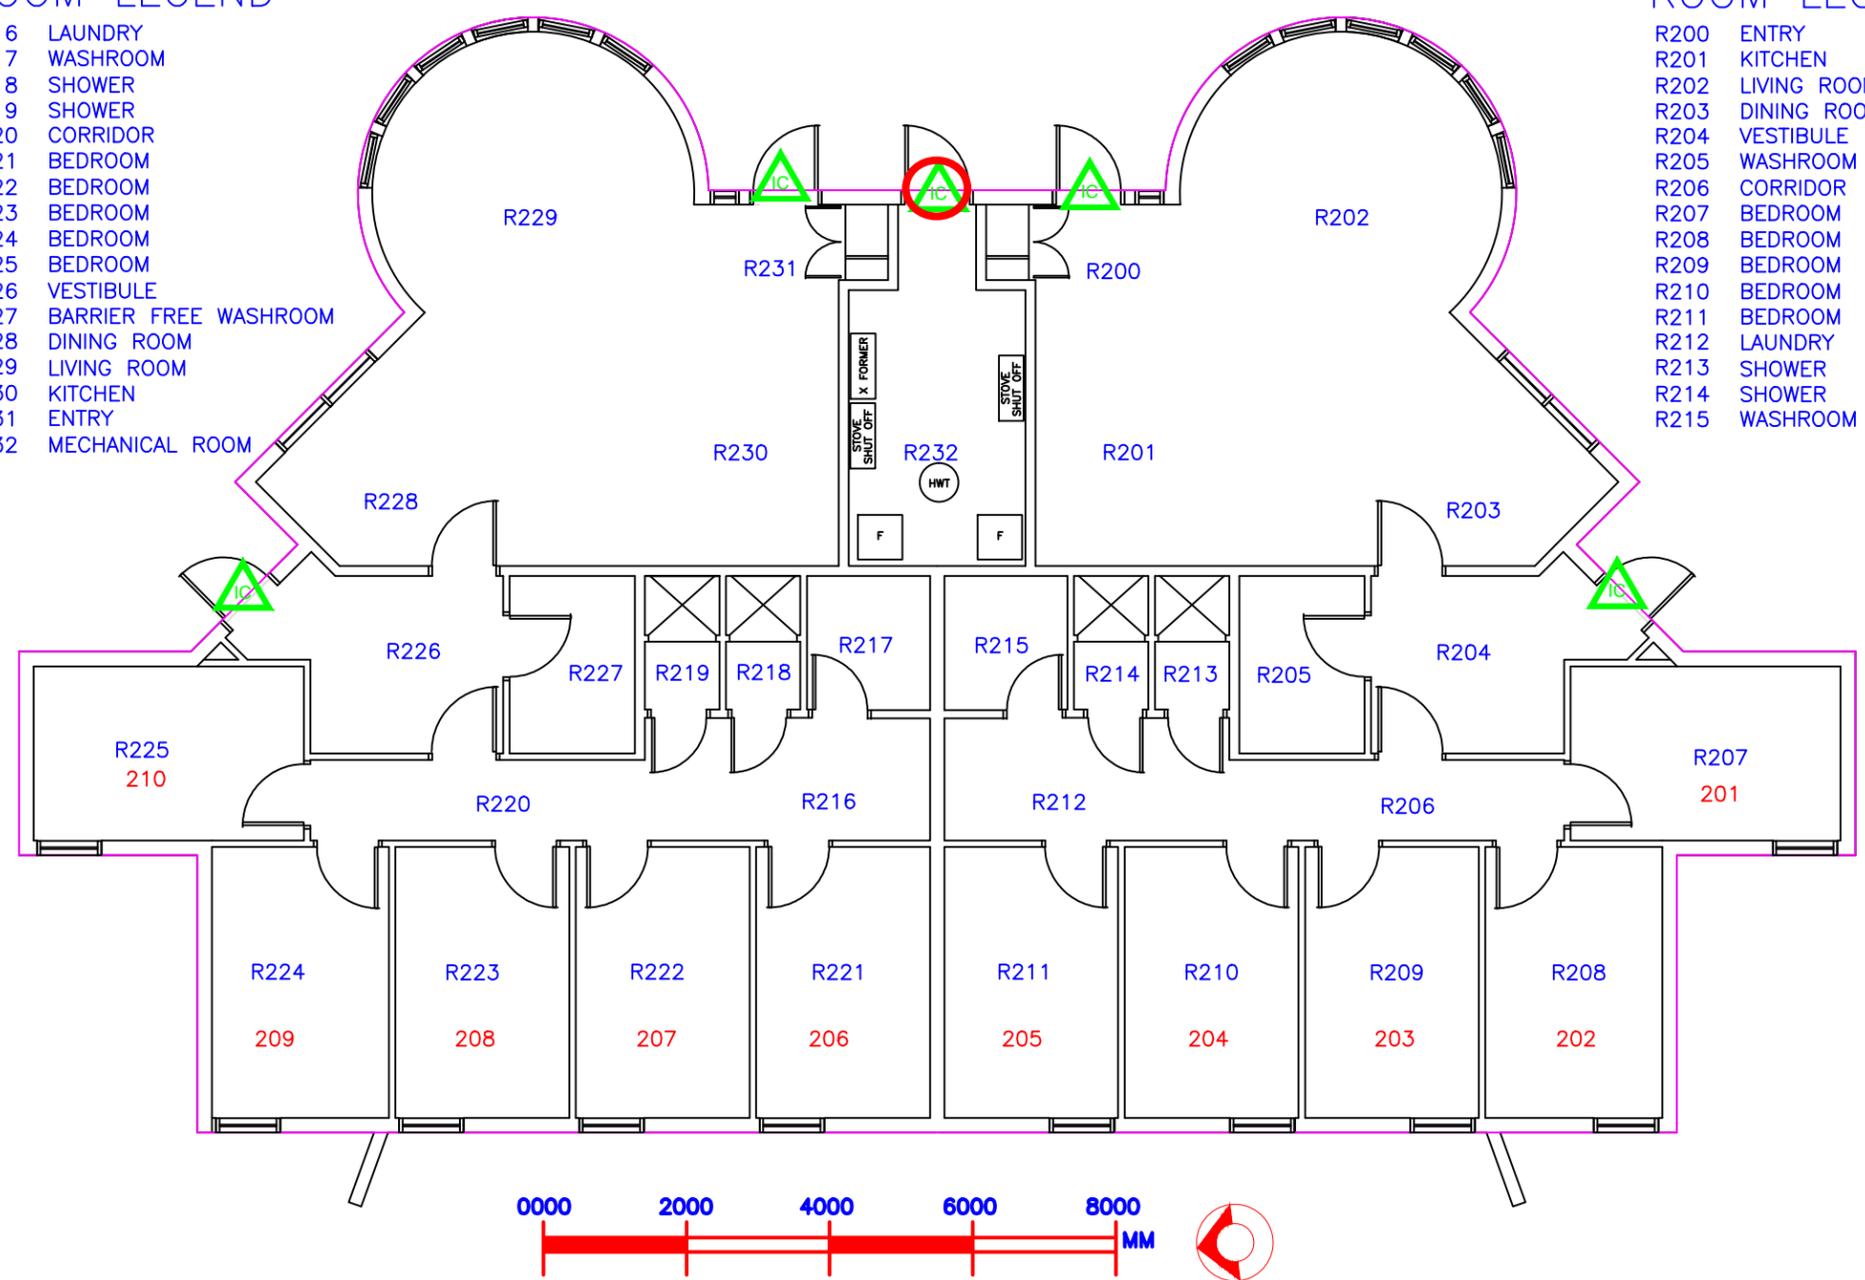


INSTITUTION	
Pê Sâkâstêw Centre HOBBEWA, AB	
TAG #	BUILDING #
535-12	R200
BUILDING NAME	
LIVING LODGE 2	

FLOOR	GROUND
AREA	284.18 SQ.M
SCALE	1:100

DATE SIGNED:	
APPROVED BY:	
LAST UPDATE	MARCH 6 2012

DRAWN BY: _____
 UPDATED BY: **R.RAWLYK**

Released SEPTEMBER 24 2013

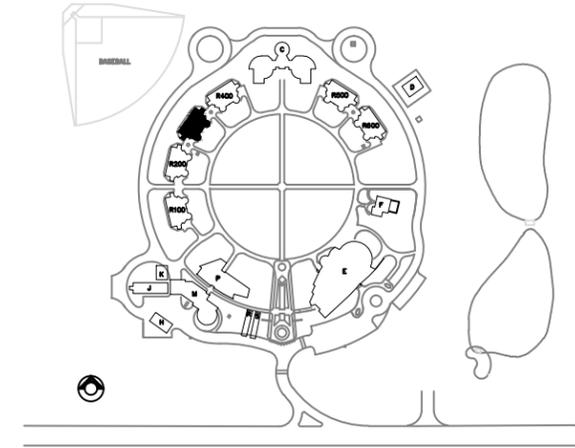

KEYPLAN

LEGEND


-  Existing Magnetic Door contact
-  New Magnetic Door Contact

ROOM LEGEND

- R316 LAUNDRY
- R317 WASHROOM
- R318 SHOWER
- R319 SHOWER
- R320 CORRIDOR
- R321 BEDROOM
- R322 BEDROOM
- R324 BEDROOM
- R325 BEDROOM
- R326 VESTIBULE
- R327 BARRIER FREE WASHROOM
- R328 DINING ROOM
- R329 LIVING ROOM
- R330 KITCHEN
- R331 ENTRY
- R332 MECHANICAL ROOM

ROOM LEGEND

- R300 ENTRY
- R301 KITCHEN
- R302 LIVING ROOM
- R303 DINING ROOM
- R304 VESTIBULE
- R305 WASHROOM
- R306 CORRIDOR
- R307 BEDROOM
- R308 BEDROOM
- R309 BEDROOM
- R310 BEDROOM
- R311 BEDROOM
- R312 LAUNDRY
- R313 SHOWER
- R314 SHOWER
- R315 WASHROOM

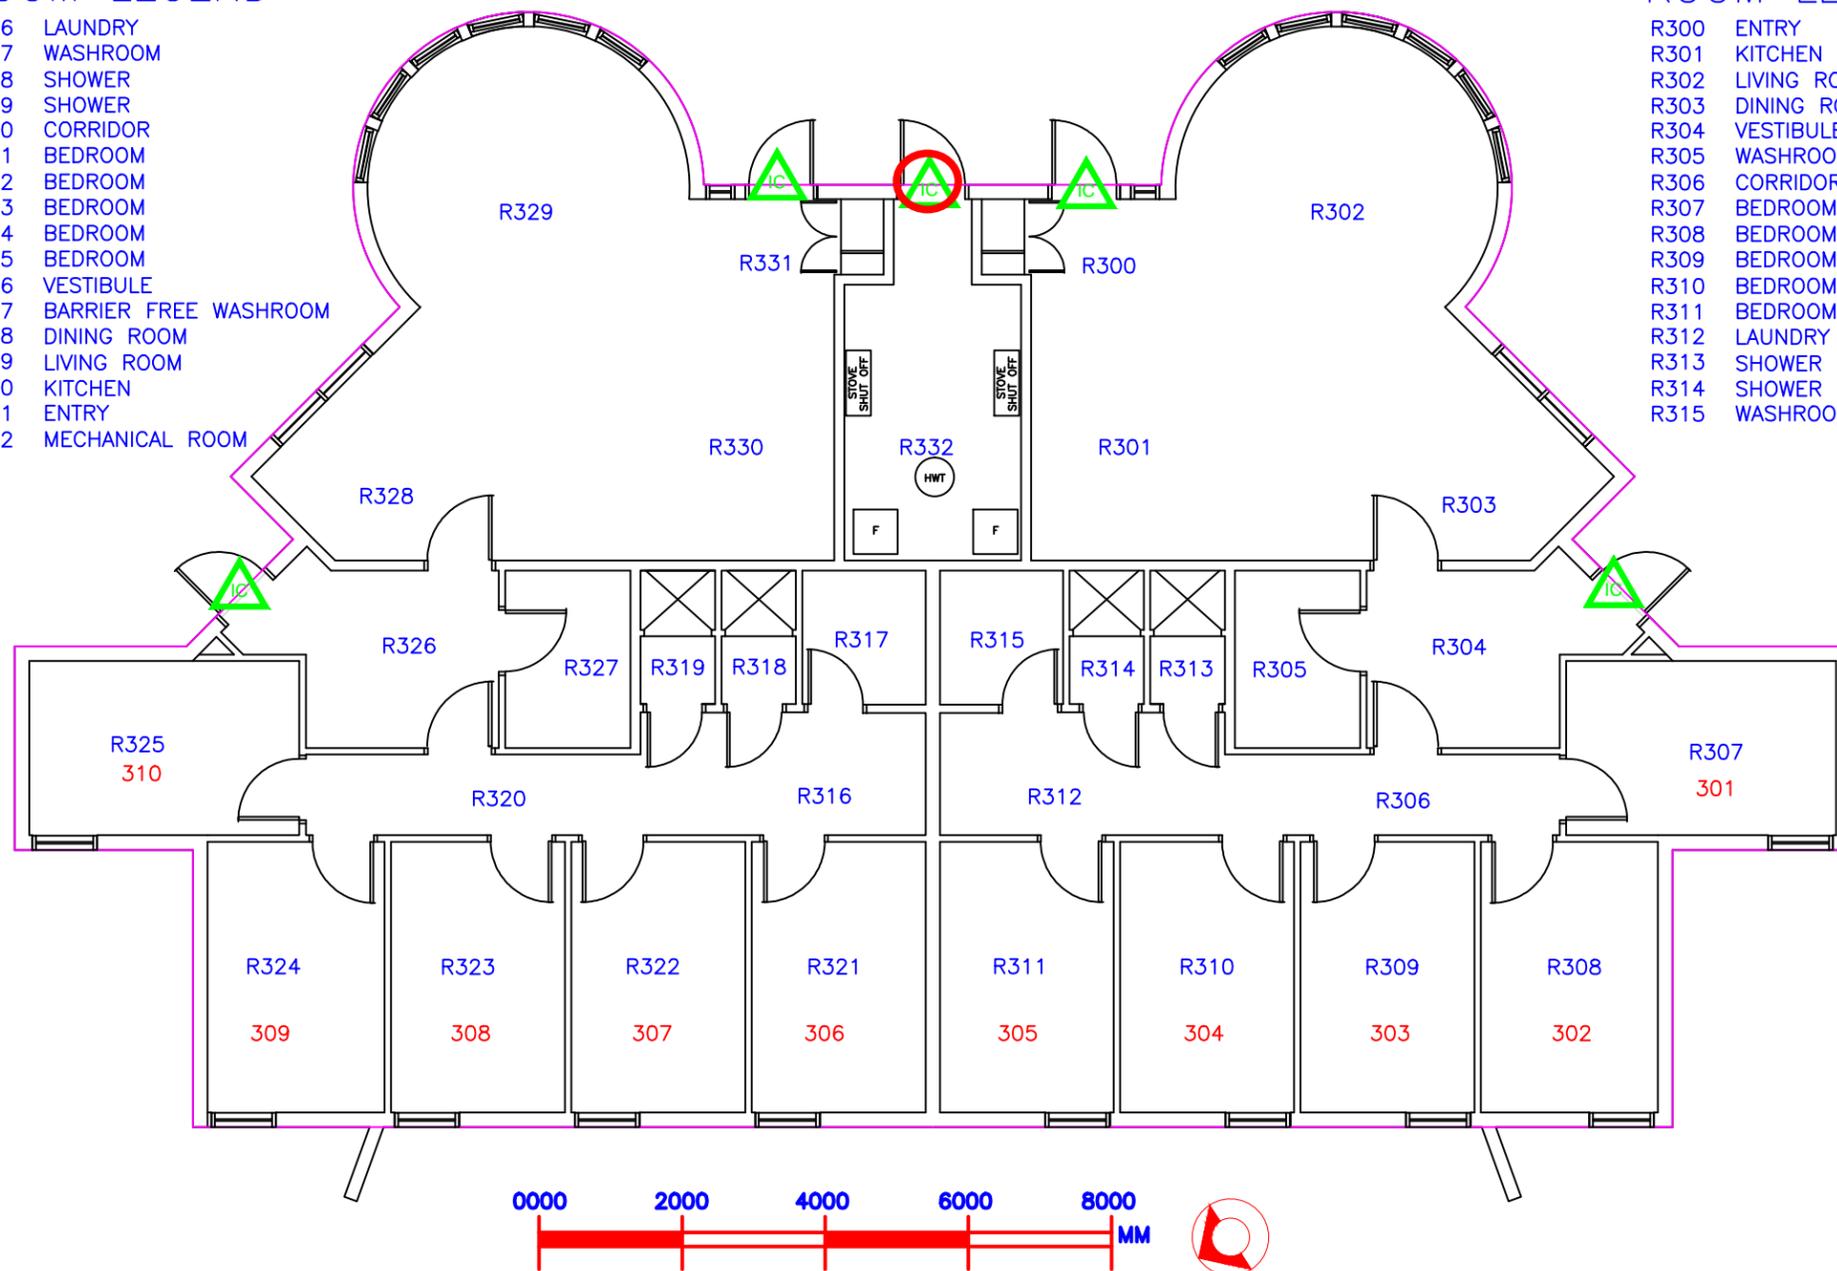

INSTITUTION

**Pê Sâkâstêw Centre
HOBBEWA, AB**

TAG # **535-11** BUILDING # **R300**

BUILDING NAME
LIVING LODGE 3

FLOOR **GROUND**

AREA **284.18 SQ.M**

SCALE **1:100**

DATE SIGNED: _____


APPROVED BY: _____

LAST UPDATE

FEBRUARY 24 2013

DRAWN BY: _____

UPDATED BY: **R.RAWLYK**

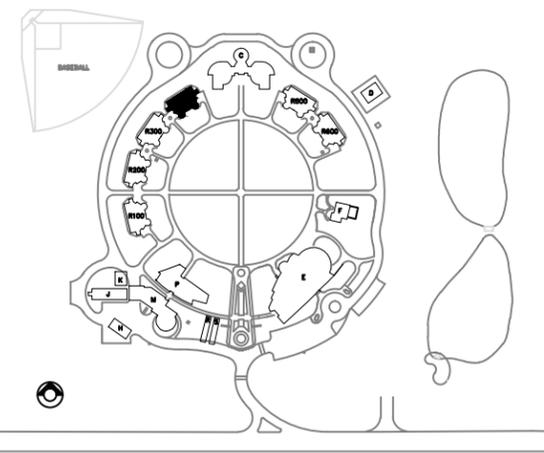



KEYPLAN

ROOM LEGEND

- R416 LAUNDRY
- R417 WASHROOM
- R418 SHOWER
- R419 SHOWER
- R420 CORRIDOR
- R421 BEDROOM
- R422 BEDROOM
- R423 BEDROOM
- R424 BEDROOM
- R425 BEDROOM
- R426 VESTIBULE
- R427 BARRIER FREE WASHROOM
- R428 DINING ROOM
- R429 LIVING ROOM
- R430 KITCHEN
- R431 ENTRY
- R432 MECHANICAL ROOM

ROOM LEGEND

- R400 ENTRY
- R401 KITCHEN
- R402 LIVING ROOM
- R403 DINING ROOM
- R404 VESTIBULE
- R405 WASHROOM
- R406 CORRIDOR
- R407 BEDROOM
- R408 BEDROOM
- R409 BEDROOM
- R410 BEDROOM
- R411 BEDROOM
- R412 LAUNDRY
- R413 SHOWER
- R414 SHOWER
- R415 WASHROOM

 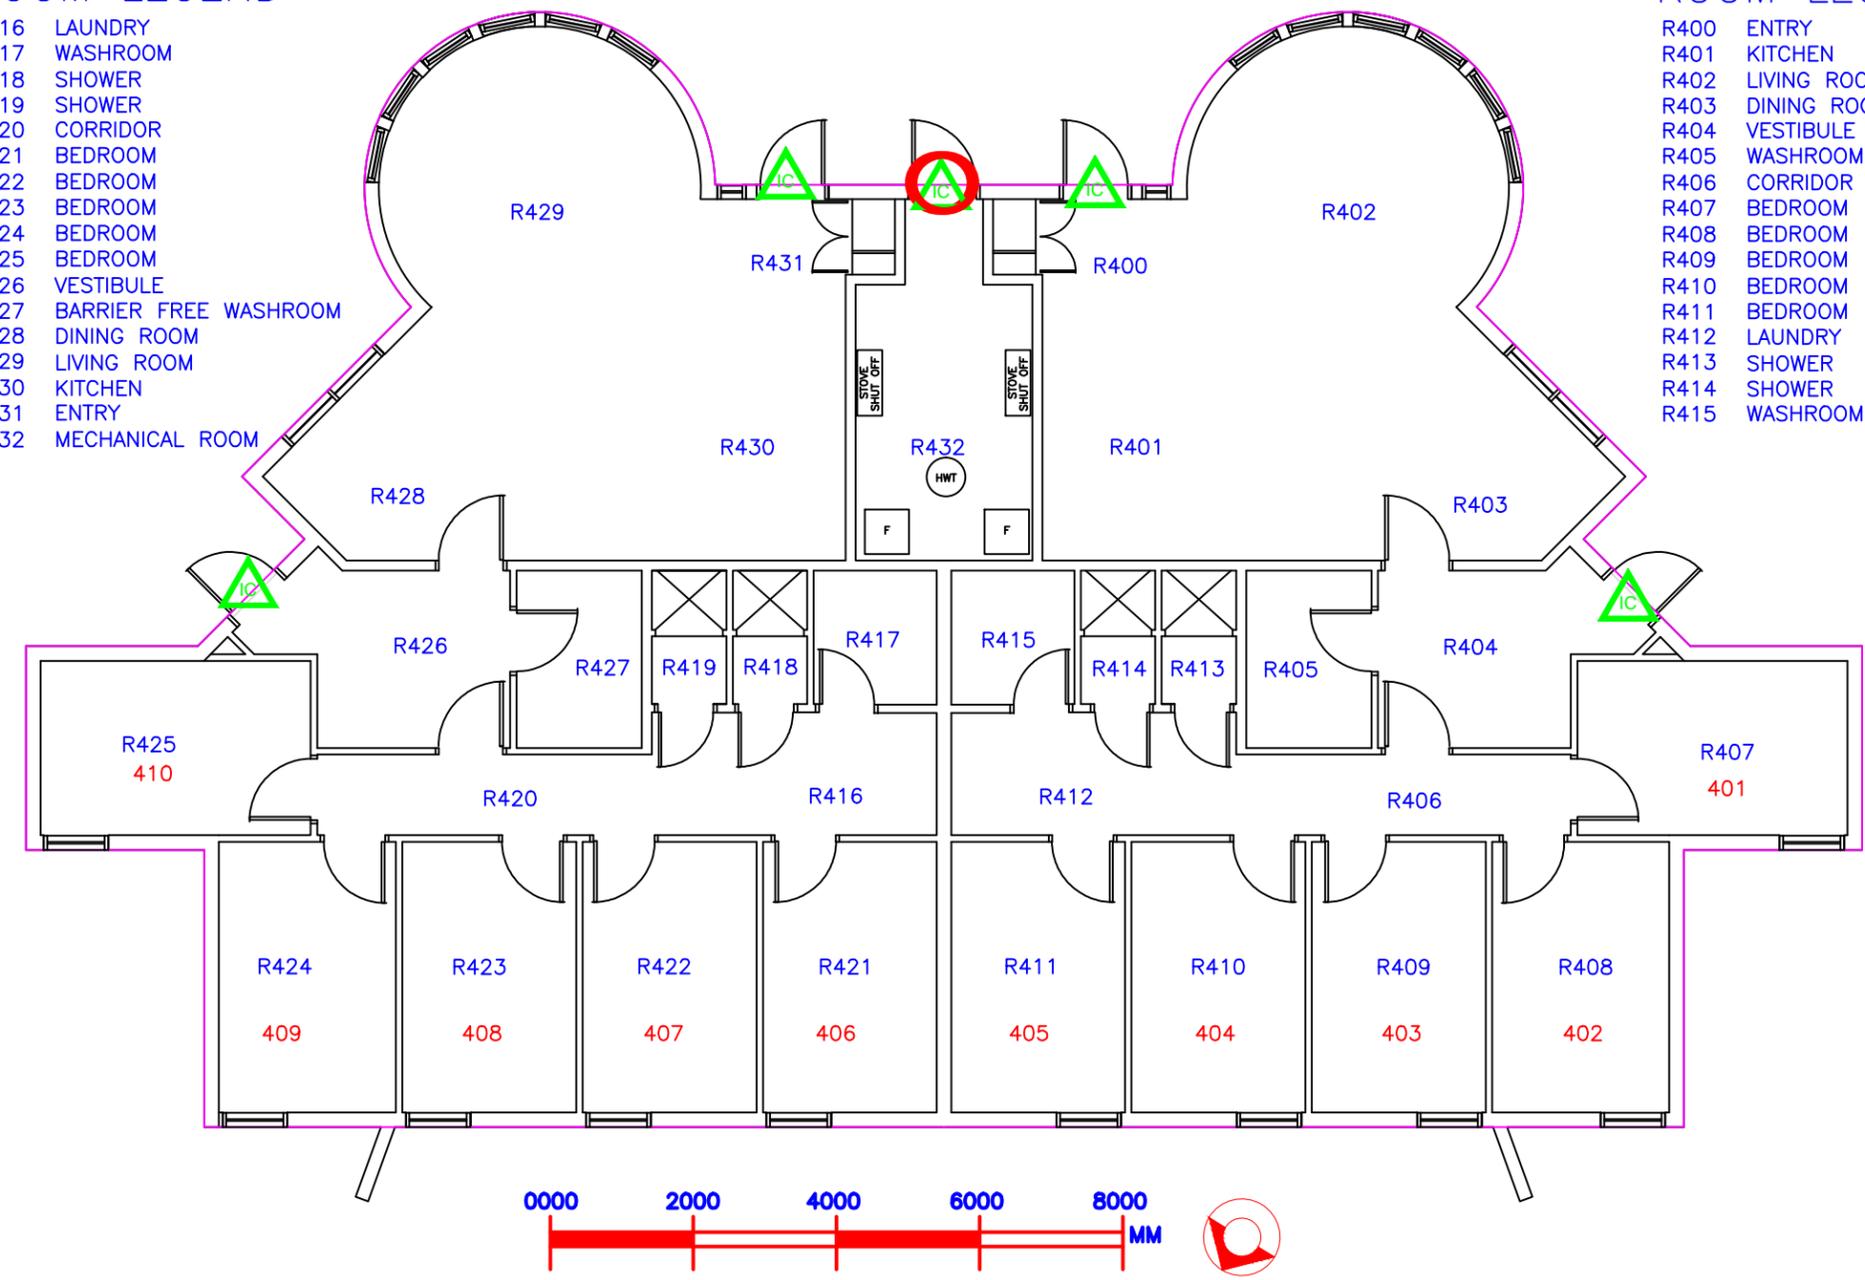

LEGEND

-  Existing Magnetic Door contact
-  New Magnetic Door Contact

INSTITUTION
**Pê Sâkâstêw Centre
 HOBBEWA, AB**

TAG # **535-10** BUILDING # **R400**

BUILDING NAME
LIVING LODGE 4

FLOOR **GROUND**


AREA **284.18 SQ.M**

SCALE **1:100**

DATE SIGNED: _____

APPROVED BY: _____

LAST UPDATE **FEBRUARY 24 2013**

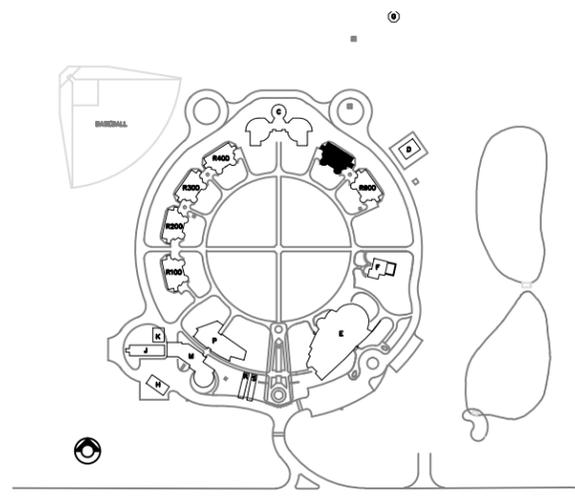

KEYPLAN

LEGEND


-  Existing Magnetic door contact
-  New Magnetic Door Contact

ROOM LEGEND

- R516 LAUNDRY
- R517 WASHROOM
- R518 SHOWER
- R519 SHOWER
- R520 CORRIDOR
- R521 BEDROOM
- R522 BEDROOM
- R523 BEDROOM
- R524 BEDROOM
- R525 BEDROOM
- R526 VESTIBULE
- R527 BARRIER FREE WASHROOM
- R528 DINING ROOM
- R529 LIVING ROOM
- R530 KITCHEN
- R531 ENTRY
- R532 MECHANICAL ROOM

ROOM LEGEND

- R500 ENTRY
- R501 KITCHEN
- R502 LIVING ROOM
- R503 DINING ROOM
- R504 VESTIBULE
- R505 WASHROOM
- R506 CORRIDOR
- R507 BEDROOM
- R508 BEDROOM
- R509 BEDROOM
- R510 BEDROOM
- R511 BEDROOM
- R512 LAUNDRY
- R513 SHOWER
- R514 SHOWER
- R515 WASHROOM

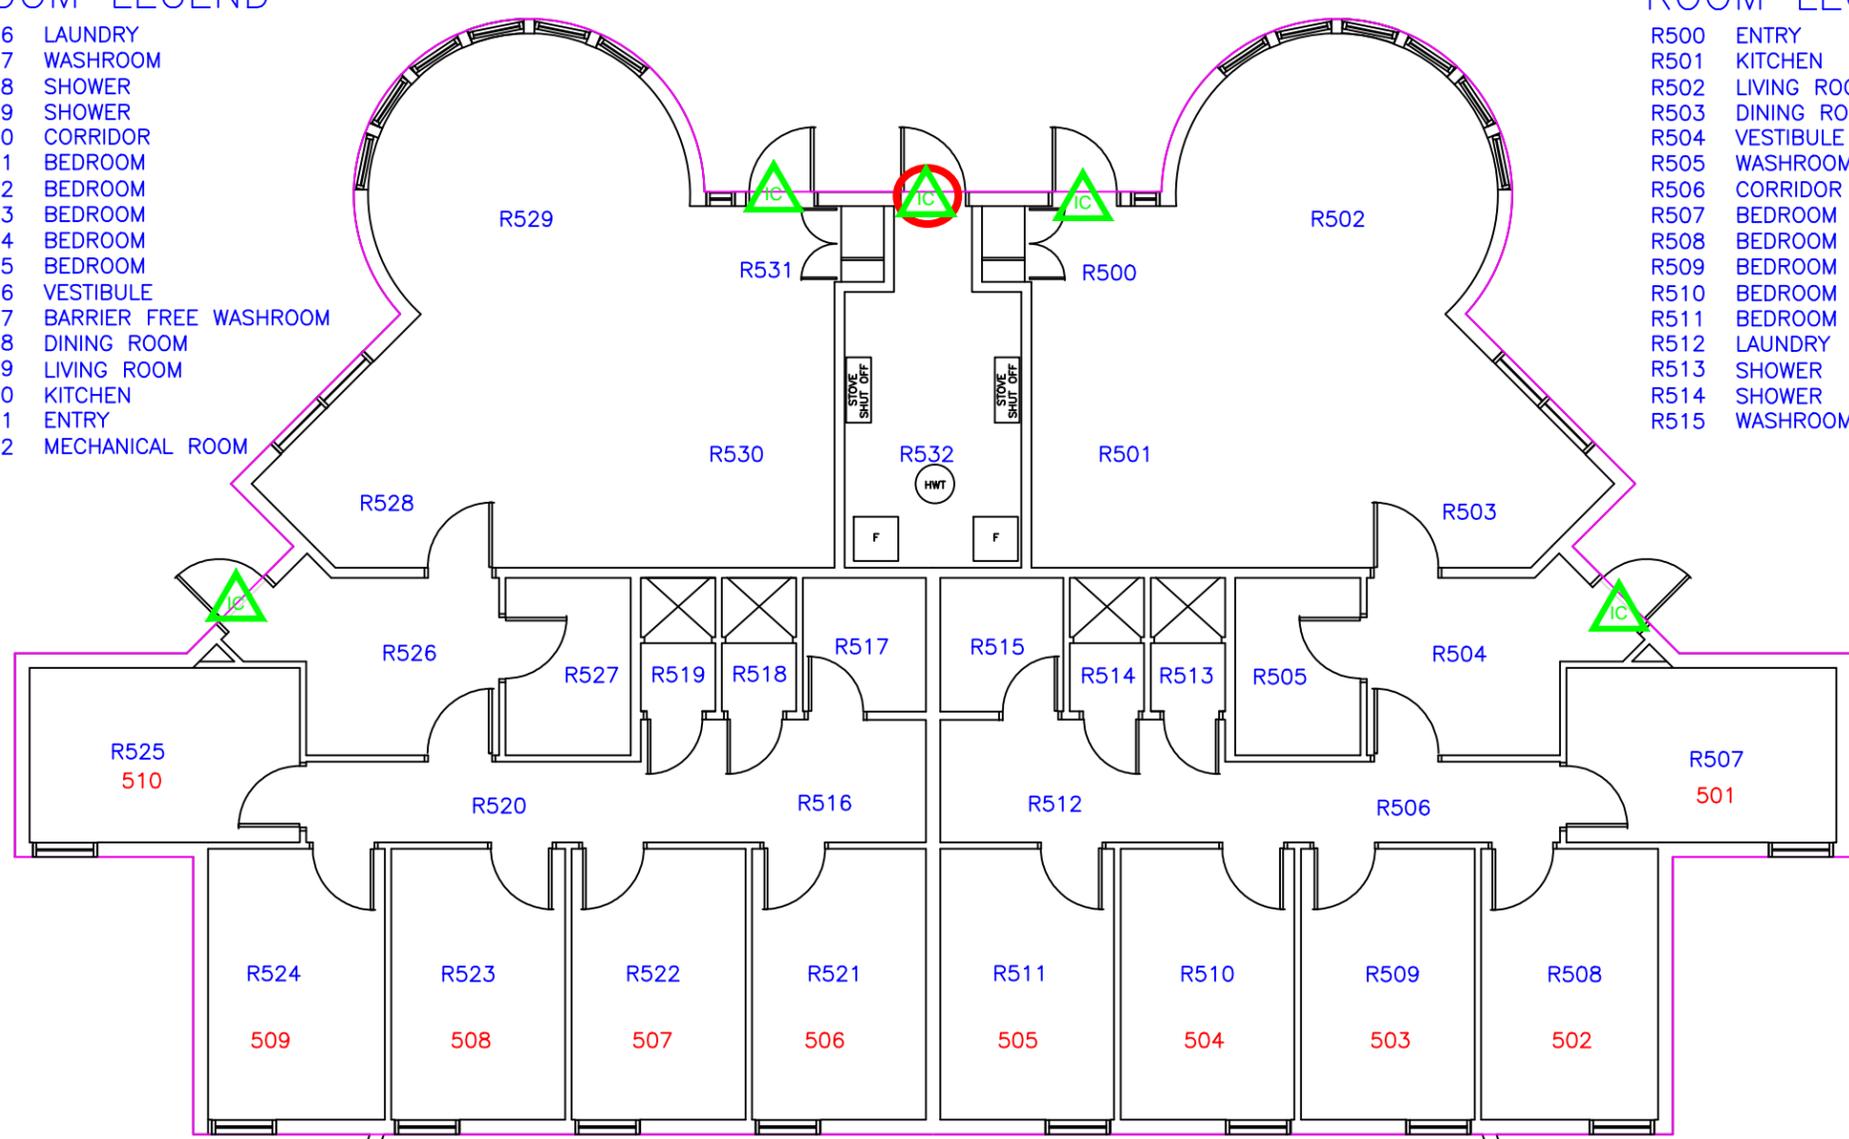


INSTITUTION	
Pê Sâkâstêw Centre HOBBEWA, AB	
TAG #	BUILDING #
535-07	R500
BUILDING NAME	
LIVING LODGE 5	

FLOOR	GROUND
AREA	284.18 SQ.M
SCALE	1:100

DATE SIGNED:	
APPROVED BY:	
LAST UPDATE	FEBRUARY 24 2013

DRAWN BY: _____ D. ADDRESS: _____
 UPDATED BY: **R.RAWLYK**

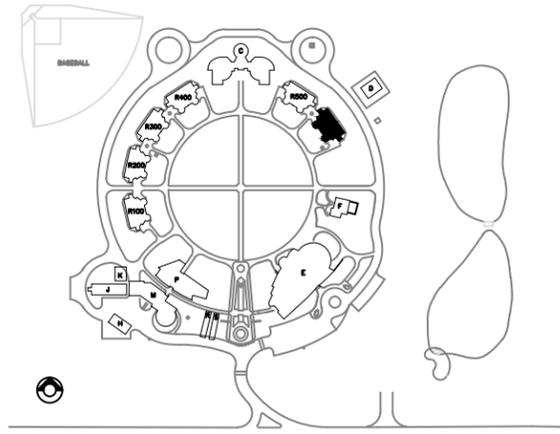

KEYPLAN

LEGEND


-  Existing Magnetic Door contact
-  New Magnetic Door Contact

ROOM LEGEND


- R616 LAUNDRY
- R617 WASHROOM
- R618 SHOWER
- R619 SHOWER
- R620 CORRIDOR
- R621 BEDROOM
- R622 BEDROOM
- R623 BEDROOM
- R624 BEDROOM
- R625 BEDROOM
- R626 VESTIBULE
- R627 BARRIER FREE WASHROOM
- R628 DINING ROOM
- R629 LIVING ROOM
- R630 KITCHEN
- R631 ENTRY
- R632 MECHANICAL ROOM

ROOM LEGEND

- R600 ENTRY
- R601 KITCHEN
- R602 LIVING ROOM
- R603 DINING ROOM
- R604 VESTIBULE
- R605 WASHROOM
- R606 CORRIDOR
- R607 BEDROOM
- R608 BEDROOM
- R609 BEDROOM
- R610 BEDROOM
- R611 BEDROOM
- R612 LAUNDRY
- R613 SHOWER
- R614 SHOWER
- R615 WASHROOM

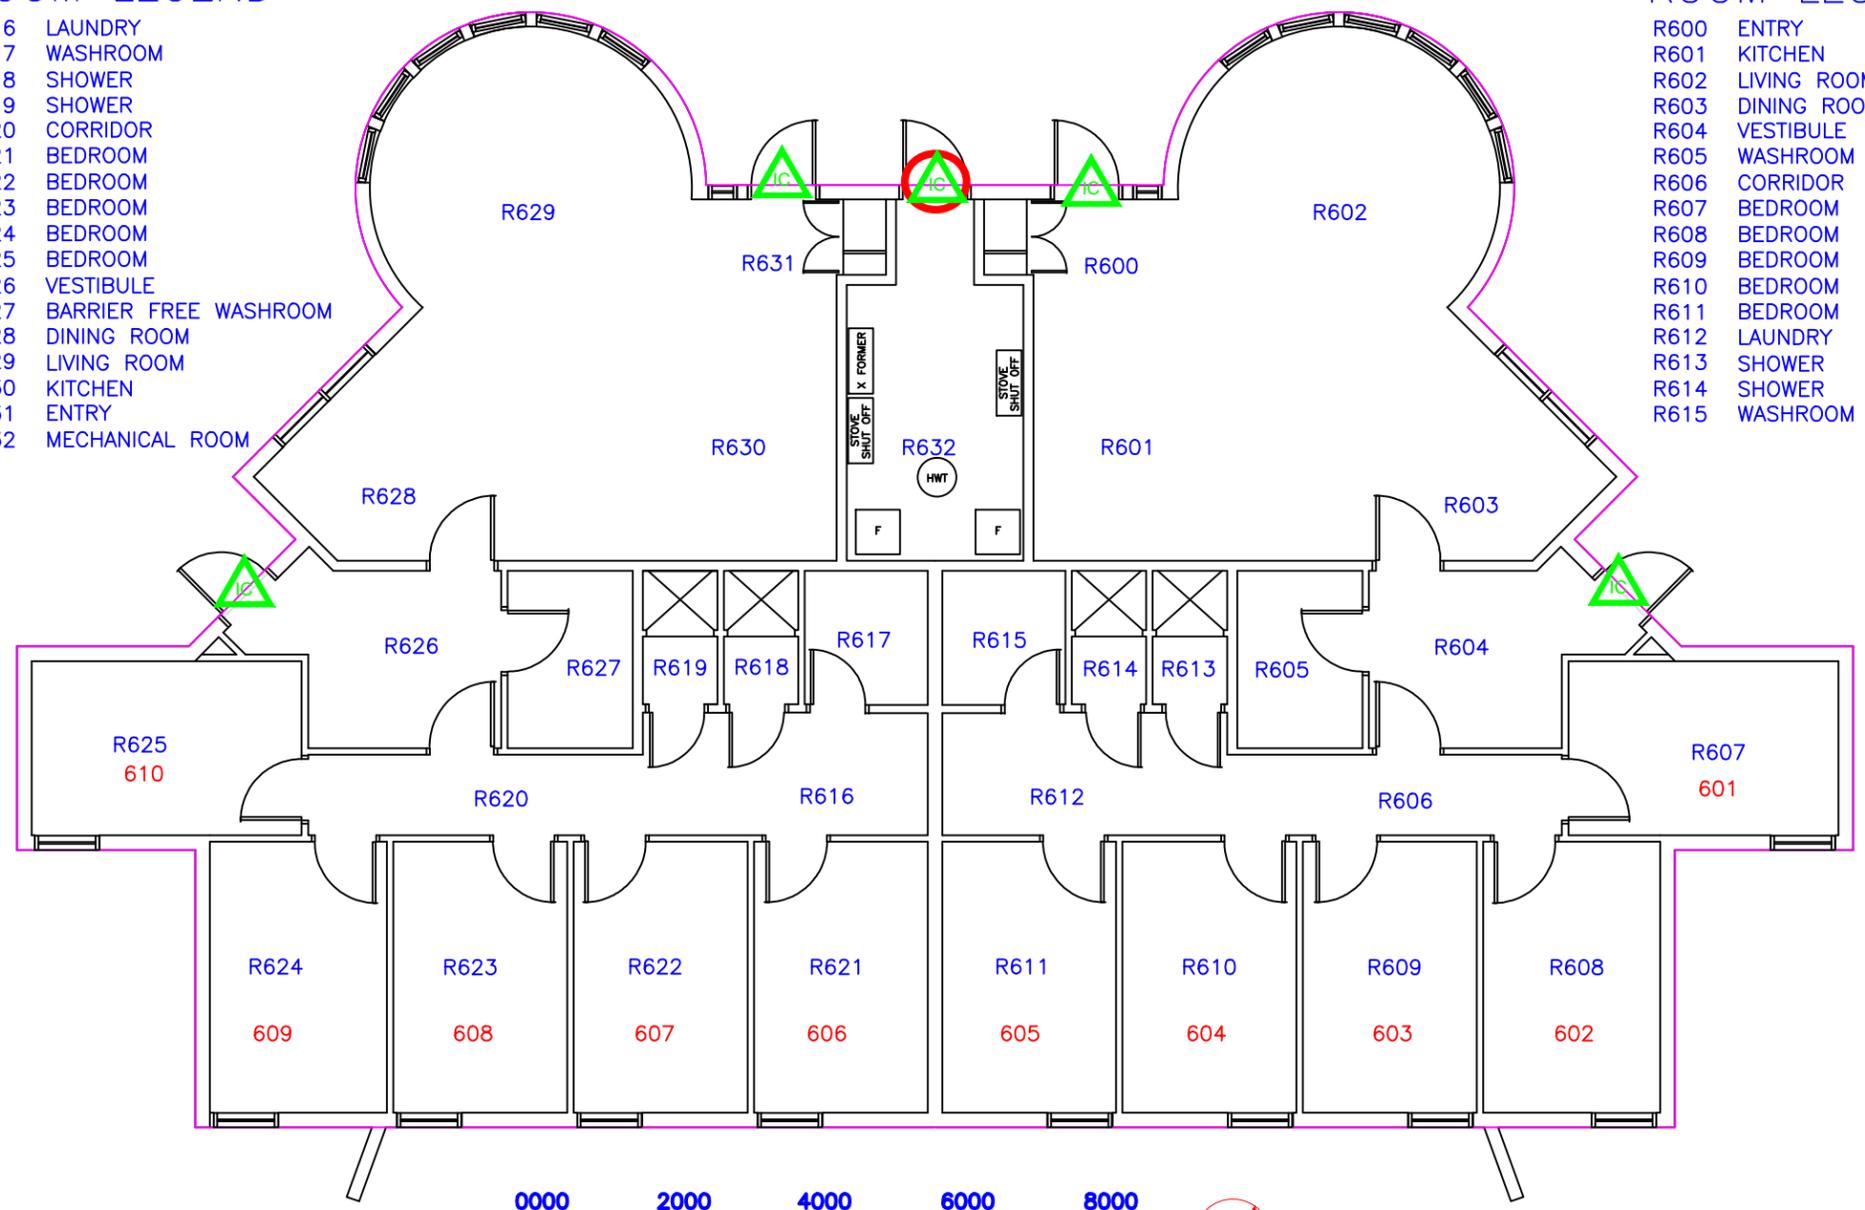


INSTITUTION	
Pê Sâkâstêw Centre HOBBEWA, AB	
TAG #	BUILDING #
535-06	R600
BUILDING NAME	
LIVING LODGE 6	
FLOOR	GROUND
AREA	284.18 SQ.M
SCALE	1:100
DATE SIGNED:	
APPROVED BY:	
LAST UPDATE	
MARCH 6 2012	
DRAWN BY:	D. GADDES
UPDATED BY:	R. RAWLYK

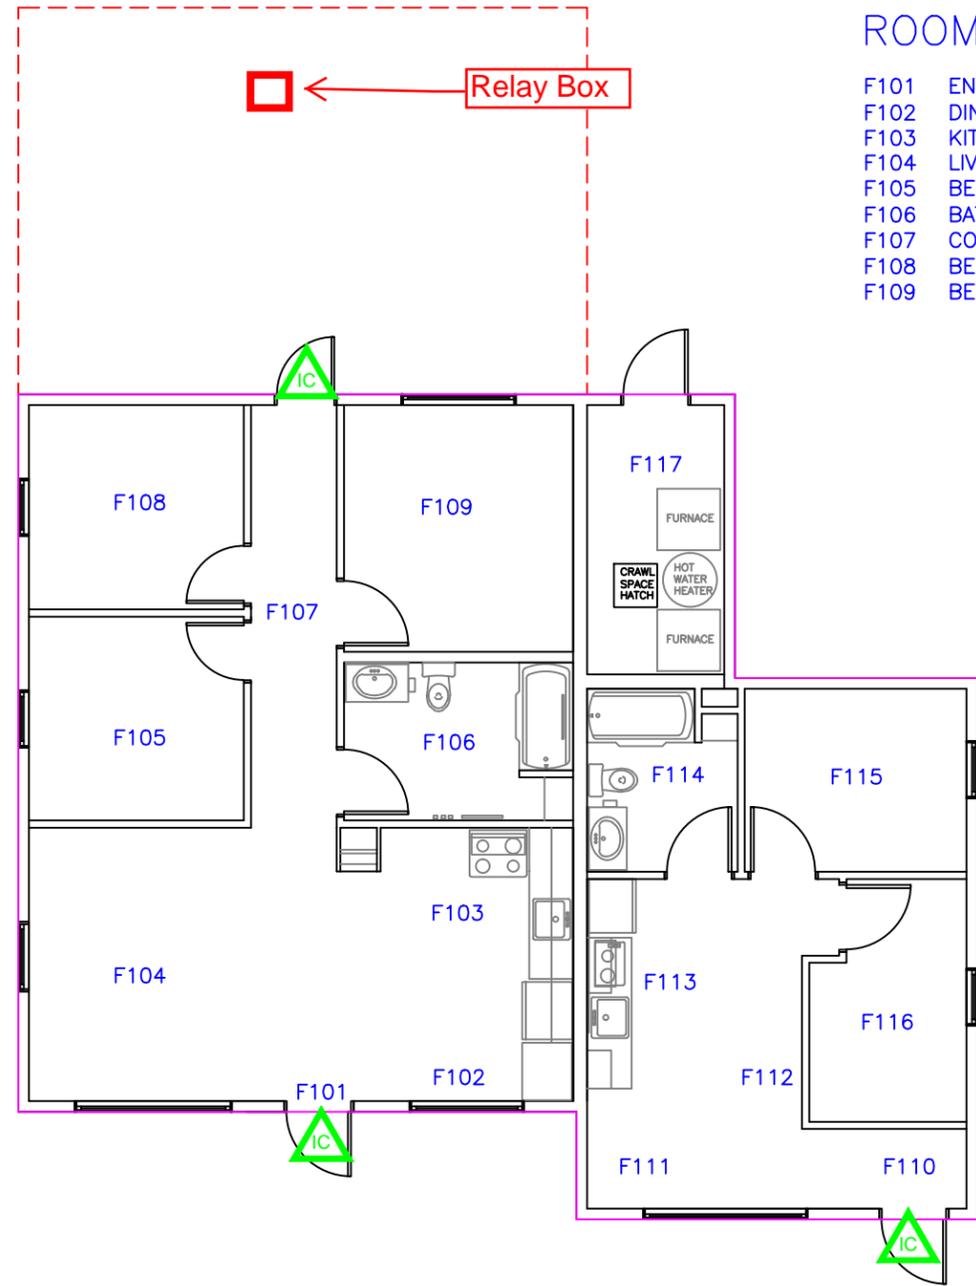

ROOM LEGEND

- | | | | |
|------|-------------|------|-----------------|
| F101 | ENTRY | F110 | ENTRY |
| F102 | DINING | F111 | LIVING ROOM |
| F103 | KITCHEN | F112 | DINING |
| F104 | LIVING UNIT | F113 | KITCHEN |
| F105 | BEDROOM | F114 | BATHROOM |
| F106 | BATHROOM | F115 | BEDROOM |
| F107 | CORRIDOR | F116 | BEDROOM |
| F108 | BEDROOM | F117 | MECHANICAL ROOM |
| F109 | BEDROOM | | |

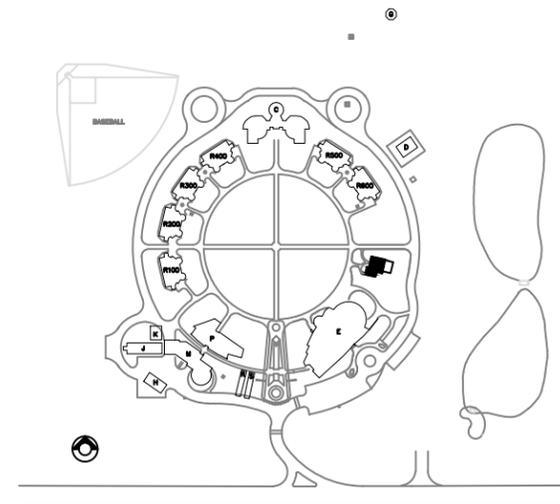

KEYPLAN

LEGEND

-  Existing Magnetic door contact



INSTITUTION

**Pê Sâkâstêw Centre
HOBBEWA, AB**

TAG # **535-05** BUILDING # **F**

BUILDING NAME
ELDERS LODGE/PFV

FLOOR **GROUND**

AREA **129.00 SQ.M**

SCALE **1:100**

DATE SIGNED:

APPROVED BY:

LAST UPDATE


FEBRUARY 24 2013

ROOM LEGEND

- | | |
|-------------------------|------------------------|
| C124 ELECTRICAL ROOM | C140 RESERVED |
| C125 STORAGE | C141 SCHOOL CLASS ROOM |
| C126 COFFEE | C142 RESERVED |
| C127 CORRIDOR | C143 SCHOOL ENTRANCE |
| C128 CORRIDOR | C144 MALE WASHROOM |
| C129 PSYCHOLOGIST | C145 ELDER'S OFFICE |
| C130 EXAM ROOM | C146 COATS |
| C131 RESERVED | |
| C132 EXAM ROOM | |
| C133 OFFICE HEALTH CARE | |
| C134 OFFICE HEALTH CARE | |
| C135 MEDICAL STORAGE | |
| C136 CORRIDOR | |
| C137 MECHANICAL ROOM | |
| C138 SCHOOL CLASS ROOM | |
| C139 RESERVED | |

ROOM LEGEND


- | | |
|----------------------|-------------------------|
| C100 VESTIBULE | C111 STORAGE |
| C101 GATHERING | C112 WAITING |
| C102 SACRED ROOM | C113 COUNSELLING |
| C103 COATS | C114 CORRECTIONS SUPER. |
| C104 CORRIDOR | C115 MECHANICAL ROOM |
| C105 ELDER'S OFFICE | C116 JANITOR |
| C106 RESERVED | C117 OFFICE |
| C107 MALE WASHROOM | C118 CASE MGMT |
| C108 FEMALE WASHROOM | C119 CASE MGMT |
| C109 ACTIVITY AREA | C120 CASE MGMT |
| C110 CORRIDOR | C121 UNIT CLERK |
| | C122 CORRIDOR |
| | C123 UNIT MANAGER |

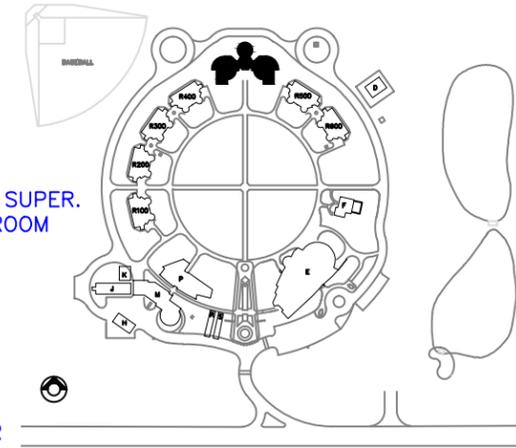

KEYPLAN

LEGEND

 Existing Magnetic door contact

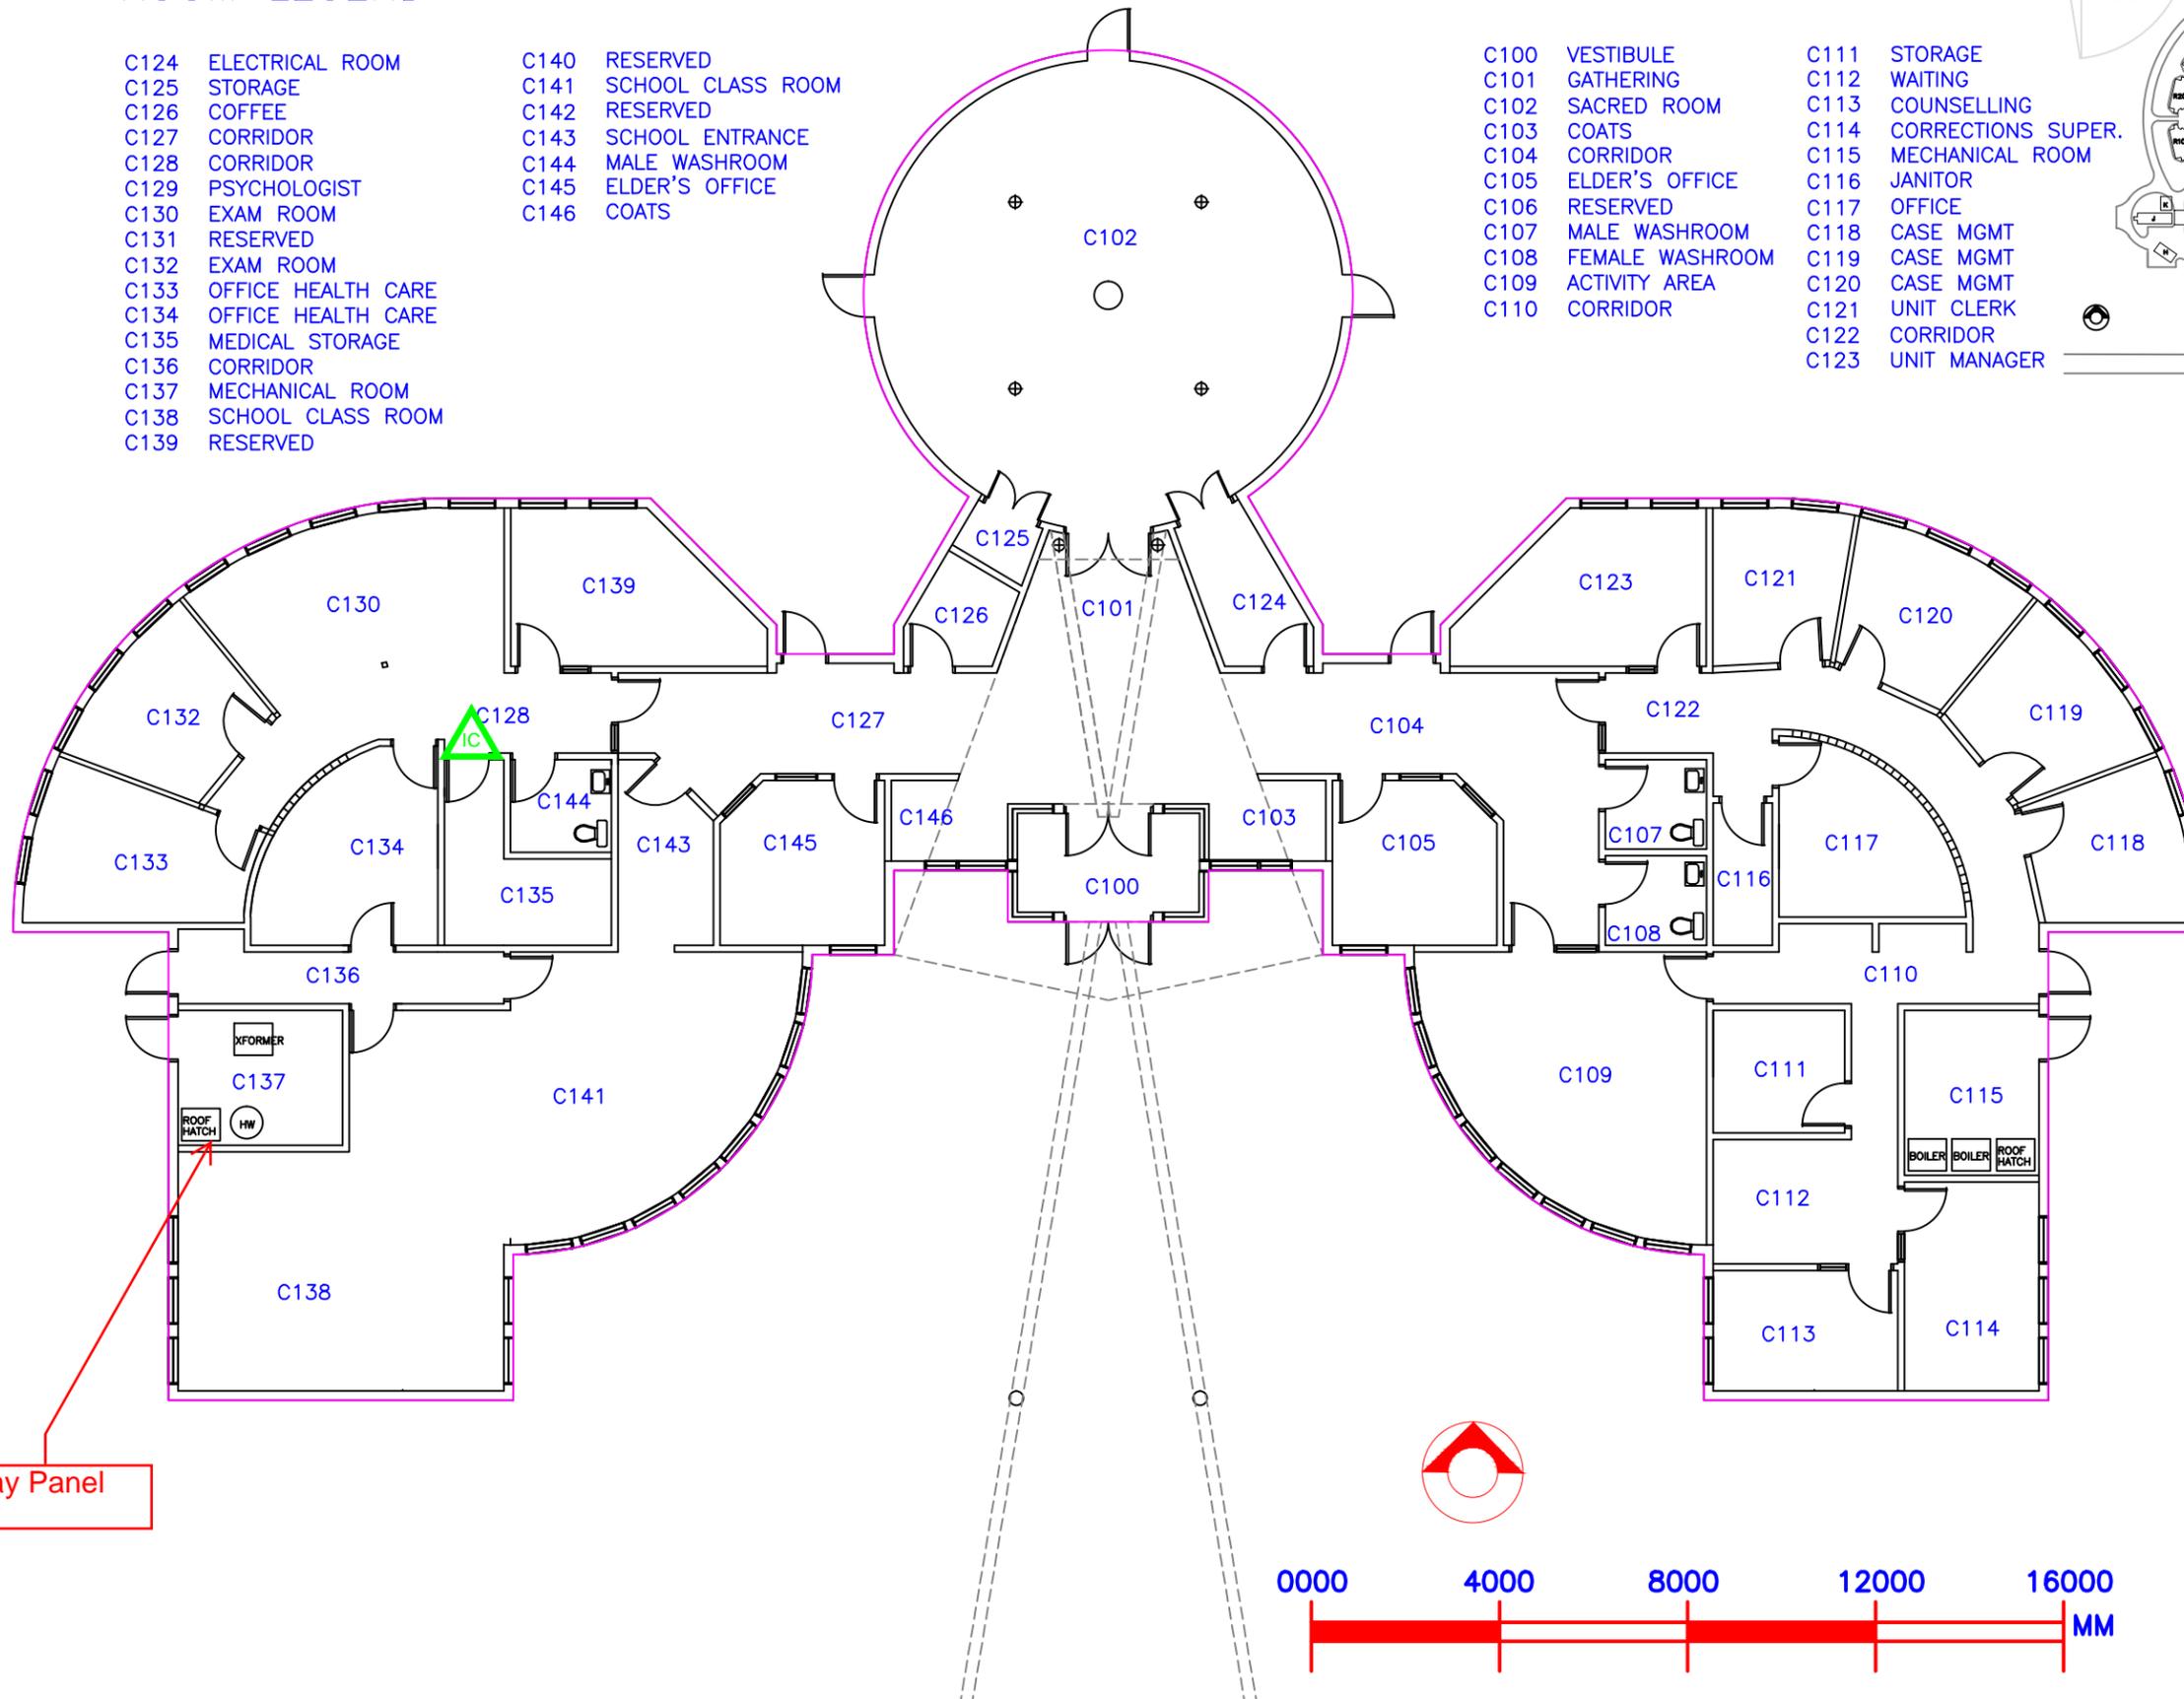

Relay Panel

INSTITUTION	
Pê Sâkâstêw Centre HOBBEWA, AB	
TAG #	BUILDING #
535-09	C
BUILDING NAME	
CEREMONIAL LODGE	
FLOOR	GROUND
AREA	655.97 SQ.M
SCALE	1:150

DATE SIGNED:	
APPROVED BY:	
LAST UPDATE	MARCH 5 2013




Released SEPTEMBER 24 2013

DRAWN BY: D.GADDES
 UPDATED BY: R.RAWLYK

ROOM LEGEND

E100 VESTIBULE	E120 MECH ROOM	E137 CLOTHING STORAGE
E101 FOYER	E121 CORRIDOR	E138 VESTIBULE
E102 INTERVIEW CORR. MGR.	E122 FINANCE OFFICER	E139 FOYER
E102A CORR. MANAGER	E123 ACC'T TERMINAL	E140 CHILDREN'S PLAY AREA
E103 WAITING	E124 CENTRAL COMPUTER RM.	E141 JANITOR
E104 DUTY OFFICE	E125 CORRIDOR	E142 KITCHEN
E105 DUTY OFFICE STORAGE	E126 STAFF WASHROOM	E143 COMMUNITY HALL
E106 CORRIDOR	E127 STAFF WASHROOM	E144 STORAGE
E107 BOARDROOM	E128 STAFF LOUNGE	
E108 RECEPTION	E129 HEALTH CARE	
E109 INTERVIEW	E130 STAIRWAY	
E110 DIR. MGMT. SERVICES	E131 VESTIBULE	
E111 CORRIDOR	E132 MENS WASHROOM	
E112 PHOTOCOPY ROOM	E133 WOMEN'S WASHROOM	
E113 RECORDS STORAGE	E134 ADMISSION/DISCHARGE	
E114 RECORD DESK	E135 WASHROOM	
E115 SECRETARY	E136 RESIDENT EFFECTS	
E116 ASSISTANT DIRECTOR		
E117 EXECUTIVE DIRECTOR		
E118 STORAGE		
E119 SECURE		


LEGEND

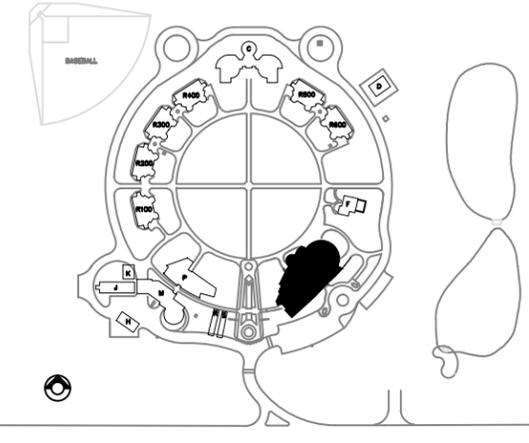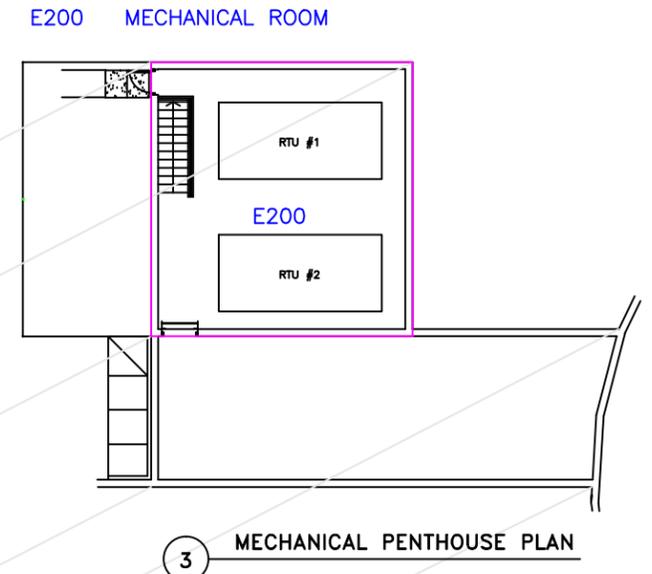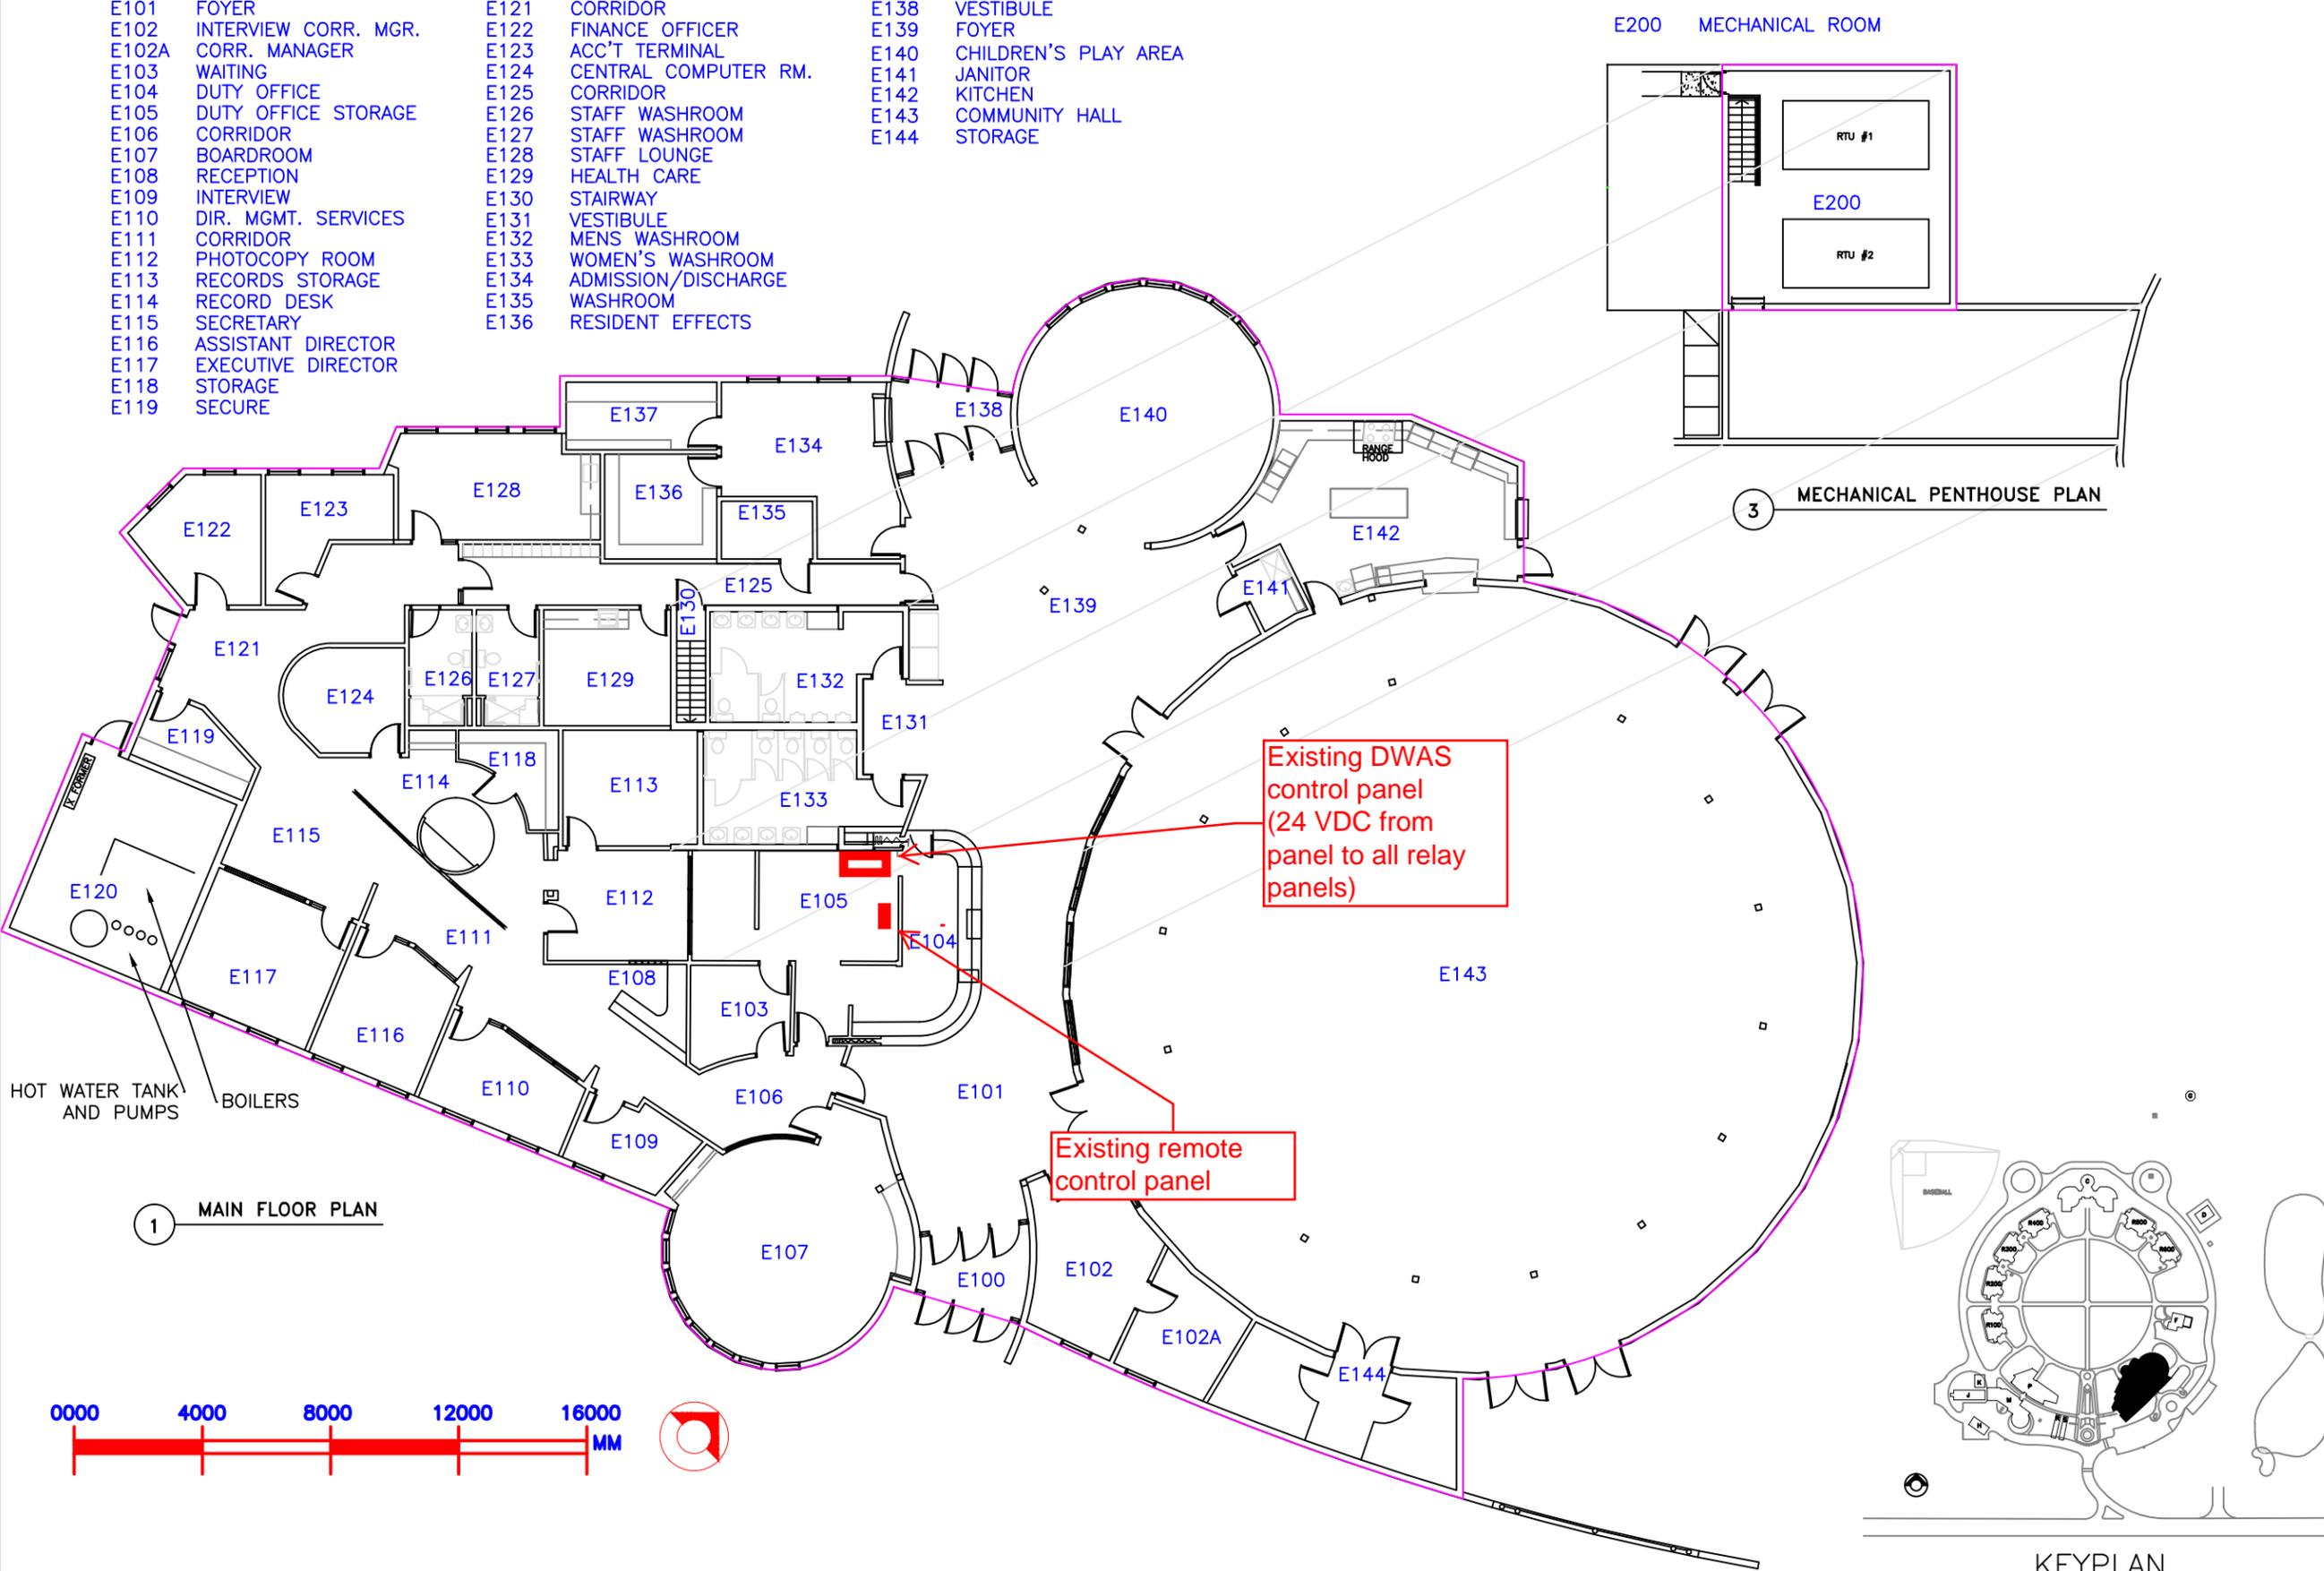


INSTITUTION	Pê Sâkâstêw Centre HOBBEWA, AB
TAG #	535-04
BUILDING #	E
BUILDING NAME	MAIN LODGE
FLOOR	GROUND, 2ND
AREA	1396.48+55.90 SQ.M
SCALE	1:200
DATE SIGNED:	
APPROVED BY:	
LAST UPDATE	FEBRUARY 20 2013

ROOM LEGEND

M100	VESTIBULE	M110	STAFF WASHROOM	M120	FOOD PREPARATION
M101	CORRIDOR	M111	VEG. STORAGE	M121	COMPRESSORS FOR COOLERS
M102	RECYCLING	M112	FREEZER	M122	SCHOOL ENTRANCE
M103	CLEANING SUPPLIES	M113	CORRIDOR	M123	TOOL CRIB
M104	GENERAL STORAGE	M114	CLEANING SUPPLIES	M124	-RESERVED-
M105	ELECTRICAL	M115	JANITOR	M125	DIESEL GENERATOR
M106	RECEIVING	M116	DRY FOOD	M126	TELEPHONE
M107	SIS OFFICE	M117	COLD STORAGE		
M108	RECEIVING	M118	OFFICE		
M109	SIS LAUNDRY	M119	WORKS OFFICE		

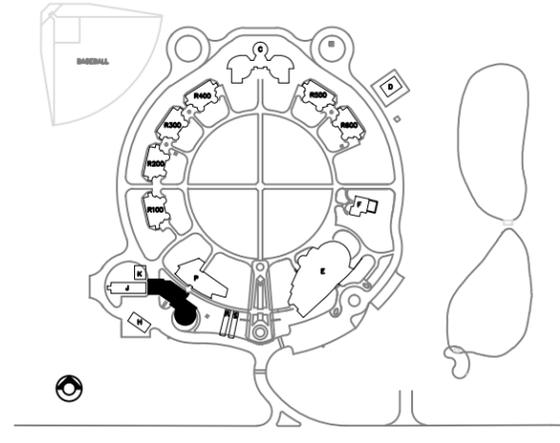

KEYPLAN

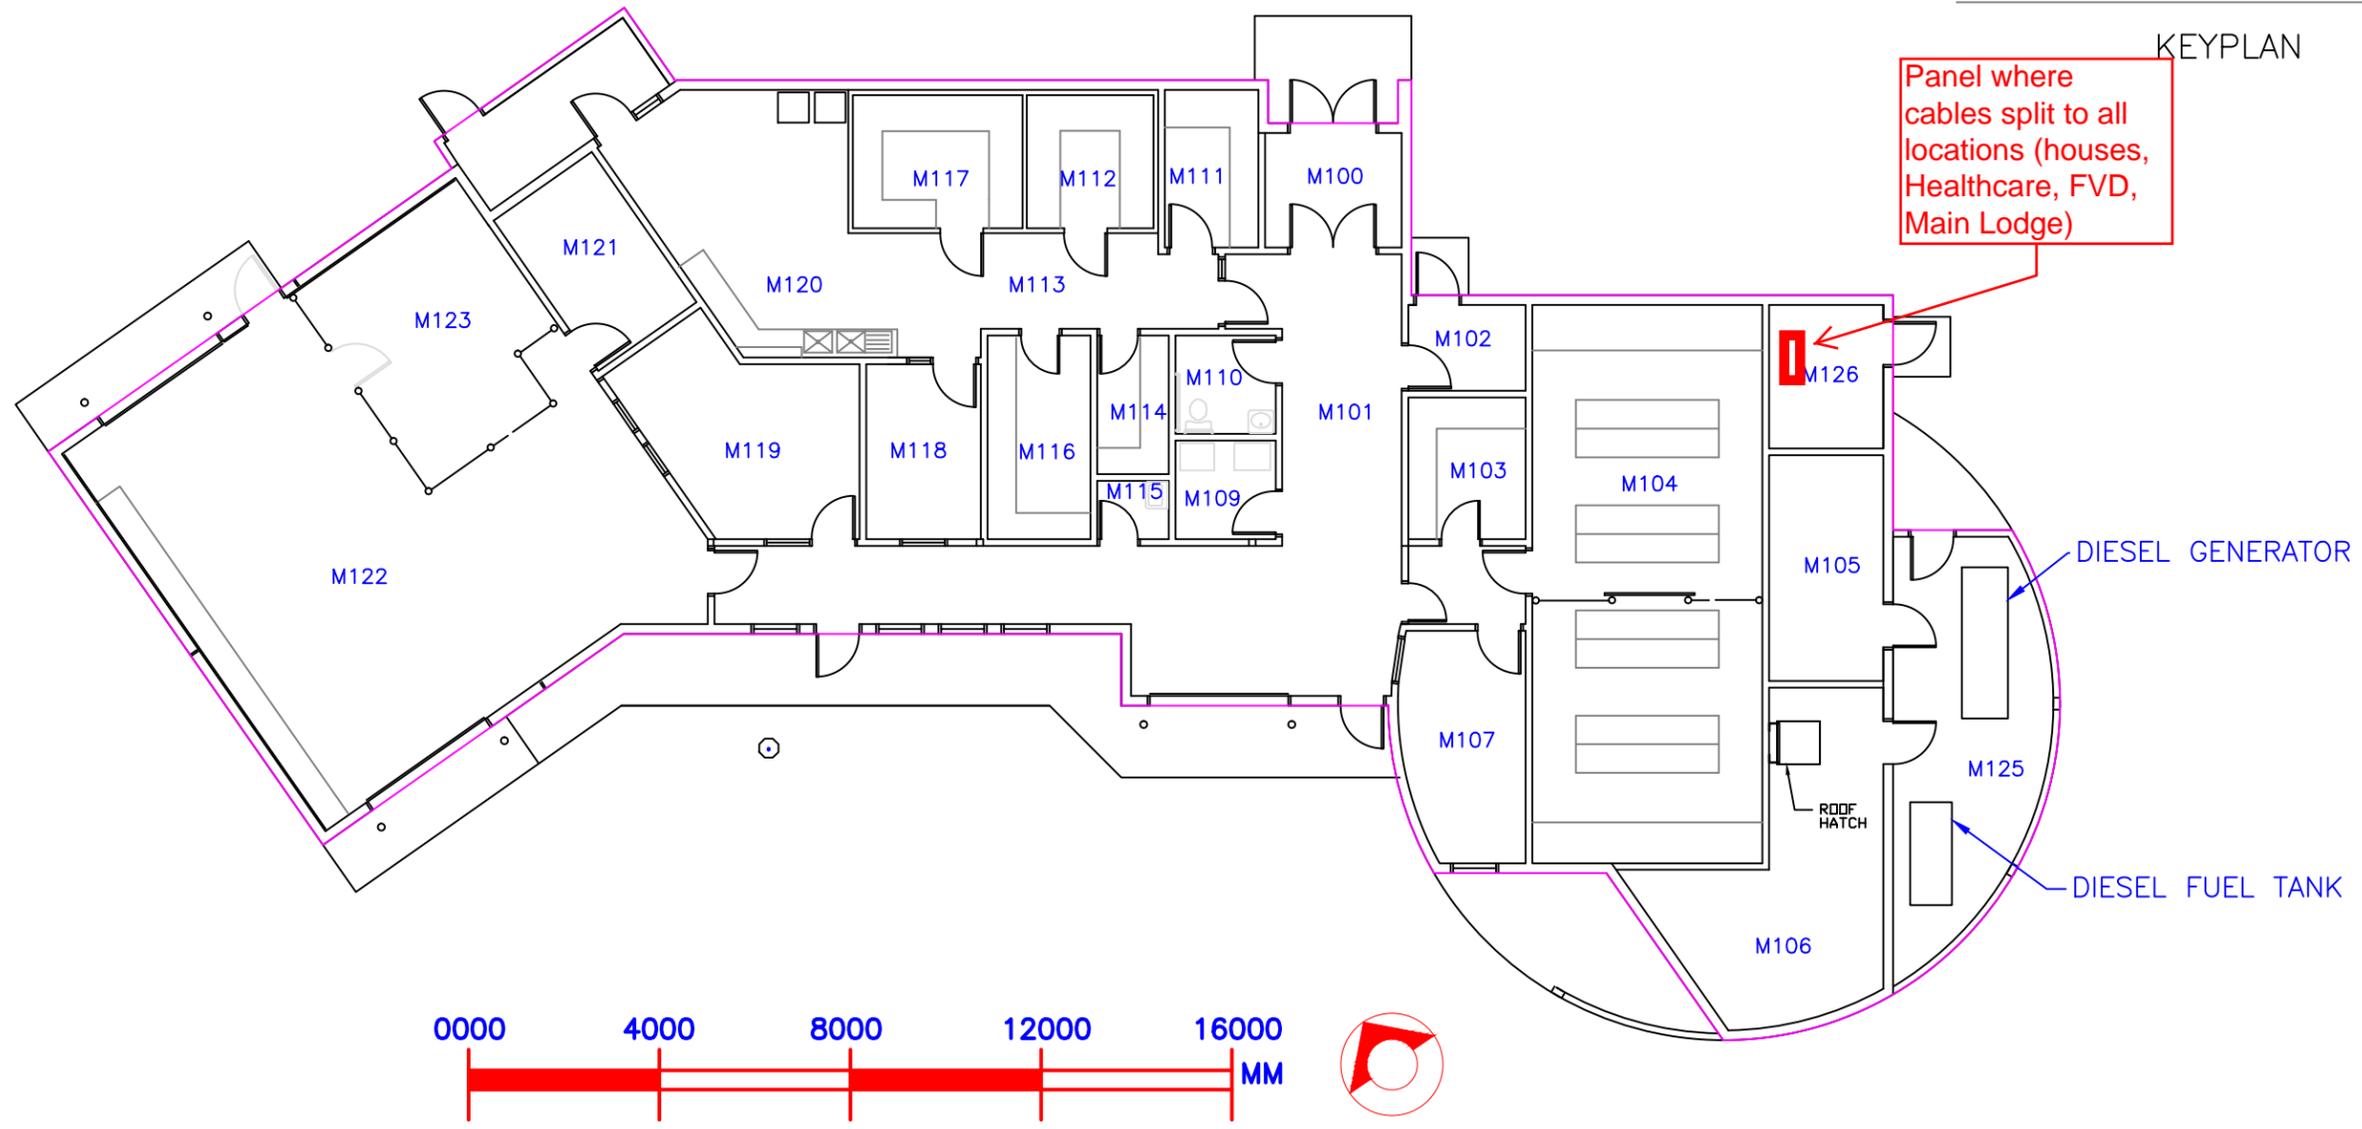

LEGEND

INSTITUTION	
Pê Sâkâstêw Centre HOBBEMA, AB	
TAG #	BUILDING #
535-15	M
BUILDING NAME	
MAINTENANCE BUILDING	

FLOOR	GROUND
AREA	479.20 SQ.M
SCALE	1:150

DATE SIGNED: _____
 APPROVED BY: _____
 LAST UPDATE: _____

FEBRUARY 23 2013
 DRAWN BY: _____
 UPDATED BY: **R.RAWLYK**