



Canadian Coast Guard

Garde Côtière  
Canadienne


LIST OF MATERIALS LISTE DU MATERIEL				
qty quant.	item article	description description	part no. no piece	reference reference

D

C

B

A

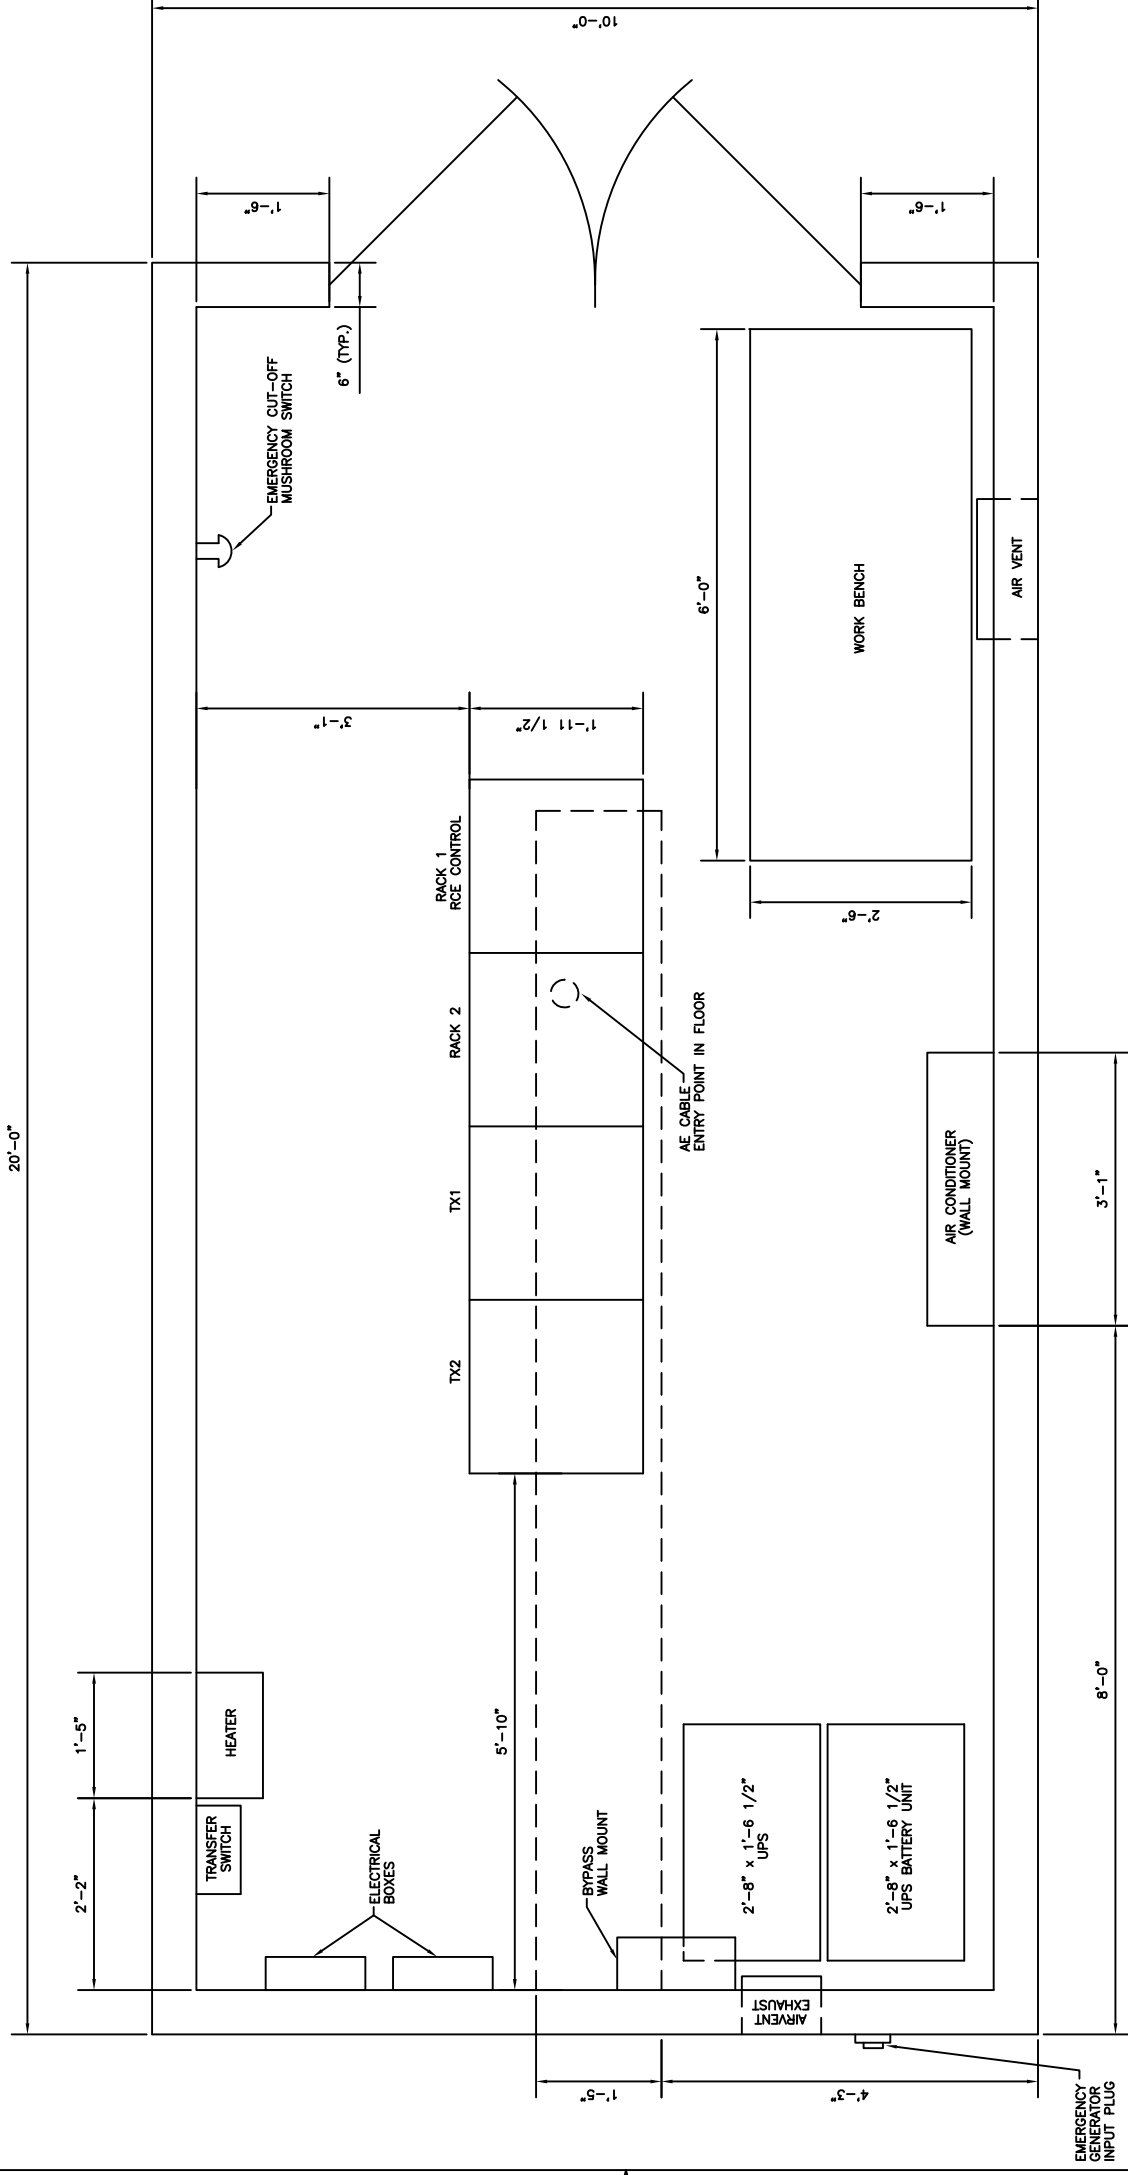

ORIGINAL ISSUE					
no. no.	eco no. eco no.	revision revision	date date	by par	approved approuvé

TELECOMMUNICATIONS AND ELECTRONICS BRANCH DIRECTION DES TELECOMMUNICATIONS ET DE L'ELECTRONIQUE			
HAY RIVER TX SITE FLOOR PLAN			
date - date	drawn - dessiné	checked - vérifié	approved - approuvé
10-04-99	S. KOSSIO	10-07-99	L. GOLDBERG
scale - échelle	reference - référence	drawing no. - no. du dessin	sheet / feuille
1"=1'-0"	A1 CMS20-009-FP		1/1

Canada

Technical Services  
Electronics & Informatic Systems  
201 N. Front St.  
Sarnia, Ontario  
N7T 8B1

**LEGEND:**



- (1) SUPT. CORPORATE SERVICES
- (2) GENERAL ADMINISTRATION
- (3) SUPT. OPERATIONS
- (3b) OPERATIONS
- (4) SUPT. FACILITY SERVICES
- (5) FINANCE
- (6) MATERIAL MANAGEMENT
- (7) TRAINING/BOARDROOM
- (7a) RER TRAINING
- (8) LUNCHROOM
- (9) WASHROOMS/JANITOR
- (10) MECHANICAL/ELECTRICAL
- (11) COMPUTER ROOM
- (12) VESSEL SUPPORT/SHIP SAFETY
- (13) STATIONARY ROOM




rev	description	by	date
A	ORIGINAL ISSUE		

drawing - dessin  
HAY RIVER BASE  
ADMINISTRATION BUILDING  
FLOOR PLAN  
CHART 4.25

drawn - dessiné	date
checked - vérifié	date
approved - approuvé	date

reference - référence	scale - échelle
drawing no. - no du dessin	sheet - feuille

 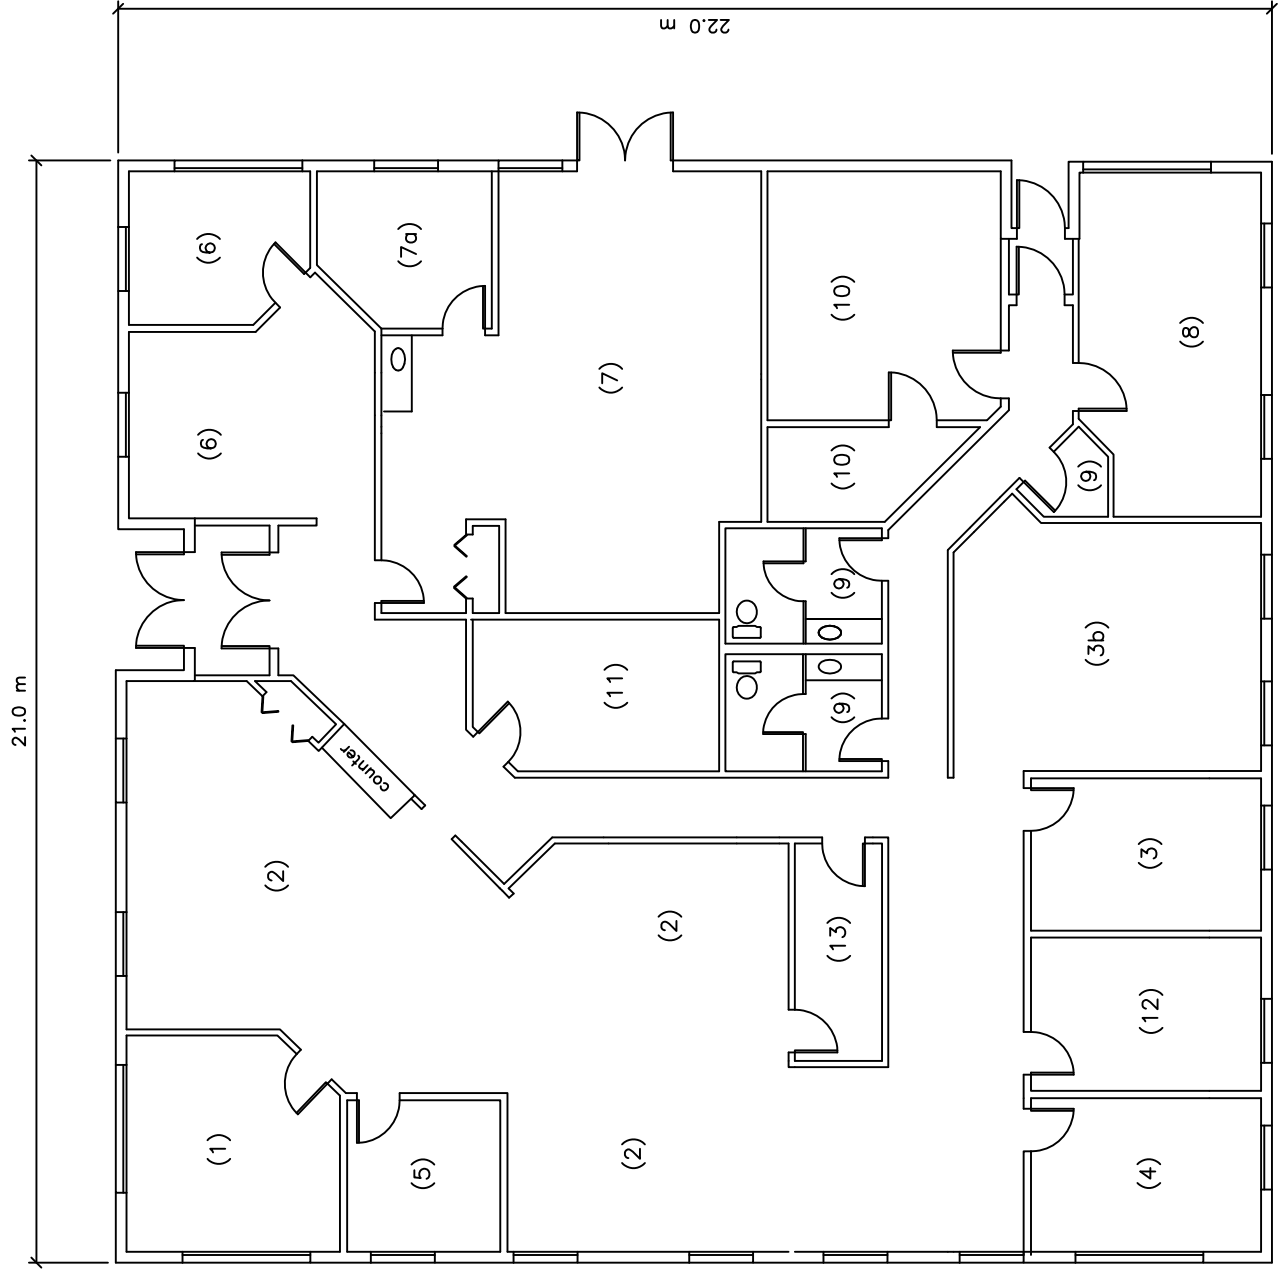

 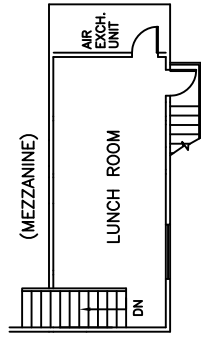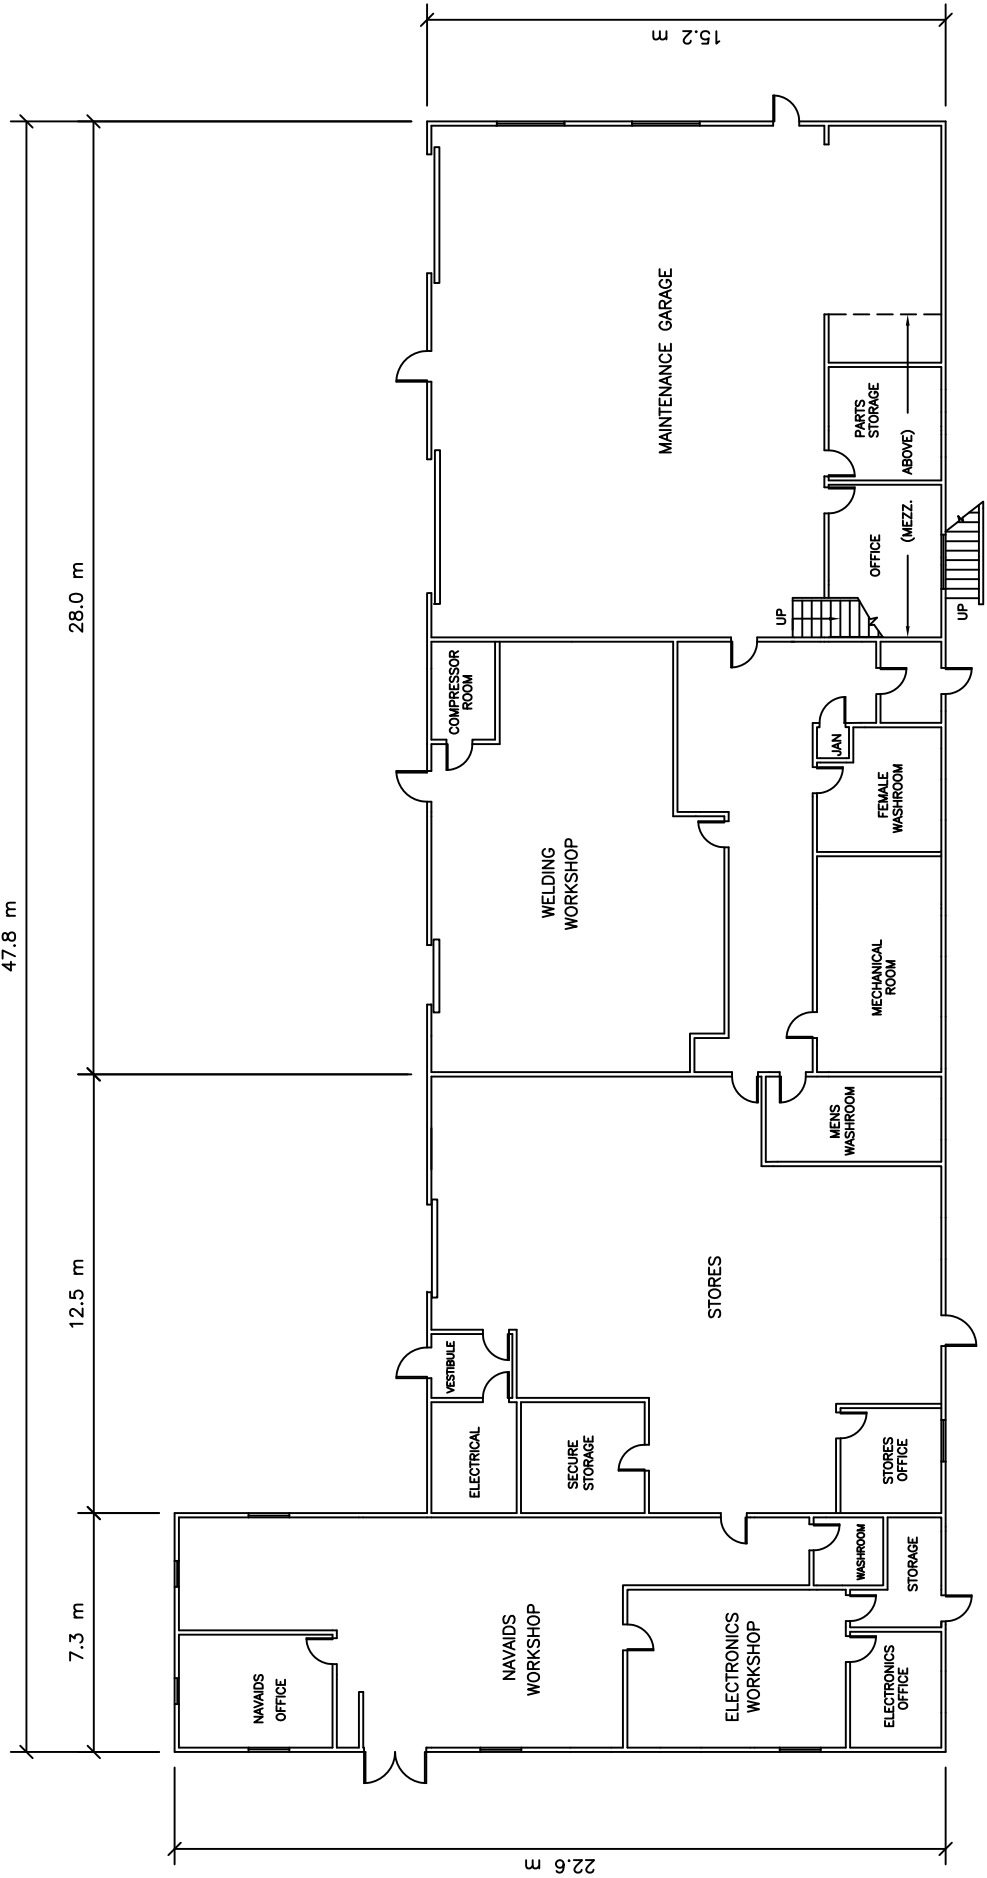

drawing - dessin		date	
HAY RIVER BASE STORES/MAINTENANCE SHOP BUILDING FLOOR PLAN CHART 4.26		10-01-94	
checked - verifie		date	
approved - approuve		date	
reference - reference		scale - echelle	
drawing no. - no du dessin		sheet - feuille	
CM520-017-FP		N.T.S. 2/5	

Fisheries and Oceans Canada  
Coast Guard


Pêches et Océans Canada  
Garde Côtière

Technical Services  
Electronics & Informatic Systems  
201 N. Front St.  
Sarnia, Ontario  
N7T 8B1

CM520-017-FP

Fisheries and Oceans Canada  
Pêches et Océans Canada  
Coast Guard  
Garde Côtière

Technical Services  
Electronics & Informatic Systems  
201 N. Front St.  
Sarnia, Ontario  
N7T 8B1

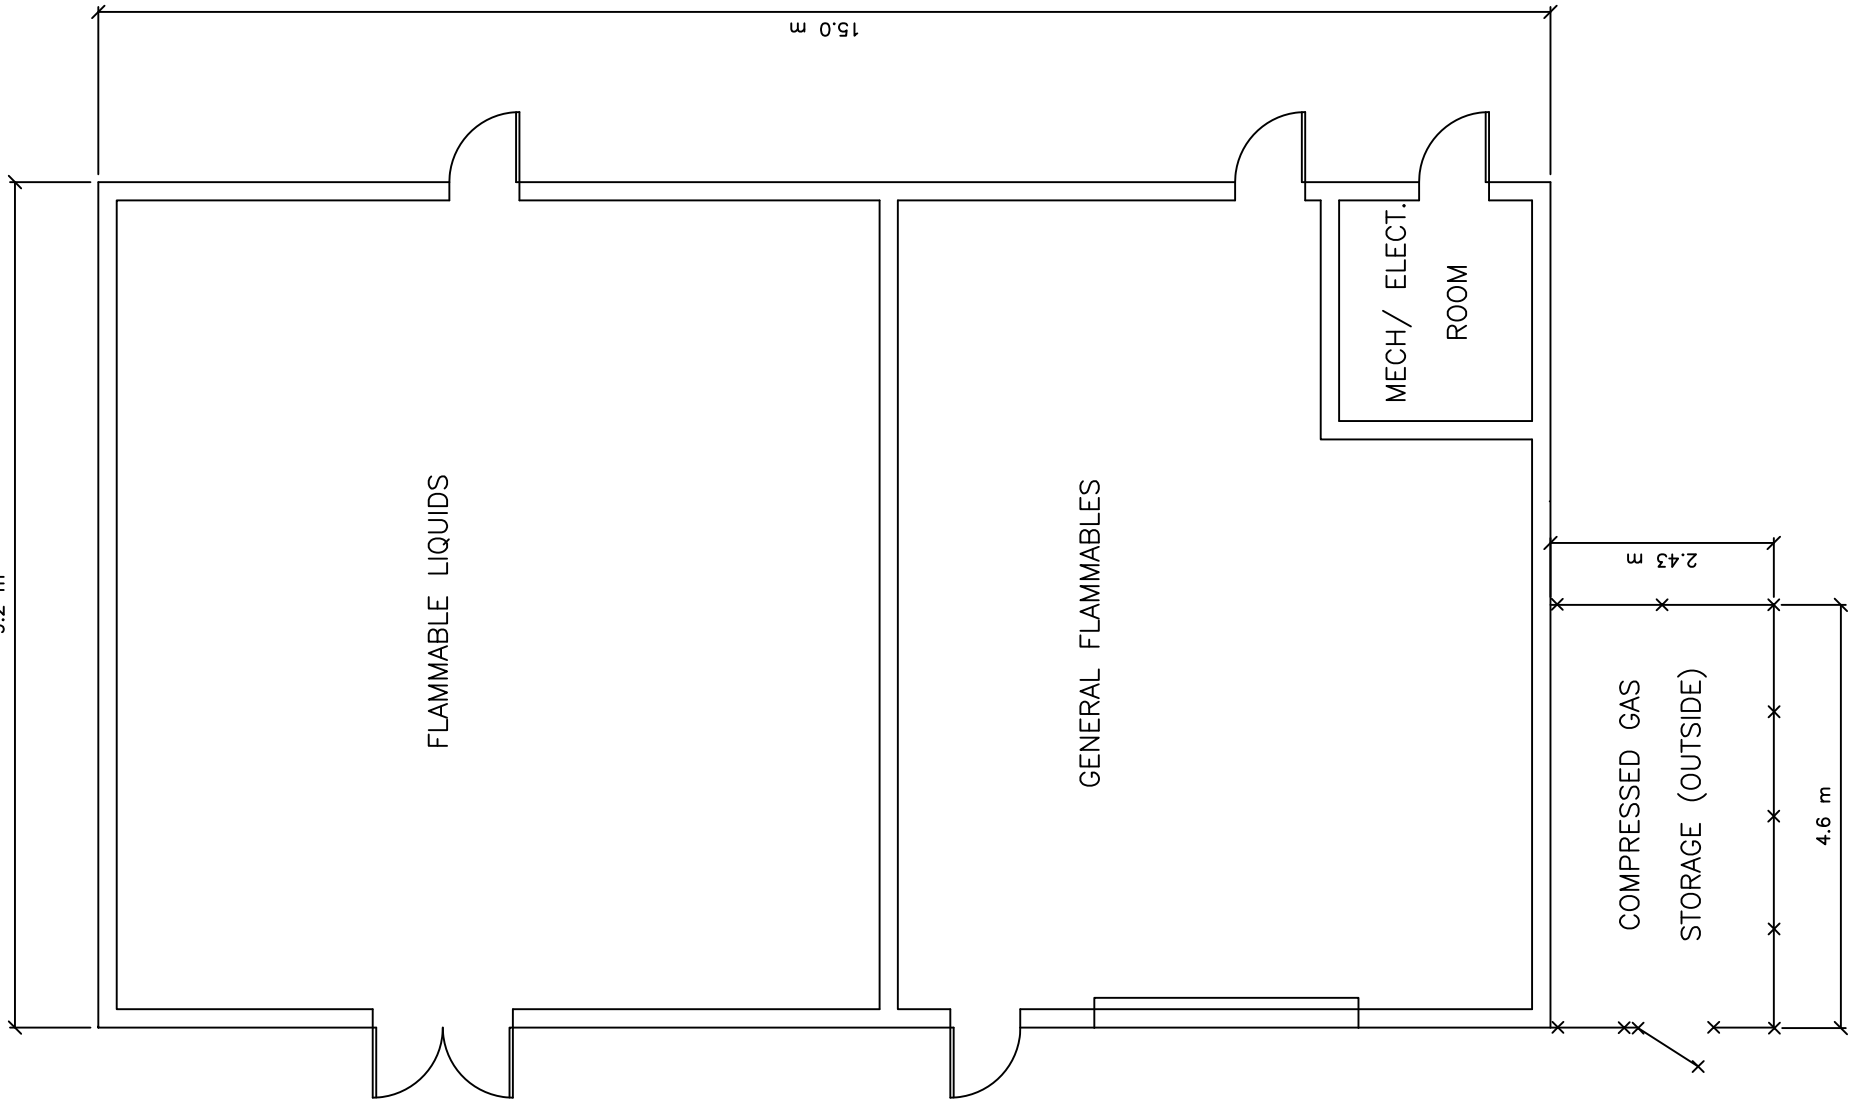

rev	description	by	date
A	ORIGINAL ISSUE		

drawing - dessin  
 HAY RIVER BASE  
 FLAMMABLE STORAGE  
 BUILDING  
 FLOOR PLAN  
 CHART 4.27

drawn - dessiné \_\_\_\_\_ date \_\_\_\_\_  
 checked - vérifié \_\_\_\_\_ date \_\_\_\_\_  
 approved - approuvé \_\_\_\_\_ date \_\_\_\_\_

reference - référence \_\_\_\_\_  
 scale - échelle  
 N.T.S.  
 drawing no. - no du dessin  
 CM520-017-FP  
 sheet - feuille  
 3/5

**Technical Services**  
 Electronics & Informatic Systems  
 201 N. Front St.  
 Sarnia, Ontario  
 N7T 8B1

rev	description	by	date
A	ORIGINAL ISSUE		

drawing - dessin  
**HAY RIVER BASE**  
**CARPENTER SHOP**  
**BUILDING**  
**FLOOR PLAN**  
**CHART 4.28**



drawn - dessiné      date  
 09-01-93


checked - vérifié      date

approved - approuvé      date

reference - référence      scale - échelle  
 N.T.S.

drawing no. - no du dessin      sheet - feuille  
 CM520-017-FP      4/5

 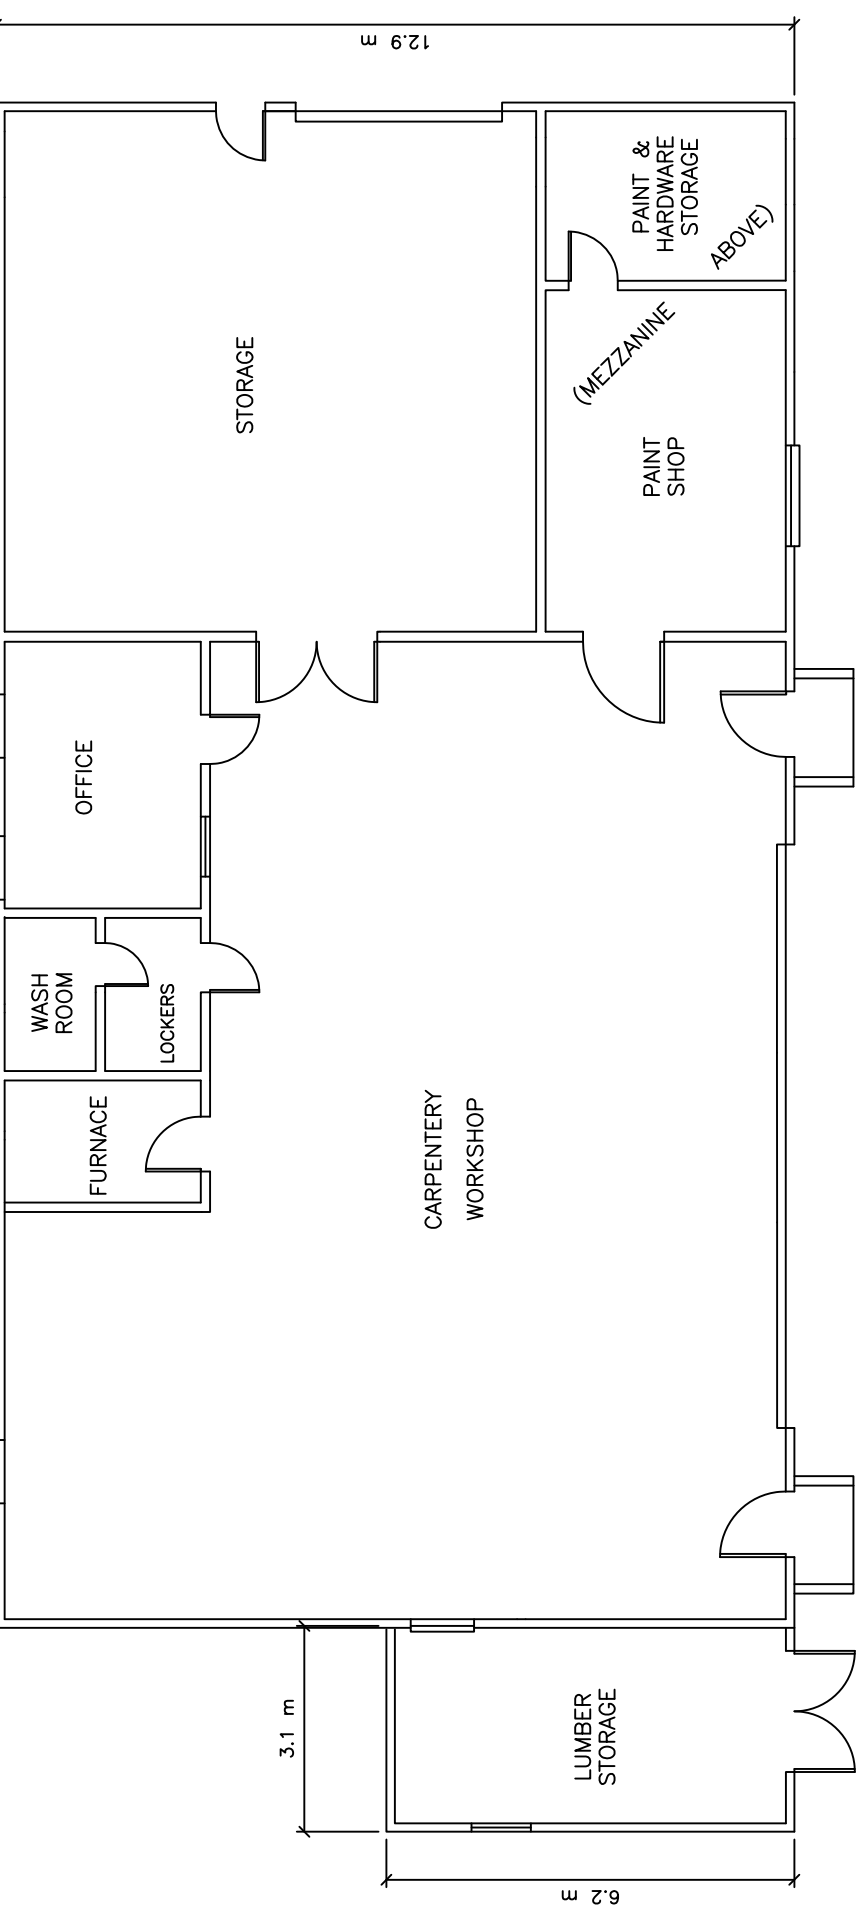

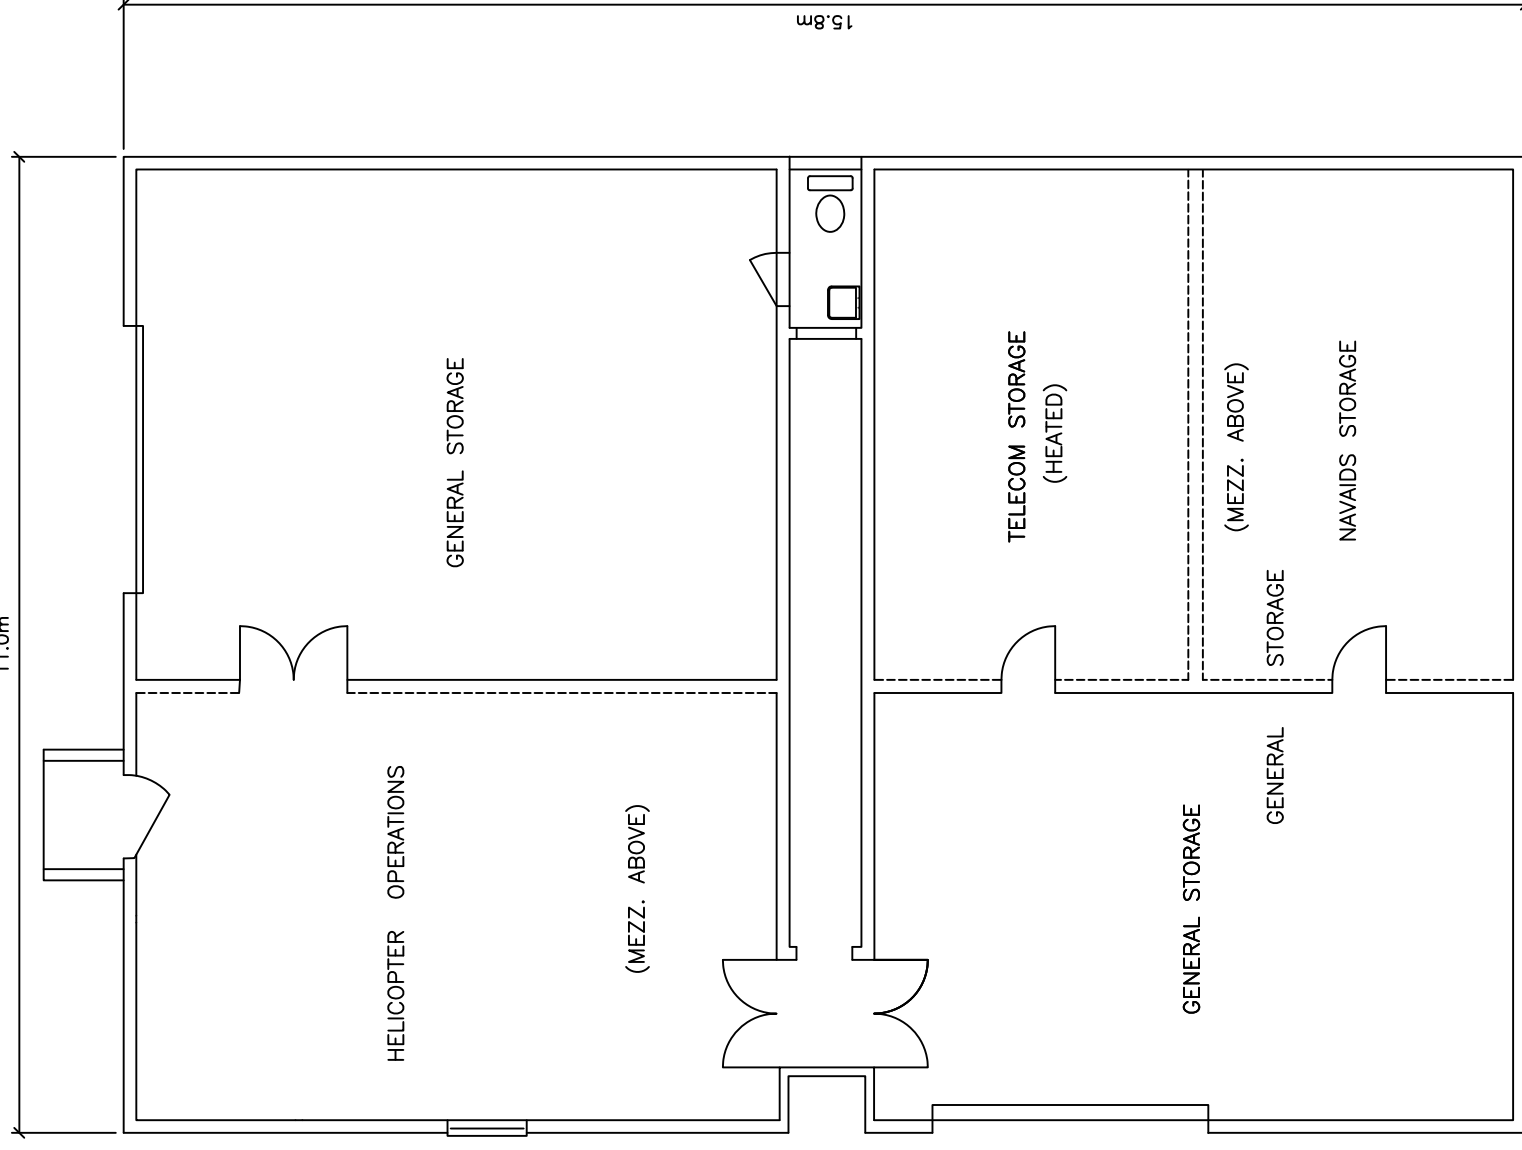

drawing no. - no du dessin  
CM520-017-FP

reference - reference  
N.T.S.

approved - approuvé  
date

checked - vérifié  
date

drawn - dessiné  
10-01-95  
date

drawing - dessin  
HAY RIVER BASE  
HELICOPTER OPERATIONS  
& GENERAL STORAGE  
BUILDING FLOOR PLAN  
CHART 4.29

rev	description	by	date
A			

Technical Services  
Electronics & Informatic Systems  
201 N. Front St.  
Sarnia, Ontario  
N7T 8B1

Fisheries and Oceans  
Canada  
Coast Guard

Pêches et Océans  
Canada  
Garde Côtière