




2 TYPICAL ROOF ASSEMBLY DETAIL
SCALE 1 : 2.5

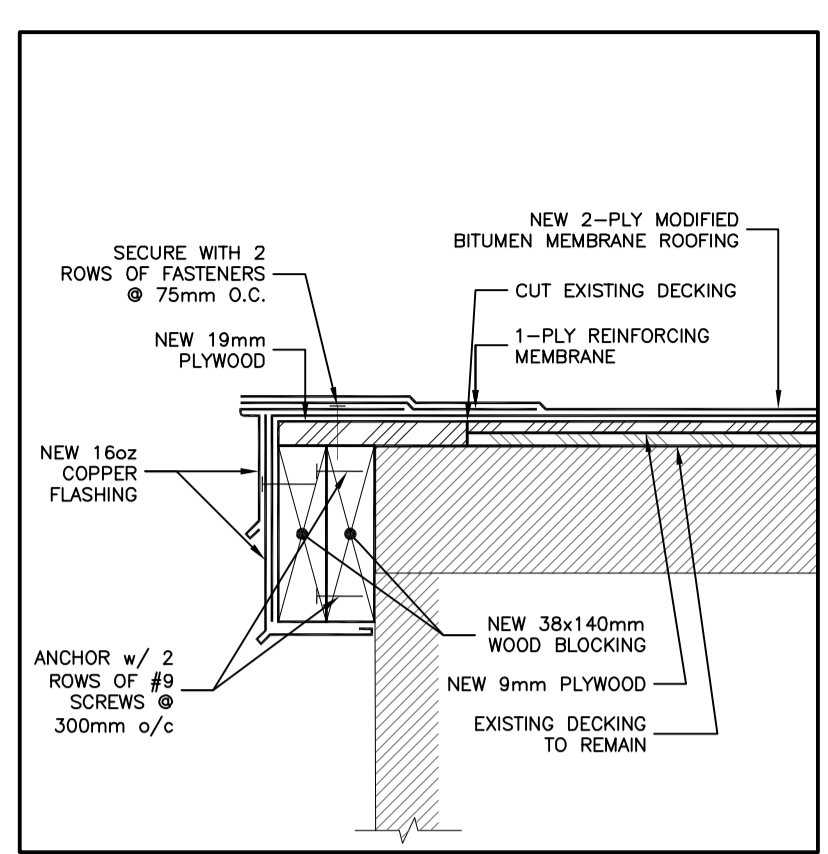


3 ROOF EDGE DETAIL
SCALE 1 : 5

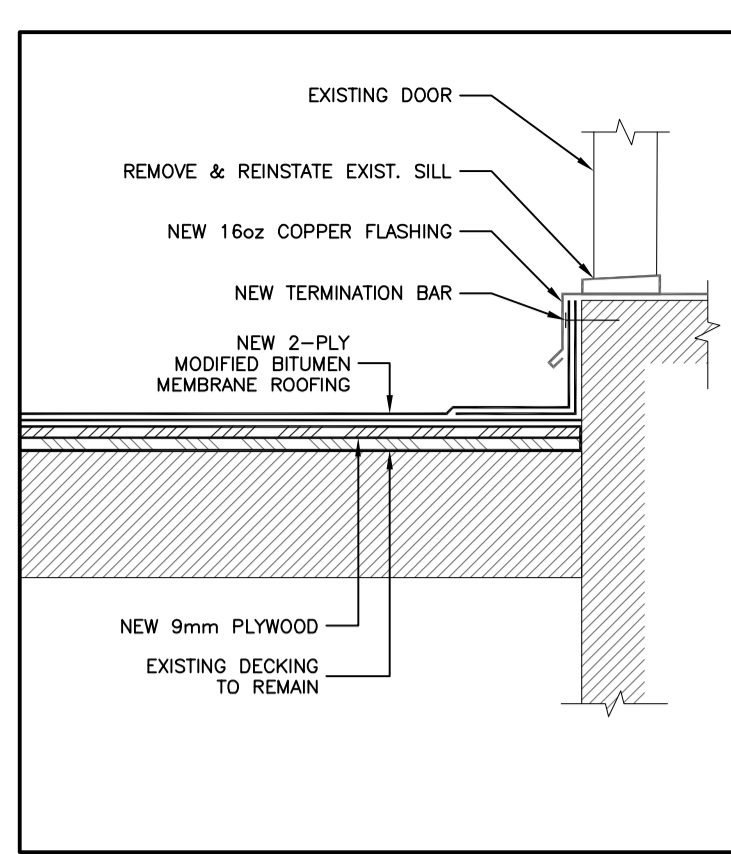


4 DOOR SILL DETAIL
SCALE 1 : 5

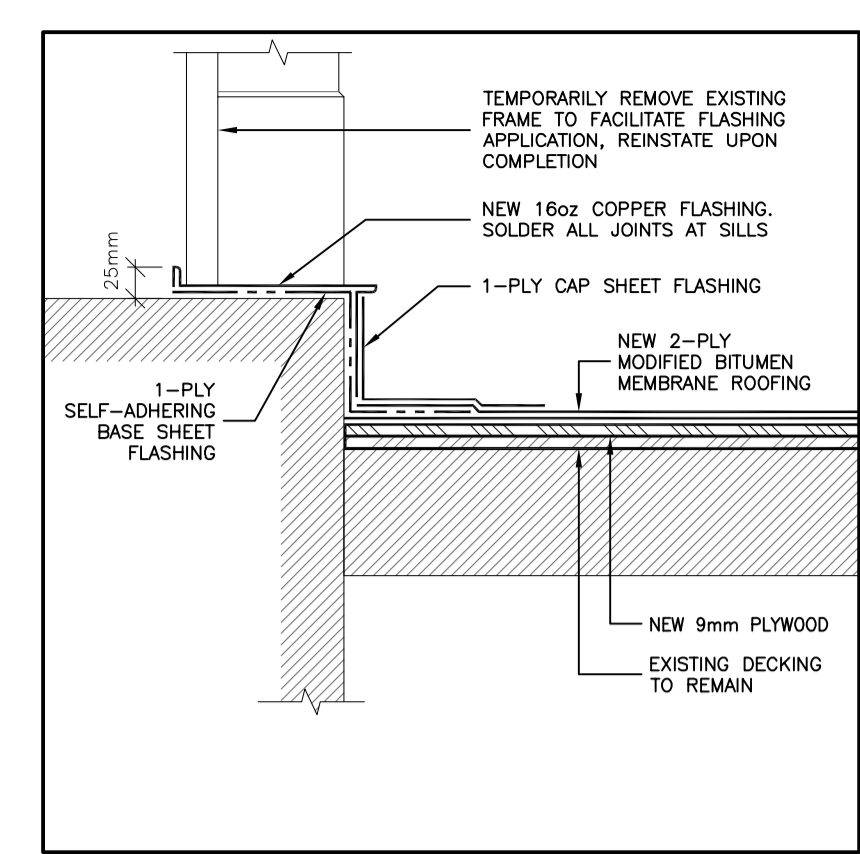


5 WINDOW SILL DETAIL
SCALE 1 : 5

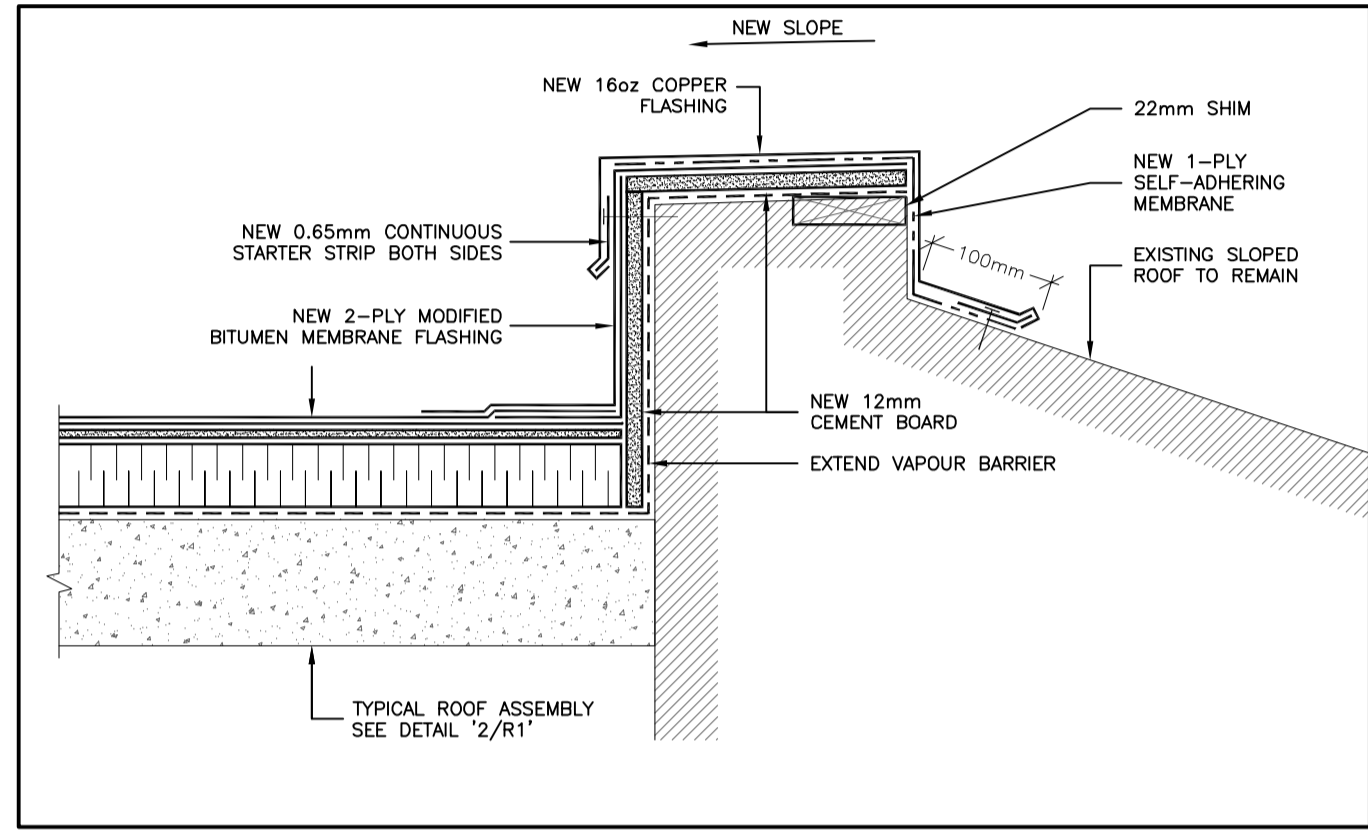


6 PARAPET DETAIL
SCALE 1 : 5

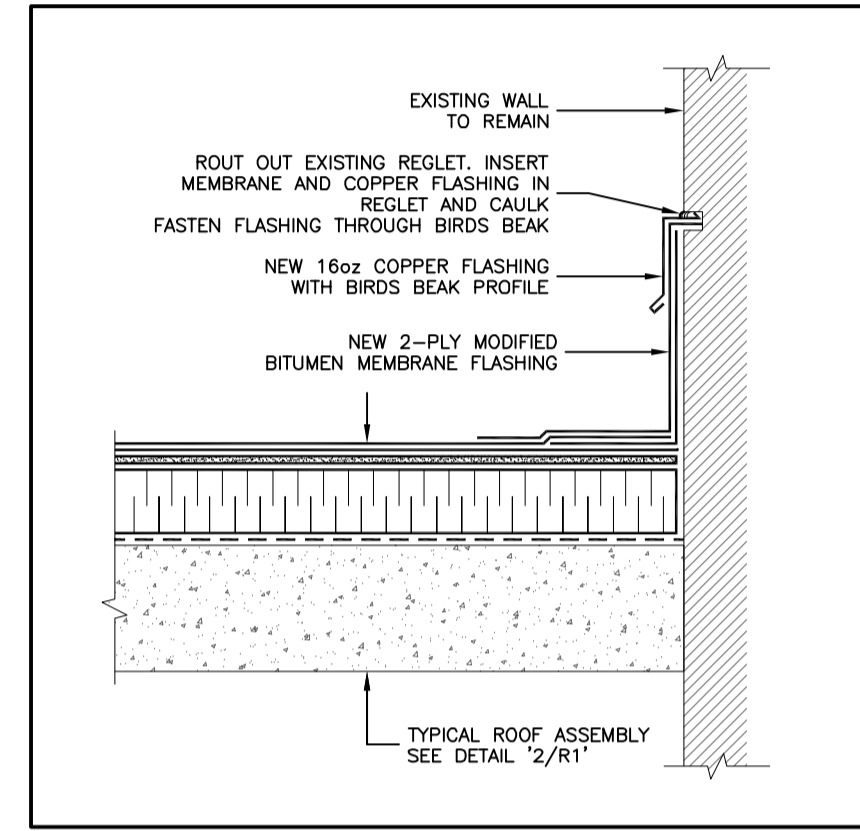


7 WALL DETAIL
SCALE 1 : 5

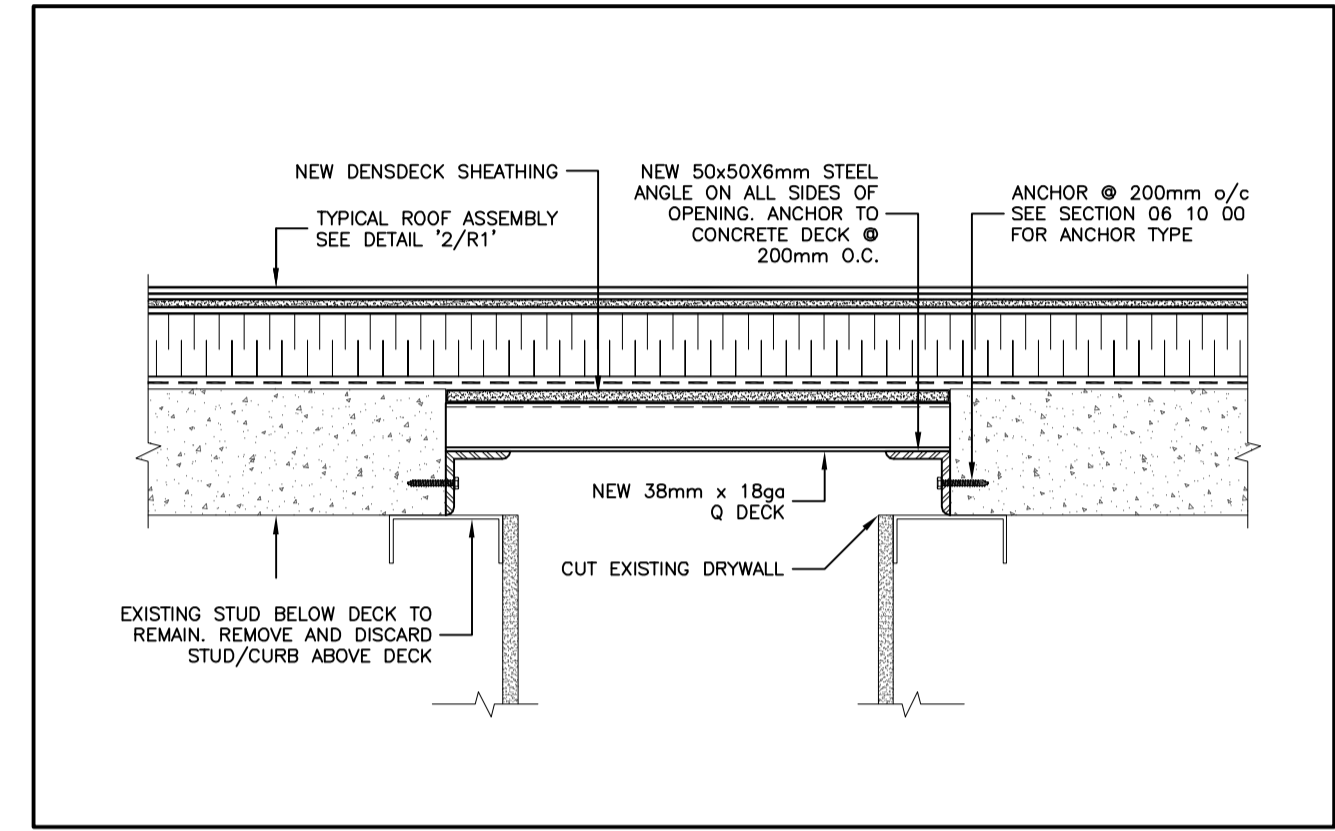


8 SKYLIGHT/CURB ENCLOSURE DETAIL
SCALE 1 : 5

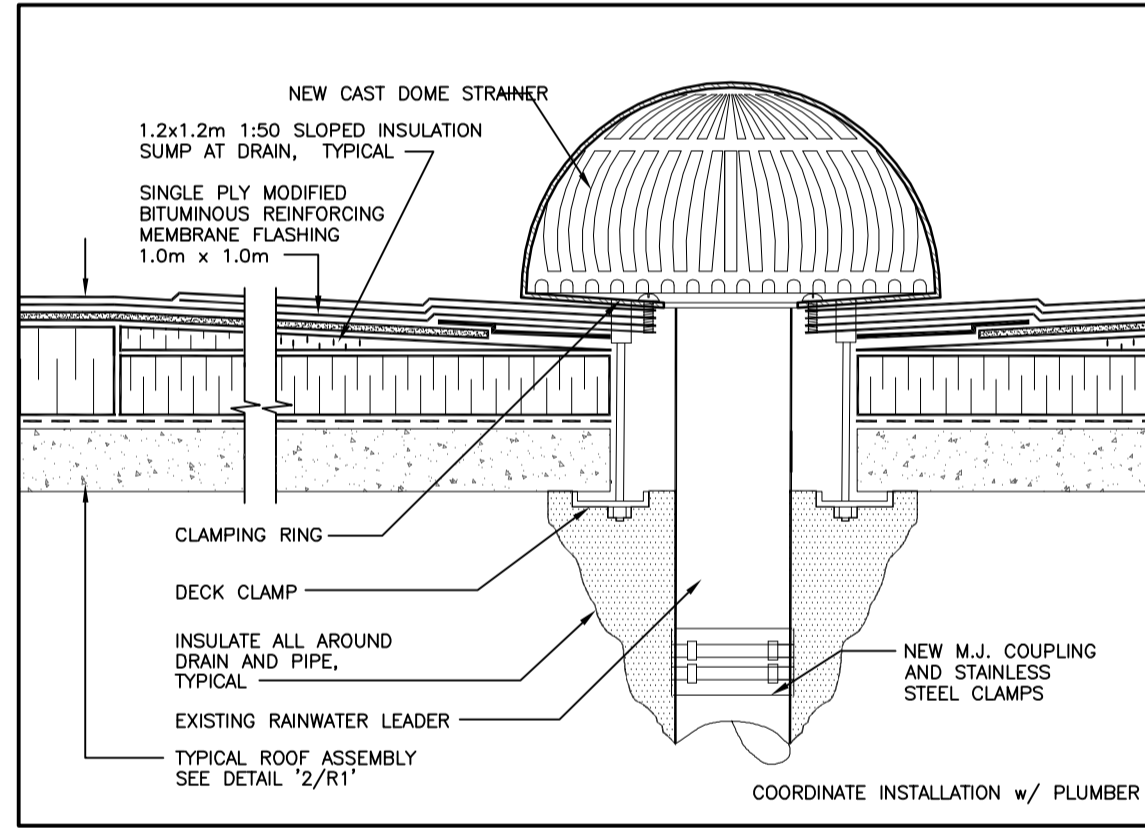


9 TYPICAL DRAIN DETAIL
SCALE 1 : 5

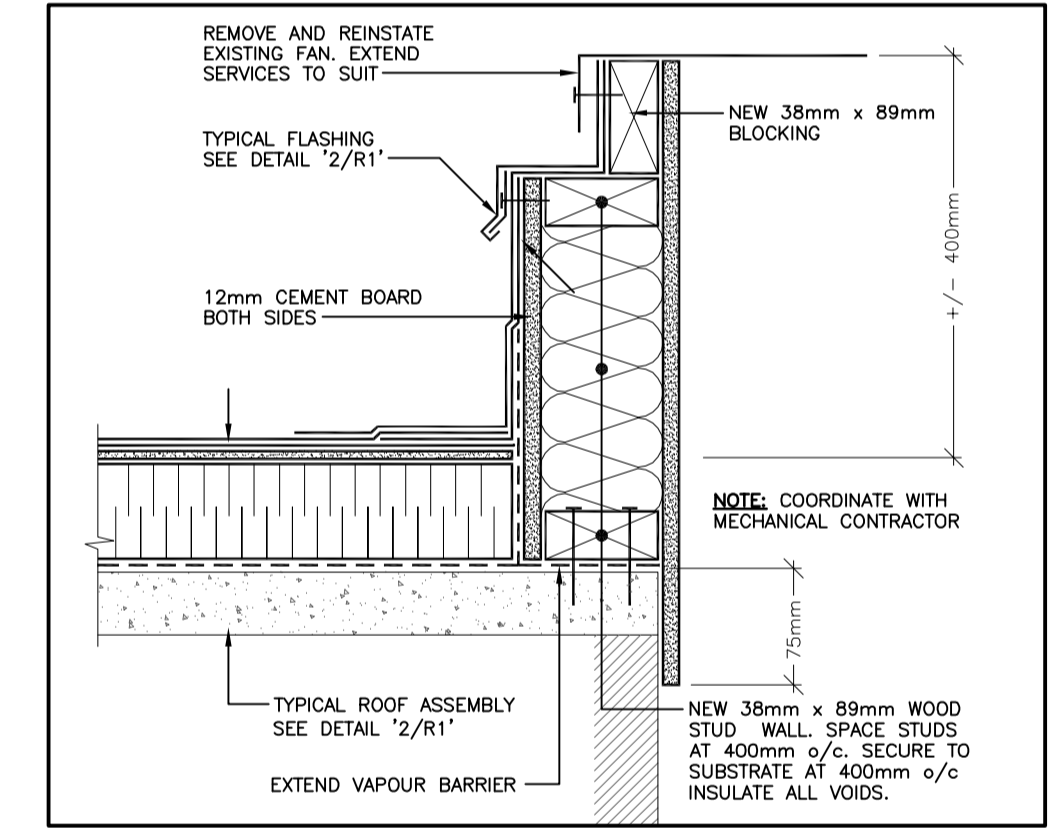


10 TYPICAL FAN CURB DETAIL
SCALE 1 : 5

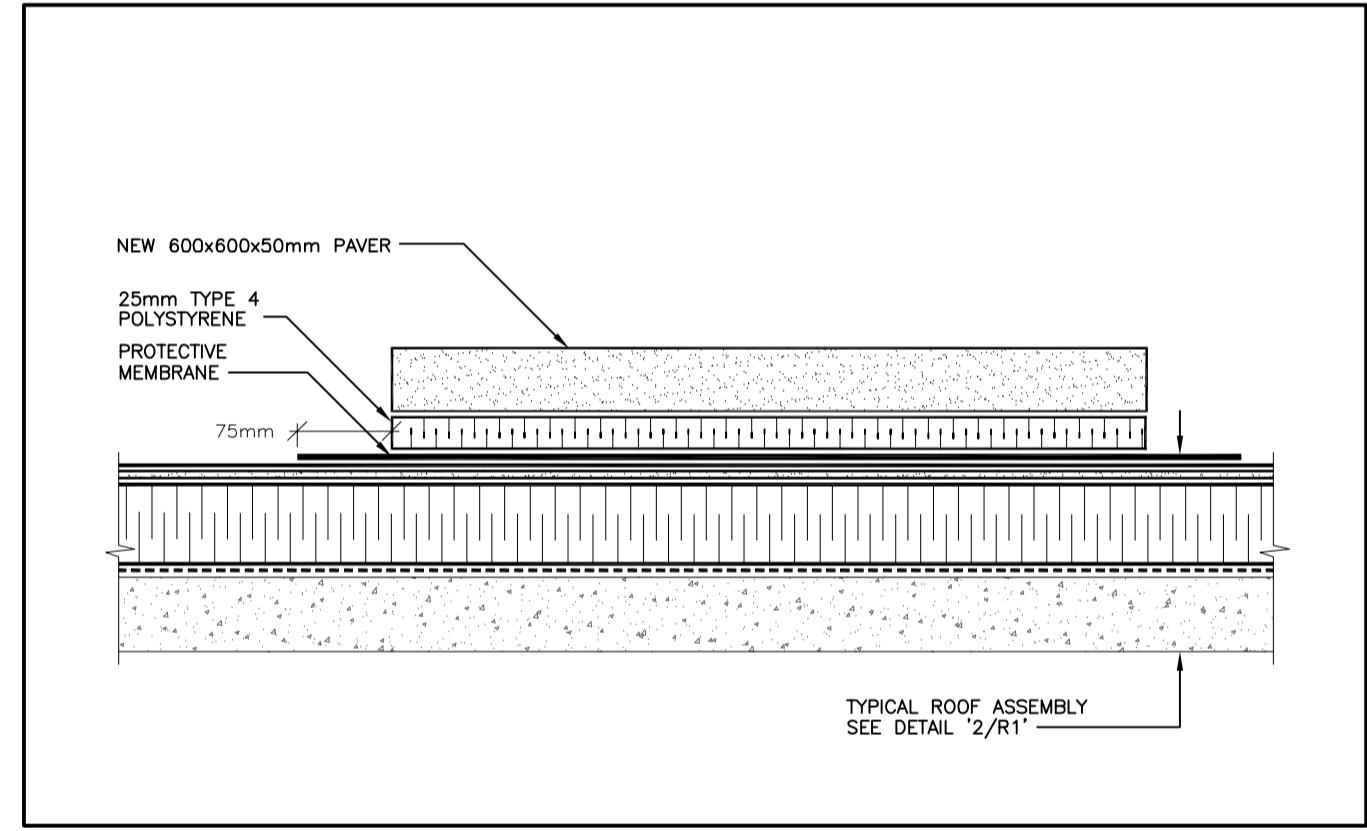


11 TYPICAL PAVER DETAIL
SCALE 1 : 5

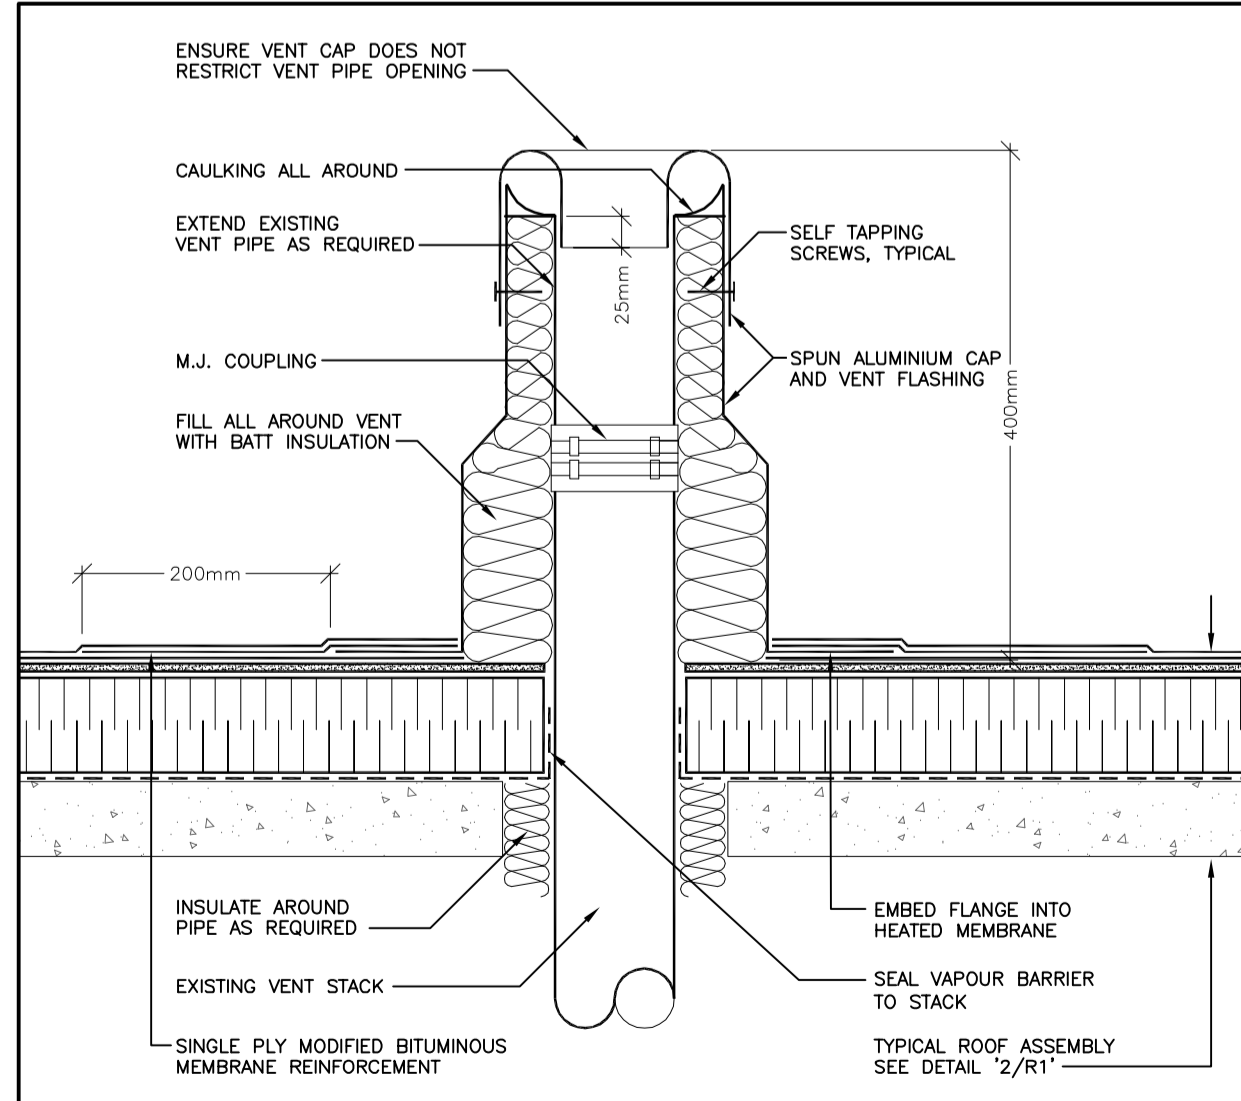

12 TYPICAL SOIL VENT DETAIL
SCALE 1 : 5

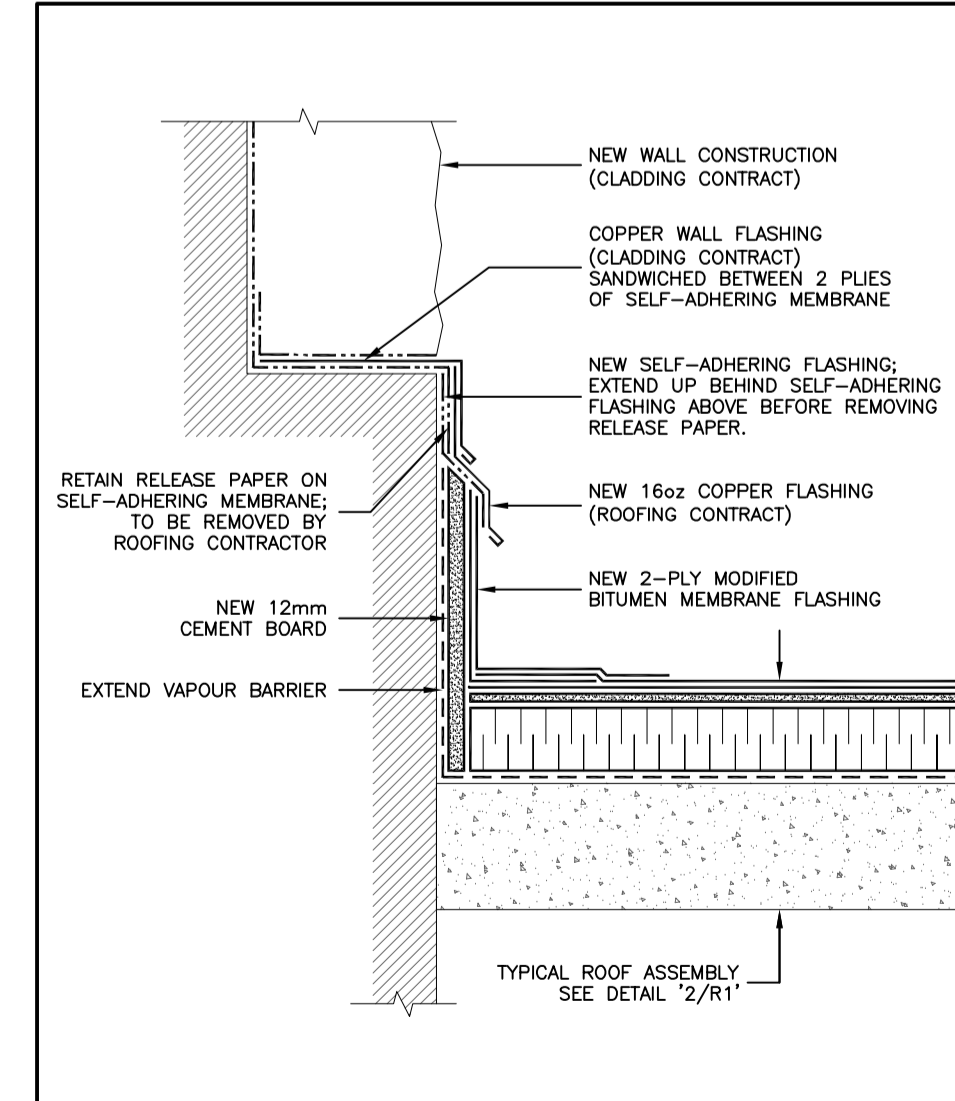

13 NEW WALL TIE-IN DETAIL
SCALE 1 : 5

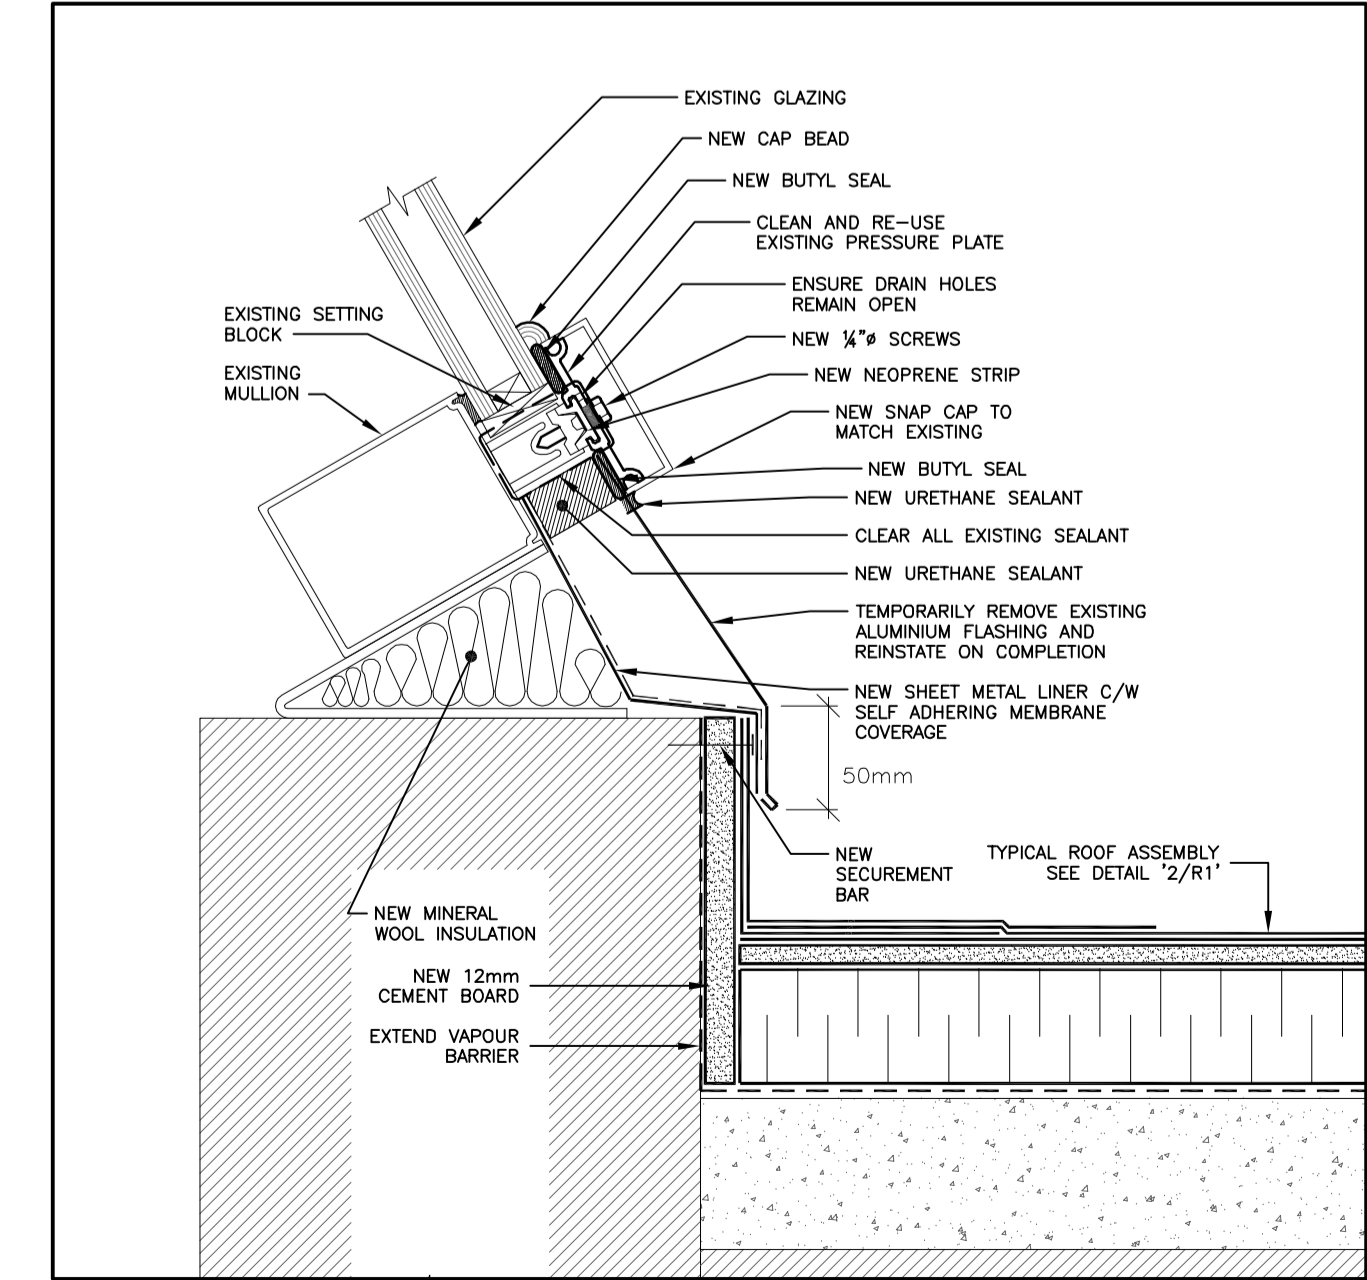

14 SKYLIGHT TIE-IN DETAIL
SCALE 1 : 5

issued or revised
émis ou révisé

no.	description	date
0	ISSUED FOR TENDER	01-DEC-2014
A	ISSUED FOR REVIEW	21-OCT-2014

project
projet


ROOF REPLACEMENT

drawing
dessin


ROOF PLAN AND
DETAILS

approved by
approuvé par
designed by
conçu par
drawn by
dessiné par
date
no. du projet de la CCN
DC1110-26


J. CALLENDER
J. COOKE
AUGUST, 2014
scale
échelle
AS SHOWN
sheet no.
no. de la feuille
R1

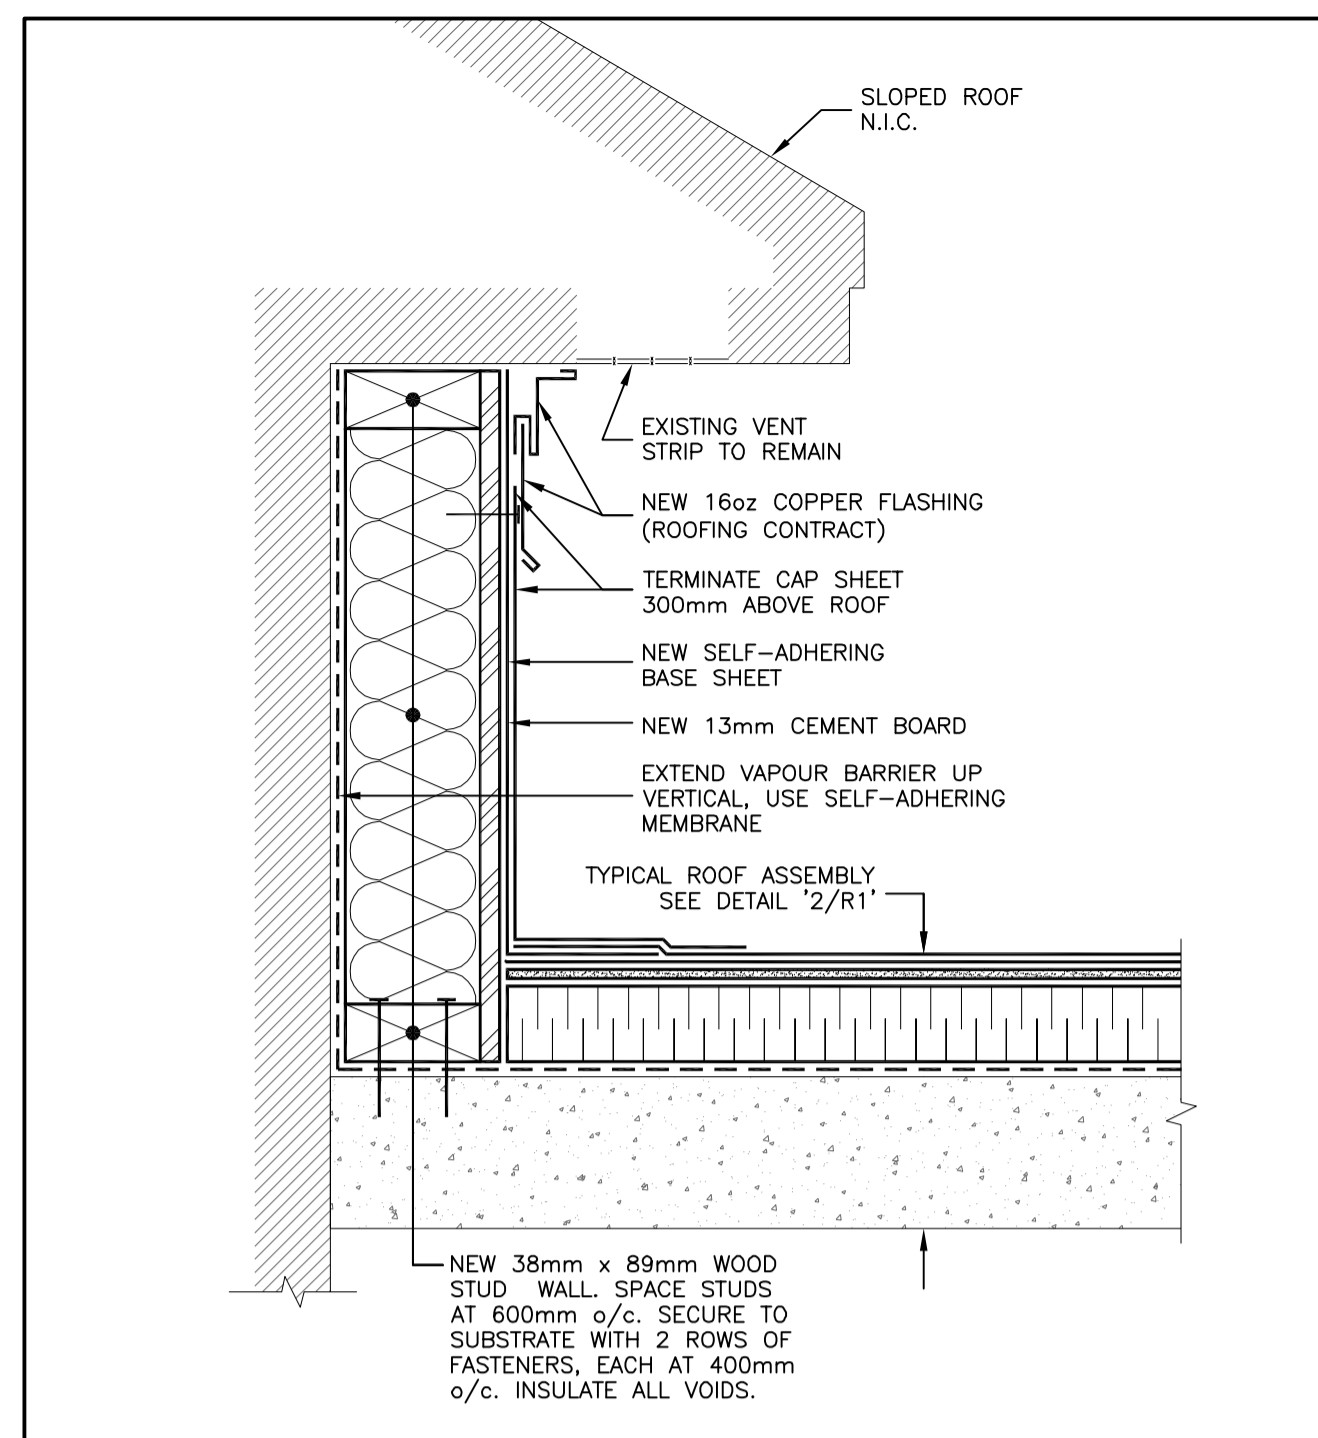


1
R2 UPPER ROOF WALL DETAIL
SCALE 1 : 5

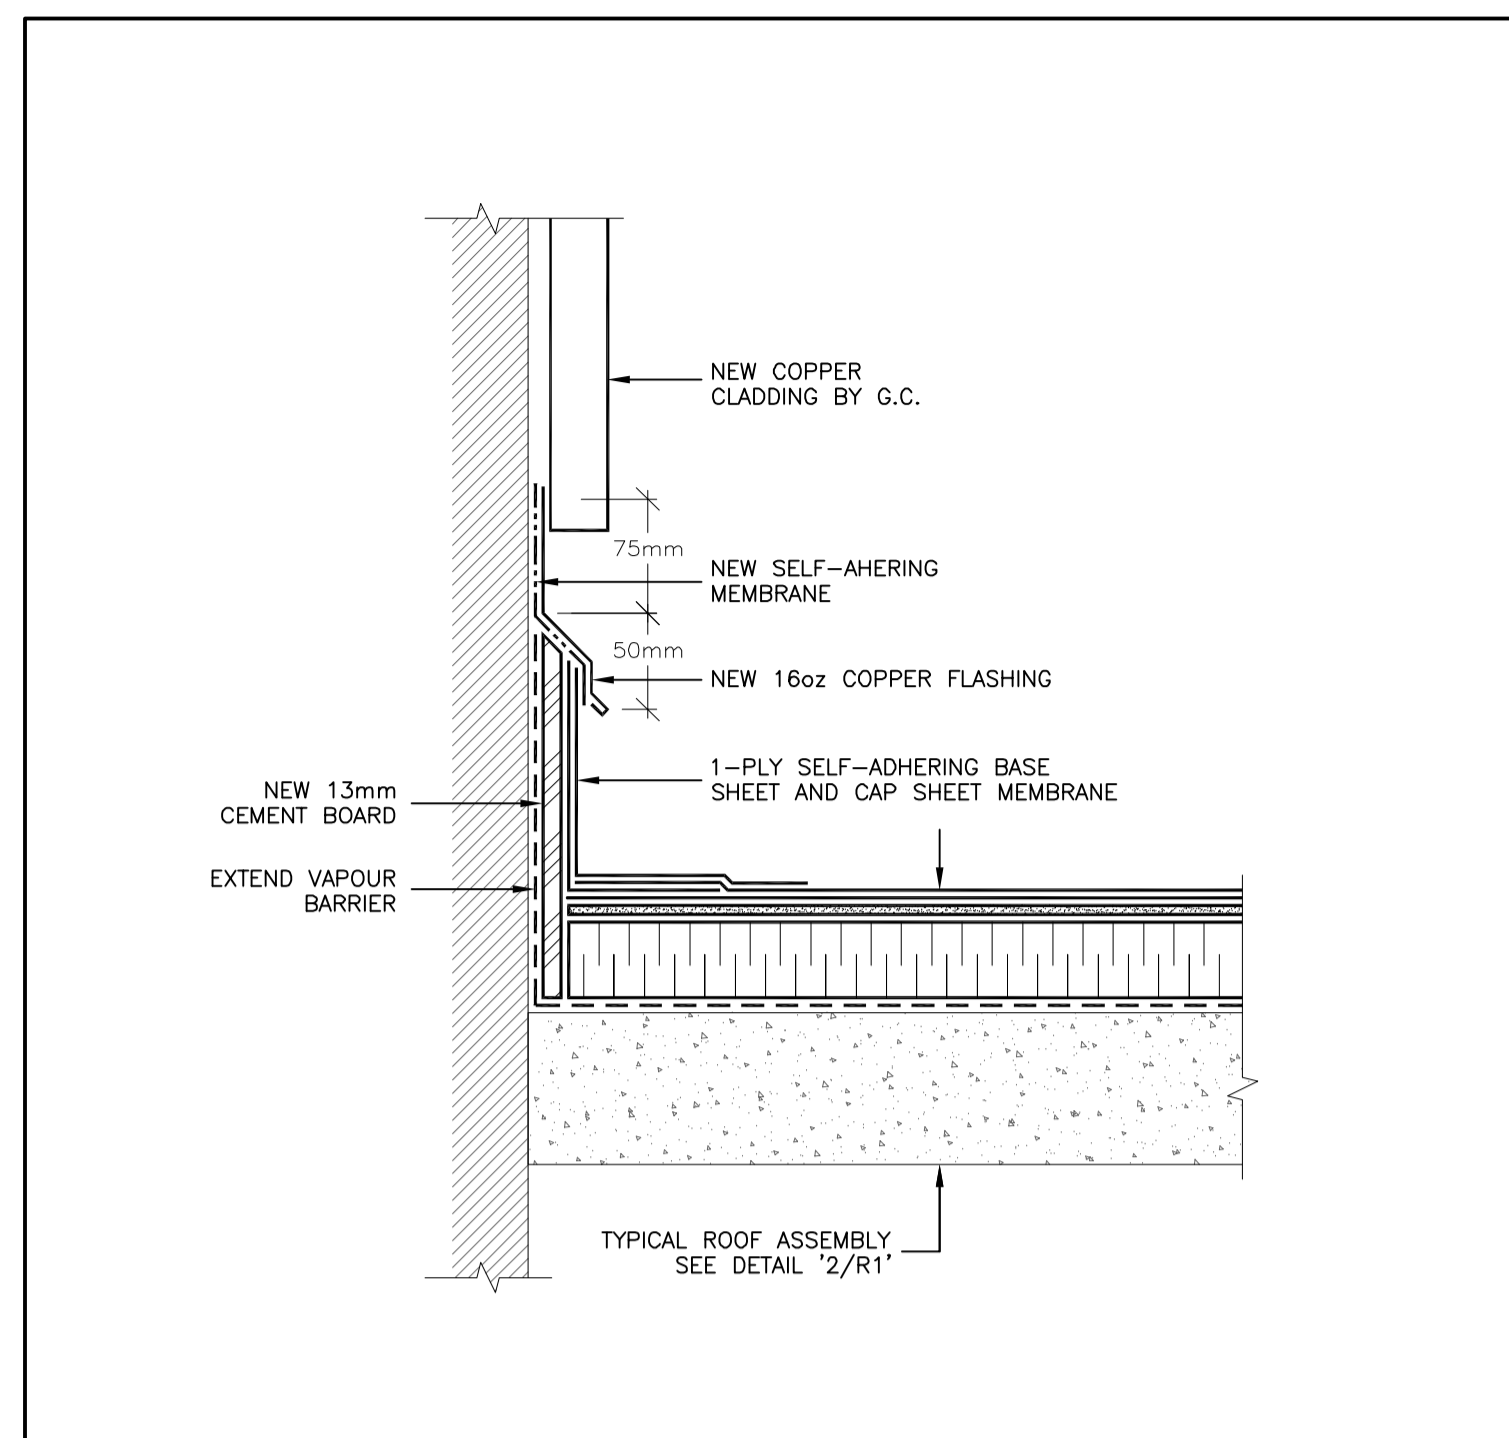


2
R2 UPPER ROOF RAISED CURB DETAIL
SCALE 1 : 5

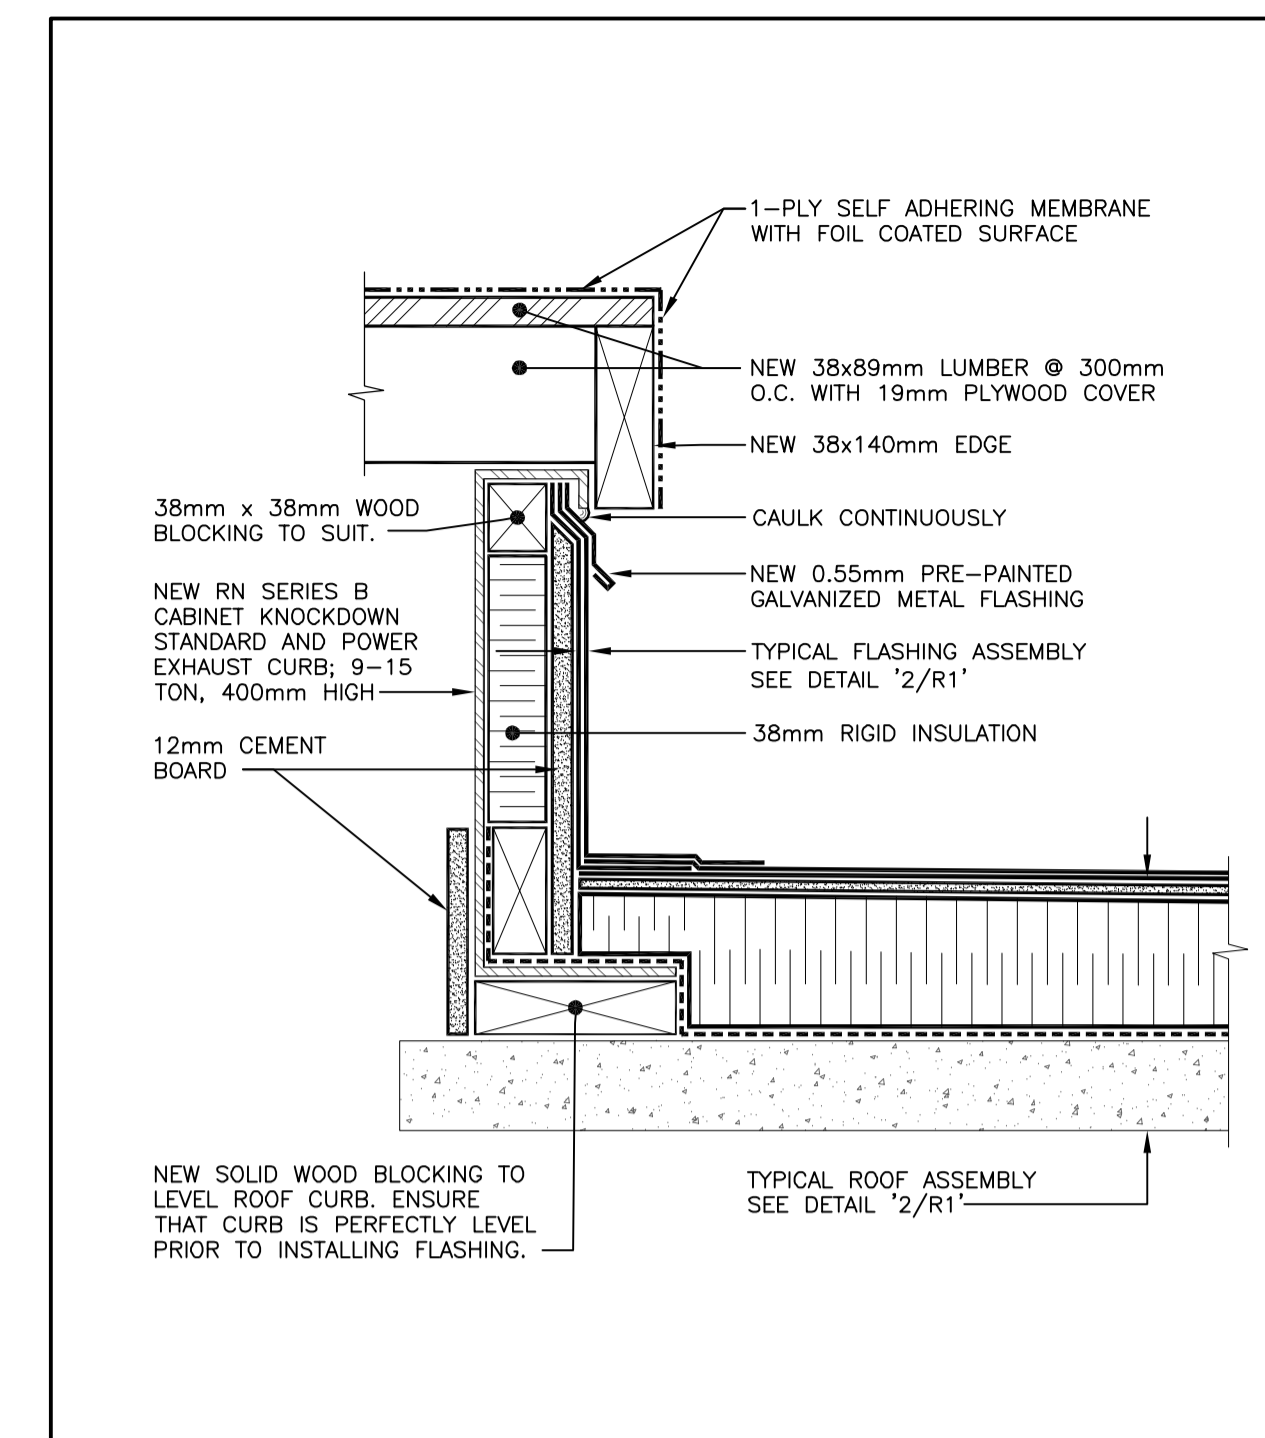

3
R2 NEW HVAC CURB DETAIL
SCALE 1 : 5

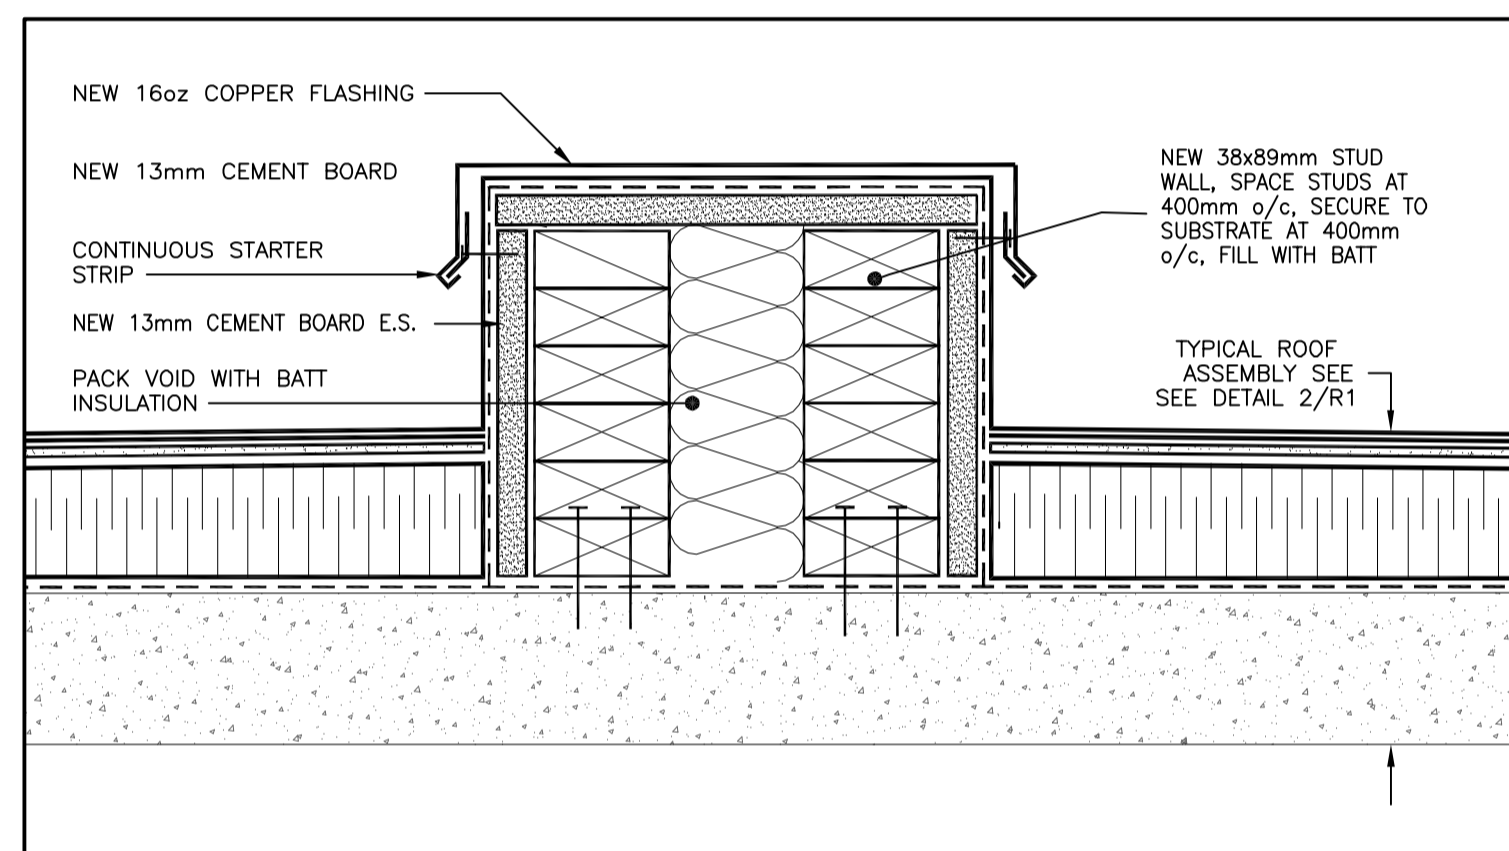

3
R2 PIPE ENCLOSURE DETAIL
SCALE 1 : 5

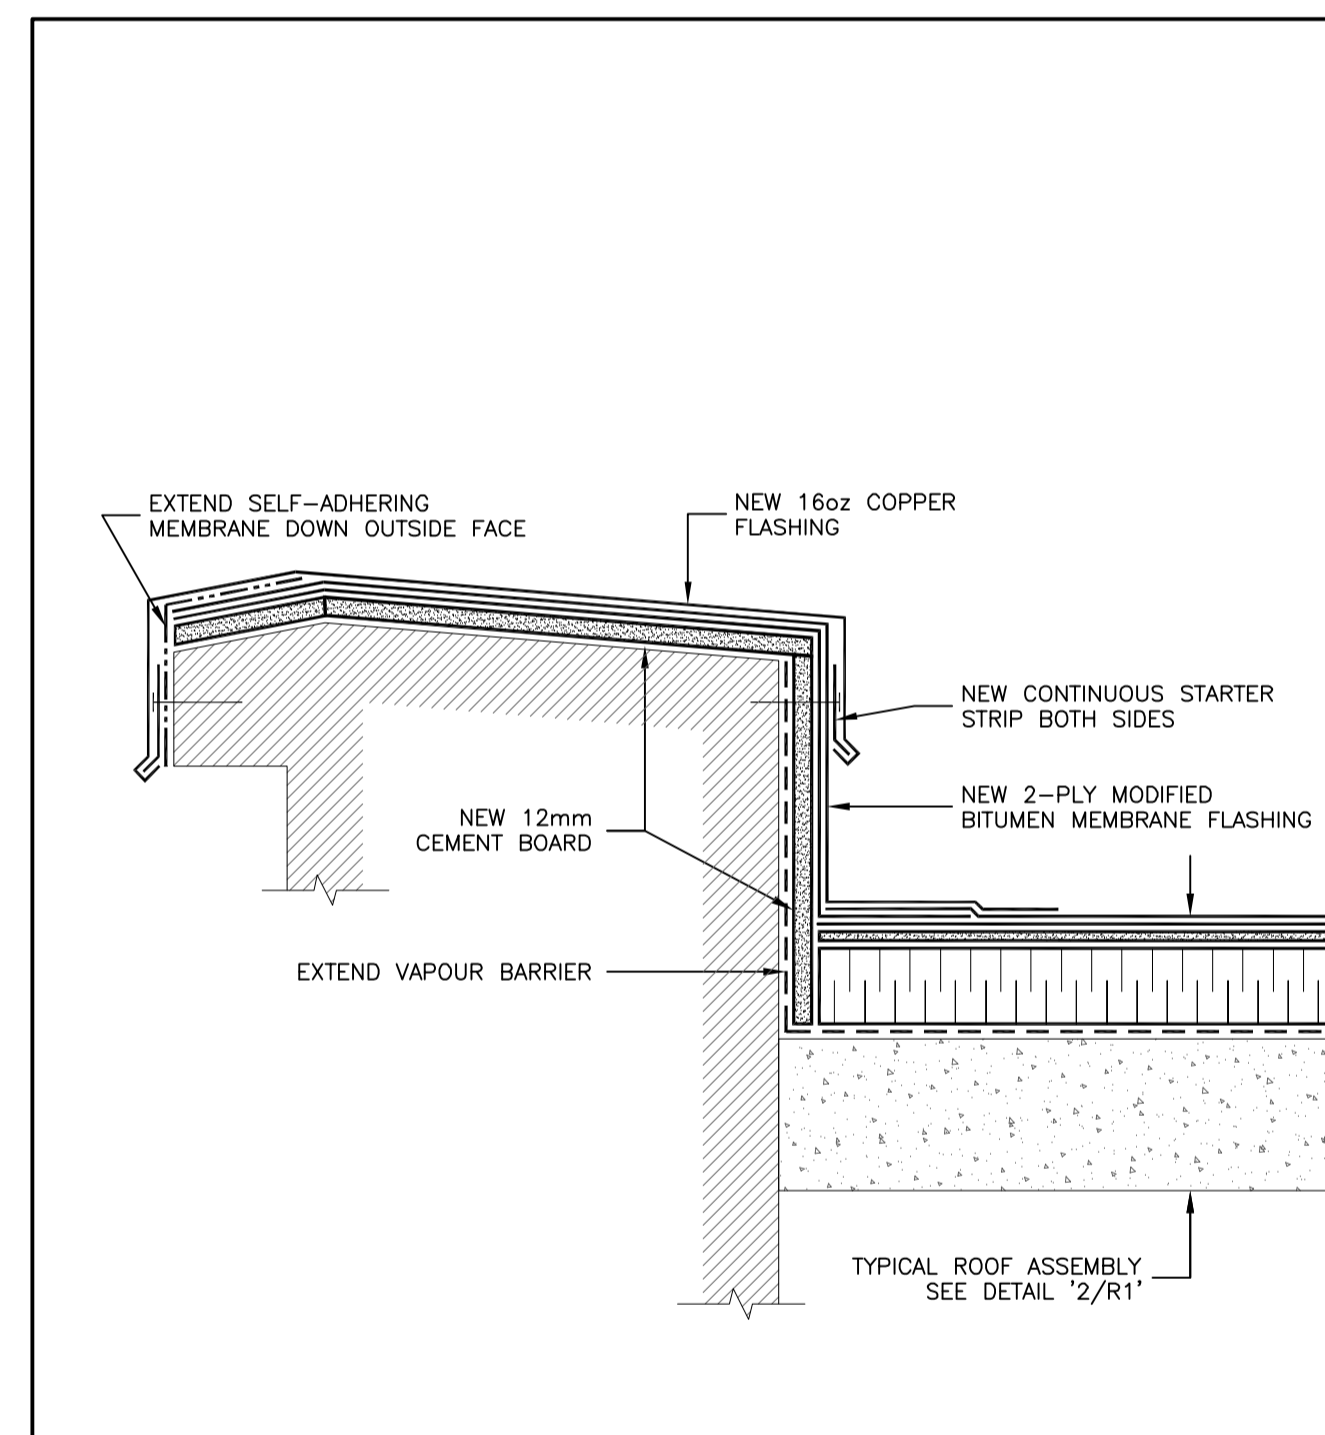

4
R2 UPPER ROOF PARAPET DETAIL
SCALE 1 : 5

issued or revised / émis ou révisé		
no.	description	date
0	ISSUED FOR TENDER	01-DEC-2014
A	ISSUED FOR REVIEW	21-OCT-2014



project / projet

ROOF REPLACEMENT


drawing / dessin

ROOFING DETAILS


approved by / approuvé par	
designed by / conçu par	J. CALLENDER
drawn by / dessiné par	J. COOKE
date / date	AUGUST, 2014 / échelle AS SHOWN
NCC project no. / no. du projet de la CCN	sheet no. / no. de la feuille
DC1110-26	R2

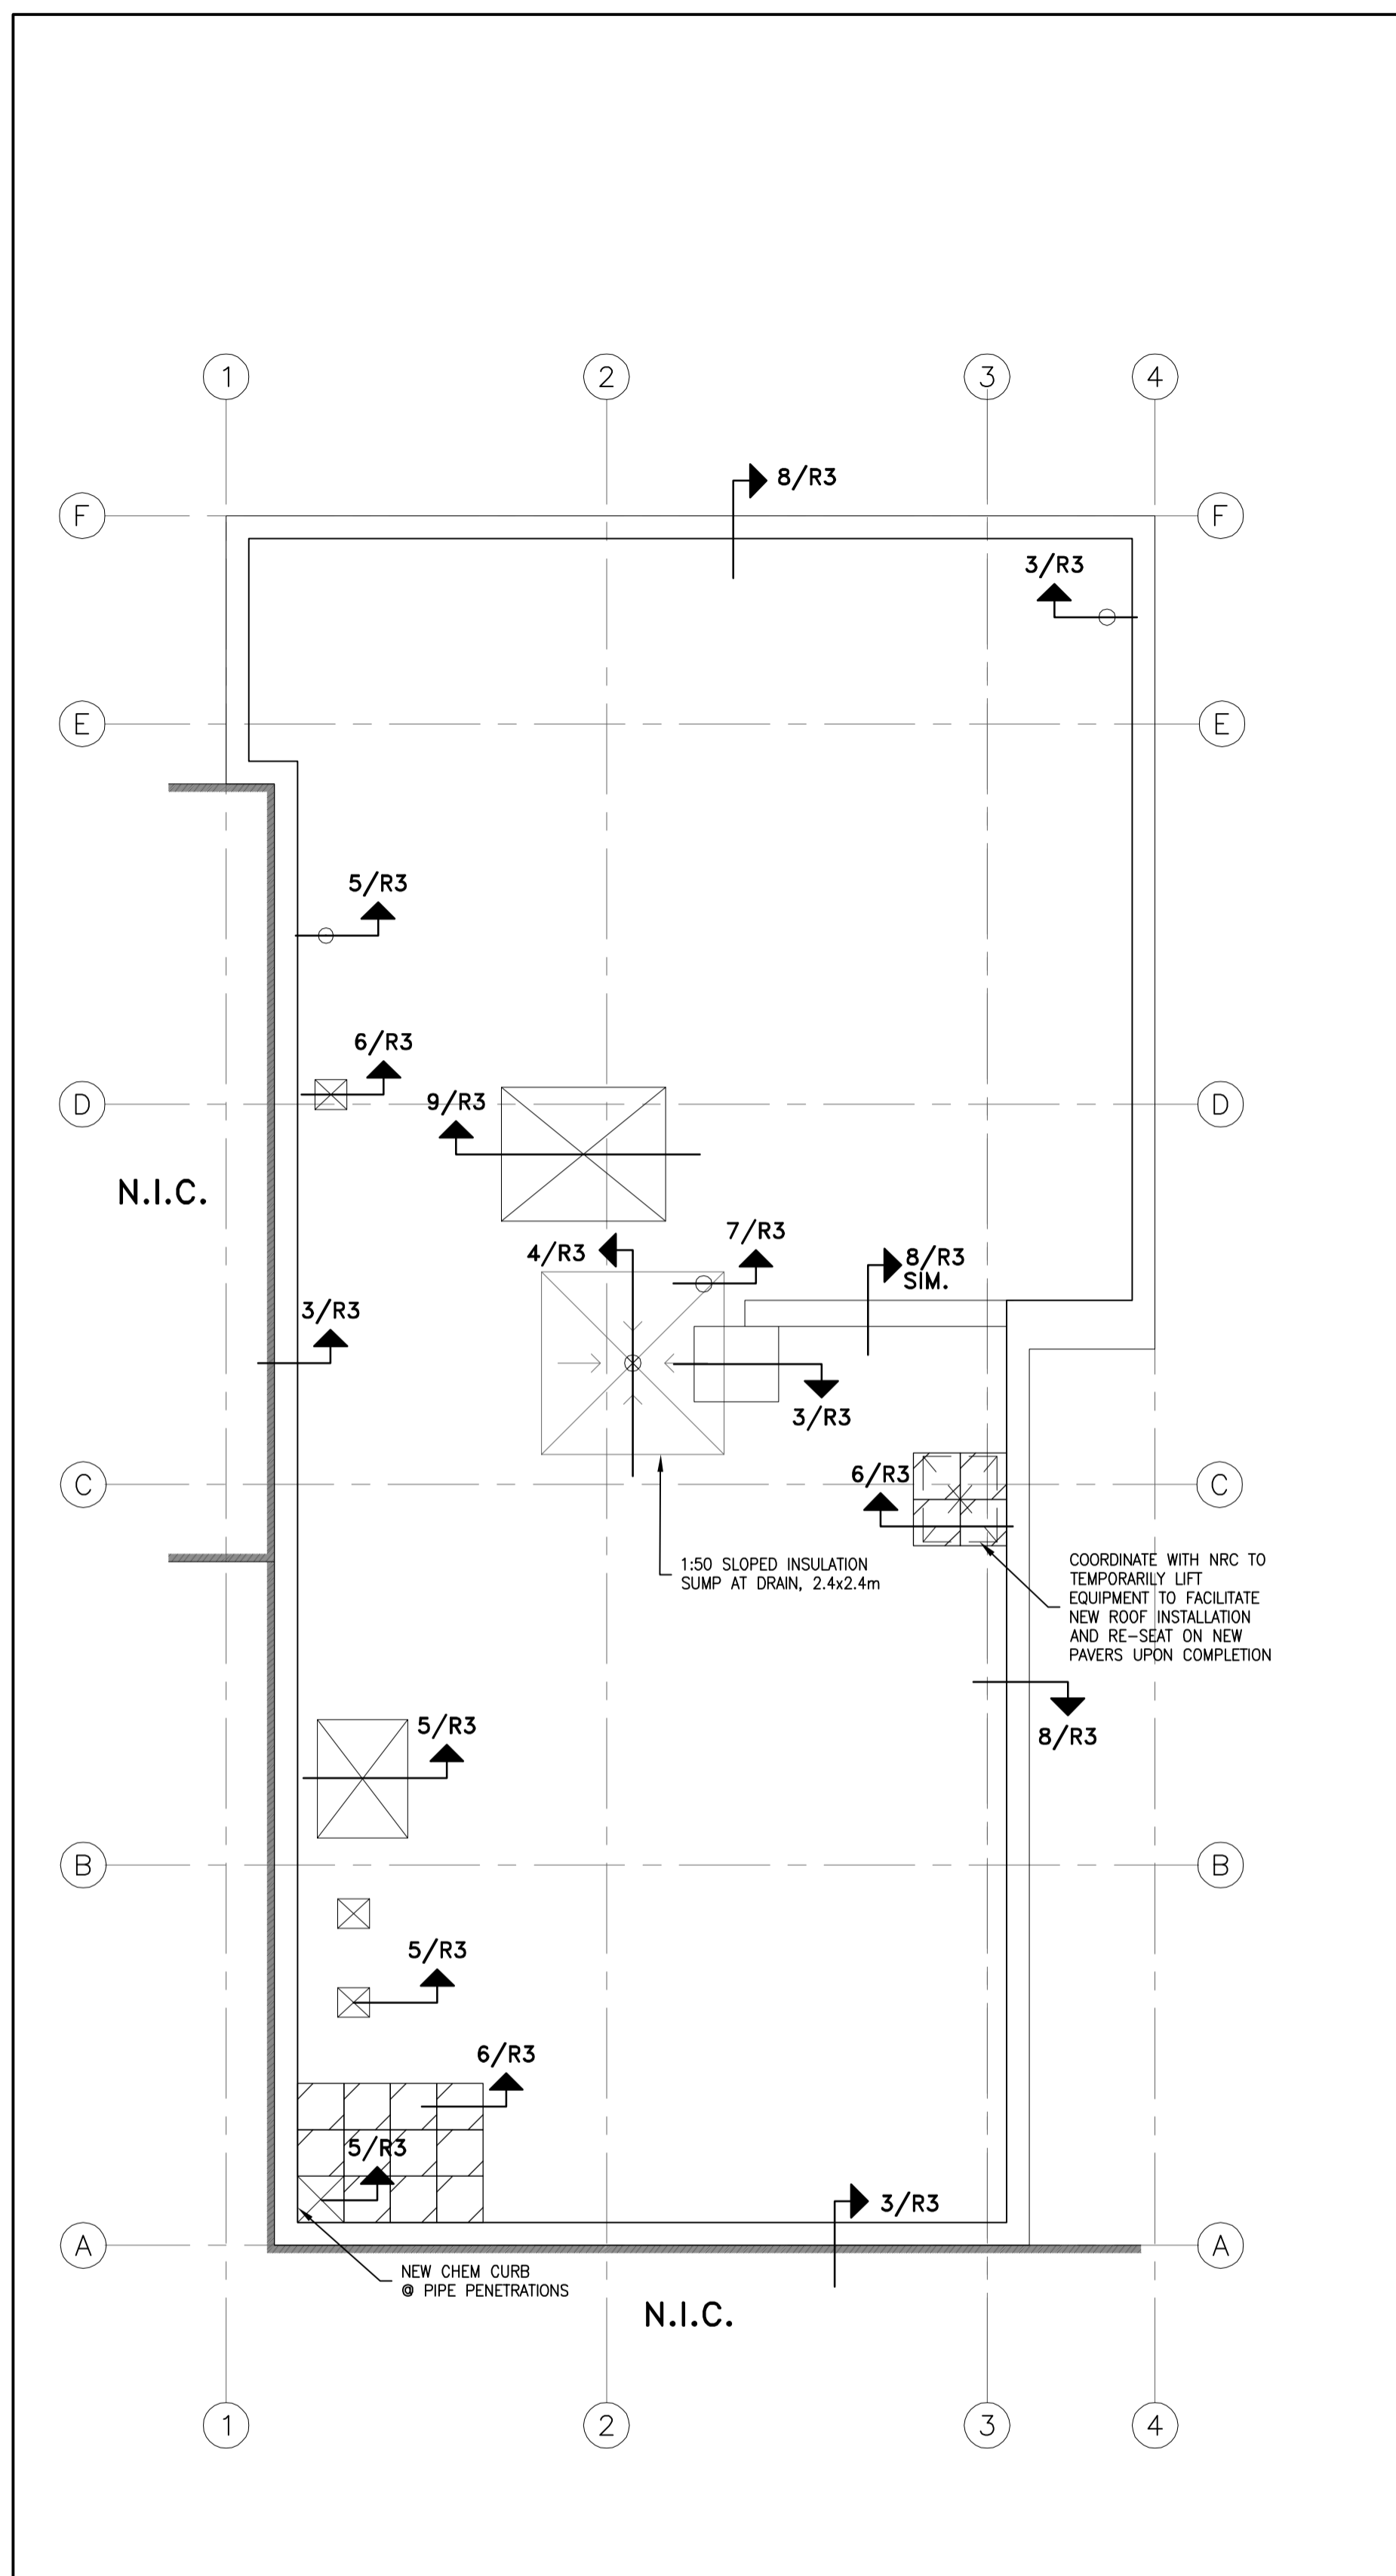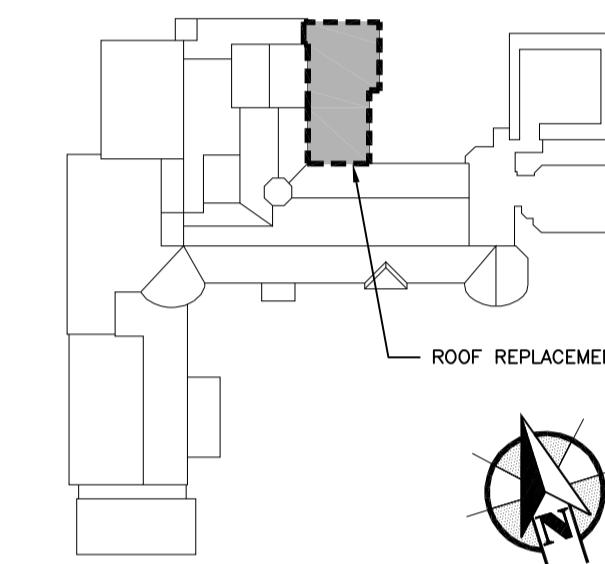


1/R3 ROOF PLAN
N.T.S.

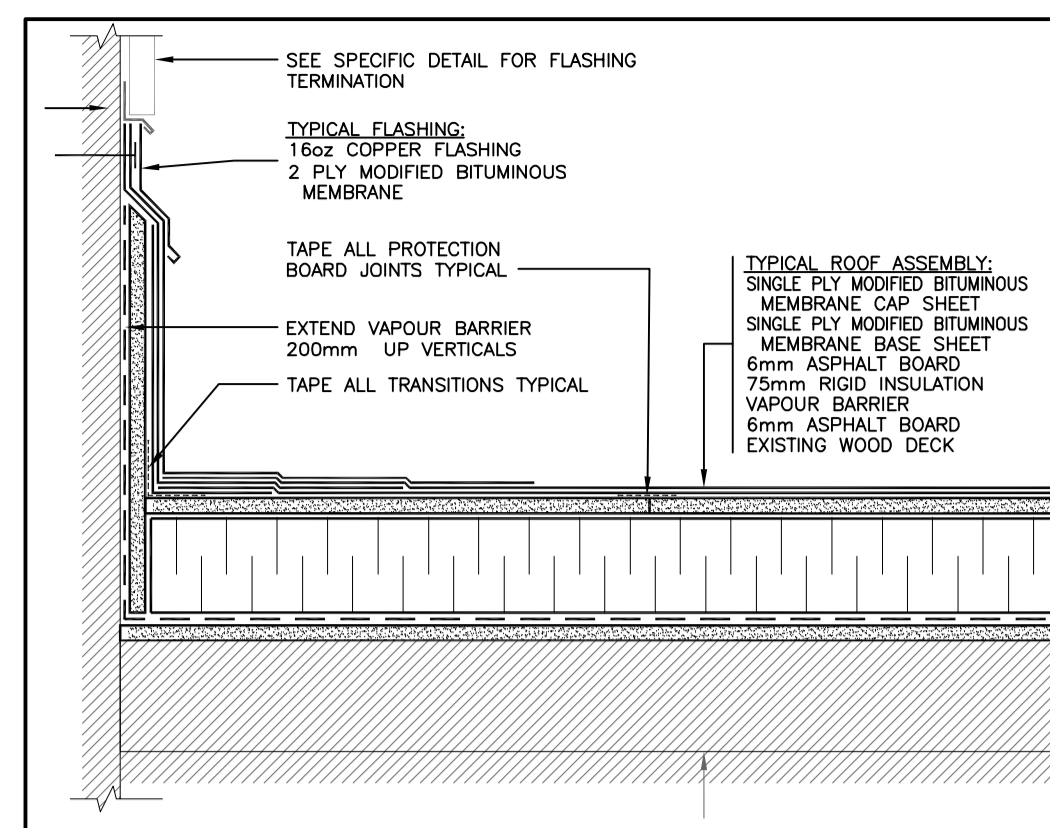


2/R3 TYPICAL ROOF ASSEMBLY
N.T.S.

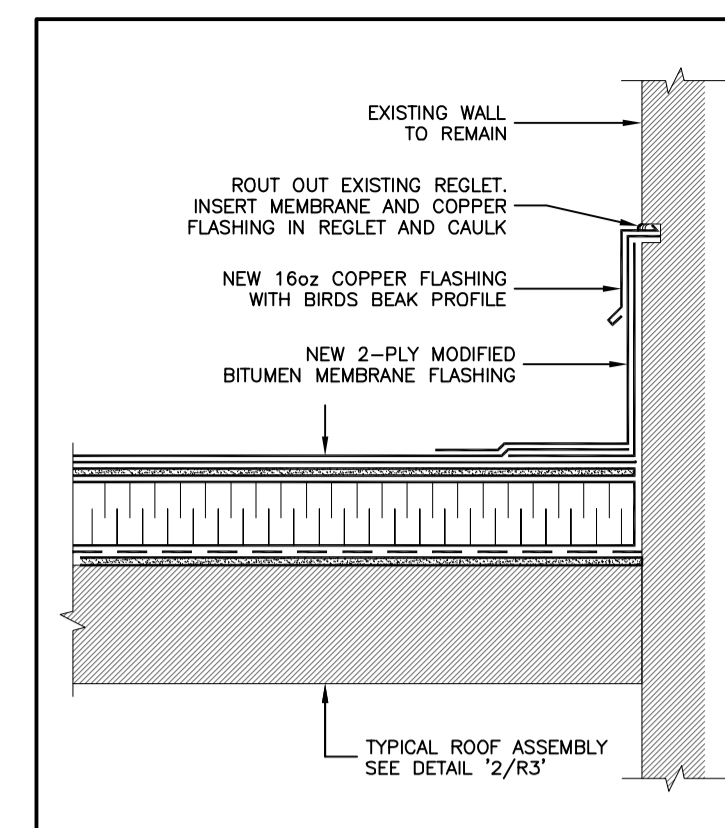


3/R3 WALL DETAIL
N.T.S.

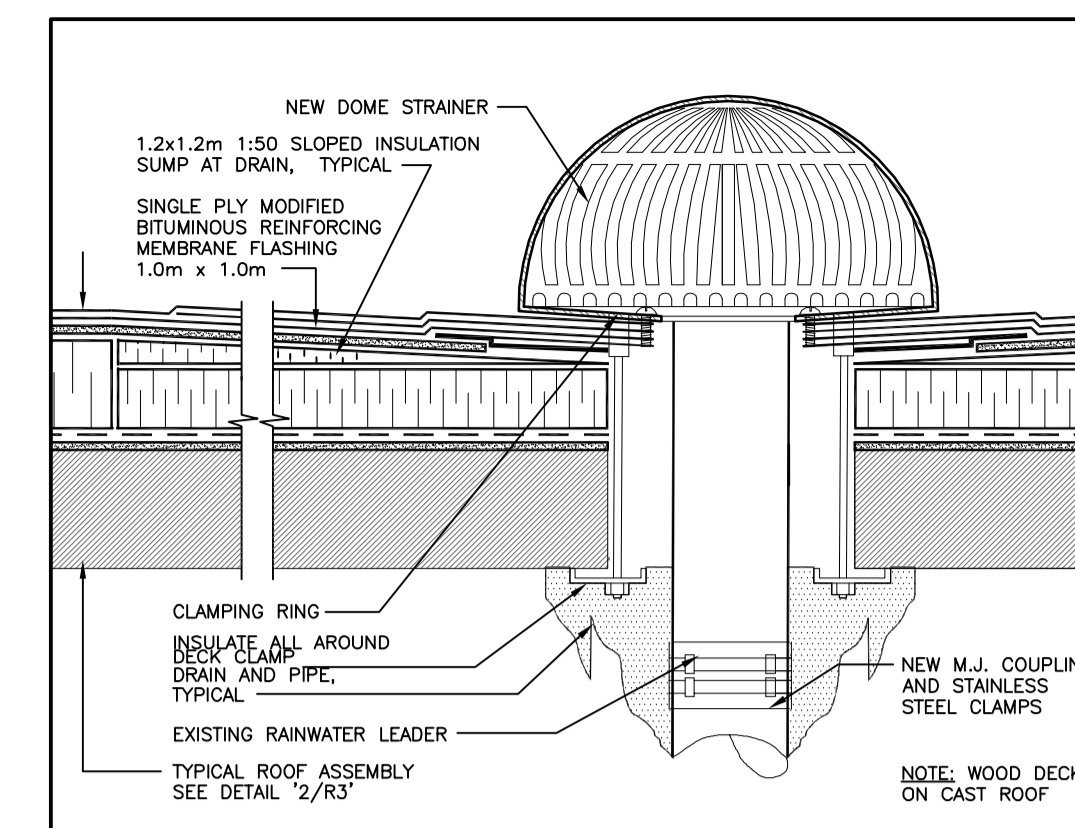


4/R3 TYPICAL DRAIN DETAIL
N.T.S.

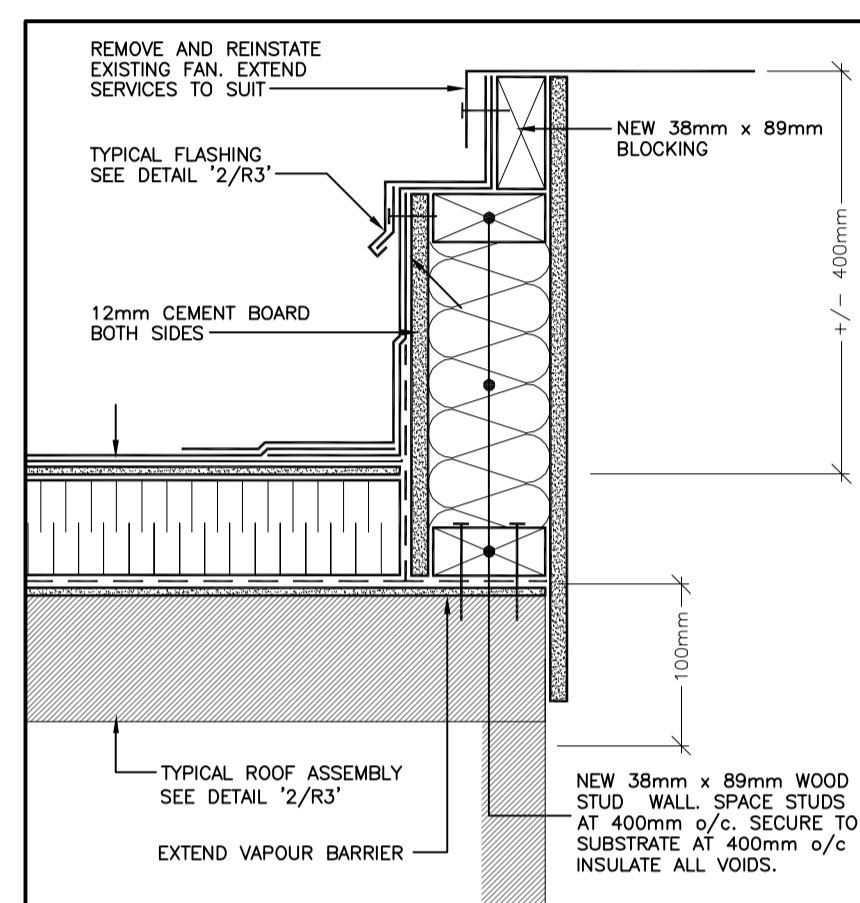


5/R3 TYPICAL FAN CURB DETAIL
N.T.S.

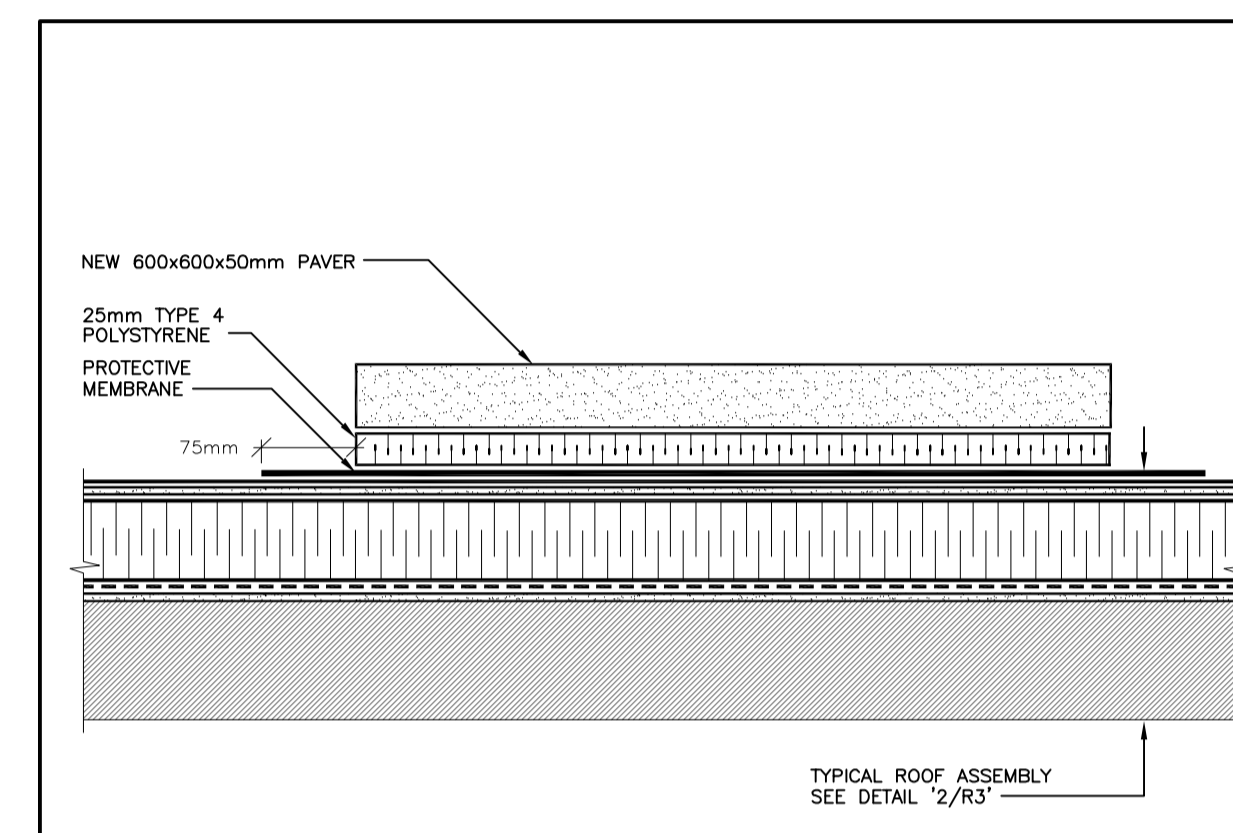


6/R3 TYPICAL PAVER DETAIL
N.T.S.

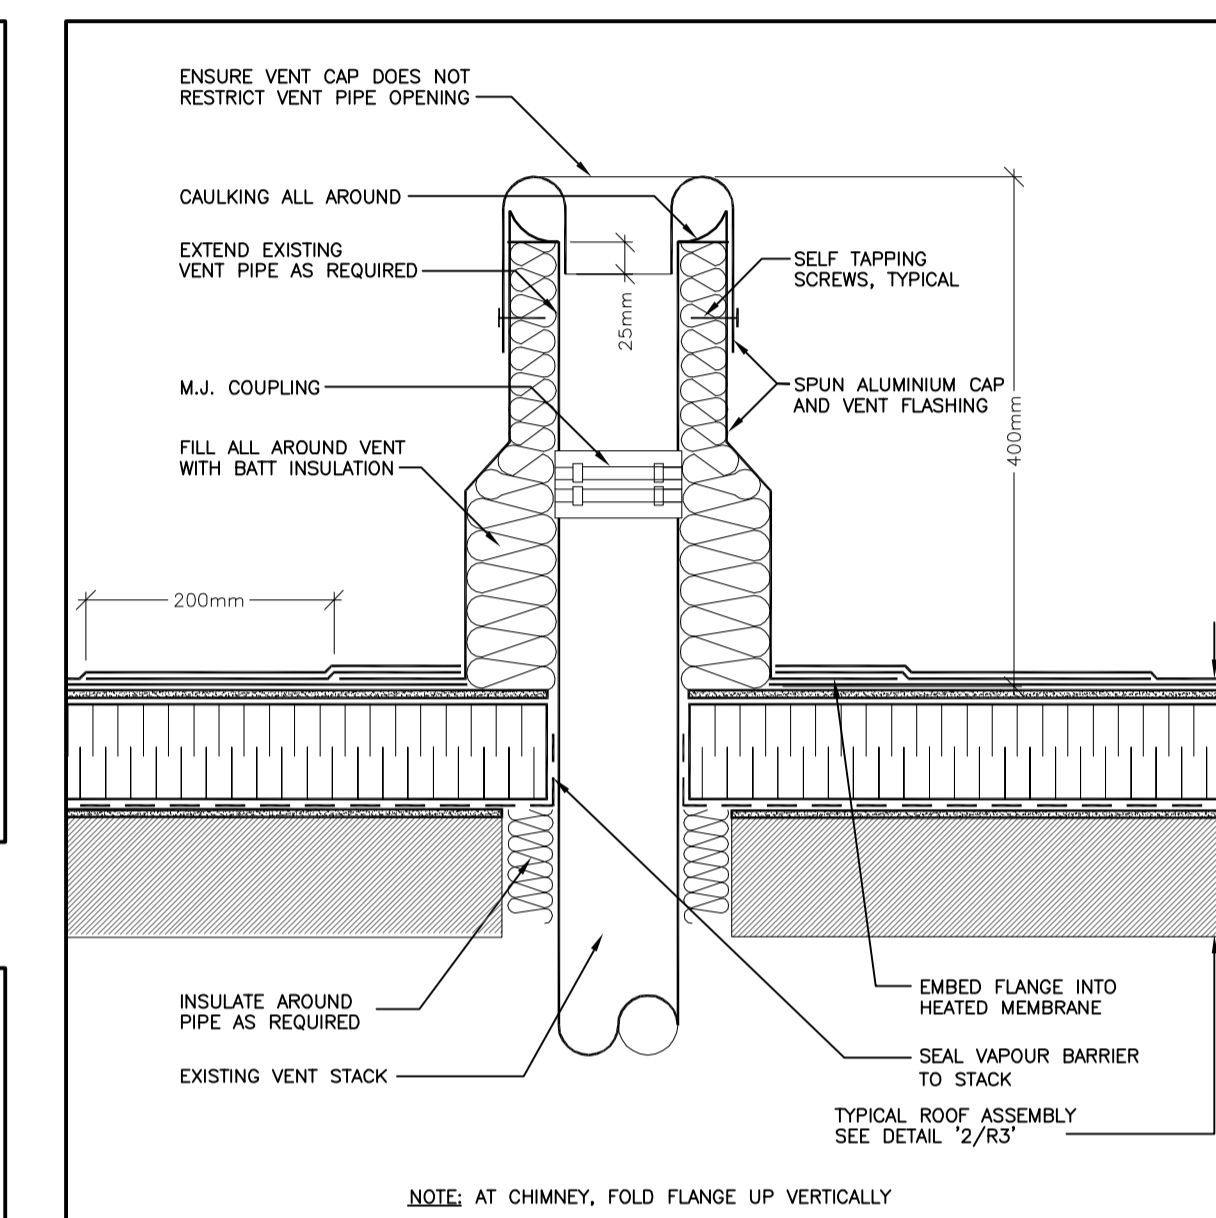

7/R3 TYPICAL SOIL VENT DETAIL
N.T.S.

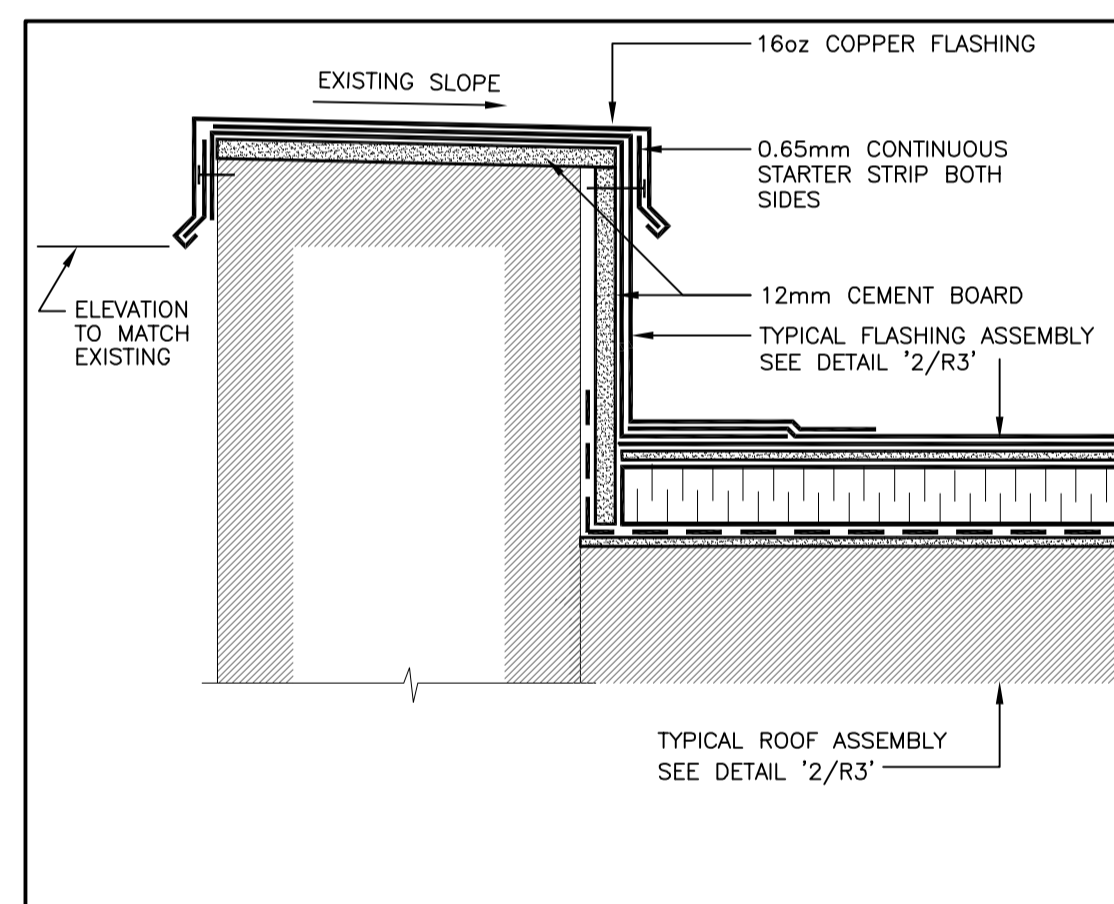

8/R3 PARAPET/CURB DETAIL
N.T.S.

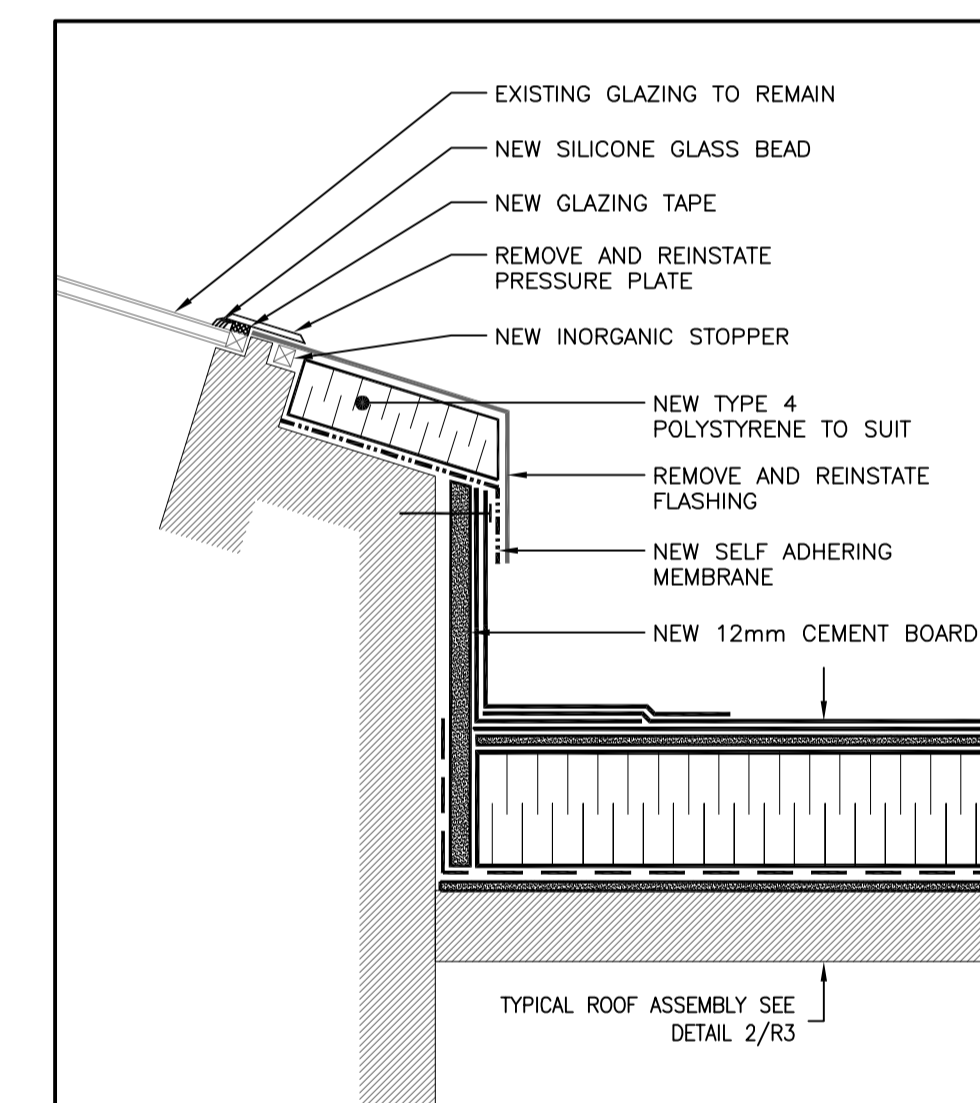

9/R3 SKYLIGHT TIE-IN DETAIL
N.T.S.

issued or revised
émis ou révisé

no.	description	date
0	ISSUED FOR TENDER	12-NOV-2014
A	ISSUED FOR REVIEW	21-OCT-2014

project
projet

ROOF REPLACEMENT

drawing
dessin

ROOF PLAN AND
DETAILS

approved by
approuvé par

designed by
conçu par J. CALLENDER

drawn by
dessiné par J. COOKE

date AUGUST, 2014 scale AS SHOWN

NCC project no. sheet no.
no. du projet de la CCN no. de la feuille

DC1110-26

R3