


EXISTING SITE PLAN 1  
E1

0 5m 10m 15m 20m 25m


1 : 500

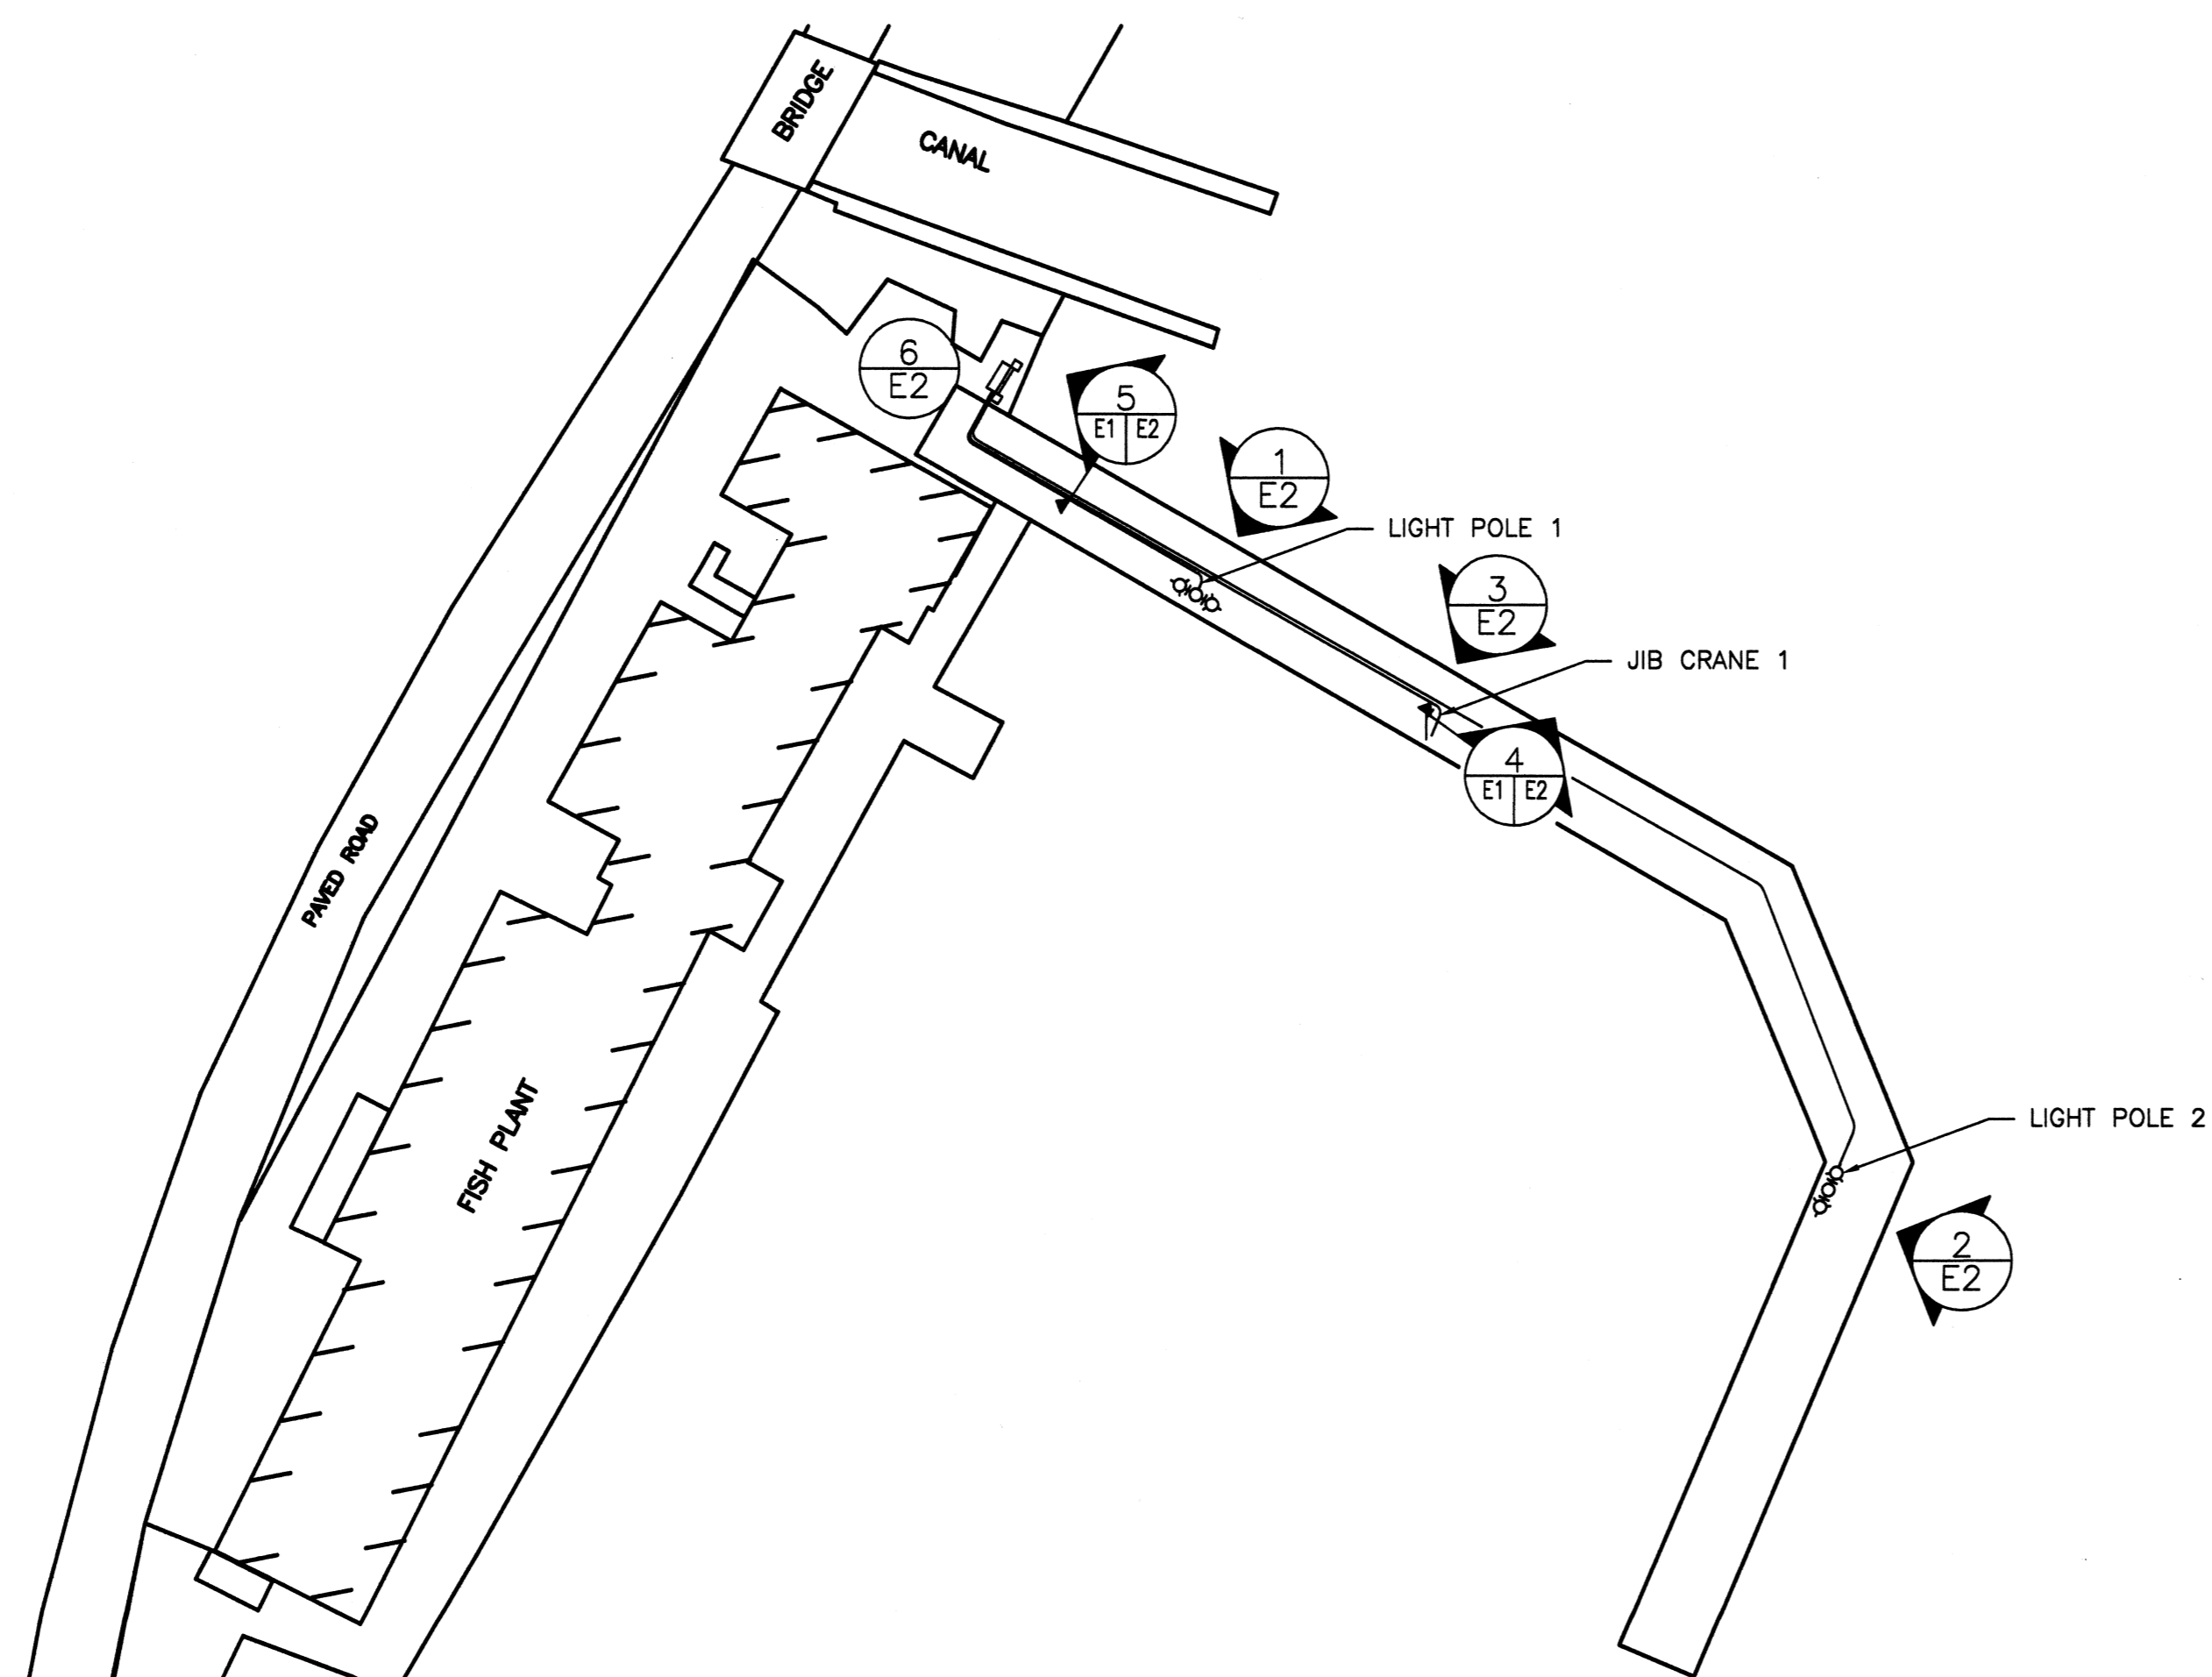

NEW SITE PLAN 2  
E1


0 5m 10m 15m 20m 25m

1 : 500

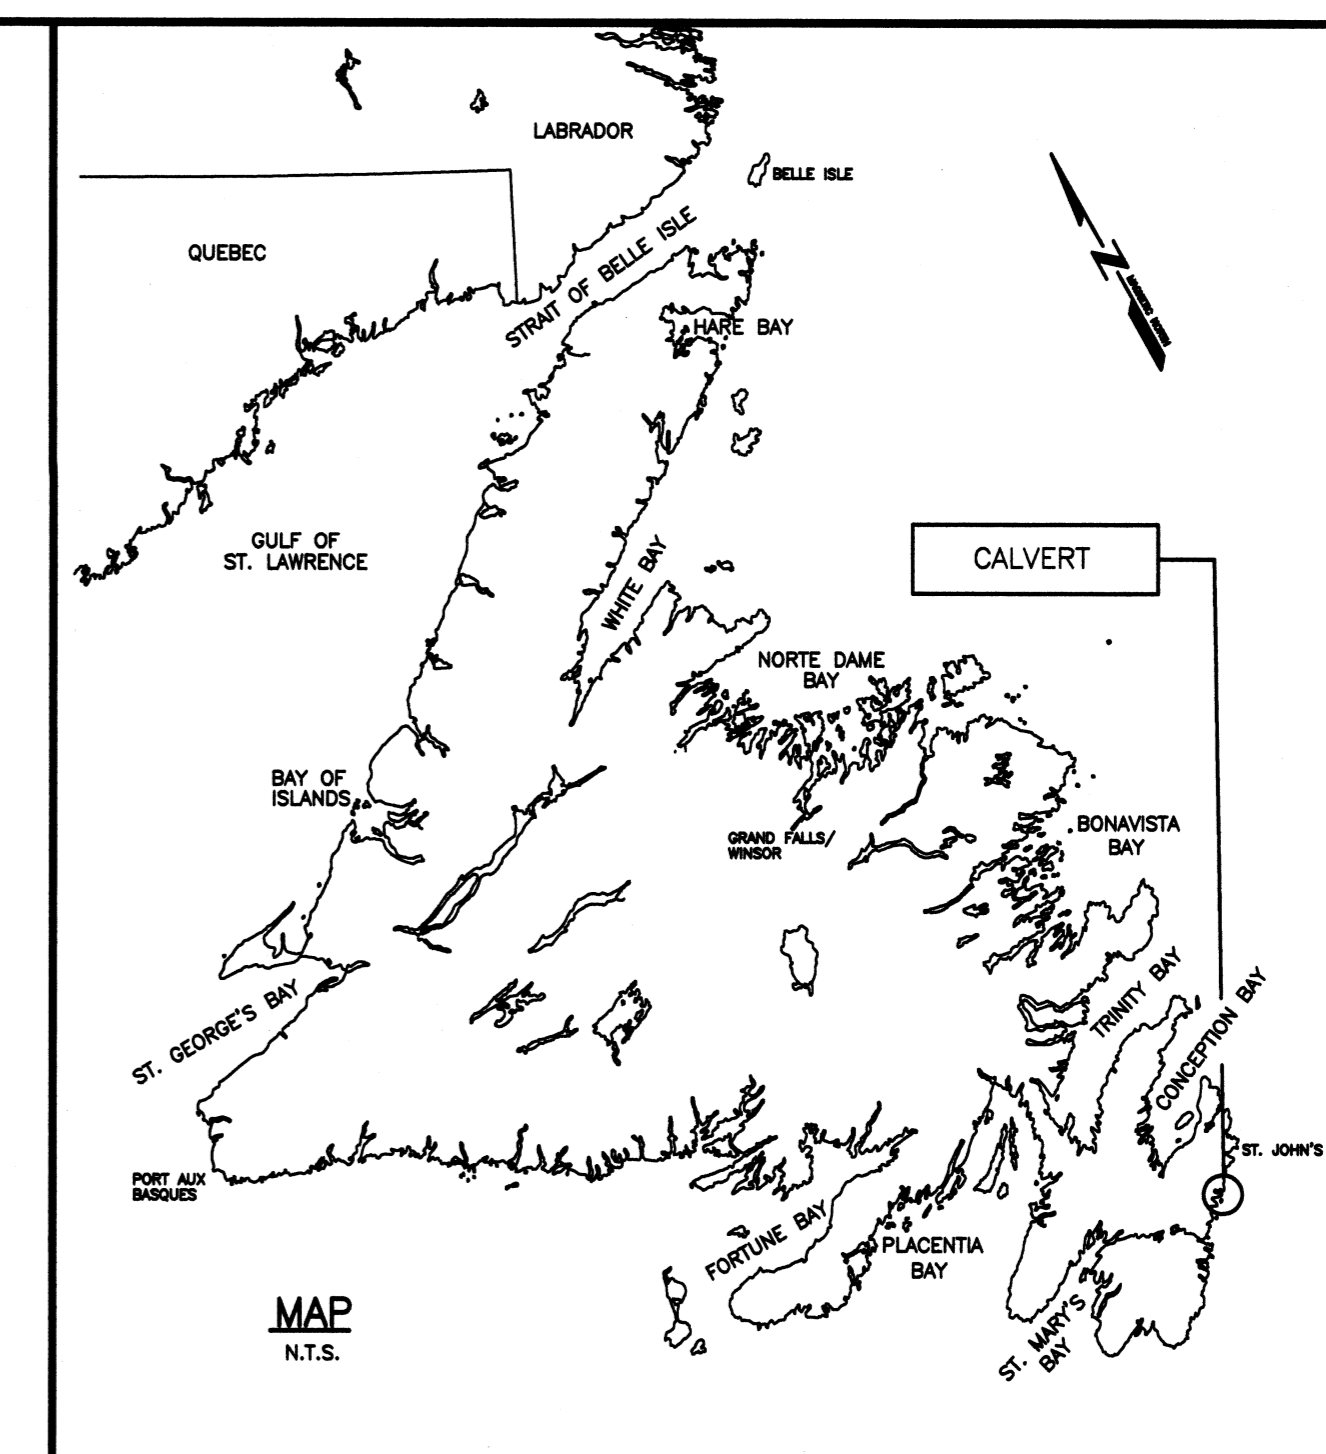

NOTES

1. ALL ELEVATIONS ARE IN METRES UNLESS OTHERWISE NOTED.
2. ALL DIMENSIONS ARE IN MILLIMETRES UNLESS OTHERWISE NOTED.

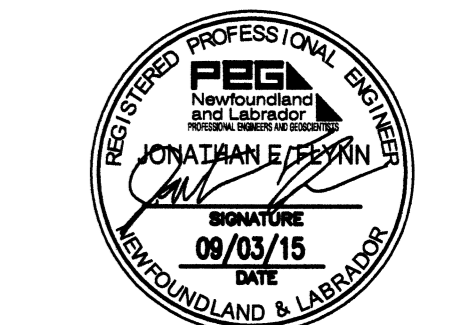

PROVINCE OF NEWFOUNDLAND AND LABRADOR

PERMIT HOLDER THIS PERMIT ALLOWS

MADERRA ENGINEERING

To practice Professional Engineering in Newfoundland and Labrador, Permit No. as issued by PEG 10253 which is valid for the year 2015

0	ISSUED FOR TENDER	03/03/15
B	ISSUED FOR REVIEW	16/01/15
A	ISSUED FOR REVIEW	12/12/14
revisions		date

CALVERT WHARF ELECTRICAL UPGRADE

EXISTING & NEW SITE PLANS

designed	S.P.M	conçu
date	DEC 2014	
drawn	S.P.M	dessiné
date	DEC 2014	
approved	J.F	approuvé
	DEC 2014	
Tender	<i>[Signature]</i>	Submission
DFO Project Manager		
project number	no. du projet	
F6142-140016		
drawing no.	no. du dessin	
E1		