


PRELIMINARY
NOT FOR CONSTRUCTION

BEAM SCHEDULE	
LABEL	SIZE
B6	HSS 127x127x6.4

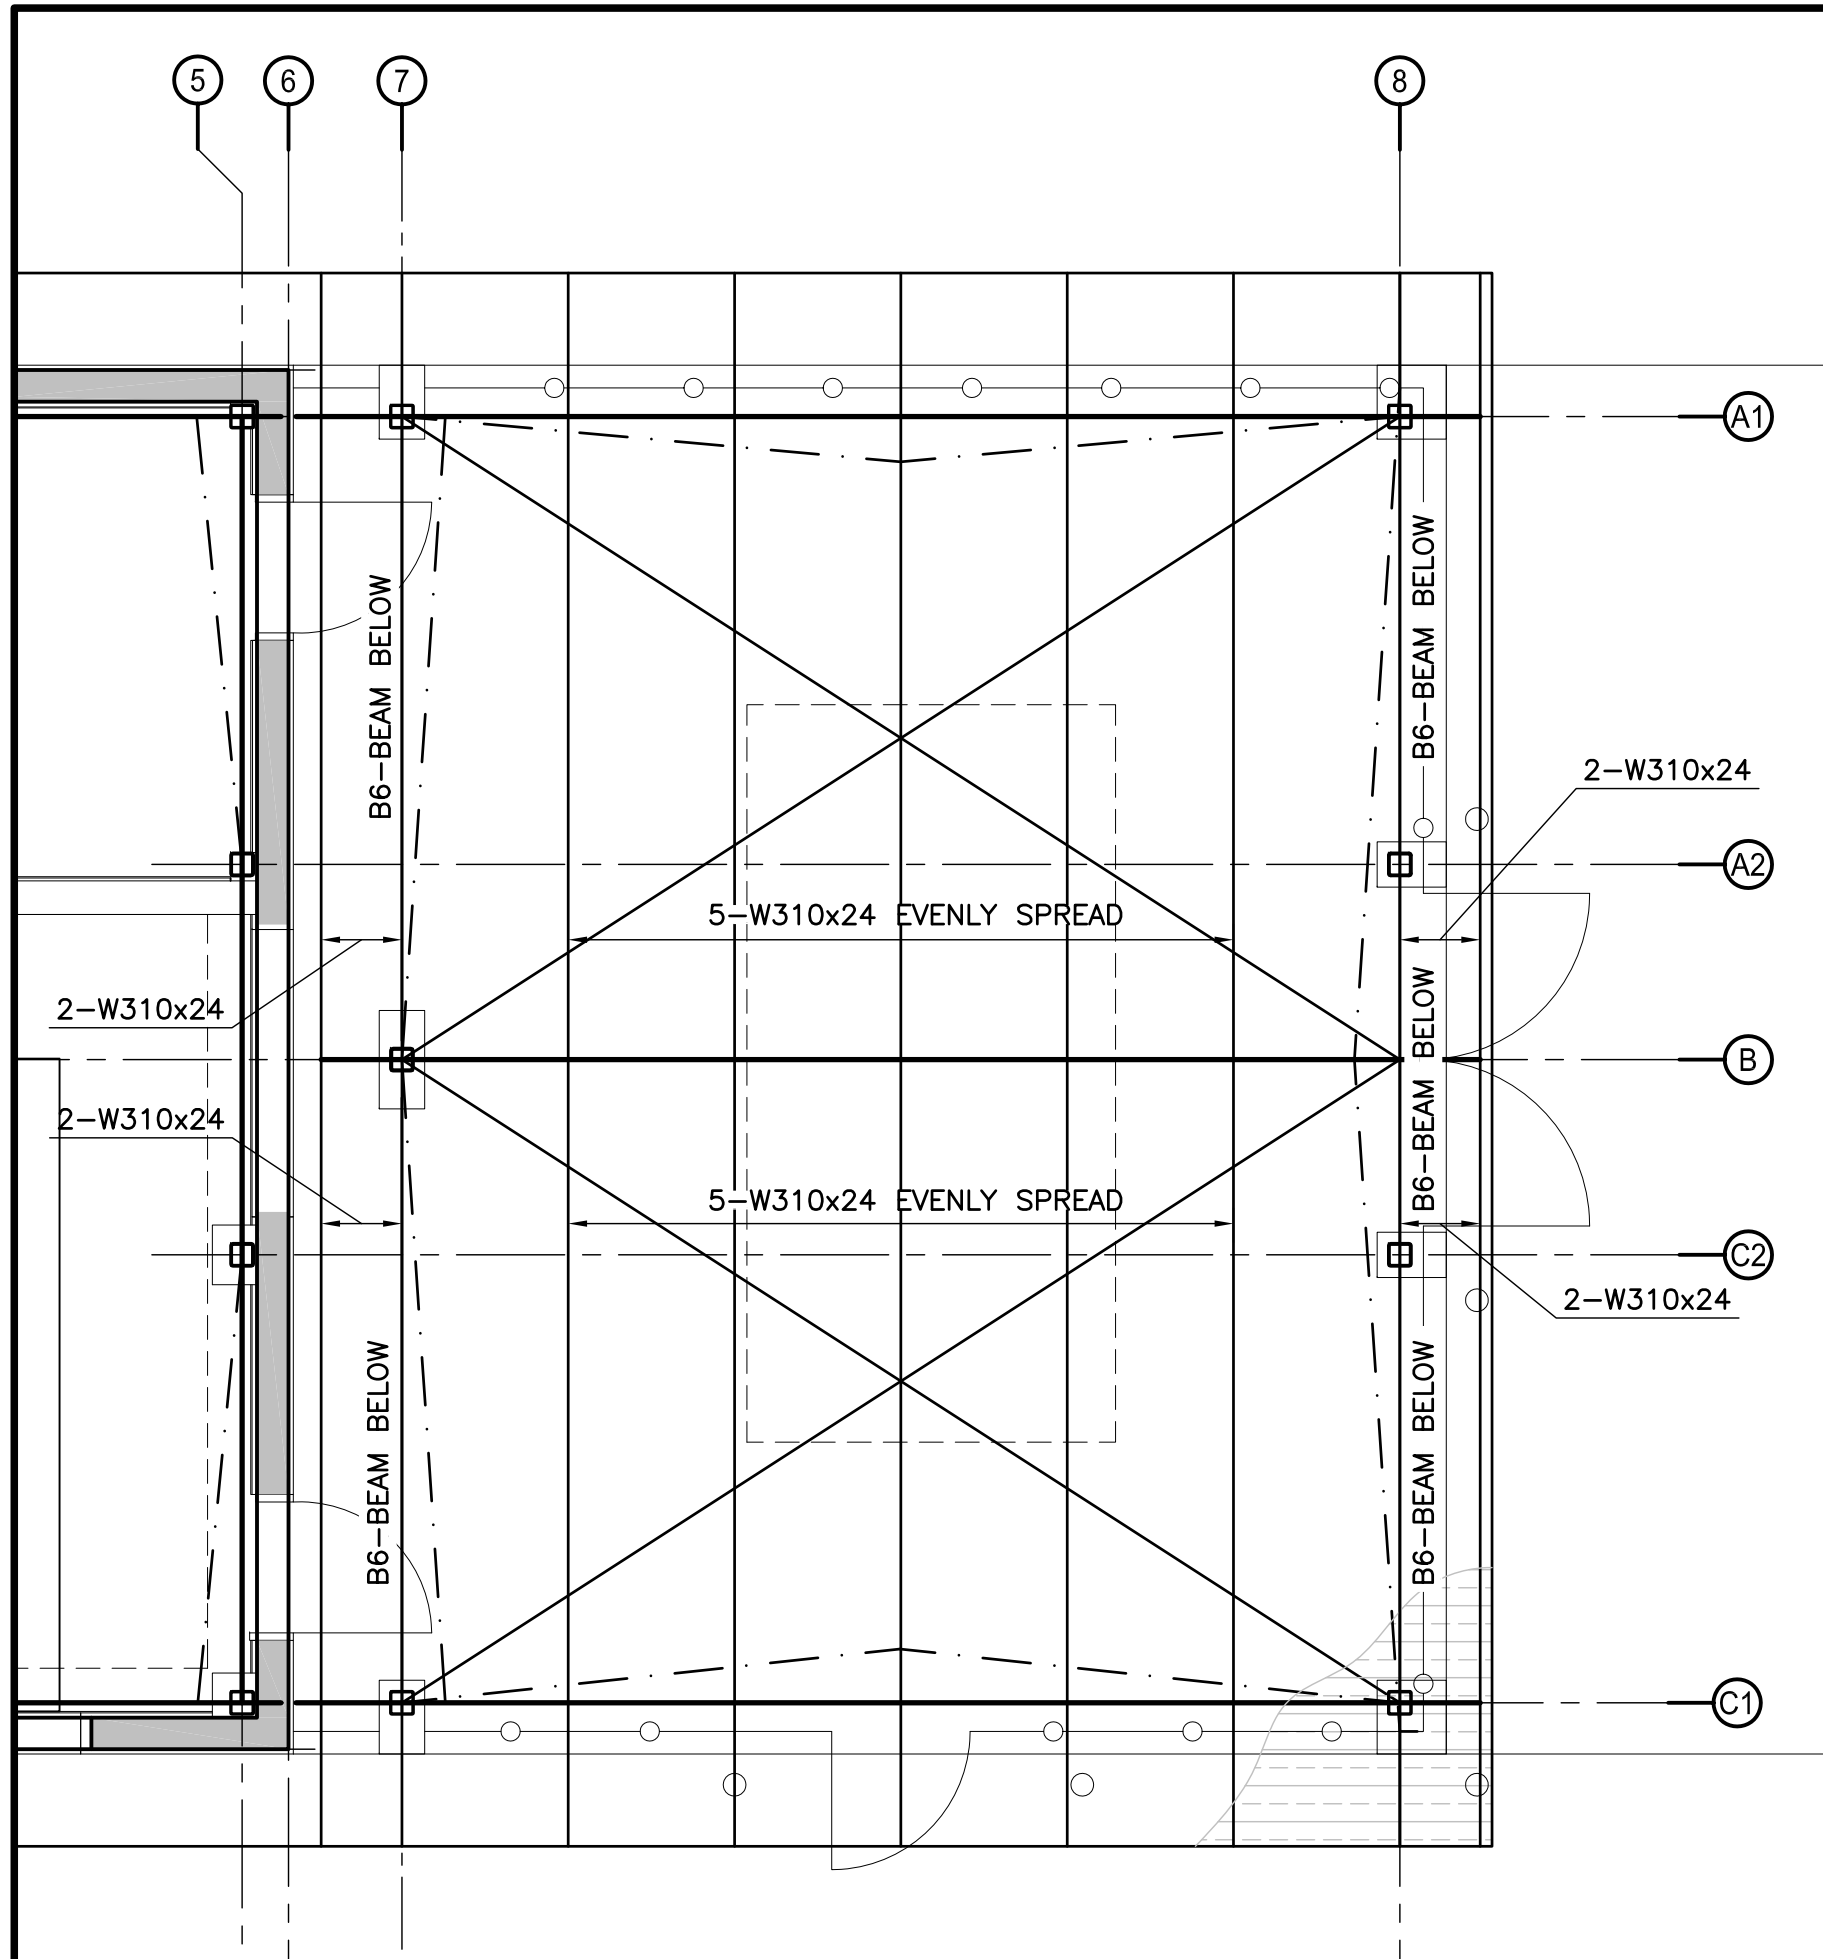

NOTE:

1. ONLY MODIFIED ITEMS SHOWN, THE ORIGINAL ITEMS SHOWN ON CONSTRUCTION DOCUMENTS STILL APPLY
2. SEE SECTION 2/S-301 FOR BEAM CONFIGURATION AT GL 7,8

Revision	Description	Date
5		
4		
3		
2		
1	ISSUED FOR ADDENDUM #2	20150410
0	Design Completion	

Client
CANADA BORDER SERVICES AGENCY

Project title
PLEASANT CAMP PORT OF ENTRY TENDER A, SITE SERVICES & SITE SERVICES BUILDING

Drawn by
PP

Designed by
MJW

Approved by
MJW

PWSC Project Manager

Drawing title
STEEL CANOPY GL 7-8 ROOF PLAN

Project no.	Sheet	Revision
R.071363.001	SKS-001	0