


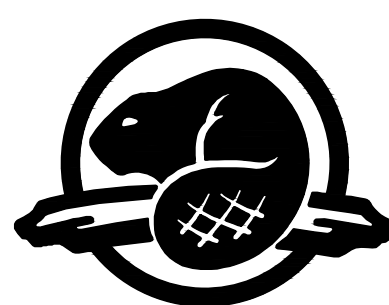

Parcs
Canada

Parks
Canada




Canada

HASTINGS DAM AT LOCK 18

SAFETY BOOM

4 BRIDGE STREET N., VILLAGE OF HASTINGS,
NORTHUMBERLAND COUNTY, ONTARIO

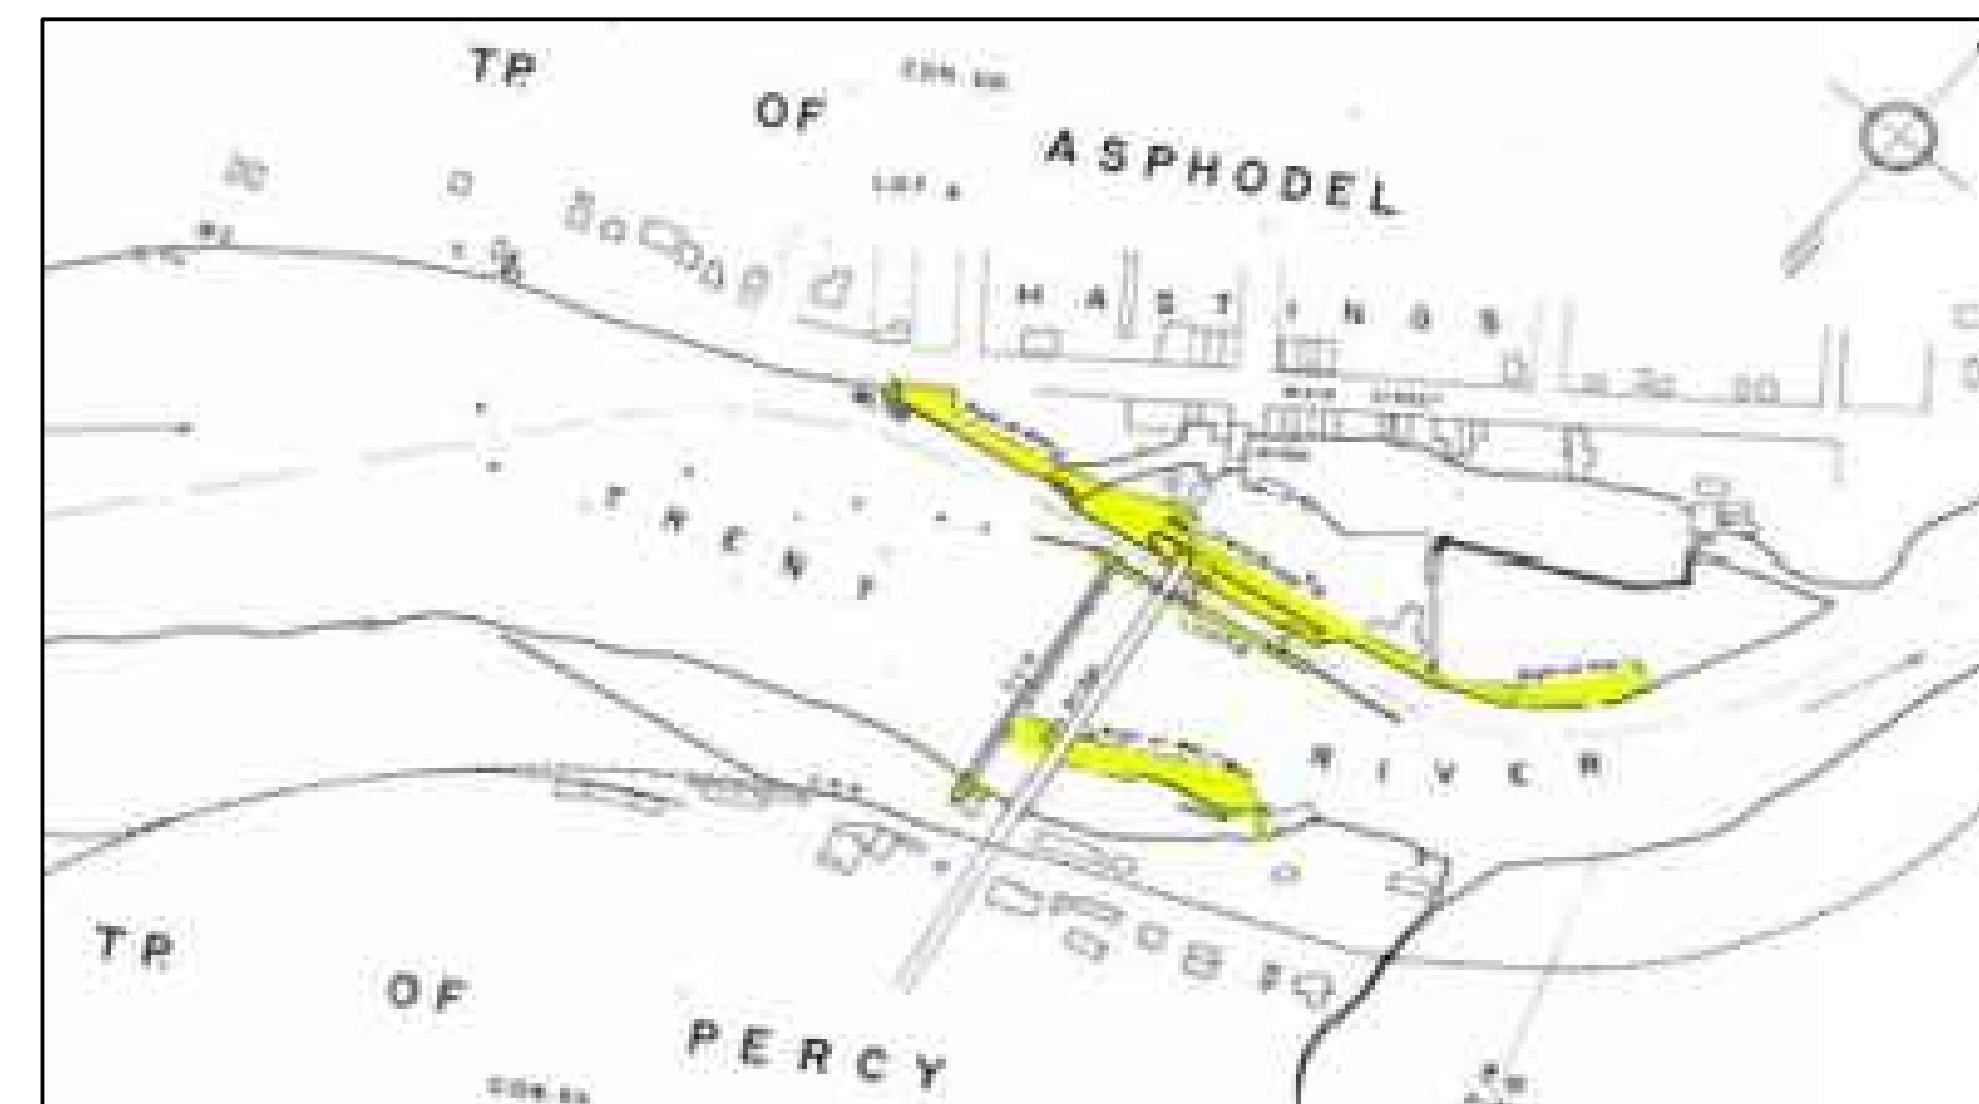

KEY PLAN
N.T.S.

| DWG No. | DESCRIPTION |
|----------------|-----------------------|
| HAS-01 | EXISTING SITE PLAN |
| HAS-02 | PROPOSED SAFETY BOOM |
| HAS-03 | MISCELLANEOUS DETAILS |

ISSUED FOR TENDER

exp Services Inc.
t: +1.905.793.9800 | f: +1.905.793.0641
1595 Clark Boulevard
Brampton, ON L6T 4V1
Canada
www.exp.com



PROJECT No.:
BRM00605127a

• BUILDINGS • EARTH & ENVIRONMENT • ENERGY •
• INDUSTRIAL • INFRASTRUCTURE • SUSTAINABILITY •