



**ROOF PLAN**  
SCALE 1 : 50


SCHEDULE	
ROOF 1	NEW ROOF ASSEMBLY - NEW 75 PLY MEMBRANE - NEW 150 SLOPED INSULATION - POWER WASH AND PRIME - MEMBRANE SURFACE

**NRC - CNRC**

National Research Council of Canada / Conseil national de recherches Canada  
Administrative Services / Services administratifs  
Property Management / Gestion de l'immobilier

**WSP**

300-2611 QUEENSWAY DRIVE  
OTTAWA, ONTARIO CANADA K2B 8K2  
TEL: (613) 928-8200  
FAX: (613) 928-8299

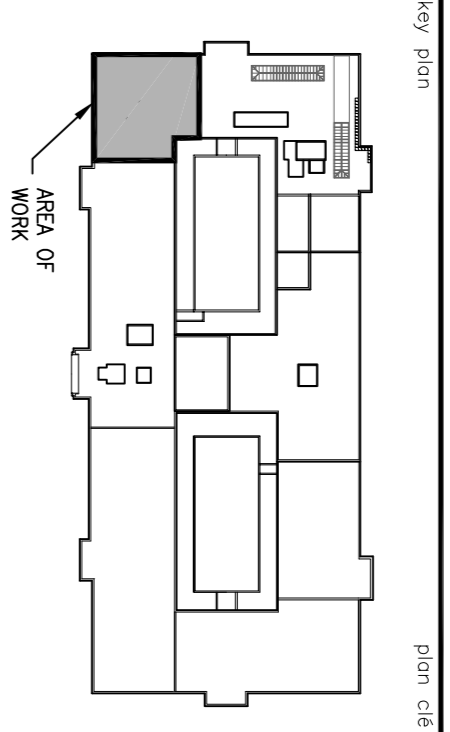

No.	Date	Revision	Date imprimée
0	2015/05/27	ISSUED FOR TENDER	J.C.
A	2015/04/16	ISSUED FOR REVIEW	J.C.

• Verify all dimensions and site conditions and be responsible for same  
 • Vérifier toutes les dimensions et l'état des lieux et en assumer la responsabilité






<b>A</b>	A Detail no.	No. du détail
<b>B</b>	B Location drawing no.	Localisation du dessin
<b>C</b>	C Drawing no.	Dessin no.

**NATIONAL RESEARCH COUNCIL  
CANADA**  
BUILDING 577 - ROOF REPLACEMENT  
100 SUSSEX DRIVE OTTAWA, ONTARIO

designed	conçu	date	date
<b>M. PAULIN</b>		2015/05/01	
drawn	dessiné	scale	échelle
<b>J.C. / M.P.</b>		<b>AS SHOWN</b>	
checked	vérifié	sheet	feuille
<b>J. CALLENDER</b>		1 of/4e	4
approved	approuvé	job no.	no. de projet
dwg.no.	dessin no.		
<b>D-5055-R1</b>			

**ROOF 1 -  
ROOF PLAN**

dessin no. **D-5055-R1**

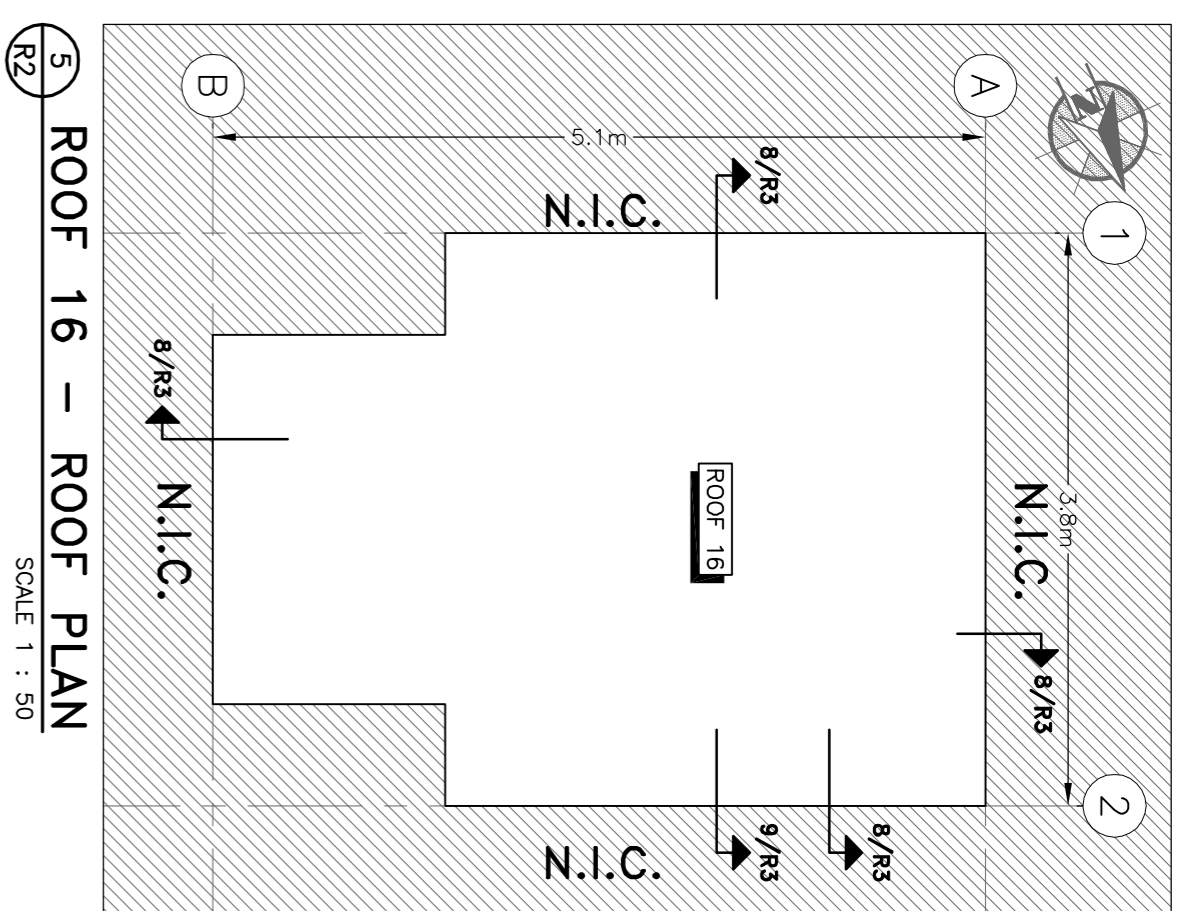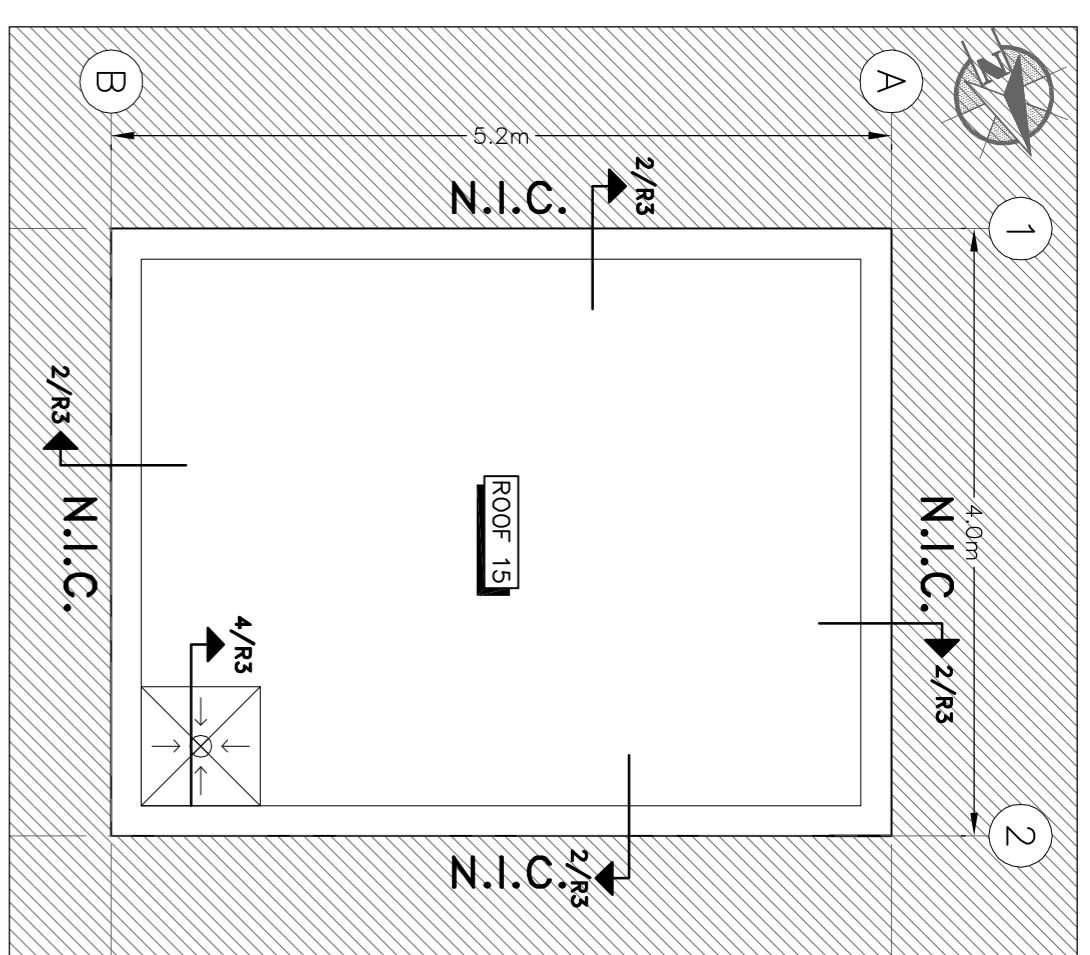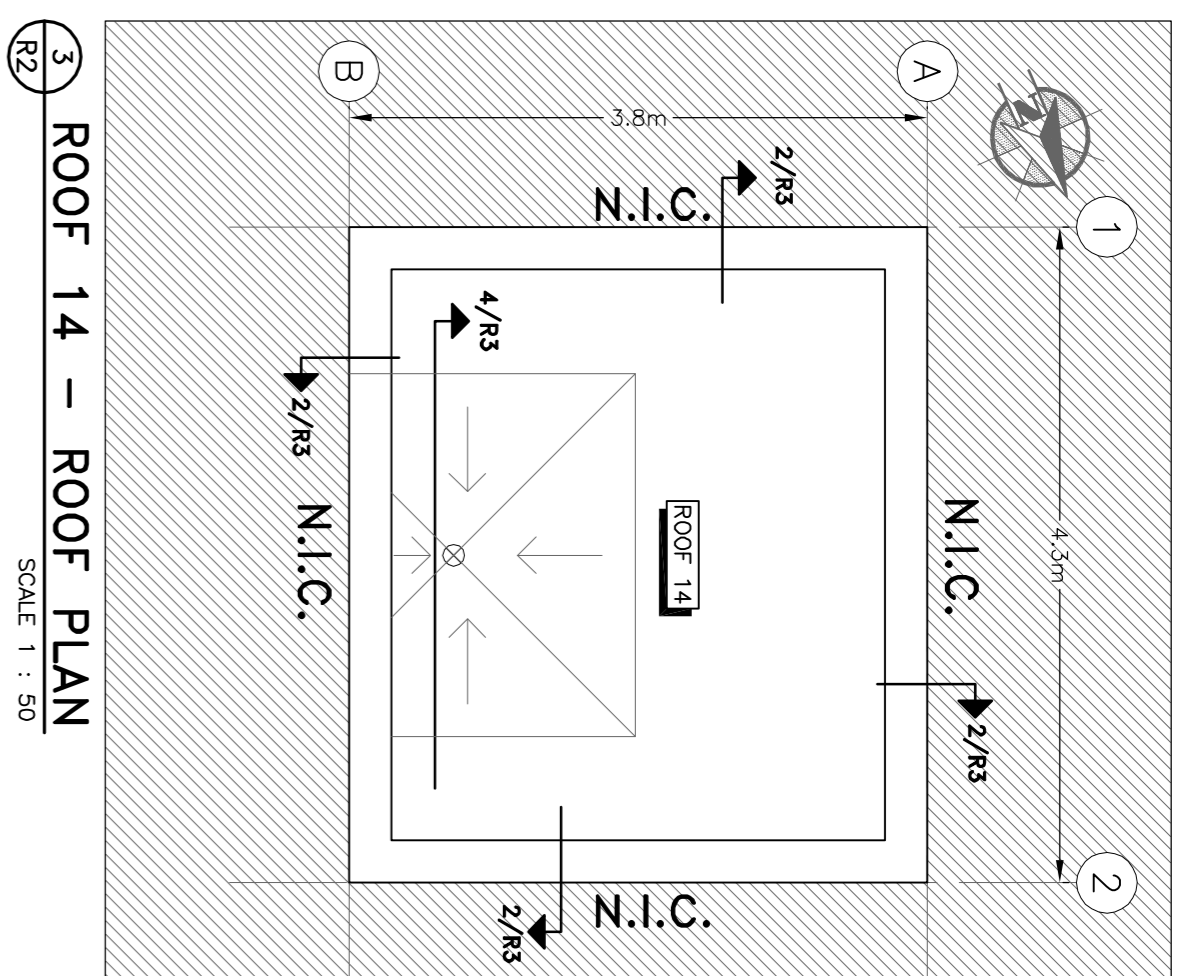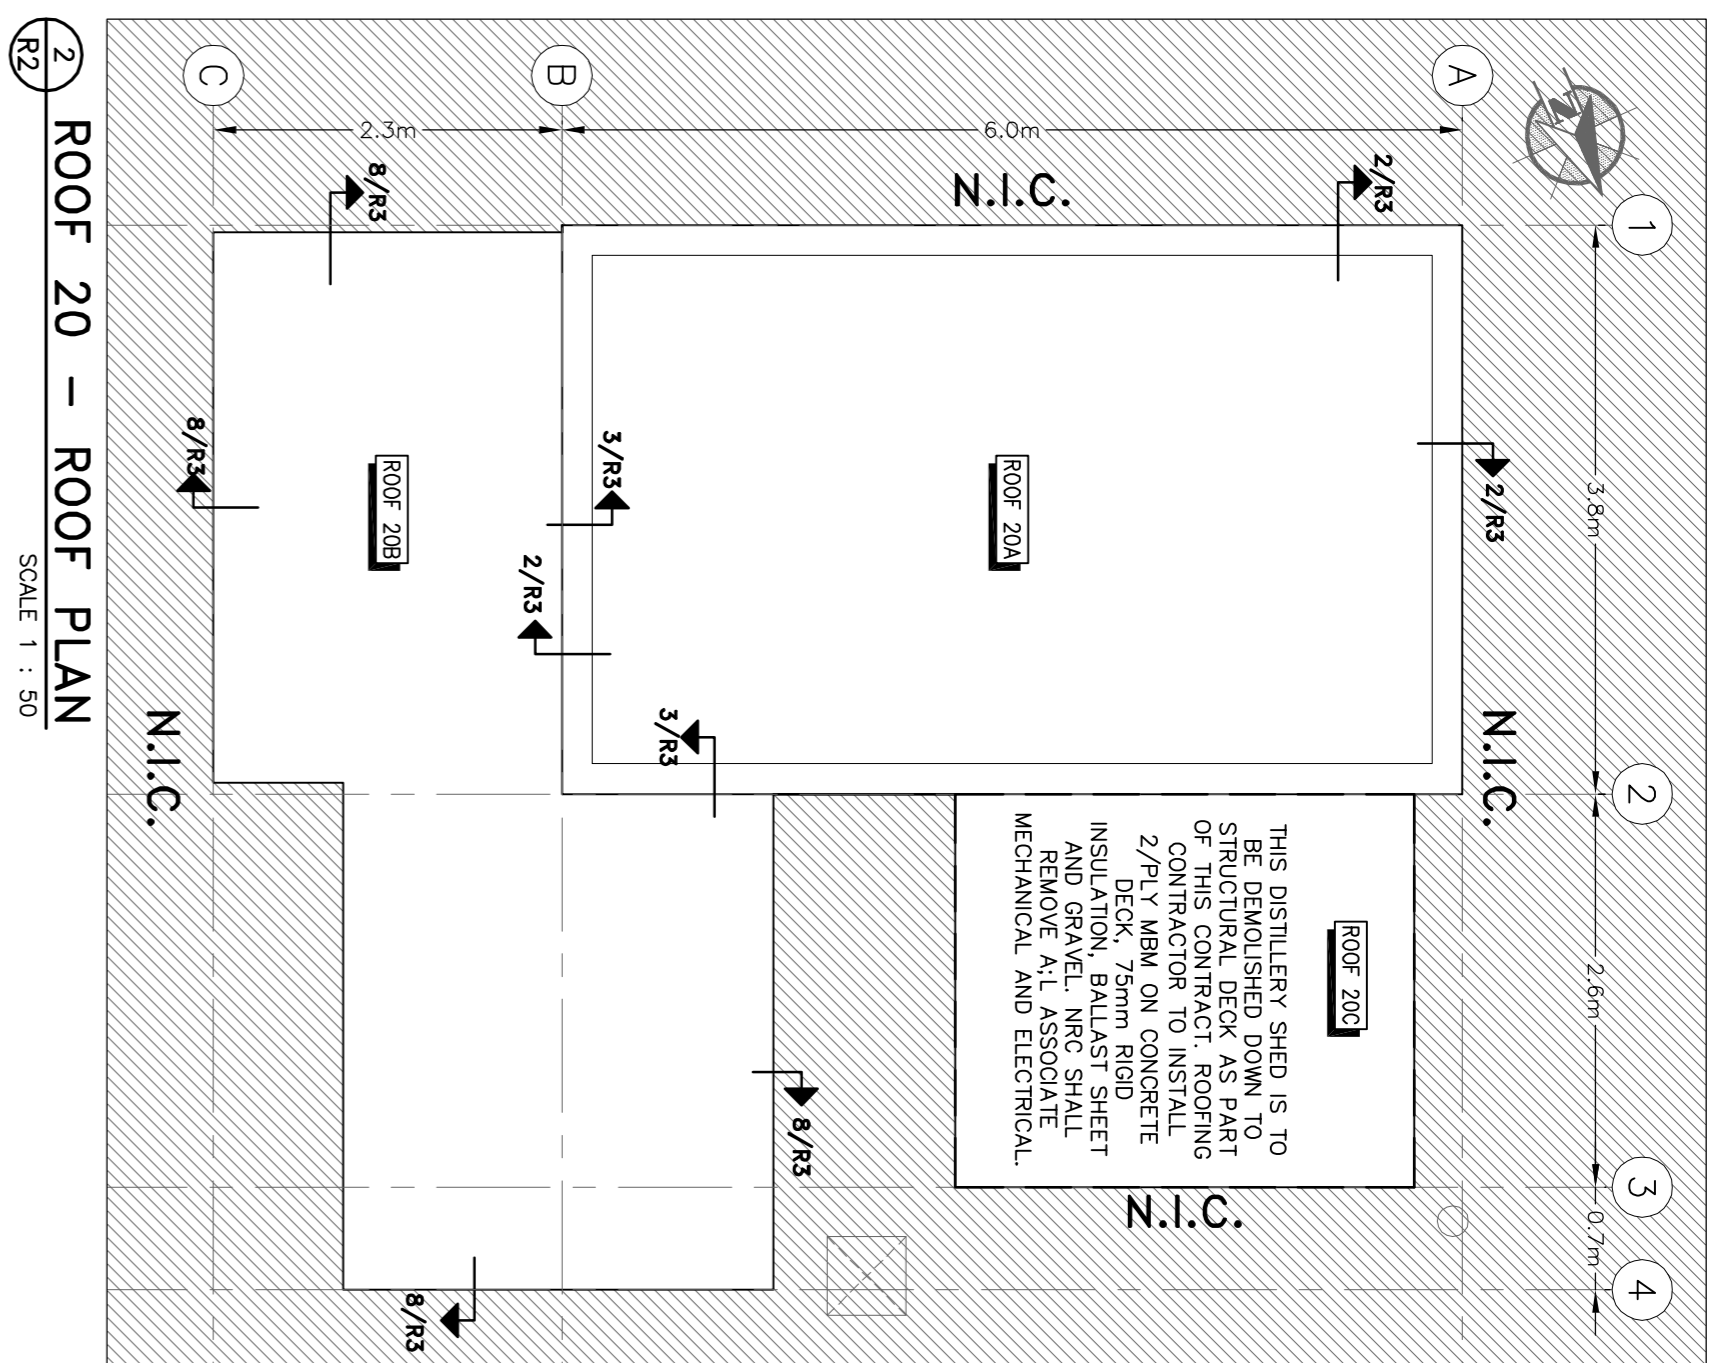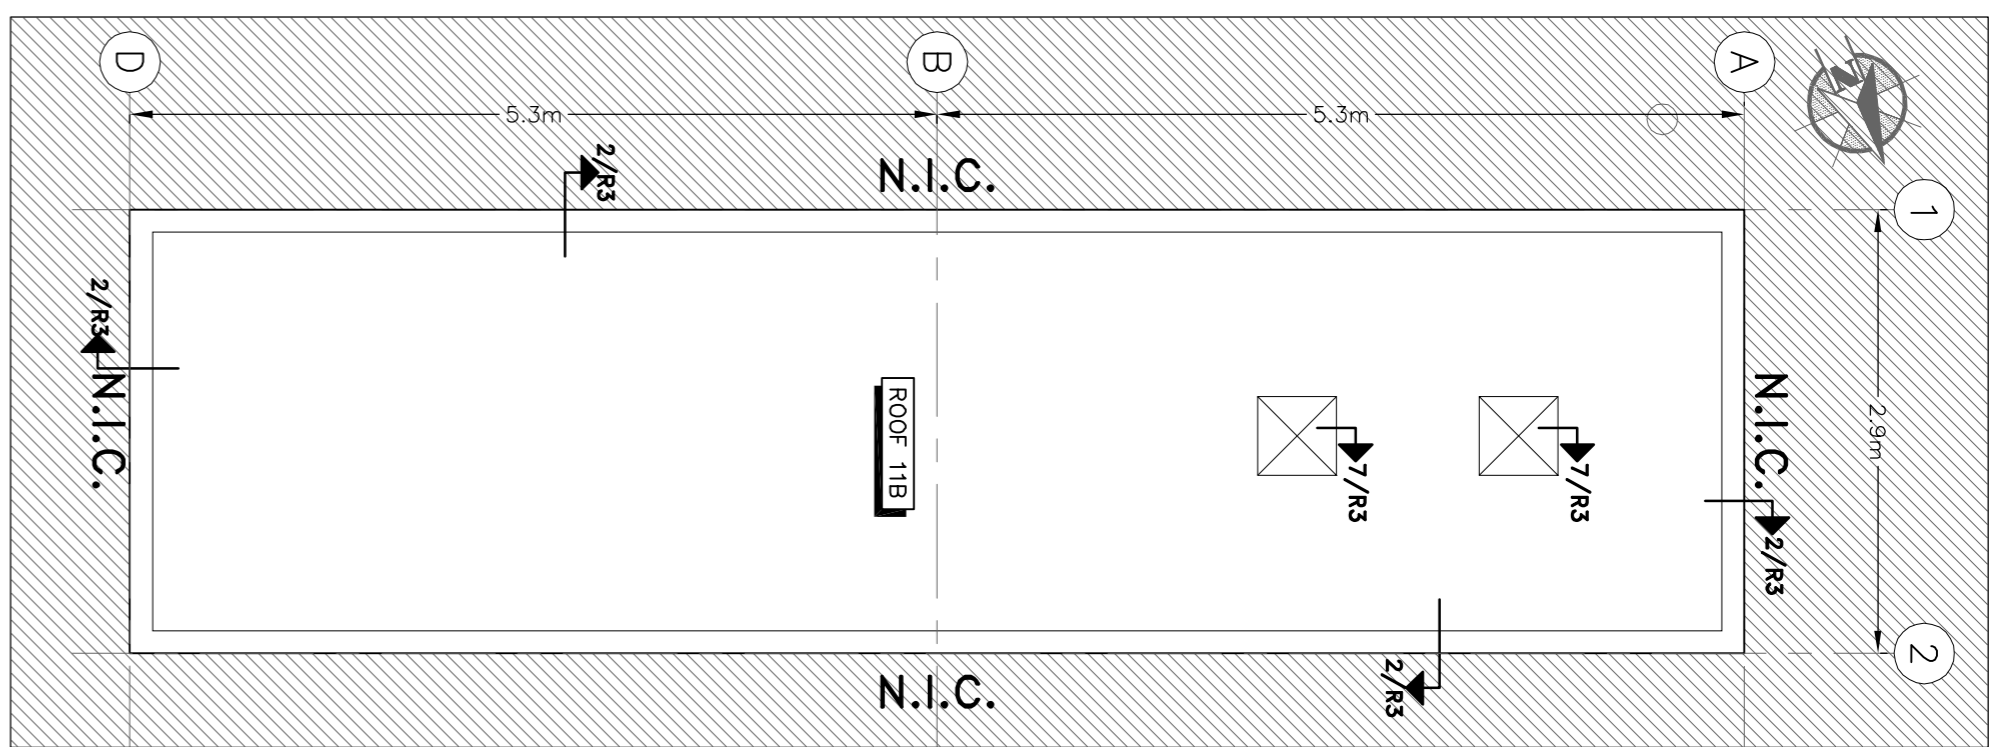

**11 ROOF 11B - ROOF PLAN**  
SCALE 1 : 50


**20 ROOF 20 - ROOF PLAN**  
SCALE 1 : 50

**14 ROOF 14 - ROOF PLAN**  
SCALE 1 : 50

**15 ROOF 15 - ROOF PLAN**  
SCALE 1 : 50

**16 ROOF 16 - ROOF PLAN**  
SCALE 1 : 50

**20 ROOF 20 - ROOF PLAN**  
SCALE 1 : 50

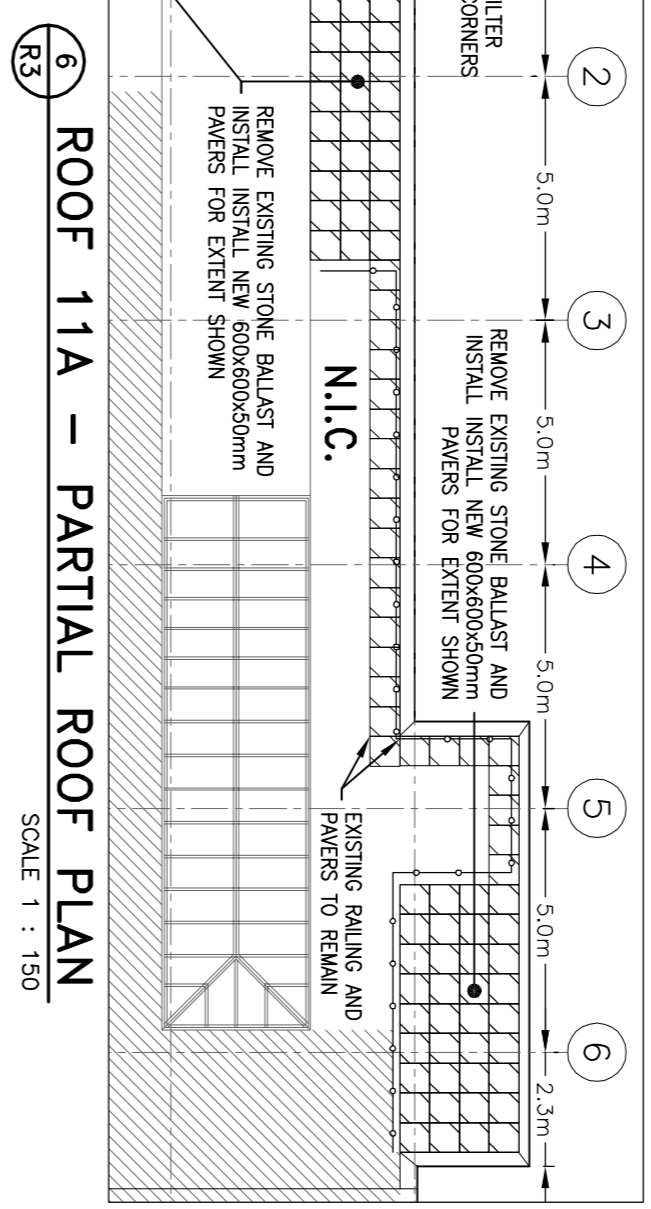

Roof No.	Roof Description	Roof No.	Roof Description	Roof No.	Roof Description
ROOF 11B	NEW ROOF ASSEMBLY - NEW 2" FLY MEAT - EXISTING ASSEMBLY TO REMAIN (MEMBRANE SURFACE)	ROOF 20C	NEW ROOF ASSEMBLY - NEW 2" FLY MEAT - EXISTING ASSEMBLY TO REMAIN (MEMBRANE SURFACE)	ROOF 16	NEW ROOF ASSEMBLY - NEW 2" FLY MEAT - EXISTING ASSEMBLY TO REMAIN (MEMBRANE SURFACE)
ROOF 20A	NEW ROOF ASSEMBLY - NEW 2" FLY MEAT - EXISTING ASSEMBLY TO REMAIN (MEMBRANE SURFACE)	ROOF 14	NEW ROOF ASSEMBLY - NEW 2" FLY MEAT - EXISTING ASSEMBLY TO REMAIN (MEMBRANE SURFACE)	ROOF 9	NEW ROOF ASSEMBLY - NEW 2" FLY MEAT - EXISTING ASSEMBLY TO REMAIN (MEMBRANE SURFACE)
ROOF 20B	NEW ROOF ASSEMBLY - NEW 2" FLY MEAT - EXISTING ASSEMBLY TO REMAIN (MEMBRANE SURFACE)	ROOF 15	NEW ROOF ASSEMBLY - NEW 2" FLY MEAT - EXISTING ASSEMBLY TO REMAIN (MEMBRANE SURFACE)	ROOF 13	NEW ROOF ASSEMBLY - NEW 75mm PROTECTION BOARD - NEW 75mm RIGID INSULATION - NEW 2" FLY MEAT - EXISTING ASSEMBLY TO REMAIN (MEMBRANE SURFACE)



**11A ROOF 11A - PARTIAL ROOF PLAN**  
SCALE 1 : 150

**14 ROOF 14 - ROOF PLAN**  
SCALE 1 : 50

**15 ROOF 15 - ROOF PLAN**  
SCALE 1 : 50

**16 ROOF 16 - ROOF PLAN**  
SCALE 1 : 50

**11A ROOF 11A - PARTIAL ROOF PLAN**  
SCALE 1 : 150

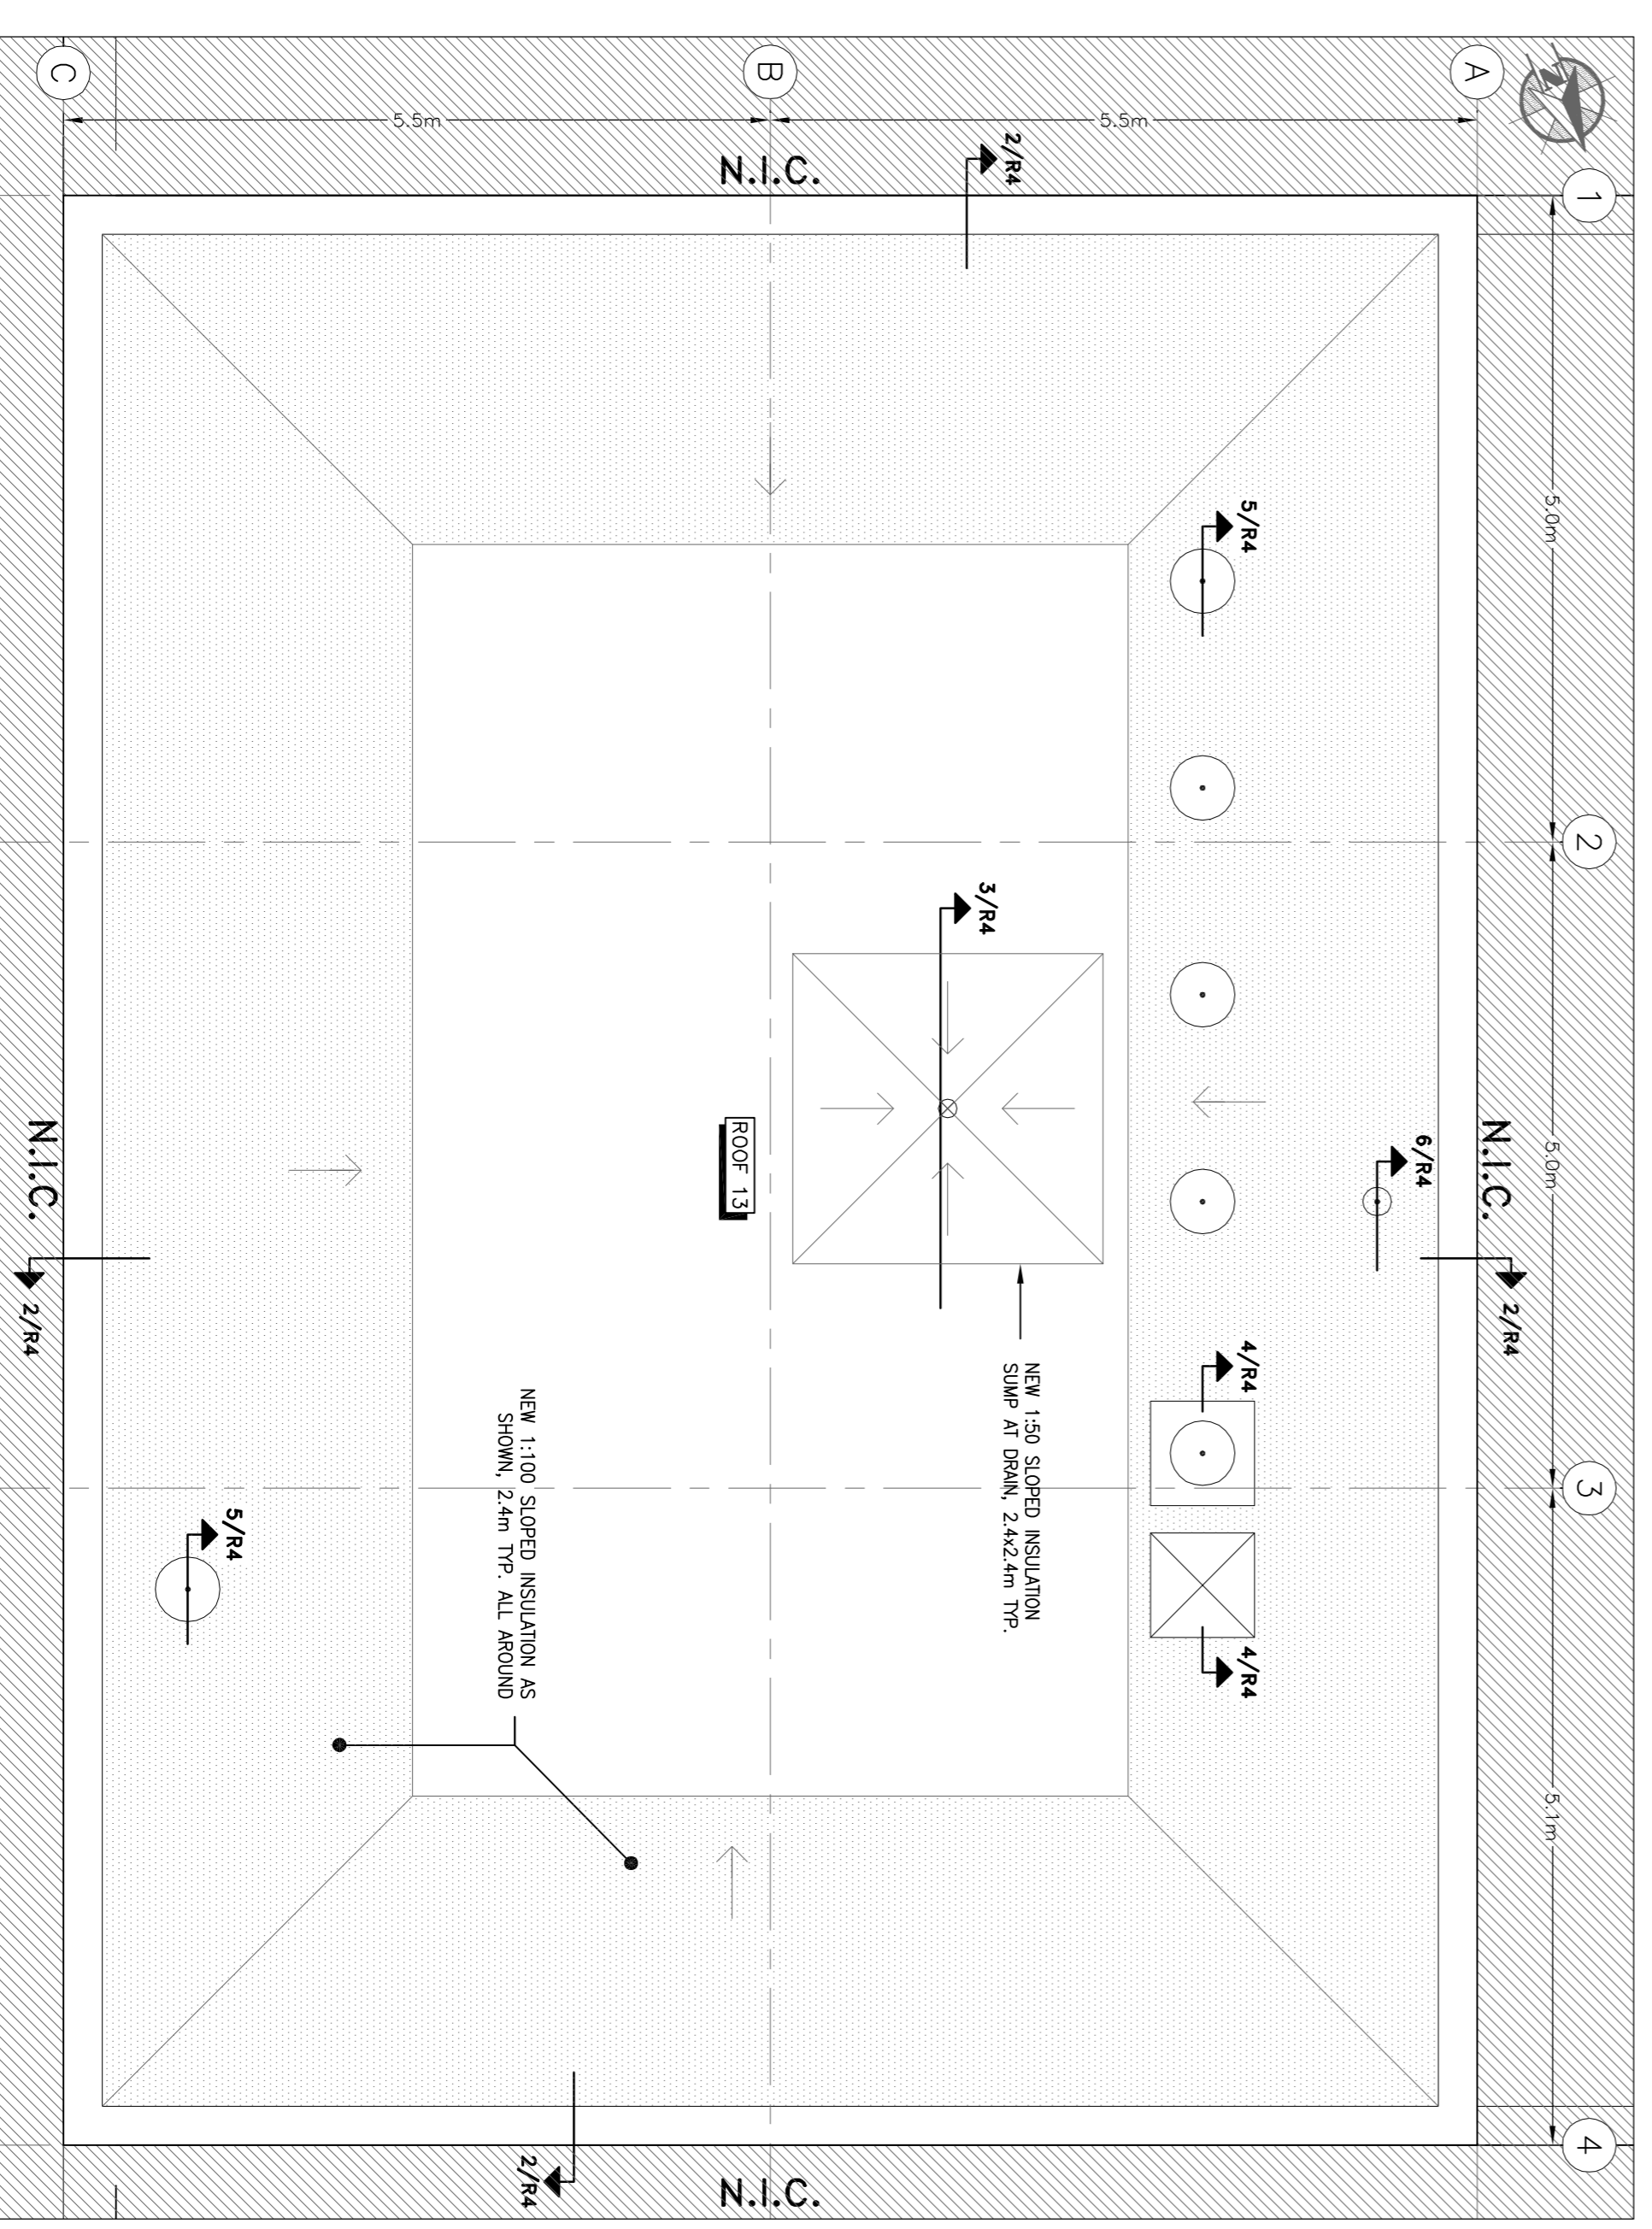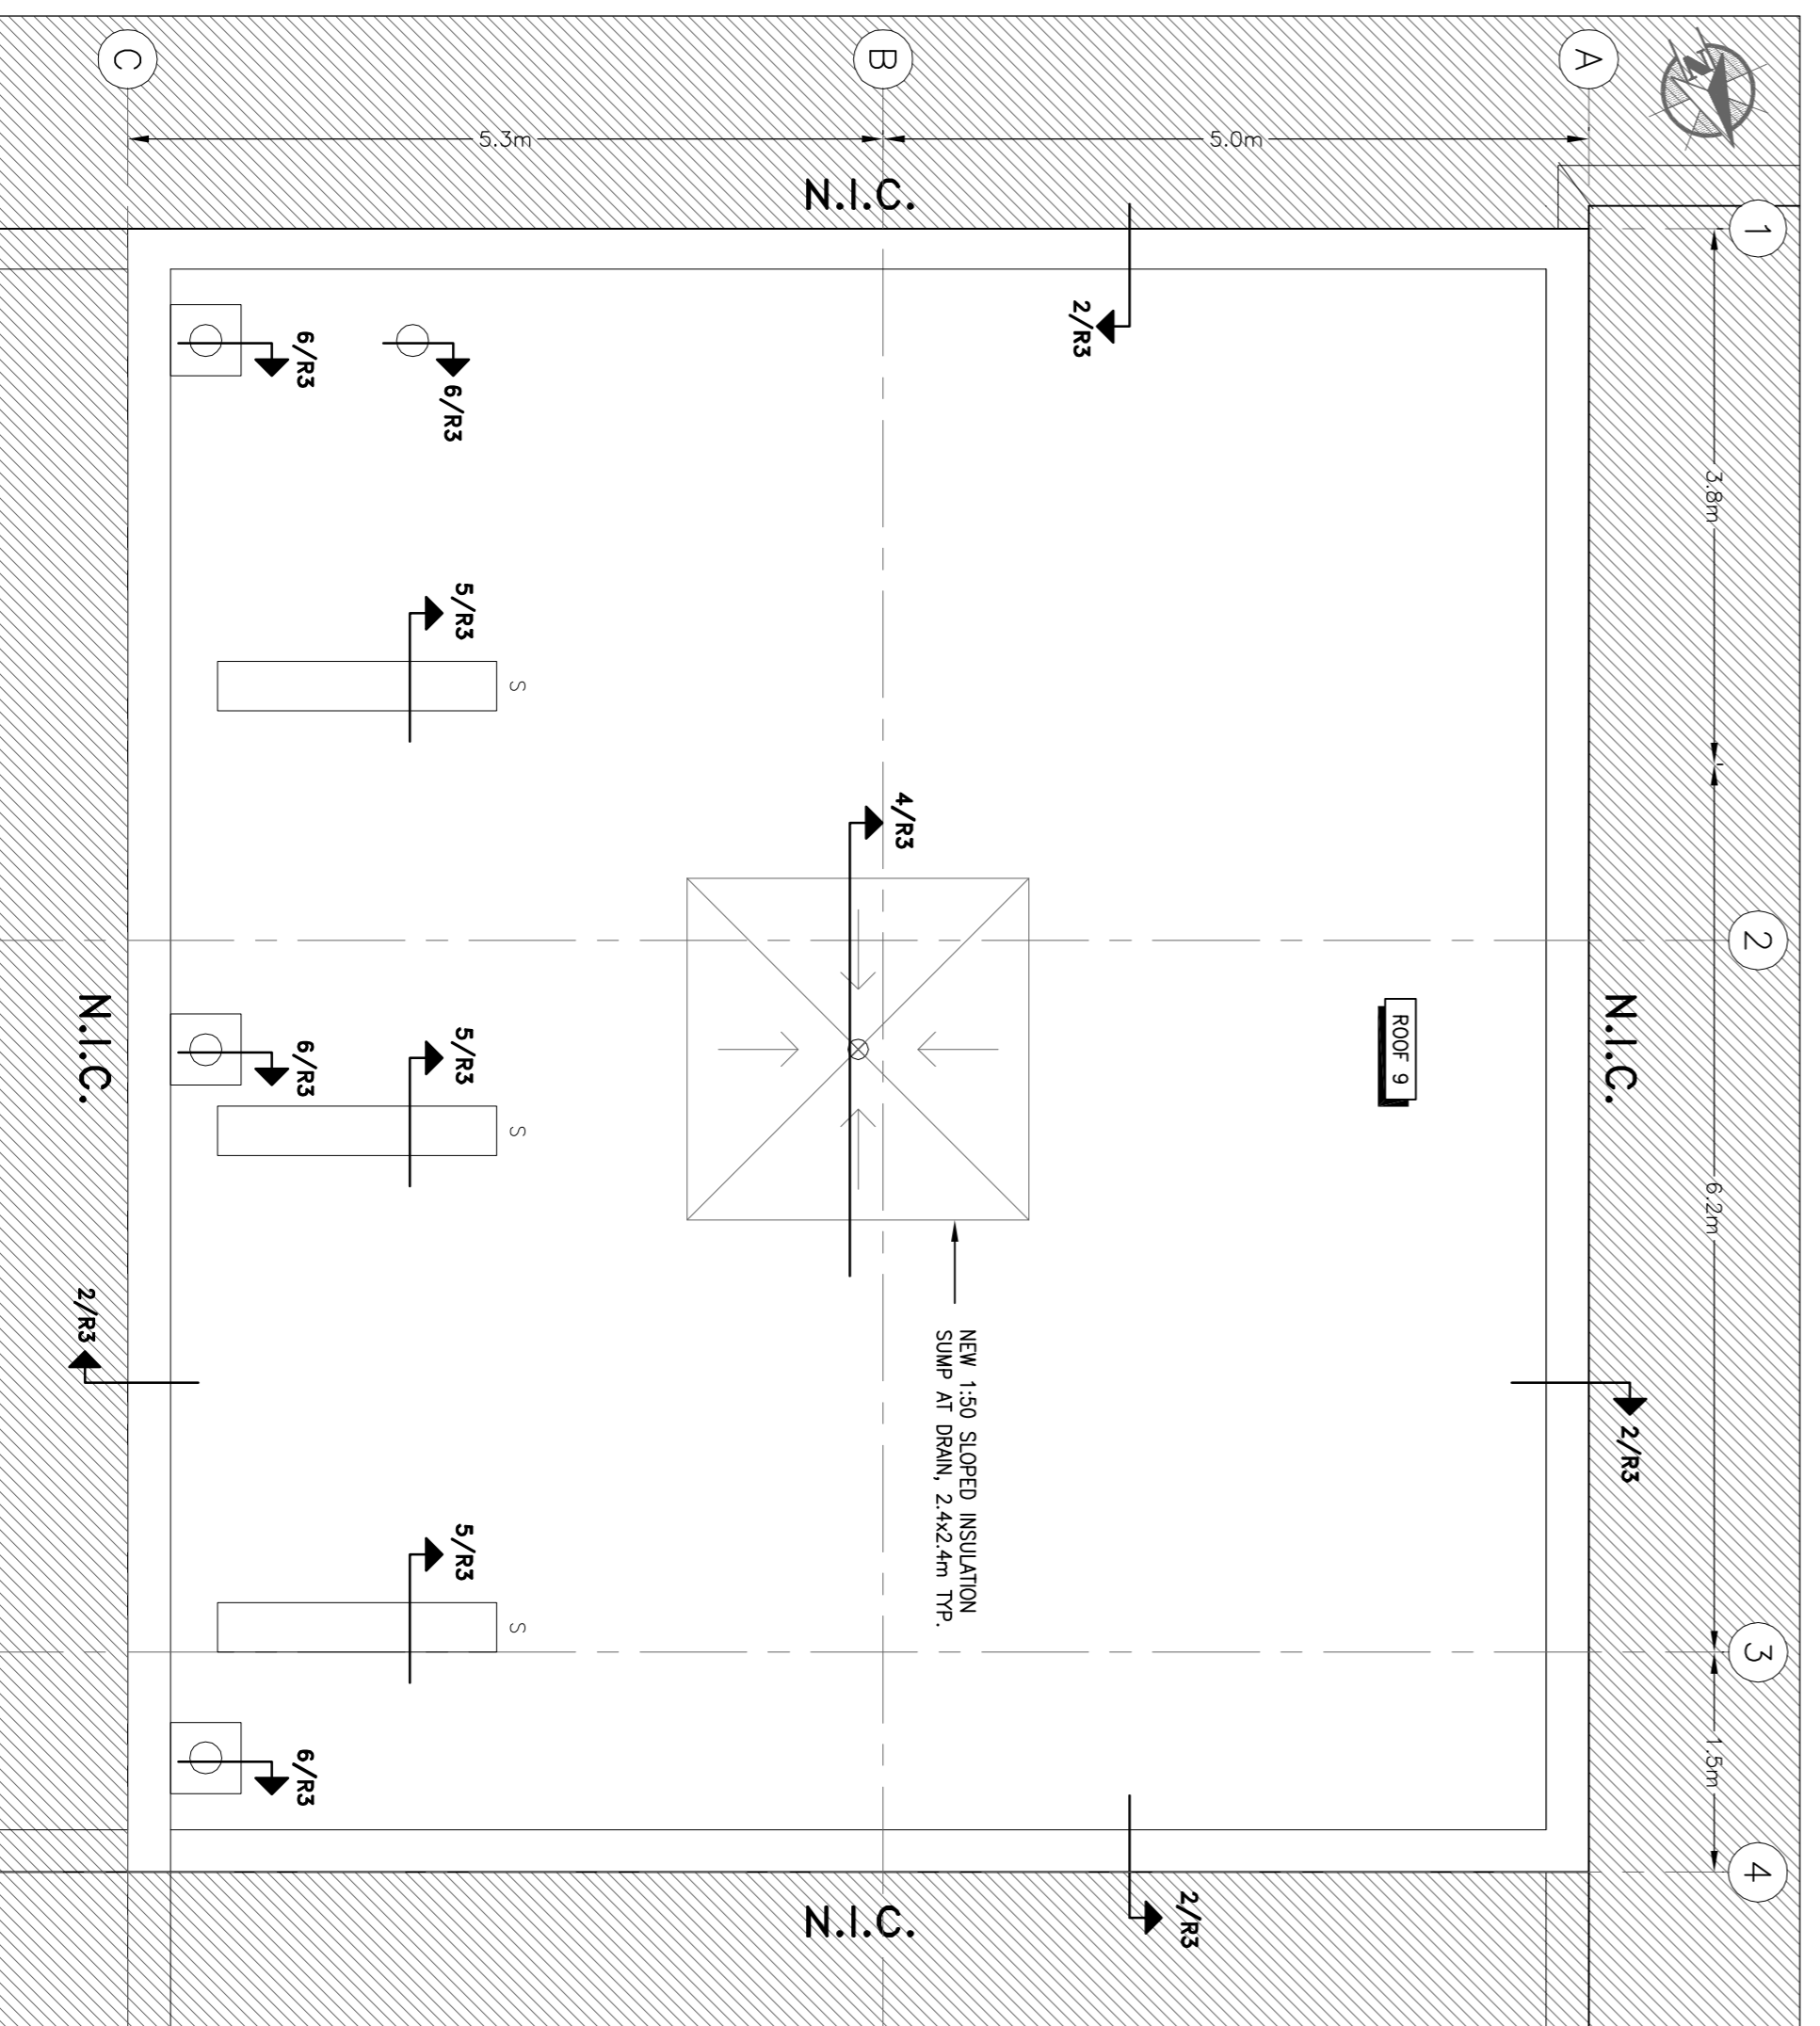

**9 ROOF 9 - ROOF PLAN**  
SCALE 1 : 50

**13 ROOF 13 - ROOF PLAN**  
SCALE 1 : 50

**NRC - CNRC**  
National Research Council / Conseil national de recherches Canada  
Administrative Services / Division des services administratifs / Management / Gestion de l'immobilier

**WSP**  
300-2611 QUEENSWAY DRIVE  
OTTAWA, ONTARIO CANADA K2B 8R2  
TEL: (613) 925-8299  
FAX: (613) 925-8299

new plan / plan neuf  
= AREAS OF WORK

**NATIONAL RESEARCH COUNCIL CANADA BUILDING 577 - ROOF REPLACEMENT 100 SUSSEX DRIVE OTTAWA, ONTARIO**

**ROOF PLANS**

designed <b>M. PAULIN</b>	cont'd <b>2015/05/01</b>	date
drawn <b>J.C. / M.P.</b>	designé <b>AS SHOWN</b>	échelle
checked <b>J. CALLENDER</b>	vérifié <b>2</b>	feuille <b>4</b>
approved	approuvé	no. de projet

drawing / dessin no. **D-5055-R2**

Project / projet: NATIONAL RESEARCH COUNCIL CANADA BUILDING 577 - ROOF REPLACEMENT 100 SUSSEX DRIVE OTTAWA, ONTARIO

Revision / révision: 0 2015/05/27 ISSUED FOR TENDER J.C.  
A 2015/04/16 ISSUED FOR REVIEW J.C.










Date / date: \_\_\_\_\_

By / par: \_\_\_\_\_







Date Printed / Date imprimée: \_\_\_\_\_

- Verify all dimensions and site conditions and be responsible for same.
- Vérifier toutes les dimensions et l'état des lieux et en assumer la responsabilité.

A Detail no.  
B Location drawing no.  
C Drawing no.  
Dessin no.

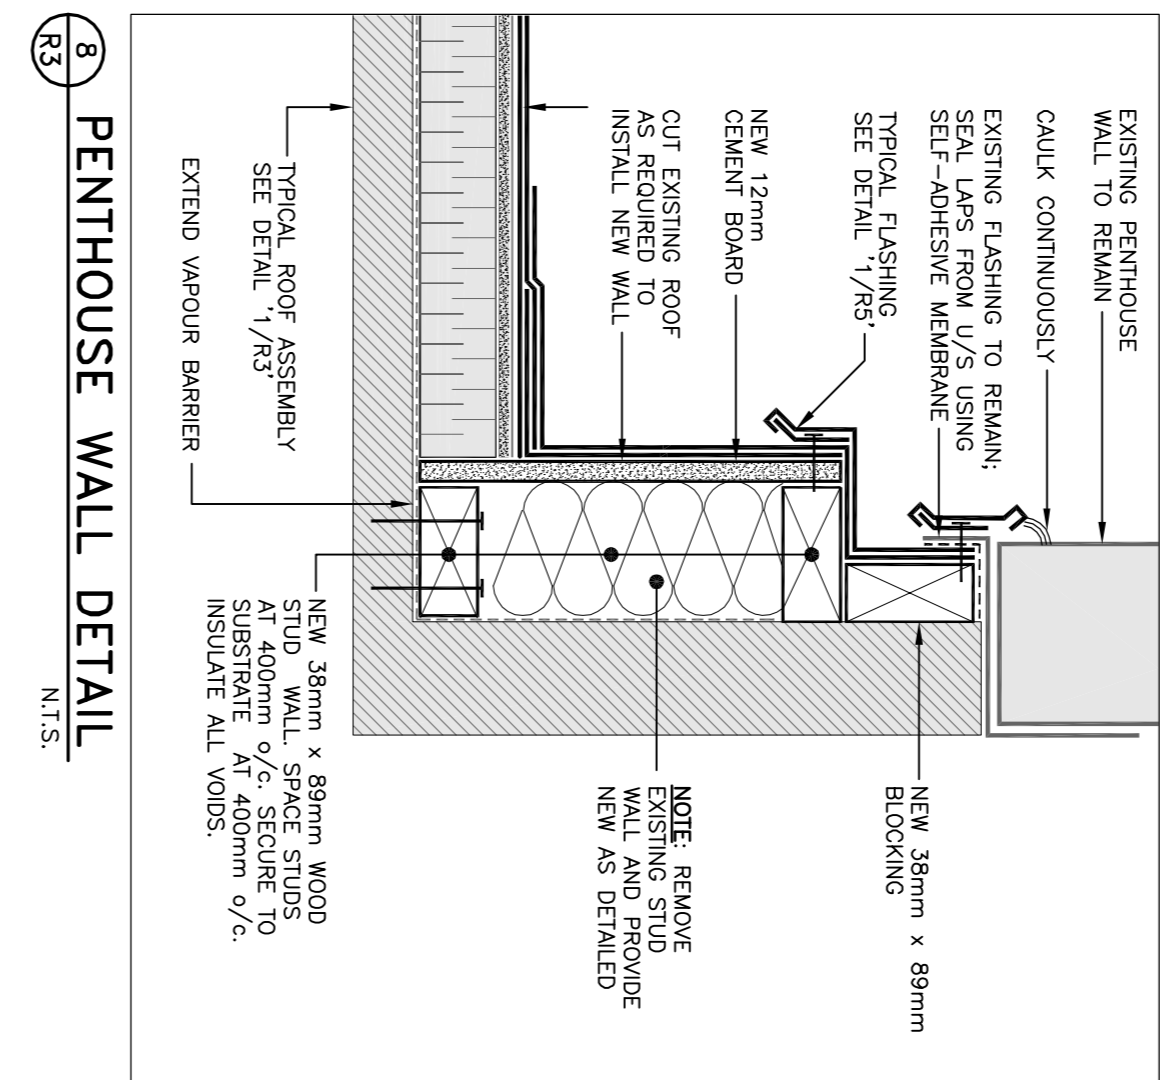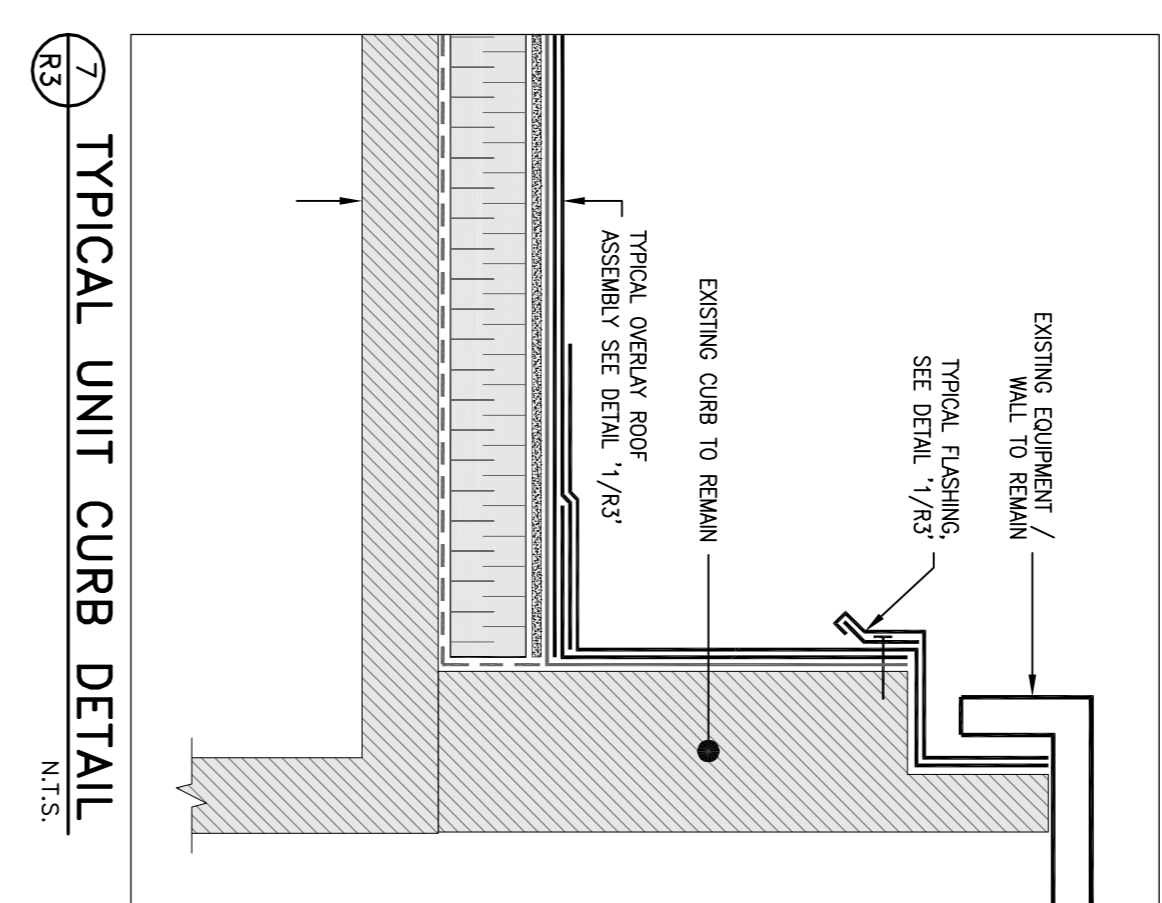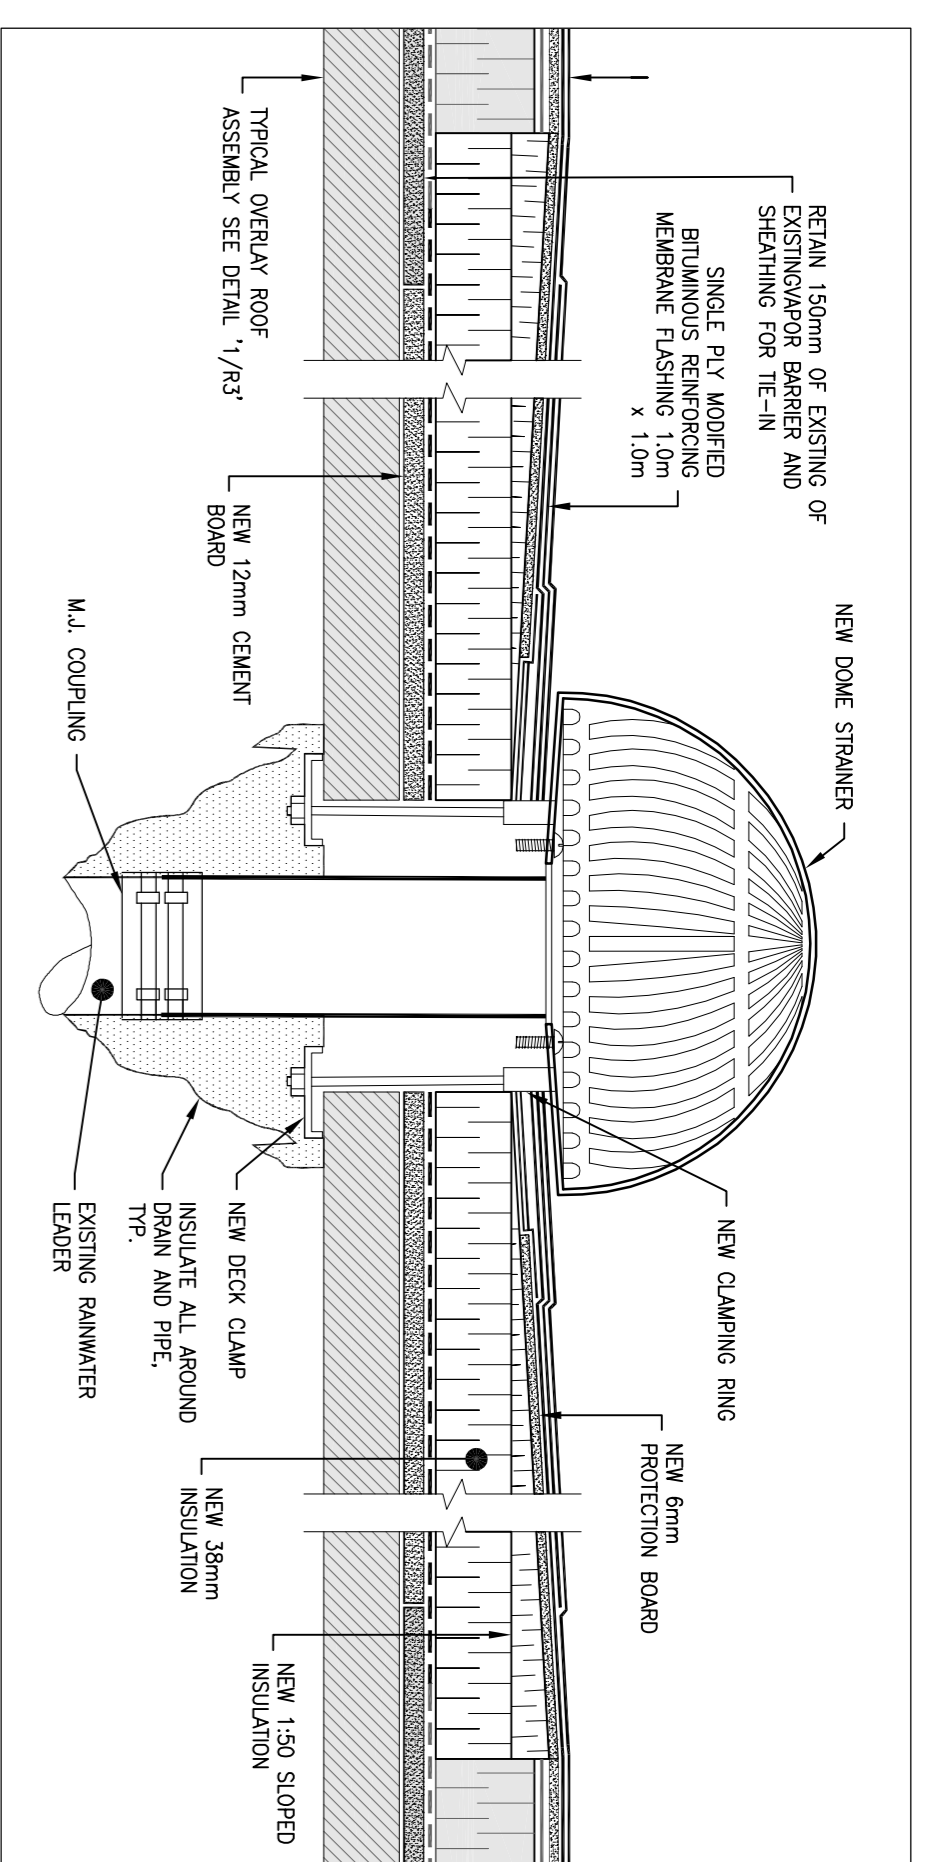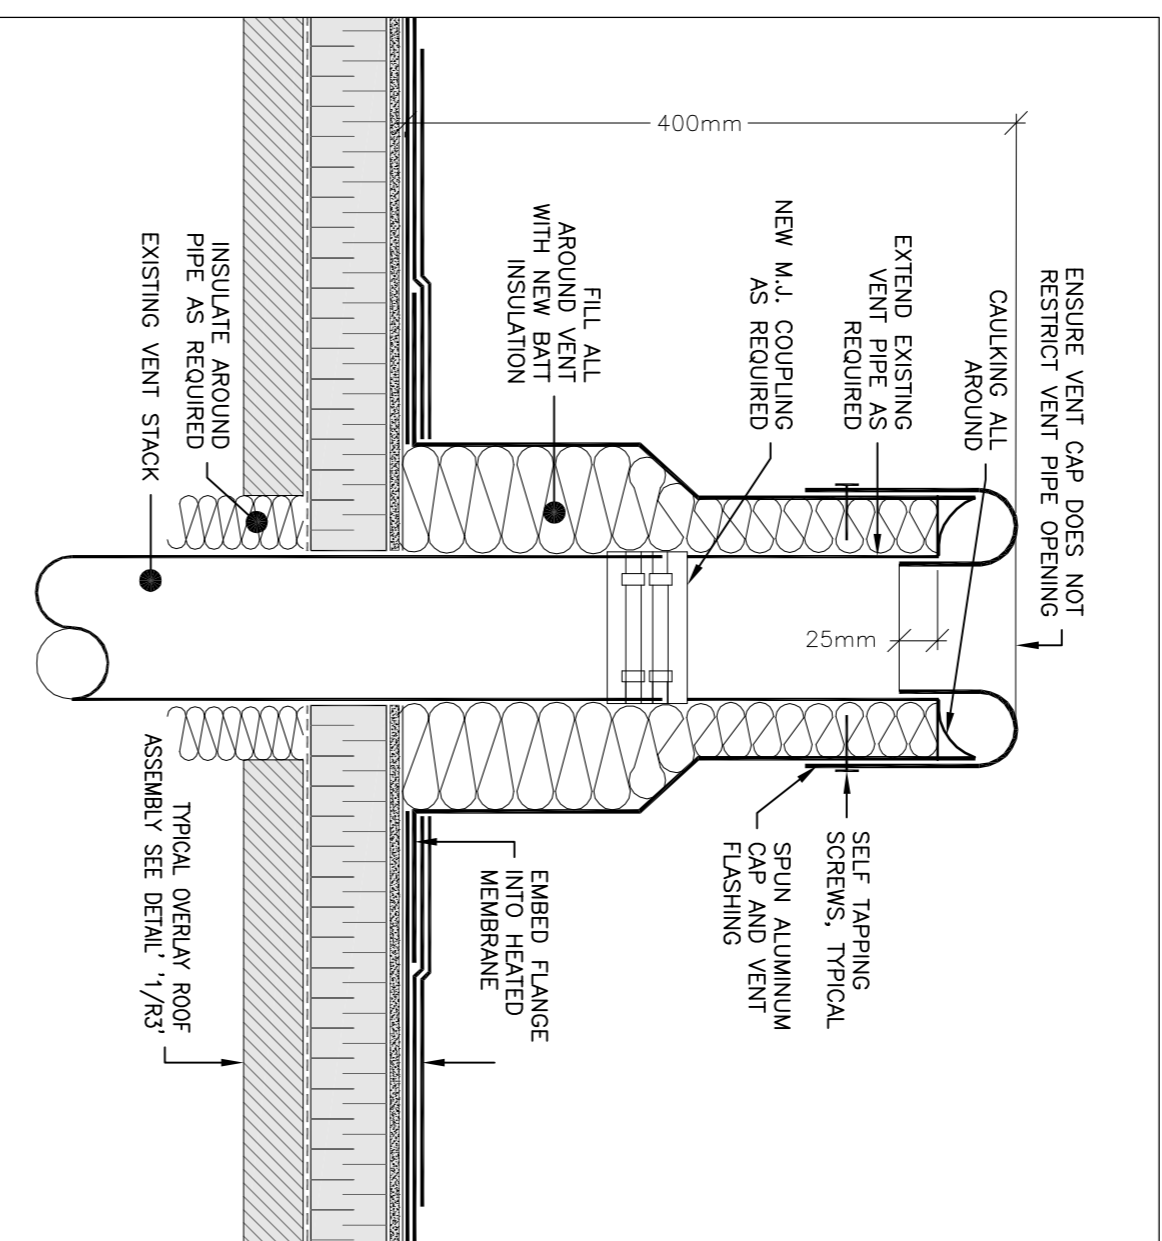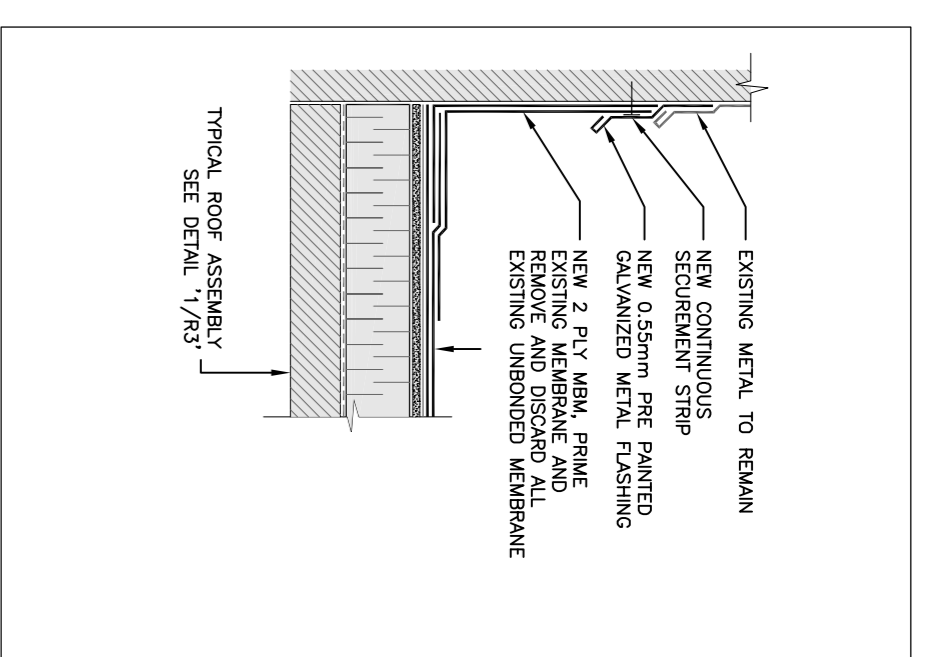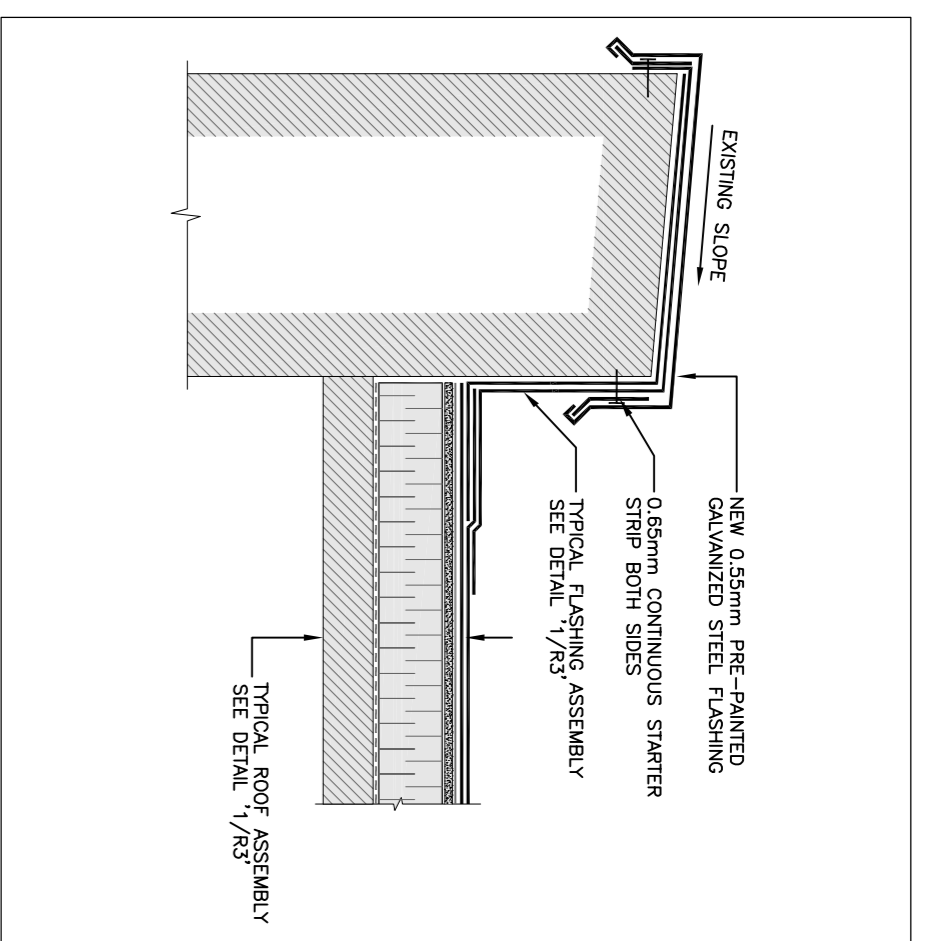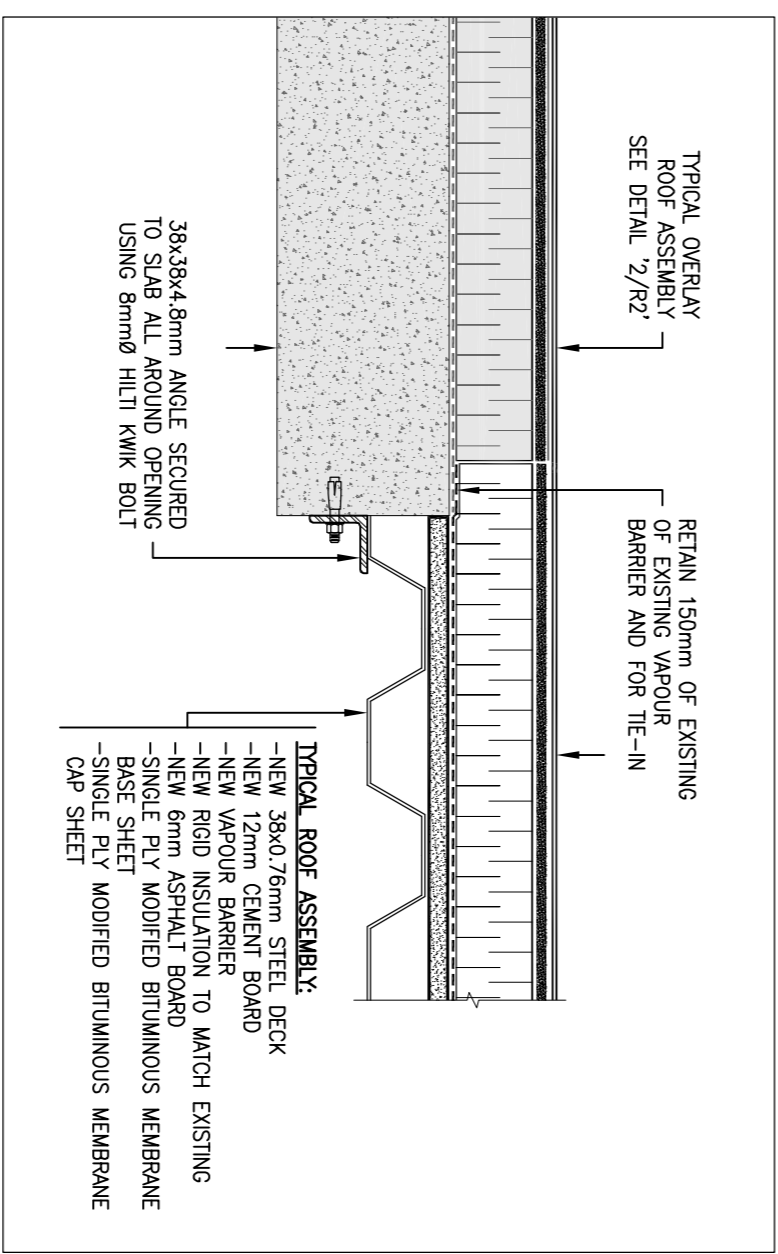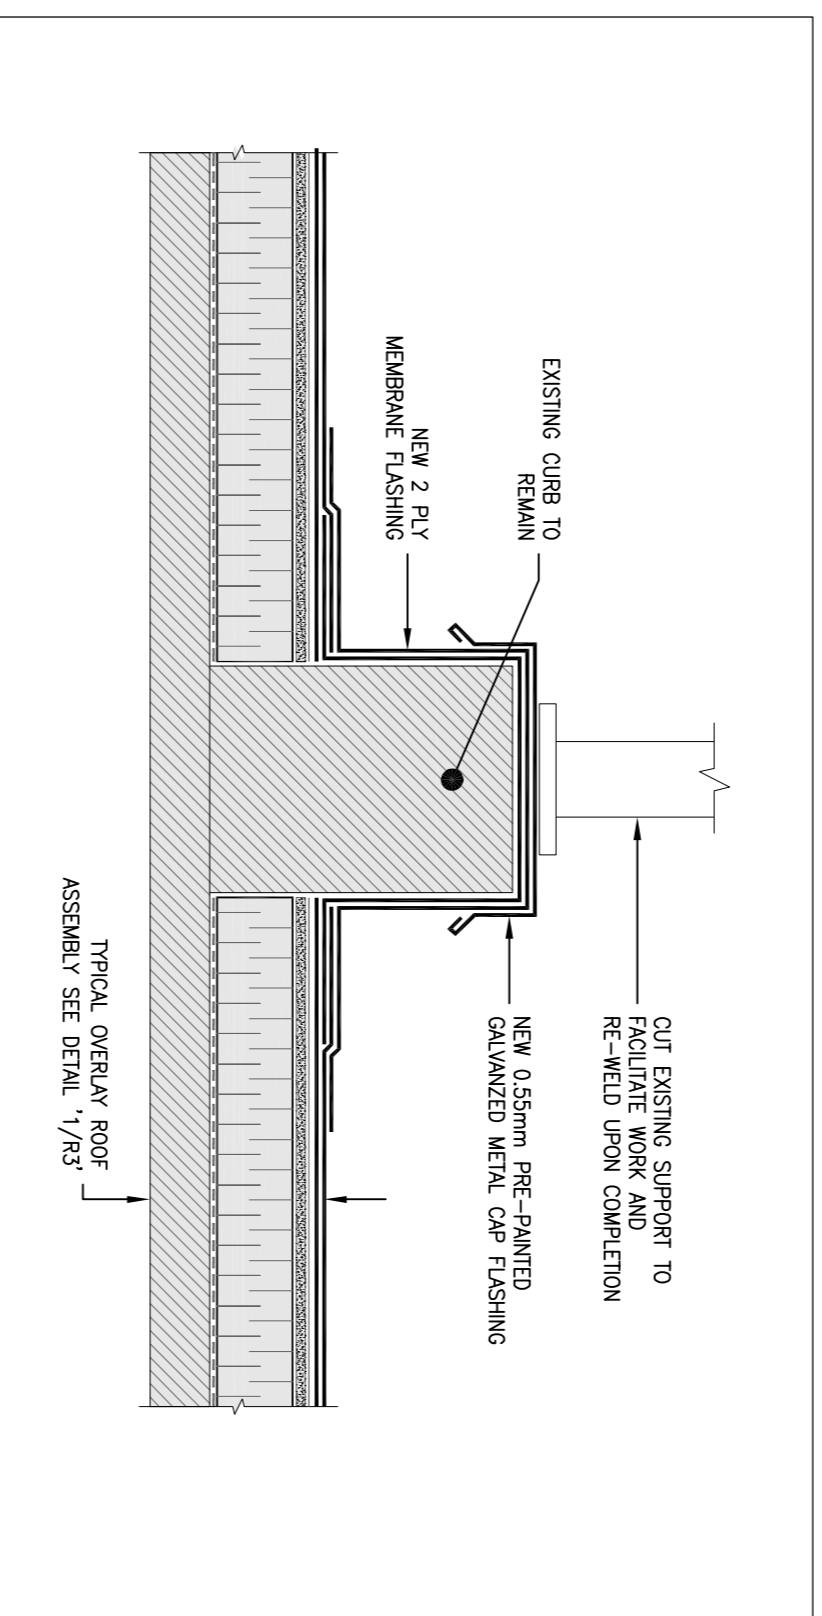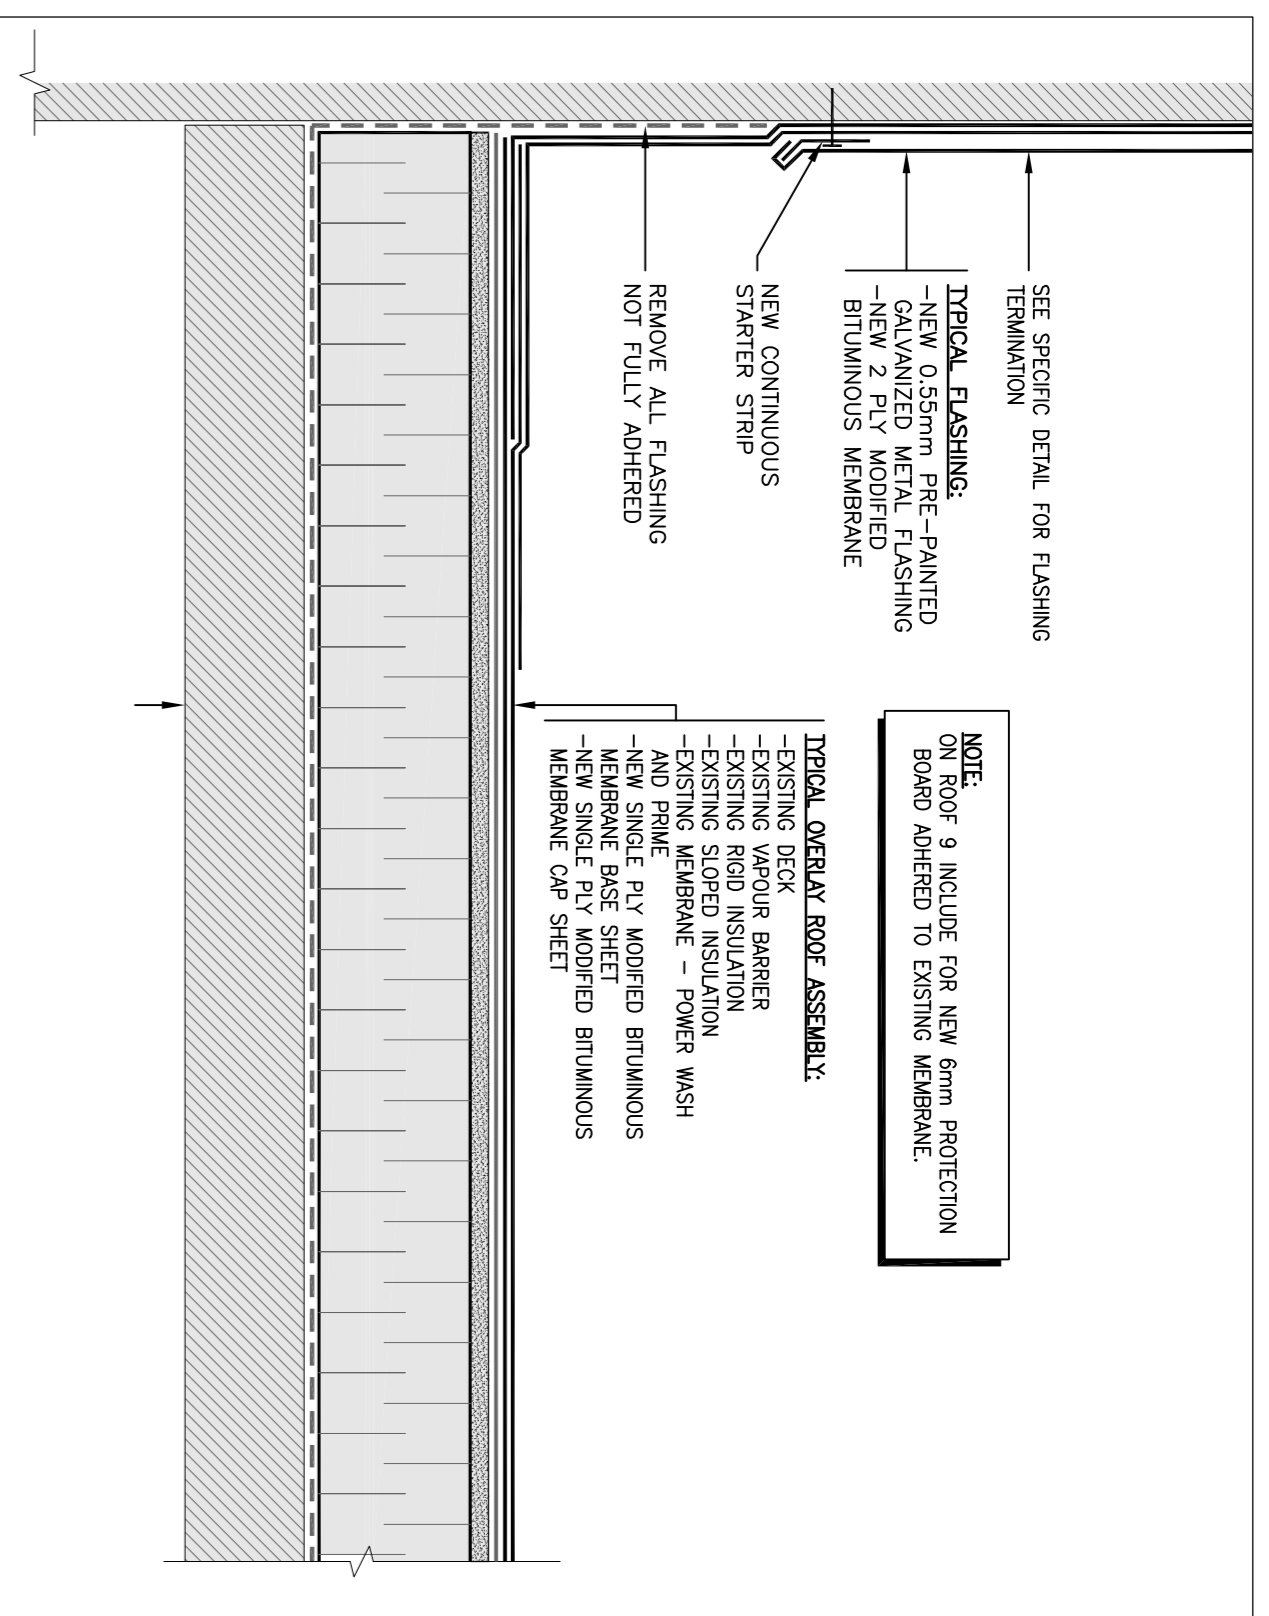

<p><b>NRC - CRRC</b> National Research Council of Canada Administrative Services Division des services administratifs Branch / Service de l'immobilier</p>		<p><b>WSP</b> 300-2611 QUEENSWAY DRIVE OTTAWA, ONTARIO CANADA K2B 8R2 TEL: (613) 928-8299 FAX: (613) 928-8299</p>	
<p>designated / conçu / date / date</p> <p><b>M. PAULIN</b> / 2015/05/01</p>		<p>drawn / dessiné / scale / échelle</p> <p><b>J.C. / M.P.</b> / AS SHOWN</p>	
<p>checked / vérifié / sheet / feuille</p> <p><b>J. CALLENDER</b> / 4 of/4e / 4</p>		<p>approved / approuvé / date no. / no. de projet</p> <p>- / -</p>	
<p>design no. / dessin no.</p> <p><b>D-5055-R3</b></p>		<p>dwg no. / dwg. no.</p> <p><b>D-5055-R3</b></p>	
<p>Project / projet</p> <p><b>NATIONAL RESEARCH COUNCIL OF CANADA</b> <b>BUILDING 577 - ROOF REPLACEMENT</b> <b>100 SUSSEX DRIVE, OTTAWA, ONTARIO</b></p>			
<p>drawing / dessin</p> <p><b>OVERLAY ROOF DETAILS</b></p>			
<p>A Detail no. / No. du détail</p> <p>B Location drawing no. / Lieu du dessin no.</p> <p>C Drawing no. / dessin no.</p>		<p>A A</p> <p>B B</p> <p>C C</p>	
<p>• Verify all dimensions and site conditions and be responsible for same</p> <p>• Vérifier toutes les dimensions et le site des lieux et en assumer la responsabilité</p>			
<p>Date Printed / Date imprimée</p> <p>0 2015/05/27 ISSUED FOR TENDER / J.C.</p> <p>A 2015/04/16 ISSUED FOR REVIEW / J.C.</p>		<p>No. / No.</p> <p>Date / Date</p> <p>Revision / Révision</p>	

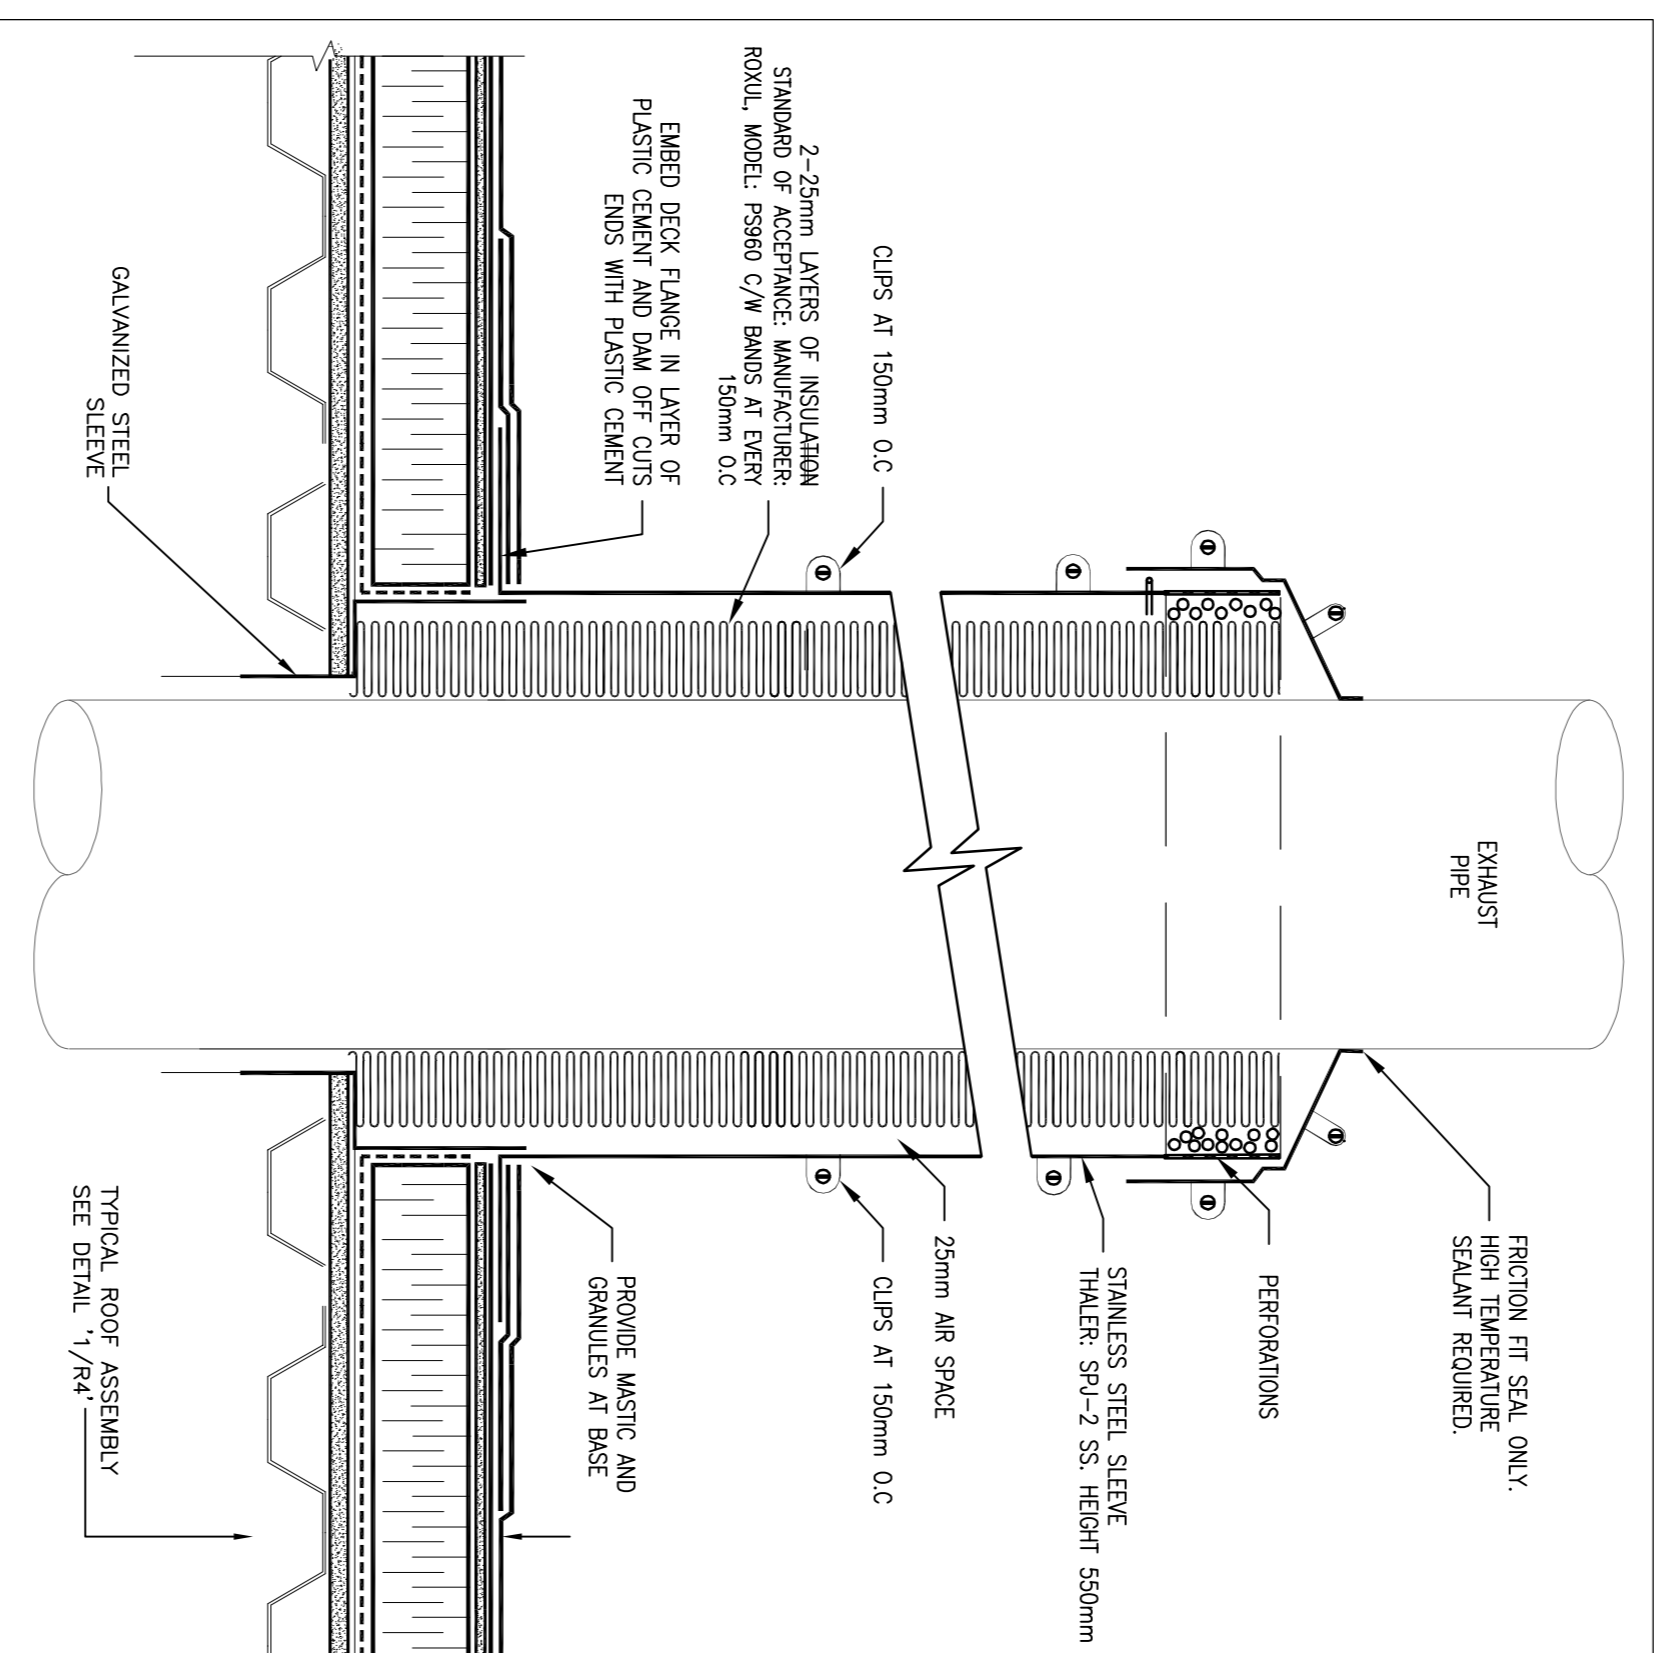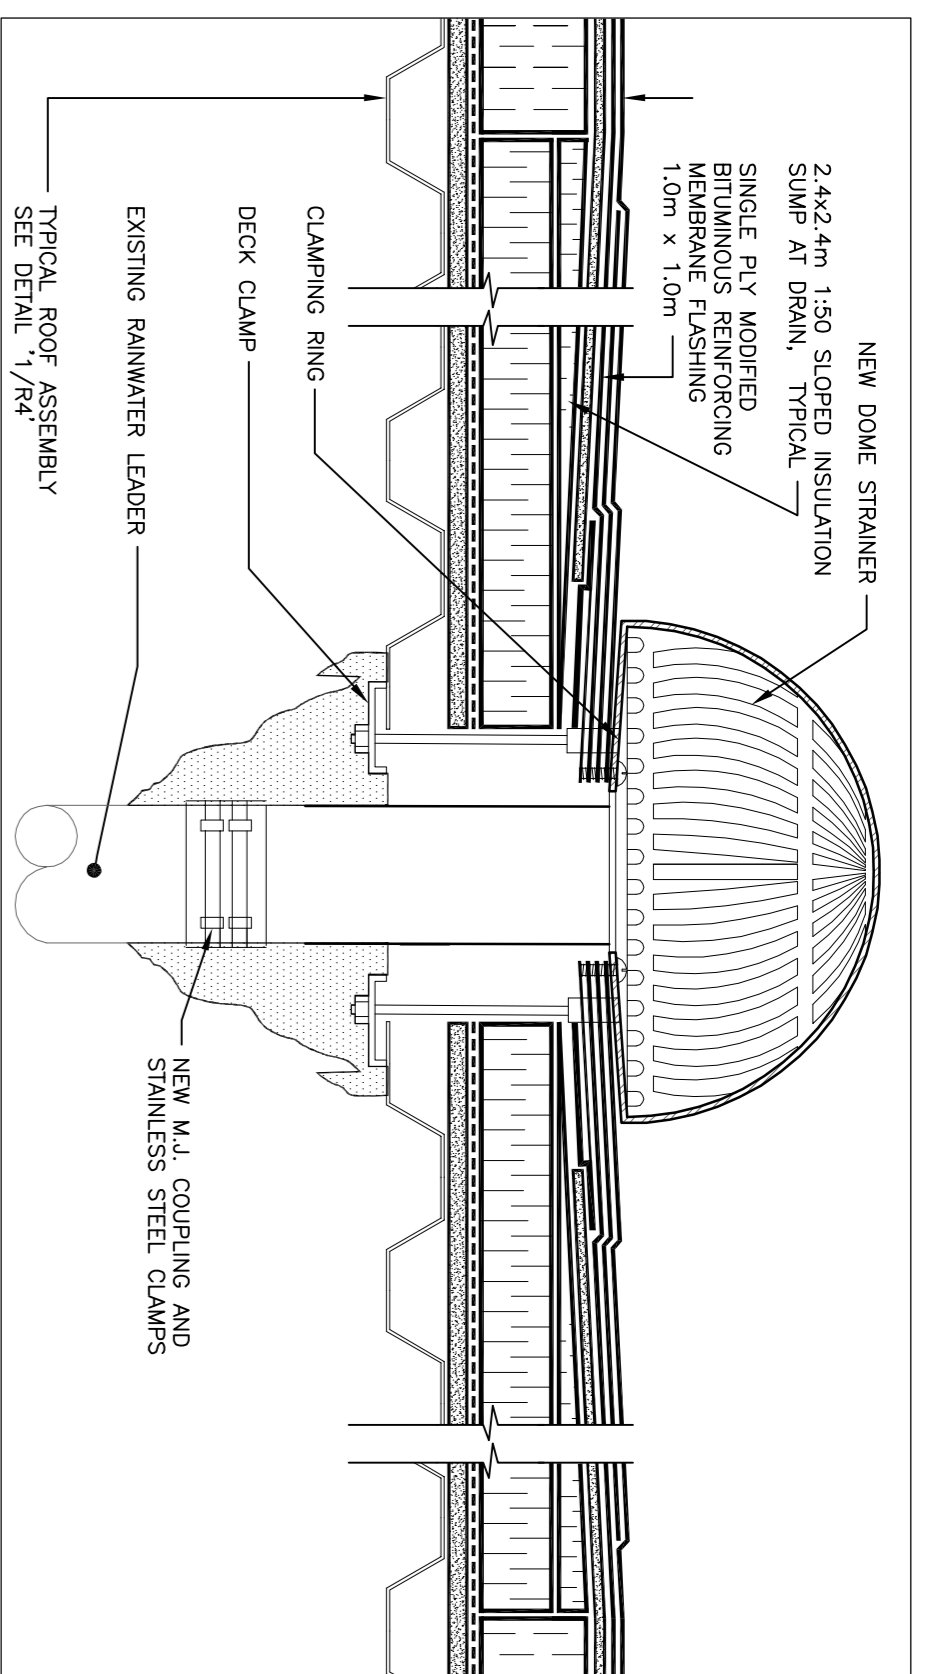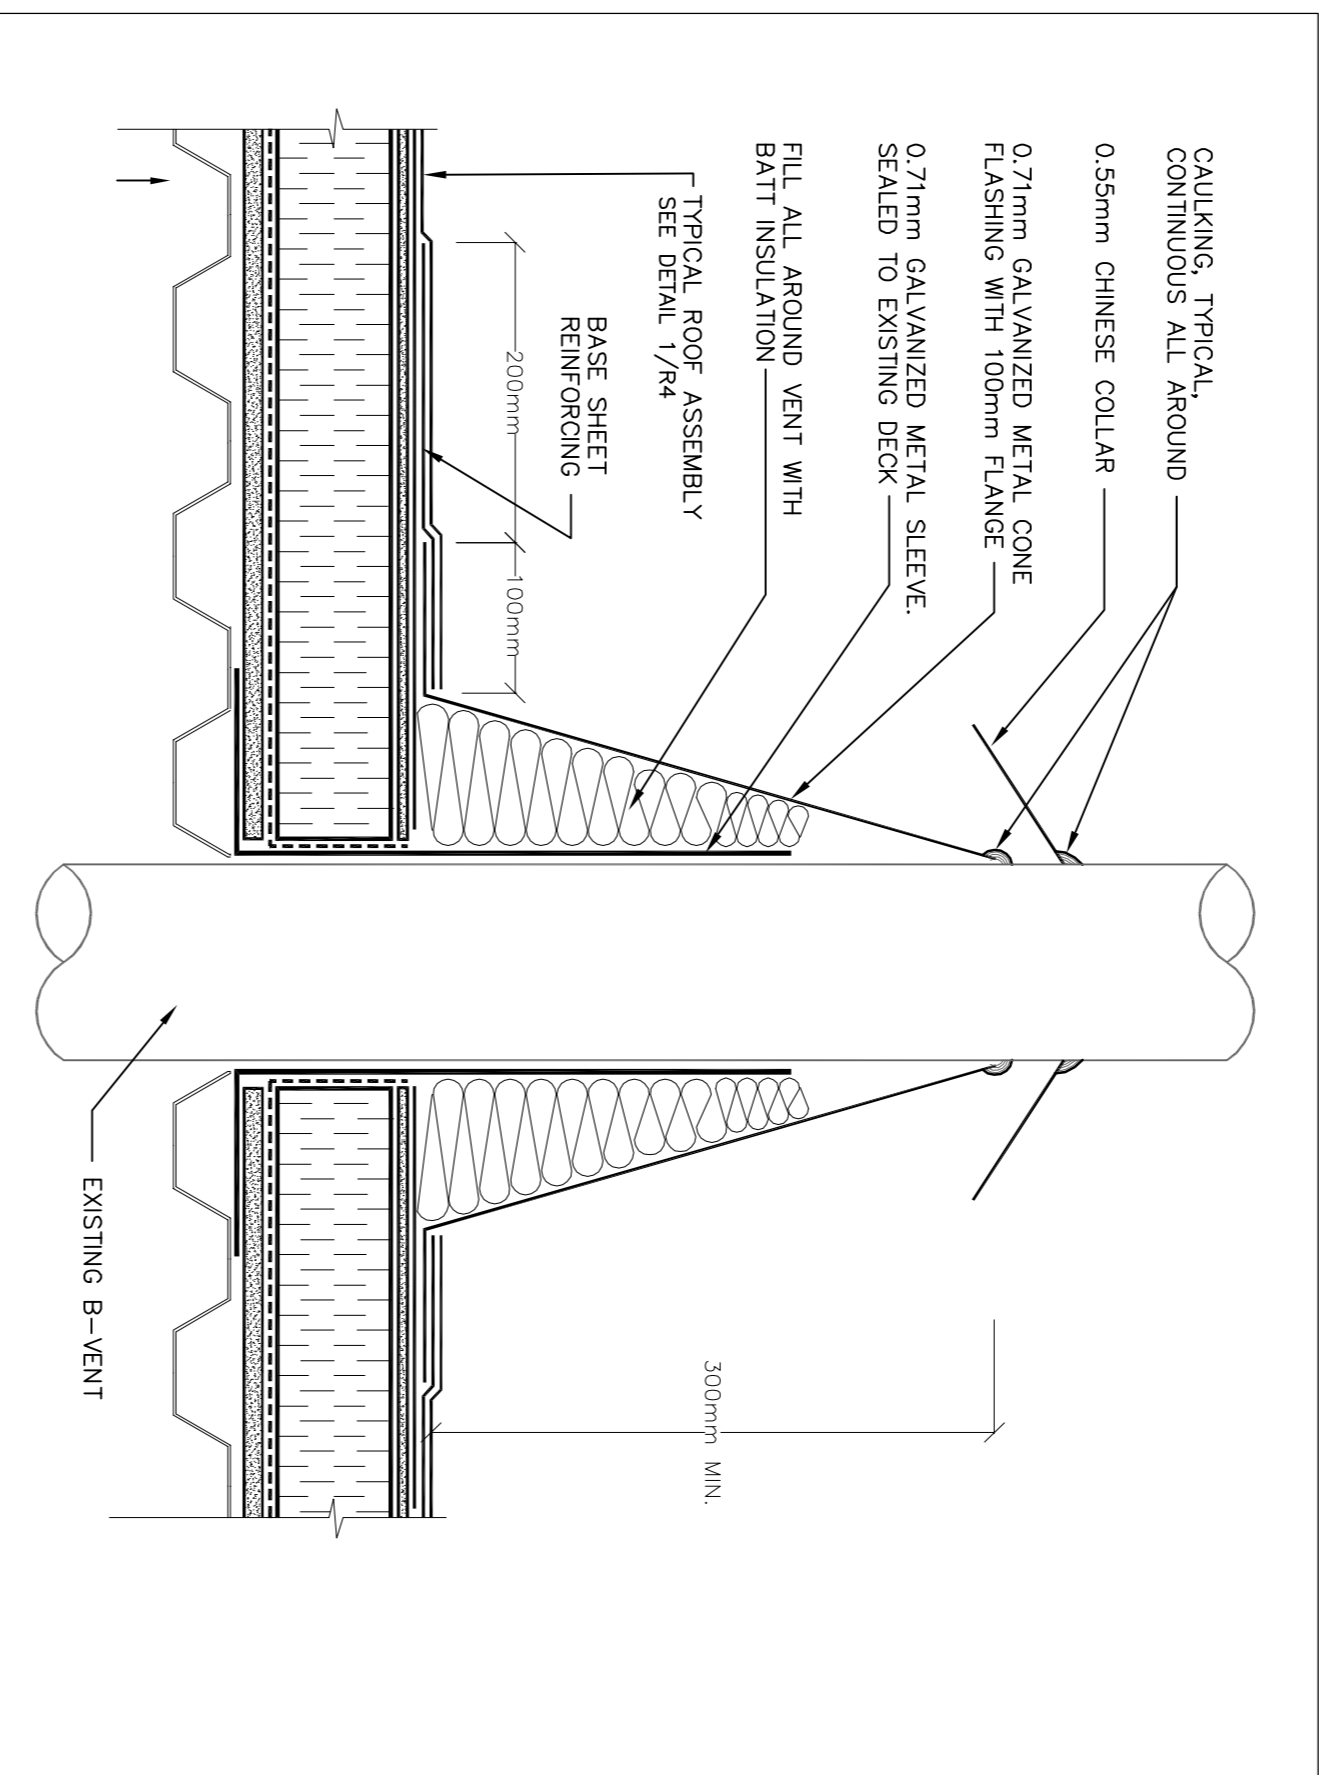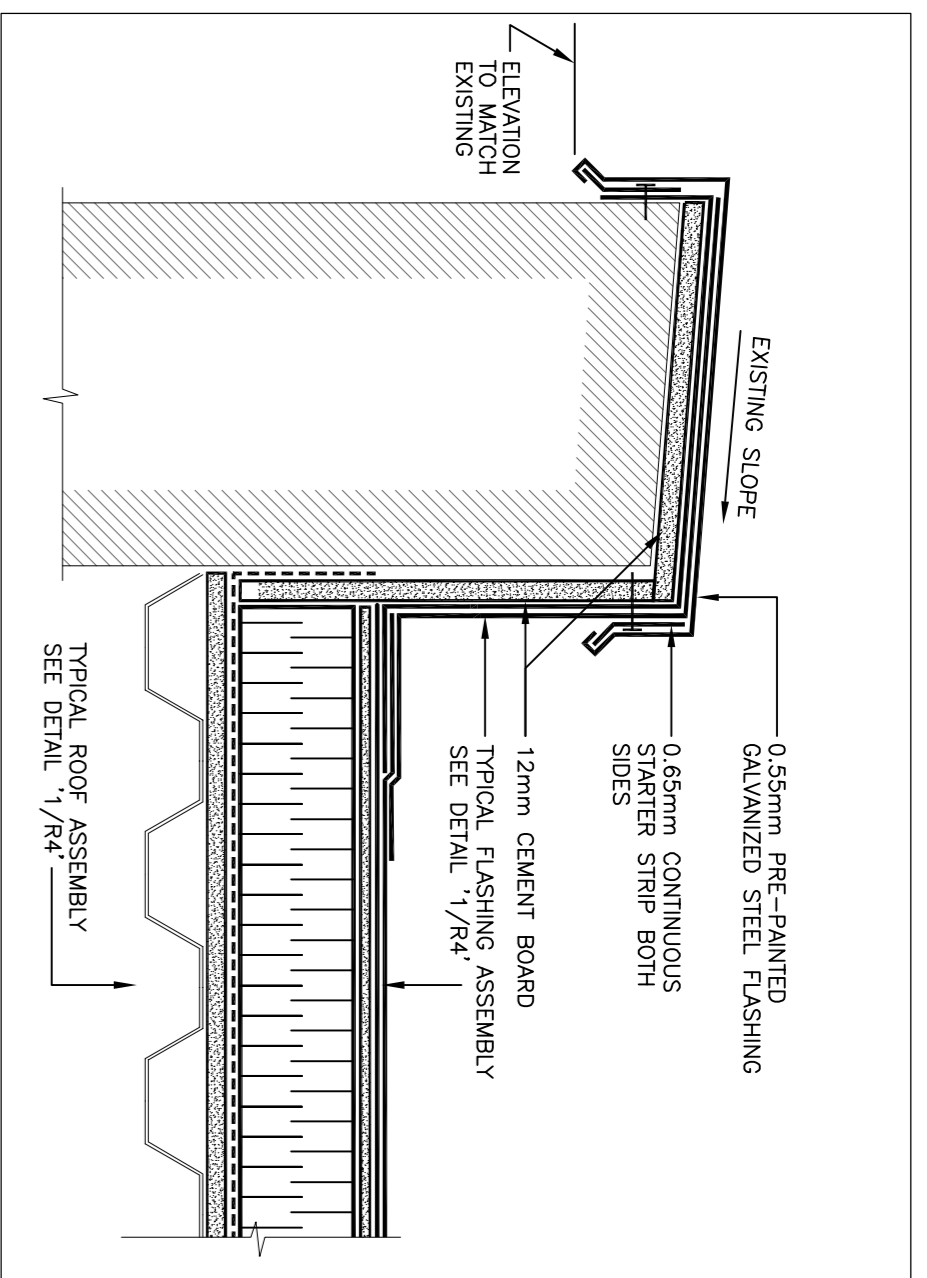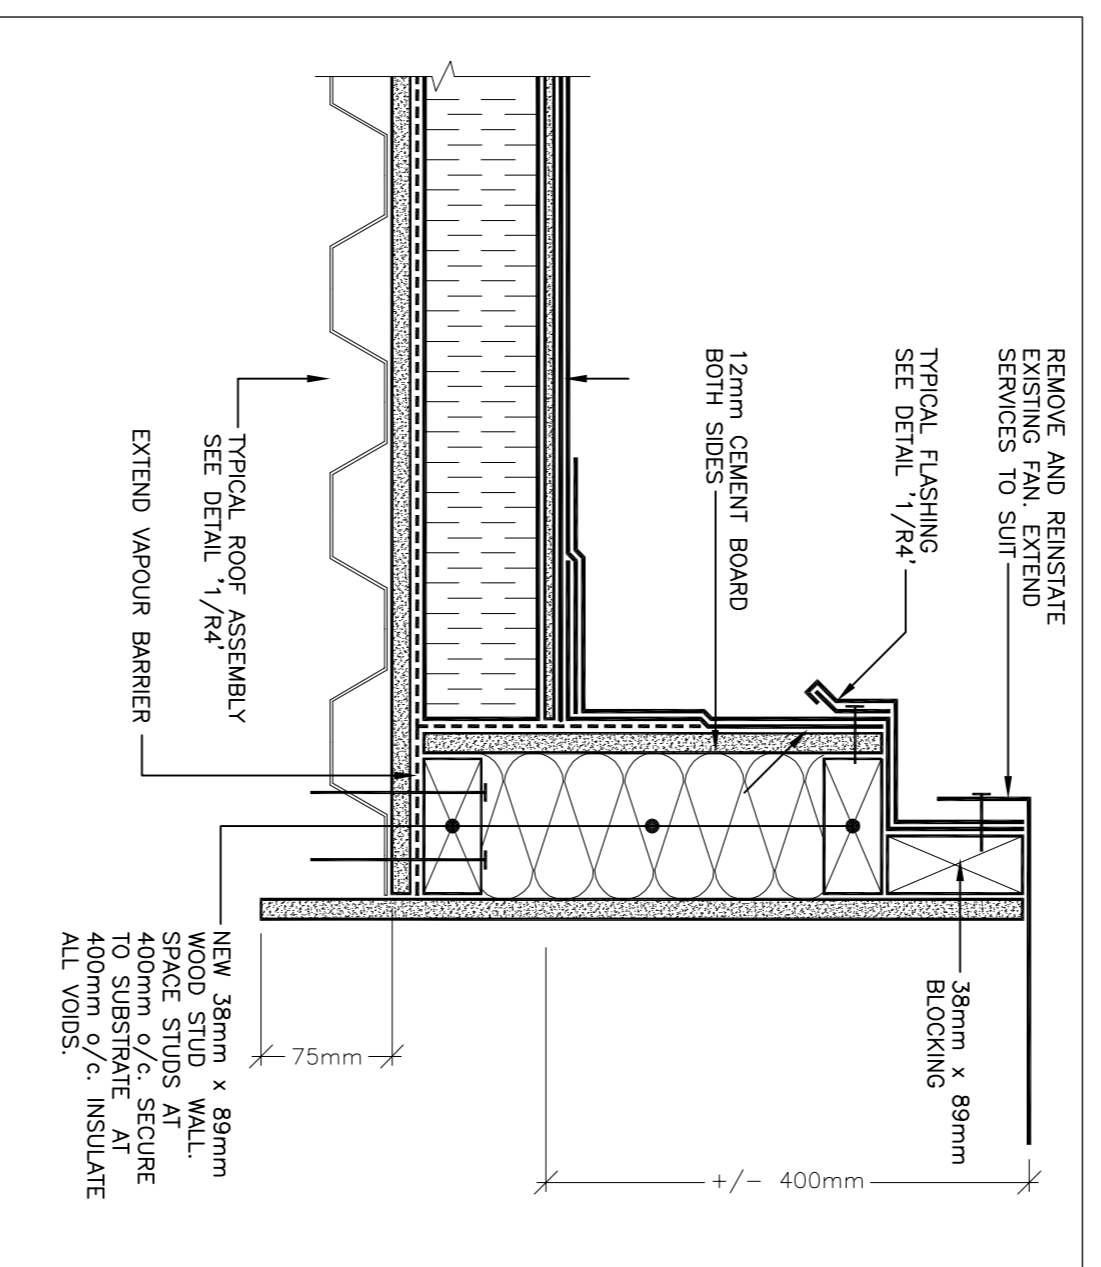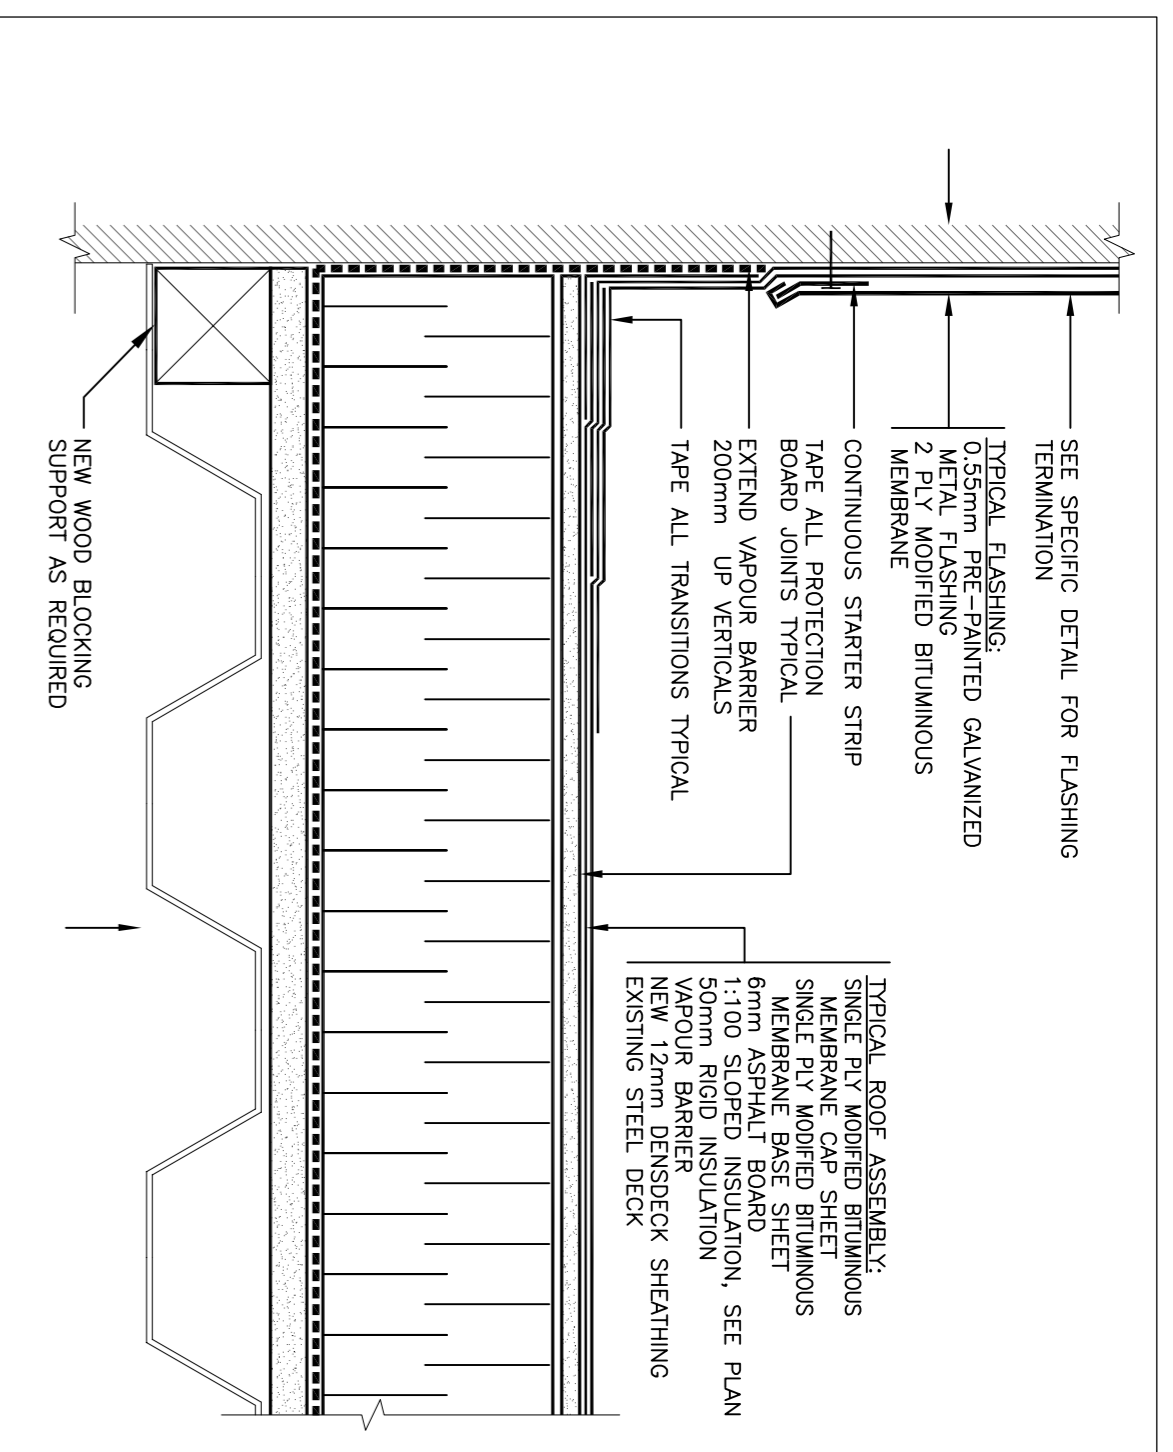

<p>National Research Council Canada Administrative Services Branch</p>		<p>Consult national de recherches Canada Division des services administratifs / Management de l'immeuble</p>	
<p>300-2611 QUEENSWAY DRIVE OTTAWA, ONTARIO CANADA K2B 9R2 TEL: (613) 928-8280 FAX: (613) 928-8299</p>			
<p><b>2-PLY MBM ROOF DETAILS</b></p>			
<p>designed <b>M. PAULIN</b></p>	<p>contour <b>2015/05/01</b></p>	<p>date <b>2015/05/01</b></p>	<p>dwg. no. <b>D-5055-R4</b></p>
<p>drawn <b>J.C. / M.P.</b></p>	<p>dessiné <b>AS SHOWN</b></p>	<p>échelle <b>AS SHOWN</b></p>	<p>dessin no. <b>D-5055-R4</b></p>
<p>checked <b>J. CALLENDER</b></p>	<p>vérifié <b>5 of/4e</b></p>	<p>feuille <b>4</b></p>	<p>no. de projet <b>4</b></p>
<p>approved <b>J. CALLENDER</b></p>	<p>approuvé <b>4</b></p>	<p>no. de projet <b>4</b></p>	<p>no. de dessin <b>D-5055-R4</b></p>
<p>Project: NATIONAL RESEARCH COUNCIL CANADA BUILDING 577 - ROOF REPLACEMENT 100 SUSSEX DRIVE OTTAWA, ONTARIO</p>			
<p>Project: NATIONAL RESEARCH COUNCIL CANADA BUILDING 577 - ROOF REPLACEMENT 100 SUSSEX DRIVE OTTAWA, ONTARIO</p>			
<p>Revision: 0 2015/05/27 ISSUED FOR TENDER J.C. A 2015/04/16 ISSUED FOR REVIEW J.C.</p>			
<p>Verify all dimensions and site conditions and be responsible for same Vérifier toutes les dimensions et l'état des lieux et en assumer la responsabilité</p>			