


TENDERFOOT CREEK HATCHERY CONCRETE RACEWAYS RESURFACING


MIDNIGHT WAY

SQUAMISH, BC

MAY, 2015

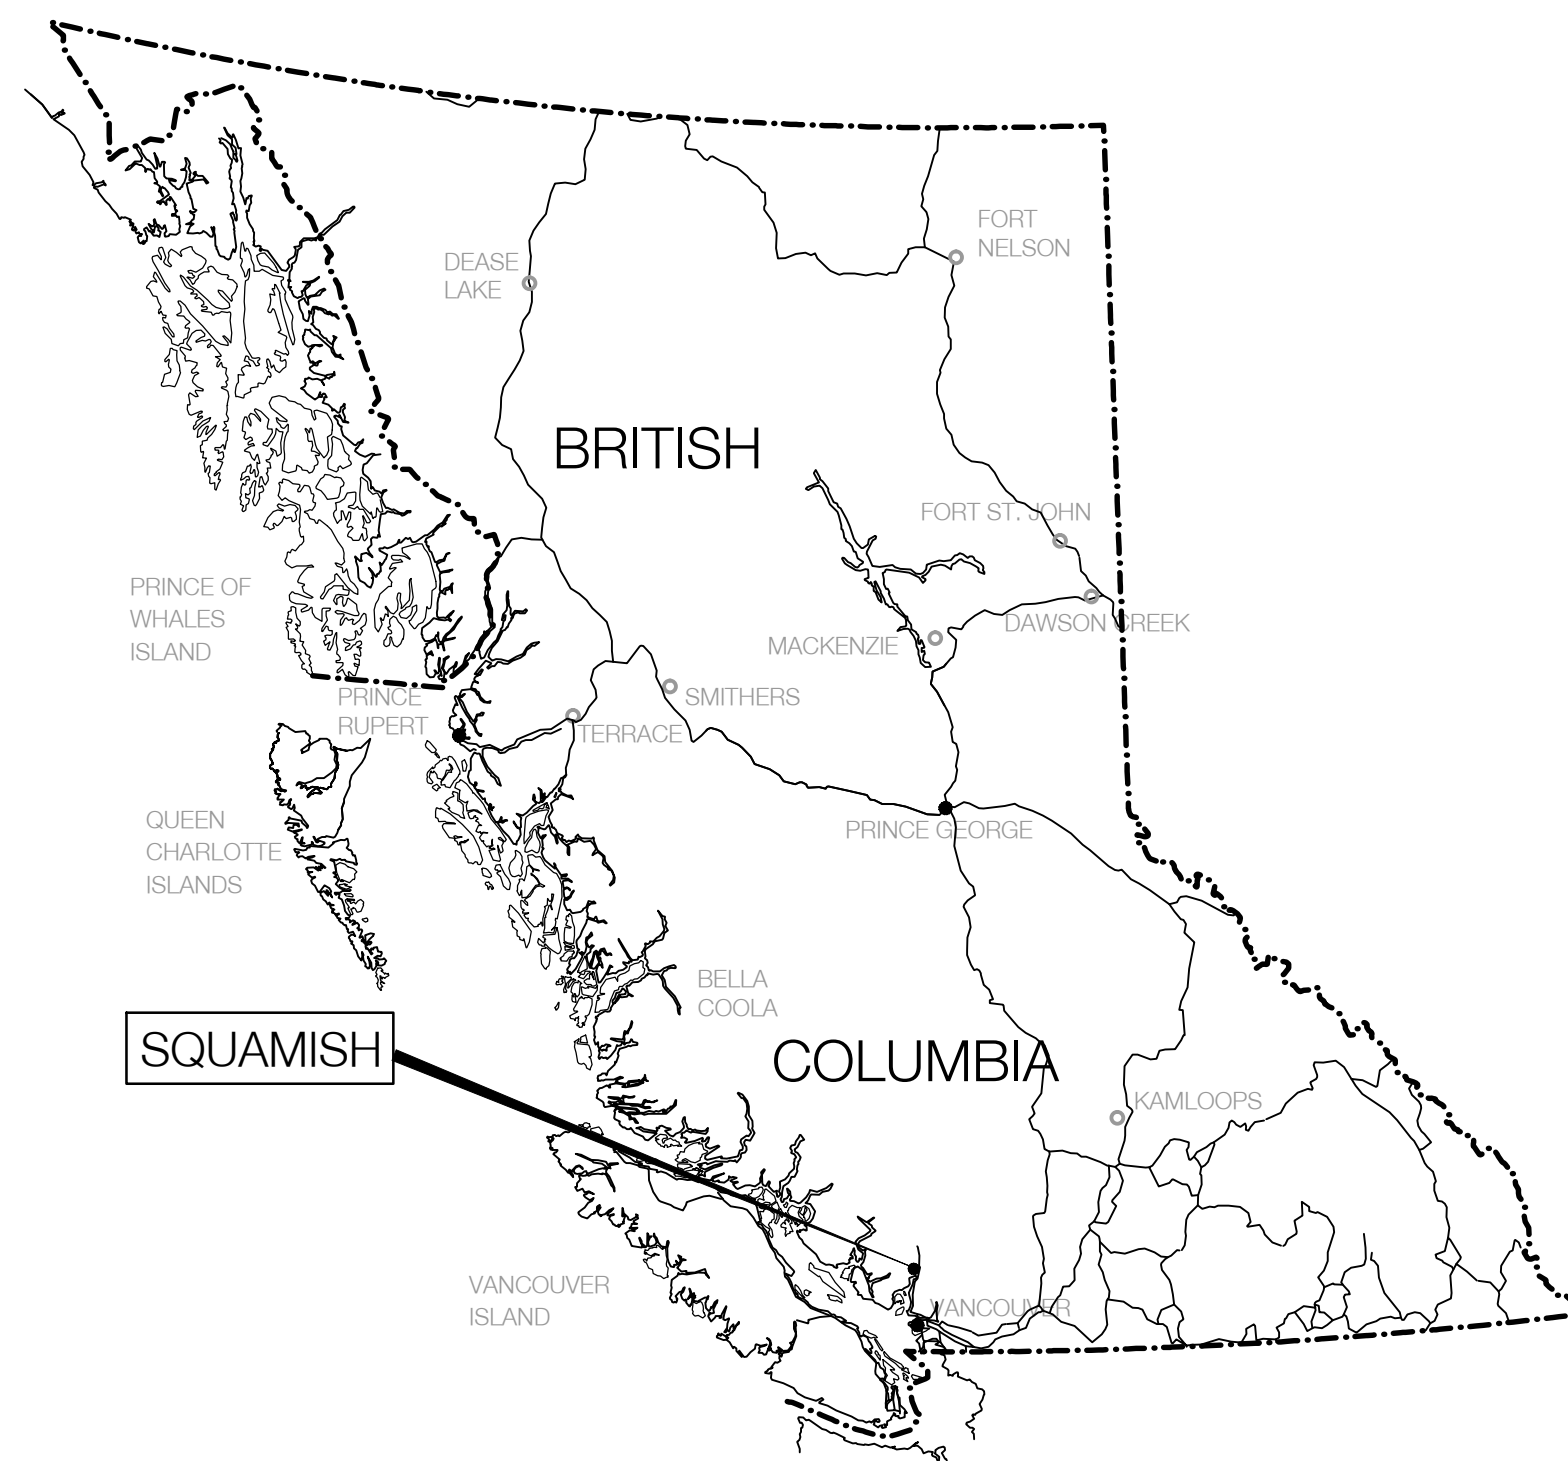


KEY MAP

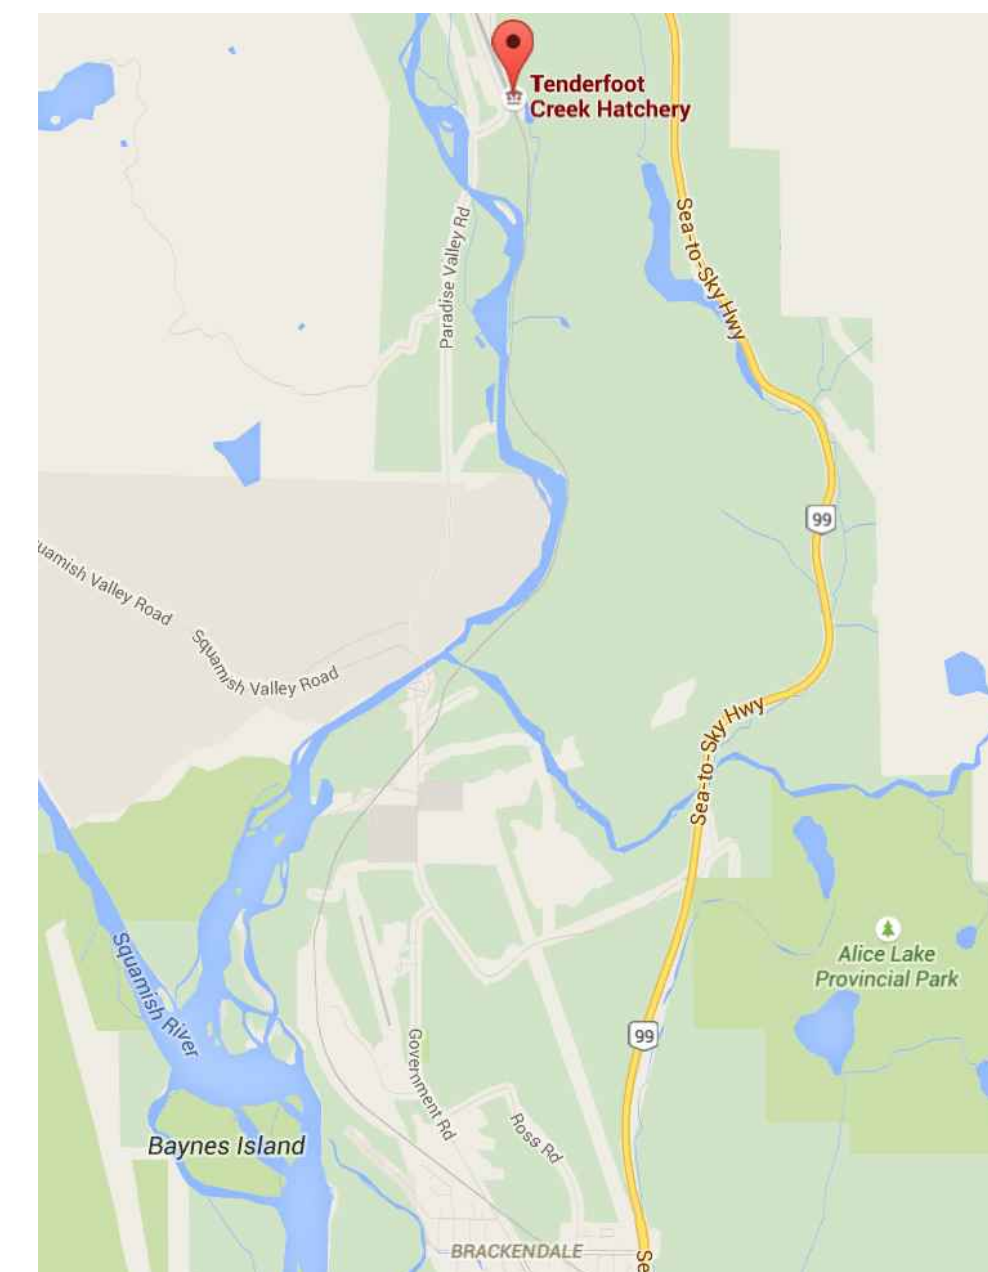

SQUAMISH AREA MAP

DRAWING LIST

DWG No.	DRAWING TITLE
COVER	DRAWING LIST, LOCATION MAP AND LEGEND
01	SITE PLAN
02	SECTIONS

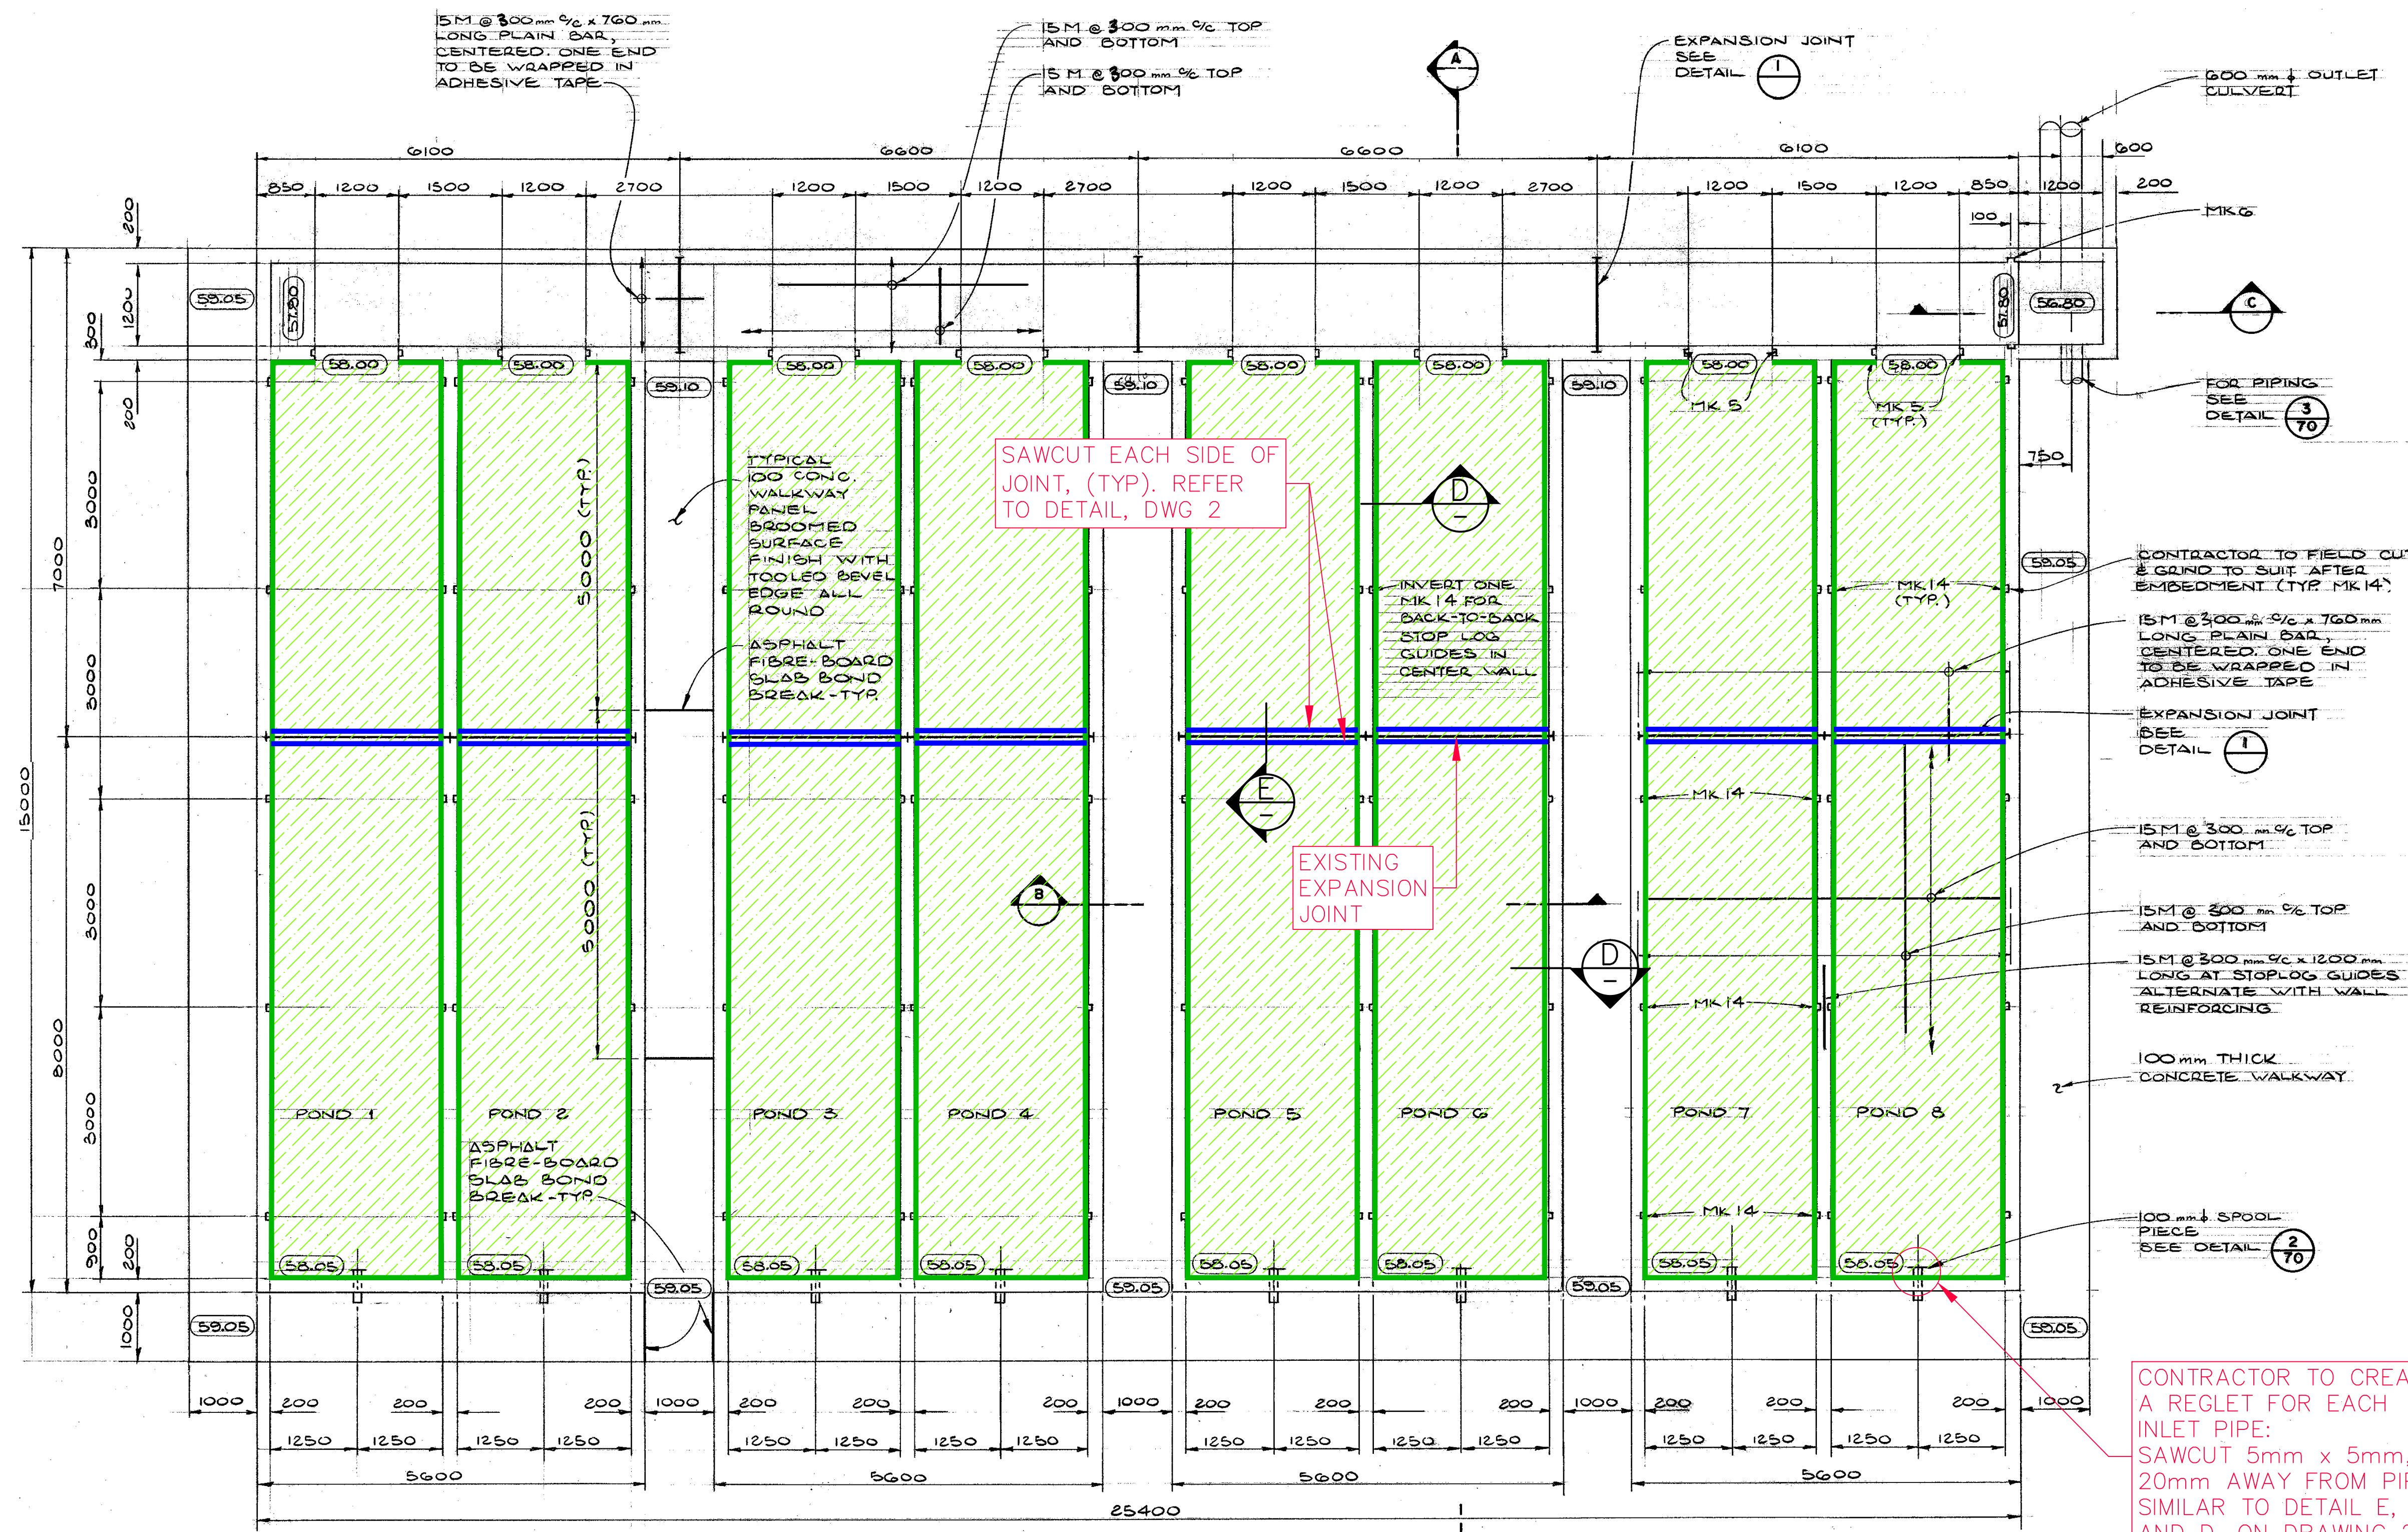

SAWCUT EACH SIDE OF JOINT, (TYP). REFER TO DETAIL, DWG 2

EXISTING EXPANSION JOINT

AREA TO APPLY PRIME COAT & ELASTOMERIC POLYURETHANE


PHASING:
 PONDS #1, #2, #3 & #4 NEED TO BE RESURFACED FIRST WHILE PONDS #5 TO #8 COULD BE MAINTAINED IN OPERATION FOR FISH CULTURE.
 PONDS #5, #6, #7 & #8 CAN ONLY BE RESURFACED WHEN PONDS #1 TO #4 ARE RESURFACED AND COMMISSIONED.

NOTE:
 CONTRACTOR TO NOTE THAT FLUSH MOUNTED ELECTRICAL RECEPTACLES AND ASSOCIATED CONDUIT ARE TO BE CAST INTO THE CONCRETE WALLS. SEE ELECTRICAL DWG. 11-38-76 FOR LOCATION AND INSTALLATION DETAILS.


PLAN
 SCALE 1:50

Projected by: Lauren Cox, Proj. Date: 08-MAY-15, Path: /m/ma/ma/F:\PROJECTS\3888_BFO_Tenderfoot\CADD\RESURFACING\3888-Long_Site_Plan.dwg


FISHERIES AND OCEANS CANADA REAL PROPERTY AND TECHNICAL SUPPORT							
TENDERFOOT CREEK HATCHERY CONCRETE RACEWAYS SURFACING SQUAMISH, B.C.							
SITE PLAN	SCALE 1:50 DATE 13-May-15 DRAWING NUMBER 01						
DESIGNED SD DRAWN LC CHECKED SD RECOMMENDED APPROVED APPROVED	REVISIONS <table border="1"> <tr> <td>NO.</td> <td>DATE</td> <td>REVISIONS</td> </tr> <tr> <td>1</td> <td>2015-MAY-11</td> <td>ISSUED FOR TENDER</td> </tr> </table>	NO.	DATE	REVISIONS	1	2015-MAY-11	ISSUED FOR TENDER
NO.	DATE	REVISIONS					
1	2015-MAY-11	ISSUED FOR TENDER					
NOTES	REVISION 1						

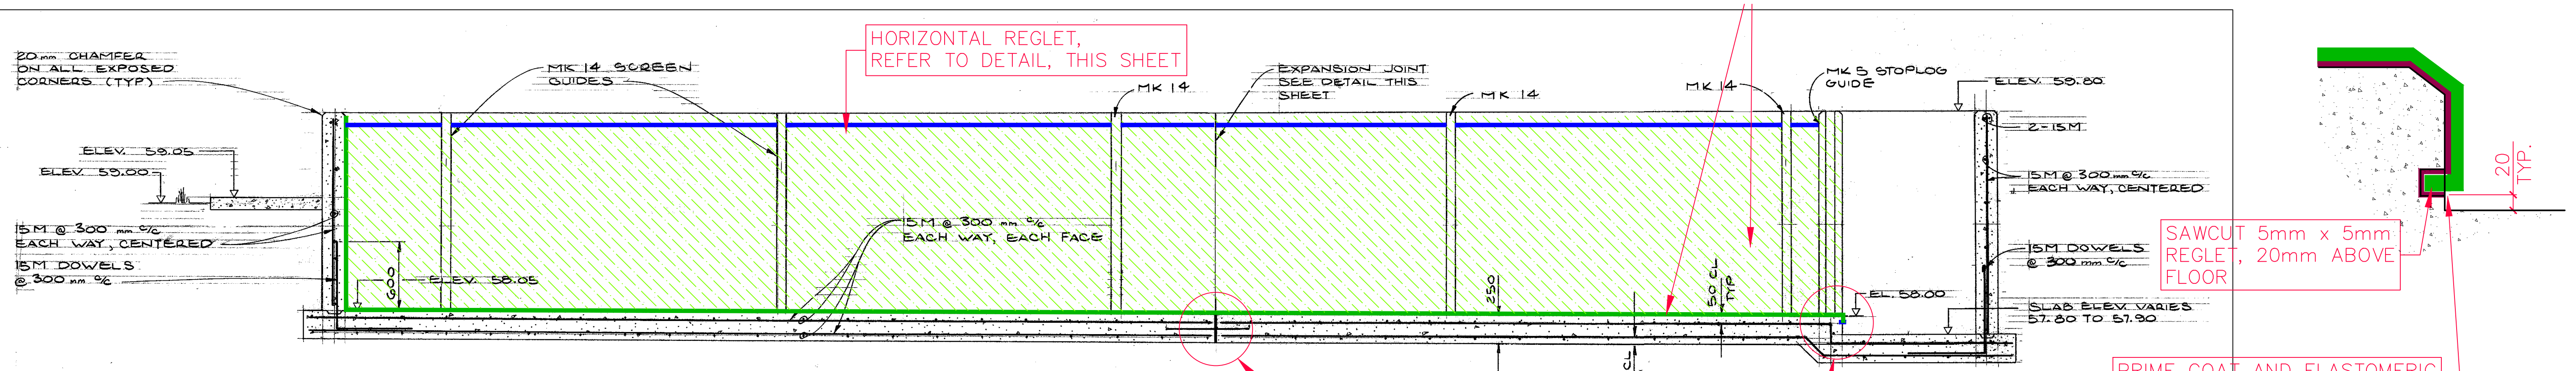


SECTION A
SCALE 1:25

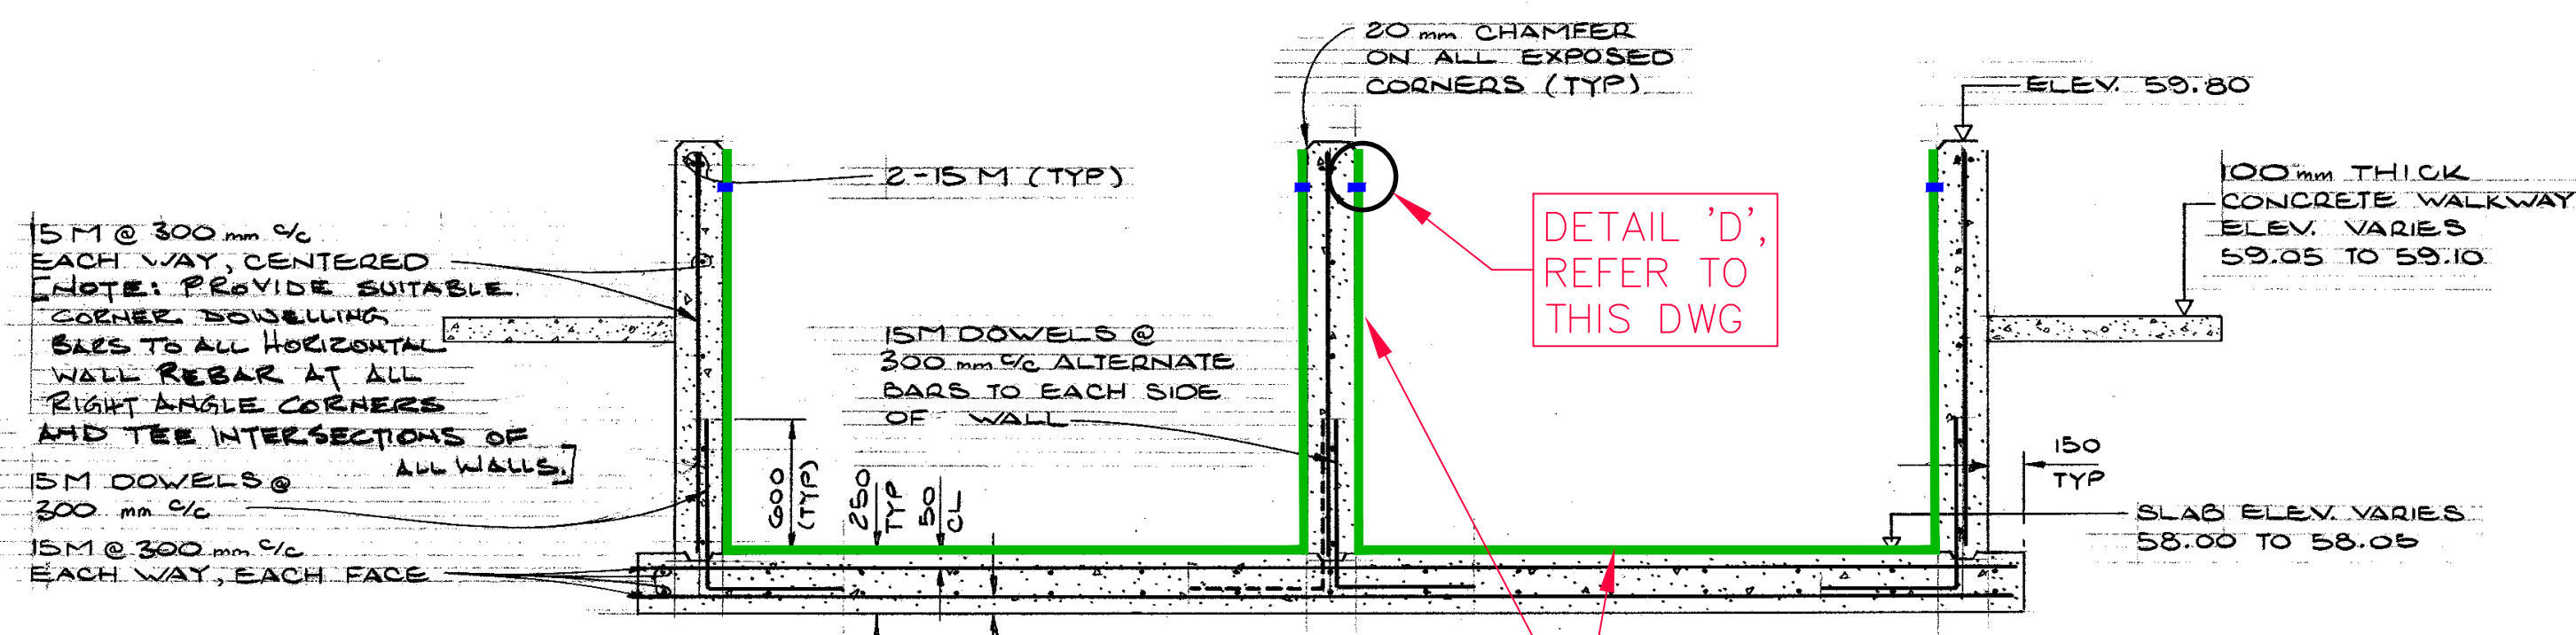


SECTION B
SCALE 1:25

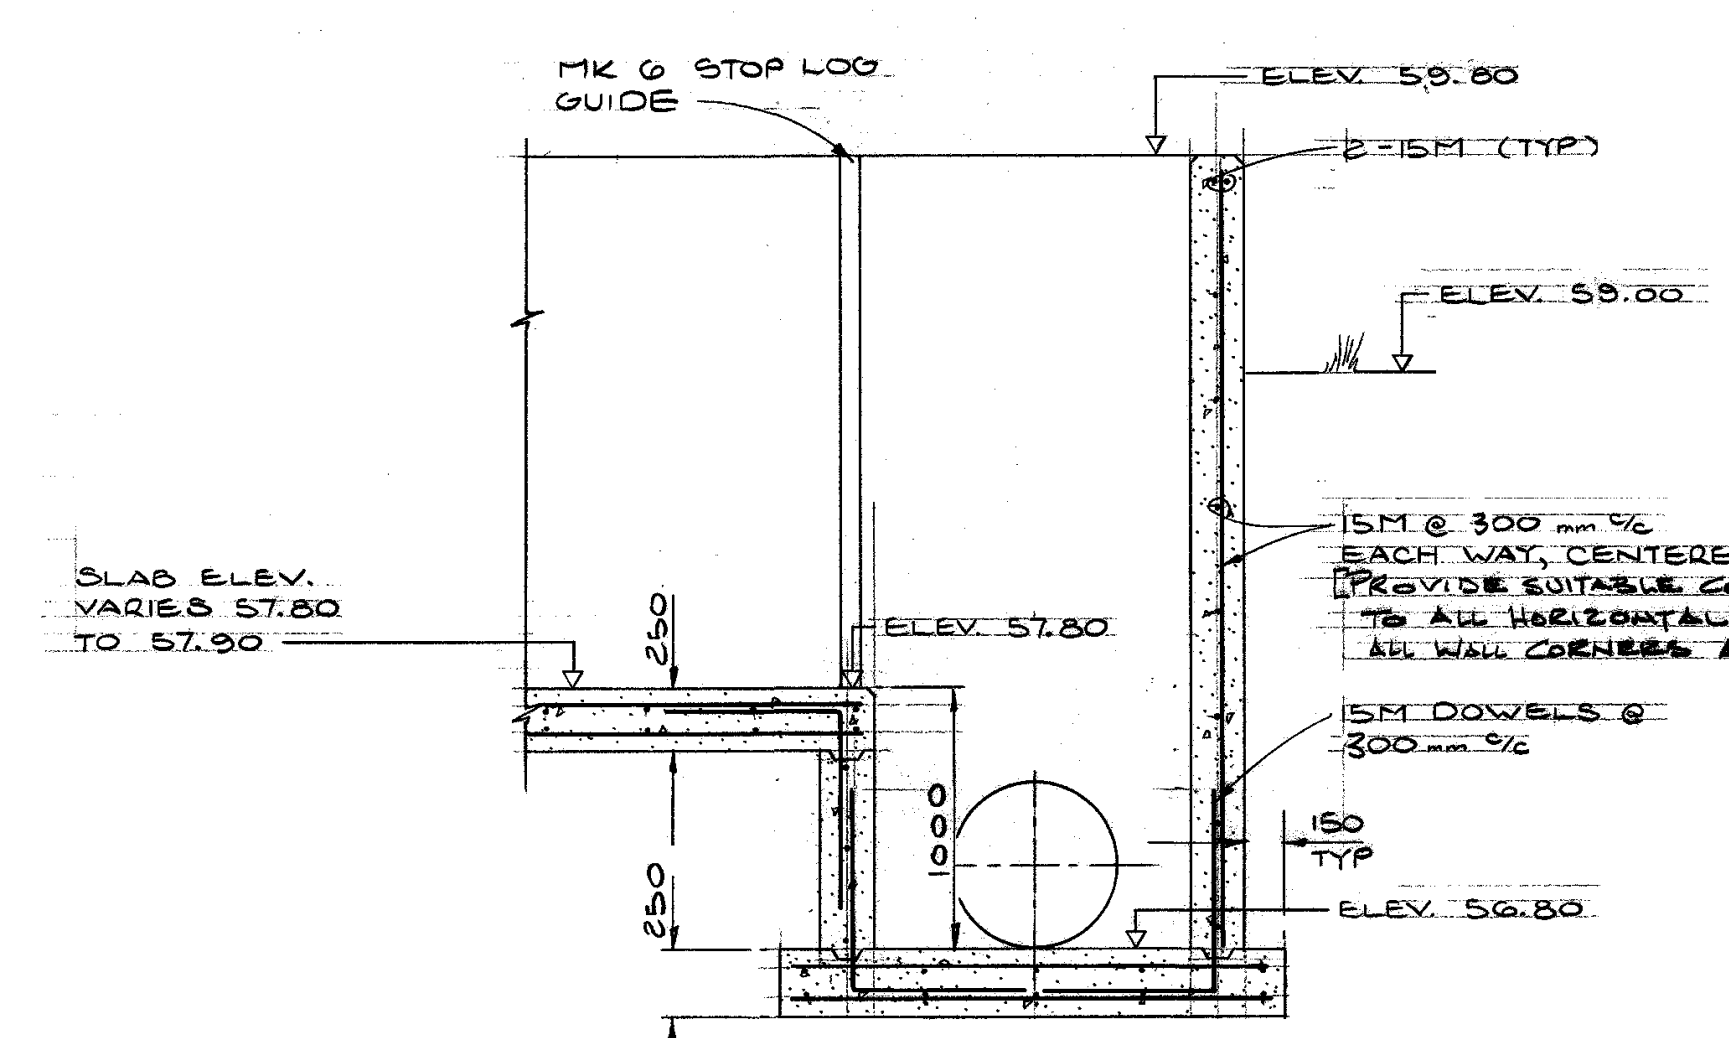


SECTION C
SCALE 1:25

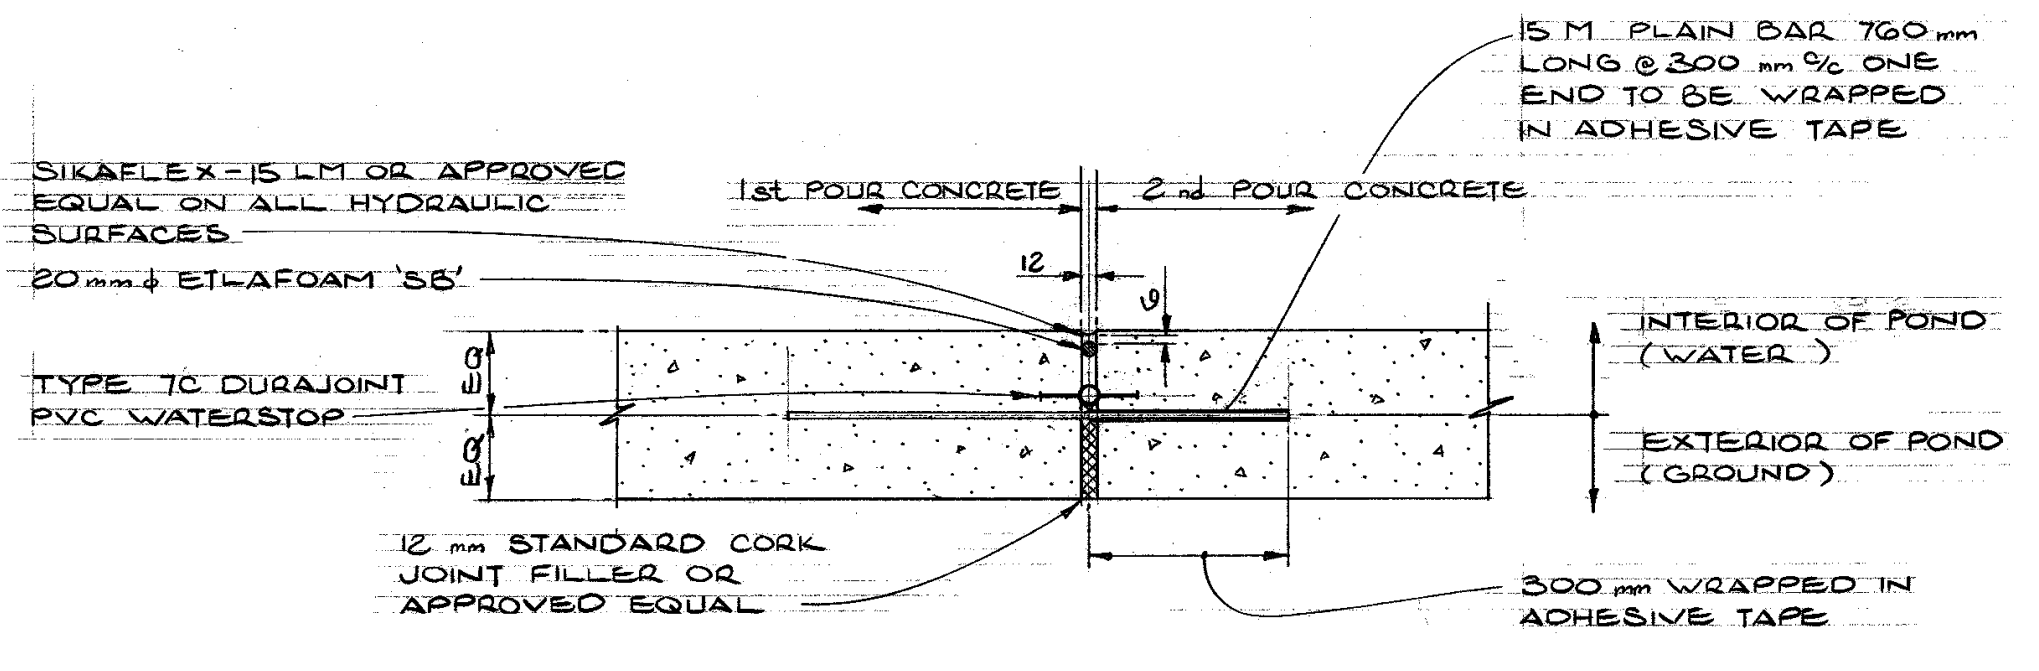


WALL OR SLAB EXPANSION JOINT - DETAIL
SCALE NTS

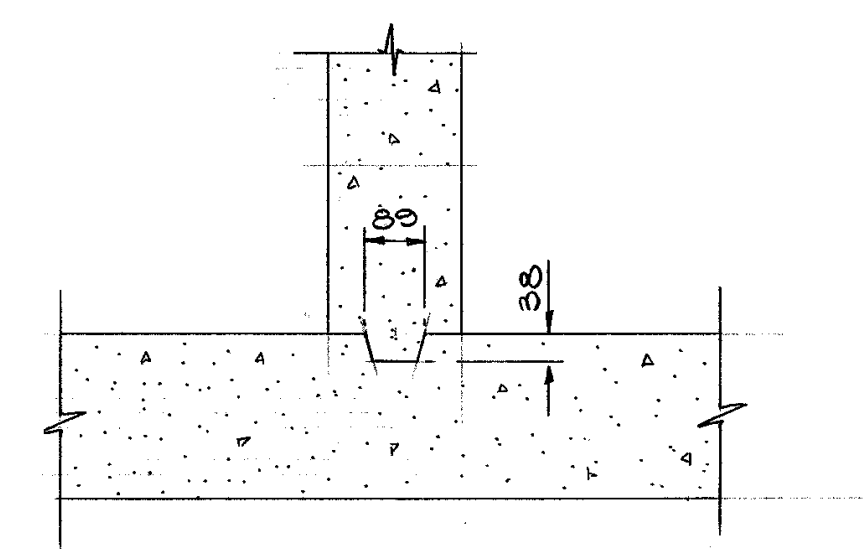


TYPICAL KEYWAY DETAIL
SCALE NTS

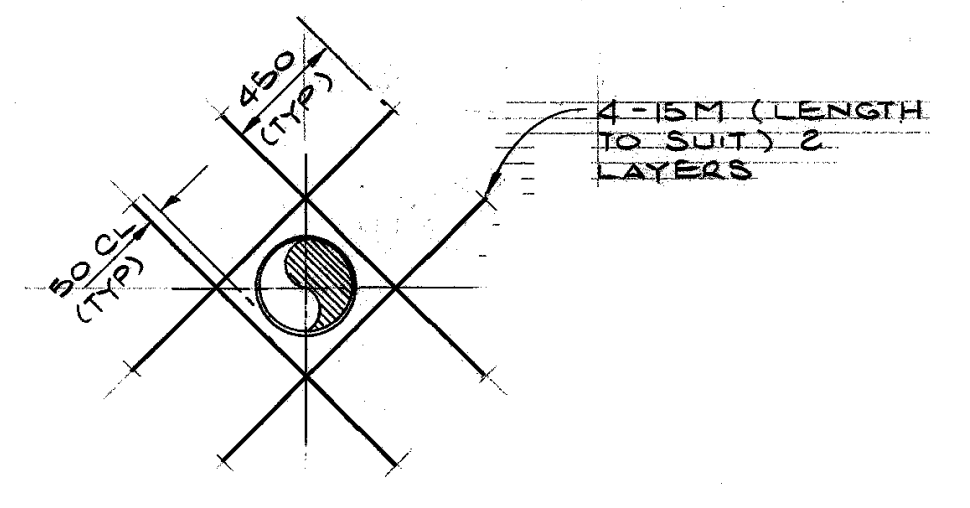


TYPICAL REINFORCING AT PIPING
SCALE NTS

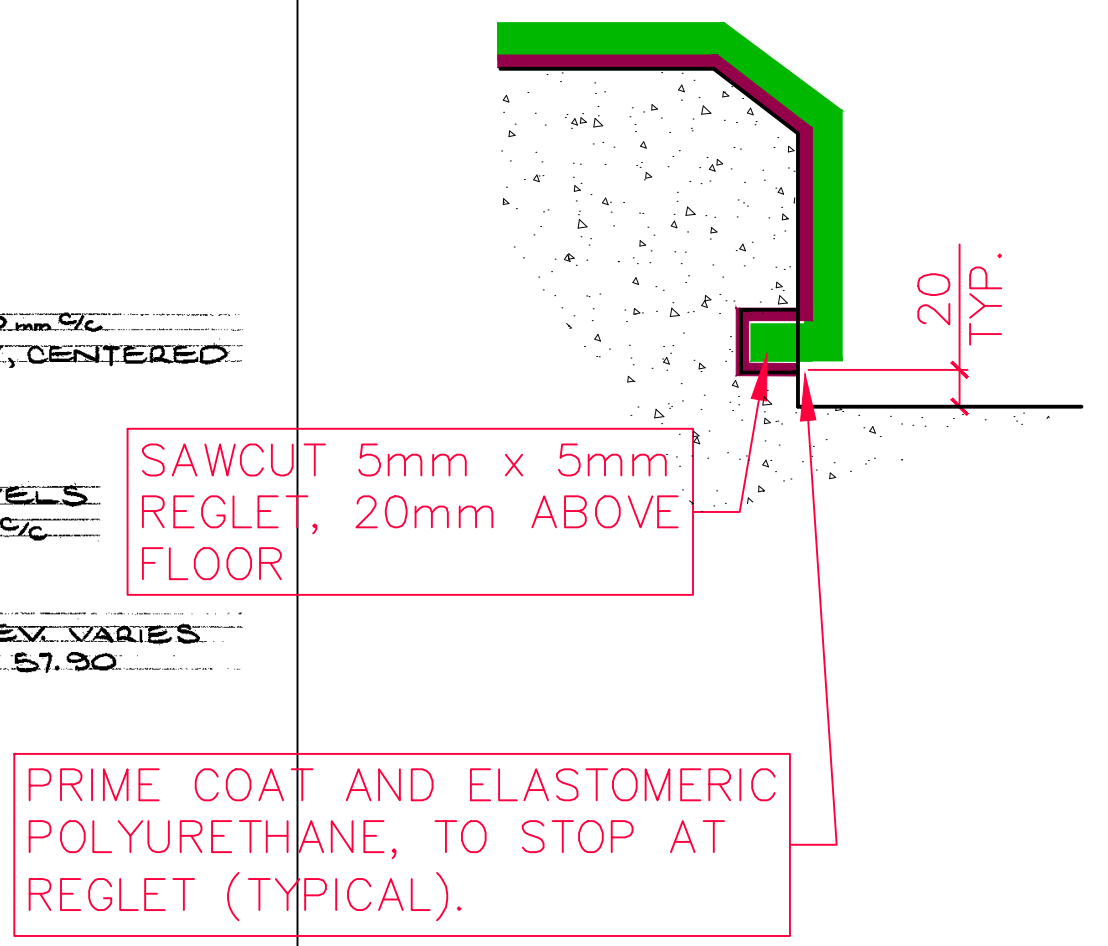

PROPOSED RACEWAY DRAIN REGLET

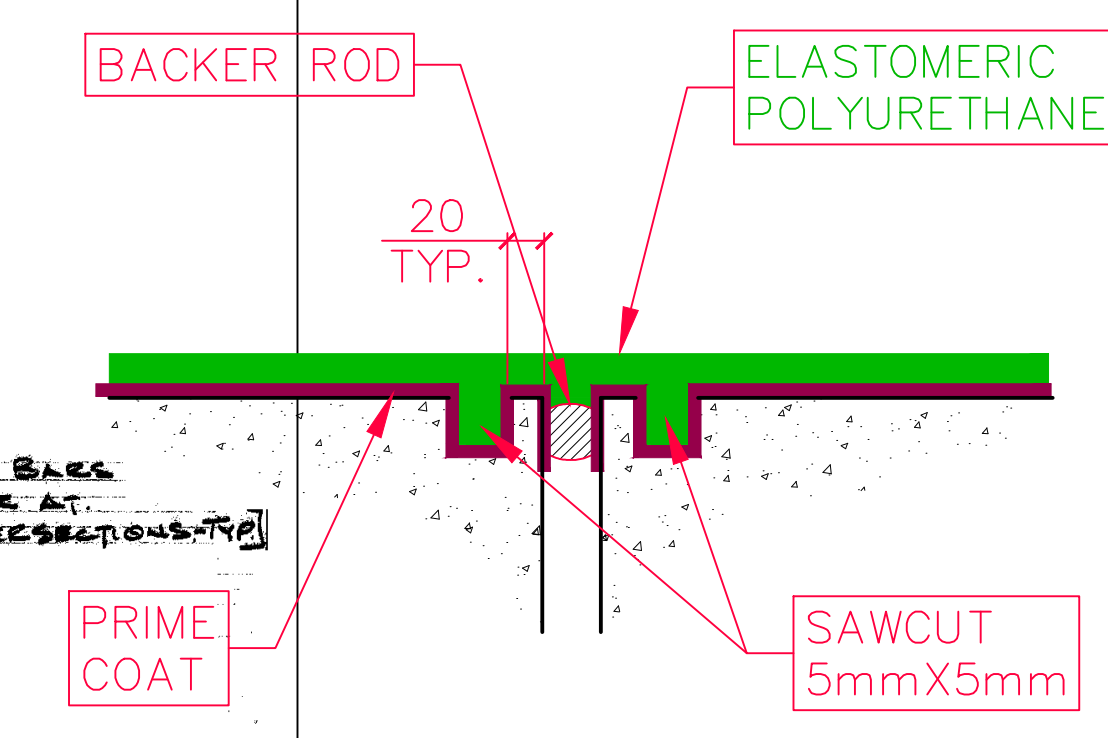

PROPOSED EXPANSION JOINT TREATMENT

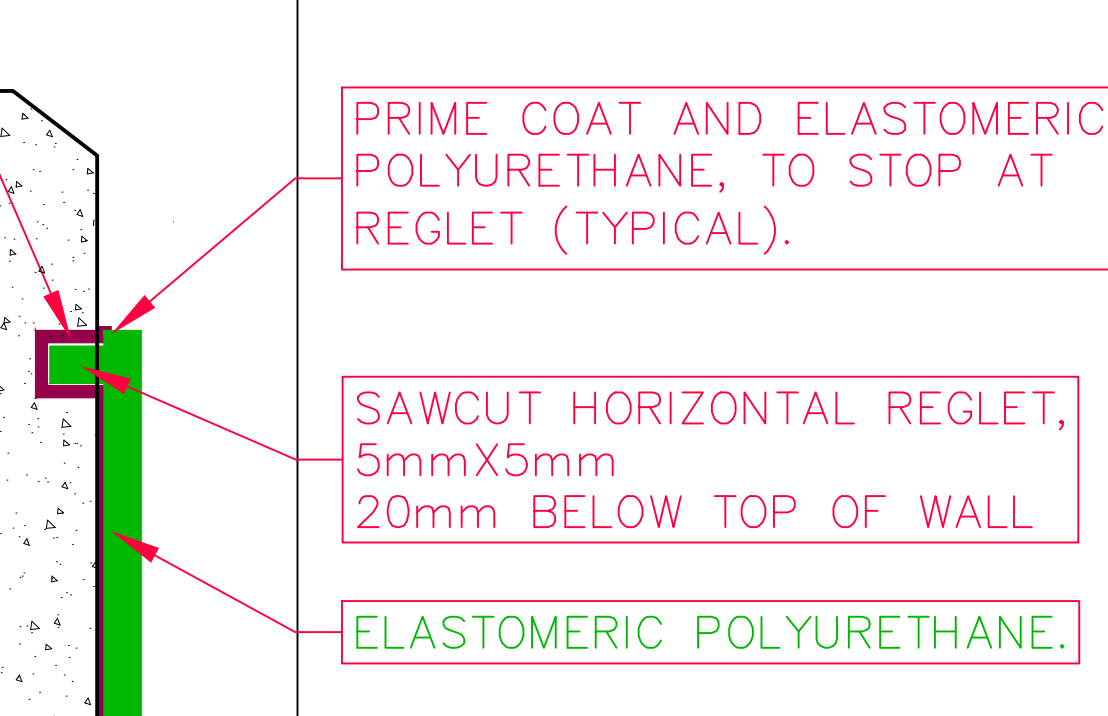

PROPOSED HORIZONTAL REGLET

FISHERIES AND OCEANS CANADA
REAL PROPERTY AND TECHNICAL SUPPORT

TENDERFOOT CREEK HATCHERY
CONCRETE RACEWAYS SURFACING
SQUAMISH, B.C.

SECTIONS

SCALE	1:25
DATE	13-May-15
DRAWING NUMBER	02
REVISION	1

DESIGNED	SD	
DRAWN	LC	
CHECKED	SD	
RECOMMENDED		
APPROVED		
APPROVED		
NO.	DATE	REVISIONS
1	2015-MAY-11	ISSUED FOR TENDER

NOTES

Projected by: Lauren Cox, Proj. Date: 08-MAY-15, Path: /m/ome/f/PROJECT/3289_EFD_Tenderfoot/CADD/RESURFACING/3289-Long_Sect_0000