


Basement

RED PEAR, ALBERTA	
SCALE: 1/8" = 1'-0"	DATE: 07/20/00
BY: [Signature]	CHECKED: [Signature]
B.C.A.P. SUBDIVISION BUILDING	
BASEMENT FLOOR PLAN	

11 975


12 072

11 975

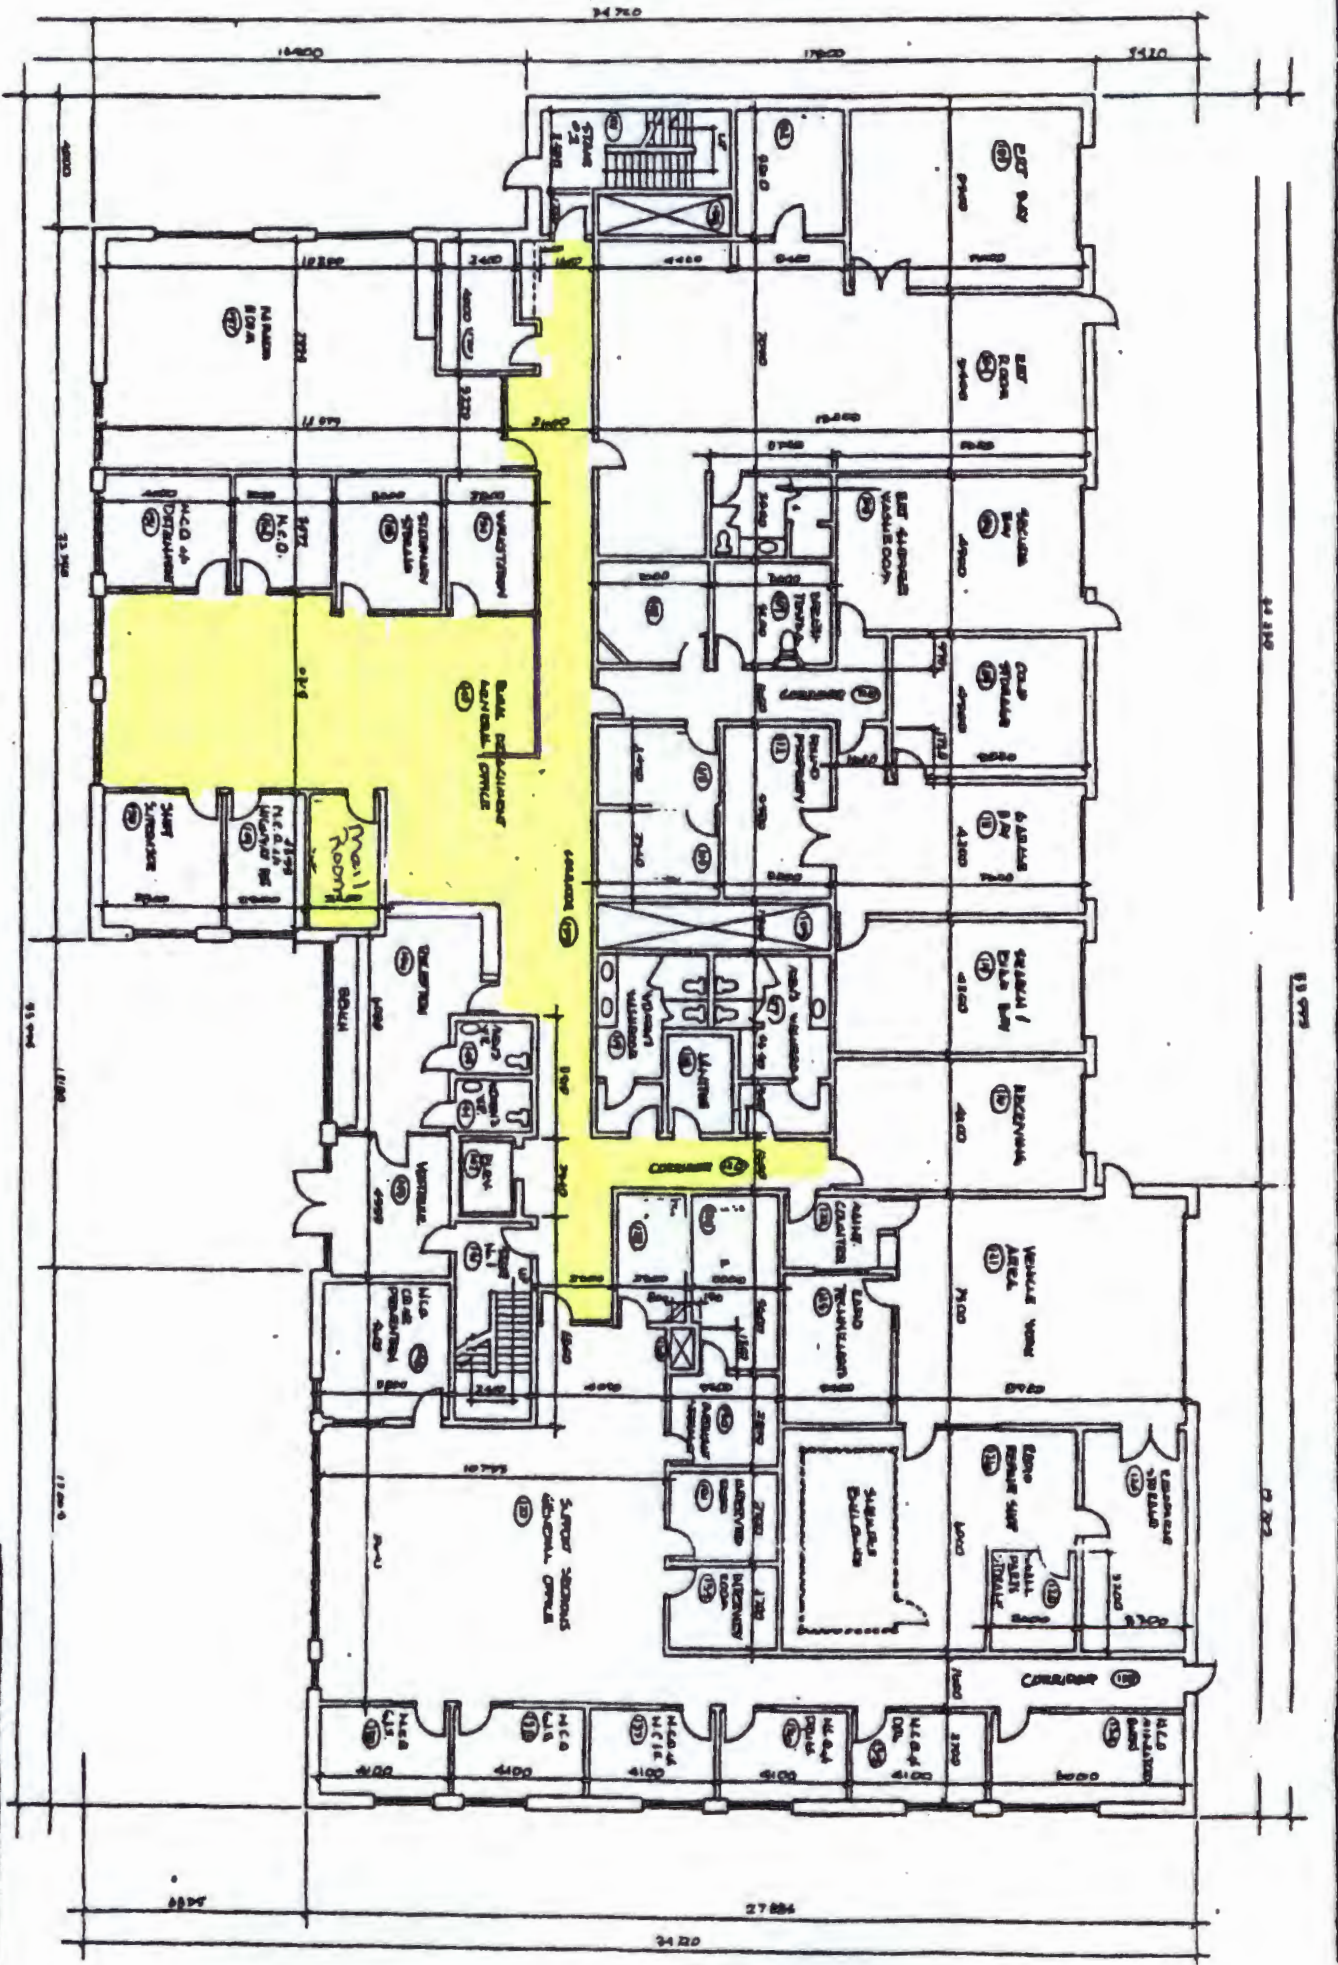

Main Floor

RED DEER, ALBERTA	
RCMP Detachment	Plan No. 52
RCMP Detachment Plans	
PLAN NO. 52	SCALE
1:100	AS SHOWN
DATE	
1984	
DRAWN BY	
J.M.	
CHECKED BY	
J.M.	
DATE	
1984	

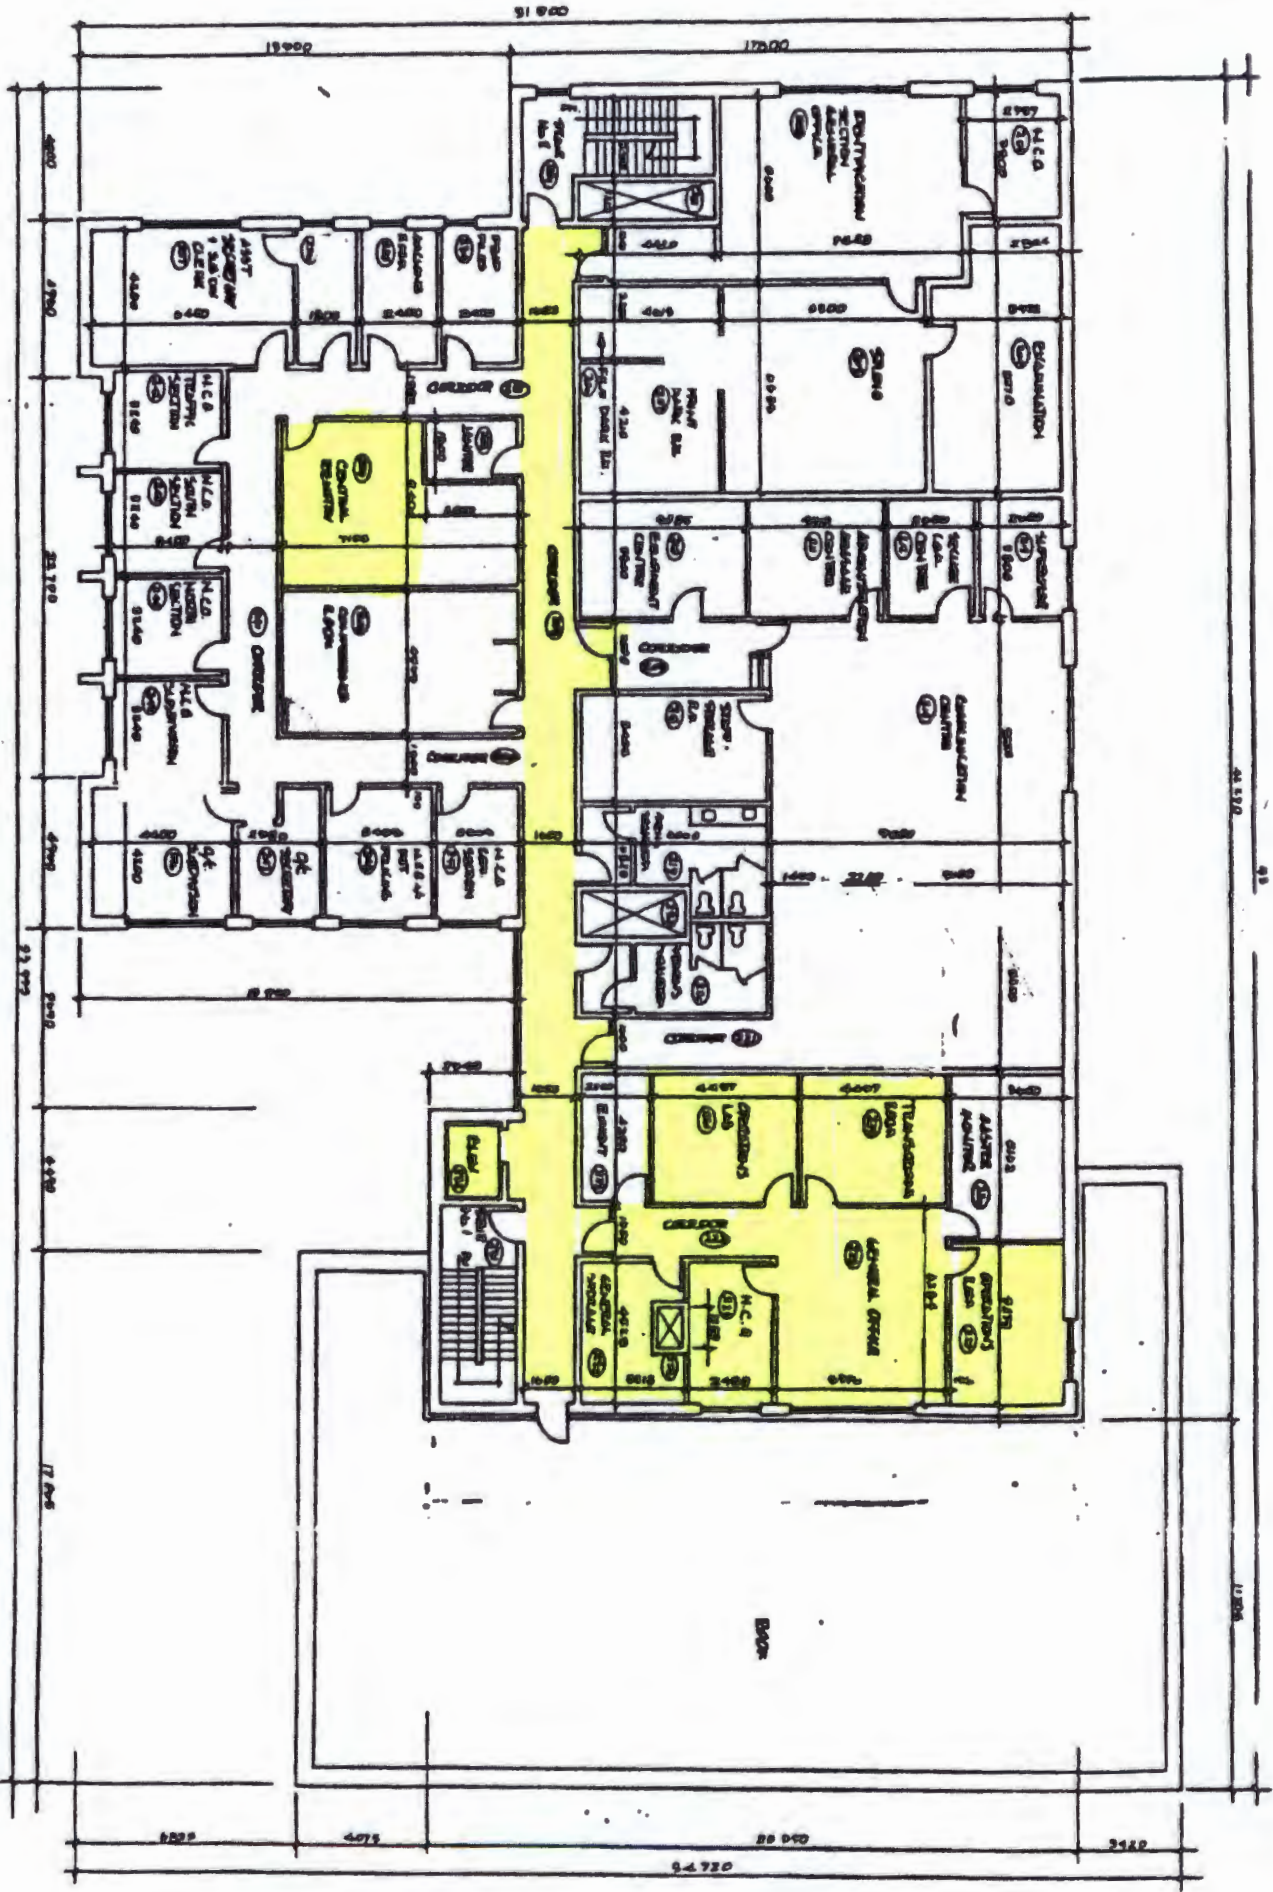

2nd Floor

RED DEER, ALBERTA	
RCMP STATION BUILDING	
DATE	1984.11.15
DRAWN BY	W. J. ...
CHECKED BY	...
SCALE	AS SHOWN