


- NOTES:**
1. THE SITE PLAN AND DESIGN IS BASED ON THE DATA PROVIDED BY THE CLIENT AND THE DESIGNER HAS CONDUCTED VISUAL VERIFICATION OF THE DATA PROVIDED.
 2. THE DESIGNER HAS CONDUCTED VISUAL VERIFICATION OF THE DATA PROVIDED AND HAS FOUND IT TO BE ACCURATE AND COMPLETE.
2	COMMUNITY CENTRE	112.00	11/12/10
3	LIBRARY	113.00	11/12/10
4	RECREATION CENTRE	114.00	11/12/10
5	RESTAURANT	115.00	11/12/10
6	CAFETERIA	116.00	11/12/10
7	OFFICE BUILDING	117.00	11/12/10
8	WORKSHOP	118.00	11/12/10
9	WAREHOUSE	119.00	11/12/10
10	TRUCK BAY	120.00	11/12/10
11	STORAGE	121.00	11/12/10
12	PAVILION	122.00	11/12/10
13	STADIUM	123.00	11/12/10
14	GYMNASIUM	124.00	11/12/10
15	THEATRE	125.00	11/12/10
16	CONCERT HALL	126.00	11/12/10
17	ART GALLERY	127.00	11/12/10
18	MUSEUM	128.00	11/12/10
19	PLANETARIUM	129.00	11/12/10
20	SCIENCE CENTRE	130.00	11/12/10

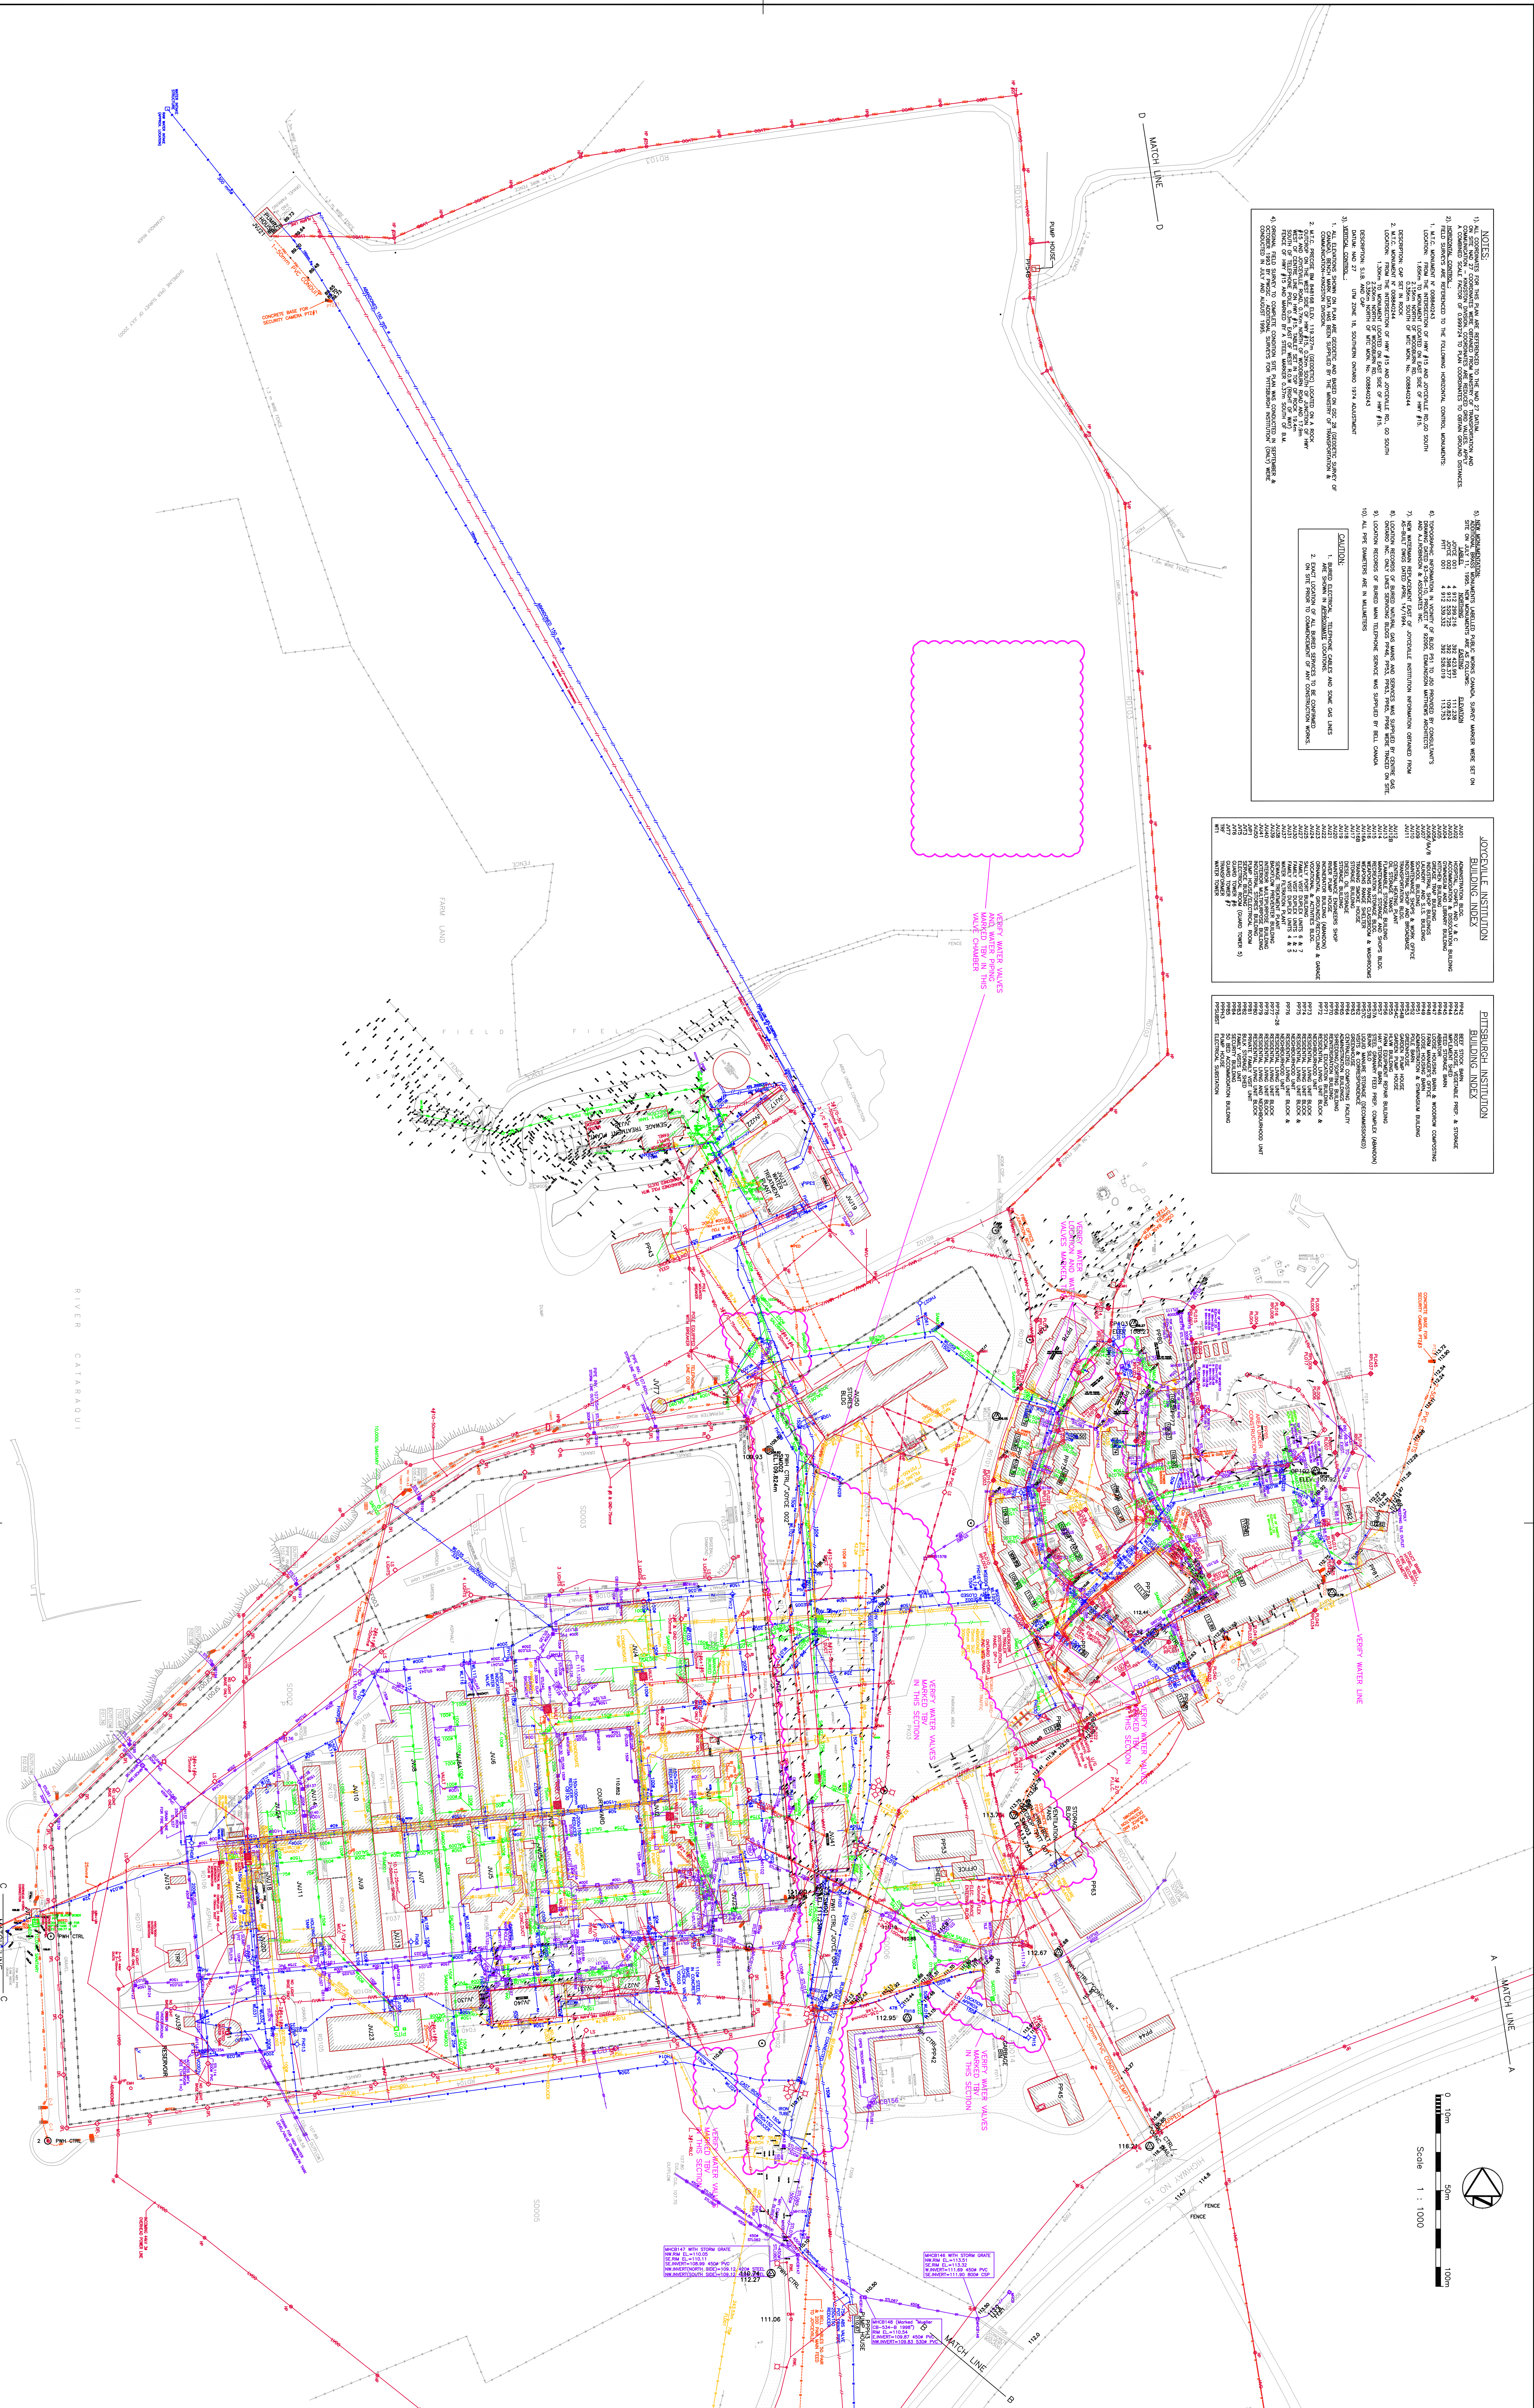

Public Works and Infrastructure
 Professional Engineer and Surveyor
 Services Corporation of Canada
 450/451-01 1/2

PROJECT: JOCKEILLE INSTITUTION CORRECTIONAL SERVICE CANADA

CLIENT: JOCKEILLE/PITTSBURGH INSTITUTIONS

DATE: 2011-03-31

PROJECT NO.: R040448.002

SCALE: 1:1000

DATE: JAN 2011

