


NOTE:  
CO-ORDINATE REFERENCE  
SYSTEM IS NAD 83

BUILDING INDEX
BLDG NAME
GW01 MAIN BUILDING
GW02 INTENSIVE INTERVENTION UNIT BUILDING
GW02 STORES & STORAGE
GW01 DWELLING E1
GW02 DWELLING E2
GW03 DWELLING E3
GW05 DWELLING E5
GW06 DWELLING E6
GW07 DWELLING E7
GW08 DWELLING E8
GW09 DWELLING E9
GW10 STRUCTURED LIVING ENVIRONMENT UNIT
GW11 DWELLING E11
GW14 DWELLING E14
GW15 DWELLING E15
GW16 DWELLING E16
GW17 FAMILY VISIT F1
GW18 GARAGE/COMPACT/RECYCLING ROOM
GW01 MULTIPURPOSE INDUSTRIAL BUILDING
GW15 BLDG STORAGE
GW01 MAINTENANCE BUILDING
GW07 OFFICE TRAILER
GW03 STORAGE SHEDS
GW02 CASE MANAGEMENT TRAILER
GW03 HOUSING TRAILER
GW2 40 BED LIVING UNIT

LEGEND
MAIN LIGN EXISTING
EXISTING CURB
EXISTING SIDEWALK
EXISTING DRIVE
EXISTING PAVEMENT
EXISTING GRAVEL
EXISTING ASPHALT
EXISTING CONCRETE
EXISTING BRICK
EXISTING STONE
EXISTING METAL
EXISTING WOOD
EXISTING GLASS
EXISTING RUBBER
EXISTING PLASTIC
EXISTING PAINT
EXISTING FOLIAGE
EXISTING TREES
EXISTING SHRUBS
EXISTING GRASS
EXISTING SOIL
EXISTING WATER
EXISTING SEWER
EXISTING WATER
EXISTING GAS
EXISTING ELECTRIC
EXISTING TELEPHONE
EXISTING CABLE
EXISTING FIBER OPTIC
EXISTING RAILROAD
EXISTING AIRPORT
EXISTING HIGHWAY
EXISTING ROAD
EXISTING TRAIL
EXISTING FENCE
EXISTING SIGN
EXISTING LIGHT
EXISTING SOUND
EXISTING VIBRATION
EXISTING MAGNETIC
EXISTING THERMAL
EXISTING RADIATION
EXISTING PARTICULATE
EXISTING OZONE
EXISTING ACID RAIN
EXISTING TOXIC SUBSTANCES
EXISTING HAZARDOUS WASTE
EXISTING NUCLEAR WASTE
EXISTING BIOLOGICAL WASTE
EXISTING CHEMICAL WASTE
EXISTING METAL WASTE
EXISTING PLASTIC WASTE
EXISTING PAPER WASTE
EXISTING GLASS WASTE

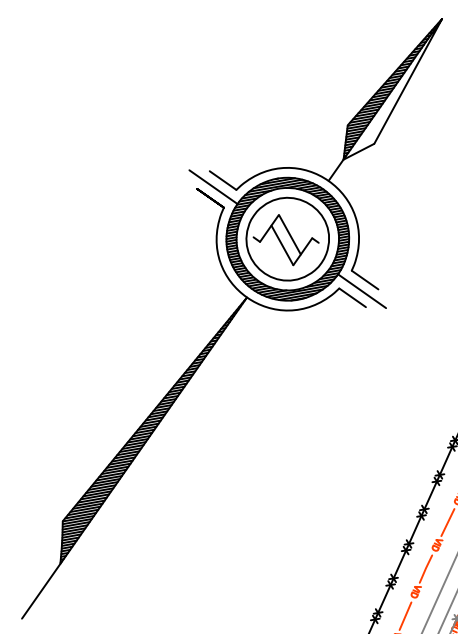

0 10m 50m 100m  
SCALE - 1:500

SITE PLAN

REVISION	DATE	DESCRIPTION
A	2005-01-06	ISSUE FOR PERMIT
B	2005-01-06	ISSUE FOR PERMIT
C	2005-01-06	ISSUE FOR PERMIT

PROJECT NO: 305907  
 DRAWING NO: 465-01  
 DATE: 2005-01-06  
 SCALE: 1:500

SYMBOL	DESCRIPTION
(Symbol)	EXISTING SIDEWALK
(Symbol)	EXISTING DRIVE
(Symbol)	EXISTING PAVEMENT
(Symbol)	EXISTING GRAVEL
(Symbol)	EXISTING ASPHALT
(Symbol)	EXISTING CONCRETE
(Symbol)	EXISTING BRICK
(Symbol)	EXISTING STONE
(Symbol)	EXISTING METAL
(Symbol)	EXISTING WOOD
(Symbol)	EXISTING GLASS
(Symbol)	EXISTING RUBBER
(Symbol)	EXISTING PLASTIC
(Symbol)	EXISTING PAINT
(Symbol)	EXISTING FOLIAGE
(Symbol)	EXISTING TREES
(Symbol)	EXISTING SHRUBS
(Symbol)	EXISTING GRASS
(Symbol)	EXISTING SOIL
(Symbol)	EXISTING WATER
(Symbol)	EXISTING SEWER
(Symbol)	EXISTING WATER
(Symbol)	EXISTING GAS
(Symbol)	EXISTING ELECTRIC
(Symbol)	EXISTING TELEPHONE
(Symbol)	EXISTING CABLE
(Symbol)	EXISTING FIBER OPTIC
(Symbol)	EXISTING RAILROAD
(Symbol)	EXISTING AIRPORT
(Symbol)	EXISTING HIGHWAY
(Symbol)	EXISTING ROAD
(Symbol)	EXISTING TRAIL
(Symbol)	EXISTING FENCE
(Symbol)	EXISTING SIGN
(Symbol)	EXISTING LIGHT
(Symbol)	EXISTING SOUND
(Symbol)	EXISTING VIBRATION
(Symbol)	EXISTING MAGNETIC
(Symbol)	EXISTING THERMAL
(Symbol)	EXISTING RADIATION
(Symbol)	EXISTING PARTICULATE
(Symbol)	EXISTING OZONE
(Symbol)	EXISTING ACID RAIN
(Symbol)	EXISTING TOXIC SUBSTANCES
(Symbol)	EXISTING HAZARDOUS WASTE
(Symbol)	EXISTING NUCLEAR WASTE
(Symbol)	EXISTING BIOLOGICAL WASTE
(Symbol)	EXISTING CHEMICAL WASTE
(Symbol)	EXISTING METAL WASTE
(Symbol)	EXISTING PLASTIC WASTE
(Symbol)	EXISTING PAPER WASTE
(Symbol)	EXISTING GLASS WASTE

CLIENT	CONTACT
ONTARIO CORRECTIONAL SERVICE CANADA	1575 HOMER WATSON BLVD.
KITCHENER	GRAND VALLEY INSTITUTION FOR WOMEN

DESIGNED BY	DATE
RCPS	2005-01-06

PROJECT NO.	DRAWING NO.
305907	465-01