



SMALL CRAFT HARBOURS  
 CENTRAL AND ARCTIC REGION



NOTES:

1. ALL SOUNDINGS & ELEVATIONS IN METRES
2. COORDINATES FOR HORIZONTAL CONTROL ARE USING THE NAD83 DATUM OF 1983 (NAD83)
3. ELEVATIONS ARE GIVEN USING THE CANADIAN VERTICAL GEODETIC DATUM OF 1927 (CVG027)

LOCATION PLAN

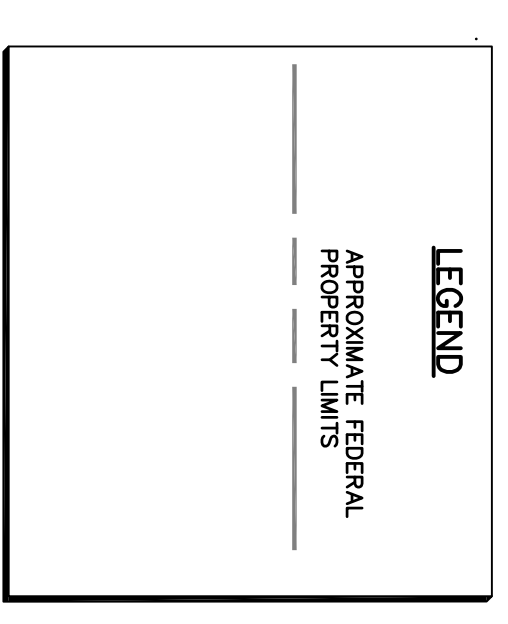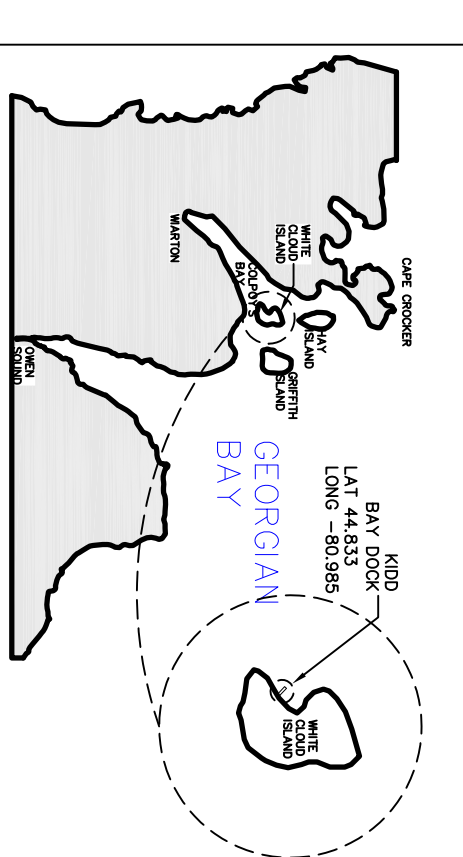

REVISIONS:

NO.	DATE	DESCRIPTION
B	20150730	ISSUED FOR TENDER
A	20150716	ISSUED FOR REVIEW
SCALE:		CLASS:
VARIES		

PROJECT:  
 WHARF IMPROVEMENTS  
 (KIDD BAY DOCK)

DESCRIPTION:


EXISTING PLAN  
 AND SECTIONS

DRAWN:	D. W.	APPROVED:
DATE:	JUNE 2015	DATE:


LOCATION:  
 WHITE CLOUD ISLAND, ON

DRAWING NO.:  
 MA-01

LOCATOR CODE:  
 4815

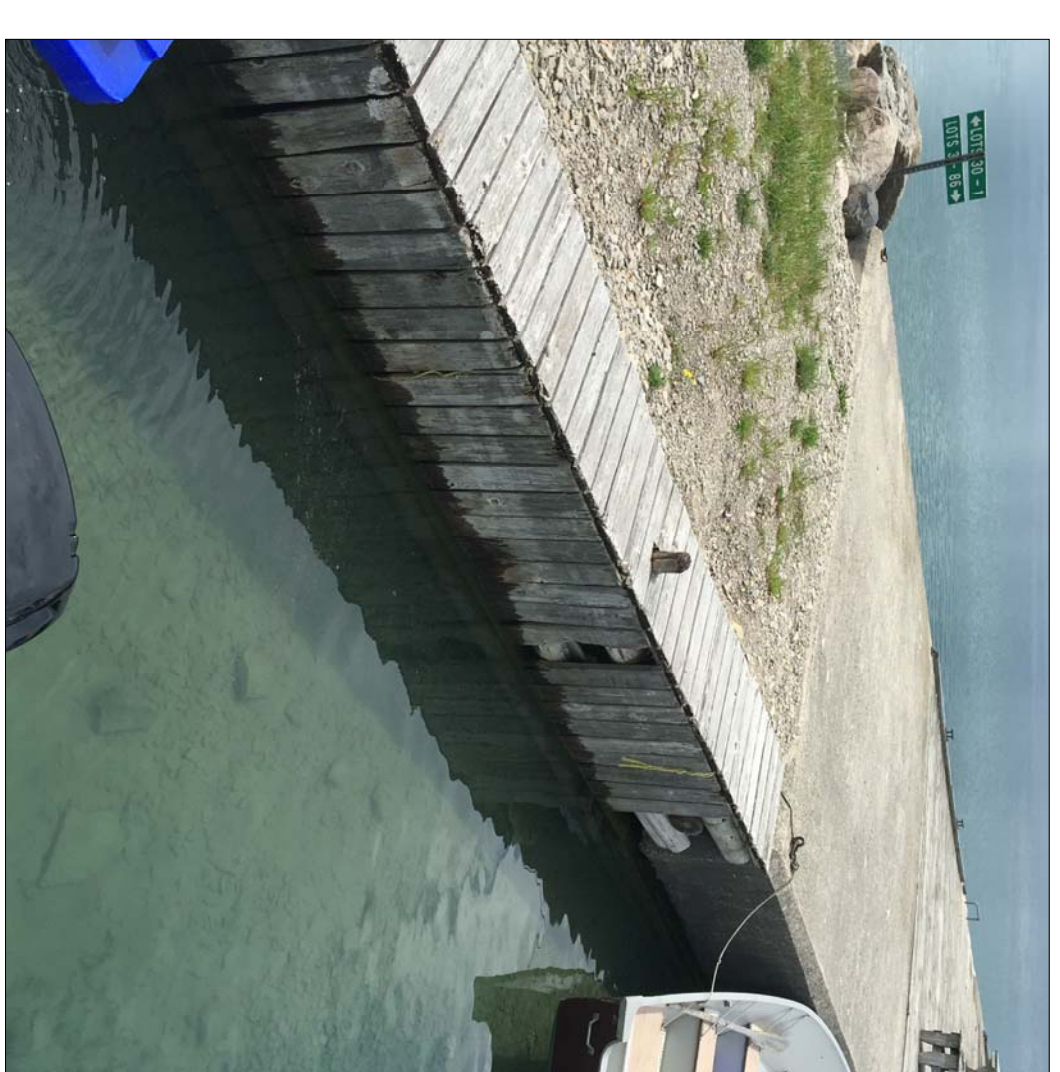


EX TIMBER BULKHEAD AT CONCRETE WHARF  
 SCALE: NTS  
 MA-07

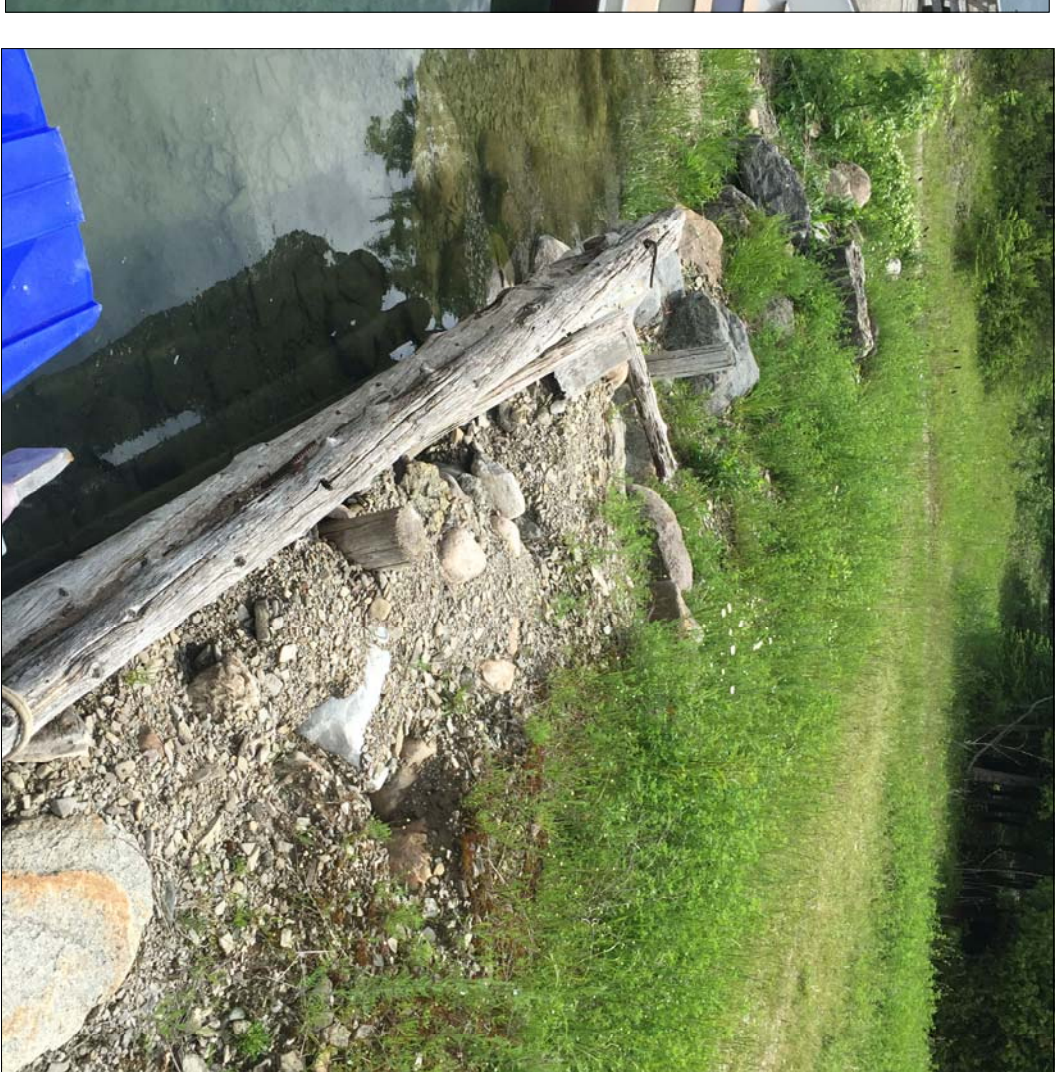






EX TIMBER RETAINING WALL  
 SCALE: NTS  
 MA-07




EX TIMBER BULKHEAD  
 SCALE: NTS  
 MA-07

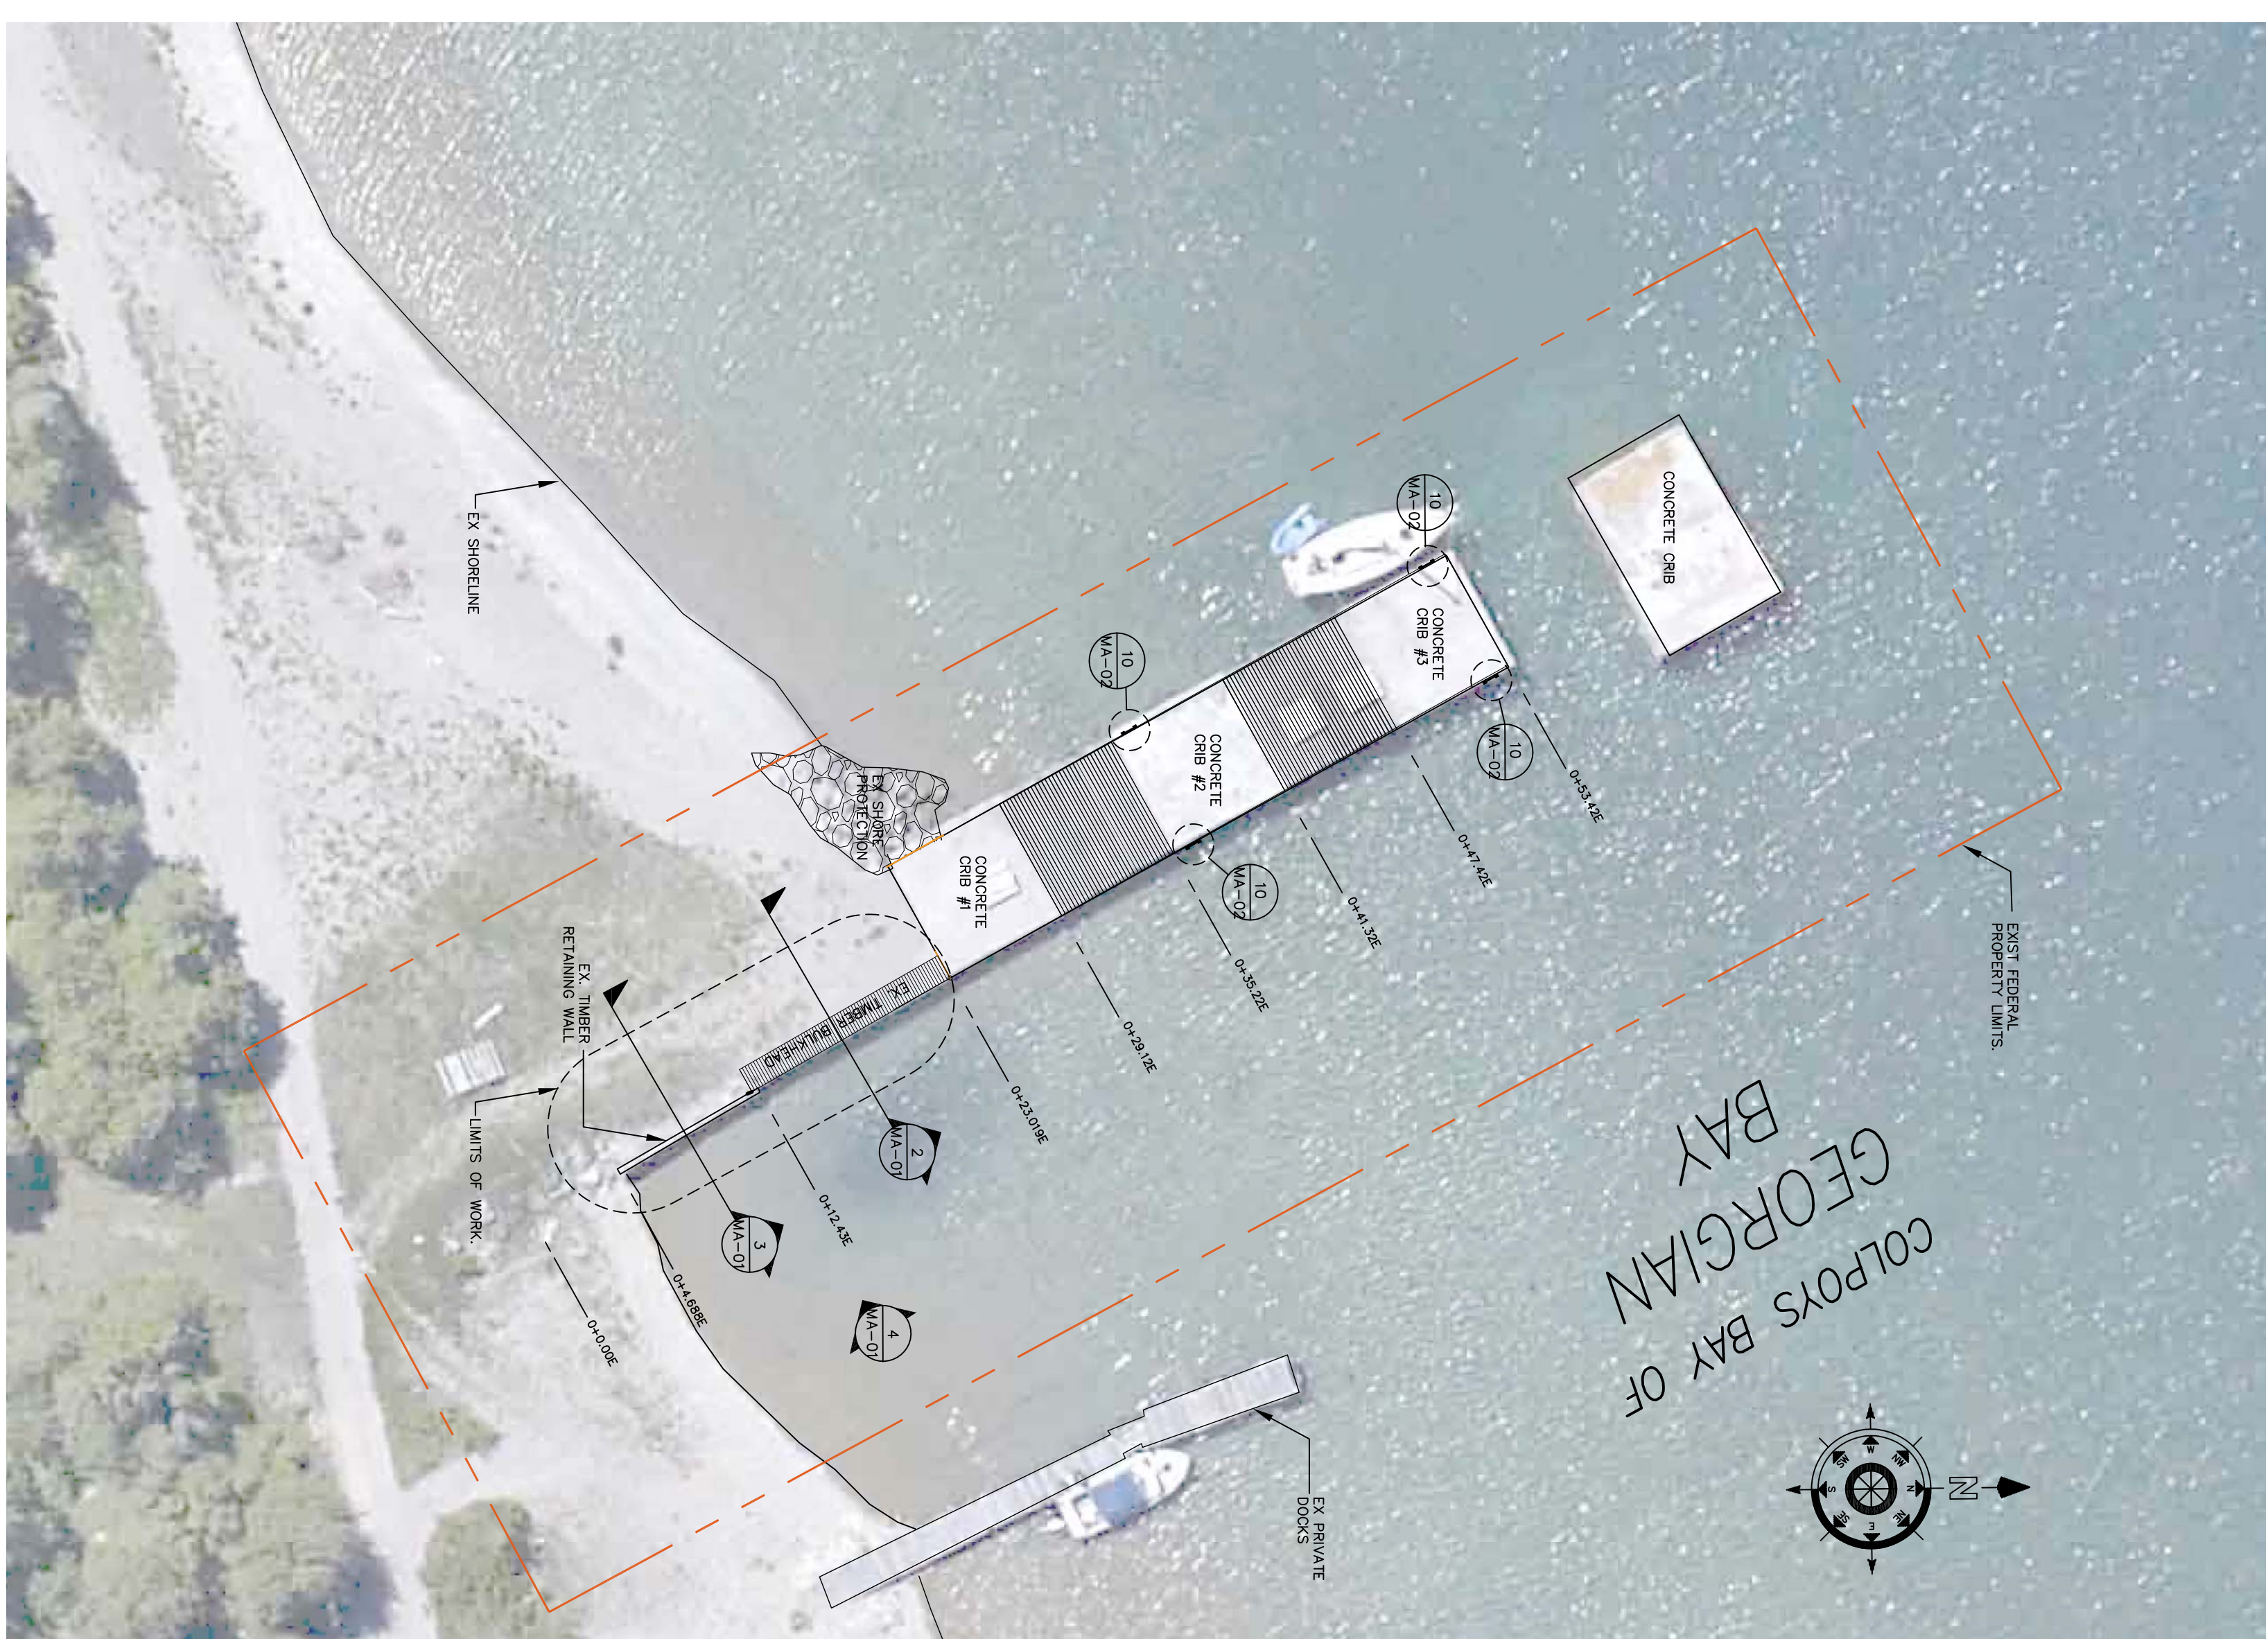


EXISTING SITE PLAN  
 SCALE: 1:250  
 MA-07

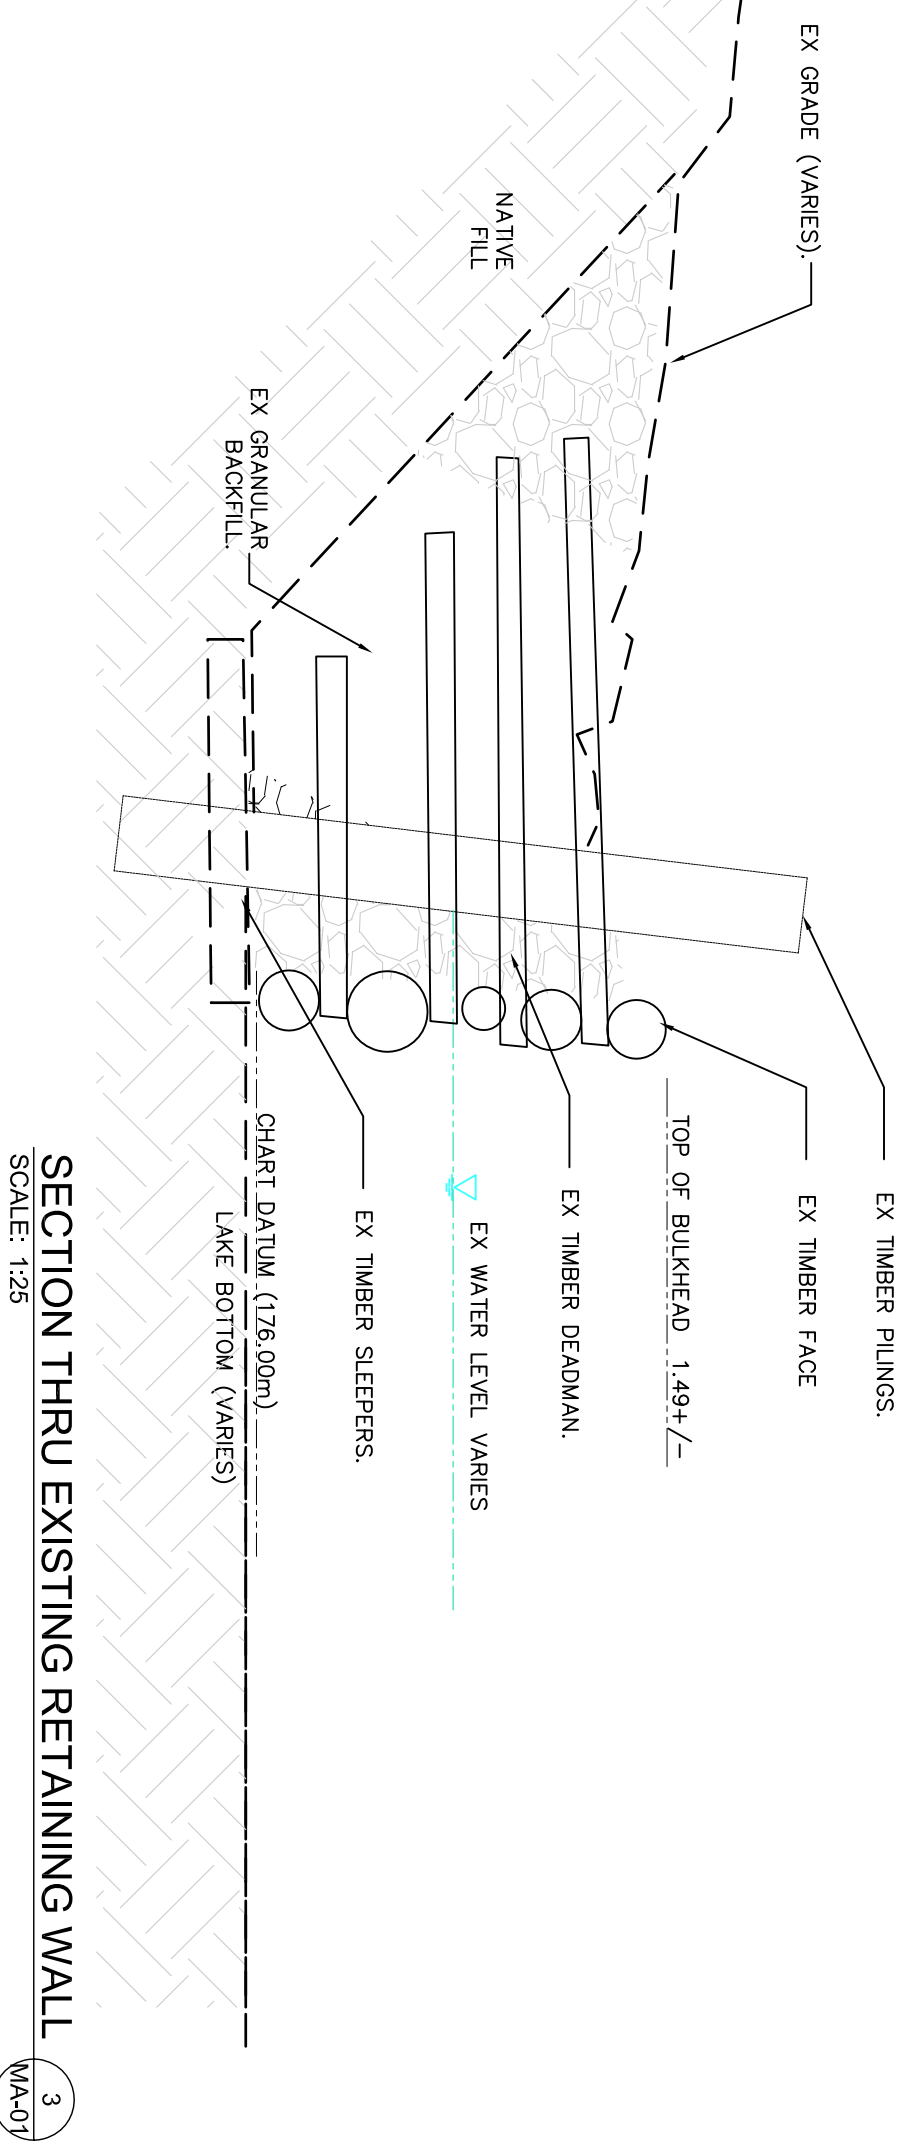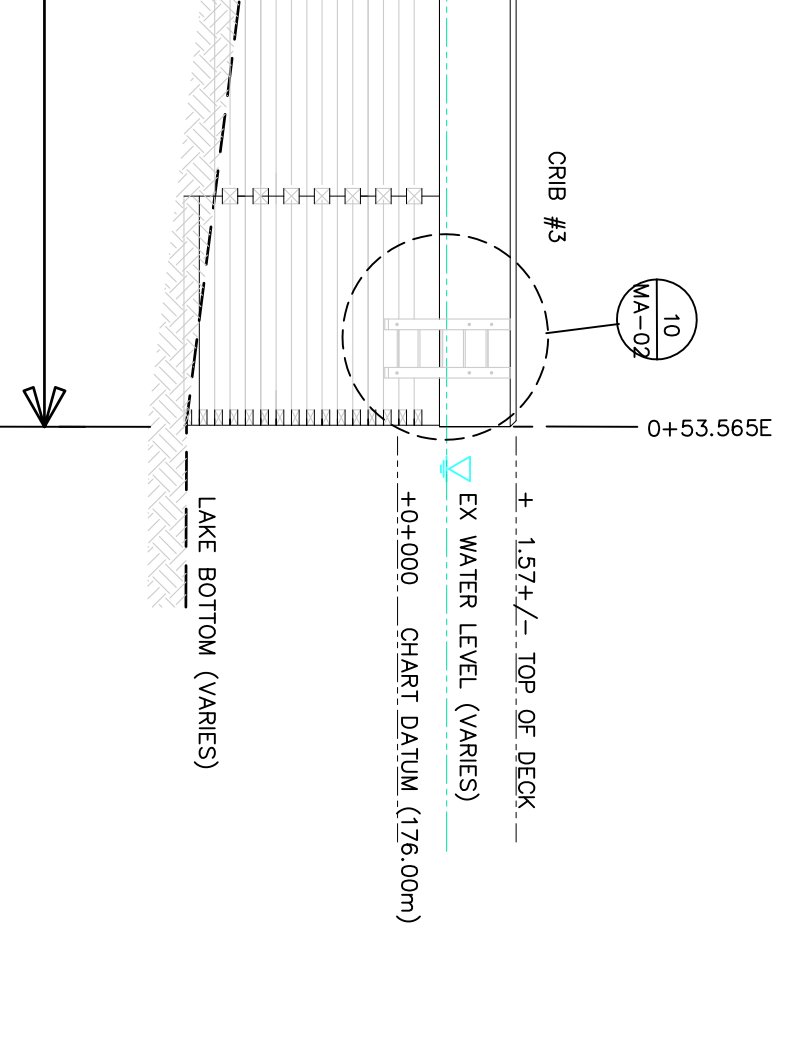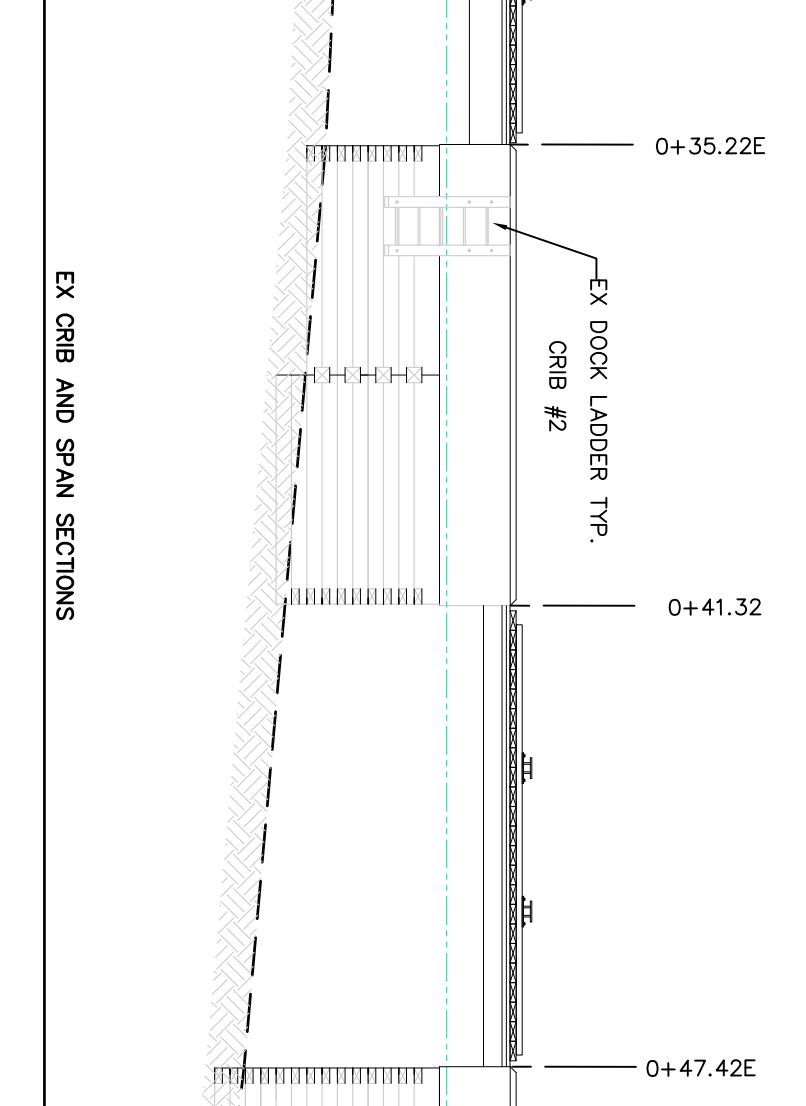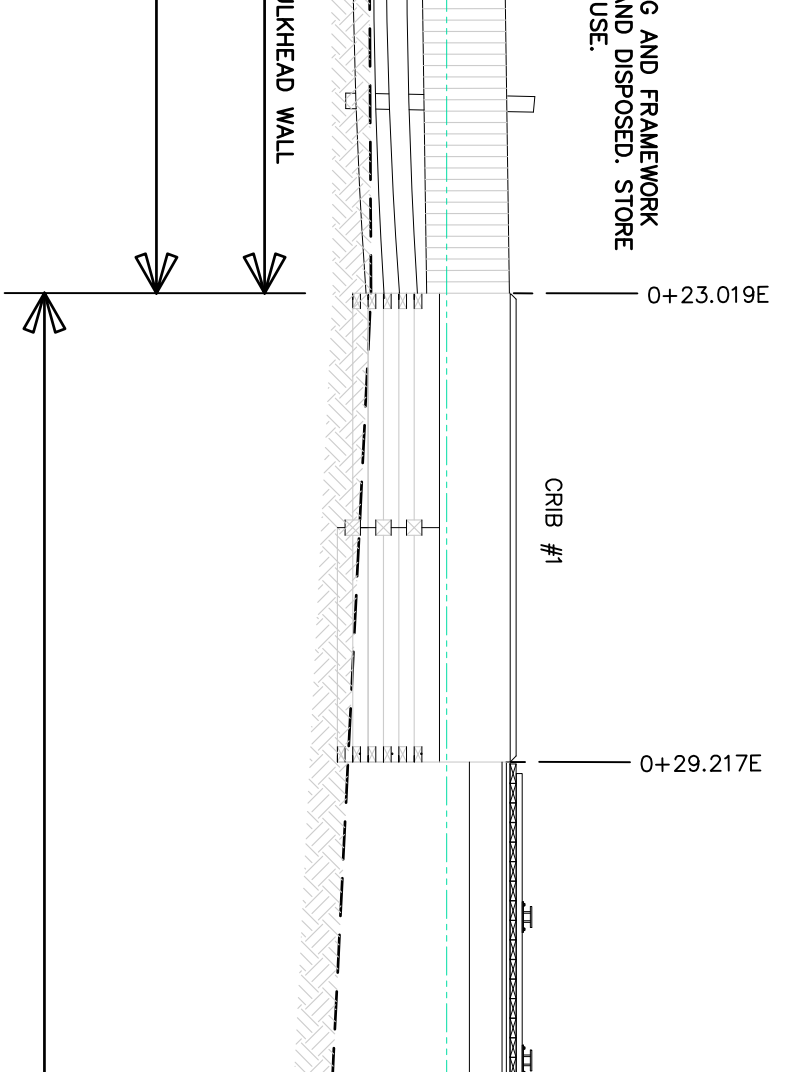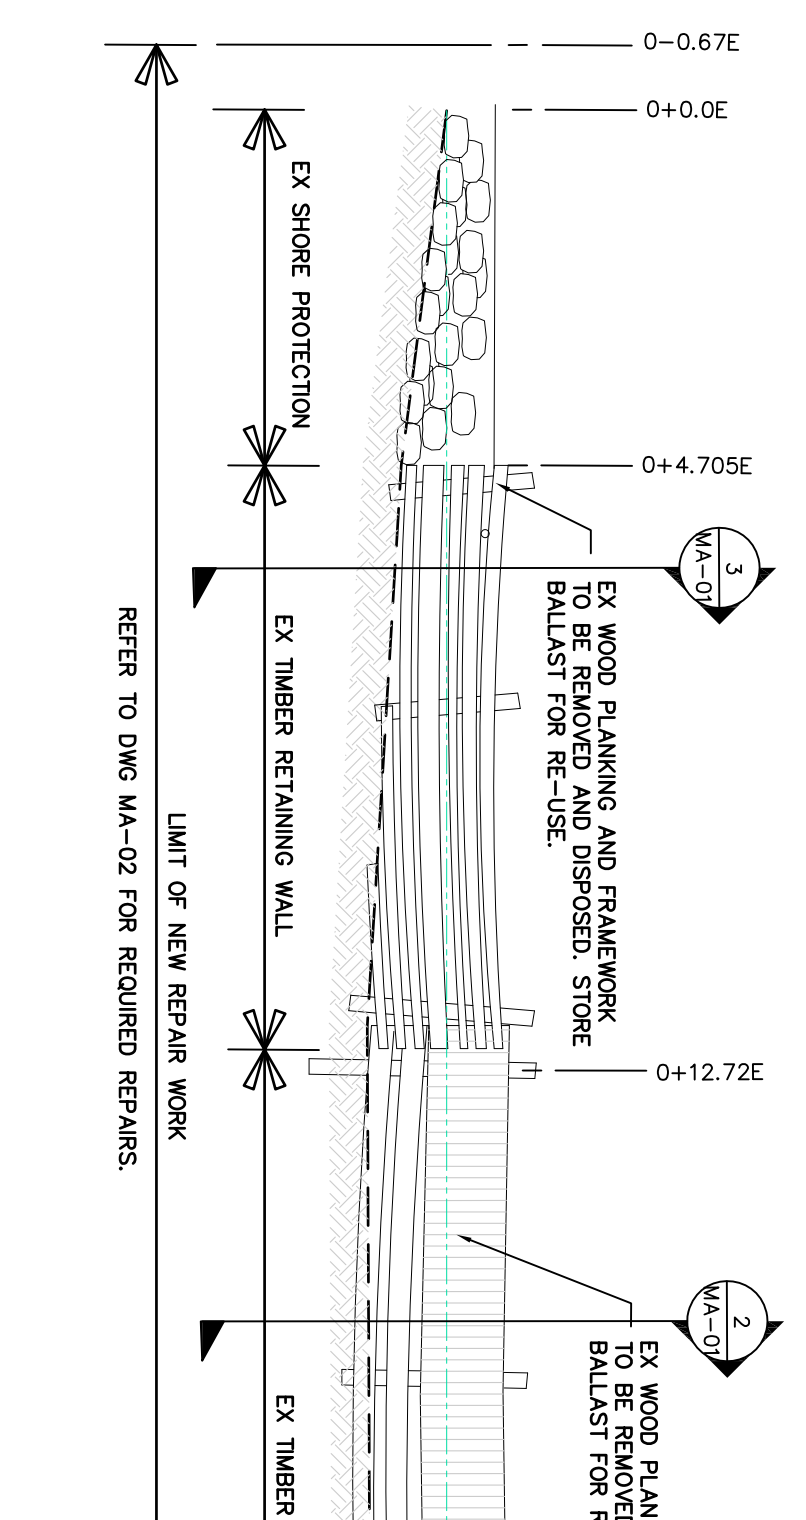

SECTION THRU EXISTING RETAINING WALL  
 SCALE: 1:25  
 MA-07

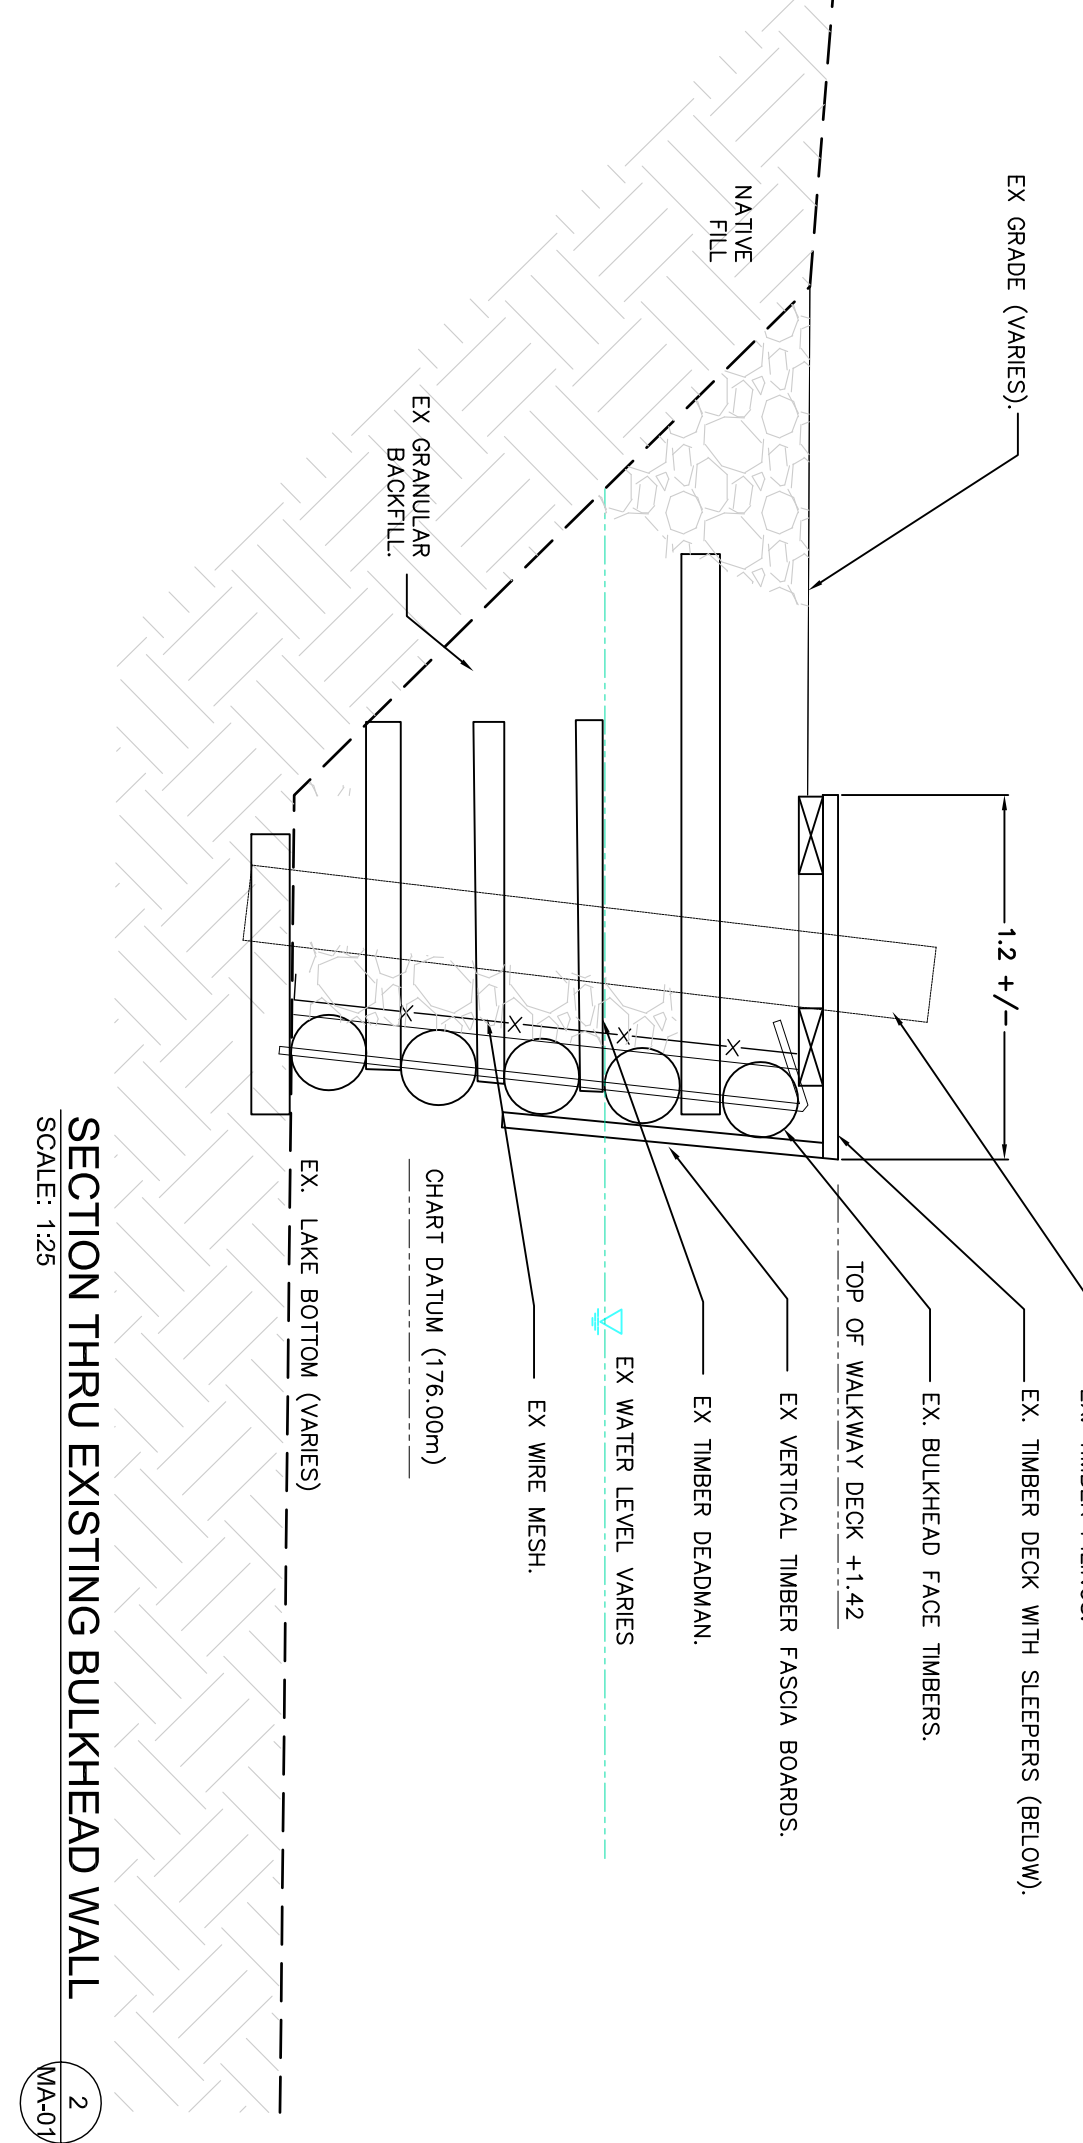

SECTION THRU EXISTING BULKHEAD WALL  
 SCALE: 1:25  
 MA-07

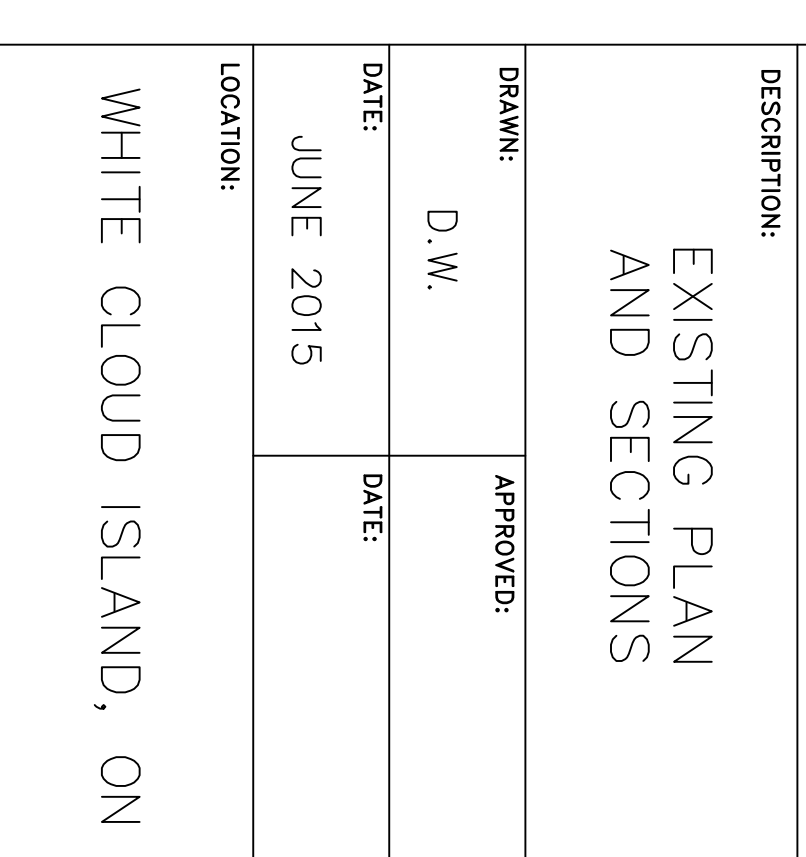

EAST ELEVATION OF EXISTING DOCKS AND WALKWAYS  
 SCALE: 1:100  
 MA-07