

**NATIONAL GALLERY OF CANADA**  
**FIXTURE LAYOUT PLAN**


SCALE 1:50

NOTE: CONTRACTOR IS RESPONSIBLE FOR THE REMOVAL OF CONSTRUCTION DEBRIS ON A DAILY BASIS

**QUANTITIES**

5	T1	6	TABLE - TYPE 1   x7	9	BOOK TABLE   x3
	T2	23	TABLE - TYPE 2   x11	10	GONDOLAS   x3
	T3	24	TABLE - TYPE 3   x6	11	FEATURE TABLE   x1
		8	SWING FIXTURE   x1	12	WINDOW DISPLAY TYPE 1A   x1
		7	KIDS TABLE   x1	25	WINDOW DISPLAY TYPE 1B   x1
				26	WINDOW DISPLAY TYPE 2A   x2
				27	WINDOW DISPLAY TYPE 2B   x1




NOTES  
 DO NOT SCALE FROM DRAWING  
 ALL DIMENSIONS TO BE SITE VERIFIED BY CONTRACTOR PRIOR TO MANUFACTURING OR CONSTRUCTION. CONTRACTOR TO REPORT ANY DISCREPANCIES TO NGC IMMEDIATELY.  
 CONTRACTOR TO PROVIDE SHOP DRAWINGS OF ALL CUSTOM COMPONENTS FOR APPROVAL BY NGC PRIOR TO MANUFACTURING.  
 THE DRAWING AND THE WORKS DEPICTED ARE THE COPYRIGHT OF LUMSDEN DESIGN LTD AND MAY NOT BE REPRODUCED EXCEPT BY WRITTEN PERMISSION.

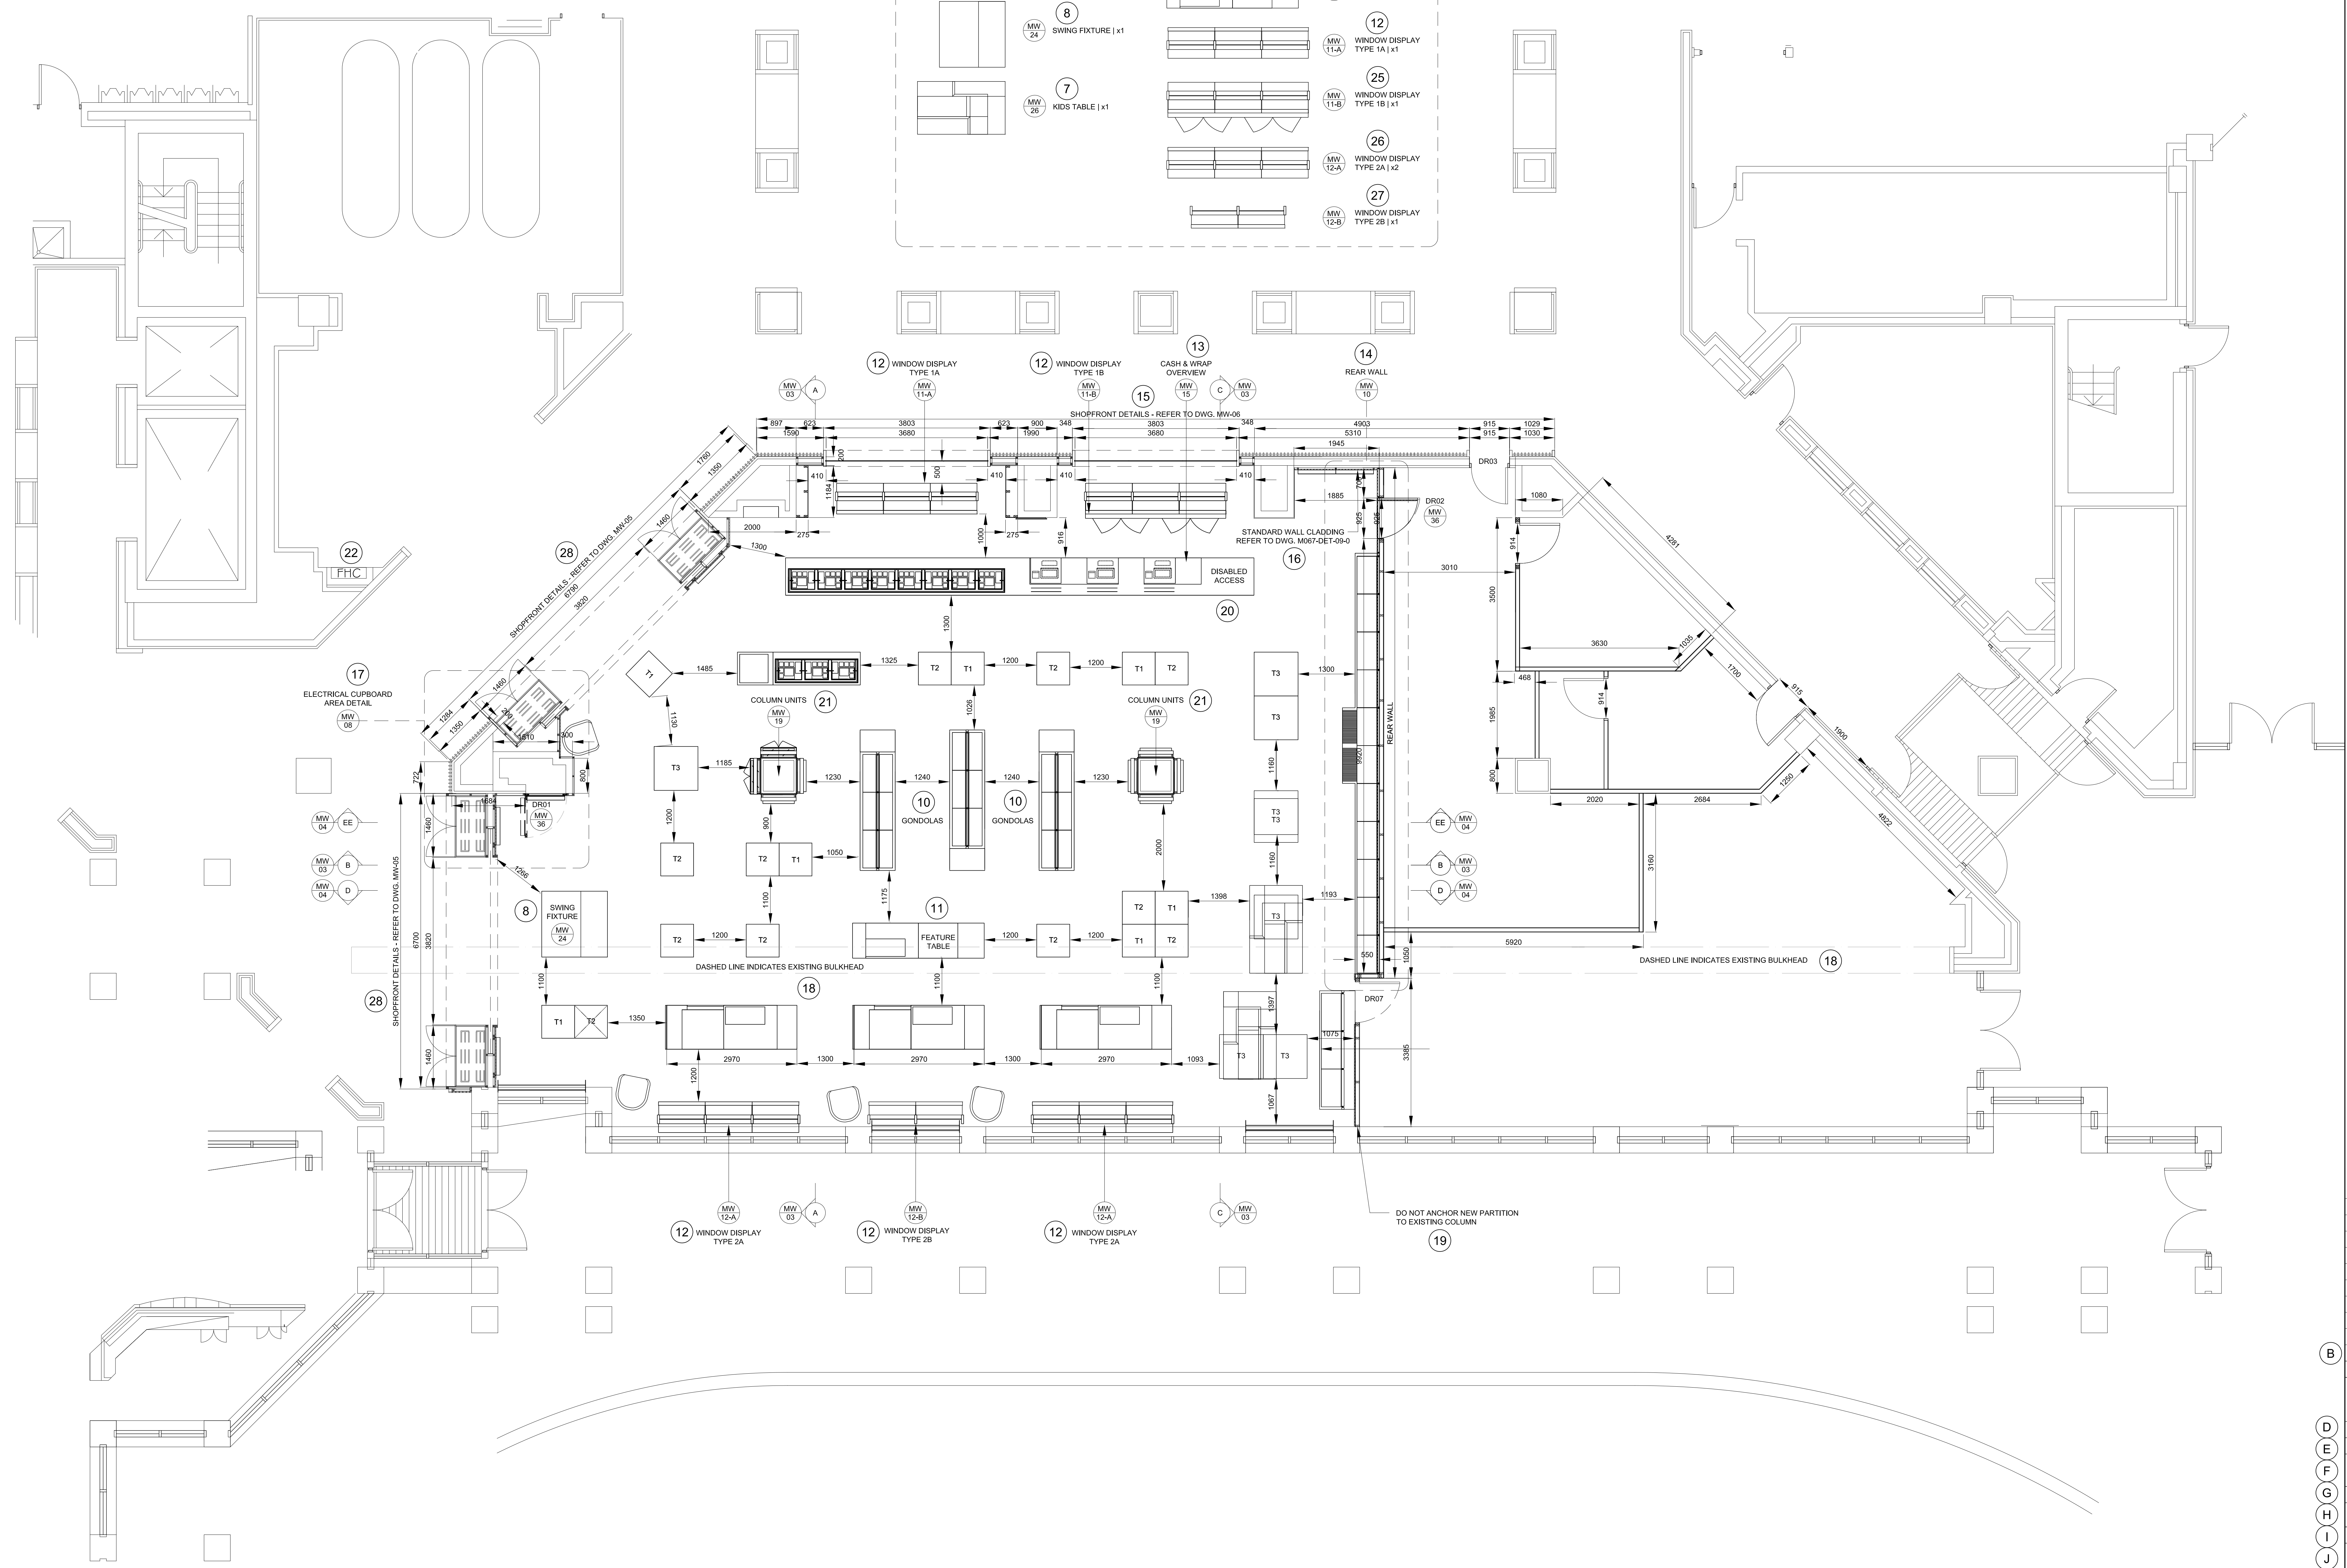

B	REV	DATE	DESCRIPTION	BY
C	CLIENT	NATIONAL GALLERY OF CANADA		
	PROJECT	NEW RETAIL STORE		
D	DRG No.	MW-00A	REV	-
	SCALE	1:50 @ A0	DATE	JUN 2015
E	DRAWN BY	CM		
	SHEET NO.	MW-00		

SCALE 1:20 2

NOTE:  
 CONTRACTOR TO SUPPLY AND INSTALL 19mm PLYWOOD BLOCKING FROM FLOOR TO CEILING IN ALL PARTITIONS WHERE MILLWORK OR SHELVING IS BEING FIXED TO WALL LM

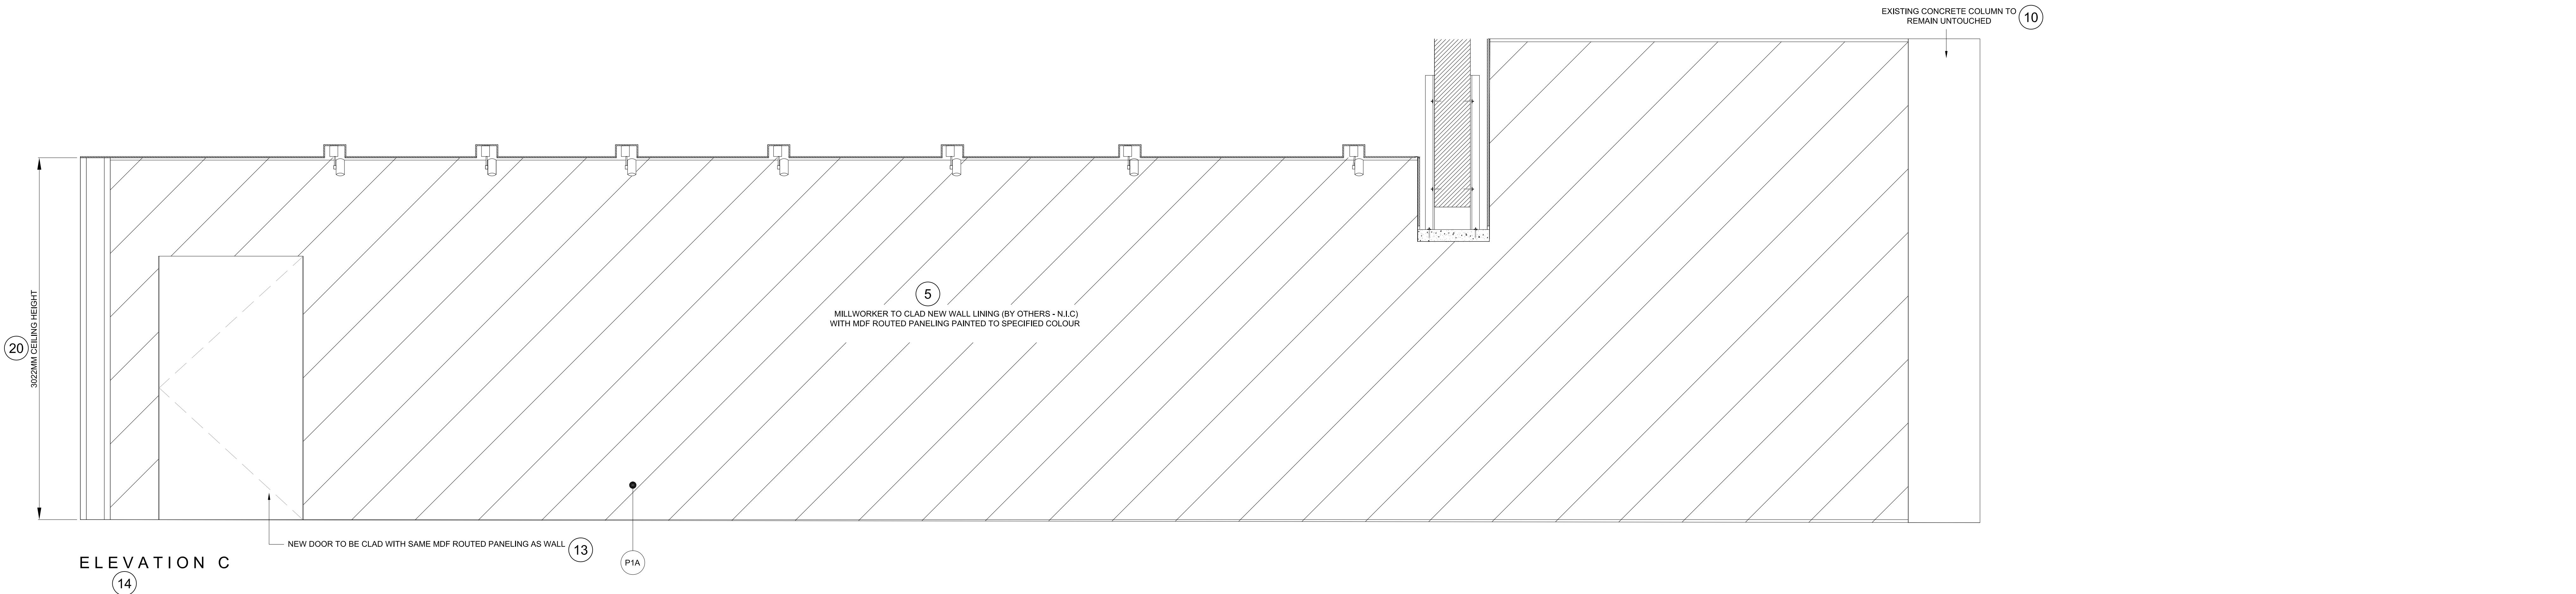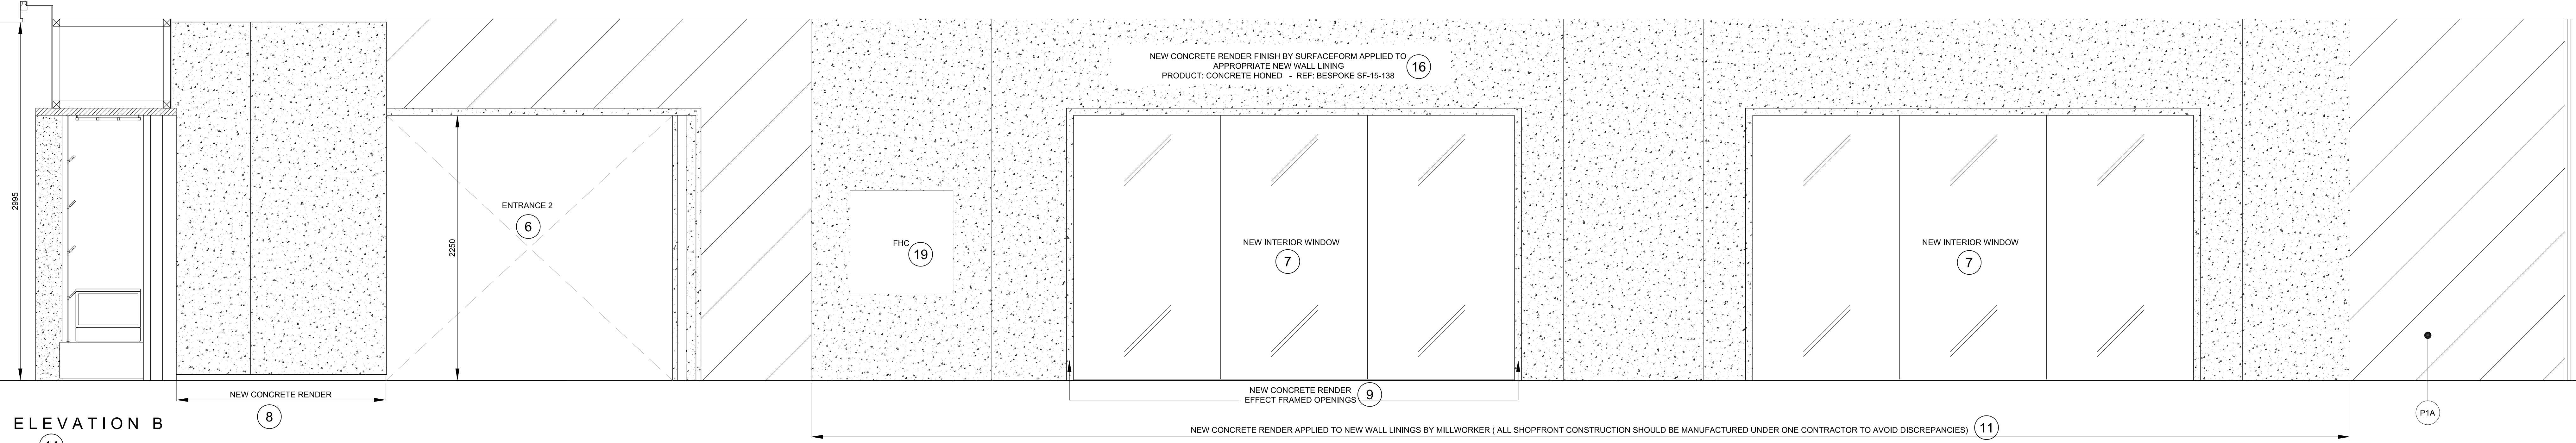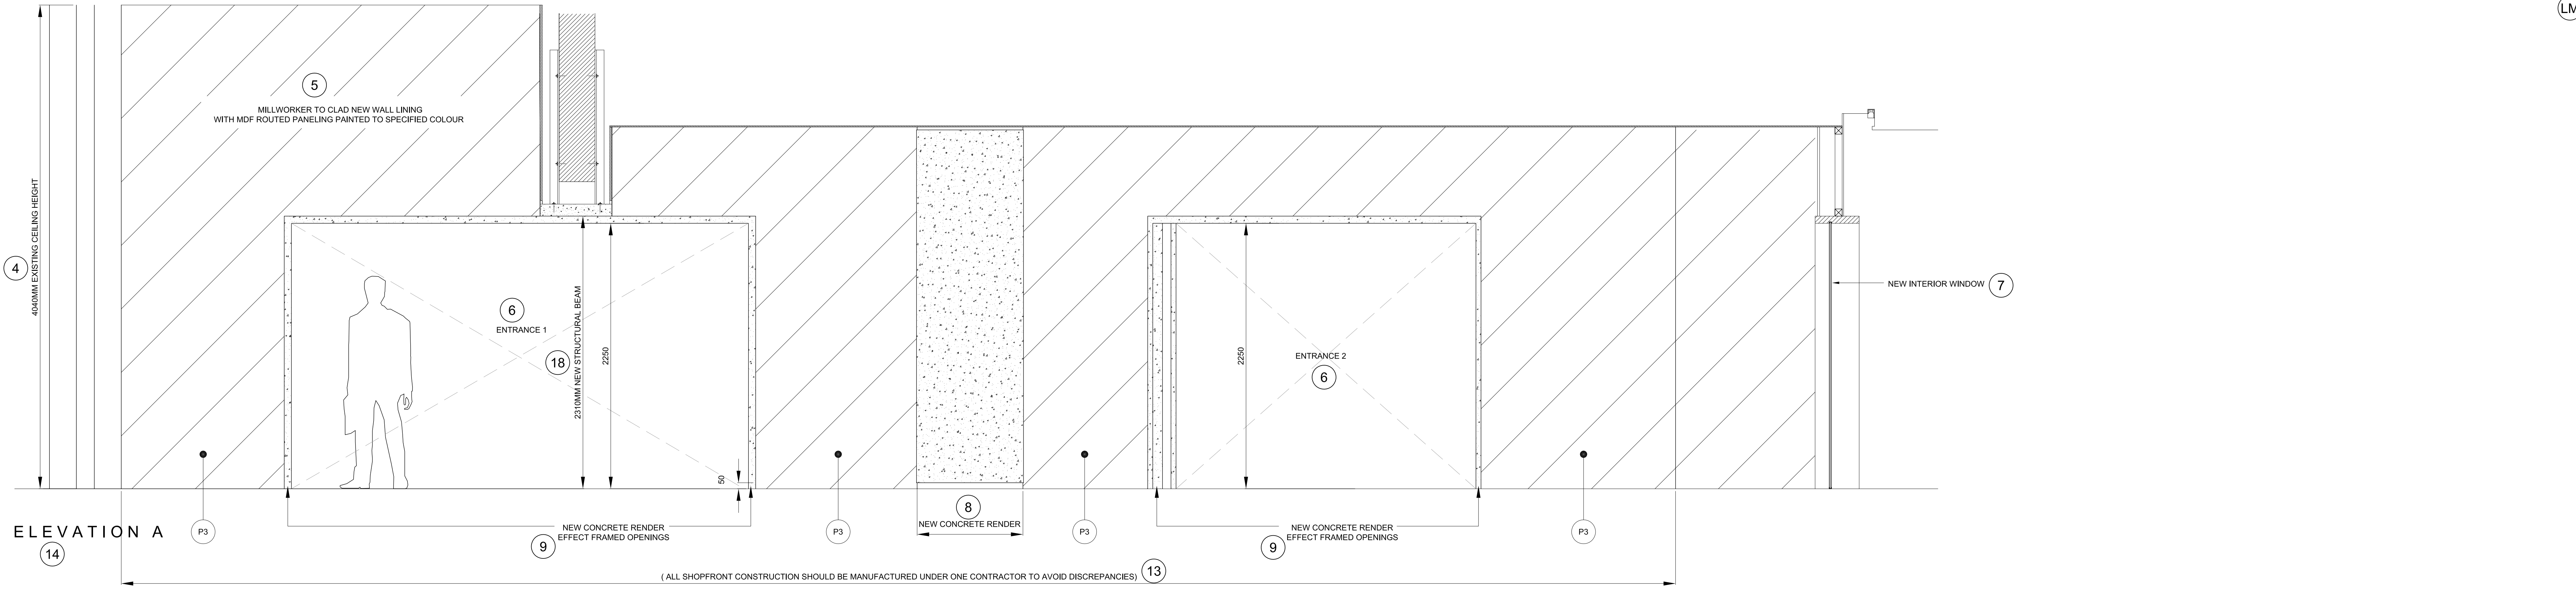

NOTES:  
 DO NOT SCALE FROM DRAWING  
 ALL DIMENSIONS TO BE SITE VERIFIED BY CONTRACTOR PRIOR TO MANUFACTURE OR CONSTRUCTION. CONTRACTOR TO REPORT ANY DISCREPANCIES TO NGC IMMEDIATELY.  
 CONTRACTOR TO PROVIDE SHOP DRAWINGS OF ALL CUSTOM COMPONENTS FOR APPROVAL BY NGC PRIOR TO MANUFACTURE.  
 THE DRAWING AND THE WORKS DEPICTED ARE THE COPYRIGHT OF LUSSEN DESIGN LTD AND MAY NOT BE REPRODUCED EXCEPT BY WRITTEN PERMISSION.

MATERIALS LEGEND:

- PLEASE NOTE:  
 CONTRACTOR TO PROVIDE SAMPLES OF ALL MATERIALS FOR APPROVAL BY NGC PRIOR TO CONSTRUCTION.
- METALWORK FINISHES
- M1 POWDER COAT RAL 7010 - TARPAULIN GREY SEMI-MATT FINISH 25%
  - M2 POWDER COAT RAL 9002 - GREY / WHITE SEMI-MATT FINISH 25%
  - M3 POWDER COAT RAL 3031 - ORIENT RED SEMI-MATT FINISH 25%
  - M4 BRUSHED STAINLESS STEEL
  - M5 POWDER COAT RAL 7038 - AGATE GREY SEMI-MATT FINISH 25%
  - M6 BLACK SMOKED METAL
- JOINERY FINISHES
- J1 BLACK STAINED AMERICAN OAK MATCH TO SAMPLE
  - J2 WHITE STAINED CANADIAN MAPLE MATCH TO SAMPLE
  - J3 NATURAL FINISH AMERICAN OAK MATCH TO SAMPLE
  - J4 SPRAY PAINTED MDF DARK GREY BLACK MATCH TO DULUX 009N 0700 CLEAR LACQUER FINISH
  - J5 SPRAY PAINTED MDF RED MATCH TO DULUX 09YR 11475 CLEAR LACQUER FINISH
  - J6 SPRAY PAINTED MDF STONE MATCH TO DULUX 20Y 57060 CLEAR LACQUER FINISH
  - J7 SPRAY PAINTED SATIN WHITE
  - J8 DARK PAINT FINISH TO MATCH EXISTING
- LAMINATE FINISHES
- L1 DARK GREY POLYREY - FA-P114 POVRE
- OTHER FINISHES
- C1 VALCHROMAT COLOURED MDF - MID GREY 2-PACK CLEAR LACQUER FINISH
  - C2 Quartz Surfaces Zodiak® Dove Grey www.zodiak.com
  - S1 SILESTONE BLANCO NORTE / WHITE NORTE
  - U1 BUTE FABRIC - LEWIS 2825 PRODUCT CODE: CF840-2825 100% PURE WOOL
- WALL FINISHES
- W1 HONED CONCRETE EFFECT SKIM WALL RENDER MATCH TO RAL 7044 SILK GREY
  - W2 HONED CONCRETE EFFECT SKIM WALL RENDER MATCH TO RAL 7030 STONE GREY

REV	DATE	DESCRIPTION	BY
-	SEPT 10 2015	ISSUED FOR TENDER	-

2 Commercial Street  
 London EC1M 6DR UK  
 T +44(0)20 3384 1400


CLIENT NATIONAL GALLERY OF CANADA  
 PROJECT NEW RETAIL STORE  
 DRG WALL FINISHES ELEVATIONS 1

DRG No: MW-01 REV -  
 SCALE 1:20 @ AD DATE AUG 2015  
 DRAWN BY CM  
 SHEET NO MW-01

SCALE 1:20 2


NOTE:  
MILLWORKER TO ADVISE ON TIMBER PANEL MANUFACTURE AND FIXING METHOD TO  
INSURE NO WARPING/UNDESIRABLE FINISHING. REINFORCE BEHIND PANELS WHERE NECESSARY WITH PLYWOOD BLOCKING 8

EXISTING CONCRETE COLUMN TO  
REMAIN UNTOUCHED 3

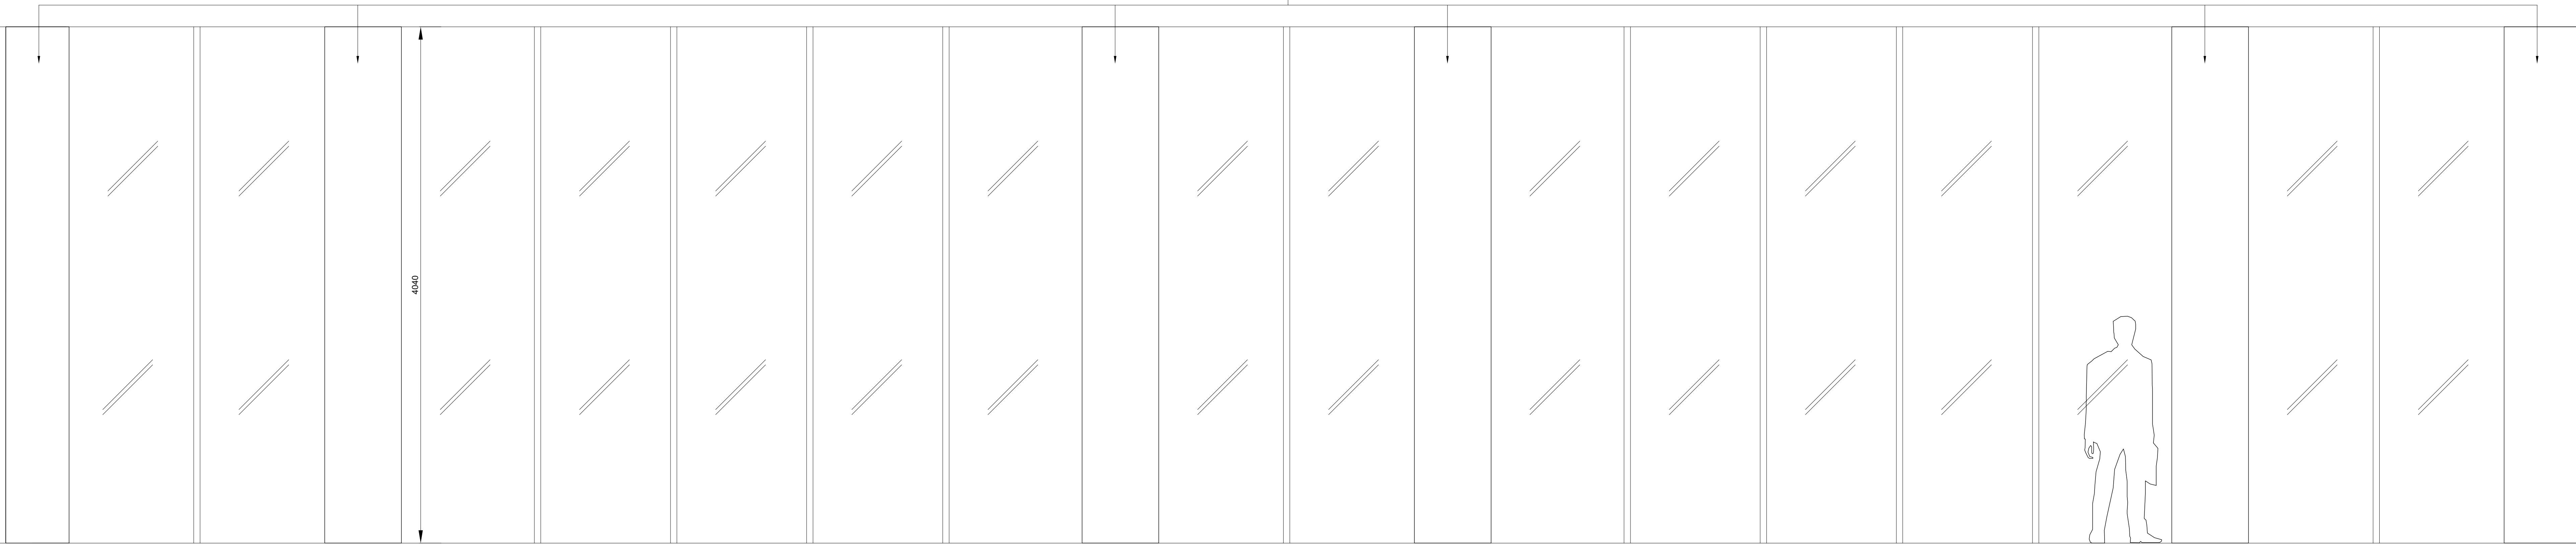

ELEVATION D 7

NEW WALL LININGS WITH CONCRETE  
RENDER TO EXISTING COLUMNS 4

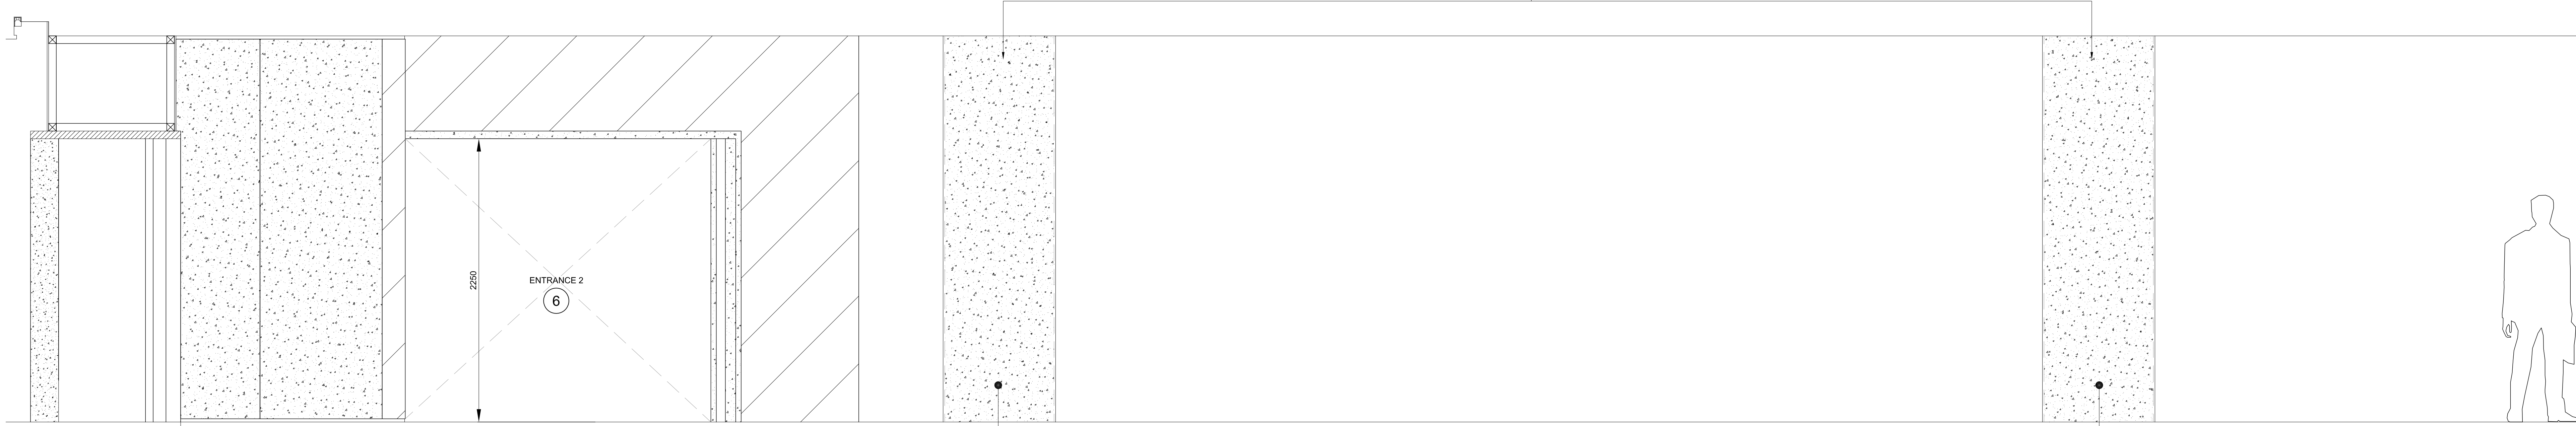

SECTION EE 7

NOTES  
DO NOT SCALE FROM DRAWING  
ALL DIMENSIONS TO BE SITE VERIFIED BY CONTRACTOR  
PRIOR TO MANUFACTURE OR CONSTRUCTION.  
CONTRACTOR TO REPORT ANY DISCREPANCIES TO NGC  
IMMEDIATELY.  
CONTRACTOR TO PROVIDE SHOP DRAWINGS OF ALL  
CUSTOM COMPONENTS FOR APPROVAL BY NGC PRIOR  
TO MANUFACTURE.  
THE DRAWING AND THE WORKS DEPICTED ARE THE  
COPYRIGHT OF LAMSDEN DESIGN LTD AND MAY NOT BE  
REPRODUCED EXCEPT BY WRITTEN PERMISSION.

LM MATERIALS LEGEND:

PLEASE NOTE:  
CONTRACTOR TO PROVIDE SAMPLES  
OF ALL MATERIALS FOR APPROVAL BY  
NGC PRIOR TO CONSTRUCTION.


- METAL WORK FINISHES
- M1 POWDER COAT  
RAL 7010 - TARPAULIN GREY  
SEMI-MATT FINISH 25%
  - M2 POWDER COAT  
RAL 9002 - GREY / WHITE  
SEMI-MATT FINISH 25%
  - M3 POWDER COAT  
RAL 3031 - ORIENT RED  
SEMI-MATT FINISH 25%
  - M4 BRUSHED  
STAINLESS STEEL
  - M5 POWDER COAT  
RAL 7038 - AGATE GREY  
SEMI-MATT FINISH 25%
  - M6 BLACK SMOKED  
METAL
- JOINERY FINISHES
- J1 BLACK STAINED  
AMERICAN OAK  
MATCH TO SAMPLE
  - J2 WHITE STAINED  
CANADIAN MAPLE  
MATCH TO SAMPLE
  - J3 NATURAL FINISH  
AMERICAN OAK  
MATCH TO SAMPLE
  - J4 SPRAY PAINTED MDF  
DARK GREY BLACK  
MATCH TO DULUX 00NN 07/00  
CLEAR LACQUER FINISH
  - J5 SPRAY PAINTED MDF - RED  
MATCH TO DULUX 09YR 11/475  
CLEAR LACQUER FINISH
  - J6 SPRAY PAINTED MDF - STONE  
MATCH TO DULUX 20Y 57/060  
CLEAR LACQUER FINISH
  - J7 SPRAY PAINTED SATIN WHITE
  - J8 DARK PAINT FINISH TO  
MATCH EXISTING
- LAMINATE FINISHES
- L1 DARK GREY  
POLYREY - FA-P114 POVRE
- OTHER FINISHES
- C1 VALCHROMAT  
COLOURED MDF - MID GREY  
2-PACK CLEAR LACQUER FINISH
  - C2 Quartz Surfaces  
Zodia® Dove Grey  
www.dupont.com
  - S1 SILESTONE  
BLANCO NORTE / WHITE NORTE
  - U1 BUTE FABRIC - LEWIS 2825  
PRODUCT CODE: CF840-2825  
100% PURE WOOL
- WALL FINISHES
- W1 HONED CONCRETE EFFECT  
SKIM WALL RENDER  
MATCH TO RAL 7044 SILK GREY
  - W2 HONED CONCRETE EFFECT  
SKIM WALL RENDER  
MATCH TO RAL 7030 STONE GREY

REV	DATE	DESCRIPTION	BY
-	SEPT 10 2015	ISSUED FOR TENDER	-




SCALE 1:20 2

NOTE:  
 CONTRACTOR TO SUPPLY AND INSTALL 19mm PLYWOOD BLOCKING FROM FLOOR TO CEILING IN ALL PARTITIONS WHERE MILLWORK OR SHELVING IS BEING FIXED TO WALL 3

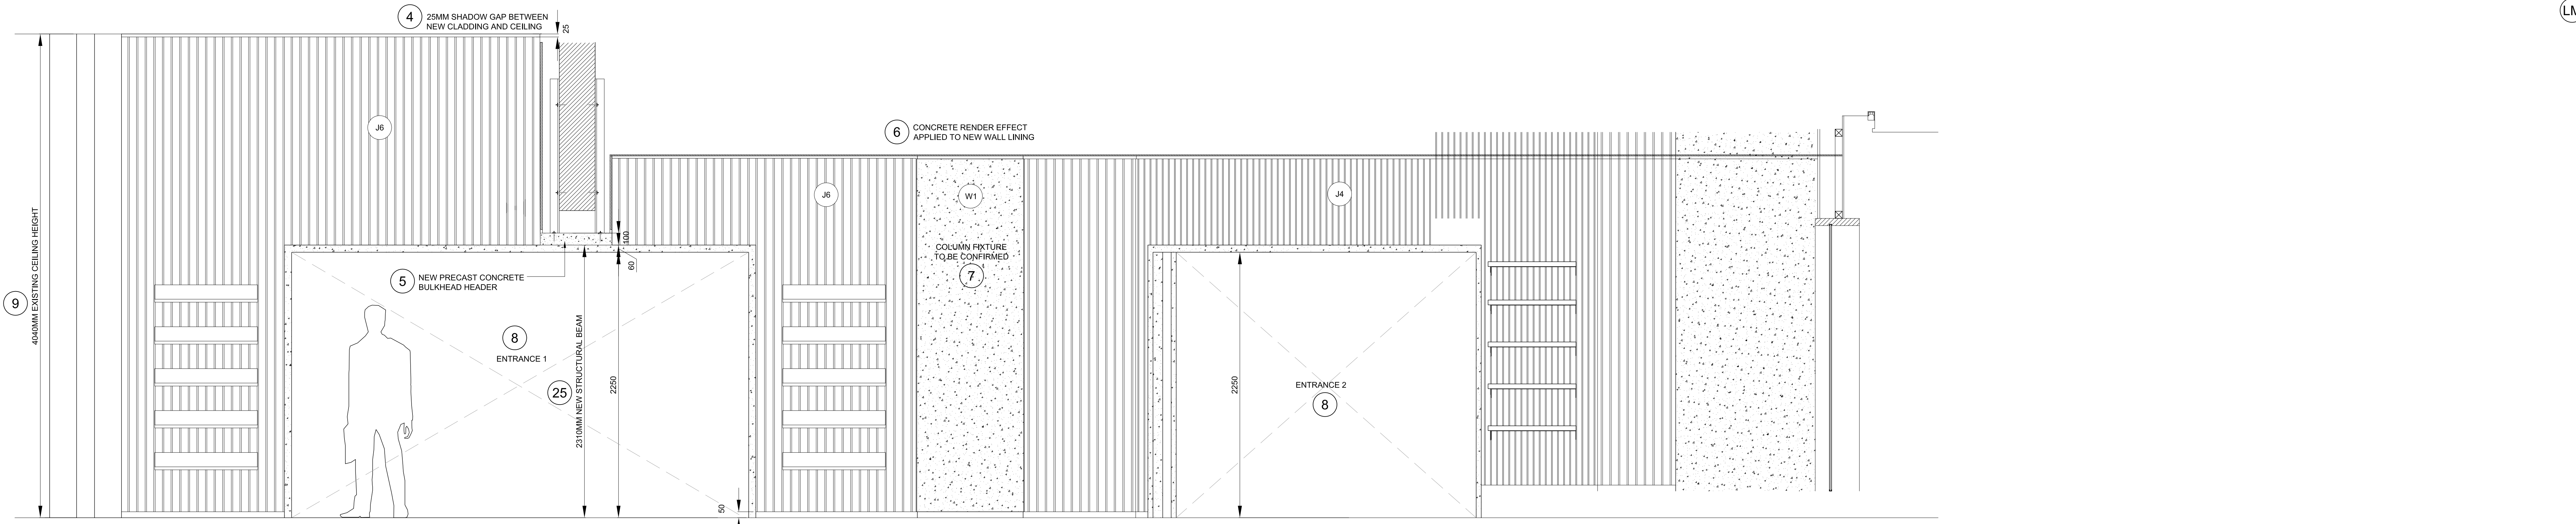


ELEVATION A

26

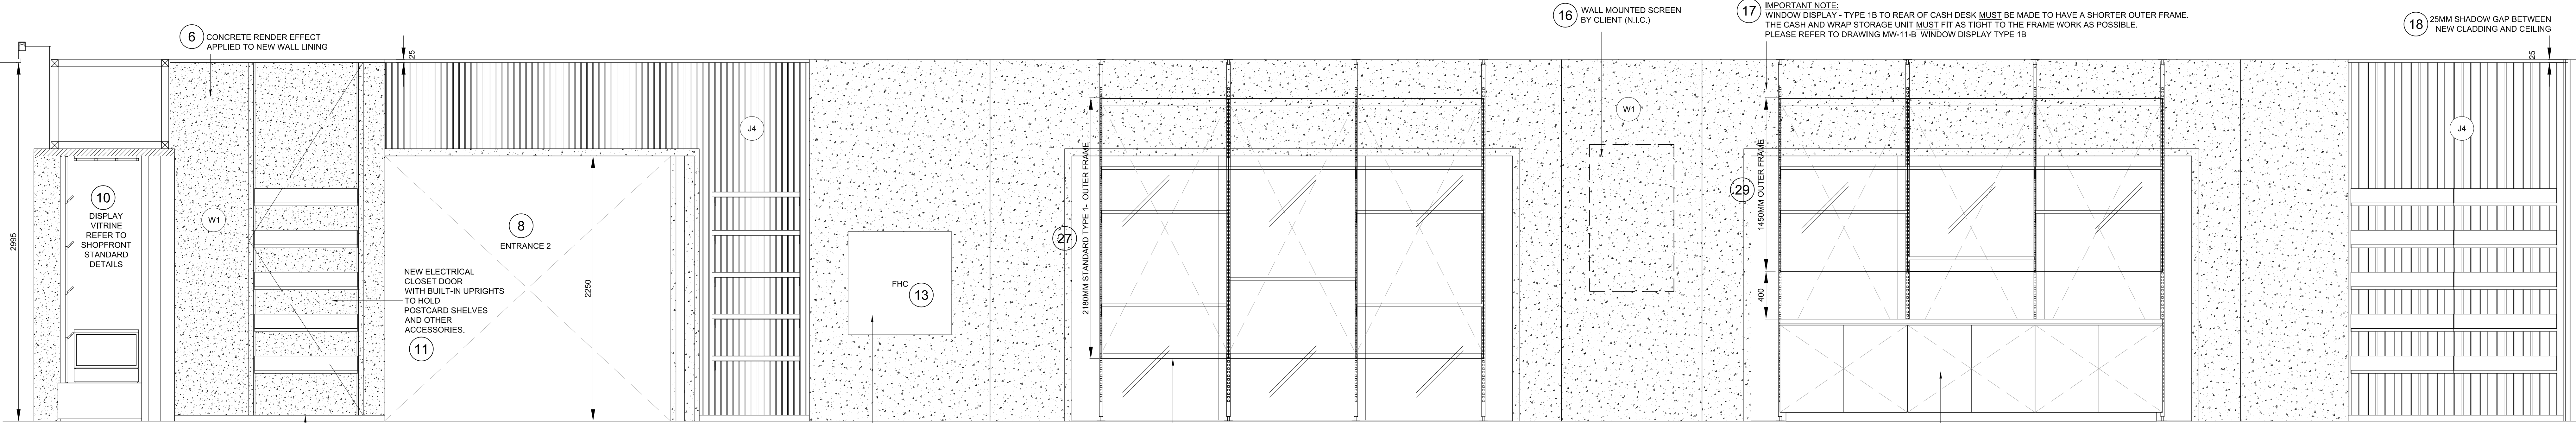

ELEVATION B

26

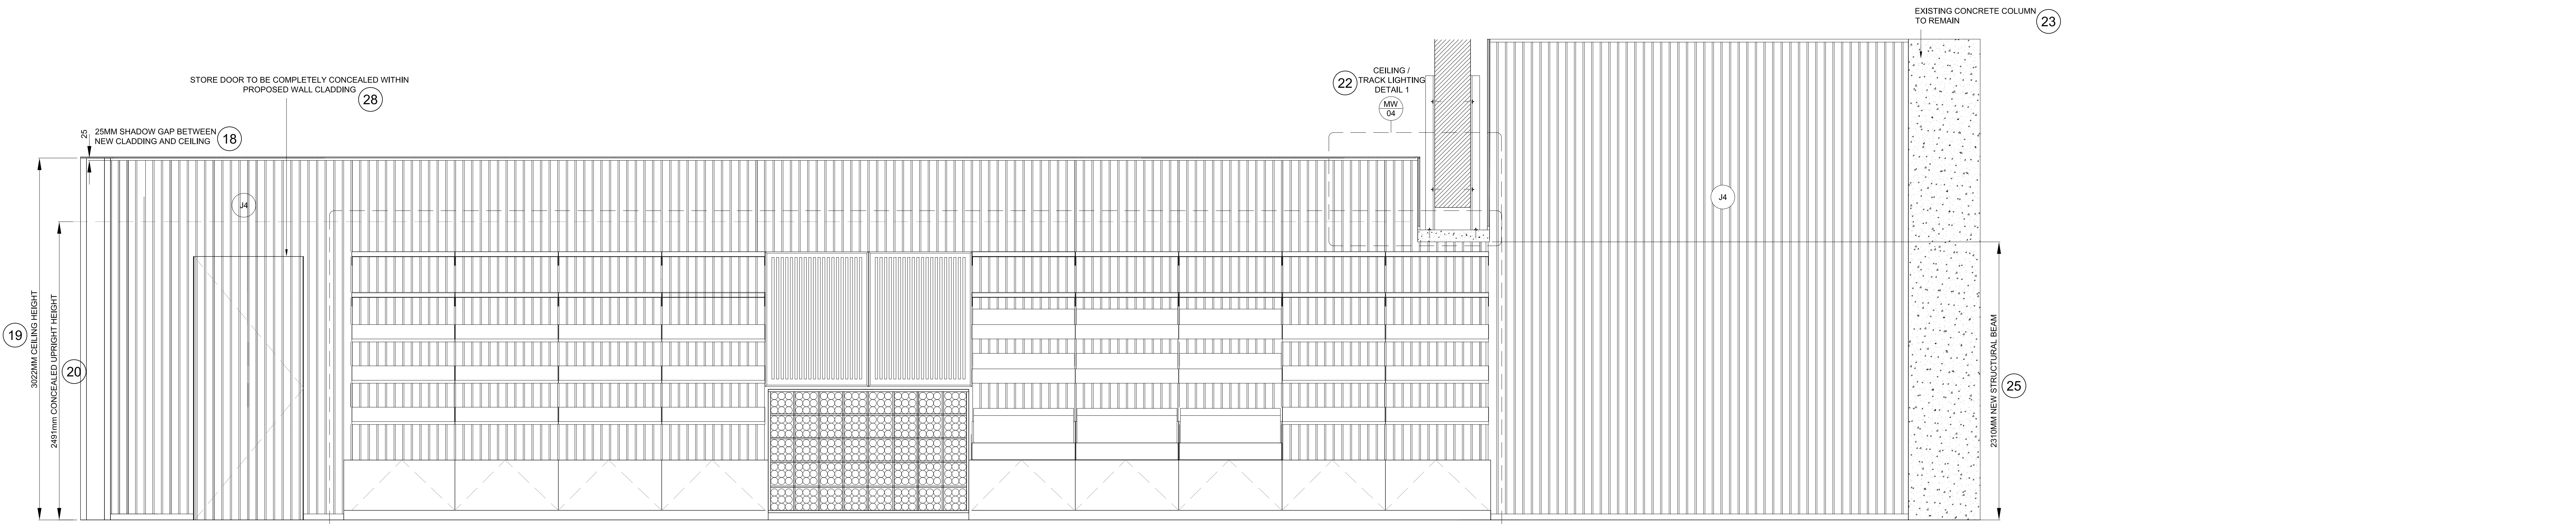

ELEVATION C

26

NOTES:  
 DO NOT SCALE FROM DRAWING  
 ALL DIMENSIONS TO BE SITE VERIFIED BY CONTRACTOR PRIOR TO MANUFACTURE OR CONSTRUCTION. CONTRACTOR TO REPORT ANY DISCREPANCIES TO NGC IMMEDIATELY.  
 CONTRACTOR TO PROVIDE SHOP DRAWINGS OF ALL CUSTOM COMPONENTS FOR APPROVAL BY NGC PRIOR TO MANUFACTURE.  
 THE DRAWING AND THE WORKS DEPICTED ARE THE COPYRIGHT OF LUSSEN DESIGN LTD AND MAY NOT BE REPRODUCED EXCEPT BY WRITTEN PERMISSION.

MATERIALS LEGEND:

- PLEASE NOTE:  
 CONTRACTOR TO PROVIDE SAMPLES OF ALL MATERIALS FOR APPROVAL BY NGC PRIOR TO CONSTRUCTION.
- METAL WORK FINISHES
- M1 POWDER COAT RAL 7010 - TARPAULIN GREY SEMI-MATT FINISH 25%
  - M2 POWDER COAT RAL 9002 - GREY / WHITE SEMI-MATT FINISH 25%
  - M3 POWDER COAT RAL 3031 - ORIENT RED SEMI-MATT FINISH 25%
  - M4 BRUSHED STAINLESS STEEL
  - M5 POWDER COAT RAL 7038 - AGATE GREY SEMI-MATT FINISH 25%
  - M6 BLACK SMOKED METAL
- JOINERY FINISHES
- J1 BLACK STAINED AMERICAN OAK MATCH TO SAMPLE
  - J2 WHITE STAINED CANADIAN MAPLE MATCH TO SAMPLE
  - J3 NATURAL FINISH AMERICAN OAK MATCH TO SAMPLE
  - J4 SPRAY PAINTED MDF DARK GREY BLACK MATCH TO DULUX 009N 07/00 CLEAR LACQUER FINISH
  - J5 SPRAY PAINTED MDF - RED MATCH TO DULUX 09YR 11/475 CLEAR LACQUER FINISH
  - J6 SPRAY PAINTED MDF - STONE MATCH TO DULUX 20Y 57/060 CLEAR LACQUER FINISH
  - J7 SPRAY PAINTED SATIN WHITE
  - J8 DARK PAINT FINISH TO MATCH EXISTING
- LAMINATE FINISHES
- L1 DARK GREY POLYREY - FA-P114 POWRE
- OTHER FINISHES
- C1 VALCHROMAT COLOURED MDF - MID GREY 2-PACK CLEAR LACQUER FINISH
  - C2 Quartz Surfaces Zodiak® Dove Grey www.zodiak.com
  - S1 SILESTONE BLANCO NORTE / WHITE NORTE
  - U1 BUTE FABRIC - LEWIS 2825 PRODUCT CODE: CF840-2825 100% PURE WOOL
- WALL FINISHES
- W1 HONED CONCRETE EFFECT SKIM WALL RENDER MATCH TO RAL 7044 SILK GREY
  - W2 HONED CONCRETE EFFECT SKIM WALL RENDER MATCH TO RAL 7030 STONE GREY

REV	DATE	DESCRIPTION	BY
-	SEPT 10 2015	ISSUED FOR TENDER	-

2 Consultant Group  
 London EC1M 6DR UK  
 T +44(0)20 3384 1400

CLIENT NATIONAL GALLERY OF CANADA  
 PROJECT NEW RETAIL STORE  
 ORG INTERIOR ELEVATIONS 1

DRG No: MW-03 REV -  
 SCALE 1:20 @ A0 DATE JUN 2015  
 DRAWN BY CM  
 SHEET NO MW-03




**NATIONAL GALLERY OF CANADA**<sup>16</sup>  
**INTERIOR ELEVATIONS**<sup>1</sup>

**SCALE 1:20**<sup>2</sup>

NOTE:  
 MILLWORKER TO ADVISE ON TIMBER PANEL MANUFACTURE AND FIXING METHOD TO INSURE NO WARPING/UNDESIRABLE FINISHING  
 PLYWOOD BLOCKING AS NEEDED BEHIND ALL NEW WALL CLADDINGS

EXISTING CONCRETE COLUMN TO  
 REMAIN UNTOUCHED

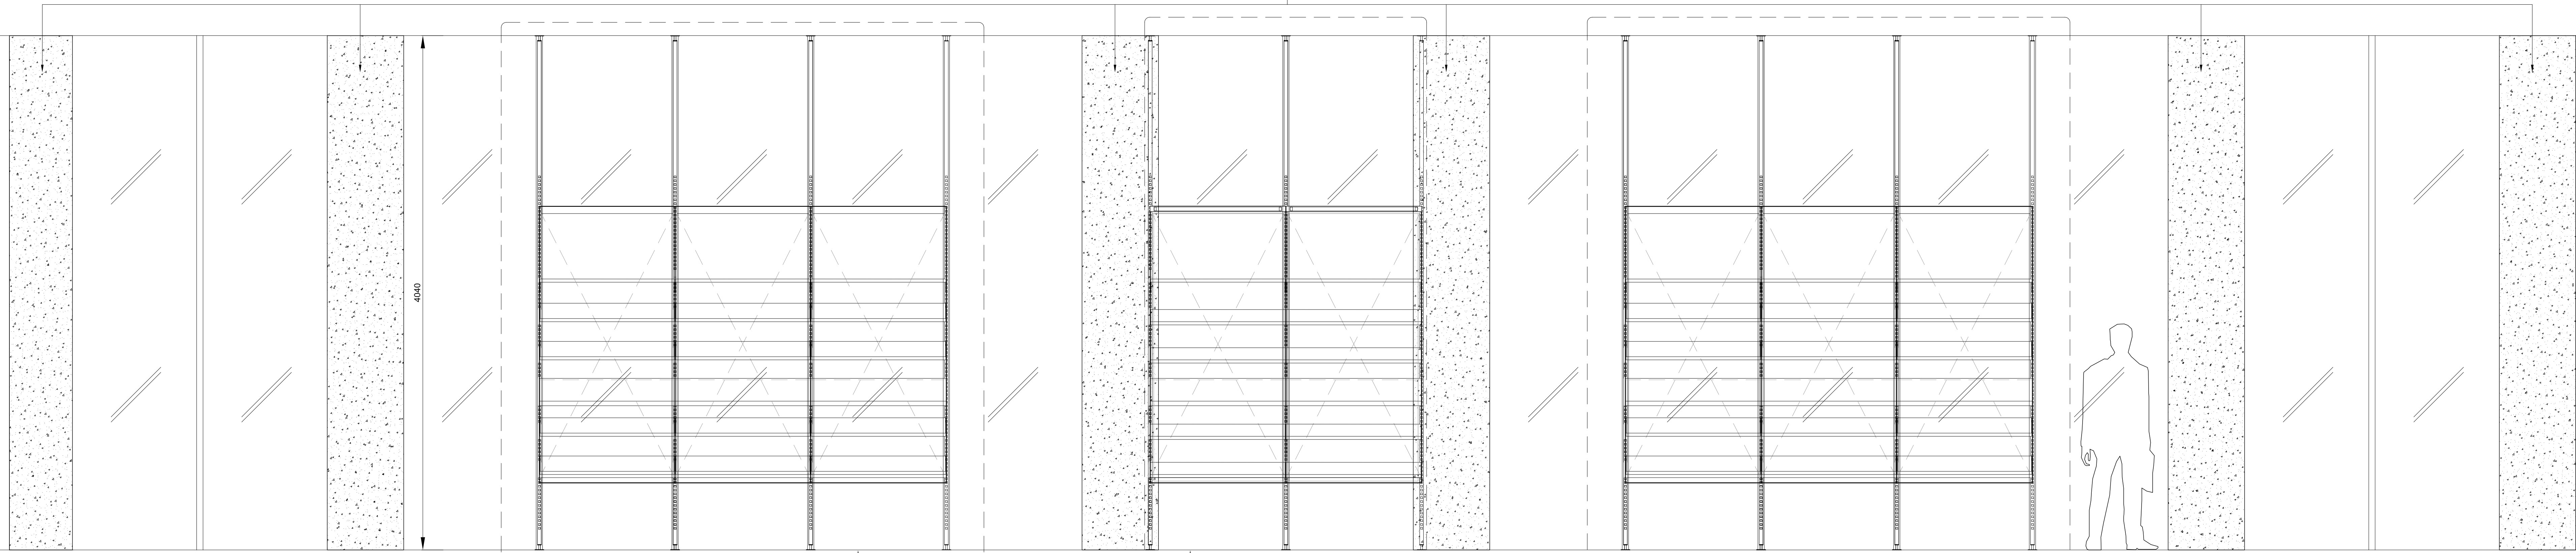

**ELEVATION D**

13

MW 12-A  
 WINDOW DISPLAY  
 TYPE 2A

5

WINDOW DISPLAYS MUST BE FIXED AWAY FROM  
 EXISTING VENTS LOCATED AT FLOOR LEVEL IN  
 FRONT OF EXISTING WINDOWS


4

MW 12-B  
 WINDOW DISPLAY  
 TYPE 2B

5

MW 12-A  
 WINDOW DISPLAY  
 TYPE 2A

5

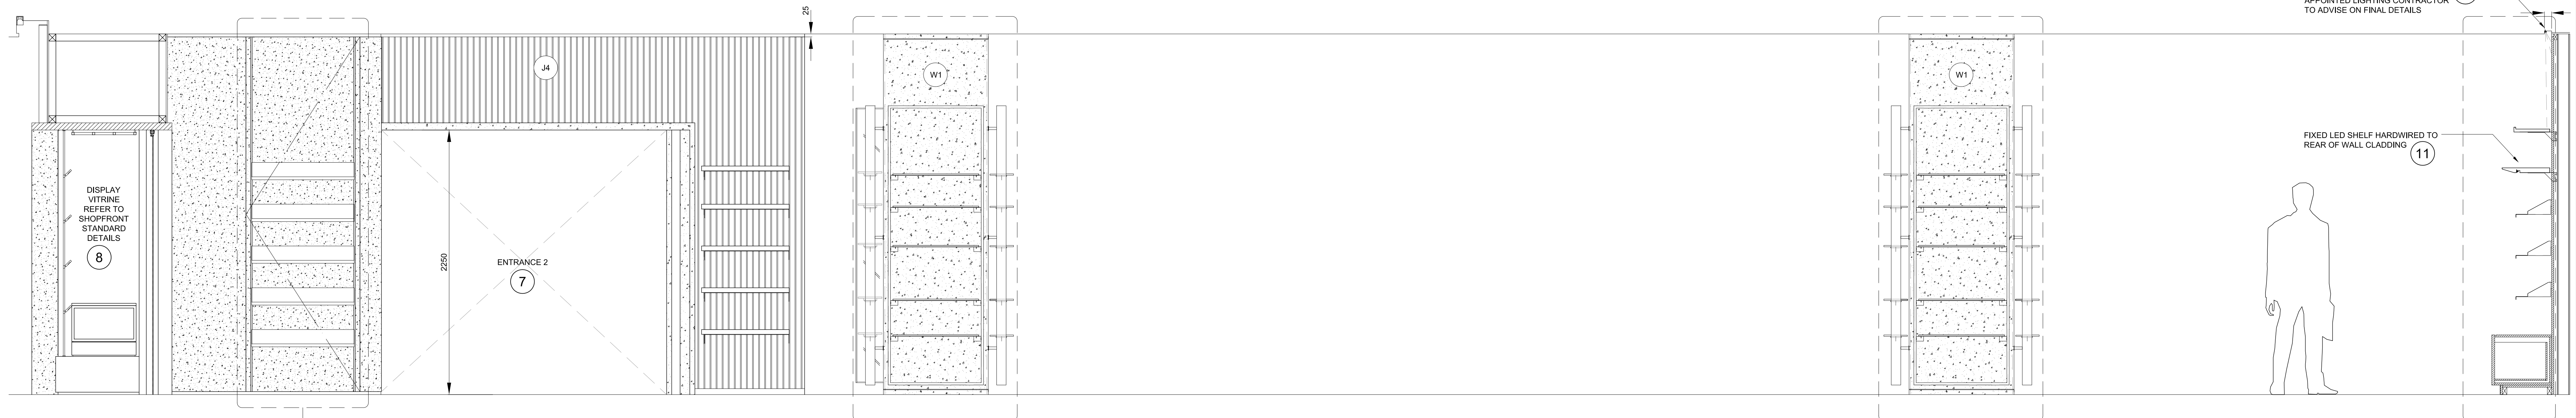

**SECTION EE**

14

MW 08  
 ELECTRICAL CUPBOARD  
 AREA DETAIL

9

MW 19  
 COLUMN UNITS

6

MW 19  
 COLUMN UNITS

6

FIXED LED SHELF HARDWIRED TO  
 REAR OF WALL CLADDING

11

CONCEALED LED STRIP FIXED INTO  
 CEILING CHANNEL TO WASH LIGHT  
 DOWN MDF CLADDING.  
 APPOINTED LIGHTING CONTRACTOR  
 TO ADVISE ON FINAL DETAILS

12

MW 10  
 REAR WALL  
 GA LAYOUT

10

NOTES  
 DO NOT SCALE FROM DRAWING  
 ALL DIMENSIONS TO BE SITE VERIFIED BY CONTRACTOR  
 PRIOR TO MANUFACTURE OR CONSTRUCTION.  
 CONTRACTOR TO REPORT ANY DISCREPANCIES TO NSG  
 IMMEDIATELY.  
 CONTRACTOR TO PROVIDE SHOP DRAWINGS OF ALL  
 CUSTOM COMPONENTS FOR APPROVAL BY NSG PRIOR  
 TO MANUFACTURE.  
 THE DRAWING AND THE WORKS DEPICTED ARE THE  
 COPYRIGHT OF LUSSEN DESIGN LTD AND MAY NOT BE  
 REPRODUCED EXCEPT BY WRITTEN PERMISSION.

**MATERIALS LEGEND:**

PLEASE NOTE:  
 CONTRACTOR TO PROVIDE SAMPLES  
 OF ALL MATERIALS FOR APPROVAL BY  
 NSG PRIOR TO CONSTRUCTION.

- METALWORK FINISHES**
- M1 POWDER COAT  
RAL 7010 - TARPAULIN GREY  
SEMI-MATT FINISH 25%
  - M2 POWDER COAT  
RAL 9002 - GREY / WHITE  
SEMI-MATT FINISH 25%
  - M3 POWDER COAT  
RAL 3031 - ORIENT RED  
SEMI-MATT FINISH 25%
  - M4 BRUSHED  
STAINLESS STEEL
  - M5 POWDER COAT  
RAL 7038 - AGATE GREY  
SEMI-MATT FINISH 25%
  - M6 BLACK SMOCKED  
METAL
- JOINERY FINISHES**
- J1 BLACK STAINED  
AMERICAN OAK  
MATCH TO SAMPLE
  - J2 WHITE STAINED  
CANADIAN MAPLE  
MATCH TO SAMPLE
  - J3 NATURAL FINISH  
AMERICAN OAK  
MATCH TO SAMPLE
  - J4 SPRAY PAINTED MDF  
DARK GREY BLACK  
MATCH TO DULUX 009N 0700  
CLEAR LACQUER FINISH
  - J5 SPRAY PAINTED MDF - RED  
MATCH TO DULUX 09YR 11475  
CLEAR LACQUER FINISH
  - J6 SPRAY PAINTED MDF - STONE  
MATCH TO DULUX 20Y 57060  
CLEAR LACQUER FINISH
  - J7 SPRAY PAINTED SATIN WHITE
  - J8 DARK PAINT FINISH TO  
MATCH EXISTING
- LAMINATE FINISHES**
- L1 DARK GREY  
POLYREY - FA-P114 POVRE
- OTHER FINISHES**
- C1 VALCHROMAT  
COLOURED MDF - MID GREY  
2-PACK CLEAR LACQUER FINISH
  - C2 Quartz Surfaces  
Zodiak® Dove Grey  
www.zodiak.com
  - S1 SILESTONE  
BLANCO NORTE / WHITE NORTE
  - U1 BUTE FABRIC - LEWIS 2825  
PRODUCT CODE: CF840-2825  
100% PURE WOOL
- WALL FINISHES**
- W1 HONED CONCRETE EFFECT  
SKIM WALL RENDER  
MATCH TO RAL 7044 SILK GREY
  - W2 HONED CONCRETE EFFECT  
SKIM WALL RENDER  
MATCH TO RAL 7030 STONE GREY


REV	DATE	DESCRIPTION	BY
-	SEPT 10 2015	ISSUED FOR TENDER	-

2 Commercial Street  
 London EC1M 6DR UK  
 T +44(0)20 3384 1400

CLIENT NATIONAL GALLERY OF CANADA  
 PROJECT NEW RETAIL STORE  
 ORG INTERIOR ELEVATIONS <sup>1</sup>  
 DRG No: MW-04 REV -  
 SCALE 1:20, 1:5 @ A0 DATE JUN 2015  
 DRAWN BY CM


**MW-04**

SHOPFRONT - ENTRANCE 1 2

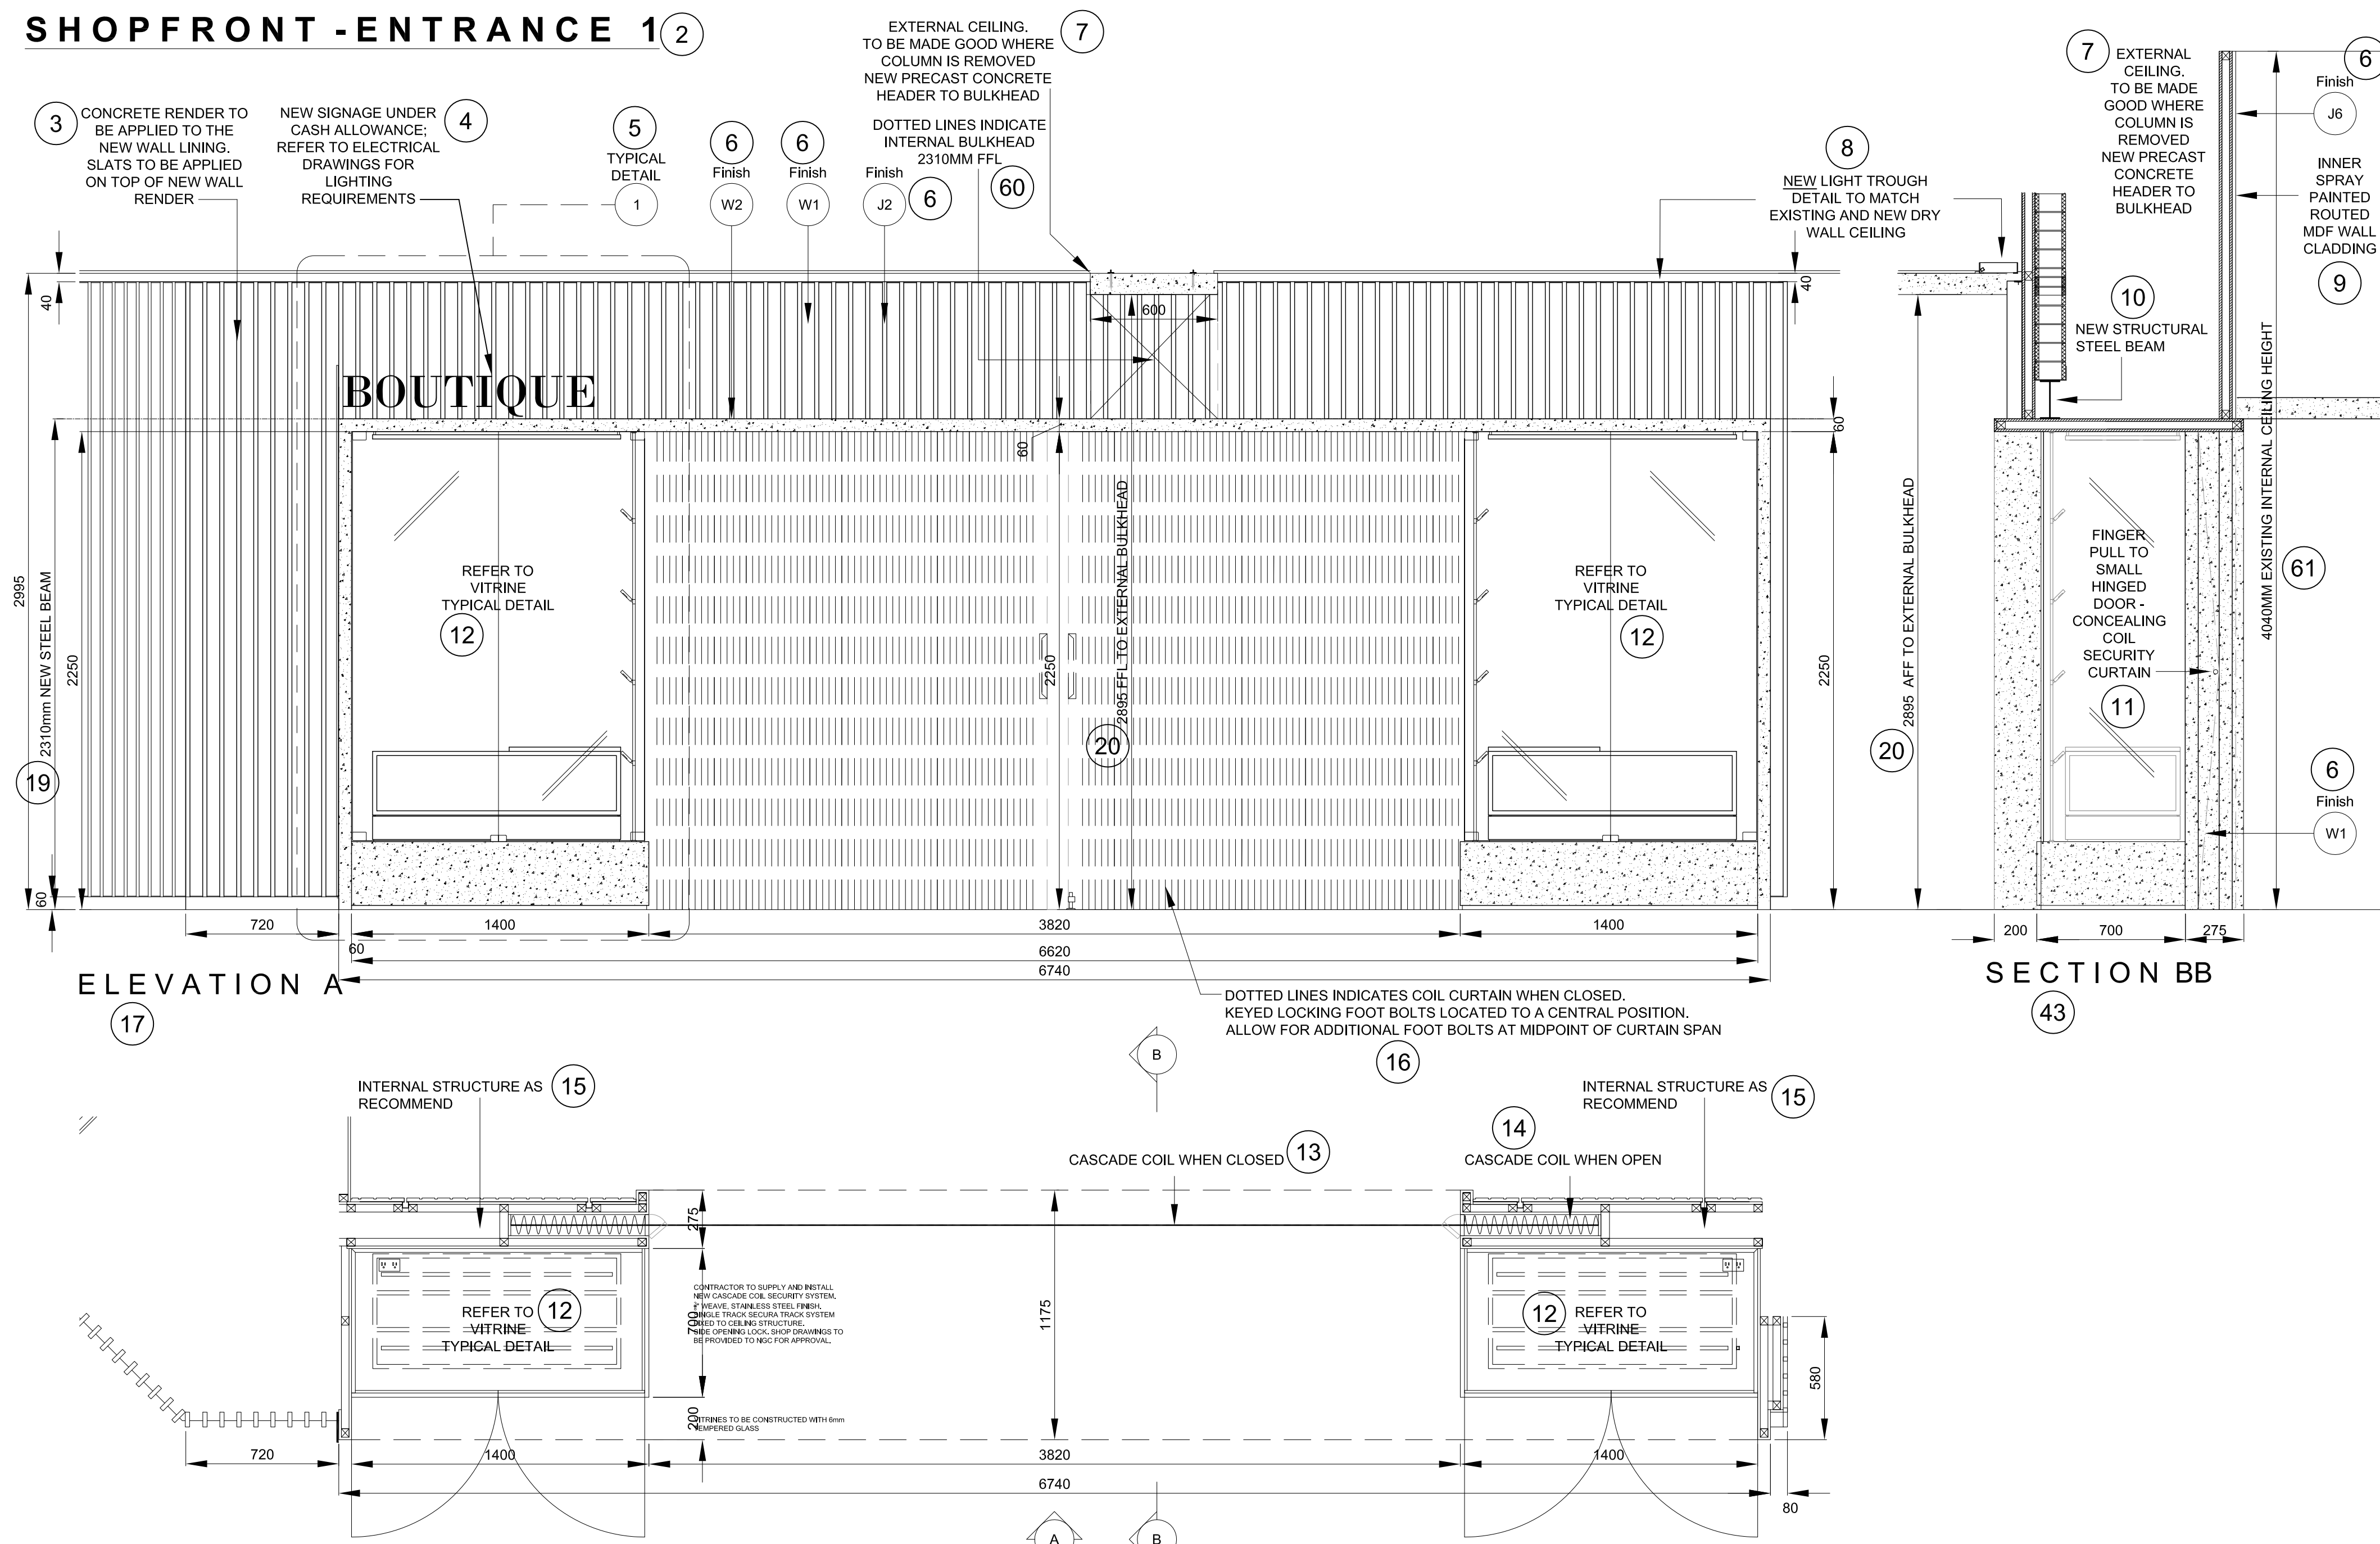


PLAN SCALE 1:20

SHOPFRONT - ENTRANCE 2 63

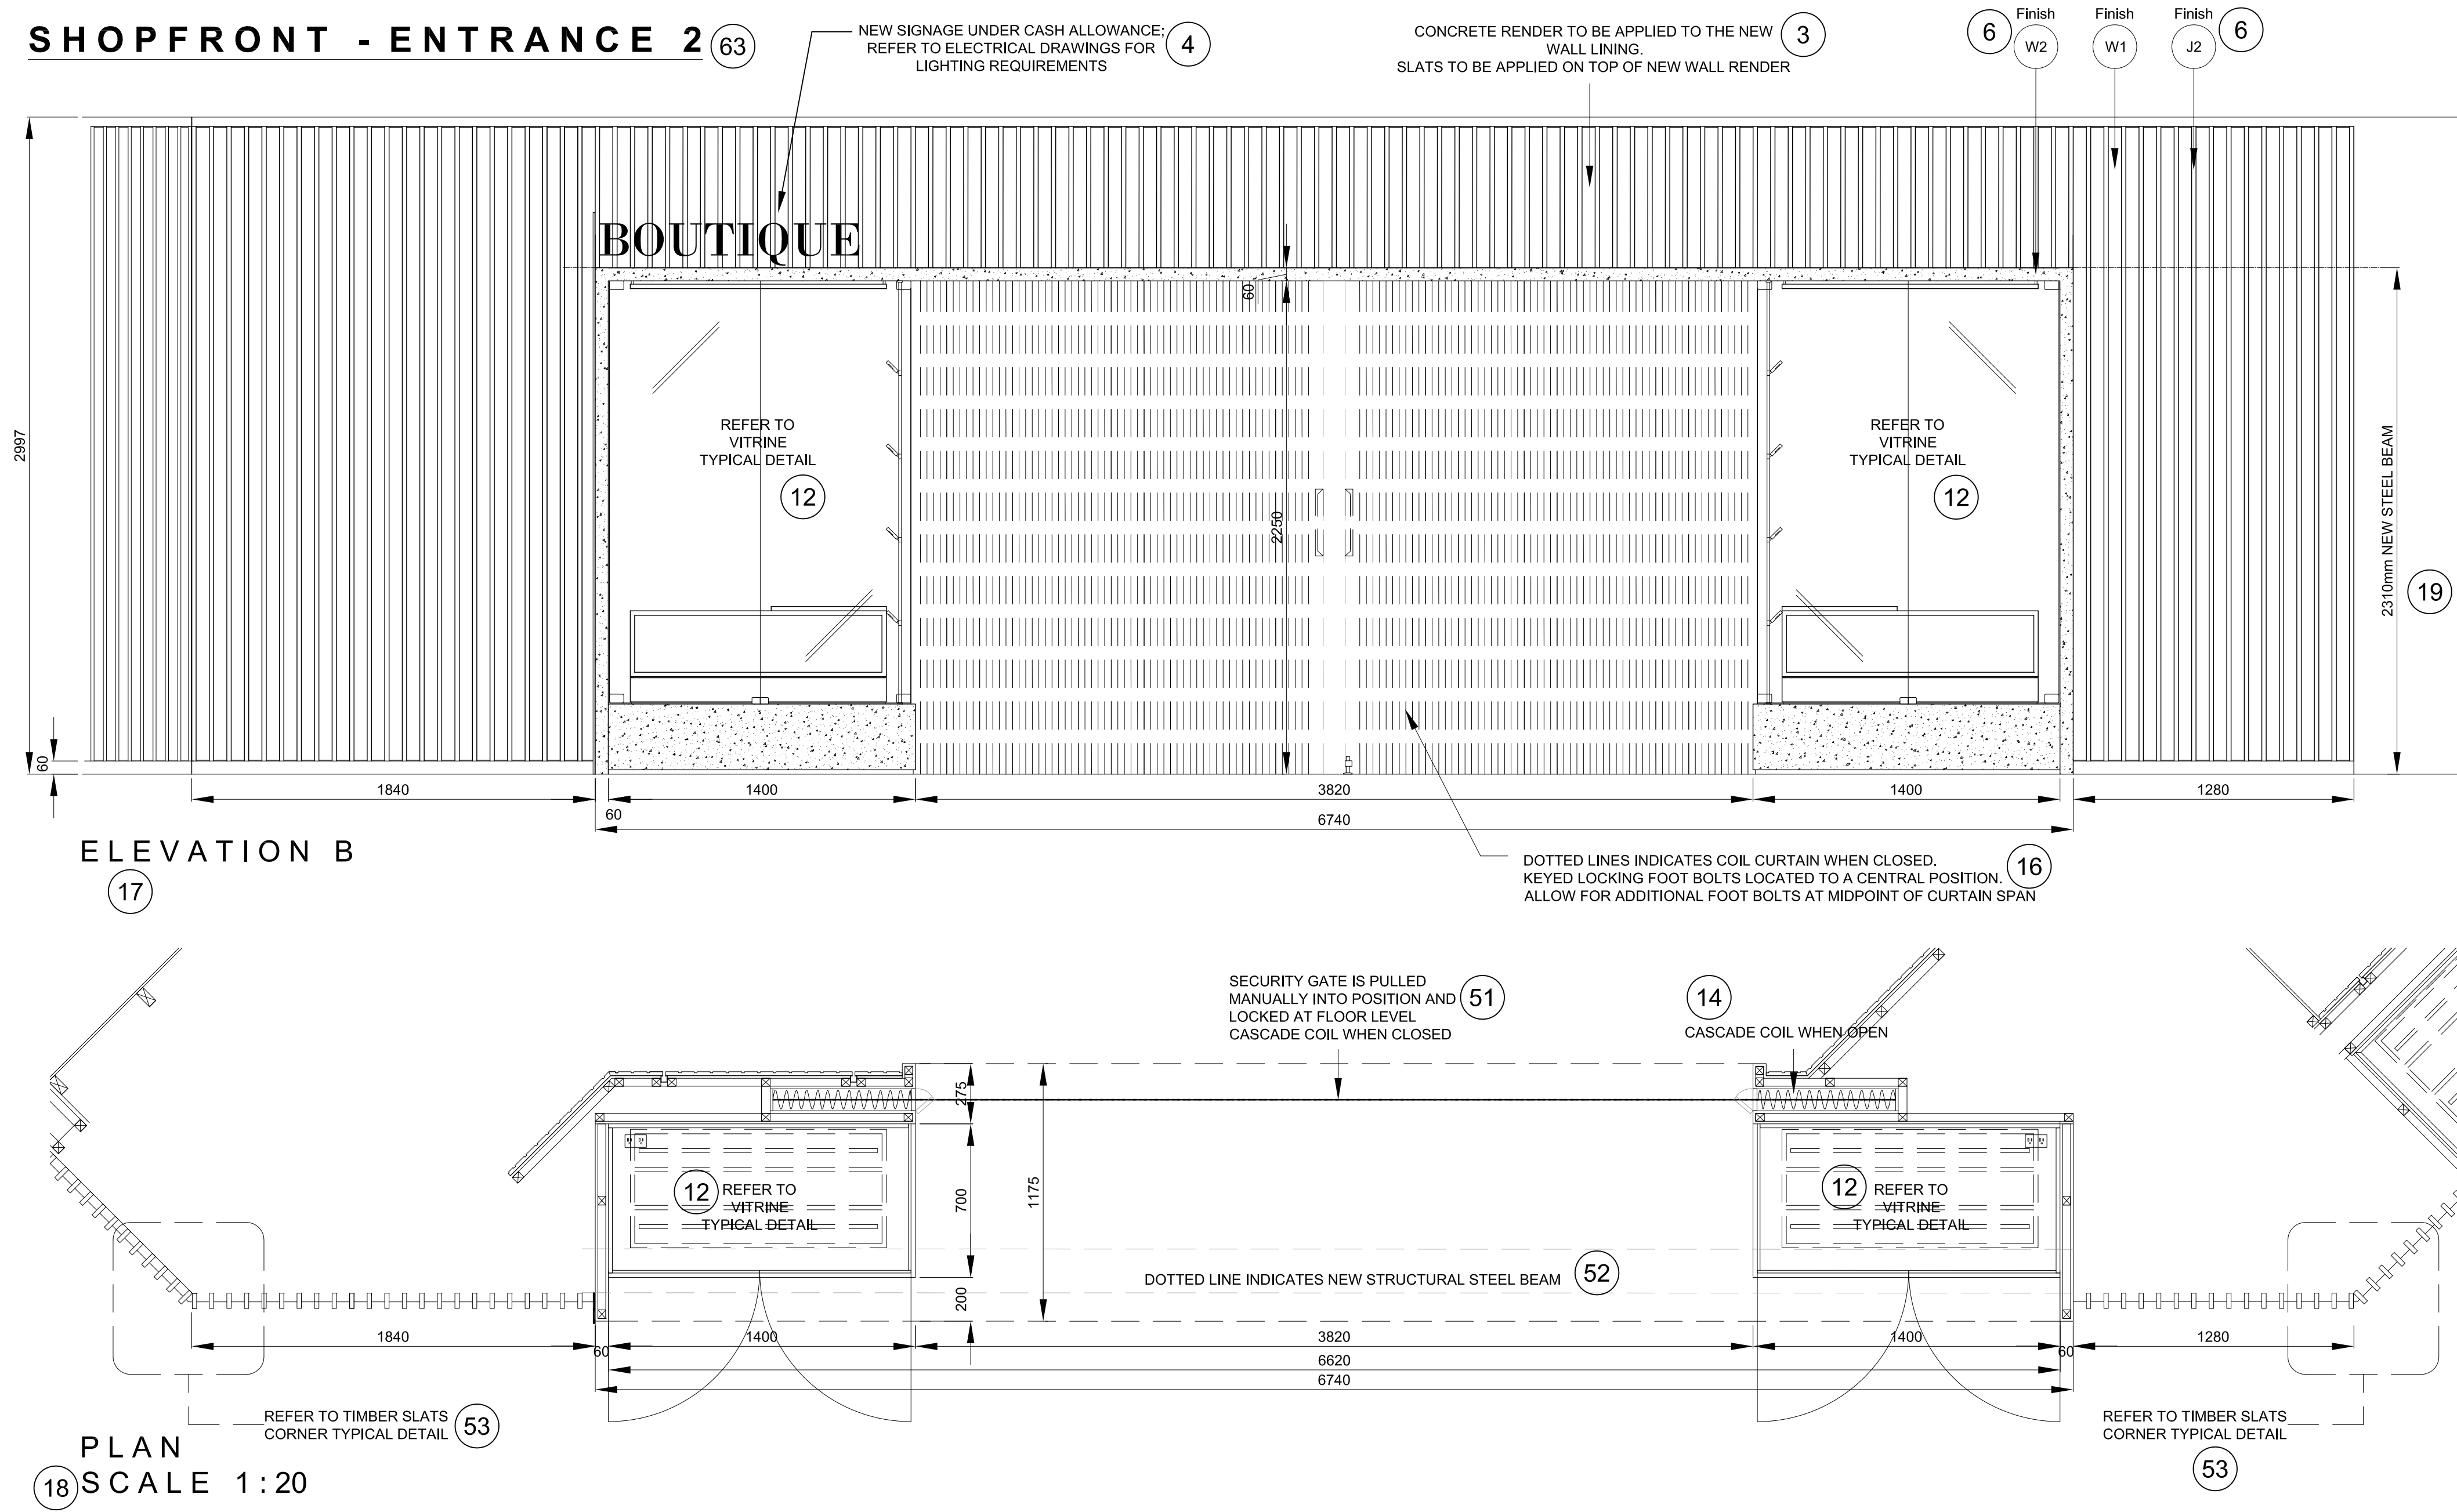


PLAN SCALE 1:20


VITRINE - TYPICAL DETAIL 1 21

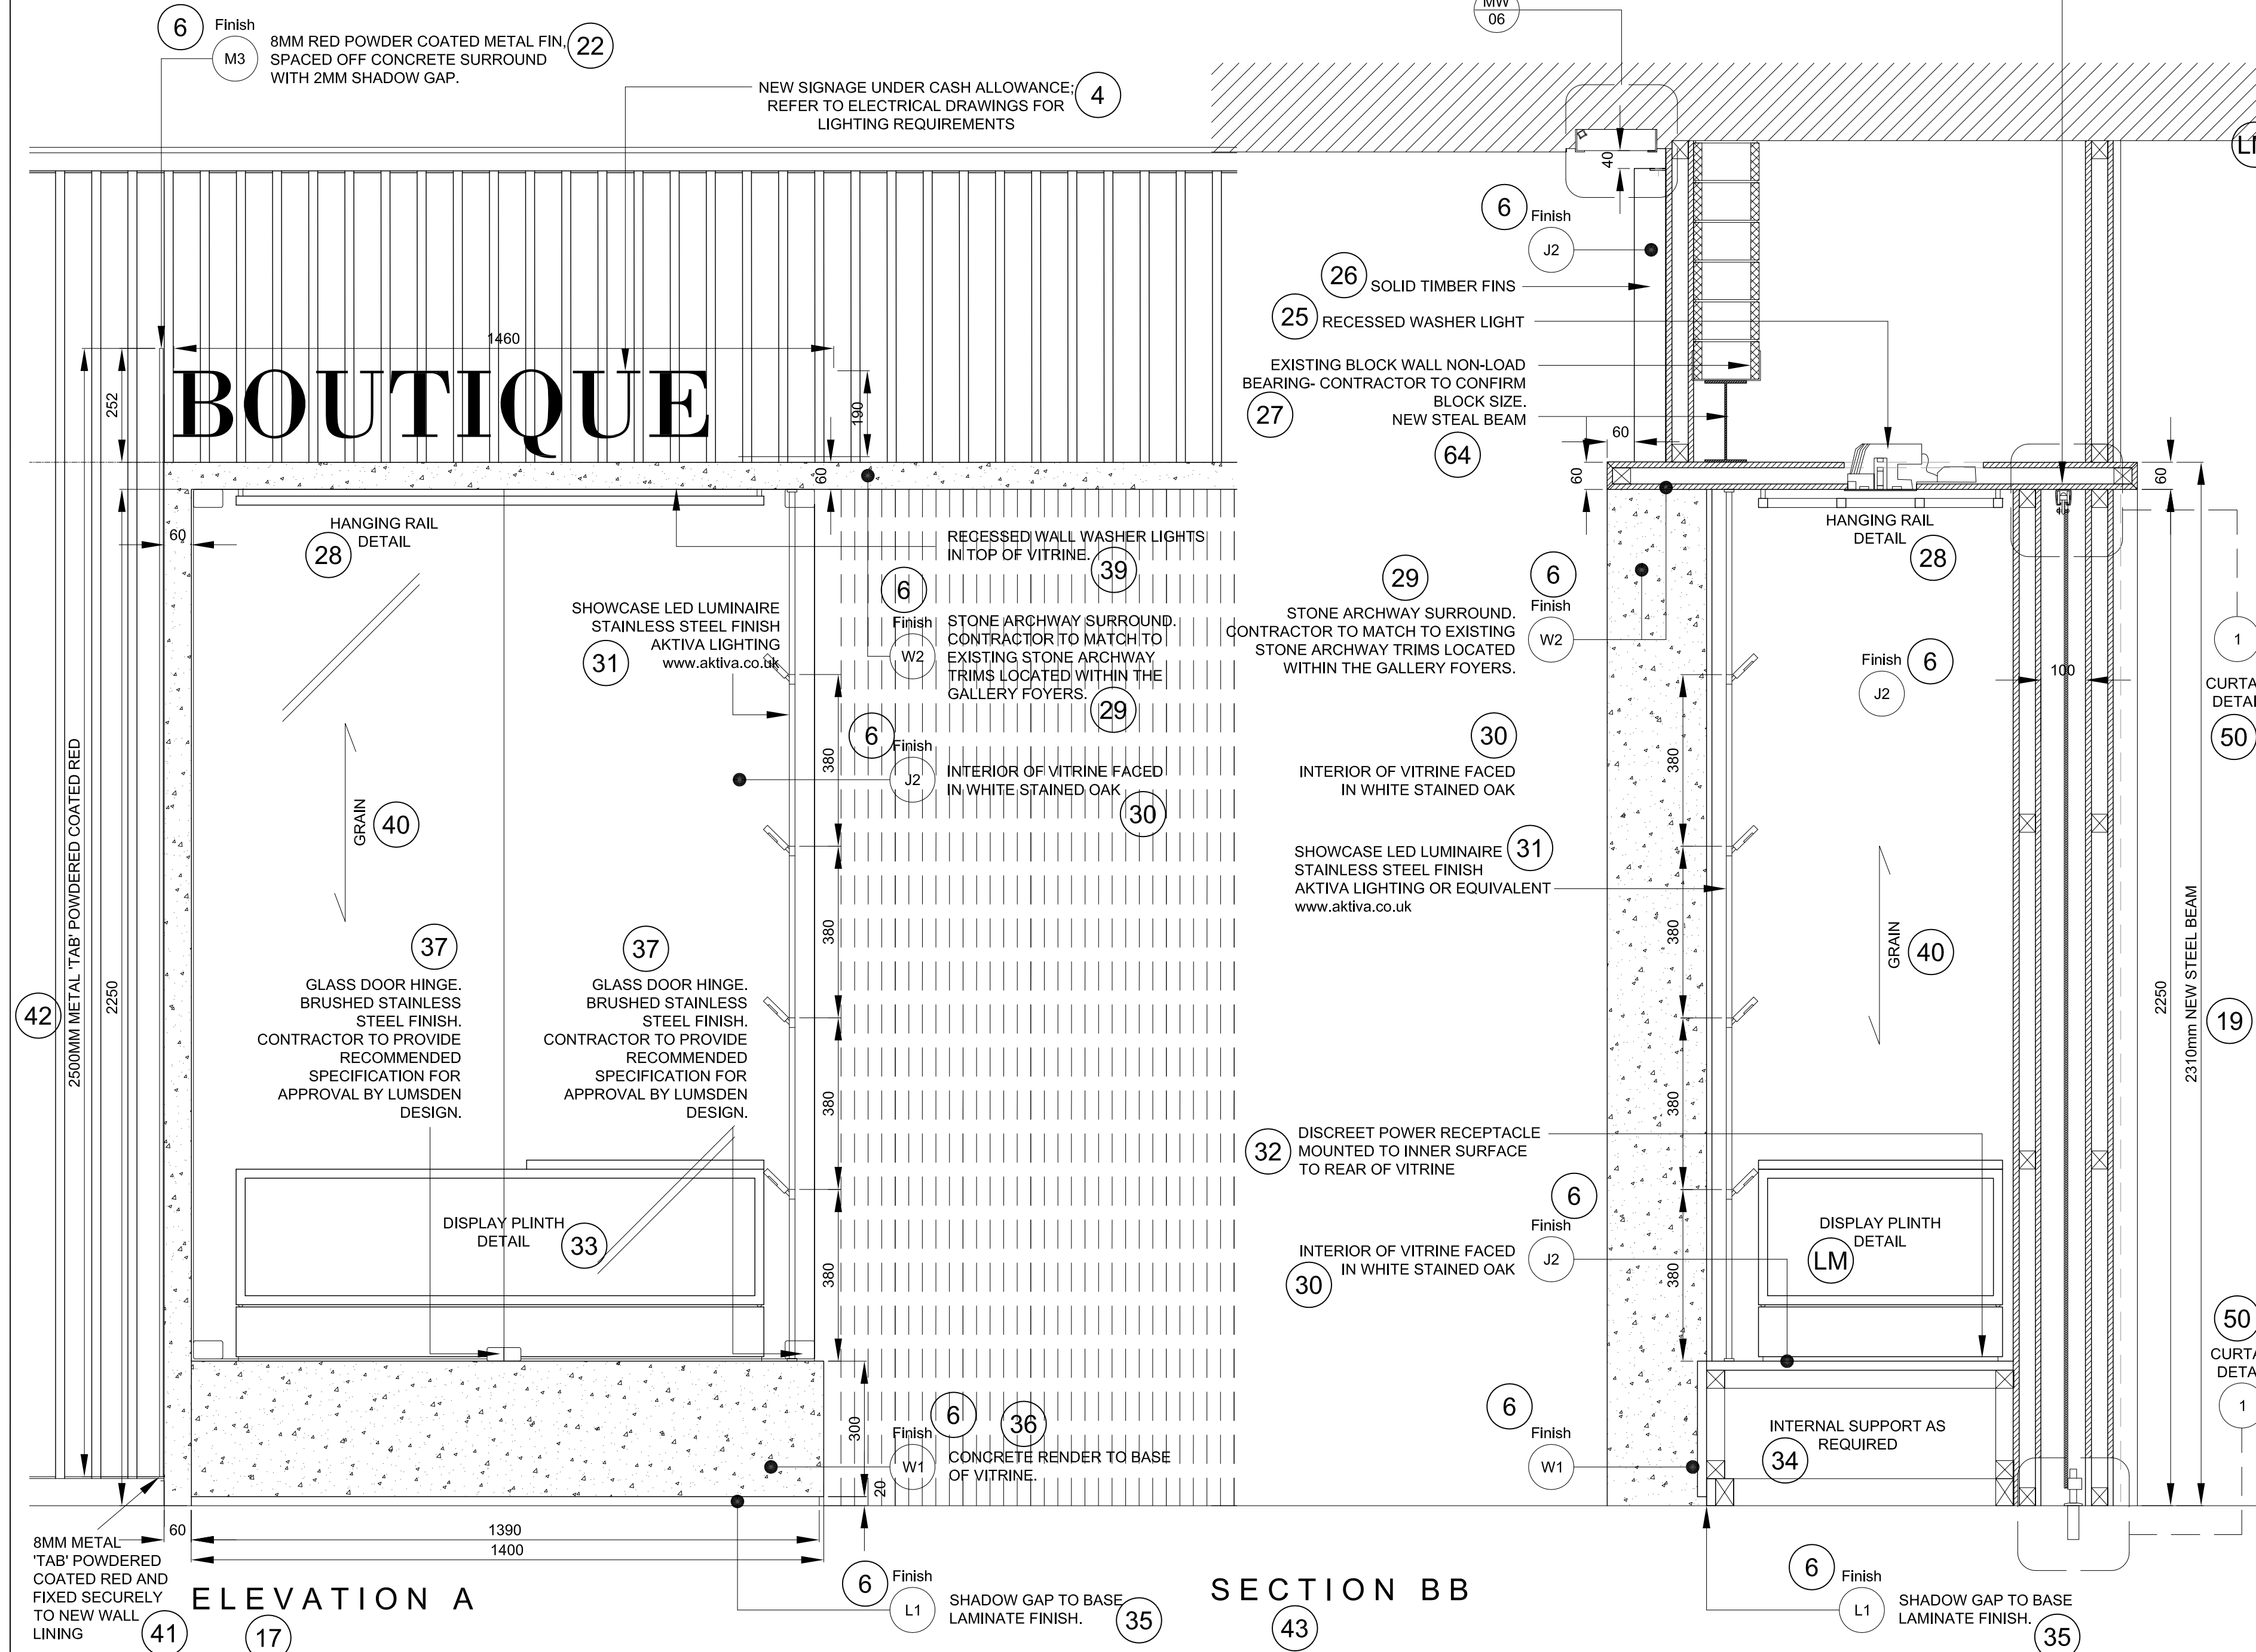

ELEVATION A

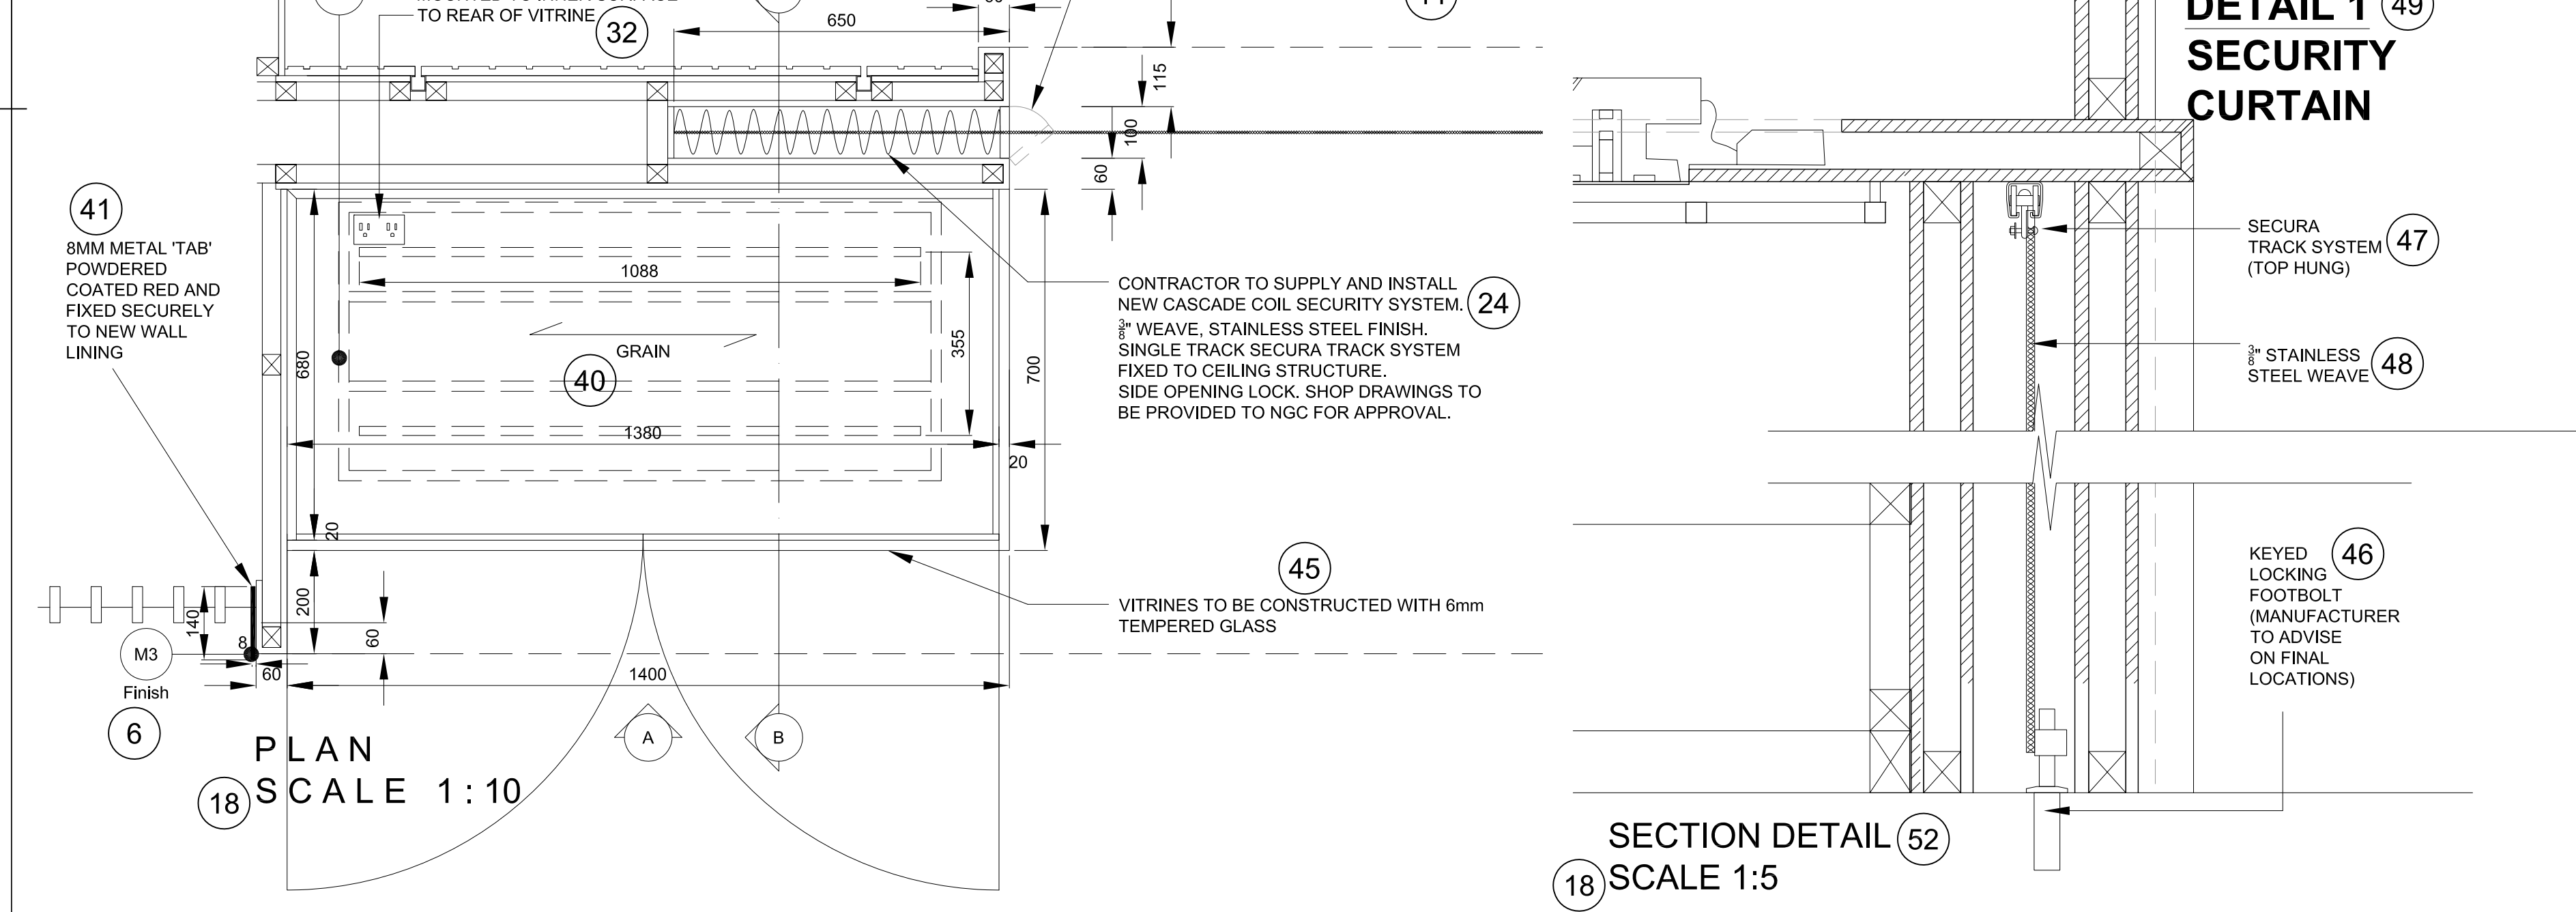

PLAN SCALE 1:10

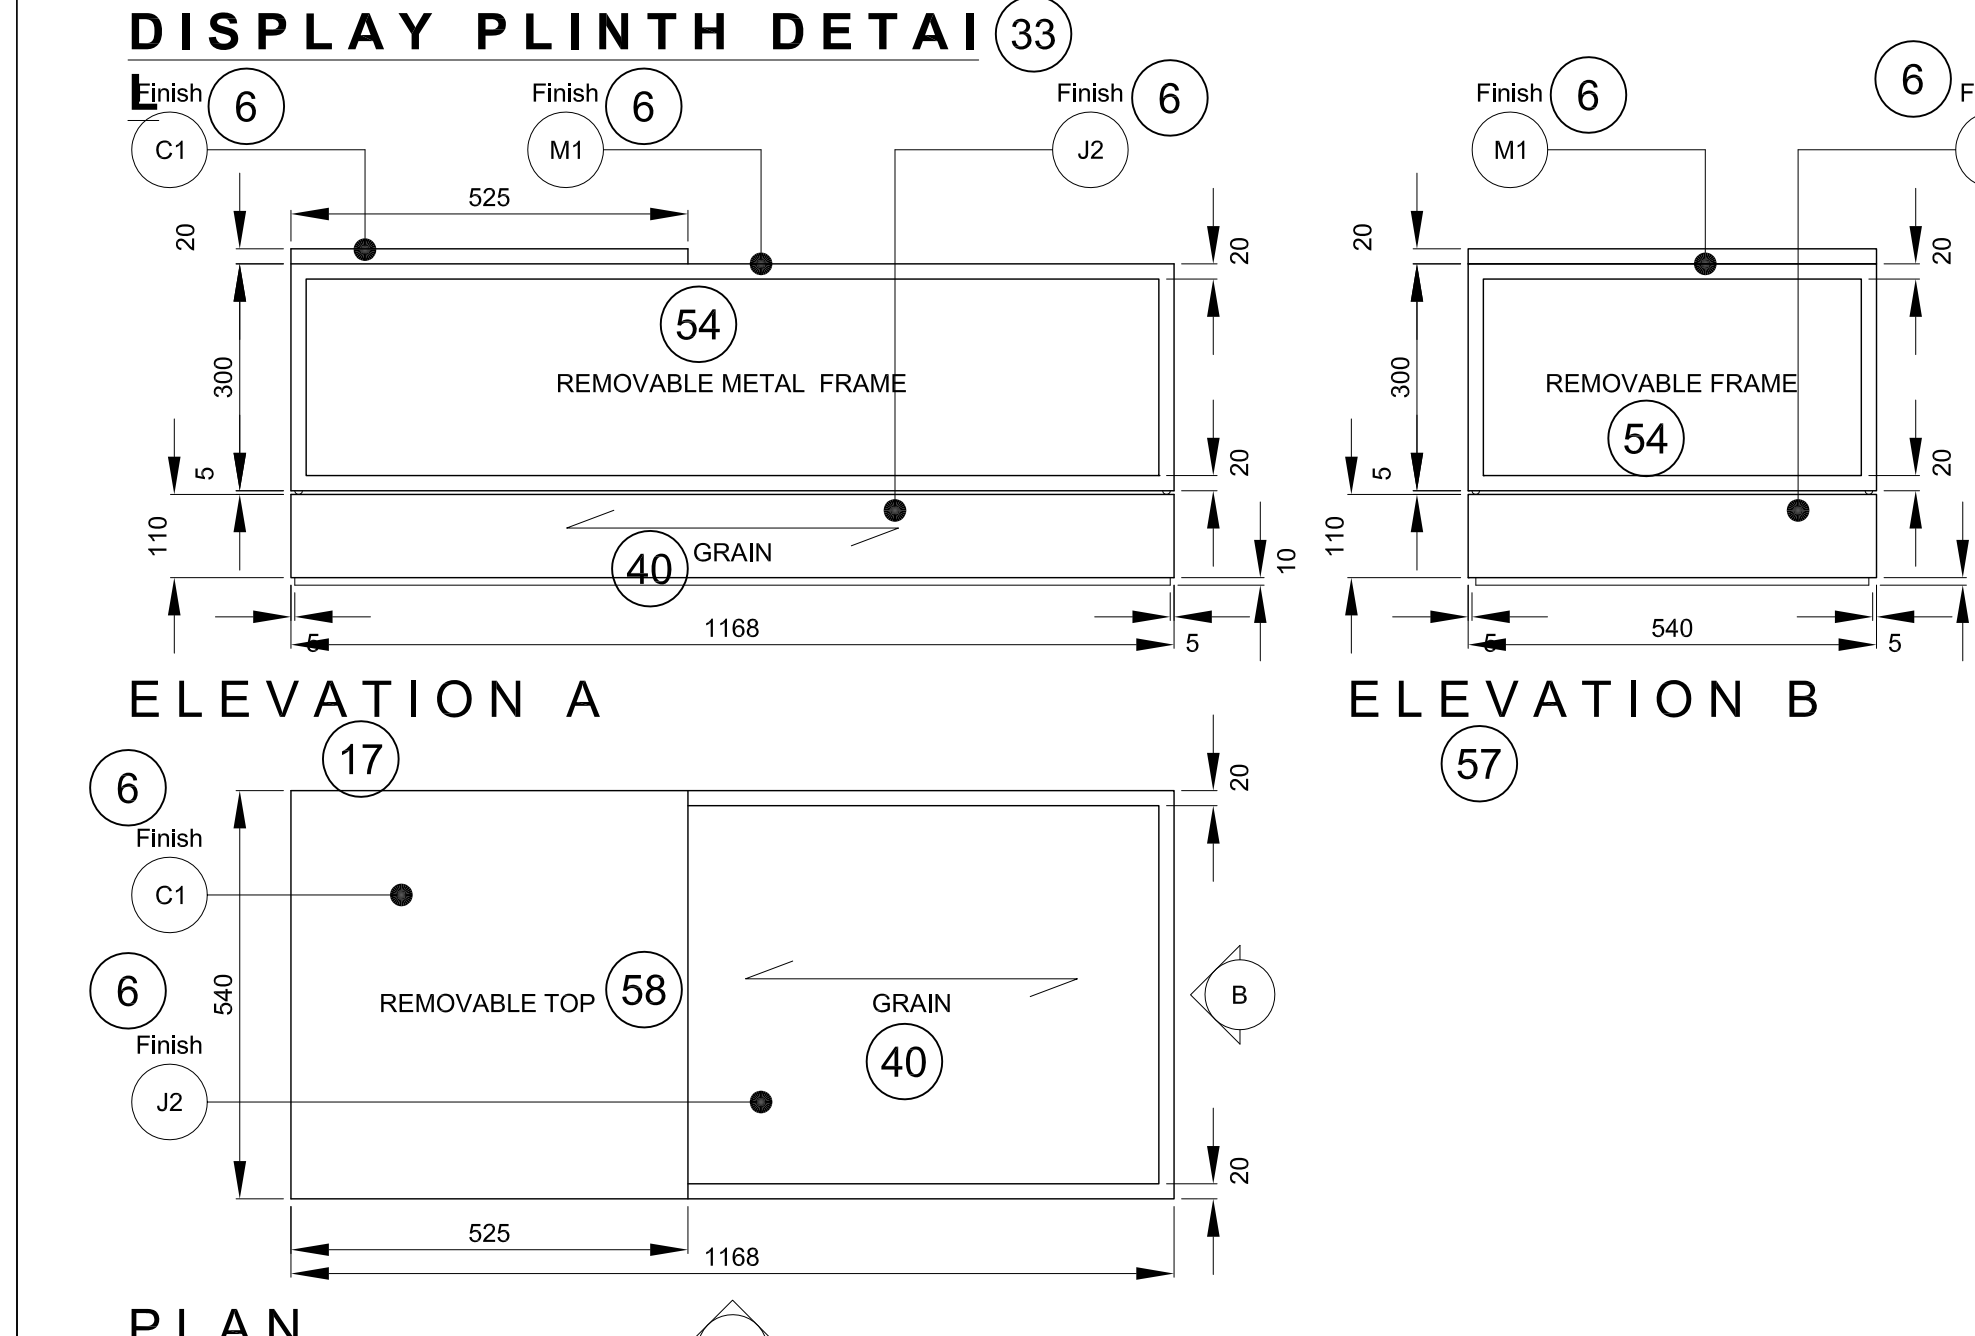

PLAN SCALE 1:10

NOTES  
DO NOT SCALE FROM DRAWING  
ALL DIMENSIONS TO BE SITE VERIFIED BY CONTRACTOR PRIOR TO MANUFACTURE AND CONSTRUCTION. CONTRACTOR TO REPORT ANY DISCREPANCIES TO NGC IMMEDIATELY.  
CONTRACTOR TO PRODUCE SHOP DRAWINGS OF ALL CUSTOM COMPONENTS FOR APPROVAL BY NGC PRIOR TO MANUFACTURE.  
THE DRAWING AND THE WORKS DEPICTED ARE THE COPYRIGHT OF LUMSDEN DESIGN LTD AND MAY NOT BE REPRODUCED EXCEPT BY WRITTEN PERMISSION.

**MATERIALS LEGEND:**

PLEASE NOTE: CONTRACTOR TO PROVIDE SAMPLES OF ALL MATERIALS FOR APPROVAL BY NGC PRIOR TO CONSTRUCTION.

**METALWORK FINISHES**

- POWDER COAT
- M1 RAL 7010 - TARPULIN GREY SEMI-MATT FINISH 25%
- POWDER COAT
- M2 RAL 9002 - GREY/WHITE SEMI-MATT FINISH 25%
- POWDER COAT
- M3 RAL 3031 - ORIENT RED SEMI-MATT FINISH 25%
- BRUSHED
- M4 STAINLESS STEEL
- POWDER COAT
- M5 RAL 7038 - AGATE GREY SEMI-MATT FINISH 25%
- BLACK SMOKED METAL
- M6

**JOINERY FINISHES**

- BLACK STAINED AMERICAN OAK MATCH TO SAMPLE
- J1
- WHITE STAINED CANADIAN MARLE MATCH TO SAMPLE
- J2
- NATURAL FINISH AMERICAN OAK MATCH TO SAMPLE
- J3
- SPRAY PAINTED MDF DARK/GREY BLACK MATCH TO DULUX 09N9 0700 CLEAR LACQUER FINISH
- J4
- SPRAY PAINTED MDF-RED MATCH TO DULUX 09YR 11475 CLEAR LACQUER FINISH
- J5
- SPRAY PAINTED MDF-STONE MATCH TO DULUX 20Y7 07660 CLEAR LACQUER FINISH
- J6
- SPRAY PAINTED SATIN WHITE
- J7
- DARK PAINT FINISH TO MATCH EXISTING
- J8

**LAMINATE FINISHES**

- L1 DARK GREY POLYUREA - FA P114 POVRE

**OTHER FINISHES**

- C1 VALCHROMAT COLOURED MDF - MID GREY 2-PACK CLEAR LACQUER FINISH
- Quartz Surfaces
- C2 Zodiaq® Dove Grey www.dupon.com
- S1 SELESTONE BLANCO NORTE / WHITE NORTE
- U1 BUTE FABRIC - LEVIS 2825 PRODUCT CODE: CF840-2825 100% PURE WOOL

**WALL FINISHES**

- W1 HONED CONCRETE EFFECT SKIM WALL RENDER MATCH TO RAL 7044 SILK GREY
- W2 HONED CONCRETE EFFECT SKIM WALL RENDER MATCH TO RAL 7030 STONE GREY

REV	DATE	DESCRIPTION	BY
1	SEPT 10 2015	ISSUED FOR TENDER	

2 Colonial Street  
London EC1M 6DB UK  
T +44(0)20 3884 1420



CLIENT NATIONAL GALLERY OF CANADA  
PROJECT NEW RETAIL STORE  
ORG SHOPFRONT ELEVATIONS & DETAILS 1  
ORG No. MW-05 REV -  
SCALE 1:20 & 1:10, DATE JUN 2015  
1:5 @ A0  
DRAWN BY JD  
SHEET NO. MW-05





NOTES  
DO NOT SCALE FROM DRAWING  
ALL DIMENSIONS TO BE SITE VERIFIED BY CONTRACTOR PRIOR TO MANUFACTURE OR CONSTRUCTION. CONTRACTOR TO REPORT ANY DISCREPANCIES TO NGC IMMEDIATELY.  
CONTRACTOR TO PROVIDE SHOP DRAWINGS OF ALL CUSTOM COMPONENTS FOR APPROVAL BY NGC PRIOR TO MANUFACTURE.  
THE DRAWING AND THE WORKS DEPICTED ARE THE COPYRIGHT OF LUMSDEN DESIGN LTD AND MAY NOT BE REPRODUCED EXCEPT BY WRITTEN PERMISSION.

**MATERIALS LEGEND:**


- METALWORK FINISHES**
- (M1) POWDER COAT RAL 7010 - TARPAULIN GREY SEMI-MATT FINISH 25%
  - (M2) POWDER COAT RAL 9002 - GREY / WHITE SEMI-MATT FINISH 25%
  - (M3) POWDER COAT RAL 3031 - ORIENT RED SEMI-MATT FINISH 25%
  - (M4) BRUSHED STAINLESS STEEL
  - (M5) POWDER COAT RAL 7038 - AGATE GREY SEMI-MATT FINISH 25%
  - (M6) BLACK SMOKED METAL
- JOINERY FINISHES**
- (J1) BLACK STAINED AMERICAN OAK MATCH TO SAMPLE
  - (J2) WHITE STAINED CANADIAN MAPLE MATCH TO SAMPLE
  - (J3) NATURAL FINISH AMERICAN OAK MATCH TO SAMPLE
  - (J4) SPRAY PAINTED MDF DARK GREY BLACK MATCH TO DULUX 00NN 0700 CLEAR LACQUER FINISH
  - (J5) SPRAY PAINTED MDF - RED MATCH TO DULUX 09YR 11475 CLEAR LACQUER FINISH
  - (J6) SPRAY PAINTED MDF - STONE MATCH TO DULUX 20Y1 57060 CLEAR LACQUER FINISH
  - (J7) SPRAY PAINTED SATIN WHITE
  - (J8) DARK PAINT FINISH TO MATCH EXISTING
- LAMINATE FINISHES**
- (L1) DARK GREY POLYREY - FA P114 POIVRE
- OTHER FINISHES**
- (C1) VALCHROMAT COLOURED MDF - MID GREY 2-PACK CLEAR LACQUER FINISH
  - (C2) Quartz Surfaces Zodia® Dove Grey www.dupont.com
  - (S1) SLESTONE BLANCO NORTE / WHITE NORTE
  - (U1) BUTE FABRIC - LEVIS 2825 PRODUCT CODE: CF840-2825 100% PURE WOOL
- WALL FINISHES**
- (W1) HONED CONCRETE EFFECT SKIM WALL RENDER MATCH TO RAL 7044 SILK GREY
  - (W2) HONED CONCRETE EFFECT SKIM WALL RENDER MATCH TO RAL 7030 STONE GREY

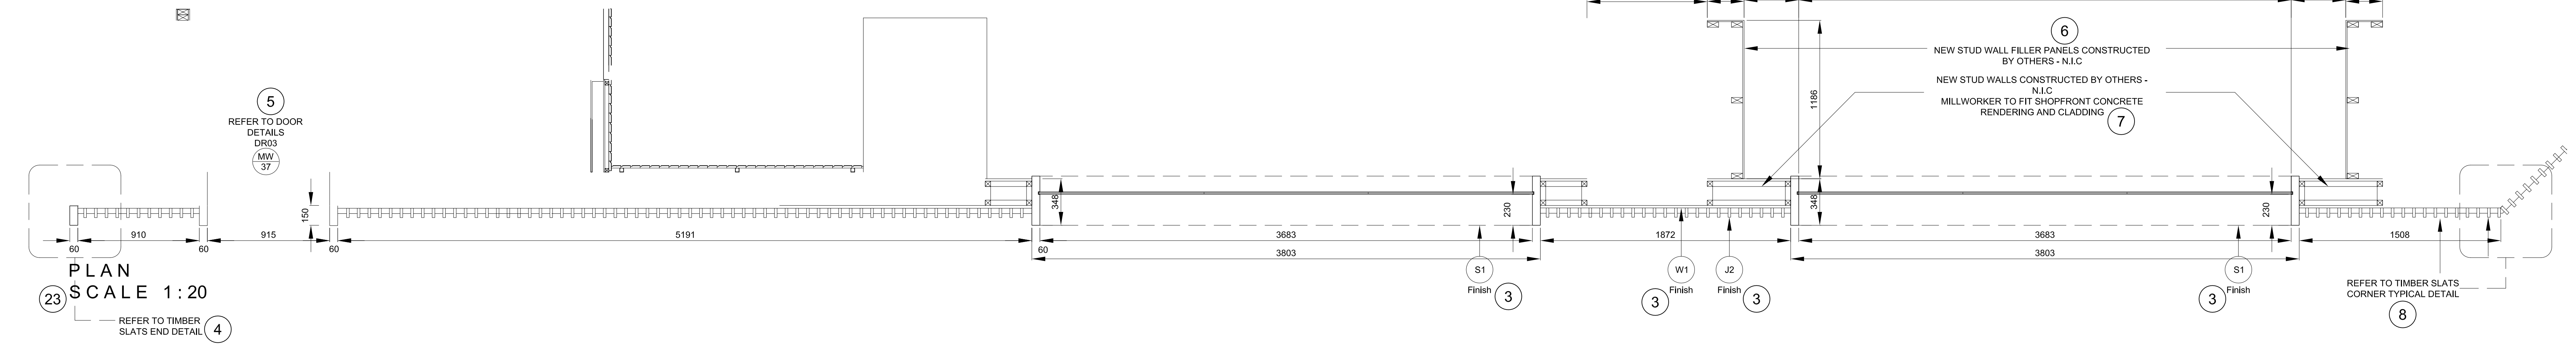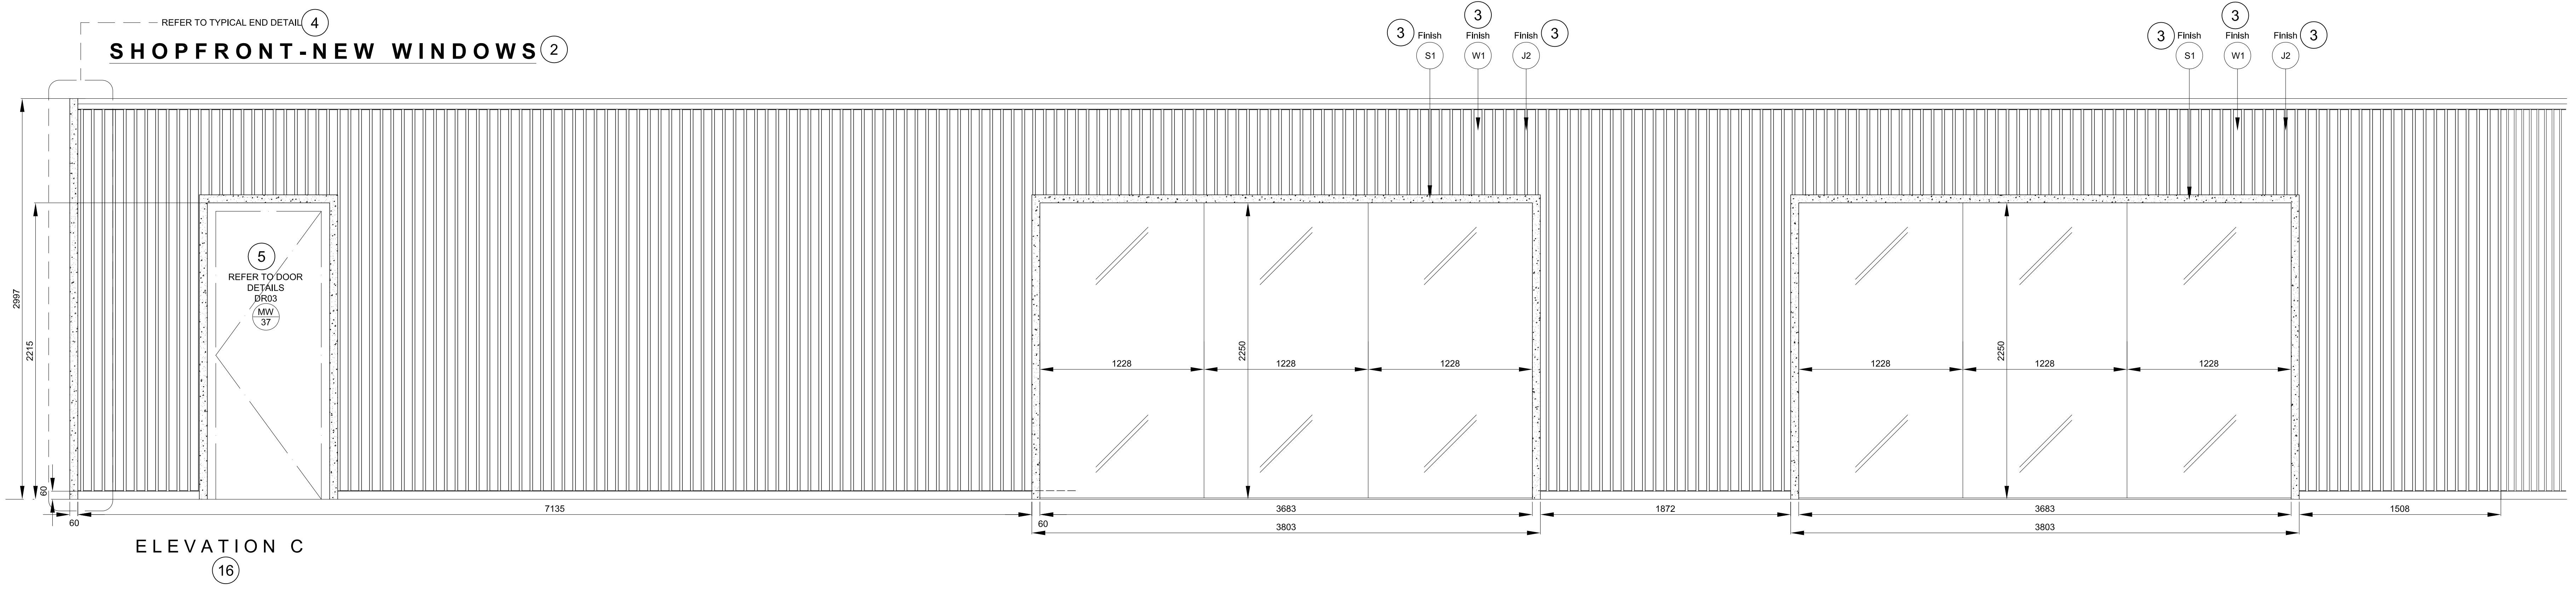



**TIMBER SLATS TYPICAL DETAIL (9)**

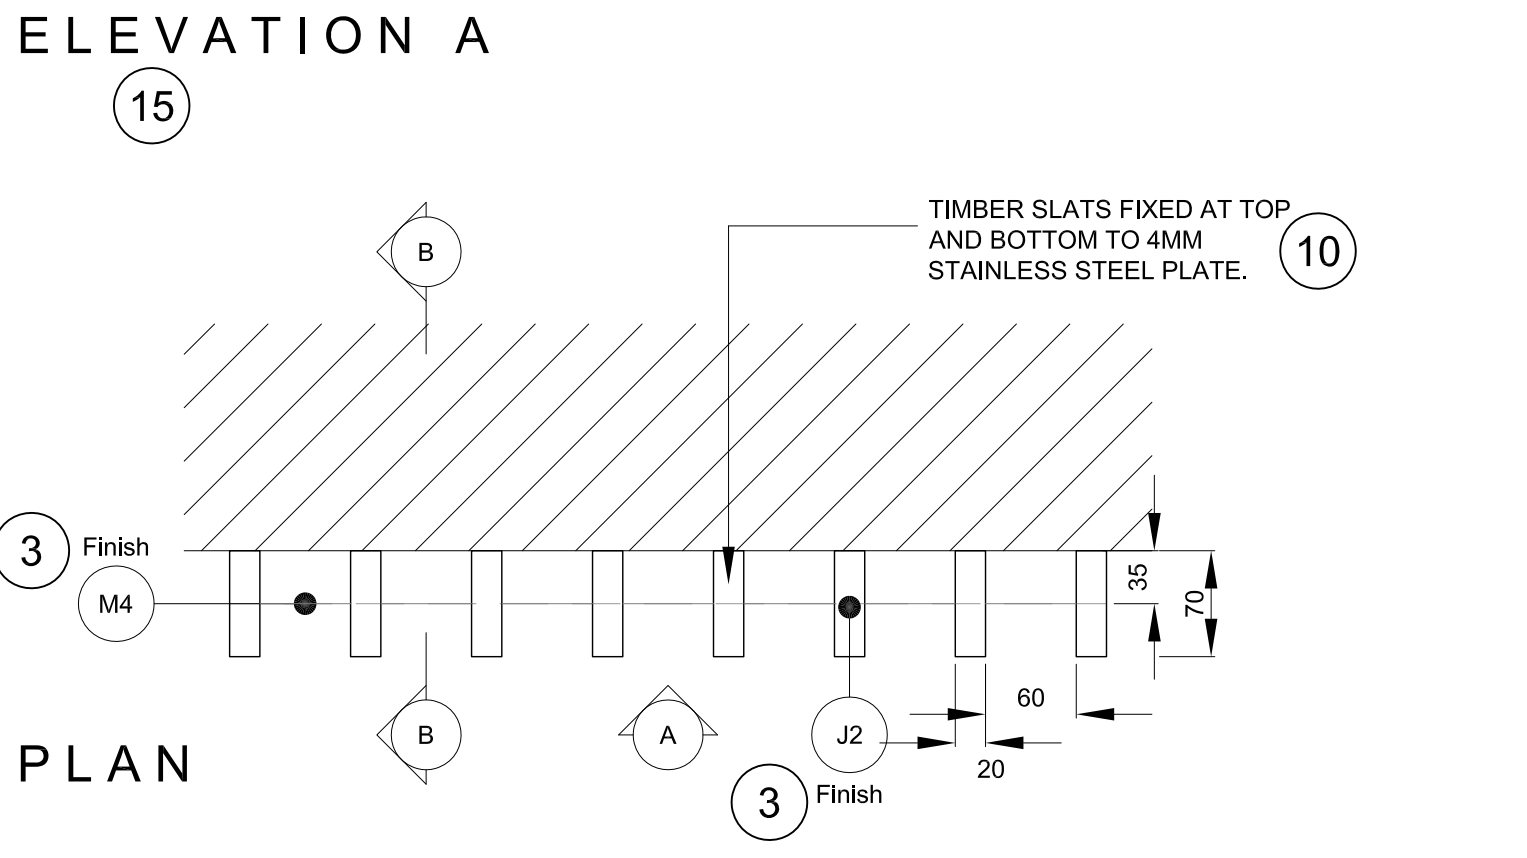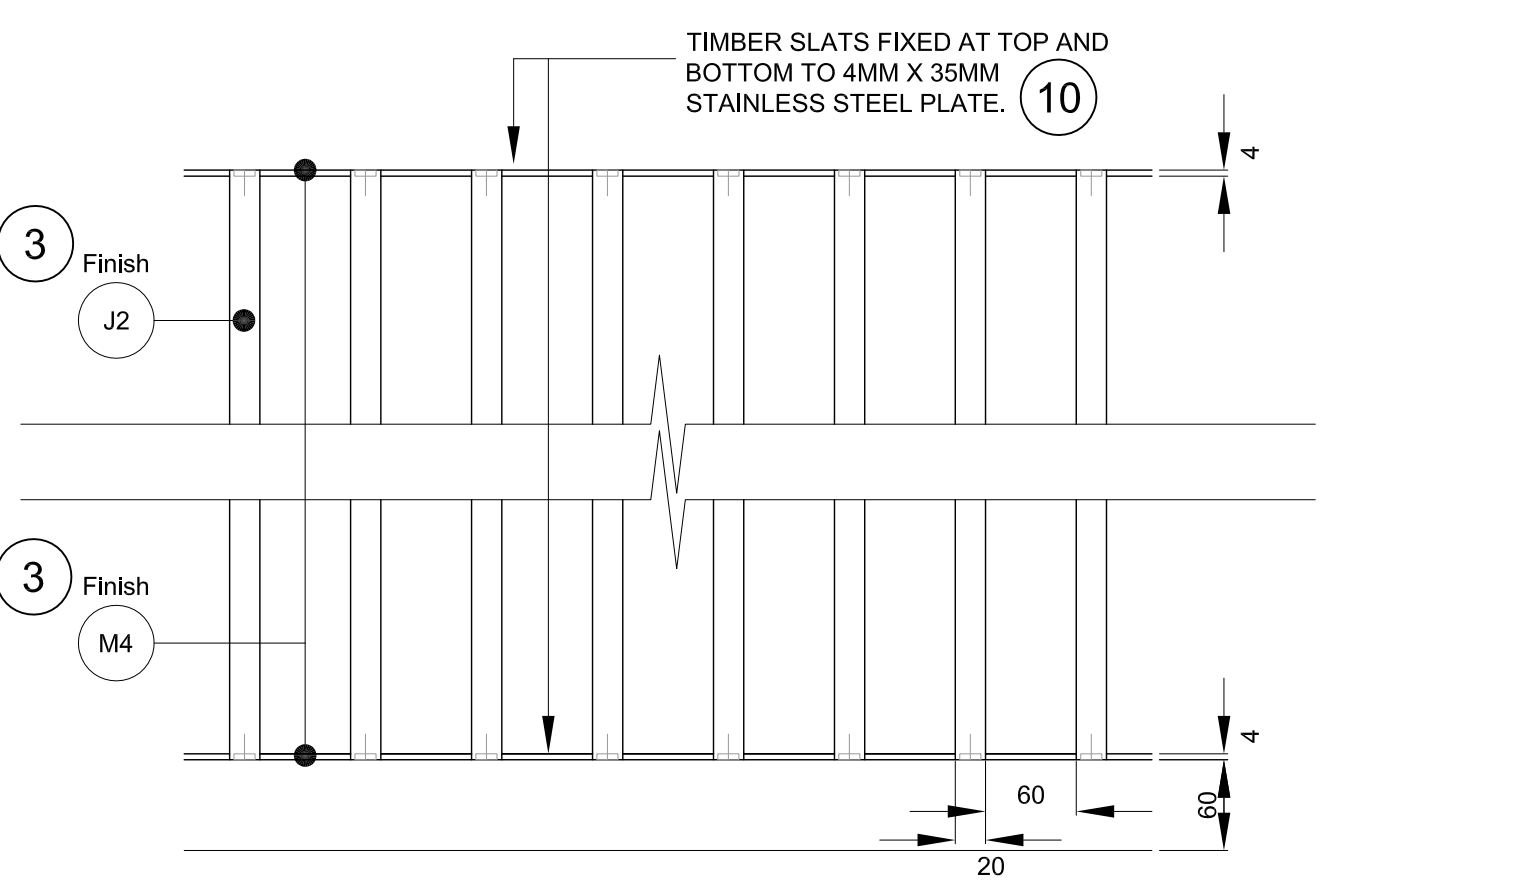

**TIMBER SLATS CORNER TYPICAL DETAIL (18)**

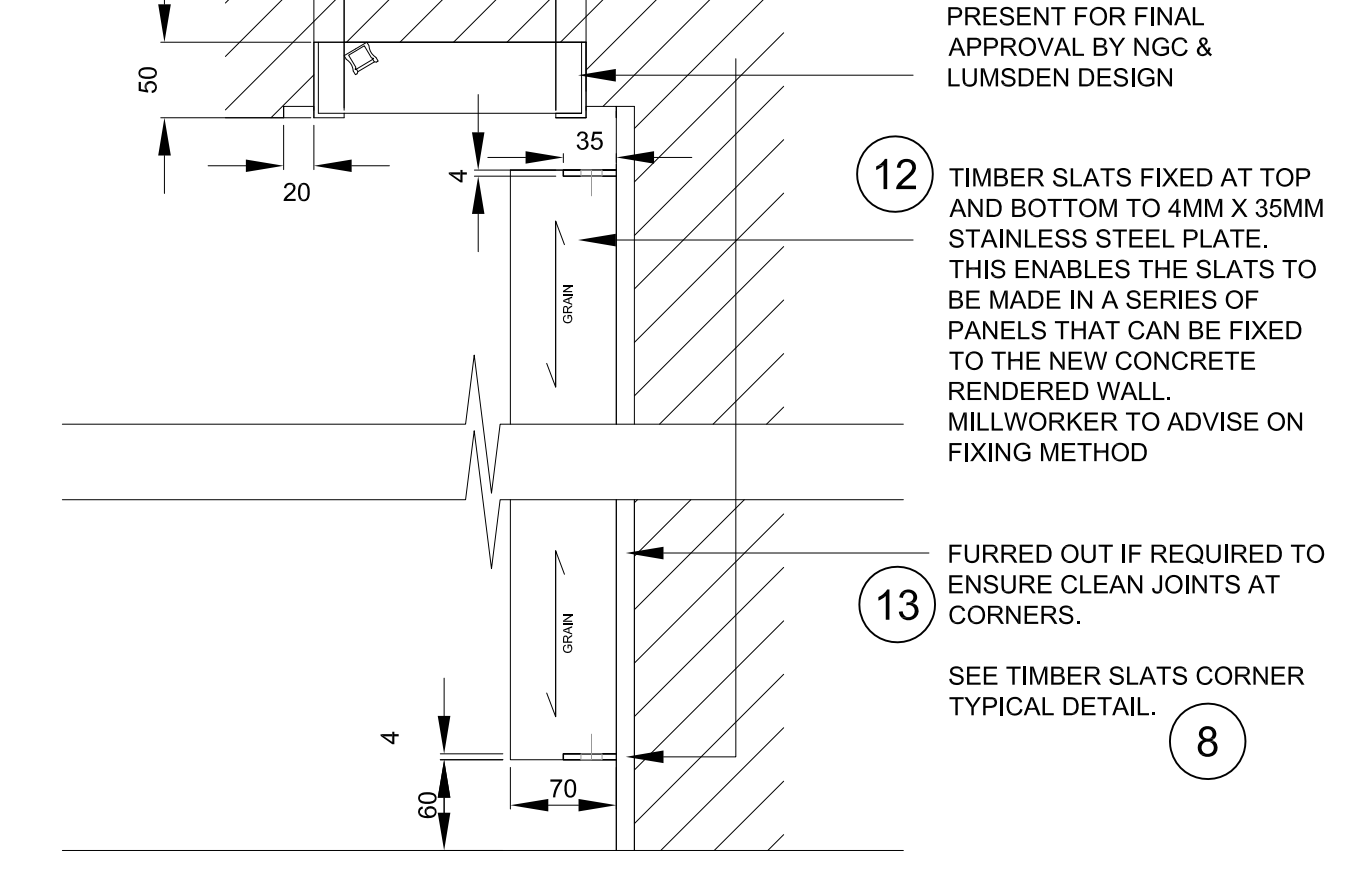

**TIMBER SLATS END DETAIL (19)**

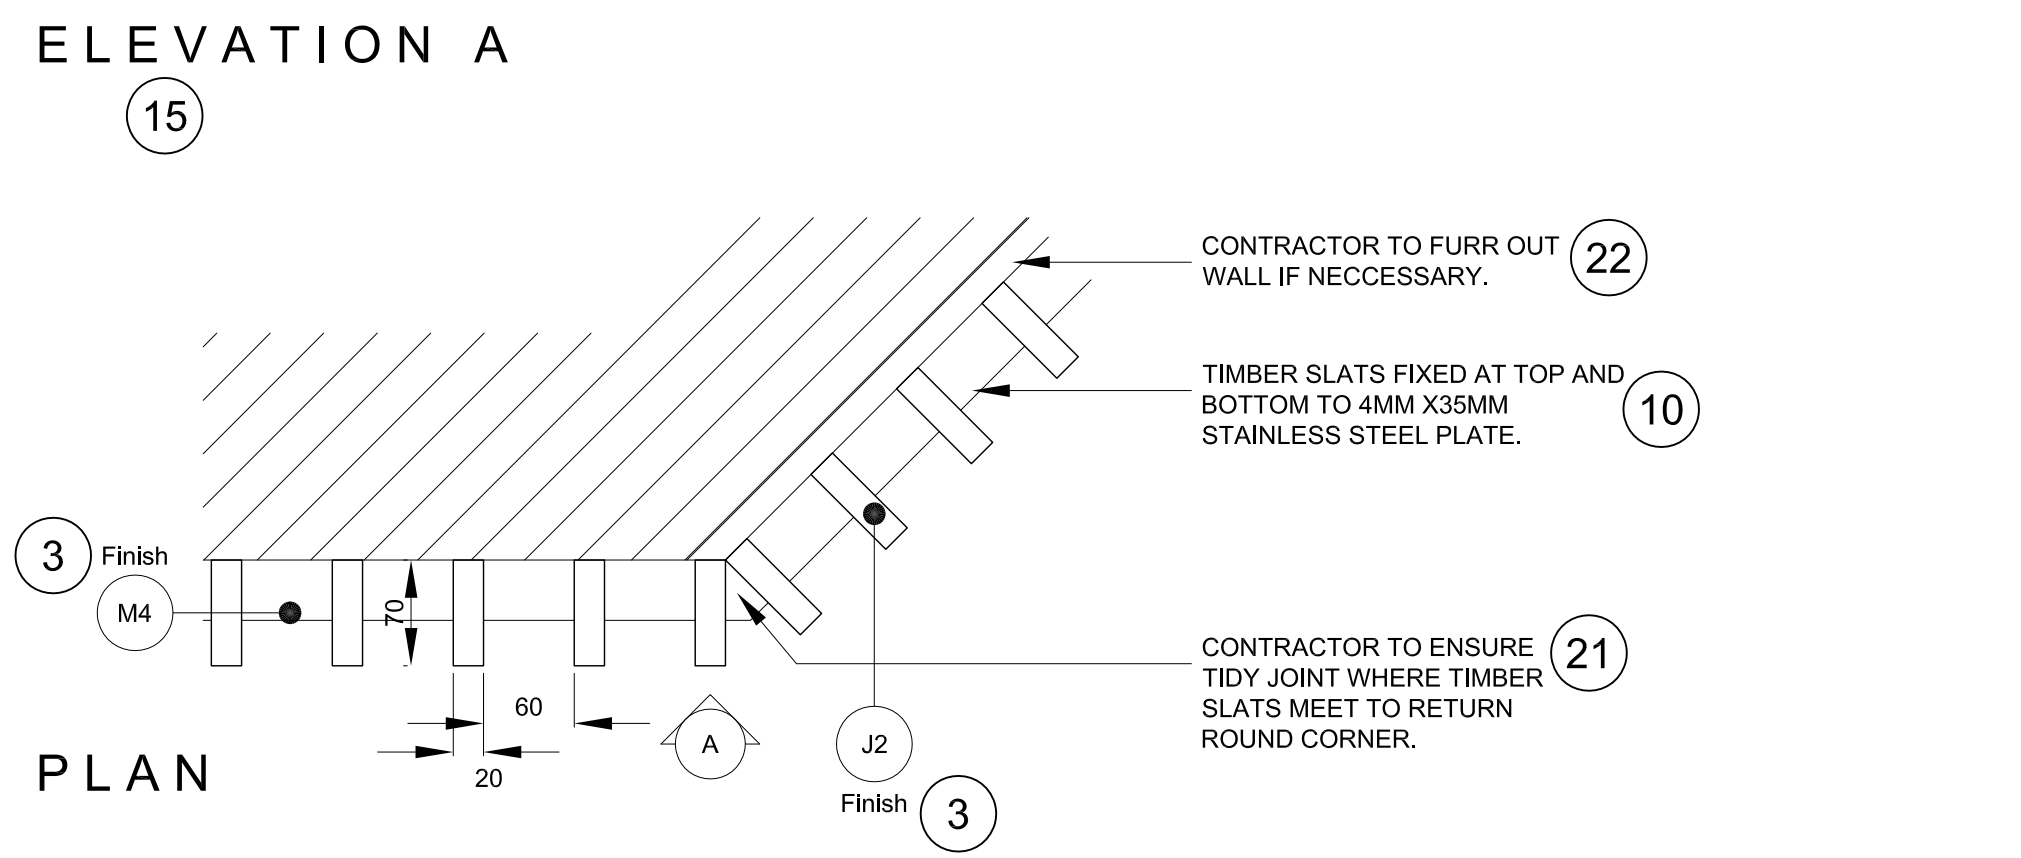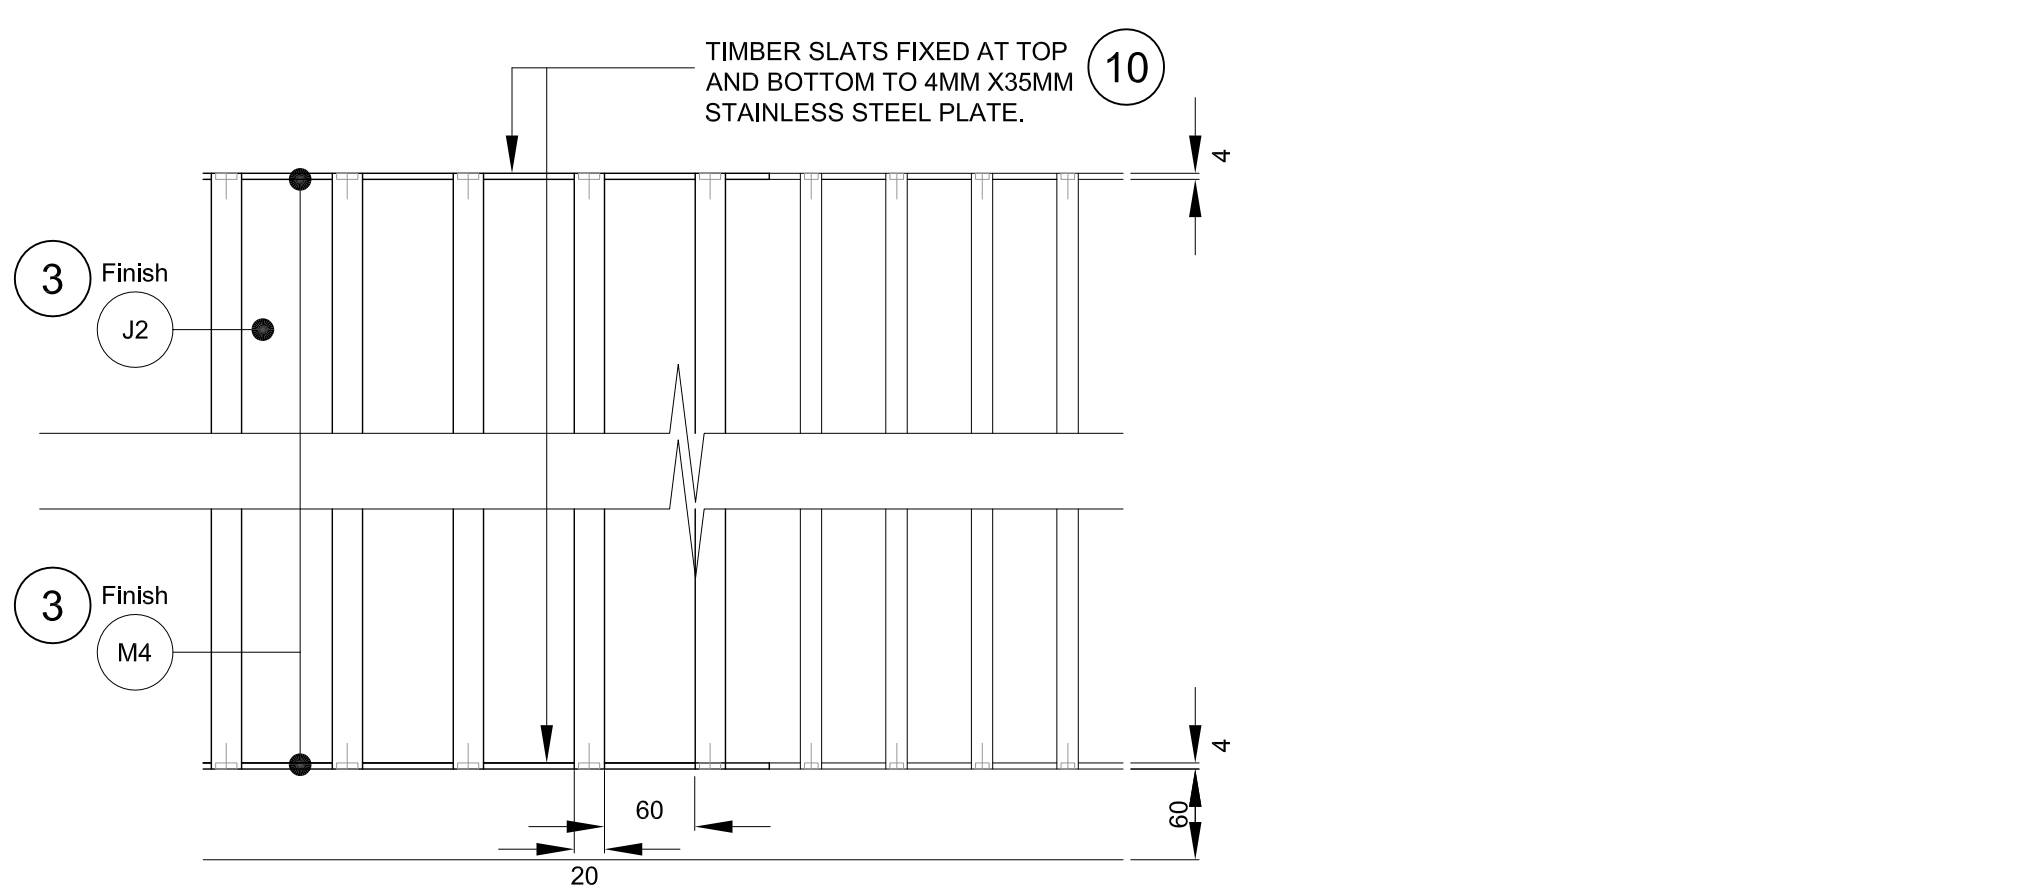

(11) CONTRACTOR TO USE EXISTING LIGHT TROUGH TO BE MADE GOOD AND RE-USED NEW LIGHTING - DOUBLE LED STRIP IN 3000K (WARM WHITE) LIGHTING CONSULTANT TO PRODUCE FINAL DETAIL AND PRESENT FOR FINAL APPROVAL BY NGC & LUMSDEN DESIGN

(12) TIMBER SLATS FIXED AT TOP AND BOTTOM TO 4MM X 35MM STAINLESS STEEL PLATE. THIS ENABLES THE SLATS TO BE MADE IN A SERIES OF PANELS THAT CAN BE FIXED TO THE NEW CONCRETE RENDERED WALL. MILLWORKER TO ADVISE ON FIXING METHOD

(13) FURRED OUT IF REQUIRED TO ENSURE CLEAN JOINTS AT CORNERS. SEE TIMBER SLATS CORNER TYPICAL DETAIL. (8)

(21) CONTRACTOR TO ENSURE TIDY JOINT WHERE TIMBER SLATS MEET TO RETURN ROUND CORNER.




(22) CONTRACTOR TO FURR OUT WALL IF NECESSARY.

REV	DATE	DESCRIPTION	BY
-	SEPT 10 2015	ISSUED FOR TENDER	-

2 Commercial Street  
London EC1M 6DR UK  
T +44(0)20 3384 1400

CLIENT NATIONAL GALLERY OF CANADA  
PROJECT NEW RETAIL STORE  
ORG SHOPFRONT ELEVATIONS & DETAILS (1)  
DRG No: MW-06 REV -  
SCALE 1:20 & 1:10 @ A0 DATE JUN 2015  
DRAWN BY JD  
SHEET NO MW-06



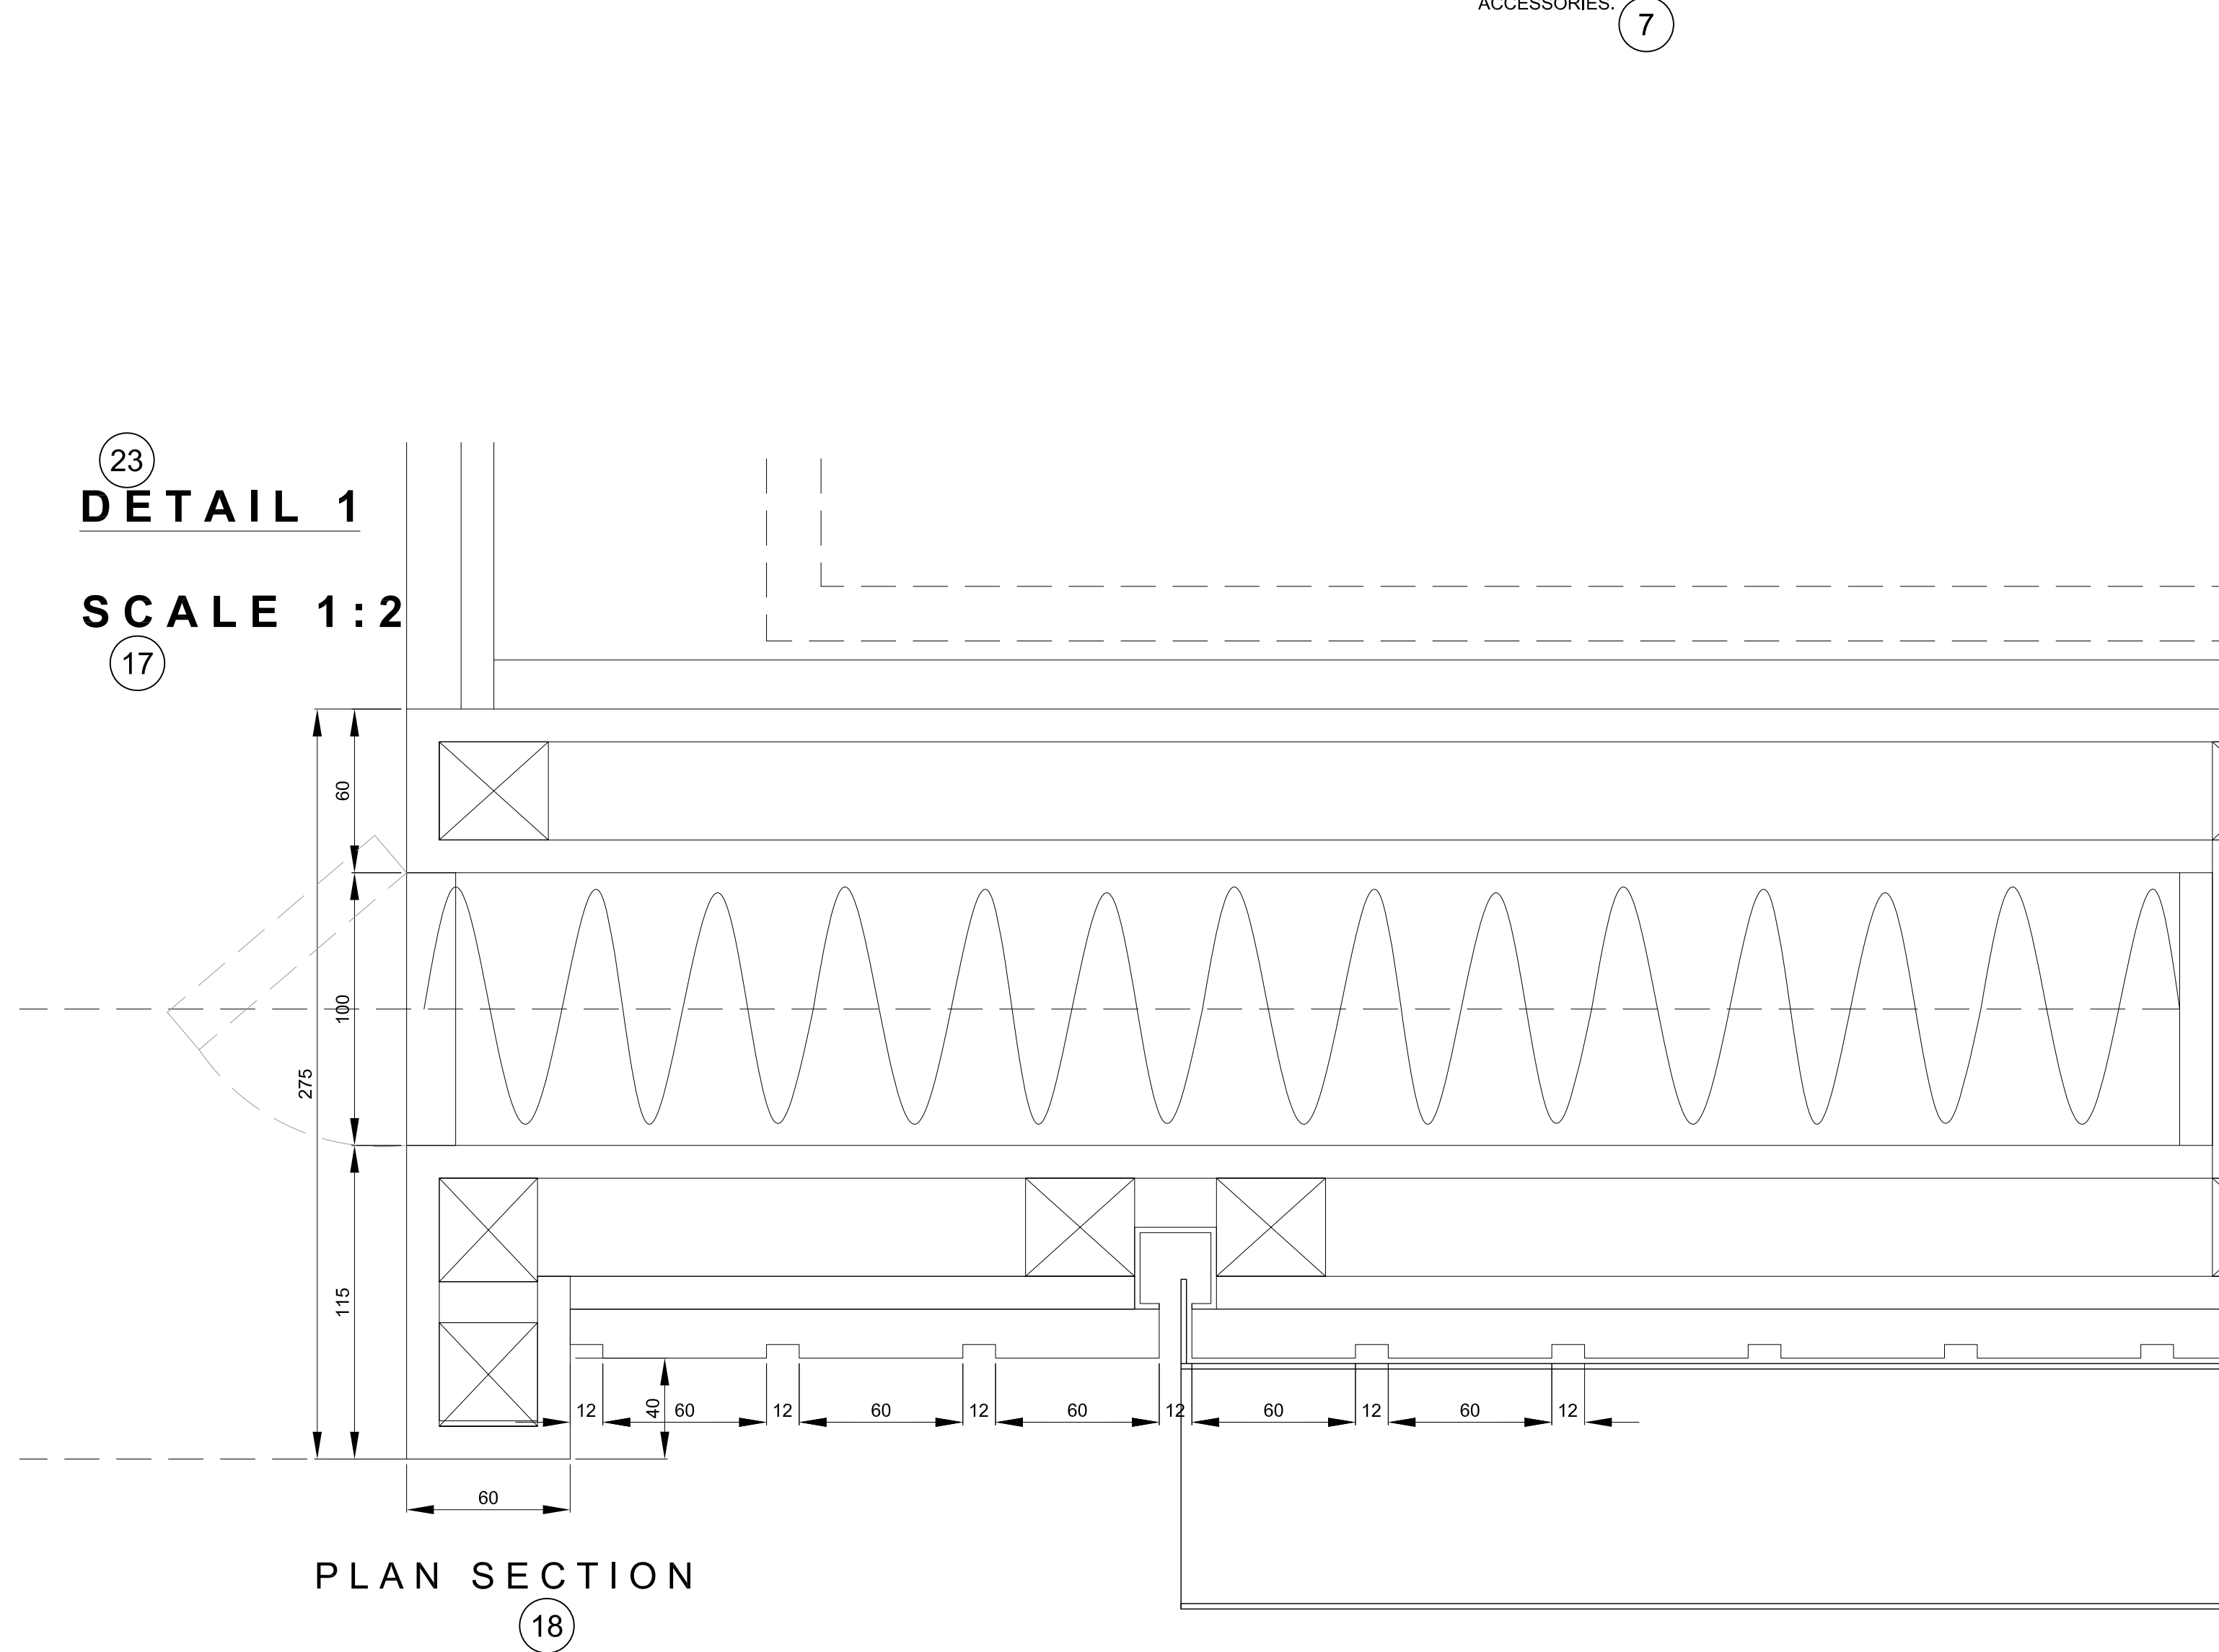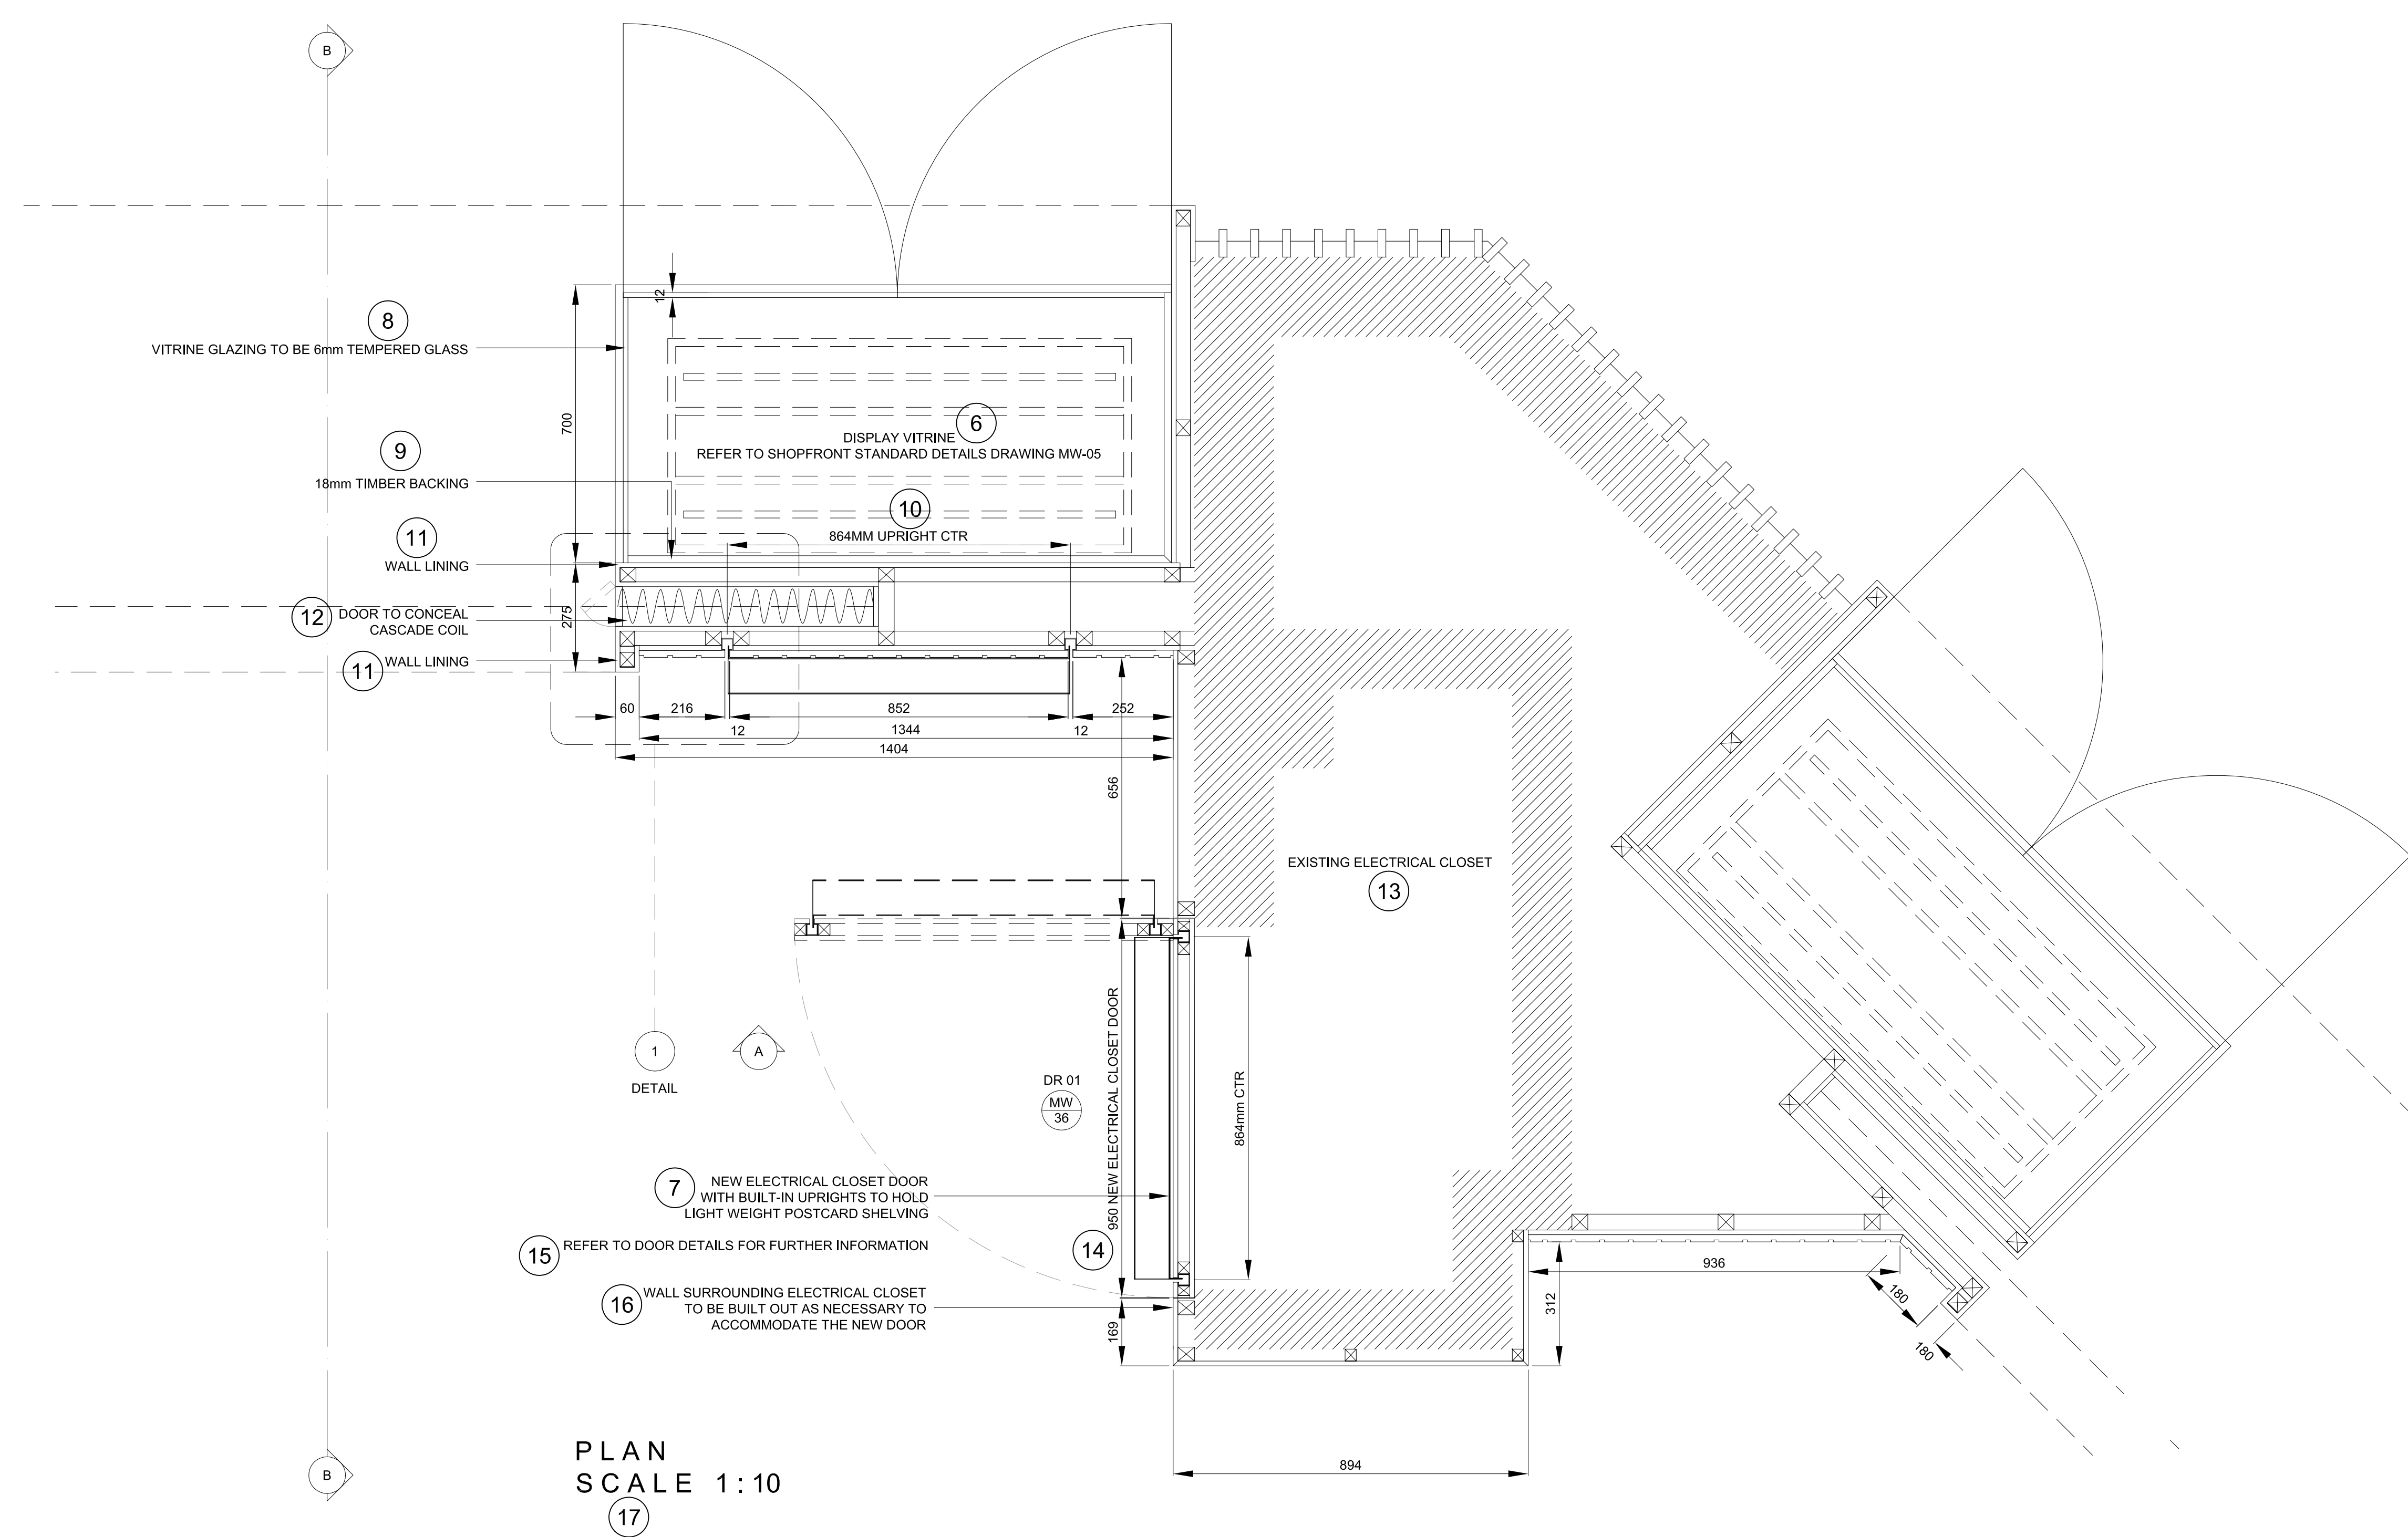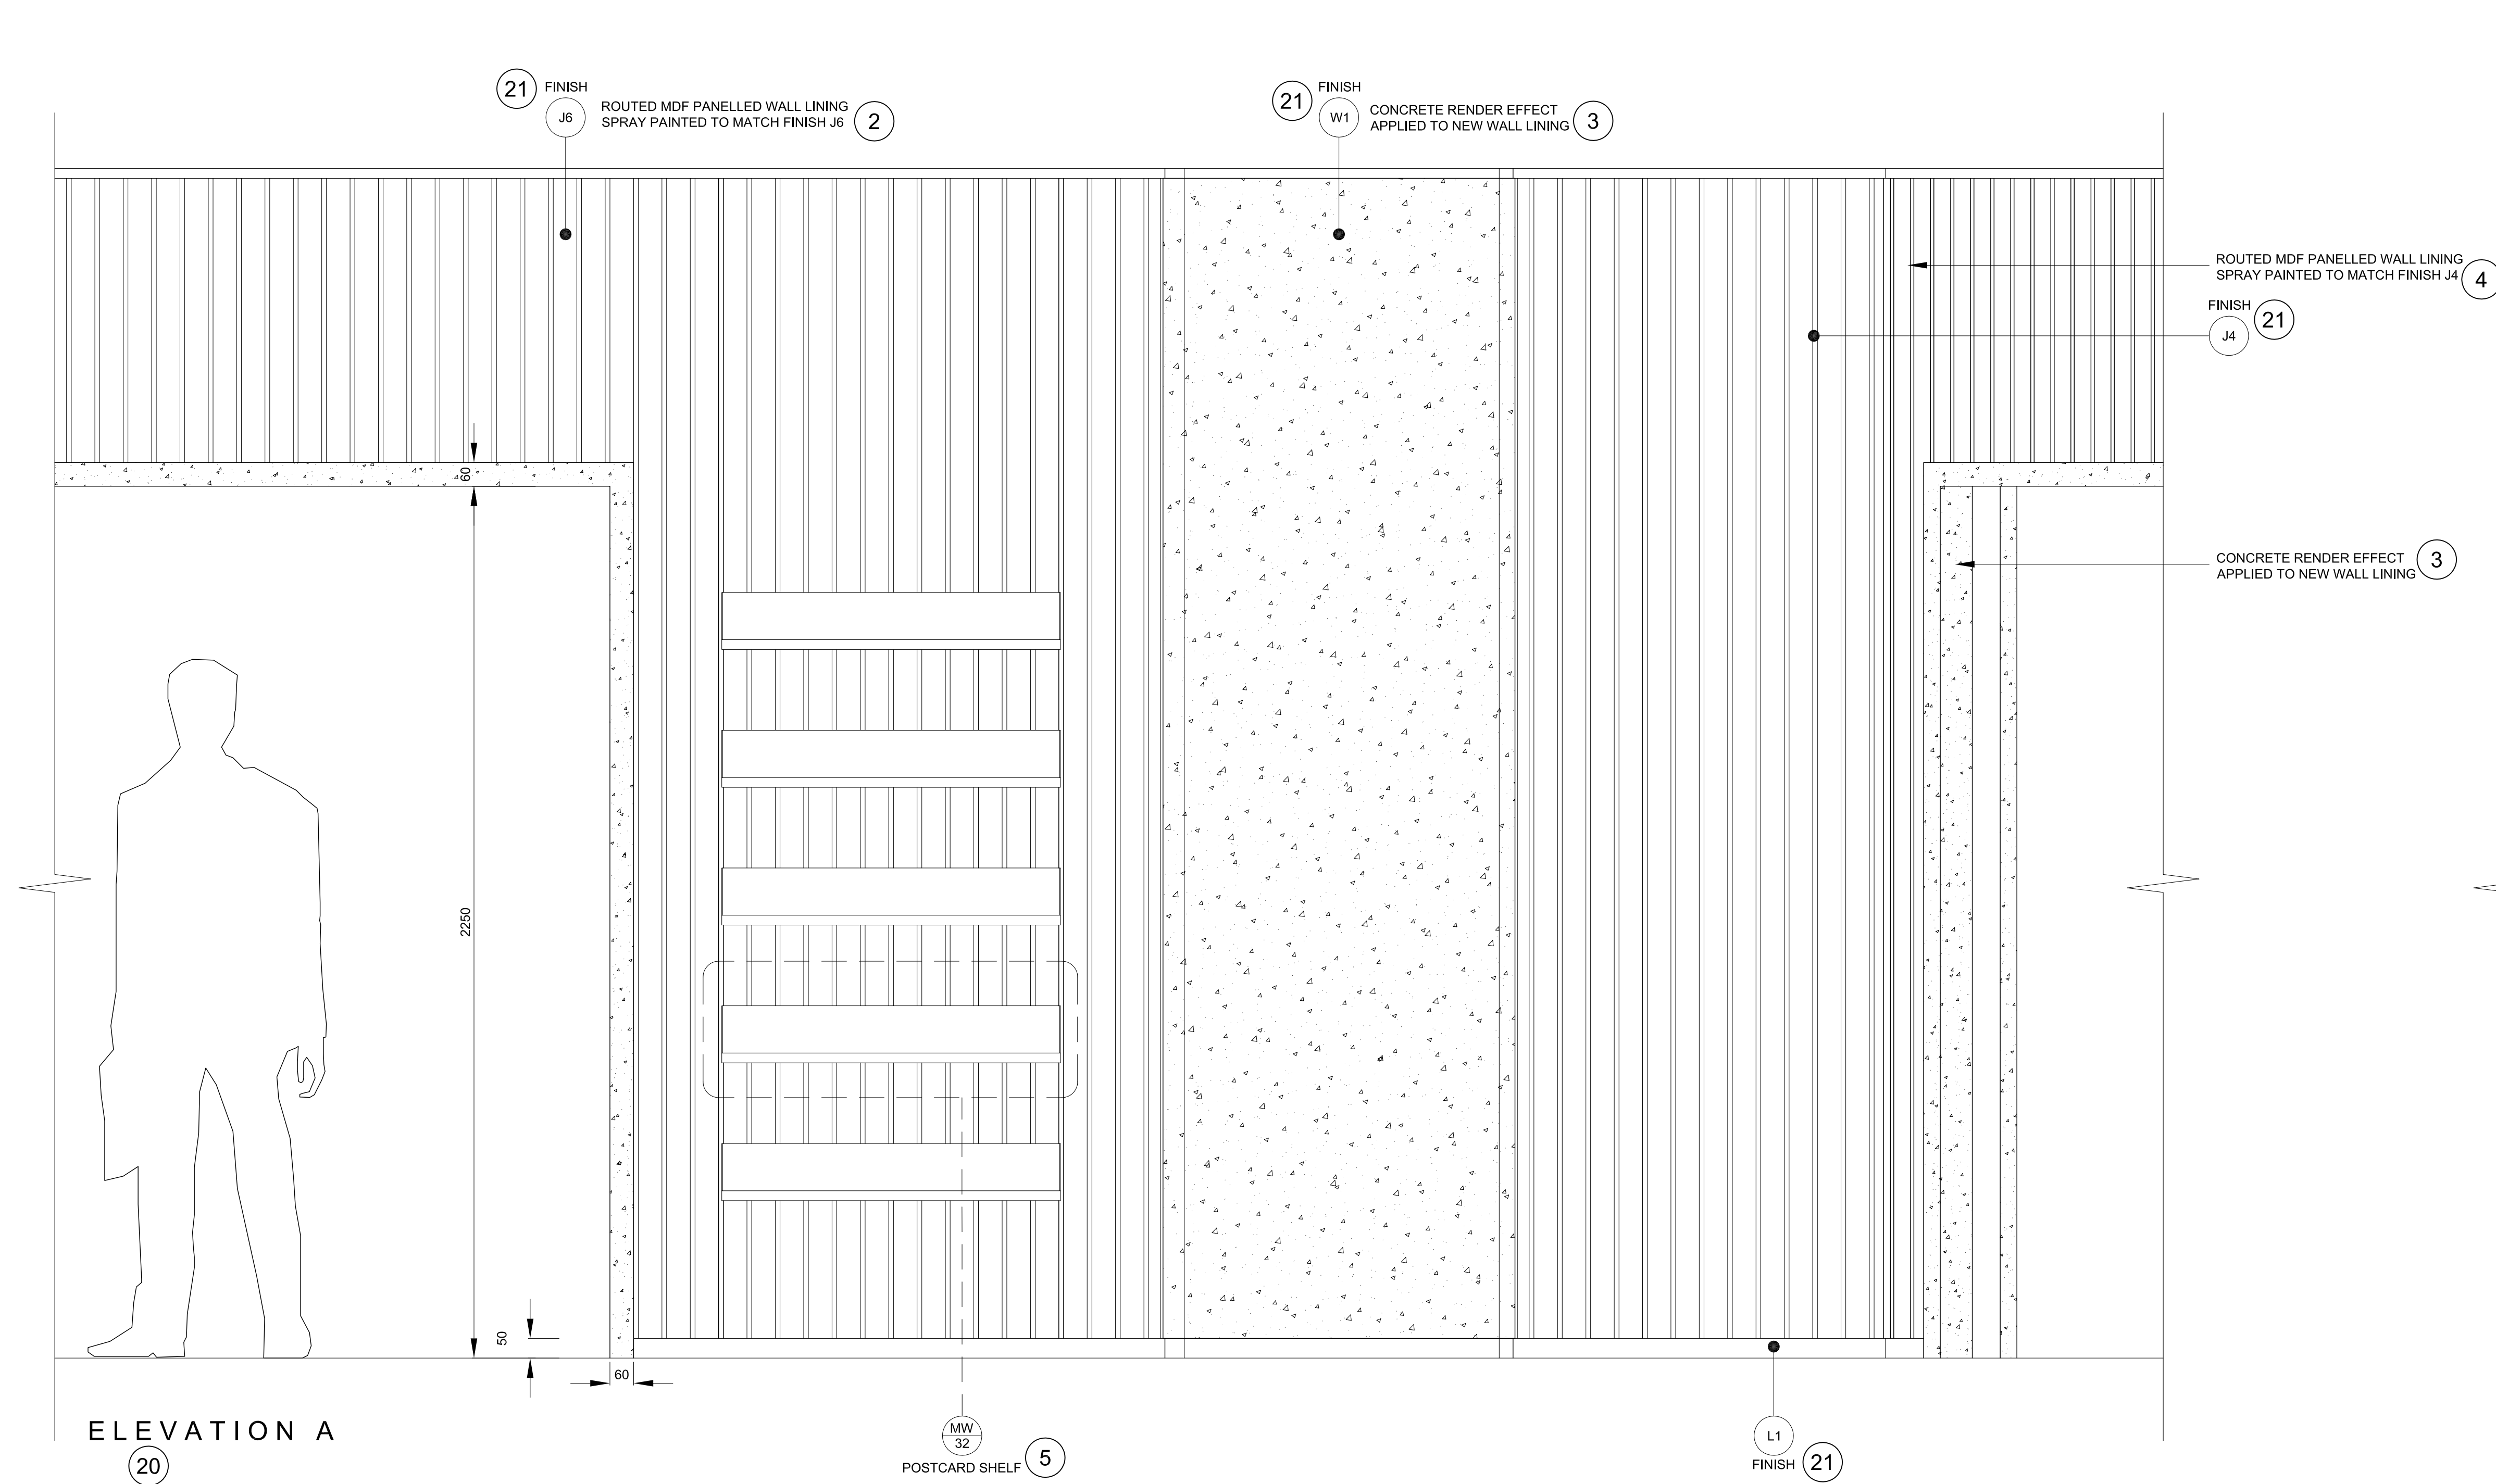

- NOTES  
DO NOT SCALE FROM DRAWING  
ALL DIMENSIONS TO BE SITE VERIFIED BY CONTRACTOR PRIOR TO MANUFACTURE OR CONSTRUCTION. CONTRACTOR TO REPORT ANY DISCREPANCIES TO NGC IMMEDIATELY.  
CONTRACTOR TO PROVIDE SHOP DRAWINGS OF ALL CUSTOM COMPONENTS FOR APPROVAL BY NGC PRIOR TO MANUFACTURE.  
THE DRAWING AND THE WORKS DEPICTED ARE THE COPYRIGHT OF LAMSDEN DESIGN LTD AND MAY NOT BE REPRODUCED EXCEPT BY WRITTEN PERMISSION.
- MATERIALS LEGEND:**
- PLEASE NOTE: CONTRACTOR TO PROVIDE SAMPLES OF ALL MATERIALS FOR APPROVAL BY NGC PRIOR TO CONSTRUCTION.
- METALWORK FINISHES**
- (M1) POWDER COAT RAL 7010 - TARPULIN GREY SEMI-MATT FINISH 25%
  - (M2) POWDER COAT RAL 9002 - GREY / WHITE SEMI-MATT FINISH 25%
  - (M3) POWDER COAT RAL 3031 - ORIENT RED SEMI-MATT FINISH 25%
  - (M4) BRUSHED STAINLESS STEEL
  - (M5) POWDER COAT RAL 7038 - AGATE GREY SEMI-MATT FINISH 25%
  - (M6) BLACK SMOKED METAL
- JOINERY FINISHES**
- (J1) BLACK STAINED AMERICAN OAK MATCH TO SAMPLE
  - (J2) WHITE STAINED CANADIAN MAPLE MATCH TO SAMPLE
  - (J3) NATURAL FINISH AMERICAN OAK MATCH TO SAMPLE
  - (J4) SPRAY PAINTED MDF DARK GREY BLACK MATCH TO DULUX 00NN 07/00 CLEAR LACQUER FINISH
  - (J5) SPRAY PAINTED MDF - RED MATCH TO DULUX 09YR 11/475 CLEAR LACQUER FINISH
  - (J6) SPRAY PAINTED MDF - STONE MATCH TO DULUX 20YV 57/060 CLEAR LACQUER FINISH
  - (J7) SPRAY PAINTED SATIN WHITE
  - (J8) DARK PAINT FINISH TO MATCH EXISTING
- LAMINATE FINISHES**
- (L1) DARK GREY POLYREY - FA-P114 POWRE
- OTHER FINISHES**
- (C1) VALCHROMAT COLOURED MDF - MID GREY 2-PACK CLEAR LACQUER FINISH
  - (C2) Quartz Surfaces Zodiak® Dove Grey www.zodiak.com
  - (S1) SILESTONE BLANCO NORTE / WHITE NORTE
  - (U1) BUTE FABRIC - LEWIS 2825 PRODUCT CODE: CF840-2825 100% PURE WOOL
- WALL FINISHES**
- (W1) HONED CONCRETE EFFECT SKIM WALL RENDER MATCH TO RAL 7044 SILK GREY
  - (W2) HONED CONCRETE EFFECT SKIM WALL RENDER MATCH TO RAL 7030 STONE GREY


REV	DATE	DESCRIPTION	BY
-	SEPT 10 2015	ISSUED FOR TENDER	-

2 Commercial Street  
London EC1M 6DR UK  
T +44(0)20 3384 1400


CLIENT NATIONAL GALLERY OF CANADA  
PROJECT NEW RETAIL STORE  
ORG ELECTRICAL CUPBOARD AREA DETAIL (1)  
DRG No: MW-08 REV -  
SCALE 1:10, 1:2 @ A0 DATE JUN 2015  
DRAWN BY JD  
SHEET NO MW-07

**NATIONAL GALLERY OF CANADA** 23  
**CLADDING & UPRIGHT - STANDARD DETAILS** 1  
**SCALE 1:5** 2


**STANDARD BAY** 3

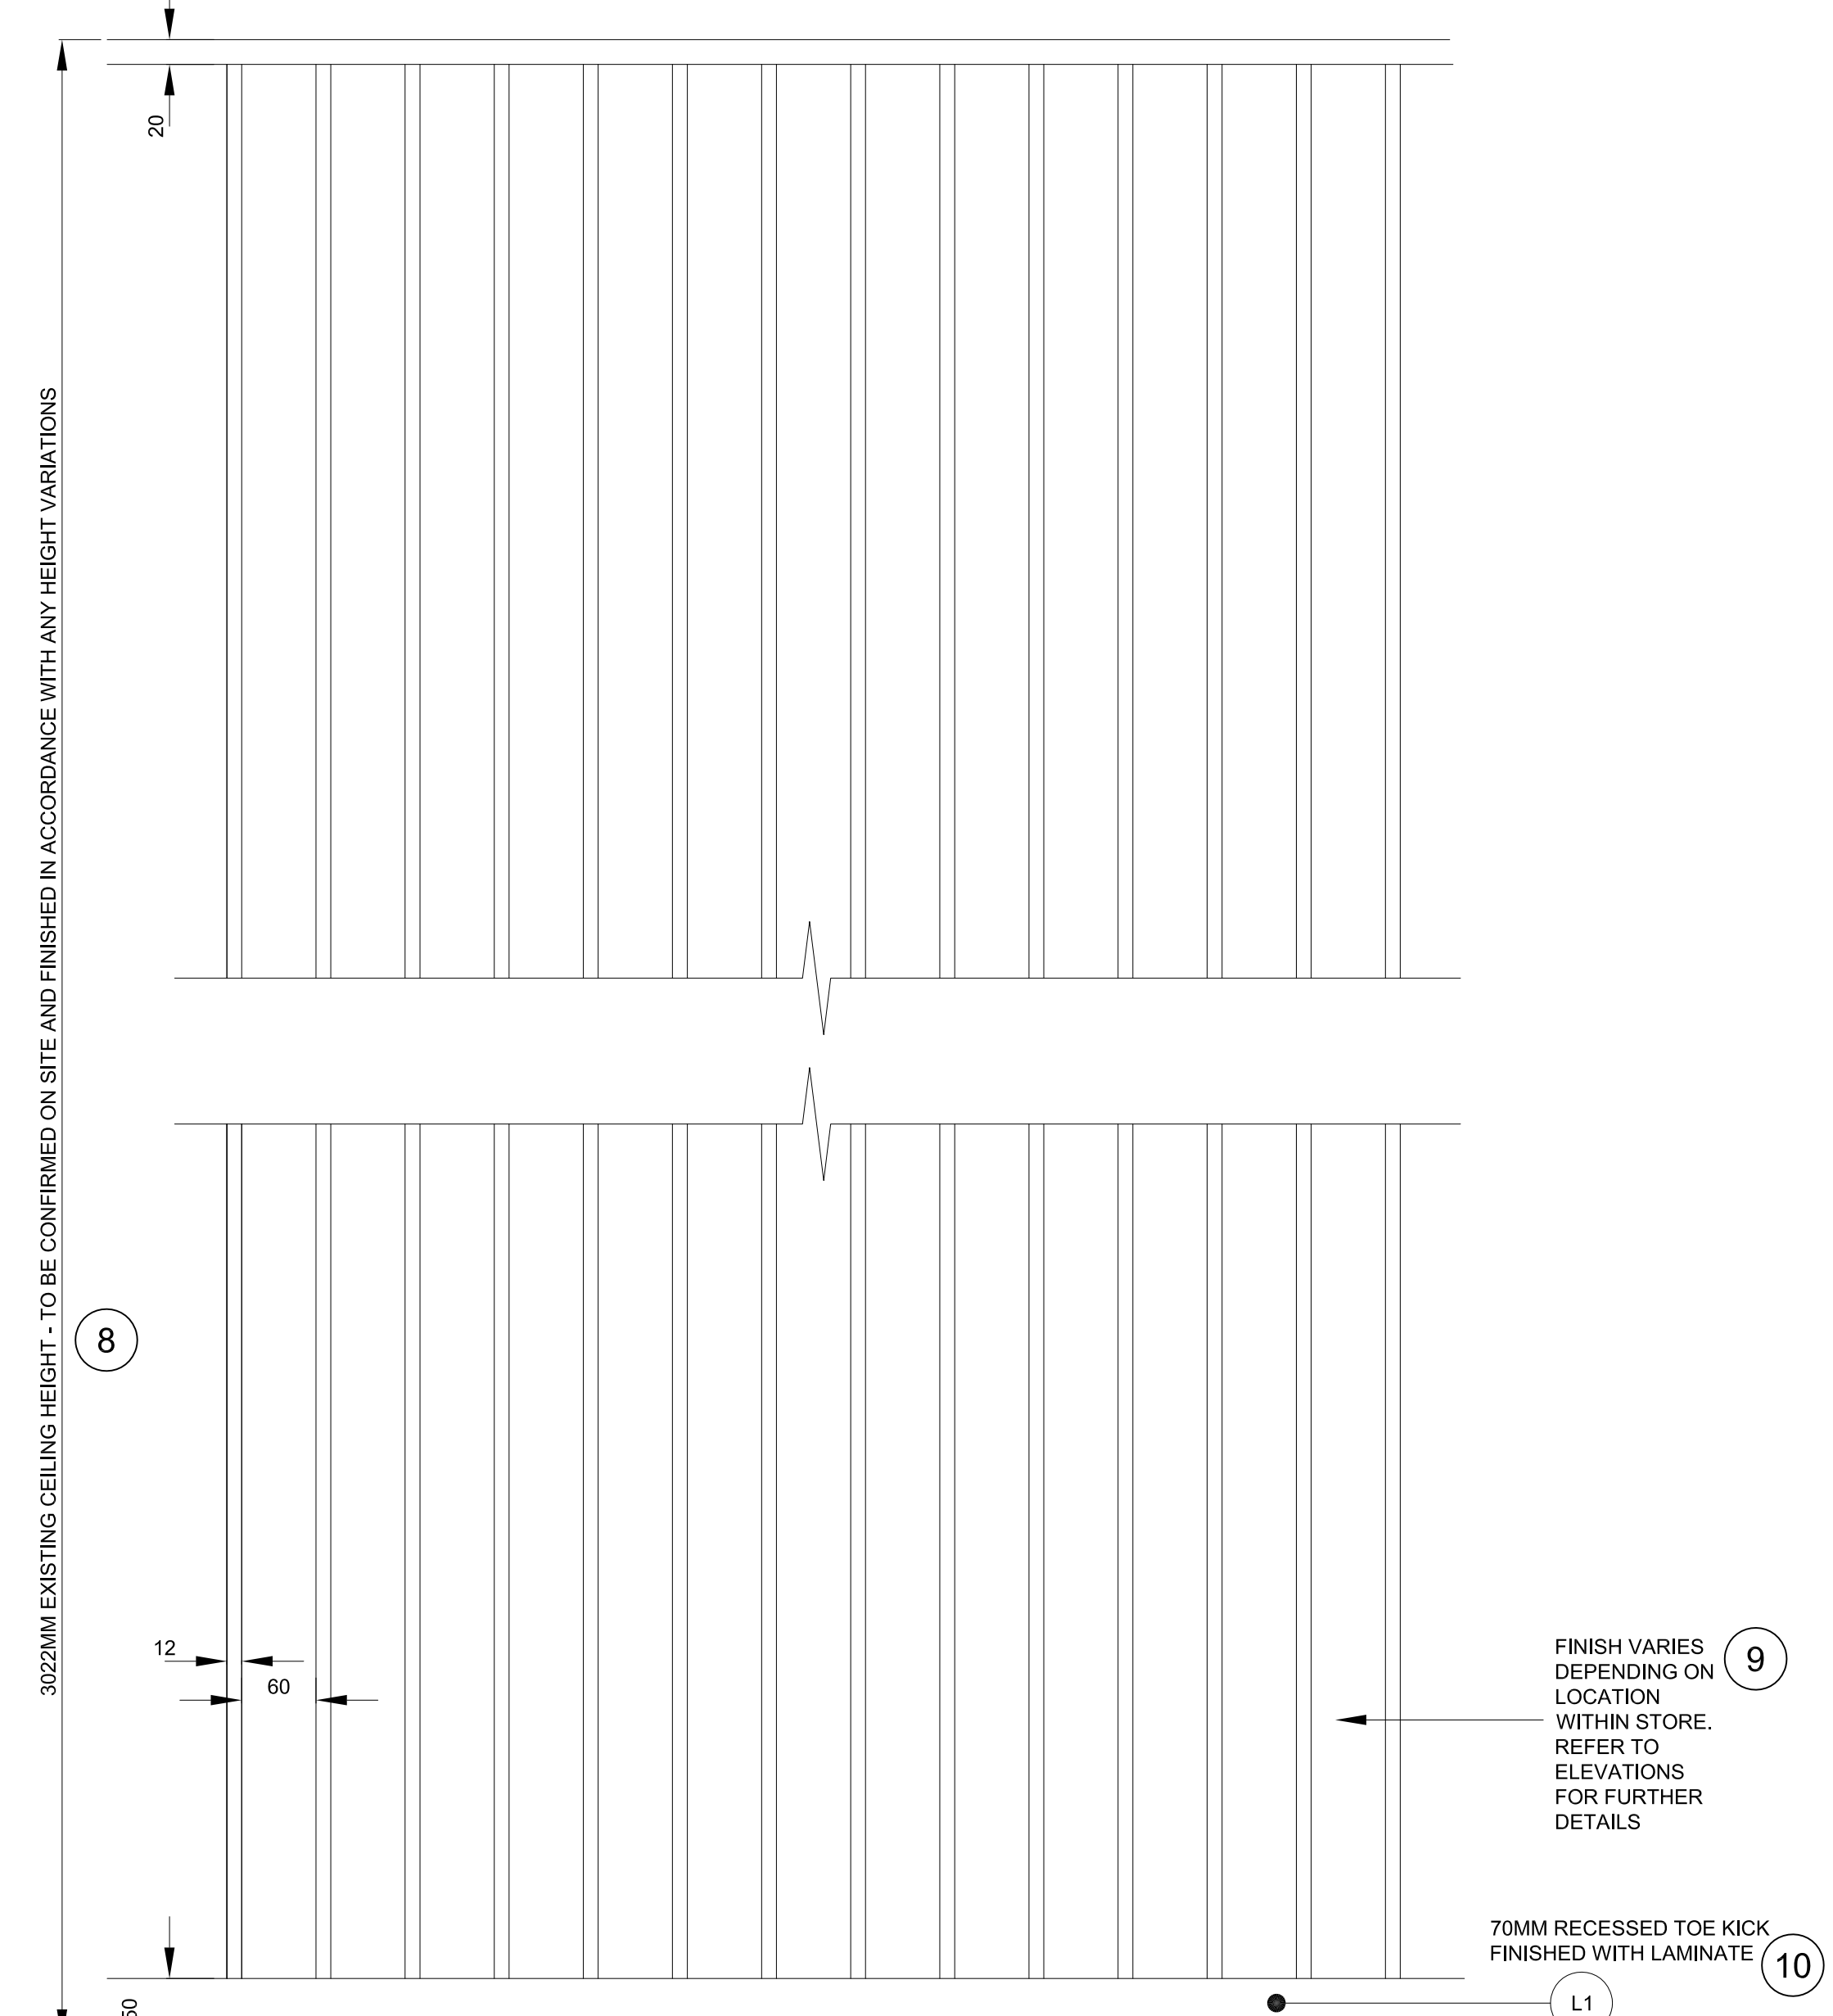


ELEVATION A

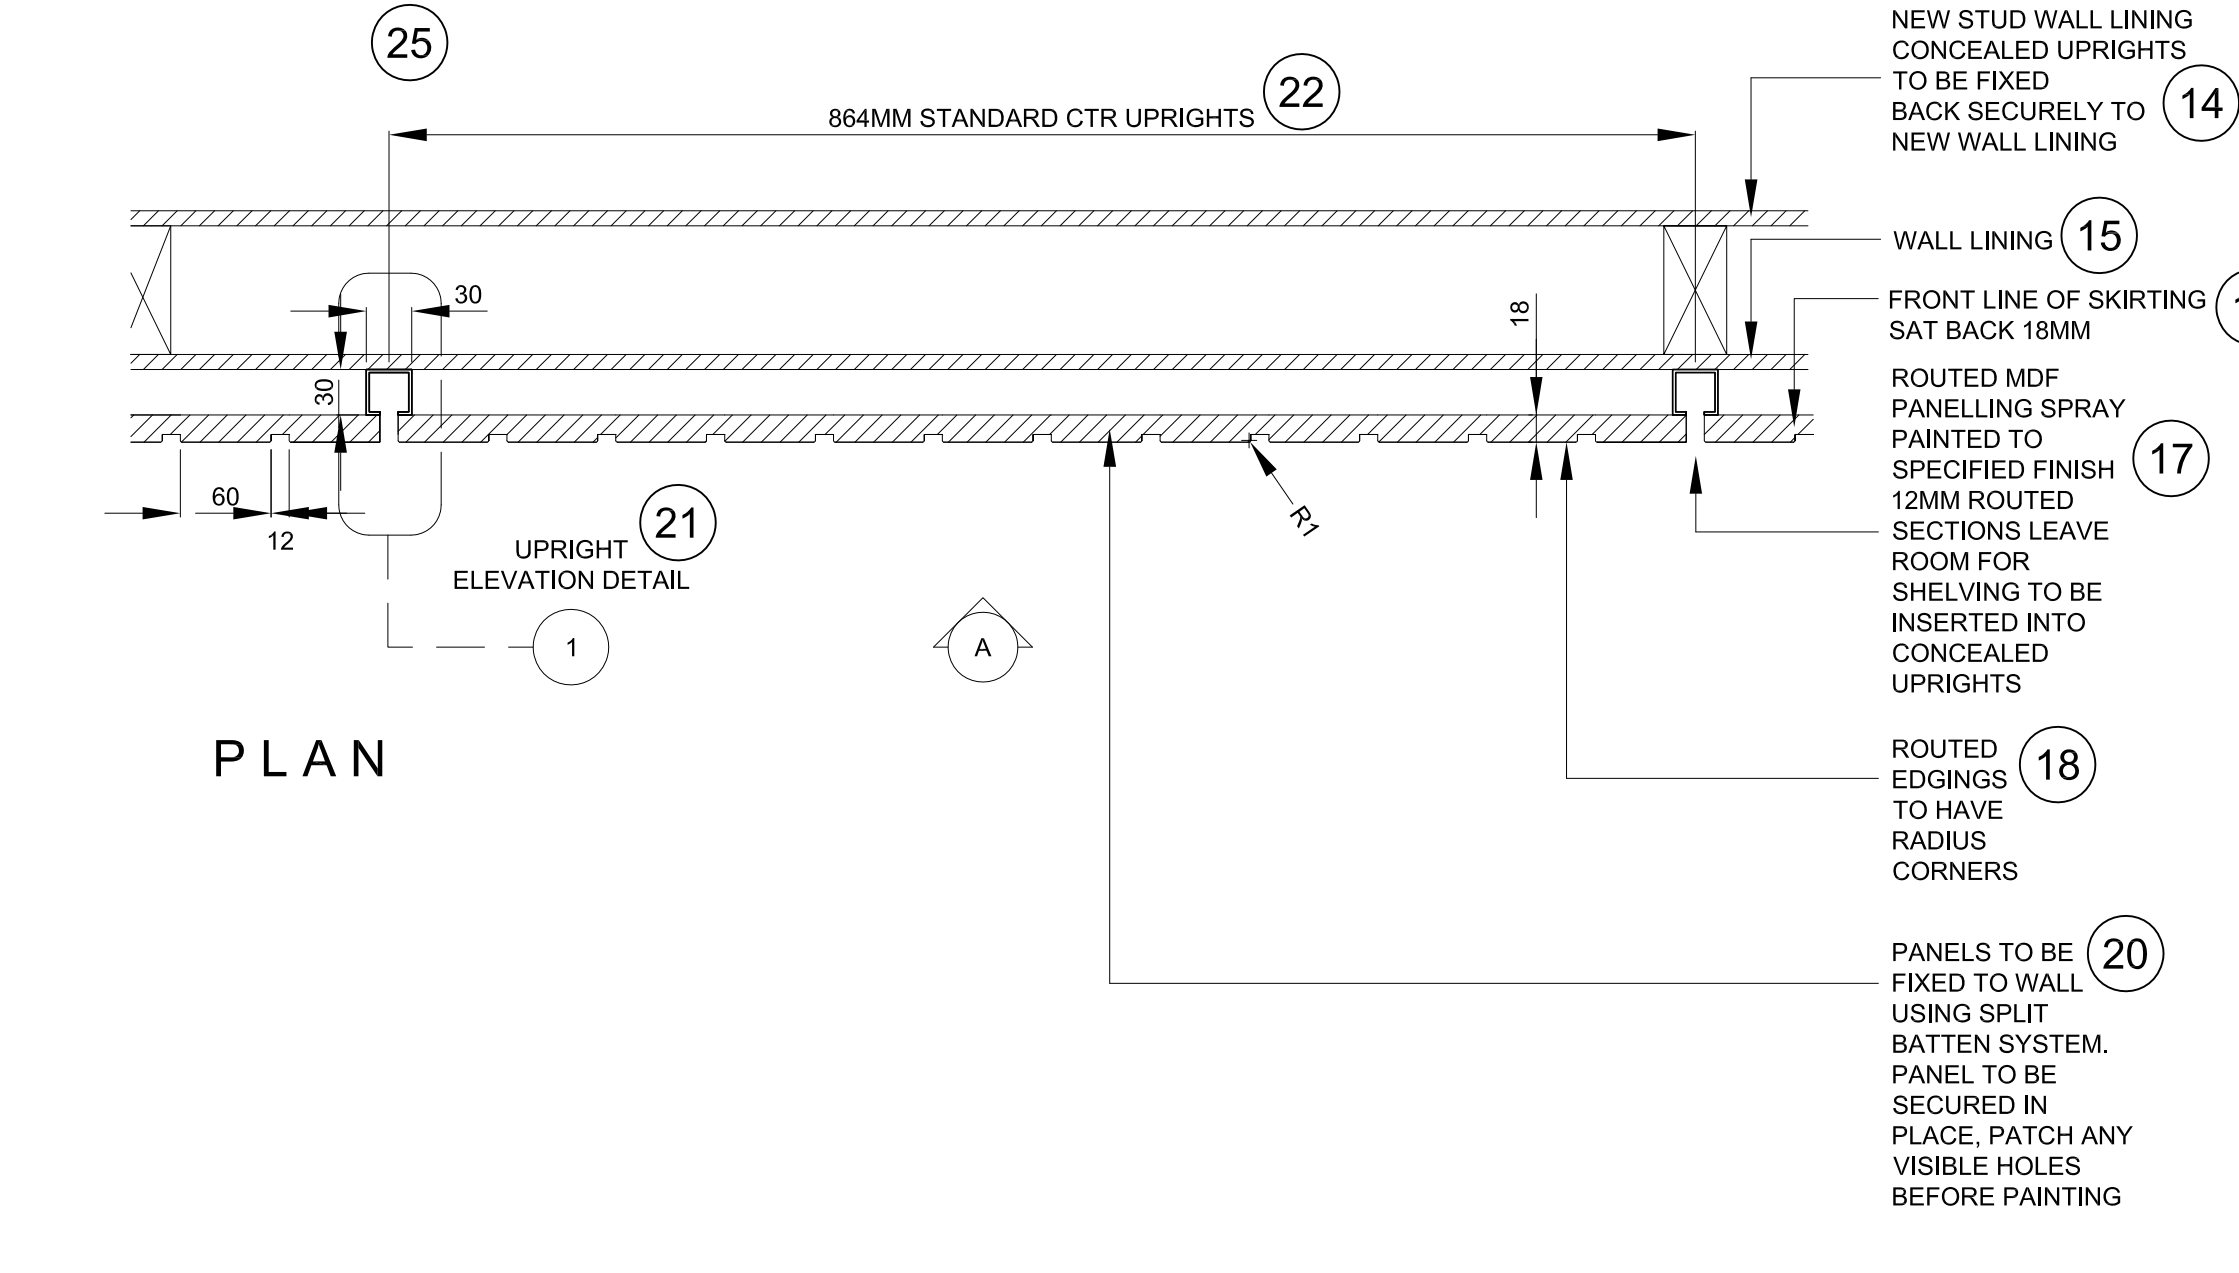


**STANDARD BAY (WITH STORAGE UNIT)** 4

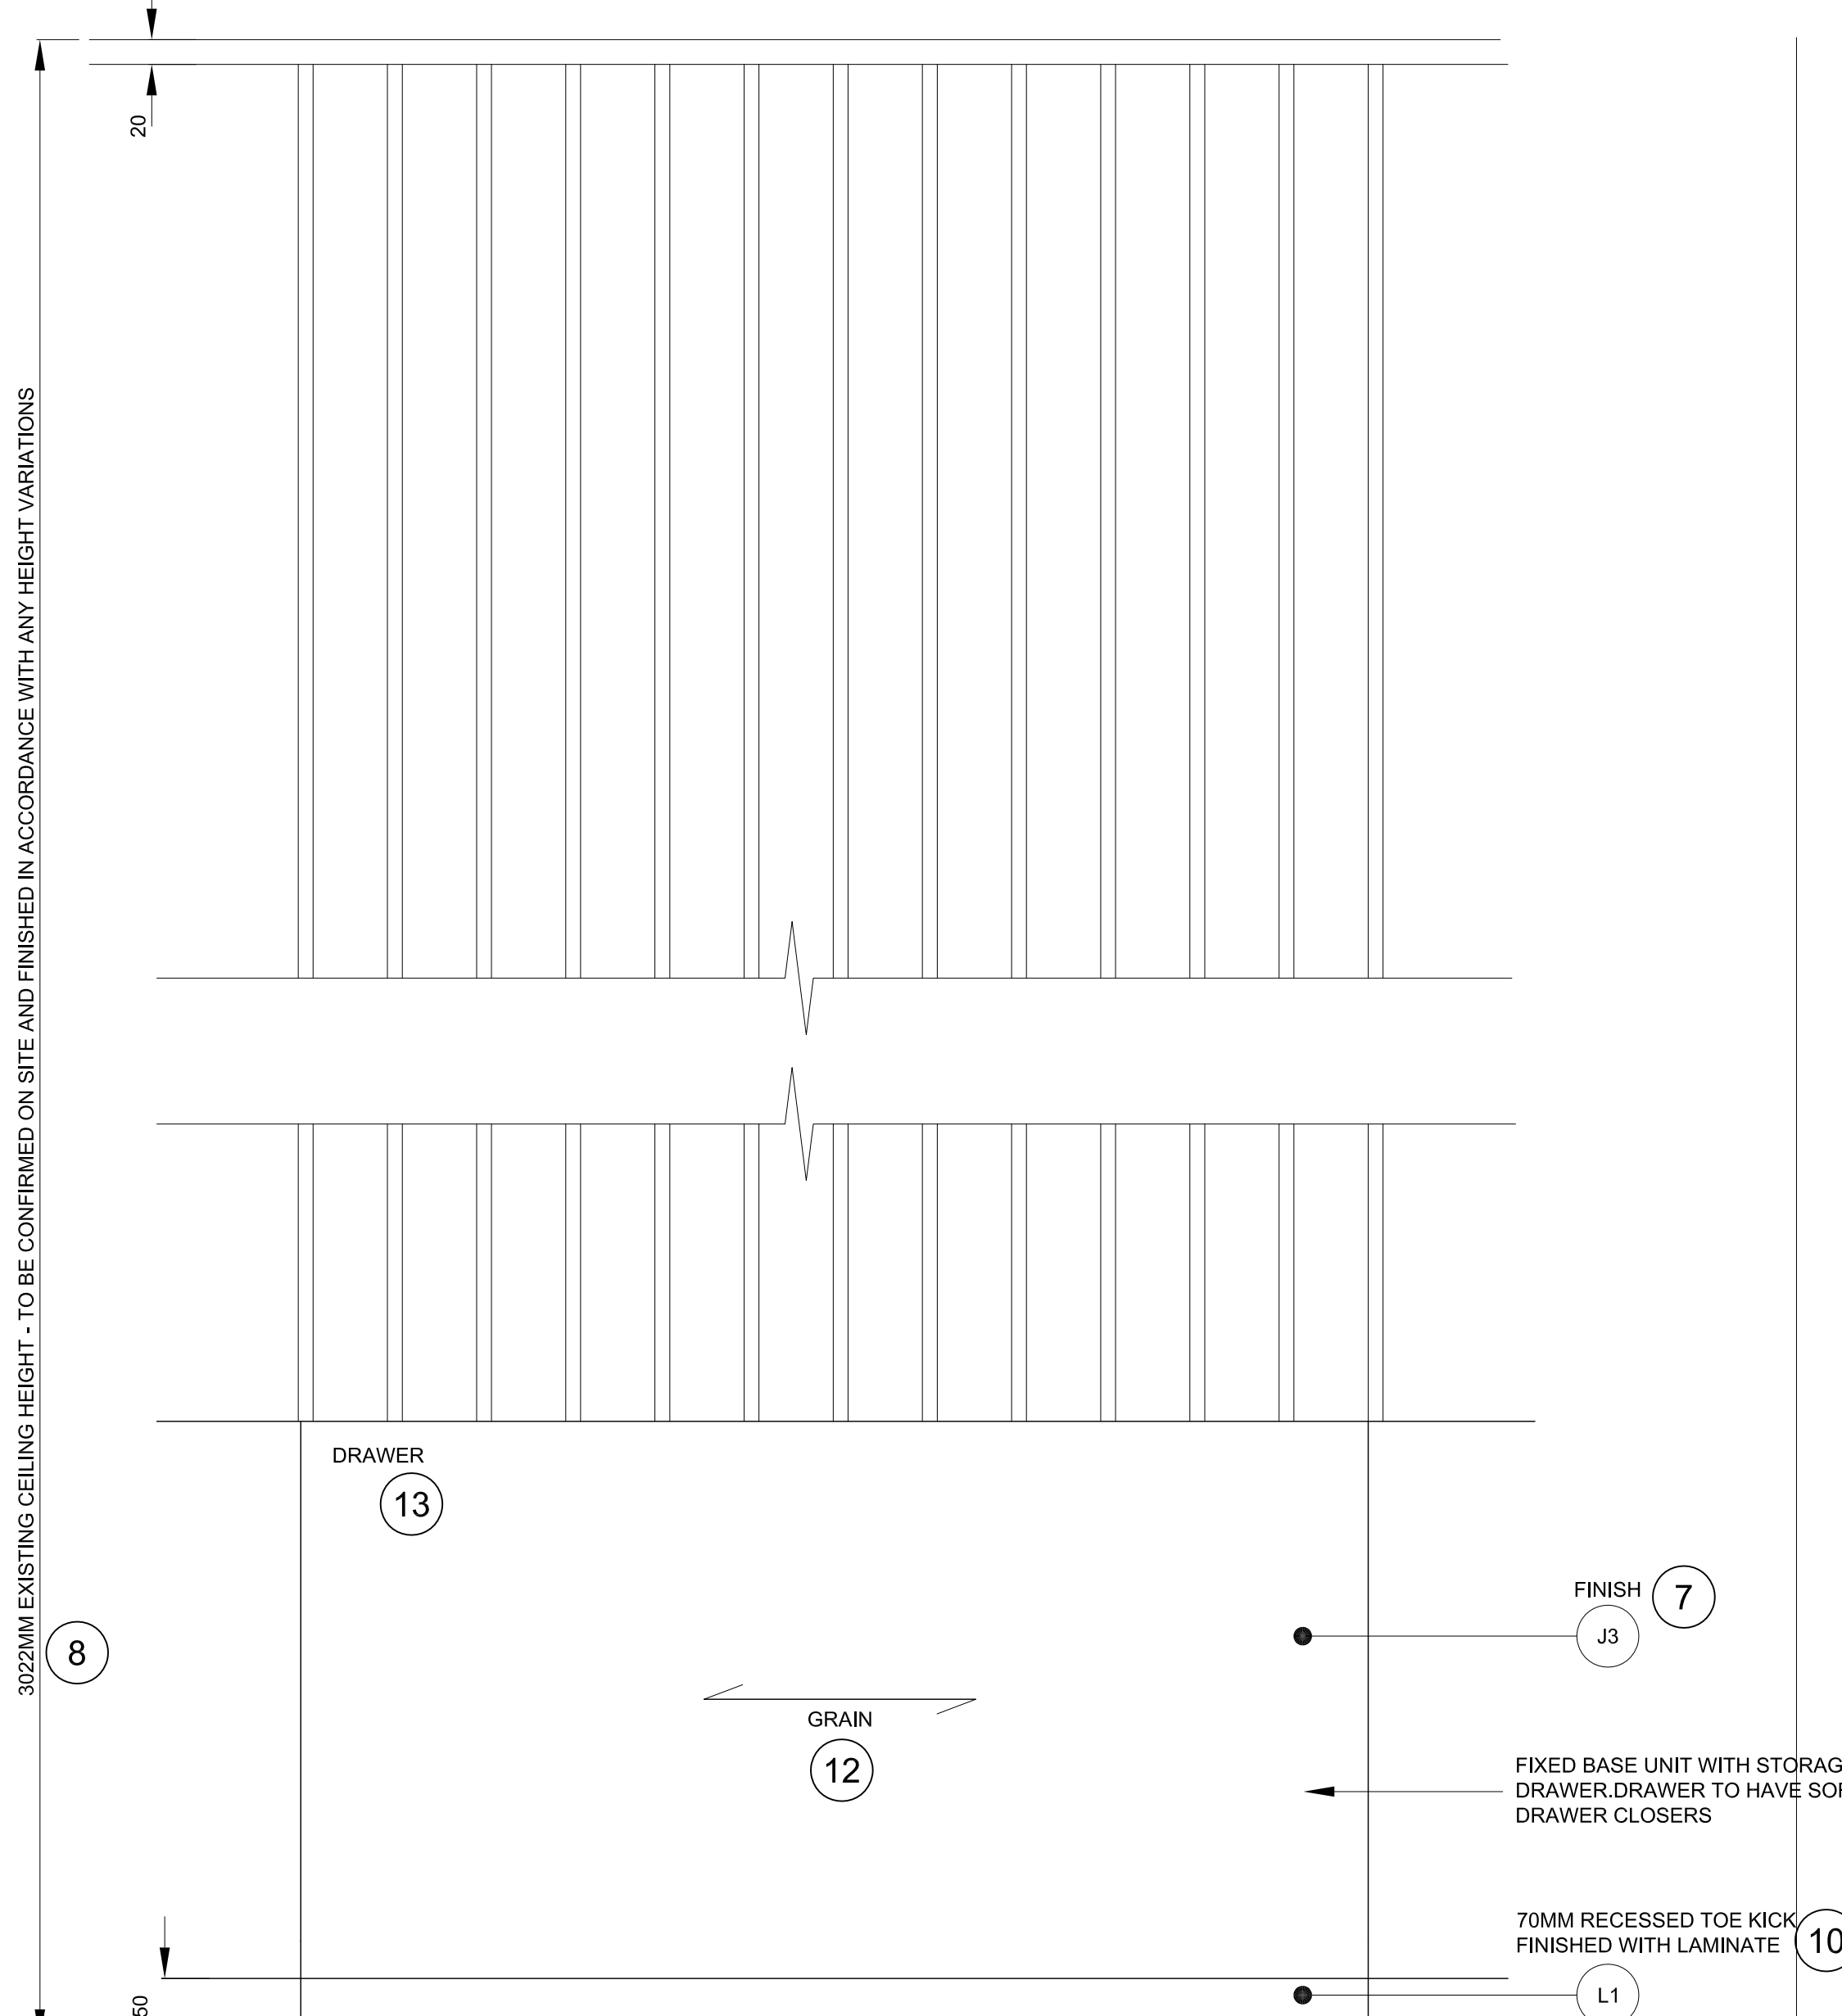

ELEVATION A

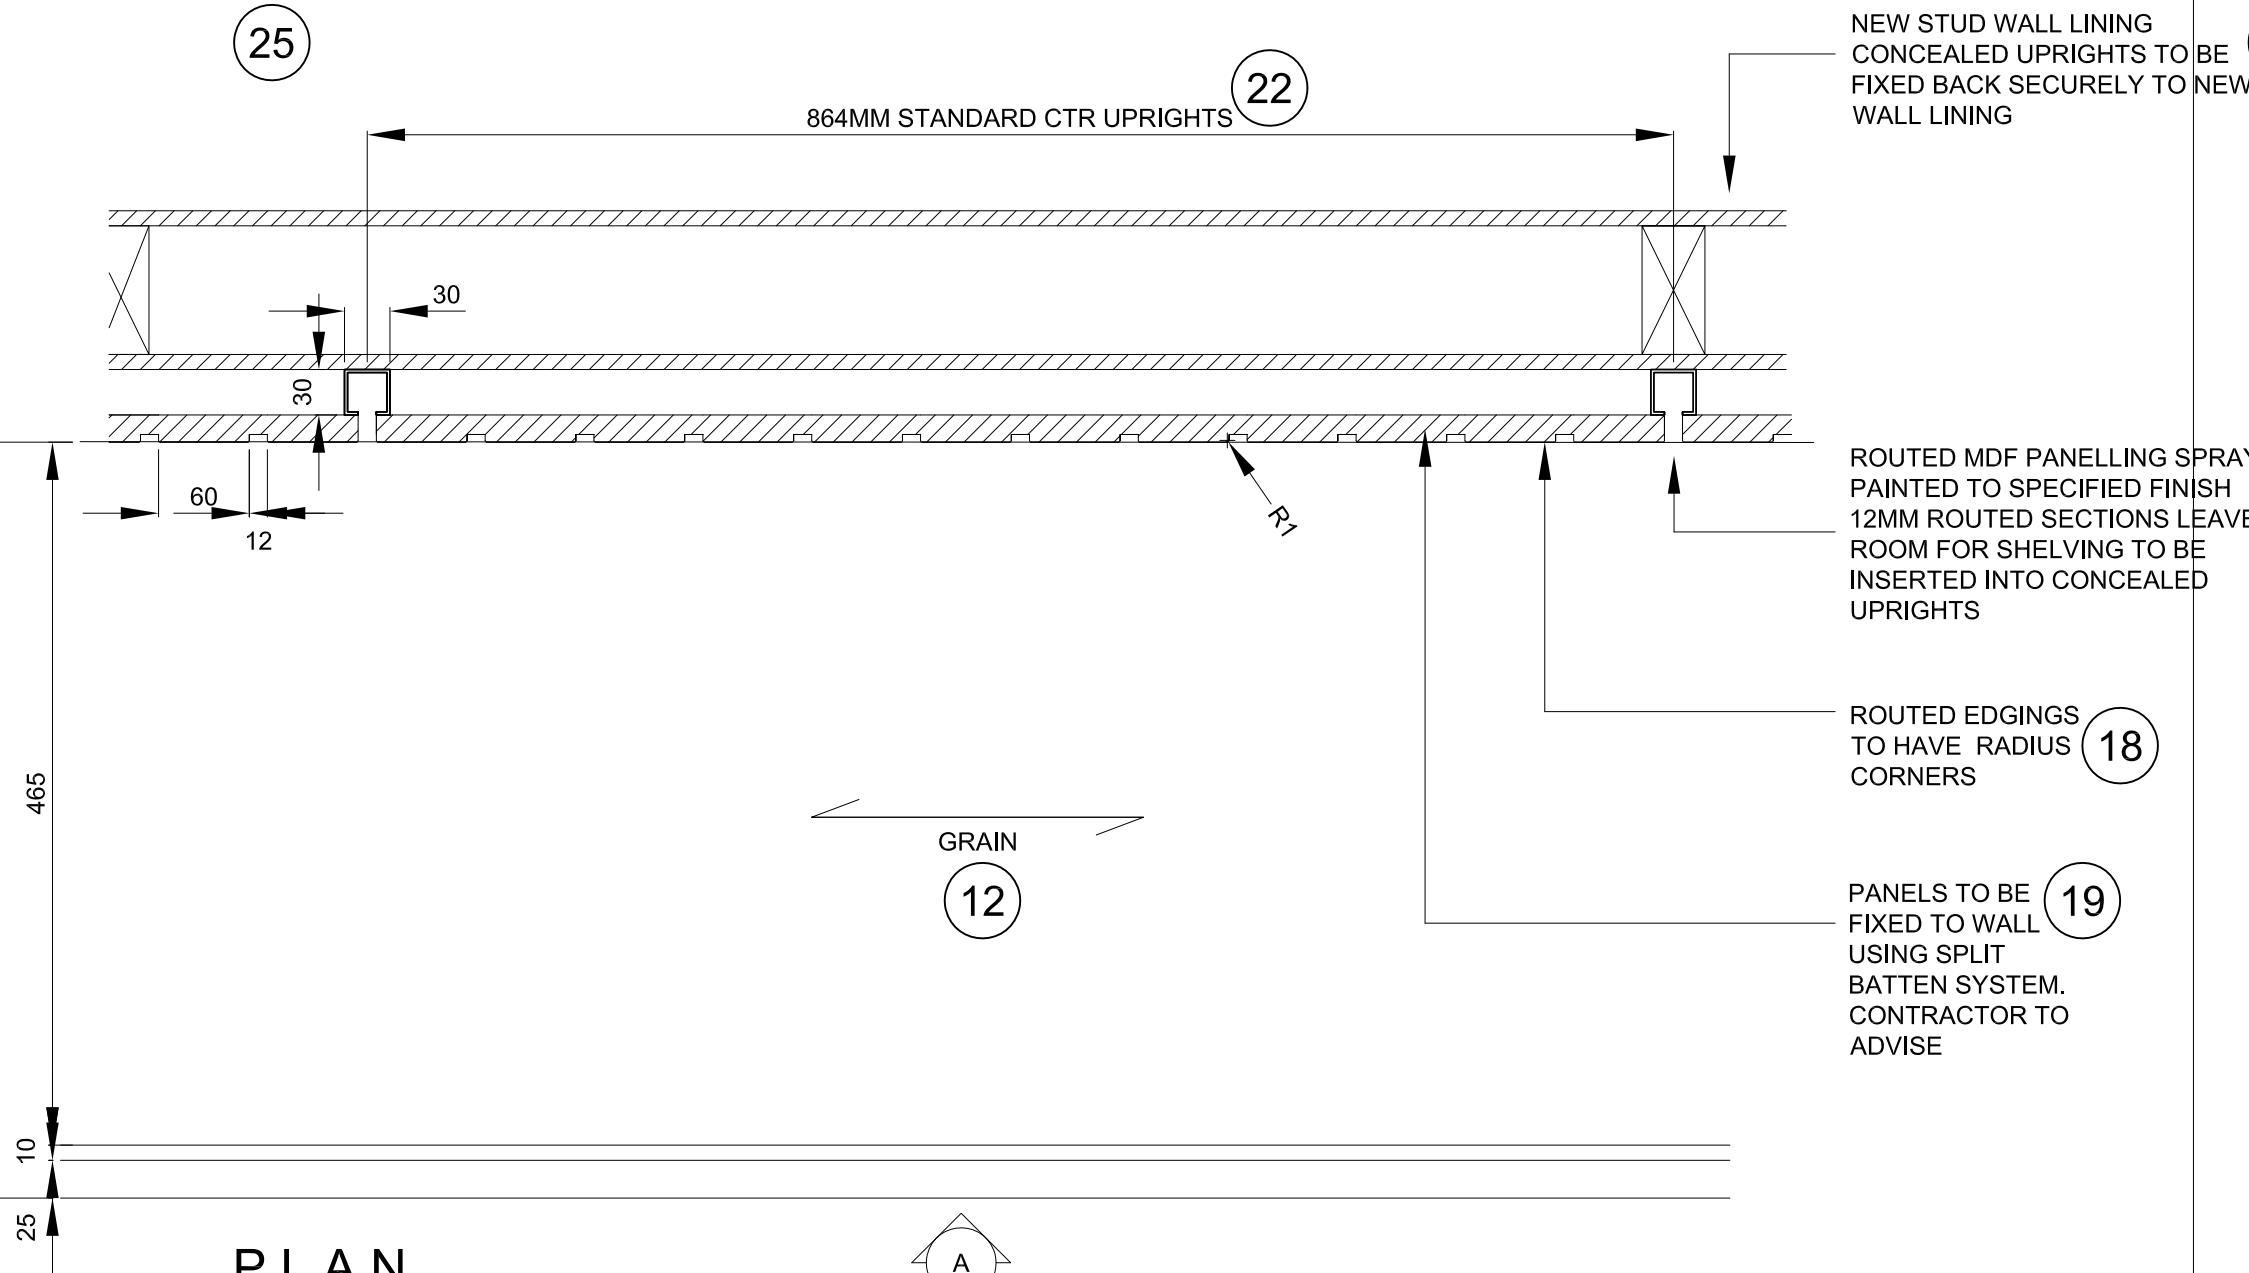

**DETAIL 1 - UPRIGHT** 5

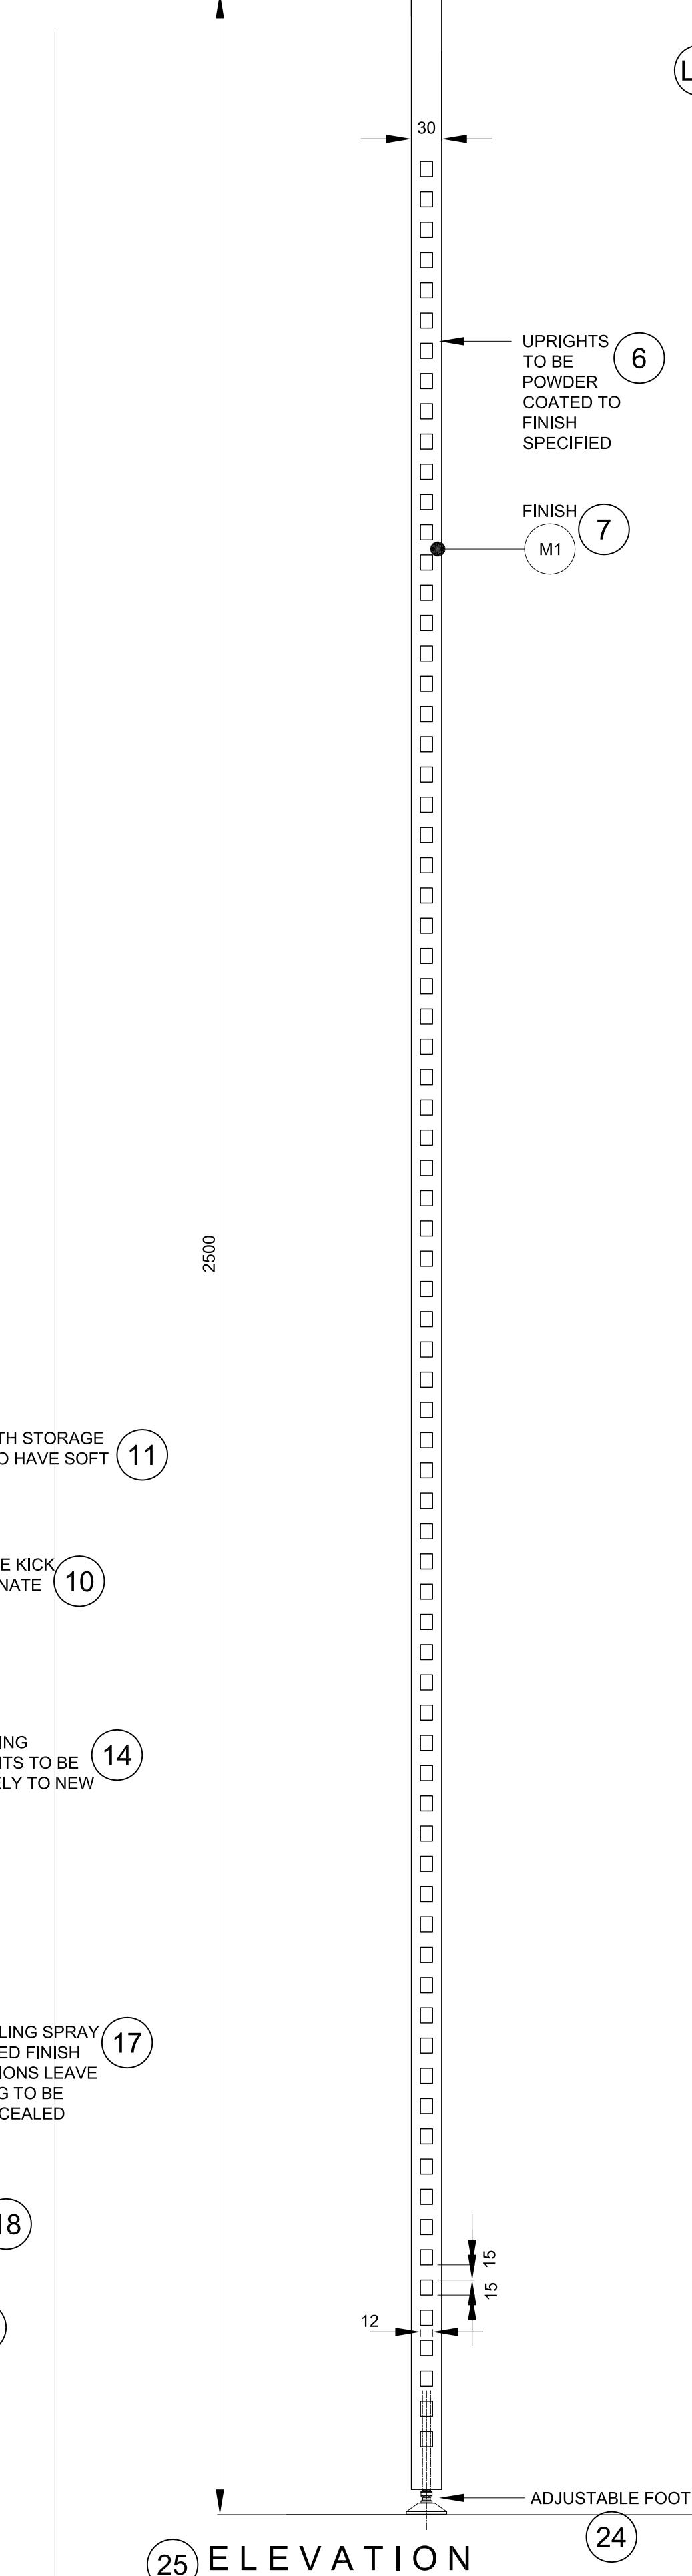

**MATERIALS LEGEND:**

- PLEASE NOTE: CONTRACTOR TO PROVIDE SAMPLES OF ALL MATERIALS FOR APPROVAL BY NSG PRIOR TO CONSTRUCTION.
- METALWORK FINISHES**
- M1 POWDER COAT RAL 7010 - TARRAULIN GREY SEMI-MATT FINISH 25%
  - M2 POWDER COAT RAL 9002 - GREY / WHITE SEMI-MATT FINISH 25%
  - M3 POWDER COAT RAL 3031 - ORIENT RED SEMI-MATT FINISH 25%
  - M4 BRUSHED STAINLESS STEEL
  - M5 POWDER COAT RAL 7035 - AGATE GREY SEMI-MATT FINISH 25%
  - M6 BLACK SMOKED METAL
- JOINERY FINISHES**
- J1 BLACK STAINED AMERICAN OAK MATCH TO SAMPLE
  - J2 WHITE STAINED CANDIAN MAPLE MATCH TO SAMPLE
  - J3 NATURAL FINISH AMERICAN OAK MATCH TO SAMPLE
  - J4 SPRAY PAINTED MDF DARK GREY BLACK MATCH TO DULUX D99K 11475 CLEAR LACQUER FINISH
  - J5 SPRAY PAINTED MDF -RED MATCH TO DULUX 20'Y 57060 CLEAR LACQUER FINISH
  - J6 SPRAY PAINTED MDF -STONE MATCH TO DULUX 20'Y 57060 CLEAR LACQUER FINISH
  - J7 SPRAY PAINTED SATIN WHITE
  - J8 DARK PAINT FINISH TO MATCH EXISTING
- LAMINATE FINISHES**
- L1 DARK GREY POLYREY - FA P114 POIVRE
- OTHER FINISHES**
- C1 VALCHROMAT COLOURED MDF - MID GREY 2-PACK CLEAR LACQUER FINISH
  - C2 Quartz Surfaces Zosh@Dove Grey www.dspoint.com
  - S1 SILESTONE BLANCO NORTE / WHITE NORTE
  - U1 BUTE FABRIC - LEWIS 2625 PRODUCT CODE: C1946-2625 100% PURE WOOL
- WALL FINISHES**
- W1 HONED CONCRETE EFFECT SKIM WALL RENDER MATCH TO RAL 704 SILK GREY
  - W2 HONED CONCRETE EFFECT SKIM WALL RENDER MATCH TO RAL 7036 STONE GREY

REV	DATE	DESCRIPTION	BY
-	SEPT 10 2015	ISSUED FOR TENDER	-

2 Coopers Street  
London EC1R 6DL UK  
+44(0)20 3384 1400

CLIENT NATIONAL GALLERY OF CANADA  
 PROJECT NEW RETAIL STORE  
 DRG CLADDING & UPRIGHT - STANDARD DETAILS 1  
 DRG No. MW-09 REV -  
 SCALE 1:5 @ A1 DATE JUN 2015  
 DRAWN BY CM  
 SHEET NO. MW-08

**NOTES**

DO NOT SCALE FROM DRAWING

ALL DIMENSIONS TO BE SITE VERIFIED BY CONTRACTOR PRIOR TO MANUFACTURING OR CONSTRUCTION

CONTRACTOR TO REPORT ANY DISCREPANCIES TO NSG IMMEDIATELY

CONTRACTOR TO PRODUCE SHOP DRAWINGS OF ALL CUSTOM COMPONENTS FOR APPROVAL BY NSG PRIOR TO MANUFACTURING

THE DRAWING AND THE WORKS DEPICTED ARE THE COPYRIGHT OF LUDWIG DESIGN LTD AND MAY NOT BE REPRODUCED EXCEPT BY WRITTEN PERMISSION






**NATIONAL GALLERY OF CANADA** (33)  
**WINDOW DISPLAY - TYPE 1A** (1)  
**(WEST WALL x 1)** (2)


**SCALE 1:10** (3)

**NOTES**  
 DO NOT SCALE FROM DRAWING  
 ALL DIMENSIONS TO BE SITE VERIFIED BY CONTRACTOR PRIOR TO MANUFACTURING OR CONSTRUCTION  
 CONTRACTOR TO REPORT ANY DISCREPANCIES TO NOC IMMEDIATELY  
 CONTRACTOR TO PRODUCE SHOP DRAWINGS OF ALL CUSTOM COMPONENTS FOR APPROVAL BY HGG PRIOR TO MANUFACTURING  
 THE DRAWING AND THE WORKS DEPICTED ARE THE COPYRIGHT OF LUDSEN DESIGN LTD AND MAY NOT BE REPRODUCED EXCEPT BY WRITTEN PERMISSION

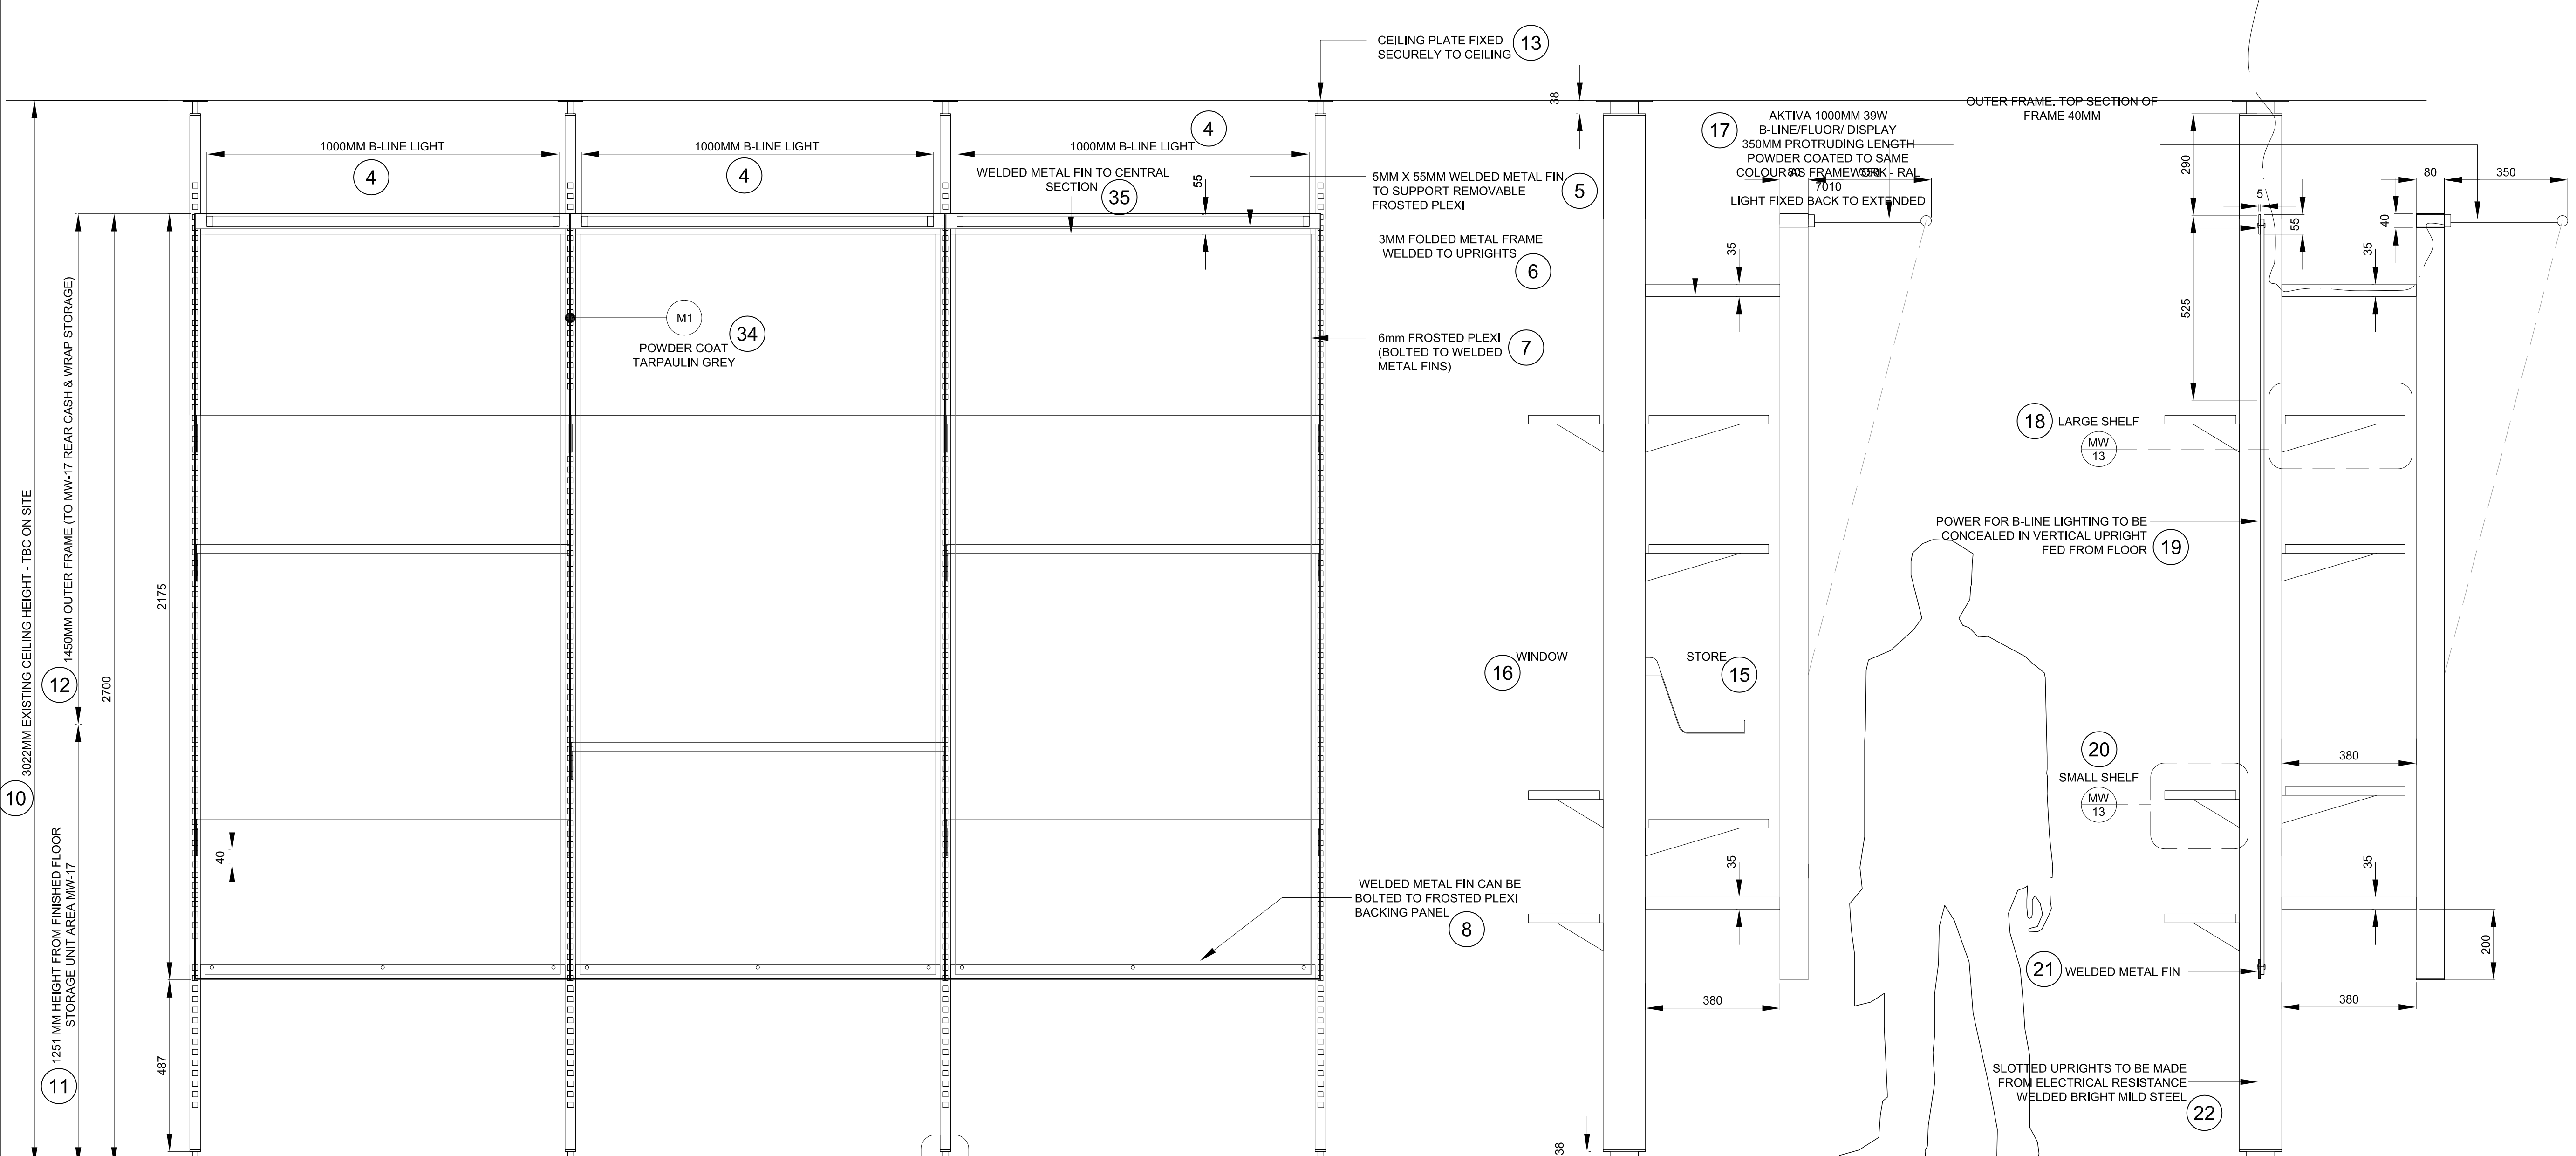

**(LM) MATERIALS LEGEND:**

- PLEASE NOTE:**  
 CONTRACTOR TO PROVIDE SAMPLES OF ALL MATERIALS FOR APPROVAL BY NOC PRIOR TO CONSTRUCTION.
- METALWORK FINISHES**
- (M1) POWDER COAT RAL 7010 - TARRAULIN GREY SEMI-MATT FINISH 25%
  - (M2) POWDER COAT RAL 9002 - GREY / WHITE SEMI-MATT FINISH 25%
  - (M3) POWDER COAT RAL 3031 - ORIENT RED SEMI-MATT FINISH 25%
  - (M4) BRUSHED STAINLESS STEEL
  - (M5) POWDER COAT RAL 7038 - AGATE GREY SEMI-MATT FINISH 25%
  - (M6) BLACK SMOKED METAL
- JOINERY FINISHES**
- (J1) BLACK STAINED AMERICAN OAK MATCH TO SAMPLE
  - (J2) WHITE STAINED CANADIAN MAPLE MATCH TO SAMPLE
  - (J3) NATURAL FINISH AMERICAN OAK MATCH TO SAMPLE
  - (J4) SPRAY PAINTED MDF DARK GREY BLACK MATCH TO DULUX 00NN 07/00 CLEAR LACQUER FINISH
  - (J5) SPRAY PAINTED MDF -RED MATCH TO DULUX 09FR 11/475 CLEAR LACQUER FINISH
  - (J6) SPRAY PAINTED MDF -STONE MATCH TO DULUX 20YY 57/060 CLEAR LACQUER FINISH
  - (J7) SPRAY PAINTED SATIN WHITE
  - (J8) DARK PAINT FINISH TO MATCH EXISTING
- LAMINATE FINISHES**
- (L1) DARK GREY POLYREY - FA P114 POWRE
- OTHER FINISHES**
- (C1) VALCHROMAT COLOURED MDF - MD GREY 2-PACK CLEAR LACQUER FINISH
  - (C2) Quartz Surfaces (Eoswell) Dove Grey www.dupont.com
  - (S1) SILESTONE BLANCO NORTE / WHITE NORTE
  - (U1) BLUE FABRIC - LEWIS 2625 PRODUCT CODE: SF402825 100% PURE WOOL
- WALL FINISHES**
- (W1) HONED CONCRETE EFFECT SKIN WALL RENDER MATCH TO RAL 7044 SILK GREY
  - (W2) HONED CONCRETE EFFECT SKIN WALL RENDER MATCH TO RAL 7030 STONE GREY

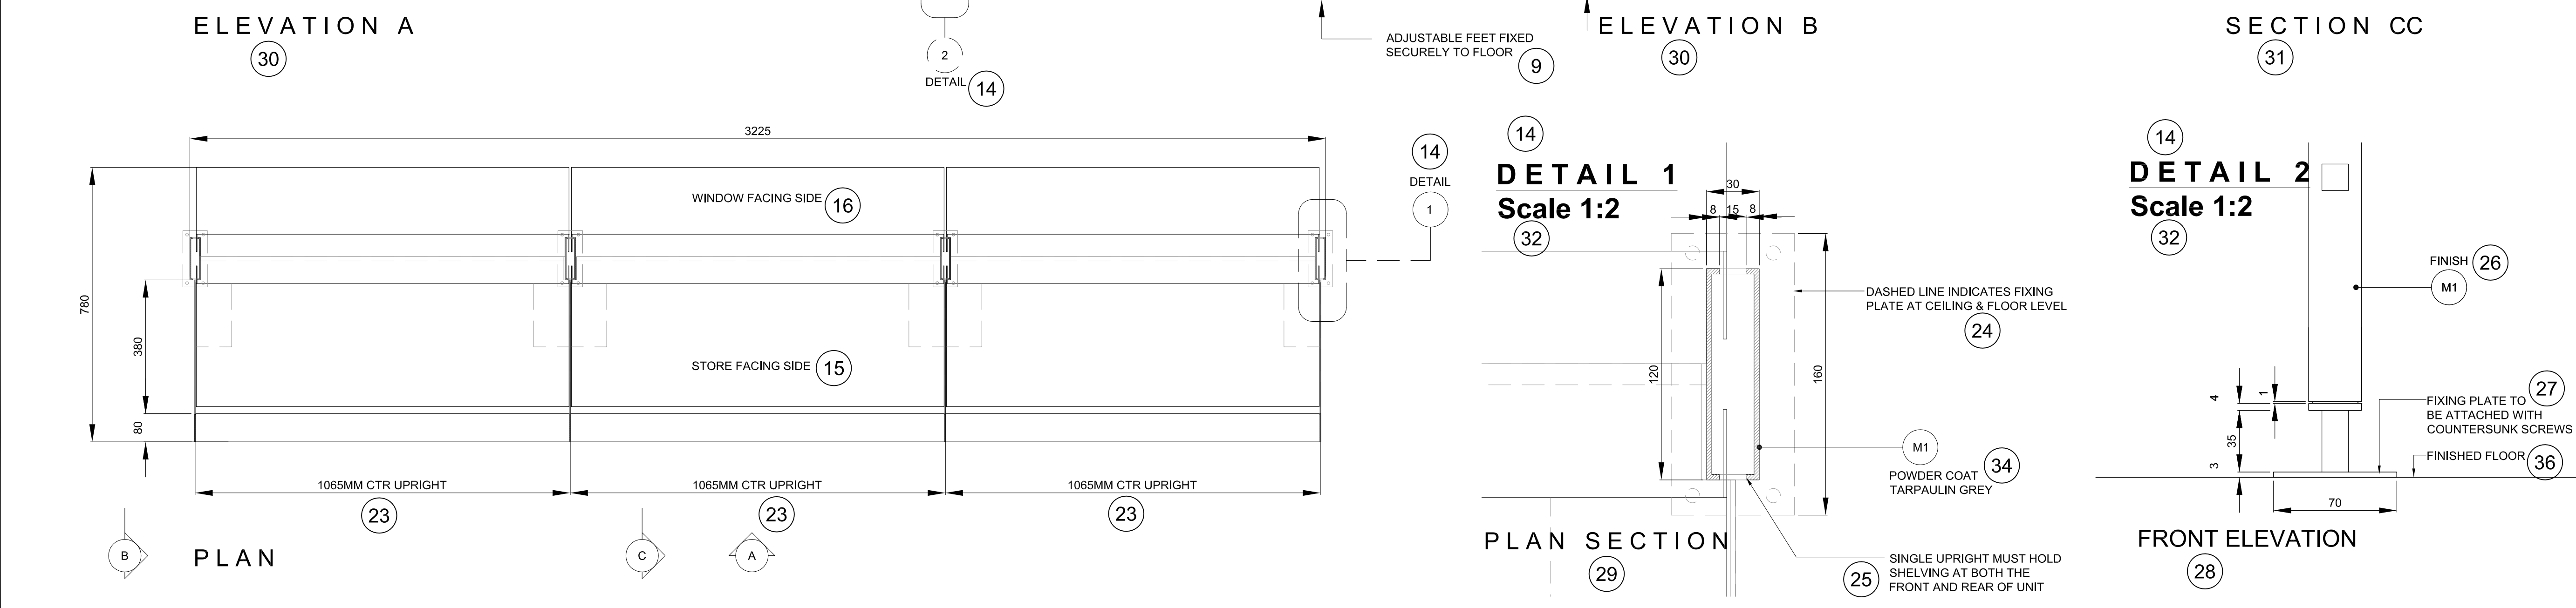




REV	DATE	DESCRIPTION	BY
-	SEPT 10 2015	ISSUED FOR TENDER	-
2	CONCRETE STREET	LONDON EC1R 6DU UK	+44(0)20 3384 1400

CLIENT: NATIONAL GALLERY OF CANADA  
 PROJECT: NEW RETAIL STORE  
 DRG: WINDOW DISPLAY - TYPE 1A (1)  
 DRG No: MW-11-A REV: -  
 SCALE: 1:10, 1:2 @ A1 DATE: JUN 2015  
 DRAWN BY: CM  
 SHEET NO: MW-10

**NATIONAL GALLERY OF CANADA** (35)  
**WINDOW DISPLAY - TYPE 1B** (1)  
**(WEST WALL x1)** (2)

**SCALE 1:10** (3)

**IMPORTANT NOTE:**  
 WINDOW DISPLAY - TYPE 1B MUST BE MADE TO HAVE A SHORTER OUTER FRAME. THE CASH AND WRAP STORAGE UNIT MUST FIT AS TIGHT TO THE FRAME WORK AS POSSIBLE. PLEASE REFER TO DRAWING MW-17 REAR CASH & WRAP STORAGE (34)

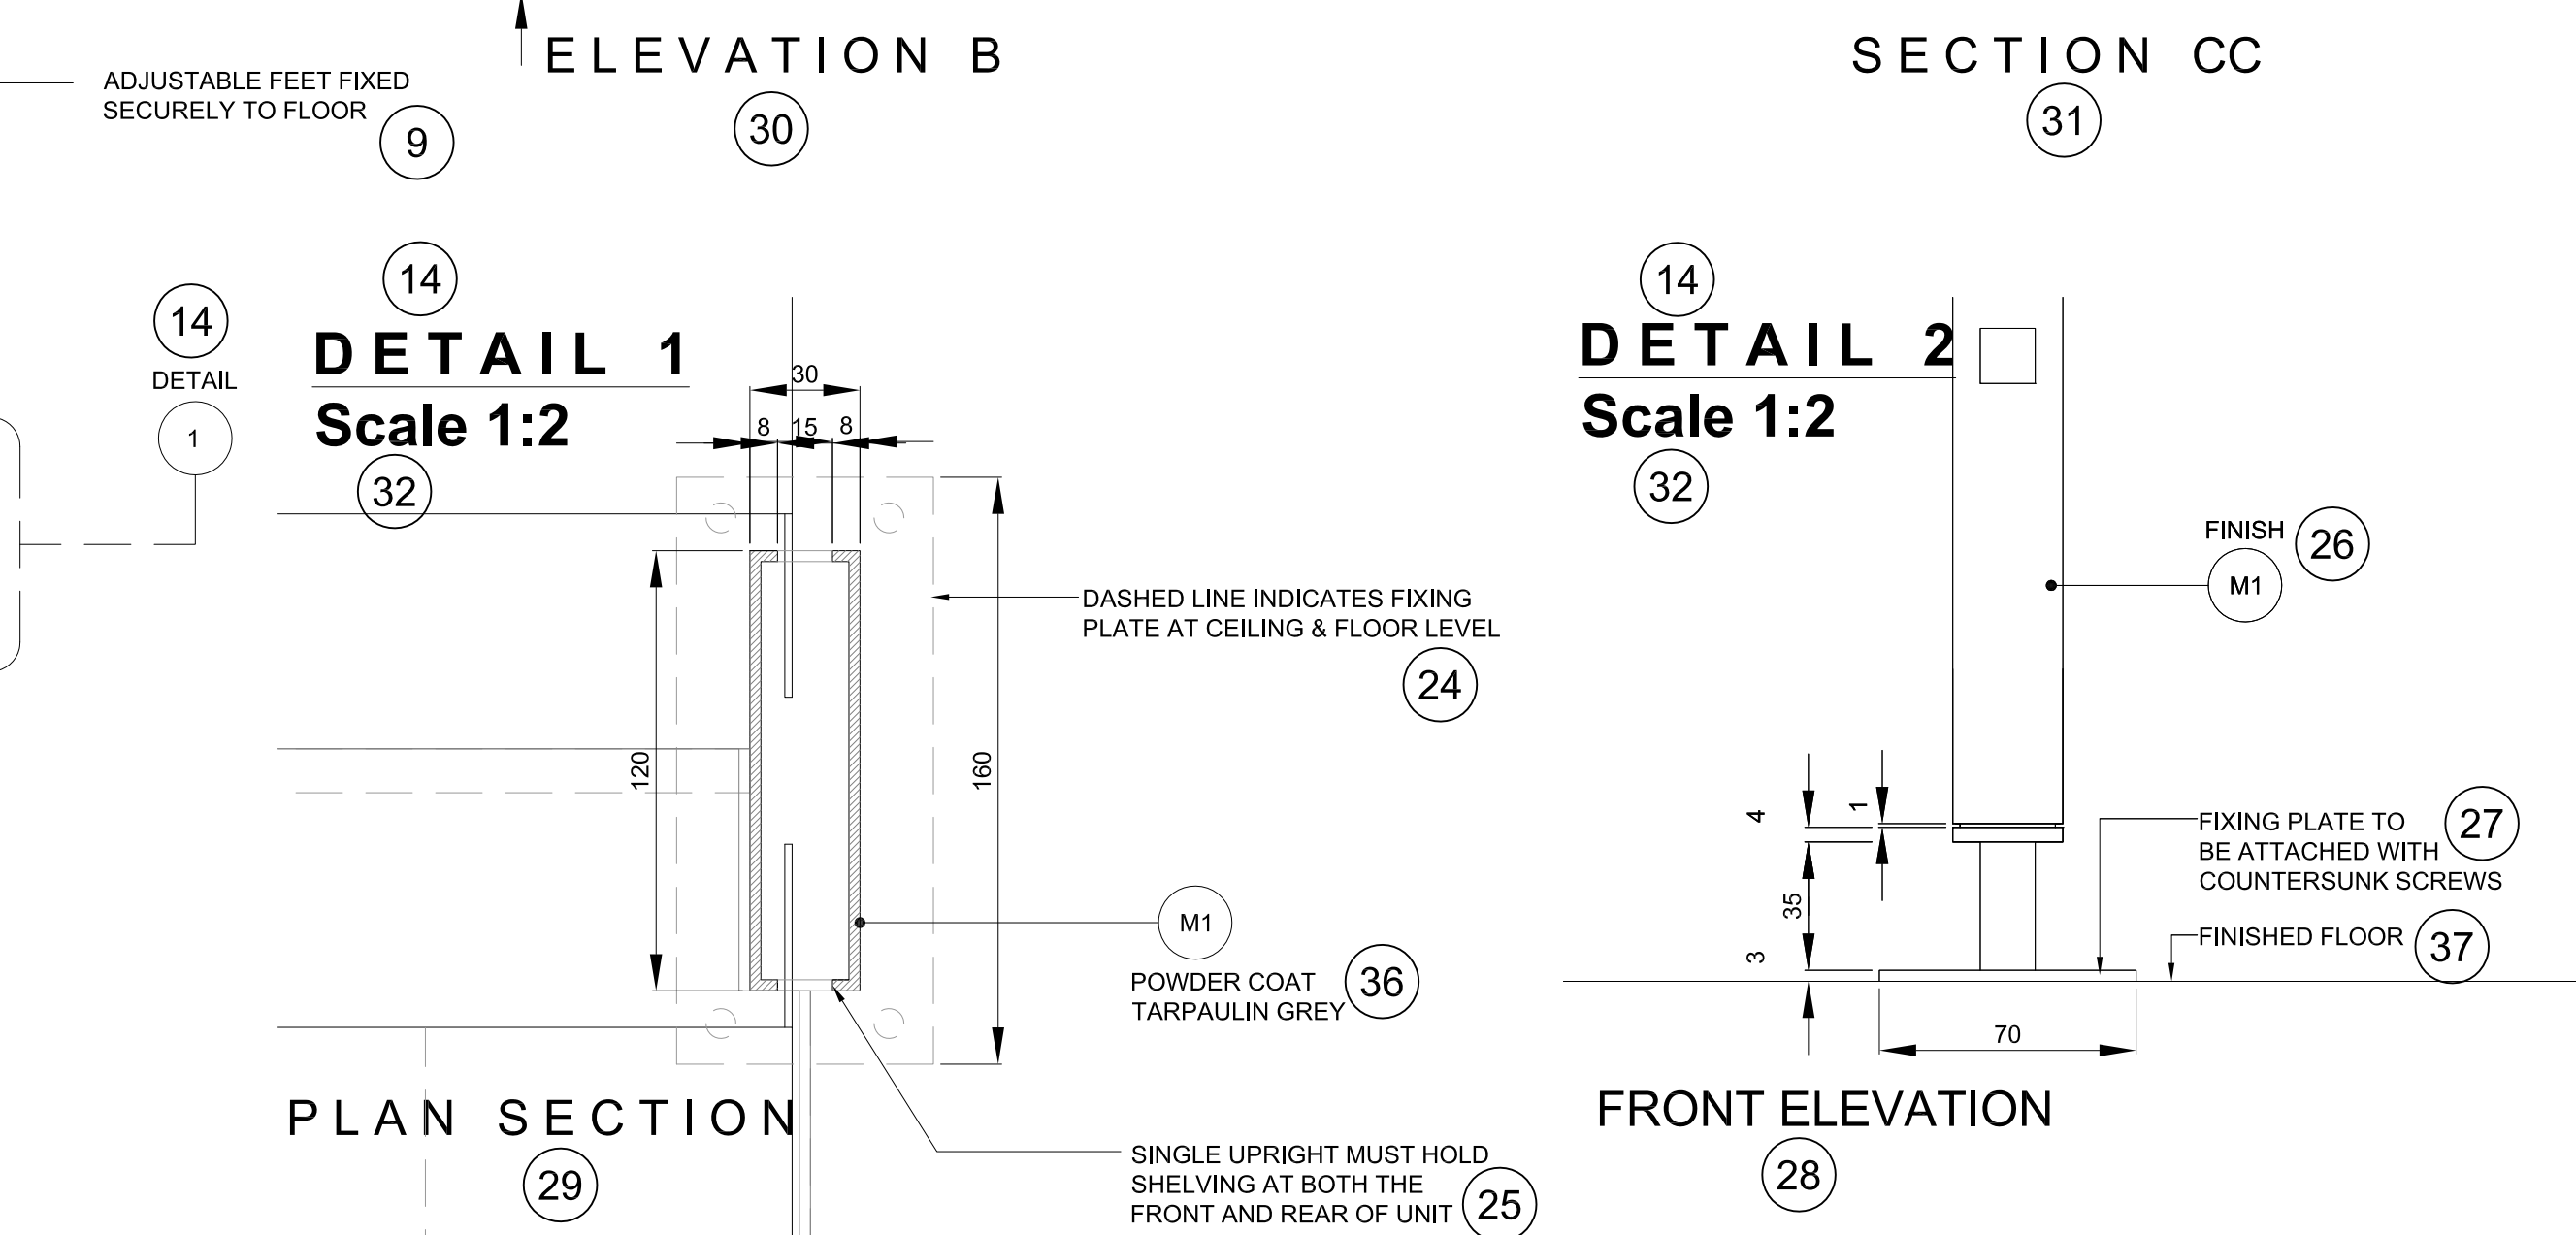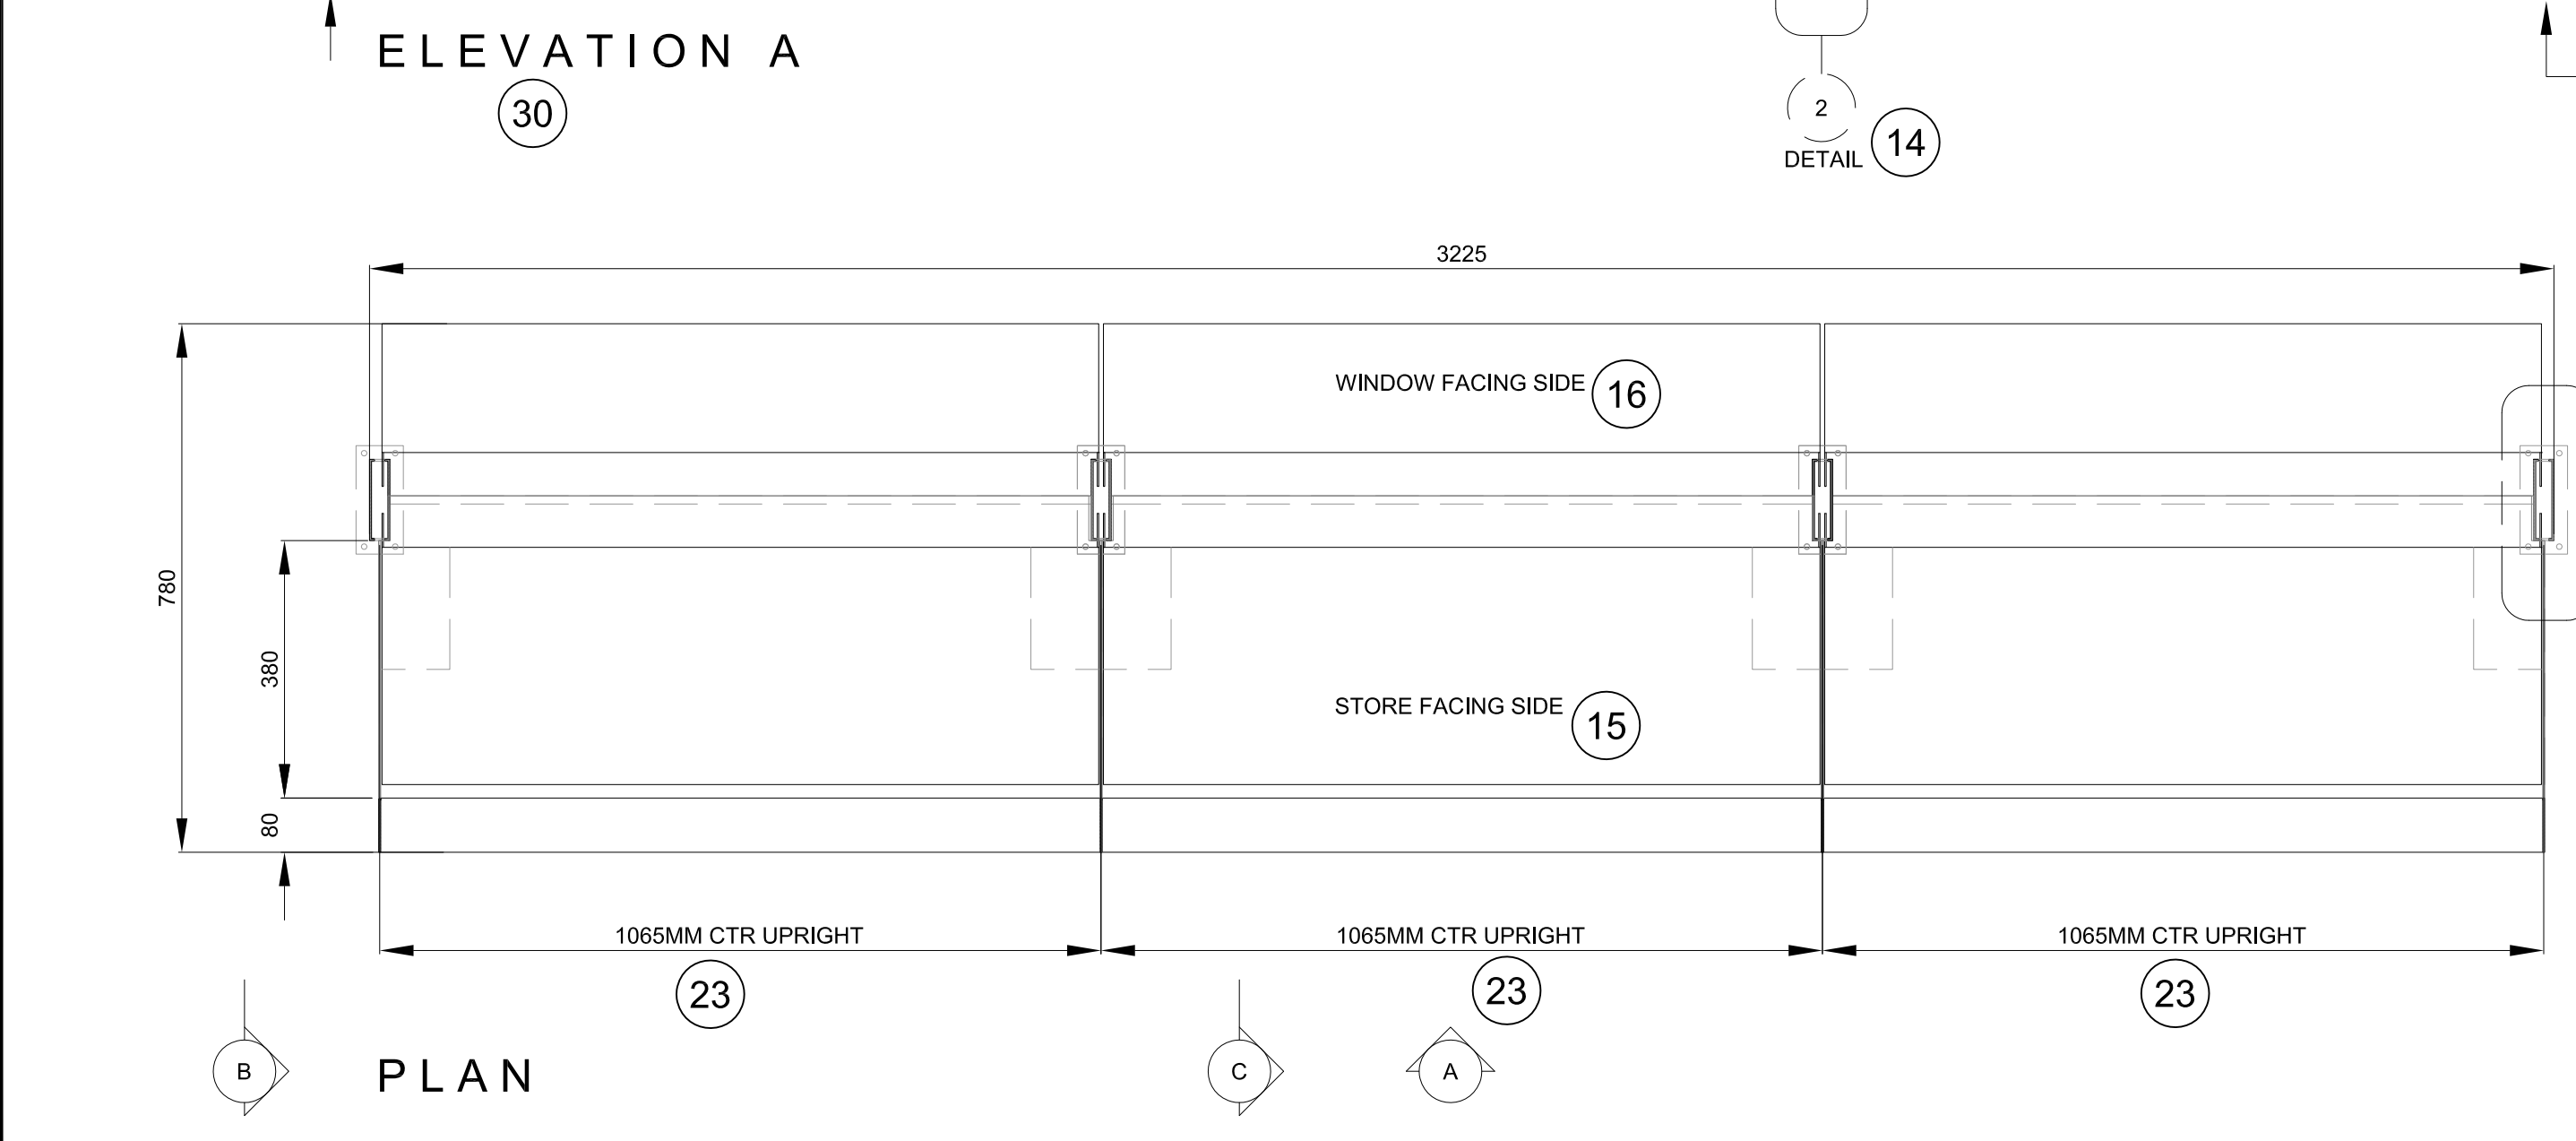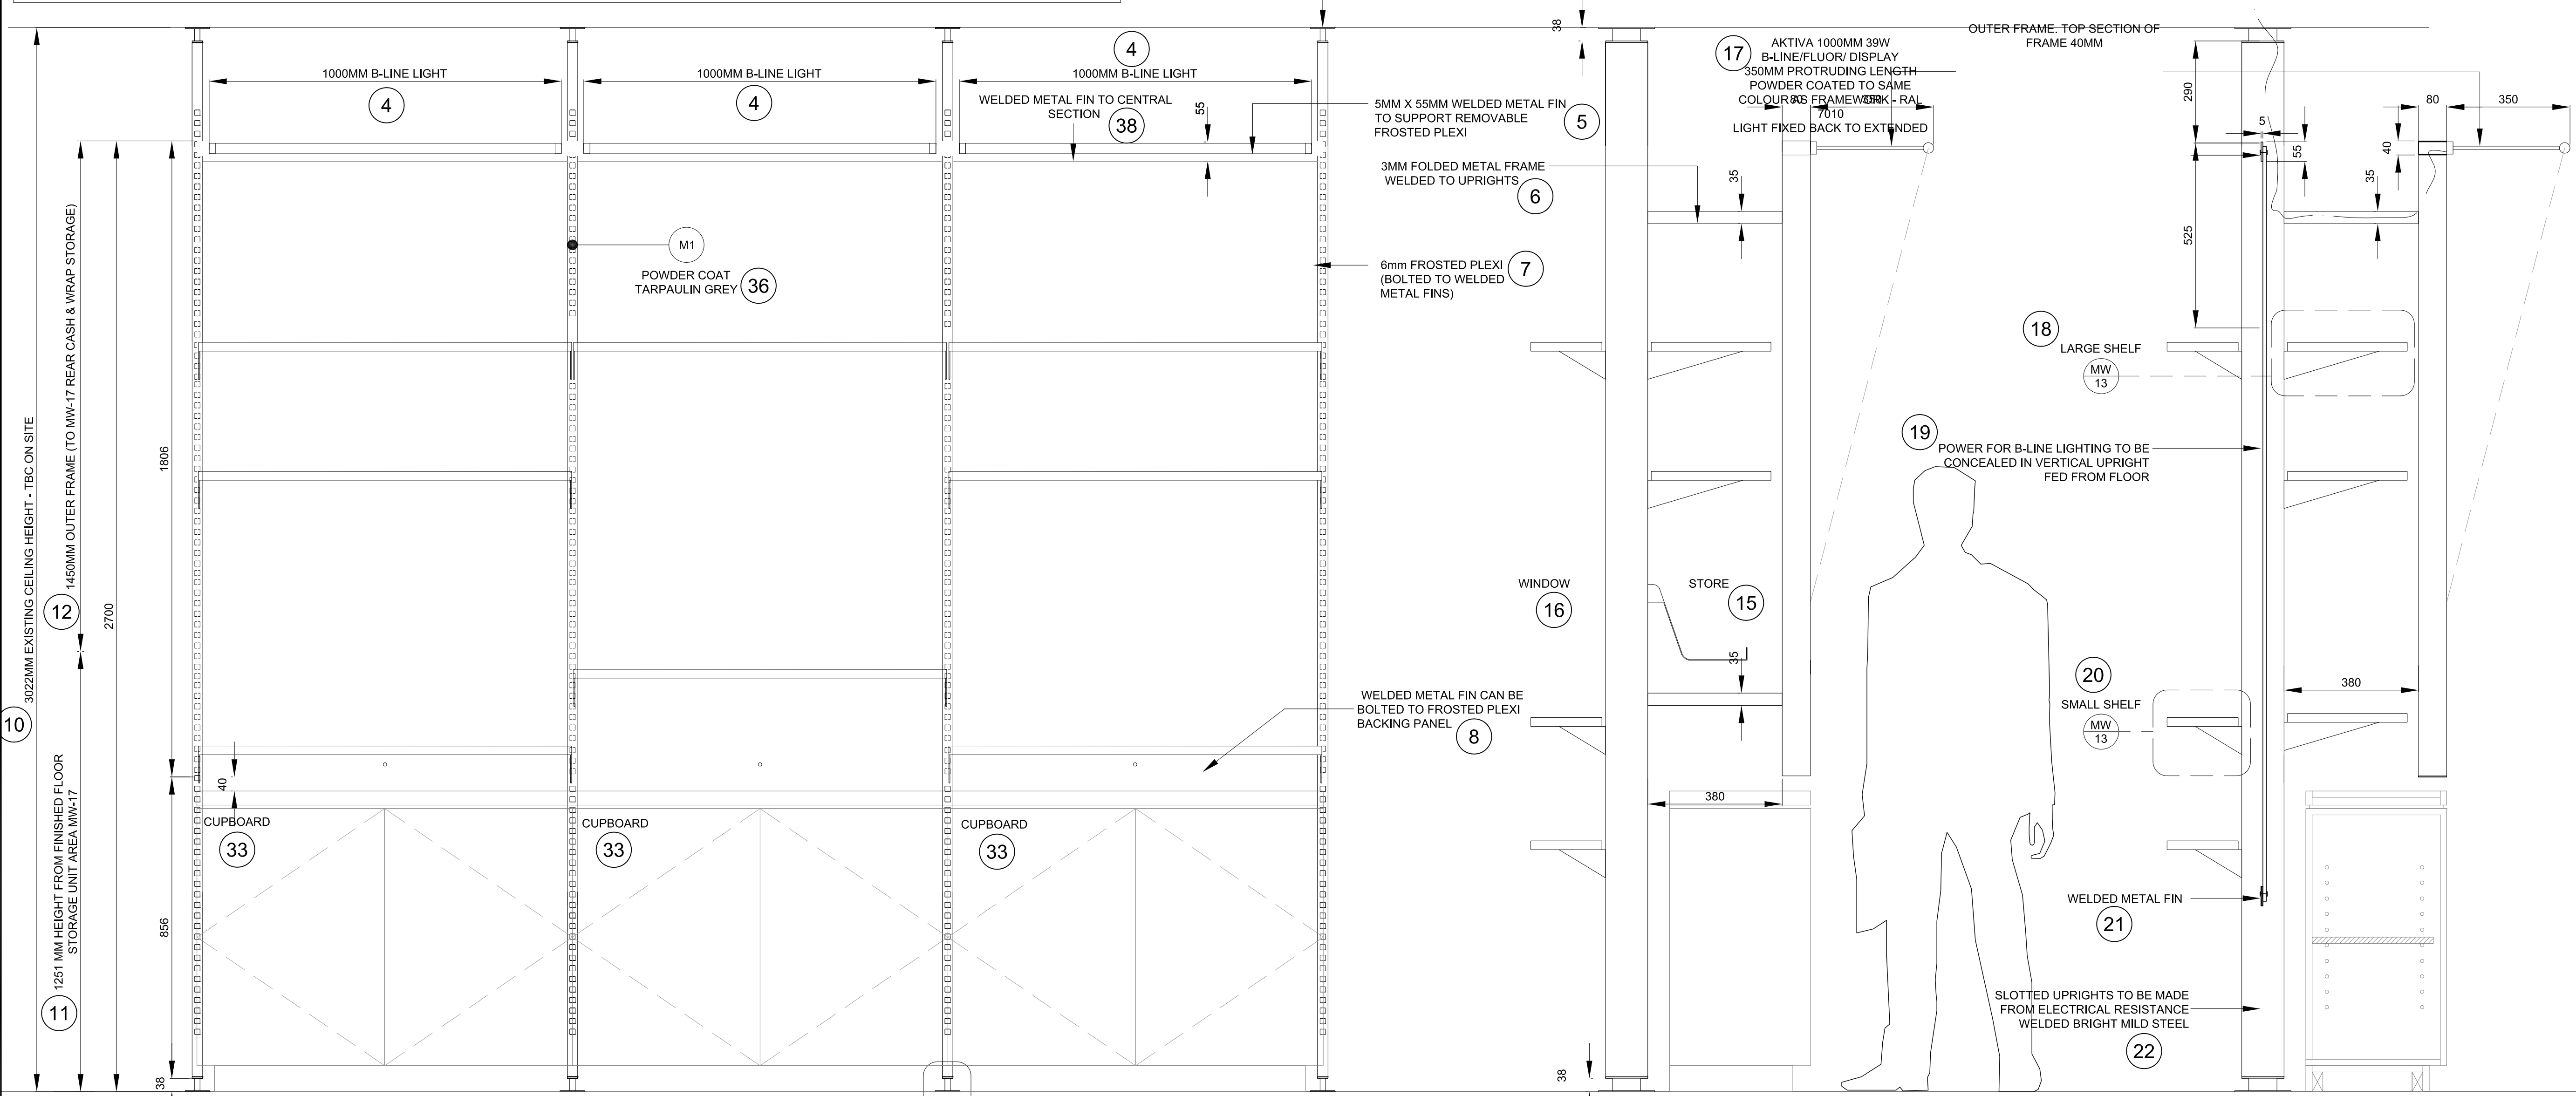

**NOTES**  
 DO NOT SCALE FROM DRAWING  
 ALL DIMENSIONS TO BE SITE VERIFIED BY CONTRACTOR PRIOR TO MANUFACTURING OR CONSTRUCTION  
 CONTRACTOR TO REPORT ANY DISCREPANCIES TO NSC IMMEDIATELY  
 CONTRACTOR TO PRODUCE SHOP DRAWINGS OF ALL CUSTOM COMPONENTS FOR APPROVAL BY NSC PRIOR TO MANUFACTURING  
 THE DRAWING AND THE WORKS DEPICTED ARE THE COPYRIGHT OF LARSEN DESIGN LTD AND MAY NOT BE REPRODUCED EXCEPT BY WRITTEN PERMISSION

**(LM) MATERIALS LEGEND:**  
 PLEASE NOTE:  
 CONTRACTOR TO PROVIDE SAMPLES OF ALL MATERIALS FOR APPROVAL BY NSC PRIOR TO CONSTRUCTION.

- METALWORK FINISHES**
- (M1) POWDER COAT RAL 7010 - TARPULIN GREY SEMI-MATT FINISH 25%
  - (M2) POWDER COAT RAL 9002 - GREY / WHITE SEMI-MATT FINISH 25%
  - (M3) POWDER COAT RAL 3031 - ORIENT RED SEMI-MATT FINISH 25%
  - (M4) BRUSHED STAINLESS STEEL
  - (M5) POWDER COAT RAL 7035 - AGATE GREY SEMI-MATT FINISH 25%
  - (M6) BLACK SMOKED METAL
- JOINERY FINISHES**
- (J1) BLACK STAINED AMERICAN OAK MATCH TO SAMPLE
  - (J2) WHITE STAINED CANADIAN MAPLE MATCH TO SAMPLE
  - (J3) NATURAL FINISH AMERICAN OAK MATCH TO SAMPLE
  - (J4) SPRAY PAINTED MDF DARK GREY SLACK MATCH TO DULUX D00N 0700 CLEAR LACQUER FINISH
  - (J5) SPRAY PAINTED MDF - RED MATCH TO DULUX 091R 11475 CLEAR LACQUER FINISH
  - (J6) SPRAY PAINTED MDF - STONE MATCH TO DULUX 201Y 57060 CLEAR LACQUER FINISH
  - (J7) SPRAY PAINTED SATIN WHITE
  - (J8) DARK PAINT FINISH TO MATCH EXISTING
- LAMINATE FINISHES**
- (L1) DARK GREY POLYREY - FA P114 POIVRE
- OTHER FINISHES**
- (C1) VALCHROMAT COLOURED MDF - MID GREY 2-PACK CLEAR LACQUER FINISH
  - (C2) Quartz Surfaces Zodiaq® Dove Grey www.dupont.com
  - (S1) SILBESTONE BLANCO NORTE / WHITE NORTE
  - (U1) BLUTE FABRIC - LEWIS 2825 PRODUCT CODE: CF840-2825 100% PURE WOOL
- WALL FINISHES**
- (W1) HONED CONCRETE EFFECT SKIM WALL RENDER MATCH TO RAL 7044 SILK GREY
  - (W2) HONED CONCRETE EFFECT SKIM WALL RENDER MATCH TO RAL 7035 STONE GREY

REV	DATE	DESCRIPTION	BY
-	SEPT 10 2015	ISSUED FOR TENDER	-
2	03/06/2016	REVISED TO INCLUDE COMMENTS FROM NSC	CM


2 Commerce Street  
 London EC1R 6RH UK  
 +44(0)20 3384 1400

CLIENT: NATIONAL GALLERY OF CANADA  
 PROJECT: NEW RETAIL STORE  
 DWG: WINDOW DISPLAY - TYPE 1B  
 DRG No: MW-11-B REV: 2  
 SCALE: 1:10, 1:2 @ A1 DATE: JUN 2015  
 DRAWN BY: CM  
 SHEET NO: MW-11

**NATIONAL GALLERY OF CANADA** (36)  
**WINDOW DISPLAY - TYPE 2A** (1)  
 (EAST WALL x2) (2)

**SCALE 1:10** (3)


**NOTES**  
 DO NOT SCALE FROM DRAWING  
 ALL DIMENSIONS TO BE SITE VERIFIED BY CONTRACTOR PRIOR TO MANUFACTURING OR CONSTRUCTION. CONTRACTOR TO REPORT ANY DISCREPANCIES TO NCC IMMEDIATELY.  
 CONTRACTOR TO PRODUCE SHOP DRAWINGS OF ALL CUSTOM COMPONENTS FOR APPROVAL BY NCC PRIOR TO MANUFACTURING.  
 THE DRAWING AND THE WORKS DEPICTED ARE THE COPYRIGHT OF LUDSEN DESIGN LTD AND MAY NOT BE REPRODUCED EXCEPT BY WRITTEN PERMISSION.

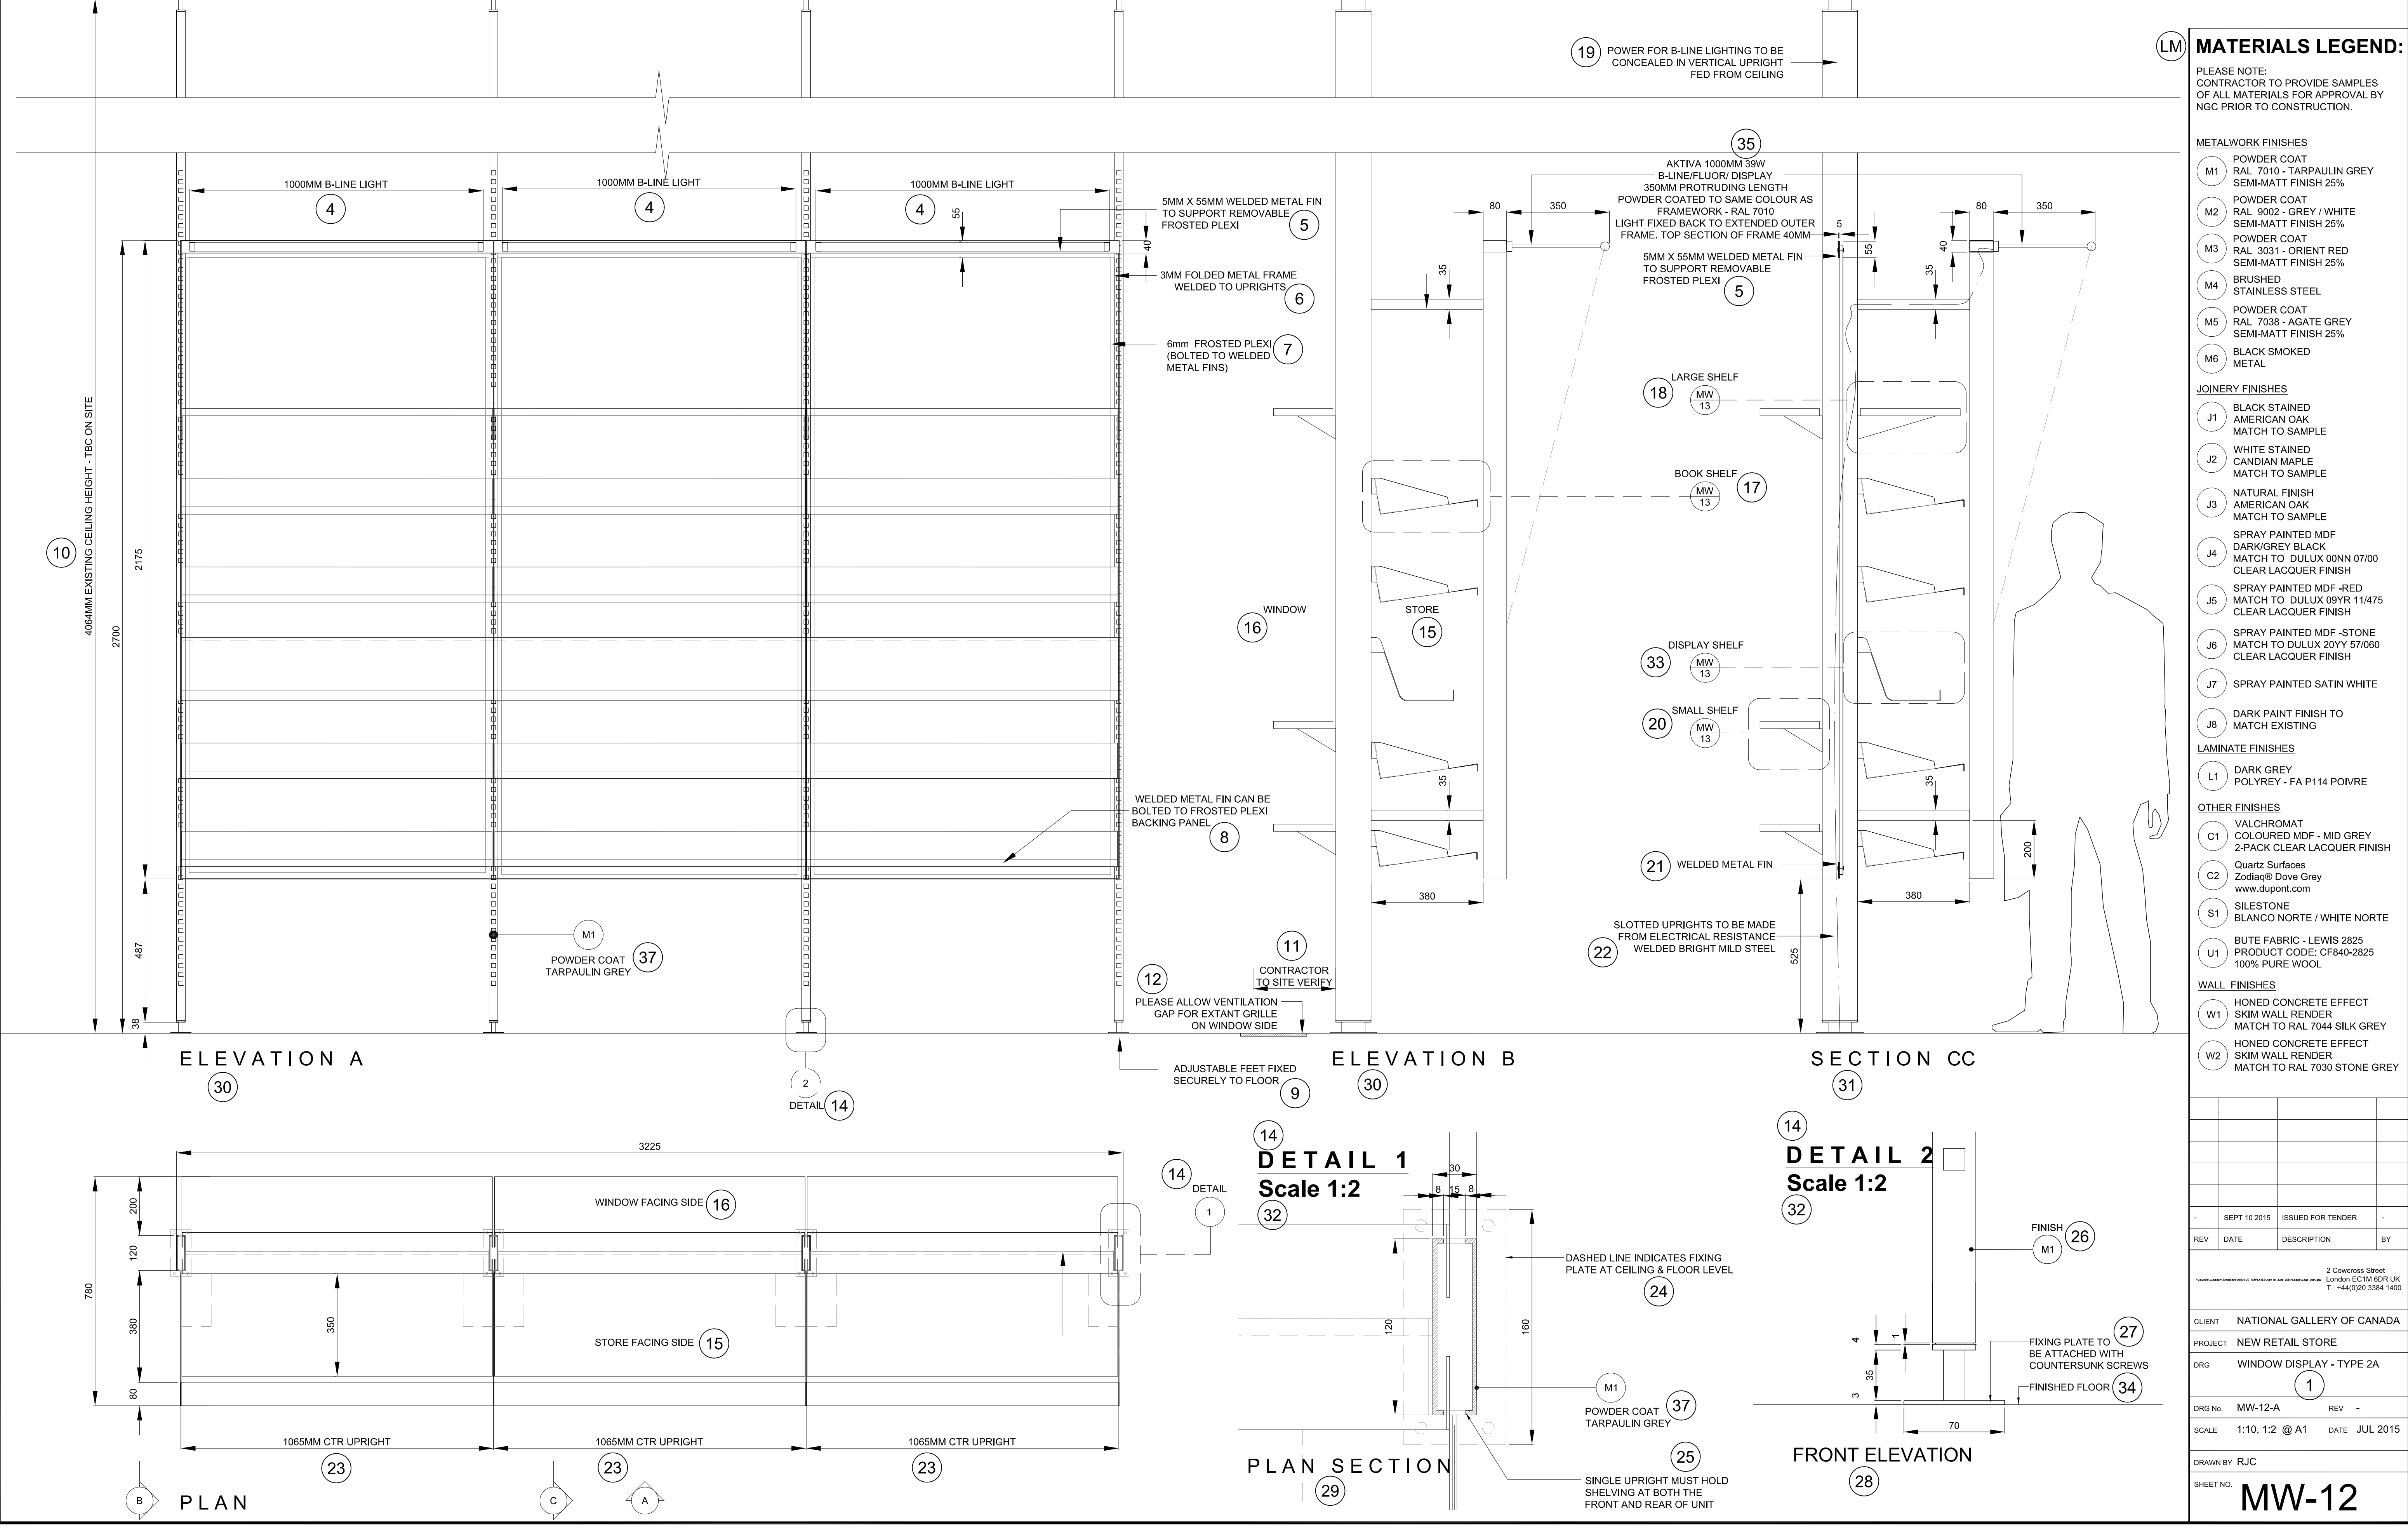







**NATIONAL GALLERY OF CANADA** (36)  
**WINDOW DISPLAY - TYPE 2B** (1)  
**(EAST WALL x1)** (2)

**SCALE 1:10** (3)

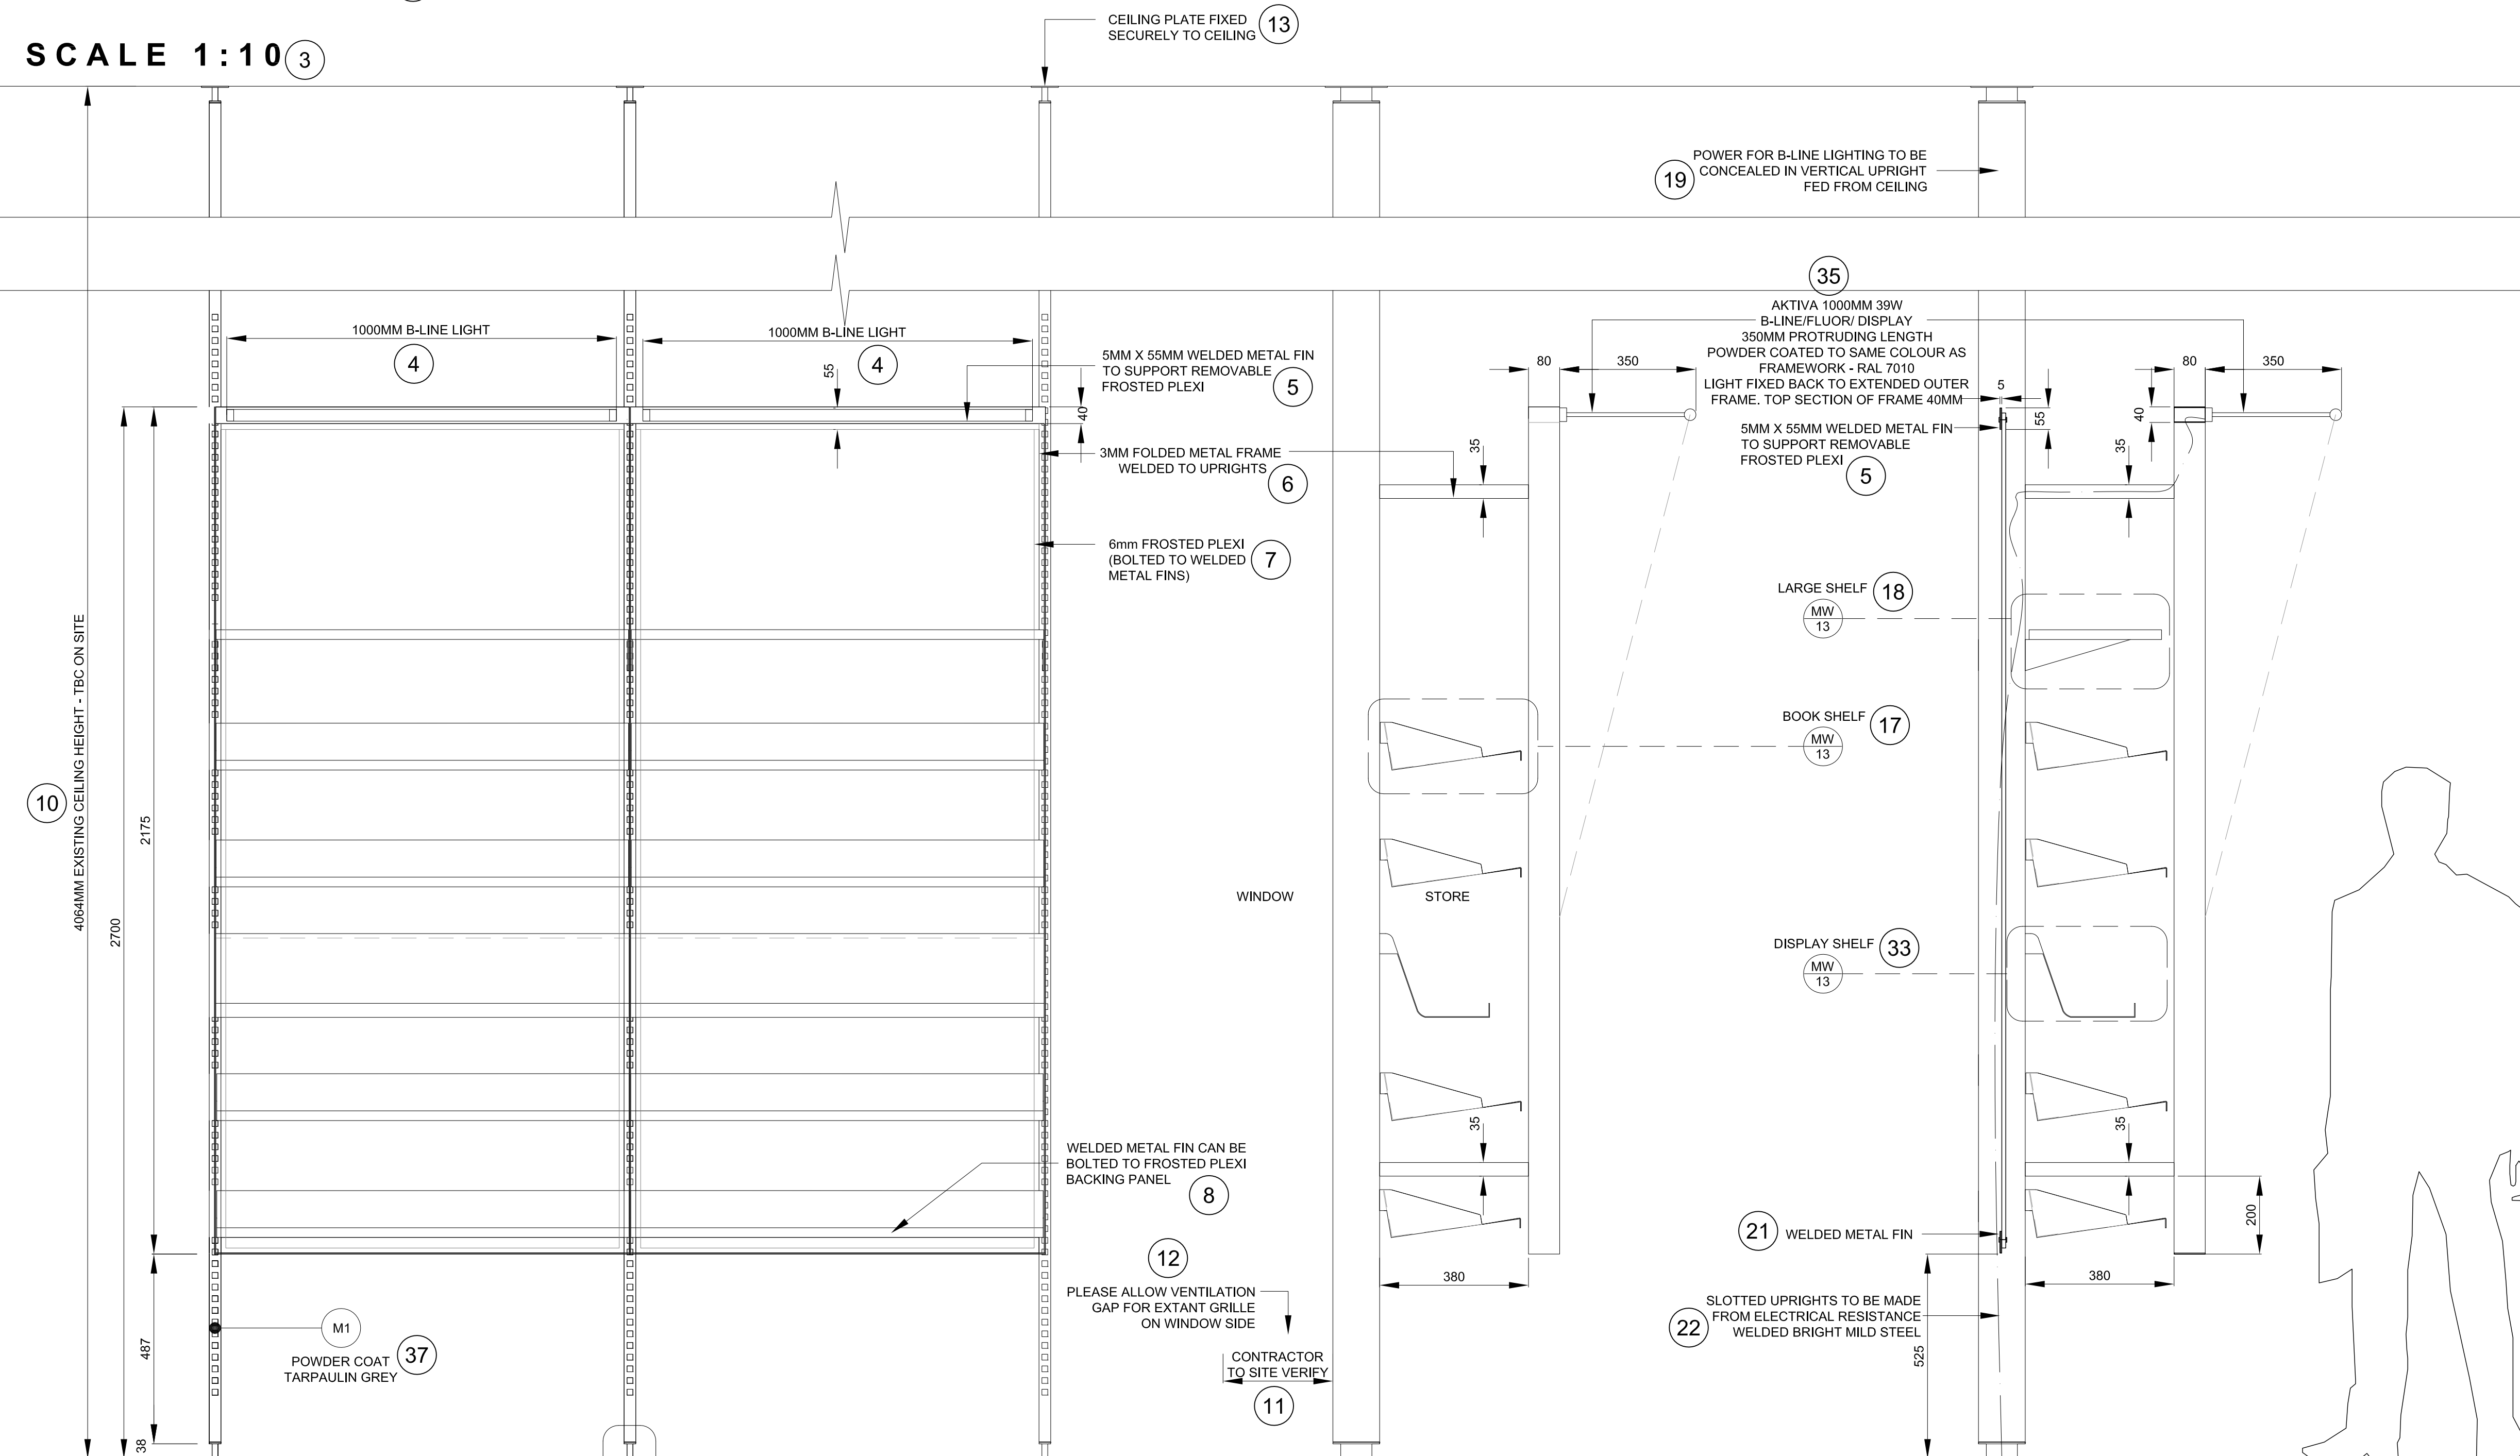

**NATIONAL GALLERY OF CANADA** 15  
**WINDOW DISPLAY-SHELVING** 1  
**SCALE 1:5** 2

ALL SHELVING TO BE MADE FROM ELECTRICAL RESISTANCE 3  
 WELDED BRIGHT MILD STEEL

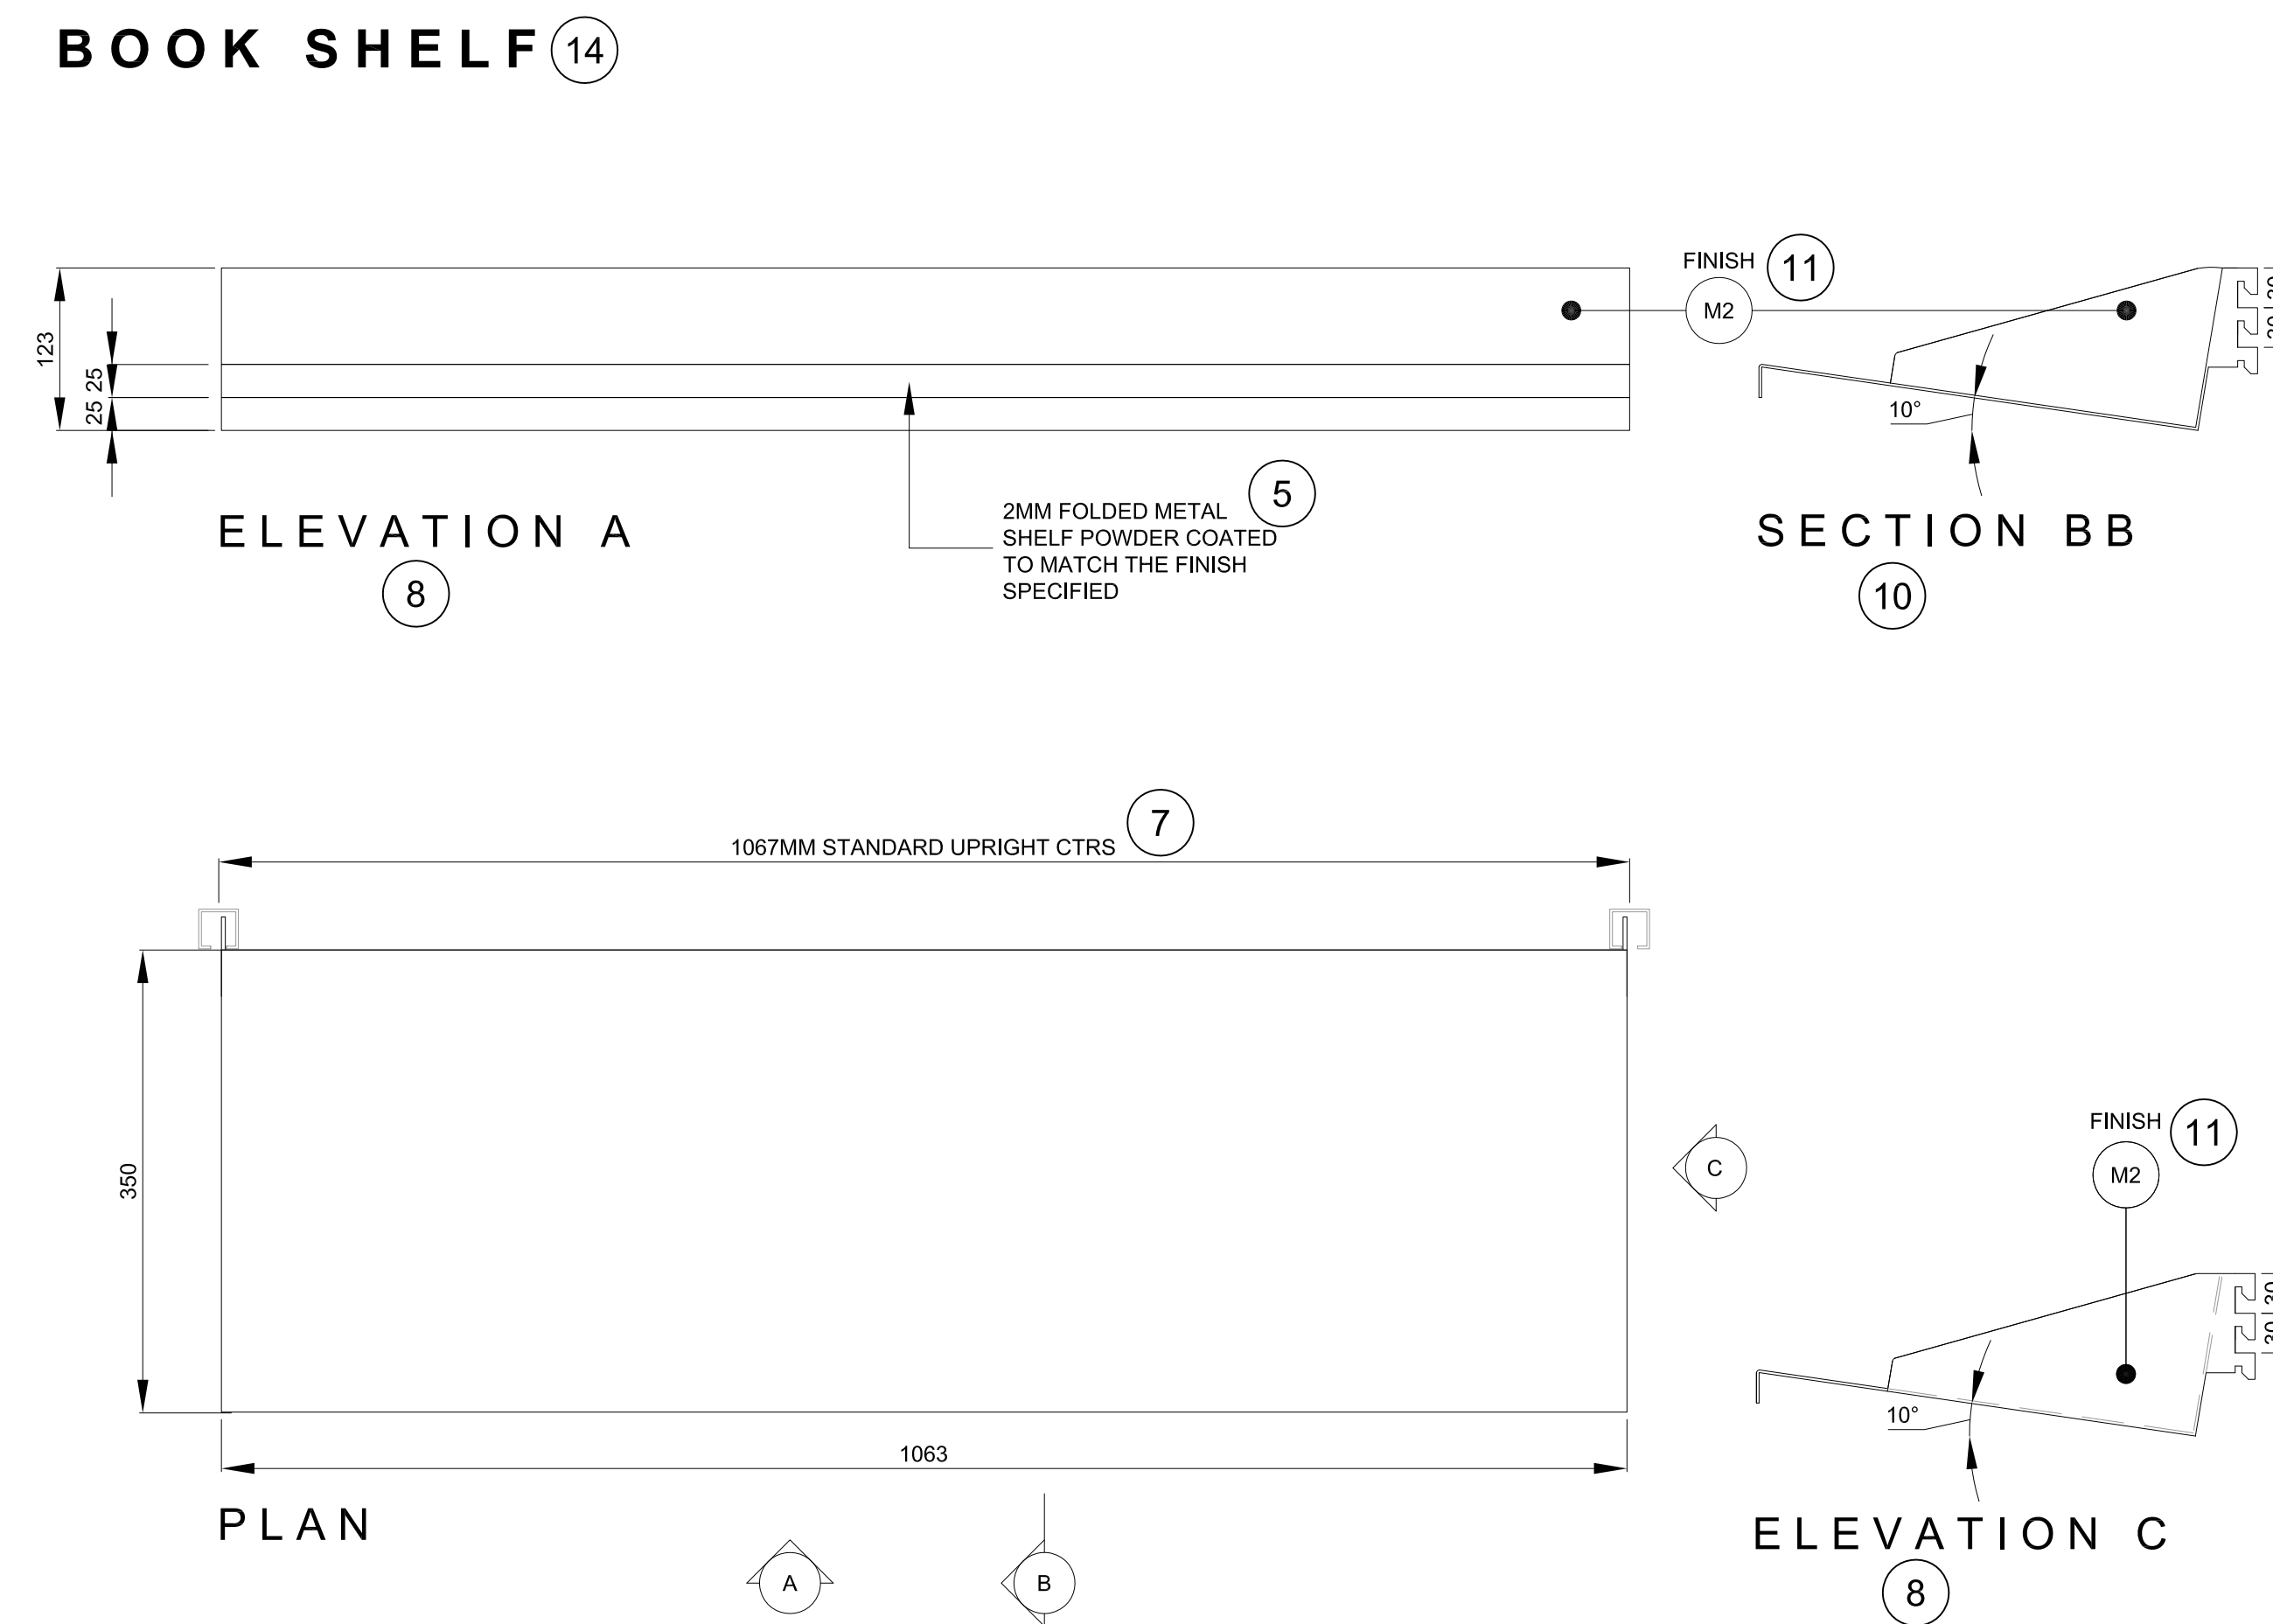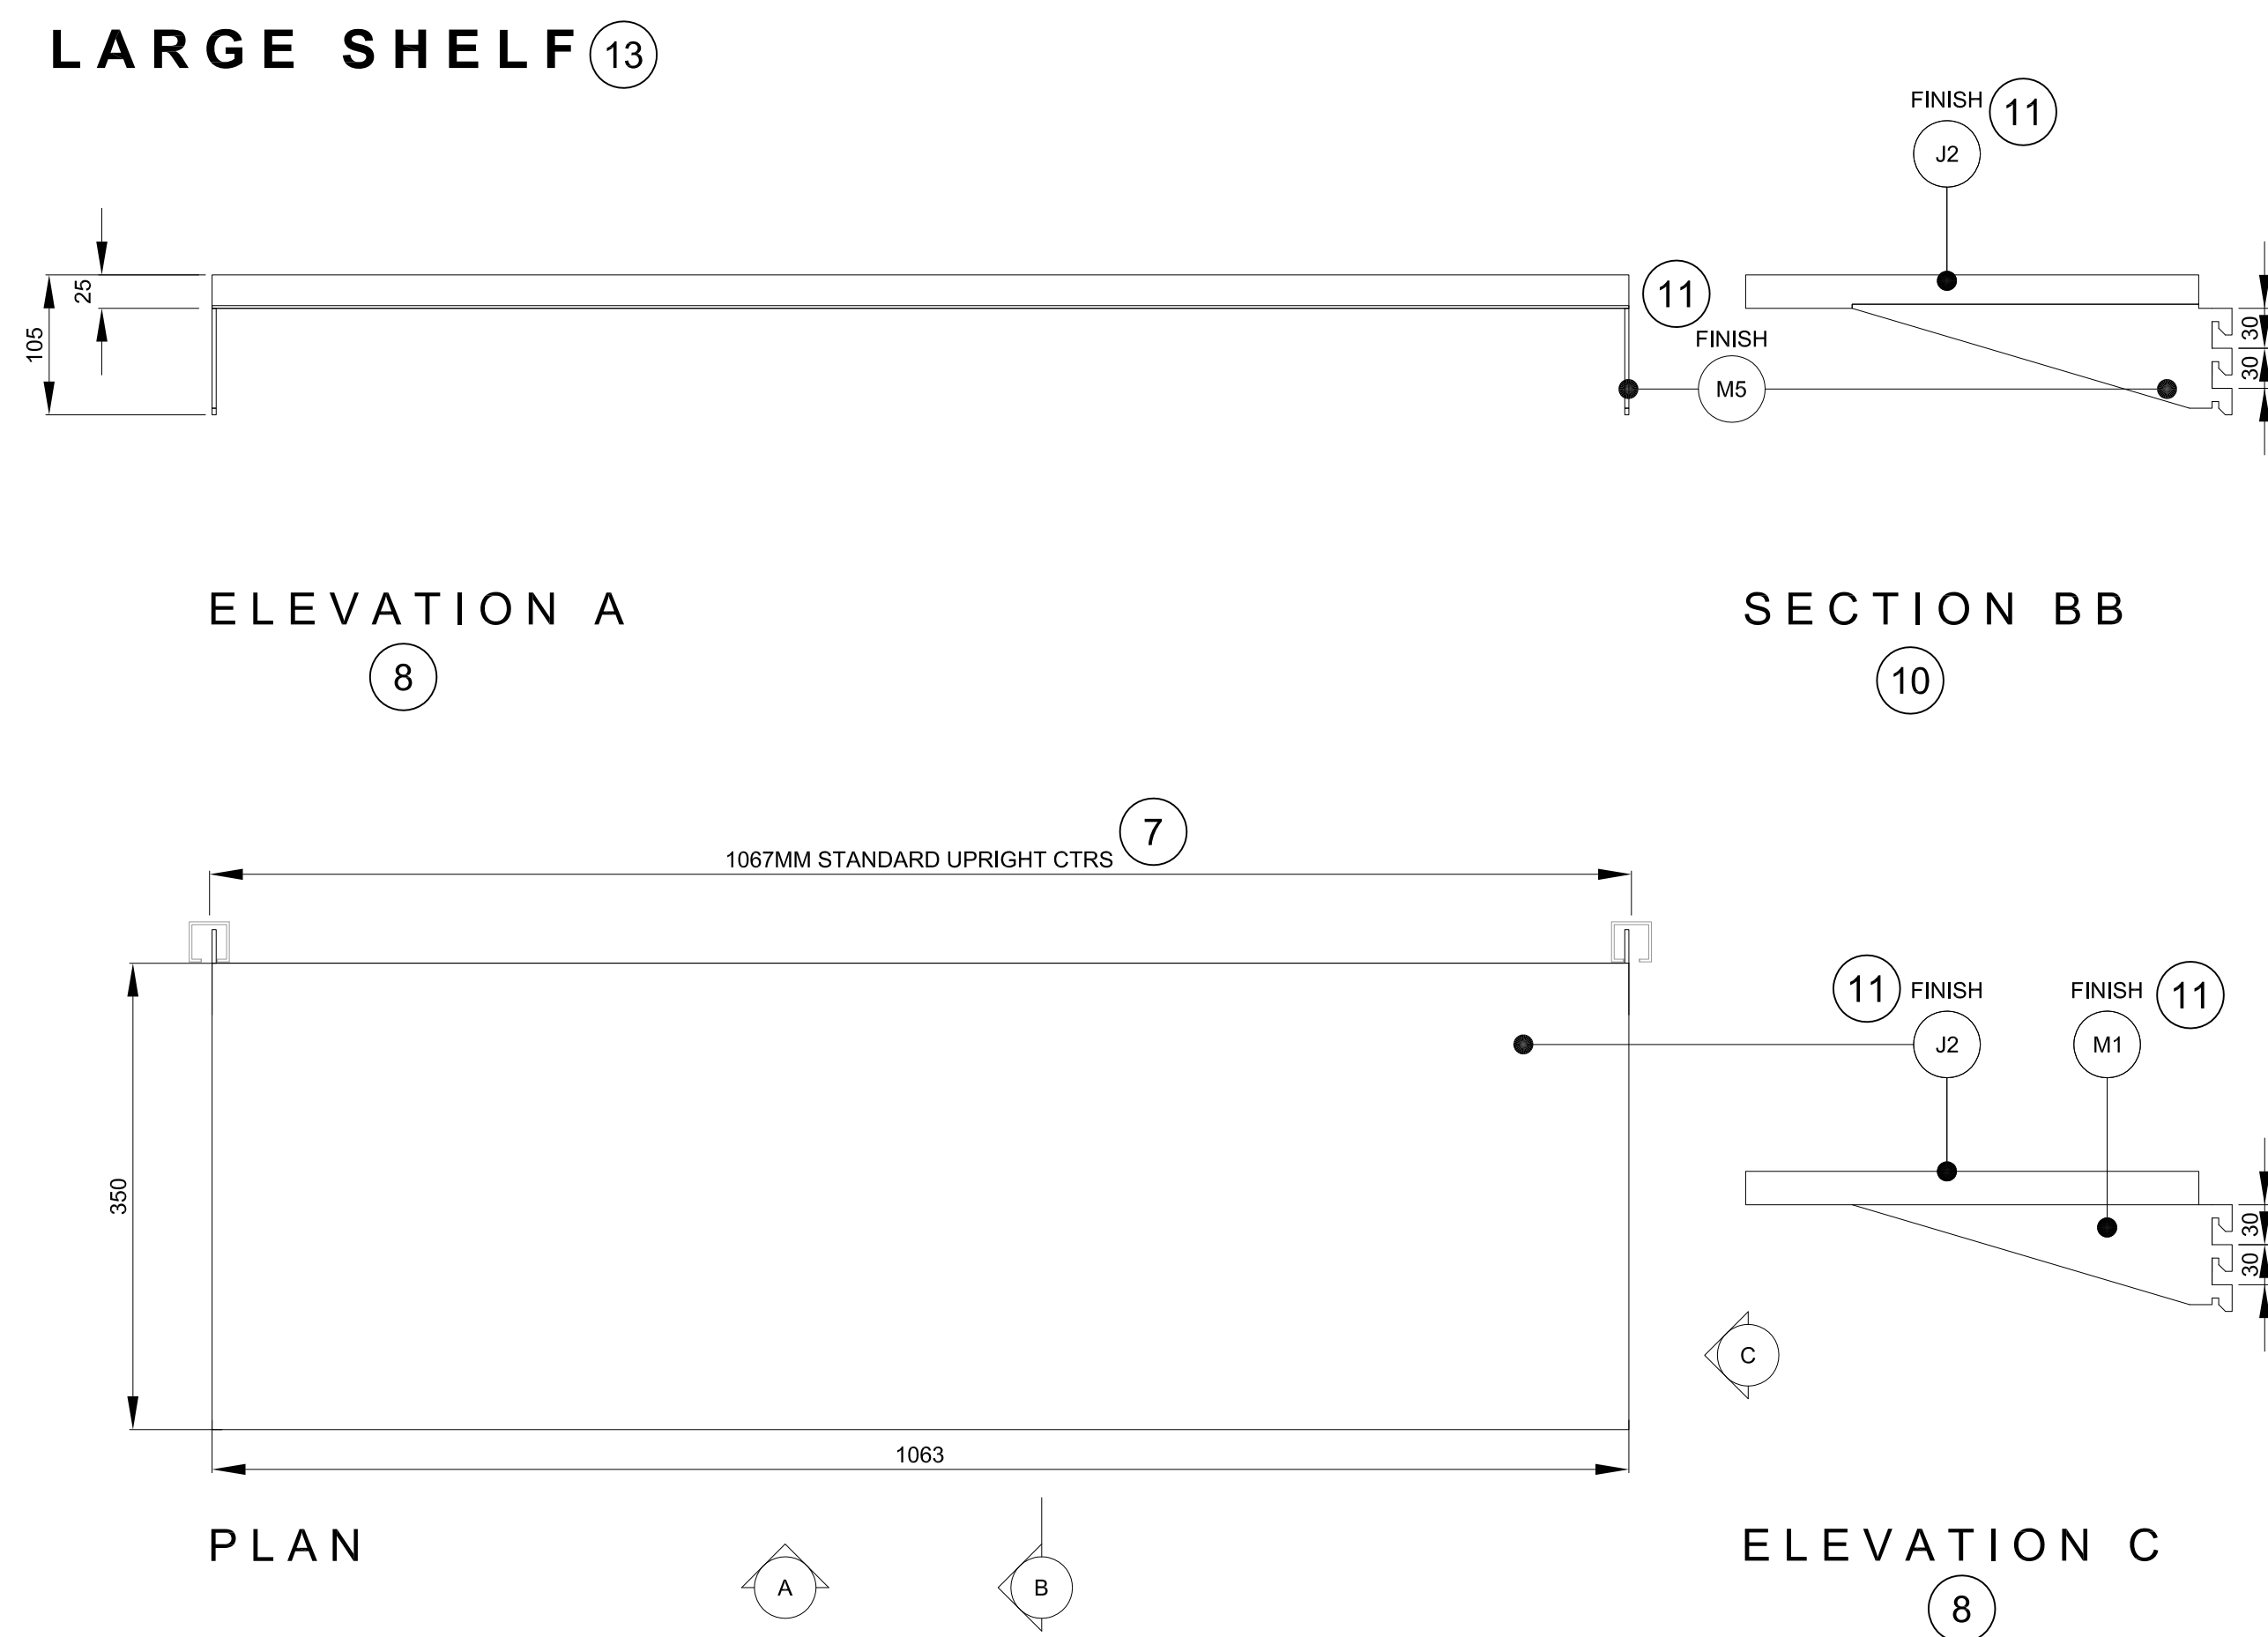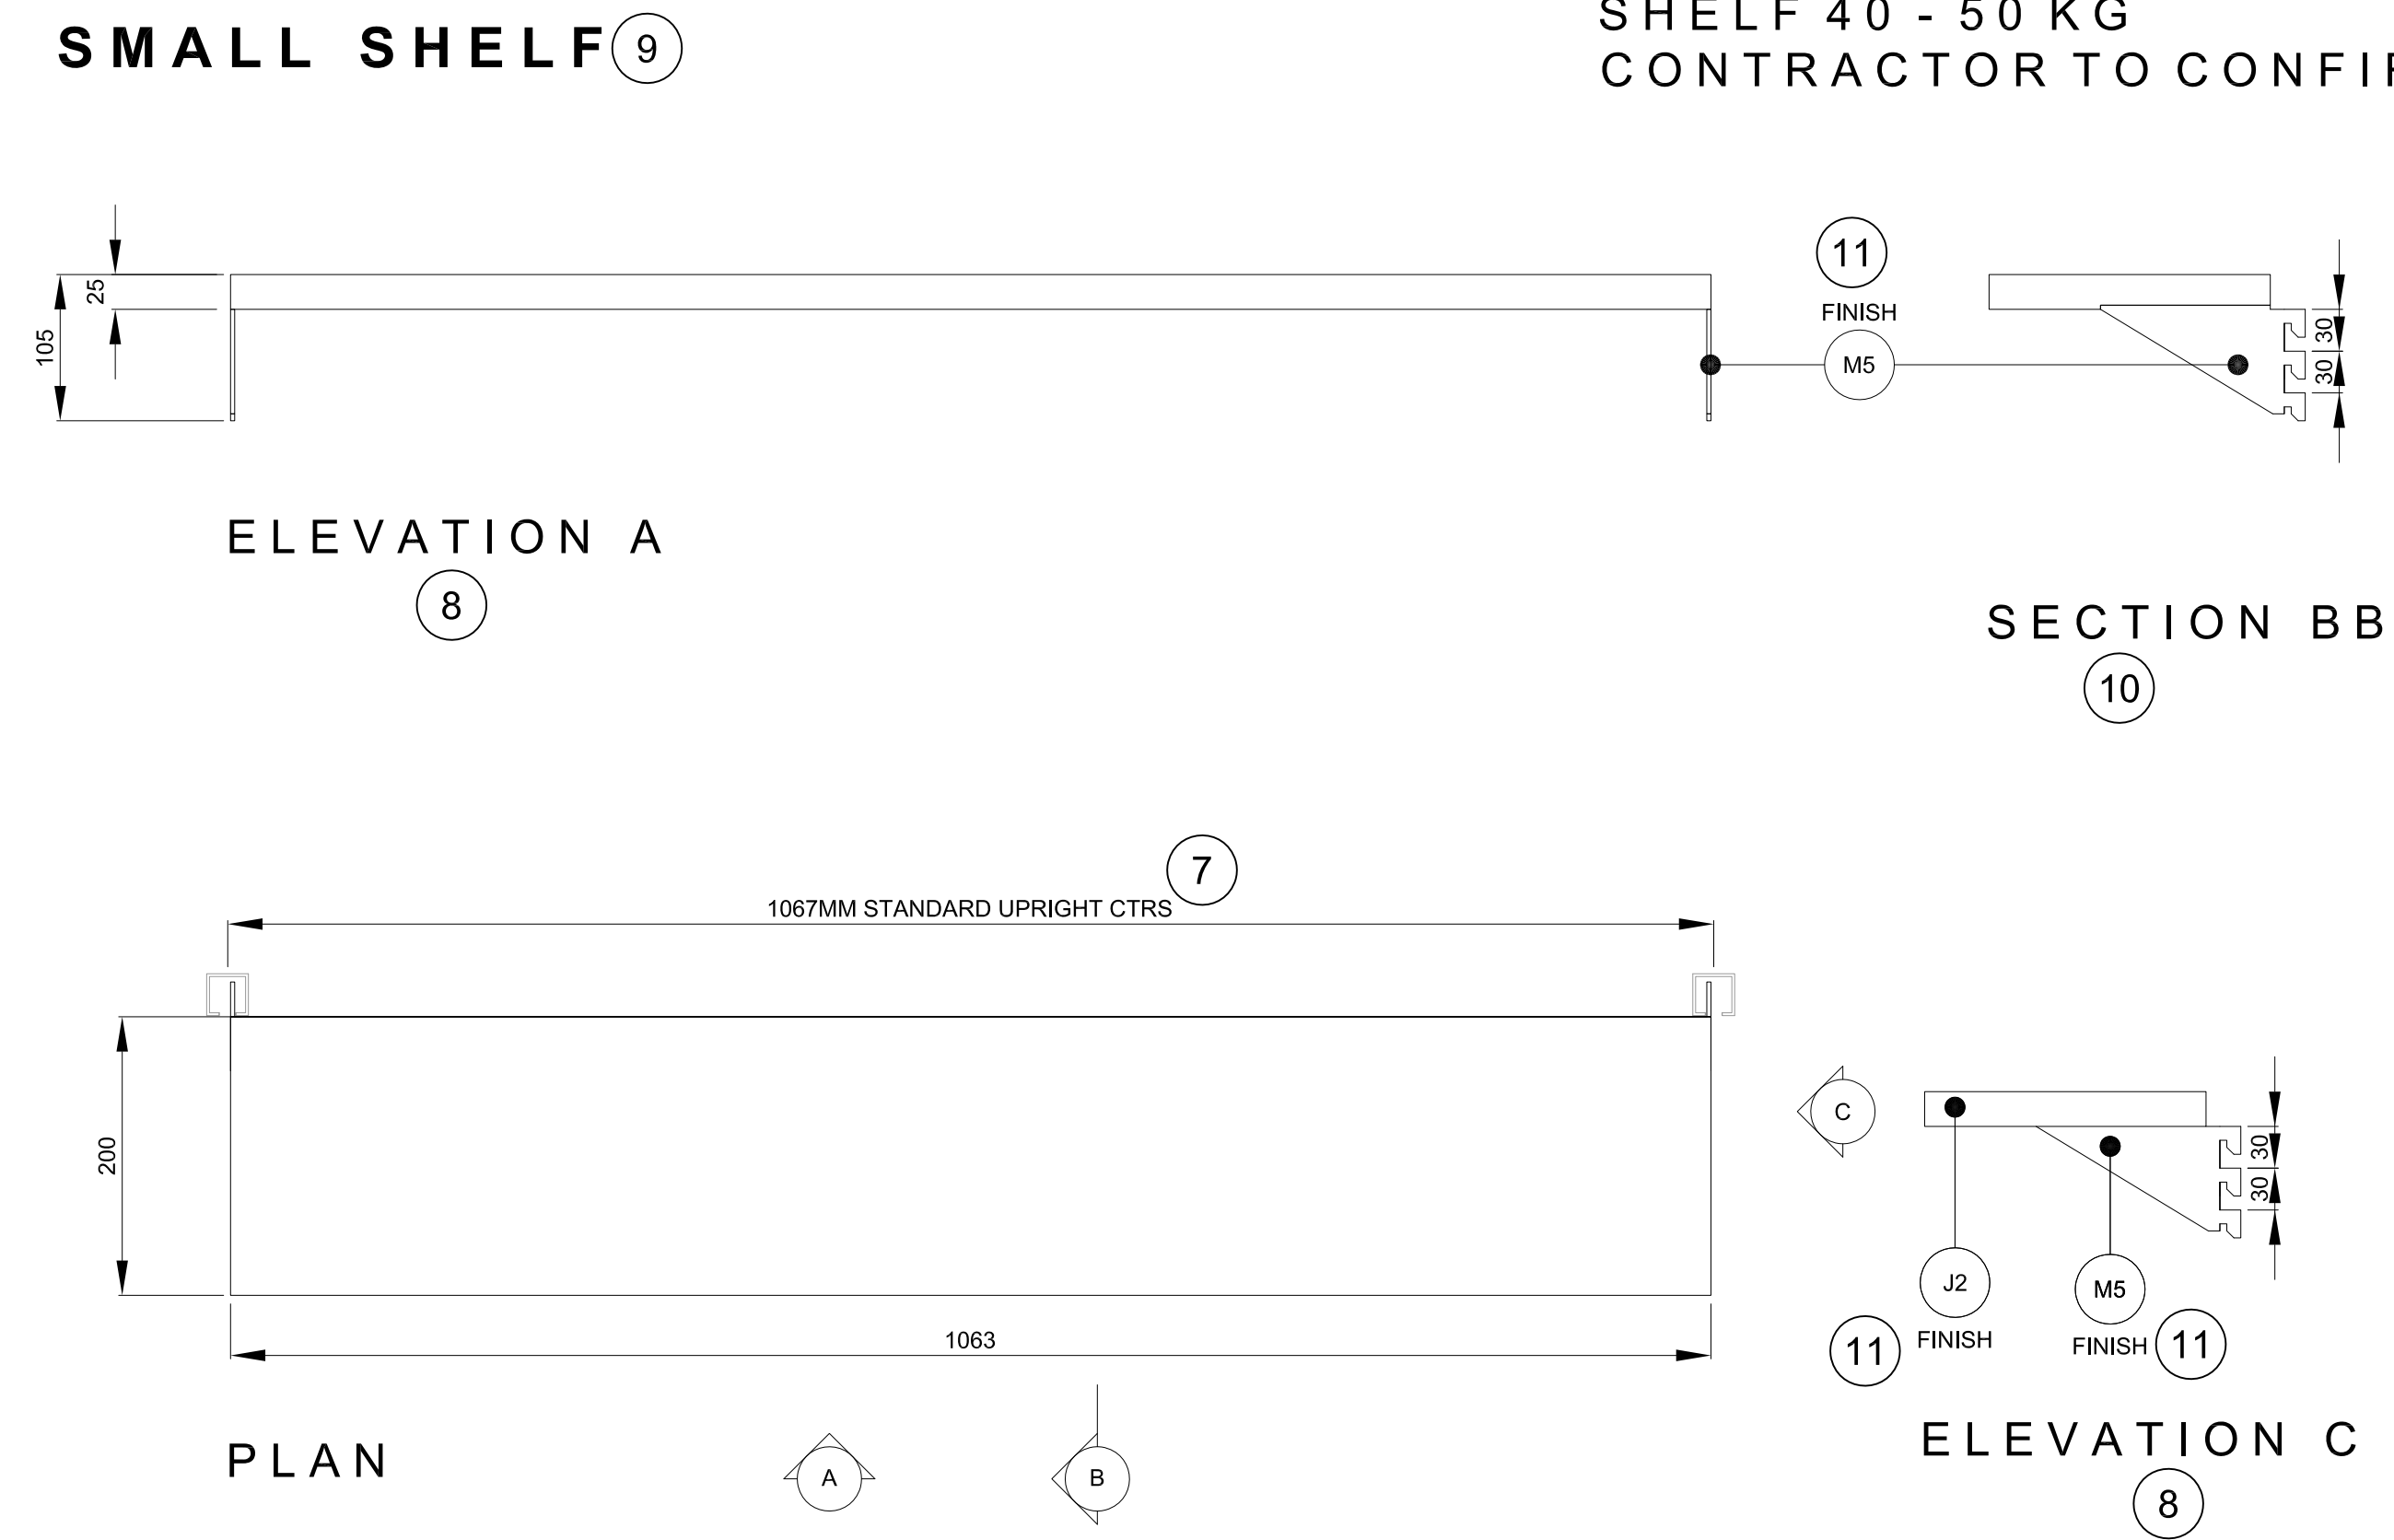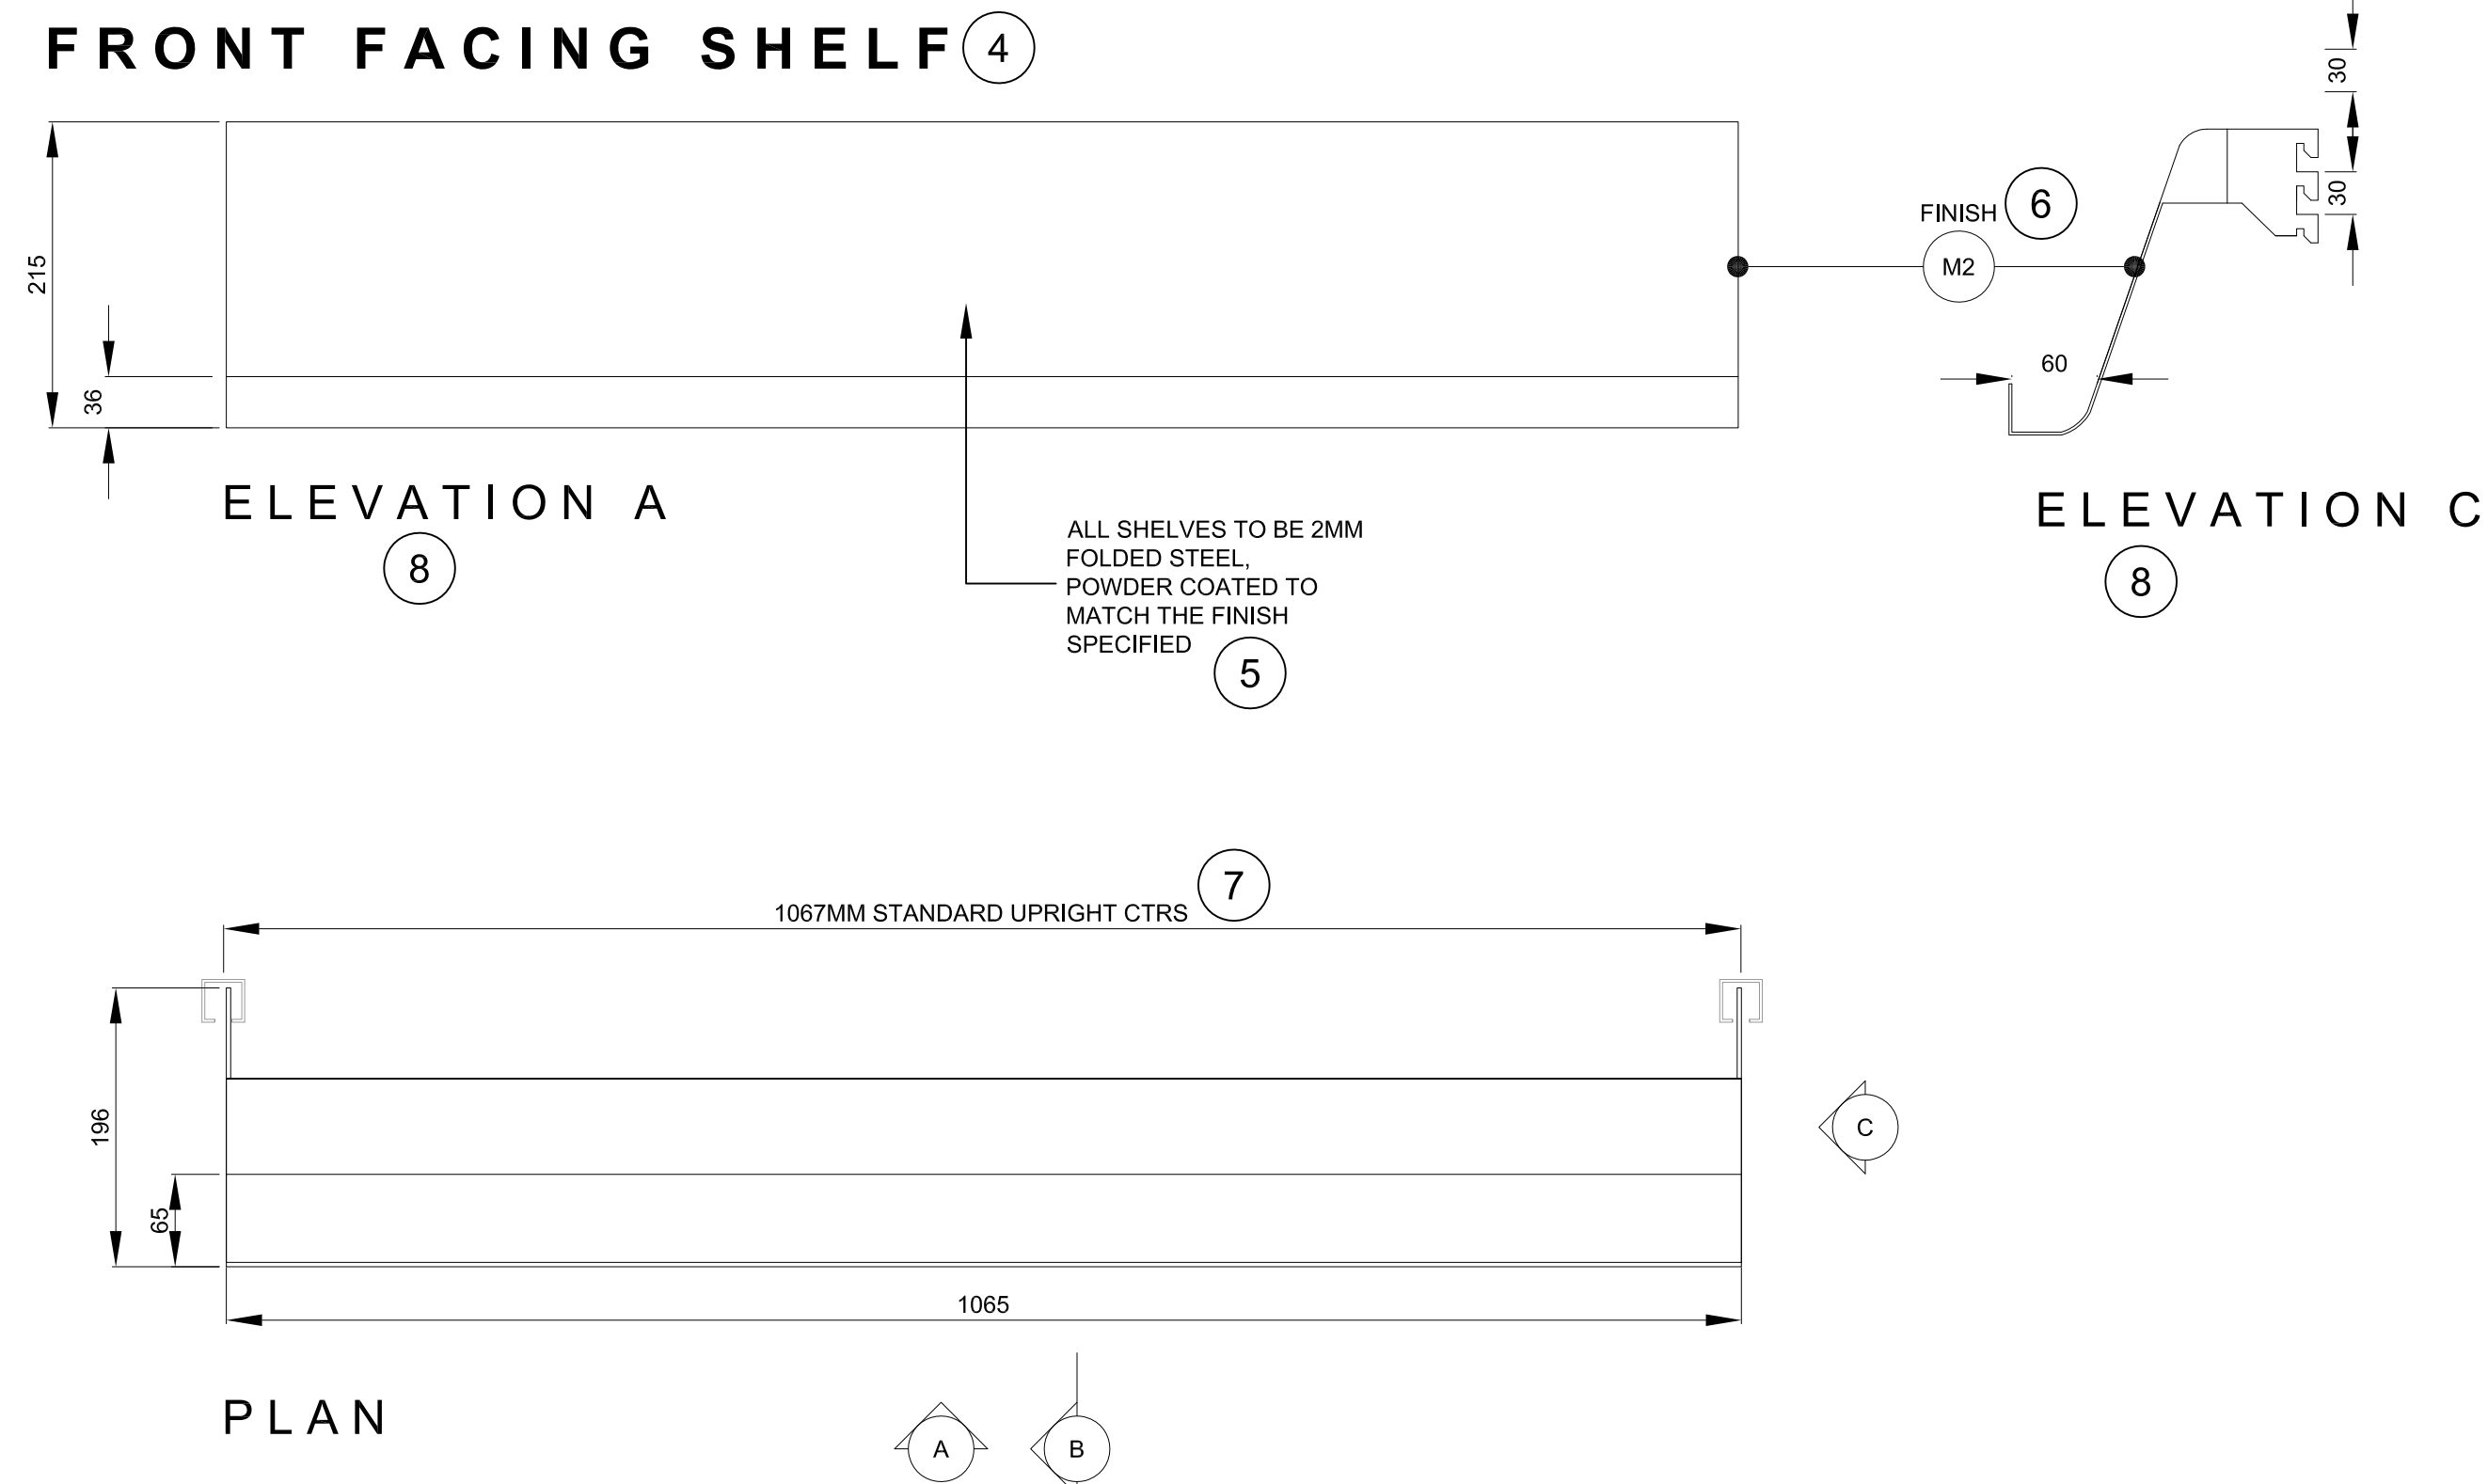

**NOTES**

DO NOT SCALE FROM DRAWING

ALL DIMENSIONS TO BE SITE VERIFIED BY CONTRACTOR PRIOR TO MANUFACTURING OR CONSTRUCTION. CONTRACTOR TO REPORT ANY DISCREPANCIES TO NSC IMMEDIATELY.

CONTRACTOR TO PRODUCE SHOP DRAWINGS OF ALL CUSTOM COMPONENTS FOR APPROVAL BY NSC PRIOR TO MANUFACTURING.

THE DRAWING AND THE WORKS DEPICTED ARE THE COPYRIGHT OF LUMSDEN DESIGN LTD AND MAY NOT BE REPRODUCED EXCEPT BY WRITTEN PERMISSION.

**MATERIALS LEGEND:**

PLEASE NOTE: CONTRACTOR TO PROVIDE SAMPLES OF ALL MATERIALS FOR APPROVAL BY NSC PRIOR TO CONSTRUCTION.

- METALWORK FINISHES**
- M1 POWDER COAT RAL 7015 - TARDPAULIN GREY SEMI-MATT FINISH 25%
  - M2 POWDER COAT RAL 9002 - GREY / WHITE SEMI-MATT FINISH 25%
  - M3 POWDER COAT RAL 3031 - ORIENT RED SEMI-MATT FINISH 25%
  - M4 BRUSHED STAINLESS STEEL
  - M5 POWDER COAT RAL 7035 - AGATE GREY SEMI-MATT FINISH 25%
  - M6 BLACK SMOOKED METAL
- JOINERY FINISHES**
- J1 BLACK STAINED AMERICAN OAK MATCH TO SAMPLE
  - J2 WHITE STAINED CANADIAN MAPLE MATCH TO SAMPLE
  - J3 NATURAL FINISH AMERICAN OAK MATCH TO SAMPLE
  - J4 SPRAY PAINTED MDF DARK GREY BLACK MATCH TO DULUX 00NN 0700 CLEAR LACQUER FINISH
  - J5 SPRAY PAINTED MDF -RED MATCH TO DULUX 00YR 11475 CLEAR LACQUER FINISH
  - J6 SPRAY PAINTED MDF -STONE MATCH TO DULUX 20'Y 57060 CLEAR LACQUER FINISH
  - J7 SPRAY PAINTED SATIN WHITE
  - J8 DARK PAINT FINISH TO MATCH EXISTING
- LAMINATE FINISHES**
- L1 DARK GREY POLYREY - FA P114 POVRE
- OTHER FINISHES**
- C1 VALCHROMAT COLOURED MDF - MID GREY 5-PACK CLEAR LACQUER FINISH
  - C2 Quartz Surfaces Zodiaq® Dove Grey www.dspoint.com
  - S1 SILBESTONE BLANCO NORTE / WHITE NORTE
  - U1 BLUTE FABRIC - LEWIS 2825 PRODUCT CODE: CF840-2825 100% PURE WOOL
- WALL FINISHES**
- W1 HONED CONCRETE EFFECT SKIM WALL RENDER MATCH TO RAL 7044 SILK GREY
  - W2 HONED CONCRETE EFFECT SKIM WALL RENDER MATCH TO RAL 7030 STONE GREY

REV	DATE	DESCRIPTION	BY
-	SEPT 10 2015	ISSUED FOR TENDER	-


2 Coopers Street  
 London EC1R 6DR UK  
 +44(0)20 3384 1400

CLIENT NATIONAL GALLERY OF CANADA  
 PROJECT NEW RETAIL STORE  
 DRG WINDOW DISPLAY - SHELVING  
 DRG No. MW-13 REV -  
 SCALE 1:5 @ A1 DATE JUL 2015  
 DRAWN BY RJC  
 SHEET NO. MW-14


**NATIONAL GALLERY OF CANADA 13**  
**CASH & WRAP GA LAYOUT 1**

SCALE 1:20 2

CONTRACTOR TO SUPPLY AND INSTALL  
 NEW FIRE HOSE CABINET WITH  
 BRUSHED STAINLESS STEEL FRAME 3

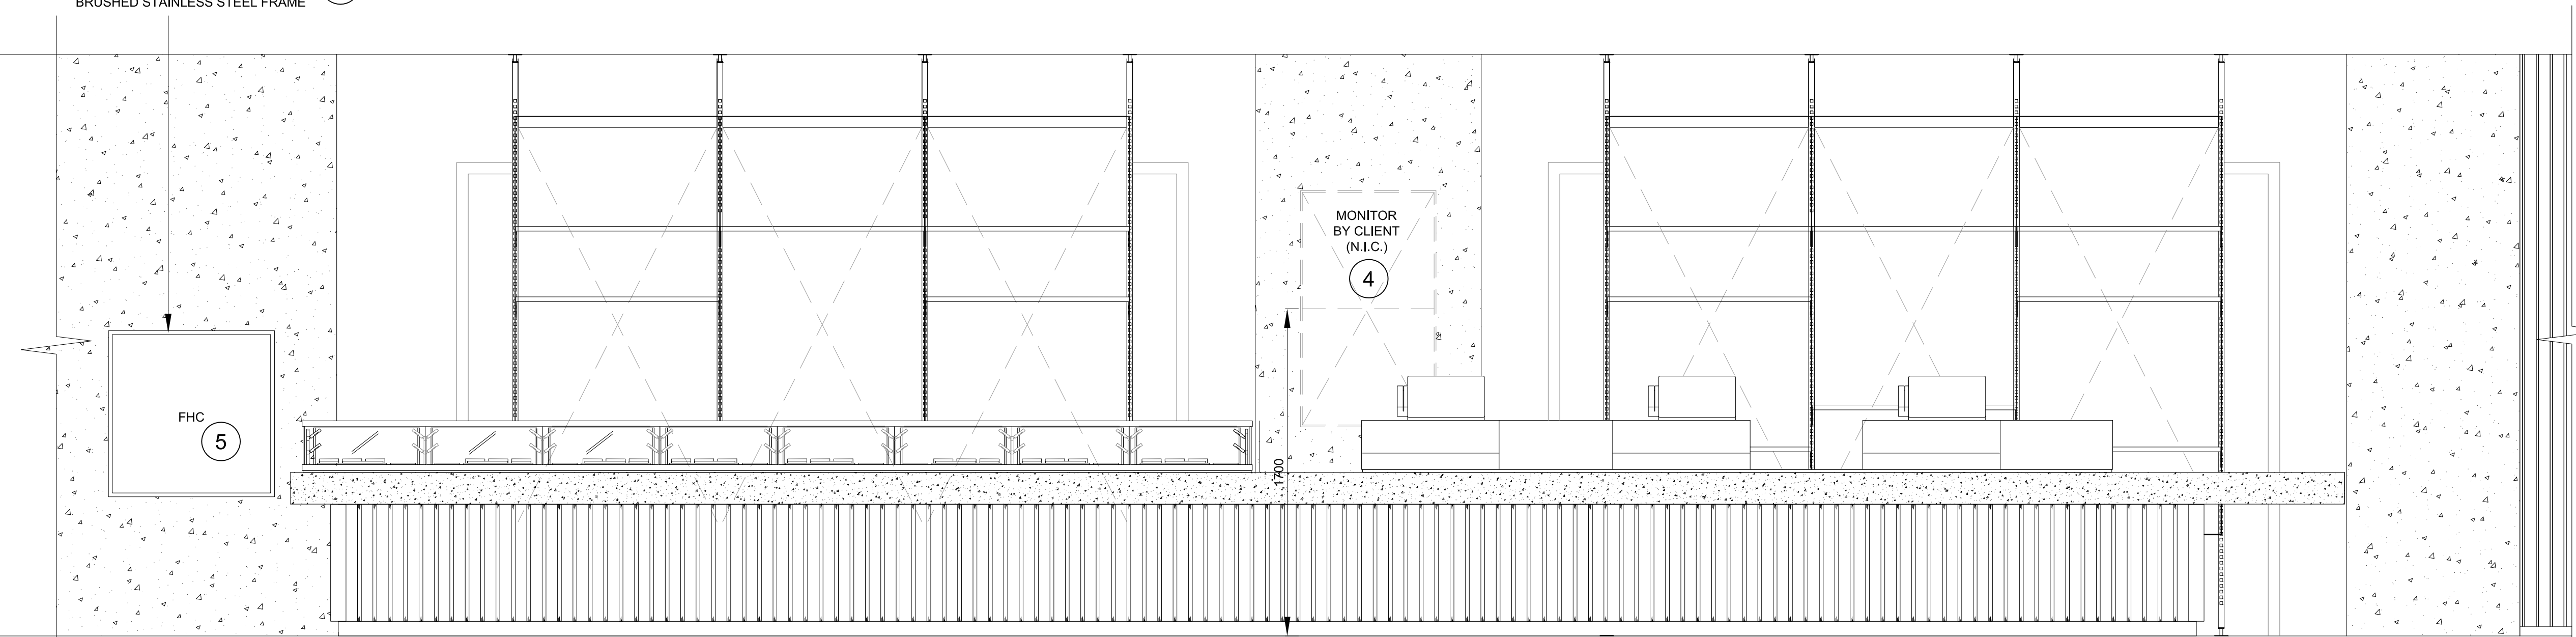

ELEVATION A 11

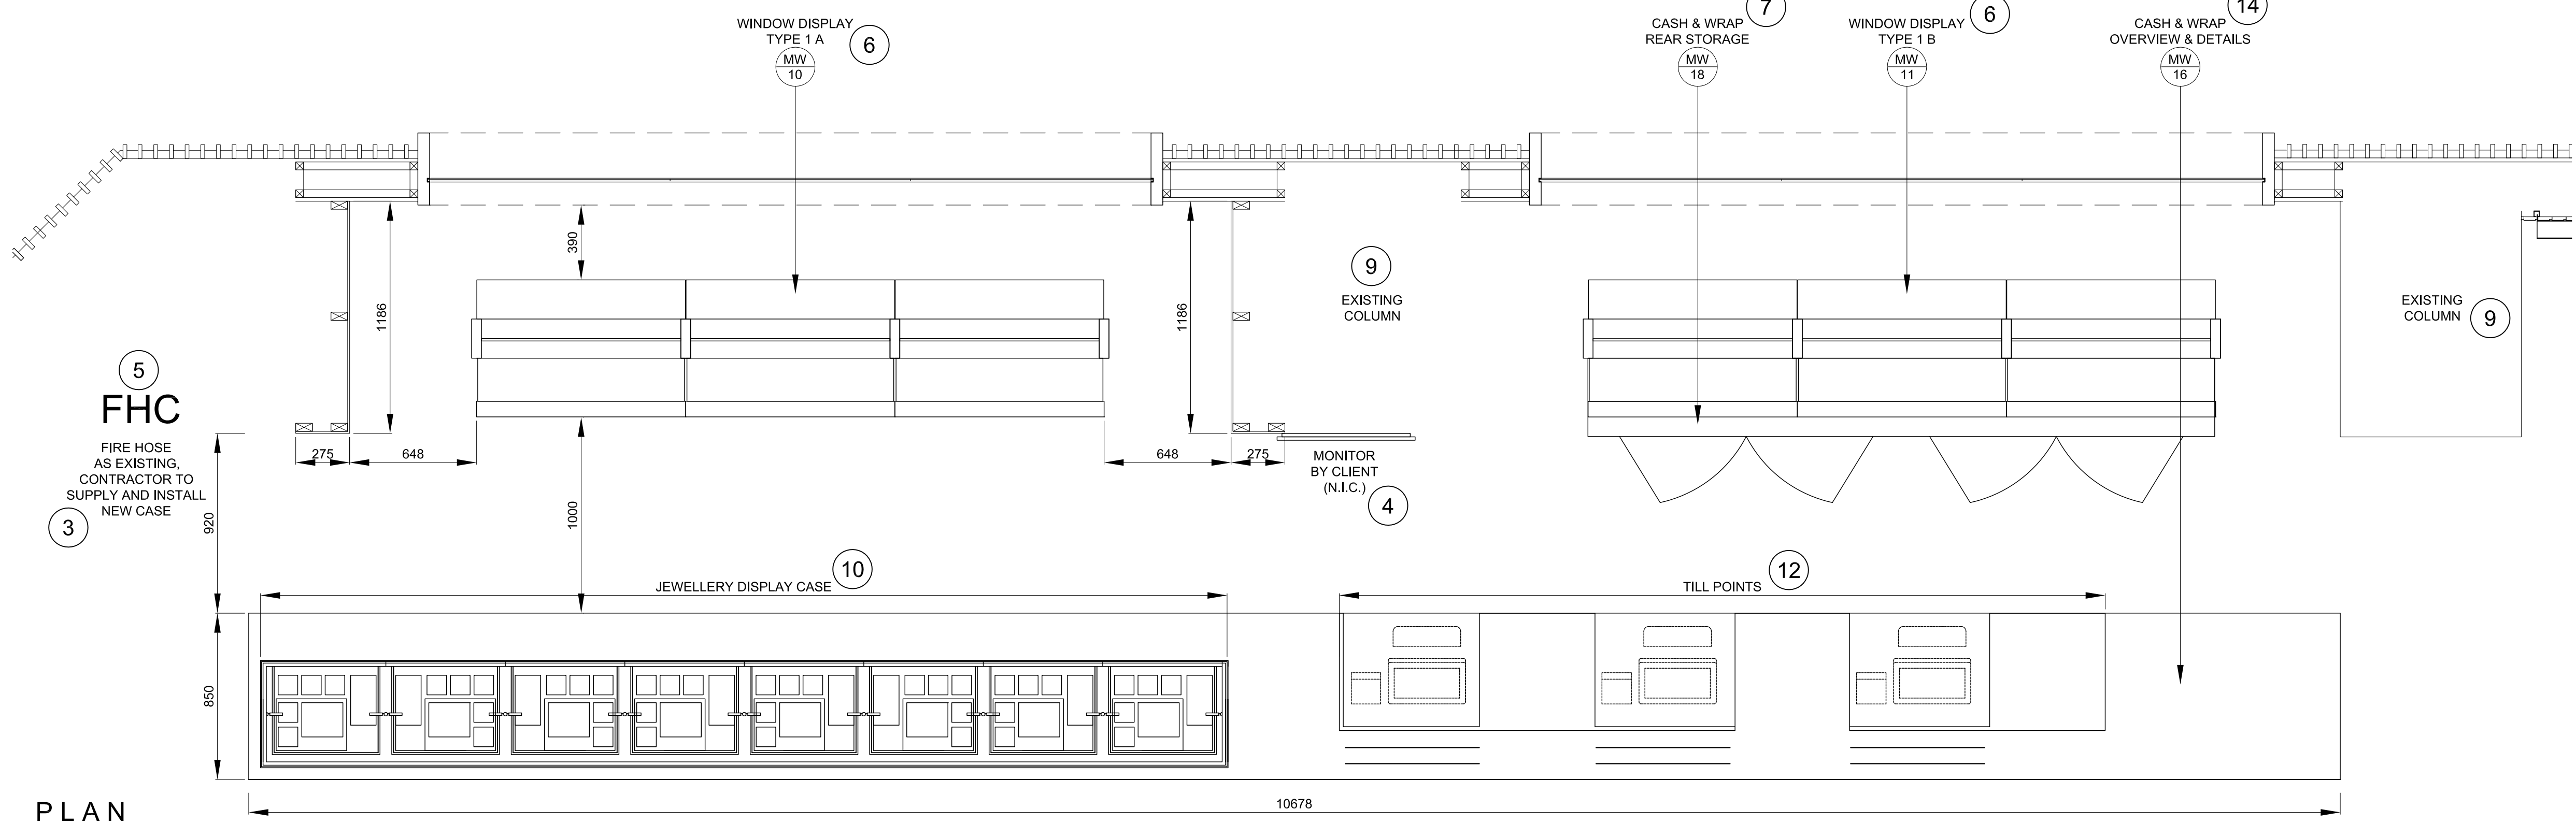

PLAN

**NOTES**  
 DO NOT SCALE FROM DRAWING  
 ALL DIMENSIONS TO BE SITE VERIFIED BY CONTRACTOR  
 PRIOR TO MANUFACTURING OR CONSTRUCTION.  
 CONTRACTOR TO REPORT ANY DISCREPANCIES TO NSC  
 IMMEDIATELY.  
 CONTRACTOR TO PROVIDE SHOP DRAWINGS OF ALL  
 CUSTOM COMPONENTS FOR APPROVAL BY NSC PRIOR  
 TO MANUFACTURING.  
 THE DRAWING AND THE WORKS DEPICTED ARE THE  
 COPYRIGHT OF LUMSDEN DESIGN LTD AND MAY NOT BE  
 REPRODUCED EXCEPT BY WRITTEN PERMISSION.

**LM MATERIALS LEGEND:**

PLEASE NOTE:  
 CONTRACTOR TO PROVIDE SAMPLES  
 OF ALL MATERIALS FOR APPROVAL BY  
 NSC PRIOR TO CONSTRUCTION.

- METALWORK FINISHES**
- M1 POWDER COAT  
RAL 7010 - TARRAULIN GREY  
SEMI-MATT FINISH 25%
  - M2 POWDER COAT  
RAL 9002 - GREY / WHITE  
SEMI-MATT FINISH 25%
  - M3 POWDER COAT  
RAL 3031 - ORIENT RED  
SEMI-MATT FINISH 25%
  - M4 BRUSHED  
STAINLESS STEEL
  - M5 POWDER COAT  
RAL 7038 - AGATE GREY  
SEMI-MATT FINISH 25%
  - M6 BLACK SMOKED  
METAL
- JOINERY FINISHES**
- J1 BLACK STAINED  
AMERICAN OAK  
MATCH TO SAMPLE
  - J2 WHITE STAINED  
CANADIAN MAPLE  
MATCH TO SAMPLE
  - J3 NATURAL FINISH  
AMERICAN OAK  
MATCH TO SAMPLE
  - J4 SPRAY PAINTED MDF  
DARK GREY BLACK  
MATCH TO DULUX 00NN 07/00  
CLEAR LACQUER FINISH
  - J5 SPRAY PAINTED MDF - RED  
MATCH TO DULUX 09YR 114/75  
CLEAR LACQUER FINISH
  - J6 SPRAY PAINTED MDF - STONE  
MATCH TO DULUX 20Y 57/060  
CLEAR LACQUER FINISH
  - J7 SPRAY PAINTED SATIN WHITE
  - J8 DARK PAINT FINISH TO  
MATCH EXISTING
- LAMINATE FINISHES**
- L1 DARK GREY  
POLYREY - FA P114 POIVRE
- OTHER FINISHES**
- C1 VALCHROMAT  
COLOURED MDF - MID GREY  
2-PACK CLEAR LACQUER FINISH
  - C2 Clear Surfaces  
Zodisay@Dove Grey  
www.dpport.com
  - S1 SILESTONE  
BLANCO NORTE / WHITE NORTE
  - U1 BUTE FABRIC - LEWIS 3025  
PRODUCT CODE: CF8462825  
100% PURE WOOL
- WALL FINISHES**
- W1 HONED CONCRETE EFFECT  
SKIM WALL RENDER  
MATCH TO RAL 7044 SILK GREY
  - W2 HONED CONCRETE EFFECT  
SKIM WALL RENDER  
MATCH TO RAL 7030 STONE GREY

REV	DATE	DESCRIPTION	BY
-	SEPT 10 2015	ISSUED FOR TENDER	-

2 Coopers Street  
 London EC1A 6JH UK  
 +44(0)20 3384 1400


CLIENT NATIONAL GALLERY OF CANADA  
 PROJECT NEW RETAIL STORE  
 DRG CASH & WRAP GA LAYOUT 1

DRG No. MW-14 REV -  
 SCALE 1:20 @ A1 DATE JUL 2015  
 DRAWN BY CM  
 SHEET NO. MW-15




**NATIONAL GALLERY OF CANADA 18**  
**CASH & WRAP OVERVIEW 1**

SCALE 1:20 2

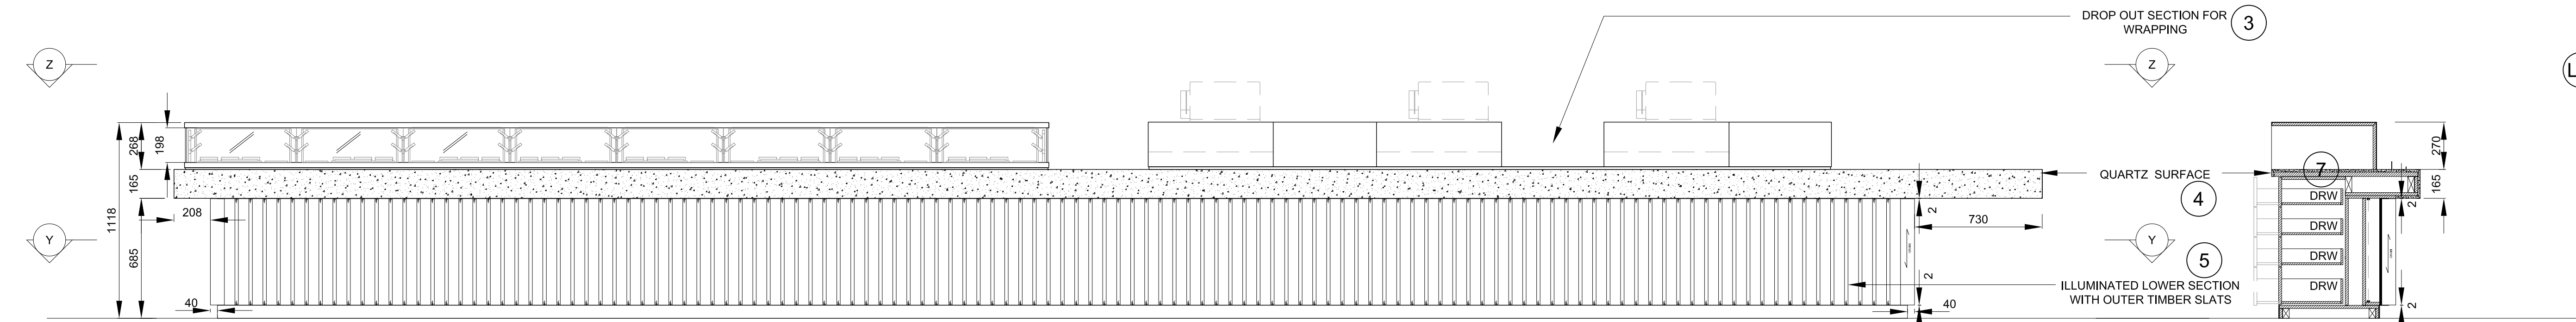


ELEVATION A 16

SECTION CC 17

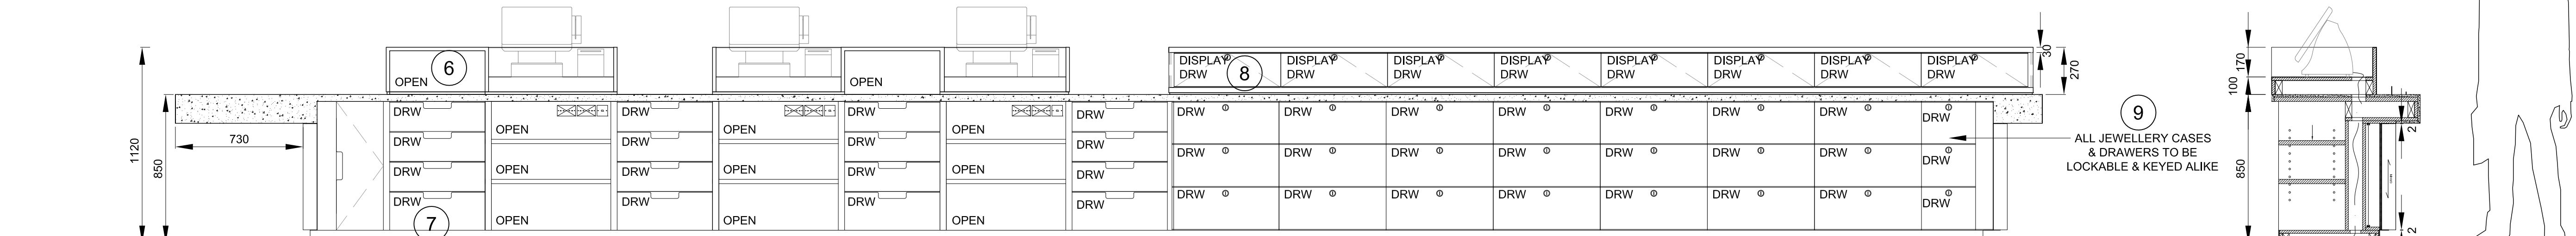


ELEVATION B 16

SECTION DD 17

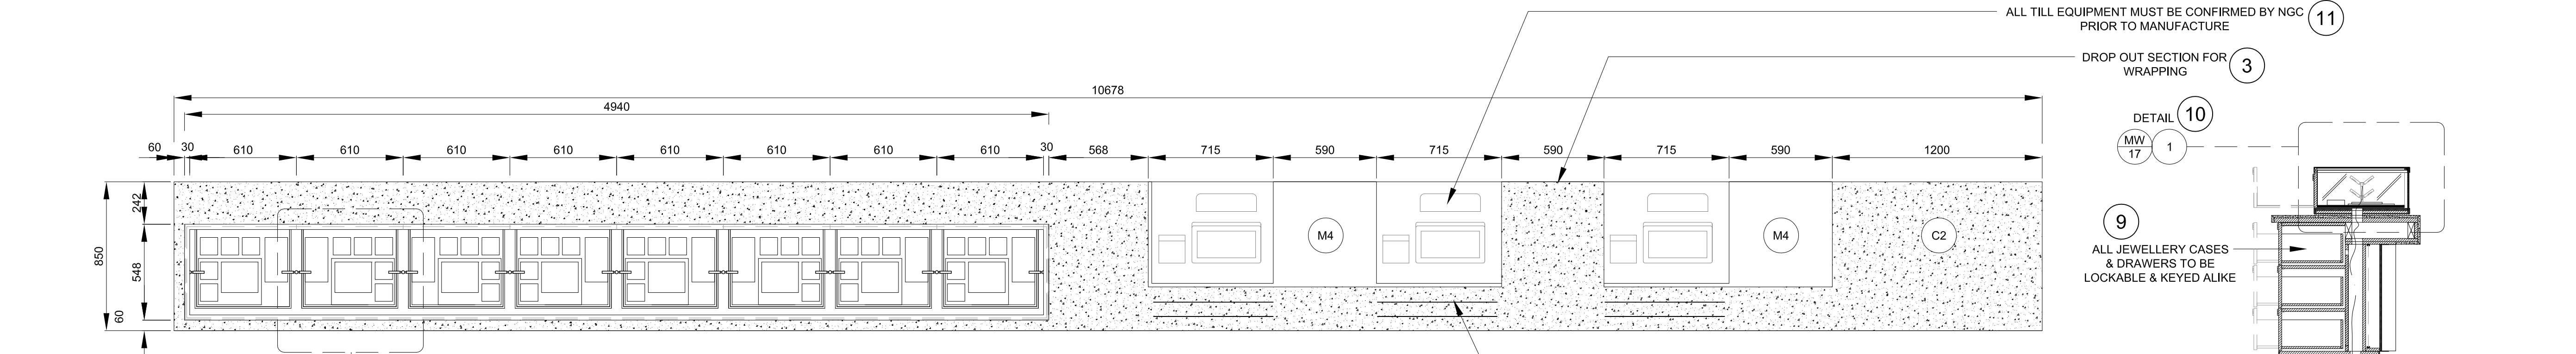

PLAN ZZ 10

SECTION EE 17

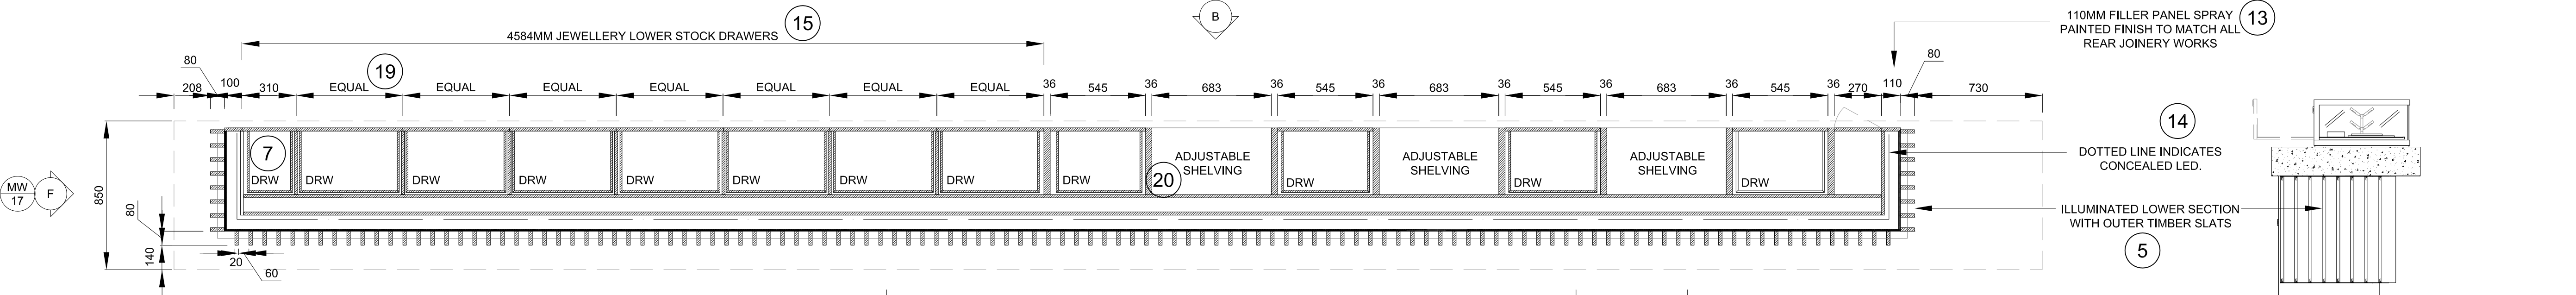

PLAN YY 19

ELEVATION F 16

**NOTES**  
 DO NOT SCALE FROM DRAWING  
 ALL DIMENSIONS TO BE SITE VERIFIED BY CONTRACTOR PRIOR TO MANUFACTURE OR CONSTRUCTION. CONTRACTOR TO REPORT ANY DISCREPANCIES TO NGC IMMEDIATELY.  
 CONTRACTOR TO PRODUCE SHOP DRAWINGS OF ALL CUSTOM COMPONENTS FOR APPROVAL BY NGC PRIOR TO MANUFACTURE.  
 THE DRAWING AND THE WORKS DEPICTED ARE THE COPYRIGHT OF LUMSDEN DESIGN LTD AND MAY NOT BE REPRODUCED EXCEPT BY WRITTEN PERMISSION.

**MATERIALS LEGEND:**

PLEASE NOTE:  
 CONTRACTOR TO PROVIDE SAMPLES OF ALL MATERIALS FOR APPROVAL BY NGC PRIOR TO CONSTRUCTION.

- METALWORK FINISHES**
- M1 POWDER COAT RAL 7010 - TARRAULIN GREY SEM-MATT FINISH 25%
  - M2 POWDER COAT RAL 9002 - GREY / WHITE SEM-MATT FINISH 25%
  - M3 POWDER COAT RAL 3031 - ORIENT RED SEM-MATT FINISH 25%
  - M4 BRUSHED STAINLESS STEEL
  - M5 POWDER COAT RAL 7038 - AGATE GREY SEM-MATT FINISH 25%
  - M6 BLACK SMOKED METAL
- JOINERY FINISHES**
- J1 BLACK STAINED AMERICAN OAK MATCH TO SAMPLE
  - J2 WHITE STAINED CANADIAN MAPLE MATCH TO SAMPLE
  - J3 NATURAL FINISH AMERICAN OAK MATCH TO SAMPLE
  - J4 SPRAY PAINTED MDF DARK GREY BLACK MATCH TO DULUX 00NN 07/00 CLEAR LACQUER FINISH
  - J5 SPRAY PAINTED MDF - RED MATCH TO DULUX 09PR 11475 CLEAR LACQUER FINISH
  - J6 SPRAY PAINTED MDF - STONE MATCH TO DULUX 20Y 57060 CLEAR LACQUER FINISH
  - J7 SPRAY PAINTED SATIN WHITE
  - J8 DARK PAINT FINISH TO MATCH EXISTING
- LAMINATE FINISHES**
- L1 DARK GREY POLYREY - FA P114 POIVRE
- OTHER FINISHES**
- C1 VALCHROMAT COLOURED MDF - MID GREY 2-PACK CLEAR LACQUER FINISH
  - C2 Quartz Surfaces Zodiaq® Dove Grey www.dpport.com
  - S1 SILESTONE BLANCO NORTE / WHITE NORTE
  - U1 BUTE FABRIC - LEWIS 3025 PRODUCT CODE: CF9462825 100% PURE WOOL
- WALL FINISHES**
- W1 HONED CONCRETE EFFECT SKIM WALL RENDER MATCH TO RAL 7044 SILK GREY
  - W2 HONED CONCRETE EFFECT SKIM WALL RENDER MATCH TO RAL 7030 STONE GREY


REV	DATE	DESCRIPTION	BY
-	SEPT 10 2015	ISSUED FOR TENDER	-

2 Coopers Street  
 London EC1A 6JH UK  
 +44(0)20 3364 1400


CLIENT NATIONAL GALLERY OF CANADA  
 PROJECT NEW RETAIL STORE  
 DRG CASH & WRAP OVERVIEW 1  
 DRG No. MW-15 REV -  
 SCALE 1:20 @ A1 DATE JUL 2015  
 DRAWN BY CM  
 SHEET NO. MW-16

SCALE 1:5

36

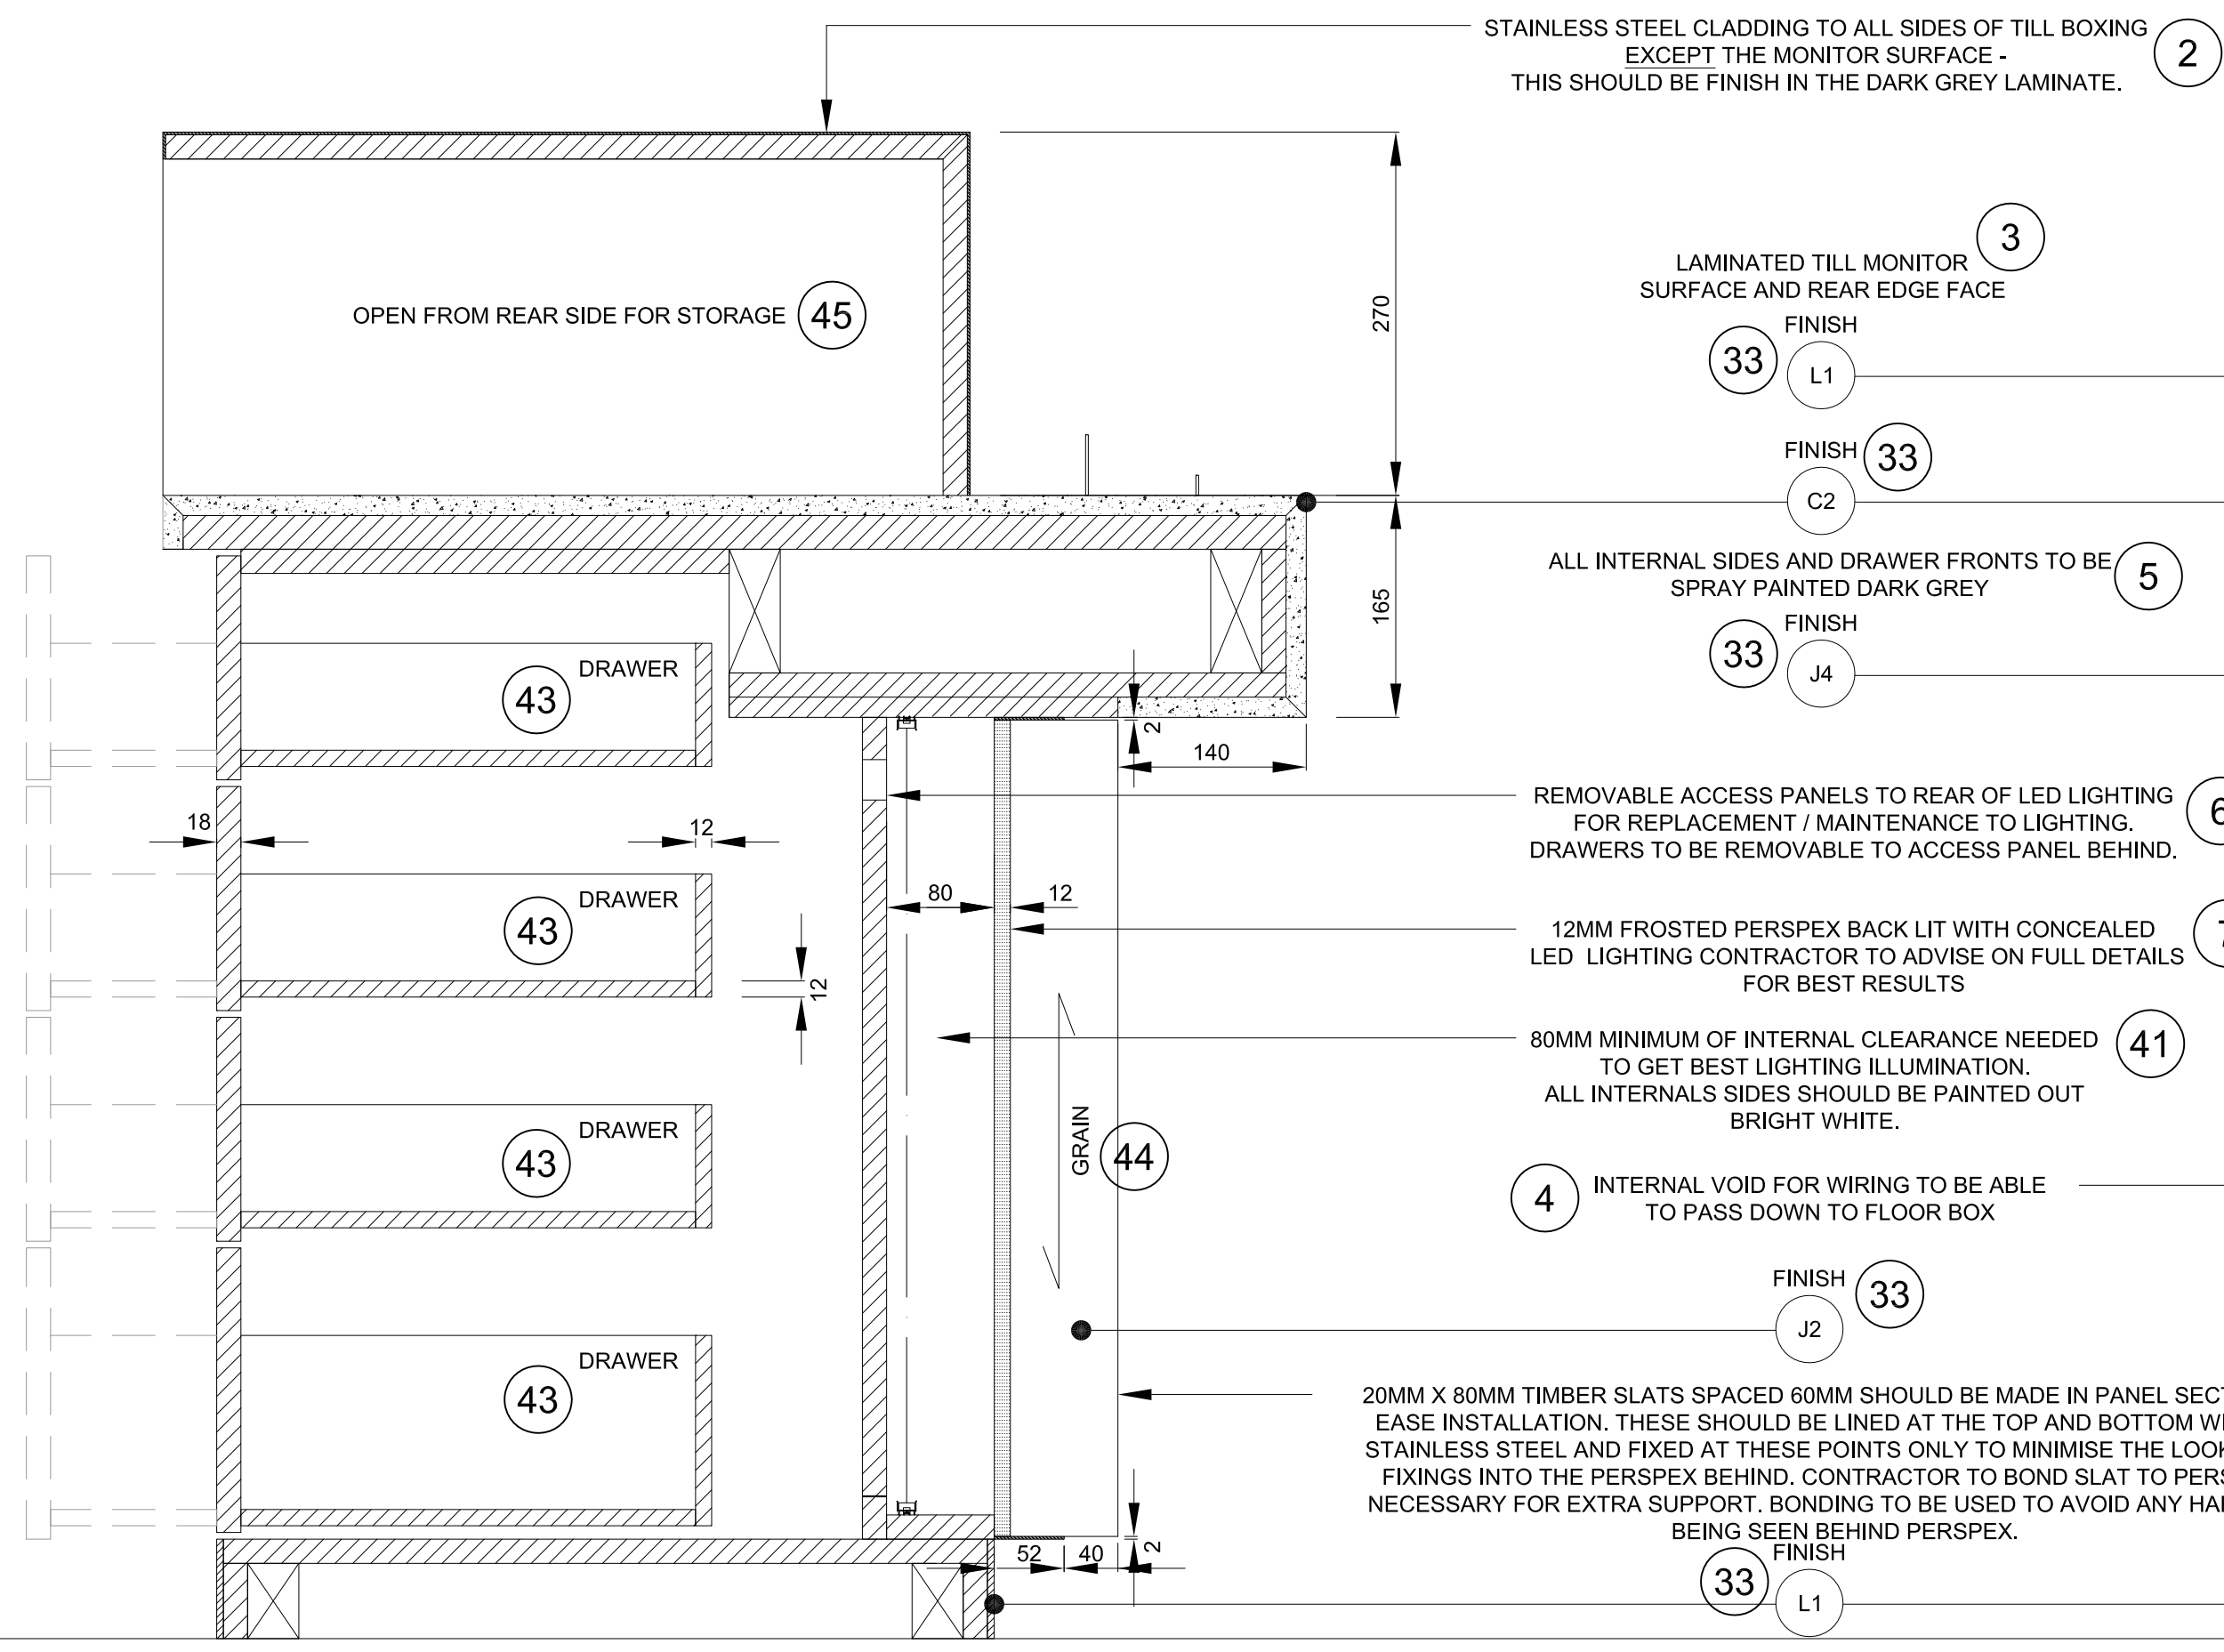

SECTION CC 37

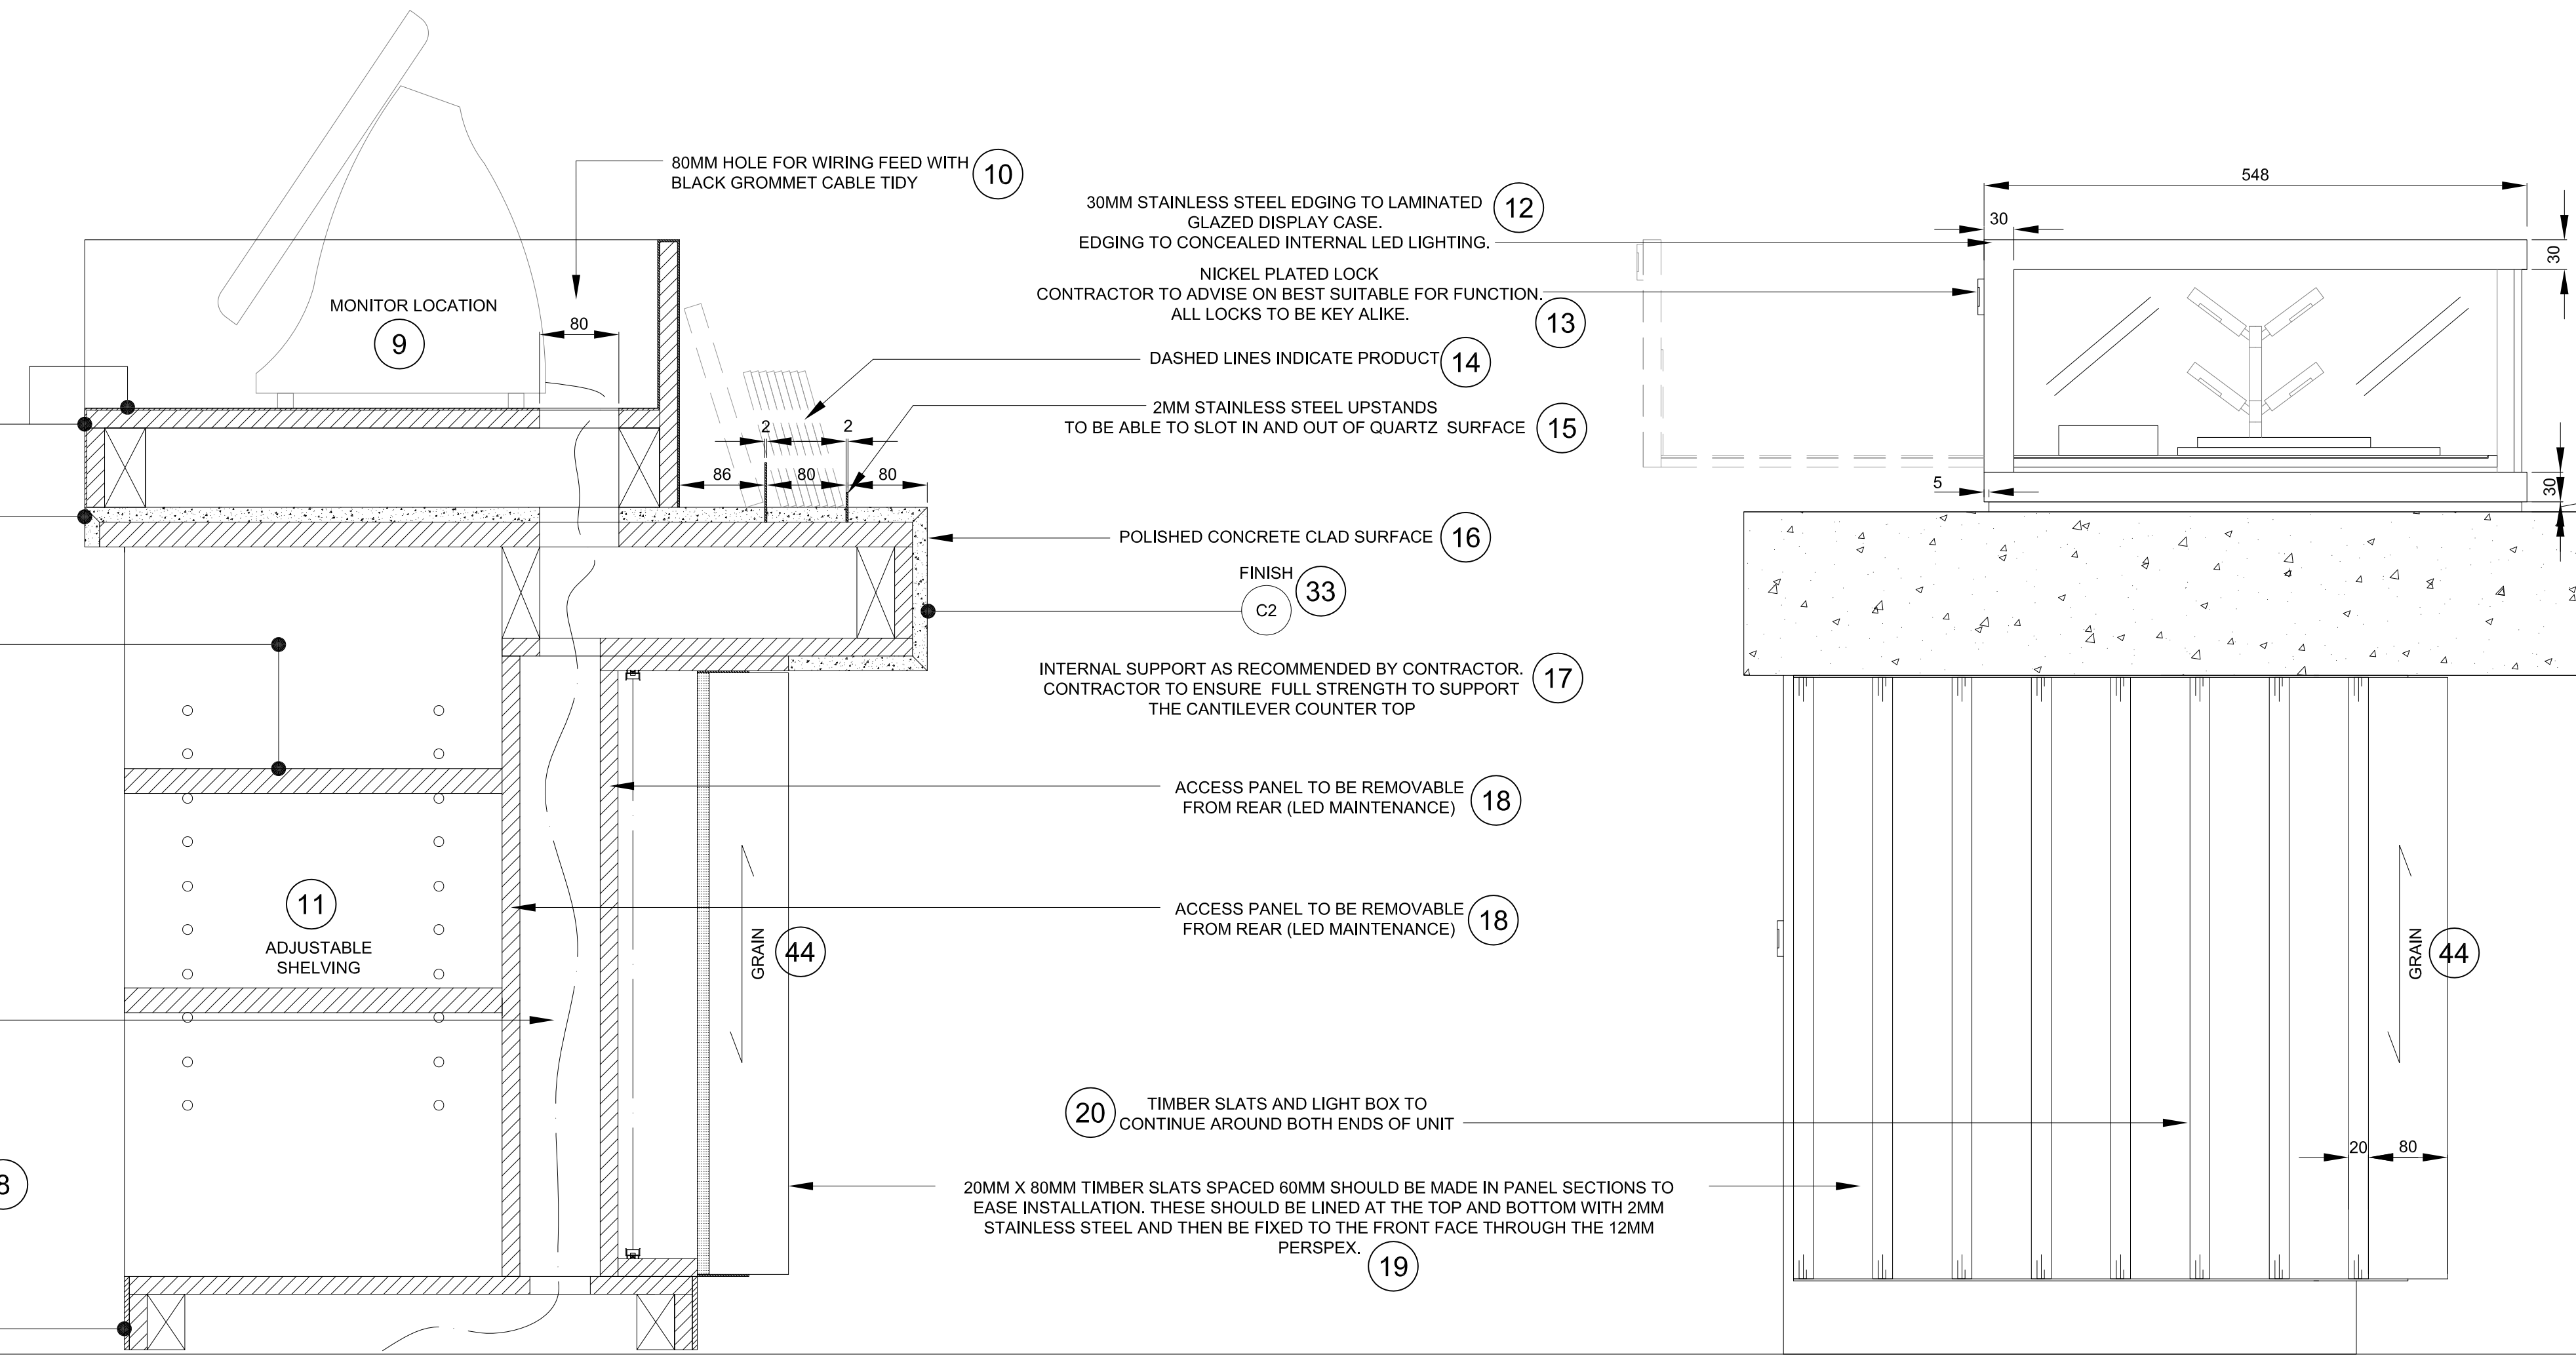


SECTION DD 37

ELEVATION F 42

NOTES  
DO NOT SCALE FROM DRAWING  
ALL DIMENSIONS TO BE SITE VERIFIED BY CONTRACTOR PRIOR TO MANUFACTURING OR CONSTRUCTION. CONTRACTOR TO REPORT ANY DISCREPANCIES TO NIGC IMMEDIATELY.  
CONTRACTOR TO PRODUCE SHOP DRAWINGS OF ALL CUSTOM COMPONENTS FOR APPROVAL BY NIGC PRIOR TO MANUFACTURING.  
THE DRAWING AND THE WORKS DERIVED ARE THE COPYRIGHT OF LUMSDEN DESIGN LTD AND MAY NOT BE REPRODUCED EXCEPT BY WRITTEN PERMISSION.


MATERIALS LEGEND:

- PLEASE NOTE: CONTRACTOR TO PROVIDE SAMPLES OF ALL MATERIALS FOR APPROVAL BY NIGC PRIOR TO CONSTRUCTION.
- METALWORK FINISHES
- M1 POWDER COAT RAL 7010 - TARPULIN GREY SEMI-MATT FINISH 25%
  - M2 POWDER COAT RAL 9002 - GREY / WHITE SEMI-MATT FINISH 25%
  - M3 POWDER COAT RAL 3031 - ORIENT RED SEMI-MATT FINISH 25%
  - M4 BRUSHED STAINLESS STEEL
  - M5 POWDER COAT RAL 7038 - AGATE GREY SEMI-MATT FINISH 25%
  - M6 BLACK SMOCKED METAL
- JOINERY FINISHES
- J1 BLACK STAINED AMERICAN OAK MATCH TO SAMPLE
  - J2 WHITE STAINED CANADIAN MAPLE MATCH TO SAMPLE
  - J3 NATURAL FINISH AMERICAN OAK MATCH TO SAMPLE
  - J4 SPRAY PAINTED MDF DARK GREY BLACK MATCH TO DULUX 00NN 0700 CLEAR LACQUER FINISH
  - J5 SPRAY PAINTED MDF - RED MATCH TO DULUX 09YR 11475 CLEAR LACQUER FINISH
  - J6 SPRAY PAINTED MDF - STONE MATCH TO DULUX 20YV 57060 CLEAR LACQUER FINISH
  - J7 SPRAY PAINTED SATIN WHITE
  - J8 DARK PAINT FINISH TO MATCH EXISTING
- LAMINATE FINISHES
- L1 DARK GREY POLYUREA - FA P114 POIVRE
- OTHER FINISHES
- C1 VALCHROMAT COLOURED MDF - MID GREY 2-PACK CLEAR LACQUER FINISH
  - C2 Quartz Surfaces Zodia® Dove Grey www.zodia.com
  - S1 SILESTONE BLANCO NORTE / WHITE NORTE
  - U1 BUTE FABRIC - LEWIS 2825 PRODUCT CODE: CF840-2825 100% PURE WOOL
- WALL FINISHES
- W1 HONED CONCRETE EFFECT SKIM WALL RENDER MATCH TO RAL 7044 SILK GREY
  - W2 HONED CONCRETE EFFECT SKIM WALL RENDER MATCH TO RAL 7030 STONE GREY

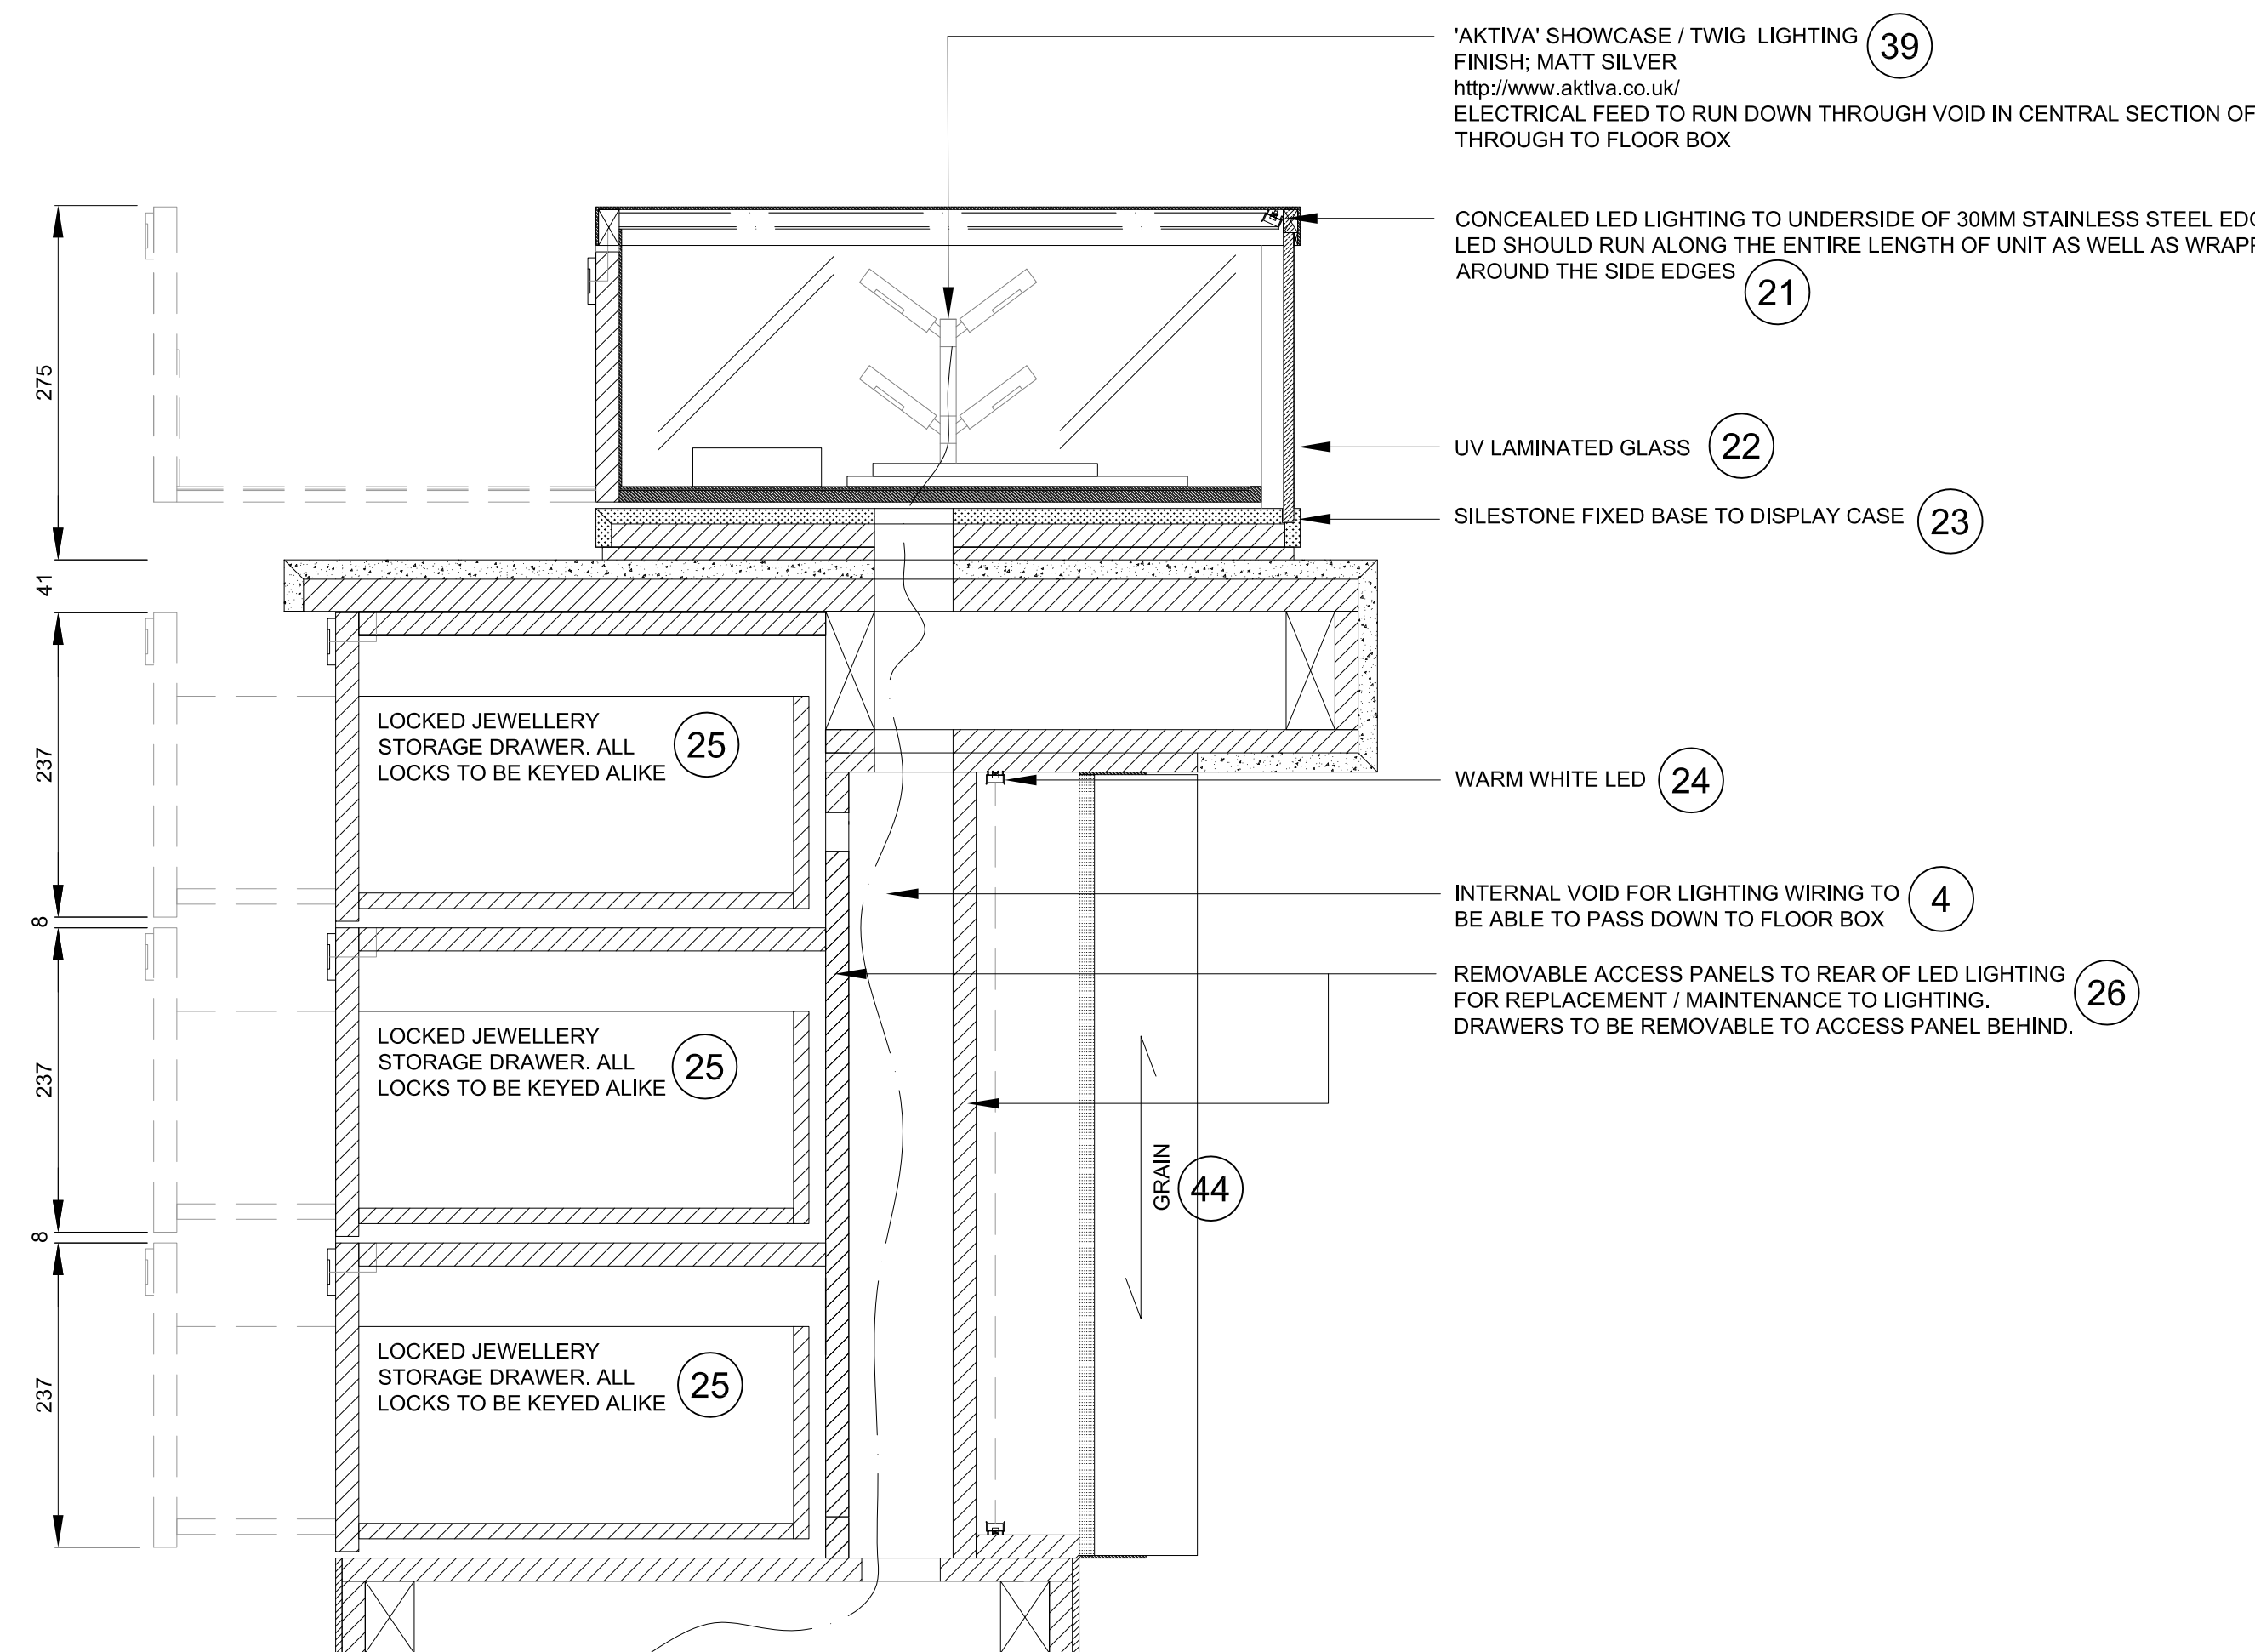


SECTION EE 37

DETAIL 1 - SECTION 37  
SCALE 1:2

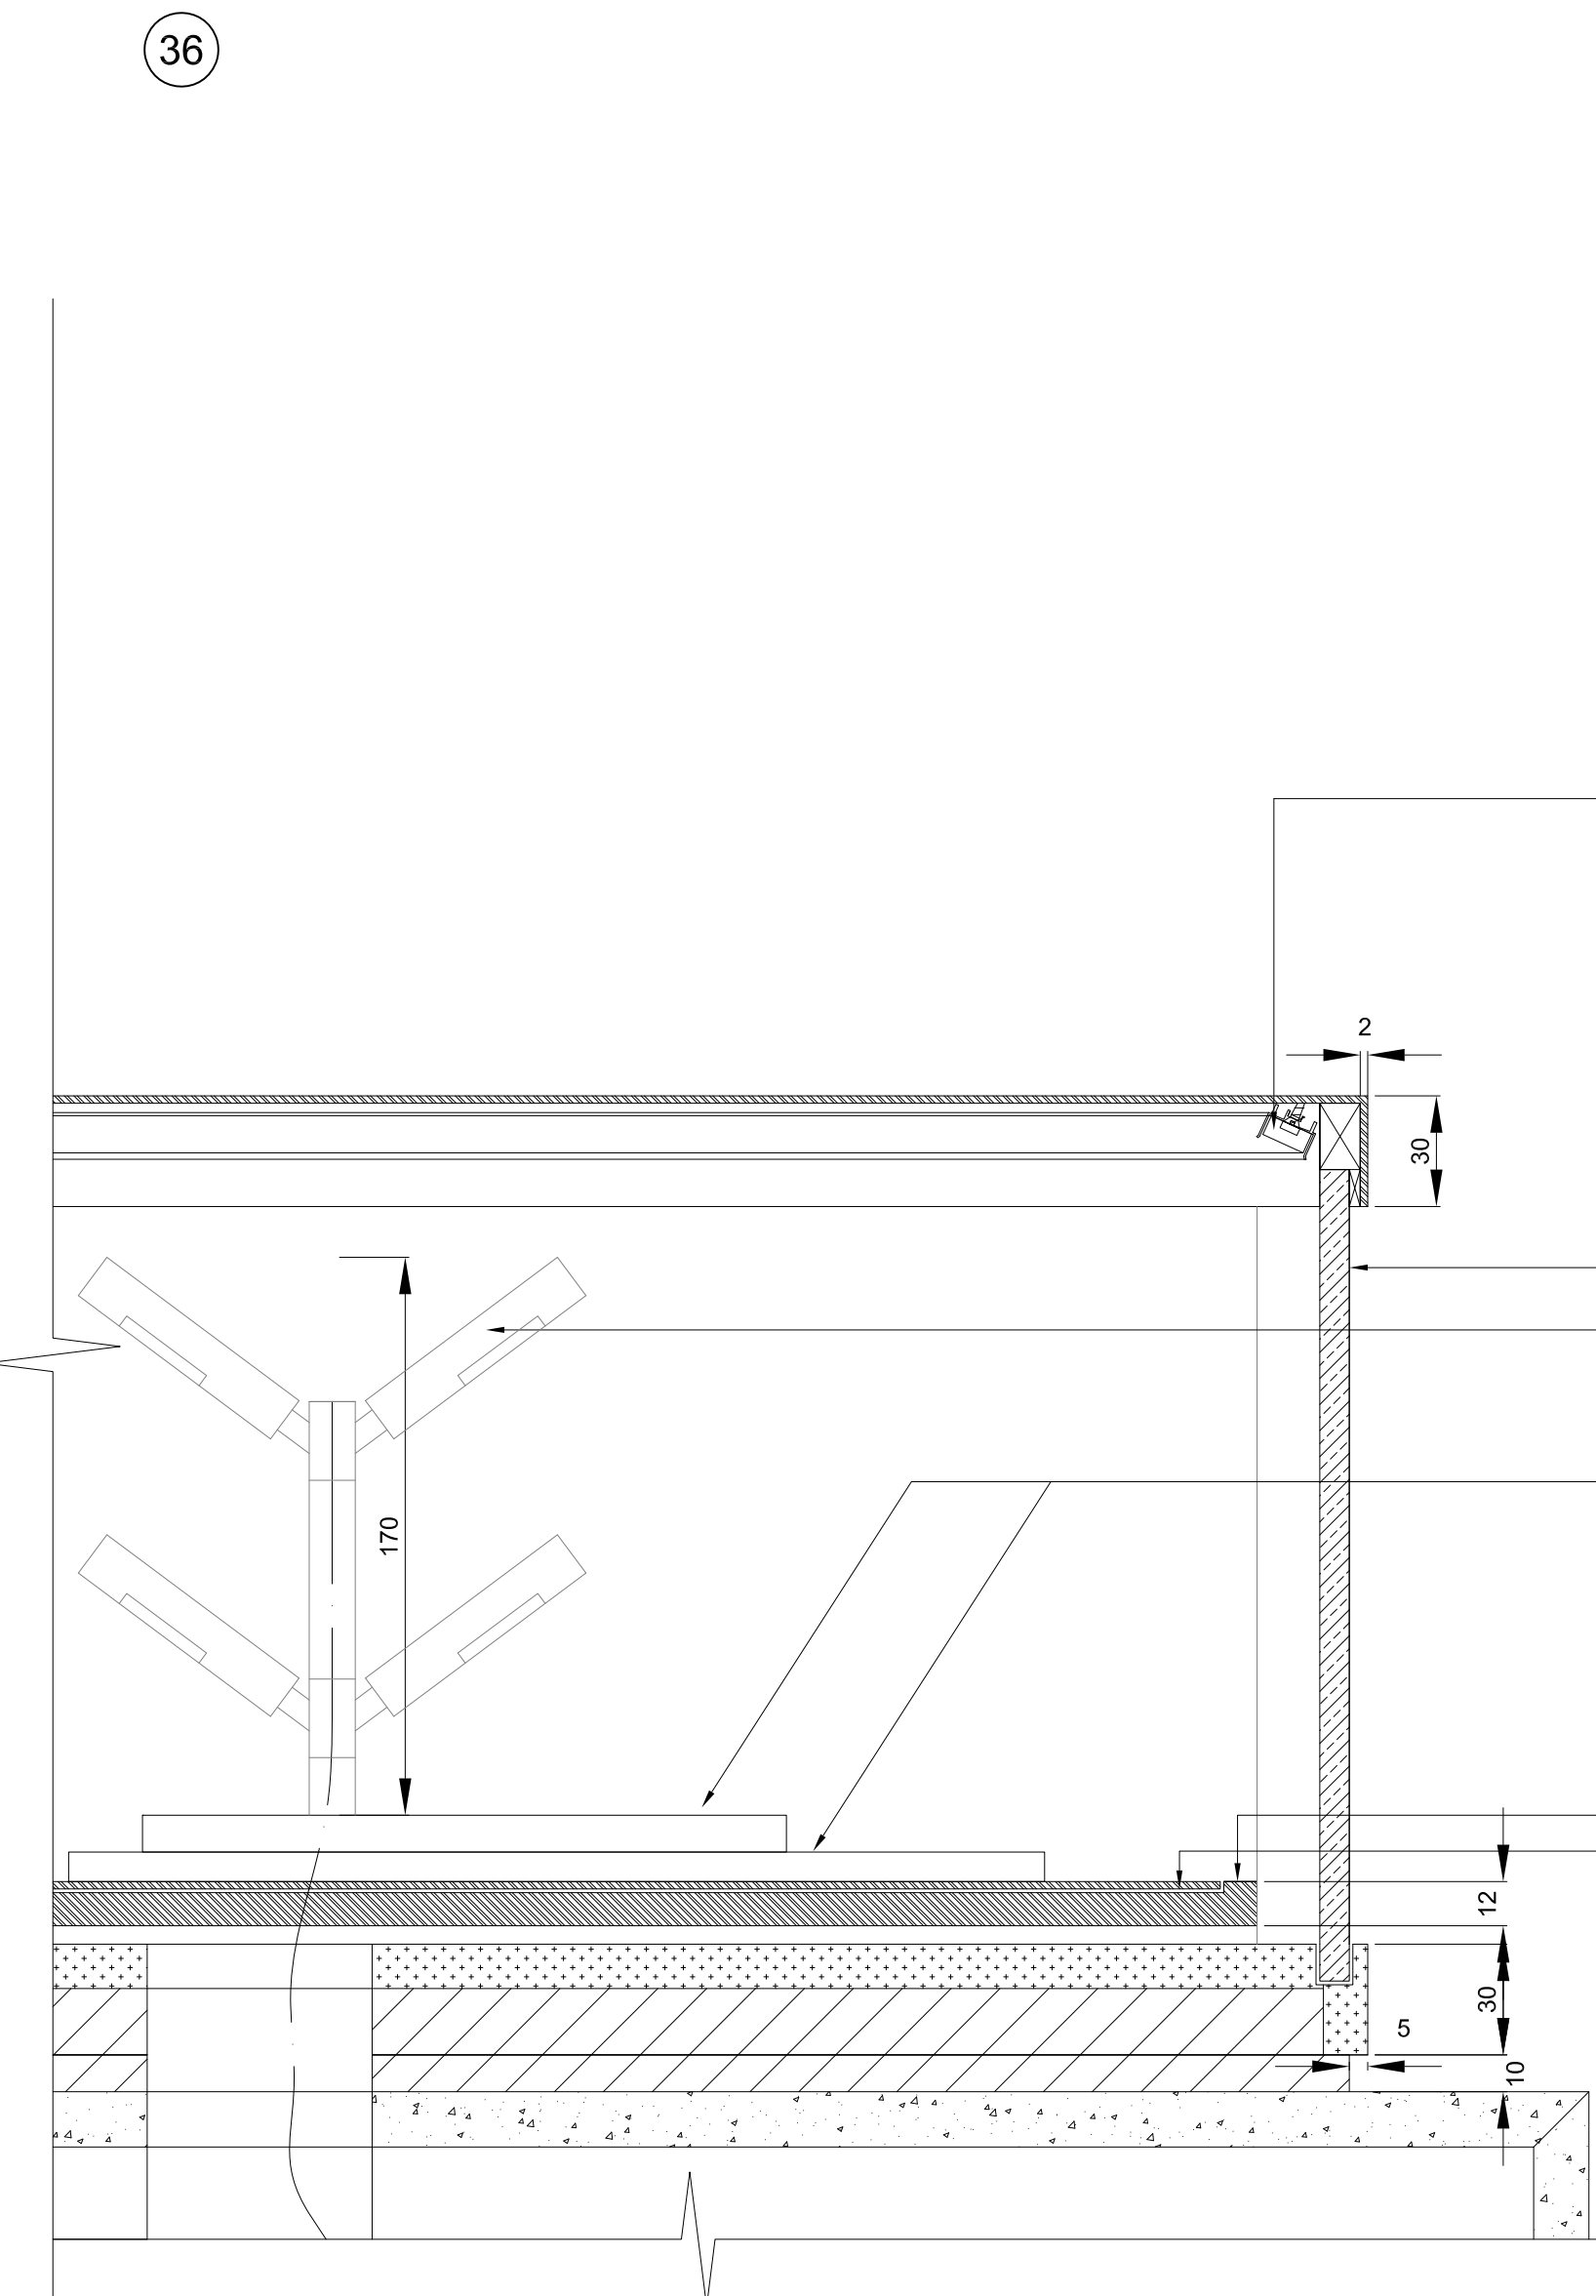

DETAIL 2 - SECTIONAL PLAN 38  
SCALE 1:2

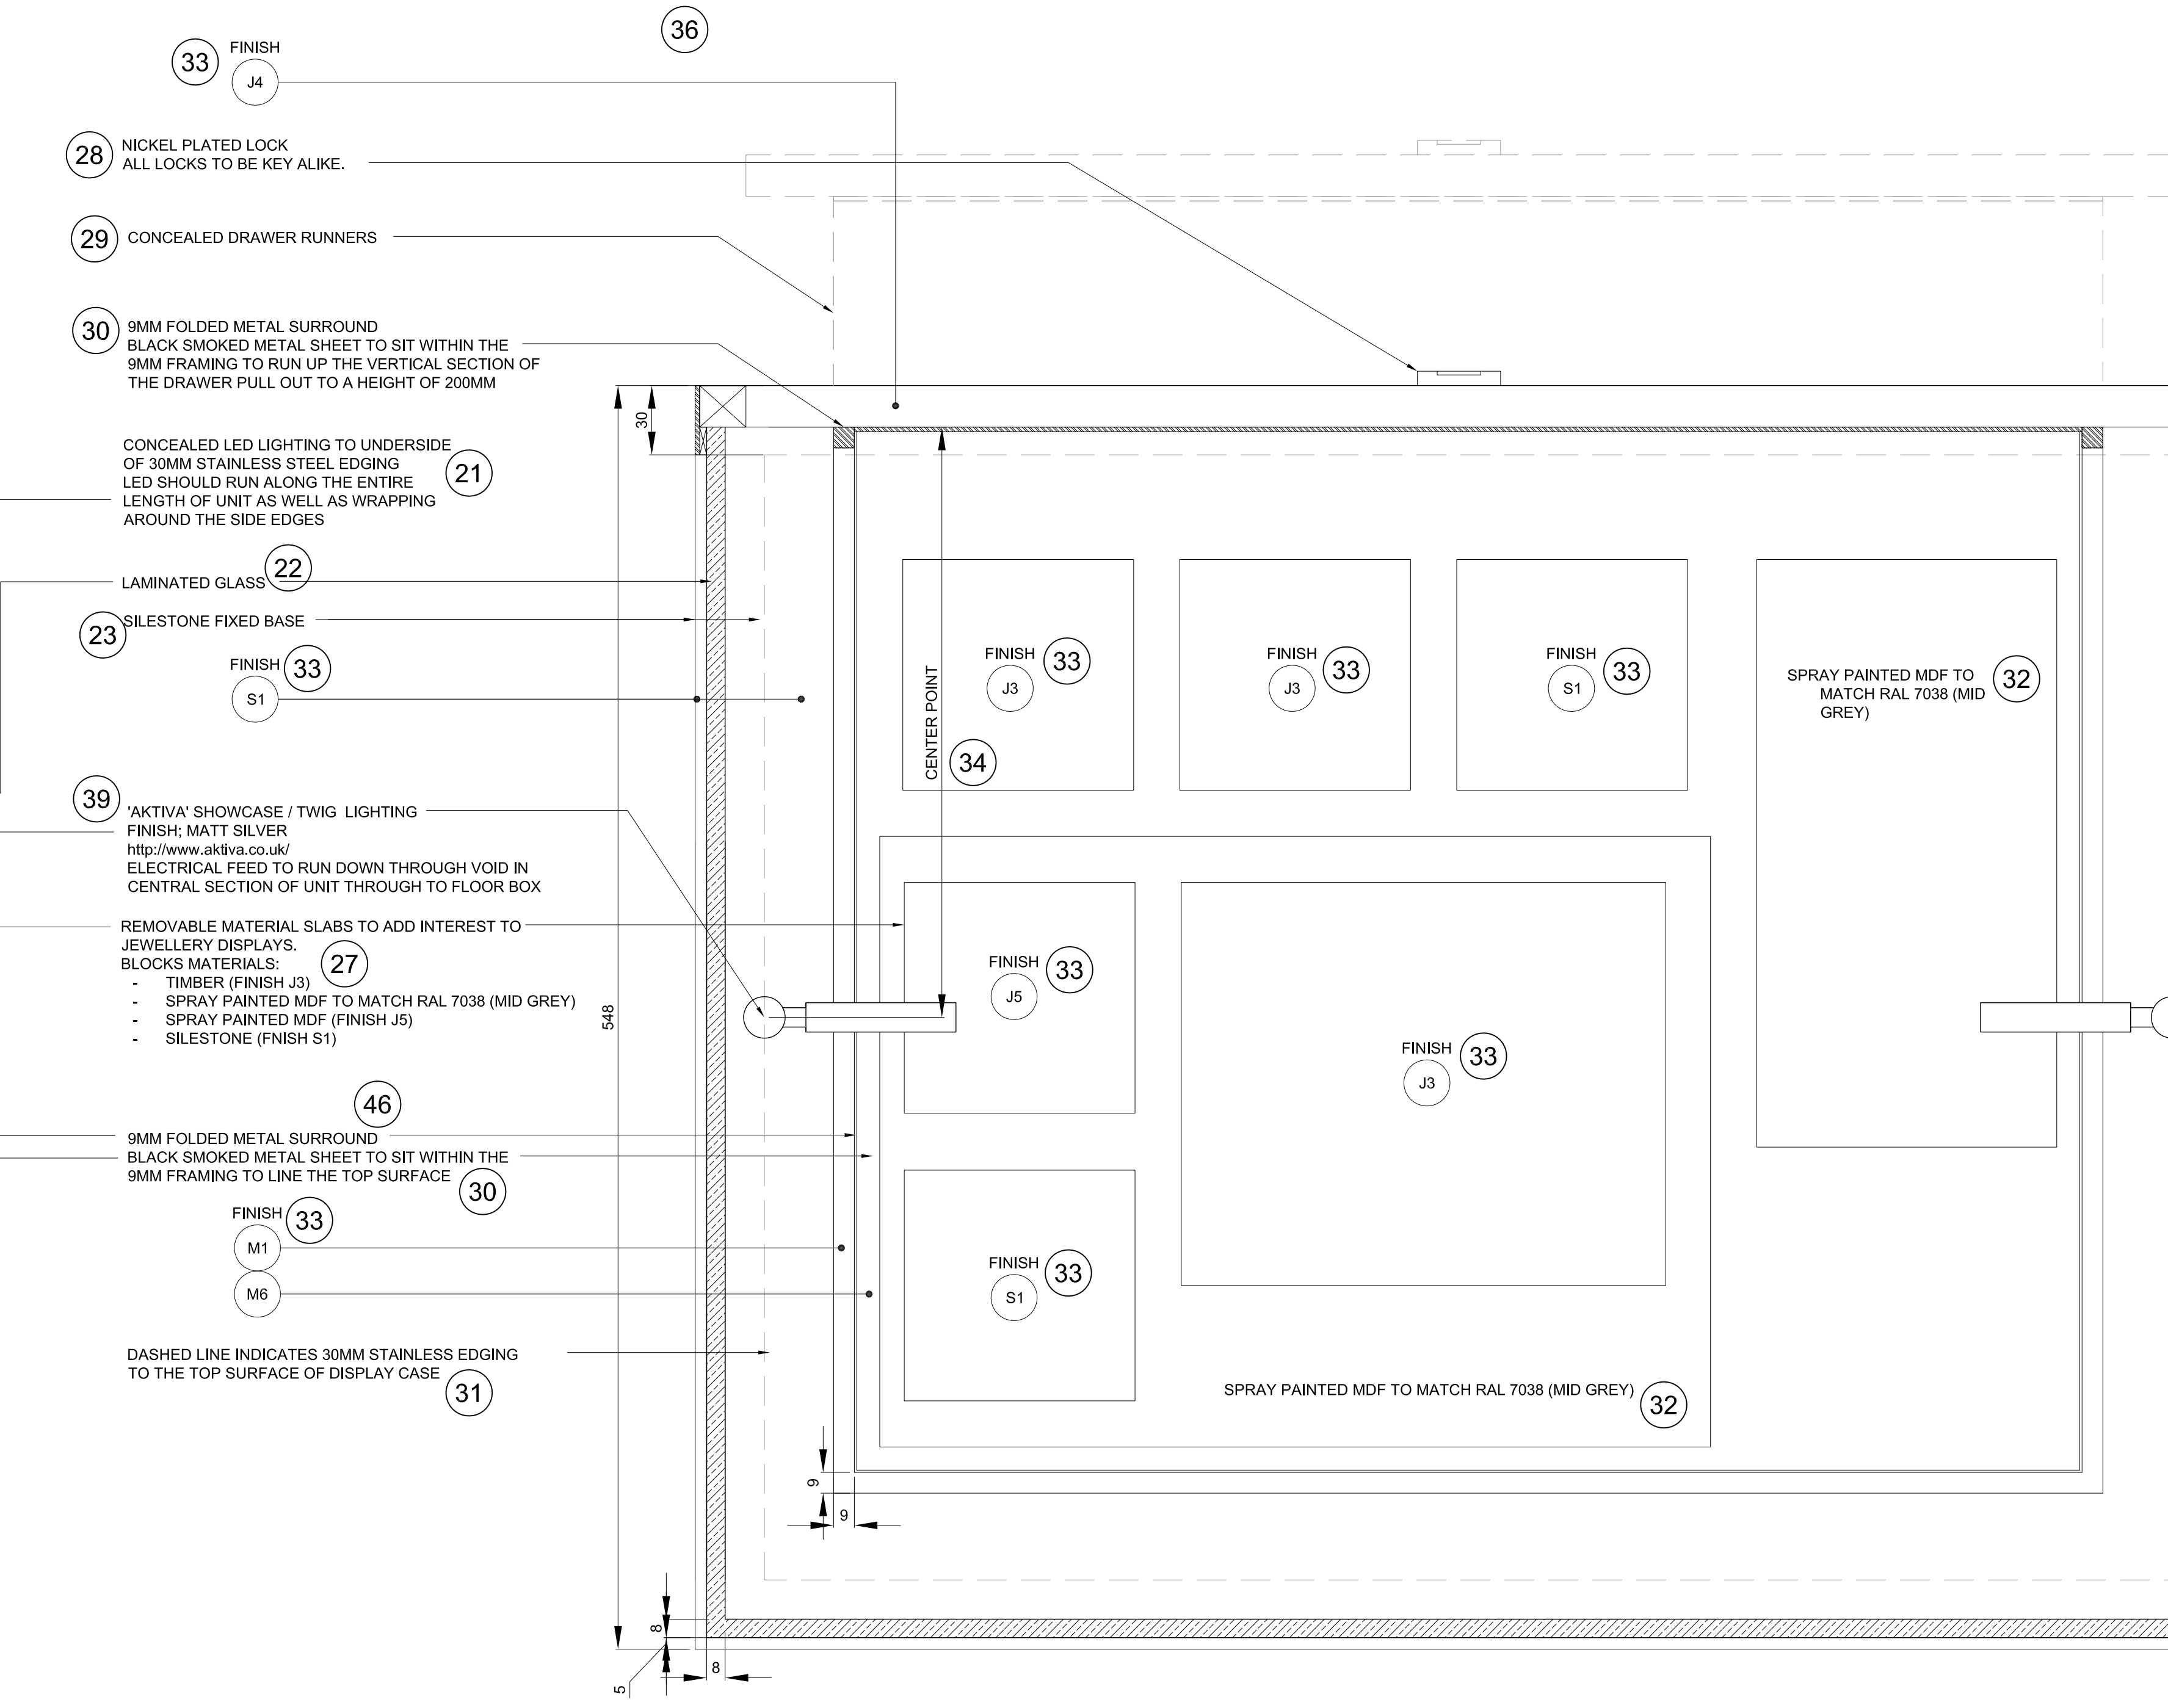

REV	DATE	DESCRIPTION	ISSUED FOR TENDER	BY
-	SEPT 10 2015			

2 Grosvenor Street  
London EC2M 0BR UK  
T +44(0)20 3384 1400

CLIENT NATIONAL GALLERY OF CANADA  
PROJECT NEW RETAIL STORE  
ORG CASH & WRAP DETAILS 1


DRG No: MW-16 REV: -  
SCALE 1:5, 1:2 @ A0 DATE JUL2015  
DRAWN BY CM  
SHEET NO MW-17






**NATIONAL GALLERY OF CANADA ①**  
**JEWELLERY COUNTER ②**

SCALE 1:10 ③

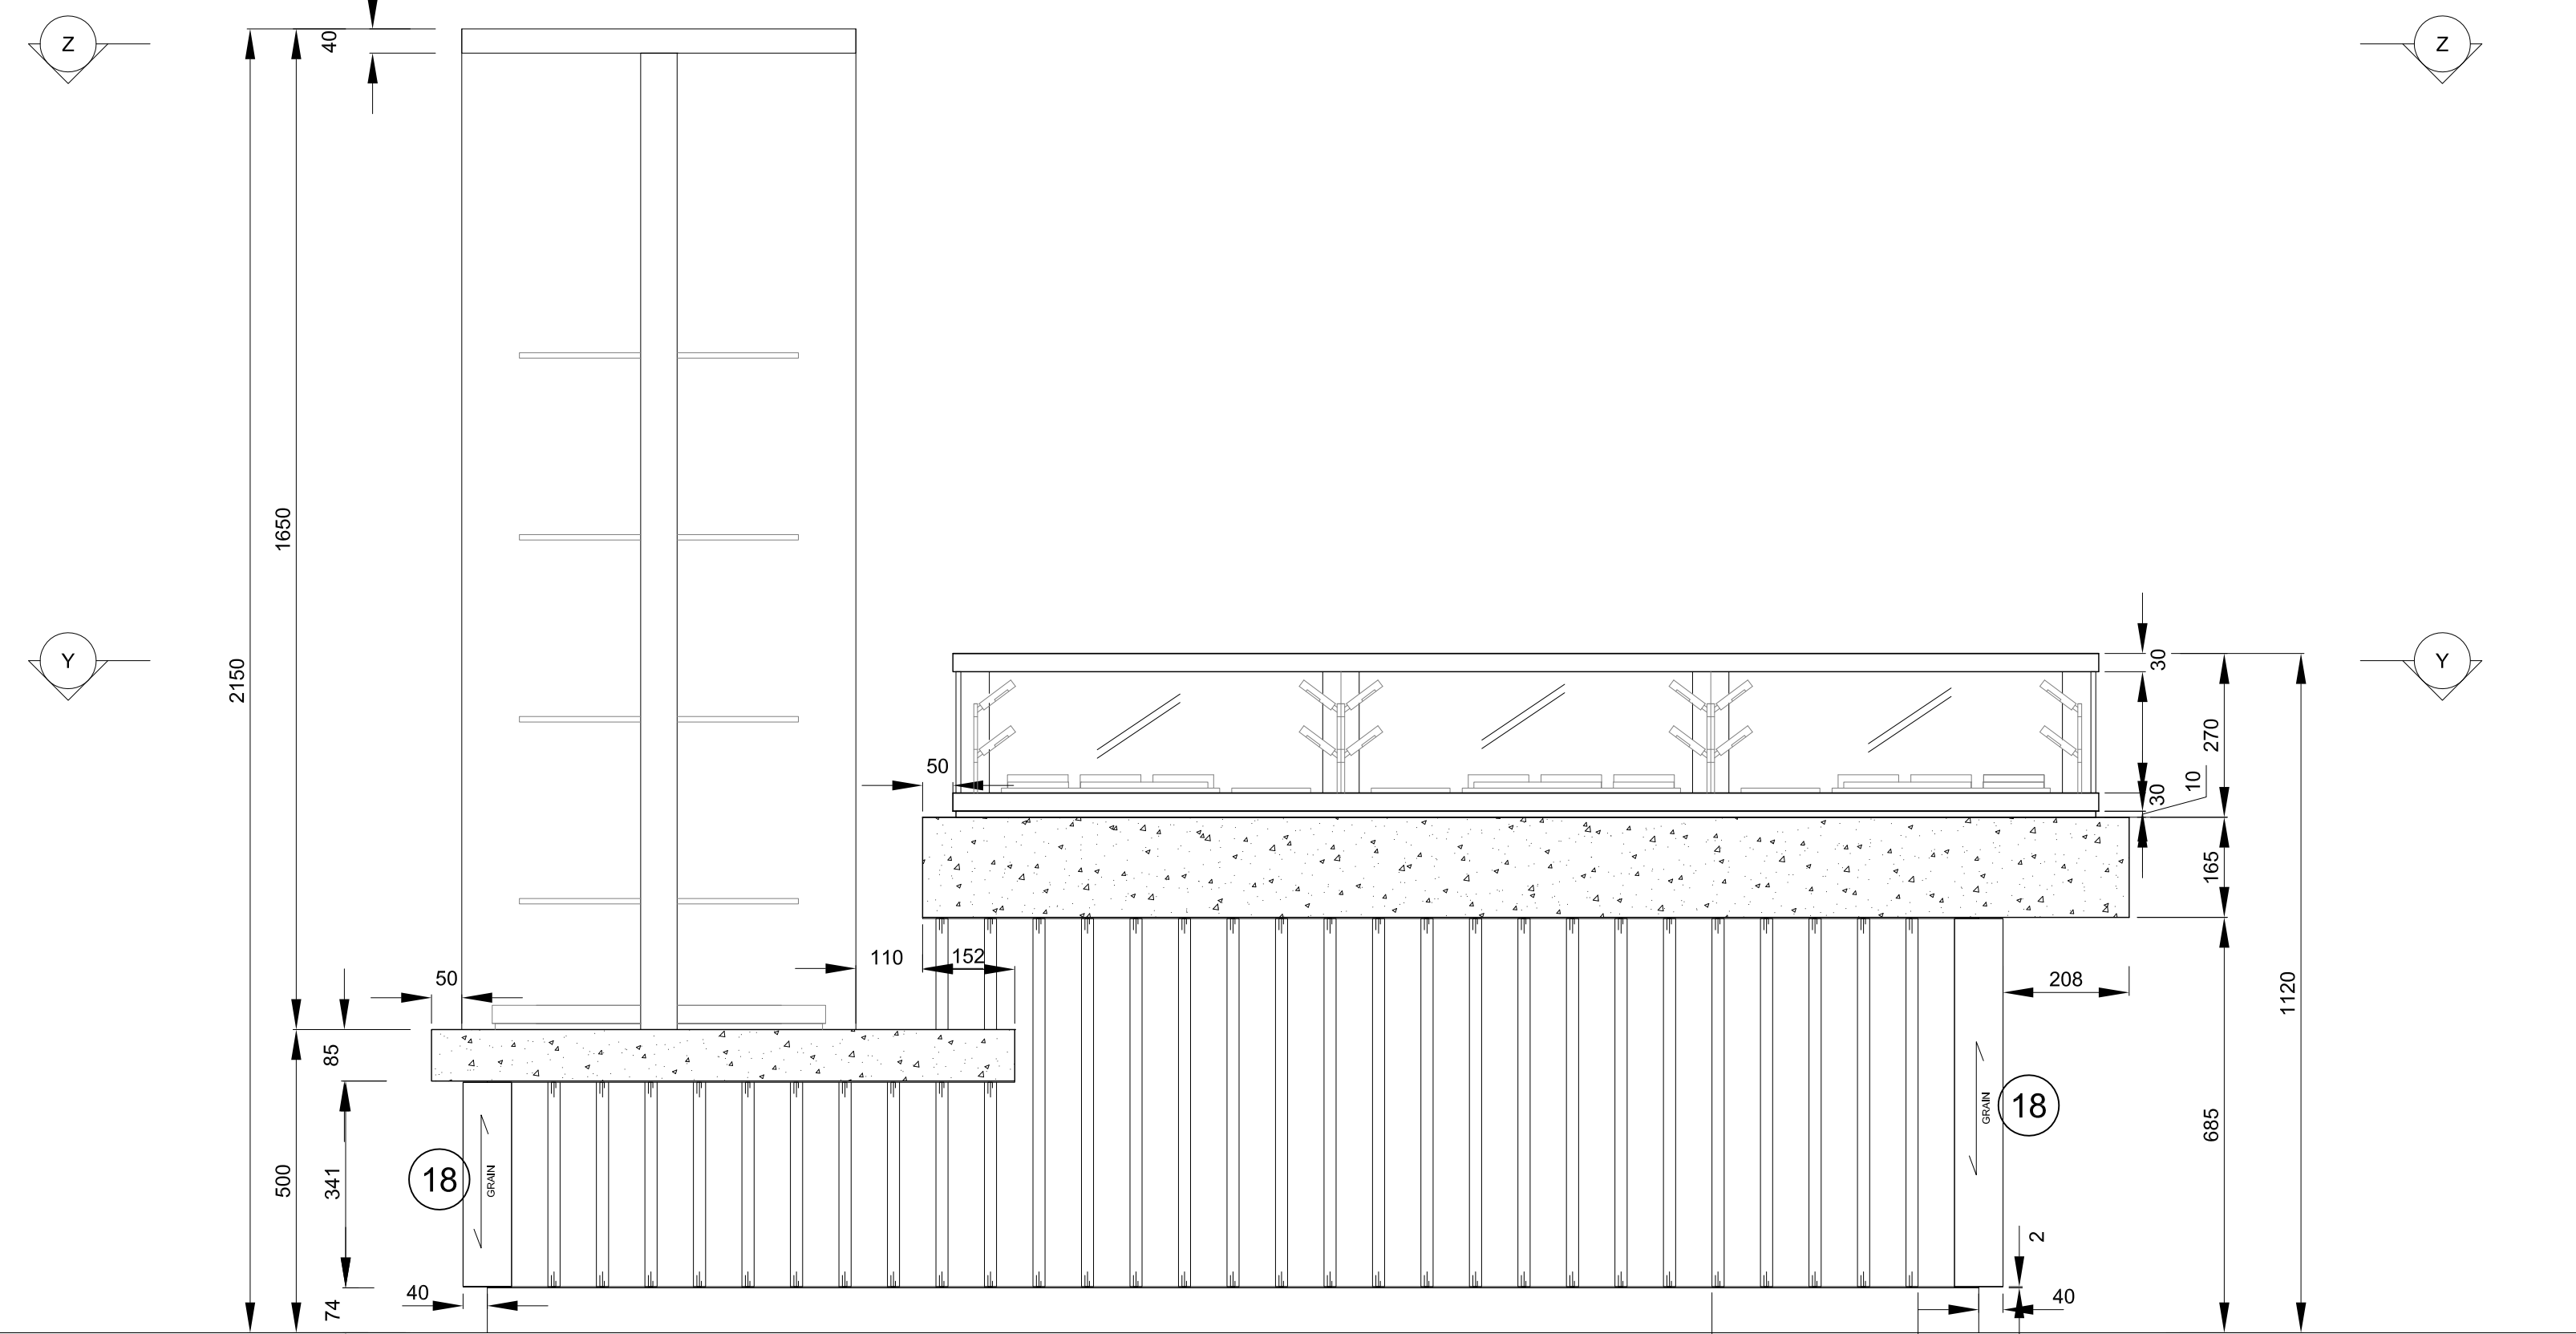


ELEVATION A ④

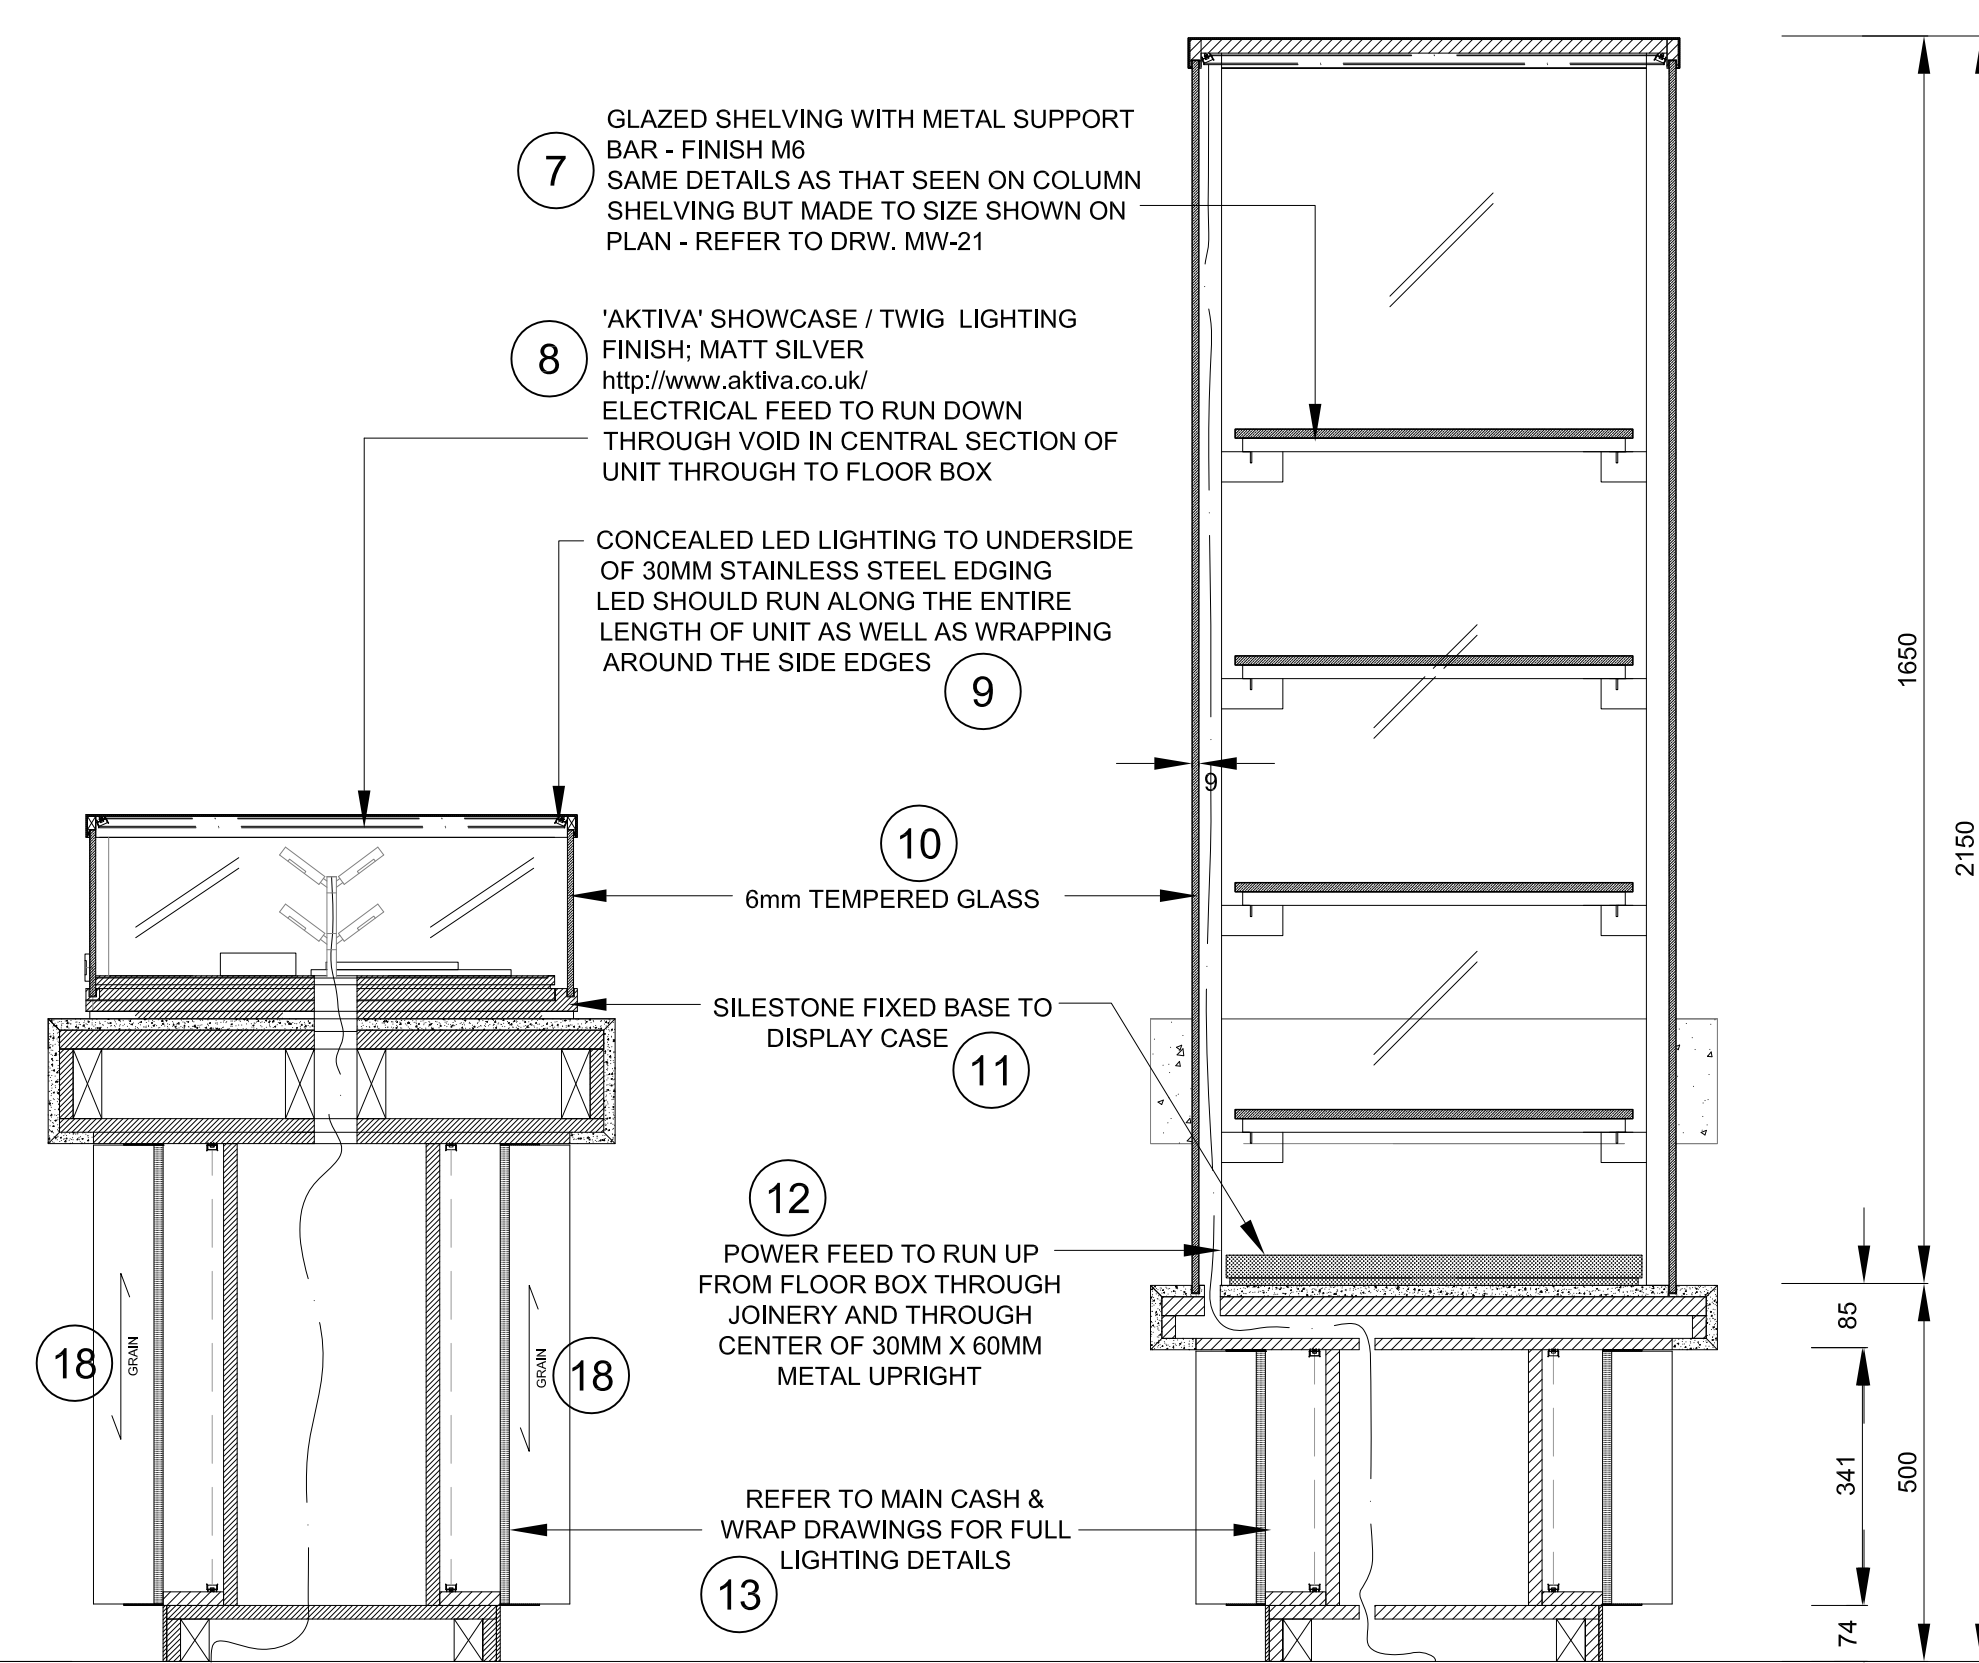


SECTION BB ⑤


SECTION CC ⑤

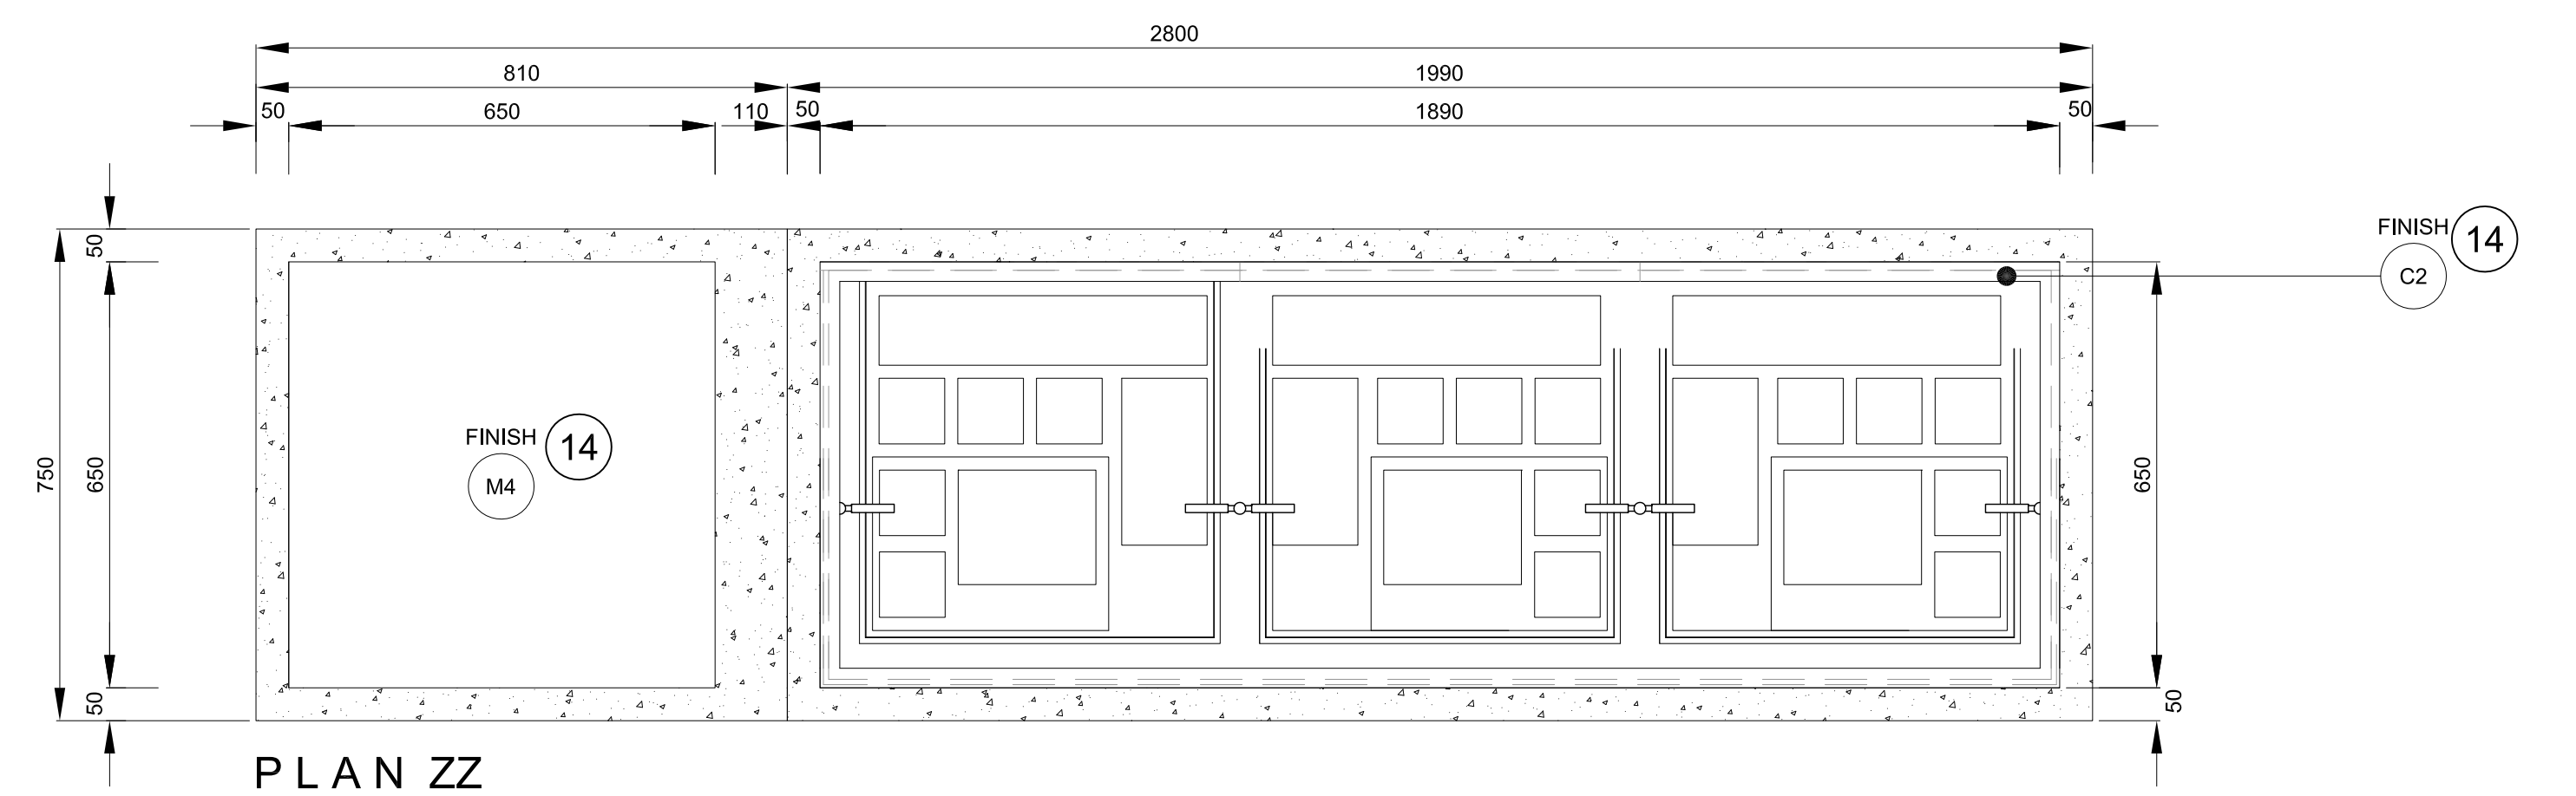

PLAN ZZ

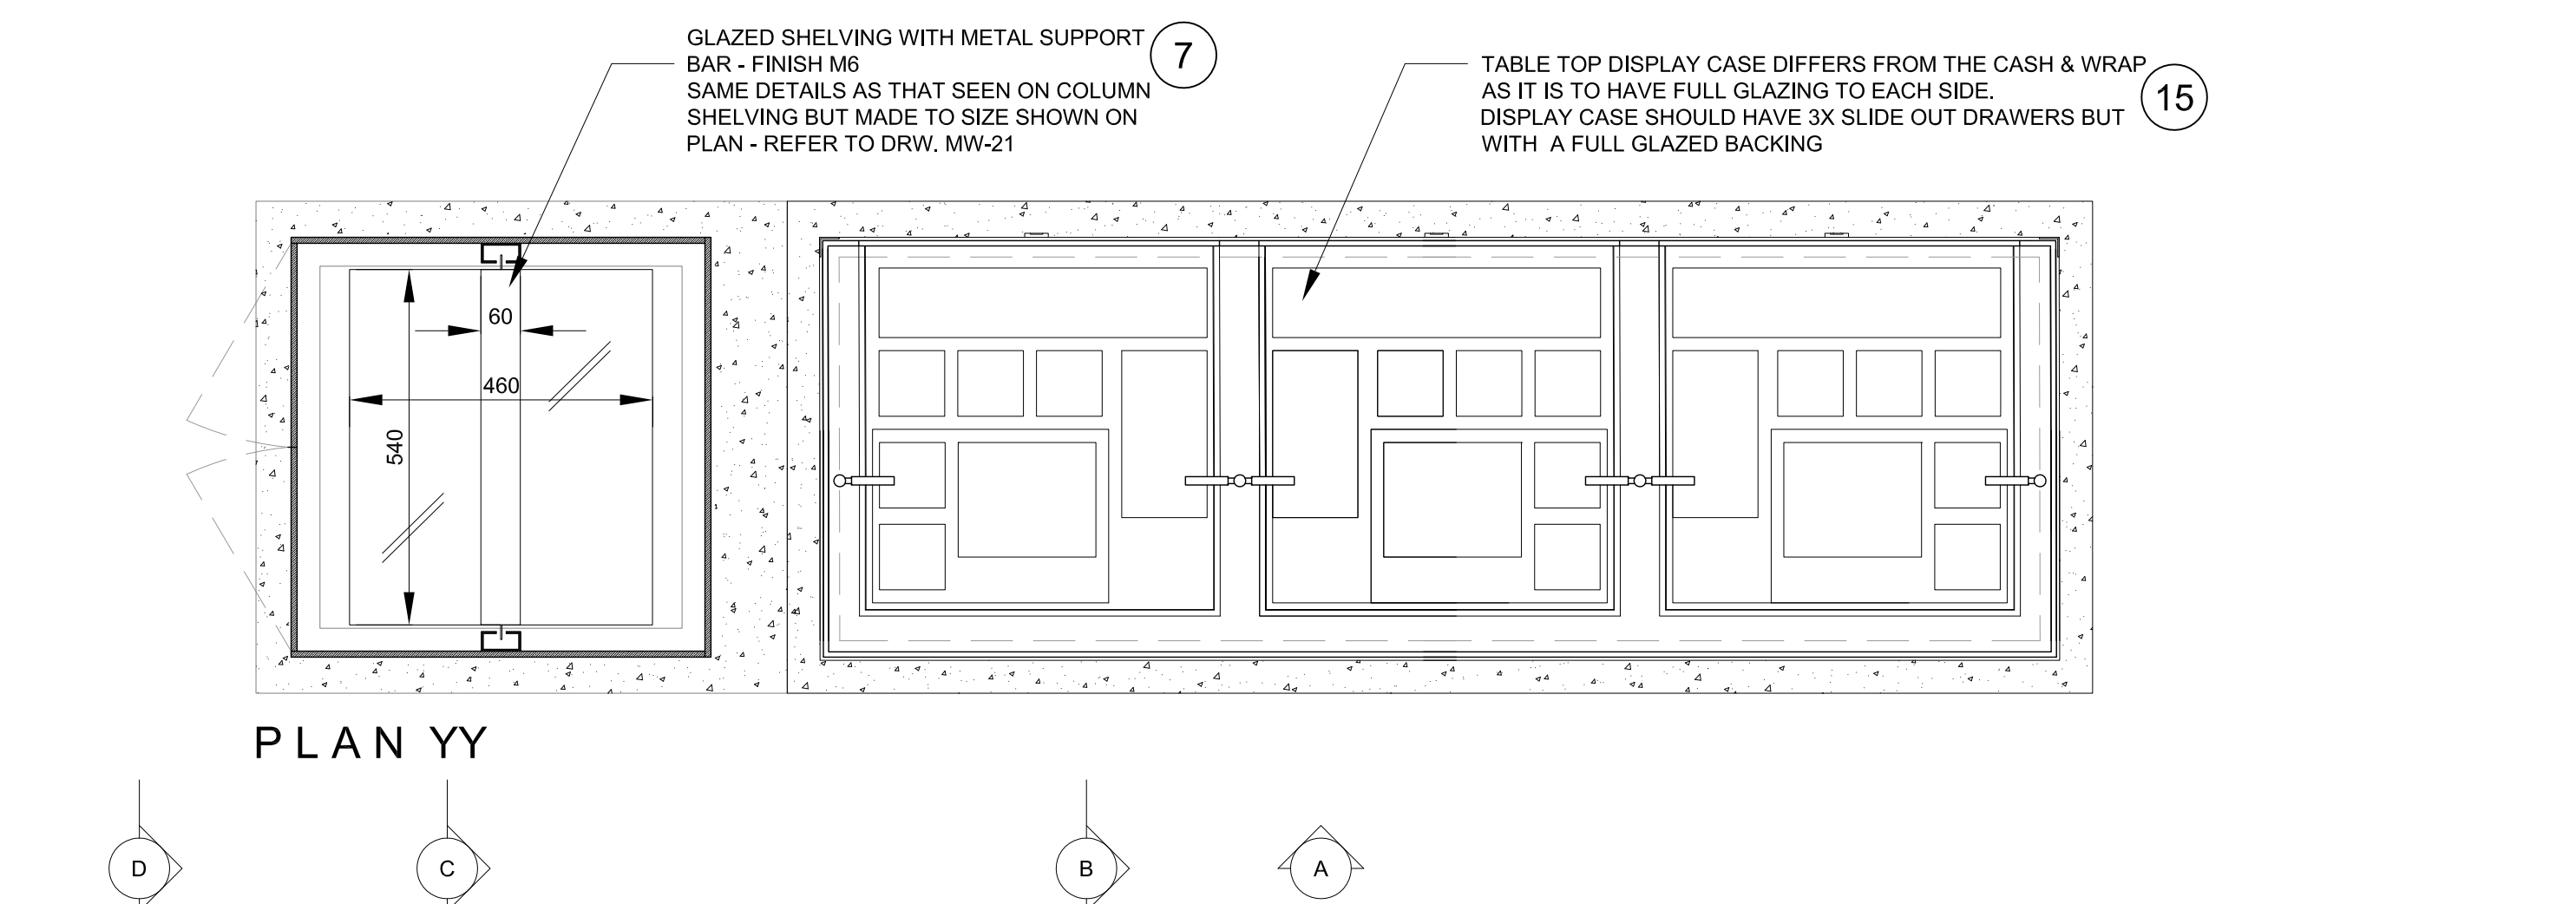

PLAN YY

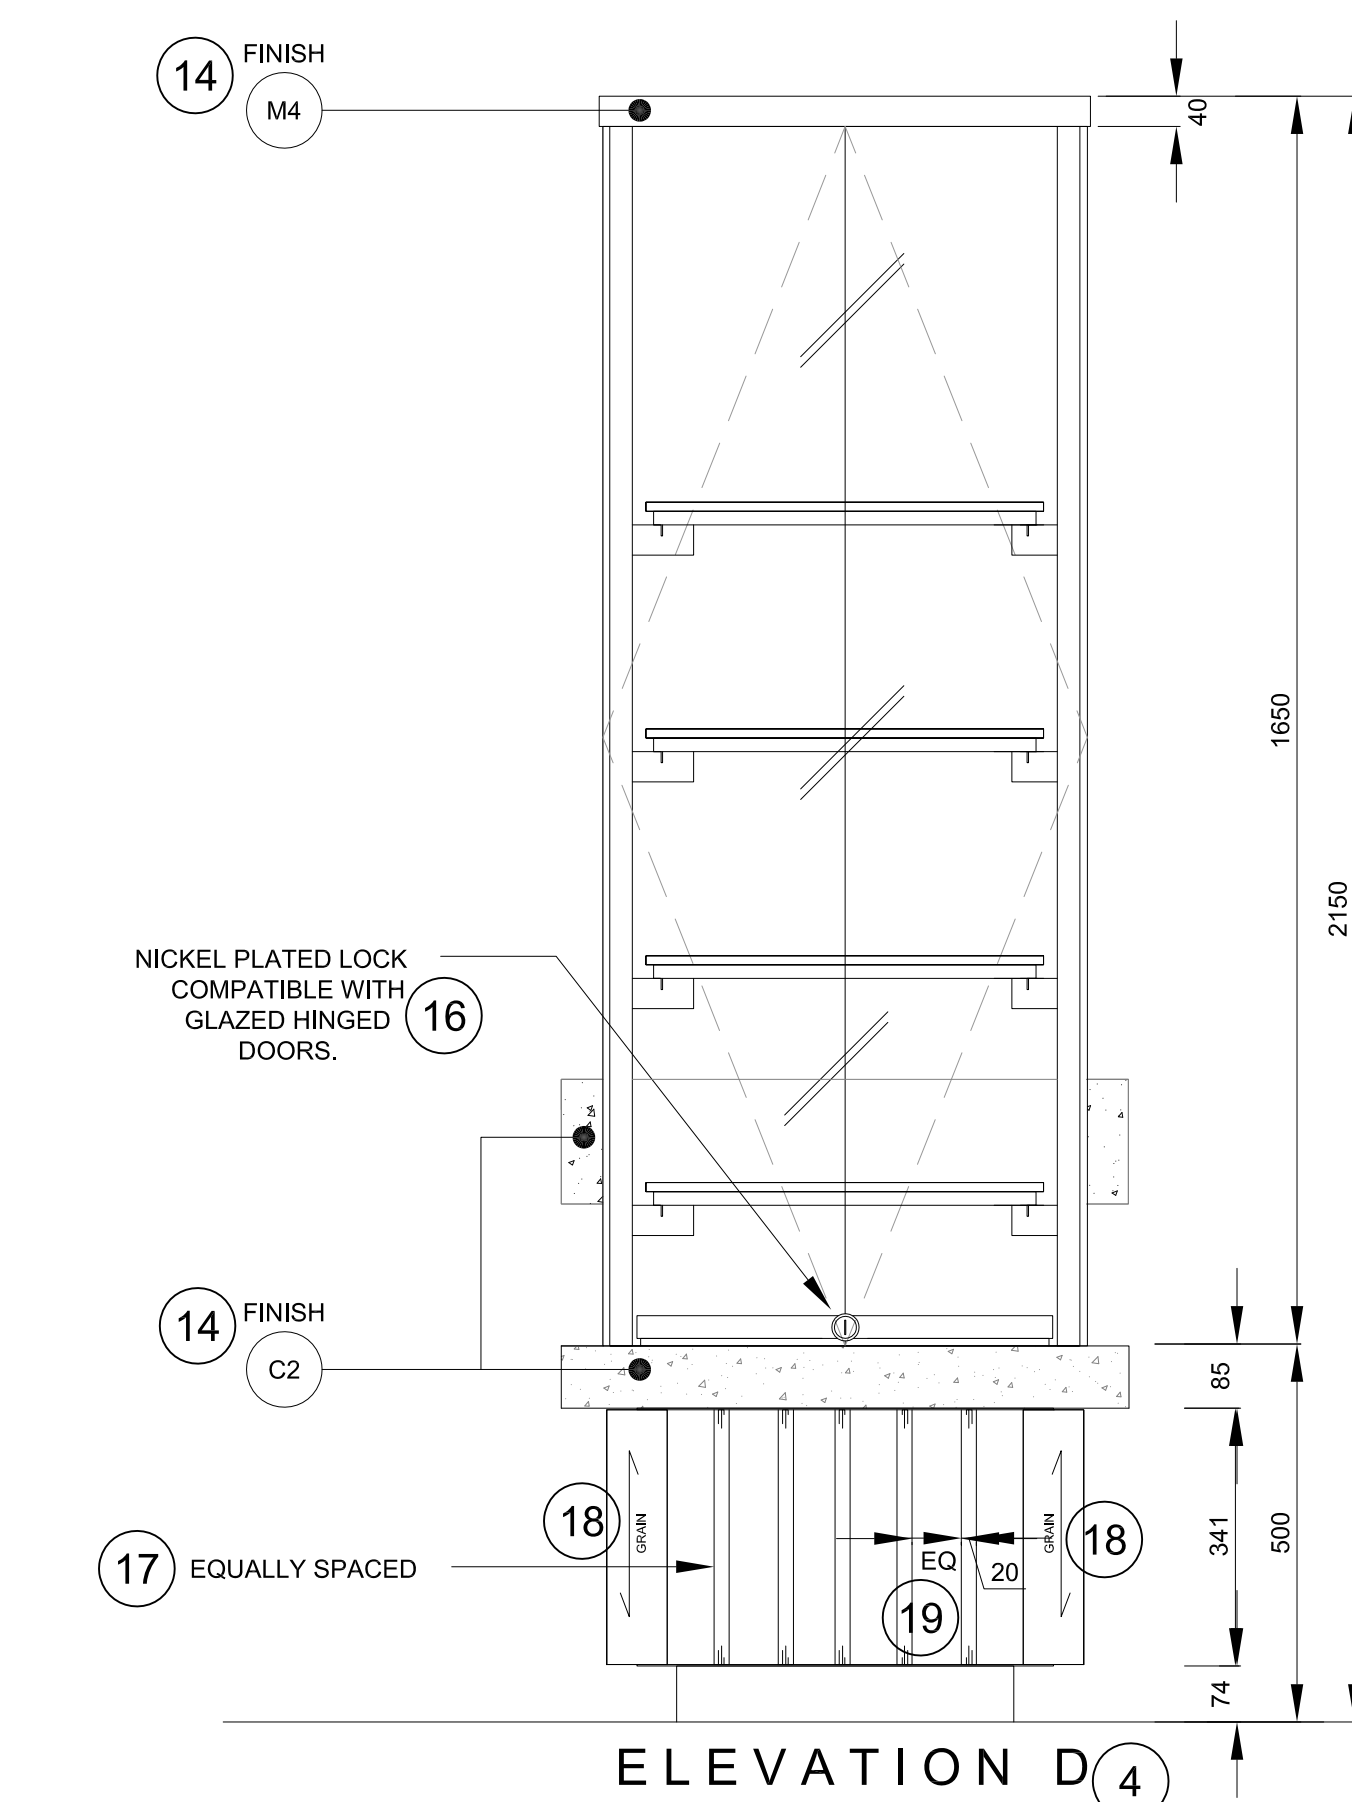

ELEVATION D ④

**NOTES**  
 DO NOT SCALE FROM DRAWING  
 ALL DIMENSIONS TO BE SITE VERIFIED BY CONTRACTOR  
 PRIOR TO MANUFACTURING OR CONSTRUCTION.  
 CONTRACTOR TO REPORT ANY DISCREPANCIES TO NSC  
 IMMEDIATELY.  
 CONTRACTOR TO PROVIDE SHOP DRAWINGS OF ALL  
 CUSTOM COMPONENTS FOR APPROVAL BY NSC PRIOR  
 TO MANUFACTURING.  
 THE DRAWING AND THE WORKS DEPICTED ARE THE  
 COPYRIGHT OF LUMSDEN DESIGN LTD AND MAY NOT BE  
 REPRODUCED EXCEPT BY WRITTEN PERMISSION.

**(LM) MATERIALS LEGEND:**

PLEASE NOTE:  
 CONTRACTOR TO PROVIDE SAMPLES  
 OF ALL MATERIALS FOR APPROVAL BY  
 NSC PRIOR TO CONSTRUCTION.

- METALWORK FINISHES**
- M1 POWDER COAT  
RAL 7016 - TARRAULIN GREY  
SEMIMATT FINISH 25%
  - M2 POWDER COAT  
RAL 9002 - GREY / WHITE  
SEMIMATT FINISH 25%
  - M3 POWDER COAT  
RAL 3031 - ORIENT RED  
SEMIMATT FINISH 25%
  - M4 BRUSHED  
STAINLESS STEEL
  - M5 POWDER COAT  
RAL 7038 - AGATE GREY  
SEMIMATT FINISH 25%
  - M6 BLACK SMOKED  
METAL
- JOINERY FINISHES**
- J1 BLACK STAINED  
AMERICAN OAK  
MATCH TO SAMPLE
  - J2 WHITE STAINED  
CANADIAN MAPLE  
MATCH TO SAMPLE
  - J3 NATURAL FINISH  
AMERICAN OAK  
MATCH TO SAMPLE
  - J4 SPRAY PAINTED MDF  
DARK GREY BLACK  
MATCH TO DULUX D99K 07/00  
CLEAR LACQUER FINISH
  - J5 SPRAY PAINTED MDF - RED  
MATCH TO DULUX 20YY 57/060  
CLEAR LACQUER FINISH
  - J6 SPRAY PAINTED MDF - STONE  
MATCH TO DULUX 20YY 57/060  
CLEAR LACQUER FINISH
  - J7 SPRAY PAINTED SATIN WHITE
  - J8 DARK PAINT FINISH TO  
MATCH EXISTING
- LAMINATE FINISHES**
- L1 DARK GREY  
POLYREY - FA P114 POIVRE
- OTHER FINISHES**
- C1 VALCHROMAT  
COLOURED MDF - MID GREY  
2-PACK CLEAR LACQUER FINISH
  - C2 Quartz Surfaces  
Zodia® Dove Grey  
www.dupont.com
  - S1 SILESTONE  
BLANCO NORTE / WHITE NORTE
  - U1 BUTE FABRIC - LEWIS 2825  
PRODUCT CODE: CP949-2825  
100% PURE WOOL
- WALL FINISHES**
- W1 HONED CONCRETE EFFECT  
SKIM WALL RENDER  
MATCH TO RAL 7044 SILK GREY
  - W2 HONED CONCRETE EFFECT  
SKIM WALL RENDER  
MATCH TO RAL 7030 STONE GREY


REV	DATE	DESCRIPTION	BY
-	SEPT 10 2015	ISSUED FOR TENDER	-

2 Coopers Street  
 London EC1R 6JH UK  
 +44(0)20 3384 1400

CLIENT NATIONAL GALLERY OF CANADA  
 PROJECT NEW RETAIL STORE  
 DRG JEWELLERY COUNTER ②

DRG No. MW-18 REV -  
 SCALE 1:10 @ A1 DATE JUL2015  
 DRAWN BY CM  
 SHEET NO. MW-19


SCALE 1:5  
TYPE 1 - OPEN SHELVING (TOTAL X6)  
FACING REAR WALL & WINDOWS

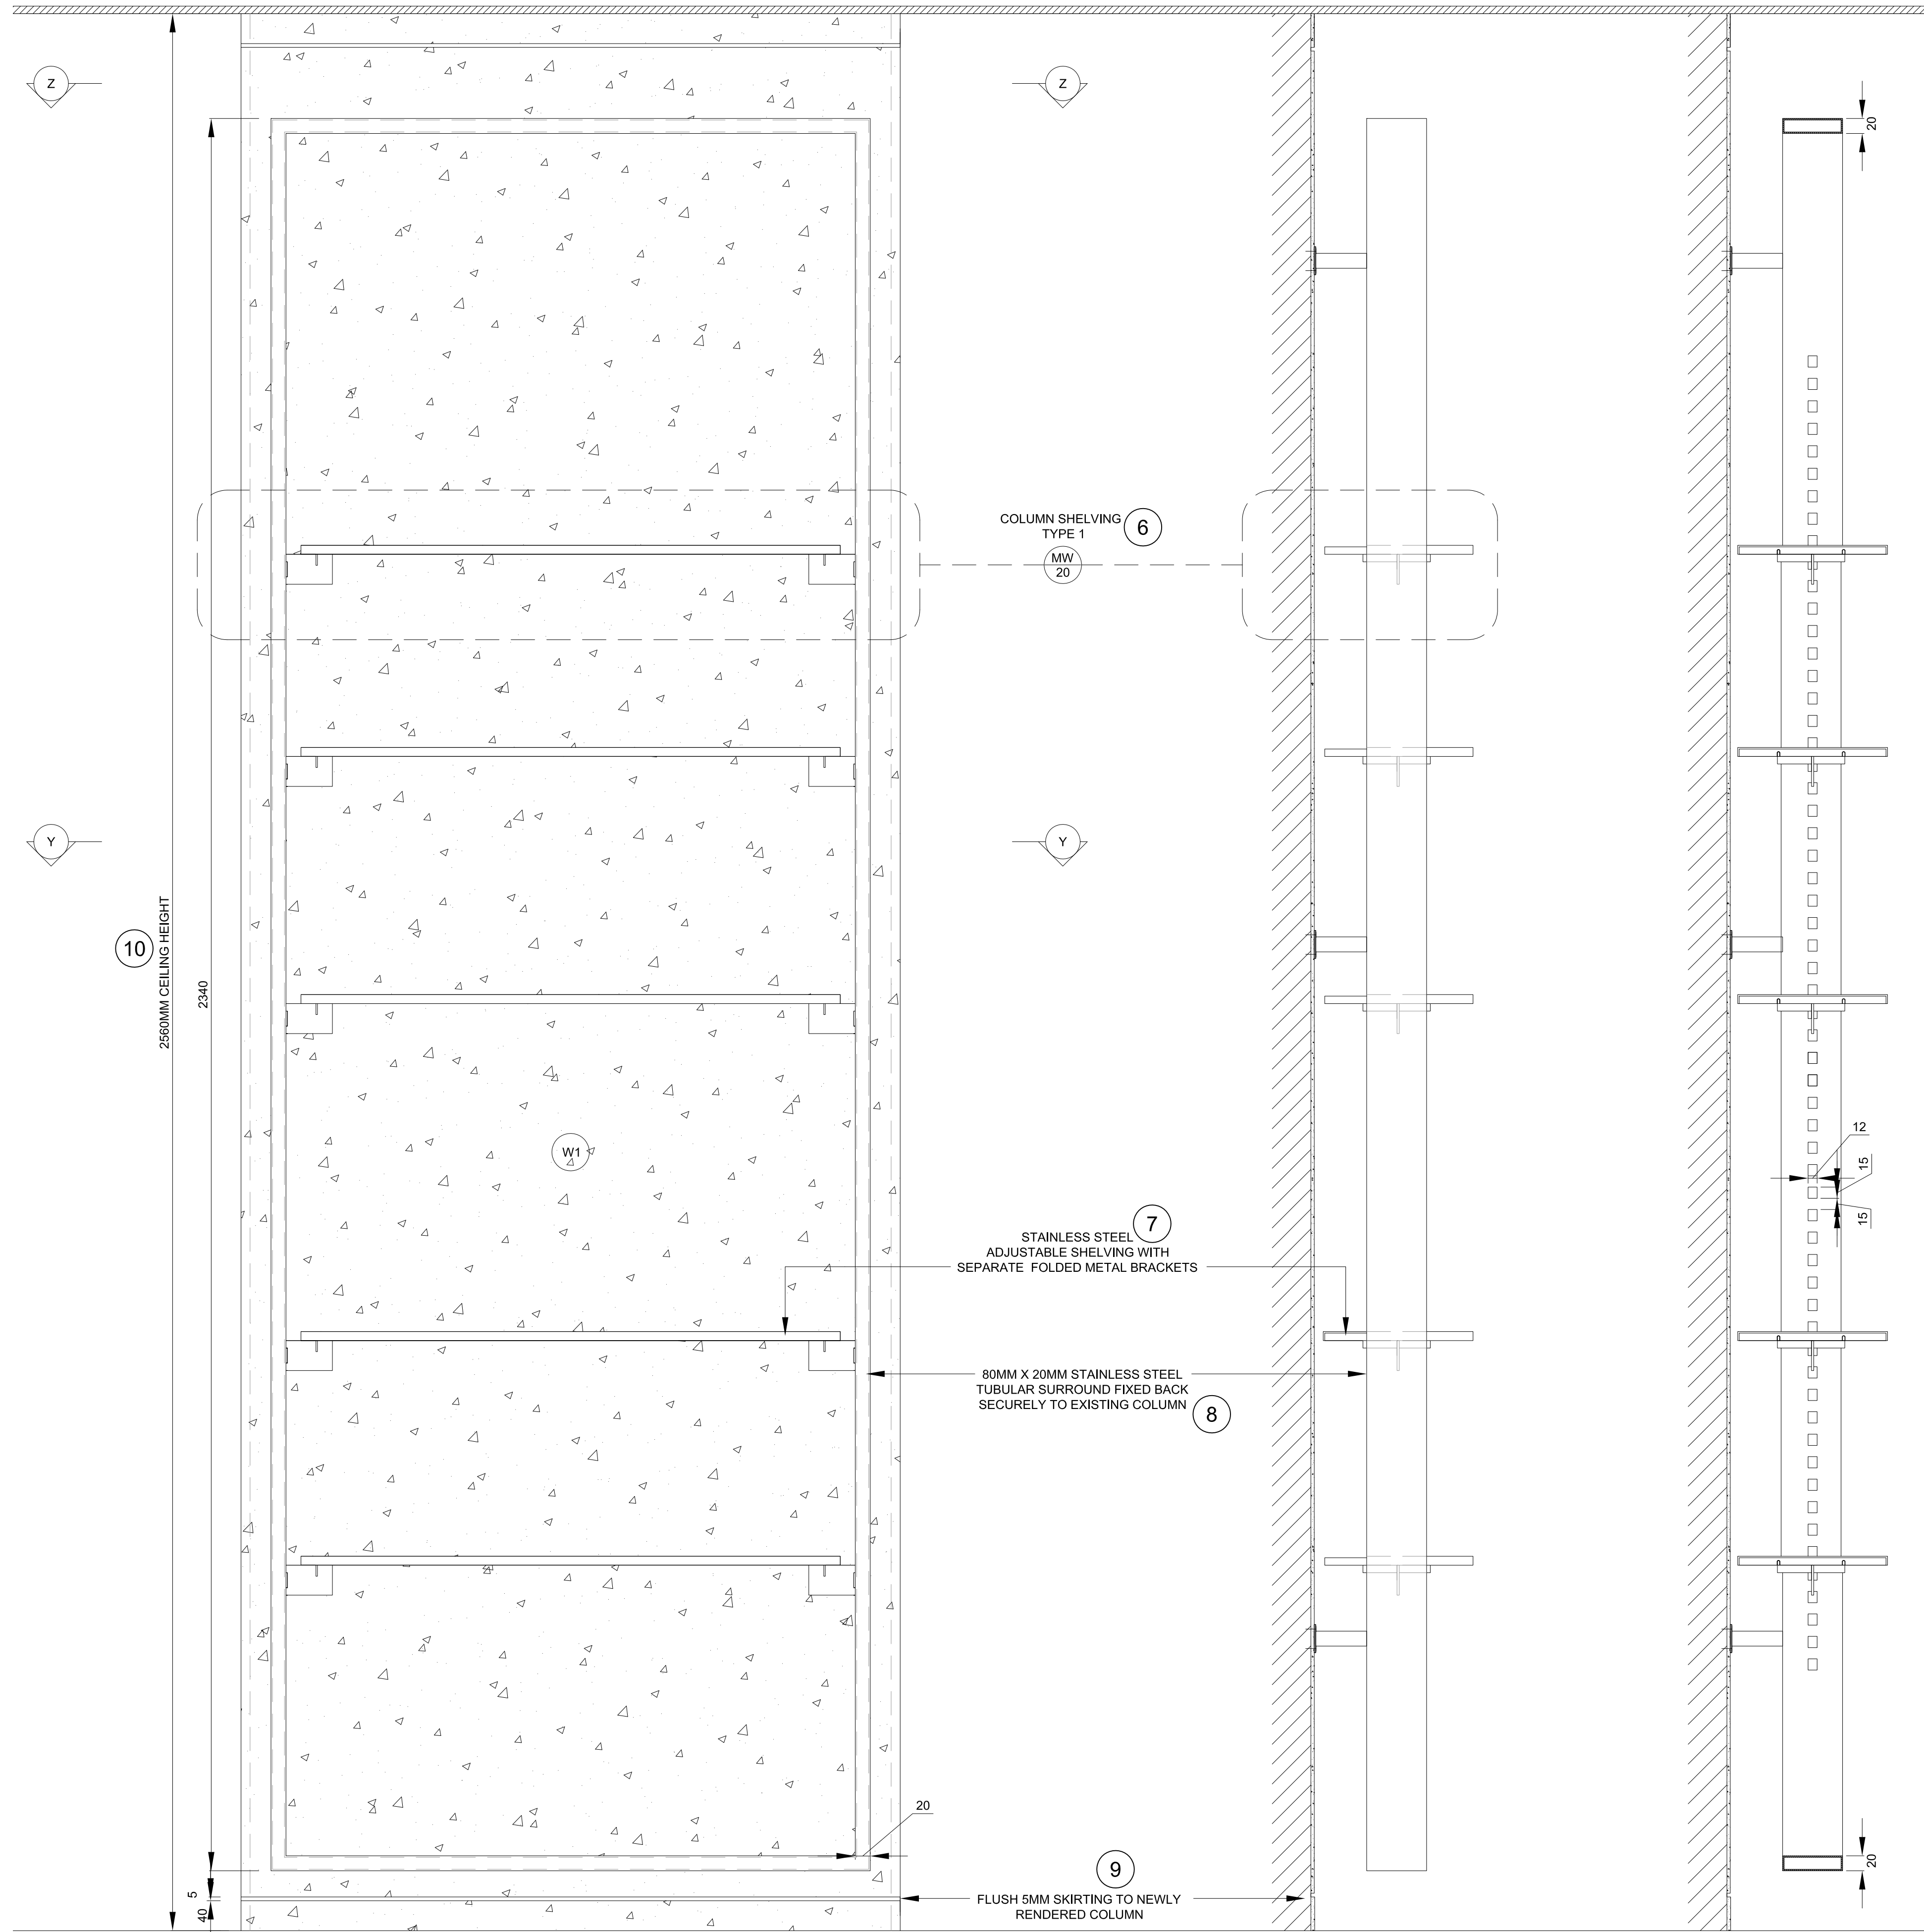


ELEVATION B

ELEVATION B

SECTION CC

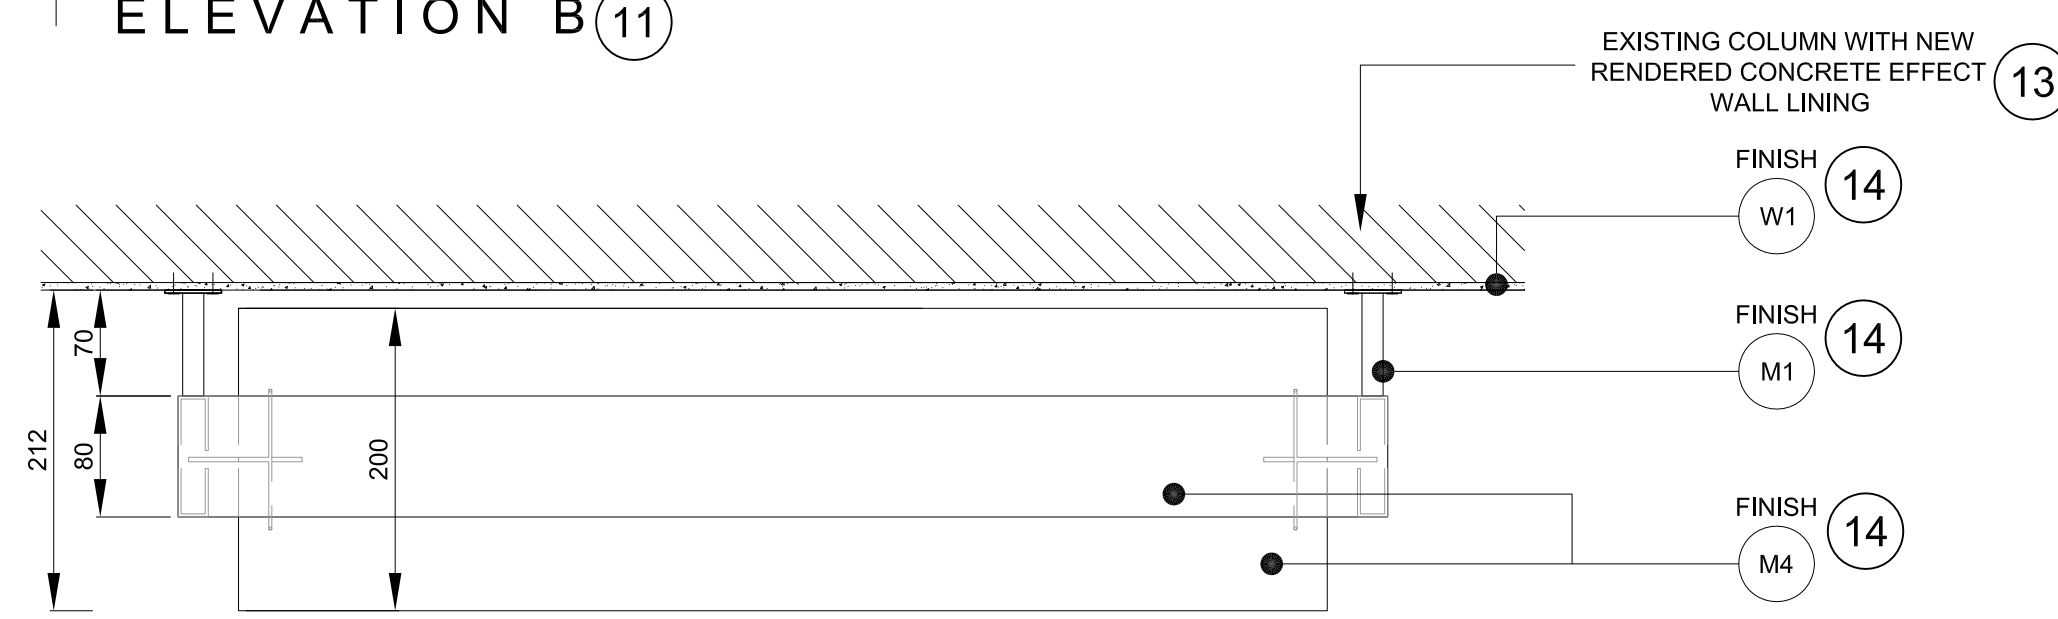


PLAN ZZ

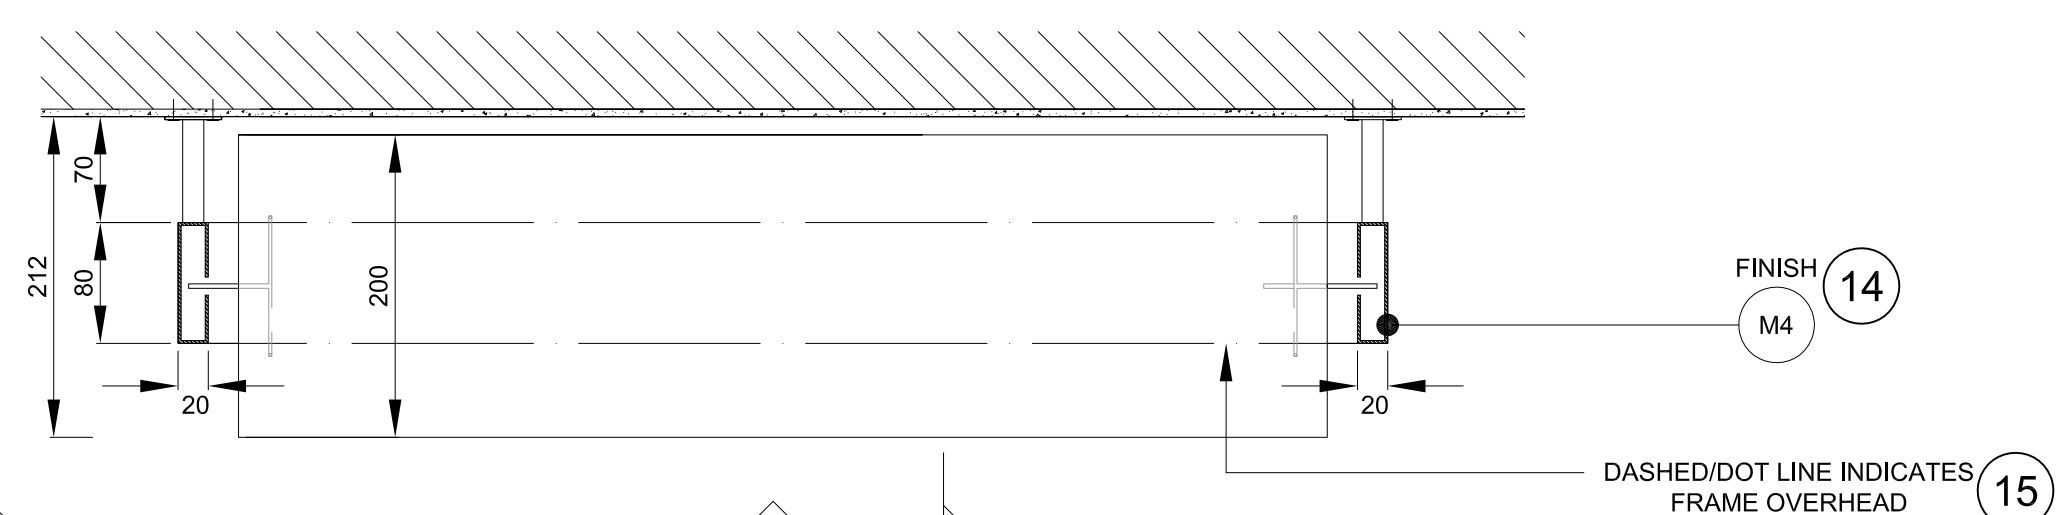

PLAN YY


TYPE 2 - GLAZED (TOTAL X2)  
FACING ENTRANCE & CASH DESK WALL

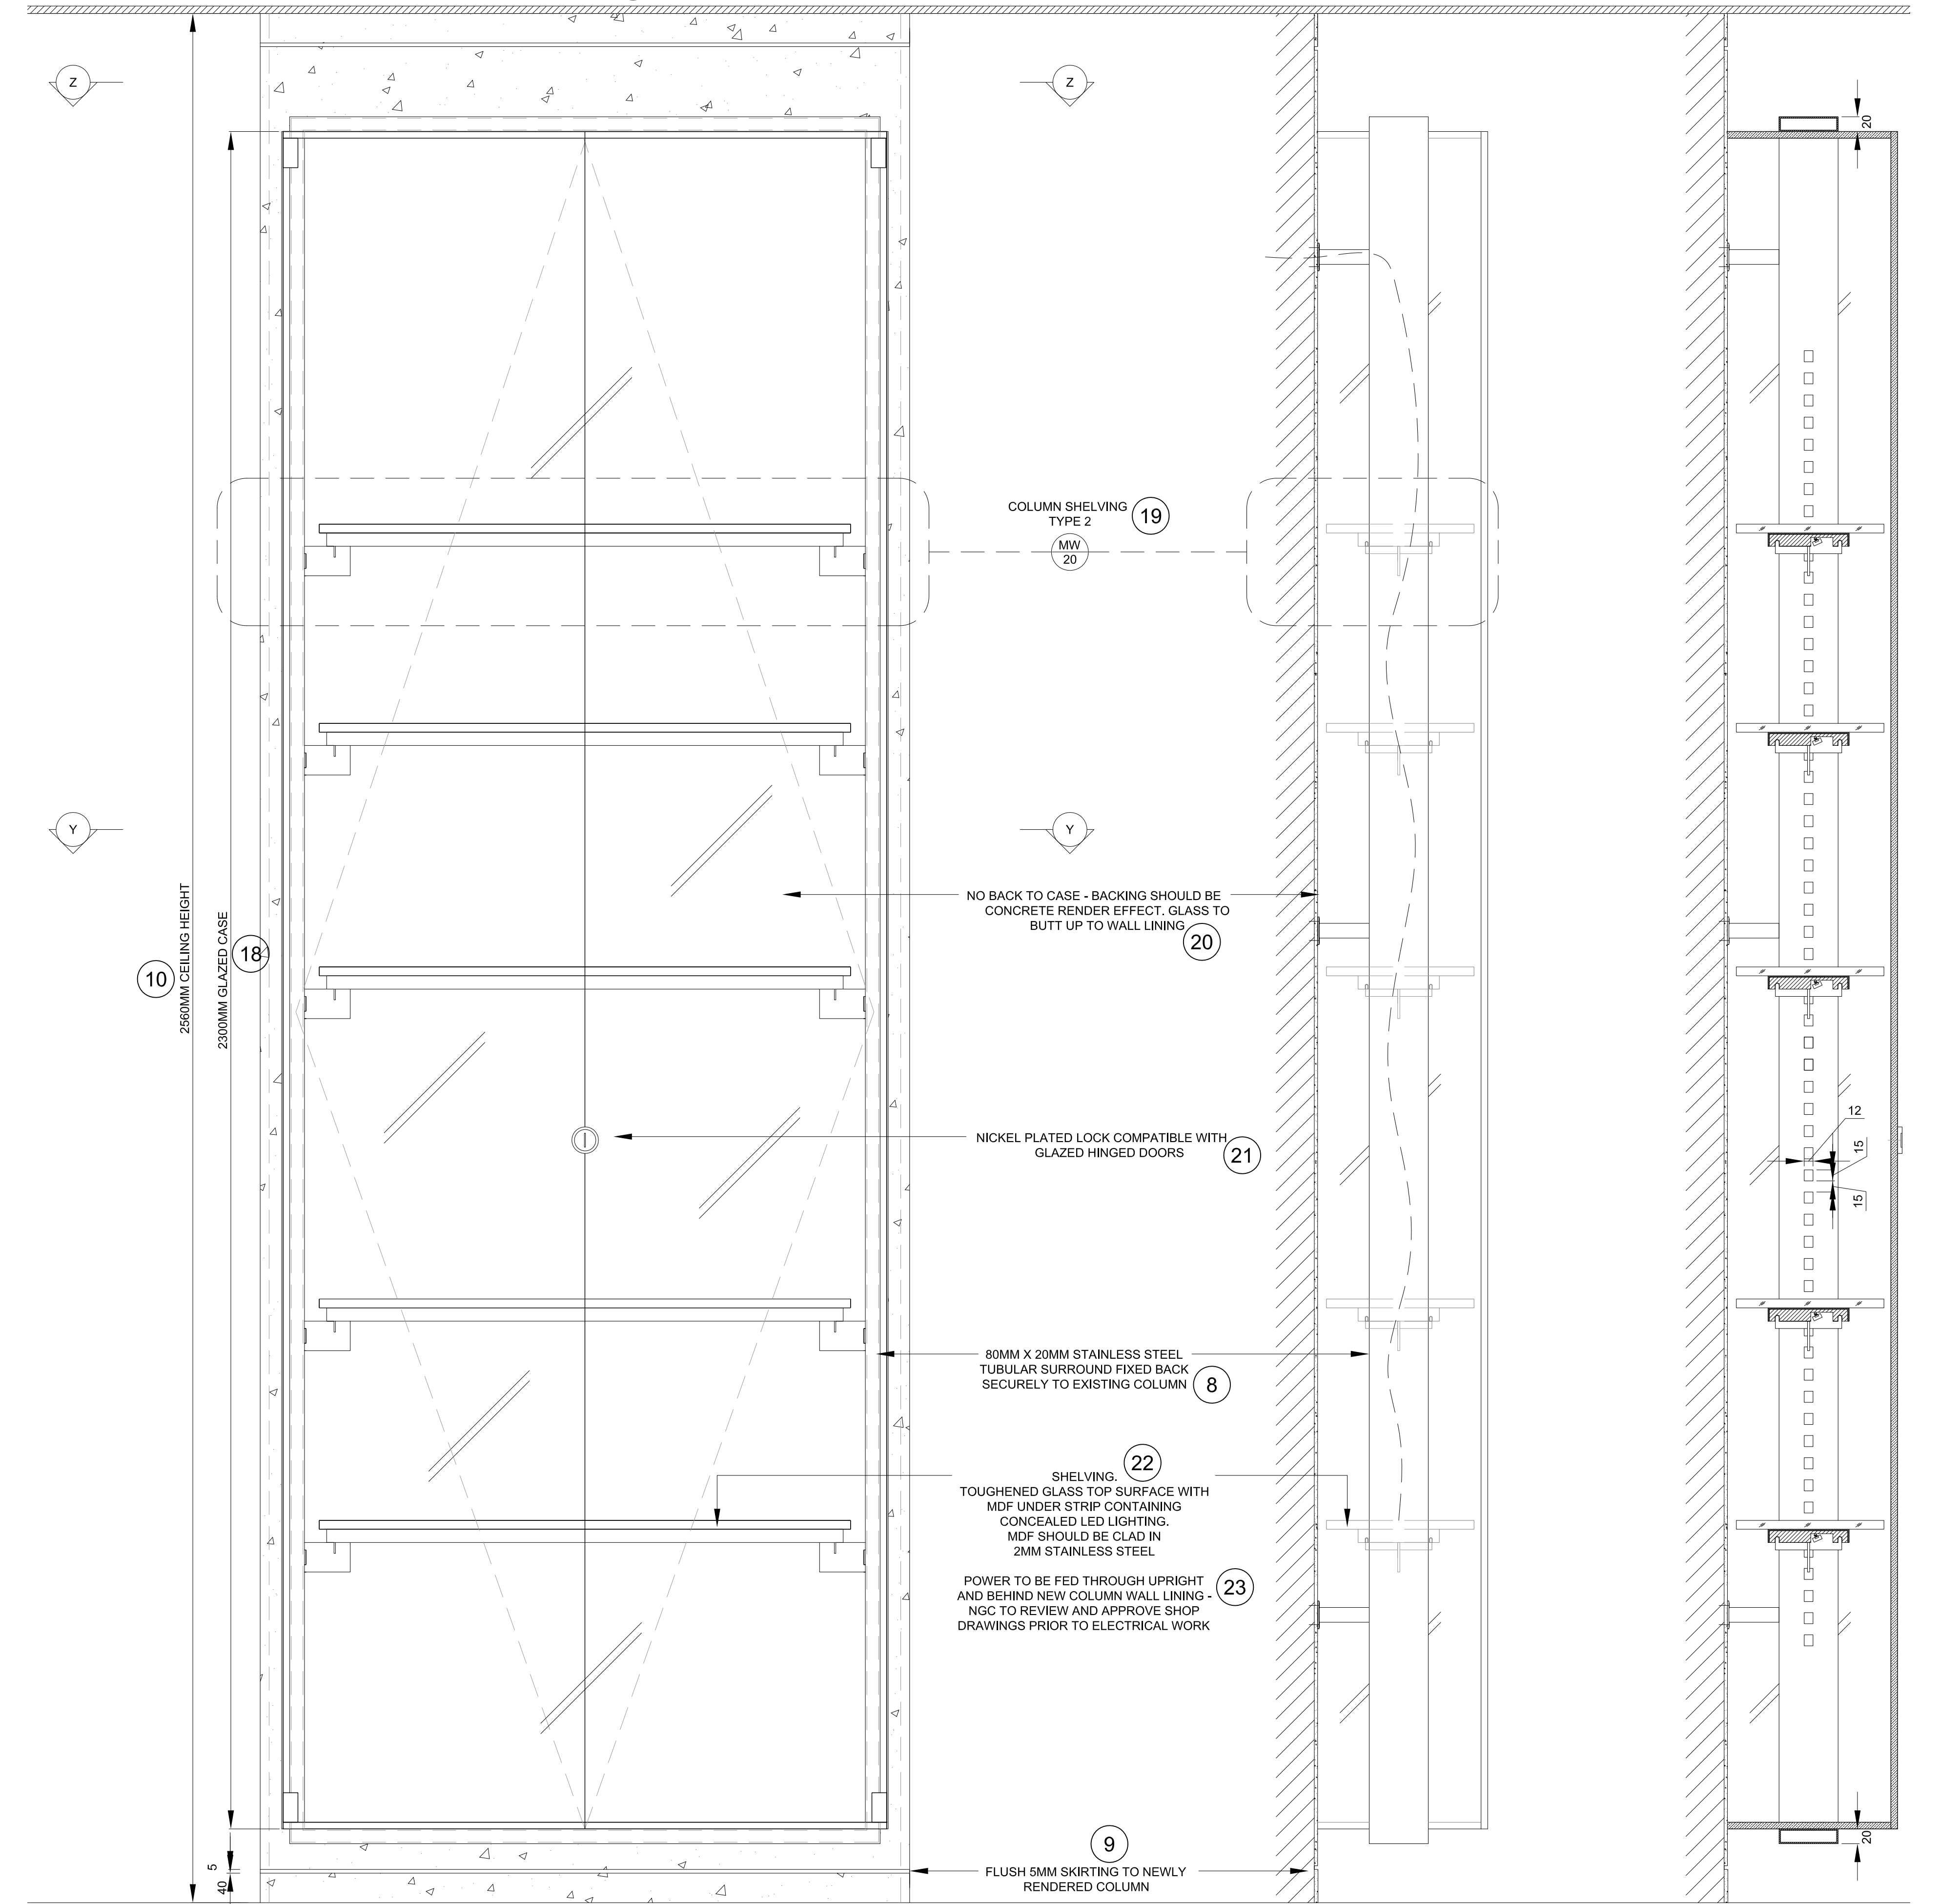


ELEVATION B

ELEVATION B

SECTION CC

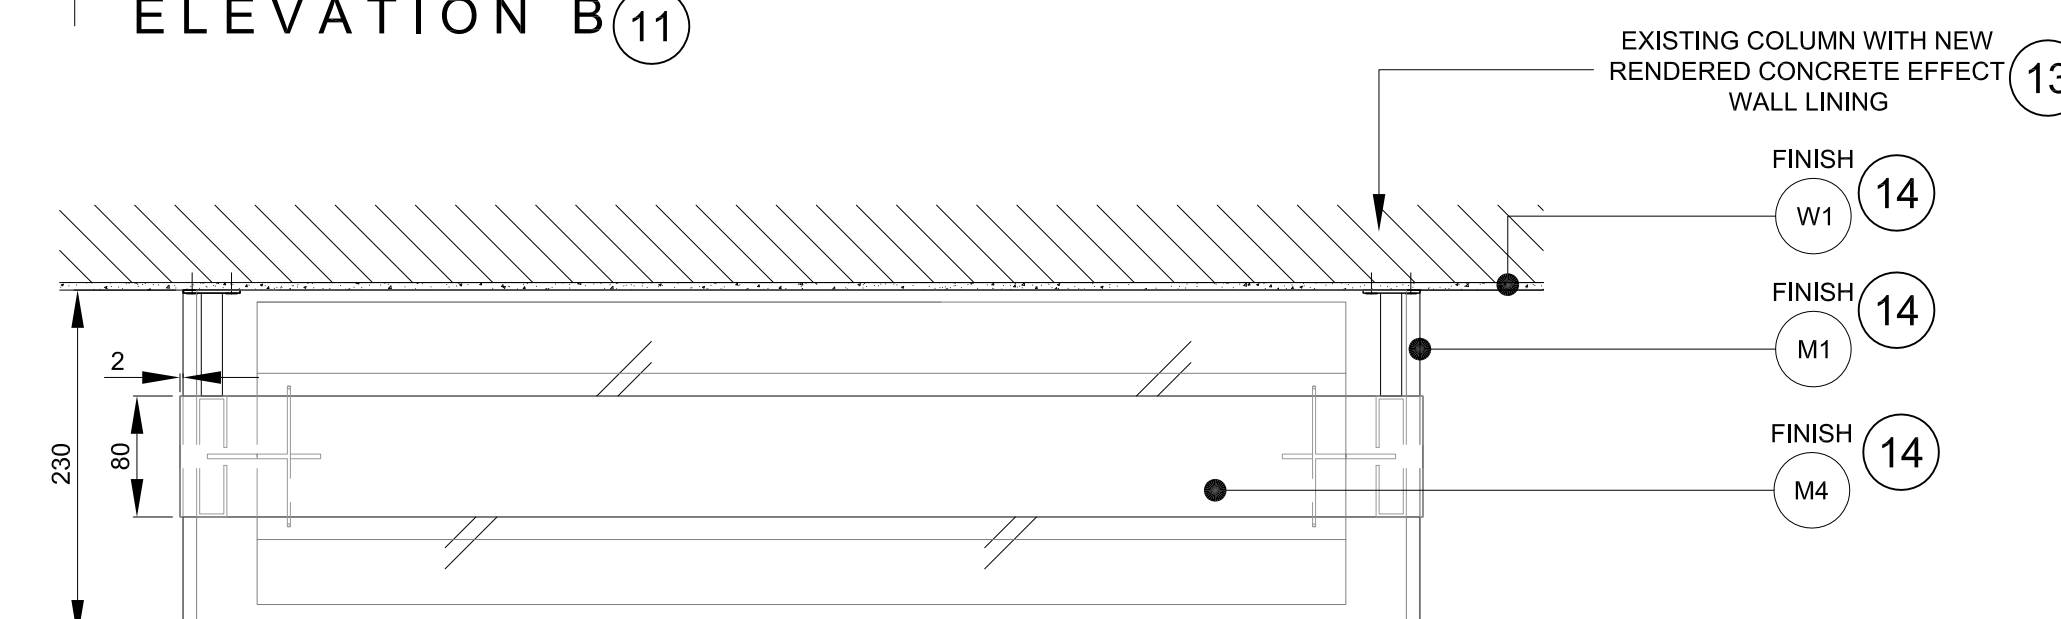

PLAN ZZ

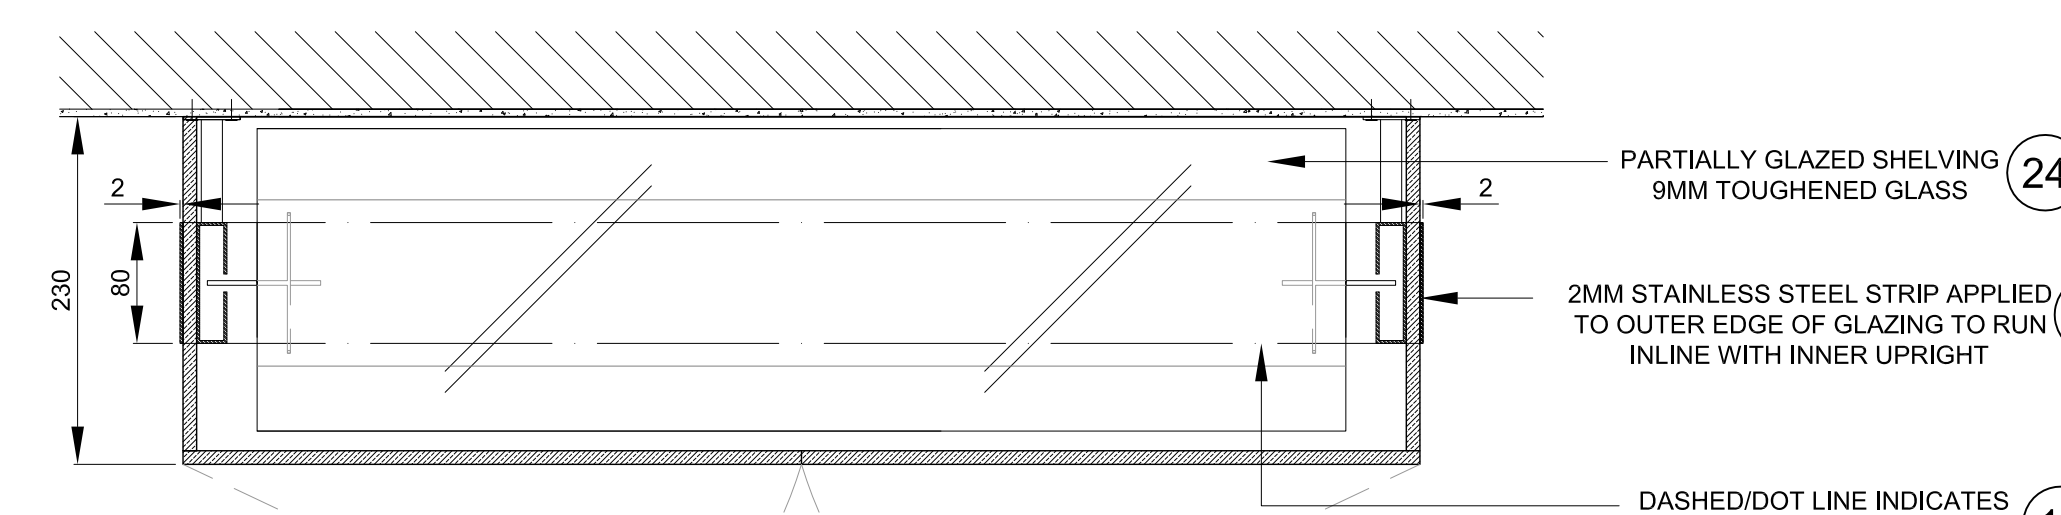

PLAN YY

NOTES  
DO NOT SCALE FROM DRAWING  
ALL DIMENSIONS TO BE SITE VERIFIED BY CONTRACTOR PRIOR TO MANUFACTURING OR CONSTRUCTION. CONTRACTOR TO REPORT ANY DISCREPANCIES TO NGC IMMEDIATELY.  
CONTRACTOR TO PRODUCE SHOP DRAWINGS OF ALL CUSTOM COMPONENTS FOR APPROVAL BY NGC PRIOR TO MANUFACTURING.  
THE DRAWING AND THE WORKS DEPICTED ARE THE COPYRIGHT OF LUMSDEN DESIGN LTD AND MAY NOT BE REPRODUCED EXCEPT BY WRITTEN PERMISSION.

MATERIALS LEGEND:

- PLEASE NOTE: CONTRACTOR TO PROVIDE SAMPLES OF ALL MATERIALS FOR APPROVAL BY NGC PRIOR TO CONSTRUCTION.
- METALWORK FINISHES
- M1 POWDER COAT RAL 7010 - TARPAULIN GREY SEMI-MATT FINISH 25%
  - M2 POWDER COAT RAL 9002 - GREY / WHITE SEMI-MATT FINISH 25%
  - M3 POWDER COAT RAL 3031 - ORIENT RED SEMI-MATT FINISH 25%
  - M4 BRUSHED STAINLESS STEEL
  - M5 POWDER COAT RAL 7038 - AGATE GREY SEMI-MATT FINISH 25%
  - M6 BLACK SMOKE METAL
- JOINERY FINISHES
- J1 BLACK STAINED AMERICAN OAK MATCH TO SAMPLE
  - J2 WHITE STAINED CANADIAN MAPLE MATCH TO SAMPLE
  - J3 NATURAL FINISH AMERICAN OAK MATCH TO SAMPLE
  - J4 SPRAY PAINTED MDF DARK GREY BLACK MATCH TO DULUX 09NR 0700 CLEAR LACQUER FINISH
  - J5 SPRAY PAINTED MDF - RED MATCH TO DULUX 09R 11475 CLEAR LACQUER FINISH
  - J6 SPRAY PAINTED MDF - STONE MATCH TO DULUX 20Y 57060 CLEAR LACQUER FINISH
  - J7 SPRAY PAINTED SATIN WHITE
  - J8 DARK PAINT FINISH TO MATCH EXISTING
- LAMINATE FINISHES
- L1 DARK GREY POLYREY - FA P114 POIVRE
- OTHER FINISHES
- C1 VALCHROMAT COLOURED MDF - MID GREY 2-PACK CLEAR LACQUER FINISH
  - C2 Quartz Surfaces Zodia® Dove Grey www.dupont.com
  - S1 SILESTONE BLANCO NORTE / WHITE NORTE
  - U1 BUTE FABRIC - LEVIS 2825 PRODUCT CODE: CFB40-2825 100% PURE WOOL
- WALL FINISHES
- W1 HONED CONCRETE EFFECT SKIM WALL RENDER MATCH TO RAL 7044 SILK GREY
  - W2 HONED CONCRETE EFFECT SKIM WALL RENDER MATCH TO RAL 7030 STONE GREY

REV	DATE	DESCRIPTION	BY
-	SEPT 10 2015	ISSUED FOR TENDER	-


2 Colson Street  
London EC1M 6DR UK  
T +44(0)20 3384 1400

CLIENT NATIONAL GALLERY OF CANADA  
PROJECT NEW RETAIL STORE  
ORG COLUMN UNITS 2


DRG No: MW-19 REV -  
SCALE 1:5 @ A0 DATE JUN 2015  
DRAWN BY CM

SHEET NO MW-20

**COLUMN SHELVING - TYPE 1 (TOTAL X5 PER UNIT)** ④

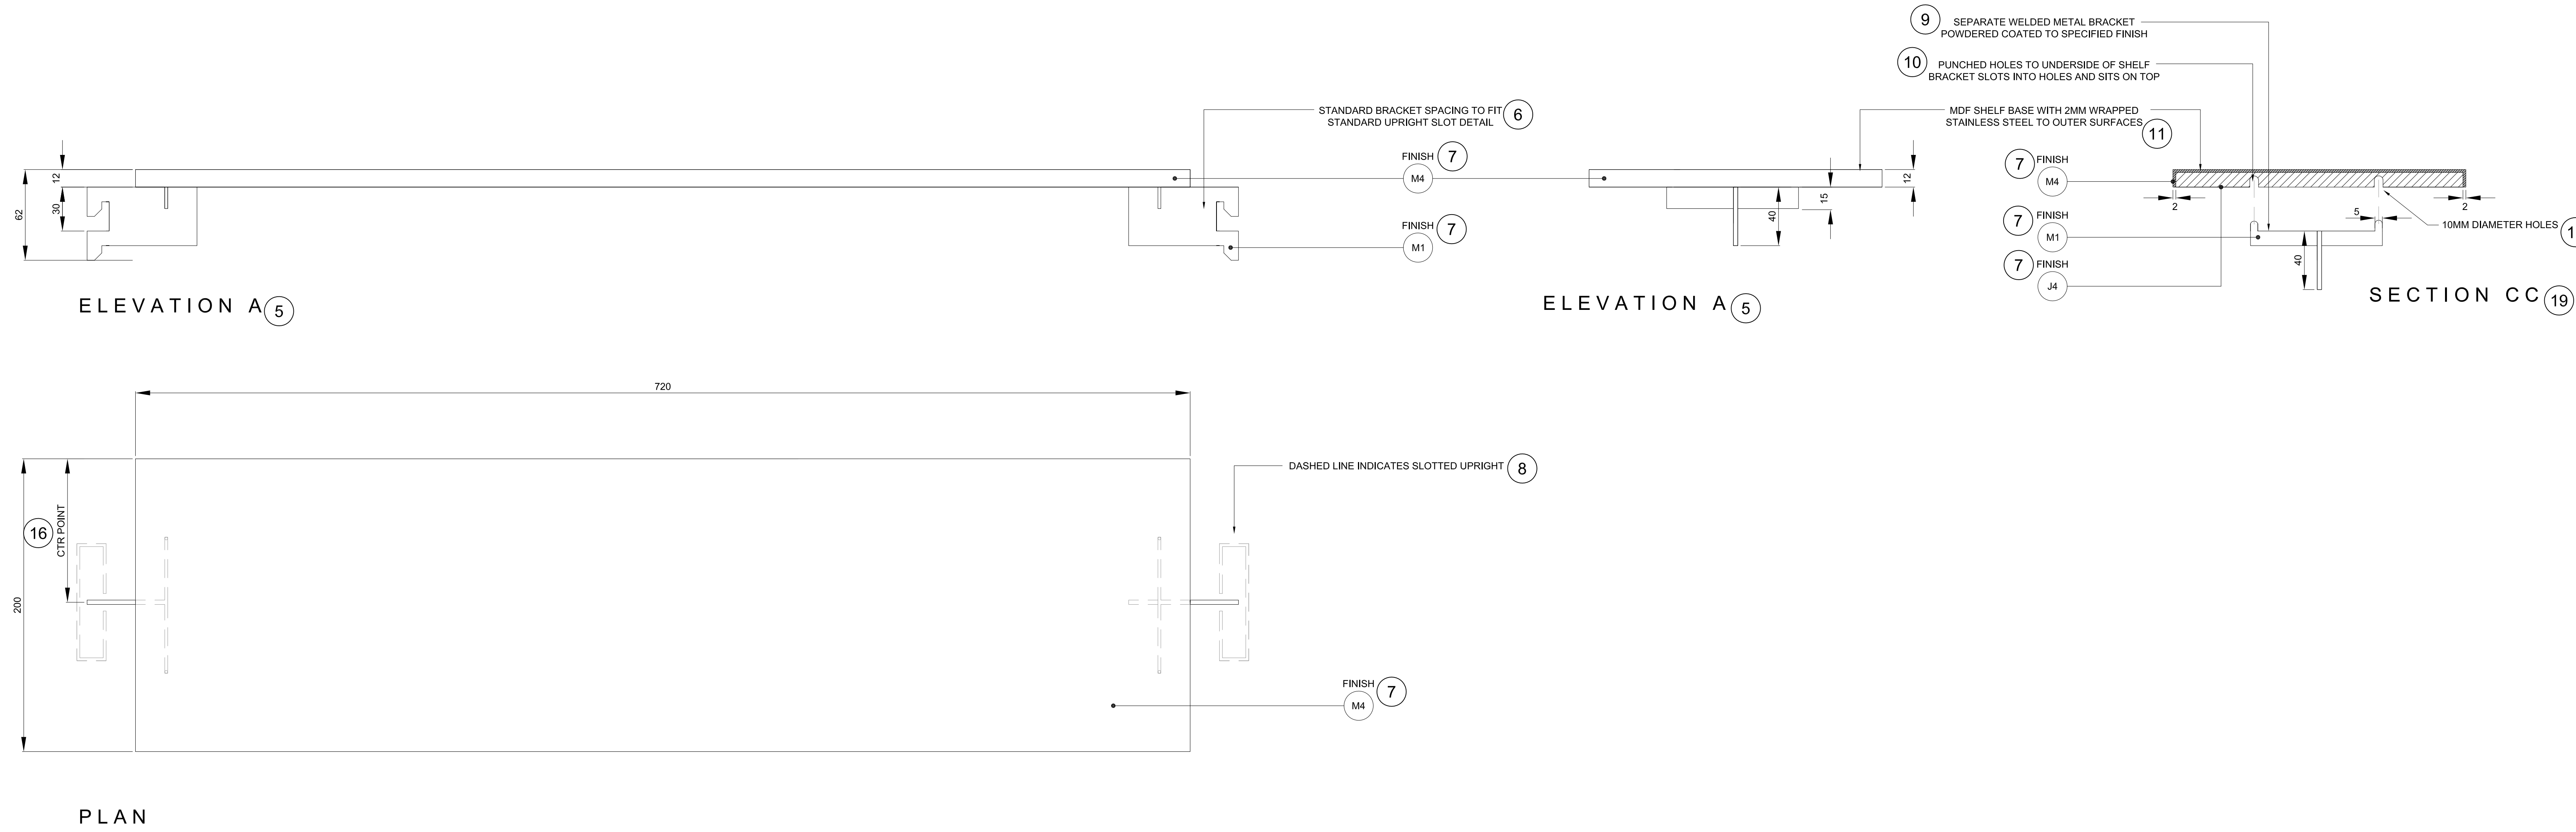

**COLUMN SHELVING - TYPE 2 (TOTAL X5 PER UNIT)** ④

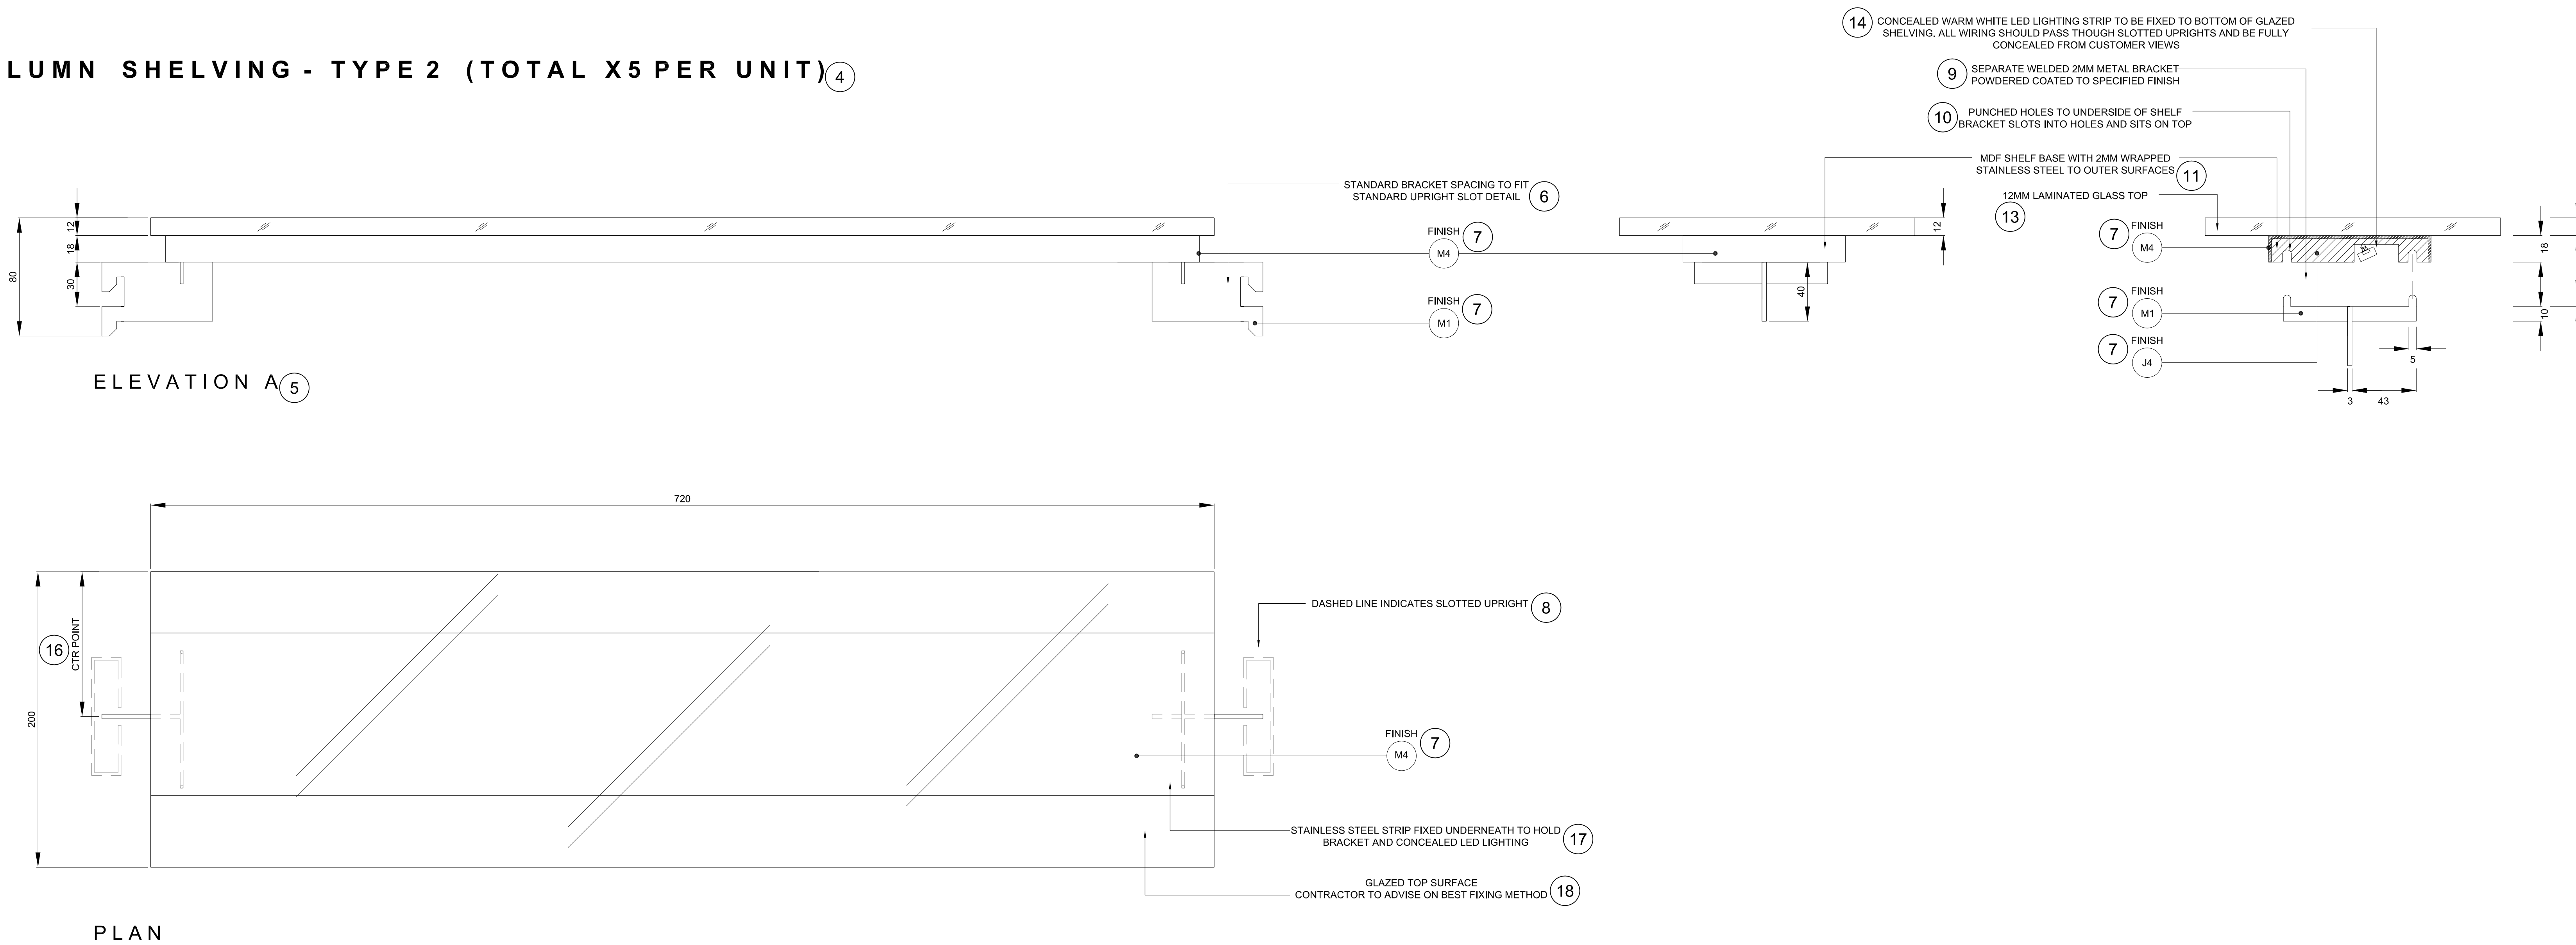

**NOTES**  
 DO NOT SCALE FROM DRAWING  
 ALL DIMENSIONS TO BE SITE VERIFIED BY CONTRACTOR PRIOR TO MANUFACTURING OR CONSTRUCTION. CONTRACTOR TO REPORT ANY DISCREPANCIES TO NSGC IMMEDIATELY.  
 CONTRACTOR TO PRODUCE SHOP DRAWINGS OF ALL CUSTOM COMPONENTS FOR APPROVAL BY NSGC PRIOR TO MANUFACTURING.  
 THE DRAWING AND THE WORKS DERIVED ARE THE COPYRIGHT OF LUMSDEN DESIGN LTD AND MAY NOT BE REPRODUCED EXCEPT BY WRITTEN PERMISSION.

**(LM) MATERIALS LEGEND:**


- PLEASE NOTE:**  
 CONTRACTOR TO PROVIDE SAMPLES OF ALL MATERIALS FOR APPROVAL BY NSGC PRIOR TO CONSTRUCTION.
- METALWORK FINISHES**
- ① POWDER COAT
  - ② RAL 7010 - TARPAULIN GREY SEMI-MATT FINISH 25%
  - ③ POWDER COAT
  - ④ RAL 9002 - GREY / WHITE SEMI-MATT FINISH 25%
  - ⑤ POWDER COAT
  - ⑥ RAL 3031 - ORIENT RED SEMI-MATT FINISH 25%
  - ⑦ BRUSHED STAINLESS STEEL
  - ⑧ POWDER COAT
  - ⑨ RAL 7038 - AGATE GREY SEMI-MATT FINISH 25%
  - ⑩ BLACK SMOKE METAL
- JOINERY FINISHES**
- ⑪ BLACK STAINED AMERICAN OAK MATCH TO SAMPLE
  - ⑫ WHITE STAINED CANADIAN MAPLE MATCH TO SAMPLE
  - ⑬ NATURAL FINISH AMERICAN OAK MATCH TO SAMPLE
  - ⑭ SPRAY PAINTED MDF DARK GREY BLACK MATCH TO DULUX 09NR 11475 CLEAR LACQUER FINISH
  - ⑮ SPRAY PAINTED MDF - RED MATCH TO DULUX 09YR 11475 CLEAR LACQUER FINISH
  - ⑯ SPRAY PAINTED MDF - STONE MATCH TO DULUX 20Y 57060 CLEAR LACQUER FINISH
  - ⑰ SPRAY PAINTED SATIN WHITE
  - ⑱ DARK PAINT FINISH TO MATCH EXISTING
- LAMINATE FINISHES**
- ⑲ DARK GREY POLYREY - FA P114 POVRE
- OTHER FINISHES**
- ⑳ VALCHROMAT COLOURED MDF - MID GREY 2-PACK CLEAR LACQUER FINISH
  - ㉑ Quartz Surfaces Zodia® Dive Grey www.dupont.com
  - ㉒ SILESTONE BLANCO NORTE / WHITE NORTE
  - ㉓ BUTE FABRIC - LEVIS 2825 PRODUCT CODE: CFB40-2825 100% PURE WOOL
- WALL FINISHES**
- ㉔ HONED CONCRETE EFFECT SKIM WALL RENDER MATCH TO RAL 7044 SILK GREY
  - ㉕ HONED CONCRETE EFFECT SKIM WALL RENDER MATCH TO RAL 7030 STONE GREY




**NATIONAL GALLERY OF CANADA** ①

**TABLE - TYPE 1 (x7)** ②

SCALE 1:10 ③

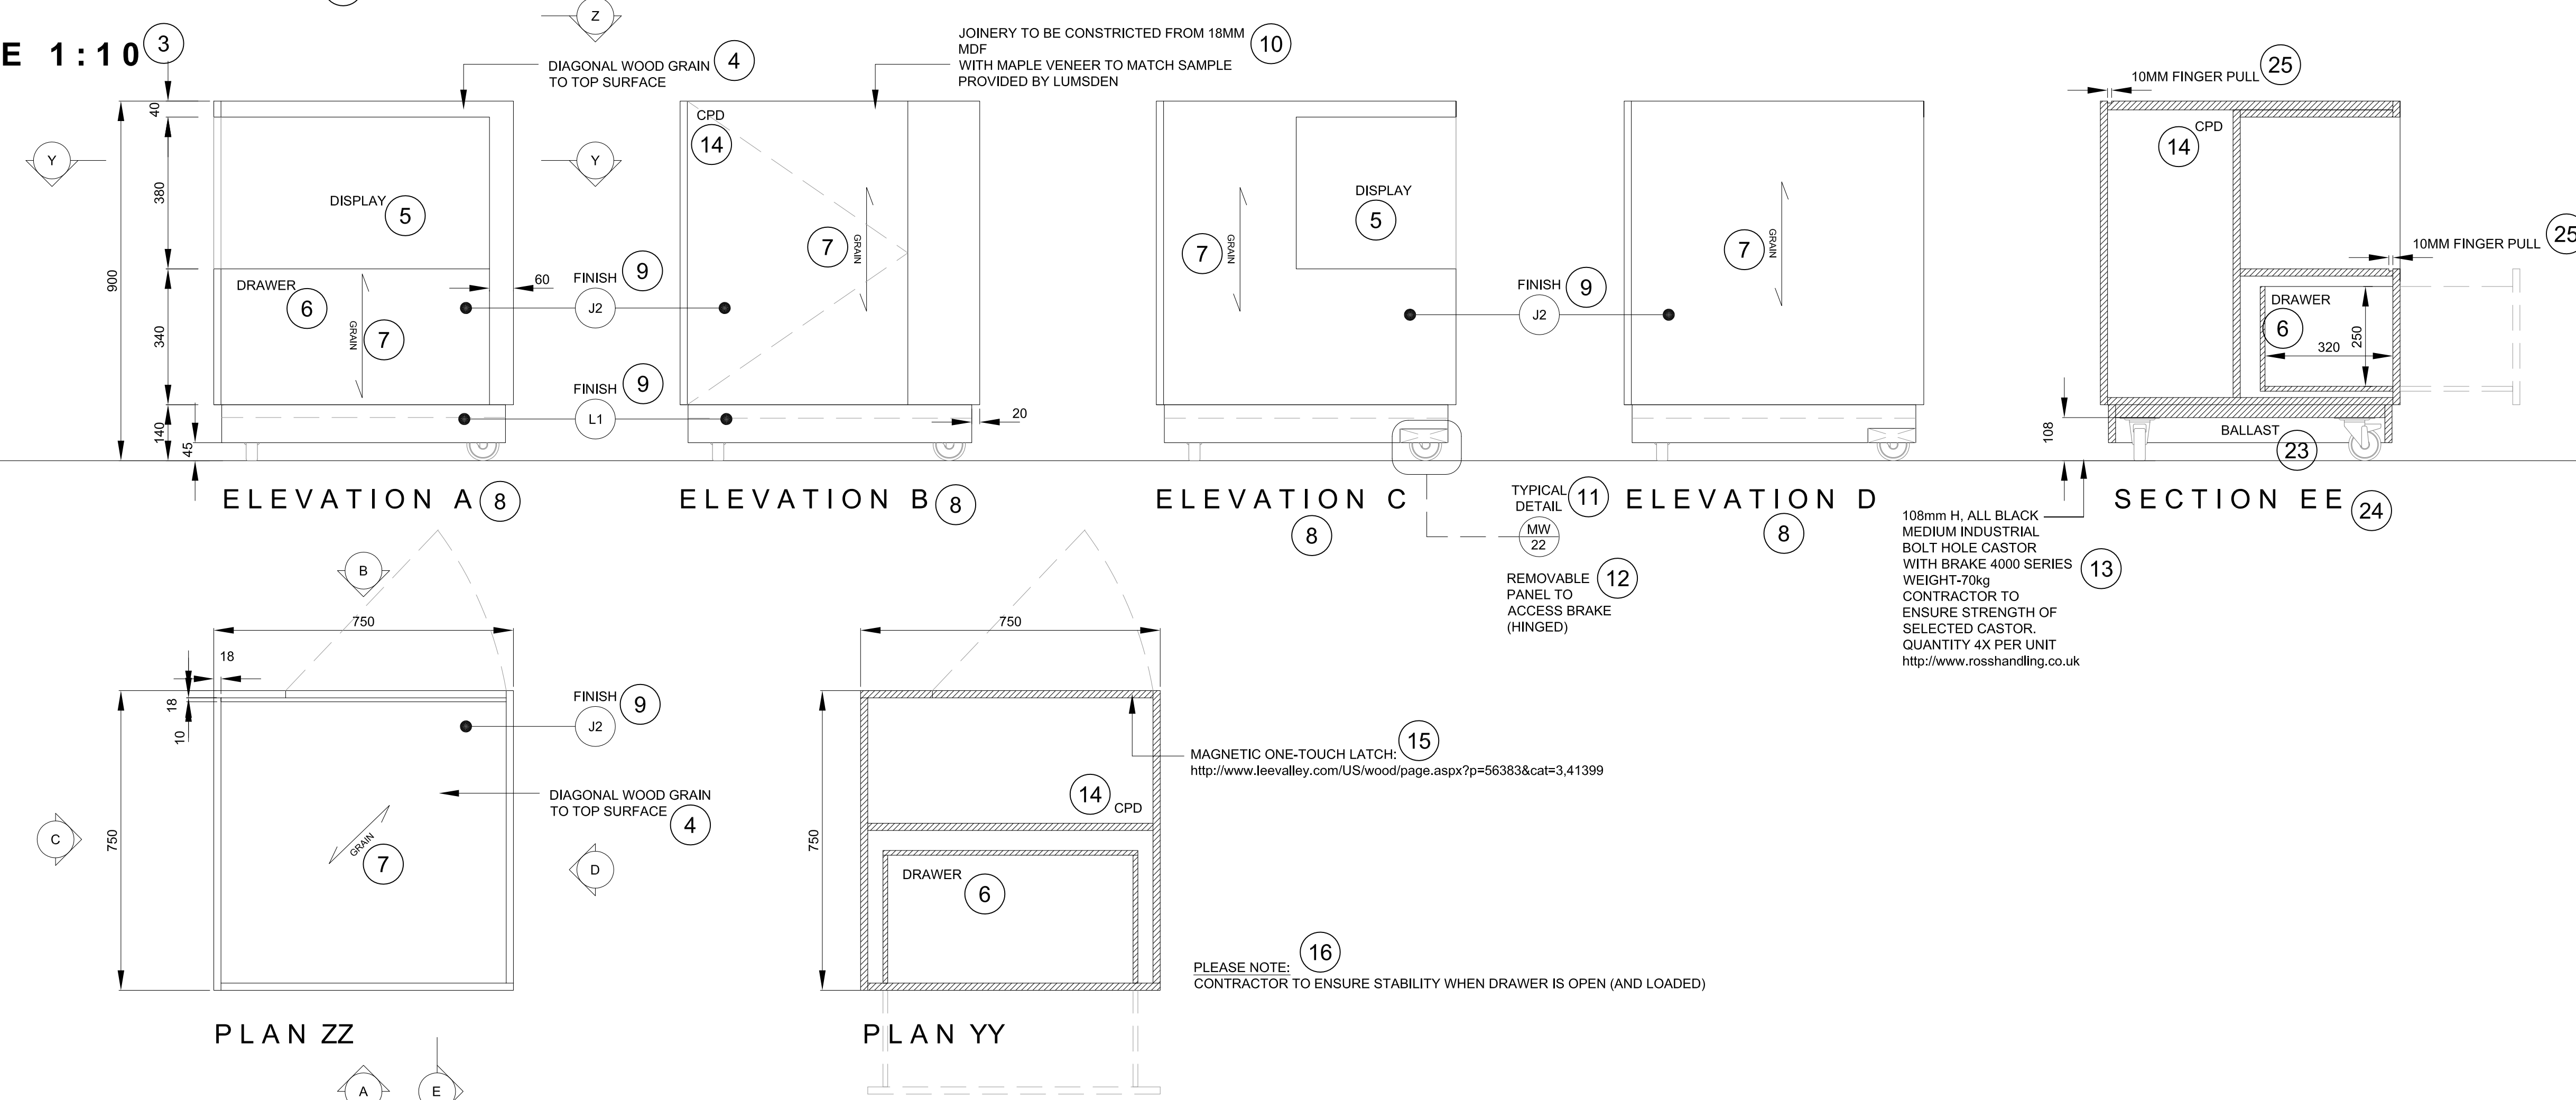

**SMALL TABLE - TYPE 2 (x11)** ①⑦

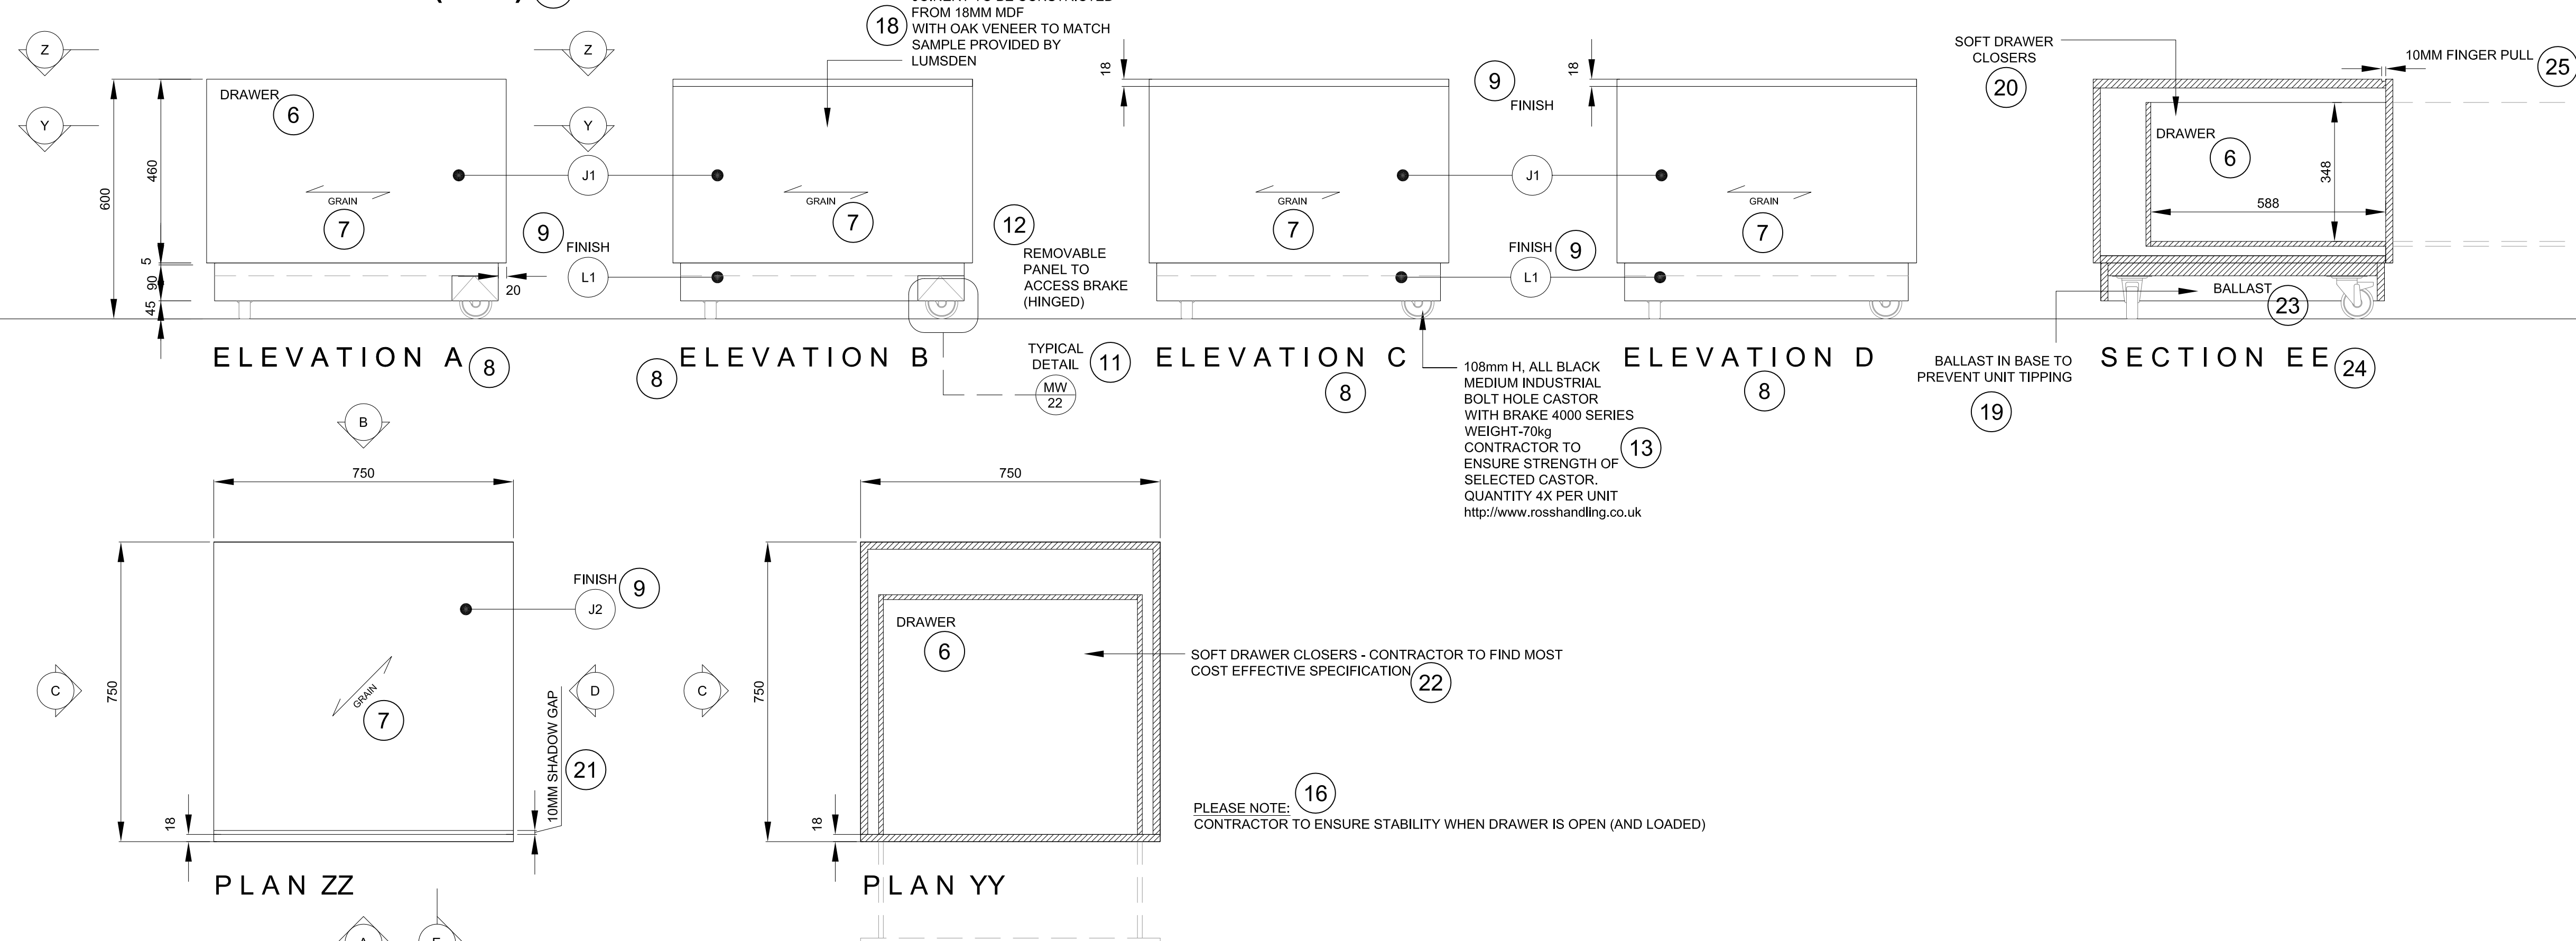

**NOTES**

DO NOT SCALE FROM DRAWING

ALL DIMENSIONS TO BE SITE VERIFIED BY CONTRACTOR PRIOR TO MANUFACTURING OR CONSTRUCTION. CONTRACTOR TO REPORT ANY DISCREPANCIES TO NSG IMMEDIATELY.

CONTRACTOR TO PROVIDE SHOP DRAWINGS OF ALL CUSTOM COMPONENTS FOR APPROVAL BY NSG PRIOR TO MANUFACTURING.

THE DRAWING AND THE WORKS DESIGNED ARE THE COPYRIGHT OF LUMSDEN DESIGN LTD AND MAY NOT BE REPRODUCED EXCEPT BY WRITTEN PERMISSION.

---

**MATERIALS LEGEND:**

PLEASE NOTE: CONTRACTOR TO PROVIDE SAMPLES OF ALL MATERIALS FOR APPROVAL BY NSG PRIOR TO CONSTRUCTION.

**METALWORK FINISHES**

- M1 POWDER COAT RAL 7010 - TARRAULIN GREY SEMI-MATT FINISH 25%
- M2 POWDER COAT RAL 9002 - GREY / WHITE SEMI-MATT FINISH 25%
- M3 POWDER COAT RAL 3031 - ORIENT RED SEMI-MATT FINISH 25%
- M4 BRUSHED STAINLESS STEEL
- M5 POWDER COAT RAL 7035 - AGATE GREY SEMI-MATT FINISH 25%
- M6 BLACK SMOKED METAL

**JOINERY FINISHES**

- J1 BLACK STAINED AMERICAN OAK MATCH TO SAMPLE
- J2 WHITE STAINED CANDIAN MAPLE MATCH TO SAMPLE
- J3 NATURAL FINISH AMERICAN OAK MATCH TO SAMPLE
- J4 SPRAY PAINTED MDF DARK GREY BLACK MATCH TO DULUX DYNEX 11475 CLEAR LACQUER FINISH
- J5 SPRAY PAINTED MDF -RED MATCH TO DULUX 20'Y 57060 CLEAR LACQUER FINISH
- J6 SPRAY PAINTED MDF -STONE MATCH TO DULUX 20'Y 57060 CLEAR LACQUER FINISH
- J7 SPRAY PAINTED SATIN WHITE
- J8 DARK PAINT FINISH TO MATCH EXISTING

**LAMINATE FINISHES**

- L1 DARK GREY POLYREY - FA P114 POIVRE

**OTHER FINISHES**

- C1 VALCHROMAT COLOURED MDF - MID GREY 2-PACK CLEAR LACQUER FINISH
- C2 Quartz Surfaces Zosher@ Dove Grey www.dsport.com
- S1 SILESTONE BLANCO NORTE / WHITE NORTE
- U1 BUTE FABRIC - LEWIS 2625 PRODUCT CODE: C2946-2625 100% PURE WOOL

**WALL FINISHES**

- W1 HONED CONCRETE EFFECT SKIM WALL RENDER MATCH TO RAL 7044 SILK GREY
- W2 HONED CONCRETE EFFECT SKIM WALL RENDER MATCH TO RAL 7036 STONE GREY






REV	DATE	DESCRIPTION	BY
-	SEPT 10 2015	ISSUED FOR TENDER	-

2 Coopers Street  
London EC1A 6JH UK  
+44(0)20 3384 1400

CLIENT NATIONAL GALLERY OF CANADA  
PROJECT NEW RETAIL STORE  
DRG TABLE - TYPE 1 & 2 ②  
DRG No. MW-21 REV -  
SCALE 1:10 @ A1 DATE JUN 2015  
DRAWN BY CM  
SHEET NO. MW-22

**NATIONAL GALLERY OF CANADA** ①  
**TABLE - TYPE 3 (X5)** ②

**SCALE 1:10** ③

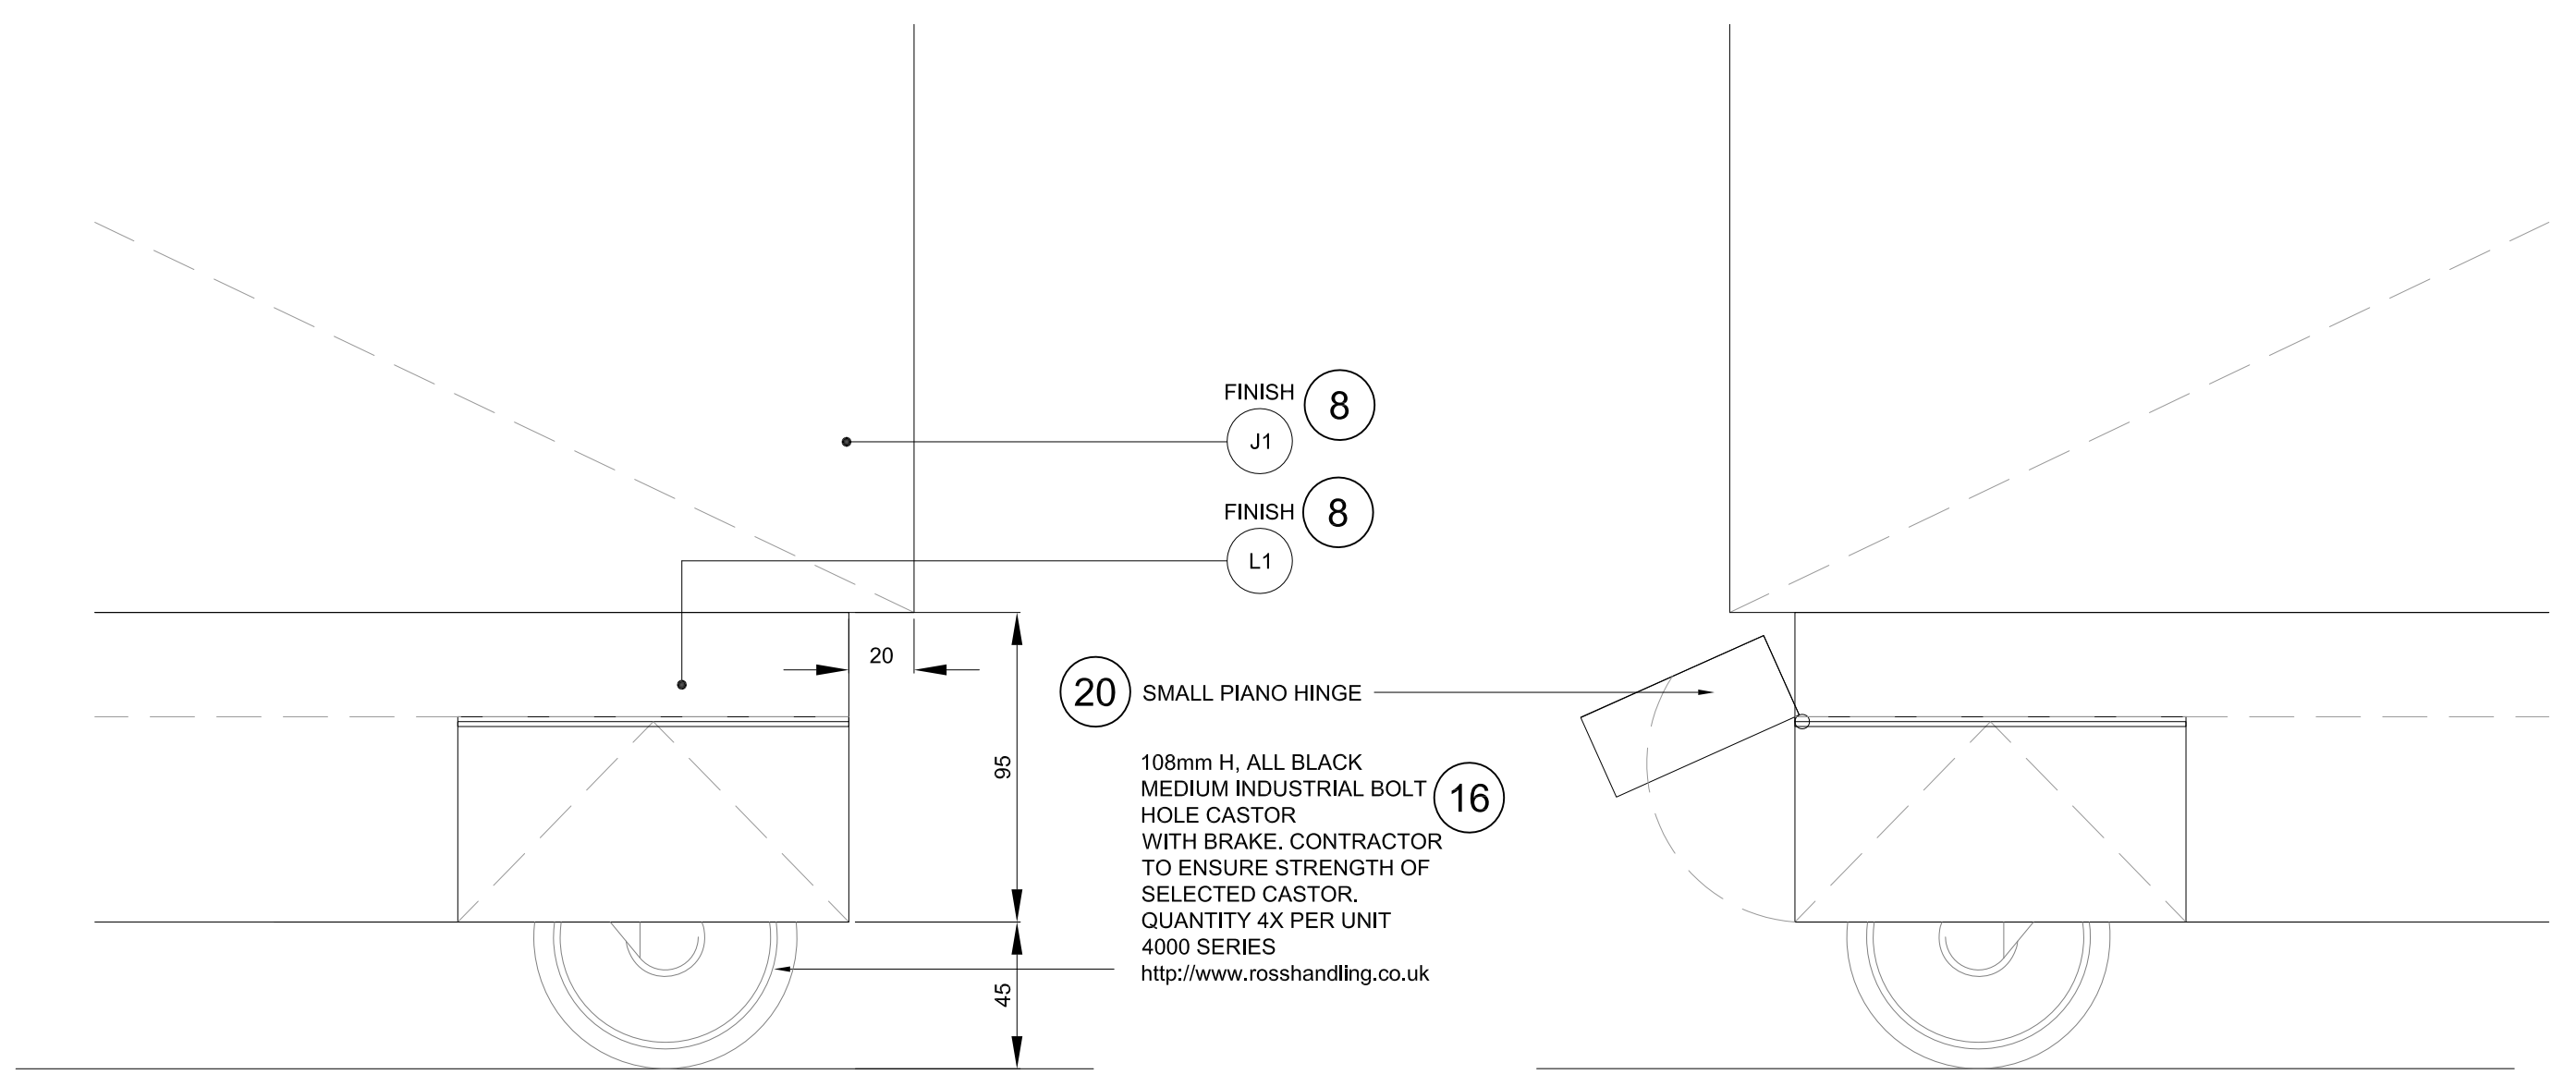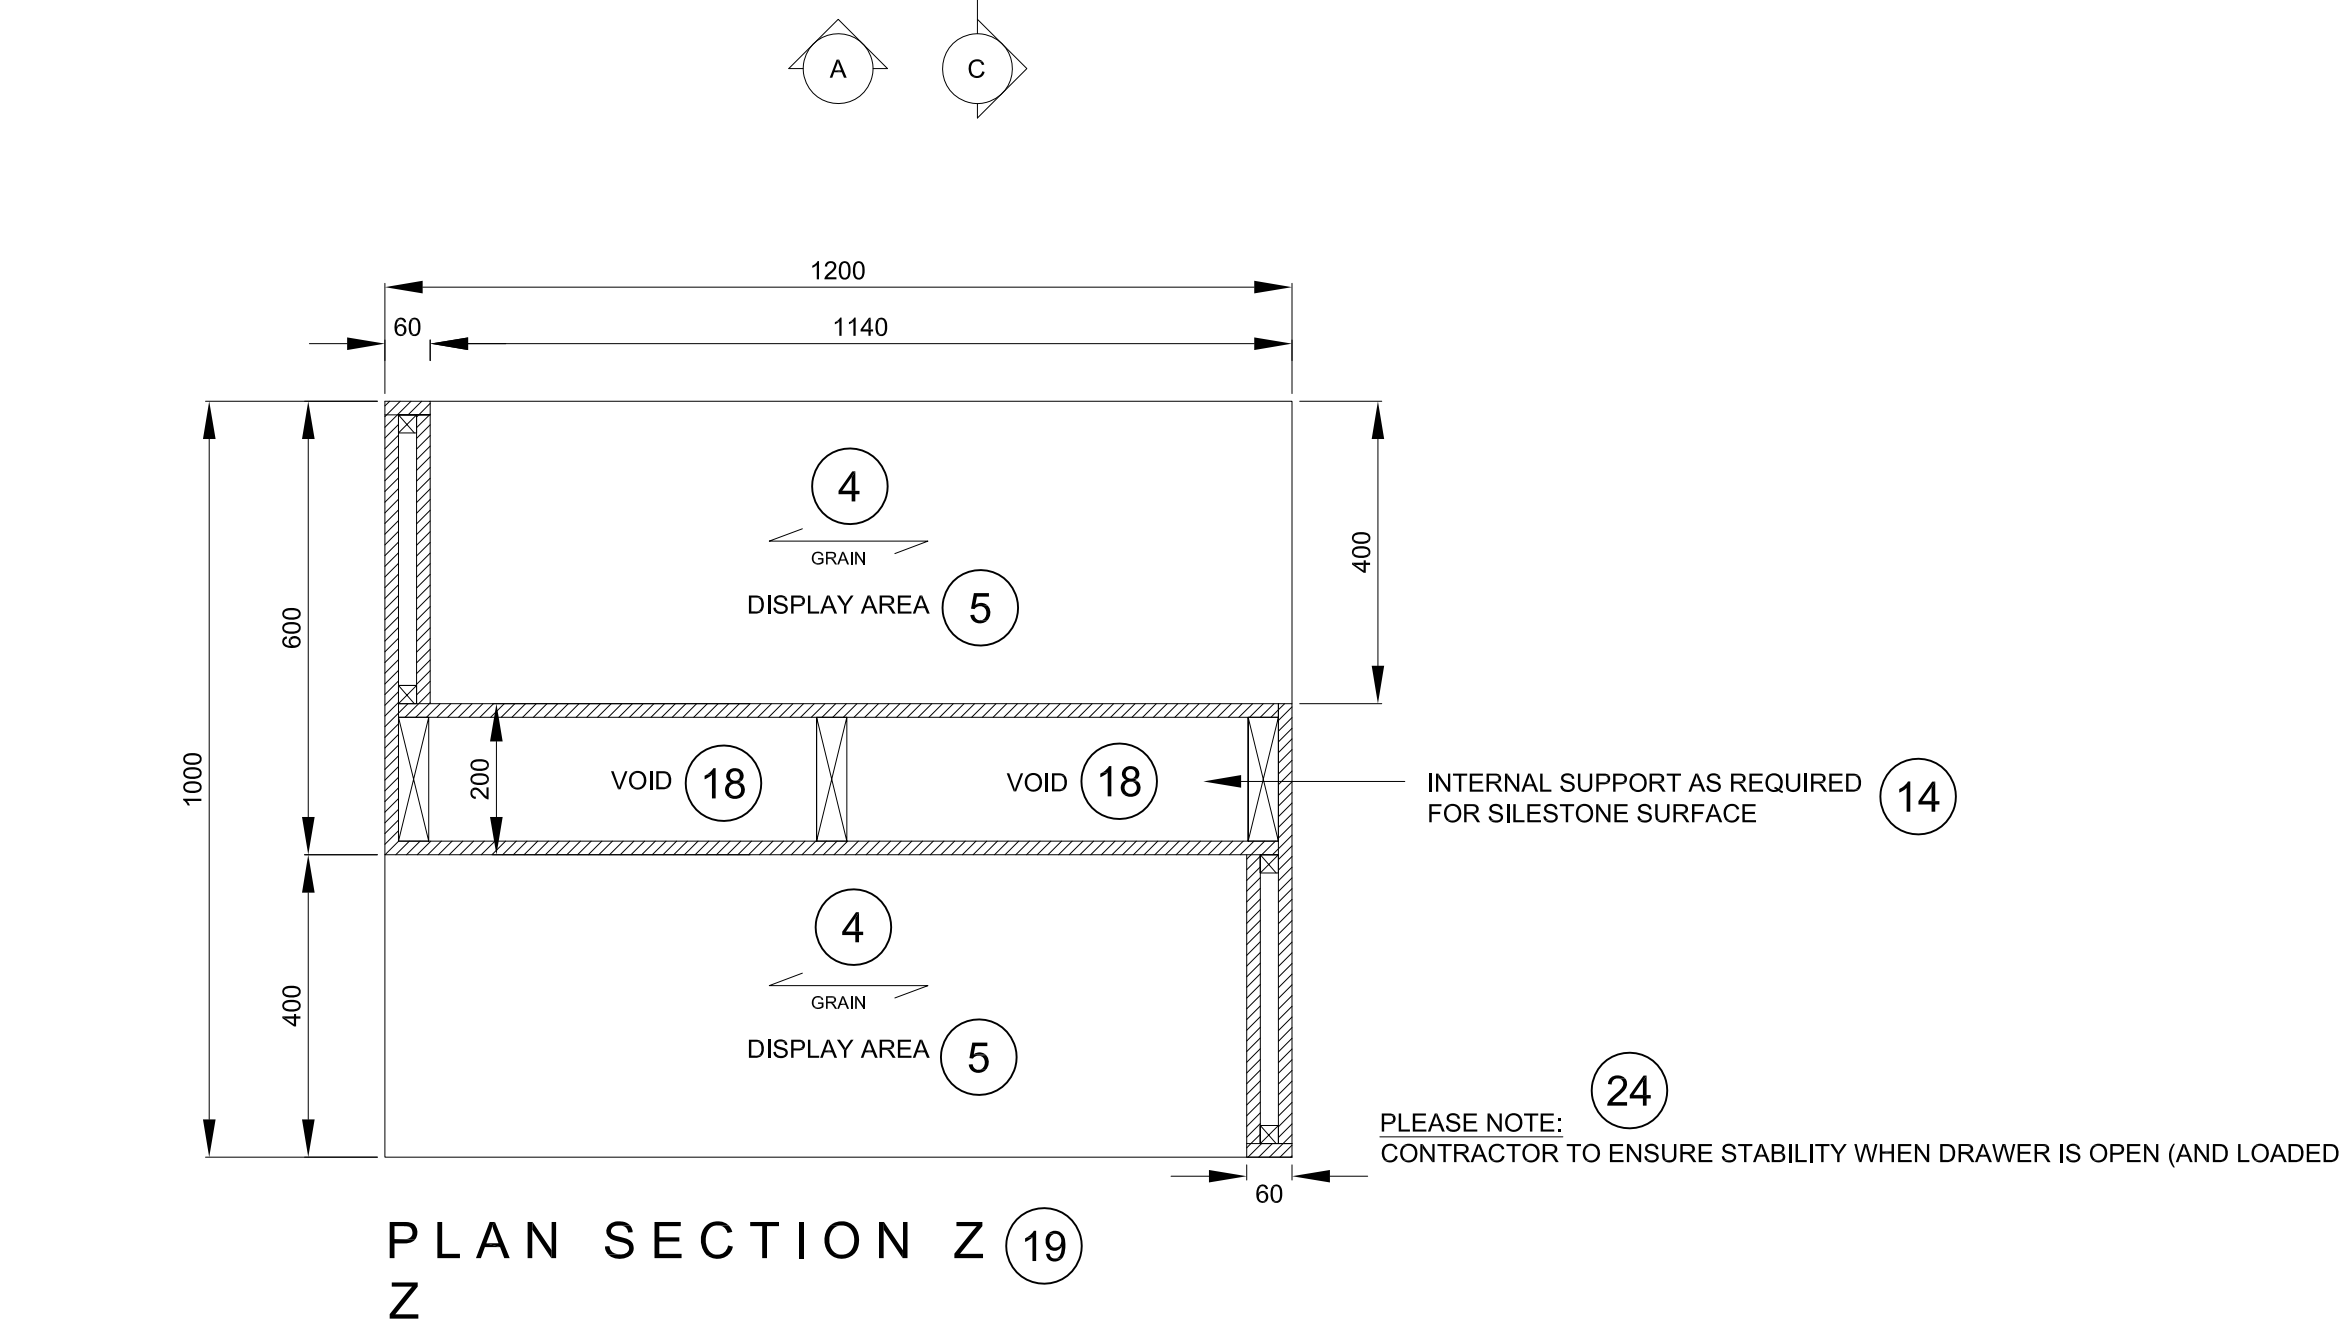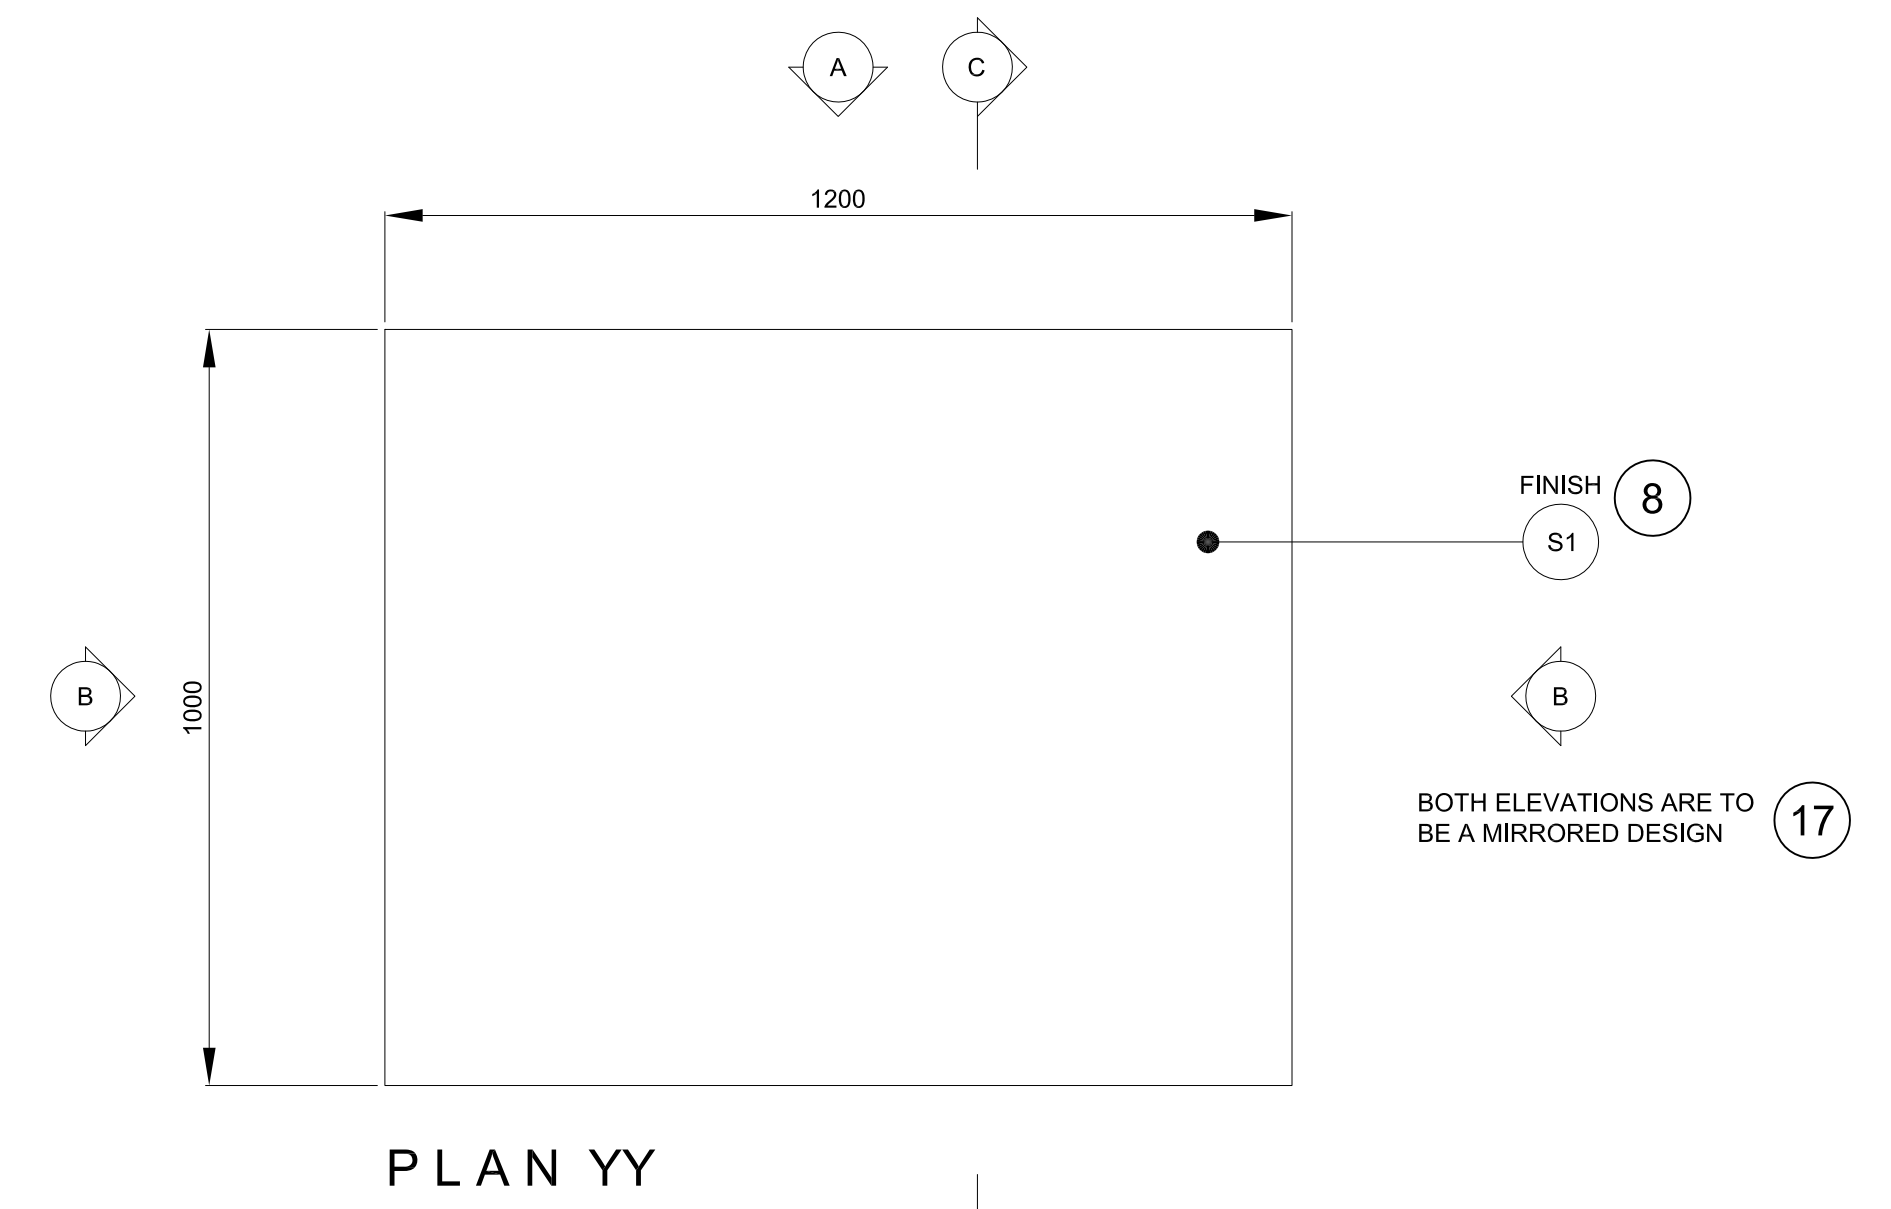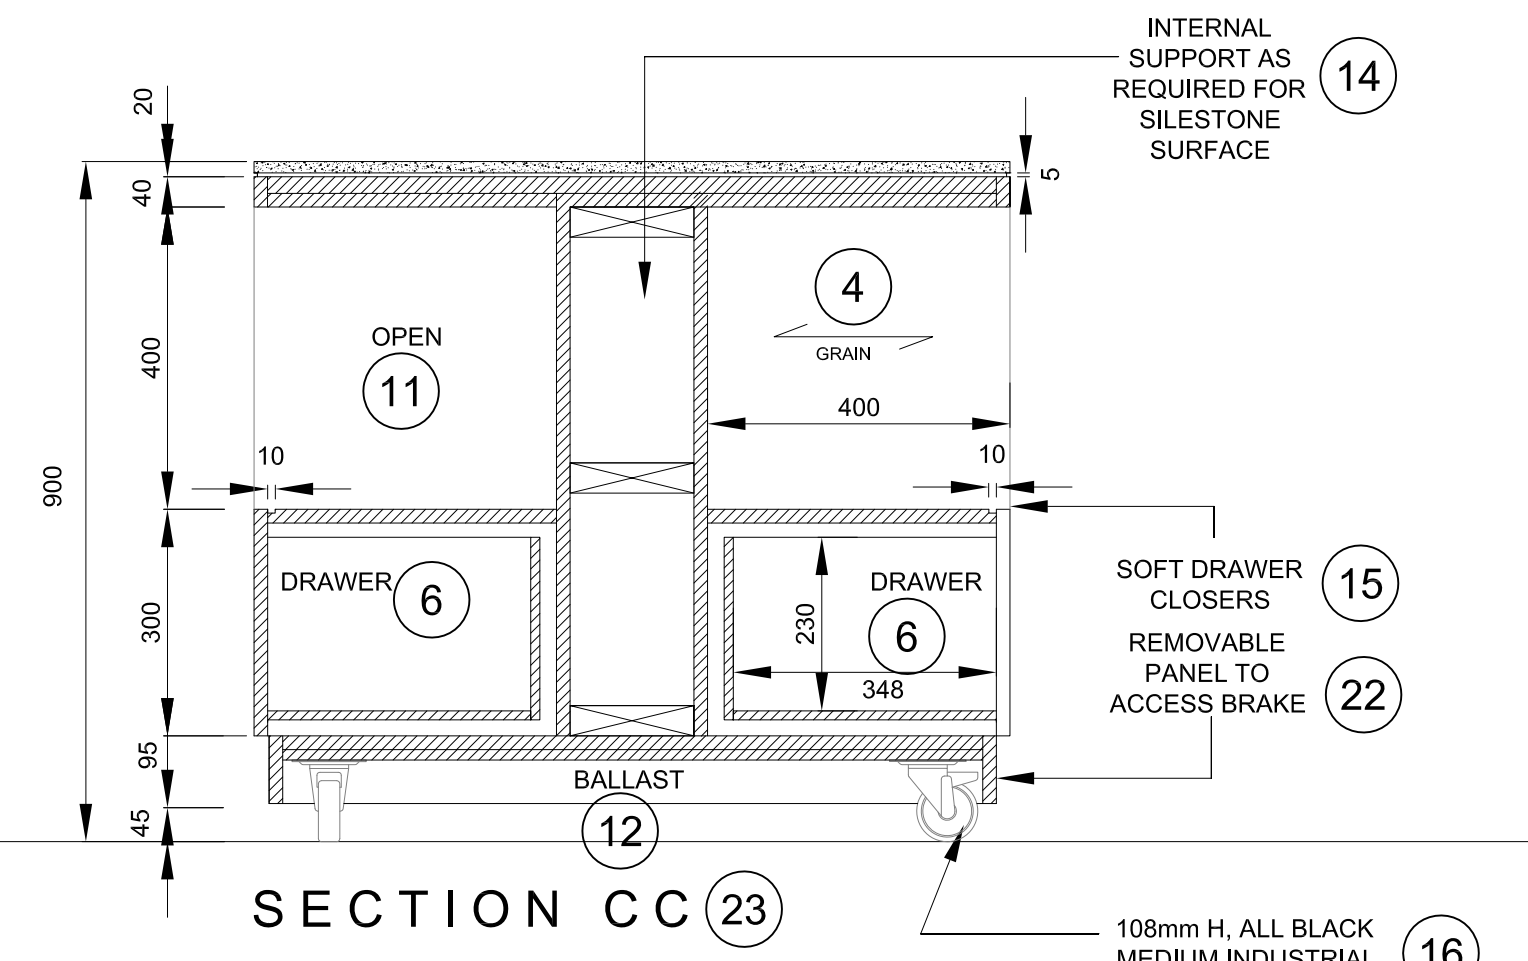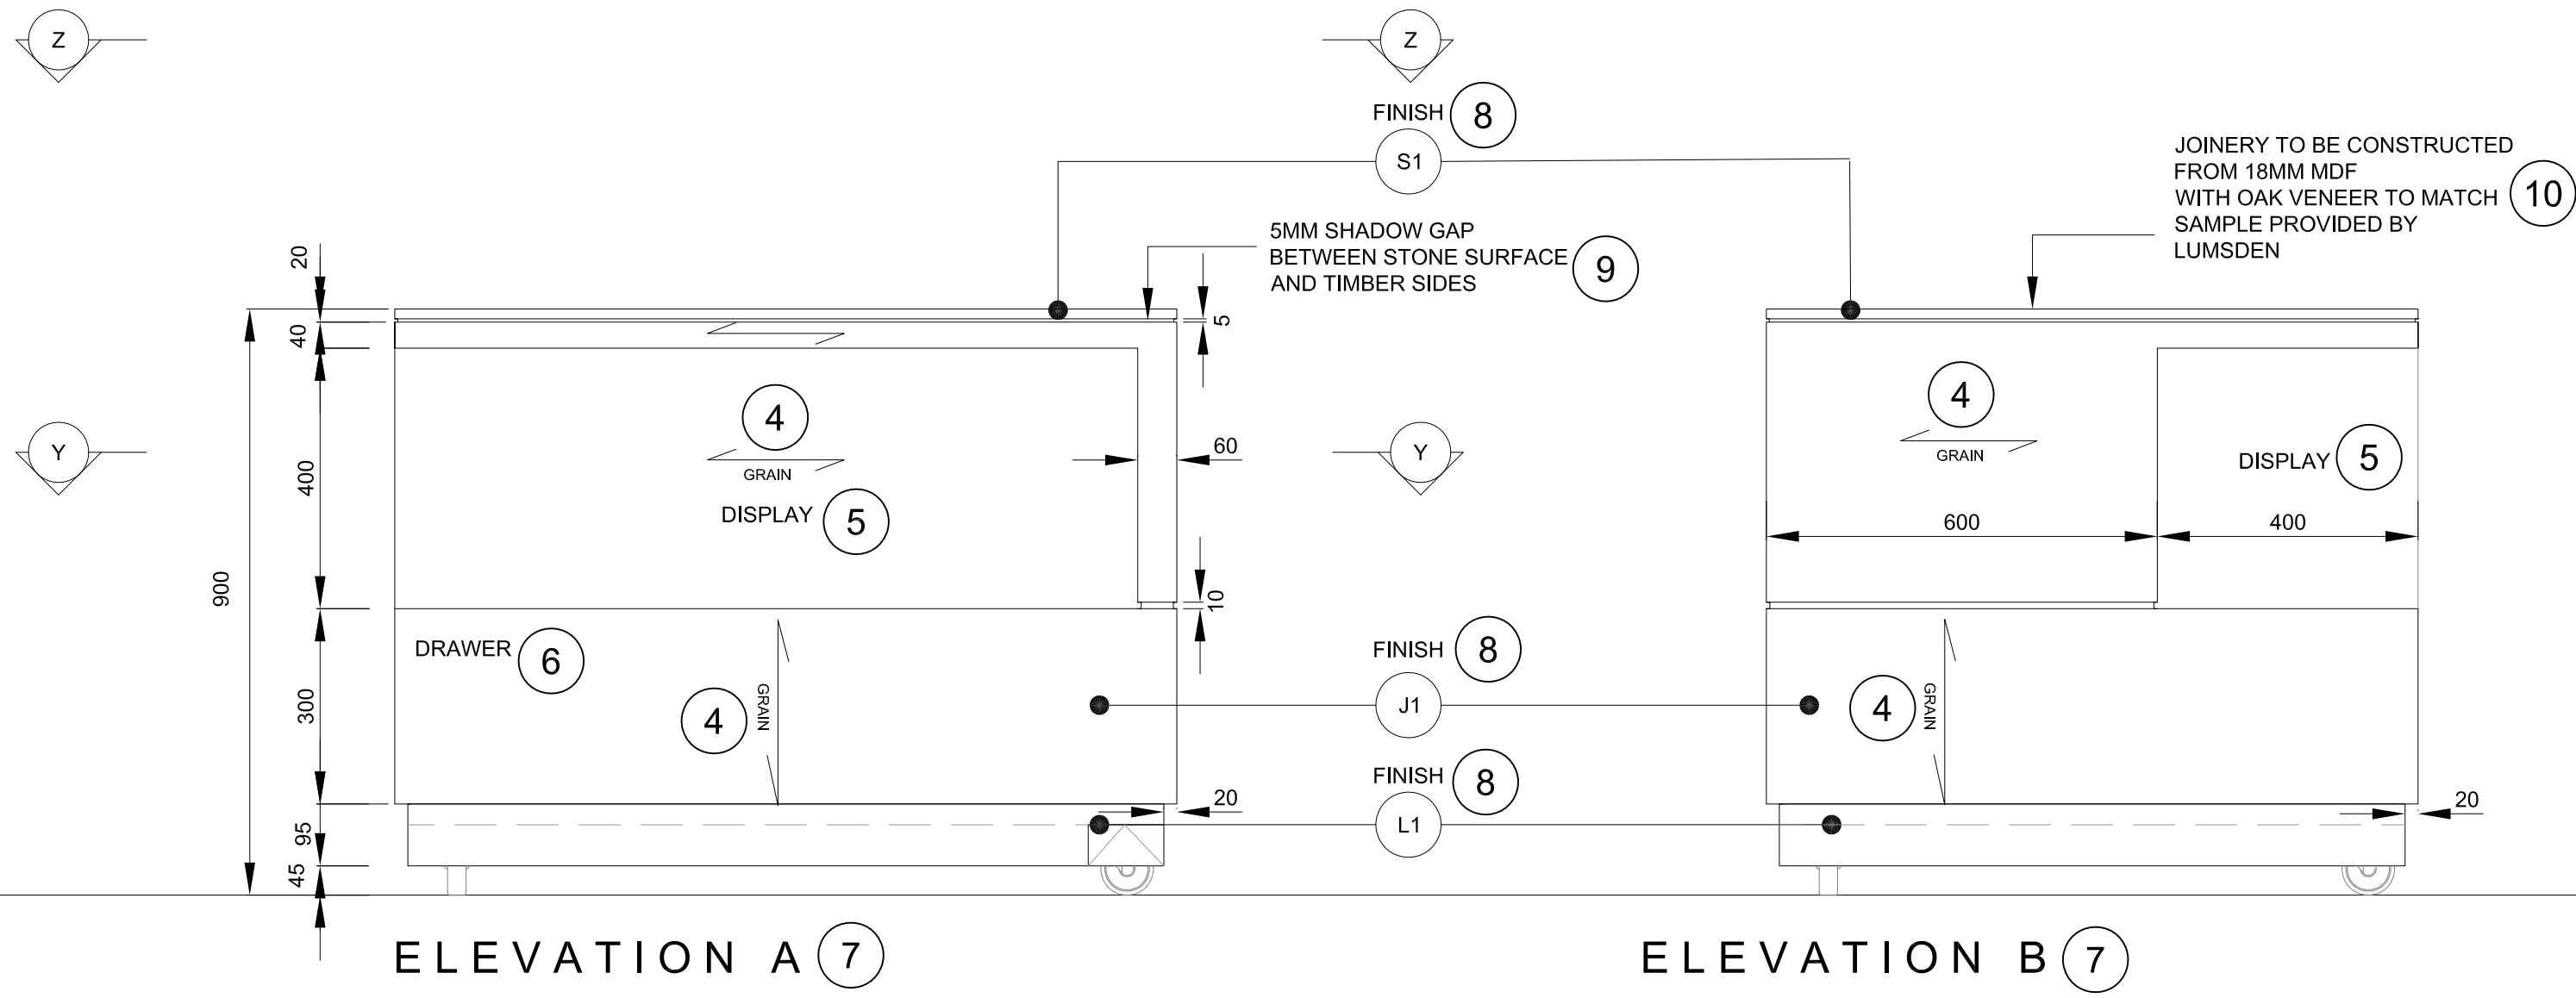

**TYPICAL DETAIL 1** ②①  
**REMOVABLE PANEL TO ACCESS BREAK ELEVATION A**

**TYPICAL DETAIL 1** ②①  
**REMOVABLE PANEL TO ACCESS BREAK ELEVATION B**

**NOTES**  
 DO NOT SCALE FROM DRAWING  
 ALL DIMENSIONS TO BE SITE VERIFIED BY CONTRACTOR PRIOR TO MANUFACTURING OR CONSTRUCTION. CONTRACTOR TO REPORT ANY DISCREPANCIES TO NGC IMMEDIATELY.  
 CONTRACTOR TO PROVIDE SHOP DRAWINGS OF ALL CUSTOM COMPONENTS FOR APPROVAL BY NGC PRIOR TO MANUFACTURING.  
 THE DRAWING AND THE WORKS DEPICTED ARE THE COPYRIGHT OF LUMSDEN DESIGN LTD AND MAY NOT BE REPRODUCED EXCEPT BY WRITTEN PERMISSION.

**MATERIALS LEGEND:**

PLEASE NOTE:  
 CONTRACTOR TO PROVIDE SAMPLES OF ALL MATERIALS FOR APPROVAL BY NGC PRIOR TO CONSTRUCTION.

- METALWORK FINISHES**
- ① M1 POWDER COAT RAL 7010 - FARRPAULIN GREY SEMI-MATT FINISH 25%
  - ① M2 POWDER COAT RAL 9002 - GREY / WHITE SEMI-MATT FINISH 25%
  - ① M3 POWDER COAT RAL 3031 - ORIENT RED SEMI-MATT FINISH 25%
  - ① M4 BRUSHED STAINLESS STEEL
  - ① M5 POWDER COAT RAL 7035 - AGATE GREY SEMI-MATT FINISH 25%
  - ① M6 BLACK SMOKED METAL
- JOINERY FINISHES**
- ① J1 BLACK STAINED AMERICAN OAK MATCH TO SAMPLE
  - ① J2 WHITE STAINED CANDIAN MAPLE MATCH TO SAMPLE
  - ① J3 NATURAL FINISH AMERICAN OAK MATCH TO SAMPLE
  - ① J4 SPRAY PAINTED MDF DARK GREY BLACK MATCH TO DULUX D99K 11475 CLEAR LACQUER FINISH
  - ① J5 SPRAY PAINTED MDF -RED MATCH TO DULUX 20'Y 57060 CLEAR LACQUER FINISH
  - ① J6 SPRAY PAINTED MDF -STONE MATCH TO DULUX 20'Y 57060 CLEAR LACQUER FINISH
  - ① J7 SPRAY PAINTED SATIN WHITE
  - ① J8 DARK PAINT FINISH TO MATCH EXISTING
- LAMINATE FINISHES**
- ① L1 DARK GREY POLYREY - FA P114 POIVRE
- OTHER FINISHES**
- ① C1 VALCHROMAT COLOURED MDF - MID GREY 2-PACK CLEAR LACQUER FINISH
  - ① C2 Quartz Surfaces Zosh@Dove Grey www.dspoint.com
  - ① S1 SILESTONE BLANCO NORTE / WHITE NORTE
  - ① U1 BLUE FABRIC - LEWIS 2625 PRODUCT CODE: C1940-2625 100% PURE WOOL
- WALL FINISHES**
- ① W1 HONED CONCRETE EFFECT SKM WALL RENDER MATCH TO RAL 704 SILK GREY
  - ① W2 HONED CONCRETE EFFECT SKM WALL RENDER MATCH TO RAL 7035 STONE GREY

REV	DATE	DESCRIPTION	BY
-	SEPT 10 2015	ISSUED FOR TENDER	-

2 Coopers Street  
 London EC1A 6JH UK  
 +44(0)20 3384 1400


CLIENT: NATIONAL GALLERY OF CANADA  
 PROJECT: NEW RETAIL STORE  
 DRG: TABLE - TYPE 3

DRG No: MW-22 REV: -  
 SCALE: 1:10 @ A1 DATE: JUN 2015  
 DRAWN BY: CM

SHEET NO: **MW-23**


**NATIONAL GALLERY OF CANADA** ①  
**FEATURE TABLE** ②

SCALE 1:10 ③

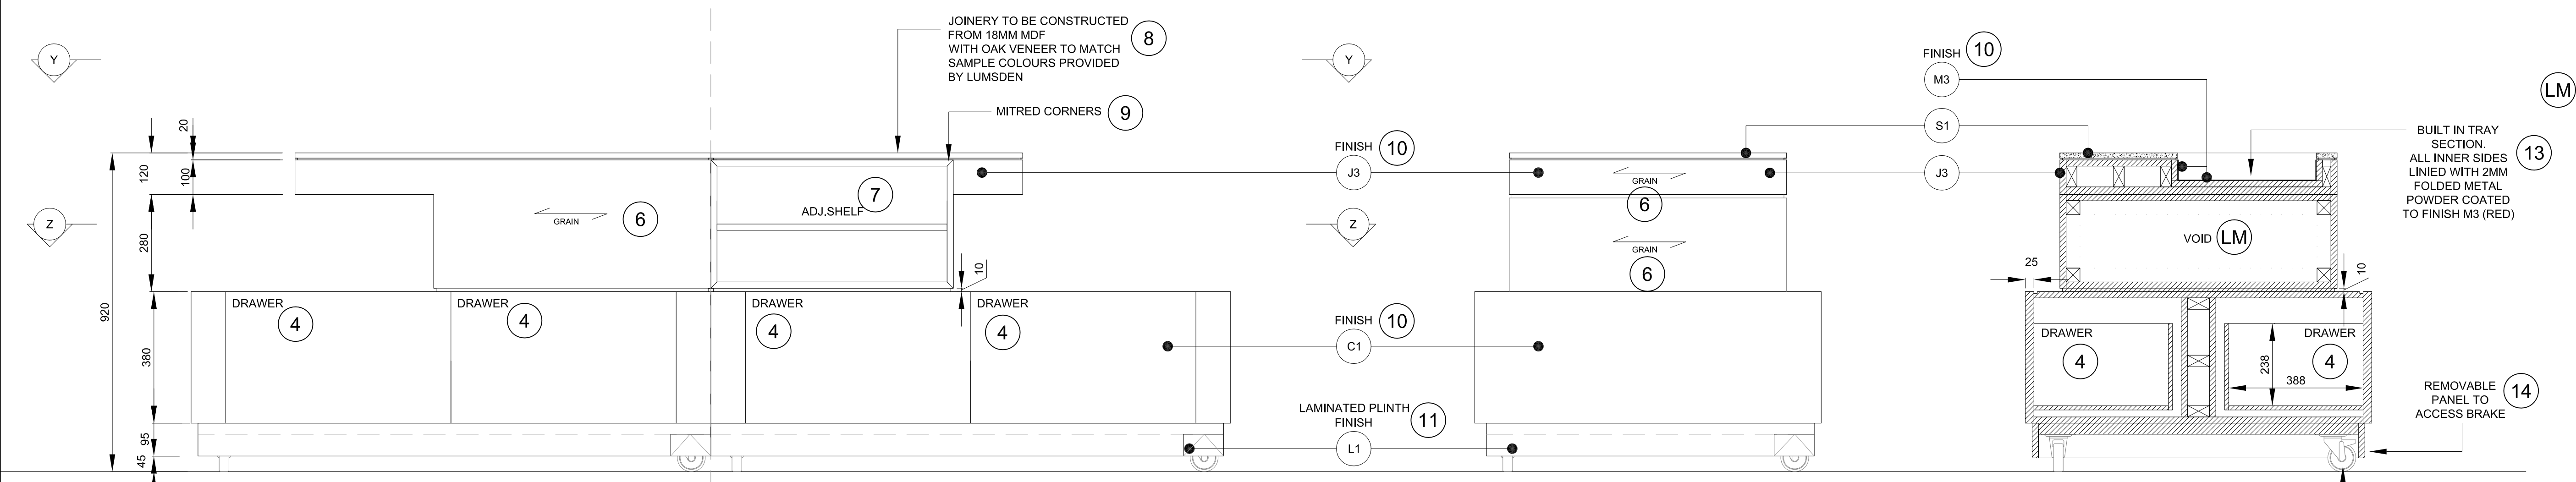


ELEVATION A ⑤

ELEVATION B ⑤

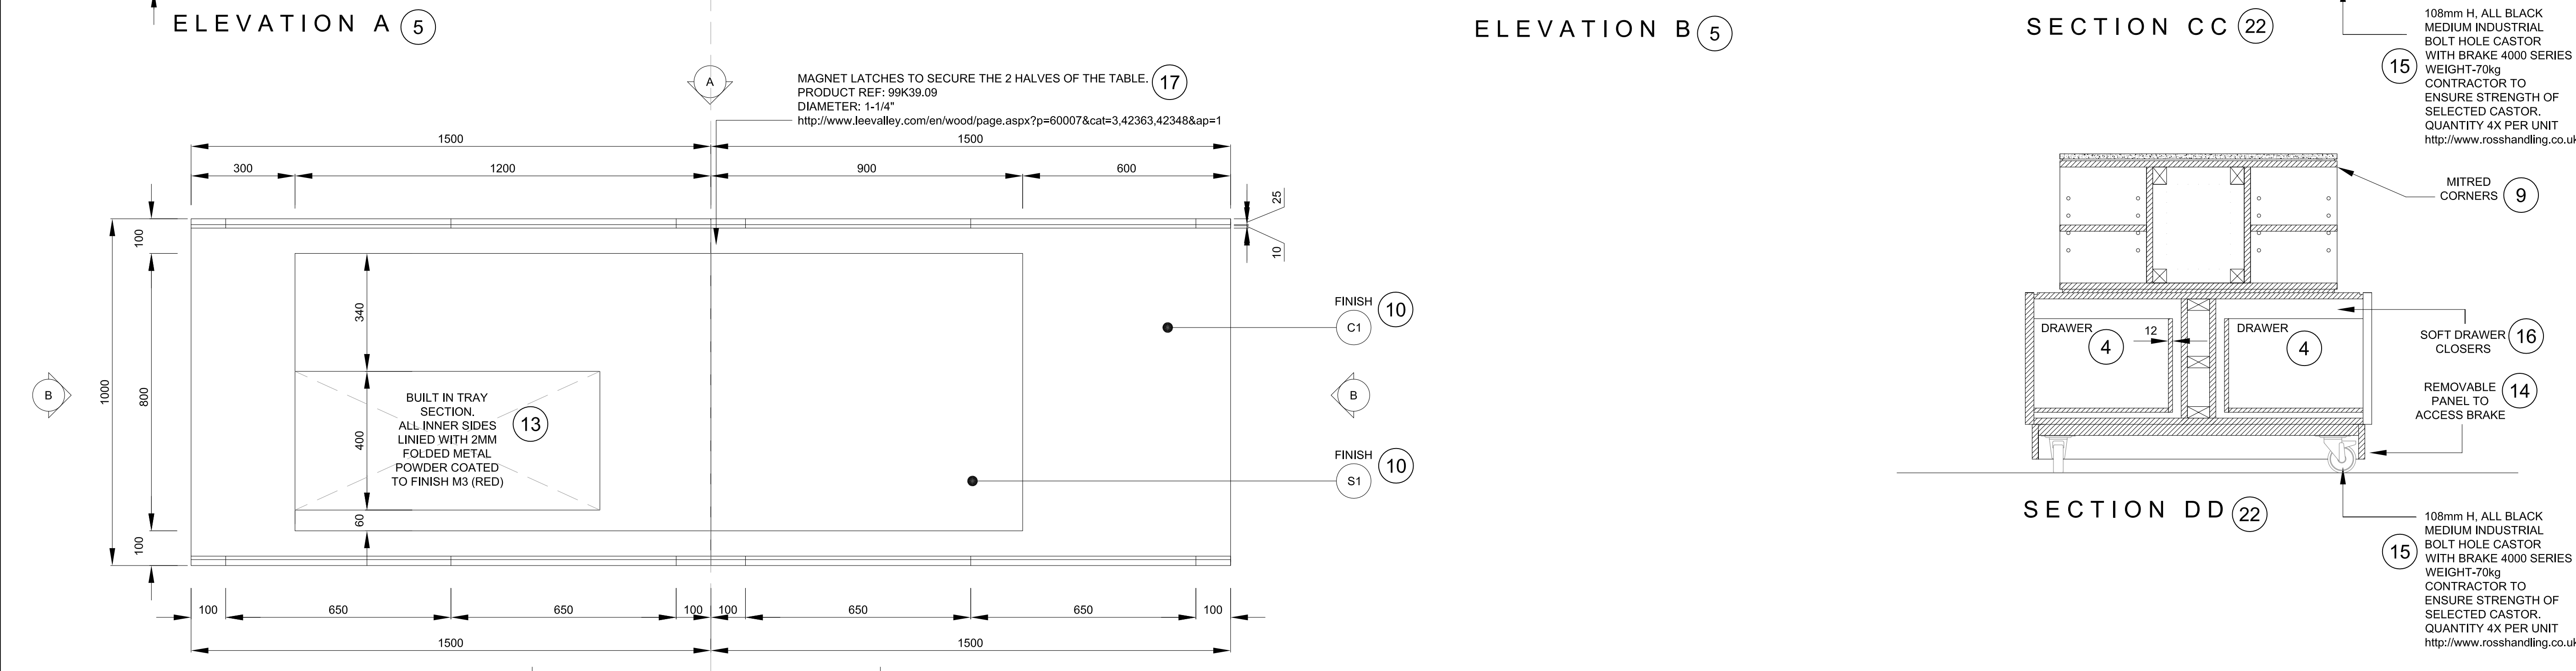

PLAN YY

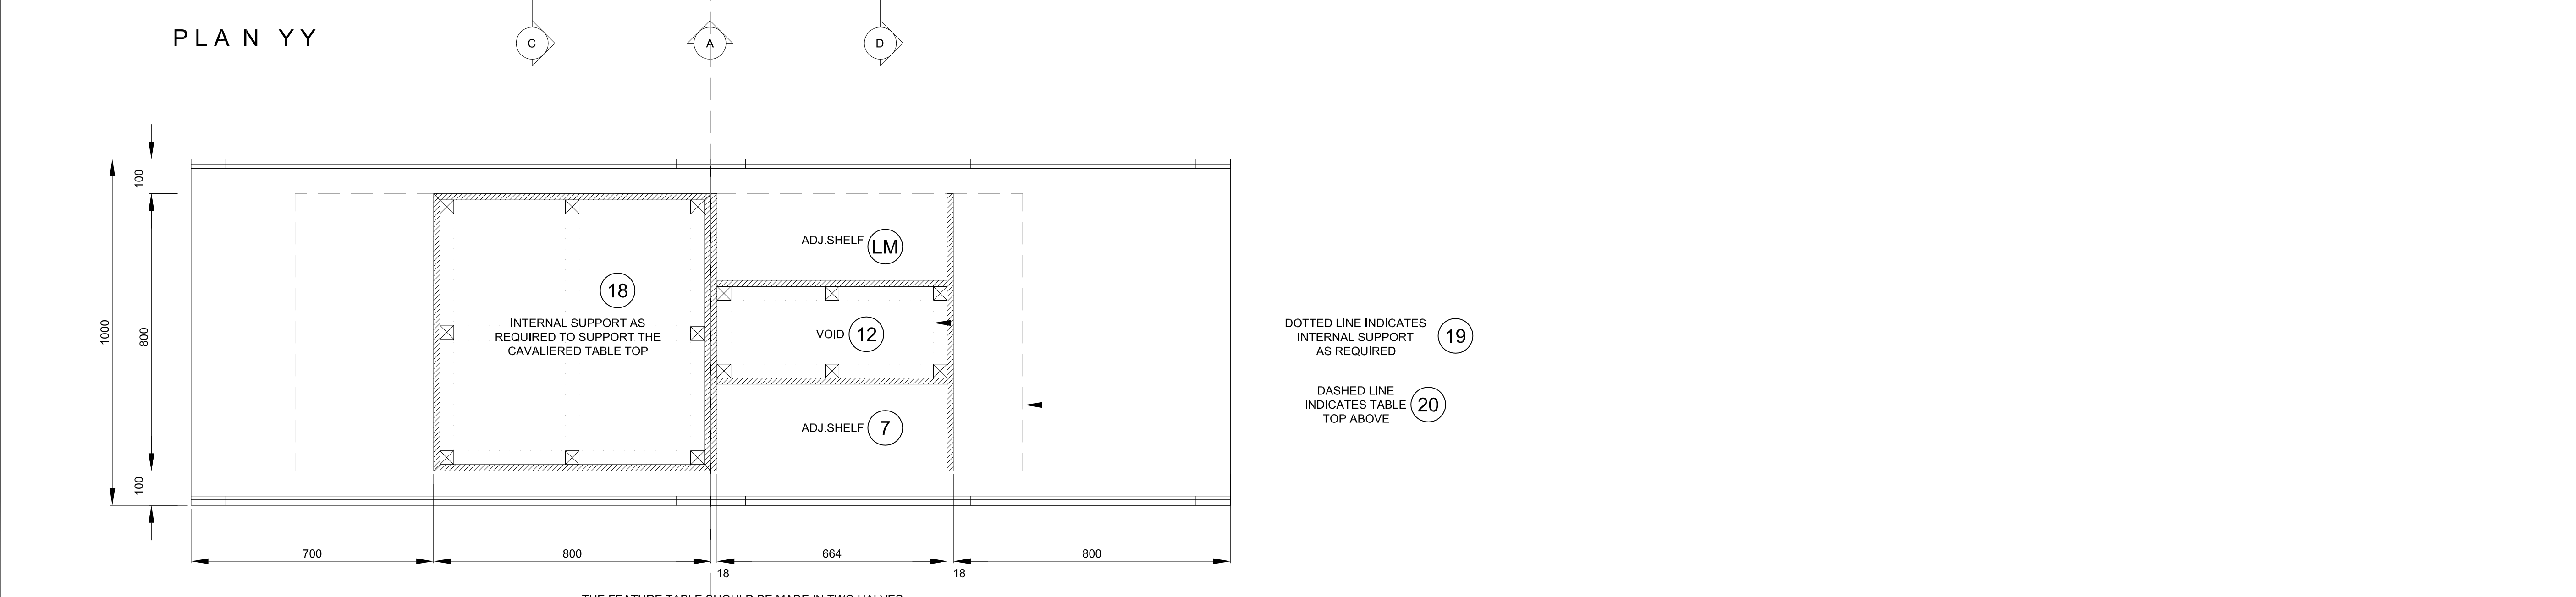

PLAN ZZ

THE FEATURE TABLE SHOULD BE MADE IN TWO HALVES. THEY SHOULD BE FIXED TOGETHER BY THE BY THE MAGNET LATCHES DETAIL SEEN UNDER PLINTH (LM) BOTH ELEVATIONS ARE TO BE A MIRRORRED DESIGN

**NOTES**  
 DO NOT SCALE FROM DRAWING  
 ALL DIMENSIONS TO BE SITE VERIFIED BY CONTRACTOR PRIOR TO MANUFACTURING OR CONSTRUCTION. CONTRACTOR TO REPORT ANY DISCREPANCIES TO NSG IMMEDIATELY.  
 CONTRACTOR TO PRODUCE SHOP DRAWINGS OF ALL CUSTOM COMPONENTS FOR APPROVAL BY NSG PRIOR TO MANUFACTURING.  
 THE DRAWING AND THE WORKS DEPICTED ARE THE COPYRIGHT OF LUMSDEN DESIGN LTD AND MAY NOT BE REPRODUCED EXCEPT BY WRITTEN PERMISSION.

**MATERIALS LEGEND:**

PLEASE NOTE:  
 CONTRACTOR TO PROVIDE SAMPLES OF ALL MATERIALS FOR APPROVAL BY NSG PRIOR TO CONSTRUCTION.

- METALWORK FINISHES**
- (M1) POWDER COAT RAL 7010 - TARRAULIN GREY SEMI-MATT FINISH 25%
  - (M2) POWDER COAT RAL 9002 - GREY / WHITE SEMI-MATT FINISH 25%
  - (M3) POWDER COAT RAL 3031 - ORIENT RED SEMI-MATT FINISH 25%
  - (M4) BRUSHED STAINLESS STEEL
  - (M5) POWDER COAT RAL 7038 - AGATE GREY SEMI-MATT FINISH 25%
  - (M6) BLACK SMOKED METAL
- JOINERY FINISHES**
- (J1) BLACK STAINED AMERICAN OAK MATCH TO SAMPLE
  - (J2) WHITE STAINED CANDIAN MAPLE MATCH TO SAMPLE
  - (J3) NATURAL FINISH AMERICAN OAK MATCH TO SAMPLE
  - (J4) SPRAY PAINTED MDF DARK GREY BLACK MATCH TO DULUX 009R 11475 CLEAR LACQUER FINISH
  - (J5) SPRAY PAINTED MDF -RED MATCH TO DULUX 20YY 57060 CLEAR LACQUER FINISH
  - (J6) SPRAY PAINTED MDF -STONE MATCH TO DULUX 20YY 57060 CLEAR LACQUER FINISH
  - (J7) SPRAY PAINTED SATIN WHITE
  - (J8) DARK PAINT FINISH TO MATCH EXISTING
- LAMINATE FINISHES**
- (L1) DARK GREY POLYREY - FA P114 POIVRE
- OTHER FINISHES**
- (C1) VALCHROMAT COLOURED MDF - MID GREY 2-PACK CLEAR LACQUER FINISH
  - (C2) Quartz Surfaces Zosh@ Dove Grey www.dusport.com
  - (S1) SILESTONE BLANCO NORTE / WHITE NORTE
  - (U1) BUTE FABRIC - LEWIS 2625 PRODUCT CODE: C1946-2625 100% PURE WOOL
- WALL FINISHES**
- (W1) HONED CONCRETE EFFECT SKM WALL RENDER MATCH TO RAL 704 SILK GREY
  - (W2) HONED CONCRETE EFFECT SKM WALL RENDER MATCH TO RAL 7036 STONE GREY

REV	DATE	DESCRIPTION	BY
-	SEPT 10 2015	ISSUED FOR TENDER	-


2 Coopers Street  
 London EC1A 6JH UK  
 +44(0)20 3384 1400

CLIENT NATIONAL GALLERY OF CANADA  
 PROJECT NEW RETAIL STORE  
 DRG FEATURE TABLE ②  
 DRG No. MW-23 REV -  
 SCALE 1:10 @ A1 DATE JUN 2015  
 DRAWN BY CM  
 SHEET NO. MW-24



**NATIONAL GALLERY OF CANADA ①**  
**SWING FIXTURE ②**

SCALE 1:10 ③

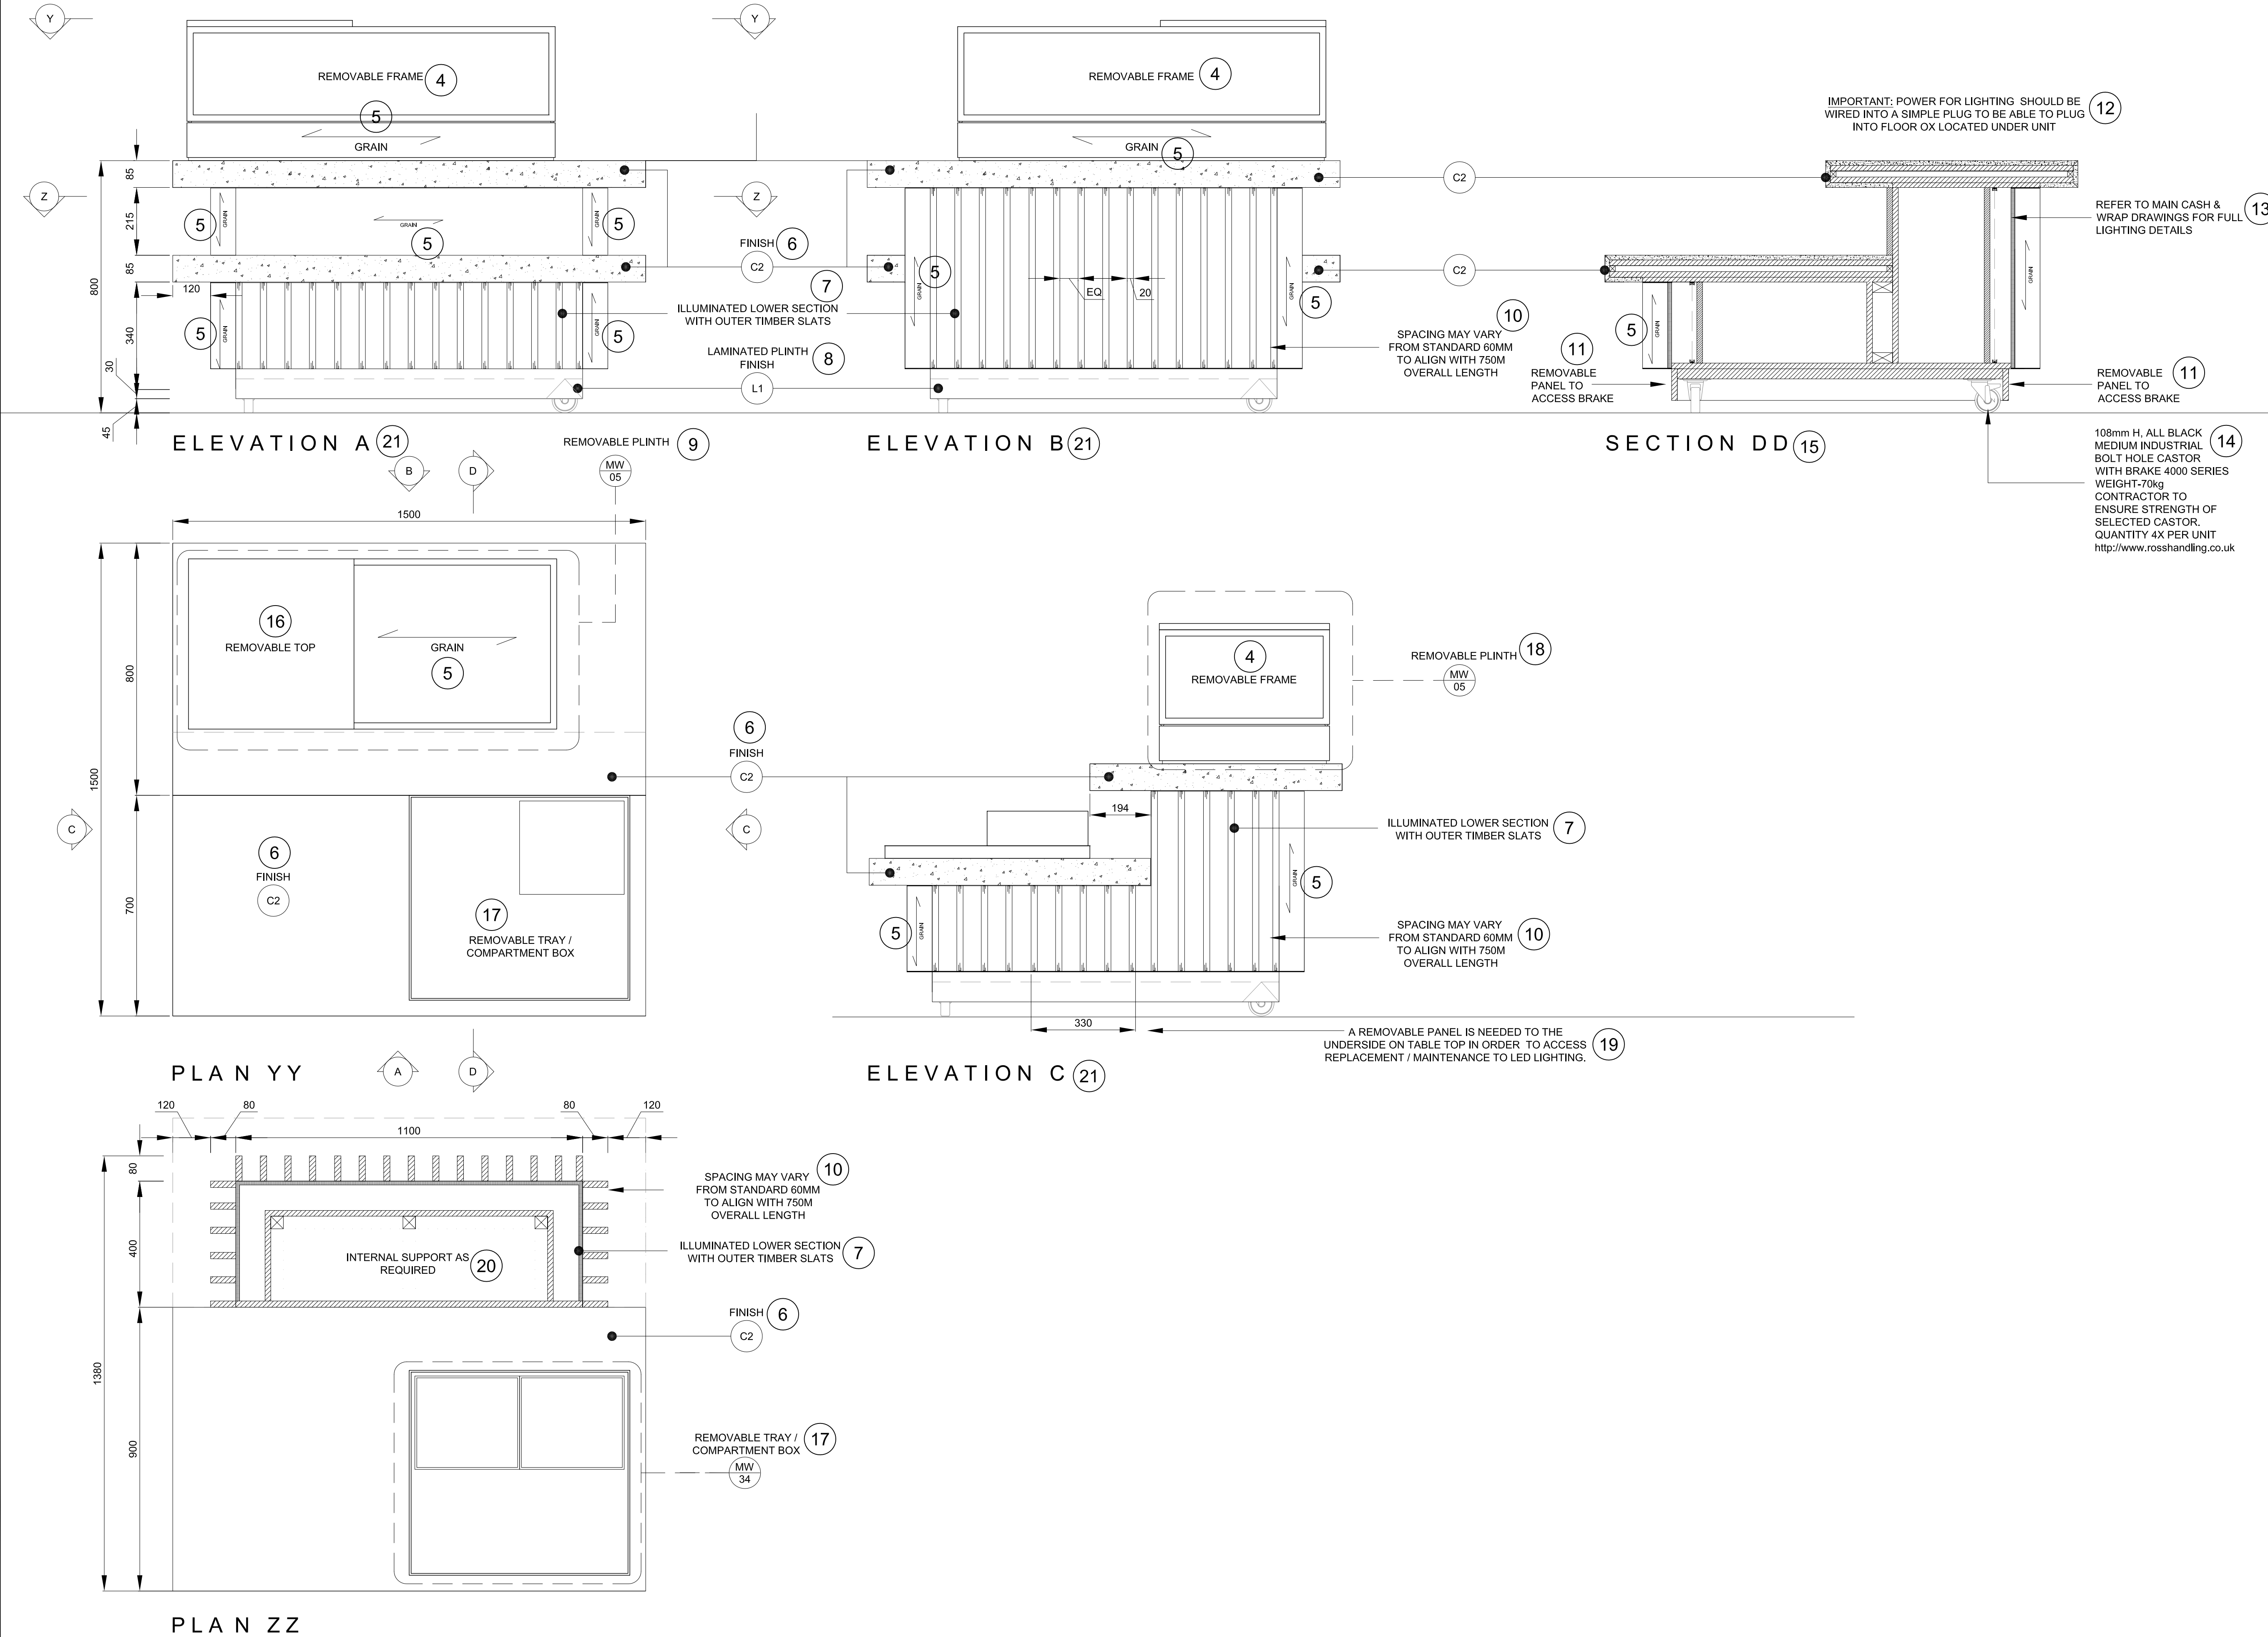

**NOTES**  
 DO NOT SCALE FROM DRAWING  
 ALL DIMENSIONS TO BE SITE VERIFIED BY CONTRACTOR PRIOR TO MANUFACTURE OR CONSTRUCTION. CONTRACTOR TO REPORT ANY DISCREPANCIES TO NSG IMMEDIATELY.  
 CONTRACTOR TO PRODUCE SHOP DRAWINGS OF ALL CUSTOM COMPONENTS FOR APPROVAL BY NSG PRIOR TO MANUFACTURE.  
 THE DRAWING AND THE WORKS DEPICTED ARE THE COPYRIGHT OF LUMSDEN DESIGN LTD AND MAY NOT BE REPRODUCED EXCEPT BY WRITTEN PERMISSION.

**MATERIALS LEGEND:**

- PLEASE NOTE:  
 CONTRACTOR TO PROVIDE SAMPLES OF ALL MATERIALS FOR APPROVAL BY NSG PRIOR TO CONSTRUCTION.
- METALWORK FINISHES**
- ① M1 POWDER COAT RAL 7010 - TARRPALLIN GREY SEMI-MATT FINISH 25%
  - ② M2 POWDER COAT RAL 9002 - GREY / WHITE SEMI-MATT FINISH 25%
  - ③ M3 POWDER COAT RAL 3031 - ORIENT RED SEMI-MATT FINISH 25%
  - ④ M4 BRUSHED STAINLESS STEEL
  - ⑤ M5 POWDER COAT RAL 7035 - AGATE GREY SEMI-MATT FINISH 25%
  - ⑥ M6 BLACK SMOKED METAL
- JOINERY FINISHES**
- ⑦ J1 BLACK STAINED AMERICAN OAK MATCH TO SAMPLE
  - ⑧ J2 WHITE STAINED CANDIAN MAPLE MATCH TO SAMPLE
  - ⑨ J3 NATURAL FINISH AMERICAN OAK MATCH TO SAMPLE
  - ⑩ J4 SPRAY PAINTED MDF DARK GREY BLACK MATCH TO DULUX 009K 11475 CLEAR LACQUER FINISH
  - ⑪ J5 SPRAY PAINTED MDF - RED MATCH TO DULUX 201Y 57060 CLEAR LACQUER FINISH
  - ⑫ J6 SPRAY PAINTED MDF - STONE MATCH TO DULUX 201Y 57060 CLEAR LACQUER FINISH
  - ⑬ J7 SPRAY PAINTED SATIN WHITE
  - ⑭ J8 DARK PAINT FINISH TO MATCH EXISTING
- LAMINATE FINISHES**
- ⑬ L1 DARK GREY POLYREY - FA P114 POIVRE
- OTHER FINISHES**
- ⑬ C1 VALCHROMAT COLOURED MDF - MID GREY 2-PACK CLEAR LACQUER FINISH
  - ⑬ C2 Quartz Surfaces Zosher@Dove Grey [www.dspoint.com](http://www.dspoint.com)
  - ⑬ S1 SILESTONE BLANCO NORTE / WHITE NORTE
  - ⑬ U1 BUTE FABRIC - LEWIS 2625 PRODUCT CODE: C1946-2625 100% PURE WOOL
- WALL FINISHES**
- ⑬ W1 HONED CONCRETE EFFECT SKM WALL RENDER MATCH TO RAL 704 SILK GREY
  - ⑬ W2 HONED CONCRETE EFFECT SKM WALL RENDER MATCH TO RAL 7035 STONE GREY





2 Coopers Street  
 London EC1A 6JH UK  
 +44(0)20 3384 1400




CLIENT	NATIONAL GALLERY OF CANADA
PROJECT	NEW RETAIL STORE
DRG	SWING FIXTURE ②
DRG No.	MW-24
SCALE	1:10 @ A1
DATE	AUG 2015
DRAWN BY	CM
SHEET NO.	MW-25

**NATIONAL GALLERY OF CANADA ①**  
**BOOK TABLE (X3) ②**

SCALE 1:10 ③

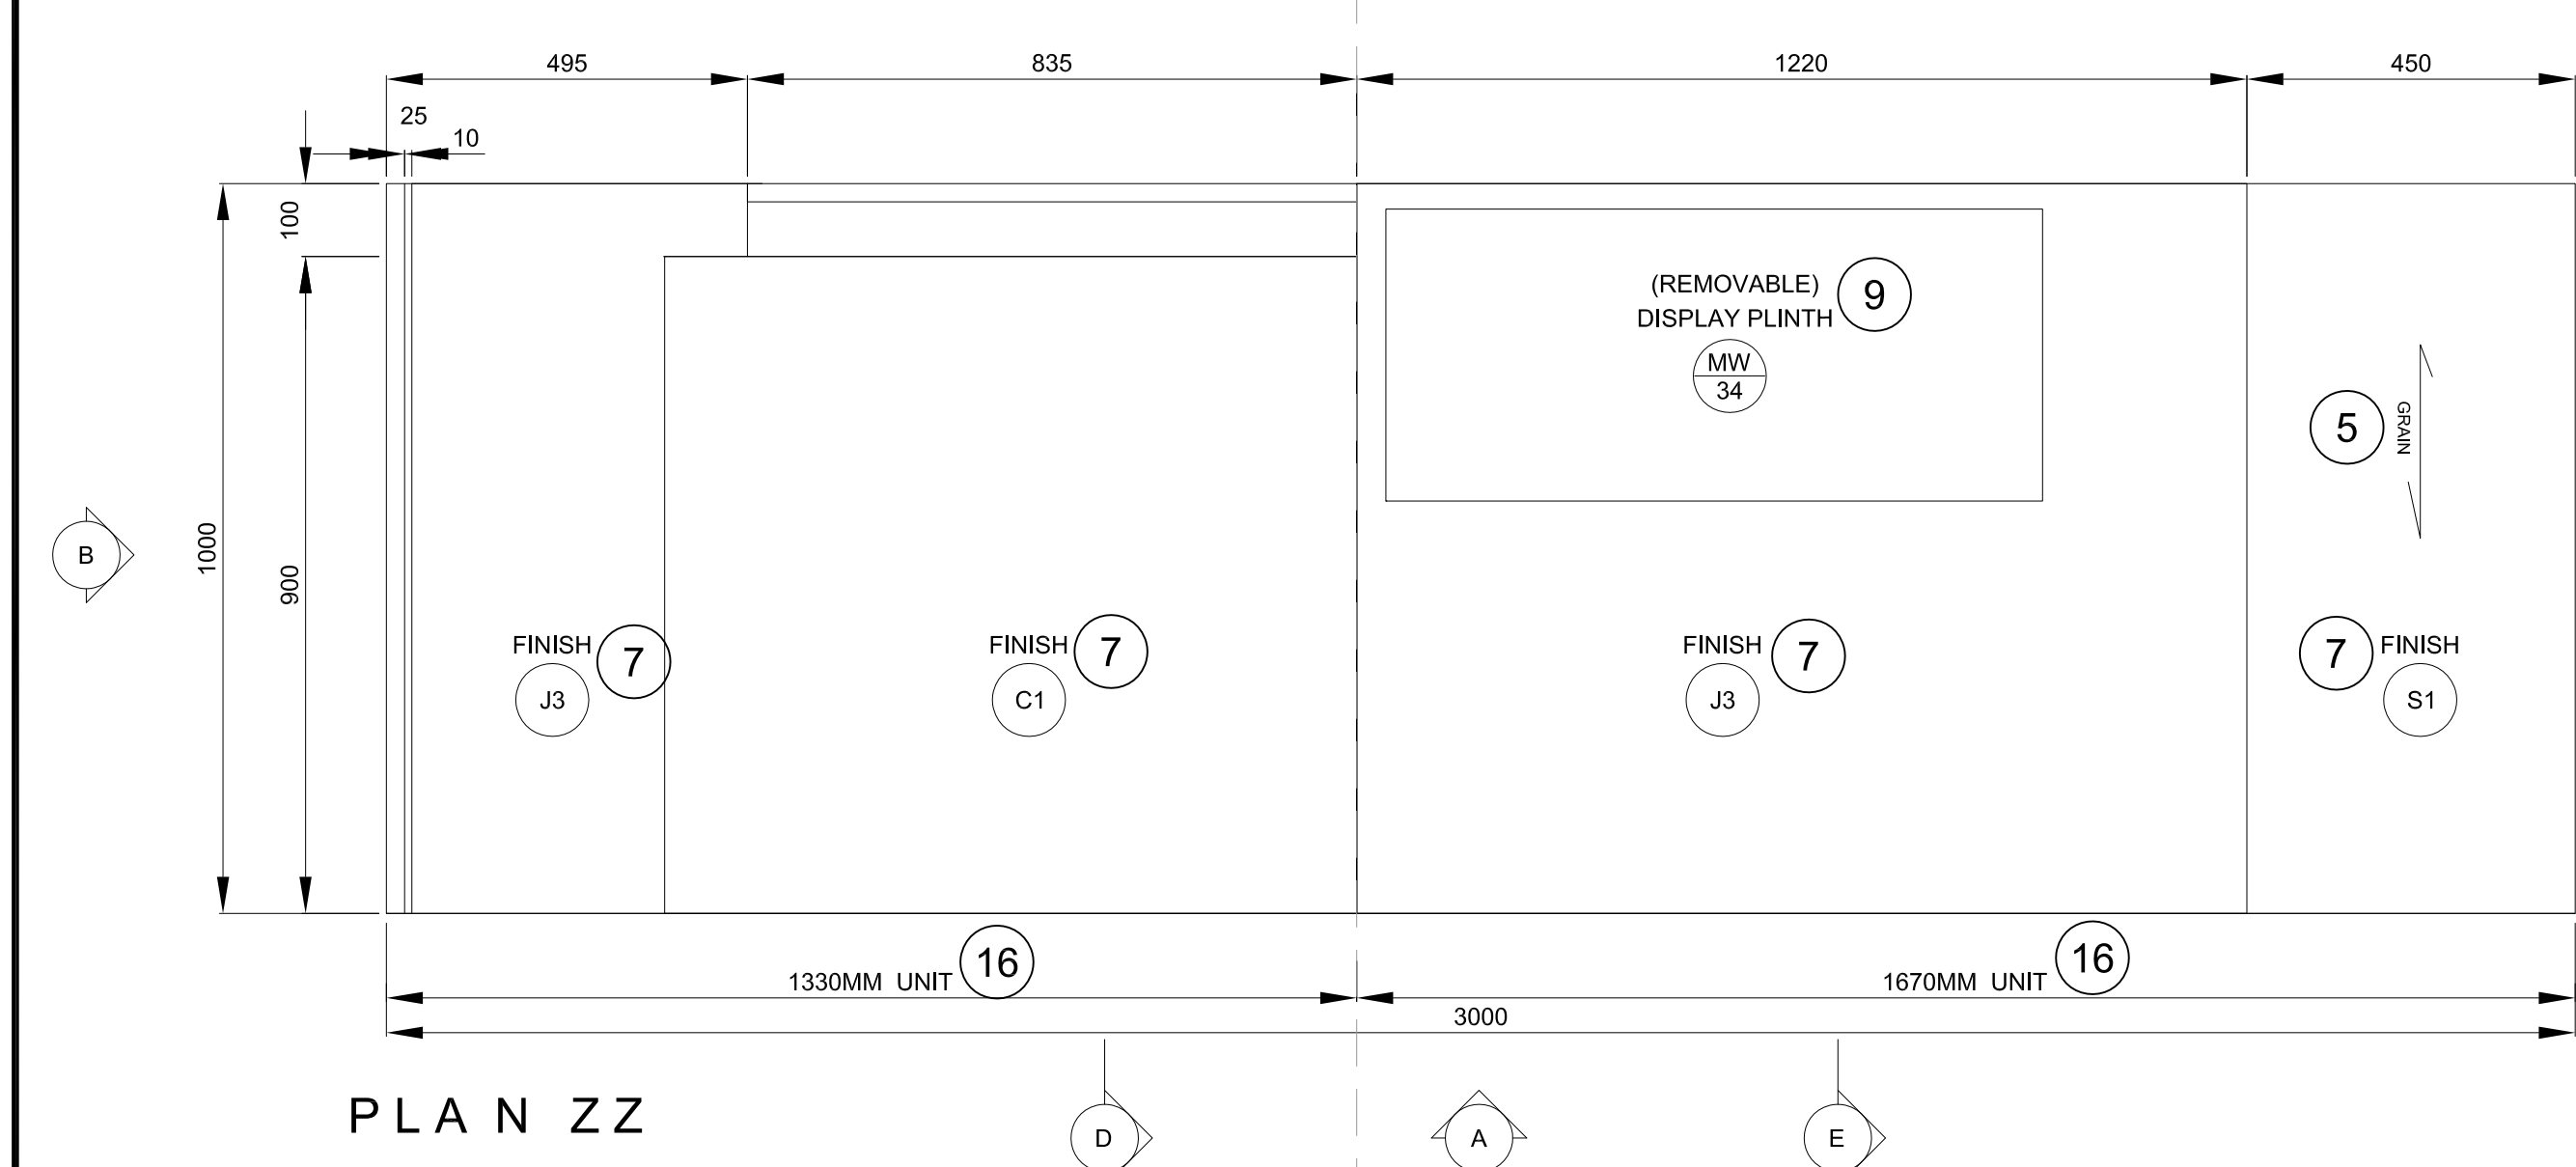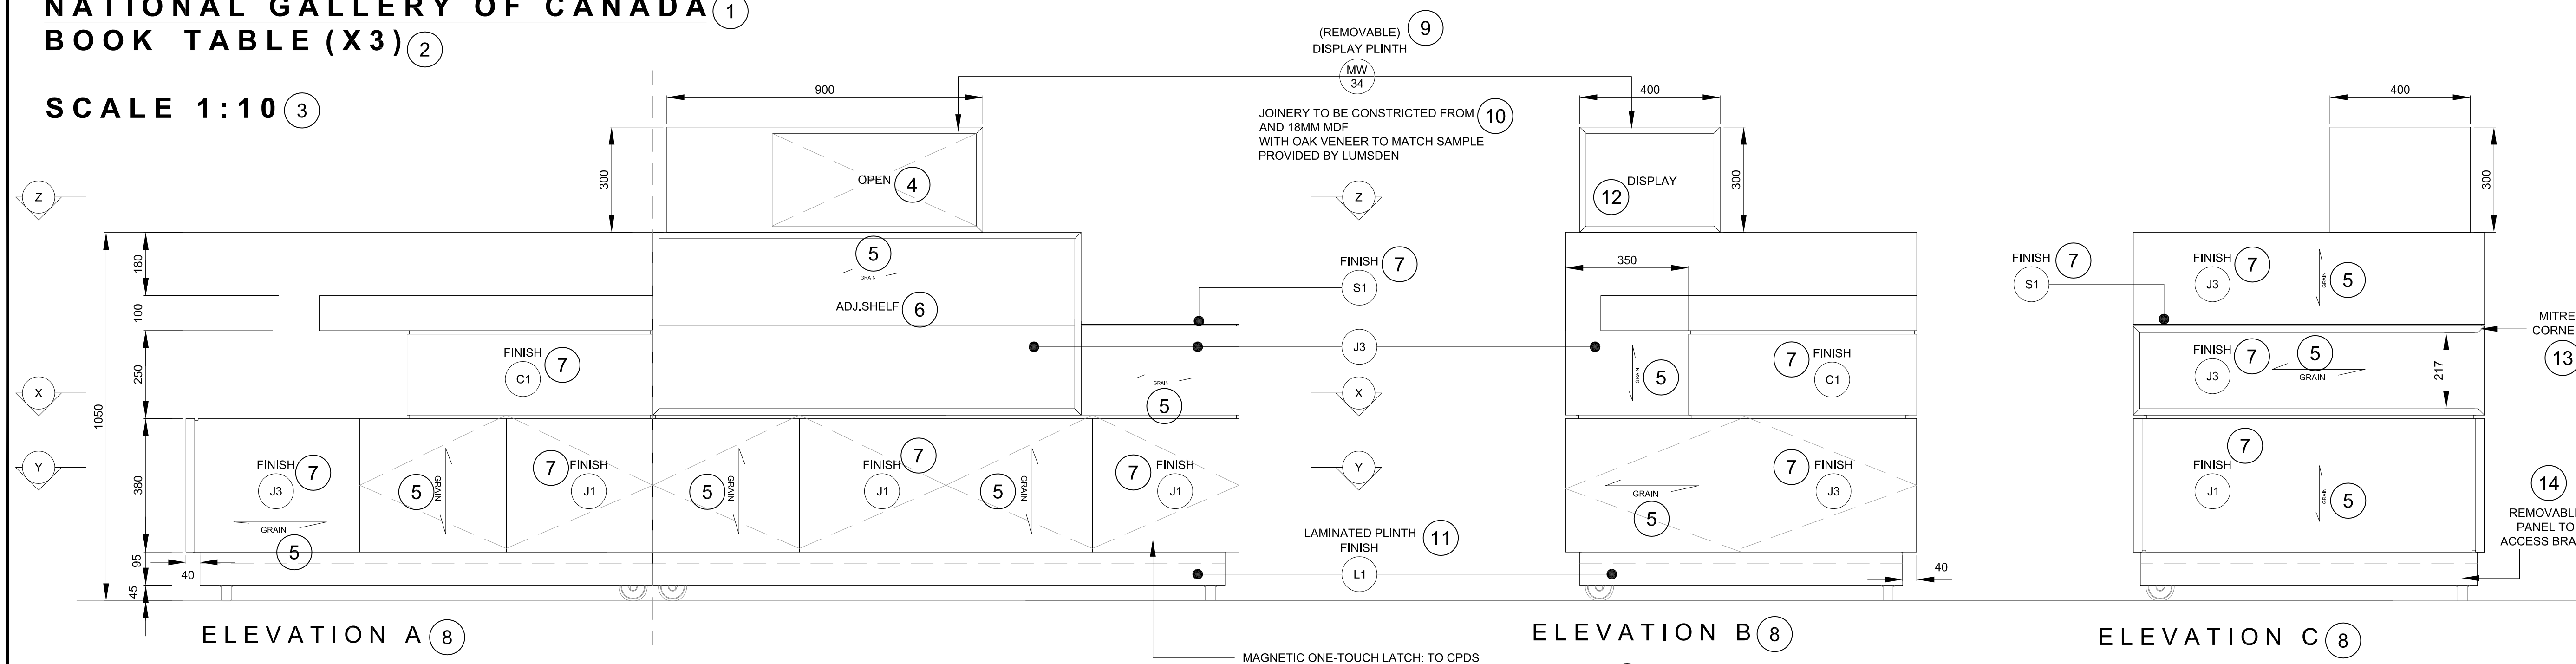

BOOK TABLE SHOULD BE MADE IN TWO HALVES.  
 MAGNET LATCHES TO SECURE THE 2 HALVES OF THE TABLE. ⑳  
 PRODUCT REF: 59K39.09  
 DIAMETER: 1-1/4"  
<http://www.leevalley.com/en/wood/page.aspx?p=60007&cat=3,42363,42348&ap=1>

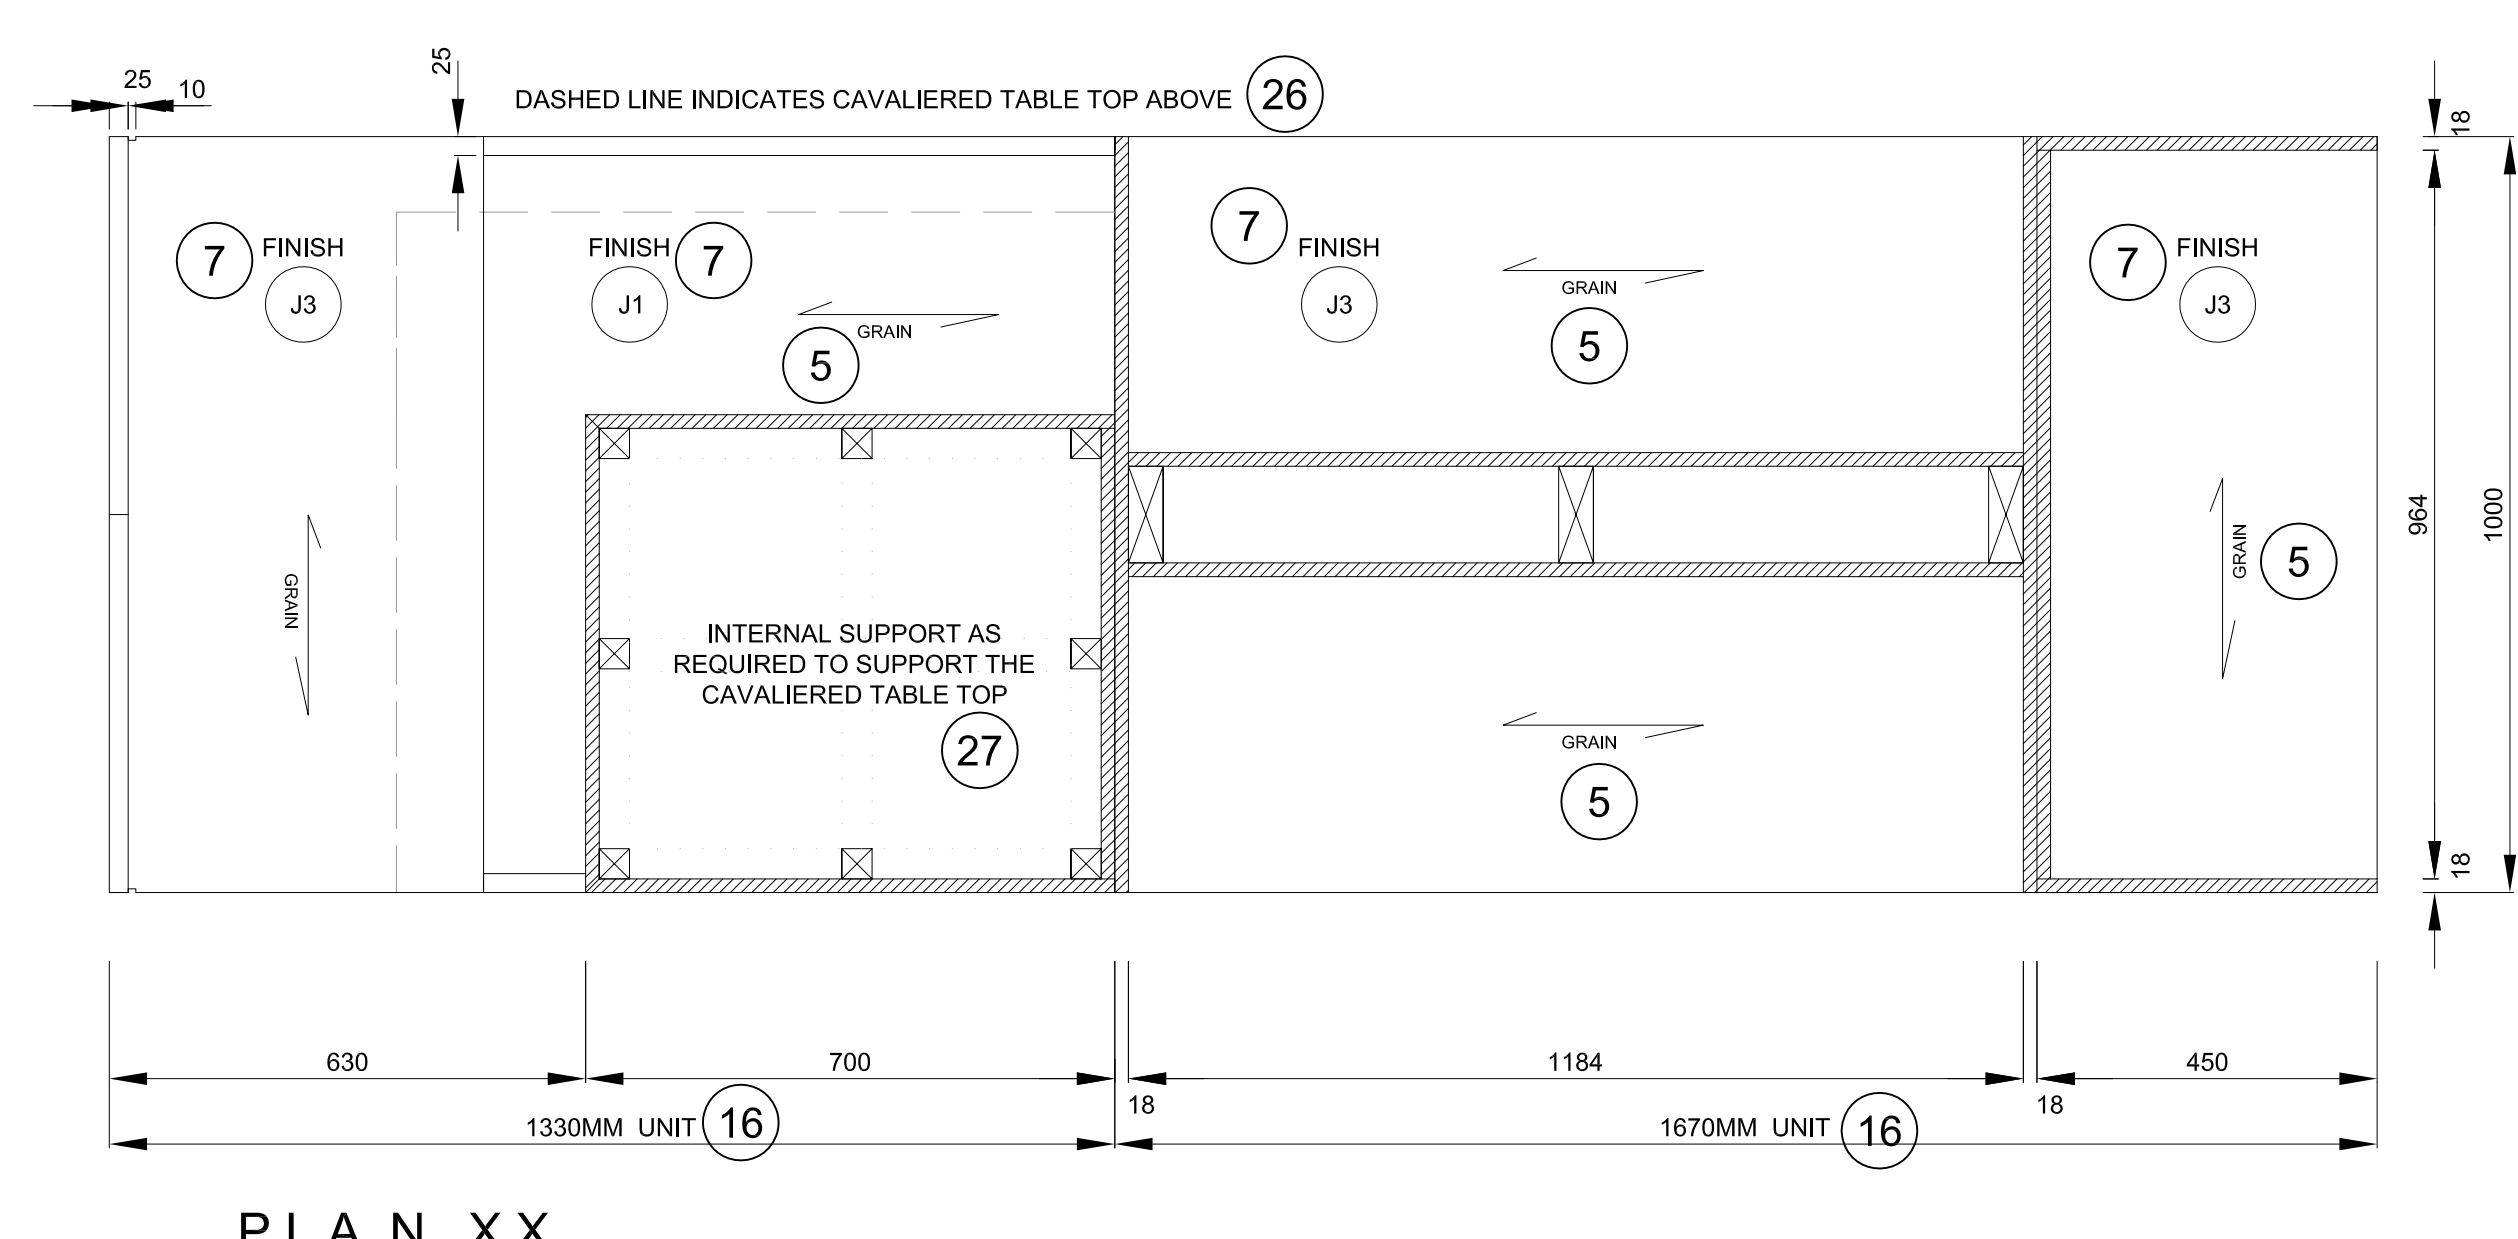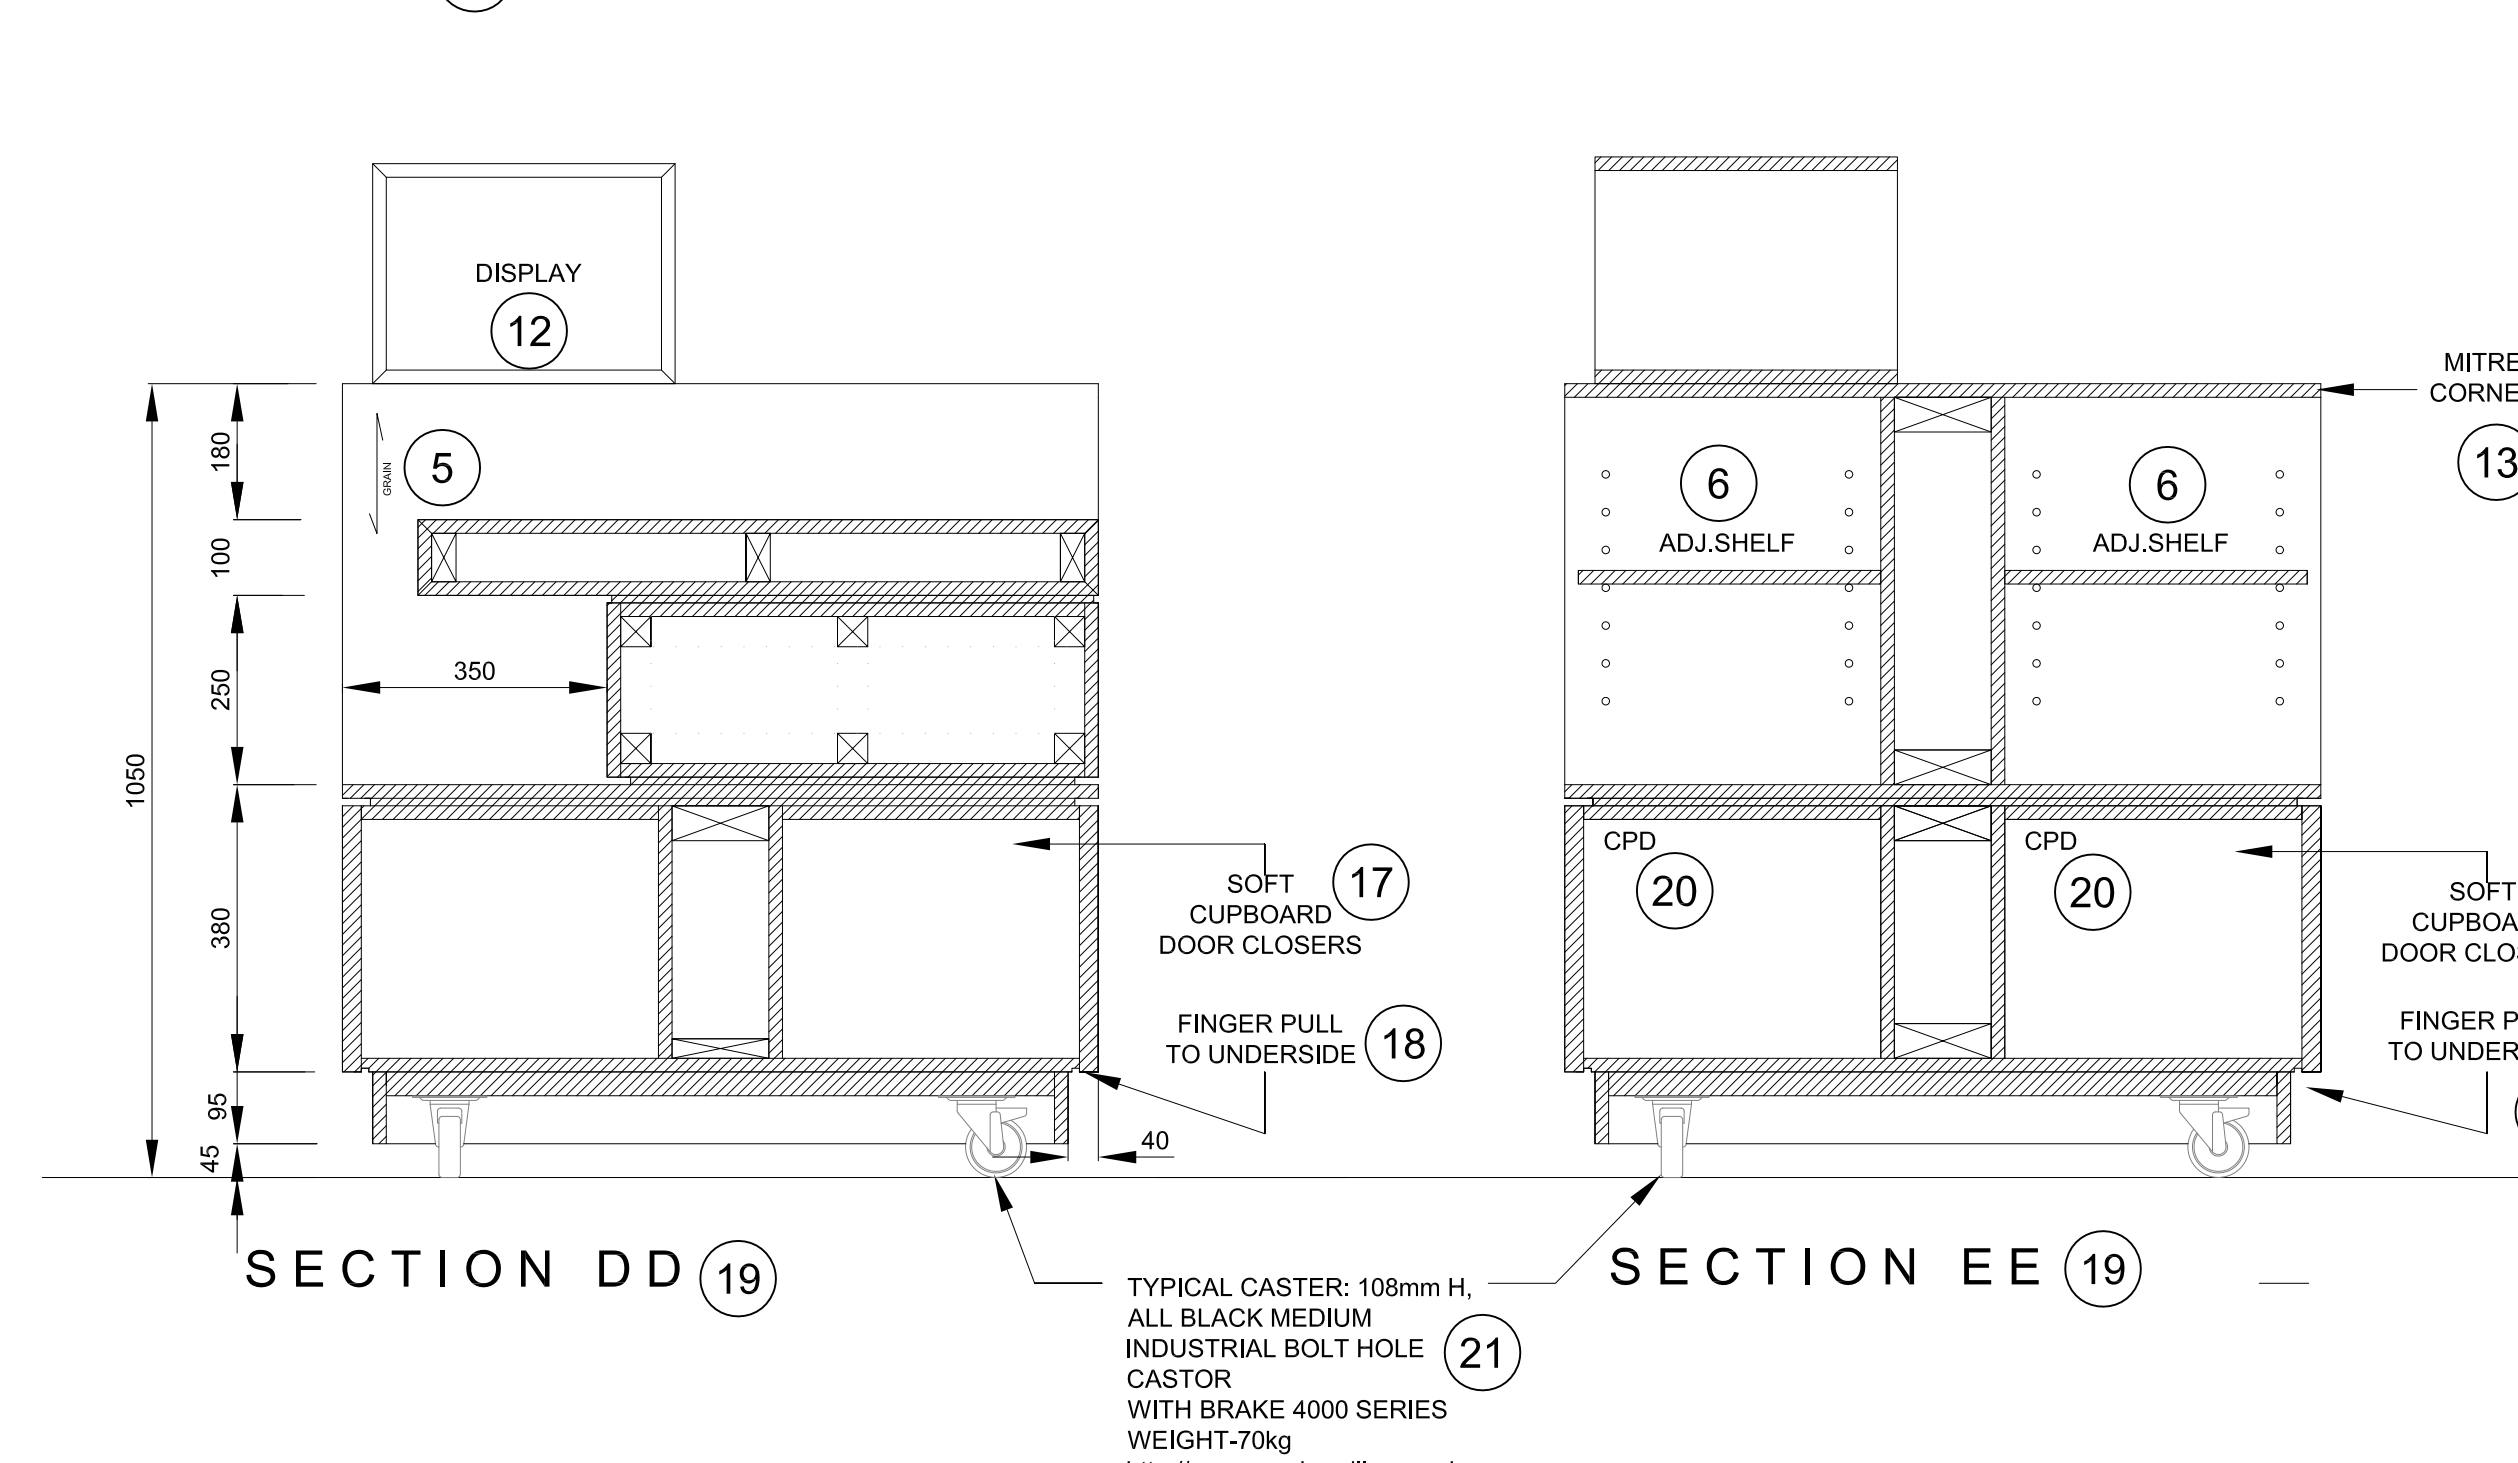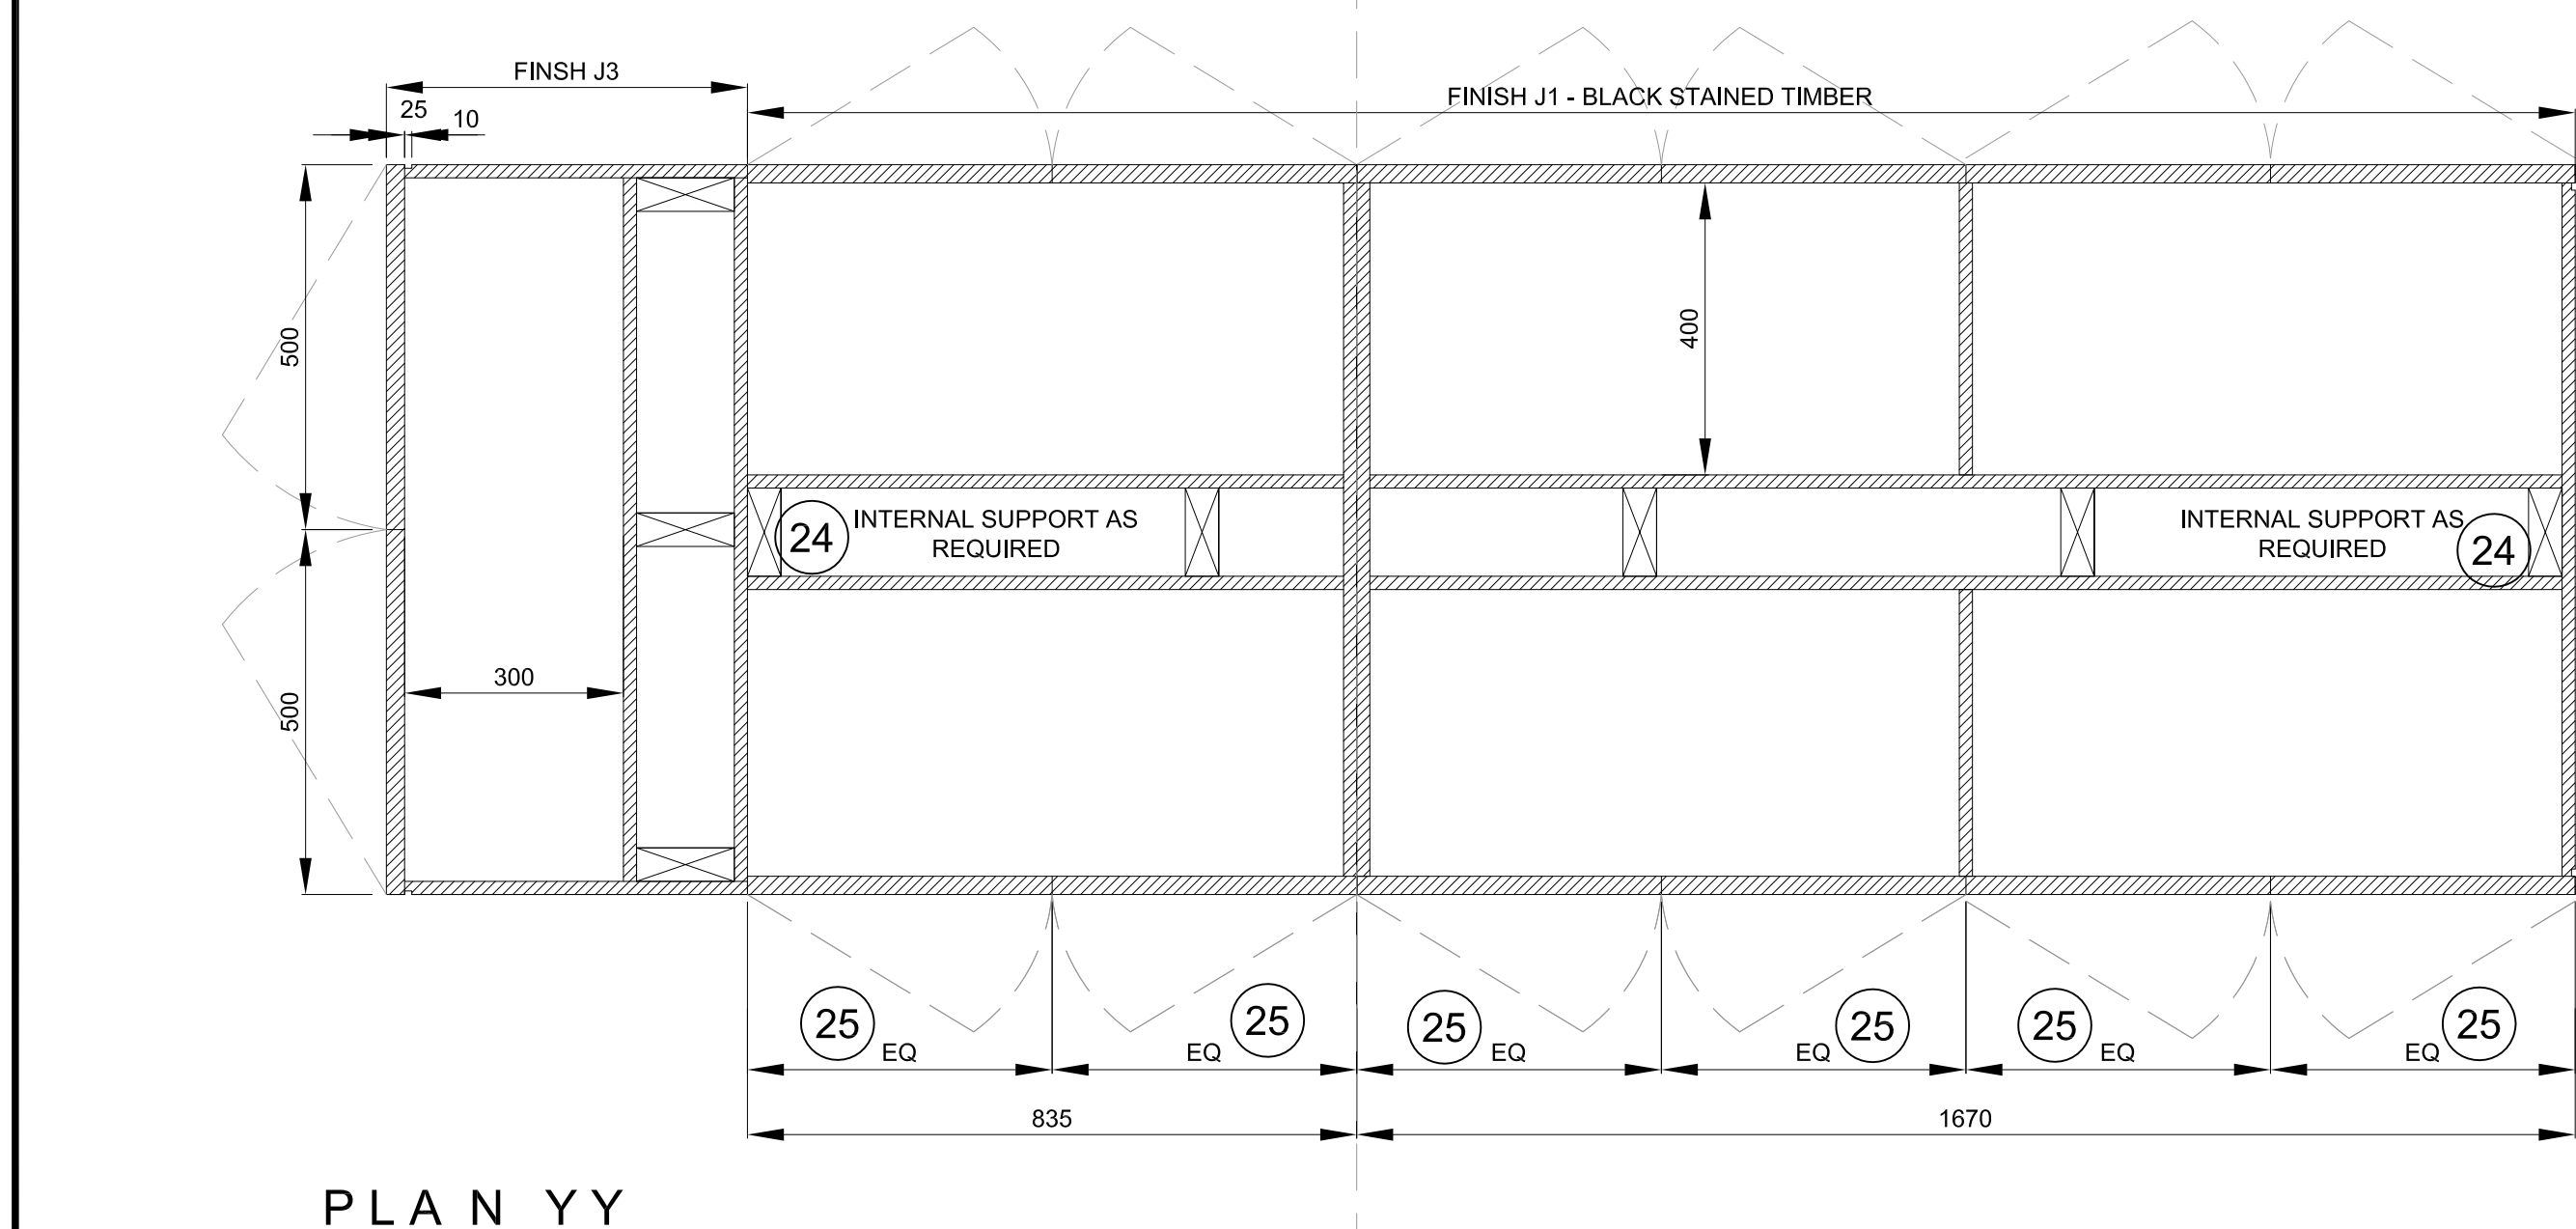

**NOTES**  
 DO NOT SCALE FROM DRAWING  
 ALL DIMENSIONS TO BE SITE VERIFIED BY CONTRACTOR PRIOR TO MANUFACTURING OR CONSTRUCTION. CONTRACTOR TO REPORT ANY DISCREPANCIES TO NSC IMMEDIATELY.  
 CONTRACTOR TO PROVIDE SHOP DRAWINGS OF ALL CUSTOM COMPONENTS FOR APPROVAL BY NSC PRIOR TO MANUFACTURING.  
 THE DRAWING AND THE WORKS DEPICTED ARE THE COPYRIGHT OF LUMSDEN DESIGN LTD AND MAY NOT BE REPRODUCED EXCEPT BY WRITTEN PERMISSION.

**MATERIALS LEGEND:**

PLEASE NOTE:  
 CONTRACTOR TO PROVIDE SAMPLES OF ALL MATERIALS FOR APPROVAL BY NSC PRIOR TO CONSTRUCTION.

**METALWORK FINISHES**

- ① M1 POWDER COAT RAL 7010 - TARRAULIN GREY SEM-MATT FINISH 25%
- ② M2 POWDER COAT RAL 9002 - GREY / WHITE SEM-MATT FINISH 25%
- ③ M3 POWDER COAT RAL 3031 - ORIENT RED SEM-MATT FINISH 25%
- ④ M4 BRUSHED STAINLESS STEEL
- ⑤ M5 POWDER COAT RAL 7038 - AGATE GREY SEM-MATT FINISH 25%
- ⑥ M6 BLACK SMOKED METAL

**JOINERY FINISHES**

- ⑦ J1 BLACK STAINED AMERICAN OAK MATCH TO SAMPLE
- ⑧ J2 WHITE STAINED CANADIAN MARLE MATCH TO SAMPLE
- ⑨ J3 NATURAL FINISH AMERICAN OAK MATCH TO SAMPLE
- ⑩ J4 SPRAY PAINTED MDF DARK GREY BLACK MATCH TO DULUX D09N 0700 CLEAR LACQUER FINISH
- ⑪ J5 SPRAY PAINTED MDF -RED MATCH TO DULUX 09YR 11475 CLEAR LACQUER FINISH
- ⑫ J6 SPRAY PAINTED MDF -STONE MATCH TO DULUX 20YY 57060 CLEAR LACQUER FINISH
- ⑬ J7 SPRAY PAINTED SATIN WHITE
- ⑭ J8 DARK PAINT FINISH TO MATCH EXISTING

**LAMINATE FINISHES**

- ⑬ L1 DARK GREY POLYREY - FA P114 POIVRE

**OTHER FINISHES**

- ⑬ C1 VALCHROMAT COLOURED MDF - MID GREY 2-PACK CLEAR LACQUER FINISH
- ⑬ C2 Quartz Surfaces Zodia® Dove Grey www.digport.com
- ⑬ S1 SILESTONE BLANCO NORTE / WHITE NORTE
- ⑬ U1 BUTE FABRIC - LEWIS 2825 PRODUCT CODE: CF840-2825 100% PURE WOOL

**WALL FINISHES**

- ⑬ W1 HONED CONCRETE EFFECT SKM WALL RENDER MATCH TO RAL 7041 SLK GREY
- ⑬ W2 HONED CONCRETE EFFECT SKM WALL RENDER MATCH TO RAL 7030 STONE GREY

REV	DATE	DESCRIPTION	BY
-	SEPT 10 2015	ISSUED FOR TENDER	-

2 Coopers Street  
 London EC1R 6DR UK  
 +44(0)20 3384 1400

CLIENT: NATIONAL GALLERY OF CANADA  
 PROJECT: NEW RETAIL STORE  
 DRG: BOOK TABLE ②


DRG No: MW-25 REV: -  
 SCALE: 1:10 @ A1 DATE: JUN 2015  
 DRAWN BY: CM

SHEET NO: MW-26

**NATIONAL GALLERY OF CANADA** ①

**KIDS TABLE (X1)** ②

**SCALE 1:10** ③

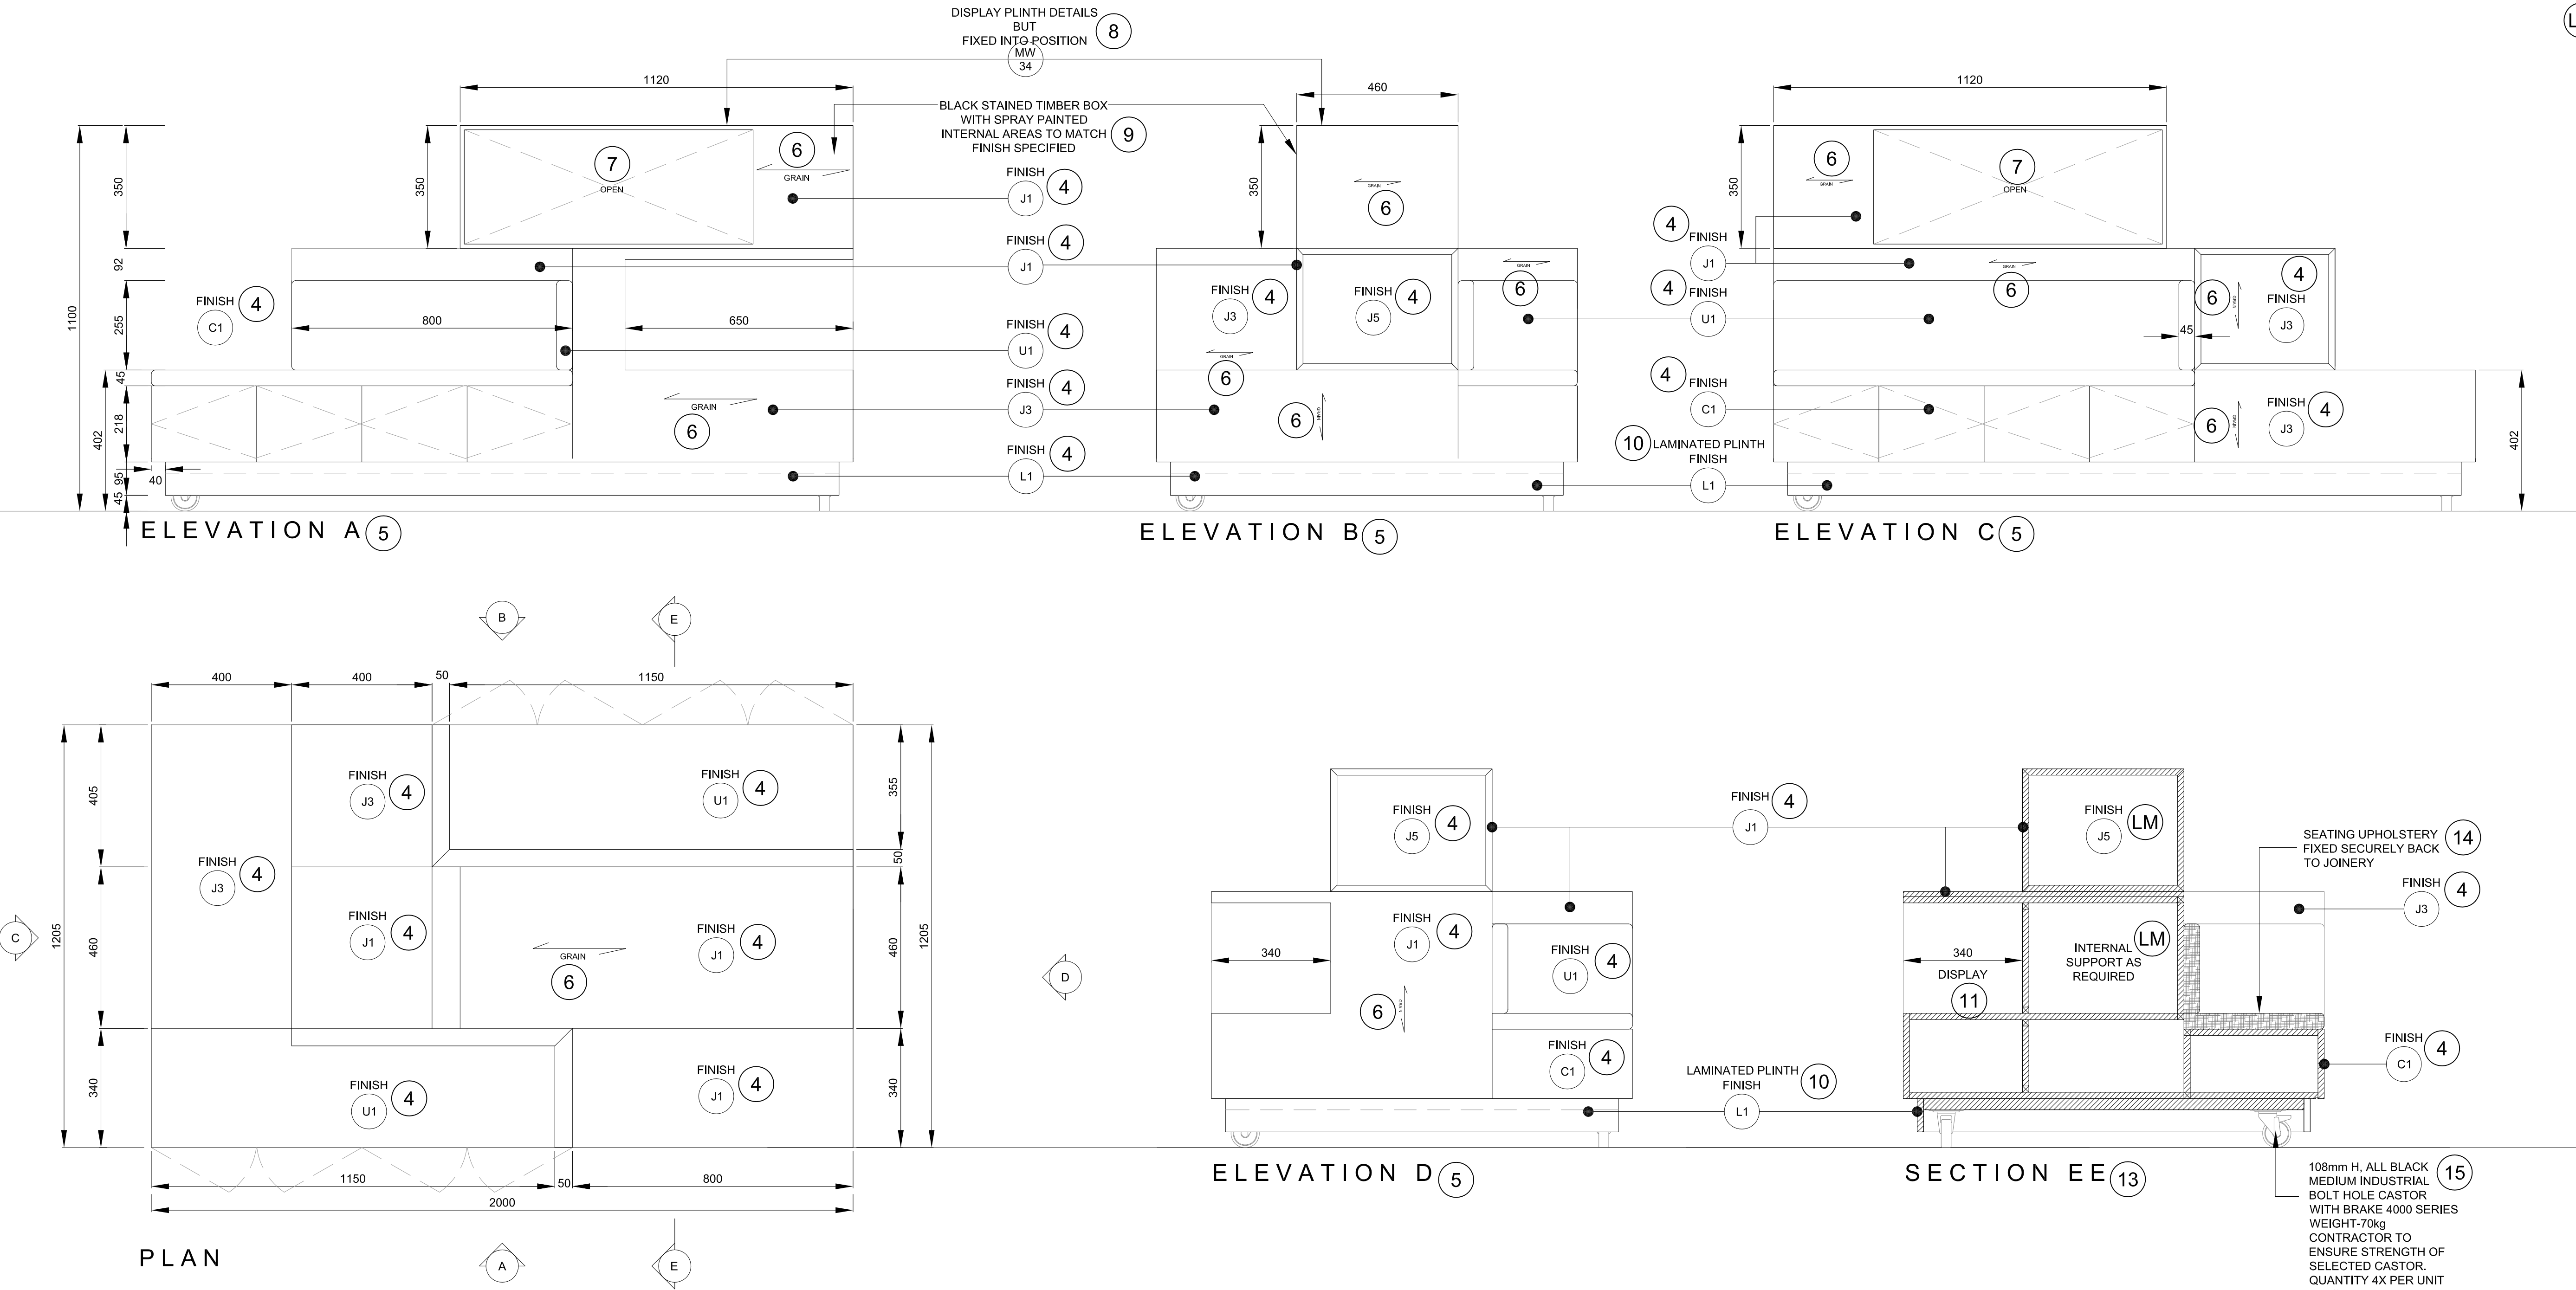

**NOTES**  
 DO NOT SCALE FROM DRAWING  
 ALL DIMENSIONS TO BE SITE VERIFIED BY CONTRACTOR PRIOR TO MANUFACTURING OR CONSTRUCTION. CONTRACTOR TO REPORT ANY DISCREPANCIES TO NSG IMMEDIATELY.  
 CONTRACTOR TO PRODUCE SHOP DRAWINGS OF ALL CUSTOM COMPONENTS FOR APPROVAL BY NSG PRIOR TO MANUFACTURING.  
 THE DRAWING AND THE WORKS DEPICTED ARE THE COPYRIGHT OF LUMSDEN DESIGN LTD AND MAY NOT BE REPRODUCED EXCEPT BY WRITTEN PERMISSION.

**MATERIALS LEGEND:**

PLEASE NOTE: CONTRACTOR TO PROVIDE SAMPLES OF ALL MATERIALS FOR APPROVAL BY NSG PRIOR TO CONSTRUCTION.

- METALWORK FINISHES**
- M1 POWDER COAT RAL 7010 - TARPALIN GREY SEMI-MATT FINISH 25%
  - M2 POWDER COAT RAL 9002 - GREY / WHITE SEMI-MATT FINISH 25%
  - M3 POWDER COAT RAL 3021 - ORIENT RED SEMI-MATT FINISH 25%
  - M4 BRUSHED STAINLESS STEEL
  - M5 POWDER COAT RAL 7038 - AGATE GREY SEMI-MATT FINISH 25%
  - M6 BLACK SMOKED METAL
- JOINERY FINISHES**
- J1 BLACK STAINED AMERICAN OAK MATCH TO SAMPLE
  - J2 WHITE STAINED CANADIAN MAPLE MATCH TO SAMPLE
  - J3 NATURAL FINISH AMERICAN OAK MATCH TO SAMPLE
  - J4 SPRAY PAINTED MDF DARK GREY BLACK MATCH TO DULUX 00NN 0700 CLEAR LACQUER FINISH
  - J5 SPRAY PAINTED MDF - RED MATCH TO DULUX 09VR 11475 CLEAR LACQUER FINISH
  - J6 SPRAY PAINTED MDF - STONE MATCH TO DULUX 20YV 57690 CLEAR LACQUER FINISH
  - J7 SPRAY PAINTED SATIN WHITE
  - J8 DARK PAINT FINISH TO MATCH EXISTING
- LAMINATE FINISHES**
- L1 DARK GREY POLYREY - FA P114 POIVRE
- OTHER FINISHES**
- C1 VALCHROMAT COLOURED MDF - MID GREY S-PACK CLEAR LACQUER FINISH
  - C2 Quartz Surfaces Zodia® Dove Grey www.zodia.com
  - S1 SILESTONE BLANCO NORTE / WHITE NORTE
  - U1 BUTE FABRIC - LEWIS 2825 PRODUCT CODE: CF840-2825 100% PURE WOOL
- WALL FINISHES**
- W1 HONED CONCRETE EFFECT SKIM WALL RENDER MATCH TO RAL 7044 SILK GREY
  - W2 HONED CONCRETE EFFECT SKIM WALL RENDER MATCH TO RAL 7030 STONE GREY


REV	DATE	DESCRIPTION	BY
-	SEPT 10 2015	ISSUED FOR TENDER	-

2 Coopers Street London EC7M 6DN UK +44(0)20 3384 1400	
CLIENT	NATIONAL GALLERY OF CANADA
PROJECT	NEW RETAIL STORE
DRG	KIDS TABLE ②
DRG No.	MW-26
SCALE	1:10 @ A1
DATE	JULY 2015
DRAWN BY	CM
SHEET NO.	MW-27





**NATIONAL GALLERY OF CANADA** ①  
**ACCESSORIES - REAR WALL OVERVIEW** ②  
**SCALE 1:10** ③

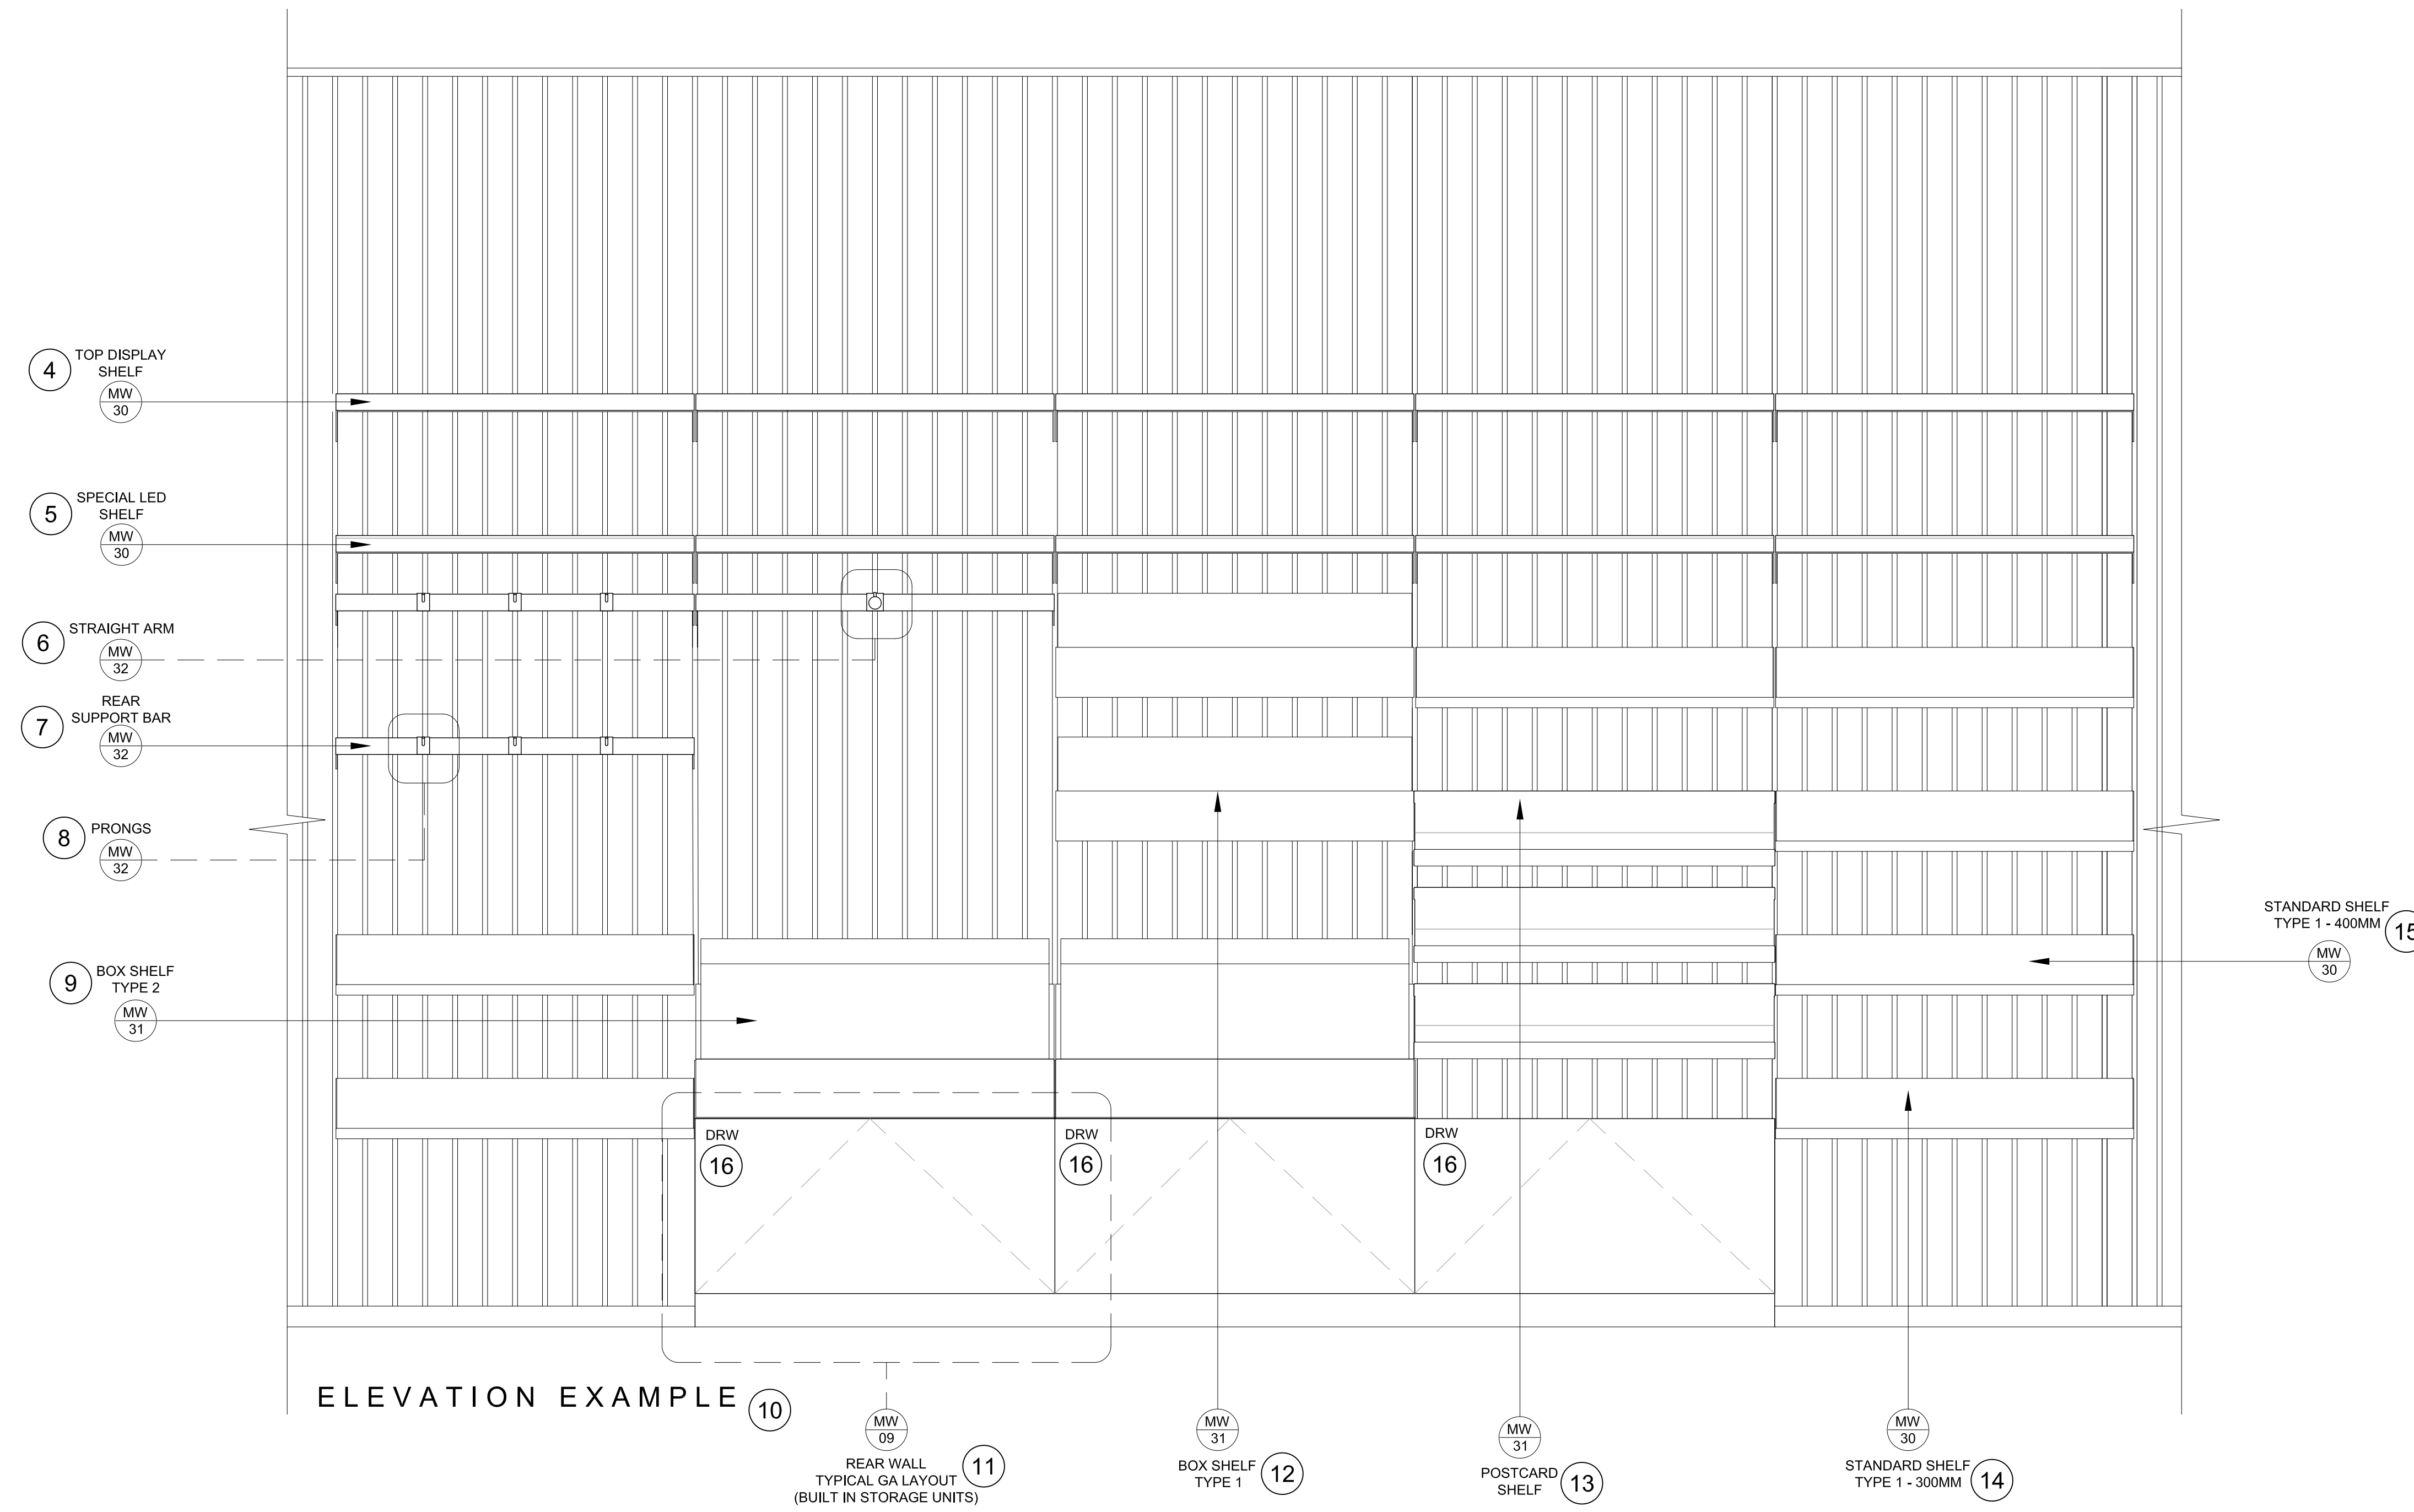

**NOTES**  
 DO NOT SCALE FROM DRAWING  
 ALL DIMENSIONS TO BE SITE VERIFIED BY CONTRACTOR PRIOR TO MANUFACTURING OR CONSTRUCTION. CONTRACTOR TO REPORT ANY DISCREPANCIES TO NGC IMMEDIATELY.  
 CONTRACTOR TO PRODUCE SHOP DRAWINGS OF ALL CUSTOM COMPONENTS FOR APPROVAL BY NGC PRIOR TO MANUFACTURING.  
 THE DRAWING AND THE WORKS DEPICTED ARE THE COPYRIGHT OF LUMSDEN DESIGN LTD AND MAY NOT BE REPRODUCED EXCEPT BY WRITTEN PERMISSION.

**(LM) MATERIALS LEGEND:**

PLEASE NOTE:  
 CONTRACTOR TO PROVIDE SAMPLES OF ALL MATERIALS FOR APPROVAL BY NGC PRIOR TO CONSTRUCTION.

- METALWORK FINISHES**
- M1 POWDER COAT  
RAL 7010 - TARRPAILLIN GREY  
SEMI-MATT FINISH 25%
  - M2 POWDER COAT  
RAL 9002 - GREY / WHITE  
SEMI-MATT FINISH 25%
  - M3 POWDER COAT  
RAL 3031 - ORIENT RED  
SEMI-MATT FINISH 25%
  - M4 BRUSHED  
STAINLESS STEEL
  - M5 POWDER COAT  
RAL 7035 - AGATE GREY  
SEMI-MATT FINISH 25%
  - M6 BLACK SMOKED  
METAL
- JOINERY FINISHES**
- J1 BLACK STAINED  
AMERICAN OAK  
MATCH TO SAMPLE
  - J2 WHITE STAINED  
CANADIAN MAPLE  
MATCH TO SAMPLE
  - J3 NATURAL FINISH  
AMERICAN OAK  
MATCH TO SAMPLE
  - J4 SPRAY PAINTED MDF  
DARK GREY BLACK  
MATCH TO DULUX 00NN 0700  
CLEAR LACQUER FINISH
  - J5 SPRAY PAINTED MDF - RED  
MATCH TO DULUX 00YR 11475  
CLEAR LACQUER FINISH
  - J6 SPRAY PAINTED MDF - STONE  
MATCH TO DULUX 20YY 57060  
CLEAR LACQUER FINISH
  - J7 SPRAY PAINTED SATIN WHITE
  - J8 DARK PAINT FINISH TO  
MATCH EXISTING
- LAMINATE FINISHES**
- L1 DARK GREY  
POLYREY - FA P114 POIVRE
- OTHER FINISHES**
- C1 VALCHROMAT  
COLOURED MDF - MID GREY  
2-PACK CLEAR LACQUER FINISH
  - C2 Quartz Surfaces  
Zodiaq® Dove Grey  
www.dupont.com
  - S1 SILESTONE  
BLANCO NORTE / WHITE NORTE
  - U1 RUTE FABRIC - LEWIS 2625  
PRODUCT CODE: CF849-2625  
100% PURE WOOL
- WALL FINISHES**
- W1 HONED CONCRETE EFFECT  
SKIM WALL RENDER  
MATCH TO RAL 7044 SILK GREY
  - W2 HONED CONCRETE EFFECT  
SKIM WALL RENDER  
MATCH TO RAL 7030 STONE GREY


REV	DATE	DESCRIPTION	BY
-	SEPT 10 2015	ISSUED FOR TENDER	-


2 Coopers Street  
 London EC1R 6DR UK  
 T +44(0)20 3384 1400

CLIENT NATIONAL GALLERY OF CANADA  
 PROJECT NEW RETAIL STORE  
 DRG ACCESSORIES - REAR WALL OVERVIEW ②  
 DRG No. MW-30 REV -  
 SCALE 1:10 @ A1 DATE JUN 2015  
 DRAWN BY CM  
 SHEET NO. MW-29


**NATIONAL GALLERY OF CANADA ①**  
**ACCESSORIES ②**

**SCALE 1:5 ③**


**STANDARD SHELF - 300MM ④**  
**TYPE 1**

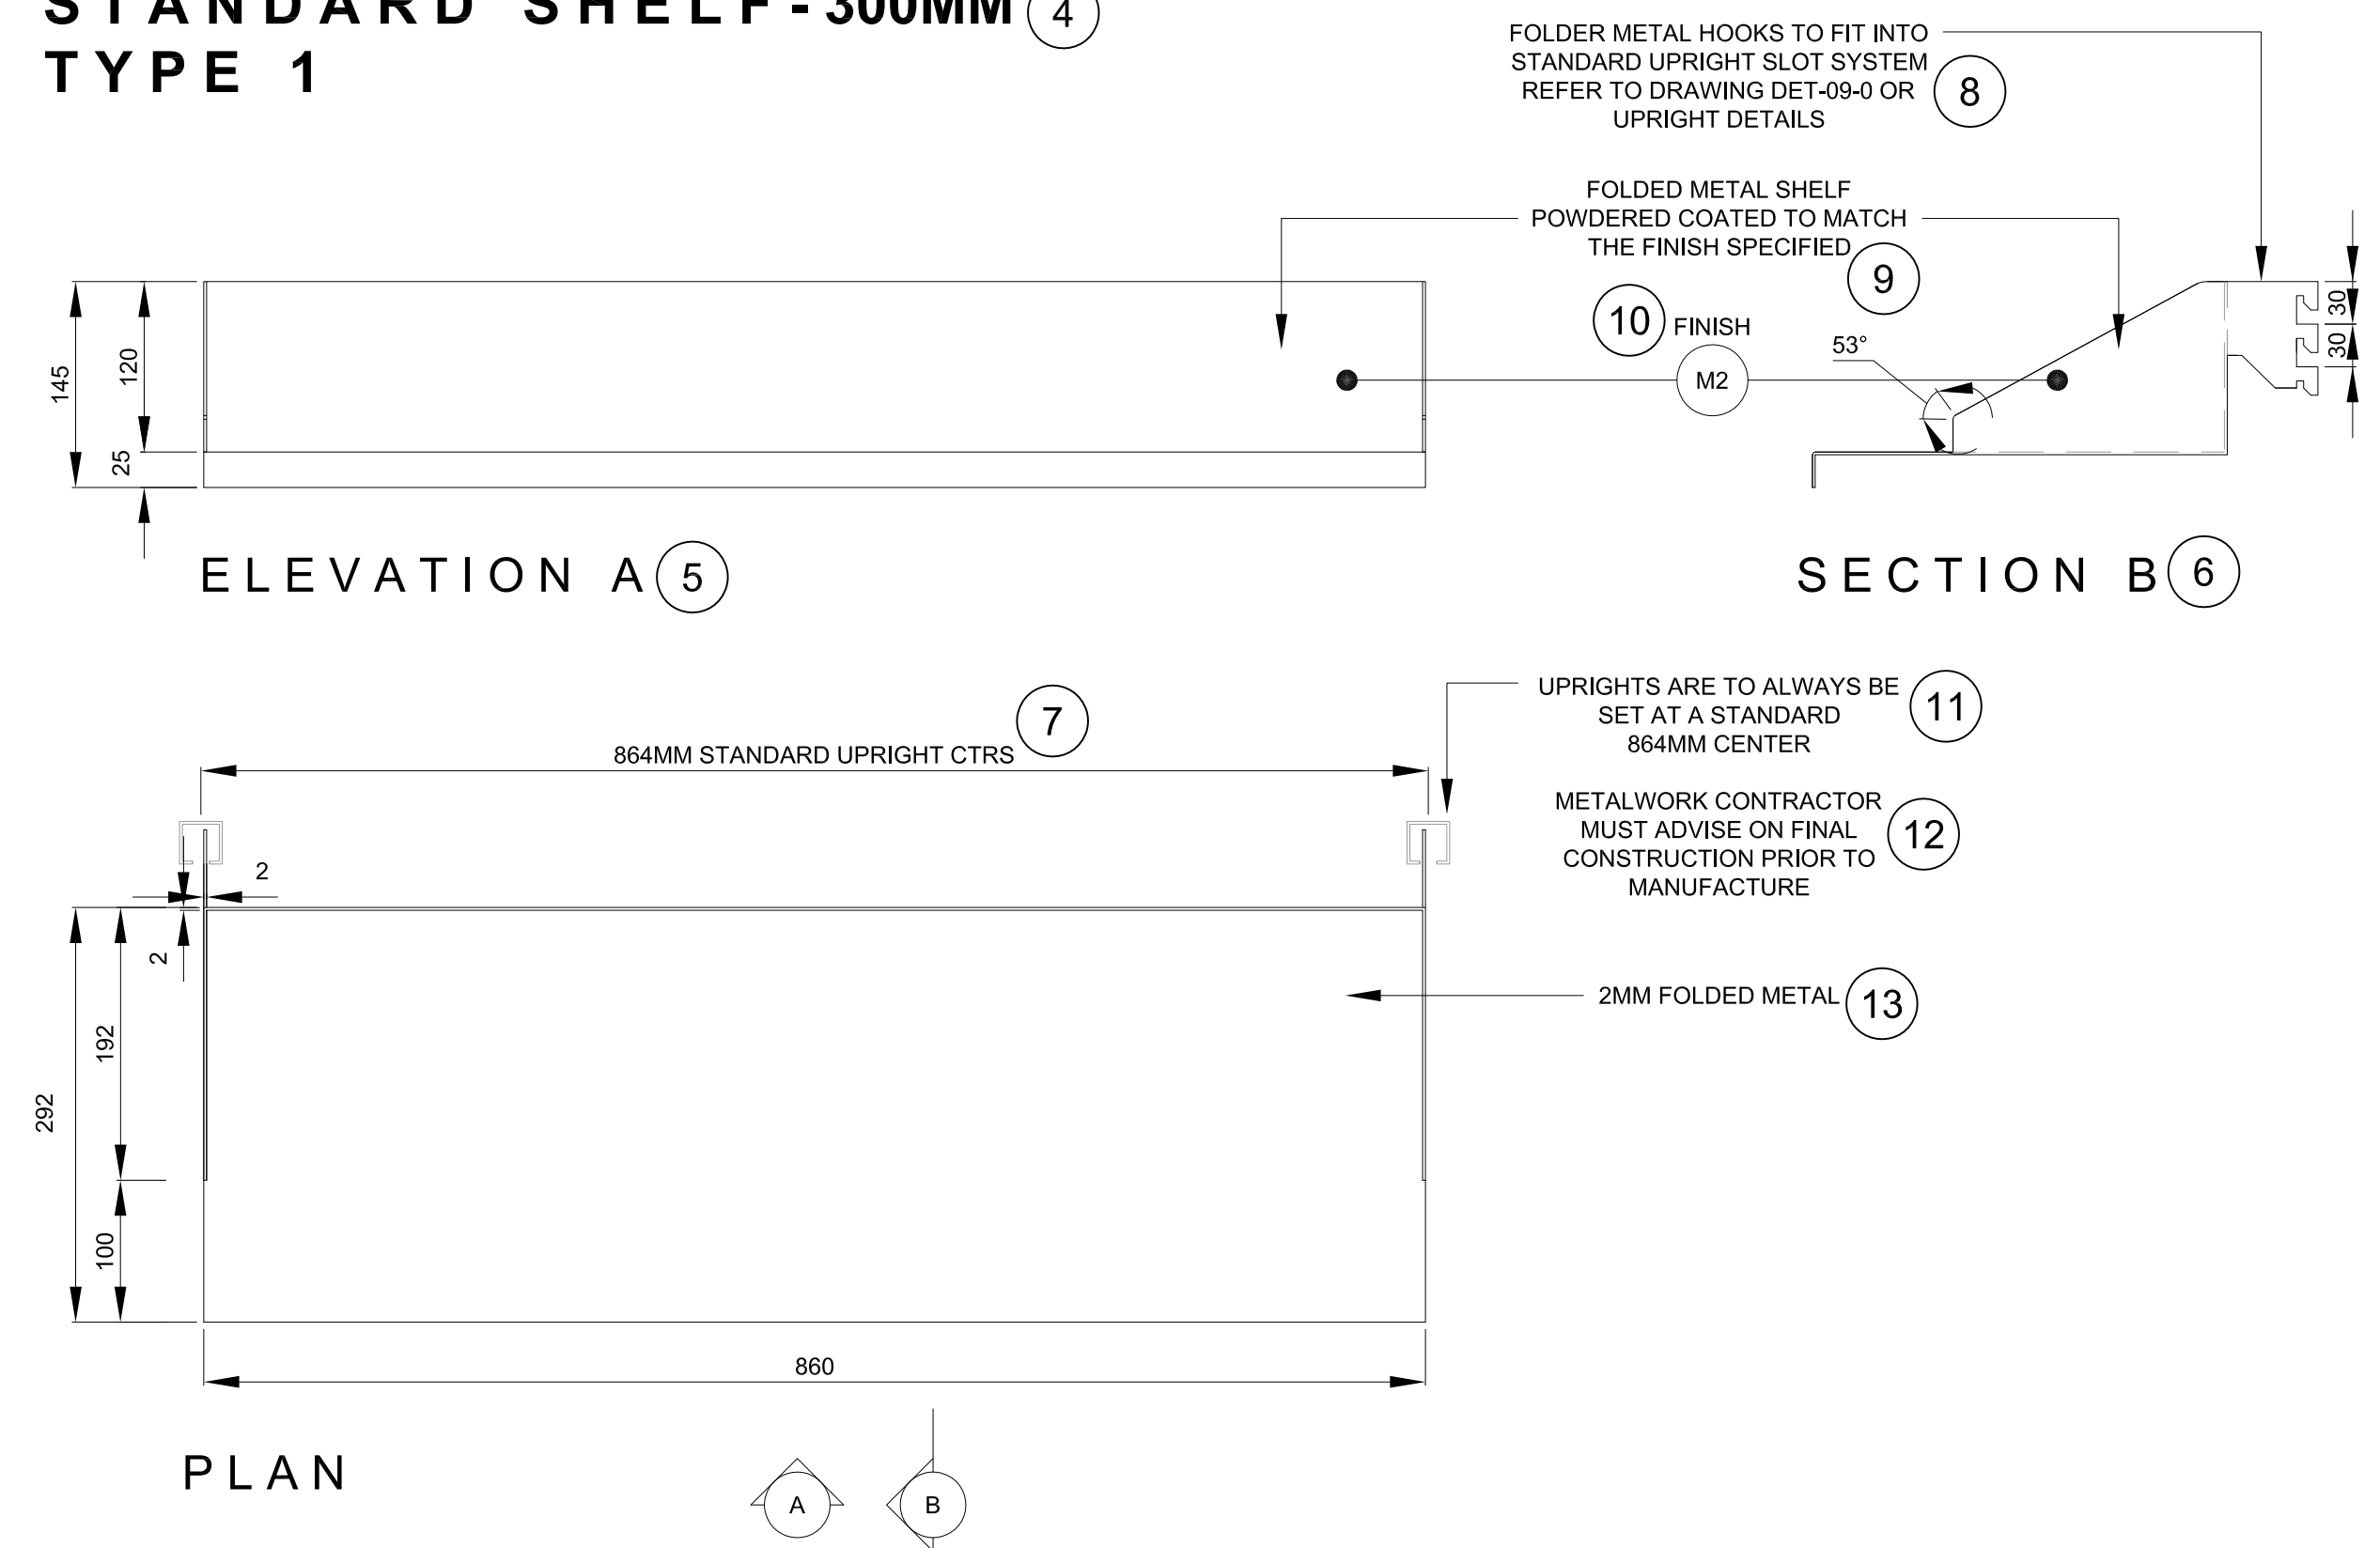


**SPECIAL LED SHELF ⑭**

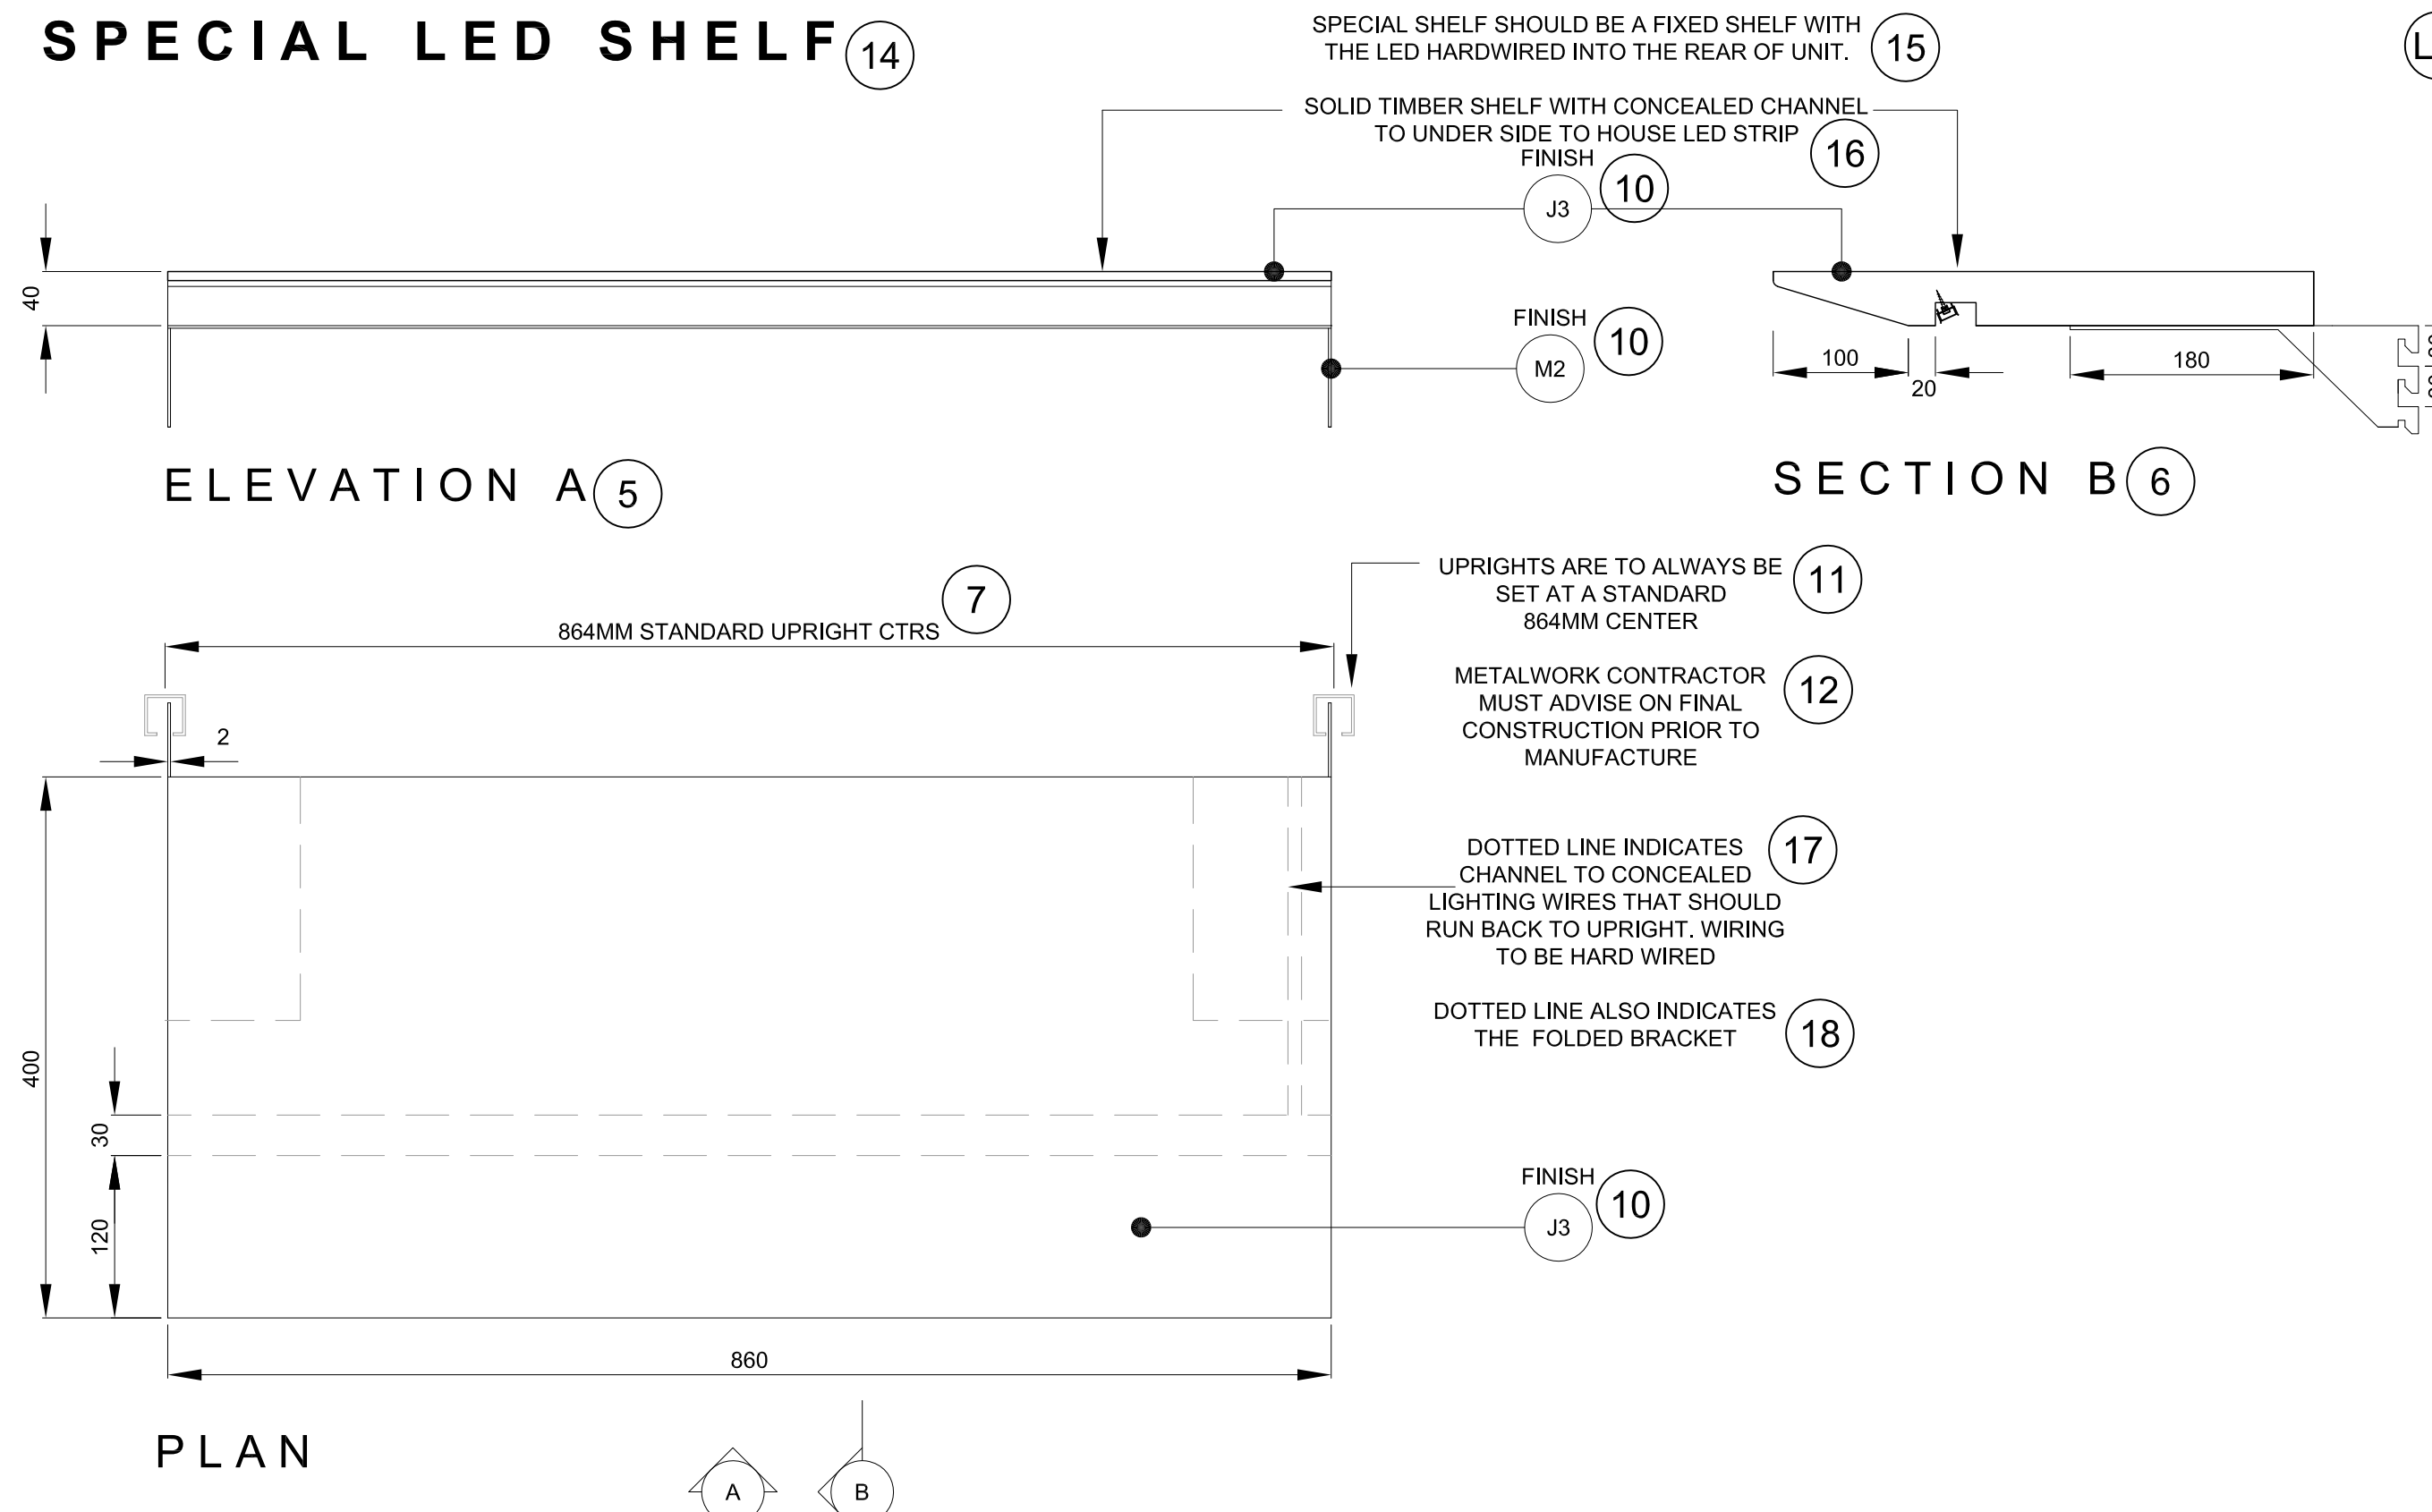

**STANDARD SHELF - 400MM ④**  
**TYPE 2**

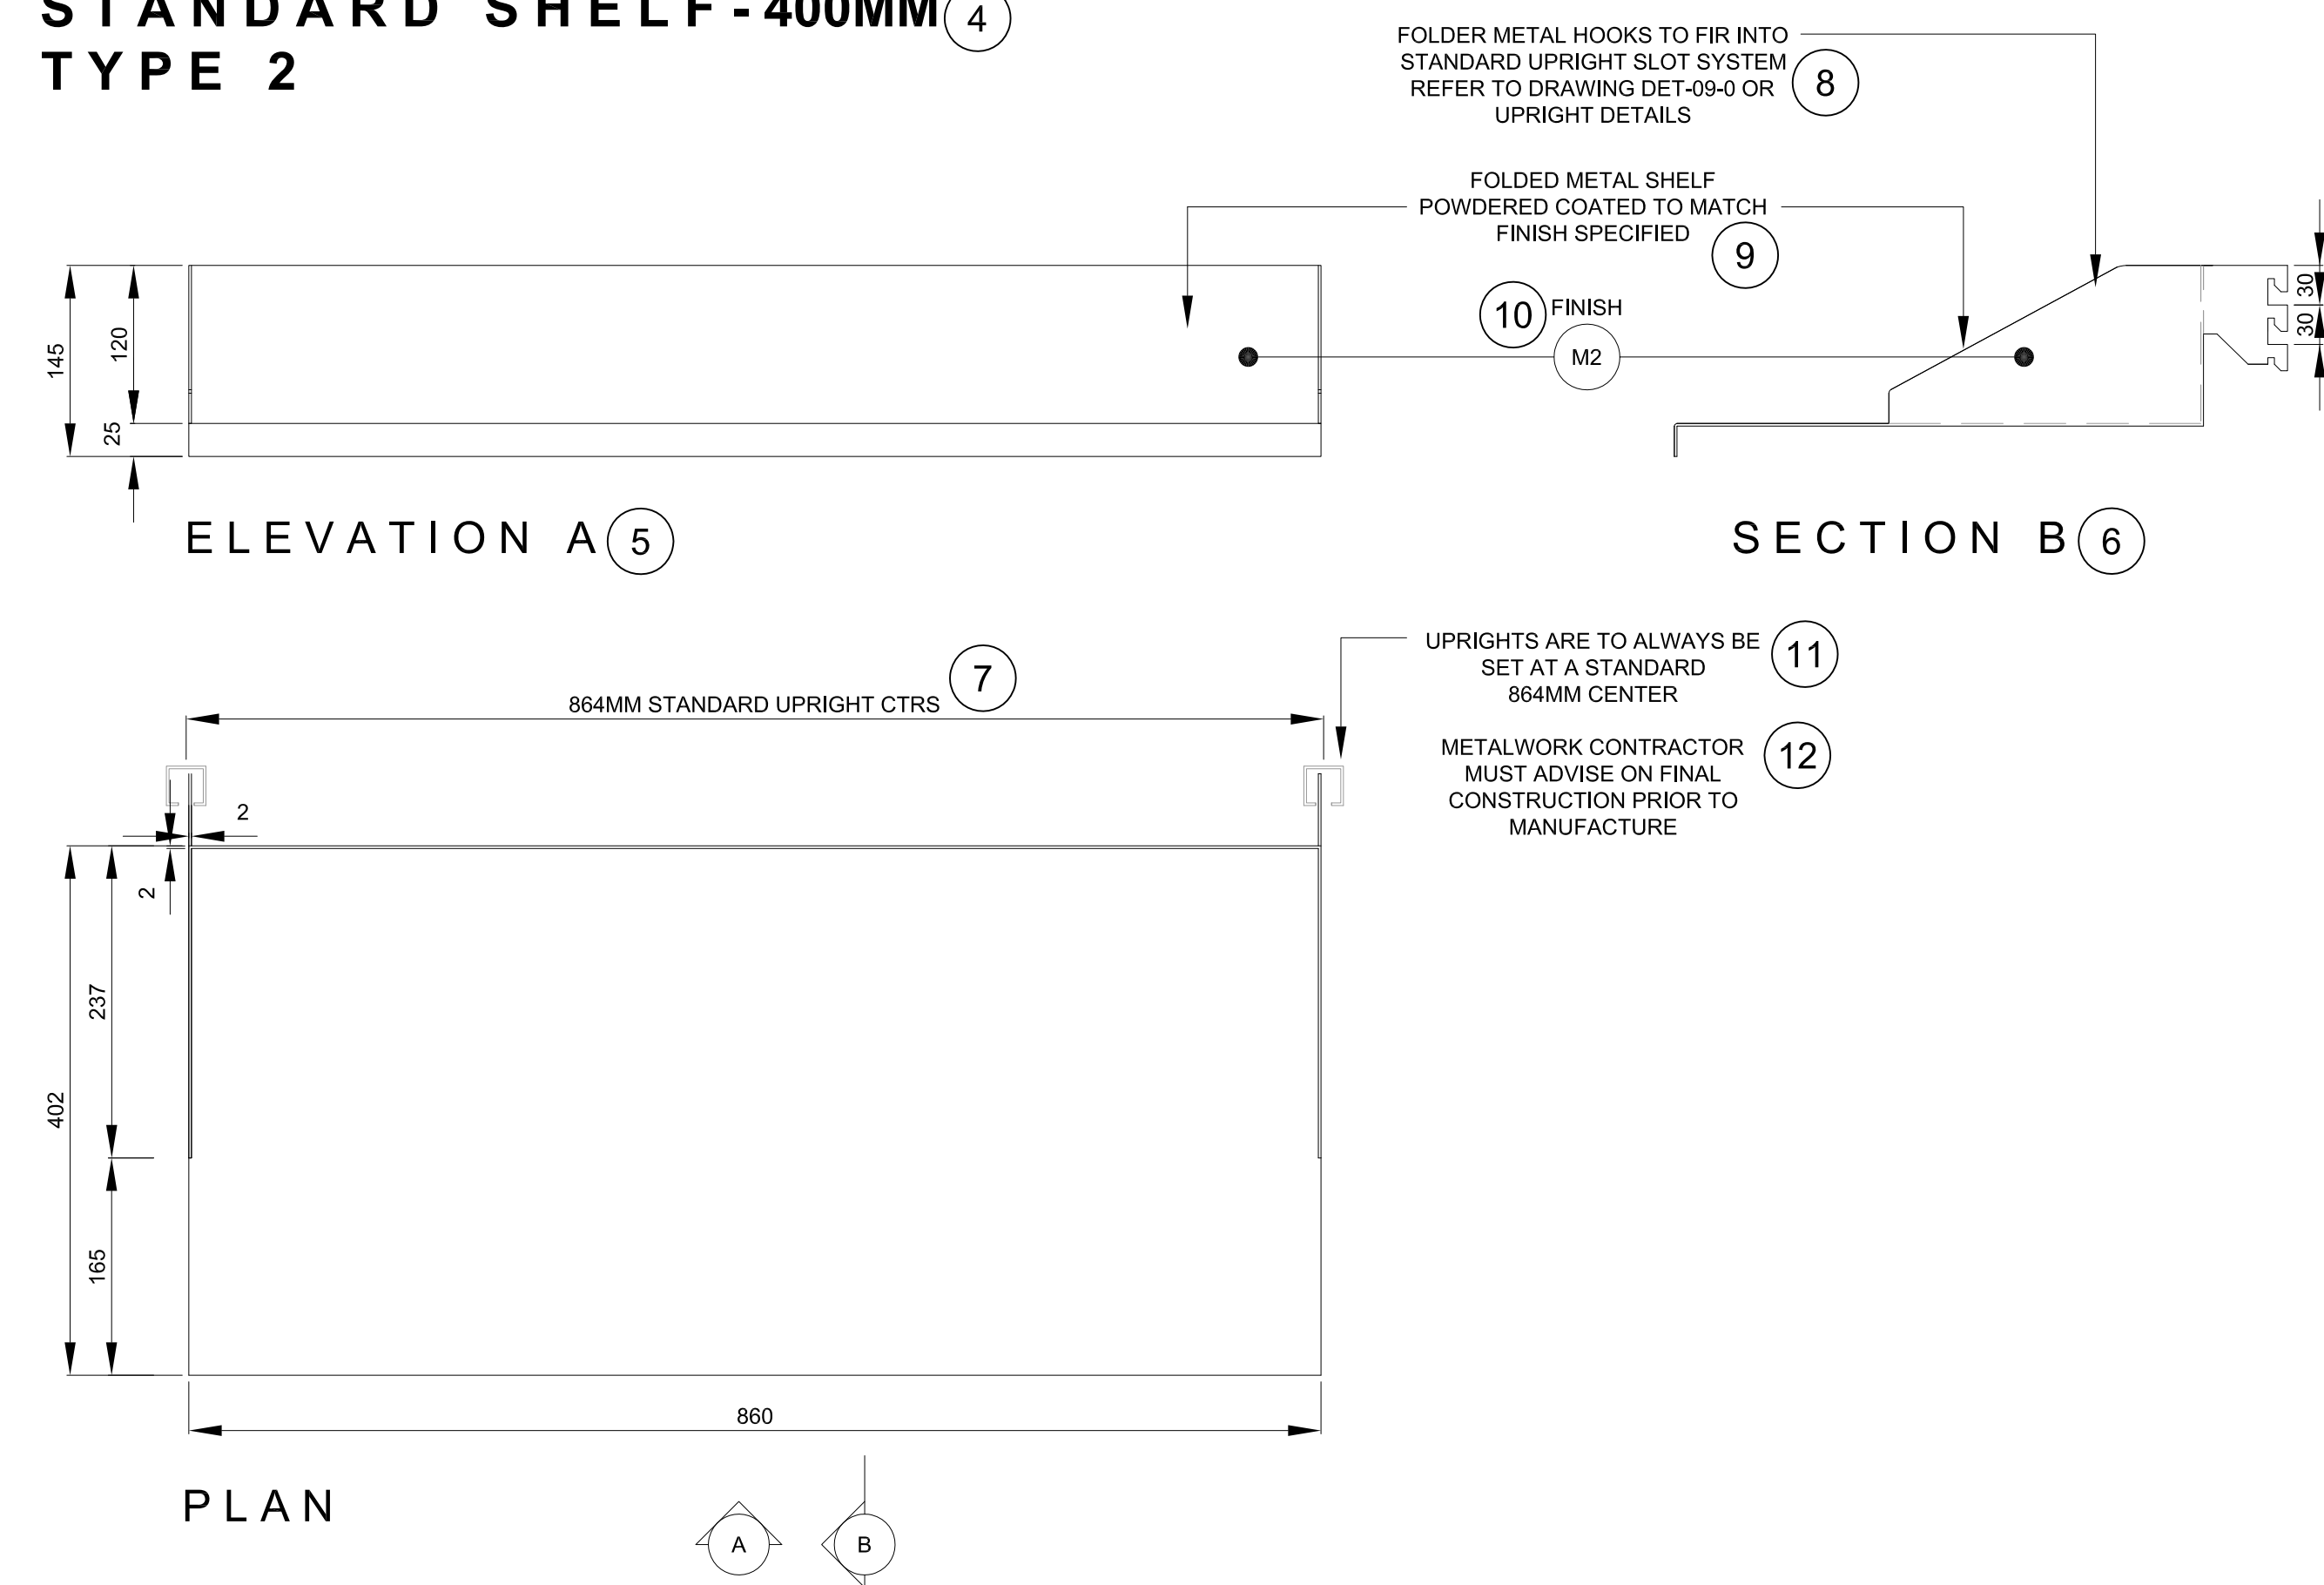

**TOP DISPLAY SHELF ⑰**

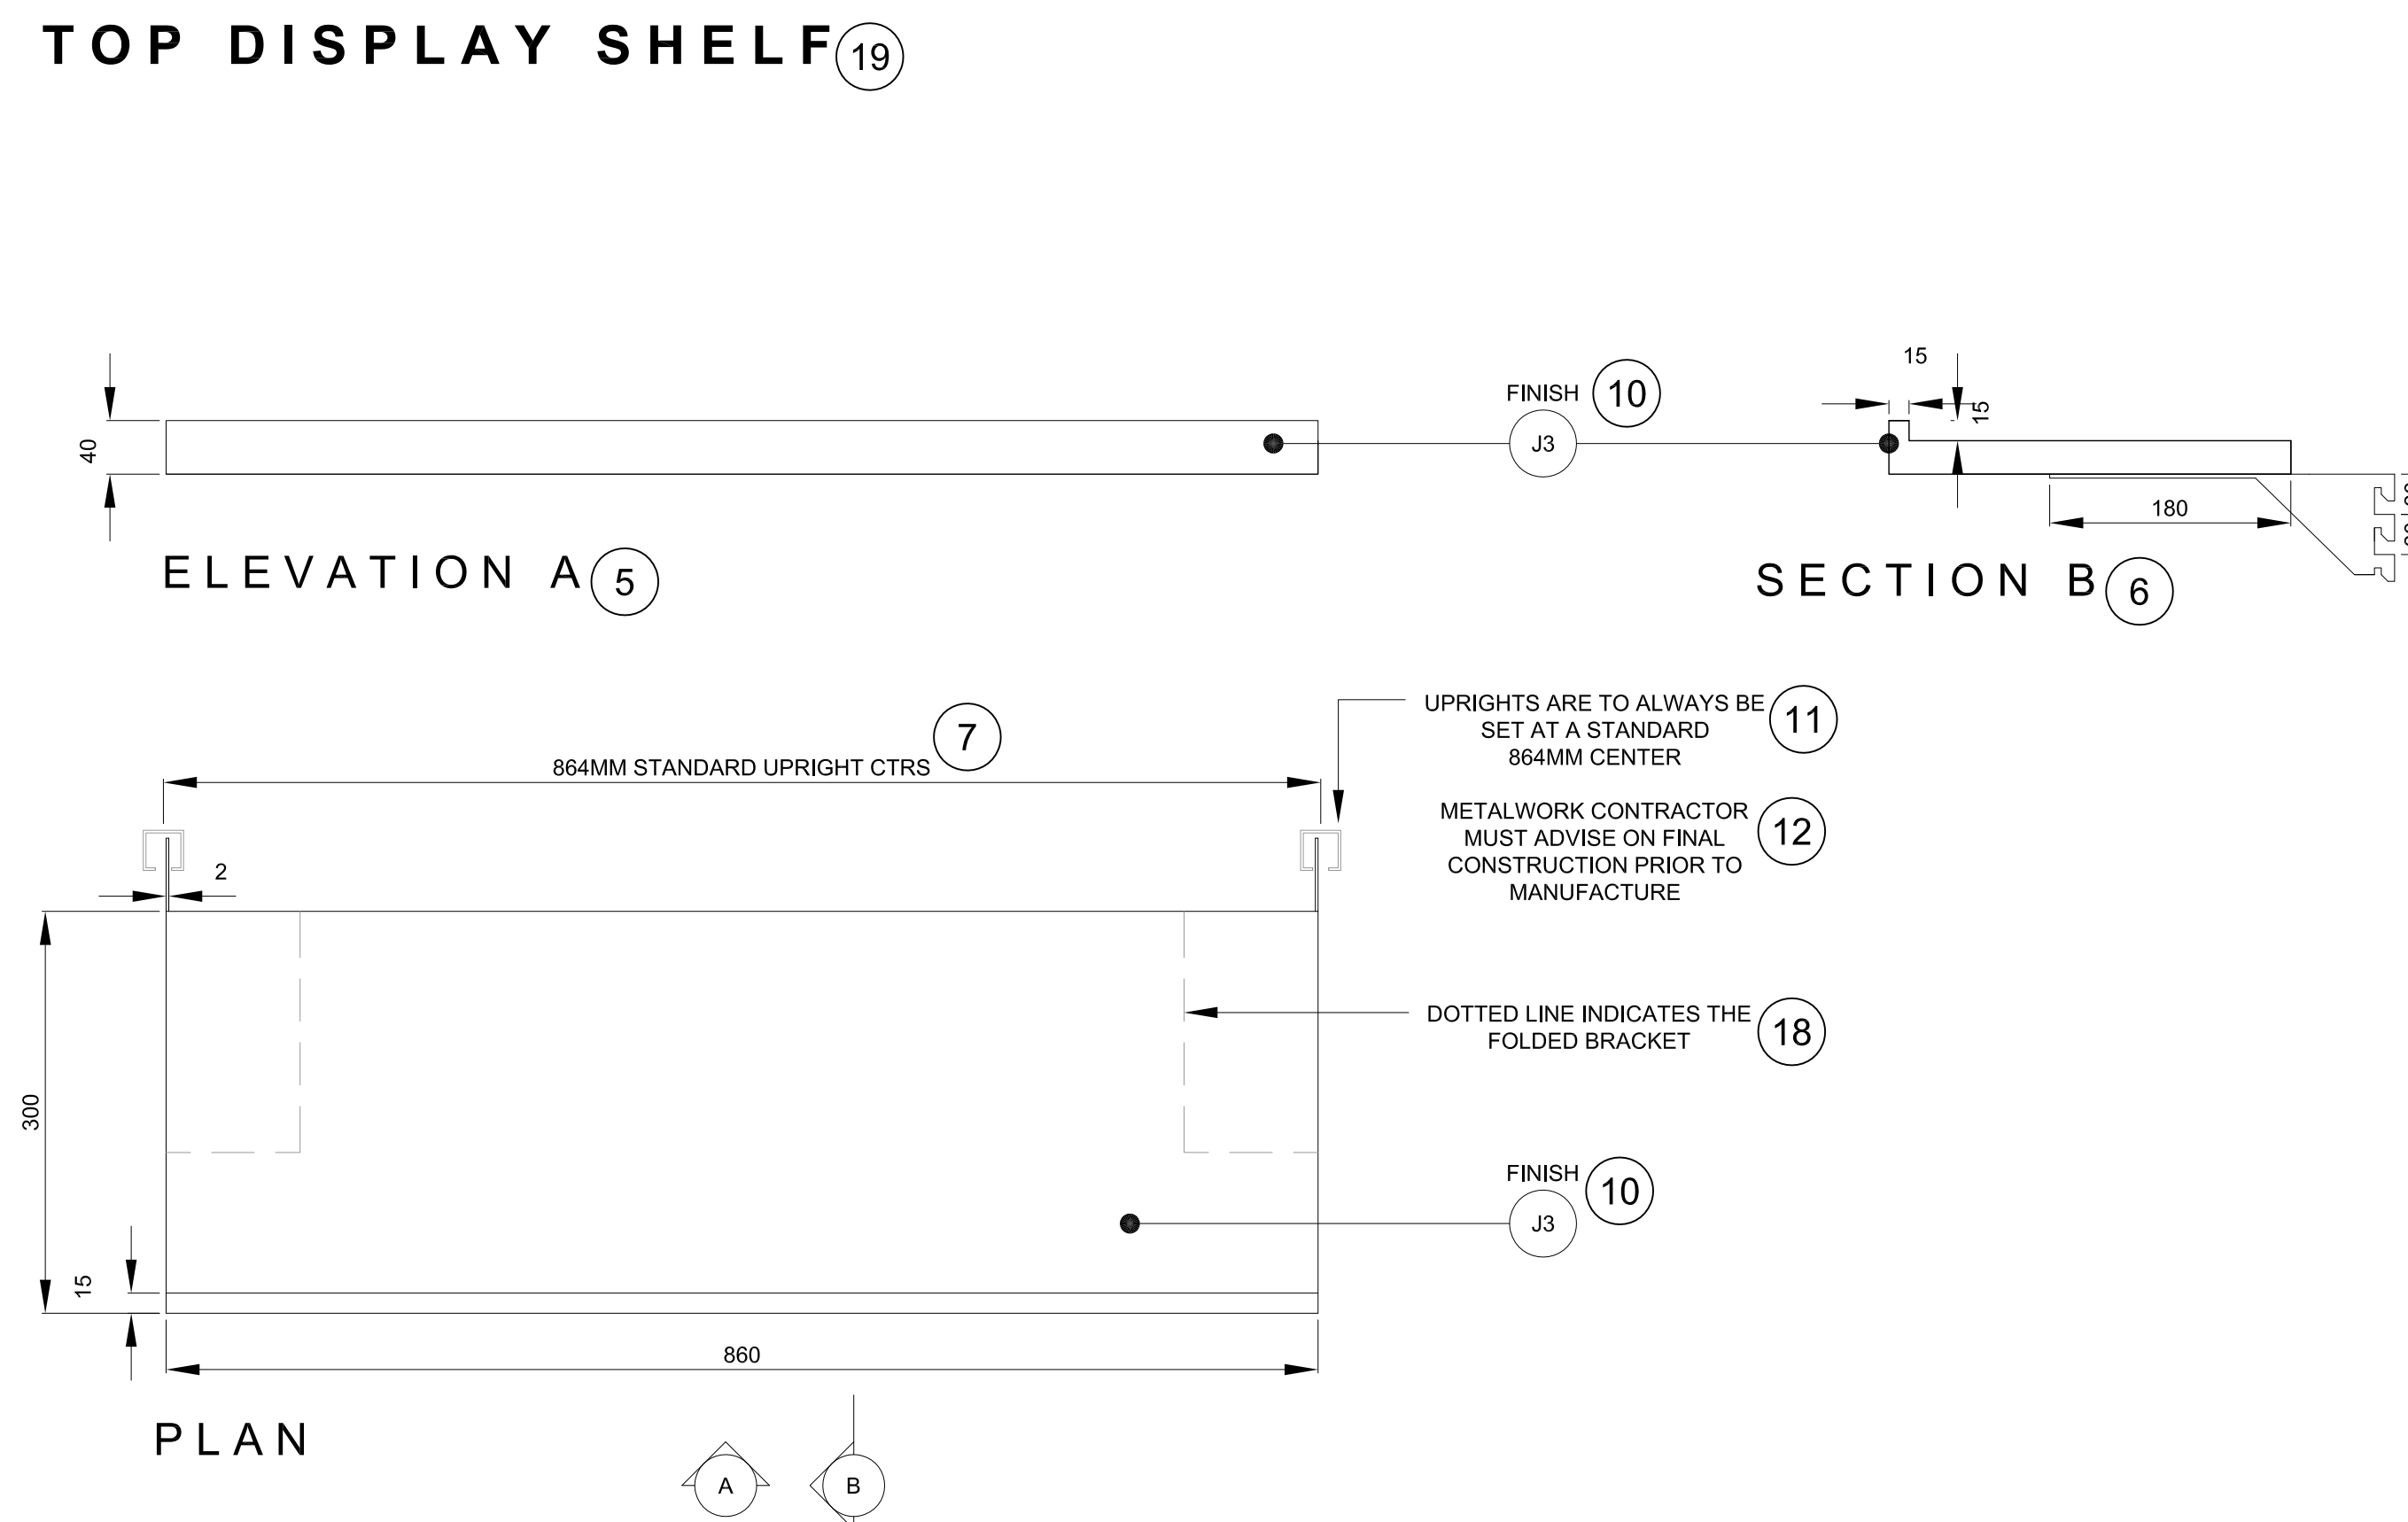

**NOTES**  
 DO NOT SCALE FROM DRAWING  
 ALL DIMENSIONS TO BE SITE VERIFIED BY CONTRACTOR PRIOR TO MANUFACTURING OR CONSTRUCTION. CONTRACTOR TO REPORT ANY DISCREPANCIES TO NSG IMMEDIATELY.  
 CONTRACTOR TO PROVIDE SHOP DRAWINGS OF ALL CUSTOM COMPONENTS FOR APPROVAL BY NSG PRIOR TO MANUFACTURING.  
 THE DRAWING AND THE WORKS DEPICTED ARE THE COPYRIGHT OF LUMSDEN DESIGN LTD AND MAY NOT BE REPRODUCED EXCEPT BY WRITTEN PERMISSION.

**MATERIALS LEGEND:**

PLEASE NOTE:  
 CONTRACTOR TO PROVIDE SAMPLES OF ALL MATERIALS FOR APPROVAL BY NSG PRIOR TO CONSTRUCTION.

- METALWORK FINISHES**
- M1 POWDER COAT RAL 7010 - FARRPALLIN GREY SEMI-MATT FINISH 25%
  - M2 POWDER COAT RAL 9002 - GREY / WHITE SEMI-MATT FINISH 25%
  - M3 POWDER COAT RAL 3031 - ORIENT RED SEMI-MATT FINISH 25%
  - M4 BRUSHED STAINLESS STEEL
  - M5 POWDER COAT RAL 7039 - AGATE GREY SEMI-MATT FINISH 25%
  - M6 BLACK SMOKED METAL
- JOINERY FINISHES**
- J1 BLACK STAINED AMERICAN OAK MATCH TO SAMPLE
  - J2 WHITE STAINED CANADIAN MAPLE MATCH TO SAMPLE
  - J3 NATURAL FINISH AMERICAN OAK MATCH TO SAMPLE
  - J4 SPRAY PAINTED MDF DARK GREY BLACK MATCH TO DULUX 00NN 0700 CLEAR LACQUER FINISH
  - J5 SPRAY PAINTED MDF -RED MATCH TO DULUX 00YR 11475 CLEAR LACQUER FINISH
  - J6 SPRAY PAINTED MDF -STONE MATCH TO DULUX 20YY 57060 CLEAR LACQUER FINISH
  - J7 SPRAY PAINTED SATIN WHITE
  - J8 DARK PAINT FINISH TO MATCH EXISTING
- LAMINATE FINISHES**
- L1 DARK GREY POLYREY - FA P114 POIVRE
- OTHER FINISHES**
- C1 VALCHROMAT COLOURED MDF - MID GREY 2-PACK CLEAR LACQUER FINISH
  - C2 Quartz Surfaces Zodiaq® Dove Grey www.dupont.com
  - S1 SILESTONE BIANCO NORTE / WHITE NORTE
  - U1 BUTE FABRIC - LEWIS 2825 PRODUCT CODE: CF840-2825 100% PURE WOOL
- WALL FINISHES**
- W1 HONED CONCRETE EFFECT SKIM WALL RENDER MATCH TO RAL 7044 SILK GREY
  - W2 HONED CONCRETE EFFECT SKIM WALL RENDER MATCH TO RAL 7030 STONE GREY


REV	DATE	DESCRIPTION	BY
-	SEPT 10 2015	ISSUED FOR TENDER	-

2 Cooverse Street  
 London EC1R 6DL UK  
 +44(0)20 3384 1400


CLIENT NATIONAL GALLERY OF CANADA  
 PROJECT NEW RETAIL STORE  
 DRG ACCESSORIES ②  
 DRG No. MW-31 REV -  
 SCALE 1:5 @ A1 DATE JUN 2015  
 DRAWN BY CM  
 SHEET NO. MW-30




**NATIONAL GALLERY OF CANADA** ①  
**ACCESSORIES** ②

SCALE 1:5 ③


**BOX SHELF** ④  
**TYPE 1**

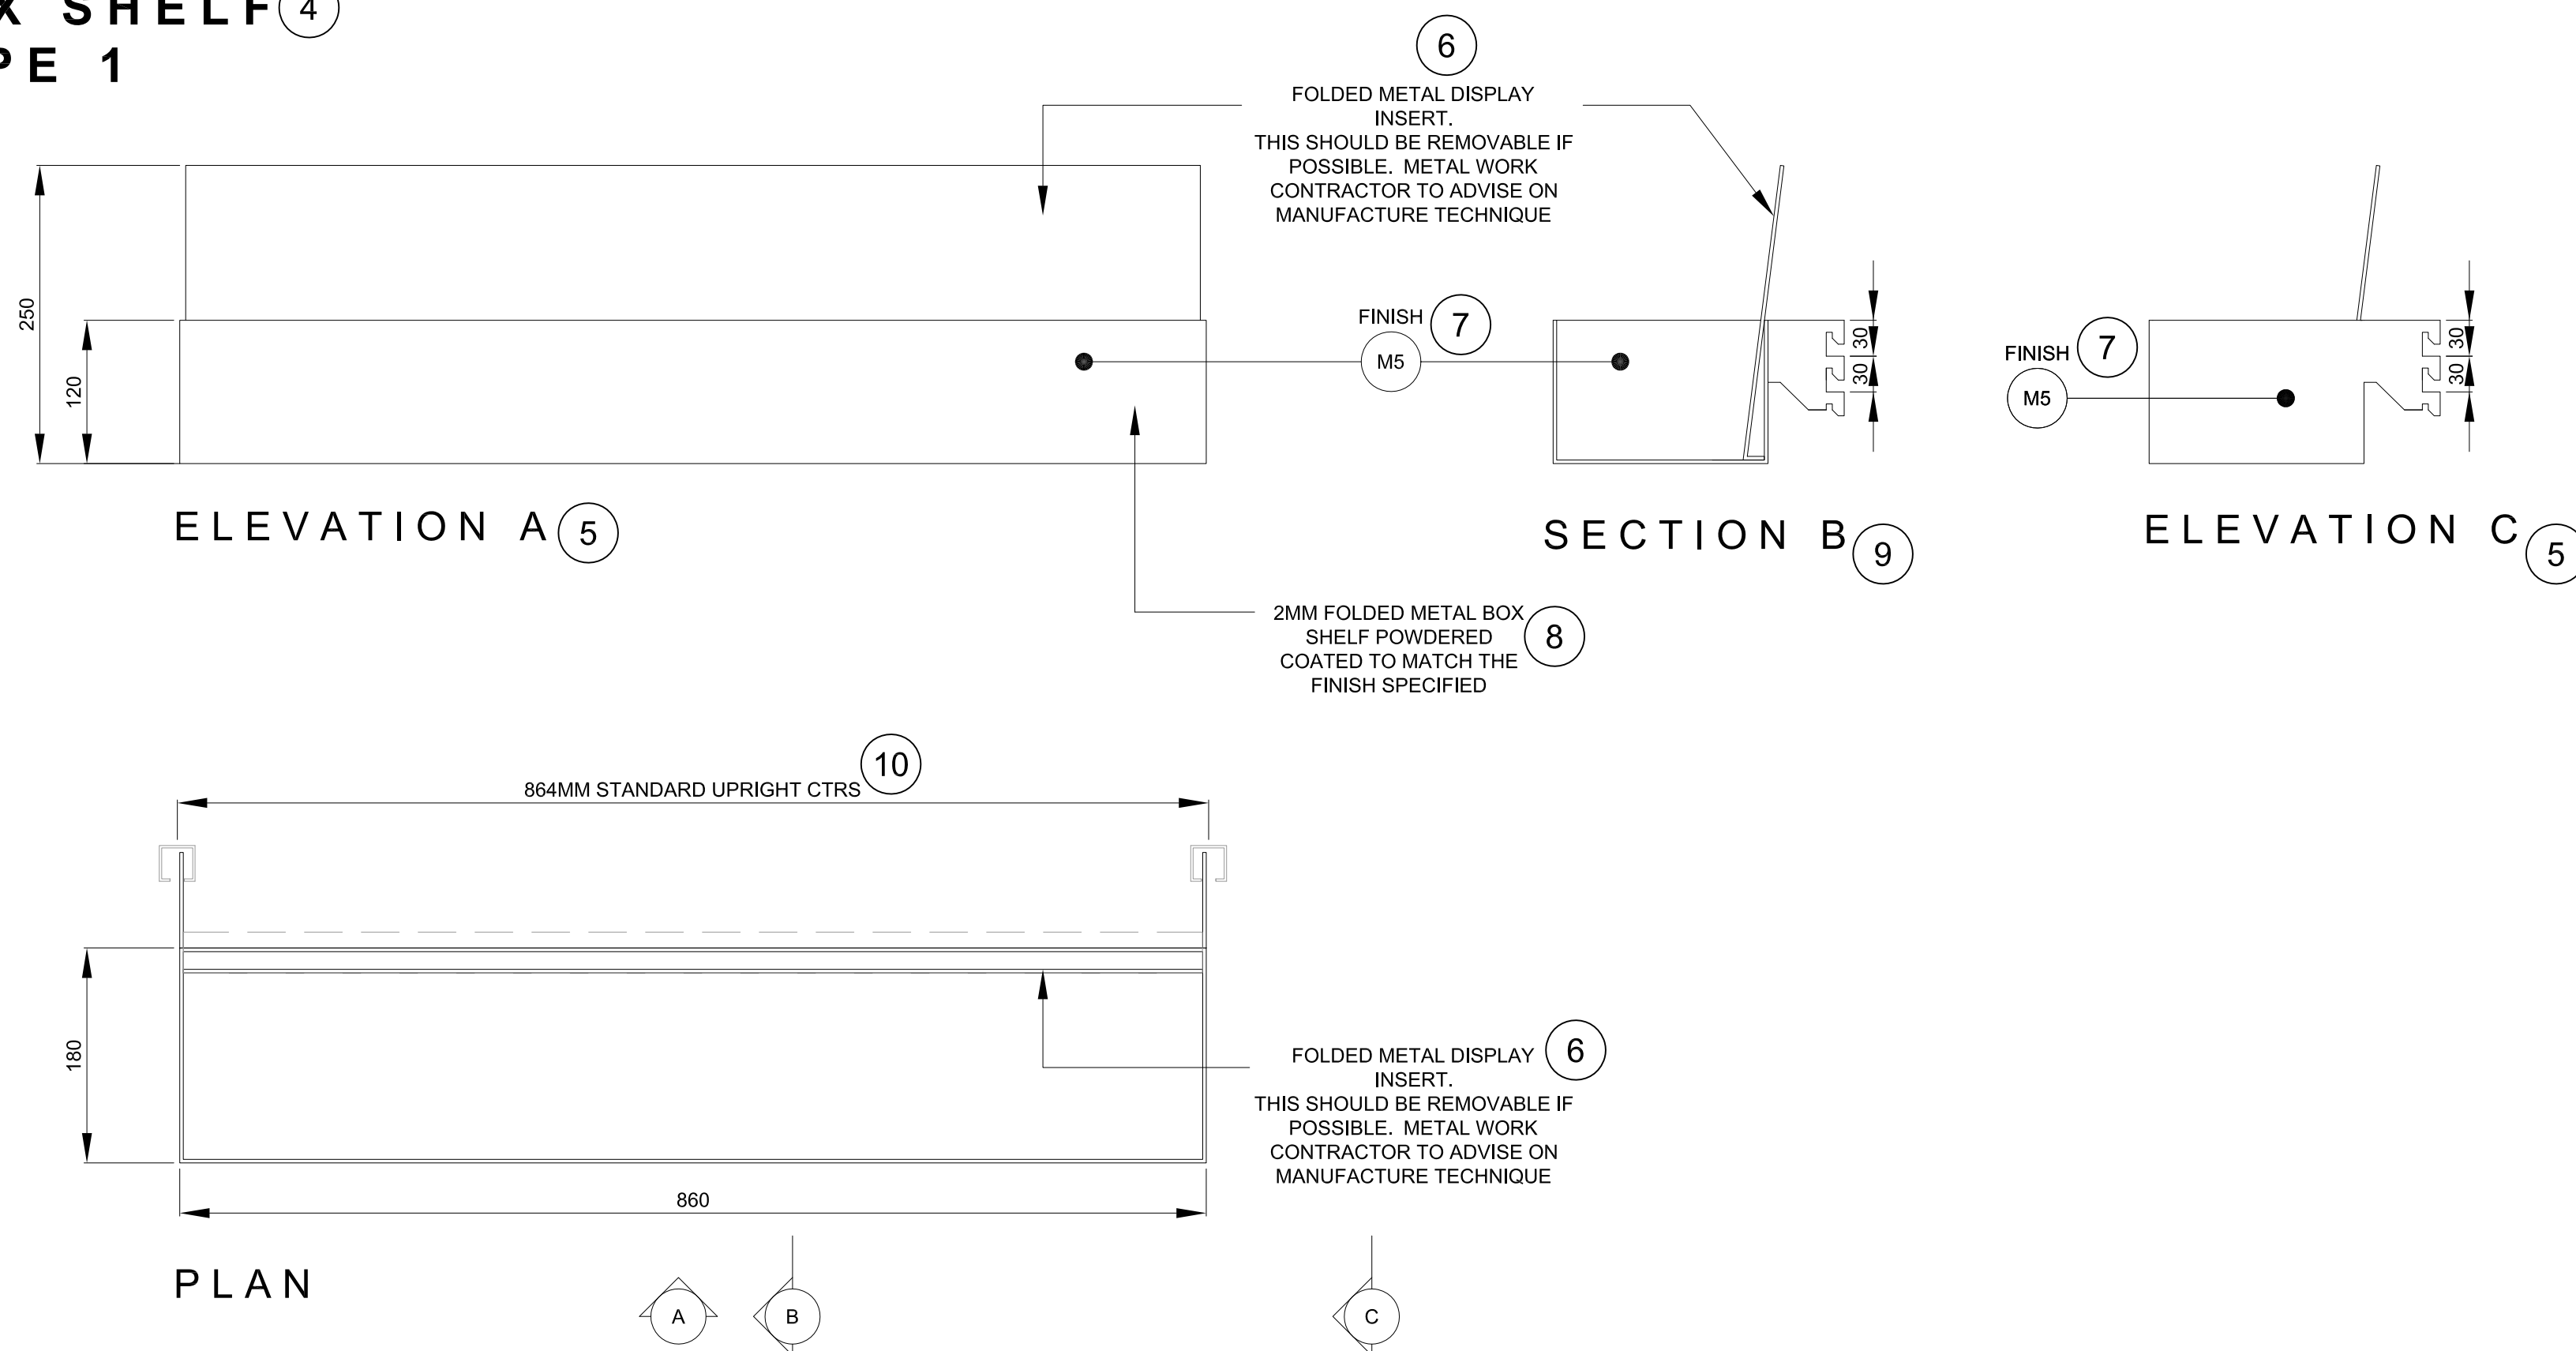

**BOX SHELF** ④  
**TYPE 2**

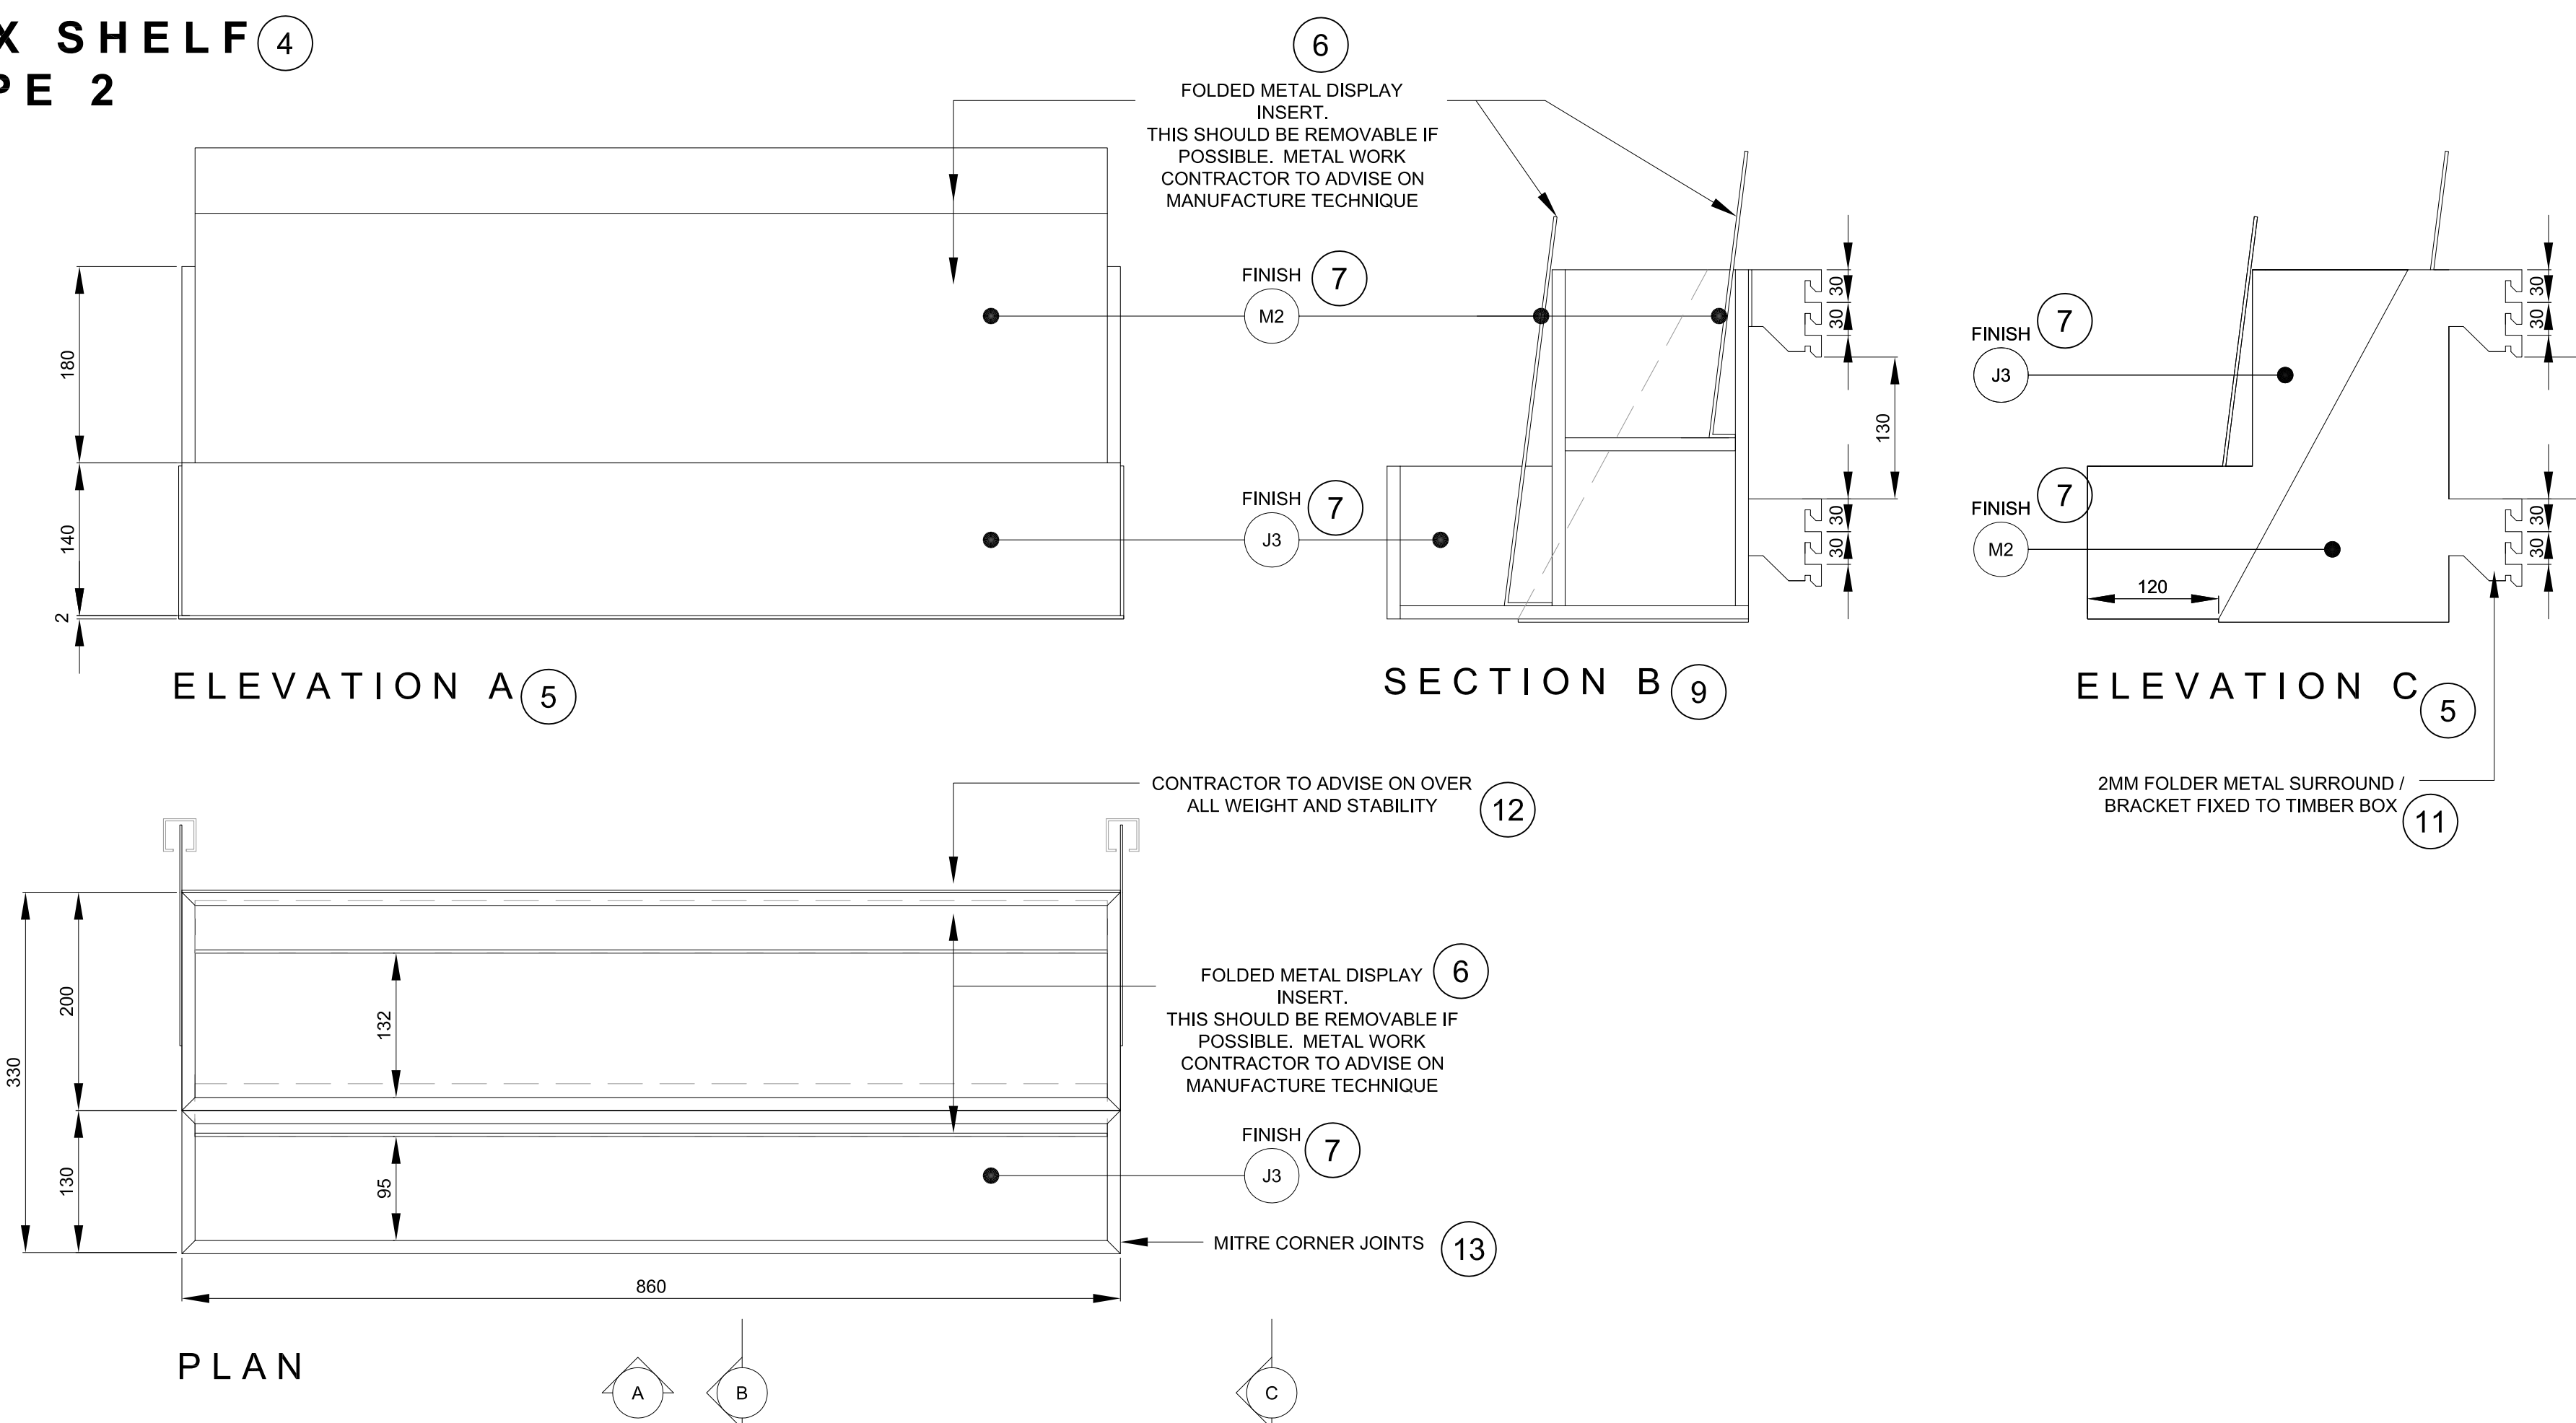

**POSTCARD SHELF** ⑬

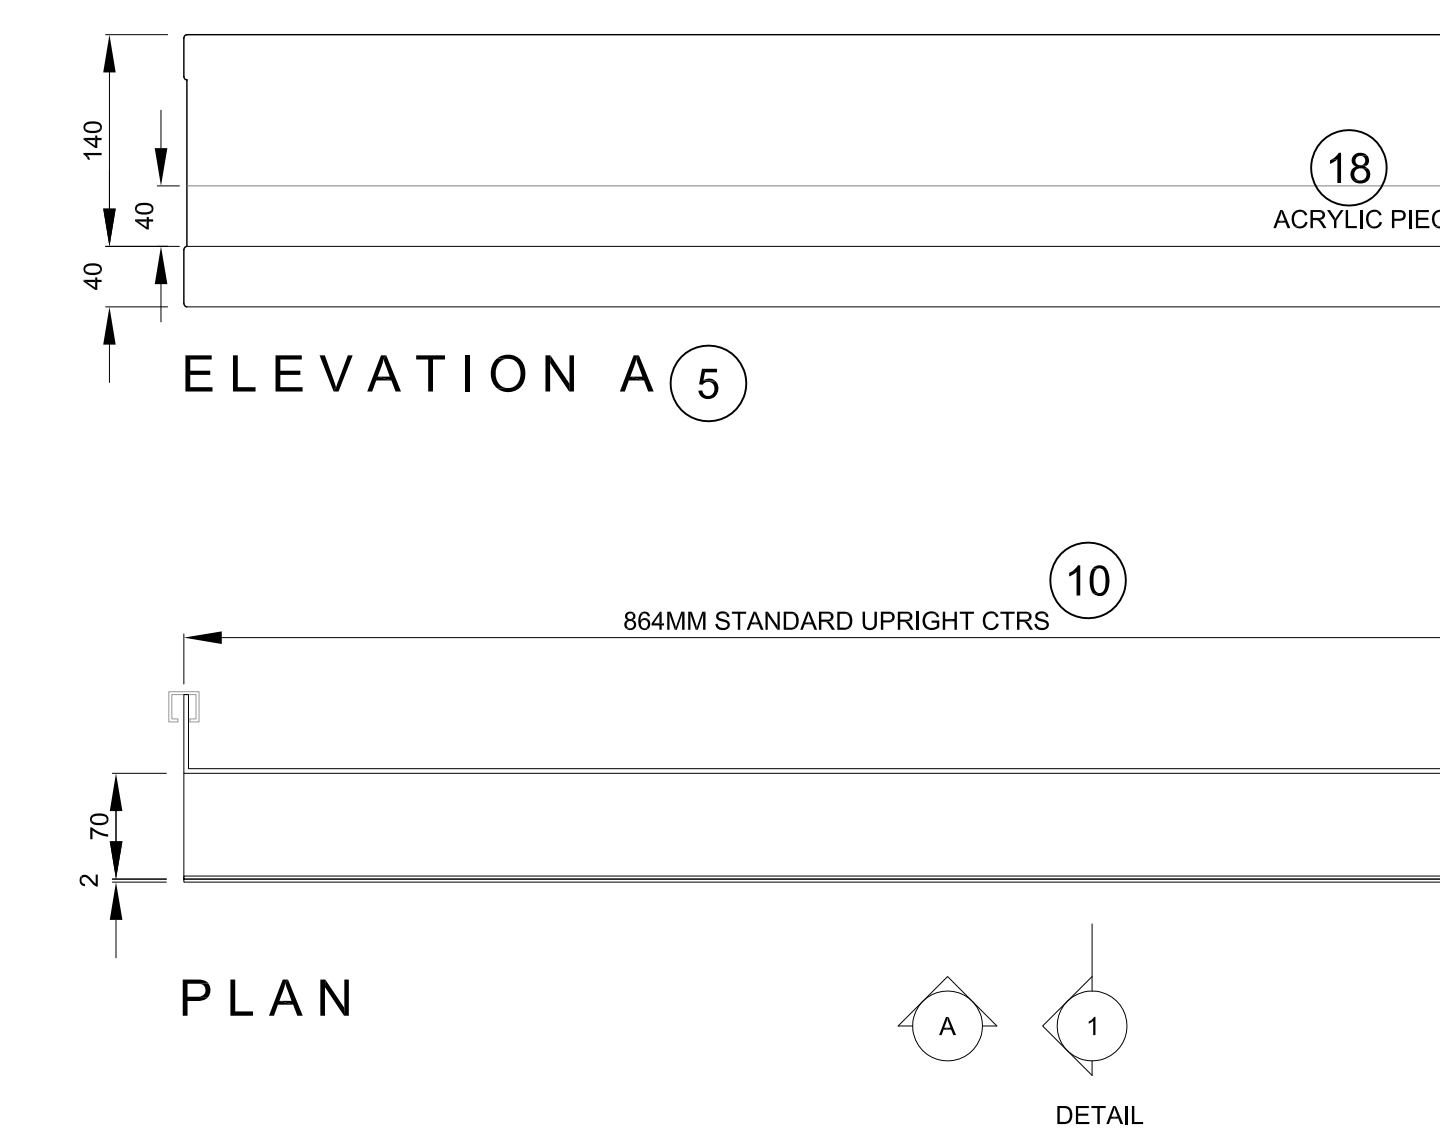

**NOTES**  
 DO NOT SCALE FROM DRAWING  
 ALL DIMENSIONS TO BE SITE VERIFIED BY CONTRACTOR PRIOR TO MANUFACTURING OR CONSTRUCTION. CONTRACTOR TO REPORT ANY DISCREPANCIES TO NSG IMMEDIATELY.  
 CONTRACTOR TO PRODUCE SHOP DRAWINGS OF ALL CUSTOM COMPONENTS FOR APPROVAL BY NSG PRIOR TO MANUFACTURING.  
 THE DRAWING AND THE WORKS DEPICTED ARE THE COPYRIGHT OF LUMSDEN DESIGN LTD AND MAY NOT BE REPRODUCED EXCEPT BY WRITTEN PERMISSION.

**MATERIALS LEGEND:** ⑬

- PLEASE NOTE:  
 CONTRACTOR TO PROVIDE SAMPLES OF ALL MATERIALS FOR APPROVAL BY NSG PRIOR TO CONSTRUCTION.
- METAL WORK FINISHES**
- M1 POWDER COAT RAL 7010 - TARPAULIN GREY SEMI-MATT FINISH 25%
  - M2 POWDER COAT RAL 9002 - GREY / WHITE SEMI-MATT FINISH 25%
  - M3 POWDER COAT RAL 3031 - ORIENT RED SEMI-MATT FINISH 25%
  - M4 BRUSHED STAINLESS STEEL
  - M5 POWDER COAT RAL 7038 - AGATE GREY SEMI-MATT FINISH 25%
  - M6 BLACK SMOKED METAL
- JOINERY FINISHES**
- J1 BLACK STAINED AMERICAN OAK MATCH TO SAMPLE
  - J2 WHITE STAINED CANADIAN MAPLE MATCH TO SAMPLE
  - J3 NATURAL FINISH AMERICAN OAK MATCH TO SAMPLE
  - J4 SPRAY PAINTED MDF DARK GREY BLACK MATCH TO DULUX DSWN 0700 CLEAR LACQUER FINISH
  - J5 SPRAY PAINTED MDF -RED MATCH TO DULUX D99R 11475 CLEAR LACQUER FINISH
  - J6 SPRAY PAINTED MDF -STONE MATCH TO DULUX 20YY 57060 CLEAR LACQUER FINISH
  - J7 SPRAY PAINTED SATIN WHITE
  - J8 DARK PAINT FINISH TO MATCH EXISTING
- LAMINATE FINISHES**
- L1 DARK GREY POLYREY - FA P114 POWRE
- OTHER FINISHES**
- C1 VALCHROMAT COLOURED MDF - MID GREY 2-PACK CLEAR LACQUER FINISH
  - C2 Quartz Surfaces Zodiaq® Dove Grey www.zodiaq.com
  - S1 SILESTONE BLANCO NORTE / WHITE NORTE
  - U1 BUTE FABRIC - LEWIS 2825 PRODUCT CODE: CF840-2825 100% PURE WOOL
- WALL FINISHES**
- W1 HONED CONCRETE EFFECT SKM WALL RENDER MATCH TO RAL 7044 SILK GREY
  - W2 HONED CONCRETE EFFECT SKM WALL RENDER MATCH TO RAL 7030 STONE GREY

REV	DATE	DESCRIPTION	BY
-	SEPT 10 2015	ISSUED FOR TENDER	-

2 Cooverse Street  
 London EC1R 6BN UK  
 +44(0)20 3384 1400


CLIENT NATIONAL GALLERY OF CANADA  
 PROJECT NEW RETAIL STORE  
 DRG ACCESSORIES ②

DRG No. MW-32 REV -  
 SCALE 1:5 & 1:2 @ A1 DATE JUN 2015  
 DRAWN BY CM  
 SHEET NO. MW-31


**NATIONAL GALLERY OF CANADA** ①  
**ACCESSORIES** ②

SCALE 1:5 ③


**REAR SUPPORT BAR** ④

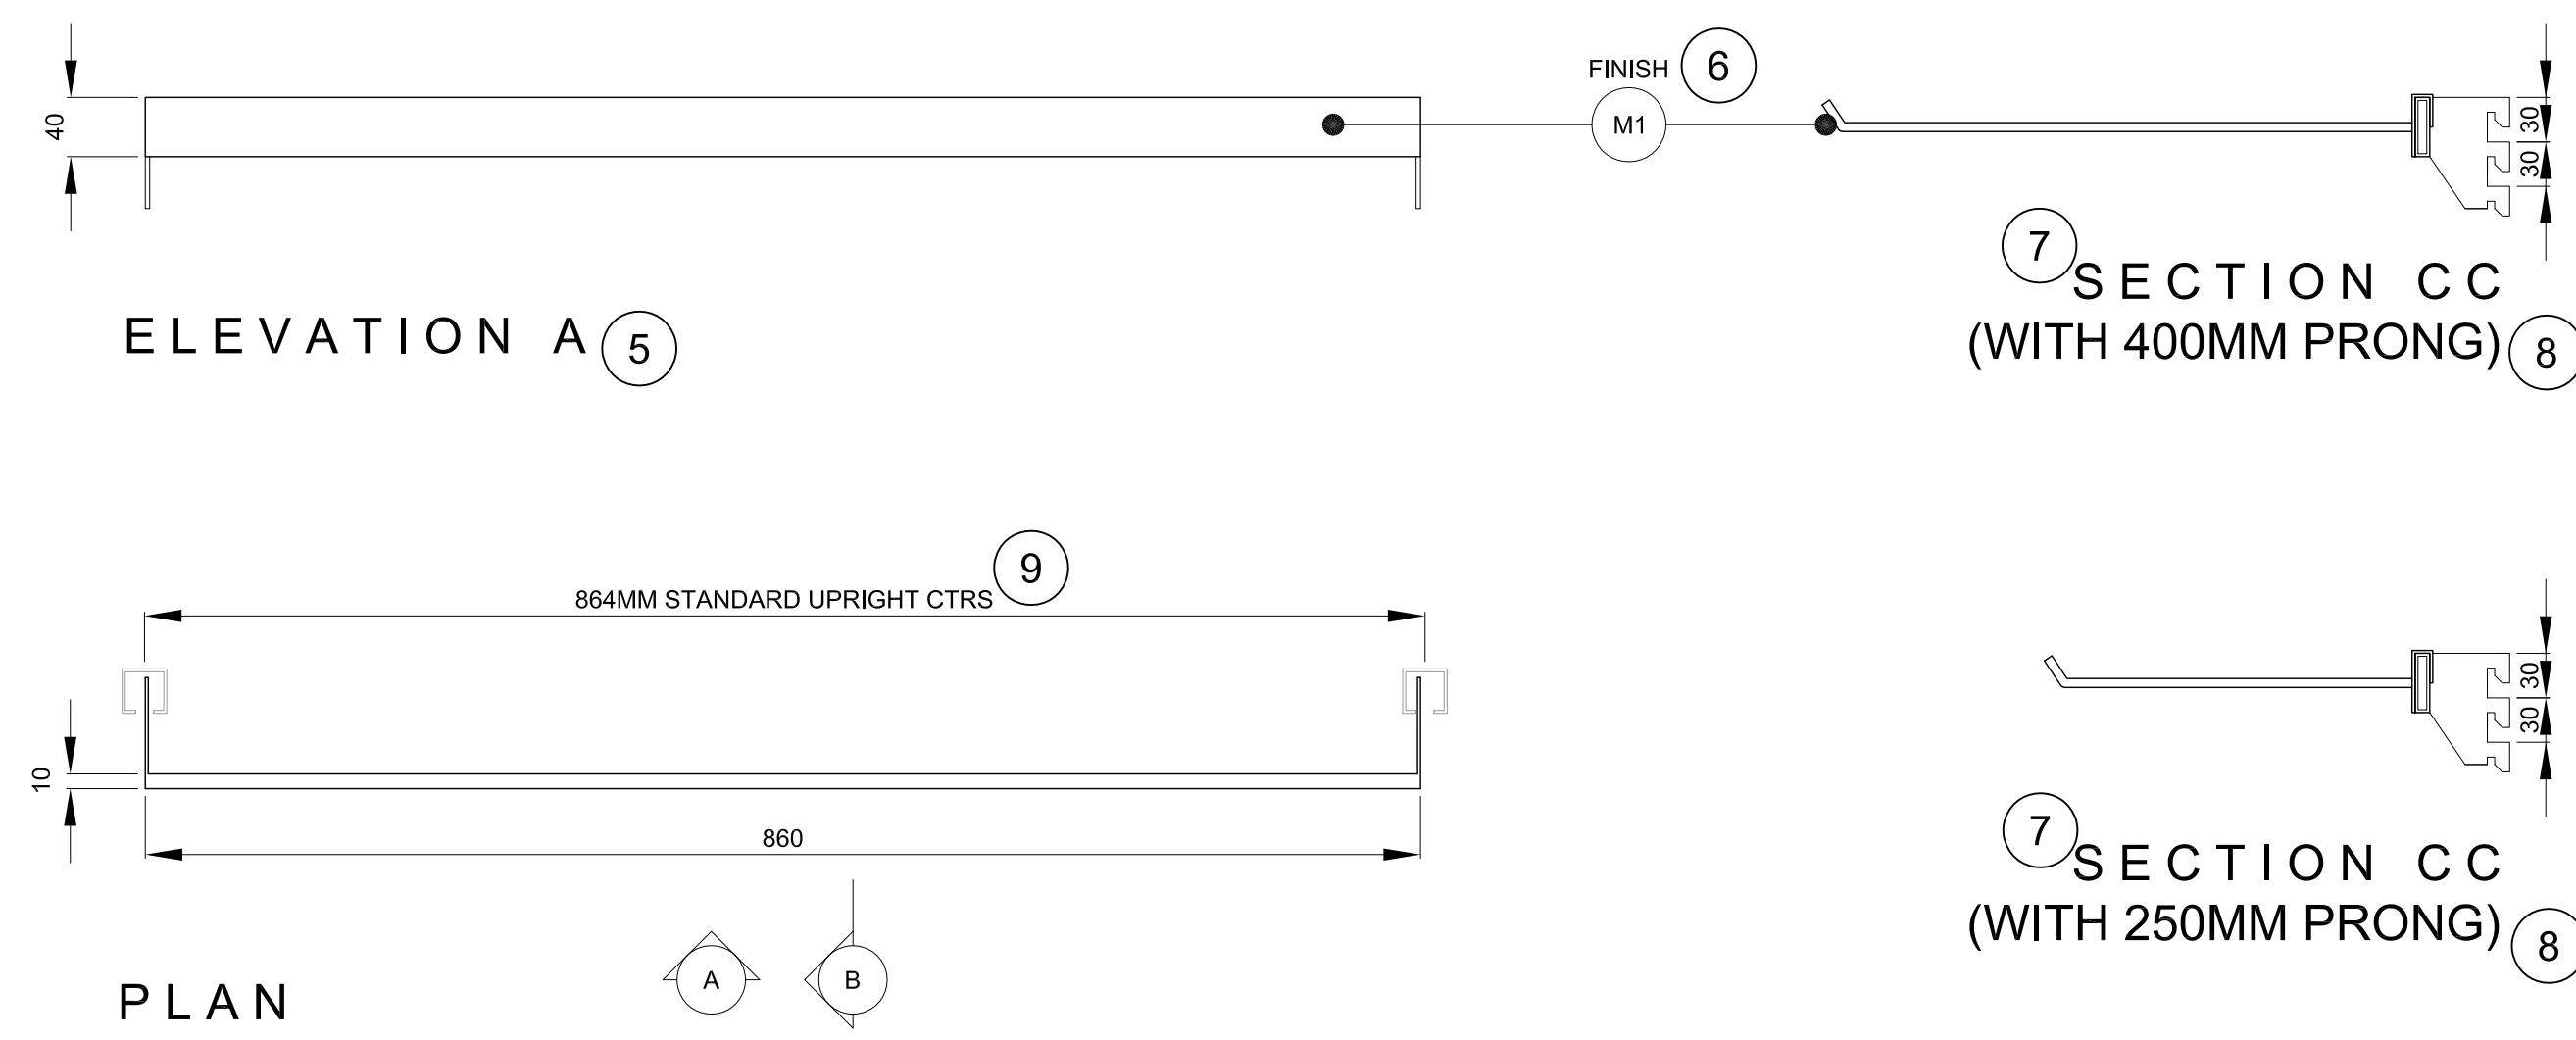


**PRONG - 400MM** ⑫

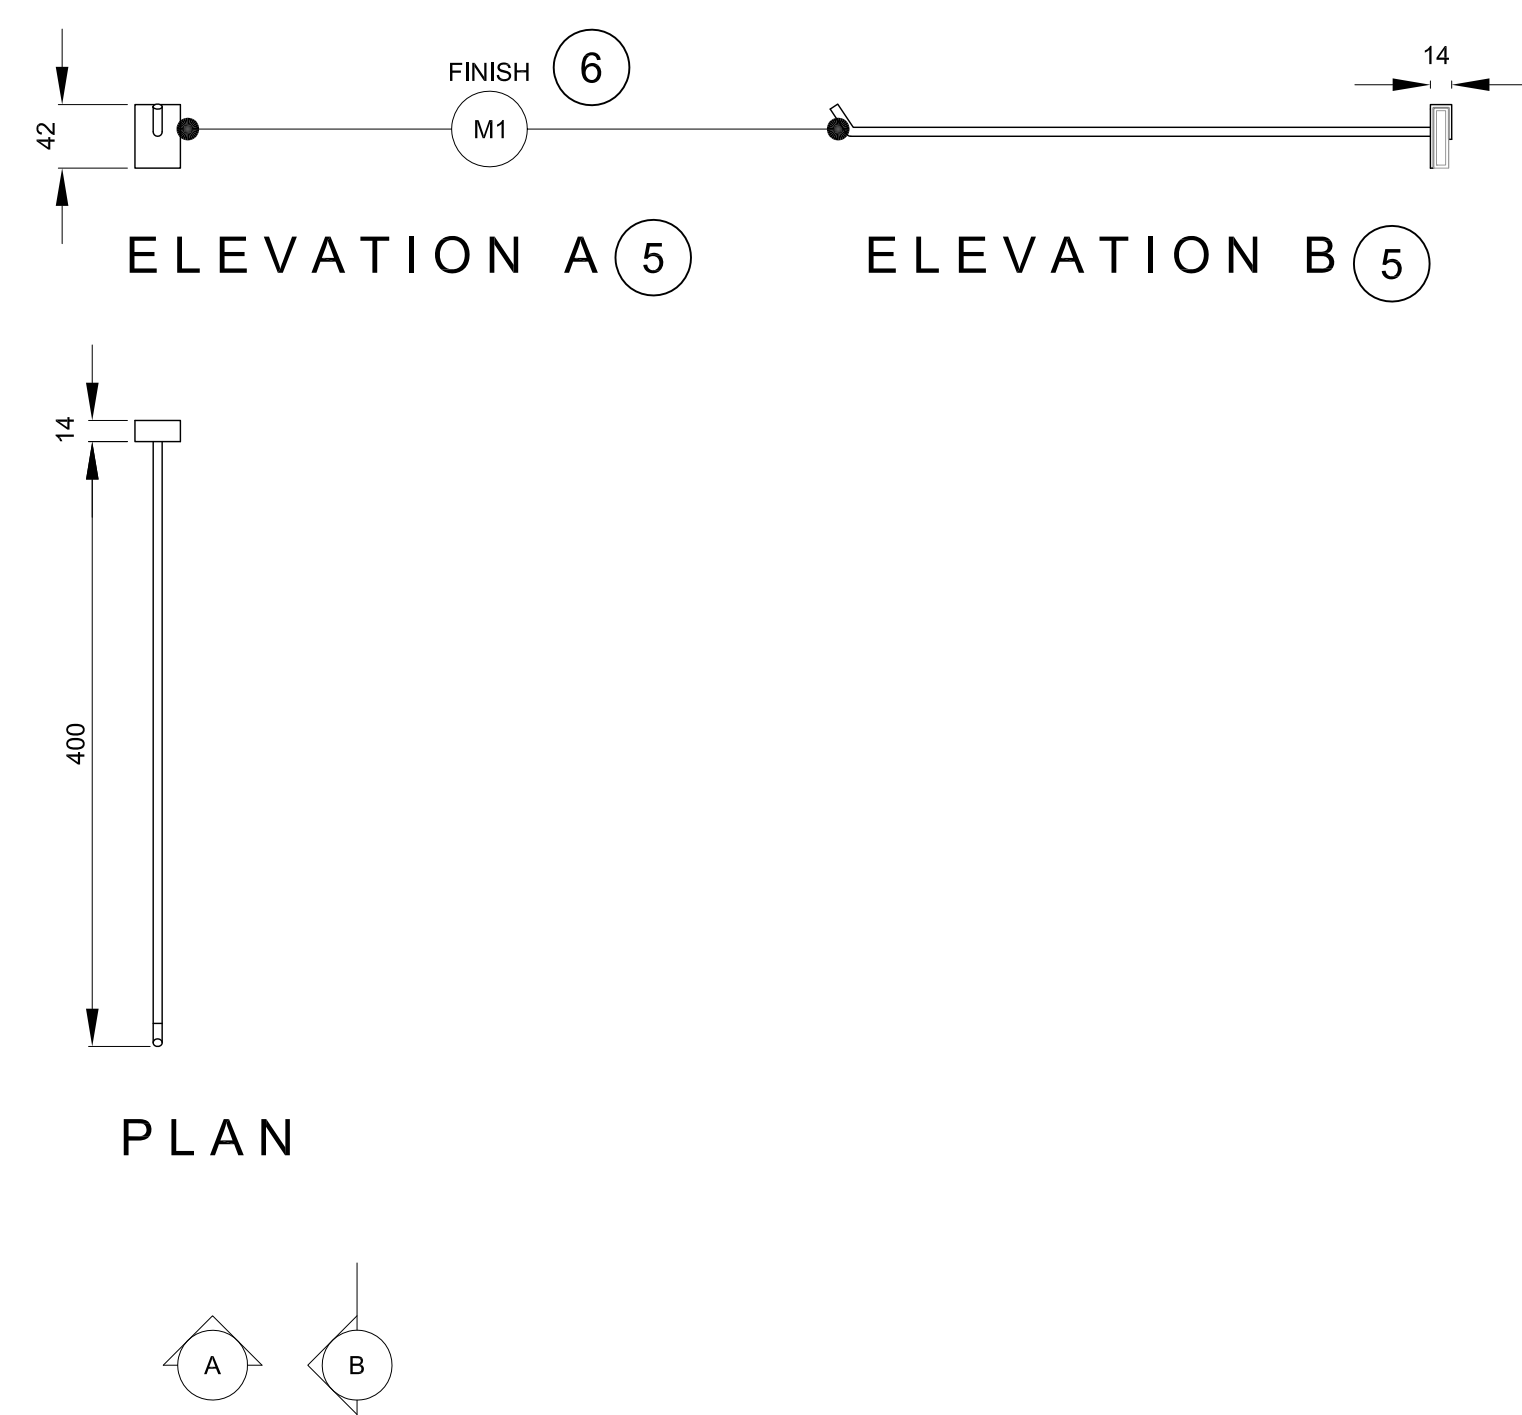

**PRONG - 250MM** ⑩

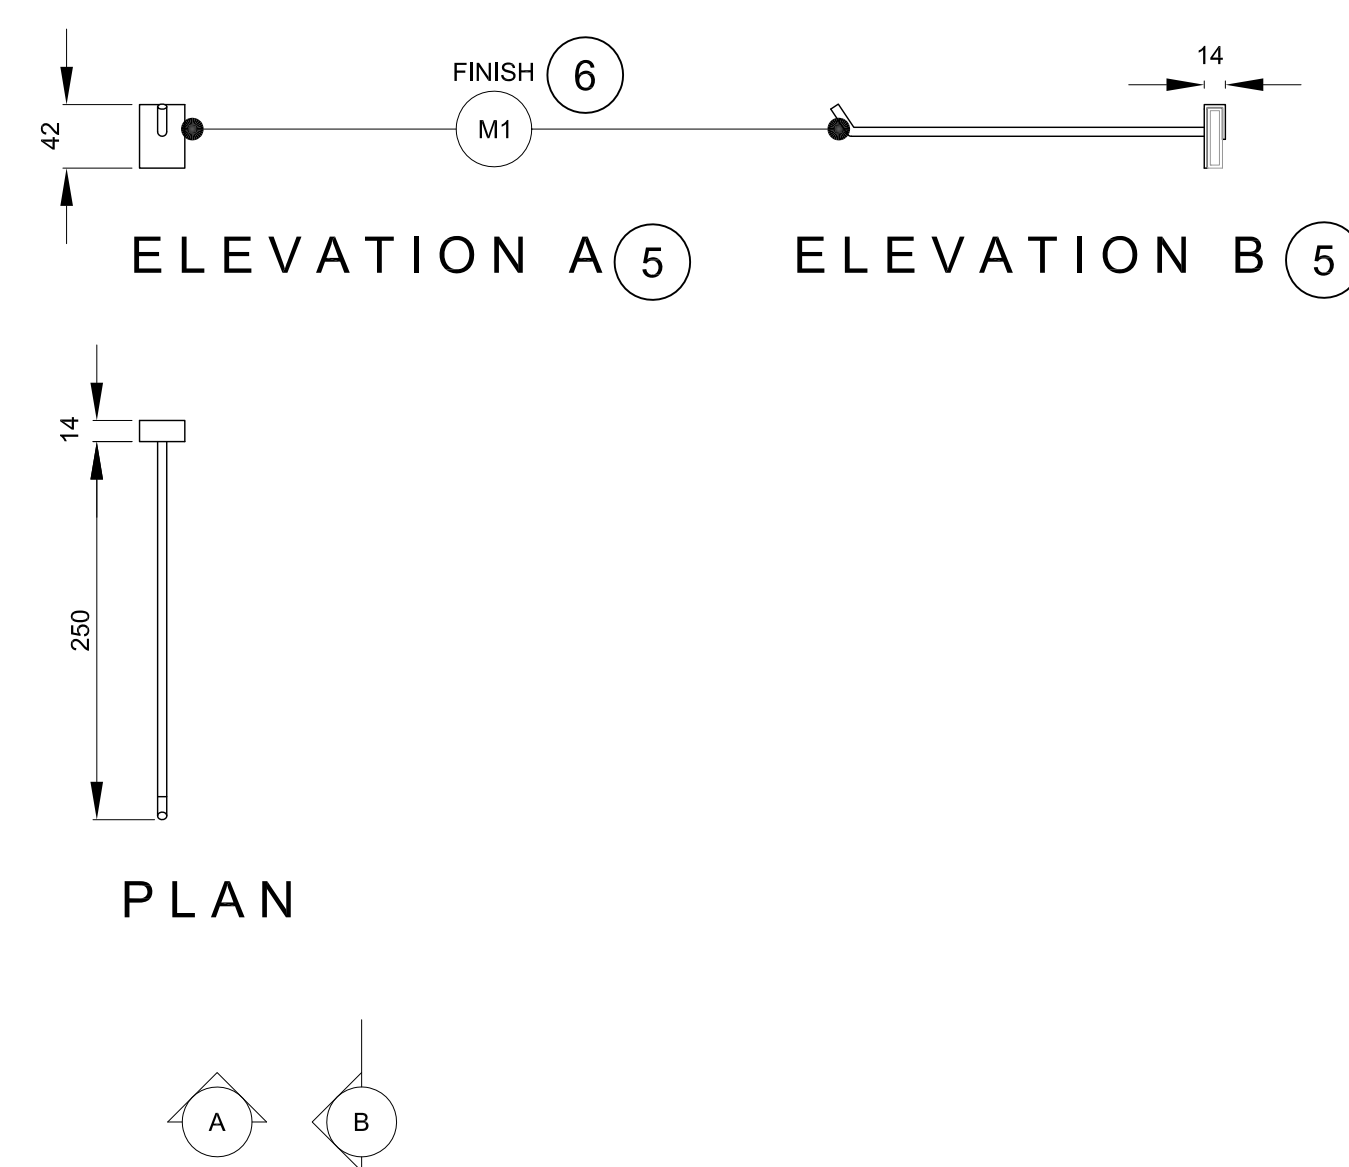

**STRAIGHT ARM - 450MM** ⑪

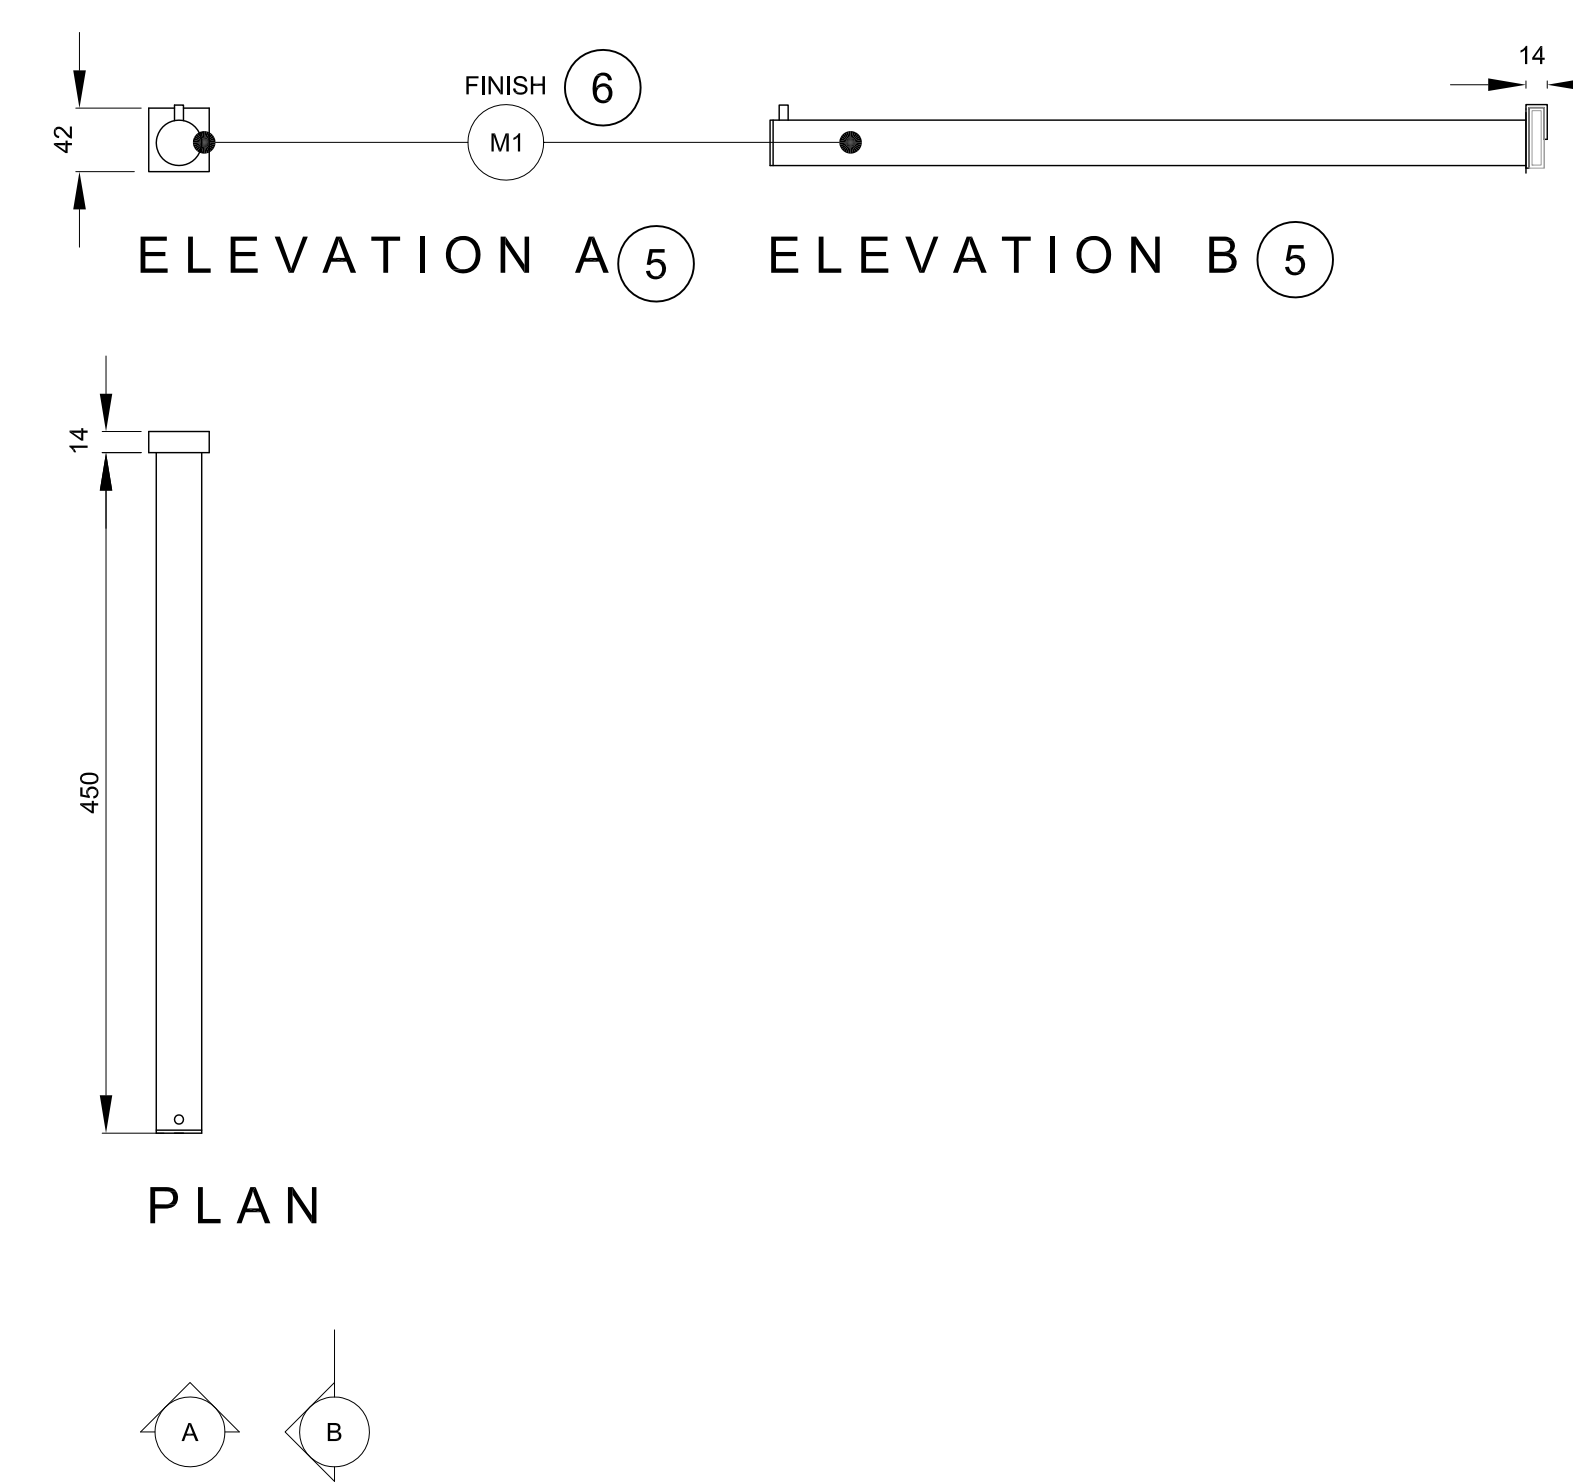

**NOTES**

DO NOT SCALE FROM DRAWING

ALL DIMENSIONS TO BE SITE VERIFIED BY CONTRACTOR PRIOR TO MANUFACTURING OR CONSTRUCTION. CONTRACTOR TO REPORT ANY DISCREPANCIES TO NGC IMMEDIATELY.

CONTRACTOR TO PRODUCE SHOP DRAWINGS OF ALL CUSTOM COMPONENTS FOR APPROVAL BY NGC PRIOR TO MANUFACTURING.

THE DRAWING AND THE WORKS DEPICTED ARE THE COPYRIGHT OF LUMSDEN DESIGN LTD AND MAY NOT BE REPRODUCED EXCEPT BY WRITTEN PERMISSION.

**MATERIALS LEGEND:**

PLEASE NOTE: CONTRACTOR TO PROVIDE SAMPLES OF ALL MATERIALS FOR APPROVAL BY NGC PRIOR TO CONSTRUCTION.

- METALWORK FINISHES**
- M1 POWDER COAT RAL 7010 - TARPALIN GREY SEMI-MATT FINISH 25%
  - M2 POWDER COAT RAL 9002 - GREY / WHITE SEMI-MATT FINISH 25%
  - M3 POWDER COAT RAL 3021 - ORIENT RED SEMI-MATT FINISH 25%
  - M4 BRUSHED STAINLESS STEEL
  - M5 POWDER COAT RAL 7038 - AGATE GREY SEMI-MATT FINISH 25%
  - M6 BLACK SMOCKED METAL
- JOINERY FINISHES**
- J1 BLACK STAINED AMERICAN OAK MATCH TO SAMPLE
  - J2 WHITE STAINED CANADIAN MAPLE MATCH TO SAMPLE
  - J3 NATURAL FINISH AMERICAN OAK MATCH TO SAMPLE
  - J4 SPRAY PAINTED MDF DARK GREY BLACK MATCH TO DULUX D03N 0700 CLEAR LACQUER FINISH
  - J5 SPRAY PAINTED MDF -RED MATCH TO DULUX 09YR 11475 CLEAR LACQUER FINISH
  - J6 SPRAY PAINTED MDF -STONE MATCH TO DULUX 20Y 57690 CLEAR LACQUER FINISH
  - J7 SPRAY PAINTED SATIN WHITE
  - J8 DARK PAINT FINISH TO MATCH EXISTING
- LAMINATE FINISHES**
- L1 DARK GREY POLYREY - FA P114 POIVRE
- OTHER FINISHES**
- C1 VALCHROMAT COLOURED MDF - MID GREY SPRACK CLEAR LACQUER FINISH
  - C2 Quartz Surfaces Zodiaq® Dove Grey www.zodiaq.com
  - S1 SILESTONE BLANCO NORTE / WHITE NORTE
  - U1 BUTE FABRIC - LEWIS 2825 PRODUCT CODE: CF840-2825 100% PURE WOOL
- WALL FINISHES**
- W1 HONED CONCRETE EFFECT SKIM WALL RENDER MATCH TO RAL 7044 SILK GREY
  - W2 HONED CONCRETE EFFECT SKIM WALL RENDER MATCH TO RAL 7030 STONE GREY


REV	DATE	DESCRIPTION	BY
-	SEPT 10 2015	ISSUED FOR TENDER	-


2 Coopers Street  
 London EC1R 6DR UK  
 T +44(0)20 3384 1400

CLIENT	NATIONAL GALLERY OF CANADA
PROJECT	NEW RETAIL STORE
DRG	ACCESSORIES ②
DRG No.	MW-33
SCALE	1:5 @ A1
DATE	JUN 2015
DRAWN BY	CM
SHEET NO.	MW-32


**NATIONAL GALLERY OF CANADA** ①  
**ACCESSORIES (TABLE TOP)** ②

SCALE 1:5 ③


**DISPLAY PLINTH** ④

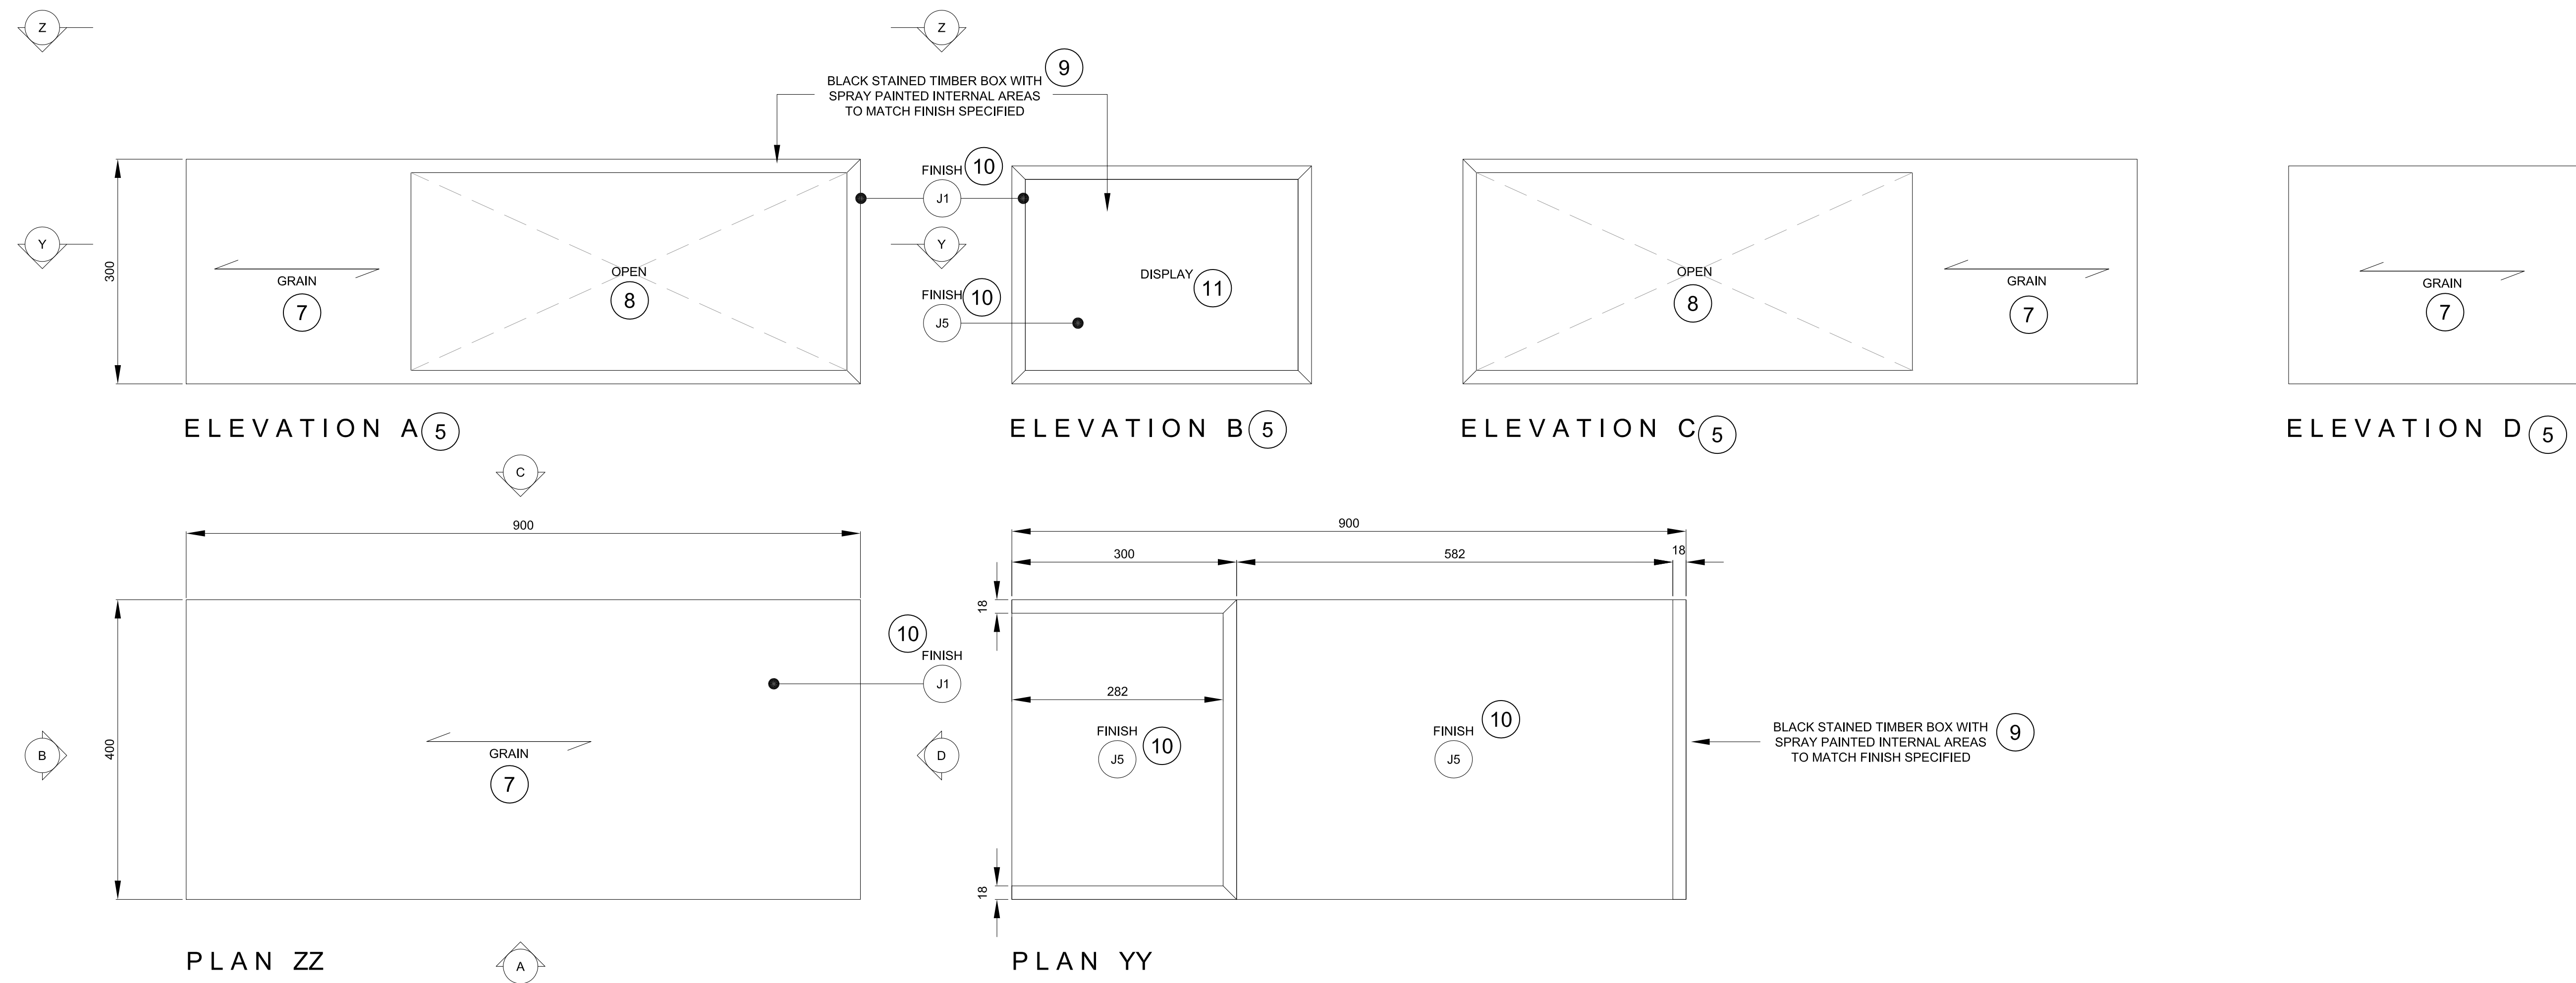

**DISPLAY TRAY** ⑫

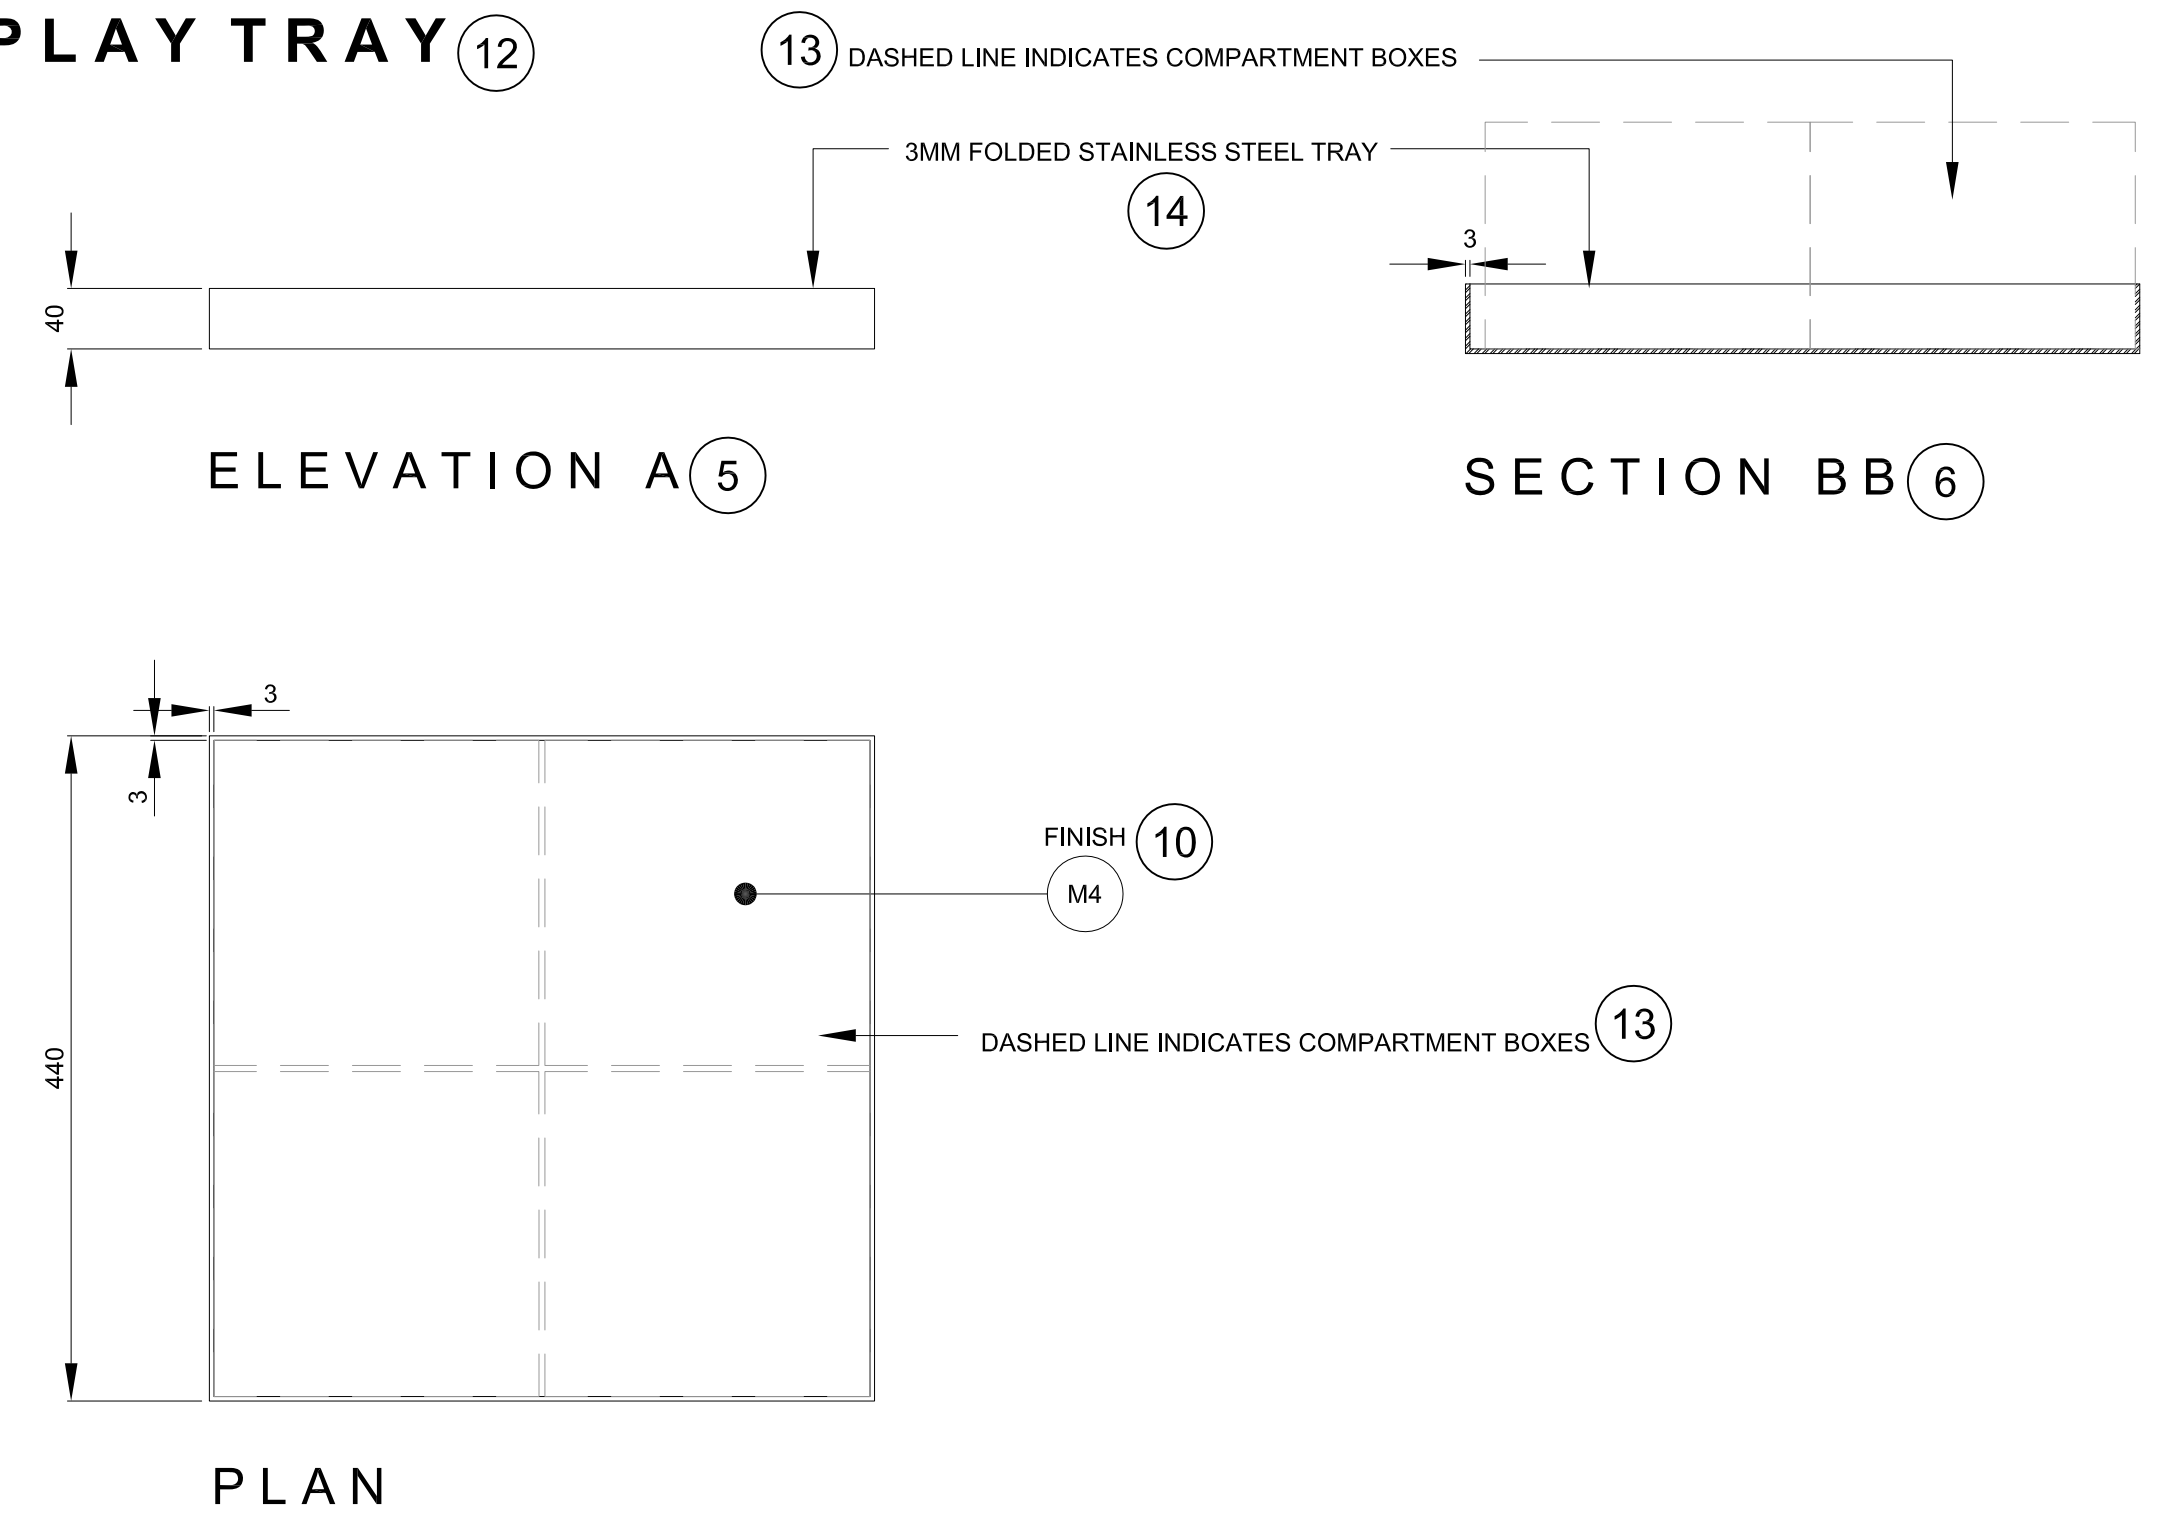

**COMPARTMENT BOX** ⑮

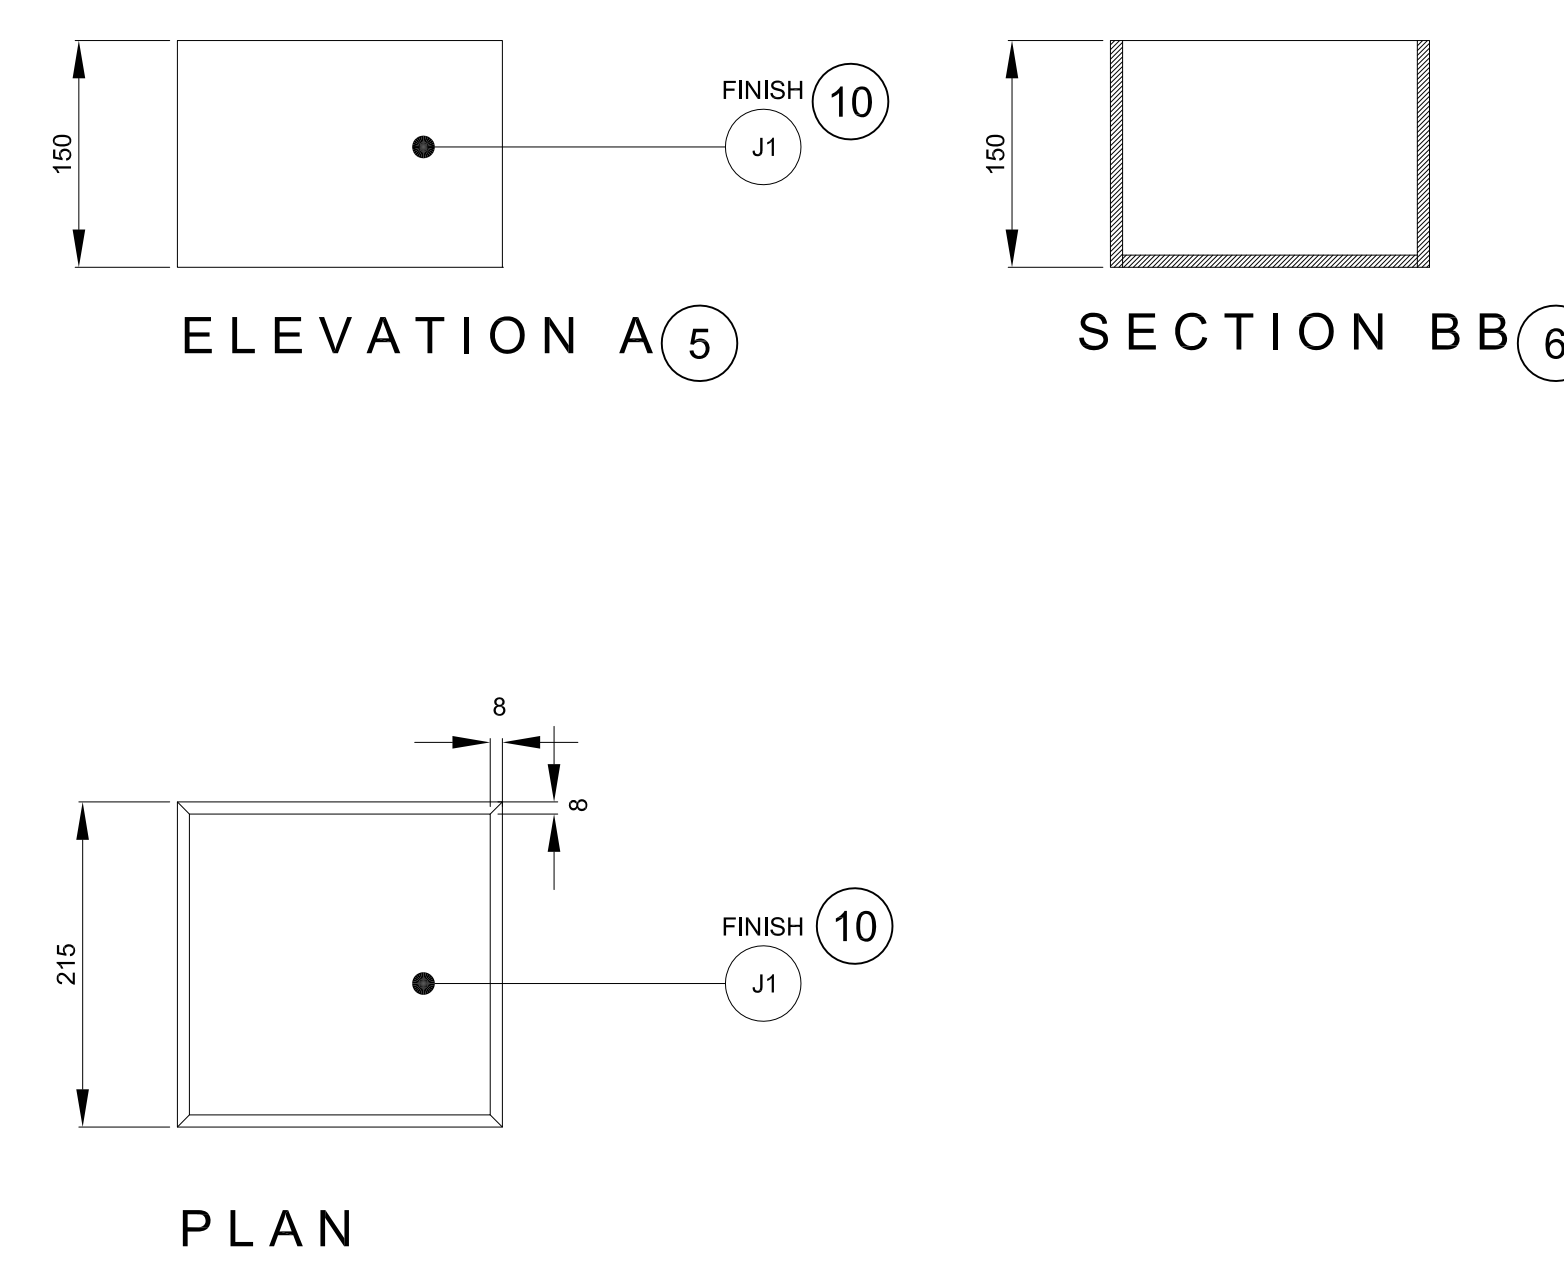

**NOTES**  
 DO NOT SCALE FROM DRAWING  
 ALL DIMENSIONS TO BE SITE VERIFIED BY CONTRACTOR  
 PRIOR TO MANUFACTURING OR CONSTRUCTION  
 CONTRACTOR TO REPORT ANY DISCREPANCIES TO NSG  
 IMMEDIATELY  
 CONTRACTOR TO PRODUCE SHOP DRAWINGS OF ALL  
 CUSTOM COMPONENTS FOR APPROVAL BY NSG PRIOR  
 TO MANUFACTURING  
 THE DRAWING AND THE WORKS DEPICTED ARE THE  
 COPYRIGHT OF LUMSDEN DESIGN LTD AND MAY NOT BE  
 REPRODUCED EXCEPT BY WRITTEN PERMISSION

**MATERIALS LEGEND:**

PLEASE NOTE:  
 CONTRACTOR TO PROVIDE SAMPLES  
 OF ALL MATERIALS FOR APPROVAL BY  
 NSG PRIOR TO CONSTRUCTION.

- METALWORK FINISHES**
- M1 POWDER COAT  
RAL 7010 - TARRAULIN GREY  
SEMI-MATT FINISH 25%
  - M2 POWDER COAT  
RAL 9002 - GREY / WHITE  
SEMI-MATT FINISH 25%
  - M3 POWDER COAT  
RAL 3031 - ORIENT RED  
SEMI-MATT FINISH 25%
  - M4 BRUSHED  
STAINLESS STEEL
  - M5 POWDER COAT  
RAL 7030 - AGATE GREY  
SEMI-MATT FINISH 25%
  - M6 BLACK SMOKED  
METAL
- JOINERY FINISHES**
- J1 BLACK STAINED  
AMERICAN OAK  
MATCH TO SAMPLE
  - J2 WHITE STAINED  
CANADIAN MAPLE  
MATCH TO SAMPLE
  - J3 NATURAL FINISH  
AMERICAN OAK  
MATCH TO SAMPLE
  - J4 SPRAY PAINTED MDF  
DARK GREY BLACK  
MATCH TO DULUX 00NN 0700  
CLEAR LACQUER FINISH
  - J5 SPRAY PAINTED MDF -RED  
MATCH TO DULUX 00YR 11475  
CLEAR LACQUER FINISH
  - J6 SPRAY PAINTED MDF -STONE  
MATCH TO DULUX 20YY 57060  
CLEAR LACQUER FINISH
  - J7 SPRAY PAINTED SATIN WHITE
  - J8 DARK PAINT FINISH TO  
MATCH EXISTING
- LAMINATE FINISHES**
- L1 DARK GREY  
POLYREY - FA P114 POIVRE
- OTHER FINISHES**
- C1 VALCHROMAT  
COLOURED MDF - MID GREY  
2-PACK CLEAR LACQUER FINISH
  - C2 Quartz Surfaces  
Zodiar® Dove Grey  
www.dupont.com
  - S1 SILSTONE  
BLANCO NORTE / WHITE NORTE
  - U1 BUTE FABRIC - LEWIS 2825  
PRODUCT CODE: CF840-2825  
100% PURE WOOL
- WALL FINISHES**
- W1 HONED CONCRETE EFFECT  
SKIM WALL RENDER  
MATCH TO RAL 7044 SILK GREY
  - W2 HONED CONCRETE EFFECT  
SKIM WALL RENDER  
MATCH TO RAL 7030 STONE GREY

REV	DATE	DESCRIPTION	BY
-	SEPT 10 2015	ISSUED FOR TENDER	-
2	06/06/2015	ISSUED FOR TENDER	CM

2 Coopers Street  
 London EC7M 6JH UK  
 +44(0)20 3384 1400


CLIENT NATIONAL GALLERY OF CANADA  
 PROJECT NEW RETAIL STORE  
 DRG ACCESSORIES (TABLE TOP)  
 ②  
 DRG No. MW-34 REV -  
 SCALE 1:5 @ A1 DATE JUN 2015  
 DRAWN BY CM  
 SHEET NO. MW-33




**NATIONAL GALLERY OF CANADA** ①  
**ACCESSORIES** ②

**SCALE 1:5** ③

**PEGBOARD** ④

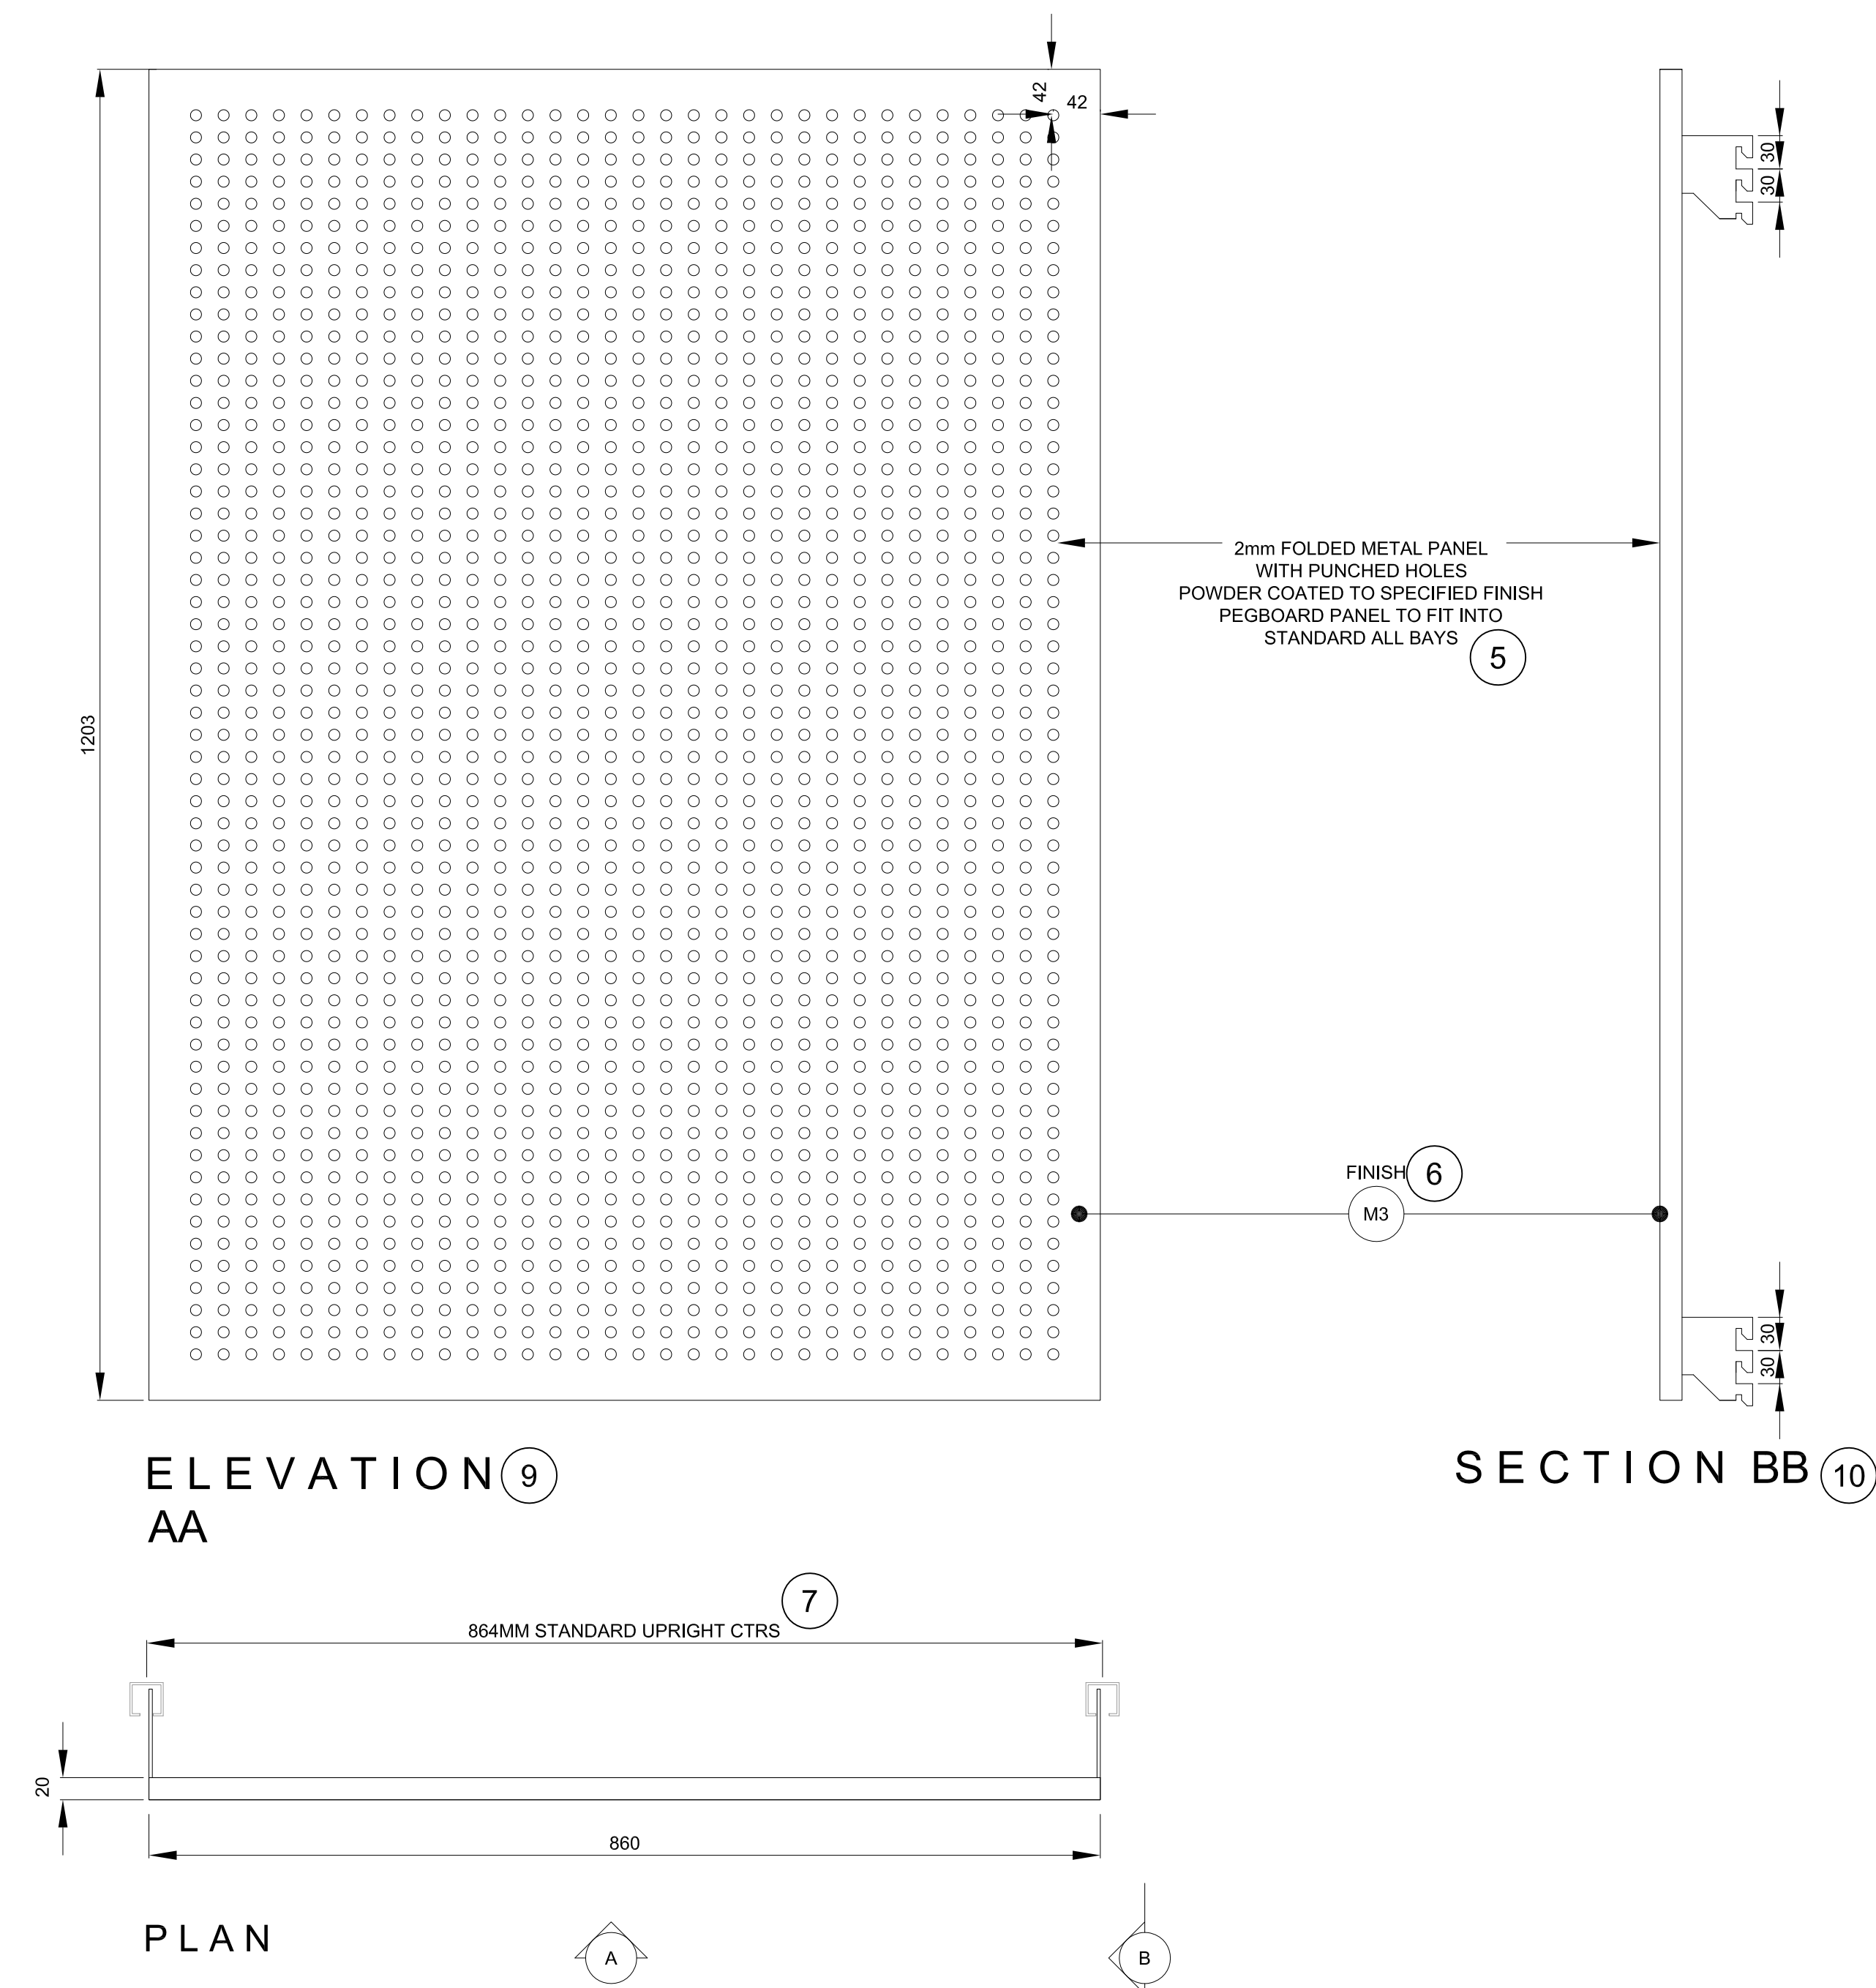

**HANGING BAR** ⑧

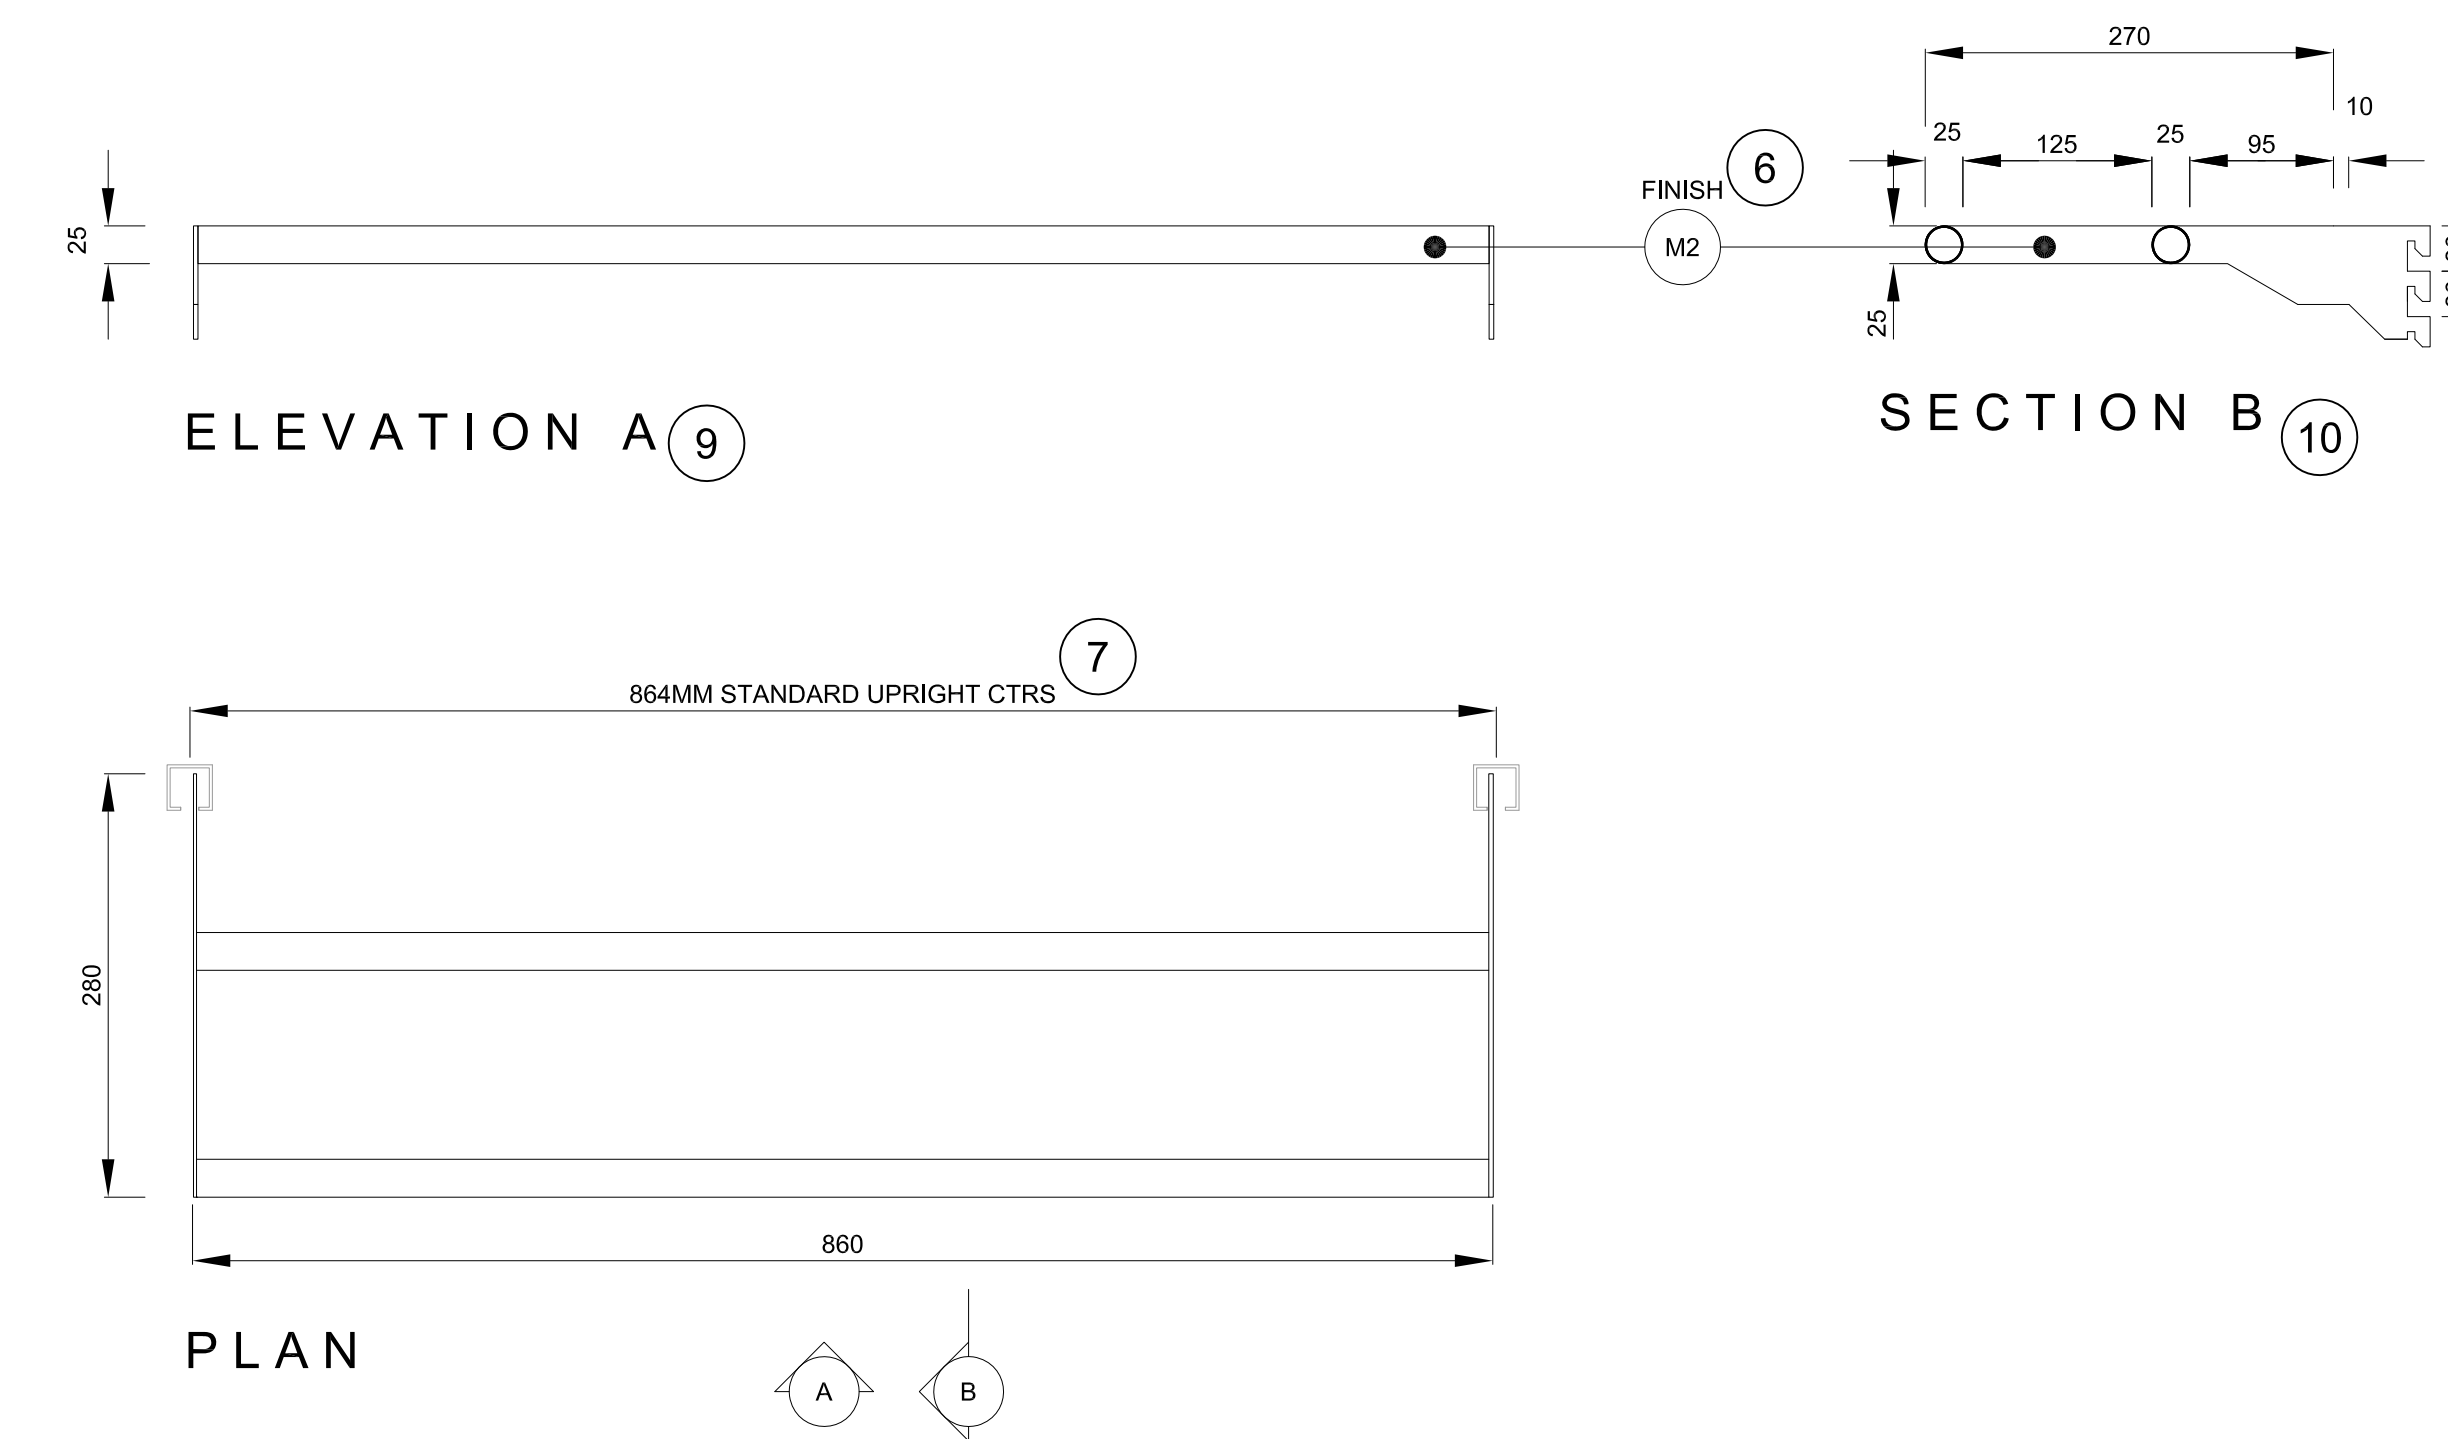

**NOTES**  
 DO NOT SCALE FROM DRAWING  
 ALL DIMENSIONS TO BE SITE VERIFIED BY CONTRACTOR  
 PRIOR TO MANUFACTURING OR CONSTRUCTION.  
 CONTRACTOR TO REPORT ANY DISCREPANCIES TO NSG  
 IMMEDIATELY.  
 CONTRACTOR TO PRODUCE SHOP DRAWINGS OF ALL  
 CUSTOM COMPONENTS FOR APPROVAL BY NSG PRIOR  
 TO MANUFACTURING.  
 THE DRAWING AND THE WORKS DEPICTED ARE THE  
 COPYRIGHT OF LUMSDEN DESIGN LTD AND MAY NOT BE  
 REPRODUCED EXCEPT BY WRITTEN PERMISSION.

**(LM) MATERIALS LEGEND:**

PLEASE NOTE:  
 CONTRACTOR TO PROVIDE SAMPLES  
 OF ALL MATERIALS FOR APPROVAL BY  
 NSG PRIOR TO CONSTRUCTION.

- METALWORK FINISHES**
- ① M1 POWDER COAT  
RAL 7010 - TARRFALLIN GREY  
SEM-MATT FINISH 25%
  - ② M2 POWDER COAT  
RAL 9002 - GREY / WHITE  
SEM-MATT FINISH 25%
  - ③ M3 POWDER COAT  
RAL 3031 - ORIENT RED  
SEM-MATT FINISH 25%
  - ④ M4 BRUSHED  
STAINLESS STEEL
  - ⑤ M5 POWDER COAT  
RAL 7038 - AGATE GREY  
SEM-MATT FINISH 25%
  - ⑥ M6 BLACK SMOKED  
METAL
- JOINERY FINISHES**
- ⑦ J1 BLACK STAINED  
AMERICAN OAK  
MATCH TO SAMPLE
  - ⑧ J2 WHITE STAINED  
CANDIAN MAPLE  
MATCH TO SAMPLE
  - ⑨ J3 NATURAL FINISH  
AMERICAN OAK  
MATCH TO SAMPLE
  - ⑩ J4 SPRAY PAINTED MDF  
DARK GREY BLACK  
MATCH TO DULUX D09K 11475  
CLEAR LACQUER FINISH
  - ⑪ J5 SPRAY PAINTED MDF - RED  
MATCH TO DULUX D09K 11475  
CLEAR LACQUER FINISH
  - ⑫ J6 SPRAY PAINTED MDF - STONE  
MATCH TO DULUX 20'Y 57060  
CLEAR LACQUER FINISH
  - ⑬ J7 SPRAY PAINTED SATIN WHITE
  - ⑭ J8 DARK PAINT FINISH TO  
MATCH EXISTING
- LAMINATE FINISHES**
- ⑮ L1 DARK GREY  
POLYREY - FA P114 POIVRE
- OTHER FINISHES**
- ⑯ C1 VALCHROMAT  
COLOURED MDF - MID GREY  
2-PACK CLEAR LACQUER FINISH
  - ⑰ C2 Quartz Surfaces  
Zobair@Dove Grey  
www.dspoint.com
  - ⑱ S1 SILESTONE  
BLANCO NORTE / WHITE NORTE
  - ⑲ U1 SUITE FABRIC - LEWIS 2625  
PRODUCT CODE: C1946-2625  
100% PURE WOOL
- WALL FINISHES**
- ⑳ W1 HONED CONCRETE EFFECT  
SKM WALL RENDER  
MATCH TO RAL 7044 SILK GREY
  - ㉑ W2 HONED CONCRETE EFFECT  
SKM WALL RENDER  
MATCH TO RAL 7036 STONE GREY


REV	DATE	DESCRIPTION	BY
-	SEPT 10 2015	ISSUED FOR TENDER	-

2 Cooverton Street  
 London EC1R 6RN UK  
 +44(0)20 3384 1400

CLIENT	NATIONAL GALLERY OF CANADA
PROJECT	NEW RETAIL STORE
DRG	ACCESSORIES ②
DRG No.	MW-35
SCALE	1:5 @ A1
DATE	JUN 2015
DRAWN BY	CM
SHEET NO.	MW-34