

**NATIONAL GALLERY OF CANADA
FIXTURE LAYOUT PLAN**


SCALE 1:50

NOTE: CONTRACTOR IS RESPONSIBLE FOR THE REMOVAL OF CONSTRUCTION DEBRIS ON A DAILY BASIS

QUANTITIES

T1	MW 21	TABLE - TYPE 1 x7		MW 25	BOOK TABLE x3
T2	MW 21	TABLE - TYPE 2 x11		MW 27	GONDOLAS x3
T3	MW 22	TABLE - TYPE 3 x6		MW 23	FEATURE TABLE x1
	MW 24	SWING FIXTURE x1		MW 11-A	WINDOW DISPLAY TYPE 1A x1
	MW 26	KIDS TABLE x1		MW 11-B	WINDOW DISPLAY TYPE 1B x1
				MW 12-A	WINDOW DISPLAY TYPE 2A x2
				MW 12-B	WINDOW DISPLAY TYPE 2B x1

DO NOT SCALE FROM DRAWING
ALL DIMENSIONS TO BE SITE VERIFIED BY CONTRACTOR PRIOR TO MANUFACTURING OR CONSTRUCTION. CONTRACTOR TO REPORT ANY DISCREPANCIES TO NGC IMMEDIATELY.
CONTRACTOR TO PROVIDE SHOP DRAWINGS OF ALL CUSTOM COMPONENTS FOR APPROVAL BY NGC PRIOR TO MANUFACTURING.
THE DRAWING AND THE WORKS DEPICTED ARE THE COPYRIGHT OF LUMSDEN DESIGN LTD AND MAY NOT BE REPRODUCED EXCEPT BY WRITTEN PERMISSION.

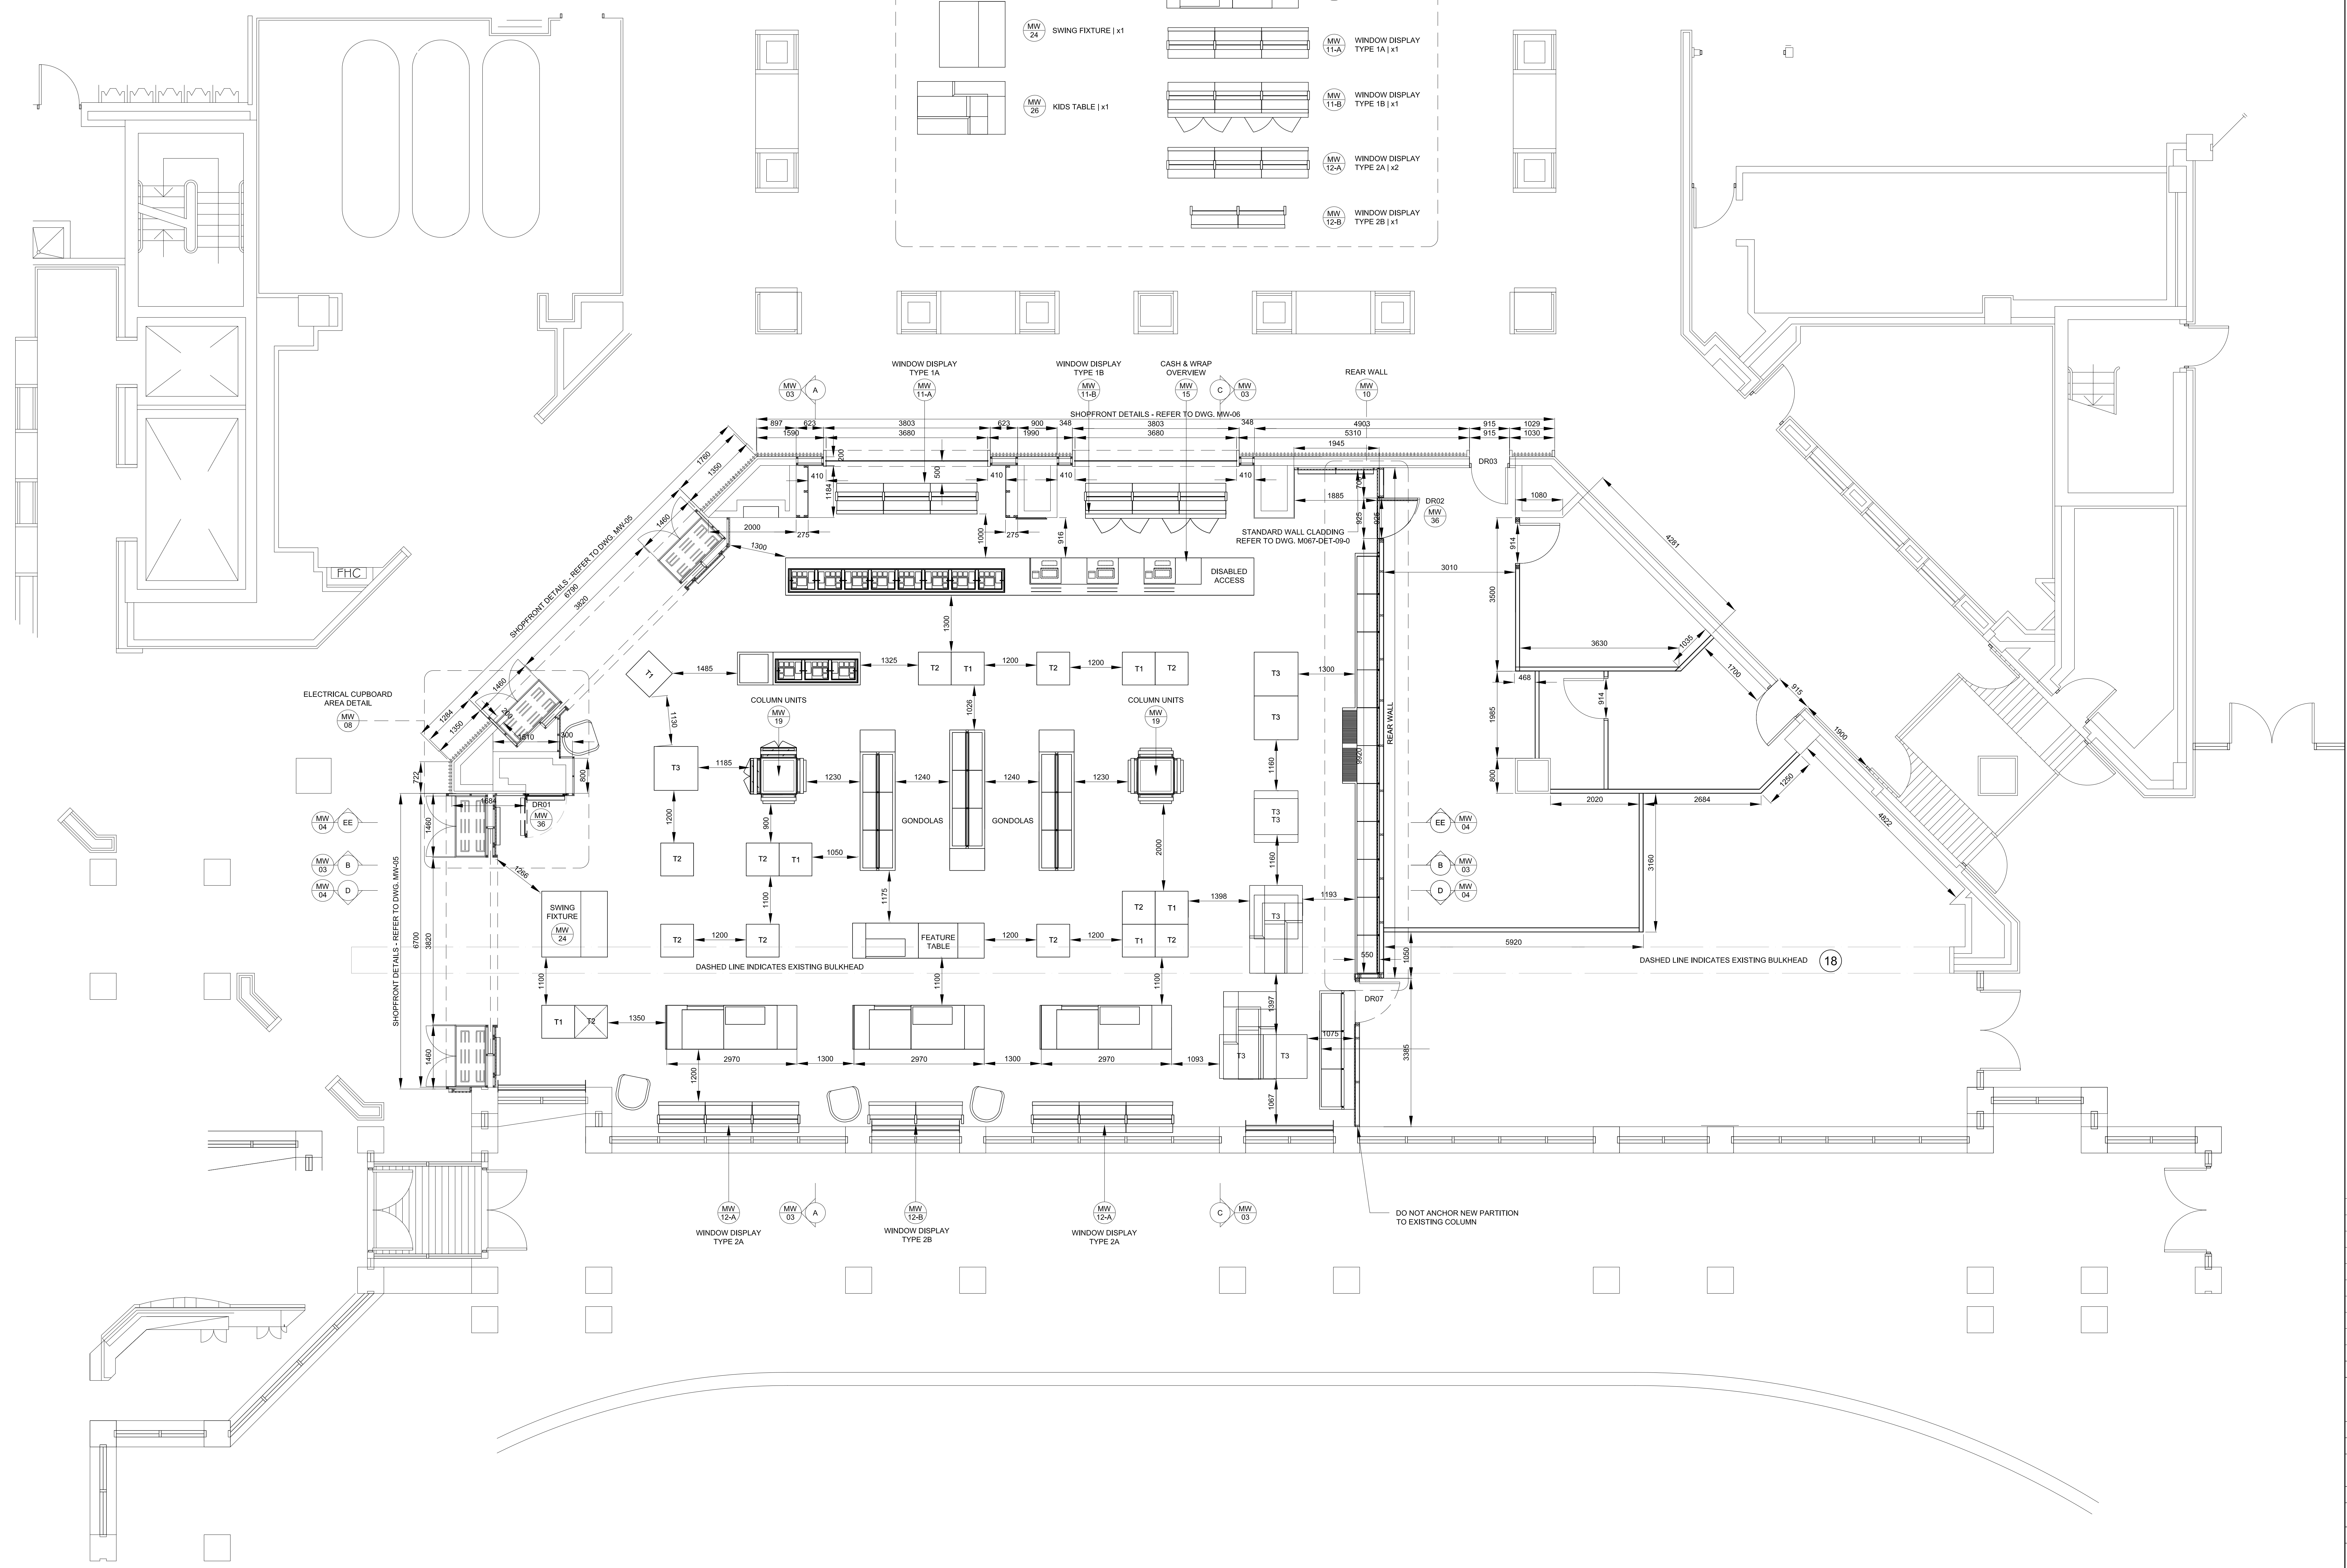




REV	DATE	DESCRIPTION	BY
-	SEPT 10 2015	ISSUED FOR TENDER	-

CLIENT	NATIONAL GALLERY OF CANADA
PROJECT	NEW RETAIL STORE
DRG	FIXTURE LAYOUT PLAN
DRG No.	MW-00A
SCALE	1:50 @ A0
DRAWN BY	CM
SHEET NO.	MW-00

**NATIONAL GALLERY OF CANADA
WALL FINISHES ELEVATIONS**

SCALE 1:20

NOTE:
CONTRACTOR TO SUPPLY AND INSTALL 19mm PLYWOOD BLOCKING FROM FLOOR TO CEILING IN ALL PARTITIONS WHERE MILLWORK OR SHELVING IS BEING FIXED TO WALL

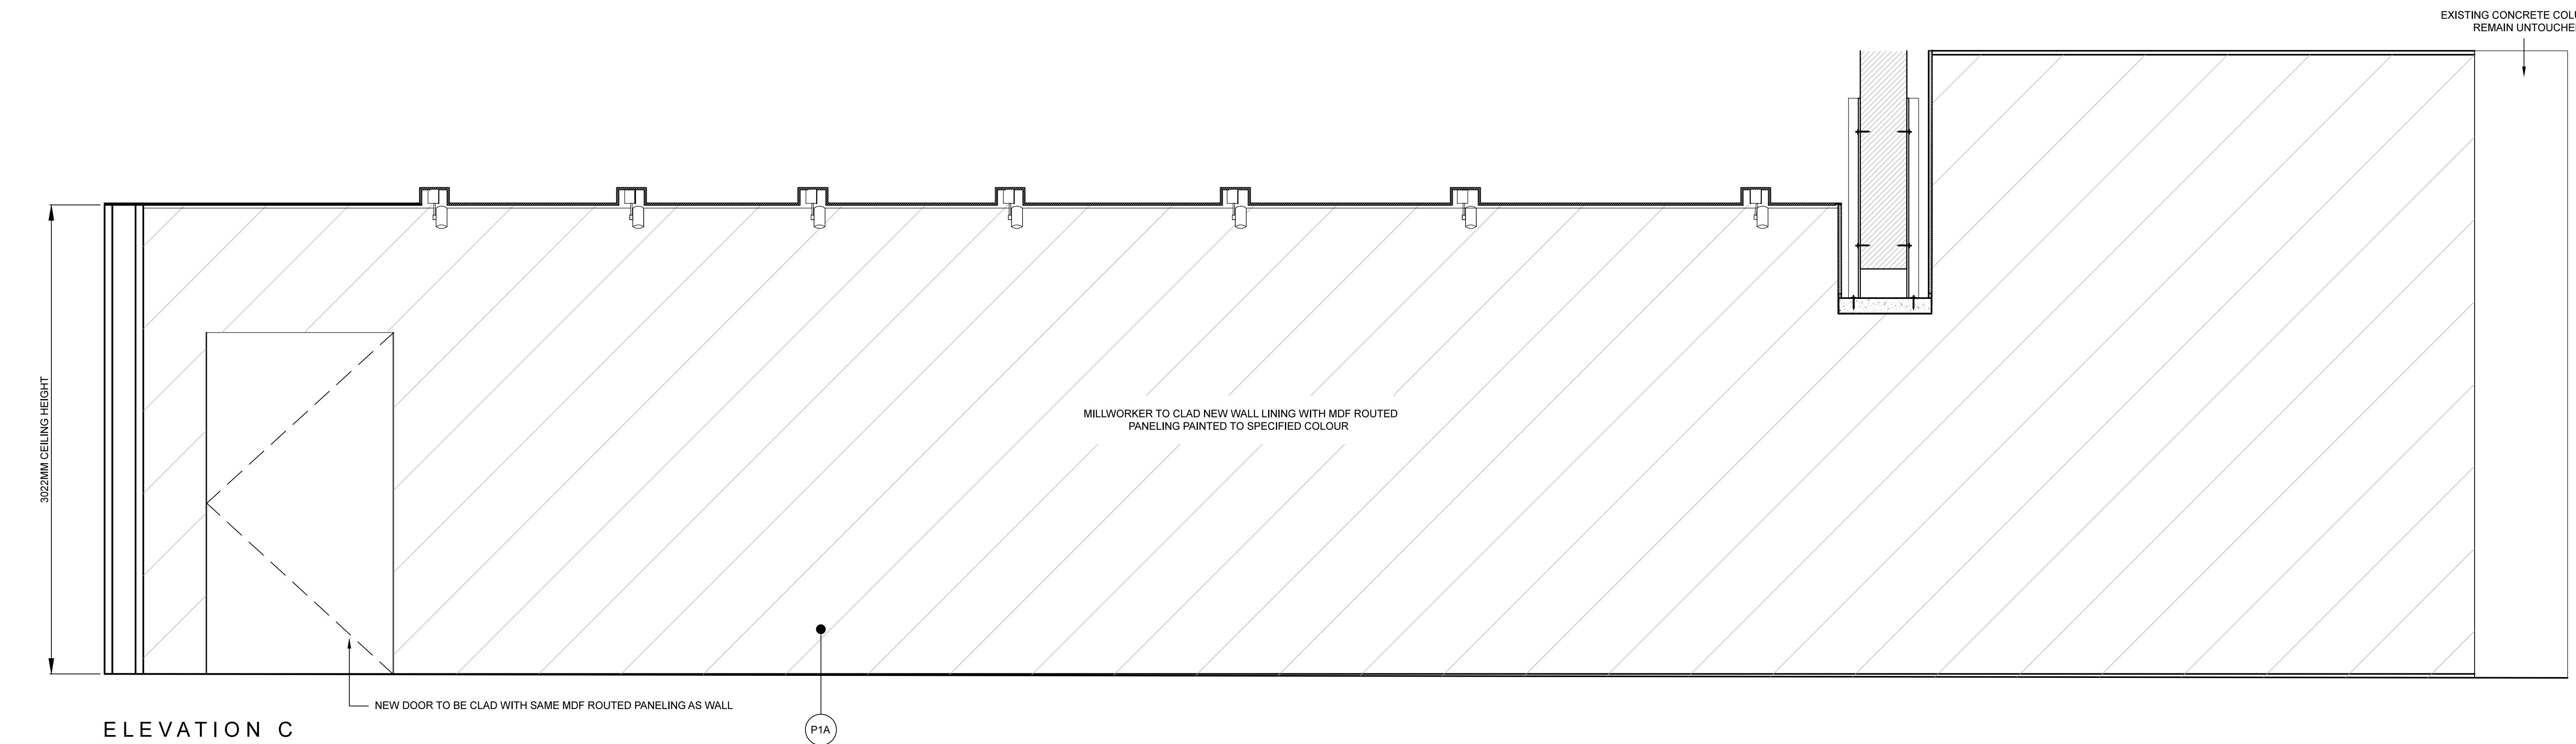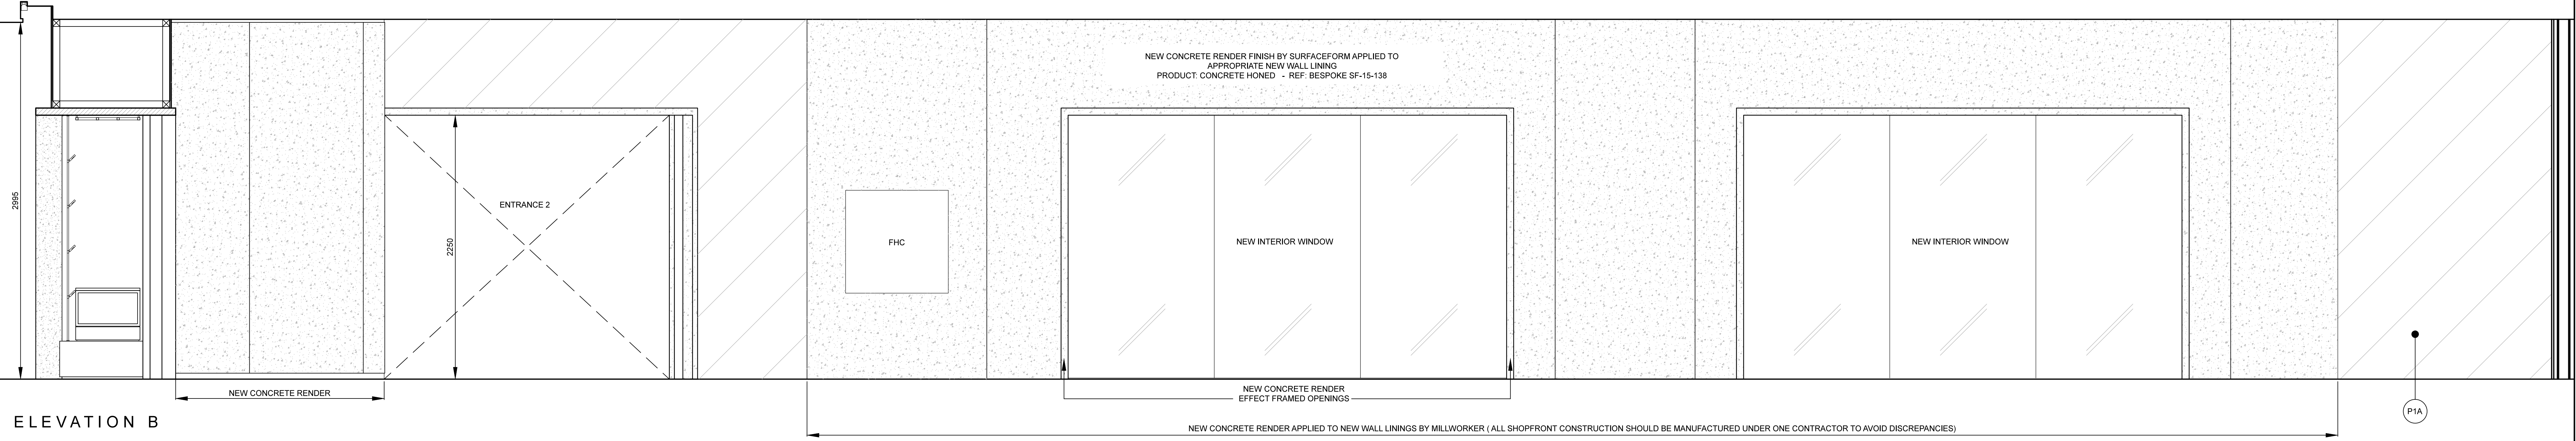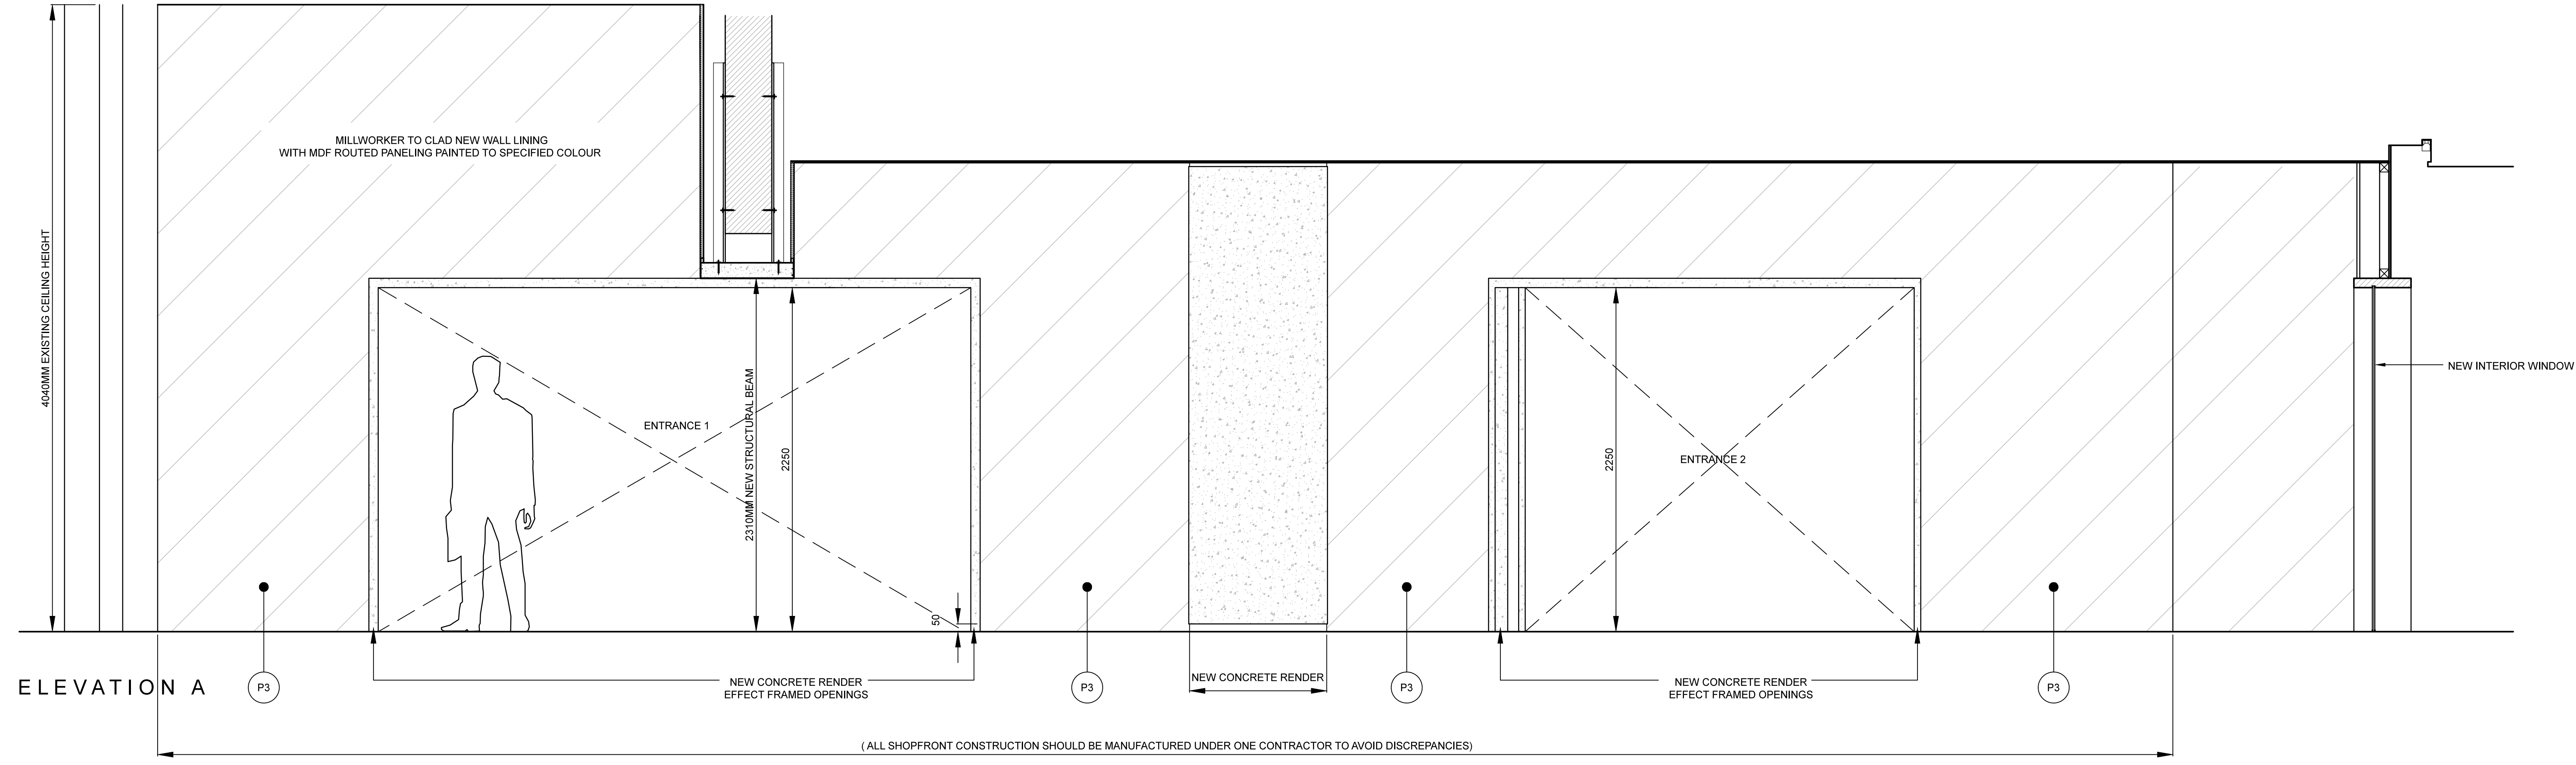

NOTES
DO NOT SCALE FROM DRAWING
ALL DIMENSIONS TO BE SITE VERIFIED BY CONTRACTOR PRIOR TO MANUFACTURE OR CONSTRUCTION
CONTRACTOR TO REPORT ANY DISCREPANCIES TO NSC IMMEDIATELY
CONTRACTOR TO PROVIDE SHOP DRAWINGS OF ALL CUSTOM COMPONENTS FOR APPROVAL BY NSC PRIOR TO MANUFACTURING
THE DRAWING AND THE WORKS DEPICTED ARE THE COPYRIGHT OF LUMSDEN DESIGN LTD AND MAY NOT BE REPRODUCED EXCEPT BY WRITTEN PERMISSION

MATERIALS LEGEND:

PLEASE NOTE: CONTRACTOR TO ADVISE ON FINAL FINISH SPECIFICATIONS AND PROVIDE SAMPLES OF ALL MATERIALS FOR APPROVAL BY LUMSDEN PRIOR TO CONSTRUCTION.

- METALWORK FINISHES**
- (M1) POWDER COAT RAL 7010 - TARPAULIN GREY SEMI-MATT FINISH 25%
 - (M2) POWDER COAT RAL 5002 - GREY / WHITE SEMI-MATT FINISH 25%
 - (M3) POWDER COAT RAL 3011 - ORIENT RED SEMI-MATT FINISH 25%
 - (M4) BRUSHED STAINLESS STEEL
 - (M5) POWDER COAT RAL 7038 - AGATE GREY SEMI-MATT FINISH 25%
 - (M6) BLACK SMOKED METAL
- JOINERY FINISHES**
- (J1) BLACK STAINED AMERICAN OAK MATCH TO SAMPLE
 - (J2) WHITE STAINED CANADIAN MAPLE MATCH TO SAMPLE
 - (J3) NATURAL FINISH AMERICAN OAK MATCH TO SAMPLE
 - (J4) SPRAY PAINTED MDF DARK GREY BLACK MATCH TO DULUX 00NN 07/00 CLEAR LACQUER FINISH
 - (J5) SPRAY PAINTED MDF - RED MATCH TO DULUX 09YR 11/475 CLEAR LACQUER FINISH
 - (J6) SPRAY PAINTED MDF - STONE MATCH TO DULUX 20Y 57/050 CLEAR LACQUER FINISH
 - (J7) SPRAY PAINTED SATIN WHITE
 - (J8) DARK PAINT FINISH TO MATCH EXISTING
- LAMINATE FINISHES**
- (L1) DARK GREY POLYREY - FA-P114 POWRE
- OTHER FINISHES**
- (C1) VALCHROMAT COLOURED MDF - MID GREY 2-PACK CLEAR LACQUER FINISH
 - (C2) Quartz Surfaces Zodia® Dove Grey www.zodia.com
 - (S1) SILESTONE BLANCO NORTE / WHITE NORTE
 - (U1) BUTE FABRIC - LEWIS 2825 PRODUCT CODE: CF840-2825 100% PURE WOOL
- WALL FINISHES**
- (W1) HONED CONCRETE EFFECT SKIM WALL RENDER MATCH TO RAL 7044 SILK GREY
 - (W2) HONED CONCRETE EFFECT SKIM WALL RENDER MATCH TO RAL 7030 STONE GREY

REV	DATE	DESCRIPTION	BY
-	SEPT 10 2015	ISSUED FOR TENDER	-

2 Commercial Street
London, E.C.1M 6DR, UK
T +44(0)20 3284 1400


CLIENT NATIONAL GALLERY OF CANADA
PROJECT NEW RETAIL STORE
DRG WALL FINISHES ELEVATIONS
DRG No. MW-01 REV -
SCALE 1:20 @ A0 DATE AUG 2015
DRAWN BY CM
SHEET NO. MW-01

**NATIONAL GALLERY OF CANADA
WALL FINISHES ELEVATIONS**

SCALE 1:20


NOTE:
MILLWORKER TO ADVISE ON TIMBER PANEL MANUFACTURE AND FIXING METHOD TO
INSURE NO WARPING/UNDESIRABLE FINISHING.REINFORCE BEHIND PANELS WHERE NECESSARY
WITH PLYWOOD BLOCKING

EXISTING CONCRETE COLUMN TO
REMAIN UNTOUCHED

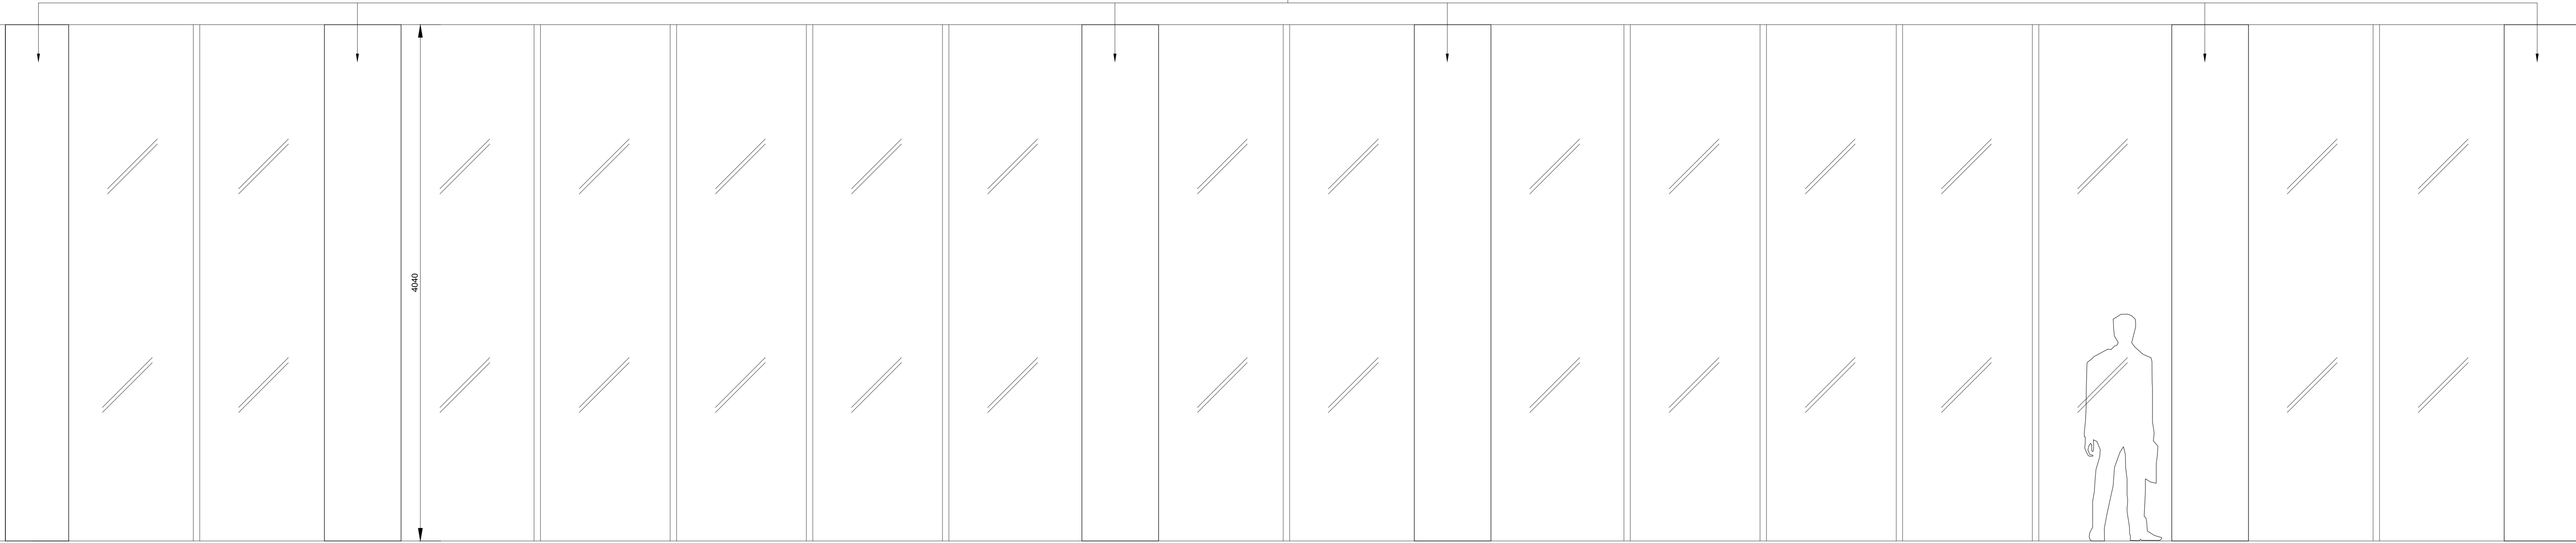

ELEVATION D

NEW WALL LININGS WITH CONCRETE
RENDER TO EXISTING COLUMNS

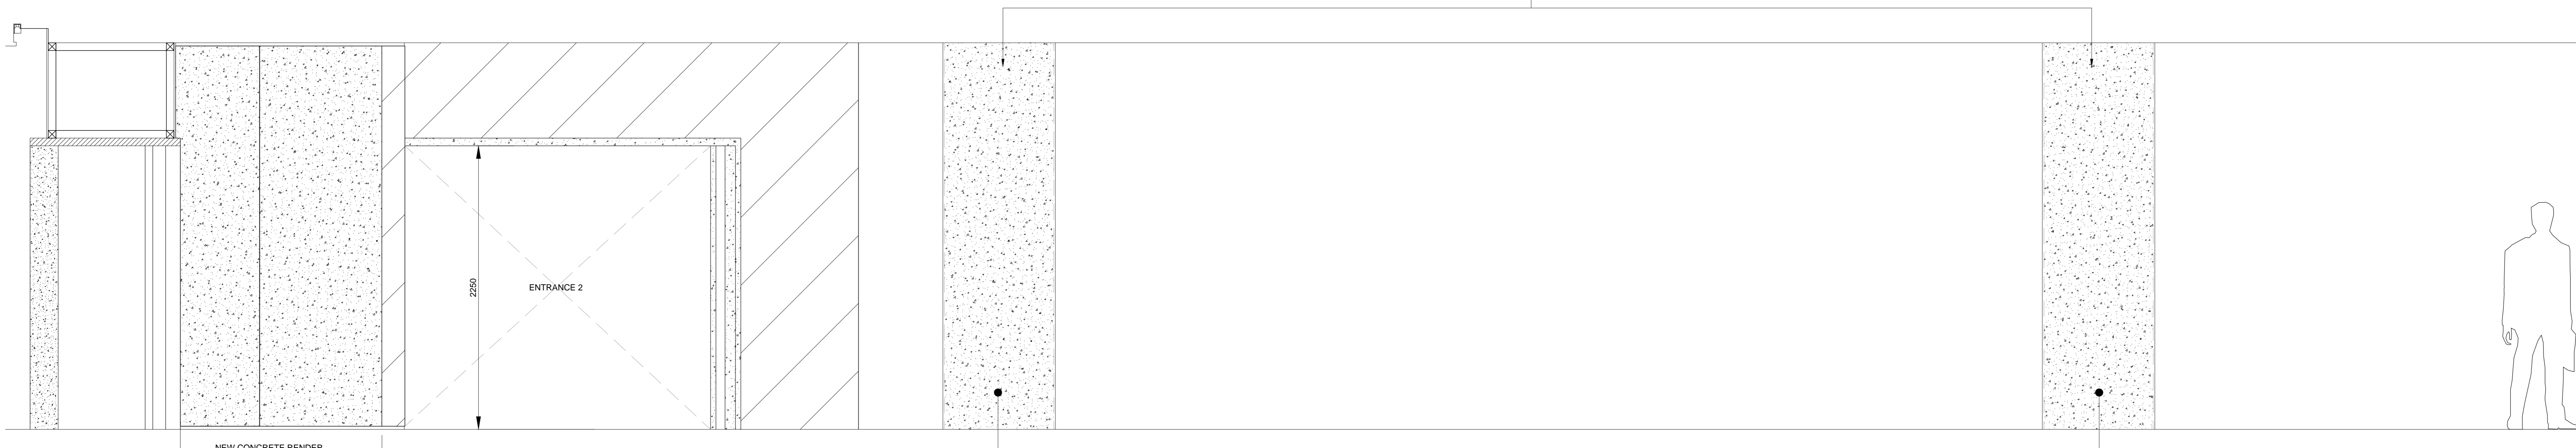

SECTION EE

NOTES
DO NOT SCALE FROM DRAWING
SEMI-MATT FINISH
ALL DIMENSIONS TO BE SITE VERIFIED BY CONTRACTOR
PRIOR TO MANUFACTURE OR CONSTRUCTION
CONTRACTOR TO REPORT ANY DISCREPANCIES TO NSG
IMMEDIATELY
CONTRACTOR TO PRODUCE SHOP DRAWINGS OF ALL
CUSTOM COMPONENTS FOR APPROVAL BY NSG PRIOR
TO MANUFACTURING
THE DRAWING AND THE WORKS DEPICTED ARE THE
COPYRIGHT OF LAMSDEN DESIGN LTD AND MAY NOT BE
REPRODUCED EXCEPT BY WRITTEN PERMISSION

MATERIALS LEGEND:

PLEASE NOTE
CONTRACTOR TO PROVIDE SAMPLES
OF ALL MATERIALS FOR APPROVAL BY
NSG PRIOR TO CONSTRUCTION.

- METALWORK FINISHES**
- M1 POWDER COAT
RAL 7010 - TARPULIN GREY
SEMI-MATT FINISH 25%
 - M2 POWDER COAT
RAL 9002 - GREY / WHITE
SEMI-MATT FINISH 25%
 - M3 POWDER COAT
RAL 9031 - ORIENT RED
SEMI-MATT FINISH 25%
 - M4 BRUSHED
STAINLESS STEEL
 - M5 POWDER COAT
RAL 7038 - AGATE GREY
SEMI-MATT FINISH 25%
 - M6 BLACK SMOKED
METAL
- JOINERY FINISHES**
- J1 BLACK STAINED
AMERICAN OAK
MATCH TO SAMPLE
 - J2 WHITE STAINED
CANADIAN MAPLE
MATCH TO SAMPLE
 - J3 NATURAL FINISH
AMERICAN OAK
MATCH TO SAMPLE
 - J4 SPRAY PAINTED MDF
DARK GREY BLACK
MATCH TO DULUX 00NN 0700
CLEAR LACQUER FINISH
 - J5 SPRAY PAINTED MDF - RED
MATCH TO DULUX 09YR 11475
CLEAR LACQUER FINISH
 - J6 SPRAY PAINTED MDF - STONE
MATCH TO DULUX 20Y7 27060
CLEAR LACQUER FINISH
 - J7 SPRAY PAINTED SATIN WHITE
 - J8 DARK PAINT FINISH TO
MATCH EXISTING
- LAMINATE FINISHES**
- L1 DARK GREY
POLYREY - FA P114 POIVRE
- OTHER FINISHES**
- C1 VALCHROMAT
COLOURED MDF - MID GREY
2-PACK CLEAR LACQUER FINISH
 - C2 Quartz Surfaces
Zodiac® Dove Grey
www.disport.com
 - S1 SILESTONE
BLANCO NORTE / WHITE NORTE
 - U1 BUTE FABRIC - LEWIS 2825
PRODUCT CODE: CF840-2825
100% PURE WOOL
- WALL FINISHES**
- W1 HONED CONCRETE EFFECT
SKIM WALL RENDER
MATCH TO RAL 7044 SILK GREY
 - W2 HONED CONCRETE EFFECT
SKIM WALL RENDER
MATCH TO RAL 7030 STONE GREY

REV	DATE	DESCRIPTION	BY
-	SEPT 10 2015	ISSUED FOR TENDER	-

SCALE 1:20


NOTE:
CONTRACTOR TO SUPPLY AND INSTALL 19mm PLYWOOD BLOCKING FROM FLOOR TO CEILING IN ALL PARTITIONS WHERE MILLWORK OR SHELVING IS BEING FIXED TO WALL

NOTES
DO NOT SCALE FROM DRAWING
ALL DIMENSIONS TO BE SITE VERIFIED BY CONTRACTOR
PRIOR TO MANUFACTURE OR CONSTRUCTION
CONTRACTOR TO REPORT ANY DISCREPANCIES TO NGC IMMEDIATELY
CONTRACTOR TO PROVIDE SHOP DRAWINGS OF ALL CUSTOM COMPONENTS FOR APPROVAL BY NGC PRIOR TO MANUFACTURING
THE DRAWING AND THE WORKS DEPICTED ARE THE COPYRIGHT OF LAMSDEN DESIGN LTD AND MAY NOT BE REPRODUCED EXCEPT BY WRITTEN PERMISSION


MATERIALS LEGEND:

PLEASE NOTE
CONTRACTOR TO PROVIDE SAMPLES OF ALL MATERIALS FOR APPROVAL BY NGC PRIOR TO CONSTRUCTION.


- METALWORK FINISHES
- M1 POWDER COAT RAL 7010 - TARPAULIN GREY SEMI-MATT FINISH 25%
 - M2 POWDER COAT RAL 9002 - GREY / WHITE SEMI-MATT FINISH 25%
 - M3 POWDER COAT RAL 3031 - ORIENT RED SEMI-MATT FINISH 25%
 - M4 BRUSHED STAINLESS STEEL
 - M5 POWDER COAT RAL 7038 - AGATE GREY SEMI-MATT FINISH 25%
 - M6 BLACK SMOKED METAL
- JOINERY FINISHES
- J1 BLACK STAINED AMERICAN OAK MATCH TO SAMPLE
 - J2 WHITE STAINED CANADIAN MAPLE MATCH TO SAMPLE
 - J3 NATURAL FINISH AMERICAN OAK MATCH TO SAMPLE
 - J4 SPRAY PAINTED MDF DARK GREY BLACK MATCH TO DULUX 00NN 0700 CLEAR LACQUER FINISH
 - J5 SPRAY PAINTED MDF - RED MATCH TO DULUX 09YR 11475 CLEAR LACQUER FINISH
 - J6 SPRAY PAINTED MDF - STONE MATCH TO DULUX 20Y7 57060 CLEAR LACQUER FINISH
 - J7 SPRAY PAINTED SATIN WHITE
 - J8 DARK PAINT FINISH TO MATCH EXISTING
- LAMINATE FINISHES
- L1 DARK GREY POLYREY - FA P114 POIVRE
- OTHER FINISHES
- C1 VALCHROMAT COLOURED MDF - MID GREY 2-PACK CLEAR LACQUER FINISH
 - C2 Quartz Surfaces Zodia® Dove Grey www.dupont.com
 - S1 SILESTONE BLANCO NORTE / WHITE NORTE
 - U1 BUTE FABRIC - LEWIS 2825 PRODUCT CODE: CF840-2825 100% PURE WOOL
- WALL FINISHES
- W1 HONED CONCRETE EFFECT SKIM WALL RENDER MATCH TO RAL 7044 SILK GREY
 - W2 HONED CONCRETE EFFECT SKIM WALL RENDER MATCH TO RAL 7030 STONE GREY

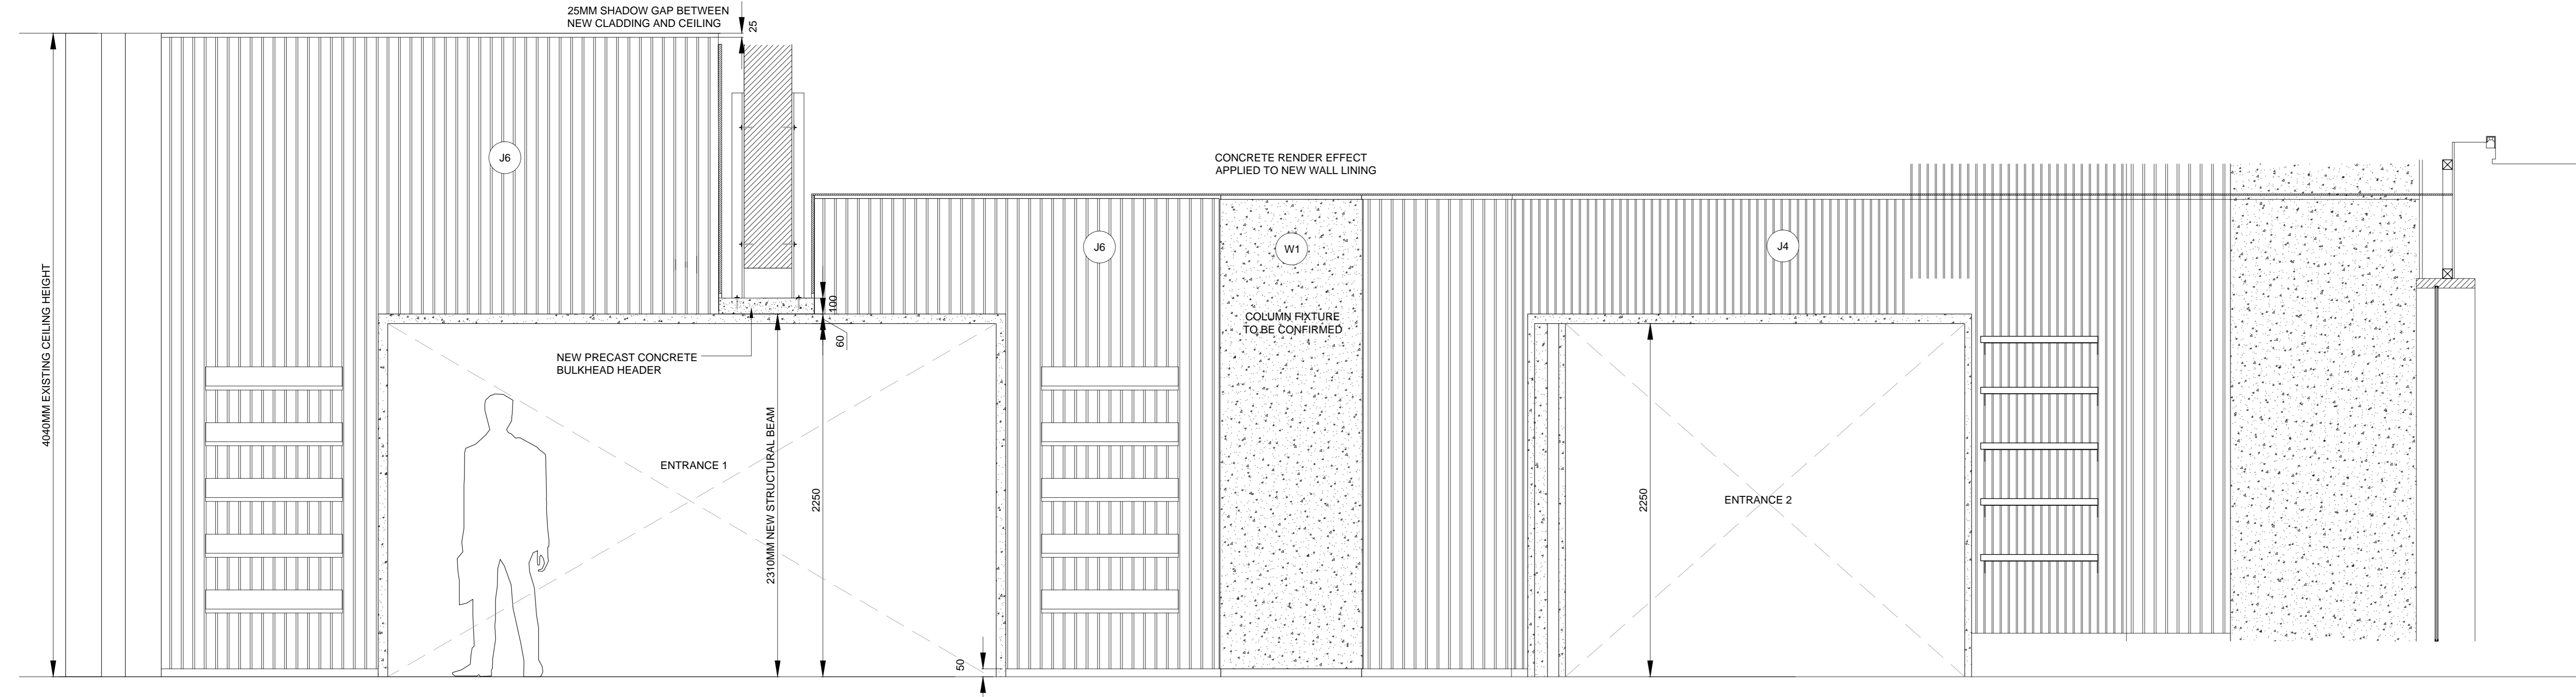

ELEVATION A

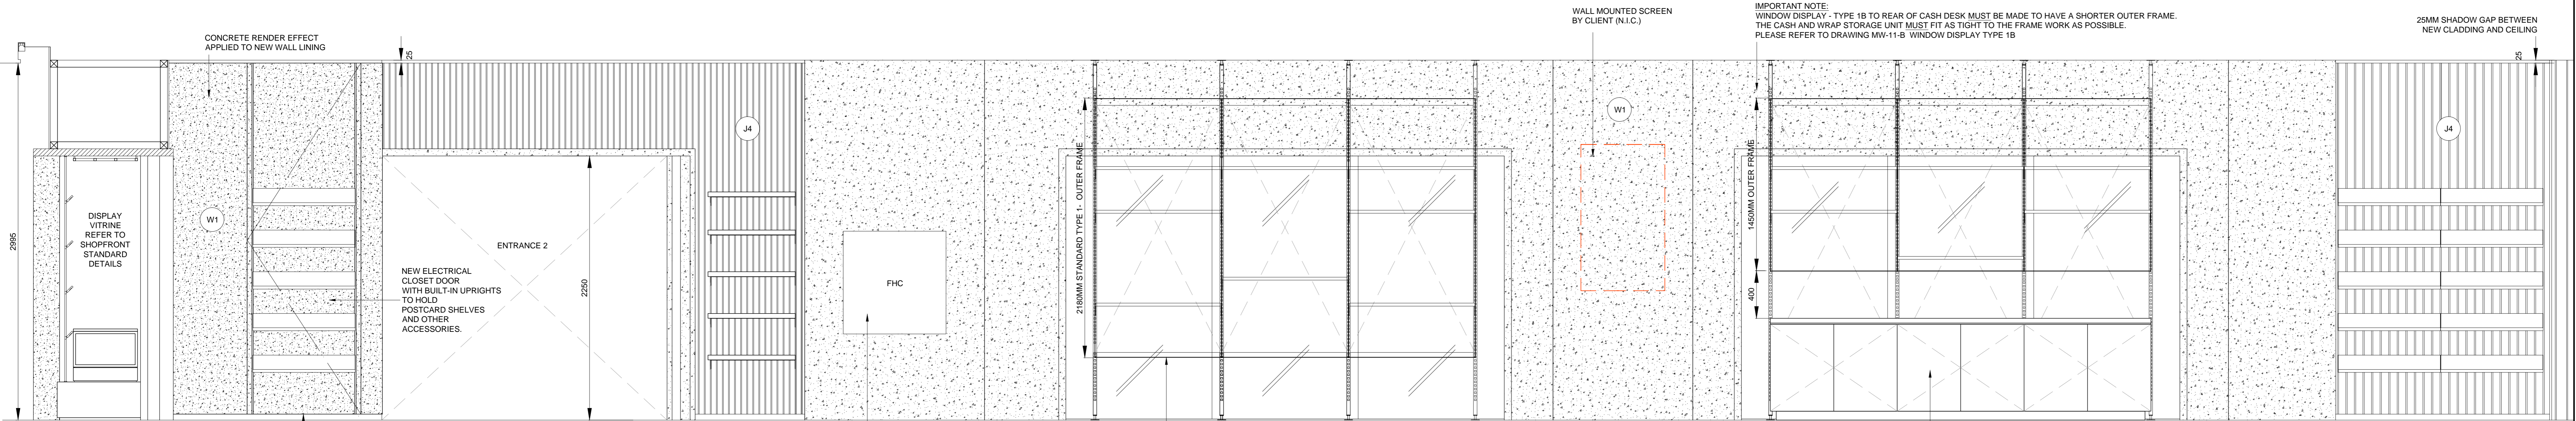

ELEVATION B

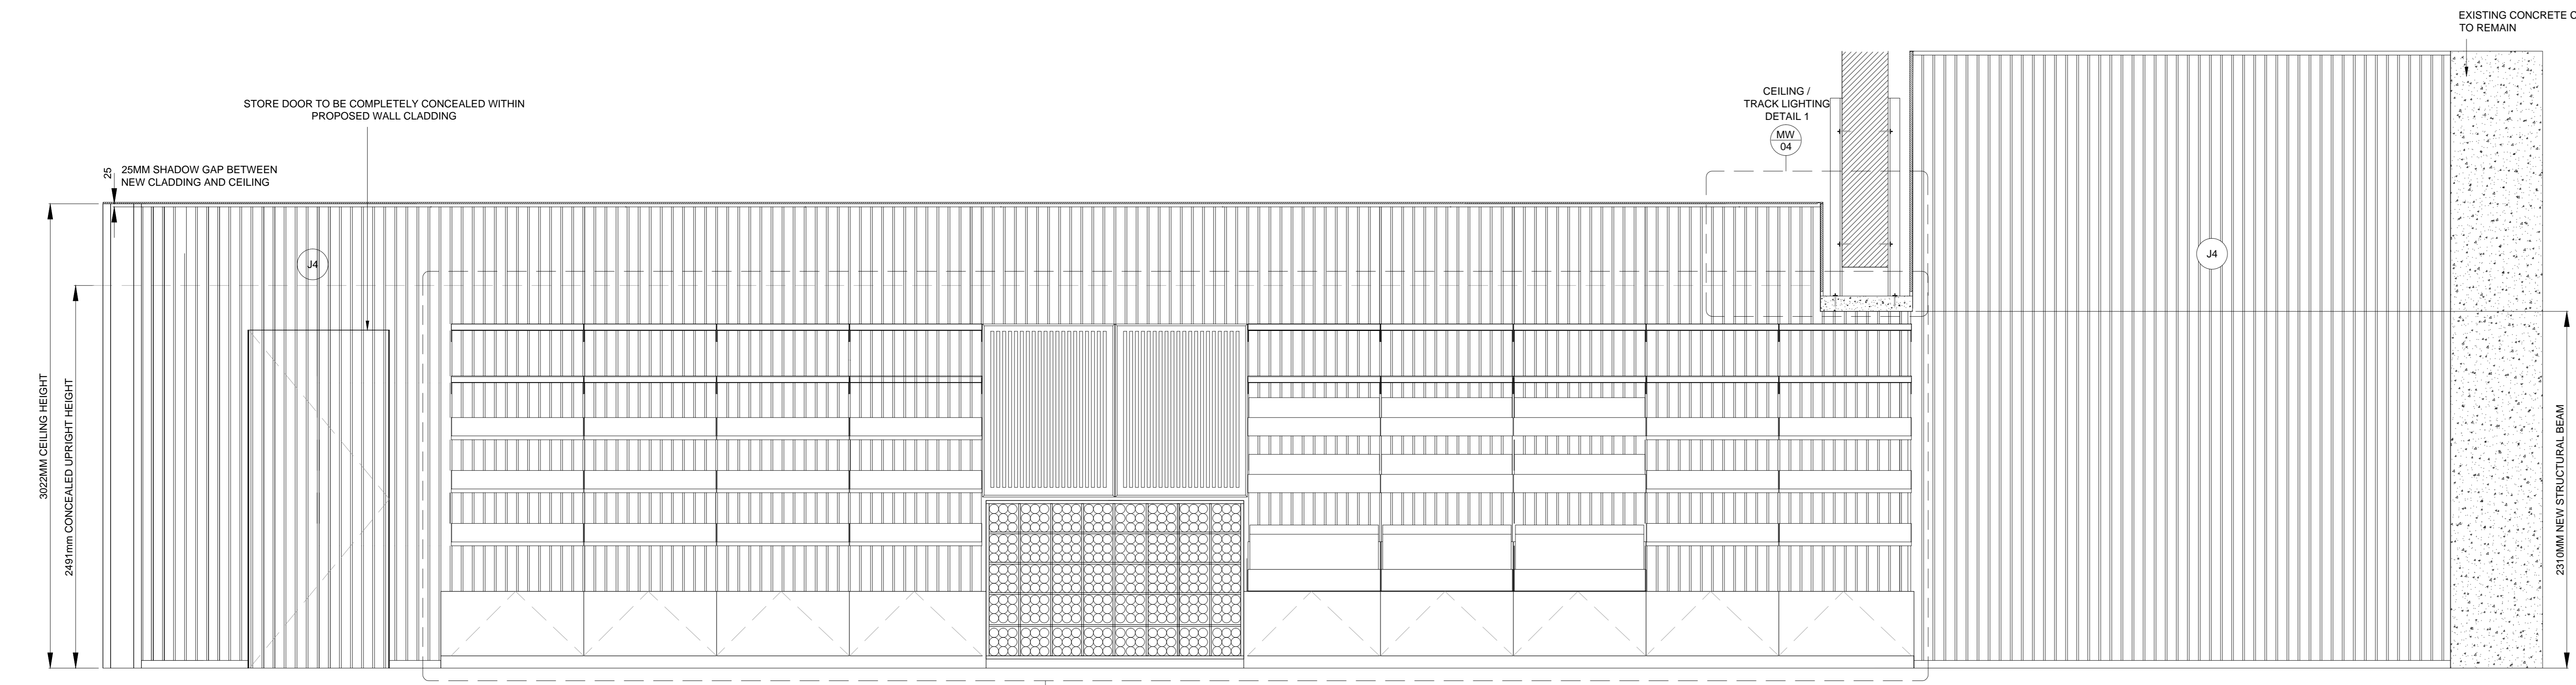

ELEVATION C


REV	DATE	DESCRIPTION	BY
1	SEPT 10 2015	ISSUED FOR TENDER	

**NATIONAL GALLERY OF CANADA
INTERIOR ELEVATIONS**

SCALE 1:20

NOTE:
MILLWORKER TO ADVISE ON TIMBER PANEL MANUFACTURE AND FIXING METHOD TO INSURE NO WARPING/UNDESIRABLE FINISHING
PLYWOOD BLOCKING AS NEEDED BEHIND ALL NEW WALL CLADDINGS

EXISTING CONCRETE COLUMN TO
REMAIN UNTOUCHED

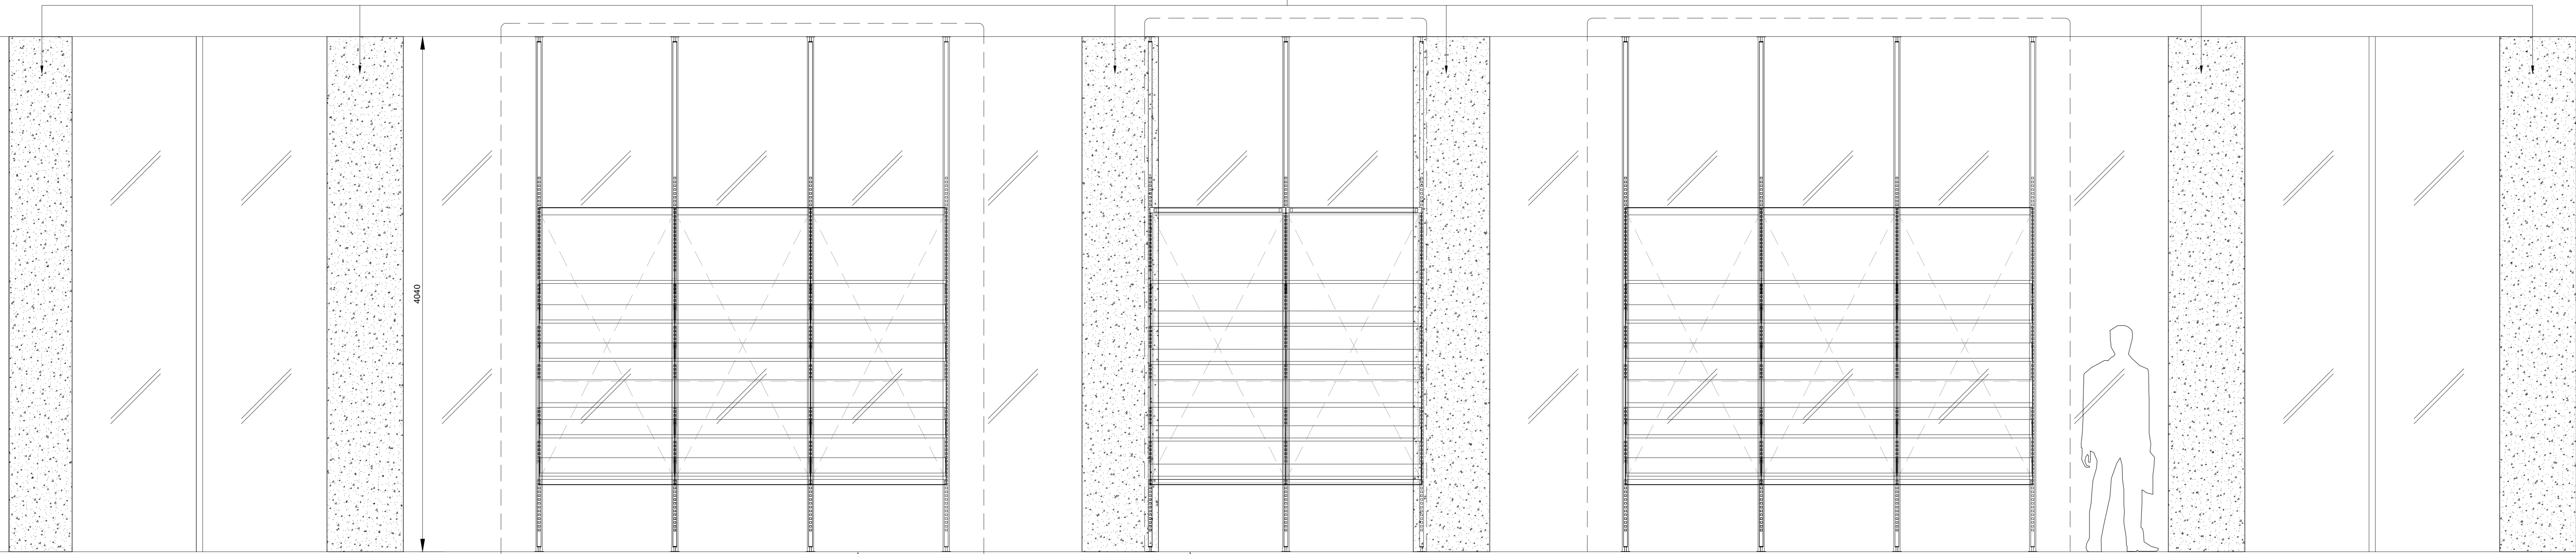


ELEVATION D

MW 12-A
WINDOW DISPLAY
TYPE 2A

WINDOW DISPLAYS MUST BE FIXED AWAY FROM
EXISTING VENTS LOCATED AT FLOOR LEVEL IN
FRONT OF EXISTING WINDOWS

MW 12-B
WINDOW DISPLAY
TYPE 2B

MW 12-A
WINDOW DISPLAY
TYPE 2A

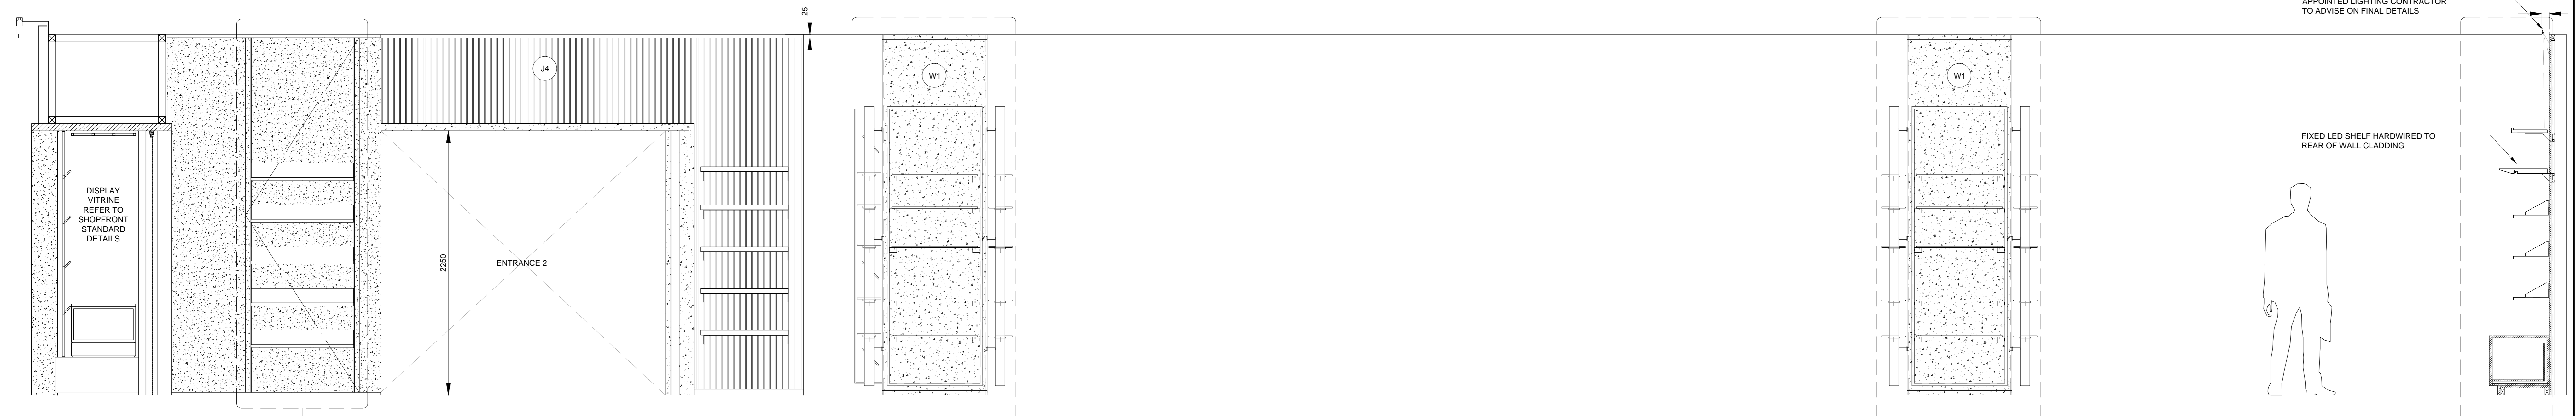

SECTION EE

MW 08
ELECTRICAL CUPBOARD
AREA DETAIL

MW 19
COLUMN UNITS

MW 19
COLUMN UNITS

MW 10
REAR WALL
GA LAYOUT

CONCEALED LED STRIP FIXED INTO
CEILING CHANNEL TO WASH LIGHT
DOWN MDF CLADDING.
APPOINTED LIGHTING CONTRACTOR
TO ADVISE ON FINAL DETAILS

FIXED LED SHELF HARDWIRED TO
REAR OF WALL CLADDING

NOTES
DO NOT SCALE FROM DRAWING
ALL DIMENSIONS TO BE SITE VERIFIED BY CONTRACTOR
PRIOR TO MANUFACTURE OR CONSTRUCTION
CONTRACTOR TO REPORT ANY DISCREPANCIES TO NSG
IMMEDIATELY
CONTRACTOR TO PRODUCE SHOP DRAWINGS OF ALL
CUSTOM COMPONENTS FOR APPROVAL BY NSG PRIOR
TO MANUFACTURING
THE DRAWING AND THE WORKS DEPICTED ARE THE
COPYRIGHT OF LUMSDEN DESIGN LTD AND MAY NOT BE
REPRODUCED EXCEPT BY WRITTEN PERMISSION

MATERIALS LEGEND:

PLEASE NOTE
CONTRACTOR TO PROVIDE SAMPLES
OF ALL MATERIALS FOR APPROVAL BY
NSG PRIOR TO CONSTRUCTION.

- METALWORK FINISHES**
- M1 POWDER COAT
RAL 7010 - TARPAULIN GREY
SEMI-MATT FINISH 25%
 - M2 POWDER COAT
RAL 9002 - GREY / WHITE
SEMI-MATT FINISH 25%
 - M3 POWDER COAT
RAL 3033 - ORIENT RED
SEMI-MATT FINISH 25%
 - M4 BRUSHED
STAINLESS STEEL
 - M5 POWDER COAT
RAL 7038 - AGATE GREY
SEMI-MATT FINISH 25%
 - M6 BLACK SMOKED
METAL
- JOINERY FINISHES**
- J1 BLACK STAINED
AMERICAN OAK
MATCH TO SAMPLE
 - J2 WHITE STAINED
CANADIAN MAPLE
MATCH TO SAMPLE
 - J3 NATURAL FINISH
AMERICAN OAK
MATCH TO SAMPLE
 - J4 SPRAY PAINTED MDF
DARK GREY BLACK
MATCH TO DULUX 09YR 0700
CLEAR LACQUER FINISH
 - J5 SPRAY PAINTED MDF - RED
MATCH TO DULUX 09YR 11475
CLEAR LACQUER FINISH
 - J6 SPRAY PAINTED MDF - STONE
MATCH TO DULUX 20Y7 67060
CLEAR LACQUER FINISH
 - J7 SPRAY PAINTED SATIN WHITE
 - J8 DARK PAINT FINISH TO
MATCH EXISTING
- LAMINATE FINISHES**
- L1 DARK GREY
POLYREY - FA P114 POIVRE
- OTHER FINISHES**
- C1 VALCHROMAT
COLOURED MDF - MID GREY
2-PACK CLEAR LACQUER FINISH
 - C2 Quartz Surfaces
Zodiac® Dove Grey
www.disport.com
 - S1 SILESTONE
BLANCO NORTE / WHITE NORTE
 - U1 BUTE FABRIC - LEWIS 2825
PRODUCT CODE: CF840-2825
100% PURE WOOL
- WALL FINISHES**
- W1 HONED CONCRETE EFFECT
SKIM WALL RENDER
MATCH TO RAL 7044 SILK GREY
 - W2 HONED CONCRETE EFFECT
SKIM WALL RENDER
MATCH TO RAL 7030 STONE GREY


REV	DATE	DESCRIPTION	BY
-	SEPT 10 2015	ISSUED FOR TENDER	-

**NATIONAL GALLERY OF CANADA
SHOPFRONT ELEVATIONS & DETAILS**


NOTES
DO NOT SCALE FROM DRAWING
ALL DIMENSIONS TO BE SITE VERIFIED BY CONTRACTOR
PRIOR TO MANUFACTURE OR CONSTRUCTION
CONTRACTOR TO REPORT ANY DISCREPANCIES TO NGC IMMEDIATELY
CONTRACTOR TO PRODUCE SHOP DRAWINGS OF ALL CUSTOM COMPONENTS FOR APPROVAL BY NGC PRIOR TO MANUFACTURING
THE DRAWING AND THE WORKS DEPICTED ARE THE COPYRIGHT OF LUMSDEN DESIGN LTD AND MAY NOT BE REPRODUCED EXCEPT BY WRITTEN PERMISSION

MATERIALS LEGEND:

- PLEASE NOTE:**
CONTRACTOR TO PROVIDE SAMPLES OF ALL MATERIALS FOR APPROVAL BY NGC PRIOR TO CONSTRUCTION.
- METALWORK FINISHES**
- M1 POWDER COAT RAL 7010 - TARPAULIN GREY SEMI-MATT FINISH 25%
 - M2 POWDER COAT RAL 9002 - GREY / WHITE SEMI-MATT FINISH 25%
 - M3 POWDER COAT RAL 3031 - ORIENT RED SEMI-MATT FINISH 25%
 - M4 BRUSHED STAINLESS STEEL
 - M5 POWDER COAT RAL 7038 - AGATE GREY SEMI-MATT FINISH 25%
 - M6 BLACK SMOKED METAL
- JOINERY FINISHES**
- J1 BLACK STAINED AMERICAN OAK MATCH TO SAMPLE
 - J2 WHITE STAINED CANADIAN MAPLE MATCH TO SAMPLE
 - J3 NATURAL FINISH AMERICAN OAK MATCH TO SAMPLE
 - J4 SPRAY PAINTED MDF DARK GREY BLACK MATCH TO DULUX 00NN 07/00 CLEAR LACQUER FINISH
 - J5 SPRAY PAINTED MDF - RED MATCH TO DULUX 09/18 1/1475 CLEAR LACQUER FINISH
 - J6 SPRAY PAINTED MDF - STONE MATCH TO DULUX 20/Y 57/060 CLEAR LACQUER FINISH
 - J7 SPRAY PAINTED SATIN WHITE
 - J8 DARK PAINT FINISH TO MATCH EXISTING
- LAMINATE FINISHES**
- L1 DARK GREY POLYREY - FA P114 POIVRE
- OTHER FINISHES**
- C1 VALCHROMAT COLOURED MDF - MID GREY 2-PACK CLEAR LACQUER FINISH
 - C2 Quartz Surfaces Zodiag® Dove Grey www.duport.com
 - S1 SELESTONE BLANCO NORTE / WHITE NORTE
 - U1 BUTE FABRIC - LEWIS 2825 PRODUCT CODE: CF840-2825 100% PURE WOOL
- WALL FINISHES**
- W1 HONED CONCRETE EFFECT SKIM WALL RENDER MATCH TO RAL 7044 SILK GREY
 - W2 HONED CONCRETE EFFECT SKIM WALL RENDER MATCH TO RAL 7030 STONE GREY

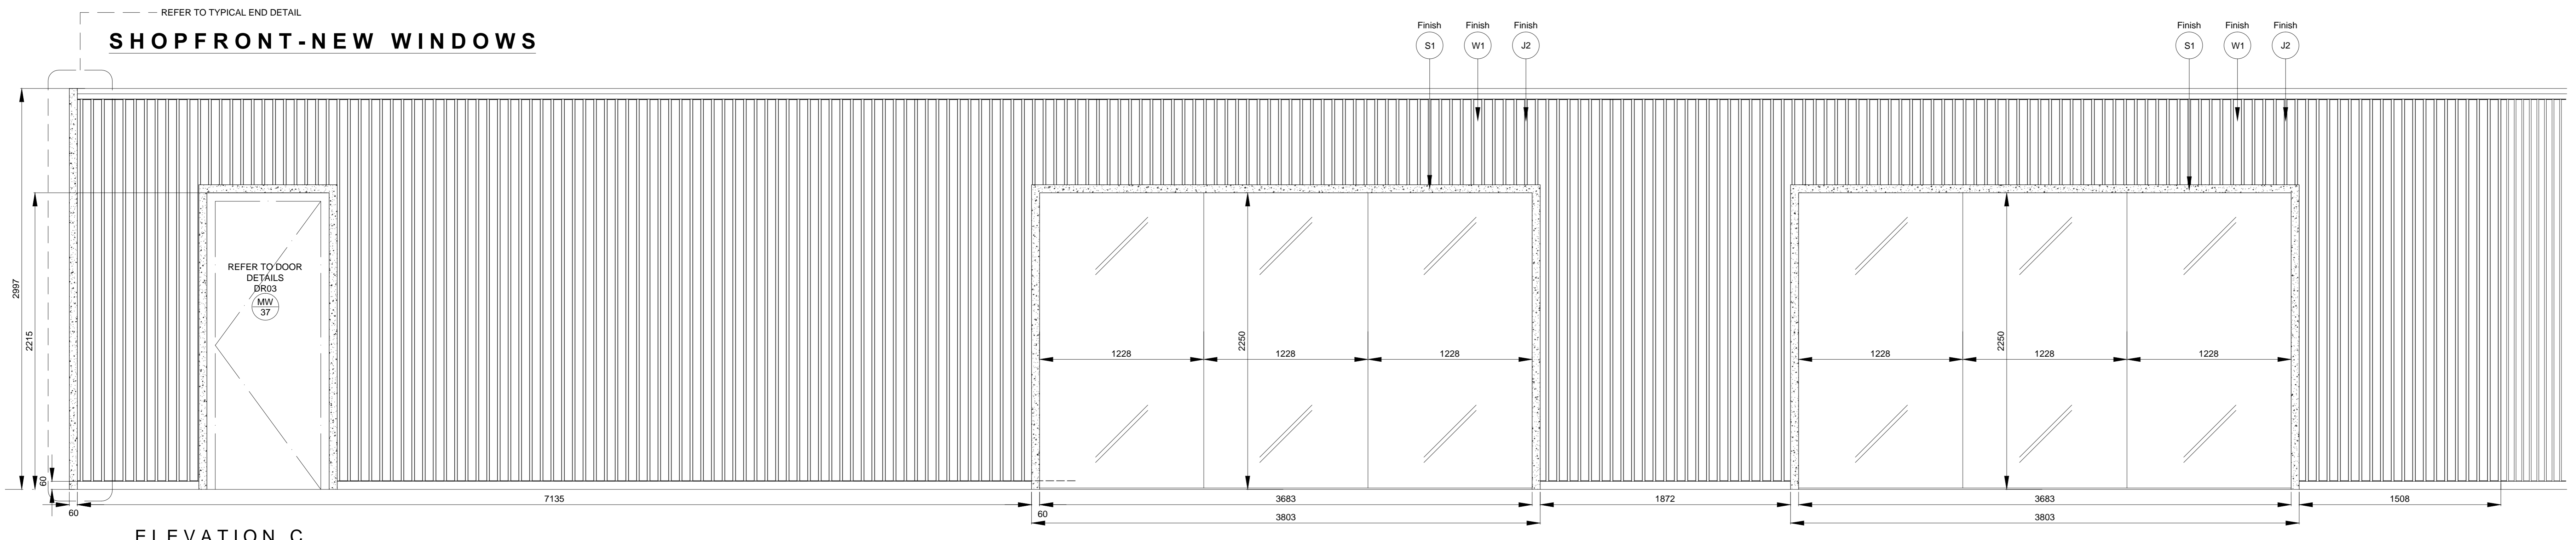


ELEVATION C

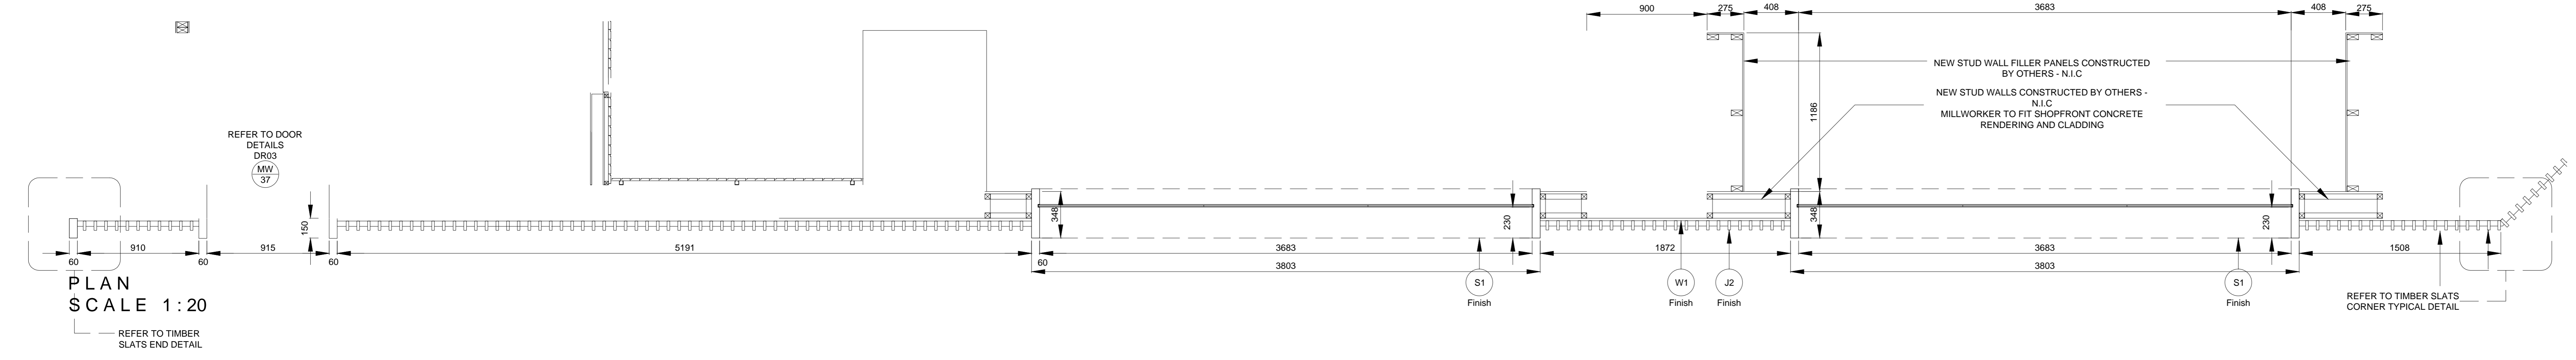


**PLAN
SCALE 1:20**

TIMBER SLATS TYPICAL DETAIL

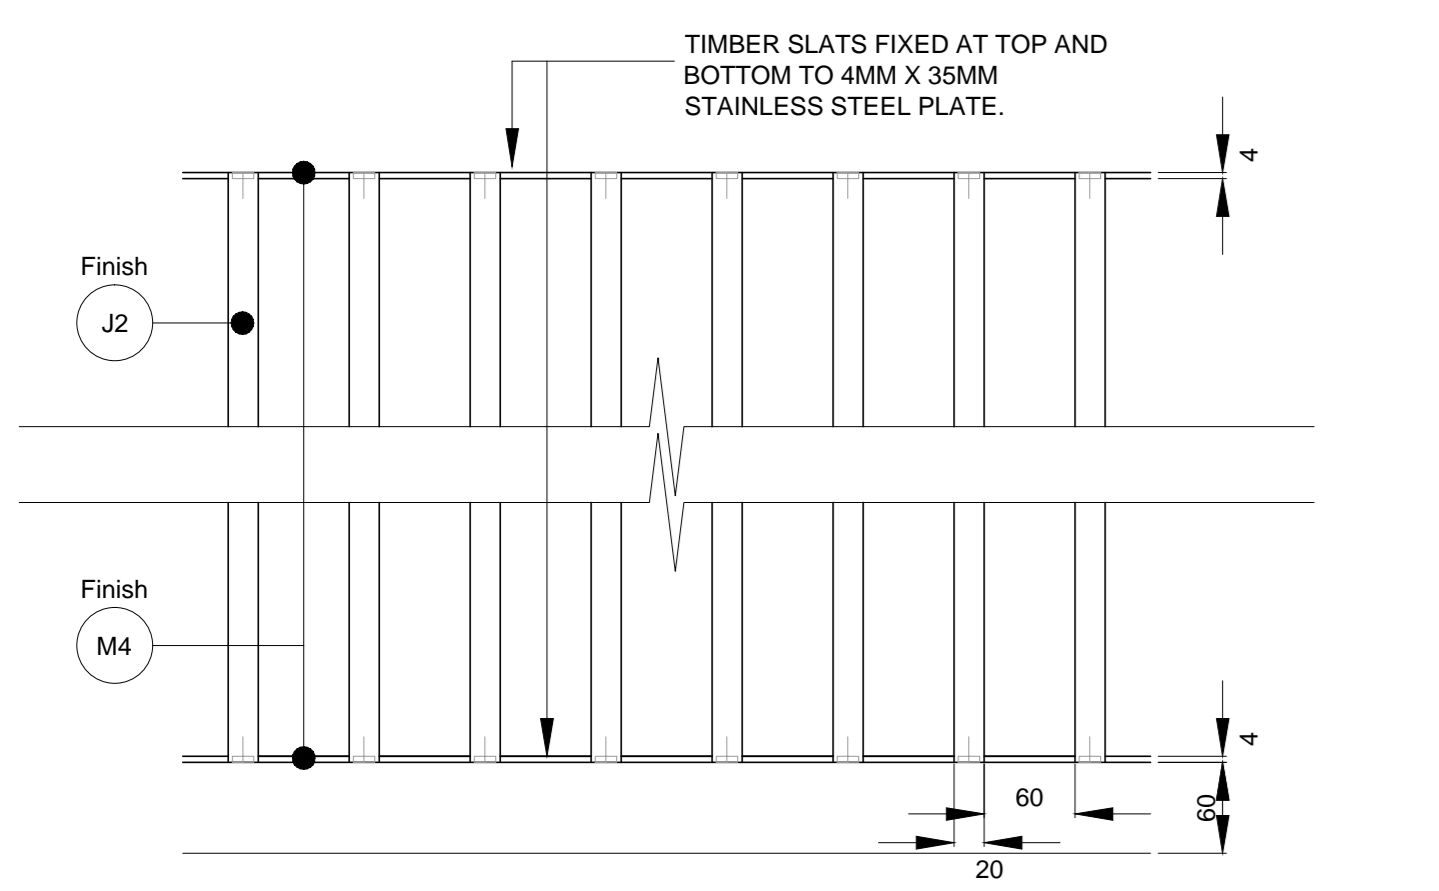


ELEVATION A

TIMBER SLATS CORNER TYPICAL DETAIL

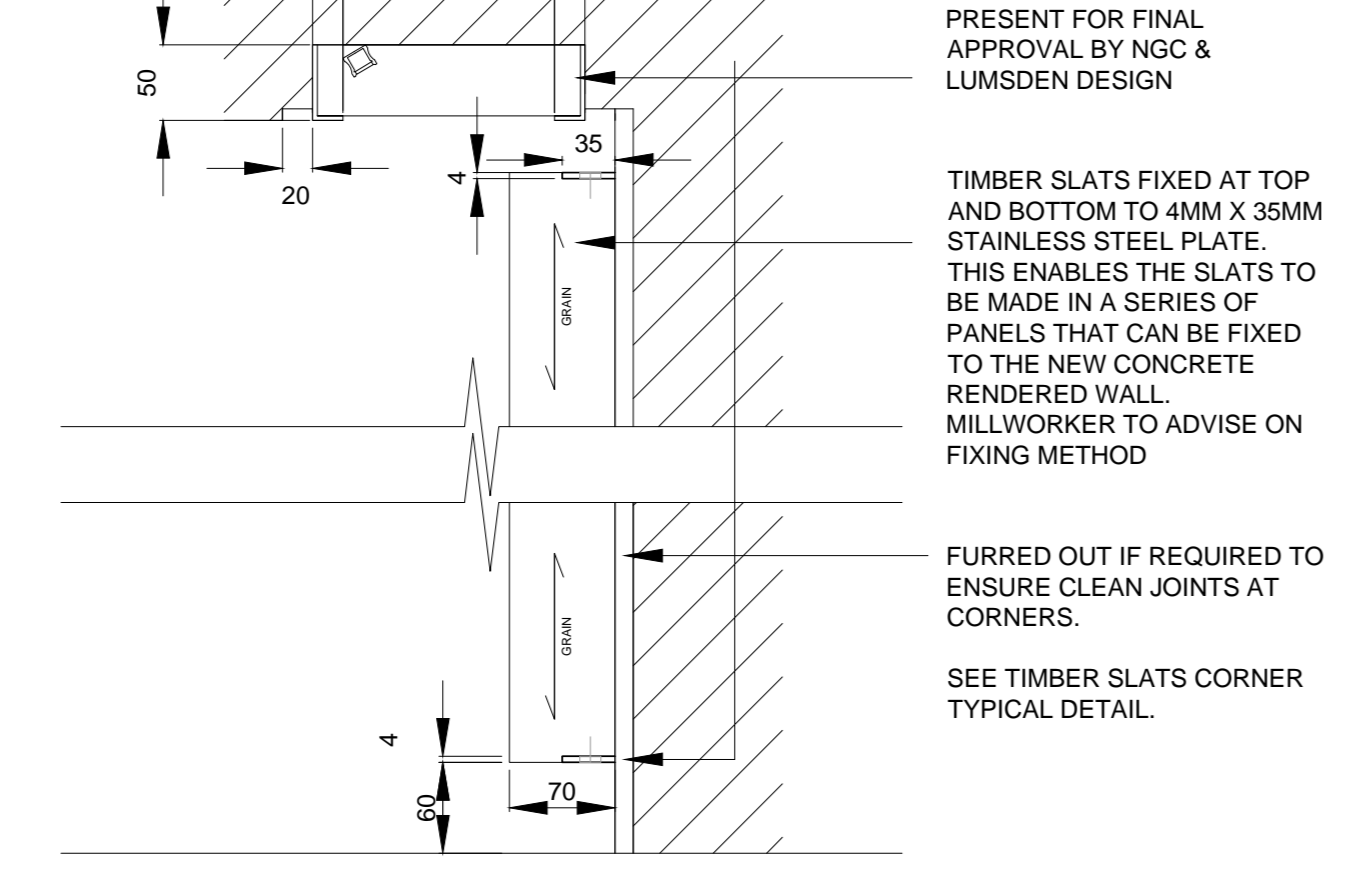


SECTION BB

TIMBER SLATS CORNER TYPICAL DETAIL

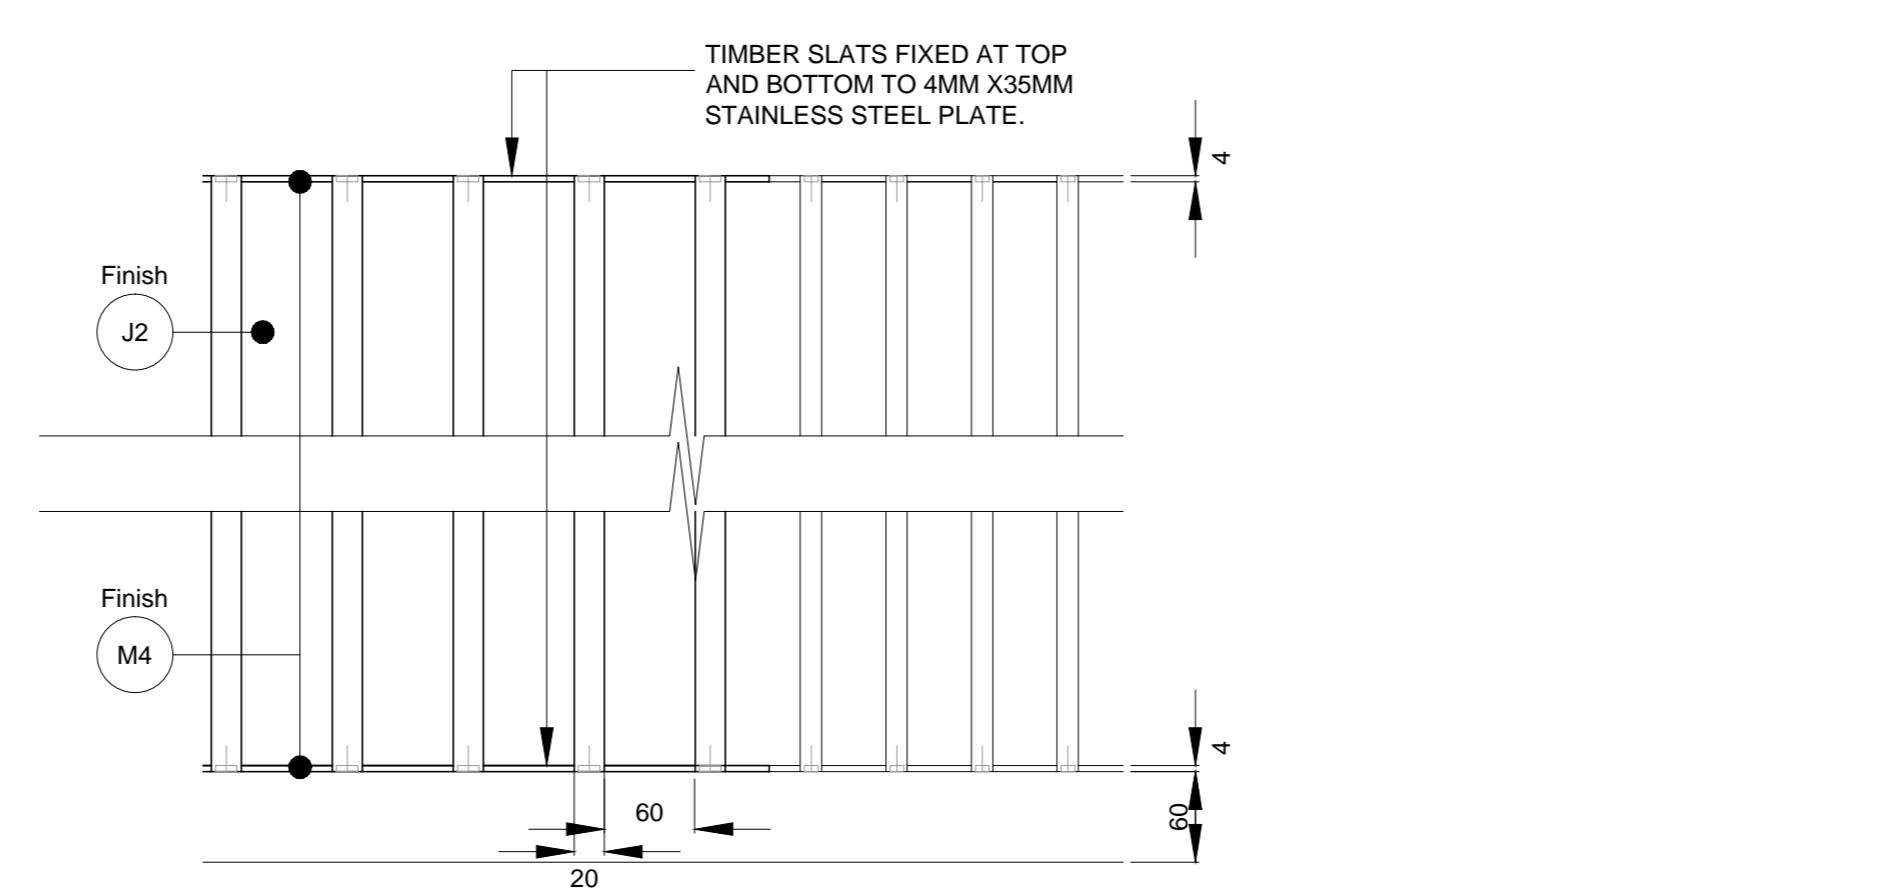


ELEVATION A

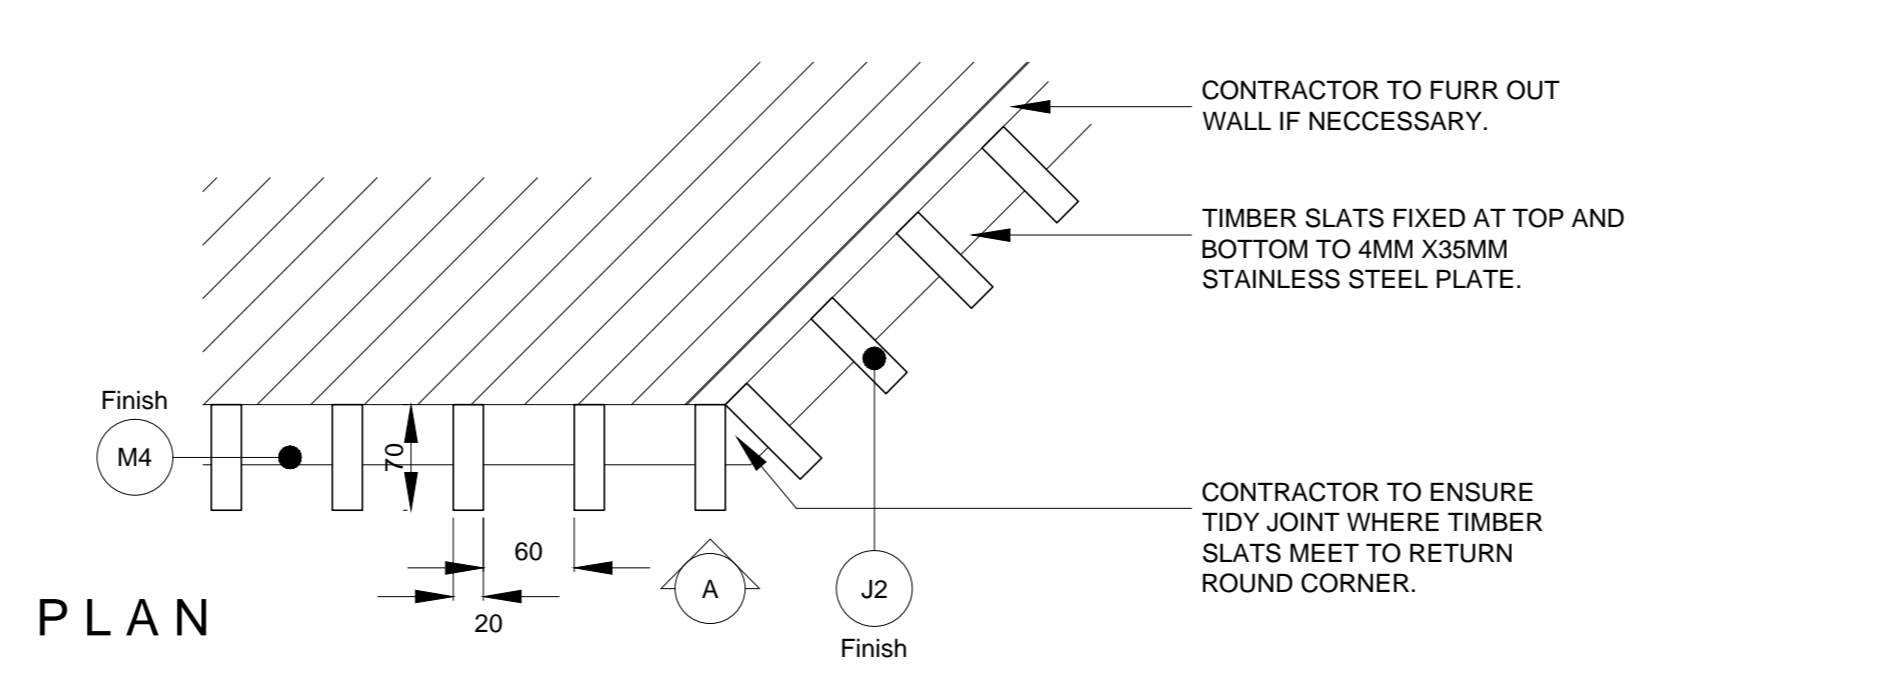


PLAN


TIMBER SLATS END DETAIL

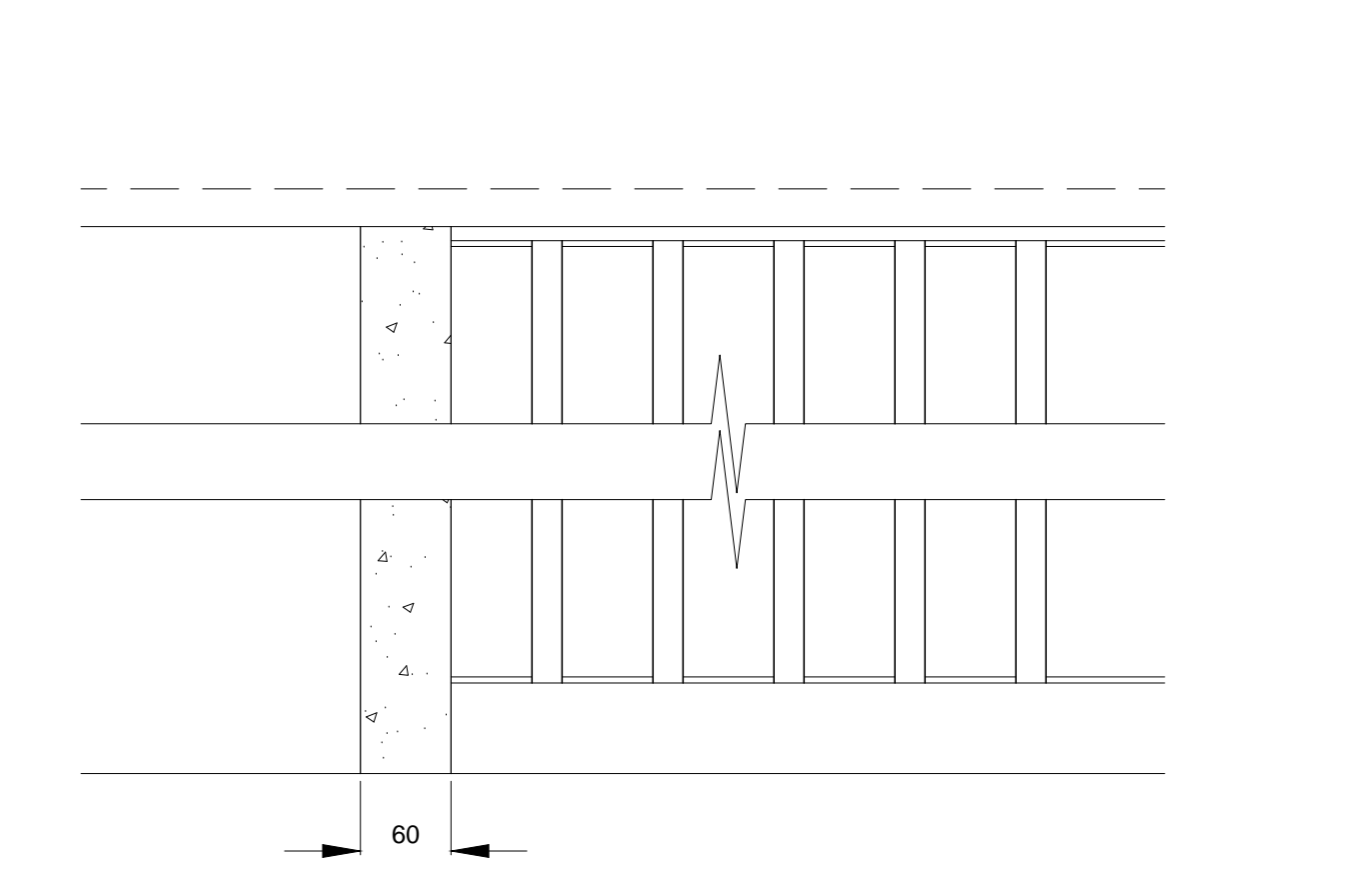

ELEVATION A

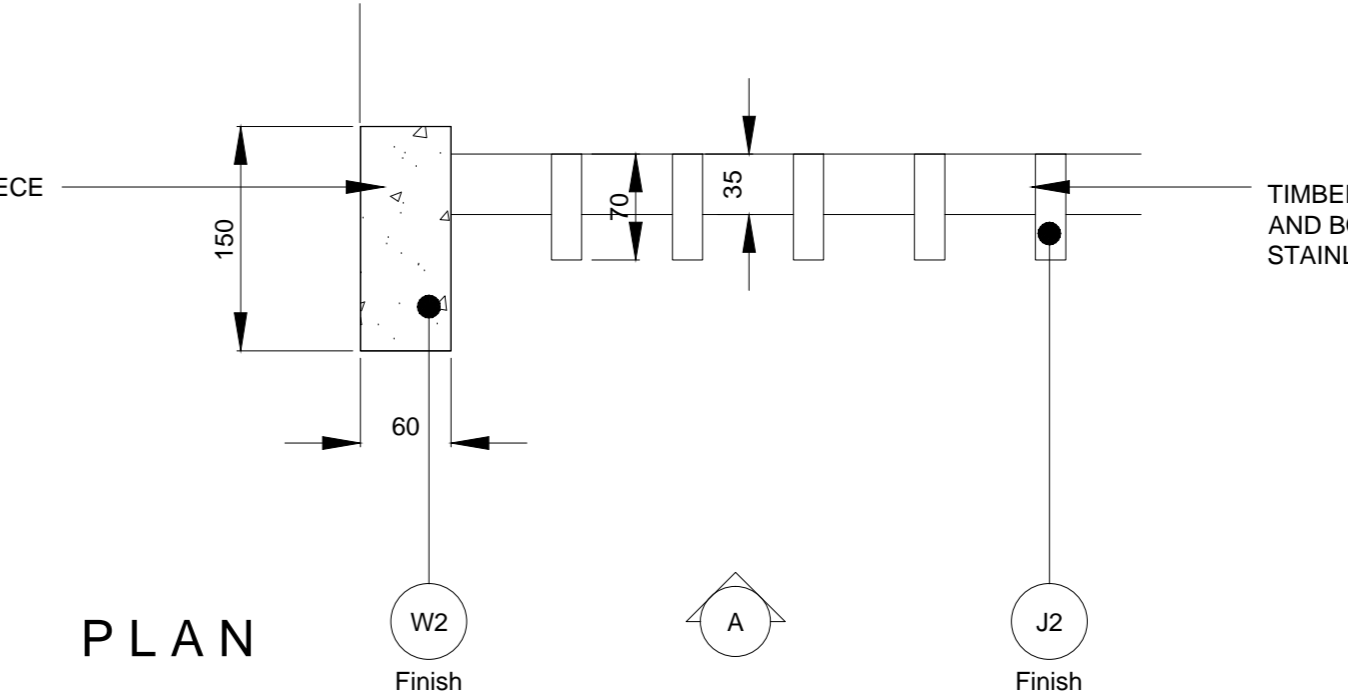

PLAN

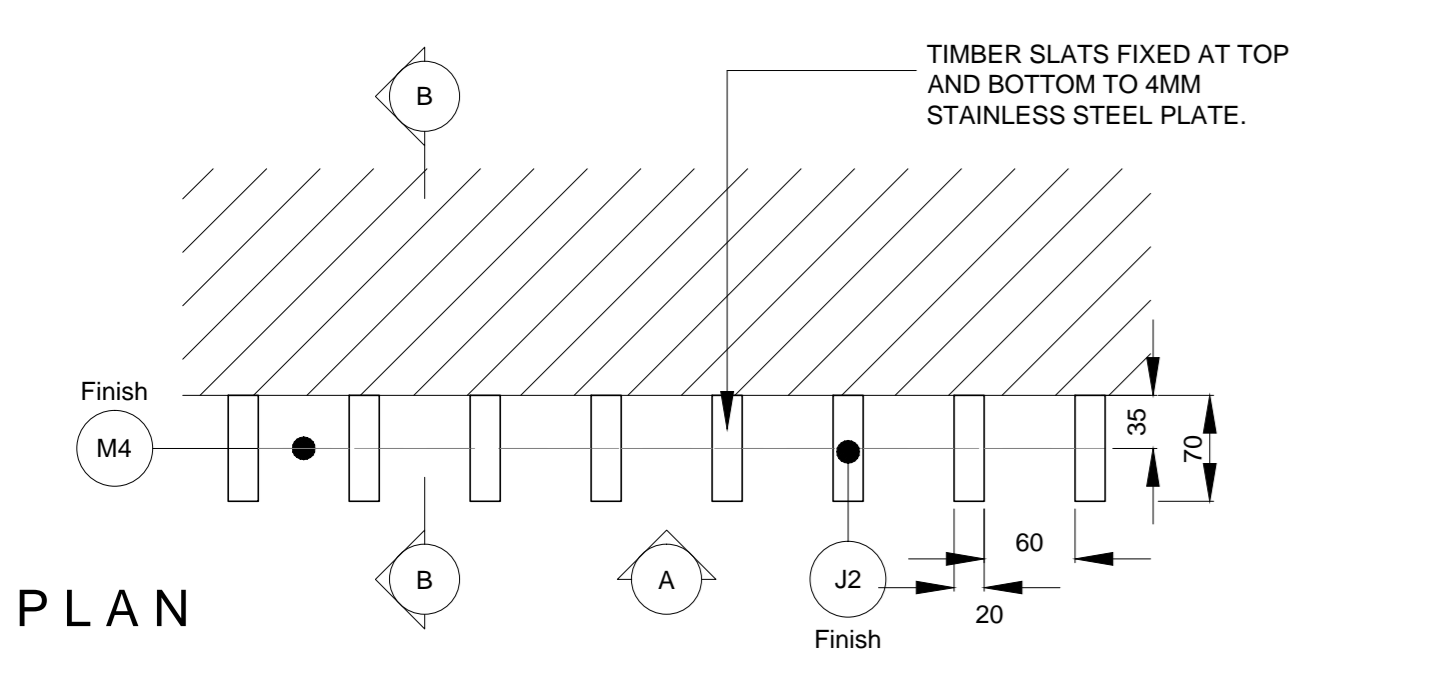


PLAN


REV	DATE	DESCRIPTION	BY
1	SEPT 15 2015	ISSUED FOR TENDER	

2 Gloucester Street
London EC3M 4DR, UK
T +44(0)20 3384 1400


CLIENT: NATIONAL GALLERY OF CANADA
PROJECT: NEW RETAIL STORE
ORG: SHOPFRONT ELEVATIONS & DETAILS
DRG No: MW-06 REV: -
SCALE: 1:20 & 1:10 @ A0 DATE: JUN 2015
DRAWN BY: JD
SHEET NO: **MW-06**

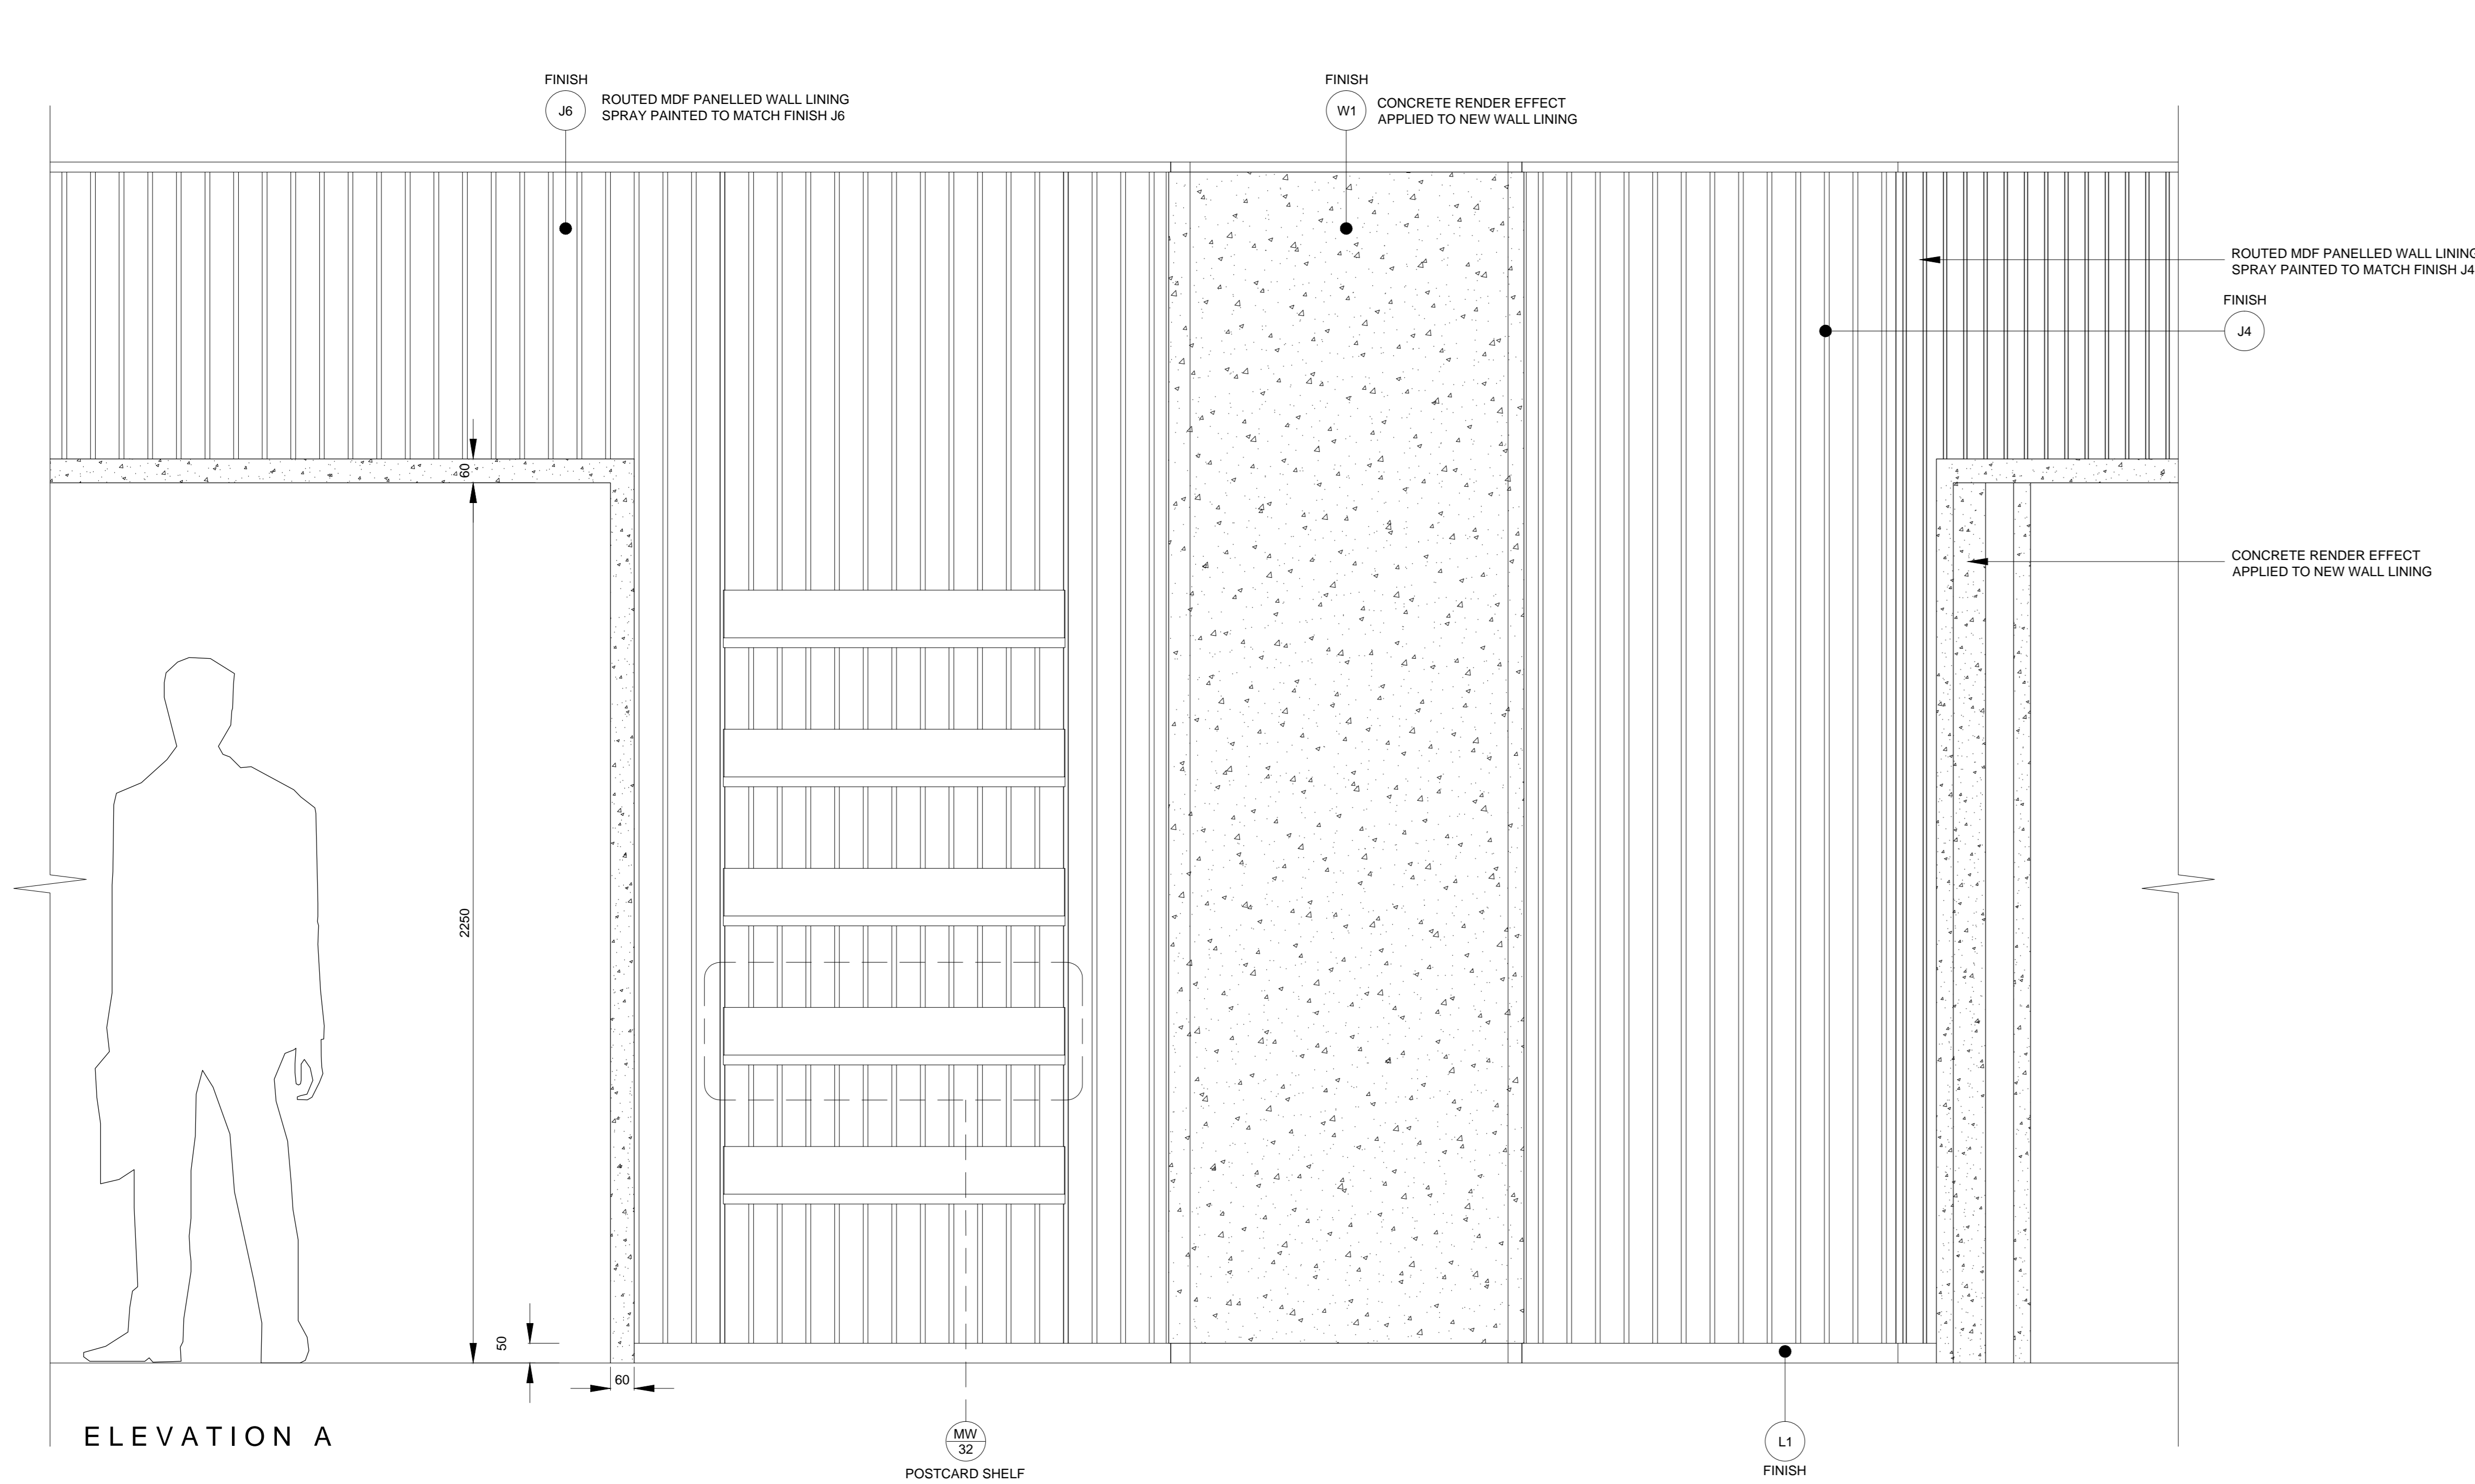


ELEVATION A

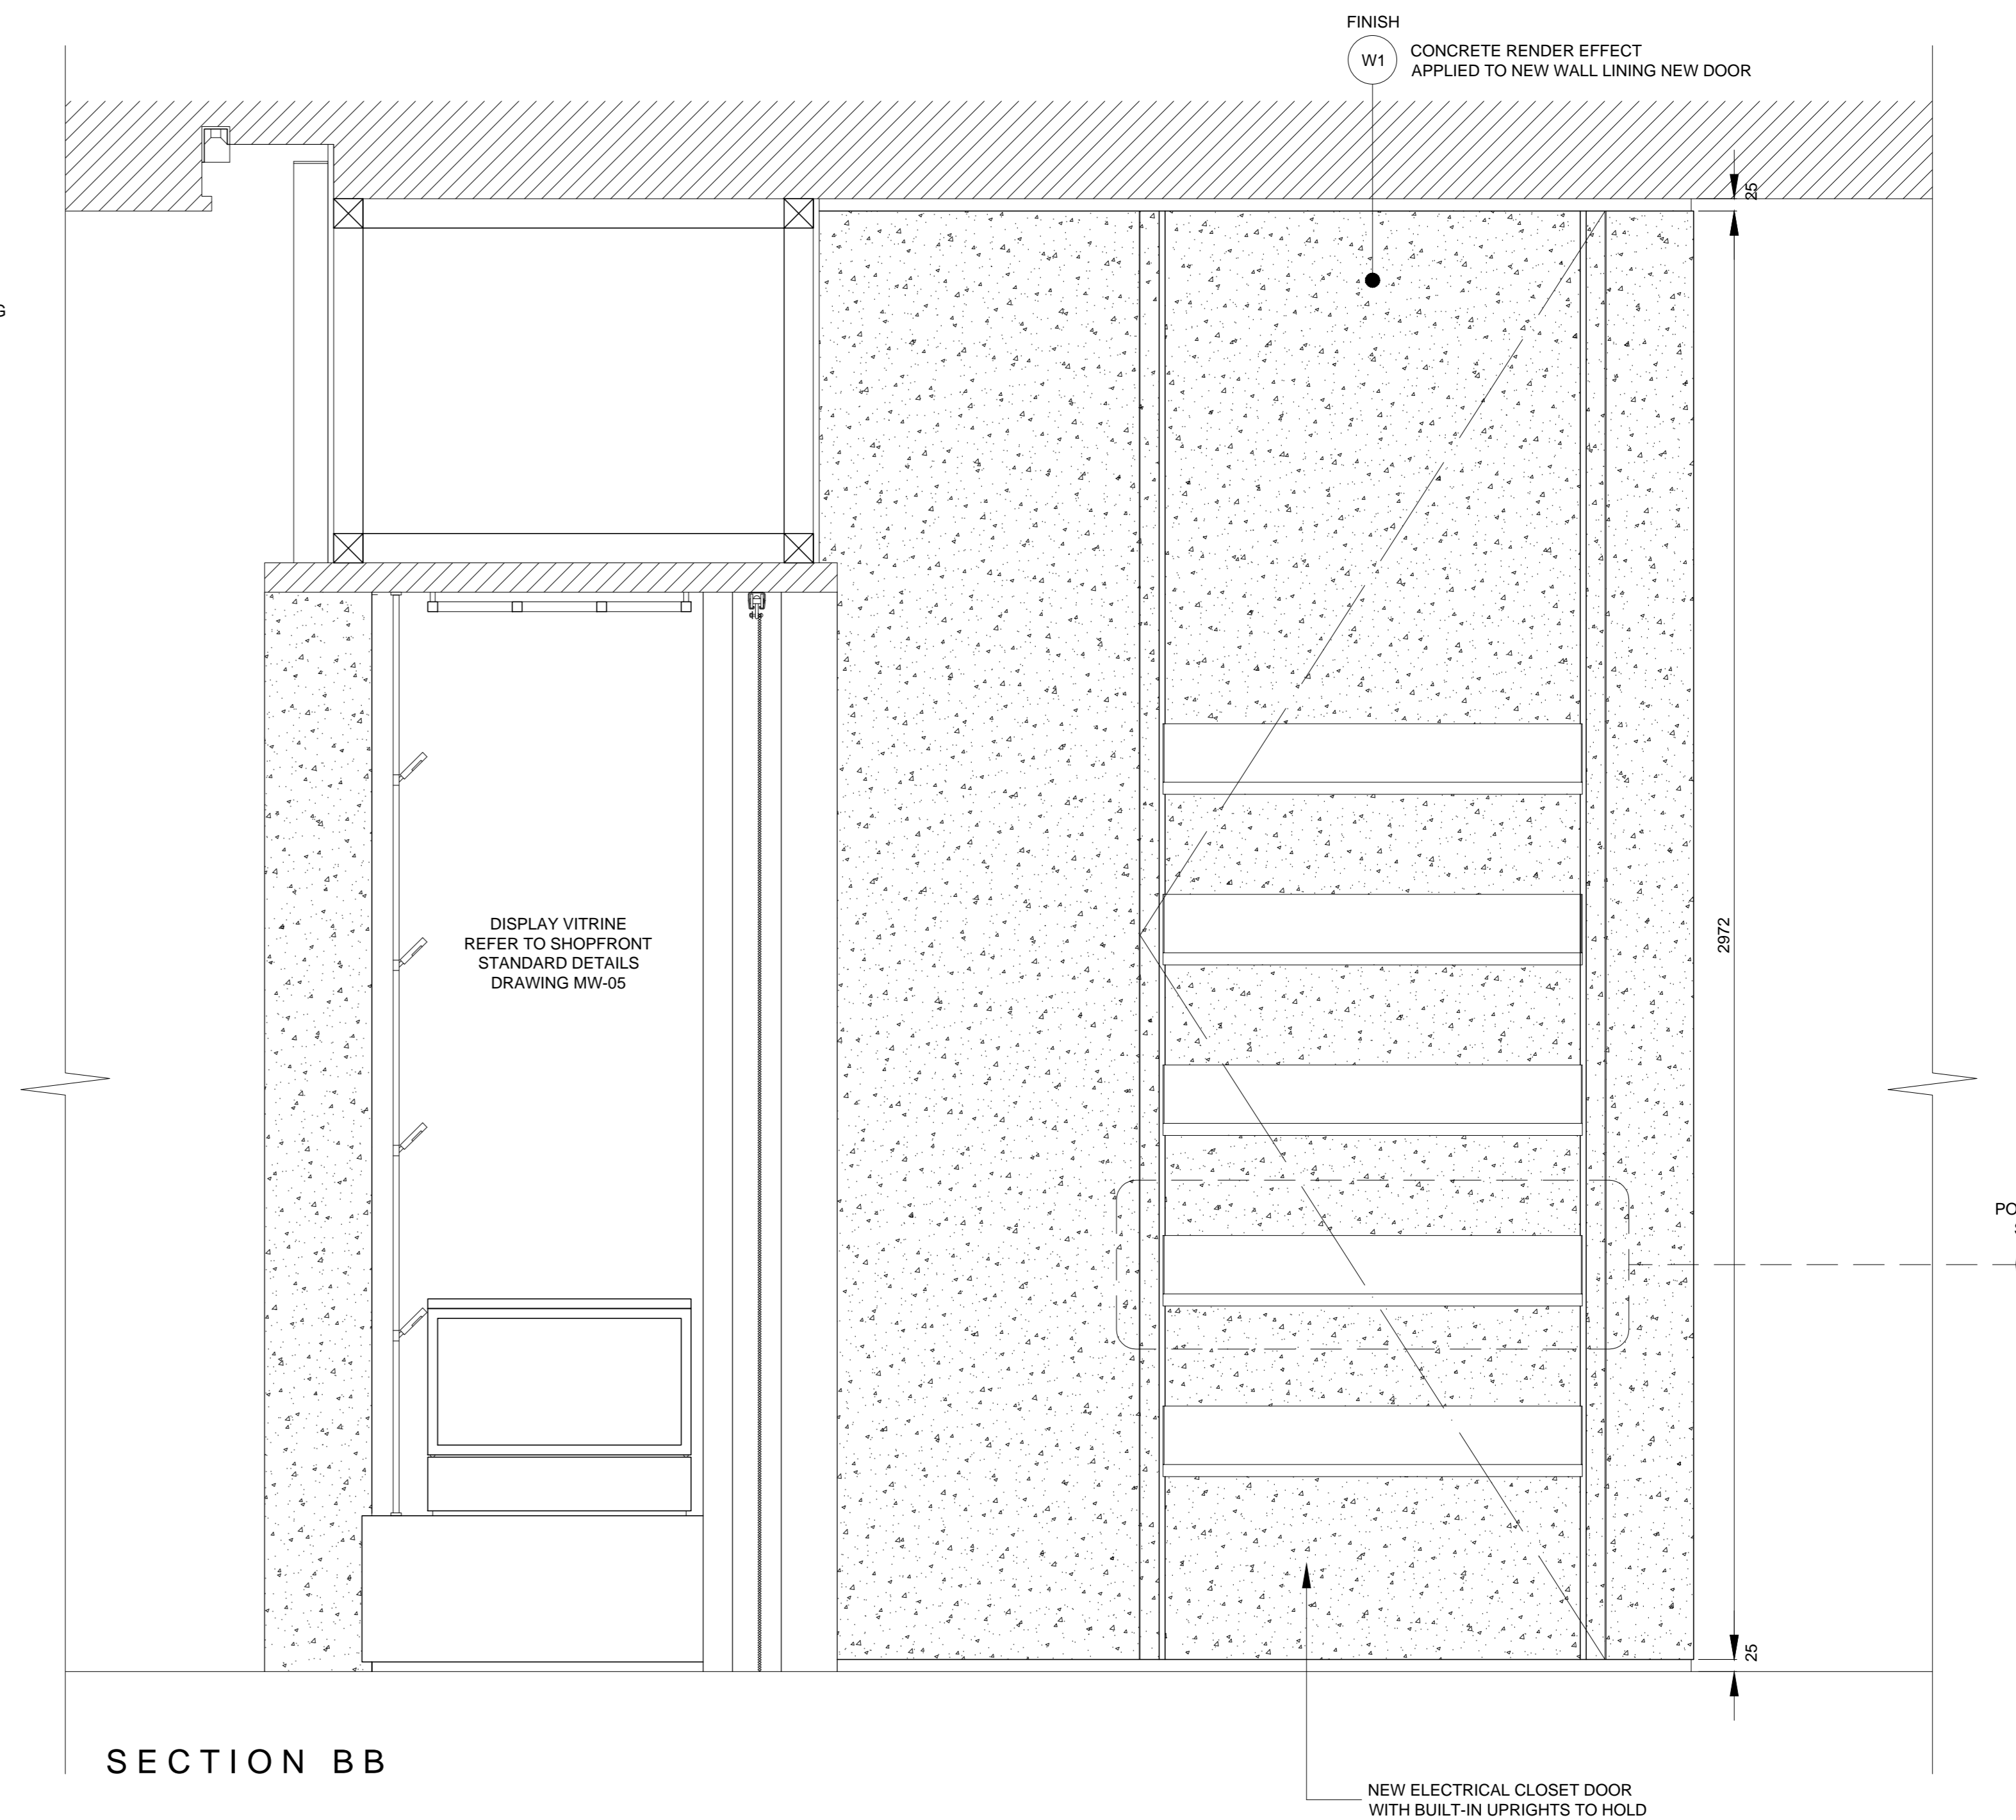

SECTION BB

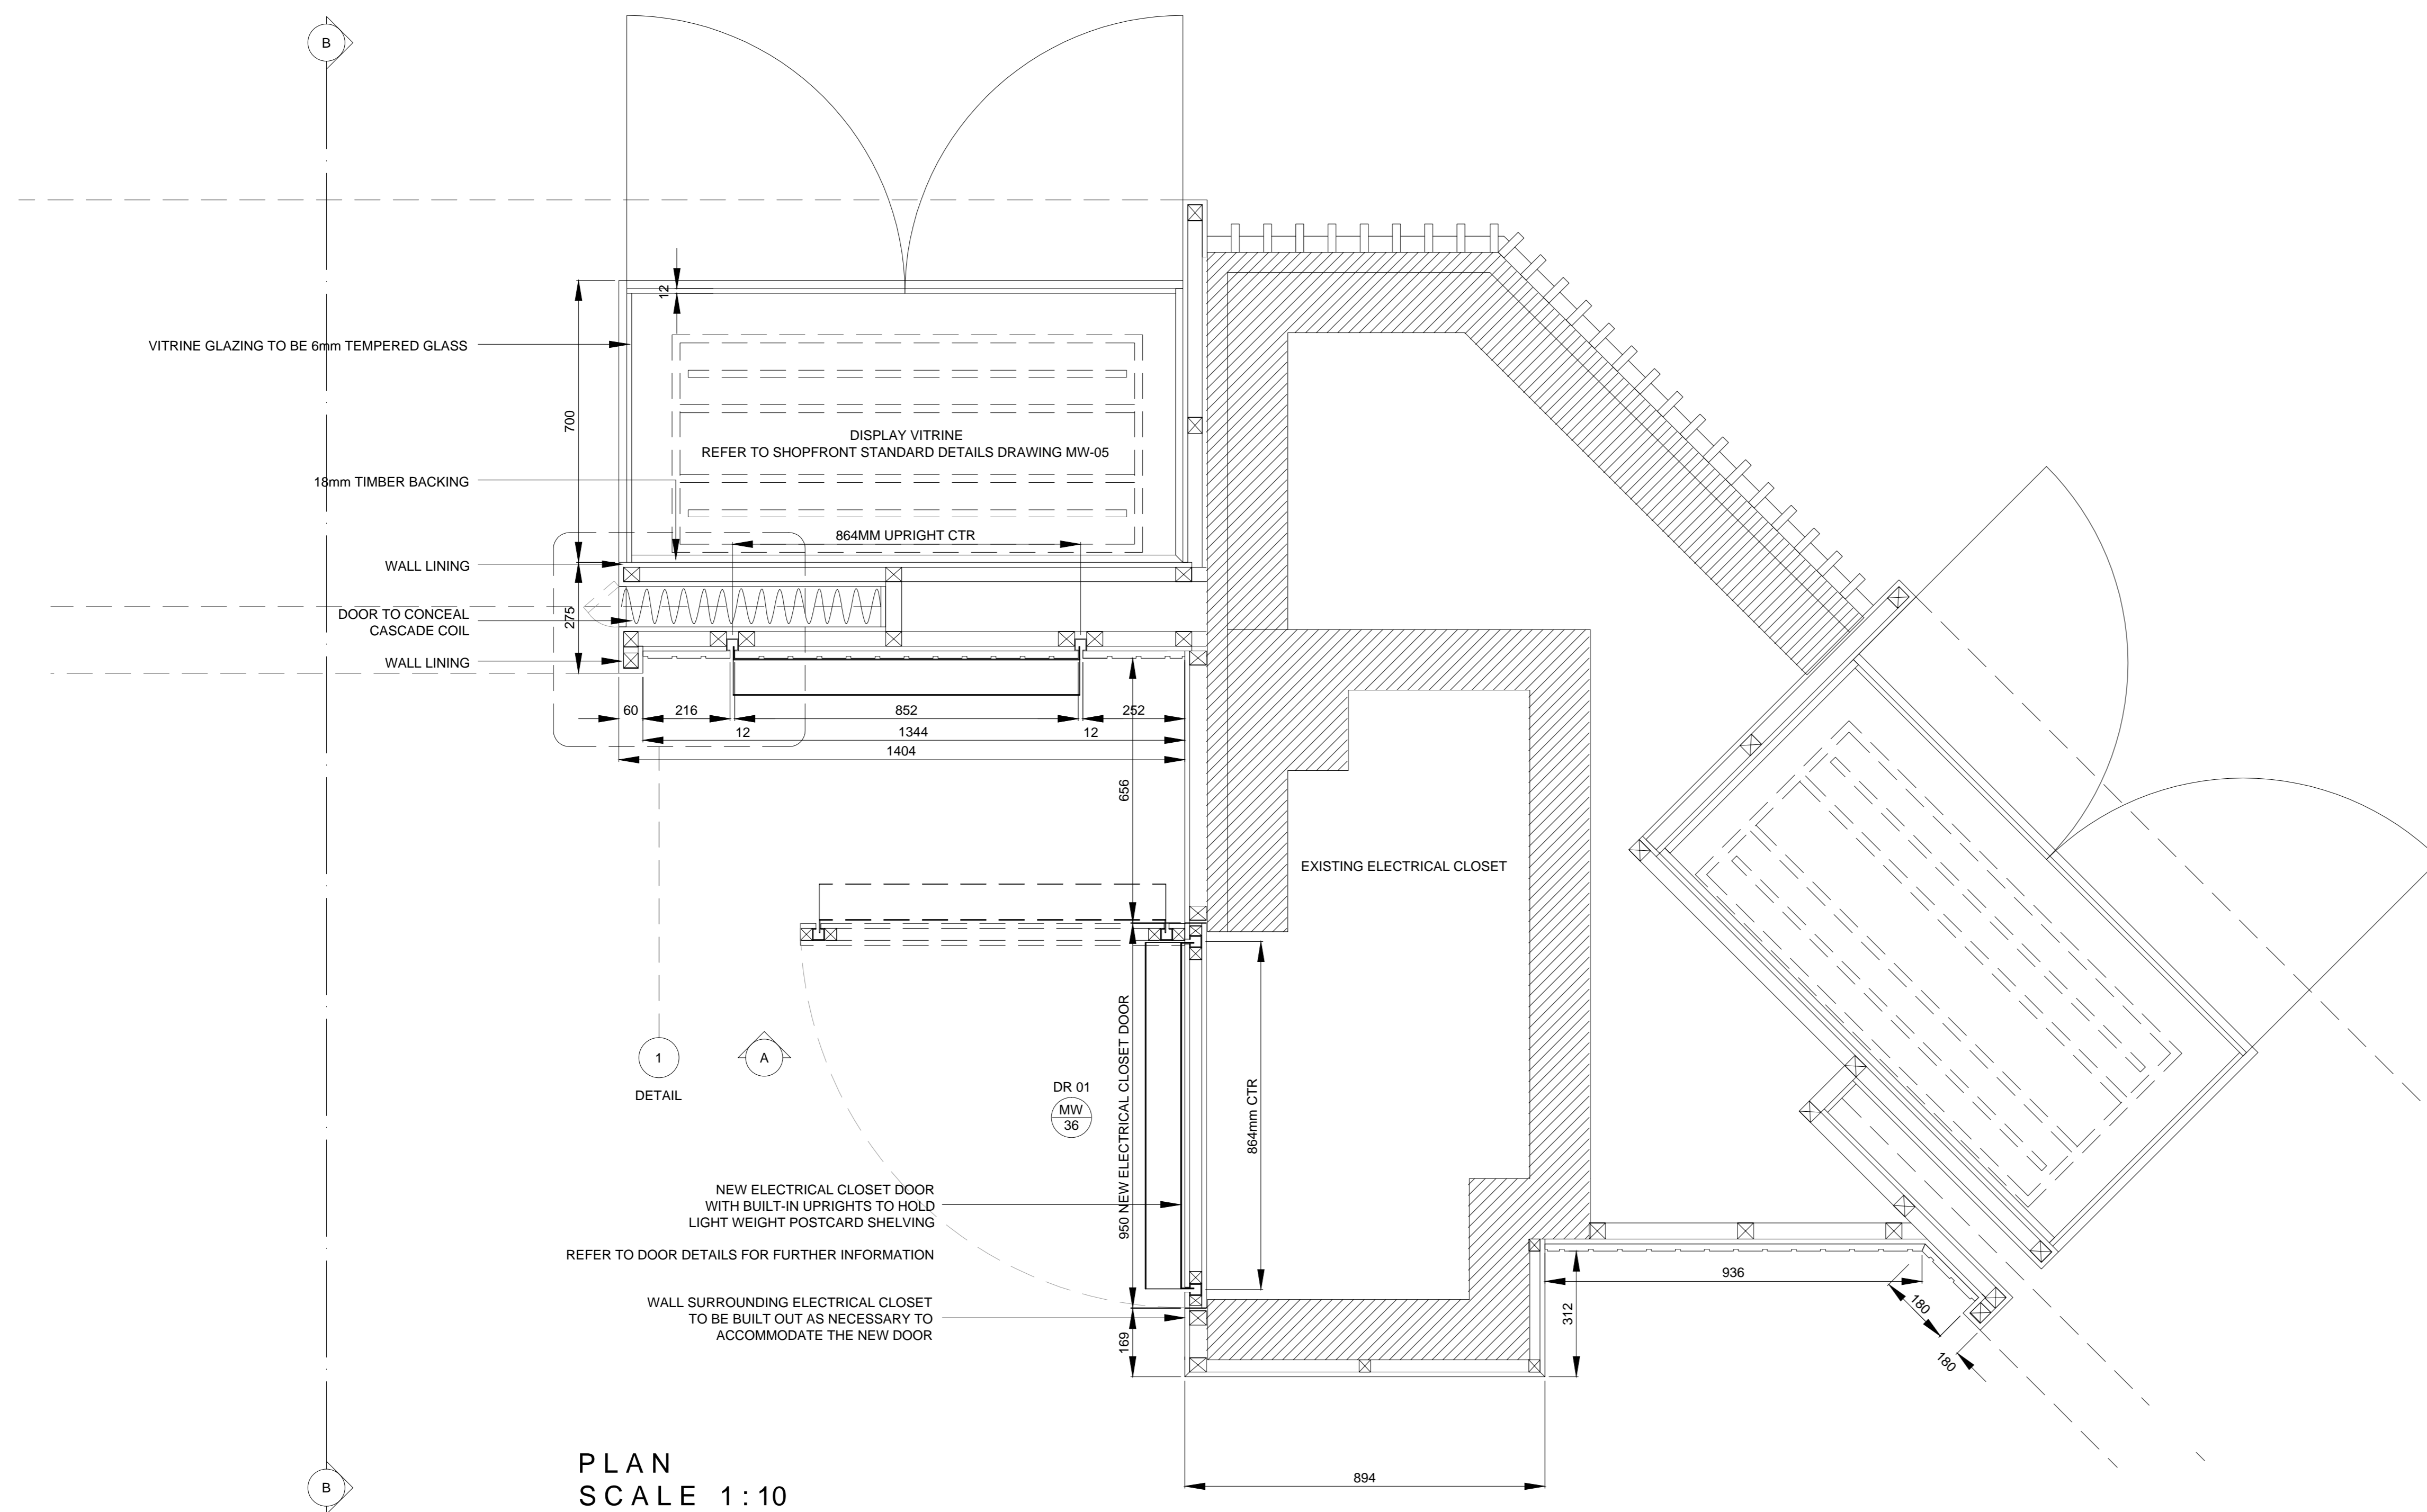

PLAN
SCALE 1:10

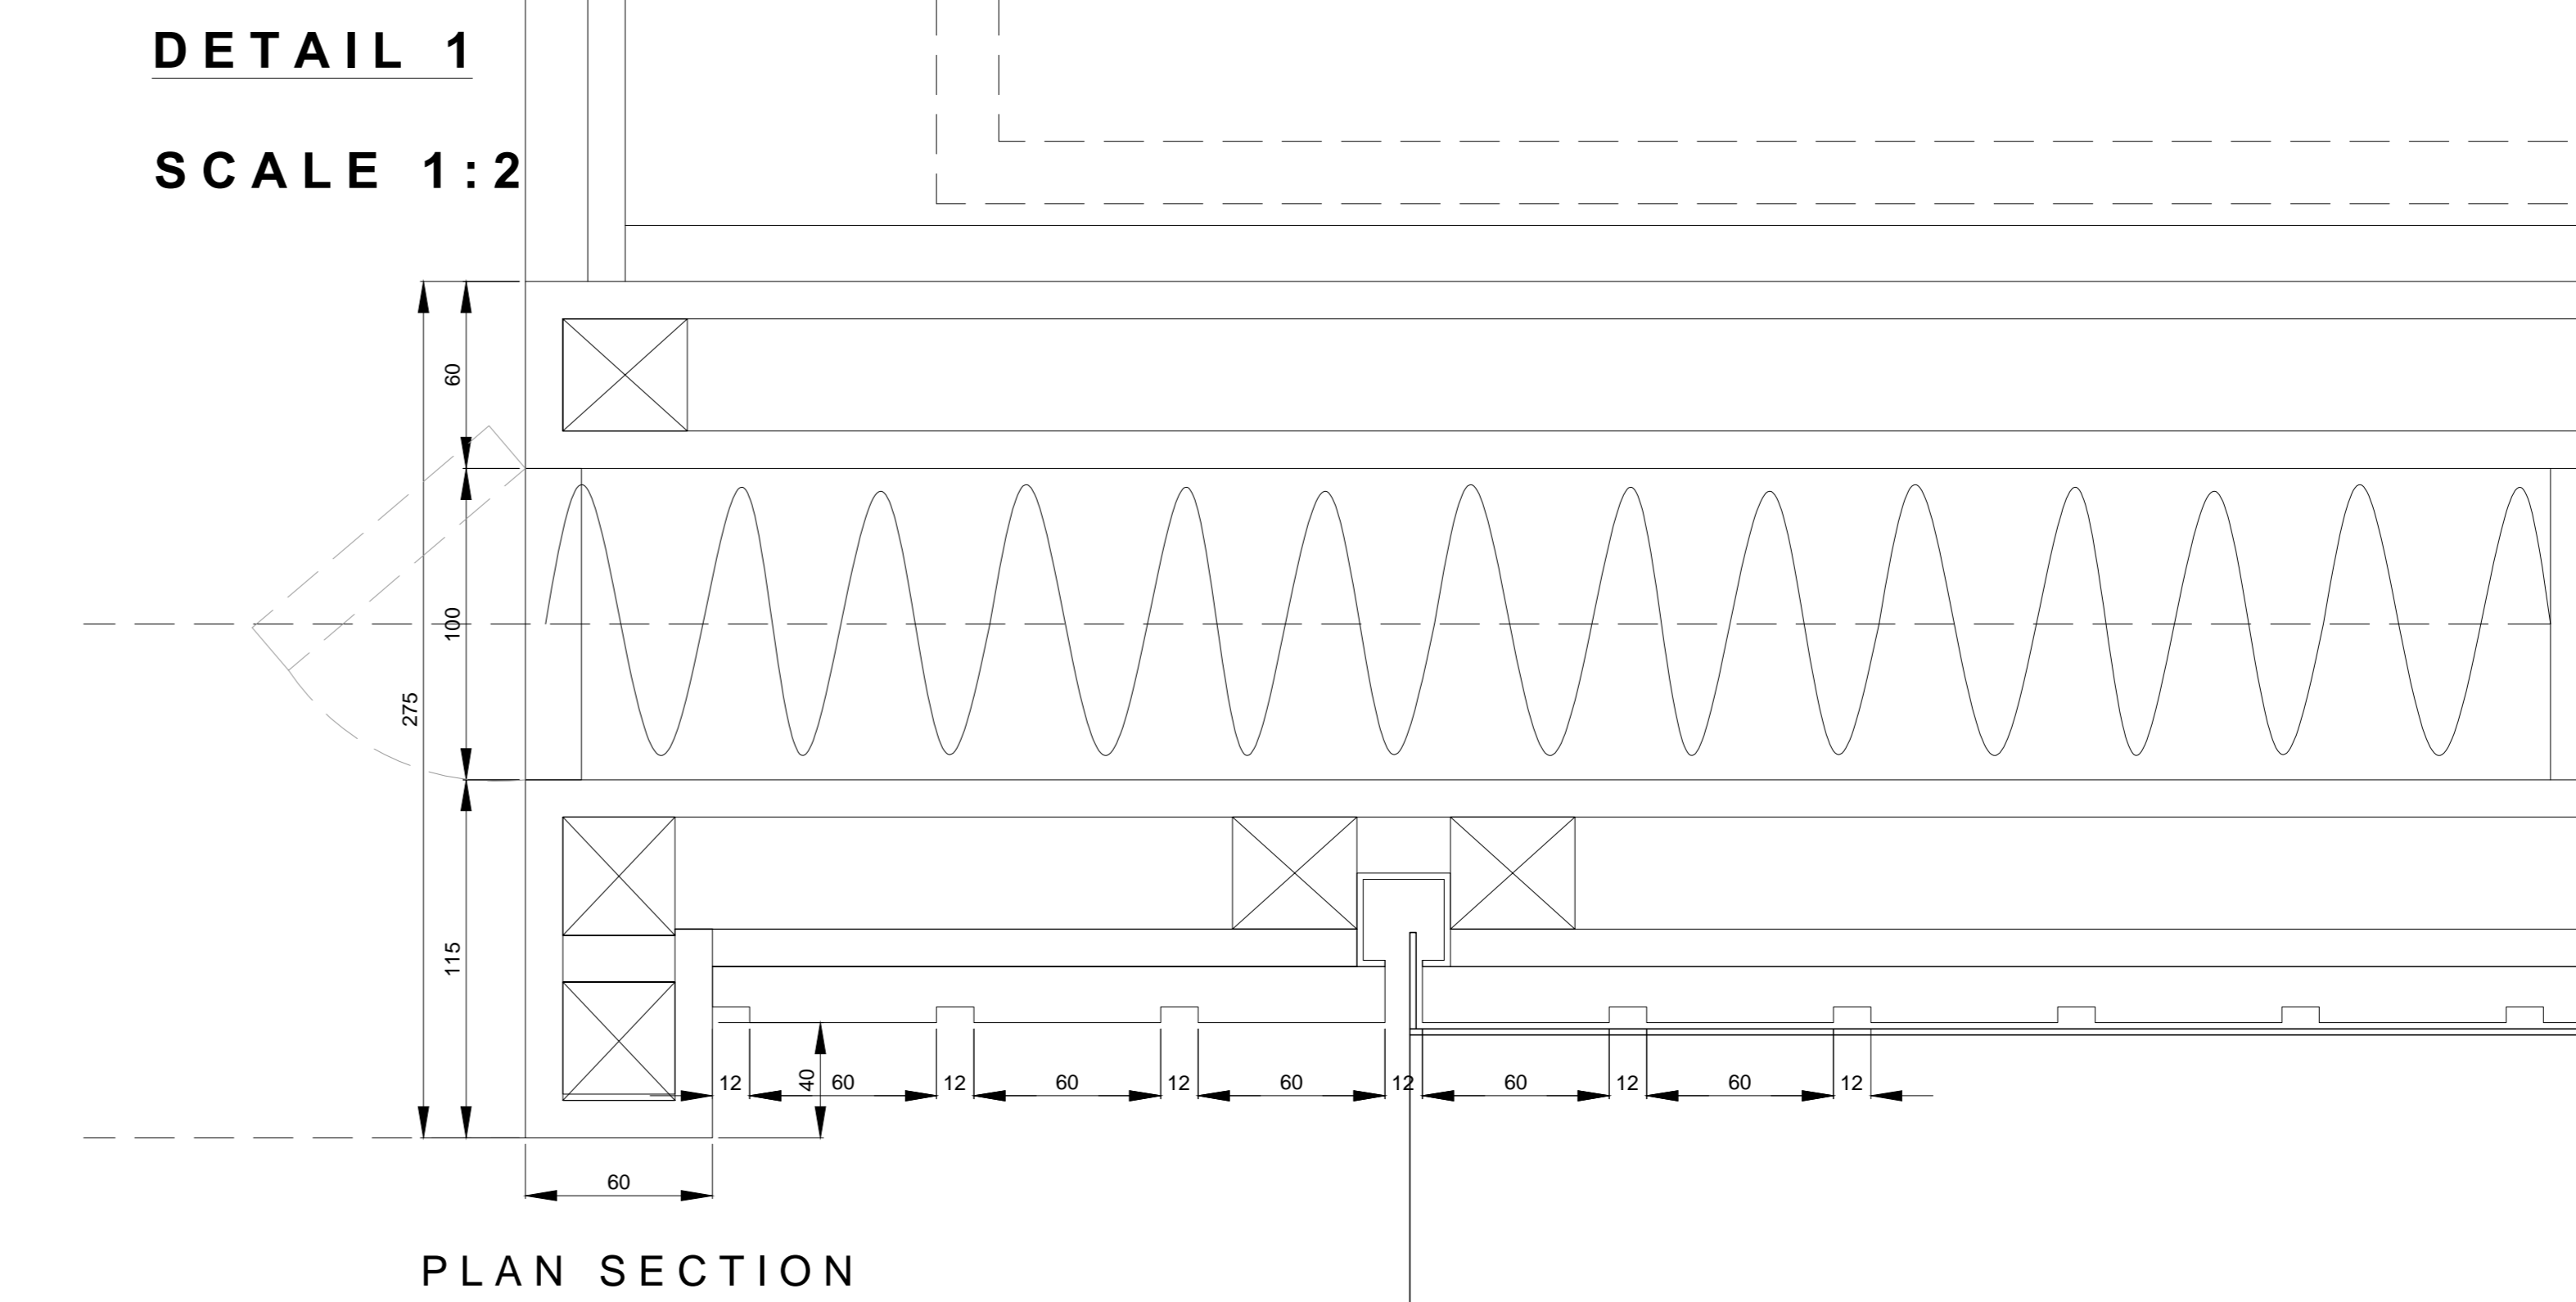

PLAN SECTION

NOTES
DO NOT SCALE FROM DRAWING
ALL DIMENSIONS TO BE SET VERIFIED BY CONTRACTOR PRIOR TO MANUFACTURING OR CONSTRUCTION
CONTRACTOR TO REPORT ANY DISCREPANCIES TO HGC IMMEDIATELY
CONTRACTOR TO PRODUCE SHOP DRAWINGS OF ALL CUSTOM COMPONENTS FOR APPROVAL BY HGC PRIOR TO MANUFACTURING
THE DRAWING AND THE WORKS DEPICTED ARE THE COPYRIGHT OF LARSEN DESIGN LTD AND MAY NOT BE REPRODUCED EXCEPT BY WRITTEN PERMISSION

MATERIALS LEGEND:

PLEASE NOTE:
CONTRACTOR TO PROVIDE SAMPLES OF ALL MATERIALS FOR APPROVAL BY HGC PRIOR TO CONSTRUCTION

- METALWORK FINISHES**
- M1 POWDER COAT RAL 7010 - TARPALLIN GREY SEM-MATT FINISH 25%
 - M2 POWDER COAT RAL 9002 - GREY / WHITE SEM-MATT FINISH 25%
 - M3 POWDER COAT RAL 3031 - ORIENT RED SEM-MATT FINISH 25%
 - M4 BRUSHED STAINLESS STEEL
 - M5 POWDER COAT RAL 7038 - AGATE GREY SEM-MATT FINISH 25%
 - M6 BLACK SMOKED METAL
- JOINERY FINISHES**
- J1 BLACK STAINED AMERICAN OAK MATCH TO SAMPLE
 - J2 WHITE STAINED CANADIAN MAPLE MATCH TO SAMPLE
 - J3 NATURAL FINISH AMERICAN OAK MATCH TO SAMPLE
 - J4 DARK/GREY BLACK MATCH TO DULUX 00NN 07000 CLEAR LACQUER FINISH
 - J5 SPRAY PAINTED MDF - RED MATCH TO DULUX 09YR 11475 CLEAR LACQUER FINISH
 - J6 SPRAY PAINTED MDF - STONE MATCH TO DULUX 20YY 57060 CLEAR LACQUER FINISH
 - J7 SPRAY PAINTED SATIN WHITE
 - J8 DARK PAINT FINISH TO MATCH EXISTING
- LAMINATE FINISHES**
- L1 DARK GREY POLYREY - FA P114 POWRE
- OTHER FINISHES**
- C1 VALCHROMAT COLOURED MDF - MID GREY 2-PACK CLEAR LACQUER FINISH
 - C2 Quartz Surfaces Zodiaq® Dove Grey www.digood.com
 - S1 SILESTONE BLANCO NORTE / WHITE NORTE
 - U1 BUTE FABRIC - LEWIS 2825 PRODUCT CODE: CF840-2825 100% PURE WOOL
- WALL FINISHES**
- W1 HONED CONCRETE EFFECT SKIM WALL RENDER MATCH TO RAL 7044 SILK GREY
 - W2 HONED CONCRETE EFFECT SKIM WALL RENDER MATCH TO RAL 7030 STONE GREY

REV	DATE	DESCRIPTION	BY
-	SEPT 10 2015	ISSUED FOR TENDER	-

2 Cowcross Street London E14 4BE UK
T +44(0)20 3384 1400


CLIENT NATIONAL GALLERY OF CANADA
PROJECT NEW RETAIL STORE
DRG ELECTRICAL CUPBOARD AREA DETAIL

DRG No. MW-08 REV -
SCALE 1:10, 1:2 @ A0 DATE JUN 2015
DRAWN BY JD


SHEET NO. **MW-07**

**NATIONAL GALLERY OF CANADA
CLADDING & UPRIGHT - STANDARD DETAILS
SCALE 1:5**

STANDARD BAY

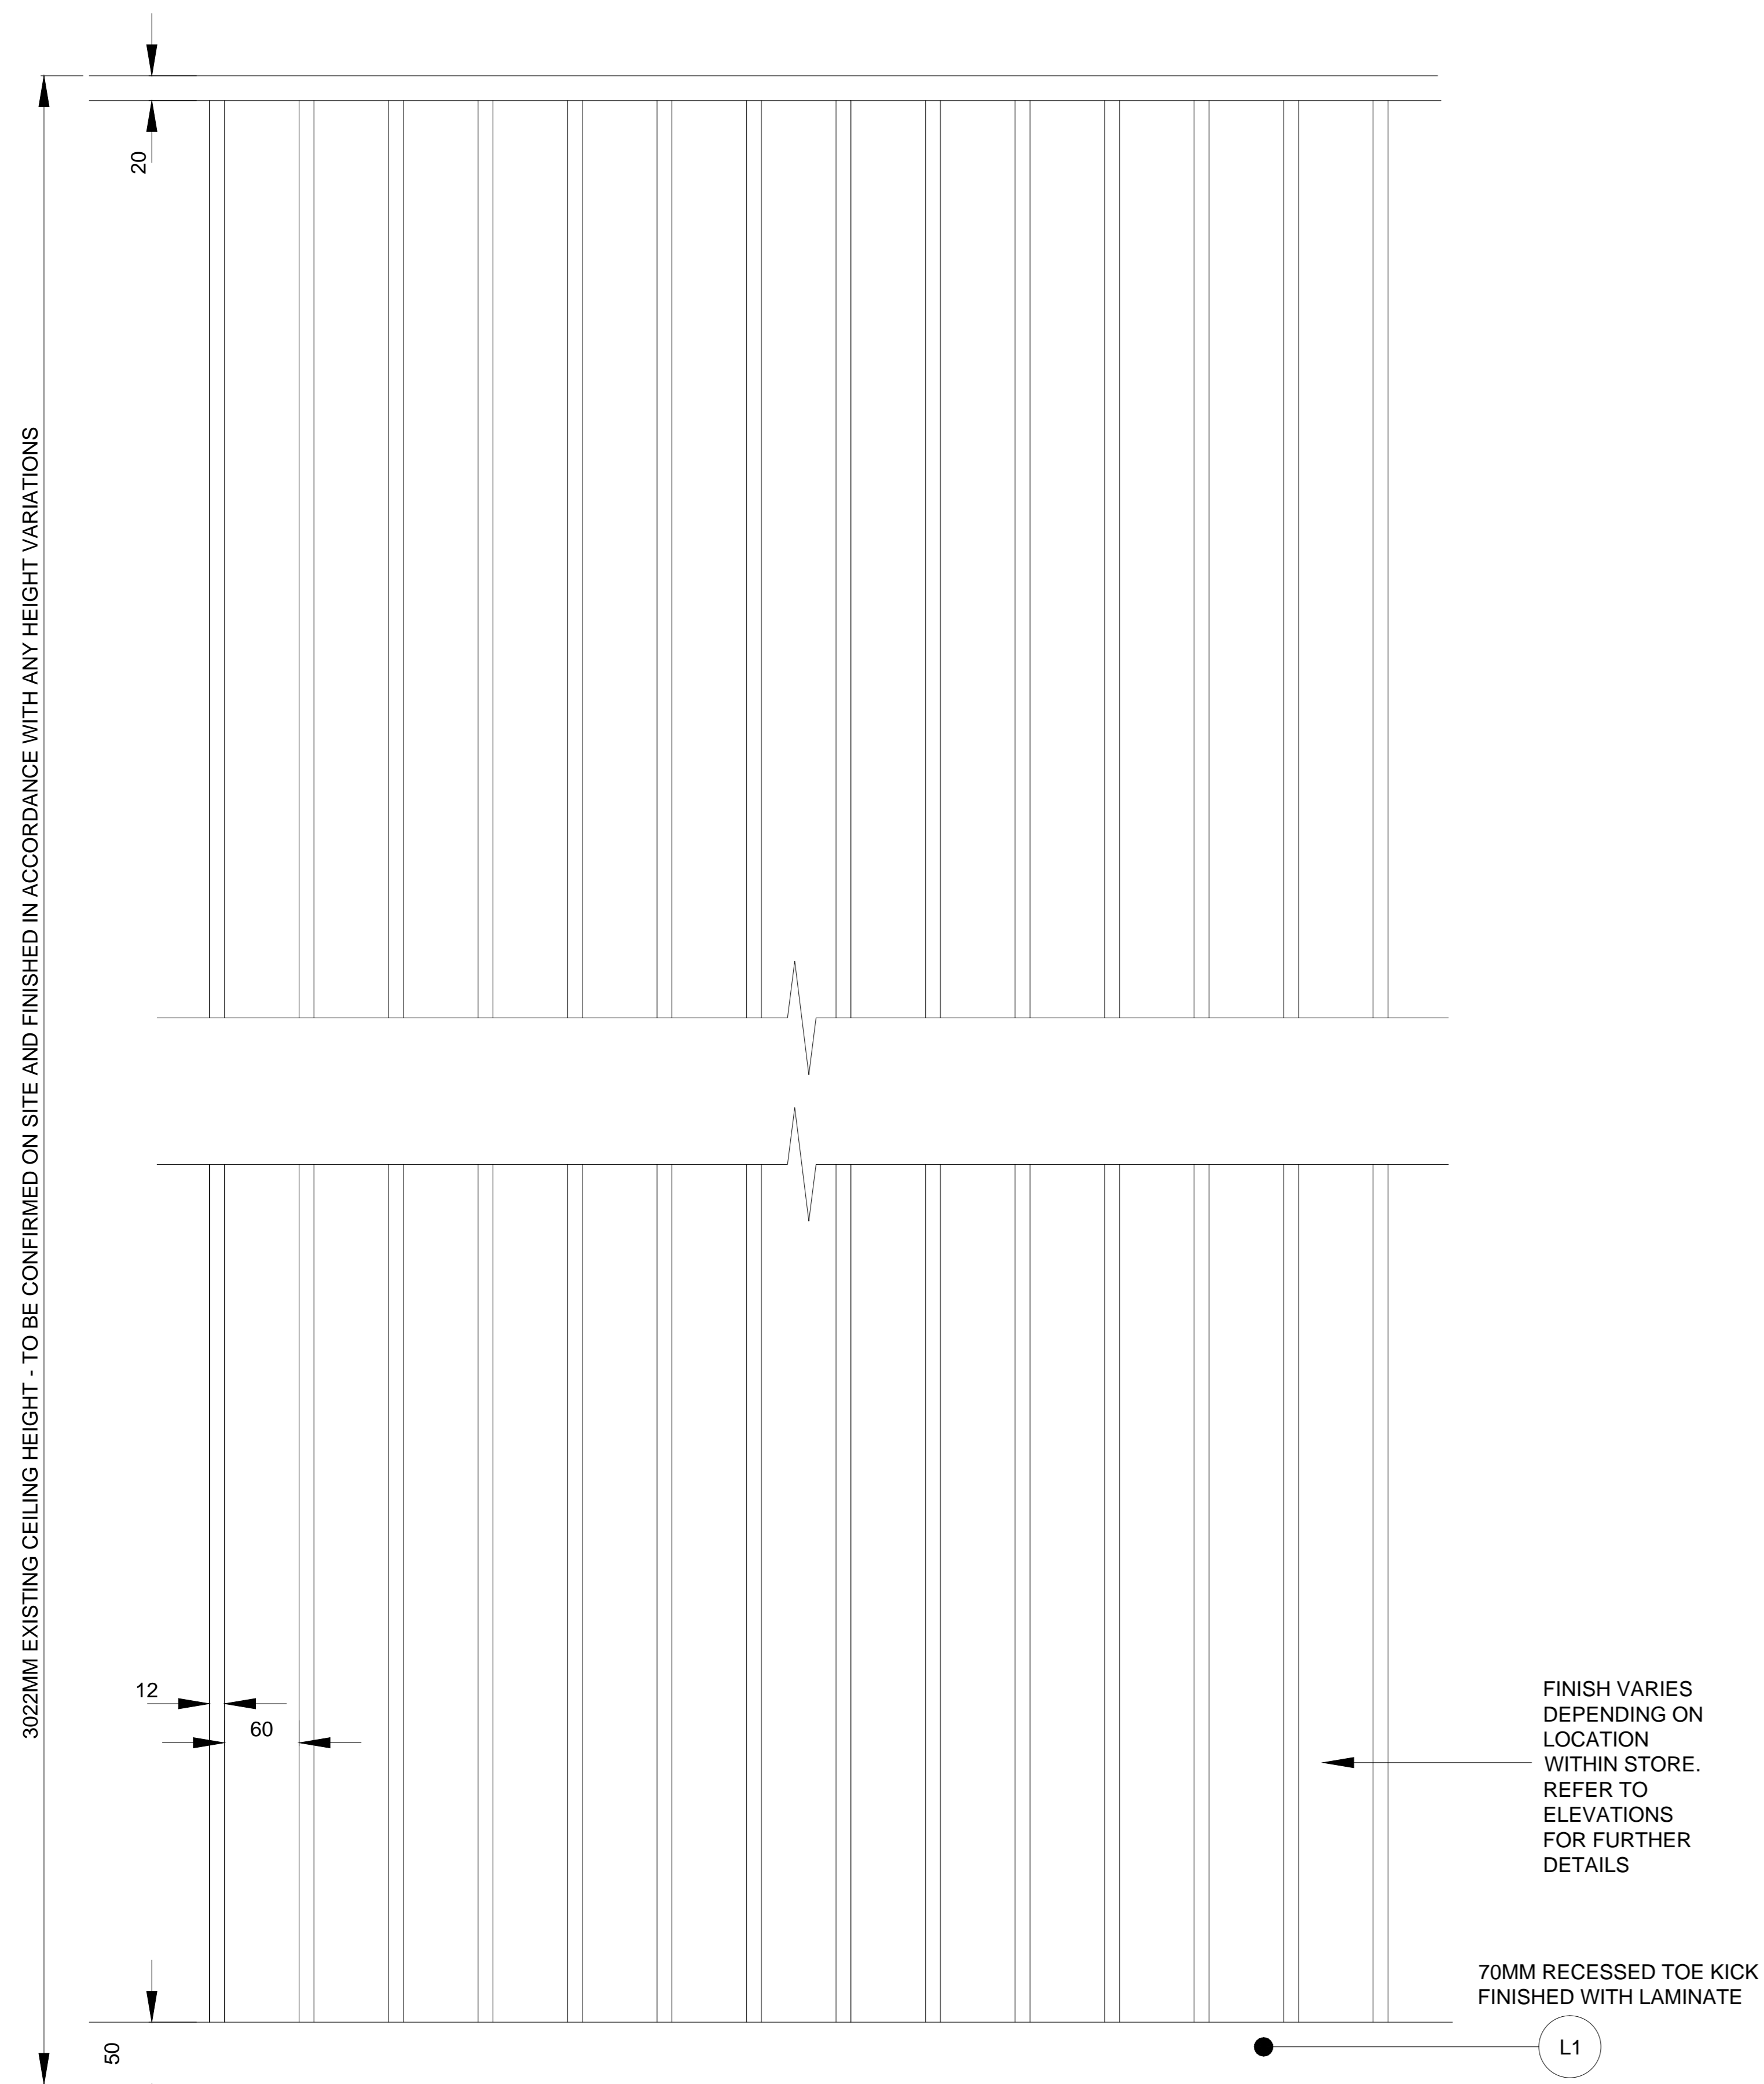


ELEVATION A

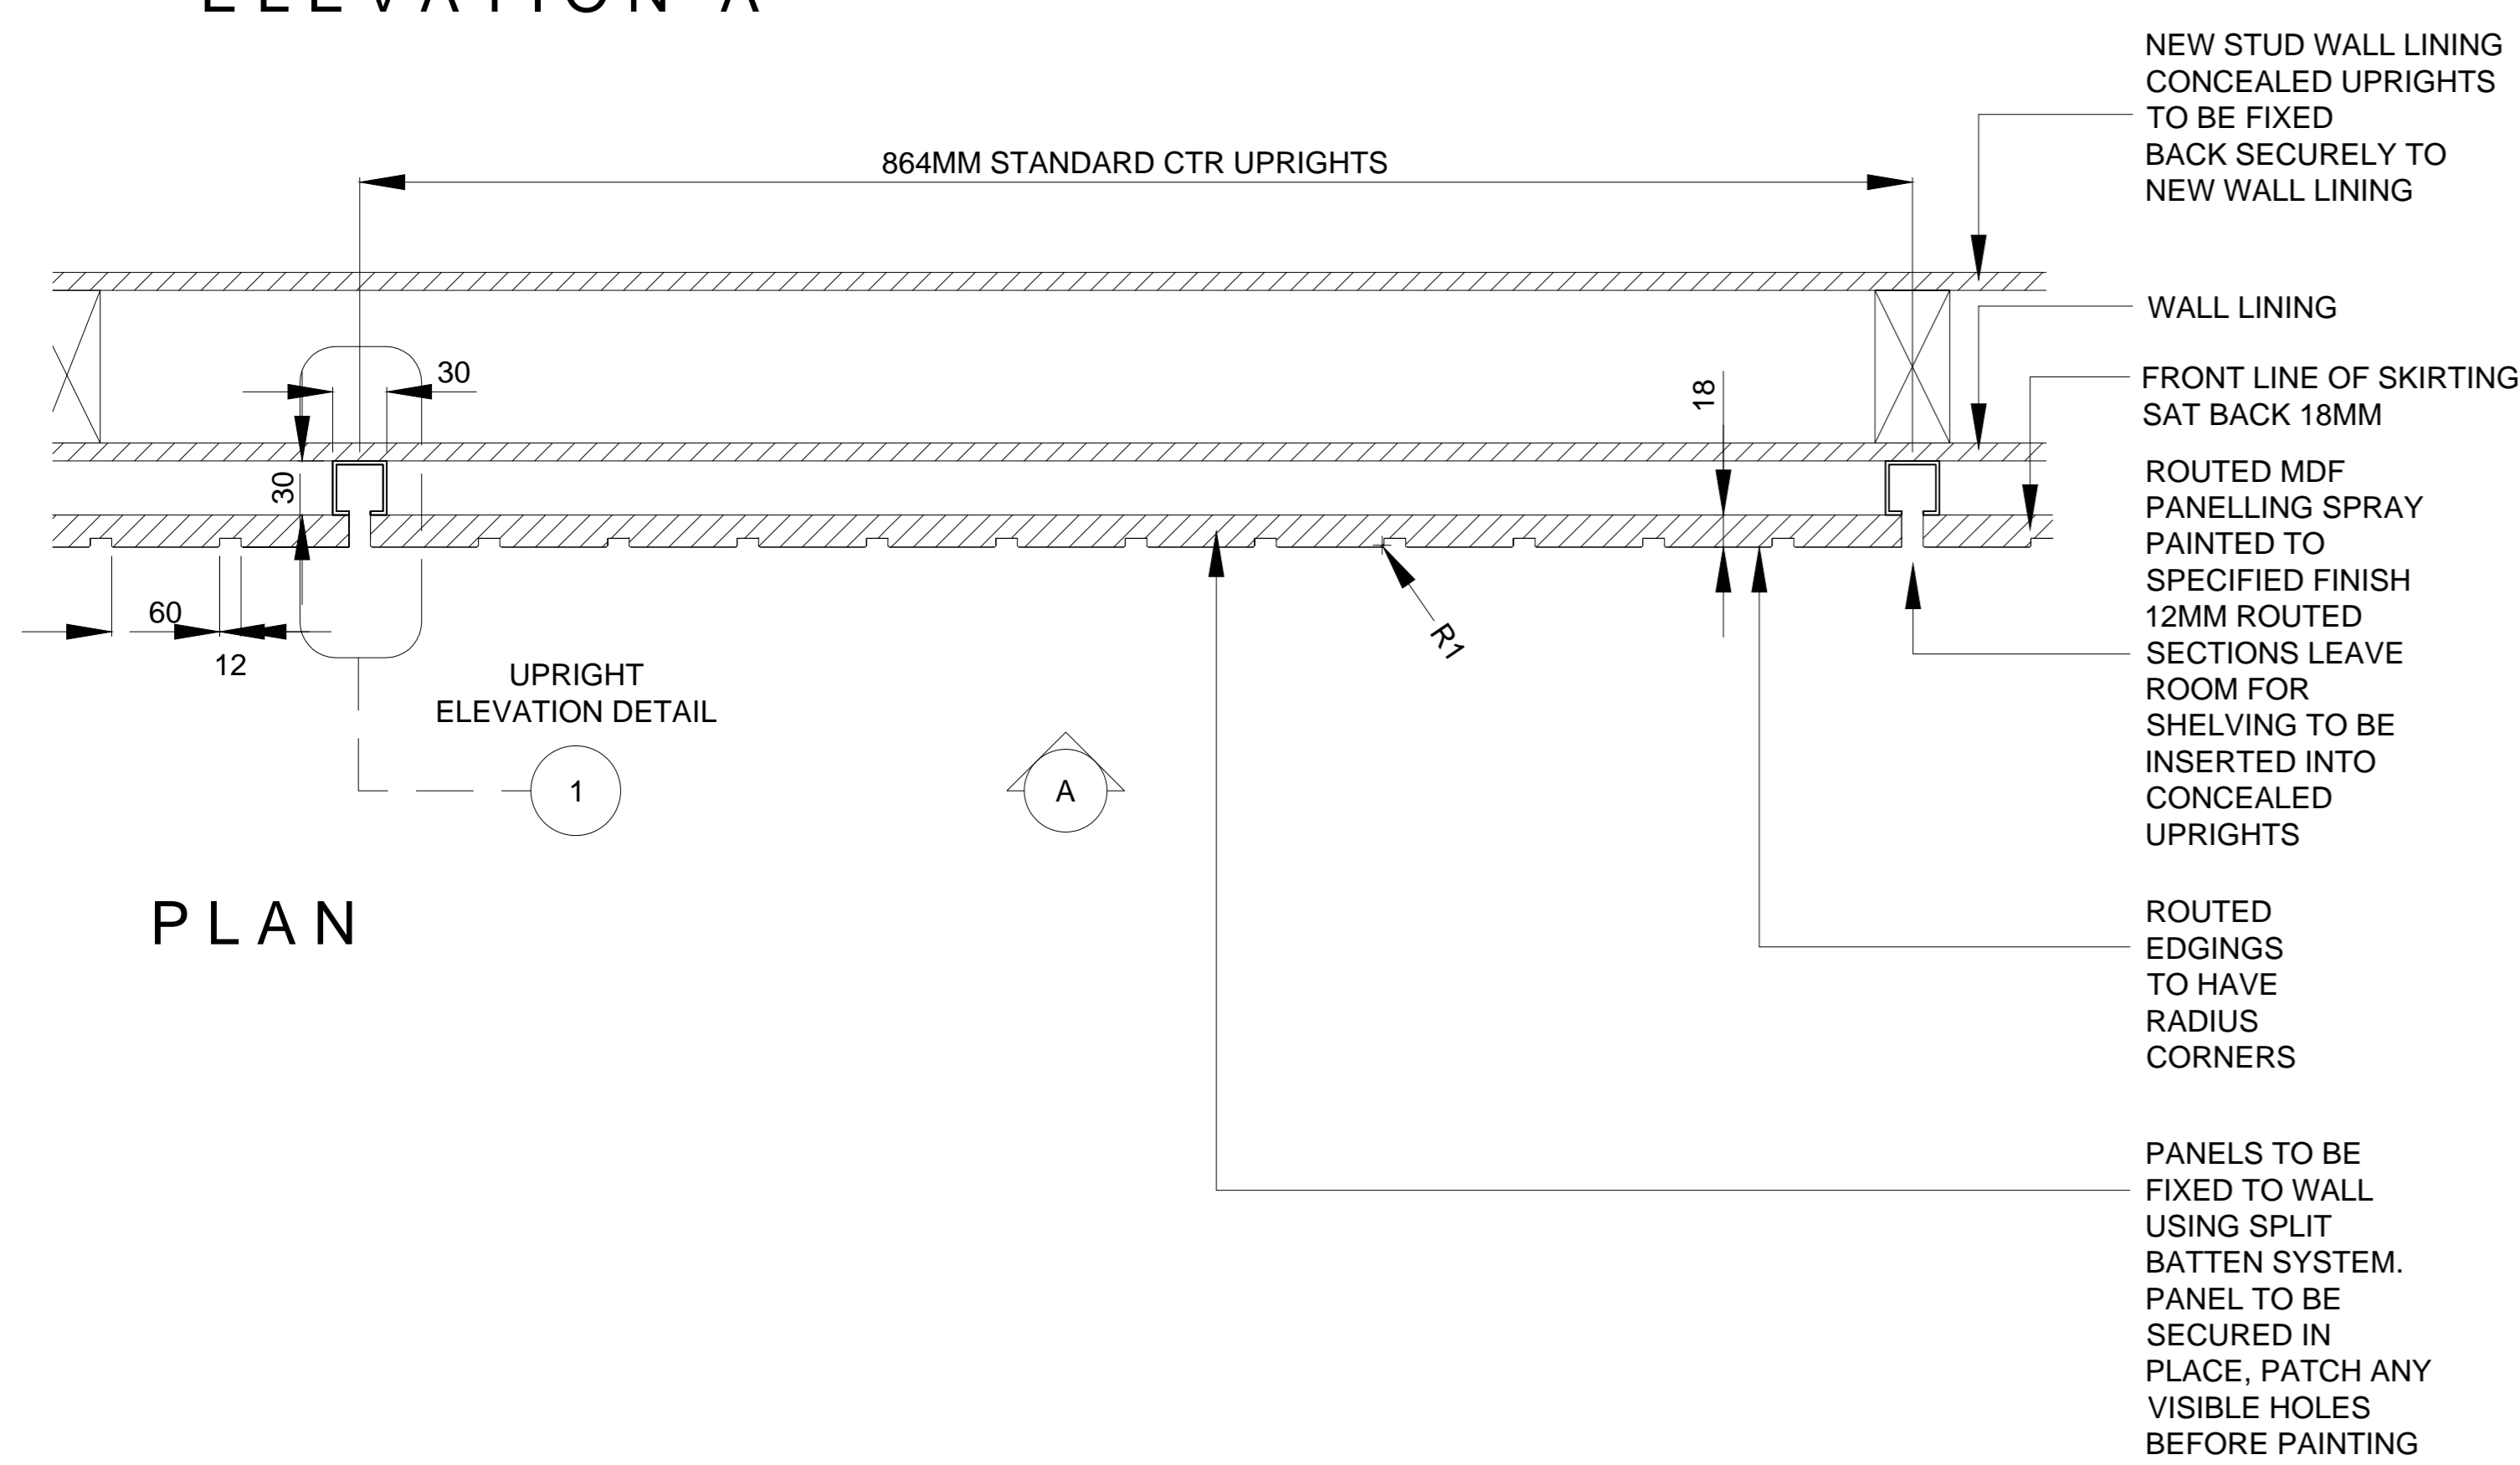


PLAN

STANDARD BAY (WITH STORAGE UNIT)

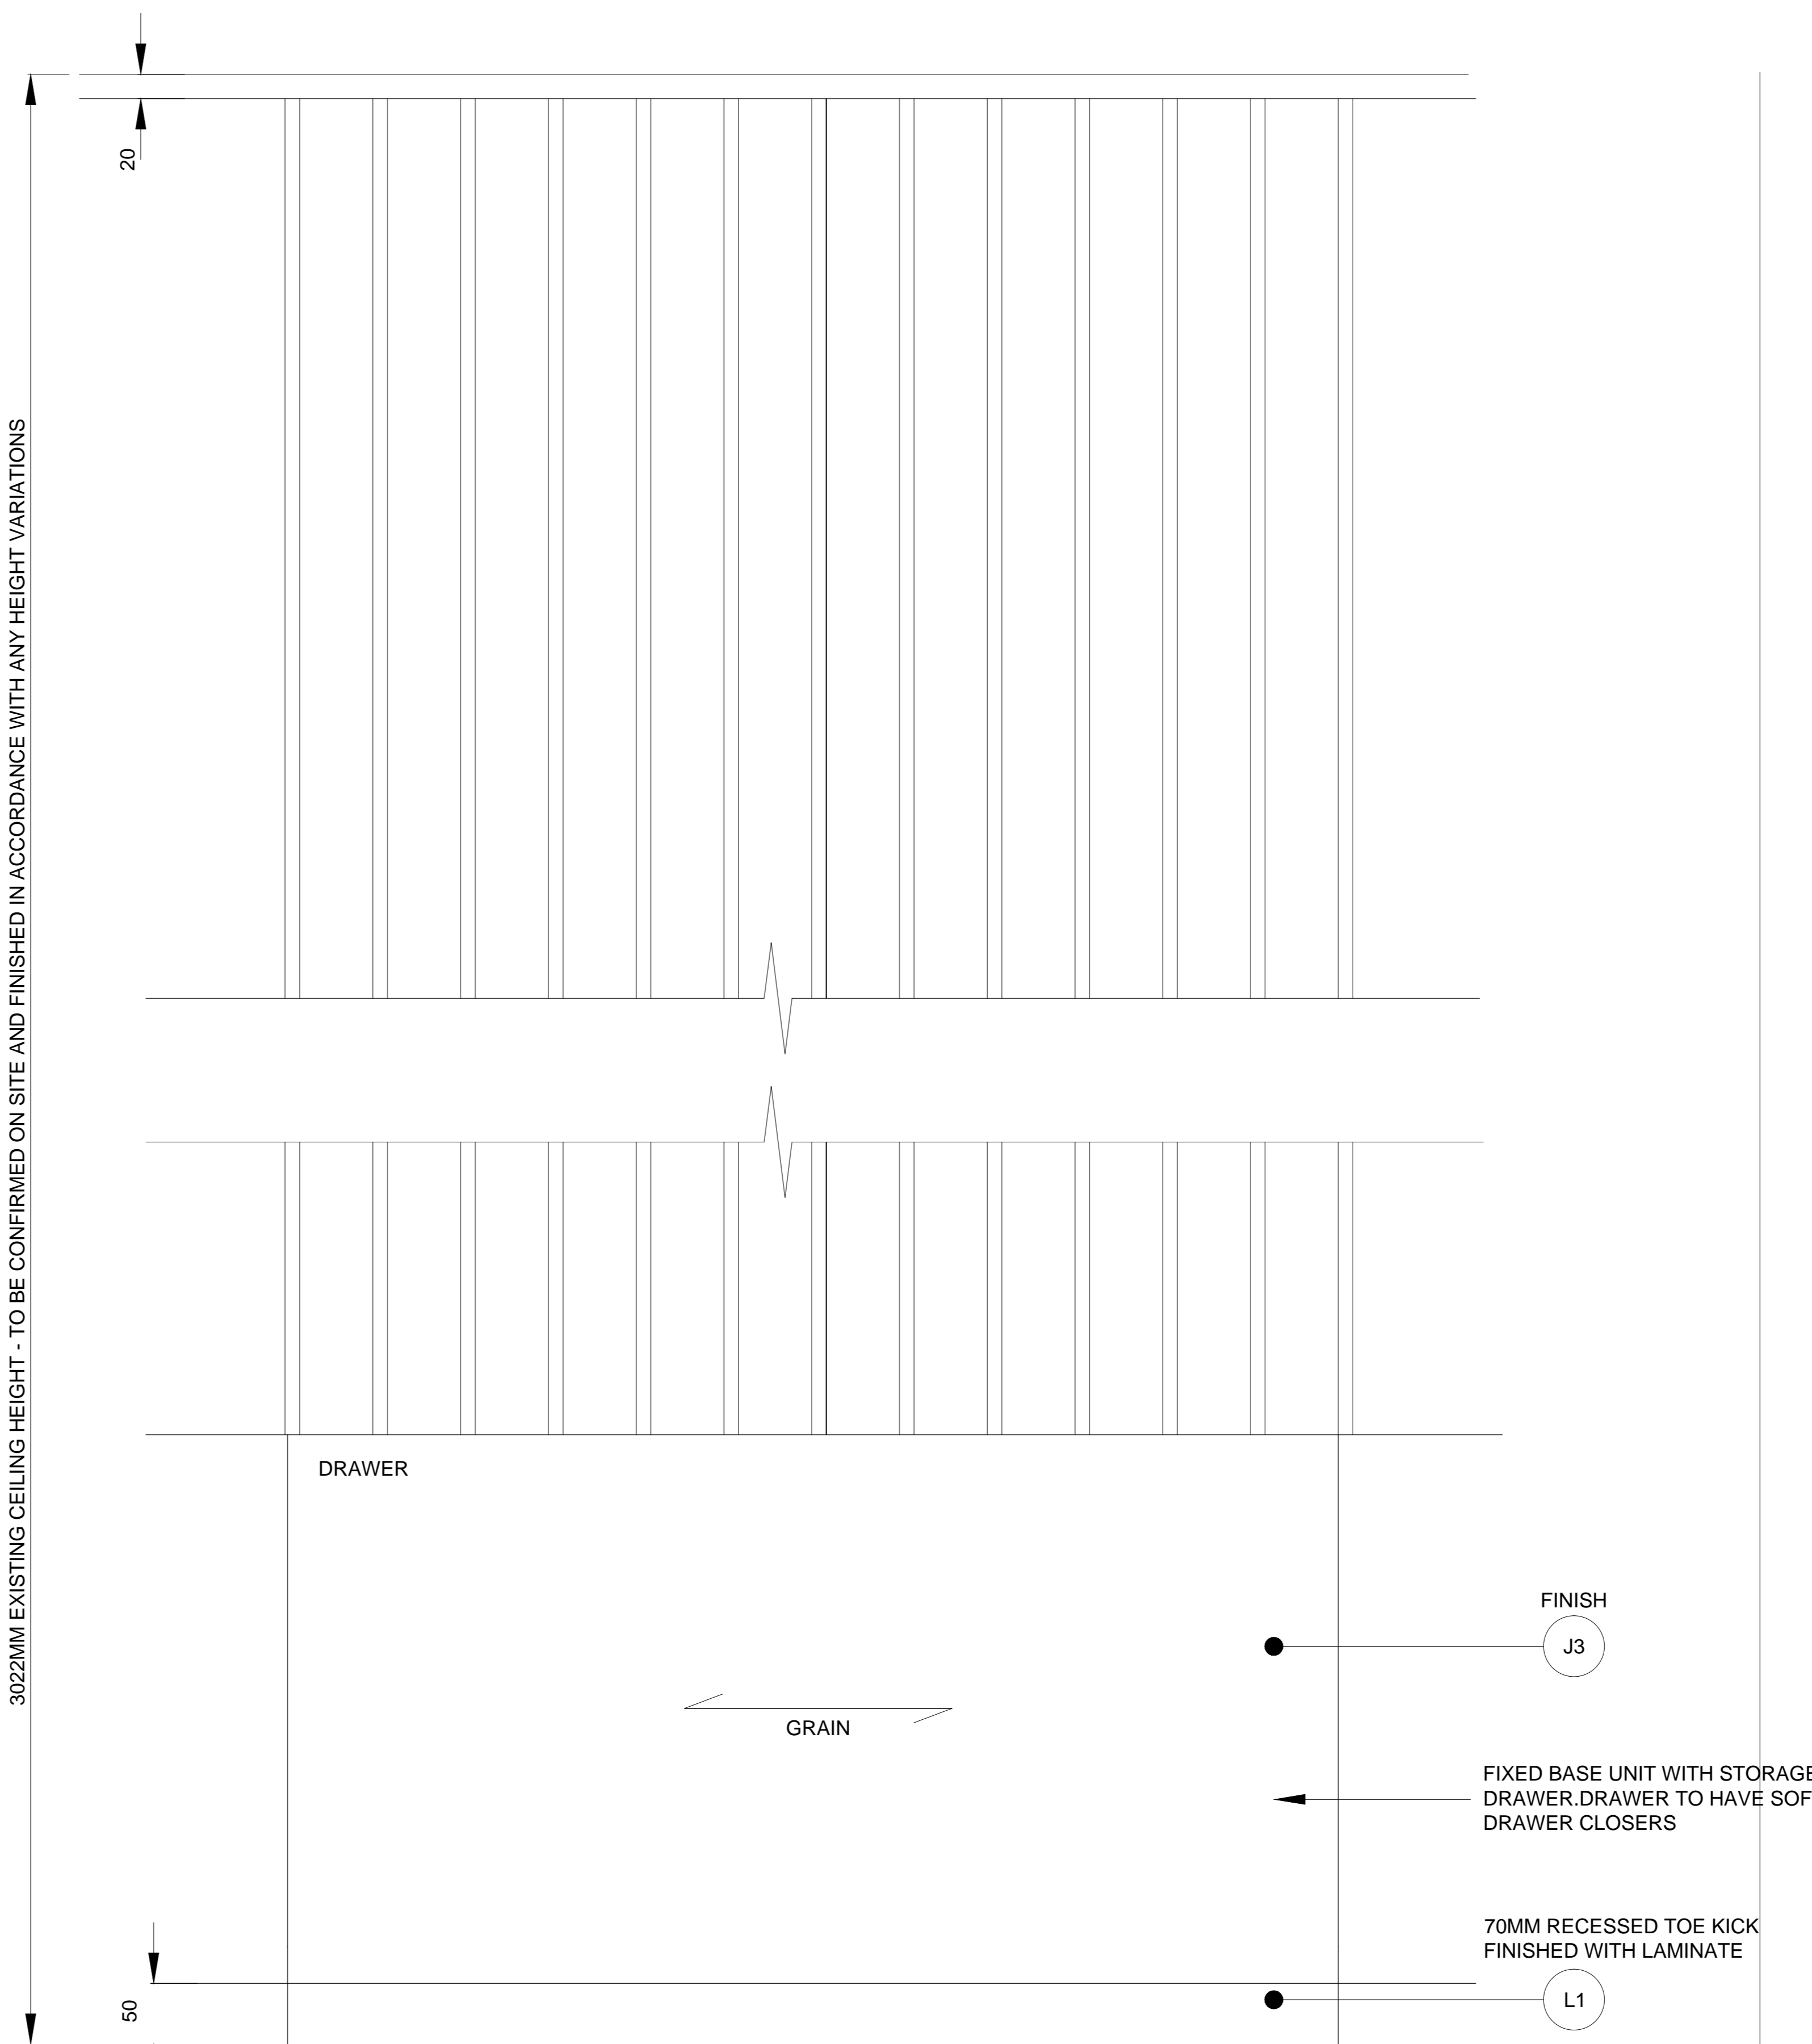


ELEVATION A

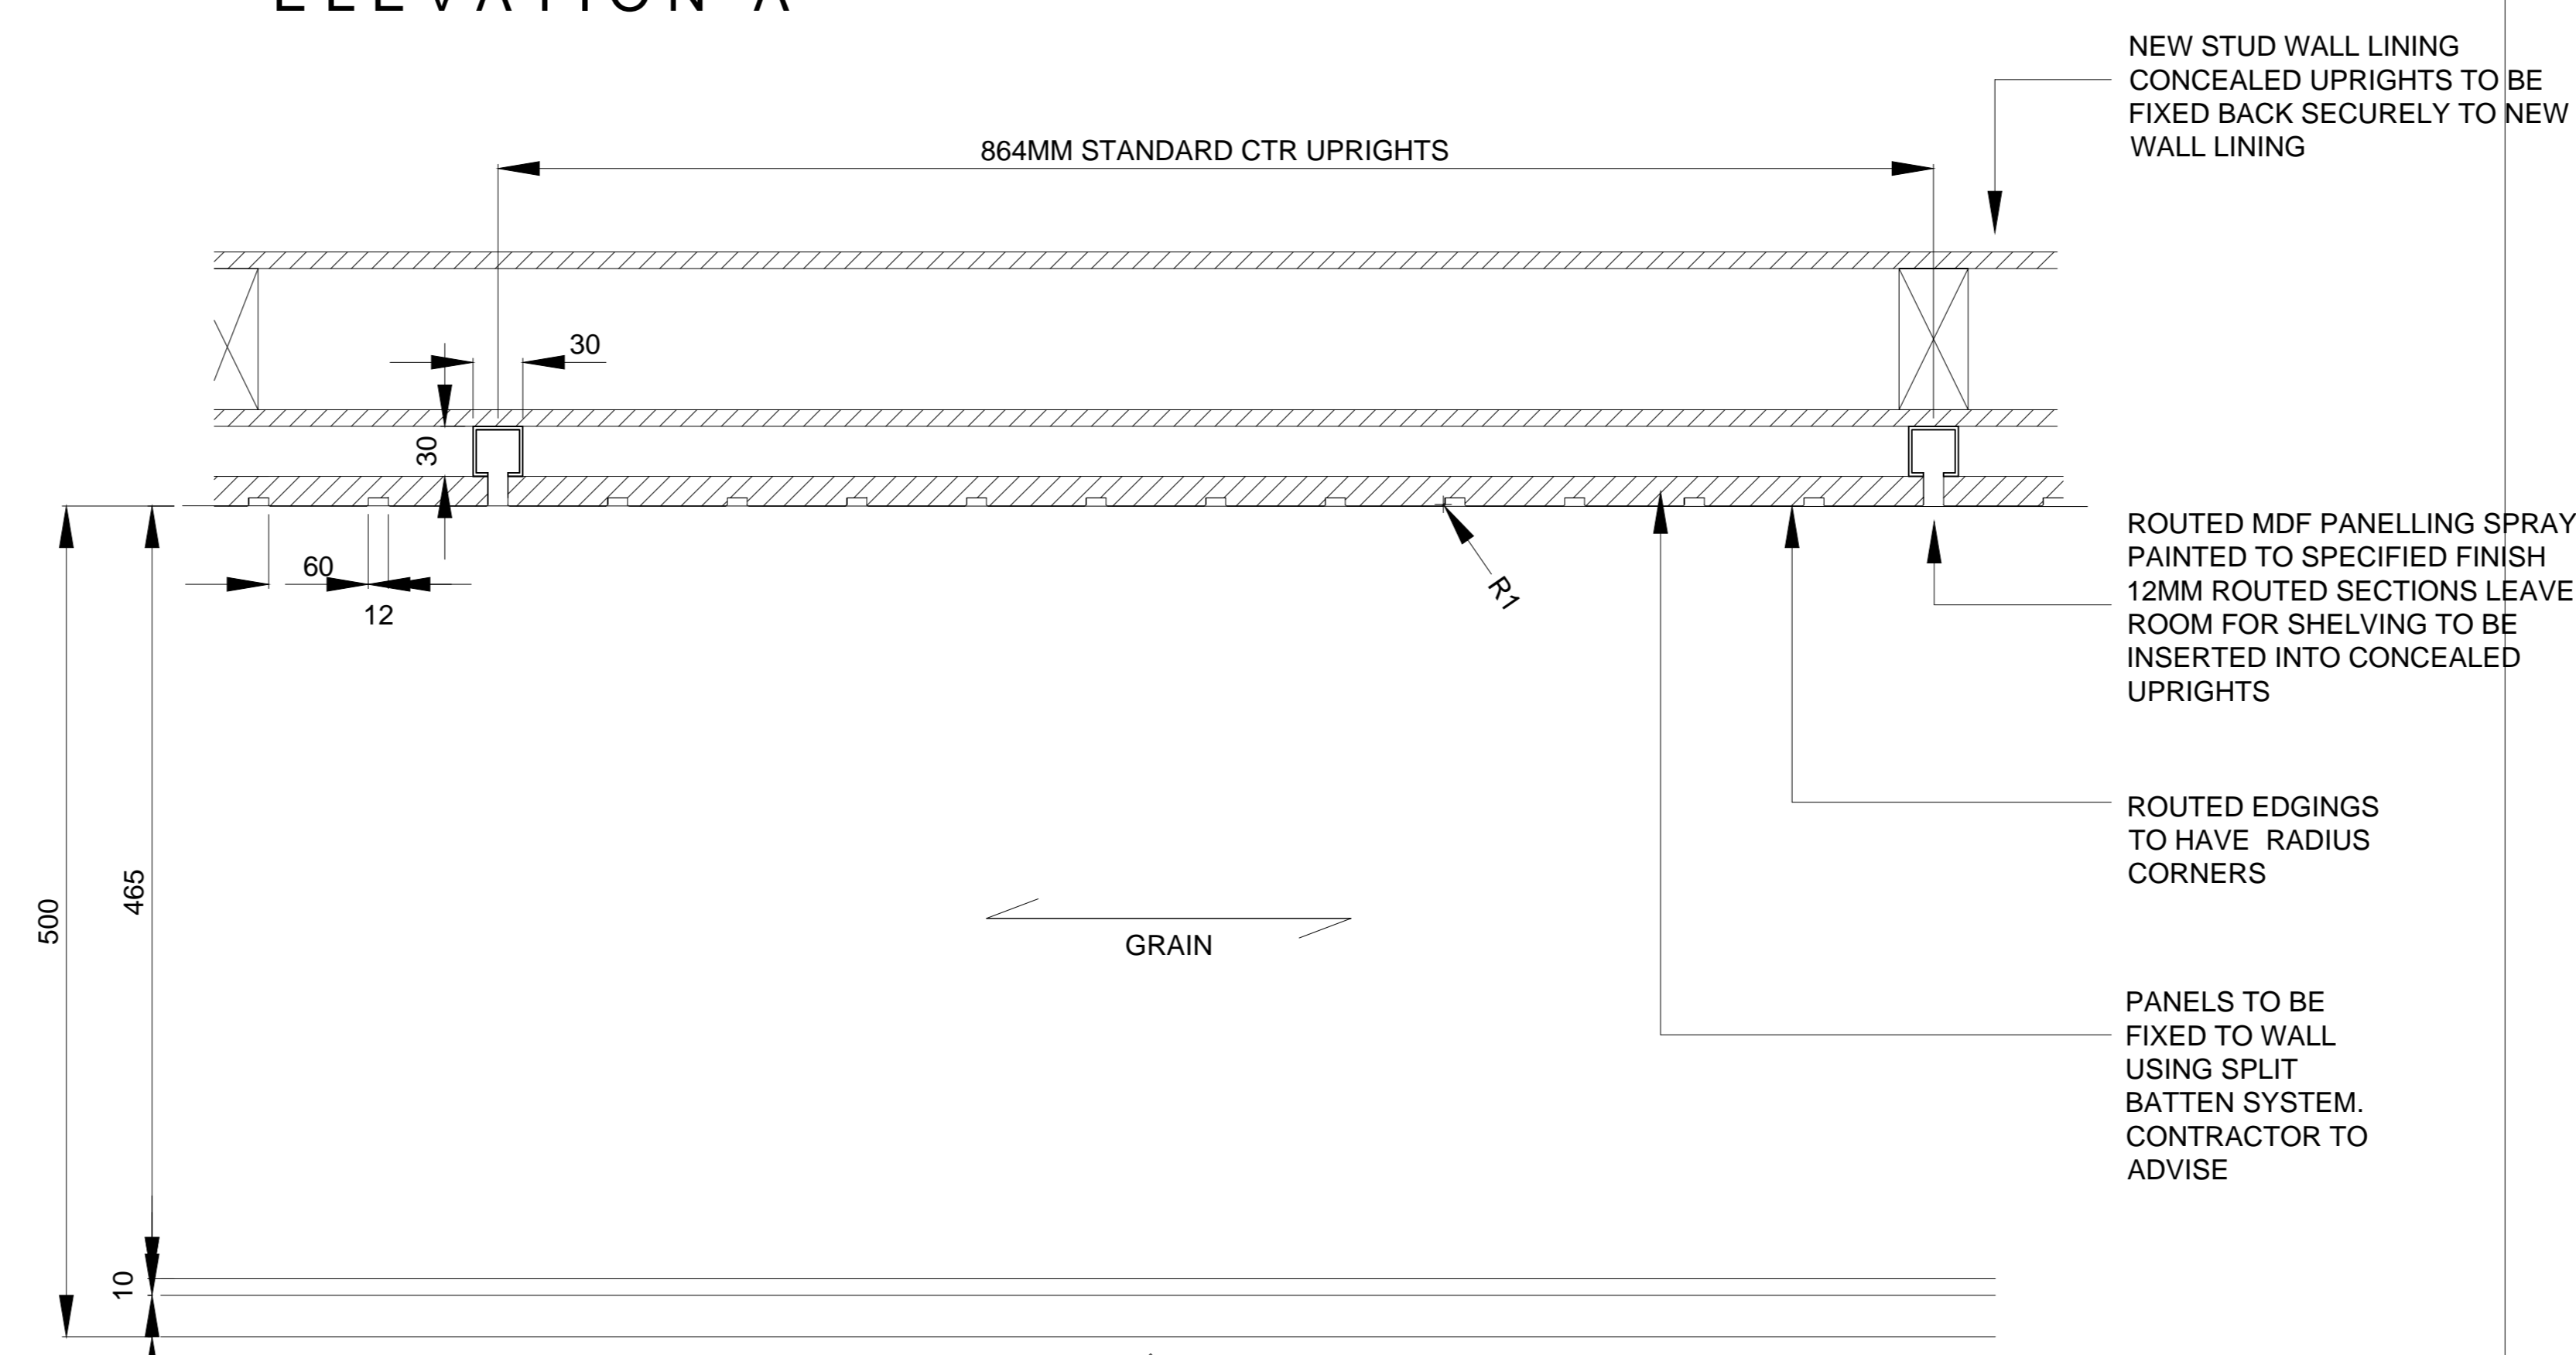

PLAN

DETAIL 1 - UPRIGHT

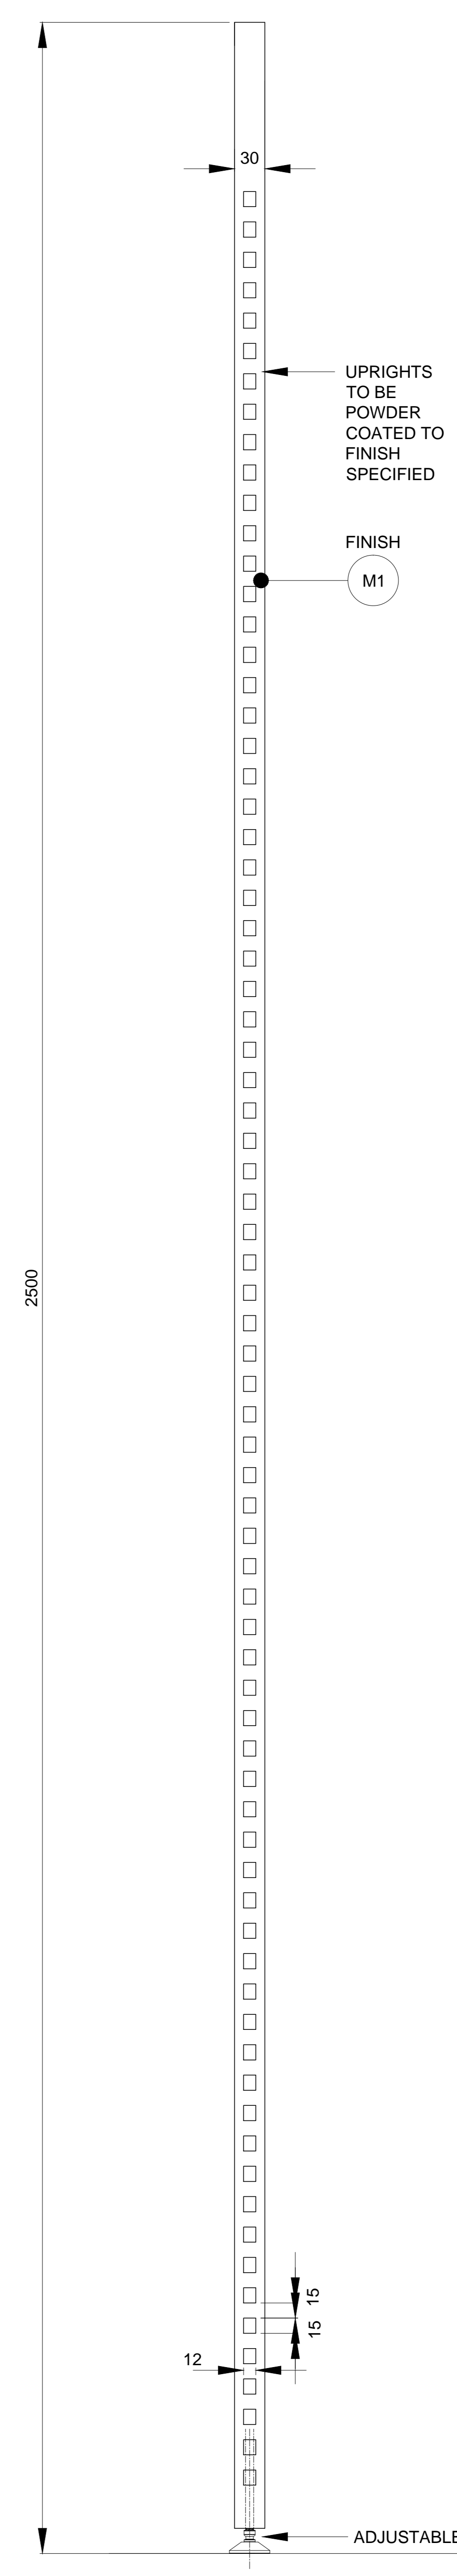

ELEVATION

NOTES
DO NOT SCALE FROM DRAWING
ALL DIMENSIONS TO BE SITE VERIFIED BY CONTRACTOR PRIOR TO MANUFACTURING OR CONSTRUCTION. CONTRACTOR TO REPORT ANY DISCREPANCIES TO NGC IMMEDIATELY
CONTRACTOR TO PRODUCE SHOP DRAWINGS OF ALL CUSTOM COMPONENTS FOR APPROVAL BY NGC PRIOR TO MANUFACTURING
THE DRAWING AND THE WORKS DEPICTED ARE THE COPYRIGHT OF LUMSDEN DESIGN LTD AND MAY NOT BE REPRODUCED EXCEPT BY WRITTEN PERMISSION

MATERIALS LEGEND:

PLEASE NOTE:
CONTRACTOR TO PROVIDE SAMPLES OF ALL MATERIALS FOR APPROVAL BY NGC PRIOR TO CONSTRUCTION.

METALWORK FINISHES

- (M1) POWDER COAT RAL 7010 - TARPULIN GREY SEMI-MATT FINISH 25%
- (M2) POWDER COAT RAL 9002 - GREY / WHITE SEMI-MATT FINISH 25%
- (M3) POWDER COAT RAL 3031 - ORIENT RED SEMI-MATT FINISH 25%
- (M4) BRUSHED STAINLESS STEEL
- (M5) POWDER COAT RAL 7038 - AGATE GREY SEMI-MATT FINISH 25%
- (M6) BLACK SMOKED METAL

JOINERY FINISHES

- (J1) BLACK STAINED AMERICAN OAK MATCH TO SAMPLE
- (J2) WHITE STAINED CANDIAN MAPLE MATCH TO SAMPLE
- (J3) NATURAL FINISH AMERICAN OAK MATCH TO SAMPLE
- (J4) SPRAY PAINTED MDF DARK/GREY BLACK MATCH TO DULUX 00NN 07/00 CLEAR LACQUER FINISH
- (J5) SPRAY PAINTED MDF -RED MATCH TO DULUX 09YR 11/475 CLEAR LACQUER FINISH
- (J6) SPRAY PAINTED MDF -STONE MATCH TO DULUX 20Y 57/060 CLEAR LACQUER FINISH
- (J7) SPRAY PAINTED SATIN WHITE
- (J8) DARK PAINT FINISH TO MATCH EXISTING

LAMINATE FINISHES

- (L1) DARK GREY POLYREY - FA P114 POIVRE

OTHER FINISHES

- (C1) VALCHROMAT COLOURED MDF - MID GREY 2-PACK CLEAR LACQUER FINISH
- (C2) Quartz Surfaces Zodiaq® Dove Grey www.dupont.com
- (S1) SILESTONE BLANCO NORTE / WHITE NORTE
- (U1) BUTE FABRIC - LEWIS 2825 PRODUCT CODE: CF840-2825 100% PURE WOOL

WALL FINISHES

- (W1) HONED CONCRETE EFFECT SKIM WALL RENDER MATCH TO RAL 7044 SILK GREY
- (W2) HONED CONCRETE EFFECT SKIM WALL RENDER MATCH TO RAL 7030 STONE GREY

REV	DATE	DESCRIPTION	BY
-	SEPT 10 2015	ISSUED FOR TENDER	-

2 Cowcross Street
London EC1M 6DR UK
T +44(0)20 3384 1400

CLIENT NATIONAL GALLERY OF CANADA

PROJECT NEW RETAIL STORE

DRG CLADDING & UPRIGHT - STANDARD DETAILS

DRG No. MW-09 REV -



SCALE 1:5 @ A1 DATE JUN 2015

DRAWN BY CM


SHEET NO. **MW-08**

**NATIONAL GALLERY OF CANADA
REAR WALL FIXTURE LAYOUT**

SCALE 1:20

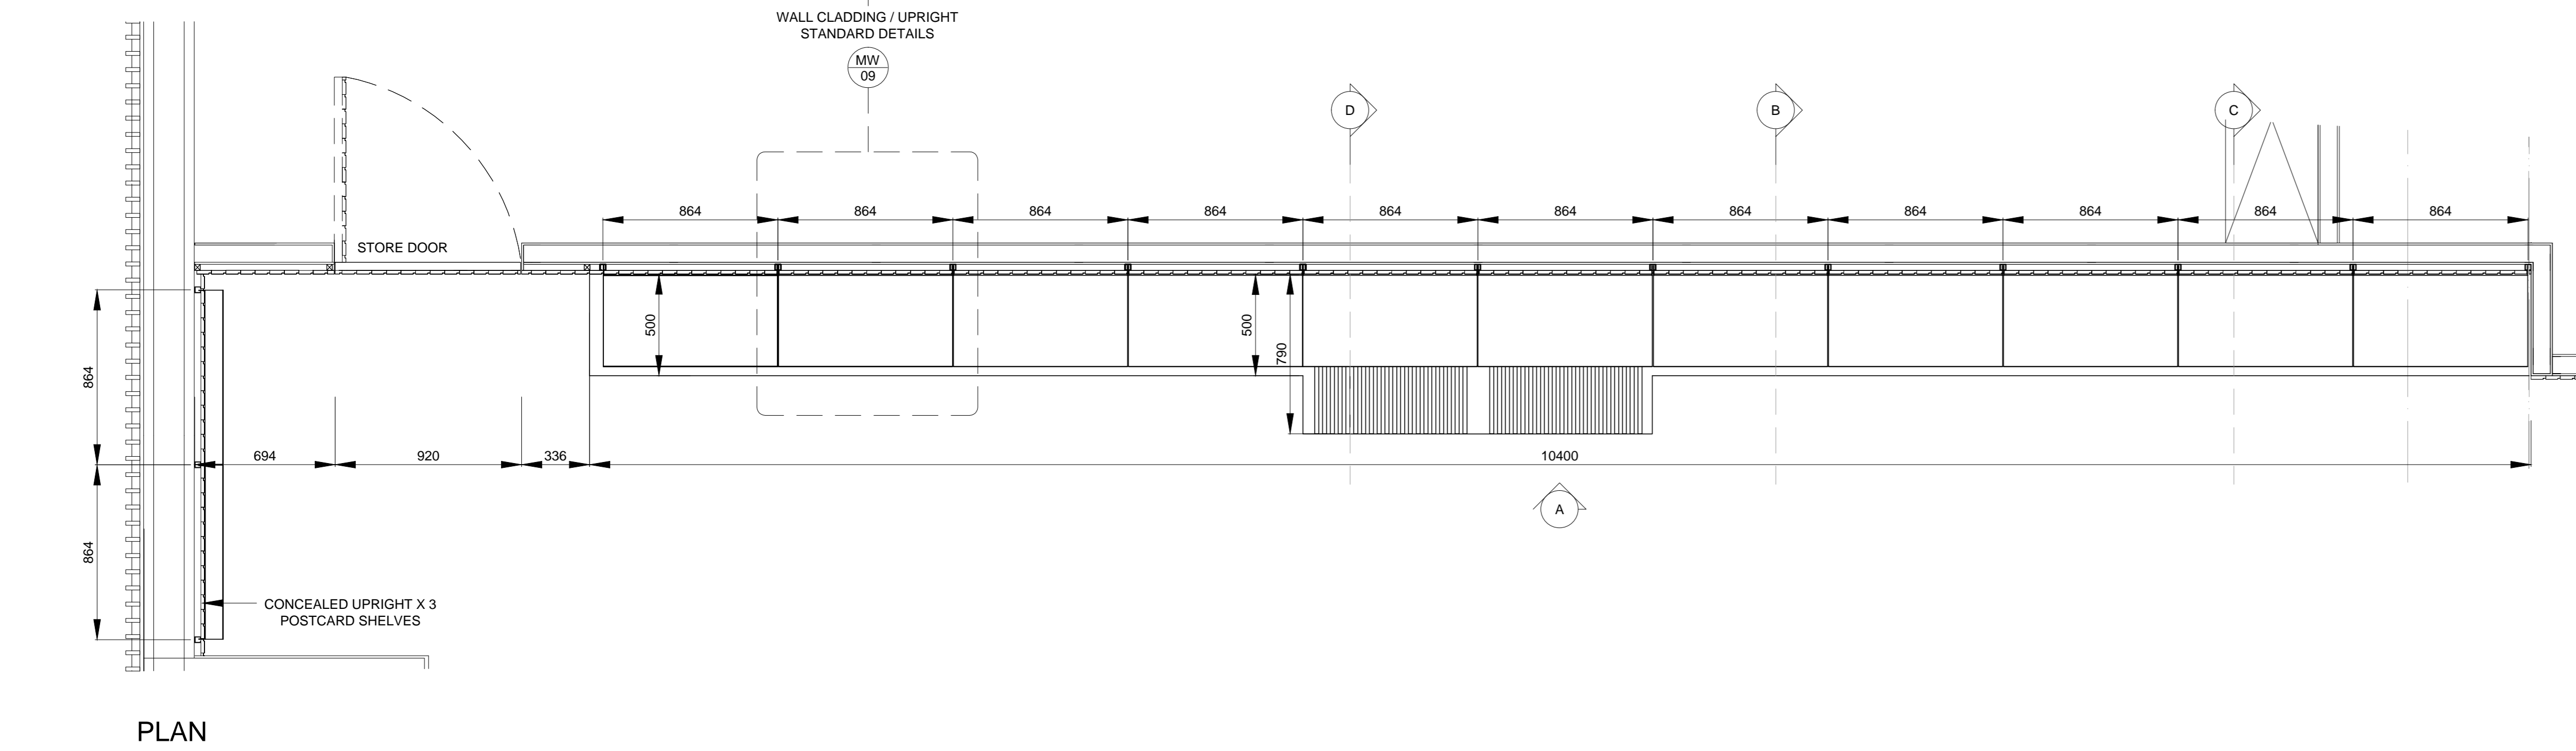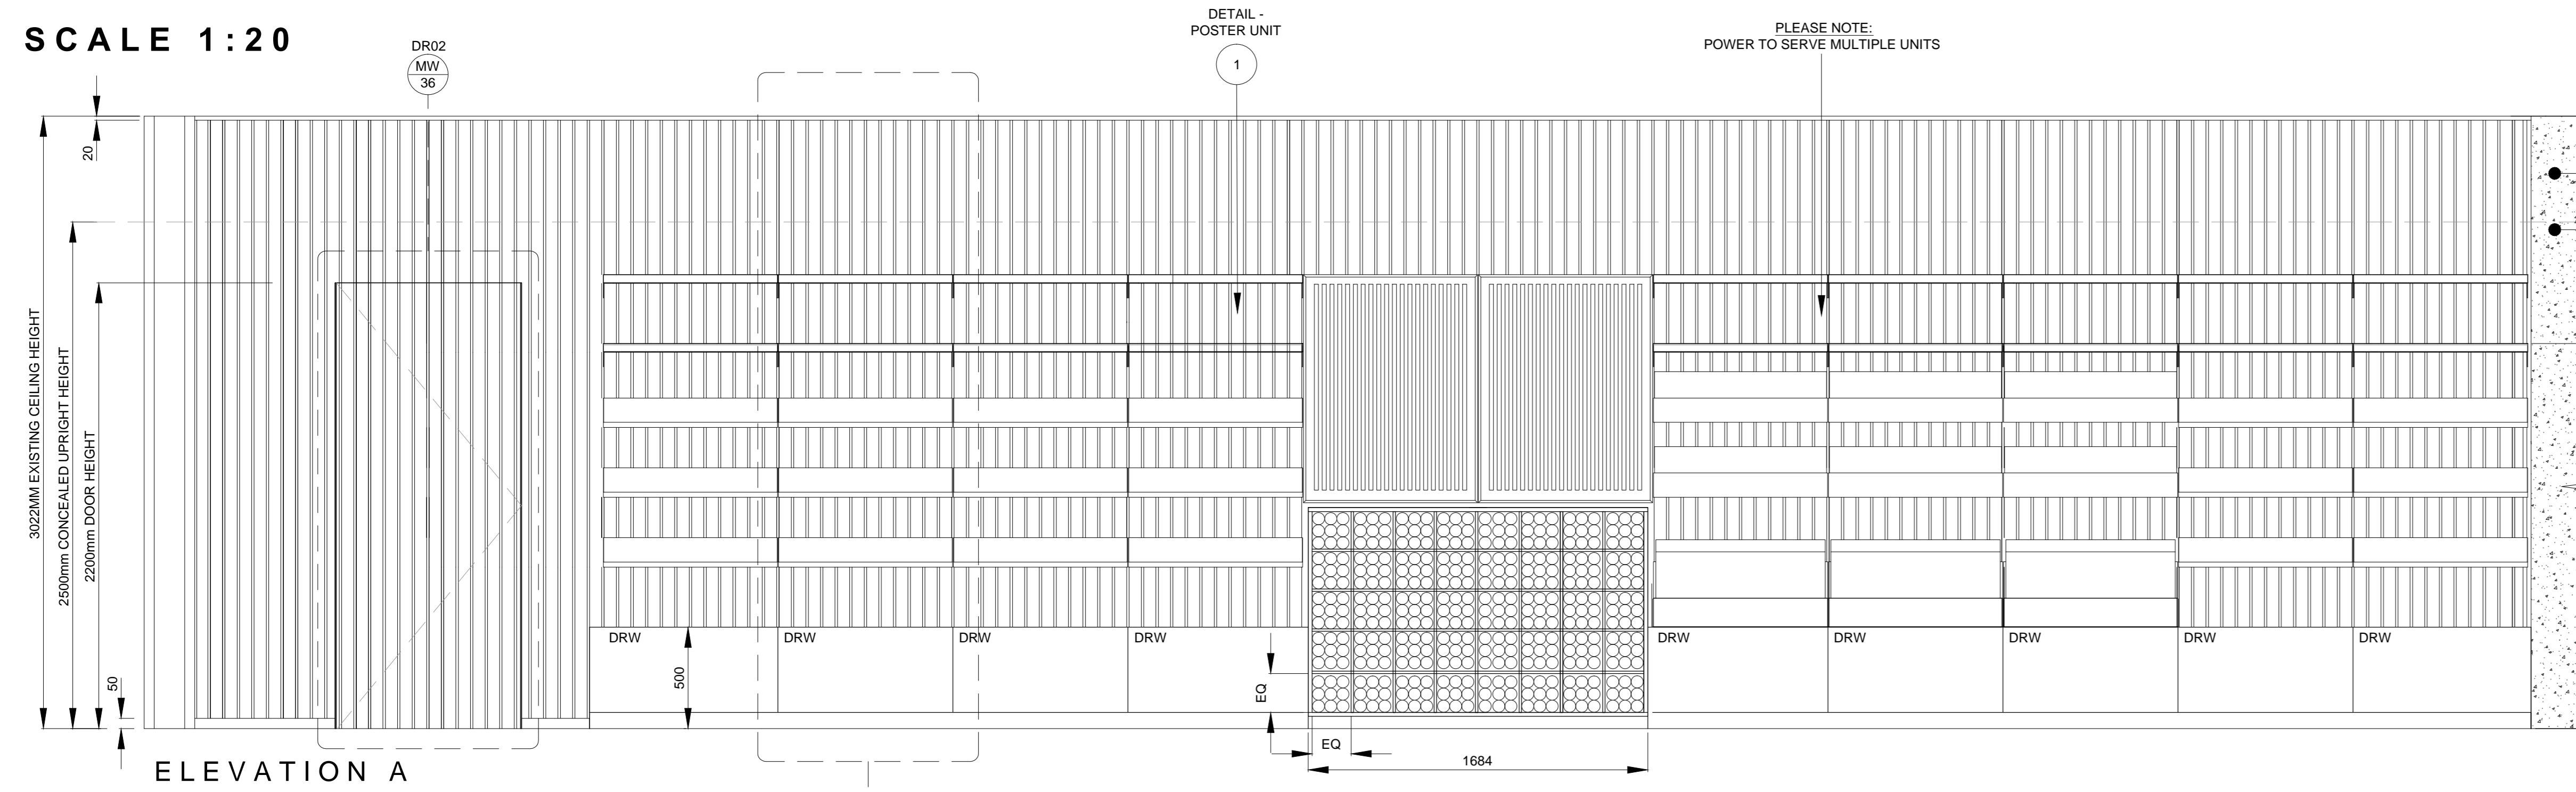


PLAN

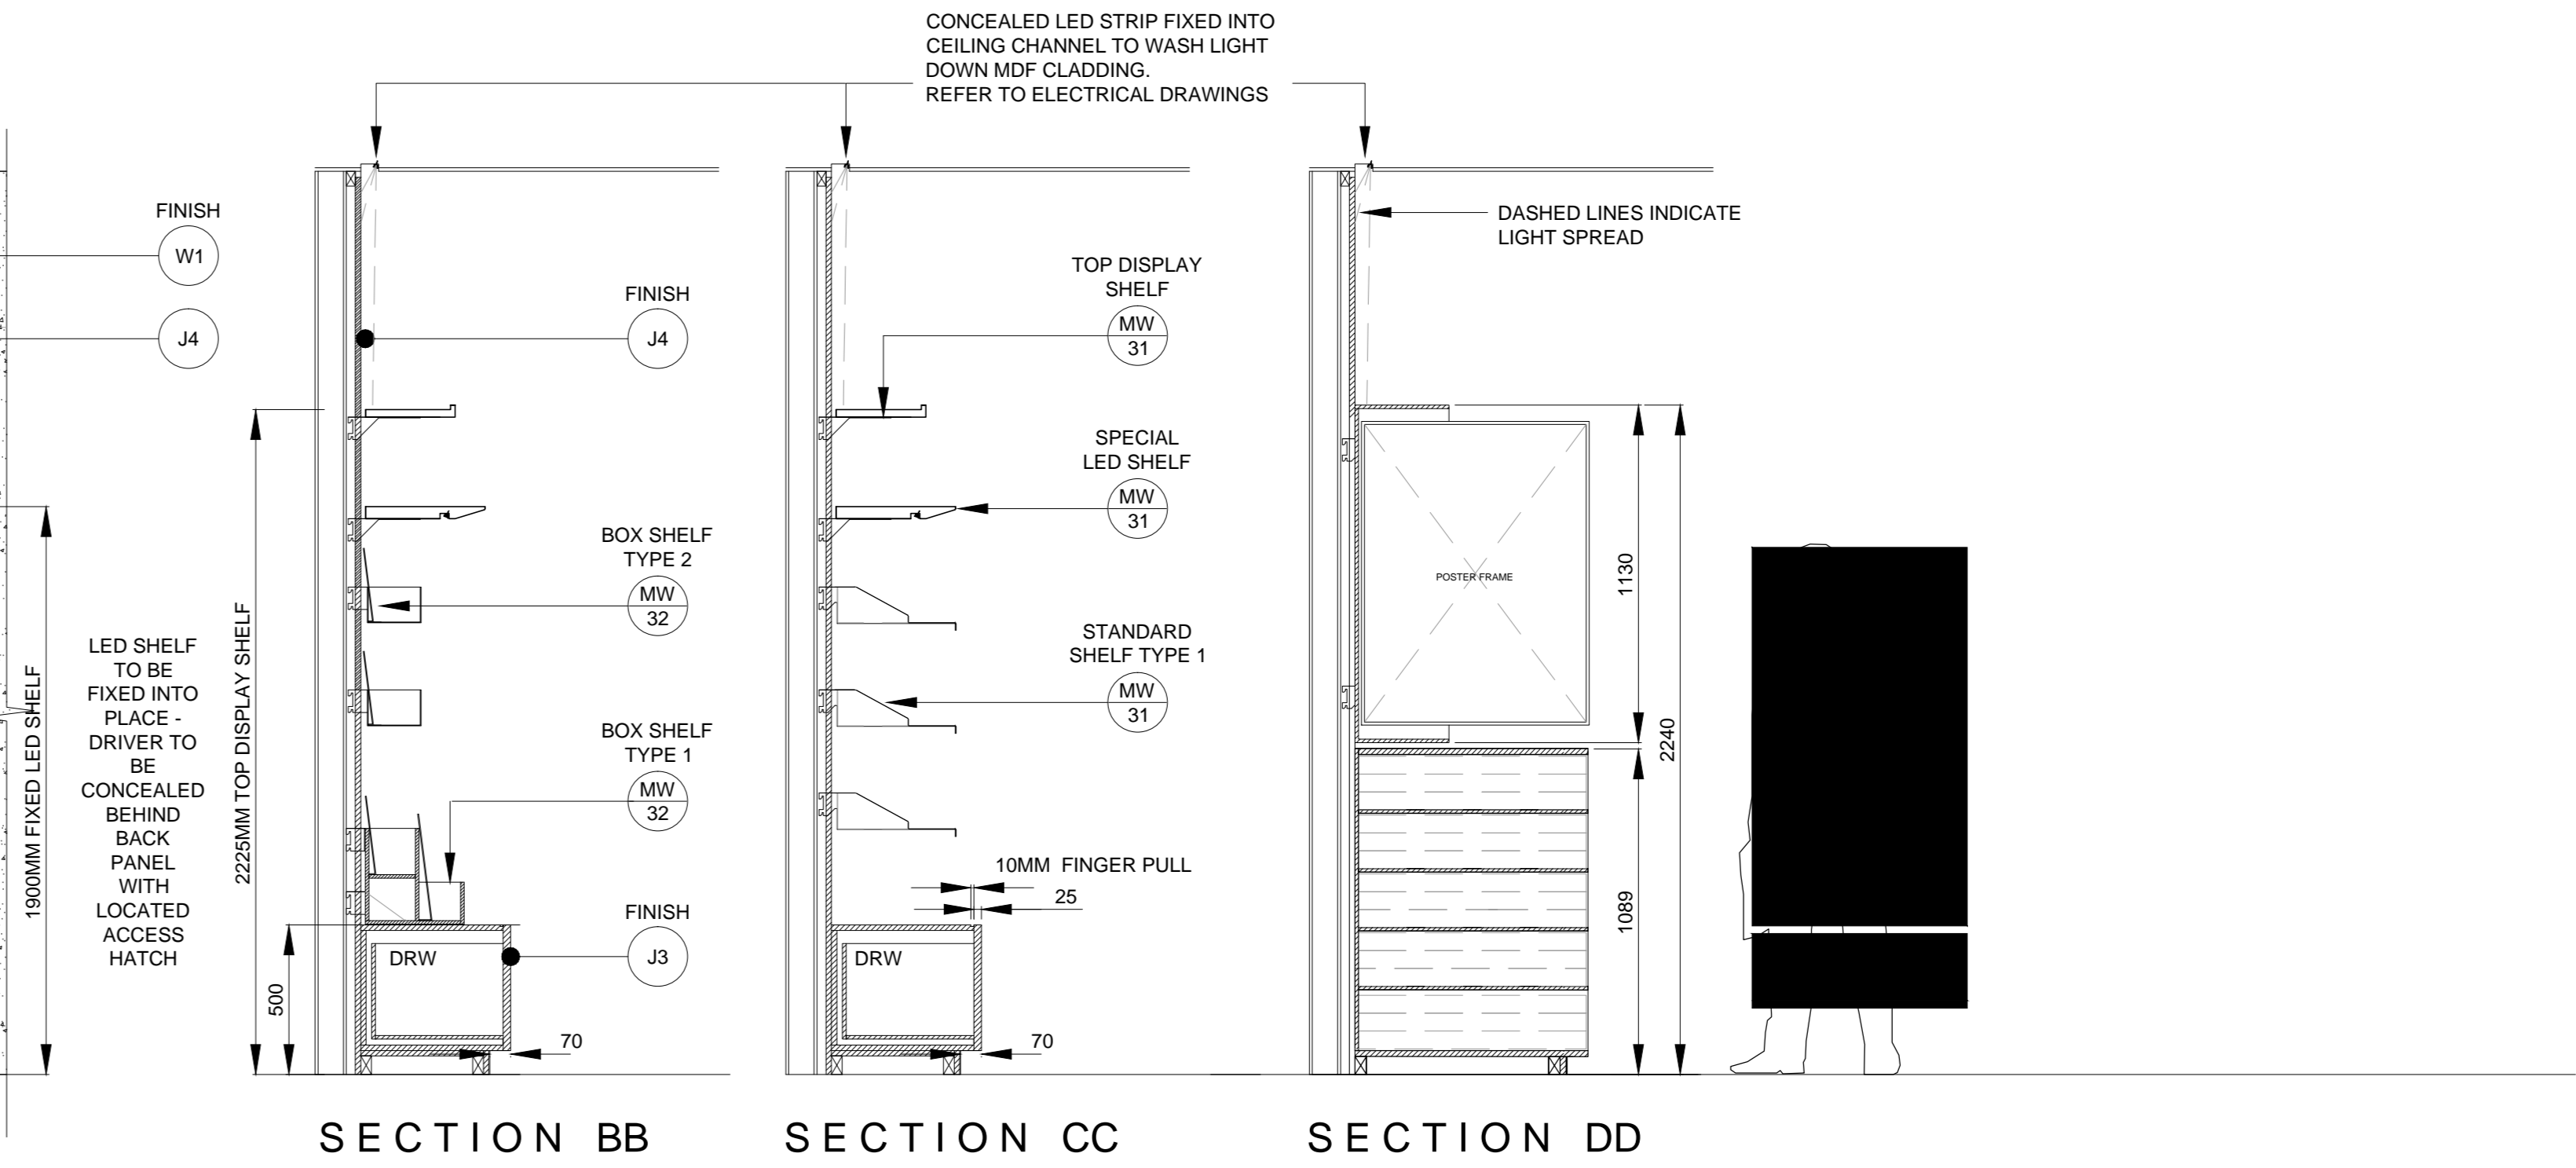


SECTION BB SECTION CC SECTION DD

DETAIL 1- POSTER UNIT

SCALE 1:10

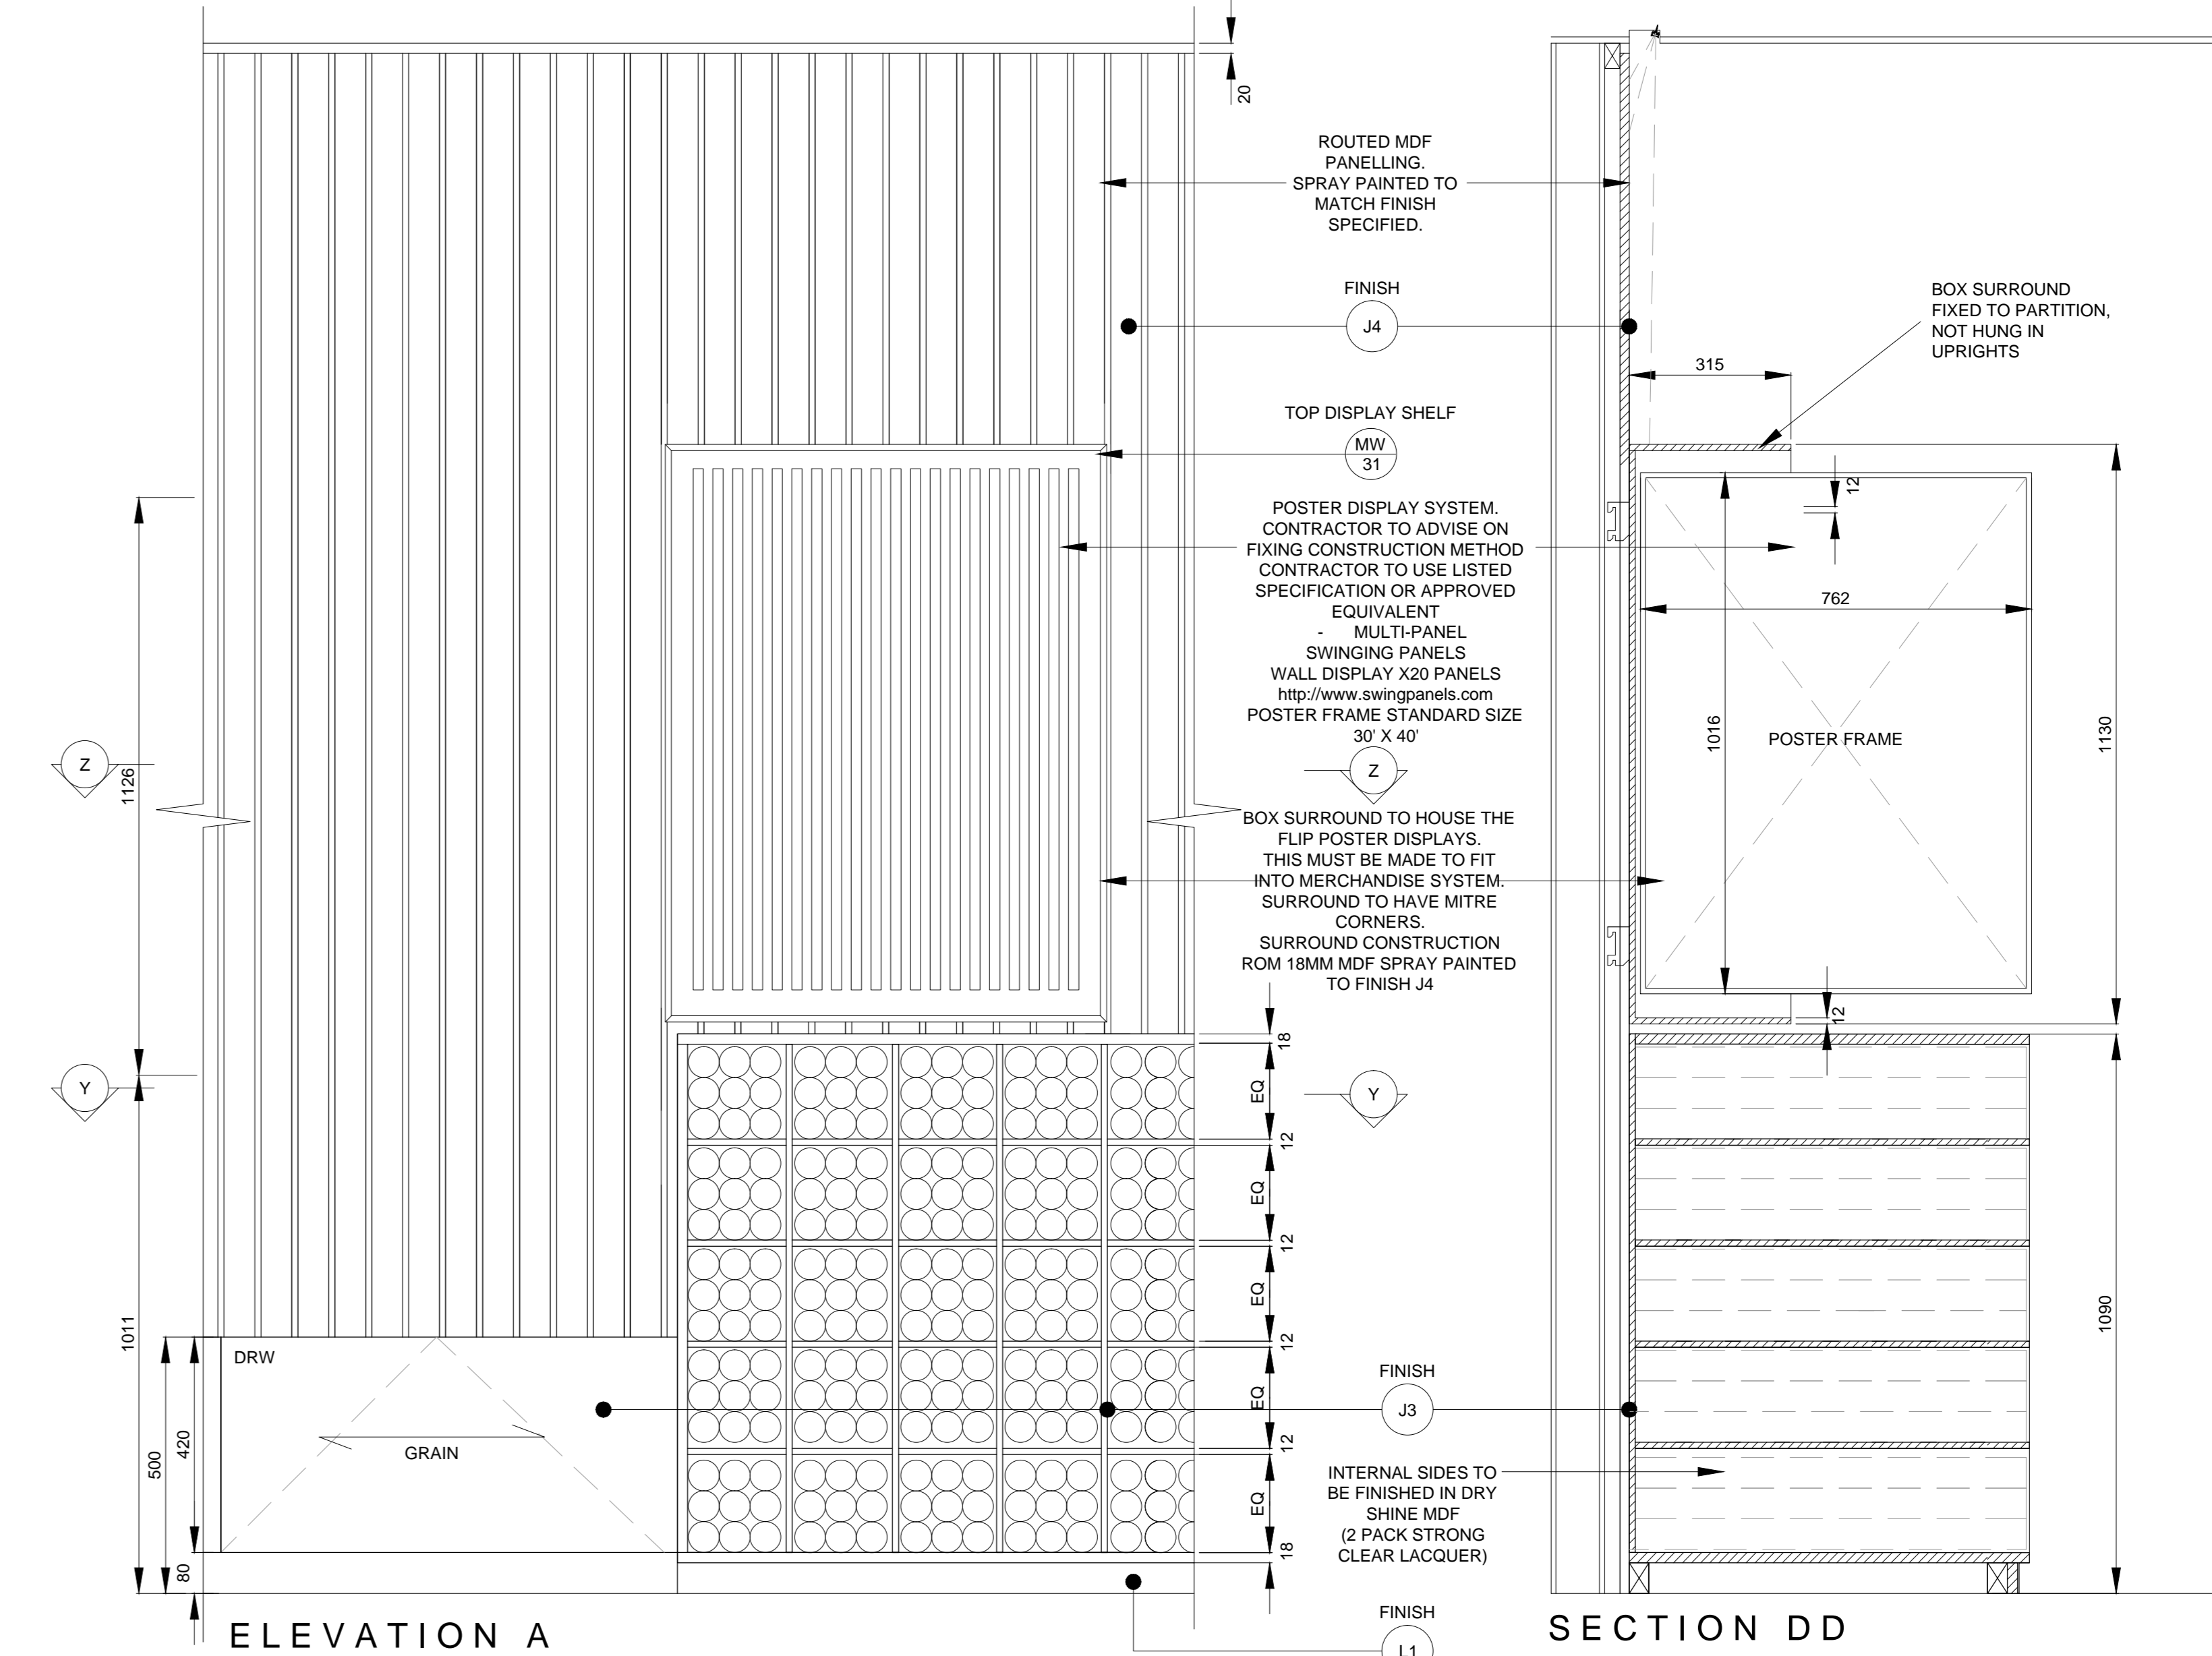

ELEVATION A SECTION DD

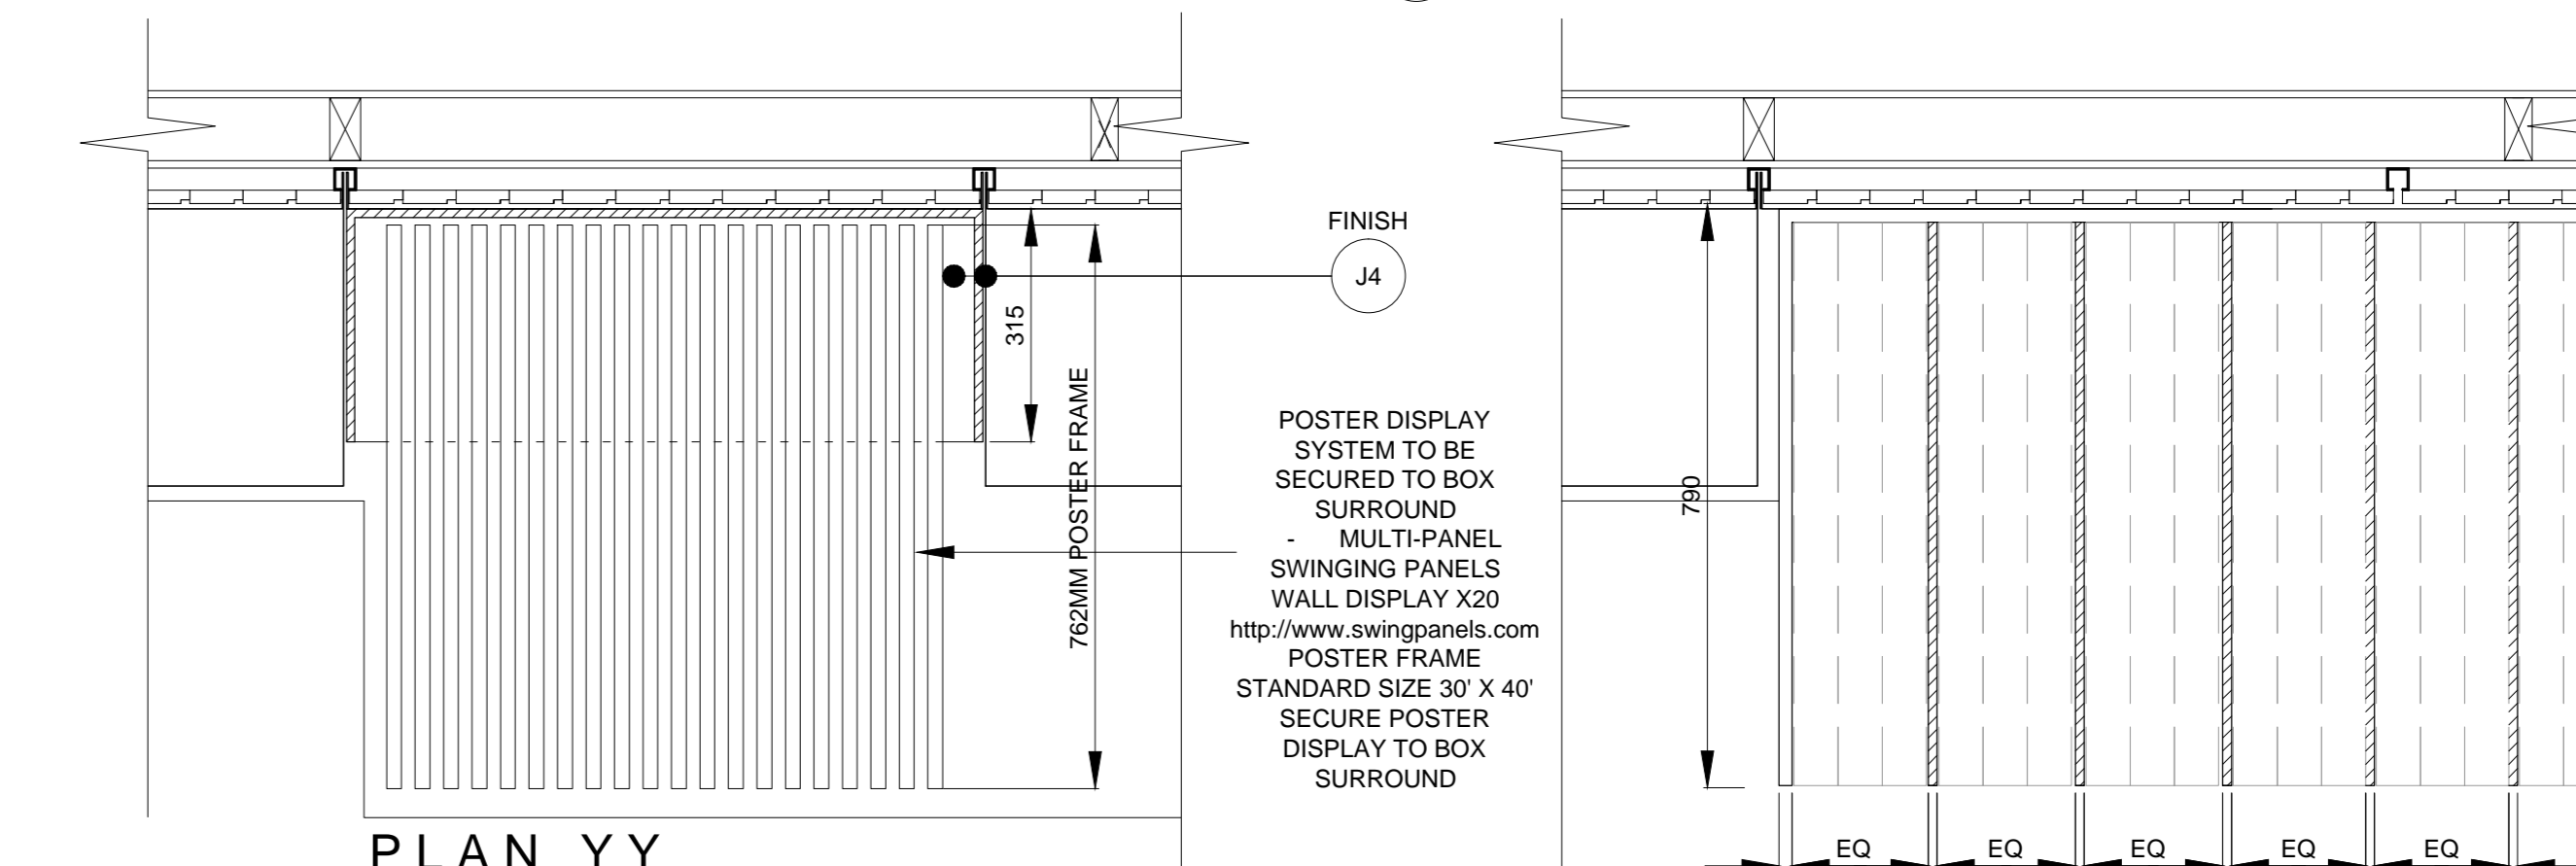

PLAN YY PLAN ZZ

NOTES
DO NOT SCALE FROM DRAWING
ALL DIMENSIONS TO BE SET VERIFIED BY CONTRACTOR PRIOR TO MANUFACTURING OR CONSTRUCTION
CONTRACTOR TO REPORT ANY DISCREPANCIES TO HGC IMMEDIATELY
CONTRACTOR TO PROVIDE SHOP DRAWINGS OF ALL CUSTOM COMPONENTS FOR APPROVAL BY HGC PRIOR TO MANUFACTURING
THE DRAWING AND THE WORKS DEPICTED ARE THE COPYRIGHT OF LAMBERT DESIGN LTD AND MAY NOT BE REPRODUCED EXCEPT BY WRITTEN PERMISSION

MATERIALS LEGEND:

PLEASE NOTE:
CONTRACTOR TO PROVIDE SAMPLES OF ALL MATERIALS FOR APPROVAL BY HGC PRIOR TO CONSTRUCTION.

- METALWORK FINISHES**
- M1 POWDER COAT RAL 7010 - TARPALLIN GREY SEM-MATT FINISH 25%
 - M2 POWDER COAT RAL 9002 - GREY / WHITE SEM-MATT FINISH 25%
 - M3 POWDER COAT RAL 3031 - ORIENT RED SEM-MATT FINISH 25%
 - M4 BRUSHED STAINLESS STEEL
 - M5 POWDER COAT RAL 7038 - AGATE GREY SEM-MATT FINISH 25%
 - M6 BLACK SMOKE METAL
- JOINERY FINISHES**
- J1 BLACK STAINED AMERICAN OAK MATCH TO SAMPLE
 - J2 WHITE STAINED CANADIAN MAPLE MATCH TO SAMPLE
 - J3 NATURAL FINISH AMERICAN OAK MATCH TO SAMPLE
 - J4 SPRAY PAINTED MDF - DARK GREY BLACK MATCH TO DULUX 00N9 0700 CLEAR LACQUER FINISH
 - J5 SPRAY PAINTED MDF - RED MATCH TO DULUX 09YR 11475 CLEAR LACQUER FINISH
 - J6 SPRAY PAINTED MDF - STONE MATCH TO DULUX 20YY 57060 CLEAR LACQUER FINISH
 - J7 SPRAY PAINTED SATIN WHITE
 - J8 DARK PAINT FINISH TO MATCH EXISTING
- LAMINATE FINISHES**
- L1 DARK GREY POLYREY - FA P114 POWRE
- OTHER FINISHES**
- C1 VALCHROMAT COLOURED MDF - MID GREY 2-PACK CLEAR LACQUER FINISH
 - C2 Quartz Surfaces Zodiaq® Dove Grey www.digood.com
 - S1 SILESTONE BLANCO NORTE / WHITE NORTE
 - U1 BUTE FABRIC - LEWIS 2825 PRODUCT CODE: CF840-2825 100% PURE WOOL.
- WALL FINISHES**
- W1 HONED CONCRETE EFFECT SKIM WALL RENDER MATCH TO RAL 7044 SILK GREY
 - W2 HONED CONCRETE EFFECT SKIM WALL RENDER MATCH TO RAL 7030 STONE GREY

REV	DATE	DESCRIPTION	BY
1	SEPT 10 2015	ISSUED FOR TENDER	

2 Cowcross Street London EC7M 6JH UK
T +44(0)20 3384 1400





CLIENT: NATIONAL GALLERY OF CANADA
PROJECT: NEW RETAIL STORE
DRG: REAR WALL FIXTURE LAYOUT

DRG No: MW-10 REV: -
SCALE: 1:10, 1:20 @ A0 DATE: JUN 2015
DRAWN BY: CM

SHEET NO: **MW-09**

**NATIONAL GALLERY OF CANADA
WINDOW DISPLAY - TYPE 1A
(WEST WALL x1)**

SCALE 1:10

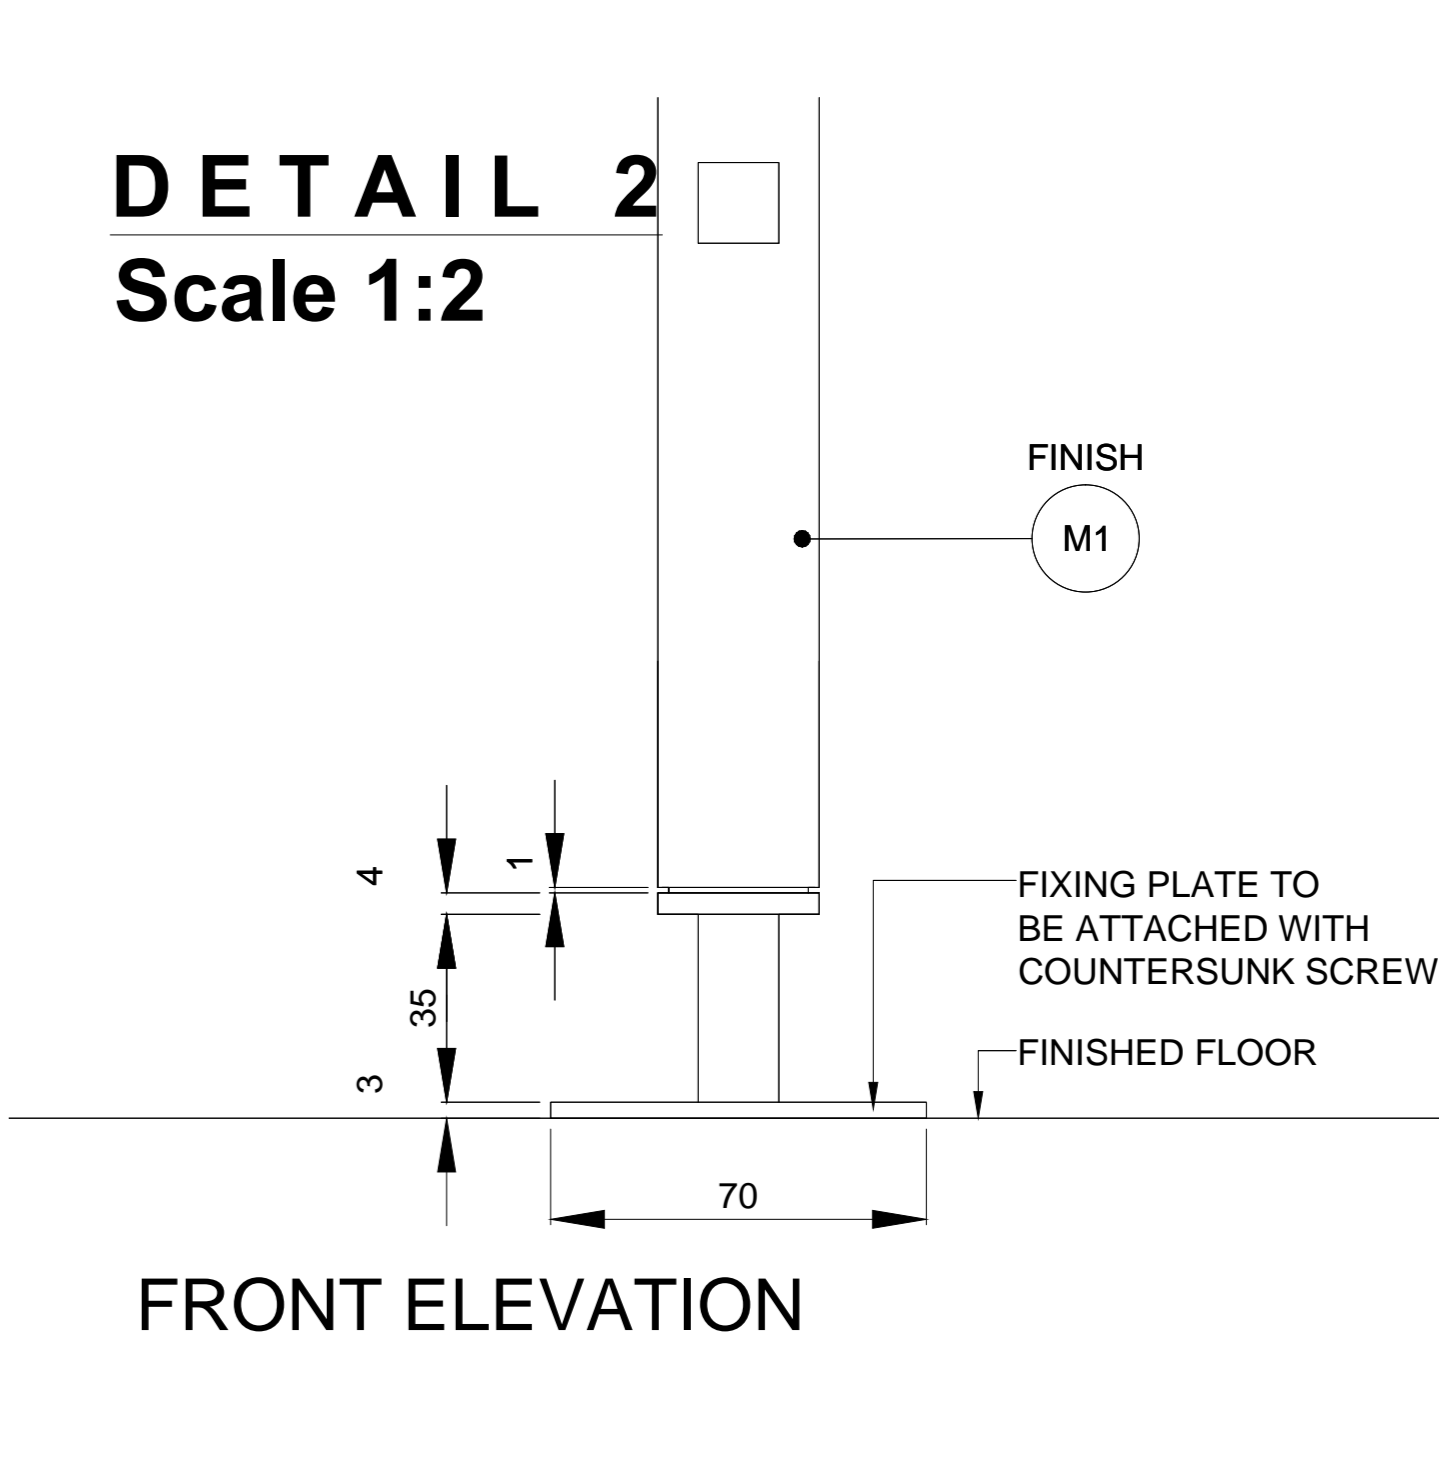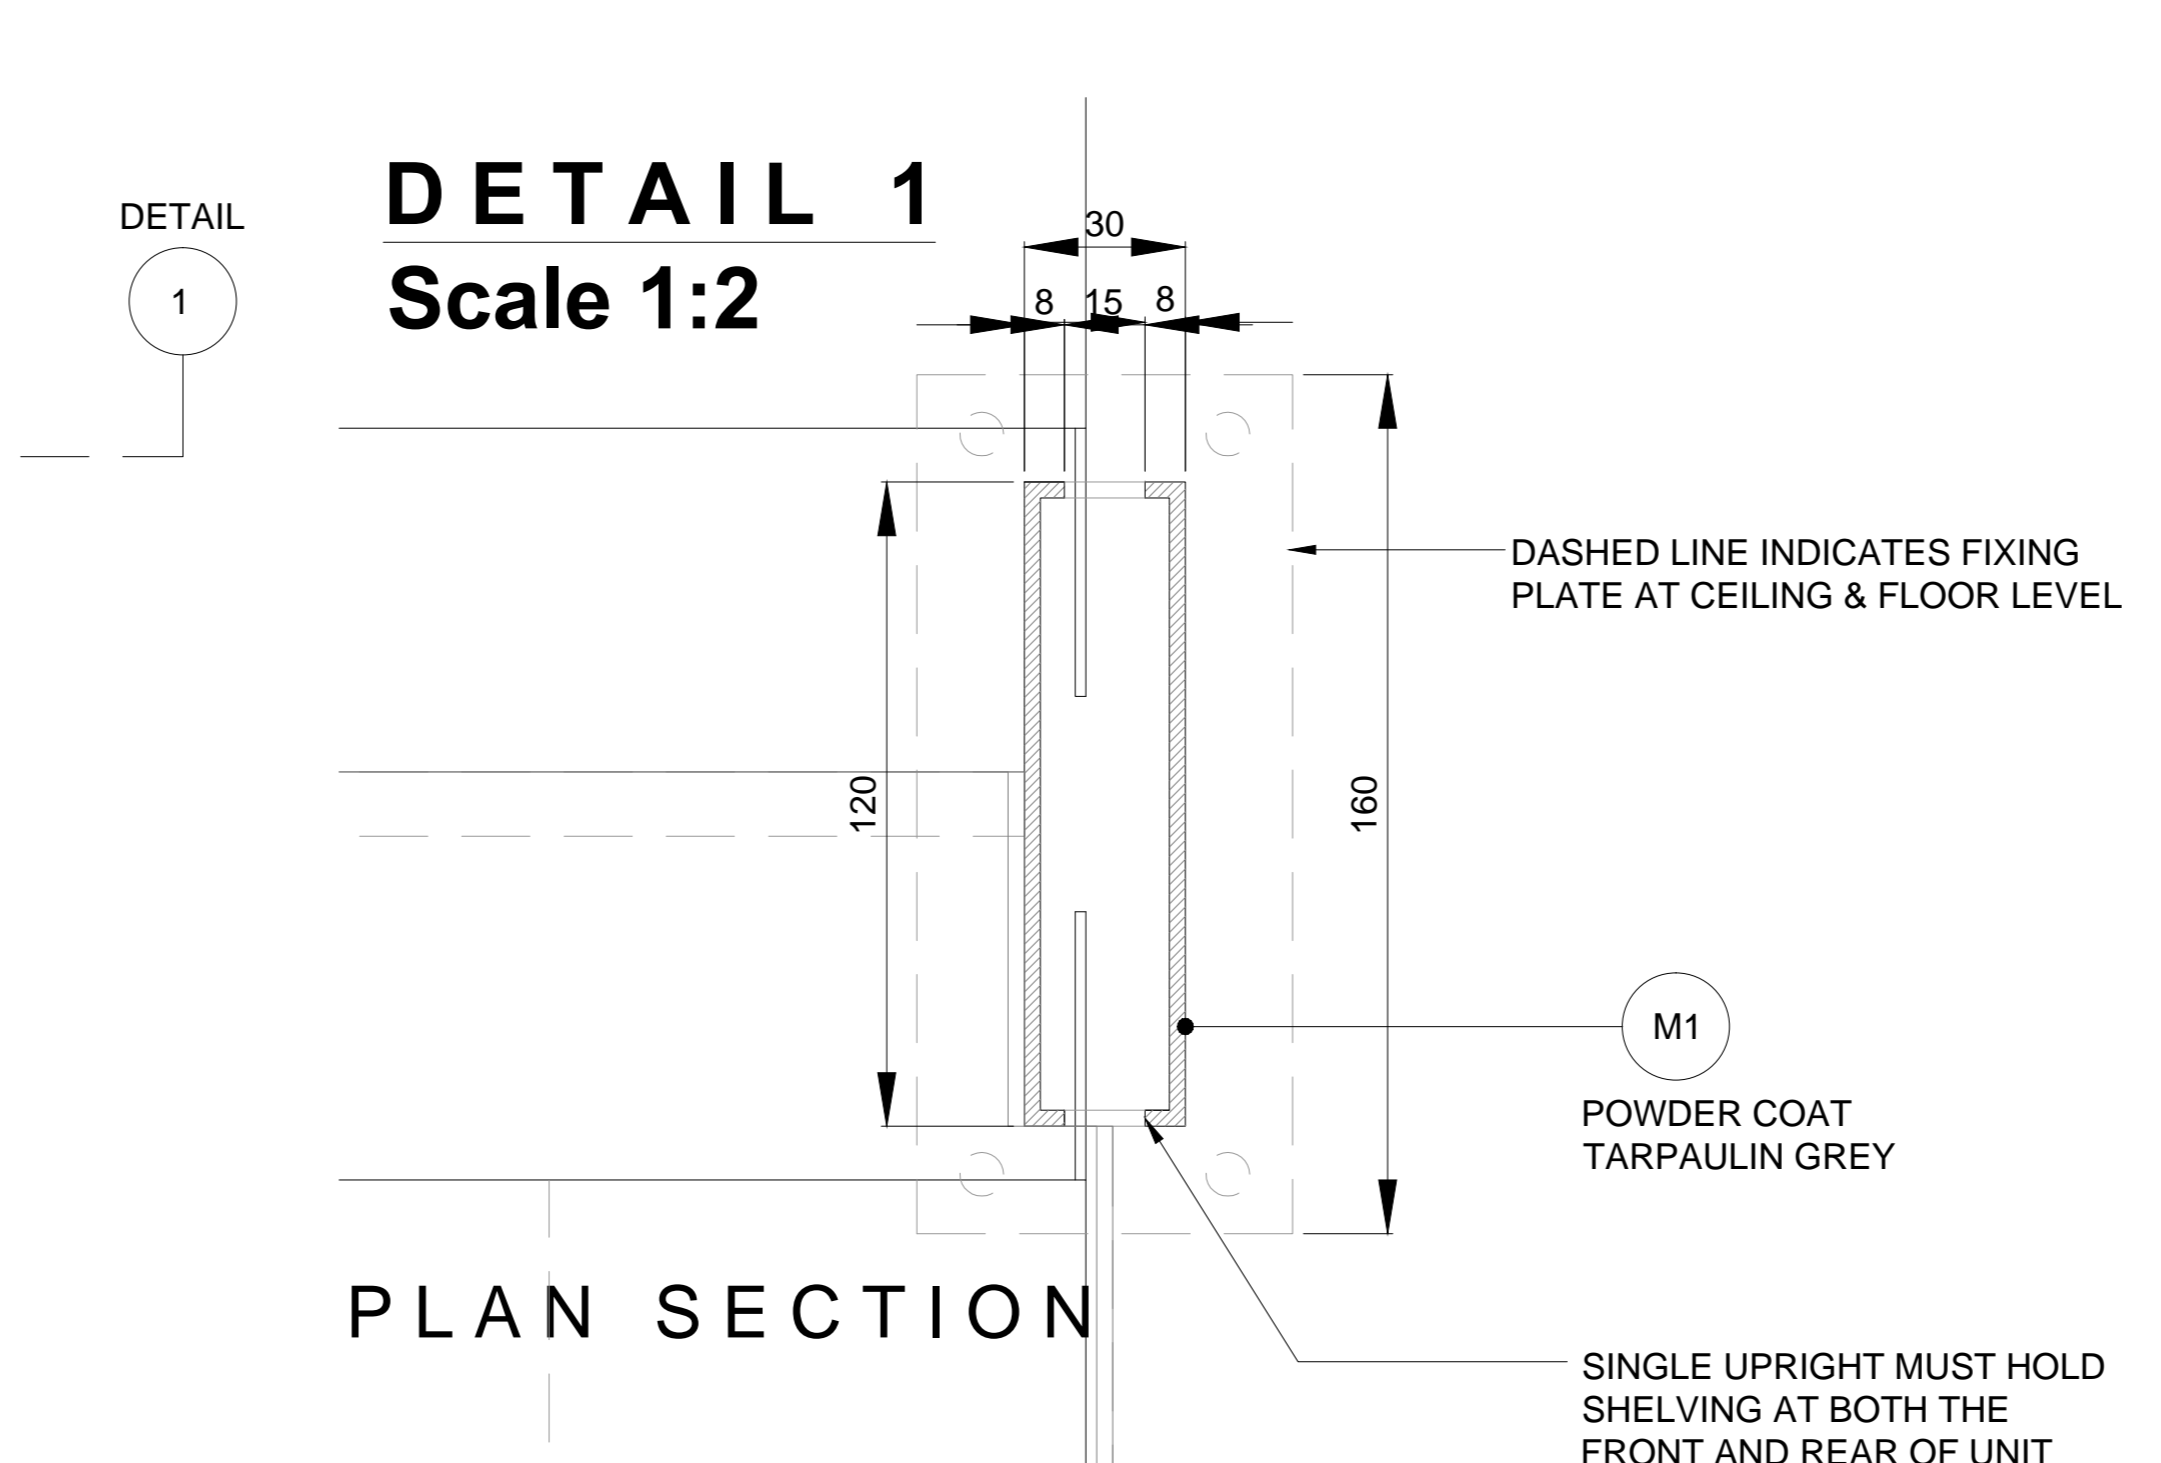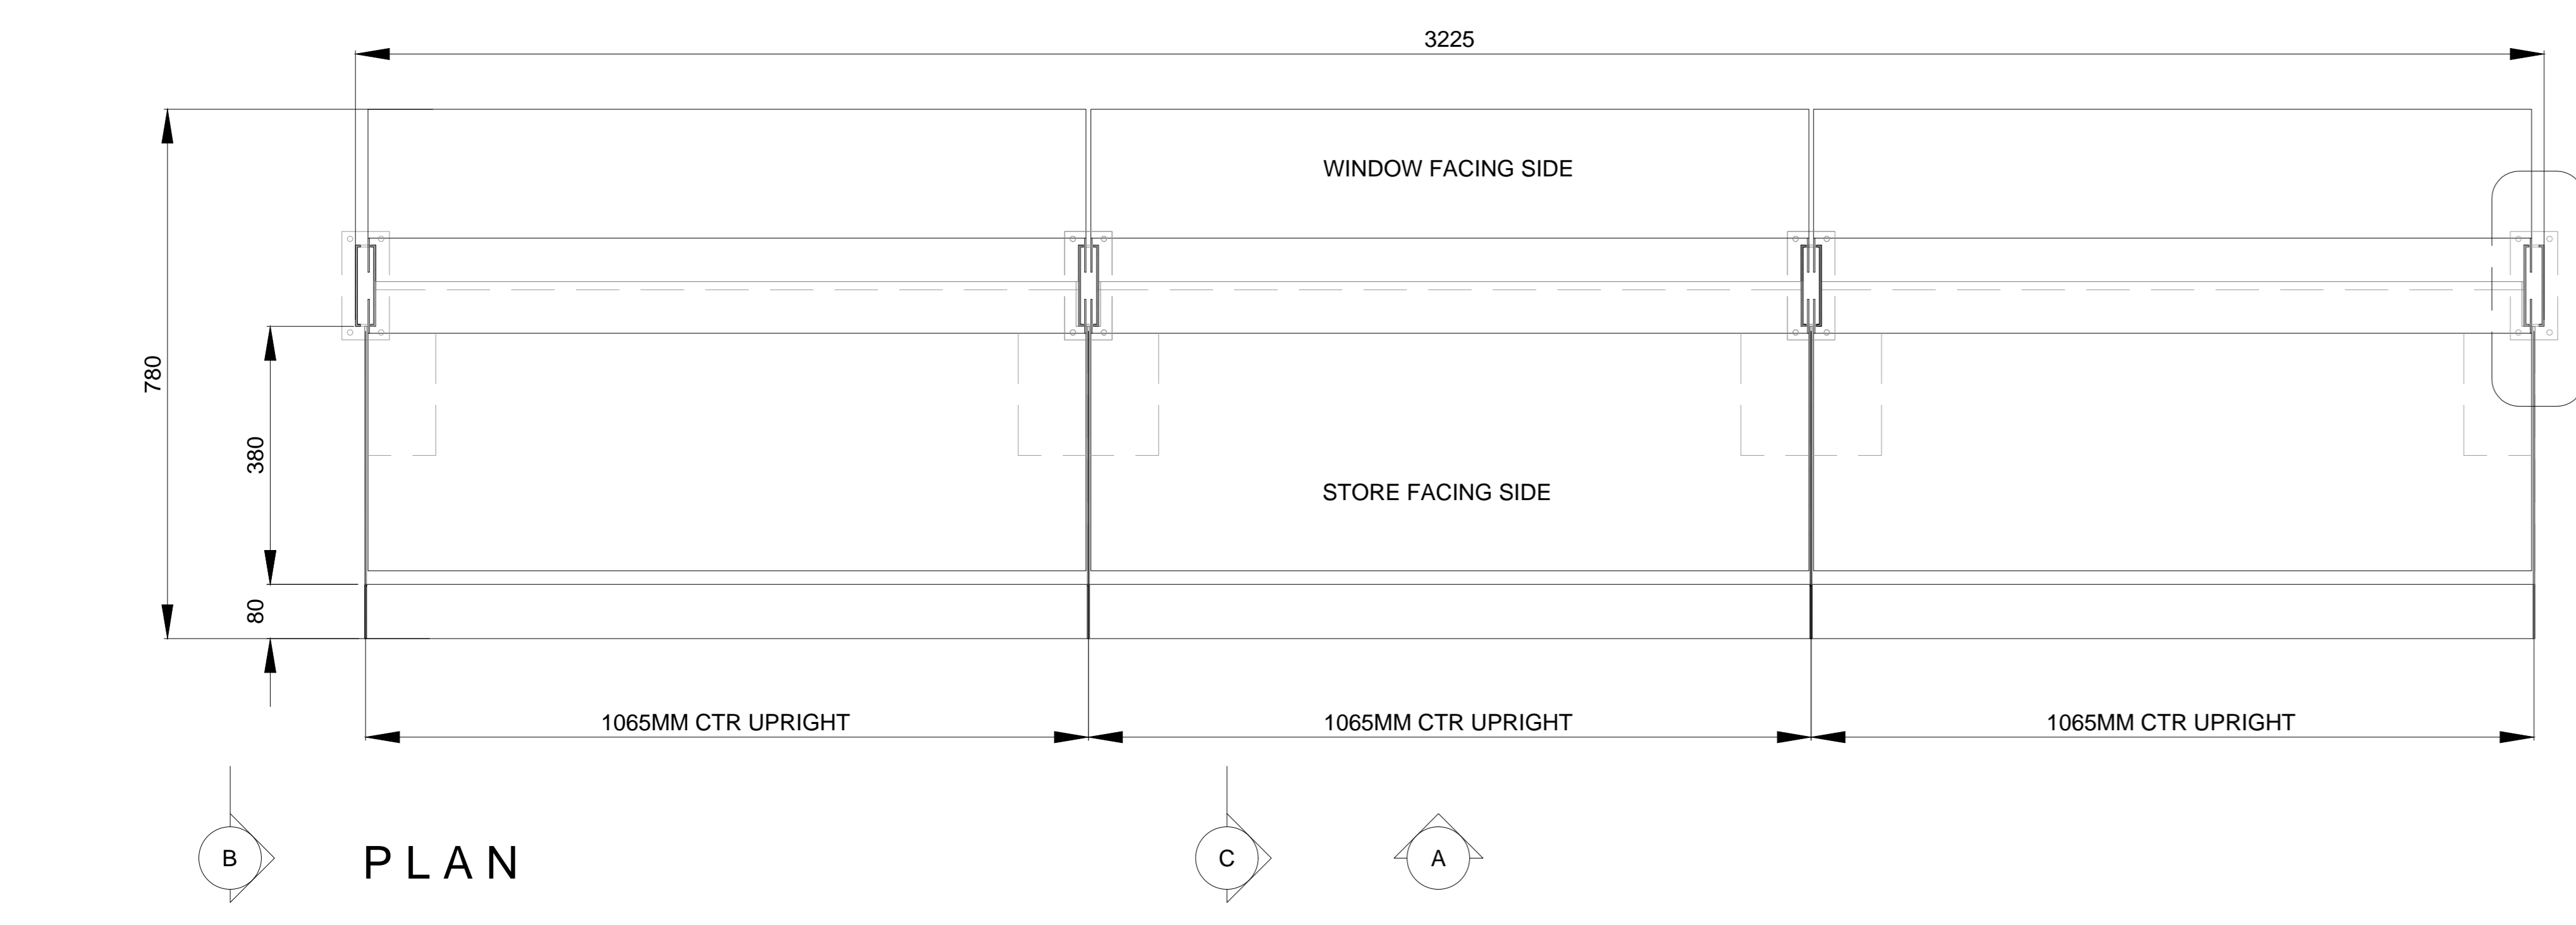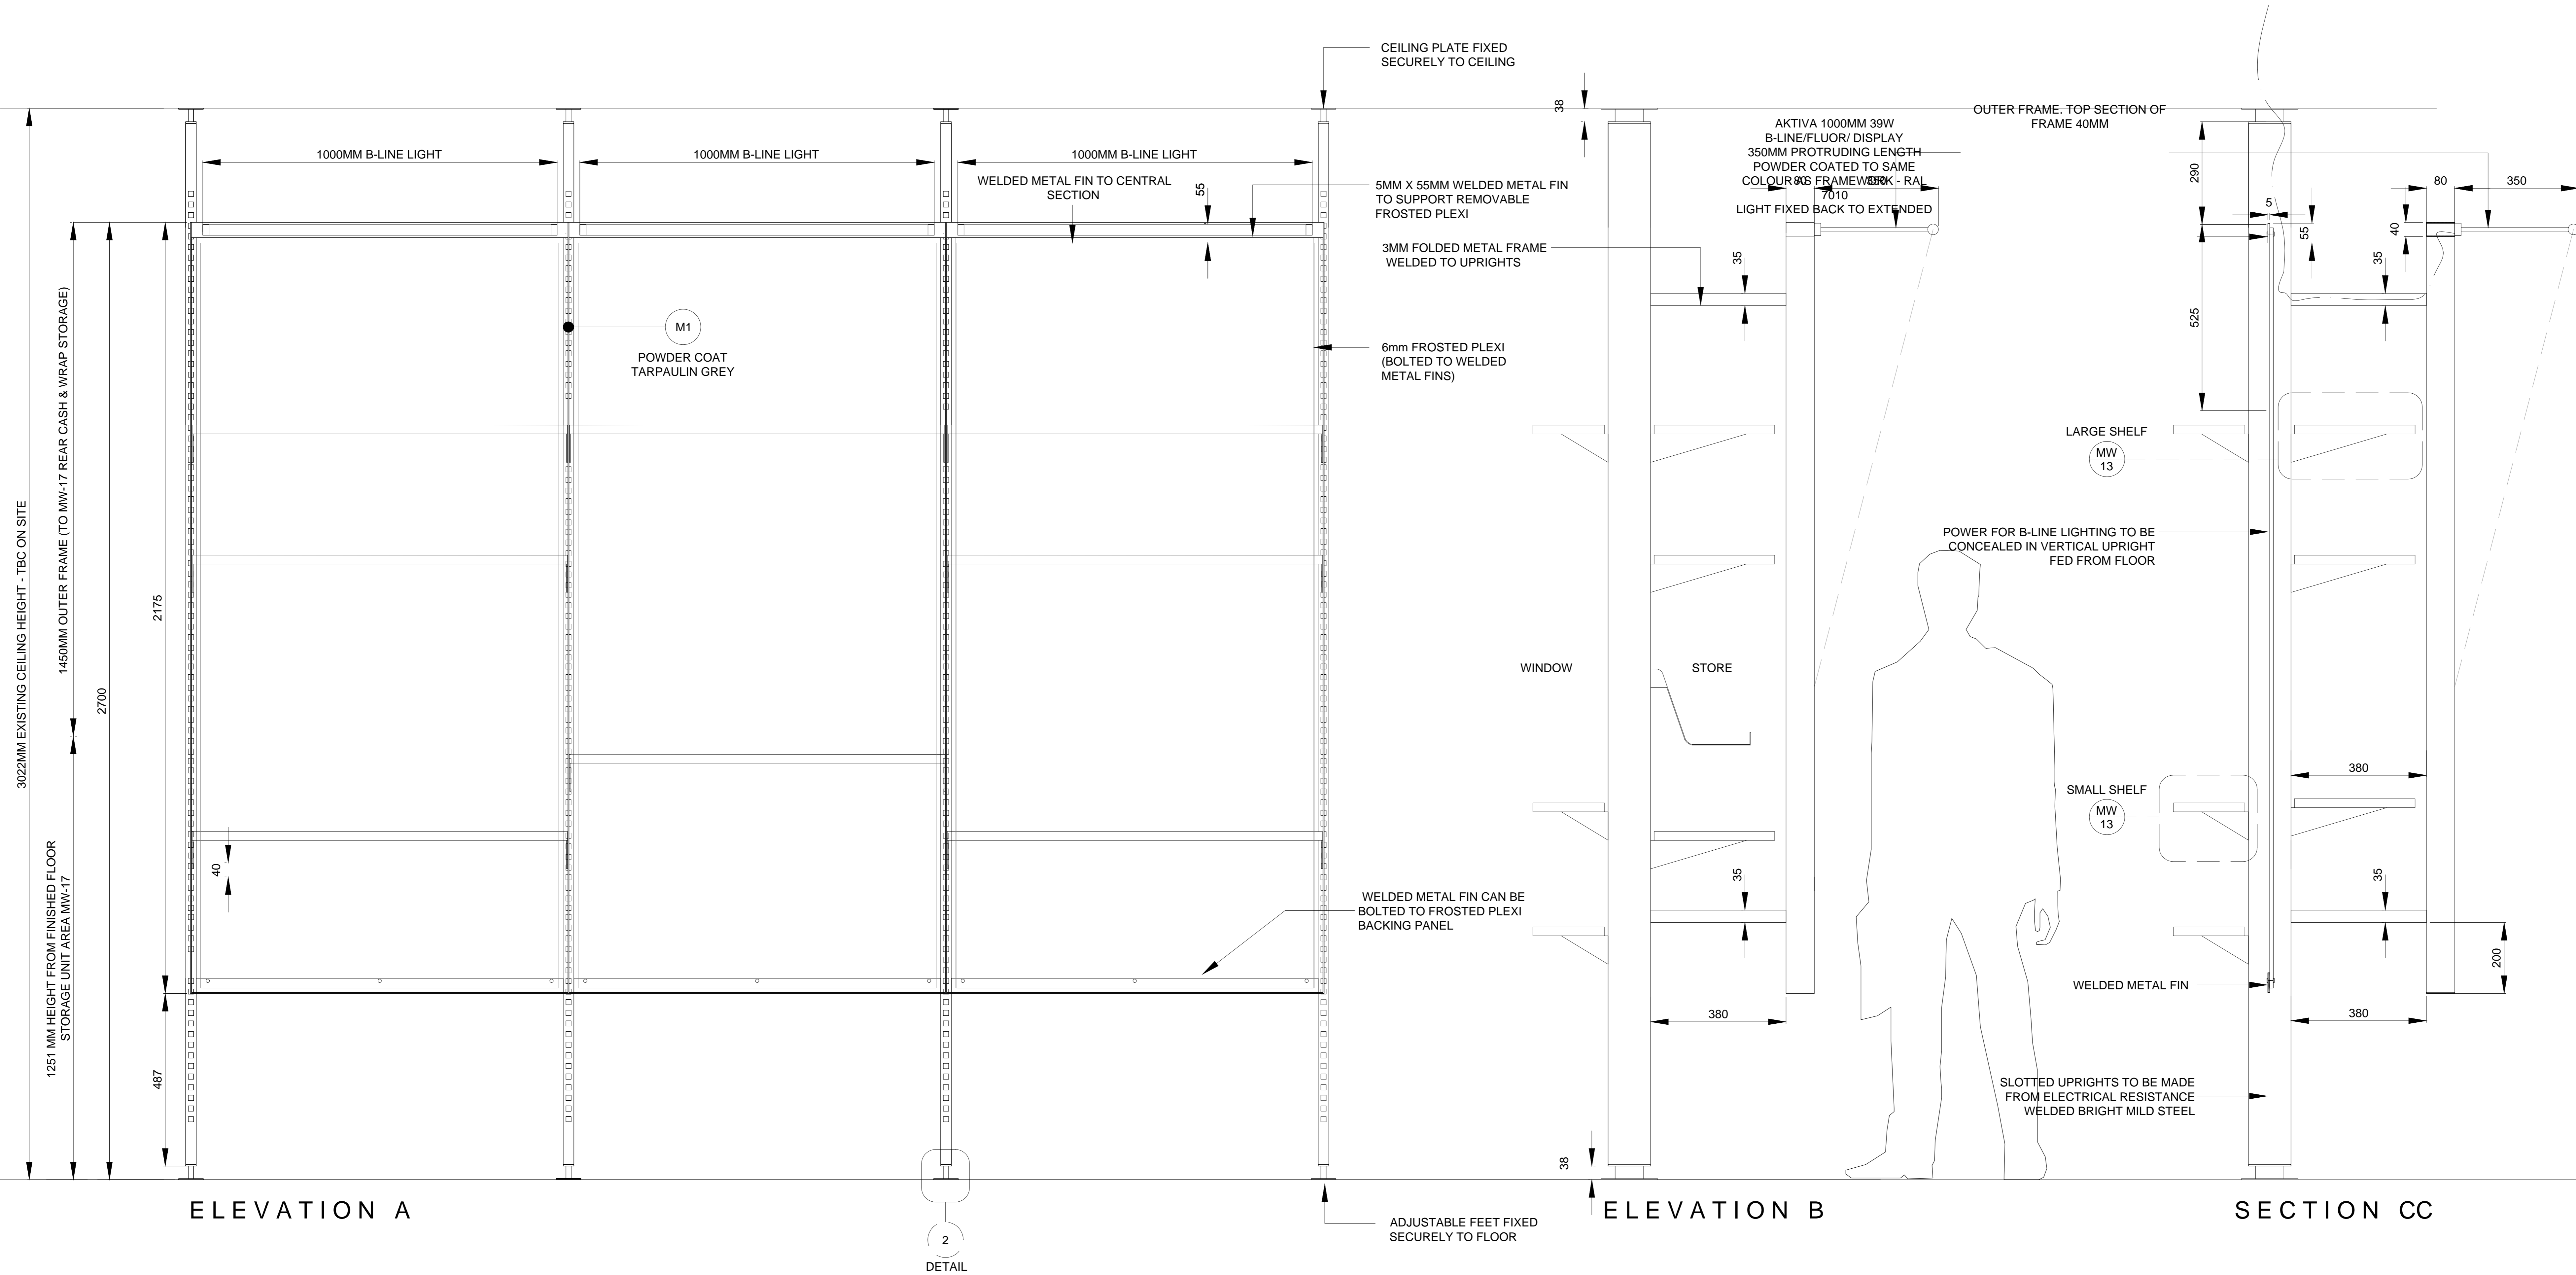

NOTES
DO NOT SCALE FROM DRAWING
ALL DIMENSIONS TO BE SITE VERIFIED BY CONTRACTOR PRIOR TO MANUFACTURING OR CONSTRUCTION. CONTRACTOR TO REPORT ANY DISCREPANCIES TO NGC IMMEDIATELY.
CONTRACTOR TO PRODUCE SHOP DRAWINGS OF ALL CUSTOM COMPONENTS FOR APPROVAL BY NGC PRIOR TO MANUFACTURING.
THE DRAWING AND THE WORKS DEPICTED ARE THE COPYRIGHT OF LUMSDEN DESIGN LTD AND MAY NOT BE REPRODUCED EXCEPT BY WRITTEN PERMISSION.

MATERIALS LEGEND:

PLEASE NOTE: CONTRACTOR TO PROVIDE SAMPLES OF ALL MATERIALS FOR APPROVAL BY NGC PRIOR TO CONSTRUCTION.

- METALWORK FINISHES**
- M1 POWDER COAT RAL 7010 - TARPULIN GREY SEMI-MATT FINISH 25%
 - M2 POWDER COAT RAL 9002 - GREY / WHITE SEMI-MATT FINISH 25%
 - M3 POWDER COAT RAL 3031 - ORIENT RED SEMI-MATT FINISH 25%
 - M4 BRUSHED STAINLESS STEEL
 - M5 POWDER COAT RAL 7038 - AGATE GREY SEMI-MATT FINISH 25%
 - M6 BLACK SMOKED METAL
- JOINERY FINISHES**
- J1 BLACK STAINED AMERICAN OAK MATCH TO SAMPLE
 - J2 WHITE STAINED CANDIAN MAPLE MATCH TO SAMPLE
 - J3 NATURAL FINISH AMERICAN OAK MATCH TO SAMPLE
 - J4 SPRAY PAINTED MDF DARK/GREY BLACK MATCH TO DULUX 00NN 07/00 CLEAR LACQUER FINISH
 - J5 SPRAY PAINTED MDF -RED MATCH TO DULUX 09YR 11/475 CLEAR LACQUER FINISH
 - J6 SPRAY PAINTED MDF -STONE MATCH TO DULUX 20YY 57/060 CLEAR LACQUER FINISH
 - J7 SPRAY PAINTED SATIN WHITE
 - J8 DARK PAINT FINISH TO MATCH EXISTING
- LAMINATE FINISHES**
- L1 DARK GREY POLYREY - FA P114 POIVRE
- OTHER FINISHES**
- C1 VALCHROMAT COLOURED MDF - MID GREY 2-PACK CLEAR LACQUER FINISH
 - C2 Quartz Surfaces Zodiaq® Dove Grey www.dupont.com
 - S1 SILESTONE BLANCO NORTE / WHITE NORTE
 - U1 BUTE FABRIC - LEWIS 2825 PRODUCT CODE: CF840-2825 100% PURE WOOL
- WALL FINISHES**
- W1 HONED CONCRETE EFFECT SKIM WALL RENDER MATCH TO RAL 7044 SILK GREY
 - W2 HONED CONCRETE EFFECT SKIM WALL RENDER MATCH TO RAL 7030 STONE GREY

REV	DATE	DESCRIPTION	BY
-	SEPT 10 2015	ISSUED FOR TENDER	-

2 Cowcross Street
London EC1M 6DR UK
T +44(0)20 3384 1400






CLIENT	NATIONAL GALLERY OF CANADA
PROJECT	NEW RETAIL STORE
DRG	WINDOW DISPLAY - TYPE 1A
DRG No.	MW-11-A
SCALE	1:10, 1:2 @ A1
DATE	JUN 2015
DRAWN BY	CM

SHEET NO. **MW-10**

**NATIONAL GALLERY OF CANADA
WINDOW DISPLAY - TYPE 1B
(WEST WALL x1)**

SCALE 1:10

IMPORTANT NOTE:
WINDOW DISPLAY - TYPE 1B MUST BE MADE TO HAVE A SHORTER OUTER FRAME. THE CASH AND WRAP STORAGE UNIT MUST FIT AS TIGHT TO THE FRAME WORK AS POSSIBLE. PLEASE REFER TO DRAWING MW-17 REAR CASH & WRAP STORAGE

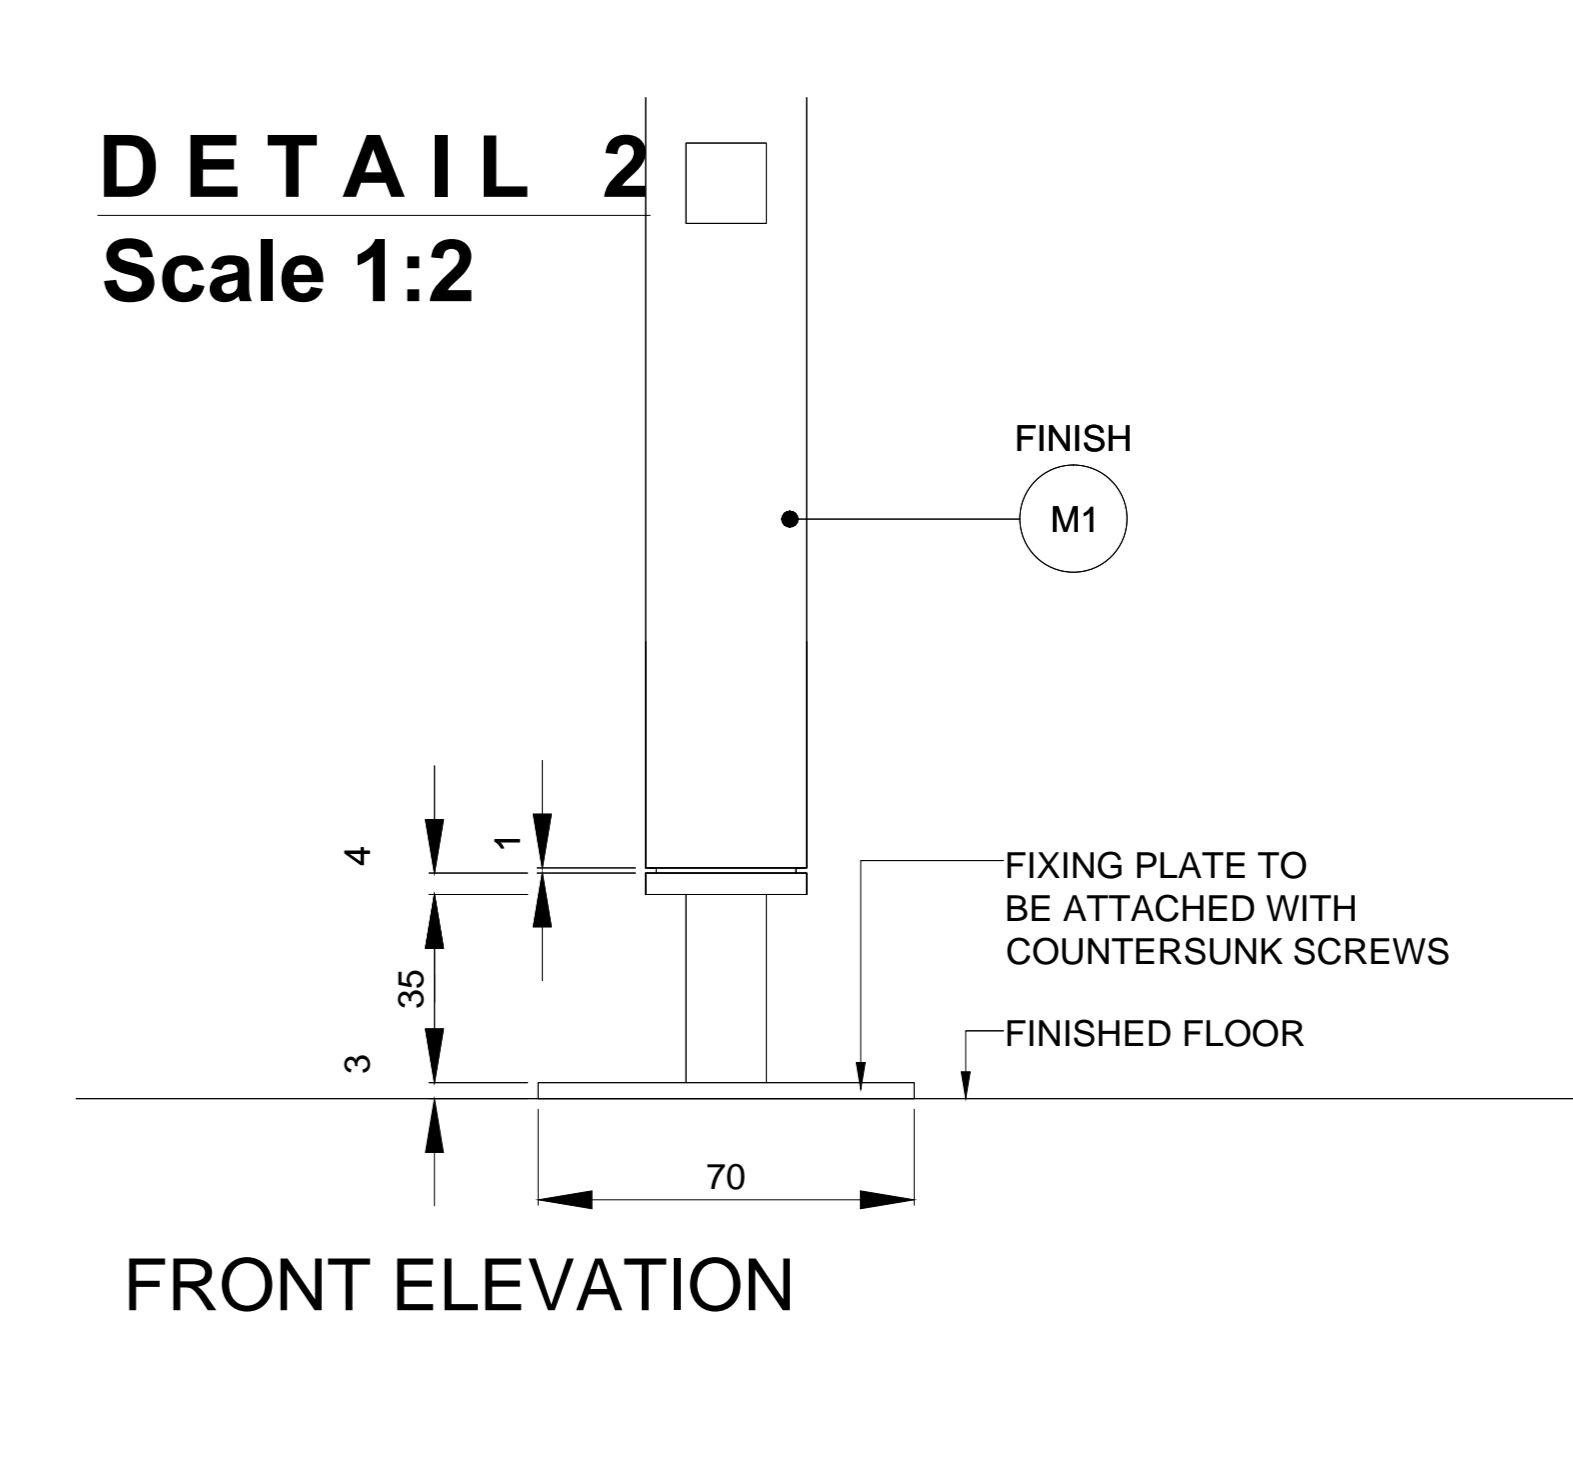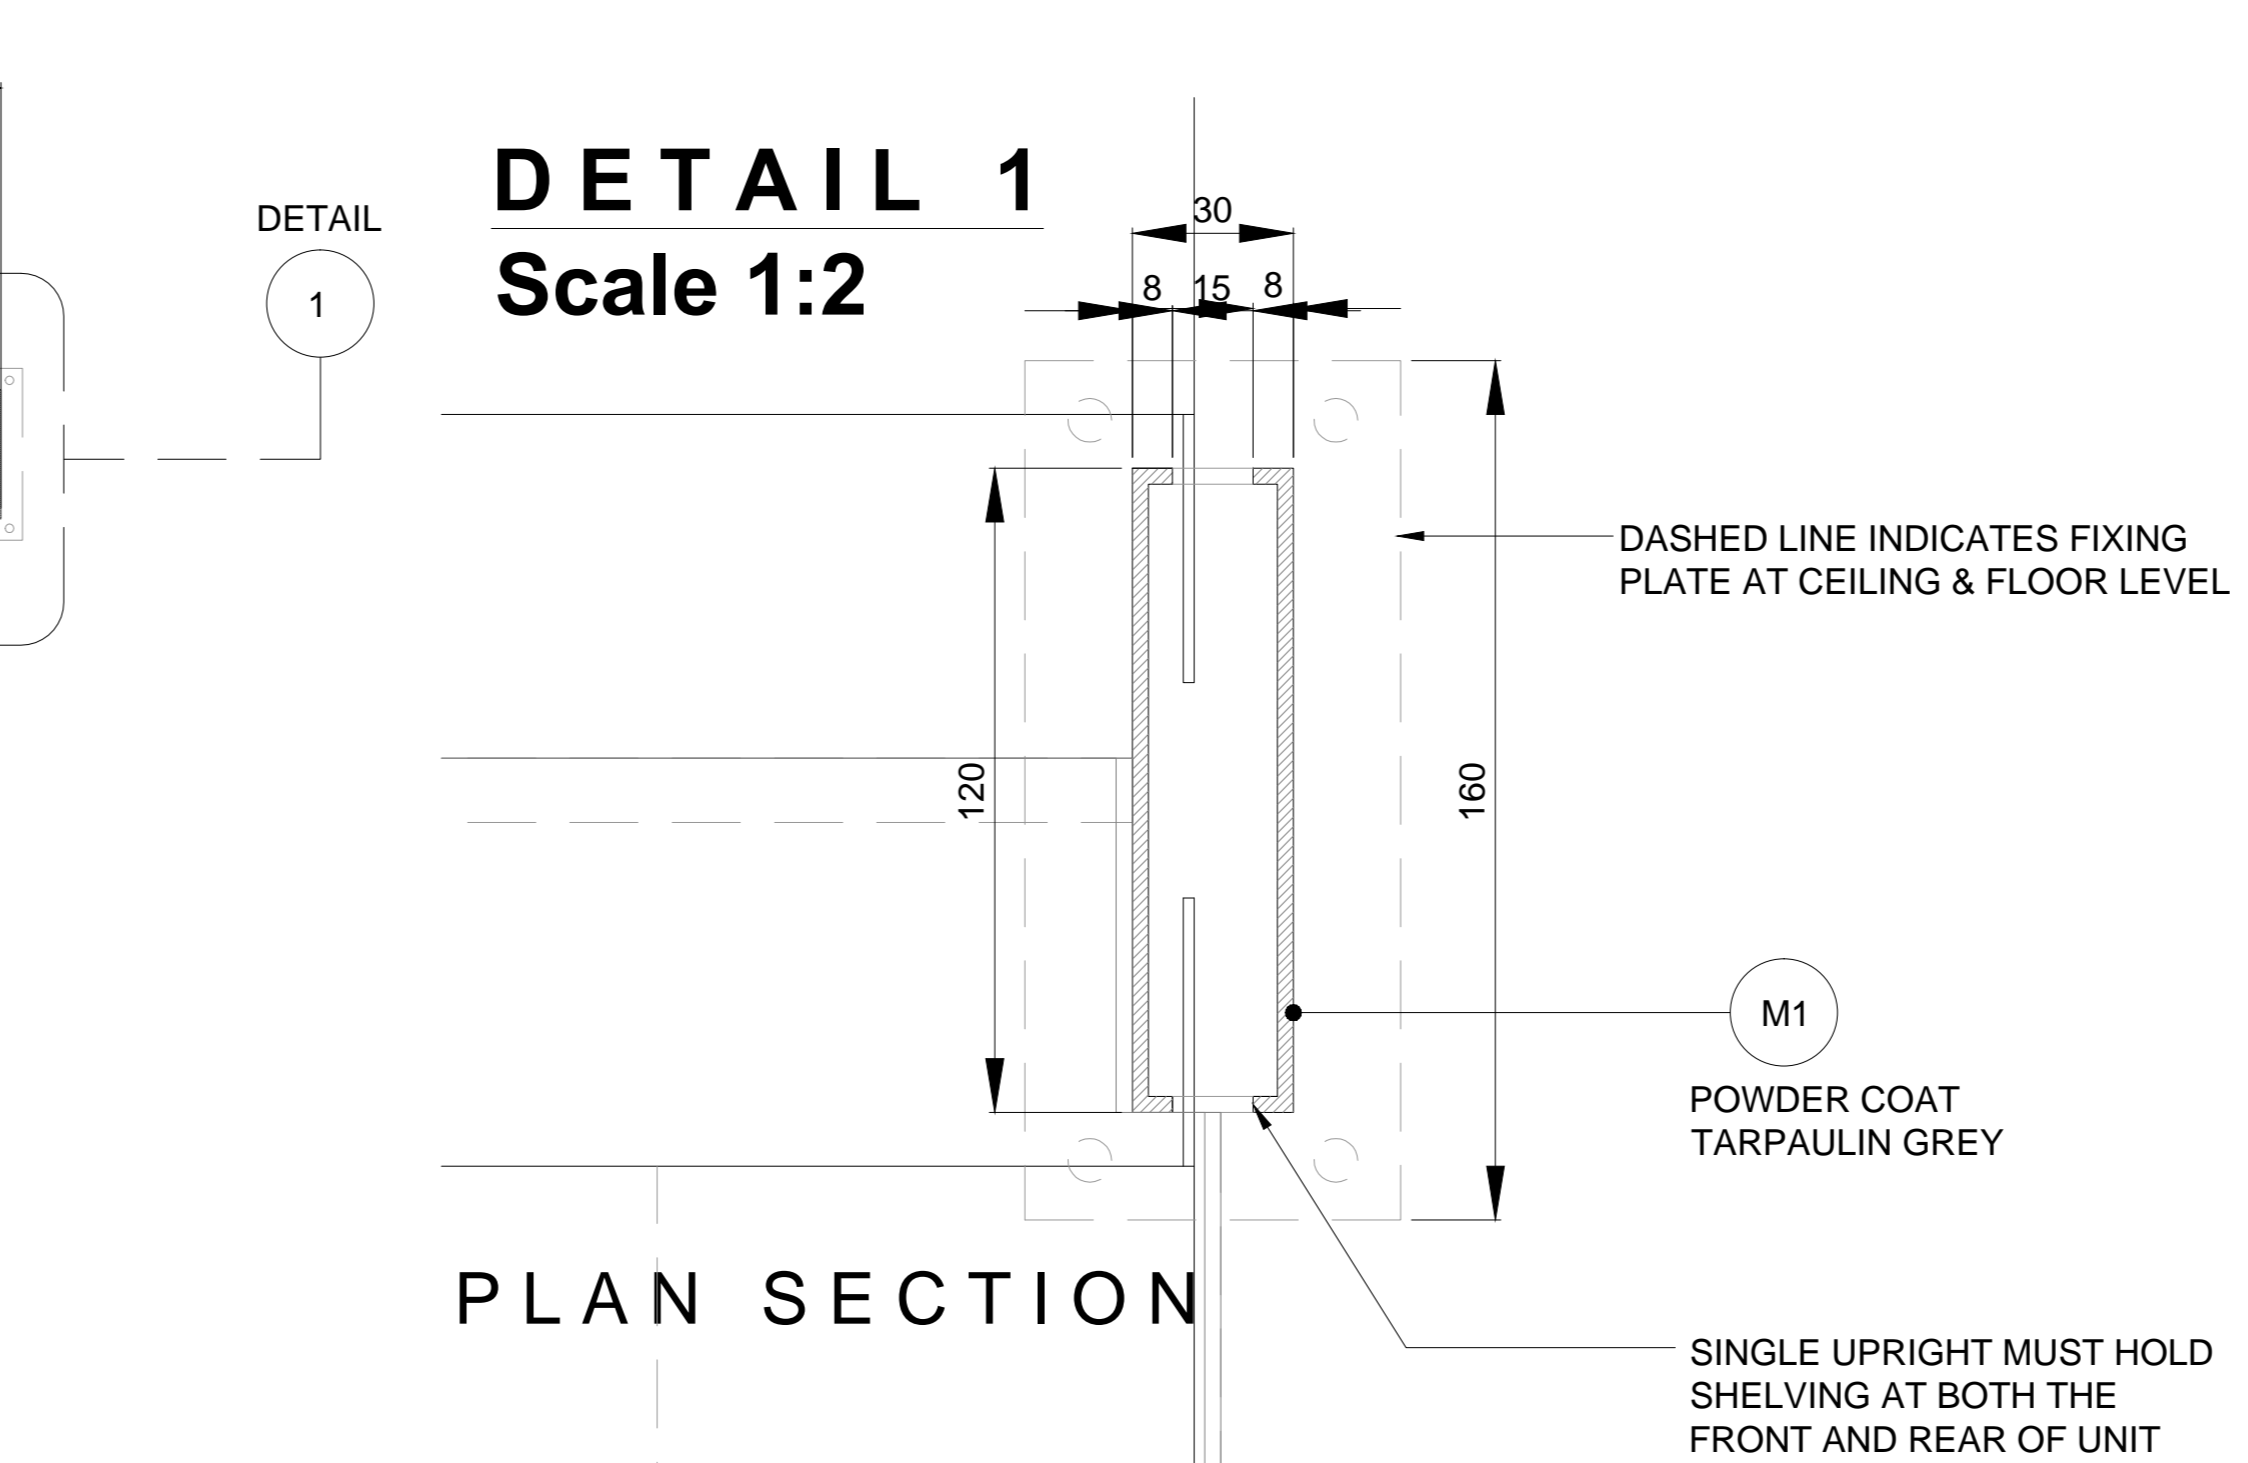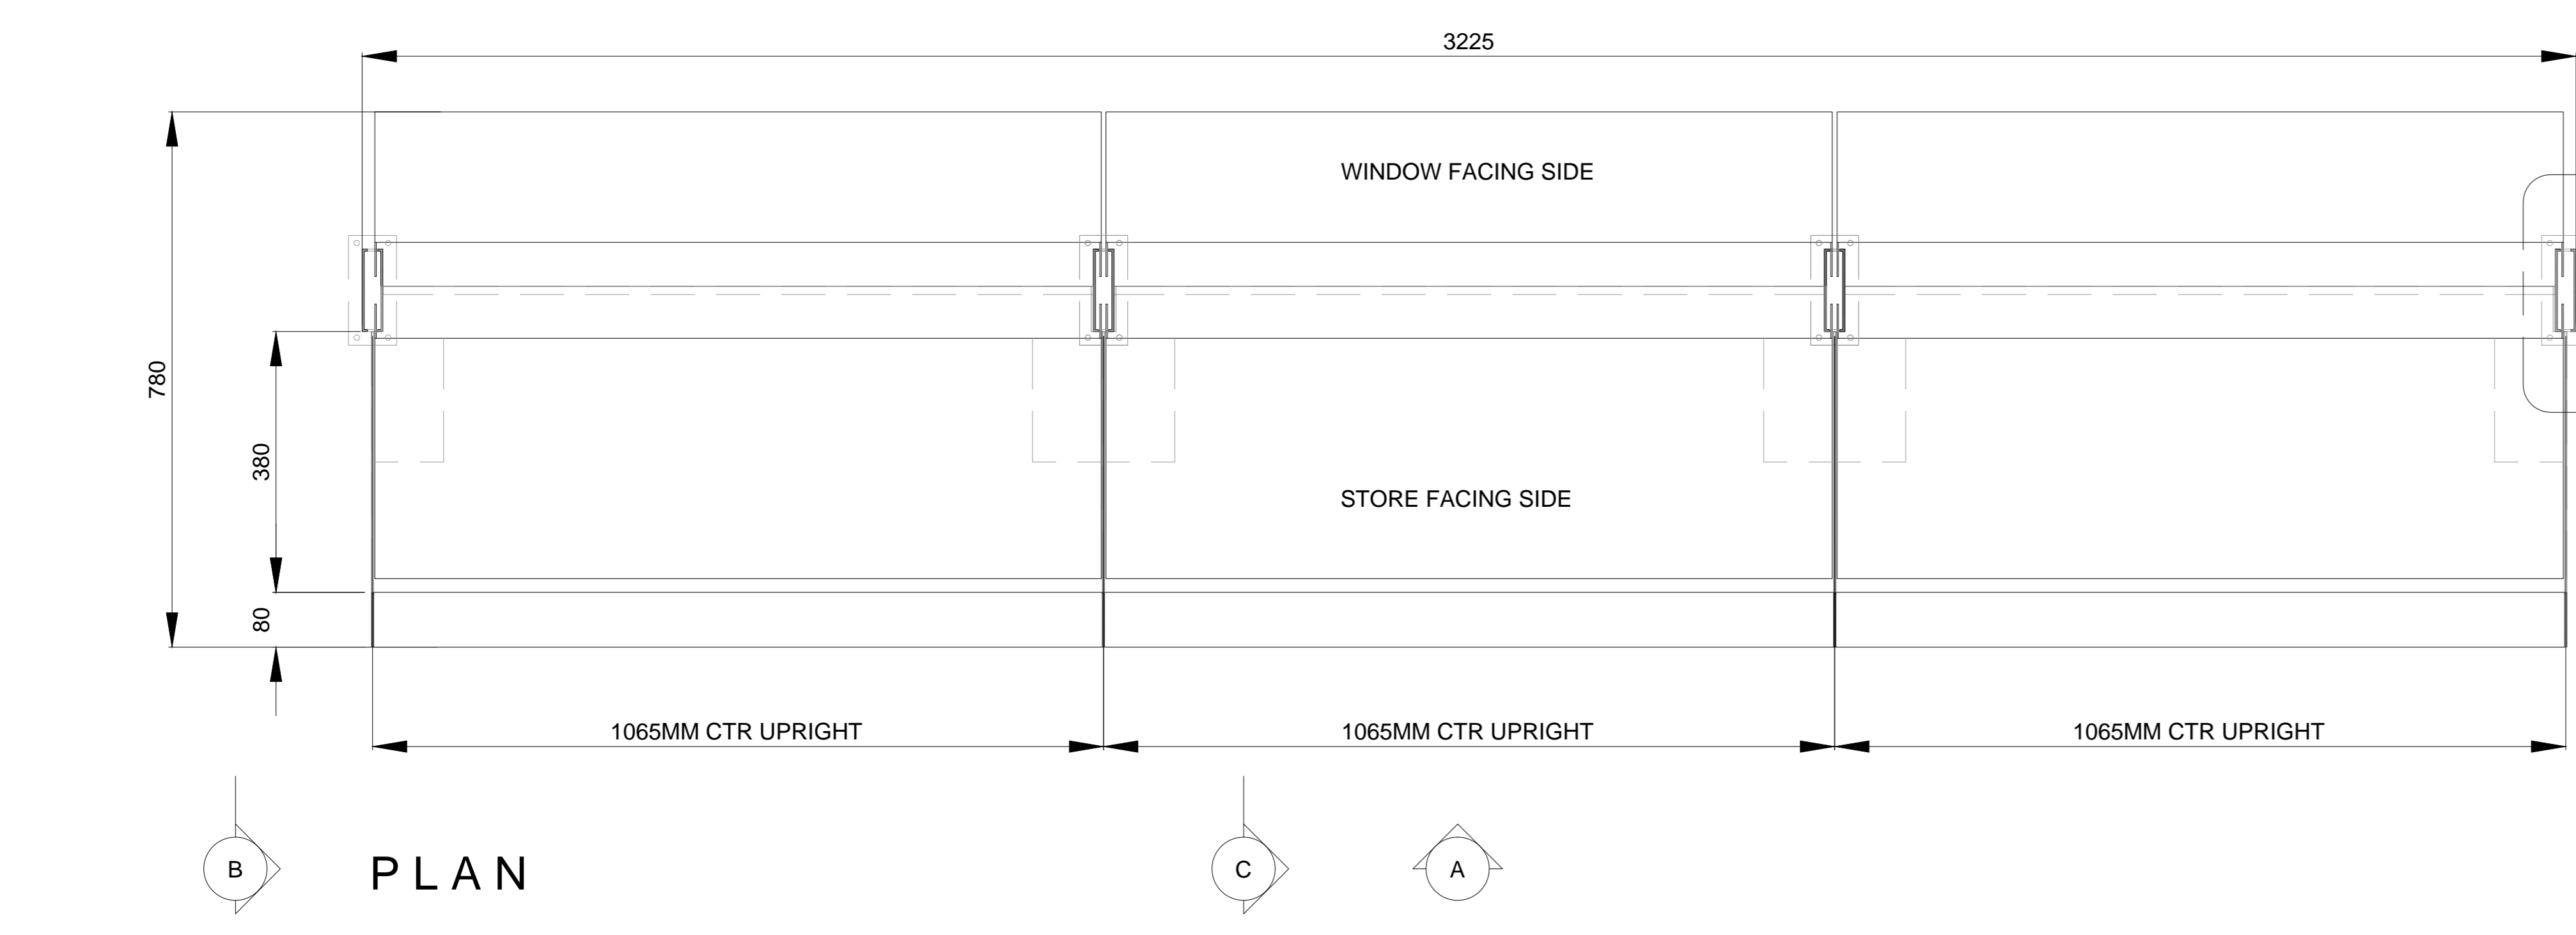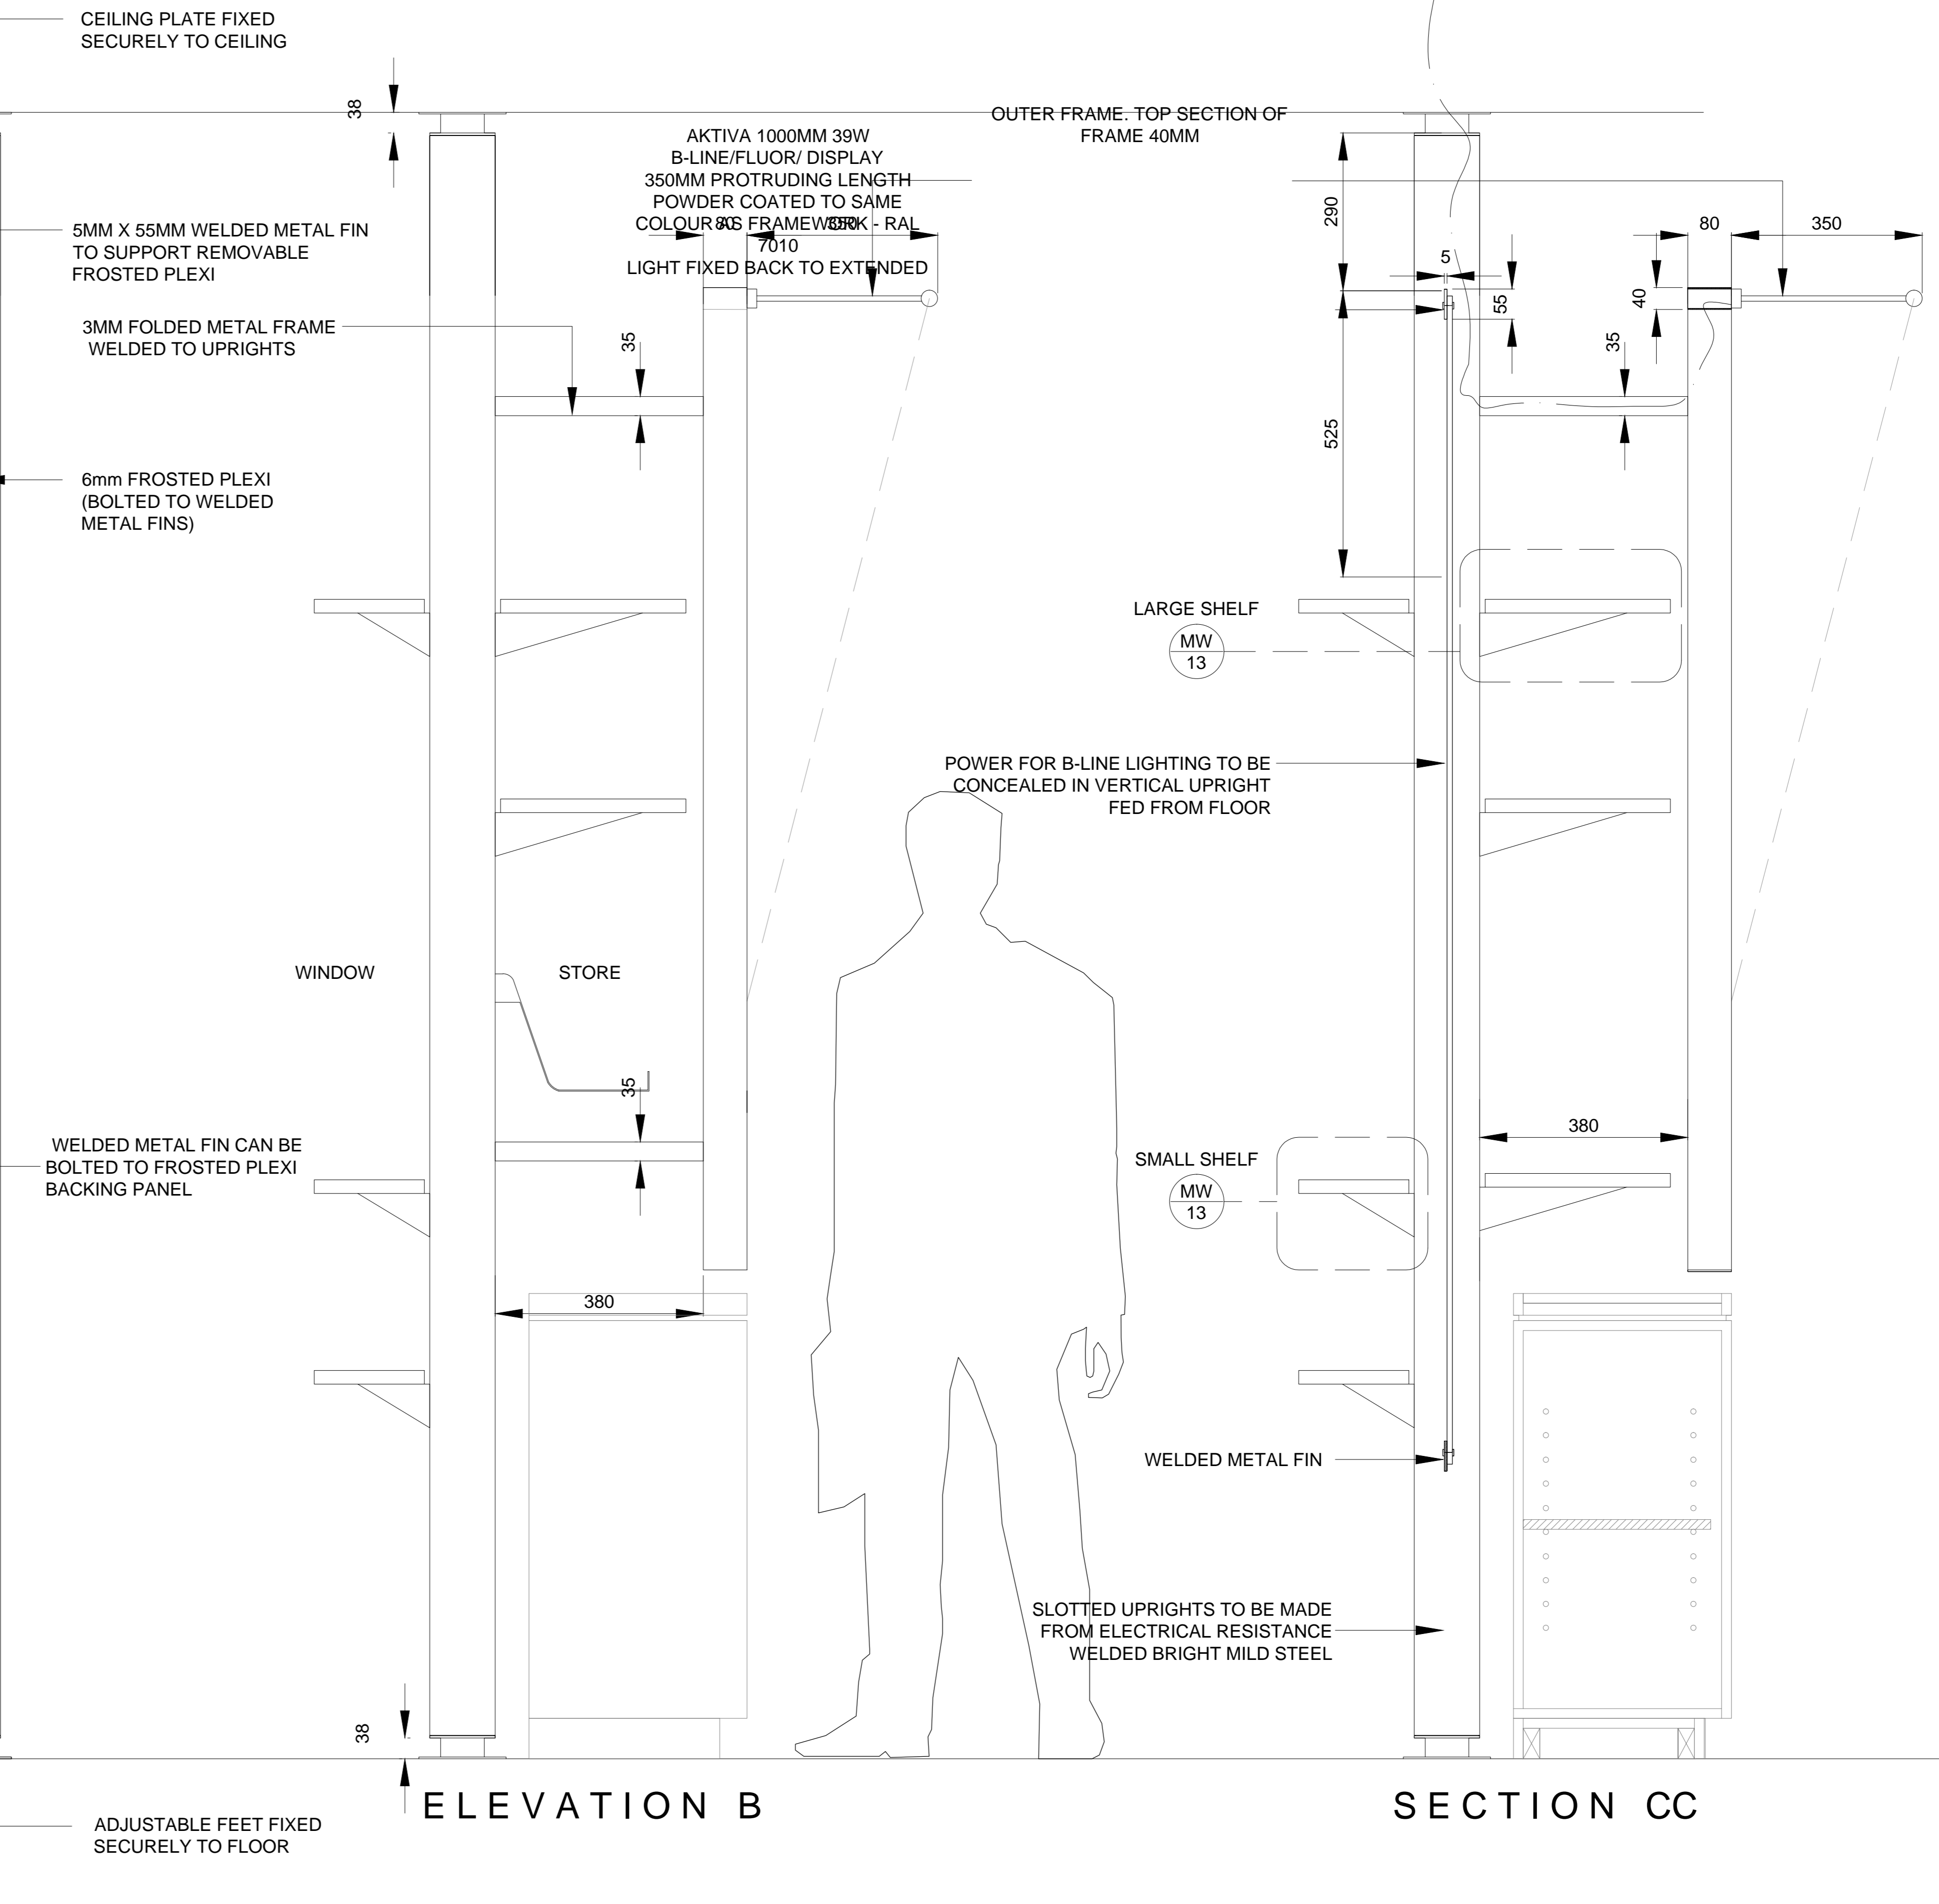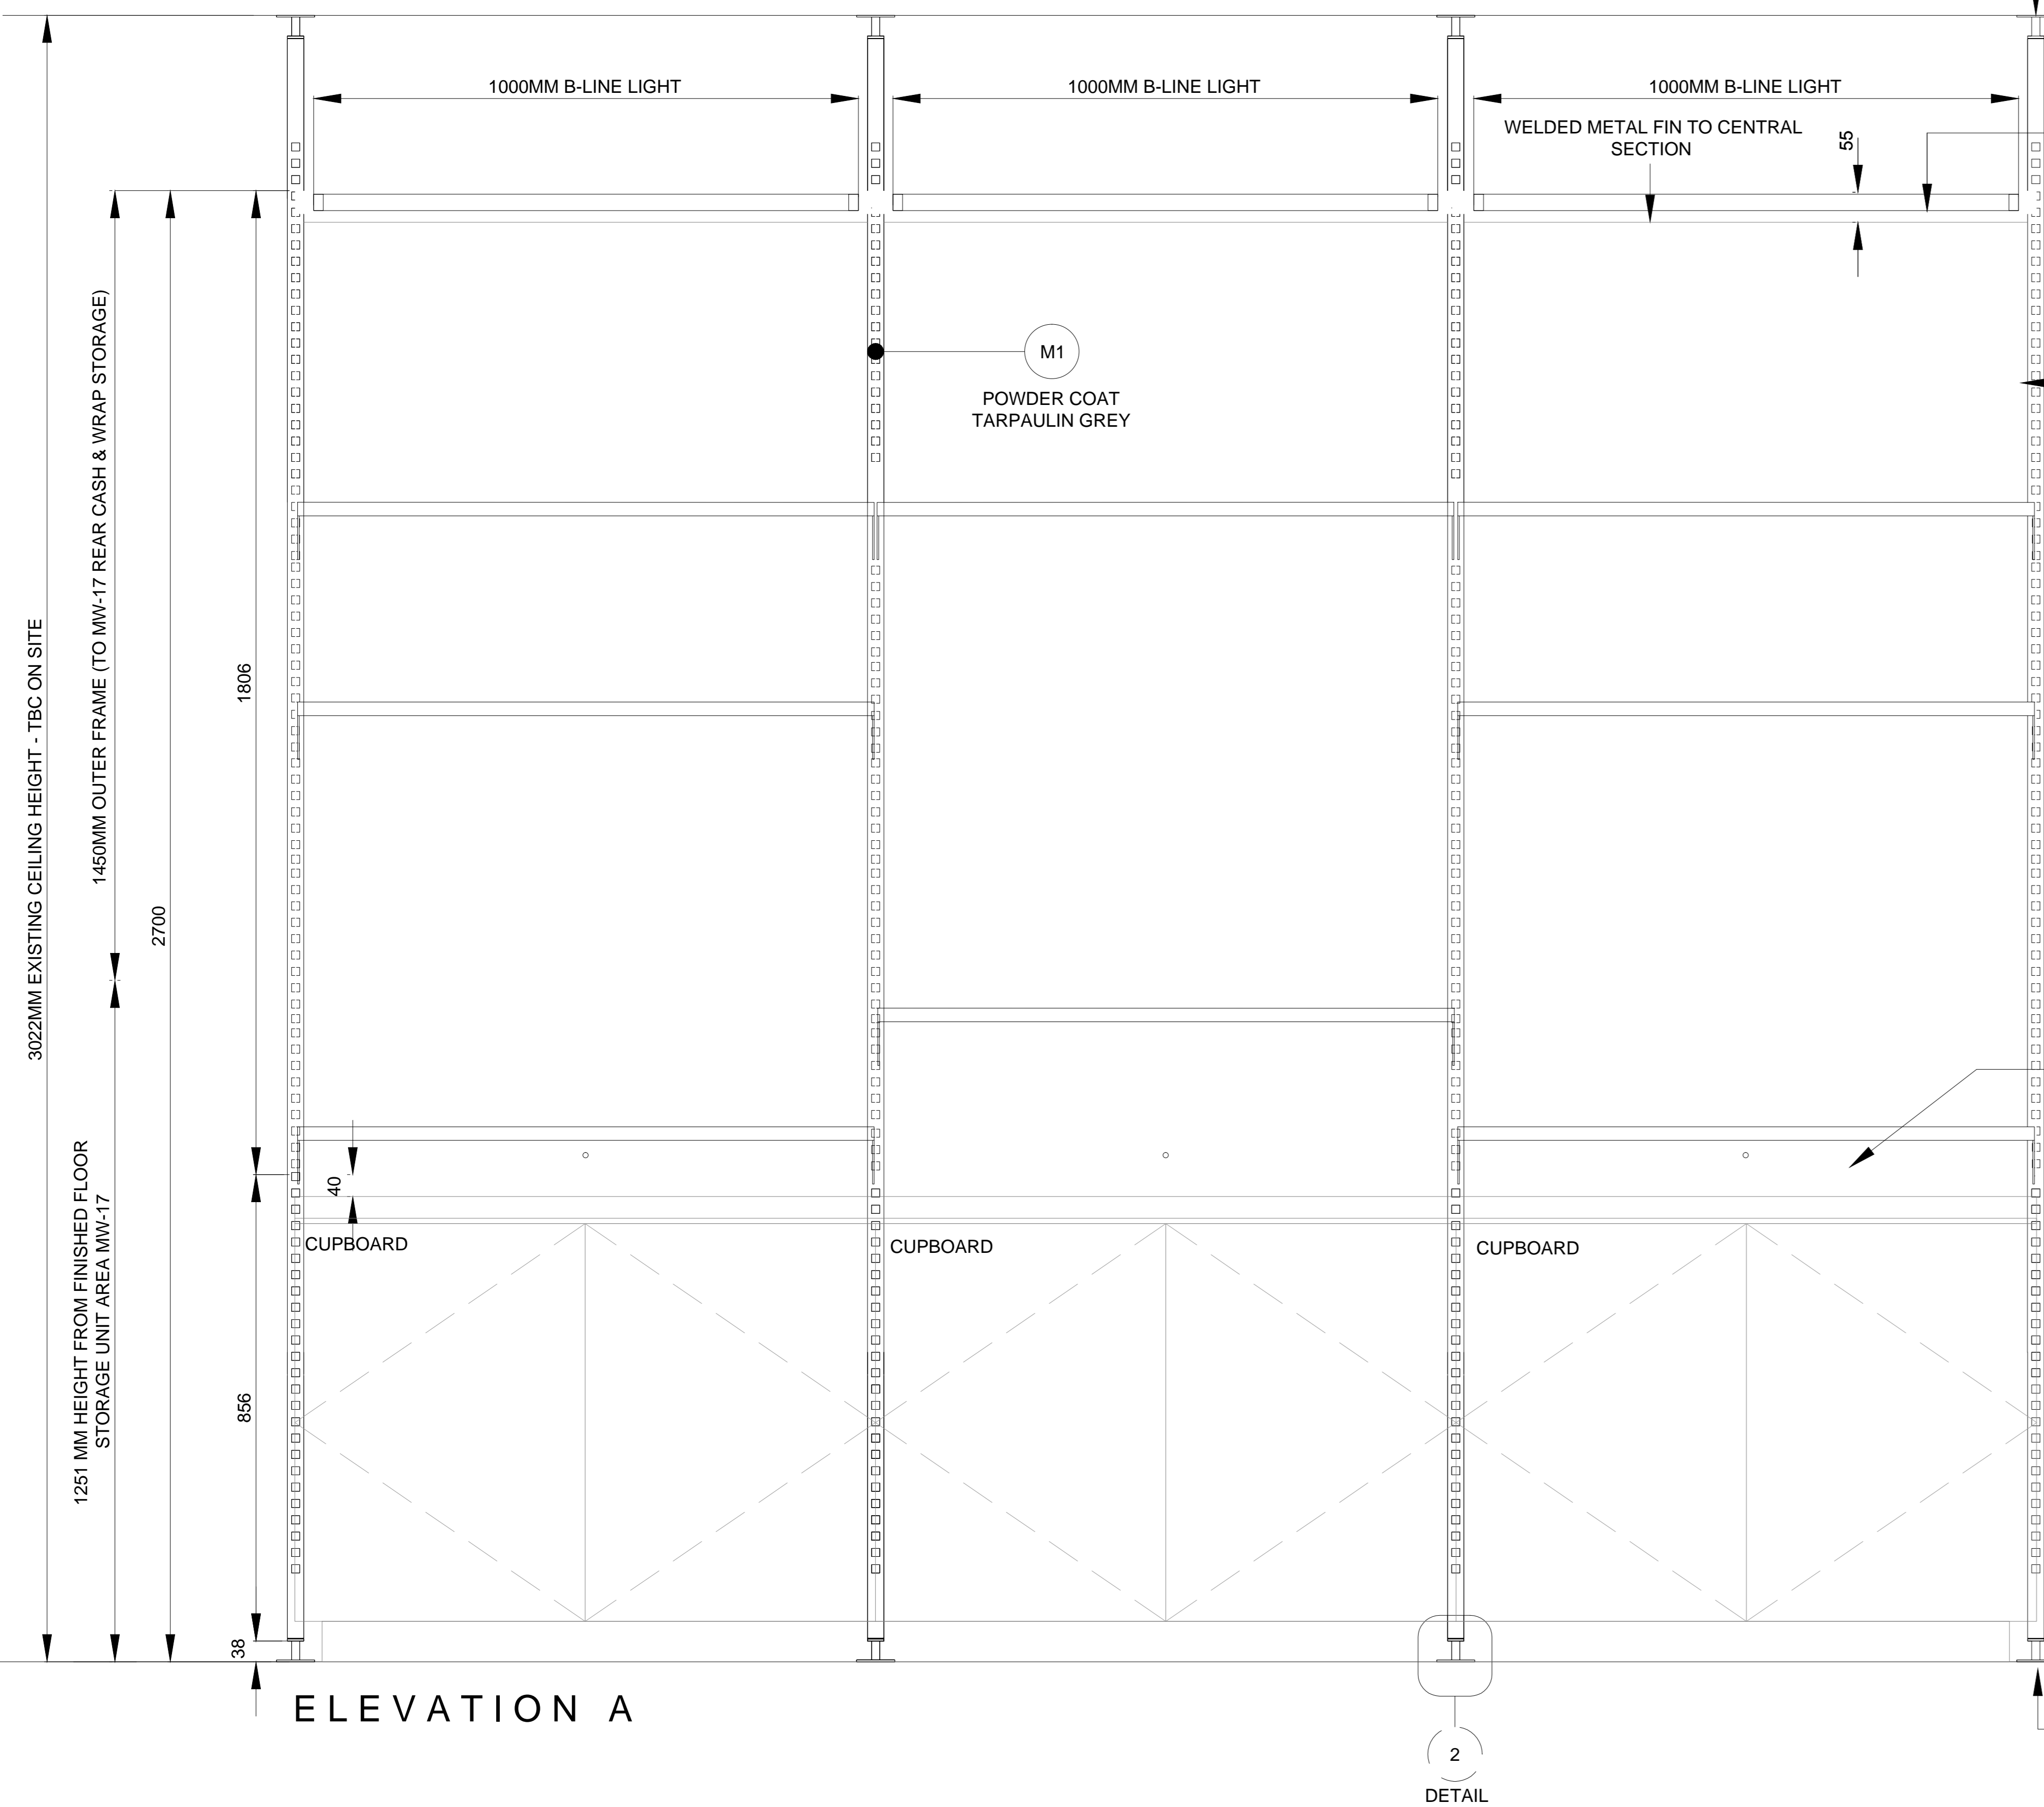

NOTES
DO NOT SCALE FROM DRAWING
ALL DIMENSIONS TO BE SITE VERIFIED BY CONTRACTOR PRIOR TO MANUFACTURING OR CONSTRUCTION. CONTRACTOR TO REPORT ANY DISCREPANCIES TO NGC IMMEDIATELY.
CONTRACTOR TO PRODUCE SHOP DRAWINGS OF ALL CUSTOM COMPONENTS FOR APPROVAL BY NGC PRIOR TO MANUFACTURING.
THE DRAWING AND THE WORKS DEPICTED ARE THE COPYRIGHT OF LUMSDEN DESIGN LTD AND MAY NOT BE REPRODUCED EXCEPT BY WRITTEN PERMISSION.

MATERIALS LEGEND:

PLEASE NOTE:
CONTRACTOR TO PROVIDE SAMPLES OF ALL MATERIALS FOR APPROVAL BY NGC PRIOR TO CONSTRUCTION.

- METALWORK FINISHES**
- M1 POWDER COAT RAL 7010 - TARPAULIN GREY SEMI-MATT FINISH 25%
 - M2 POWDER COAT RAL 9002 - GREY / WHITE SEMI-MATT FINISH 25%
 - M3 POWDER COAT RAL 3031 - ORIENT RED SEMI-MATT FINISH 25%
 - M4 BRUSHED STAINLESS STEEL
 - M5 POWDER COAT RAL 7038 - AGATE GREY SEMI-MATT FINISH 25%
 - M6 BLACK SMOKED METAL
- JOINERY FINISHES**
- J1 BLACK STAINED AMERICAN OAK MATCH TO SAMPLE
 - J2 WHITE STAINED CANDIAN MAPLE MATCH TO SAMPLE
 - J3 NATURAL FINISH AMERICAN OAK MATCH TO SAMPLE
 - J4 SPRAY PAINTED MDF DARK/GREY BLACK MATCH TO DULUX 00NN 07/00 CLEAR LACQUER FINISH
 - J5 SPRAY PAINTED MDF -RED MATCH TO DULUX 09YR 11/475 CLEAR LACQUER FINISH
 - J6 SPRAY PAINTED MDF -STONE MATCH TO DULUX 20Y 57/060 CLEAR LACQUER FINISH
 - J7 SPRAY PAINTED SATIN WHITE
 - J8 DARK PAINT FINISH TO MATCH EXISTING
- LAMINATE FINISHES**
- L1 DARK GREY POLYREY - FA P114 POIVRE
- OTHER FINISHES**
- C1 VALCHROMAT COLOURED MDF - MID GREY 2-PACK CLEAR LACQUER FINISH
 - C2 Quartz Surfaces Zodiac® Dove Grey www.dupont.com
 - S1 SILESTONE BLANCO NORTE / WHITE NORTE
 - U1 BUTE FABRIC - LEWIS 2825 PRODUCT CODE: CF840-2825 100% PURE WOOL
- WALL FINISHES**
- W1 HONED CONCRETE EFFECT SKIM WALL RENDER MATCH TO RAL 7044 SILK GREY
 - W2 HONED CONCRETE EFFECT SKIM WALL RENDER MATCH TO RAL 7030 STONE GREY





REV	DATE	DESCRIPTION	BY
-	SEPT 10 2015	ISSUED FOR TENDER	-

2 Cowcross Street
London EC1M 6DR UK
T +44(0)20 3384 1400

CLIENT	NATIONAL GALLERY OF CANADA
PROJECT	NEW RETAIL STORE
DRG	WINDOW DISPLAY - TYPE 1B
DRG No.	MW-11-B
SCALE	1:10, 1:2 @ A1
DATE	JUN 2015
DRAWN BY	CM
SHEET NO.	MW-11

**NATIONAL GALLERY OF CANADA
WINDOW DISPLAY - TYPE 2A
(EAST WALL x2)**

SCALE 1:10

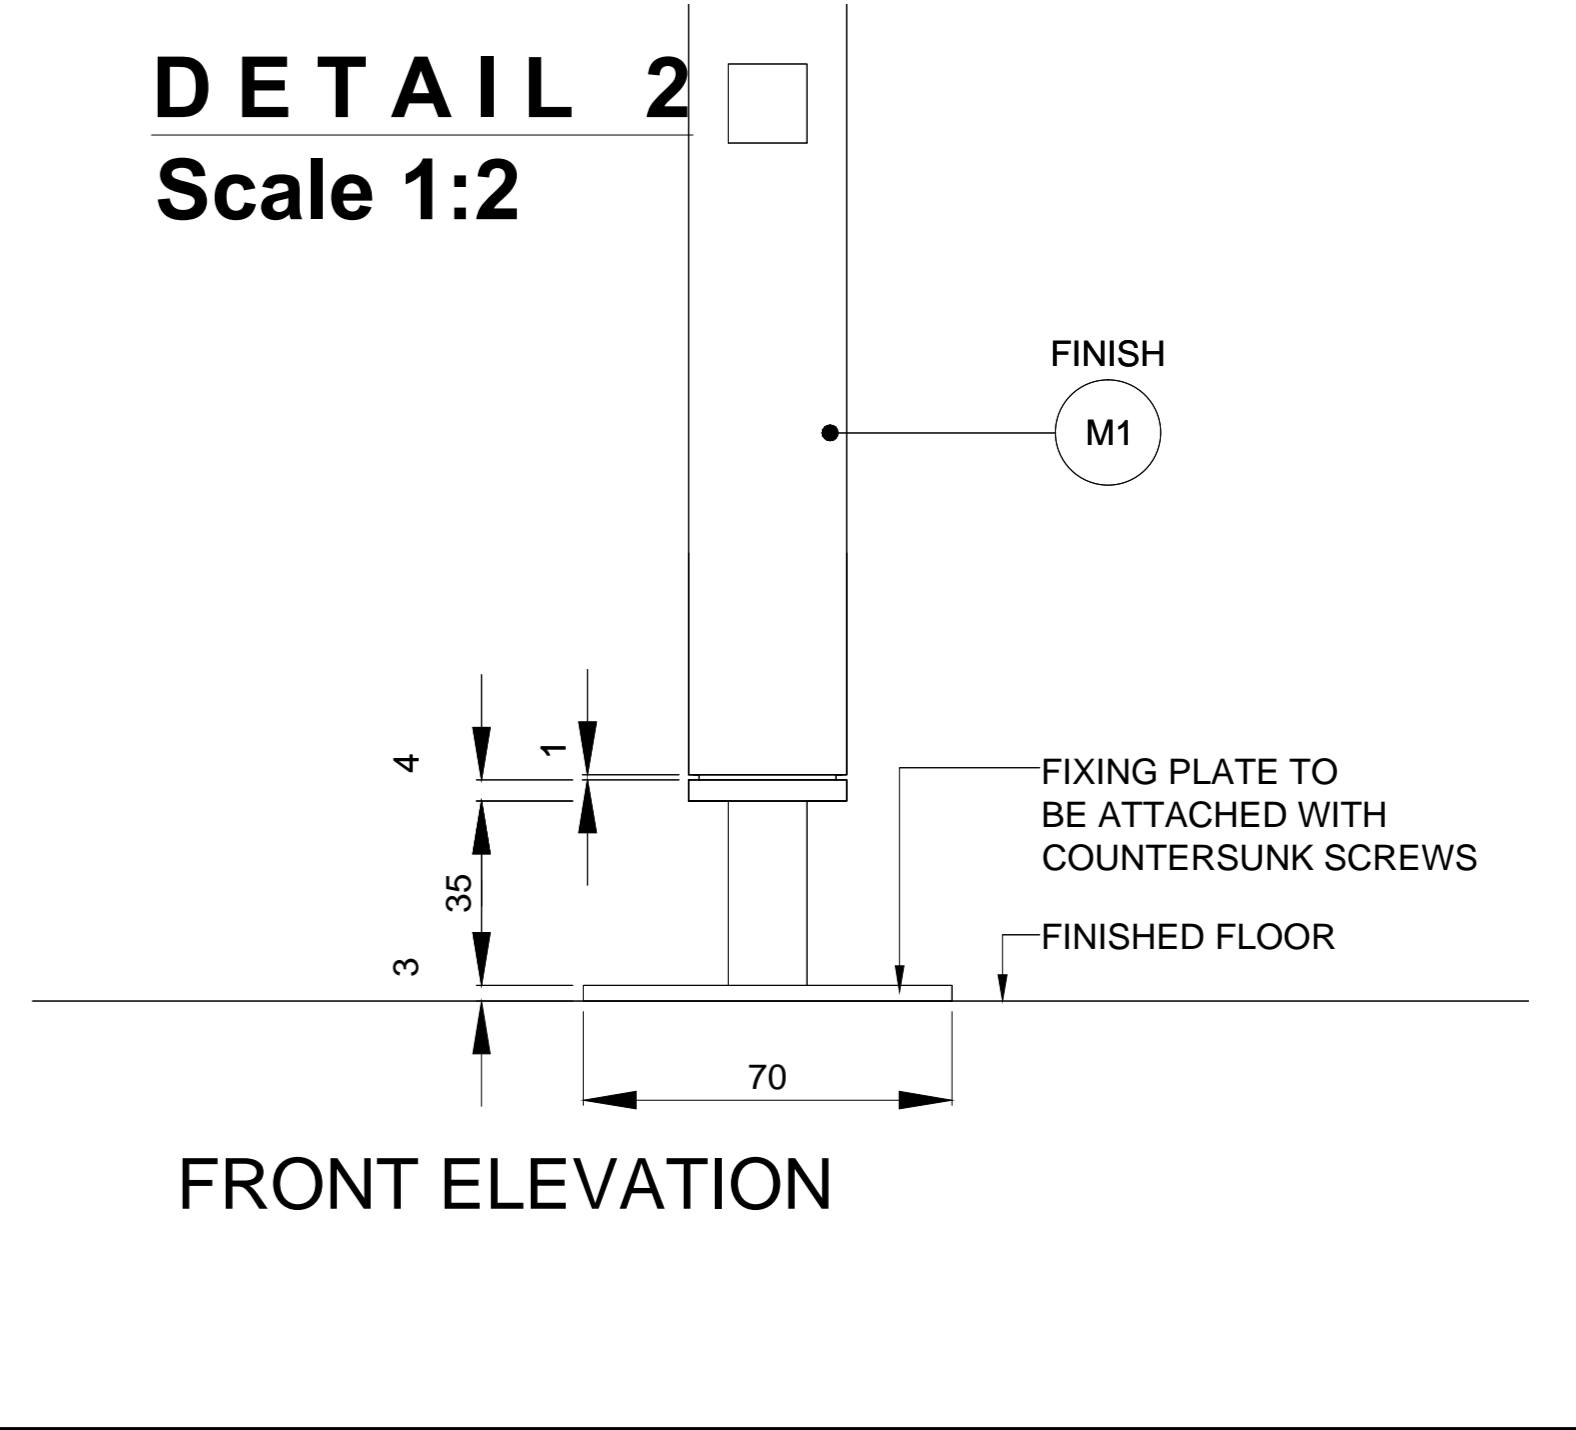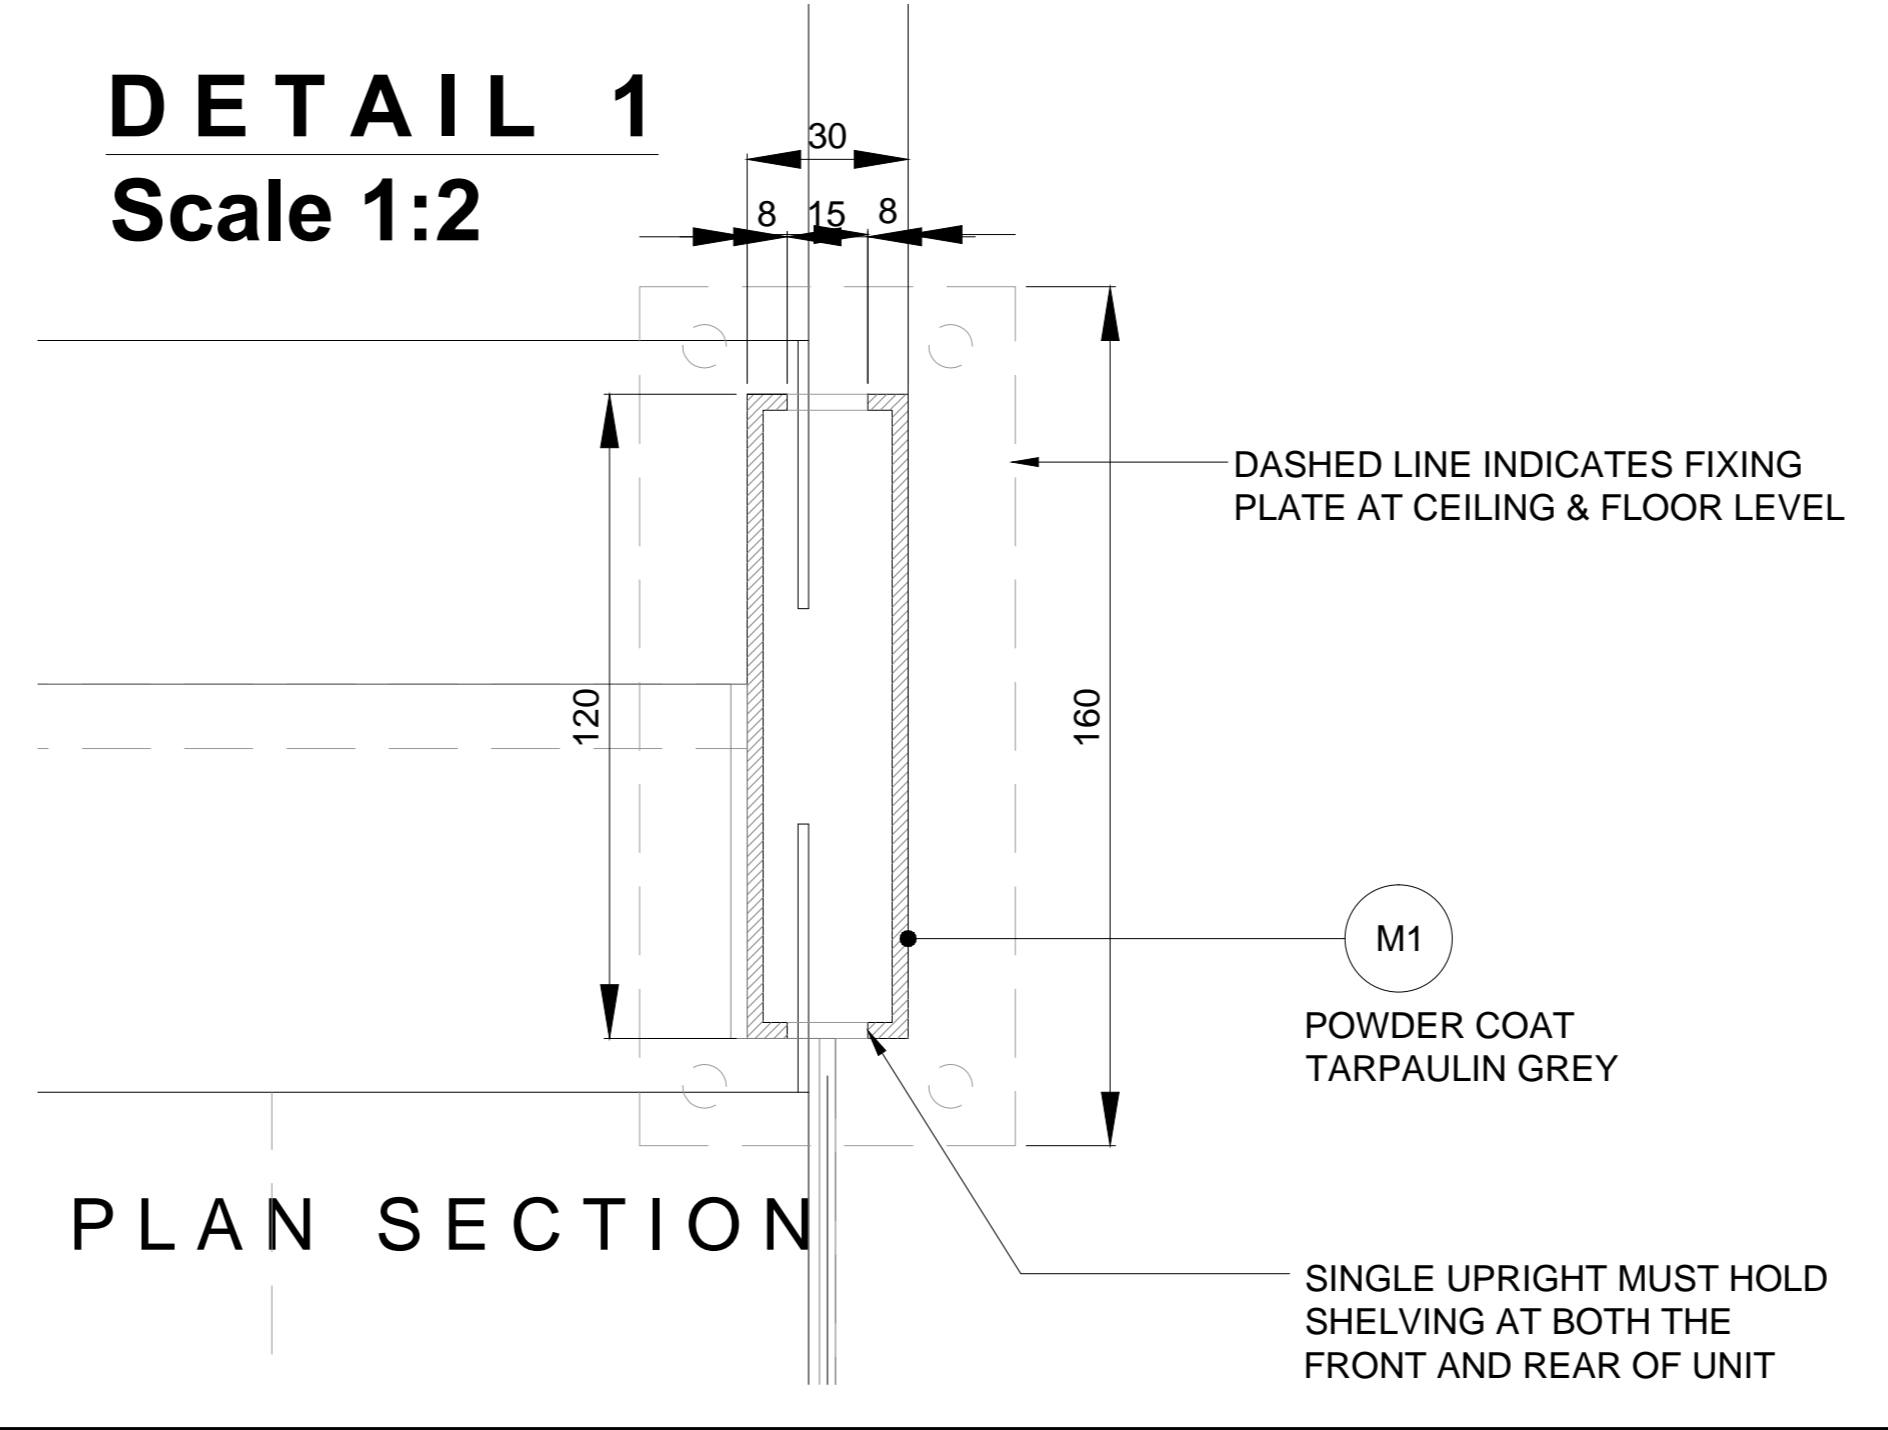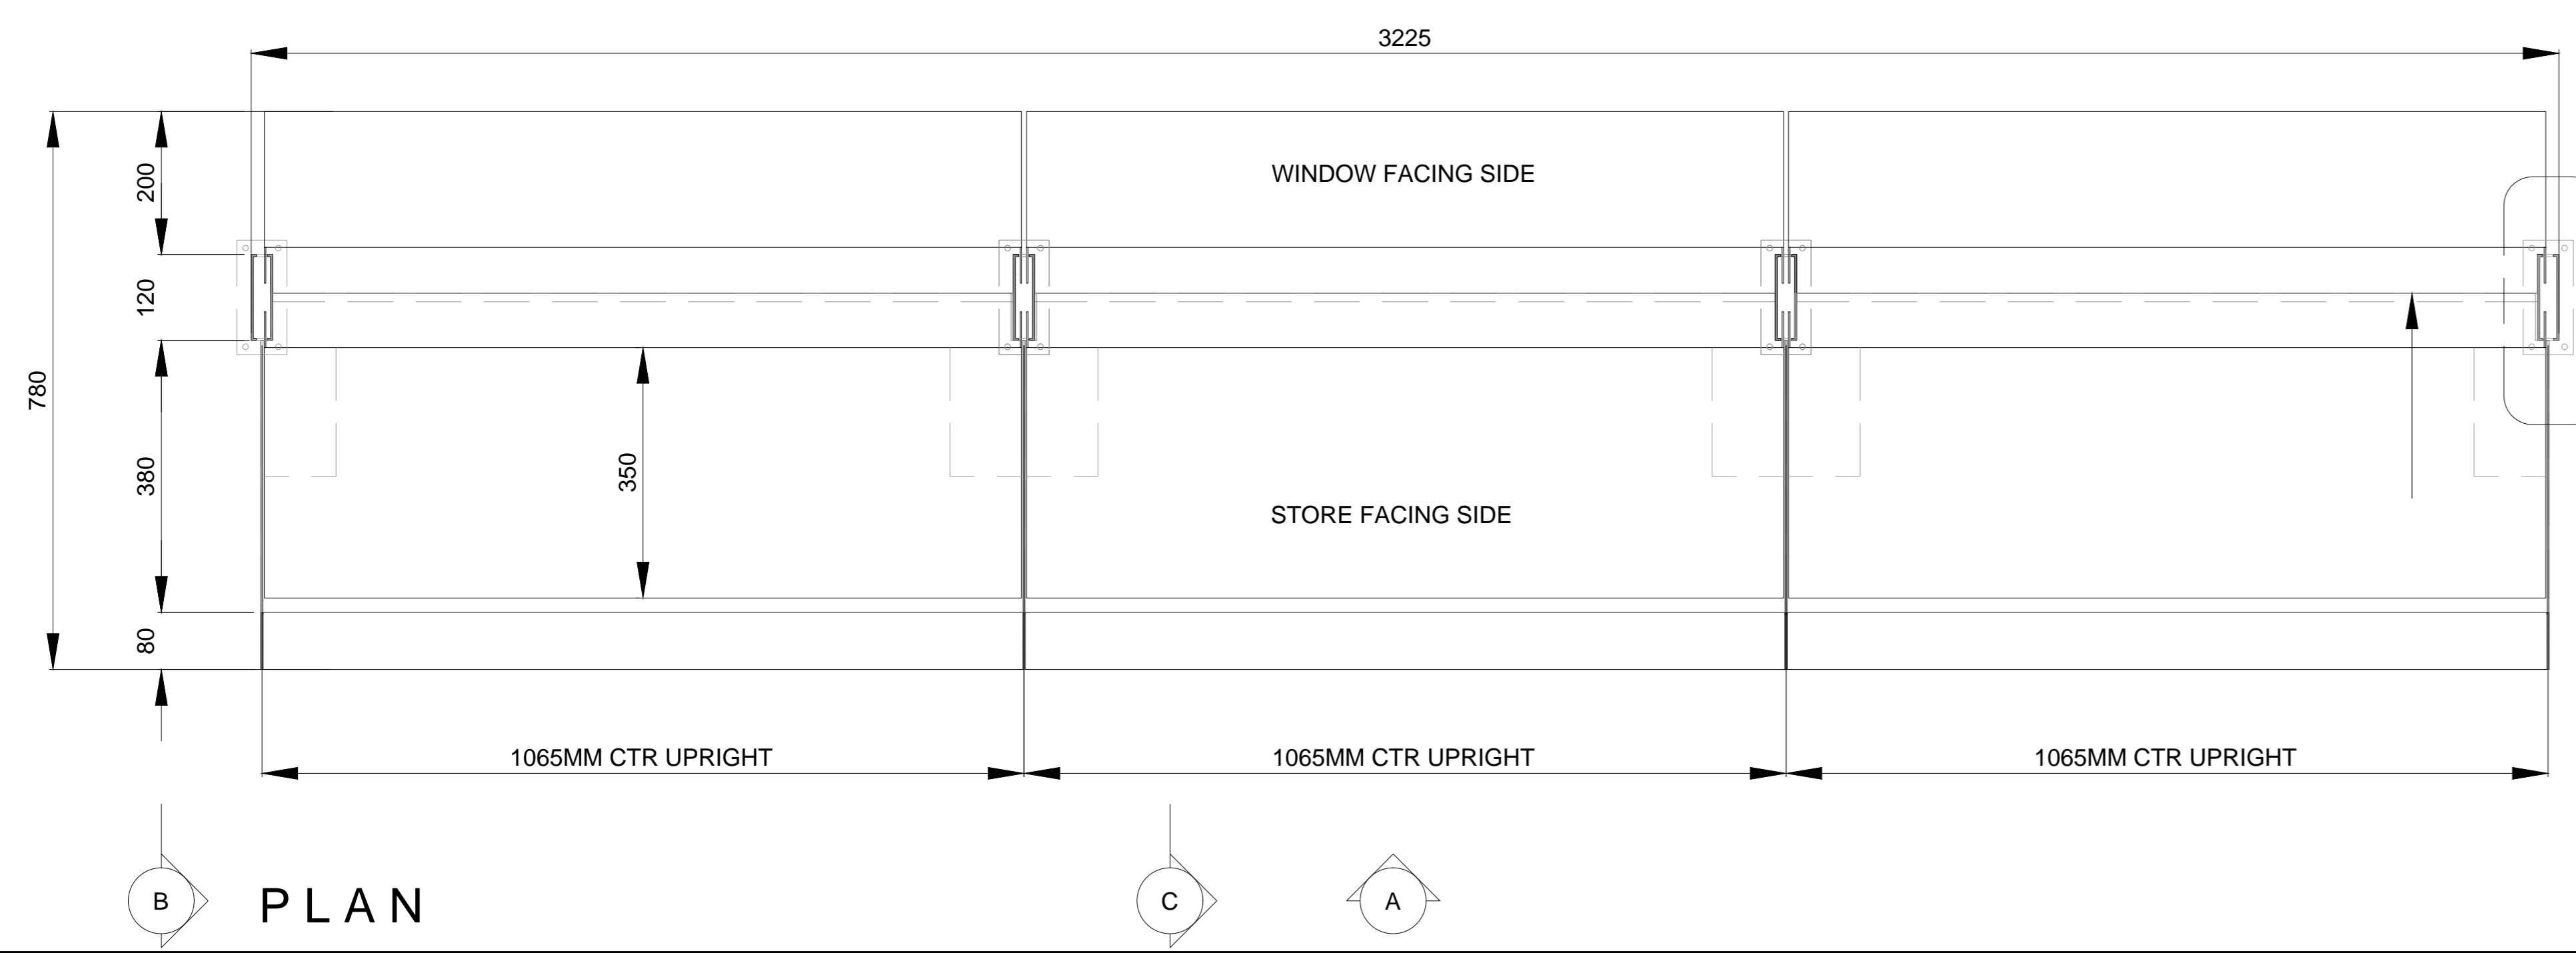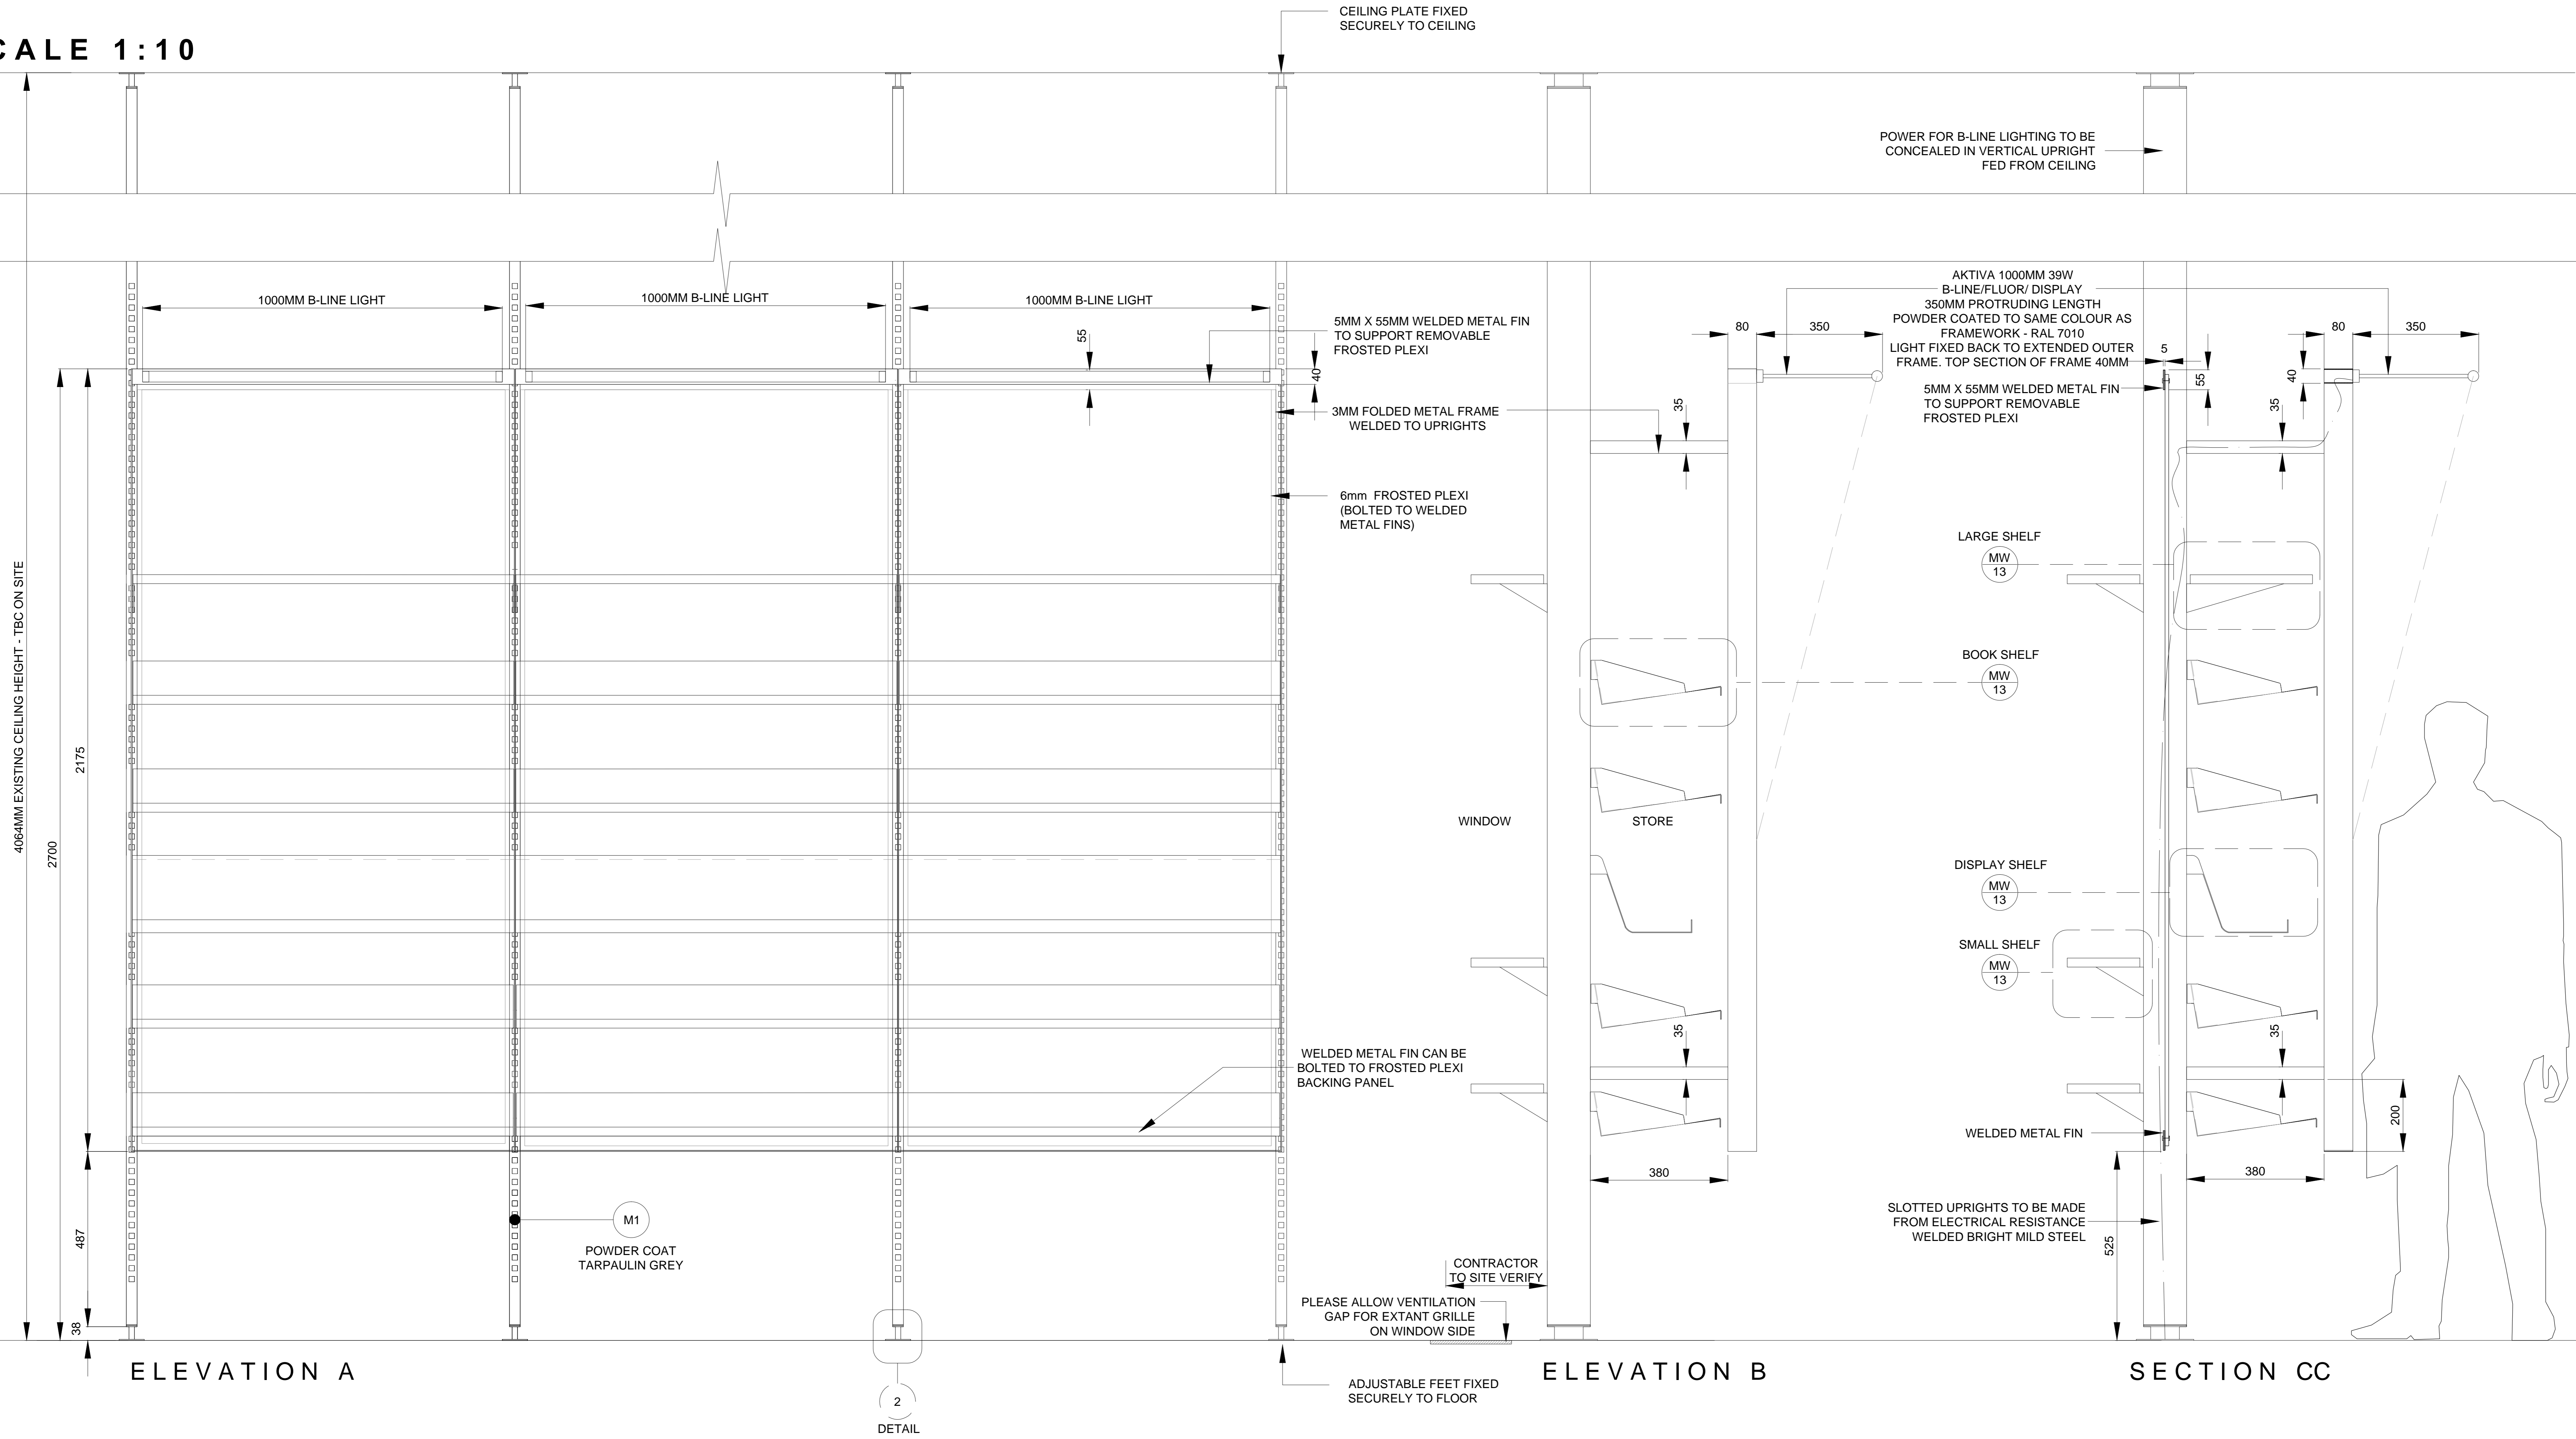

NOTES
DO NOT SCALE FROM DRAWING
ALL DIMENSIONS TO BE SITE VERIFIED BY CONTRACTOR PRIOR TO MANUFACTURING OR CONSTRUCTION. CONTRACTOR TO REPORT ANY DISCREPANCIES TO NGC IMMEDIATELY.
CONTRACTOR TO PRODUCE SHOP DRAWINGS OF ALL CUSTOM COMPONENTS FOR APPROVAL BY NGC PRIOR TO MANUFACTURING.
THE DRAWING AND THE WORKS DEPICTED ARE THE COPYRIGHT OF LUMSDEN DESIGN LTD AND MAY NOT BE REPRODUCED EXCEPT BY WRITTEN PERMISSION.

MATERIALS LEGEND:

PLEASE NOTE:
CONTRACTOR TO PROVIDE SAMPLES OF ALL MATERIALS FOR APPROVAL BY NGC PRIOR TO CONSTRUCTION.

- METALWORK FINISHES**
- M1 POWDER COAT RAL 7010 - TARPULAIN GREY SEMI-MATT FINISH 25%
 - M2 POWDER COAT RAL 9002 - GREY / WHITE SEMI-MATT FINISH 25%
 - M3 POWDER COAT RAL 3031 - ORIENT RED SEMI-MATT FINISH 25%
 - M4 BRUSHED STAINLESS STEEL
 - M5 POWDER COAT RAL 7038 - AGATE GREY SEMI-MATT FINISH 25%
 - M6 BLACK SMOKED METAL
- JOINERY FINISHES**
- J1 BLACK STAINED AMERICAN OAK MATCH TO SAMPLE
 - J2 WHITE STAINED CANDIAN MAPLE MATCH TO SAMPLE
 - J3 NATURAL FINISH AMERICAN OAK MATCH TO SAMPLE
 - J4 SPRAY PAINTED MDF DARK/GREY BLACK MATCH TO DULUX 00NN 07/00 CLEAR LACQUER FINISH
 - J5 SPRAY PAINTED MDF -RED MATCH TO DULUX 09YR 11/475 CLEAR LACQUER FINISH
 - J6 SPRAY PAINTED MDF -STONE MATCH TO DULUX 20YY 57/060 CLEAR LACQUER FINISH
 - J7 SPRAY PAINTED SATIN WHITE
 - J8 DARK PAINT FINISH TO MATCH EXISTING
- LAMINATE FINISHES**
- L1 DARK GREY POLYREY - FA P114 POIVRE
- OTHER FINISHES**
- C1 VALCHROMAT COLOURED MDF - MID GREY 2-PACK CLEAR LACQUER FINISH
 - C2 Quartz Surfaces Zodiac@ Dove Grey www.dupont.com
 - S1 SILESTONE BLANCO NORTE / WHITE NORTE
 - U1 BUTE FABRIC - LEWIS 2825 PRODUCT CODE: CF840-2825 100% PURE WOOL
- WALL FINISHES**
- W1 HONED CONCRETE EFFECT SKIM WALL RENDER MATCH TO RAL 7044 SILK GREY
 - W2 HONED CONCRETE EFFECT SKIM WALL RENDER MATCH TO RAL 7030 STONE GREY

REV	DATE	DESCRIPTION	BY
-	SEPT 10 2015	ISSUED FOR TENDER	-


2 Cowcross Street
London EC1M 6DR UK
T +44(0)20 3384 1400

CLIENT	NATIONAL GALLERY OF CANADA
PROJECT	NEW RETAIL STORE
DRG	WINDOW DISPLAY - TYPE 2A
DRG No.	MW-12-A
SCALE	1:10, 1:2 @ A1
DATE	JUL 2015
DRAWN BY	RJC


SHEET NO. **MW-12**

**NATIONAL GALLERY OF CANADA
WINDOW DISPLAY - TYPE 2B
(EAST WALL x1)**


SCALE 1:10

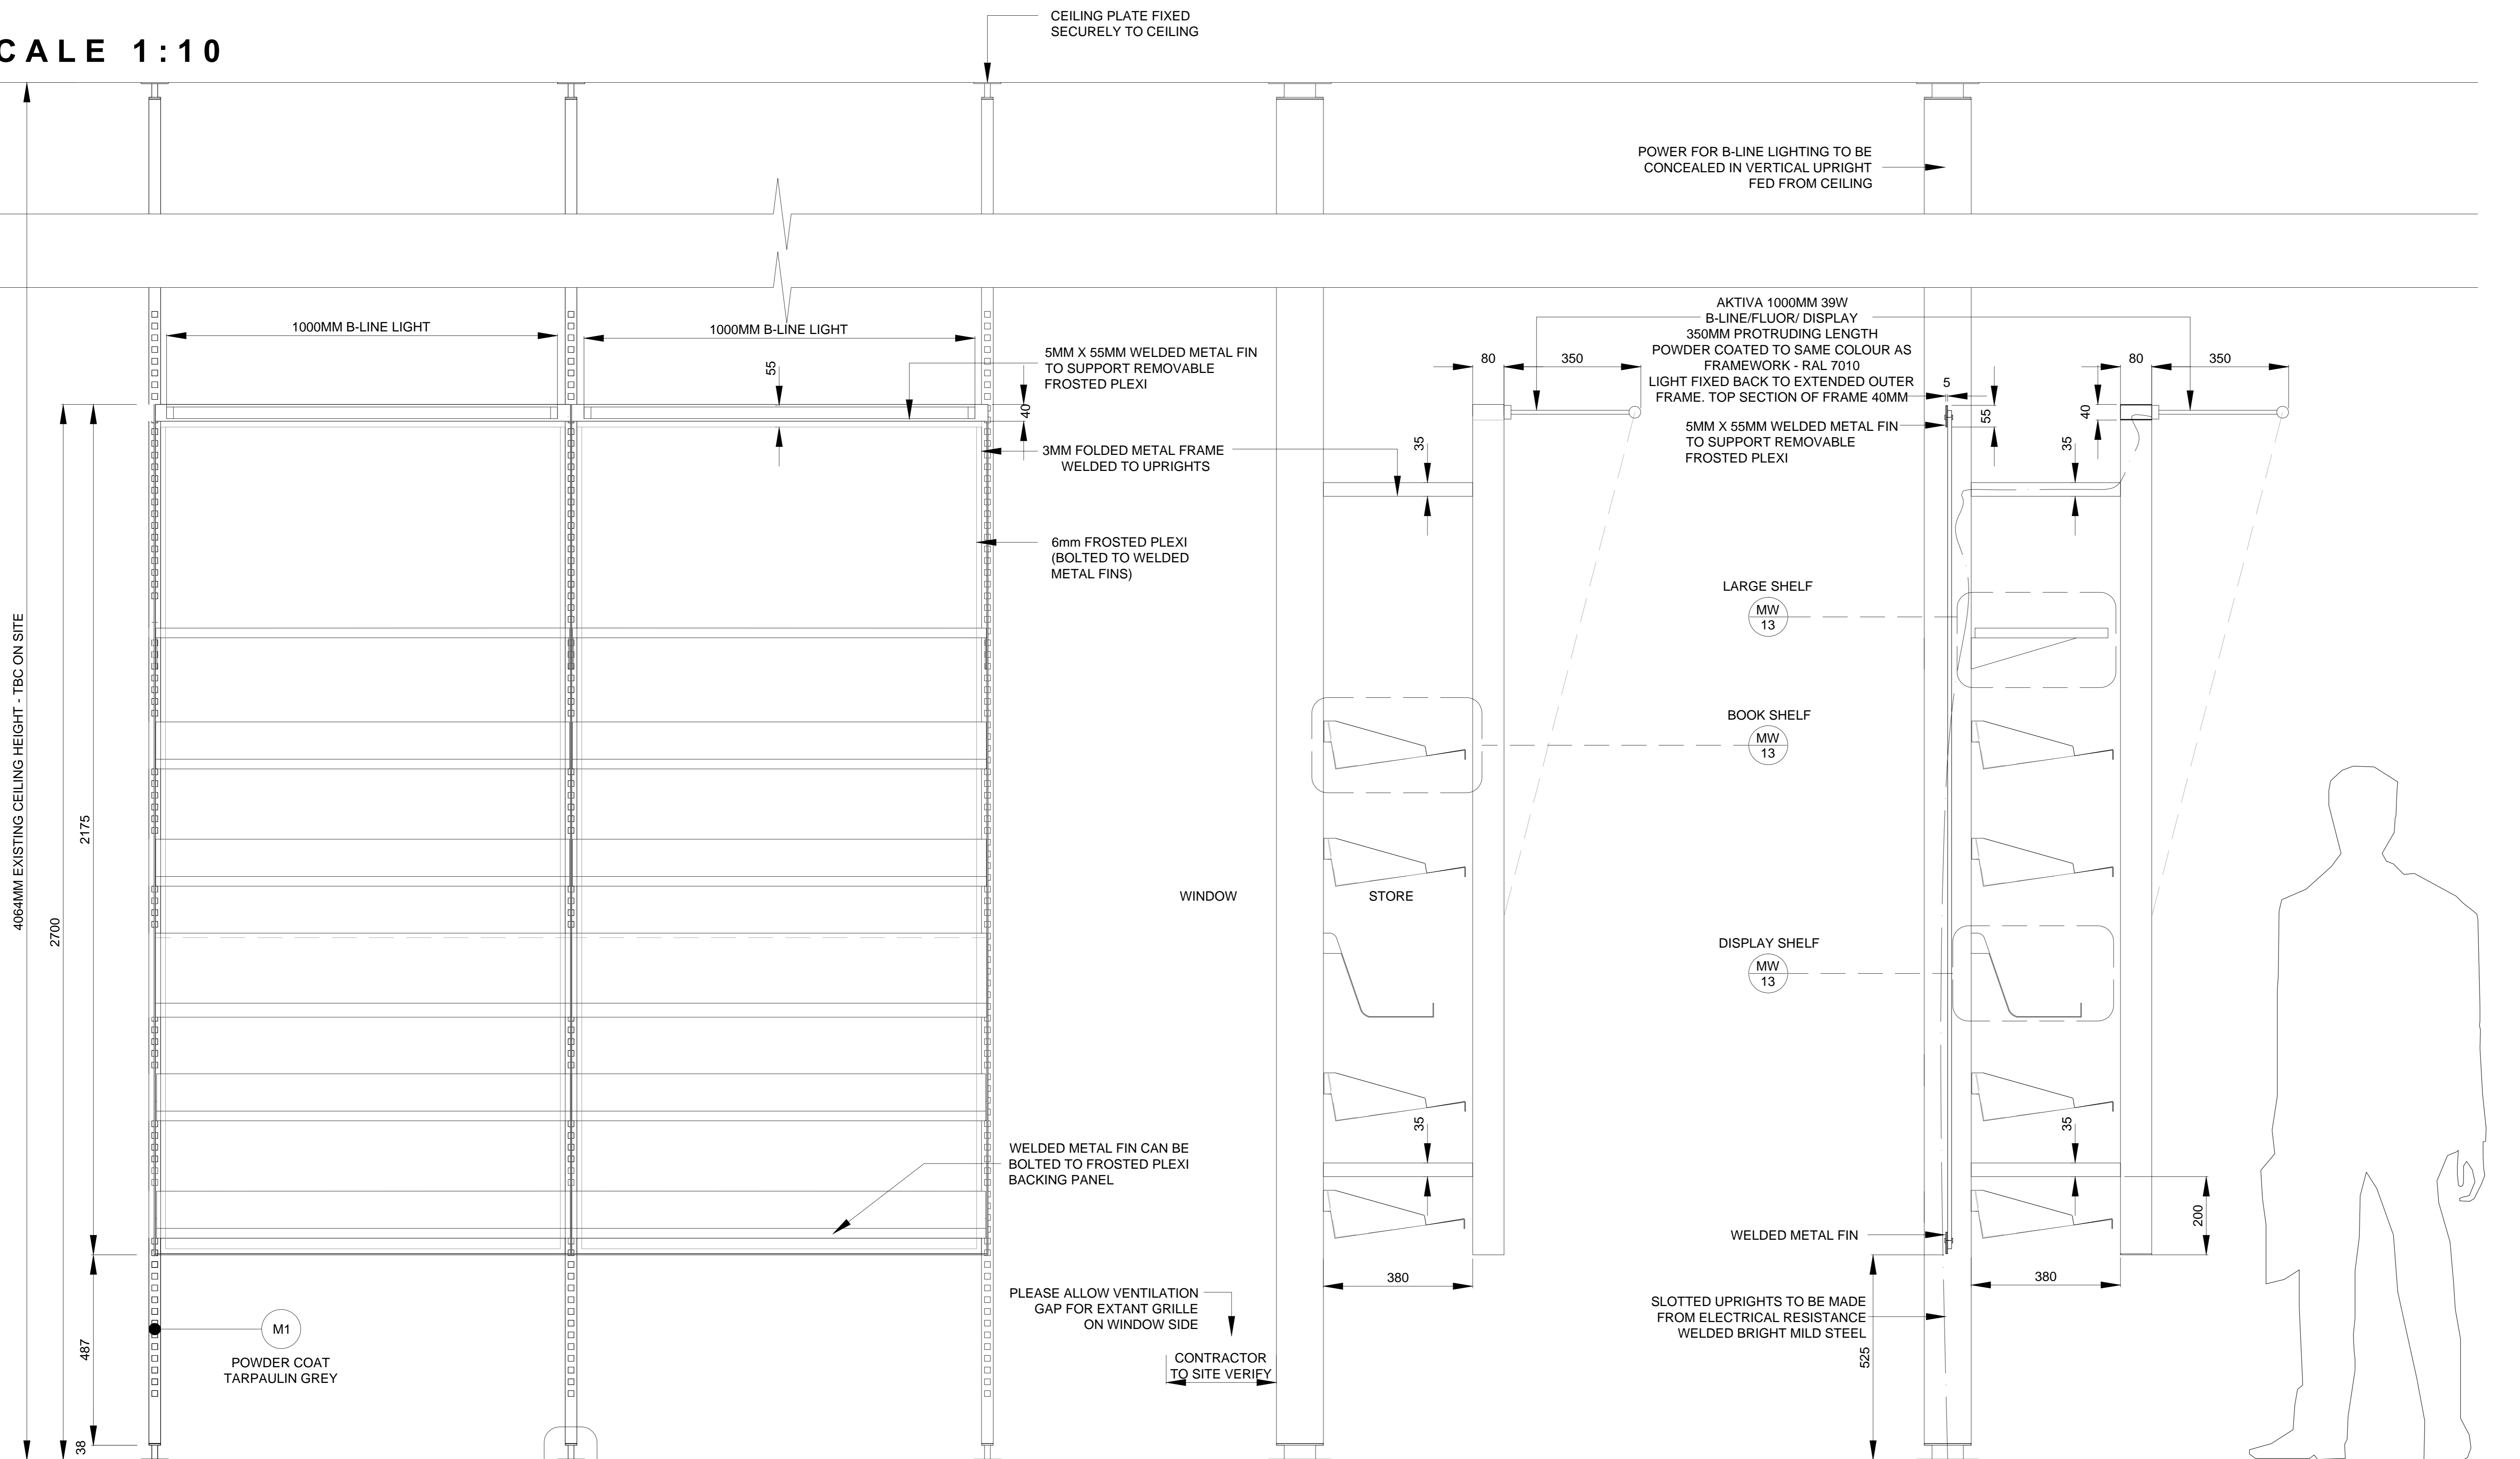


ELEVATION A **ELEVATION B** **SECTION CC**

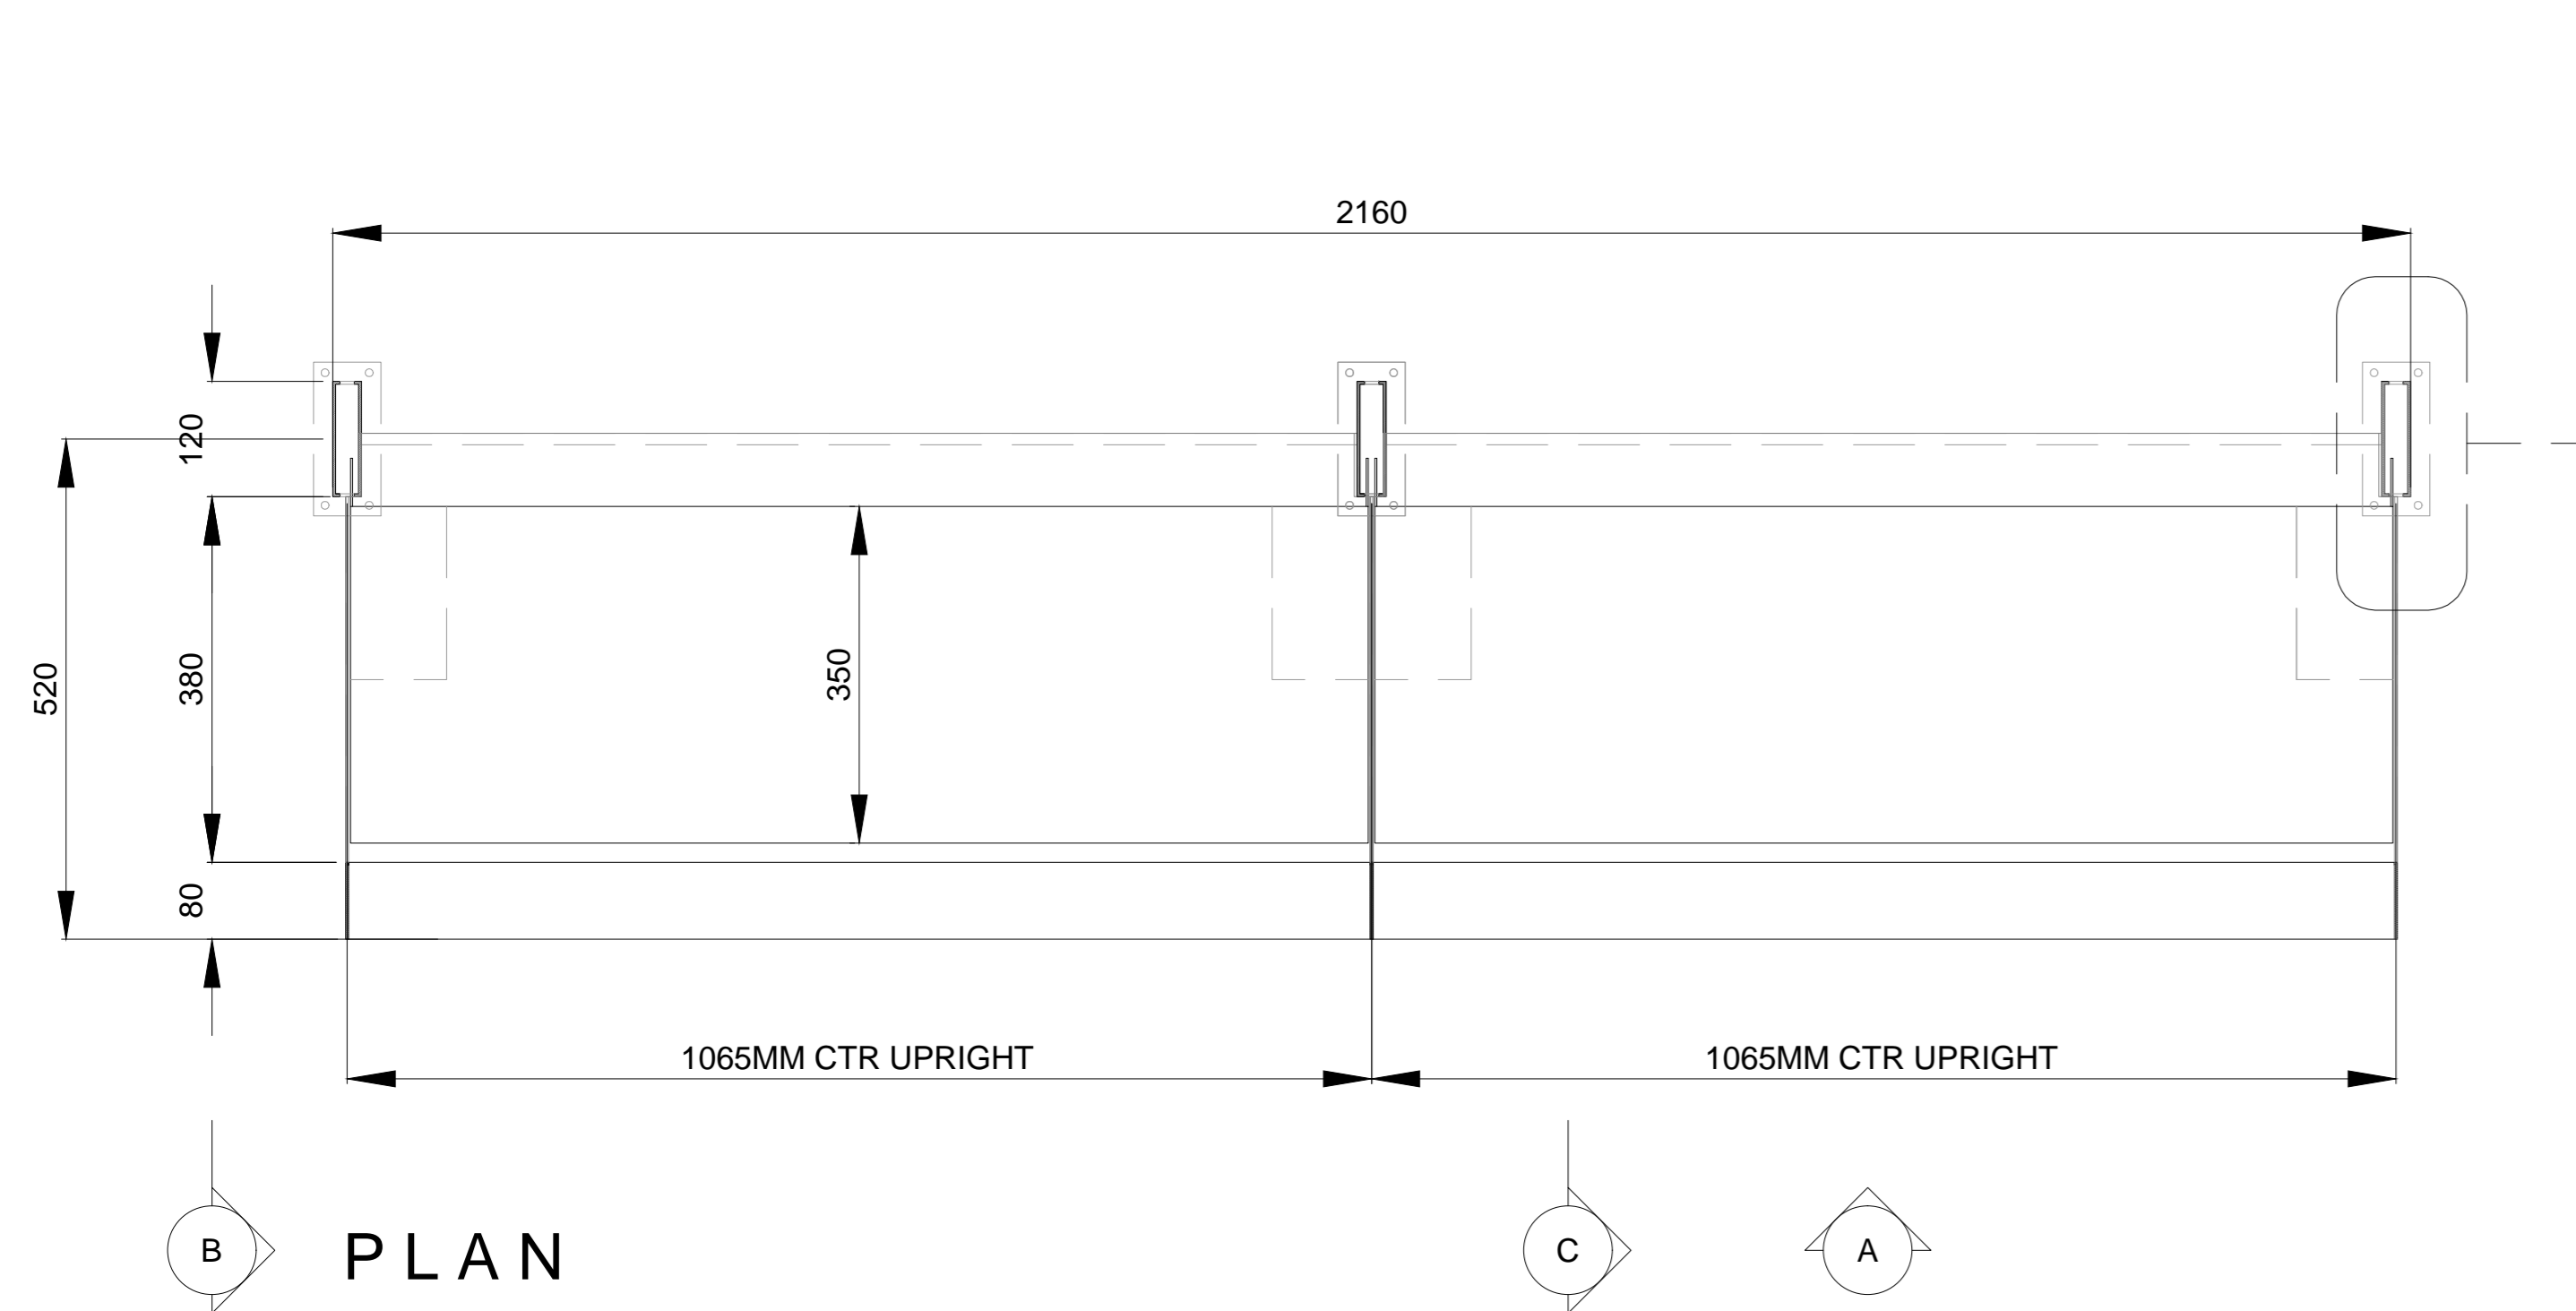

PLAN

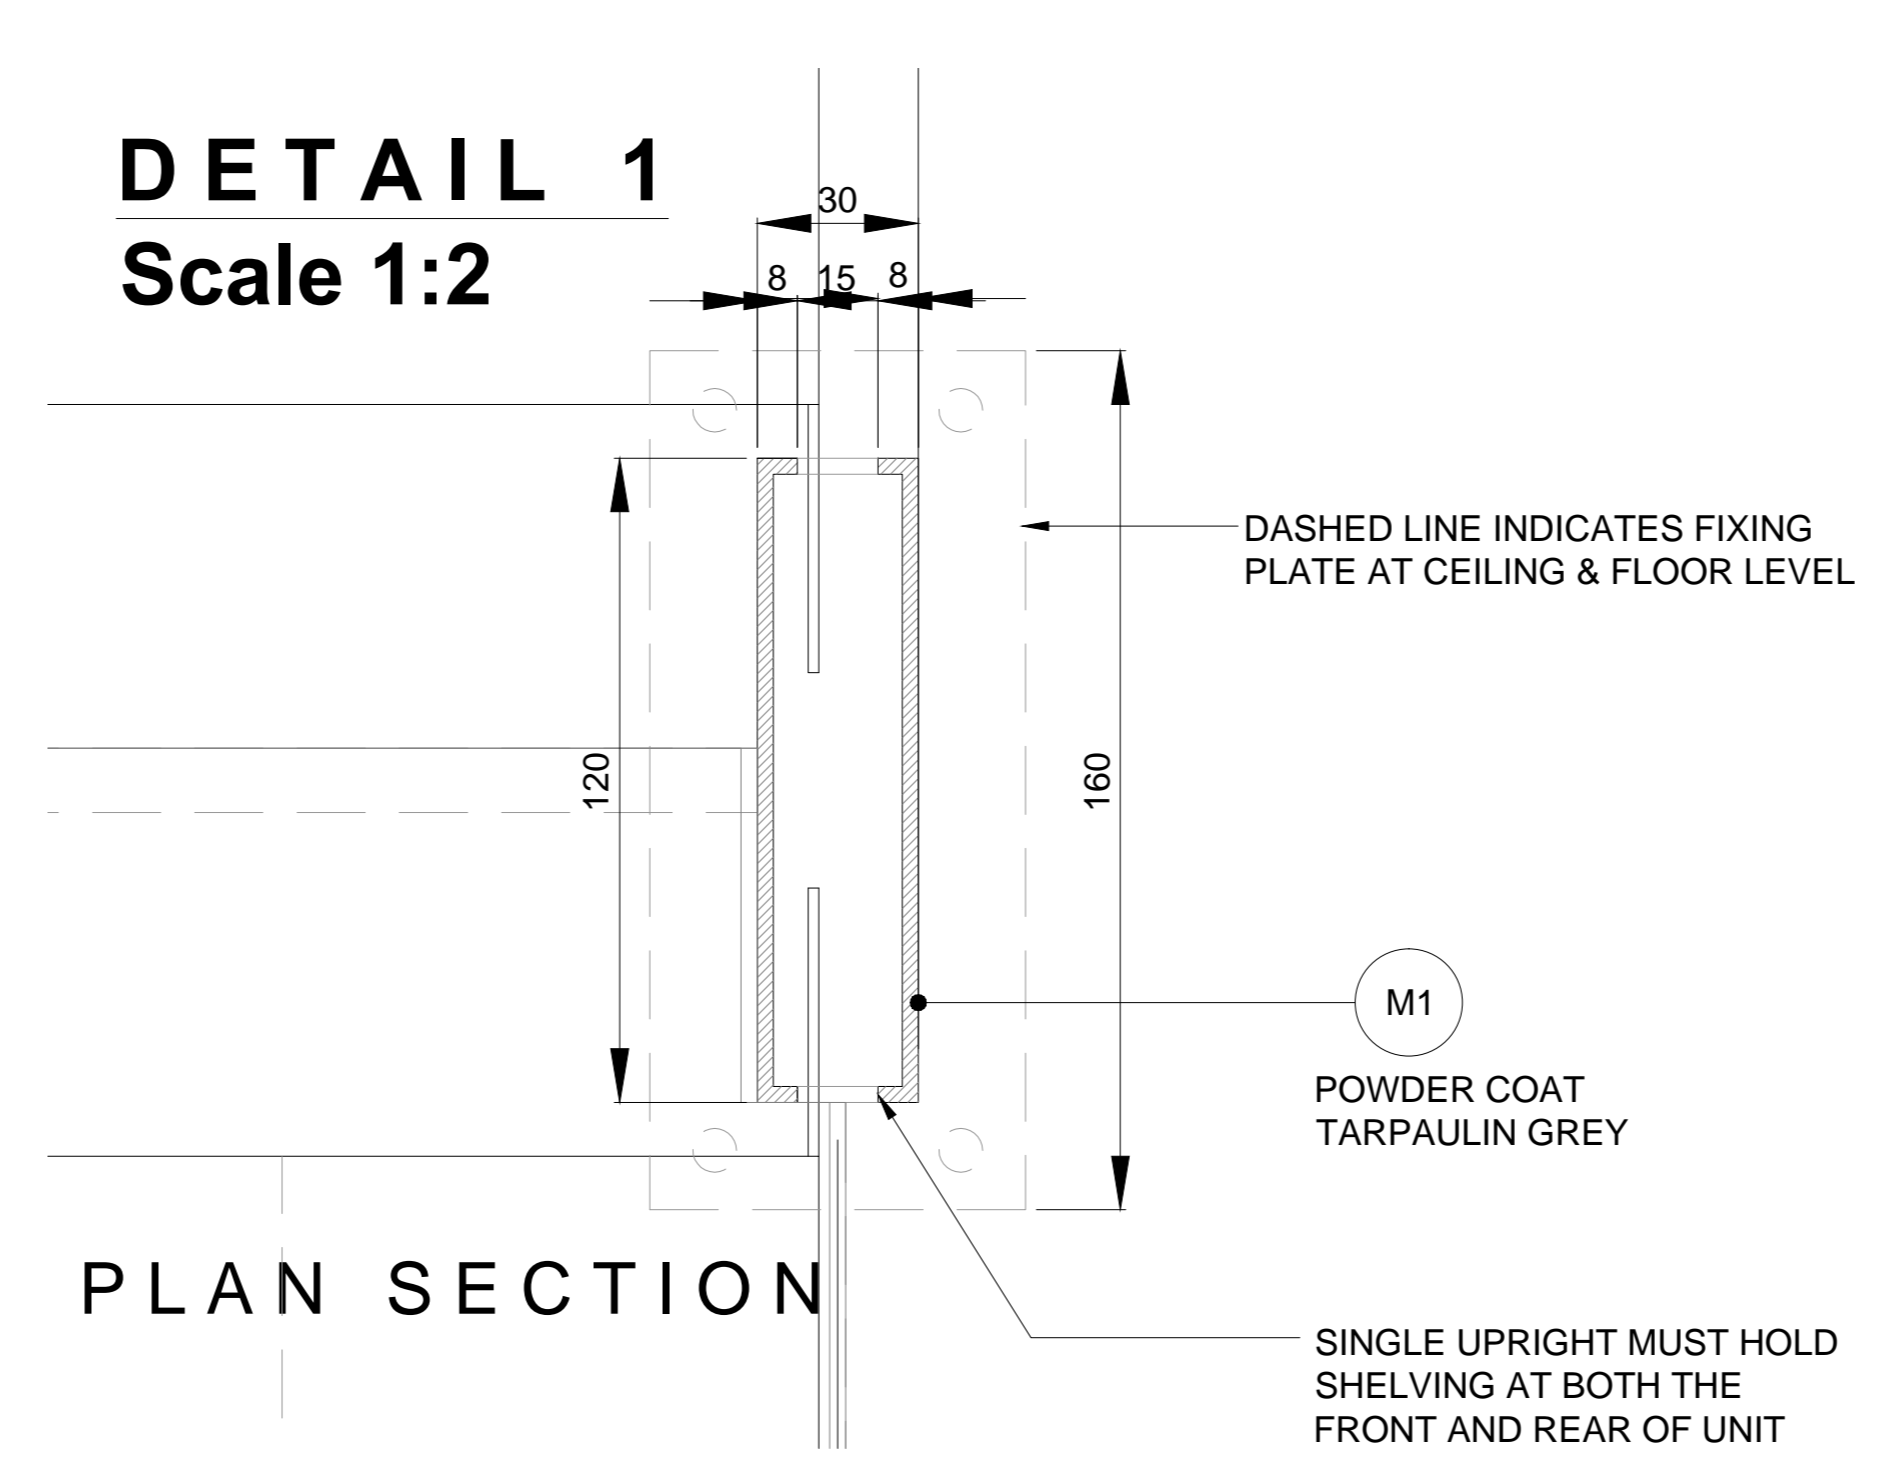

PLAN SECTION

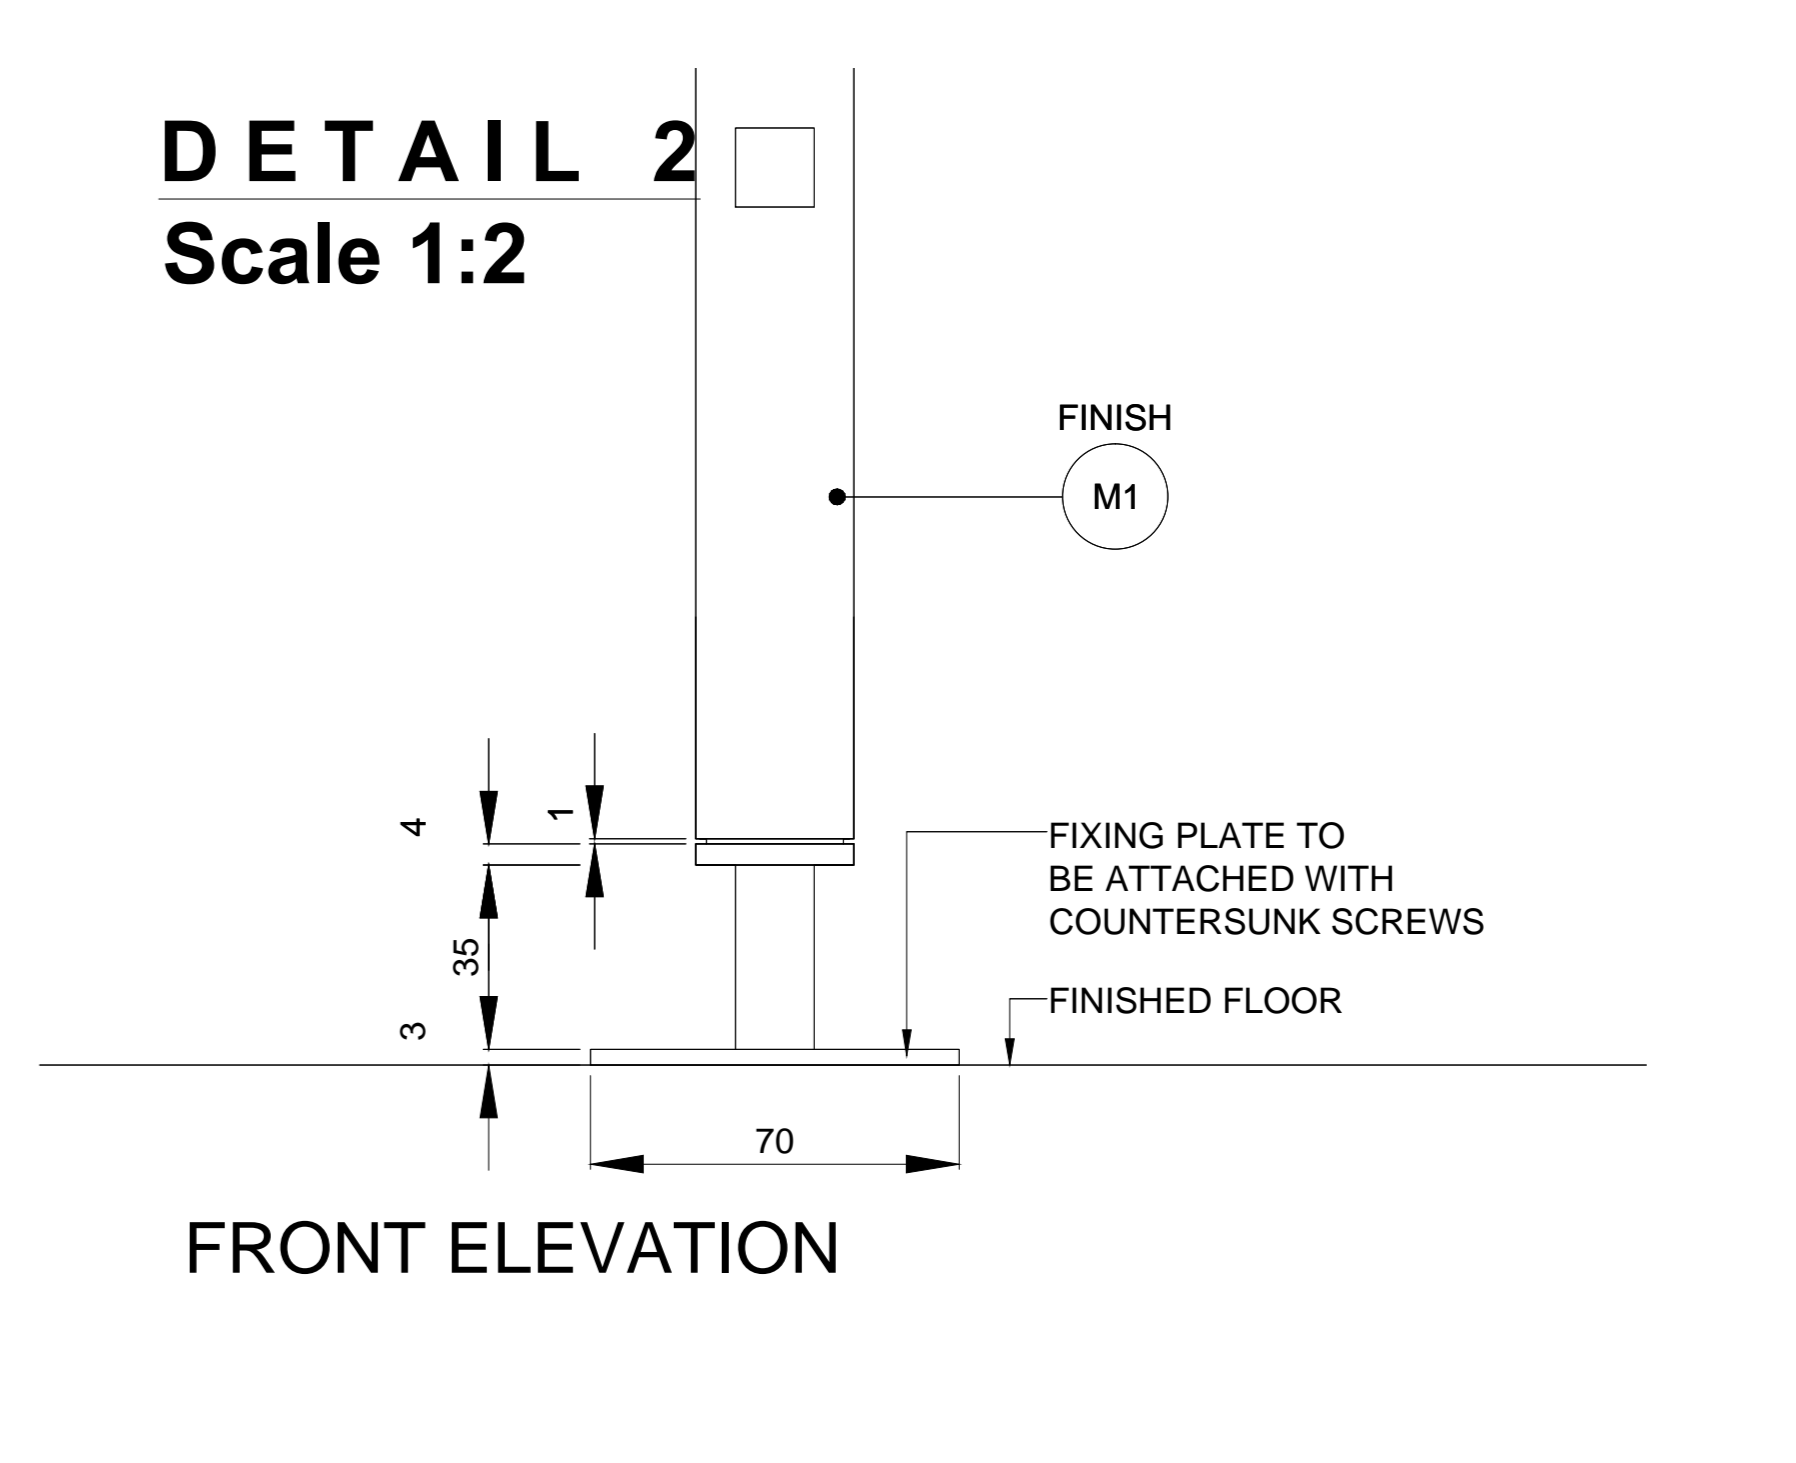

FRONT ELEVATION

NOTES
DO NOT SCALE FROM DRAWING
ALL DIMENSIONS TO BE SITE VERIFIED BY CONTRACTOR PRIOR TO MANUFACTURING OR CONSTRUCTION. CONTRACTOR TO REPORT ANY DISCREPANCIES TO NGC IMMEDIATELY.
CONTRACTOR TO PRODUCE SHOP DRAWINGS OF ALL CUSTOM COMPONENTS FOR APPROVAL BY NGC PRIOR TO MANUFACTURING
THE DRAWING AND THE WORKS DEPICTED ARE THE COPYRIGHT OF LUMSDEN DESIGN LTD AND MAY NOT BE REPRODUCED EXCEPT BY WRITTEN PERMISSION

MATERIALS LEGEND:

PLEASE NOTE:
CONTRACTOR TO PROVIDE SAMPLES OF ALL MATERIALS FOR APPROVAL BY NGC PRIOR TO CONSTRUCTION.

- METALWORK FINISHES**
- M1 POWDER COAT RAL 7010 - TARPULIN GREY SEMI-MATT FINISH 25%
 - M2 POWDER COAT RAL 9002 - GREY / WHITE SEMI-MATT FINISH 25%
 - M3 POWDER COAT RAL 3031 - ORIENT RED SEMI-MATT FINISH 25%
 - M4 BRUSHED STAINLESS STEEL
 - M5 POWDER COAT RAL 7038 - AGATE GREY SEMI-MATT FINISH 25%
 - M6 BLACK SMOKED METAL
- JOINERY FINISHES**
- J1 BLACK STAINED AMERICAN OAK MATCH TO SAMPLE
 - J2 WHITE STAINED CANDIAN MAPLE MATCH TO SAMPLE
 - J3 NATURAL FINISH AMERICAN OAK MATCH TO SAMPLE
 - J4 SPRAY PAINTED MDF DARK/GREY BLACK MATCH TO DULUX 00NN 07/00 CLEAR LACQUER FINISH
 - J5 SPRAY PAINTED MDF -RED MATCH TO DULUX 09YR 11/475 CLEAR LACQUER FINISH
 - J6 SPRAY PAINTED MDF -STONE MATCH TO DULUX 20YY 57/060 CLEAR LACQUER FINISH
 - J7 SPRAY PAINTED SATIN WHITE
 - J8 DARK PAINT FINISH TO MATCH EXISTING
- LAMINATE FINISHES**
- L1 DARK GREY POLYREY - FA P114 POIVRE
- OTHER FINISHES**
- C1 VALCHROMAT COLOURED MDF - MID GREY 2-PACK CLEAR LACQUER FINISH
 - C2 Quartz Surfaces Zodiac® Dove Grey www.dupont.com
 - S1 SILESTONE BLANCO NORTE / WHITE NORTE
 - U1 BUTE FABRIC - LEWIS 2825 PRODUCT CODE: CF840-2825 100% PURE WOOL
- WALL FINISHES**
- W1 HONED CONCRETE EFFECT SKIM WALL RENDER MATCH TO RAL 7044 SILK GREY
 - W2 HONED CONCRETE EFFECT SKIM WALL RENDER MATCH TO RAL 7030 STONE GREY

REV	DATE	DESCRIPTION	BY
-	SEPT 10 2015	ISSUED FOR TENDER	-

2 Cowcross Street
London EC1M 6DR UK
T +44(0)20 3384 1400


CLIENT	NATIONAL GALLERY OF CANADA
PROJECT	NEW RETAIL STORE
DRG	WINDOW DISPLAY - TYPE 2B
DRG No.	MW-12-B
SCALE	1:10, 1:2 @ A1
DRAWN BY	RJC
DATE	JUL 2015

SHEET NO. **MW-13**


**NATIONAL GALLERY OF CANADA
WINDOW DISPLAY-SHELVING
SCALE 1:5**

ALL SHELVING TO BE MADE FROM ELECTRICAL RESISTANCE
WELDED BRIGHT MILD STEEL


FRONT FACING SHELF

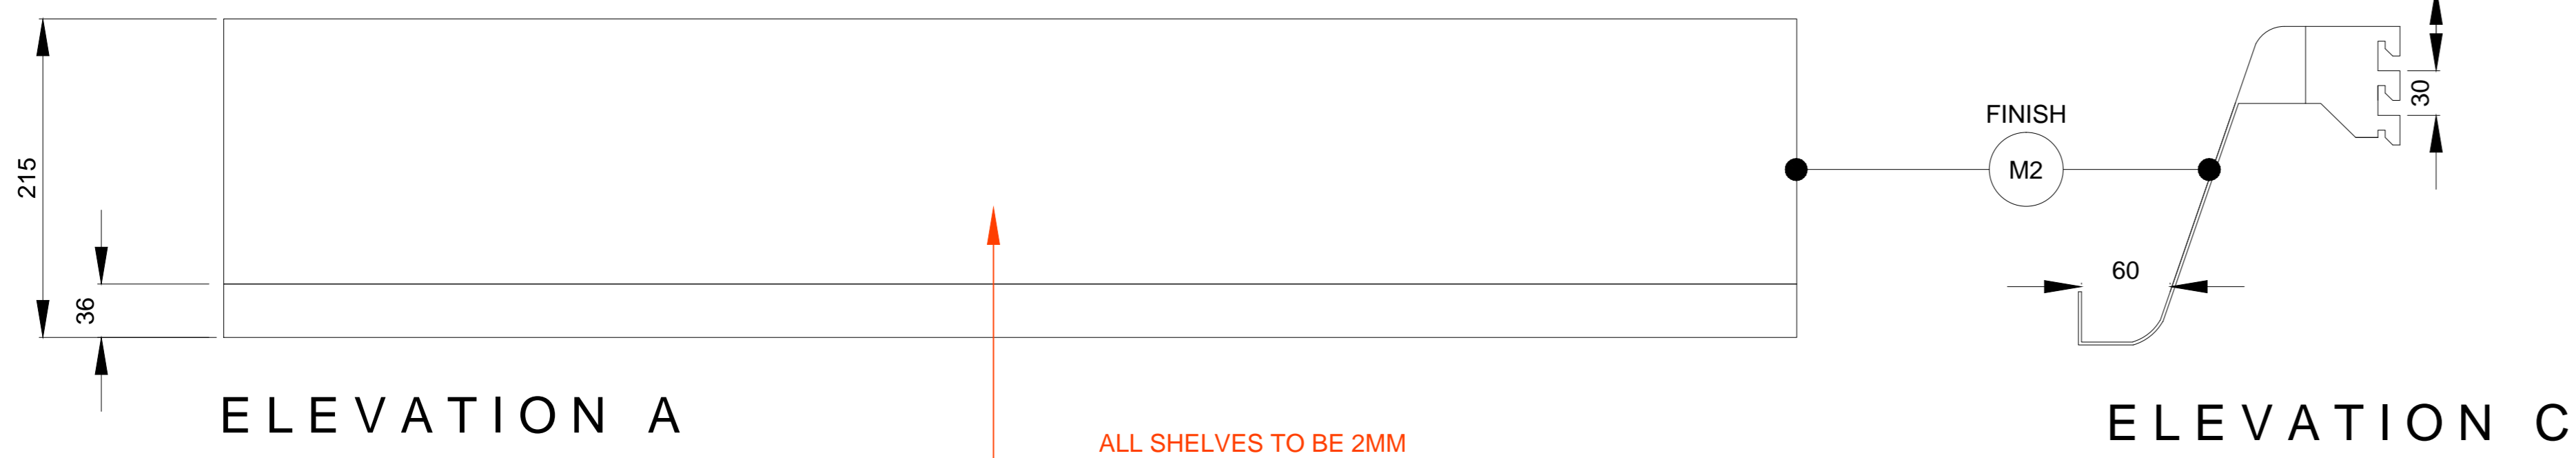

ALL SHELVES TO BE 2MM
FOLDED STEEL
POWDER COATED TO
MATCH THE FINISH
SPECIFIED

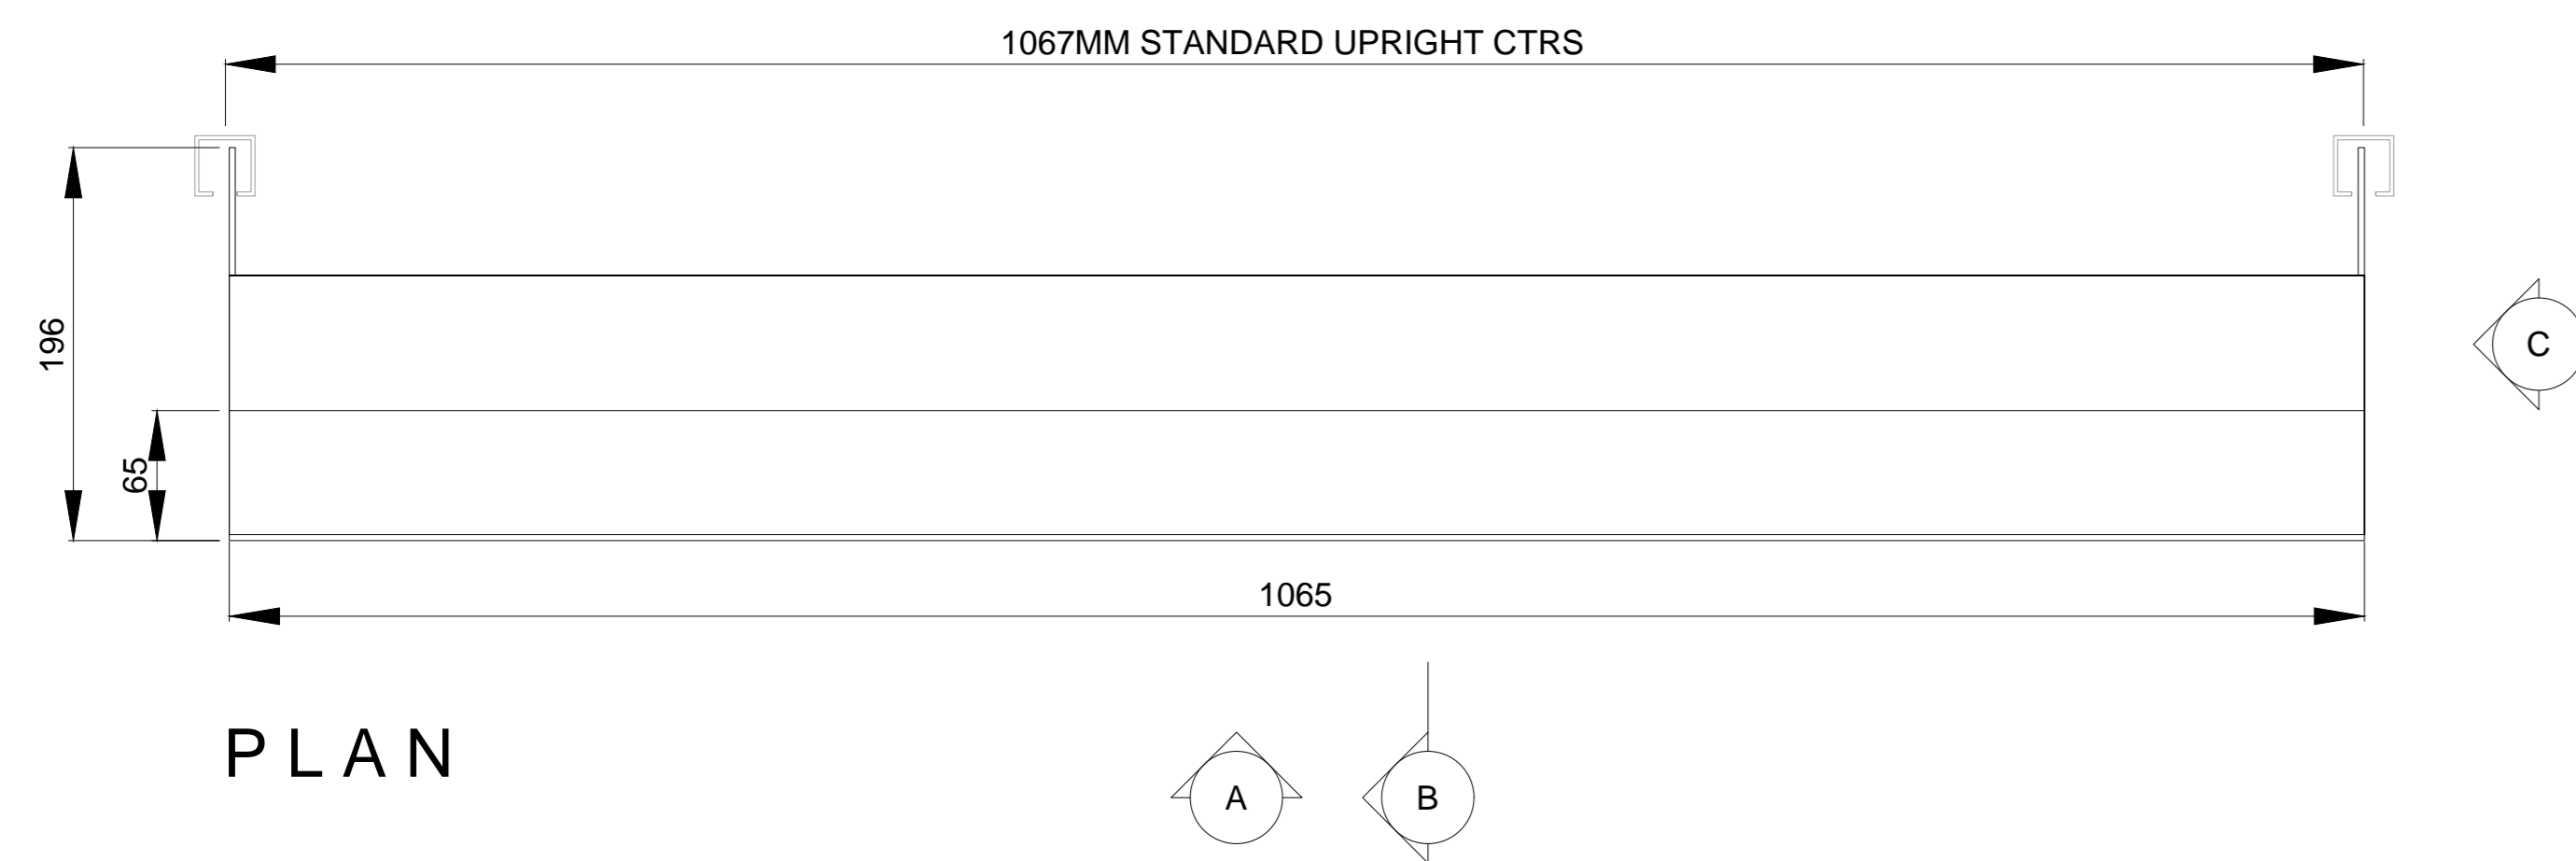

SMALL SHELF

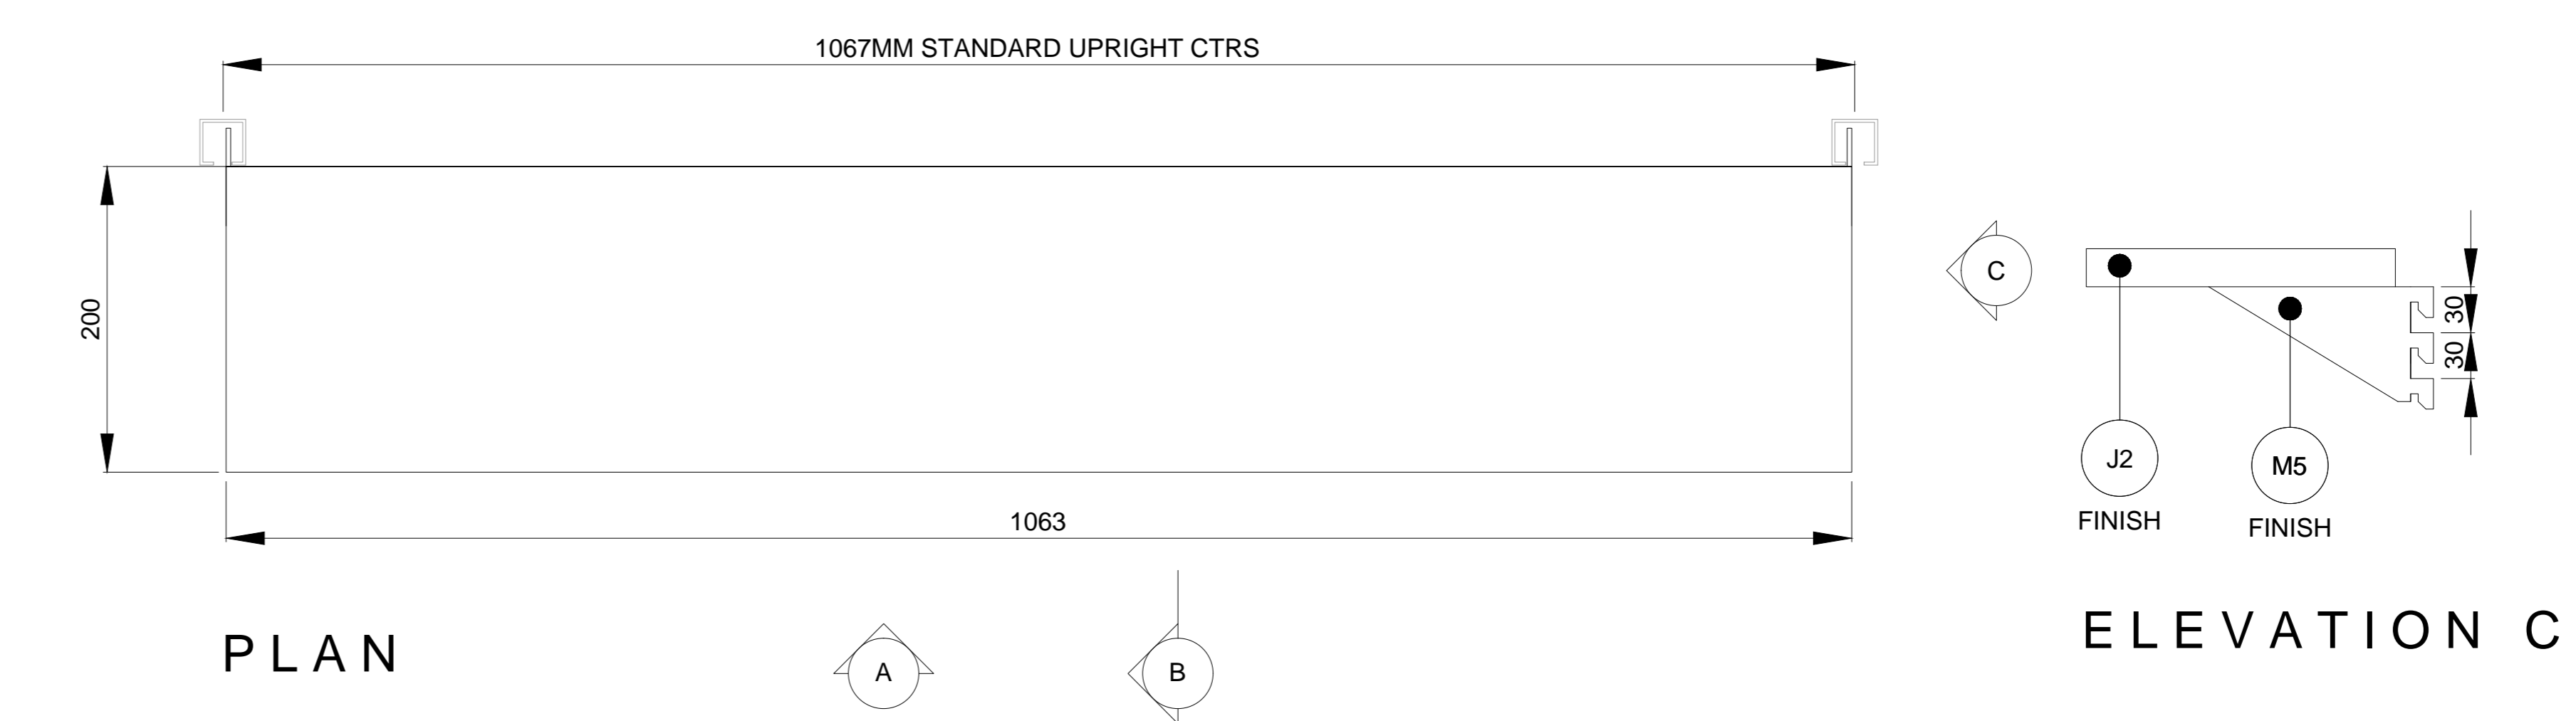

NOTE:
UDL WEIGHT CAPACITY PER
SHELF 40 - 50 KG
CONTRACTOR TO CONFIRM

MATERIALS LEGEND:

PLEASE NOTE:
CONTRACTOR TO PROVIDE SAMPLES
OF ALL MATERIALS FOR APPROVAL BY
NGC PRIOR TO CONSTRUCTION.

METALWORK FINISHES

- M1 POWDER COAT
RAL 7010 - TARPULIN GREY
SEMI-MATT FINISH 25%
- M2 POWDER COAT
RAL 9002 - GREY / WHITE
SEMI-MATT FINISH 25%
- M3 POWDER COAT
RAL 3031 - ORIENT RED
SEMI-MATT FINISH 25%
- M4 BRUSHED
STAINLESS STEEL
- M5 POWDER COAT
RAL 7038 - AGATE GREY
SEMI-MATT FINISH 25%
- M6 BLACK SMOKED
METAL

JOINERY FINISHES

- J1 BLACK STAINED
AMERICAN OAK
MATCH TO SAMPLE
- J2 WHITE STAINED
CANADIAN MAPLE
MATCH TO SAMPLE
- J3 NATURAL FINISH
AMERICAN OAK
MATCH TO SAMPLE
- J4 SPRAY PAINTED MDF
DARK/GREY BLACK
MATCH TO DULUX 00NN 07/00
CLEAR LACQUER FINISH
- J5 SPRAY PAINTED MDF -RED
MATCH TO DULUX 09YR 11/475
CLEAR LACQUER FINISH
- J6 SPRAY PAINTED MDF -STONE
MATCH TO DULUX 20Y 57/060
CLEAR LACQUER FINISH
- J7 SPRAY PAINTED SATIN WHITE
- J8 DARK PAINT FINISH TO
MATCH EXISTING

LAMINATE FINISHES

- L1 DARK GREY
POLYREY - FA P114 POIVRE


OTHER FINISHES

- C1 VALCHROMAT
COLOURED MDF - MID GREY
2-PACK CLEAR LACQUER FINISH
- C2 Quartz Surfaces
Zodiaq® Dove Grey
www.dupont.com
- S1 SILESTONE
BLANCO NORTE / WHITE NORTE
- U1 BUTE FABRIC - LEWIS 2825
PRODUCT CODE: CF840-2825
100% PURE WOOL



WALL FINISHES

- W1 HONED CONCRETE EFFECT
SKIM WALL RENDER
MATCH TO RAL 7044 SILK GREY
- W2 HONED CONCRETE EFFECT
SKIM WALL RENDER
MATCH TO RAL 7030 STONE GREY

LARGE SHELF

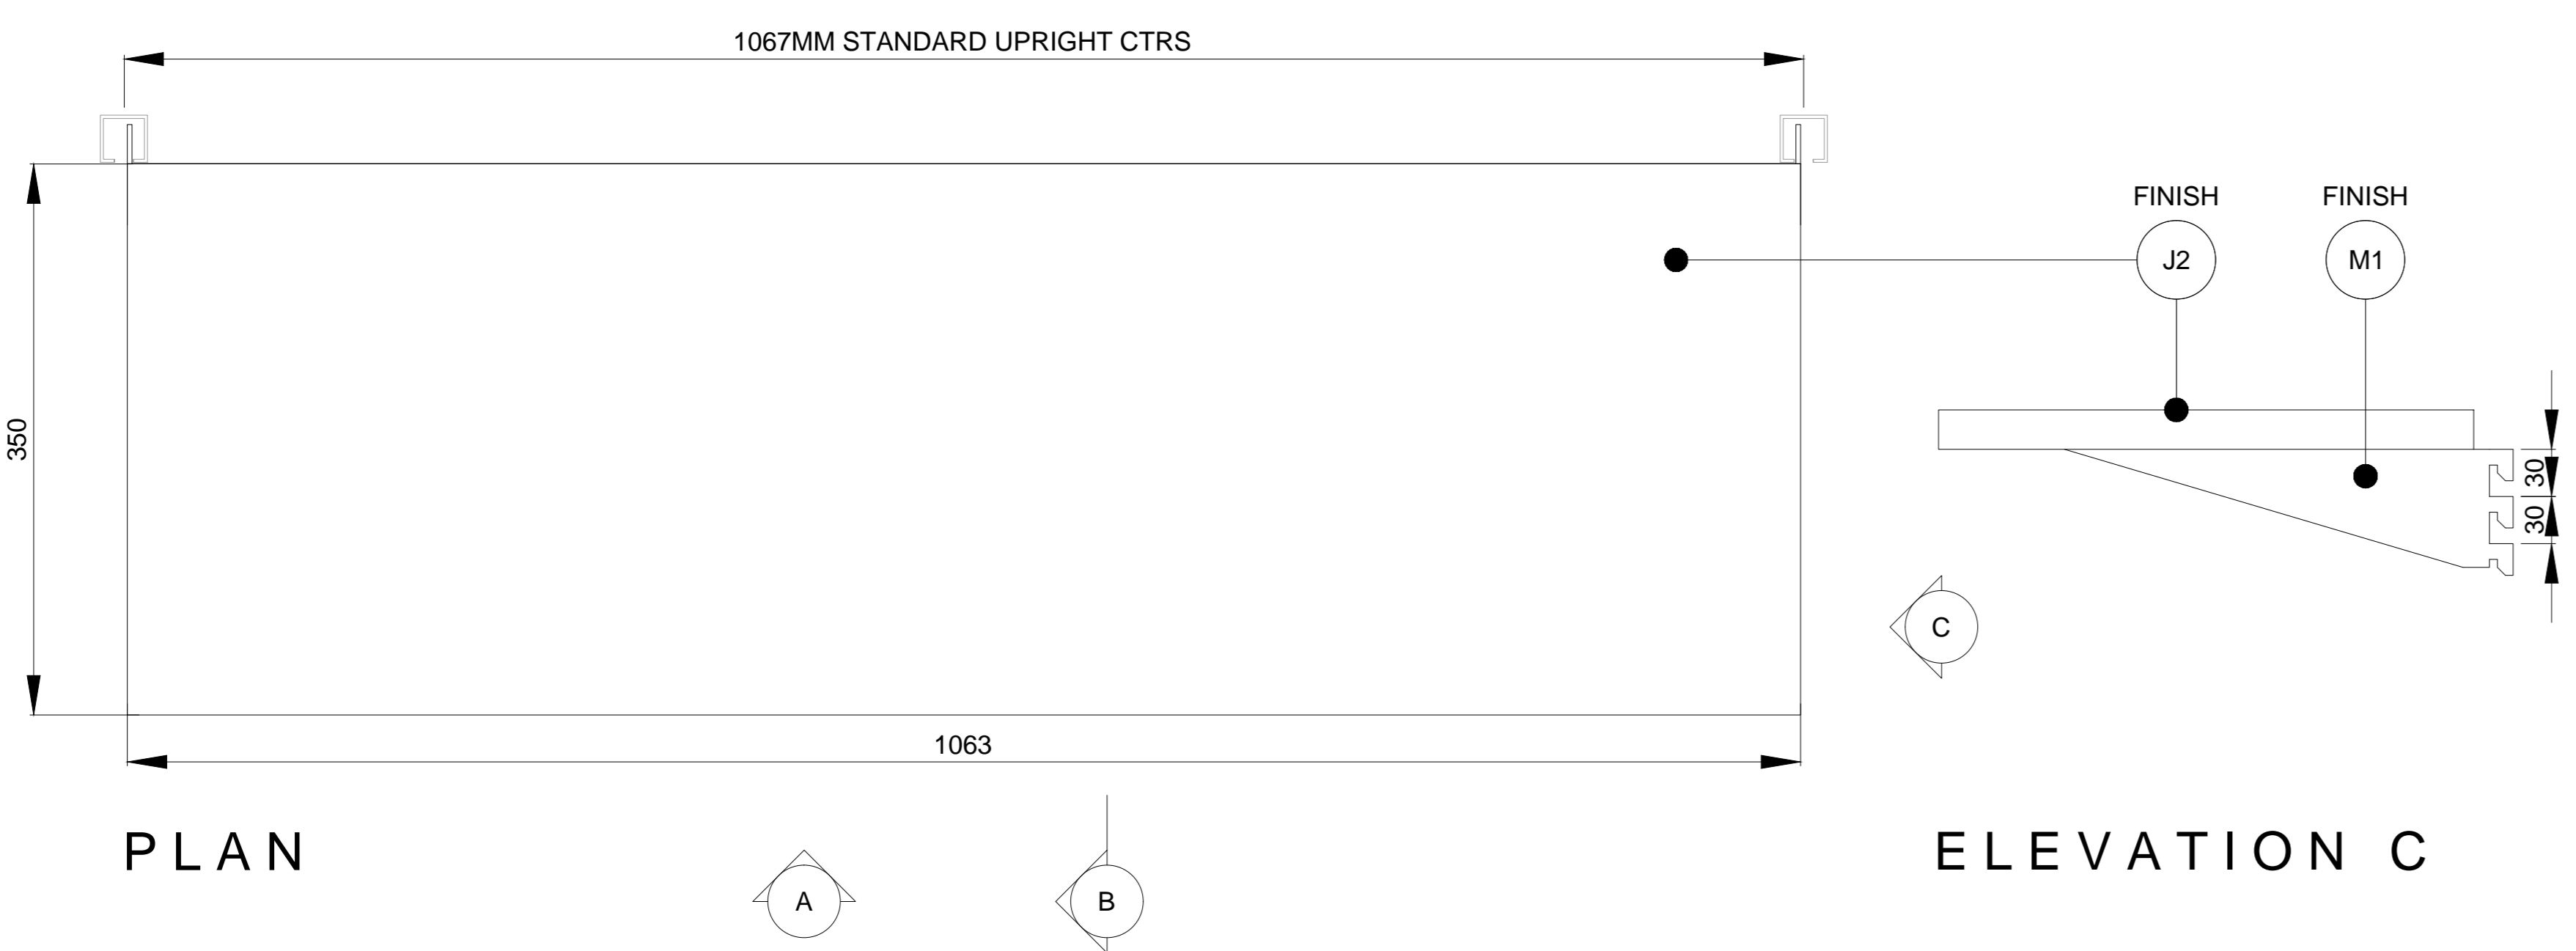

BOOK SHELF

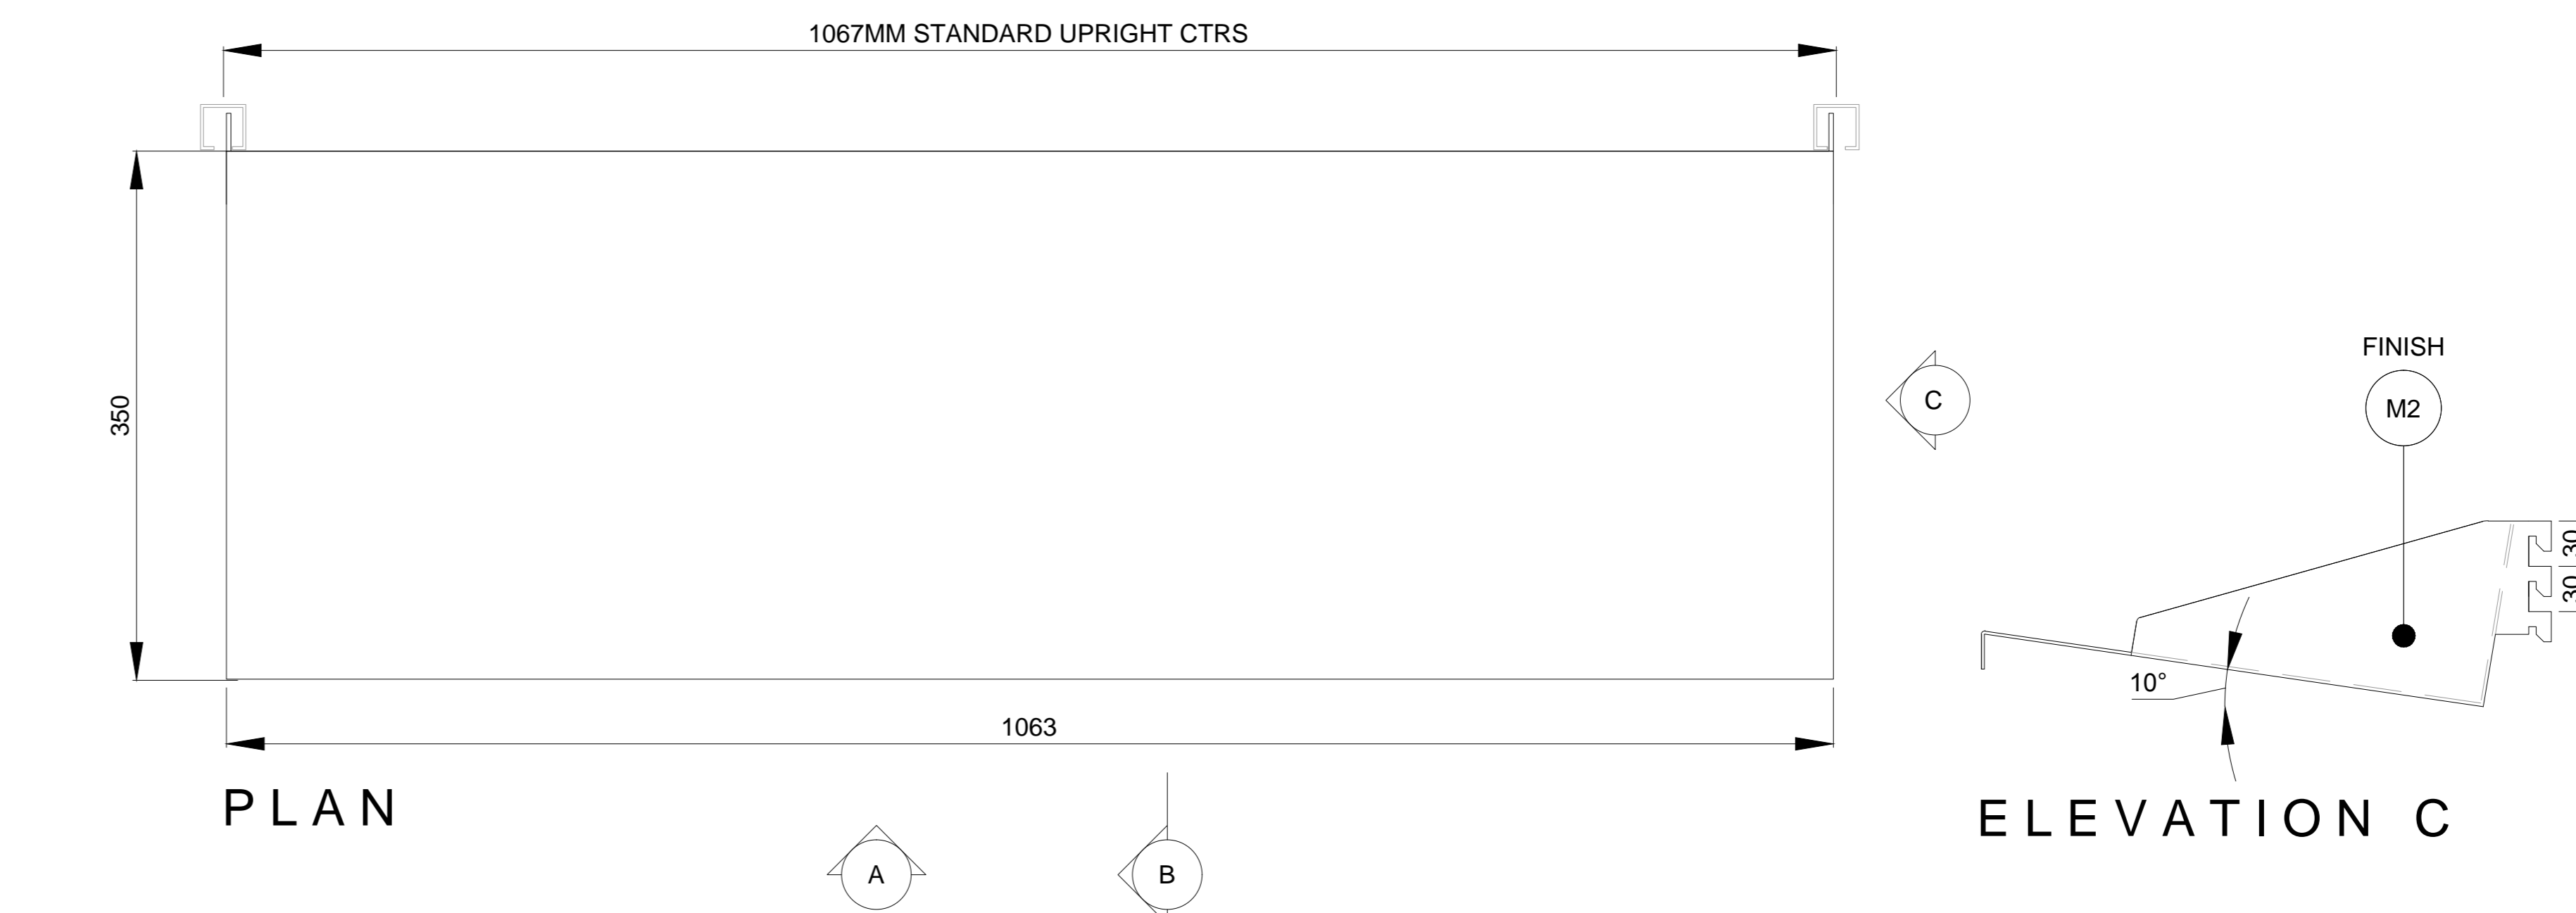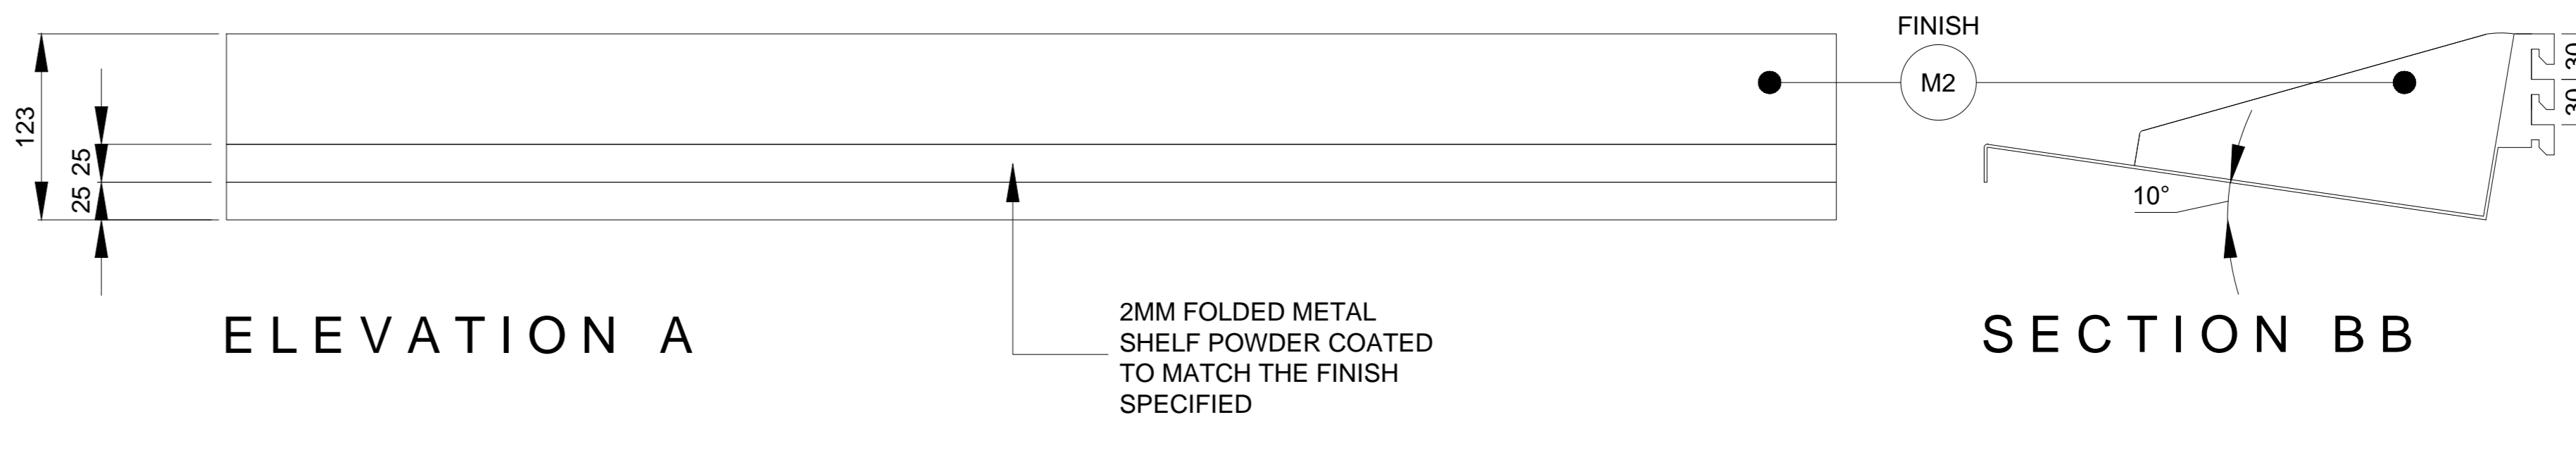

REV DATE DESCRIPTION BY

SEPT 10 2015 ISSUED FOR TENDER

2 Cowcross Street
London EC1M 6DR UK
T +44(0)20 3384 1400

CLIENT NATIONAL GALLERY OF CANADA

PROJECT NEW RETAIL STORE

DRG WINDOW DISPLAY - SHELVING

DRG No. MW-13 REV -

SCALE 1:5 @ A1 DATE JUL 2015


DRAWN BY RJC

SHEET NO. **MW-14**


NATIONAL GALLERY OF CANADA CASH & WRAP GA LAYOUT

SCALE 1:20

CONTRACTOR TO SUPPLY AND INSTALL
NEW FIRE HOSE CABINET WITH
BRUSHED STAINLESS STEEL FRAME

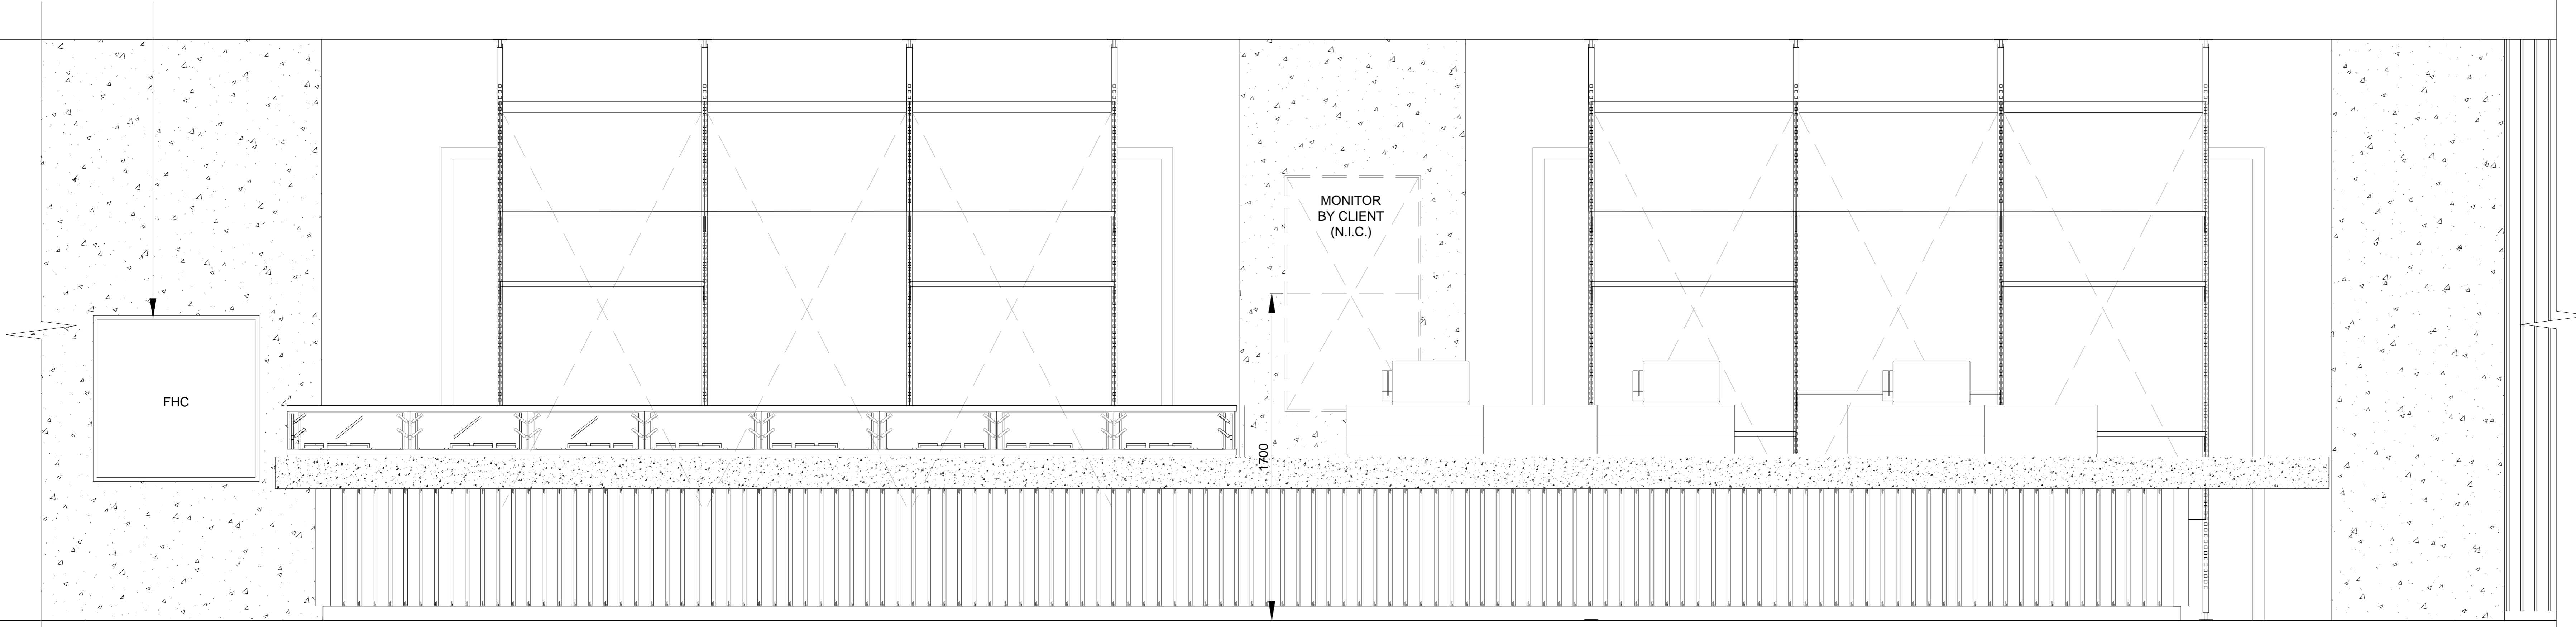

ELEVATION A

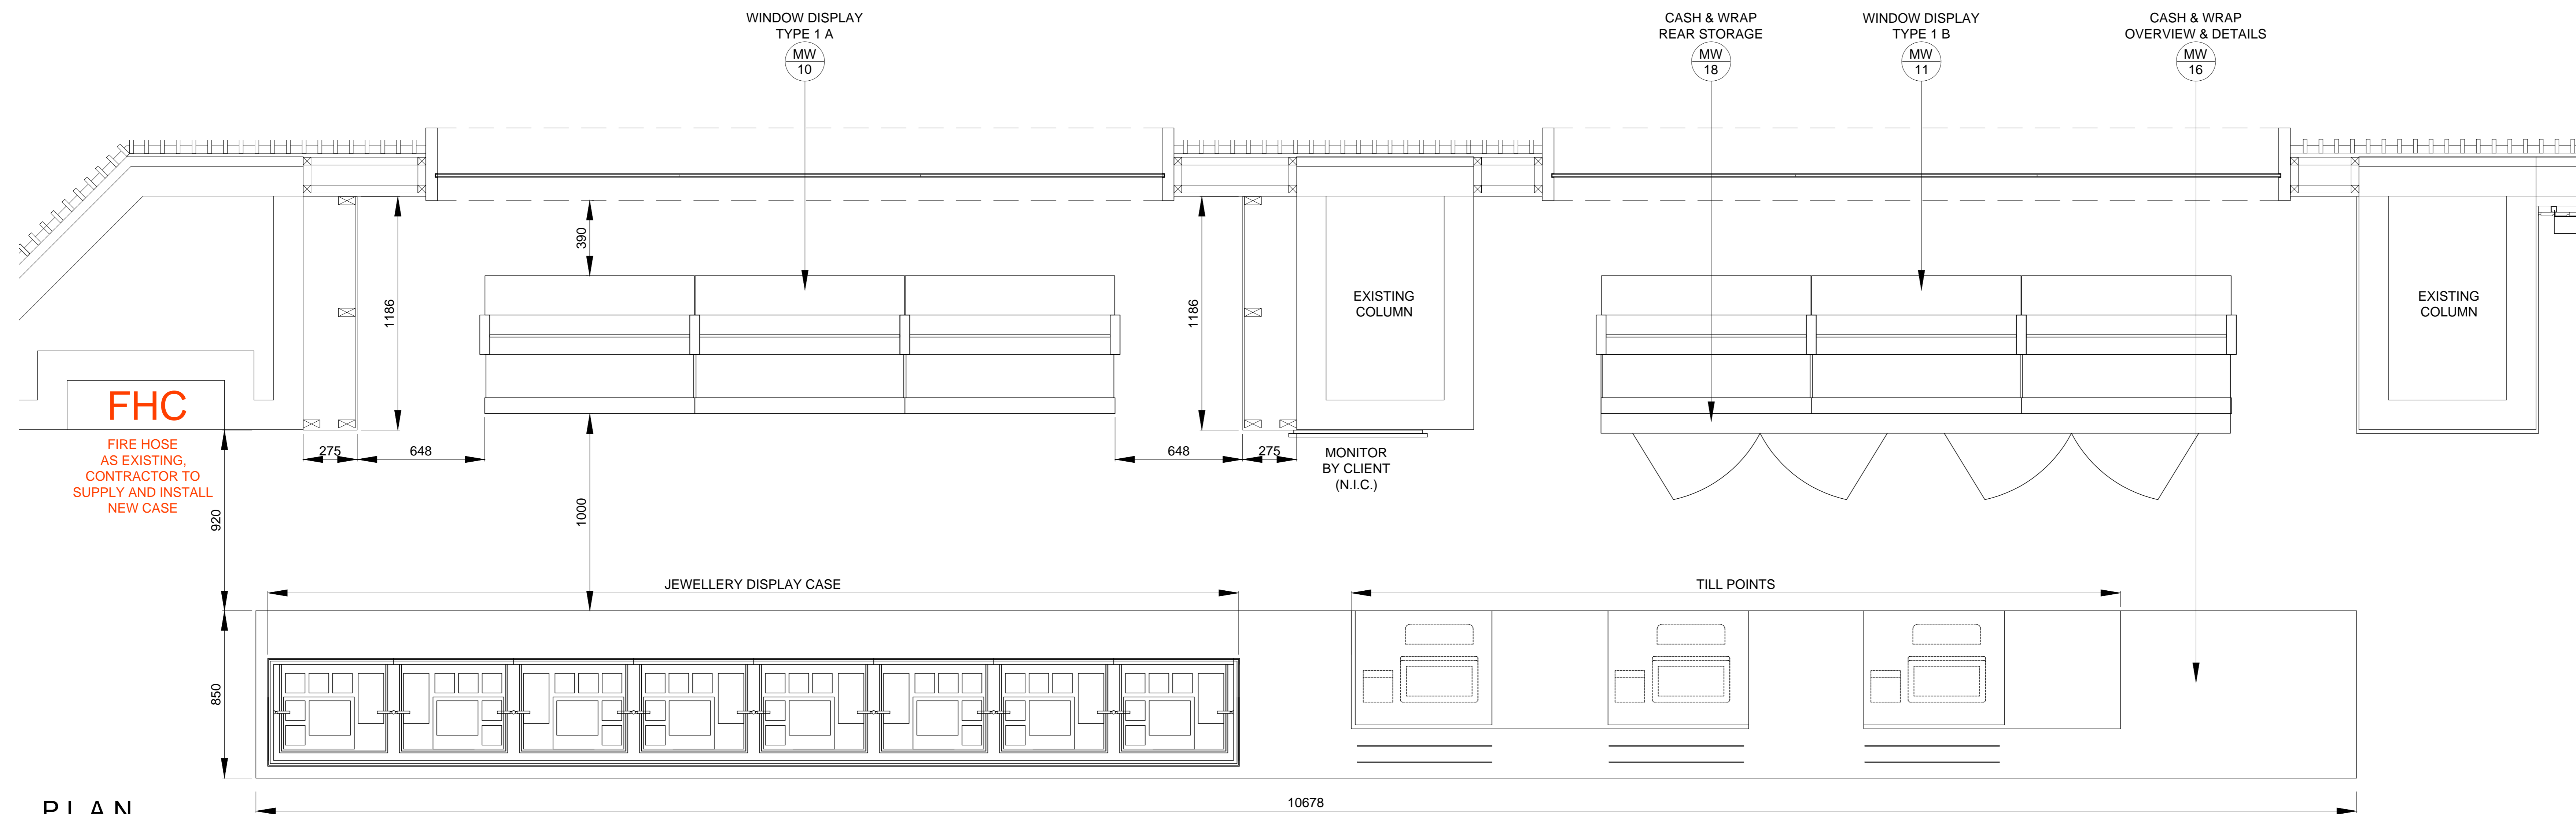

PLAN

NOTES

DO NOT SCALE FROM DRAWING

ALL DIMENSIONS TO BE SITE VERIFIED BY CONTRACTOR PRIOR TO MANUFACTURING OR CONSTRUCTION. CONTRACTOR TO REPORT ANY DISCREPANCIES TO NGC IMMEDIATELY.

CONTRACTOR TO PRODUCE SHOP DRAWINGS OF ALL CUSTOM COMPONENTS FOR APPROVAL BY NGC PRIOR TO MANUFACTURING.

THE DRAWING AND THE WORKS DEPICTED ARE THE COPYRIGHT OF LUMSDEN DESIGN LTD AND MAY NOT BE REPRODUCED EXCEPT BY WRITTEN PERMISSION.

MATERIALS LEGEND:

PLEASE NOTE:
CONTRACTOR TO PROVIDE SAMPLES OF ALL MATERIALS FOR APPROVAL BY NGC PRIOR TO CONSTRUCTION.

METALWORK FINISHES

- M1 POWDER COAT
RAL 7010 - TARPALIN GREY
SEMI-MATT FINISH 25%
- M2 POWDER COAT
RAL 9002 - GREY / WHITE
SEMI-MATT FINISH 25%
- M3 POWDER COAT
RAL 3031 - ORIENT RED
SEMI-MATT FINISH 25%
- M4 BRUSHED
STAINLESS STEEL
- M5 POWDER COAT
RAL 7036 - AGATE GREY
SEMI-MATT FINISH 25%
- M6 BLACK SMOKED
METAL

JOINERY FINISHES

- J1 BLACK STAINED
AMERICAN OAK
MATCH TO SAMPLE
- J2 WHITE STAINED
CANADIAN MAPLE
MATCH TO SAMPLE
- J3 NATURAL FINISH
AMERICAN OAK
MATCH TO SAMPLE
- J4 SPRAY PAINTED MDF
DARK GREY BLACK
MATCH TO DULUX 00NN 07/00
CLEAR LACQUER FINISH
- J5 SPRAY PAINTED MDF - RED
MATCH TO DULUX 09YR 11/475
CLEAR LACQUER FINISH
- J6 SPRAY PAINTED MDF - STONE
MATCH TO DULUX 20YY 57/060
CLEAR LACQUER FINISH
- J7 SPRAY PAINTED SATIN WHITE
- J8 DARK PAINT FINISH TO
MATCH EXISTING

LAMINATE FINISHES

- L1 DARK GREY
POLYREY - FA P114 POIVRE

OTHER FINISHES

- C1 VALCHROMAT
COLOURED MDF - MID GREY
2-PACK CLEAR LACQUER FINISH
- C2 Quartz Surfaces
Zodiaq® Dove Grey
www.dupont.com
- S1 SILESTONE
BLANCO NORTE / WHITE NORTE
- U1 BUTE FABRIC - LEWIS 2825
PRODUCT CODE: CP840-2825
100% PURE WOOL

WALL FINISHES

- W1 HONED CONCRETE EFFECT
SKIM WALL RENDER
MATCH TO RAL 7044 SILK GREY
- W2 HONED CONCRETE EFFECT
SKIM WALL RENDER
MATCH TO RAL 7030 STONE GREY

REV	DATE	DESCRIPTION	BY
-	SEPT 10 2015	ISSUED FOR TENDER	-

2 Cowcross Street
London EC1M 6DR UK
T +44(0)20 3384 1400

CLIENT NATIONAL GALLERY OF CANADA

PROJECT NEW RETAIL STORE

DRG CASH & WRAP GA LAYOUT

DRG No. MW-14 REV -





SCALE 1:20 @ A1 DATE JUL2015

DRAWN BY CM

SHEET NO. **MW-15**

NATIONAL GALLERY OF CANADA CASH & WRAP OVERVIEW

SCALE 1:20

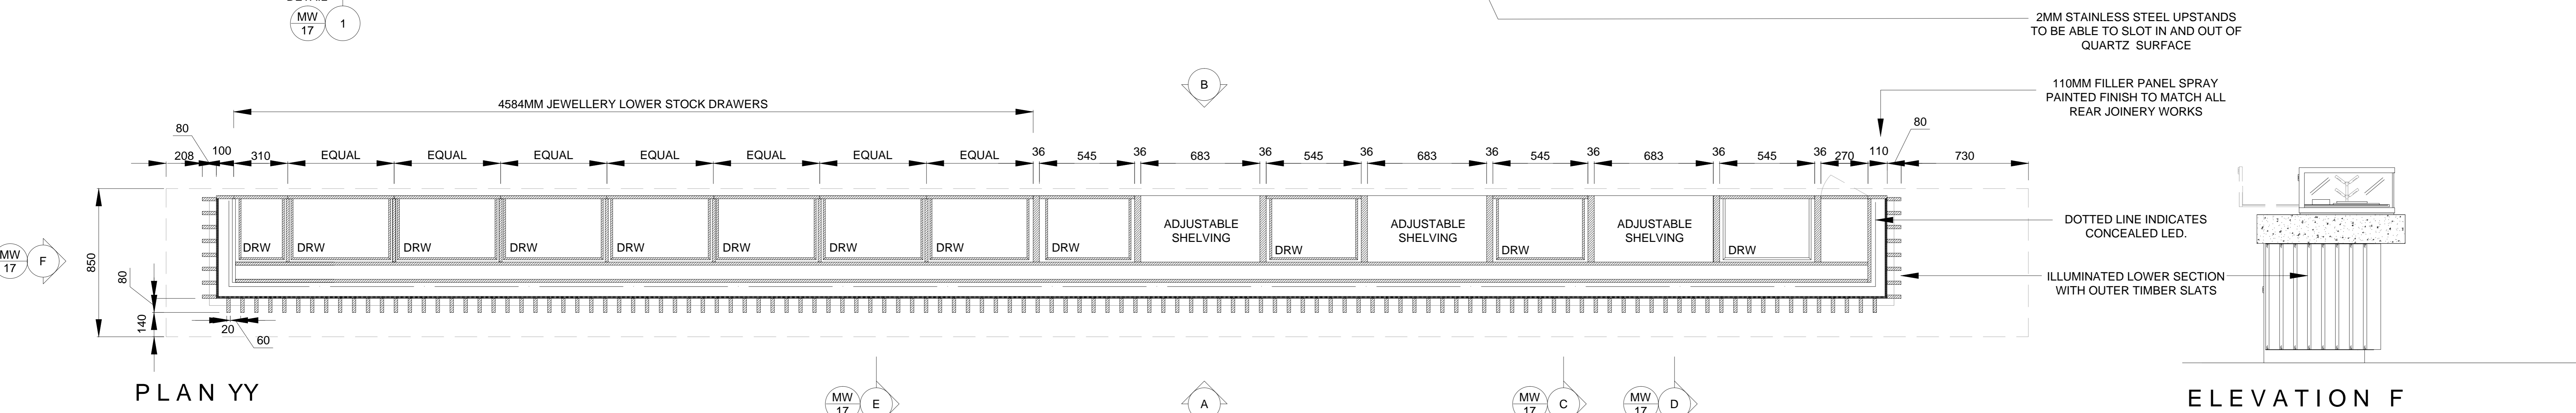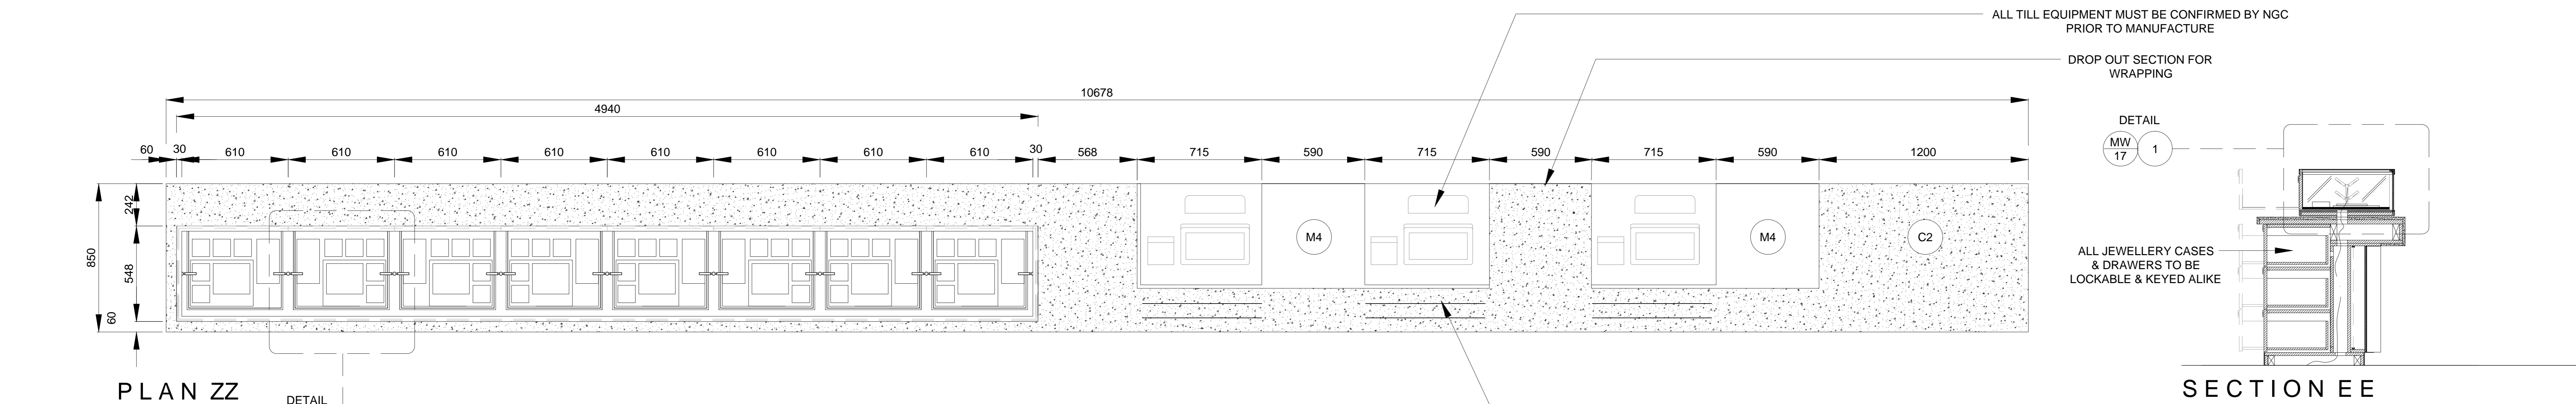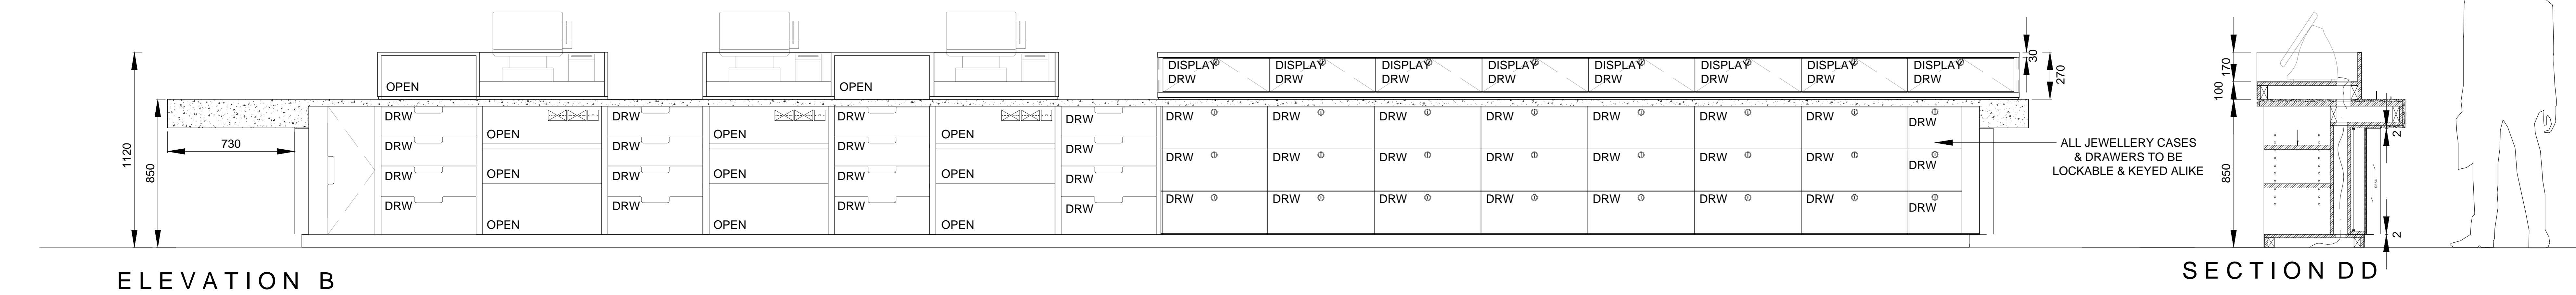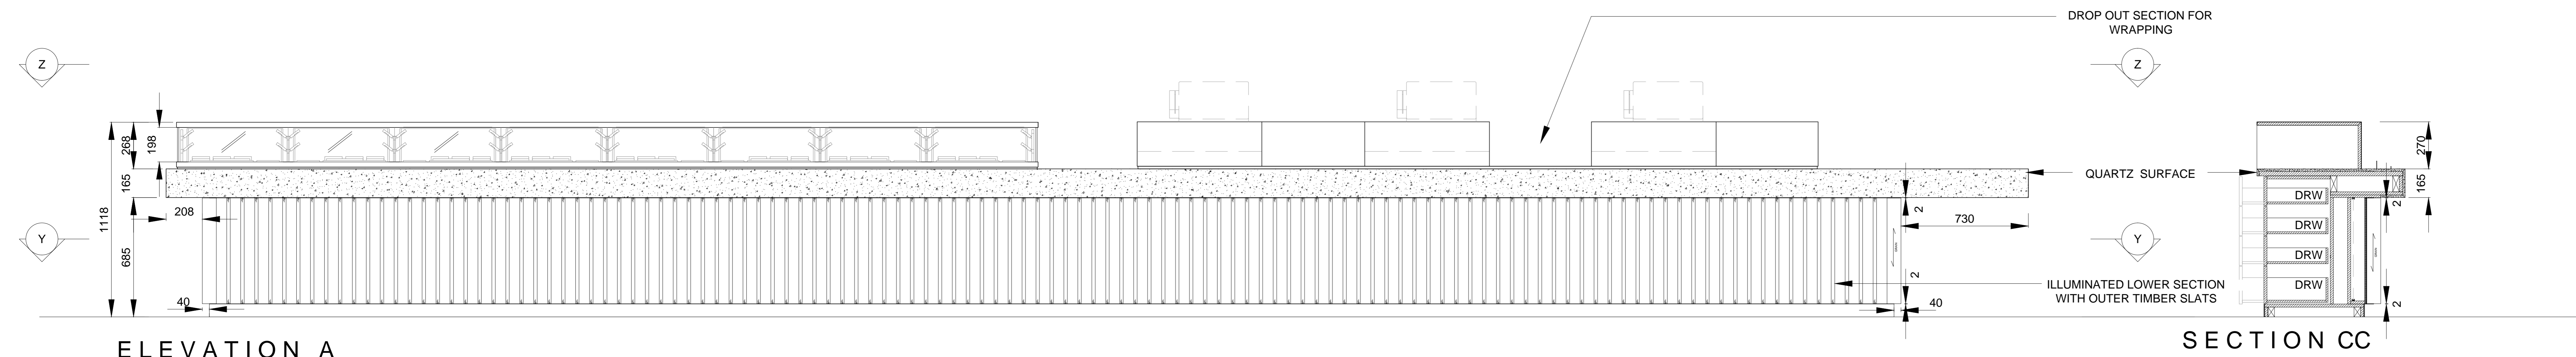

NOTES

DO NOT SCALE FROM DRAWING

ALL DIMENSIONS TO BE SITE VERIFIED BY CONTRACTOR PRIOR TO MANUFACTURING OR CONSTRUCTION. CONTRACTOR TO REPORT ANY DISCREPANCIES TO NGC IMMEDIATELY.

CONTRACTOR TO PRODUCE SHOP DRAWINGS OF ALL CUSTOM COMPONENTS FOR APPROVAL BY NGC PRIOR TO MANUFACTURING.

THE DRAWING AND THE WORKS DEPICTED ARE THE COPYRIGHT OF LUMSDEN DESIGN LTD AND MAY NOT BE REPRODUCED EXCEPT BY WRITTEN PERMISSION.

MATERIALS LEGEND:

PLEASE NOTE: CONTRACTOR TO PROVIDE SAMPLES OF ALL MATERIALS FOR APPROVAL BY NGC PRIOR TO CONSTRUCTION.

METALWORK FINISHES

- M1 POWDER COAT RAL 7010 - TARPULLIN GREY SEMI-MATT FINISH 25%
- M2 POWDER COAT RAL 9002 - GREY / WHITE SEMI-MATT FINISH 25%
- M3 POWDER COAT RAL 3031 - ORIENT RED SEMI-MATT FINISH 25%
- M4 BRUSHED STAINLESS STEEL
- M5 POWDER COAT RAL 7036 - AGATE GREY SEMI-MATT FINISH 25%
- M6 BLACK SMOKED METAL

JOINERY FINISHES

- J1 BLACK STAINED AMERICAN OAK MATCH TO SAMPLE
- J2 WHITE STAINED CANDIAN MAPLE MATCH TO SAMPLE
- J3 NATURAL FINISH AMERICAN OAK MATCH TO SAMPLE
- J4 SPRAY PAINTED MDF DARK/GREY BLACK MATCH TO DULUX 00NN 07/00 CLEAR LACQUER FINISH
- J5 SPRAY PAINTED MDF - RED MATCH TO DULUX 09YR 11/475 CLEAR LACQUER FINISH
- J6 SPRAY PAINTED MDF - STONE MATCH TO DULUX 20YY 57/060 CLEAR LACQUER FINISH
- J7 SPRAY PAINTED SATIN WHITE
- J8 DARK PAINT FINISH TO MATCH EXISTING

LAMINATE FINISHES

- L1 DARK GREY POLYREY - FA P114 POIVRE

OTHER FINISHES

- C1 VALCHROMAT COLOURED MDF - MID GREY 2-PACK CLEAR LACQUER FINISH
- C2 Quartz Surfaces Zodiaq® Dove Grey www.dupont.com
- S1 SILESTONE BLANCO NORTE / WHITE NORTE
- U1 BUTE FABRIC - LEWIS 2825 PRODUCT CODE: CF840-2825 100% PURE WOOL

WALL FINISHES

- W1 HONED CONCRETE EFFECT SKIM WALL RENDER MATCH TO RAL 7044 SILK GREY
- W2 HONED CONCRETE EFFECT SKIM WALL RENDER MATCH TO RAL 7030 STONE GREY


REV	DATE	DESCRIPTION	BY
-	SEPT 10 2015	ISSUED FOR TENDER	-

2 Cowcross Street
London EC1M 6DR UK
T +44(0)20 3384 1400


CLIENT	NATIONAL GALLERY OF CANADA
PROJECT	NEW RETAIL STORE
DRG	CASH & WRAP OVERVIEW
DRG No.	MW-15
SCALE	1:20 @ A1
DATE	JUL2015
DRAWN BY	CM

SHEET NO. **MW-16**


NOTES
DO NOT SCALE FROM DRAWING
ALL DIMENSIONS TO BE SITE VERIFIED BY CONTRACTOR
PRIOR TO MANUFACTURE OF CONSTRUCTION
CONTRACTOR TO REPORT ANY DISCREPANCIES TO NCC
IMMEDIATELY
CONTRACTOR TO PRODUCE SHOP DRAWINGS OF ALL
CUSTOM COMPONENTS FOR APPROVAL BY NCC PRIOR
TO MANUFACTURING
THE DRAWING AND THE WORKS DEPICTED ARE THE
COPYRIGHT OF LAMBERT DESIGN LTD AND MAY NOT BE
REPRODUCED EXCEPT BY WRITTEN PERMISSION

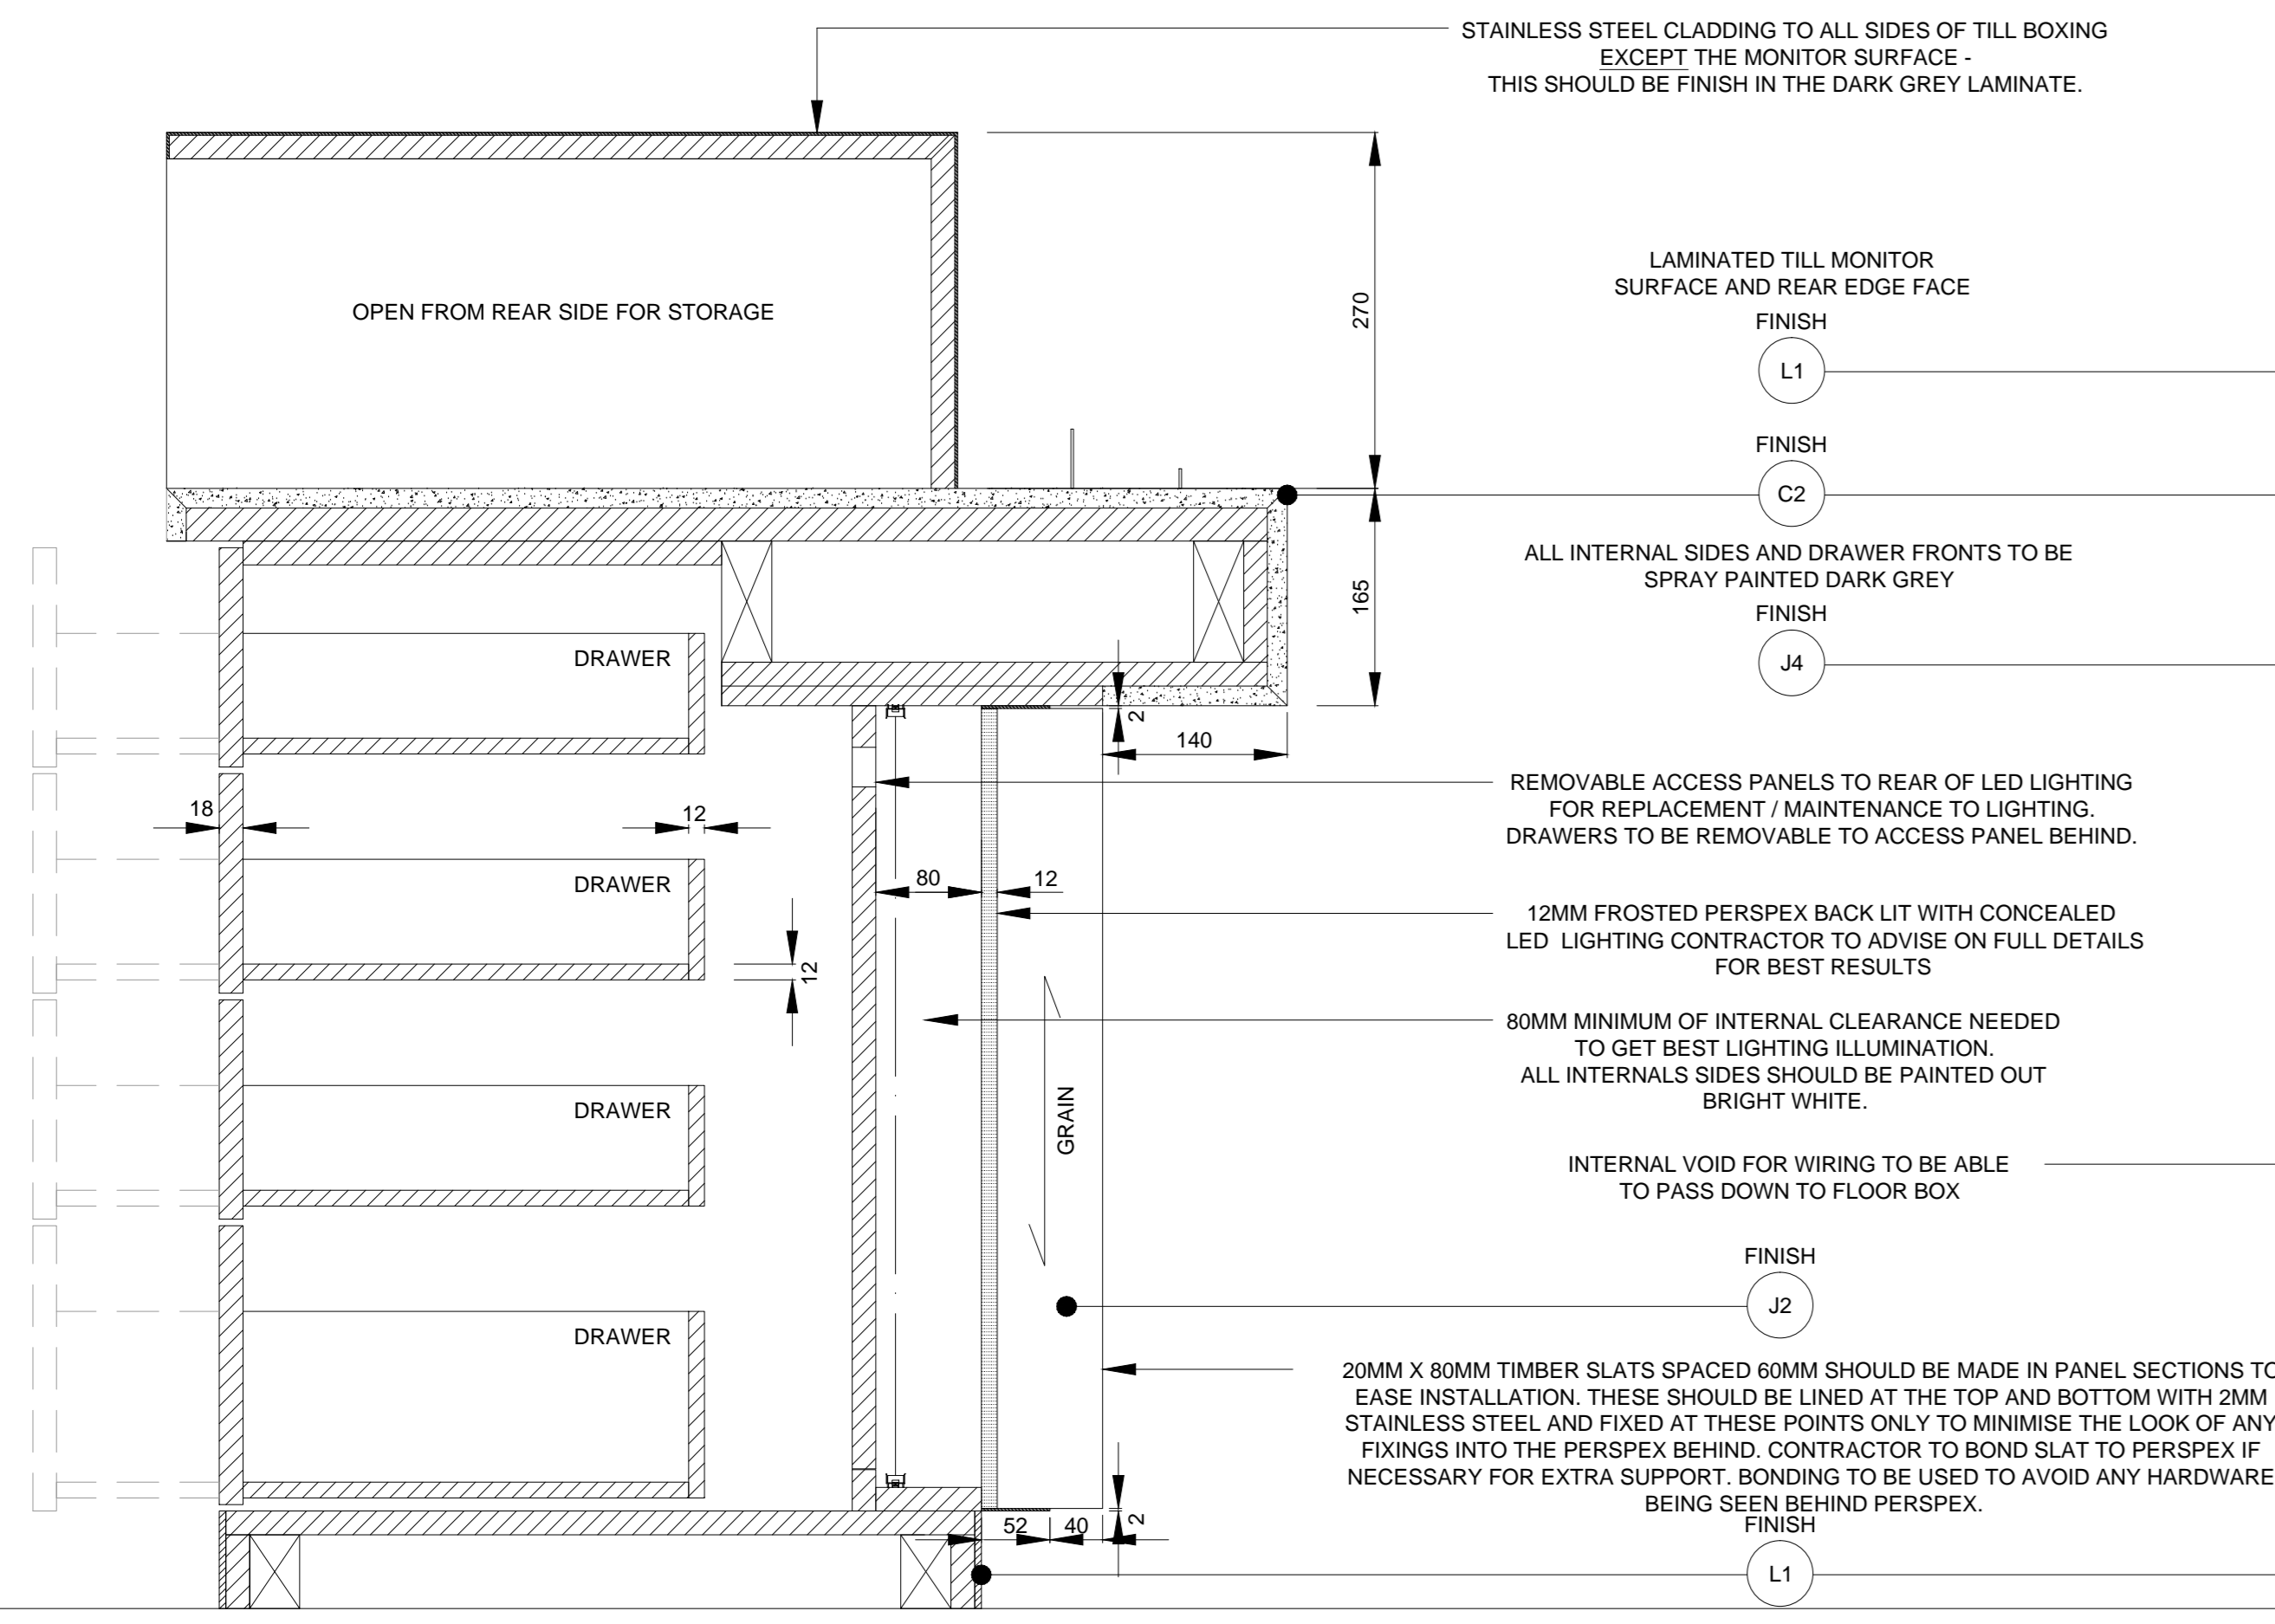

SECTION CC

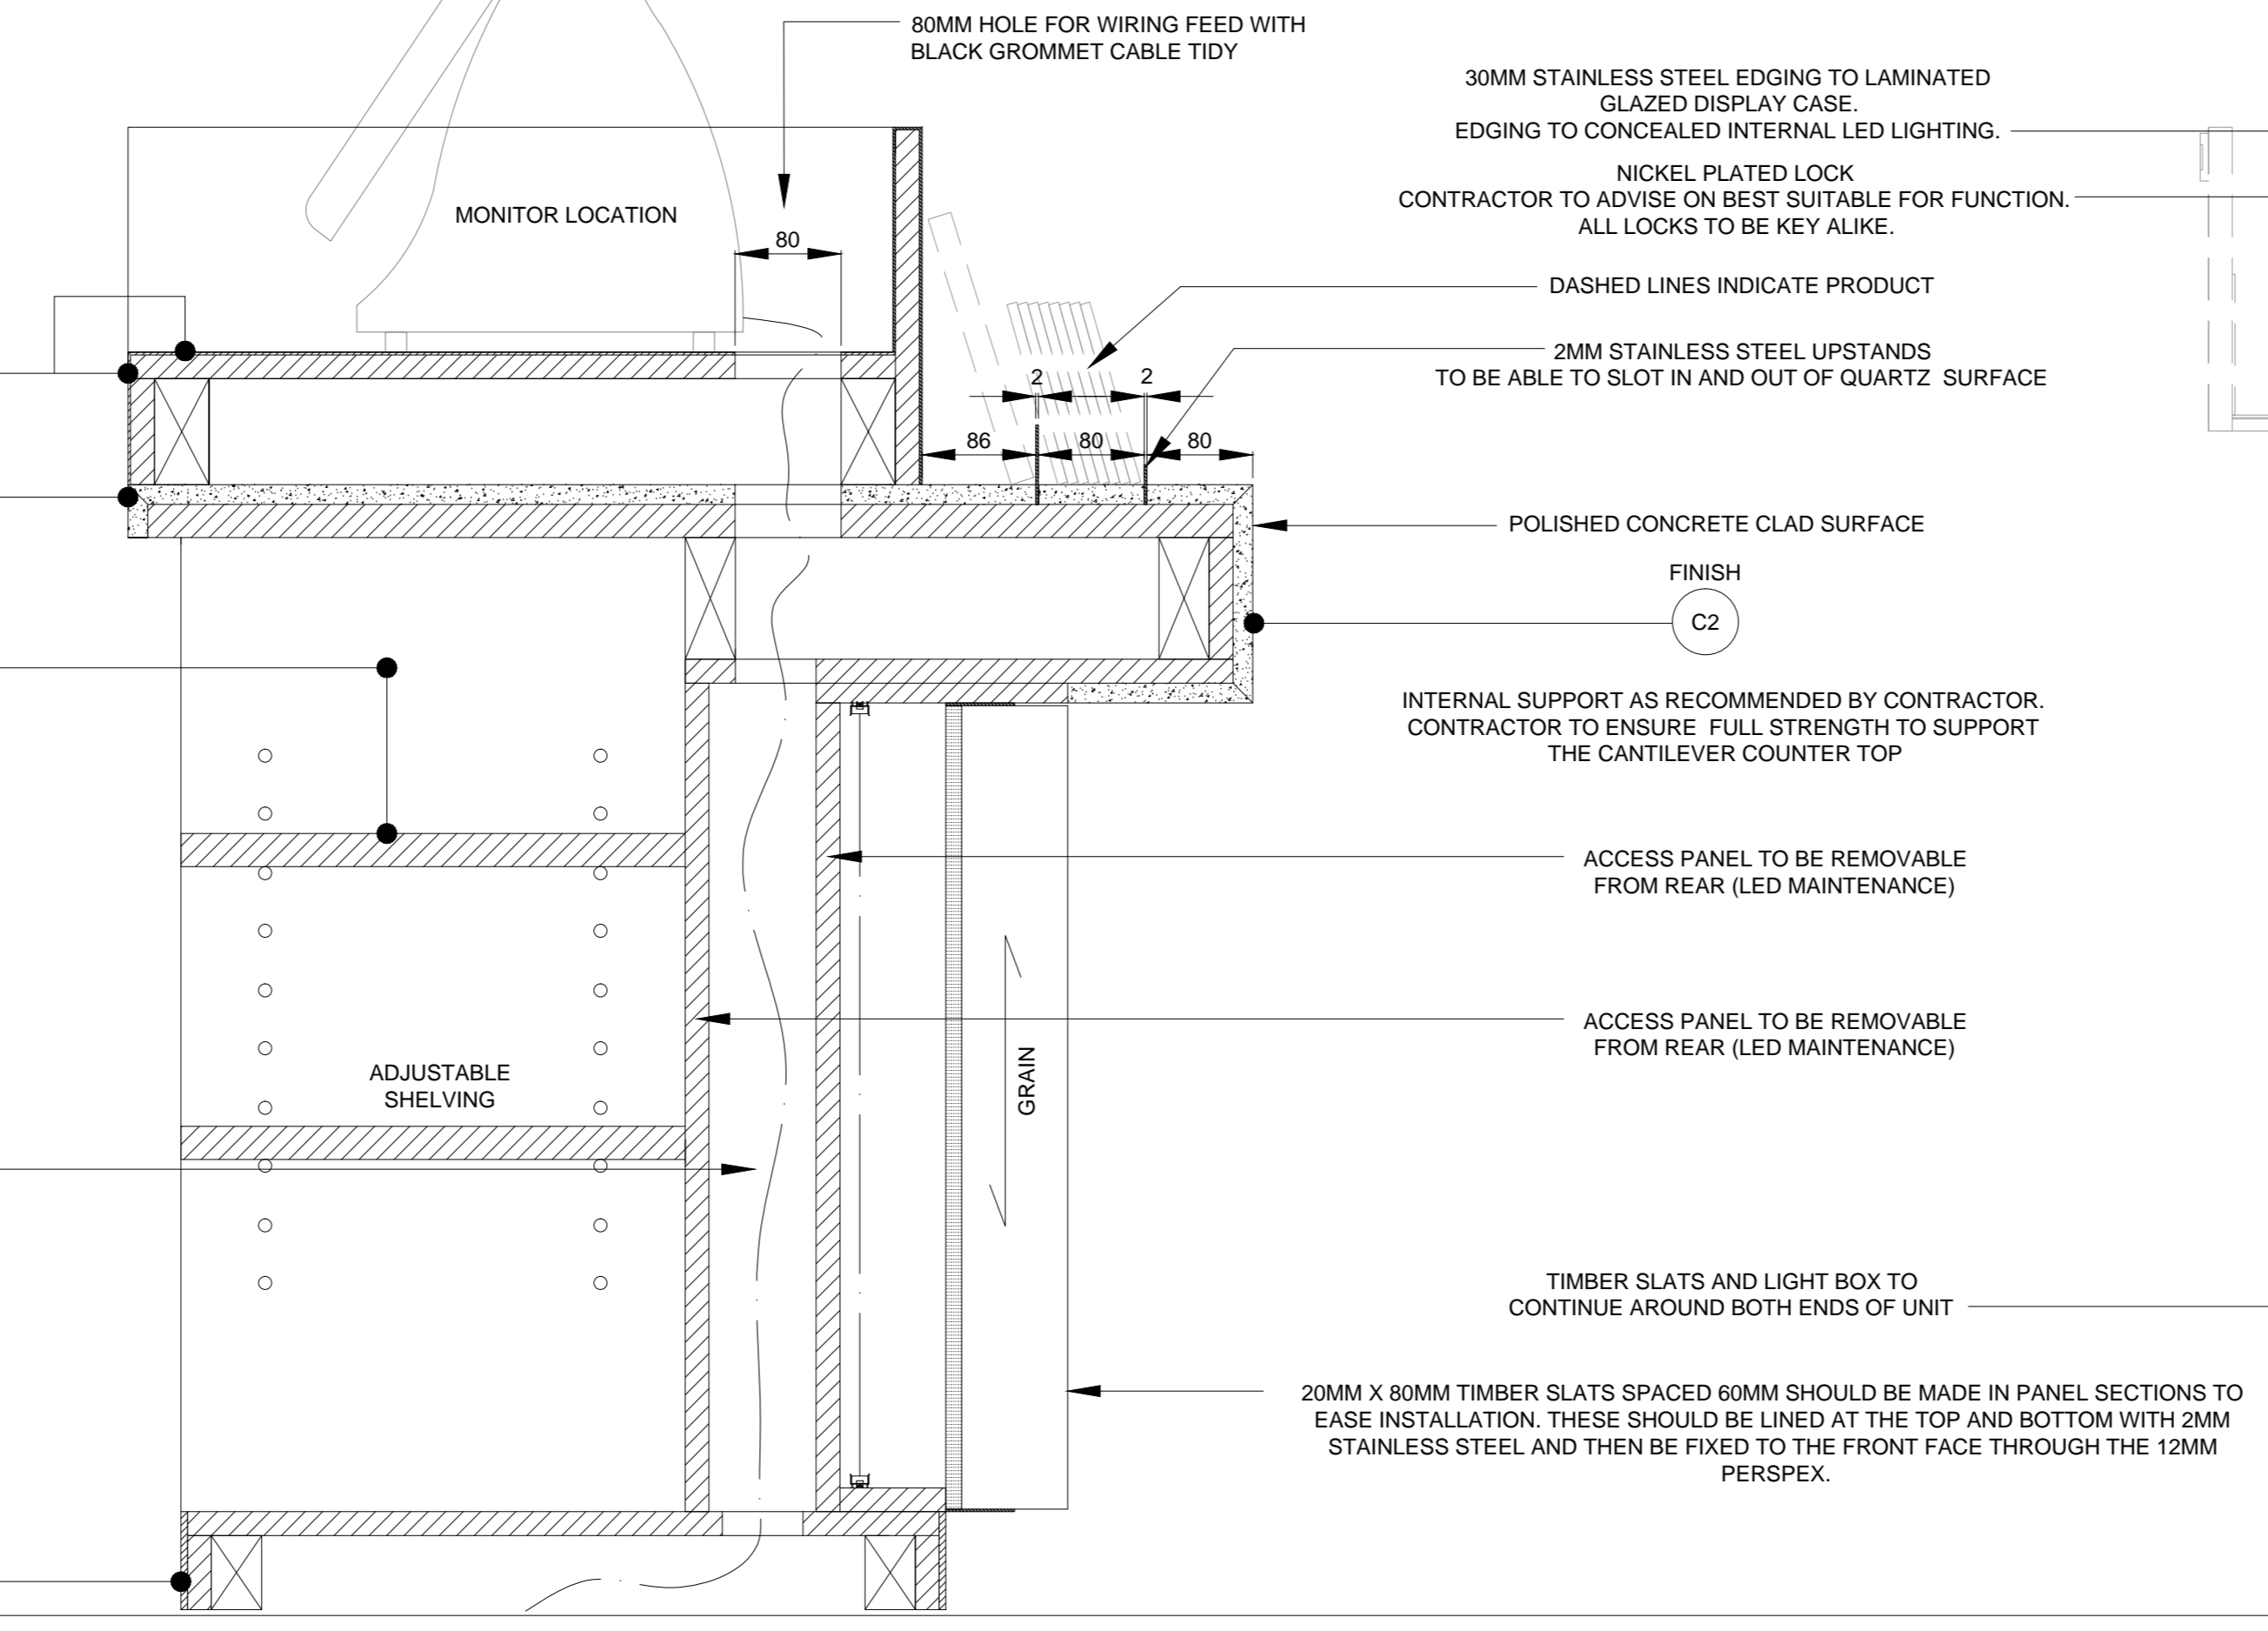


SECTION DD

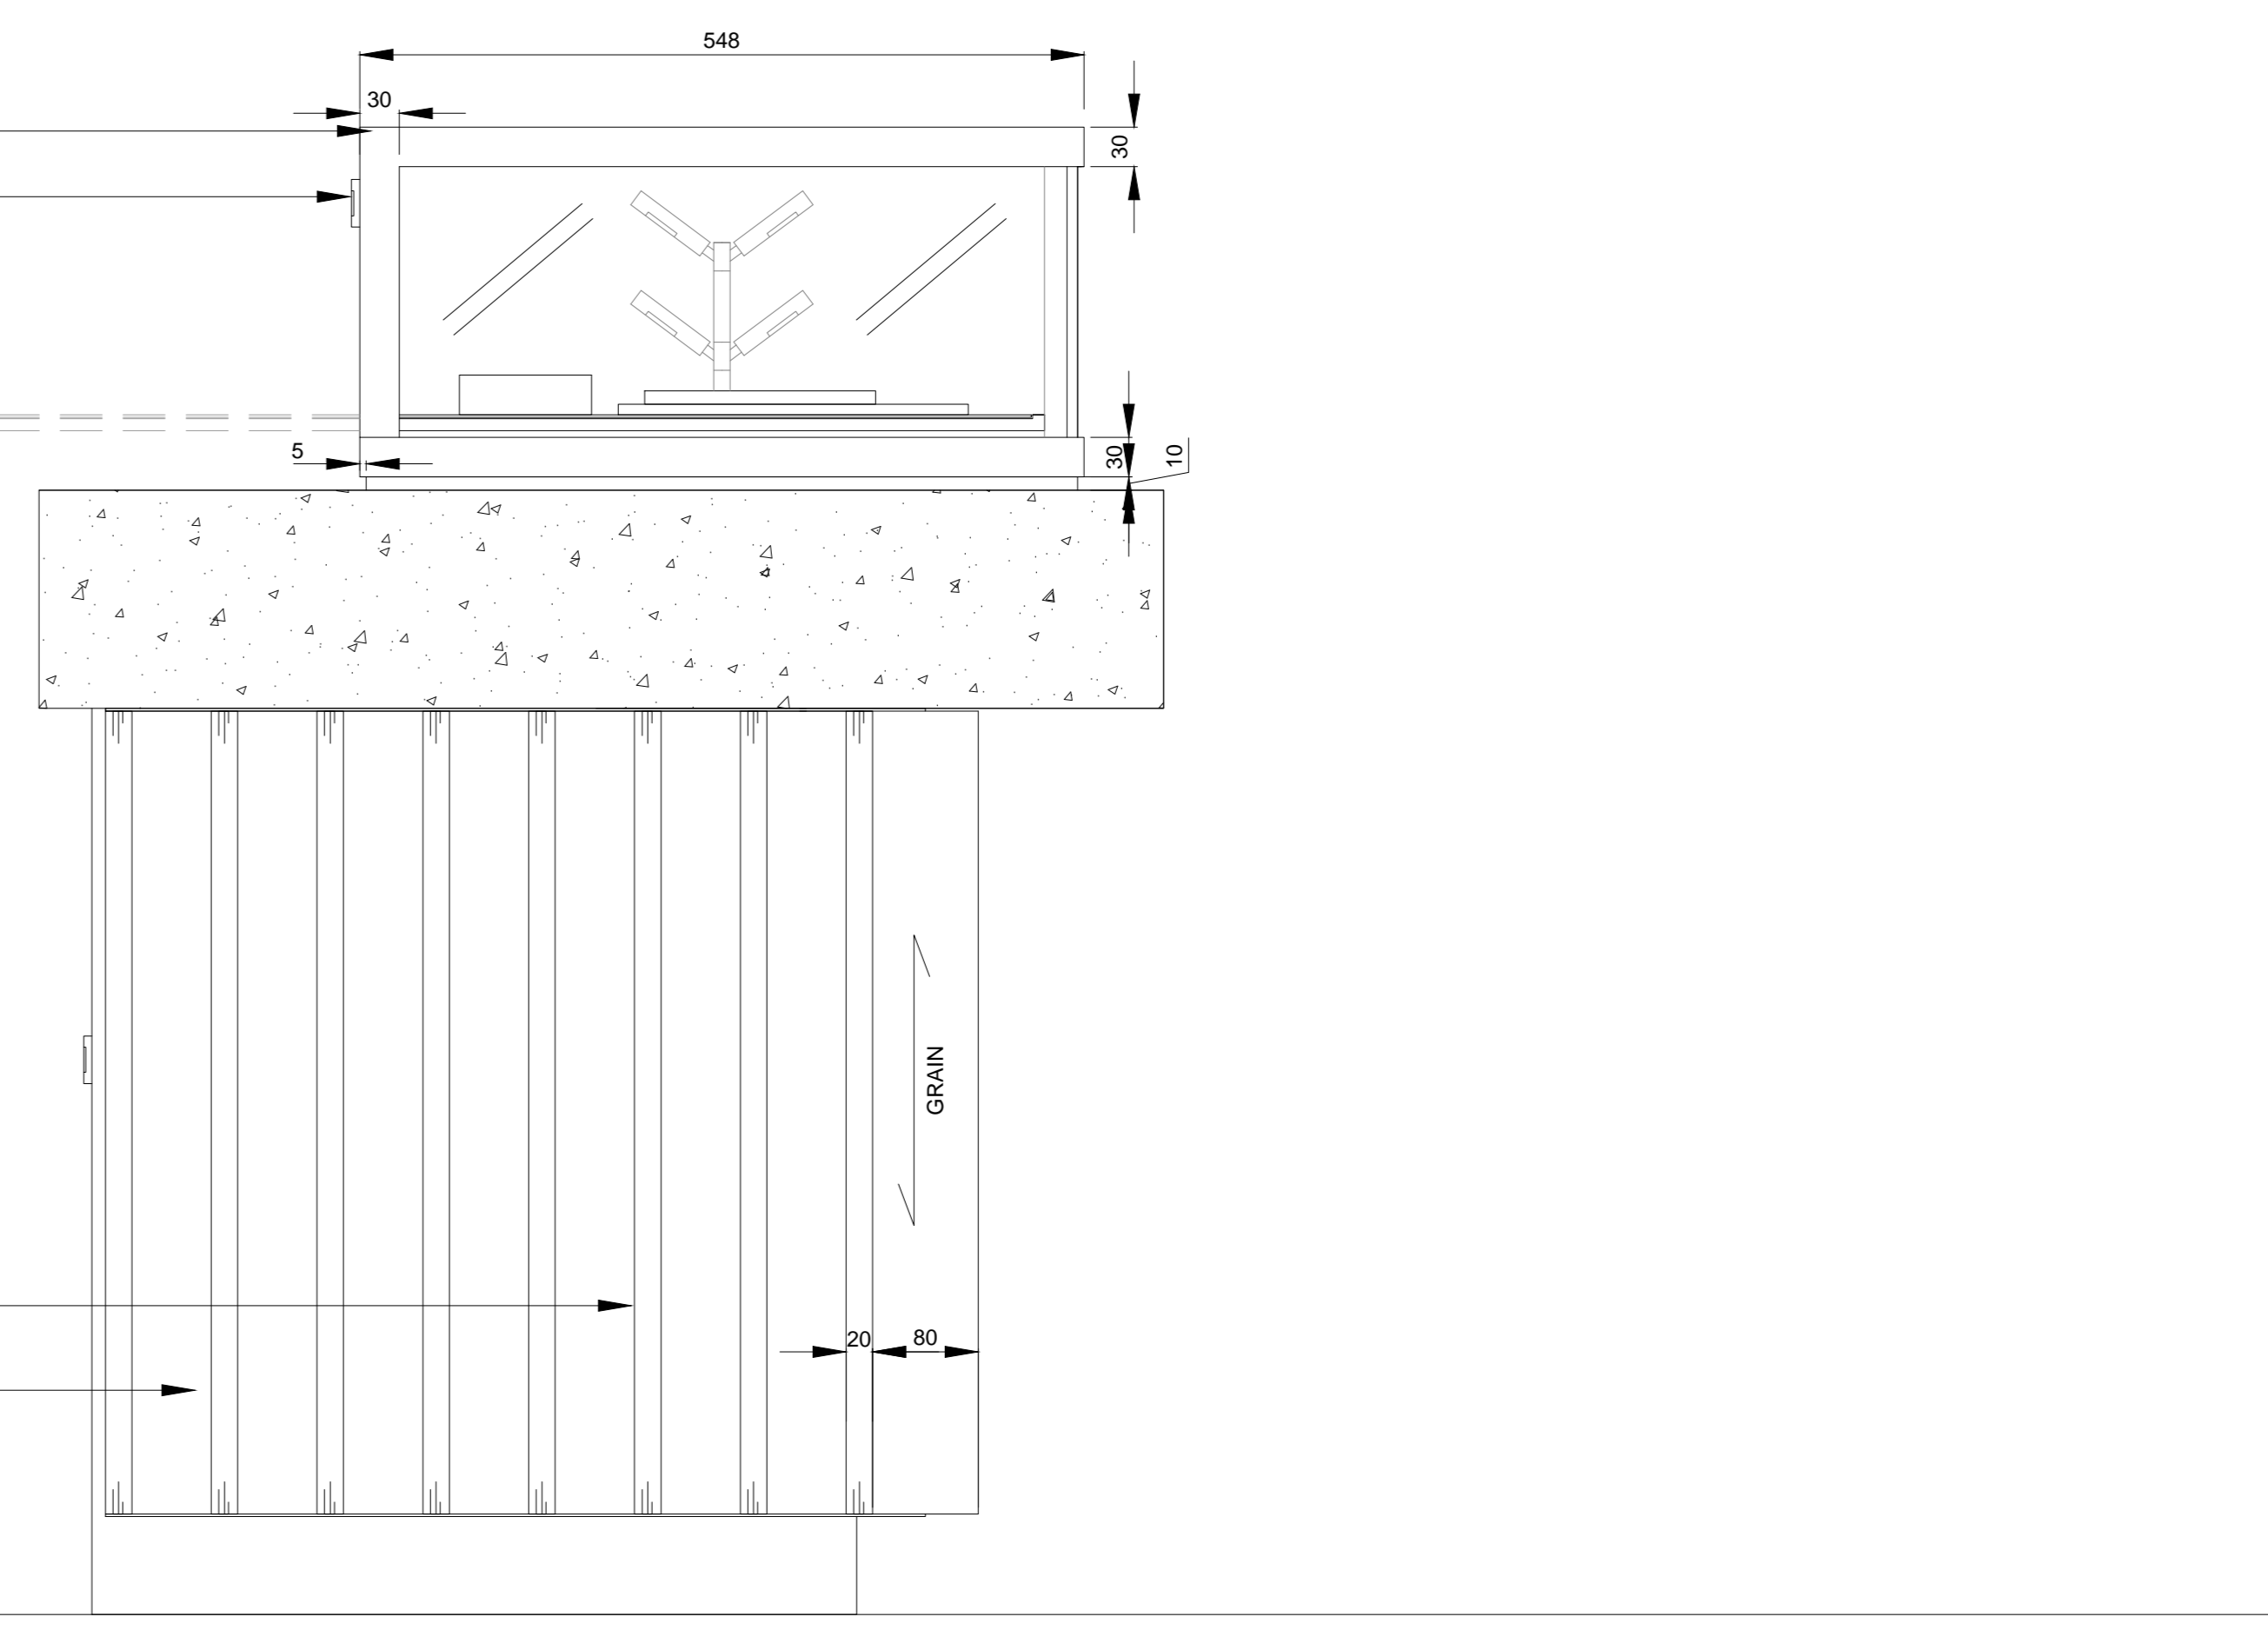

ELEVATION F


MATERIALS LEGEND:

- PLEASE NOTE:
CONTRACTOR TO PROVIDE SAMPLES OF ALL MATERIALS FOR APPROVAL BY NCC PRIOR TO CONSTRUCTION.
- METALWORK FINISHES
- M1 POWDER COAT RAL 7010 - TARRAULIN GREY SEM-MATT FINISH 25%
 - M2 POWDER COAT RAL 9002 - GREY / WHITE SEM-MATT FINISH 25%
 - M3 POWDER COAT RAL 3031 - ORIENT RED SEM-MATT FINISH 25%
 - M4 BRUSHED STAINLESS STEEL
 - M5 POWDER COAT RAL 7038 - AGATE GREY SEM-MATT FINISH 25%
 - M6 BLACK SMOKED METAL
- JOINERY FINISHES
- J1 BLACK STAINED AMERICAN OAK MATCH TO SAMPLE
 - J2 WHITE STAINED CANADIAN MAPLE MATCH TO SAMPLE
 - J3 NATURAL FINISH AMERICAN OAK MATCH TO SAMPLE
 - J4 SPRAY PAINTED MDF DARK GREY BLACK MATCH TO DULUX 00N9 07/00 CLEAR LACQUER FINISH
 - J5 SPRAY PAINTED MDF - RED MATCH TO DULUX 09YR 11/475 CLEAR LACQUER FINISH
 - J6 SPRAY PAINTED MDF - STONE MATCH TO DULUX 20Y 57/060 CLEAR LACQUER FINISH
 - J7 SPRAY PAINTED SATIN WHITE
 - J8 DARK PAINT FINISH TO MATCH EXISTING
- LAMINATE FINISHES
- L1 DARK GREY POLYREY - FA P114 POIVRE
- OTHER FINISHES
- C1 VALCHROMAT COLOURED MDF - MD GREY 2-PACK CLEAR LACQUER FINISH
 - C2 Quartz Surfaces Zodiag® Dove Grey www.dupont.com
 - S1 SILESTONE BLANCO NORTE / WHITE NORTE
 - U1 BUTE FABRIC - LEWIS 2825 PRODUCT CODE: CF840-2825 100% PURE WOOL
- WALL FINISHES
- W1 HONED CONCRETE EFFECT SKIM WALL RENDER MATCH TO RAL 7044 SILK GREY
 - W2 HONED CONCRETE EFFECT SKIM WALL RENDER MATCH TO RAL 7030 STONE GREY

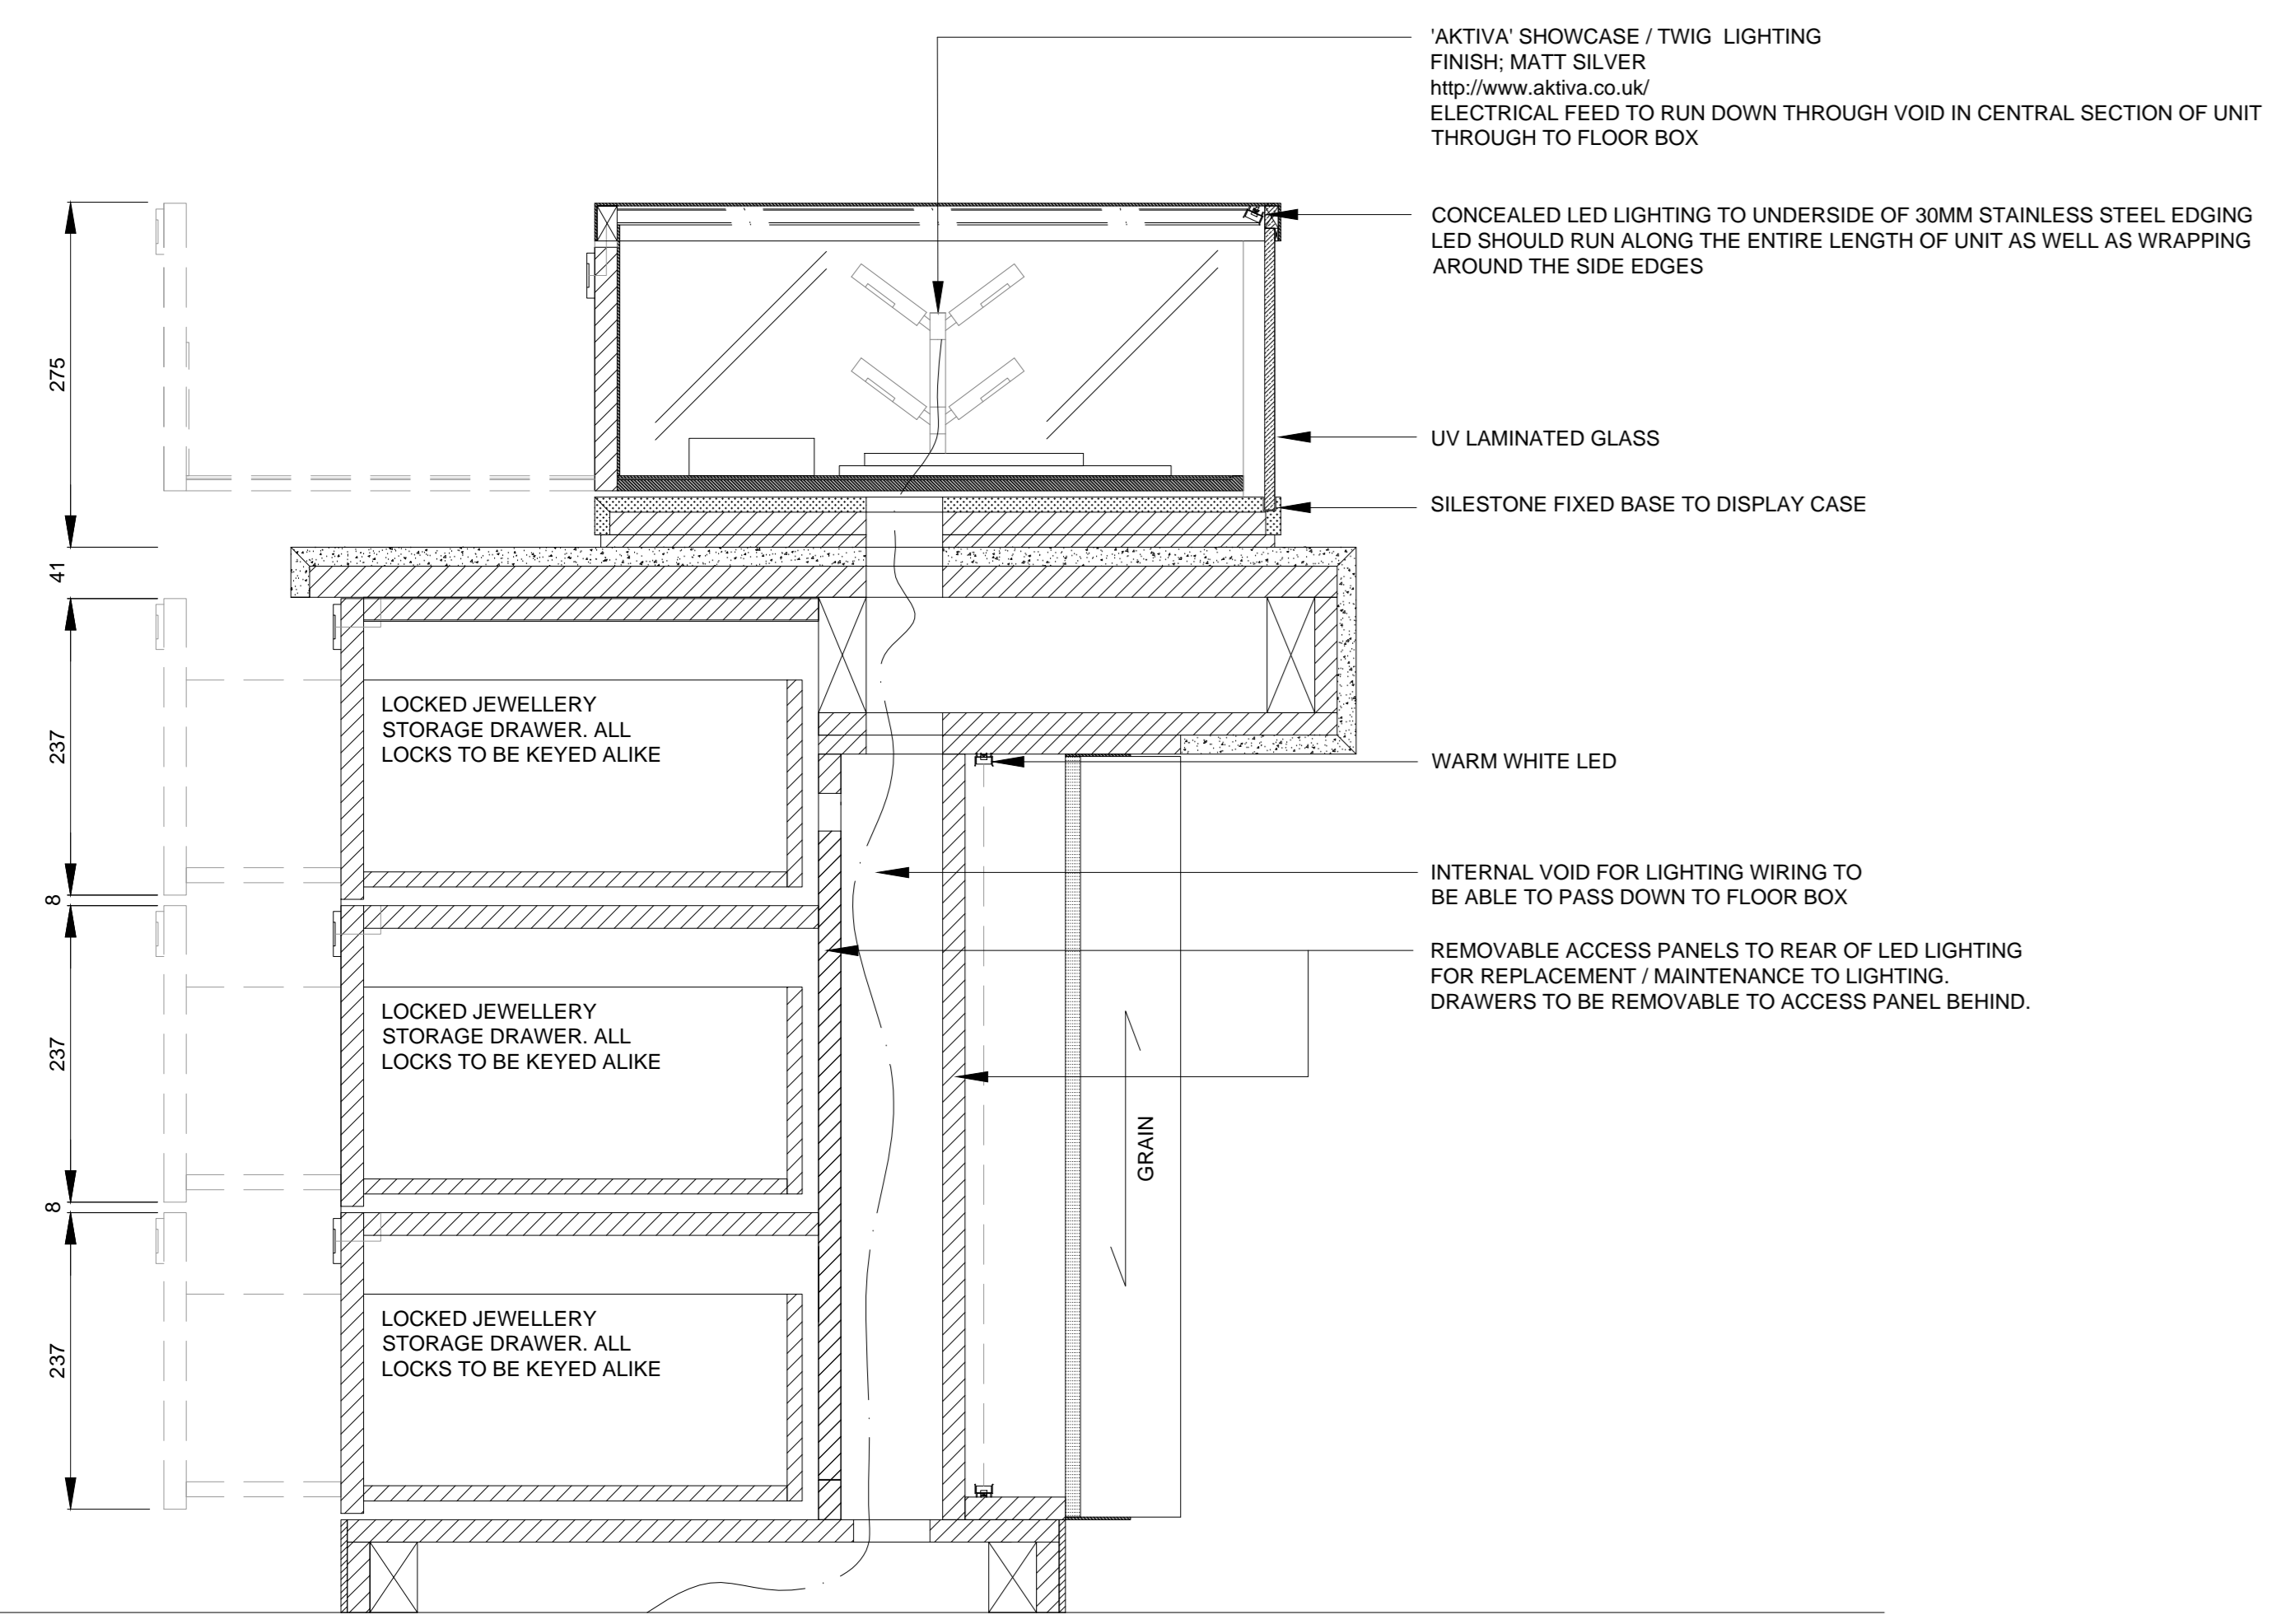


SECTION EE

DETAIL 1 - SECTION
SCALE 1:2

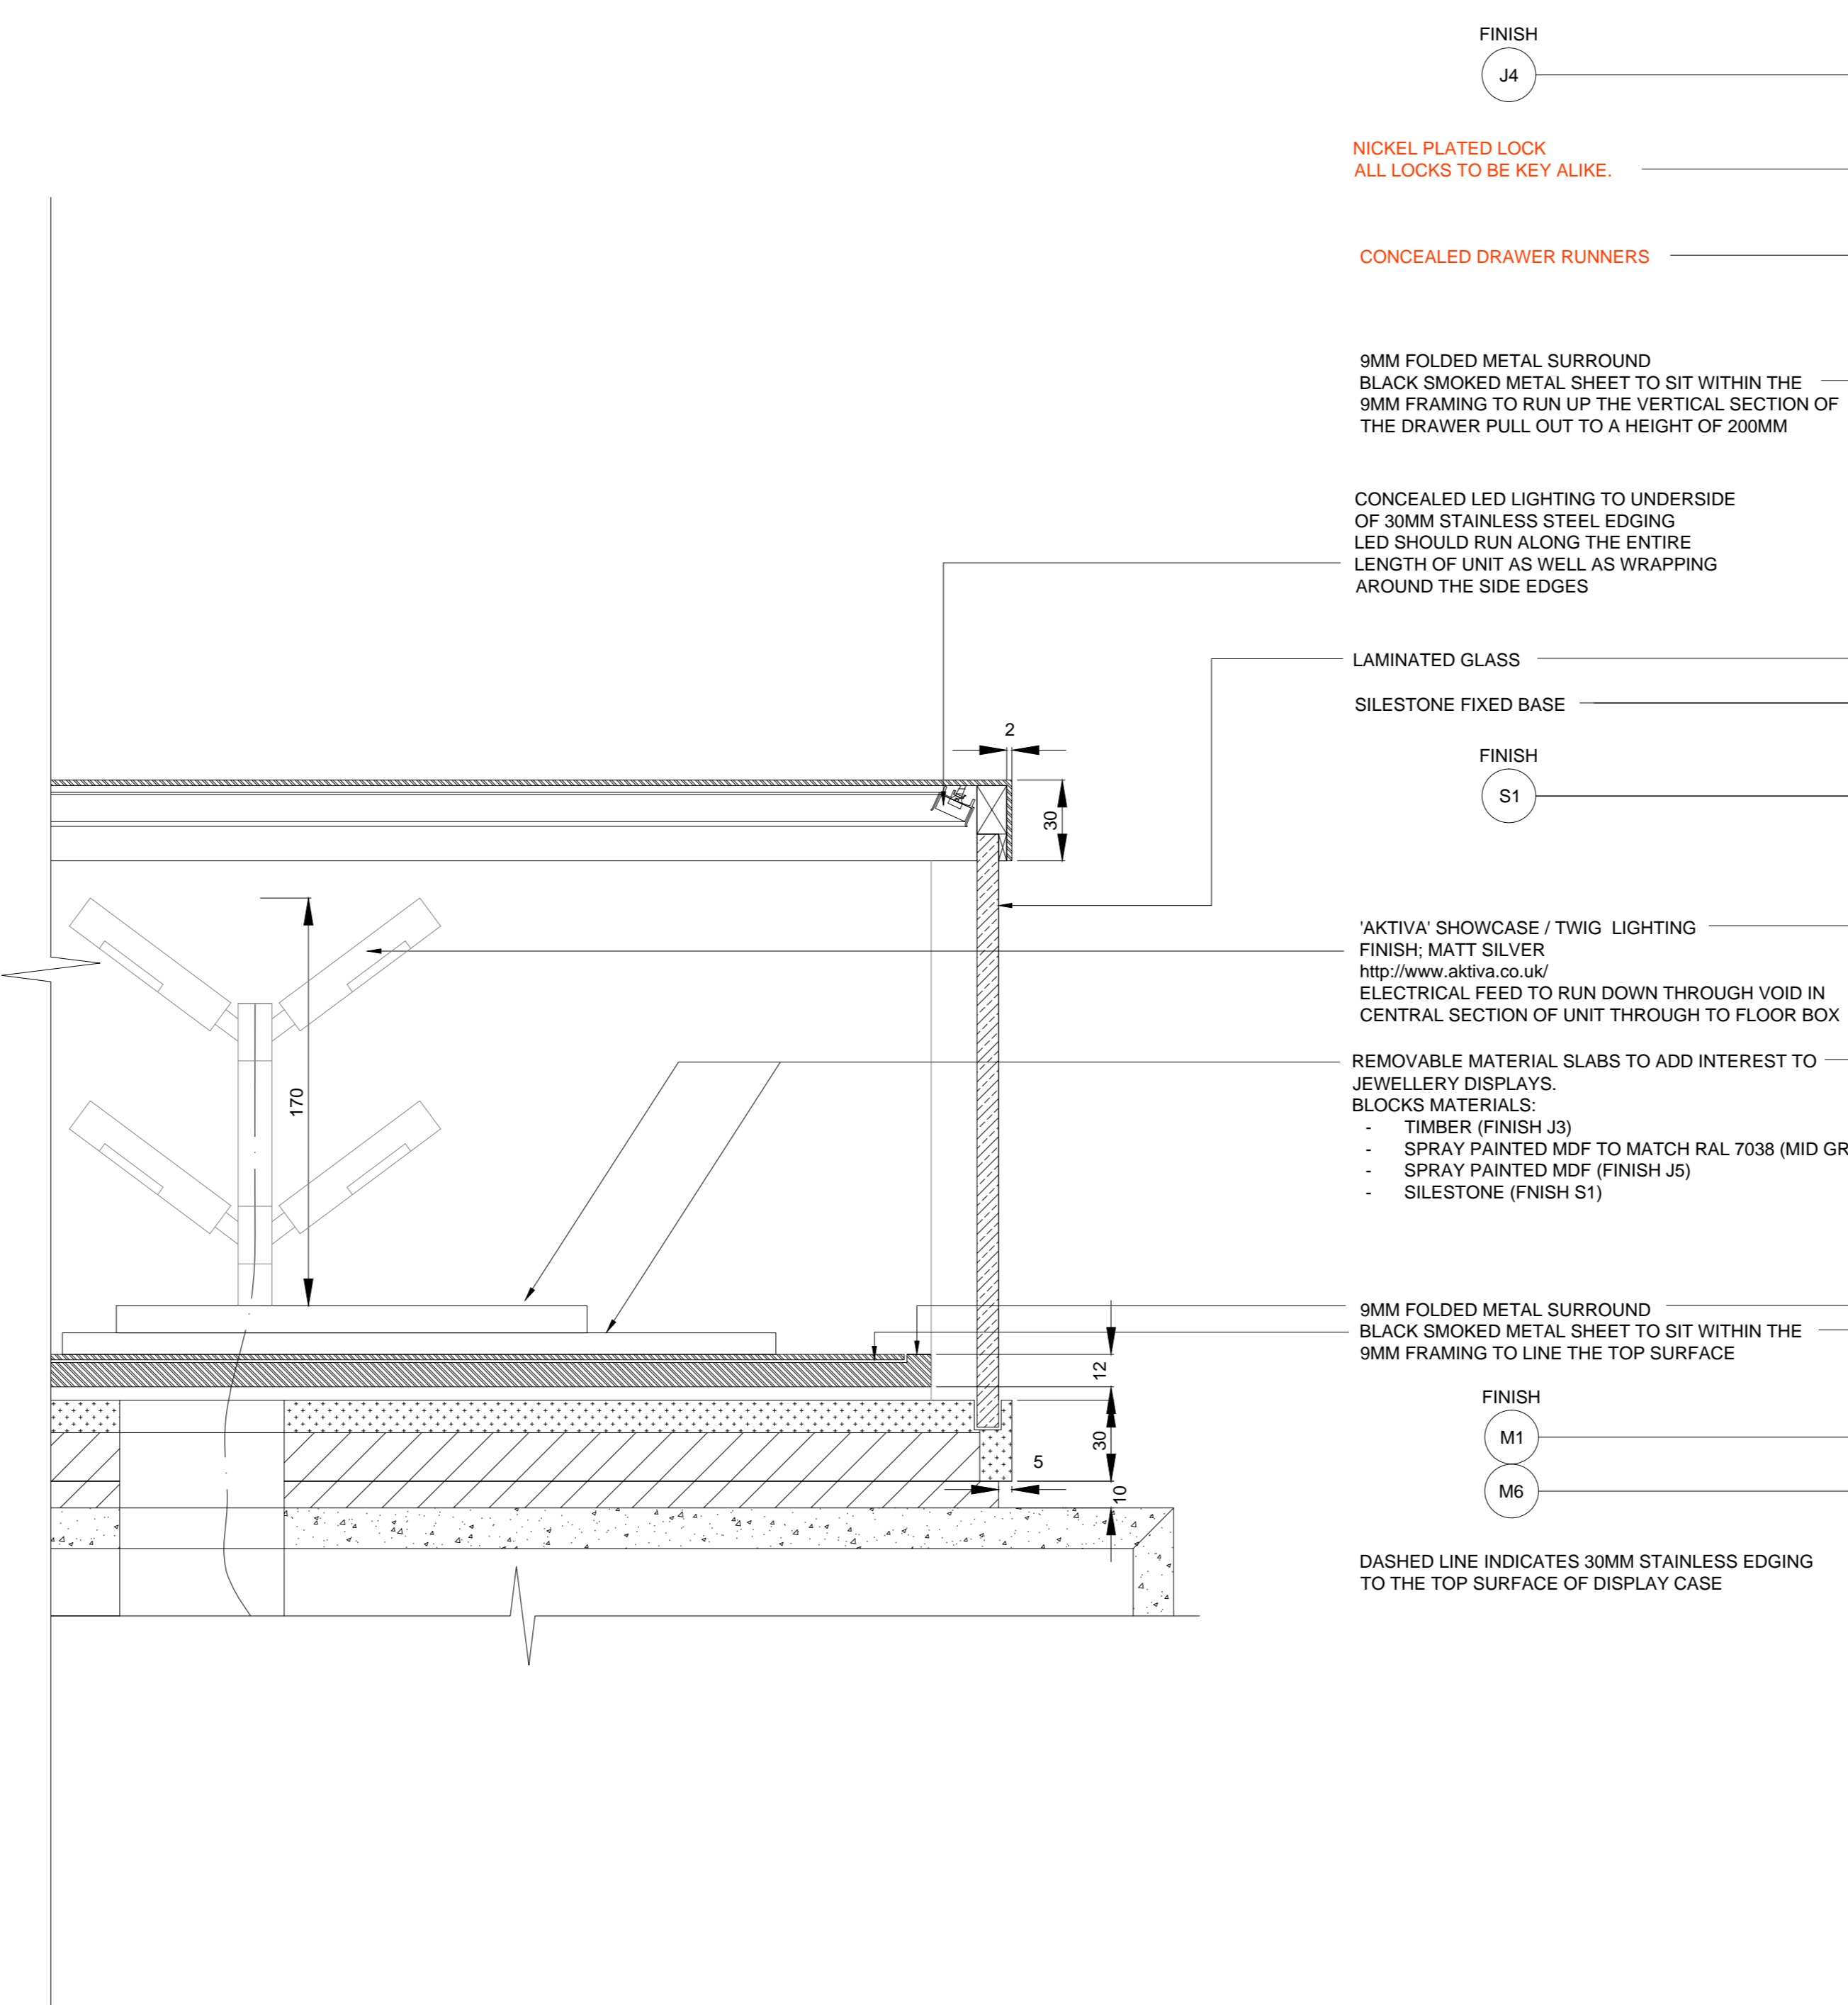

DETAIL 2 - SECTIONAL PLAN
SCALE 1:2

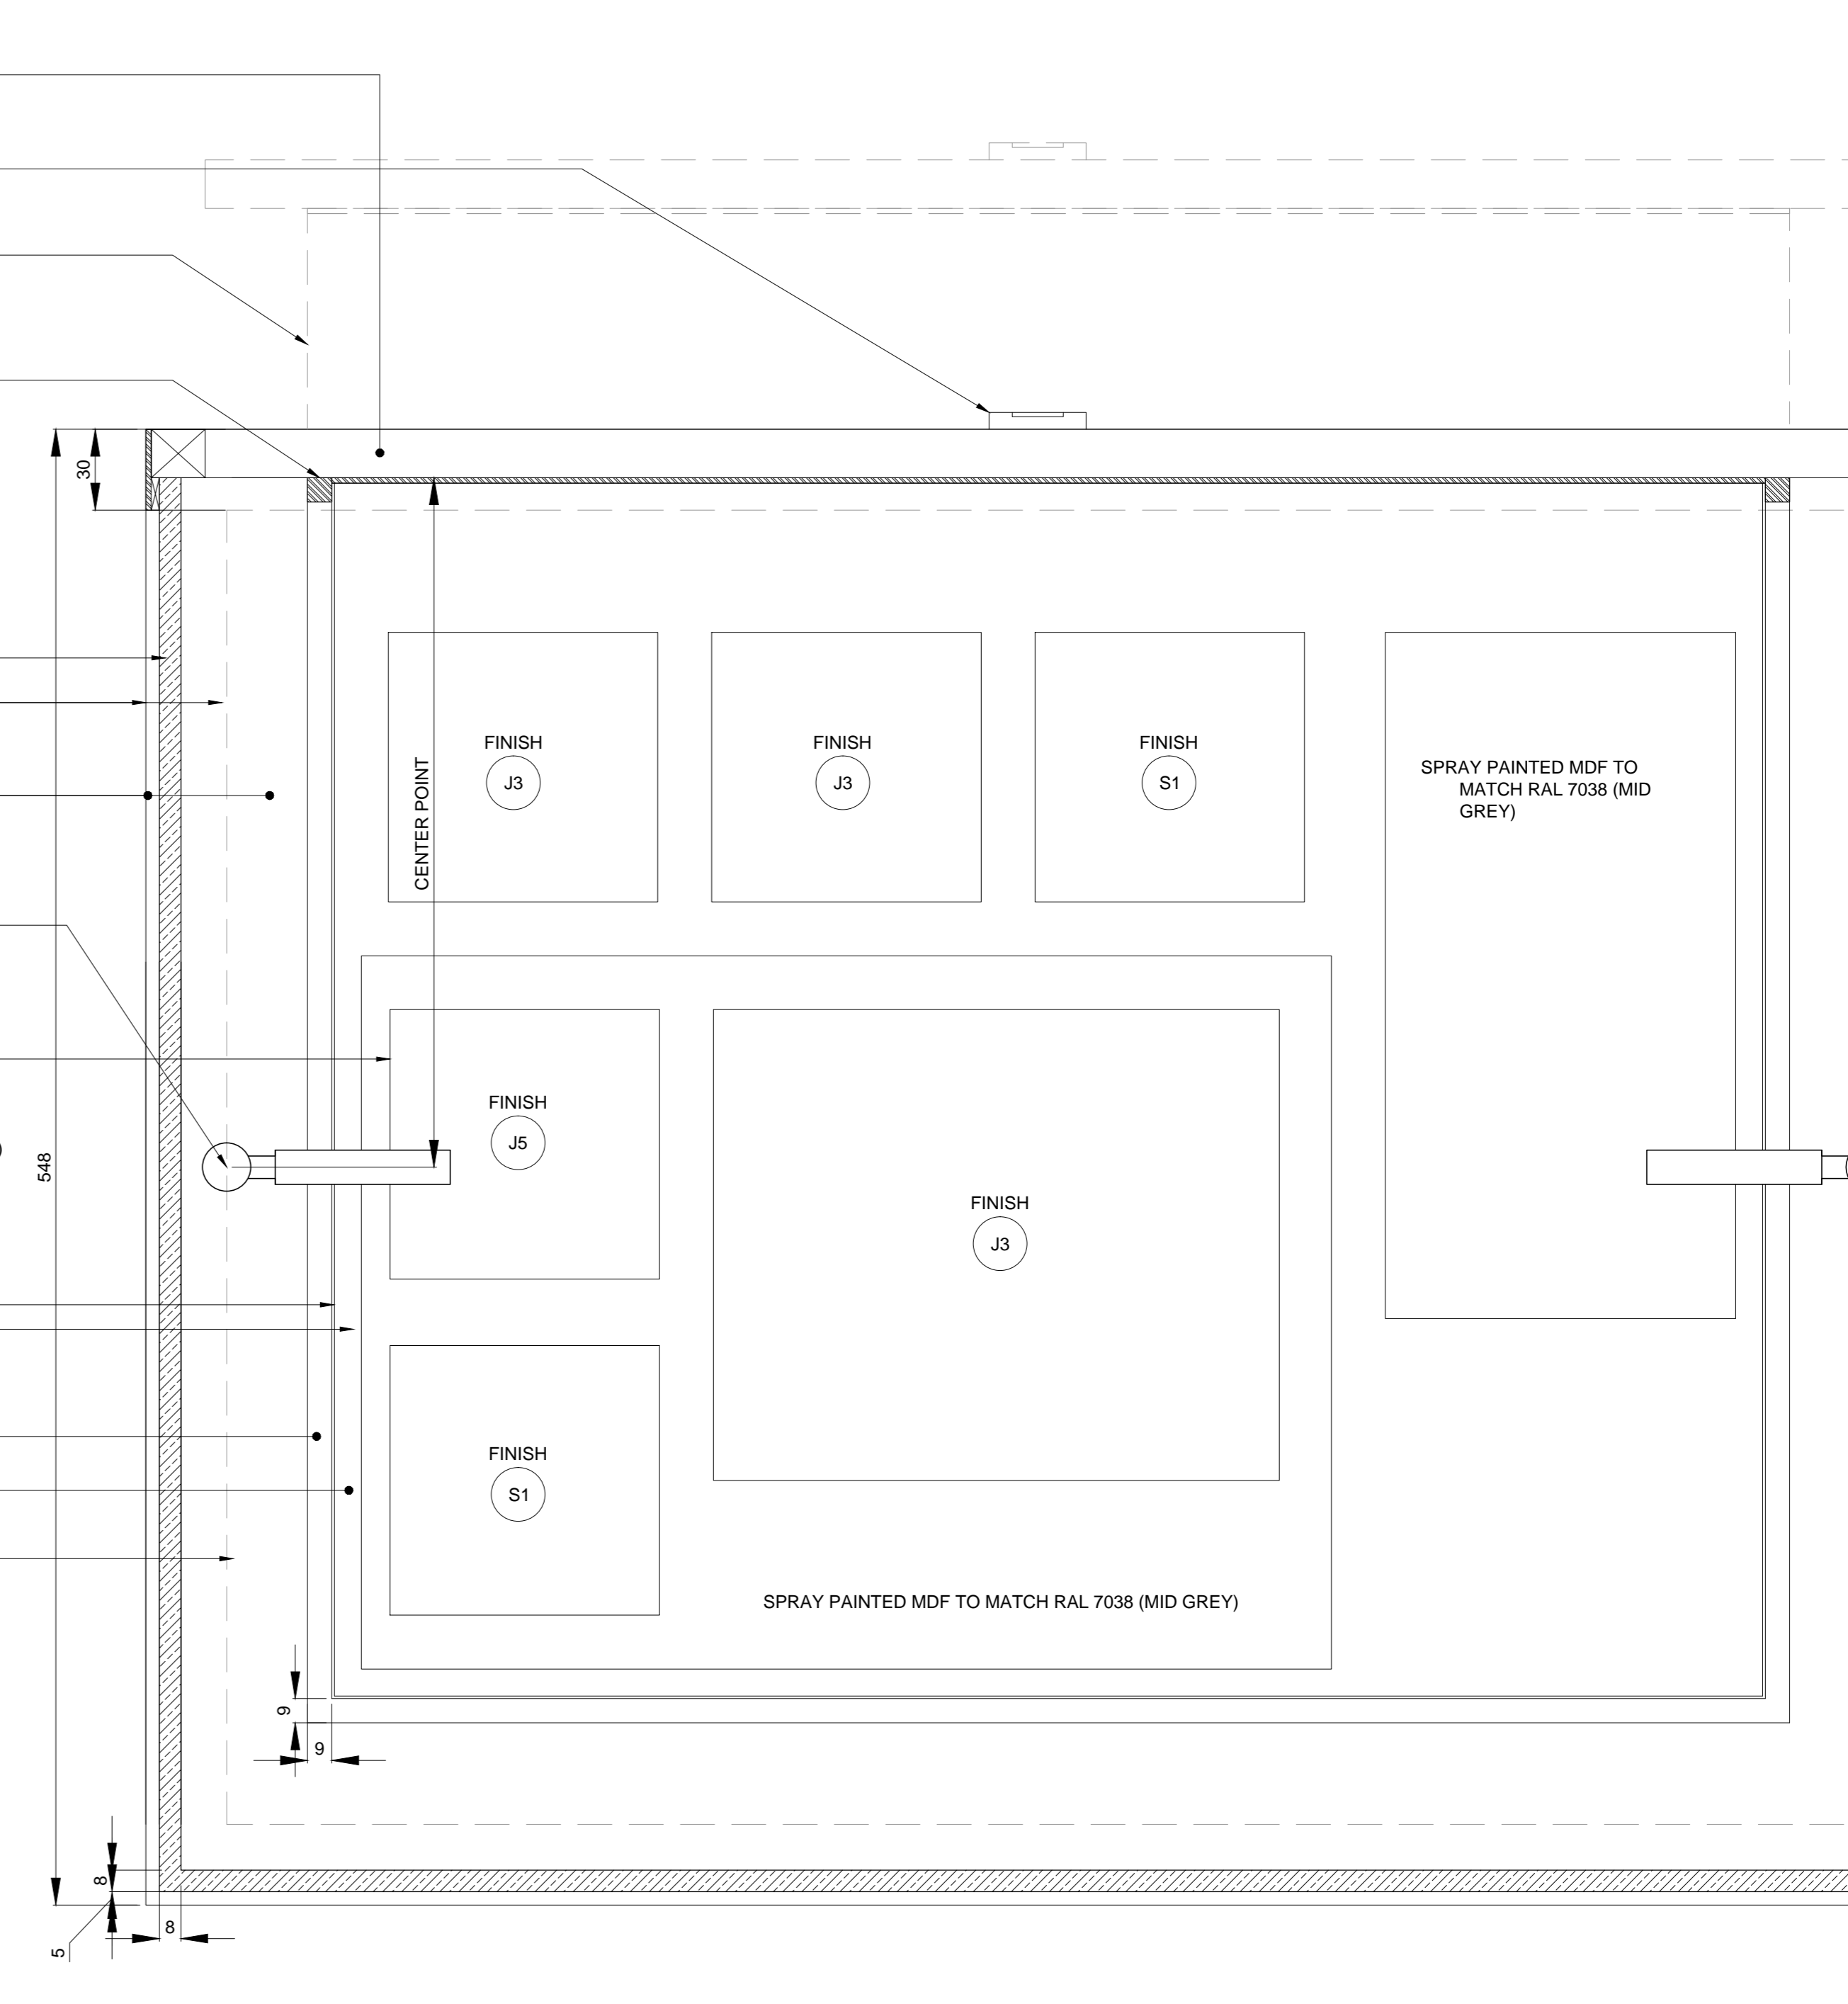

REV	DATE	DESCRIPTION	BY
1	SEPT 10 2015	ISSUED FOR TENDER	


2 Cowcross Street
London EC7M 6EN UK
T +44(0)20 3384 1400

CLIENT: NATIONAL GALLERY OF CANADA
PROJECT: NEW RETAIL STORE
DRG: CASH & WRAP DETAILS
DRG No: MW-16
SCALE: 1:5, 1:2 @ A0
DATE: JUL 2015
DRAWN BY: CM
SHEET NO: MW-17


**NATIONAL GALLERY OF CANADA
REAR CASH AND WRAP STORAGE**

SCALE 1:10

CONTRACTOR TO REFER TO
TYPICAL DETAIL DRAWING
WINDOW DISPLAY TYPE 1
DWG NO: MW -10

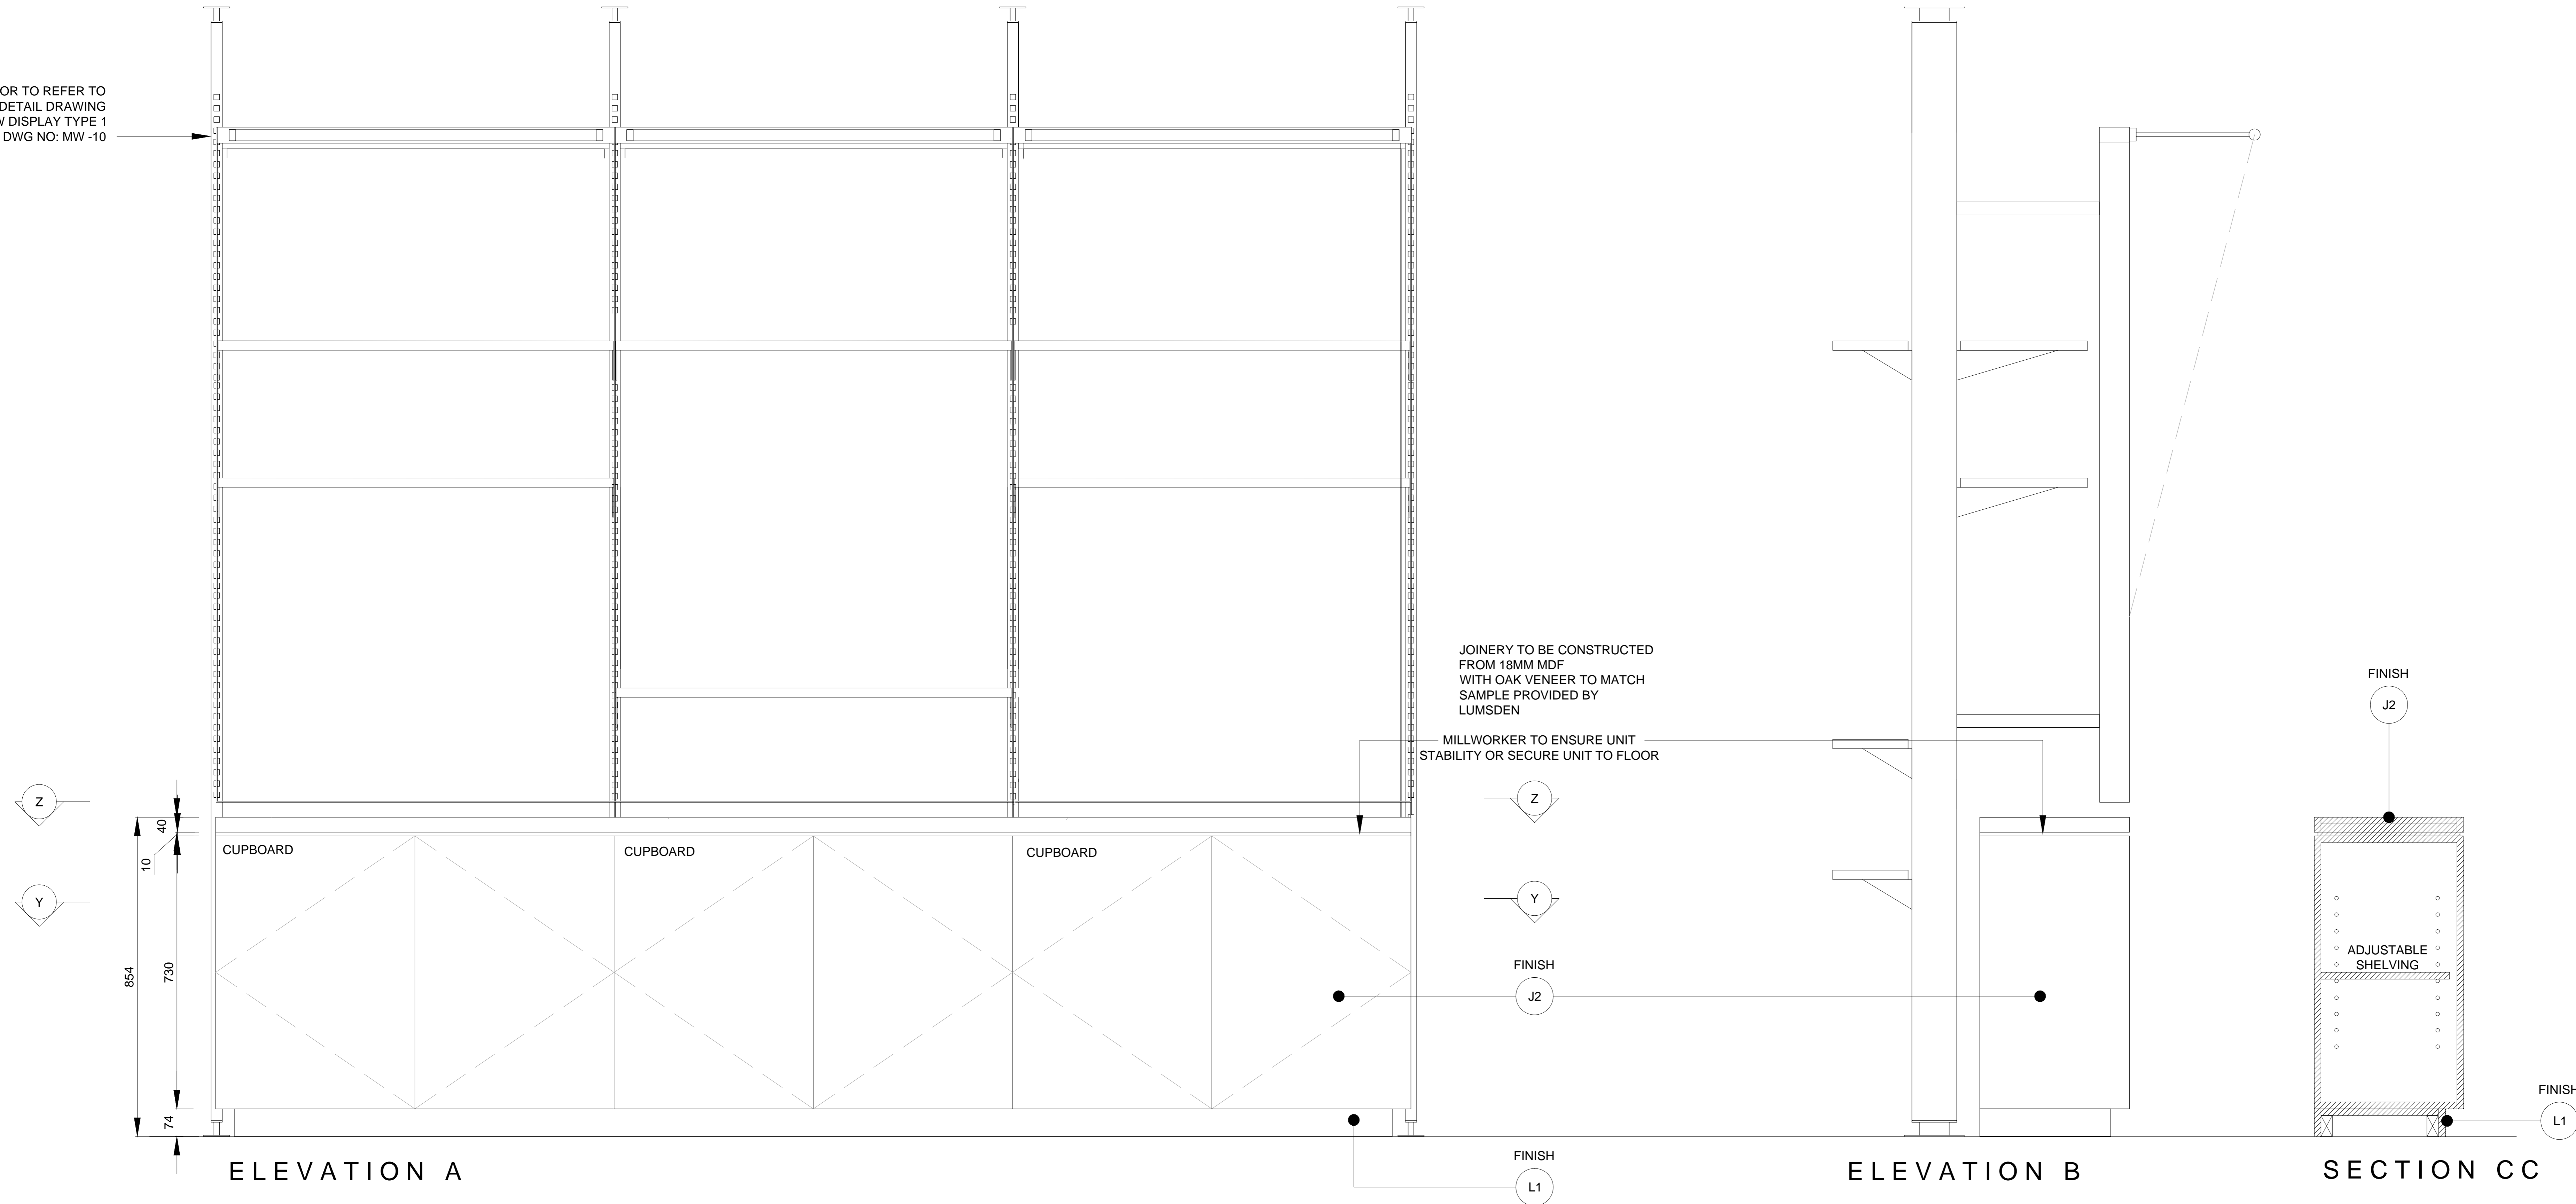

PLAN ZZ

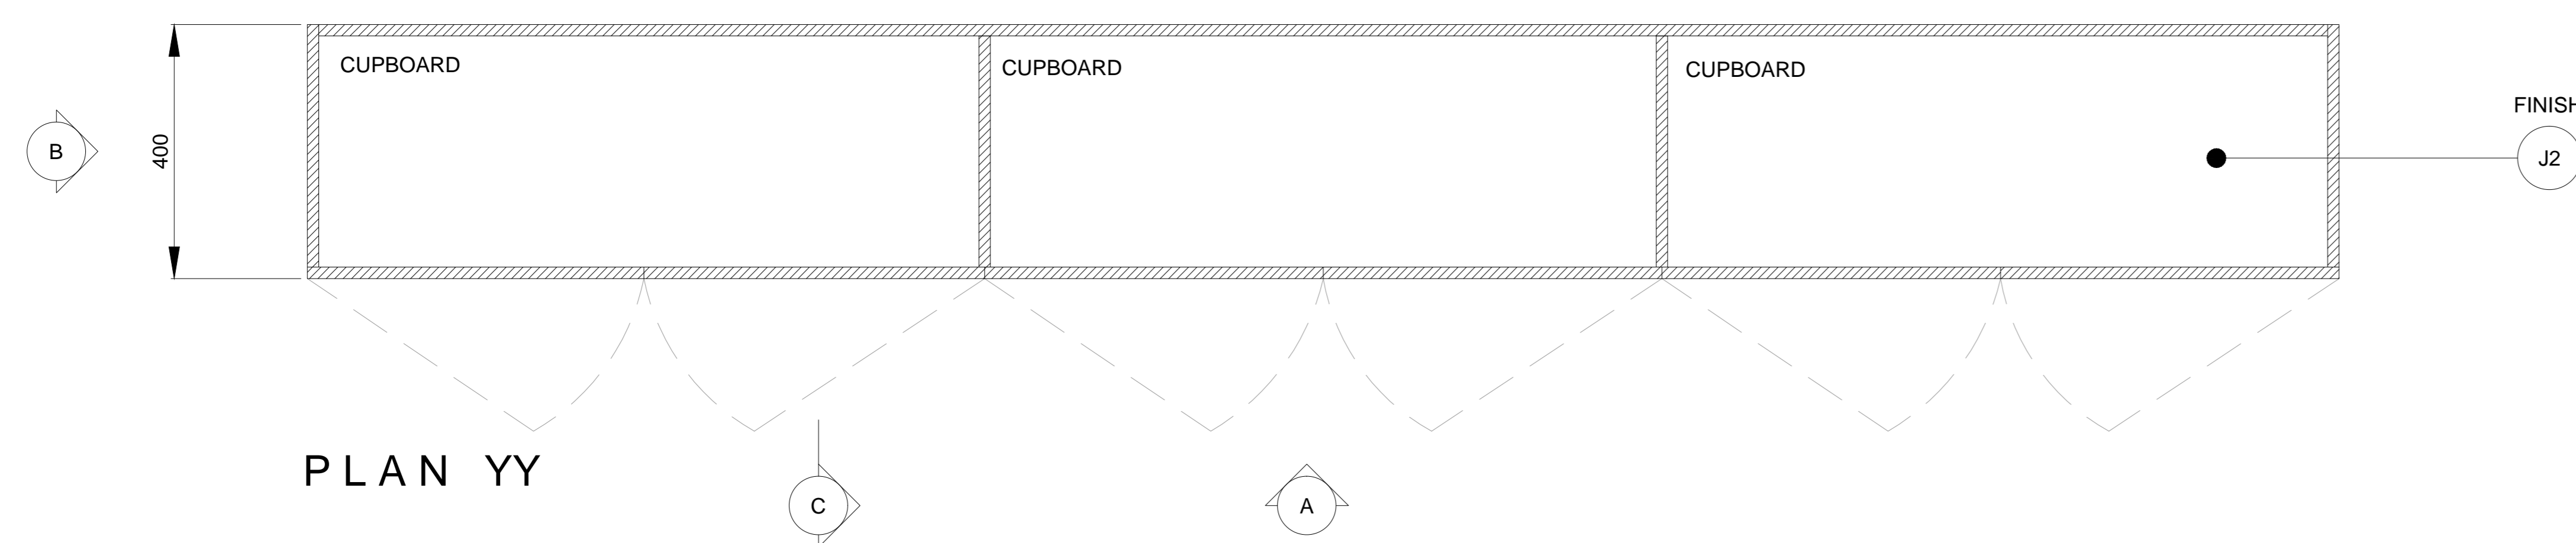

PLAN YY

NOTES
DO NOT SCALE FROM DRAWING
ALL DIMENSIONS TO BE SITE VERIFIED BY CONTRACTOR PRIOR TO MANUFACTURING OR CONSTRUCTION. CONTRACTOR TO REPORT ANY DISCREPANCIES TO NGC IMMEDIATELY.
CONTRACTOR TO PRODUCE SHOP DRAWINGS OF ALL CUSTOM COMPONENTS FOR APPROVAL BY NGC PRIOR TO MANUFACTURING.
THE DRAWING AND THE WORKS DEPICTED ARE THE COPYRIGHT OF LUMSDEN DESIGN LTD AND MAY NOT BE REPRODUCED EXCEPT BY WRITTEN PERMISSION.

MATERIALS LEGEND:

PLEASE NOTE:
CONTRACTOR TO PROVIDE SAMPLES OF ALL MATERIALS FOR APPROVAL BY NGC PRIOR TO CONSTRUCTION.

- METALWORK FINISHES**
- M1 POWDER COAT
RAL 7010 - TARPALIN GREY
SEMI-MATT FINISH 25%
 - M2 POWDER COAT
RAL 9002 - GREY / WHITE
SEMI-MATT FINISH 25%
 - M3 POWDER COAT
RAL 3031 - ORIENT RED
SEMI-MATT FINISH 25%
 - M4 BRUSHED
STAINLESS STEEL
 - M5 POWDER COAT
RAL 7038 - AGATE GREY
SEMI-MATT FINISH 25%
 - M6 BLACK SMOKED
METAL
- JOINERY FINISHES**
- J1 BLACK STAINED
AMERICAN OAK
MATCH TO SAMPLE
 - J2 WHITE STAINED
CANDIAN MAPLE
MATCH TO SAMPLE
 - J3 NATURAL FINISH
AMERICAN OAK
MATCH TO SAMPLE
 - J4 SPRAY PAINTED MDF
DARK/GREY BLACK
MATCH TO DULUX 00NN 07/00
CLEAR LACQUER FINISH
 - J5 SPRAY PAINTED MDF - RED
MATCH TO DULUX 09YR 11/475
CLEAR LACQUER FINISH
 - J6 SPRAY PAINTED MDF - STONE
MATCH TO DULUX 20YY 57/060
CLEAR LACQUER FINISH
 - J7 SPRAY PAINTED SATIN WHITE
 - J8 DARK PAINT FINISH TO
MATCH EXISTING
- LAMINATE FINISHES**
- L1 DARK GREY
POLYREY - FA P114 POIVRE
- OTHER FINISHES**
- C1 VALCHROMAT
COLOURED MDF - MID GREY
2-PACK CLEAR LACQUER FINISH
 - C2 Quartz Surfaces
Zodiaq® Dove Grey
www.dupont.com
 - S1 SILESTONE
BLANCO NORTE / WHITE NORTE
 - U1 BUTE FABRIC - LEWIS 2825
PRODUCT CODE: CF840-2825
100% PURE WOOL
- WALL FINISHES**
- W1 HONED CONCRETE EFFECT
SKIM WALL RENDER
MATCH TO RAL 7044 SILK GREY
 - W2 HONED CONCRETE EFFECT
SKIM WALL RENDER
MATCH TO RAL 7030 STONE GREY

REV	DATE	DESCRIPTION	BY
-	SEPT 10 2015	ISSUED FOR TENDER	-


2 Cowcross Street
London EC1M 6DR UK
T +44(0)20 3384 1400

CLIENT	NATIONAL GALLERY OF CANADA
PROJECT	NEW RETAIL STORE
DRG	REAR CASH & WRAP STORAGE
DRG No.	MW-17
SCALE	1:10 @ A1
DRAWN BY	CM
DATE	JUL 2015


SHEET NO. **MW-18**

NATIONAL GALLERY OF CANADA JEWELLERY COUNTER

SCALE 1:10

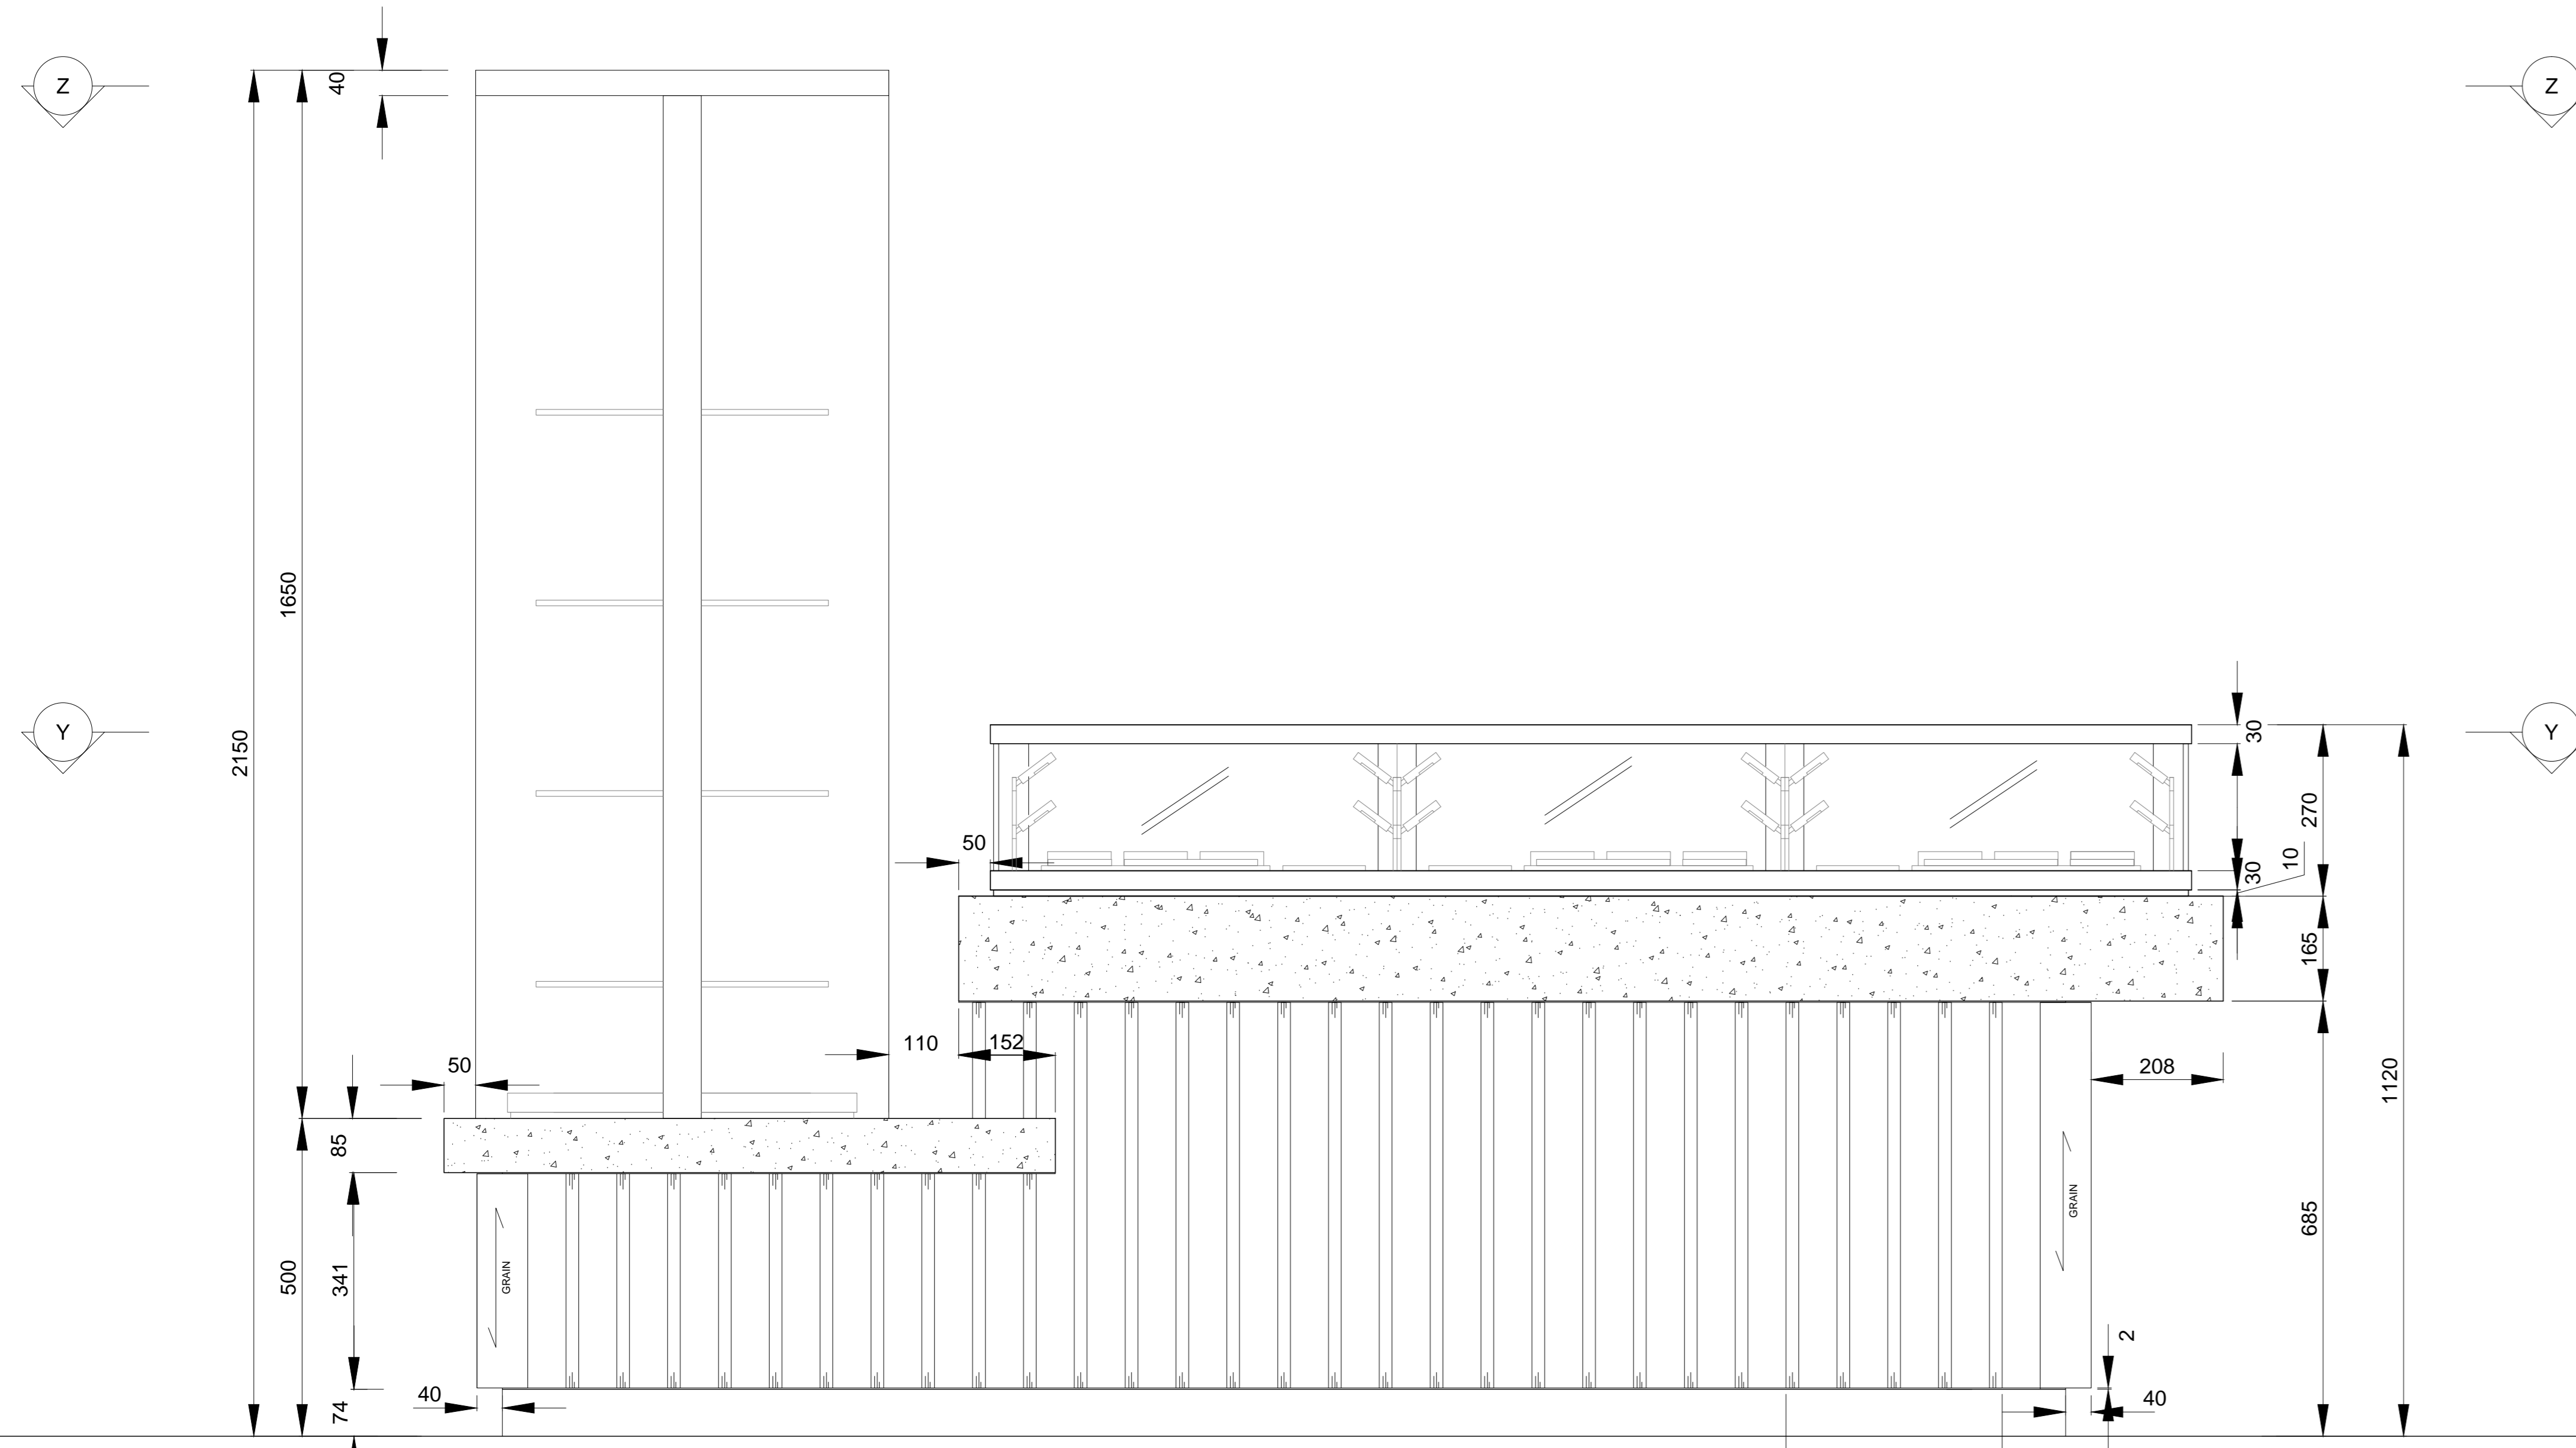


ELEVATION A

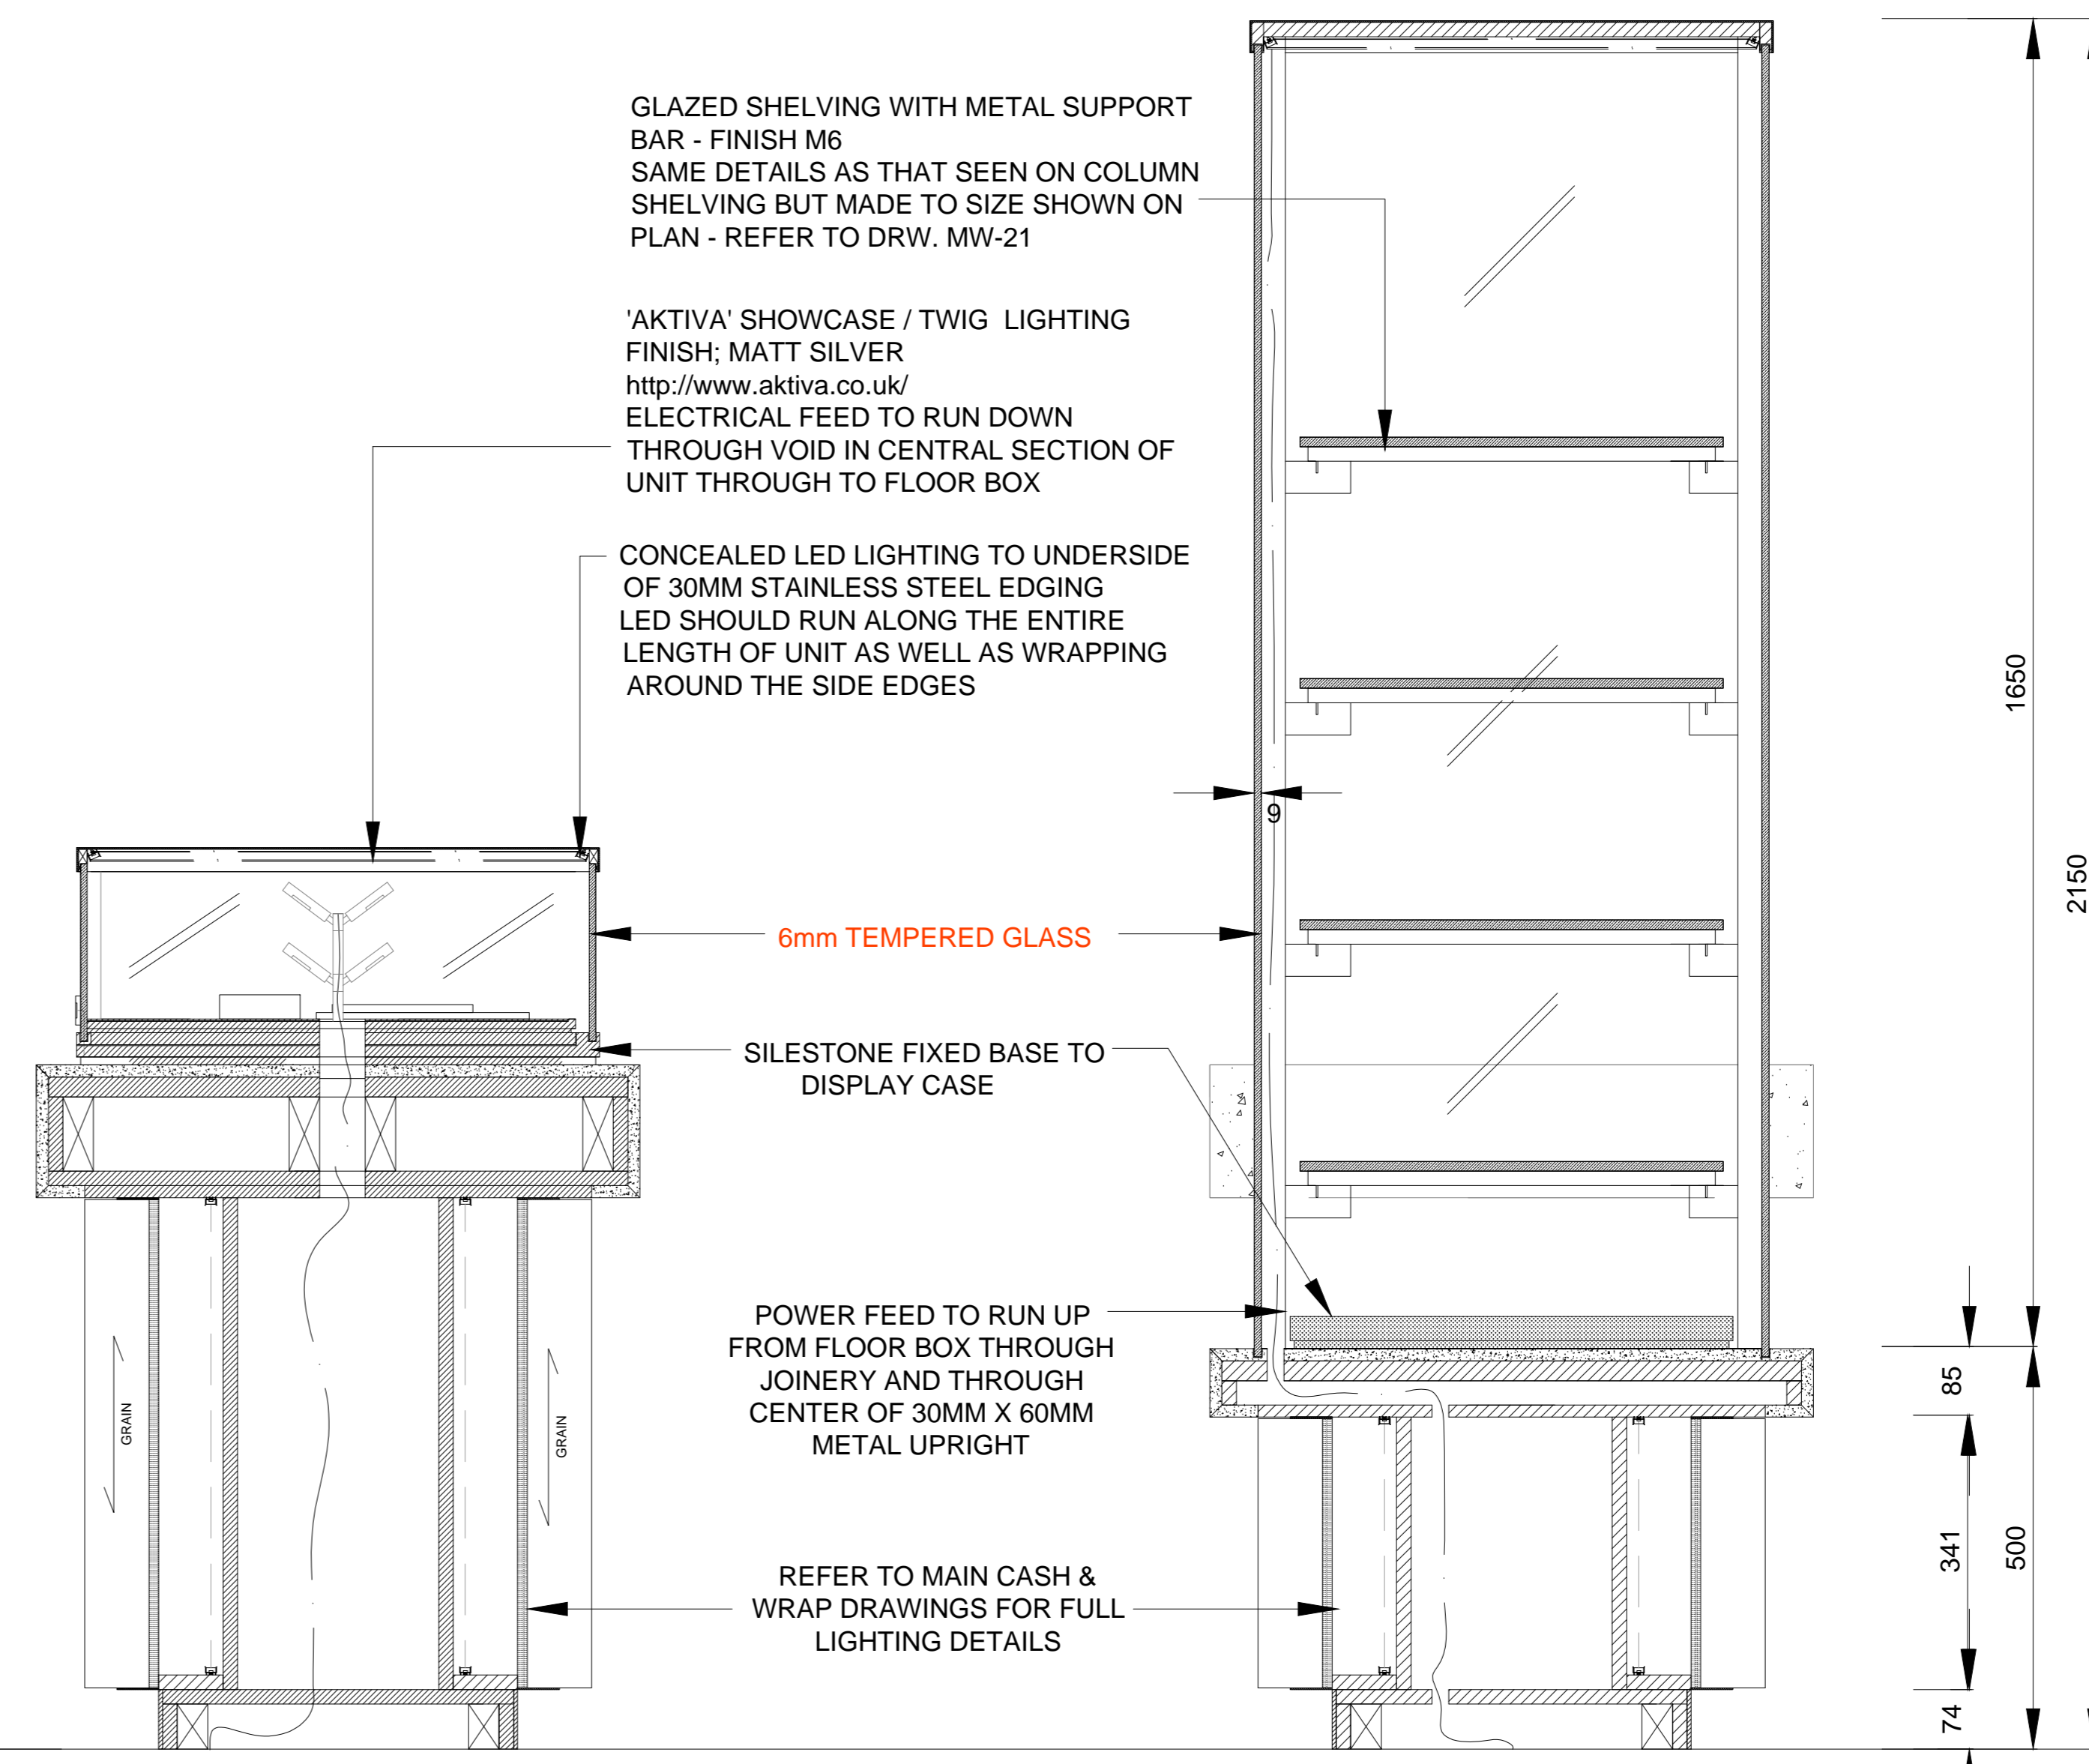


SECTION BB

SECTION CC


A REMOVABLE PANEL IS NEEDED TO THE UNDERSIDE ON TABLE TOP IN ORDER TO ACCESS REPLACEMENT / MAINTENANCE TO LED LIGHTING.

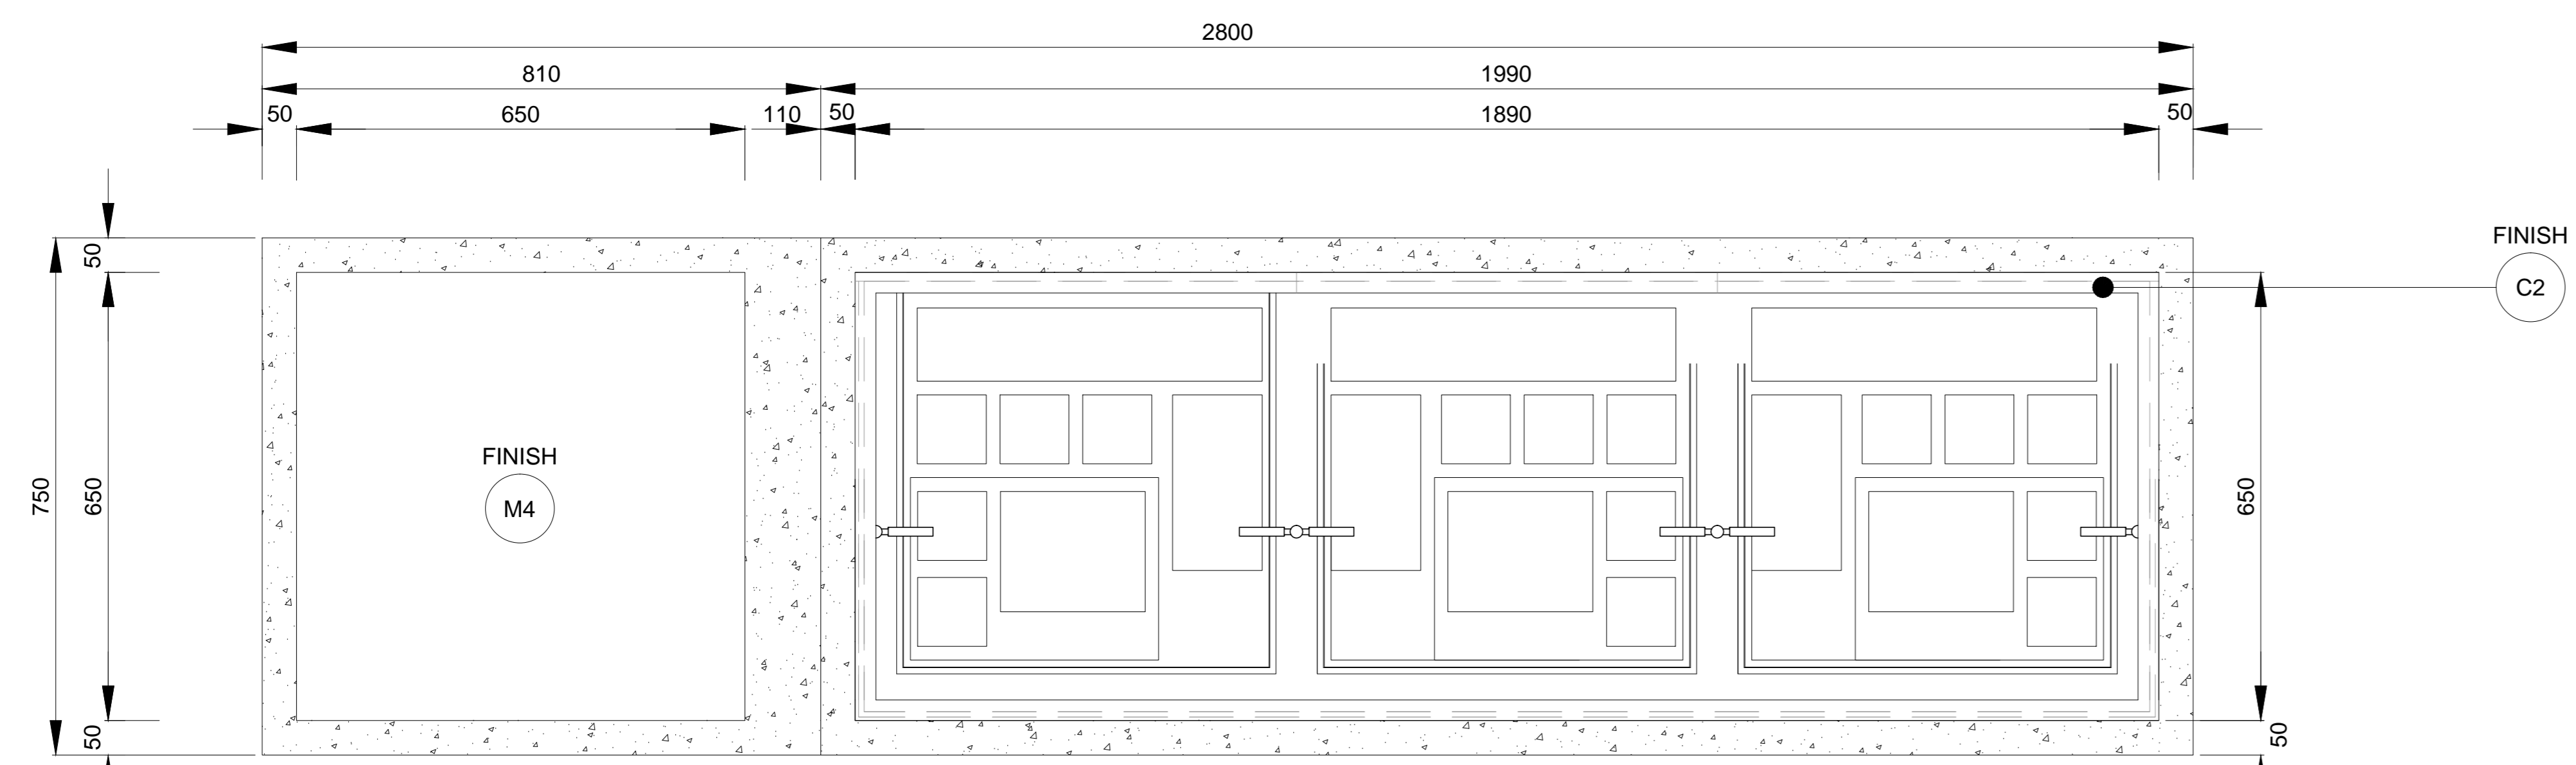

PLAN ZZ

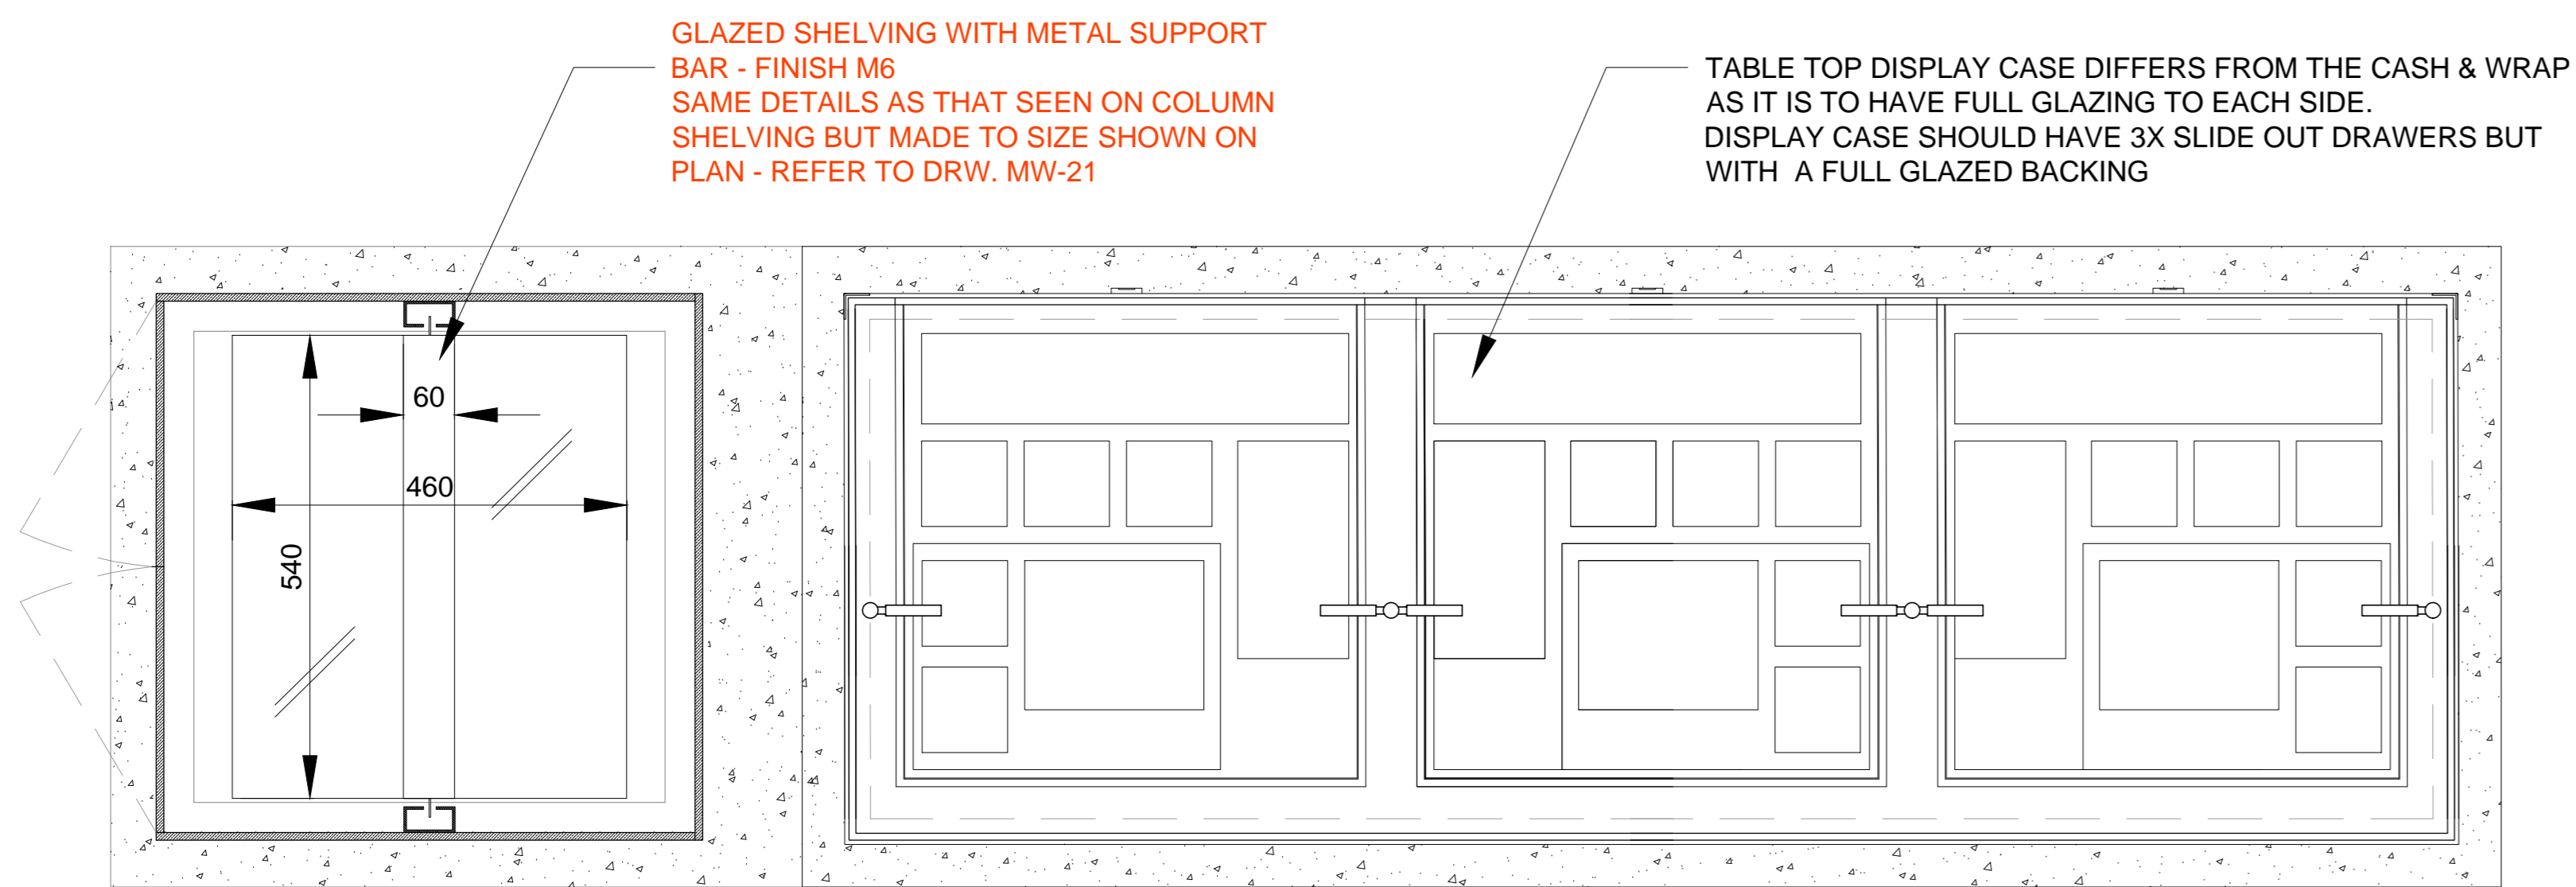

PLAN YY

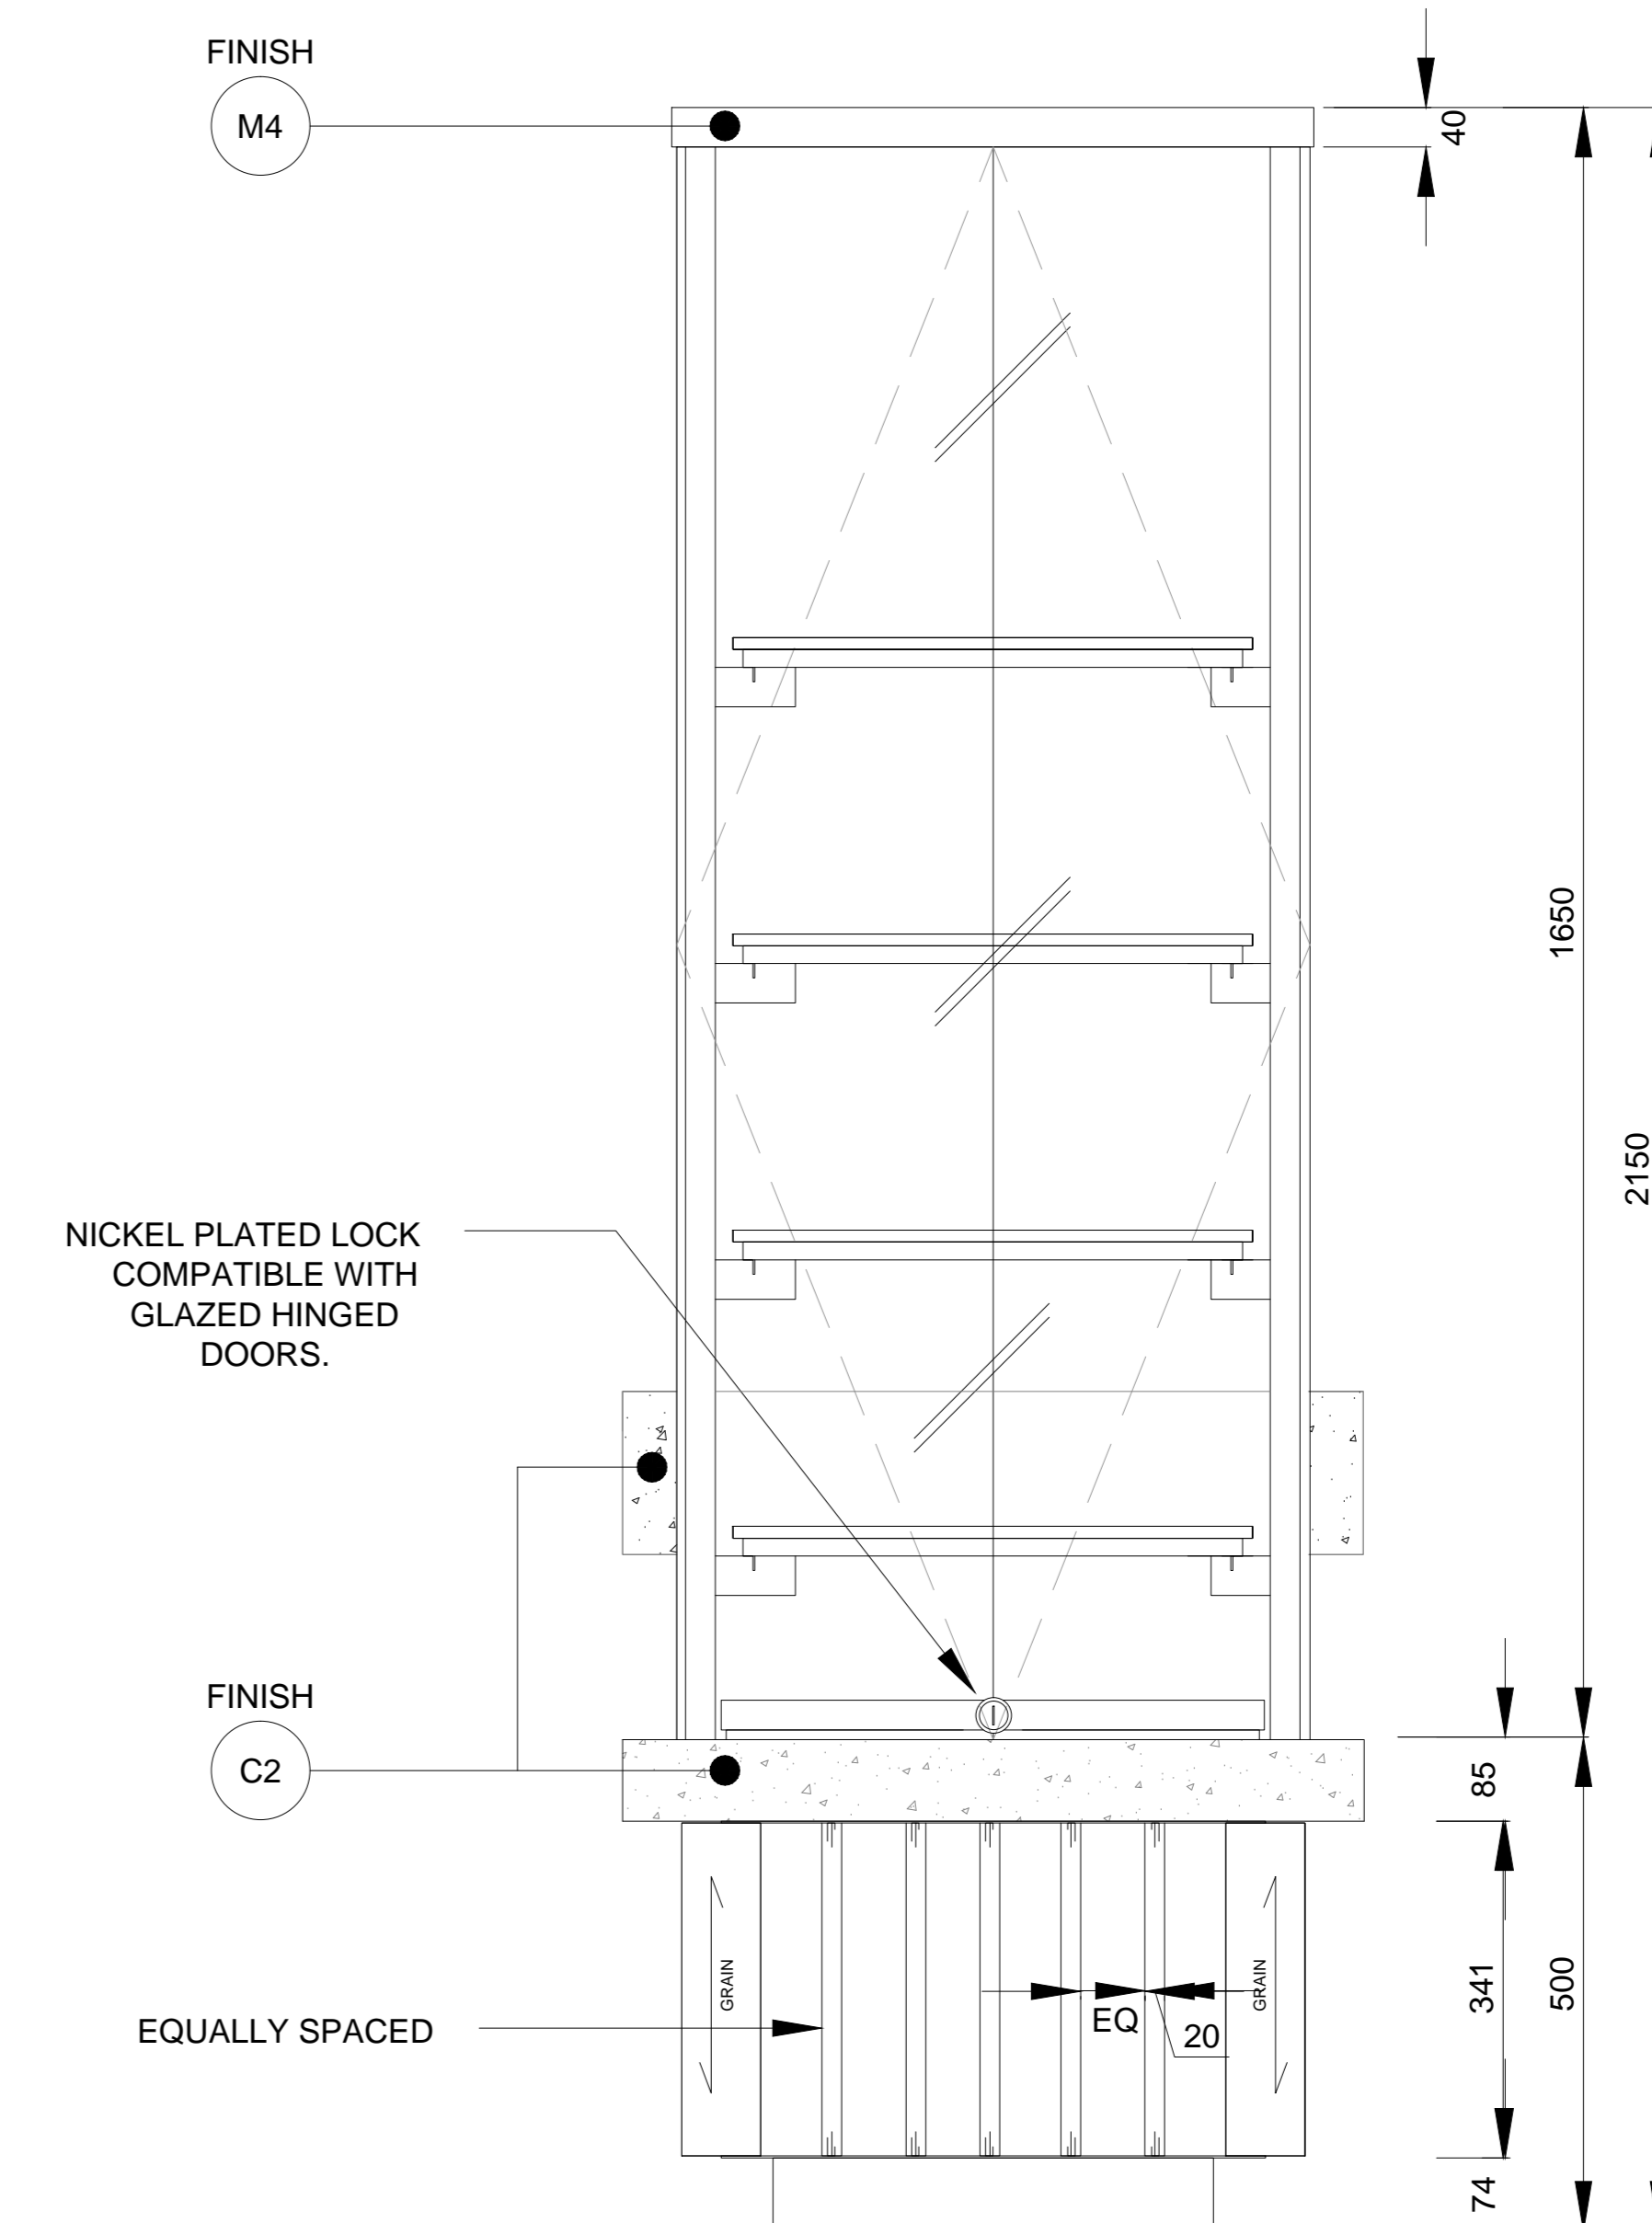

ELEVATION D

NOTES
DO NOT SCALE FROM DRAWING
ALL DIMENSIONS TO BE SITE VERIFIED BY CONTRACTOR PRIOR TO MANUFACTURING OR CONSTRUCTION. CONTRACTOR TO REPORT ANY DISCREPANCIES TO NGC IMMEDIATELY.
CONTRACTOR TO PRODUCE SHOP DRAWINGS OF ALL CUSTOM COMPONENTS FOR APPROVAL BY NGC PRIOR TO MANUFACTURING.
THE DRAWING AND THE WORKS DEPICTED ARE THE COPYRIGHT OF LUMSDEN DESIGN LTD AND MAY NOT BE REPRODUCED EXCEPT BY WRITTEN PERMISSION.

MATERIALS LEGEND:

PLEASE NOTE: CONTRACTOR TO PROVIDE SAMPLES OF ALL MATERIALS FOR APPROVAL BY NGC PRIOR TO CONSTRUCTION.

- METALWORK FINISHES**
- M1 POWDER COAT RAL 7010 - TARPALLIN GREY SEMI-MATT FINISH 25%
 - M2 POWDER COAT RAL 9002 - GREY / WHITE SEMI-MATT FINISH 25%
 - M3 POWDER COAT RAL 3031 - ORIENT RED SEMI-MATT FINISH 25%
 - M4 BRUSHED STAINLESS STEEL
 - M5 POWDER COAT RAL 7038 - AGATE GREY SEMI-MATT FINISH 25%
 - M6 BLACK SMOKED METAL
- JOINERY FINISHES**
- J1 BLACK STAINED AMERICAN OAK MATCH TO SAMPLE
 - J2 WHITE STAINED CANDIAN MAPLE MATCH TO SAMPLE
 - J3 NATURAL FINISH AMERICAN OAK MATCH TO SAMPLE
 - J4 SPRAY PAINTED MDF DARK GREY BLACK MATCH TO DULUX 00NN 07/00 CLEAR LACQUER FINISH
 - J5 SPRAY PAINTED MDF - RED MATCH TO DULUX 09YR 11/475 CLEAR LACQUER FINISH
 - J6 SPRAY PAINTED MDF - STONE MATCH TO DULUX 20YY 57/060 CLEAR LACQUER FINISH
 - J7 SPRAY PAINTED SATIN WHITE
 - J8 DARK PAINT FINISH TO MATCH EXISTING
- LAMINATE FINISHES**
- L1 DARK GREY POLYREY - FA P114 POIVRE
- OTHER FINISHES**
- C1 VALCHROMAT COLOURED MDF - MID GREY 2-PACK CLEAR LACQUER FINISH
 - C2 Quartz Surfaces Zodiaq@ Dove Grey www.dupont.com
 - S1 SILESTONE BLANCO NORTE / WHITE NORTE
 - U1 BUTE FABRIC - LEWIS 2825 PRODUCT CODE: CF840-2825 100% PURE WOOL
- WALL FINISHES**
- W1 HONED CONCRETE EFFECT SKIM WALL RENDER MATCH TO RAL 7044 SILK GREY
 - W2 HONED CONCRETE EFFECT SKIM WALL RENDER MATCH TO RAL 7030 STONE GREY

SEPT 10 2015 ISSUED FOR TENDER

REV	DATE	DESCRIPTION	BY

2 Cowcross Street London EC1M 6DR UK T +44(0)20 3384 1400

CLIENT NATIONAL GALLERY OF CANADA

PROJECT NEW RETAIL STORE

DRG JEWELLERY COUNTER

DRG No. MW-18 REV -


SCALE 1:10 @ A1 DATE JUL2015

DRAWN BY CM


SHEET NO. MW-19

**NATIONAL GALLERY OF CANADA
TABLE - TYPE 1 (x7)**

SCALE 1:10

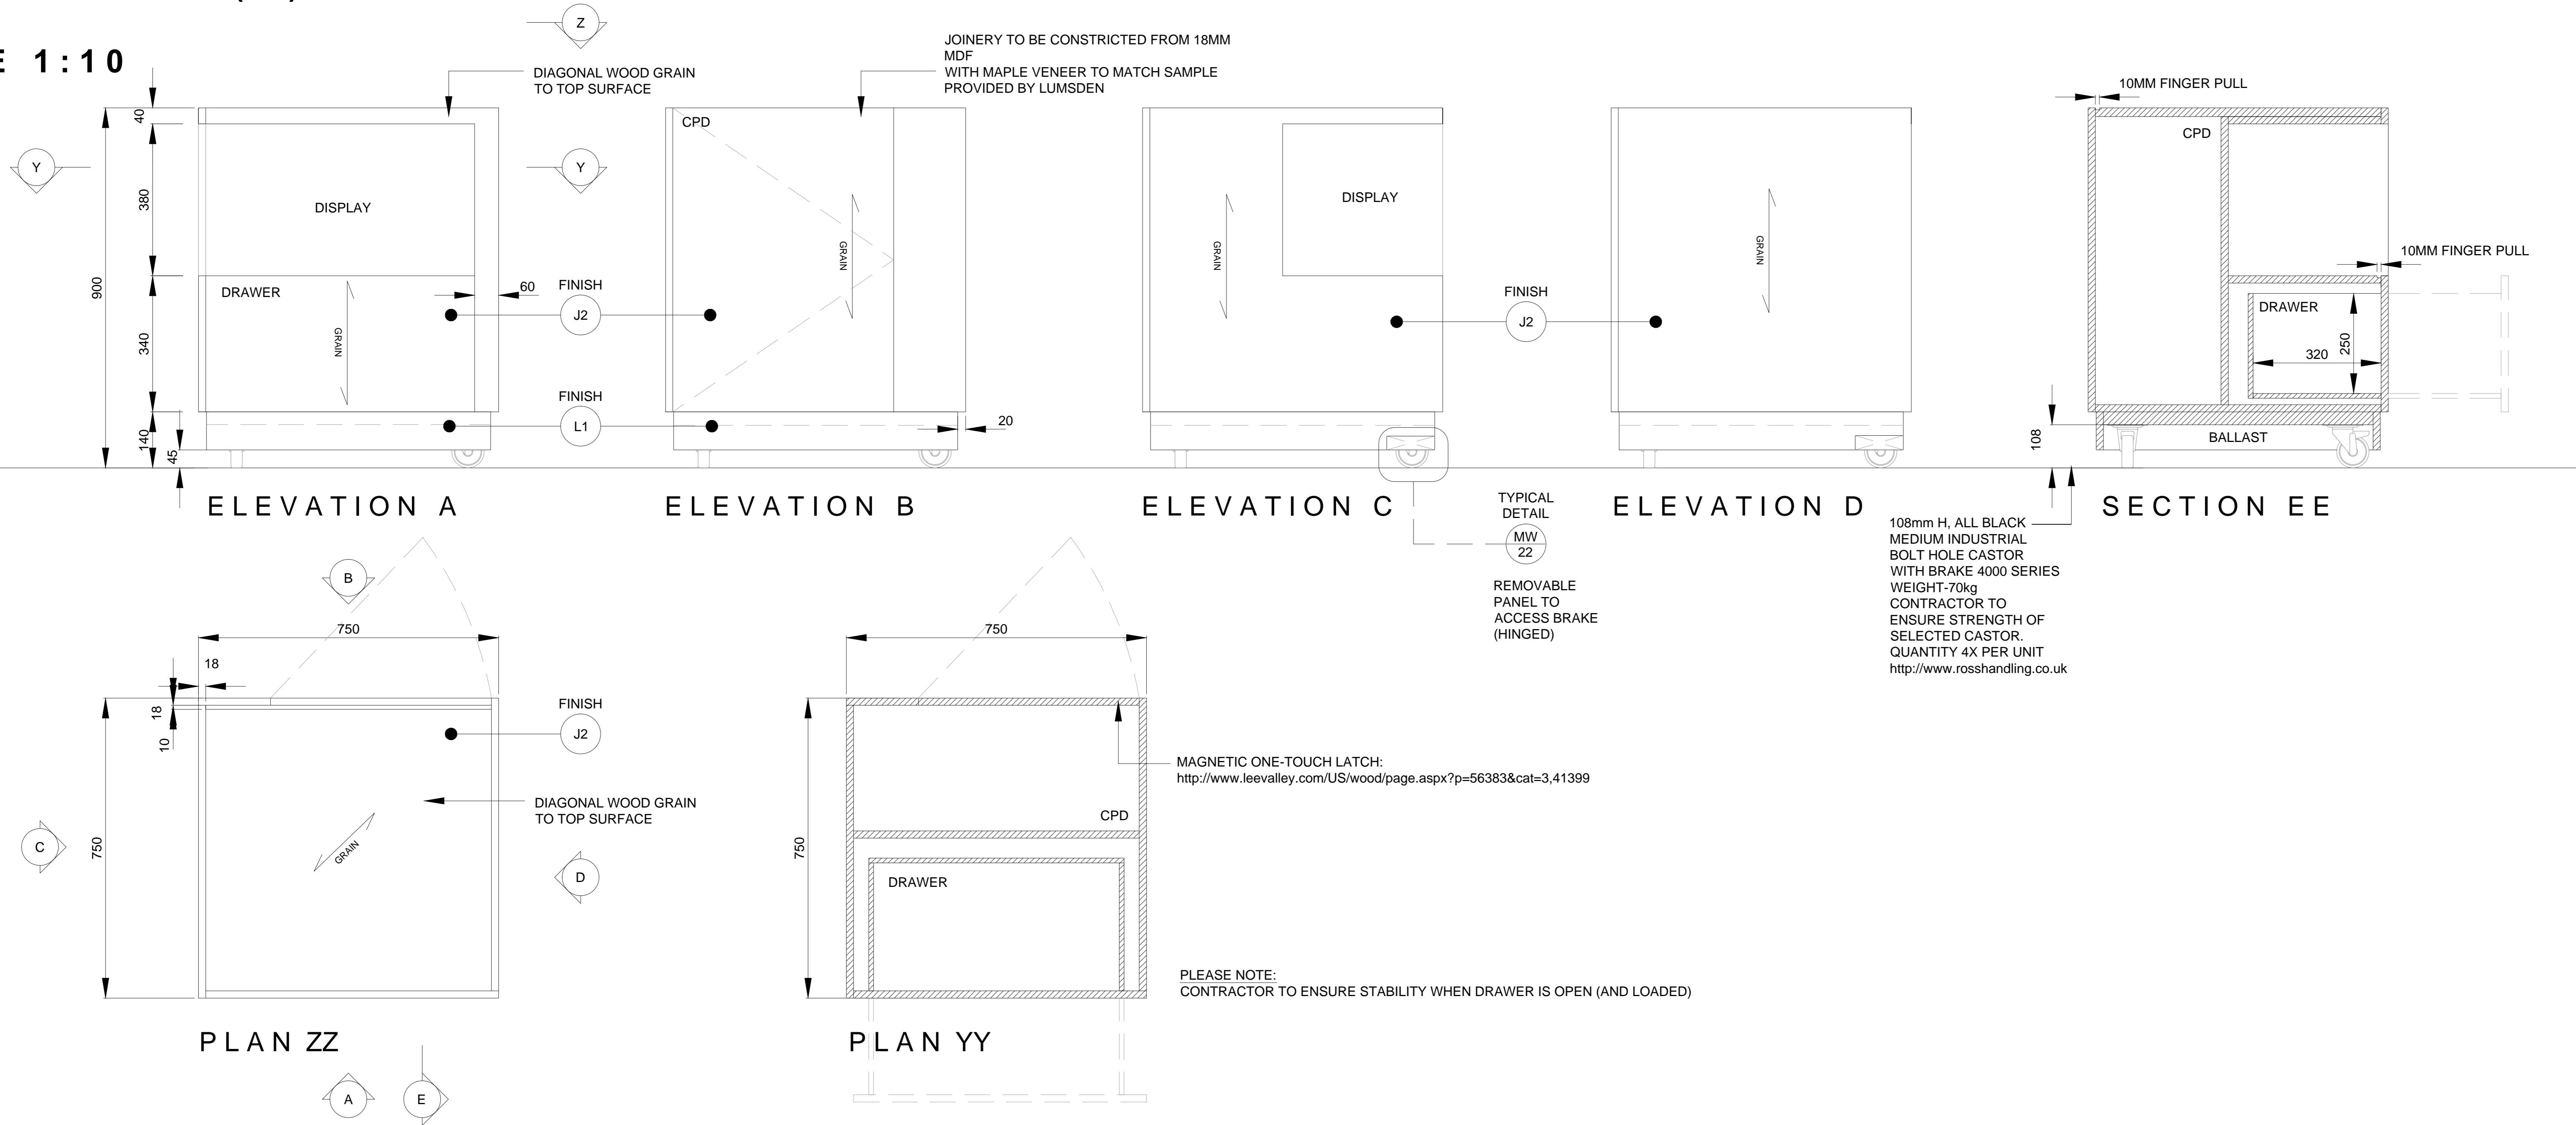

SMALL TABLE - TYPE 2 (x11)

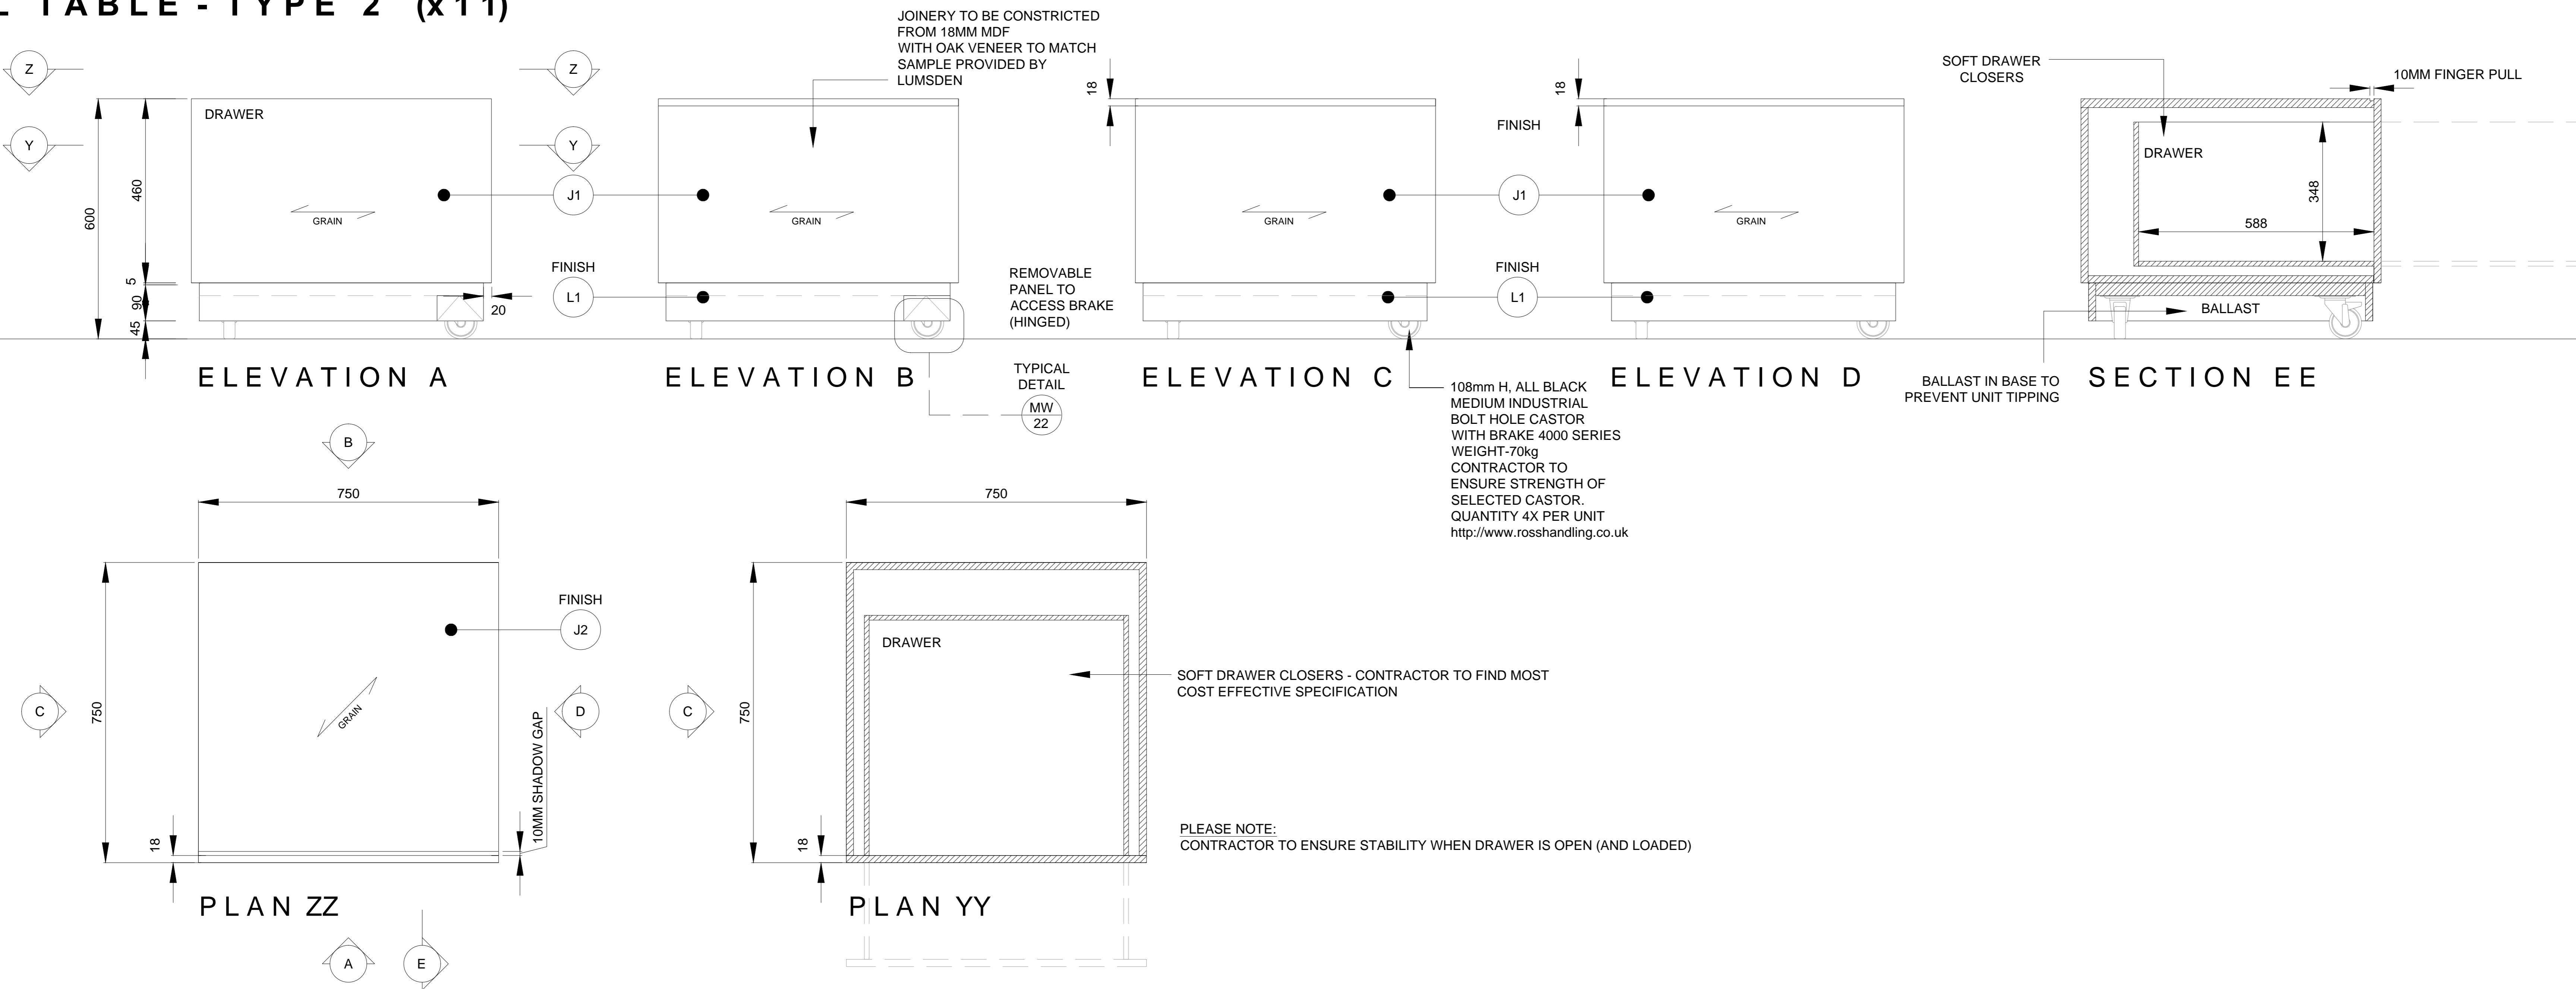

NOTES

DO NOT SCALE FROM DRAWING

ALL DIMENSIONS TO BE SITE VERIFIED BY CONTRACTOR PRIOR TO MANUFACTURING OR CONSTRUCTION. CONTRACTOR TO REPORT ANY DISCREPANCIES TO NGC IMMEDIATELY

CONTRACTOR TO PRODUCE SHOP DRAWINGS OF ALL CUSTOM COMPONENTS FOR APPROVAL BY NGC PRIOR TO MANUFACTURING

THE DRAWING AND THE WORKS DEPICTED ARE THE COPYRIGHT OF LUMSDEN DESIGN LTD AND MAY NOT BE REPRODUCED EXCEPT BY WRITTEN PERMISSION

MATERIALS LEGEND:

PLEASE NOTE:
CONTRACTOR TO PROVIDE SAMPLES OF ALL MATERIALS FOR APPROVAL BY NGC PRIOR TO CONSTRUCTION.

- METALWORK FINISHES**
- M1 POWDER COAT RAL 7010 - TARPULIN GREY SEMI-MATT FINISH 25%
 - M2 POWDER COAT RAL 9002 - GREY / WHITE SEMI-MATT FINISH 25%
 - M3 POWDER COAT RAL 3031 - ORIENT RED SEMI-MATT FINISH 25%
 - M4 BRUSHED STAINLESS STEEL
 - M5 POWDER COAT RAL 7038 - AGATE GREY SEMI-MATT FINISH 25%
 - M6 BLACK SMOKED METAL
- JOINERY FINISHES**
- J1 BLACK STAINED AMERICAN OAK MATCH TO SAMPLE
 - J2 WHITE STAINED CANDIAN MAPLE MATCH TO SAMPLE
 - J3 NATURAL FINISH AMERICAN OAK MATCH TO SAMPLE
 - J4 SPRAY PAINTED MDF DARK/GREY BLACK MATCH TO DULUX 00NN 07/00 CLEAR LACQUER FINISH
 - J5 SPRAY PAINTED MDF -RED MATCH TO DULUX 09YR 11/475 CLEAR LACQUER FINISH
 - J6 SPRAY PAINTED MDF -STONE MATCH TO DULUX 20YY 57/060 CLEAR LACQUER FINISH
 - J7 SPRAY PAINTED SATIN WHITE
 - J8 DARK PAINT FINISH TO MATCH EXISTING
- LAMINATE FINISHES**
- L1 DARK GREY POLYREY - FA P114 POIVRE
- OTHER FINISHES**
- C1 VALCHROMAT COLOURED MDF - MID GREY 2-PACK CLEAR LACQUER FINISH
 - C2 Quartz Surfaces Zodiac® Dove Grey www.dupont.com
 - S1 SILESTONE BLANCO NORTE / WHITE NORTE
 - U1 BUTE FABRIC - LEWIS 2825 PRODUCT CODE: CF840-2825 100% PURE WOOL
- WALL FINISHES**
- W1 HONED CONCRETE EFFECT SKIM WALL RENDER MATCH TO RAL 7044 SILK GREY
 - W2 HONED CONCRETE EFFECT SKIM WALL RENDER MATCH TO RAL 7030 STONE GREY

REV	DATE	DESCRIPTION	BY
-	SEPT 10 2015	ISSUED FOR TENDER	-






2 Cowcross Street
London EC1M 6DR UK
T +44(0)20 3384 1400

CLIENT	NATIONAL GALLERY OF CANADA
PROJECT	NEW RETAIL STORE
DRG	TABLE - TYPE 1 & 2
DRG No.	MW-21
SCALE	1:10 @ A1
DATE	JUN 2015
DRAWN BY	CM

SHEET NO. **MW-22**

**NATIONAL GALLERY OF CANADA
TABLE - TYPE 3 (X5)**

SCALE 1:10

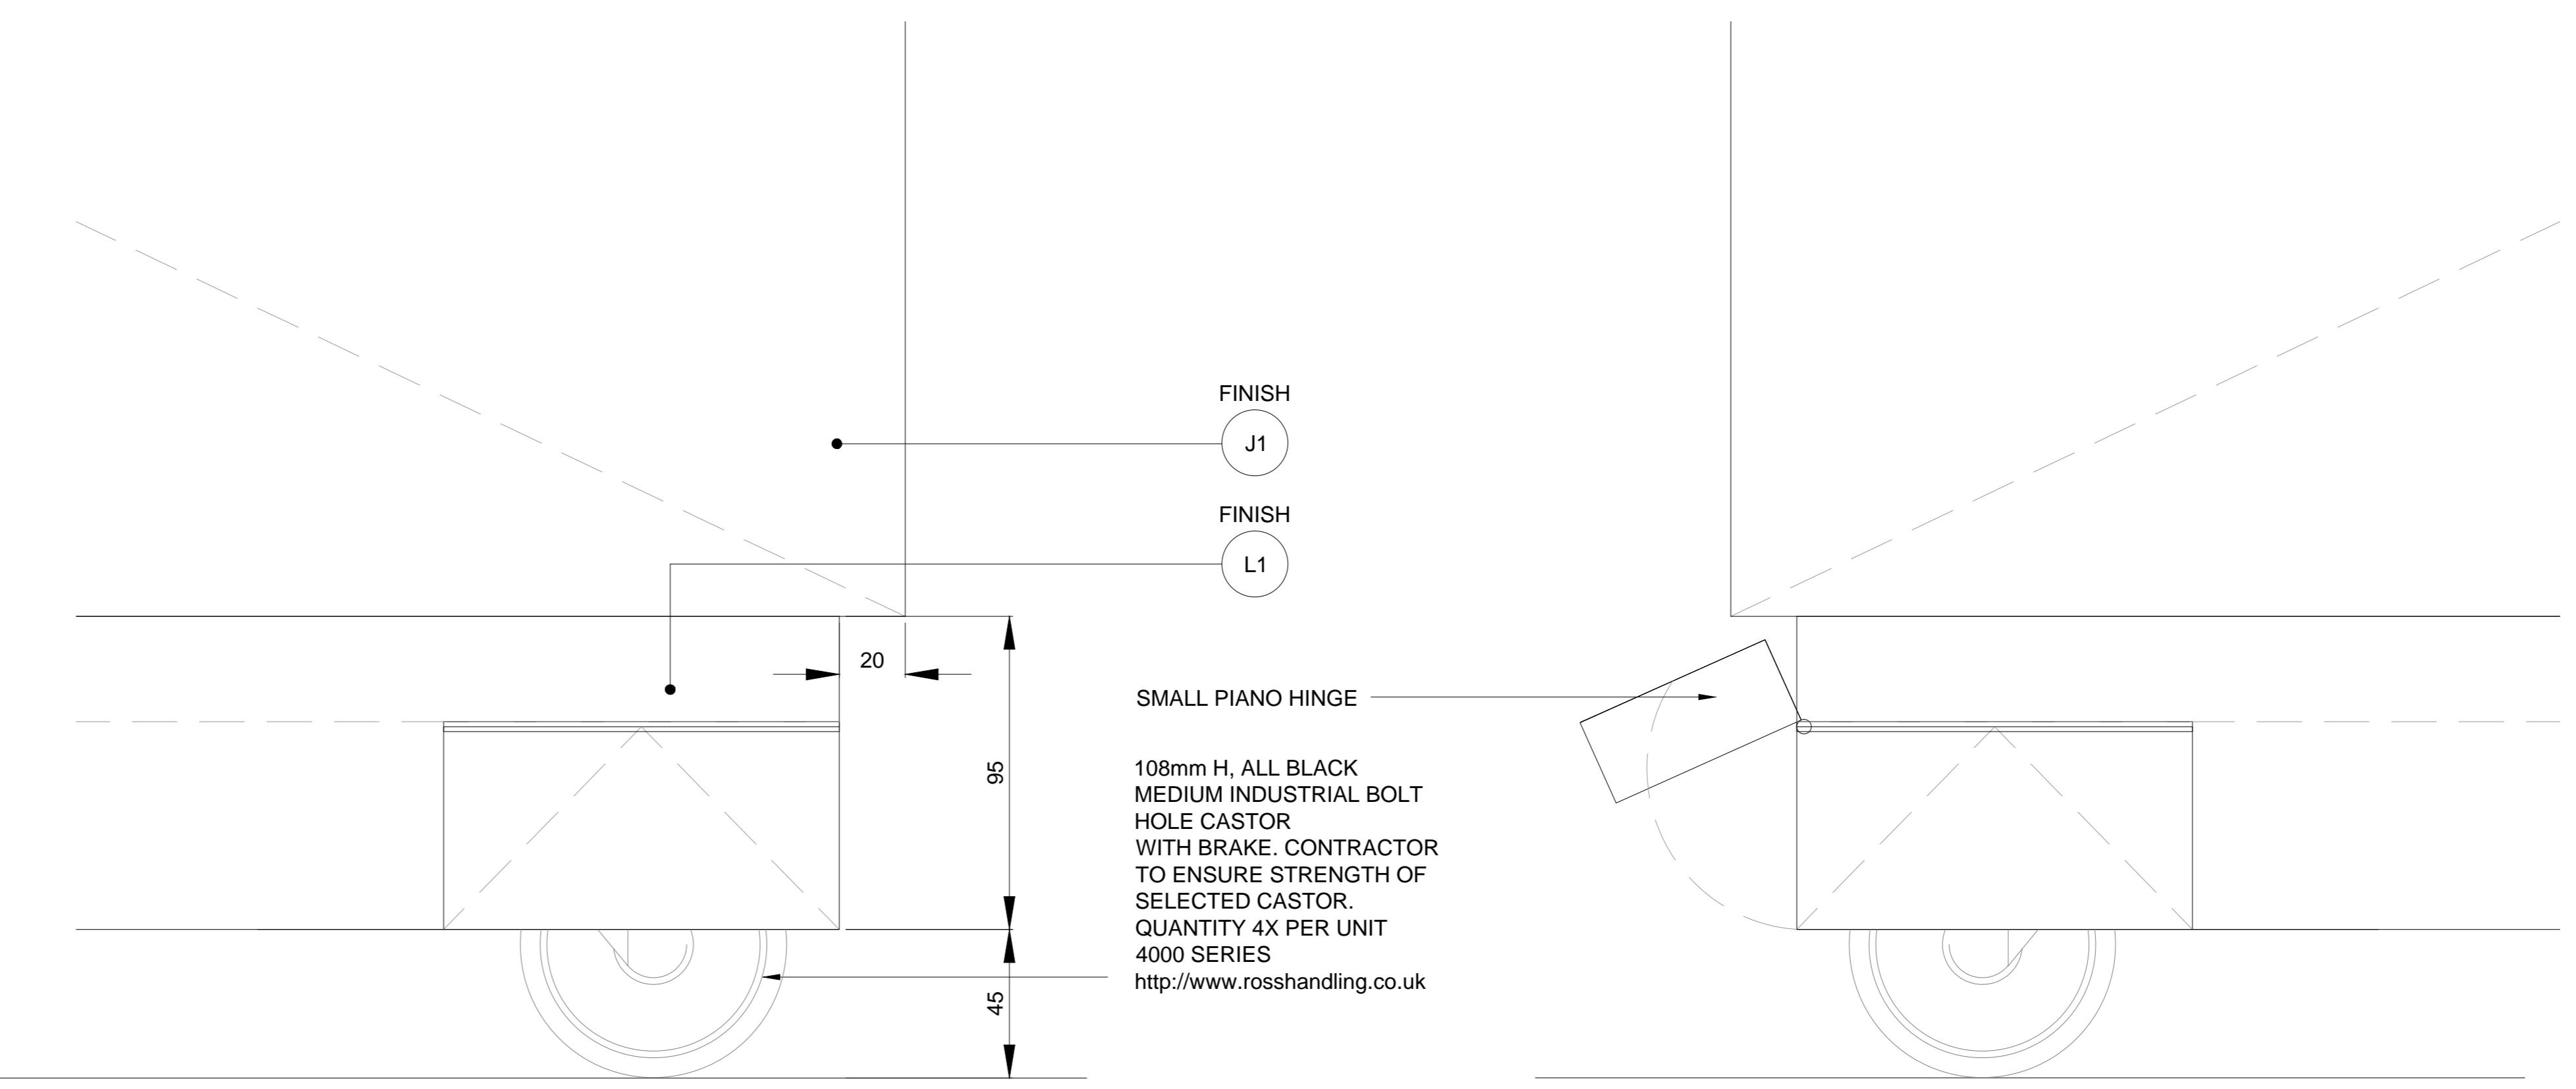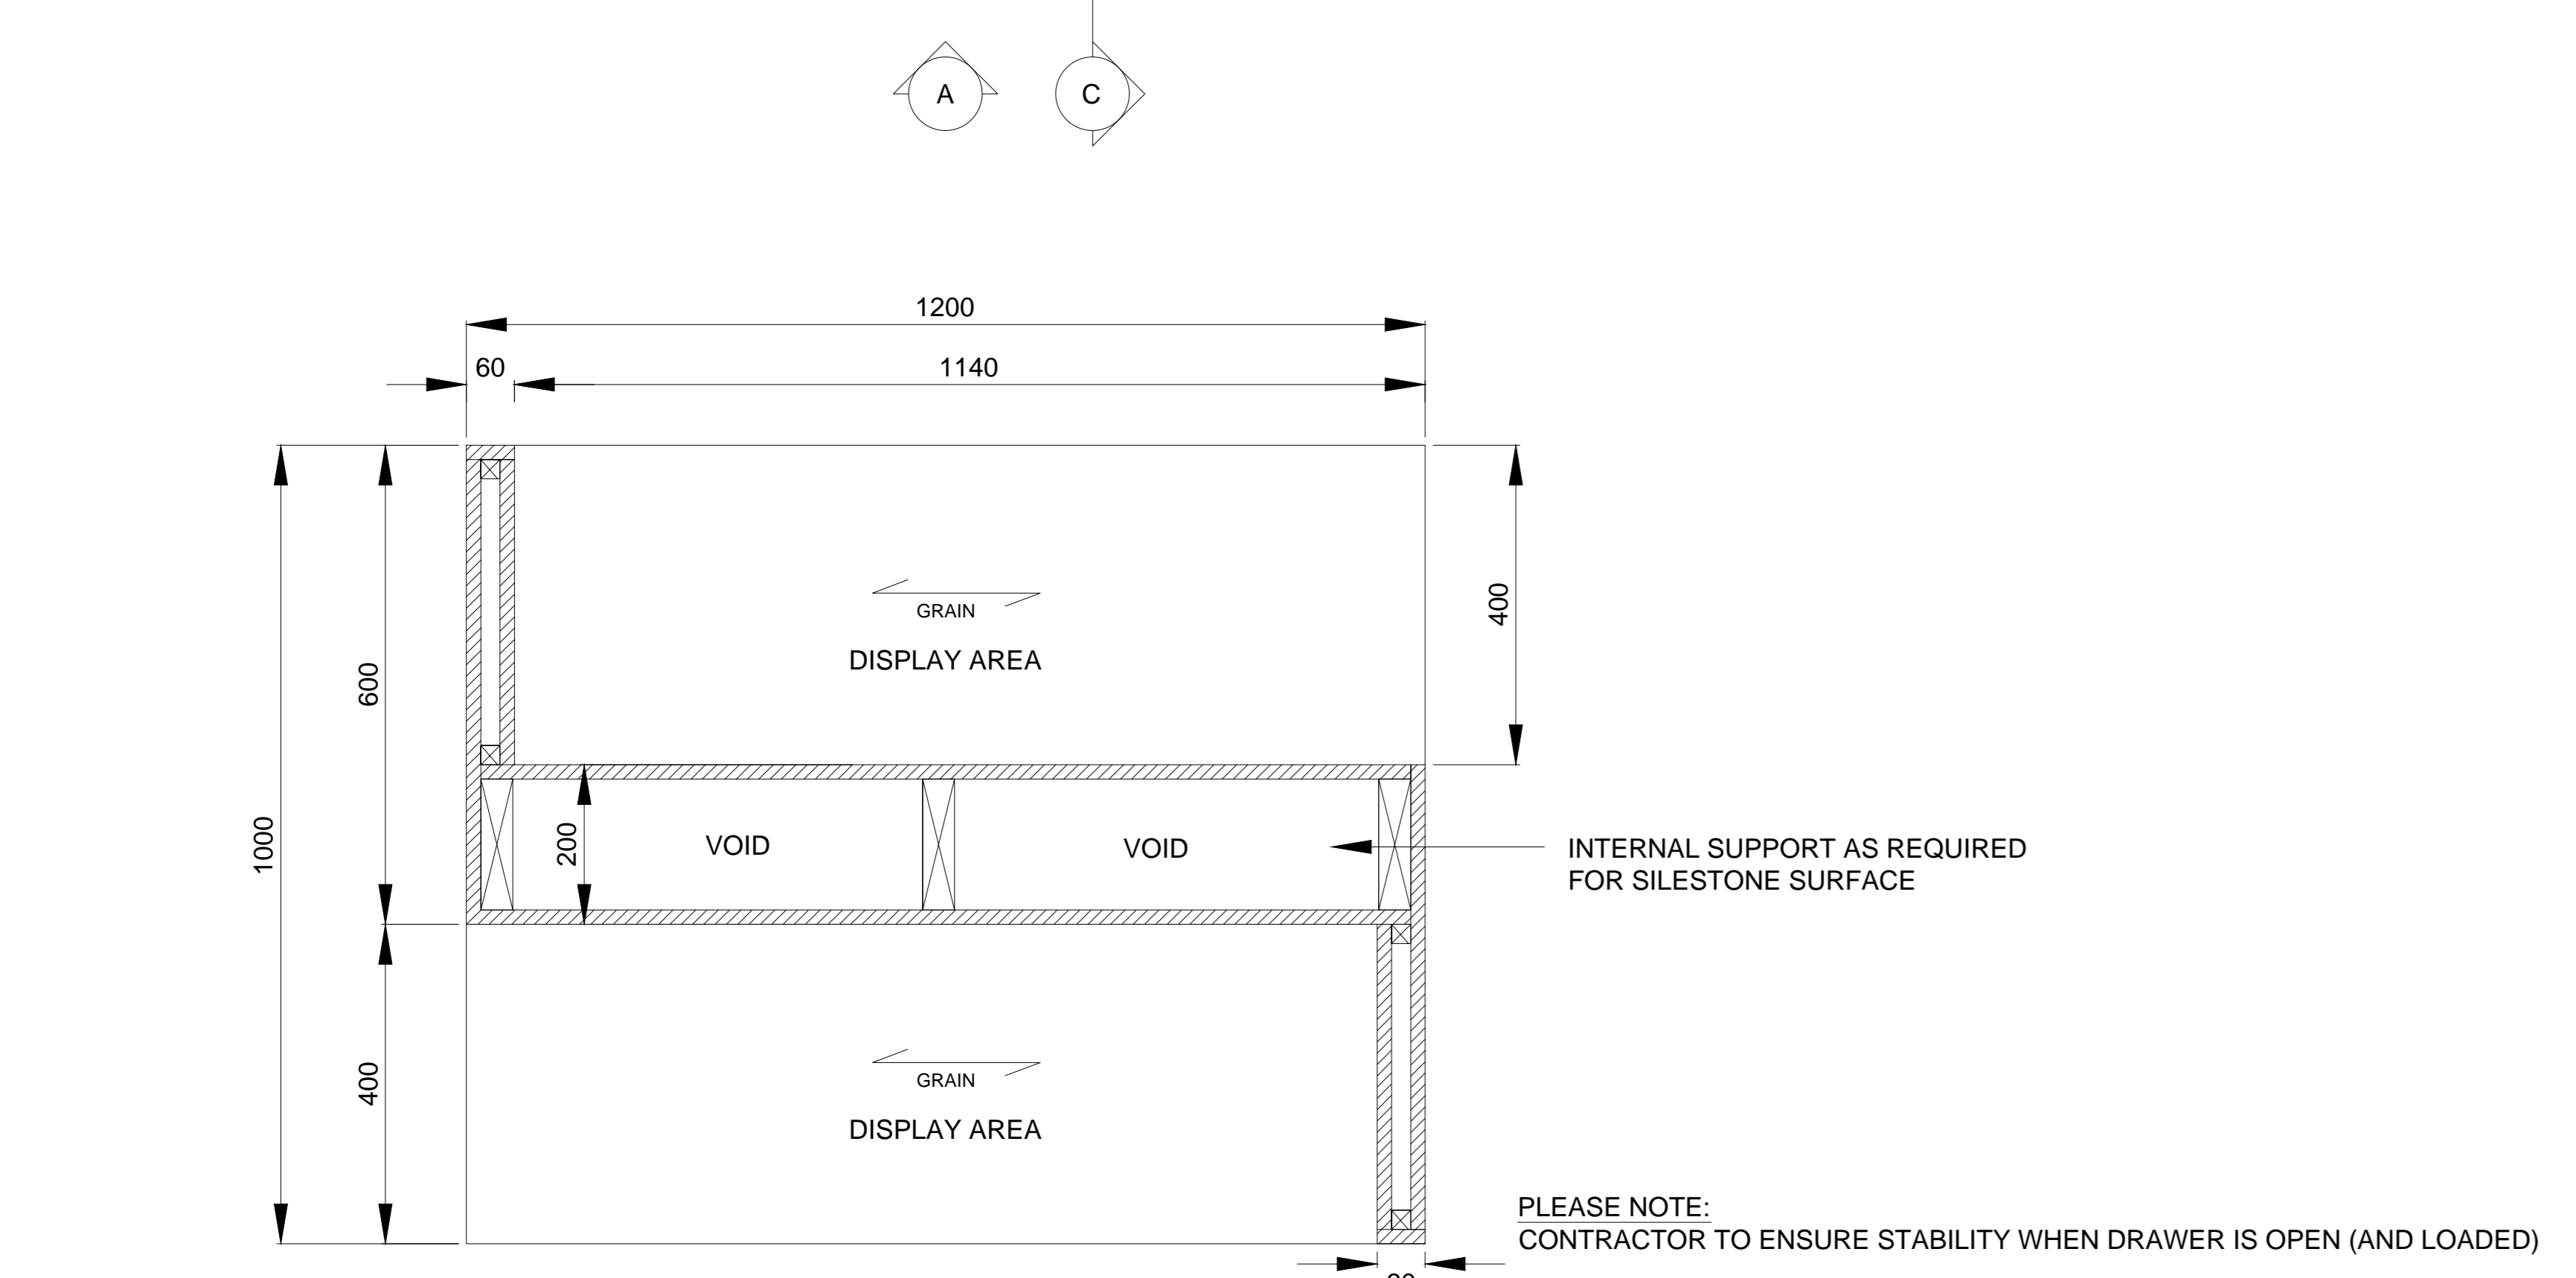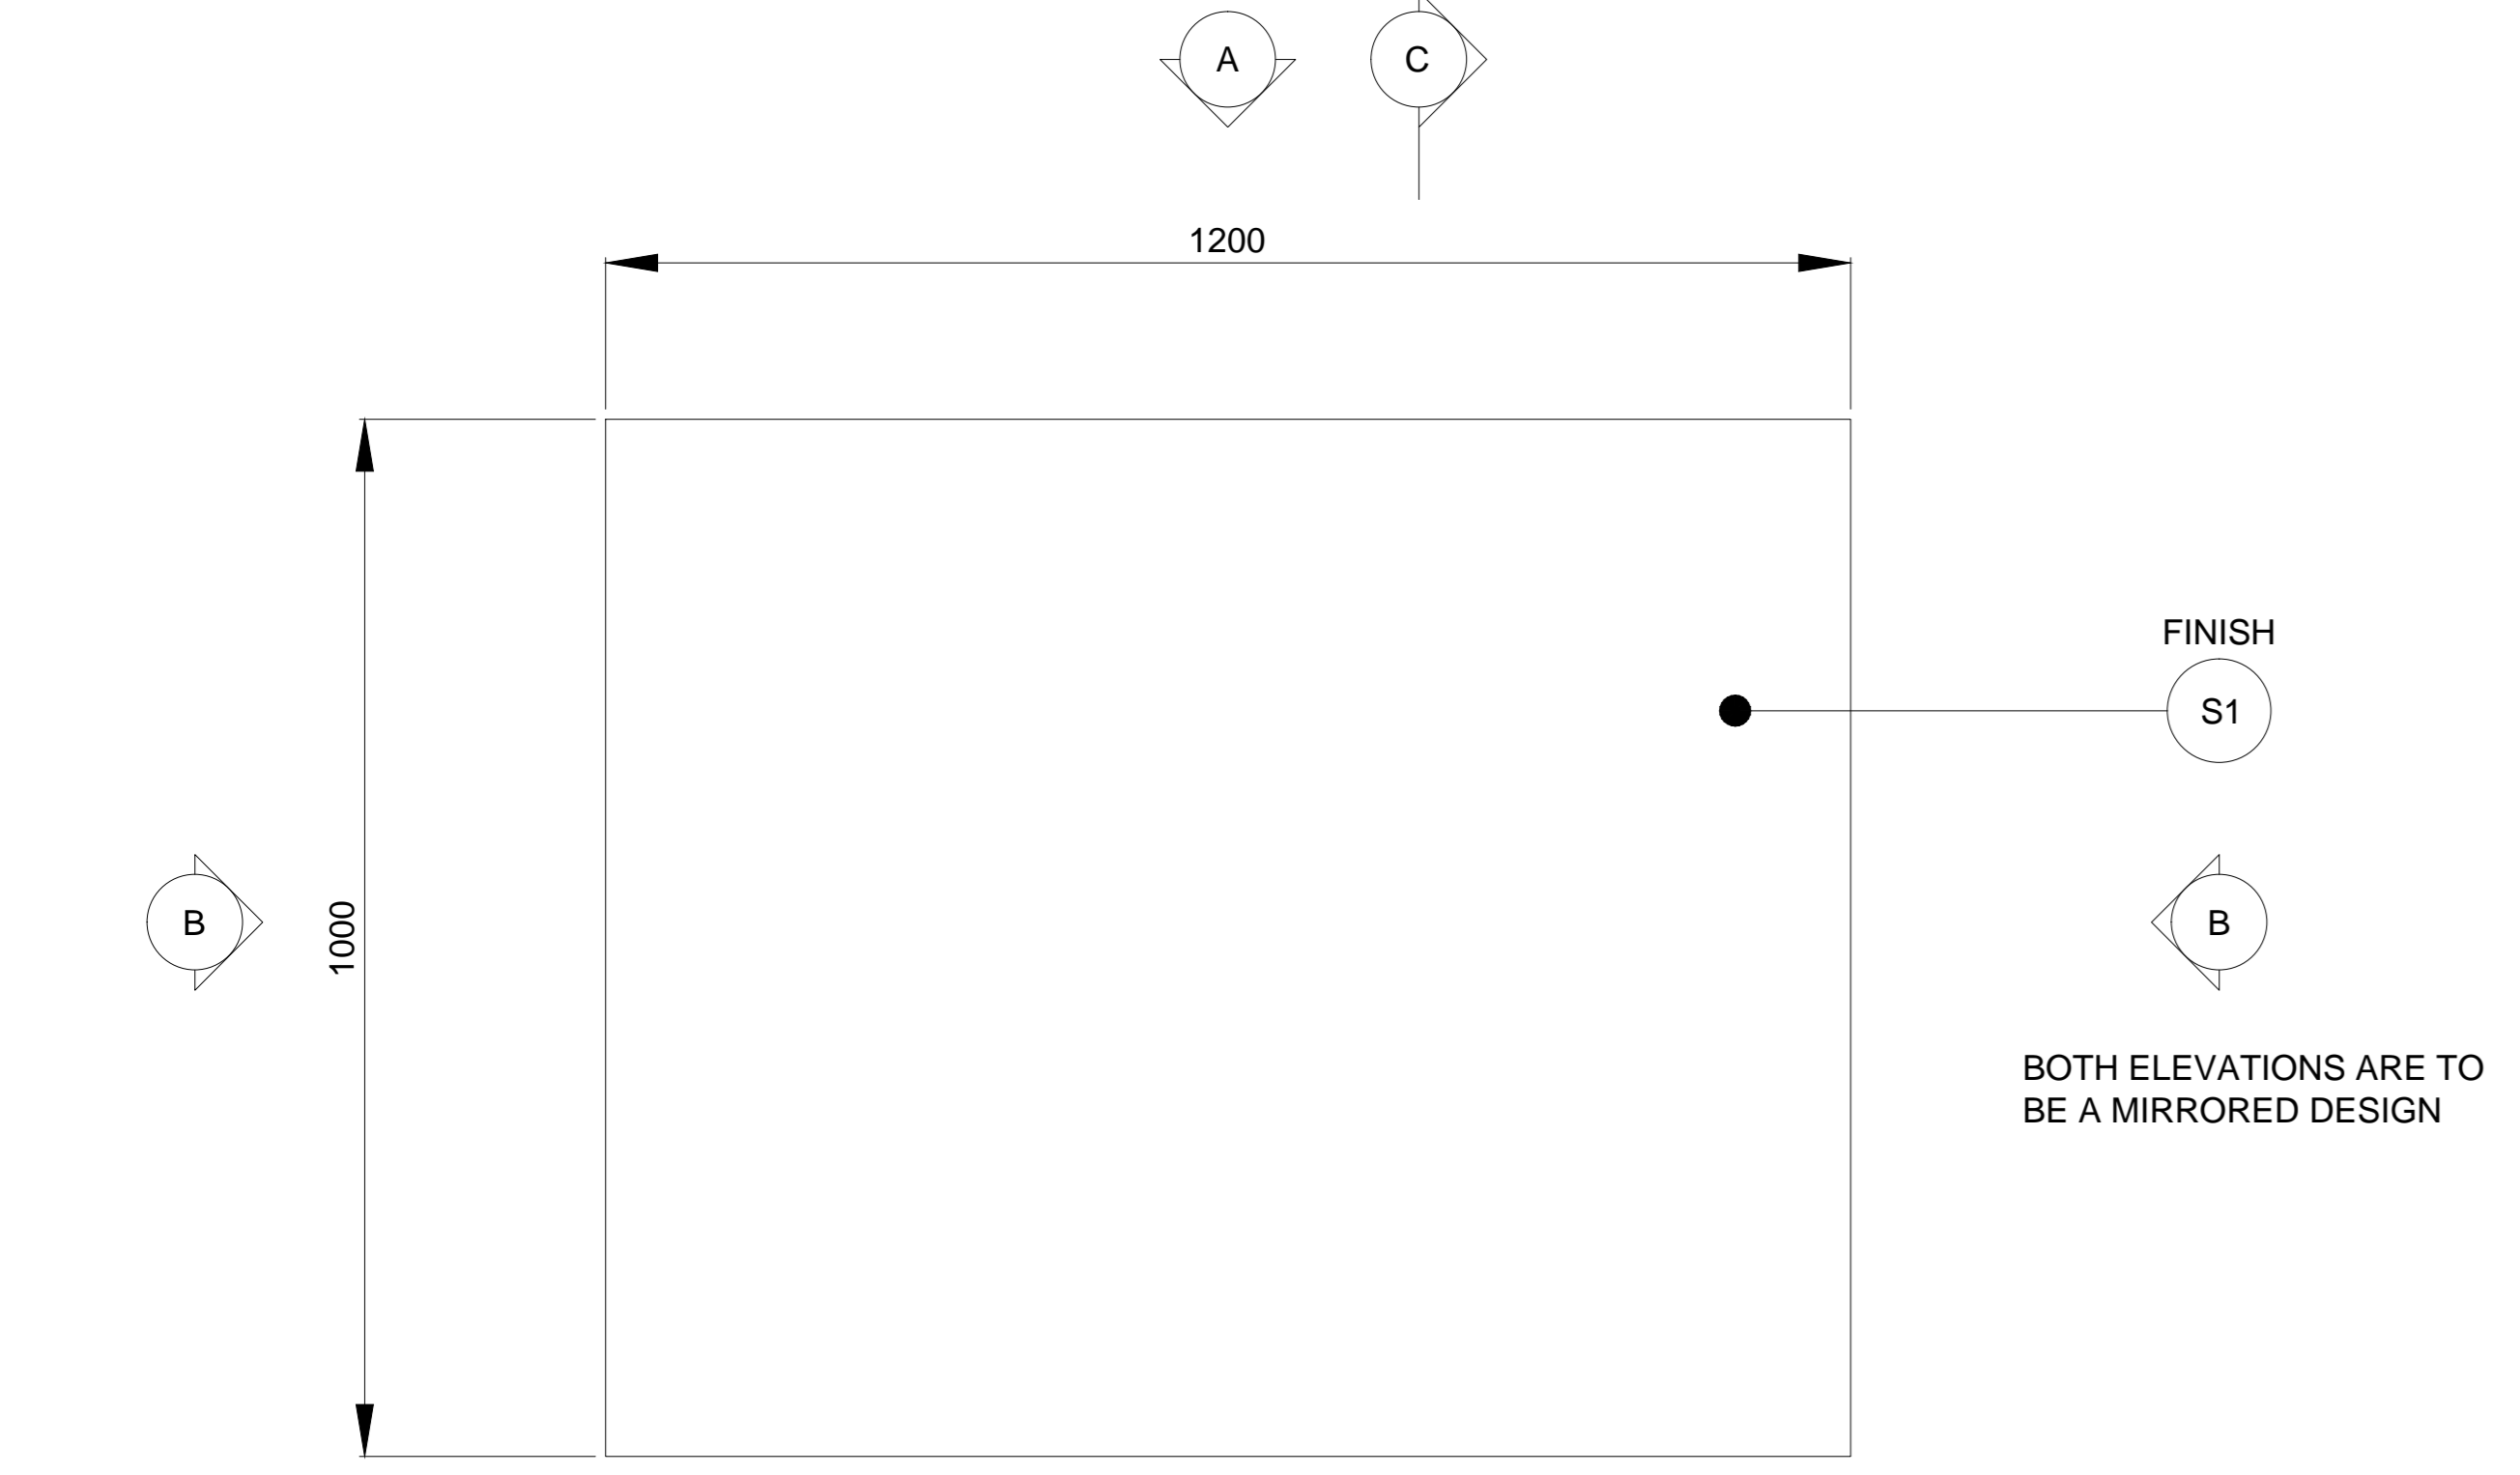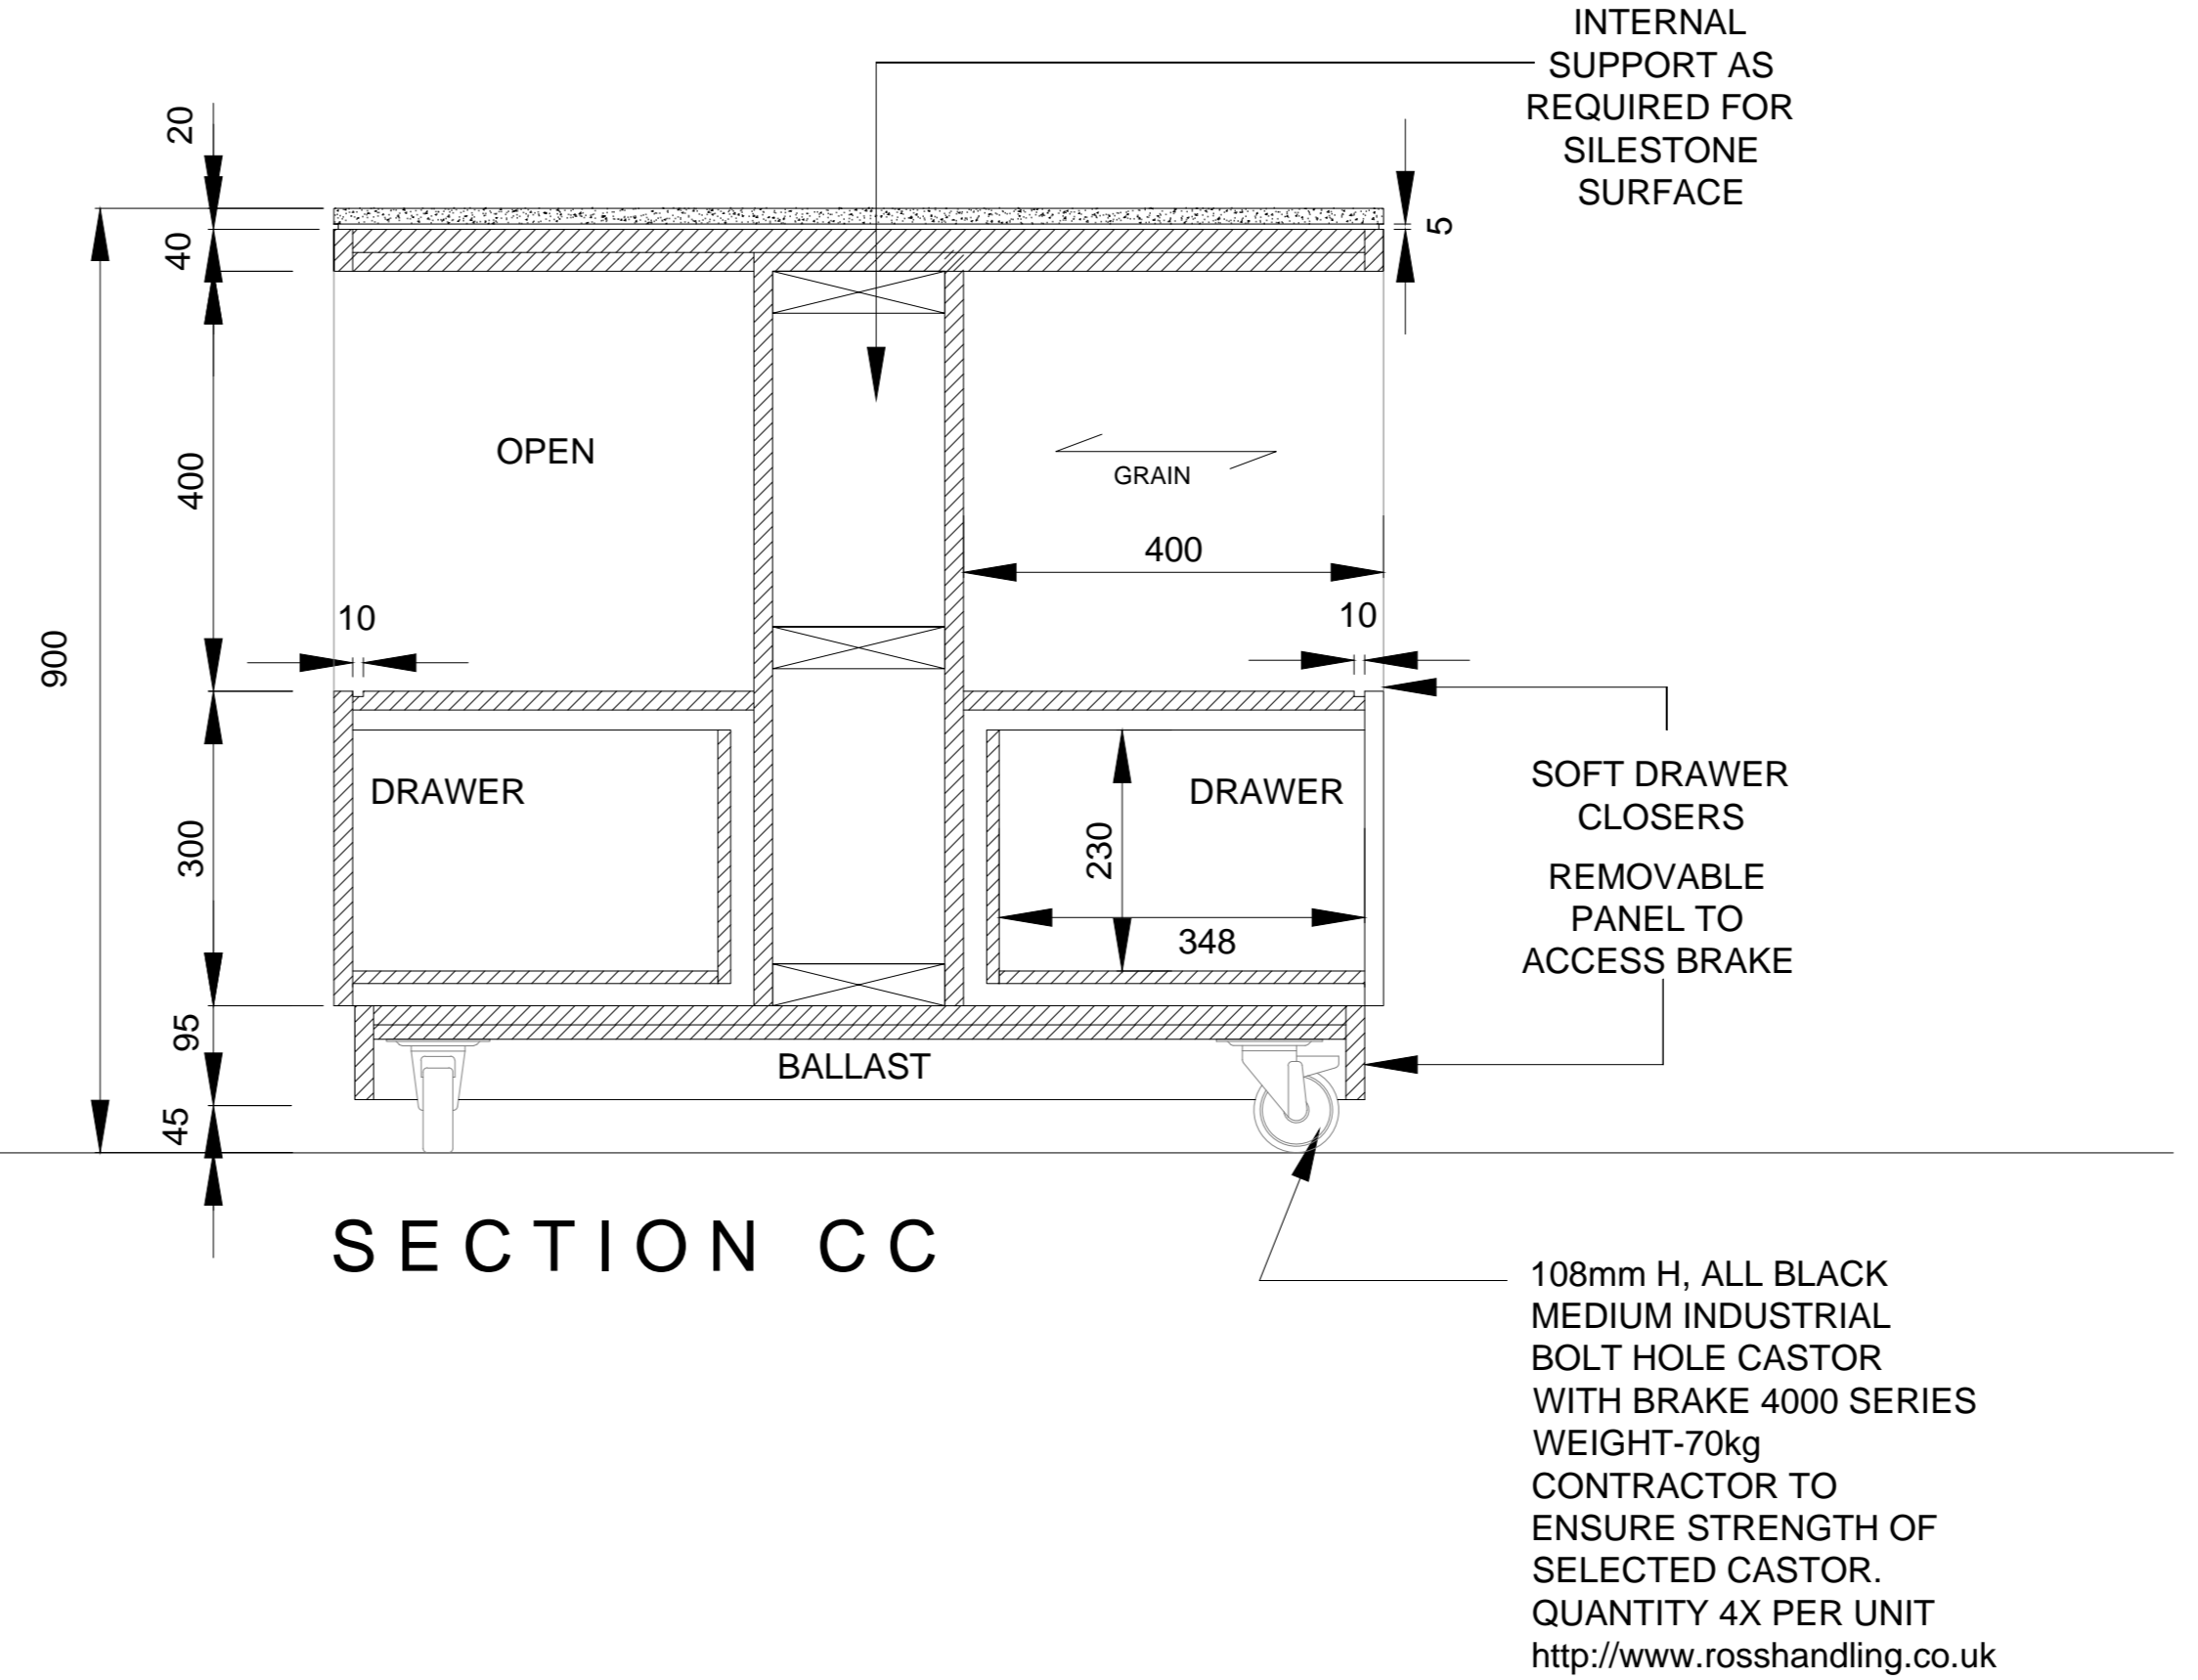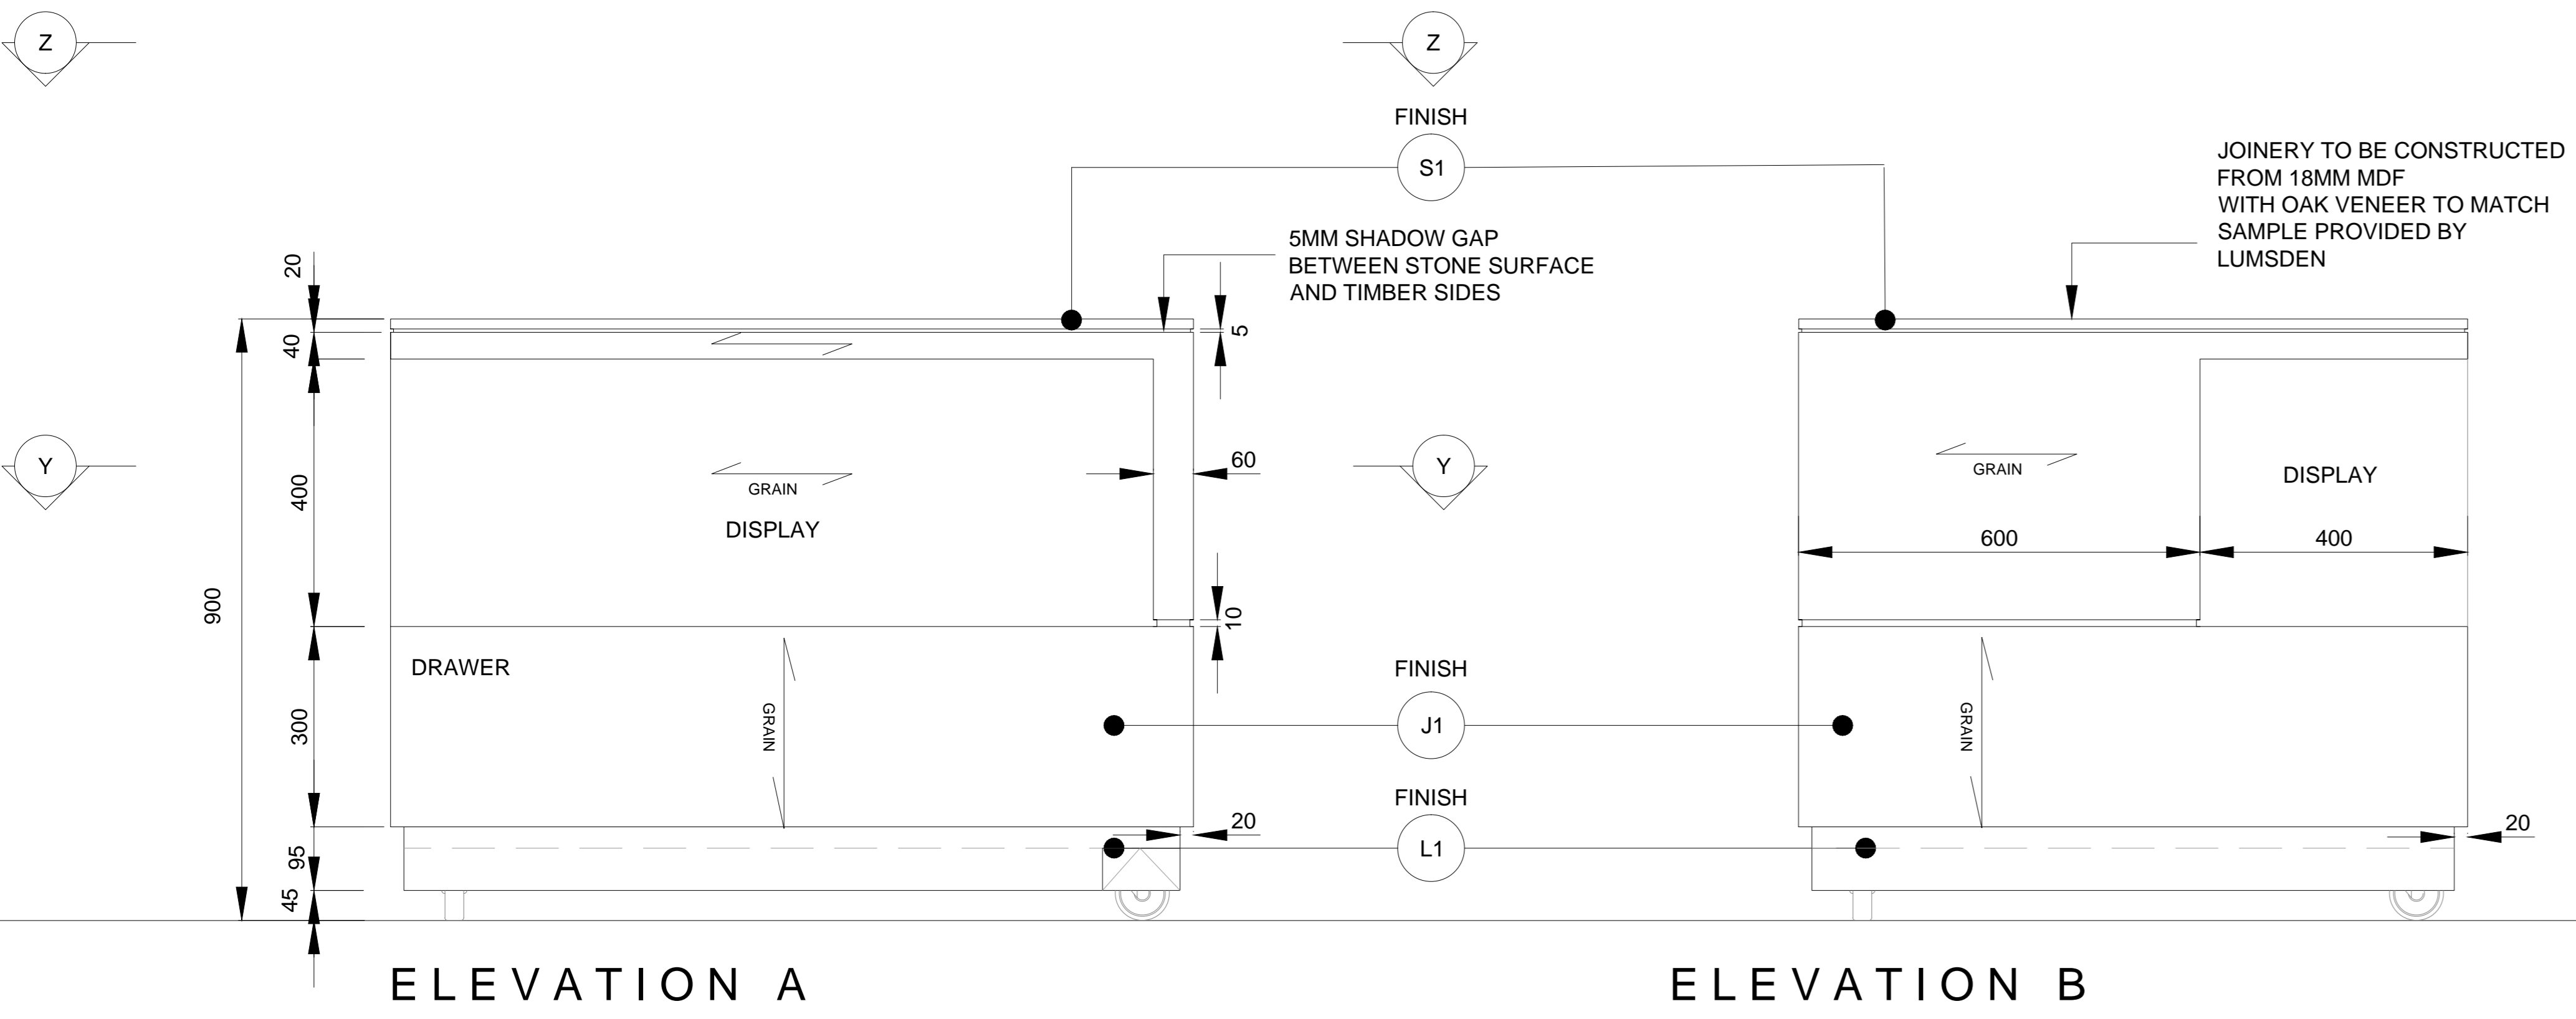

**TYPICAL DETAIL 1
REMOVABLE PANEL TO ACCESS BRAKE
ELEVATION A**

**TYPICAL DETAIL 1
REMOVABLE PANEL TO ACCESS BRAKE
ELEVATION B**

NOTES
DO NOT SCALE FROM DRAWING
ALL DIMENSIONS TO BE SITE VERIFIED BY CONTRACTOR PRIOR TO MANUFACTURING OR CONSTRUCTION. CONTRACTOR TO REPORT ANY DISCREPANCIES TO NGC IMMEDIATELY.
CONTRACTOR TO PRODUCE SHOP DRAWINGS OF ALL CUSTOM COMPONENTS FOR APPROVAL BY NGC PRIOR TO MANUFACTURING.
THE DRAWING AND THE WORKS DEPICTED ARE THE COPYRIGHT OF LUMSDEN DESIGN LTD AND MAY NOT BE REPRODUCED EXCEPT BY WRITTEN PERMISSION.

MATERIALS LEGEND:

PLEASE NOTE:
CONTRACTOR TO PROVIDE SAMPLES OF ALL MATERIALS FOR APPROVAL BY NGC PRIOR TO CONSTRUCTION.

- METALWORK FINISHES**
- M1 POWDER COAT RAL 7010 - TARPULIN GREY SEMI-MATT FINISH 25%
 - M2 POWDER COAT RAL 9002 - GREY / WHITE SEMI-MATT FINISH 25%
 - M3 POWDER COAT RAL 3031 - ORIENT RED SEMI-MATT FINISH 25%
 - M4 BRUSHED STAINLESS STEEL
 - M5 POWDER COAT RAL 7038 - AGATE GREY SEMI-MATT FINISH 25%
 - M6 BLACK SMOKED METAL
- JOINERY FINISHES**
- J1 BLACK STAINED AMERICAN OAK MATCH TO SAMPLE
 - J2 WHITE STAINED CANDIAN MAPLE MATCH TO SAMPLE
 - J3 NATURAL FINISH AMERICAN OAK MATCH TO SAMPLE
 - J4 SPRAY PAINTED MDF DARK/GREY BLACK MATCH TO DULUX 00NN 07/00 CLEAR LACQUER FINISH
 - J5 SPRAY PAINTED MDF -RED MATCH TO DULUX 09YR 11/475 CLEAR LACQUER FINISH
 - J6 SPRAY PAINTED MDF -STONE MATCH TO DULUX 20Y 57/060 CLEAR LACQUER FINISH
 - J7 SPRAY PAINTED SATIN WHITE
 - J8 DARK PAINT FINISH TO MATCH EXISTING
- LAMINATE FINISHES**
- L1 DARK GREY POLYREY - FA P114 POIVRE
- OTHER FINISHES**
- C1 VALCHROMAT COLOURED MDF - MID GREY 2-PACK CLEAR LACQUER FINISH
 - C2 Quartz Surfaces Zodiac® Dove Grey www.dupont.com
 - S1 SILESTONE BLANCO NORTE / WHITE NORTE
 - U1 BUTE FABRIC - LEWIS 2825 PRODUCT CODE: CF840-2825 100% PURE WOOL
- WALL FINISHES**
- W1 HONED CONCRETE EFFECT SKIM WALL RENDER MATCH TO RAL 7044 SILK GREY
 - W2 HONED CONCRETE EFFECT SKIM WALL RENDER MATCH TO RAL 7030 STONE GREY


REV	DATE	DESCRIPTION	BY
-	SEPT 10 2015	ISSUED FOR TENDER	-

2 Cowcross Street
London EC1M 6DR UK
T +44(0)20 3384 1400


CLIENT	NATIONAL GALLERY OF CANADA
PROJECT	NEW RETAIL STORE
DRG	TABLE - TYPE 3
DRG No.	MW-22
SCALE	1:10 @ A1
DRAWN BY	CM
SHEET NO.	MW-23

NATIONAL GALLERY OF CANADA FEATURE TABLE


SCALE 1:10

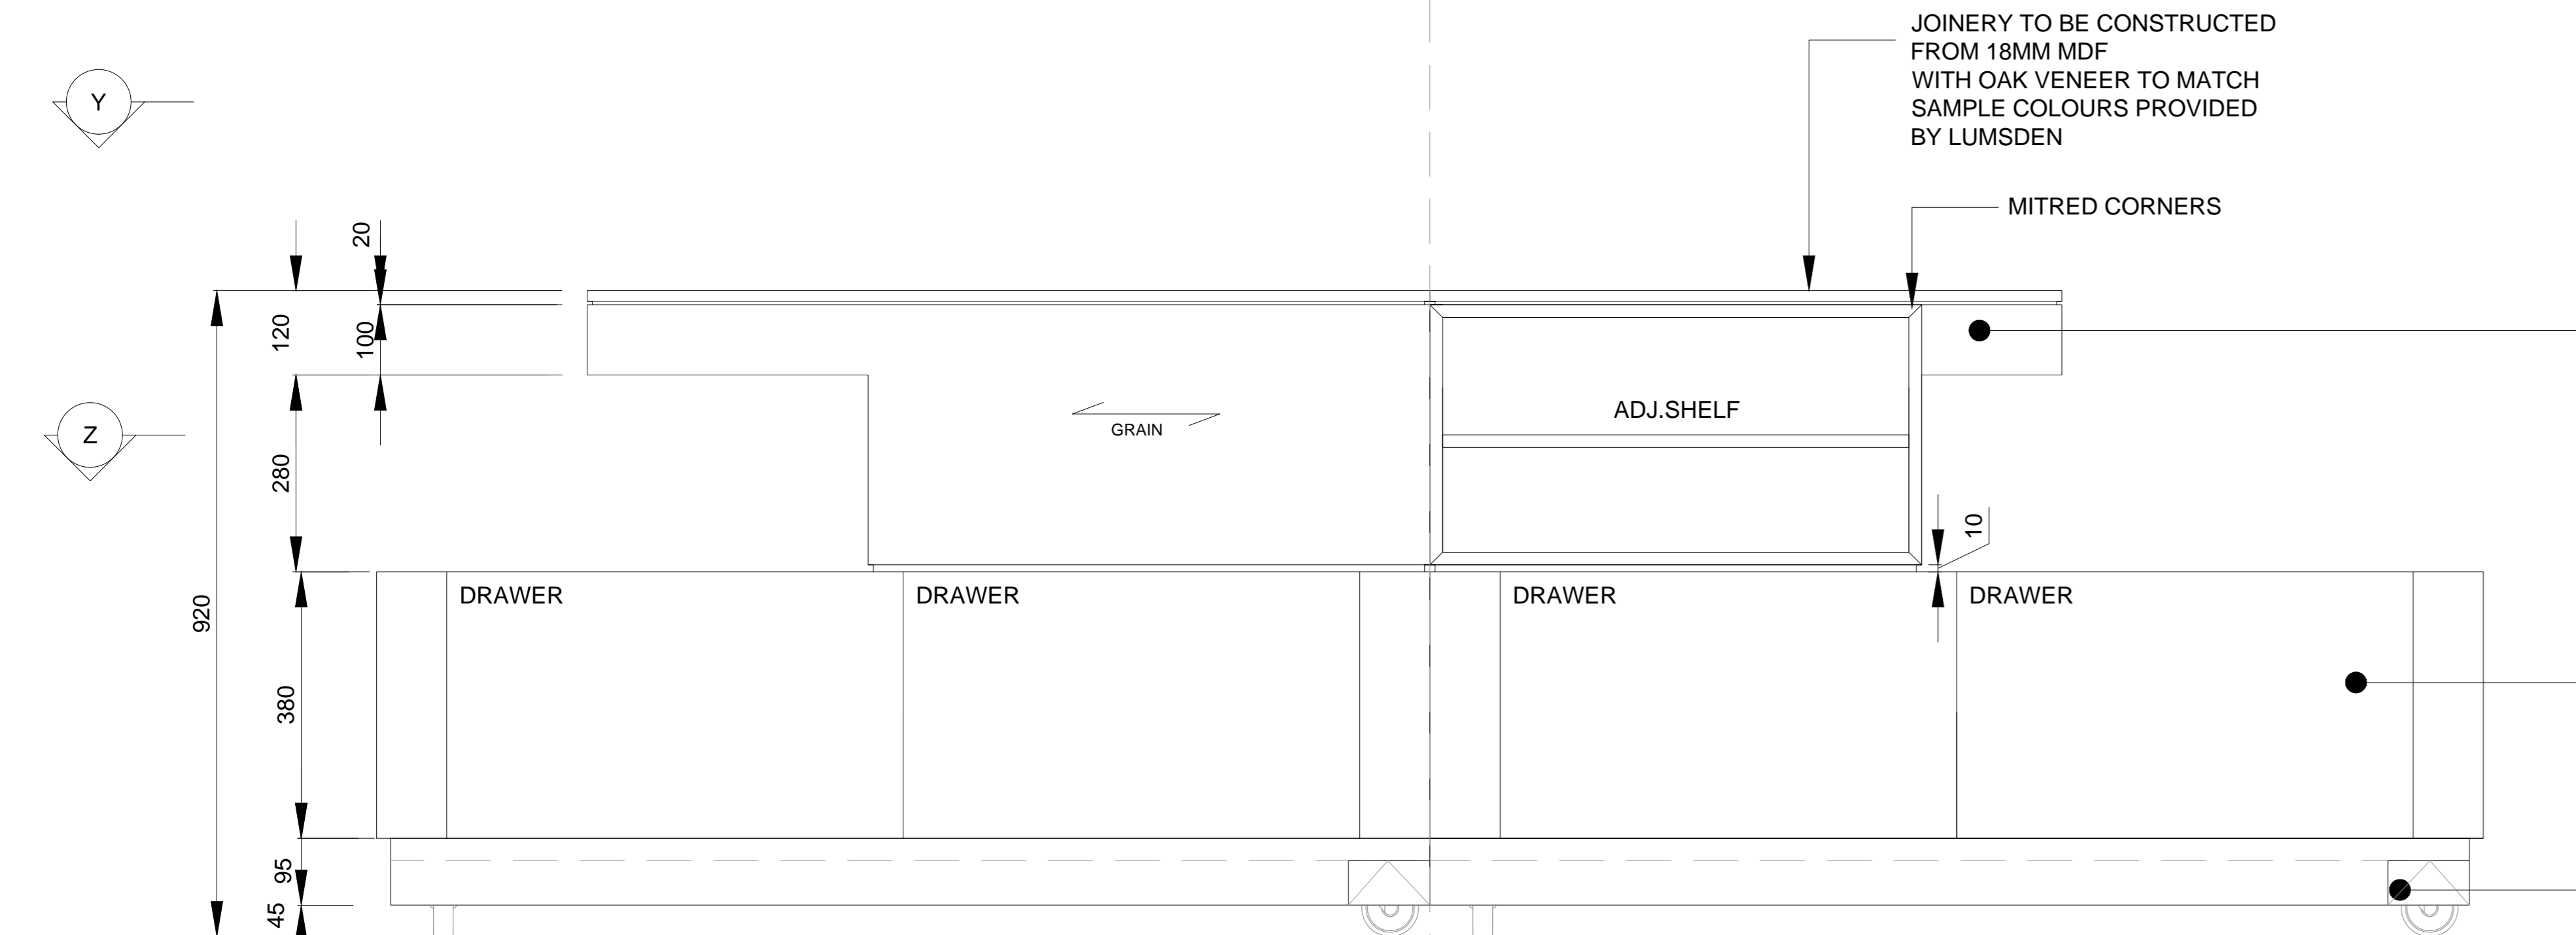


ELEVATION A

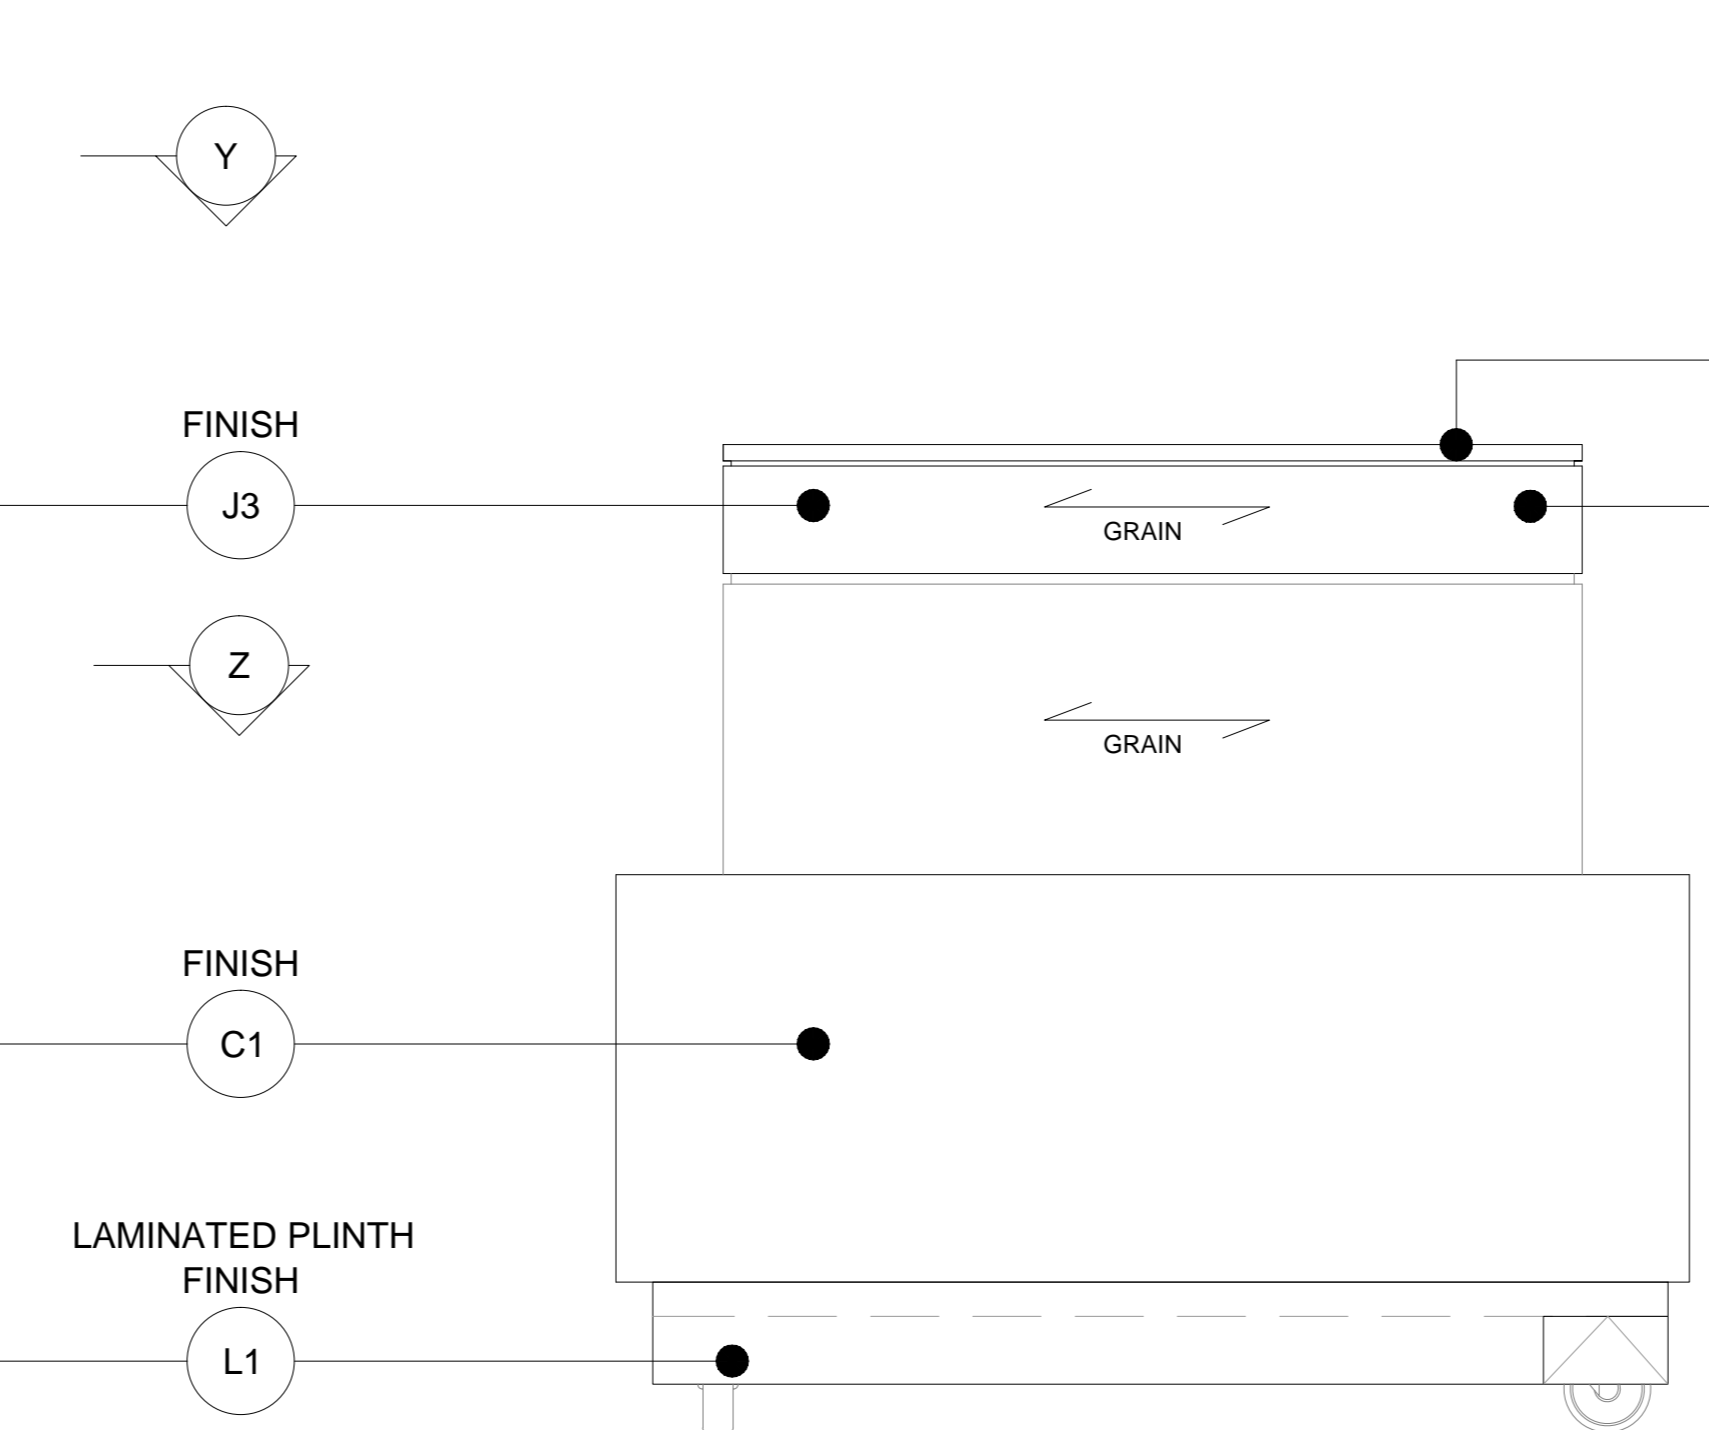


ELEVATION B

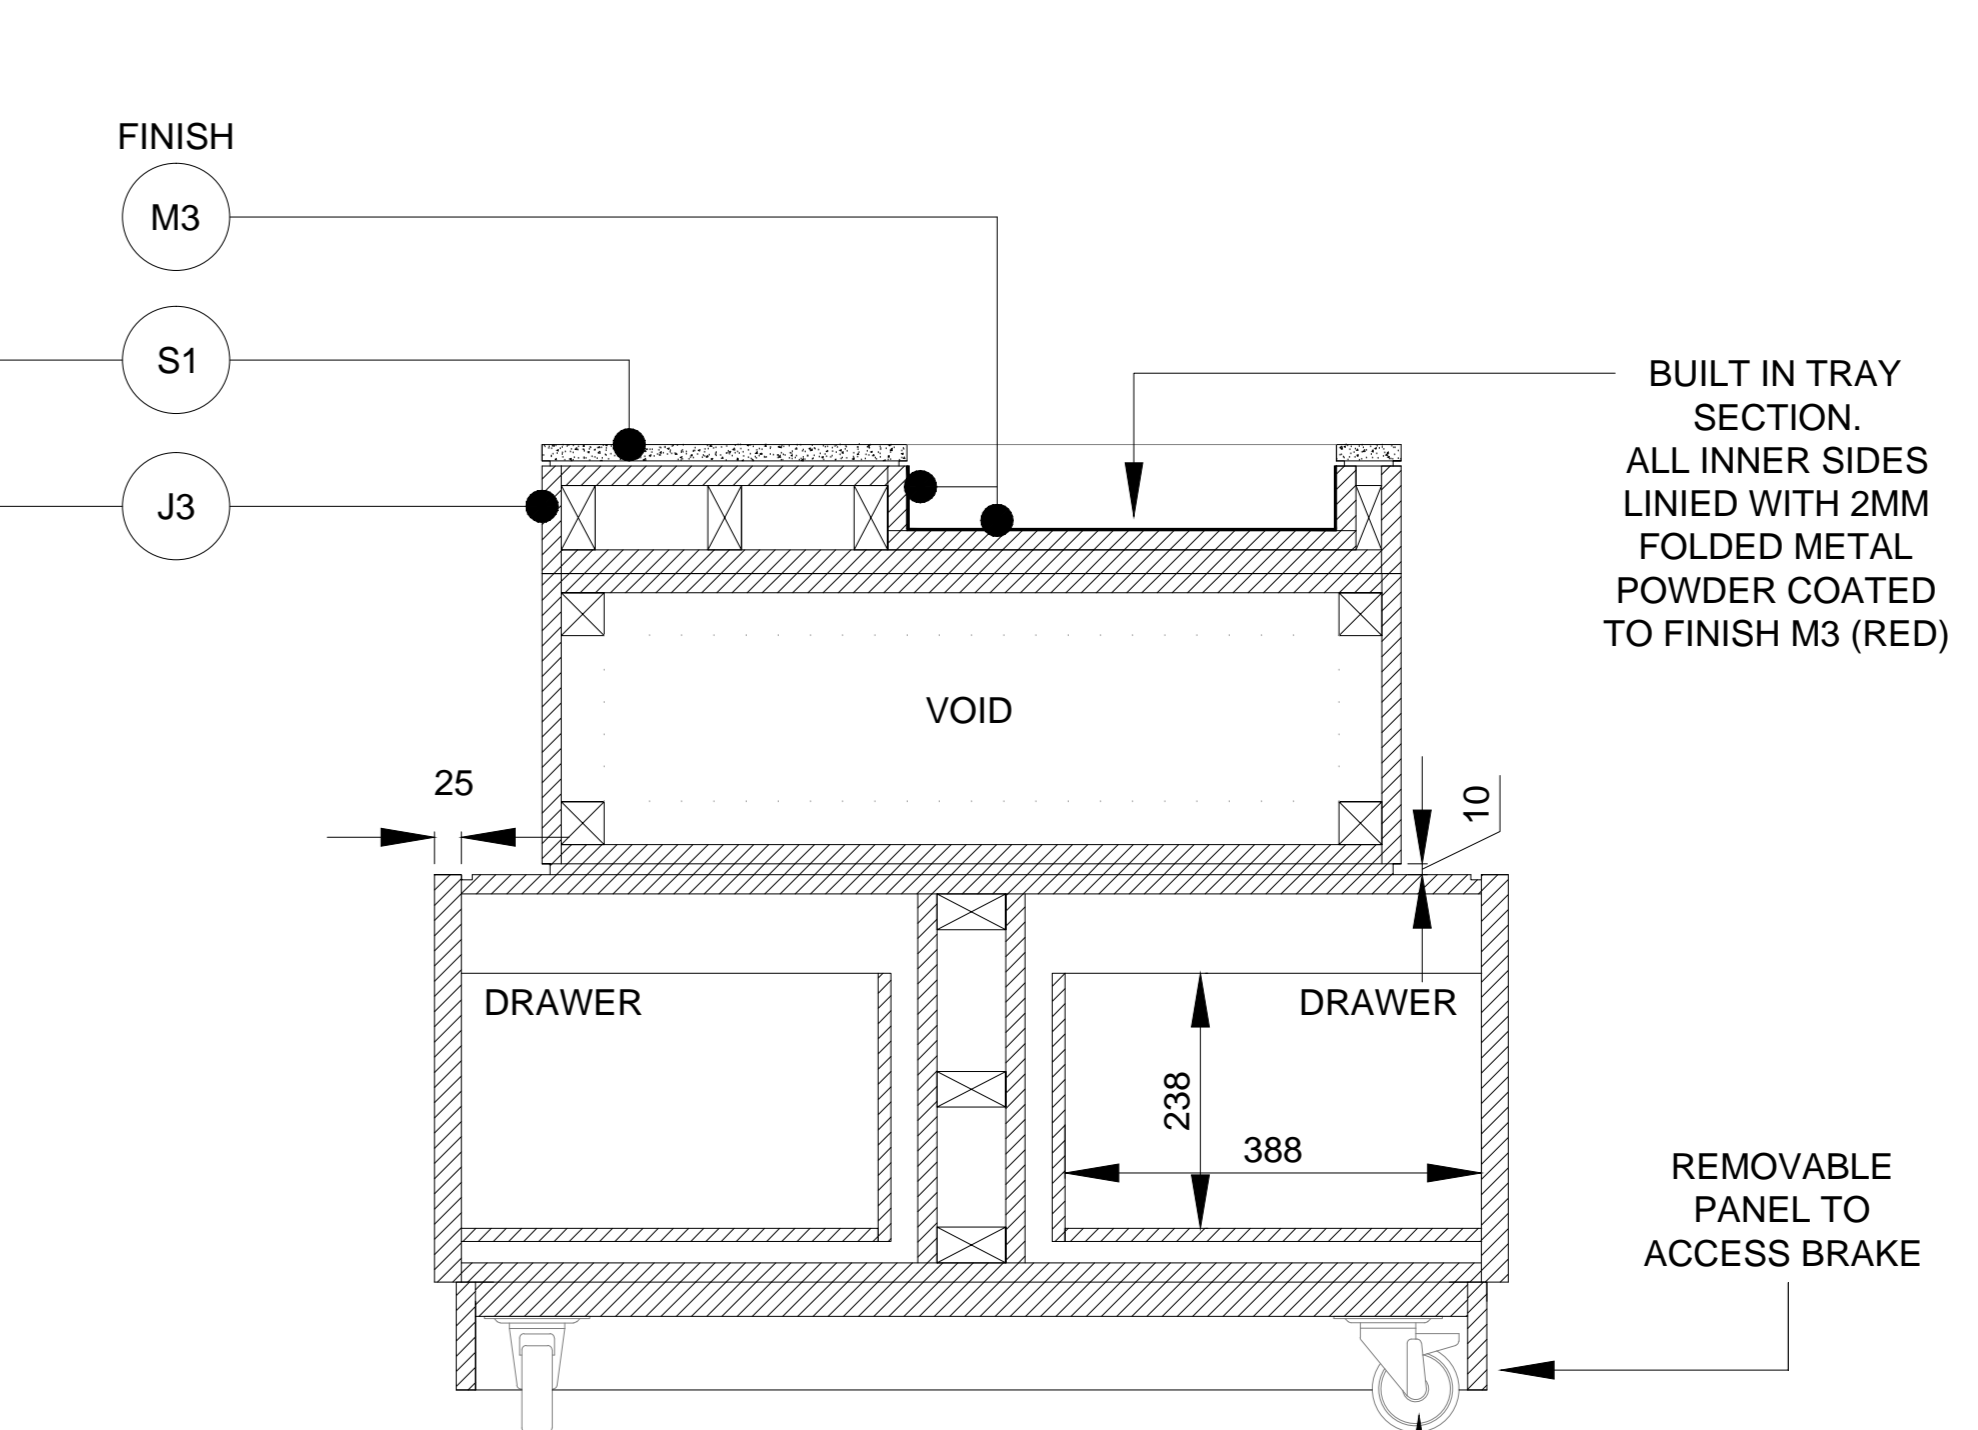


SECTION CC

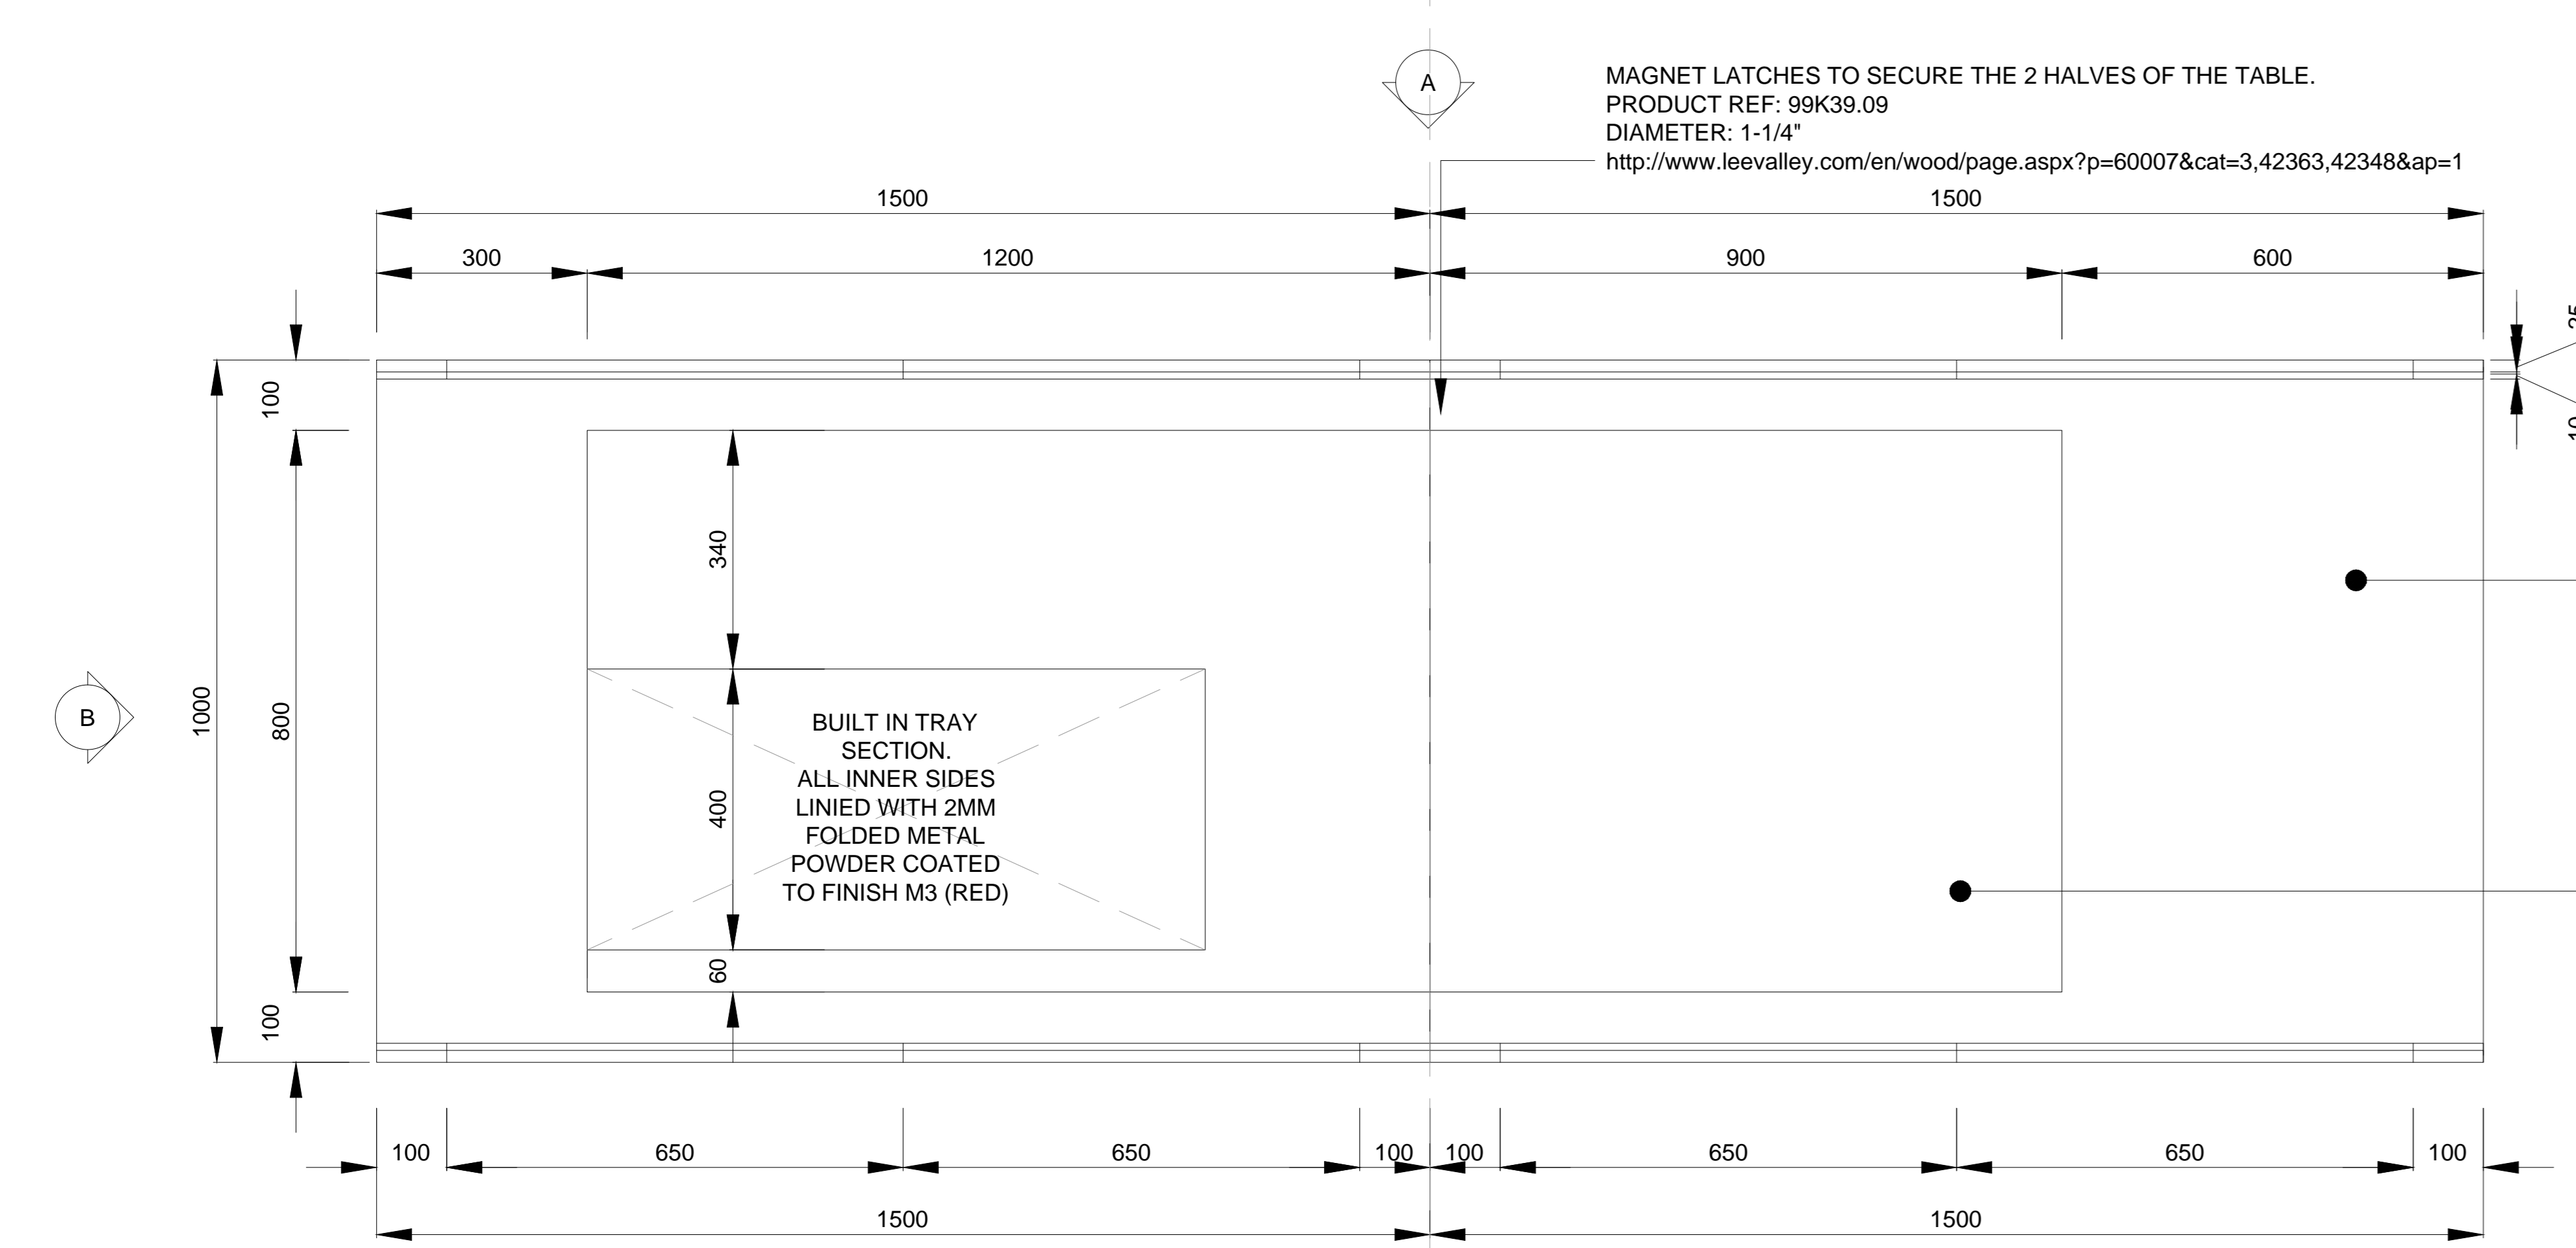

PLAN YY

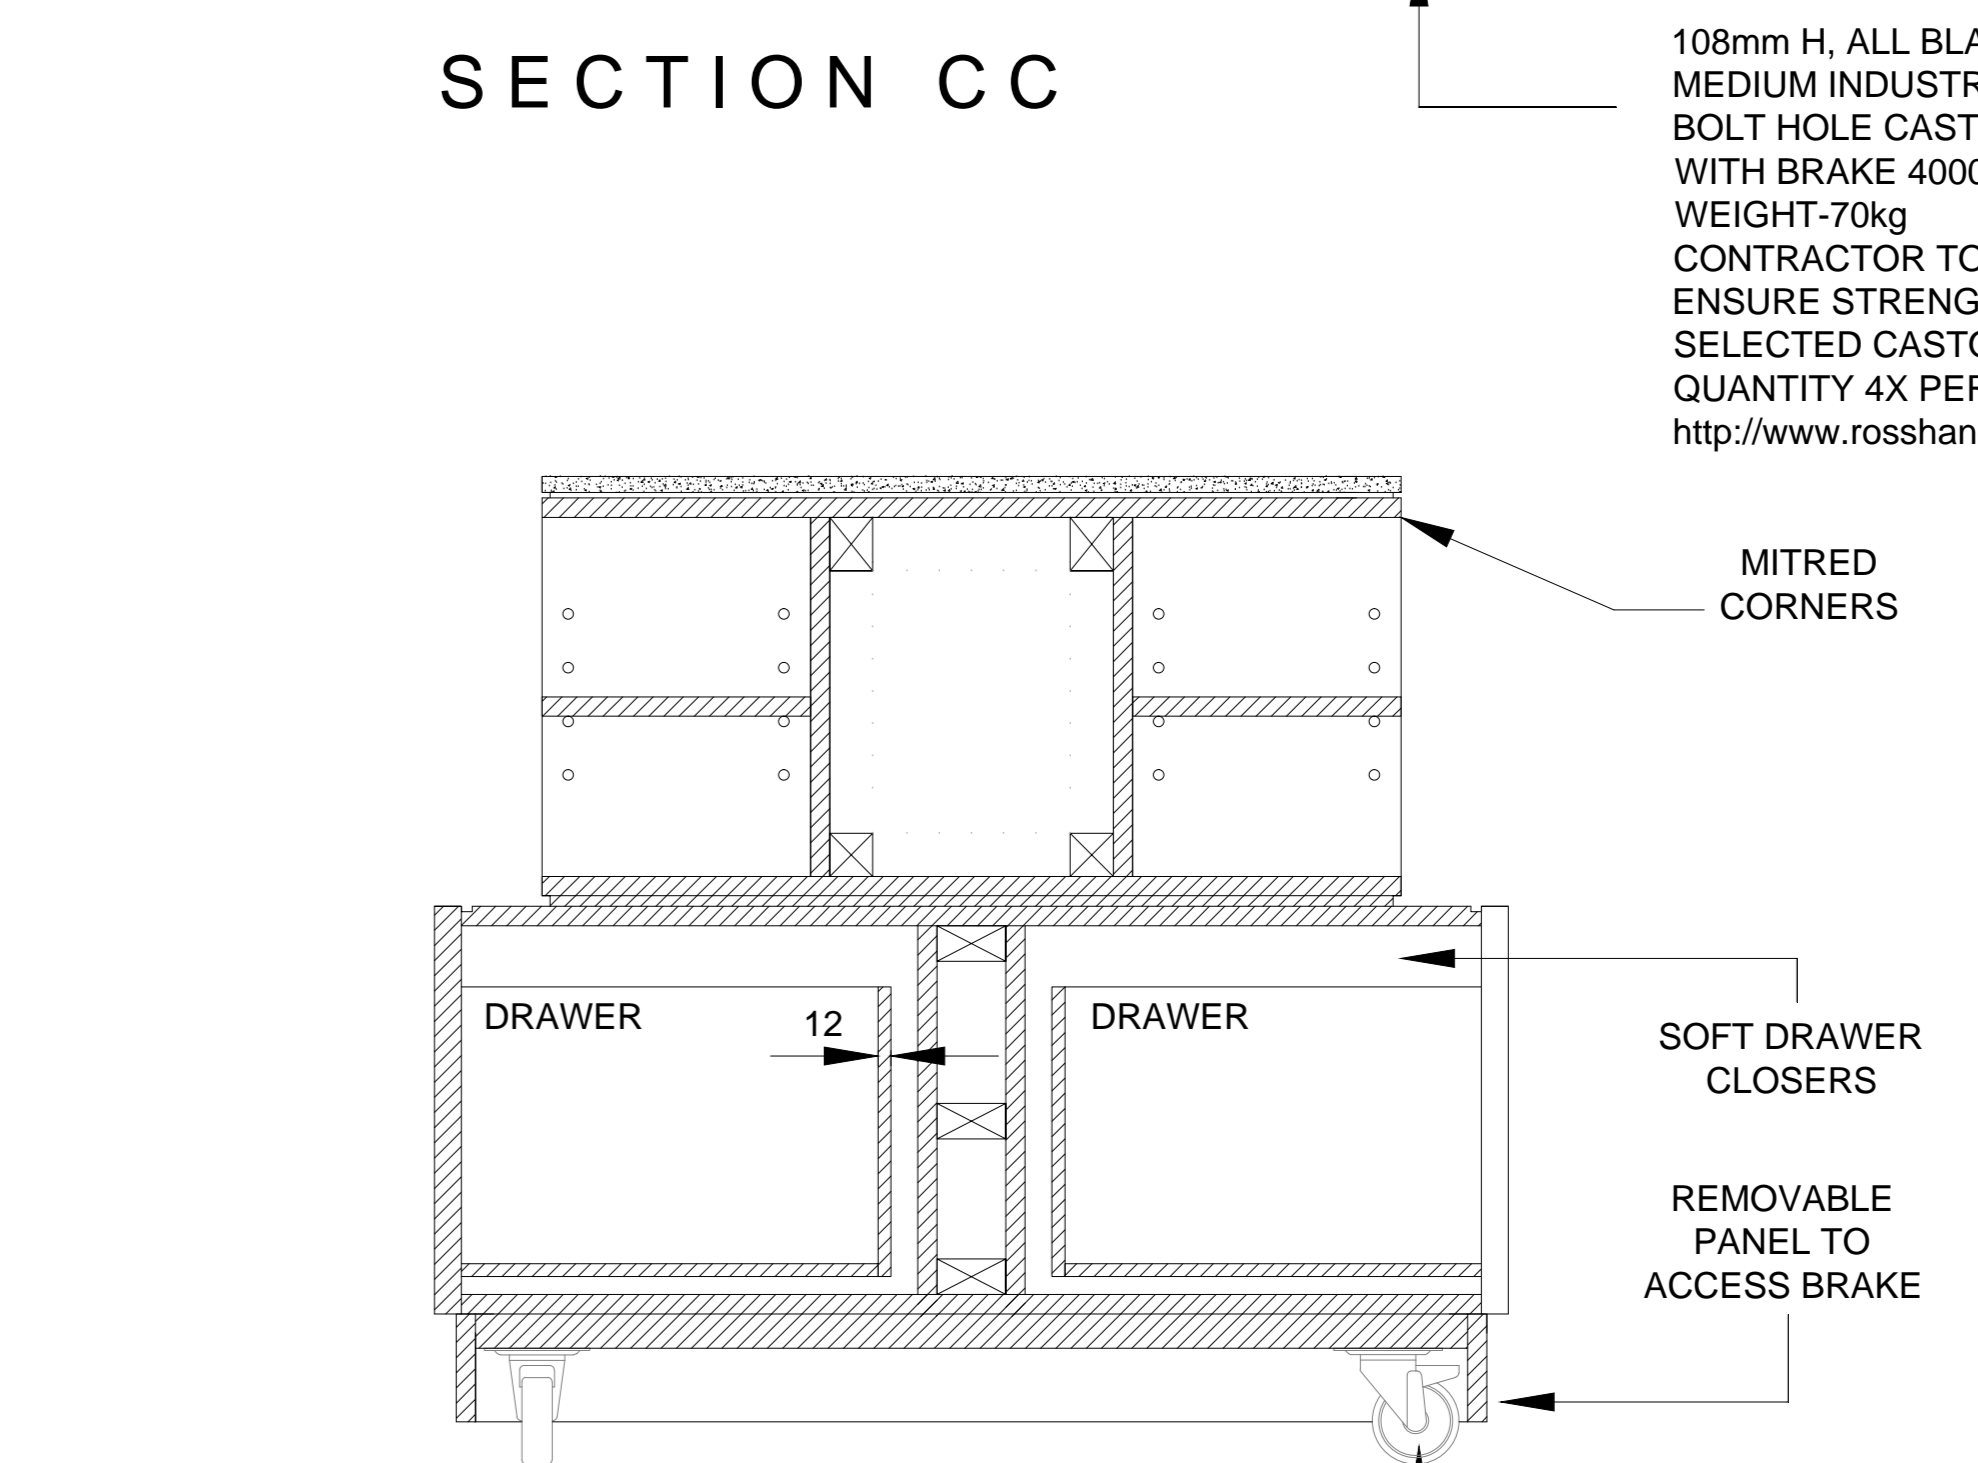

SECTION DD

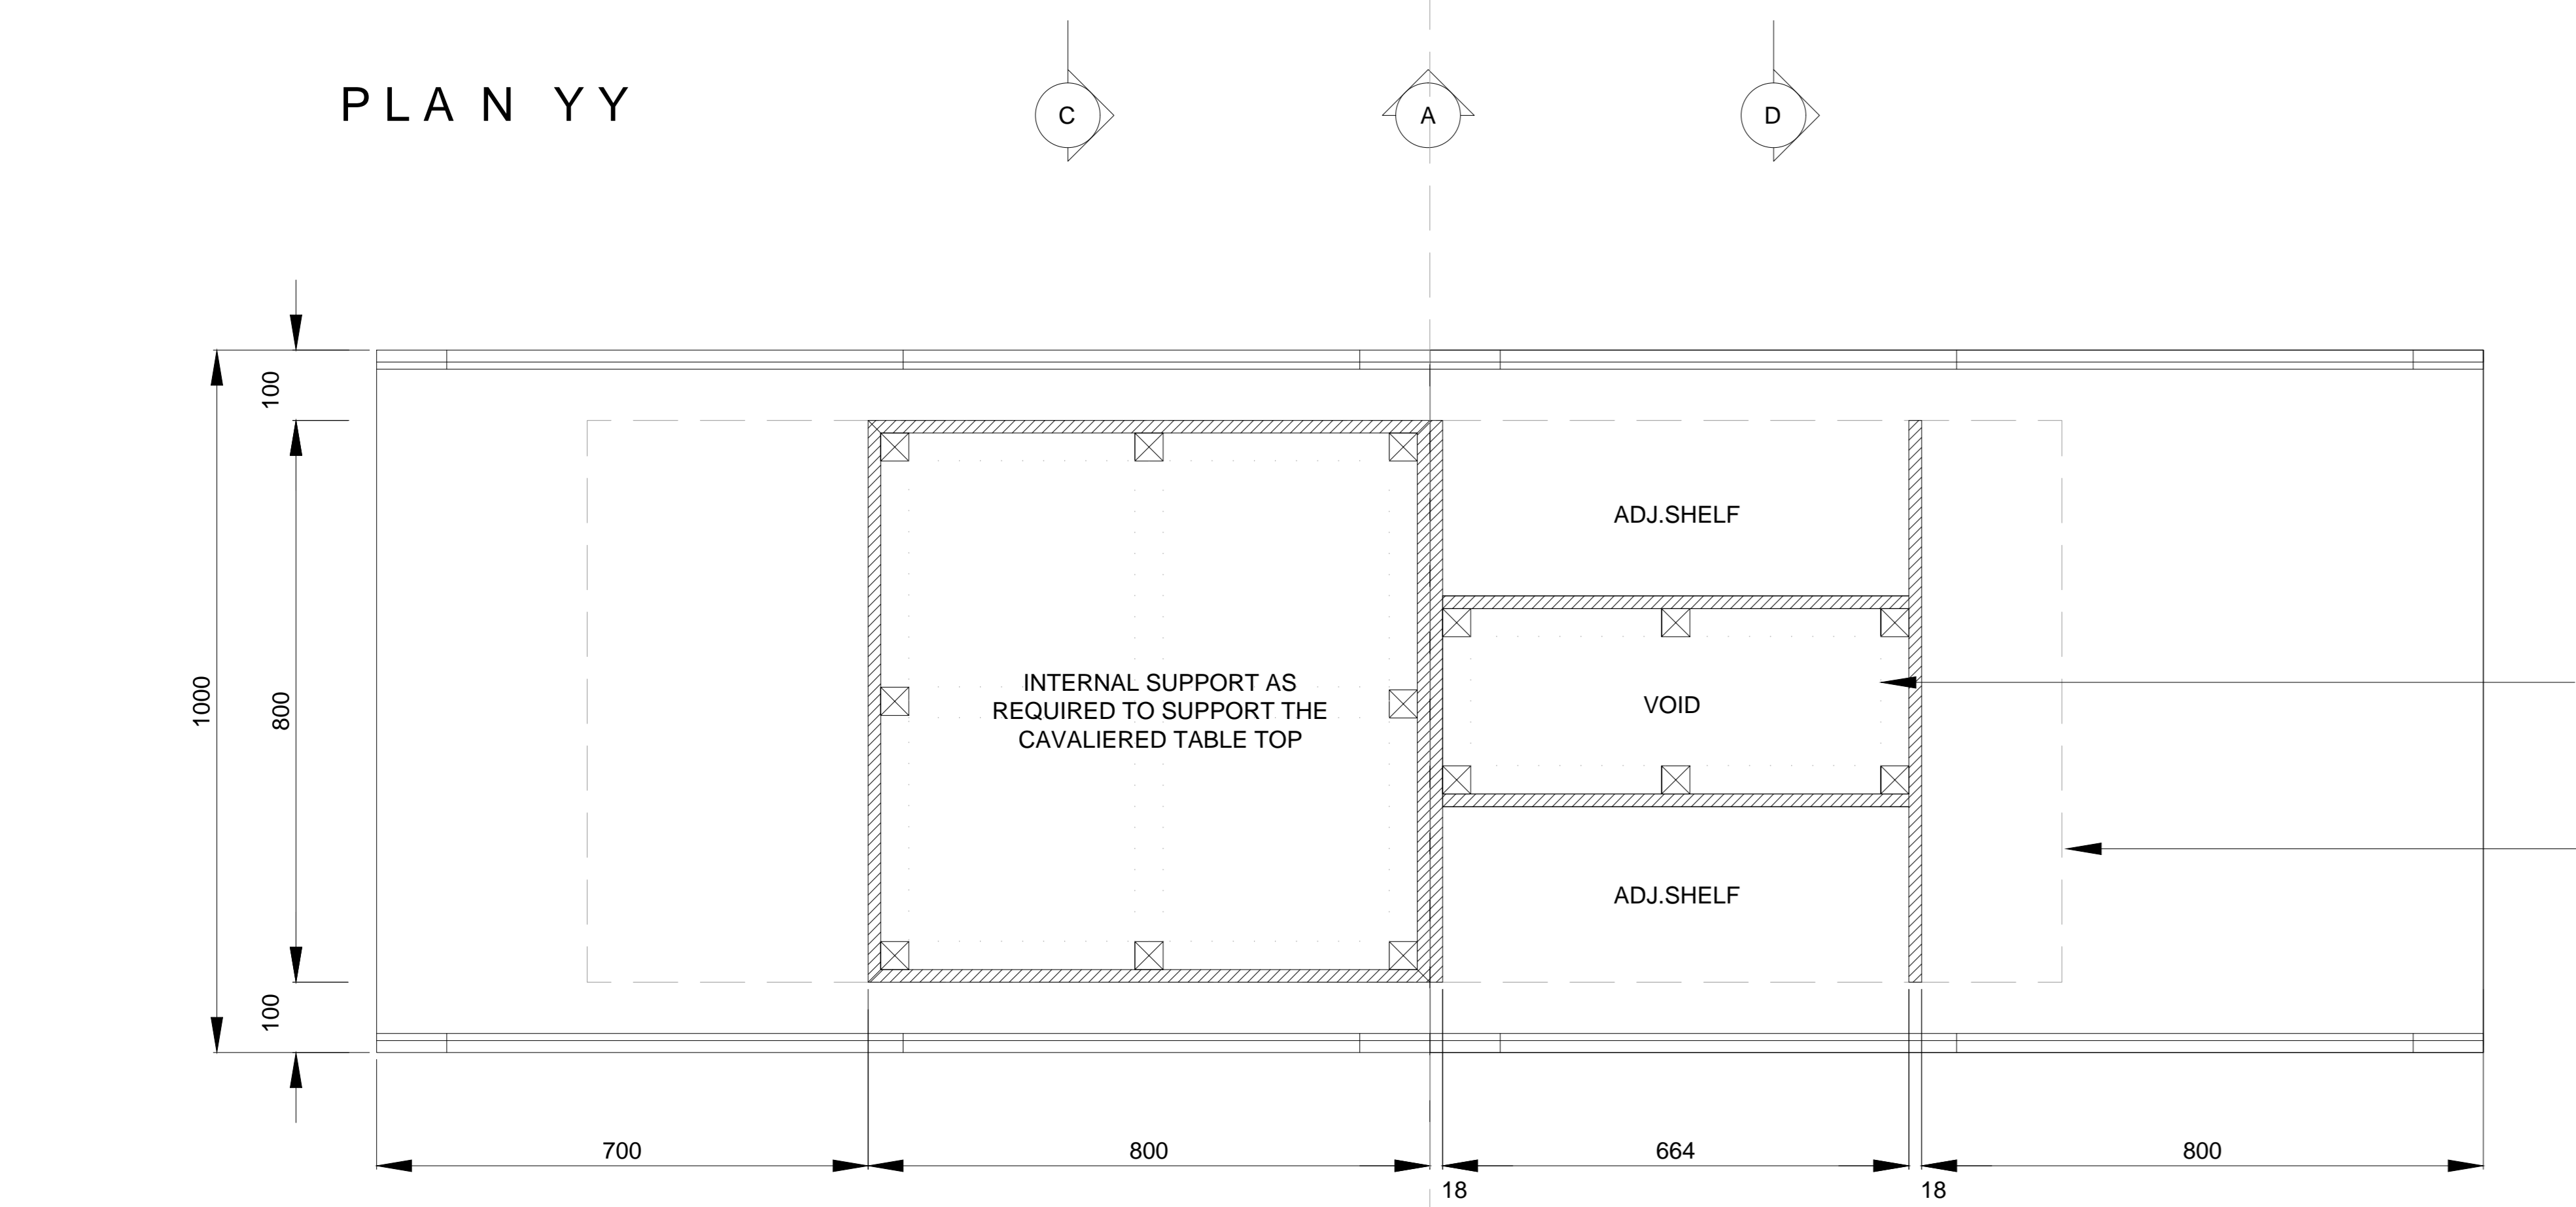

PLAN ZZ

THE FEATURE TABLE SHOULD BE MADE IN TWO HALVES.
THEY SHOULD BE FIXED TOGETHER BY THE BY THE MAGNET LATCHES DETAIL SEEN UNDER PLINTH
BOTH ELEVATIONS ARE TO BE A MIRRORRED DESIGN

NOTES
DO NOT SCALE FROM DRAWING
ALL DIMENSIONS TO BE SITE VERIFIED BY CONTRACTOR PRIOR TO MANUFACTURING OR CONSTRUCTION. CONTRACTOR TO REPORT ANY DISCREPANCIES TO NGC IMMEDIATELY.
CONTRACTOR TO PRODUCE SHOP DRAWINGS OF ALL CUSTOM COMPONENTS FOR APPROVAL BY NGC PRIOR TO MANUFACTURING.
THE DRAWING AND THE WORKS DEPICTED ARE THE COPYRIGHT OF LUMSDEN DESIGN LTD AND MAY NOT BE REPRODUCED EXCEPT BY WRITTEN PERMISSION

MATERIALS LEGEND:

PLEASE NOTE:
CONTRACTOR TO PROVIDE SAMPLES OF ALL MATERIALS FOR APPROVAL BY NGC PRIOR TO CONSTRUCTION.

- METALWORK FINISHES**
- M1 POWDER COAT RAL 7010 - TARPULIN GREY SEMI-MATT FINISH 25%
 - M2 POWDER COAT RAL 9002 - GREY / WHITE SEMI-MATT FINISH 25%
 - M3 POWDER COAT RAL 3031 - ORIENT RED SEMI-MATT FINISH 25%
 - M4 BRUSHED STAINLESS STEEL
 - M5 POWDER COAT RAL 7038 - AGATE GREY SEMI-MATT FINISH 25%
 - M6 BLACK SMOKED METAL

- JOINERY FINISHES**
- J1 BLACK STAINED AMERICAN OAK MATCH TO SAMPLE
 - J2 WHITE STAINED CANDIAN MAPLE MATCH TO SAMPLE
 - J3 NATURAL FINISH AMERICAN OAK MATCH TO SAMPLE
 - J4 SPRAY PAINTED MDF DARK/GREY BLACK MATCH TO DULUX 00NN 07/00 CLEAR LACQUER FINISH
 - J5 SPRAY PAINTED MDF -RED MATCH TO DULUX 09YR 11/475 CLEAR LACQUER FINISH
 - J6 SPRAY PAINTED MDF -STONE MATCH TO DULUX 20Y Y 57/060 CLEAR LACQUER FINISH
 - J7 SPRAY PAINTED SATIN WHITE
 - J8 DARK PAINT FINISH TO MATCH EXISTING

- LAMINATE FINISHES**
- L1 DARK GREY POLYREY - FA P114 POIVRE
- OTHER FINISHES**
- C1 VALCHROMAT COLOURED MDF - MID GREY 2-PACK CLEAR LACQUER FINISH
 - C2 Quartz Surfaces Zodiaq® Dove Grey www.dupont.com
 - S1 SILESTONE BLANCO NORTE / WHITE NORTE
 - U1 BUTE FABRIC - LEWIS 2825 PRODUCT CODE: CF840-2825 100% PURE WOOL

- WALL FINISHES**
- W1 HONED CONCRETE EFFECT SKIM WALL RENDER MATCH TO RAL 7044 SILK GREY
 - W2 HONED CONCRETE EFFECT SKIM WALL RENDER MATCH TO RAL 7030 STONE GREY

REV	DATE	DESCRIPTION	BY
-	SEPT 10 2015	ISSUED FOR TENDER	-

2 Cowcross Street
London EC1M 6DR UK
T +44(0)20 3384 1400

CLIENT NATIONAL GALLERY OF CANADA
PROJECT NEW RETAIL STORE
DRG FEATURE TABLE


DRG No. MW-23 REV -
SCALE 1:10 @ A1 DATE JUN 2015

DRAWN BY CM

SHEET NO. MW-24

NATIONAL GALLERY OF CANADA SWING FIXTURE

SCALE 1:10

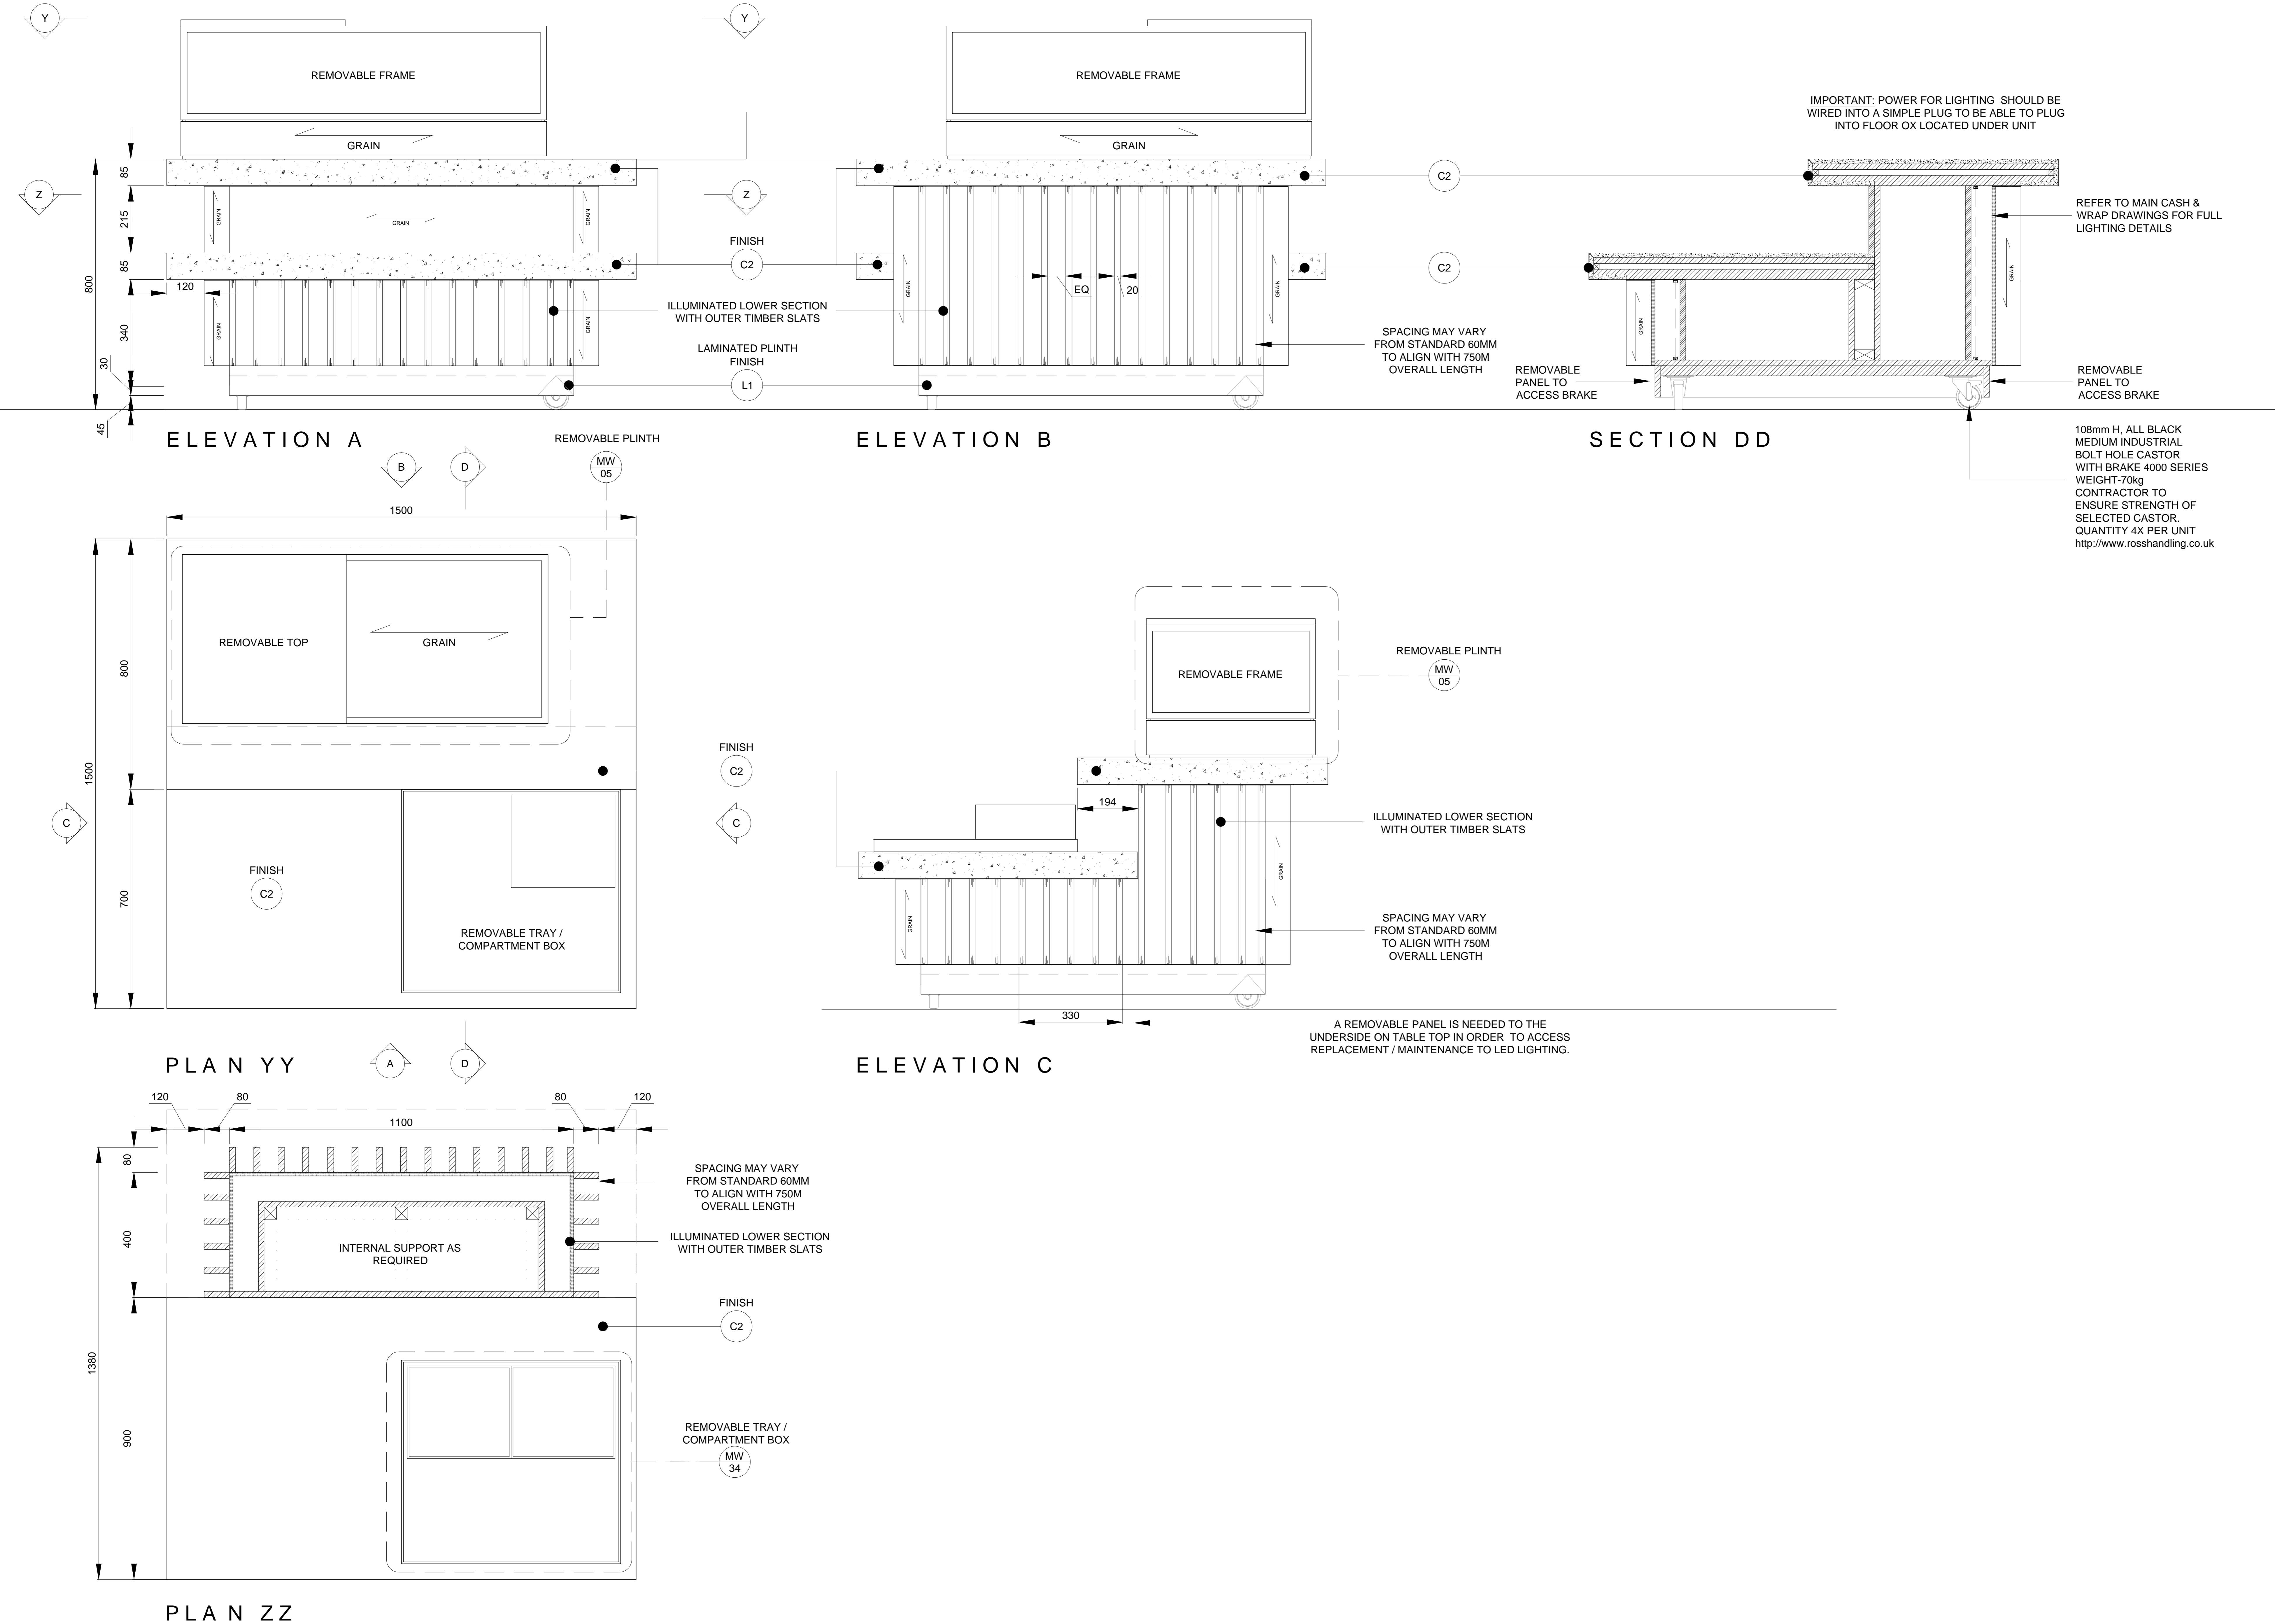

NOTES

DO NOT SCALE FROM DRAWING

ALL DIMENSIONS TO BE SITE VERIFIED BY CONTRACTOR PRIOR TO MANUFACTURING OR CONSTRUCTION. CONTRACTOR TO REPORT ANY DISCREPANCIES TO NGC IMMEDIATELY

CONTRACTOR TO PRODUCE SHOP DRAWINGS OF ALL CUSTOM COMPONENTS FOR APPROVAL BY NGC PRIOR TO MANUFACTURING

THE DRAWING AND THE WORKS DEPICTED ARE THE COPYRIGHT OF LUMSDEN DESIGN LTD AND MAY NOT BE REPRODUCED EXCEPT BY WRITTEN PERMISSION

MATERIALS LEGEND:

PLEASE NOTE:
CONTRACTOR TO PROVIDE SAMPLES OF ALL MATERIALS FOR APPROVAL BY NGC PRIOR TO CONSTRUCTION.

- METALWORK FINISHES**
- M1 POWDER COAT RAL 7010 - TARPULIN GREY SEMI-MATT FINISH 25%
 - M2 POWDER COAT RAL 9002 - GREY / WHITE SEMI-MATT FINISH 25%
 - M3 POWDER COAT RAL 3031 - ORIENT RED SEMI-MATT FINISH 25%
 - M4 BRUSHED STAINLESS STEEL
 - M5 POWDER COAT RAL 7038 - AGATE GREY SEMI-MATT FINISH 25%
 - M6 BLACK SMOKED METAL
- JOINERY FINISHES**
- J1 BLACK STAINED AMERICAN OAK MATCH TO SAMPLE
 - J2 WHITE STAINED CANDIAN MAPLE MATCH TO SAMPLE
 - J3 NATURAL FINISH AMERICAN OAK MATCH TO SAMPLE
 - J4 SPRAY PAINTED MDF DARK/GREY BLACK MATCH TO DULUX 00NN 07/00 CLEAR LACQUER FINISH
 - J5 SPRAY PAINTED MDF -RED MATCH TO DULUX 09YR 11/475 CLEAR LACQUER FINISH
 - J6 SPRAY PAINTED MDF -STONE MATCH TO DULUX 20Y 57/060 CLEAR LACQUER FINISH
 - J7 SPRAY PAINTED SATIN WHITE
 - J8 DARK PAINT FINISH TO MATCH EXISTING
- LAMINATE FINISHES**
- L1 DARK GREY POLYREY - FA P114 POIVRE
- OTHER FINISHES**
- C1 VALCHROMAT COLOURED MDF - MID GREY 2-PACK CLEAR LACQUER FINISH
 - C2 Quartz Surfaces Zodiac® Dove Grey www.dupont.com
 - S1 SILESTONE BLANCO NORTE / WHITE NORTE
 - U1 BUTE FABRIC - LEWIS 2825 PRODUCT CODE: CF840-2825 100% PURE WOOL
- WALL FINISHES**
- W1 HONED CONCRETE EFFECT SKIM WALL RENDER MATCH TO RAL 7044 SILK GREY
 - W2 HONED CONCRETE EFFECT SKIM WALL RENDER MATCH TO RAL 7030 STONE GREY

REV	DATE	DESCRIPTION	BY
-	SEPT 10 2015	ISSUED FOR TENDER	-

2 Cowcross Street
London EC1M 6DR UK
T +44(0)20 3384 1400

CLIENT NATIONAL GALLERY OF CANADA
PROJECT NEW RETAIL STORE
DRG SWING FIXTURE


DRG No. MW-24 REV -
SCALE 1:10 @ A1 DATE AUG 2015

DRAWN BY CM

SHEET NO. MW-25

NATIONAL GALLERY OF CANADA BOOK TABLE (X3)


SCALE 1:10

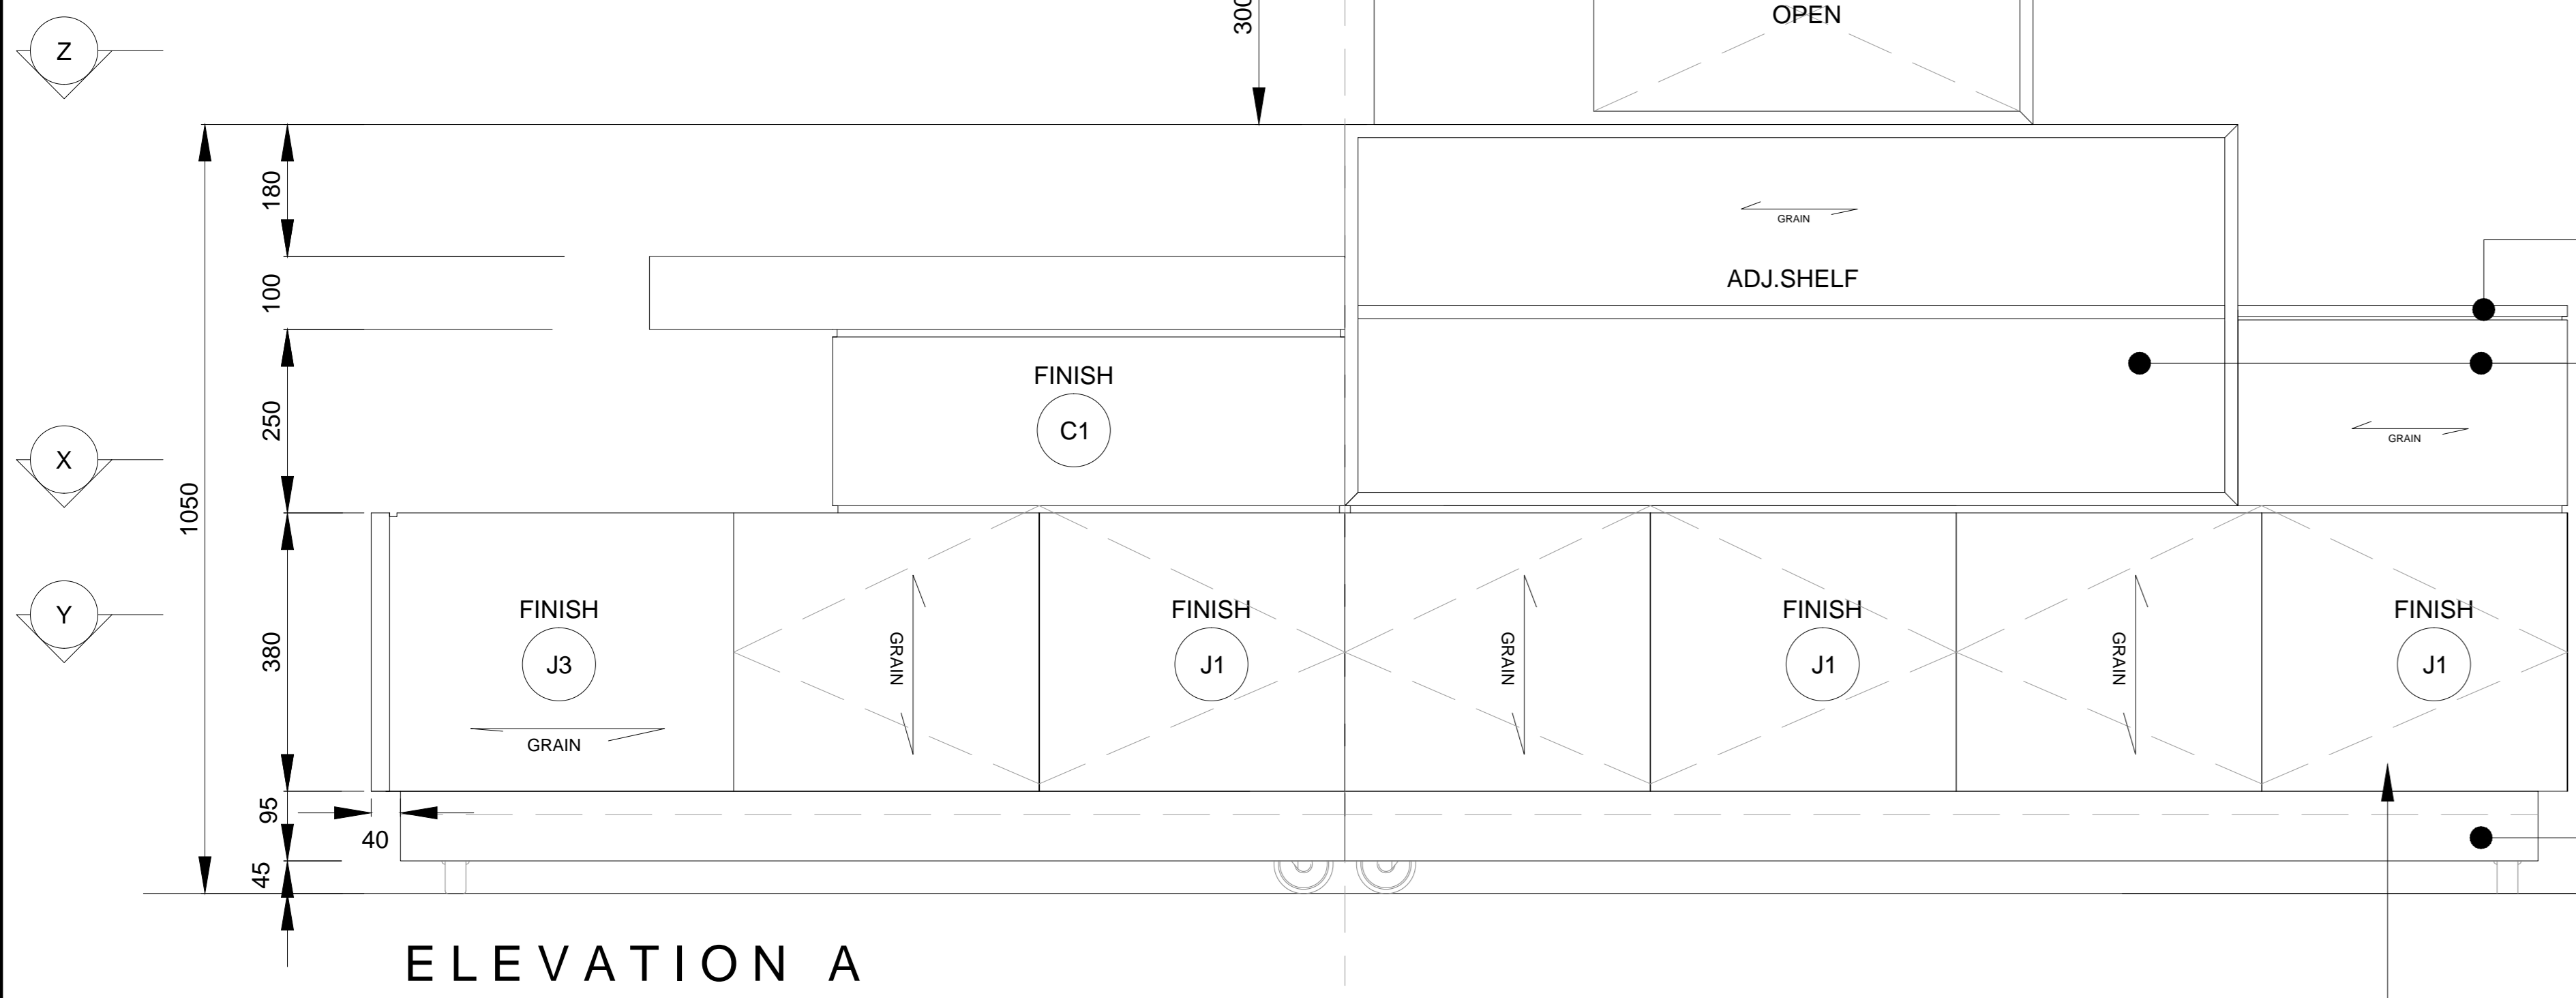


ELEVATION A

(REMOVABLE) DISPLAY PLINTH
MW 34
JOINERY TO BE CONSTRUCTED FROM AND 18MM MDF WITH OAK VENEER TO MATCH SAMPLE PROVIDED BY LUMSDEN


- FINISH S1
- J3
- X
- Y
- LAMINATED PLINTH FINISH L1

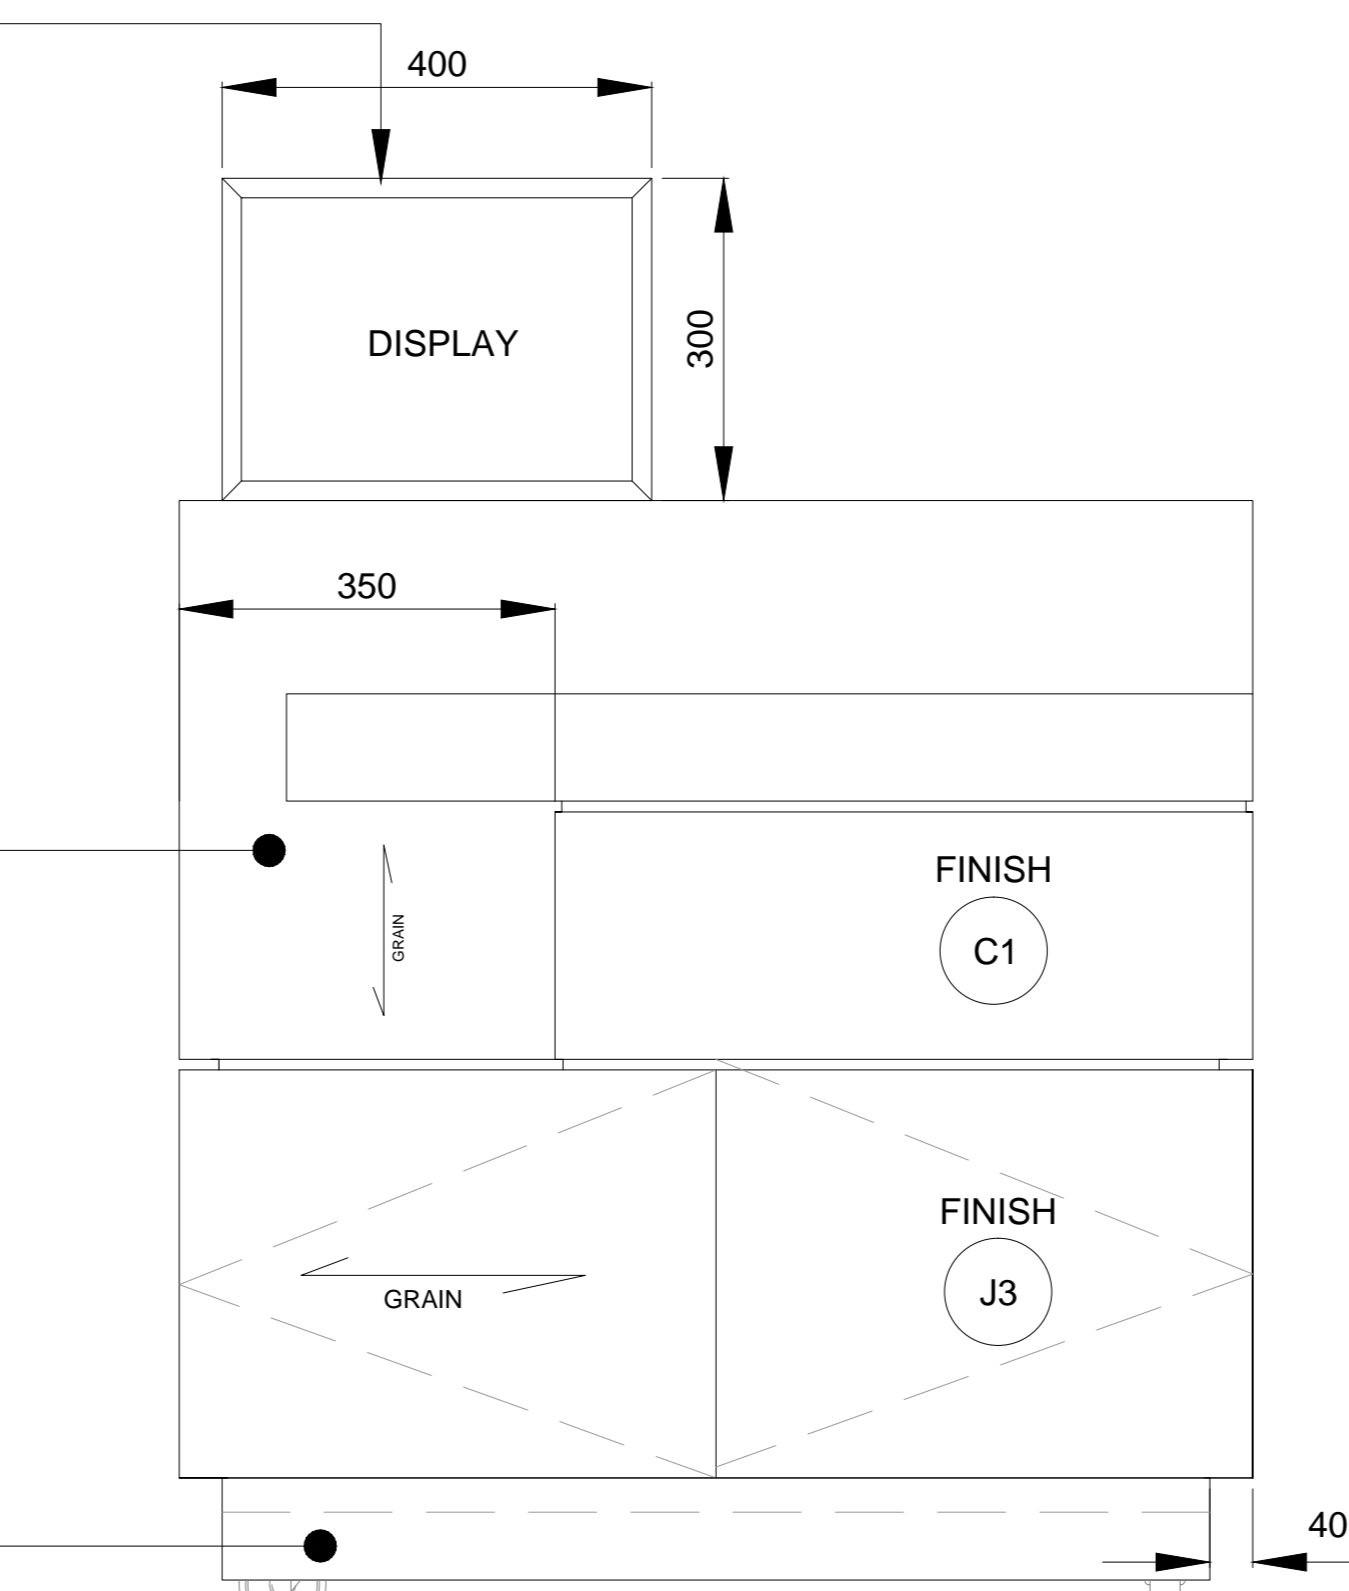

ELEVATION B

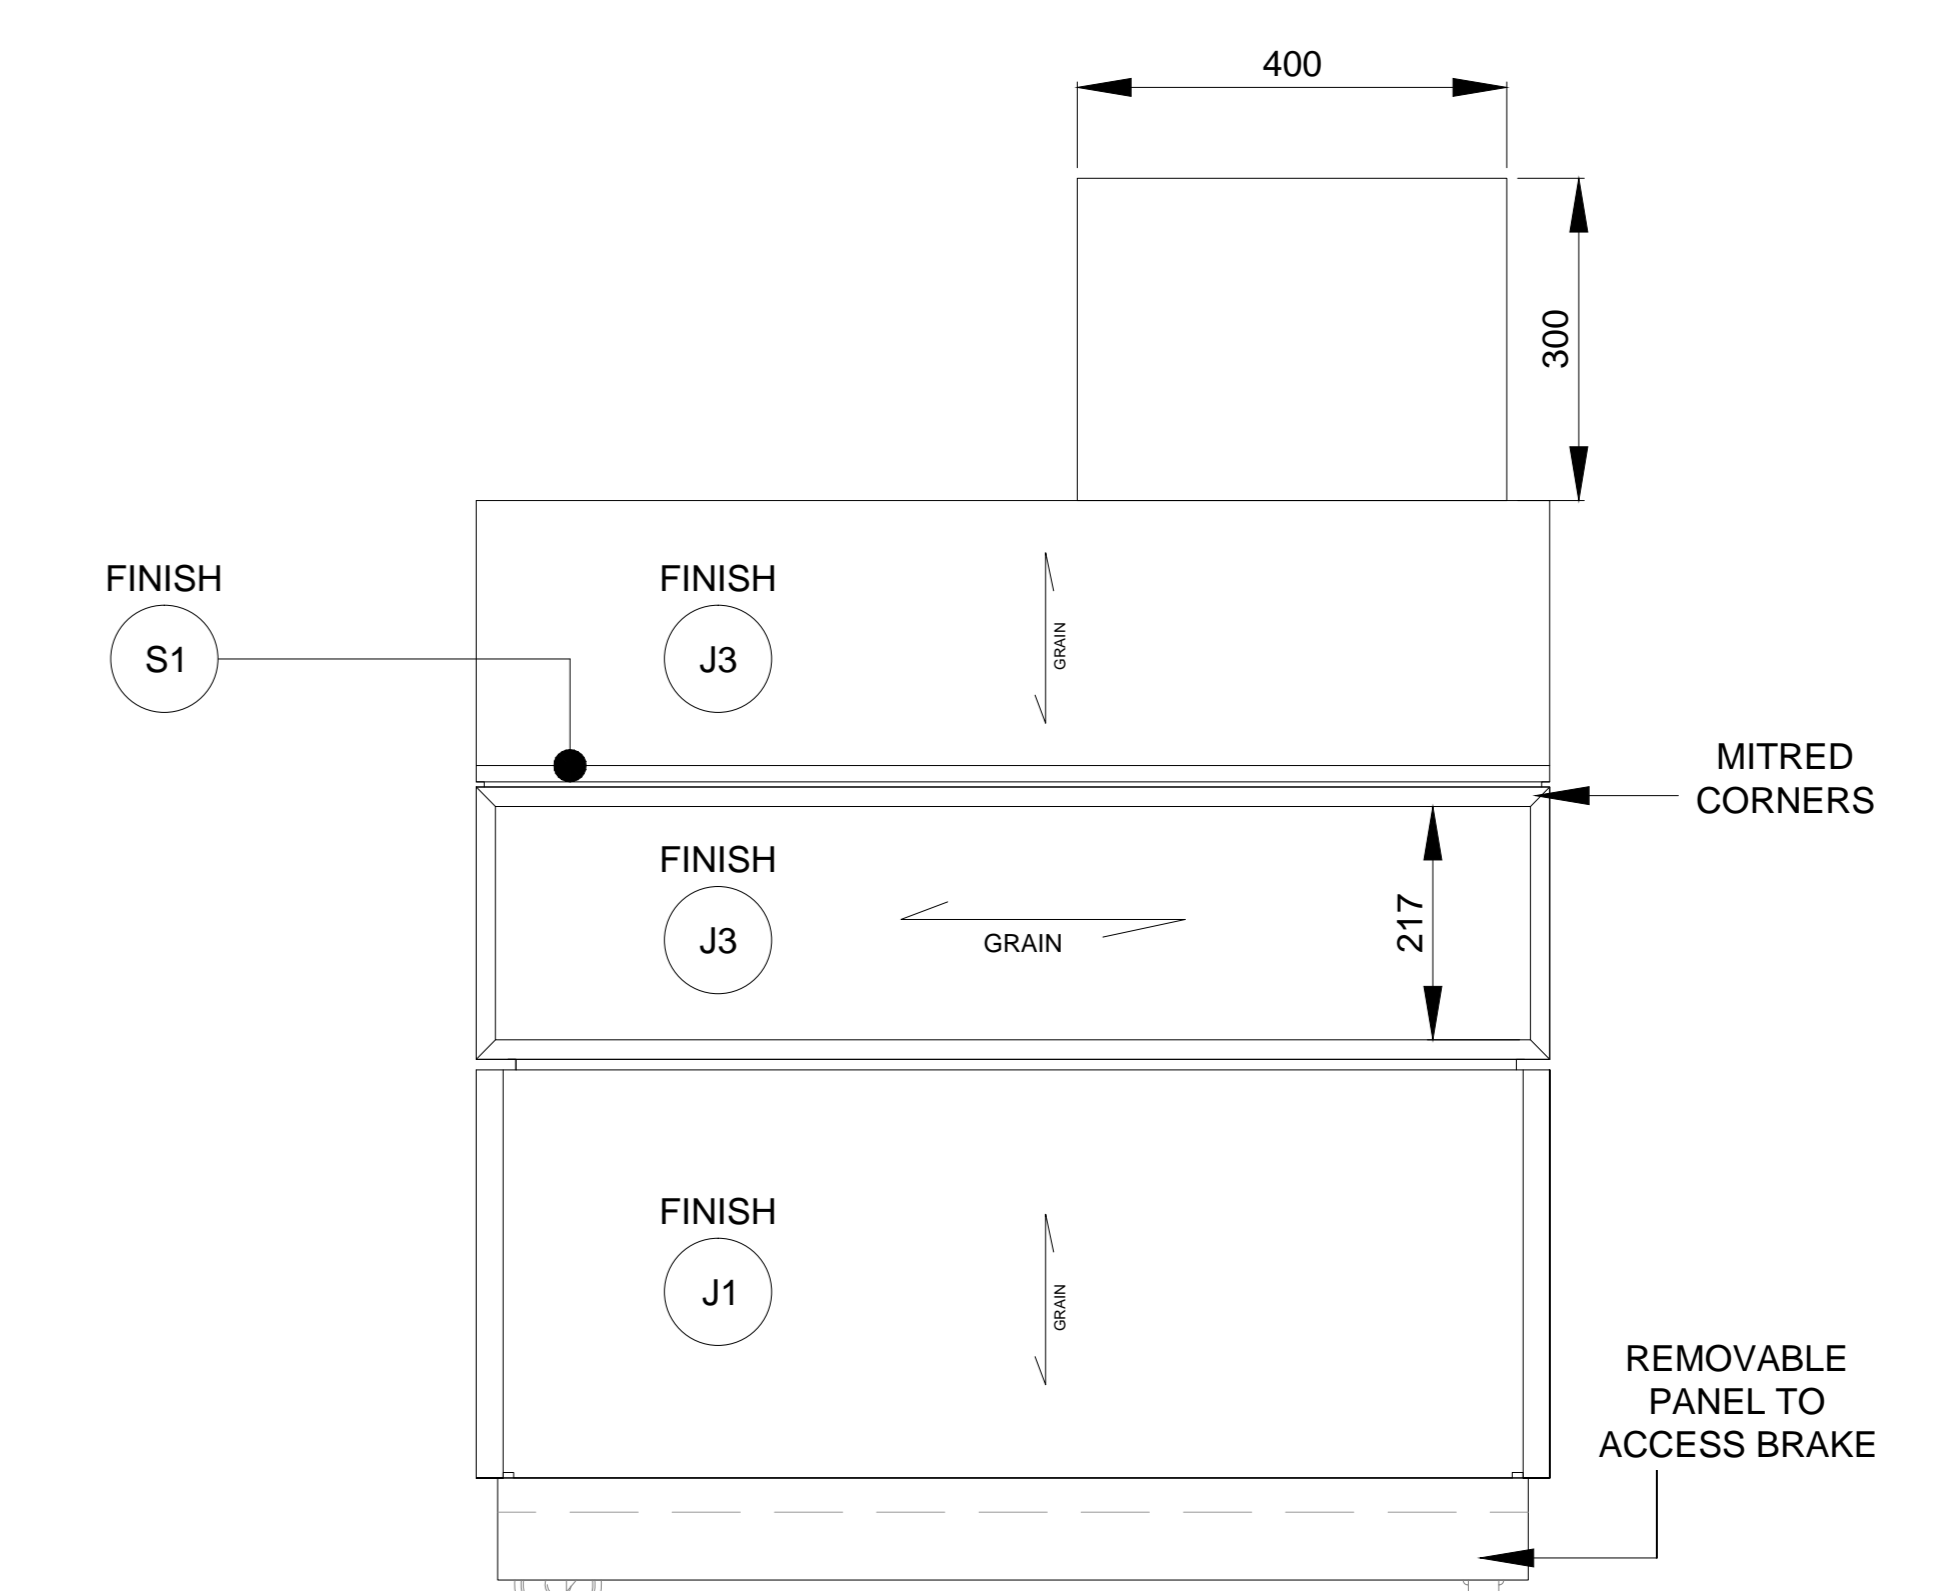


ELEVATION C

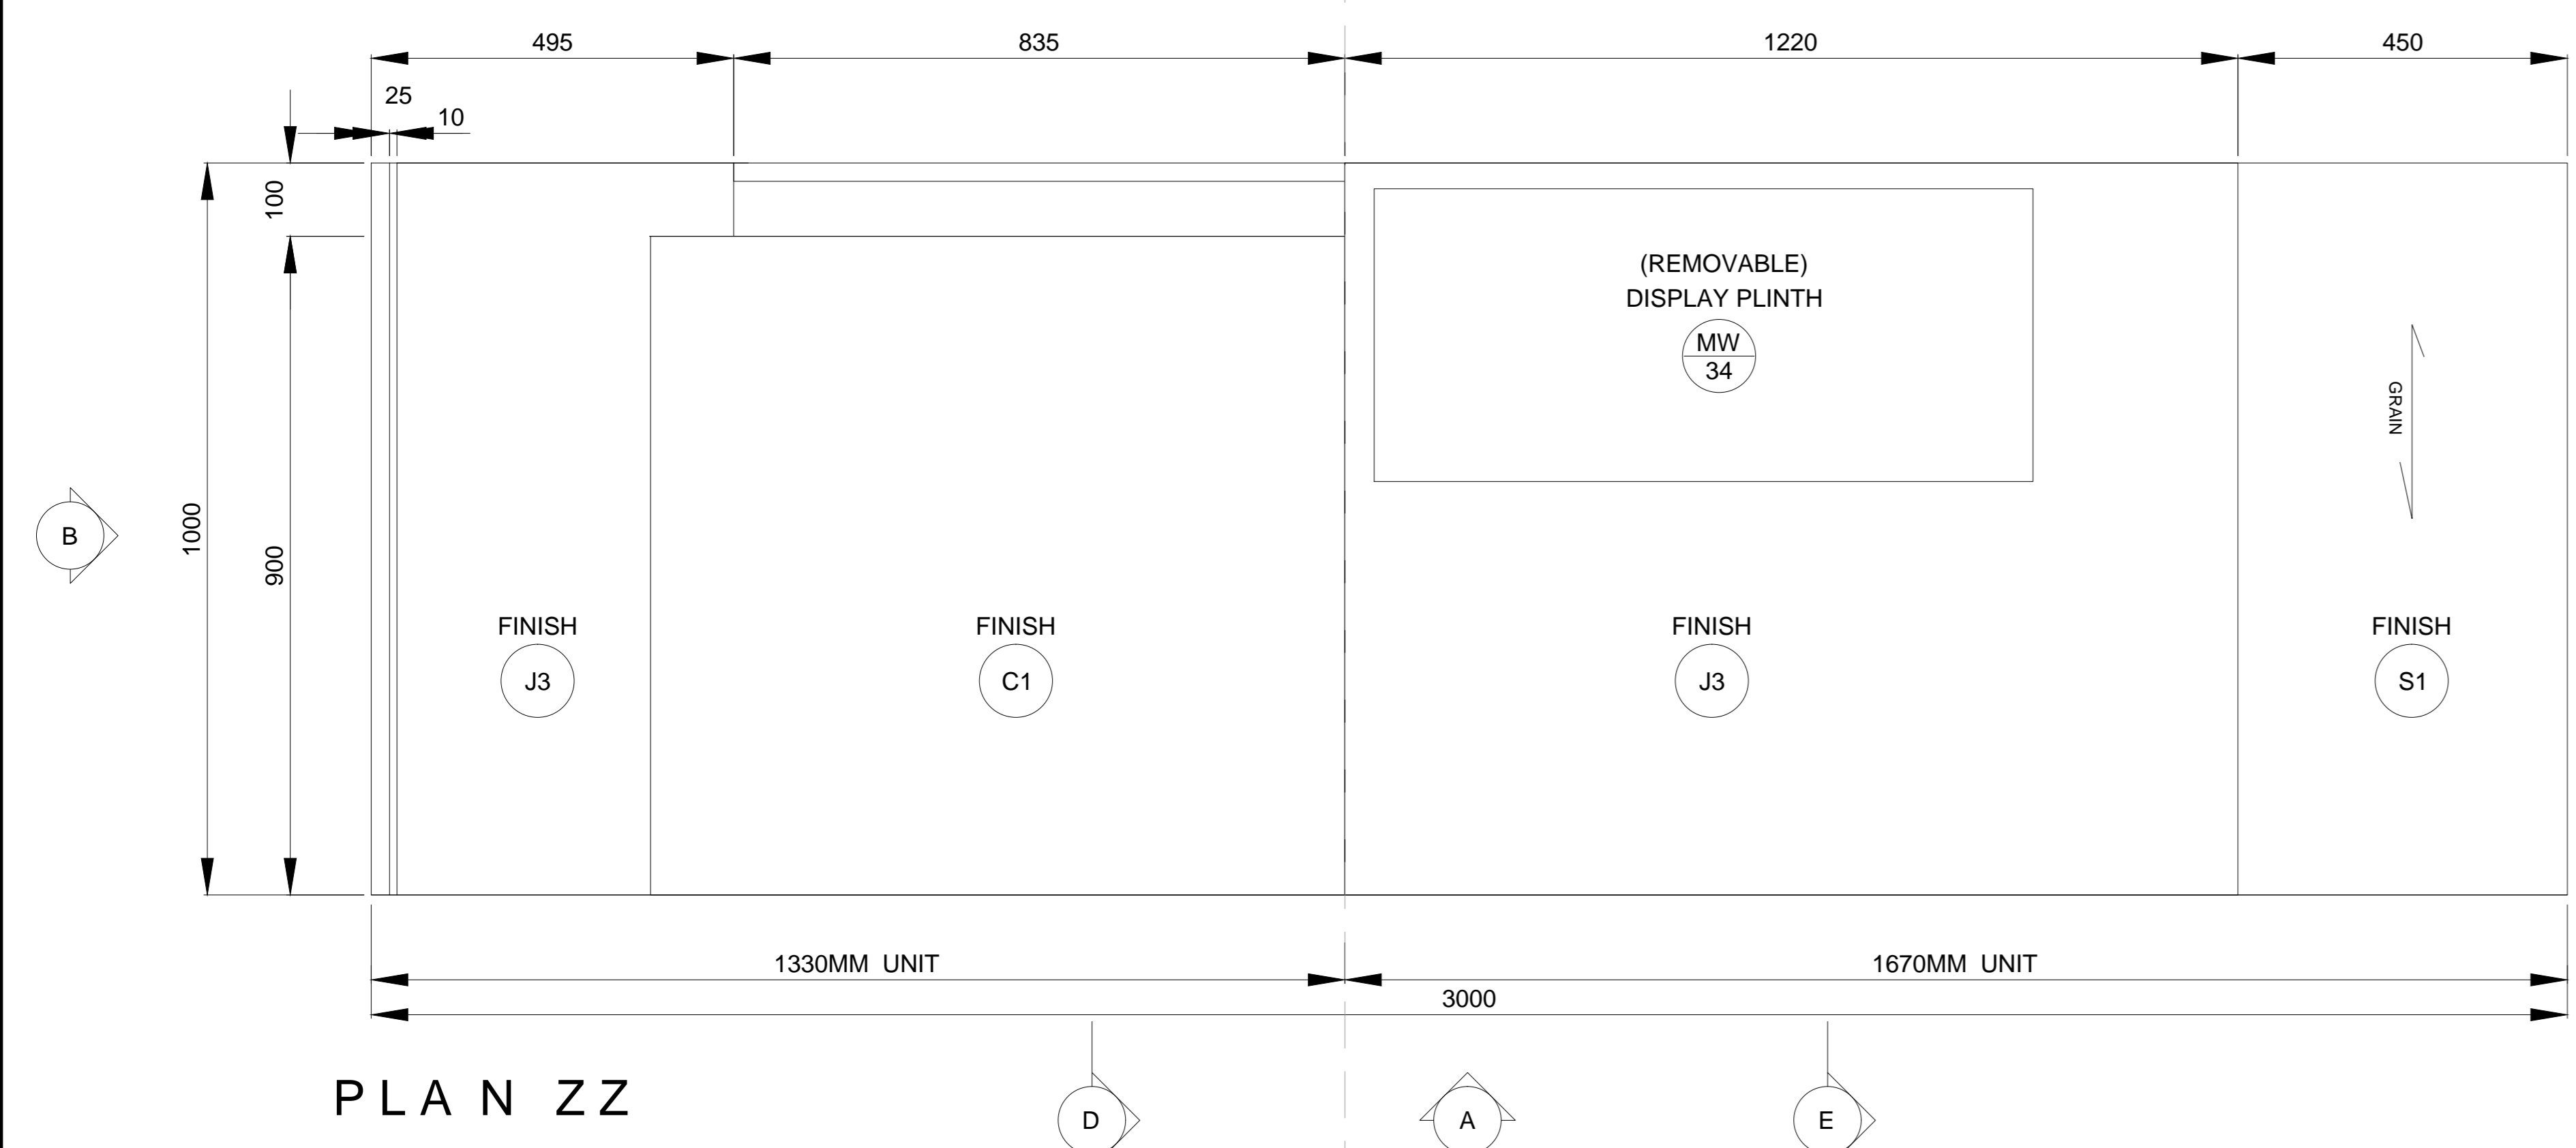

PLAN ZZ


BOOK TABLE SHOULD BE MADE IN TWO HALVES.
MAGNET LATCHES TO SECURE THE 2 HALVES OF THE TABLE.
PRODUCT REF: 99K39.09
DIAMETER: 1-1/4"
<http://www.leevalley.com/en/wood/page.aspx?p=60007&cat=3,42363,42348&ap=1>

MAGNETIC ONE-TOUCH LATCH: TO CPDS
<http://www.leevalley.com/US/wood/page.aspx?p=56383&cat=3,41399>

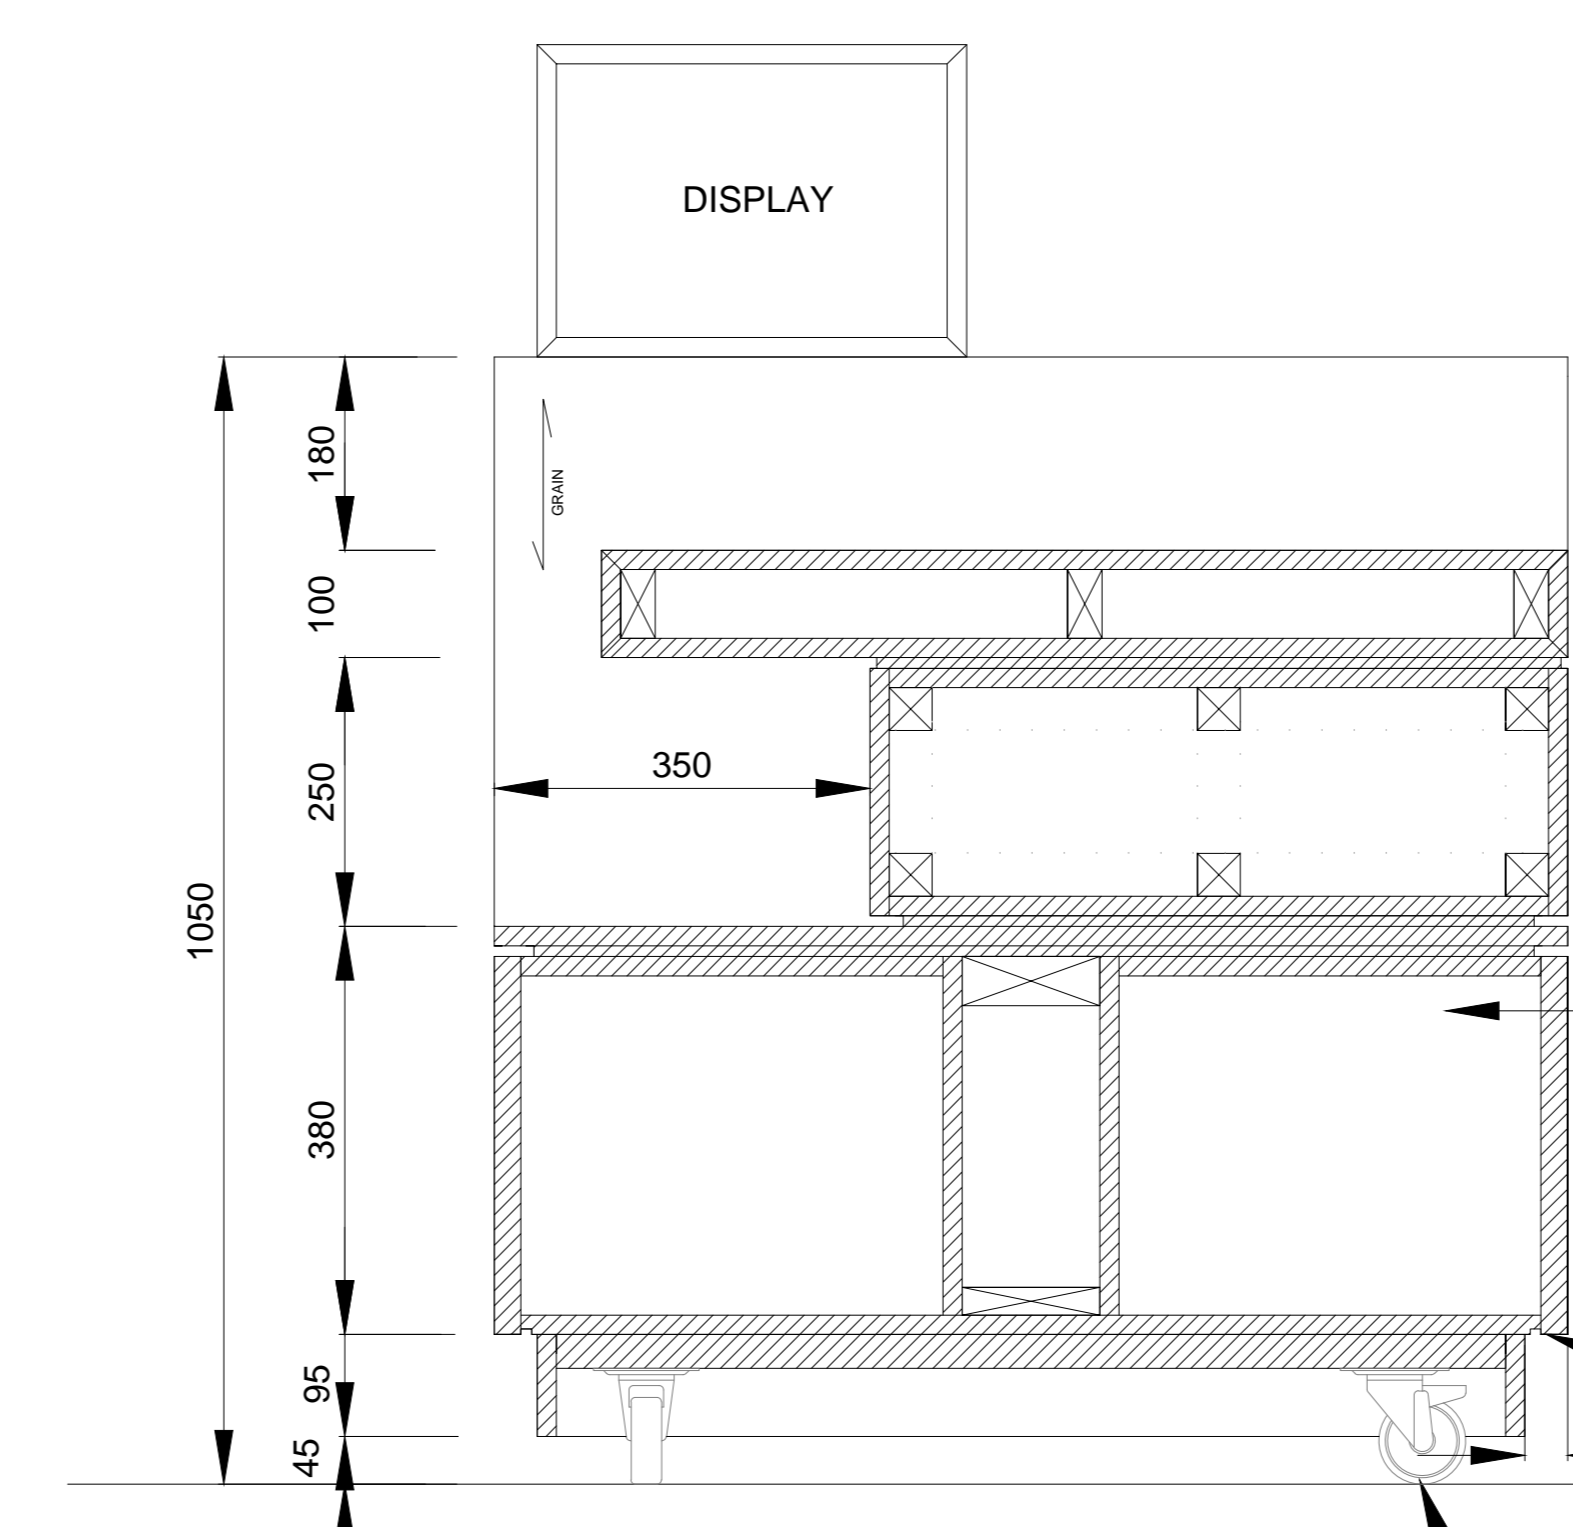


SECTION DD


TYPICAL CASTER: 108mm H.
ALL BLACK MEDIUM INDUSTRIAL BOLT HOLE CASTOR WITH BRAKE 4000 SERIES WEIGHT-70kg
<http://www.rosshanding.co.uk>

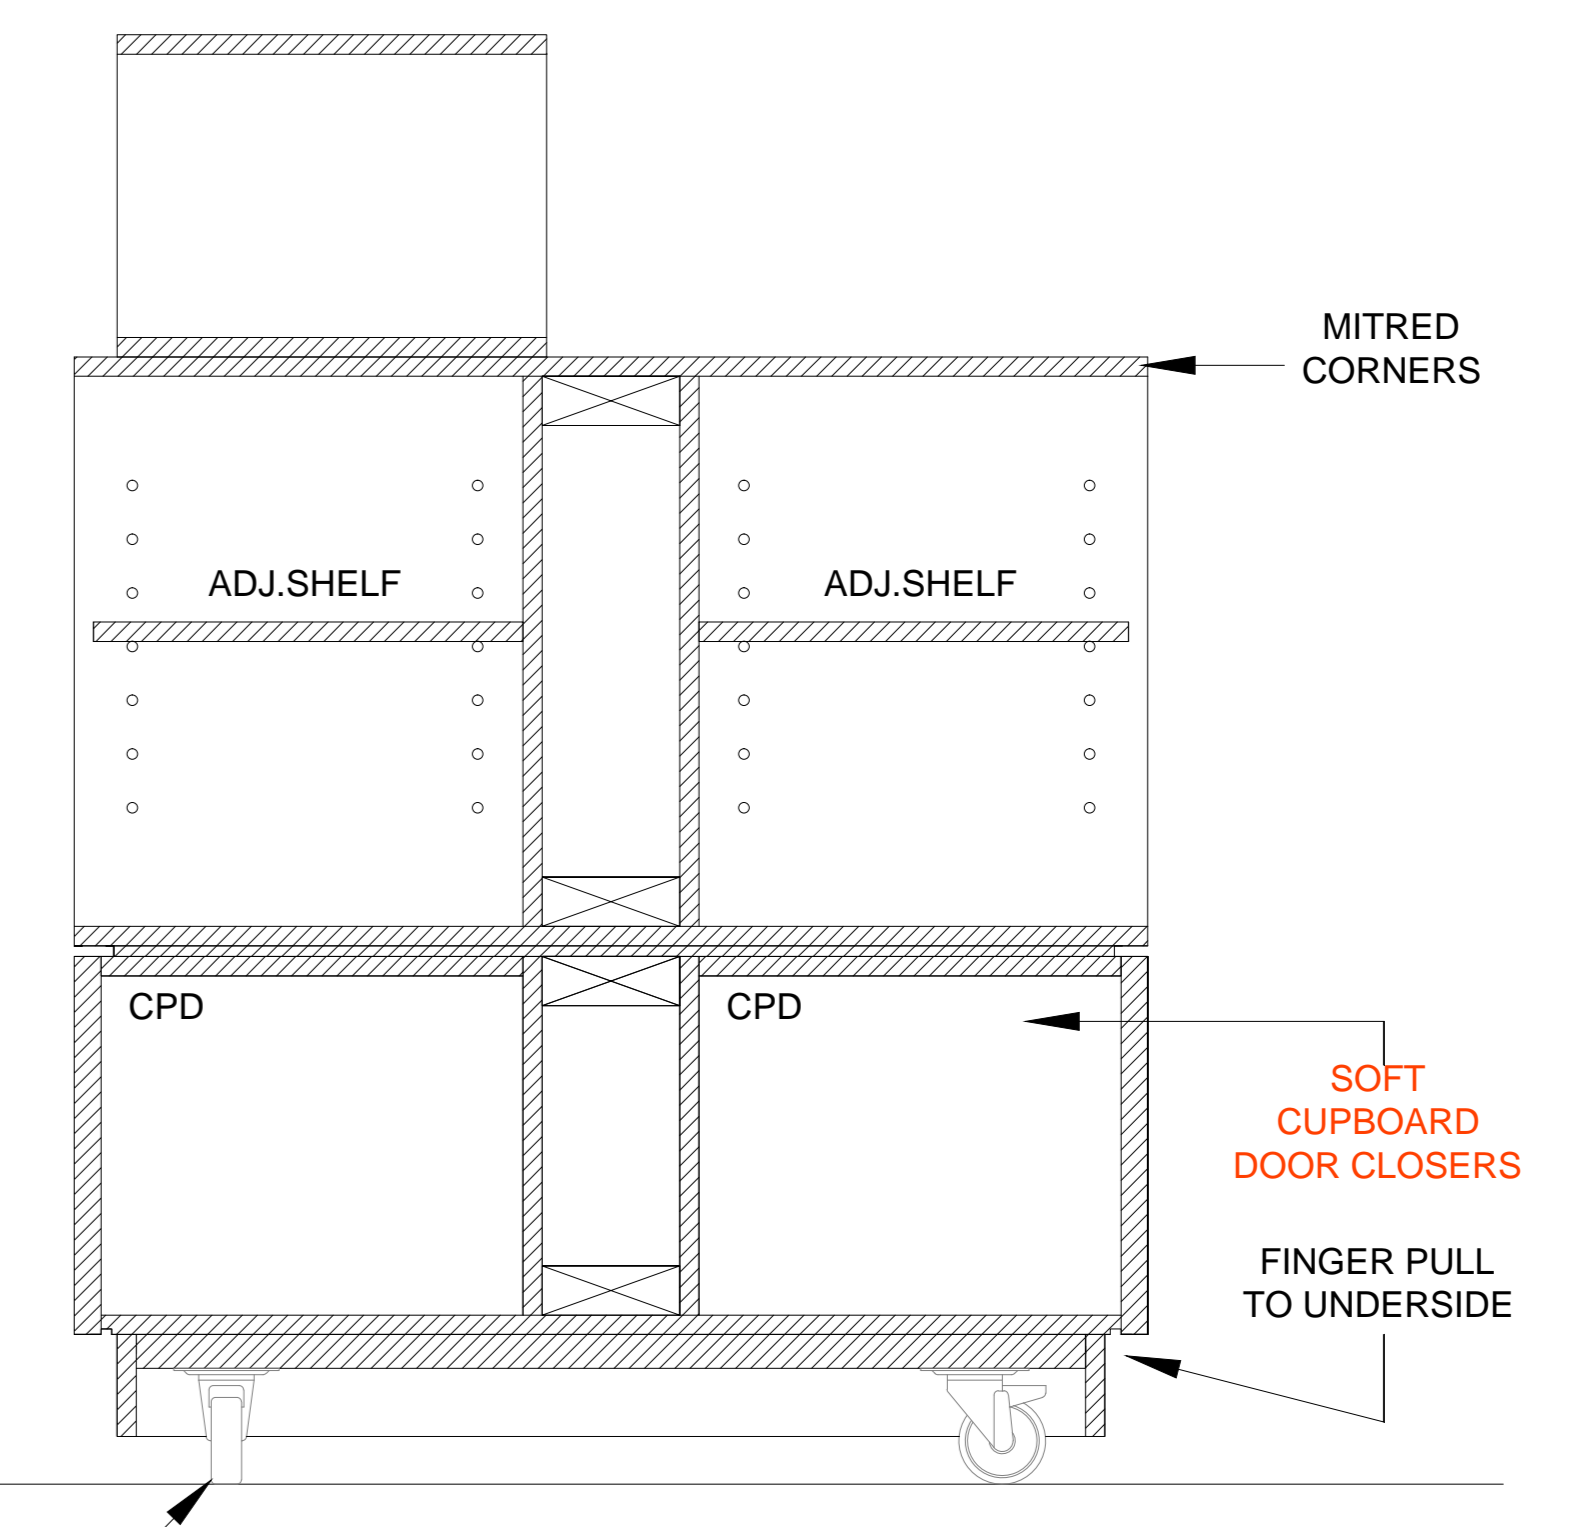

SECTION EE

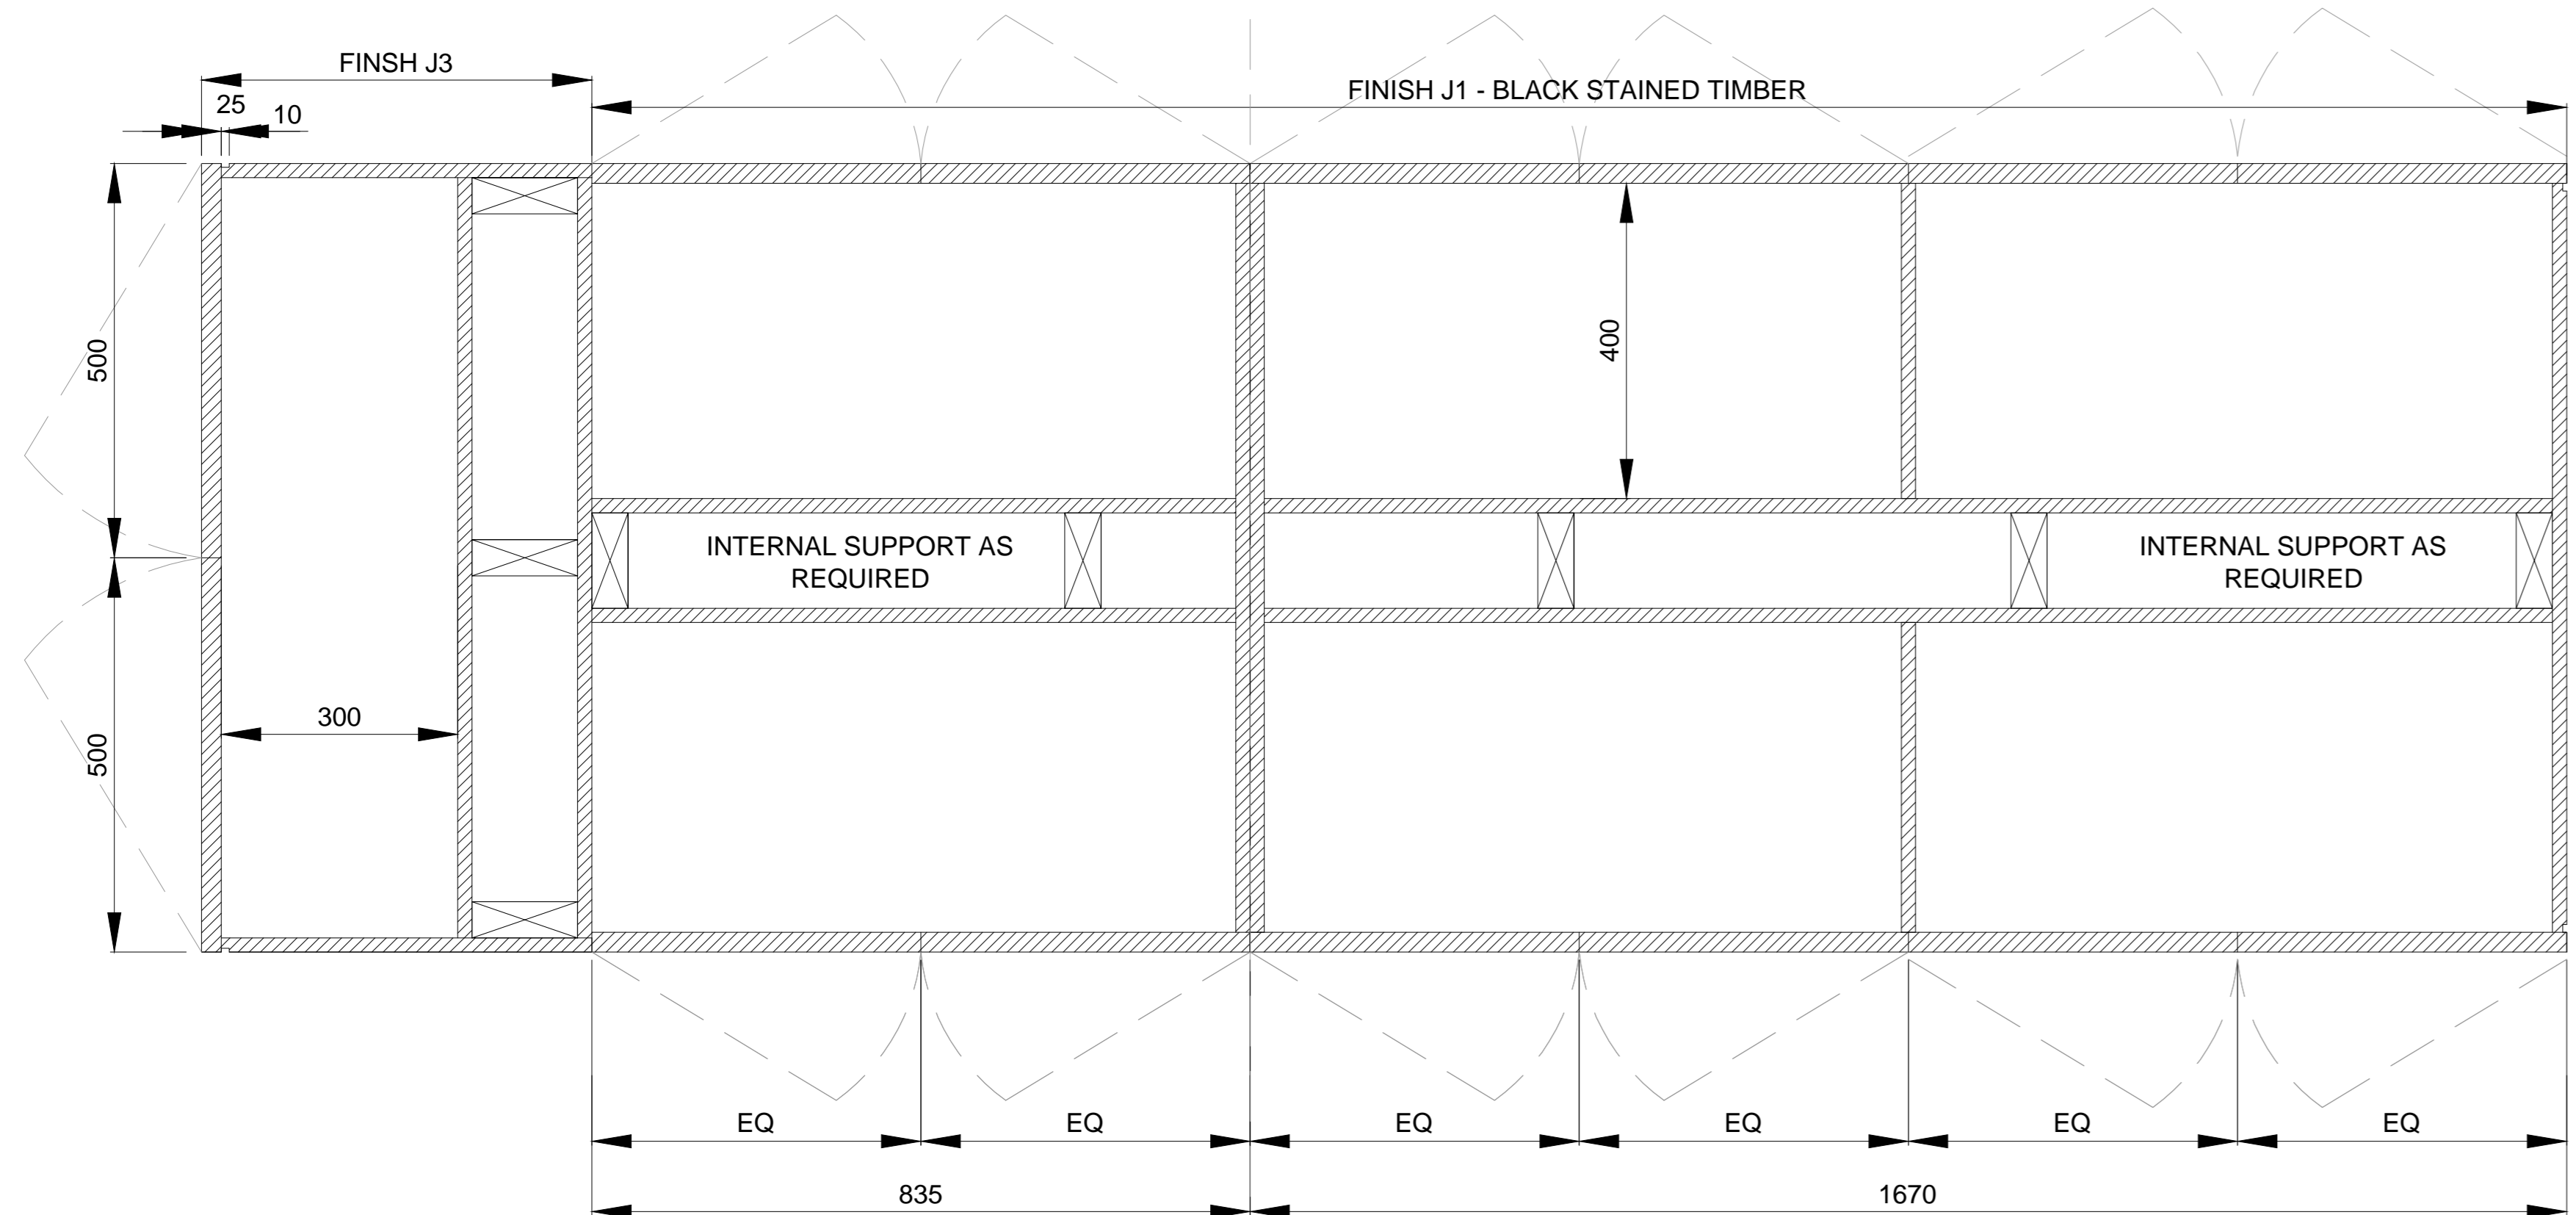

PLAN YY

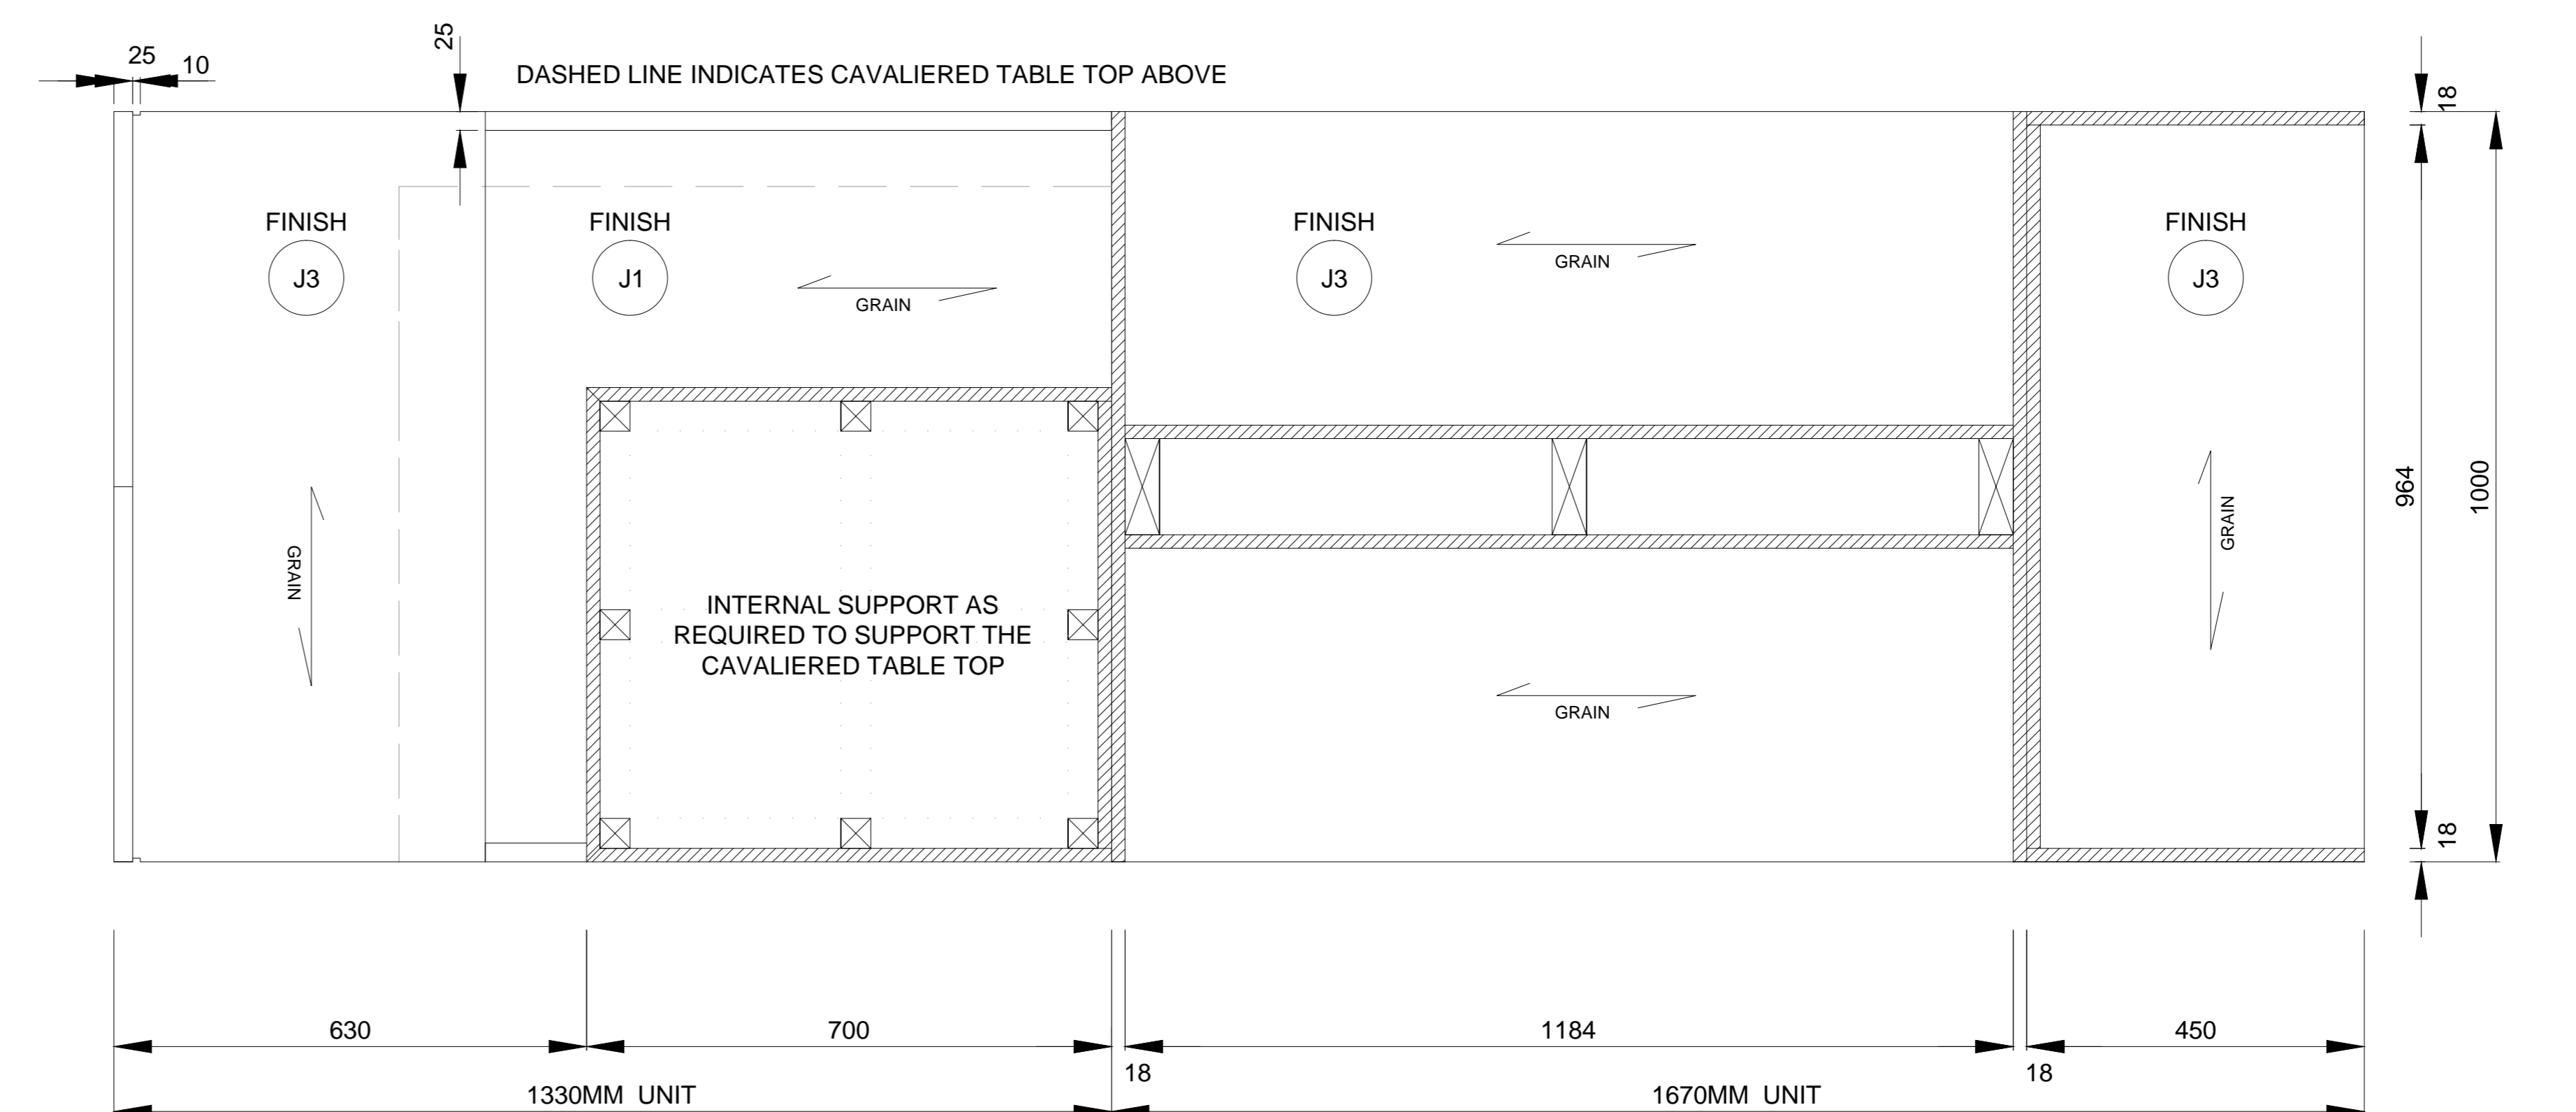

PLAN XX

NOTES
DO NOT SCALE FROM DRAWING
ALL DIMENSIONS TO BE SITE VERIFIED BY CONTRACTOR PRIOR TO MANUFACTURING OR CONSTRUCTION. CONTRACTOR TO REPORT ANY DISCREPANCIES TO NGC IMMEDIATELY.
CONTRACTOR TO PRODUCE SHOP DRAWINGS OF ALL CUSTOM COMPONENTS FOR APPROVAL BY NGC PRIOR TO MANUFACTURING.
THE DRAWING AND THE WORKS DEPICTED ARE THE COPYRIGHT OF LUMSDEN DESIGN LTD AND MAY NOT BE REPRODUCED EXCEPT BY WRITTEN PERMISSION

MATERIALS LEGEND:

PLEASE NOTE:
CONTRACTOR TO PROVIDE SAMPLES OF ALL MATERIALS FOR APPROVAL BY NGC PRIOR TO CONSTRUCTION.

- METALWORK FINISHES**
- M1 POWDER COAT RAL 7010 - TARPULIN GREY SEMI-MATT FINISH 25%
 - M2 POWDER COAT RAL 9002 - GREY / WHITE SEMI-MATT FINISH 25%
 - M3 POWDER COAT RAL 3031 - ORIENT RED SEMI-MATT FINISH 25%
 - M4 BRUSHED STAINLESS STEEL
 - M5 POWDER COAT RAL 7038 - AGATE GREY SEMI-MATT FINISH 25%
 - M6 BLACK SMOKED METAL
- JOINERY FINISHES**
- J1 BLACK STAINED AMERICAN OAK MATCH TO SAMPLE
 - J2 WHITE STAINED CANDIAN MAPLE MATCH TO SAMPLE
 - J3 NATURAL FINISH AMERICAN OAK MATCH TO SAMPLE
 - J4 SPRAY PAINTED MDF DARK/GREY BLACK MATCH TO DULUX 00NN 07/00 CLEAR LACQUER FINISH
 - J5 SPRAY PAINTED MDF -RED MATCH TO DULUX 09YR 11/475 CLEAR LACQUER FINISH
 - J6 SPRAY PAINTED MDF -STONE MATCH TO DULUX 20YY 57/060 CLEAR LACQUER FINISH
 - J7 SPRAY PAINTED SATIN WHITE
 - J8 DARK PAINT FINISH TO MATCH EXISTING
- LAMINATE FINISHES**
- L1 DARK GREY POLYREY - FA P114 POIVRE
- OTHER FINISHES**
- C1 VALCHROMAT COLOURED MDF - MID GREY 2-PACK CLEAR LACQUER FINISH
 - C2 Quartz Surfaces Zodiaq® Dove Grey www.dupont.com
 - S1 SILESTONE BLANCO NORTE / WHITE NORTE
 - U1 BUTE FABRIC - LEWIS 2825 PRODUCT CODE: CF840-2825 100% PURE WOOL
- WALL FINISHES**
- W1 HONED CONCRETE EFFECT SKIM WALL RENDER MATCH TO RAL 7044 SILK GREY
 - W2 HONED CONCRETE EFFECT SKIM WALL RENDER MATCH TO RAL 7030 STONE GREY

REV	DATE	DESCRIPTION	BY
-	SEPT 10 2015	ISSUED FOR TENDER	-

2 Cowcross Street
London EC1M 6DR UK
T +44(0)20 3384 1400

CLIENT NATIONAL GALLERY OF CANADA
PROJECT NEW RETAIL STORE
DRG BOOK TABLE




DRG No. MW-25 REV -
SCALE 1:10 @ A1 DATE JUN 2015

DRAWN BY CM

SHEET NO. **MW-26**

NATIONAL GALLERY OF CANADA KIDS TABLE (X1)

SCALE 1:10

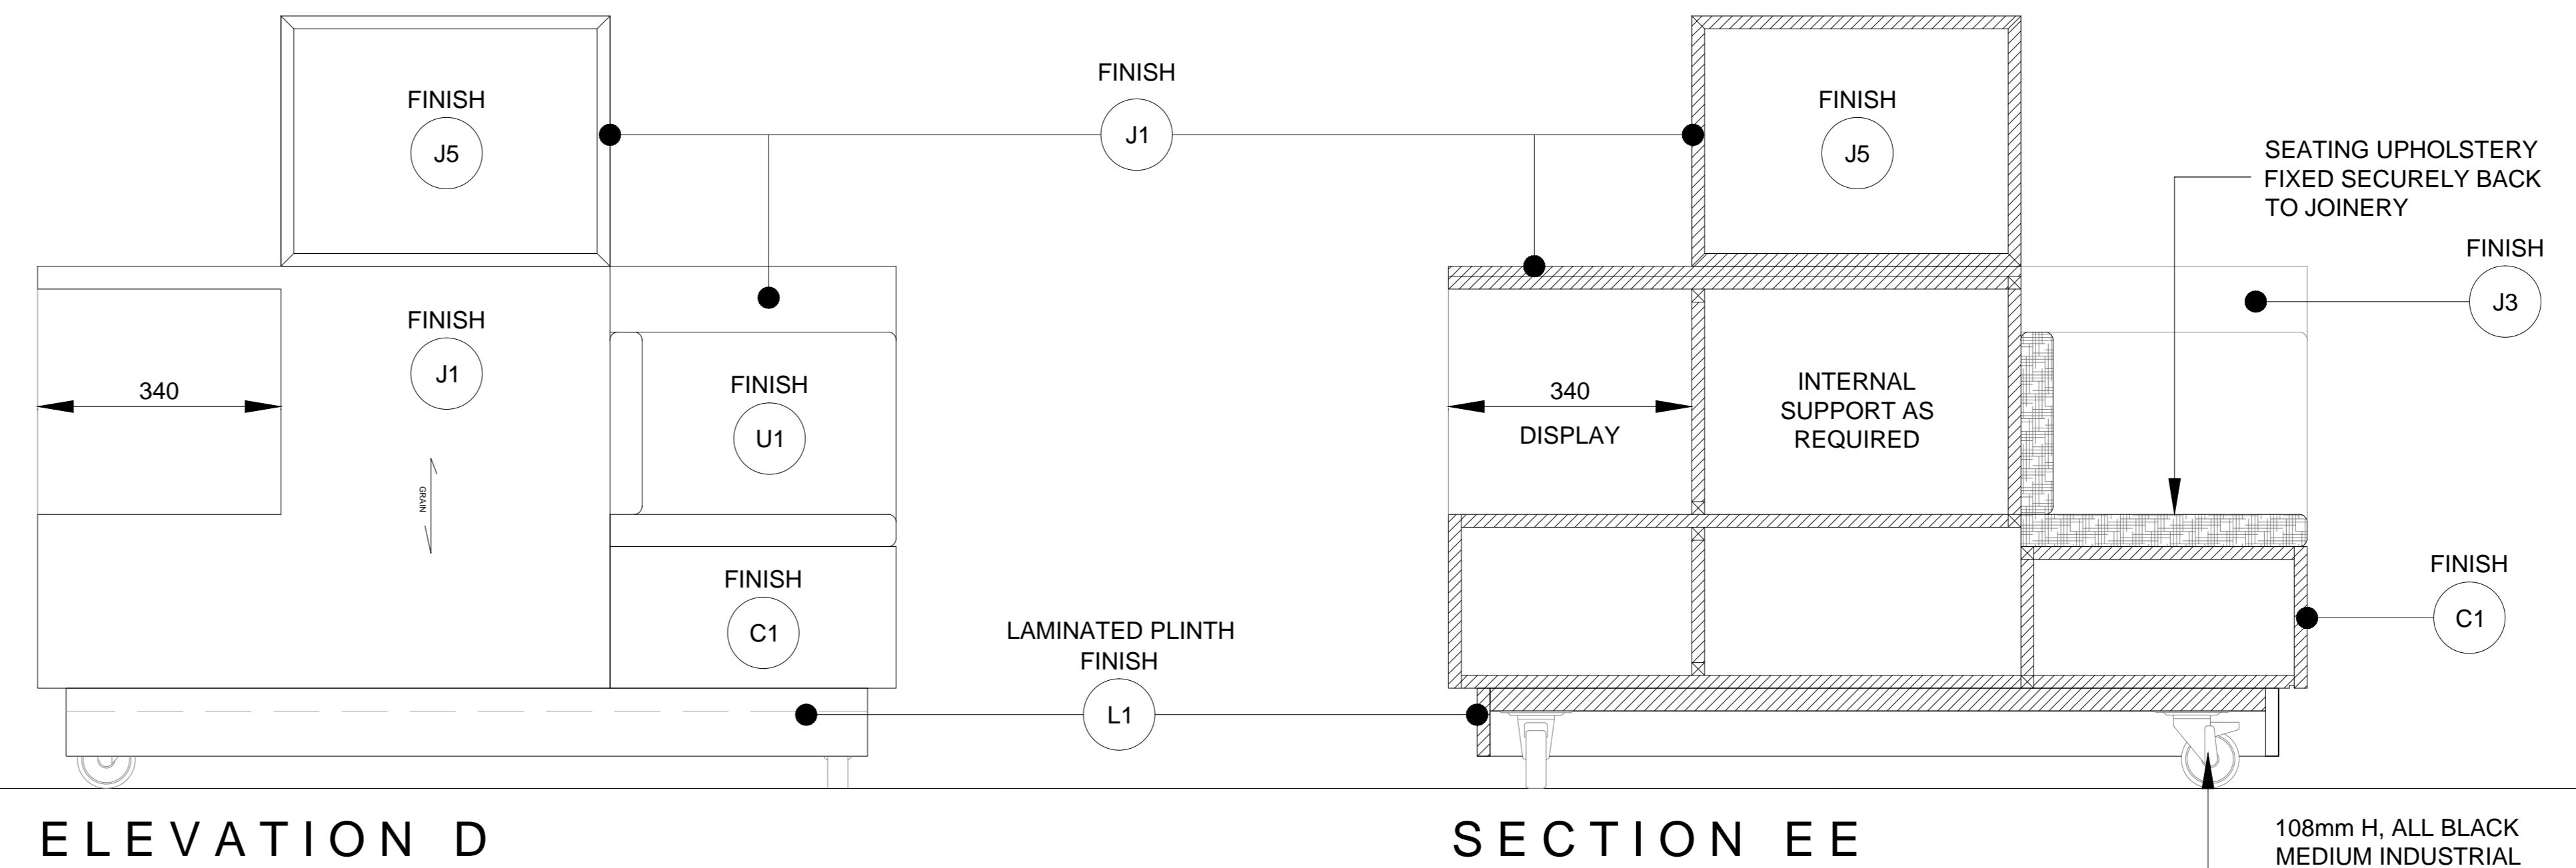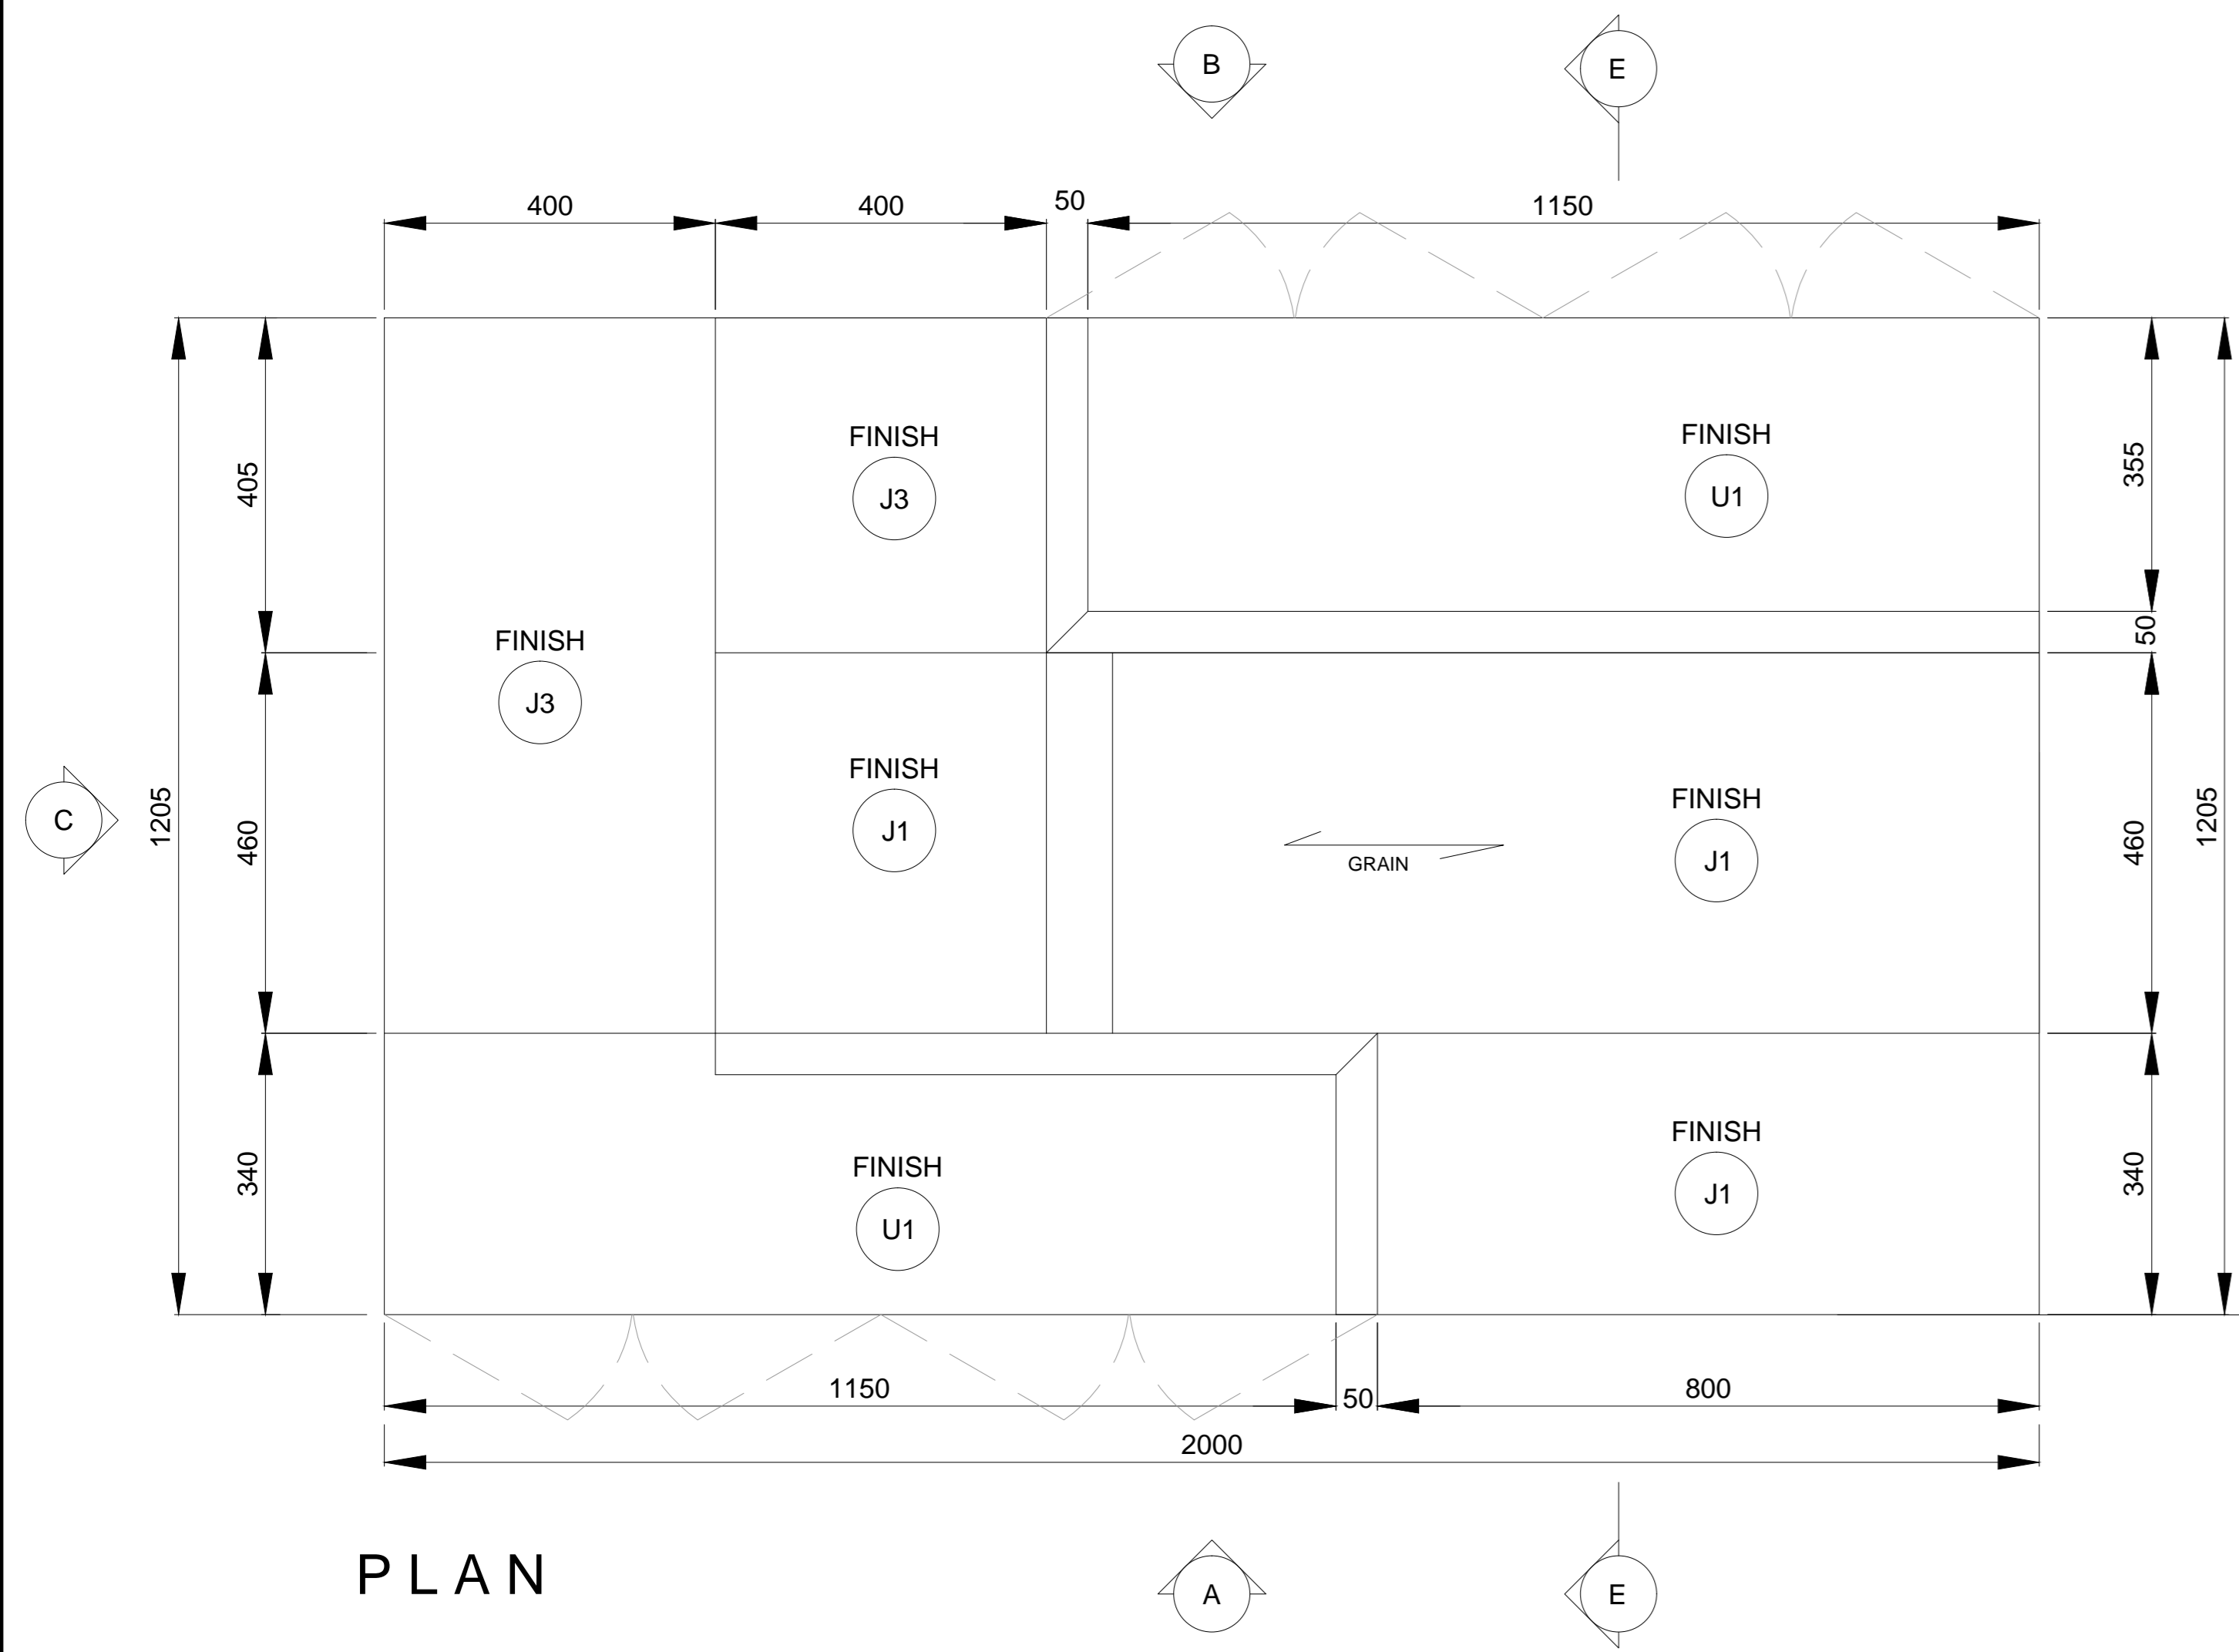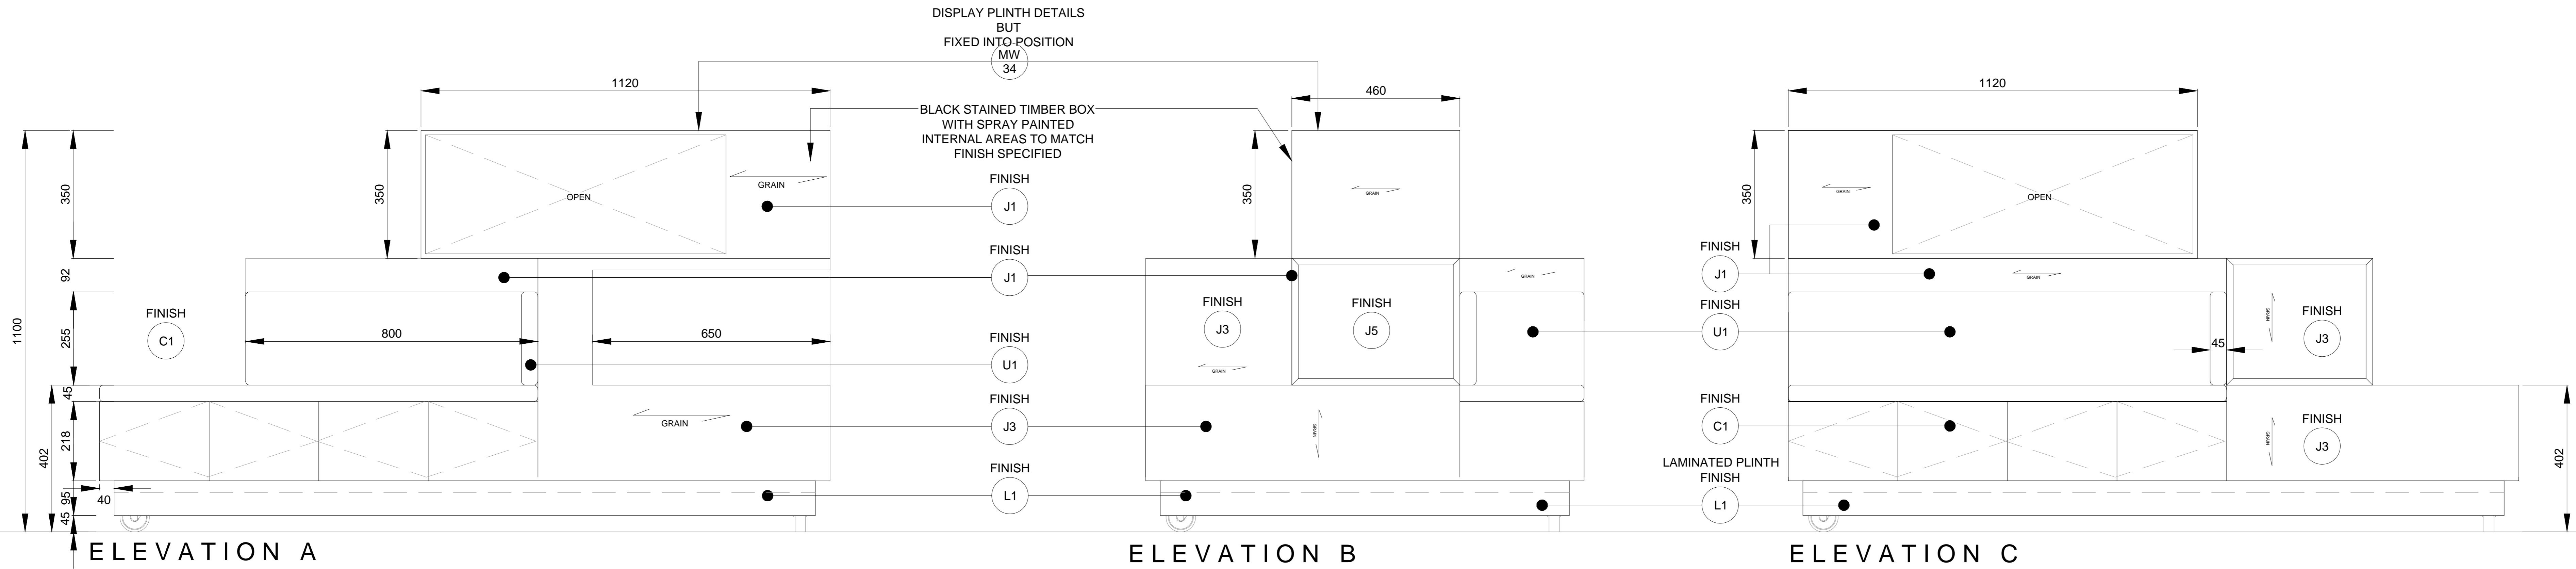

NOTES
DO NOT SCALE FROM DRAWING
ALL DIMENSIONS TO BE SITE VERIFIED BY CONTRACTOR PRIOR TO MANUFACTURING OR CONSTRUCTION. CONTRACTOR TO REPORT ANY DISCREPANCIES TO NGC IMMEDIATELY.
CONTRACTOR TO PRODUCE SHOP DRAWINGS OF ALL CUSTOM COMPONENTS FOR APPROVAL BY NGC PRIOR TO MANUFACTURING.
THE DRAWING AND THE WORKS DEPICTED ARE THE COPYRIGHT OF LUMSDEN DESIGN LTD AND MAY NOT BE REPRODUCED EXCEPT BY WRITTEN PERMISSION.

MATERIALS LEGEND:
PLEASE NOTE: CONTRACTOR TO PROVIDE SAMPLES OF ALL MATERIALS FOR APPROVAL BY NGC PRIOR TO CONSTRUCTION.

- METALWORK FINISHES**
- M1 POWDER COAT RAL 7010 - TARPULIN GREY SEMI-MATT FINISH 25%
 - M2 POWDER COAT RAL 9002 - GREY / WHITE SEMI-MATT FINISH 25%
 - M3 POWDER COAT RAL 3031 - ORIENT RED SEMI-MATT FINISH 25%
 - M4 BRUSHED STAINLESS STEEL
 - M5 POWDER COAT RAL 7038 - AGATE GREY SEMI-MATT FINISH 25%
 - M6 BLACK SMOKED METAL
- JOINERY FINISHES**
- J1 BLACK STAINED AMERICAN OAK MATCH TO SAMPLE
 - J2 WHITE STAINED CANDIAN MAPLE MATCH TO SAMPLE
 - J3 NATURAL FINISH AMERICAN OAK MATCH TO SAMPLE
 - J4 SPRAY PAINTED MDF DARK/GREY BLACK MATCH TO DULUX 00NN 07/00 CLEAR LACQUER FINISH
 - J5 SPRAY PAINTED MDF -RED MATCH TO DULUX 09YR 11/475 CLEAR LACQUER FINISH
 - J6 SPRAY PAINTED MDF -STONE MATCH TO DULUX 20YY 57/060 CLEAR LACQUER FINISH
 - J7 SPRAY PAINTED SATIN WHITE
 - J8 DARK PAINT FINISH TO MATCH EXISTING
- LAMINATE FINISHES**
- L1 DARK GREY POLYREY - FA P114 POIVRE
- OTHER FINISHES**
- C1 VALCHROMAT COLOURED MDF - MID GREY 2-PACK CLEAR LACQUER FINISH
 - C2 Quartz Surfaces Zodiac® Dove Grey www.dupont.com
 - S1 SILESTONE BLANCO NORTE / WHITE NORTE
 - U1 BUTE FABRIC - LEWIS 2825 PRODUCT CODE: CF840-2825 100% PURE WOOL
- WALL FINISHES**
- W1 HONED CONCRETE EFFECT SKIM WALL RENDER MATCH TO RAL 7044 SILK GREY
 - W2 HONED CONCRETE EFFECT SKIM WALL RENDER MATCH TO RAL 7030 STONE GREY

REV	DATE	DESCRIPTION	BY
-	SEPT 10 2015	ISSUED FOR TENDER	-

2 Cowcross Street
London EC1M 6DR UK
T +44(0)20 3384 1400

CLIENT NATIONAL GALLERY OF CANADA
PROJECT NEW RETAIL STORE
DRG KIDS TABLE


DRG No. MW-26 REV -
SCALE 1:10 @ A1 DATE JULY 2015

DRAWN BY CM


SHEET NO. **MW-27**

NATIONAL GALLERY OF CANADA GONDOLA (X3)


SCALE 1:10

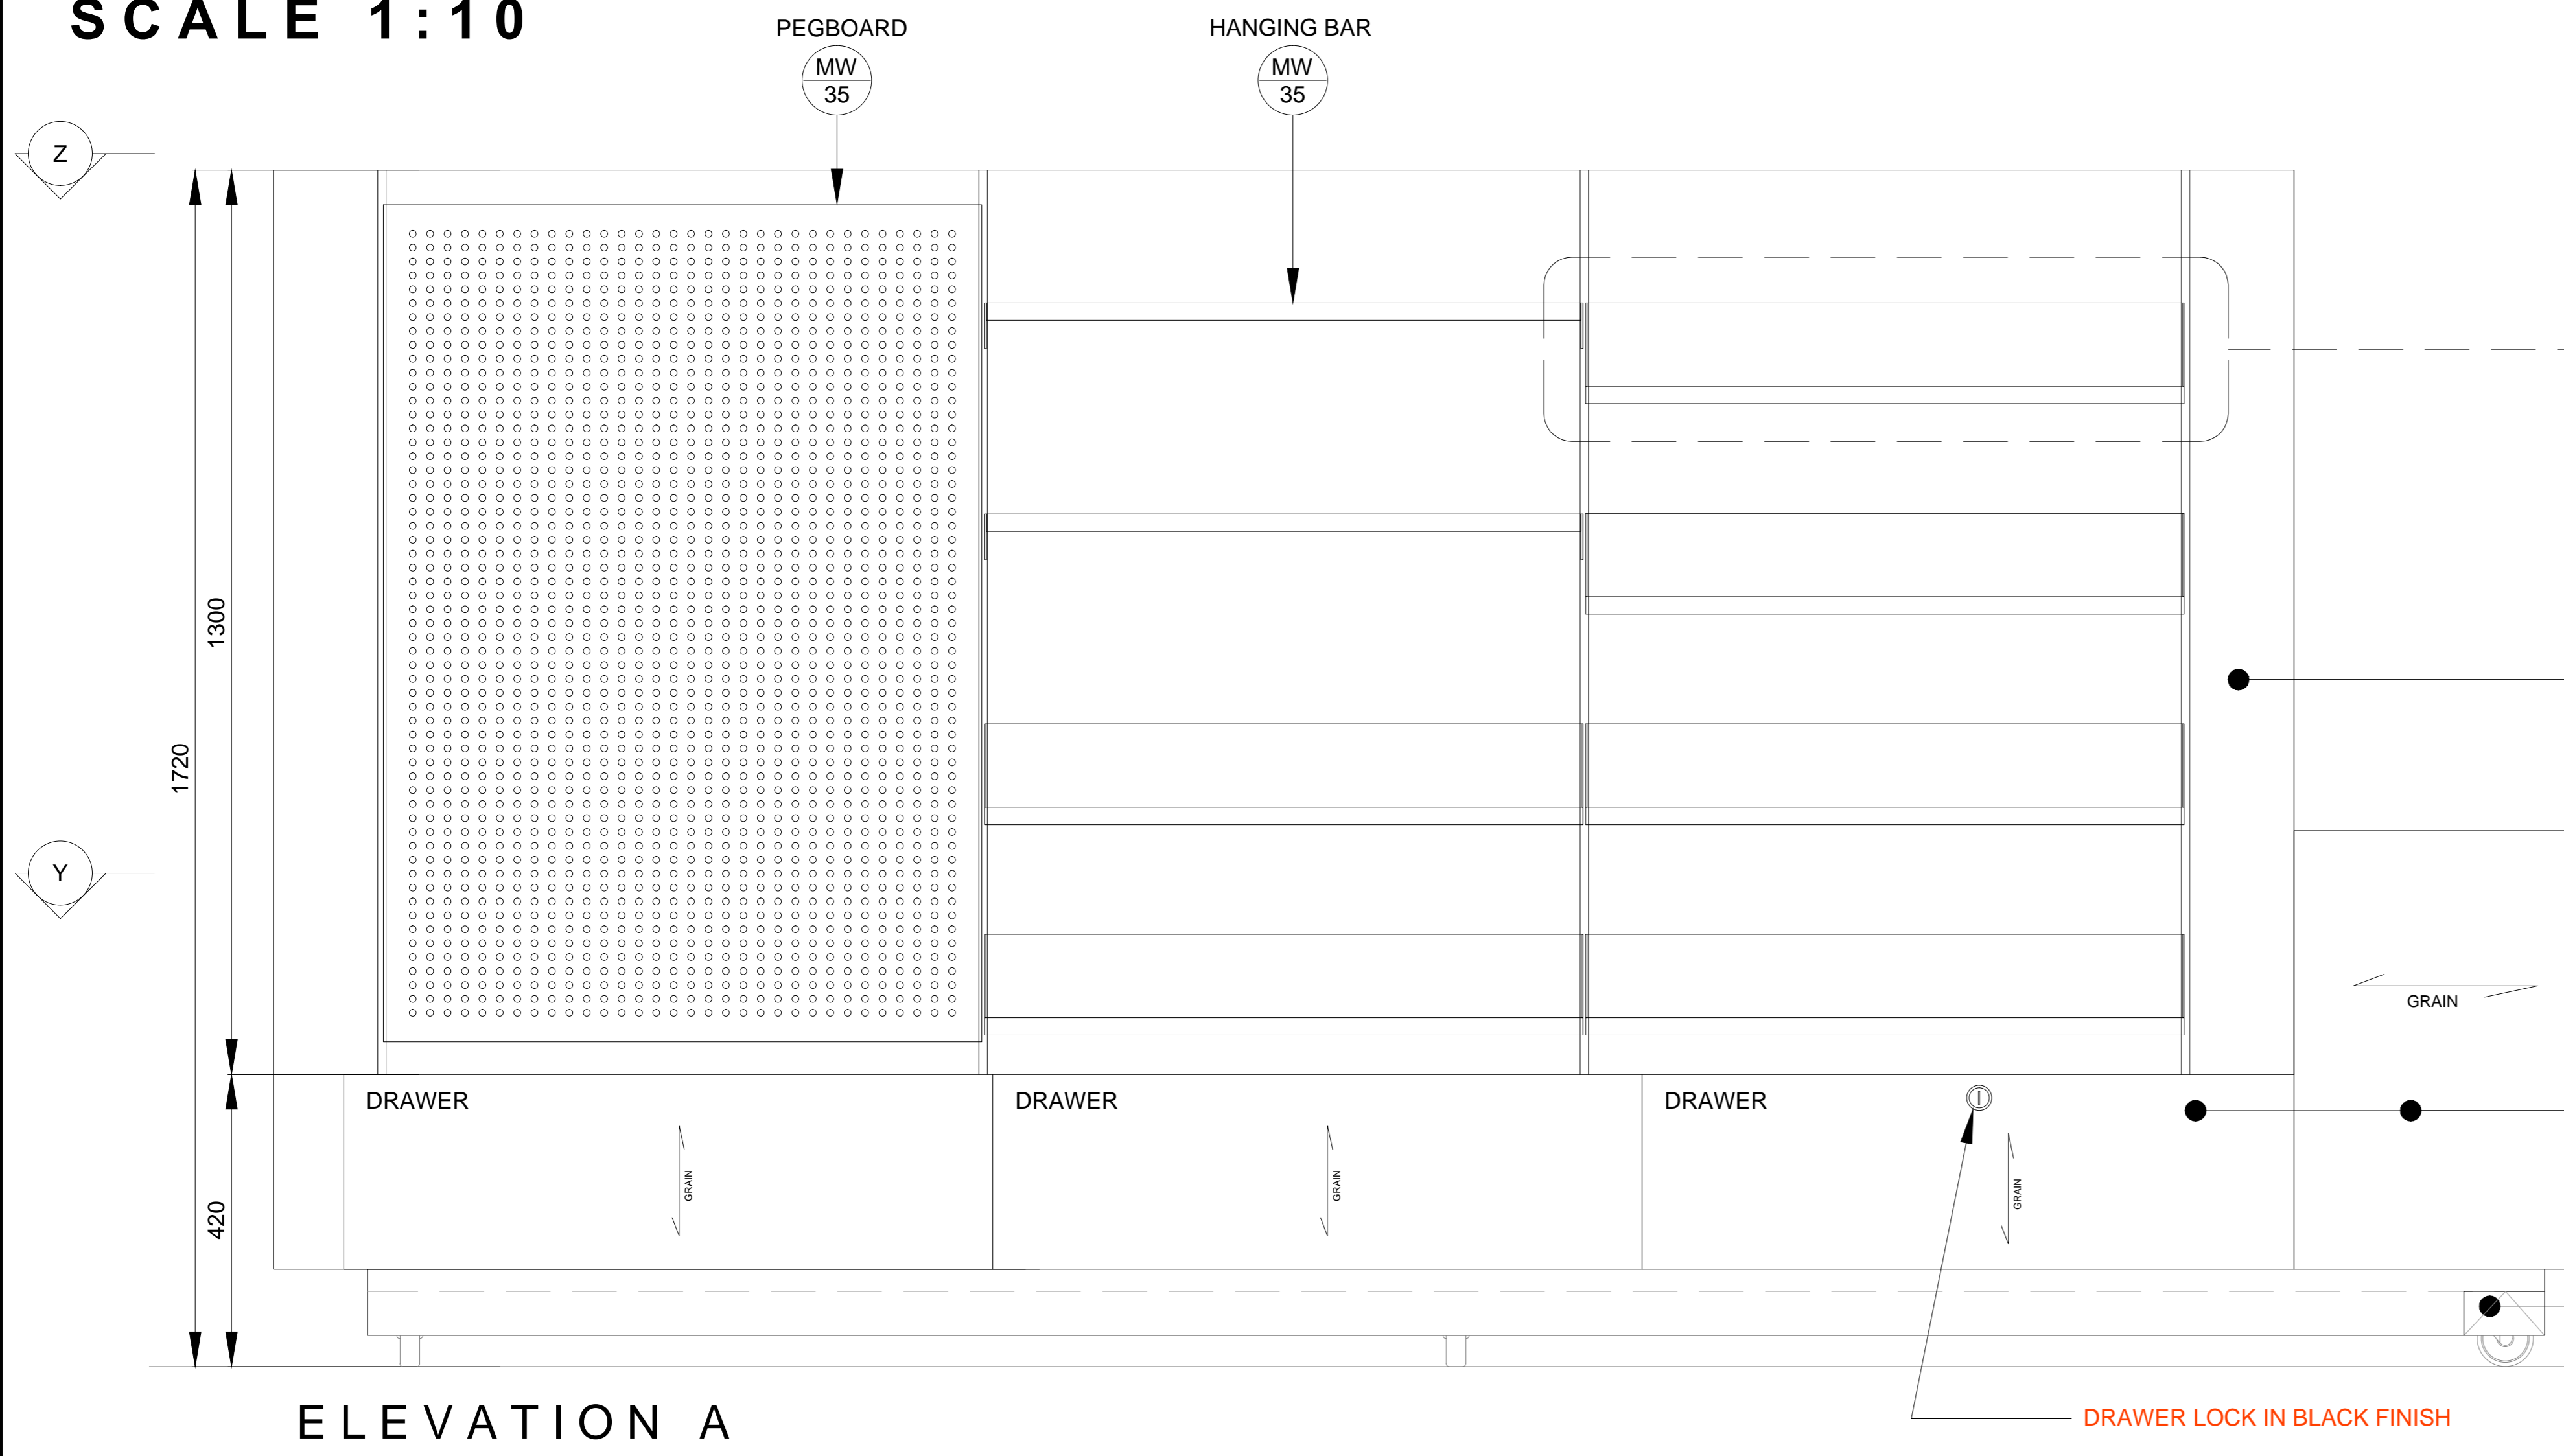


ELEVATION A

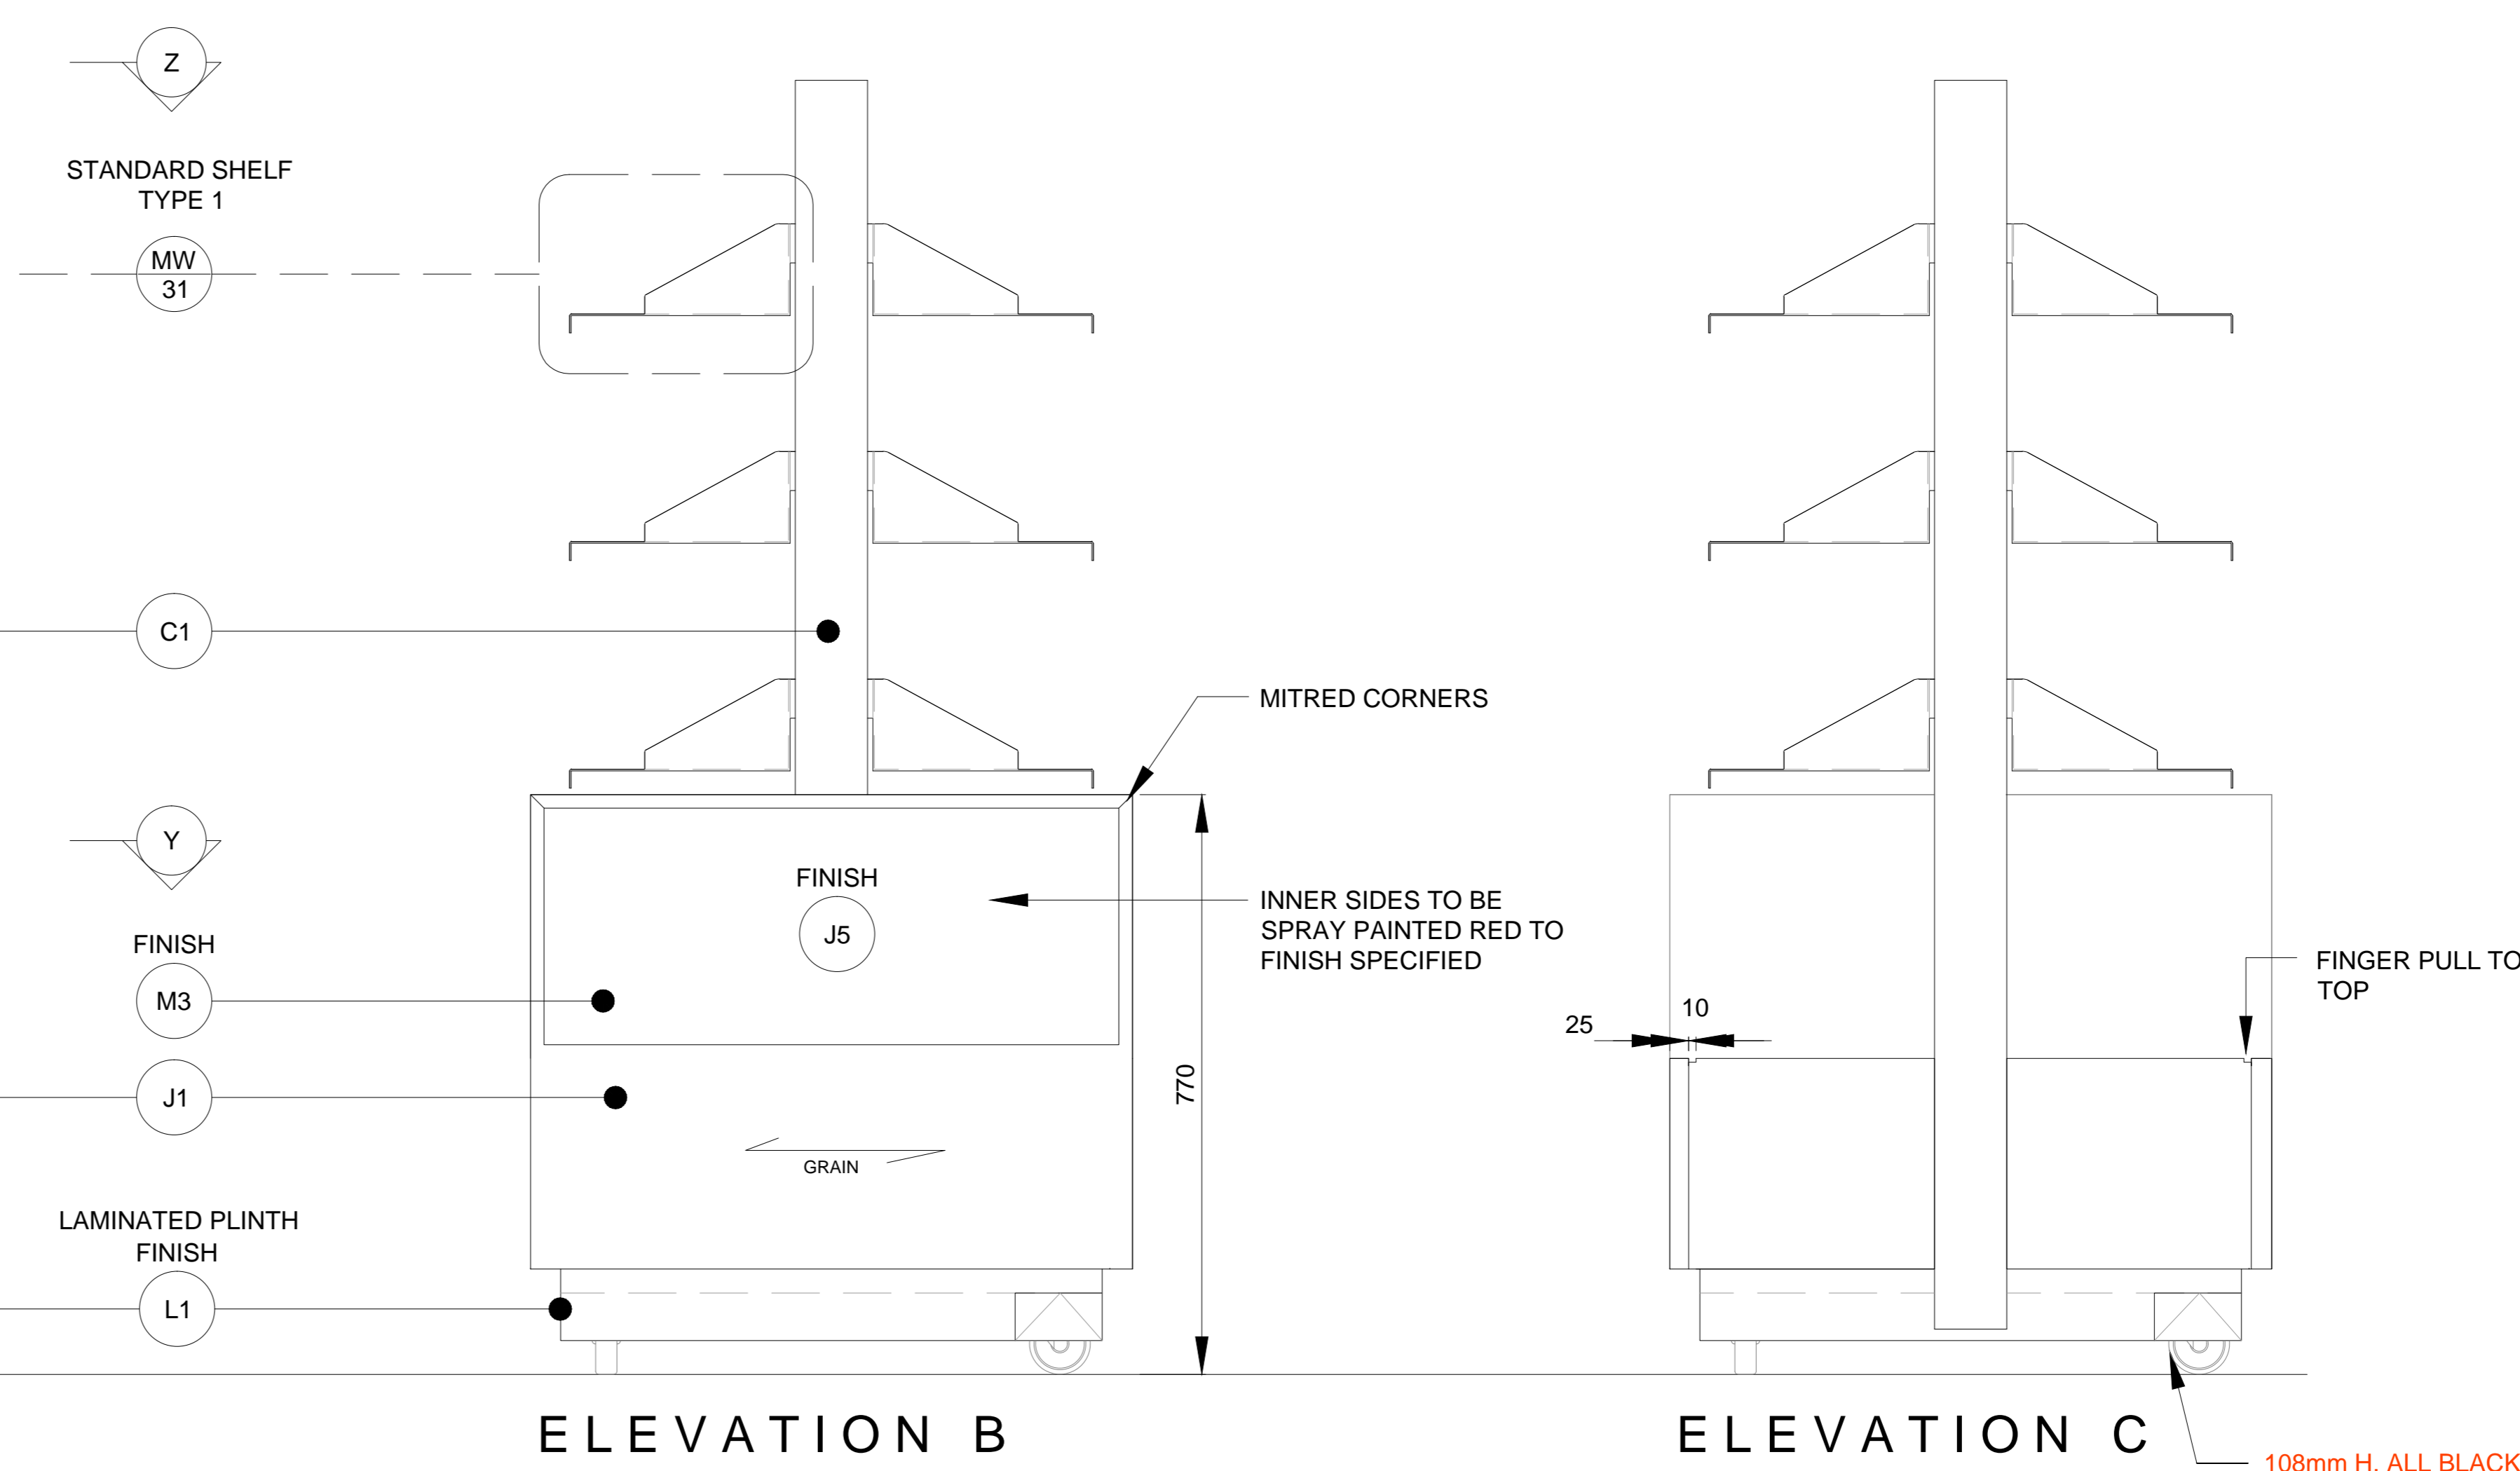


ELEVATION B

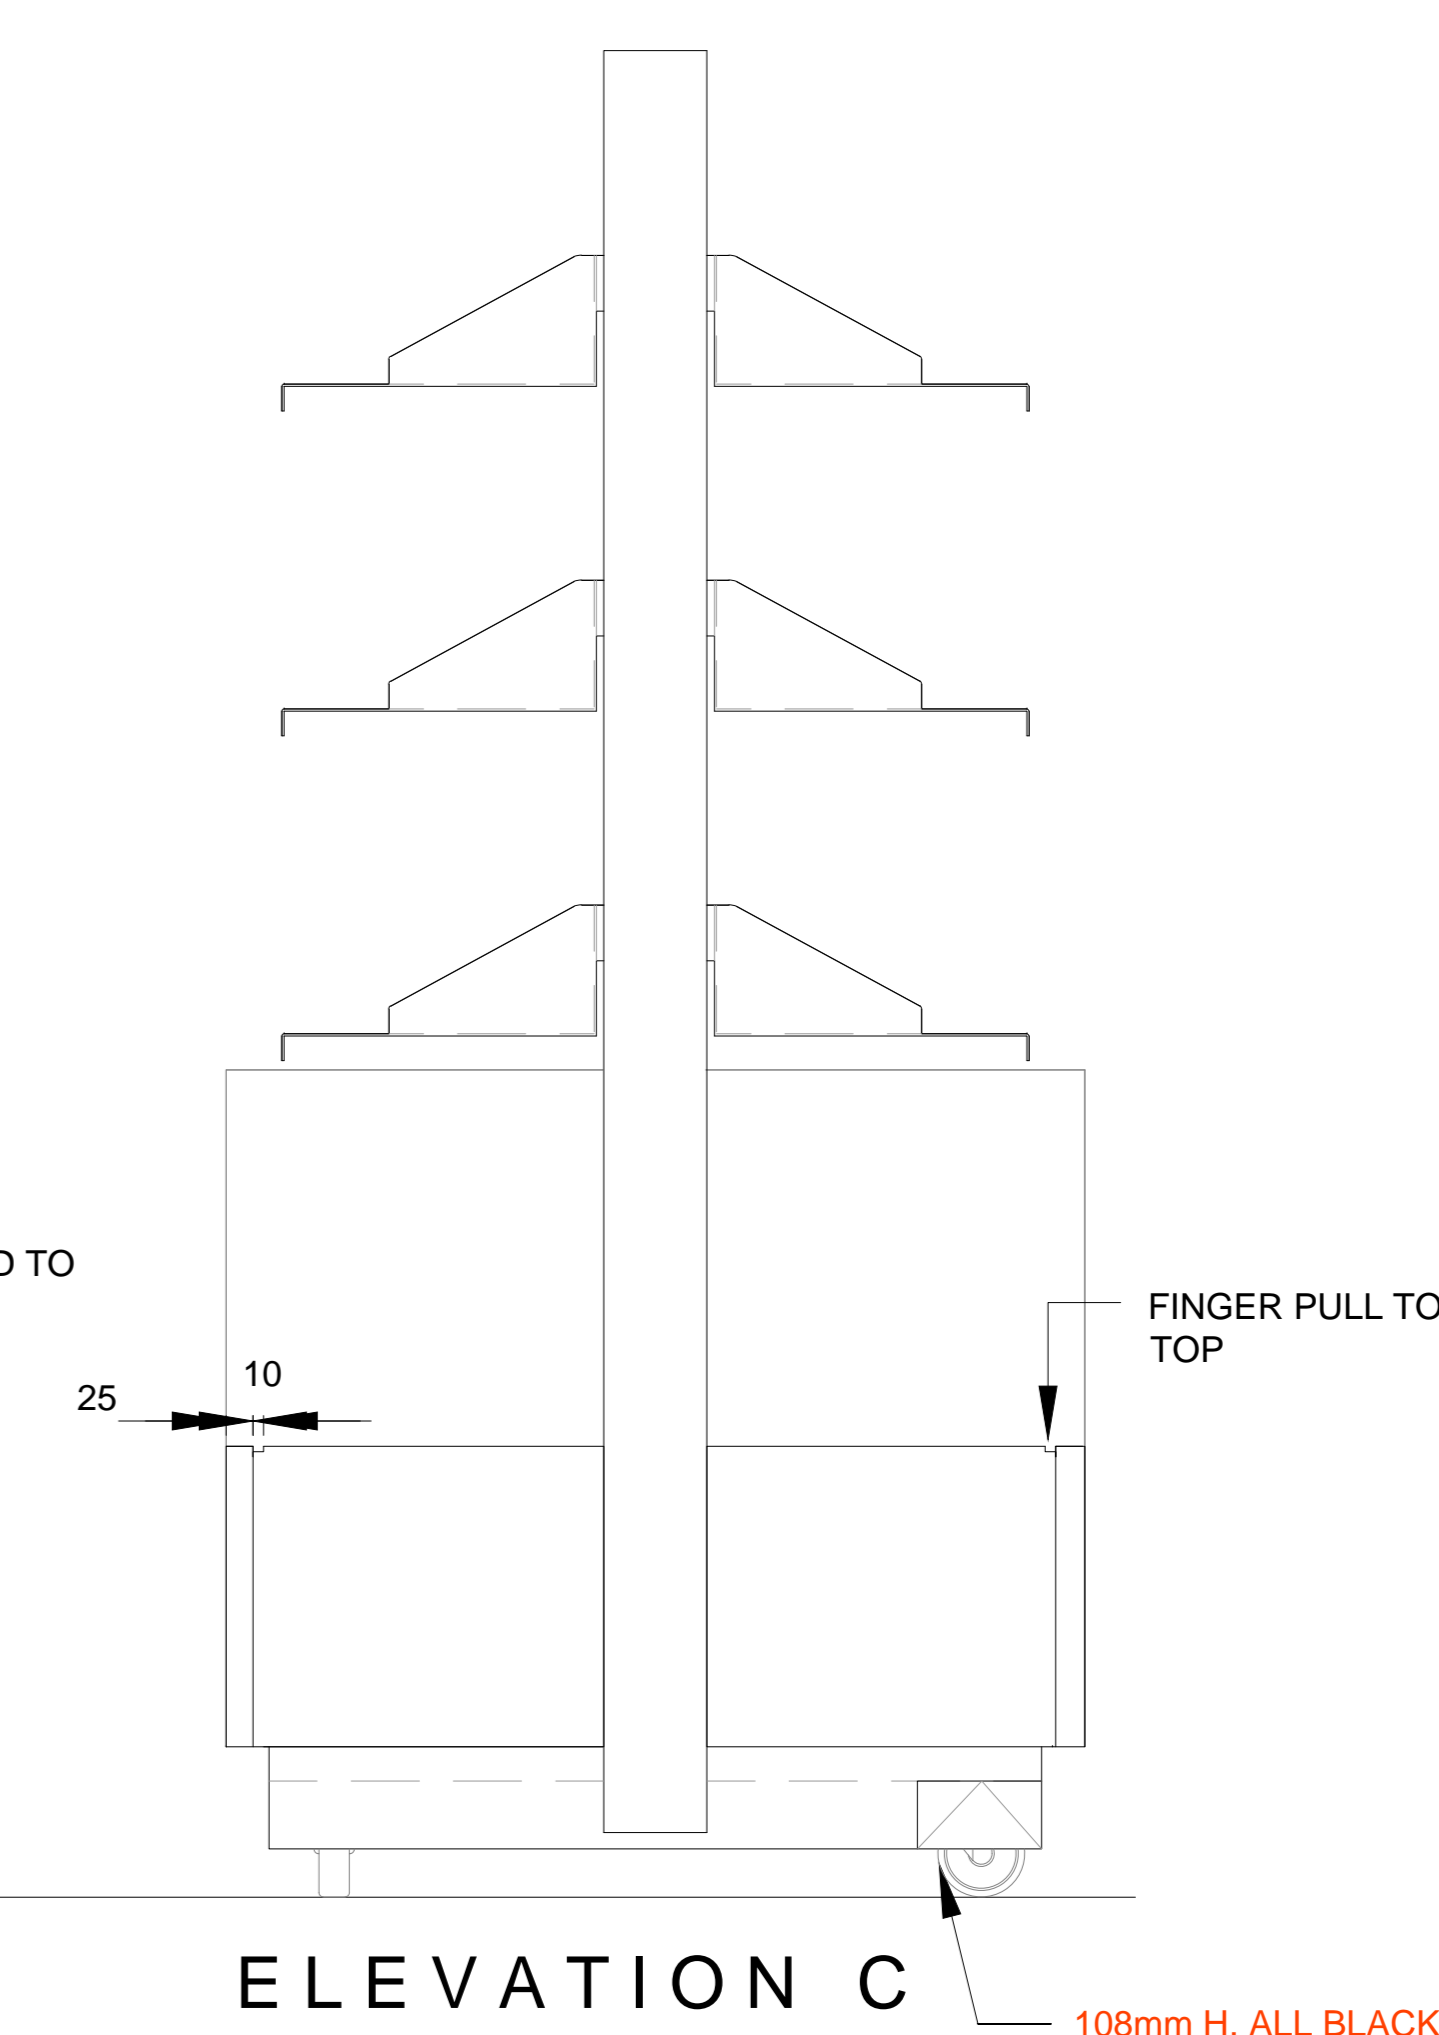


ELEVATION C

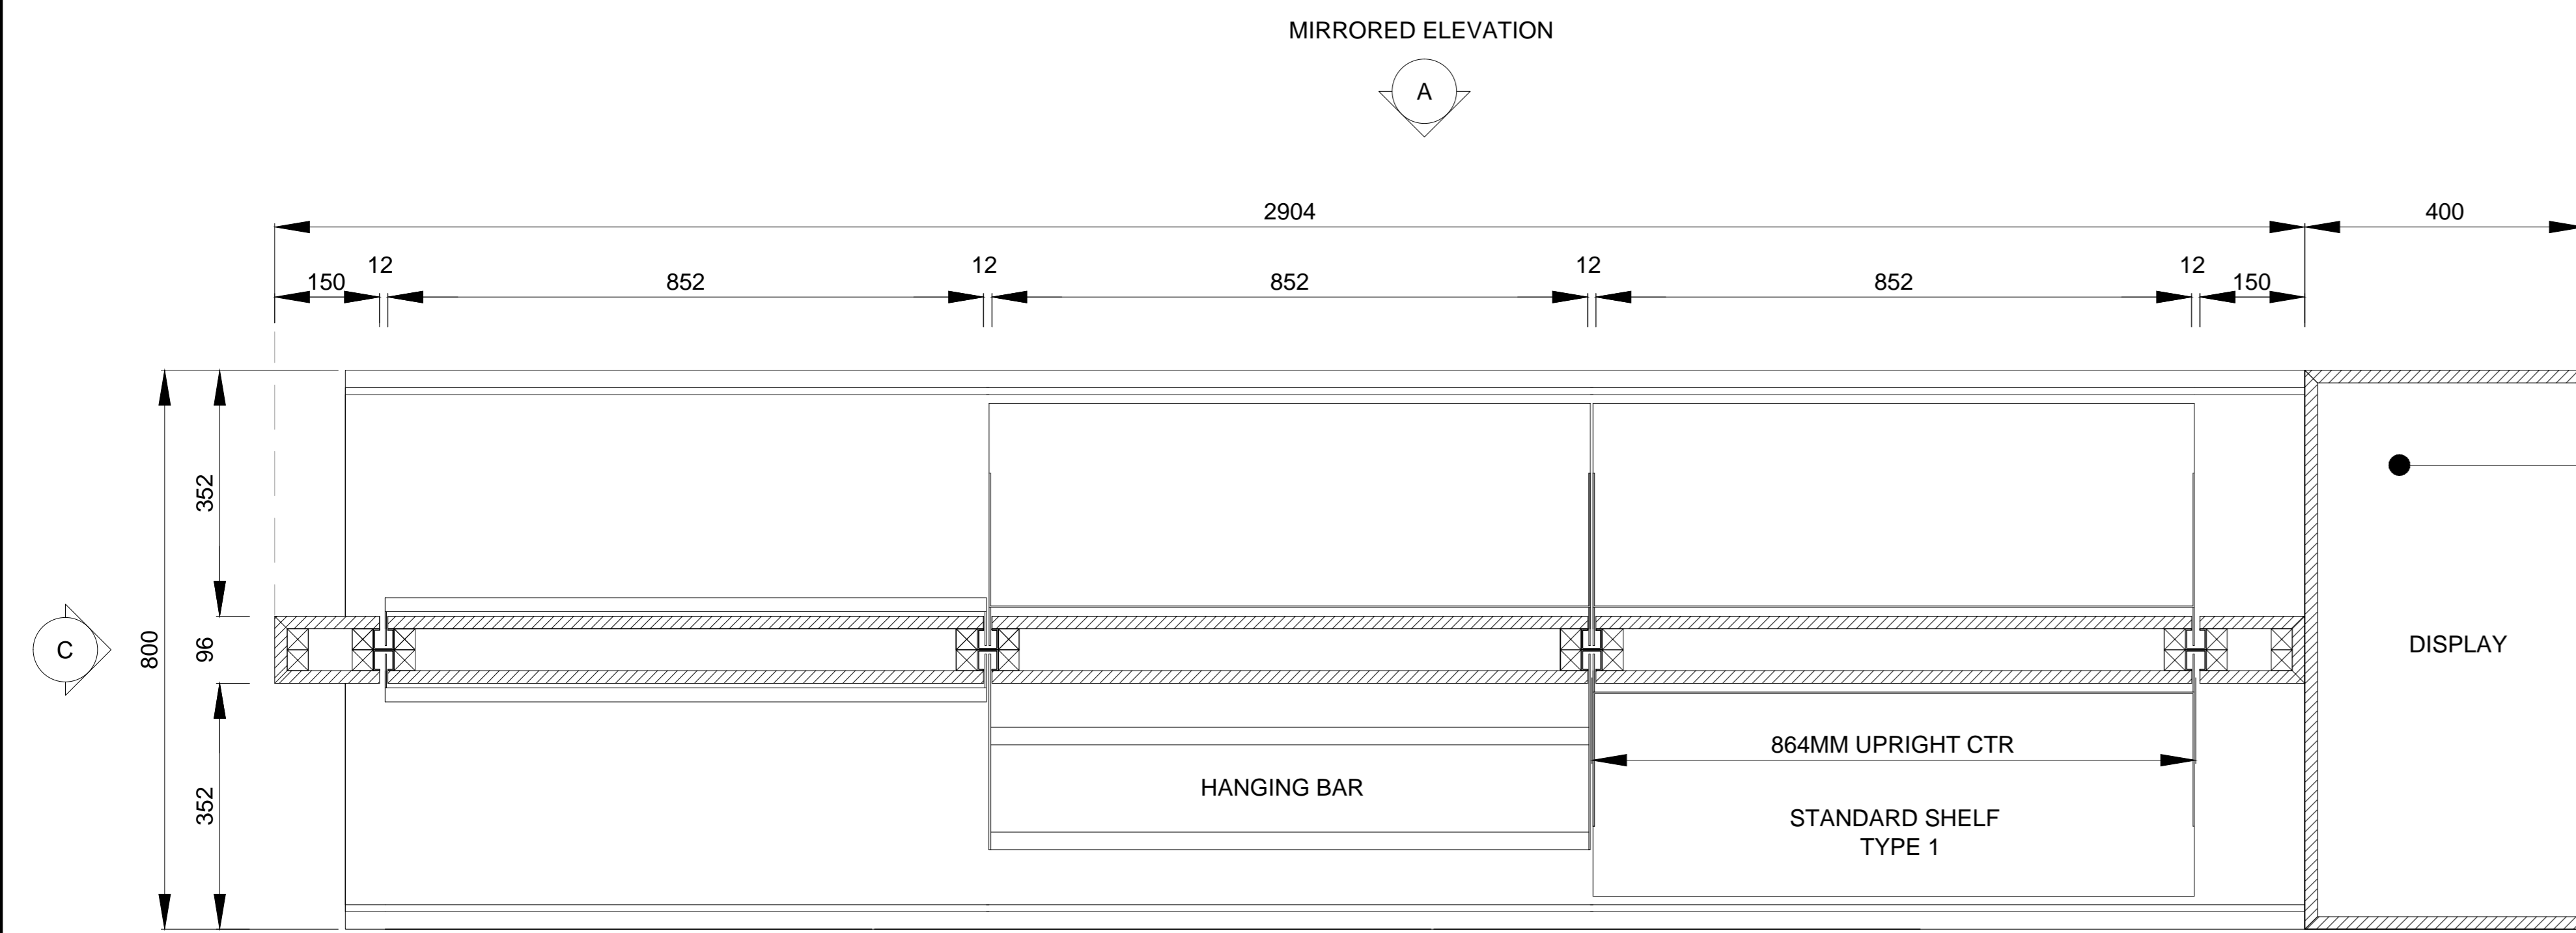

PLAN YY

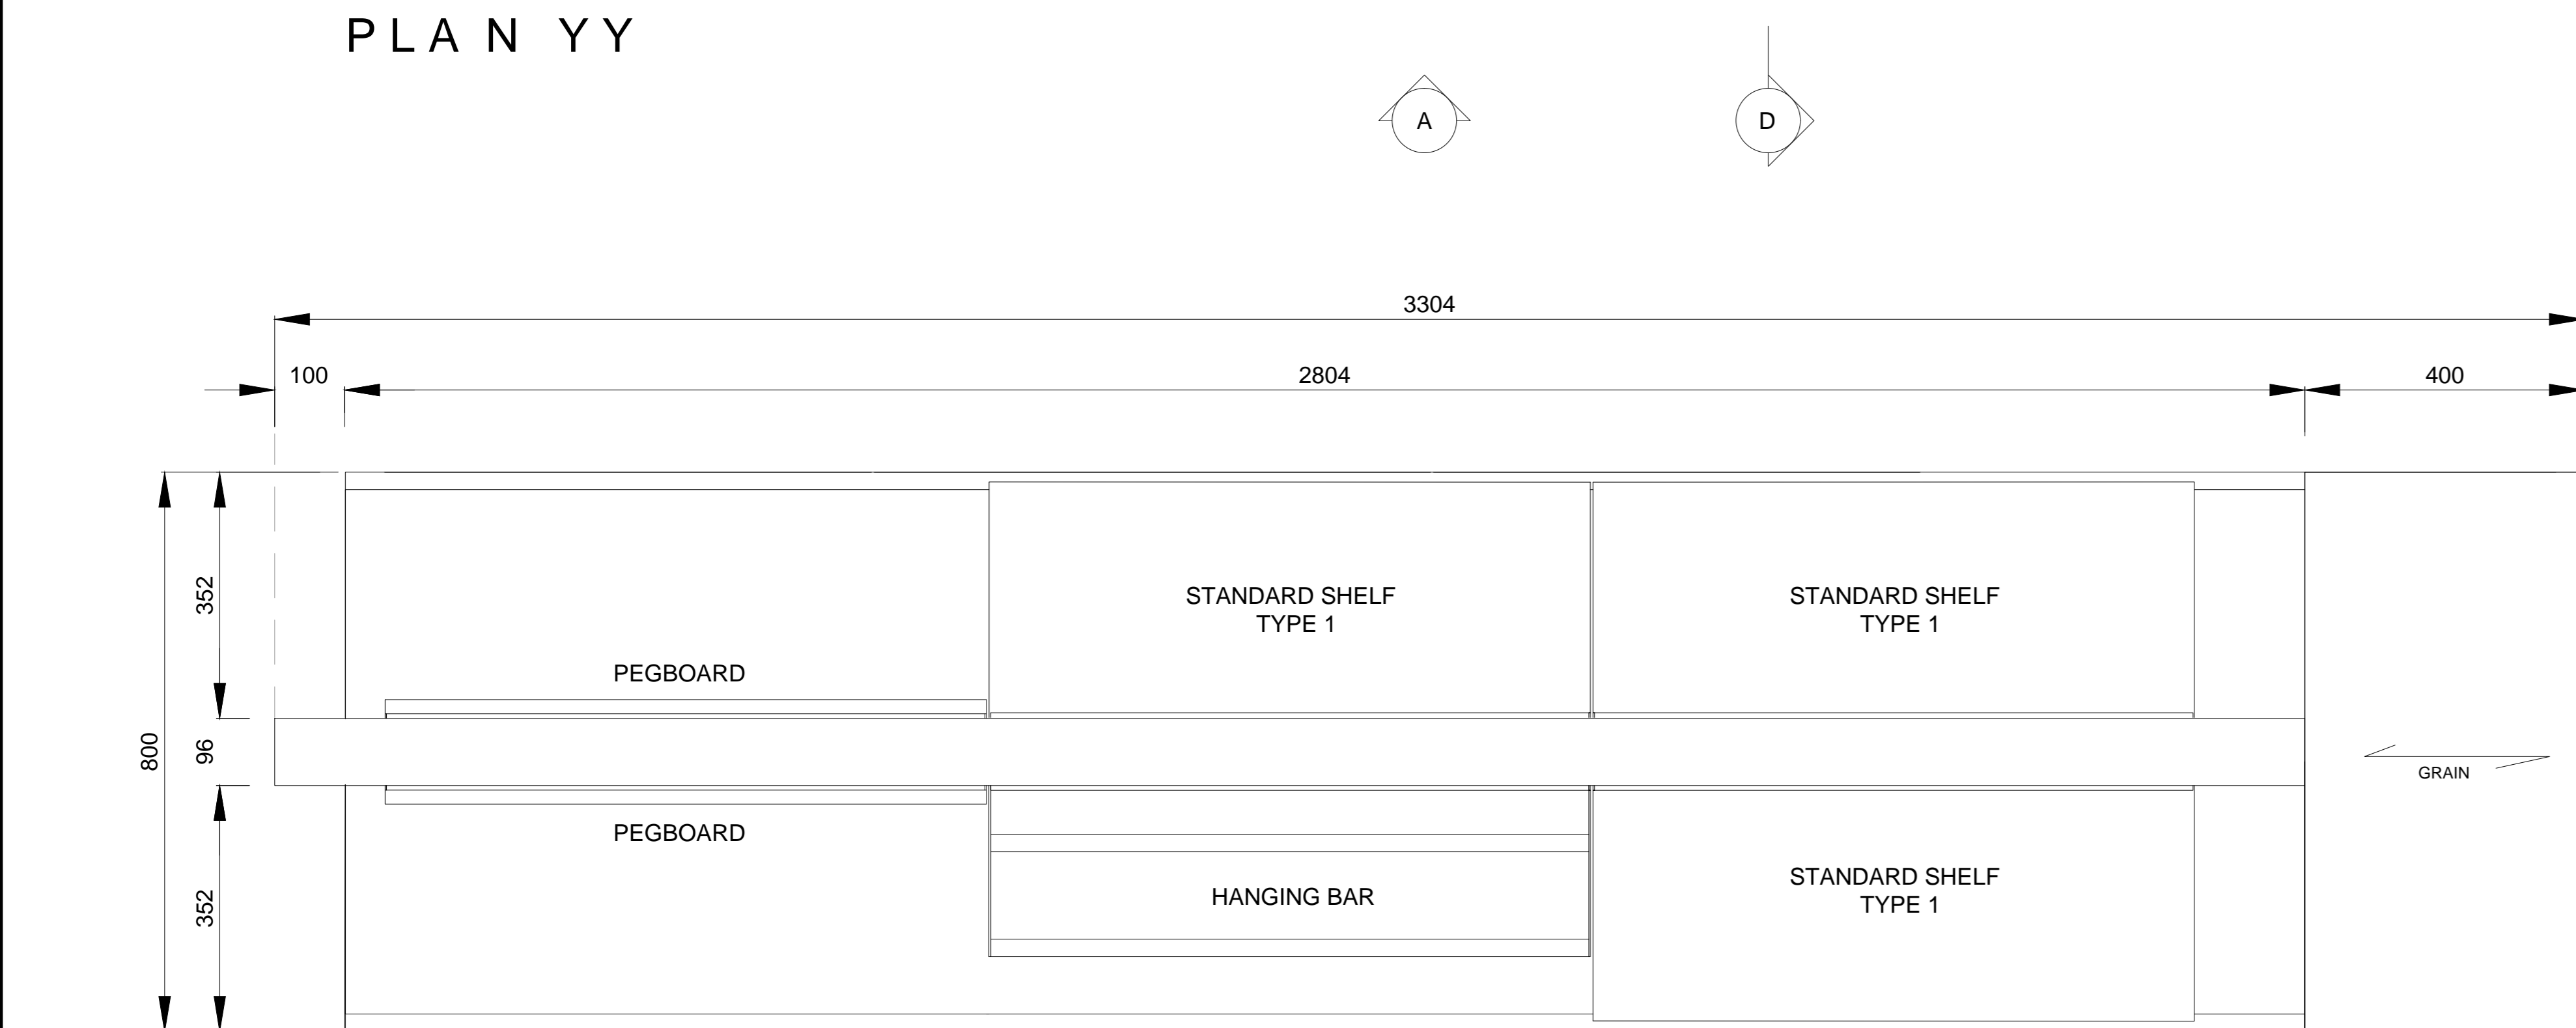

PLAN ZZ

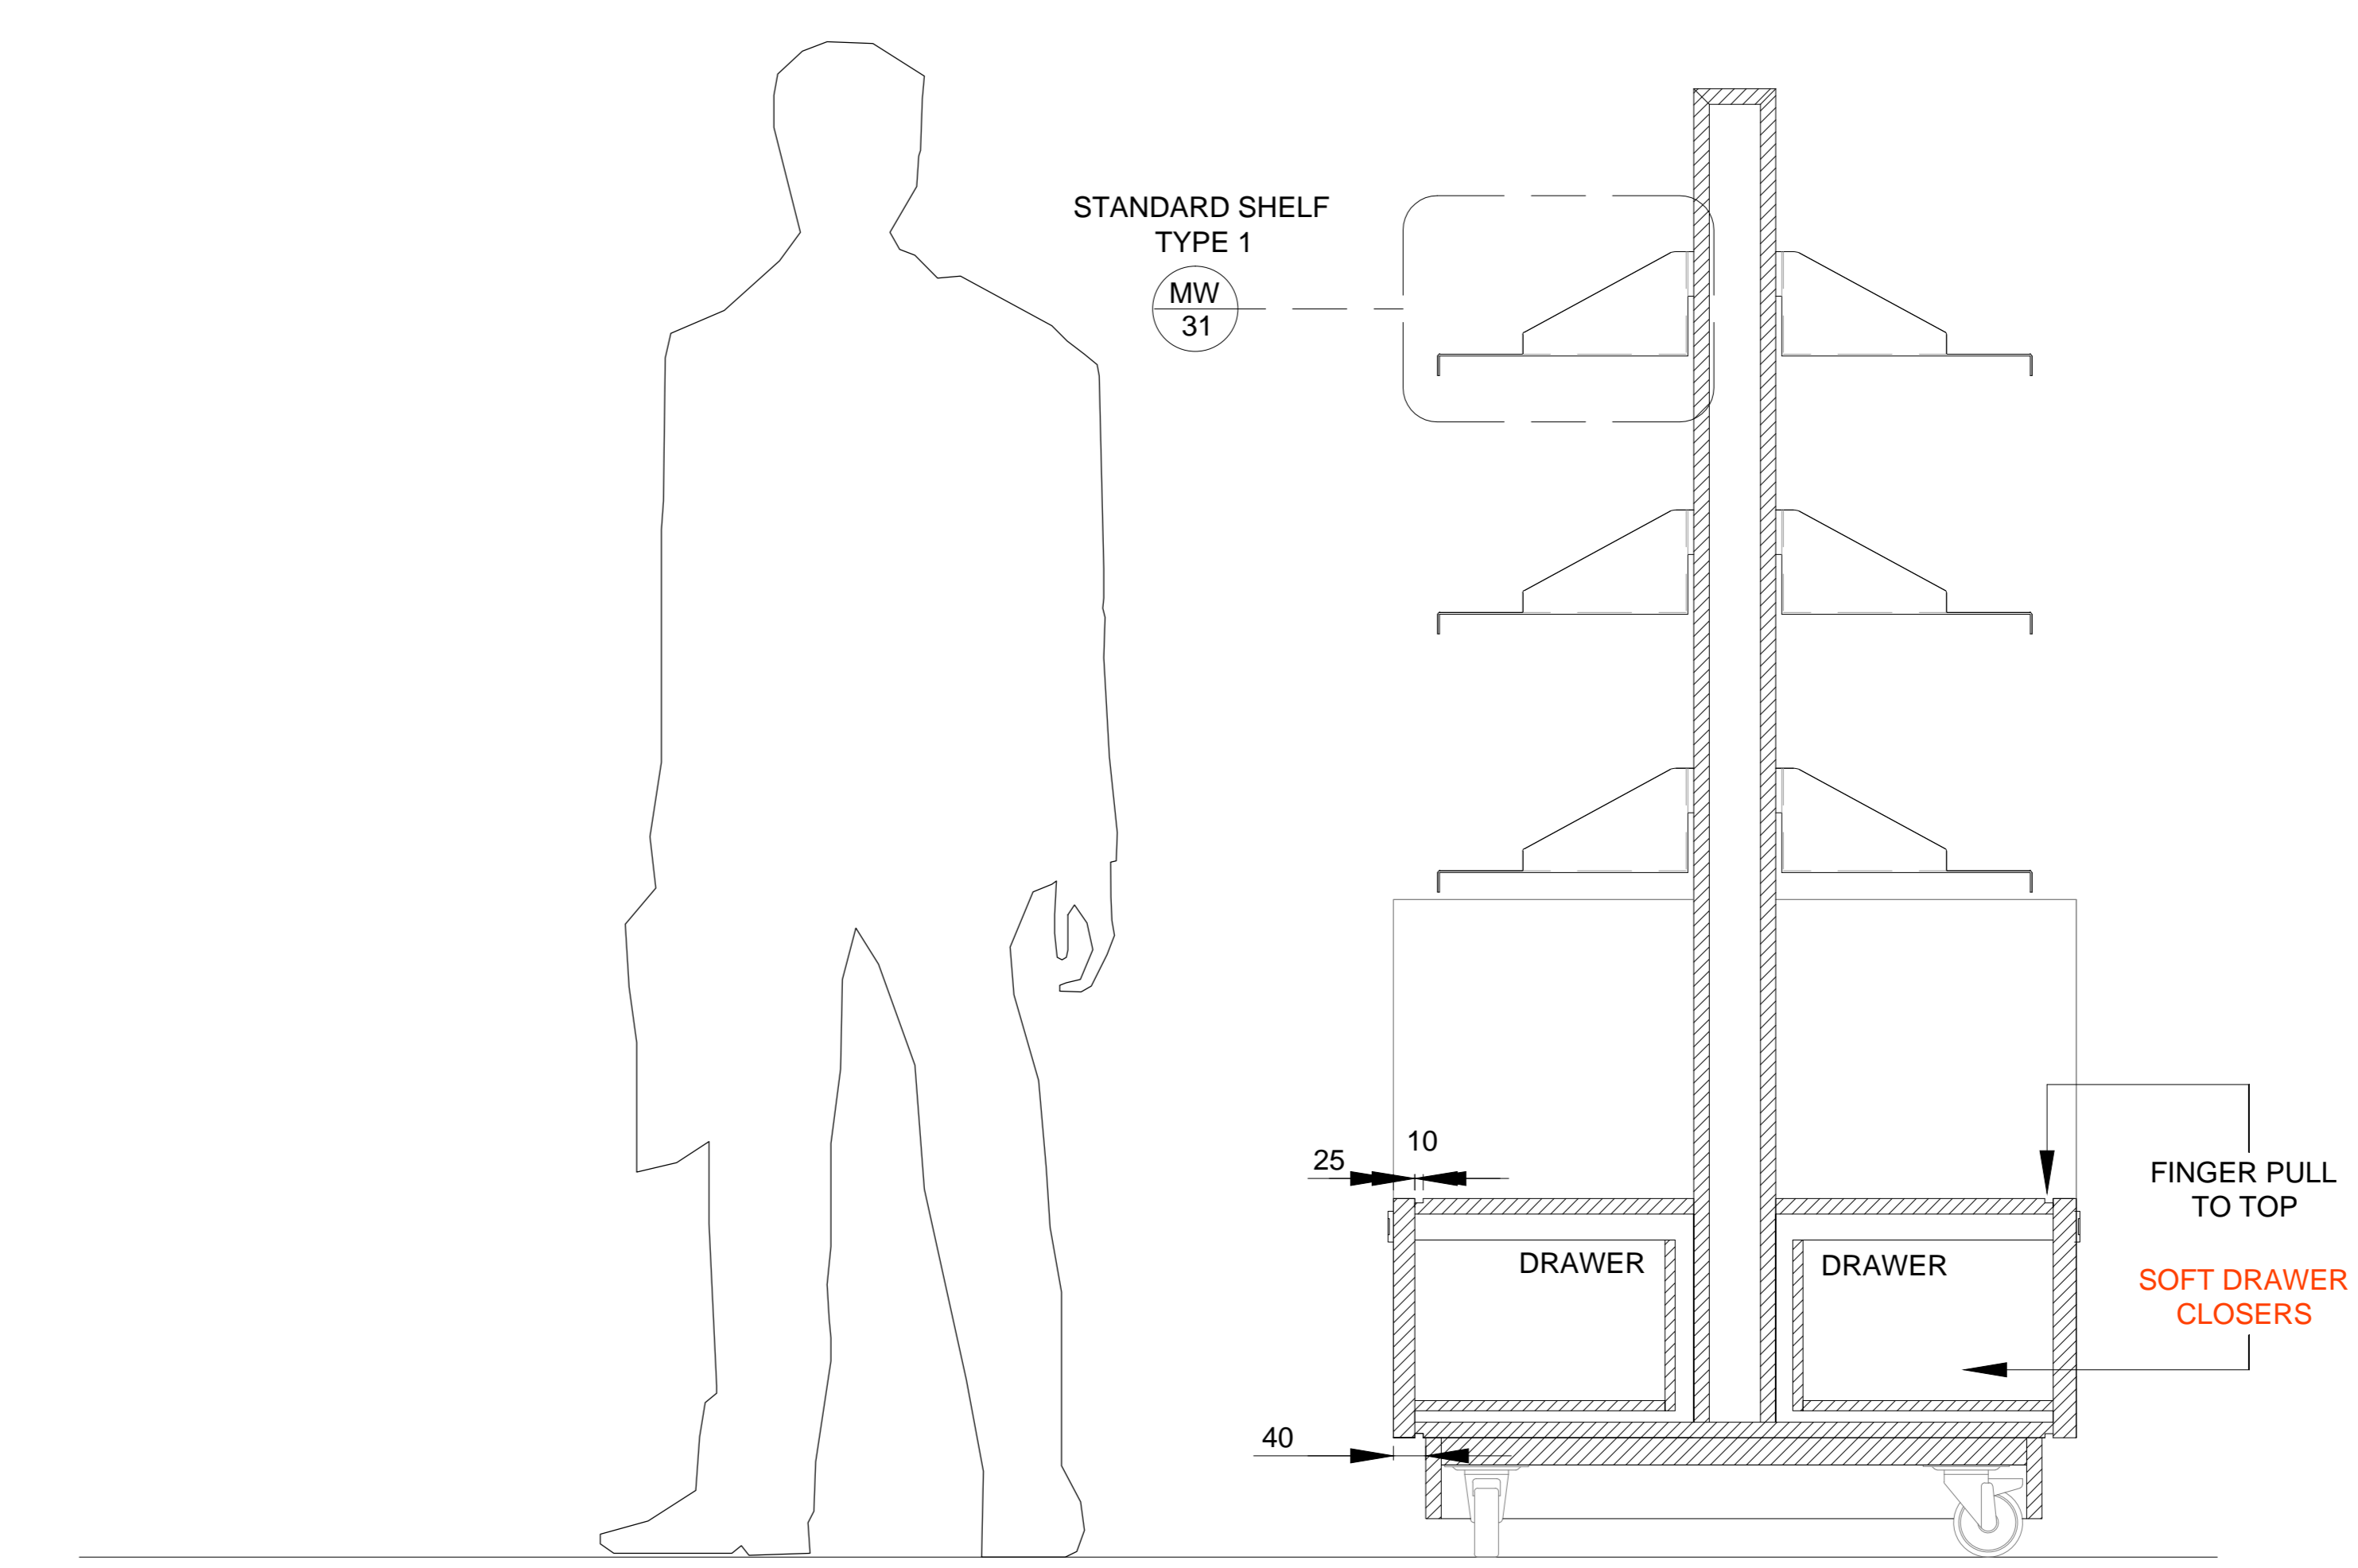

SECTION DD

NOTES
DO NOT SCALE FROM DRAWING
ALL DIMENSIONS TO BE SITE VERIFIED BY CONTRACTOR PRIOR TO MANUFACTURING OR CONSTRUCTION. CONTRACTOR TO REPORT ANY DISCREPANCIES TO NGC IMMEDIATELY.
CONTRACTOR TO PRODUCE SHOP DRAWINGS OF ALL CUSTOM COMPONENTS FOR APPROVAL BY NGC PRIOR TO MANUFACTURING.
THE DRAWING AND THE WORKS DEPICTED ARE THE COPYRIGHT OF LUMSDEN DESIGN LTD AND MAY NOT BE REPRODUCED EXCEPT BY WRITTEN PERMISSION.

MATERIALS LEGEND:

PLEASE NOTE:
CONTRACTOR TO PROVIDE SAMPLES OF ALL MATERIALS FOR APPROVAL BY NGC PRIOR TO CONSTRUCTION.

- METALWORK FINISHES**
- M1 POWDER COAT RAL 7010 - TARPULIN GREY SEMI-MATT FINISH 25%
 - M2 POWDER COAT RAL 9002 - GREY / WHITE SEMI-MATT FINISH 25%
 - M3 POWDER COAT RAL 3031 - ORIENT RED SEMI-MATT FINISH 25%
 - M4 BRUSHED STAINLESS STEEL
 - M5 POWDER COAT RAL 7038 - AGATE GREY SEMI-MATT FINISH 25%
 - M6 BLACK SMOKED METAL
- JOINERY FINISHES**
- J1 BLACK STAINED AMERICAN OAK MATCH TO SAMPLE
 - J2 WHITE STAINED CANDIAN MAPLE MATCH TO SAMPLE
 - J3 NATURAL FINISH AMERICAN OAK MATCH TO SAMPLE
 - J4 SPRAY PAINTED MDF DARK/GREY BLACK MATCH TO DULUX 00NN 07/00 CLEAR LACQUER FINISH
 - J5 SPRAY PAINTED MDF -RED MATCH TO DULUX 20Y Y 57/060 CLEAR LACQUER FINISH
 - J6 SPRAY PAINTED MDF -STONE MATCH TO DULUX 20Y Y 57/060 CLEAR LACQUER FINISH
 - J7 SPRAY PAINTED SATIN WHITE
 - J8 DARK PAINT FINISH TO MATCH EXISTING
- LAMINATE FINISHES**
- L1 DARK GREY POLYREY - FA P114 POIVRE
- OTHER FINISHES**
- C1 VALCHROMAT COLOURED MDF - MID GREY 2-PACK CLEAR LACQUER FINISH
 - C2 Quartz Surfaces Zodiaq@ Dove Grey www.dupont.com
 - S1 SILESTONE BLANCO NORTE / WHITE NORTE
 - U1 BUTE FABRIC - LEWIS 2825 PRODUCT CODE: CF840-2825 100% PURE WOOL
- WALL FINISHES**
- W1 HONED CONCRETE EFFECT SKIM WALL RENDER MATCH TO RAL 7044 SILK GREY
 - W2 HONED CONCRETE EFFECT SKIM WALL RENDER MATCH TO RAL 7030 STONE GREY

REV	DATE	DESCRIPTION	BY
-	SEPT 10 2015	ISSUED FOR TENDER	-

2 Cowcross Street
London EC1M 6DR UK
T +44(0)20 3384 1400


CLIENT NATIONAL GALLERY OF CANADA
PROJECT NEW RETAIL STORE
DRG GONDOLA

DRG No. MW-27 REV -
SCALE 1:10 @ A1 DATE JUN 2015

DRAWN BY CM

SHEET NO. **MW-28**

**NATIONAL GALLERY OF CANADA
ACCESSORIES - REAR WALL OVERVIEW
SCALE 1:10**

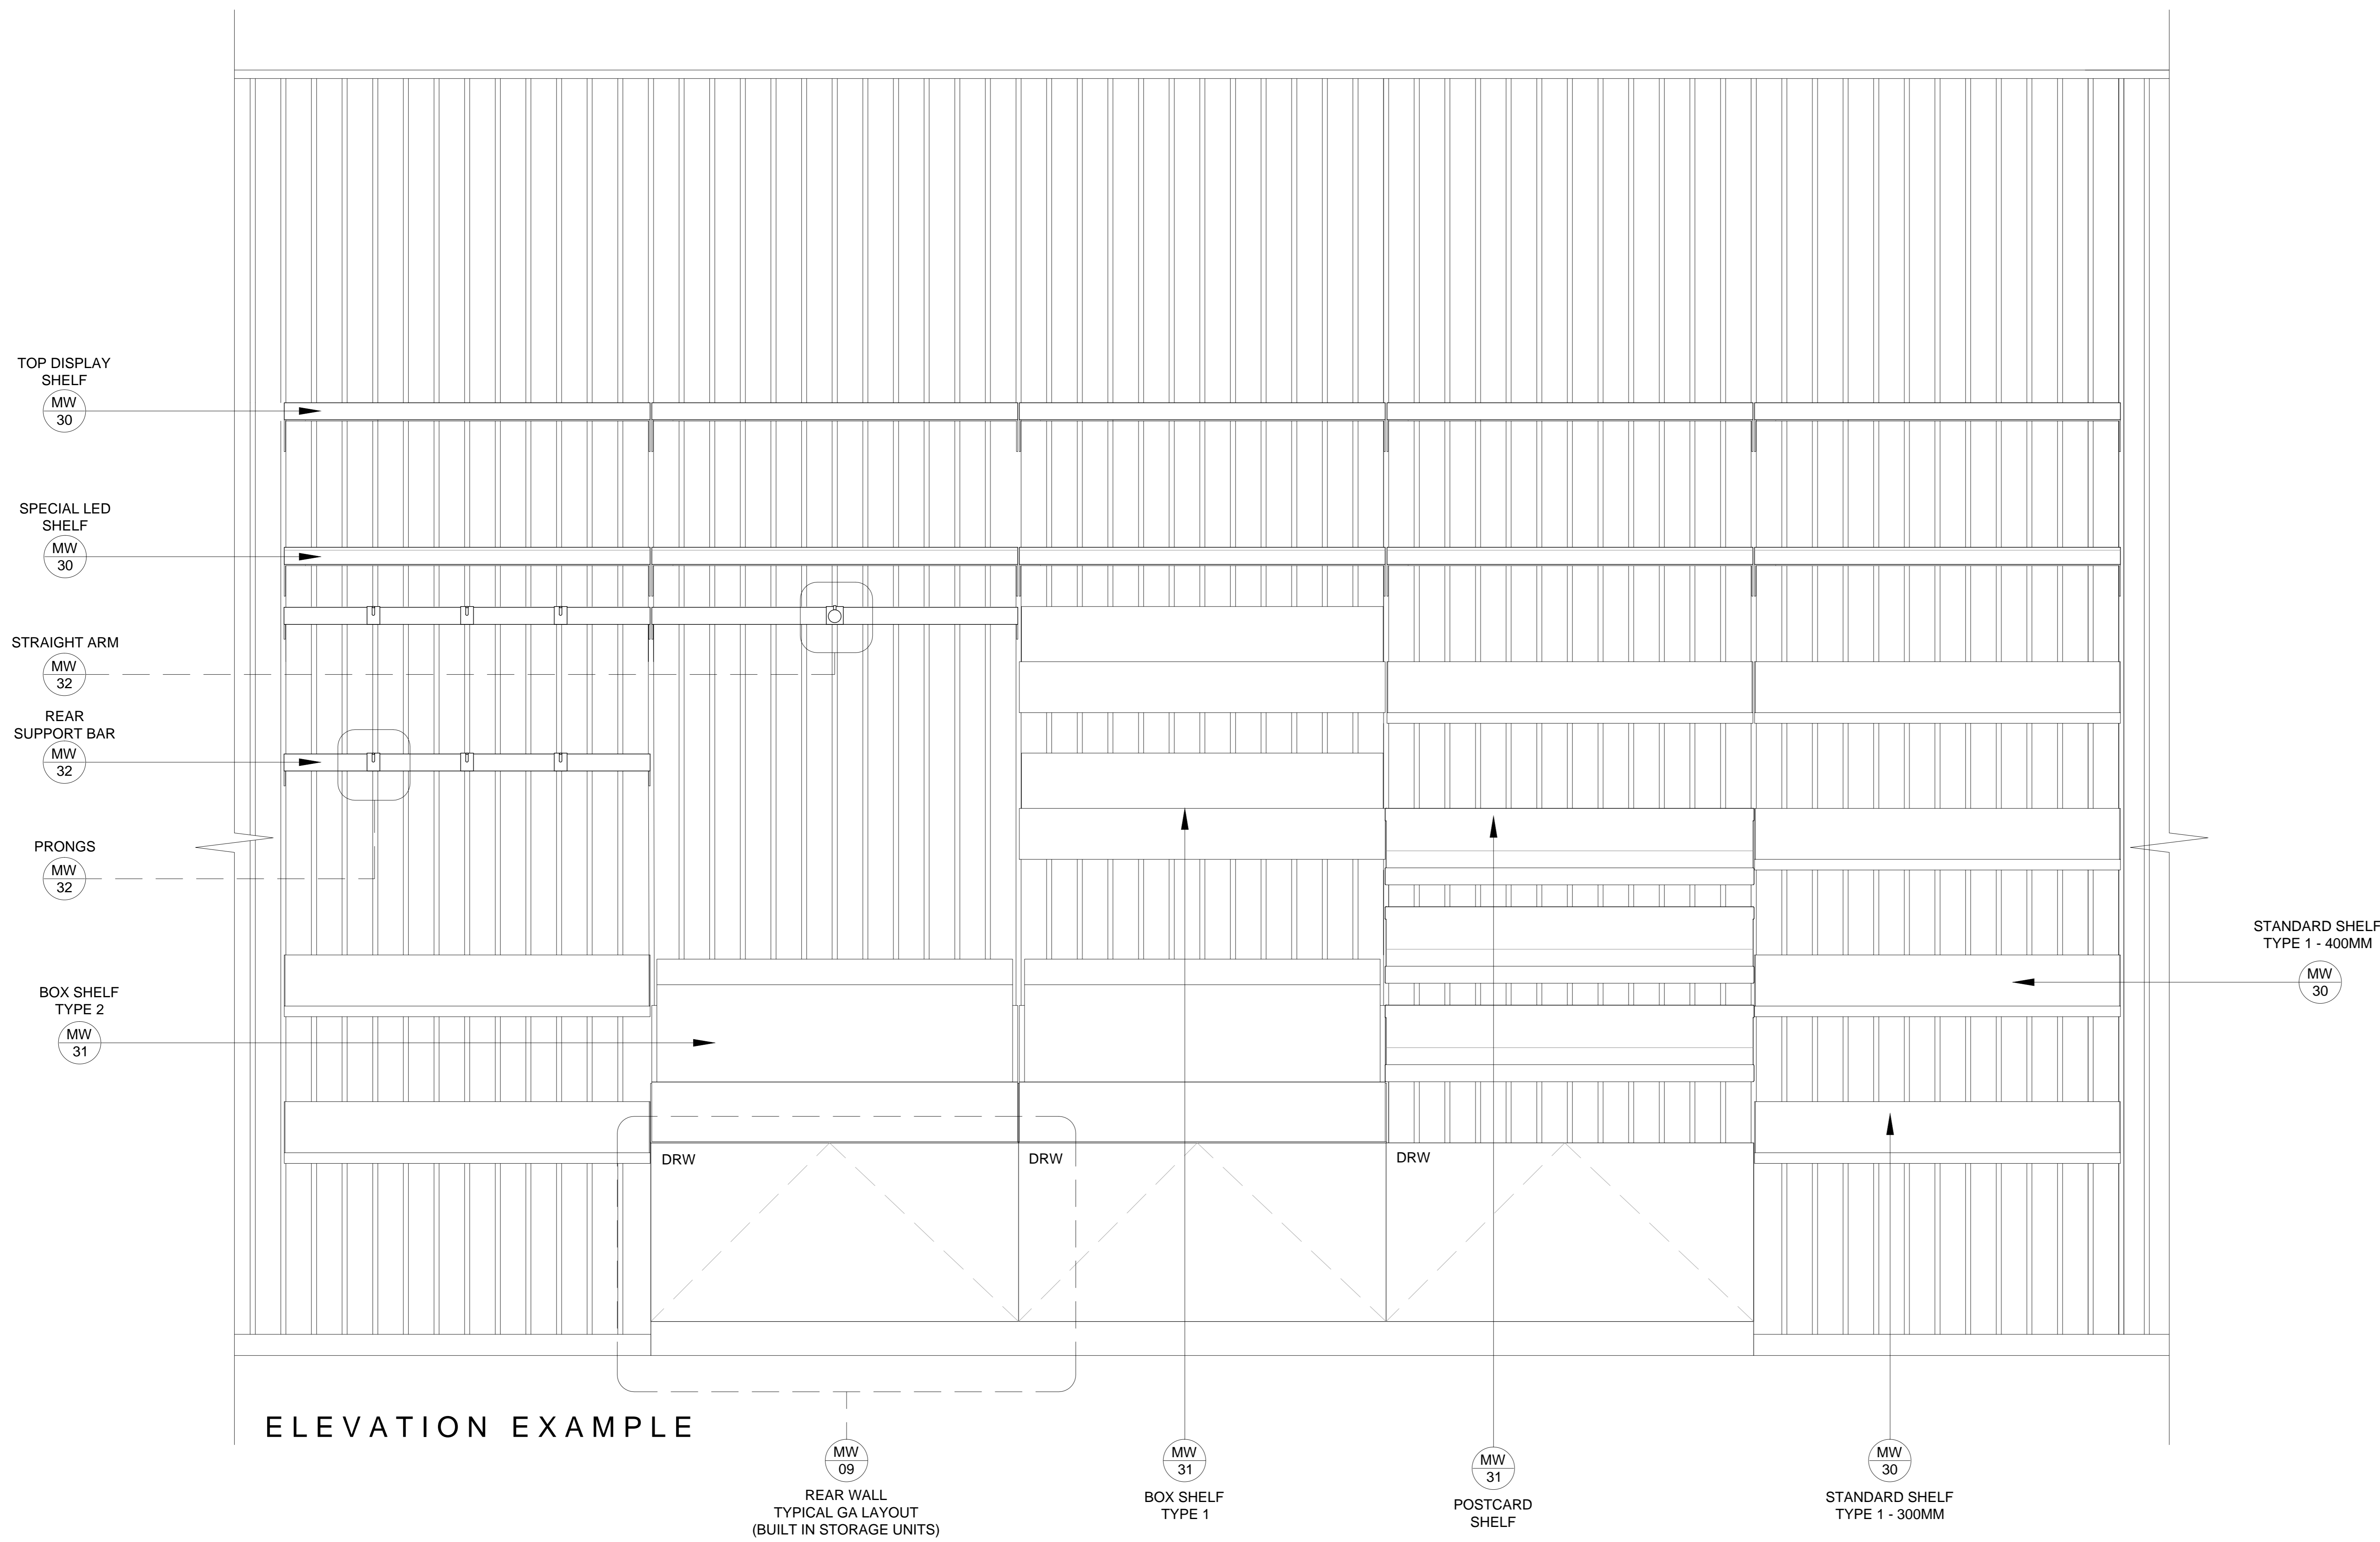

ELEVATION EXAMPLE

NOTES
DO NOT SCALE FROM DRAWING
ALL DIMENSIONS TO BE SITE VERIFIED BY CONTRACTOR PRIOR TO MANUFACTURING OR CONSTRUCTION. CONTRACTOR TO REPORT ANY DISCREPANCIES TO NGC IMMEDIATELY.
CONTRACTOR TO PRODUCE SHOP DRAWINGS OF ALL CUSTOM COMPONENTS FOR APPROVAL BY NGC PRIOR TO MANUFACTURING.
THE DRAWING AND THE WORKS DEPICTED ARE THE COPYRIGHT OF LUMSDEN DESIGN LTD AND MAY NOT BE REPRODUCED EXCEPT BY WRITTEN PERMISSION.

MATERIALS LEGEND:

PLEASE NOTE:
CONTRACTOR TO PROVIDE SAMPLES OF ALL MATERIALS FOR APPROVAL BY NGC PRIOR TO CONSTRUCTION.

- METALWORK FINISHES**
- M1 POWDER COAT
RAL 7010 - TARPULIN GREY
SEMI-MATT FINISH 25%
 - M2 POWDER COAT
RAL 9002 - GREY / WHITE
SEMI-MATT FINISH 25%
 - M3 POWDER COAT
RAL 3031 - ORIENT RED
SEMI-MATT FINISH 25%
 - M4 BRUSHED
STAINLESS STEEL
 - M5 POWDER COAT
RAL 7038 - AGATE GREY
SEMI-MATT FINISH 25%
 - M6 BLACK SMOKED
METAL
- JOINERY FINISHES**
- J1 BLACK STAINED
AMERICAN OAK
MATCH TO SAMPLE
 - J2 WHITE STAINED
CANADIAN MAPLE
MATCH TO SAMPLE
 - J3 NATURAL FINISH
AMERICAN OAK
MATCH TO SAMPLE
 - J4 SPRAY PAINTED MDF
DARK/GREY BLACK
MATCH TO DULUX 00NN 07/00
CLEAR LACQUER FINISH
 - J5 SPRAY PAINTED MDF -RED
MATCH TO DULUX 09YR 11/475
CLEAR LACQUER FINISH
 - J6 SPRAY PAINTED MDF -STONE
MATCH TO DULUX 20YY 57/060
CLEAR LACQUER FINISH
 - J7 SPRAY PAINTED SATIN WHITE
 - J8 DARK PAINT FINISH TO
MATCH EXISTING
- LAMINATE FINISHES**
- L1 DARK GREY
POLYREY - FA P114 POIVRE
- OTHER FINISHES**
- C1 VALCHROMAT
COLOURED MDF - MID GREY
2-PACK CLEAR LACQUER FINISH
 - C2 Quartz Surfaces
Zodiaq® Dove Grey
www.dupont.com
 - S1 SILESTONE
BLANCO NORTE / WHITE NORTE
 - U1 BUTE FABRIC - LEWIS 2825
PRODUCT CODE: CF840-2825
100% PURE WOOL
- WALL FINISHES**
- W1 HONED CONCRETE EFFECT
SKIM WALL RENDER
MATCH TO RAL 7044 SILK GREY
 - W2 HONED CONCRETE EFFECT
SKIM WALL RENDER
MATCH TO RAL 7030 STONE GREY

REV	DATE	DESCRIPTION	BY
-	SEPT 10 2015	ISSUED FOR TENDER	-

2 Cowcross Street
London EC1M 6DR UK
T +44(0)20 3384 1400


CLIENT	NATIONAL GALLERY OF CANADA
PROJECT	NEW RETAIL STORE
DRG	ACCESSORIES - REAR WALL OVERVIEW
DRG No.	MW-30
SCALE	1:10 @ A1
DRAWN BY	CM

SHEET NO. **MW-29**


NATIONAL GALLERY OF CANADA ACCESSORIES

SCALE 1:5


STANDARD SHELF - 300MM TYPE 1

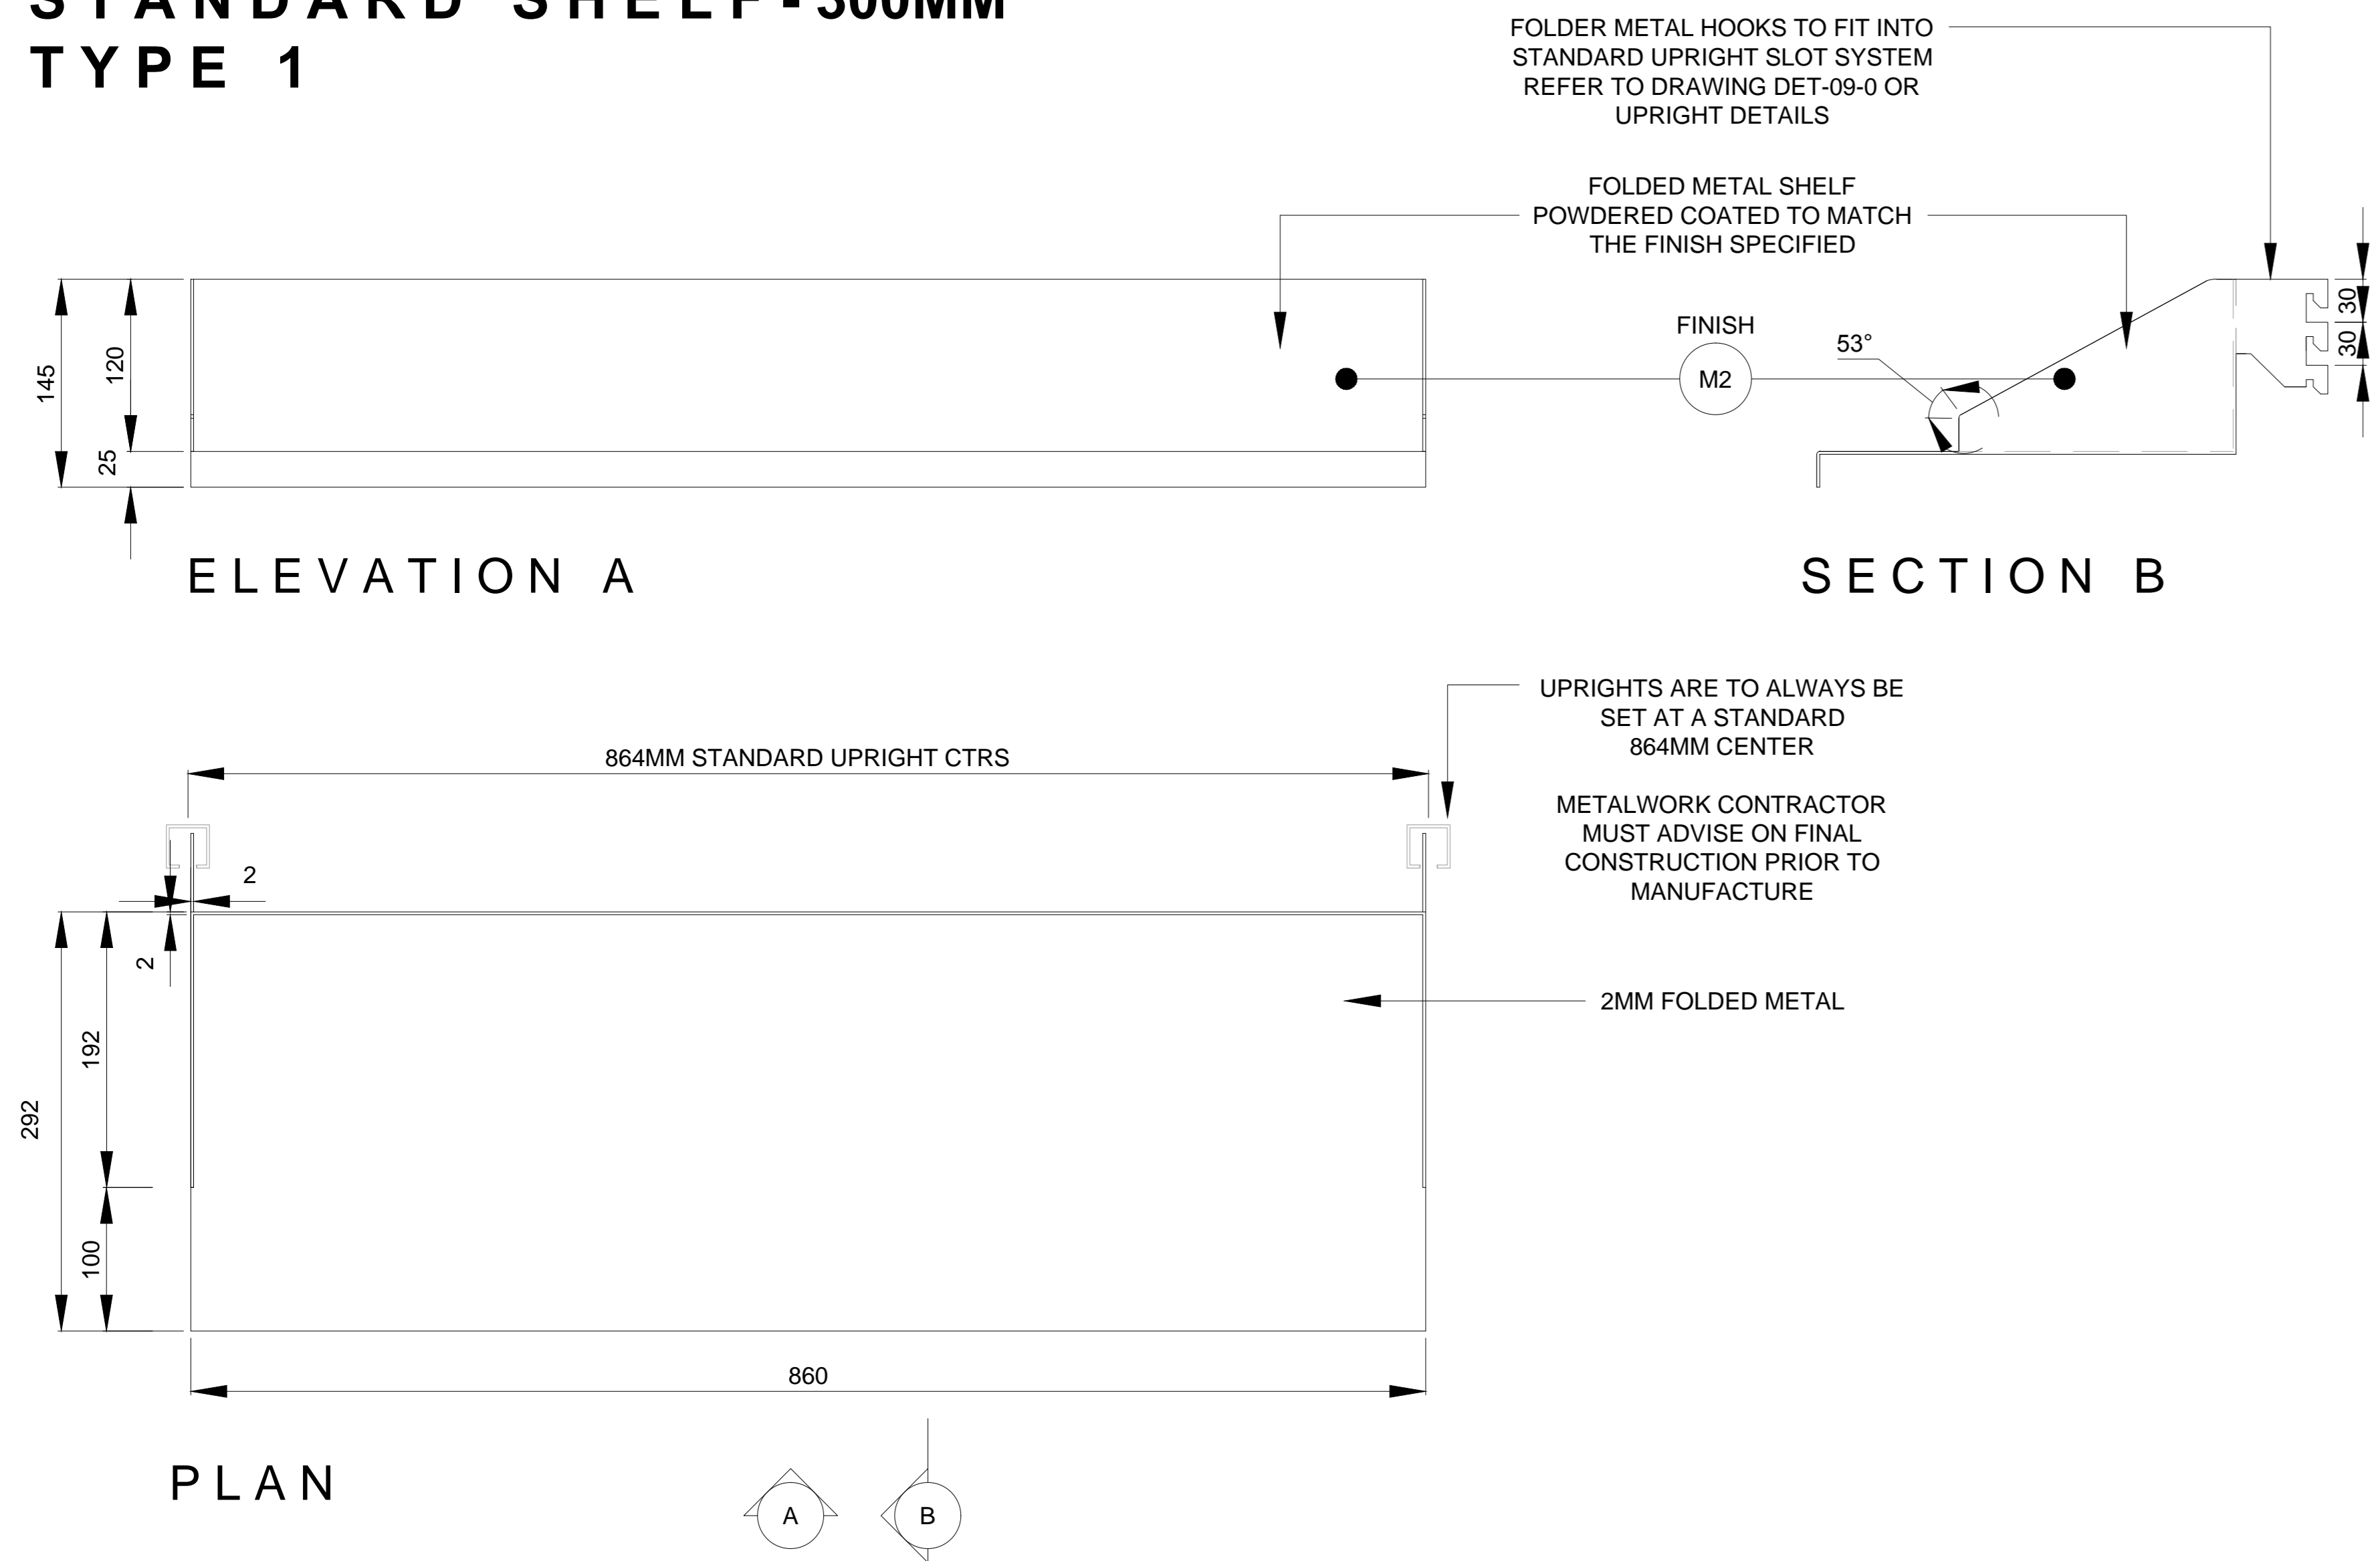


SPECIAL LED SHELF

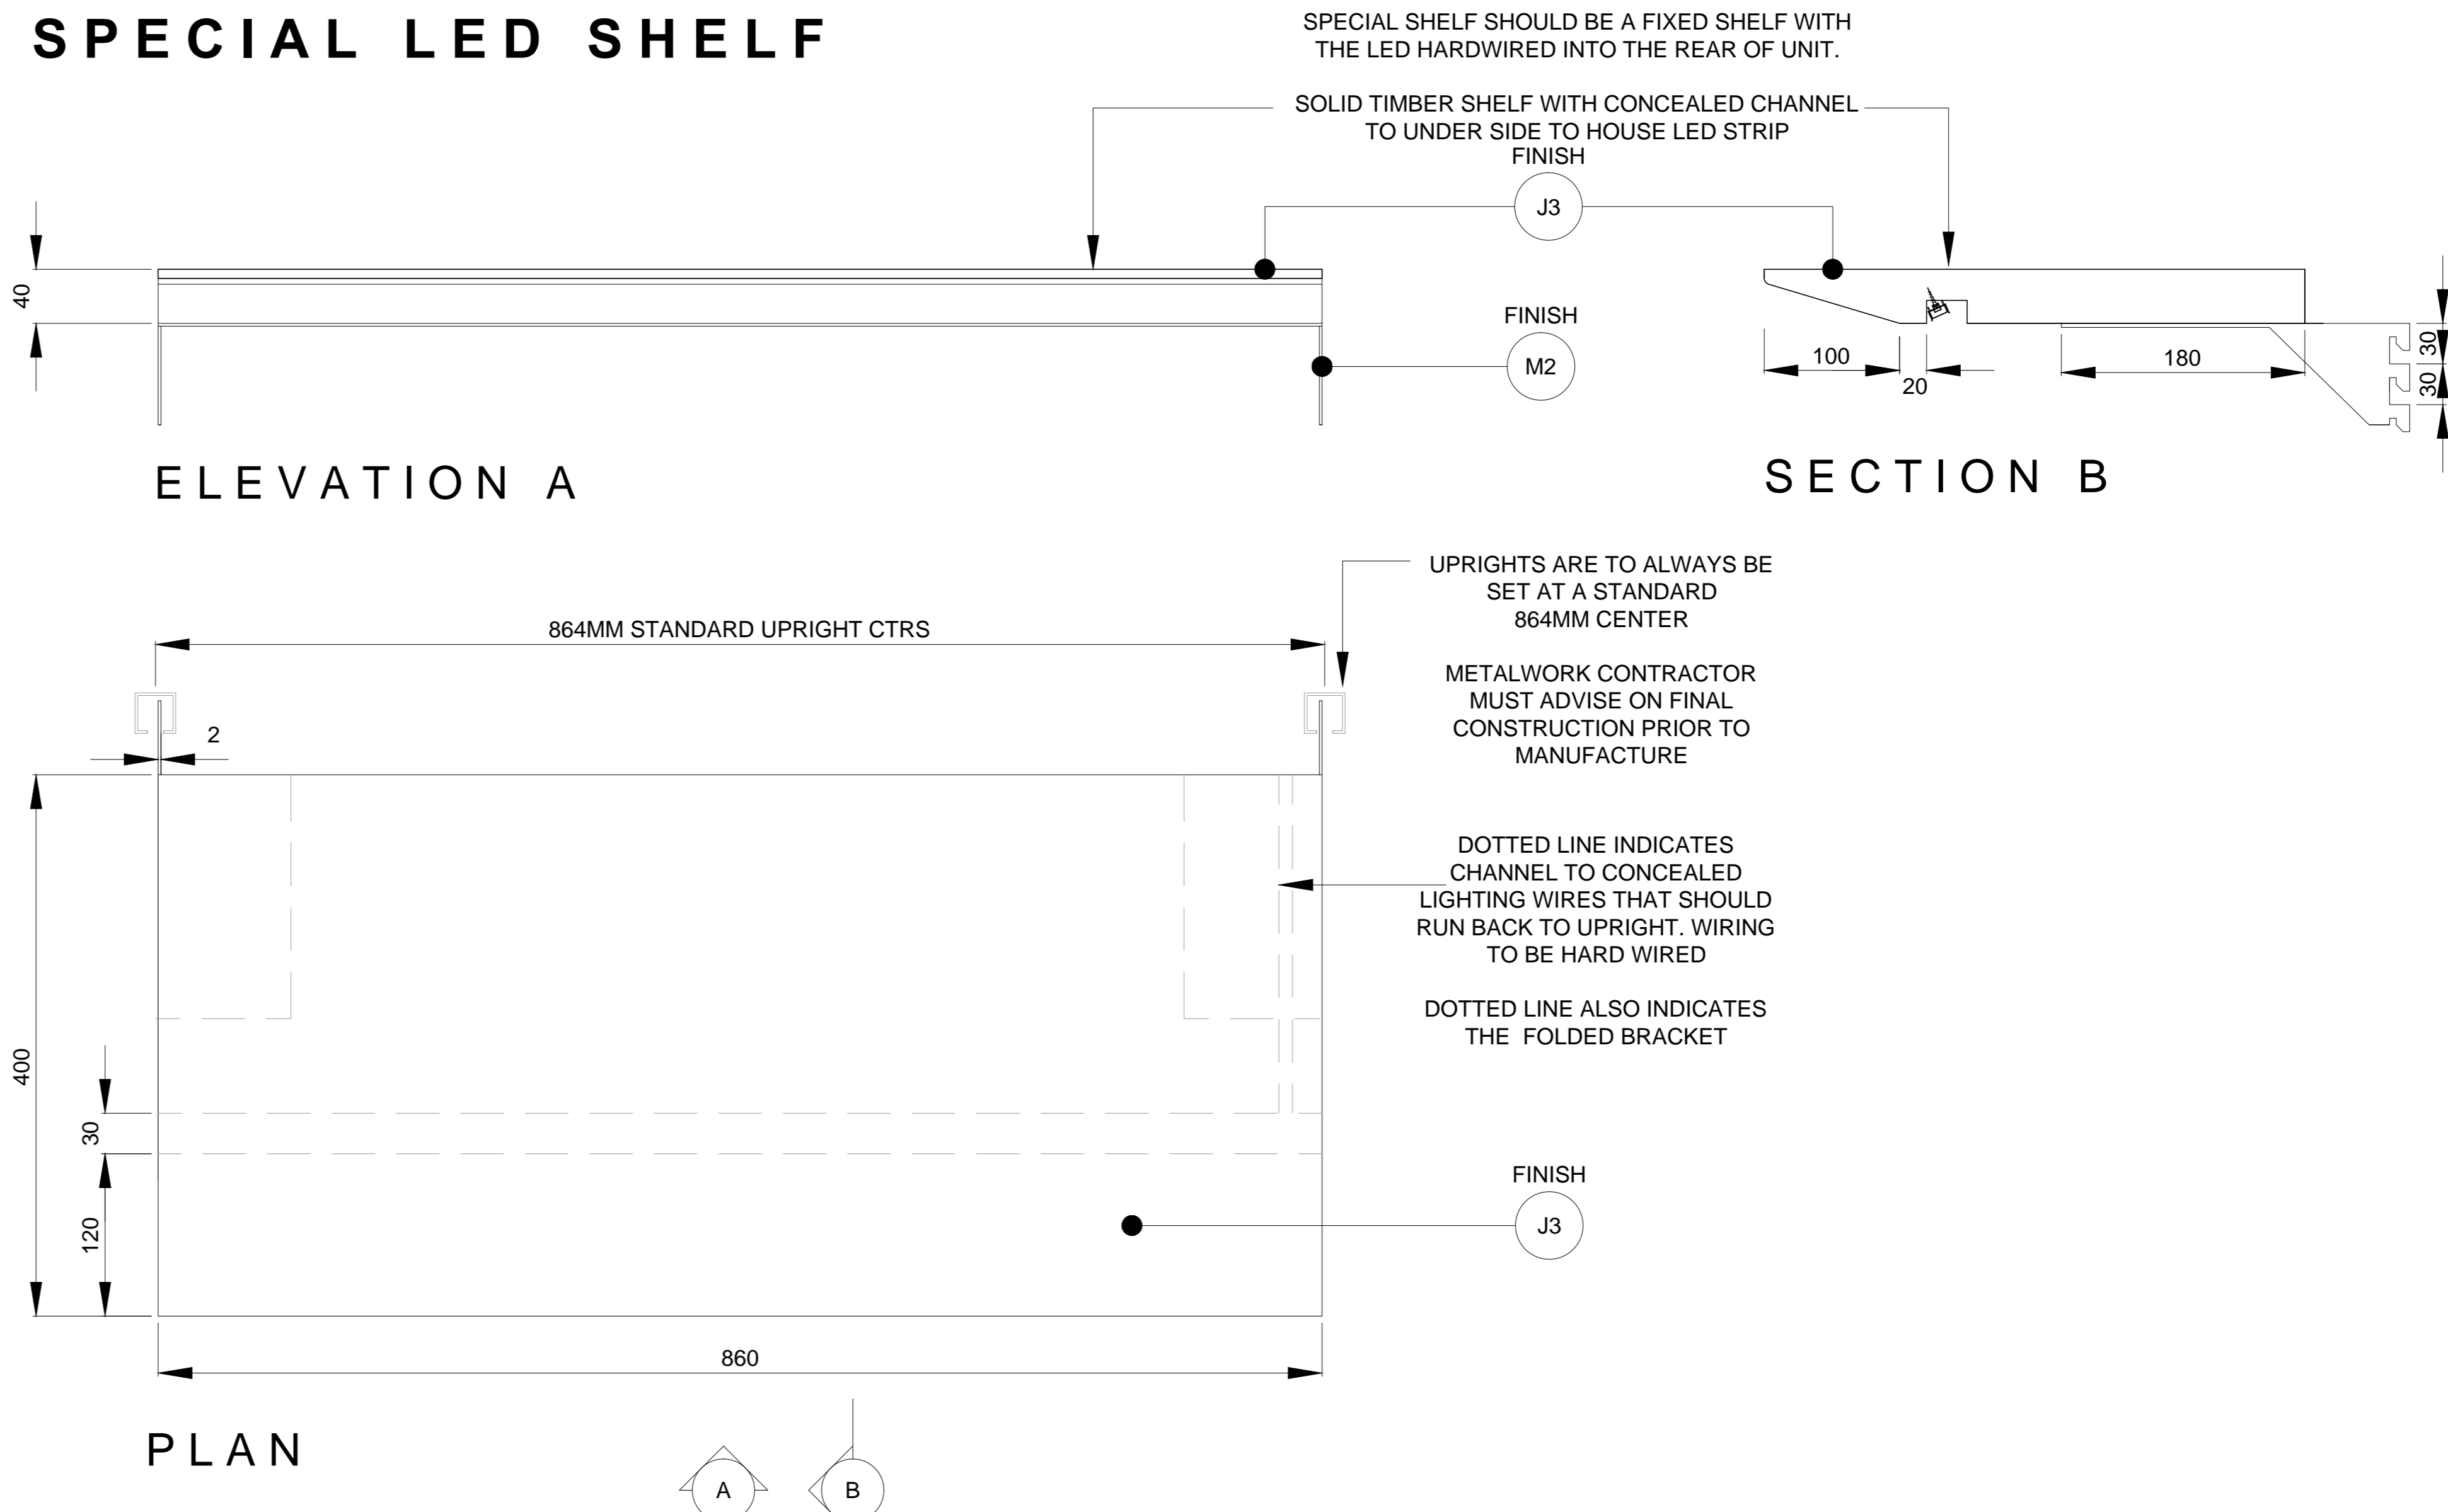

STANDARD SHELF - 400MM TYPE 2

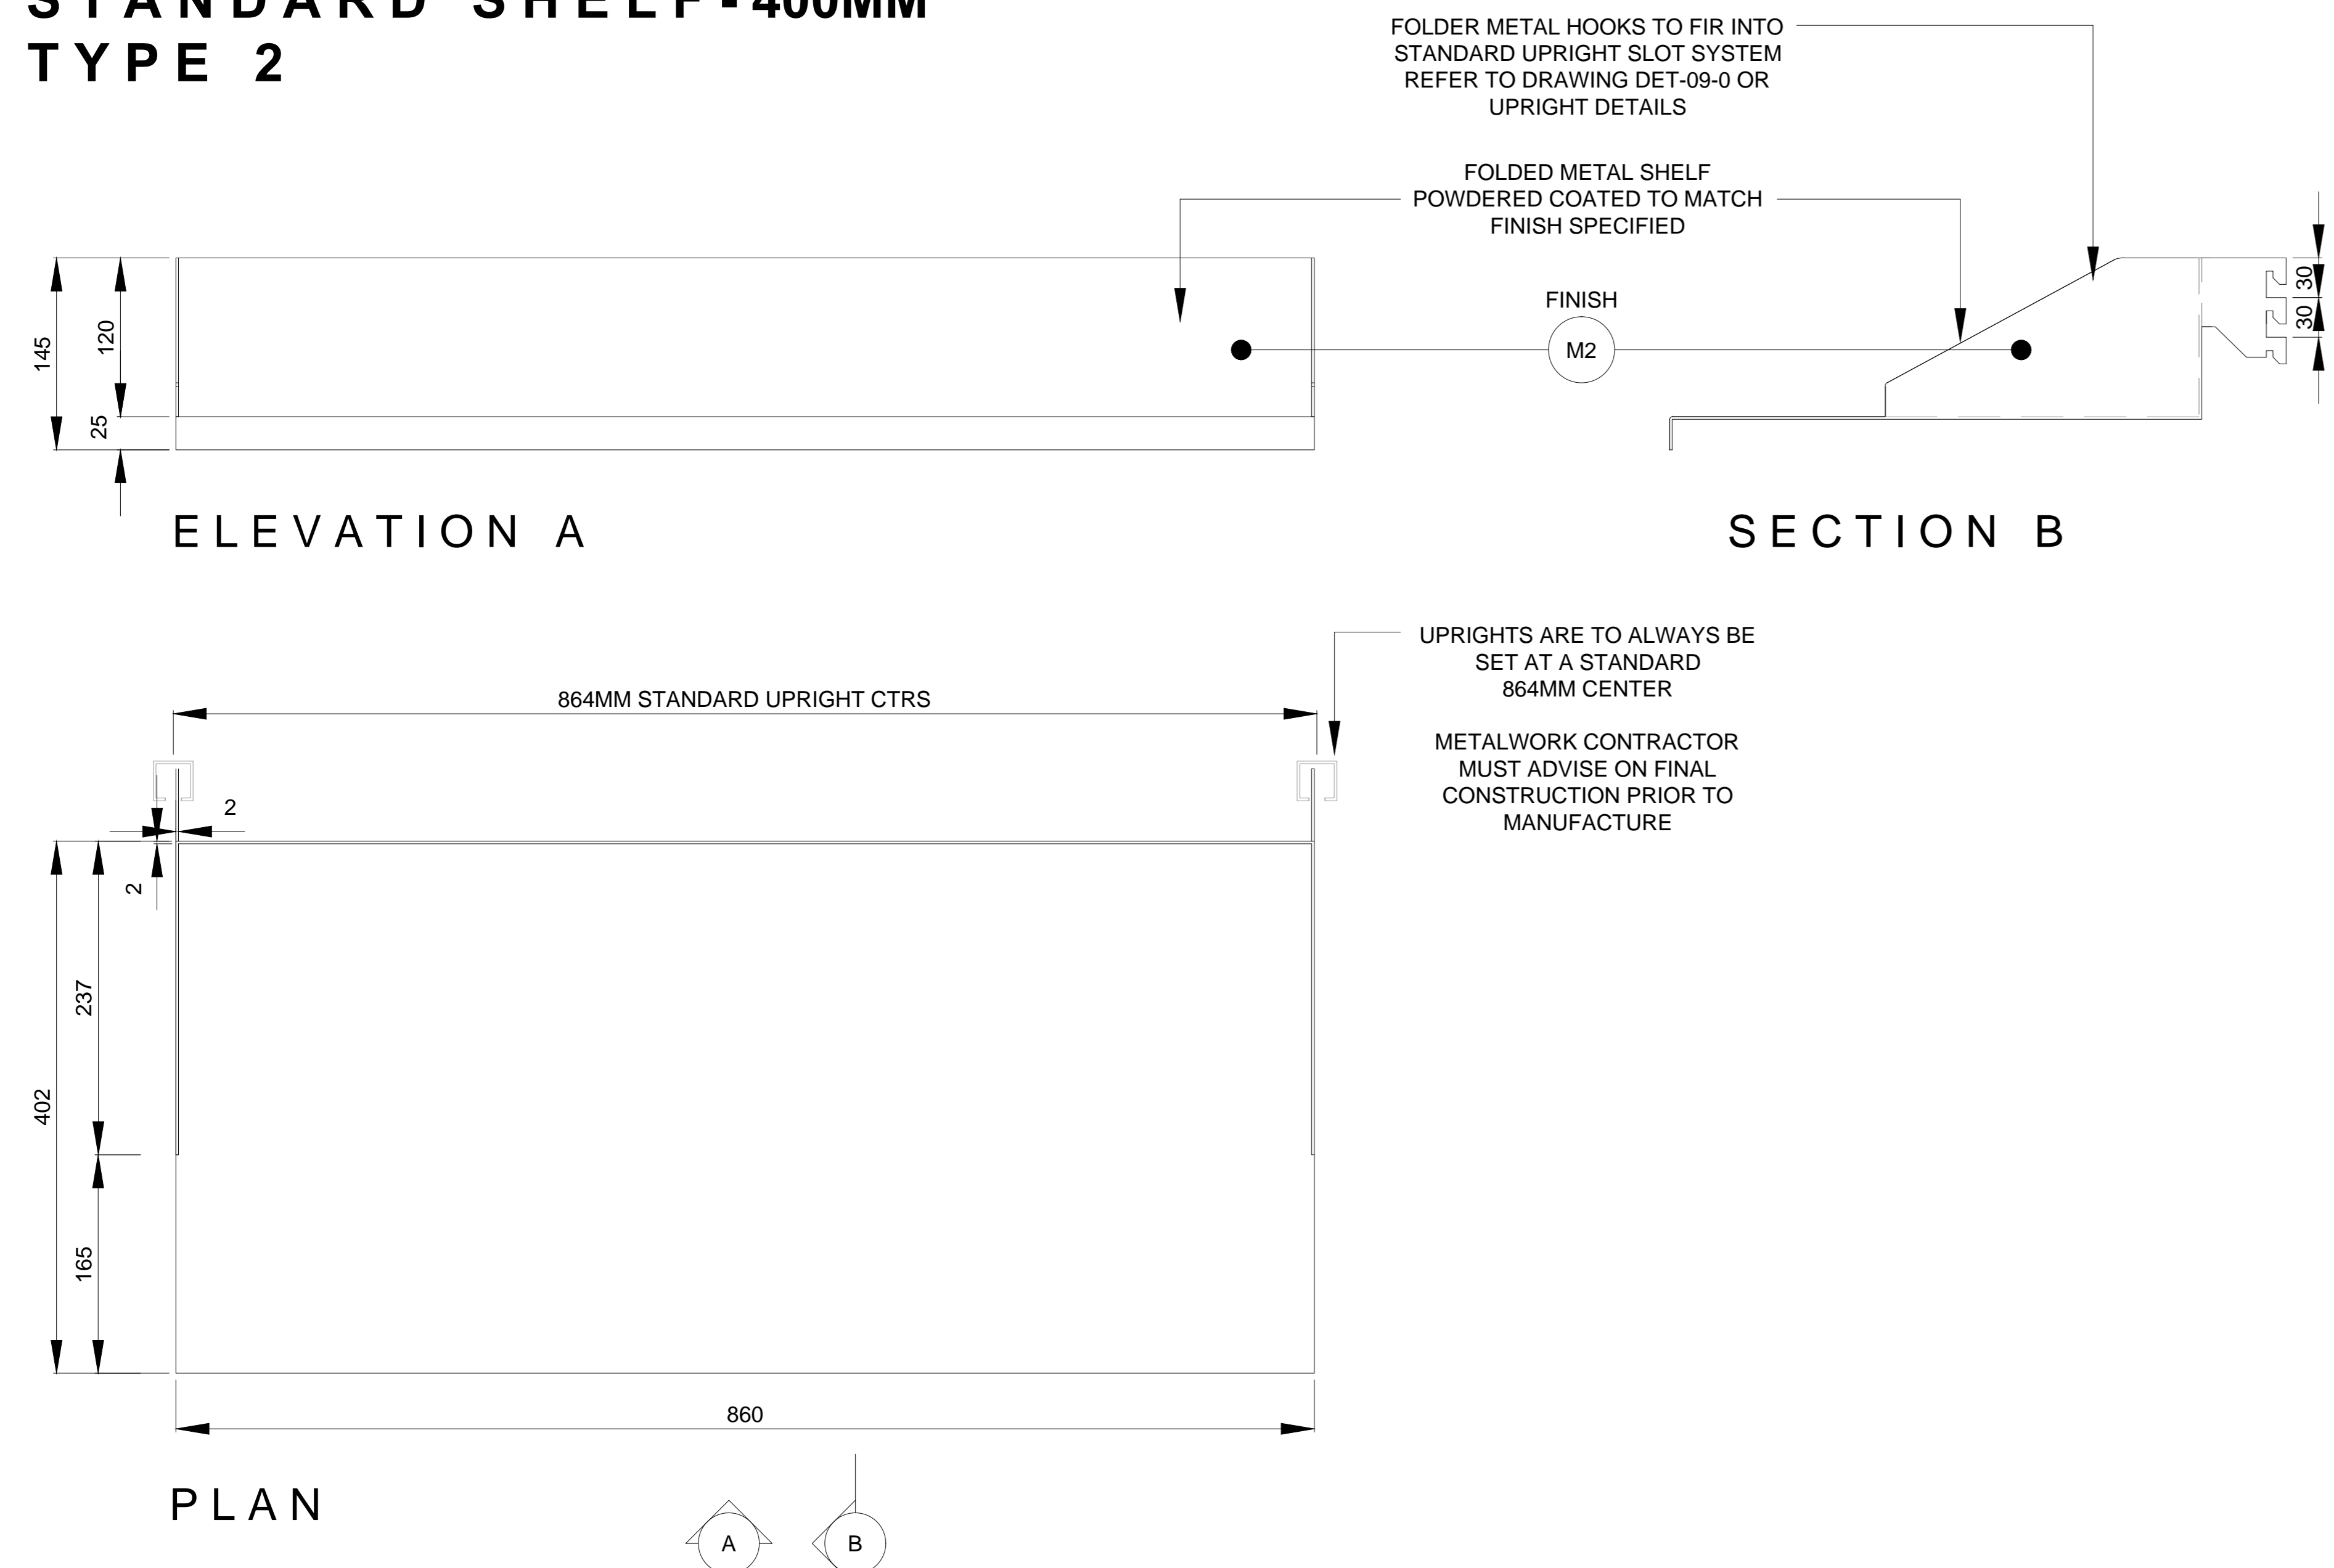

TOP DISPLAY SHELF

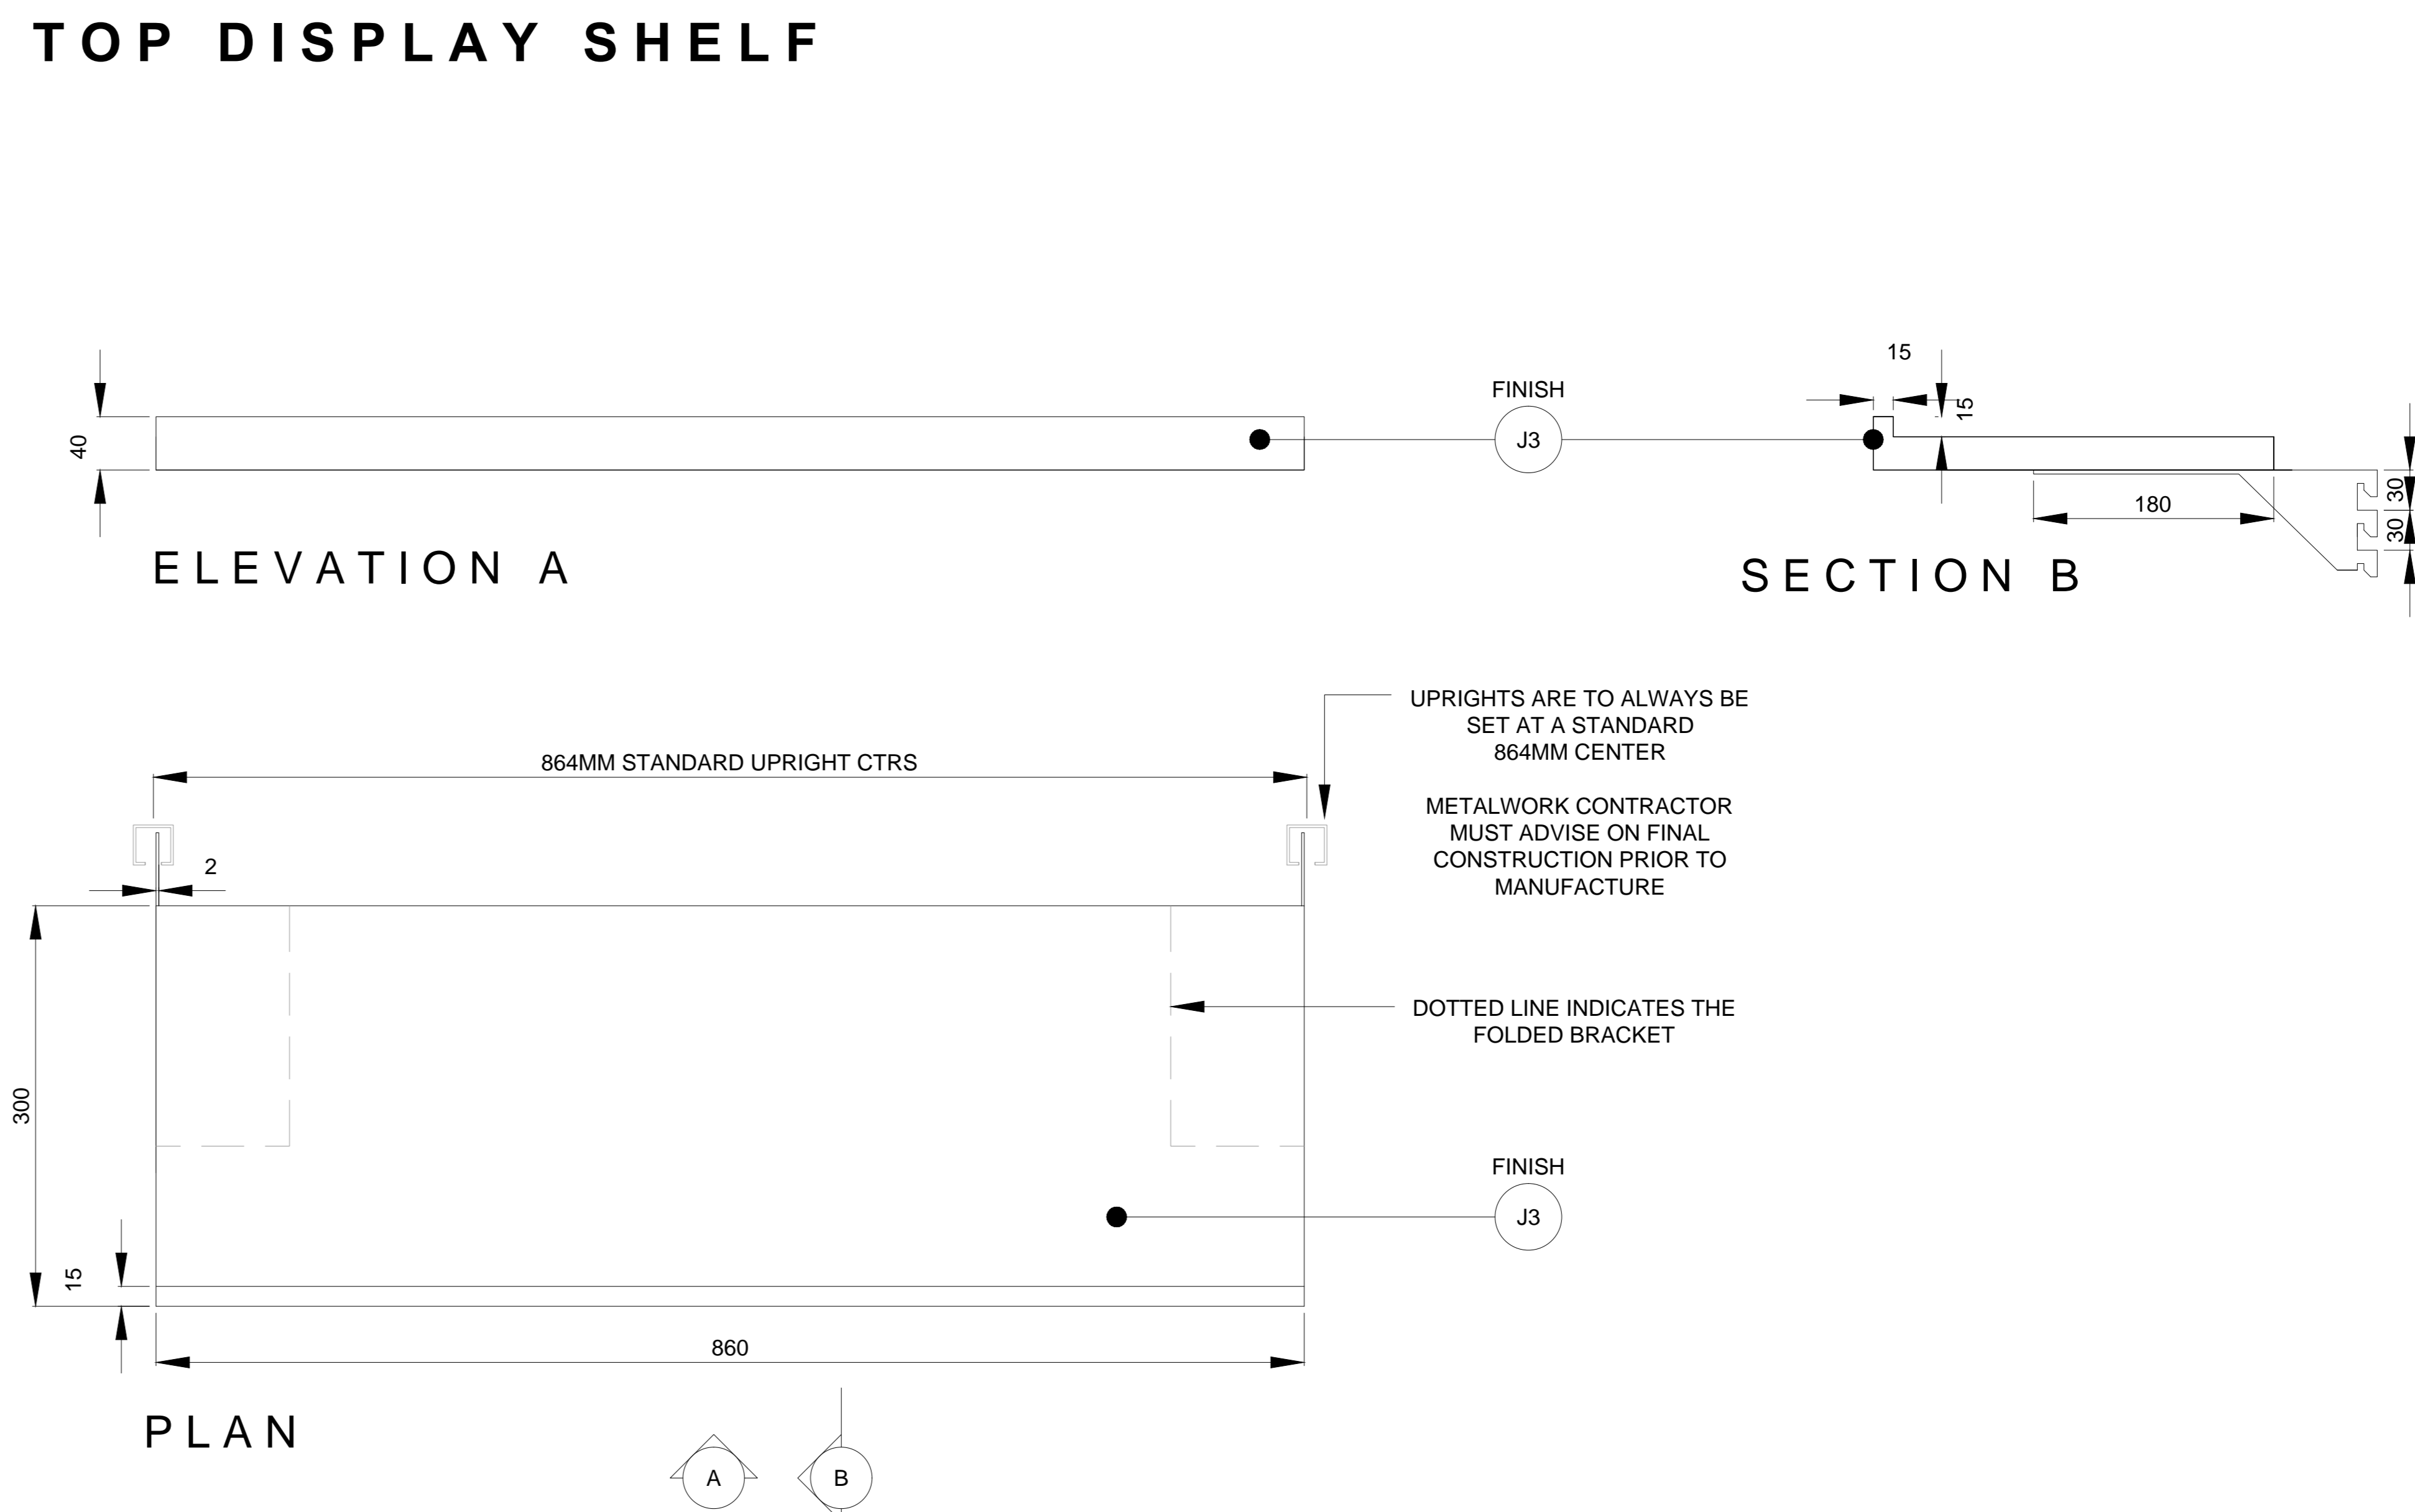

NOTES
DO NOT SCALE FROM DRAWING
ALL DIMENSIONS TO BE SITE VERIFIED BY CONTRACTOR PRIOR TO MANUFACTURING OR CONSTRUCTION. CONTRACTOR TO REPORT ANY DISCREPANCIES TO NGC IMMEDIATELY.
CONTRACTOR TO PRODUCE SHOP DRAWINGS OF ALL CUSTOM COMPONENTS FOR APPROVAL BY NGC PRIOR TO MANUFACTURING.
THE DRAWING AND THE WORKS DEPICTED ARE THE COPYRIGHT OF LUMSDEN DESIGN LTD AND MAY NOT BE REPRODUCED EXCEPT BY WRITTEN PERMISSION.

MATERIALS LEGEND:

PLEASE NOTE:
CONTRACTOR TO PROVIDE SAMPLES OF ALL MATERIALS FOR APPROVAL BY NGC PRIOR TO CONSTRUCTION.

- METALWORK FINISHES**
- (M1) POWDER COAT
RAL 7010 - TARPULIN GREY
SEMI-MATT FINISH 25%
 - (M2) POWDER COAT
RAL 9002 - GREY / WHITE
SEMI-MATT FINISH 25%
 - (M3) POWDER COAT
RAL 3031 - ORIENT RED
SEMI-MATT FINISH 25%
 - (M4) BRUSHED
STAINLESS STEEL
 - (M5) POWDER COAT
RAL 7038 - AGATE GREY
SEMI-MATT FINISH 25%
 - (M6) BLACK SMOKED
METAL

- JOINERY FINISHES**
- (J1) BLACK STAINED
AMERICAN OAK
MATCH TO SAMPLE
 - (J2) WHITE STAINED
CANADIAN MAPLE
MATCH TO SAMPLE
 - (J3) NATURAL FINISH
AMERICAN OAK
MATCH TO SAMPLE
 - (J4) SPRAY PAINTED MDF
DARK/GREY BLACK
MATCH TO DULUX 00NN 07/00
CLEAR LACQUER FINISH
 - (J5) SPRAY PAINTED MDF -RED
MATCH TO DULUX 09YR 11/475
CLEAR LACQUER FINISH
 - (J6) SPRAY PAINTED MDF -STONE
MATCH TO DULUX 20Y Y 57/060
CLEAR LACQUER FINISH
 - (J7) SPRAY PAINTED SATIN WHITE
 - (J8) DARK PAINT FINISH TO
MATCH EXISTING

- LAMINATE FINISHES**
- (L1) DARK GREY
POLYREY - FA P114 POIVRE

- OTHER FINISHES**
- (C1) VALCHROMAT
COLOURED MDF - MID GREY
2-PACK CLEAR LACQUER FINISH
 - (C2) Quartz Surfaces
Zodiaq® Dove Grey
www.dupont.com
 - (S1) SILESTONE
BLANCO NORTE / WHITE NORTE
 - (U1) BUTE FABRIC - LEWIS 2825
PRODUCT CODE: CF840-2825
100% PURE WOOL

- WALL FINISHES**
- (W1) HONED CONCRETE EFFECT
SKIM WALL RENDER
MATCH TO RAL 7044 SILK GREY
 - (W2) HONED CONCRETE EFFECT
SKIM WALL RENDER
MATCH TO RAL 7030 STONE GREY

REV	DATE	DESCRIPTION	BY

2 Cowcross Street
London EC1M 6DR UK
T +44(0)20 3384 1400

CLIENT NATIONAL GALLERY OF CANADA

PROJECT NEW RETAIL STORE

DRG ACCESSORIES

DRG No. MW-31 REV -


SCALE 1:5 @ A1 DATE JUN 2015

DRAWN BY CM


SHEET NO. **MW-30**

SCALE 1:5

BOX SHELF
TYPE 1

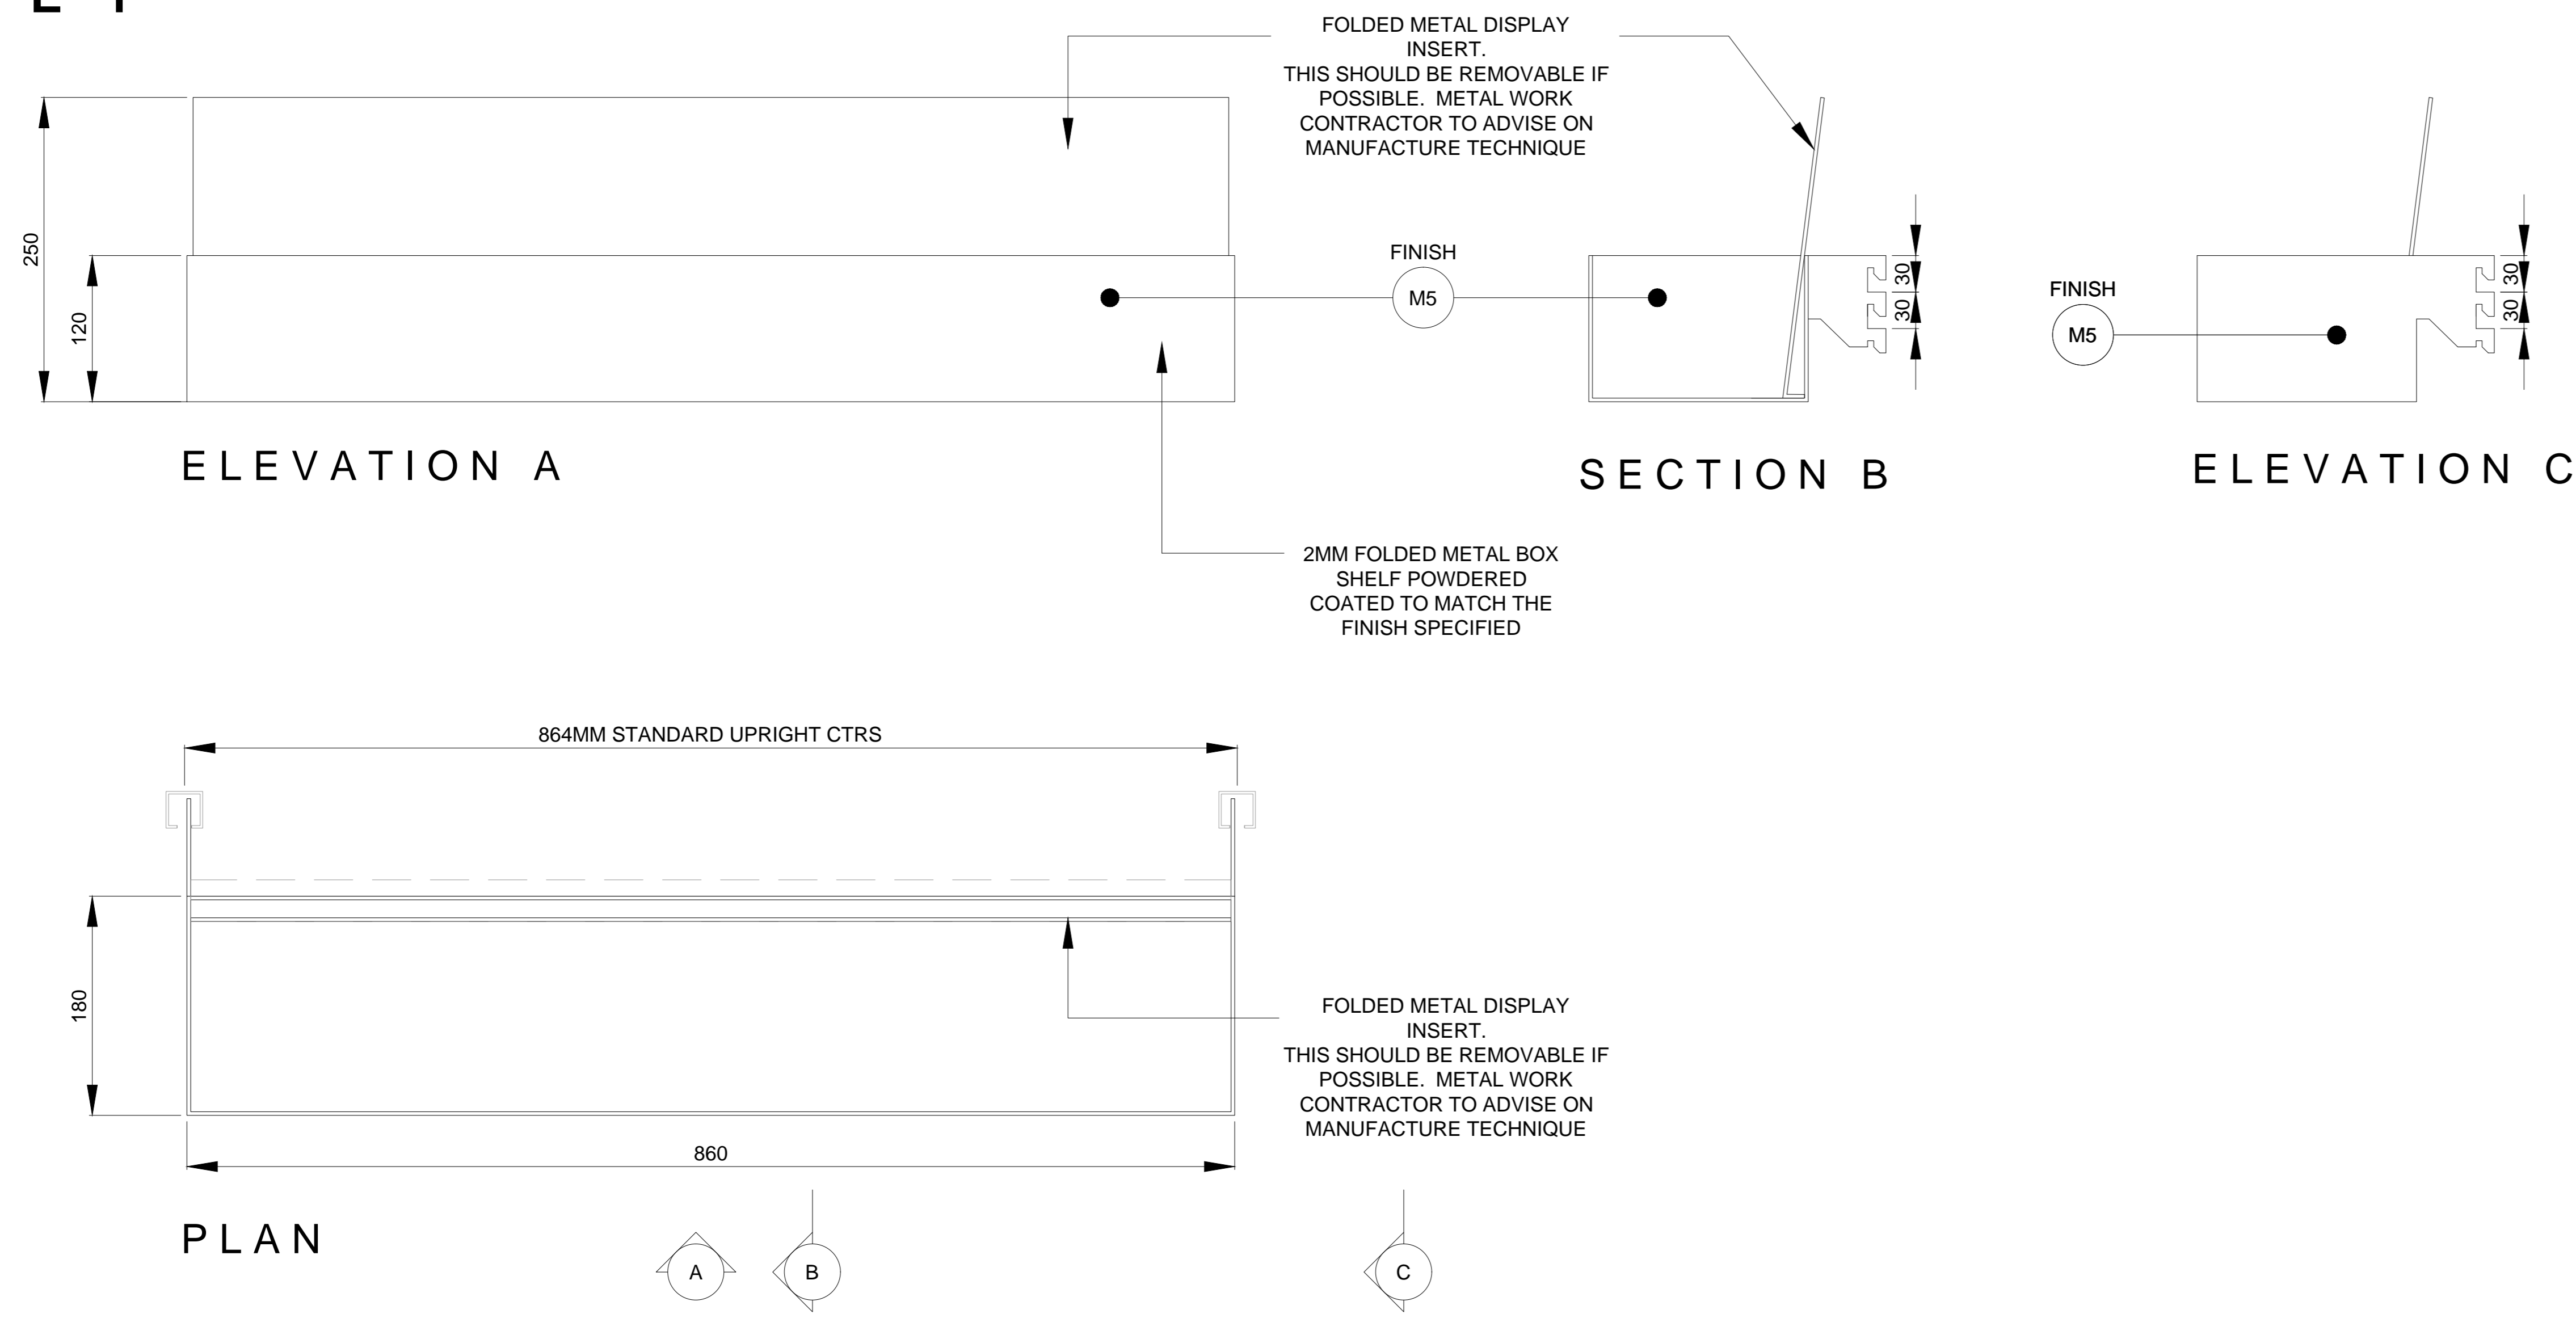


BOX SHELF
TYPE 2

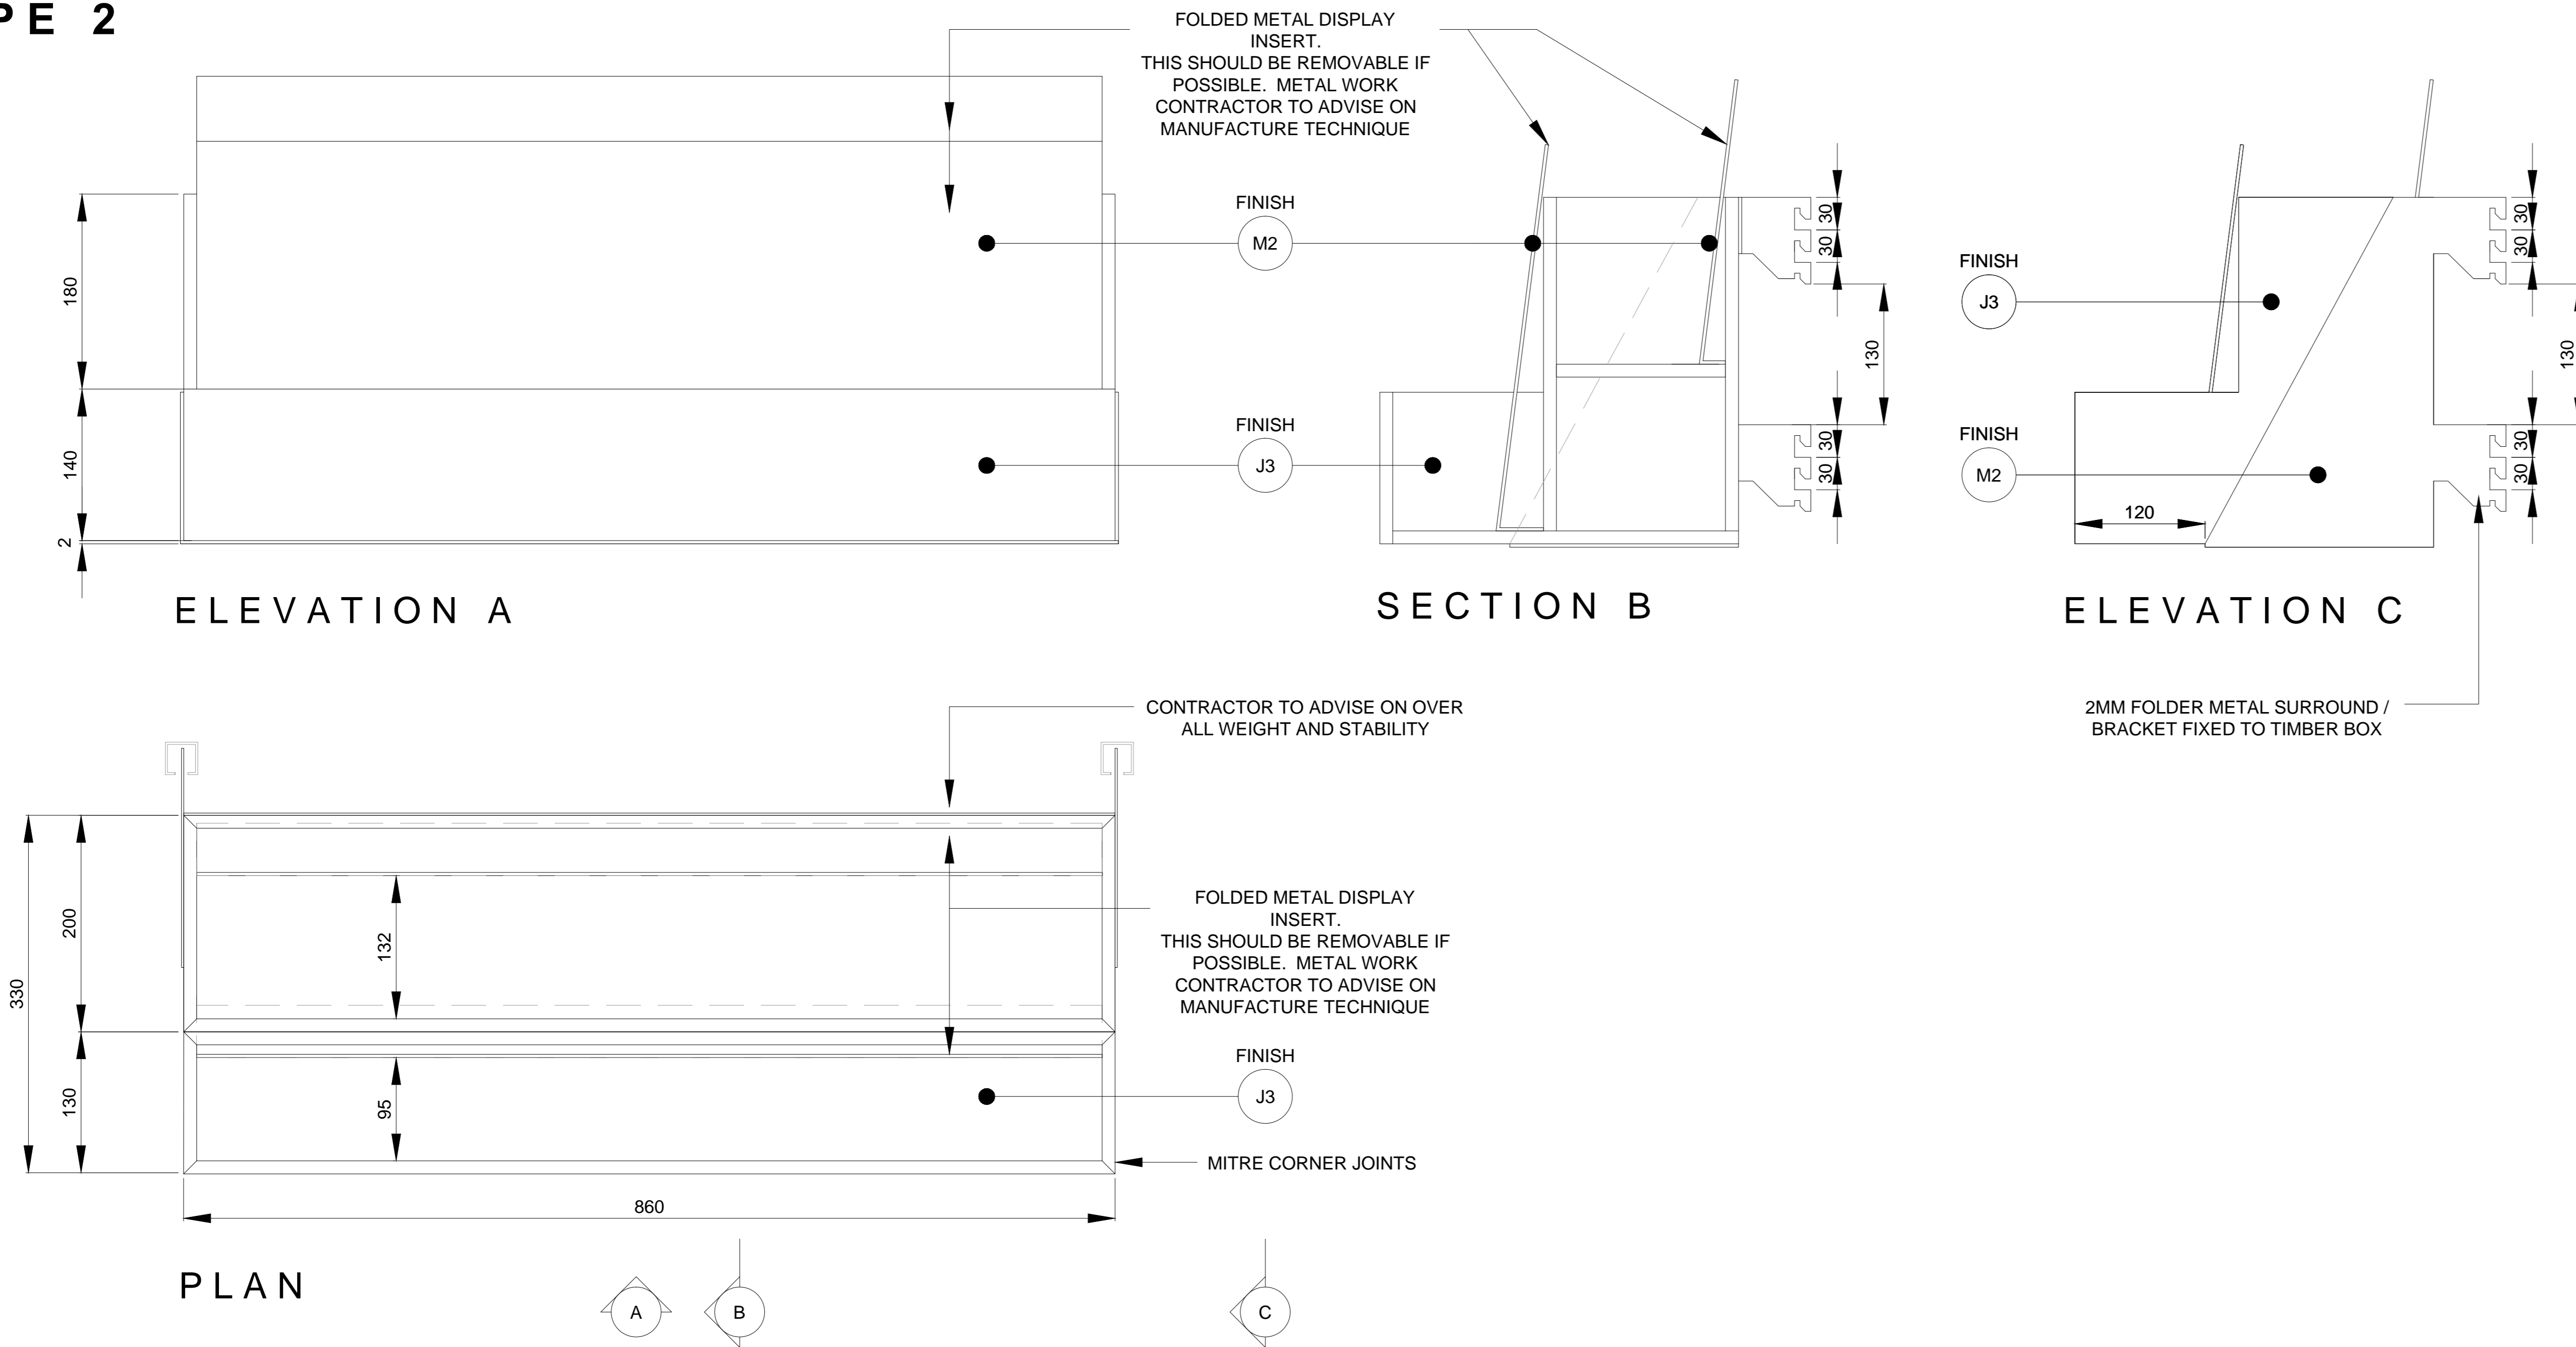

POSTCARD SHELF



SECTION DETAIL 1
SCALE 1:2

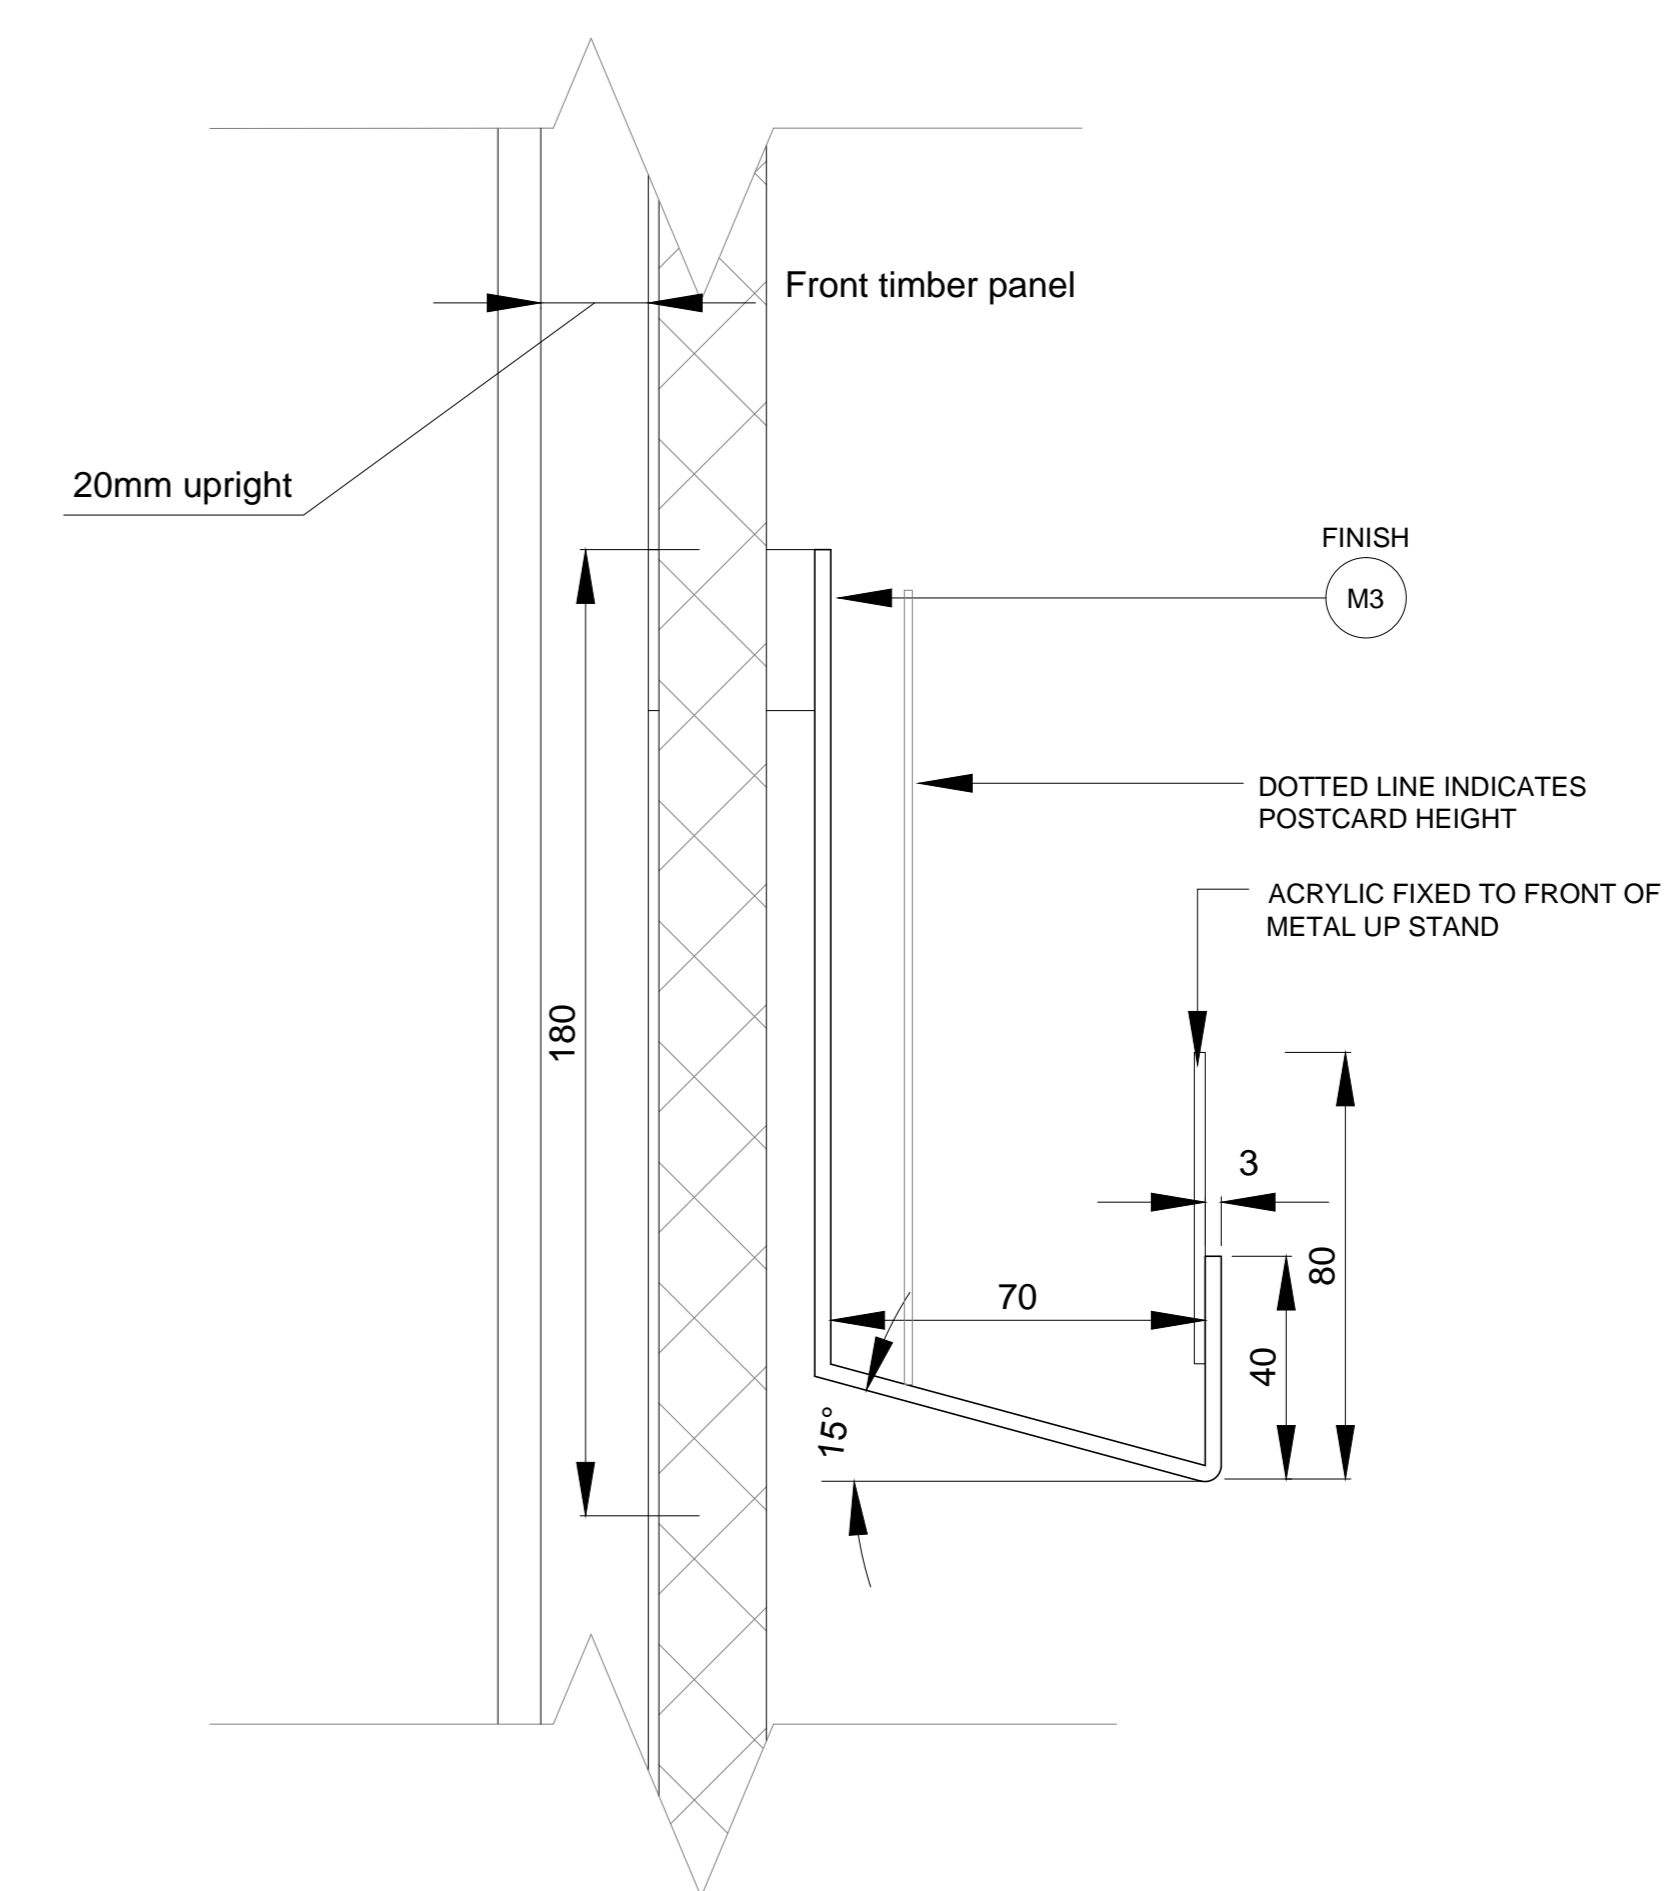

NOTES

DO NOT SCALE FROM DRAWING

ALL DIMENSIONS TO BE SITE VERIFIED BY CONTRACTOR PRIOR TO MANUFACTURING OR CONSTRUCTION. CONTRACTOR TO REPORT ANY DISCREPANCIES TO NGC IMMEDIATELY

CONTRACTOR TO PRODUCE SHOP DRAWINGS OF ALL CUSTOM COMPONENTS FOR APPROVAL BY NGC PRIOR TO MANUFACTURING

THE DRAWING AND THE WORKS DEPICTED ARE THE COPYRIGHT OF LUMSDEN DESIGN LTD AND MAY NOT BE REPRODUCED EXCEPT BY WRITTEN PERMISSION

MATERIALS LEGEND:

PLEASE NOTE:
CONTRACTOR TO PROVIDE SAMPLES OF ALL MATERIALS FOR APPROVAL BY NGC PRIOR TO CONSTRUCTION.

- METALWORK FINISHES**
- M1 POWDER COAT RAL 7010 - TARPULIN GREY SEMI-MATT FINISH 25%
 - M2 POWDER COAT RAL 9002 - GREY / WHITE SEMI-MATT FINISH 25%
 - M3 POWDER COAT RAL 3031 - ORIENT RED SEMI-MATT FINISH 25%
 - M4 BRUSHED STAINLESS STEEL
 - M5 POWDER COAT RAL 7038 - AGATE GREY SEMI-MATT FINISH 25%
 - M6 BLACK SMOKED METAL
- JOINERY FINISHES**
- J1 BLACK STAINED AMERICAN OAK MATCH TO SAMPLE
 - J2 WHITE STAINED CANDIAN MAPLE MATCH TO SAMPLE
 - J3 NATURAL FINISH AMERICAN OAK MATCH TO SAMPLE
 - J4 SPRAY PAINTED MDF -DARK GREY BLACK MATCH TO DULUX 00NN 07/00 CLEAR LACQUER FINISH
 - J5 SPRAY PAINTED MDF -RED MATCH TO DULUX 09YR 11/475 CLEAR LACQUER FINISH
 - J6 SPRAY PAINTED MDF -STONE MATCH TO DULUX 20YY 57/060 CLEAR LACQUER FINISH
 - J7 SPRAY PAINTED SATIN WHITE
 - J8 DARK PAINT FINISH TO MATCH EXISTING
- LAMINATE FINISHES**
- L1 DARK GREY POLYREY - FA P114 POIVRE
- OTHER FINISHES**
- C1 VALCHROMAT COLOURED MDF - MID GREY 2-PACK CLEAR LACQUER FINISH
 - C2 Quartz Surfaces Zodiac® Dove Grey www.dupont.com
 - S1 SILESTONE BLANCO NORTE / WHITE NORTE
 - U1 BUTE FABRIC - LEWIS 2825 PRODUCT CODE: CF840-2825 100% PURE WOOL
- WALL FINISHES**
- W1 HONED CONCRETE EFFECT SKIM WALL RENDER MATCH TO RAL 7044 SILK GREY
 - W2 HONED CONCRETE EFFECT SKIM WALL RENDER MATCH TO RAL 7030 STONE GREY

REV	DATE	DESCRIPTION	BY
-	SEPT 10 2015	ISSUED FOR TENDER	-

2 Cowcross Street
London EC1M 6DR UK
T +44(0)20 3384 1400

CLIENT NATIONAL GALLERY OF CANADA
PROJECT NEW RETAIL STORE
DRG ACCESSORIES

DRG No. MW-32 REV -
SCALE 1:5 & 1:2 @ A1 DATE JUN 2015


DRAWN BY CM

SHEET NO. MW-31


**NATIONAL GALLERY OF CANADA
ACCESSORIES**

SCALE 1:5


REAR SUPPORT BAR

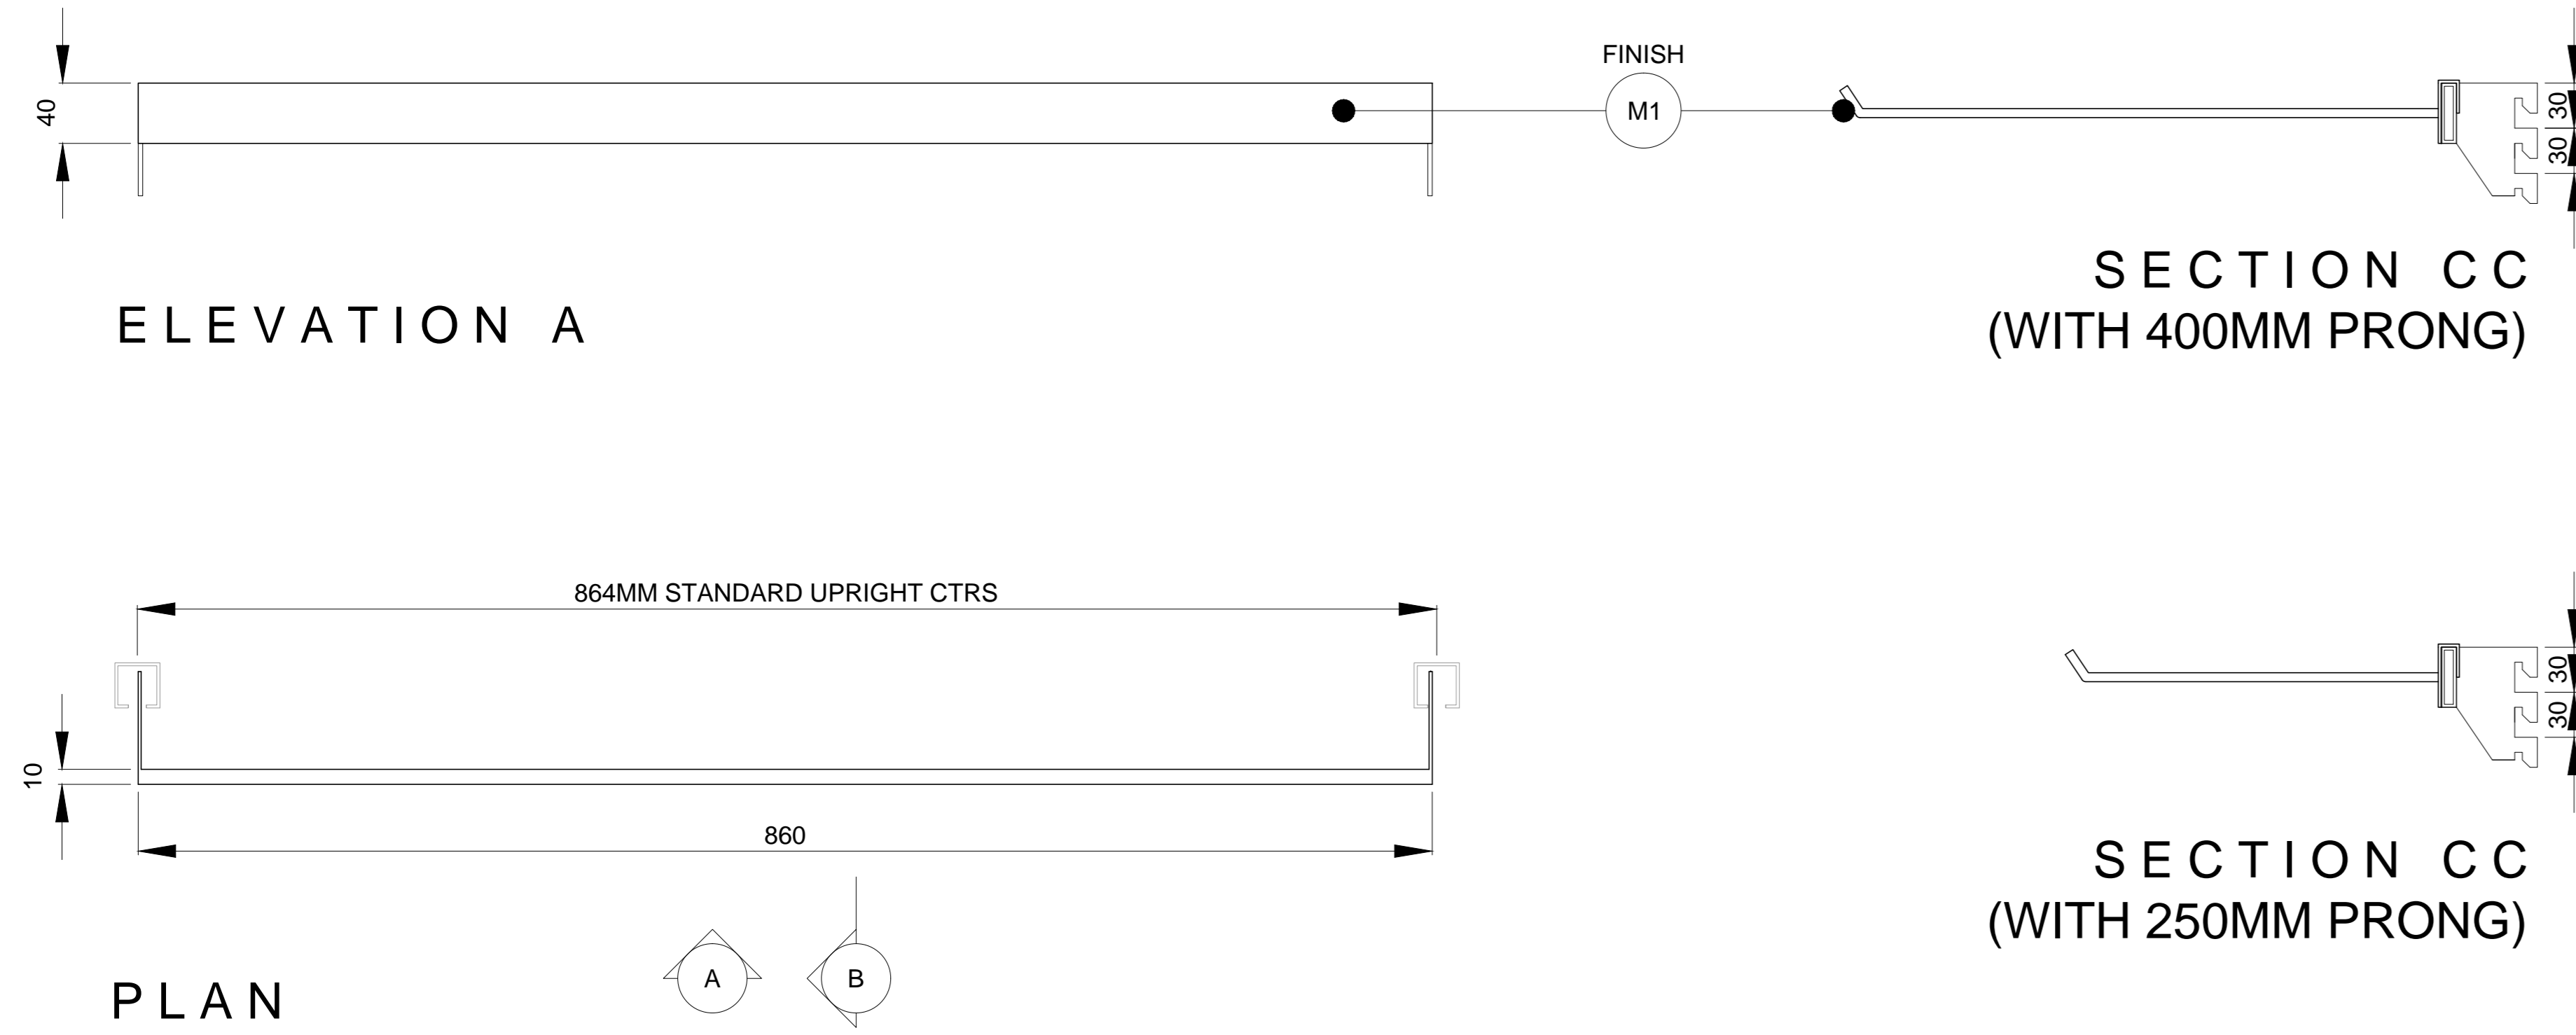


PRONG - 400MM

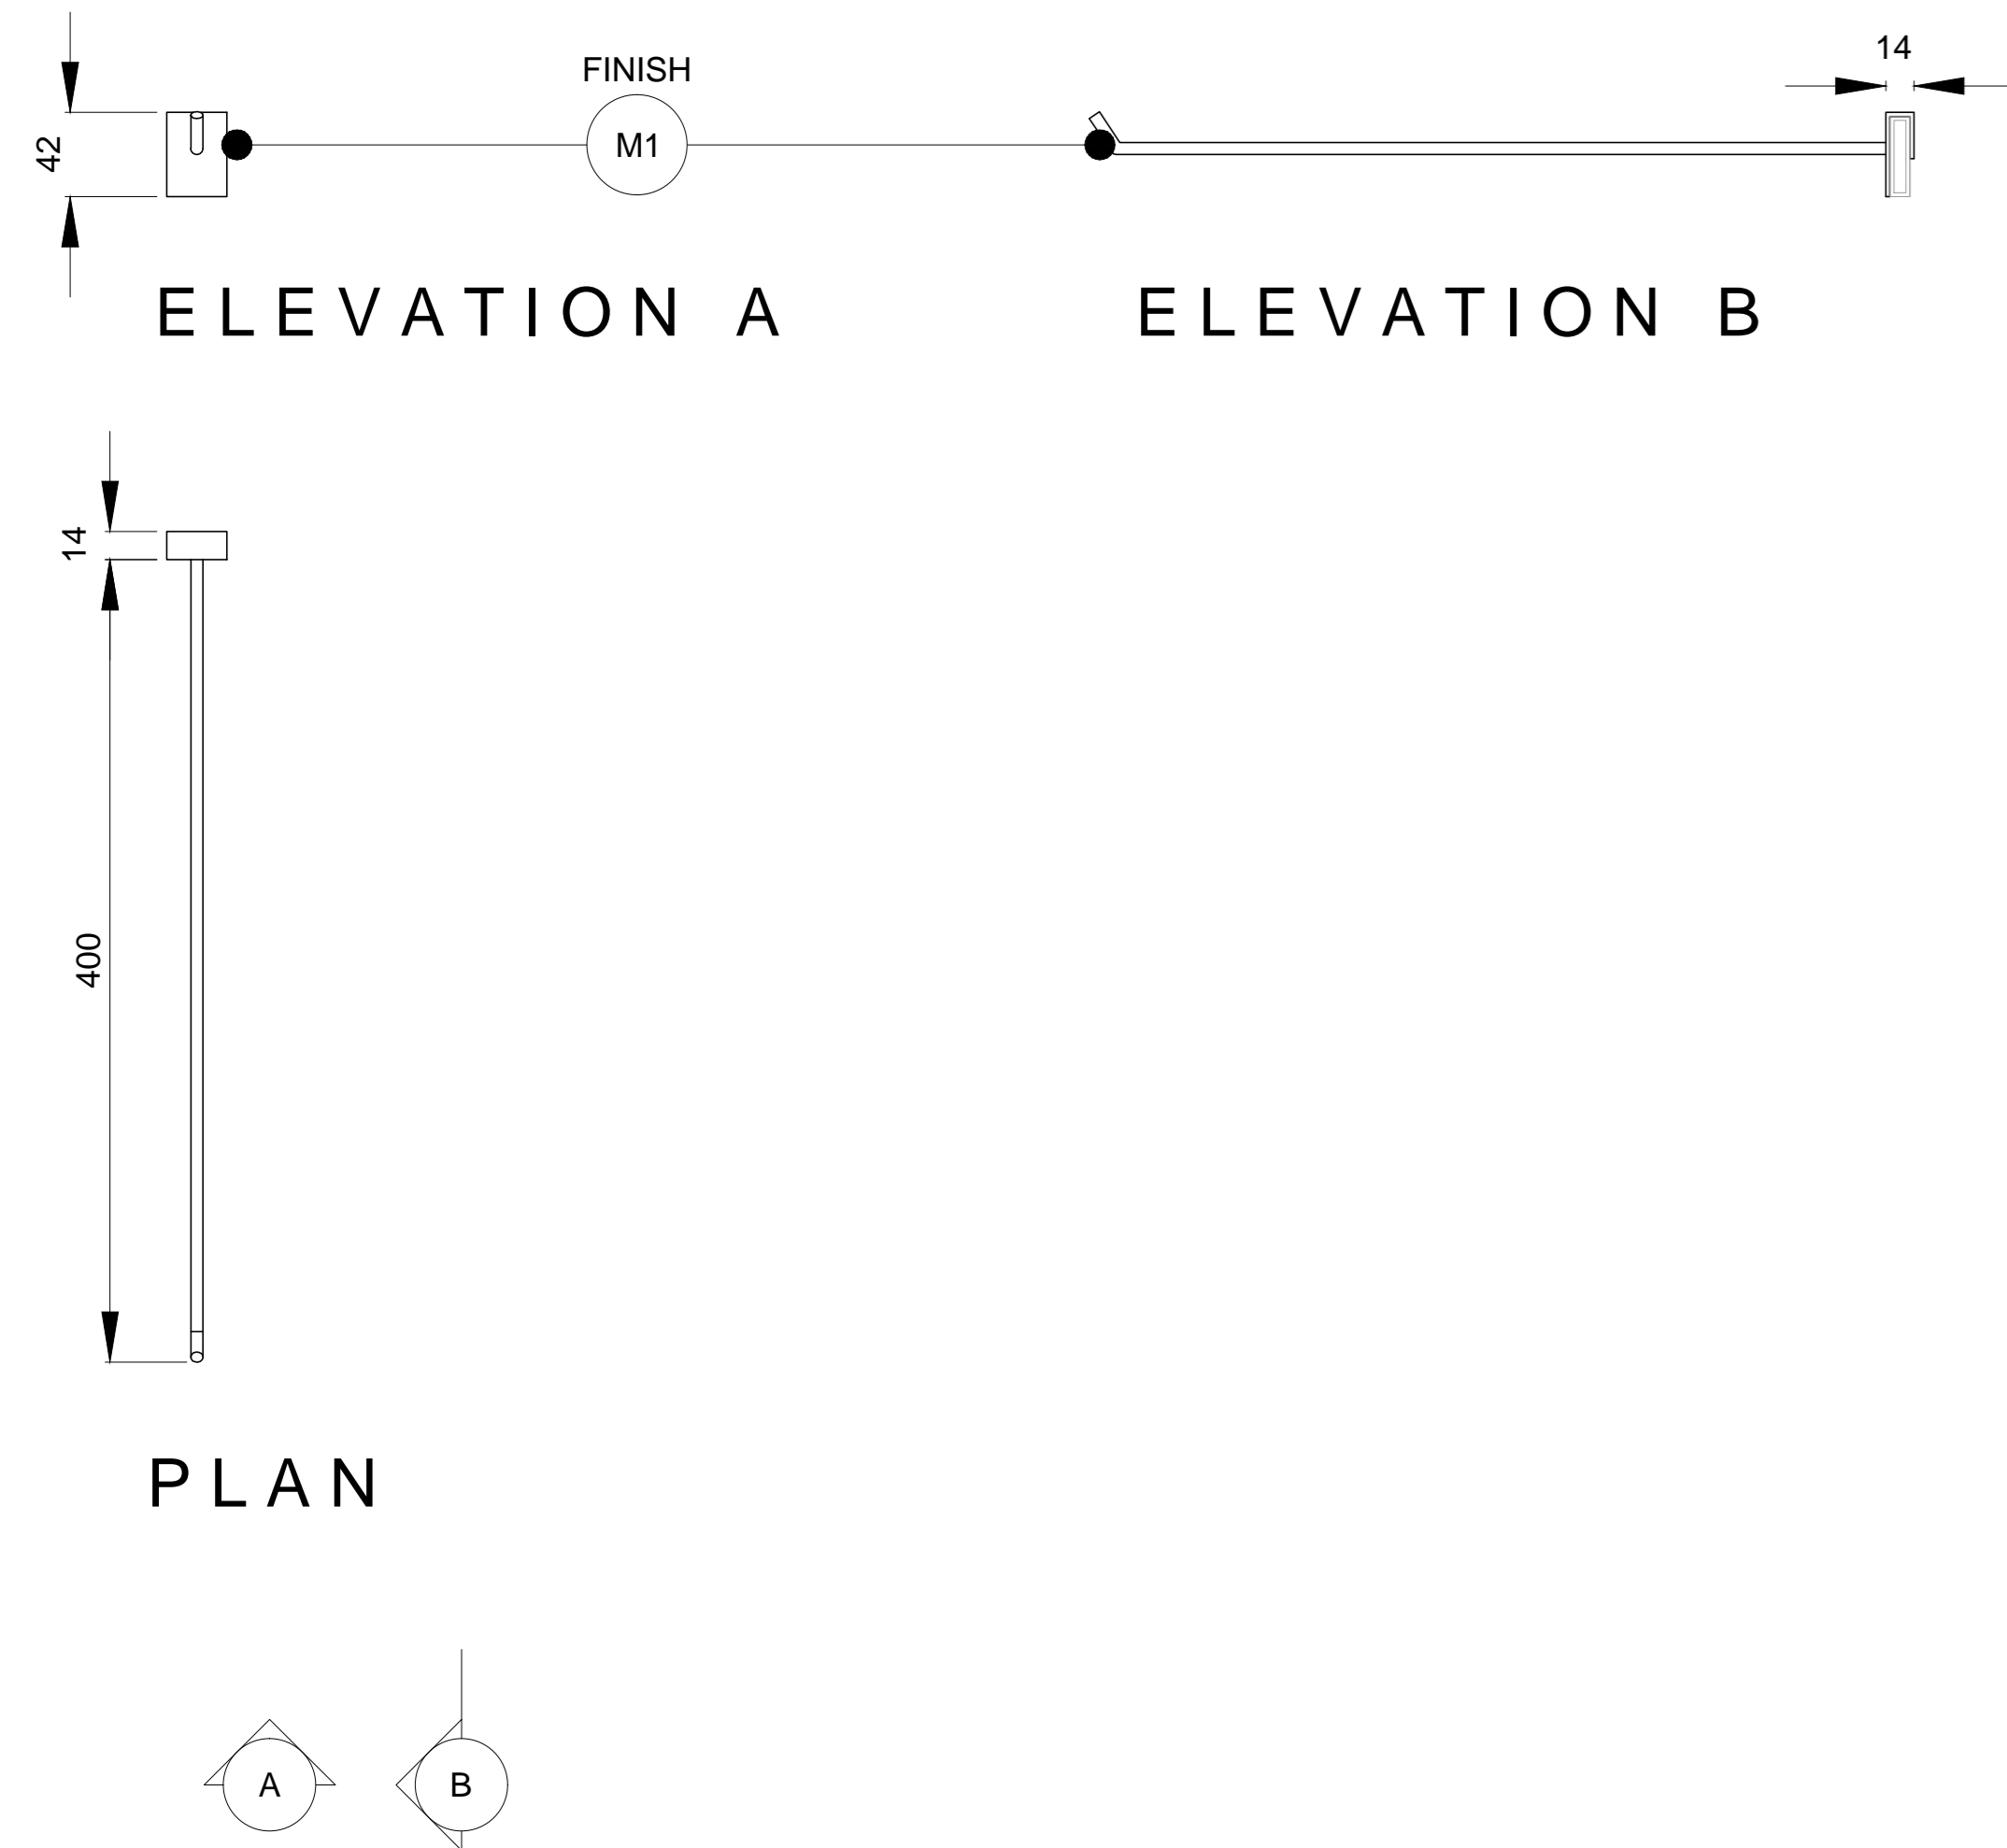

PRONG - 250MM

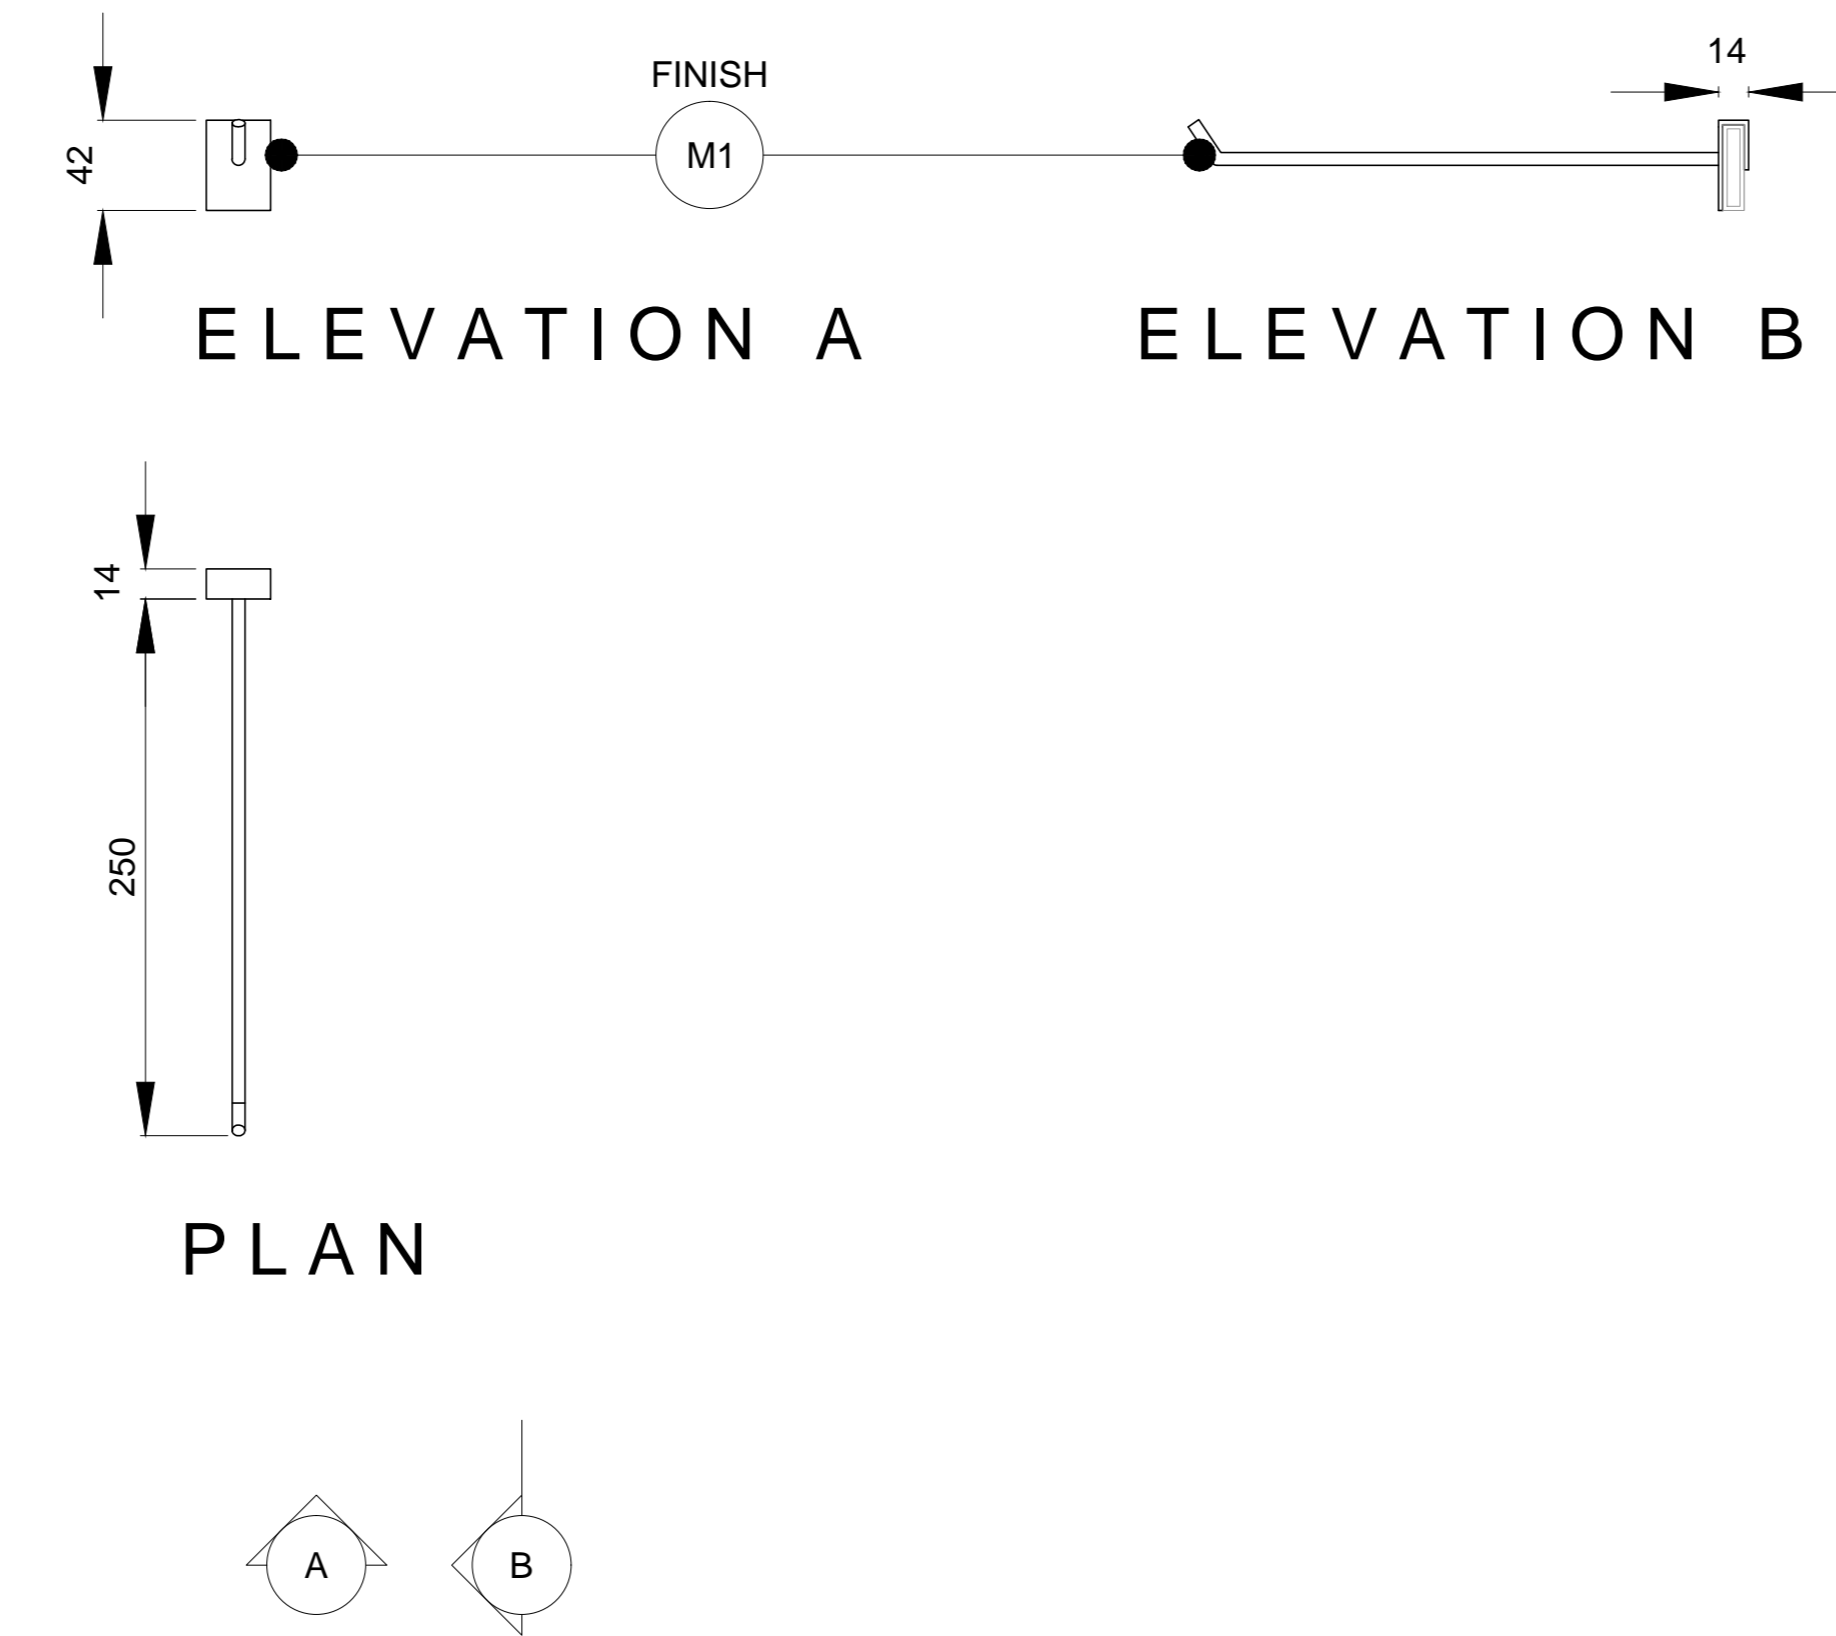

STRAIGHT ARM - 450MM

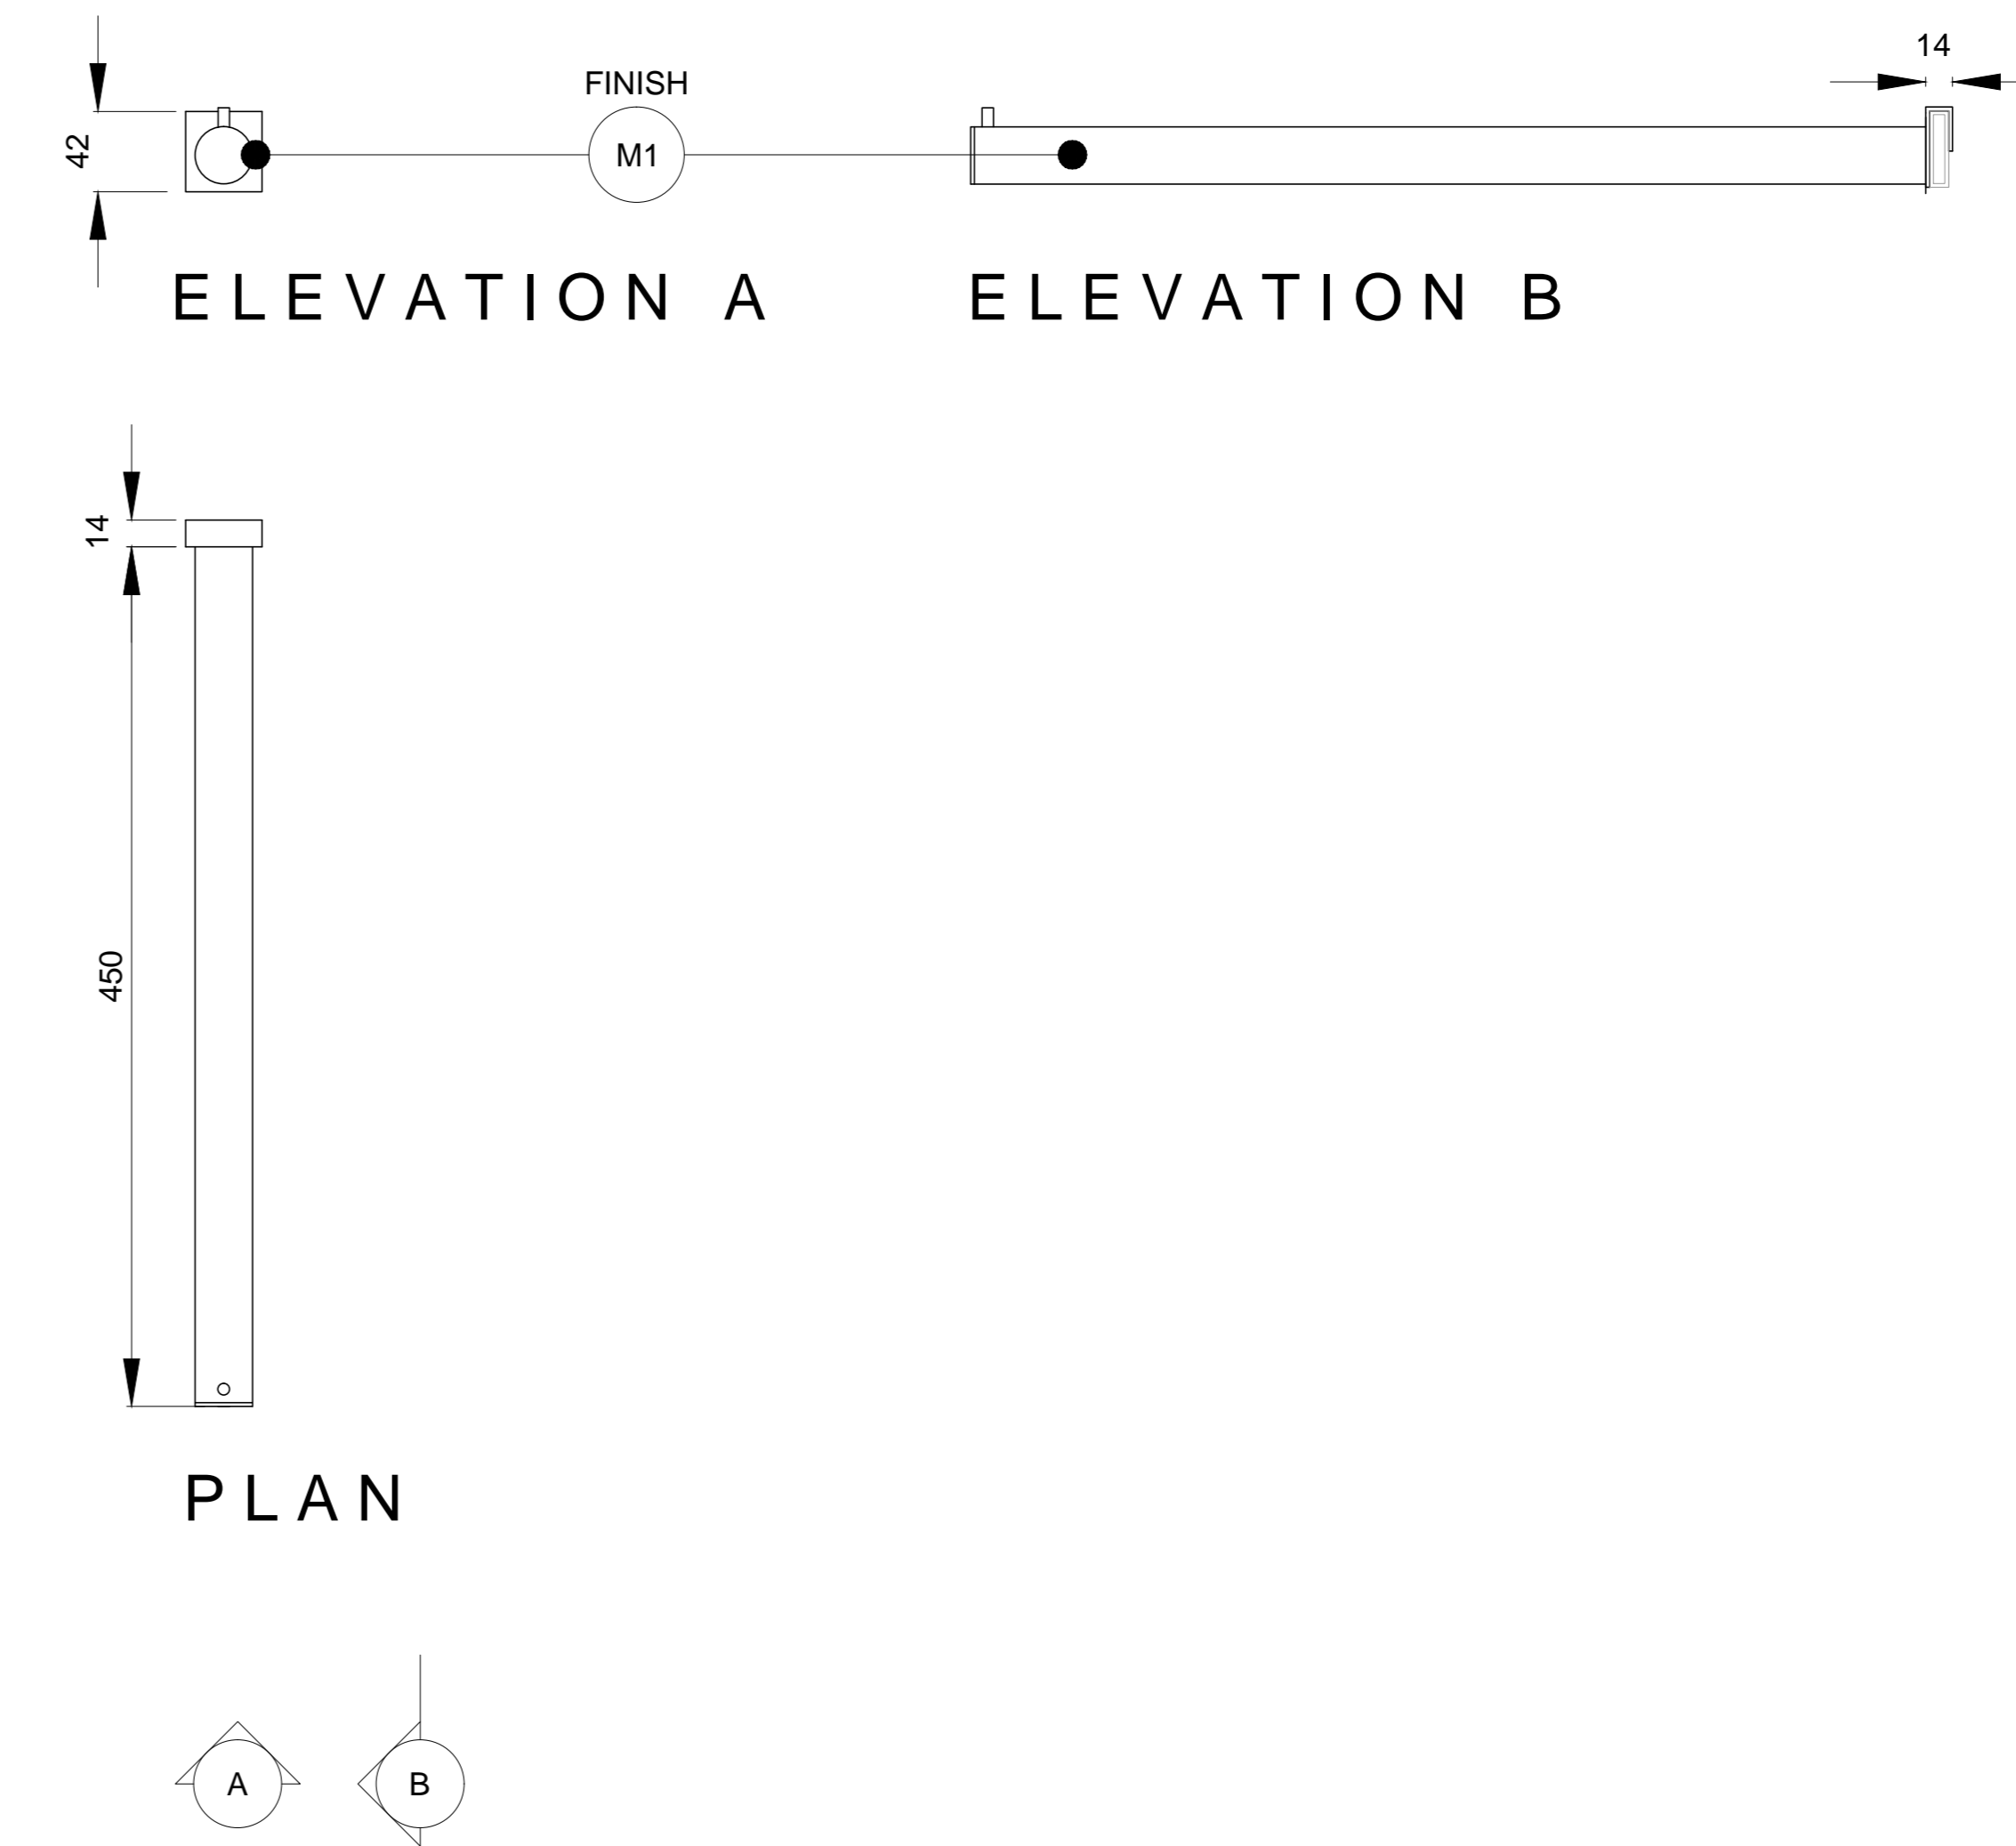

NOTES
DO NOT SCALE FROM DRAWING
ALL DIMENSIONS TO BE SITE VERIFIED BY CONTRACTOR PRIOR TO MANUFACTURING OR CONSTRUCTION. CONTRACTOR TO REPORT ANY DISCREPANCIES TO NGC IMMEDIATELY.
CONTRACTOR TO PRODUCE SHOP DRAWINGS OF ALL CUSTOM COMPONENTS FOR APPROVAL BY NGC PRIOR TO MANUFACTURING.
THE DRAWING AND THE WORKS DEPICTED ARE THE COPYRIGHT OF LUMSDEN DESIGN LTD AND MAY NOT BE REPRODUCED EXCEPT BY WRITTEN PERMISSION.

MATERIALS LEGEND:

PLEASE NOTE:
CONTRACTOR TO PROVIDE SAMPLES OF ALL MATERIALS FOR APPROVAL BY NGC PRIOR TO CONSTRUCTION.

- METALWORK FINISHES**
- M1 POWDER COAT RAL 7010 - TARPULIN GREY SEMI-MATT FINISH 25%
 - M2 POWDER COAT RAL 9002 - GREY / WHITE SEMI-MATT FINISH 25%
 - M3 POWDER COAT RAL 3031 - ORIENT RED SEMI-MATT FINISH 25%
 - M4 BRUSHED STAINLESS STEEL
 - M5 POWDER COAT RAL 7038 - AGATE GREY SEMI-MATT FINISH 25%
 - M6 BLACK SMOKED METAL

- JOINERY FINISHES**
- J1 BLACK STAINED AMERICAN OAK MATCH TO SAMPLE
 - J2 WHITE STAINED CANDIAN MAPLE MATCH TO SAMPLE
 - J3 NATURAL FINISH AMERICAN OAK MATCH TO SAMPLE
 - J4 SPRAY PAINTED MDF DARK/GREY BLACK MATCH TO DULUX 00NN 07/00 CLEAR LACQUER FINISH
 - J5 SPRAY PAINTED MDF -RED MATCH TO DULUX 09YR 11/475 CLEAR LACQUER FINISH
 - J6 SPRAY PAINTED MDF -STONE MATCH TO DULUX 20YY 57/060 CLEAR LACQUER FINISH
 - J7 SPRAY PAINTED SATIN WHITE
 - J8 DARK PAINT FINISH TO MATCH EXISTING

- LAMINATE FINISHES**
- L1 DARK GREY POLYREY - FA P114 POIVRE

- OTHER FINISHES**
- C1 VALCHROMAT COLOURED MDF - MID GREY 2-PACK CLEAR LACQUER FINISH
 - C2 Quartz Surfaces Zodiaq® Dove Grey www.dupont.com
 - S1 SILESTONE BLANCO NORTE / WHITE NORTE
 - U1 BUTE FABRIC - LEWIS 2825 PRODUCT CODE: CF840-2825 100% PURE WOOL

- WALL FINISHES**
- W1 HONED CONCRETE EFFECT SKIM WALL RENDER MATCH TO RAL 7044 SILK GREY
 - W2 HONED CONCRETE EFFECT SKIM WALL RENDER MATCH TO RAL 7030 STONE GREY

REV	DATE	DESCRIPTION	BY
-	SEPT 10 2015	ISSUED FOR TENDER	-

2 Cowcross Street
London EC1M 6DR UK
T +44(0)20 3384 1400

CLIENT NATIONAL GALLERY OF CANADA
PROJECT NEW RETAIL STORE
DRG ACCESSORIES

DRG No. MW-33 REV -
SCALE 1:5 @ A1 DATE JUN 2015


DRAWN BY CM

SHEET NO. **MW-32**


**NATIONAL GALLERY OF CANADA
ACCESSORIES (TABLE TOP)**

SCALE 1:5


DISPLAY PLINTH

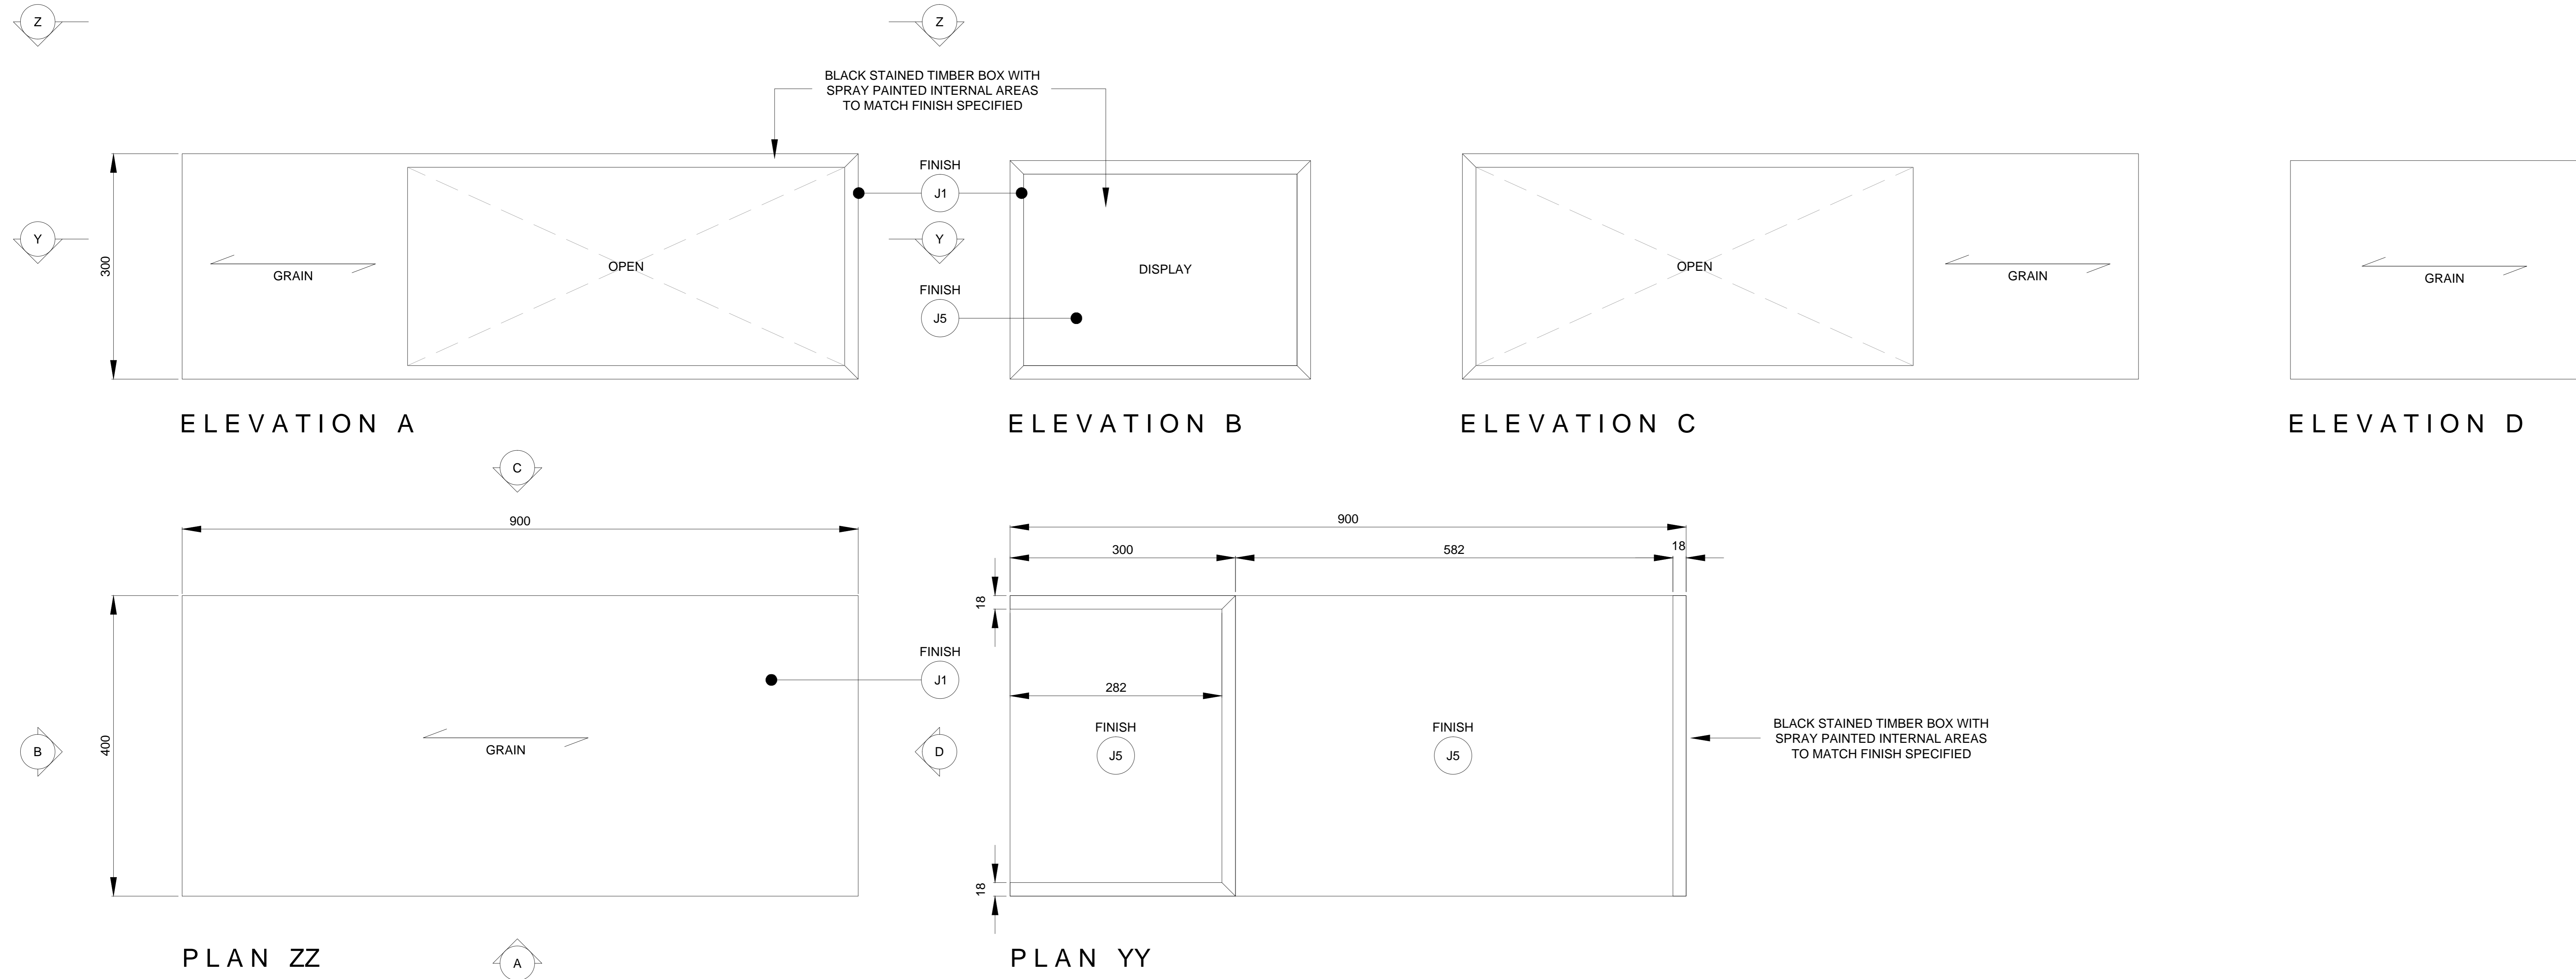

DISPLAY TRAY

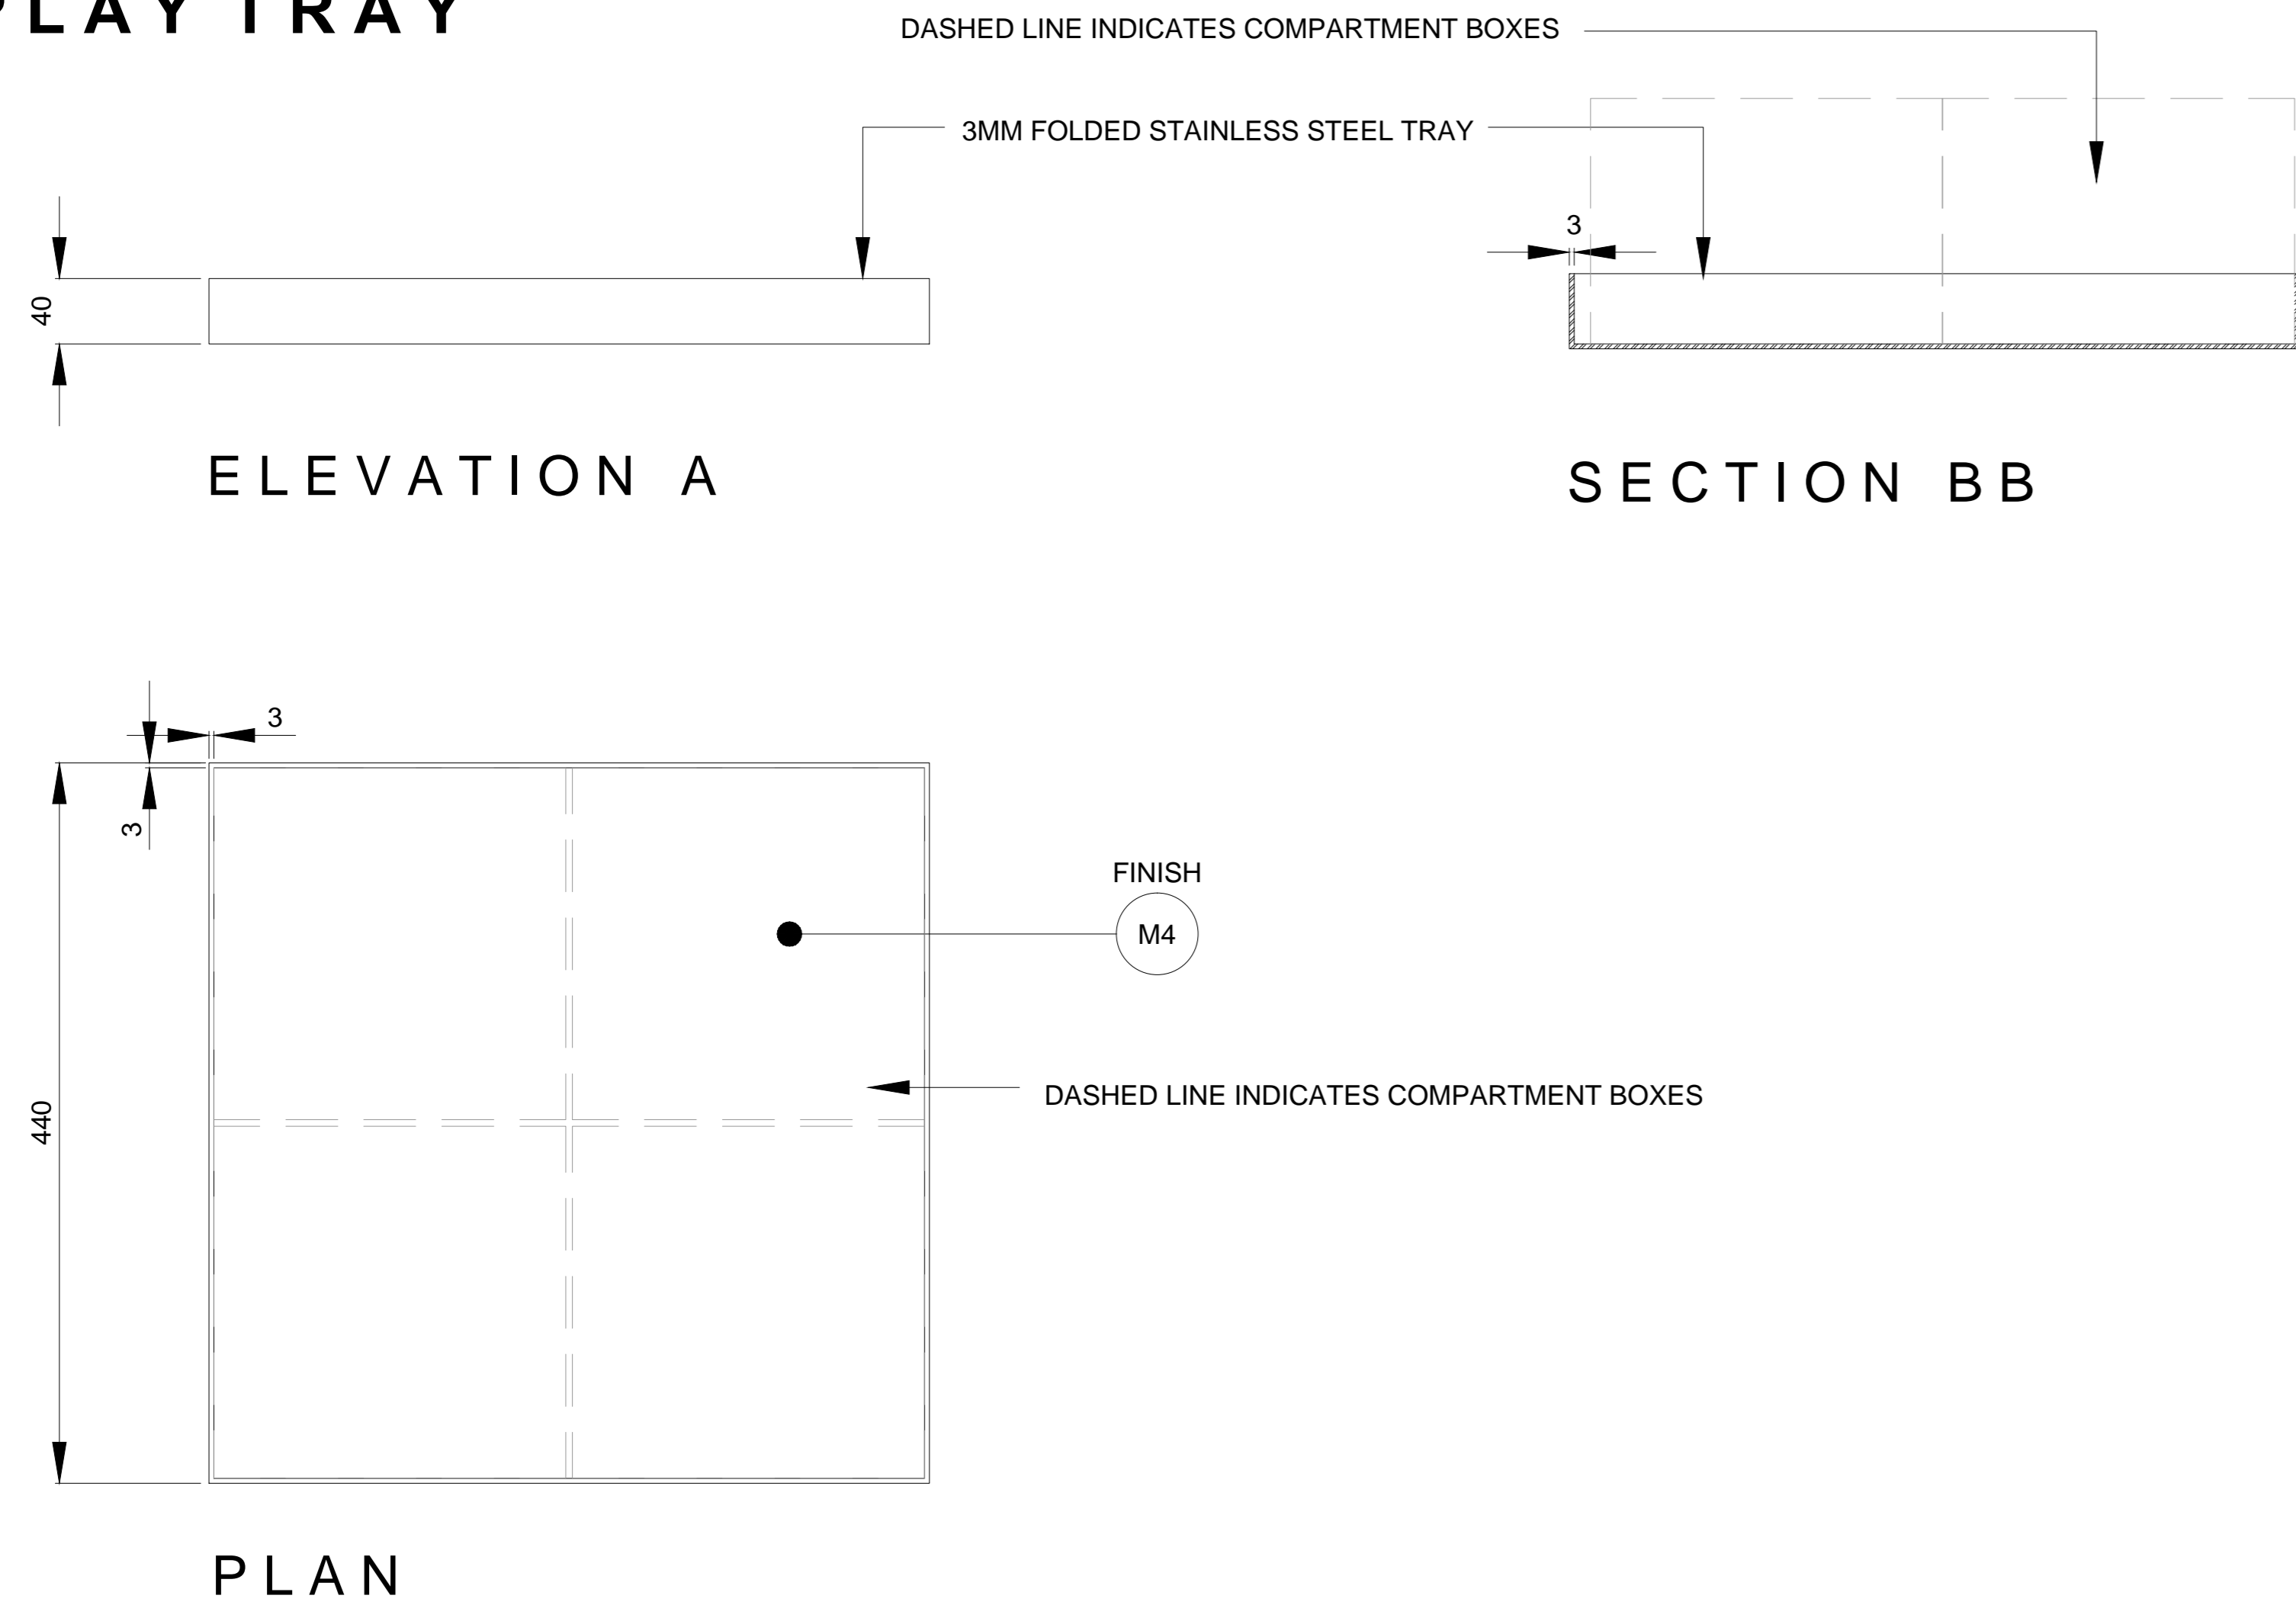

COMPARTMENT BOX

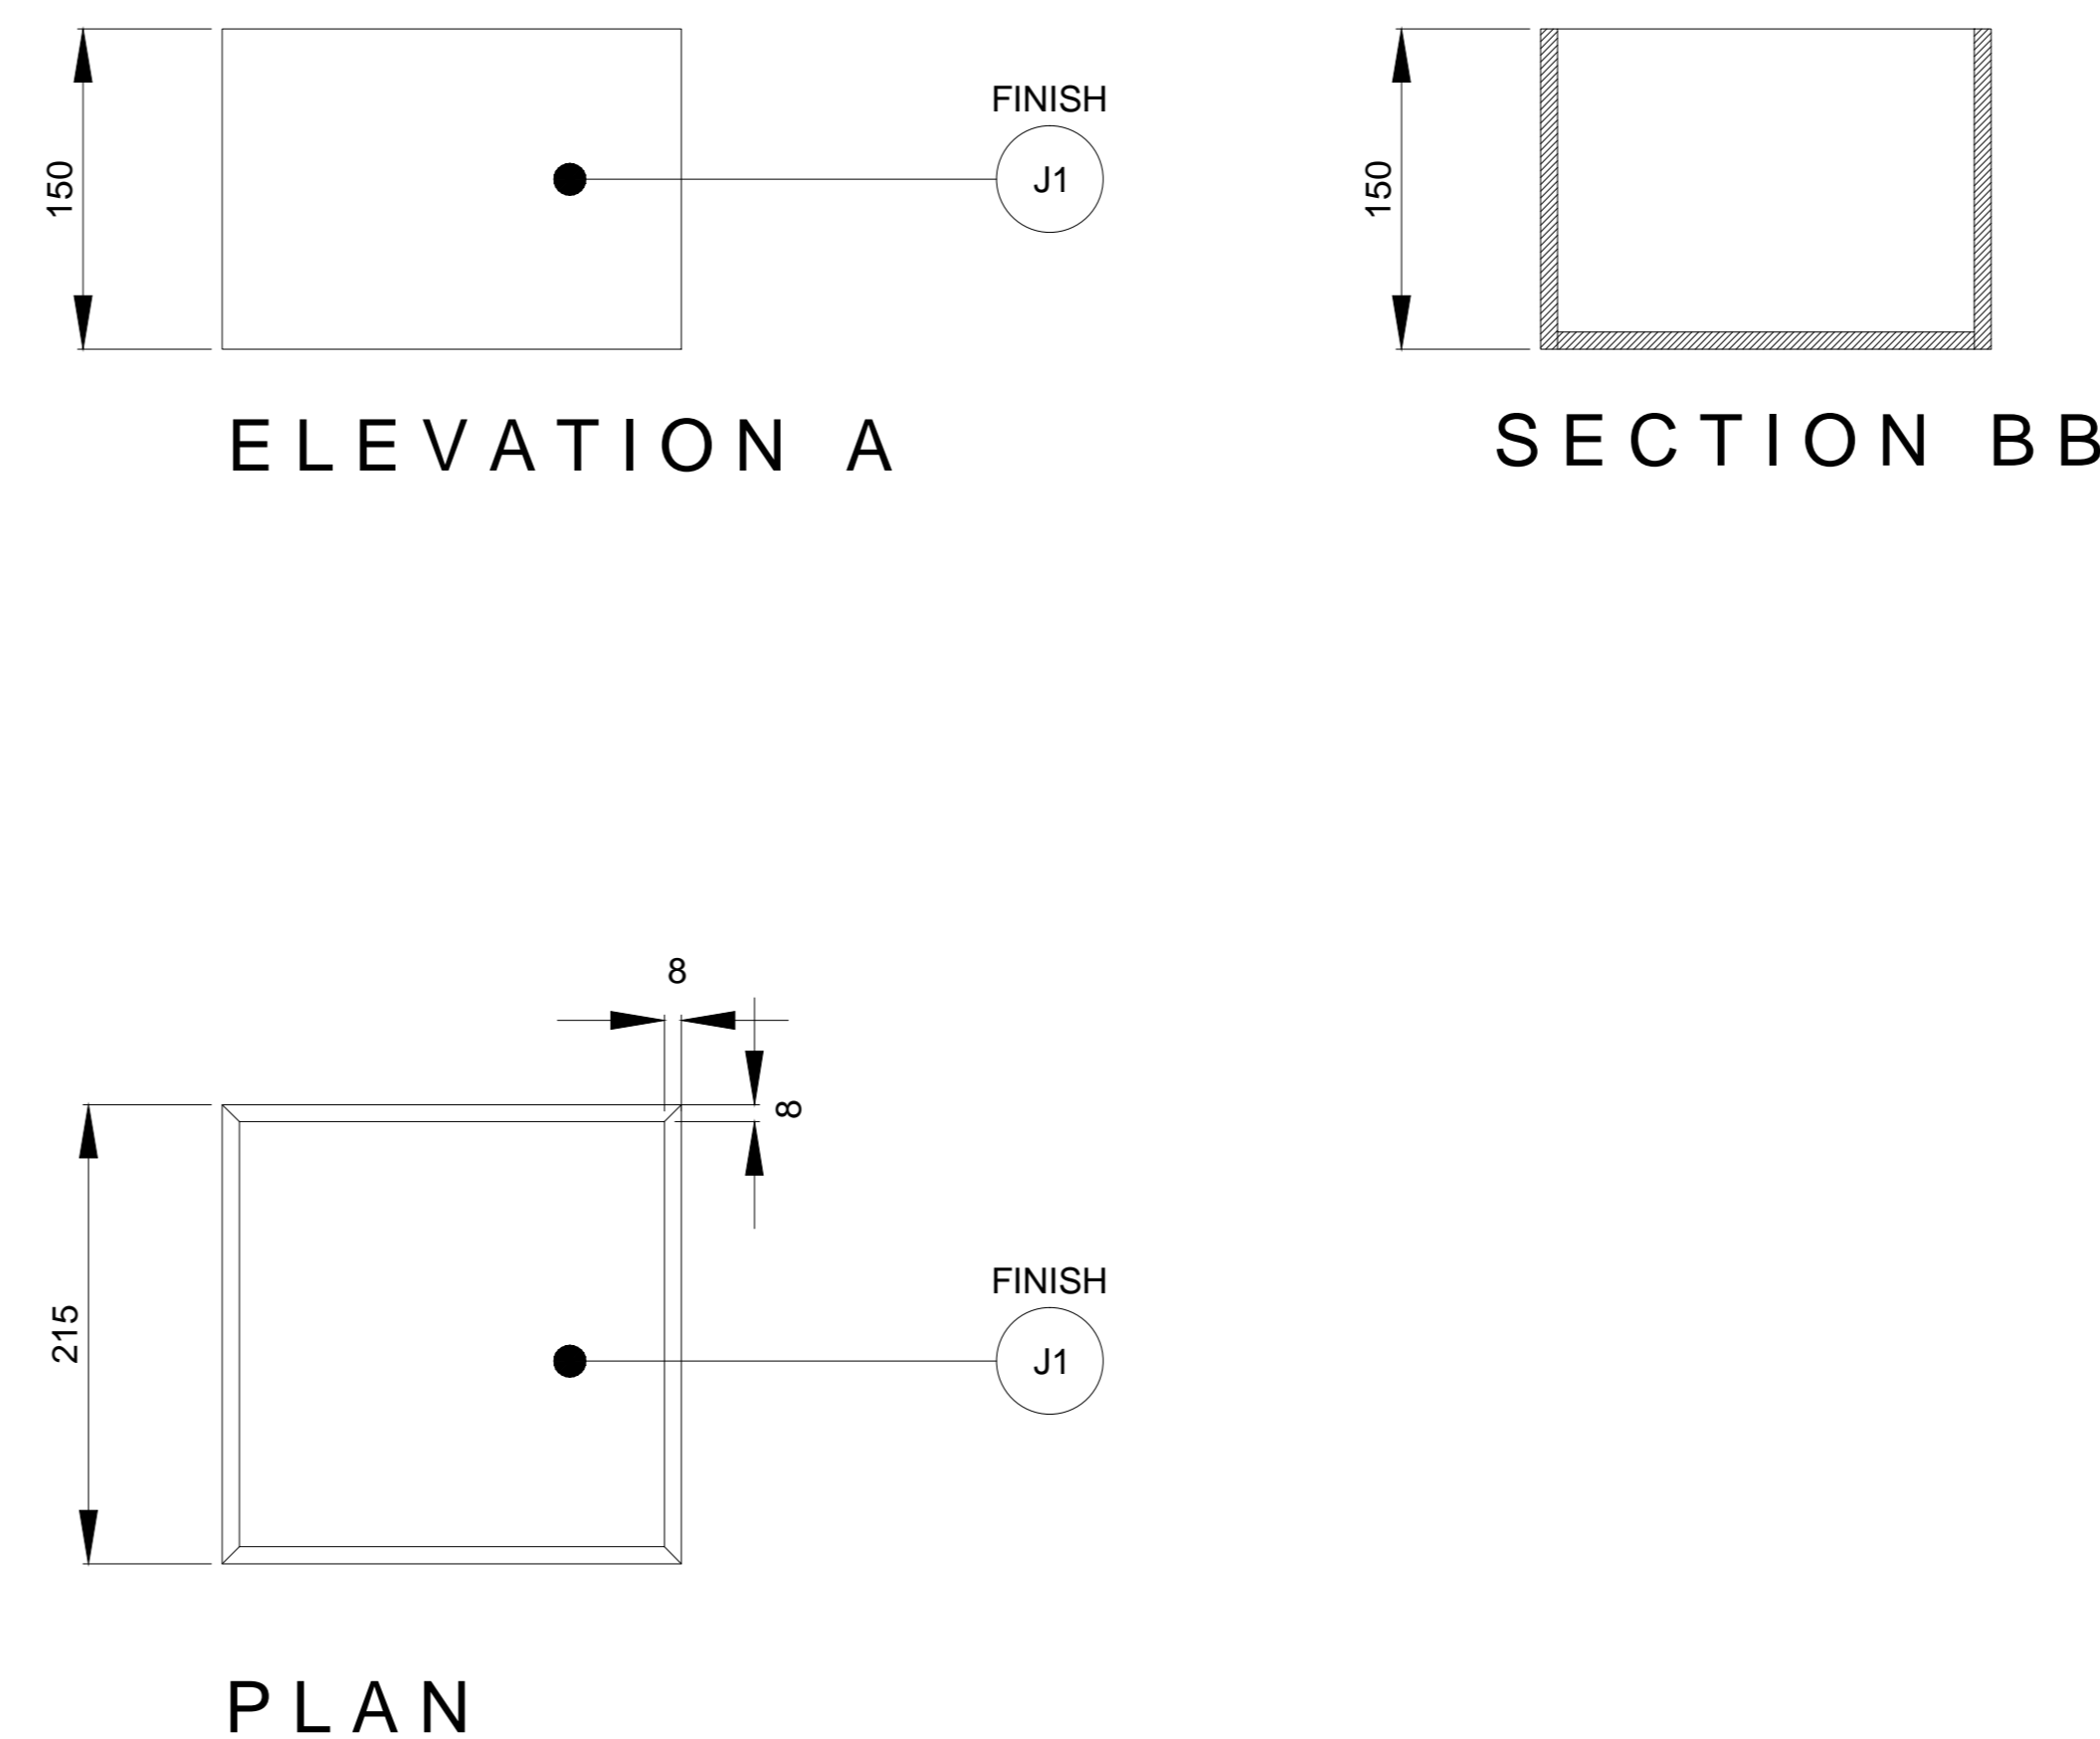

NOTES
DO NOT SCALE FROM DRAWING
ALL DIMENSIONS TO BE SITE VERIFIED BY CONTRACTOR PRIOR TO MANUFACTURING OR CONSTRUCTION. CONTRACTOR TO REPORT ANY DISCREPANCIES TO NGC IMMEDIATELY.
CONTRACTOR TO PRODUCE SHOP DRAWINGS OF ALL CUSTOM COMPONENTS FOR APPROVAL BY NGC PRIOR TO MANUFACTURING.
THE DRAWING AND THE WORKS DEPICTED ARE THE COPYRIGHT OF LUMSDEN DESIGN LTD AND MAY NOT BE REPRODUCED EXCEPT BY WRITTEN PERMISSION.

MATERIALS LEGEND:

PLEASE NOTE:
CONTRACTOR TO PROVIDE SAMPLES OF ALL MATERIALS FOR APPROVAL BY NGC PRIOR TO CONSTRUCTION.

- METALWORK FINISHES**
- M1 POWDER COAT RAL 7010 - TARPULIN GREY SEMI-MATT FINISH 25%
 - M2 POWDER COAT RAL 9002 - GREY / WHITE SEMI-MATT FINISH 25%
 - M3 POWDER COAT RAL 3031 - ORIENT RED SEMI-MATT FINISH 25%
 - M4 BRUSHED STAINLESS STEEL
 - M5 POWDER COAT RAL 7038 - AGATE GREY SEMI-MATT FINISH 25%
 - M6 BLACK SMOKED METAL

- JOINERY FINISHES**
- J1 BLACK STAINED AMERICAN OAK MATCH TO SAMPLE
 - J2 WHITE STAINED CANDIAN MAPLE MATCH TO SAMPLE
 - J3 NATURAL FINISH AMERICAN OAK MATCH TO SAMPLE
 - J4 SPRAY PAINTED MDF DARK/GREY BLACK MATCH TO DULUX 00NN 07/00 CLEAR LACQUER FINISH
 - J5 SPRAY PAINTED MDF -RED MATCH TO DULUX 09YR 11/475 CLEAR LACQUER FINISH
 - J6 SPRAY PAINTED MDF -STONE MATCH TO DULUX 20Y Y 57/060 CLEAR LACQUER FINISH
 - J7 SPRAY PAINTED SATIN WHITE
 - J8 DARK PAINT FINISH TO MATCH EXISTING

- LAMINATE FINISHES**
- L1 DARK GREY POLYREY - FA P114 POIVRE

- OTHER FINISHES**
- C1 VALCHROMAT COLOURED MDF - MID GREY 2-PACK CLEAR LACQUER FINISH
 - C2 Quartz Surfaces Zodiac@ Dave Grey www.dupont.com
 - S1 SILESTONE BLANCO NORTE / WHITE NORTE
 - U1 BUTE FABRIC - LEWIS 2825 PRODUCT CODE: CF840-2825 100% PURE WOOL

- WALL FINISHES**
- W1 HONED CONCRETE EFFECT SKIM WALL RENDER MATCH TO RAL 7044 SILK GREY
 - W2 HONED CONCRETE EFFECT SKIM WALL RENDER MATCH TO RAL 7030 STONE GREY

REV	DATE	DESCRIPTION	BY
-	SEPT 10 2015	ISSUED FOR TENDER	-

2 Cowcross Street
London EC1M 6DR UK
T +44(0)20 3384 1400


CLIENT	NATIONAL GALLERY OF CANADA
PROJECT	NEW RETAIL STORE
DRG	ACCESSORIES (TABLE TOP)
DRG No.	MW-34
SCALE	1:5 @ A1
DRAWN BY	CM
DATE	JUN 2015

SHEET NO. **MW-33**

**NATIONAL GALLERY OF CANADA
ACCESSORIES**


SCALE 1:5

PEGBOARD

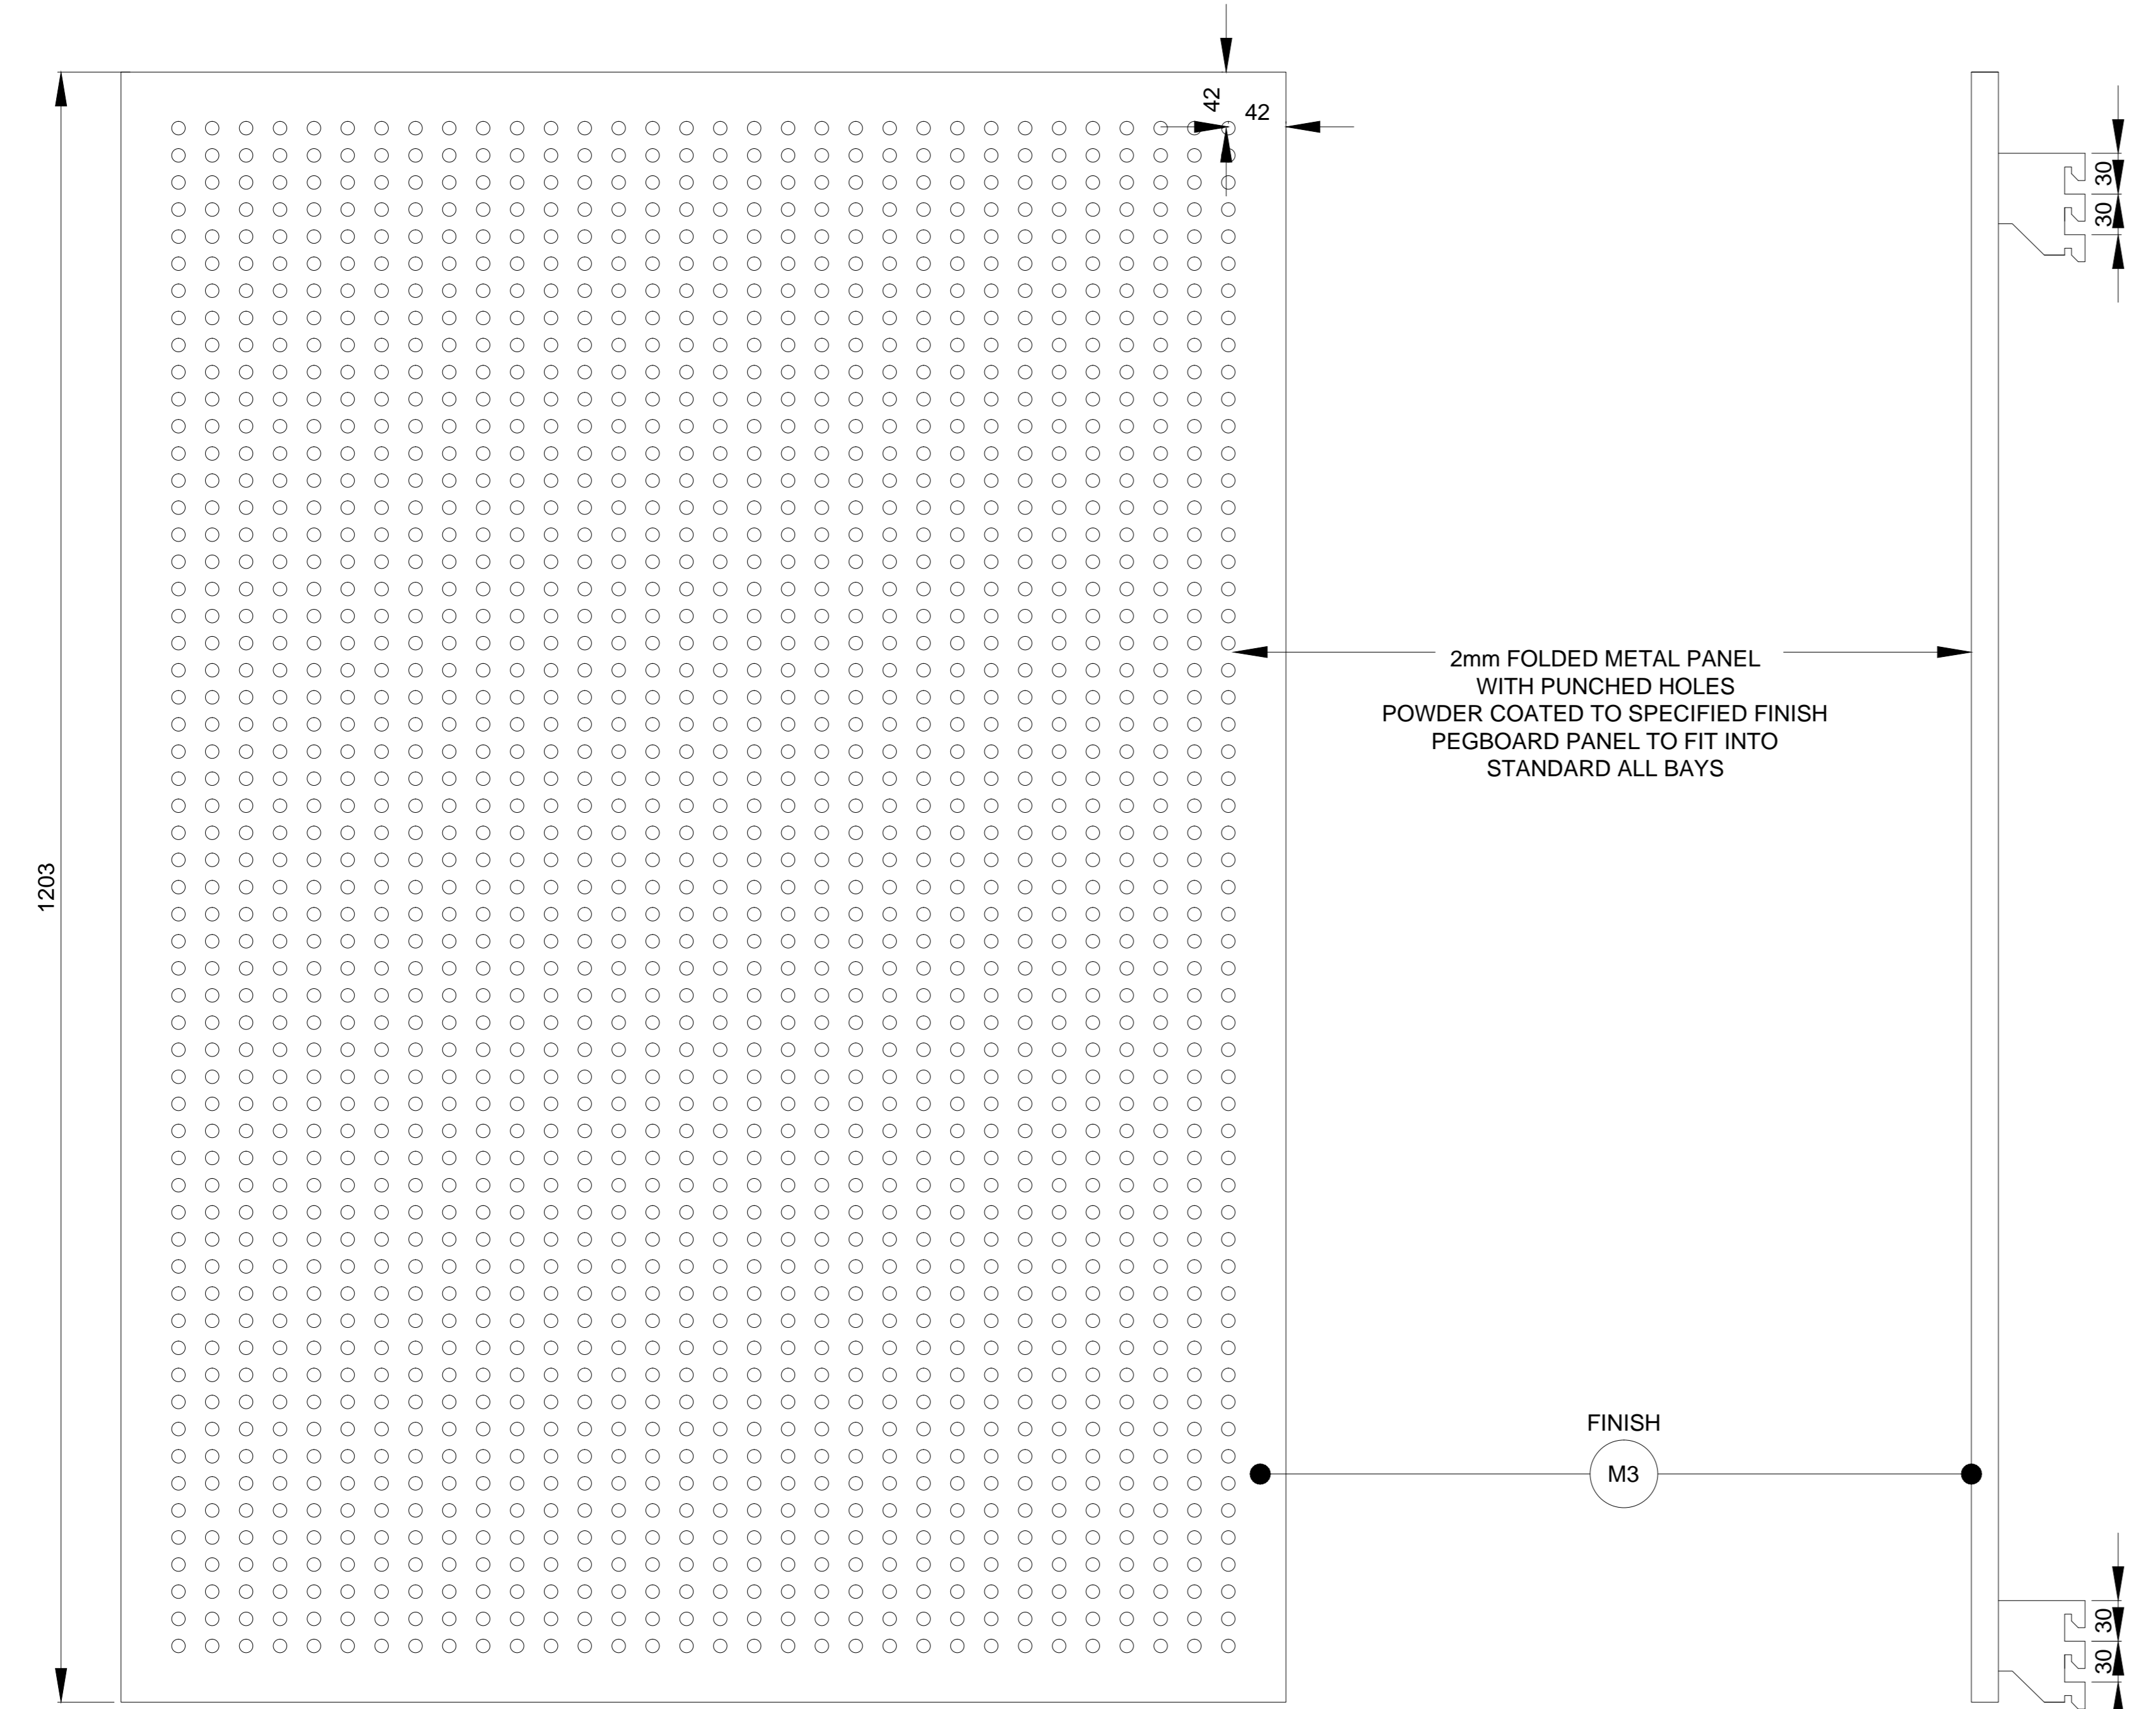


**ELEVATION
AA**

SECTION BB

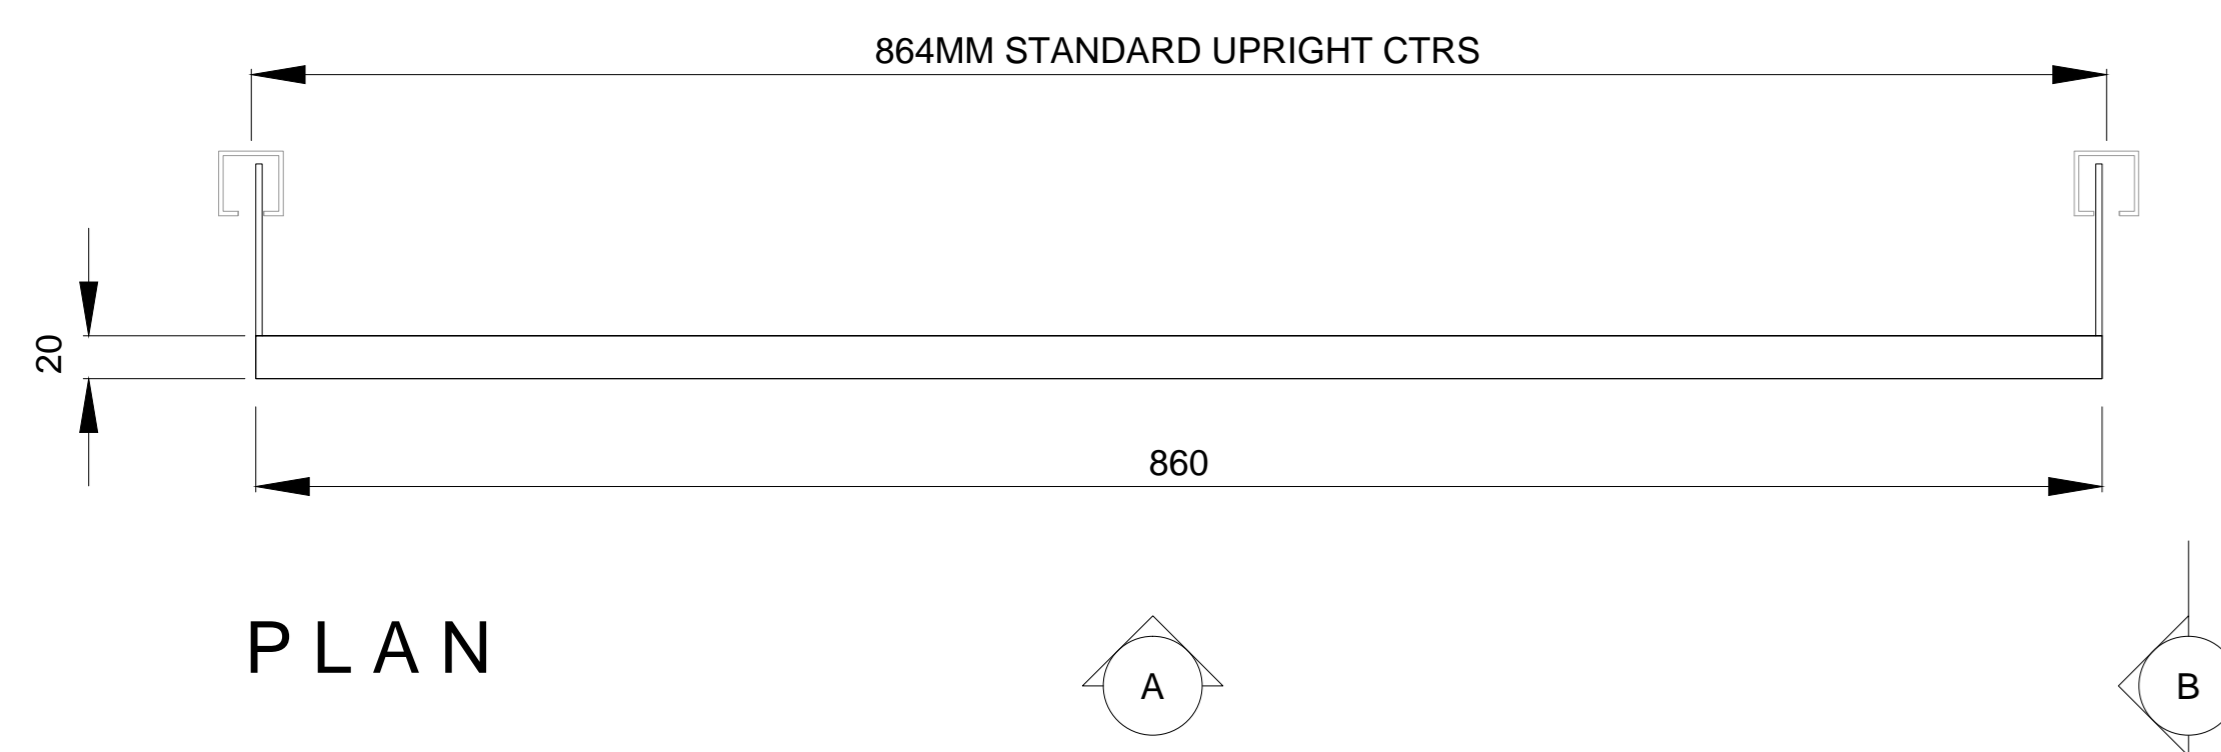


PLAN

HANGING BAR

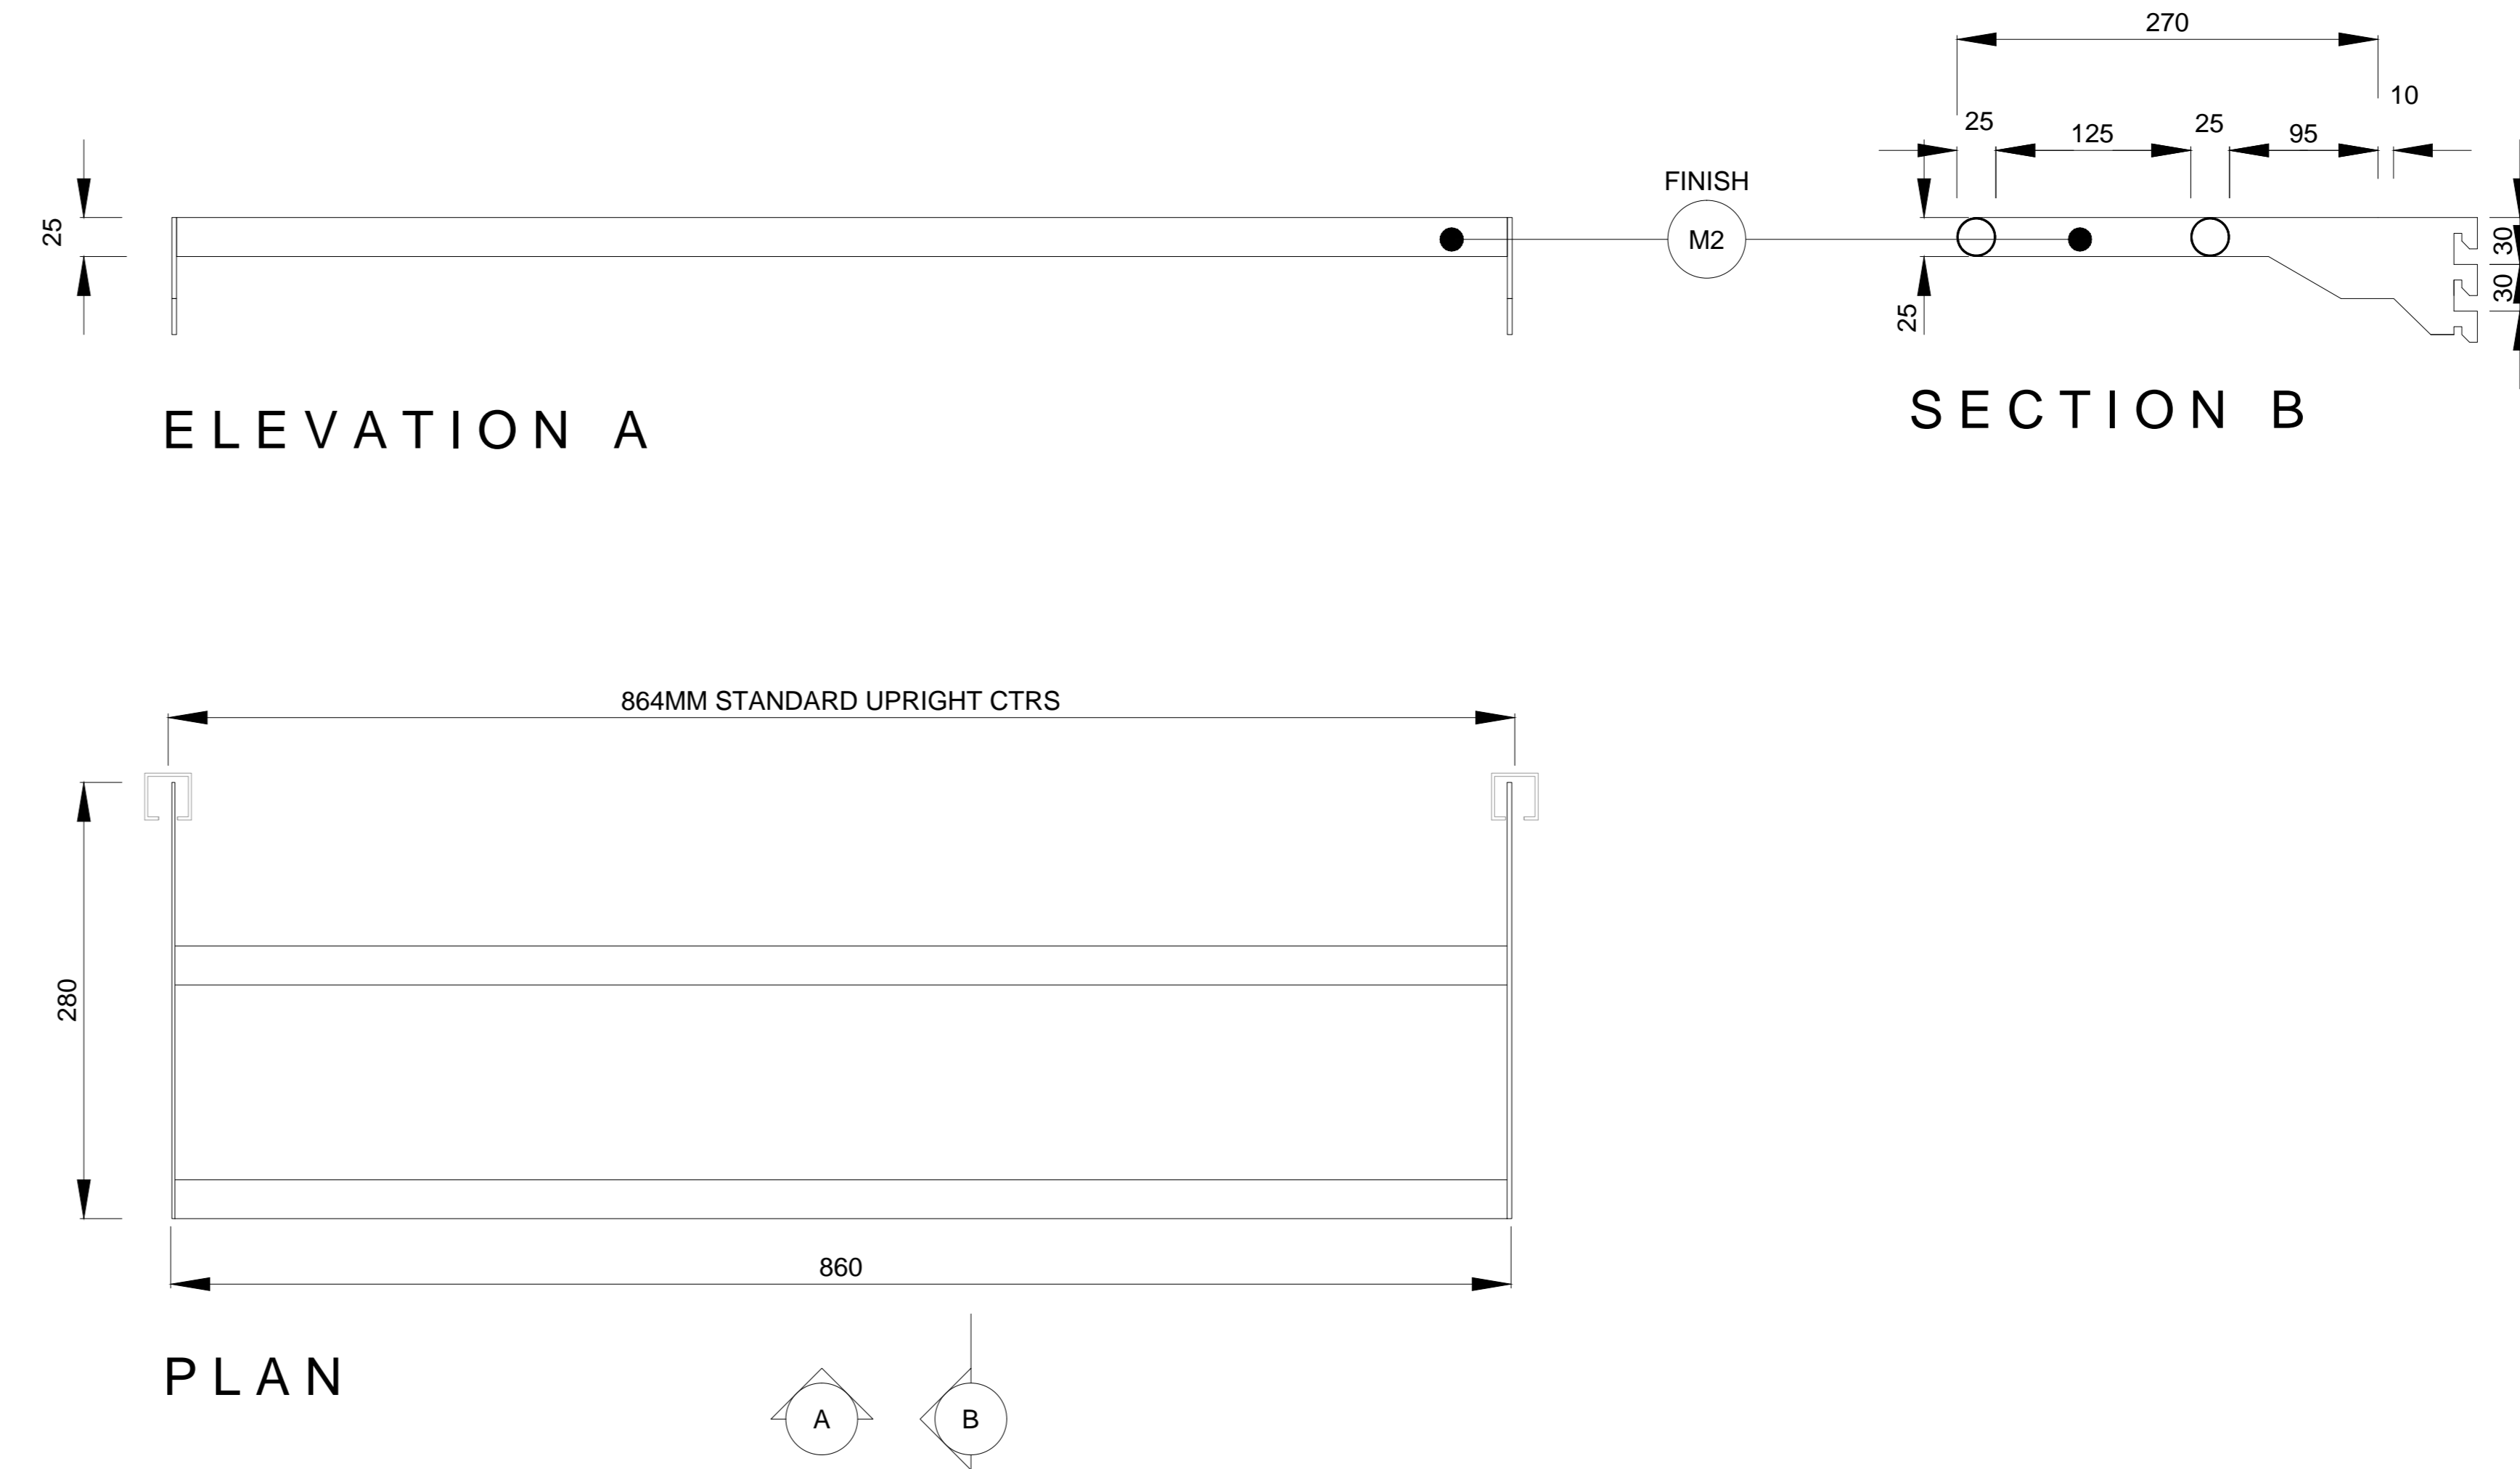

ELEVATION A

SECTION B

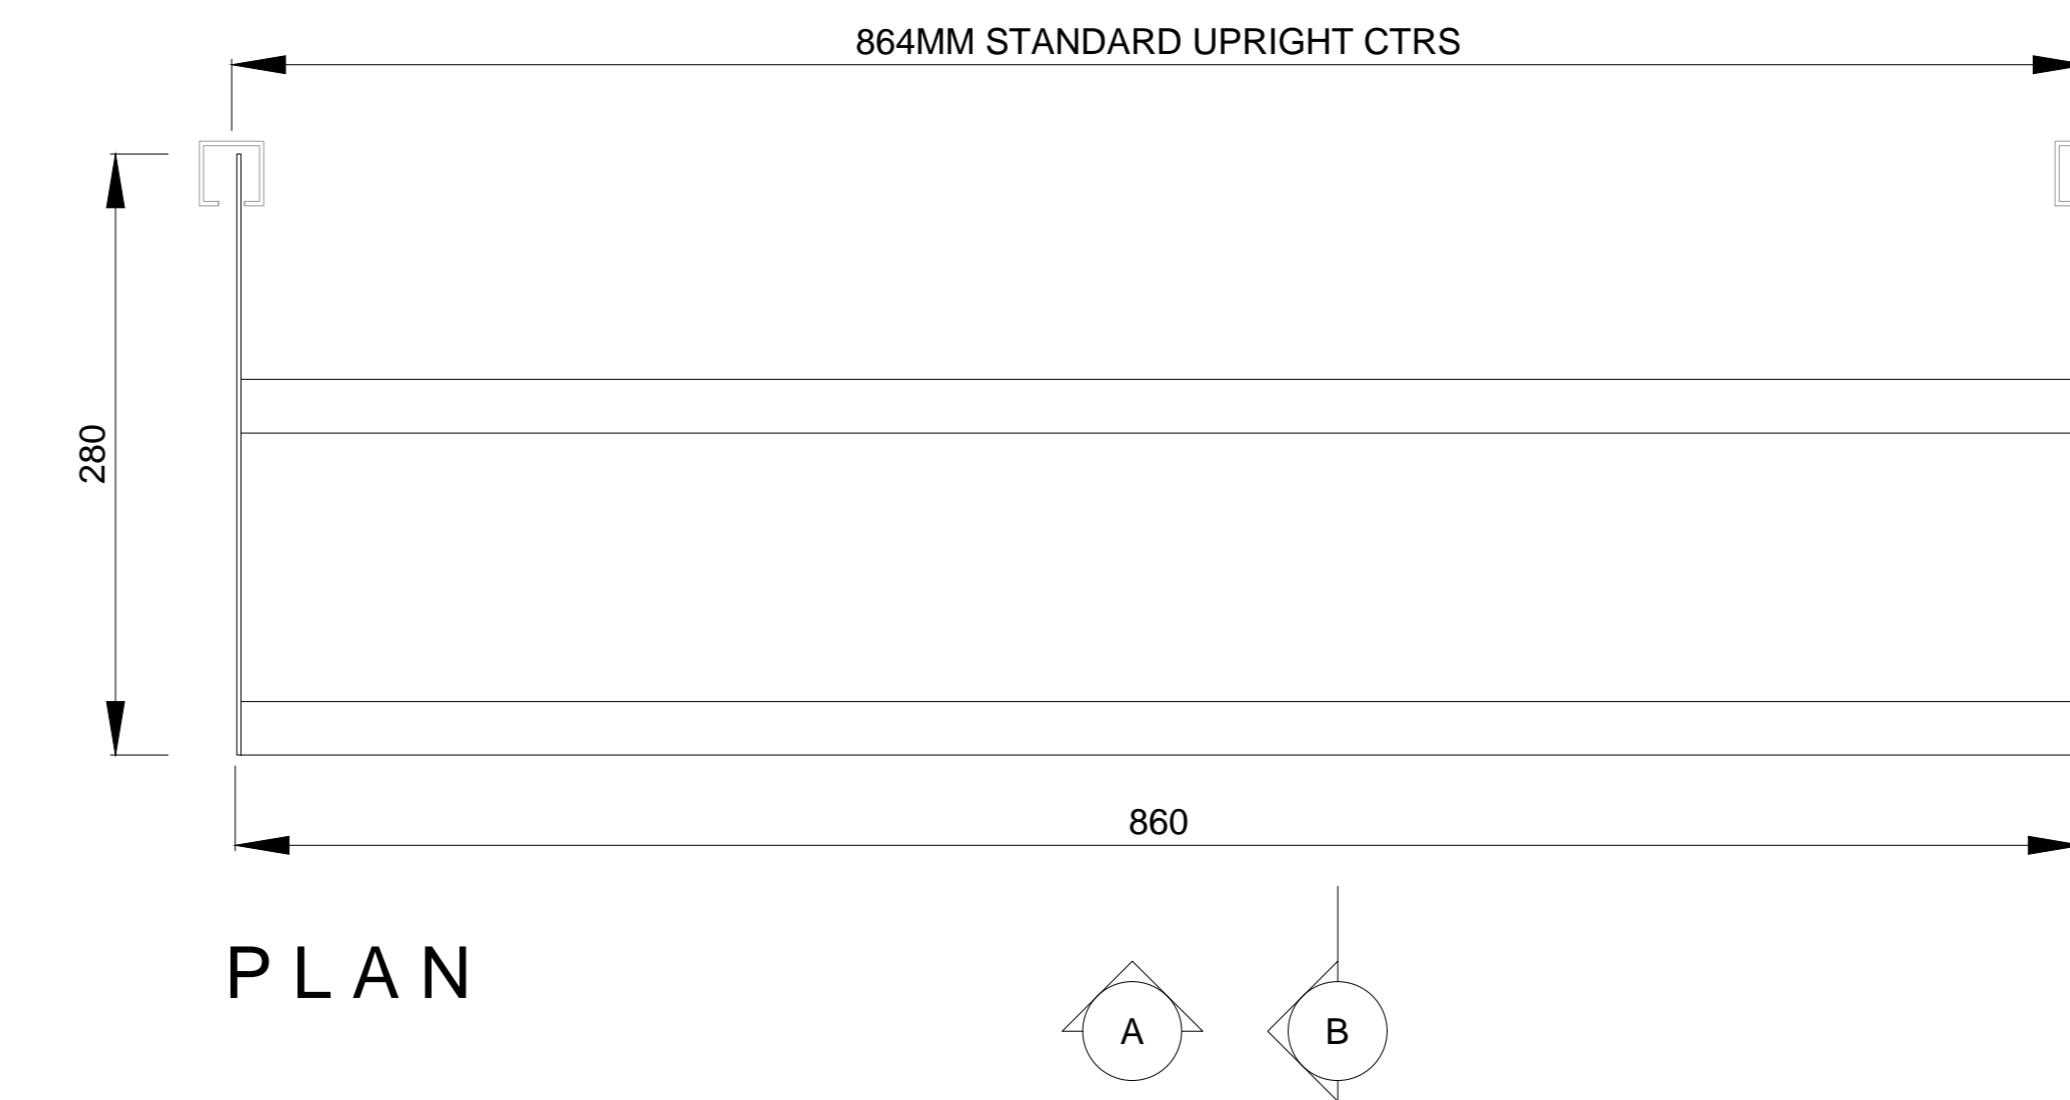

PLAN

NOTES
 DO NOT SCALE FROM DRAWING
 ALL DIMENSIONS TO BE SITE VERIFIED BY CONTRACTOR PRIOR TO MANUFACTURING OR CONSTRUCTION. CONTRACTOR TO REPORT ANY DISCREPANCIES TO NGC IMMEDIATELY.
 CONTRACTOR TO PRODUCE SHOP DRAWINGS OF ALL CUSTOM COMPONENTS FOR APPROVAL BY NGC PRIOR TO MANUFACTURING.
 THE DRAWING AND THE WORKS DEPICTED ARE THE COPYRIGHT OF LUMSDEN DESIGN LTD AND MAY NOT BE REPRODUCED EXCEPT BY WRITTEN PERMISSION.

MATERIALS LEGEND:

PLEASE NOTE:
 CONTRACTOR TO PROVIDE SAMPLES OF ALL MATERIALS FOR APPROVAL BY NGC PRIOR TO CONSTRUCTION.

- METALWORK FINISHES**
- M1 POWDER COAT RAL 7010 - TARPULIN GREY SEMI-MATT FINISH 25%
 - M2 POWDER COAT RAL 9002 - GREY / WHITE SEMI-MATT FINISH 25%
 - M3 POWDER COAT RAL 3031 - ORIENT RED SEMI-MATT FINISH 25%
 - M4 BRUSHED STAINLESS STEEL
 - M5 POWDER COAT RAL 7038 - AGATE GREY SEMI-MATT FINISH 25%
 - M6 BLACK SMOKED METAL
- JOINERY FINISHES**
- J1 BLACK STAINED AMERICAN OAK MATCH TO SAMPLE
 - J2 WHITE STAINED CANDIAN MAPLE MATCH TO SAMPLE
 - J3 NATURAL FINISH AMERICAN OAK MATCH TO SAMPLE
 - J4 SPRAY PAINTED MDF DARK/GREY BLACK MATCH TO DULUX 00NN 07/00 CLEAR LACQUER FINISH
 - J5 SPRAY PAINTED MDF -RED MATCH TO DULUX 09YR 11/475 CLEAR LACQUER FINISH
 - J6 SPRAY PAINTED MDF -STONE MATCH TO DULUX 20YY 57/060 CLEAR LACQUER FINISH
 - J7 SPRAY PAINTED SATIN WHITE
 - J8 DARK PAINT FINISH TO MATCH EXISTING
- LAMINATE FINISHES**
- L1 DARK GREY POLYREY - FA P114 POIVRE
- OTHER FINISHES**
- C1 VALCHROMAT COLOURED MDF - MID GREY 2-PACK CLEAR LACQUER FINISH
 - C2 Quartz Surfaces Zodiac® Dove Grey www.dupont.com
 - S1 SILESTONE BLANCO NORTE / WHITE NORTE
 - U1 BUTE FABRIC - LEWIS 2825 PRODUCT CODE: CF840-2825 100% PURE WOOL
- WALL FINISHES**
- W1 HONED CONCRETE EFFECT SKIM WALL RENDER MATCH TO RAL 7044 SILK GREY
 - W2 HONED CONCRETE EFFECT SKIM WALL RENDER MATCH TO RAL 7030 STONE GREY

REV	DATE	DESCRIPTION	BY
-	SEPT 10 2015	ISSUED FOR TENDER	-

2 Cowcross Street
 London EC1M 6DR UK
 T +44(0)20 3384 1400

CLIENT	NATIONAL GALLERY OF CANADA
PROJECT	NEW RETAIL STORE
DRG	ACCESSORIES
DRG No.	MW-35
SCALE	1:5 @ A1
DRAWN BY	CM
DATE	JUN 2015

SHEET NO. **MW-34**