



PART ROOF PLAN
SCALE: 1 : 100

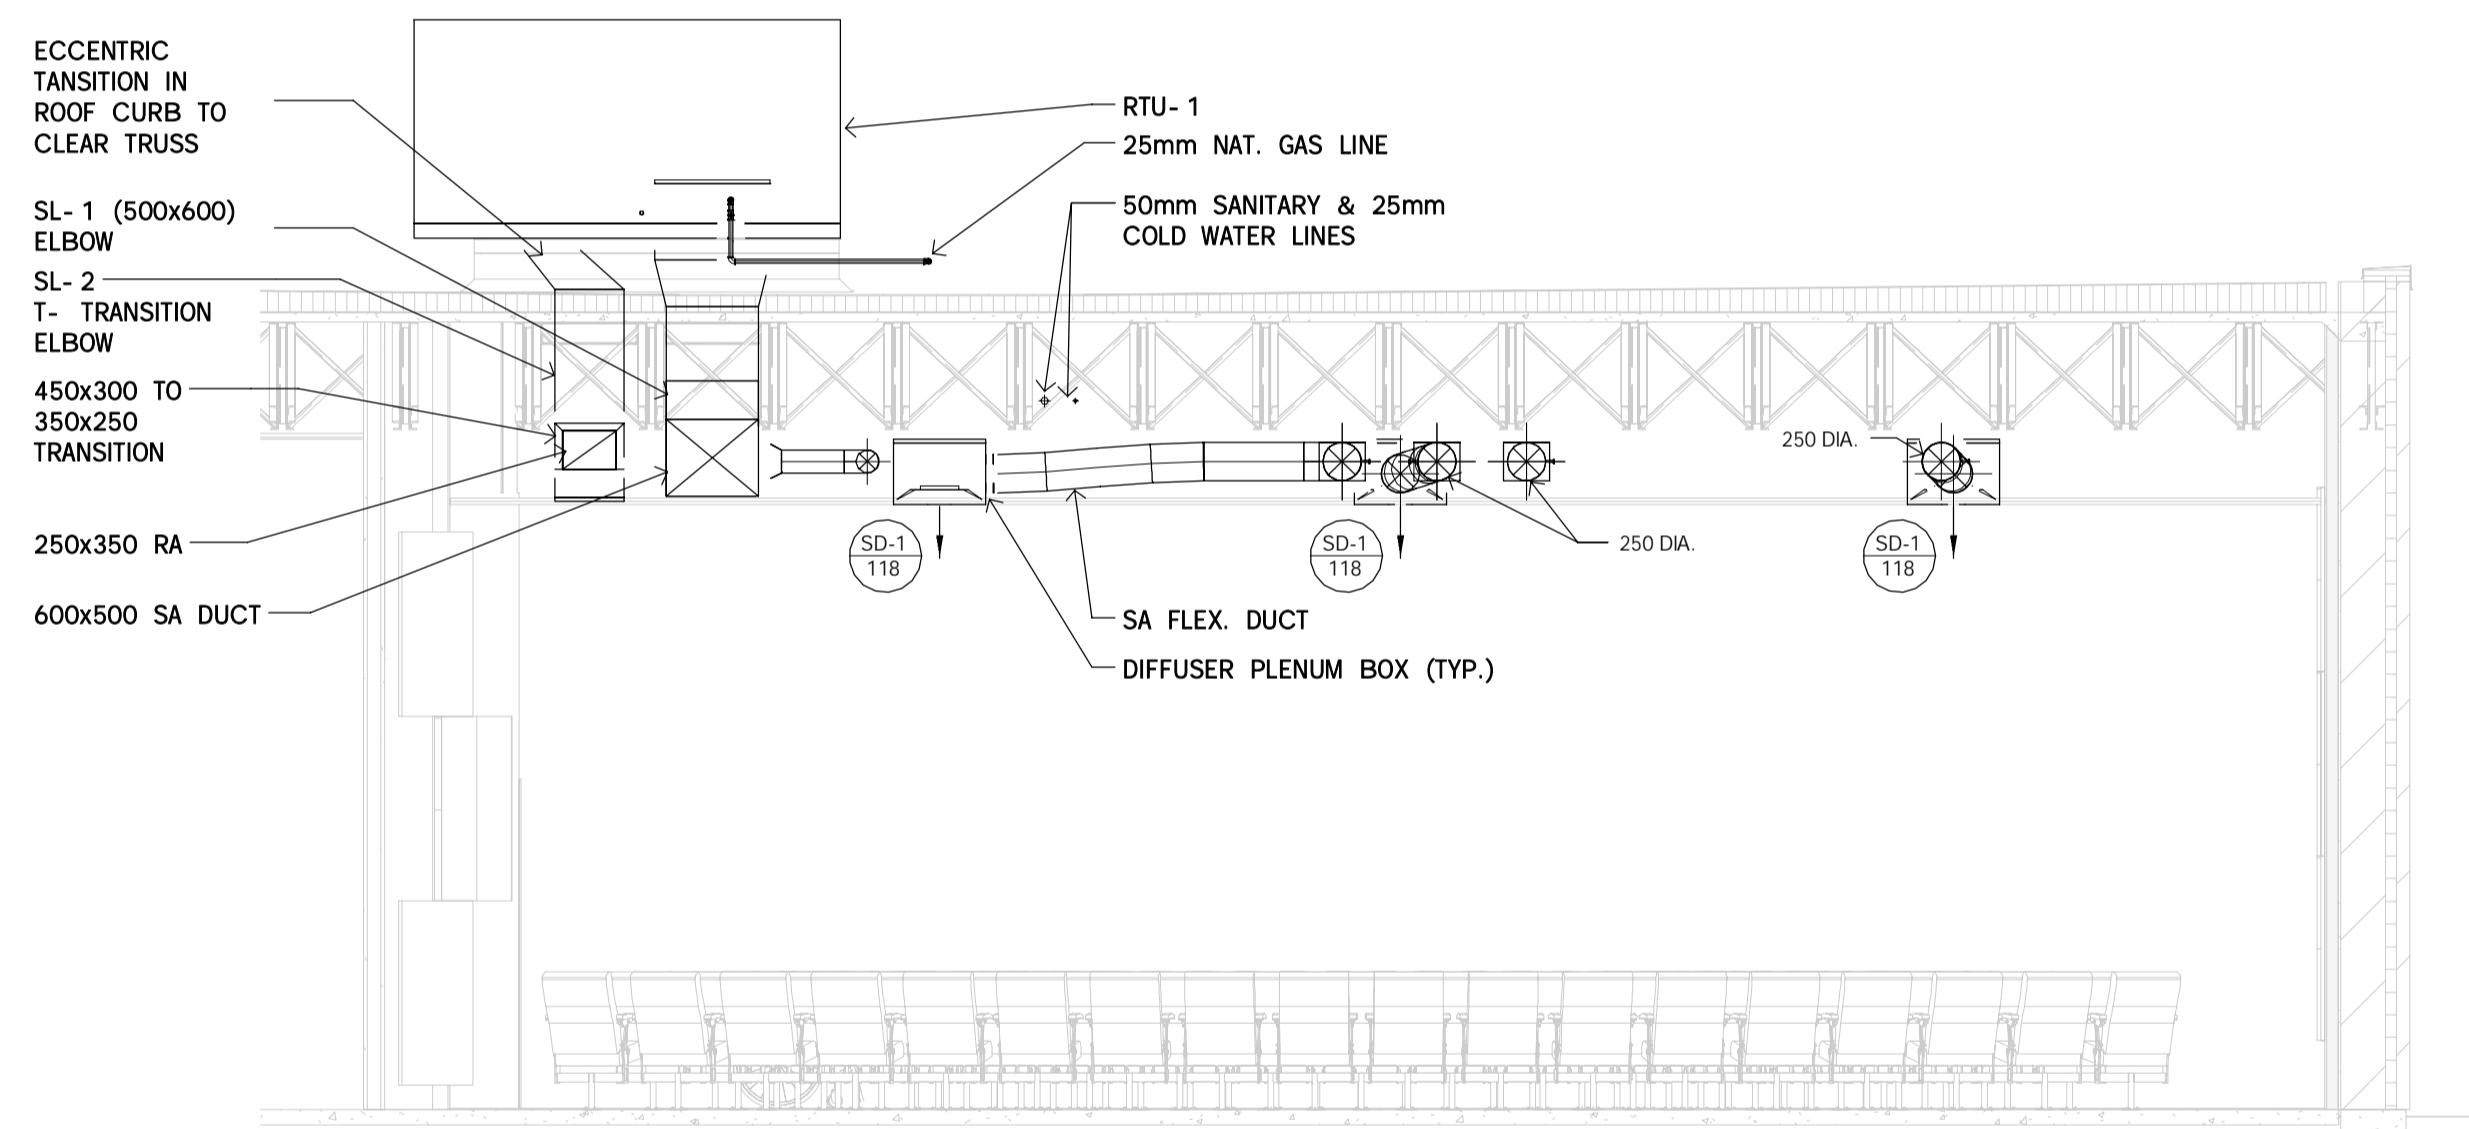

1 SECTION
SCALE: 1 : 50

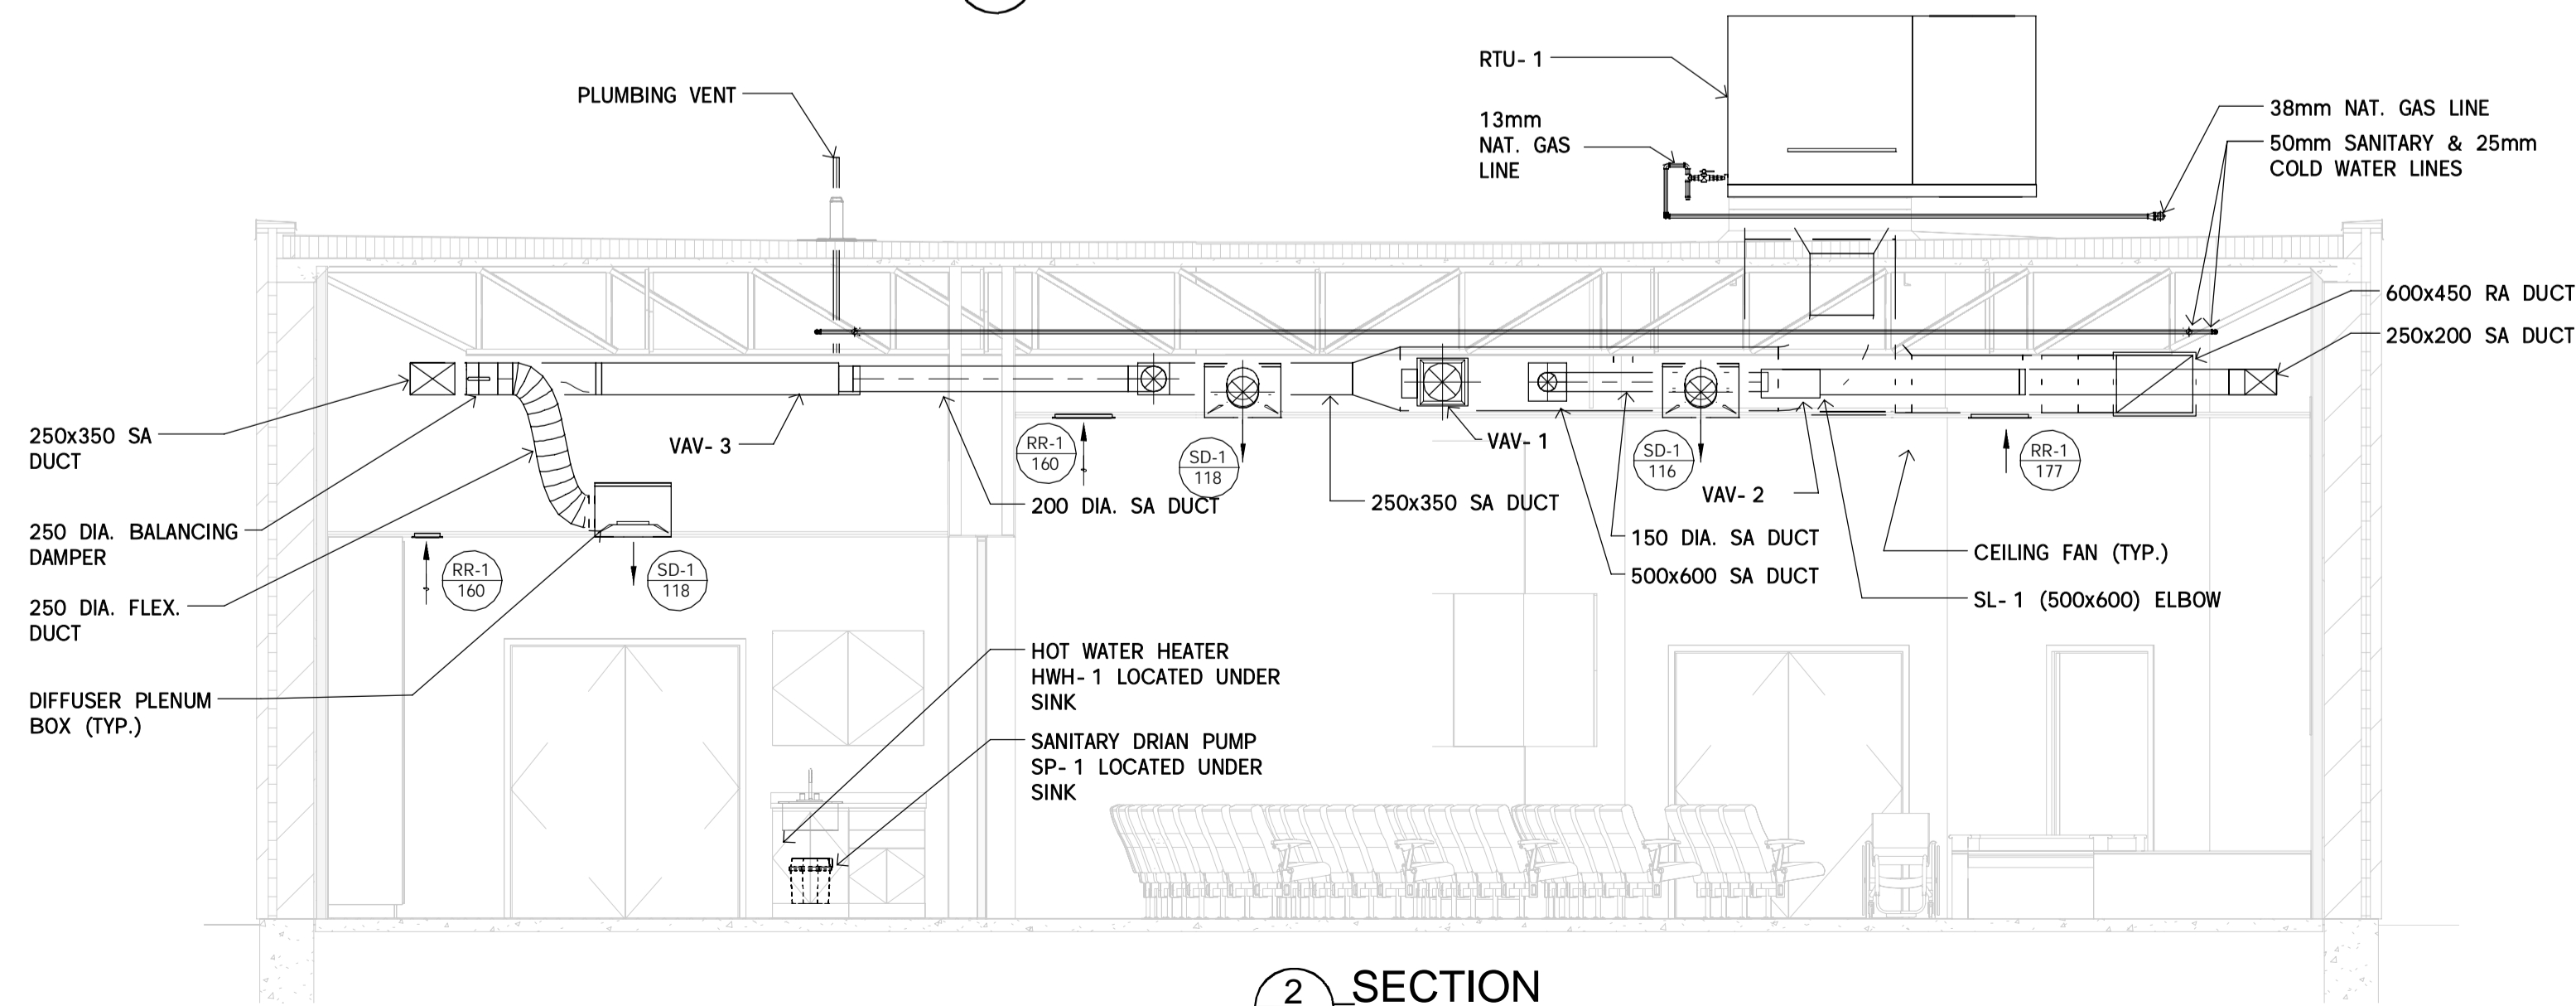

2 SECTION
SCALE: 1 : 50



NOT FOR CONSTRUCTION

Conditions of Use
Verify elevations and/or dimensions on drawing prior to use. Report any discrepancies to Dillon Consulting Limited.
Do not scale dimensions from drawing.
Do not modify drawing, re-use it, or use it for purposes other than those intended at the time of its preparation without prior written permission from Dillon Consulting Limited.

revision	ISSUED FOR TENDER	2015-08-26	date
1			

Do not scale drawings.
Verify all dimensions and conditions on site and immediately notify the engineer of all discrepancies.

A B C	A Detail No.	
	B drawing no. - where detail required	
	C drawing no. - where detailed	

project title
titre du projet
LEAMINGTON ONTARIO
PARKS CANADA
1118 POINT PELEE DR.
LEAMINGTON, N8H 3V4
VISITOR CENTRE THEATRE

drawing title
titre du dessin
MECHANICAL
ROOF PLAN AND SECTIONS

drawn by
dessiné par **TKD**

designed by
conçue par **CWW**

approved by
approuvé par **LDP**

tender submission
soumission **MARK MAJOR** project manager
administrateur de projets

project date
date du projet **2014/02/21**

project no.
no. du projet **138383**

drawing no.
dessiné no. **M102**