



FLOOR PLAN - DEMOLITION

SCALE: 1 : 100

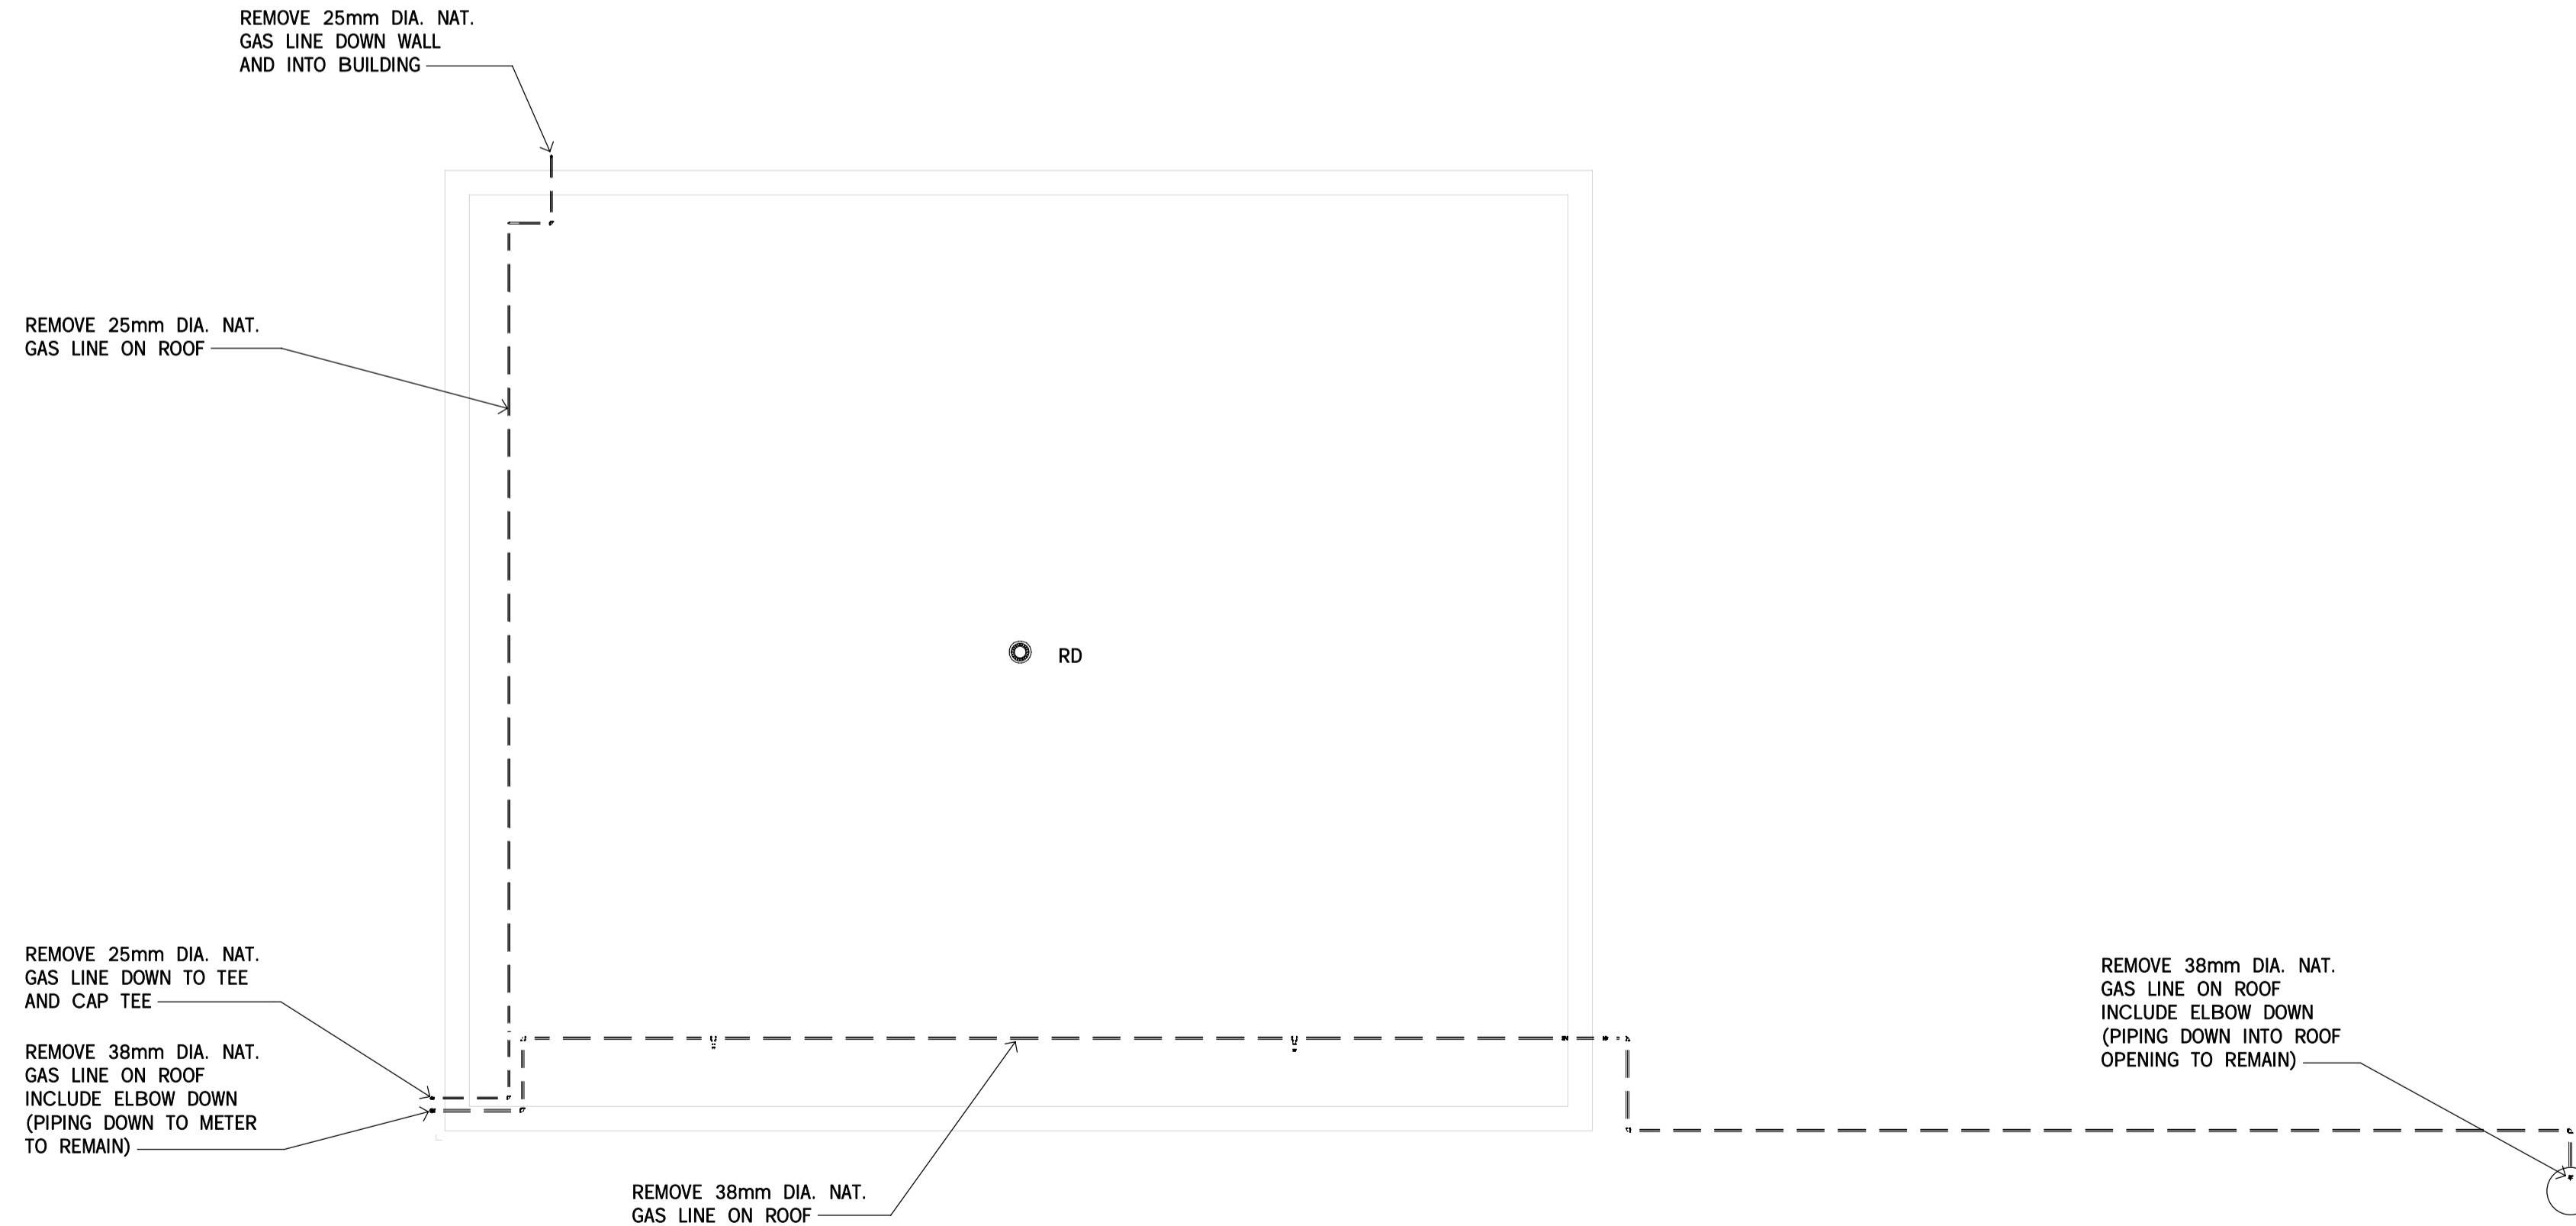

PART ROOF PLAN - DEMOLITION

SCALE: 1 : 100

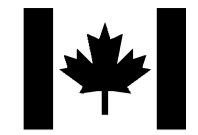

PARKS CANADA
PARCS CANADA

**SOUTHWESTERN ONTARIO
FIELD UNIT**

ASSET MANAGEMENT SECTION



NOT FOR CONSTRUCTION

Conditions of Use
Verify elevations and/or dimensions on drawing prior to use. Report any discrepancies to Dillon Consulting Limited.
Do not scale dimensions from drawing.
Do not modify drawing, re-use it, or use it for purposes other than those intended at the time of its preparation without prior written permission from Dillon Consulting Limited.

Do not scale drawings.
Verify all dimensions and conditions on site and immediately notify the engineer of all discrepancies.

- A** Detail No. / No. du detail
- B** drawing no. - where detail required / dessin no. - ou detail exigé
- C** drawing no. - where detailed / dessin no. - ou détaillé

project title / titre du projet
LEAMINGTON ONTARIO
PARKS CANADA
1118 POINT PELEE DR.
LEAMINGTON, N8H 3V4
VISITOR CENTRE THEATRE

drawing title / titre du dessin
**MECHANICAL
FLOOR AND ROOF PLANS
DEMOLITION**

drawn by / dessiné par **TKD**

designed by / conçu par **CWW**

approved by / approuvé par **LDP**

tender submission / soumission **MARK MAJOR** project manager / administrateur de projets

project date / date du projet **2014/02/21**

project no. / no. du projet **138383**

drawing no. / dessiné no. **M100**