




Invitation to Tender (ITT)  
Retail Store Renovation - Construction  
Reference #: NGC105749  
Buy and Sell Reference #: PW-15-00697227  
October 27, 2015

## ADDENDA # 2


This Addendum forms part of the contract documents and is to be read, interpreted, and coordinated with all other parts. The cost of all contained herein is to be included in the contract sum. The following are additions to the information contained in the original drawings and specifications issued for the above-named project to the extent referenced and shall become part thereof. Acknowledge receipt of this Addendum by inserting its number and date on the Tender Form, specifically article G.3 – Addenda. Failure to identify addenda issued by the NGC **will (M)** result in the immediate disqualification of your proposal.


### Architectural – Drawings

1. Reference: Drawing A-05 – REFLECTED CEILING PLAN  
Refer to attached sketch ADDN-A-05-01 for revised ceiling and lighting information in plan.
2. Reference: Drawing A-08 – INTERIOR ELEVATIONS  
Refer to attached sketch ADDN-A-08-01 for revised interior elevation information and added detail for gypsum board ceiling.
3. Reference: Drawing A-09 – INTERIOR ELEVATIONS  
Refer to attached sketch ADDN-A-09-01 for revised ceiling and lighting information in section.

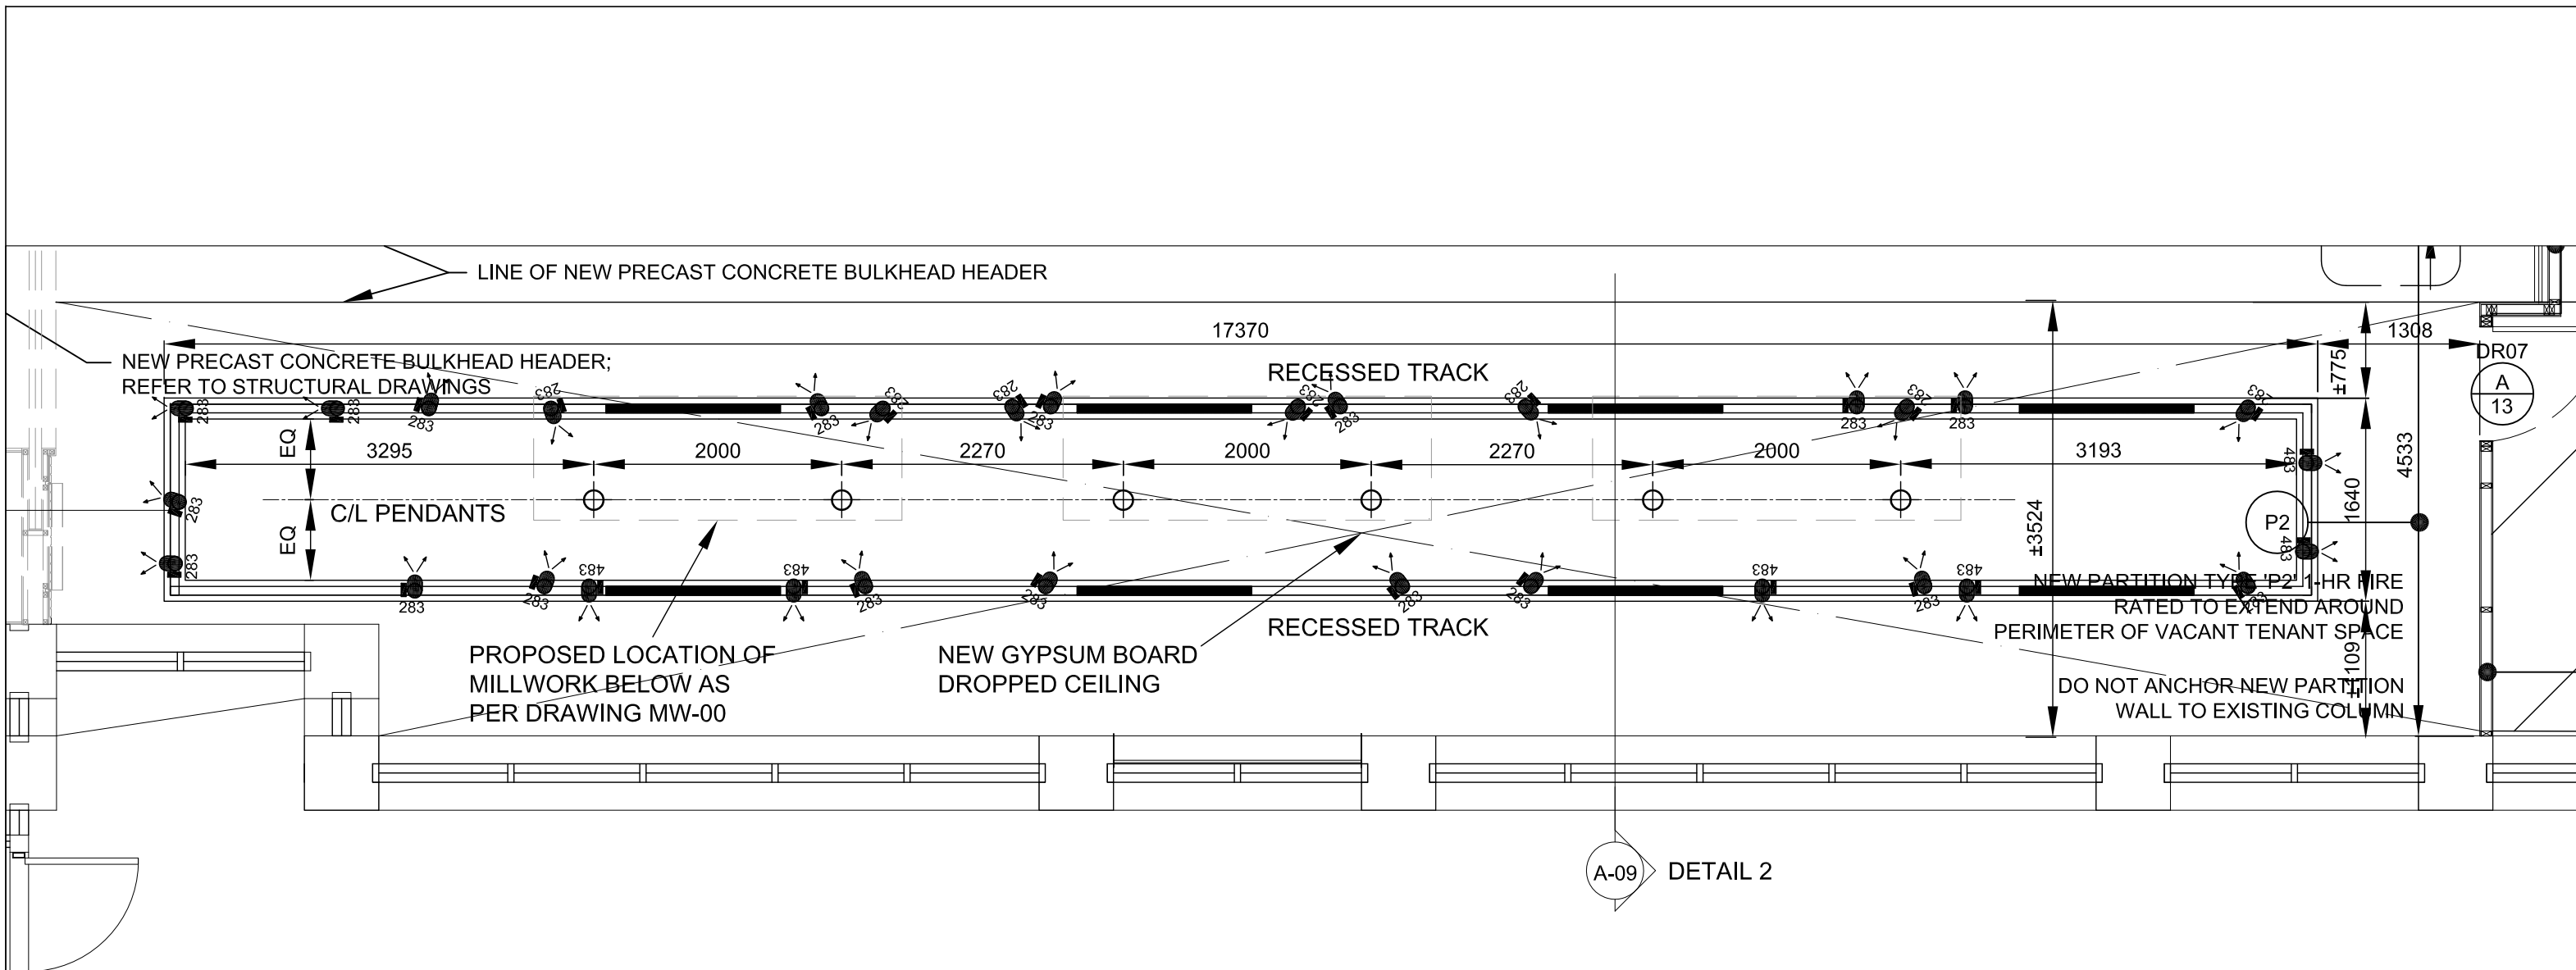

PART OF REFLECTED CEILING PLAN A-05

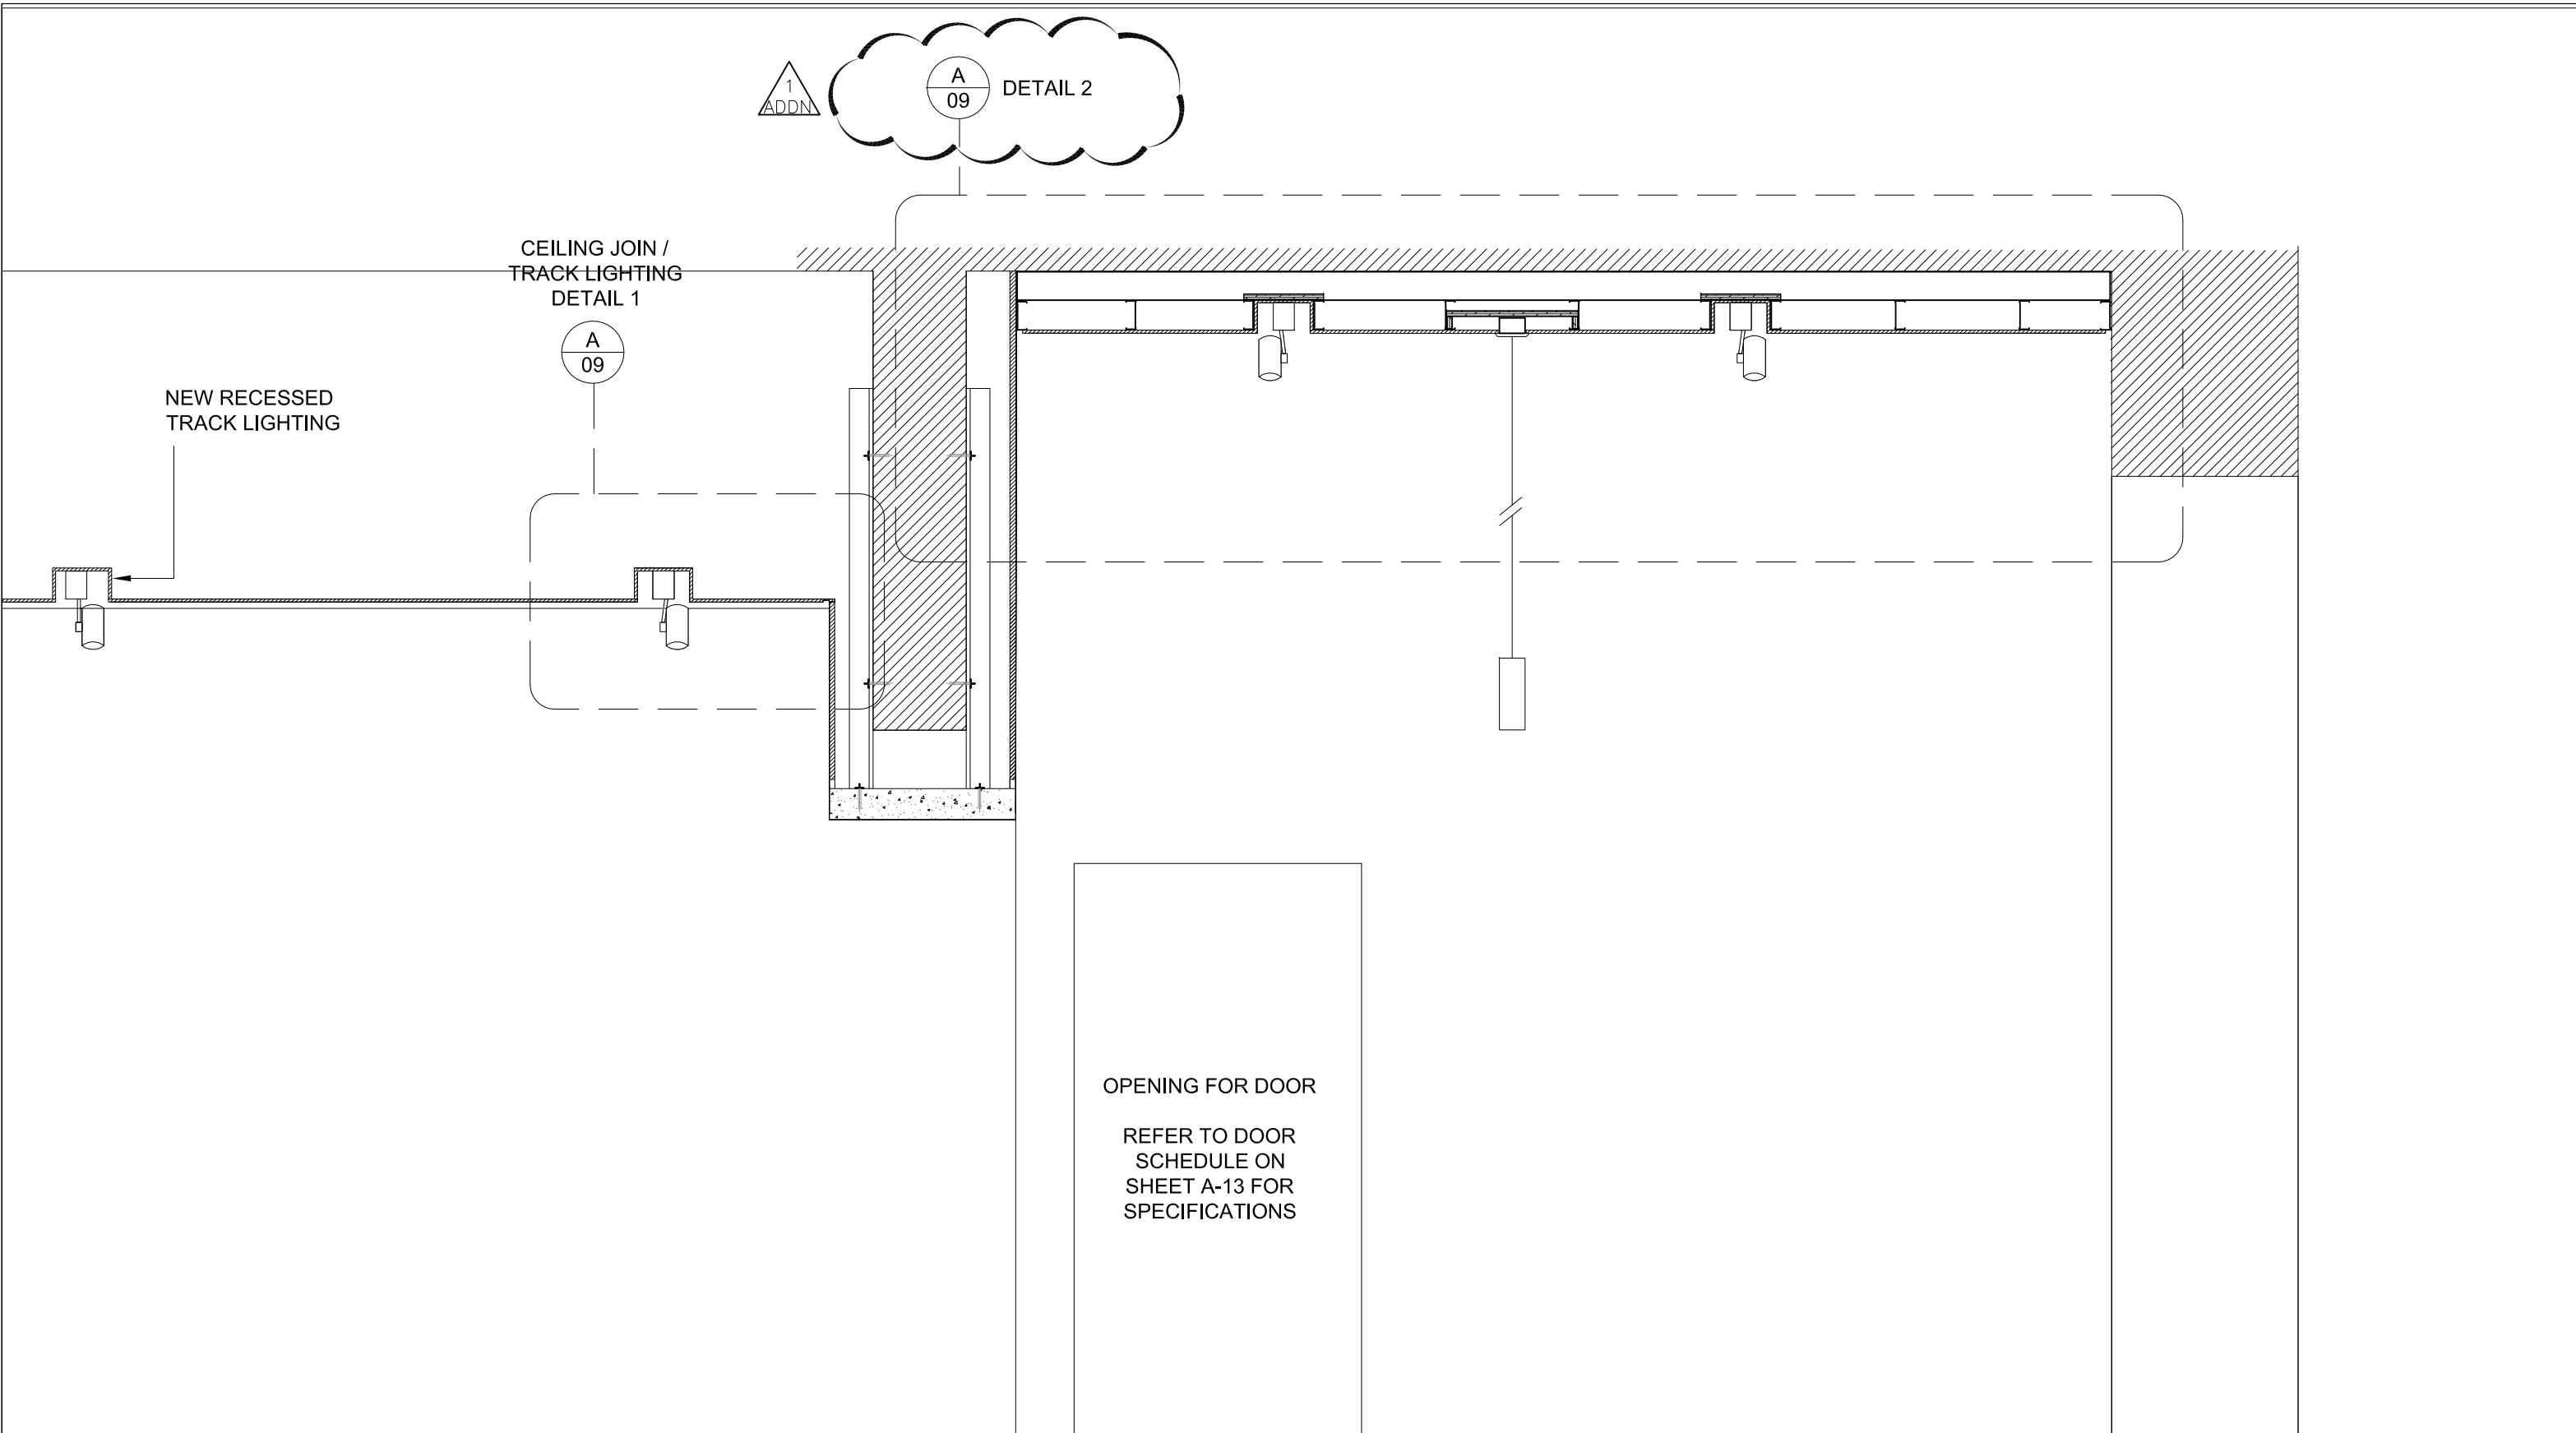

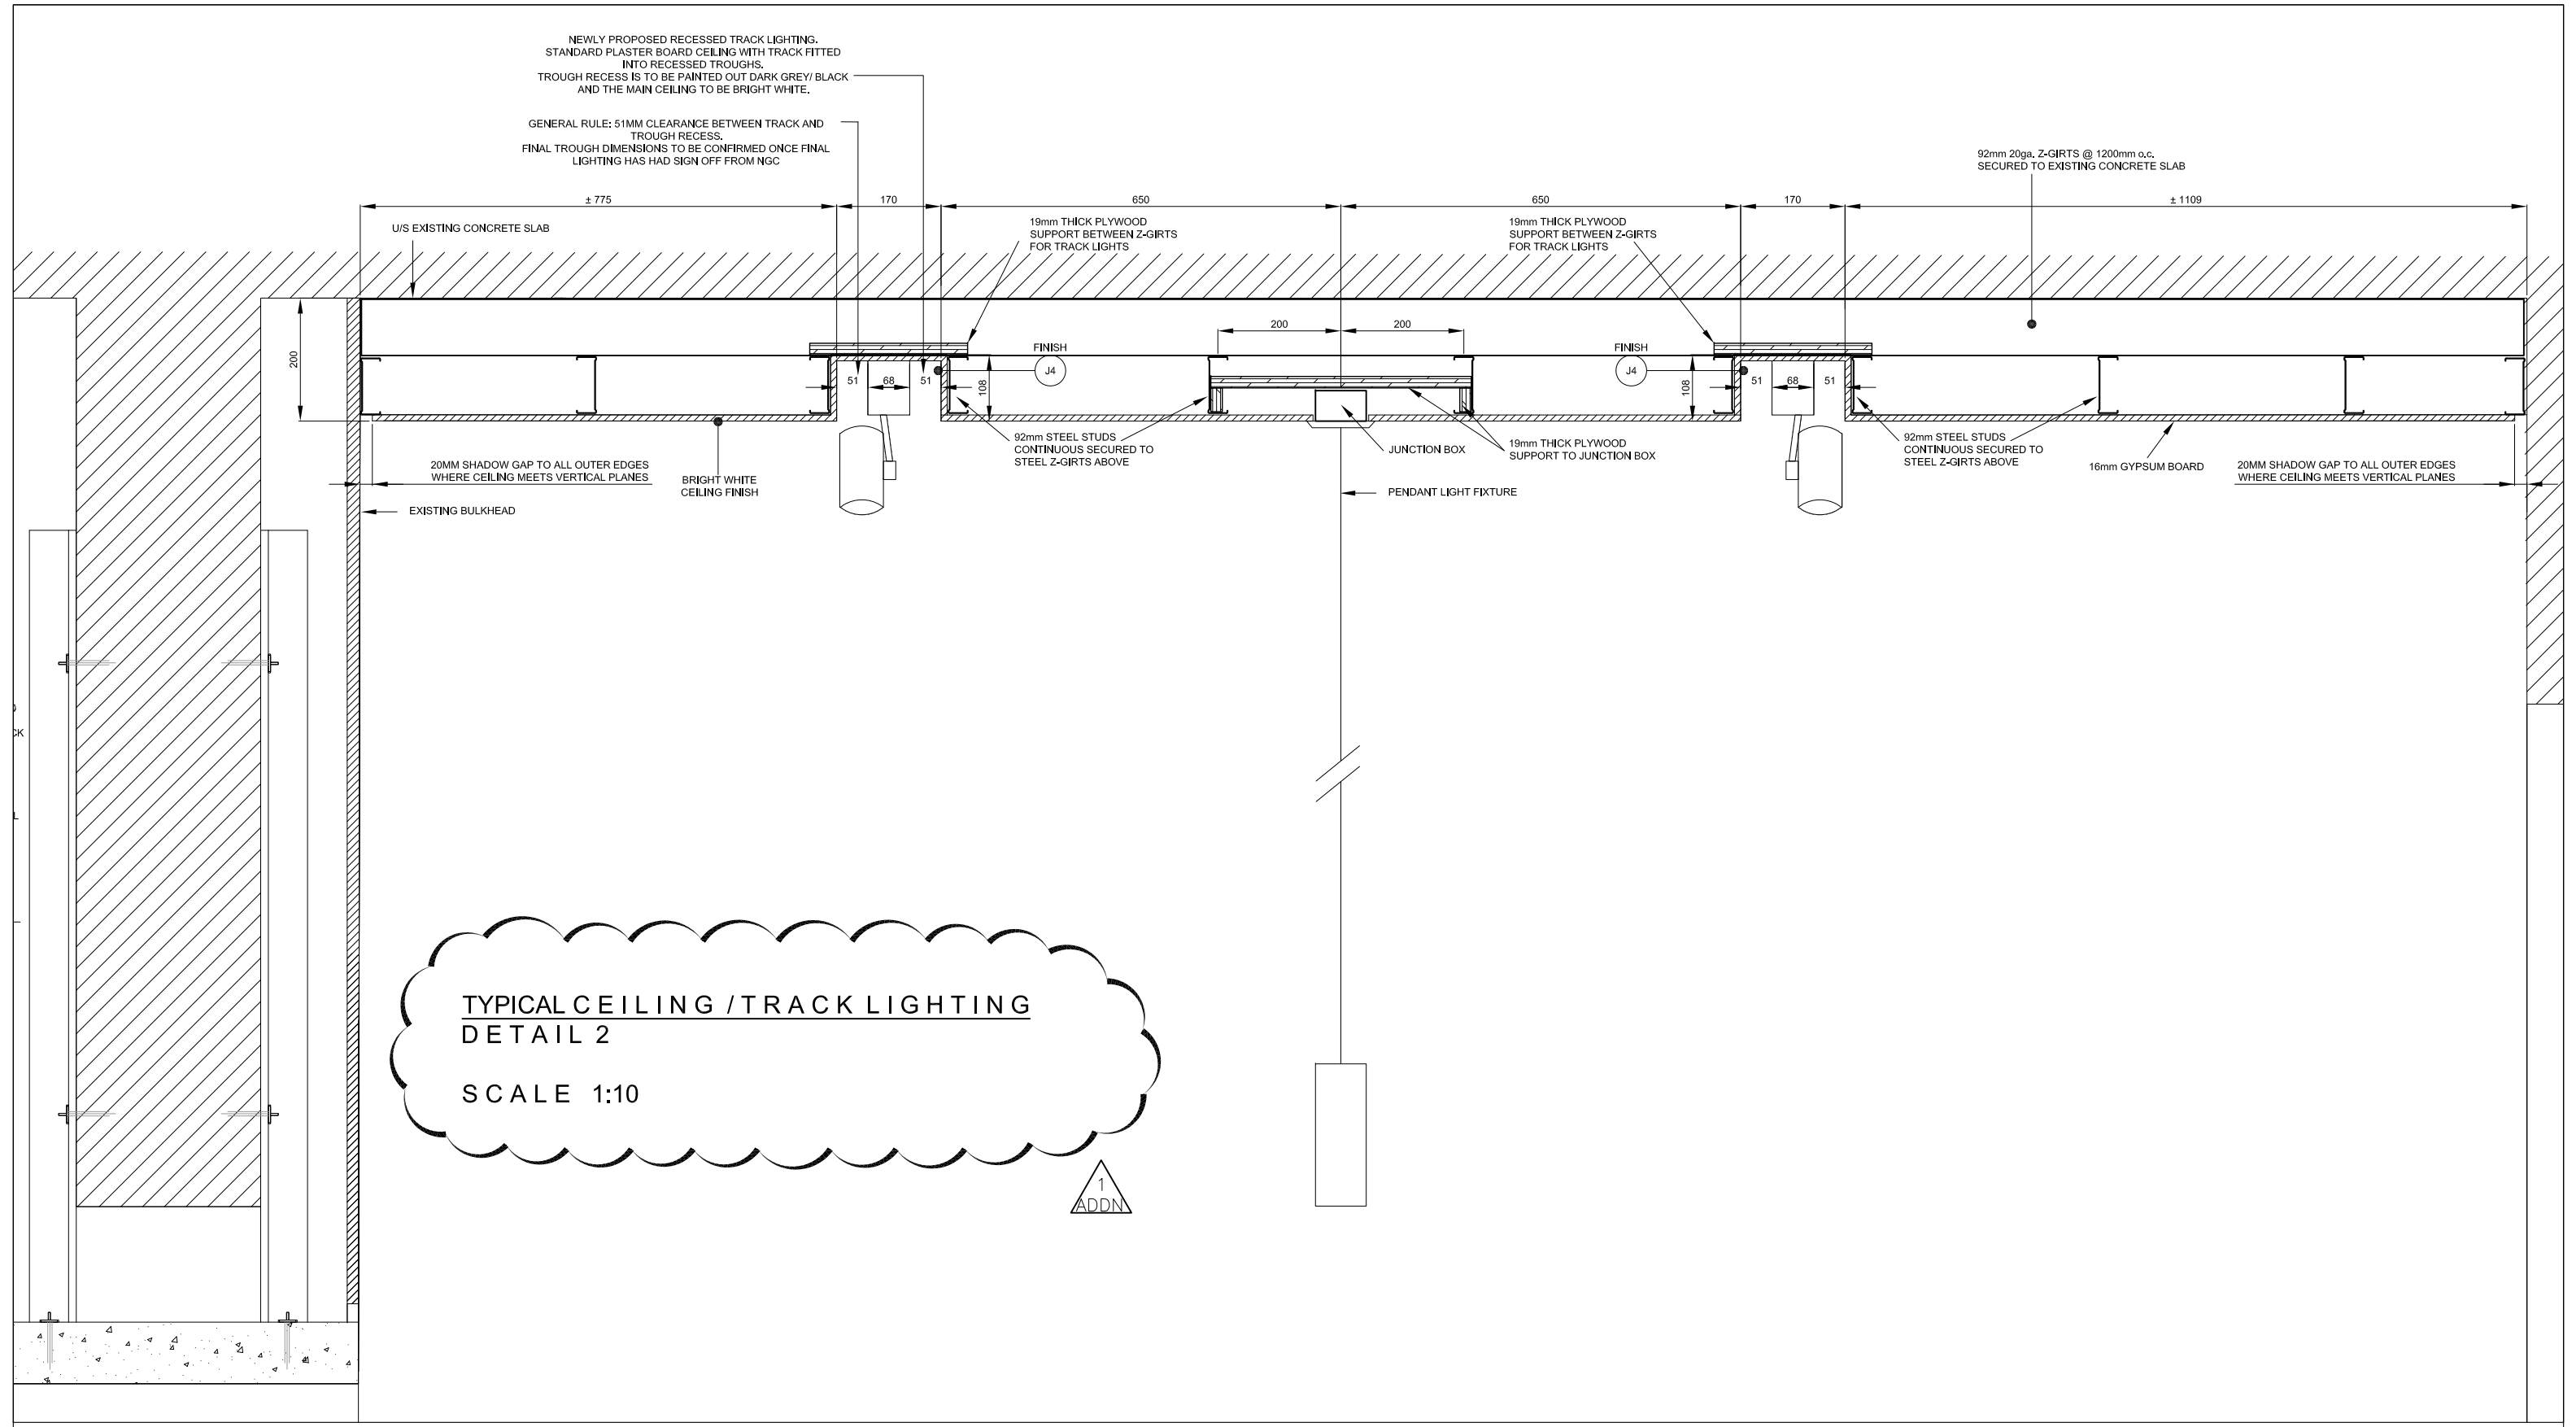

**TYPICAL CEILING / TRACK LIGHTING  
DETAIL 2**

SCALE 1:10

1  
ADDN