


1
103

FLOOR PLAN - SALT SHED

SCALE: 1:50

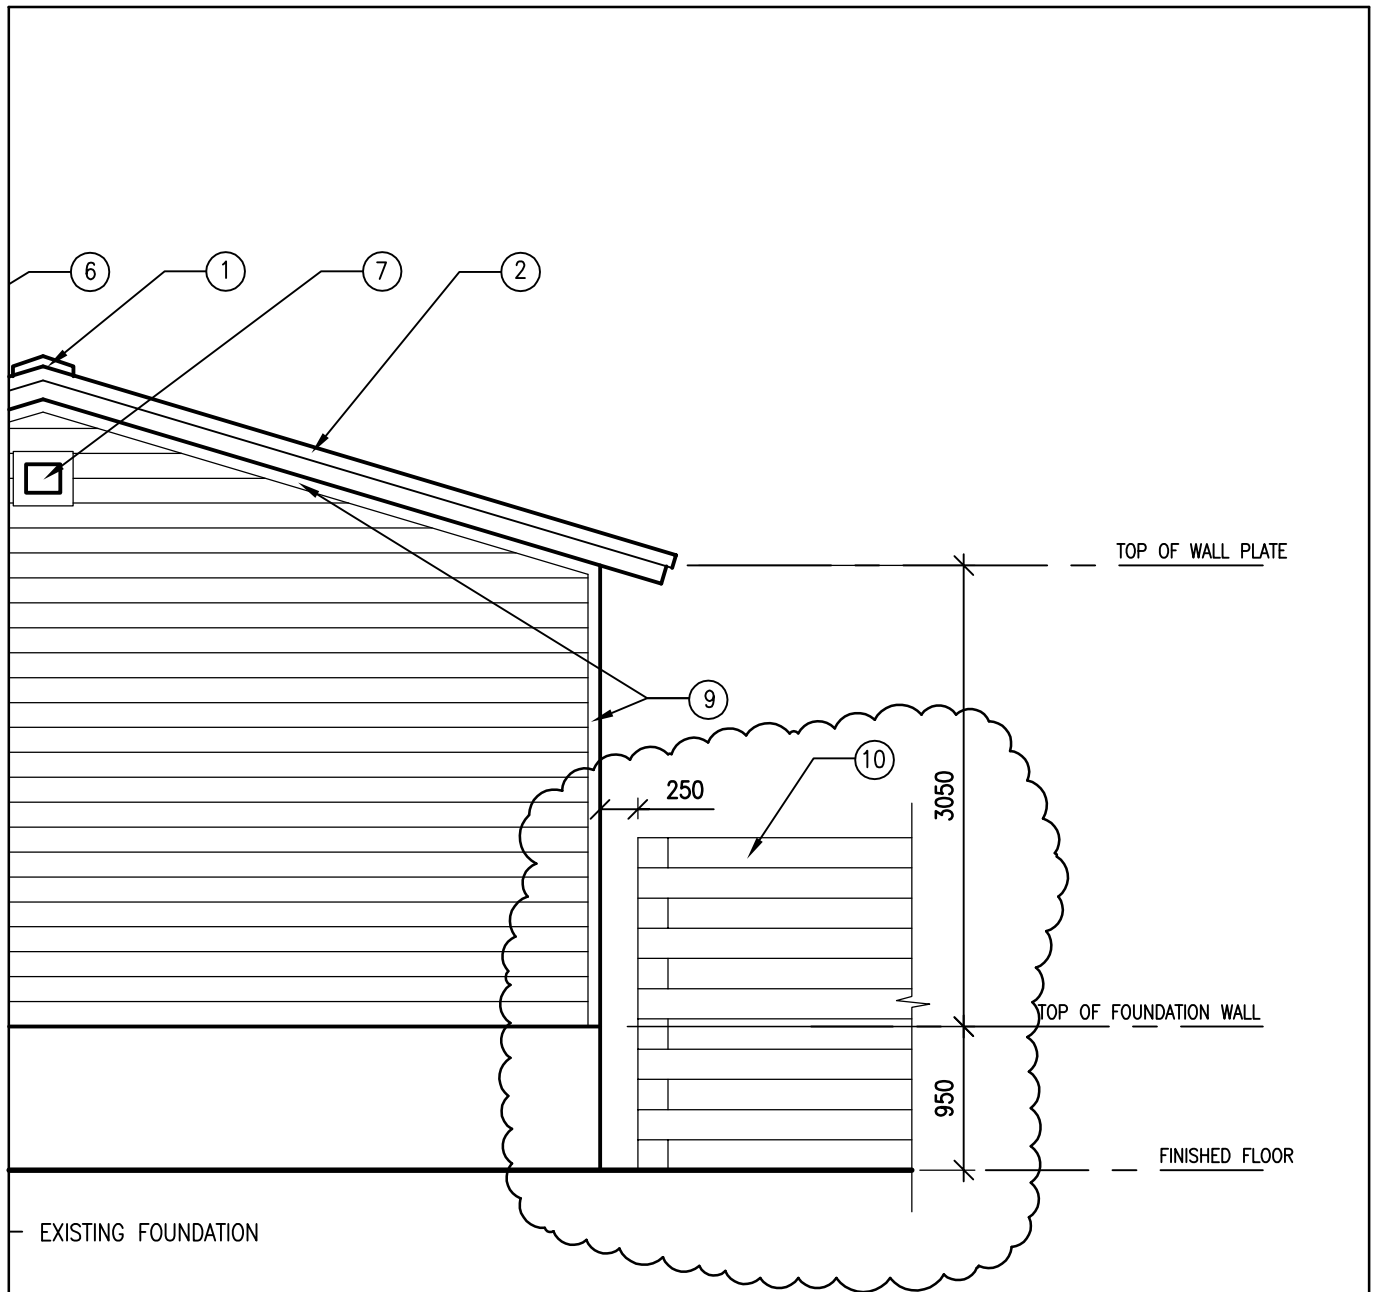

	Parcs Canada	Drawing title / Titre du dessin		designed / conçu	date
		SALT SHED PLAN AND ELEVATIONS		WB	2015-11-19
drawn / dessiné	date				
DT	2015-11-19				
project / projet EXTERIOR UPGRADING SIGNAL HILL NATIONAL HISTORIC PARK MAINTENANCE FACILITY ST. JOHN'S NEWFOUNDLAND		approved / approuvé	date		
		WB	2015-11-19		
		Tender / Soumission			
		PWGSC Project Manager / Administrateur de projets TPSGC			
		project number / no. du projet	drawing no. / no. du dessin		
		000449	AD1-SK1		




2
103

NORTH/SOUTH ELEVATION - SALT SHED

SCALE: 1:50

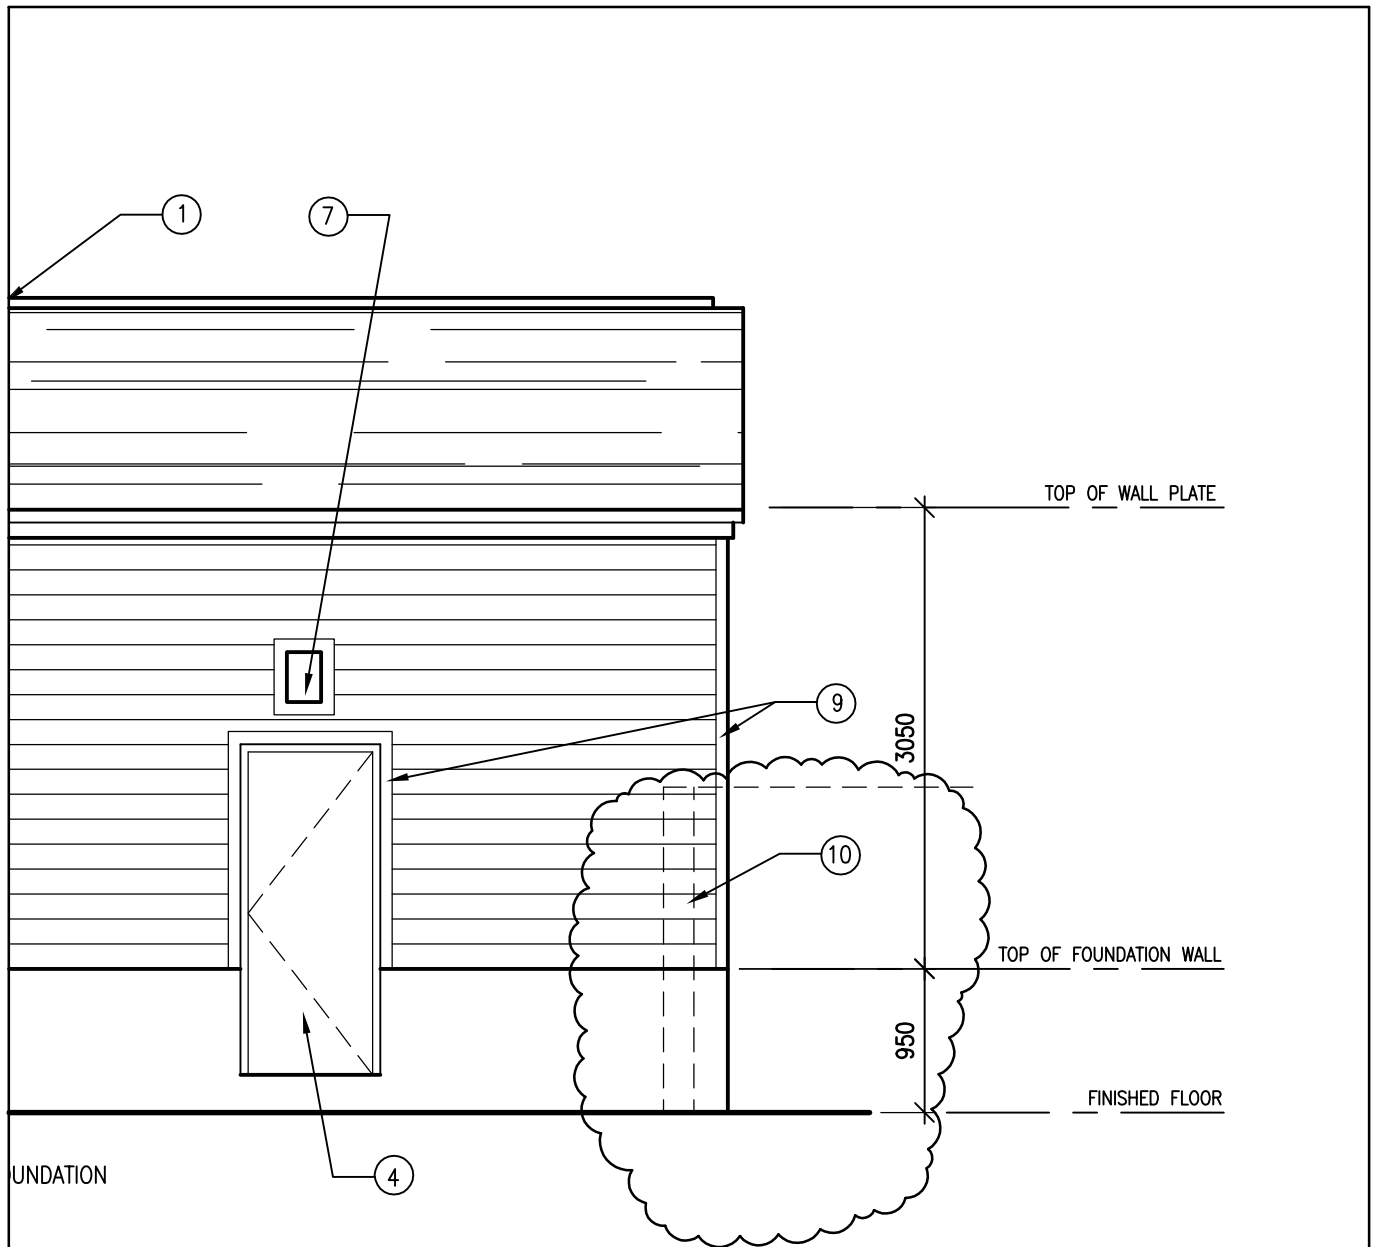

		Drawing title / Titre du dessin		designed / conçu	date
		SALT SHED PLAN AND ELEVATIONS		WB	2015-11-19
drawn / dessiné	date				
DT	2015-11-19				
project EXTERIOR UPGRADING SIGNAL HILL NATIONAL HISTORIC PARK MAINTENANCE FACILITY ST. JOHN'S NEWFOUNDLAND		Tender		approved / approuvé	date
		PWGSC Project Manager		WB	2015-11-19
		no. du projet		Soumission	
		000449		Administrateur de projets TPSGC	
		drawing no.		no. du dessin	
		AD1-SK2			



4
103

EAST ELEVATION - SALT SHED

SCALE: 1:50

		Drawing title / Titre du dessin		designed / conçu	date
		SALT SHED PLAN AND ELEVATIONS		WB	2015-11-19
drawn / dessiné	date				
DT	2015-11-19				
project EXTERIOR UPGRADING SIGNAL HILL NATIONAL HISTORIC PARK MAINTENANCE FACILITY ST. JOHN'S NEWFOUNDLAND		Tender		approved / approuvé	date
		PWGSC Project Manager / Administrateur de projets TPSGC		WB	2015-11-19
		project number / no. du projet	000449	drawing no. / no. du dessin	AD1-SK3