


PARTIAL FLOOR PLAN

SCALE: 1:200


1
A1

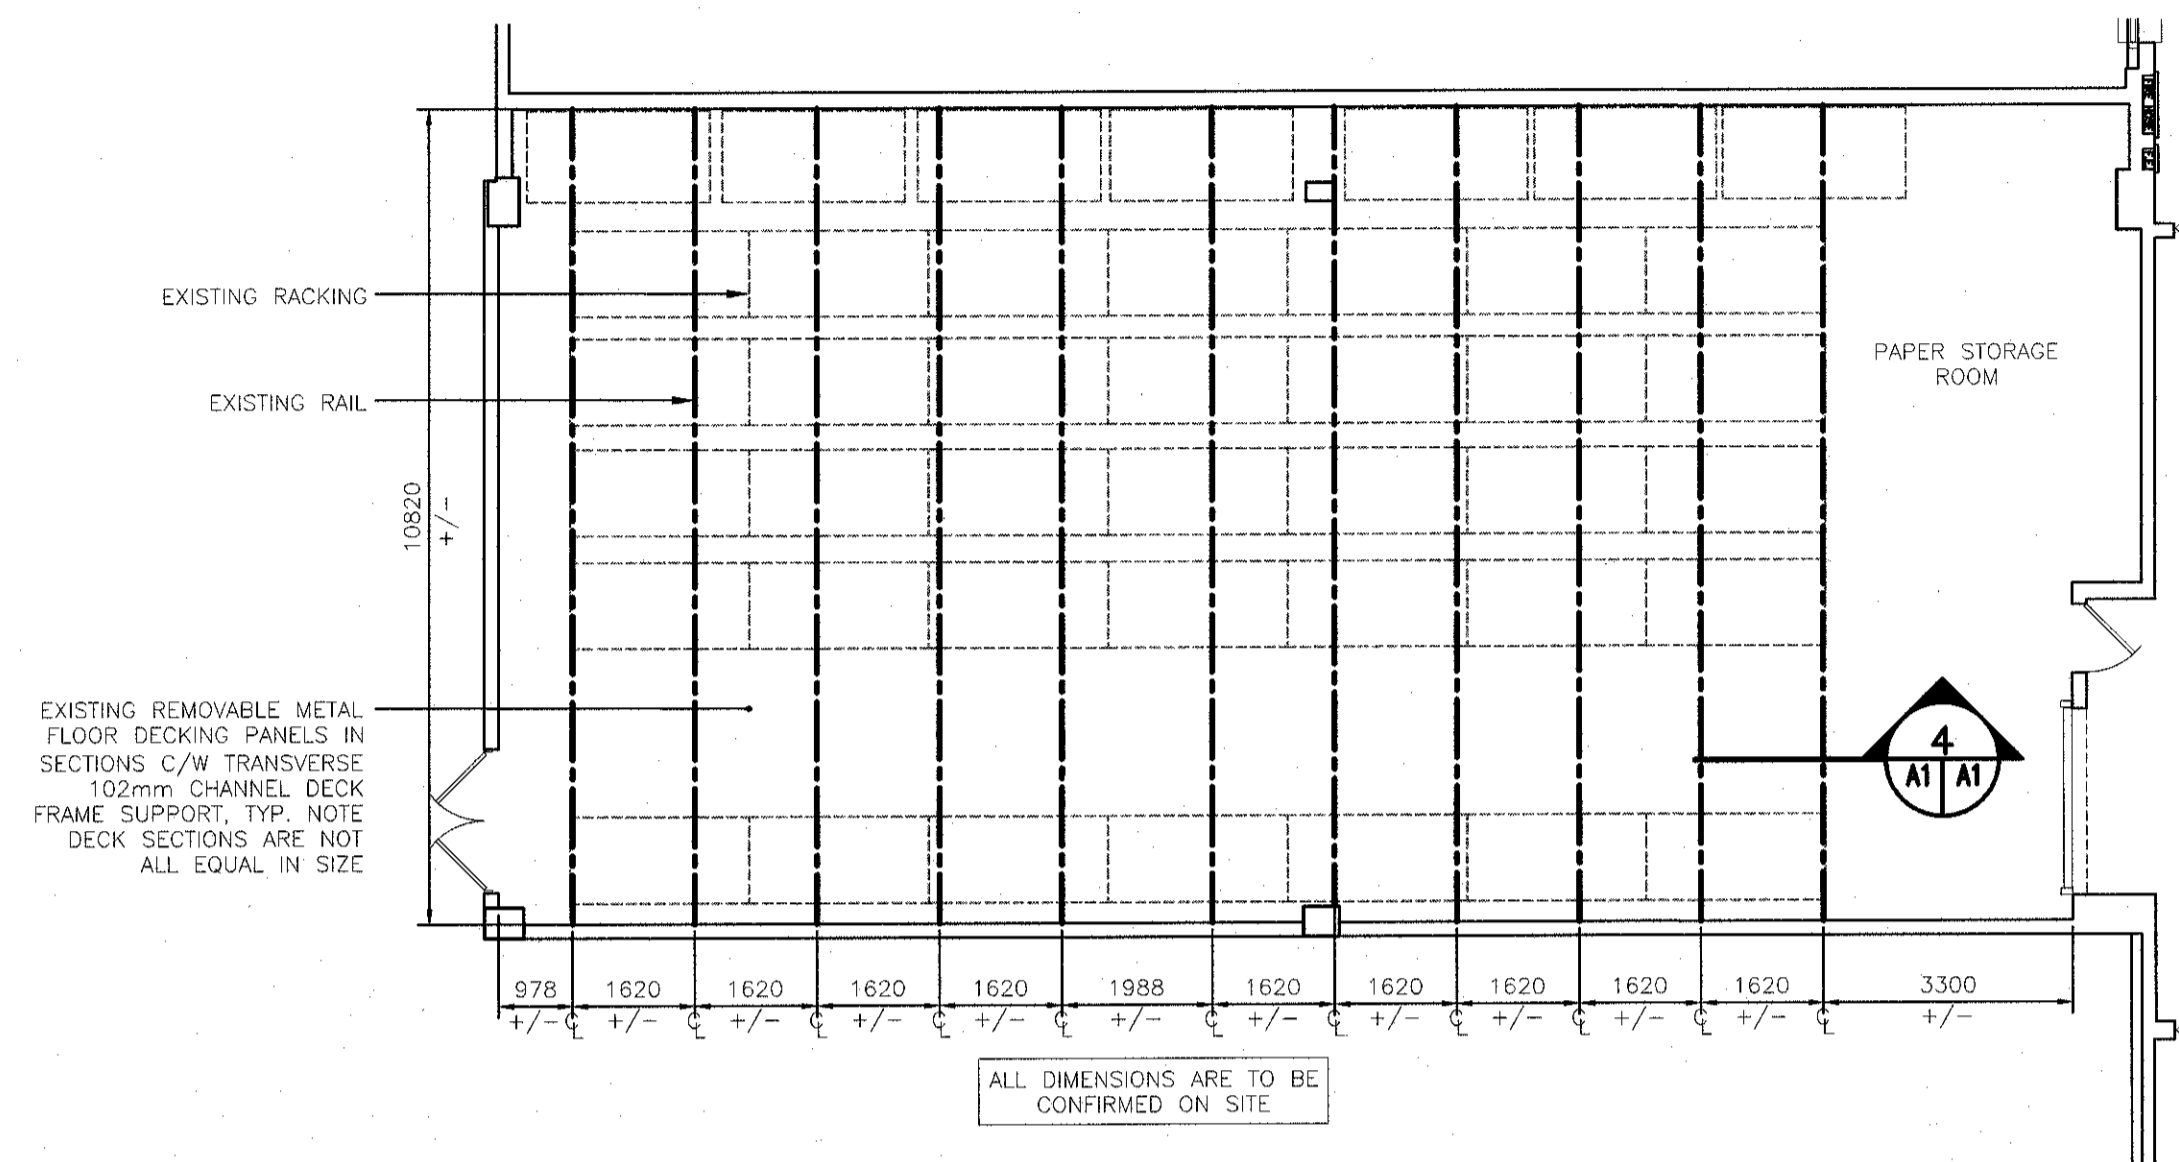


EXIST. FLOOR PLAN - RAILS

SCALE: 1:100

3
A1

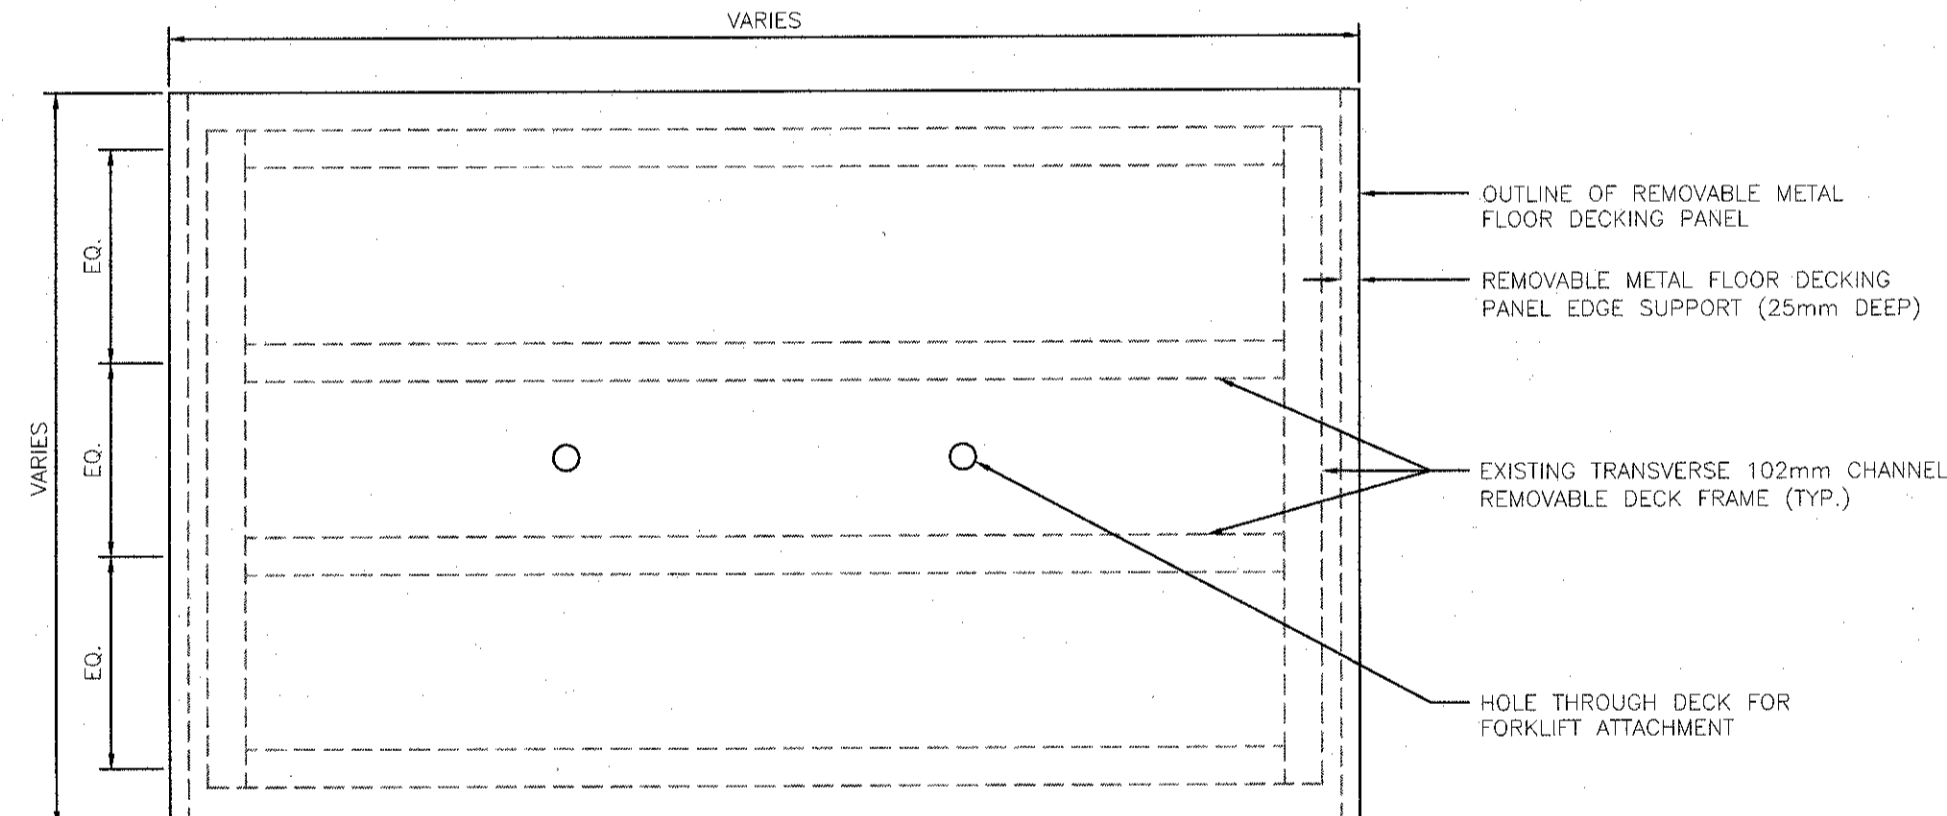


TYPICAL REMOVABLE METAL FLOOR DECKING PANELS

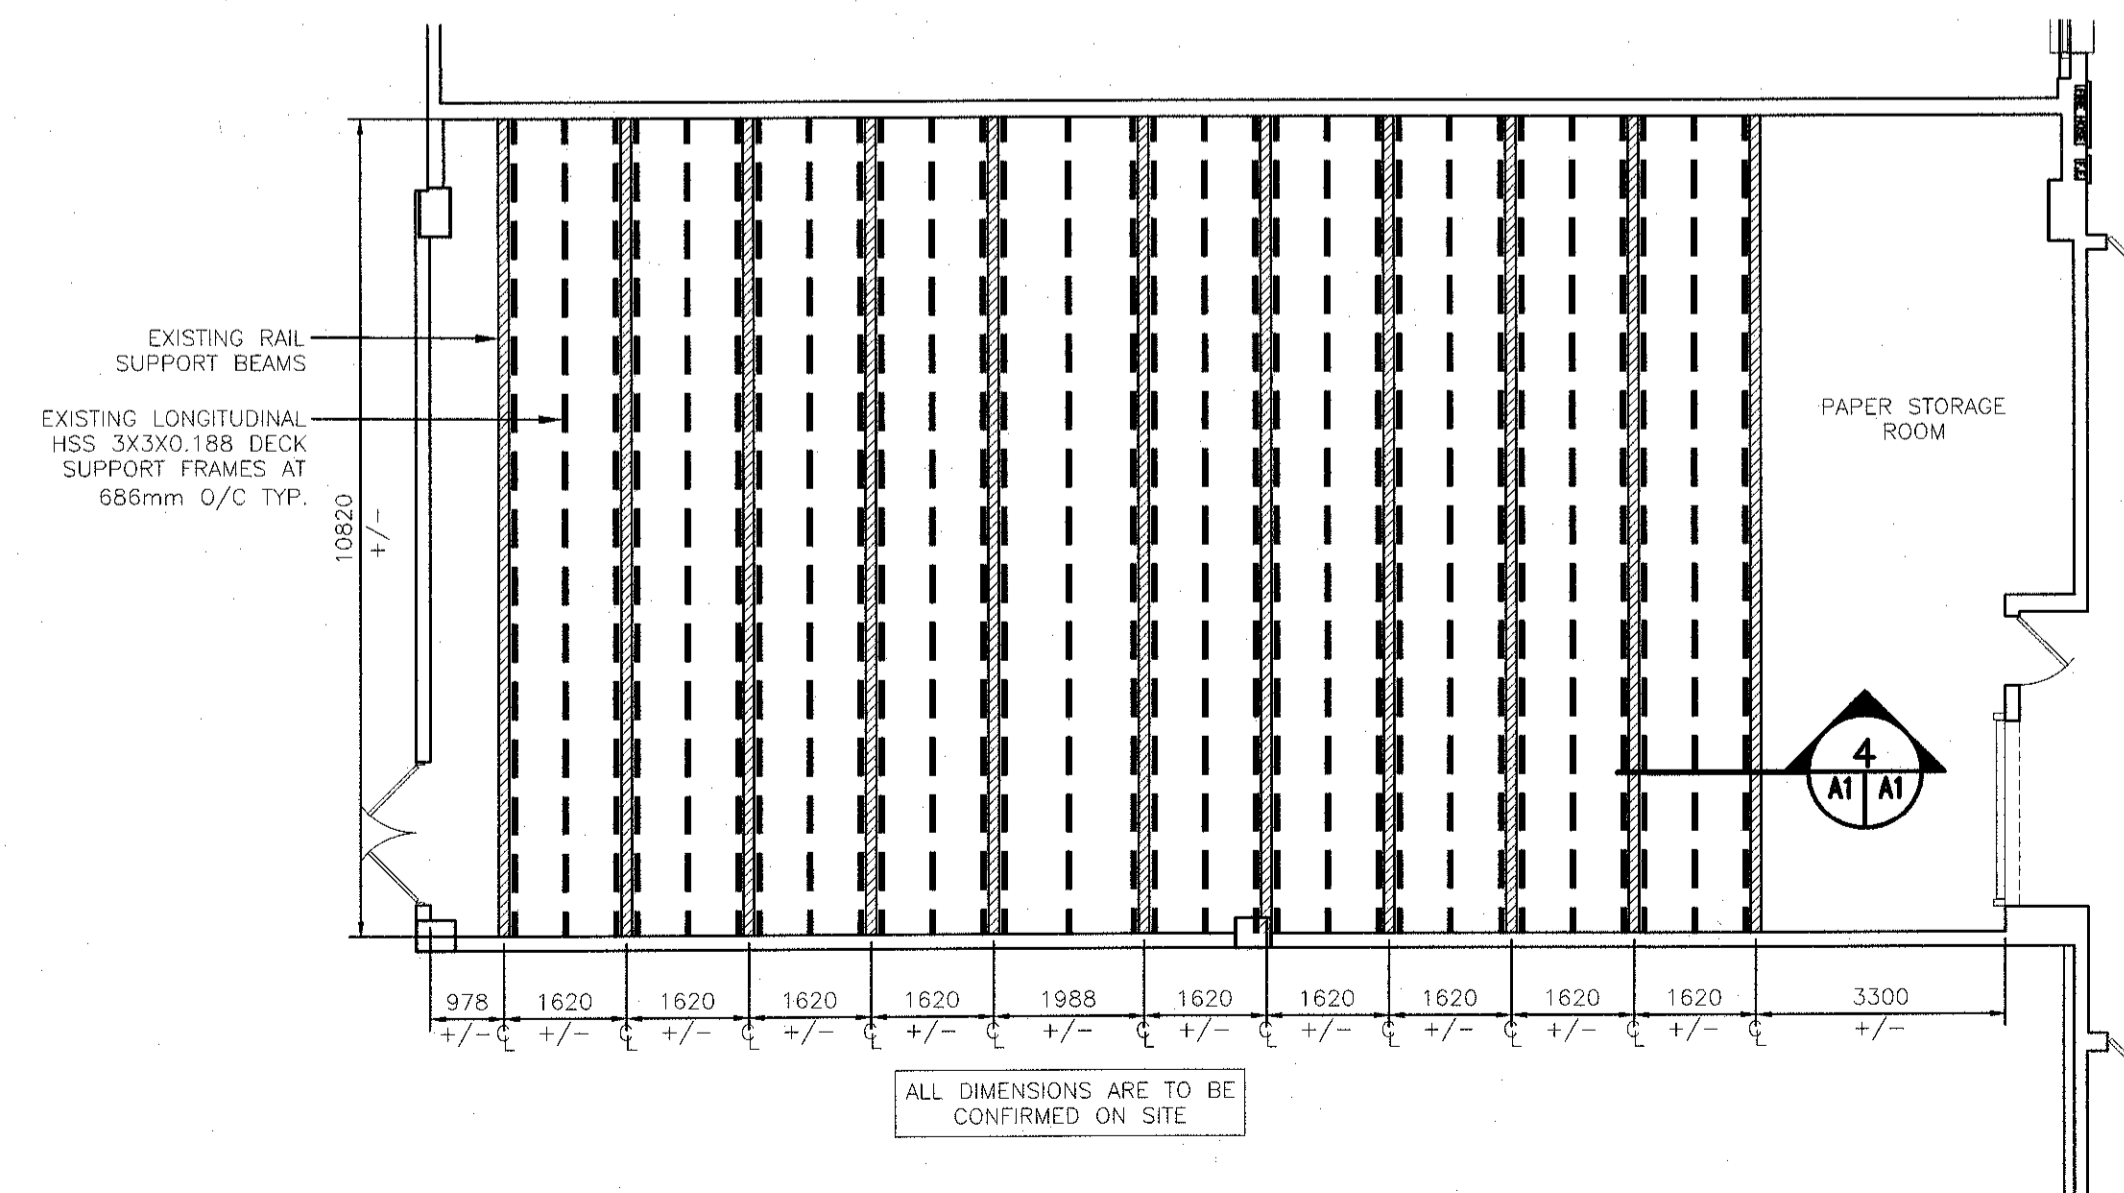

EXIST. FLOOR PLAN-FLOOR & EQUIP. SUPPORT

SCALE: 1:100


2
A1

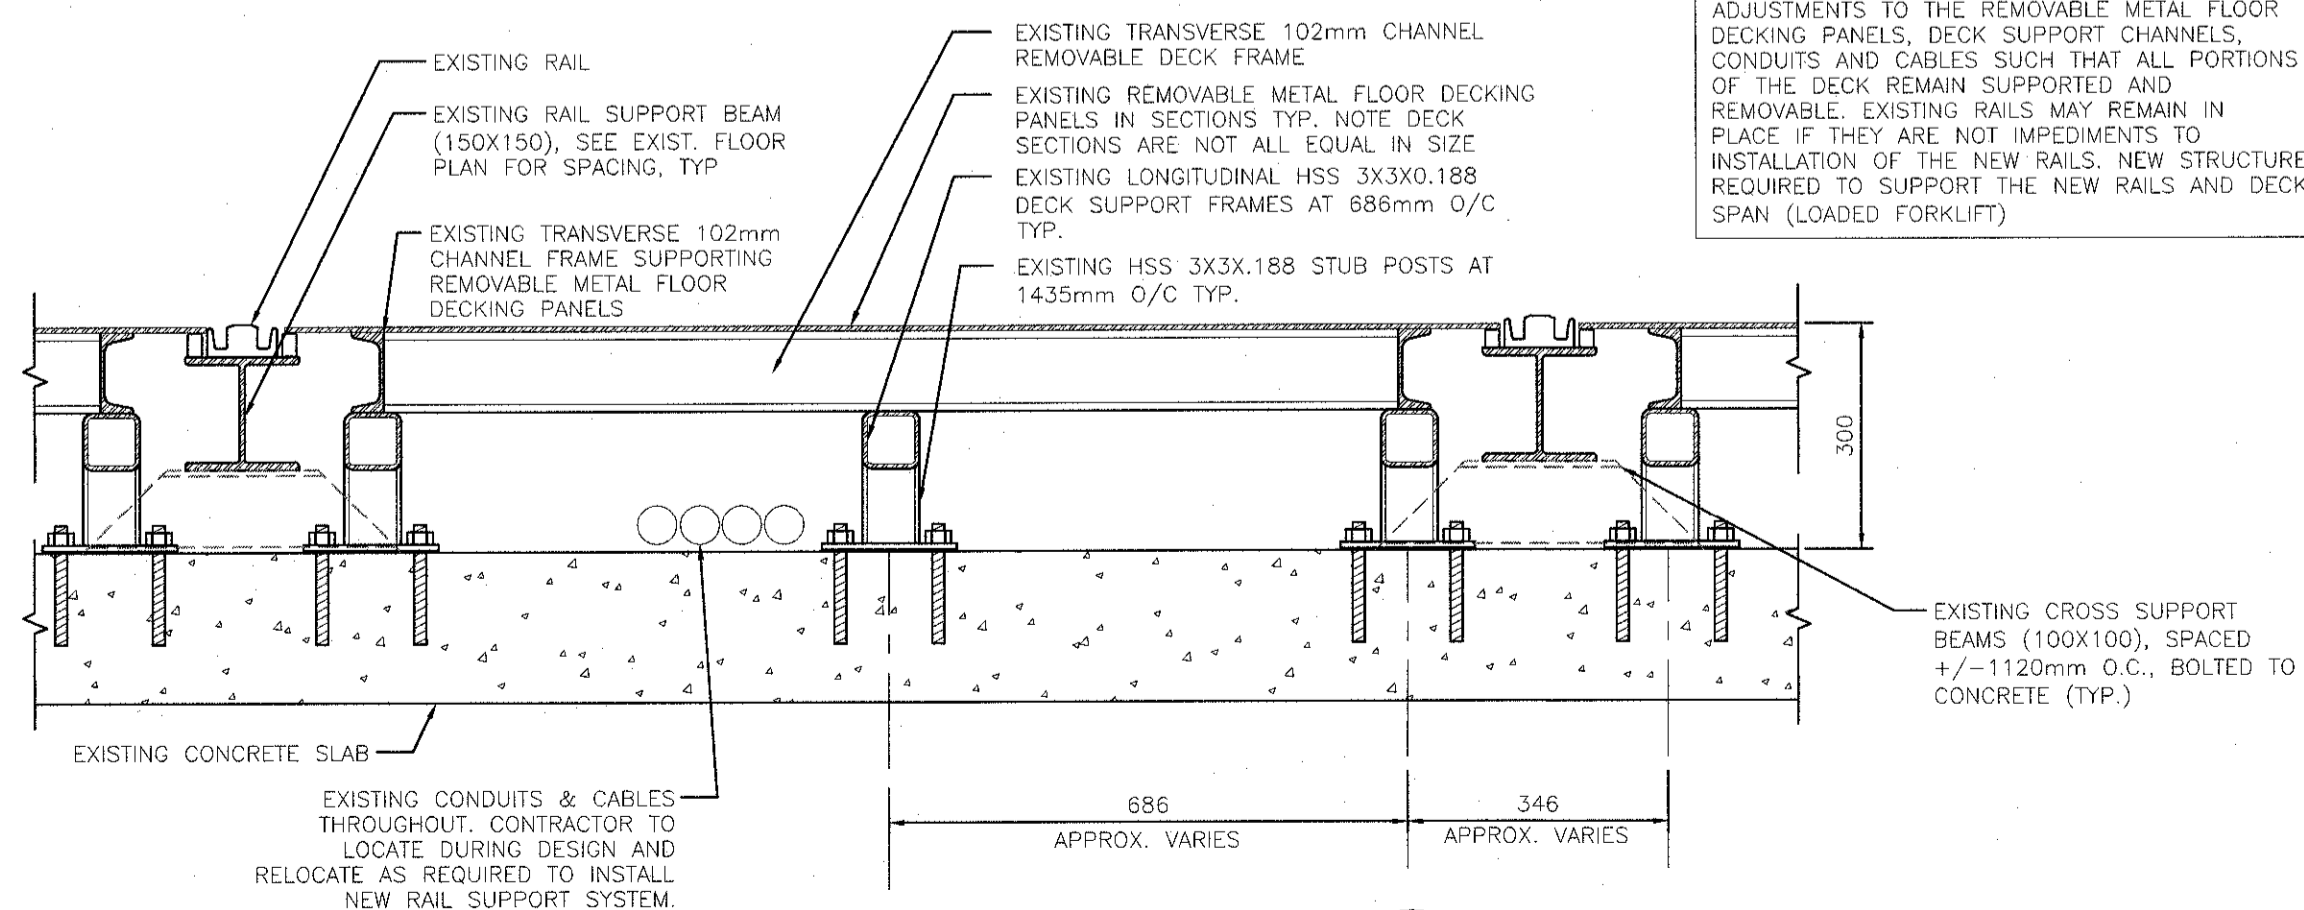

SECTION: EXISTING CONDITIONS

SCALE: 1:10

4
A1

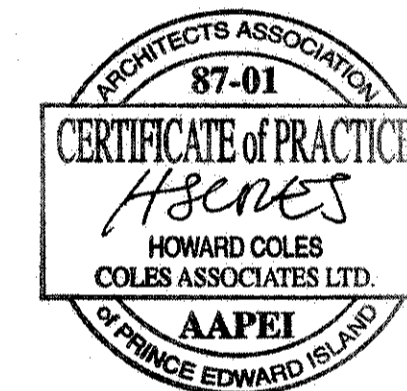

1	REVISION 1	12/09/2015
revisions		date
project		projet

CRA MOBILE PALLET RACKING CARRIAGE SYSTEM REPLACEMENT
JOSEPH A. GHIZ BLDG.
SUMMERSIDE, PEI

PARTIAL PLANS AND DETAIL
REVISION 1

designed	COLES ASSOCIATES LTD.	conçu
date	09-12-2015	
drawn	COLES ASSOCIATES LTD.	dessiné
date	09-12-2015	
approved	<i>Jeff Kaefer</i>	approuvé
date		
checked	<i>Alain Poirier</i>	Soumission
checked	Project Manager	Administrateur de projets TPSGC
project number		no. du projet
	R.074389.001	
drawing no.		no. du dessin
	A1 OF 1	