

1 ROOF PLAN
SCALE: 1/8"=1'-0"

CONFIRM AND USE OF DOCUMENTS
CONFIRM FOR THE PROJECT APPLICANTS OF THE ACCURACY AND COMPLETENESS OF THE INFORMATION AND DATA PROVIDED AND THE CONTRACTOR'S RESPONSIBILITY TO VERIFY THE ACCURACY AND COMPLETENESS OF THE INFORMATION AND DATA PROVIDED TO THE CONTRACTOR. THE CONTRACTOR SHALL BE RESPONSIBLE FOR VERIFYING THE ACCURACY AND COMPLETENESS OF THE INFORMATION AND DATA PROVIDED TO THE CONTRACTOR.

REVISIONS

| | |
|---|-------------------|
| 7 | |
| 6 | |
| 5 | |
| 4 | |
| 3 | |
| 2 | ISSUED FOR TENDER |
| 1 | ISSUED FOR TENDER |


DESIGNED BY: DNA
CHECKED BY: DM
DRAWN BY: JT/TJ
DRAWING DATE: 2015.12.11
LOCAL SCALE: AS NOTED




PROJECT NAME:
Centre for Aquaculture and Environmental Research
ROOF REPLACEMENT
CLIENT:
DEPARTMENT OF FISHERY AND OCEANS
West Vancouver Lab.
PROJECT ADDRESS:
4160 Marine Drive
WEST VANCOUVER, BC

DRAWING TITLE:
MAIN LABORATORY
ROOF PLAN


REVISION NO: 2

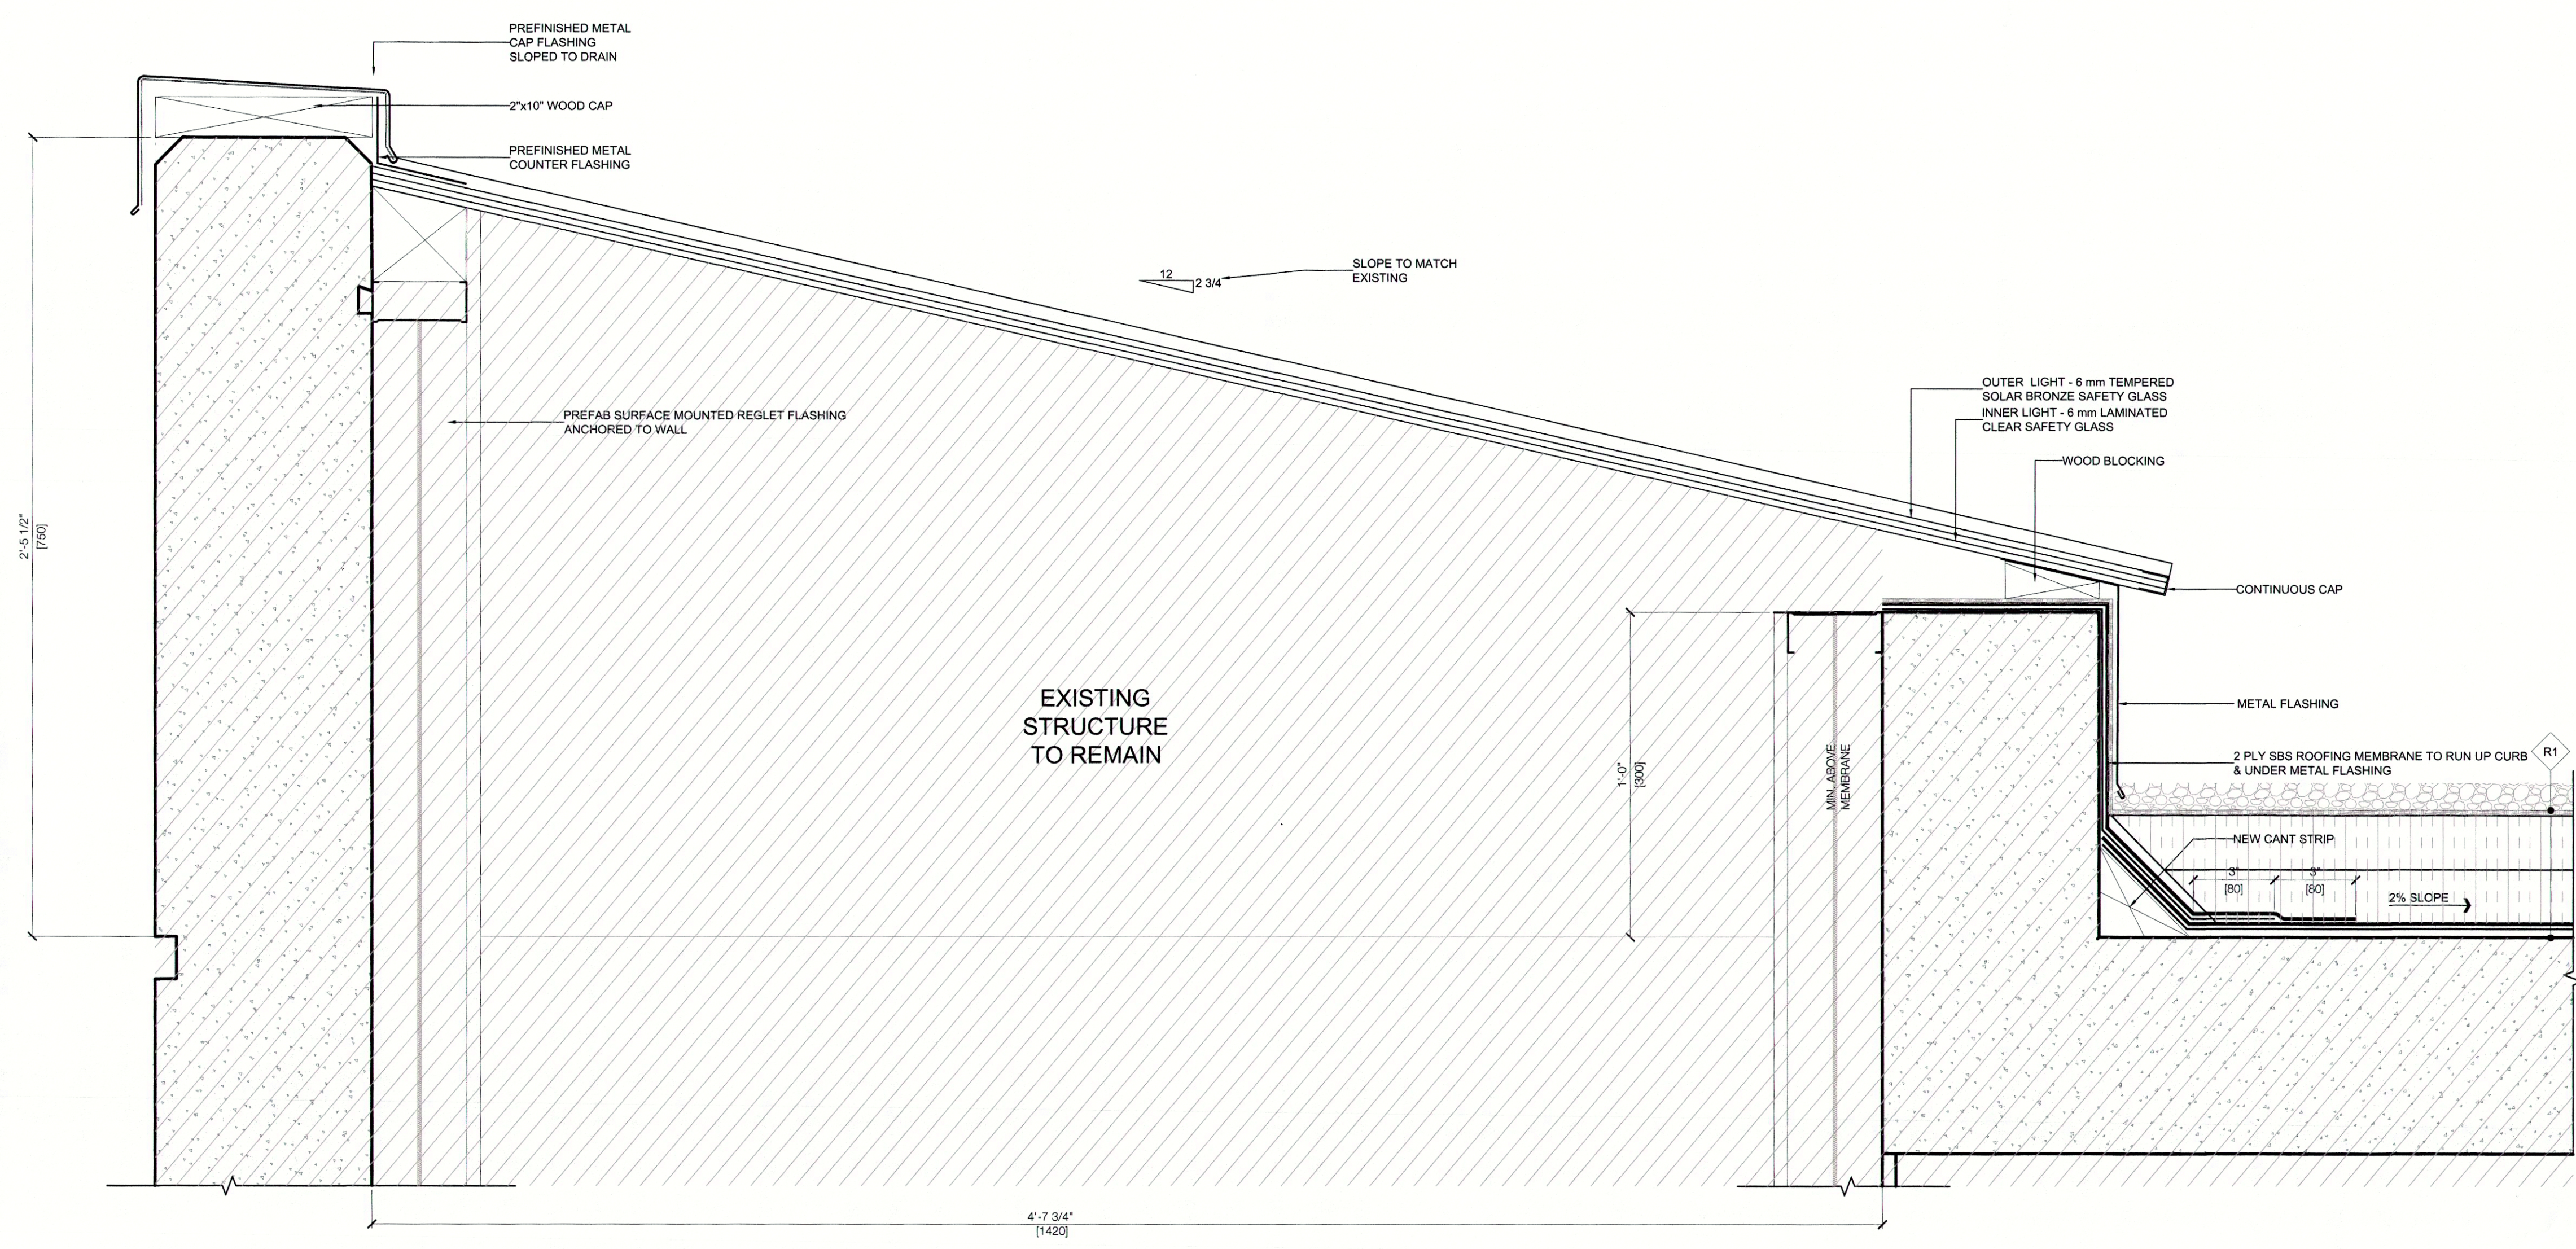


1 SKYLIGHT DETAIL
SCALE: 3/4\"/>

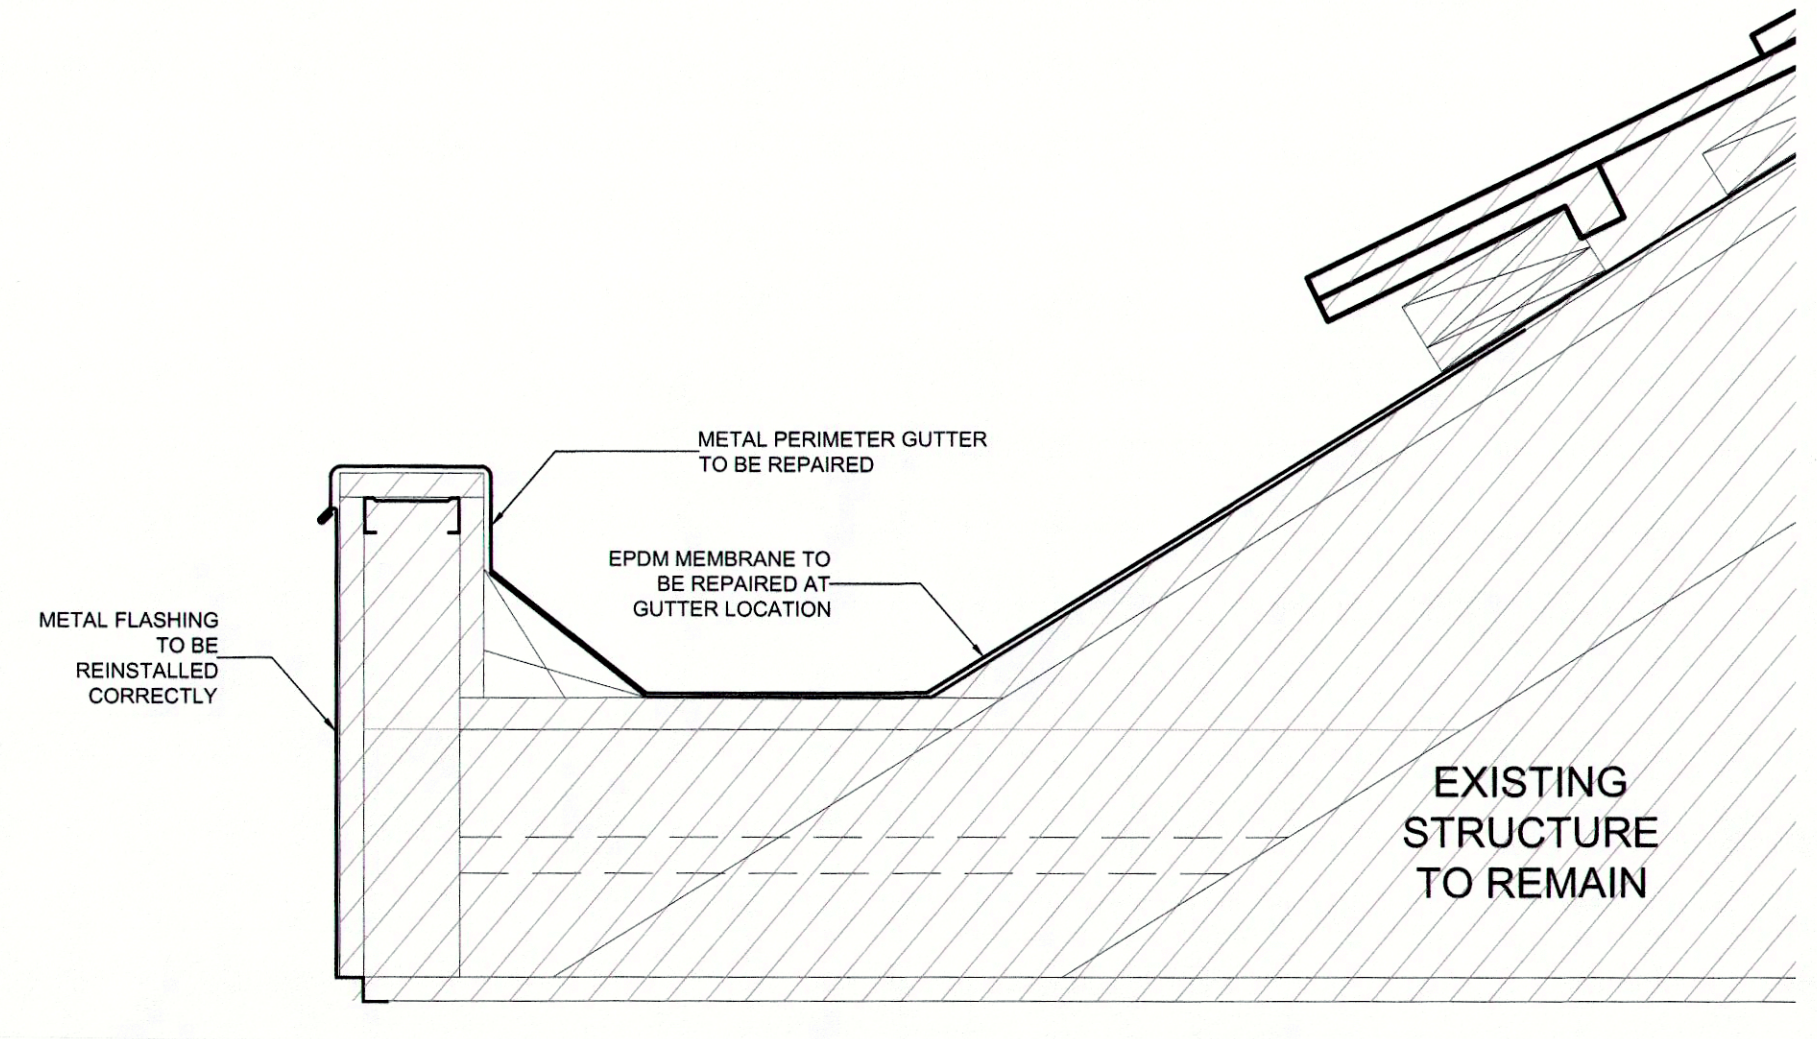

4 GUTTER DETAIL
SCALE: 3/4\"/>

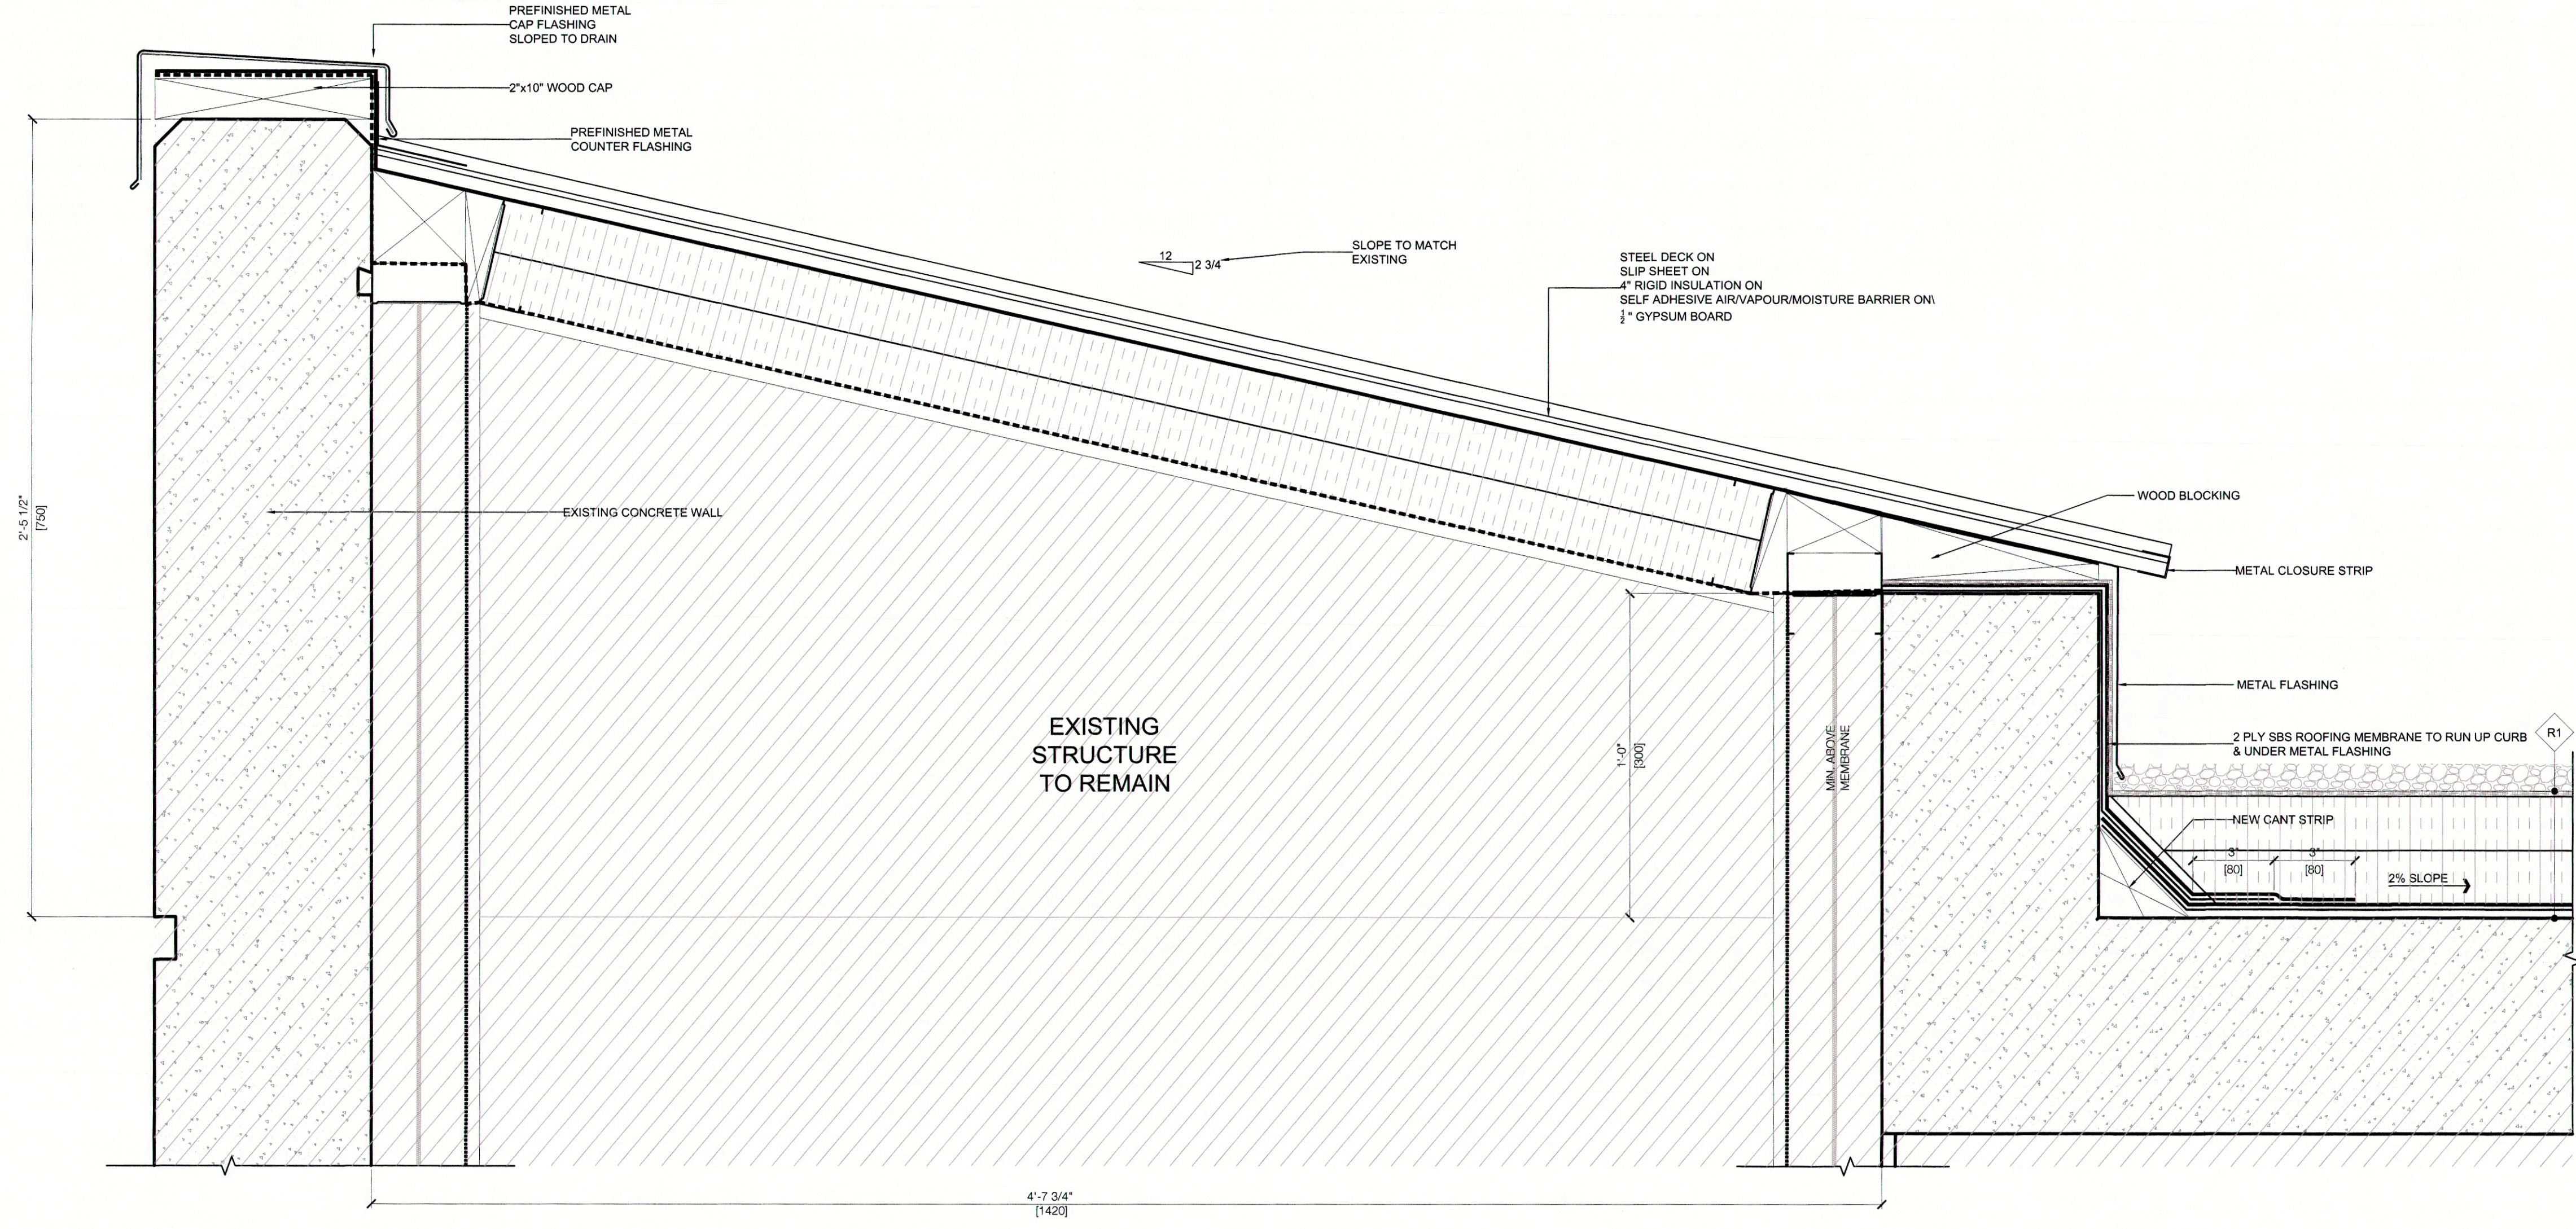

2 SKYLIGHT DETAIL
SCALE: 3/4\"/>

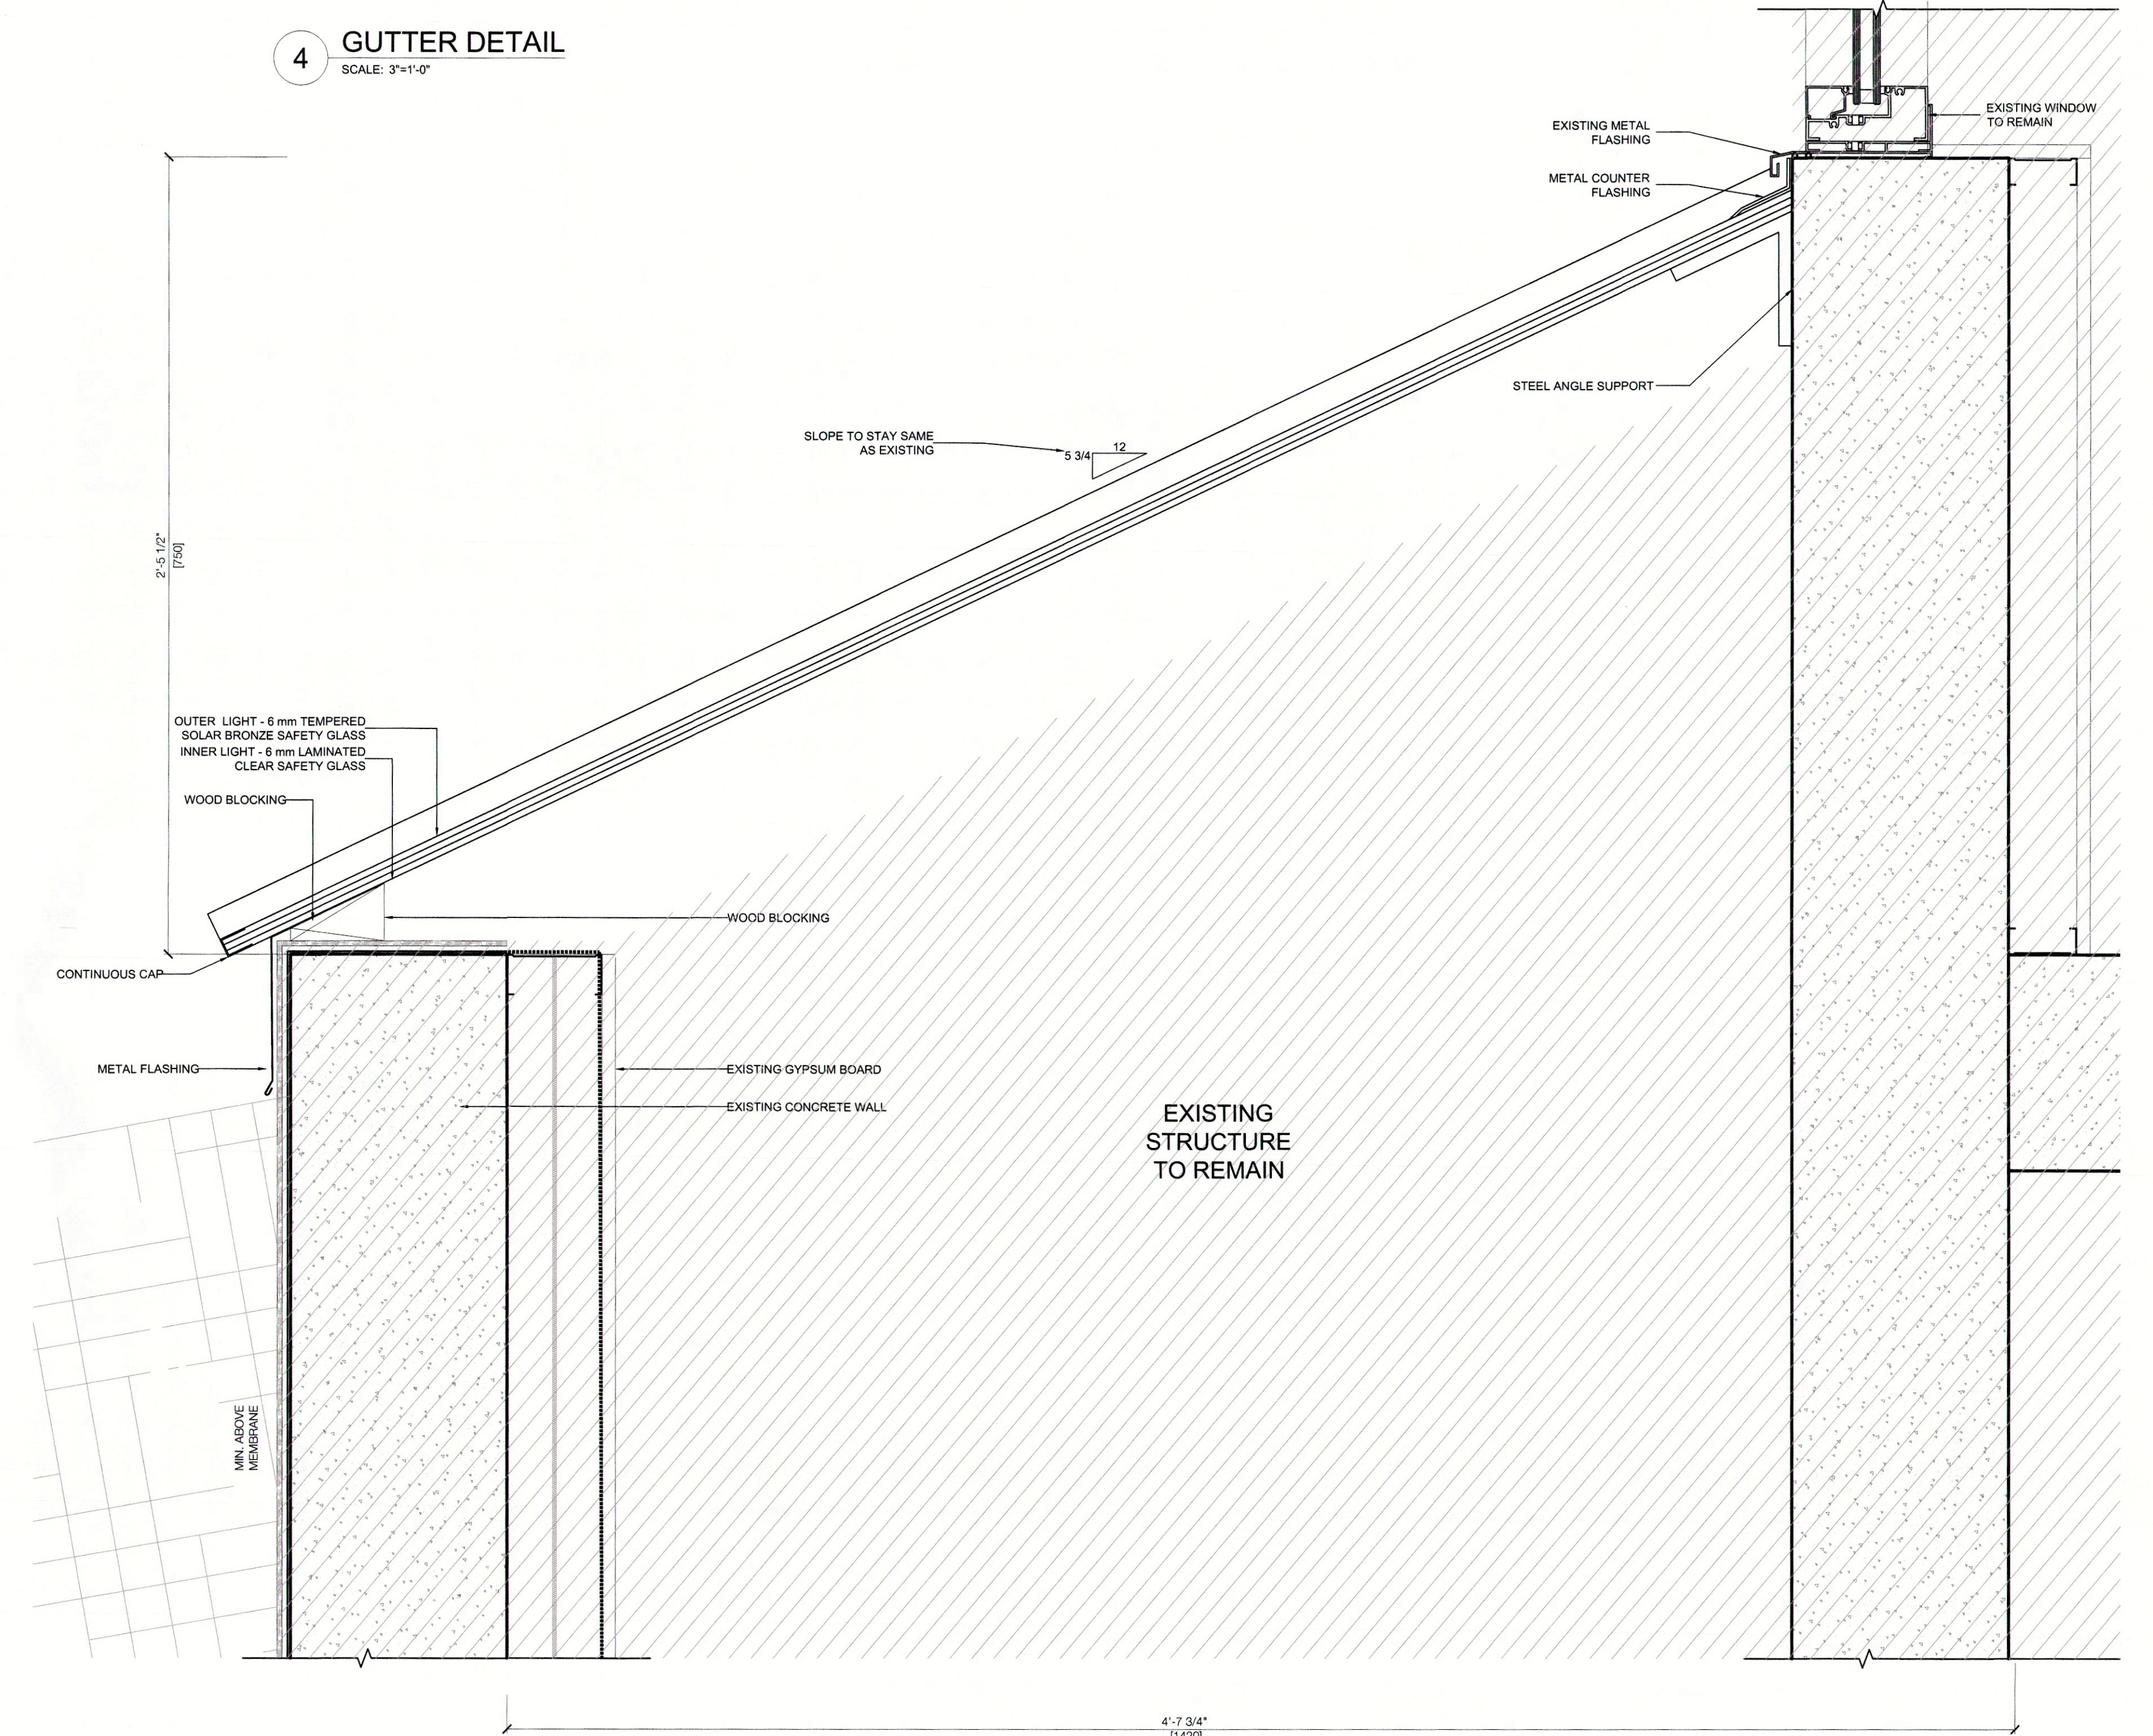

3 SKYLIGHT DETAIL
SCALE: 3/4\"/>

COPYRIGHT AND USE OF DOCUMENTS
Copyright for the architectural drawings or other documents is the property of the author. All rights reserved. No part of this document may be reproduced, stored in a retrieval system, or transmitted in any form or by any means, electronic, mechanical, photocopying, recording, or by any information storage and retrieval system, without the prior written permission of the author. The author shall be held responsible for any errors or omissions in this document and for a portion of the cost of any reproduction. The author shall not be held responsible for any damage or loss of any kind resulting from the use of this document. 

| | |
|-------------------|---|
| ISSUED FOR TENDER | 7 |
| ISSUED FOR TENDER | 6 |
| ISSUED FOR TENDER | 5 |
| ISSUED FOR TENDER | 4 |
| ISSUED FOR TENDER | 3 |
| ISSUED FOR TENDER | 2 |
| ISSUED FOR TENDER | 1 |
| REVISIONS | |

DESIGNED BY: DNA
CHECKED BY: DM
DRAWN BY: JT, TJ
DRAWING DATE: 2015.12.11
SCALE: AS NOTED
CONSULTANT:



Centre for Aquaculture and Environmental Research
ROOF REPLACEMENT
CLIENT: DEPARTMENT OF FISHERY AND OCEANS
West Vancouver Lab.
PROJECT ADDRESS: 4160 Marine Drive
WEST VANCOUVER, BC

DRAWING TITLE: MAIN LABORATORY DETAILS
REVISION No. 2

