


P:\2015\1538 APL Roof Replacement PH2 (re 1299)\Drawings\Working Drawings\1538 A200 New Roof Plan.dwg Jan 21, 2016-10:03am

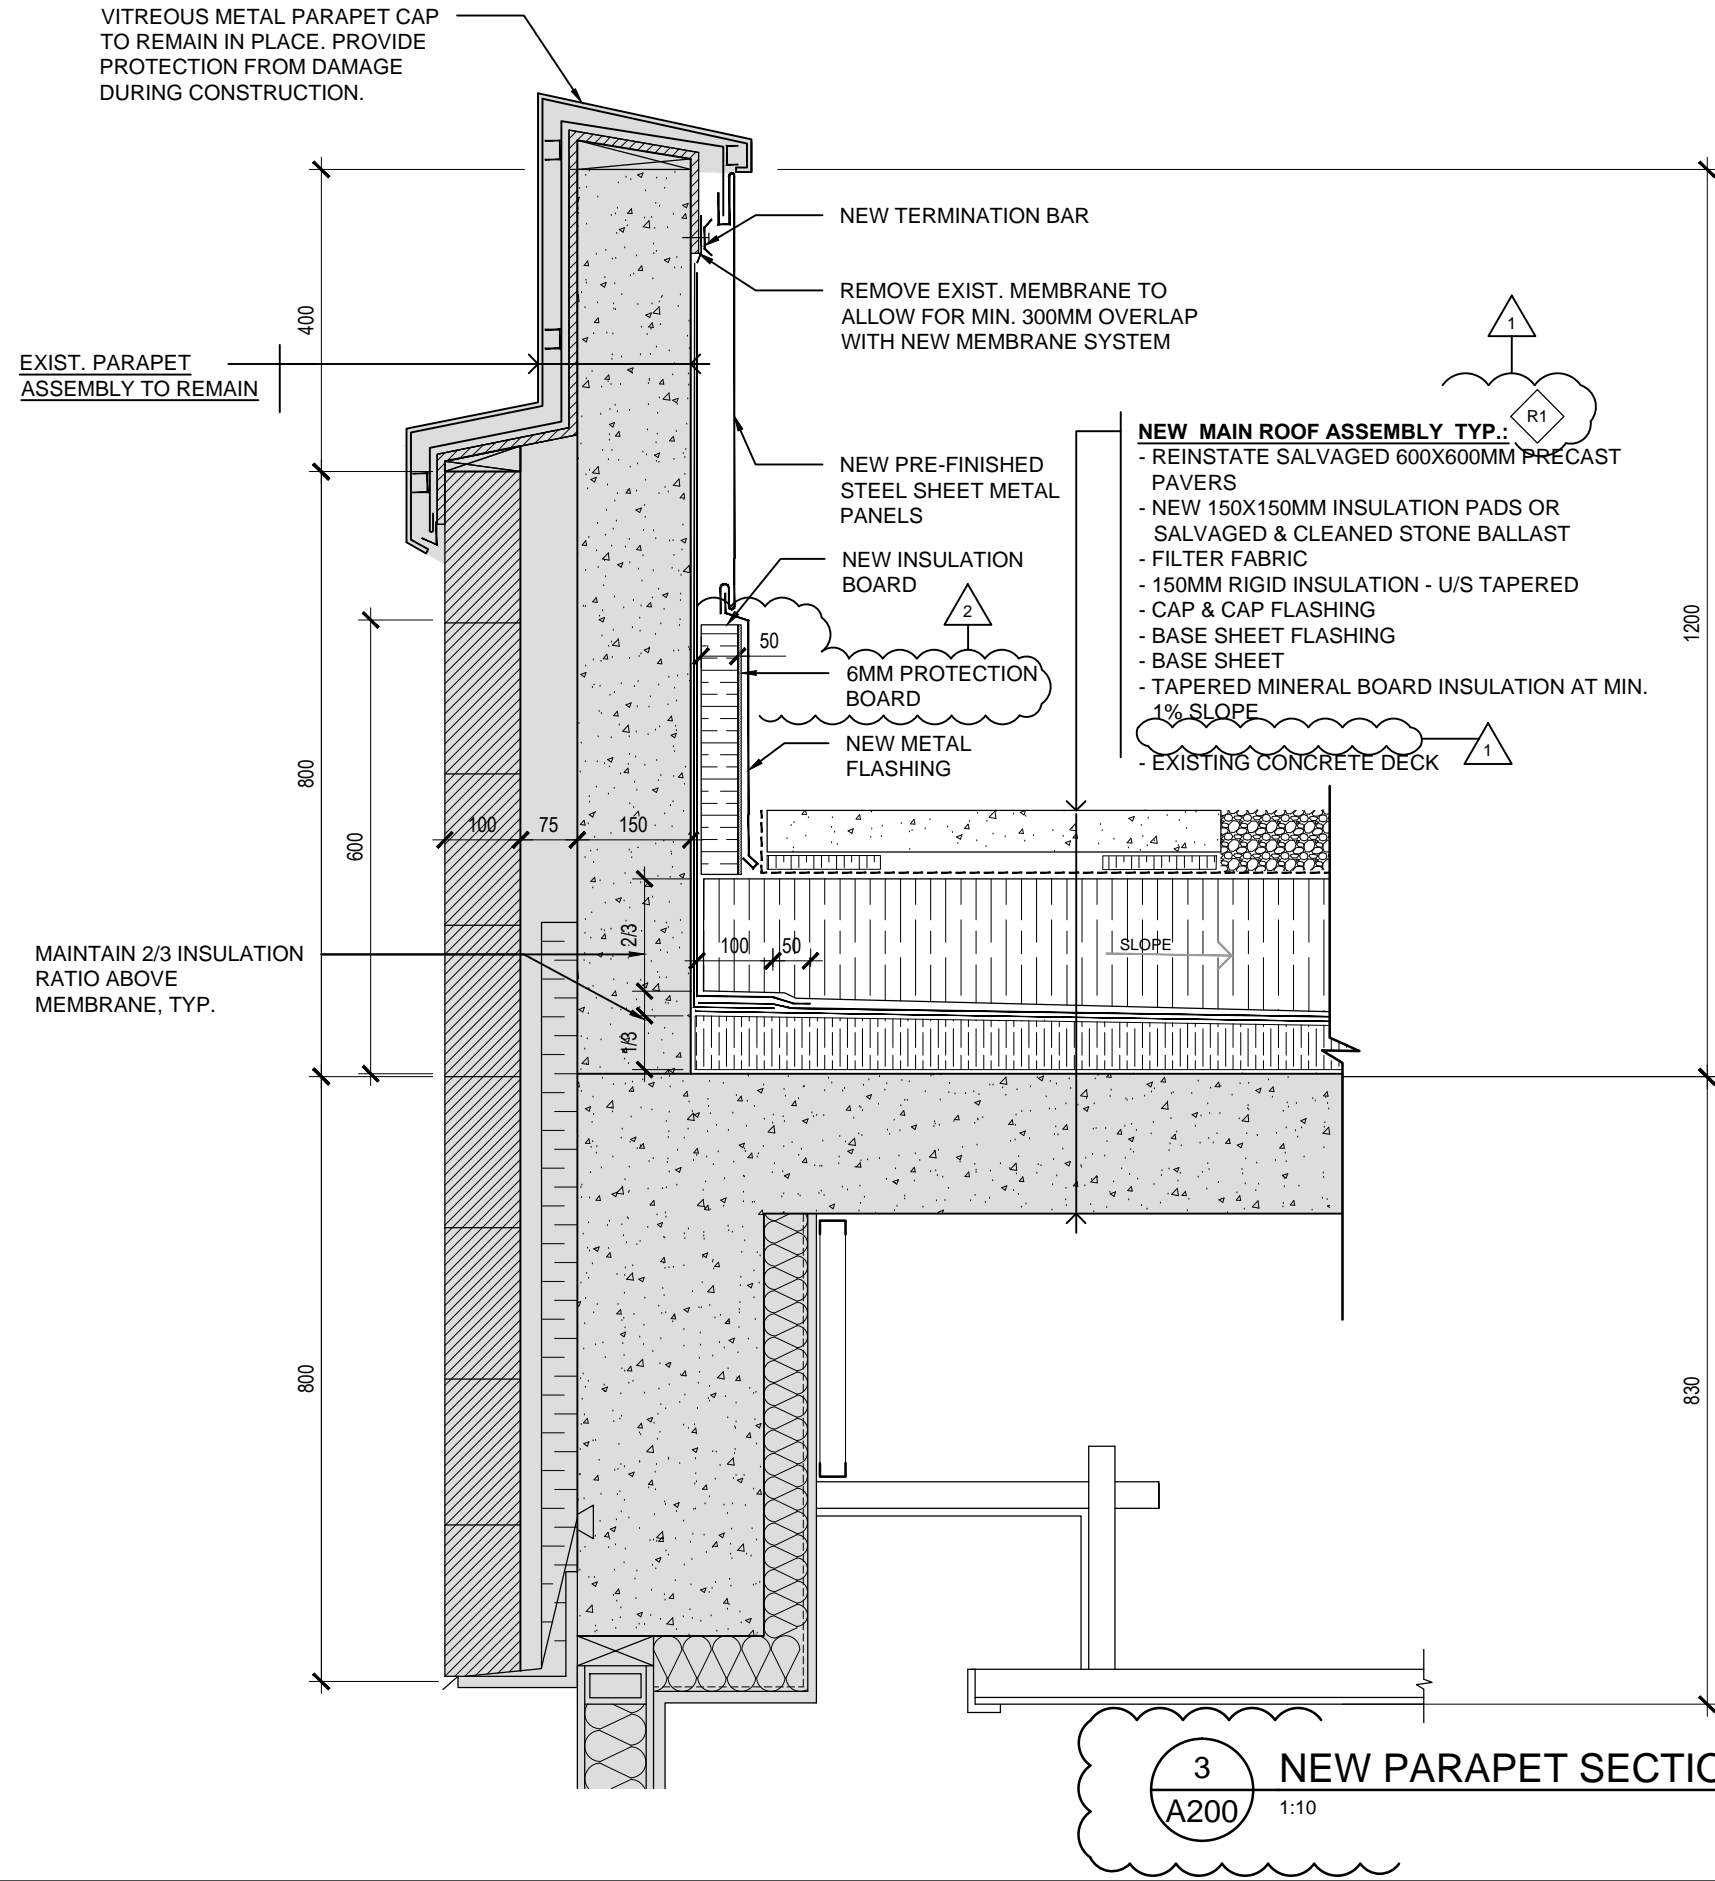

NO.	DATE	DESCRIPTION
2	16.01.21	ISSUED WITH SOLICITATION AMENDMENT 4
1	16.01.20	REVISIONS FROM SOLICITATION AMENDMENT 3

REVISION / ISSUED

TAYLOR | HAZELL ARCHITECTS LTD.

333 Adelaide Street West  
5th Floor  
Toronto, Ontario, M5V 1R5  
Telephone: (416) 862-2694  
Facsimile: (416) 862-8401

THE GENERAL CONTRACTOR SHALL CHECK AND VERIFY ALL DIMENSIONS AND REPORT ALL ERRORS AND OMISSIONS TO THE ARCHITECT IN WRITING BEFORE PROCEEDING WITH WORK.

DO NOT SCALE THE DRAWINGS

DO NOT USE THIS DRAWING FOR CONSTRUCTION PURPOSES UNTIL SEALED AND SIGNED BY THE ARCHITECT.

PROJECT NAME :

APL ROOF REPLACEMENT  
NAME  
NAME

110 STONE ROAD WEST  
GUELPH, ONTARIO

DRAWING TITLE :

REVISED 3/A200 DETAIL AT  
PARAPET WALL

DRAWN BY :	NL	DATE :	2016.01.21
CHECKED BY :	JT	SCALE :	AS SHOWN
PROJECT NO.	1538	DRAWING NO.	A-SK-1
REVISED :		DATE	