

**ADDENDUM NUMBER: TWO**

**ISSUED BY: SEPW Architecture Inc.**  
109 – 3725 Pasqua St., Regina, SK. S4S 6W8  
PH. (306) 569-2255

**PROJECT: RCMP RTM TRANSPORT STAFF BUILDING,  
REGINA, SK.**

---

This Addendum forms part of the Contract Documents and amends the original Drawings and Specifications dated 2016-01-14, previous Addenda if applicable and as noted below. This Addendum consists of 2 pages and attached Drawing as listed below.

Ensure that all parties are aware of all items included in this Addendum.

**The following revised or additional Drawing accompany and form an integral part of this Addendum:**

<b>Dwg. No.</b>	<b>Title</b>	<b>Date of Issue</b>
AR-3	Interior Elevations	2016-02-16

**A-2-1 REF. SECTION 05 50 00, METAL FABRICATION**

2.6.2 Revise to read: “Prime exterior pipe railings after fabrication. Refer to section 09 91 13 for the painting system.”

Add the following:

2.9. “LADDER

.1 Steel access ladder from crawlspace. Approximate height 2000mm. Paint.

.1 19 diameter steel rungs @ 300 o.c.

.2 76x10 steel flat bar stringers.

.3 76x10 steel flat bar supports lag bolted into support structure.

.4 Concrete patio block – under ladder.

**A-2-2 REF. DRAWING A1.2 MAIN FLOOR PLAN (NEW)**

.1 Reference detail 2, Room 102 South Millwork: Revise upper millwork to run across entire length of cabinets as shown in the interior elevation. Refer to drawing A2.2, detail 4.

**A-2-3 REF. DRAWING A2.2 INTERIOR ELEVATIONS**

.1 Reference detail 2: Revise Interior elevation as per drawing AR-3 attached to this addendum.

.2 Reference detail 4: Revise Interior elevation as per drawing AR-3 attached to this addendum.

**A-2-4 REF. DRAWING E0, ELECTRICAL, SITE PLAN**


.1 Add the following: “Electrical contractor shall provide new plywood backboard for exterior electrical distribution.”

- .2 Add the following: "Electrical contractor shall replace existing 208V, 225A, 3p, 4W splitter trough with new splitter with the same electrical characteristics."


**A-2-5 REF. GENERAL QUESTIONS**

- .1 Q: Question the radius of the handrails?  
A: Refer to the drawings for the radius.

**END OF ADDENDUM NO. 2**

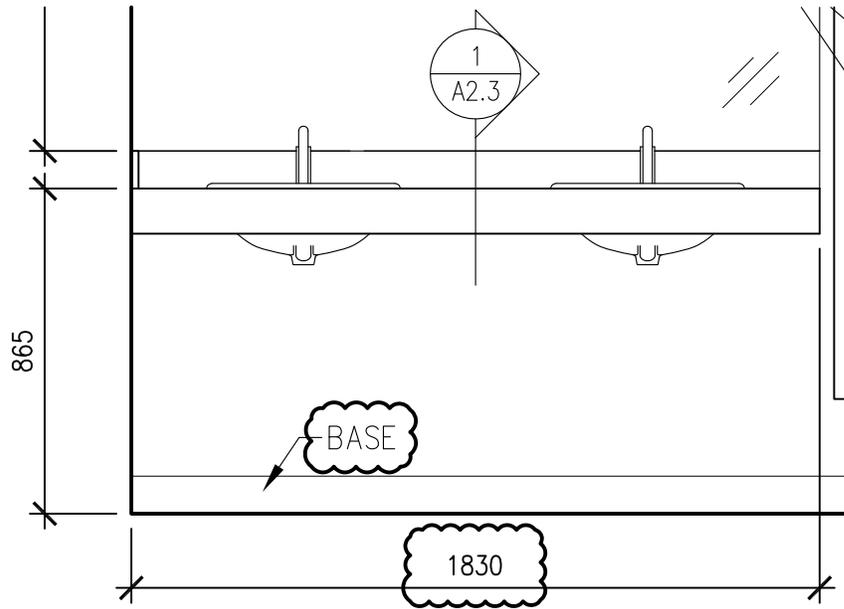

**1**  
AR-3 ROOM 108 VANITY  
1:30

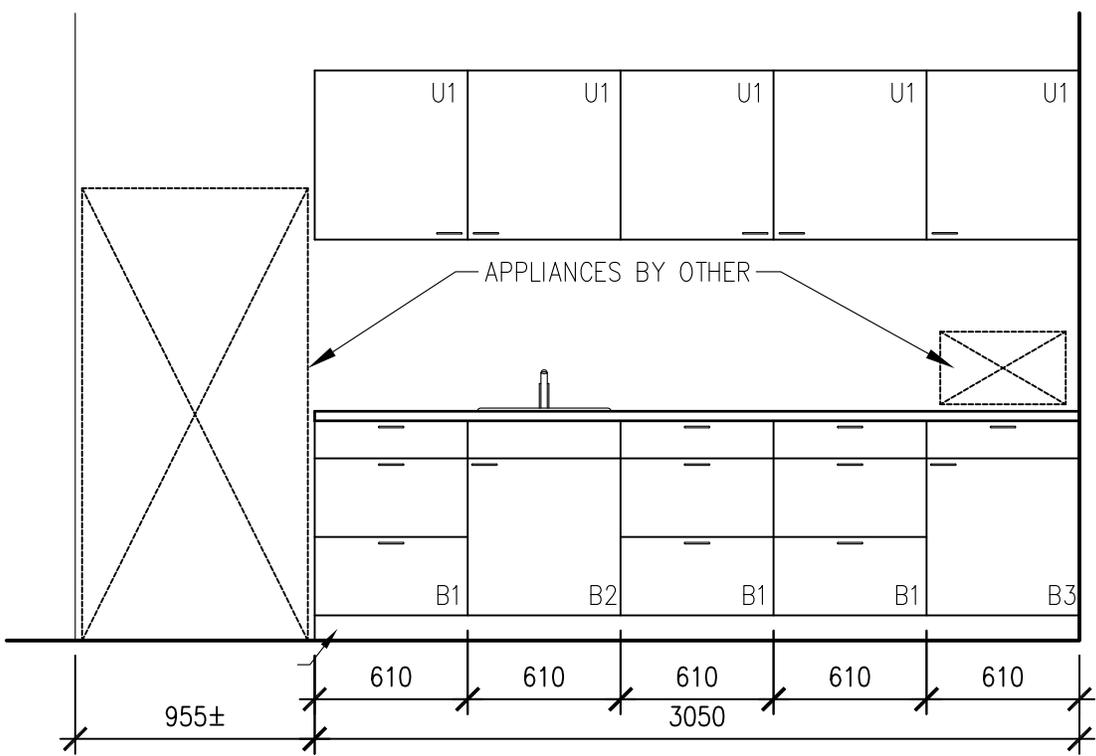

**2**  
AR-3 ROOM 102 MILLWORK  
1:30

REFER TO DRAWING SHEET  
A2.3 FOR MILLWORK DETAILS



109 - 3725 Pasqua Street, Regina, SK, S4S 6W8 ph: (306) 569-2255  
 102 - 3718 Kinneer Place, Saskatoon SK, S7P 0A6 ph: (306) 652-6457  
 website: www.sepw.ca

PROJECT TITLE RTM TRANSPORT STAFF BUILDING REGINA, SASKATCHEWAN	DATE 2016.02.16	PROJECT NO. 29/2013
	SCALE AS NOTED	DRAWING NO.
DRAWING TITLE INTERIOR ELEVATION REVISIONS	DRAWN B.S.	<b>AR-3</b>
	CHECKED C.T.	