


CONSTRUCTION NOTES:

1. ALL PATHWAYS AND ROADWAY IMPROVEMENTS SHALL BE CONSTRUCTED IN A MANNER TO ENSURE DRAINAGE IS DIRECTED AWAY FROM BUILDINGS.
2. CONTRACTOR TO VERIFY EXISTING DEPTH OF GRANULAR LAYER ALONG ALL PATHWAYS AFFECTED BY THE WORK.
3. BURIED ARTIFACTS THE REMAINS AND EVIDENCE OF ANCIENT PERSONS, AND OBJECTS OF HISTORIC VALUE AND WORTH REMAIN THE PROPERTY OF THE CROWN, AND ANY AND ALL SUCH OBJECTS SHALL BE PROTECTED AND IMMEDIATELY BROUGHT TO THE KNOWLEDGE OF THE DEPARTMENTAL REPRESENTATIVE OR DESIGNATE.
4. ARCHAEOLOGISTS MAY BE ON SITE TO MONITOR WORK AND TO ENSURE NO RESOURCES ARE DAMAGED DURING THE WORK. ADVISE DEPARTMENTAL REPRESENTATIVE OR DESIGNATE AND RECEIVE DIRECTION REGARDING PROTECTION OF SUCH RESOURCES SHOULD ANY BE DISCOVERED BY EITHER ARCHAEOLOGY OR THE CONTRACTOR. IN SUCH A CASE THE CONTRACTOR SHOULD BE PREPARED TO STOP WORK ON THE AREA AFFECTED AND REDIRECT WORK ELSEWHERE UNTIL THE ISSUE IS RESOLVED TO THE DEPARTMENTAL REPRESENTATIVE'S SATISFACTION.
5. CONTRACTOR TO VERIFY LOCATION OF ALL UTILITIES ON SITE PRIOR TO ANY EXCAVATION WORKS.
6. ACCESS TO THE SITE IS LIMITED TO THE REAR ACCESS GATE DUE TO WIDTH OF MAIN GATE. THIS GATE IS ALSO AN EMERGENCY ENTRANCE AND SHOULD NOT BE BLOCKED OR RESTRICTED IN ANY WAY DURING THE DURATION OF THE WORK.
7. MAINTAIN EXISTING PATH CENTER LINES. NEW PATH WIDTHS AS SHOWN.
8. WHERE PATHS CONNECT AT 90 DEG. INTERSECTIONS RADIIUS TO BE 610mm. ALL OTHERS TO BE CONFIRMED WITH PROJECT MANAGER OR DESIGNATE.

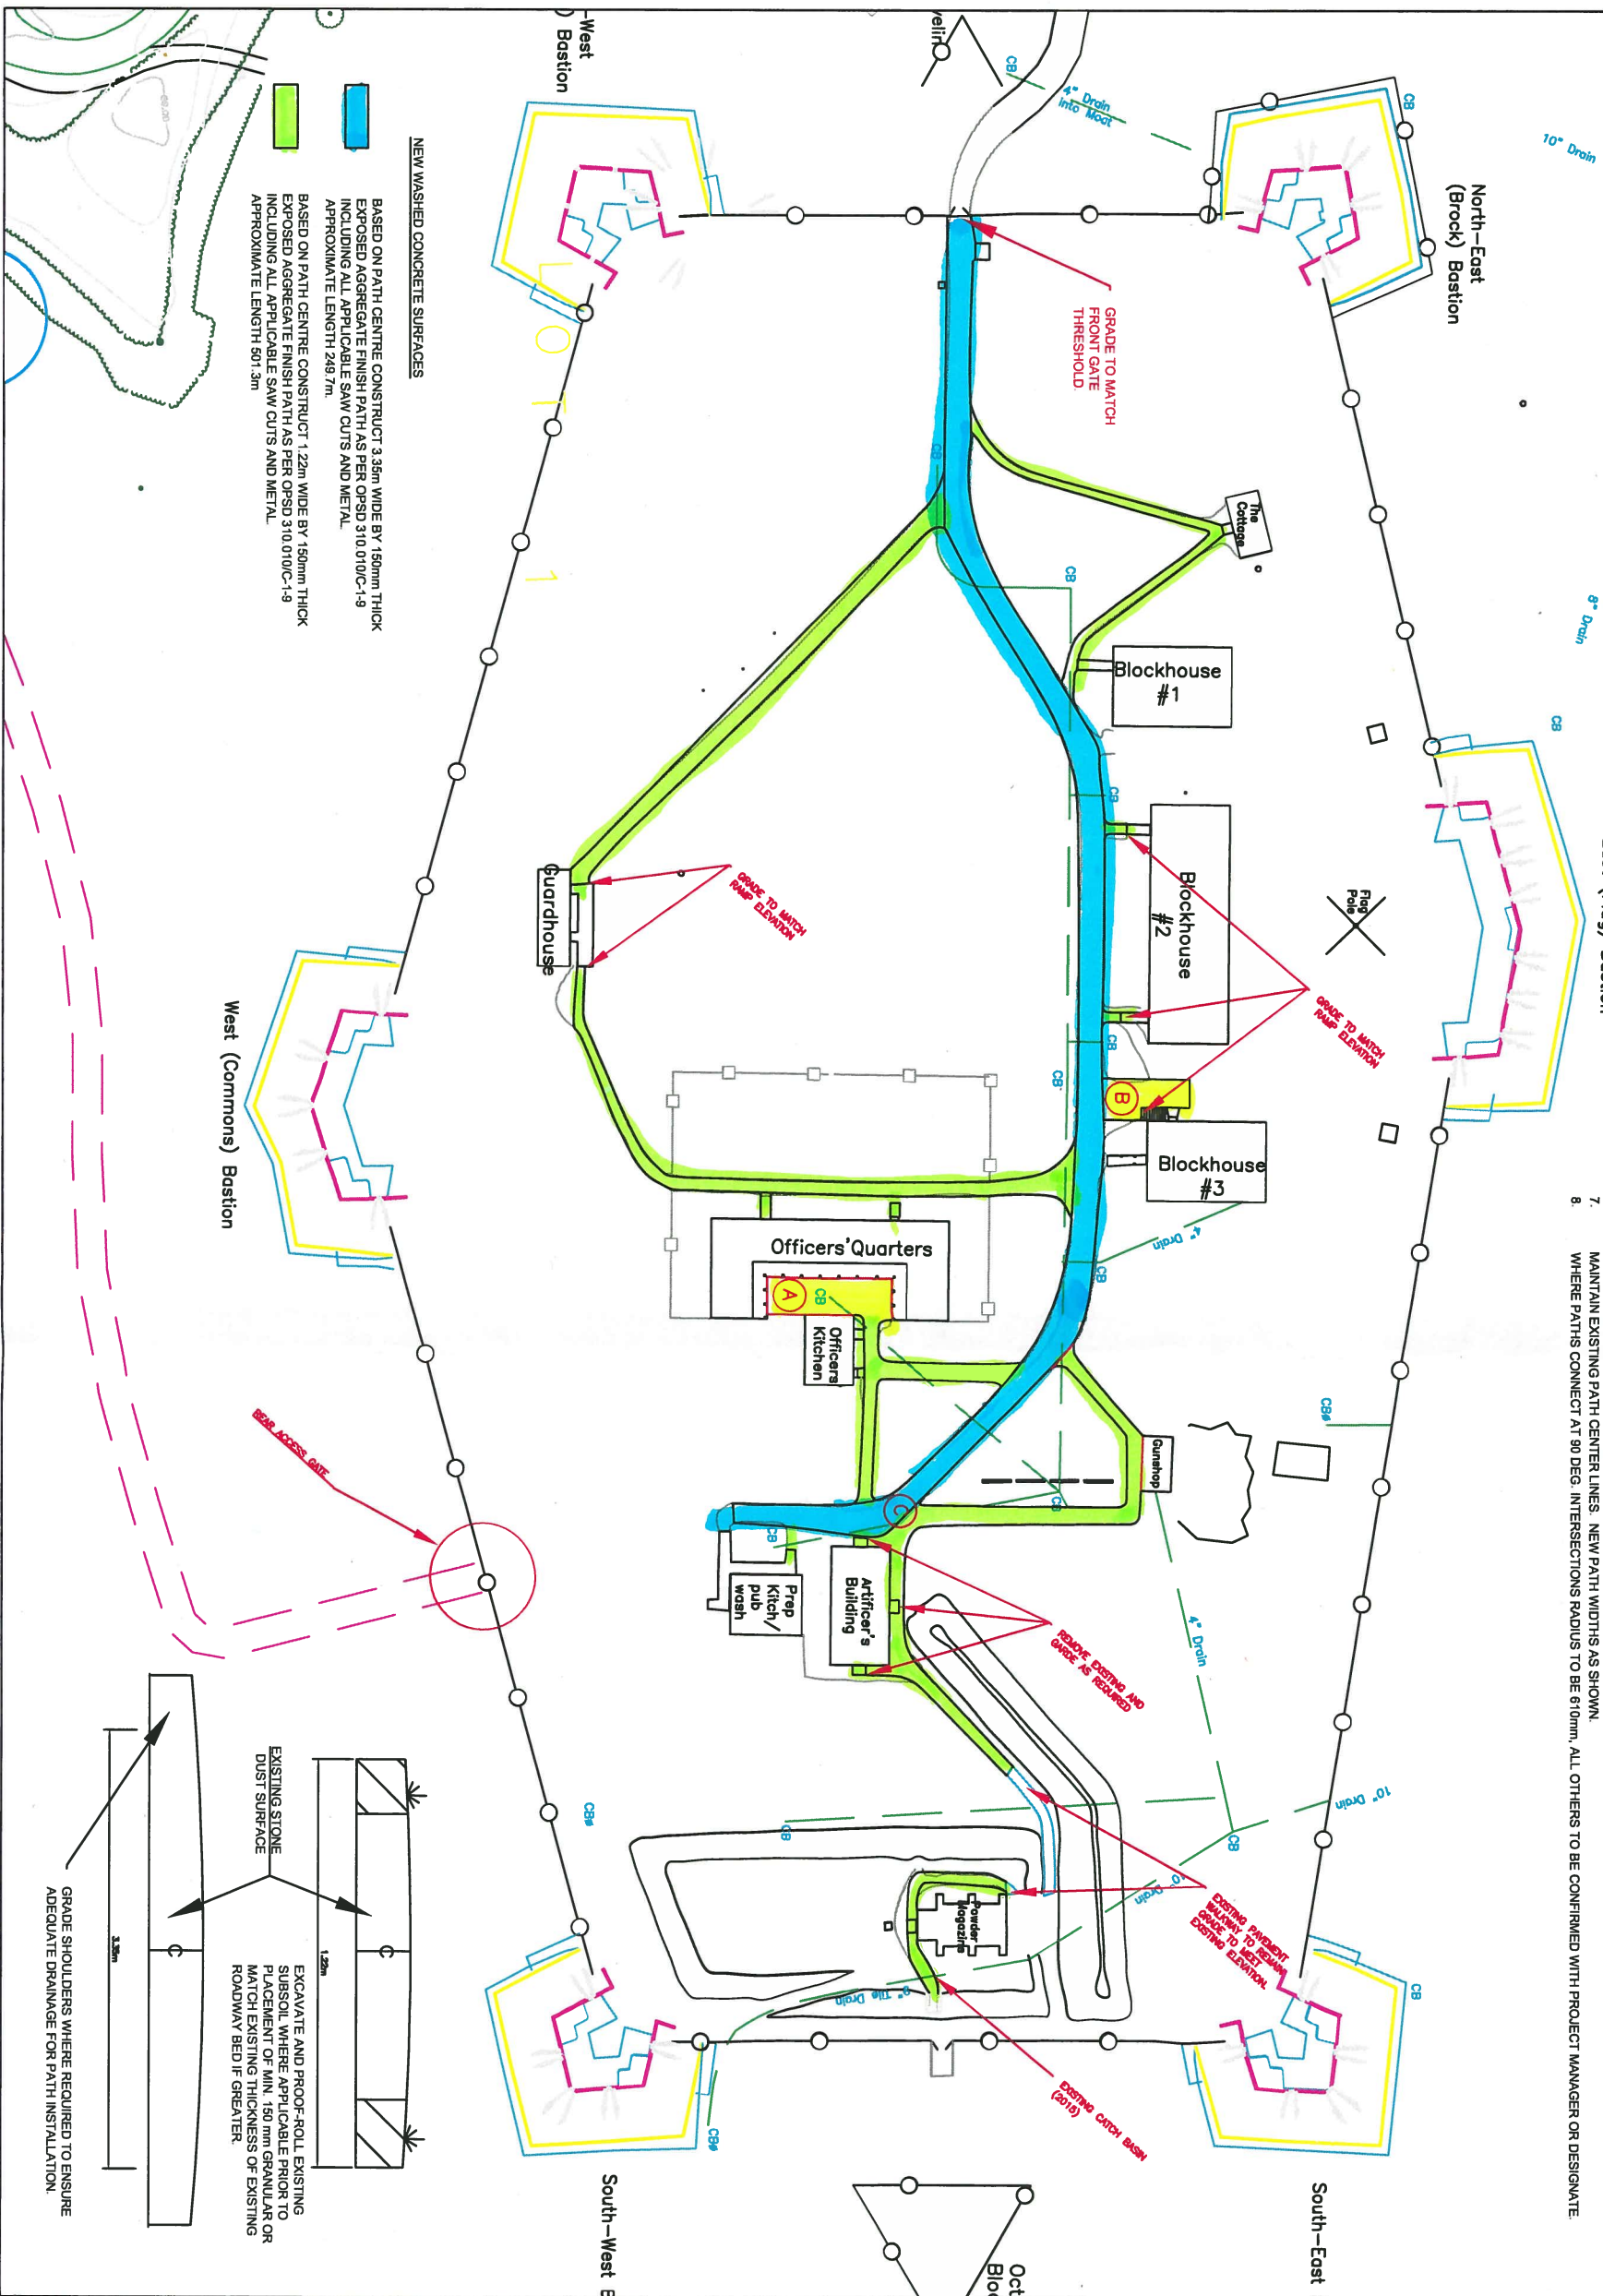

NEW WASHED CONCRETE SURFACES

BASED ON PATH CENTRE CONSTRUCT 3.35m WIDE BY 150mm THICK EXPOSED AGGREGATE FINISH PATH AS PER OPSD 310.010/C-1-9 INCLUDING ALL APPLICABLE SAW CUTS AND METAL APPROXIMATE LENGTH 248.7m

BASED ON PATH CENTRE CONSTRUCT 1.22m WIDE BY 150mm THICK EXPOSED AGGREGATE FINISH PATH AS PER OPSD 310.010/C-1-9 INCLUDING ALL APPLICABLE SAW CUTS AND METAL APPROXIMATE LENGTH 501.5m


West (Commons) Bastion

North-East (Brock) Bastion

East (Flag) Bastion

South-East Bastion

South-West Bastion

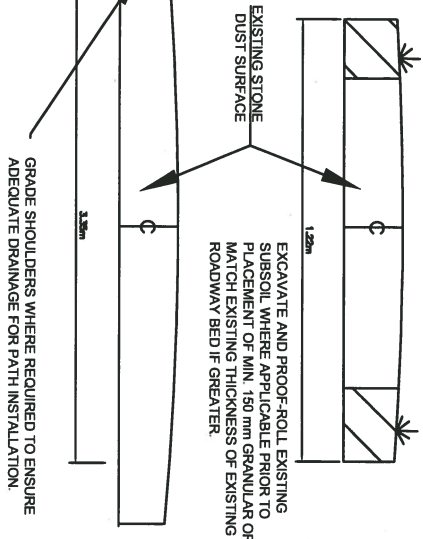

- Note:**
- 1) (A) CONSTRUCT PAD TO FILL AREA BEHIND OFFICERS QUARTERS BUILDING APPROXIMATELY 19.5m x 6.5m
 - 2) (B) CONSTRUCT PAD BETWEEN BLOCKHOUSES #2 AND #3 APPROXIMATELY 4.5m x 6m
 - 3) (C) CONSTRUCT PAD TO CONNECT MAIN ENTRANCE PATH WITH ALL CONNECTING PATH SYSTEMS COMPLETE CONNECTION AND GRADING NEEDED AT APPLICABLE WHEELCHAIR RAMPS TO ENSURE ACCEPTABLE TRANSITION.

Do not scale drawings. Verify all dimensions and conditions on site and immediately notify project manager of all discrepancies.



Parcs Canada



Niagara National Historic Sites
Southwestern Ontario Field Unit
28 Queen Street
Niagara on the Lake, ON
L2S 1J0

Project Title / Titre du projet
FORT GEORGE NHS ACCESSIBILITY PROJECT PATHWAYS

Drawing Title / Titre dessin
SITE PLAN FORT GEORGE NHS

Scale / Echelle SCALE: NOT TO SCALE	Date:
Drawn By / Dessiné Par	Date:
Field Recording by / Relevé - Terrain Par	Date:
Approved By / Approuvé Par	Date: Y/M/D
Checked By / Vérifié Par	Date: Y/M/D
Project No. / No. du projet PROJ000809	Asset No. 1500401
Drawing Reference No. / No. du Dessin	##