




1 PLAN
2200-2 ALEXANDER GRAHAM BELL MUSEUM - PARTIAL SITE PLAN

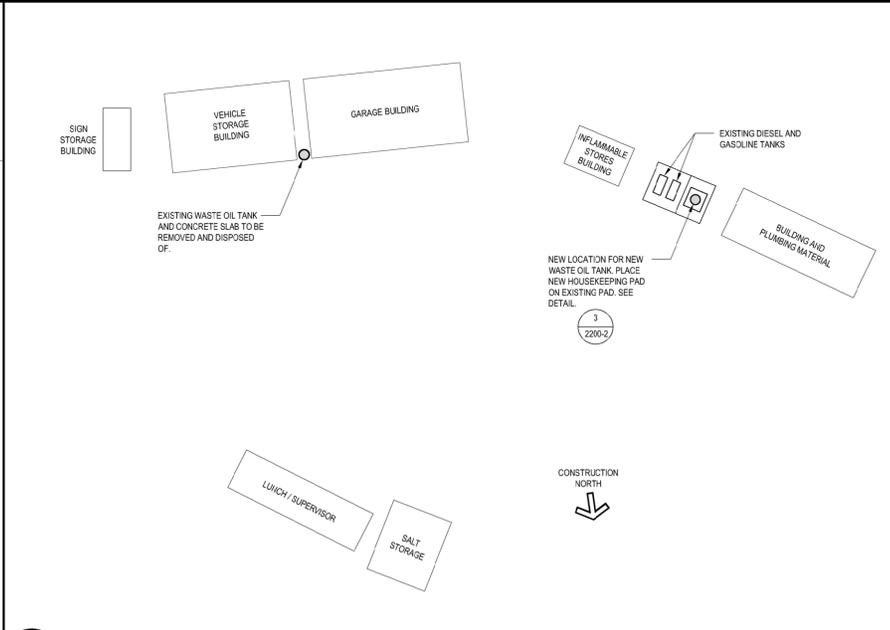


2 PLAN
2200-2 INGONISH COMPOUND - PARTIAL SITE PLAN

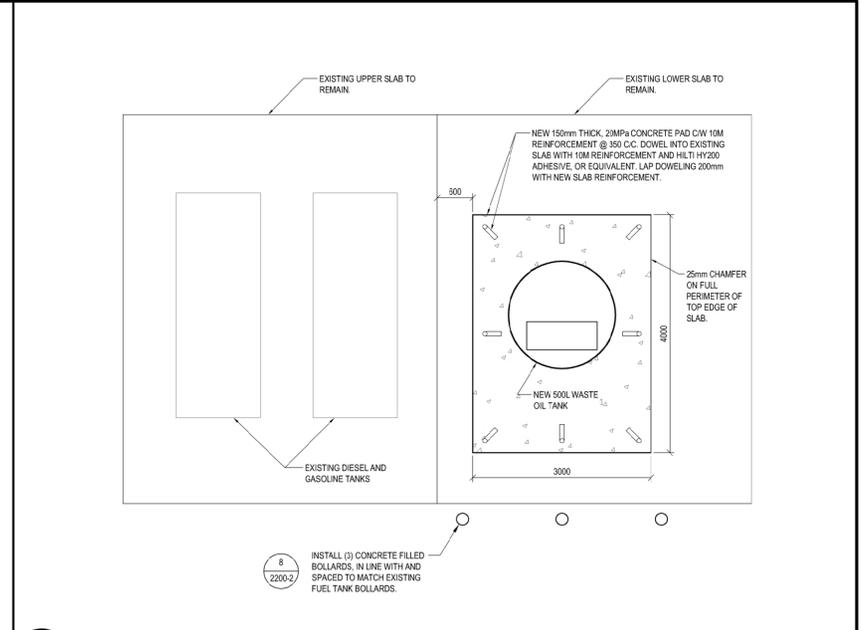


3 DETAIL
2200-2 WASTE OIL TANK - INGONISH COMPOUND

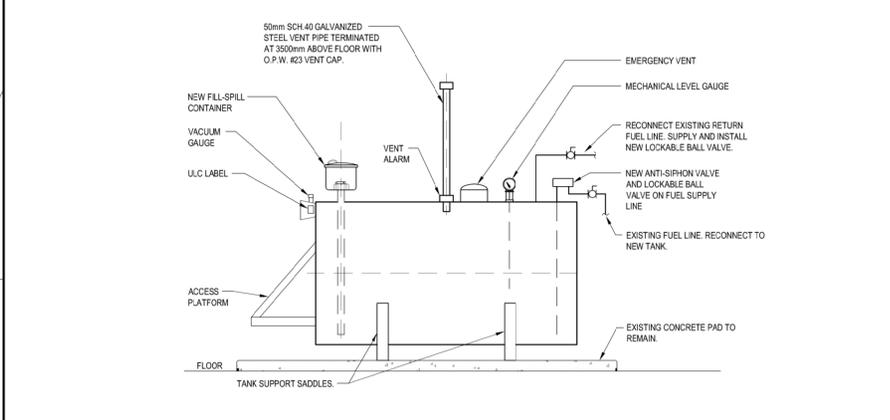


4 DETAIL
2200-2 NEW FUEL TANK

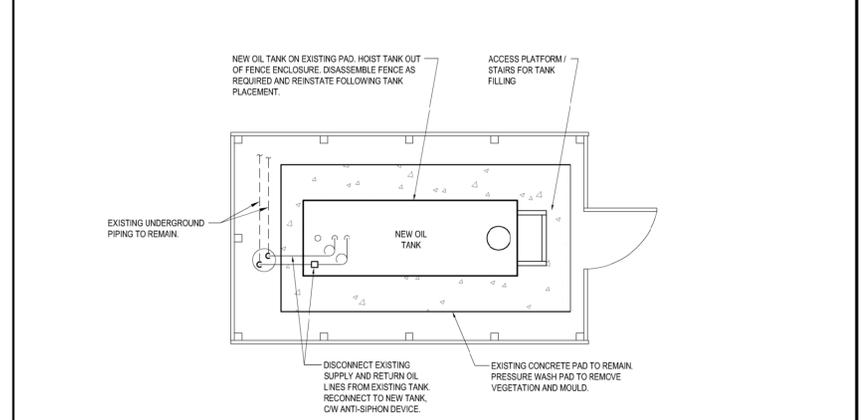


5 DETAIL
2200-2 NEW OIL TANK - ALEXANDER GRAHAM BELL MUSEUM

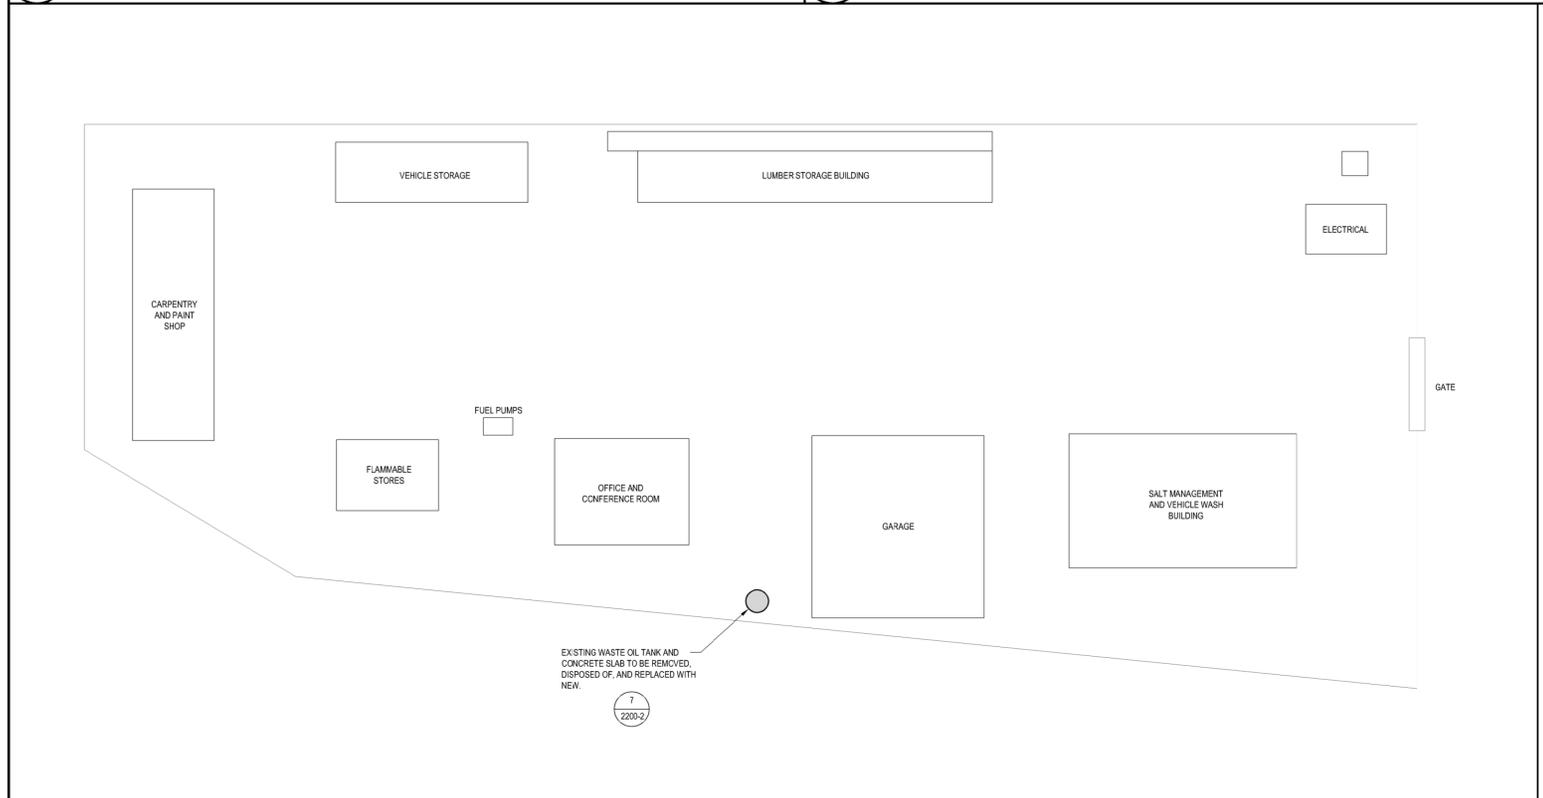


6 PLAN
2200-2 CHETICAMP COMPOUND - PARTIAL SITE PLAN

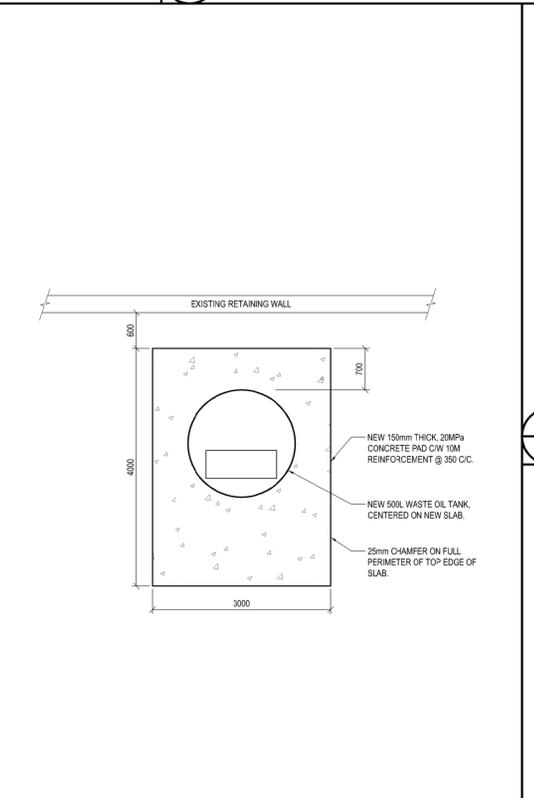

7 DETAIL
2200-2 NEW WASTE OIL TANK - CHETICAMP COMPOUND

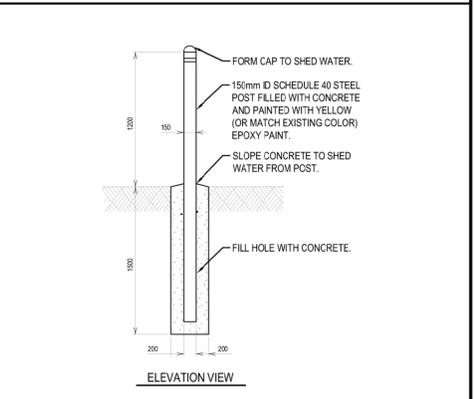

8 DETAIL
2200-2 TYPICAL OIL LEAK DETECTION

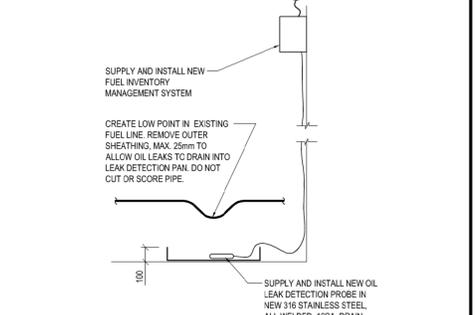

9 DETAIL
2200-2 TYPICAL OIL LEAK DETECTION



• BUILDINGS • EARTH & ENVIRONMENT • ENERGY •
• INDUSTRIAL • INFRASTRUCTURE • SUSTAINABILITY •

CAUTION: DO NOT SCALE DRAWINGS.
THIS REPRODUCTION MAY BE AT A SIZE DIFFERENT THAN ORIGINALLY DRAWN. EXP ASSUMES NO RESPONSIBILITY FOR INCORRECT SCALING. UNAUTHORIZED REPRODUCTION OR USE IS STRICTLY PROHIBITED. NOT PUBLISHED. ALL RIGHTS RESERVED. EXP EXPRESSLY DISCLAIMS RESPONSIBILITY ARISING FROM UNAUTHORIZED USE OF THESE DRAWINGS AND NOTES.
AUTHORIZATION MUST BE IN WRITING.
© exp, 2016

No.	Issue	Date

No.	Revision	Date

PRELIMINARY

Professional Seal(s)

Drawn By: AJB

Dwg Standards Ckd By:

Designed By: YJS

Design Approved By:

Scale: AS SHOWN

Project Title

**PARKS CANADA AGENCY
CAPE BRETON FIELD UNIT
FUEL STORAGE SYSTEM
UPGRADES**

Dwg Title

**ALEXANDER GRAHAM
BELL MUSEUM,
CHETICAMP, INGONISH**

Project No. SYD-00229857-A0

Dwg No. **2200-2**

Rev. No. **0**