



EXIST. PLAN-RAILS & PALLET RACKS (1 A1)

SCALE : 1:100

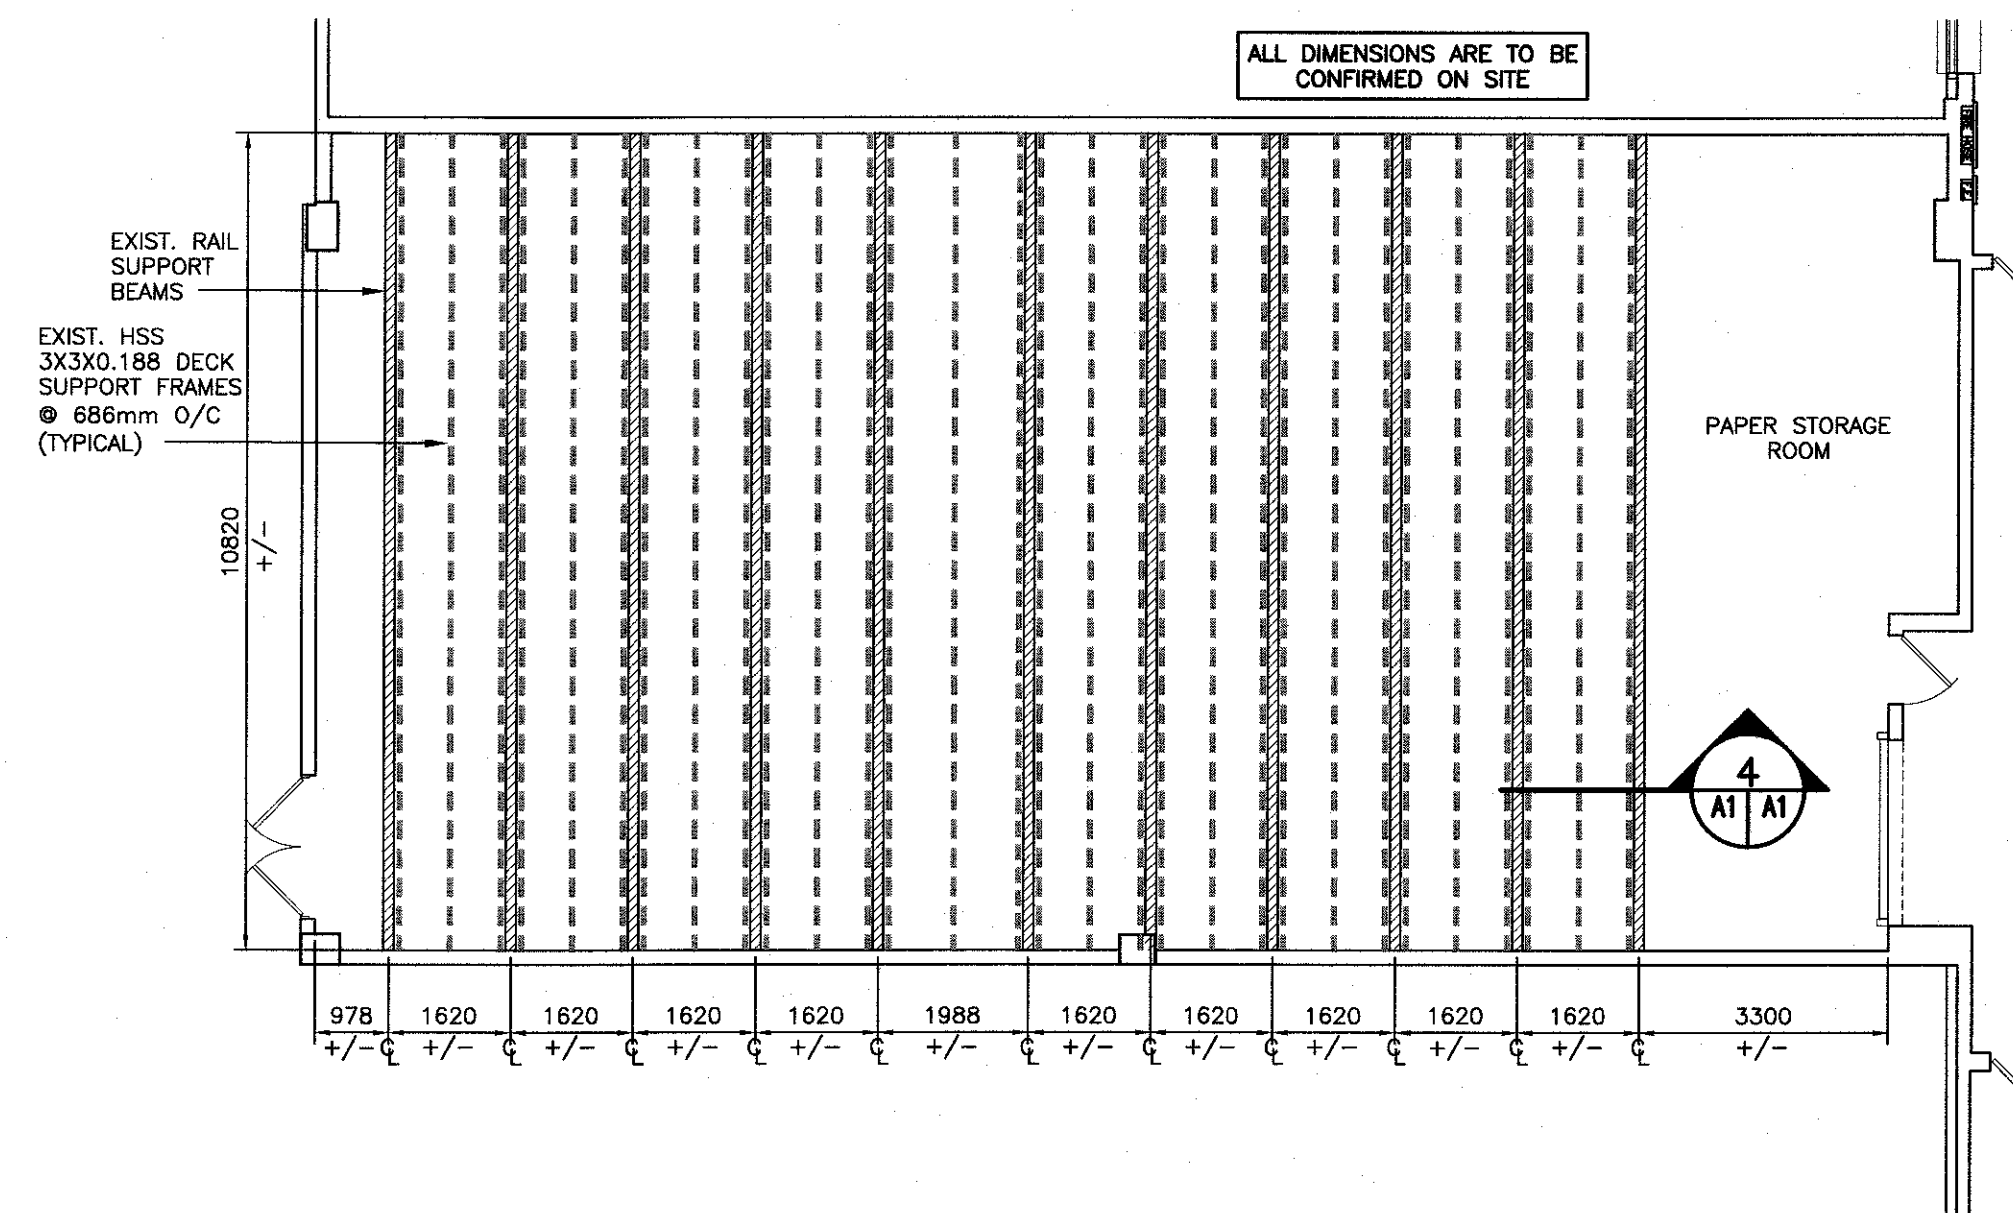


EXIST. PLAN-RAILS & DECK SUPPORT (2 A1)

SCALE : 1:100

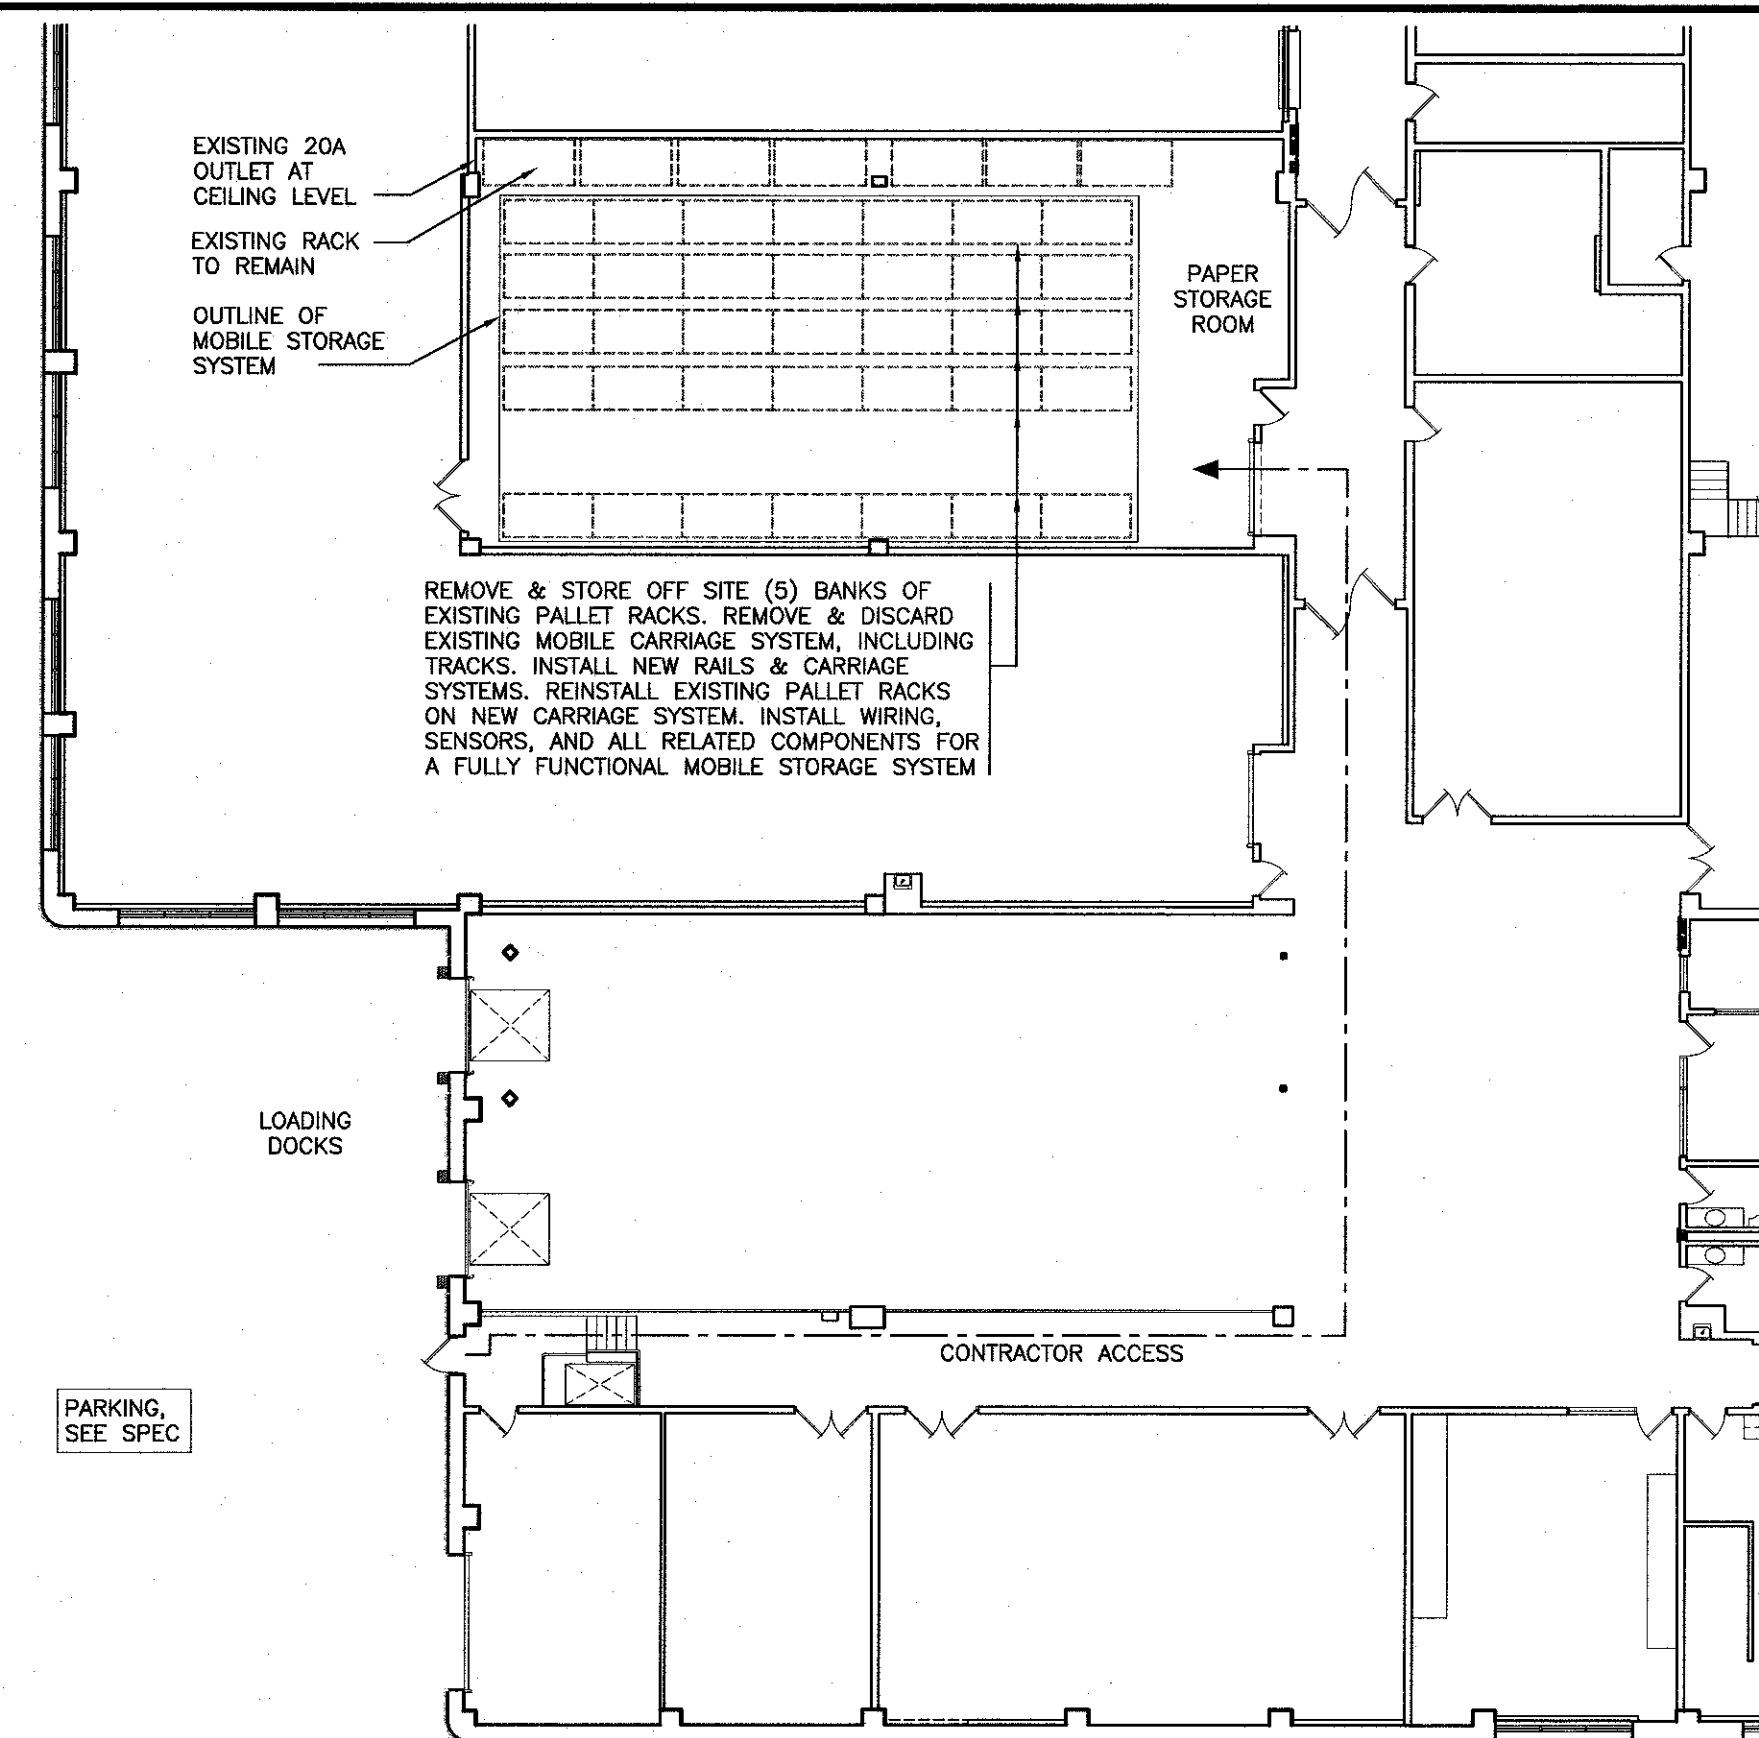


PARTIAL FLOOR PLAN (3 A1)

SCALE: 1:200

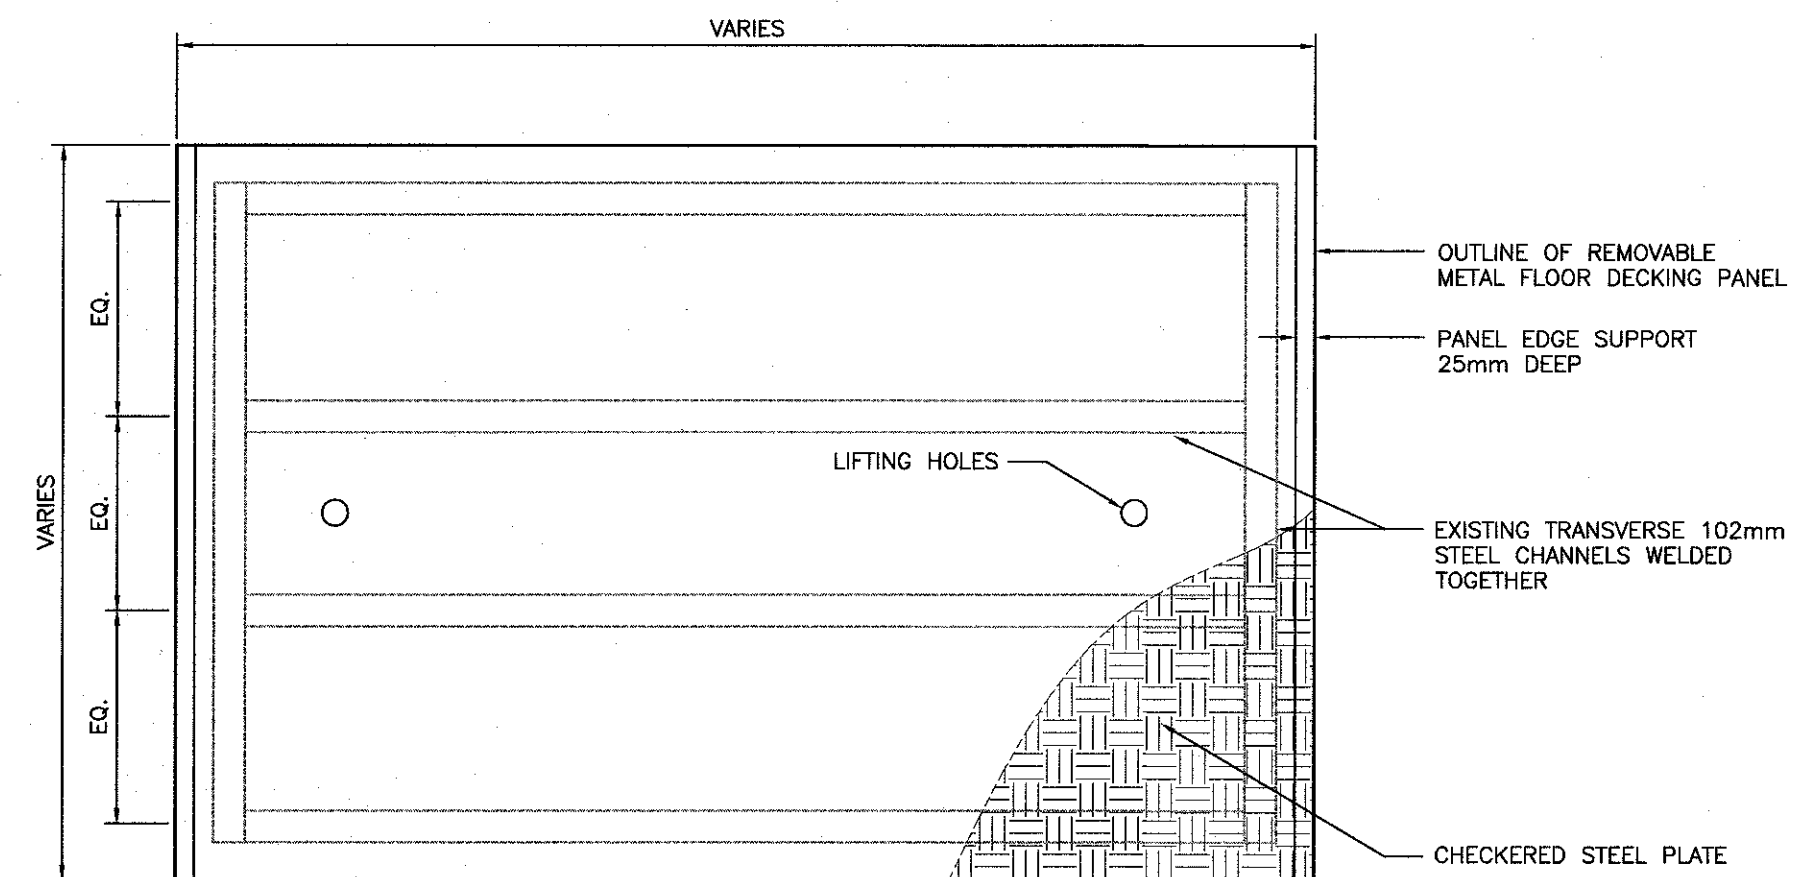


TYPICAL REMOVABLE METAL FLOOR DECKING PANELS

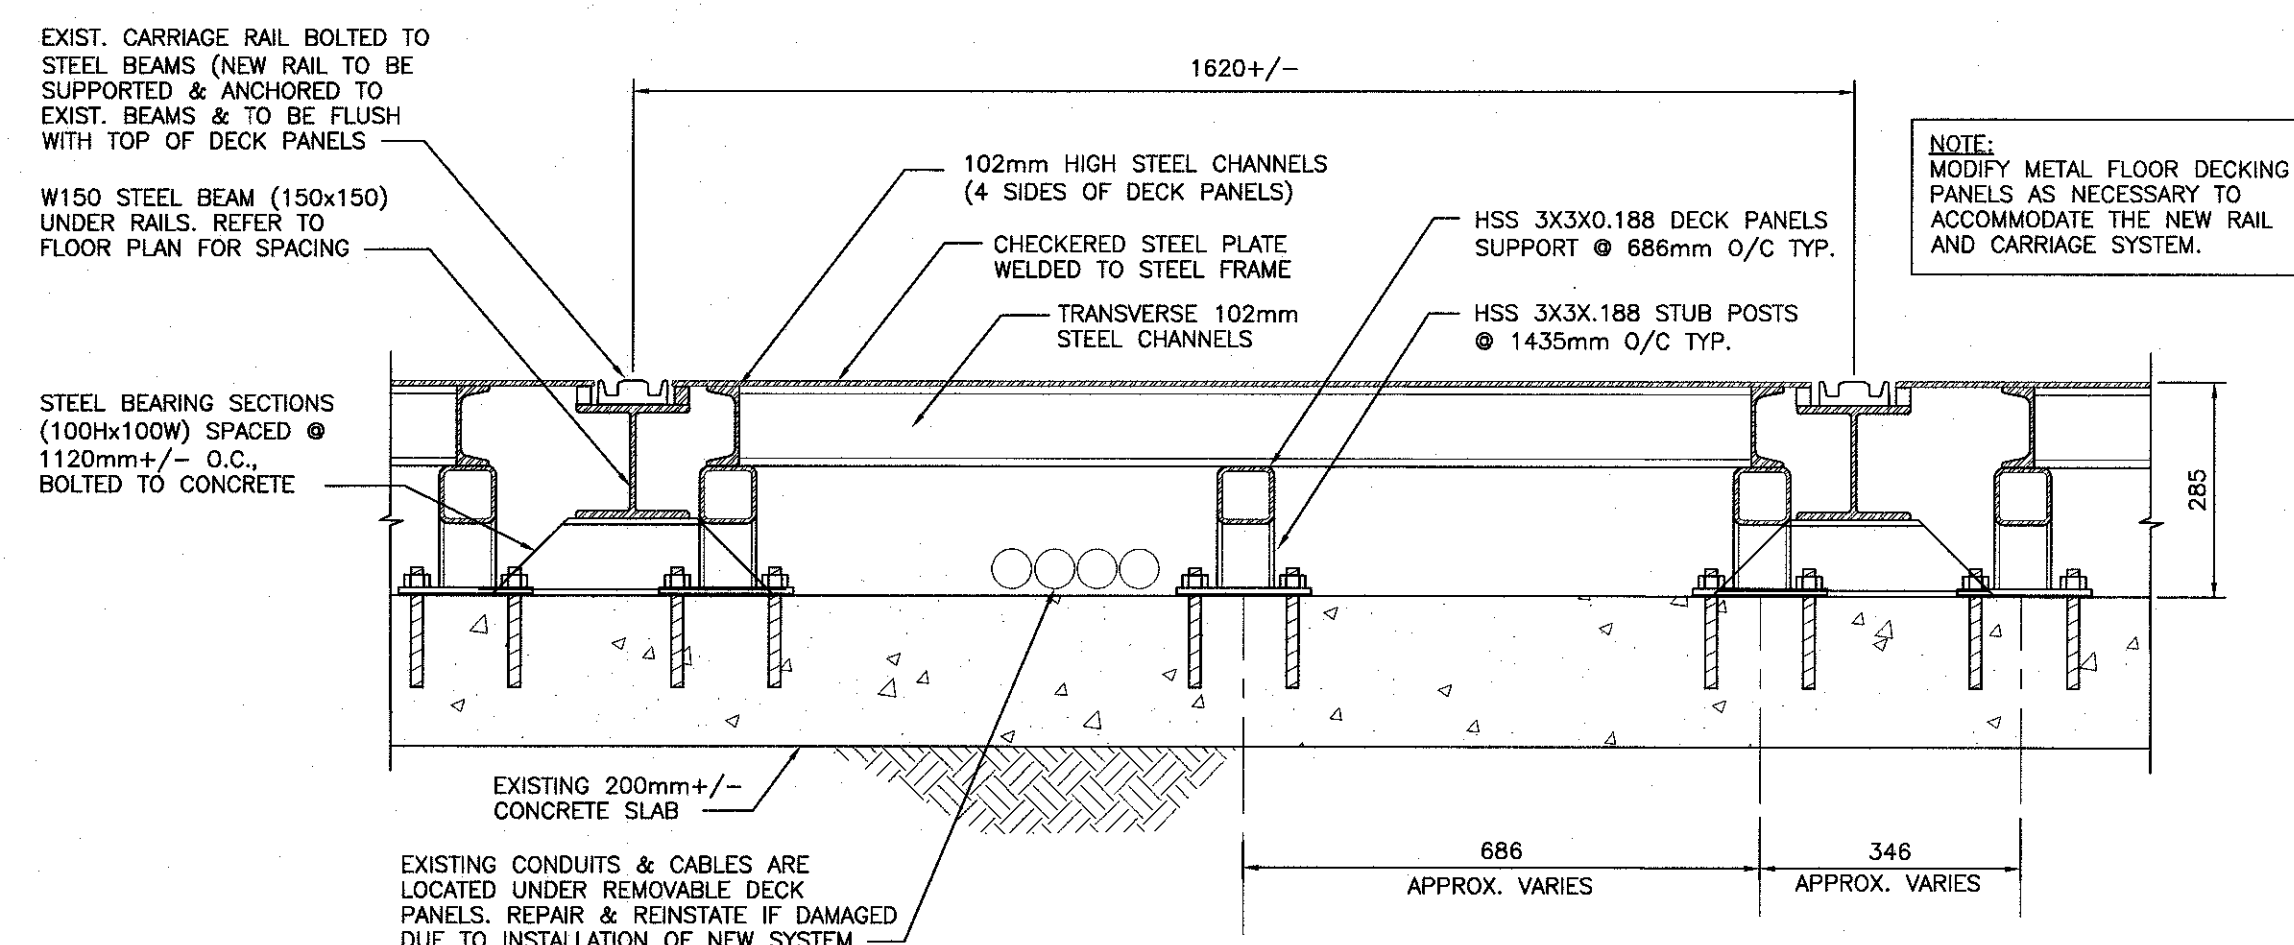

SECTION: DECK PANELS & RAILS (4 A1)

SCALE : 1:10

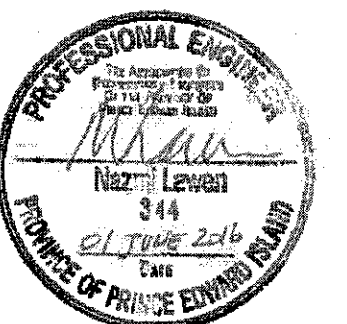

1	ISSUED FOR RE-TENDER	01/06/2016
0	ISSUED FOR TENDER	02/12/2015
revisions		date
project		project

CRA MOBILE PALLET RACKING CARRIAGE SYSTEM REPLACEMENT
JOSEPH A. GHIZ BLDG.
SUMMERSIDE, PEI

PARTIAL PLANS AND DETAIL

designed	COLES ASSOCIATES LTD.	conçu
date	1 JUNE 2016	
drawn	COLES ASSOCIATES LTD.	dessiné
date	1 JUNE 2016	
approved	N.L. P.ENG.	approuvé
date		
Tender		Soumission
PWCS Project Manager	Administrateur de projets TPSGC	
project number		no. du projet
	R.074389.001	
drawing no.		no. du dessin
	A1 OF 1	