
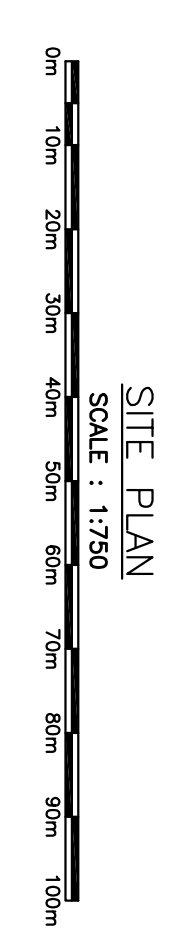
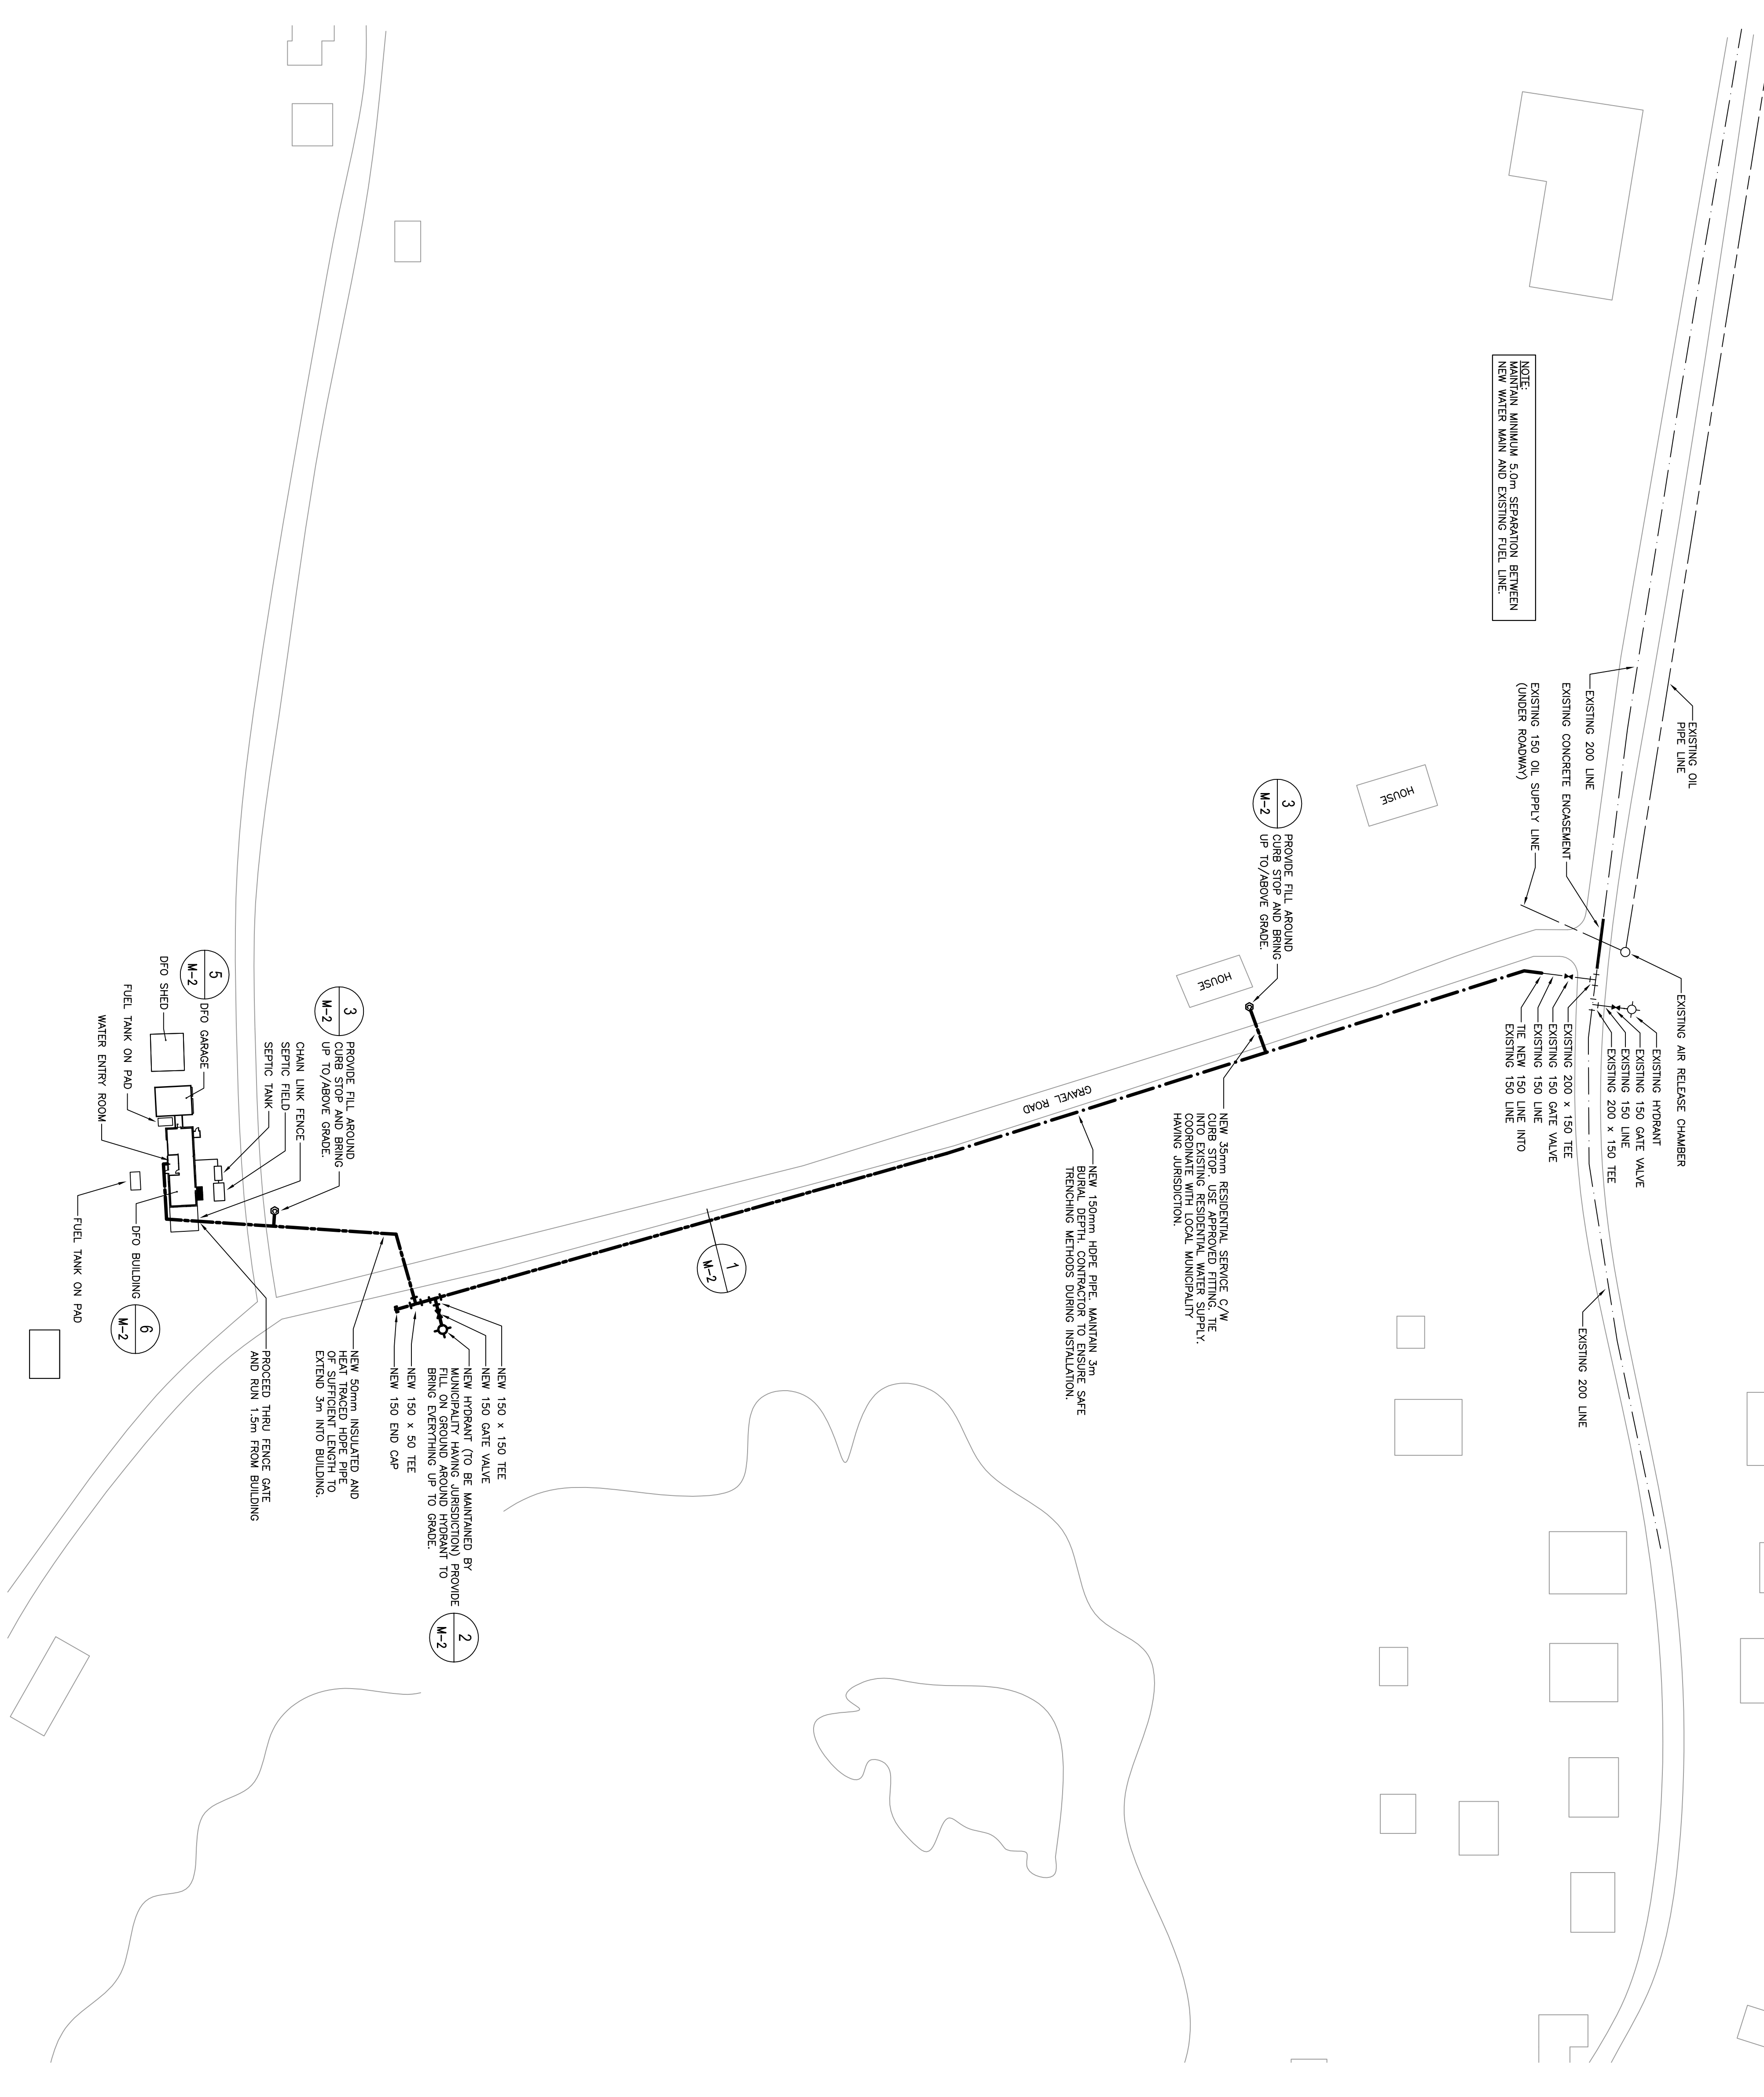
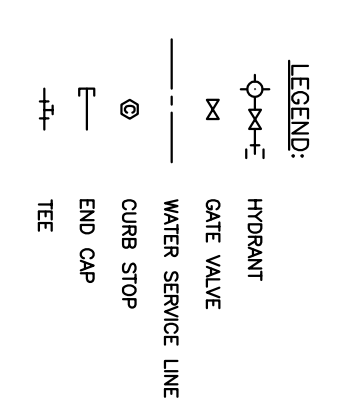


- NOTES:
- CONTRACTOR MUST VERIFY ALL DIMENSIONS AND CONDITIONS ON SITE BEFORE PROCEEDING WITH ANY PORTION OF THIS WORK. DO NOT SCALE FROM DRAWINGS.
 - OWNER HAS FIRST RIGHT OF ALL REMOVED MATERIAL. IF OWNER REFUSES MATERIALS CONTRACTOR TO REMOVE OFF SITE.
 - AFTER EACH WORKING SHIFT BUILDING TO BE CLEANED AND FREE OF DEBRIS.
 - CONTRACTOR TO VISIT SITE PRIOR TO BEGING TO DETERMINE EXISTING UTILITY WORK. EXISTING MECHANICAL AND ELECTRICAL EQUIPMENT MAY NOT BE SHOWN, TO BE COORDINATED ON SITE.
 - ANY MECHANICAL AND/OR ELECTRICAL SYSTEM SHUTDOWN SHALL BE COORDINATED WITH OWNER AND SUFFICIENT NOTICE GIVEN. OWNER REQUIRES 5 DAYS NOTICE FOR ANY DISRUPTION TO SERVICES.

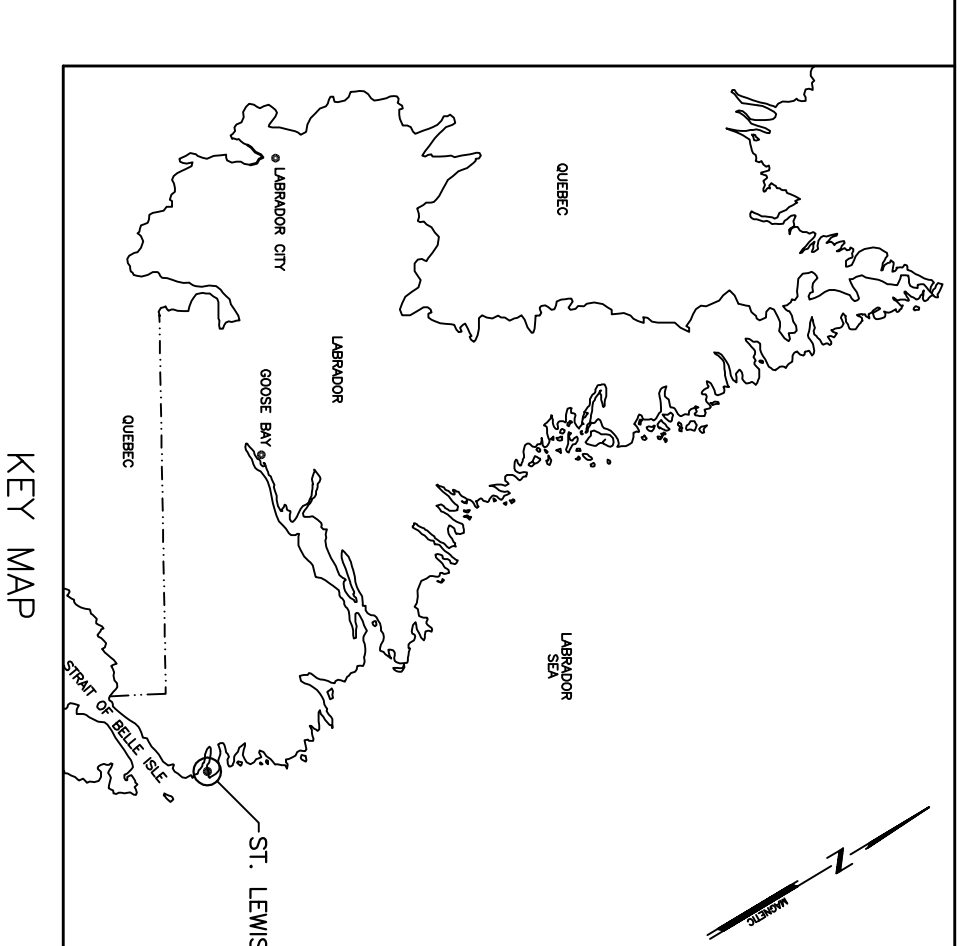


no.	description	date	by	approved
0	ISSUED FOR TENDER	AUG.11, 2016	NC	DS
C	ISSUED FOR 90% REVIEW	AUG.01, 2016	NC	DS
B	ISSUED FOR TENDER REVIEW	JUL.08, 2016	MK	NC
A	ISSUED FOR REVIEW	JUN.24, 2016	NC	NC
no.	revision	date	by	approved
	revision	date	par	approval

WATERLINE UPGRADE
 ST. LEWIS, NL

SITE PLAN

Project no. - projet no.	drawing no. - no du dessin	sheet - feuille
F879-169203	0300501F08001	M-1

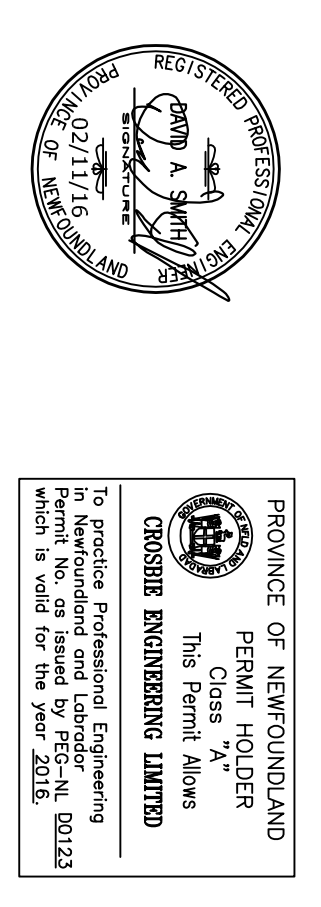

Drawing - dessin

drawn - dessiné	designed - dessiné par
MCKEYS	DSMITH
date - date	checked - vérifié
AUGUST 11, 2016	N.CLEARY
scale - échelle	approved - approuvé
AS NOTED	DSMITH
project no. - projet no.	no du dessin
F879-169203	0300501F08001

