


SAUGEEEN SHORES, BRUCE COUNTY, ONTARIO
PORT ELGIN WATERFRONT
WEST PIER REHABILITATION CONSTRUCTION

SHEET NUMBER	DRAWING NUMBER	DRAWING TITLE
		GENERAL
1	—	COVER
2	MA-00	GENERAL NOTES
		CIVIL
3	MA-01	OVERALL SITE PLAN
4	MA-02	EXISTING DOCK PLAN
5	MA-03	S.S.P. AND TIE ROD PLAN
6	MA-04	TOP OF CONCRETE DECK PLAN
7	MA-05	S.S.P. ELEVATIONS
		STRUCTURAL
8	MA-06	OVER ALL SECTIONS
9	MA-07	SECTIONS AND DETAILS
10	MA-08	S.S.P. CONNECTION DETAILS
11	MA-09	MISC. DETAILS
12	MA-10	JOINT DETAILS AND TEMPORARY CLOSURE DETAIL

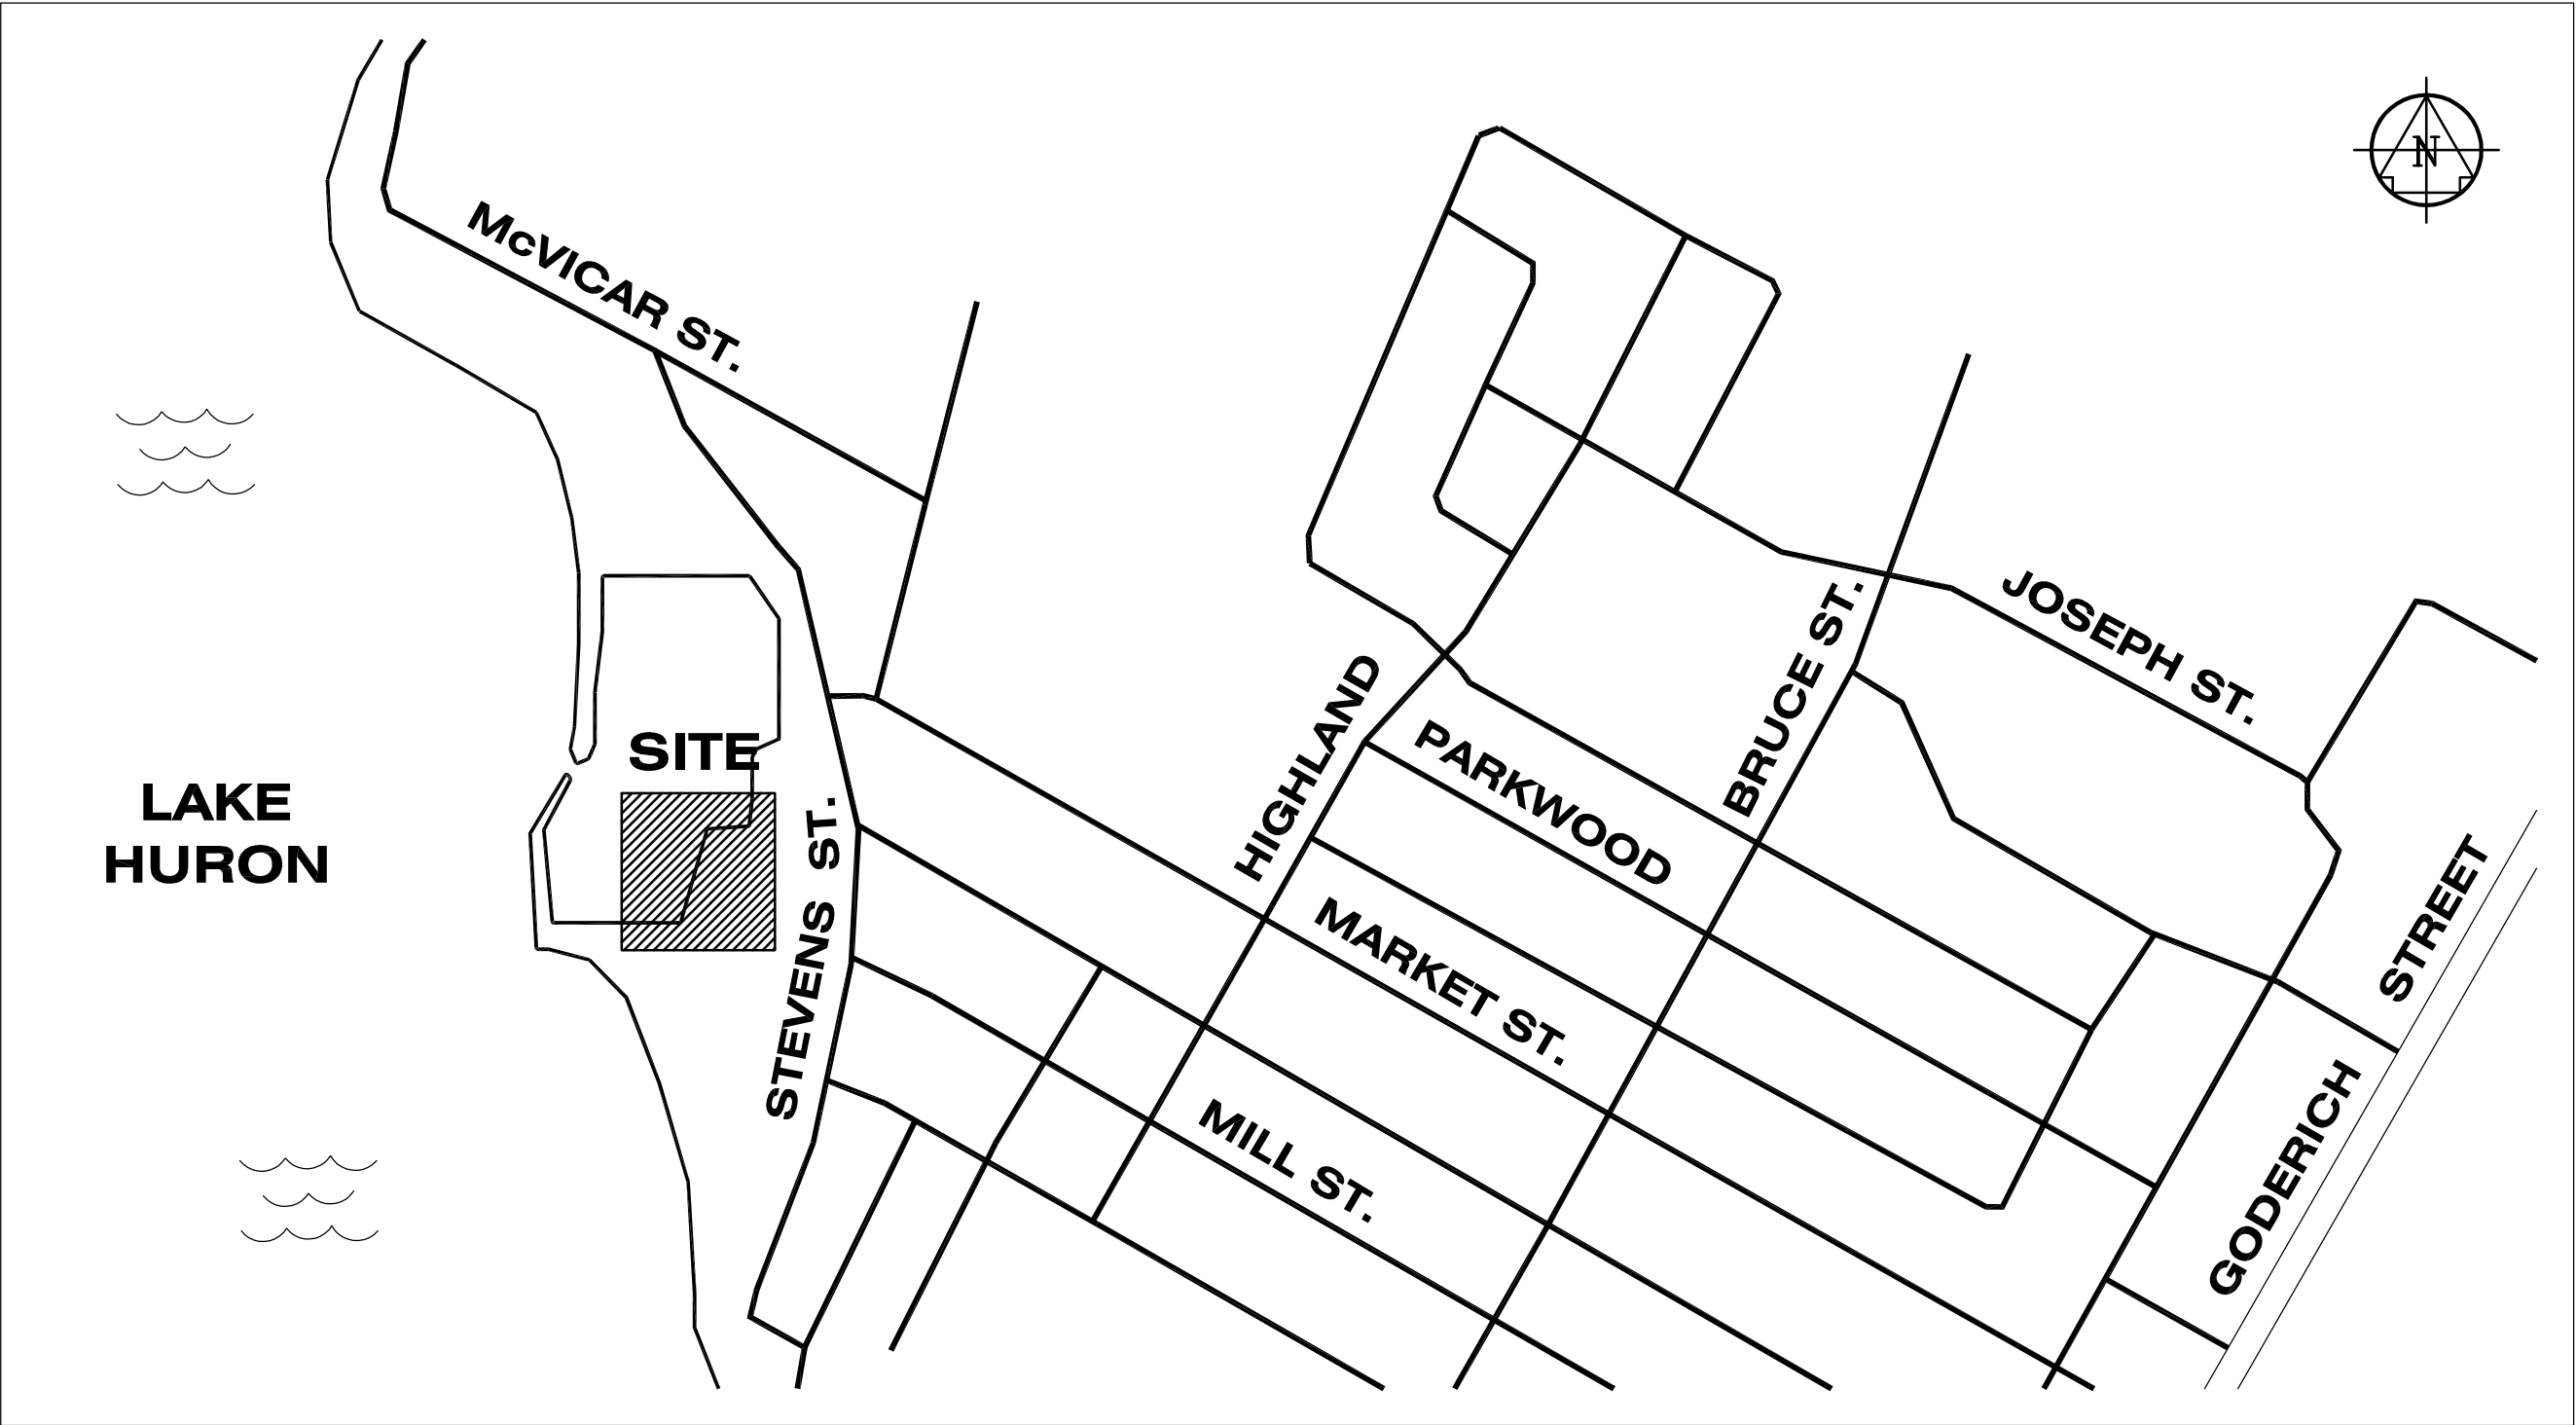

LOCATION PLAN

ISSUED FOR TENDER
AUGUST 2016

SMALL CRAFT HARBOURS
CENTRAL AND ARCTIC REGION

