



NORTH WEST ELEVATION

SCALE: 1:100

 


1
A103A103

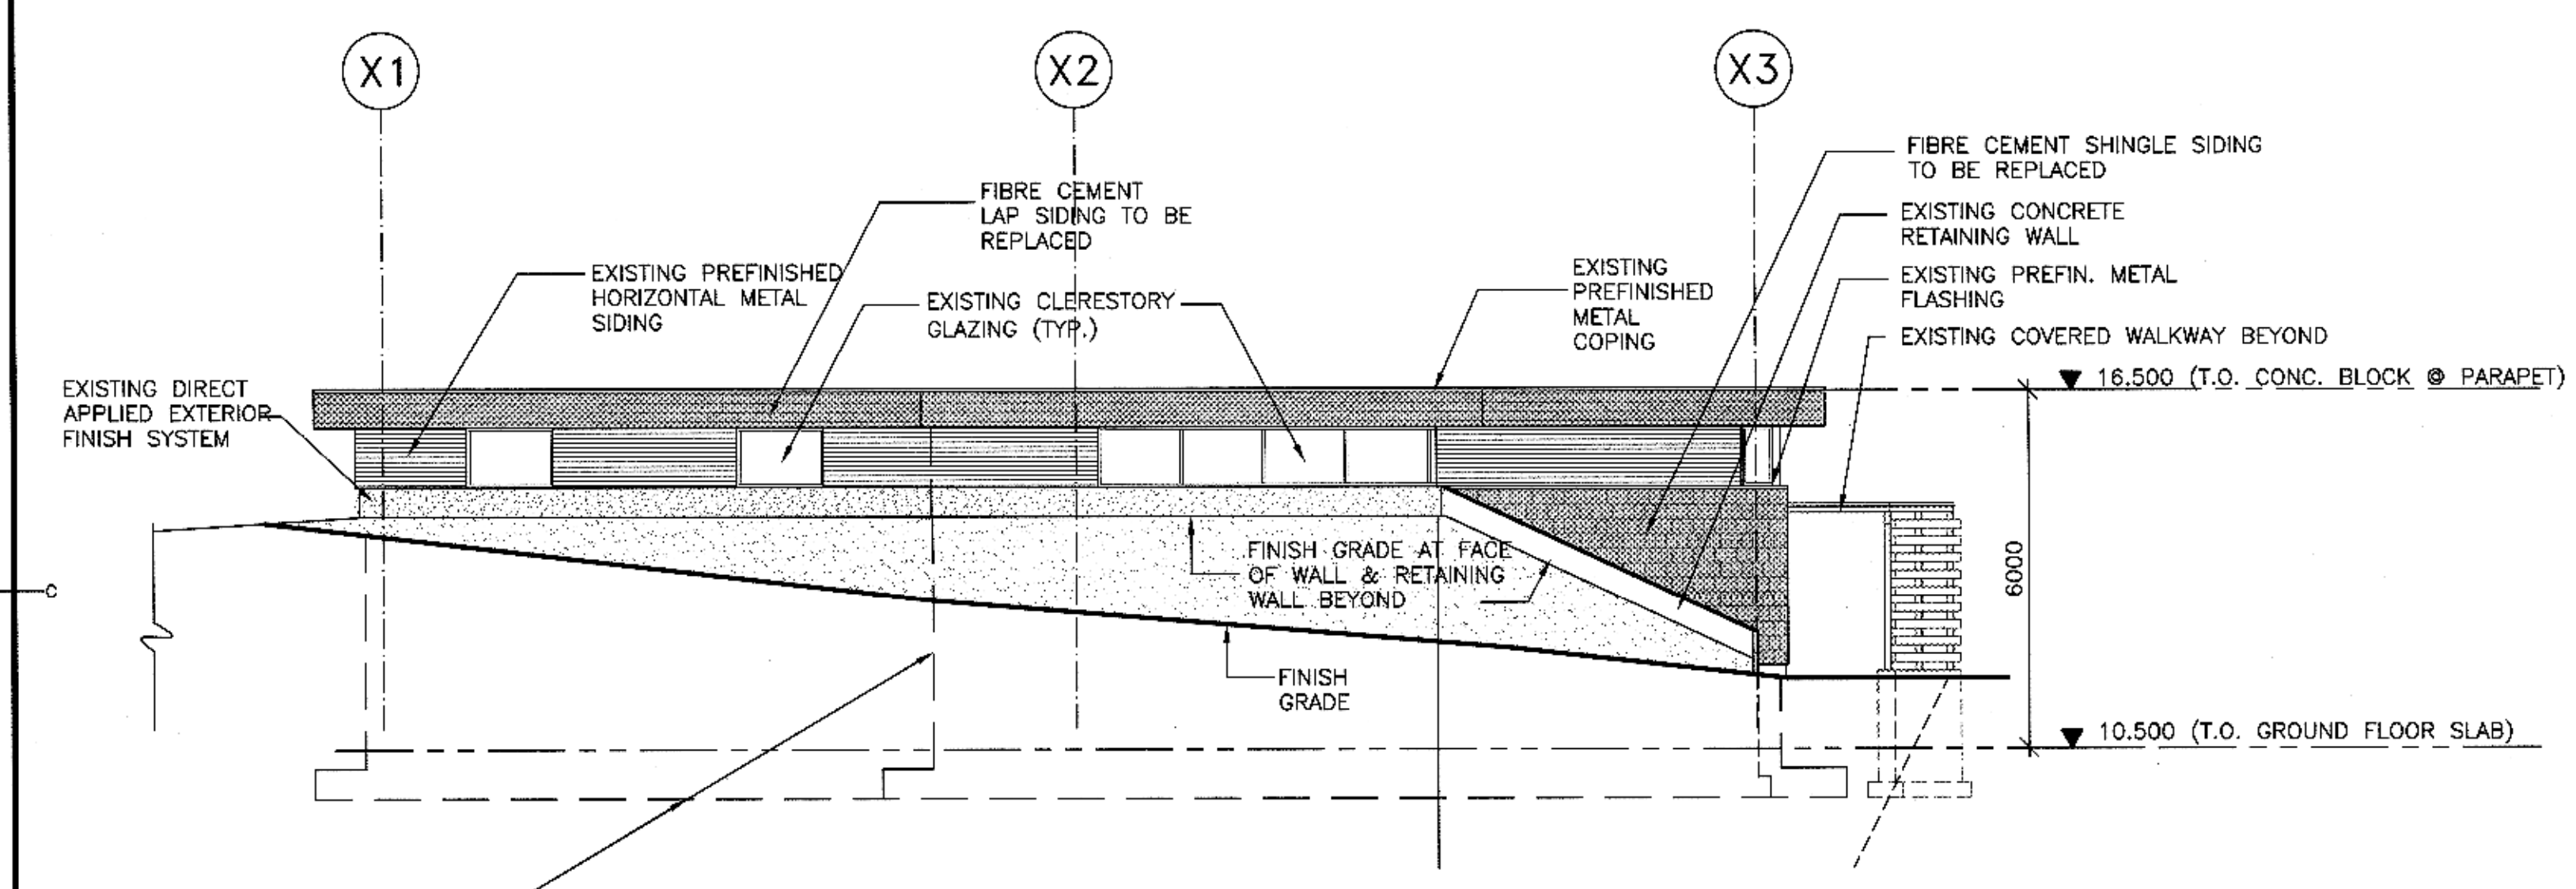


NORTH ELEVATION AT BERM

SCALE: 1:100

 

2
A103A103

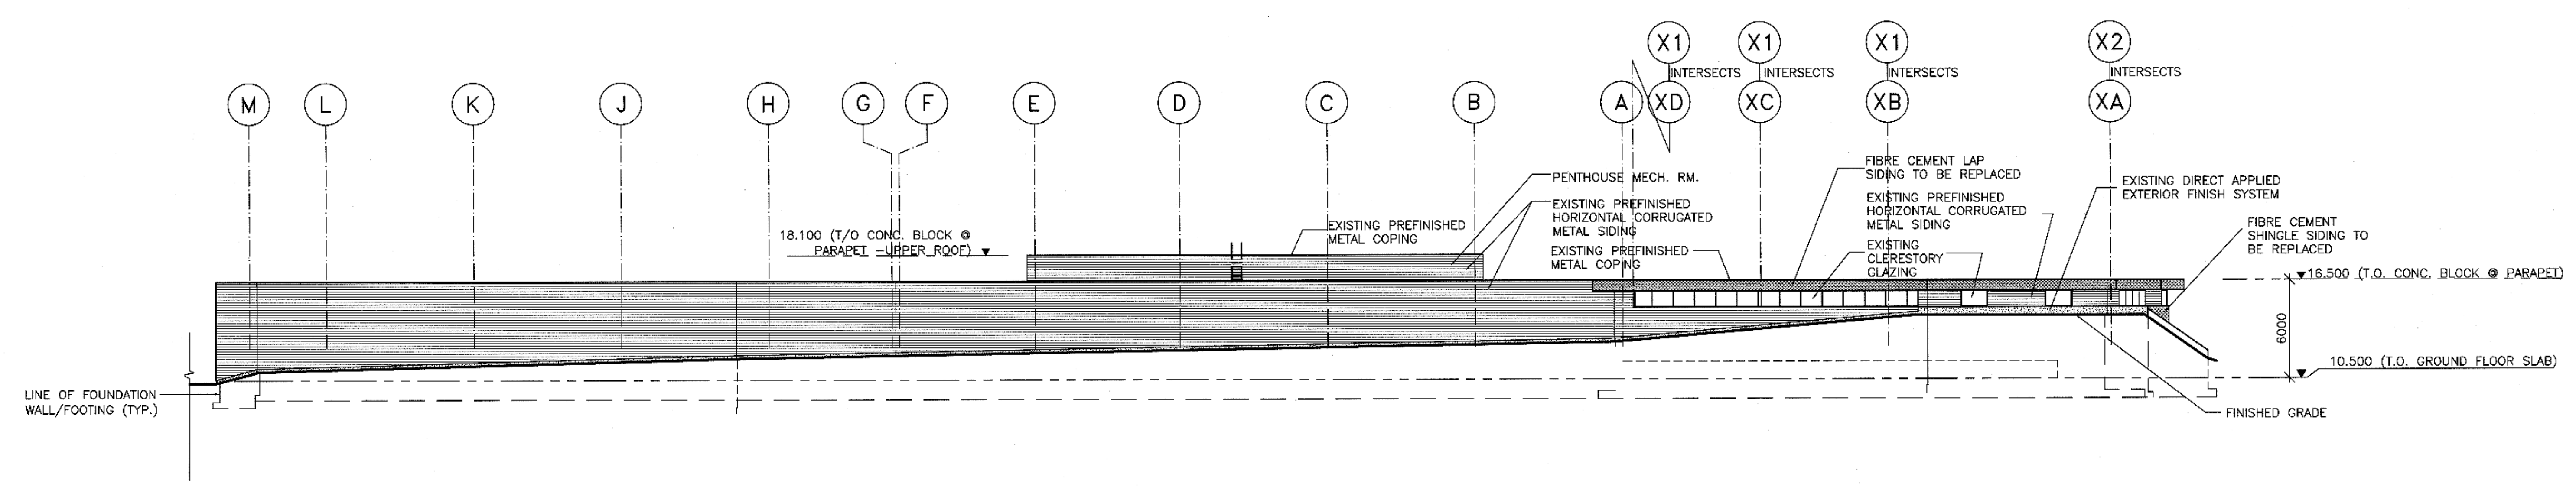

EAST ELEVATION

SCALE: 1:200



3
A103A103

LEGEND


- EXISTING FIBRE BOARD LAP SIDING TO BE REPLACED
- EXISTING FIBRE CEMENT SHINGLE SIDING TO BE REPLACED
- EXISTING PREFINISHED HORIZONTAL METAL SIDING
- EXISTING DIRECT APPLIED EXTERIOR FINISH SYSTEM
- EXISTING STANDING SEAM METAL ROOF

NOTE: GRAY SHADED AREAS TO RECEIVE UPGRADED CLADDING.

Stantec

STANTEC Architecture
200 - 1199 Main Street
Moncton NB Canada
Tel. 506.383.8900
www.stantec.com

Copyright Reserved
The Contractor shall verify and be responsible for all dimensions, 2D and 3D, before the starting - any errors or omissions shall be reported to Stantec before the start of construction. Stantec shall not be responsible for any errors or omissions made by the Contractor. Reproduction or use for any purpose other than that authorized by Stantec is prohibited.

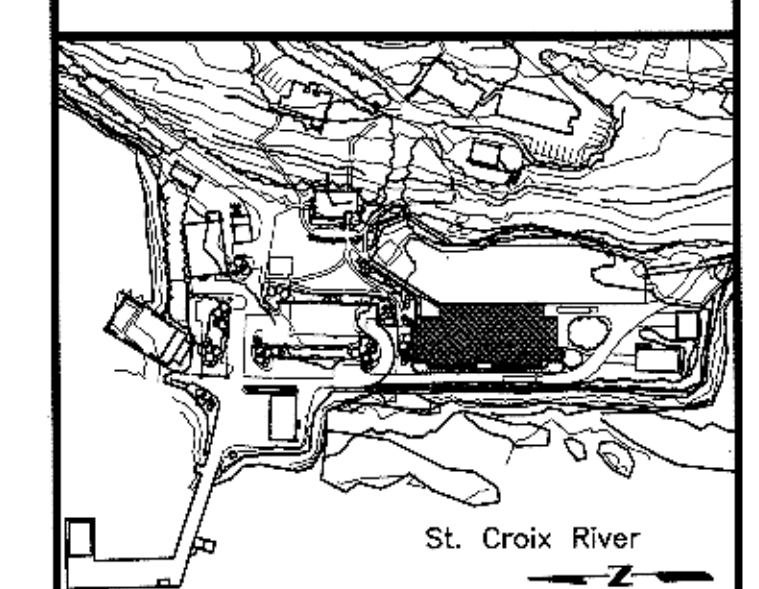

0	ISSUED FOR TENDER	AUG. 22 2016
revisions		date
project		projet
ST. ANDREWS BIOLOGICAL STATION CLADDING REPLACEMENT		
CHARLOTTE CO., NB		
drawing		dessin
BUILDING ELEVATIONS		
designed	RJM	conçu
date	AUGUST 2016	
drawn	HGA	dessiné
date	AUGUST 2016	
approved		approuvé
date		
Tender	RJM	2016-08-29
Project Manager	Administrateur de projet	17500
project number		no. du projet
	R.082678.001	
drawing no.		no. du dessin
	A103	

