



RETURN BIDS TO:
RETOURNER LES SOUMISSIONS À:
Public Works Government Services Canada- Bid
Receiving / Réception des soumissions
189 Prince William Street
Room 405
Saint John
New Brunswick
E2L 2B9

SOLICITATION AMENDMENT MODIFICATION DE L'INVITATION

The referenced document is hereby revised; unless otherwise indicated, all other terms and conditions of the Solicitation remain the same.

Ce document est par la présente révisé; sauf indication contraire, les modalités de l'invitation demeurent les mêmes.

Comments - Commentaires

Vendor/Firm Name and Address
Raison sociale et adresse du
fournisseur/de l'entrepreneur

Issuing Office - Bureau de distribution
Public Works Government Services Canada- Bid
Receiving / Réception des soumissions
189 Prince William Street
Room 405
Saint John
New Bruns
E2L 2B9

Title - Sujet Cladding Replacement, SABS	
Solicitation No. - N° de l'invitation EC016-171374/A	Amendment No. - N° modif. 002
Client Reference No. - N° de référence du client R.082678.001	Date 2016-09-20
GETS Reference No. - N° de référence de SEAG PW-\$PWB-013-3954	
File No. - N° de dossier PWB-6-39088 (013)	CCC No./N° CCC - FMS No./N° VME
Solicitation Closes - L'invitation prend fin at - à 02:00 PM on - le 2016-09-27	Time Zone Fuseau horaire Atlantic Daylight Saving Time ADT
F.O.B. - F.A.B. Plant-Usine: <input type="checkbox"/> Destination: <input checked="" type="checkbox"/> Other-Autre: <input type="checkbox"/>	
Address Enquiries to: - Adresser toutes questions à: Johnston, Edward PWB	Buyer Id - Id de l'acheteur pwb013
Telephone No. - N° de téléphone (506) 636-4416 ()	FAX No. - N° de FAX (506) 636-4376
Destination - of Goods, Services, and Construction: Destination - des biens, services et construction:	

Instructions: See Herein

Instructions: Voir aux présentes

Delivery Required - Livraison exigée	Delivery Offered - Livraison proposée
Vendor/Firm Name and Address Raison sociale et adresse du fournisseur/de l'entrepreneur	
Telephone No. - N° de téléphone Facsimile No. - N° de télécopieur	
Name and title of person authorized to sign on behalf of Vendor/Firm (type or print) Nom et titre de la personne autorisée à signer au nom du fournisseur/ de l'entrepreneur (taper ou écrire en caractères d'imprimerie)	
Signature	Date

Solicitation No. - N° de l'invitation

EC016-171374/A

Client Ref. No. - N° de réf. du client

R.082678.001

Amd. No. - N° de la modif.

002

File No. - N° du dossier

PWB-6-39088 (013)

Buyer ID - Id de l'acheteur

pwb013

CCC No./N° CCC - FMS No./N° VME

Cette modification à l'invitation numéro deux (2) est soumise pour inclure l'addenda numéro 2 suivant.

La modification qui suie apportée aux documents de soumission entre en vigueur dès maintenant. L'addenda fera partie des documents de contrat.

Toutes autre conditions ne changent pas.

Modification numéro 2

ARCHITECTURAL

DRAWINGS

Item 1 Drawing Ask 01A, Ask 01B and Ask 01C (attached), remove existing cement board cladding and supply and install metal cladding in areas indicated on sketches.

QUESTIONS AND ANSWERS

Q1; Drawing A101 North Elevation – Existing Prefinished Horizontal Metal Siding. Can the existing prefinished horizontal metal siding be removed and replaced with new prefinished horizontal metal siding as part of this contract?

A1: The existing prefinished horizontal metal siding is to remain as is. It will not be replaced as part of this contract.

Q2: Drawing A101 North Elevation : Are the vertical expansion joints shown for the fiber cement lap siding required for the new metal siding?

A2: The vertical expansion joints shown on Drawing A101 North Elevation *are not required* for the new metal siding.

Q3: Is the contractor responsible for the temporary removal/relocate and re-install of the fixtures, wall plates on the building?


A3: Yes, the contractor is responsible for the temporary removal/relocate and re-install of all fixtures, wall plates on the building. Contractor is responsible for patch and make good around various wall penetrations which cannot be temporary removed/relocated.

Q4: Is it possible to have a detail for the roof parapet?


A4: See attached ASK 02 (for information purposes only).




LOCATION OF ASK 01B

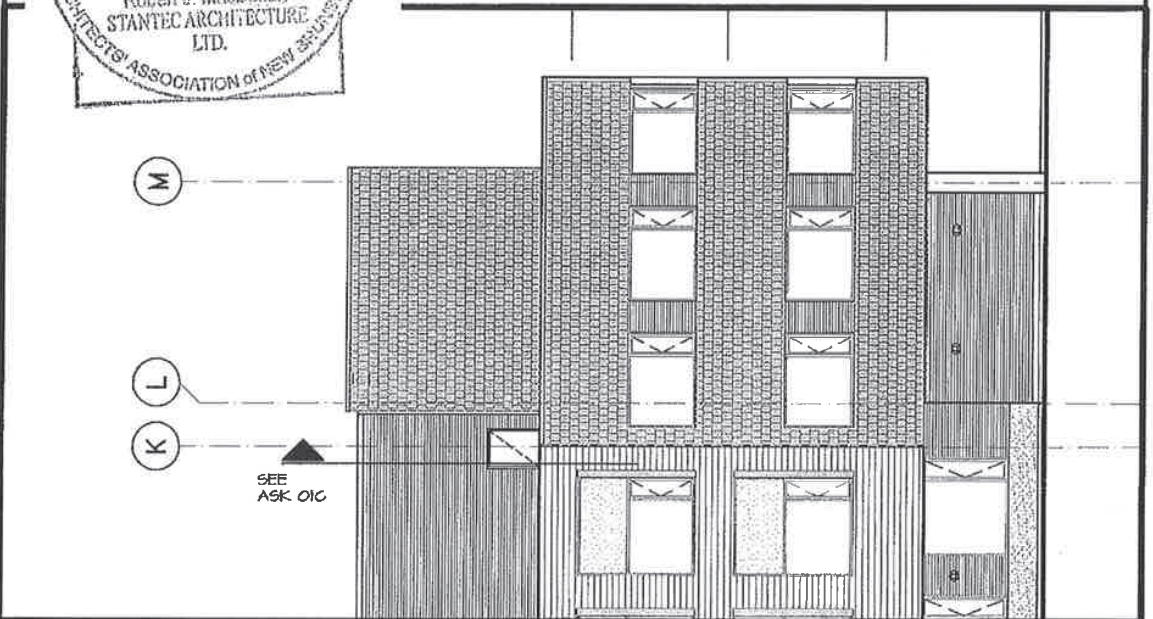

LOCATION OF ASK 01C

 Public Works and Government Services Canada Travaux publics et Services gouvernementaux Canada		Drawing title BUILDING ELEVATION KEY		Title du dessin designed RJM drawn HGA approved		conçu date SEPT. 2016 dessiné date SEPT. 2016 approuvé date	
project ST. ANDREWS BIOLOGICAL STATION CLADDING REPLACEMENT CHARLOTTE CO., NB		projet		Tender PWGSC Project Manager project number R.082678.001		Soumission Administrateur de projets TPSGC drawing no. ASK 01A	

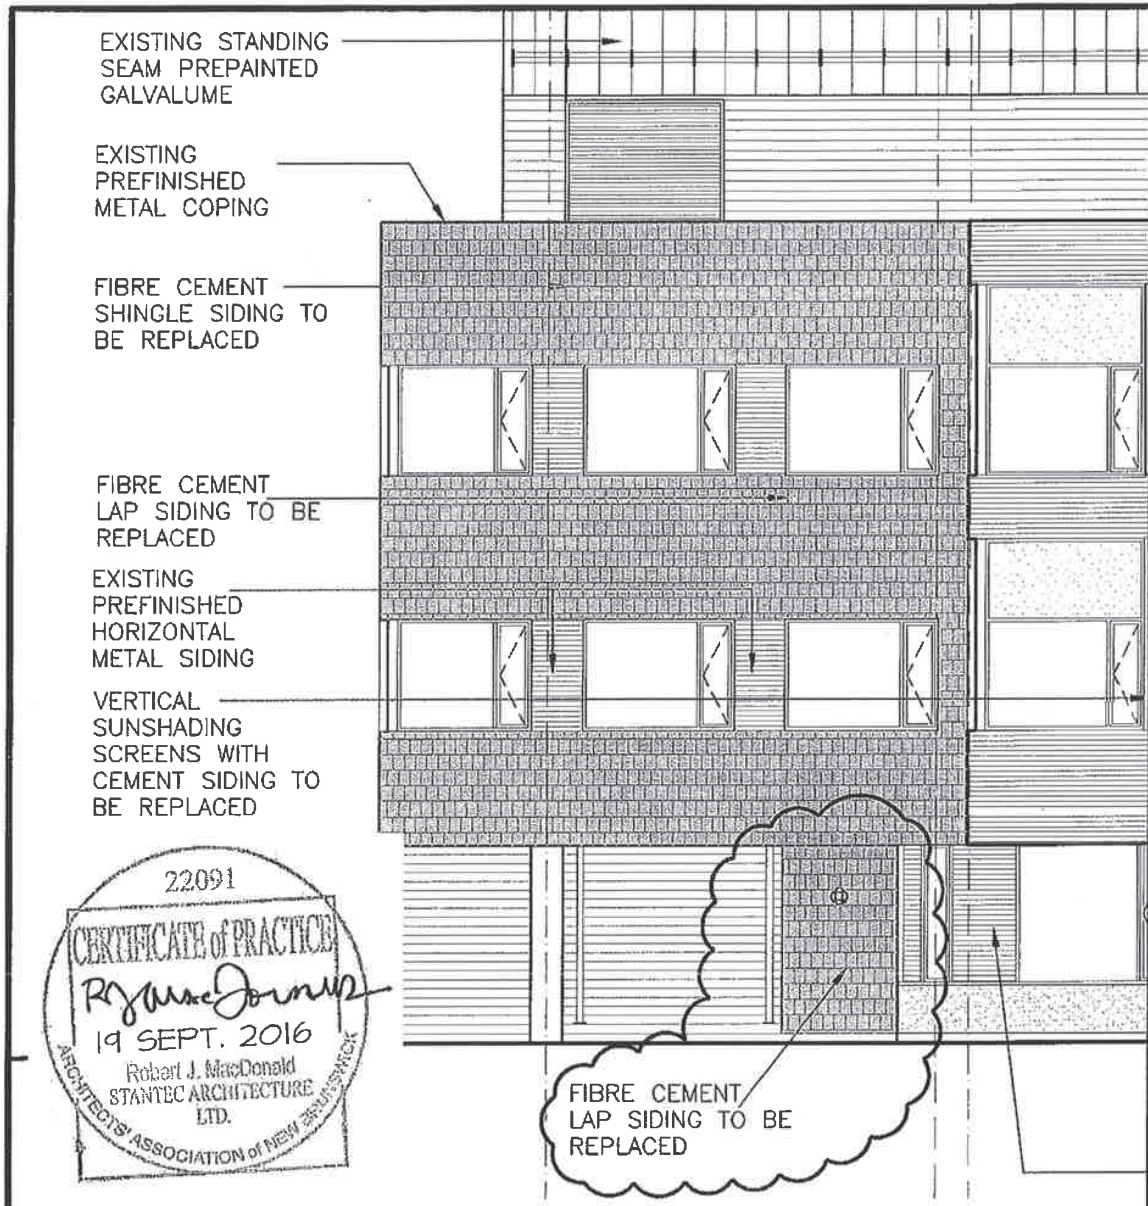


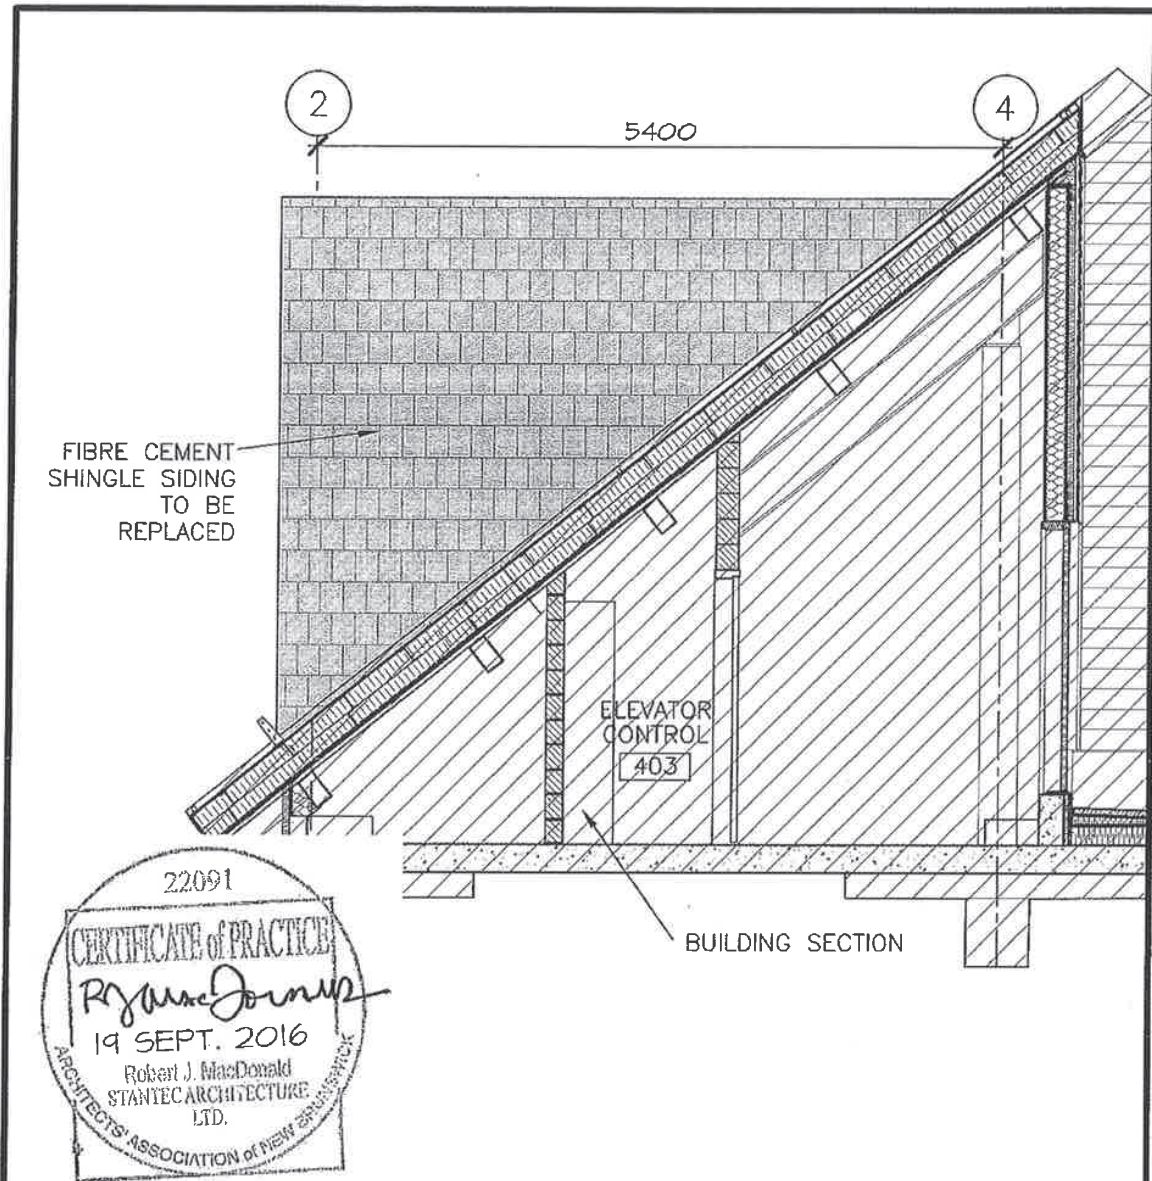
WEST ELEVATION

SCALE : 1:100

0m 1m 2m 3m 4m 5m 6m 7m 8m 9m 10m





 Public Works and Government Services Canada	Travaux publics et Services gouvernementaux Canada	Drawing title		Titre du dessin		designed	conçu	date
		PARTIAL BUILDING ELEVATION				RJM		SEPT. 2016
project ST. ANDREWS BIOLOGICAL STATION CLADDING REPLACEMENT CHARLOTTE CO., NB	projet	Tender				drown	dessiné	date
		PWGSC Project Manager		Administrateur de projets TPS&C		HGA		SEPT. 2016
		project number		no. du projet		approved	approuvé	date
		R.082678.001						ASK 01B



WALL ELEVATION @ MECH. ROOF

Public Works and Government Services Canada / Travaux publics et Services gouvernementaux Canada		Drawing title / Titre du dessin PARTIAL BUILDING ELEVATION		designed / conçu RJM	date SEPT. 2016
project / projet ST. ANDREWS BIOLOGICAL STATION CLADDING REPLACEMENT		approved / approuvé HGA		date SEPT. 2016	date SEPT. 2016
CHARLOTTE CO., NB		PWGSC Project Manager / Administrateur de projets TPSGC project number / no. du projet R.082678.001		drawing no. / no. du dessin ASK 01C	

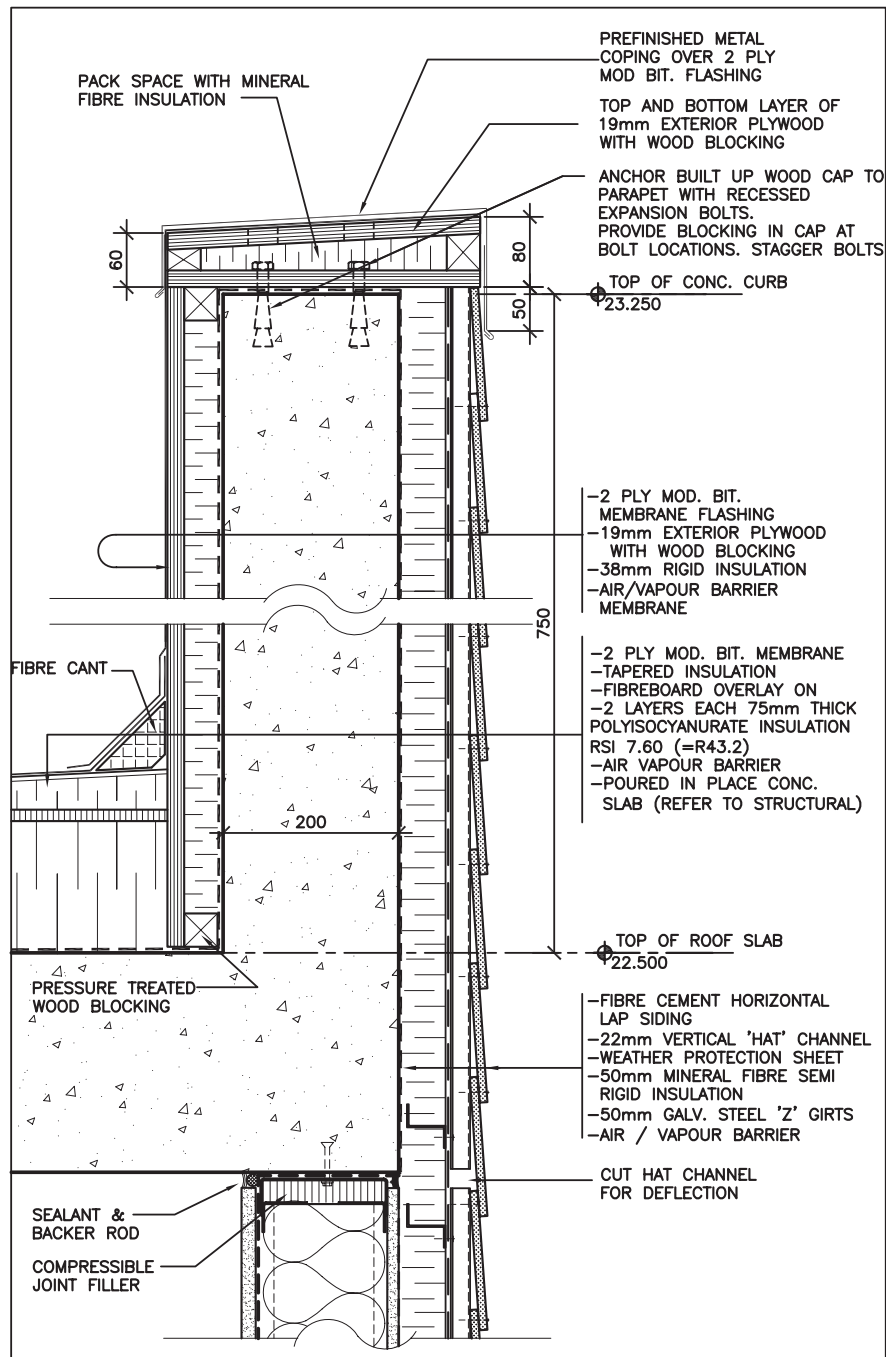

<div></div> <div>Public Works and Government Services Canada</div>	<div>Travaux publics et Services Canada</div>	Drawing title		designed		conçu		date			
		PARAPET SECTION (FOR INFORMATION ONLY)		RJM				SEPT. 2016			
				drawn		dessiné		date			
				HGA				SEPT. 2016			
						approved		approuvé		date	
		ST. ANDREWS BIOLOGICAL STATION CLADDING REPLACEMENT		Tender						Soumission	
				PWGSC Project Manager						Administrateur de projets TPSGC	
				project number		no. du projet		drawing no.		no. du dessin	
		CHARLOTTE CO., NB		R.082678.001				ASK 02			