





NOTE:
□ Denotes Existing Dolphins

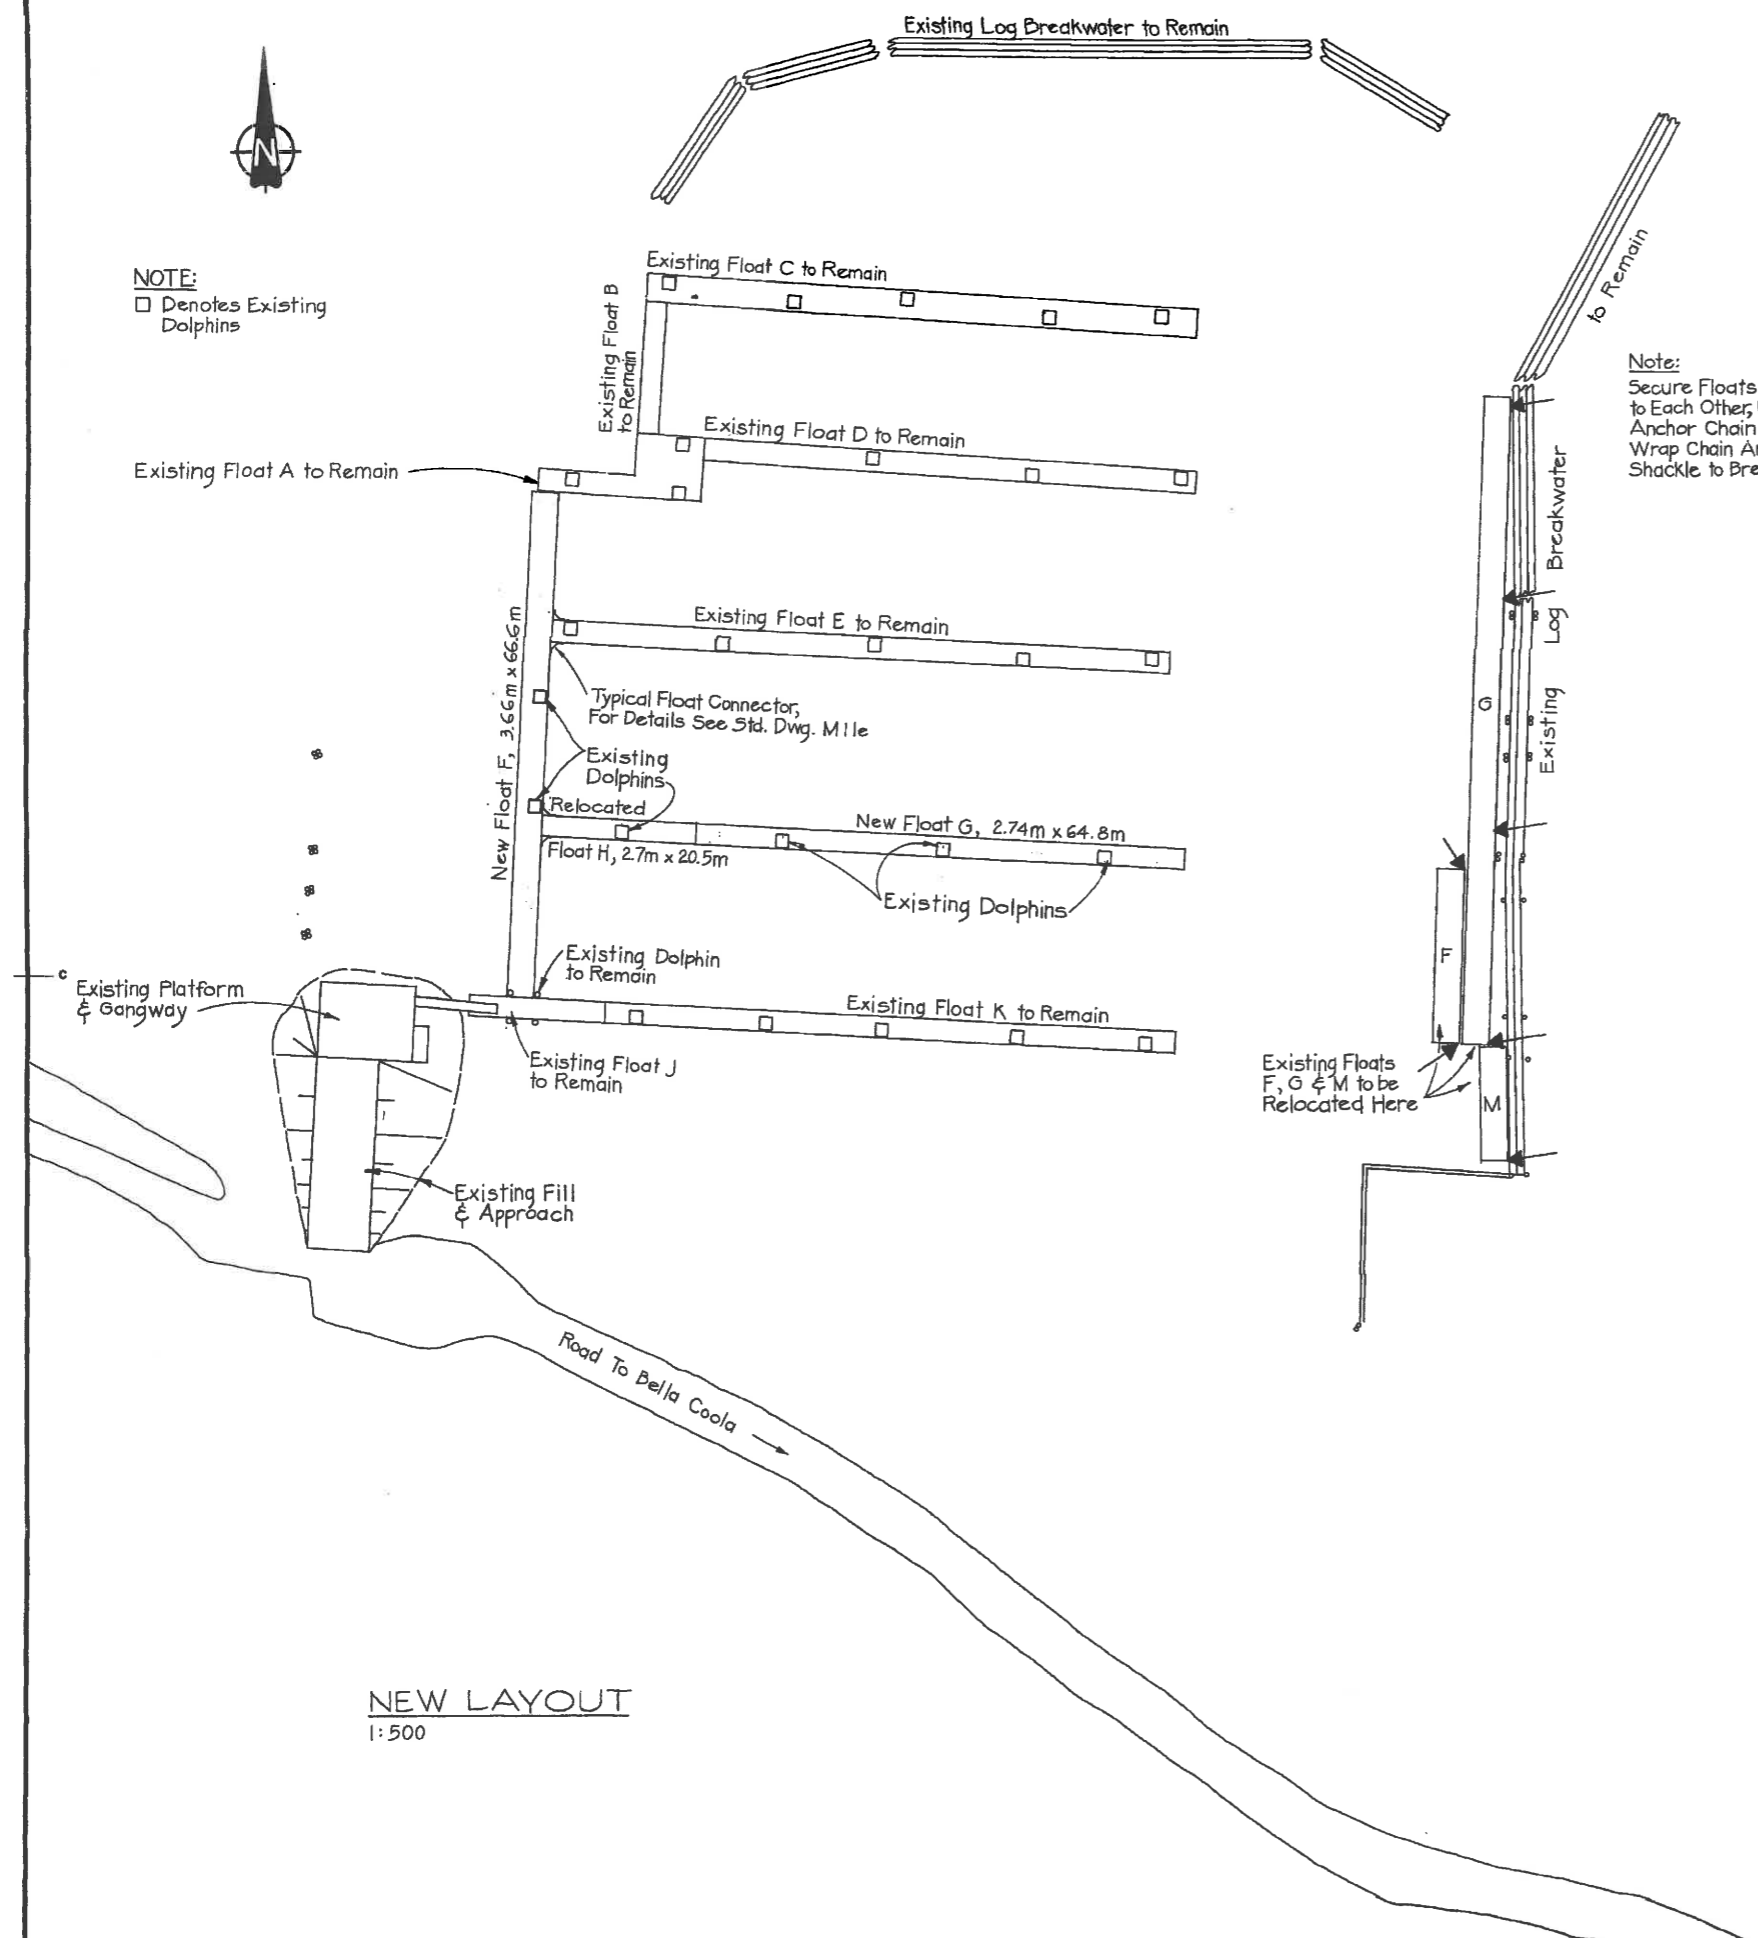


NEW LAYOUT
1:500

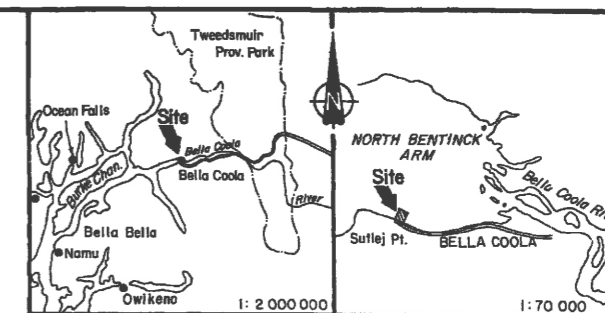

LOCATION CHARTS

Note:
Secure Floats to Breakwater & to Each Other, Using 19" Long Link Anchor Chain at the Points Indicated. Wrap Chain Around Float Logs & Shackle to Breakwater Wrapping Chain.

Existing Floats F, G & M to be Relocated Here

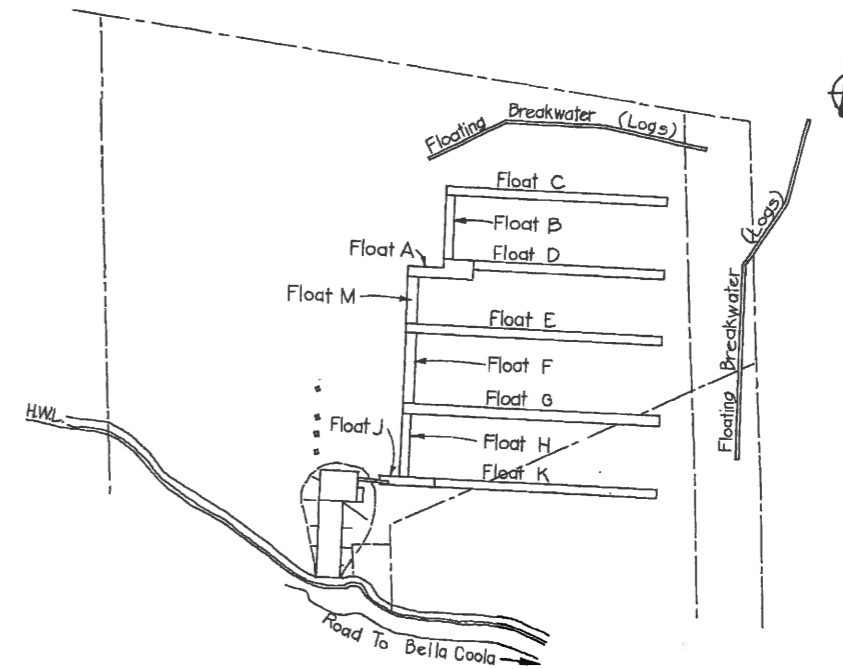

EXISTING LAYOUT PLAN
1:1250

revisions _____ date _____

A	A detail no. no. du détail	A
B	B location drawing no. no. de dessin	B
C	C drawing no. no. de dessin	C

project _____ projet _____

**BELLA COOLA, B.C.
FLOAT REPLACEMENT**

drawing _____ dessin _____

LAYOUT PLANS

designed _____ conçu _____

date _____

drawn *LB* _____ dessiné _____

date **Dec., 1982** _____

reviewed _____ examiné _____

date _____

approved _____ approuvé _____

date _____


Tender _____ Soumission _____

PWC Project Manager Administrateur de projets TPC


project number _____ no. du projet _____

LEGEND


- ▽ Denotes Stringer Joints
- ▲ Denotes Flange Joints
- ⊕ Denotes Joist Joints
- ⊠ Denotes Flotation

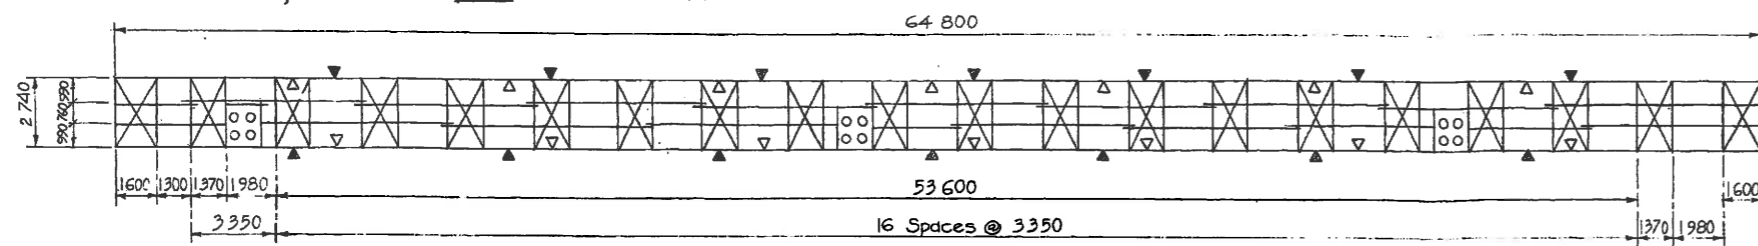


FLOTATION & FRAMING PLAN, FLOAT G
1:150

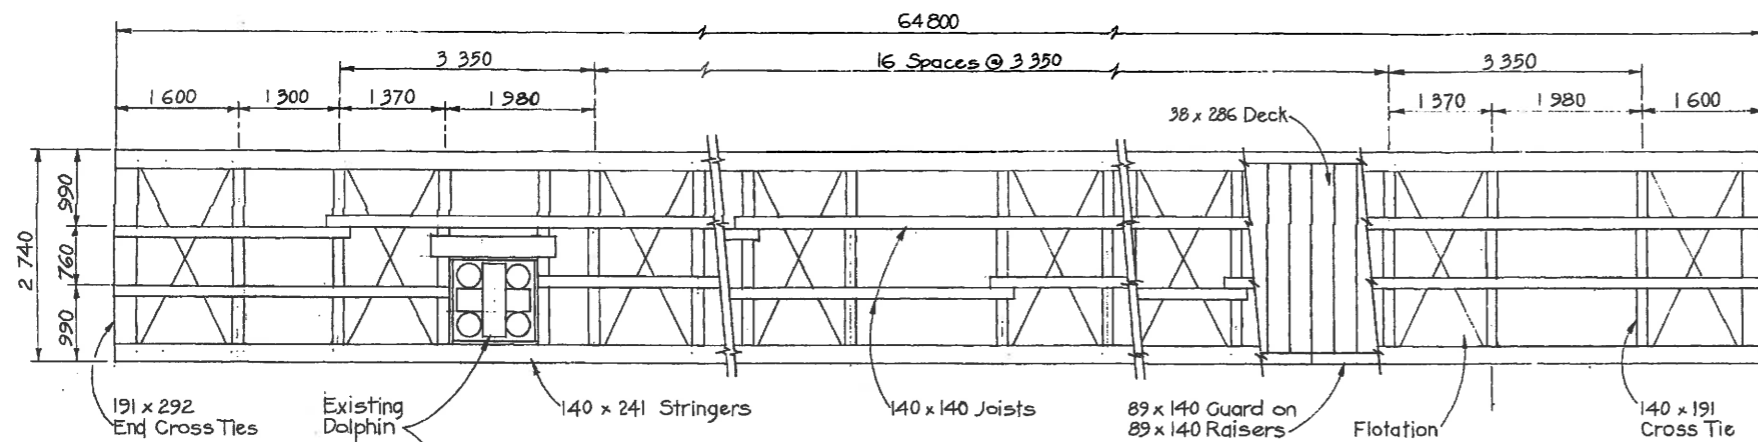

PLAN, FLOAT G
1:50

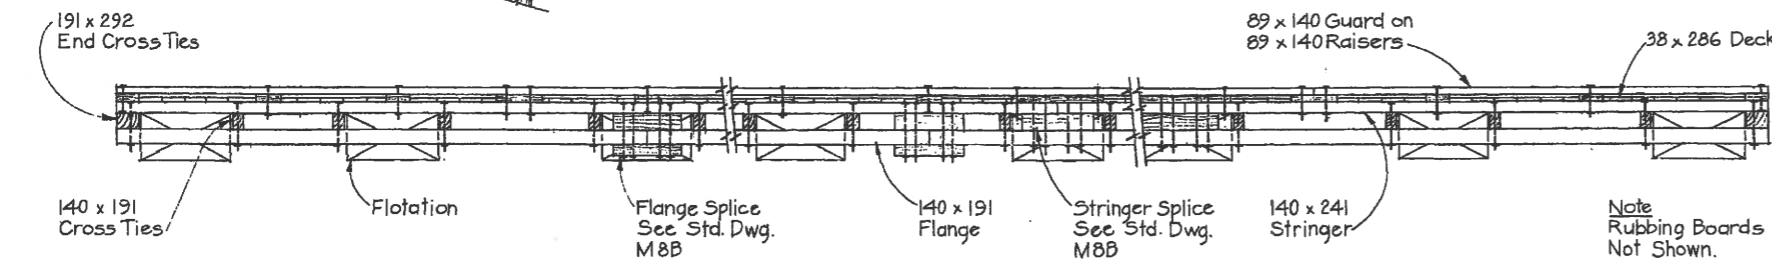


ELEVATION, FLOAT G
1:50

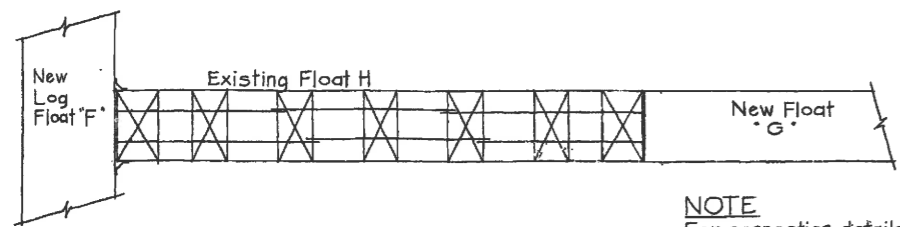


NOTE
For connection details see Details 1 & 2

FLOAT "G" & "H" REVISED
SEE SHEET 2A OF 3

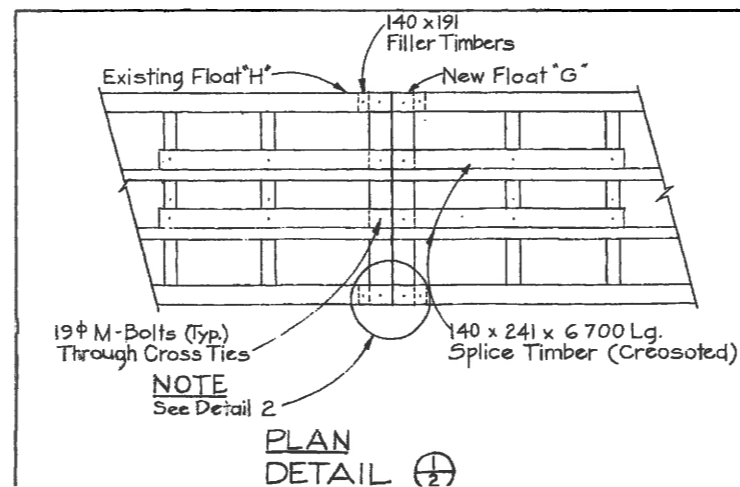


NOTE
See Detail 2


PLAN DETAIL 2

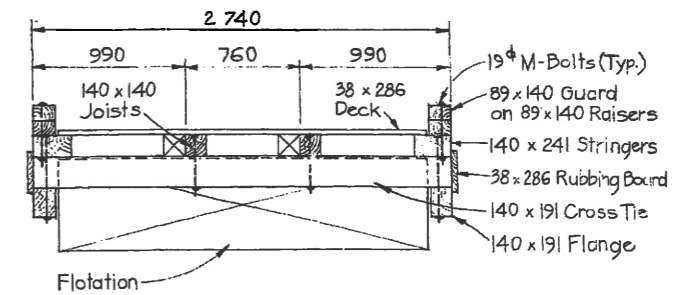


TYPICAL CROSS SECTION
1:25

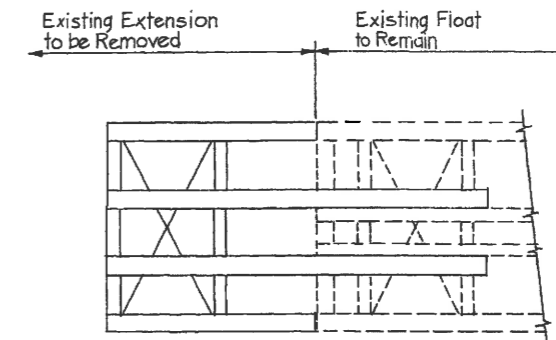

PLAN OF FLOAT "E" EXTENSION TO BE REMOVED
1:50

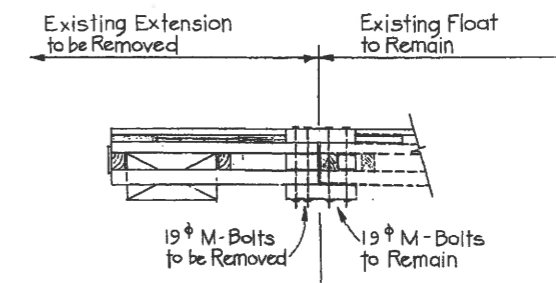

ELEVATION OF FLOAT "E" EXTENSION TO BE REMOVED
1:50

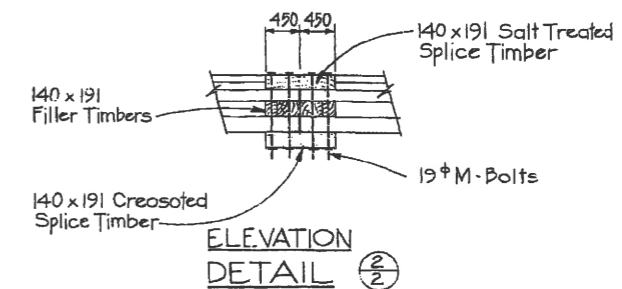

ELEVATION DETAIL 2


A - Floats "G" & "H" Revised
Float "E" Extension to be added to Float "H"
See sheet 2A of 3 for details

revisions	date
A	A detail no. no. du détail
B	B location drawing no. sur dessin no.
C	C drawing no. dessin no.

BELLA COOLA, B.C. FLOAT REPLACEMENT


FLOATS E, G & H CONSTRUCTION DETAILS

designed	conçu
date	date
drawn	dessiné
date	date
reviewed	examiné
date	date
approved	approuvé
date	date
Tender	Soumission
PWC Project Manager	Administrateur de projets TPC
project number	no. du projet
100224	

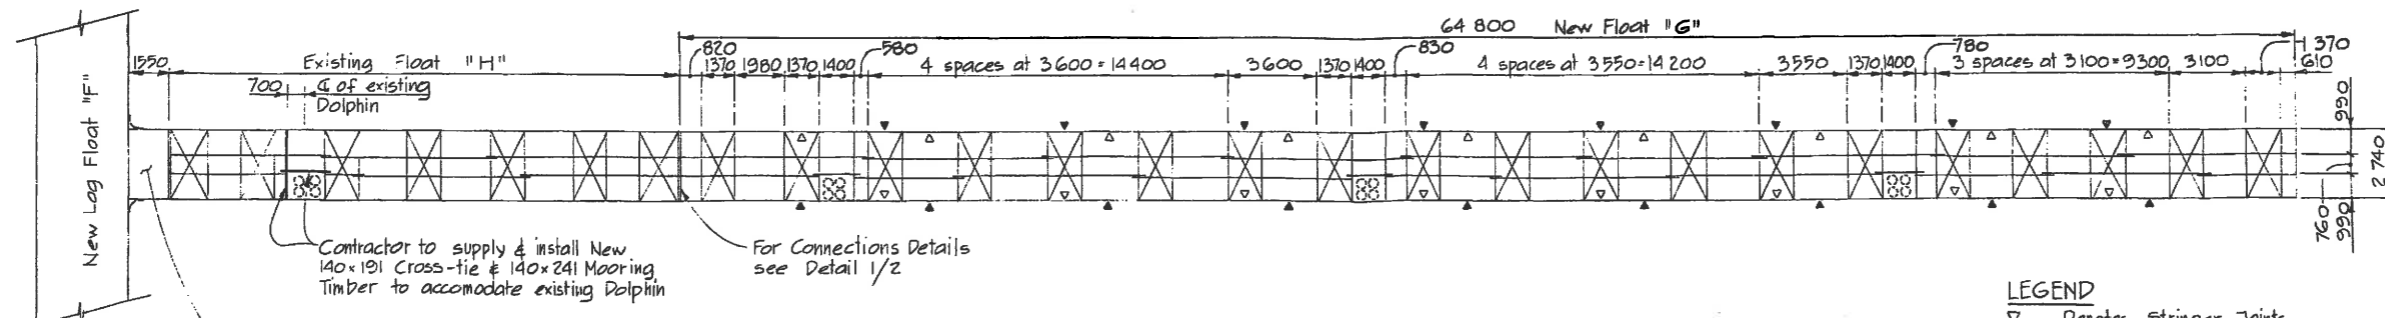


FLOATATION & FRAMING GRID, FLOAT "G" & EXISTING FLOAT "H"
1:150

LEGEND
 ▽ Denotes Stringer Joints
 ▲ Denotes Flange Joints
 ⊕ Denotes Joists Joints
 ⊠ Denotes Flotation

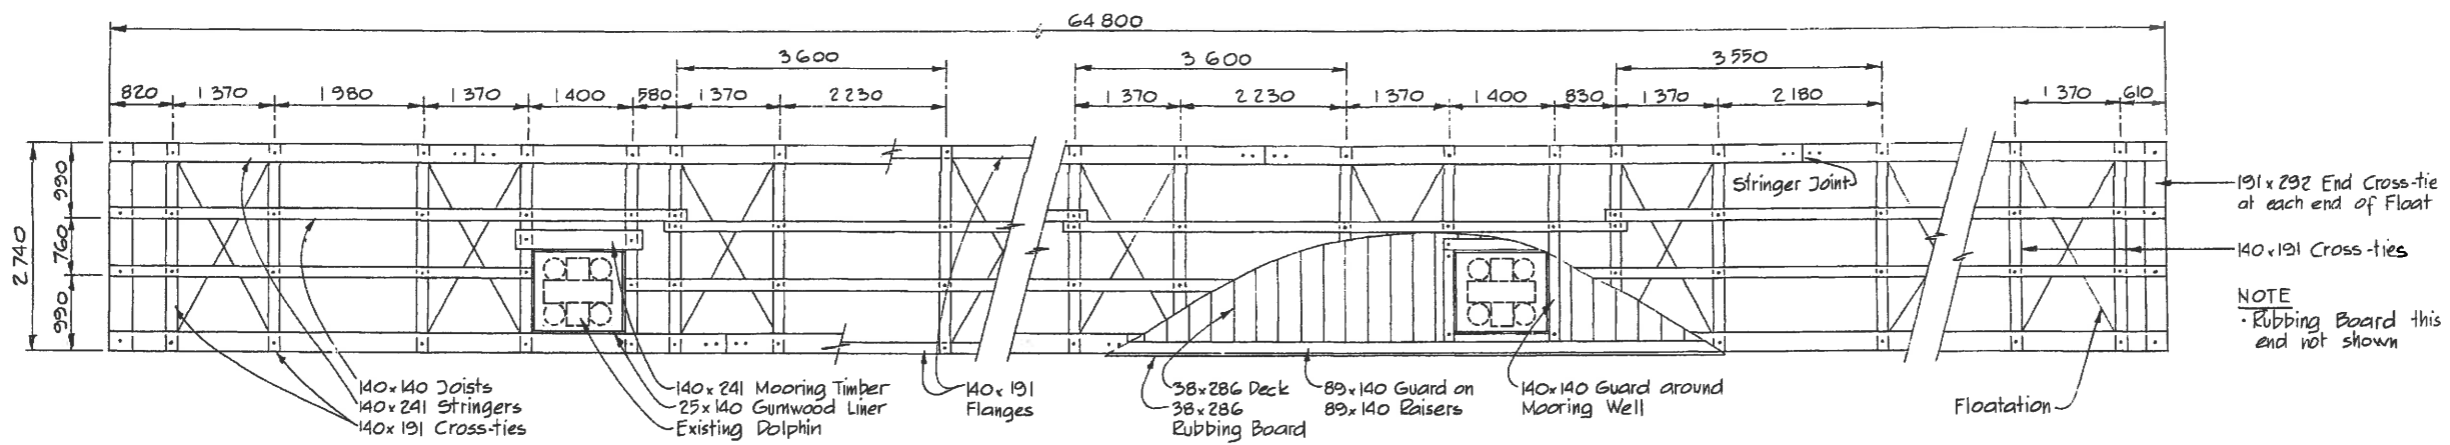

PART PLAN - FLOAT "G"
1:50

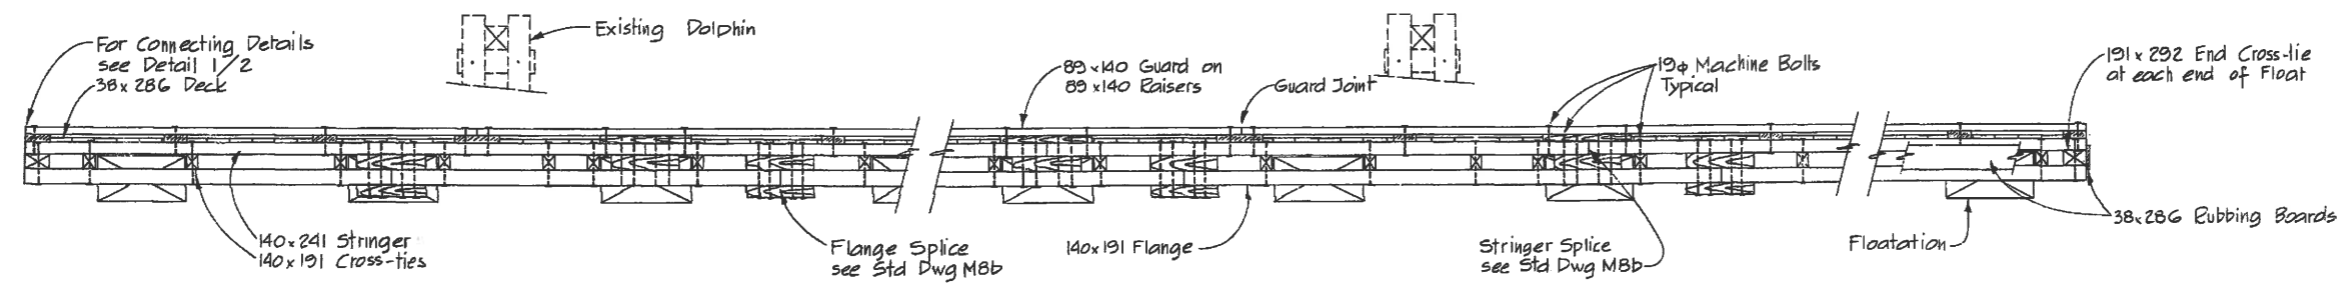

PART ELEVATION FLOAT "G"
1:50

revisions	date												
<table border="1"> <tr> <td>A</td> <td>A detail no. no. du détail</td> </tr> <tr> <td>B</td> <td>B location drawing no. sur dessin no.</td> </tr> <tr> <td>C</td> <td>C drawing no. dessin no.</td> </tr> </table>	A	A detail no. no. du détail	B	B location drawing no. sur dessin no.	C	C drawing no. dessin no.	<table border="1"> <tr> <td>A</td> <td>A detail no. no. du détail</td> </tr> <tr> <td>B</td> <td>B location drawing no. sur dessin no.</td> </tr> <tr> <td>C</td> <td>C drawing no. dessin no.</td> </tr> </table>	A	A detail no. no. du détail	B	B location drawing no. sur dessin no.	C	C drawing no. dessin no.
A	A detail no. no. du détail												
B	B location drawing no. sur dessin no.												
C	C drawing no. dessin no.												
A	A detail no. no. du détail												
B	B location drawing no. sur dessin no.												
C	C drawing no. dessin no.												
project	project												
BELLA COOLA, B.C. FLOAT REPLACEMENT													
drawing	dessin												
FLOAT "G" & "H" CONSTRUCTION DETAILS													
designed	conçu												
date													
drawn	dessiné												
date	January, 1983												
reviewed	examiné												
date													
approved	approuvé												
date													
Tender	Soumission												
PWC Project Manager	Administrateur de projets TPC												
project number	no. du projet												
100224													