

©2016 gsmproject creation inc. last print : 2016/09/29 at 11:29 last save : 2016/09/29 at 11:17 File : \\PROJETS.GSMRJCT.COM\GSMRJCT-PROJETS\1534-CANADIAN MUSEUM OF NATURE-CMN\04\_PRODUCTION\10\_SCENO\14\_PLANS\1534-SC-ALL-000.DWG

GENERAL NOTES

CONTRACTOR MUST PROVIDE PLANS AND SPECIFICATIONS ENCOUNTERING SAME PERFORMANCE CRITERIA AS IN THE TENDER. THE PLANS PRESENTED IN THE TENDER ARE FOR INFORMATION AND NOT FOR CONSTRUCTION. SHOP DRAWING SHOULD REPRESENT AT LEAST ALL THE FACES OF THE DIFFERENTS ELEMENTS (NON EXHAUSTIVE). SHOP DRAWING MUST BE APPROVED BY GSMPROJECT.

ALL THE STRUCTURAL ELEMENTS (EXHIBITION WALLS, FURNITURE, ETC...) MUST BE DETERMINED BY CONTRACTOR. WHEN REQUIRED, NEED TO HAVE ENGINEER APPROVAL. CONTRACTOR IS RESPONSIBLE FOR THE STRUCTURAL BAHAVIOR. FREE SPACE INSIDE MUST ALLOW TECHNICIANS TO MOVE DOING MAINTENANCE.

SCREW OR FASTENING MUST NOT BE VISIBLE FROM PUBLIC SIGHT


POWER SUPPLY WILL COME FROM FLOOR BOX HIDDEN BY EXHIBIT ELEMENTS OR LIGTHING GRID IN THE CEILING.

DRAWINGS NOMENCLATURE


PPPP-DS-NNN-XXX-A

PPPP GSM° internal project number  
DS Discipline, kind of element  
NNN Floor, level, zone  
XXX Sequential number  
000-099 Integration plan  
100-199...900-999 Numbering of scenographics elements  
-A Sequential subnumber (optional)


DRAWING LEGEND

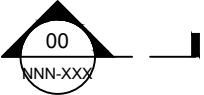


**SECTION**  
00: Drawing Number  
NNN-XXX: Page Number




**ELEVATION**  
00: Drawing Number  
NNN-XXX: Page Number



**DETAIL / REFERENCE**  
00: Drawing Number  
NNN-XXX: Page Number

 

**REVISION NUMBER**



**MATERIALS**

NOTES GENERALES

L'ENTREPRENEUR DOIT FOURNIR DES PLANS ET DEVIS RENCONTRANT LES MÊMES CRITÈRES DE PERFORMANCE QUE CEUX SOUMIS. LES PLANS PRÉSENTÉS SONT SEULEMENT INFORMATIFS ET NE REPRÉSENTENT EN AUCUN CAS DES PLANS POUR CONSTRUCTION. LES DESSINS D'ATELIER DEVRAIENT REPRÉSENTER AU MINIMUM CHAQUE FACE DES DIFFÉRENTS ÉLÉMENTS (NON EXHAUSTIF). LES DESSINS D'ATELIER DOIVENT ÊTRE APPROUVÉS PAR GSMPROJECT.

TOUS LES ÉLÉMENTS STRUCTURAUX (MURS D'EXPOSITION, MEUBLES, ETC...) DOIVENT ÊTRE PROPOSÉS PAR L'ENTREPRENEUR. LORSQUE NÉCESSAIRE, UNE APPROBATION D'UN INGÉNIEUR EST REQUISE. L'ENTREPRENEUR EST RESPONSABLE DU COMPORTEMENT STRUCTUREL. L'ESPACE LIBRE INTÉRIEUR DOIT AUTORISER LE DÉPLACEMENT DES TECHNICIENS ASSURANT LA MAINTENANCE.

AUCUNE VIS OU SYSTÈME D'ATTACHE NE DOIT ÊTRE VISIBLE DU CÔTÉ DU PUBLIC


L'ALIMENTATION ÉLECTRIQUE VIENDRA DES BOÎTES AU PLANCHER CACHÉES PAR LES ÉLÉMENTS D'EXPOSITION OU PAR LA TRAME D'ÉCLAIRAGE AU PLAFOND

NOMENCLATURE DES DESSINS


PPPP-DS-NNN-XXX-A

PPPP Numéro de projet interne à GSM°  
DS Discipline, type d'élément  
NNN Étage, niveau, zone  
XXX Numéro séquentiel  
000-099 Plan d'intégration  
100-199...900-999 Numérotation des éléments scénographiques  
-A Sous-numéro séquentiel (optionnel)


LÉGENDE DES DESSINS




**COUPE**  
00: Numéro du dessin  
NNN-XXX: Numéro de la page




**ÉLÉVATION**  
00: Numéro du dessin  
NNN-XXX: Numéro de la page

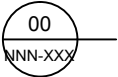

**DÉTAIL**  
00: Numéro du dessin  
NNN-XXX: Numéro de la page

 

**NUMÉRO DE RÉVISION**



**INDICATION DES MATÉRIAUX**

MATERIALS / MATÉRIAUX

- M2

ROUGH STEEL w/ CLEAR COAT /  
ACIER BRUT AVEC COUCHE DE VERNIS  
TRANSPARENTE
- W1

13mm BALTIC BIRCH PLYWOOD / MAT CLEAR COAT  
AFTER PAINTING / PRINTING  
13mm CONTREPLAQUÉ (C.P.) RUSSE / VERNIS MAT  
APRÈS PEINTURE ET IMPRESSION
- W2

19mm BALTIC BIRCH PLYWOOD. RAW FINISH /  
19mm CONTREPLAQUÉ (C.P.) RUSSE. FINI BRUT
- W3

MDF ZERO FORMALDEHYDE (SEE PLAN FOR TICKNESS)  
MDF SANS FORMALDÉHYDE (VOIR PLAN POUR ÉPAISSEUR)
- G1

LAMINATED TEMPERED GLASS (2x6mm)  
VERRE TREMPÉ LAMINÉ (2x6mm)
- G2

CLEAR TEMPERED GLASS (SEE PLAN FOR TICKNESS)  
VERRE CLAIRE TREMPÉ (VOIR PLAN POUR ÉPAISSEUR)
- P1

BLACK PAINT / PEINTURE NOIRE  
BENJAMIN MOORE #2131-10 BLACK SATIN  
PEARL FINISH / FINI PERLE
- P2

WHITE PAINT / PEINTURE BLANCHE  
BENJAMIN MOORE #OC-70 WITHEWATER BAY  
PEARL FINISH / FINI PERLE
- T1

RUBBER TILES  
DINOFLEX PLAYTILES - TH. 38mm - COLOR BLUE EMBER  
OR EQUIVALENT  
TUILES DE CAOUTCHOUC  
DINOFLEX PLAYTILES - ÉP. 38mm - COULEUR BLUE EMBER  
OU EQUIVALENT
- C1


Ø9.5mm ACRYLIC TUBE  
COLOR: ELECTRIC BLUE CYAN  
TUBE D'ACRYLIQUE DE Ø9.5mm  
COULEUR: BLEU CYAN ÉLECTRIQUE
- C2

Ø9.5mm ACRYLIC TUBE  
INSERT IN THE TUBE: Ø1.58mm AIRCRAFT CABLE  
TUBE D'ACRYLIQUE DE Ø9.5mm  
INSÉRÉ DANS LE TUBE: CABLE D'ACIER DE Ø1.58mm

gsm°



KEY PLAN / NOTES

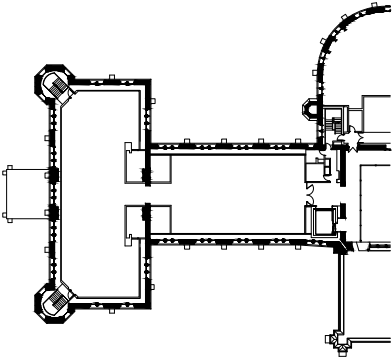

THESE DRAWINGS AND SPECIFICATIONS ONLY INDICATE DESIGN INTENT, THUS DISCLAIMING ANY LIABILITY WITH RESPECT TO ARCHITECTURAL OR ENGINEERING RESPONSIBILITY. THESE DRAWINGS ARE THE EXCLUSIVE PROPERTY OF GSMPROJECT CREATION AND CANNOT BE USED, COPIED OR REPRODUCED, IN WHOLE OR IN PART, WITHOUT WRITTEN PERMISSION. THEY MUST BE RETURNED UPON REQUEST. THE CONTRACTOR MUST VERIFY ALL DIMENSIONS WHICH APPEAR ON THE PLANS PRIOR TO STARTING WORK. GSMPROJECT CREATION MUST BE ADVISED OF ALL ERRORS, OMISSIONS OR DISCREPANCIES BETWEEN THESE DOCUMENTS AND THOSE OF OTHER PROFESSIONALS.

ISSUED FOR TENDER

T3	2016-09-26	ISSUED FOR TENDER 100%
T2	2016-09-16	ISSUED FOR TENDER 99%
T1	2016-08-26	ISSUED FOR TENDER 66%
NO.	DATE	DESCRIPTION

PROJECT  
CANADIAN MUSEUM  
OF NATURE  
OTTAWA, CANADA

TITLE

GENERAL  
LEGEND & MATERIALS  
LÉGENDE ET MATÉRIAUX

PROJECT MANAGER	DRAWN BY	APPROVED BY
YC	FL / FG	FO / JPC
DATE	SCALE - ÉCHELLE	REVISION
2016-09-29	N/A	T3

1534-SC-ALL-000

TABLOID - B FORMAT ( 11" x 17" )







Canadian  
Museum of  
**NATURE**

Musée  
canadien de la  
**NATURE**

Technical drawing of a floor plan showing a rectangular room with a central corridor and a curved wall on the right side. The drawing includes dimensions and structural details.

ISSUED FOR TENDER

PROJECT

TITLE

1534-SC-004-001

last print : 2016/09/29 at 11:29

last save : 2016/09/29 at 10:23

GENERAL NOTES

DIMENSIONS MUST BE VERIFIED BY THE CONTRACTOR FOR EXHIBIT WALLS ALONG THE BASE BUILDING WALLS BY MEASURING THEM ON SITE.

THE DIMENSIONS AT THE BASE OF EXHIBIT WALLS ARE TAKEN FROM THE FLOOR LEVEL, WITHOUT CONSIDERING BASEBOARD (SEE DETAIL).

PAINT RECIPES:

- PRODUCTS:

SAMAN VARNISH  
LATEX PAINT EXTENDER  
UNIVERSAL DYE
- TOOLS:

VARNISH BRUSHES  
SPONGE ROLLERS
- APPLICATION:

SLIGHTLY SEAL THE WOOD BEFORE APPLYING COLOR.

CREATE THE COLOR IN A SMALL AMOUNT OF VARNISH. EXTEND IT WITH A LITTLE OF EXTENDER (10%), UNTIL THE DESIRED TRANSPARENCY. ADDING A LITTLE BIT OF WATER WILL FACILITATE APPLICATION ON WOOD.

FOR SOLID COLOR, APPLIED WITH SPONGE ROLLER.  
FOR GRADIENT COLOR, USE VARNISH BRUSHES (4") FOR THE FIRST LAYER, THEN USE SPONGE ROLLER FOR SUCESSIVE LAYERS.

A GOOD FADE COLOR THUS IN SEVERAL SUCCESSIVE LAYERS (4, 5 AND MORE).

NOTES GÉNÉRALES

LES DIMENSIONS DOIVENT ÊTRE VÉRIFIÉES PAR L'ENTREPRENEUR POUR LES MURS D'EXPOSITION QUI LONGENT LES MURS EXISTANT DU BÂTIMENT EN PRENANT DES MESURES SUR PLACE.

LES DIMENSIONS À LA BASE DES MURS D'EXPOSITION SONT PRISES AU NIVEAU DU PLANCHER, SANS TENIR COMPTE DE LA PLINTHE (VOIR DÉTAIL).

RECETTES DE PEINTURE:

- PRODUITS:

VERNIS SAMAN  
EXTENDEUR POUR PEINTURE LATEX  
COLORANTS UNIVERSEL
- OUTILS:

PINCEAUX À VERNIS  
ROULEAUX ÉPONGE
- APPLICATION:


SCELLER LÉGÈREMENT LE BOIS AVANT D'APPLIQUER LA COULEUR.

CRÉER LA COULEUR DANS UN PEU DE VERNIS. L'ALLONGER DANS UN PEU D'EXTENDER (10%), JUSQU'À LA TRANSPARENCE DÉSIRÉE. L'AJOUT D'UN PEU D'EAU FACILITERA L'APPLICATION SUR LE BOIS.


POUR LES COULEURS SOLIDES, APPLIQUER AVEC UN ROULEAU ÉPONGE.  
POUR LE DÉGRADÉ, UTILISER DES PINCEAUX À VERNIS (4") POUR LA PREMIÈRE COUCHE, PUIS UTILISER LE ROULEAU ÉPONGE POUR LES COUCHES SUIVANTES.

UN BEAU FONDU DE TEINTES SE FAIT EN PLUSIEURS COUCHES SUCCESSIVES (4, 5 ET PLUS).


LEGEND FOR THE CONSTRUCTION OF THE EXHIBITION WALLS  
LÉGENDE POUR LA CONSTRUCTION DES MURS D'EXPOSITION

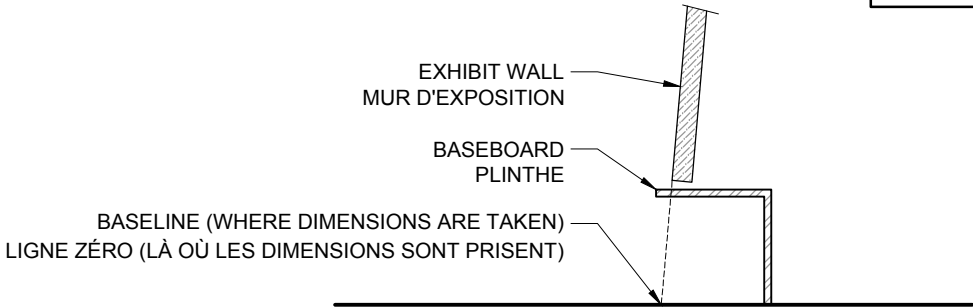

DETAIL VIEW  
SCALE: 1:5

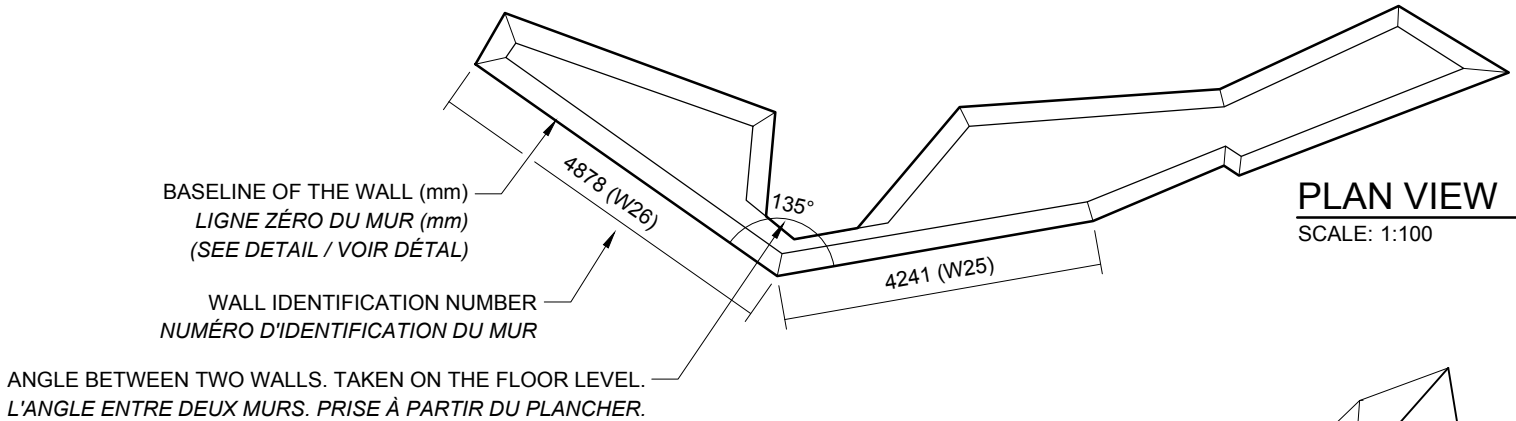

PLAN VIEW  
SCALE: 1:100

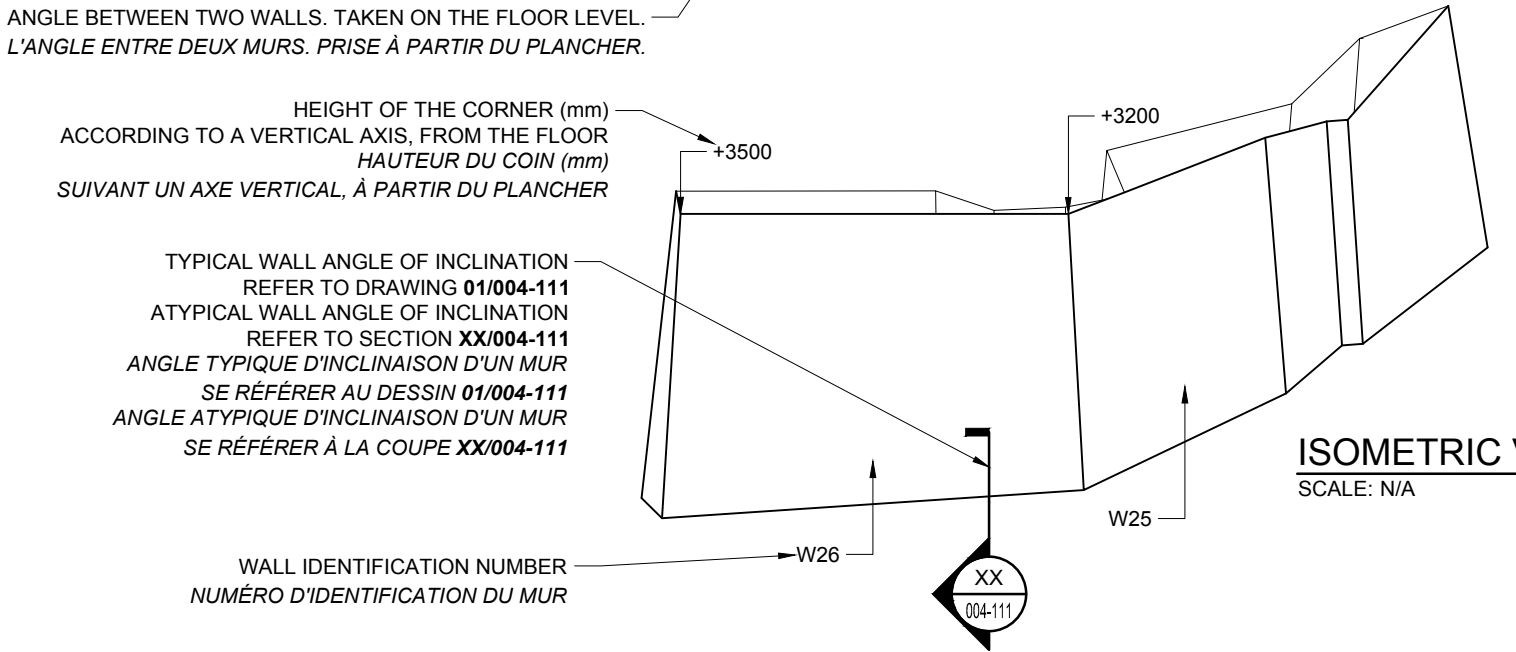


ISOMETRIC VIEW  
SCALE: N/A

gsm°

CLIENT



KEY PLAN / NOTES

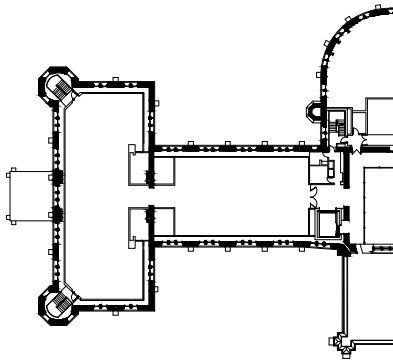

THESE DRAWINGS AND SPECIFICATIONS ONLY INDICATE DESIGN INTENT, THUS DISCLAIMING ANY LIABILITY WITH RESPECT TO ARCHITECTURAL OR ENGINEERING RESPONSIBILITY. THESE DRAWINGS ARE THE EXCLUSIVE PROPERTY OF GSMPROJECT CREATION AND CANNOT BE USED, COPIED OR REPRODUCED, IN WHOLE OR IN PART, WITHOUT WRITTEN PERMISSION. THEY MUST BE RETURNED UPON REQUEST. THE CONTRACTOR MUST VERIFY ALL DIMENSIONS WHICH APPEAR ON THE PLANS PRIOR TO STARTING WORK. GSMPROJECT CREATION MUST BE ADVISED OF ALL ERRORS, OMISSIONS OR DISCREPANCIES BETWEEN THESE DOCUMENTS AND THOSE OF OTHER PROFESSIONALS.

ISSUED FOR TENDER

T4	2016-09-26	ISSUED FOR TENDER 100%
T3	2016-09-16	ISSUED FOR TENDER 99%
T2	2016-08-26	ISSUED FOR TENDER 66%
T1	2016-08-01	ISSUED FOR TENDER 33%
NO.	DATE	DESCRIPTION

PROJECT



CANADIAN MUSEUM  
OF NATURE  
OTTAWA, CANADA

TITLE

THE WING  
WALL CONSTRUCTION  
COVER PAGE

PROJECT MANAGER	DRAWN BY	APPROVED BY
YC	FL / FG	FO / JPC
DATE	SCALE - ÉCHELLE	REVISION
2016-09-29	N/A	T4

1534-SC-004-100

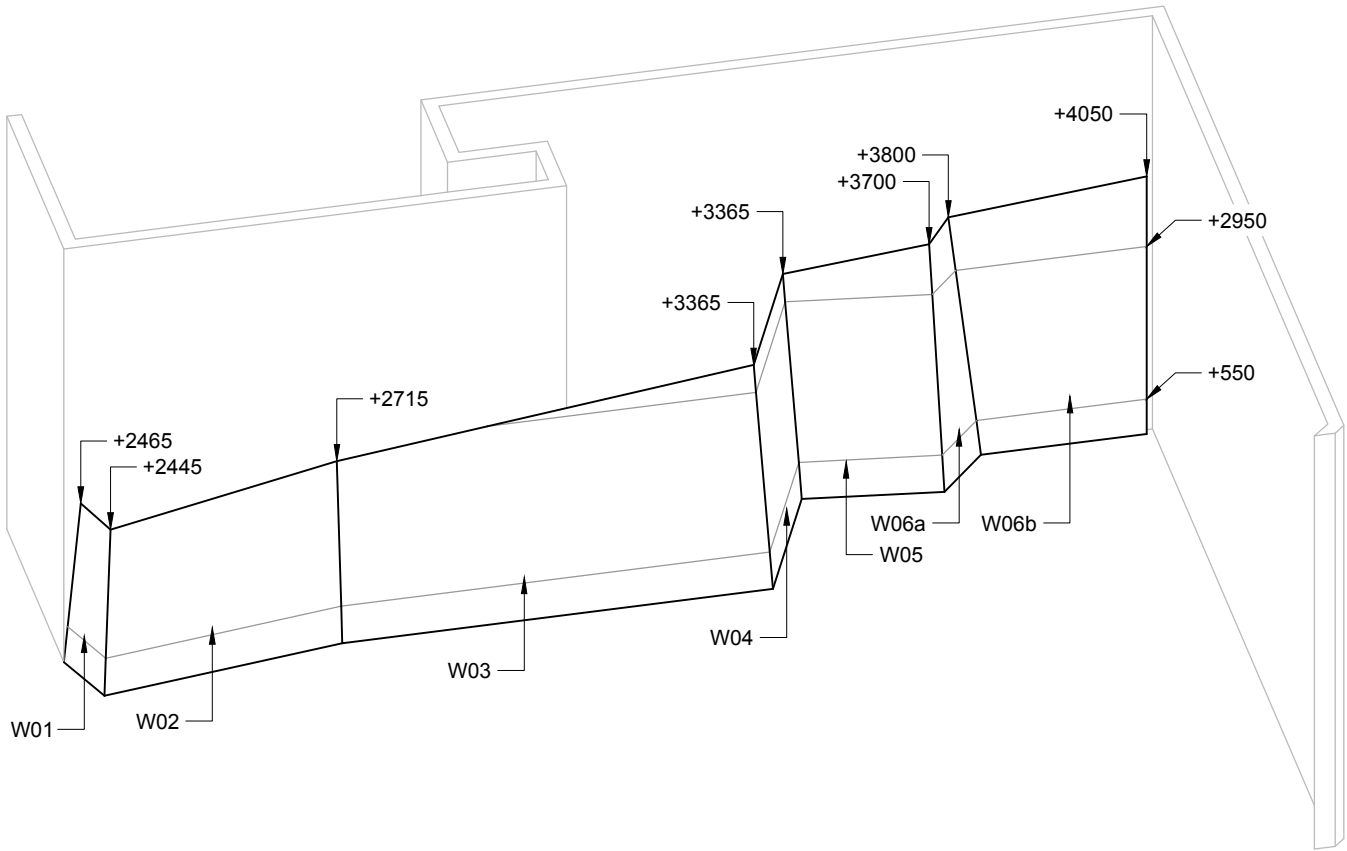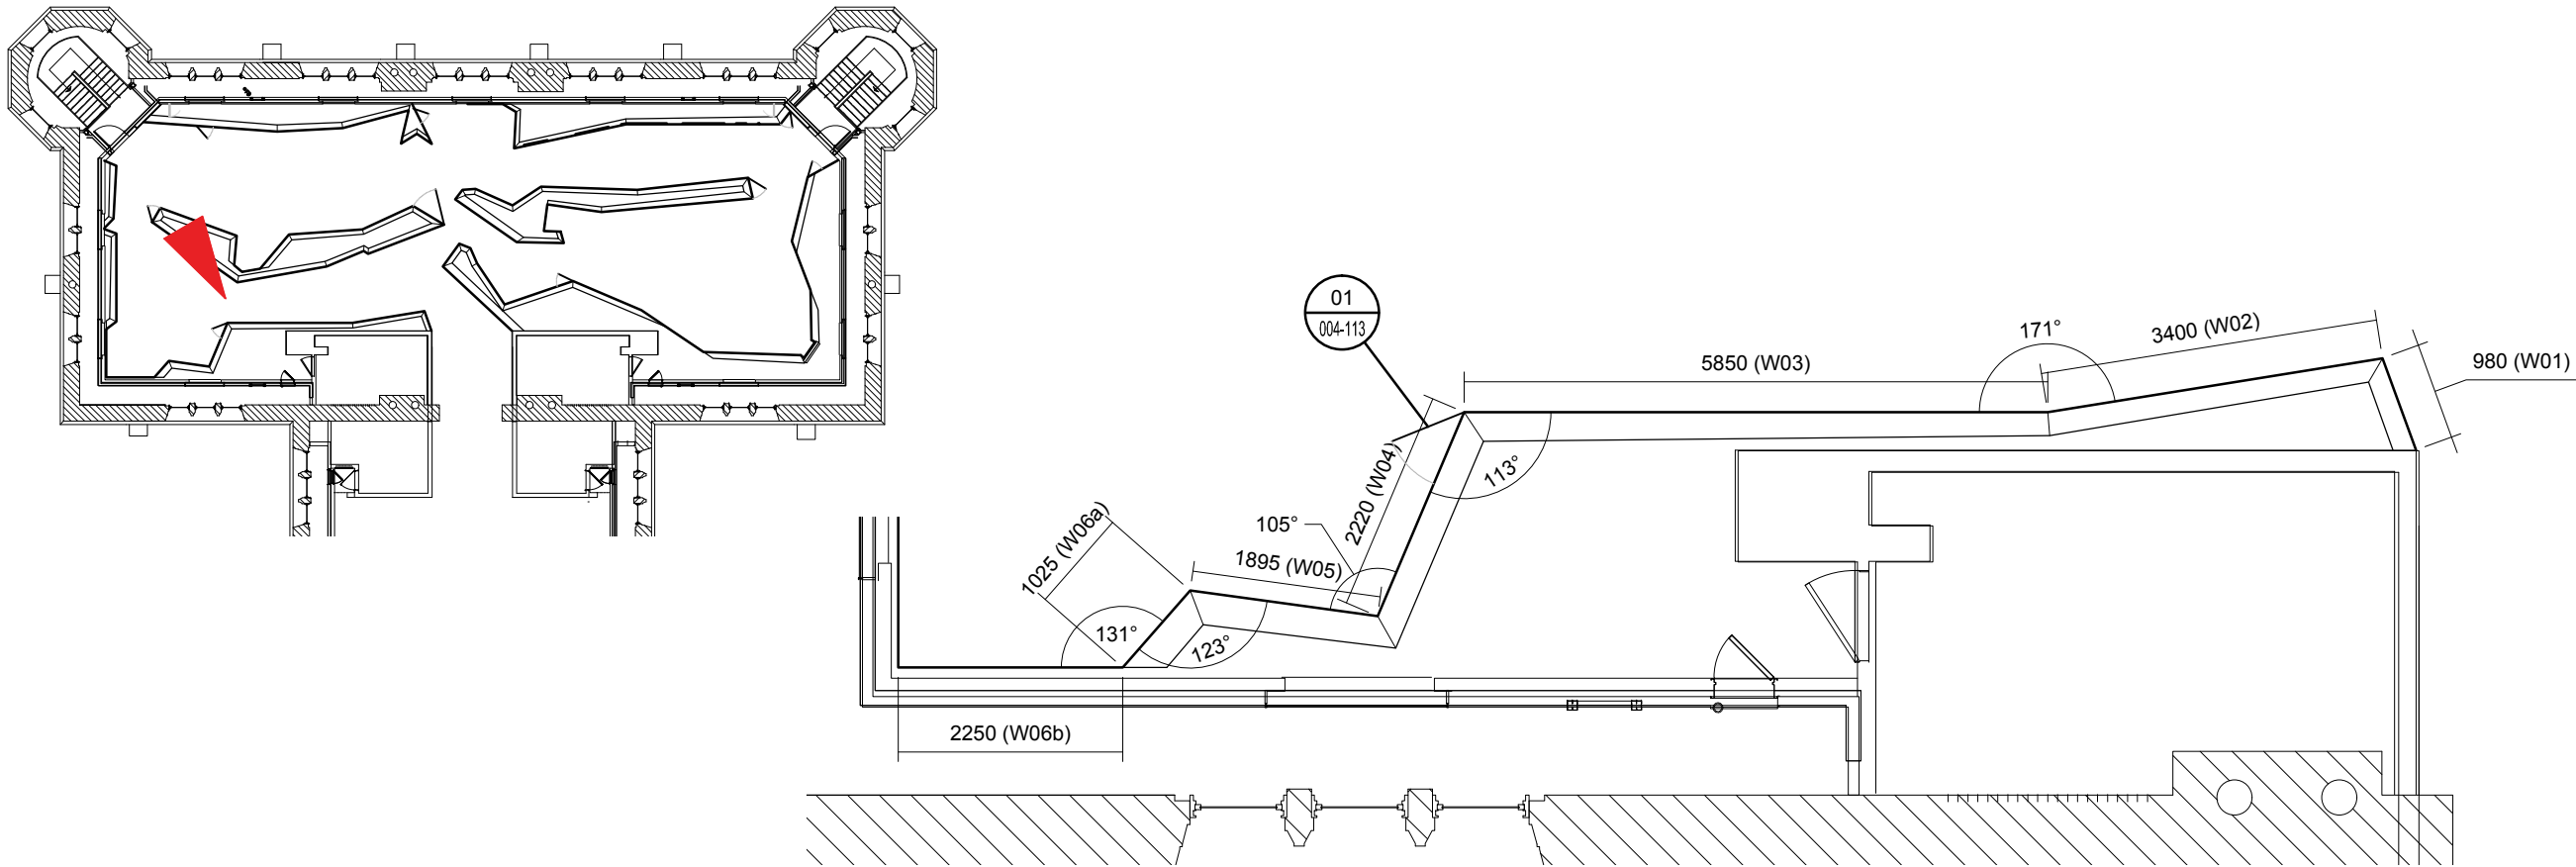


gsm°

CLIENT



KEY PLAN / NOTES

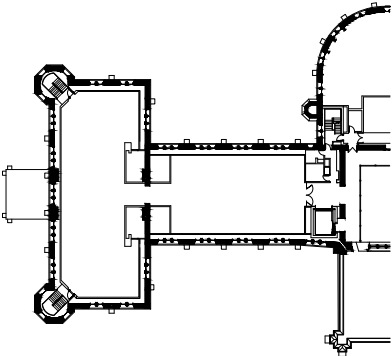

THESE DRAWINGS AND SPECIFICATIONS ONLY INDICATE DESIGN INTENT, THUS DISCLAIMING ANY LIABILITY WITH RESPECT TO ARCHITECTURAL OR ENGINEERING RESPONSIBILITY. THESE DRAWINGS ARE THE EXCLUSIVE PROPERTY OF GSMPROJECT CREATION AND CANNOT BE USED, COPIED OR REPRODUCED, IN WHOLE OR IN PART, WITHOUT WRITTEN PERMISSION. THEY MUST BE RETURNED UPON REQUEST. THE CONTRACTOR MUST VERIFY ALL DIMENSIONS WHICH APPEAR ON THE PLANS PRIOR TO STARTING WORK. GSMPROJECT CREATION MUST BE ADVISED OF ALL ERRORS, OMISSIONS OR DISCREPANCIES BETWEEN THESE DOCUMENTS AND THOSE OF OTHER PROFESSIONALS.

ISSUED FOR TENDER

T4	2016-09-26	ISSUED FOR TENDER 100%
T3	2016-09-16	ISSUED FOR TENDER 99%
T2	2016-08-26	ISSUED FOR TENDER 66%
T1	2016-08-01	ISSUED FOR TENDER 33%
NO.	DATE	DESCRIPTION

PROJECT

CANADIAN MUSEUM  
OF NATURE  
OTTAWA, CANADA

TITLE

THE WING  
WALL CONSTRUCTION

PROJECT MANAGER	DRAWN BY	APPROVED BY
YC	FL / FG	FO / JPC
DATE	SCALE - ECHELLE	REVISION
2016-09-29	N/A	T4

1534-SC-004-102



Canadian  
Museum of  
**NATURE**

Musée  
canadien de la  
**NATURE**

ISSUED FOR TENDER

PROJECT





TITLE

1534-SC-004-103

last print: 2016/09/29 at 11:31

last save : 2016/09/29 at 10:23

File : \\PROJETS.GSMPRJCT.COM\GSMPRJCT-PROJETS\1534-CANADIAN MUSEUM OF NATURE-CMN\04\_PRODUCTION\10\_SCENO\14\_PLANS\1534-SC-004-000.DWG

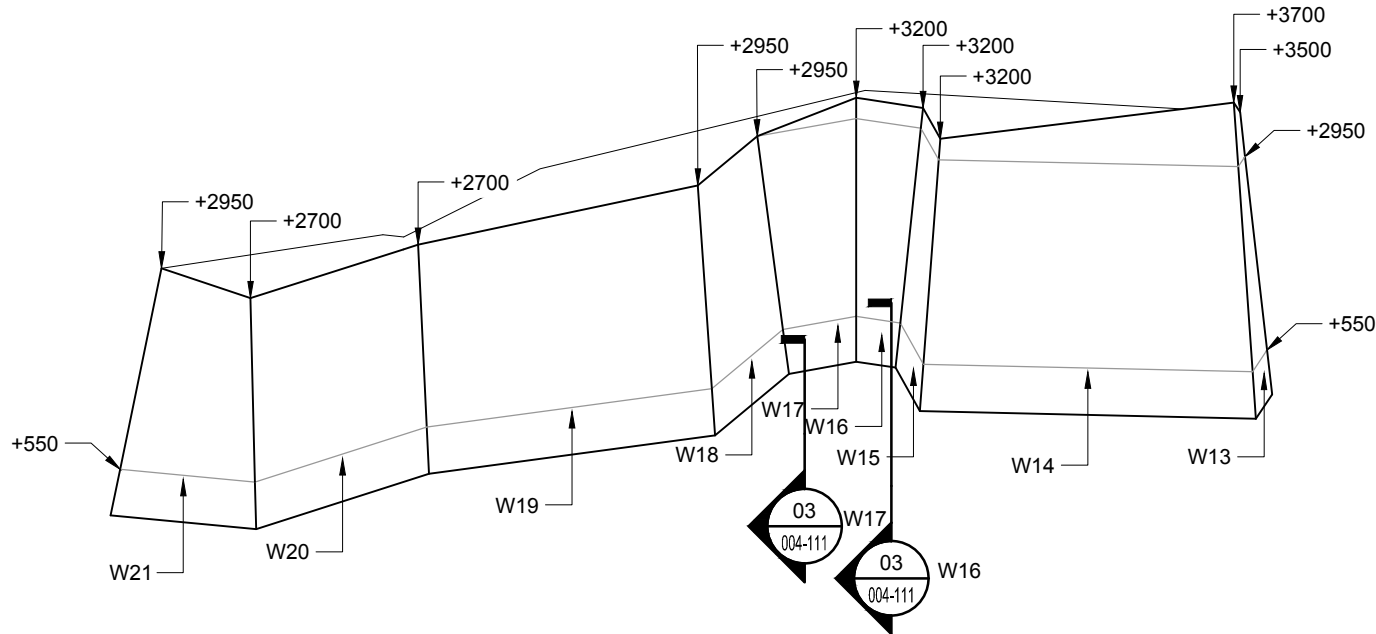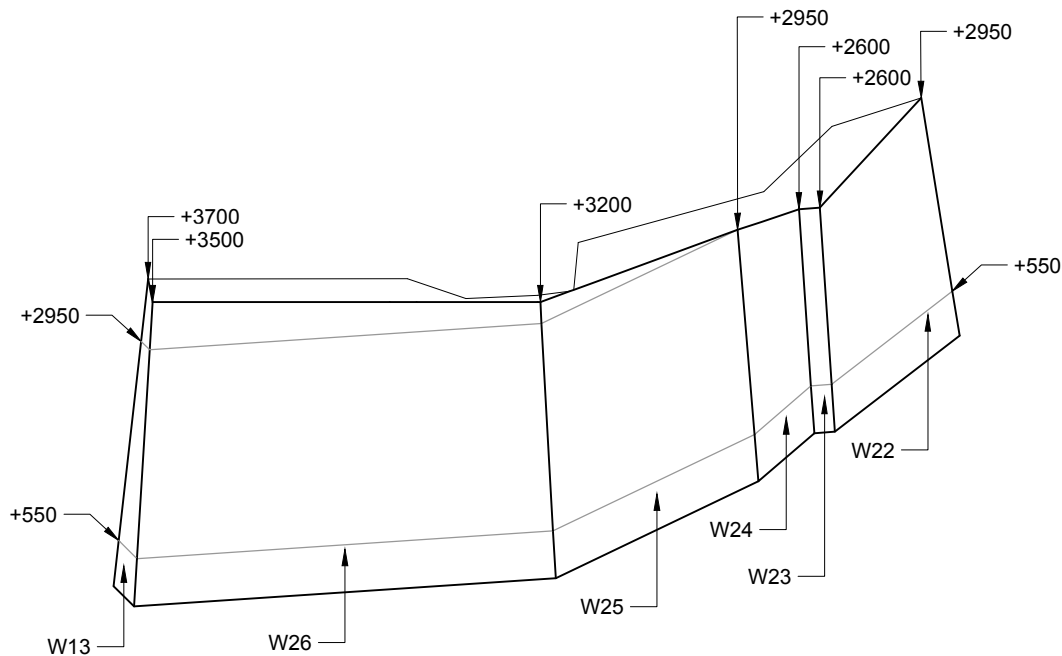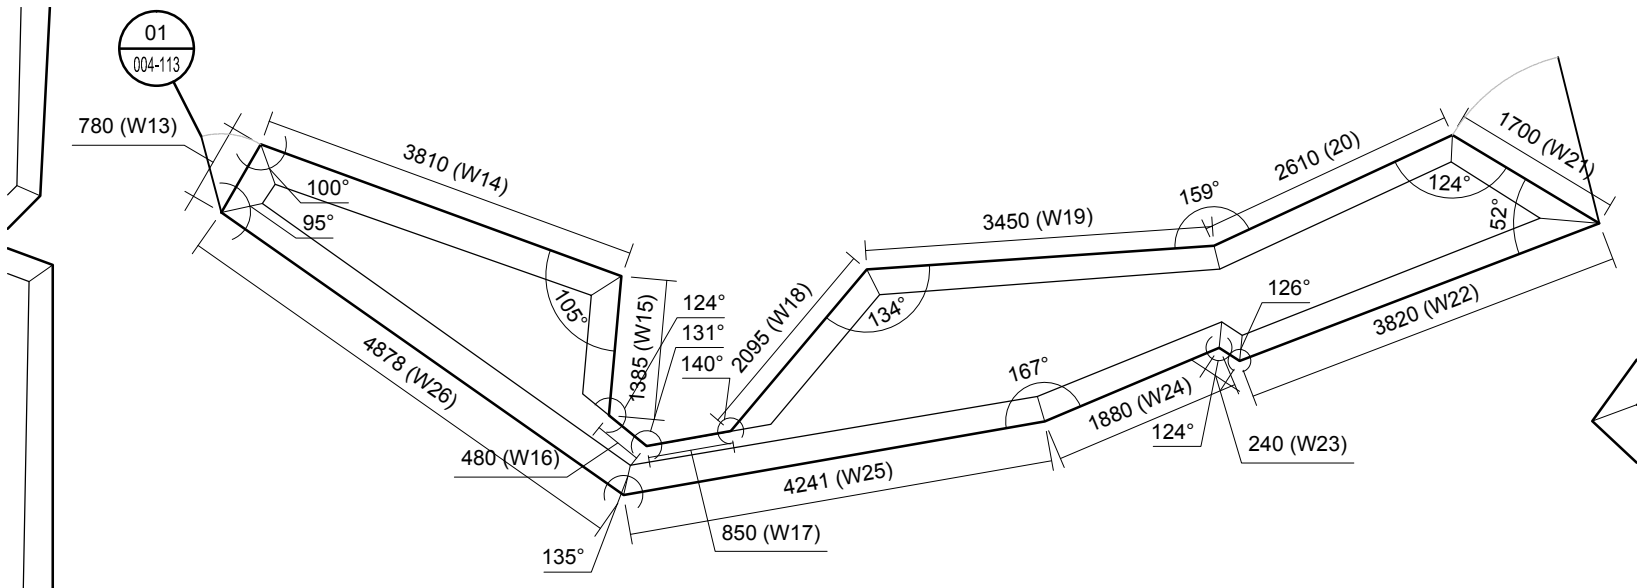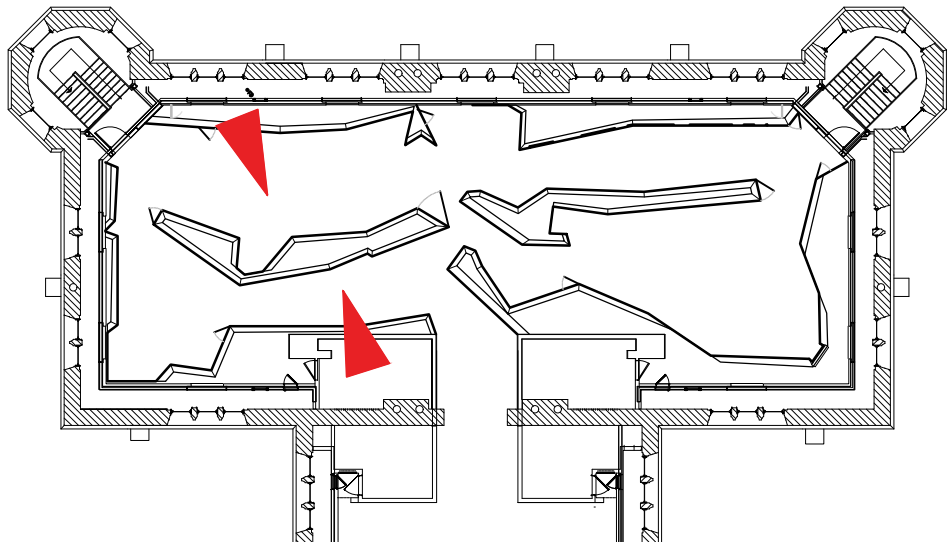


gsm°

CLIENT



KEY PLAN / NOTES

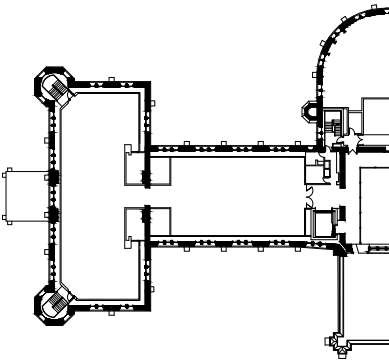

THESE DRAWINGS AND SPECIFICATIONS ONLY INDICATE DESIGN INTENT, THUS DISCLAIMING ANY LIABILITY WITH RESPECT TO ARCHITECTURAL OR ENGINEERING RESPONSIBILITY. THESE DRAWINGS ARE THE EXCLUSIVE PROPERTY OF GSMPROJECT CREATION AND CANNOT BE USED, COPIED OR REPRODUCED, IN WHOLE OR IN PART, WITHOUT WRITTEN PERMISSION. THEY MUST BE RETURNED UPON REQUEST. THE CONTRACTOR MUST VERIFY ALL DIMENSIONS WHICH APPEAR ON THE PLANS PRIOR TO STARTING WORK. GSMPROJECT CREATION MUST BE ADVISED OF ALL ERRORS, OMISSIONS OR DISCREPANCIES BETWEEN THESE DOCUMENTS AND THOSE OF OTHER PROFESSIONALS.

ISSUED FOR TENDER

T4	2016-09-26	ISSUED FOR TENDER 100%
T3	2016-09-16	ISSUED FOR TENDER 99%
T2	2016-08-26	ISSUED FOR TENDER 66%
T1	2016-08-01	ISSUED FOR TENDER 33%
NO.	DATE	DESCRIPTION

PROJECT

CANADIAN MUSEUM  
OF NATURE  
OTTAWA, CANADA

TITLE




THE WING  
WALL CONSTRUCTION

PROJECT MANAGER	DRAWN BY	APPROVED BY
YC	FL / FG	FO / JPC
DATE	SCALE - ECHELLE	REVISION
2016-09-29	N/A	T4

1534-SC-004-104

TABLOID - B FORMAT (11" x 17")



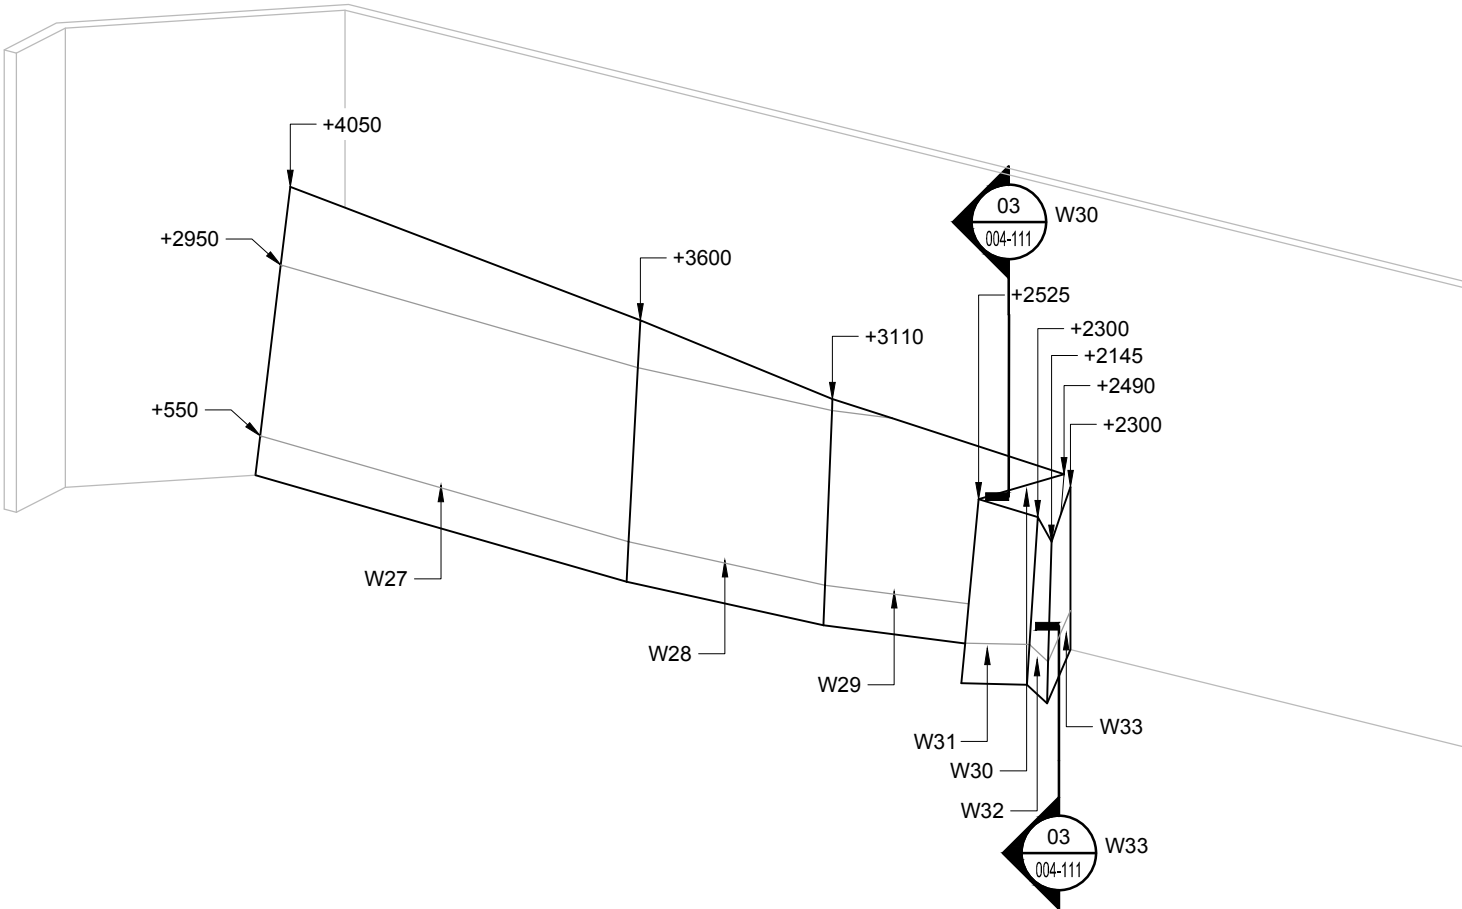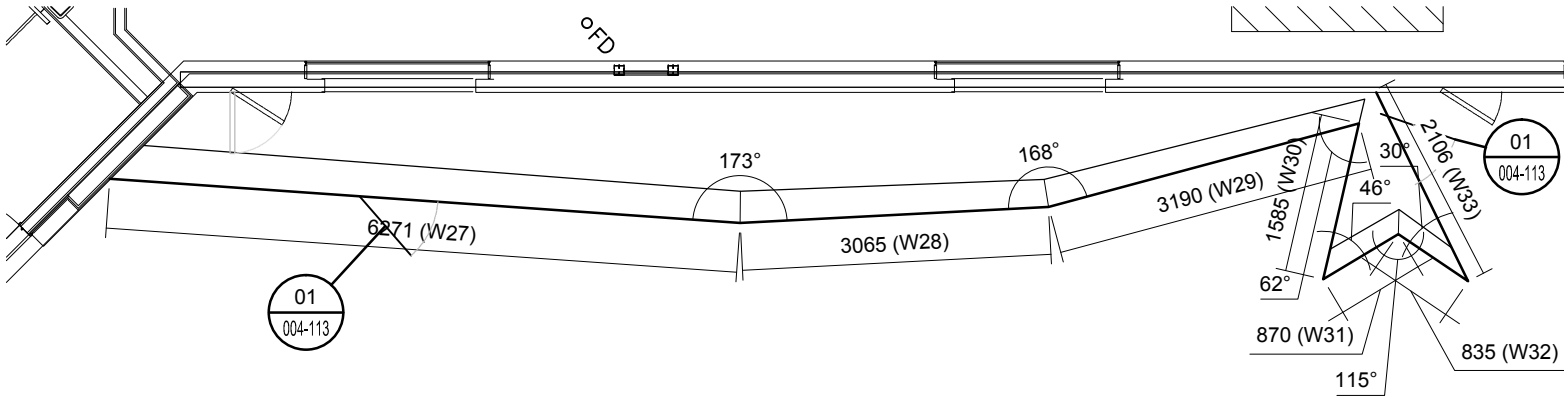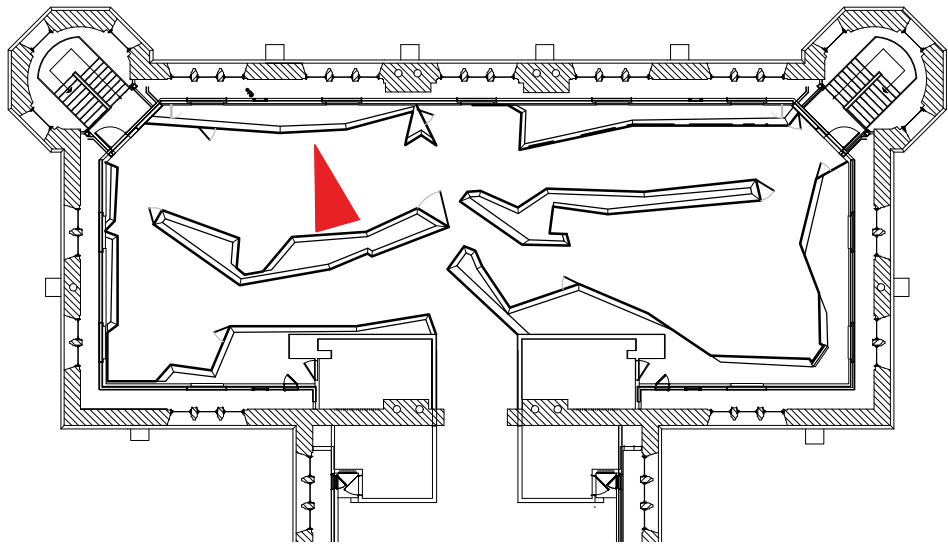


gsm<sup>o</sup>

CLIENT



KEY PLAN / NOTES

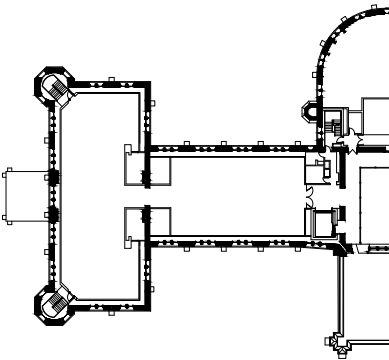

THESE DRAWINGS AND SPECIFICATIONS ONLY INDICATE DESIGN INTENT, THUS DISCLAIMING ANY LIABILITY WITH RESPECT TO ARCHITECTURAL OR ENGINEERING RESPONSIBILITY. THESE DRAWINGS ARE THE EXCLUSIVE PROPERTY OF GSMPROJECT CREATION AND CANNOT BE USED, COPIED OR REPRODUCED, IN WHOLE OR IN PART, WITHOUT WRITTEN PERMISSION. THEY MUST BE RETURNED UPON REQUEST. THE CONTRACTOR MUST VERIFY ALL DIMENSIONS WHICH APPEAR ON THE PLANS PRIOR TO STARTING WORK. GSMPROJECT CREATION MUST BE ADVISED OF ALL ERRORS, OMISSIONS OR DISCREPANCIES BETWEEN THESE DOCUMENTS AND THOSE OF OTHER PROFESSIONALS.

ISSUED FOR TENDER

T4	2016-09-26	ISSUED FOR TENDER 100%
T3	2016-09-16	ISSUED FOR TENDER 99%
T2	2016-08-26	ISSUED FOR TENDER 66%
T1	2016-08-01	ISSUED FOR TENDER 33%
NO.	DATE	DESCRIPTION

PROJECT

CANADIAN MUSEUM  
OF NATURE  
OTTAWA, CANADA




TITLE

THE WING  
WALL CONSTRUCTION

PROJECT MANAGER	DRAWN BY	APPROVED BY
YC	FL / FG	FO / JPC
DATE	SCALE - ECHELLE	REVISION
2016-09-29	N/A	T4

1534-SC-004-105

TABLOID - B FORMAT (11" x 17")

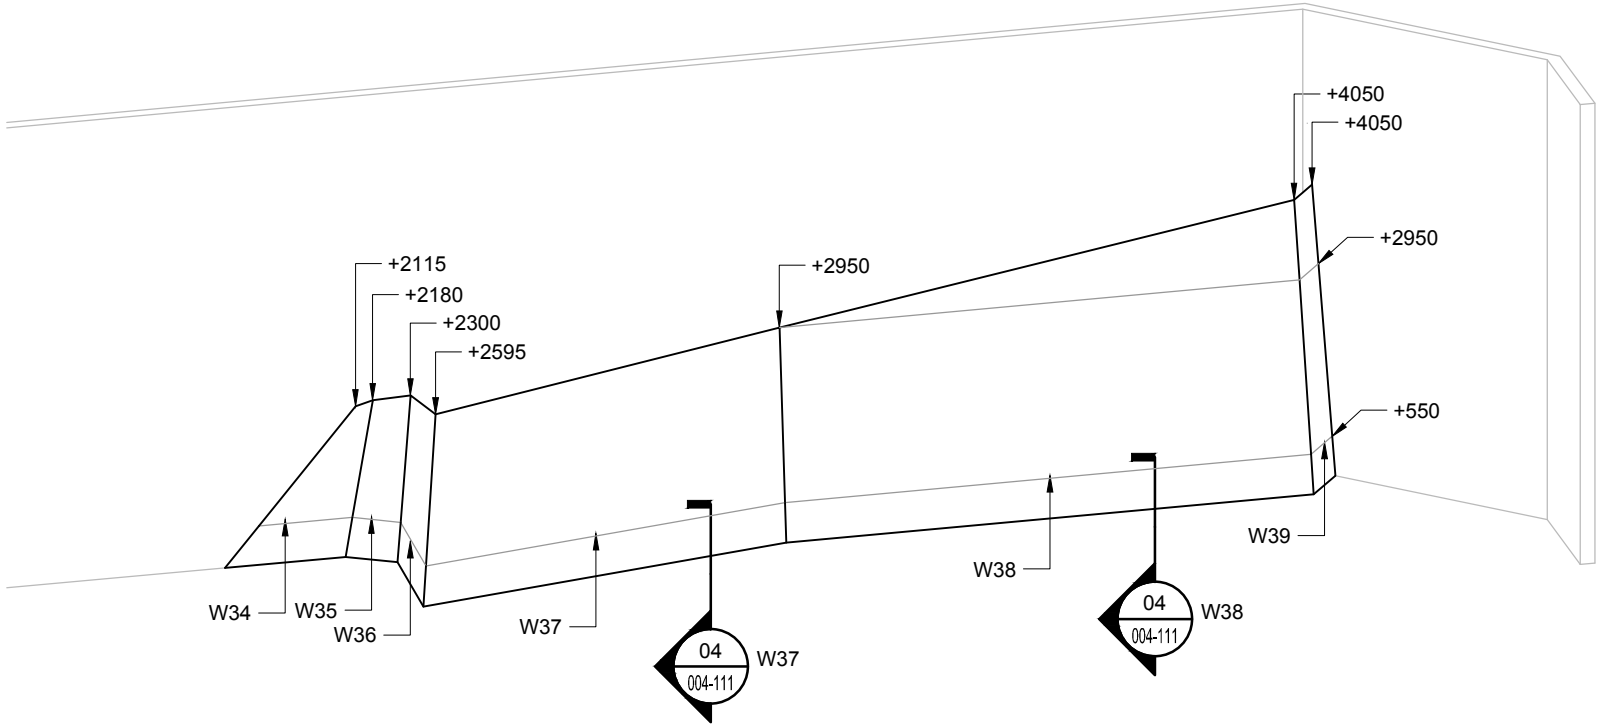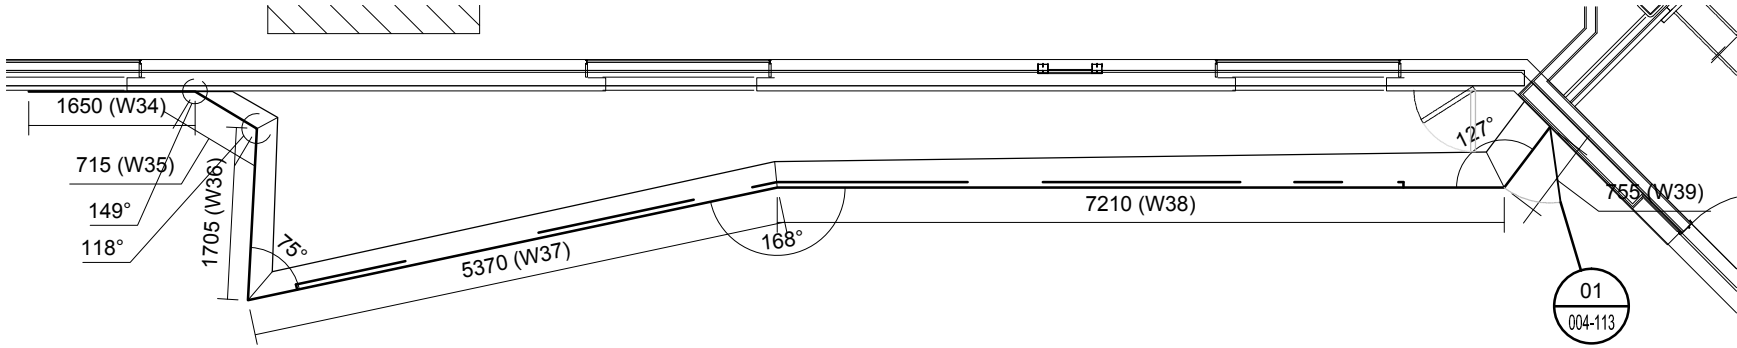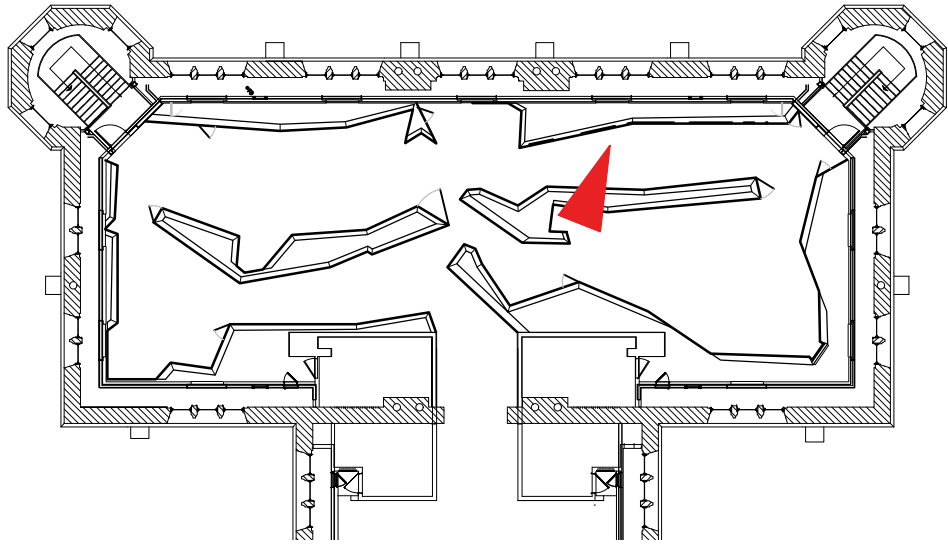


gsm<sup>o</sup>

CLIENT



KEY PLAN / NOTES

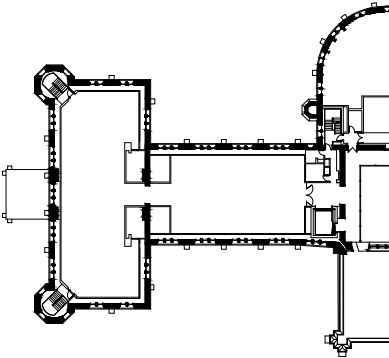

THESE DRAWINGS AND SPECIFICATIONS ONLY INDICATE DESIGN INTENT, THUS DISCLAIMING ANY LIABILITY WITH RESPECT TO ARCHITECTURAL OR ENGINEERING RESPONSIBILITY. THESE DRAWINGS ARE THE EXCLUSIVE PROPERTY OF GSMPROJECT CREATION AND CANNOT BE USED, COPIED OR REPRODUCED, IN WHOLE OR IN PART, WITHOUT WRITTEN PERMISSION. THEY MUST BE RETURNED UPON REQUEST. THE CONTRACTOR MUST VERIFY ALL DIMENSIONS WHICH APPEAR ON THE PLANS PRIOR TO STARTING WORK. GSMPROJECT CREATION MUST BE ADVISED OF ALL ERRORS, OMISSIONS OR DISCREPANCIES BETWEEN THESE DOCUMENTS AND THOSE OF OTHER PROFESSIONALS.

ISSUED FOR TENDER

T4	2016-09-26	ISSUED FOR TENDER 100%
T3	2016-09-16	ISSUED FOR TENDER 99%
T2	2016-08-26	ISSUED FOR TENDER 66%
T1	2016-08-01	ISSUED FOR TENDER 33%
NO.	DATE	DESCRIPTION

PROJECT





CANADIAN MUSEUM  
OF NATURE  
OTTAWA, CANADA

TITLE

THE WING  
WALL CONSTRUCTION

PROJECT MANAGER	DRAWN BY	APPROVED BY
YC	FL / FG	FO / JPC
DATE	SCALE - ECHELLE	REVISION
2016-09-29	N/A	T4

1534-SC-004-106

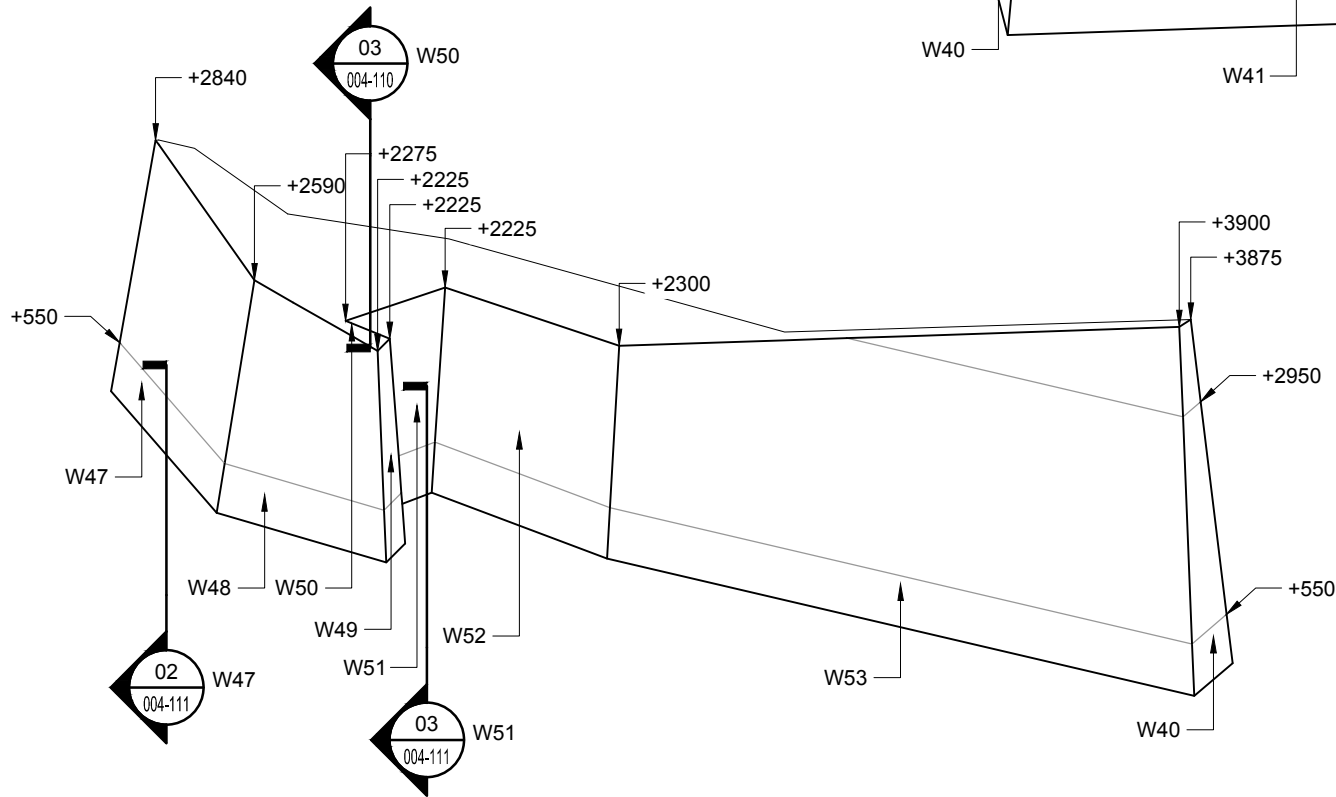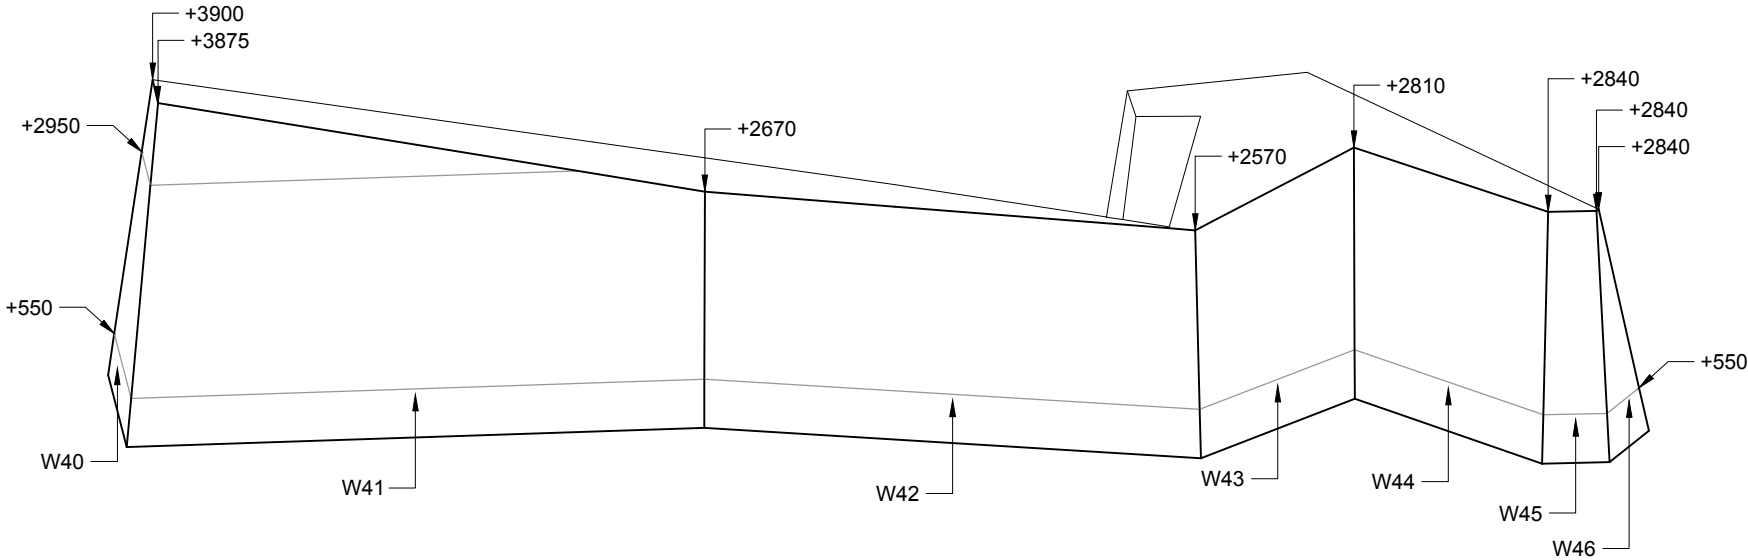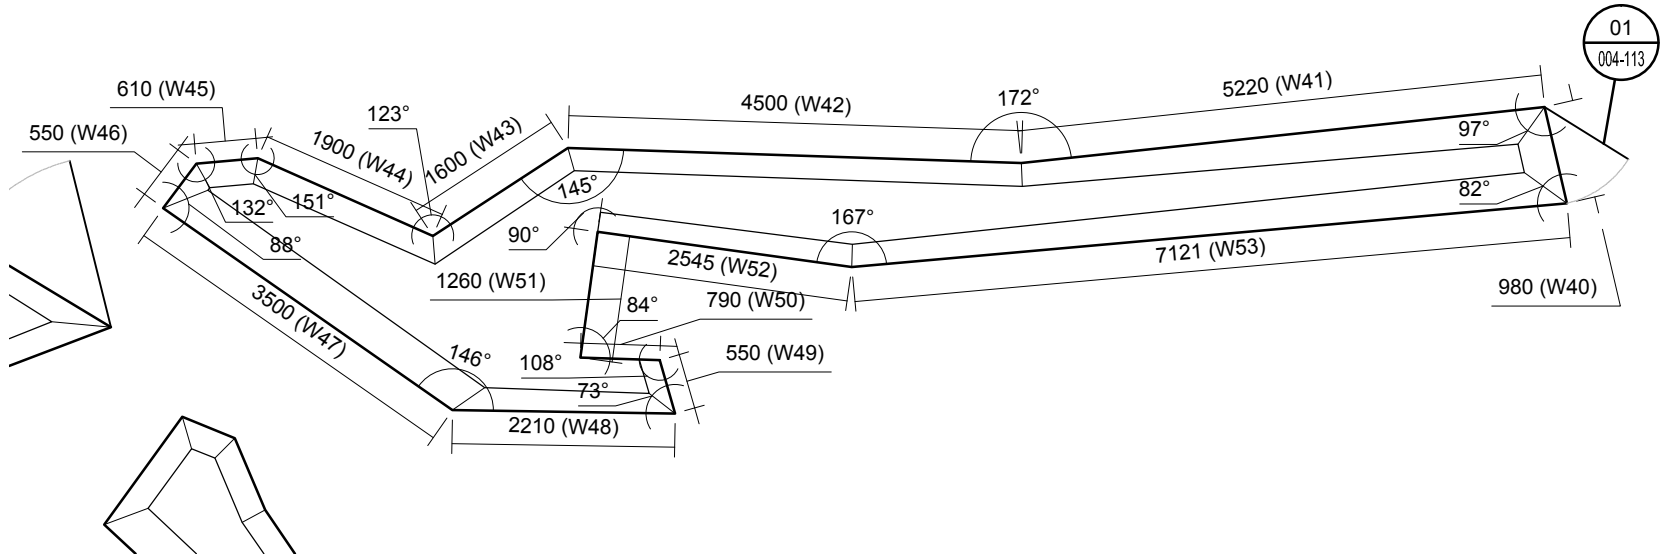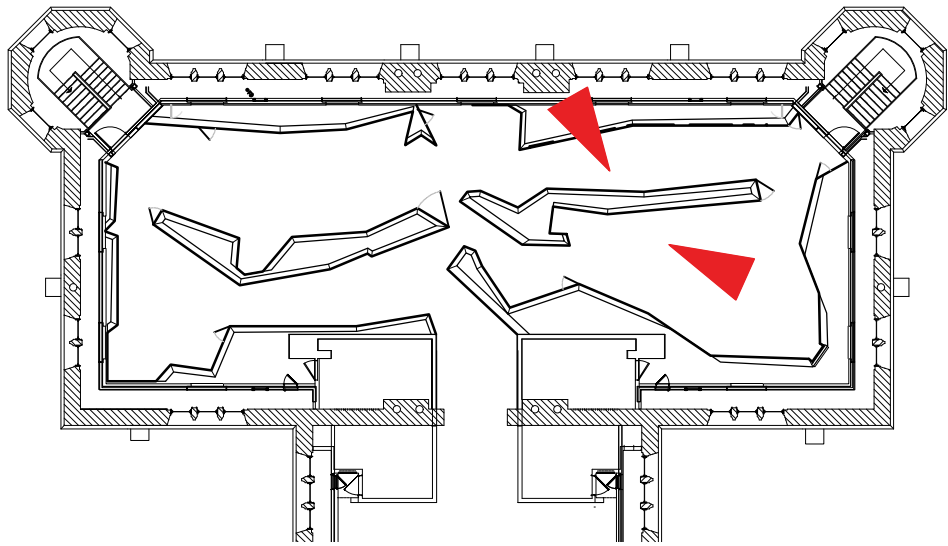


gsm°

CLIENT



KEY PLAN / NOTES

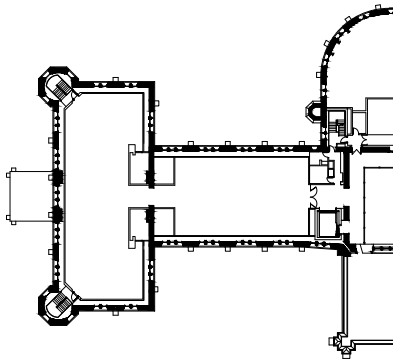

THESE DRAWINGS AND SPECIFICATIONS ONLY INDICATE DESIGN INTENT, THUS DISCLAIMING ANY LIABILITY WITH RESPECT TO ARCHITECTURAL OR ENGINEERING RESPONSIBILITY. THESE DRAWINGS ARE THE EXCLUSIVE PROPERTY OF GSMPROJECT CREATION AND CANNOT BE USED, COPIED OR REPRODUCED, IN WHOLE OR IN PART, WITHOUT WRITTEN PERMISSION. THEY MUST BE RETURNED UPON REQUEST. THE CONTRACTOR MUST VERIFY ALL DIMENSIONS WHICH APPEAR ON THE PLANS PRIOR TO STARTING WORK. GSMPROJECT CREATION MUST BE ADVISED OF ALL ERRORS, OMISSIONS OR DISCREPANCIES BETWEEN THESE DOCUMENTS AND THOSE OF OTHER PROFESSIONALS.

ISSUED FOR TENDER

T4	2016-09-26	ISSUED FOR TENDER 100%
T3	2016-09-16	ISSUED FOR TENDER 99%
T2	2016-08-26	ISSUED FOR TENDER 66%
T1	2016-08-01	ISSUED FOR TENDER 33%
NO.	DATE	DESCRIPTION

PROJECT




CANADIAN MUSEUM  
OF NATURE  
OTTAWA, CANADA

TITLE

THE WING  
WALL CONSTRUCTION

PROJECT MANAGER	DRAWN BY	APPROVED BY
YC	FL / FG	FO / JPC
DATE	SCALE - ECHELLE	REVISION
2016-09-29	N/A	T4

1534-SC-004-107

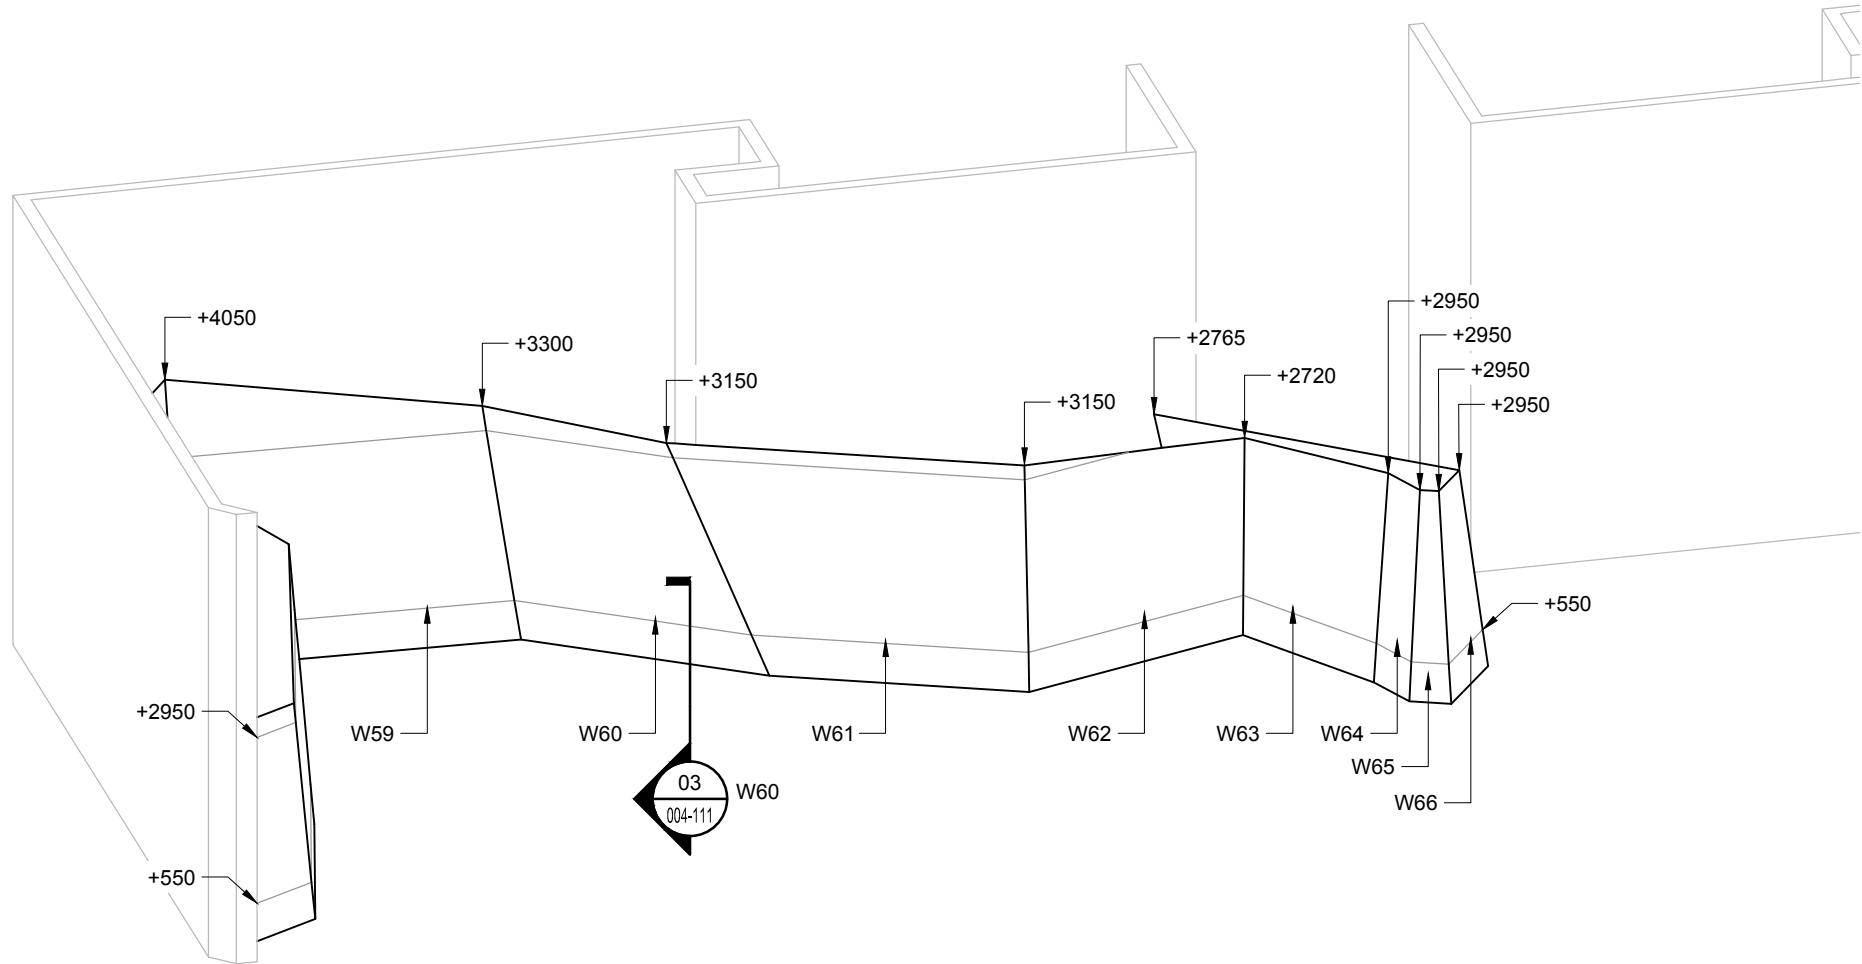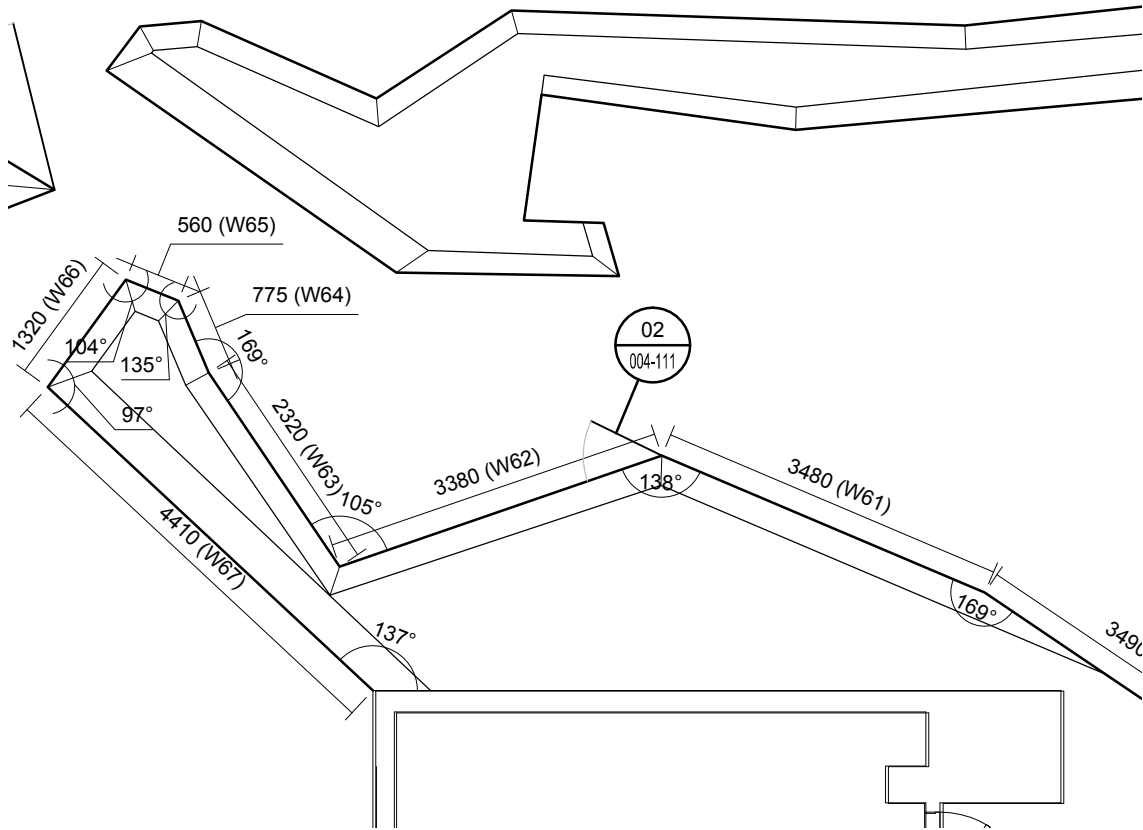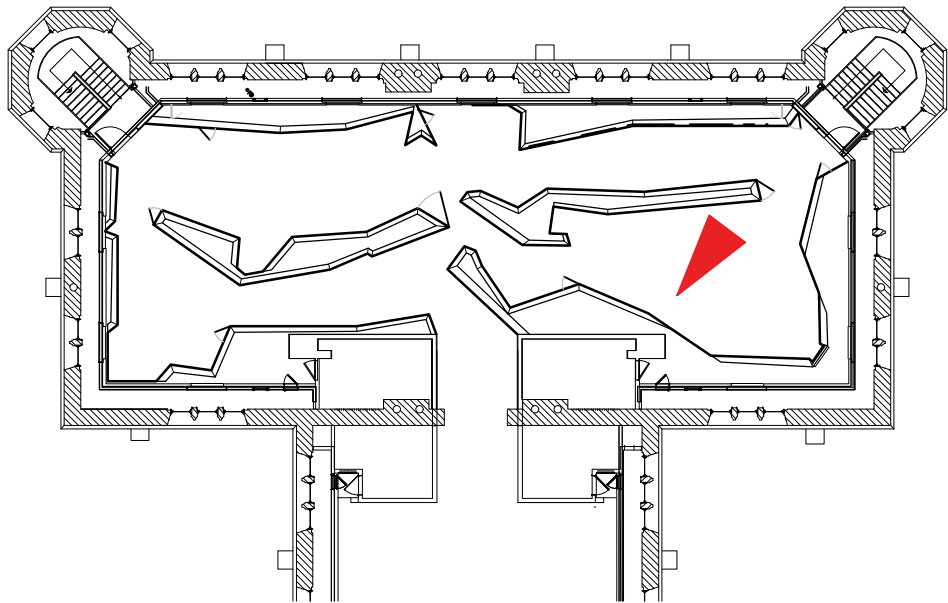


gsm°

CLIENT



KEY PLAN / NOTES

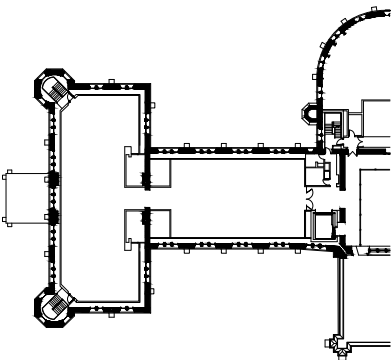

THESE DRAWINGS AND SPECIFICATIONS ONLY INDICATE DESIGN INTENT, THUS DISCLAIMING ANY LIABILITY WITH RESPECT TO ARCHITECTURAL OR ENGINEERING RESPONSIBILITY. THESE DRAWINGS ARE THE EXCLUSIVE PROPERTY OF GSMPROJECT CREATION AND CANNOT BE USED, COPIED OR REPRODUCED, IN WHOLE OR IN PART, WITHOUT WRITTEN PERMISSION. THEY MUST BE RETURNED UPON REQUEST. THE CONTRACTOR MUST VERIFY ALL DIMENSIONS WHICH APPEAR ON THE PLANS PRIOR TO STARTING WORK. GSMPROJECT CREATION MUST BE ADVISED OF ALL ERRORS, OMISSIONS OR DISCREPANCIES BETWEEN THESE DOCUMENTS AND THOSE OF OTHER PROFESSIONALS.

ISSUED FOR TENDER

T4	2016-09-26	ISSUED FOR TENDER 100%
T3	2016-09-16	ISSUED FOR TENDER 99%
T2	2016-08-26	ISSUED FOR TENDER 66%
T1	2016-08-01	ISSUED FOR TENDER 33%
NO.	DATE	DESCRIPTION

PROJECT





CANADIAN MUSEUM  
OF NATURE  
OTTAWA, CANADA

TITLE

THE WING  
WALL CONSTRUCTION

PROJECT MANAGER	DRAWN BY	APPROVED BY
YC	FL / FG	FO / JPC
DATE	SCALE - ECHELLE	REVISION
2016-09-29	N/A	T4

1534-SC-004-108

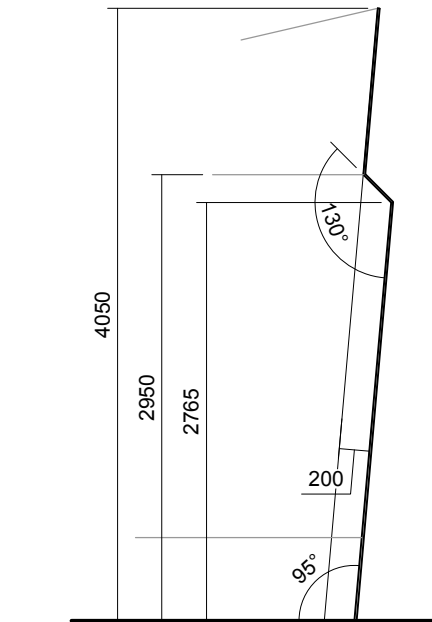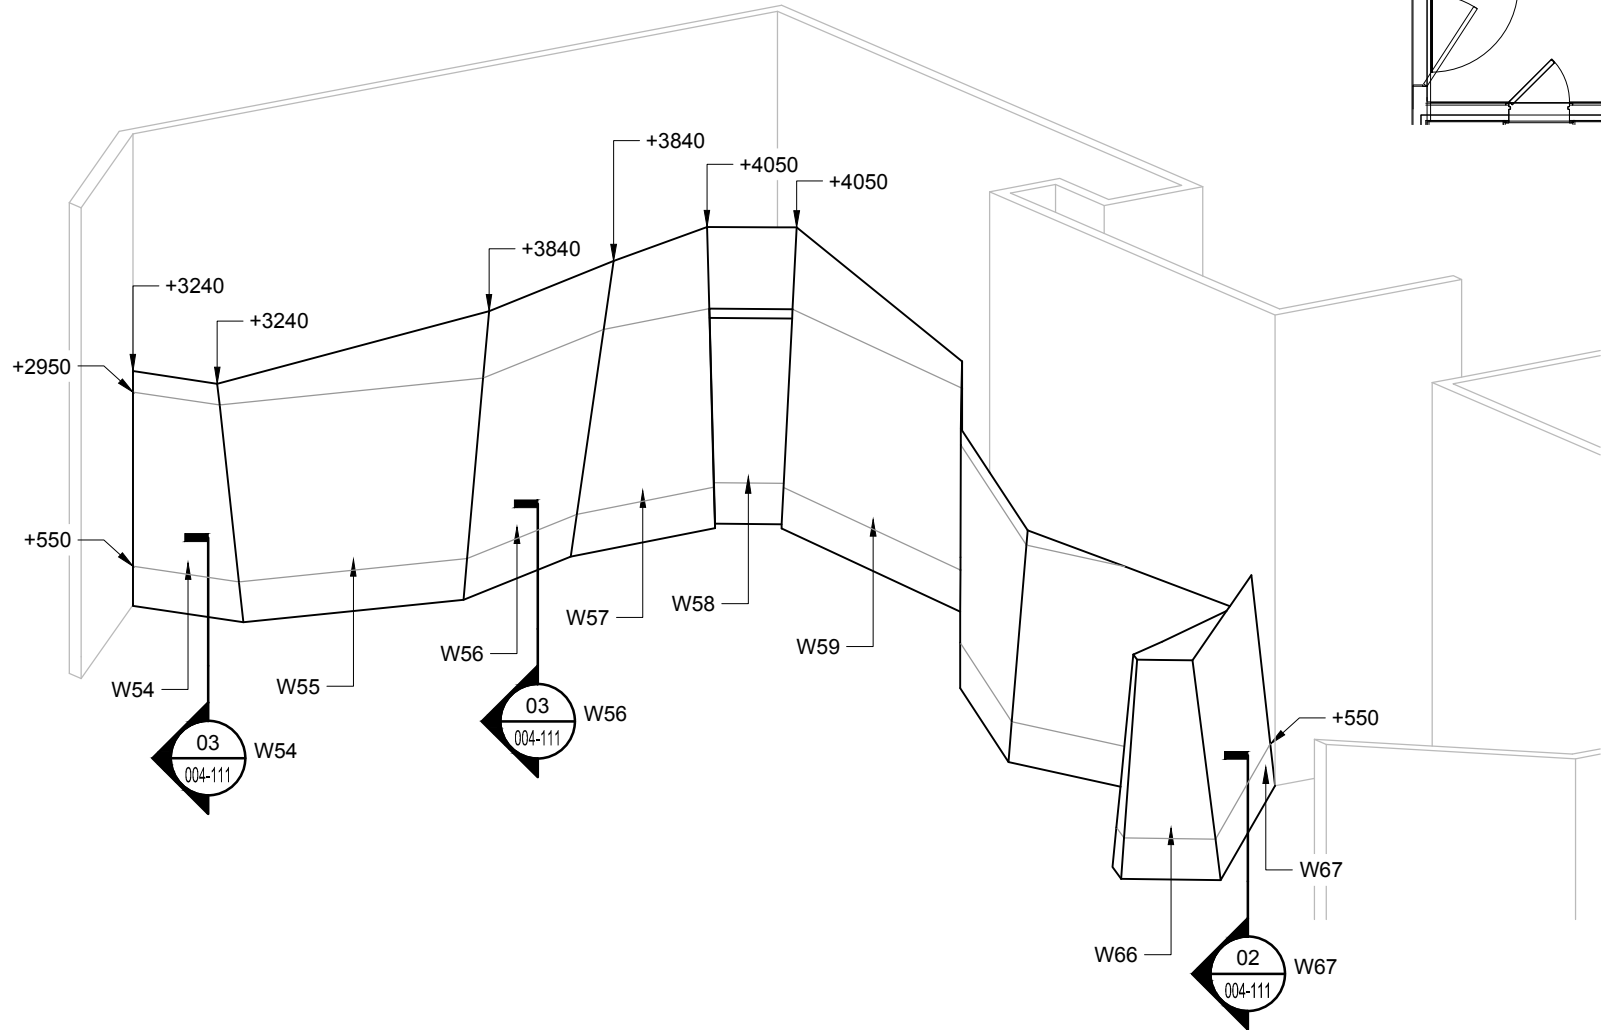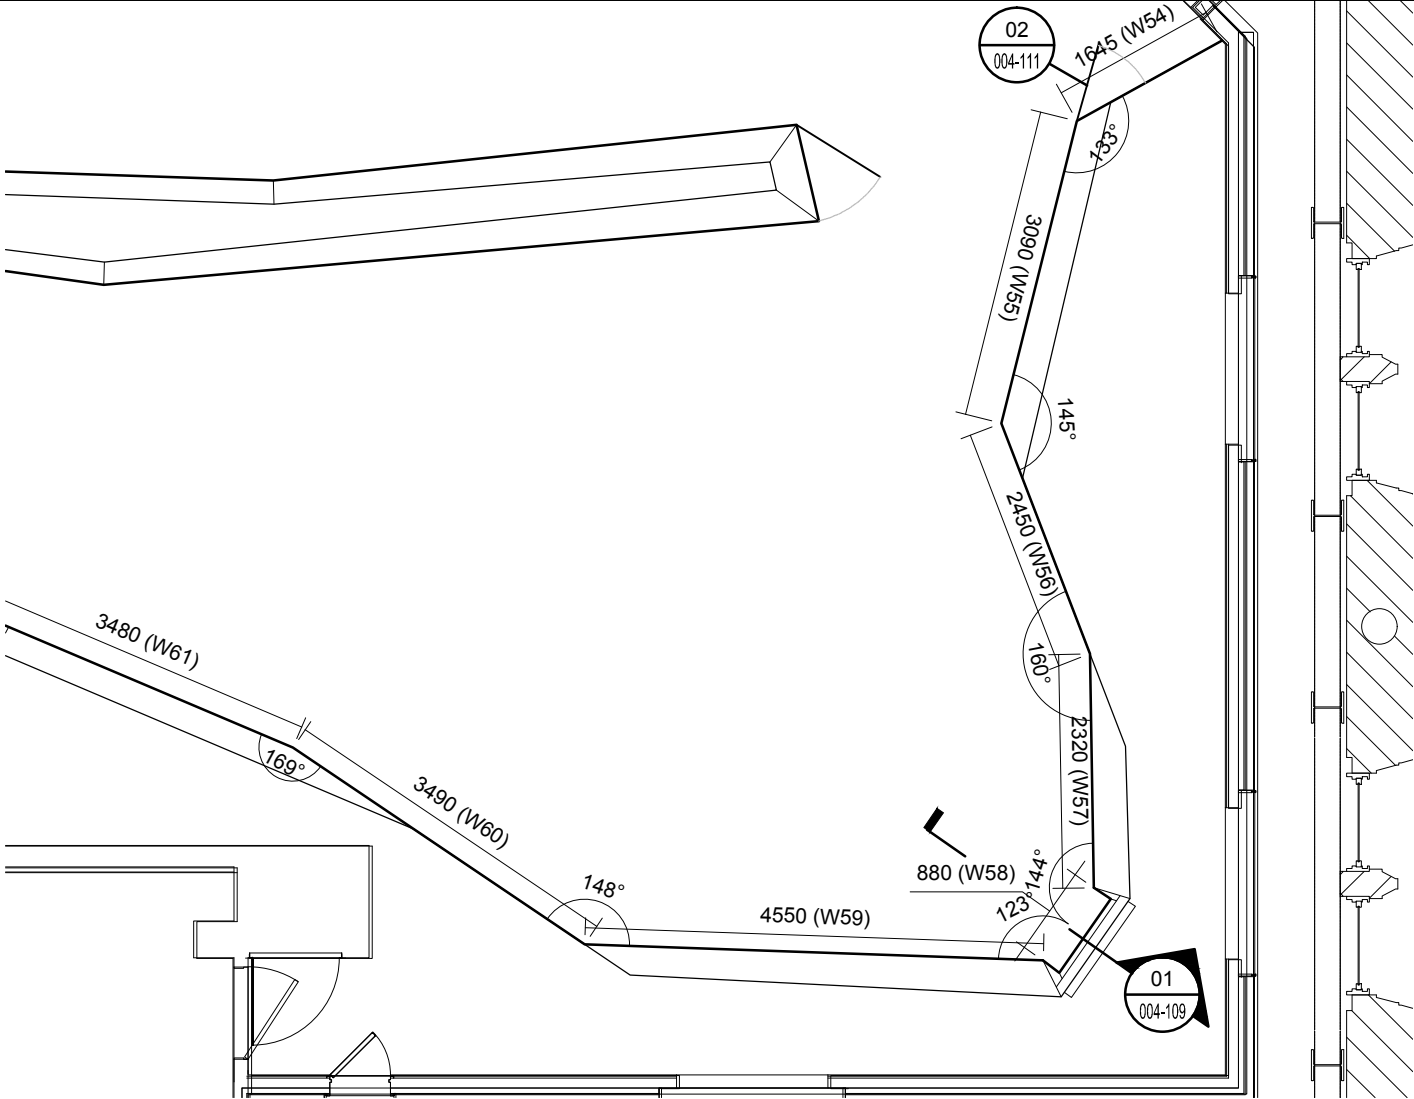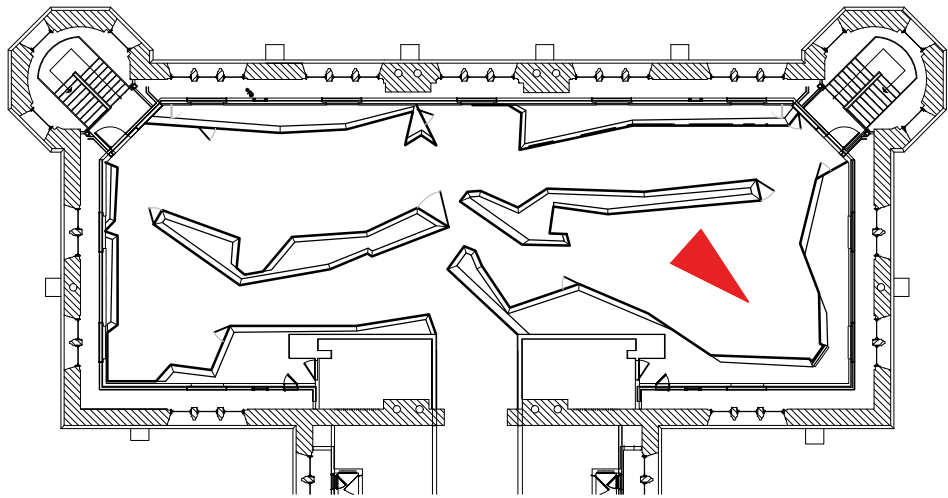


**1** SECTION VIEW  
SCALE: 1:50

gsm°

CLIENT

Canadian Museum of NATURE

Musée canadien de la

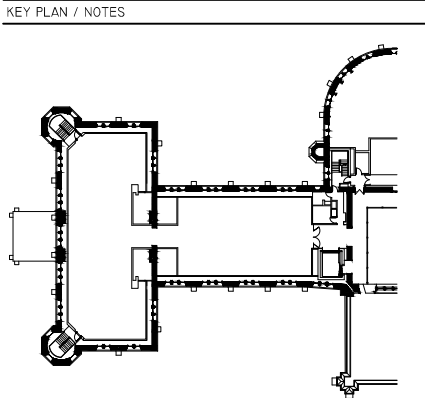

THESE DRAWINGS AND SPECIFICATIONS ONLY INDICATE DESIGN INTENT, THUS DISCLAIMING ANY LIABILITY WITH RESPECT TO ARCHITECTURAL OR ENGINEERING RESPONSIBILITY. THESE DRAWINGS ARE THE EXCLUSIVE PROPERTY OF GSMPROJECT CREATION AND CANNOT BE USED, COPIED OR REPRODUCED, IN WHOLE OR IN PART, WITHOUT WRITTEN PERMISSION. THEY MUST BE RETURNED UPON REQUEST. THE CONTRACTOR MUST VERIFY ALL DIMENSIONS WHICH APPEAR ON THE PLANS PRIOR TO STARTING WORK. GSMPROJECT CREATION MUST BE ADVISED OF ALL ERRORS, OMISSIONS OR DISCREPANCIES BETWEEN THESE DOCUMENTS AND THOSE OF OTHER PROFESSIONALS.

ISSUED FOR TENDER

T4	2016-09-26	ISSUED FOR TENDER 100%
T3	2016-09-16	ISSUED FOR TENDER 99%
T2	2016-08-26	ISSUED FOR TENDER 66%
T1	2016-08-01	ISSUED FOR TENDER 33%
NO.	DATE	DESCRIPTION

PROJECT  
**CANADIAN MUSEUM OF NATURE**  
OTTAWA, CANADA

TITLE

THE WING  
WALL CONSTRUCTION

PROJECT MANAGER	DRAWN BY	APPROVED BY
YC	FL / FG	FO / JPC
DATE	SCALE - ECHELLE	REVISION
2016-09-29	N/A	T4

1534-SC-004-109



PRINTING EXHIBITION WALLS

FILE REQUIREMENT

THE GRAPHIC DESIGN FILE MUST INCLUDE THREE LAYERS:

1ST LAYER: ALL THE DESIGN IN WHITE

2ND LAYER: COLOR REPRESENTING THE REAL WHITES

3RD LAYER: ALL THE COLORS IN CMYK

PRINT PROCESS

1ST LAYER IS PRINTED TWO TIMES IN WHITE

2ND LAYER IS A REFERENCE FOR THE WHITES. NOT PRINTED

3RD LAYER IS PRINTED ONE TIME IN CMYK

IMPRESSION DES MURS D'EXPOSITION

ÉXIGENCES DU FICHIER

LE FICHIER DE DESIGN GRAPHIQUE DOIT CONTENIR TROIS COUCHES:

1ÈRE COUCHE: TOUT LE DESIGN EN BLANC

2ÈME COUCHE: LA COULEUR REPRÉSENTANT LES VRAIS BLANCS


3ÈME COUCHE: TOUTES LES COULEURS EN CMYK

PROCÉDÉ D'IMPRESSION

LA 1ÈRE COUCHE EST IMPRIMÉE DEUX FOIS EN BLANC

LA 2ÈME COUCHE SERT DE RÉFÉRENCE POUR LES BLANCS. N'EST PAS IMPRIMÉE

LA 3ÈME COUCHEEST IMPRIMÉE UNE FOIS EN CMYK

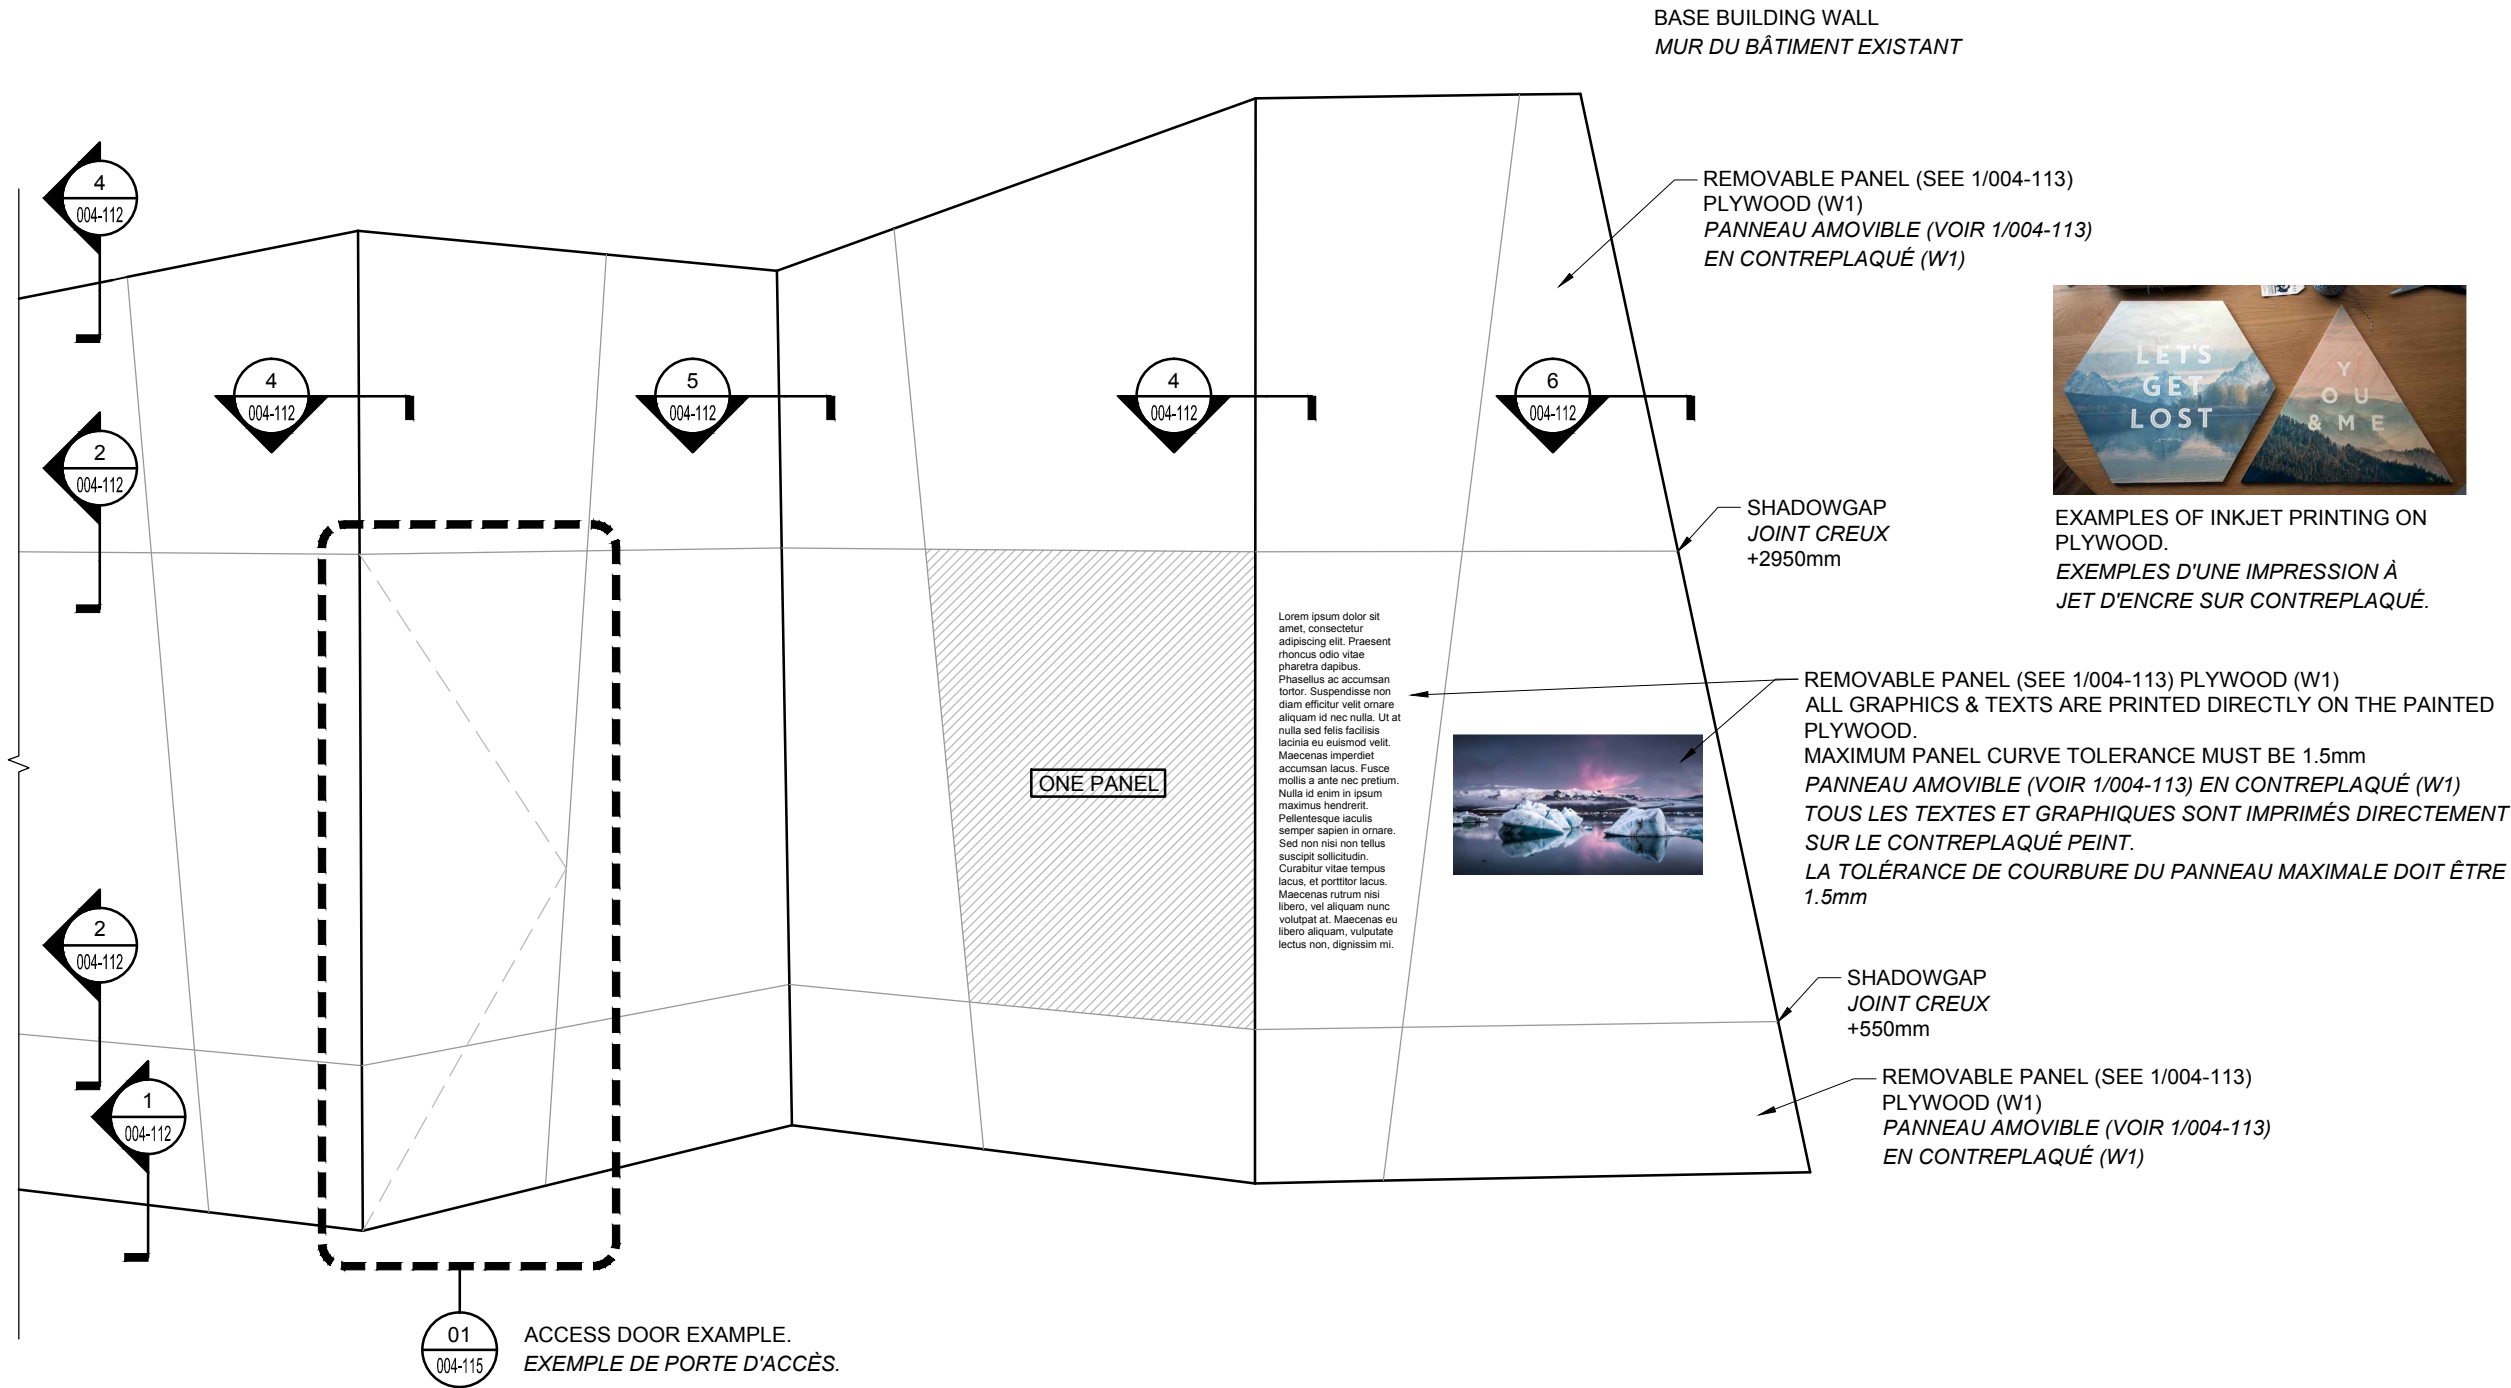


EXAMPLES OF INKJET PRINTING ON PLYWOOD.  
EXEMPLES D'UNE IMPRESSION À JET D'ENCRE SUR CONTREPLAQUÉ.

gsm°

CLIENT



KEY PLAN / NOTES

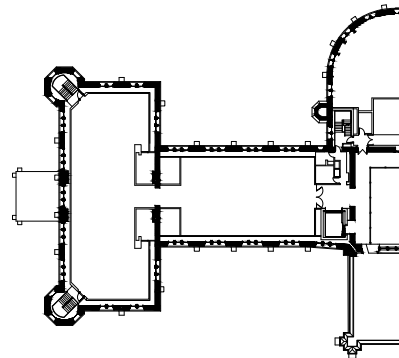

THESE DRAWINGS AND SPECIFICATIONS ONLY INDICATE DESIGN INTENT, THUS DISCLAIMING ANY LIABILITY WITH RESPECT TO ARCHITECTURAL OR ENGINEERING RESPONSIBILITY. THESE DRAWINGS ARE THE EXCLUSIVE PROPERTY OF GSMPROJECT CREATION AND CANNOT BE USED, COPIED OR REPRODUCED, IN WHOLE OR IN PART, WITHOUT WRITTEN PERMISSION. THEY MUST BE RETURNED UPON REQUEST. THE CONTRACTOR MUST VERIFY ALL DIMENSIONS WHICH APPEAR ON THE PLANS PRIOR TO STARTING WORK. GSMPROJECT CREATION MUST BE ADVISED OF ALL ERRORS, OMISSIONS OR DISCREPANCIES BETWEEN THESE DOCUMENTS AND THOSE OF OTHER PROFESSIONALS.

ISSUED FOR TENDER

NO.	DATE	DESCRIPTION
T4	2016-09-26	ISSUED FOR TENDER 100%
T3	2016-09-16	ISSUED FOR TENDER 99%
T2	2016-08-26	ISSUED FOR TENDER 66%
T1	2016-08-01	ISSUED FOR TENDER 33%

PROJECT

CANADIAN MUSEUM  
OF NATURE  
OTTAWA, CANADA


TITLE

THE WING  
WALL CONSTRUCTION  
WALL PANELS  
DIVISION EXAMPLE


PROJECT MANAGER	DRAWN BY	APPROVED BY
YC	FL / FG	FO / JPC
DATE	SCALE - ÉCHELLE	REVISION
2016-09-29	N/A	T4

1534-SC-004-110




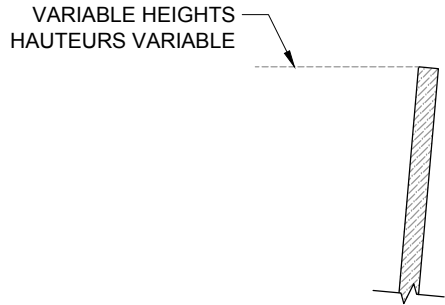


3 TYPICAL TOP DETAIL  
SCALE: 1:5

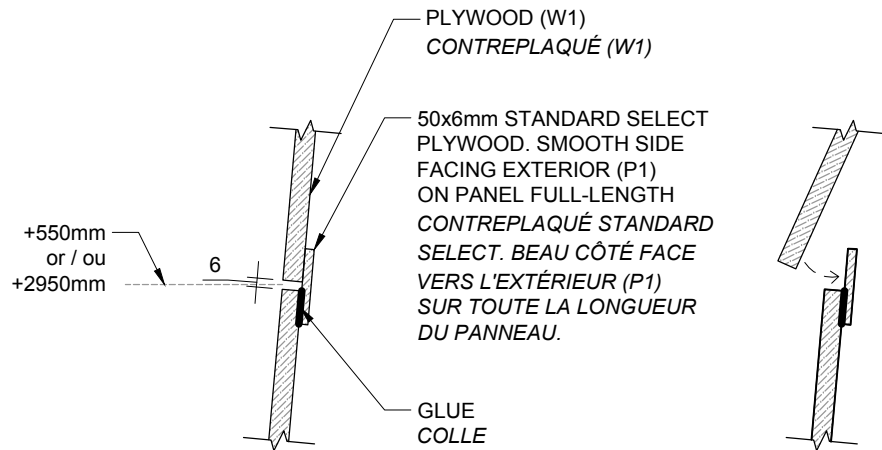


2 TYPICAL VERTICAL JONCTION DETAIL  
SCALE: 1:5

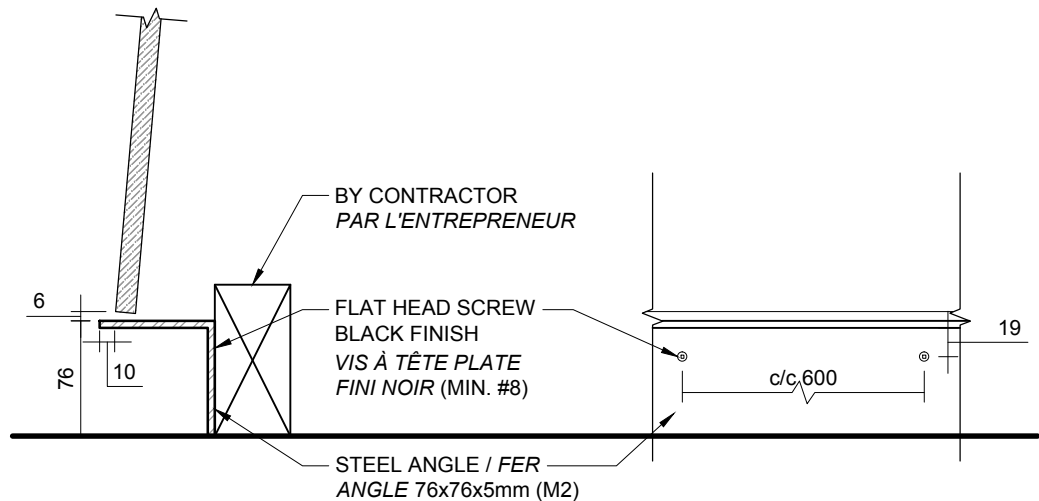


1 TYPICAL BASEBOARD DETAIL  
SCALE: 1:5

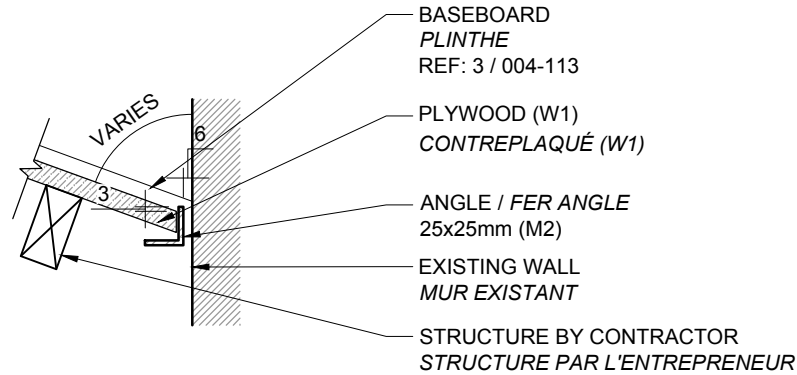

6 TYPICAL JUNCTION TO EXISTING WALL  
SCALE: 1:5

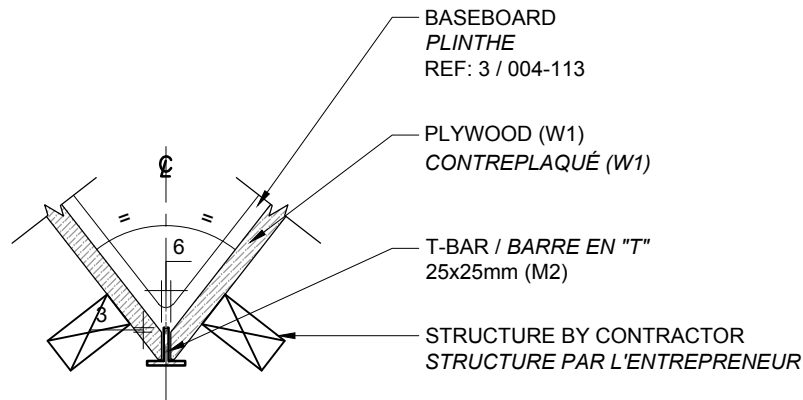

5 TYPICAL ANGLE DETAIL  
SCALE: 1:5

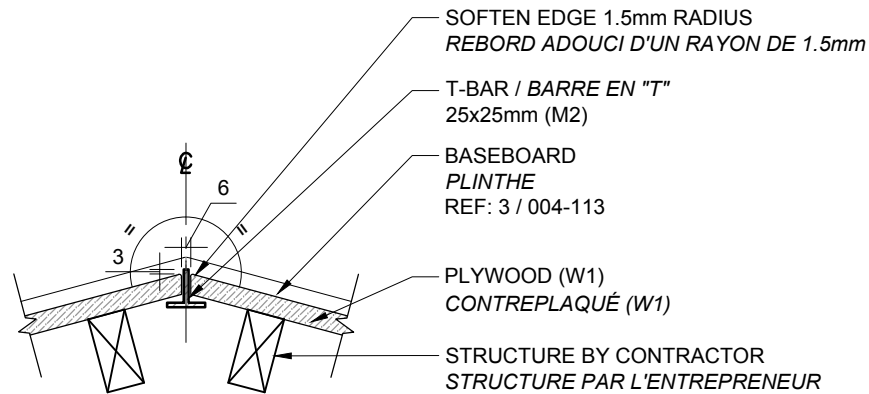


4 TYPICAL ANGLE DETAIL  
SCALE: 1:5

gsm°

CLIENT



KEY PLAN / NOTES

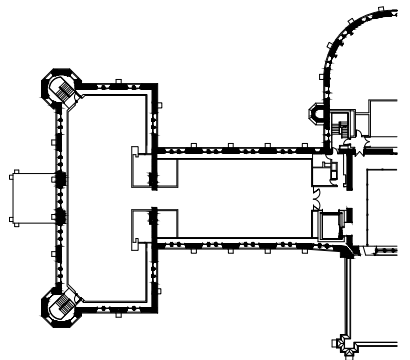

THESE DRAWINGS AND SPECIFICATIONS ONLY INDICATE DESIGN INTENT, THUS DISCLAIMING ANY LIABILITY WITH RESPECT TO ARCHITECTURAL OR ENGINEERING RESPONSIBILITY. THESE DRAWINGS ARE THE EXCLUSIVE PROPERTY OF GSMPROJECT CREATION AND CANNOT BE USED, COPIED OR REPRODUCED, IN WHOLE OR IN PART, WITHOUT WRITTEN PERMISSION. THEY MUST BE RETURNED UPON REQUEST. THE CONTRACTOR MUST VERIFY ALL DIMENSIONS WHICH APPEAR ON THE PLANS PRIOR TO STARTING WORK. GSMPROJECT CREATION MUST BE ADVISED OF ALL ERRORS, OMISSIONS OR DISCREPANCIES BETWEEN THESE DOCUMENTS AND THOSE OF OTHER PROFESSIONALS.

ISSUED FOR TENDER

NO.	DATE	DESCRIPTION
T4	2016-09-26	ISSUED FOR TENDER 100%
T3	2016-09-16	ISSUED FOR TENDER 99%
T2	2016-08-26	ISSUED FOR TENDER 66%
T1	2016-08-01	ISSUED FOR TENDER 33%

PROJECT


CANADIAN MUSEUM  
OF NATURE  
OTTAWA, CANADA

TITLE


THE WING  
WALL CONSTRUCTION  
TYPICAL DETAILS

PROJECT MANAGER	DRAWN BY	APPROVED BY
YC	FL / FG	FO / JPC
DATE	SCALE - ECHELLE	REVISION
2016-09-29	1:5	T4


1534-SC-004-112

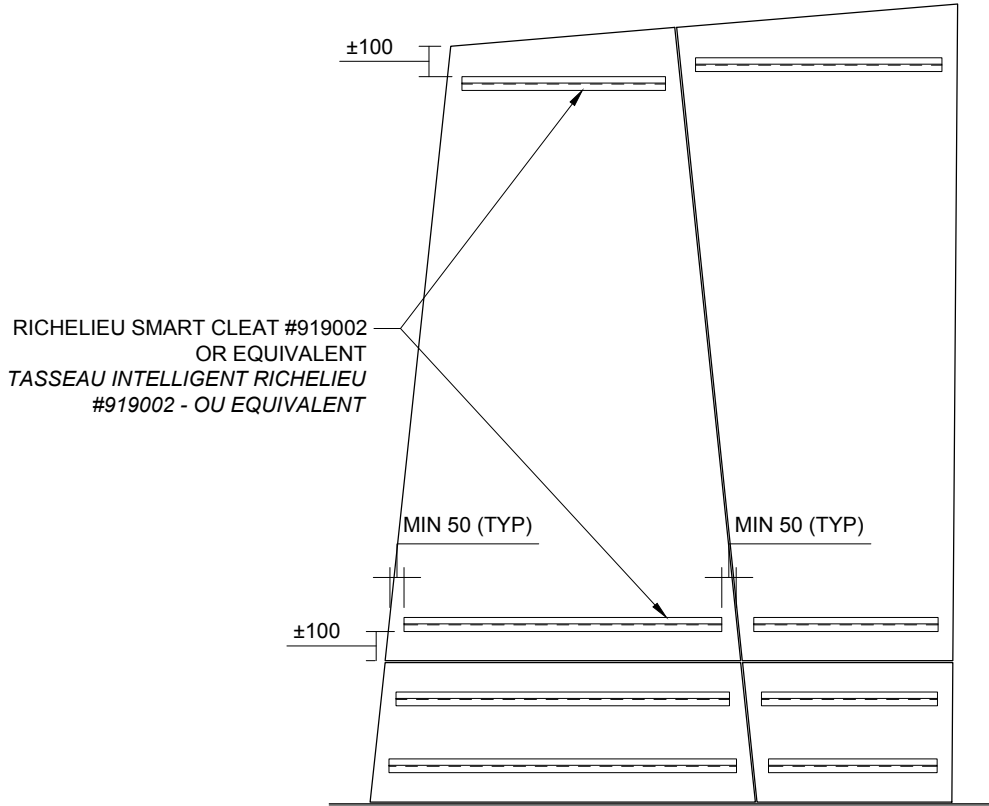

**2** REMOVABLE PANELS PRINCIPLE  
SCALE: 1:25

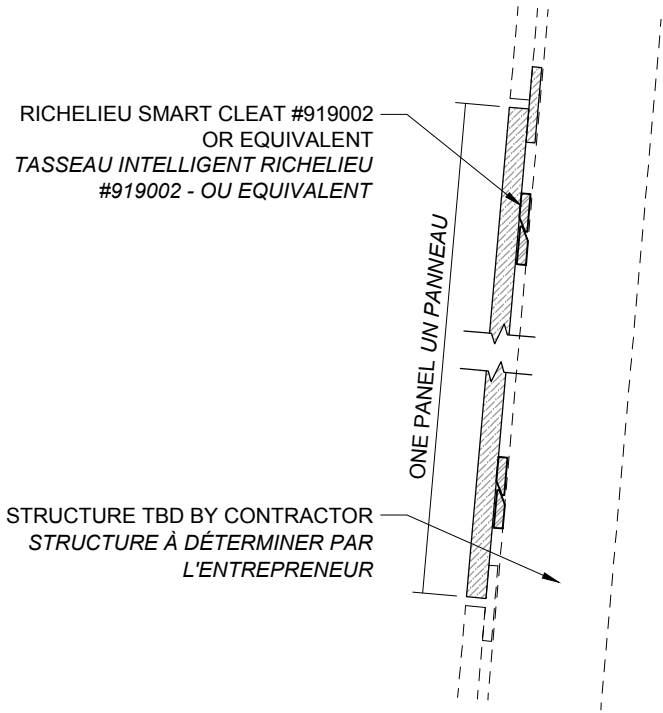

**1** REMOVABLE PANELS PRINCIPLE  
SCALE: 1:5

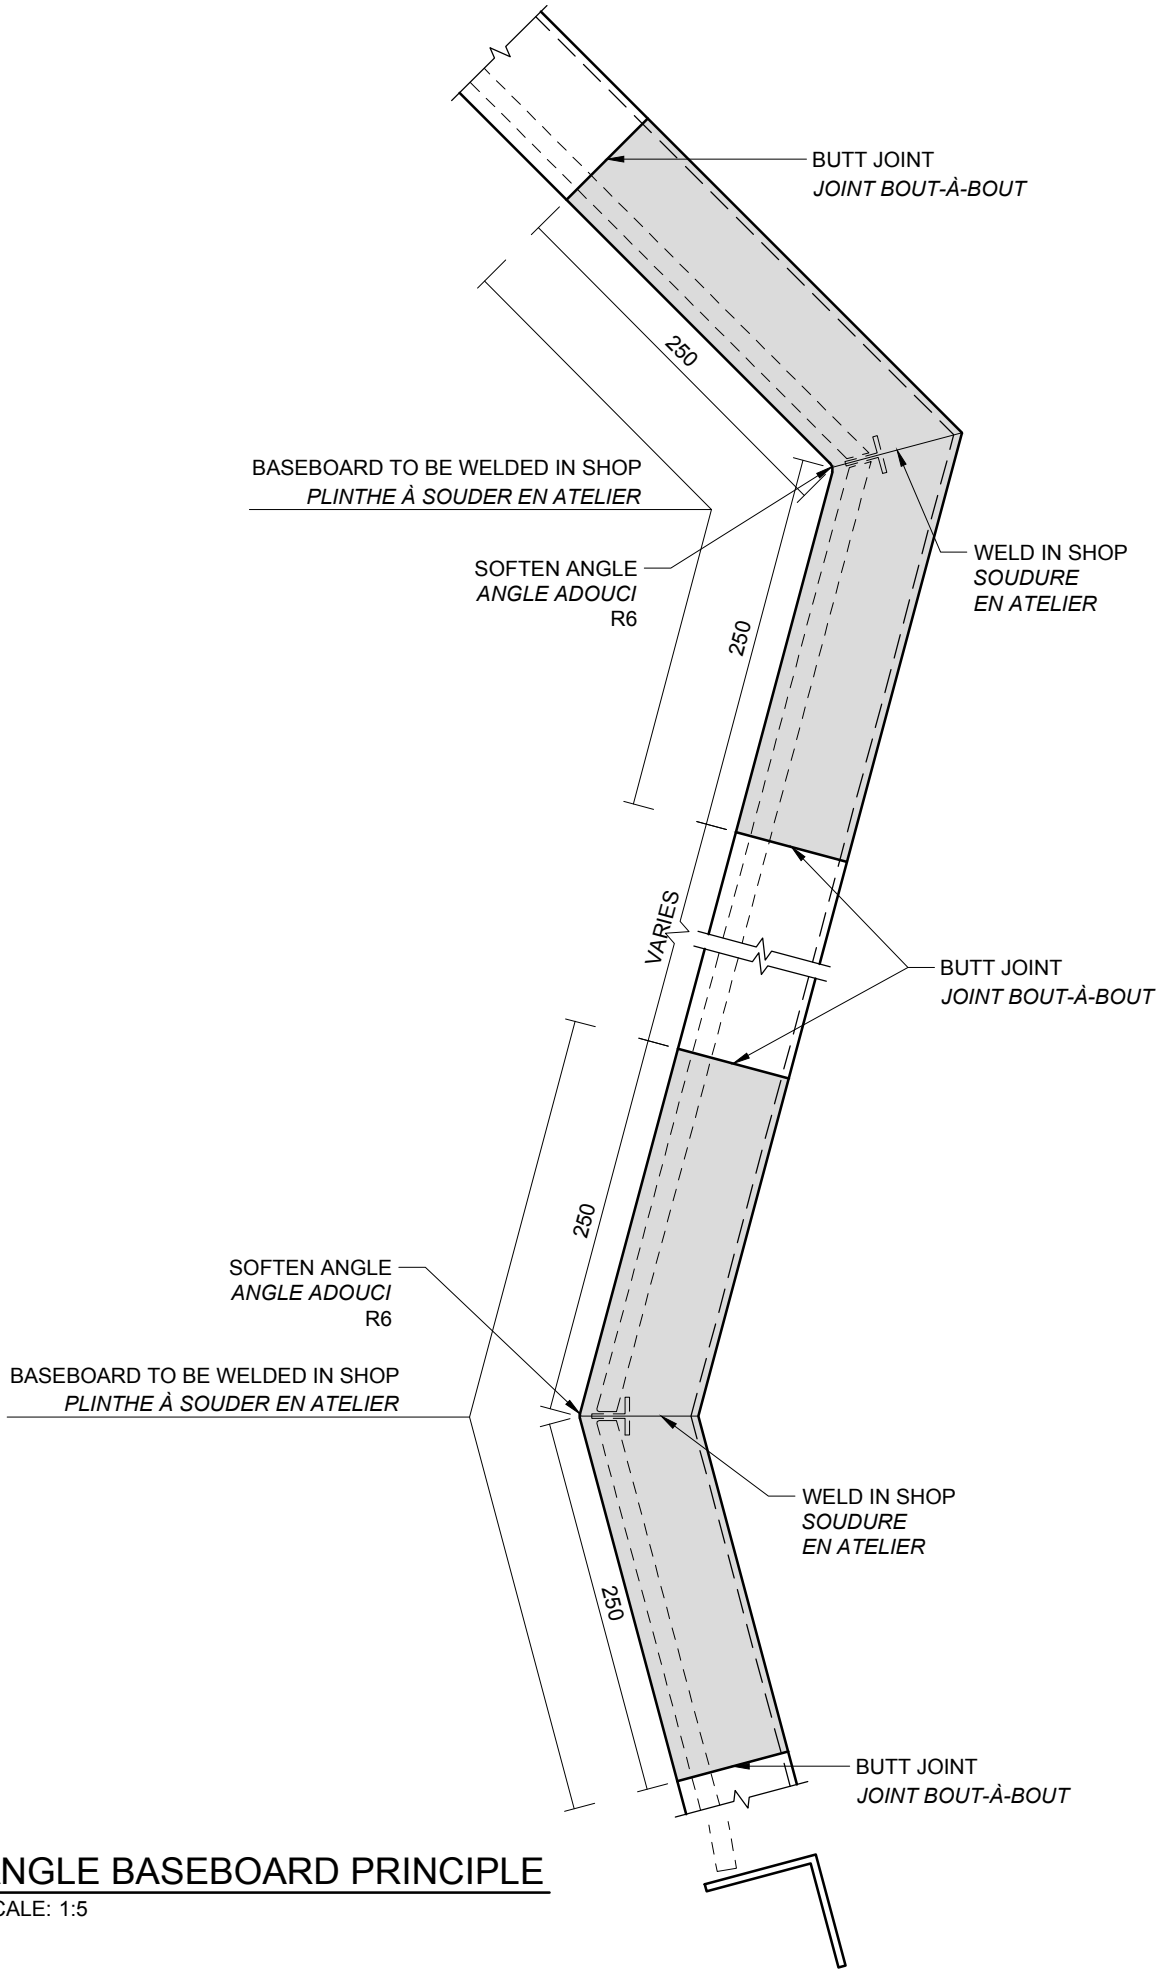


**3** ANGLE BASEBOARD PRINCIPLE  
SCALE: 1:5

**gsm°**

CLIENT



KEY PLAN / NOTES

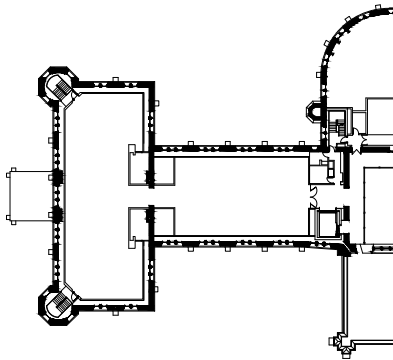

THESE DRAWINGS AND SPECIFICATIONS ONLY INDICATE DESIGN INTENT, THUS DISCLAIMING ANY LIABILITY WITH RESPECT TO ARCHITECTURAL OR ENGINEERING RESPONSIBILITY. THESE DRAWINGS ARE THE EXCLUSIVE PROPERTY OF GSMPROJECT CREATION AND CANNOT BE USED, COPIED OR REPRODUCED, IN WHOLE OR IN PART, WITHOUT WRITTEN PERMISSION. THEY MUST BE RETURNED UPON REQUEST. THE CONTRACTOR MUST VERIFY ALL DIMENSIONS WHICH APPEAR ON THE PLANS PRIOR TO STARTING WORK. GSMPROJECT CREATION MUST BE ADVISED OF ALL ERRORS, OMISSIONS OR DISCREPANCIES BETWEEN THESE DOCUMENTS AND THOSE OF OTHER PROFESSIONALS.

ISSUED FOR TENDER

T1	2016-09-26	ISSUED FOR TENDER 100%
NO.	DATE	DESCRIPTION

PROJECT


**CANADIAN MUSEUM  
OF NATURE**  
OTTAWA, CANADA

TITLE

**THE WING  
WALL CONSTRUCTION  
TYPICAL DETAILS**

PROJECT MANAGER	DRAWN BY	APPROVED BY
YC	FL / FG	FO / JPC
DATE	SCALE - ÉCHELLE	REVISION
2016-09-29	VARIED	T1

**1534-SC-004-113**

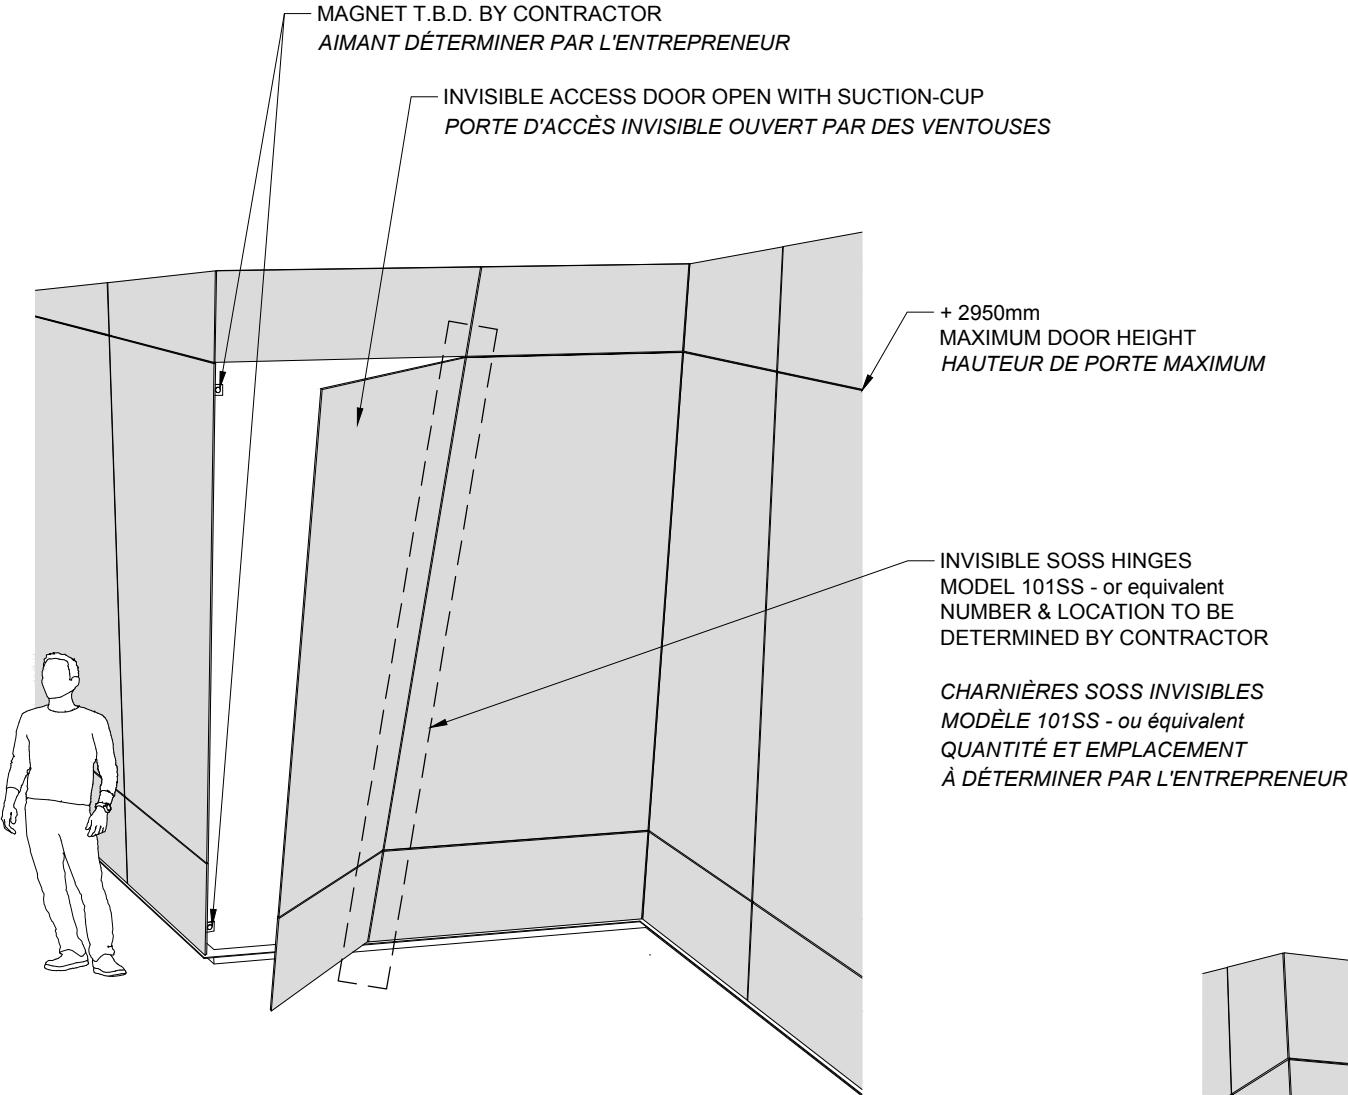


**1A** PUBLIC SIDE  
SCALE: N/A

**1** AXONOMETRY  
SCALE: N/A

EXACT POSITION AND DIMENSIONS OF ALL ACCESS DOORS MUST BE COORDINATED WITH GRAPHICS AND OTHER ELEMENTS. ACCESS DOOR ARE SET TO FIT WITHIN THE VERTICAL JOINTS

LES DIMENSIONS ET LA POSITION EXACTE DE TOUTES LES PORTES D'ACCÈS DOIVENT ÊTRE COORDONNÉES AVEC LES GRAPHIQUES ET AUTRES ÉLÉMENTS. LES PORTES D'ACCÈS SONT FAITS POUR S'AJUSTER À L'INTÉRIEUR DES JOINTS VERTICAUX

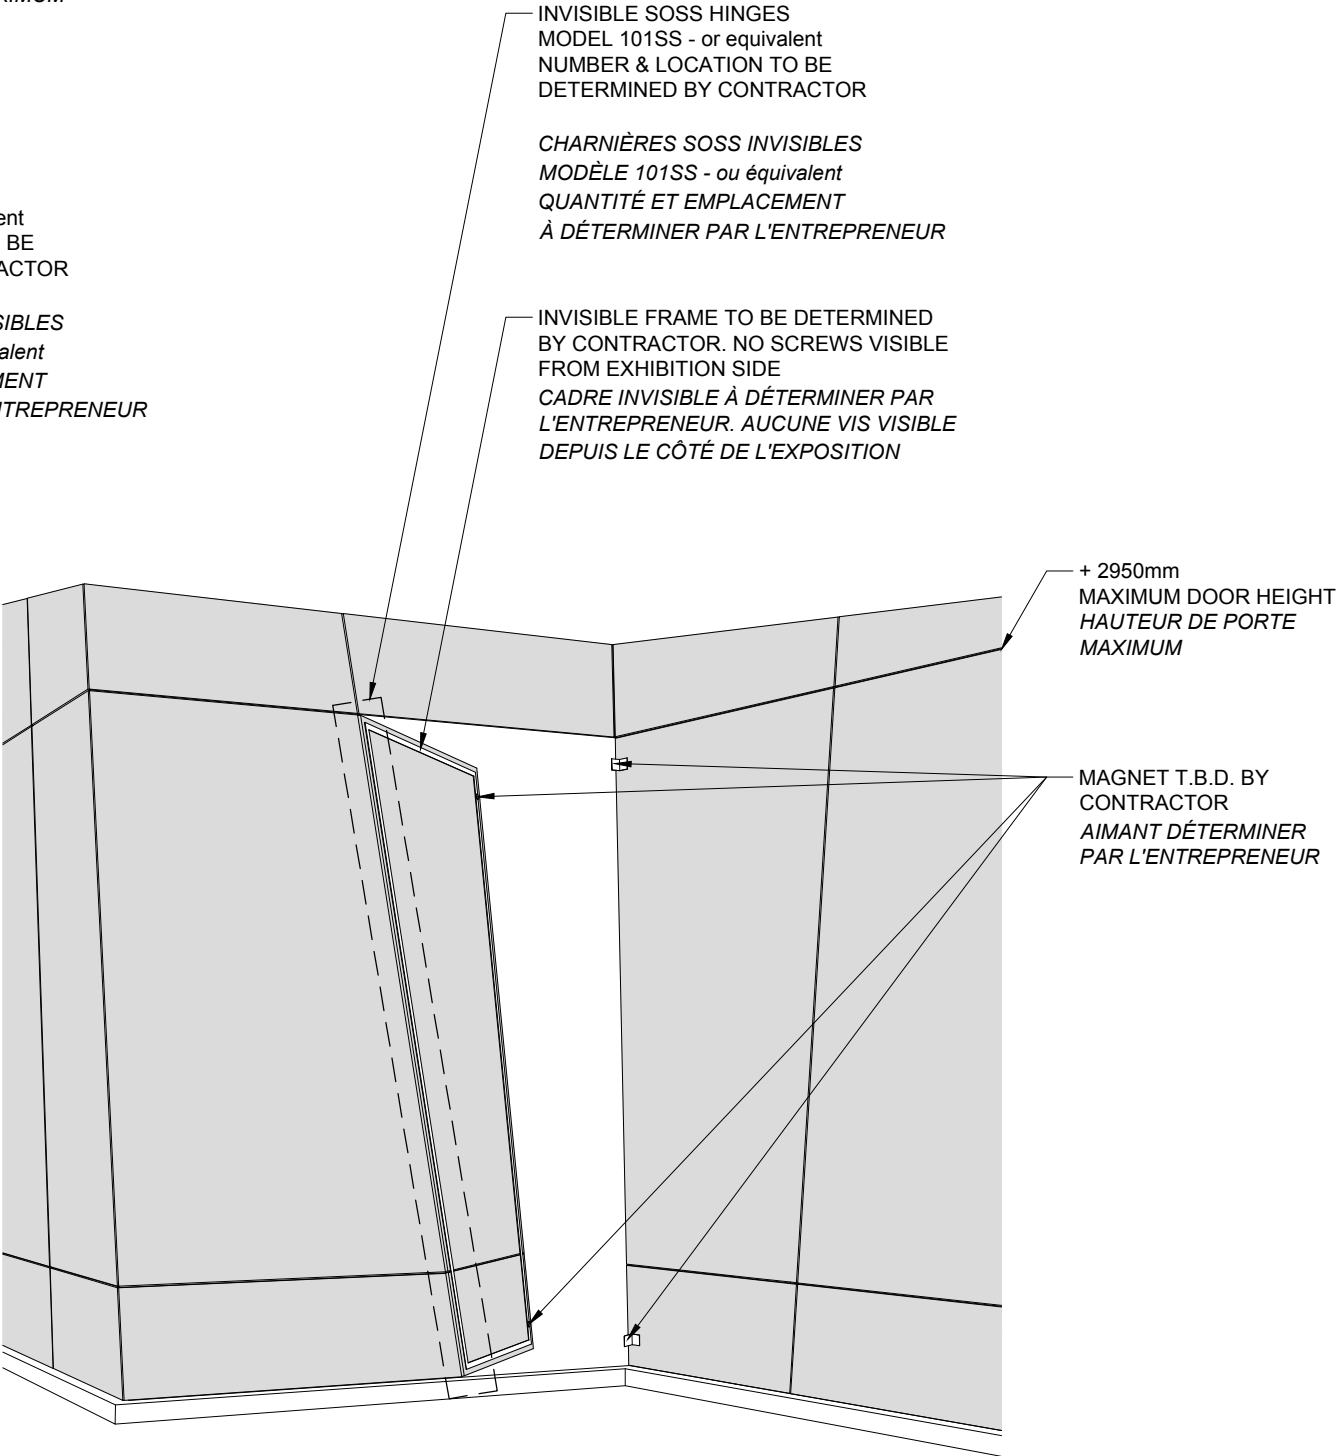


**1B** BACKSTORE SIDE  
SCALE: N/A

CLIENT

Canadian Museum of  
Musée canadien de la  
**NATURE**

KEY PLAN / NOTES

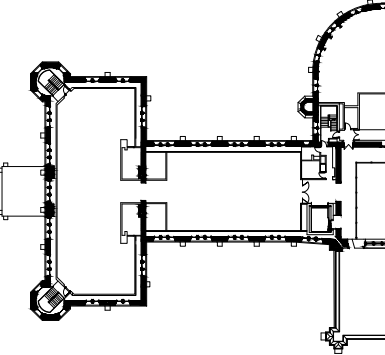

THESE DRAWINGS AND SPECIFICATIONS ONLY INDICATE DESIGN INTENT, THUS DISCLAIMING ANY LIABILITY WITH RESPECT TO ARCHITECTURAL OR ENGINEERING RESPONSIBILITY. THESE DRAWINGS ARE THE EXCLUSIVE PROPERTY OF GSMPROJECT CREATION AND CANNOT BE USED, COPIED OR REPRODUCED, IN WHOLE OR IN PART, WITHOUT WRITTEN PERMISSION. THEY MUST BE RETURNED UPON REQUEST. THE CONTRACTOR MUST VERIFY ALL DIMENSIONS WHICH APPEAR ON THE PLANS PRIOR TO STARTING WORK. GSMPROJECT CREATION MUST BE ADVISED OF ALL ERRORS, OMISSIONS OR DISCREPANCIES BETWEEN THESE DOCUMENTS AND THOSE OF OTHER PROFESSIONALS.

ISSUED FOR TENDER

T3	2016-09-26	ISSUED FOR TENDER 100%
T2	2016-09-16	ISSUED FOR TENDER 99%
T1	2016-08-26	ISSUED FOR TENDER 66%
NO.	DATE	DESCRIPTION

PROJECT

CANADIAN MUSEUM  
OF NATURE  
OTTAWA, CANADA

TITLE

THE WING  
WALL CONSTRUCTION  
ACCESS DOOR PRINCIPLE

PROJECT MANAGER	DRAWN BY	APPROVED BY
YC	FL / FG	FO / JPC
DATE	SCALE - ÉCHELLE	REVISION
2016-09-29	N/A	T3

1534-SC-004-115





Canadian  
Museum of  
**NATURE**

Musée  
canadien de la  
**NATURE**

ISSUED FOR TENDER

CANADIAN MUSEUM  
OF NATURE  
OTTAWA, CANADA


THE WING  
WALL CONSTRUCTION  
PANELS DIVISION PRINCIPLE

1534-SC-004-116

last print: 2016/09/29 at 11:31

**last save : 2016/09/29 at 10:23**

File: \\PROJECTS.GSM.PRJCT.COM\GSM.PRJCT-PROJECTS\1534-CANADIAN MUSEUM OF NATURE-CMN\04 PRODUCTION\10 SCENO\14 PLANS\1534-SC-004-000.DWG

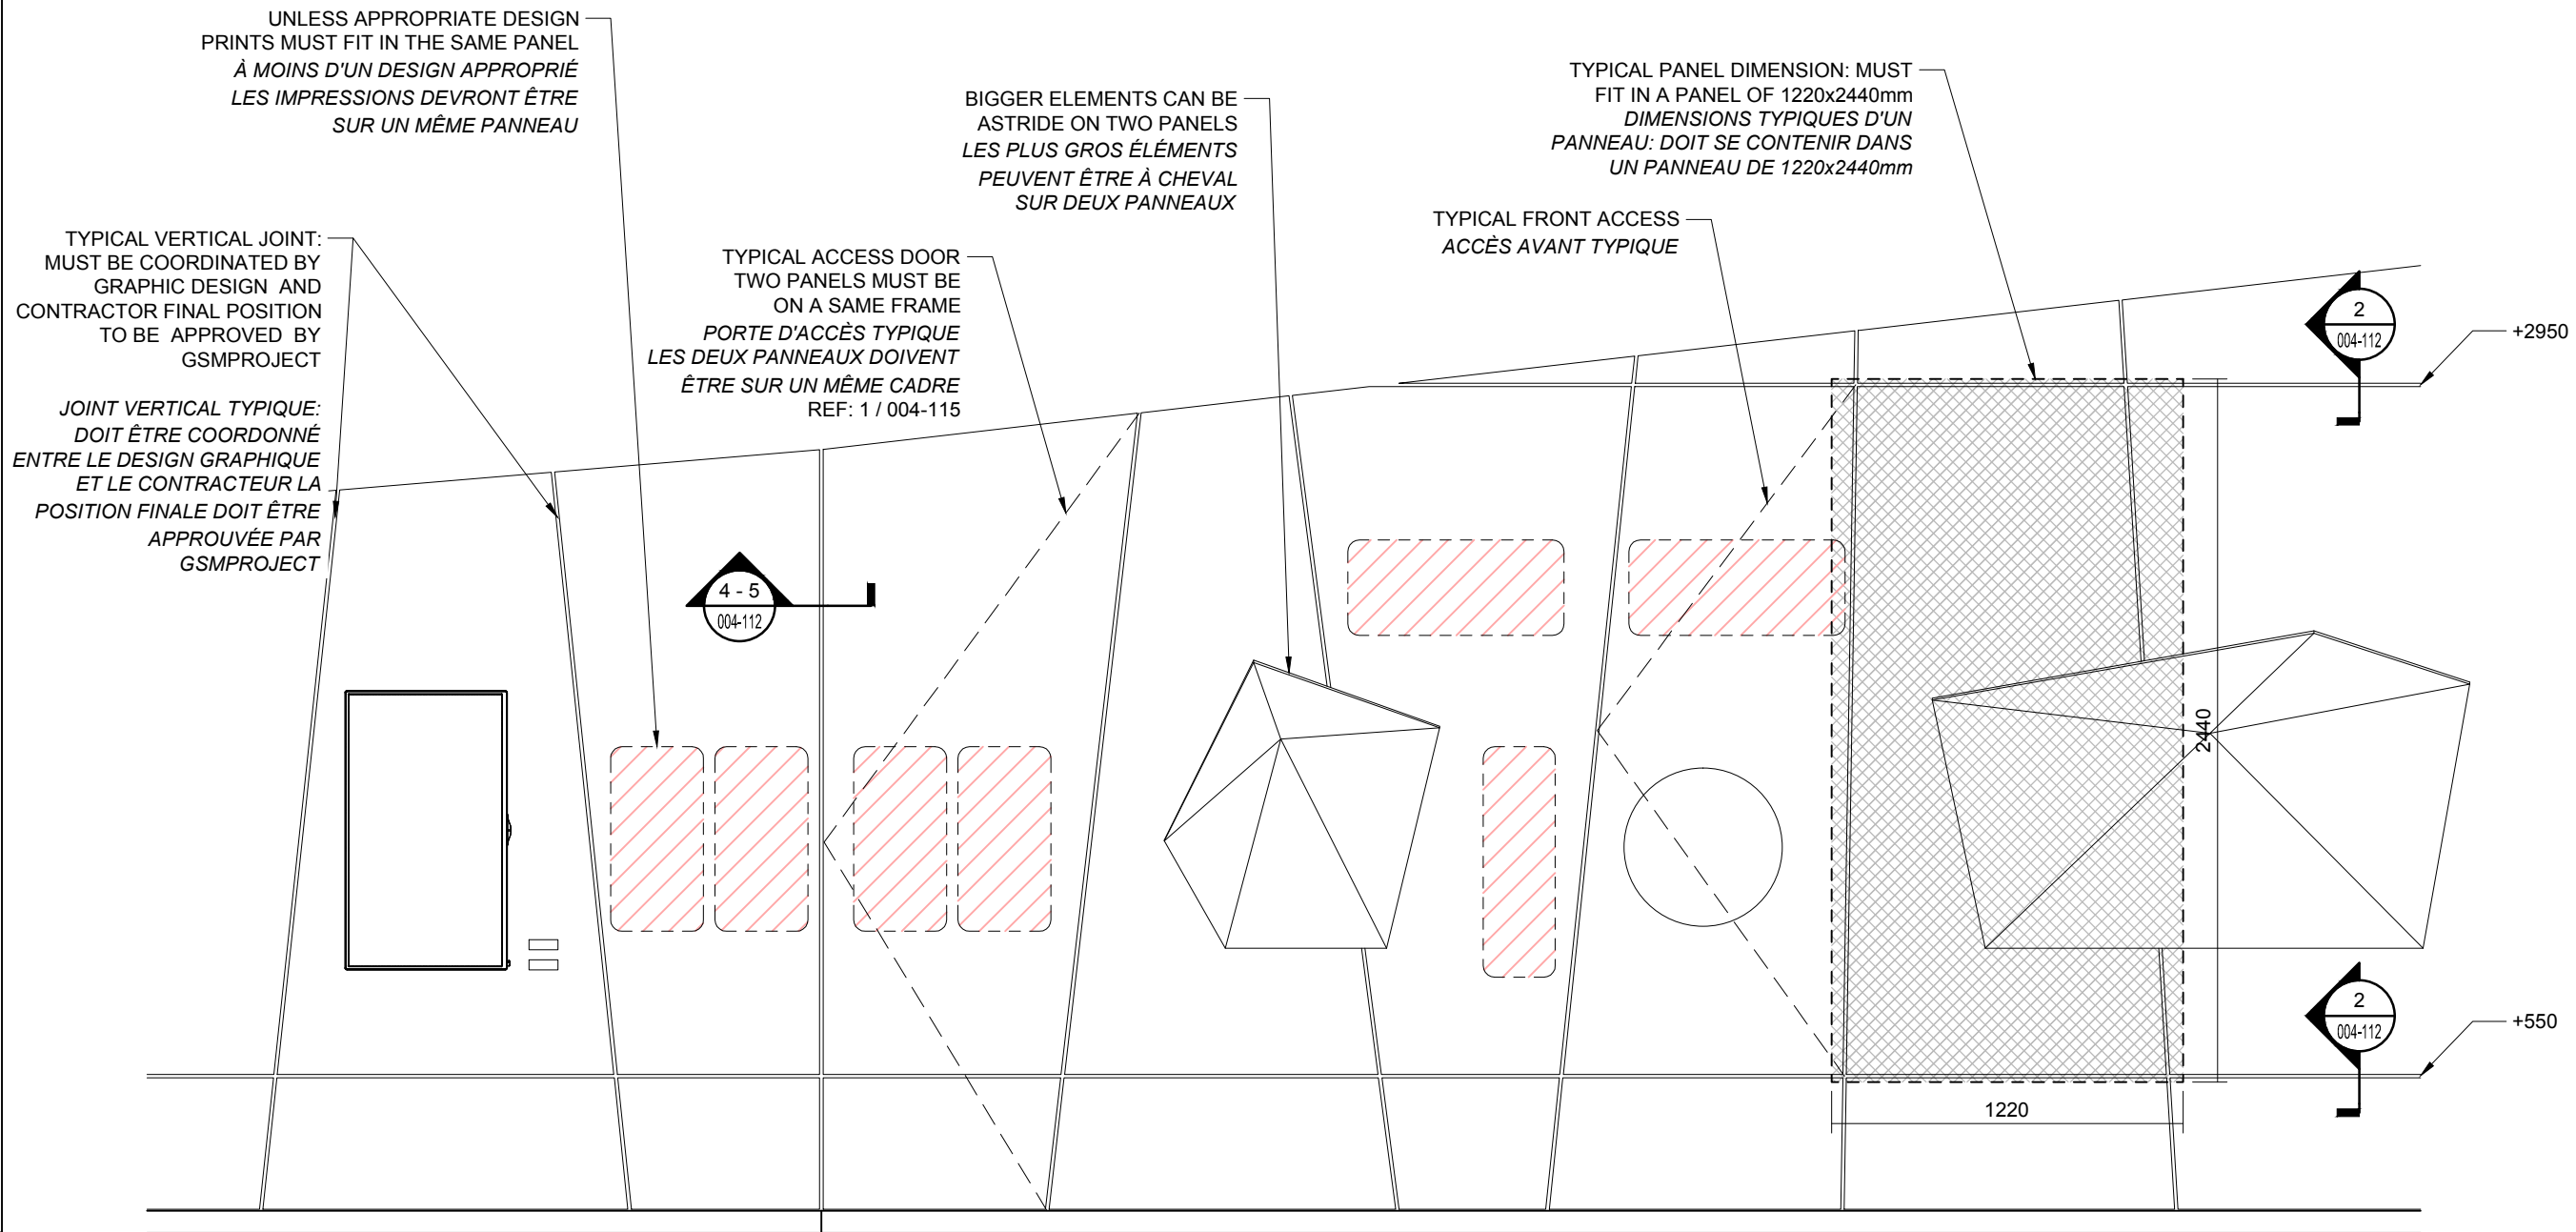

SCALE: 1:25

©2016 gsmproject creation inc. | last save : 2016/09/29 at 08:25 | last print : 2016/09/29 at 11:32 | File : \\PROJETS.GSMRJCT.COM\GSMRJCT-PROJETS\IP1534-CANADIAN MUSEUM OF NATURE-CMN\04\_PRODUCTION\10\_SCENO\14\_PLANS\1534-SC-004-300.DWG

GENERAL NOTES


ARTIFACTS PRESERVATION SPECIFICATIONS  
MUST BE COORDINATED BETWEEN THE  
CONTRACTOR AND CMN.  
ALL SHOWCASES ARE EQUIPPED WITH A  
SILICA GEL COMPARTMENT. IF OTHER NEEDS,  
COORDINATE WITH CMN.

LIGHTING FOCUS BY LIGHTING DESIGNER.

NOTES GÉNÉRAL

LES PROPRIÉTÉS DE CONSERVATION DES  
ARTEFACTS DOIVENT ÊTRE COORDONNÉES  
ENTRE L'ENTREPRENEUR ET CMN.  
TOUTES LES VITRINES SONT ÉQUIPÉES D'UN  
COMPARTIMENT DE GEL DE SILICE. SI  
AUTRES BESOINS, COORDONNER AVEC CMN.

L'AJUSTEMENT DE L'ÉCLAIRAGE SE FERA PAR  
LE DESIGNER EN ÉCLAIRAGE.

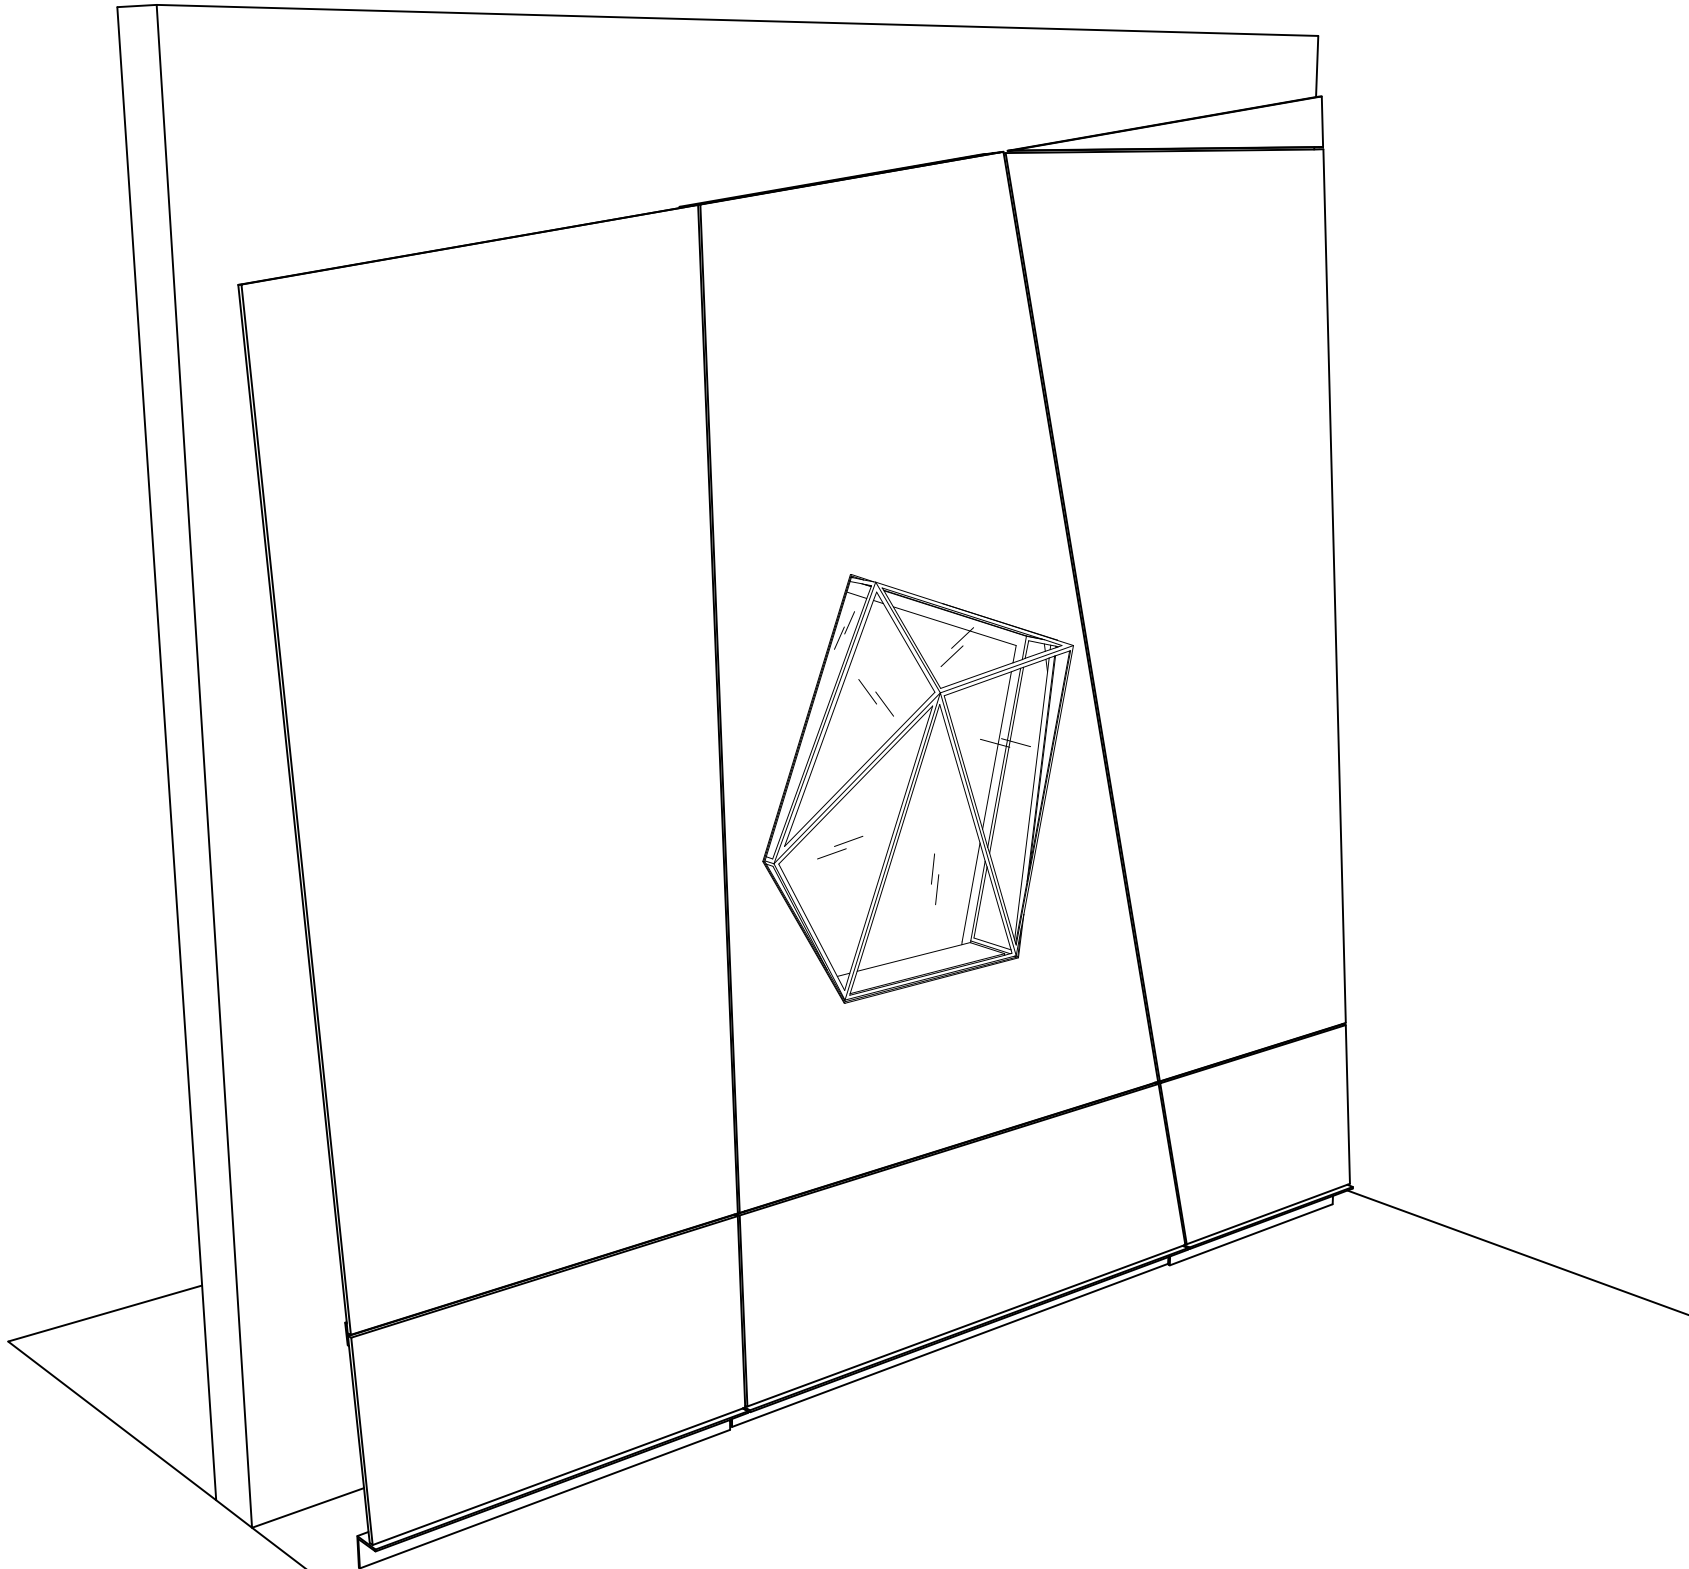


VIEW FOR INFORMATION ONLY. DOES NOT REFLECT ALL DETAILS.  
VUE POUR INFORMATION SEULEMENT. NE REFLÈTE PAS L'ENSEMBLE DES DÉTAILS.

gsm<sup>o</sup>

CLIENT



KEY PLAN / NOTES

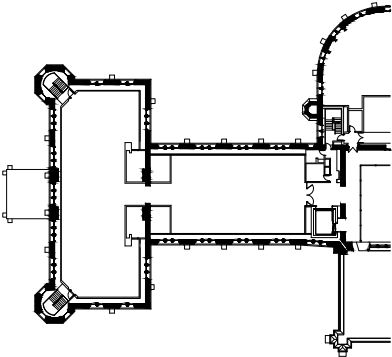

THESE DRAWINGS AND SPECIFICATIONS ONLY INDICATE DESIGN INTENT, THUS DISCLAIMING ANY LIABILITY WITH RESPECT TO ARCHITECTURAL OR ENGINEERING RESPONSIBILITY. THESE DRAWINGS ARE THE EXCLUSIVE PROPERTY OF **GSMPROJECT CREATION** AND CANNOT BE USED, COPIED OR REPRODUCED, IN WHOLE OR IN PART, WITHOUT WRITTEN PERMISSION. THEY MUST BE RETURNED UPON REQUEST. THE CONTRACTOR MUST VERIFY ALL DIMENSIONS WHICH APPEAR ON THE PLANS PRIOR TO STARTING WORK. **GSMPROJECT CREATION** MUST BE ADVISED OF ALL ERRORS, OMISSIONS OR DISCREPANCIES BETWEEN THESE DOCUMENTS AND THOSE OF OTHER PROFESSIONALS.

ISSUED FOR TENDER

T4	2016-09-26	ISSUED FOR TENDER 100%
T3	2016-09-16	ISSUED FOR TENDER 99%
T2	2016-08-26	ISSUED FOR TENDER 66%
T1	2016-08-01	ISSUED FOR TENDER 33%
NO.	DATE	DESCRIPTION

PROJECT

CANADIAN MUSEUM  
OF NATURE  
OTTAWA, CANADA


TITLE

THE WING  
SHOWCASE  
COVER PAGE


PROJECT MANAGER	DRAWN BY	APPROVED BY
YC	FL / FG	FO / JPC
DATE	SCALE - ÉCHELLE	REVISION
2016-09-29	NTS	T4

1534-SC-004-300


TABLOID - B FORMAT ( 11" x 17" )

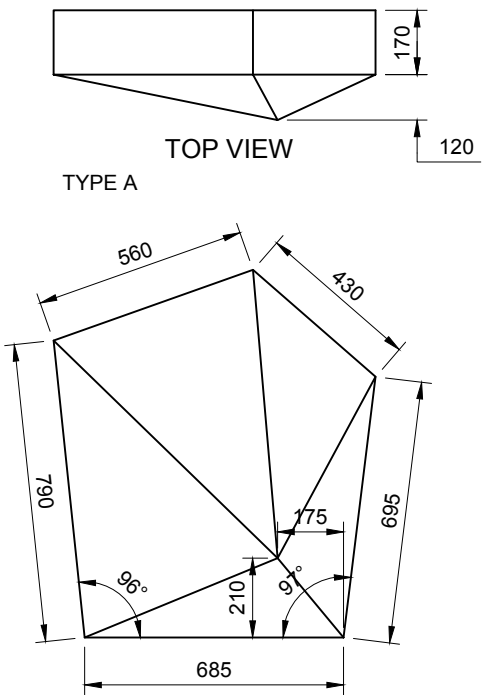


**1** SHOWCASE Z03-01  
SCALE: 1:20

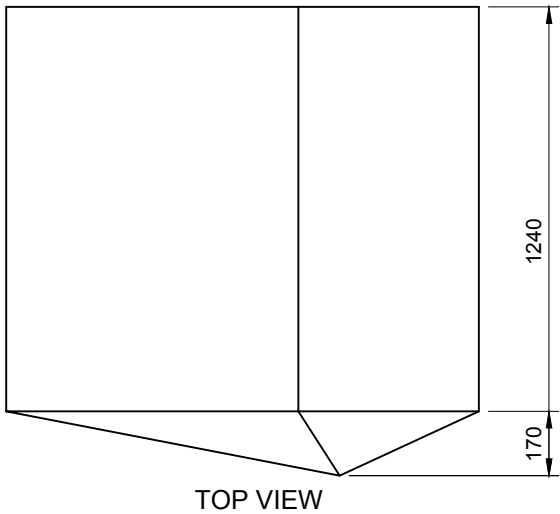


**2** SHOWCASE Z03-02  
SCALE: 1:20

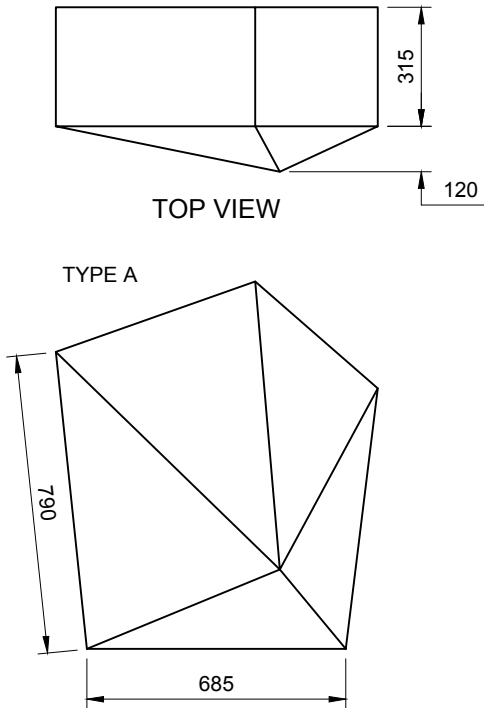


**4** SHOWCASE Z03-04  
SCALE: 1:20

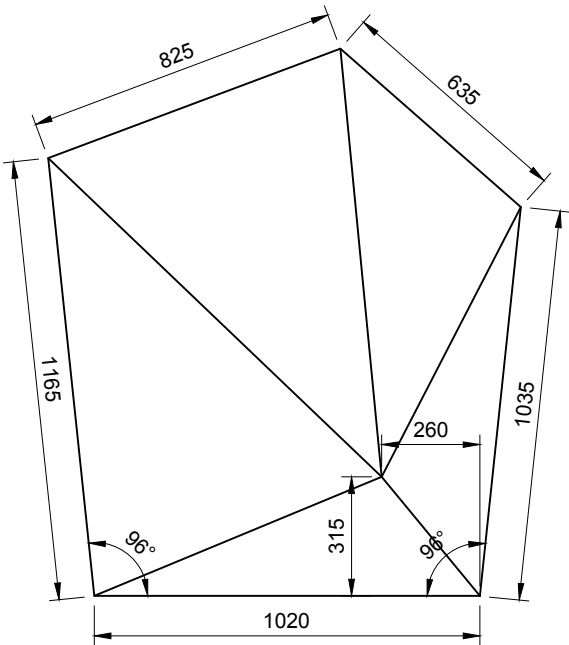



**5** SHOWCASE Z04-01  
SCALE: 1:20

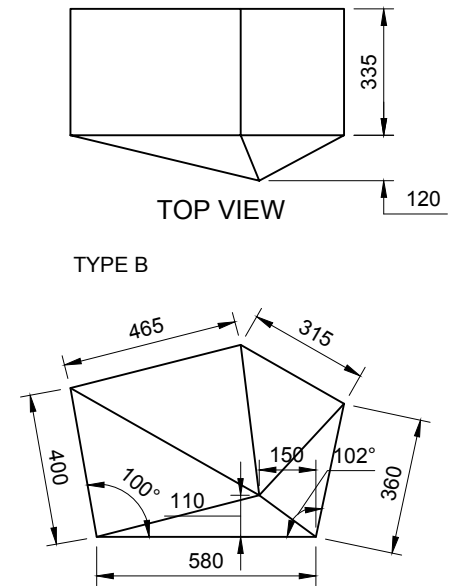

**6** SHOWCASE Z04-02  
SCALE: 1:20

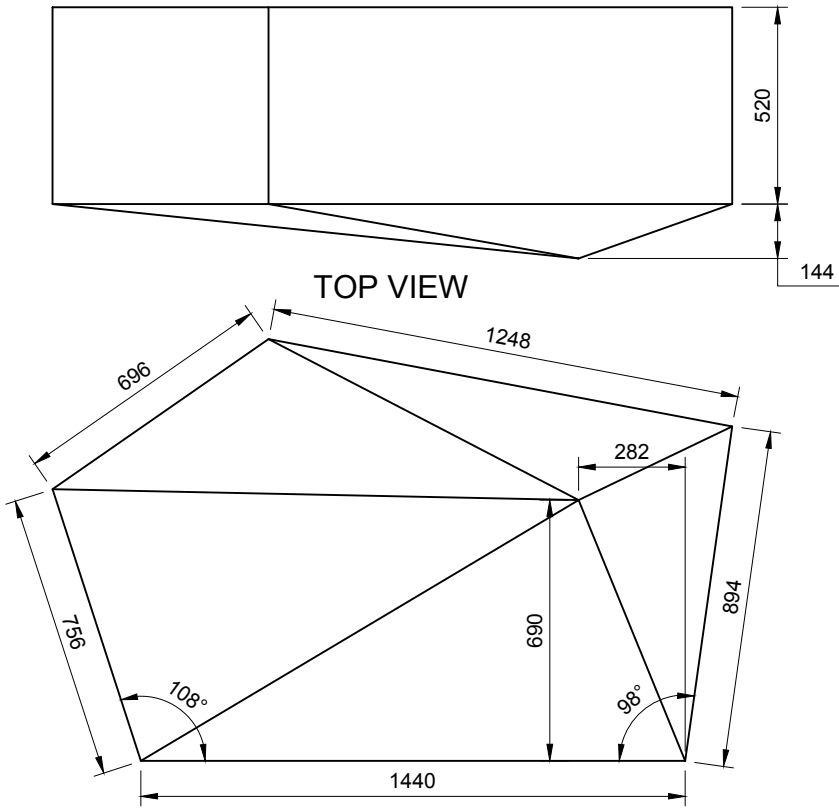


**7** SHOWCASE Z04-03  
SCALE: 1:20

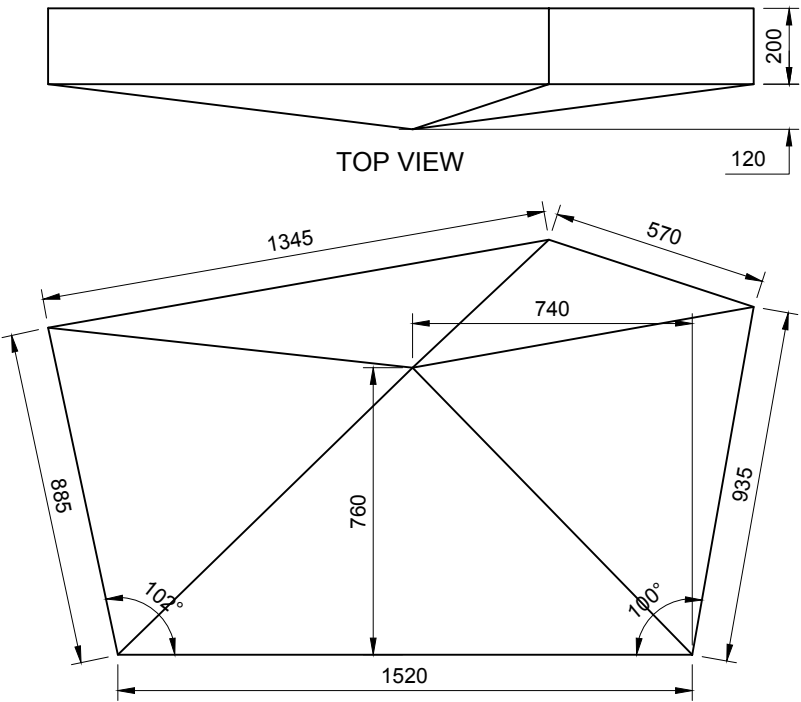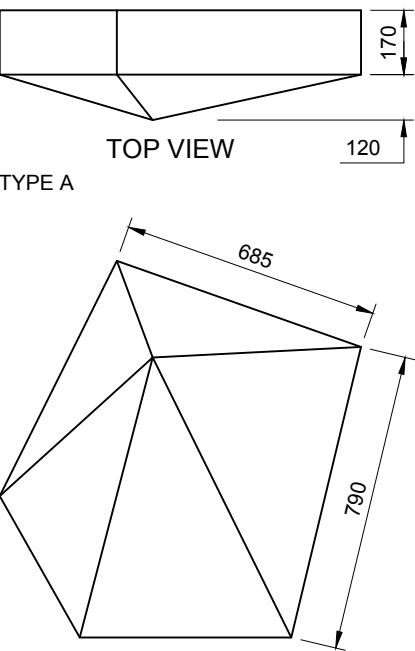

**3** SHOWCASE Z03-03  
SCALE: 1:20



KEY PLAN / NOTES

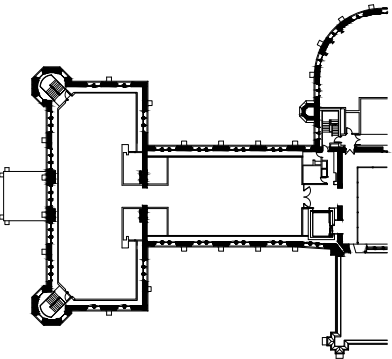

THESE DRAWINGS AND SPECIFICATIONS ONLY INDICATE DESIGN INTENT, THUS DISCLAIMING ANY LIABILITY WITH RESPECT TO ARCHITECTURAL OR ENGINEERING RESPONSIBILITY. THESE DRAWINGS ARE THE EXCLUSIVE PROPERTY OF GSMPROJECT CREATION AND CANNOT BE USED, COPIED OR REPRODUCED, IN WHOLE OR IN PART, WITHOUT WRITTEN PERMISSION. THEY MUST BE RETURNED UPON REQUEST. THE CONTRACTOR MUST VERIFY ALL DIMENSIONS WHICH APPEAR ON THE PLANS PRIOR TO STARTING WORK. GSMPROJECT CREATION MUST BE ADVISED OF ALL ERRORS, OMISSIONS OR DISCREPANCIES BETWEEN THESE DOCUMENTS AND THOSE OF OTHER PROFESSIONALS.

ISSUED FOR TENDER

NO.	DATE	DESCRIPTION
T4	2016-09-26	ISSUED FOR TENDER 100%
T3	2016-09-16	ISSUED FOR TENDER 99%
T2	2016-08-26	ISSUED FOR TENDER 66%
T1	2016-08-01	ISSUED FOR TENDER 33%

PROJECT

CANADIAN MUSEUM  
OF NATURE  
OTTAWA, CANADA


TITLE

THE WING  
SHOWCASE  
GENERAL ELEVATION


PROJECT MANAGER	DRAWN BY	APPROVED BY
YC	FL / FG	FO / JPC
DATE	SCALE - ÉCHELLE	REVISION
2016-09-29	1:20	T4

1534-SC-004-302


TABLOID - B FORMAT ( 11" x 17" )

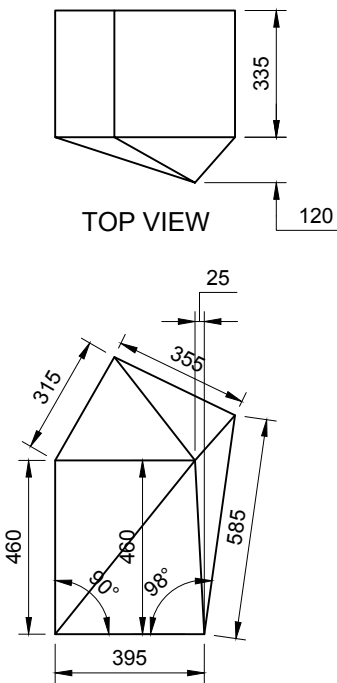


**1** SHOWCASE Z04-04  
SCALE: 1:20

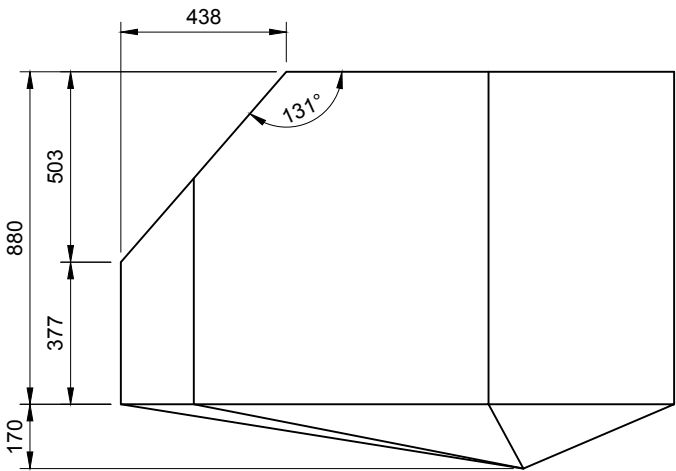


TOP VIEW

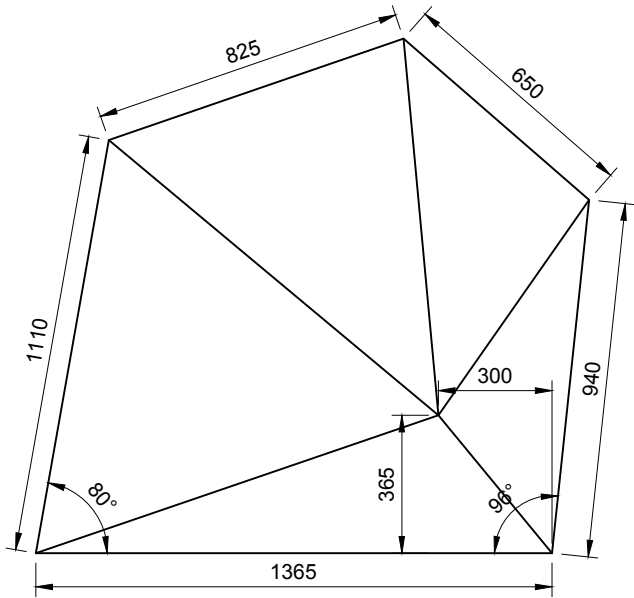


**2** SHOWCASE Z05-01  
SCALE: 1:20

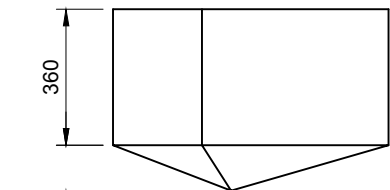


TOP VIEW

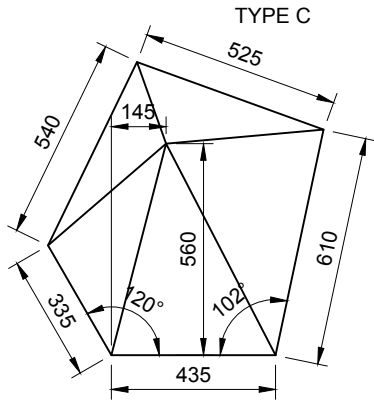

**3** SHOWCASE Z05-02  
SCALE: 1:20

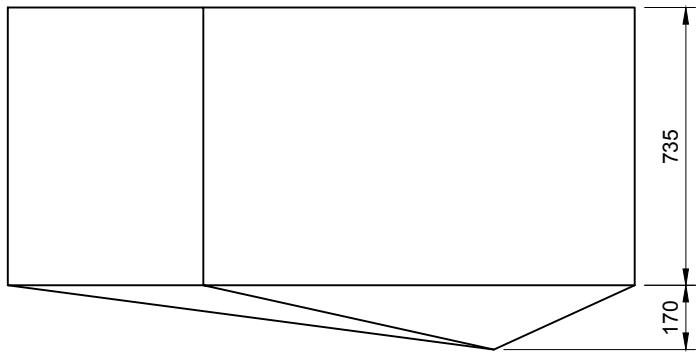

TOP VIEW

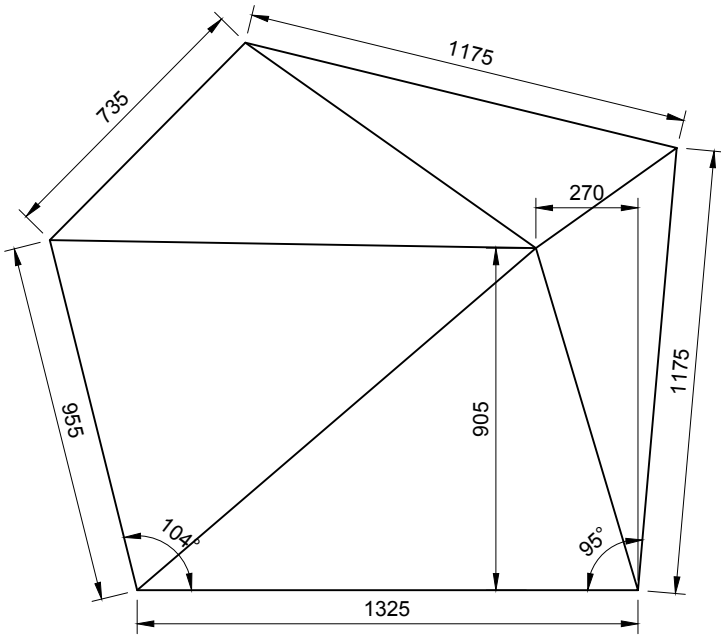


**4** SHOWCASE Z05-03  
SCALE: 1:20

gsm<sup>o</sup>

CLIENT



KEY PLAN / NOTES

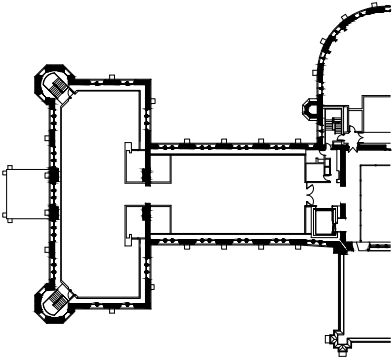

THESE DRAWINGS AND SPECIFICATIONS ONLY INDICATE DESIGN INTENT, THUS DISCLAIMING ANY LIABILITY WITH RESPECT TO ARCHITECTURAL OR ENGINEERING RESPONSIBILITY. THESE DRAWINGS ARE THE EXCLUSIVE PROPERTY OF GSMPROJECT CREATION AND CANNOT BE USED, COPIED OR REPRODUCED, IN WHOLE OR IN PART, WITHOUT WRITTEN PERMISSION. THEY MUST BE RETURNED UPON REQUEST. THE CONTRACTOR MUST VERIFY ALL DIMENSIONS WHICH APPEAR ON THE PLANS PRIOR TO STARTING WORK. GSMPROJECT CREATION MUST BE ADVISED OF ALL ERRORS, OMISSIONS OR DISCREPANCIES BETWEEN THESE DOCUMENTS AND THOSE OF OTHER PROFESSIONALS.

ISSUED FOR TENDER

NO.	DATE	DESCRIPTION
T4	2016-09-26	ISSUED FOR TENDER 100%
T3	2016-09-16	ISSUED FOR TENDER 99%
T2	2016-08-26	ISSUED FOR TENDER 66%
T1	2016-08-01	ISSUED FOR TENDER 33%

PROJECT

CANADIAN MUSEUM  
OF NATURE  
OTTAWA, CANADA

TITLE



THE WING  
SHOWCASE  
GENERAL ELEVATION

PROJECT MANAGER	DRAWN BY	APPROVED BY
YC	FL / FG	FO / JPC
DATE	SCALE - ÉCHELLE	REVISION
2016-09-29	1:20	T4



1534-SC-004-303

TABLOID - B FORMAT ( 11" x 17" )



©2016 gsmproject creation inc. last save : 2016/09/29 at 08:25 last print : 2016/09/29 at 11:32

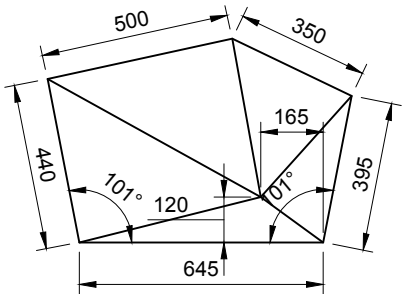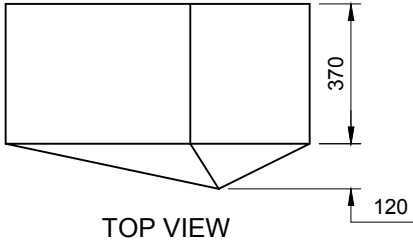


**1** SHOWCASE Z05-04  
SCALE: 1:20

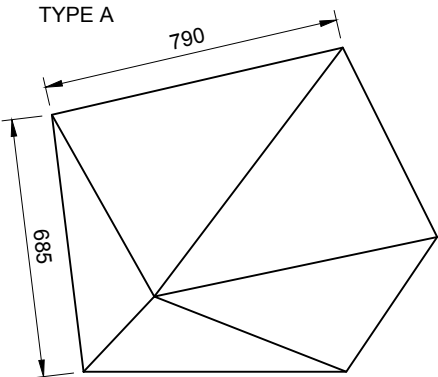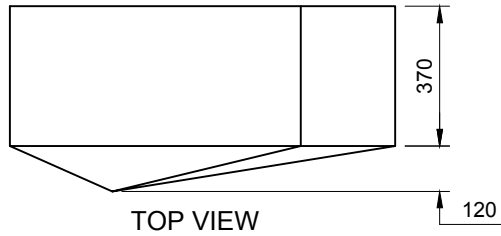



**4** SHOWCASE Z06-01  
SCALE: 1:20

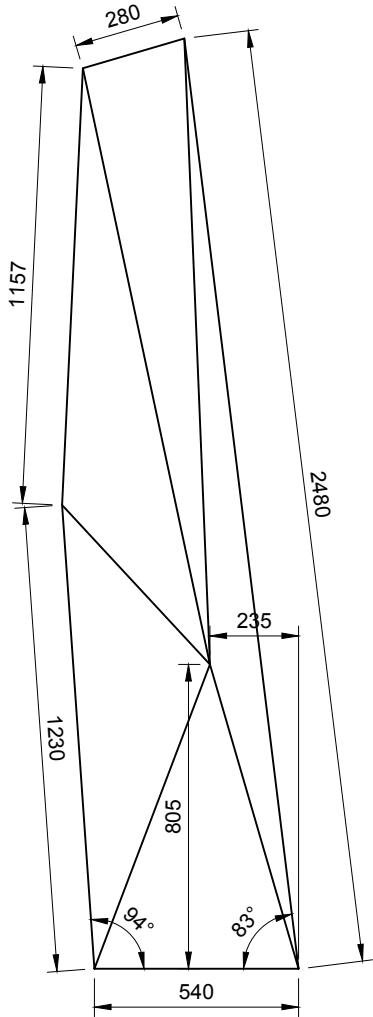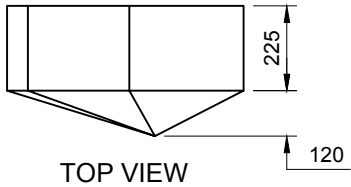



**5** SHOWCASE Z06-02  
SCALE: 1:20

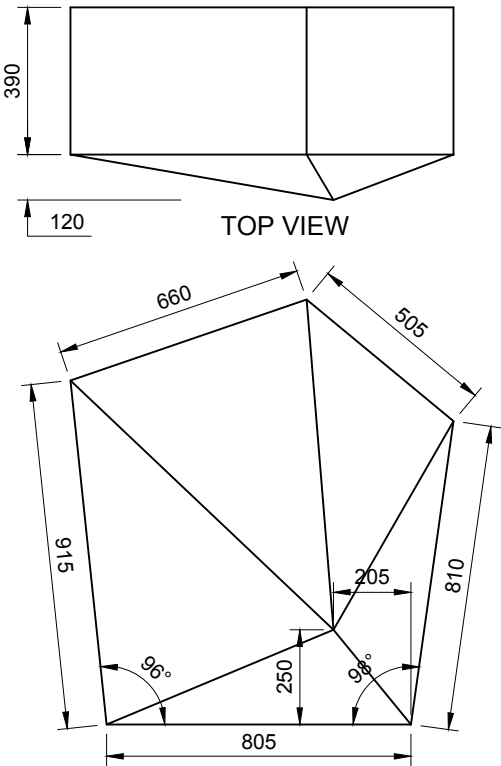



**2** SHOWCASE Z05-05  
SCALE: 1:20

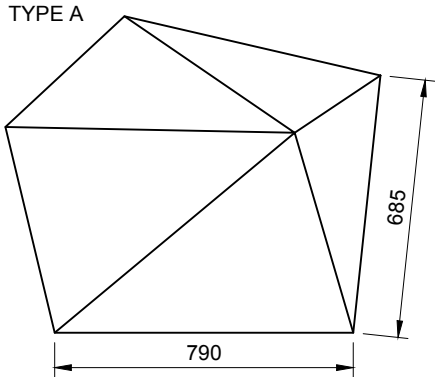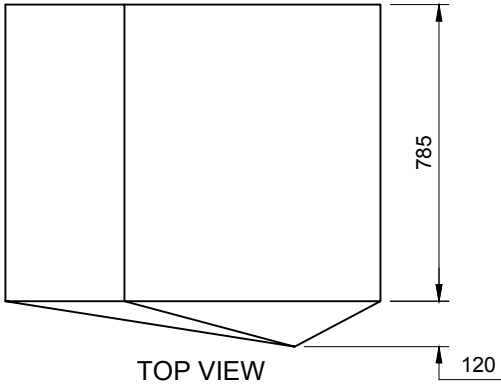

**6** SHOWCASE Z06-03  
SCALE: 1:20

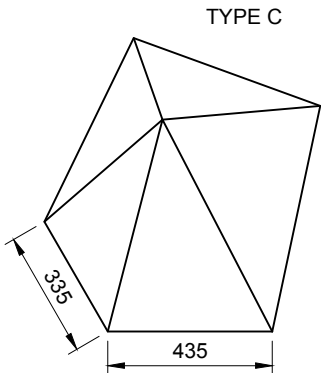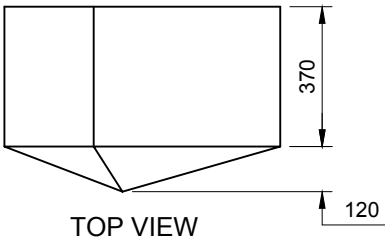

**3** SHOWCASE Z05-06  
SCALE: 1:20

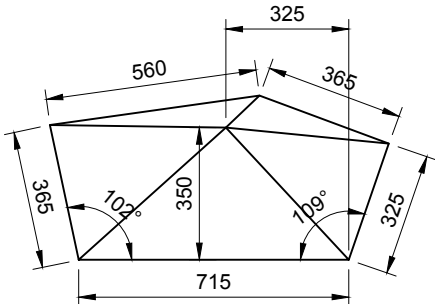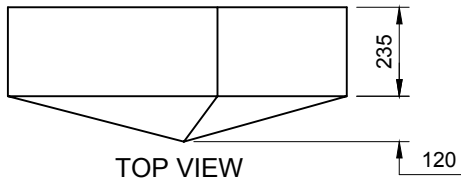


**7** SHOWCASE Z06-04  
SCALE: 1:20

**gsm<sup>o</sup>**

CLIENT



KEY PLAN / NOTES

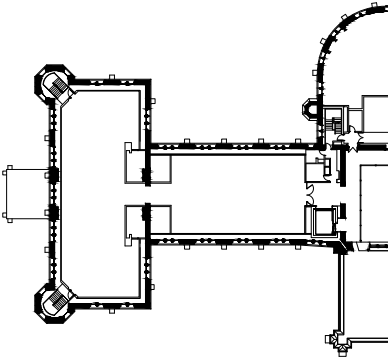

THESE DRAWINGS AND SPECIFICATIONS ONLY INDICATE DESIGN INTENT, THUS DISCLAIMING ANY LIABILITY WITH RESPECT TO ARCHITECTURAL OR ENGINEERING RESPONSIBILITY. THESE DRAWINGS ARE THE EXCLUSIVE PROPERTY OF GSMPROJECT CREATION AND CANNOT BE USED, COPIED OR REPRODUCED, IN WHOLE OR IN PART, WITHOUT WRITTEN PERMISSION. THEY MUST BE RETURNED UPON REQUEST. THE CONTRACTOR MUST VERIFY ALL DIMENSIONS WHICH APPEAR ON THE PLANS PRIOR TO STARTING WORK. GSMPROJECT CREATION MUST BE ADVISED OF ALL ERRORS, OMISSIONS OR DISCREPANCIES BETWEEN THESE DOCUMENTS AND THOSE OF OTHER PROFESSIONALS.

ISSUED FOR TENDER

NO.	DATE	DESCRIPTION
T4	2016-09-26	ISSUED FOR TENDER 100%
T3	2016-09-16	ISSUED FOR TENDER 99%
T2	2016-08-26	ISSUED FOR TENDER 66%
T1	2016-08-01	ISSUED FOR TENDER 33%

PROJECT

CANADIAN MUSEUM  
OF NATURE  
OTTAWA, CANADA

TITLE


THE WING  
SHOWCASE  
GENERAL ELEVATION

PROJECT MANAGER	DRAWN BY	APPROVED BY
YC	FL / FG	FO / JPC
DATE	SCALE - ÉCHELLE	REVISION
2016-09-29	1:20	T4


1534-SC-004-304

TABLOID - B FORMAT ( 11" x 17" )




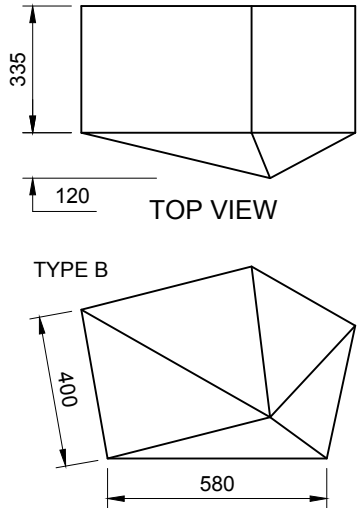


**1** SHOWCASE Z06-05  
SCALE: 1:20

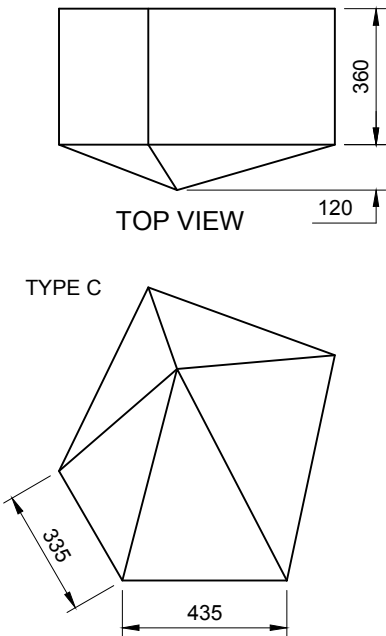


**2** SHOWCASE Z06-06  
SCALE: 1:20

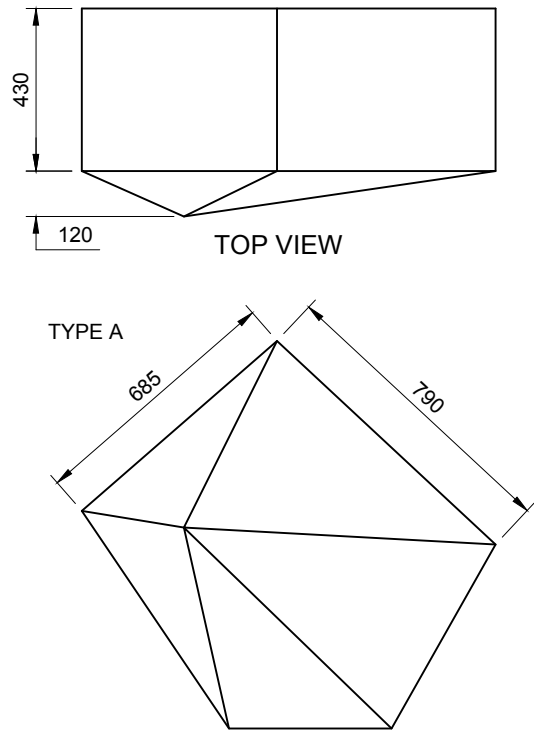


**3** SHOWCASE Z06-07  
SCALE: 1:20

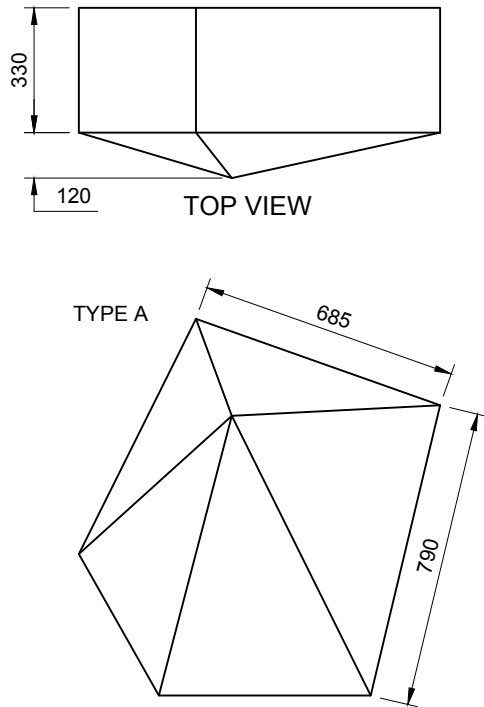


**4** SHOWCASE Z06-08  
SCALE: 1:20

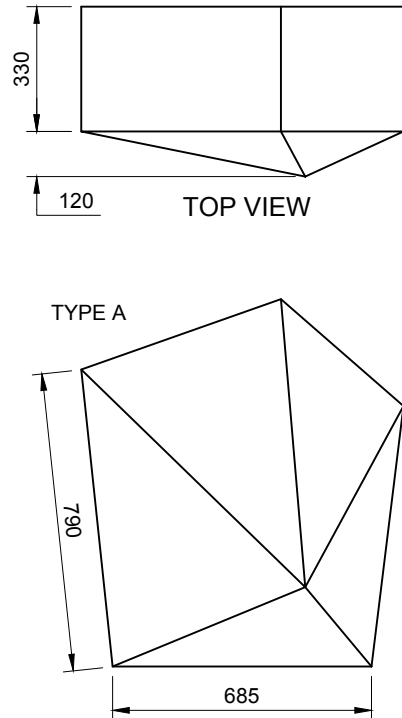


**5** SHOWCASE Z06-09  
SCALE: 1:20

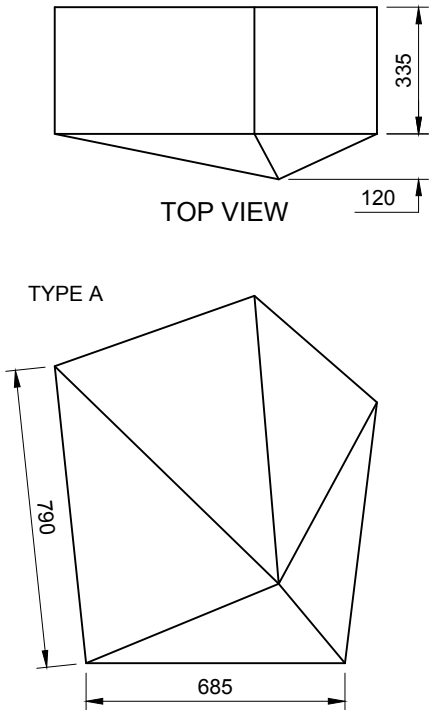


**6** SHOWCASE Z06-10  
SCALE: 1:20

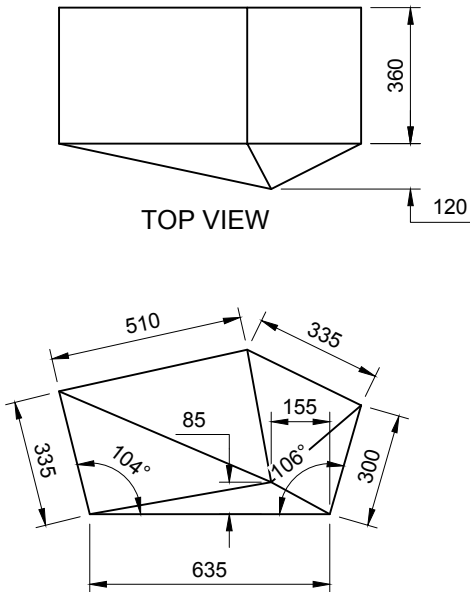

**7** SHOWCASE Z06-11  
SCALE: 1:20

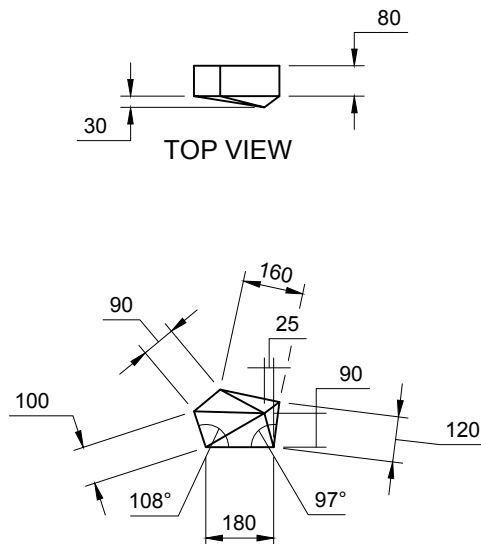

**8** SHOWCASE Z06-12  
SCALE: 1:20

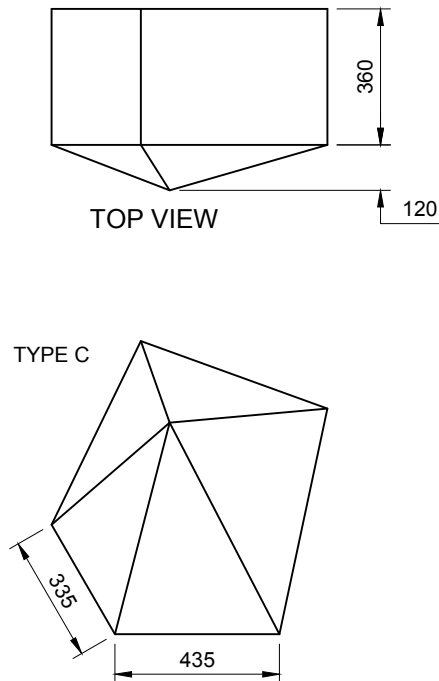


**9** SHOWCASE Z06-13  
SCALE: 1:20

**gsm<sup>o</sup>**

CLIENT



KEY PLAN / NOTES

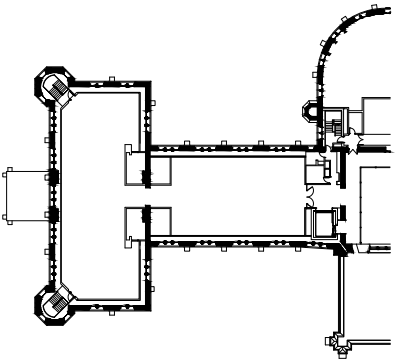

THESE DRAWINGS AND SPECIFICATIONS ONLY INDICATE DESIGN INTENT, THUS DISCLAIMING ANY LIABILITY WITH RESPECT TO ARCHITECTURAL OR ENGINEERING RESPONSIBILITY. THESE DRAWINGS ARE THE EXCLUSIVE PROPERTY OF GSMPROJECT CREATION AND CANNOT BE USED, COPIED OR REPRODUCED, IN WHOLE OR IN PART, WITHOUT WRITTEN PERMISSION. THEY MUST BE RETURNED UPON REQUEST. THE CONTRACTOR MUST VERIFY ALL DIMENSIONS WHICH APPEAR ON THE PLANS PRIOR TO STARTING WORK. GSMPROJECT CREATION MUST BE ADVISED OF ALL ERRORS, OMISSIONS OR DISCREPANCIES BETWEEN THESE DOCUMENTS AND THOSE OF OTHER PROFESSIONALS.

ISSUED FOR TENDER

NO.	DATE	DESCRIPTION
T4	2016-09-26	ISSUED FOR TENDER 100%
T3	2016-09-16	ISSUED FOR TENDER 99%
T2	2016-08-26	ISSUED FOR TENDER 66%
T1	2016-08-01	ISSUED FOR TENDER 33%

PROJECT

**CANADIAN MUSEUM  
OF NATURE**  
OTTAWA, CANADA

TITLE



**THE WING  
SHOWCASE  
GENERAL ELEVATION**

PROJECT MANAGER	DRAWN BY	APPROVED BY
YC	FL / FG	FO / JPC
DATE	SCALE - ÉCHELLE	REVISION
2016-09-29	1:20	T4

**1534-SC-004-305**

TABLOID - B FORMAT (11" x 17")

©2016 gsmproject creation inc. last print : 2016/09/29 at 11:32 last save : 2016/09/29 at 08:25 File : \\PROJETS.GSMRJCT.COM\GSMRJCT-PROJETS\1534-CANADIAN MUSEUM OF NATURE-CMN\04\_PRODUCTION\10\_SCENO\14\_PLANS\1534-SC-004-300.DWG

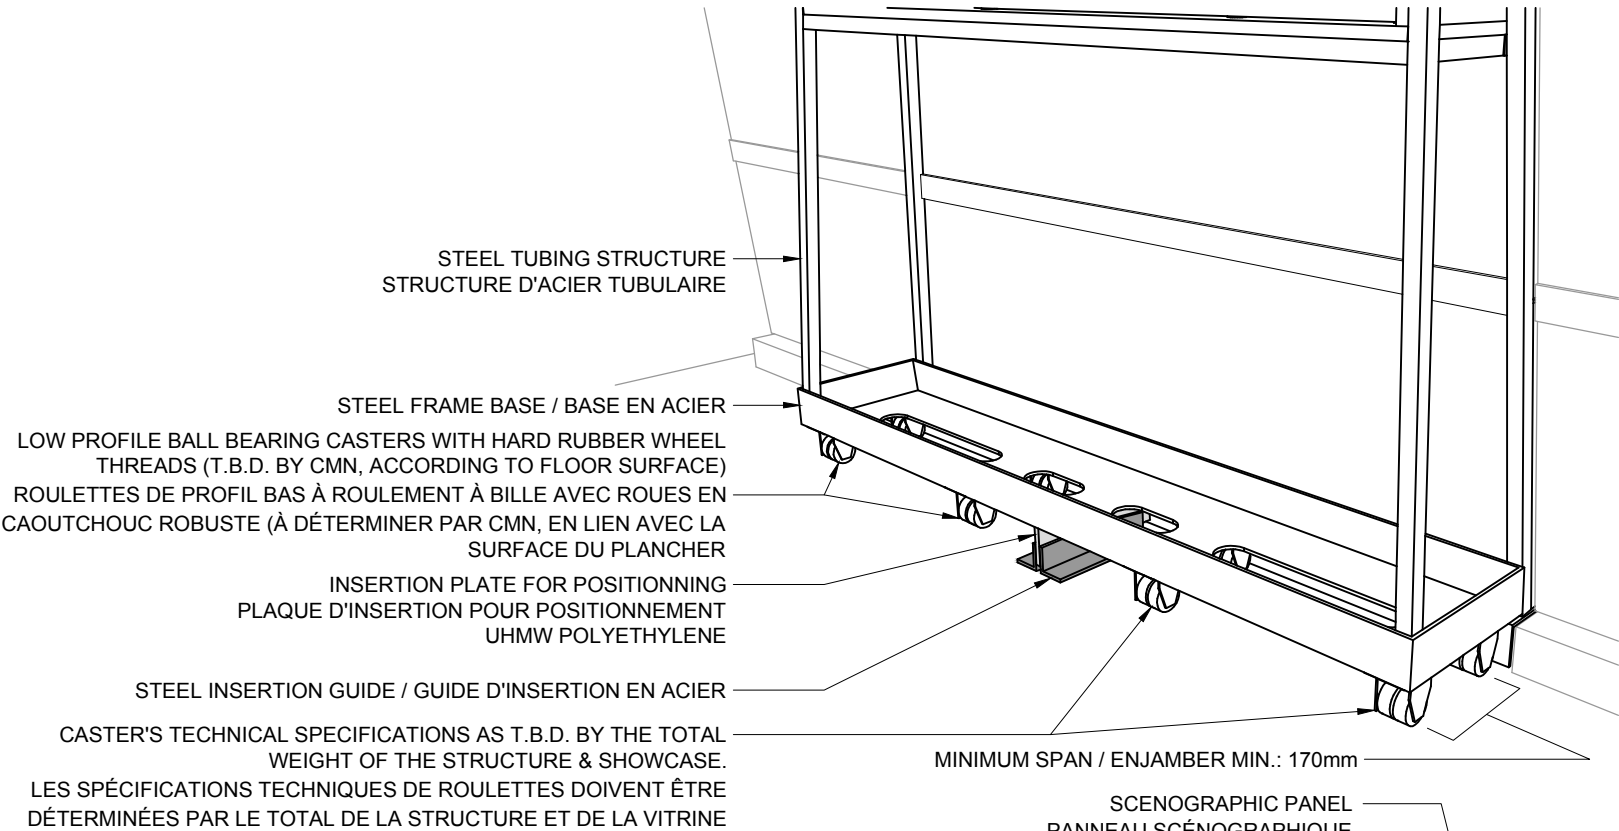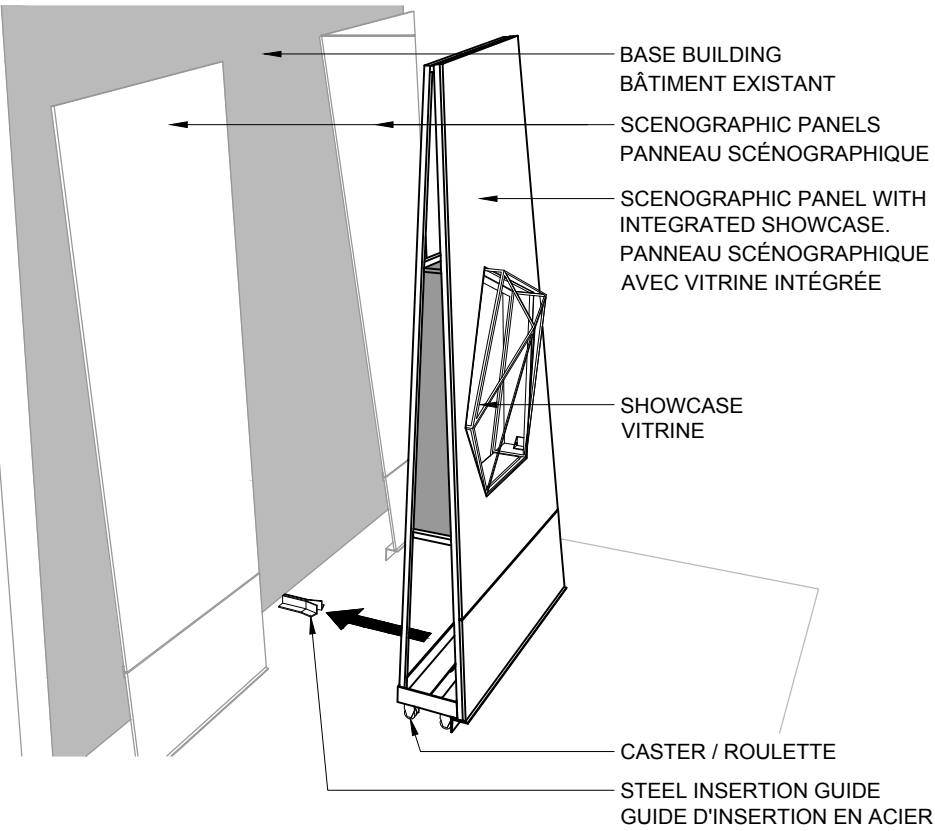


**FRONT ACCESS OF SHOWCASE**  
**APPLICABLE FOR THE FOLLOWING:**

**ACCÈS PAR L'AVANT DES VITRINES**  
**APPLICABLE POUR LES SUIVANTES**

- SH-Z03-01
- SH-Z03-02
- SH-Z05-02

THE IDEA IS TO MOVE THE WHOLE PANEL WITH THE SHOWCASE AT THE SAME TIME, ON A STANDALONE STRUCTURE, EQUIPPED WITH LOW PROFIL CASTERS TO MOVE IT FOWARD AND HAVE ACCESS BEHIND THE SHOWCASE. AFTER MAINTENANCE, A GUIDE IS USED TO INSERT THE PANEL BACK TO ITS ORIGINAL POSITION.

L'IDÉE EST DE DÉPLACER LE PANNEAU AVEC LA VITRINE EN MÊME TEMPS, SUR UNE STRUCTURE AUTOPORTANTE, ÉQUIPÉE DE ROULETTES À PROFIL BAS, POUR LE DÉPLACER VERS L'AVANT ET AVOIR ACCÈS DERRIÈRE LA VITRINE. APRÈS L'ENTRETIEN, UN GUIDE EST UTILISÉ POUR INSÉRER LE PANNEAU À SA POSITION ORIGINALE.

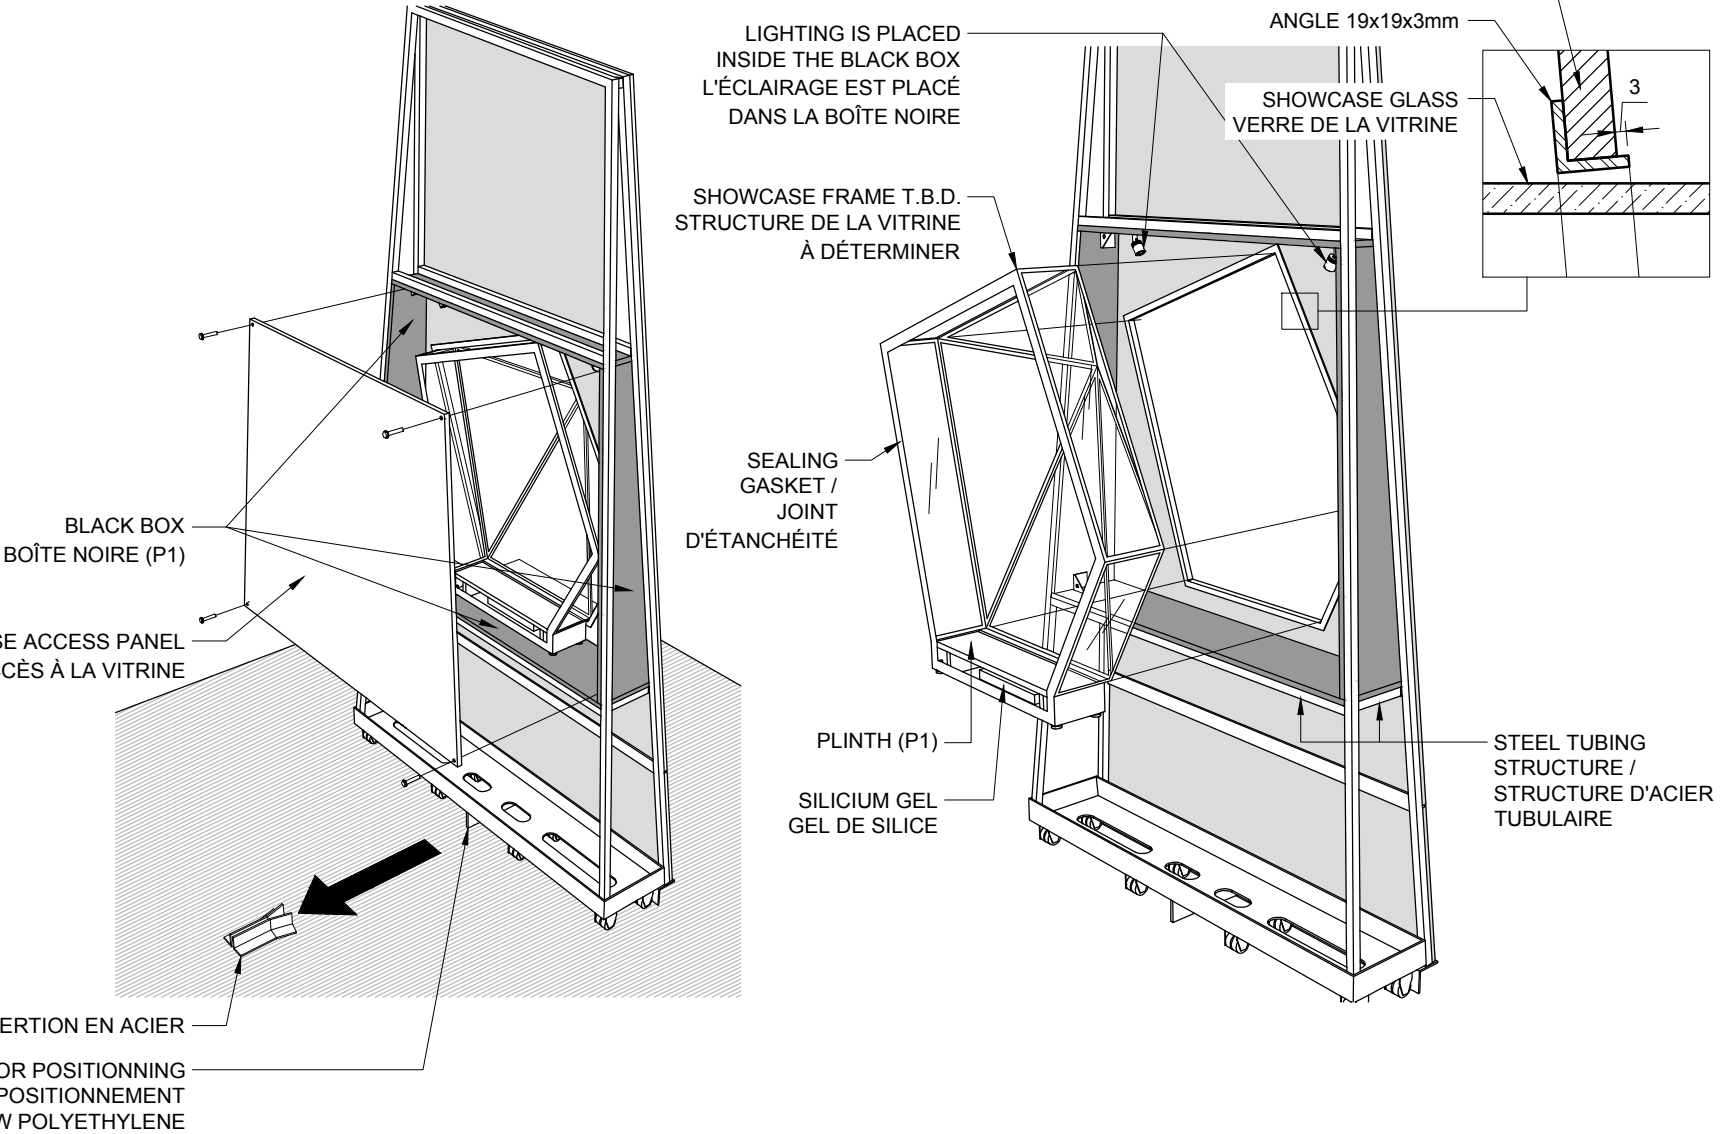


**gsm°**

CLIENT



KEY PLAN / NOTES

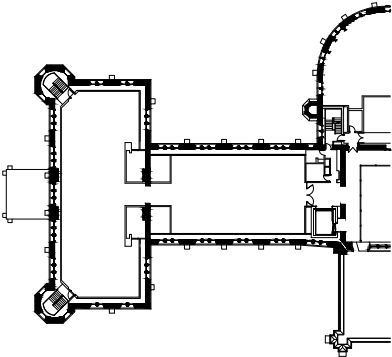

THESE DRAWINGS AND SPECIFICATIONS ONLY INDICATE DESIGN INTENT, THUS DISCLAIMING ANY LIABILITY WITH RESPECT TO ARCHITECTURAL OR ENGINEERING RESPONSIBILITY. THESE DRAWINGS ARE THE EXCLUSIVE PROPERTY OF **GSMPROJECT CREATION** AND CANNOT BE USED, COPIED OR REPRODUCED, IN WHOLE OR IN PART, WITHOUT WRITTEN PERMISSION. THEY MUST BE RETURNED UPON REQUEST. THE CONTRACTOR MUST VERIFY ALL DIMENSIONS WHICH APPEAR ON THE PLANS PRIOR TO STARTING WORK. **GSMPROJECT CREATION** MUST BE ADVISED OF ALL ERRORS, OMISSIONS OR DISCREPANCIES BETWEEN THESE DOCUMENTS AND THOSE OF OTHER PROFESSIONALS.

**ISSUED FOR TENDER**

NO.	DATE	DESCRIPTION
T2	2016-09-26	ISSUED FOR TENDER 100%
T1	2016-09-16	ISSUED FOR TENDER 99%

PROJECT

**CANADIAN MUSEUM  
OF NATURE**  
OTTAWA, CANADA

TITLE

**THE WING  
SHOWCASE / FRONT ACCESS  
GENERAL DETAILS**


PROJECT MANAGER YC	DRAWN BY FL / FG	APPROVED BY FO / JPC
DATE 2016-09-29	SCALE - ÉCHELLE 1:10	REVISION T2

**1534-SC-004-307**

TABLOID - B FORMAT ( 11" x 17" )

TABLOID - B FORMAT ( 11" x 17" )

L'ENTREPRENEUR DOIT S'ASSURER DE LA STABILITÉ DE TOUS  
LES ÉLÉMENTS (VITRINES, MEUBLES, PODIUMS, ÉCRANS  
VIDÉO, ETC...)

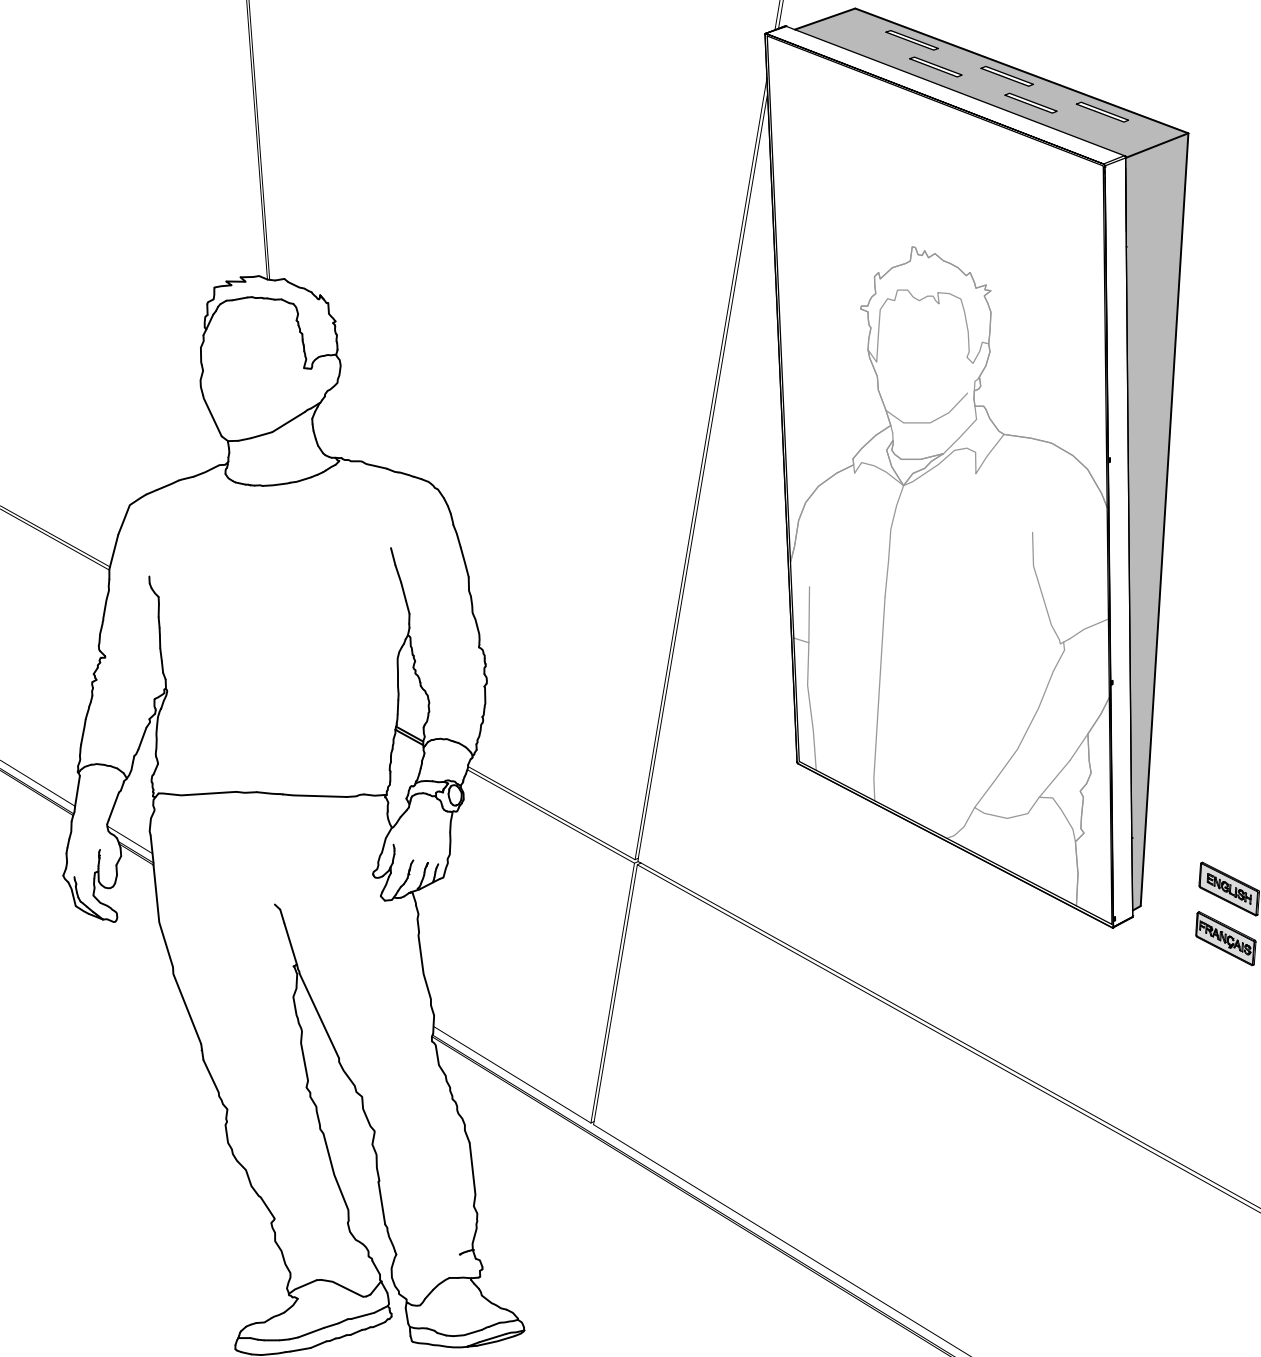

VIEW FOR INFORMATION ONLY. DOES NOT REFLECT ALL DETAILS.  
VUE POUR INFORMATION SEULEMENT. NE REFLÈTE PAS L'ENSEMBLE DES DÉTAILS.


PEOPLE CAPSULE TO BE PRODUCED IN TWELVE (12) COPIES  
PEOPLE CAPSULE À PRODUIRE EN DOUZE (12) EXEMPLAIRES)

**gsm<sup>o</sup>**

CLIENT



KEY PLAN / NOTES

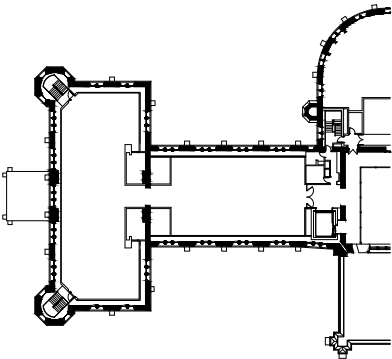

THESE DRAWINGS AND SPECIFICATIONS ONLY INDICATE DESIGN INTENT, THUS DISCLAIMING ANY LIABILITY WITH RESPECT TO ARCHITECTURAL OR ENGINEERING RESPONSIBILITY. THESE DRAWINGS ARE THE EXCLUSIVE PROPERTY OF **GSMPROJECT CREATION** AND CANNOT BE USED, COPIED OR REPRODUCED, IN WHOLE OR IN PART, WITHOUT WRITTEN PERMISSION. THEY MUST BE RETURNED UPON REQUEST. THE CONTRACTOR MUST VERIFY ALL DIMENSIONS WHICH APPEAR ON THE PLANS PRIOR TO STARTING WORK. **GSMPROJECT CREATION** MUST BE ADVISED OF ALL ERRORS, OMISSIONS OR DISCREPANCIES BETWEEN THESE DOCUMENTS AND THOSE OF OTHER PROFESSIONALS.

## ISSUED FOR TENDER

T3	2016-09-26	ISSUED FOR TENDER 100%
T2	16-09-16	ISSUED FOR TENDER 99%
T1	16-08-26	ISSUED FOR TENDER 66%
NO.	DATE	DESCRIPTION

PROJECT

CANADIAN MUSEUM  
OF NATURE  
OTTAWA, CANADA

TITLE


THE WING  
PEOPLE CAPSULE  
COVER PAGE

PROJECT MANAGER <b>YC</b>	DRAWN BY <b>FL / FG</b>	APPROVED BY <b>FO / JPC</b>
DATE <b>2016-09-26</b>	SCALE - ÉCHELLE <b>N/A</b>	REVISION <b>T3</b>


1534-SC-004-400

ABLOID - B FORMAT ( 11" x 17" )



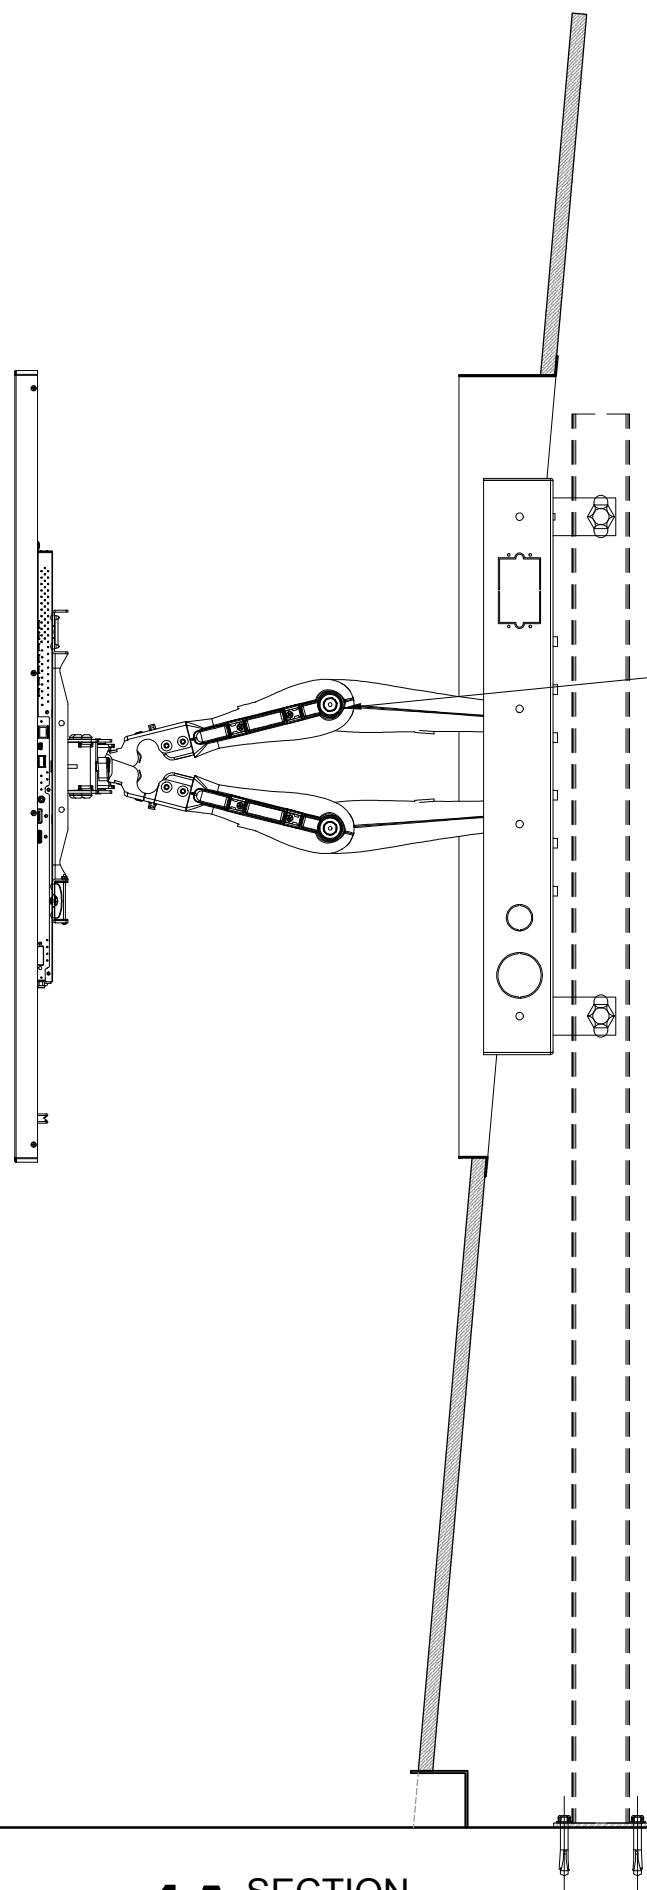

— BRACKET ALLOWING  
A FRONT ACCESS  
*SUPPORT D'ÉCRAN  
AUTORISANT UN ACCÈS AVANT*

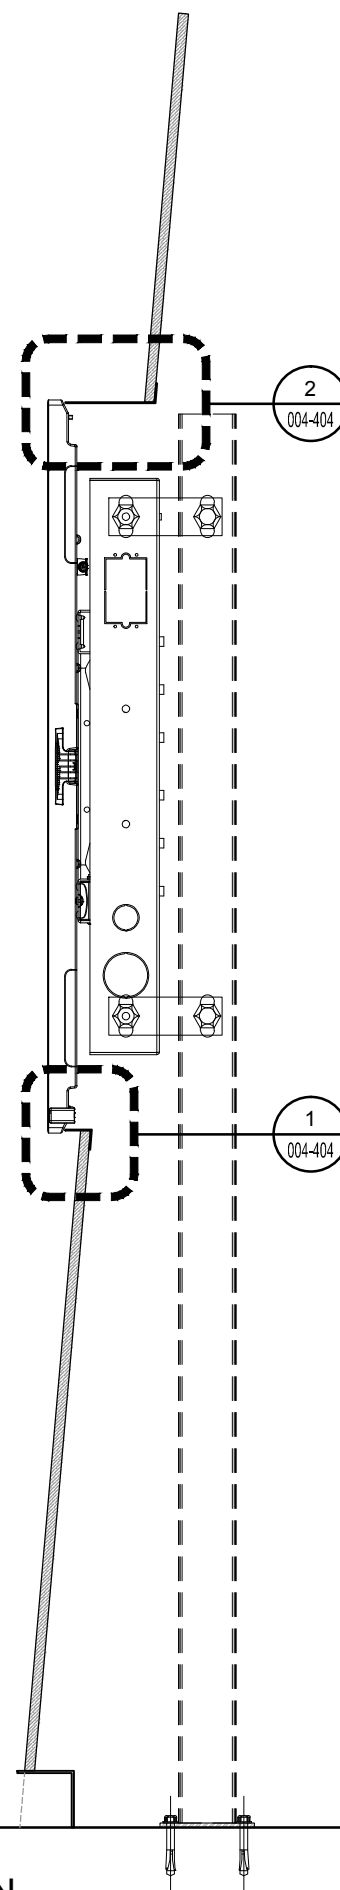

# 1A SECTION

SCALE: 1:10

# 1B SECTION


---

SCALE: 1:10

CLIENT



KEY PLAN / NOTES

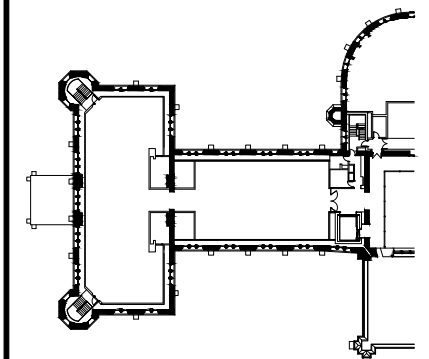

THESE DRAWINGS AND SPECIFICATIONS ONLY INDICATE DESIGN INTENT, THUS DISCLAIMING ANY LIABILITY WITH RESPECT TO ARCHITECTURAL OR ENGINEERING RESPONSIBILITY. THE DRAWINGS ARE NOT TO BE EXCLUDED PROPERTY OF **GSMPROJECT CREATION** AND CANNOT BE USED, COPIED OR REPRODUCED, IN WHOLE OR IN PART, WITHOUT WRITTEN PERMISSION. THEY MUST BE RETURNED UPON REQUEST. THE CONTRACTOR MUST VERIFY ALL DIMENSIONS WHICH APPEAR ON THE PLANS PRIOR TO STARTING WORK. **GSMPROJECT CREATION** MUST BE ADVISED OF ALL ERRORS, OMISSIONS OR DISCREPANCIES BETWEEN THESE DOCUMENTS AND THOSE OF OTHER PROFESSIONALS.

ISSUED FOR TENDER

T3	2016-09-26	ISSUED FOR TENDER 100%
T2	2016-09-16	ISSUED FOR TENDER 99%
T1	2016-08-26	ISSUED FOR TENDER 66%
NO.	DATE	DESCRIPTION

PROJECT

CANADIAN MUSEUM  
OF NATURE  
OTTAWA, CANADA

TITLE

THE WING  
PEOPLE CAPSULE  
SECTION

PROJECT MANAGER <b>YC</b>	DRAWN BY <b>FL / FG</b>	APPROVED BY <b>FO / JPC</b>
DATE <b>2016-09-26</b>	SCALE - ÉCHELLE <b>1:10</b>	REVISION <b>T3</b>

1534-SC-004-403




## 1 DETAILED SECTION

SCALE: 1:2








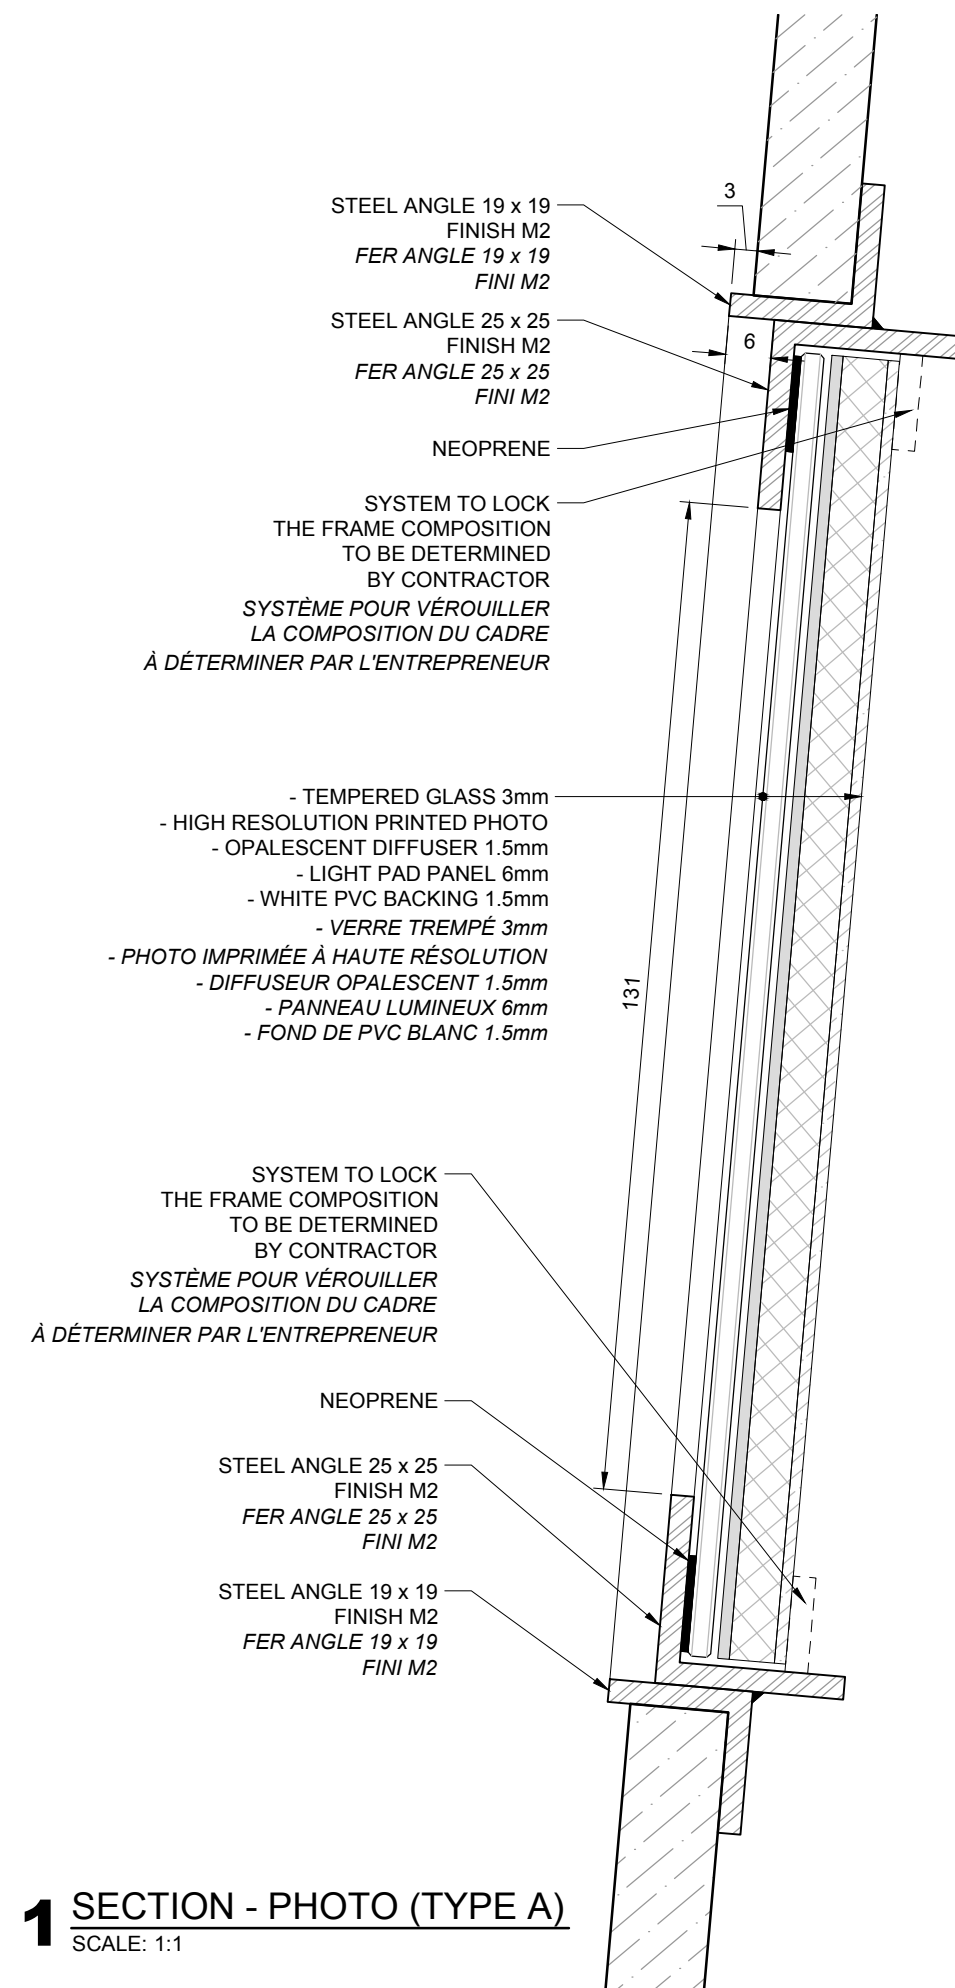

# 1 SECTION - PHOTO (TYPE A)

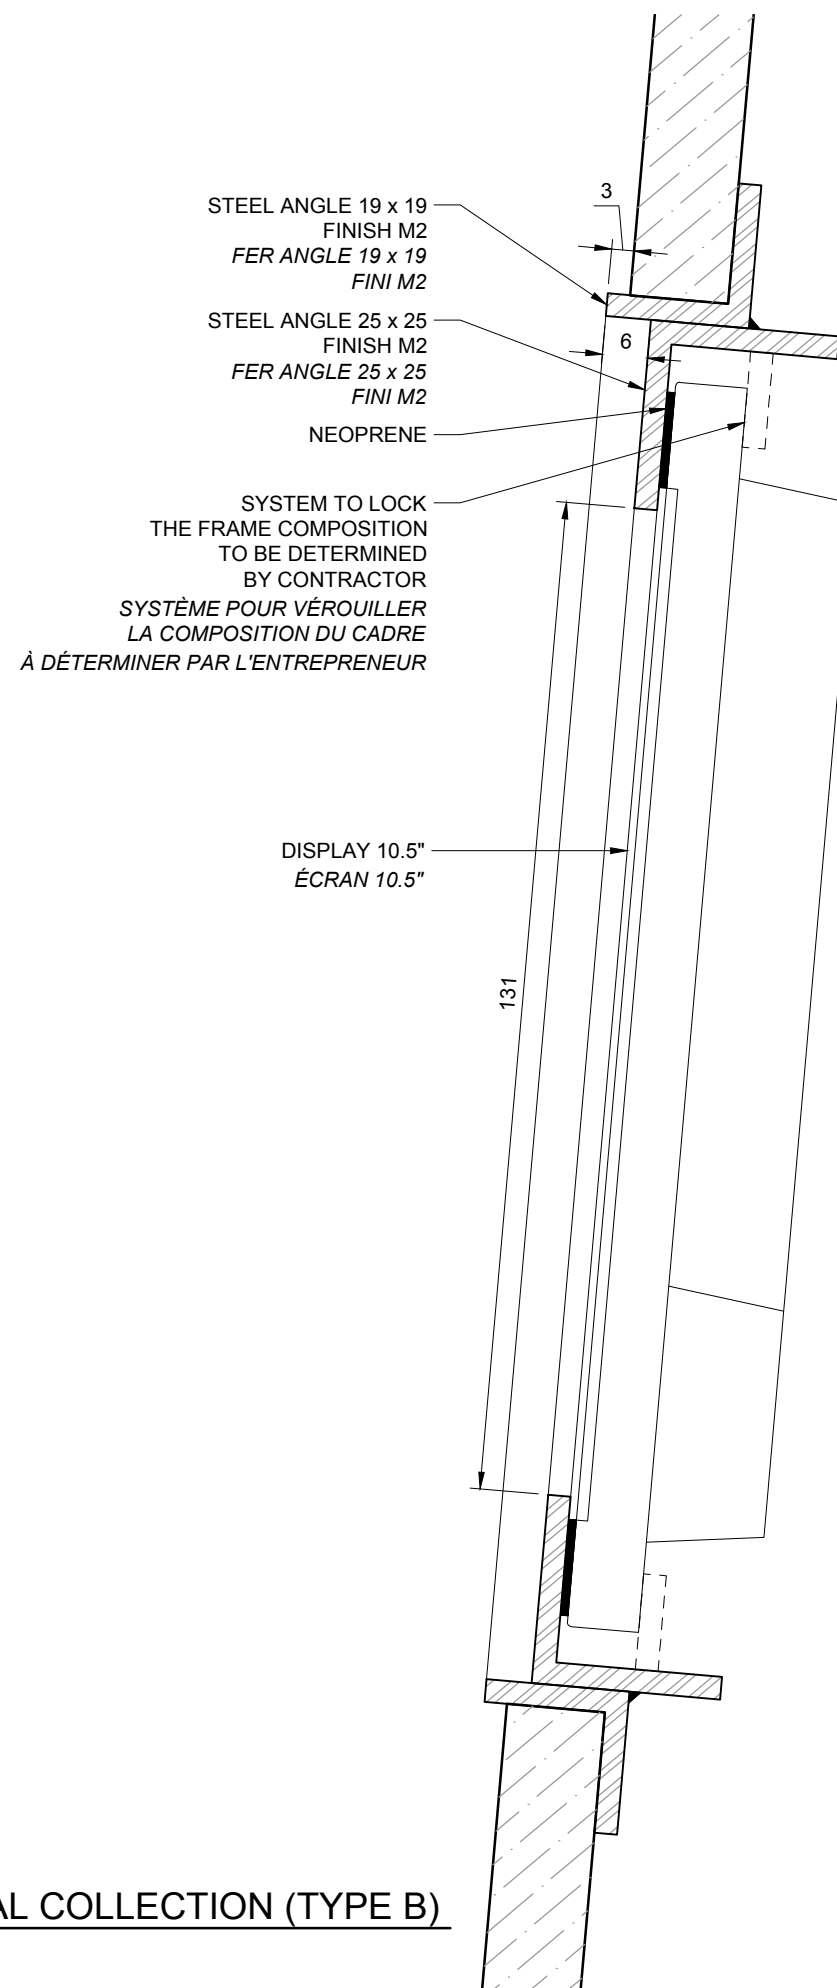


## 2 SECTION - DIGITAL COLLECTION (TYPE B)

CLIENT



KEY PLAN / NOTES

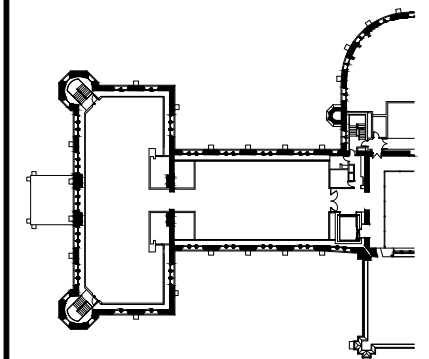

THESE DRAWINGS AND SPECIFICATIONS ONLY INDICATE DESIGN INTENT. THE CONTRACTOR SHALL BE RESPONSIBLE FOR THE DESIGN OF THE STRUCTURE, INCLUDING THE DESIGN OF THE FOUNDATION, AND SHALL BE RESPONSIBLE FOR THE EXCLUSIVE PROPERTY OF GSP/PROJECT CREATION AND CANNOT BE USED, COPIED OR REPRODUCED, IN WHOLE OR IN PART, WITHOUT WRITTEN PERMISSION. THEY MUST BE RETURNED UPON REQUEST. THE CONTRACTOR MUST VERIFY ALL DIMENSIONS WHICH APPEAR ON THE PLANS PRIOR TO STARTING WORK. GSP/PROJECT CREATION MUST BE ADVISED OF ALL ERRORS, OMISSIONS OR DISCREPANCIES BETWEEN THESE DOCUMENTS AND THOSE OF OTHER PROFESSIONALS.

ISSUED FOR TENDER

T2	2016-09-26	ISSUED FOR TENDER 100%
T1	2016-09-16	ISSUED FOR TENDER 99%
NO.	DATE	DESCRIPTION

PROJECT

CANADIAN MUSEUM  
OF NATURE  
OTTAWA, CANADA

TITLE

THE WING  
MOSAICS  
DETAILED SECTION  
TYPE A & B

PROJECT MANAGER <b>YC</b>	DRAWN BY <b>FL / FG</b>	APPROVED BY <b>FO / JPC</b>
DATE <b>2016-09-29</b>	SCALE - ÉCHELLE <b>1:1</b>	REVISION <b>T2</b>


1534-SC-004-503



CLIENT



KEY PLAN / NOTES

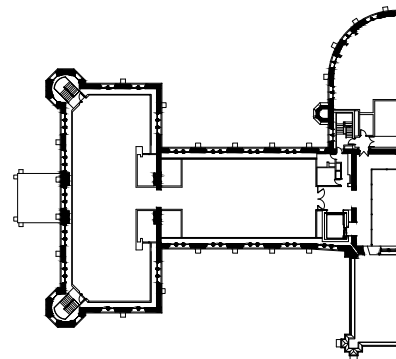

THESE DRAWINGS AND SPECIFICATIONS ONLY INDICATE DESIGN INTENT AND DO NOT CONSTITUTE A CONTRACT. THE USER SHALL THEREBY DISCLAIM ANY LIABILITY WITH RESPECT TO ARCHITECTURAL OR ENGINEERING RESPONSIBILITY. THESE DRAWINGS ARE THE EXCLUSIVE PROPERTY OF GSWPROJECT CREATION AND CANNOT BE USED, COPIED OR REPRODUCED, IN WHOLE OR IN PART, WITHOUT WRITTEN PERMISSION. THEY MUST BE RETURNED UPON REQUEST. THE CONTRACTOR MUST VERIFY ALL DIMENSIONS WHICH APPEAR ON THE PLANS PRIOR TO STARTING WORK. GSWPROJECT CREATION MUST BE ADVISED OF ALL ERRORS, OMISSIONS OR DISCREPANCIES BETWEEN THESE DOCUMENTS AND THOSE OF OTHER PROFESSIONALS.

ISSUED FOR TENDER

T2	2016-09-26	ISSUED FOR TENDER 100%
T1	2016-09-16	ISSUED FOR TENDER 99%
NO.	DATE	DESCRIPTION

PROJECT


CANADIAN MUSEUM  
OF NATURE  
OTTAWA, CANADA

TITLE

THE WING  
MOSAICS  
DETAILED SECTION  
TYPE C

PROJECT MANAGER <b>YC</b>	DRAWN BY <b>FL / FG</b>	APPROVED BY <b>FO / JPC</b>
DATE <b>2016-09-29</b>	SCALE - ÉCHELLE <b>1:2</b>	REVISION <b>T2</b>


1534-SC-004-504

 

CLIENT



KEY PLAN / NOTES

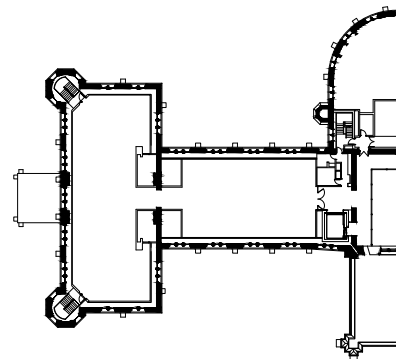

THESE DRAWINGS AND SPECIFICATIONS ONLY INDICATE DESIGN INTENT. THIS DISCLAIMS ANY LIABILITY WITH RESPECT TO ARCHITECTURAL OR ENGINEERING RESPONSIBILITY. THESE DRAWINGS ARE THE EXCLUSIVE PROPERTY OF **GSMPROJECT CREATION** AND CANNOT BE USED, COPIED OR REPRODUCED, IN WHOLE OR IN PART, WITHOUT WRITTEN PERMISSION. THEY MUST BE RETURNED UPON REQUEST. THE CONTRACTOR MUST VERIFY ALL DIMENSIONS WHICH APPEAR ON THE PLANS PRIOR TO STARTING WORK. **GSMPROJECT CREATION** MUST BE ADVISED OF ALL ERRORS, OMISSIONS OR DISCREPANCIES BETWEEN THESE DOCUMENTS AND THOSE OF OTHER PROFESSIONALS.

ISSUED FOR TENDER

T2	2016-09-26	ISSUED FOR TENDER 100%
T1	2016-09-16	ISSUED FOR TENDER 99%
NO.	DATE	DESCRIPTION

PROJECT

CANADIAN MUSEUM  
OF NATURE  
OTTAWA, CANADA

TITLE

THE WING  
MOSAICS  
DETAILED PLAN  
TYPE C


PROJECT MANAGER <b>YC</b>	DRAWN BY <b>FL / FG</b>	APPROVED BY <b>FO / JPC</b>
DATE <b>2016-09-29</b>	SCALE - ÉCHELLE <b>1:2</b>	REVISION <b>T2</b>

1534-SC-004-505







 

ISSUED FOR TENDER

PROJECT

TITLE

1534-SC-004-611






CLIENT



KEY PLAN / NOTES

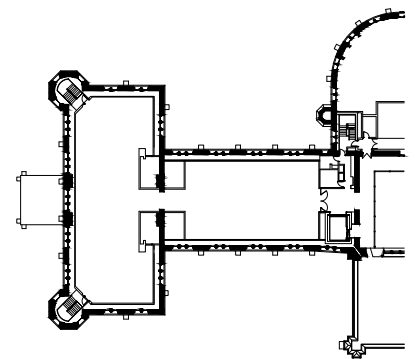

THESE DRAWINGS AND SPECIFICATIONS ONLY INDICATE DESIGN INTENT. NO DISCLAIMER OR WAIVER WITH RESPECT TO ARCHITECTURAL OR ENGINEERING RESPONSIBILITY. THESE DRAWINGS ARE THE EXCLUSIVE PROPERTY OF **CSMPROJECT CREATION** AND CANNOT BE USED, COPIED OR REPRODUCED, IN WHOLE OR IN PART, WITHOUT WRITTEN PERMISSION. THEY MUST BE RETURNED UPON REQUEST. THE CONTRACTOR MUST VERIFY ALL DIMENSIONS WHICH APPEAR ON THE PLANS PRIOR TO STARTING WORK. **CSMPROJECT CREATION** MUST BE ADVISED OF ALL ERRORS, OMISSIONS OR DISCREPANCIES BETWEEN THESE DOCUMENTS AND THOSE OF OTHER PROFESSIONALS.

ISSUED FOR TENDER

T2	2016-09-26	ISSUED FOR TENDER 100%
T1	2016-09-16	ISSUED FOR TENDER 99%
NO.	DATE	DESCRIPTION

PROJECT

CANADIAN MUSEUM  
OF NATURE  
OTTAWA, CANADA

TITLE

THE WING  
GENERAL DETAILS  
PODIUMS

PROJECT MANAGER	DRAWN BY	APPROVED BY
YC	FL / FG	FO / JPC
DATE	SCALE - ÉCHELLE	REVISION
2016-09-29	1:2	T2

1534-SC-004-612


TABLOID - B FORMAT ( 11" x 17" )



CLIENT



KEY PLAN / NOTES

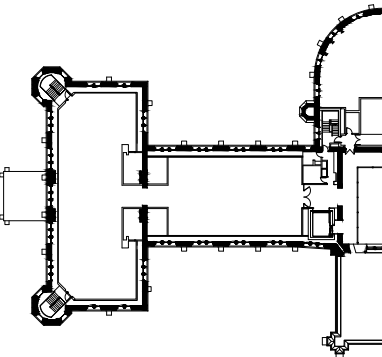

THESE DRAWINGS AND SPECIFICATIONS ONLY INDICATE DESIGN INTENT. THE USER ASSUMES ALL LIABILITY WITH RESPECT TO ARCHITECTURAL OR ENGINEERING RESPONSIBILITY. THESE DRAWINGS ARE THE EXCLUSIVE PROPERTY OF GSPMPROJECT CREATION AND CANNOT BE REPRODUCED, COPIED OR REPRODUCED, IN WHOLE OR IN PART, WITHOUT WRITTEN PERMISSION. THEY MUST BE RETURNED UPON REQUEST. THE CONTRACTOR MUST VERIFY ALL DIMENSIONS WHICH APPEAR ON THE PLANS PRIOR TO STARTING WORK. GSPMPROJECT CREATION MUST BE ADVISED OF ALL ERRORS, OMISSIONS OR DISCREPANCIES BETWEEN THESE DOCUMENTS AND THOSE OF OTHER PROFESSIONALS.

ISSUED FOR TENDER

T2	2016-09-26	ISSUED FOR TENDER 100%
T1	2016-09-16	ISSUED FOR TENDER 99%
NO.	DATE	DESCRIPTION

PROJECT

CANADIAN MUSEUM  
OF NATURE  
OTTAWA, CANADA

TITEL


## Z02 - ANCHOR BENCHES IMPLANTATION

PROJECT MANAGER <b>YC</b>	DRAWN BY <b>FL / FG</b>	APPROVED BY <b>FO / JPC</b>
DATE <b>2016-09-26</b>	SCALE - ÉCHELLE <b>1:50</b>	REVISION <b>T2</b>


1534-SC-Z02-201

TABLET - B FORMAT ( 11" x 17" )

©2016 gsmproject creation inc. last save : 2016/09/26 at 03:45 last print : 2016/09/29 at 11:32

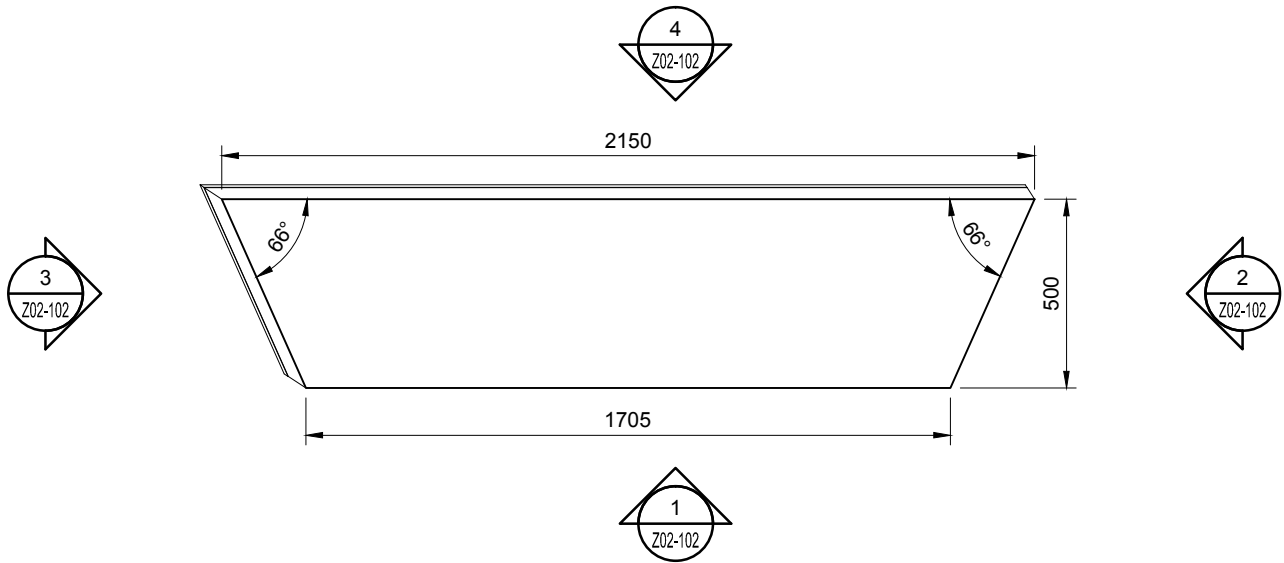


**5** TOP VIEW  
SCALE: 1:20

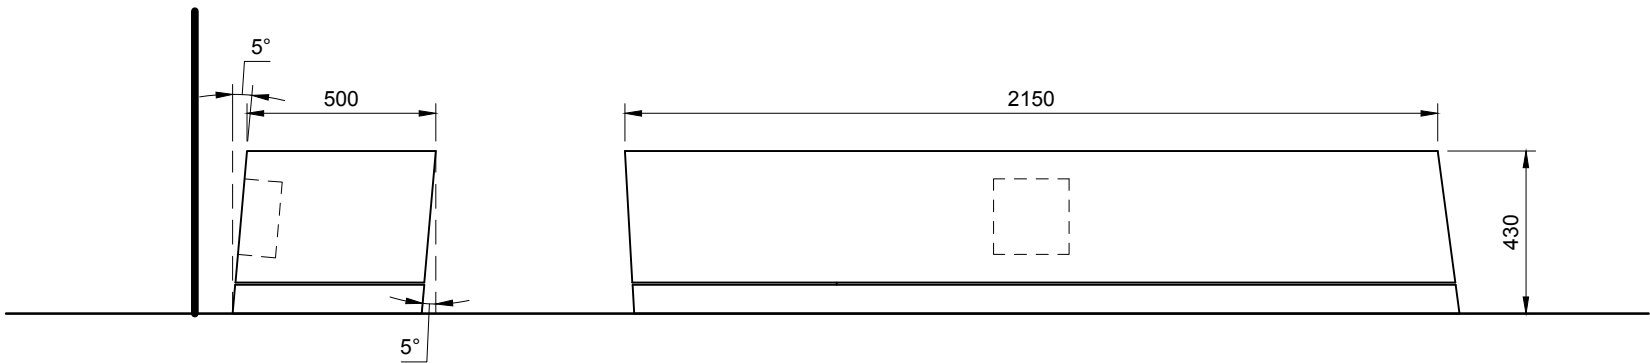


**3** SIDE VIEW  
SCALE: 1:20

**4** REAR VIEW  
SCALE: 1:20

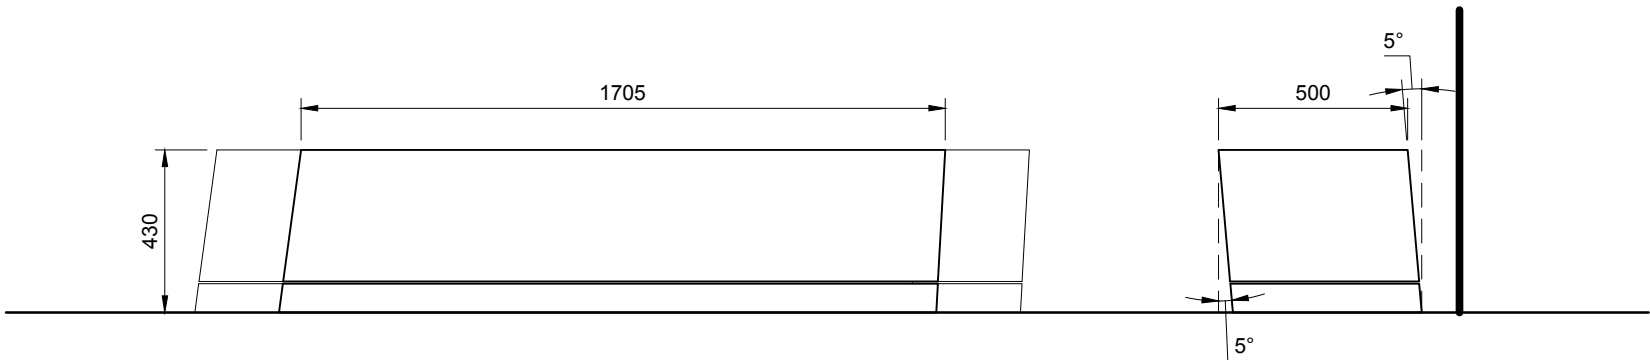

**1** FRONT VIEW  
SCALE: 1:20

**2** SIDE VIEW  
SCALE: 1:20

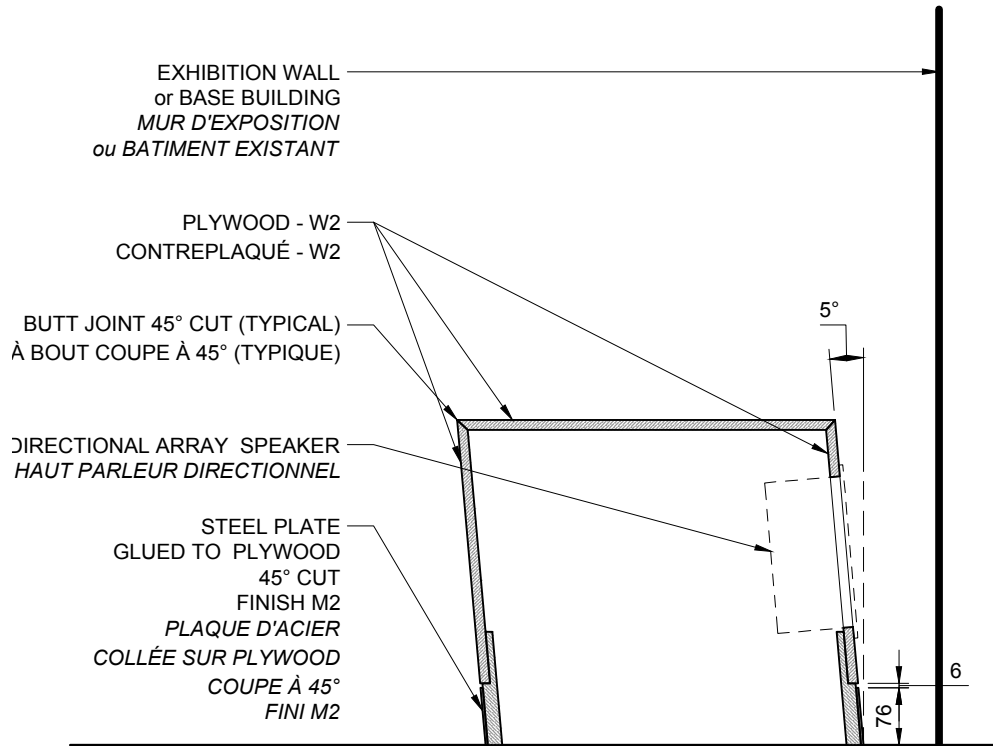


**6** TYPICAL SECTION  
SCALE: 1:10

**gsm<sup>o</sup>**

CLIENT



KEY PLAN / NOTES

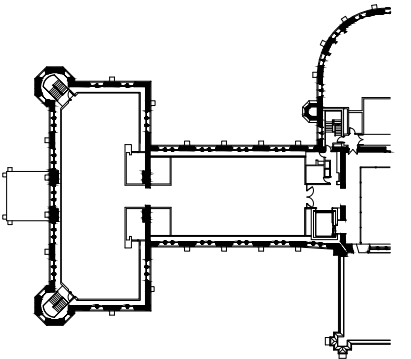

THESE DRAWINGS AND SPECIFICATIONS ONLY INDICATE DESIGN INTENT, THUS DISCLAIMING ANY LIABILITY WITH RESPECT TO ARCHITECTURAL OR ENGINEERING RESPONSIBILITY. THESE DRAWINGS ARE THE EXCLUSIVE PROPERTY OF GSMPROJECT CREATION AND CANNOT BE USED, COPIED OR REPRODUCED, IN WHOLE OR IN PART, WITHOUT WRITTEN PERMISSION. THEY MUST BE RETURNED UPON REQUEST. THE CONTRACTOR MUST VERIFY ALL DIMENSIONS WHICH APPEAR ON THE PLANS PRIOR TO STARTING WORK. GSMPROJECT CREATION MUST BE ADVISED OF ALL ERRORS, OMISSIONS OR DISCREPANCIES BETWEEN THESE DOCUMENTS AND THOSE OF OTHER PROFESSIONALS.

#### ISSUED FOR TENDER

NO.	DATE	DESCRIPTION
T2	2016-09-26	ISSUED FOR TENDER 100%
T1	2016-09-16	ISSUED FOR TENDER 99%

PROJECT

**CANADIAN MUSEUM  
OF NATURE  
OTTAWA, CANADA**

TITLE

**Z02 - ANCHOR  
BENCHES  
GENERAL VIEWS**


PROJECT MANAGER	DRAWN BY	APPROVED BY
YC	FL / FG	FO / JPC
DATE	SCALE - ÉCHELLE	REVISION
2016-09-26	1:20 / 1:10	T2

**1534-SC-Z02-202**

TABLOID - B FORMAT ( 11" x 17" )





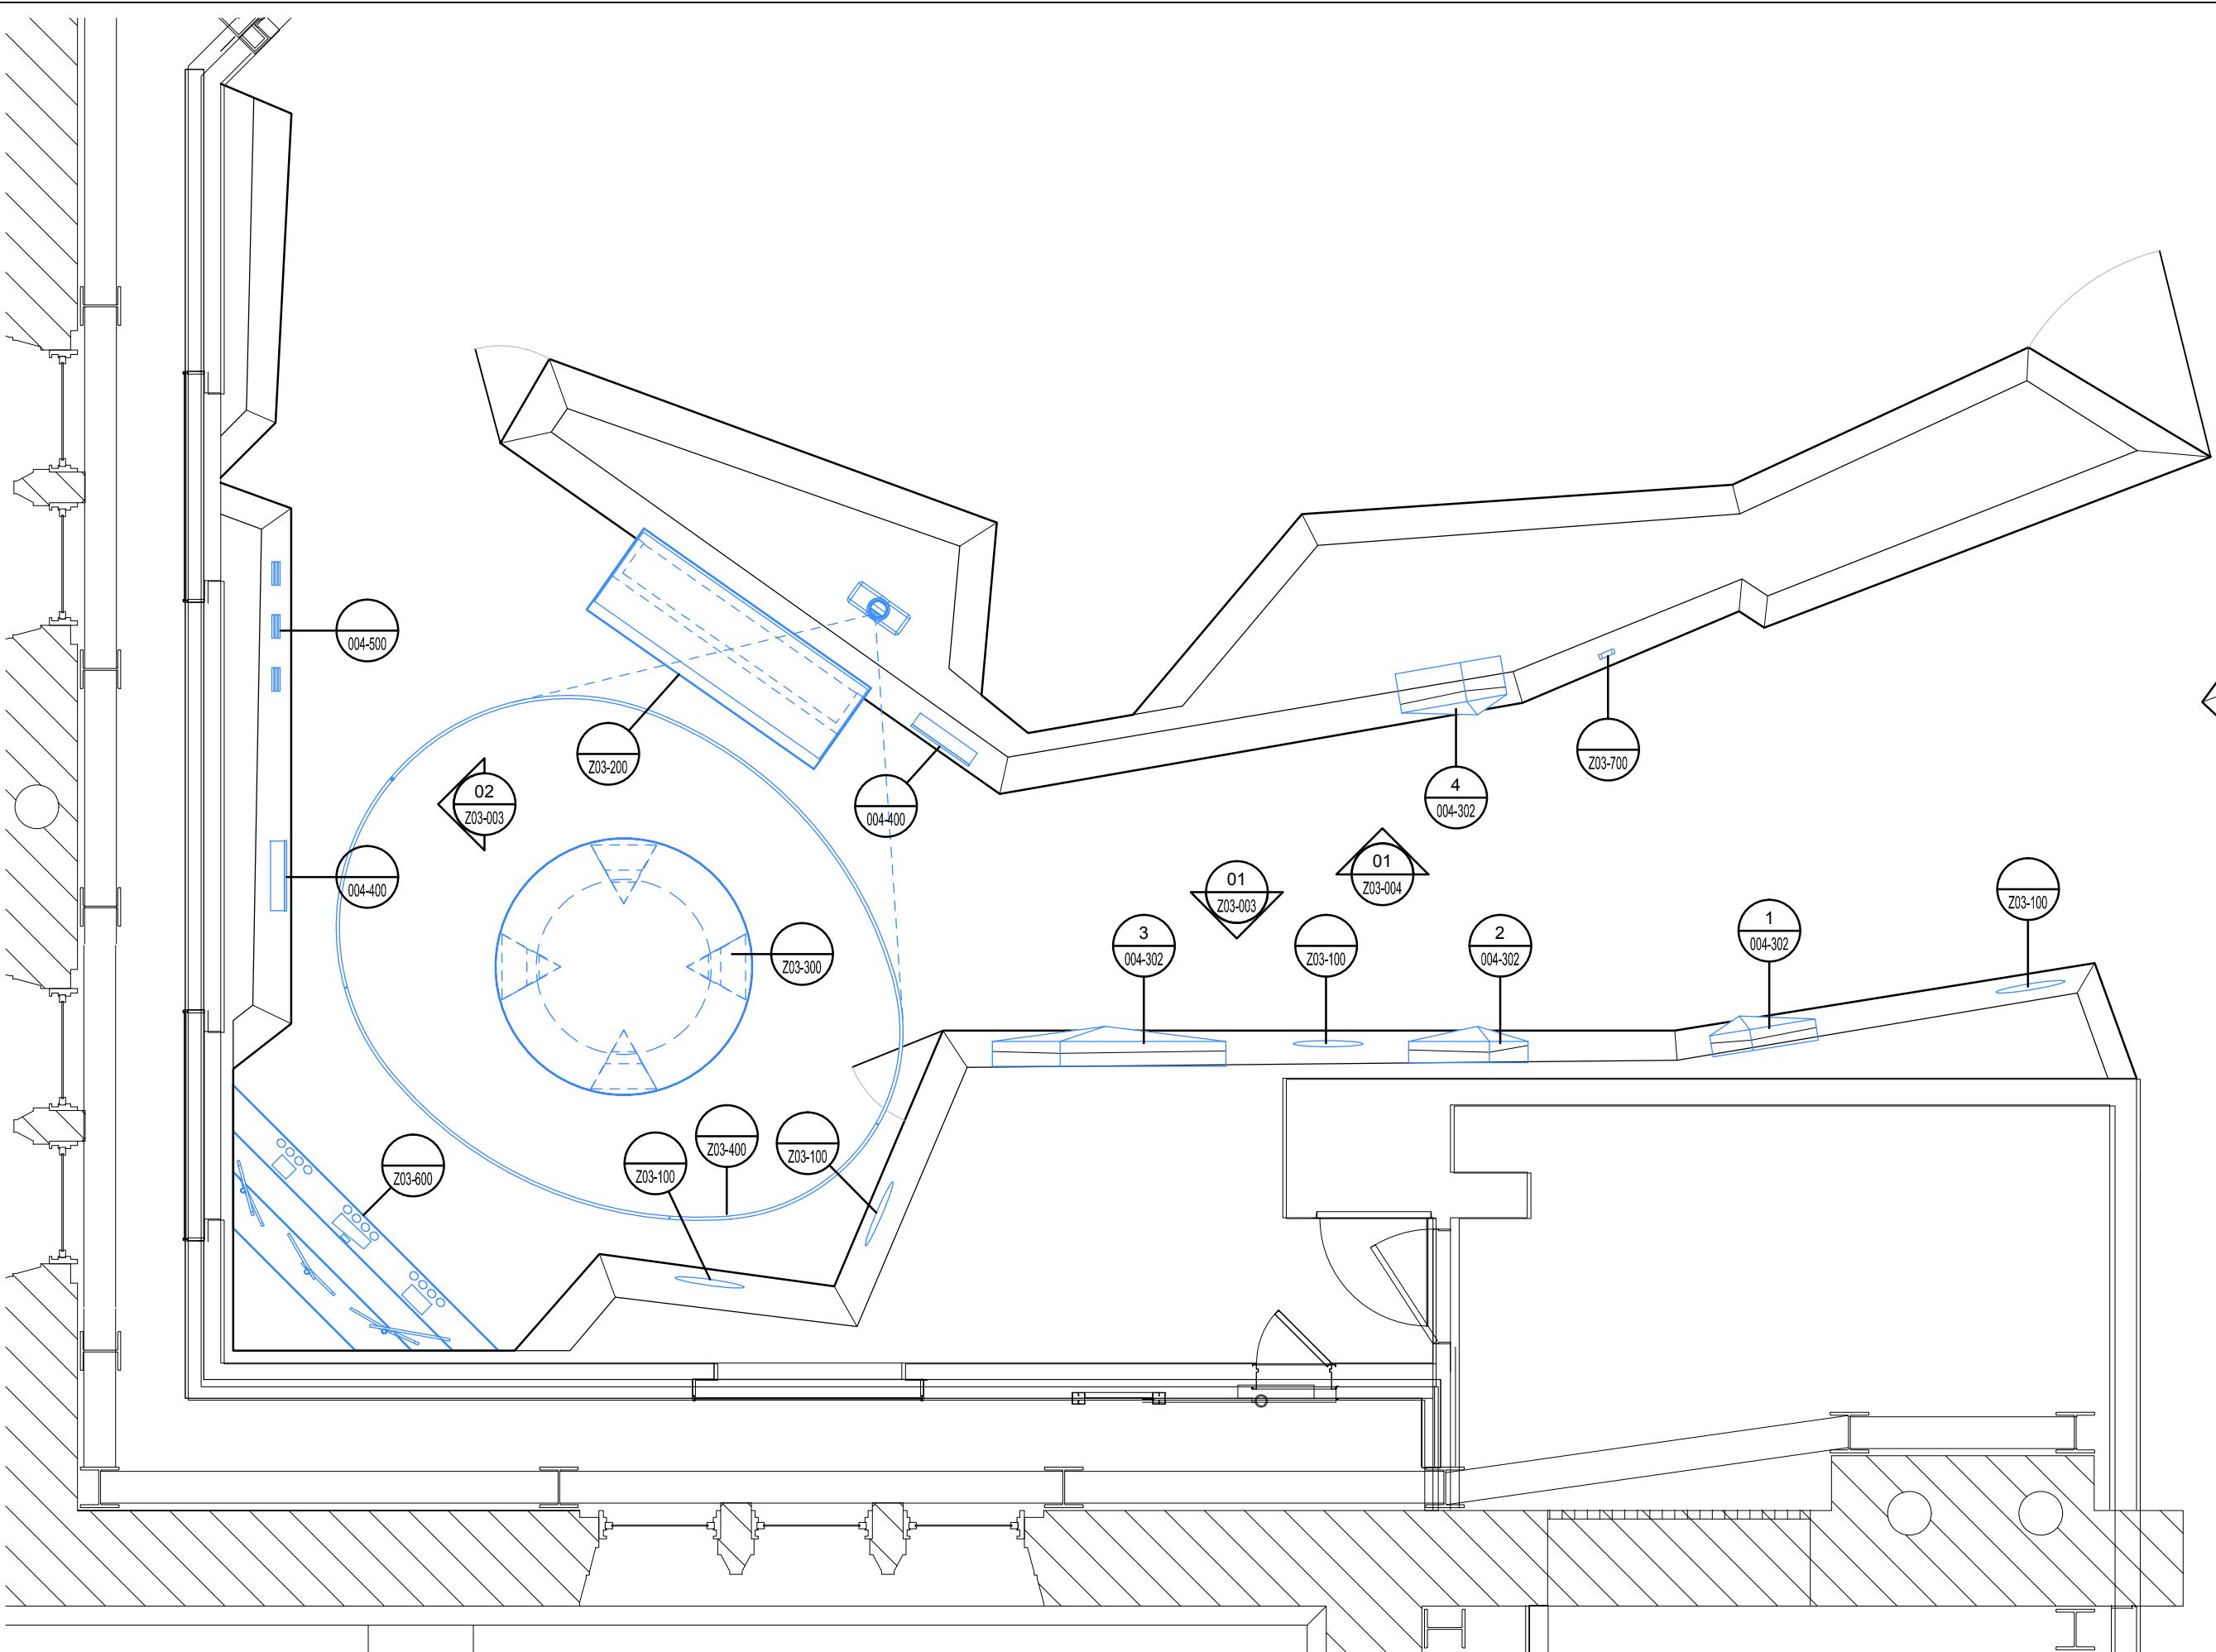


gsm<sup>o</sup>

CLIENT



KEY PLAN / NOTES

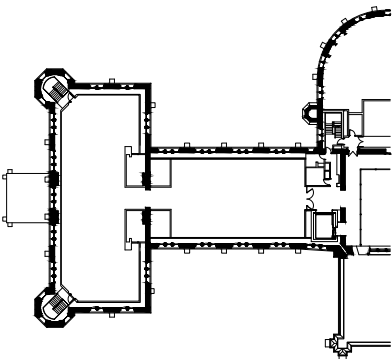

THESE DRAWINGS AND SPECIFICATIONS ONLY INDICATE DESIGN INTENT, THUS DISCLAIMING ANY LIABILITY WITH RESPECT TO ARCHITECTURAL OR ENGINEERING RESPONSIBILITY. THESE DRAWINGS ARE THE EXCLUSIVE PROPERTY OF **GSMPROJECT CREATION** AND CANNOT BE USED, COPIED OR REPRODUCED, IN WHOLE OR IN PART, WITHOUT WRITTEN PERMISSION. THEY MUST BE RETURNED UPON REQUEST. THE CONTRACTOR MUST VERIFY ALL DIMENSIONS WHICH APPEAR ON THE PLANS PRIOR TO STARTING WORK. **GSMPROJECT CREATION** MUST BE ADVISED OF ALL ERRORS, OMISSIONS OR DISCREPANCIES BETWEEN THESE DOCUMENTS AND THOSE OF OTHER PROFESSIONALS.

ISSUED FOR TENDER

NO.	DATE	DESCRIPTION
T5	2016-10-07	ISSUED FOR TENDER 100% - ADD 1
T4	2016-09-26	ISSUED FOR TENDER 100%
T3	2016-09-16	ISSUED FOR TENDER 99%
T2	2016-08-26	ISSUED FOR TENDER 66%
T1	2016-08-01	ISSUED FOR TENDER 33%

PROJECT

CANADIAN MUSEUM  
OF NATURE  
OTTAWA, CANADA

TITLE

Z03 - GEOGRAPHY  
MASTERPLAN

PROJECT MANAGER	DRAWN BY	APPROVED BY
YC	FL / FG	FO / JPC
DATE	SCALE - ÉCHELLE	REVISION
2016-10-05	1:50	T5

1534-SC-Z03-002



Canadian  
Museum of  
**NATURE**

Musée  
canadien de la  
**NATURE**


ISSUED FOR TENDER

PROJECT

TITLE


1534-SC-Z03-003

ABLOID - B FORMAT ( 11" x 17" )

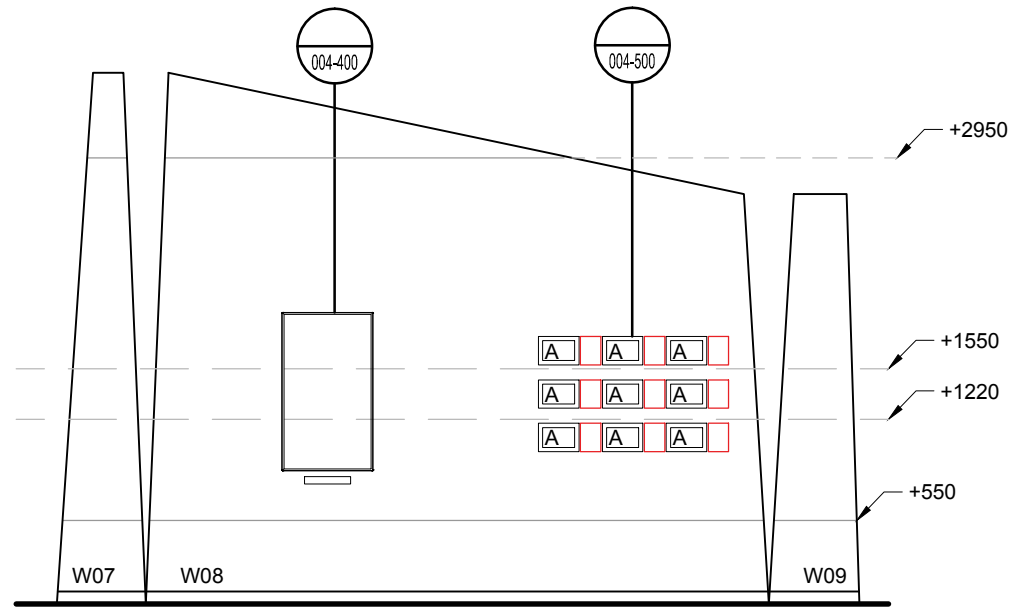

## last print : 2016/10/05 at 03:51

ast save : 2016/10/05 at 03:50

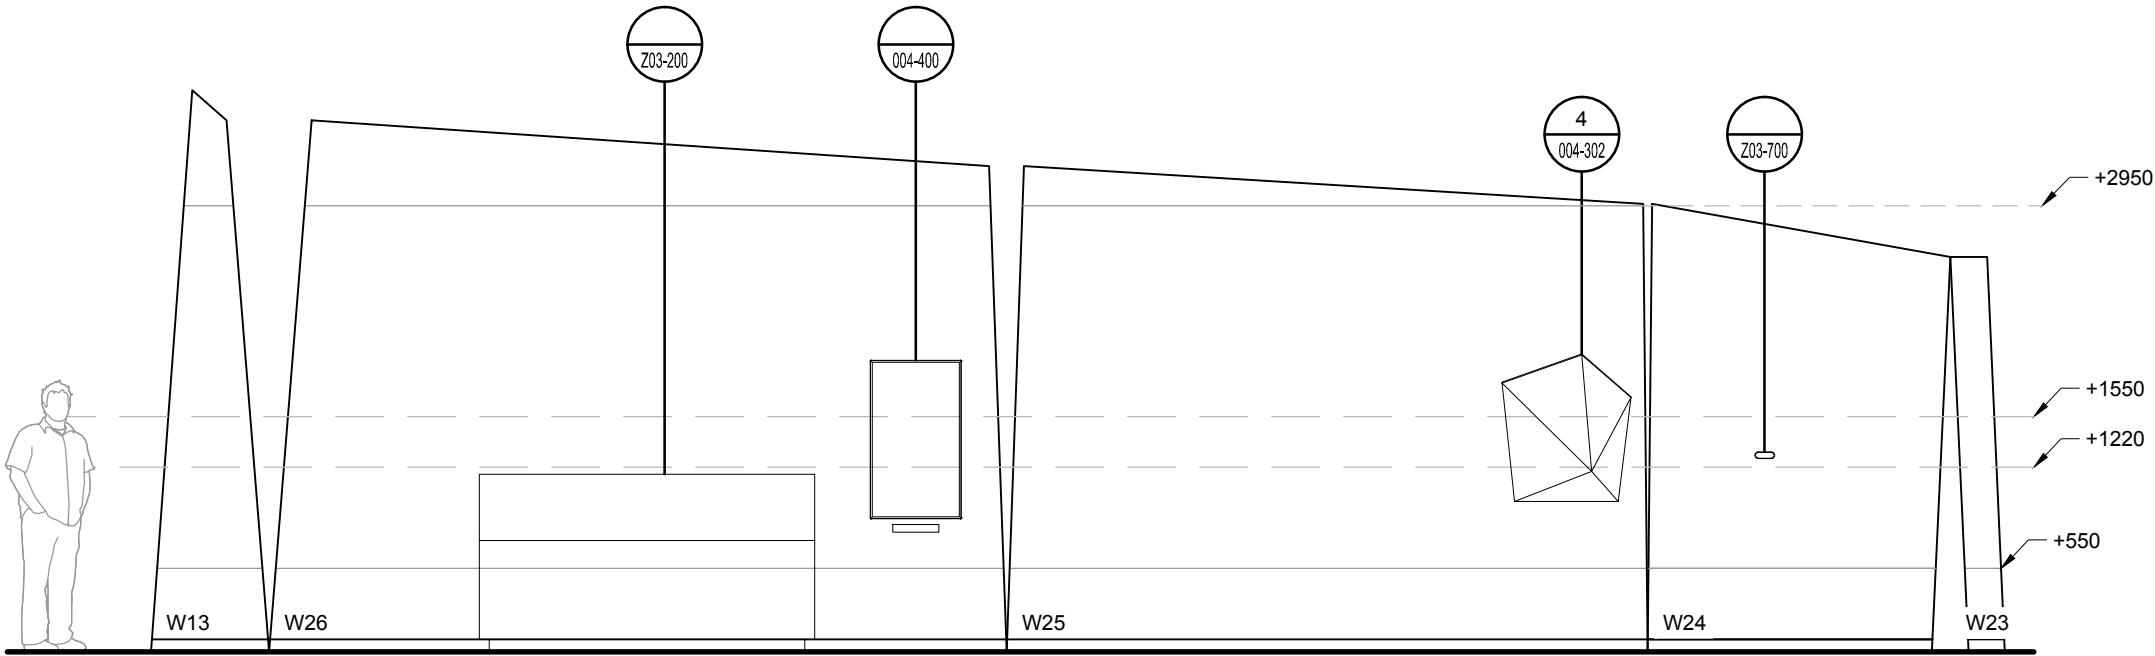


**1** DEPLOYED ELEVATION  
SCALE: 1:50

gsm°

CLIENT



KEY PLAN / NOTES

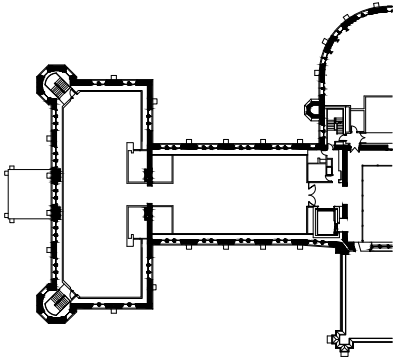

THESE DRAWINGS AND SPECIFICATIONS ONLY INDICATE DESIGN INTENT, THUS DISCLAIMING ANY LIABILITY WITH RESPECT TO ARCHITECTURAL OR ENGINEERING RESPONSIBILITY. THESE DRAWINGS ARE THE EXCLUSIVE PROPERTY OF GSMPROJECT CREATION AND CANNOT BE USED, COPIED OR REPRODUCED, IN WHOLE OR IN PART, WITHOUT WRITTEN PERMISSION. THEY MUST BE RETURNED UPON REQUEST. THE CONTRACTOR MUST VERIFY ALL DIMENSIONS WHICH APPEAR ON THE PLANS PRIOR TO STARTING WORK. GSMPROJECT CREATION MUST BE ADVISED OF ALL ERRORS, OMISSIONS OR DISCREPANCIES BETWEEN THESE DOCUMENTS AND THOSE OF OTHER PROFESSIONALS.

ISSUED FOR TENDER

T4	2016-09-26	ISSUED FOR TENDER 100%
T3	2016-09-16	ISSUED FOR TENDER 99%
T2	2016-08-26	ISSUED FOR TENDER 66%
T1	2016-08-01	ISSUED FOR TENDER 33%
NO.	DATE	DESCRIPTION

PROJECT

CANADIAN MUSEUM  
OF NATURE  
OTTAWA, CANADA

TITLE

Z03 - GEOGRAPHY  
DEPLOYED ELEVATION

PROJECT MANAGER	DRAWN BY	APPROVED BY
YC	FL / FG	FO / JPC
DATE	SCALE - ECHELLE	REVISION
2016-09-27	1:50	T4

1534-SC-Z03-004

FINAL AUDIO-VISUAL INTEGRATION, DIMENSIONS AND SPECS  
TO BE COORDINATED WITH THE APPROVED AV  
PROCUREMENT SCHEDULE.

CONTRACTOR MUST PROPERLY SECURED ALL THE ELEMENTS (SHOWCASES, FURNITURES, PODIUMS, VIDEO DISPLAYS, ETC...).

FRONT ACCESS.

## NOTES GÉNÉRALES

LES SPECIFICATIONS, DIMENSIONS ET INTÉGRATIONS  
FINALES DE L'AUDIO-VISUEL SONT À COORDONNER AVEC LA  
LISTE D'APPROVISIONNEMENT FOURNIE.

L'ENTREPRENEUR DOIT S'ASSURER DE LA STABILITÉ DE TOUS LES ÉLÉMENTS (VITRINES, MEUBLES, PODIUMS, ÉCRANS /VIDÉO, ETC...).

ACCÈS AVANT.

TOUCH SCREEN MAPS TO BE PRODUCED IN THREE (3) COPIES  
TOUCH SCREEN MAPS À PRODUIRE EN TROIS (3) EXEMPLAIRES)




VIEW FOR INFORMATION ONLY. DOES NOT REFLECT ALL DETAILS.  
VUE POUR INFORMATION SEULEMENT. NE REFLÈTE PAS L'ENSEMBLE DES DÉTAILS.



CLIENT



KEY PLAN / NOTES

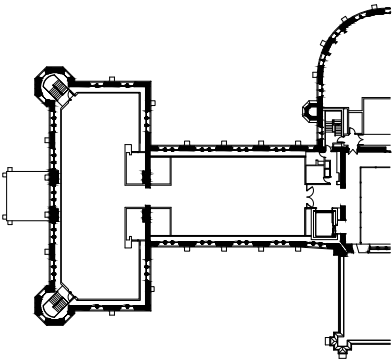

THESE DRAWINGS AND SPECIFICATIONS ONLY INDICATE DESIGN INTENT, THEREBY DISCLAIMING ANY LIABILITY WITH RESPECT TO ARCHITECTURAL OR ENGINEERING RESPONSIBILITY. THESE DRAWINGS ARE THE EXCLUSIVE PROPERTY OF **GSMSPROJECT CREATION** AND CANNOT BE REPRODUCED, COPIED OR REPRODUCED, IN WHOLE OR IN PART, WITHOUT WRITTEN PERMISSION. THEY MUST BE RETURNED UPON REQUEST. THE CONTRACTOR MUST VERIFY ALL DIMENSIONS WHICH APPEAR ON THE PLANS PRIOR TO STARTING WORK. **GSMSPROJECT CREATION** MUST BE ADVISED OF ALL ERRORS, OMISSIONS OR DISCREPANCIES BETWEEN THESE DOCUMENTS AND THOSE OF OTHER PROFESSIONALS.

# ISSUED FOR TENDER

T3	2016-09-26	ISSUED FOR TENDER 100%
T2	2016-09-16	ISSUED FOR TENDER 99%
T1	2016-08-26	ISSUED FOR TENDER 66%
NO.	DATE	DESCRIPTION

PROJECT

CANADIAN MUSEUM  
OF NATURE  
OTTAWA, CANADA

TITLE

Z03 - GEOGRAPHY  
TOUCH SCREEN MAPS  
COVER PAGE

PROJECT MANAGER <b>YC</b>	DRAWN BY <b>FL / FG</b>	APPROVED BY <b>FO / JPC</b>
DATE <b>2016-09-26</b>	SCALE - ÉCHELLE <b>N/A</b>	REVISION <b>T3</b>

1534-SC-Z03-100

TABLE D - B FORMAT ( 11" x 17" )



Canadian Museum of  
Musée canadien de la  
**NATURE**

ISSUED FOR TENDER

PROJECT

TITLE

1534-SC-Z03-102

TABLE ID - B FORMAT ( 11" x 17" )



## 2 SECTION

---


SCALE: 1:10



CLIENT



KEY PLAN / NOTES

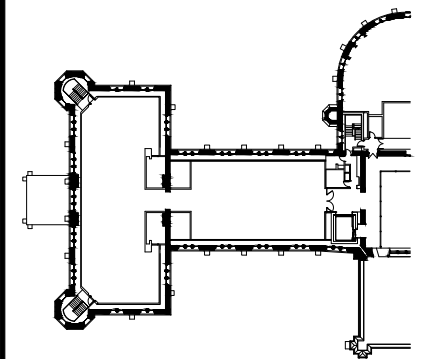

THESE DRAWINGS AND SPECIFICATIONS ONLY INDICATE DESIGN INTENT, THESE DISCLAIMERS AND AGREEMENTS WITH RESPECT TO ARCHITECTURE, ENGINEERING, AND CONSTRUCTION RESPONSIBILITY. THESE DRAWINGS ARE THE EXCLUSIVE PROPERTY OF GSPROJECT CREATION AND CANNOT BE USED, COPIED OR REPRODUCED, IN WHOLE OR IN PART, WITHOUT WRITTEN PERMISSION. THEY MUST BE RETURNED UPON REQUEST. THE CONTRACTOR MUST VERIFY ALL DIMENSIONS WHICH APPEAR ON THE PLANS PRIOR TO STARTING WORK. GSPROJECT CREATION MUST BE ADVISED OF ALL ERRORS, OMISSIONS OR DISCREPANCIES BETWEEN THESE DOCUMENTS AND THOSE OF OTHER PROFESSIONALS.

ISSUED FOR TENDER

T2	2016-09-26	ISSUED FOR TENDER 100%
T1	2016-09-16	ISSUED FOR TENDER 99%
NO.	DATE	DESCRIPTION

PROJECT

CANADIAN MUSEUM  
OF NATURE  
OTTAWA, CANADA

TITLE

### Z03 - GEOGRAPHY TOUCH SCREEN MAPS DETAILS

PROJECT MANAGER	DRAWN BY	APPROVED BY
YC	FL / FG	FO / JPC
DATE	SCALE - ÉCHELLE	REVISION
2016-09-26	1:1	T2

1534-SC-Z03-103

©2016 gsmproject creation inc. | last save : 2016/09/27 at 01:06 | last print : 2016/09/29 at 11:32

GENERAL NOTES

ALL THE GRAPHIC DESIGN, CONTENT, ARTIFACTS (NON EXHAUSTIVE) MUST BE COORDINATED WITH CMN PRIOR TO VALIDATE FINAL DIMENSIONS OF DIFFERENT ELEMENTS.

ARTIFACTS WILL BE ACCESSIBLE BY LIFTING THE GLASS PANEL WITH SUCTION-CUPS

ARTIFACTS PRESERVATION SPECIFICATIONS MUST BE COORDINATED BETWEEN THE CONTRACTOR AND CMN.

PLYWOOD - W1 TO BE THE SAME COLOR AND PROCESS AS ADJACENT EXHIBITION WALL

LIGHTING FOCUS BY LIGHTING DESIGNER.

NOTES GÉNÉRAL

TOUS LES DESIGN GRAPHIQUES, CONTENUS, ARTEFACTS (NON EXHAUSTIF) DOIVENT ÊTRE COORDONNÉS AVEC CMN AVANT DE VALIDER LES DIMENSIONS FINALES DES DIFFÉRENTS ÉLÉMENTS.

L'ACCÈS AU ARTEFACTS SE FERA EN SOULEVANT LE PANNEAU DE VERRE AVEC DES VENTOUSES.

LES PROPRIÉTÉS DE CONSERVATION DES ARTEFACTS DOIT ÊTRE COORDONNÉE ENTRE L'ENTREPRENEUR ET CMN.

LE CONTREPLAQUÉ - W1 DOIT ÊTRE DE LA MÊME COULEUR ET LE PROCÉDÉ IDENTIQUE AUX MURS D'EXPOSITION ADJACENTS.

L'AJUSTEMENT DE L'ÉCLAIRAGE SE FERA PAR LE DESIGNER EN ÉCLAIRAGE.


VIEW FOR INFORMATION ONLY. DOES NOT REFLECT ALL DETAILS.  
VUE POUR INFORMATION SEULEMENT. NE REFLÈTE PAS L'ENSEMBLE DES DÉTAILS.

gsm<sup>o</sup>

CLIENT



KEY PLAN / NOTES

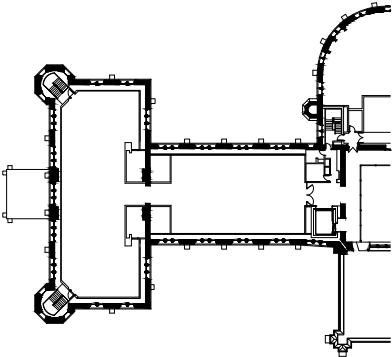

THESE DRAWINGS AND SPECIFICATIONS ONLY INDICATE DESIGN INTENT, THUS DISCLAIMING ANY LIABILITY WITH RESPECT TO ARCHITECTURAL OR ENGINEERING RESPONSIBILITY. THESE DRAWINGS ARE THE EXCLUSIVE PROPERTY OF **GSMPROJECT CREATION** AND CANNOT BE USED, COPIED OR REPRODUCED, IN WHOLE OR IN PART, WITHOUT WRITTEN PERMISSION. THEY MUST BE RETURNED UPON REQUEST. THE CONTRACTOR MUST VERIFY ALL DIMENSIONS WHICH APPEAR ON THE PLANS PRIOR TO STARTING WORK. **GSMPROJECT CREATION** MUST BE ADVISED OF ALL ERRORS, OMISSIONS OR DISCREPANCIES BETWEEN THESE DOCUMENTS AND THOSE OF OTHER PROFESSIONALS.

ISSUED FOR TENDER

T3	2016-09-26	ISSUED FOR TENDER 100%
T2	2016-09-16	ISSUED FOR TENDER 99%
T1	2016-08-26	ISSUED FOR TENDER 66%
NO.	DATE	DESCRIPTION

PROJECT

CANADIAN MUSEUM  
OF NATURE  
OTTAWA, CANADA

TITLE


Z03 - GEOGRAPHY  
HERBARIUM SHOWCASE  
COVER PAGE

PROJECT MANAGER	DRAWN BY	APPROVED BY
YC	FL / FG	FO / JPC
DATE	SCALE - ÉCHELLE	REVISION
2016-09-27	N/A	T3

1534-SC-Z03-200

TABLOID - B FORMAT ( 11" x 17" )



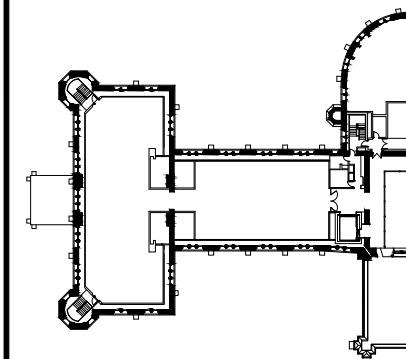

THESE DRAWINGS AND SPECIFICATIONS ONLY INDICATE DESIGN INTENT. THE CONTRACTOR SHALL BE RESPONSIBLE FOR OBTAINING ALL NECESSARY PERMITS, ENGINEERING RESPONSIBILITY FOR THESE DRAWINGS REMAINS WITH THE EXCLUSIVE PROPERTY OF GSPMPROJECT CREATION AND CANNOT BE REPRODUCED, COPIED OR REPRODUCED, IN WHOLE OR IN PART, WITHOUT WRITTEN PERMISSION. THEY MUST BE RETURNED UPON REQUEST TO THE CONTRACTOR MUST VERIFY ALL DIMENSIONS WHICH APPEAR ON THE PLANS PRIOR TO STARTING WORK. GSPMPROJECT CREATION MUST BE ADVISED OF ALL ERRORS, OMISSIONS OR DISCREPANCIES BETWEEN THESE DOCUMENTS AND THOSE OF OTHER PROFESSIONALS.

ISSUED FOR TENDER

T3	2016-09-26	ISSUED FOR TENDER 100%
T2	2016-09-16	ISSUED FOR TENDER 99%
T1	2016-08-26	ISSUED FOR TENDER 66%
NO.	DATE	DESCRIPTION

PROJECT



CANADIAN MUSEUM  
OF NATURE  
OTTAWA, CANADA

TITLE

Z03 - GEOGRAPHY  
HERBARIUM SHOWCASE  
GENERAL VIEWS

PROJECT MANAGER <b>YC</b>	DRAWN BY <b>OG</b>	APPROVED BY <b>FO / JPC</b>
DATE <b>2016-09-27</b>	SCALE - ÉCHELLE <b>1:20</b>	REVISION <b>T3</b>


1534-SC-Z03-202

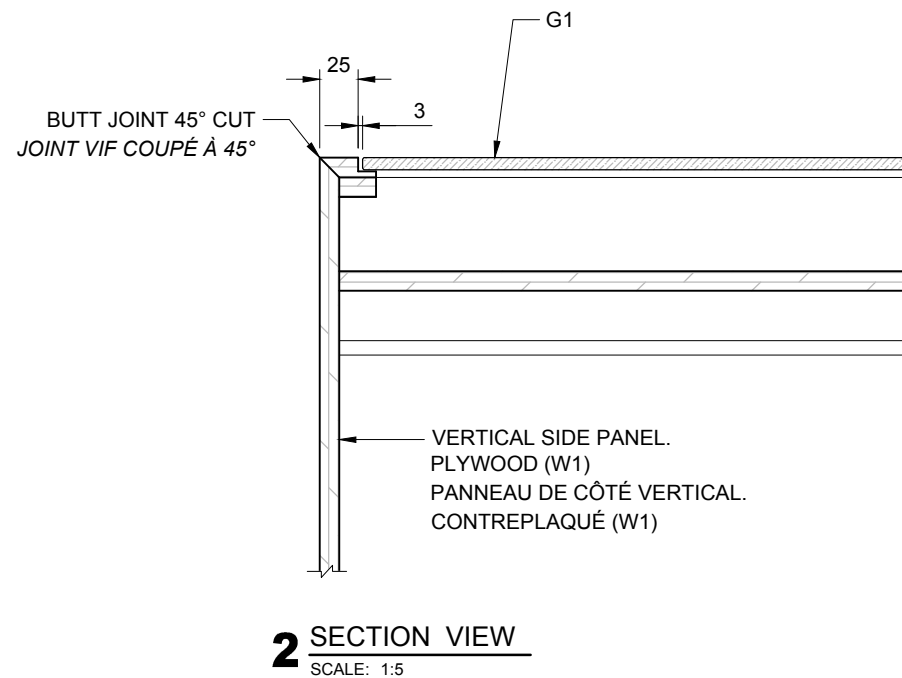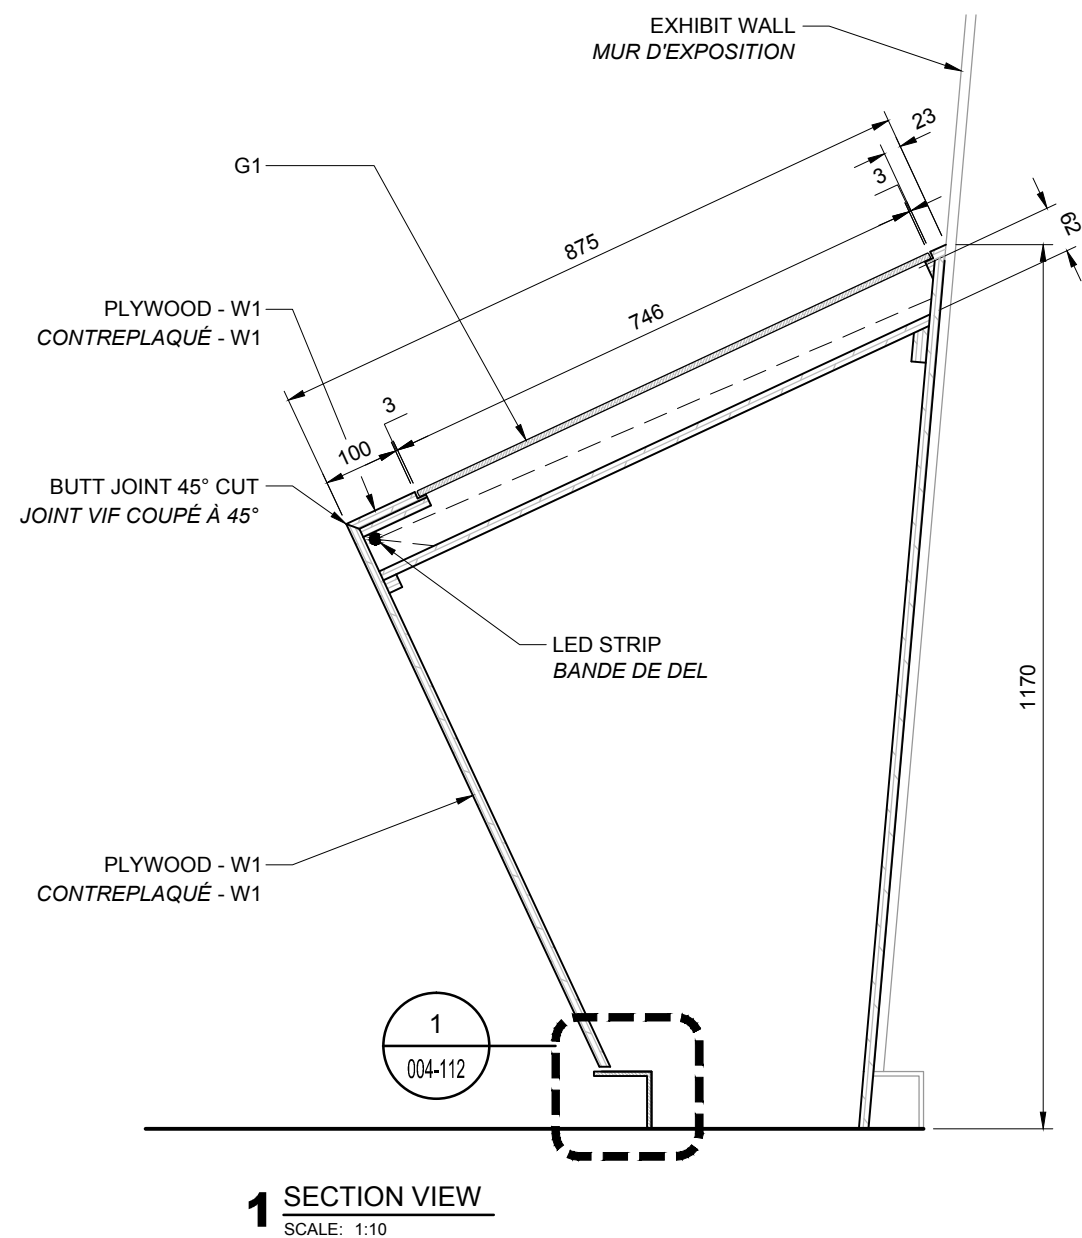

CLIENT



KEY PLAN / NOTES

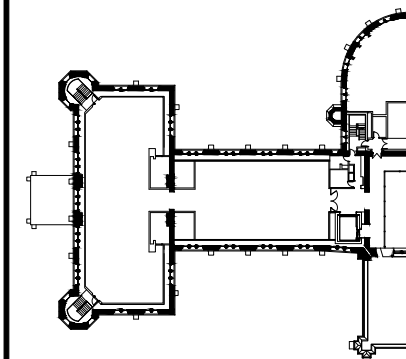

THESE DRAWINGS AND SPECIFICATIONS ONLY INDICATE DESIGN INTENT, AND DO NOT CONSTITUTE ANY GUARANTEE WITH RESPECT TO ARCHITECTURE, ENGINEERING, OR CONSTRUCTION RESPONSIBILITY. THESE DRAWINGS ARE THE EXCLUSIVE PROPERTY OF GSPMPROJECT CREATION AND CANNOT BE USED, COPIED OR REPRODUCED, IN WHOLE OR IN PART, WITHOUT WRITTEN PERMISSION. THEY MUST BE RETURNED UPON REQUEST. THE CONTRACTOR MUST VERIFY ALL DIMENSIONS WHICH APPEAR ON THE PLANS PRIOR TO STARTING WORK. GSPMPROJECT CREATION MUST BE ADVISED OF ALL ERRORS, OMISSIONS OR DISCREPANCIES BETWEEN THESE DOCUMENTS AND THOSE OF OTHER PROFESSIONALS.

ISSUED FOR TENDER

T2	2016-09-26	ISSUED FOR TENDER 100%
T1	2016-09-16	ISSUED FOR TENDER 99%
NO.	DATE	DESCRIPTION

PROJECT

CANADIAN MUSEUM  
OF NATURE  
OTTAWA, CANADA

TITLE


Z03 - GEOGRAPHY  
HERBARIUM SHOWCASE  
SECTION VIEWS

PROJECT MANAGER <b>YC</b>	DRAWN BY <b>OG</b>	APPROVED BY <b>FO / JPC</b>
DATE <b>2016-09-27</b>	SCALE - ÉCHELLE <b>VARIED</b>	REVISION <b>T2</b>


1534-SC-Z03-203



©2016 gsmproject creation inc. last save : 2016/09/29 at 09:34 last print : 2016/09/29 at 11:33

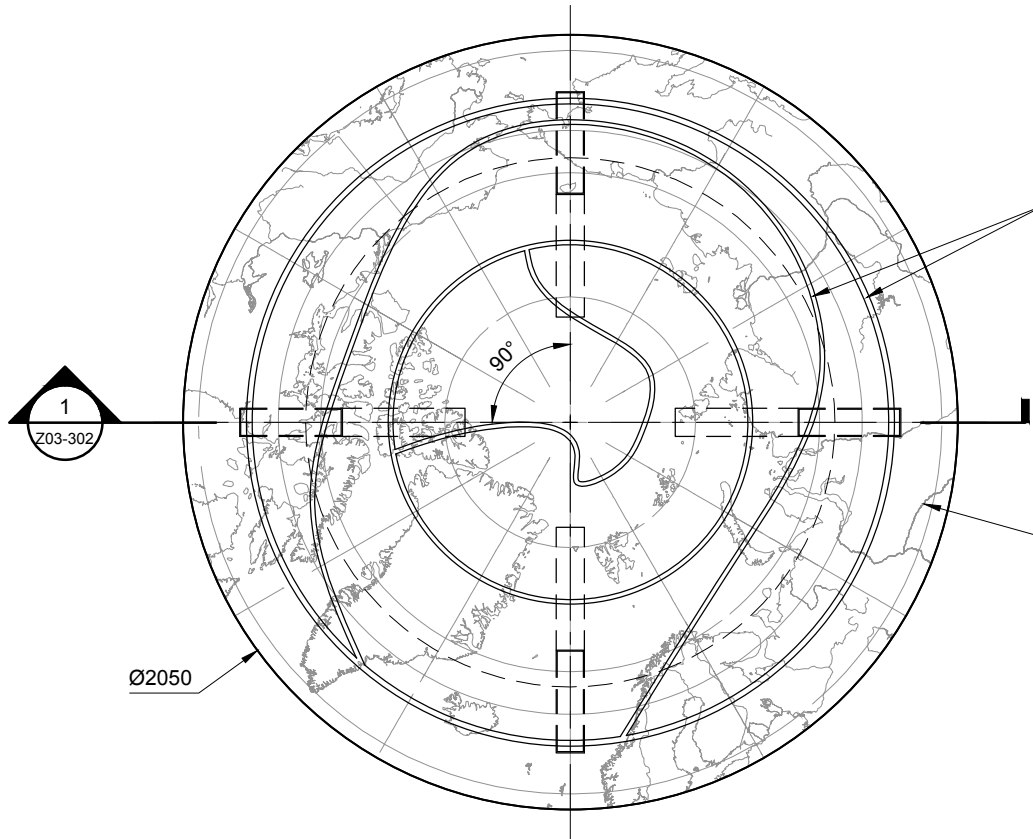

**1 PLAN VIEW**  
SCALE: 1:20

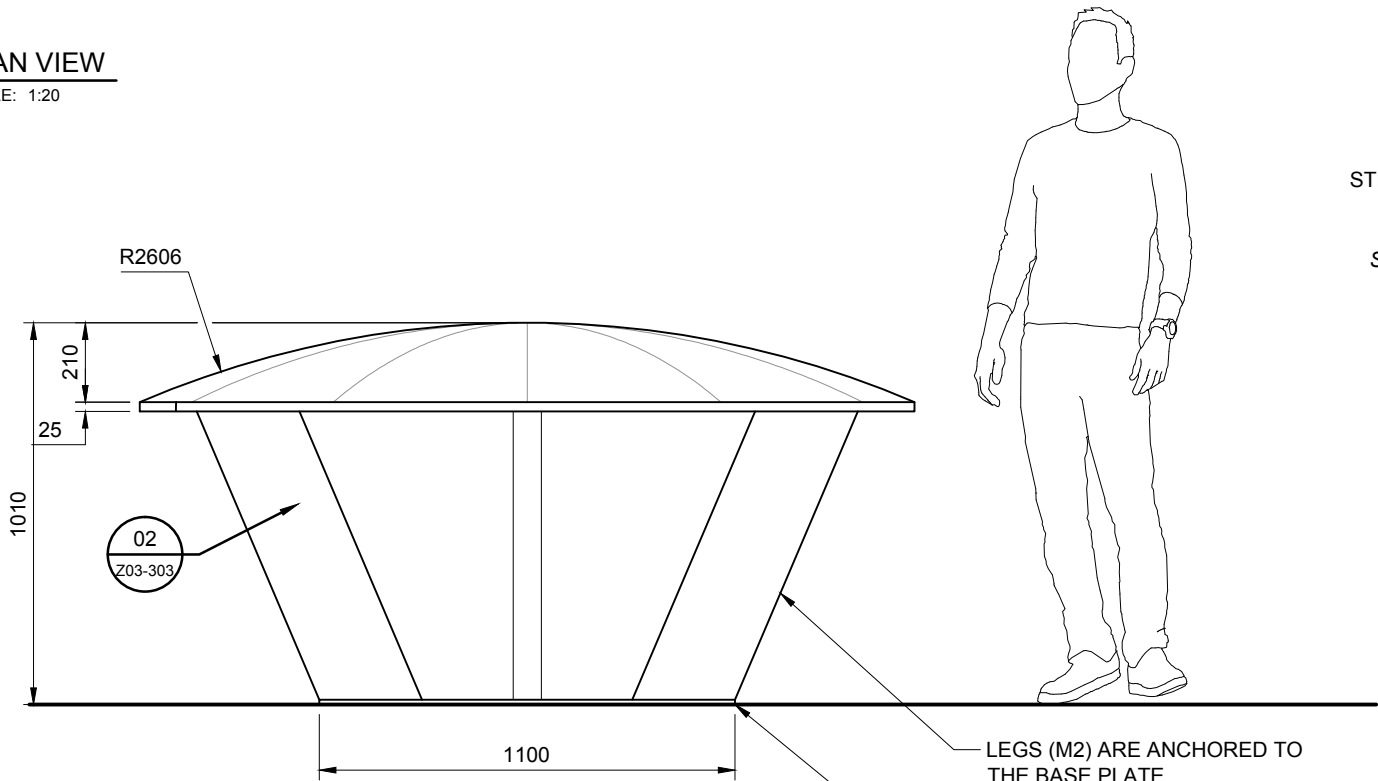


**2 ELEVATION VIEW**  
SCALE: 1:20

ASSEMBLY PLATE OF THE TABLE  
PLAQUE D'ASSEMBLAGE DE LA TABLE

STEEL PLATE (M2) & STRUCTURE  
T.B.D BY CONTRACTOR  
PLAQUE D'ACIER (M2) &  
STRUCTURE DÉTERMINÉE PAR  
L'ENTREPRENEUR

FLOOR AC BOX  
BOÎTE ÉLECTRIQUE  
AU PLANCHER

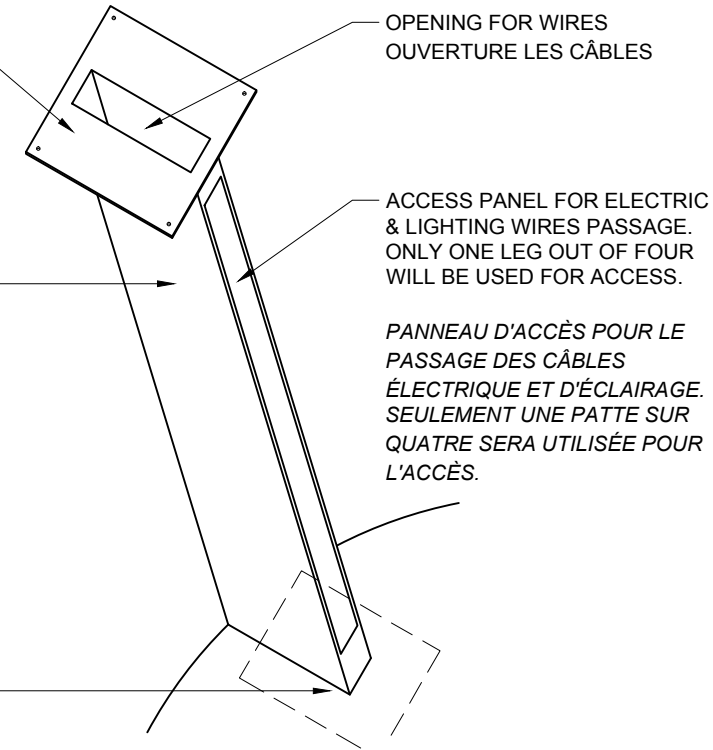


**3 LEG - 3D VIEW**  
SCALE: NTS

**gsm<sup>o</sup>**

CLIENT



KEY PLAN / NOTES

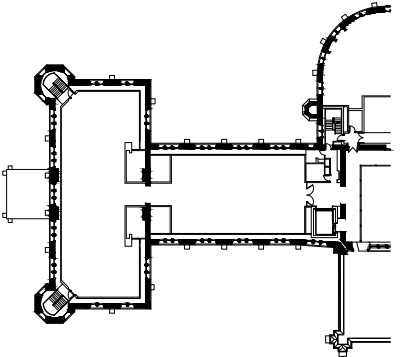

THESE DRAWINGS AND SPECIFICATIONS ONLY INDICATE DESIGN INTENT, THUS DISCLAIMING ANY LIABILITY WITH RESPECT TO ARCHITECTURAL OR ENGINEERING RESPONSIBILITY. THESE DRAWINGS ARE THE EXCLUSIVE PROPERTY OF **GSMPROJECT CREATION** AND CANNOT BE USED, COPIED OR REPRODUCED, IN WHOLE OR IN PART, WITHOUT WRITTEN PERMISSION. THEY MUST BE RETURNED UPON REQUEST. THE CONTRACTOR MUST VERIFY ALL DIMENSIONS WHICH APPEAR ON THE PLANS PRIOR TO STARTING WORK. **GSMPROJECT CREATION** MUST BE ADVISED OF ALL ERRORS, OMISSIONS OR DISCREPANCIES BETWEEN THESE DOCUMENTS AND THOSE OF OTHER PROFESSIONALS.

**ISSUED FOR TENDER**

NO.	DATE	DESCRIPTION
T2	2016-09-26	ISSUED FOR TENDER 100%
T1	2016-09-16	ISSUED FOR TENDER 99%

PROJECT

**CANADIAN MUSEUM  
OF NATURE  
OTTAWA, CANADA**

TITLE


**Z03 - GEOGRAPHY  
ARTIC MAP  
GENERAL VIEW**

PROJECT MANAGER	DRAWN BY	APPROVED BY
YC	FL / FG	FO / JPC
DATE	SCALE - ÉCHELLE	REVISION
2016-09-29	1:20	T2

**1534-SC-Z03-302**

TABLOID - B FORMAT ( 11" x 17" )

**CLIENT**

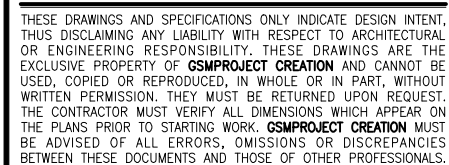


T2	2016-09-26	ISSUED FOR TENDER 100%
T1	2016-09-16	ISSUED FOR TENDER 99%
NO.	DATE	DESCRIPTION

PROJECT

TITLE

PROJECT MANAGER	DRAWN BY	APPROVED BY
YC	OG / FG	FO / JPC
DATE	SCALE - ÉCHELLE	REVISION
2016-09-29	1:10	T2

TABLE D - B FORMAT ( 11" x 17" )

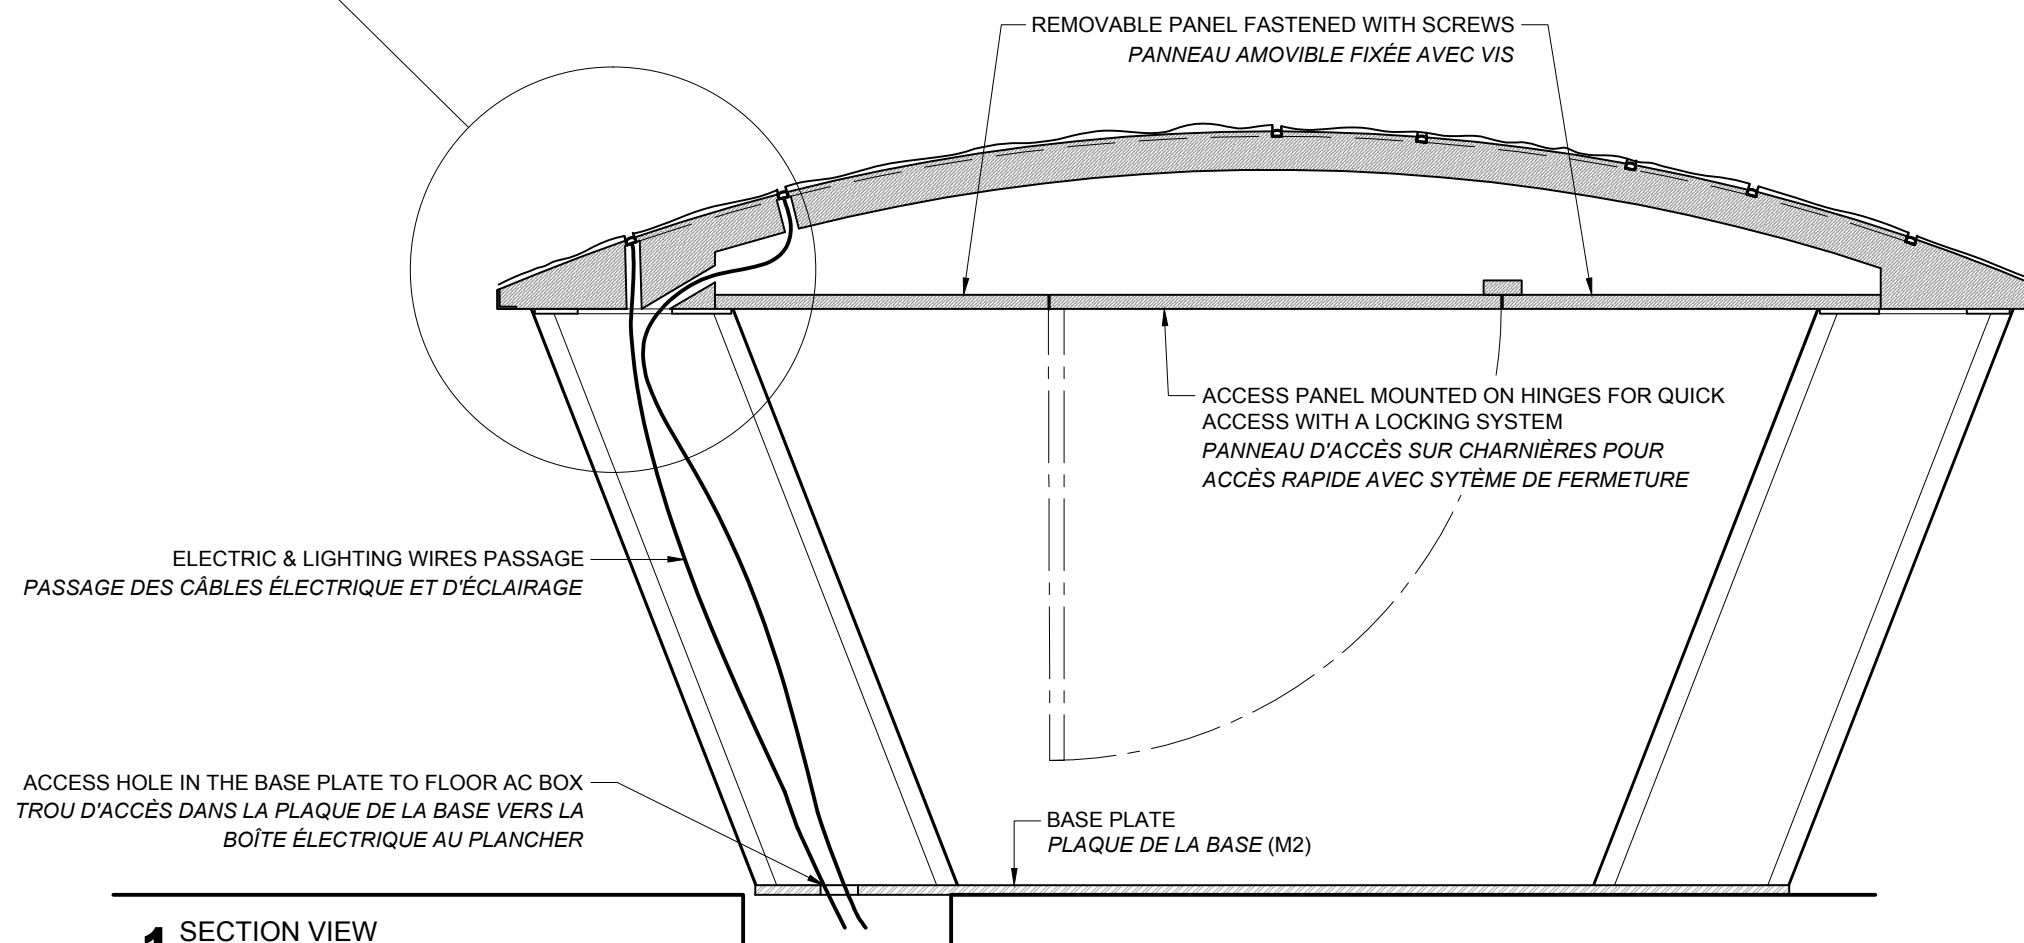

ELECTRIC & LIGHTING WIRES PASSAGE  
PASSAGE DES CÂBLES ÉLECTRIQUE ET D'ÉCLAIRAGE

ACCESS HOLE IN THE BASE PLATE TO FLOOR AC BOX  
TROU D'ACCÈS DANS LA PLAQUE DE LA BASE VERS LA  
BOÎTE ÉLECTRIQUE AU PLANCHER


— REMOVABLE PANEL FASTENED WITH SCREWS  
PANNEAU AMOVIBLE FIXÉE AVEC VIS

— ACCESS PANEL MOUNTED ON HINGES FOR QUICK  
ACCESS WITH A LOCKING SYSTEM  
*PANNEAU D'ACCÈS SUR CHARNIÈRES POUR  
ACCÈS RAPIDE AVEC SYSTÈME DE FERMETURE*


— BASE PLATE  
PLAQUE DE LA BASE (M2)




©2016 gsmproject creation inc. last save : 2016/09/29 at 09:34 last print : 2016/09/29 at 11:33

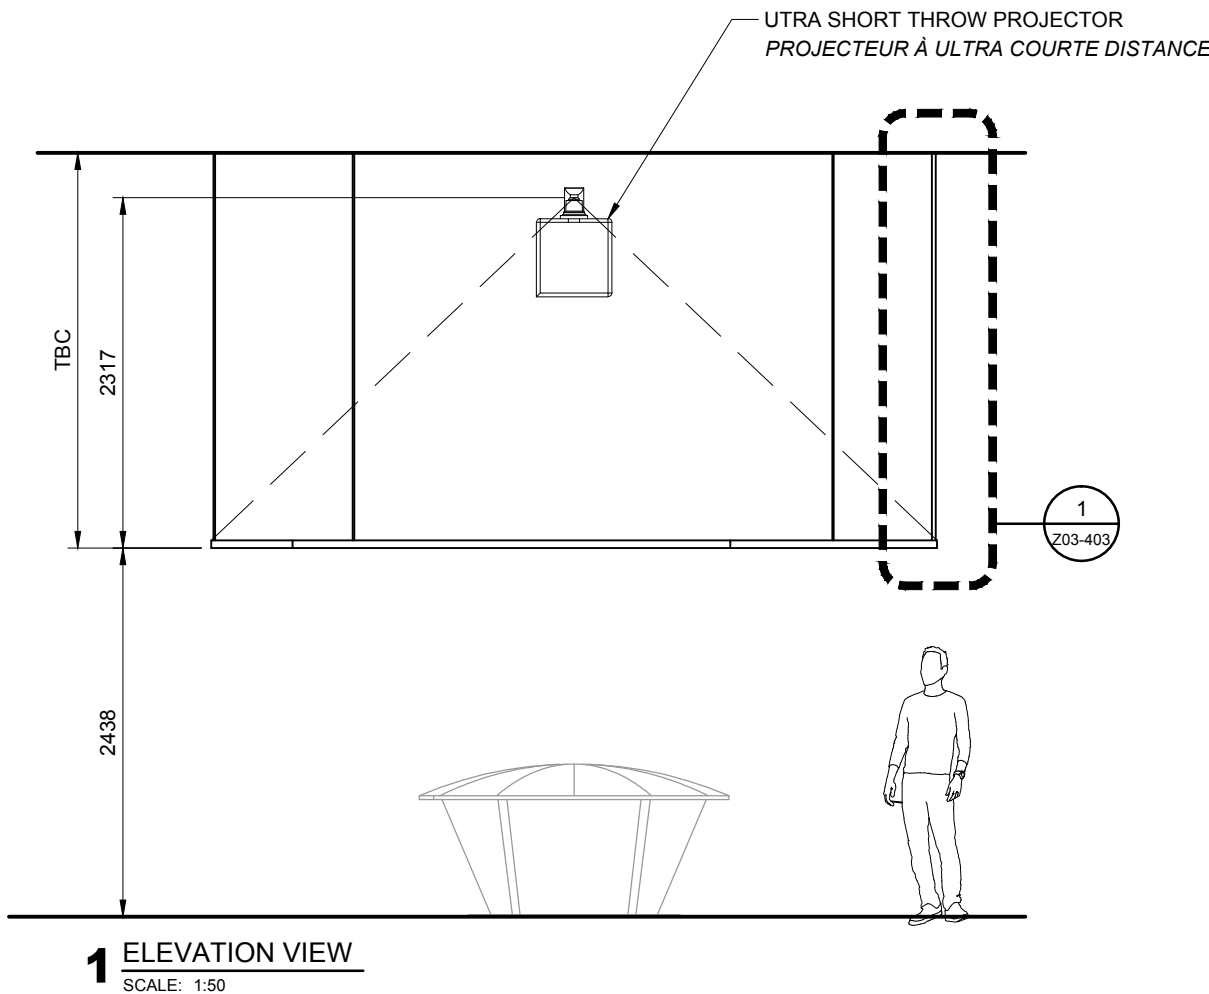

**1** ELEVATION VIEW  
SCALE: 1:50

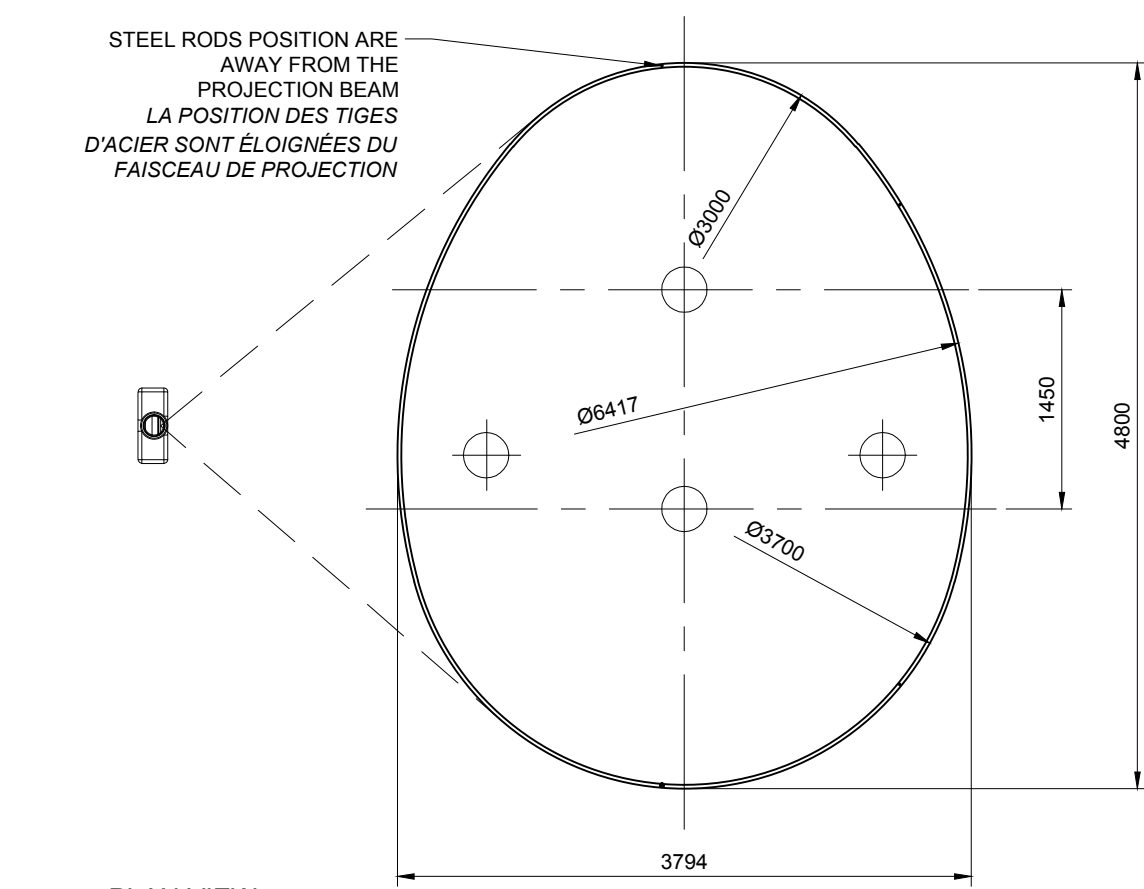

**3** PLAN VIEW  
SCALE: 1:50

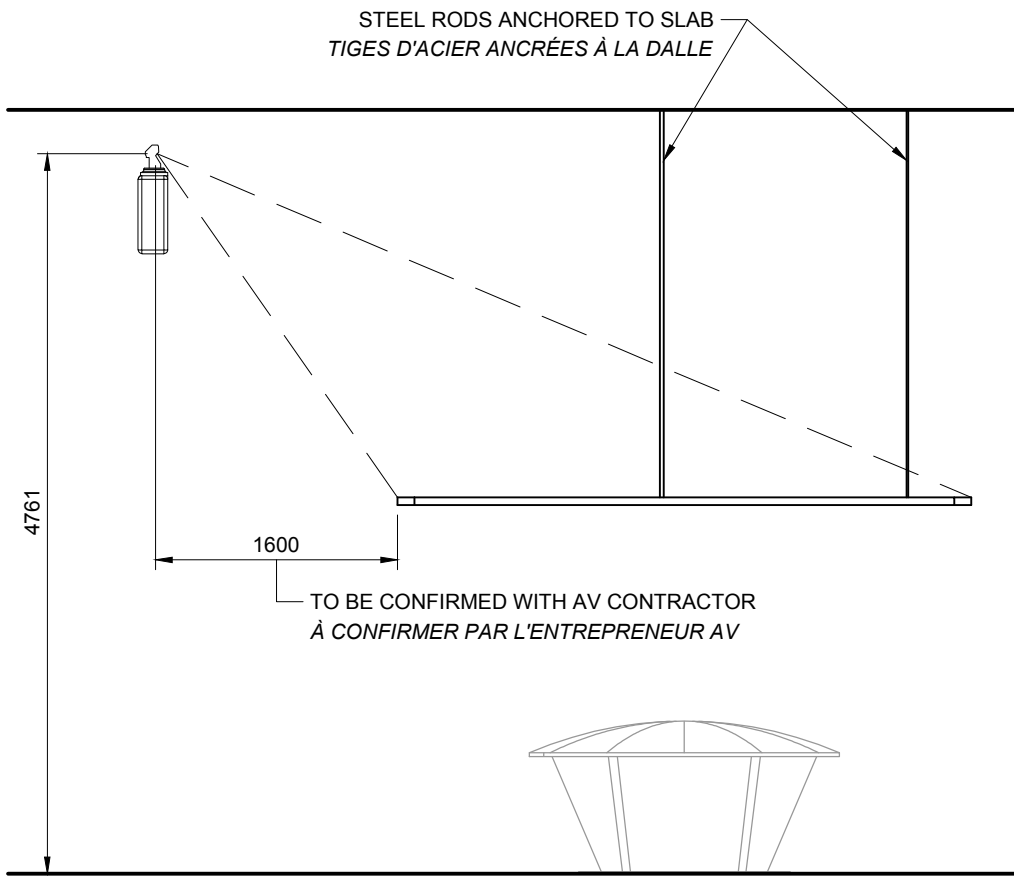


**2** SIDE VIEW  
SCALE: 1:50

**gsm<sup>o</sup>**

CLIENT



KEY PLAN / NOTES

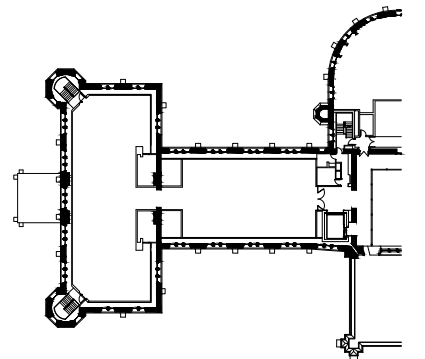

THESE DRAWINGS AND SPECIFICATIONS ONLY INDICATE DESIGN INTENT, THUS DISCLAIMING ANY LIABILITY WITH RESPECT TO ARCHITECTURAL OR ENGINEERING RESPONSIBILITY. THESE DRAWINGS ARE THE EXCLUSIVE PROPERTY OF GSMPROJECT CREATION AND CANNOT BE USED, COPIED OR REPRODUCED, IN WHOLE OR IN PART, WITHOUT WRITTEN PERMISSION. THEY MUST BE RETURNED UPON REQUEST. THE CONTRACTOR MUST VERIFY ALL DIMENSIONS WHICH APPEAR ON THE PLANS PRIOR TO STARTING WORK. GSMPROJECT CREATION MUST BE ADVISED OF ALL ERRORS, OMISSIONS OR DISCREPANCIES BETWEEN THESE DOCUMENTS AND THOSE OF OTHER PROFESSIONALS.

ISSUED FOR TENDER

NO.	DATE	DESCRIPTION
T2	2016-09-26	ISSUED FOR TENDER 100%
T1	2016-09-16	ISSUED FOR TENDER 99%

PROJECT

**CANADIAN MUSEUM  
OF NATURE**  
OTTAWA, CANADA

TITLE

**Z03 - GEOGRAPHY  
ARTIC MAP PROJECTION SCREEN  
GENERAL VIEW**

PROJECT MANAGER	DRAWN BY	APPROVED BY
YC	OG	FO / JPC
DATE	SCALE - ÉCHELLE	REVISION
2016-09-29	1:50	T2

**1534-SC-Z03-402**


TABLOID - B FORMAT ( 11" x 17" )

gsm<sup>o</sup>

CLIENT



KEY PLAN / NOTES

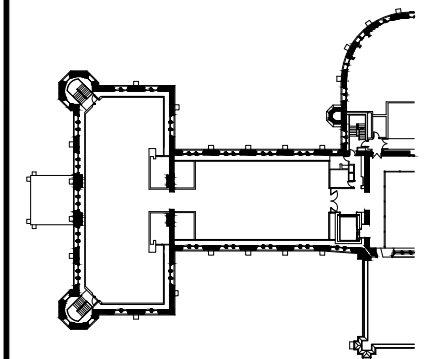

THESE DRAWINGS AND SPECIFICATIONS ONLY INDICATE DESIGN INTENT, WITHOUT DISCLAIMING ANY LIABILITY WITH RESPECT TO ARCHITECTURAL OR ENGINEERING RESPONSIBILITY. THESE DRAWINGS ARE NOT TO BE USED, COPIED OR REPRODUCED, IN WHOLE OR IN PART, WITHOUT WRITTEN PERMISSION. THEY MUST BE RETURNED UPON REQUEST. THE CONTRACTOR MUST VERIFY ALL DIMENSIONS WHICH APPEAR ON THE PLANS PRIOR TO STARTING WORK. **GSMPROJECT CREATION** MUST BE ADVISED OF ALL ERRORS, OMISSIONS OR DISCREPANCIES BETWEEN THESE DOCUMENTS AND THOSE OF OTHER PROFESSIONALS.

ISSUED FOR TENDER

T2	2016-09-26	ISSUED FOR TENDER 100%
T1	2016-09-16	ISSUED FOR TENDER 99%
NO.	DATE	DESCRIPTION

PROJECT

CANADIAN MUSEUM  
OF NATURE  
OTTAWA, CANADA

TITLE

Z03 - GEOGRAPHY  
ARTIC MAP PROJECTION SCREEN  
DETAIL

PROJECT MANAGER <b>YC</b>	DRAWN BY <b>OG</b>	APPROVED BY <b>FO / JPC</b>
DATE <b>2016-09-29</b>	SCALE - ÉCHELLE <b>1:4</b>	REVISION <b>T2</b>




1534-SC-Z03-403

TABLOID - B FORMAT ( 11" x 17" )





©2016 gsmproject creation inc. last save : 2016/10/05 at 03:50 last print : 2016/10/05 at 03:51

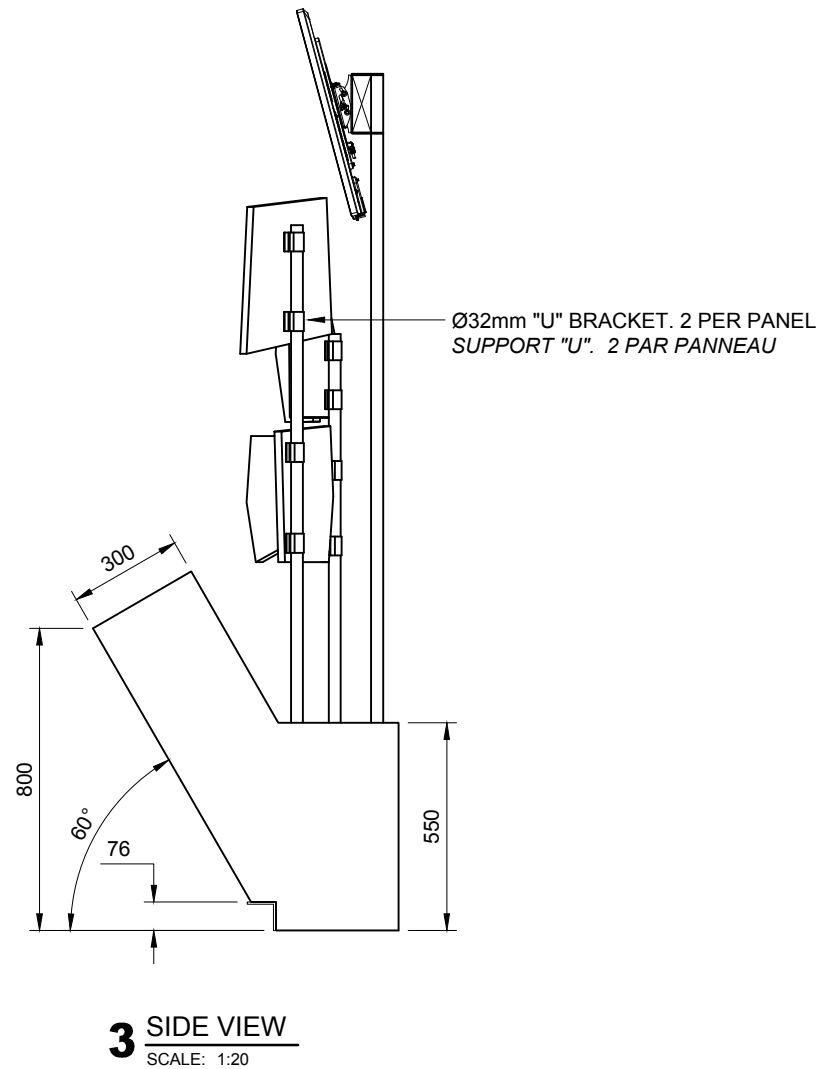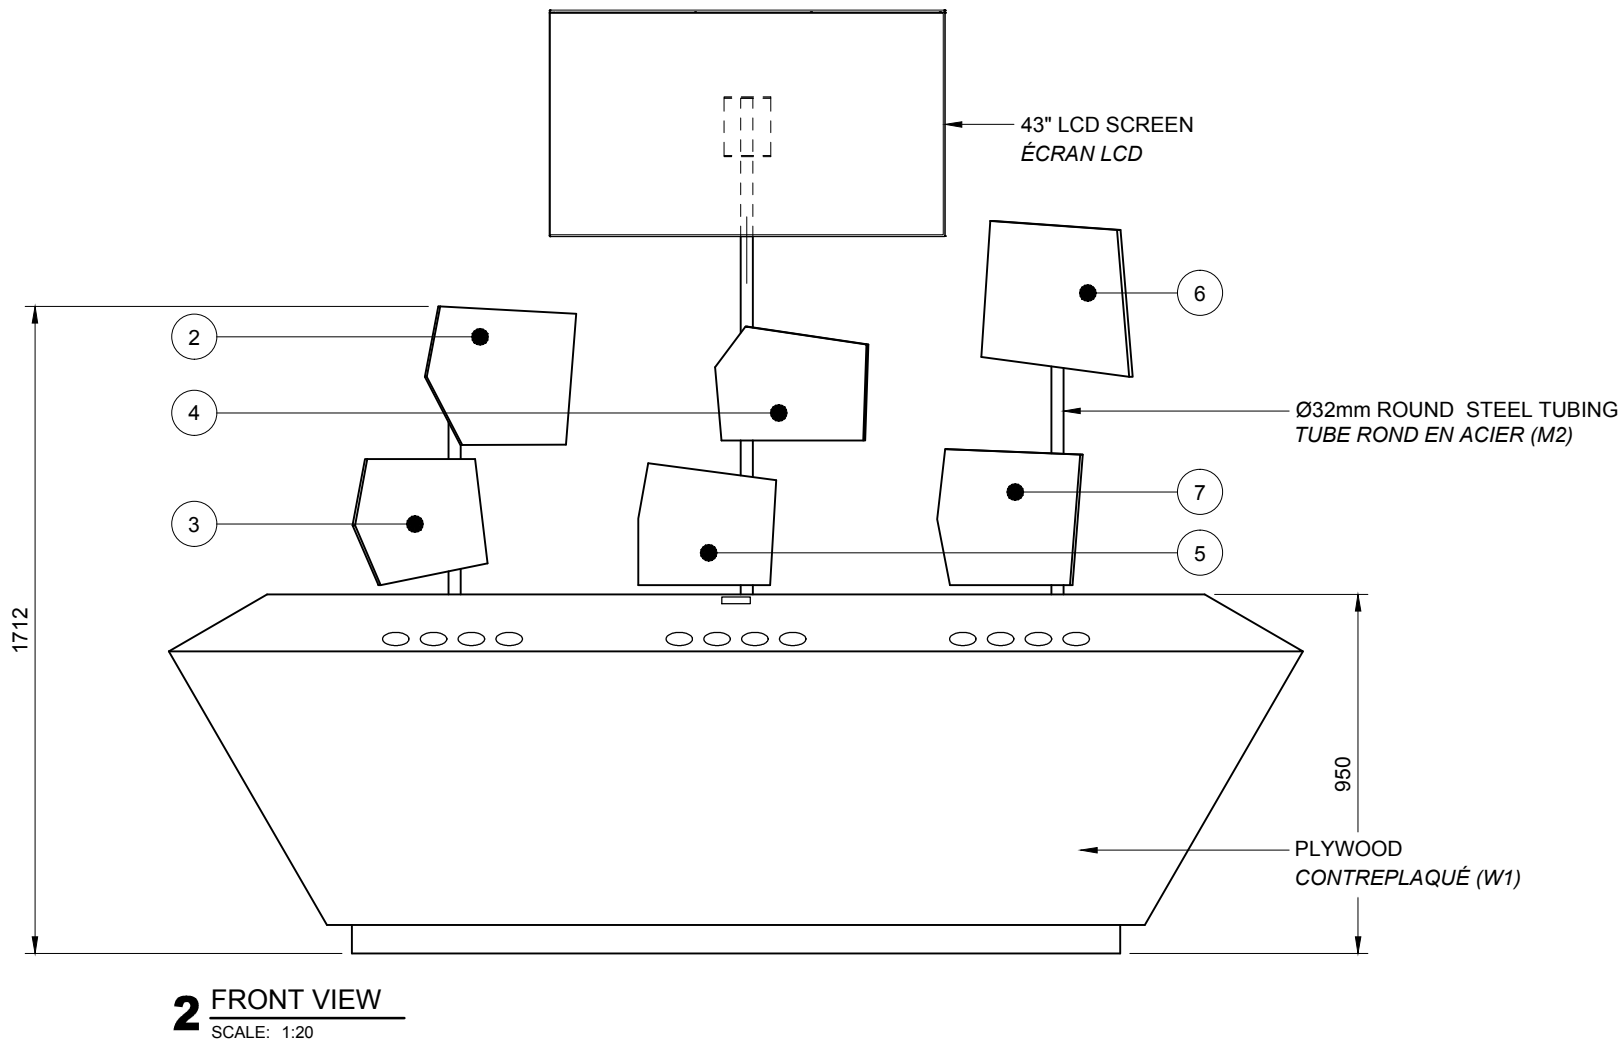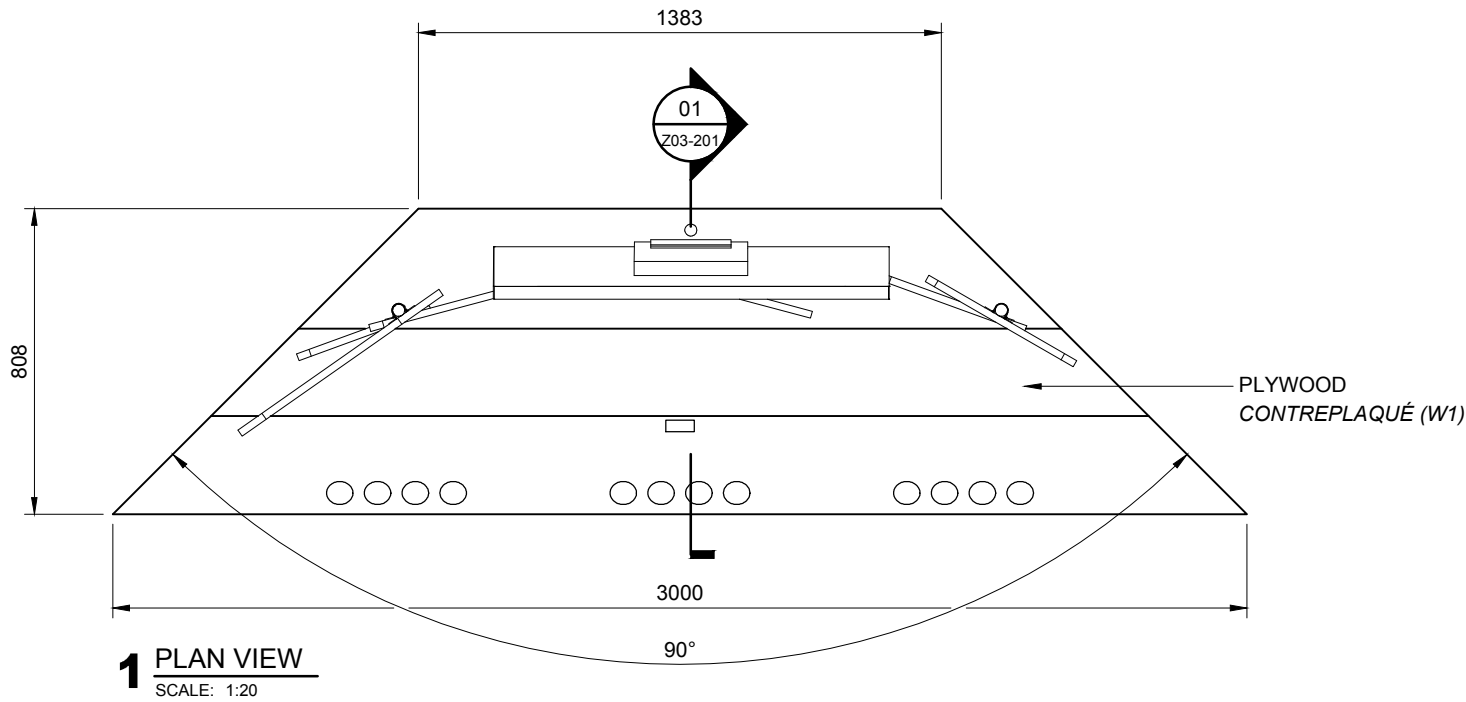


gsm<sup>o</sup>

CLIENT



KEY PLAN / NOTES

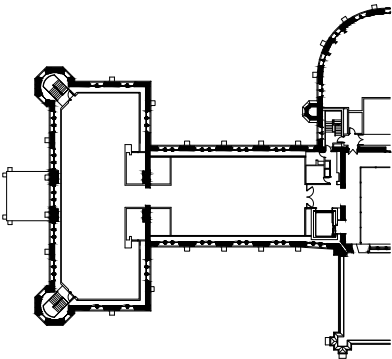

THESE DRAWINGS AND SPECIFICATIONS ONLY INDICATE DESIGN INTENT, THUS DISCLAIMING ANY LIABILITY WITH RESPECT TO ARCHITECTURAL OR ENGINEERING RESPONSIBILITY. THESE DRAWINGS ARE THE EXCLUSIVE PROPERTY OF GSMPROJECT CREATION AND CANNOT BE USED, COPIED OR REPRODUCED, IN WHOLE OR IN PART, WITHOUT WRITTEN PERMISSION. THEY MUST BE RETURNED UPON REQUEST. THE CONTRACTOR MUST VERIFY ALL DIMENSIONS WHICH APPEAR ON THE PLANS PRIOR TO STARTING WORK. GSMPROJECT CREATION MUST BE ADVISED OF ALL ERRORS, OMISSIONS OR DISCREPANCIES BETWEEN THESE DOCUMENTS AND THOSE OF OTHER PROFESSIONALS.

#### ISSUED FOR TENDER

NO.	DATE	DESCRIPTION
T3	2016-10-07	ISSUED FOR TENDER 100% - ADD 1
T2	2016-09-26	ISSUED FOR TENDER 100%
T1	2016-09-16	ISSUED FOR TENDER 99%

PROJECT

CANADIAN MUSEUM  
OF NATURE  
OTTAWA, CANADA

TITLE


Z03 - GEOGRAPHY  
INTERACTIVE QUIZ COUNTER  
GENERAL VIEW

PROJECT MANAGER	DRAWN BY	APPROVED BY
YC	FL / FG	FO / JPC
DATE	SCALE - ÉCHELLE	REVISION
2016-10-05	1:20	T3

1534-SC-Z03-602



TABLOID - B FORMAT ( 11" x 17" )

©2016 gsmproject creation inc. last save : 2016/10/05 at 03:50 last print : 2016/10/05 at 03:51 File : \\PROJETS.GSMRJCT.COM\GSMRJCT-PROJETS\IP1534-CANADIAN MUSEUM OF NATURE-CMN\04\_PRODUCTION\10\_SCENO\14\_PLANS\1534-SC-Z03-600.DWG

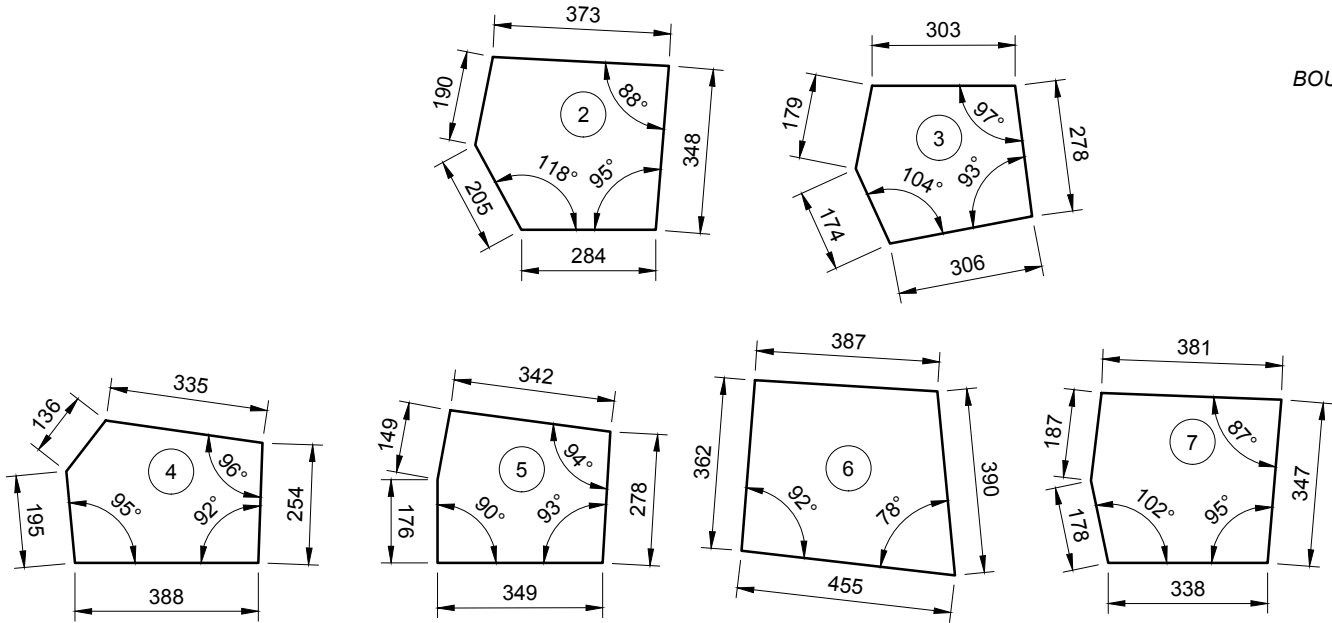

6 PANELS DETAILS  
SCALE: 1:16

PLYWOOD  
CONTREPLAQUÉ (W1)

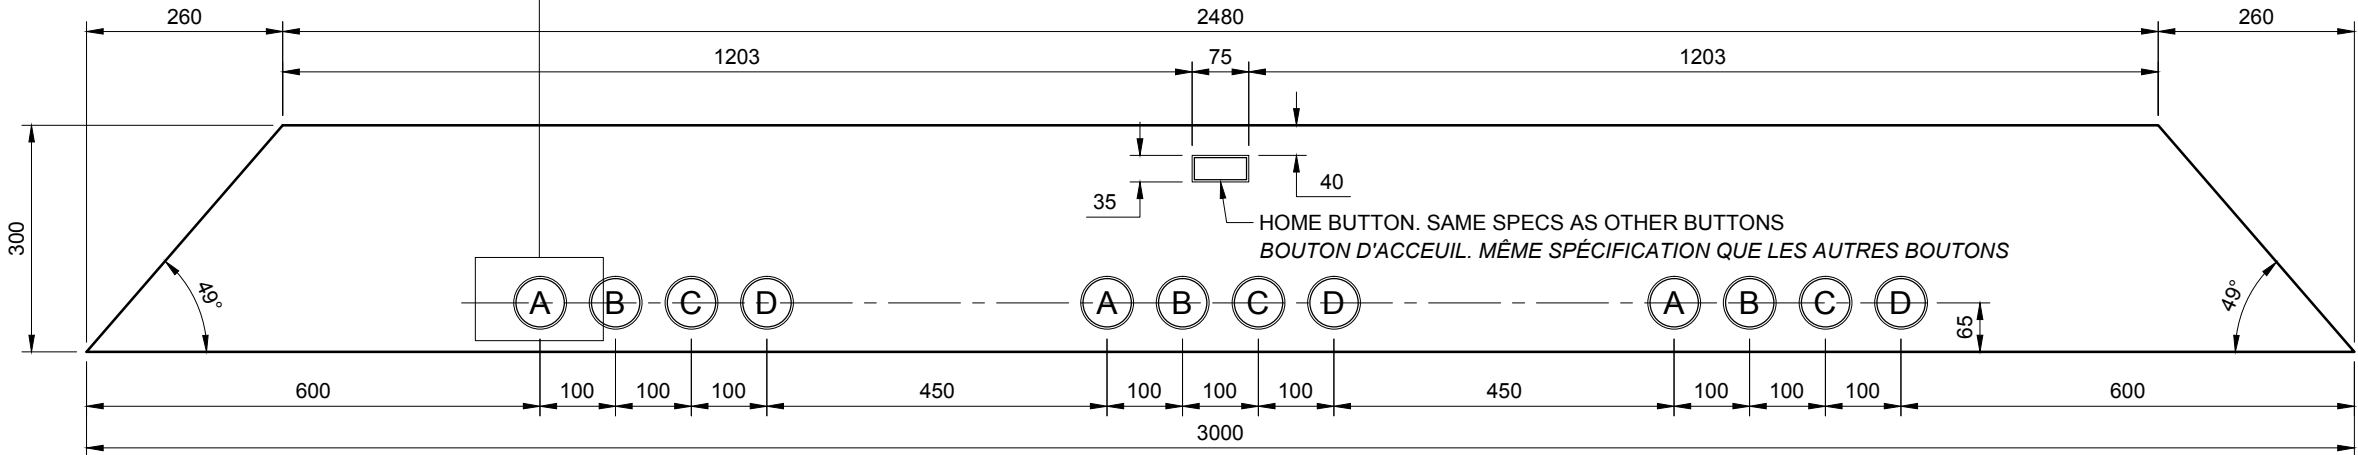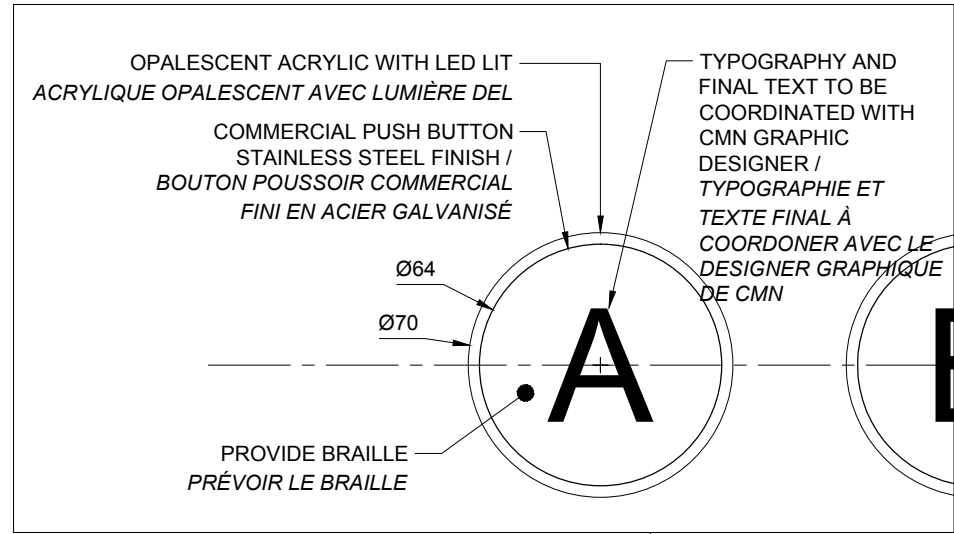

5 ALIGNED VIEW  
SCALE: 1:10

PUSH BUTTON /  
BOUTON POUSSOIR

1  
004-112

5 ALIGNED VIEW  
SCALE: 1:10

Ø32mm ROUND STEEL TUBING  
WELDED TO PLATE  
TUBE ROND EN ACIER  
SOUDÉ À LA PLAQUE


STEEL PLATE 6mm BOLTED  
TO PLYWOOD BASE  
PLAQUE D'ACIER 6mm  
BOULONNÉ À LA BASE DE C.P.

gsm<sup>o</sup>

CLIENT



KEY PLAN / NOTES

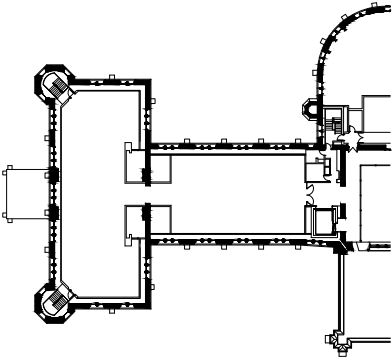

THESE DRAWINGS AND SPECIFICATIONS ONLY INDICATE DESIGN INTENT, THUS DISCLAIMING ANY LIABILITY WITH RESPECT TO ARCHITECTURAL OR ENGINEERING RESPONSIBILITY. THESE DRAWINGS ARE THE EXCLUSIVE PROPERTY OF GSMPROJECT CREATION AND CANNOT BE USED, COPIED OR REPRODUCED, IN WHOLE OR IN PART, WITHOUT WRITTEN PERMISSION. THEY MUST BE RETURNED UPON REQUEST. THE CONTRACTOR MUST VERIFY ALL DIMENSIONS WHICH APPEAR ON THE PLANS PRIOR TO STARTING WORK. GSMPROJECT CREATION MUST BE ADVISED OF ALL ERRORS, OMISSIONS OR DISCREPANCIES BETWEEN THESE DOCUMENTS AND THOSE OF OTHER PROFESSIONALS.

#### ISSUED FOR TENDER

NO.	DATE	DESCRIPTION
T3	2016-10-07	ISSUED FOR TENDER 100% - ADD 1
T2	2016-09-26	ISSUED FOR TENDER 100%
T1	2016-09-16	ISSUED FOR TENDER 99%

PROJECT

CANADIAN MUSEUM  
OF NATURE  
OTTAWA, CANADA

TITLE



Z03 - GEOGRAPHY  
INTERACTIVE QUIZ COUNTER  
DETAILS

PROJECT MANAGER	DRAWN BY	APPROVED BY
YC	FL / FG	FO / JPC
DATE	SCALE - ÉCHELLE	REVISION
2016-10-05	VARIED	T3

1534-SC-Z03-603

TABLOID - B FORMAT ( 11" x 17" )



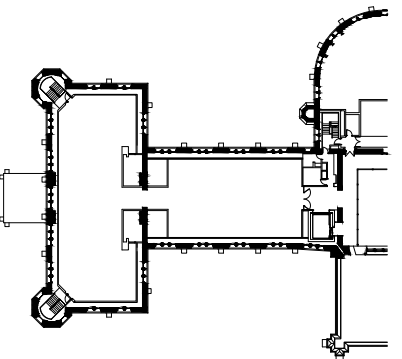 

THESE DRAWINGS AND SPECIFICATIONS ONLY INDICATE DESIGN INTENT. THE USER ASSUMES ALL RISK AND IS HEREBY DISCLAIMING ANY LIABILITY WITH RESPECT TO ARCHITECTURAL, ENGINEERING, OR ENVIRONMENTAL ENGINEERING RESPONSIBILITY. THESE DRAWINGS ARE THE EXCLUSIVE PROPERTY OF GSPMPROJECT CREATION AND CANNOT BE REPRODUCED, COPIED OR REPRODUCED, IN WHOLE OR IN PART, WITHOUT WRITTEN PERMISSION. THEY MUST BE RETURNED UPON REQUEST. THE CONTRACTOR MUST VERIFY ALL DIMENSIONS WHICH APPEAR ON THESE PLANS PRIOR TO STARTING WORK. GSPMPROJECT CREATION MUST BE ADVISED OF ALL ERRORS, OMISSIONS OR DISCREPANCIES BETWEEN THESE DOCUMENTS AND THOSE OF OTHER PROFESSIONALS.

ISSUED FOR TENDER

T1	2016-09-26	ISSUED FOR TENDER 100%
NO.	DATE	DESCRIPTION

## PROJECT

CANADIAN MUSEUM  
OF NATURE  
OTTAWA, CANADA

## TITLE


Z03 - GEOGRAPHY  
PEEPHOLE  
GENERAL VIEWS

PROJECT MANAGER <b>YC</b>	DRAWN BY <b>FL / FG</b>	APPROVED BY <b>FO / JPC</b>
DATE <b>2016-09-27</b>	SCALE - ÉCHELLE <b>N/A</b>	REVISION <b>T1</b>


1534-SC-Z03-702





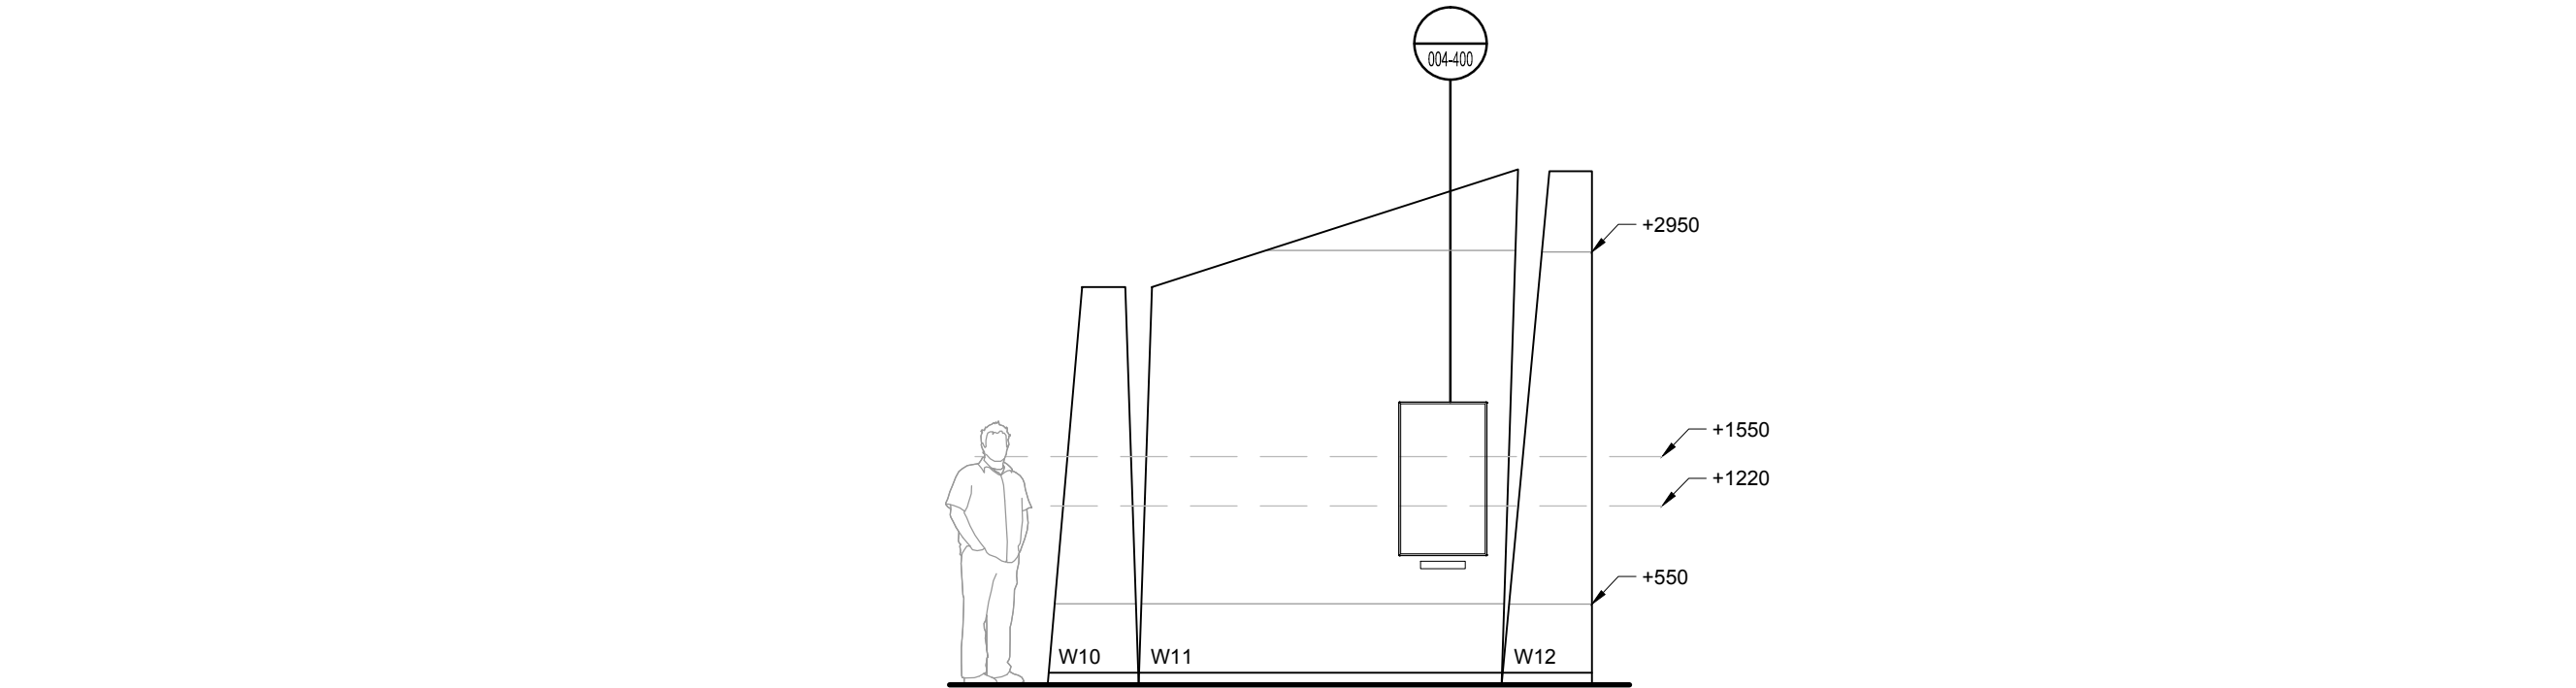

**2 DEPLOYED ELEVATION**  
SCALE: 1:50

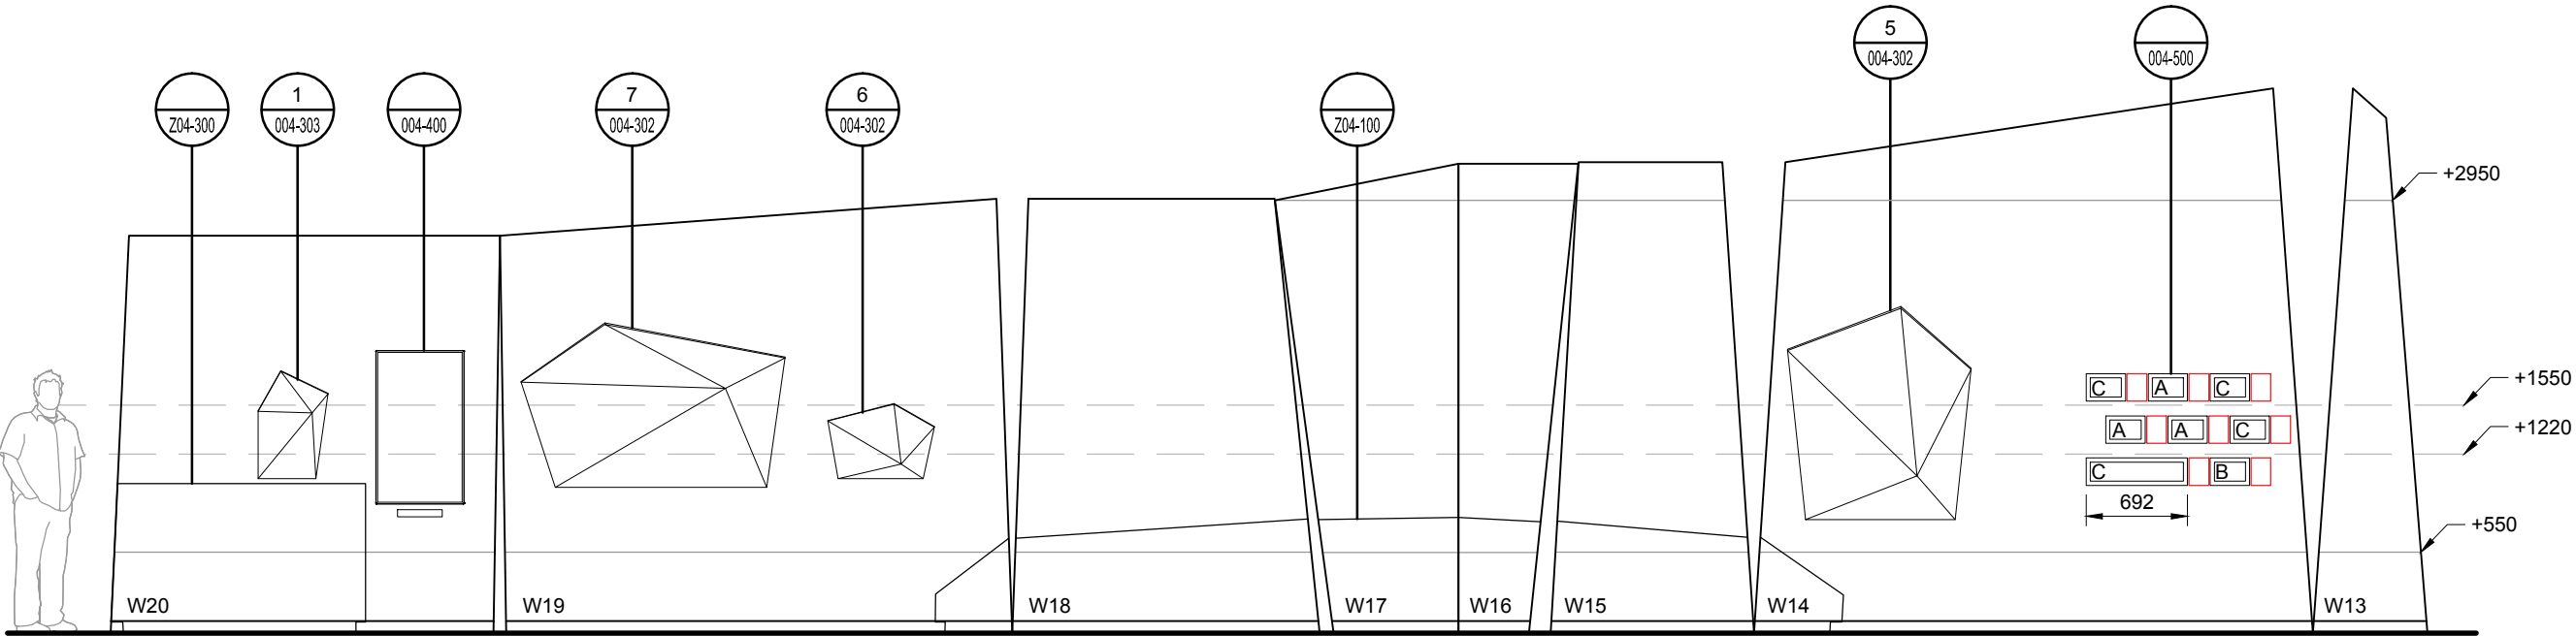


**1 DEPLOYED ELEVATION**  
SCALE: 1:50

**gsm°**

CLIENT



KEY PLAN / NOTES

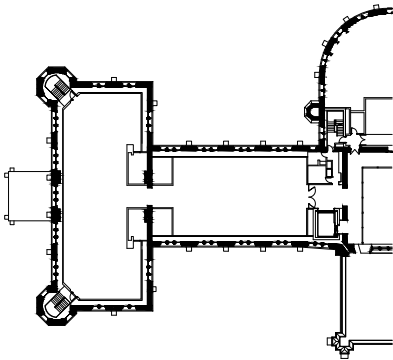

THESE DRAWINGS AND SPECIFICATIONS ONLY INDICATE DESIGN INTENT, THUS DISCLAIMING ANY LIABILITY WITH RESPECT TO ARCHITECTURAL OR ENGINEERING RESPONSIBILITY. THESE DRAWINGS ARE THE EXCLUSIVE PROPERTY OF **GSMPROJECT CREATION** AND CANNOT BE USED, COPIED OR REPRODUCED, IN WHOLE OR IN PART, WITHOUT WRITTEN PERMISSION. THEY MUST BE RETURNED UPON REQUEST. THE CONTRACTOR MUST VERIFY ALL DIMENSIONS WHICH APPEAR ON THE PLANS PRIOR TO STARTING WORK. **GSMPROJECT CREATION** MUST BE ADVISED OF ALL ERRORS, OMISSIONS OR DISCREPANCIES BETWEEN THESE DOCUMENTS AND THOSE OF OTHER PROFESSIONALS.

ISSUED FOR TENDER

T3	2016-09-26	ISSUED FOR TENDER 100%
T2	2016-09-16	ISSUED FOR TENDER 99%
T1	2016-08-26	ISSUED FOR TENDER 66%
NO.	DATE	DESCRIPTION

PROJECT

**CANADIAN MUSEUM  
OF NATURE**  
OTTAWA, CANADA


TITLE

**Z04 - CLIMATE  
DEPLOYED ELEVATION**

PROJECT MANAGER	DRAWN BY	APPROVED BY
YC	FG / FL	FO / JPC
DATE	SCALE - ECHELLE	REVISION
2016-09-29	1:50	T3


**1534-SC-Z04-003**



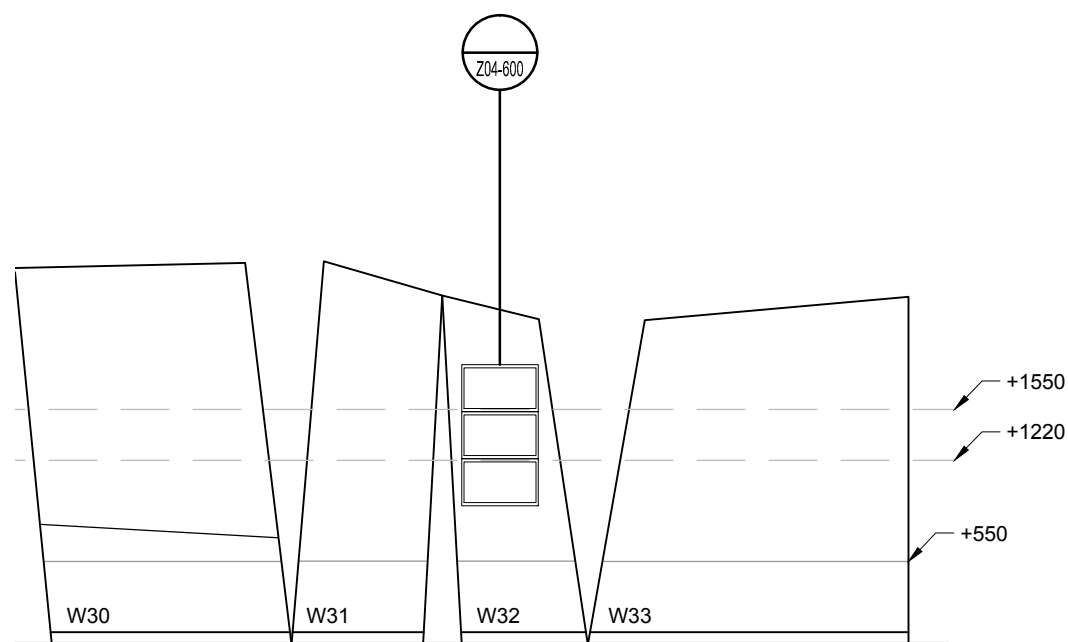

## 1B DEPLOYED ELEVATION

SCALE: 1:50

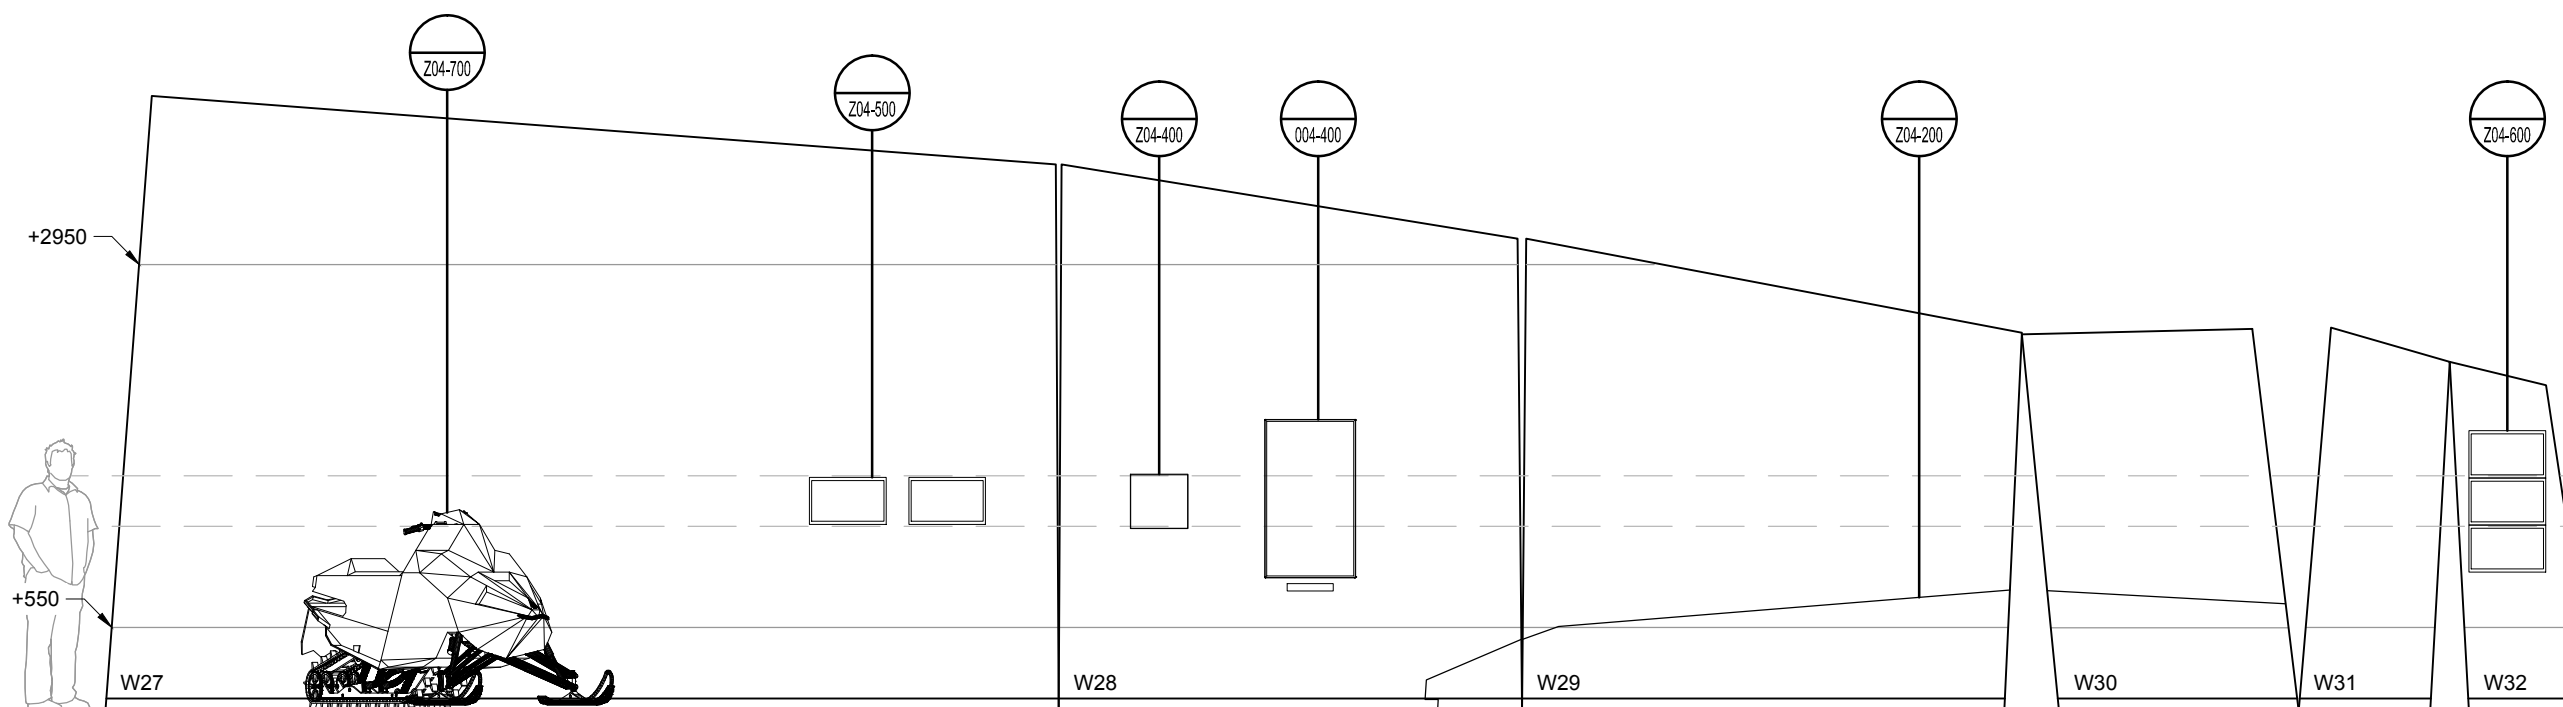

# 1A DEPLOYED ELEVATION

---


SCALE: 1:50

**1B** DEPLC  
SCALE: 1:50

CLIENT



KEY PLAN / NOTES

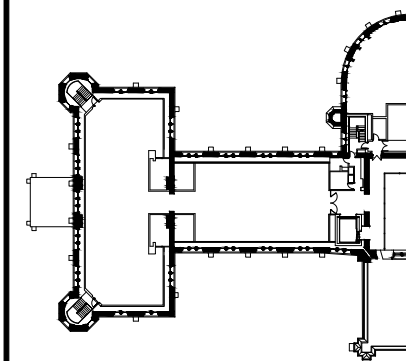

THESE DRAWINGS AND SPECIFICATIONS ONLY INDICATE DESIGN INTENT.  
THUS DISCLAIMING ANY LIABILITY WITH RESPECT TO ARCHITECTURAL  
ENGINEERING RESPONSIBILITY. THE DRAWINGS ARE THE  
EXCLUSIVE PROPERTY OF GSPMPROJECT CREATION AND CANNOT BE  
USED, COPIED OR REPRODUCED, IN WHOLE OR IN PART, WITHOUT  
WRITTEN PERMISSION. THEY MUST BE RETURNED UPON REQUEST.  
THE CONTRACTOR MUST VERIFY ALL DIMENSIONS WHICH APPEAR ON  
THE PLANS PRIOR TO STARTING WORK. GSPMPROJECT CREATION MUST  
BE ADVISED OF ALL ERRORS, OMISSIONS OR DISCREPANCIES  
BETWEEN THESE DOCUMENTS AND THOSE OF OTHER PROFESSIONALS.

ISSUED FOR TENDER

T3	2016-09-26	ISSUED FOR TENDER 100%
T2	2016-09-16	ISSUED FOR TENDER 99%
T1	2016-08-26	ISSUED FOR TENDER 66%
NO.	DATE	DESCRIPTION

PROJECT

CANADIAN MUSEUM  
OF NATURE  
OTTAWA, CANADA

TITLE

Z04 - CLIMATE  
DEPLOYED ELEVATION


PROJECT MANAGER <b>YC</b>	DRAWN BY <b>FG / FL</b>	APPROVED BY <b>FO / JPC</b>
DATE <b>2016-09-29</b>	SCALE - ÉCHELLE <b>1:50</b>	REVISION <b>T3</b>

1534-SC-Z04-004







LE CONTREPLAQUÉ - W1 DOIT ÊTRE DE LA MÊME COULEUR  
ET LE PROCÉDÉ IDENTIQUE AUX MURS D'EXPOSITION  
ADJACENTS.

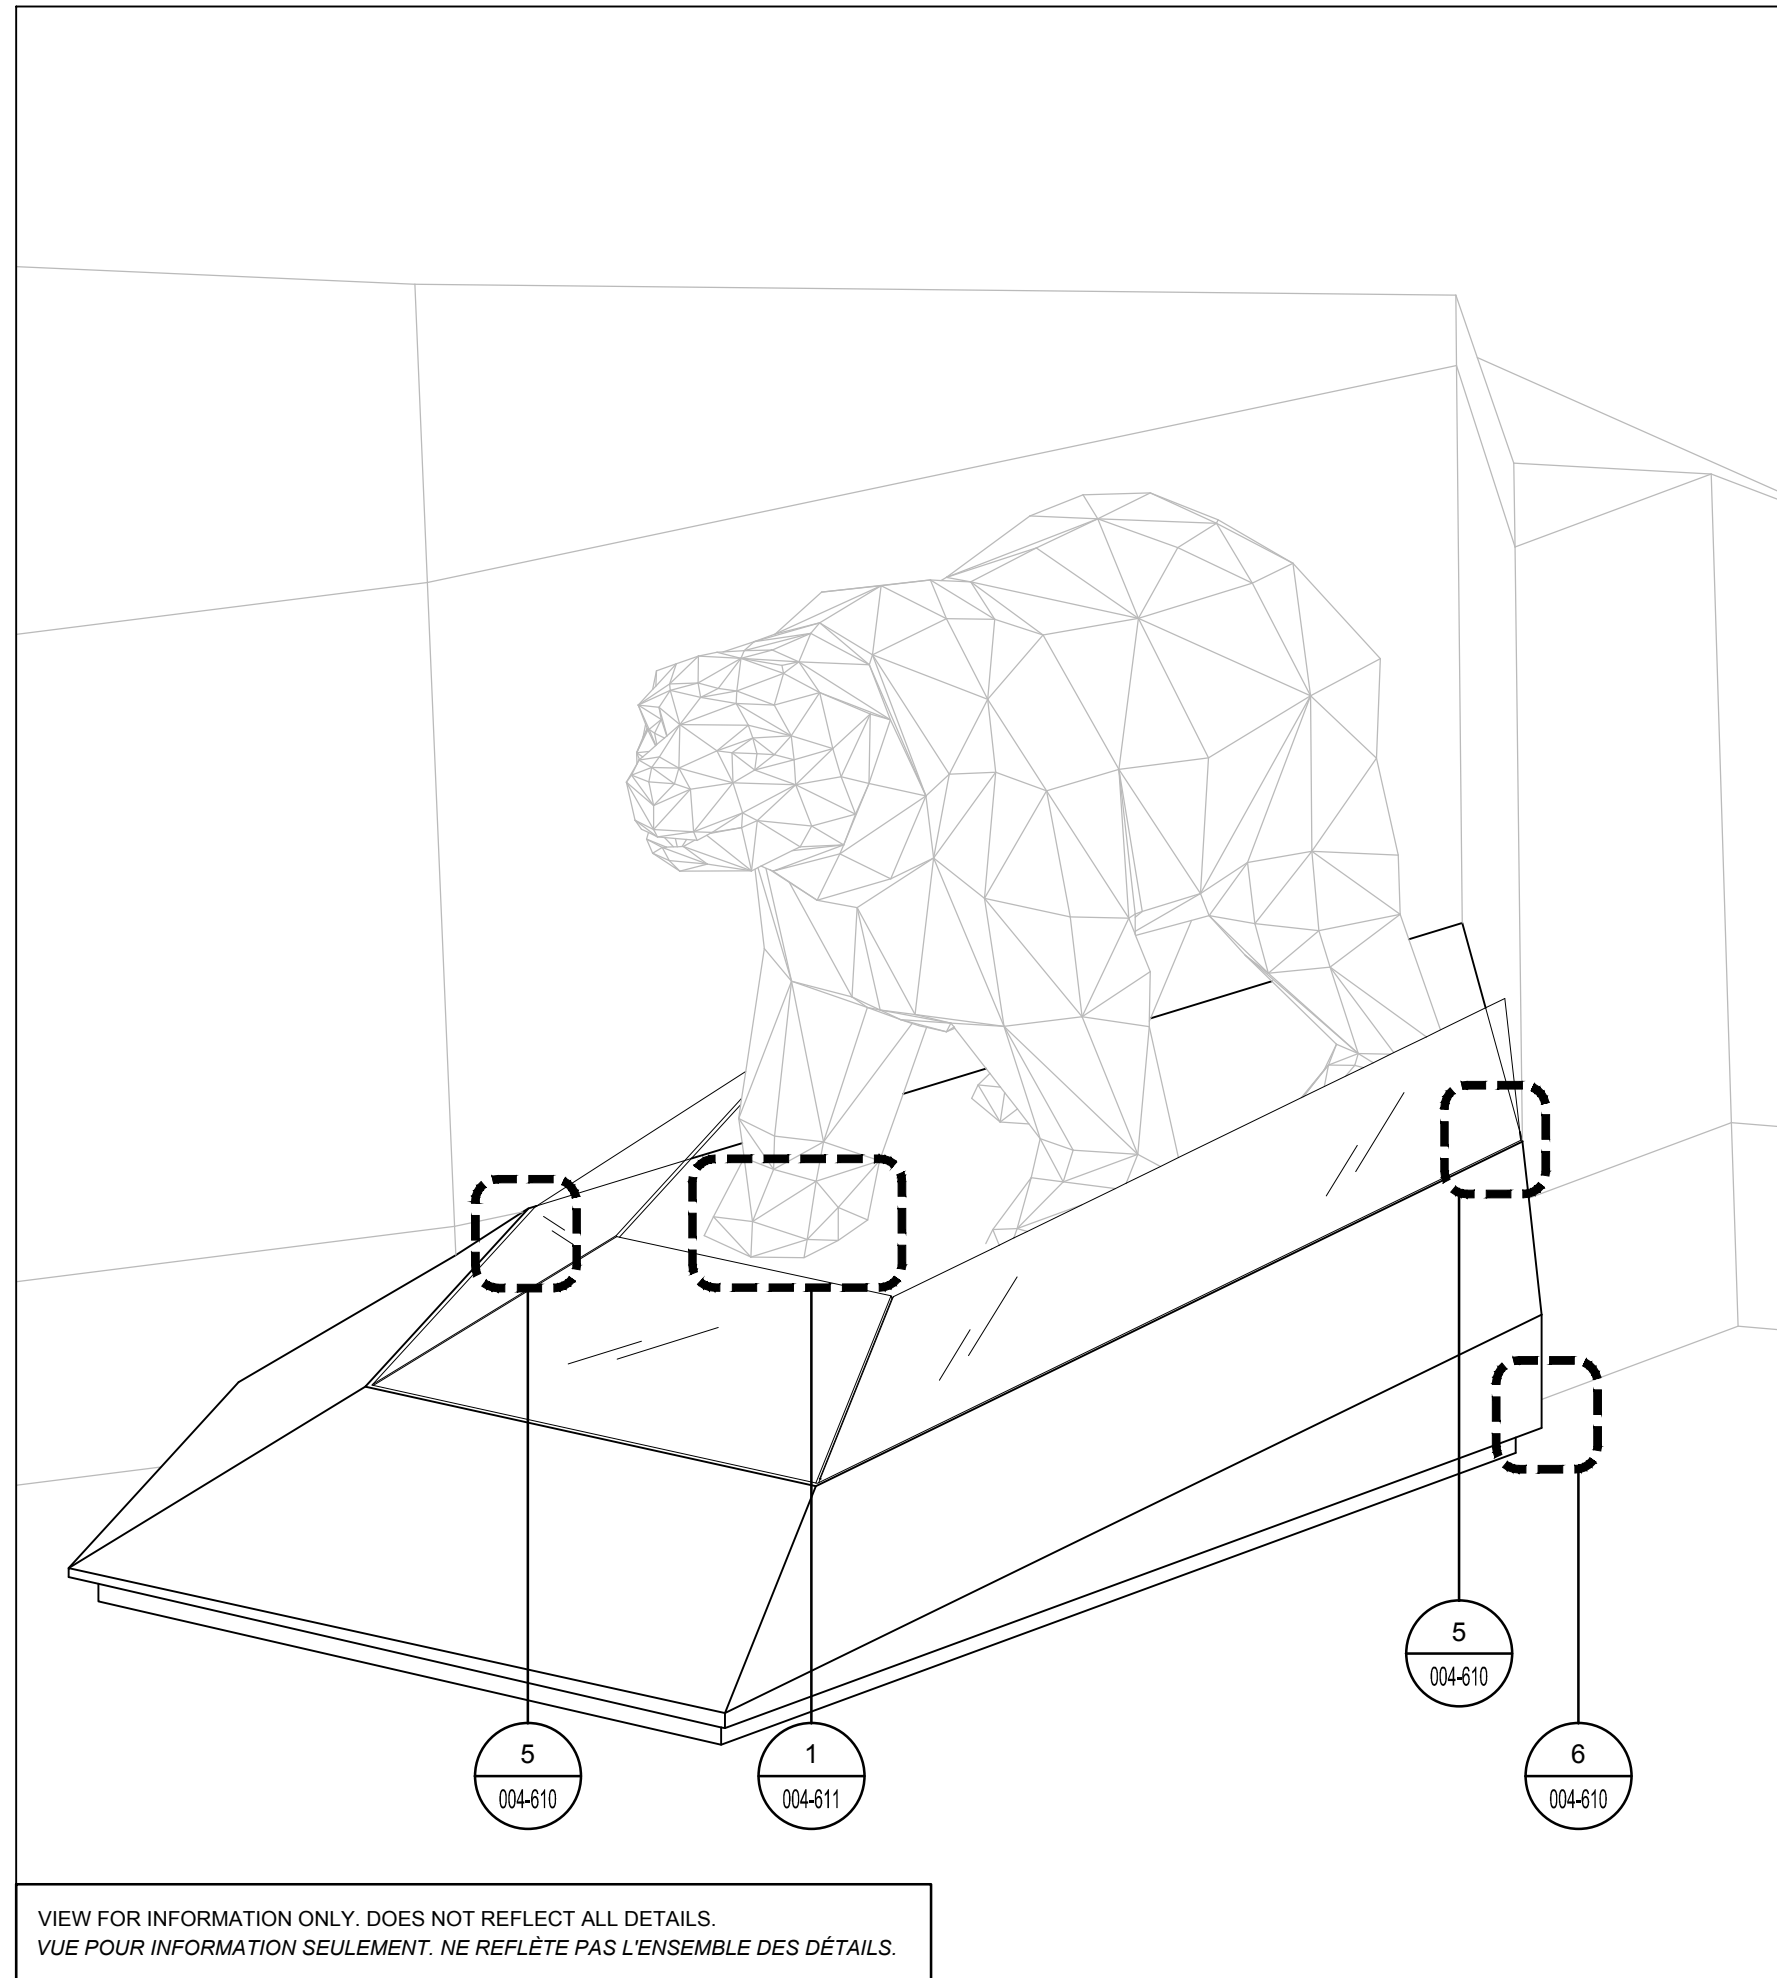

VIEW FOR INFORMATION ONLY. DOES NOT REFLECT ALL DETAILS.  
VUE POUR INFORMATION SEULEMENT. NE REFLÈTE PAS L'ENSEMBLE DES DÉTAILS.

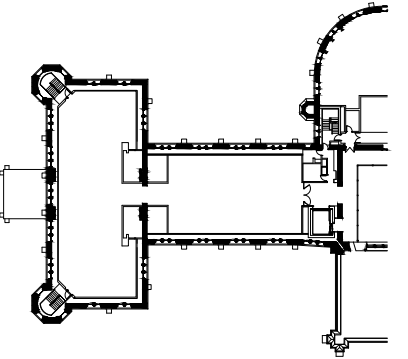 

THESE DRAWINGS & SPECIFICATIONS ONLY INDICATE DESIGN INTENT, WITHOUT DISCLAIMING ANY LIABILITY WITH RESPECT TO ARCHITECTURAL OR ENGINEERING RESPONSIBILITY. THESE DRAWINGS ARE THE EXCLUSIVE PROPERTY OF **GSMPROJECT CREATION** AND CANNOT BE COPIED, COPIED OR REPRODUCED, IN WHOLE OR IN PART, WITHOUT WRITTEN PERMISSION. THEY MUST BE RETURNED UPON REQUEST. THE CONTRACTOR MUST VERIFY ALL DIMENSIONS WHICH APPEAR ON THE PLANS PRIOR TO STARTING WORK. **GSMPROJECT CREATION** MUST BE ADVISED OF ALL ERRORS, OMISSIONS OR DISCREPANCIES BETWEEN THESE DOCUMENTS AND THOSE OF OTHER PROFESSIONALS.

## ISSUED FOR TENDER

T3	2016-09-26	ISSUED FOR TENDER 100%
T2	2016-09-16	ISSUED FOR TENDER 99%
T1	2016-08-26	ISSUED FOR TENDER 66%
NO.	DATE	DESCRIPTION

PROJECT

CANADIAN MUSEUM  
OF NATURE  
OTTAWA, CANADA

TITLE

Z04 - CLIMATE  
POLAR BEAR PODIUM  
GENERAL VIEWS

PROJECT MANAGER <b>YC</b>	DRAWN BY <b>FG / FL</b>	APPROVED BY <b>FO / JPC</b>
DATE <b>2016-09-26</b>	SCALE - ÉCHELLE <b>1:25</b>	REVISION <b>T3</b>

1534-SC-Z04-202

©2016 gsmproject creation inc. | last save : 2016/09/27 at 01:06 | last print : 2016/09/29 at 11:33

GENERAL NOTES

ALL THE GRAPHIC DESIGN, CONTENT, ARTIFACTS (NON EXHAUSTIVE) MUST BE COORDINATED WITH CMN PRIOR TO VALIDATE FINAL DIMENSIONS OF DIFFERENT ELEMENTS.

ARTIFACTS WILL BE ACCESSIBLE BY LIFTING THE GLASS PANEL WITH SUCTION-CUPS

ARTIFACTS PRESERVATION SPECIFICATIONS MUST BE COORDINATED BETWEEN THE CONTRACTOR AND CMN.

PLYWOOD - W1 TO BE THE SAME COLOR AND PROCESS AS ADJACENT EXHIBITION WALL

LIGHTING FOCUS BY LIGHTING DESIGNER.

NOTES GÉNÉRALES


TOUS LES DESIGN GRAPHIQUES, CONTENUS, ARTEFACTS (NON EXHAUSTIF) DOIVENT ÊTRE COORDONNÉS AVEC CMN AVANT DE VALIDER LES DIMENSIONS FINALES DES DIFFÉRENTS ÉLÉMENTS.

L'ACCÈS AUX ARTEFACTS SE FERA EN SOULEVANT LE PANNEAU DE VERRE AVEC DES VENTOUSES.

LES PROPRIÉTÉS DE CONSERVATION DES ARTEFACTS DOIVENT ÊTRE COORDONNÉES ENTRE L'ENTREPRENEUR ET CMN.

LE CONTREPLAQUÉ - W1 DOIT ÊTRE DE LA MÊME COULEUR ET LE PROCÉDÉ IDENTIQUE AUX MURS D'EXPOSITION ADJACENTS.

L'AJUSTEMENT DE L'ÉCLAIRAGE SE FERA PAR LE DESIGNER EN ÉCLAIRAGE.

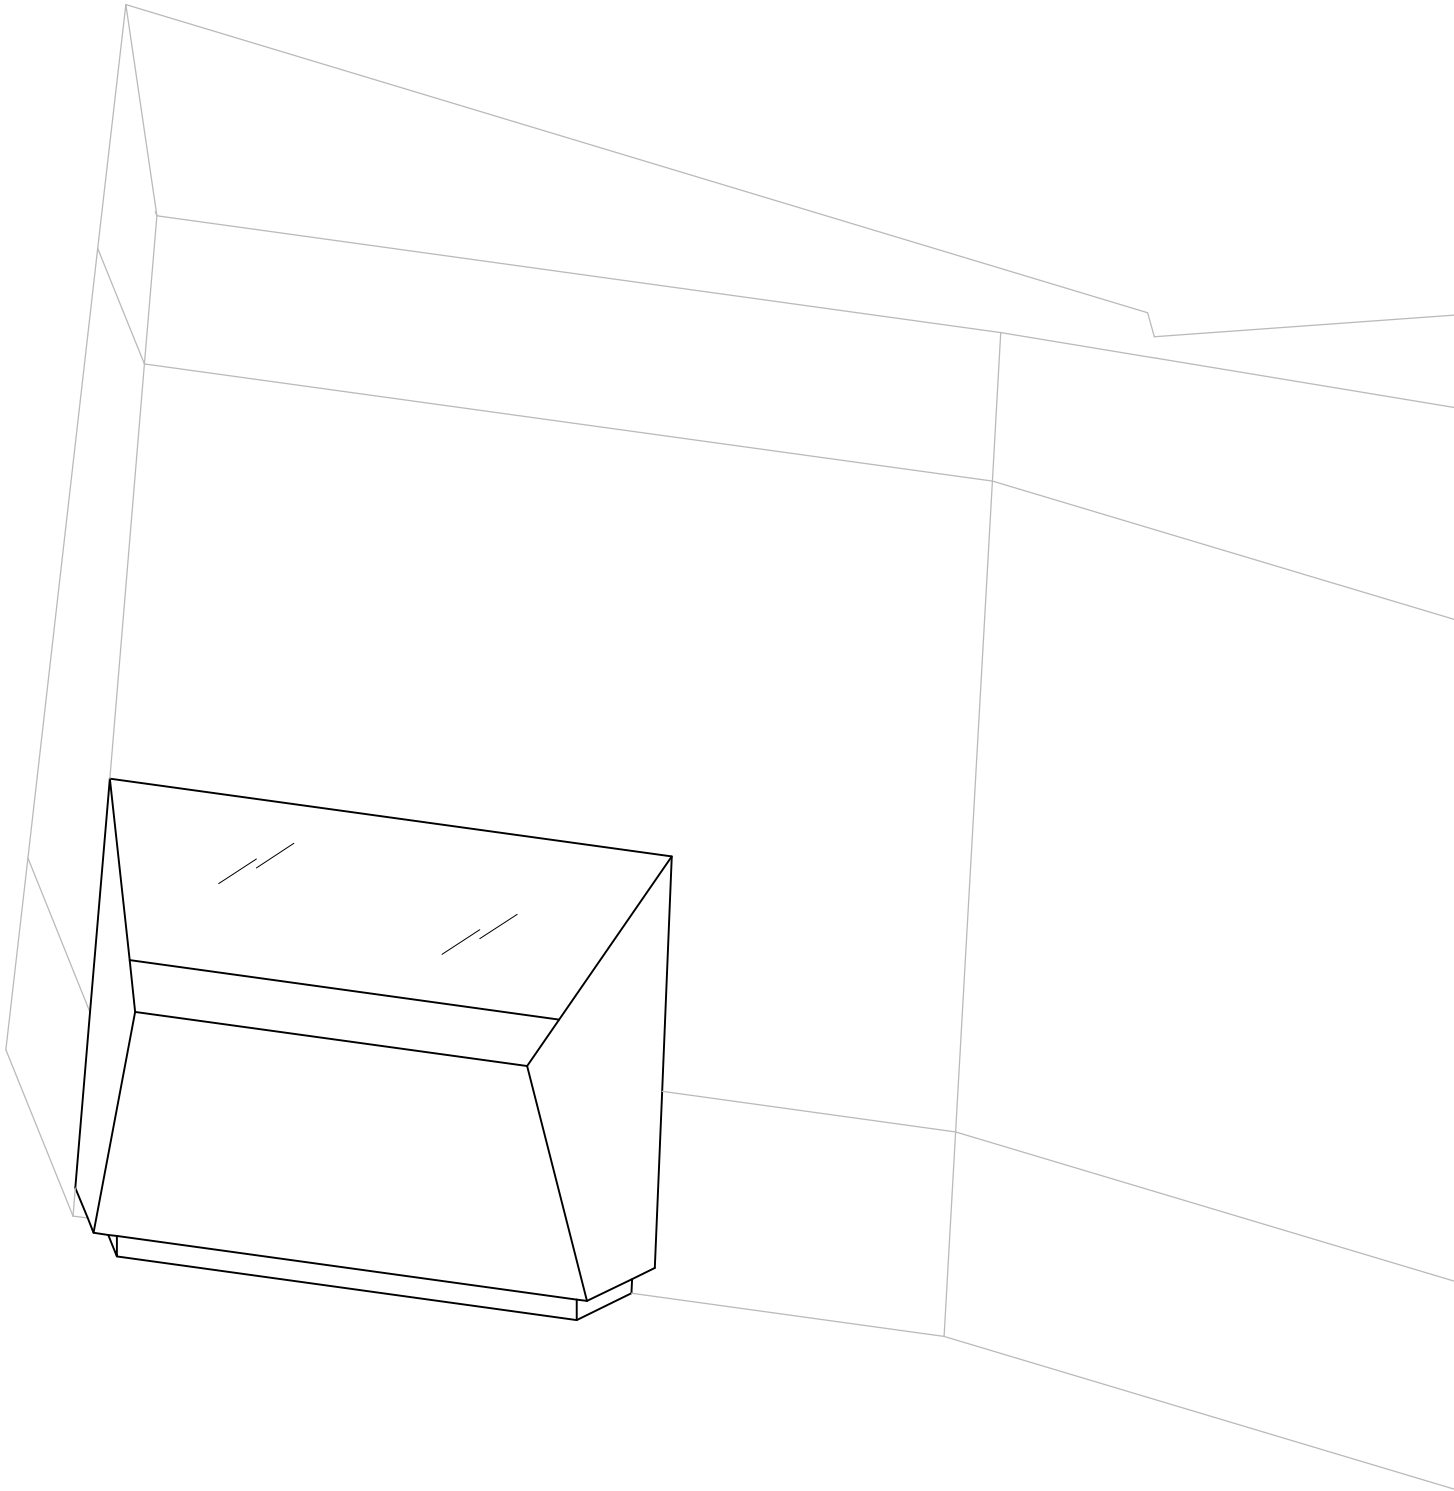


VIEW FOR INFORMATION ONLY. DOES NOT REFLECT ALL DETAILS.  
VUE POUR INFORMATION SEULEMENT. NE REFLÈTE PAS L'ENSEMBLE DES DÉTAILS.



CLIENT



KEY PLAN / NOTES

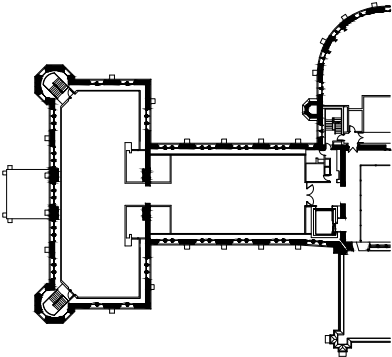

THESE DRAWINGS AND SPECIFICATIONS ONLY INDICATE DESIGN INTENT, THUS DISCLAIMING ANY LIABILITY WITH RESPECT TO ARCHITECTURAL OR ENGINEERING RESPONSIBILITY. THESE DRAWINGS ARE THE EXCLUSIVE PROPERTY OF GSMPROJECT CREATION AND CANNOT BE USED, COPIED OR REPRODUCED, IN WHOLE OR IN PART, WITHOUT WRITTEN PERMISSION. THEY MUST BE RETURNED UPON REQUEST. THE CONTRACTOR MUST VERIFY ALL DIMENSIONS WHICH APPEAR ON THE PLANS PRIOR TO STARTING WORK. GSMPROJECT CREATION MUST BE ADVISED OF ALL ERRORS, OMISSIONS OR DISCREPANCIES BETWEEN THESE DOCUMENTS AND THOSE OF OTHER PROFESSIONALS.

ISSUED FOR TENDER

T3	2016-09-26	ISSUED FOR TENDER 100%
T2	2016-09-16	ISSUED FOR TENDER 99%
T1	2016-08-26	ISSUED FOR TENDER 66%
NO.	DATE	DESCRIPTION

PROJECT

CANADIAN MUSEUM  
OF NATURE  
OTTAWA, CANADA

TITLE


Z04 - CLIMATE  
FOSSIL SHOWCASE  
COVER PAGE

PROJECT MANAGER	DRAWN BY	APPROVED BY
YC	FG / FL	FO / JPC
DATE	SCALE - ÉCHELLE	REVISION
2016-09-27	N/A	T2


1534-SC-Z04-300

TABLOID - B FORMAT ( 11" x 17" )


©2016 gsmproject creation inc. last save : 2016/09/27 at 01:06 last print : 2016/09/29 at 11:33 File : \\PROJETS.GSMRJCT.COM\GSMRJCT-PROJETS\IP1534-CANADIAN MUSEUM OF NATURE-CMN\04\_PRODUCTION\10\_SCENO\14\_PLANS\1534-SC-Z04-300.DWG

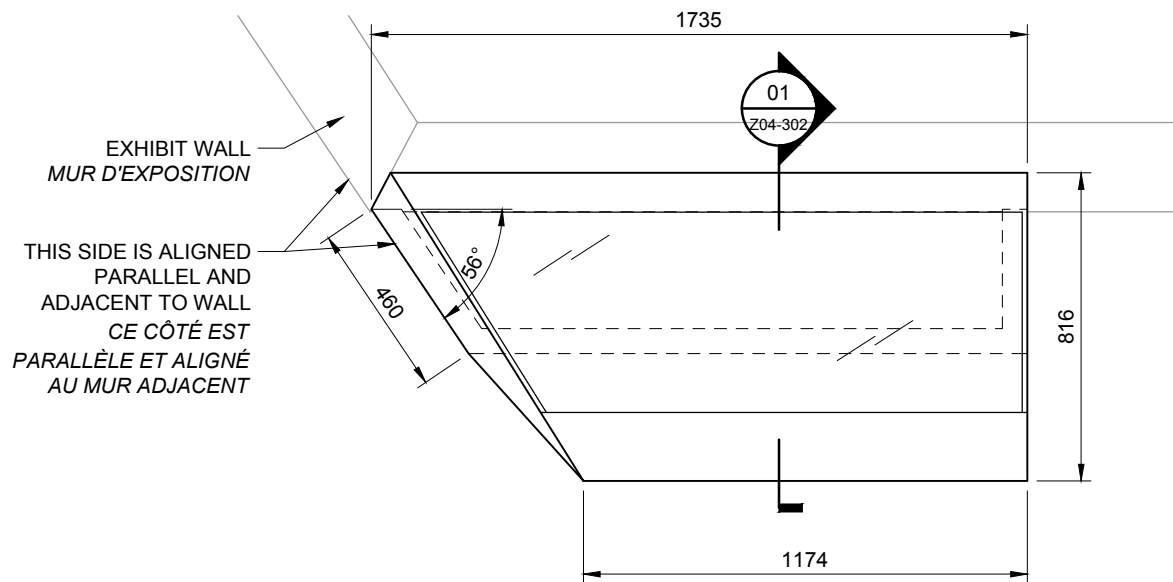

1 PLAN VIEW  
SCALE: 1:20

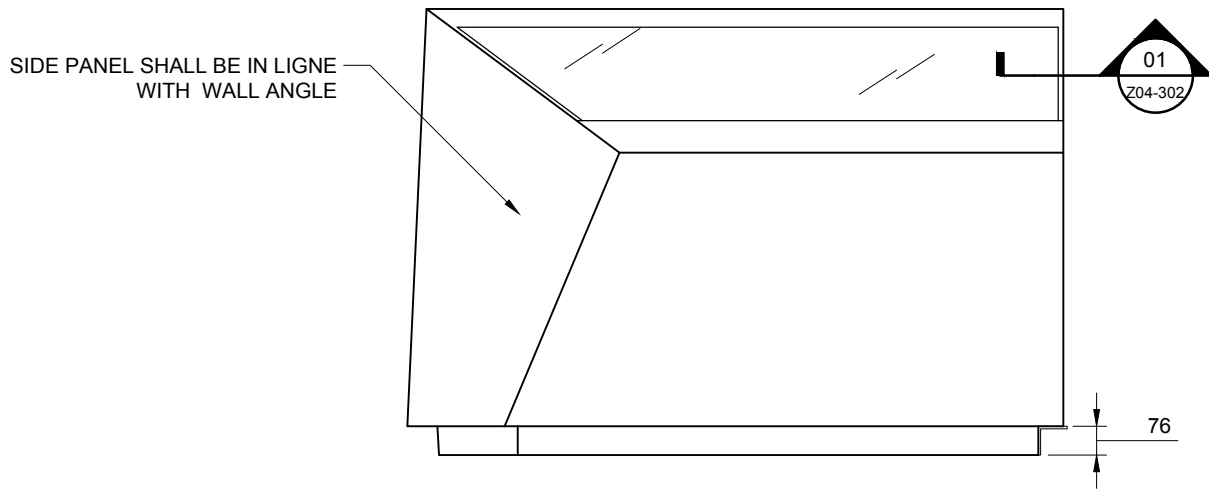

2 FRONT VIEW  
SCALE: 1:20

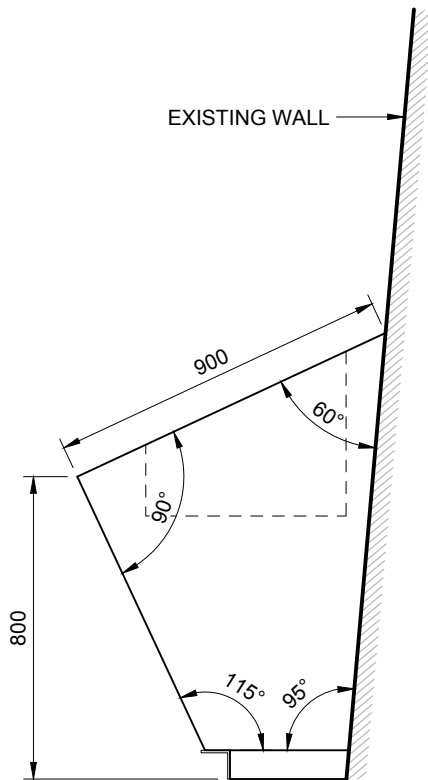


3 SIDE VIEW  
SCALE: 1:20

gsm<sup>o</sup>

CLIENT



KEY PLAN / NOTES

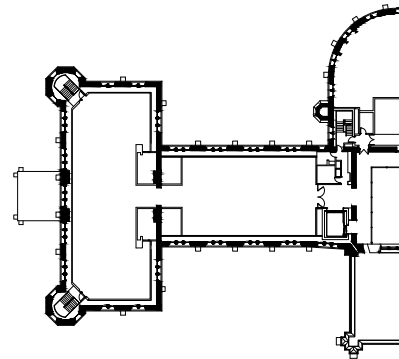

THESE DRAWINGS AND SPECIFICATIONS ONLY INDICATE DESIGN INTENT, THUS DISCLAIMING ANY LIABILITY WITH RESPECT TO ARCHITECTURAL OR ENGINEERING RESPONSIBILITY. THESE DRAWINGS ARE THE EXCLUSIVE PROPERTY OF GSMPROJECT CREATION AND CANNOT BE USED, COPIED OR REPRODUCED, IN WHOLE OR IN PART, WITHOUT WRITTEN PERMISSION. THEY MUST BE RETURNED UPON REQUEST. THE CONTRACTOR MUST VERIFY ALL DIMENSIONS WHICH APPEAR ON THE PLANS PRIOR TO STARTING WORK. GSMPROJECT CREATION MUST BE ADVISED OF ALL ERRORS, OMISSIONS OR DISCREPANCIES BETWEEN THESE DOCUMENTS AND THOSE OF OTHER PROFESSIONALS.

#### ISSUED FOR TENDER

NO.	DATE	DESCRIPTION
T3	2016-09-26	ISSUED FOR TENDER 100%
T2	2016-09-16	ISSUED FOR TENDER 99%
T1	2016-08-26	ISSUED FOR TENDER 66%

PROJECT

CANADIAN MUSEUM  
OF NATURE  
OTTAWA, CANADA


TITLE

Z04 - CLIMATE  
FOSSIL SHOWCASE  
GENERAL VIEW

PROJECT MANAGER	DRAWN BY	APPROVED BY
YC	FG / FL	FO / JPC
DATE	SCALE - ÉCHELLE	REVISION
2016-09-27	1:20	T3


1534-SC-Z04-302

TABLOID - B FORMAT ( 11" x 17" )

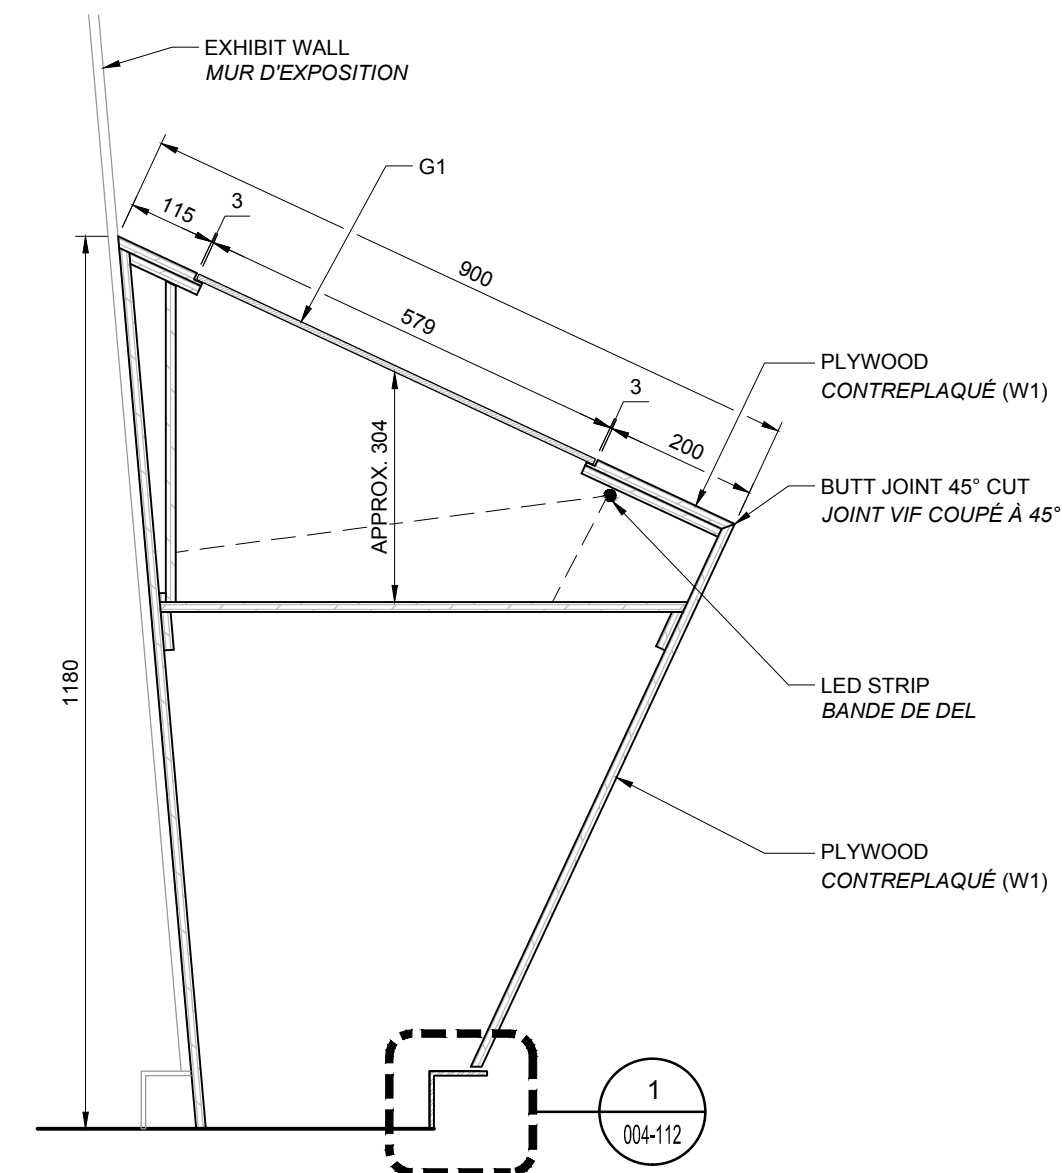


## 1 SECTION VIEW

SCALE: 1:10

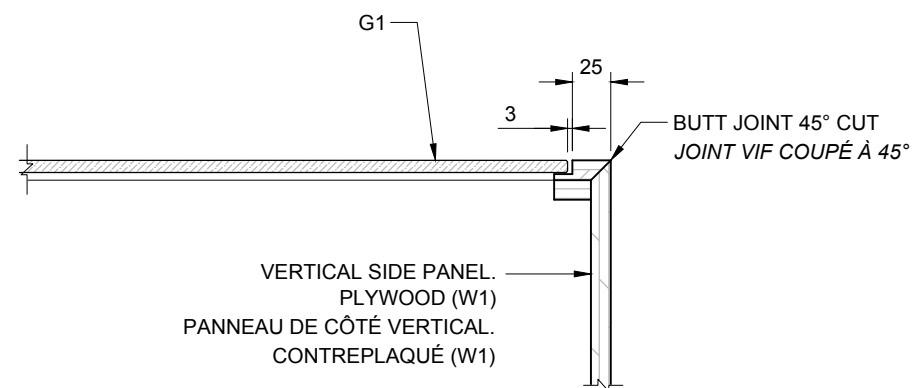

## 2 SECTION VIEW

SCALE: 1:5

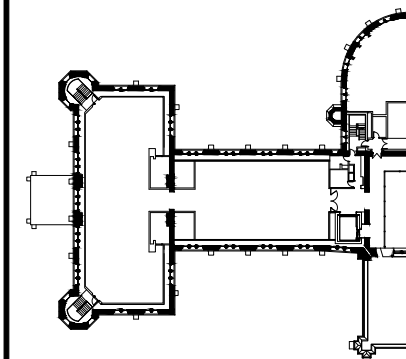

THESE DRAWINGS AND SPECIFICATIONS ONLY INDICATE DESIGN INTENT, AND DO NOT CONSTITUTE ANY GUARANTEE WITH RESPECT TO ARCHITECTURE, ENGINEERING, OR CONSTRUCTION RESPONSIBILITY. THESE DRAWINGS ARE THE EXCLUSIVE PROPERTY OF GSPMPROJECT CREATION AND CANNOT BE USED, COPIED OR REPRODUCED, IN WHOLE OR IN PART, WITHOUT WRITTEN PERMISSION. THEY MUST BE RETURNED UPON REQUEST. THE CONTRACTOR MUST VERIFY ALL DIMENSIONS WHICH APPEAR ON THE PLANS PRIOR TO STARTING WORK. GSPMPROJECT CREATION MUST BE ADVISED OF ALL ERRORS, OMISSIONS OR DISCREPANCIES BETWEEN THESE DOCUMENTS AND THOSE OF OTHER PROFESSIONALS.

ISSUED FOR TENDER

T2	2016-09-26	ISSUED FOR TENDER 100%
T1	2016-09-16	ISSUED FOR TENDER 99%
NO.	DATE	DESCRIPTION

## PROJECT

CANADIAN MUSEUM  
OF NATURE  
OTTAWA, CANADA

TITLE

Z04 - CLIMATE  
FOSSIL SHOWCASE  
SECTION VIEWS

PROJECT MANAGER <b>YC</b>	DRAWN BY <b>OG</b>	APPROVED BY <b>FO / JPC</b>
DATE <b>2016-09-27</b>	SCALE - ÉCHELLE <b>NA</b>	REVISION <b>T2</b>


1534-SC-Z04-303








©2016 gsmproject creation inc. last save : 2016/09/28 at 05:05 last print : 2016/09/29 at 11:33

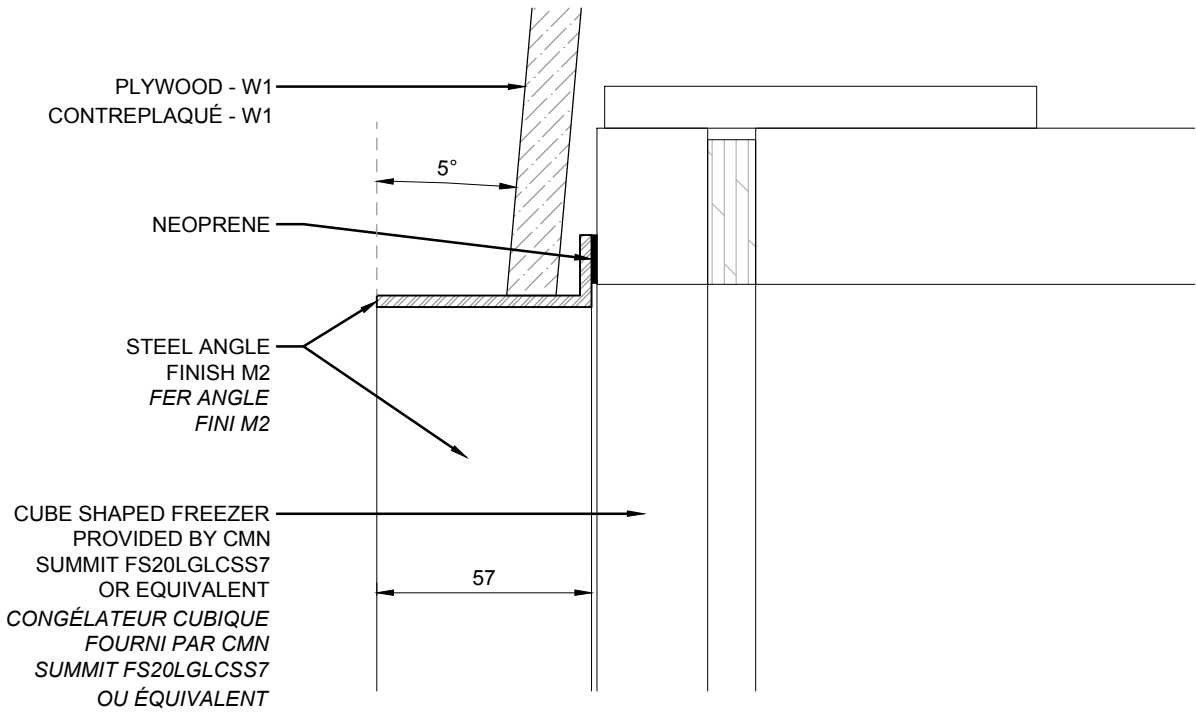

2 DETAIL  
SCALE: 1:2

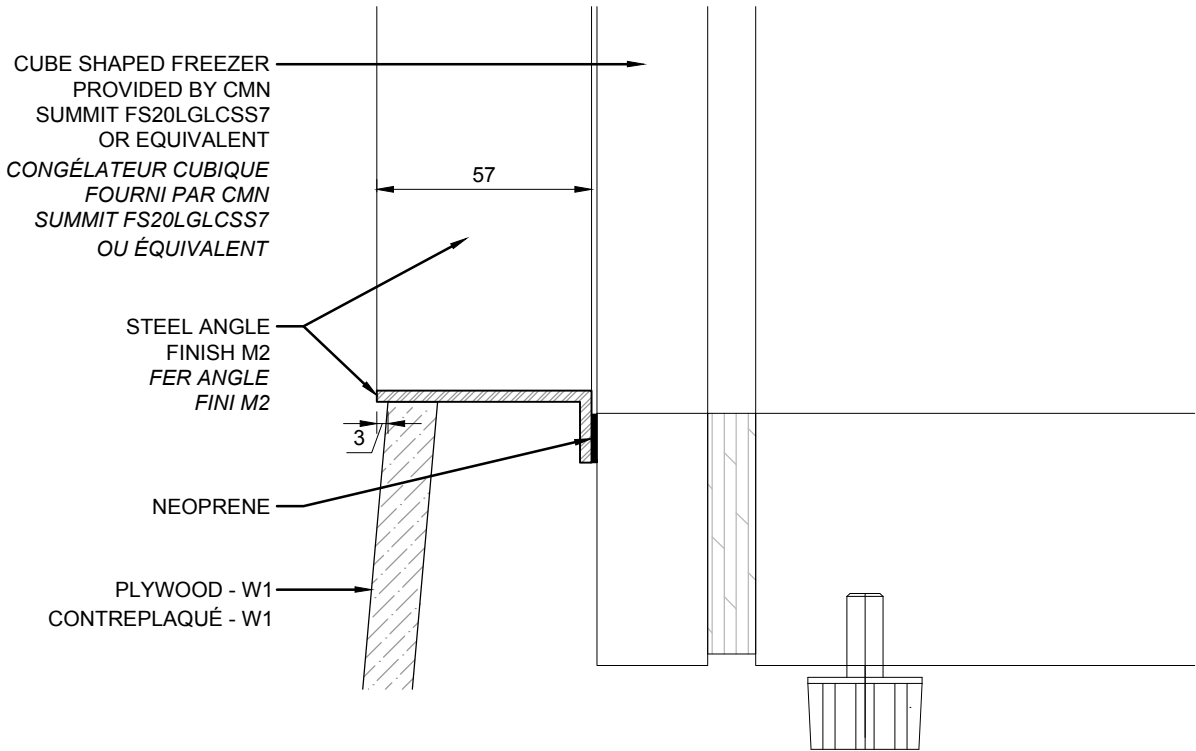


1 DETAIL  
SCALE: 1:2

gsm<sup>o</sup>

CLIENT



KEY PLAN / NOTES

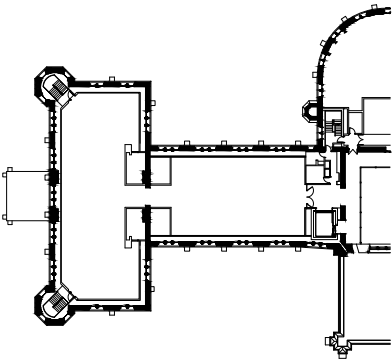

THESE DRAWINGS AND SPECIFICATIONS ONLY INDICATE DESIGN INTENT, THUS DISCLAIMING ANY LIABILITY WITH RESPECT TO ARCHITECTURAL OR ENGINEERING RESPONSIBILITY. THESE DRAWINGS ARE THE EXCLUSIVE PROPERTY OF **GSMPROJECT CREATION** AND CANNOT BE USED, COPIED OR REPRODUCED, IN WHOLE OR IN PART, WITHOUT WRITTEN PERMISSION. THEY MUST BE RETURNED UPON REQUEST. THE CONTRACTOR MUST VERIFY ALL DIMENSIONS WHICH APPEAR ON THE PLANS PRIOR TO STARTING WORK. **GSMPROJECT CREATION** MUST BE ADVISED OF ALL ERRORS, OMISSIONS OR DISCREPANCIES BETWEEN THESE DOCUMENTS AND THOSE OF OTHER PROFESSIONALS.

ISSUED FOR TENDER

T2	2016-09-26	ISSUED FOR TENDER 100%
T1	2016-09-16	ISSUED FOR TENDER 99%
NO.	DATE	DESCRIPTION

PROJECT

CANADIAN MUSEUM  
OF NATURE  
OTTAWA, CANADA

TITLE

Z04 - CLIMATE  
PERMAFROST CORE FRIDGE  
DETAILS

PROJECT MANAGER	DRAWN BY	APPROVED BY
YC	FL / FG	FO / JPC
DATE	SCALE - ÉCHELLE	REVISION
2016-09-28	1:2	T2

1534-SC-Z04-403

TABLOID - B FORMAT ( 11" x 17" )










## MOTONEIGE FOURNIE PAR CMN

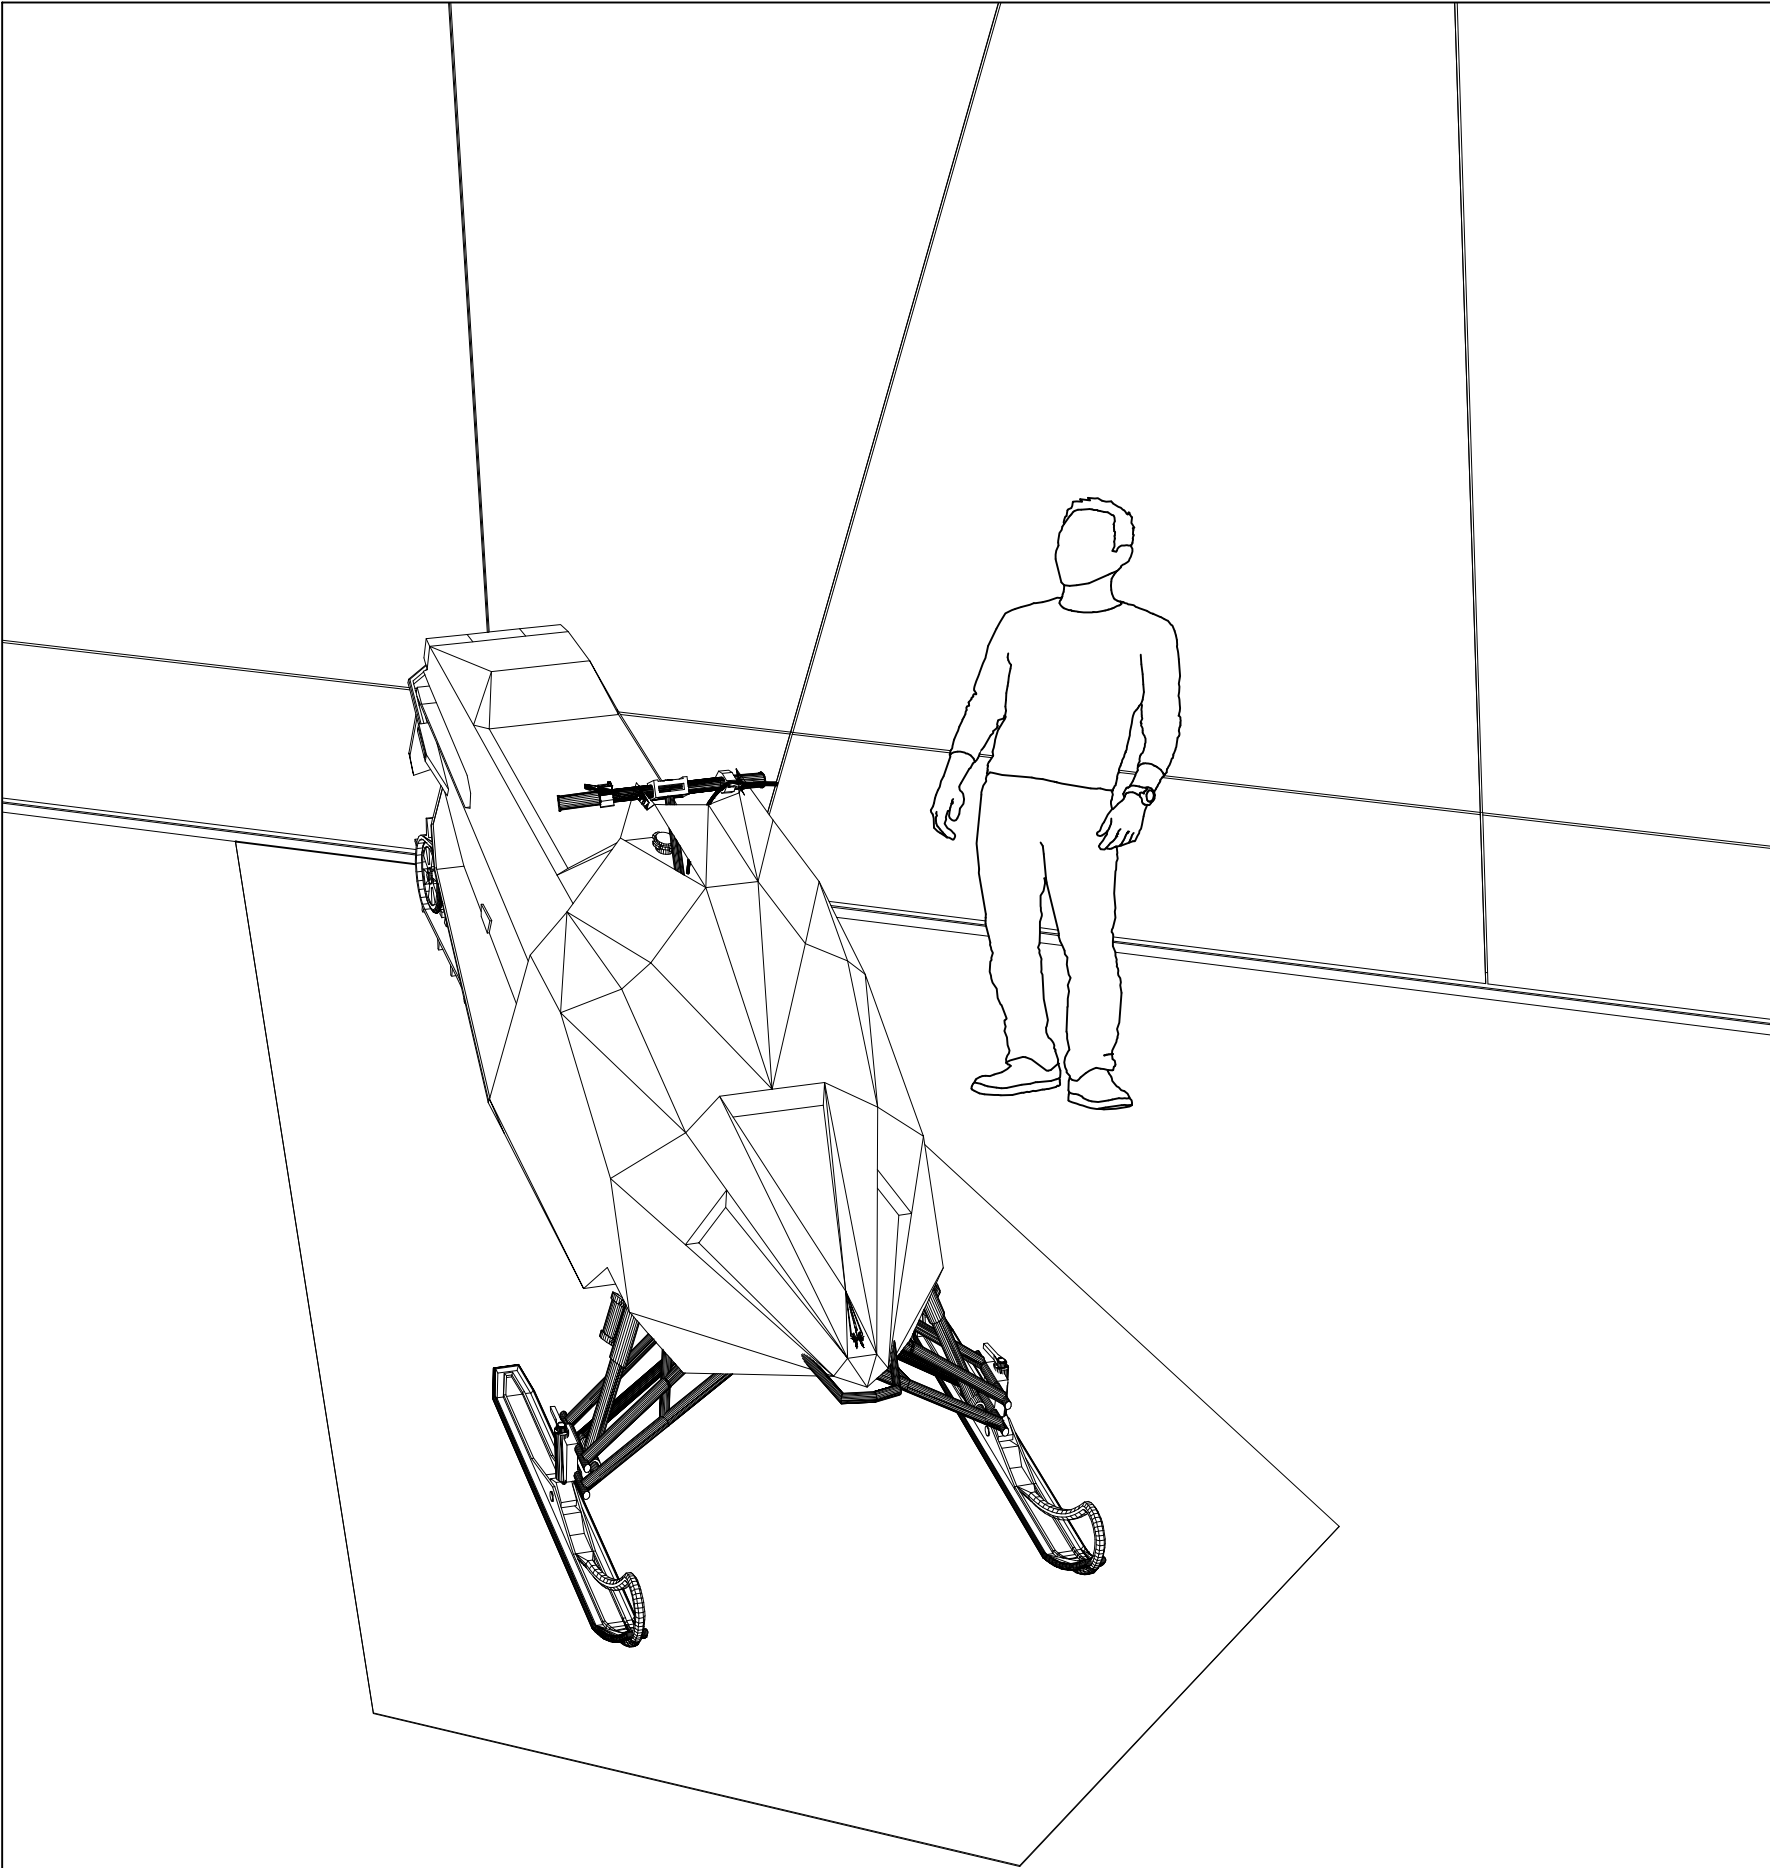


VIEW FOR INFORMATION ONLY. DOES NOT REFLECT ALL DETAILS.  
VUE POUR INFORMATION SEULEMENT. NE REFLÈTE PAS L'ENSEMBLE DES DÉTAILS.



## CLIENT



KEY PLAN / NOTES

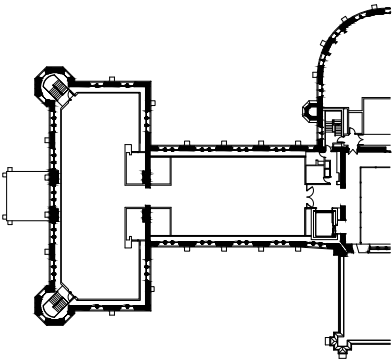

THESE DRAWINGS AND SPECIFICATIONS ONLY INDICATE DESIGN INTENT, THEREBY DISCLAIMING ANY LIABILITY WITH RESPECT TO ARCHITECTURAL OR ENGINEERING RESPONSIBILITY. THESE DRAWINGS ARE THE EXCLUSIVE PROPERTY OF **GSMSPROJECT CREATION** AND CANNOT BE REPRODUCED, COPIED OR REPRODUCED, IN WHOLE OR IN PART, WITHOUT WRITTEN PERMISSION. THEY MUST BE RETURNED UPON REQUEST. THE CONTRACTOR MUST VERIFY ALL DIMENSIONS WHICH APPEAR ON THE PLANS PRIOR TO STARTING WORK. **GSMSPROJECT CREATION** MUST BE ADVISED OF ALL ERRORS, OMISSIONS OR DISCREPANCIES BETWEEN THESE DOCUMENTS AND THOSE OF OTHER PROFESSIONALS.

# ISSUED FOR TENDER

T2	2016-09-26	ISSUED FOR TENDER 100%
T1	2016-09-16	ISSUED FOR TENDER 99%
NO.	DATE	DESCRIPTION

PROJECT

CANADIAN MUSEUM  
OF NATURE  
OTTAWA, CANADA

TITLE

Z04 - CLIMATE  
SNOWMOBILE  
COVER PAGE

PROJECT MANAGER <b>YC</b>	DRAWN BY <b>FL / FG</b>	APPROVED BY <b>FO / JPC</b>
DATE <b>2016-09-26</b>	SCALE - ÉCHELLE <b>N/A</b>	REVISION <b>T2</b>

1534-SC-Z04-700






TABLOID - B FORMAT ( 11" x 17" )



CLIENT

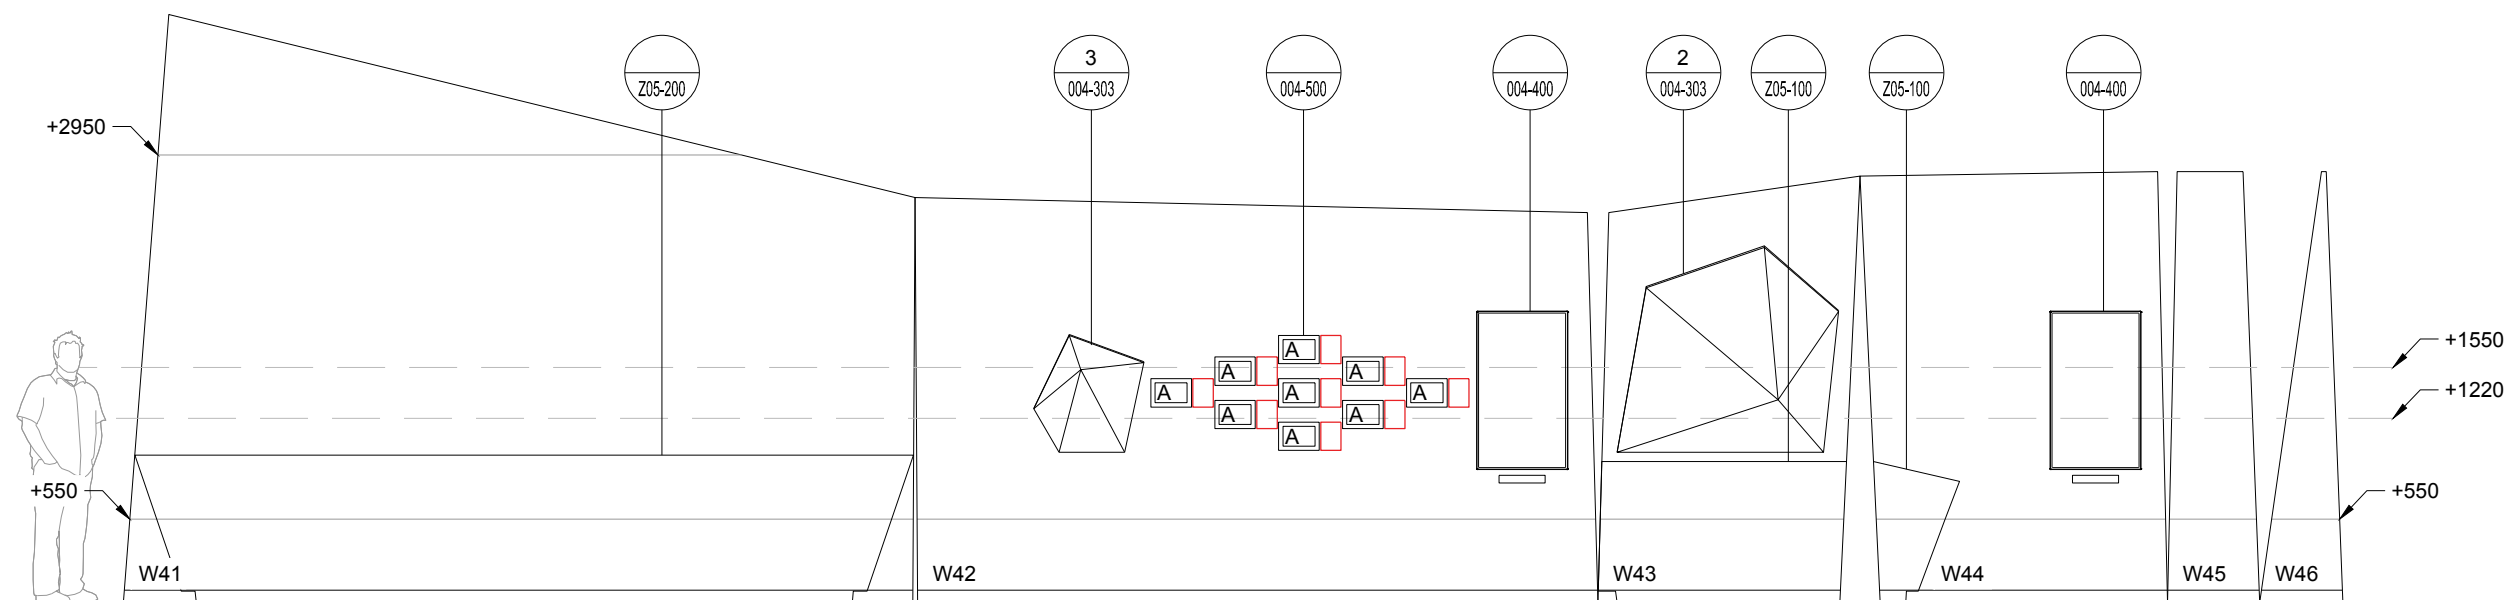

THESE DRAWINGS AND SPECIFICATIONS ONLY INDICATE DESIGN INTENT, THUS DISCLAIMING ANY LIABILITY WITH RESPECT TO ARCHITECTURAL OR ENGINEERING RESPONSIBILITY. THESE DRAWINGS ARE NOT THE EXCLUSIVE PROPERTY OF GSPROJECT CREATION AND CANNOT BE USED, COPIED OR REPRODUCED, IN WHOLE OR IN PART, WITHOUT WRITTEN PERMISSION. THEY MUST BE RETURNED UPON REQUEST. THE CONTRACTOR MUST VERIFY ALL DIMENSIONS WHICH APPEAR ON THE PLANS PRIOR TO STARTING WORK. GSPROJECT CREATION MUST BE ADVISED OF ALL ERRORS, OMISSIONS OR DISCREPANCIES BETWEEN THESE DOCUMENTS AND THOSE OF OTHER PROFESSIONALS.

T3	2016-09-26	ISSUED FOR TENDER 100%
T2	2016-09-16	ISSUED FOR TENDER 99%
T1	2016-08-26	ISSUED FOR TENDER 66%
NO.	DATE	DESCRIPTION

PROJECT

CANADIAN MUSEUM  
OF NATURE  
OTTAWA, CANADA

TITLE

Z05 - SUSTAINABILITY  
DEPLOYED ELEVATION

PROJECT MANAGER	DRAWN BY	APPROVED BY
YC	FG / FL	FO / JPC
DATE	SCALE - ÉCHELLE	REVISION
2016-09-26	1:50	T3

1534-SC-Z05-003

TABLE D - B FORMAT ( 11" x 17" )

last print : 2016/09/29 at 11:30

last save : 2016/09/26 at 03:21

File: \\PROJECTS.GSM.PRJCT.COM\GSM.PRJCT-PROJECTS\1534-CANADIAN MUSEUM OF NATURE-CMN\04 PRODUCTION\10 SCENO\14 PLANS\1534-SC-Z05-000.DWG

GENERAL NOTES

ALL THE GRAPHIC DESIGN, CONTENT, ARTIFACTS (NON EXHAUSTIVE) MUST BE COORDINATED WITH CMN PRIOR TO VALIDATE FINAL DIMENSIONS OF DIFFERENT ELEMENTS.

CONTRACTOR MUST PROPERLY SECURED ALL THE ELEMENTS (SHOWCASES, FURNITURES, PODIUMS, VIDEO DISPLAYS, ETC...)


PLYWOOD - W1 TO BE THE SAME COLOR AND PROCESS AS ADJACENT EXHIBITION WALL

NOTES GÉNÉRAL

TOUS LES DESIGN GRAPHIQUES, CONTENUS, ARTEFACTS (NON EXHAUSTIF) DOIVENT ÊTRE COORDONNÉS AVEC CMN AVANT DE VALIDER LES DIMENSIONS FINALES DES DIFFÉRENTS ÉLÉMENTS.

L'ENTREPRENEUR DOIT S'ASSURER DE LA STABILITÉ DE TOUS LES ÉLÉMENTS (VITRINES, MEUBLES, PODIUMS, ÉCRANS VIDÉO, ETC...)

LE CONTREPLAQUÉ - W1 DOIT ÊTRE DE LA MÊME COULEUR ET LE PROCÉDÉ IDENTIQUE AUX MURS D'EXPOSITION ADJACENTS.

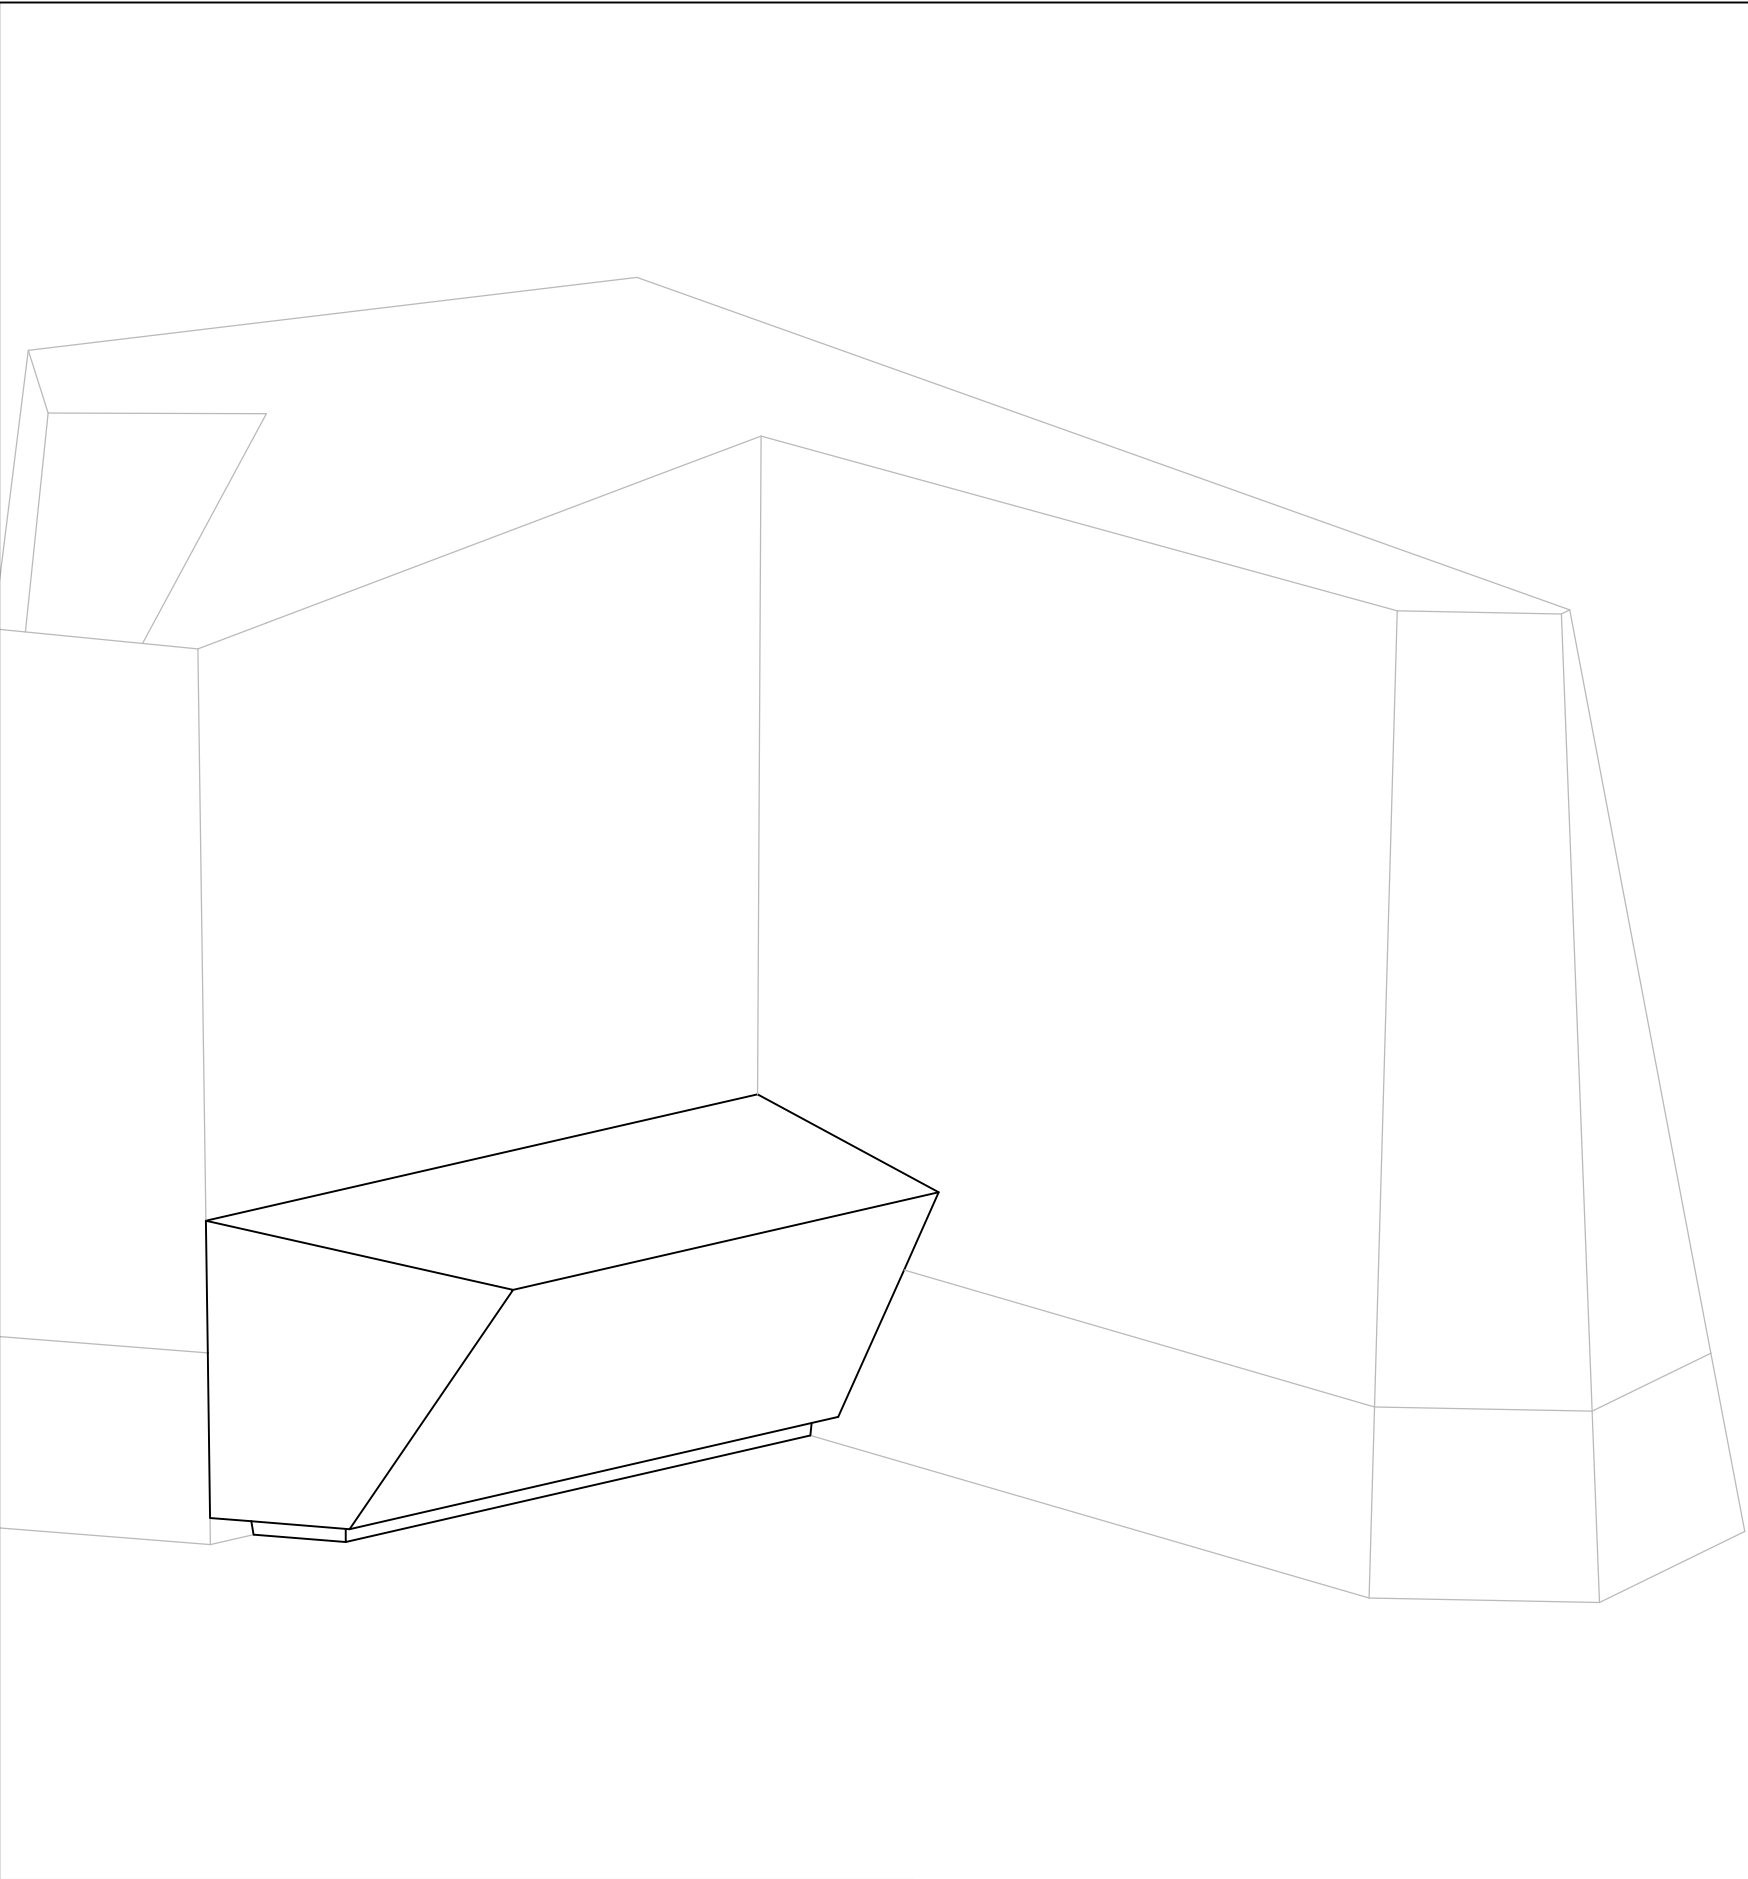


VIEW FOR INFORMATION ONLY. DOES NOT REFLECT ALL DETAILS.  
VUE POUR INFORMATION SEULEMENT. NE REFLÈTE PAS L'ENSEMBLE DES DÉTAILS.

gsm<sup>o</sup>

CLIENT



KEY PLAN / NOTES

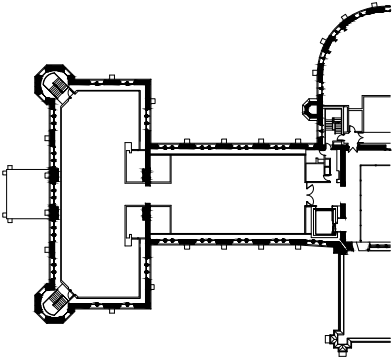

THESE DRAWINGS AND SPECIFICATIONS ONLY INDICATE DESIGN INTENT, THUS DISCLAIMING ANY LIABILITY WITH RESPECT TO ARCHITECTURAL OR ENGINEERING RESPONSIBILITY. THESE DRAWINGS ARE THE EXCLUSIVE PROPERTY OF **GSMPROJECT CREATION** AND CANNOT BE USED, COPIED OR REPRODUCED, IN WHOLE OR IN PART, WITHOUT WRITTEN PERMISSION. THEY MUST BE RETURNED UPON REQUEST. THE CONTRACTOR MUST VERIFY ALL DIMENSIONS WHICH APPEAR ON THE PLANS PRIOR TO STARTING WORK. **GSMPROJECT CREATION** MUST BE ADVISED OF ALL ERRORS, OMISSIONS OR DISCREPANCIES BETWEEN THESE DOCUMENTS AND THOSE OF OTHER PROFESSIONALS.

ISSUED FOR TENDER

T3	2016-09-26	ISSUED FOR TENDER 100%
T2	2016-09-16	ISSUED FOR TENDER 99%
T1	2016-08-26	ISSUED FOR TENDER 66%
NO.	DATE	DESCRIPTION

PROJECT

CANADIAN MUSEUM  
OF NATURE  
OTTAWA, CANADA




TITLE

Z05 - SUSTAINABILITY  
TOUCHABLE COUNTER  
COVER PAGE

PROJECT MANAGER	DRAWN BY	APPROVED BY
YC	FG / FL	FO / JPC
DATE	SCALE - ÉCHELLE	REVISION
2016-09-26	N/A	T3

1534-SC-Z05-100

©2016 gsmproject creation inc. last save : 2016/09/26 at 03:21 last print : 2016/09/29 at 11:34

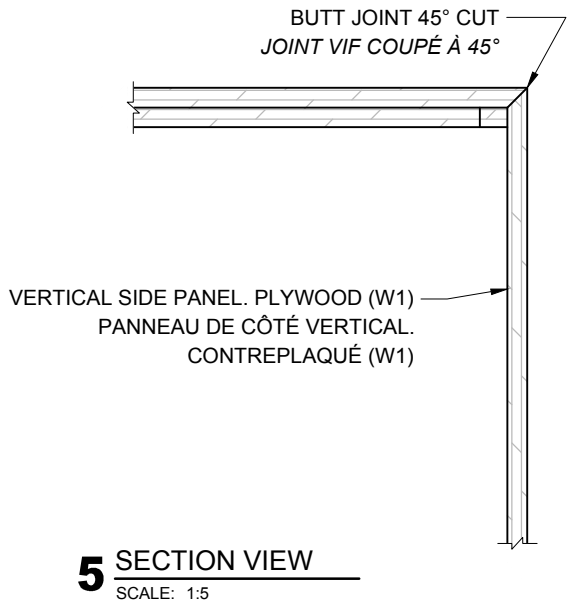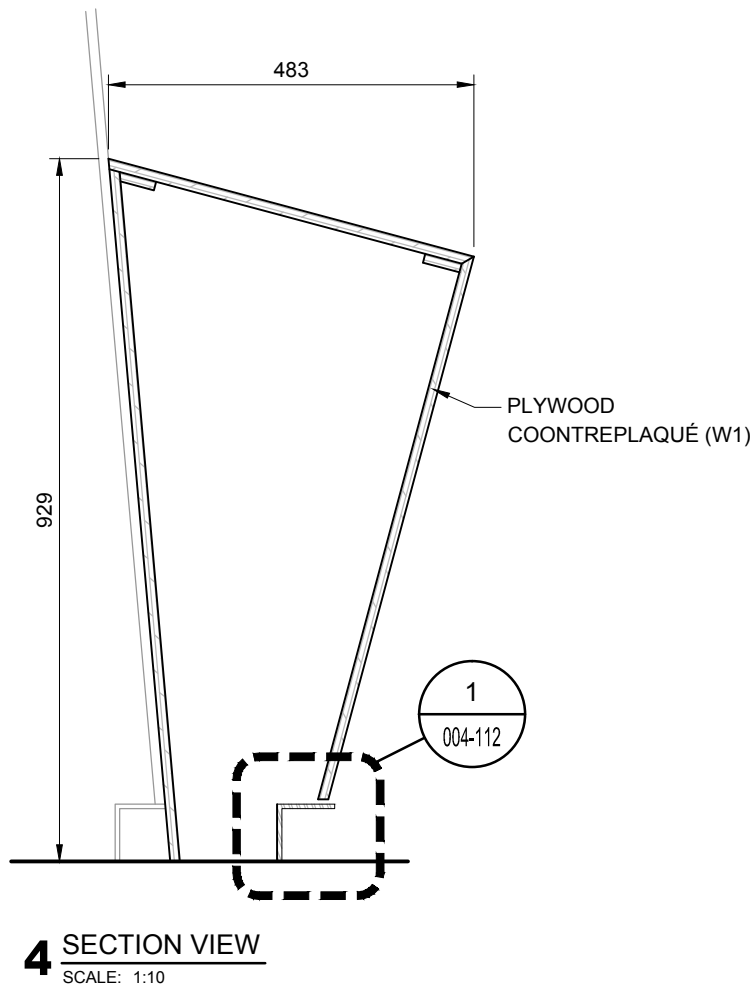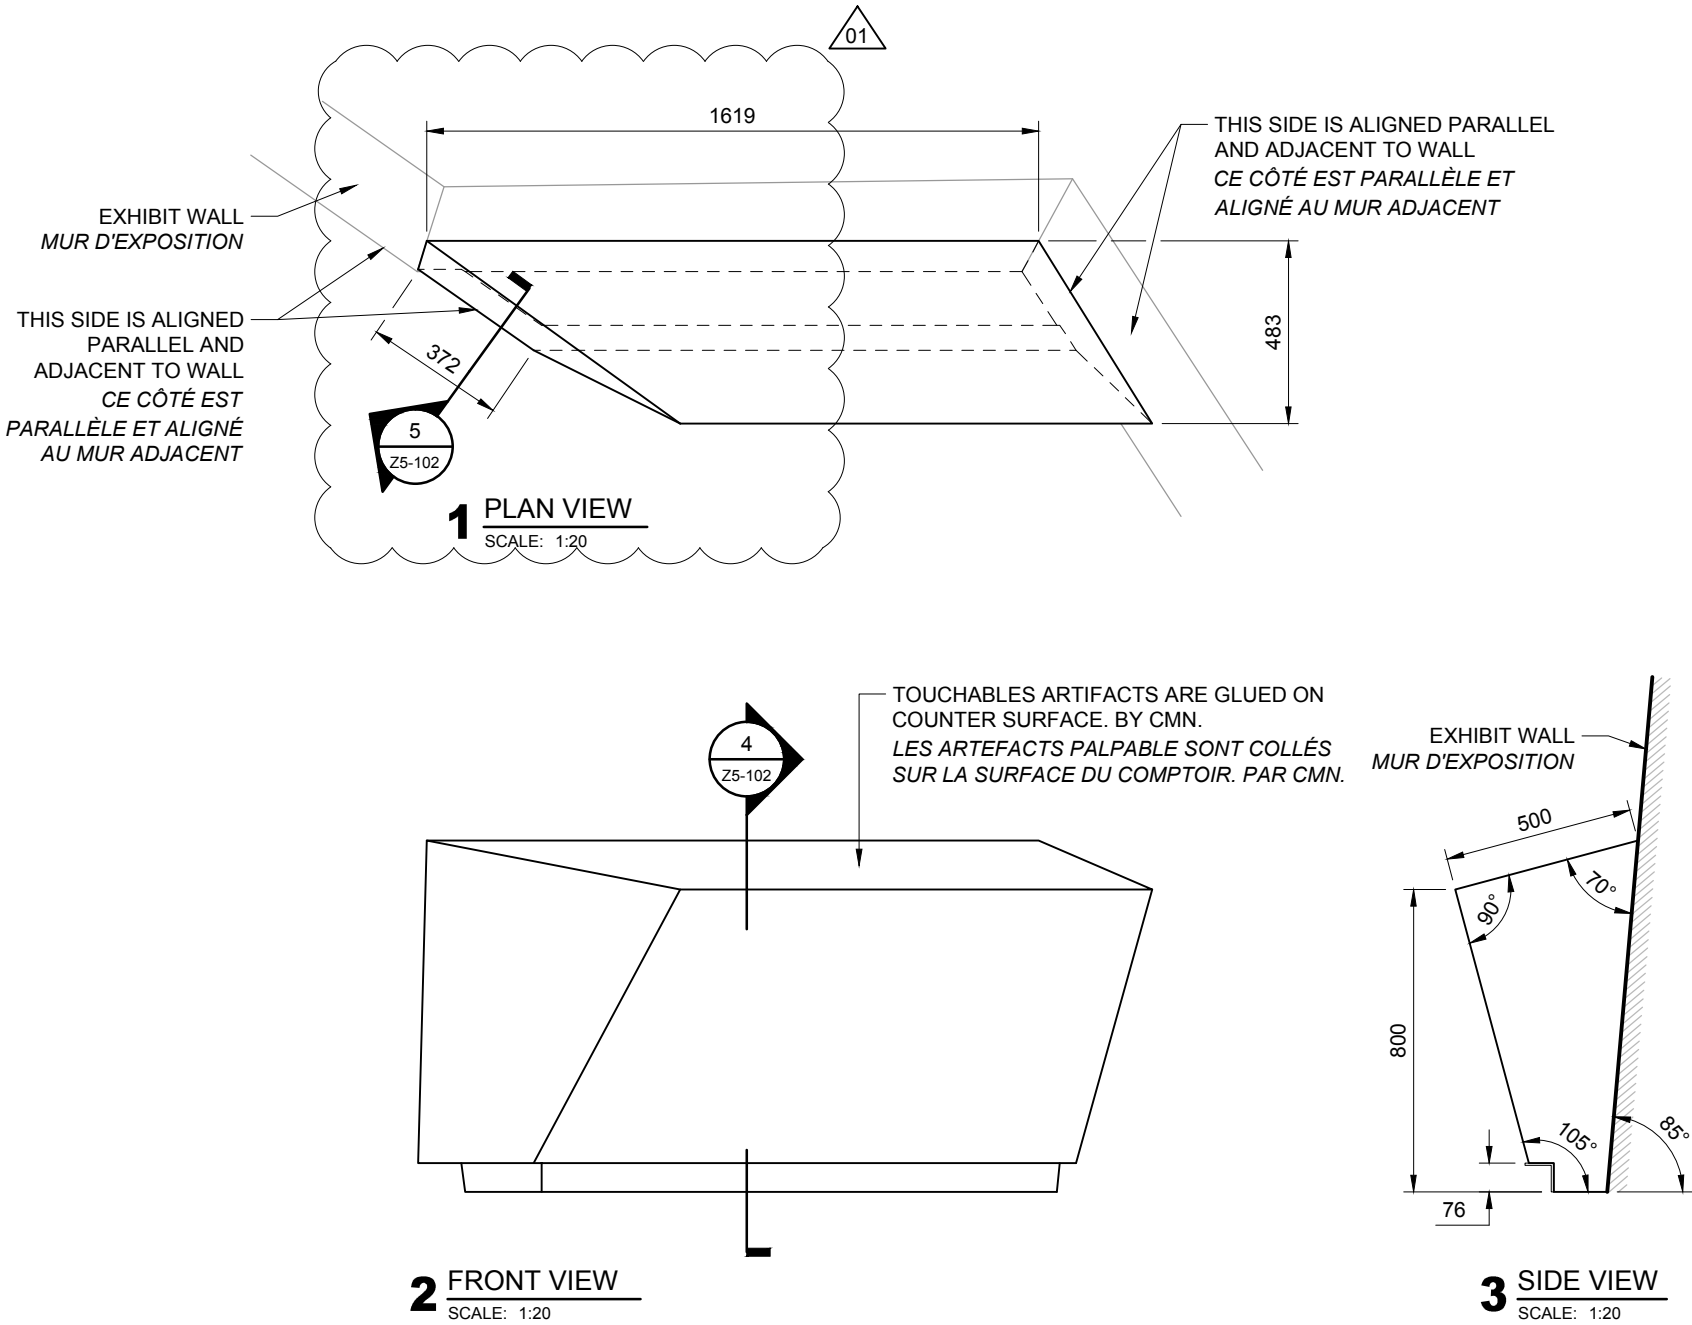


gsm<sup>o</sup>

CLIENT



KEY PLAN / NOTES

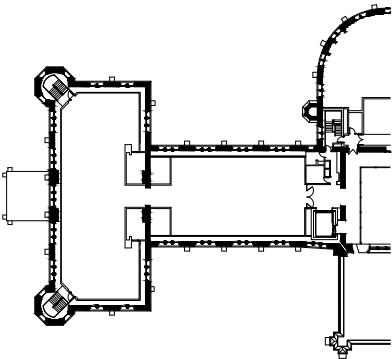

THESE DRAWINGS AND SPECIFICATIONS ONLY INDICATE DESIGN INTENT, THUS DISCLAIMING ANY LIABILITY WITH RESPECT TO ARCHITECTURAL OR ENGINEERING RESPONSIBILITY. THESE DRAWINGS ARE THE EXCLUSIVE PROPERTY OF GSMPROJECT CREATION AND CANNOT BE USED, COPIED OR REPRODUCED, IN WHOLE OR IN PART, WITHOUT WRITTEN PERMISSION. THEY MUST BE RETURNED UPON REQUEST. THE CONTRACTOR MUST VERIFY ALL DIMENSIONS WHICH APPEAR ON THE PLANS PRIOR TO STARTING WORK. GSMPROJECT CREATION MUST BE ADVISED OF ALL ERRORS, OMISSIONS OR DISCREPANCIES BETWEEN THESE DOCUMENTS AND THOSE OF OTHER PROFESSIONALS.

ISSUED FOR TENDER

NO.	DATE	DESCRIPTION
T3	2016-09-26	ISSUED FOR TENDER 100%
T2	2016-09-16	ISSUED FOR TENDER 99%
T1	2016-08-26	ISSUED FOR TENDER 66%

PROJECT

CANADIAN MUSEUM  
OF NATURE  
OTTAWA, CANADA

TITLE

Z05 - SUSTAINABILITY  
TOUCHABLE COUNTER  
GENERAL VIEWS

PROJECT MANAGER	DRAWN BY	APPROVED BY
YC	FG / FL	FO / JPC
DATE	SCALE - ÉCHELLE	REVISION
2016-09-26	1:20	T3

1534-SC-Z05-102

TABLOID - B FORMAT ( 11" x 17" )

FINAL AV INTEGRATION, DIMENSIONS AND SPECS TO BE COORDINATED WITH THE APPROVED AV PROCUREMENT SCHEDULE.

ALL THE GRAPHIC DESIGN, CONTENT, ARTIFACTS (NON EXHAUSTIVE) MUST BE COORDINATED WITH CMN PRIOR TO VALIDATE FINAL DIMENSIONS OF DIFFERENT ELEMENTS.

CONTRACTOR MUST PROPERLY SECURED ALL THE ELEMENTS (SHOWCASES, FURNITURES, PODIUMS, VIDEO DISPLAYS, ETC...)


PLYWOOD - W1 TO BE THE SAME COLOR AND PROCESS AS ADJACENT EXHIBITION WALL.

LES SPECIFICATIONS, DIMENSIONS ET INTÉGRATIONS  
FINALES DE L'AV SONT À COORDONNER AVEC LA LISTE  
D'APPROVISIONNEMENT FOURNIE.

TOUS LES DESIGN GRAPHIQUES, CONTENUS, ARTEFACTS  
(NON EXHAUSTIF) DOIVENT ÊTRE COORDONNÉS AVEC CMN  
AVANT DE VALIDER LES DIMENSIONS.

L'ENTREPRENEUR DOIT S'ASSURER DE LA STABILITÉ DE TOUS  
LES ÉLÉMENTS (VITRINES, MEUBLES, PODIUMS, ÉCRANS  
/VIDÉO, ETC...)

LE CONTREPLAQUÉ - W1 DOIT ÊTRE DE LA MÊME COULEUR  
ET LE PROCÉDÉ IDENTIQUE AUX MURS D'EXPOSITION  
ADJACENTS.

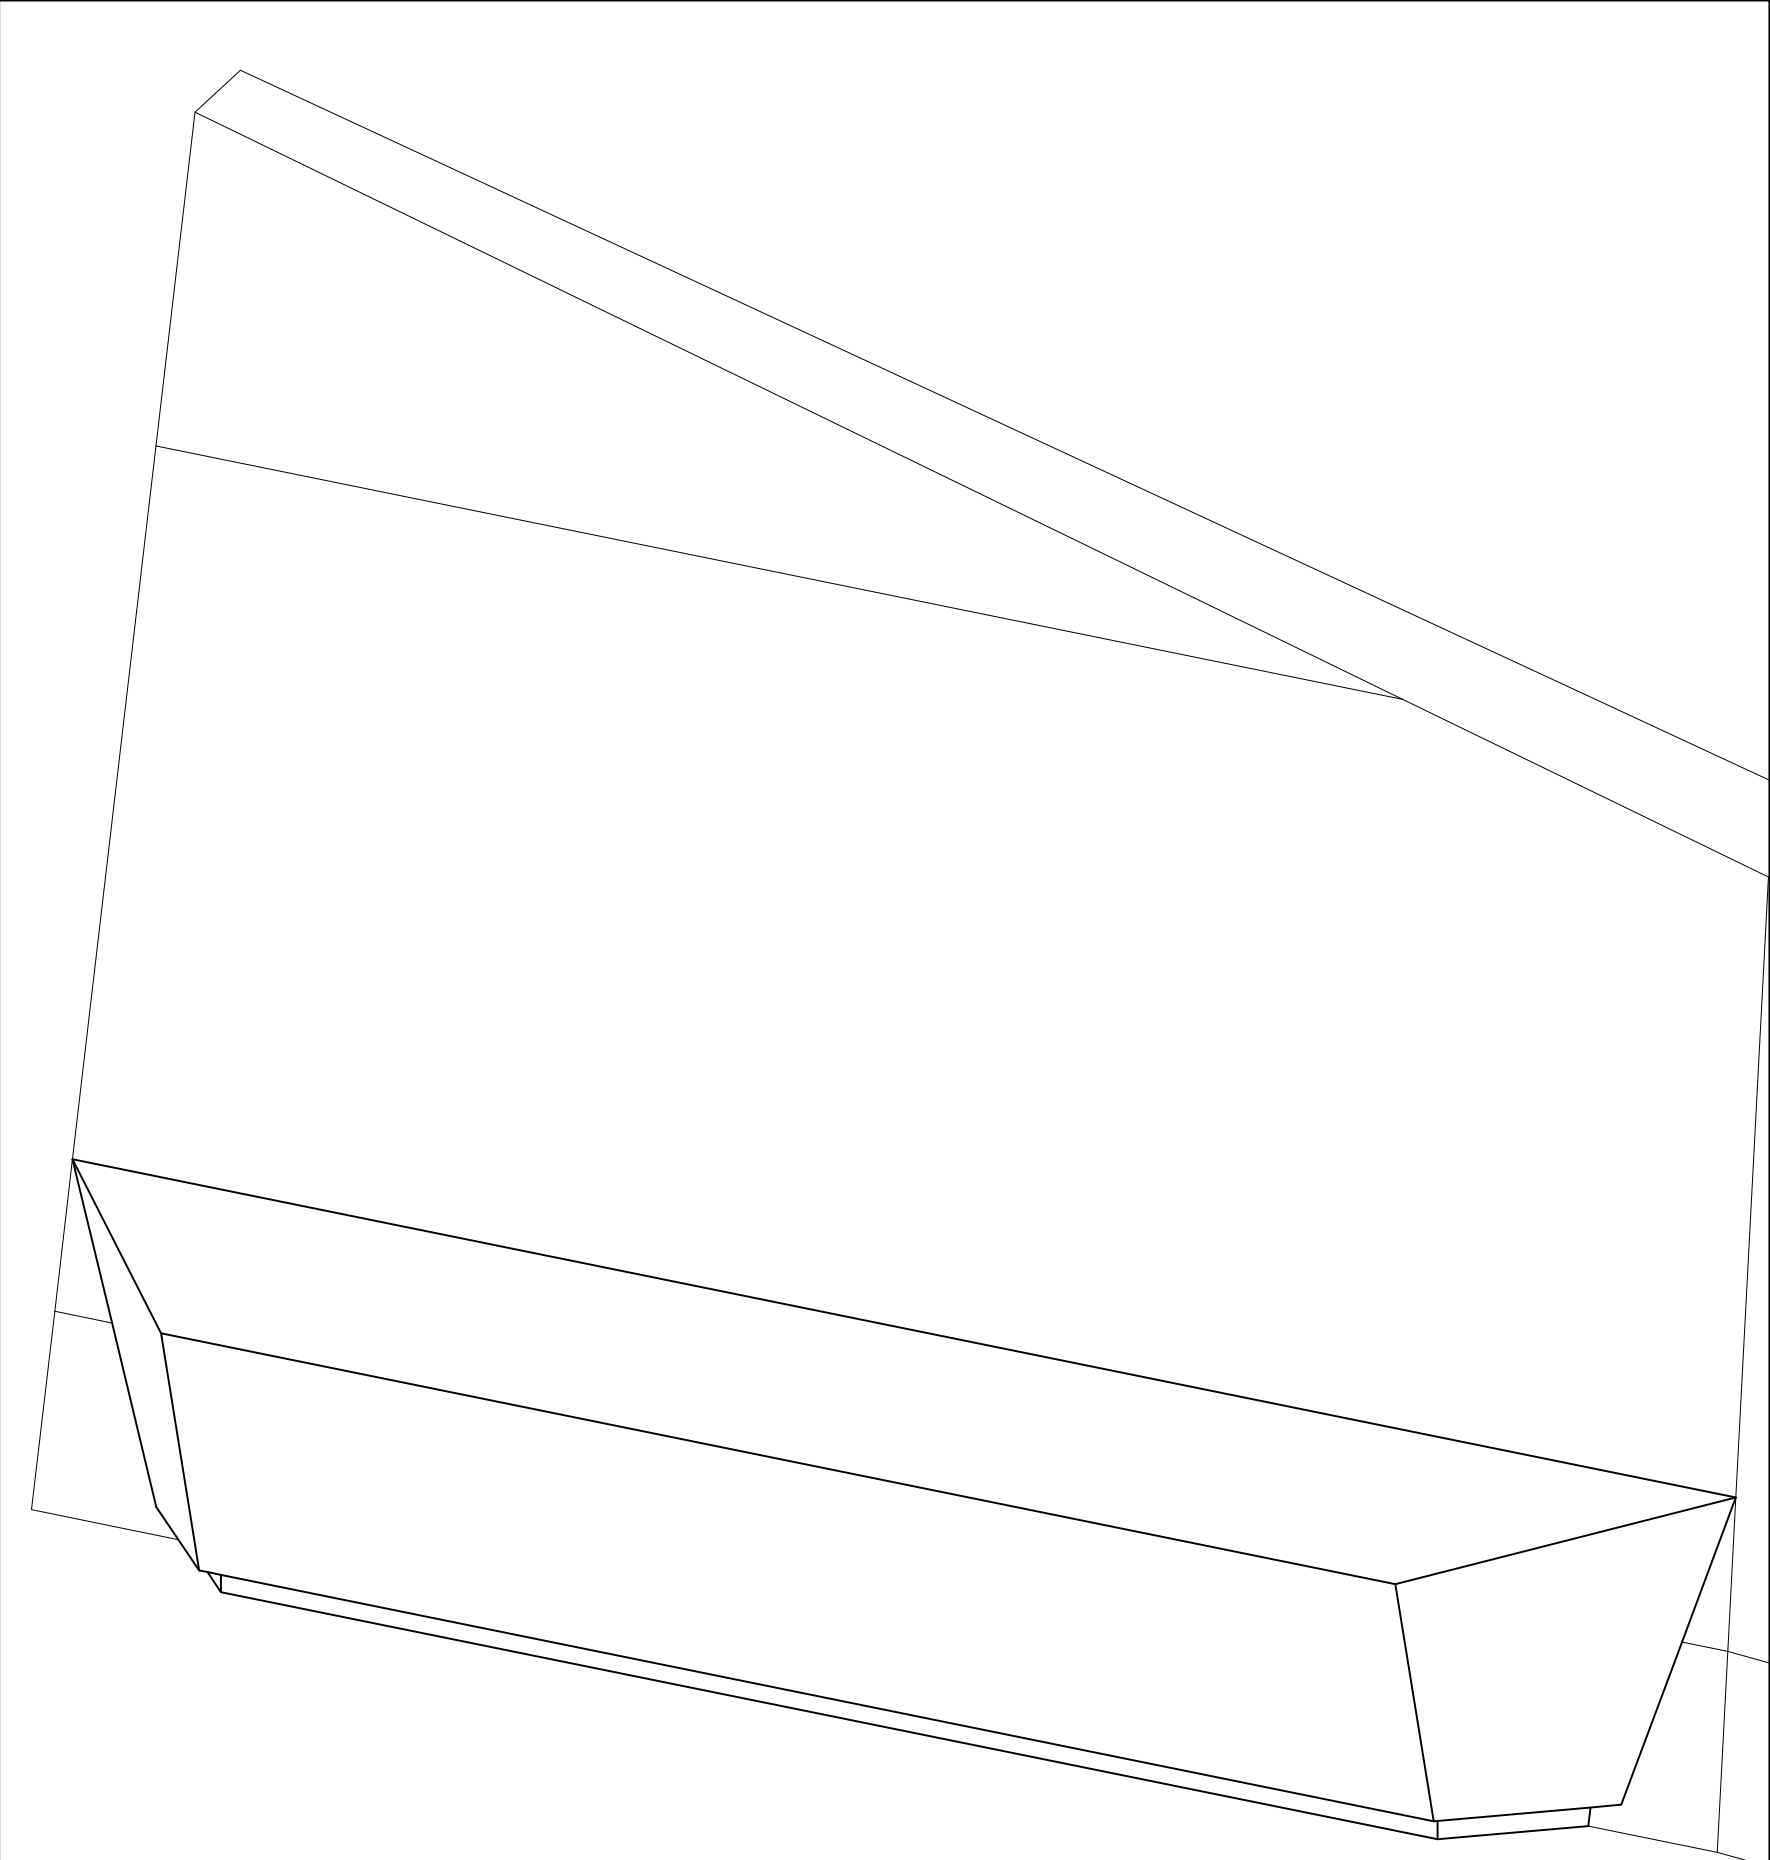


VIEW FOR INFORMATION ONLY. DOES NOT REFLECT ALL DETAILS.  
VUE POUR INFORMATION SEULEMENT. NE REFLÈTE PAS L'ENSEMBLE DES DÉTAILS.



CLIENT



KEY PLAN / NOTES

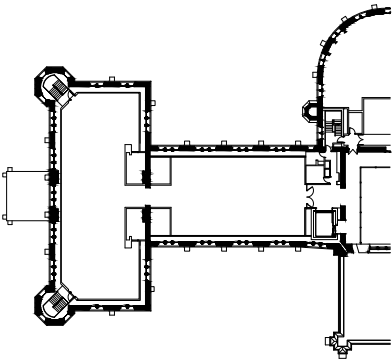

THESE DRAWINGS AND SPECIFICATIONS ONLY INDICATE DESIGN INTENT, THEREBY DISCLAIMING ANY LIABILITY WITH RESPECT TO ARCHITECTURAL OR ENGINEERING RESPONSIBILITY. THESE DRAWINGS ARE THE EXCLUSIVE PROPERTY OF **GSMSPROJECT CREATION** AND CANNOT BE REPRODUCED, COPIED OR REPRODUCED, IN WHOLE OR IN PART, WITHOUT WRITTEN PERMISSION. THEY MUST BE RETURNED UPON REQUEST. THE CONTRACTOR MUST VERIFY ALL DIMENSIONS WHICH APPEAR ON THE PLANS PRIOR TO STARTING WORK. **GSMSPROJECT CREATION** MUST BE ADVISED OF ALL ERRORS, OMISSIONS OR DISCREPANCIES BETWEEN THESE DOCUMENTS AND THOSE OF OTHER PROFESSIONALS.

ISSUED FOR TENDER

T3	2016-09-26	ISSUED FOR TENDER 100%
T2	2016-09-16	ISSUED FOR TENDER 99%
T1	2016-08-26	ISSUED FOR TENDER 66%
NO.	DATE	DESCRIPTION

PROJECT

CANADIAN MUSEUM  
OF NATURE  
OTTAWA, CANADA

TITLE

Z05 - SUSTAINABILITY  
COUNTRY FOOD INTERACTIVE  
COVER PAGE


PROJECT MANAGER <b>YC</b>	DRAWN BY <b>FG / FL</b>	APPROVED BY <b>FO / JPC</b>
DATE <b>2016-09-28</b>	SCALE - ÉCHELLE <b>N/A</b>	REVISION <b>T3</b>

1534-SC-Z05-200

TABLOID - B FORMAT ( 11" x 17" )



©2016 gsmproject creation inc. last save : 2016/09/28 at 05:03 | last print : 2016/09/29 at 11:34

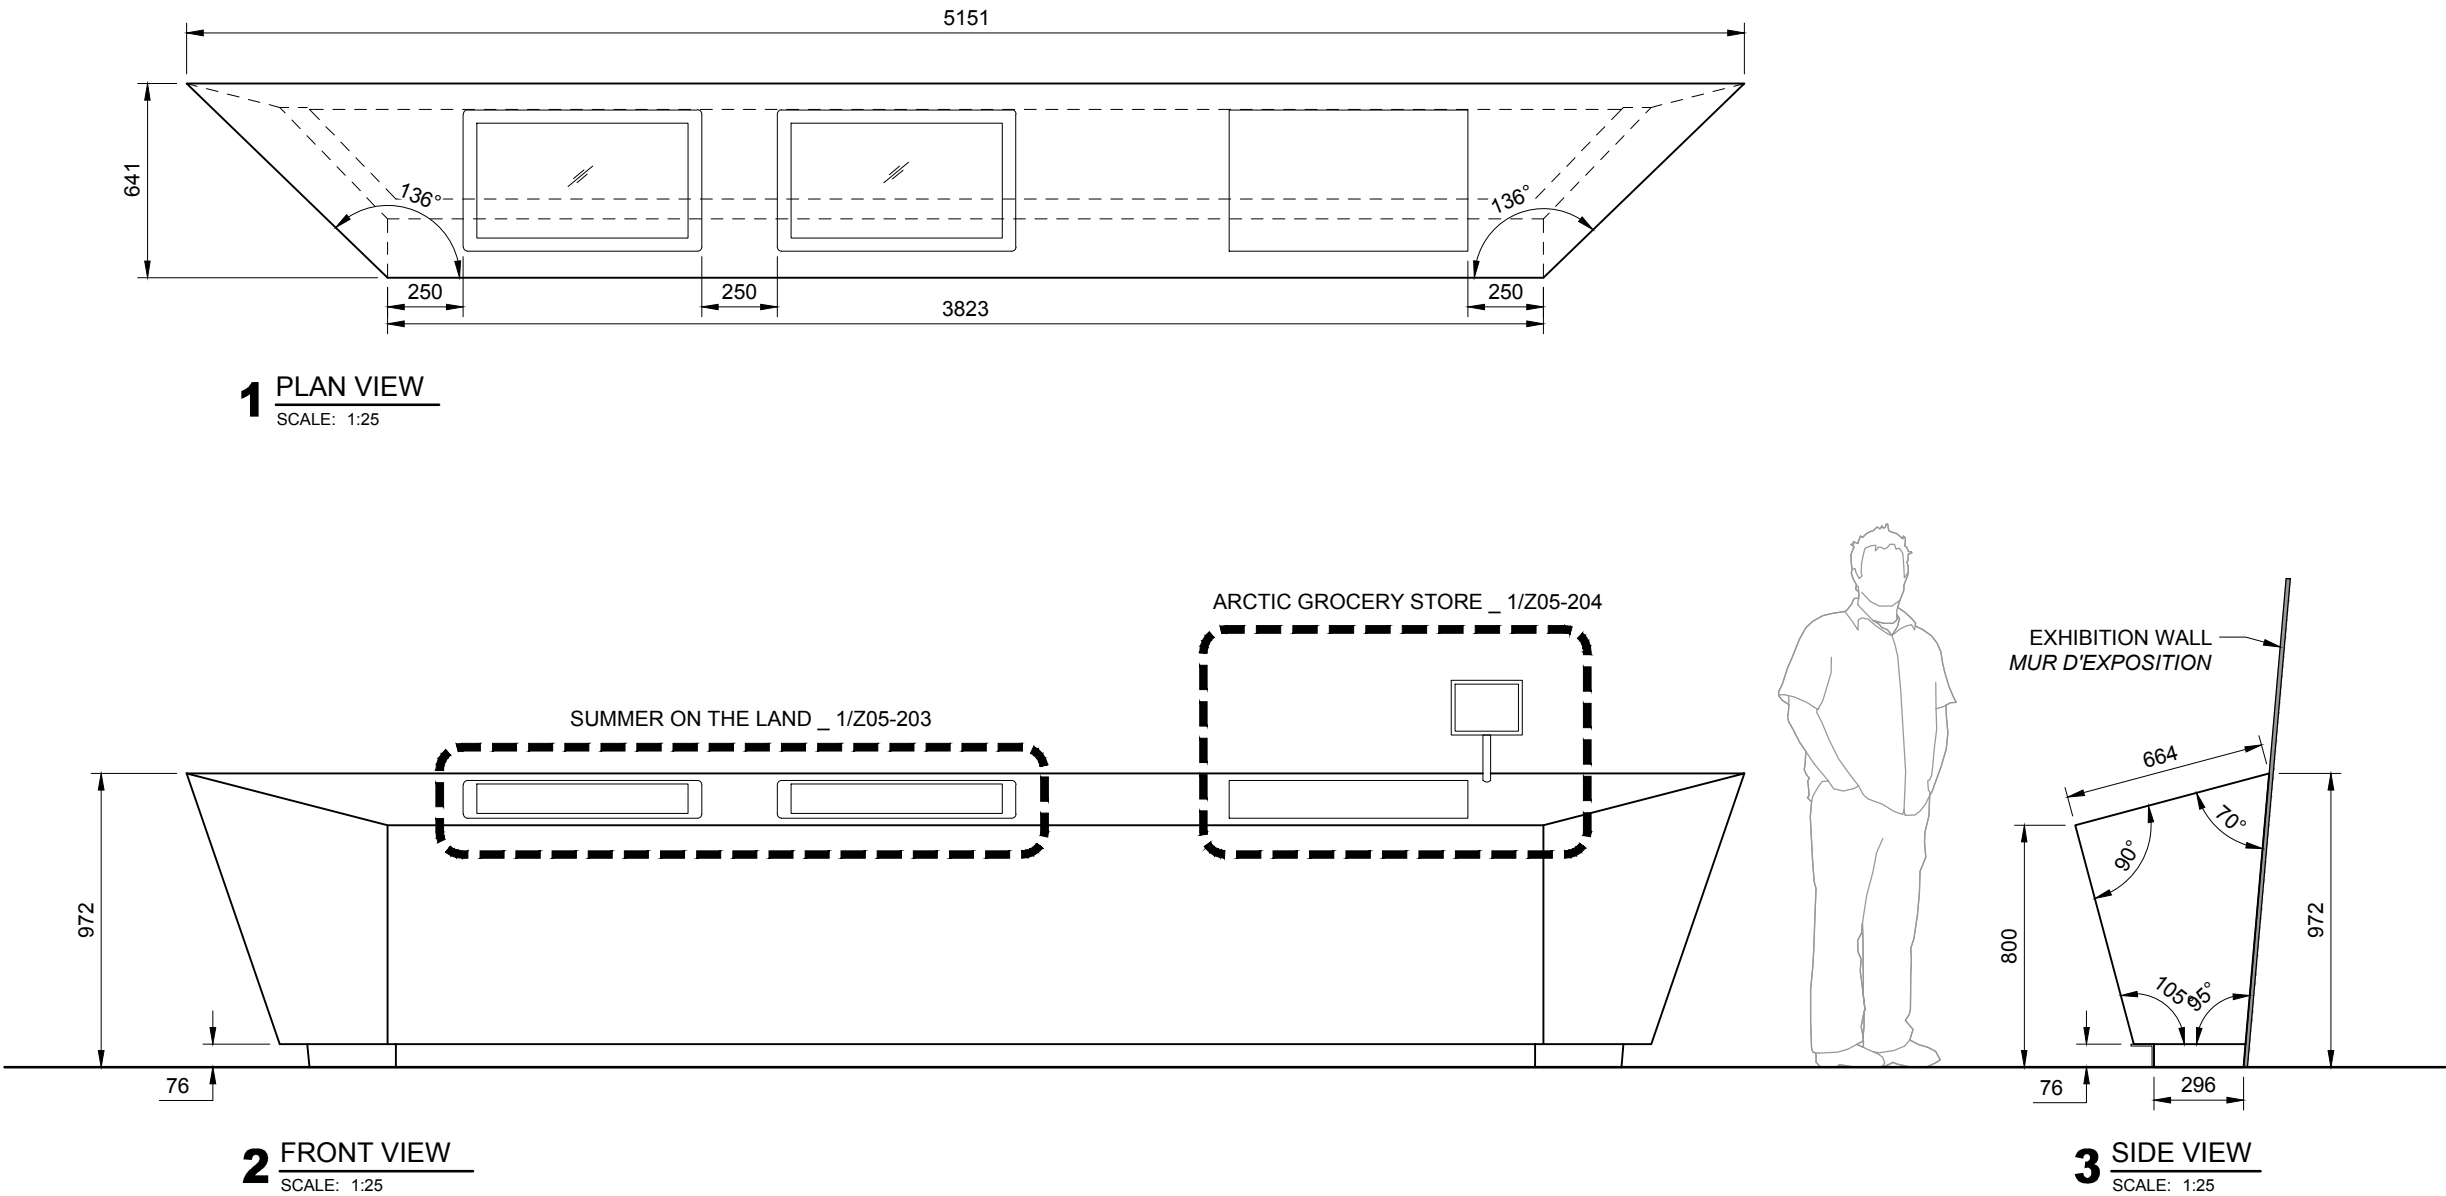


gsm<sup>o</sup>

CLIENT



KEY PLAN / NOTES

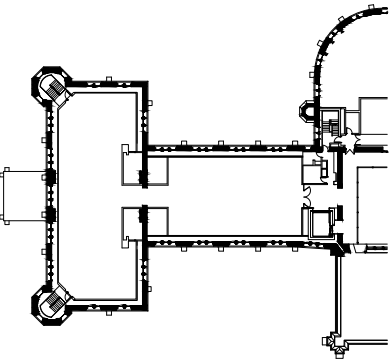

THESE DRAWINGS AND SPECIFICATIONS ONLY INDICATE DESIGN INTENT, THUS DISCLAIMING ANY LIABILITY WITH RESPECT TO ARCHITECTURAL OR ENGINEERING RESPONSIBILITY. THESE DRAWINGS ARE THE EXCLUSIVE PROPERTY OF GSMPROJECT CREATION AND CANNOT BE USED, COPIED OR REPRODUCED, IN WHOLE OR IN PART, WITHOUT WRITTEN PERMISSION. THEY MUST BE RETURNED UPON REQUEST. THE CONTRACTOR MUST VERIFY ALL DIMENSIONS WHICH APPEAR ON THE PLANS PRIOR TO STARTING WORK. GSMPROJECT CREATION MUST BE ADVISED OF ALL ERRORS, OMISSIONS OR DISCREPANCIES BETWEEN THESE DOCUMENTS AND THOSE OF OTHER PROFESSIONALS.

#### ISSUED FOR TENDER

NO.	DATE	DESCRIPTION
T3	2016-09-26	ISSUED FOR TENDER 100%
T2	2016-09-16	ISSUED FOR TENDER 99%
T1	2016-08-26	ISSUED FOR TENDER 66%

PROJECT

CANADIAN MUSEUM  
OF NATURE  
OTTAWA, CANADA

TITLE

Z05 - SUSTAINABILITY  
COUNTRY FOOD INTERACTIVE  
GENERAL VIEWS


PROJECT MANAGER	DRAWN BY	APPROVED BY
YC	FG / FL	FO / JPC
DATE	SCALE - ÉCHELLE	REVISION
2016-09-28	1:25	T3

1534-SC-Z05-202

TABLOID - B FORMAT ( 11" x 17" )



CLIENT

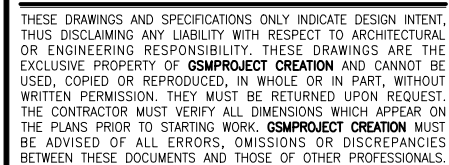

T2	2016-09-26	ISSUED FOR TENDER 100%
T1	2016-09-16	ISSUED FOR TENDER 99%
NO.	DATE	DESCRIPTION

PROJECT

TITLE

PROJECT MANAGER <b>YC</b>	DRAWN BY <b>FG / FL</b>	APPROVED BY <b>FO / JPO</b>
DATE <b>2016-09-28</b>	SCALE - ÉCHELLE <b>1:10</b>	REVISION <b>T2</b>

TABLOID - B FORMAT ( 11" x 17" )





Canadian  
Museum of  
**NATURE**

Musée  
canadien de la  
**NATURE**

ISSUED FOR TENDER

PROJECT


TITLE

PROJECT MANAGER <b>YC</b>	DRAWN BY <b>FG / FL</b>	APPROVED BY <b>FO / JPC</b>
DATE <b>2016-09-28</b>	SCALE - ÉCHELLE <b>1:10</b>	REVISION <b>T2</b>


TABLOID - B FORMAT ( 11" x 17" )




LE CONTREPLAQUÉ - W1 DOIT ÊTRE DE LA MÊME COULEUR  
ET LE PROCÉDÉ IDENTIQUE AUX MURS D'EXPOSITION  
ADJACENTS.

 


©2016 gsmproject creation inc. last save : 2016/09/26 at 03:21 | last print : 2016/09/29 at 11:34

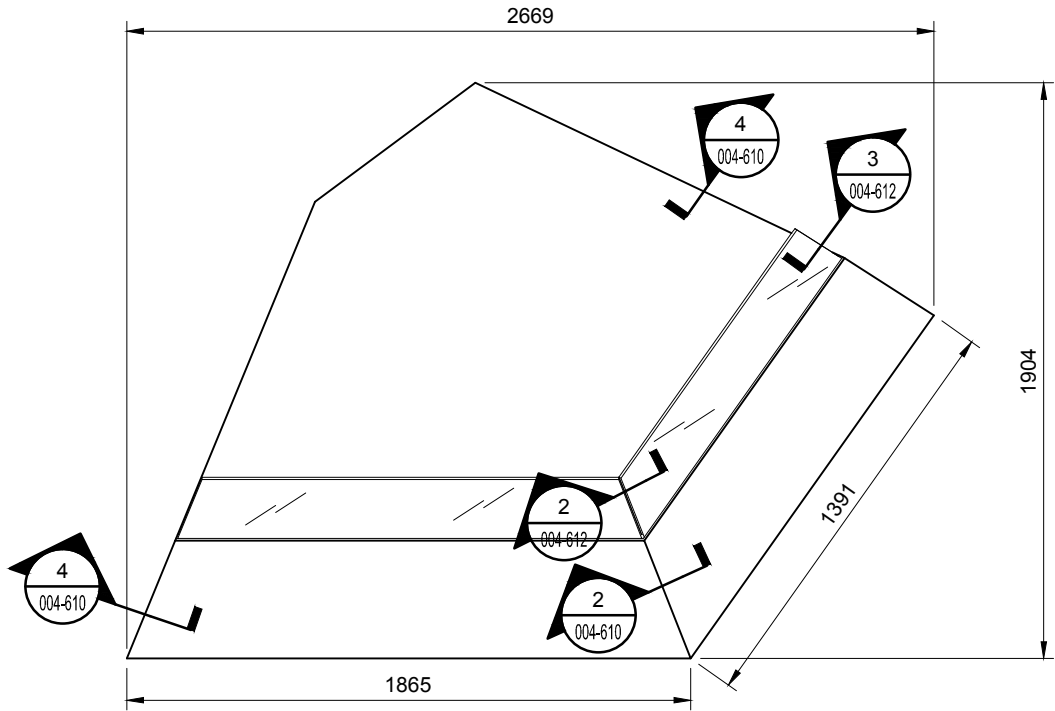

1 PLAN VIEW  
SCALE: 1:25

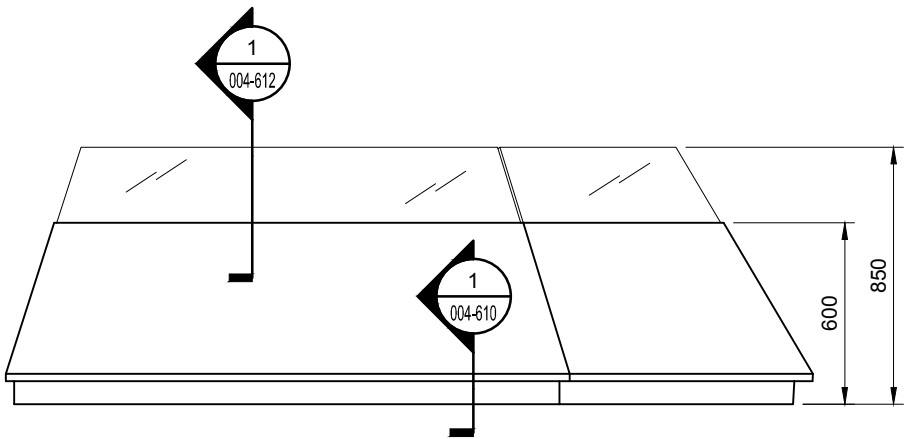

2 FRONT VIEW  
SCALE: 1:25

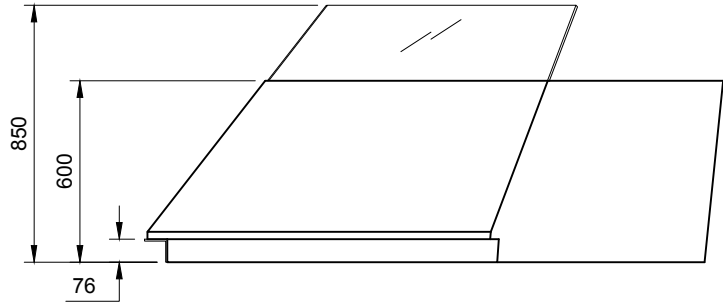


3 SIDE VIEW  
SCALE: 1:25

gsm<sup>o</sup>

CLIENT



KEY PLAN / NOTES

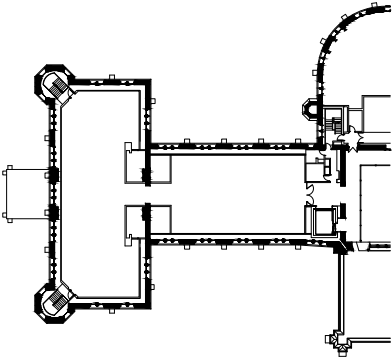

THESE DRAWINGS AND SPECIFICATIONS ONLY INDICATE DESIGN INTENT, THUS DISCLAIMING ANY LIABILITY WITH RESPECT TO ARCHITECTURAL OR ENGINEERING RESPONSIBILITY. THESE DRAWINGS ARE THE EXCLUSIVE PROPERTY OF GSMPROJECT CREATION AND CANNOT BE USED, COPIED OR REPRODUCED, IN WHOLE OR IN PART, WITHOUT WRITTEN PERMISSION. THEY MUST BE RETURNED UPON REQUEST. THE CONTRACTOR MUST VERIFY ALL DIMENSIONS WHICH APPEAR ON THE PLANS PRIOR TO STARTING WORK. GSMPROJECT CREATION MUST BE ADVISED OF ALL ERRORS, OMISSIONS OR DISCREPANCIES BETWEEN THESE DOCUMENTS AND THOSE OF OTHER PROFESSIONALS.

ISSUED FOR TENDER

NO.	DATE	DESCRIPTION
T3	2016-09-26	ISSUED FOR TENDER 100%
T2	2016-09-16	ISSUED FOR TENDER 99%
T1	2016-08-26	ISSUED FOR TENDER 66%

PROJECT

CANADIAN MUSEUM  
OF NATURE  
OTTAWA, CANADA

TITLE


Z05 - SUSTAINABILITY  
WHALE SKULL PODIUM  
GENERAL VIEWS

PROJECT MANAGER	DRAWN BY	APPROVED BY
YC	FG / FL	FO / JPC
DATE	SCALE - ÉCHELLE	REVISION
2016-09-26	1:25	T3

1534-SC-Z05-302

TABLOID - B FORMAT ( 11" x 17" )


ACCÈS ARRIÈRE POUR LA MAINTENANCE.

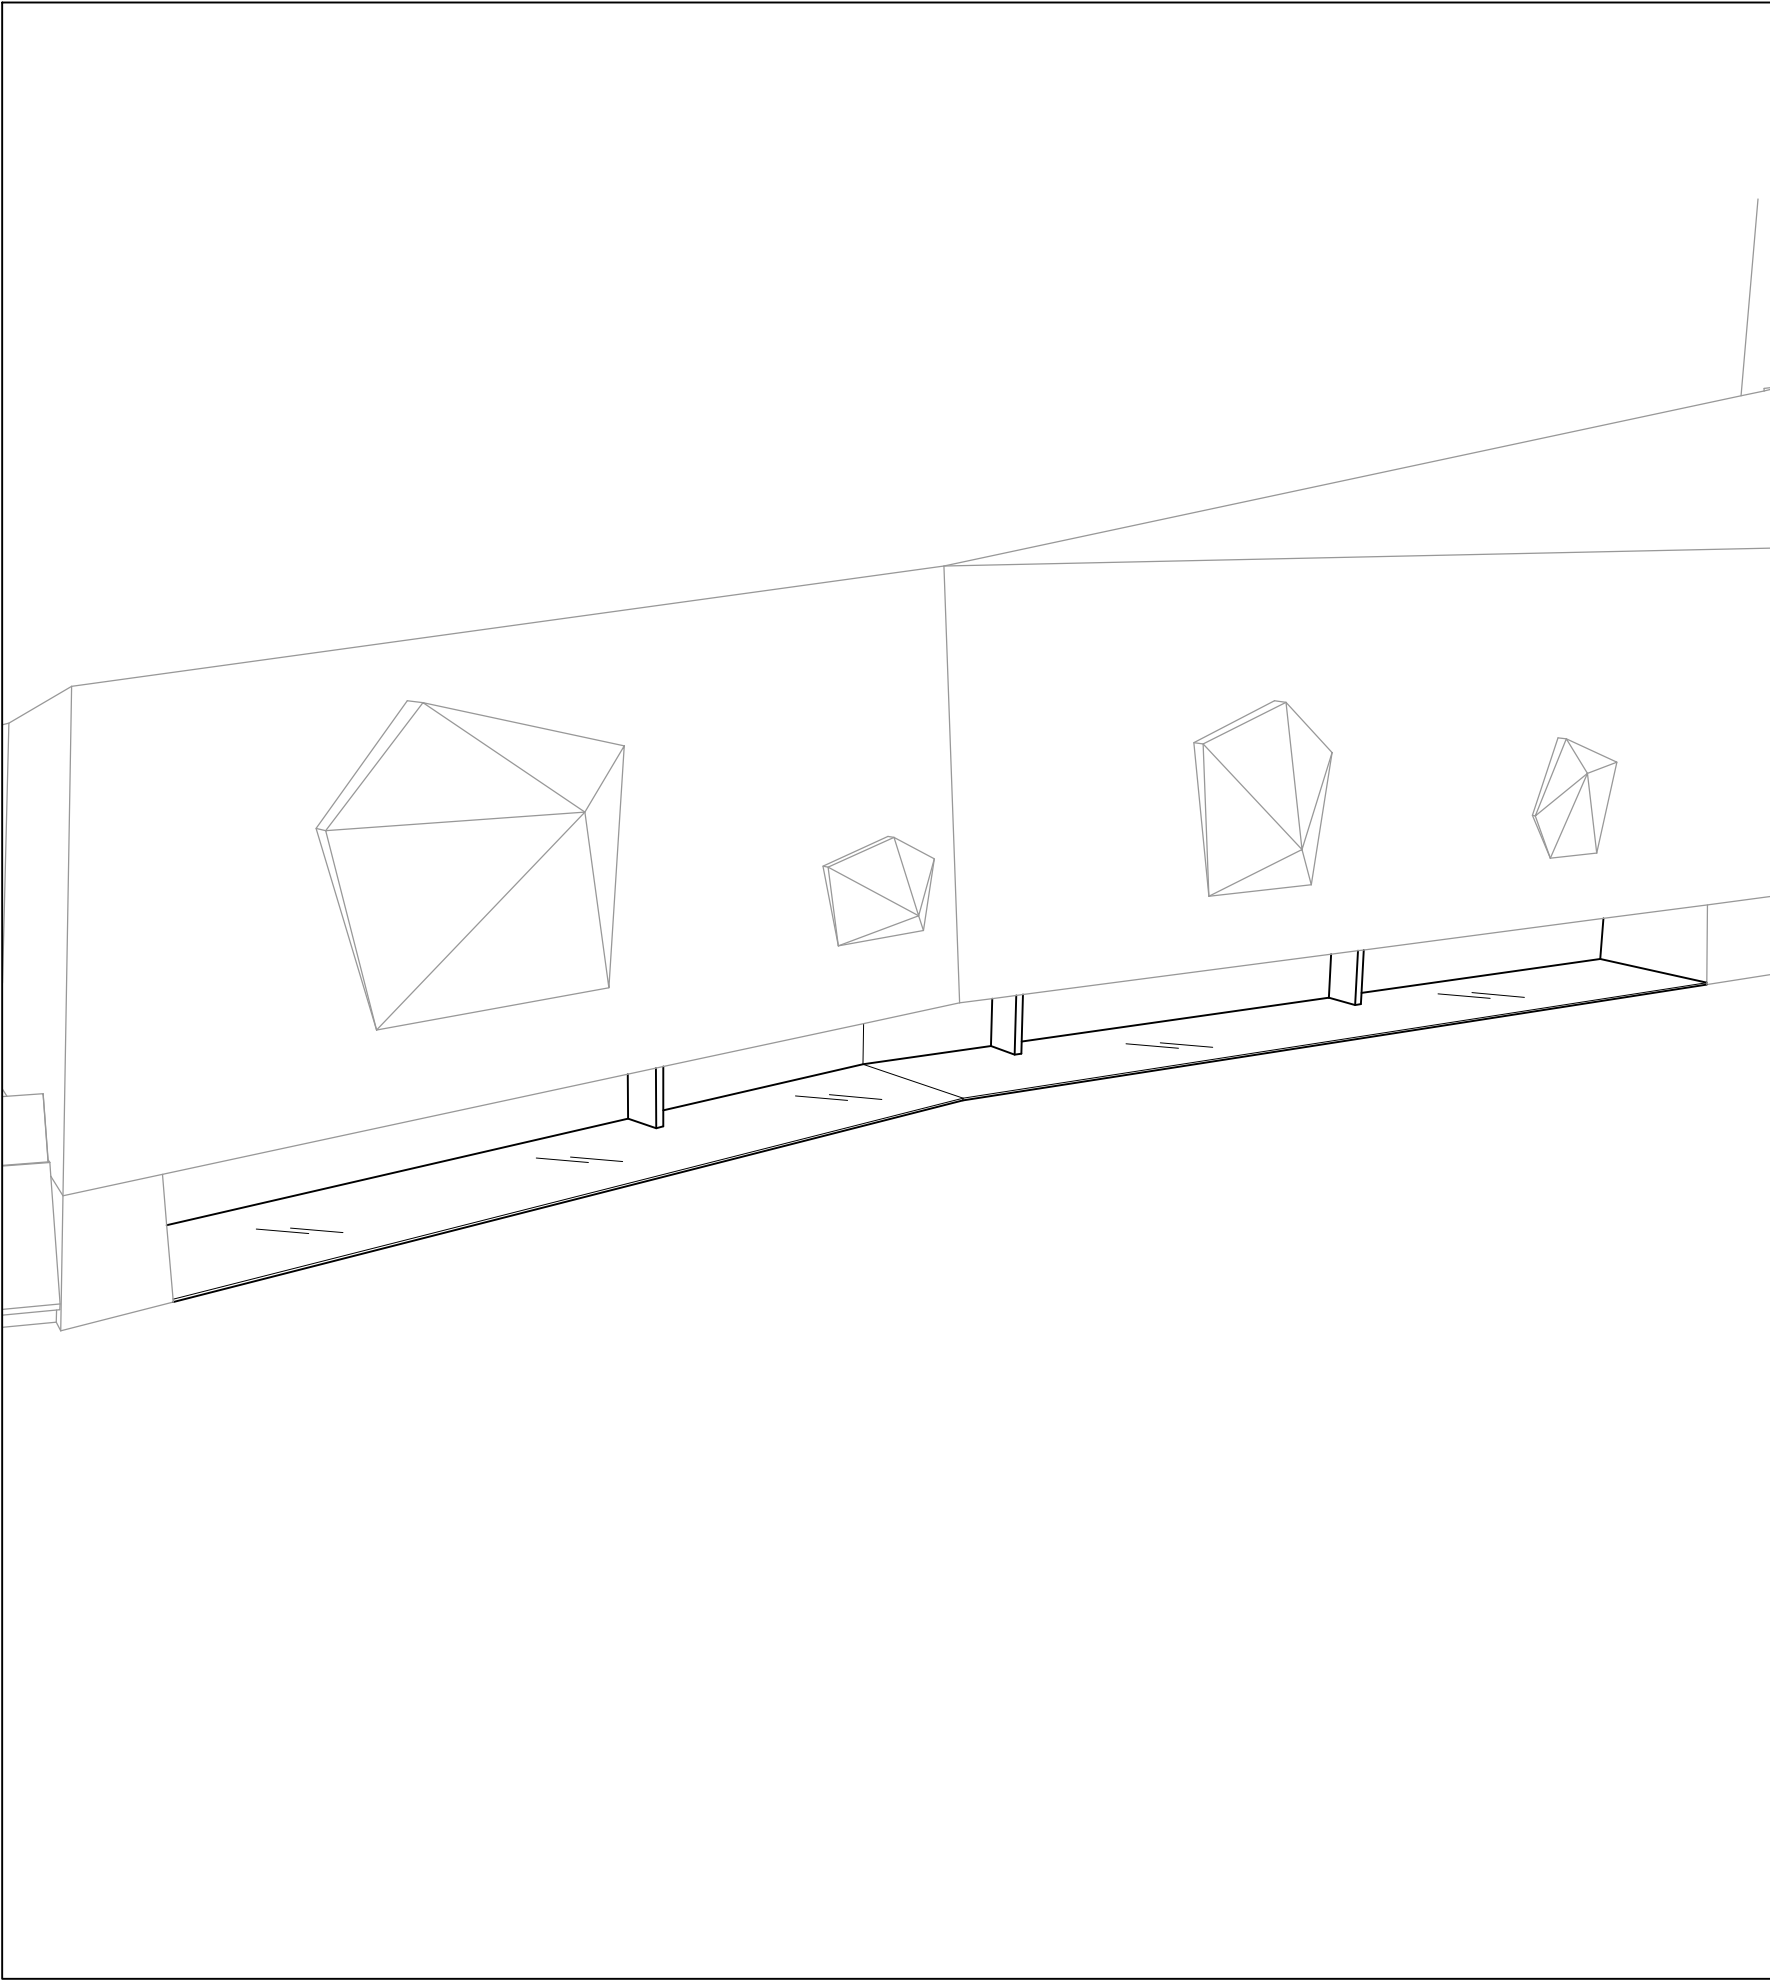

CLIENT



KEY PLAN / NOTES

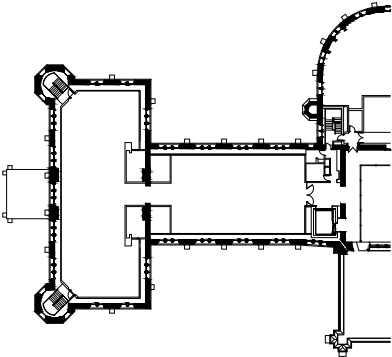

THESE DRAWINGS AND SPECIFICATIONS ONLY INDICATE DESIGN INTENT, THEREBY DISCLAIMING ANY LIABILITY WITH RESPECT TO ARCHITECTURAL OR ENGINEERING RESPONSIBILITY. THESE DRAWINGS ARE THE EXCLUSIVE PROPERTY OF **GSMSPROJECT CREATION** AND CANNOT BE REPRODUCED, COPIED OR REPRODUCED, IN WHOLE OR IN PART, WITHOUT WRITTEN PERMISSION. THEY MUST BE RETURNED UPON REQUEST. THE CONTRACTOR MUST VERIFY ALL DIMENSIONS WHICH APPEAR ON THE PLANS PRIOR TO STARTING WORK. **GSMSPROJECT CREATION** MUST BE ADVISED OF ALL ERRORS, OMISSIONS OR DISCREPANCIES BETWEEN THESE DOCUMENTS AND THOSE OF OTHER PROFESSIONALS.

# ISSUED FOR TENDER

T2	2016-09-26	ISSUED FOR TENDER 100%
T1	2016-09-16	ISSUED FOR TENDER 99%
NO.	DATE	DESCRIPTION

PROJECT

CANADIAN MUSEUM  
OF NATURE  
OTTAWA, CANADA

TITLE


Z05 - SUSTAINABILITY  
REFLECTIVE EFFECT  
COVER PAGE

PROJECT MANAGER YC	DRAWN BY FG / FL	APPROVED BY FO / JPC
DATE 2016-09-29	SCALE - ÉCHELLE N/A	REVISION T2


1534-SC-Z05-400




©2016 gsmproject creation inc. last save : 2016/09/29 at 11:14 last print : 2016/09/29 at 11:34

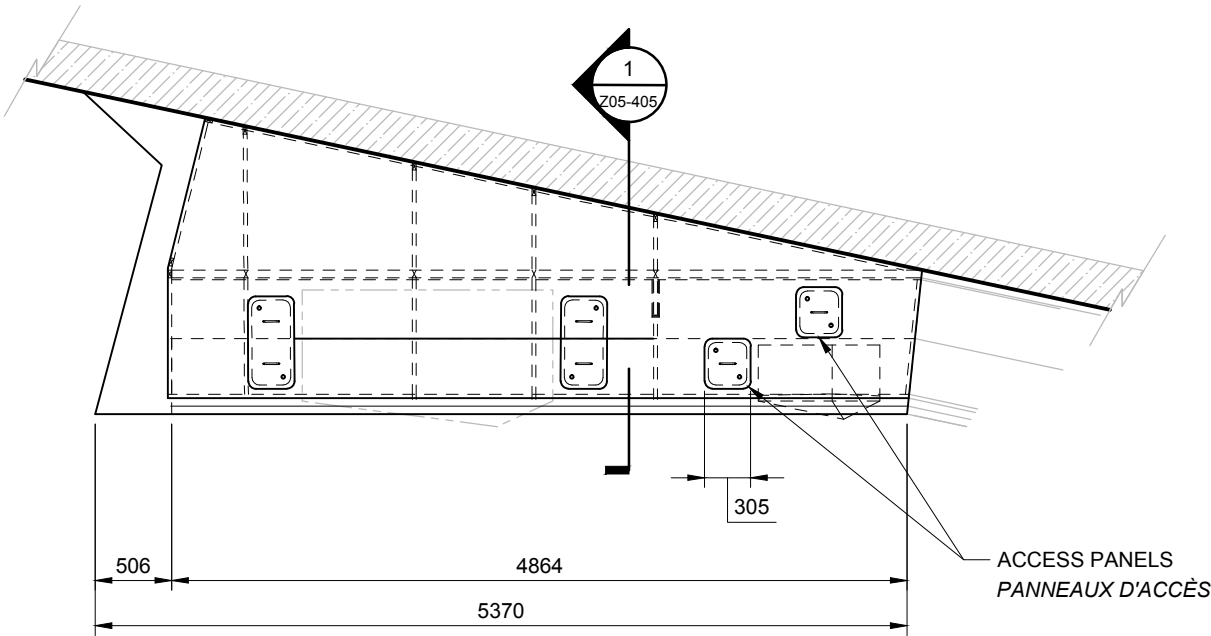


1 PLAN WALL W37  
SCALE: 1:50

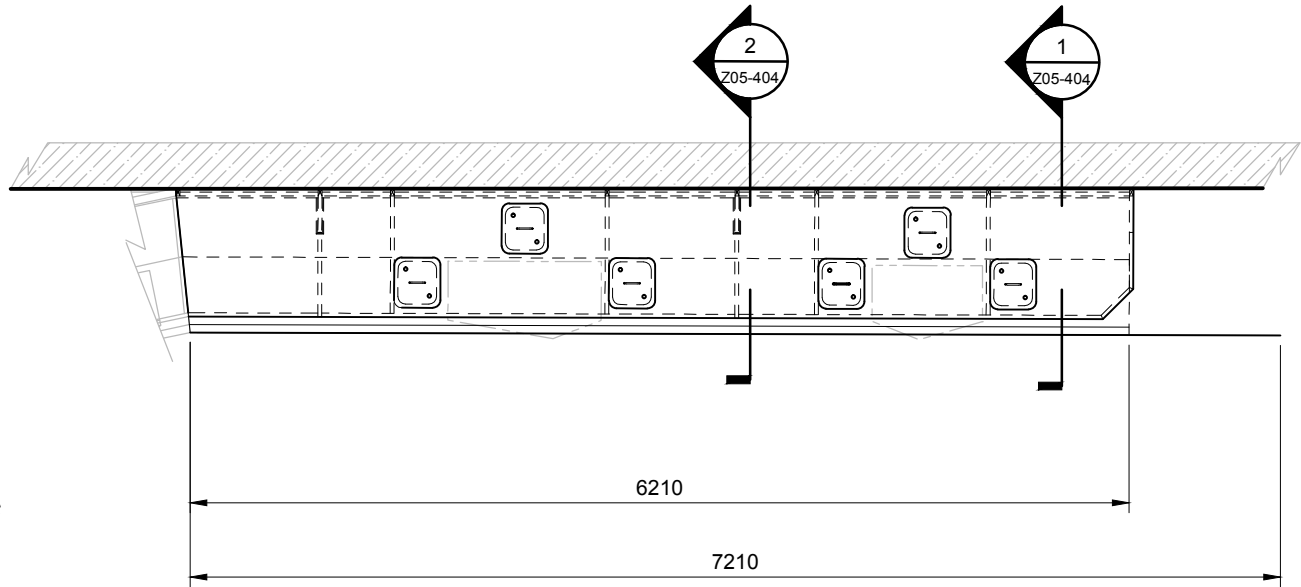

2 PLAN WALL W38  
SCALE: 1:50

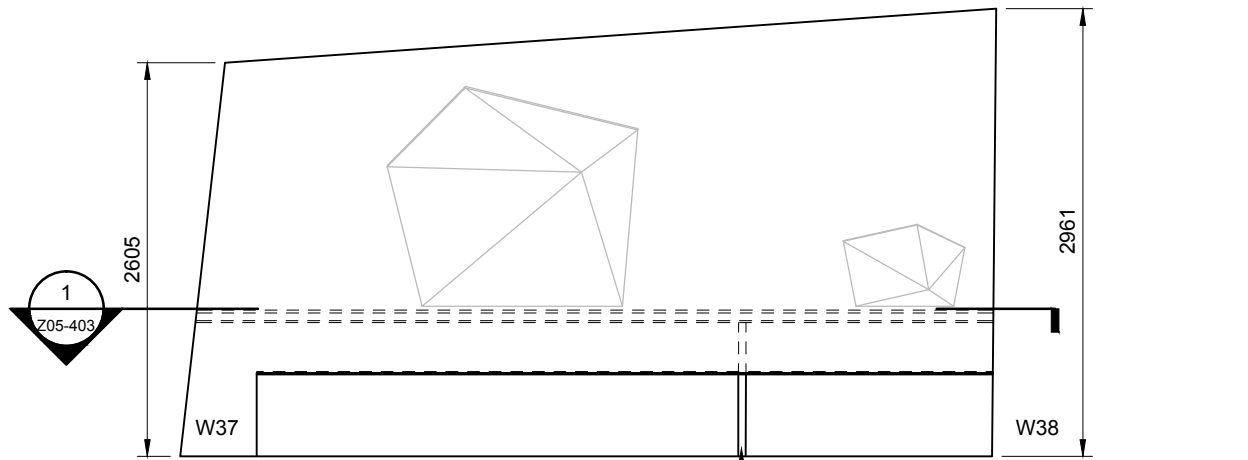

3 ELEVATION WALL W37  
SCALE: 1:50

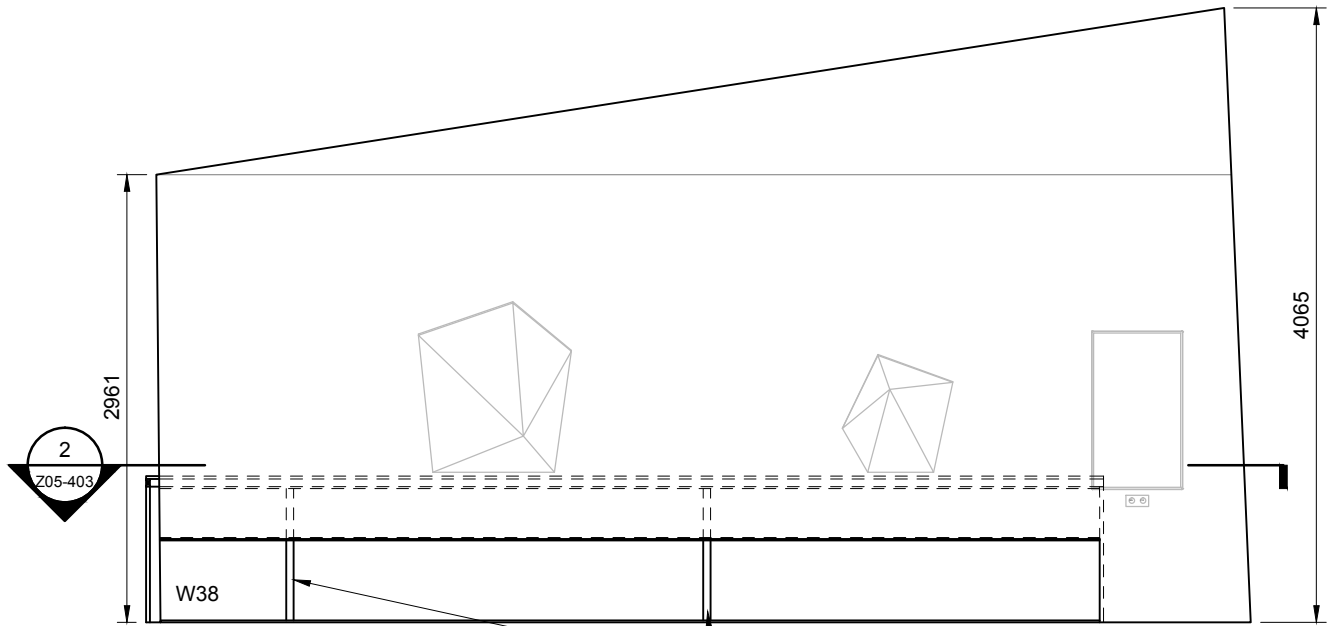


4 ELEVATION WALL W38  
SCALE: 1:50

gsm<sup>o</sup>

CLIENT



KEY PLAN / NOTES

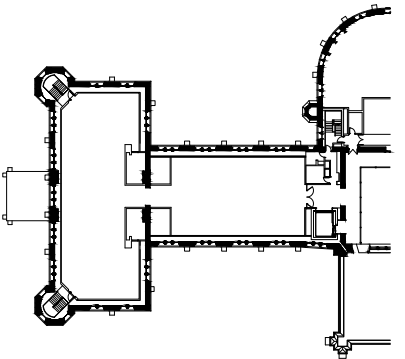

THESE DRAWINGS AND SPECIFICATIONS ONLY INDICATE DESIGN INTENT, THUS DISCLAIMING ANY LIABILITY WITH RESPECT TO ARCHITECTURAL OR ENGINEERING RESPONSIBILITY. THESE DRAWINGS ARE THE EXCLUSIVE PROPERTY OF GSMPROJECT CREATION AND CANNOT BE USED, COPIED OR REPRODUCED, IN WHOLE OR IN PART, WITHOUT WRITTEN PERMISSION. THEY MUST BE RETURNED UPON REQUEST. THE CONTRACTOR MUST VERIFY ALL DIMENSIONS WHICH APPEAR ON THE PLANS PRIOR TO STARTING WORK. GSMPROJECT CREATION MUST BE ADVISED OF ALL ERRORS, OMISSIONS OR DISCREPANCIES BETWEEN THESE DOCUMENTS AND THOSE OF OTHER PROFESSIONALS.

#### ISSUED FOR TENDER

NO.	DATE	DESCRIPTION
T2	2016-09-26	ISSUED FOR TENDER 100%
T1	2016-09-16	ISSUED FOR TENDER 99%

PROJECT

CANADIAN MUSEUM  
OF NATURE  
OTTAWA, CANADA

TITLE


Z05 - SUSTAINABILITY  
REFLECTIVE EFFECT  
GENERAL VIEWS

PROJECT MANAGER	DRAWN BY	APPROVED BY
YC	FG / FL	FO / JPC
DATE	SCALE - ÉCHELLE	REVISION
2016-09-29	1:50	T2


1534-SC-Z05-403

TABLOID - B FORMAT ( 11" x 17" )

©2016 gsmproject creation inc. last save : 2016/09/29 at 11:14 last print : 2016/09/29 at 11:34

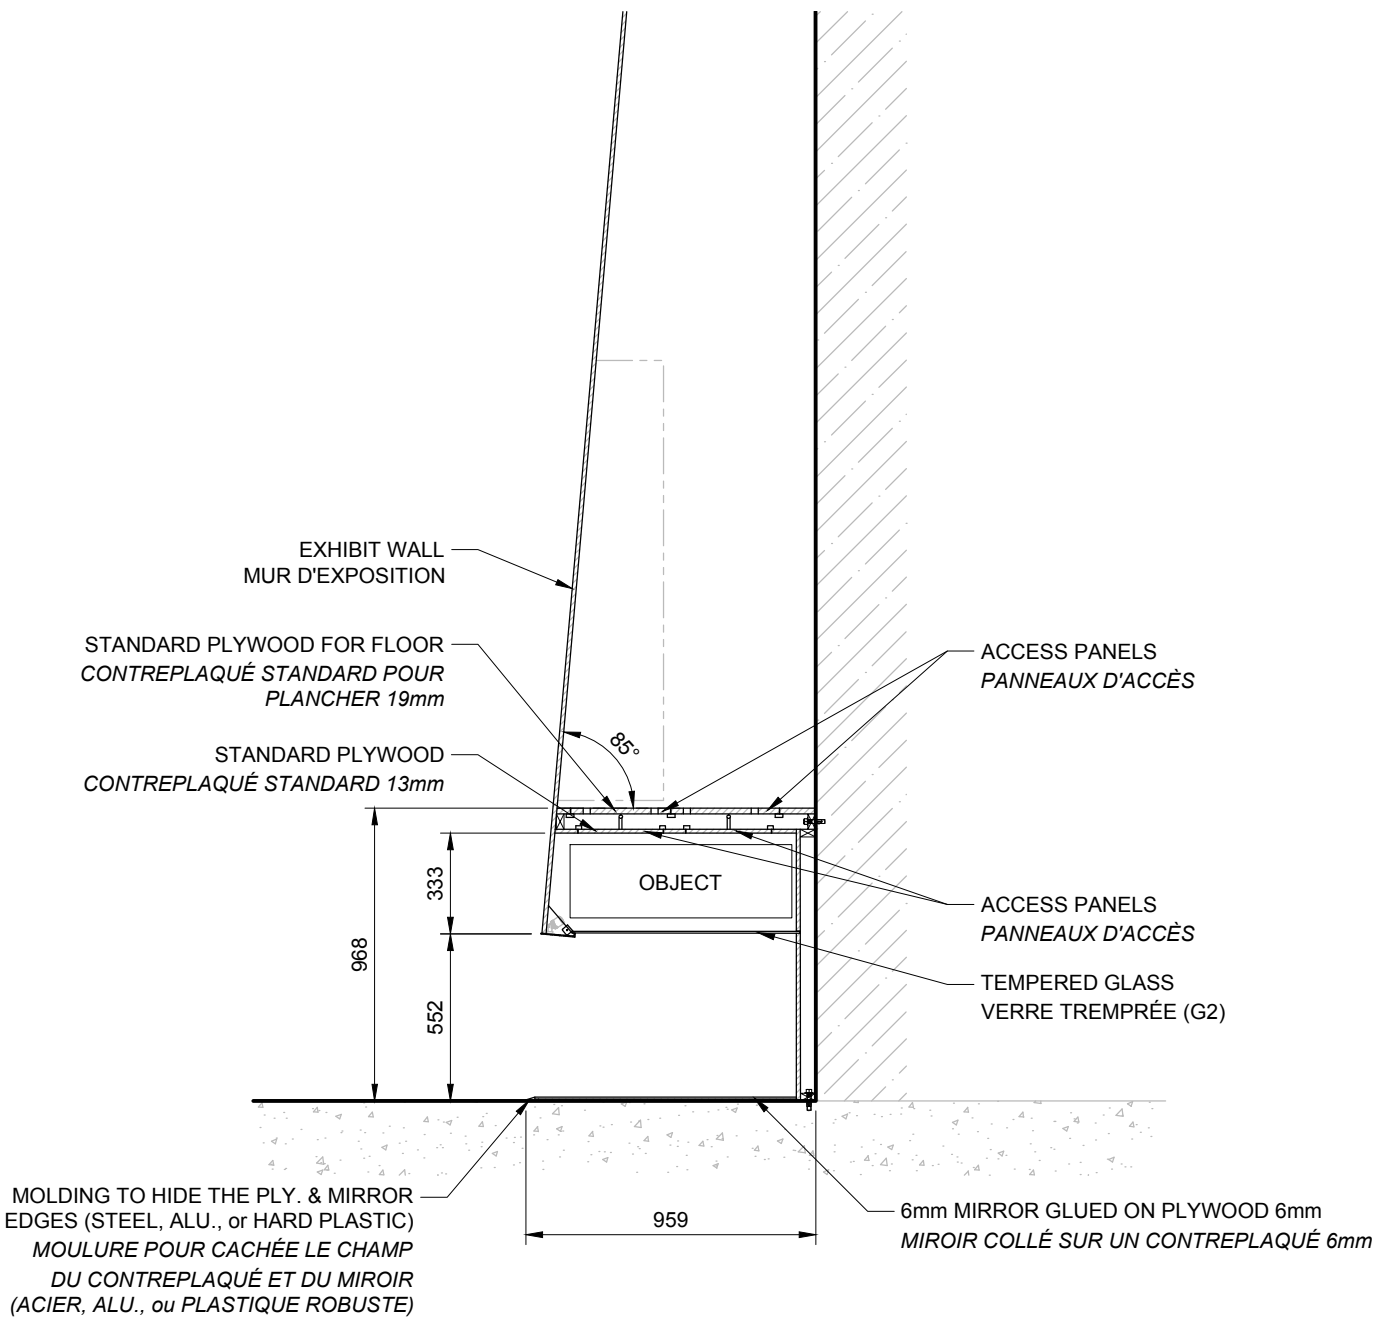

**1** SECTION VIEW  
SCALE: 1:25

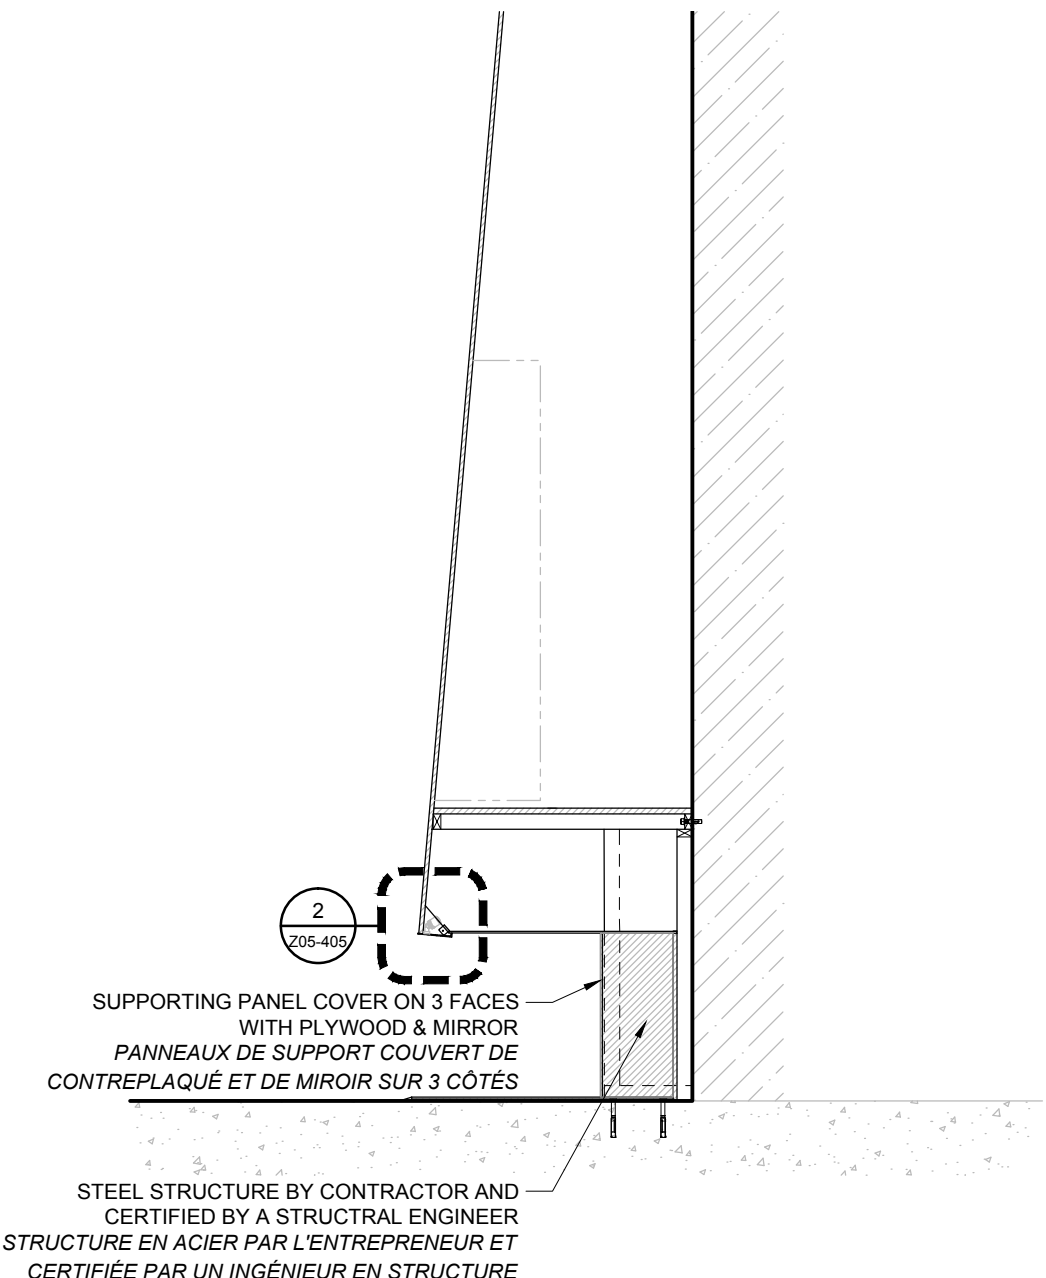


**2** SECTION VIEW  
SCALE: 1:25

**gsm<sup>o</sup>**

CLIENT



KEY PLAN / NOTES

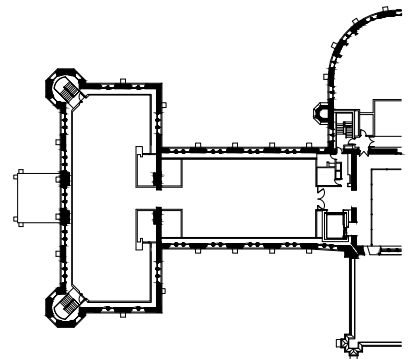

THESE DRAWINGS AND SPECIFICATIONS ONLY INDICATE DESIGN INTENT, THUS DISCLAIMING ANY LIABILITY WITH RESPECT TO ARCHITECTURAL OR ENGINEERING RESPONSIBILITY. THESE DRAWINGS ARE THE EXCLUSIVE PROPERTY OF **GSMPROJECT CREATION** AND CANNOT BE USED, COPIED OR REPRODUCED, IN WHOLE OR IN PART, WITHOUT WRITTEN PERMISSION. THEY MUST BE RETURNED UPON REQUEST. THE CONTRACTOR MUST VERIFY ALL DIMENSIONS WHICH APPEAR ON THE PLANS PRIOR TO STARTING WORK. **GSMPROJECT CREATION** MUST BE ADVISED OF ALL ERRORS, OMISSIONS OR DISCREPANCIES BETWEEN THESE DOCUMENTS AND THOSE OF OTHER PROFESSIONALS.

**ISSUED FOR TENDER**

NO.	DATE	DESCRIPTION
T2	2016-09-26	ISSUED FOR TENDER 100%
T1	2016-09-16	ISSUED FOR TENDER 99%

PROJECT

**CANADIAN MUSEUM  
OF NATURE  
OTTAWA, CANADA**

TITLE

**Z05 - SUSTAINABILITY  
REFLECTIVE EFFECT  
TYPICAL SECTIONS**

PROJECT MANAGER	DRAWN BY	APPROVED BY
YC	OG	FO / JPC
DATE	SCALE - ÉCHELLE	REVISION
2016-09-29	1:25	T2

**1534-SC-Z05-404**

TABLOID - B FORMAT ( 11" x 17" )



ISSUED FOR TENDER

PROJECT


TITLE

PROJECT MANAGER <b>YC</b>	DRAWN BY <b>OG</b>	APPROVED BY <b>FO / JPO</b>
DATE <b>2016-09-29</b>	SCALE - ÉCHELLE <b>VARIED</b>	REVISION <b>T2</b>

TABLE D - B FORMAT ( 11" x 17" )






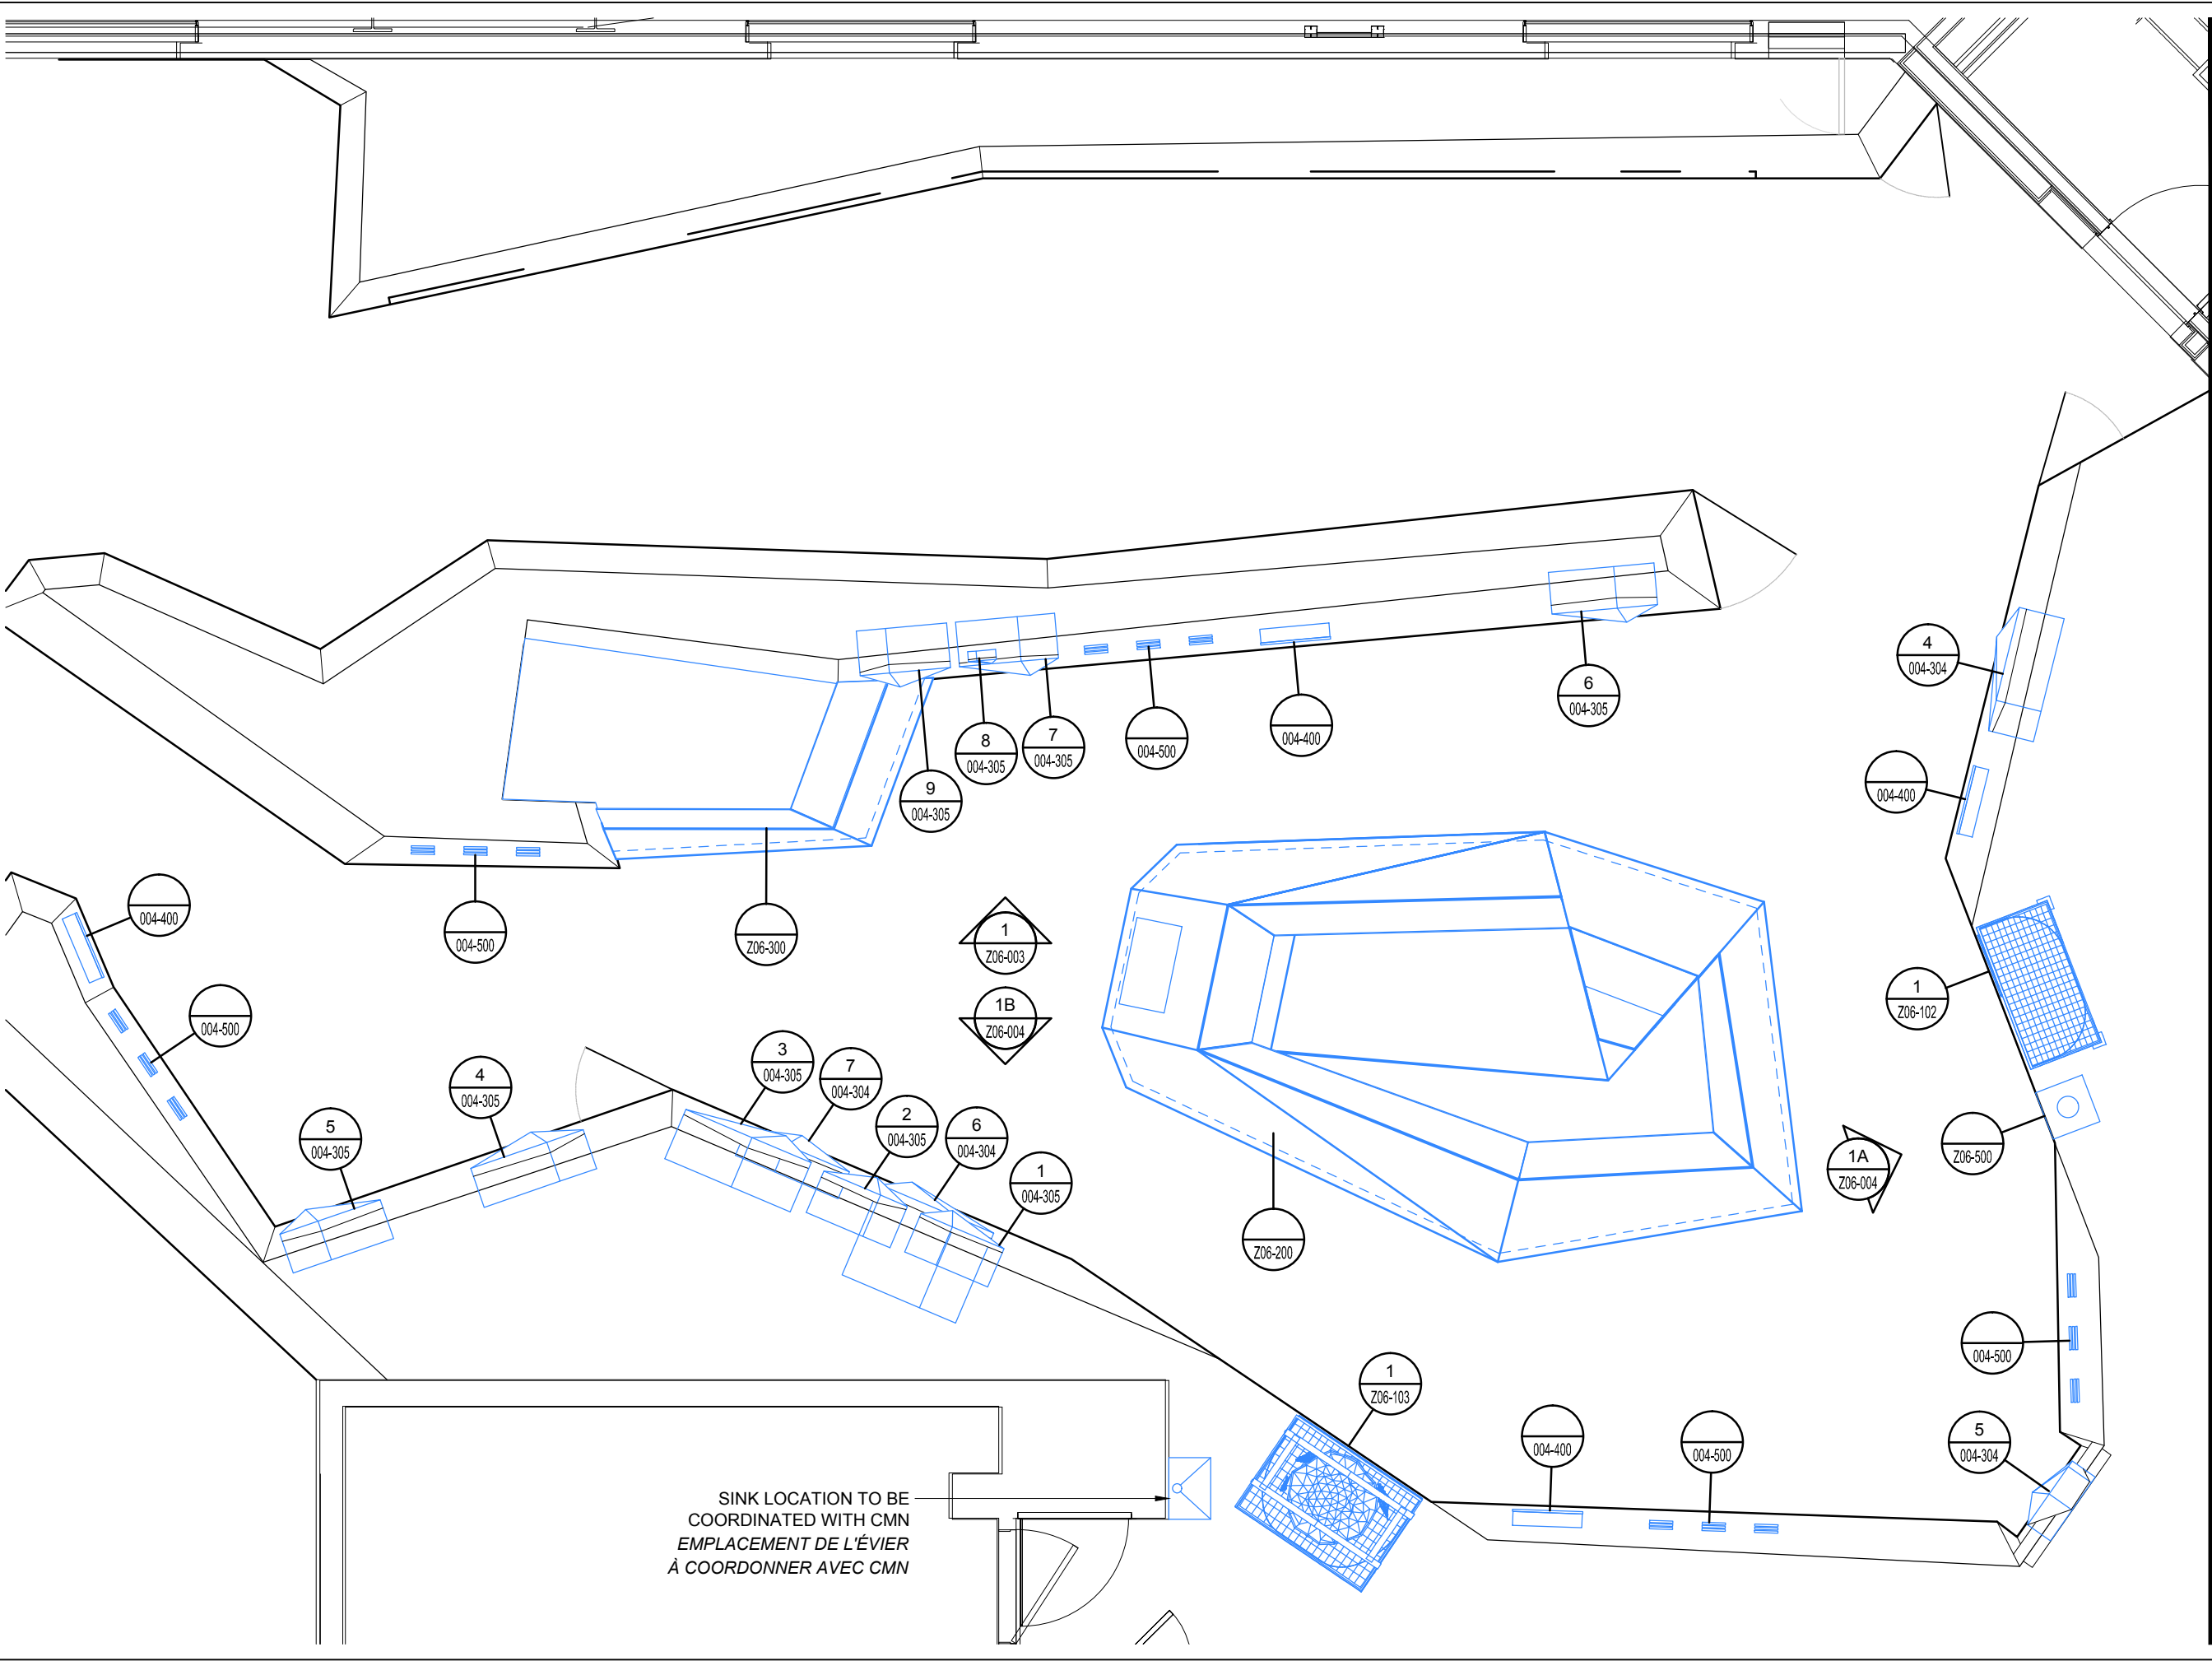

CLIENT



KEY PLAN / NOTES

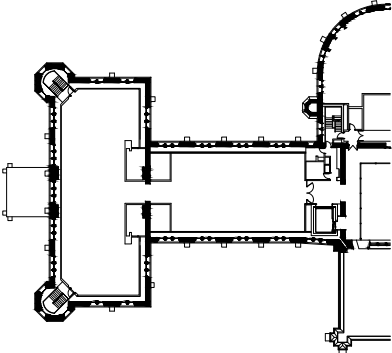

THESE DRAWINGS AND SPECIFICATIONS ONLY INDICATE DESIGN INTENT, THUS DISCLAIMING ANY LIABILITY WITH RESPECT TO ARCHITECTURAL OR ENGINEERING RESPONSIBILITY. THESE DRAWINGS ARE THE EXCLUSIVE PROPERTY OF **GSMPROJECT CREATION** AND CANNOT BE USED, COPIED OR REPRODUCED, IN WHOLE OR IN PART, WITHOUT WRITTEN PERMISSION. THEY MUST BE RETURNED UPON REQUEST. THE CONTRACTOR MUST VERIFY ALL DIMENSIONS WHICH APPEAR ON THE PLANS PRIOR TO STARTING WORK. **GSMPROJECT CREATION** MUST BE ADVISED OF ALL ERRORS, OMISSIONS OR DISCREPANCIES BETWEEN THESE DOCUMENTS AND THOSE OF OTHER PROFESSIONALS.

ISSUED FOR TENDER

NO.	DATE	DESCRIPTION
T3	2016-09-26	ISSUED FOR TENDER 100%
T2	2016-09-16	ISSUED FOR TENDER 99%
T1	2016-08-26	ISSUED FOR TENDER 66%

PROJECT

CANADIAN MUSEUM  
OF NATURE  
OTTAWA, CANADA

TITLE

Z06 - ECOSYSTEMS  
MASTERPLAN


PROJECT MANAGER	DRAWN BY	APPROVED BY
YC	FG / FL	FO / JPC
DATE	SCALE - ÉCHELLE	REVISION
2016-09-26	1:50	T3

1534-SC-Z06-002





## L'AJUSTEMENT DE L'ÉCLAIRAGE ET LES REQUIS DE PERFORMANCE PAR LE DESIGNER EN ÉCLAIRAGE.

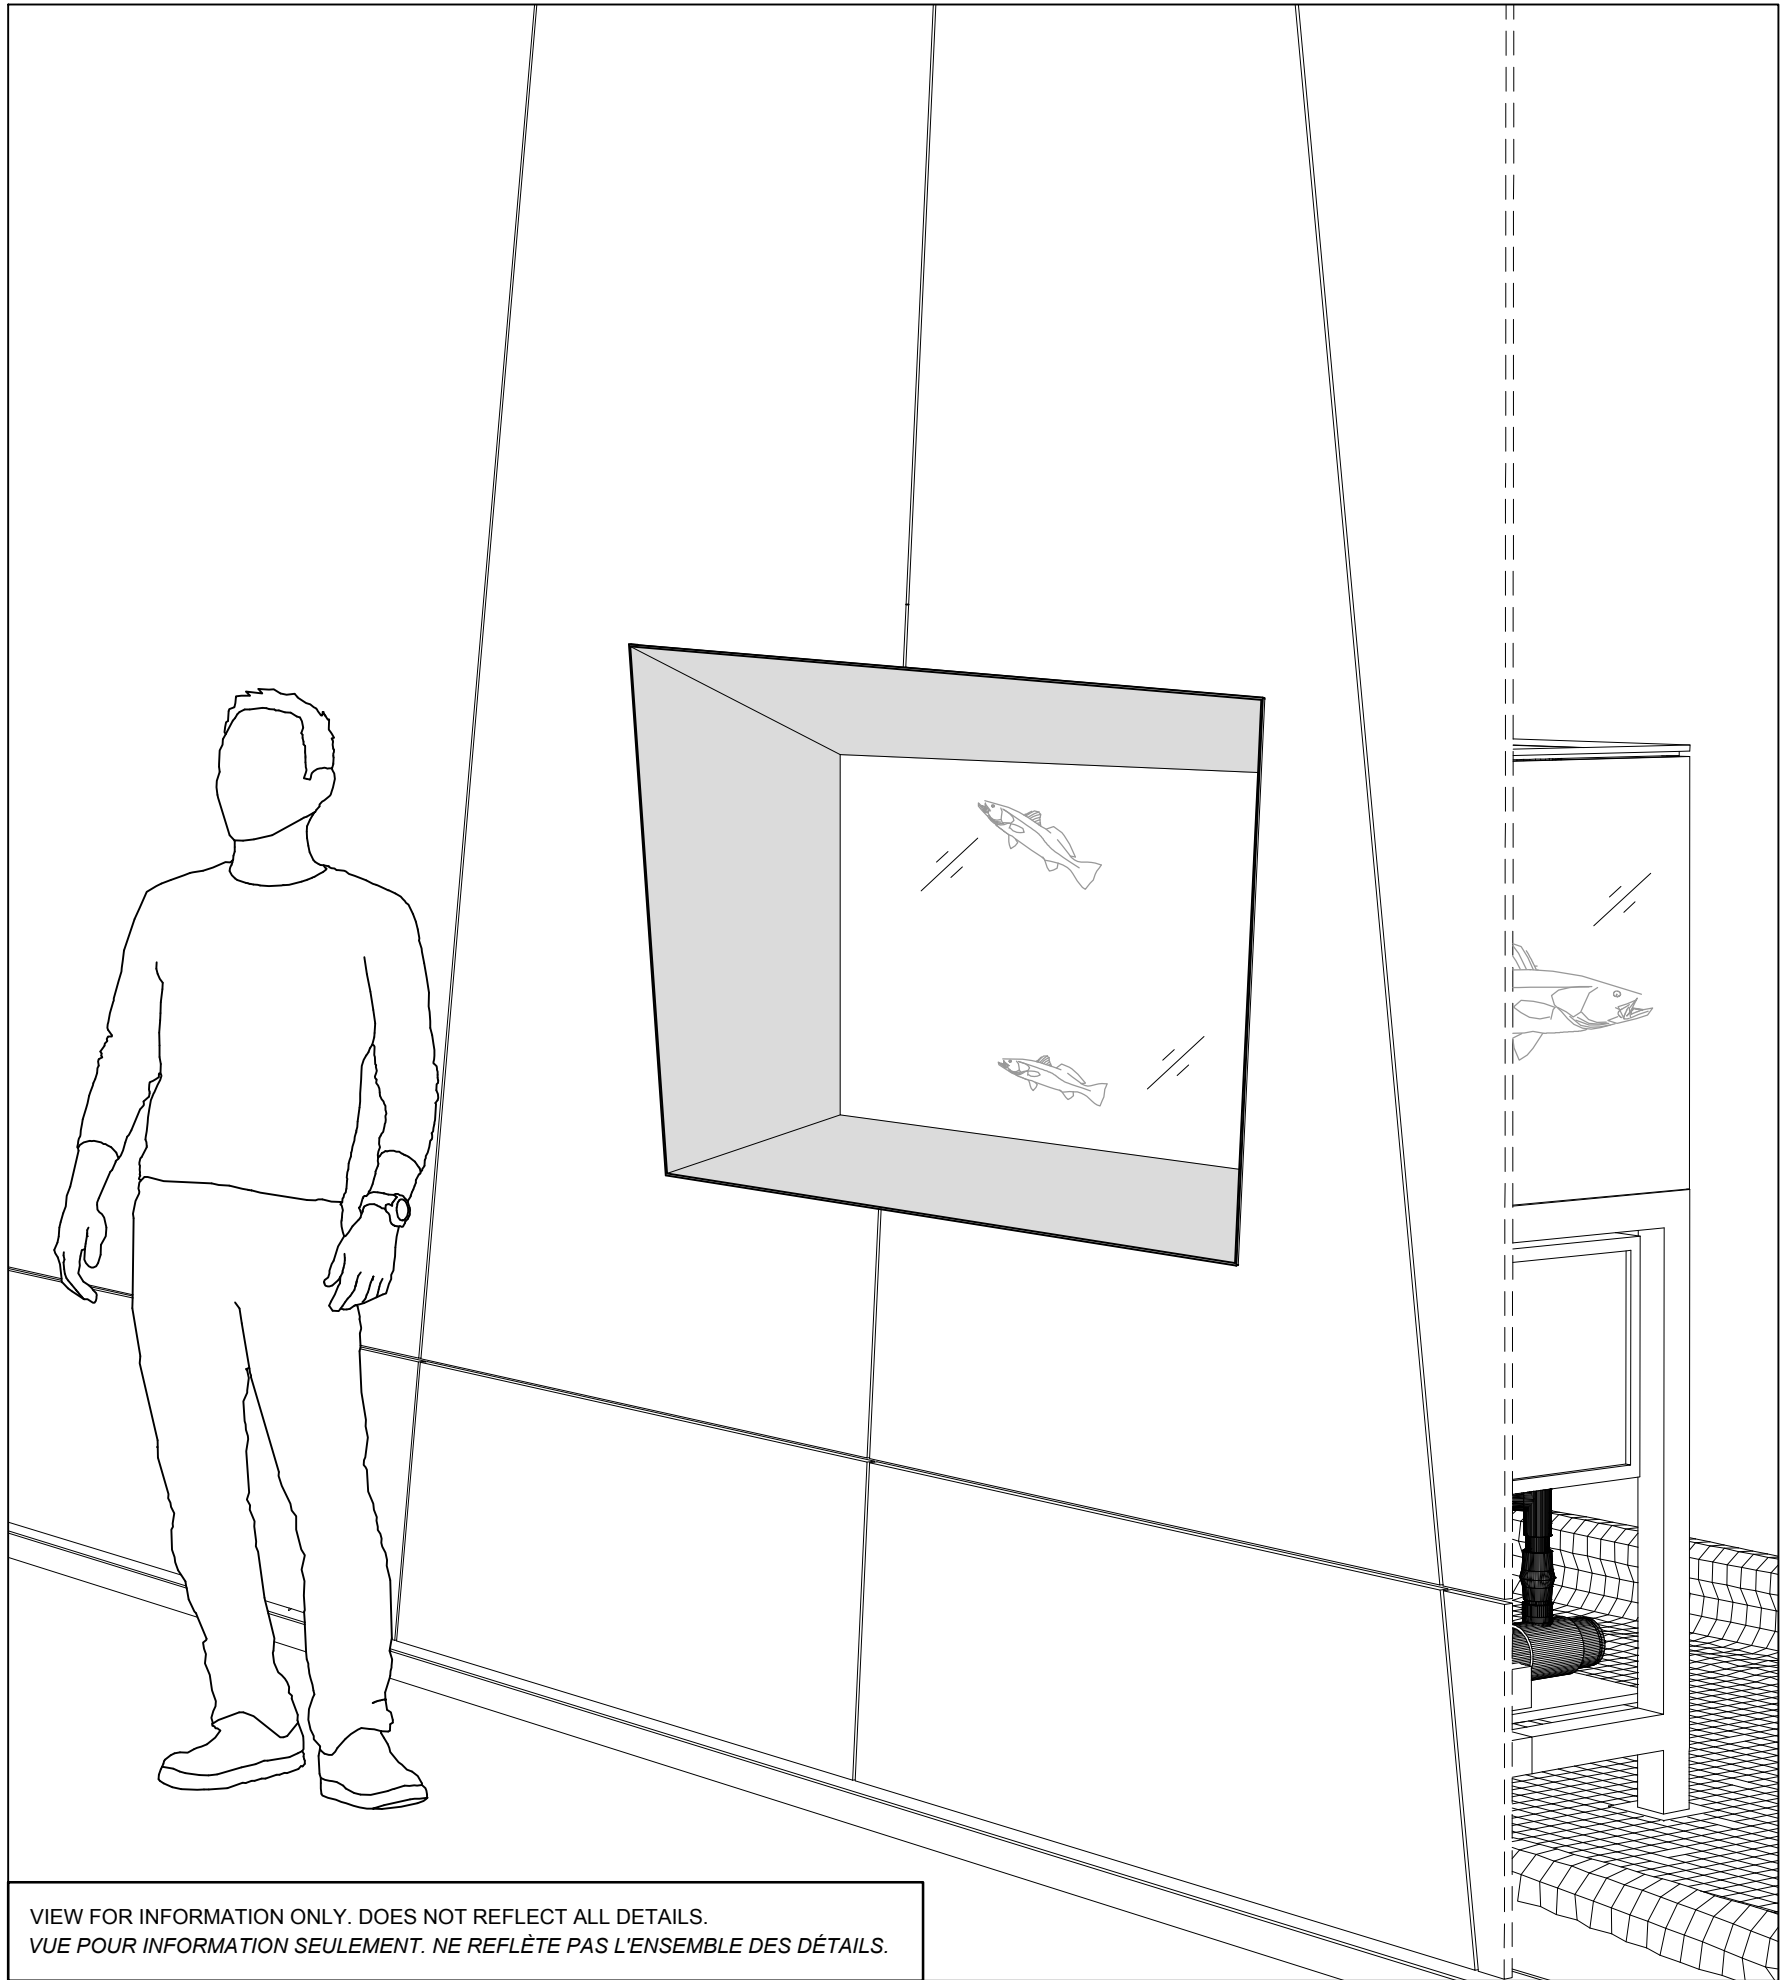


VIEW FOR INFORMATION ONLY. DOES NOT REFLECT ALL DETAILS.  
VUE POUR INFORMATION SEULEMENT. NE REFLÈTE PAS L'ENSEMBLE DES DÉTAILS.

CLIENT



KEY PLAN / NOTES

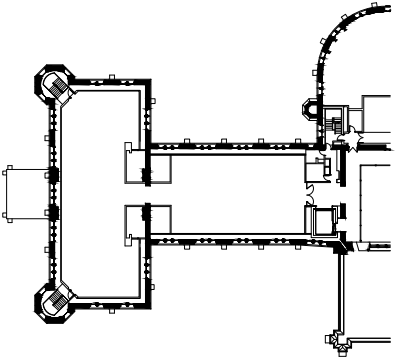

THESE DRAWINGS AND SPECIFICATIONS ONLY INDICATE DESIGN INTENT. THIS DISCLAIMS ANY LIABILITY WITH RESPECT TO ARCHITECTURAL OR ENGINEERING RESPONSIBILITY. THESE DRAWINGS ARE THE EXCLUSIVE PROPERTY OF **GSMPROJECT CREATION** AND CANNOT BE REPRODUCED, COPIED OR REPRODUCED, IN WHOLE OR IN PART, WITHOUT WRITTEN PERMISSION. THEY MUST BE RETURNED UPON REQUEST. THE CONTRACTOR MUST VERIFY ALL DIMENSIONS WHICH APPEAR ON THE PLANS PRIOR TO STARTING WORK. **GSMPROJECT CREATION** MUST BE ADVISED OF ALL ERRORS, OMISSIONS OR DISCREPANCIES BETWEEN THESE DOCUMENTS AND THOSE OF OTHER PROFESSIONALS.

T3	2016-09-26	ISSUED FOR TENDER 100%
T2	2016-09-16	ISSUED FOR TENDER 99%
T1	2016-08-26	ISSUED FOR TENDER 66%
NO.	DATE	DESCRIPTION

PROJECT

CANADIAN MUSEUM  
OF NATURE  
OTTAWA, CANADA

TITLE

Z06 - ECOSYSTEMS  
AQUARIUM  
COVER PAGE

PROJECT MANAGER YC	DRAWN BY FG / FL	APPROVED BY FO / JPC
DATE 2016-09-28	SCALE - ÉCHELLE N/A	REVISION T3

1534-SC-Z06-100

ISSUED FOR TENDER

PROJECT

TITLE

1534-SC-Z06-102



Accessibility Standard  
(1.22m)

— PLYWOOD - W1  
PANEL TO BE CNC CUT  
*CONTREPLAQUÉ - W1*  
*PANNEAU DÉCOUPÉ À LA CNC*

# 1 ELEVATION - TYPE A

SCALE: 1:10





©2016 gsmproject creation inc. last save : 2016/09/28 at 04:59 last print : 2016/09/29 at 11:34

SPOT PLA-301 MINI / LUMINERGIE  
OR EQUIVALENT  
OU EQUIVALENT

STEEL PLATE  
FINISH M2  
WIDTH DEPENDENT ON  
FINAL AQUARIUM LOCATION  
PLAQUE D'ACIER  
FINI M2  
LA LARGEUR DÉPEND  
DE L'EMPLACEMENT  
FINAL DE L'AQUARIUM

2  
Z06-105

304

1  
Z06-105

1 SECTION - TYPE A  
SCALE: 1:10

SPOT PLA-301 MINI / LUMINERGIE  
OR EQUIVALENT  
OU EQUIVALENT

STEEL PLATE  
FINISH M2  
WIDTH DEPENDENT ON  
FINAL AQUARIUM LOCATION  
PLAQUE D'ACIER  
FINI M2  
LA LARGEUR DÉPEND  
DE L'EMPLACEMENT  
FINAL DE L'AQUARIUM

2  
Z06-105

304

1  
Z06-105


2 SECTION - TYPE B  
SCALE: 1:10

gsm<sup>o</sup>

CLIENT



KEY PLAN / NOTES

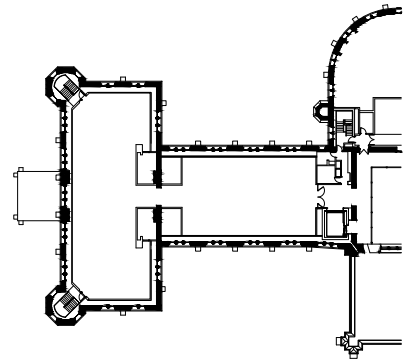

THESE DRAWINGS AND SPECIFICATIONS ONLY INDICATE DESIGN INTENT, THUS DISCLAIMING ANY LIABILITY WITH RESPECT TO ARCHITECTURAL OR ENGINEERING RESPONSIBILITY. THESE DRAWINGS ARE THE EXCLUSIVE PROPERTY OF GSMPROJECT CREATION AND CANNOT BE USED, COPIED OR REPRODUCED, IN WHOLE OR IN PART, WITHOUT WRITTEN PERMISSION. THEY MUST BE RETURNED UPON REQUEST. THE CONTRACTOR MUST VERIFY ALL DIMENSIONS WHICH APPEAR ON THE PLANS PRIOR TO STARTING WORK. GSMPROJECT CREATION MUST BE ADVISED OF ALL ERRORS, OMISSIONS OR DISCREPANCIES BETWEEN THESE DOCUMENTS AND THOSE OF OTHER PROFESSIONALS.

ISSUED FOR TENDER

NO.	DATE	DESCRIPTION
T3	2016-09-26	ISSUED FOR TENDER 100%
T2	2016-09-16	ISSUED FOR TENDER 99%
T1	2016-08-26	ISSUED FOR TENDER 66%

PROJECT

CANADIAN MUSEUM  
OF NATURE  
OTTAWA, CANADA


TITLE

Z06 - ECOSYSTEMS  
AQUARIUM  
SECTIONS TYPE A & B

PROJECT MANAGER	DRAWN BY	APPROVED BY
YC	FG / FL	FO / JPC
DATE	SCALE - ÉCHELLE	REVISION
2016-09-28	1:10	T3

1534-SC-Z06-104


TABLOID - B FORMAT ( 11" x 17" )

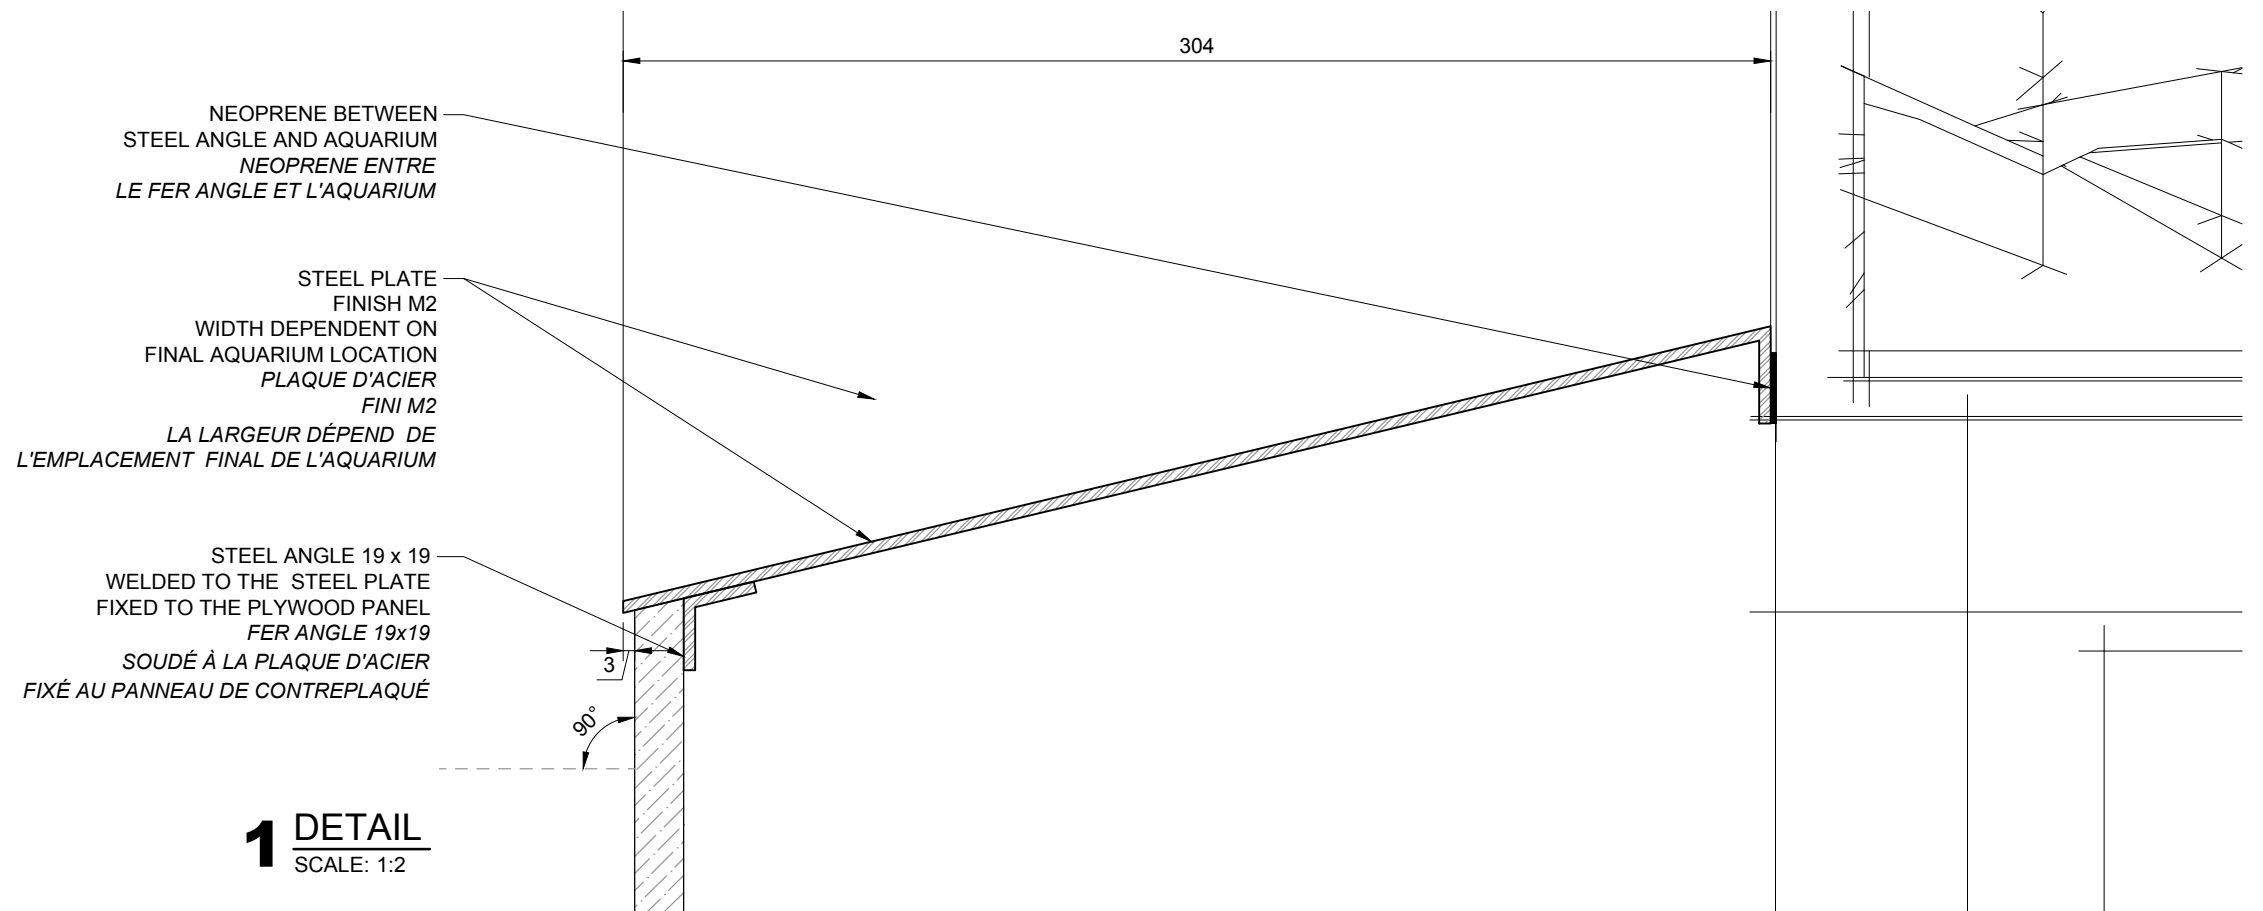

CLIENT



KEY PLAN / NOTES

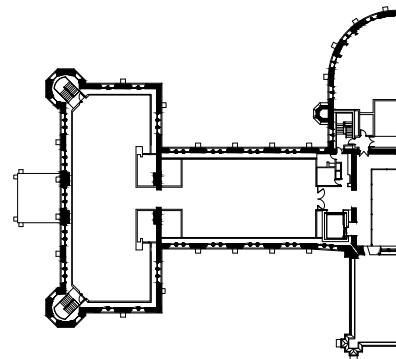

THESE DRAWINGS AND SPECIFICATIONS ONLY INDICATE DESIGN INTENT. THIS DISCLAIMS ANY LIABILITY WITH RESPECT TO ARCHITECTURAL OR ENGINEERING RESPONSIBILITY. THESE DRAWINGS ARE THE EXCLUSIVE PROPERTY OF **GSMPROJECT CREATION** AND CANNOT BE USED, COPIED OR REPRODUCED, IN WHOLE OR IN PART, WITHOUT WRITTEN PERMISSION. THEY MUST BE RETURNED UPON REQUEST. THE CONTRACTOR MUST VERIFY ALL DIMENSIONS WHICH APPEAR ON THE PLANS PRIOR TO STARTING WORK. **GSMPROJECT CREATION** MUST BE ADVISED OF ALL ERRORS, OMISSIONS OR DISCREPANCIES BETWEEN THESE DOCUMENTS AND THOSE OF OTHER PROFESSIONALS.

## ISSUED FOR TENDER

T2	2016-09-26	ISSUED FOR TENDER 100%
T1	2016-09-16	ISSUED FOR TENDER 99%
NO.	DATE	DESCRIPTION

PROJECT

CANADIAN MUSEUM  
OF NATURE  
OTTAWA, CANADA


TITLE

## Z06 - ECOSYSTEMS AQUARIUM TYPICAL DETAILS

PROJECT MANAGER YC	DRAWN BY FG / FL	APPROVED BY FO / JPC
DATE 2016-09-28	SCALE - ÉCHELLE 1:2	REVISION T2


1534-SC-Z06-105

LES SPECIFICATIONS, DIMENSIONS ET INTÉGRATIONS FINALES DE L'AV SONT À COORDONNER AVEC LA LISTE D'APPROVISIONNEMENT FOURNIE.

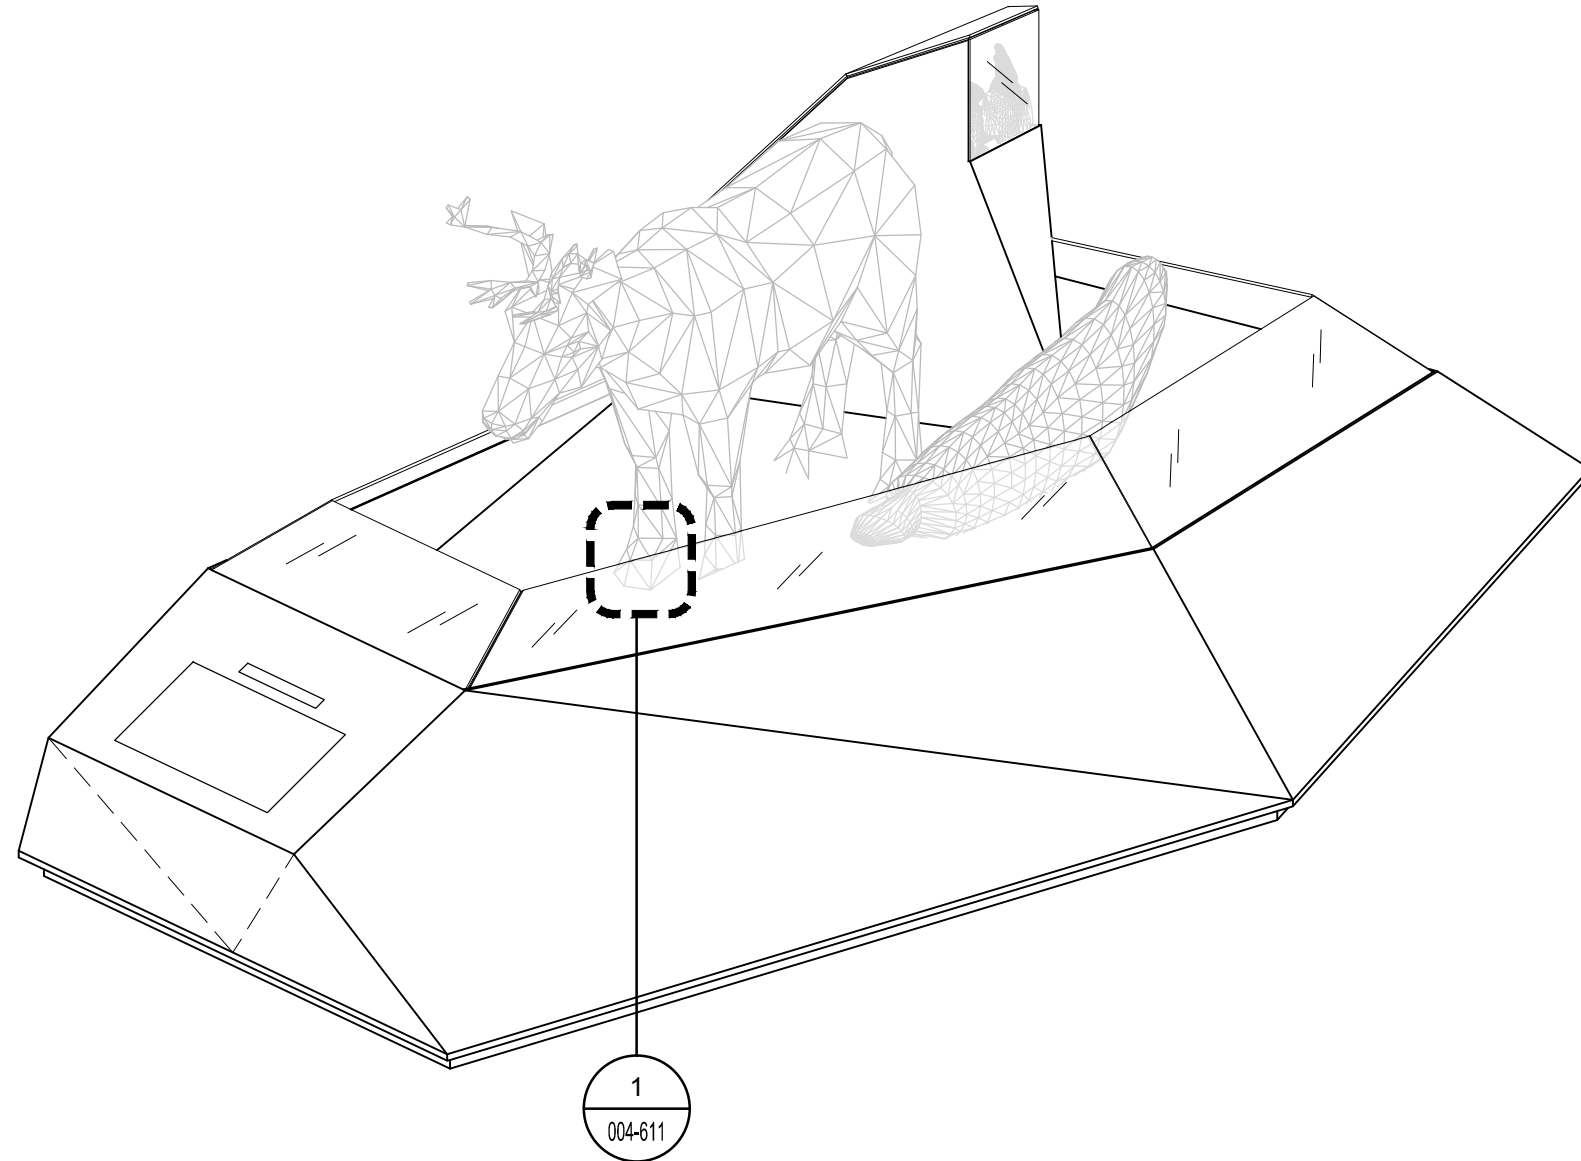


VIEW FOR INFORMATION ONLY. DOES NOT REFLECT ALL DETAILS.  
VUE POUR INFORMATION SEULEMENT. NE REFLÈTE PAS L'ENSEMBLE DES DÉTAILS.

©2016 gsmproject creation inc. last save : 2016/10/05 at 03:50 last print : 2016/10/05 at 03:52

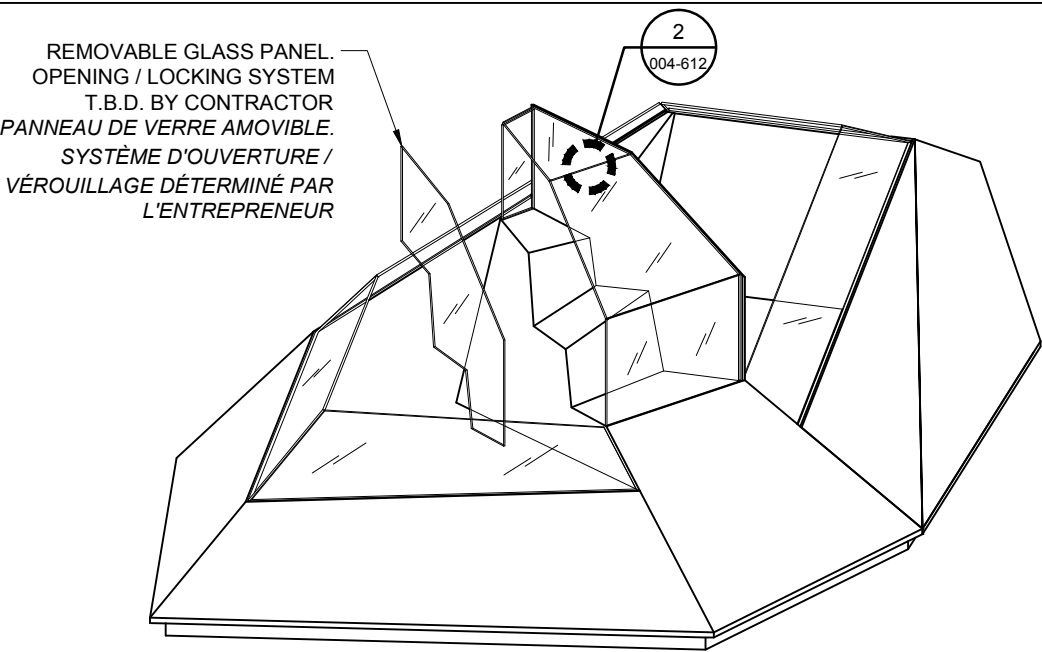


5 SHOWCASE ACCESS  
SCALE: NTS

4 LEFT SIDE VIEW  
SCALE: 1:40

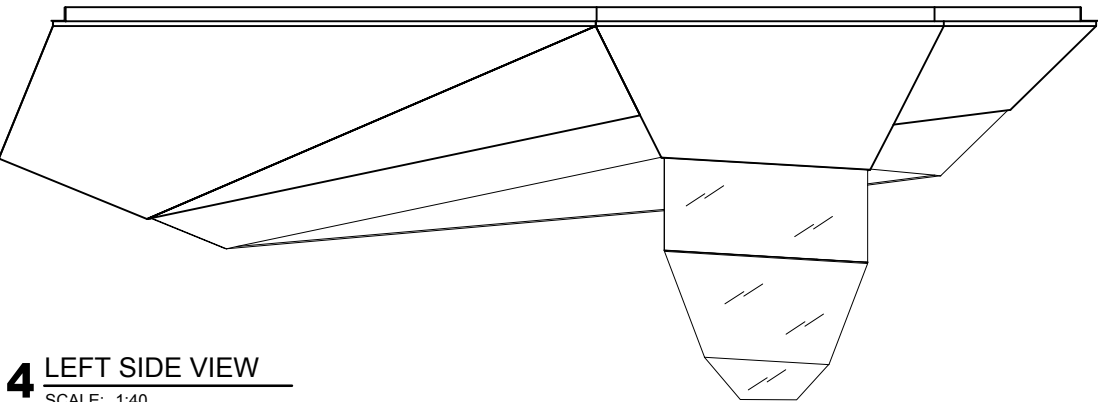


DIRECTIONAL ARRAY SPEAKER  
HAUT PARLEUR DIRECTIONNEL


TOUCHSCREEN 31.5"  
FLUSH TO PLYWOOD - W1  
(SAME PRINCIPLE OF INTEGRATION  
AS INTERACTIVE 1/Z05-203)  
TOUCHSCREEN 31.5"  
D'AFFLEUREMENT AVEC LE CONTREPLAQUÉ - W1  
(MÊME PRINCIPE D'INTÉGRATION QUE  
L'INTERACTIF 1/Z05-203)

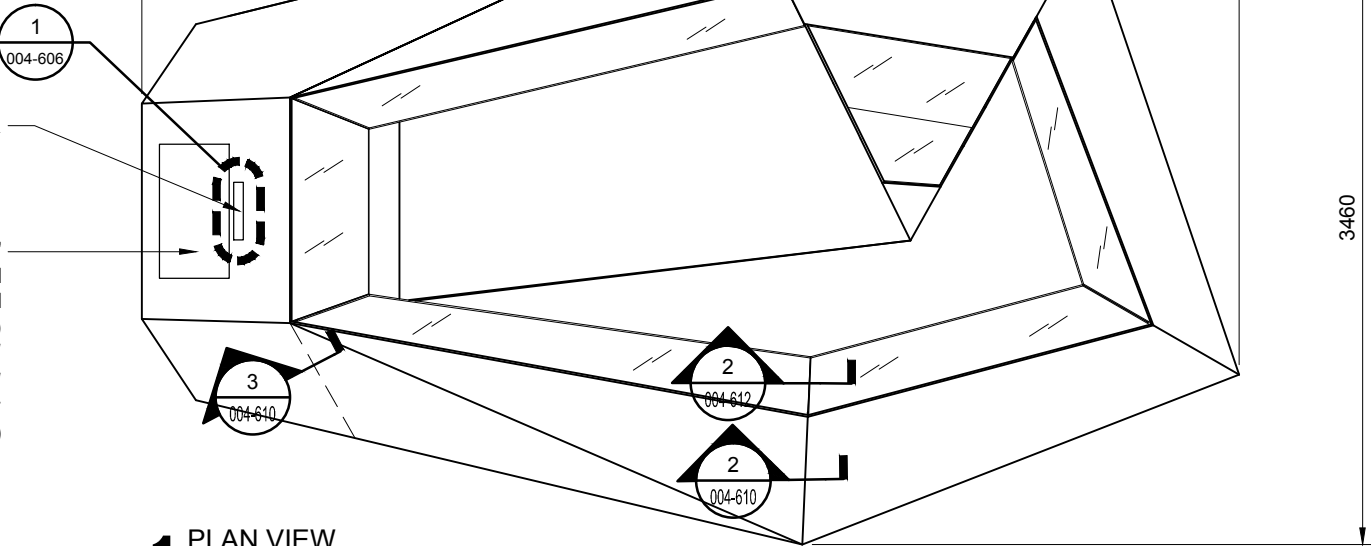

1 PLAN VIEW  
SCALE: 1:40

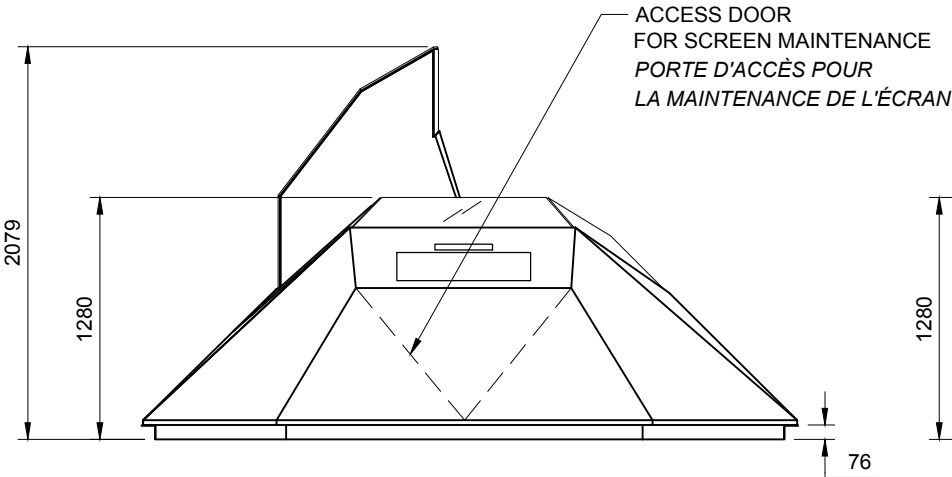

3 FRONT VIEW  
SCALE: 1:40

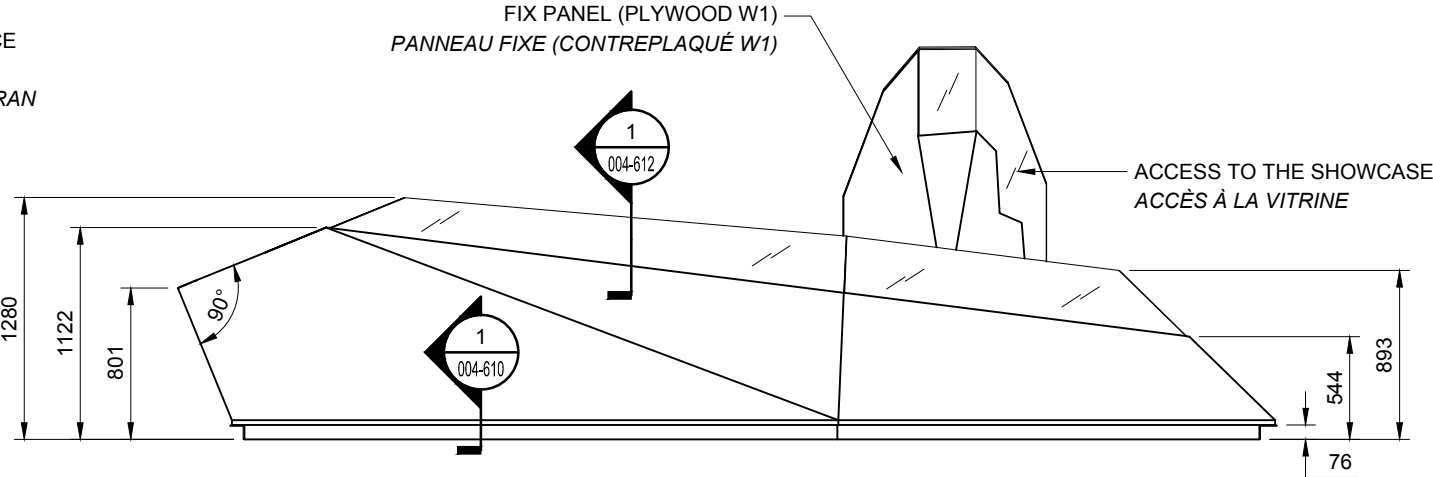


2 RIGHT SIDE VIEW  
SCALE: 1:40

gsm°

CLIENT



KEY PLAN / NOTES

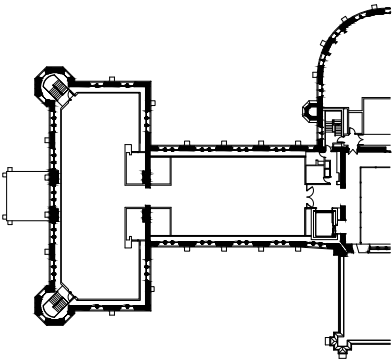

THESE DRAWINGS AND SPECIFICATIONS ONLY INDICATE DESIGN INTENT, THUS DISCLAIMING ANY LIABILITY WITH RESPECT TO ARCHITECTURAL OR ENGINEERING RESPONSIBILITY. THESE DRAWINGS ARE THE EXCLUSIVE PROPERTY OF GSMPROJECT CREATION AND CANNOT BE USED, COPIED OR REPRODUCED, IN WHOLE OR IN PART, WITHOUT WRITTEN PERMISSION. THEY MUST BE RETURNED UPON REQUEST. THE CONTRACTOR MUST VERIFY ALL DIMENSIONS WHICH APPEAR ON THE PLANS PRIOR TO STARTING WORK. GSMPROJECT CREATION MUST BE ADVISED OF ALL ERRORS, OMISSIONS OR DISCREPANCIES BETWEEN THESE DOCUMENTS AND THOSE OF OTHER PROFESSIONALS.

ISSUED FOR TENDER

NO.	DATE	DESCRIPTION
T4	2016-10-07	ISSUED FOR TENDER 100% - ADD 1
T3	2016-09-26	ISSUED FOR TENDER 100%
T2	2016-09-16	ISSUED FOR TENDER 99%
T1	2016-08-26	ISSUED FOR TENDER 66%

PROJECT

CANADIAN MUSEUM  
OF NATURE  
OTTAWA, CANADA

TITLE


Z06 - ECOSYSTEMS  
CARIBOU PODIUM  
GENERAL VIEWS


PROJECT MANAGER	DRAWN BY	APPROVED BY
YC	FG / FL	FO / JPC
DATE	SCALE - ÉCHELLE	REVISION
2016-10-05	1:40	T4

1534-SC-Z06-202


TABLOID - B FORMAT ( 11" x 17" )

LE CONTREPLAQUÉ - W1 DOIT ÊTRE DE LA MÊME COULEUR  
ET LE PROCÉDÉ IDENTIQUE AUX MURS D'EXPOSITION  
ADJACENTS.

 

 

LA POSITION FINALE DES CABLES DOIT ÊTRE APPROUVÉE PAR GSMPROJECT.

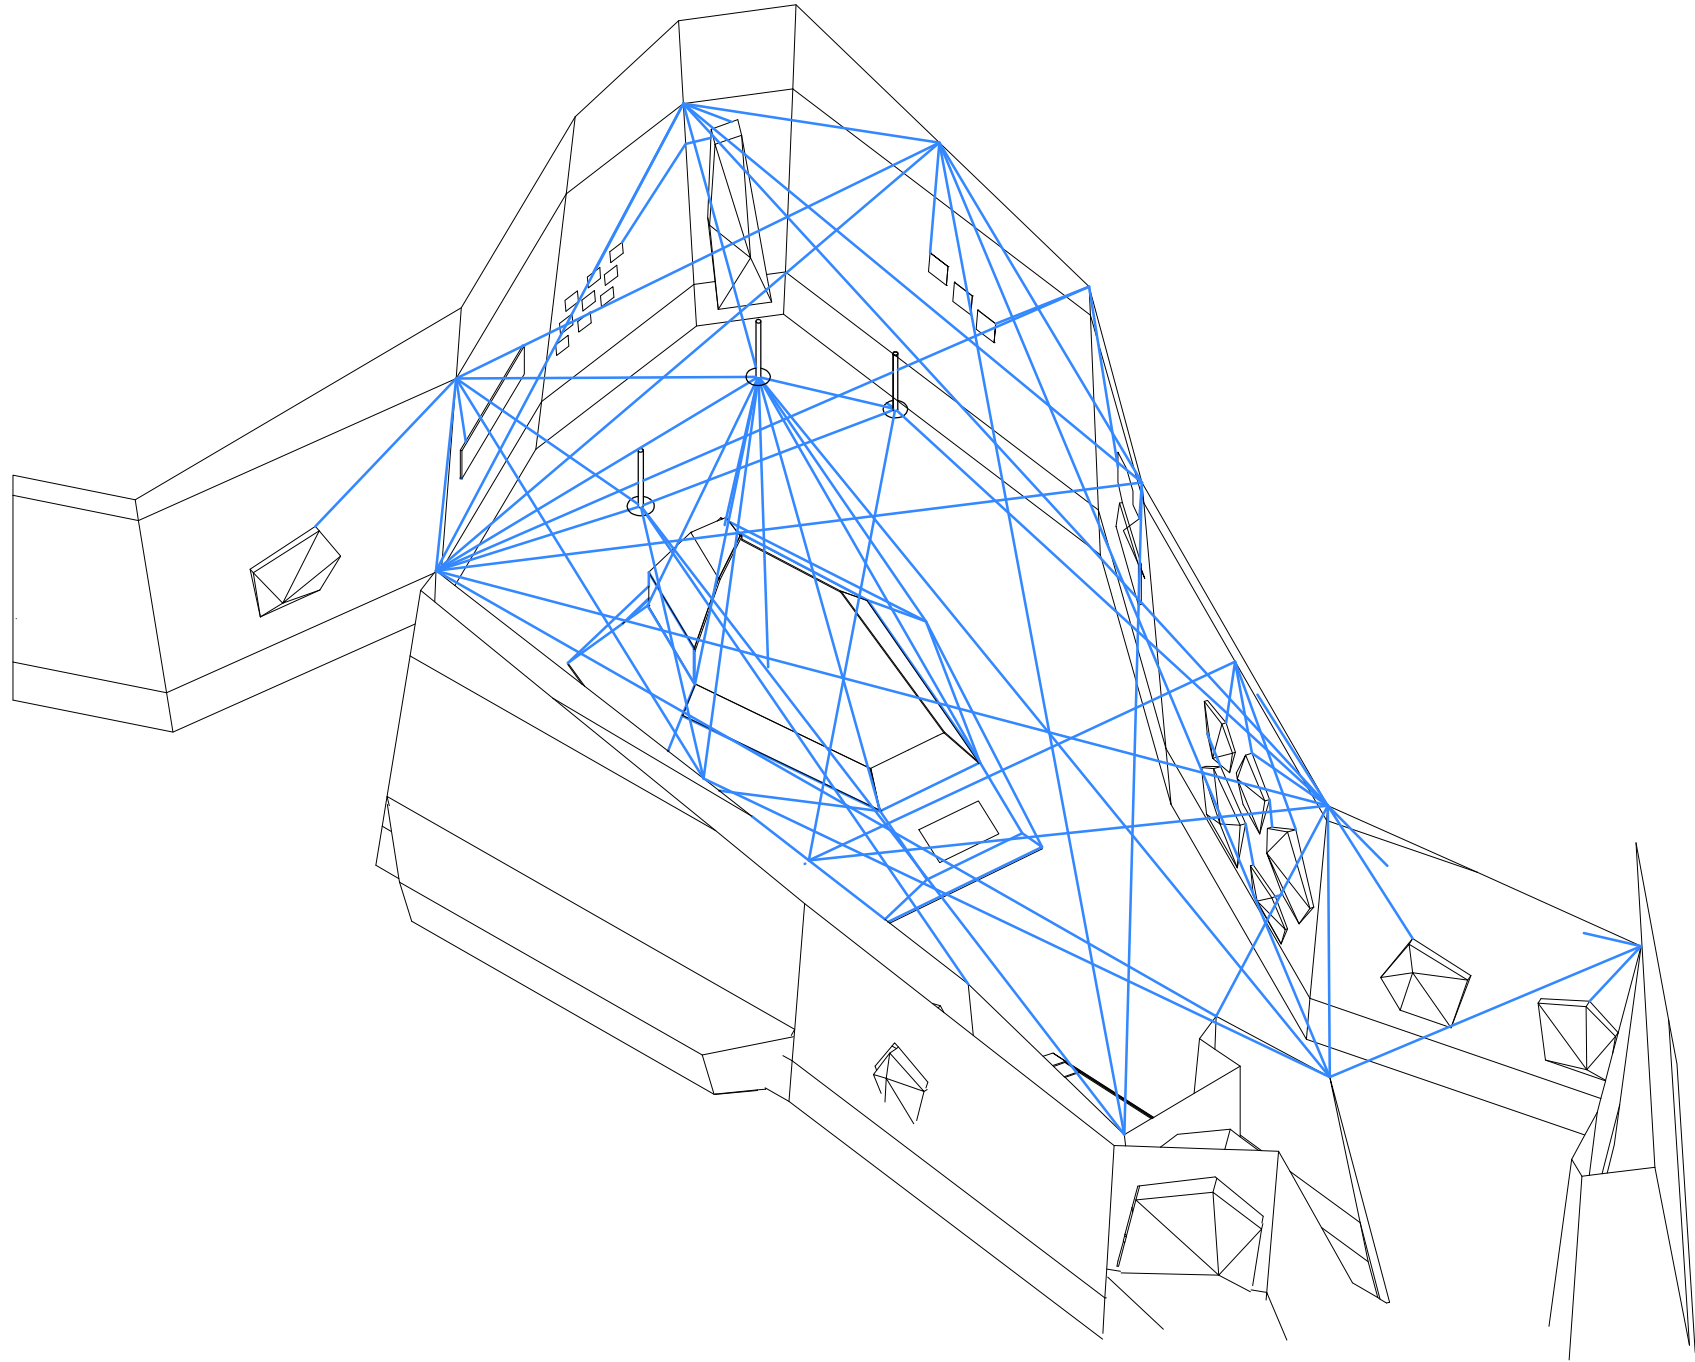


VIEW FOR INFORMATION ONLY. DOES NOT REFLECT ALL DETAILS.  
VUE POUR INFORMATION SEULEMENT. NE REFLÈTE PAS L'ENSEMBLE DES DÉTAILS.

CLIENT



KEY PLAN / NOTES

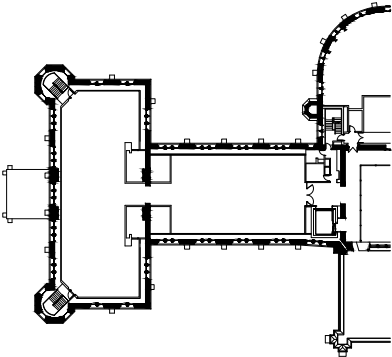

THESE DRAWINGS AND SPECIFICATIONS ONLY INDICATE DESIGN INTENT. THIS DISCLAIMS ANY LIABILITY WITH RESPECT TO ARCHITECTURAL OR ENGINEERING RESPONSIBILITY. THESE DRAWINGS ARE THE EXCLUSIVE PROPERTY OF **GSMPROJECT CREATION** AND CANNOT BE REPRODUCED, COPIED OR REPRODUCED, IN WHOLE OR IN PART, WITHOUT WRITTEN PERMISSION. THEY MUST BE RETURNED UPON REQUEST. THE CONTRACTOR MUST VERIFY ALL DIMENSIONS WHICH APPEAR ON THE PLANS PRIOR TO STARTING WORK. **GSMPROJECT CREATION** MUST BE ADVISED OF ALL ERRORS, OMISSIONS OR DISCREPANCIES BETWEEN THESE DOCUMENTS AND THOSE OF OTHER PROFESSIONALS.

## ISSUED FOR TENDER

T1	2016-09-26	ISSUED FOR TENDER 100%
NO.	DATE	DESCRIPTION

PROJECT

CANADIAN MUSEUM  
OF NATURE  
OTTAWA, CANADA

TITLE

Z06- ECOSYSTEMS  
THE WEB  
COVER PAGE

PROJECT MANAGER YC	DRAWN BY OG	APPROVED BY FO / JPC
DATE 2016-09-29	SCALE - ÉCHELLE N/A	REVISION T1

1534-SC-Z06-400






CLIENT



KEY PLAN / NOTES

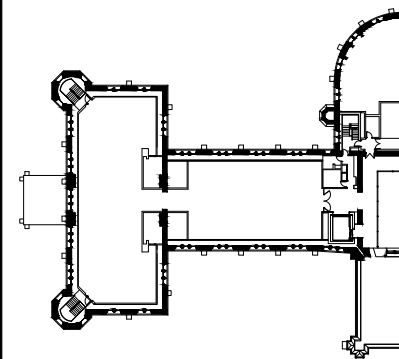

THESE DRAWINGS AND SPECIFICATIONS ONLY INDICATE DESIGN INTENT.  
NO DISCLAIMER OR LIABILITY WITH RESPECT TO ARCHITECTURAL  
OR ENGINEERING RESPONSIBILITY. THESE DRAWINGS ARE THE  
EXCLUSIVE PROPERTY OF GSPROJECT CREATION AND CANNOT BE  
USED, COPIED OR REPRODUCED, IN WHOLE OR IN PART, WITHOUT  
WRITTEN PERMISSION. THEY MUST BE RETURNED UPON REQUEST.  
THE CONTRACTOR MUST VERIFY ALL DIMENSIONS WHICH APPEAR ON  
THE PLANS PRIOR TO STARTING WORK. GSPROJECT CREATION MUST  
BE ADVISED OF ALL ERRORS, OMISSIONS OR DISCREPANCIES  
BETWEEN THESE DOCUMENTS AND THOSE OF OTHER PROFESSIONALS.

ISSUED FOR TENDER

T1	2016-09-26	ISSUED FOR TENDER 100%
NO.	DATE	DESCRIPTION

PROJECT

CANADIAN MUSEUM  
OF NATURE  
OTTAWA, CANADA




TITLE

Z06- ECOSYSTEMS  
THE WEB  
TYPICAL WALL  
AIRCRAFT CABLE INSERTION


PROJECT MANAGER <b>YC</b>	DRAWN BY <b>OG</b>	APPROVED BY <b>FO / JPC</b>
DATE <b>2016-09-29</b>	SCALE - ÉCHELLE <b>N/A</b>	REVISION <b>T1</b>

1534-SC-Z06-402




   


©2016 gsmproject creation inc. last save : 2016/09/29 at 07:46 last print : 2016/09/29 at 11:35

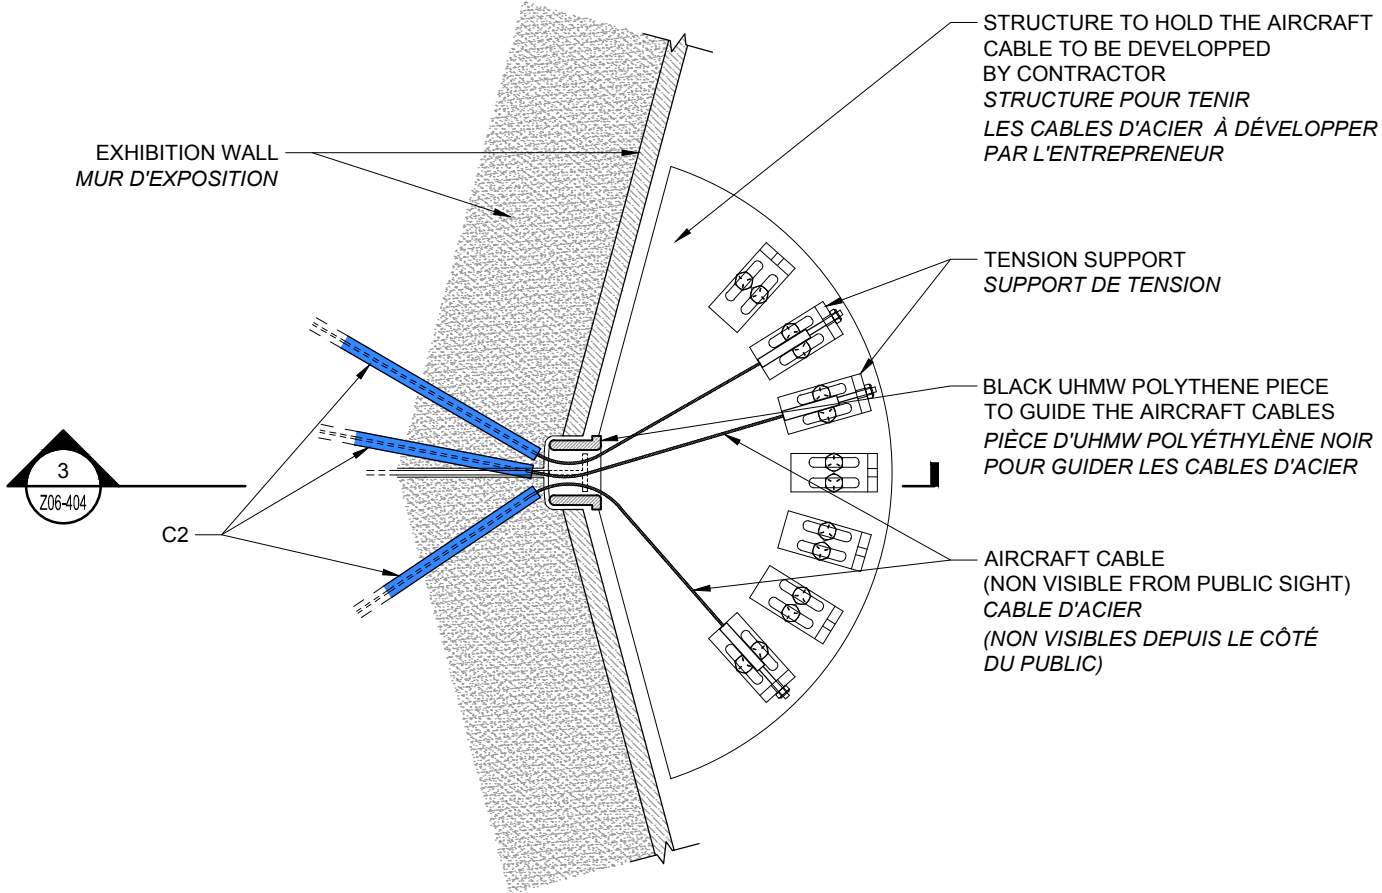

2 TYPICAL IN THE WALL SUPPORT - PLAN  
SCALE: 1:5

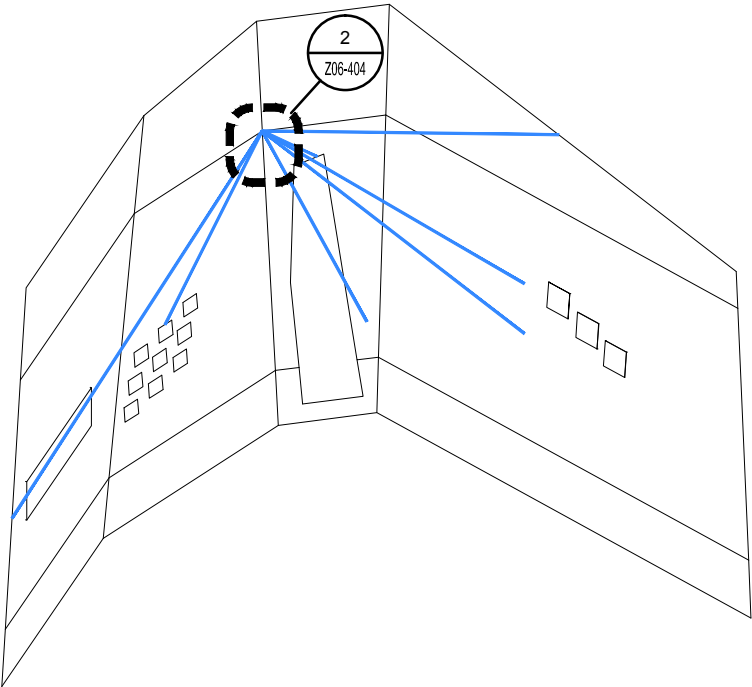

1 TYPICAL IN THE WALL SUPPORT  
SCALE: N/A

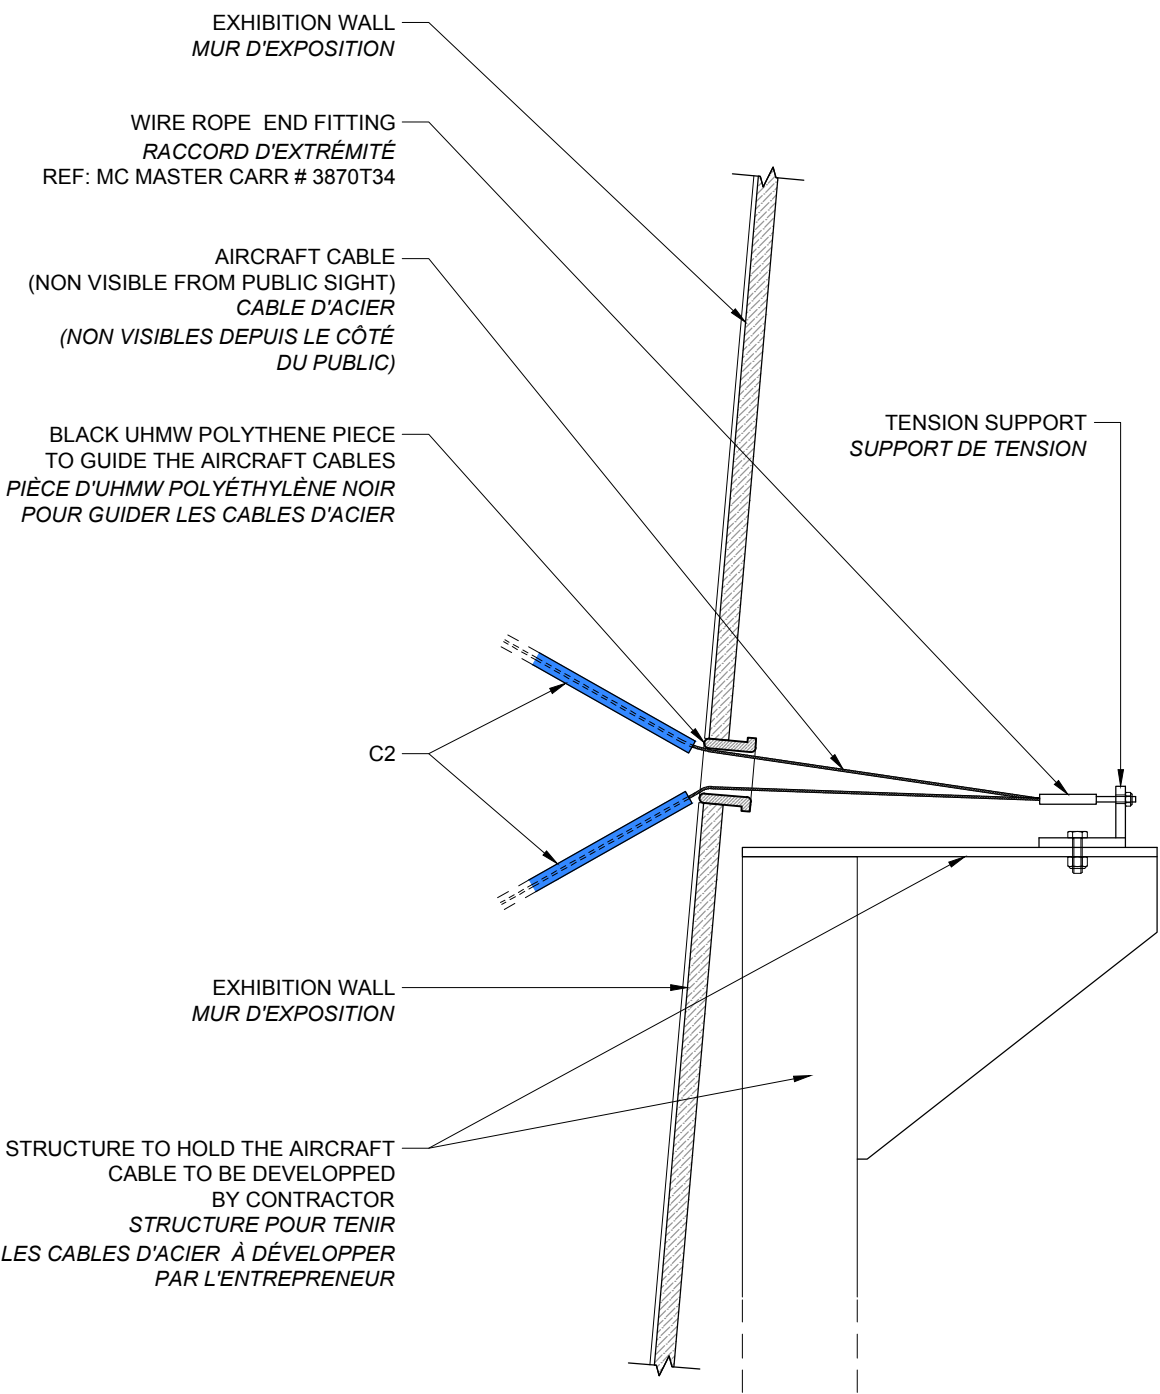


3 TYPICAL IN THE WALL SUPPORT - SECTION  
SCALE: 1:5

gsm<sup>o</sup>

CLIENT



KEY PLAN / NOTES

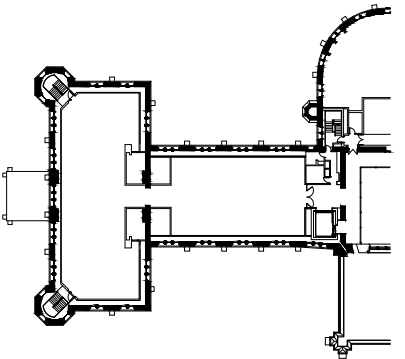

THESE DRAWINGS AND SPECIFICATIONS ONLY INDICATE DESIGN INTENT, THUS DISCLAIMING ANY LIABILITY WITH RESPECT TO ARCHITECTURAL OR ENGINEERING RESPONSIBILITY. THESE DRAWINGS ARE THE EXCLUSIVE PROPERTY OF GSMPROJECT CREATION AND CANNOT BE USED, COPIED OR REPRODUCED, IN WHOLE OR IN PART, WITHOUT WRITTEN PERMISSION. THEY MUST BE RETURNED UPON REQUEST. THE CONTRACTOR MUST VERIFY ALL DIMENSIONS WHICH APPEAR ON THE PLANS PRIOR TO STARTING WORK. GSMPROJECT CREATION MUST BE ADVISED OF ALL ERRORS, OMISSIONS OR DISCREPANCIES BETWEEN THESE DOCUMENTS AND THOSE OF OTHER PROFESSIONALS.

ISSUED FOR TENDER

NO.	DATE	DESCRIPTION
T1	2016-09-26	ISSUED FOR TENDER 100%

PROJECT

CANADIAN MUSEUM  
OF NATURE  
OTTAWA, CANADA



TITLE

Z06- ECOSYSTEMS  
THE WEB  
TYPICAL IN THE WALL  
AIRCRAFT CABLE SUPPORT

PROJECT MANAGER	DRAWN BY	APPROVED BY
YC	OG	FO / JPC
DATE	SCALE - ÉCHELLE	REVISION
2016-09-29	N/A	T1

1534-SC-Z06-404


TABLOID - B FORMAT ( 11" x 17" )

  

CLIENT



KEY PLAN / NOTES

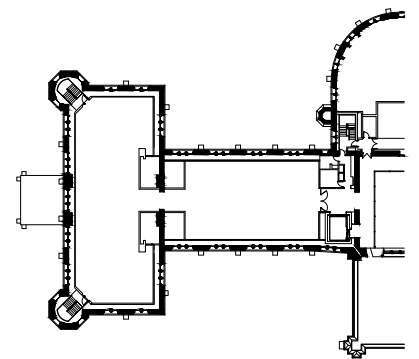

THESE DRAWINGS AND SPECIFICATIONS ONLY INDICATE DESIGN INTENT AND THEREBY DISCLAIM ANY LIABILITY WITH RESPECT TO ARCHITECTURAL OR ENGINEERING RESPONSIBILITY. THESE DRAWINGS ARE THE EXCLUSIVE PROPERTY OF **GSMPROJECT CREATION** AND CANNOT BE USED, COPIED OR REPRODUCED, IN WHOLE OR IN PART, WITHOUT WRITTEN PERMISSION. THEY MUST BE RETURNED UPON REQUEST. THE CONTRACTOR MUST VERIFY ALL DIMENSIONS WHICH APPEAR ON THE PLANS PRIOR TO STARTING WORK. **GSMPROJECT CREATION** MUST BE ADVISED OF ALL ERRORS, OMISSIONS OR DISCREPANCIES BETWEEN THESE DOCUMENTS AND THOSE OF OTHER PROFESSIONALS.

ISSUED FOR TENDER

T1	2016-09-26	ISSUED FOR TENDER 100%
NO.	DATE	DESCRIPTION

PROJECT

CANADIAN MUSEUM  
OF NATURE  
OTTAWA, CANADA

TITLE

Z06- ECOSYSTEMS  
THE WEB  
TYPICAL CEILING  
AIRCRAFT CABLE SUPPORT

PROJECT MANAGER YC	DRAWN BY OG	APPROVED BY FO / JPC
DATE 2016-09-29	SCALE - ÉCHELLE N/A	REVISION T1

1534-SC-Z06-405



