


RED EARTH CREEK, ALBERTA
 R.C. & P. HARRIED QUARTERS
 MAIN FLOOR PLAN

SCALE 1:50 (APPROX.)
 DATE: 84 FEB. 17
 DWN. BY: S. WEBB, C.E.


UNIT #1
 KBu266 (blue), KBu268, KBu269 (28 Sunset Dr)

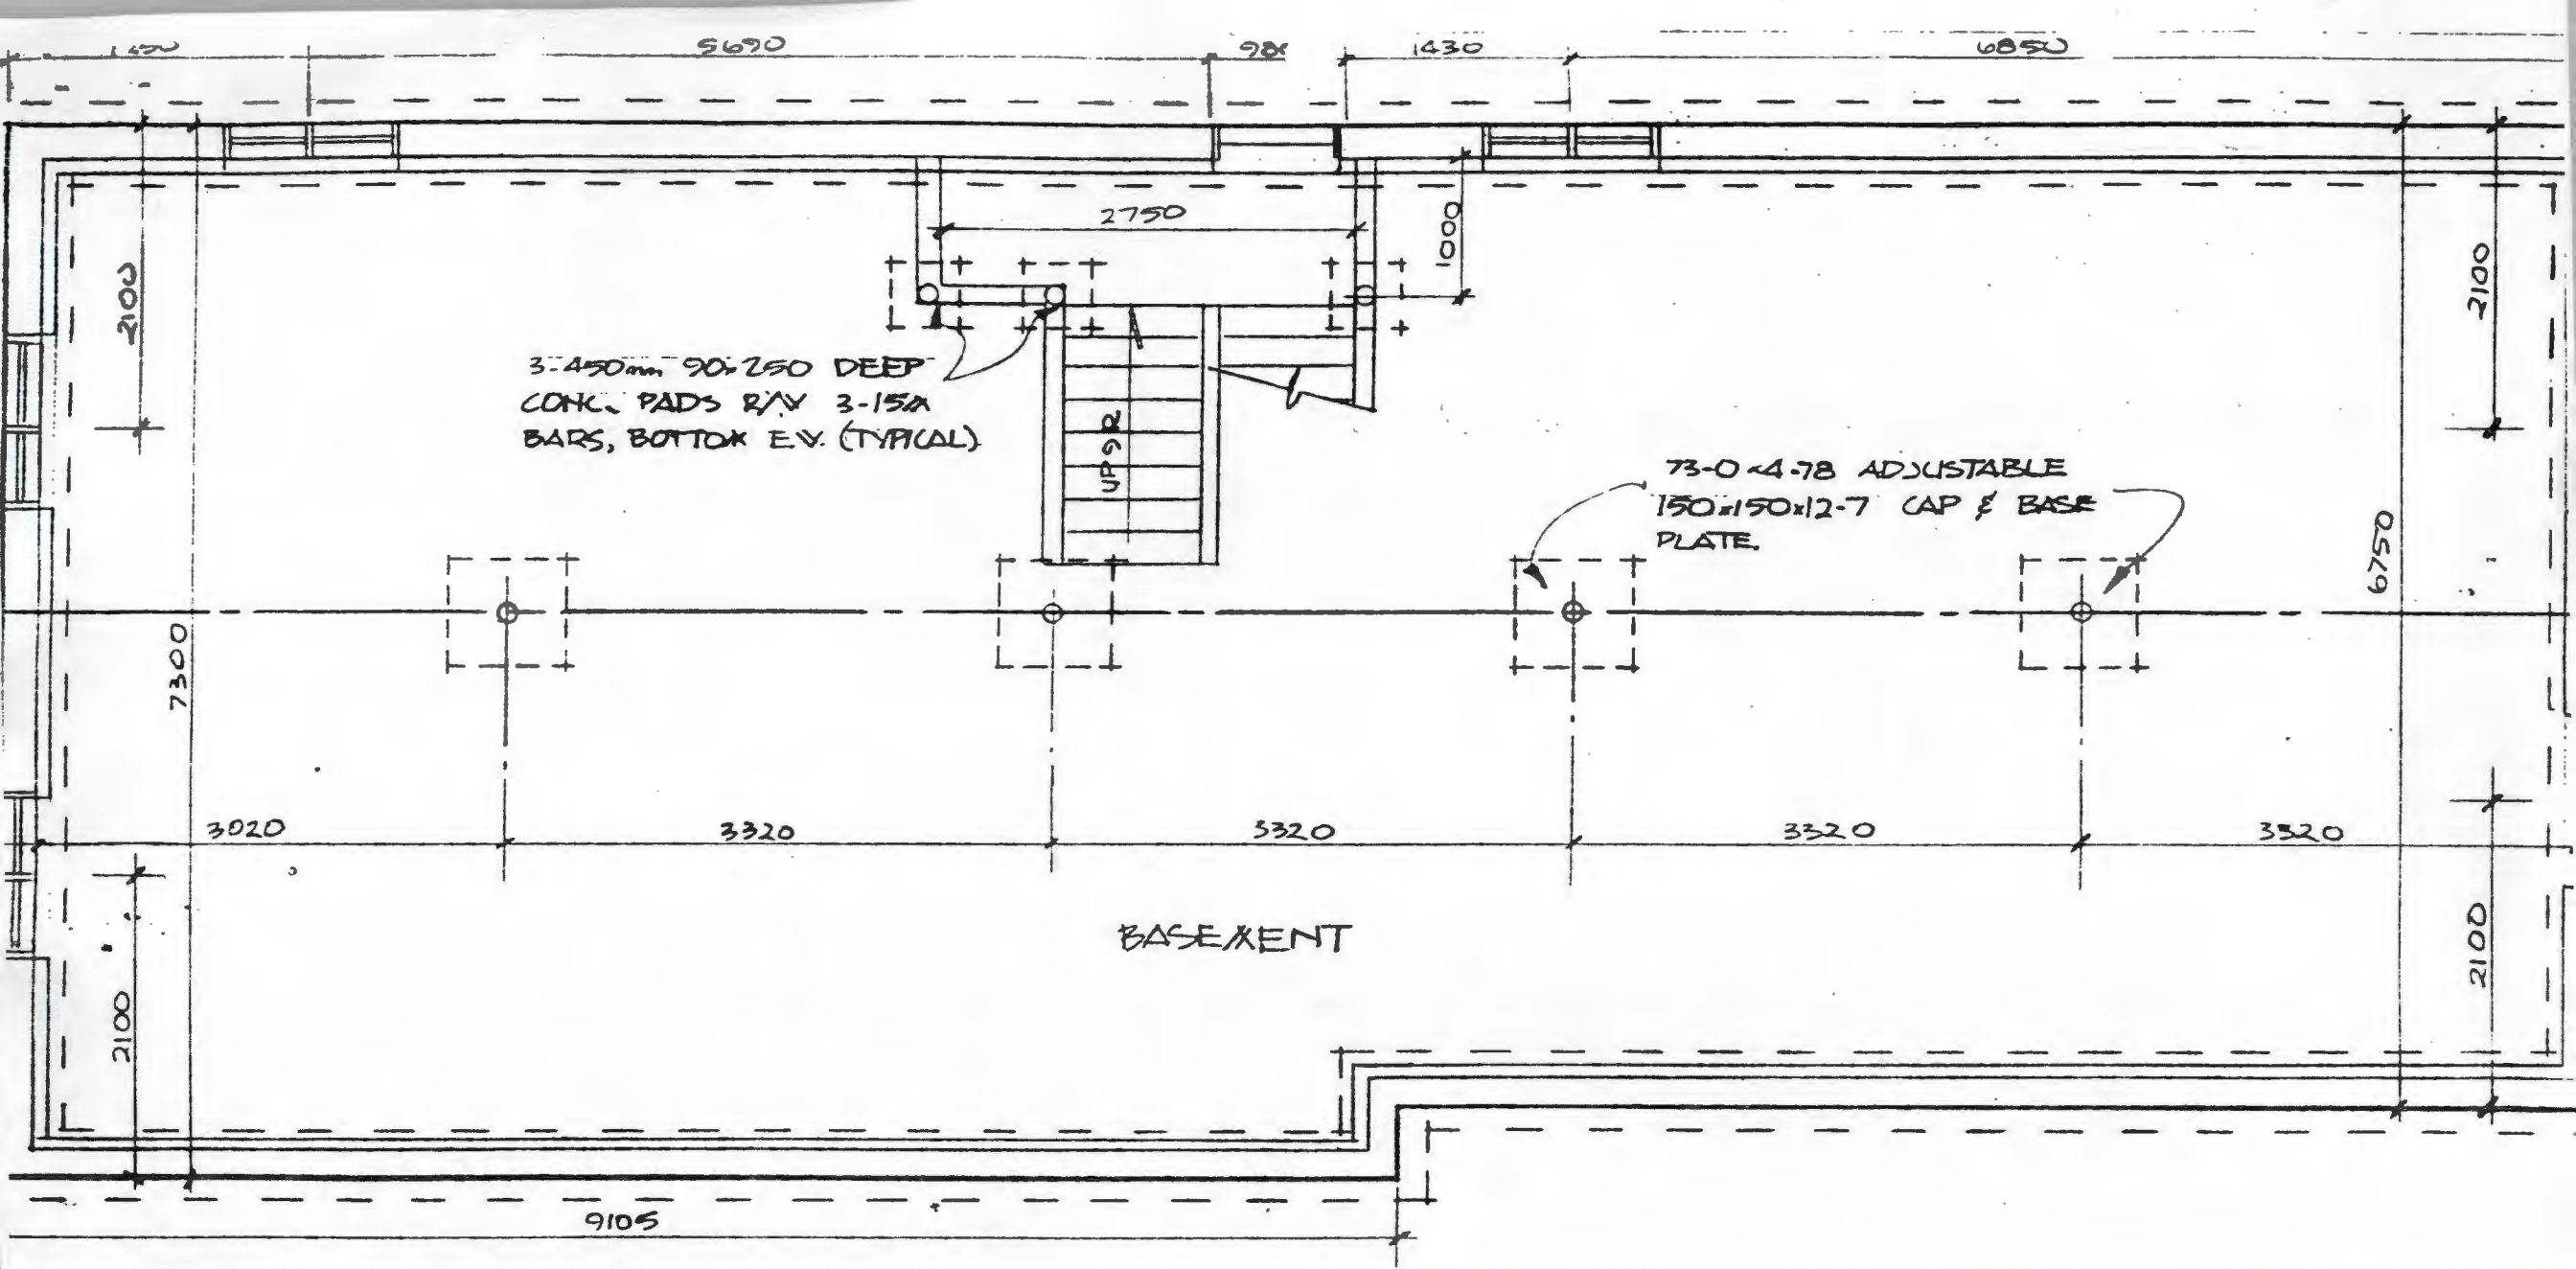

<p>RED EARTH CREEK, ALBERTA R.C.M.P. HARRIED QUARTERS. BASEMENT FLOOR PLAN.</p>	<p>SCALE 1:50 (APPROX.) DATE: 84 FEB. 20 DYN. BY: S. VERBICKI</p>
---	---


KBU 266 (BLUE)

P 1/2

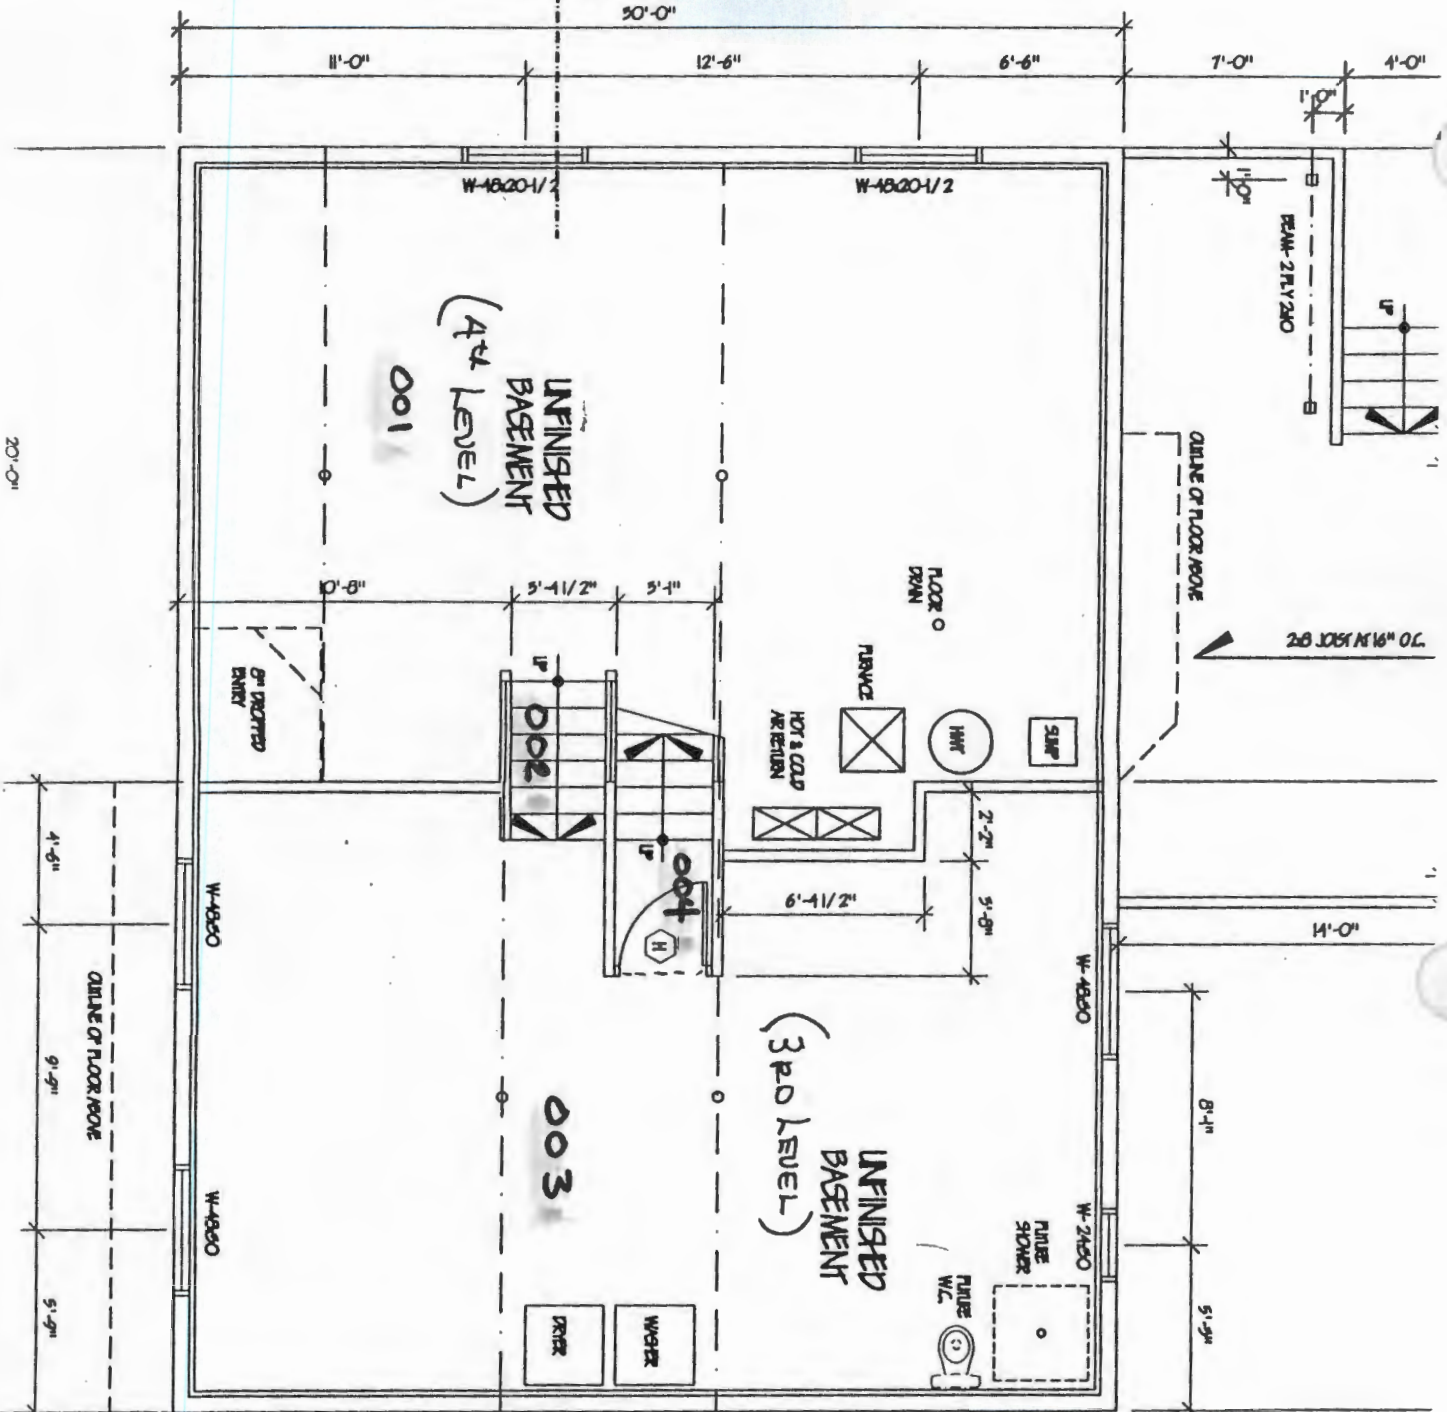


RED EARTH CREEK
 ① KBU 275
 UNIT #3

② KBU 276
 UNIT #4

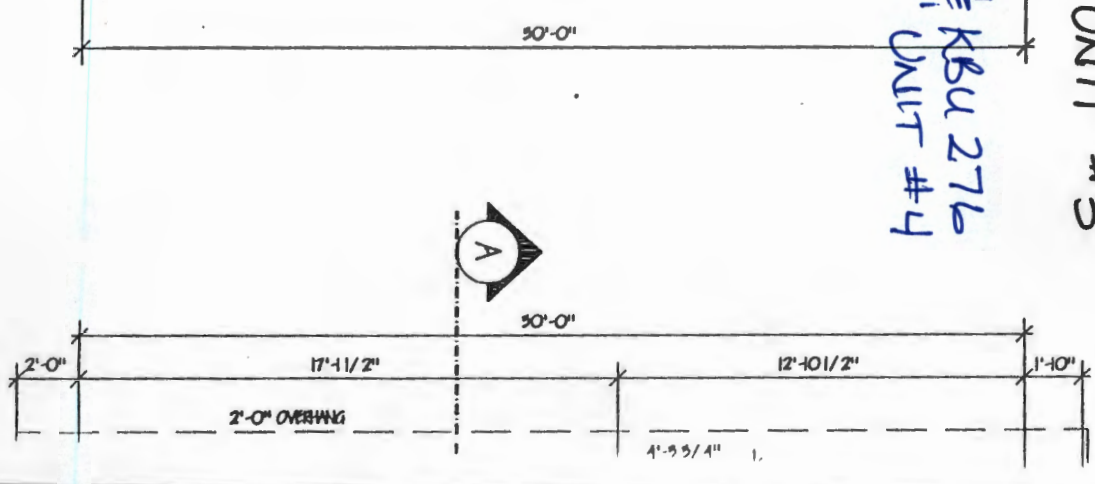

20'-0"

P2/2

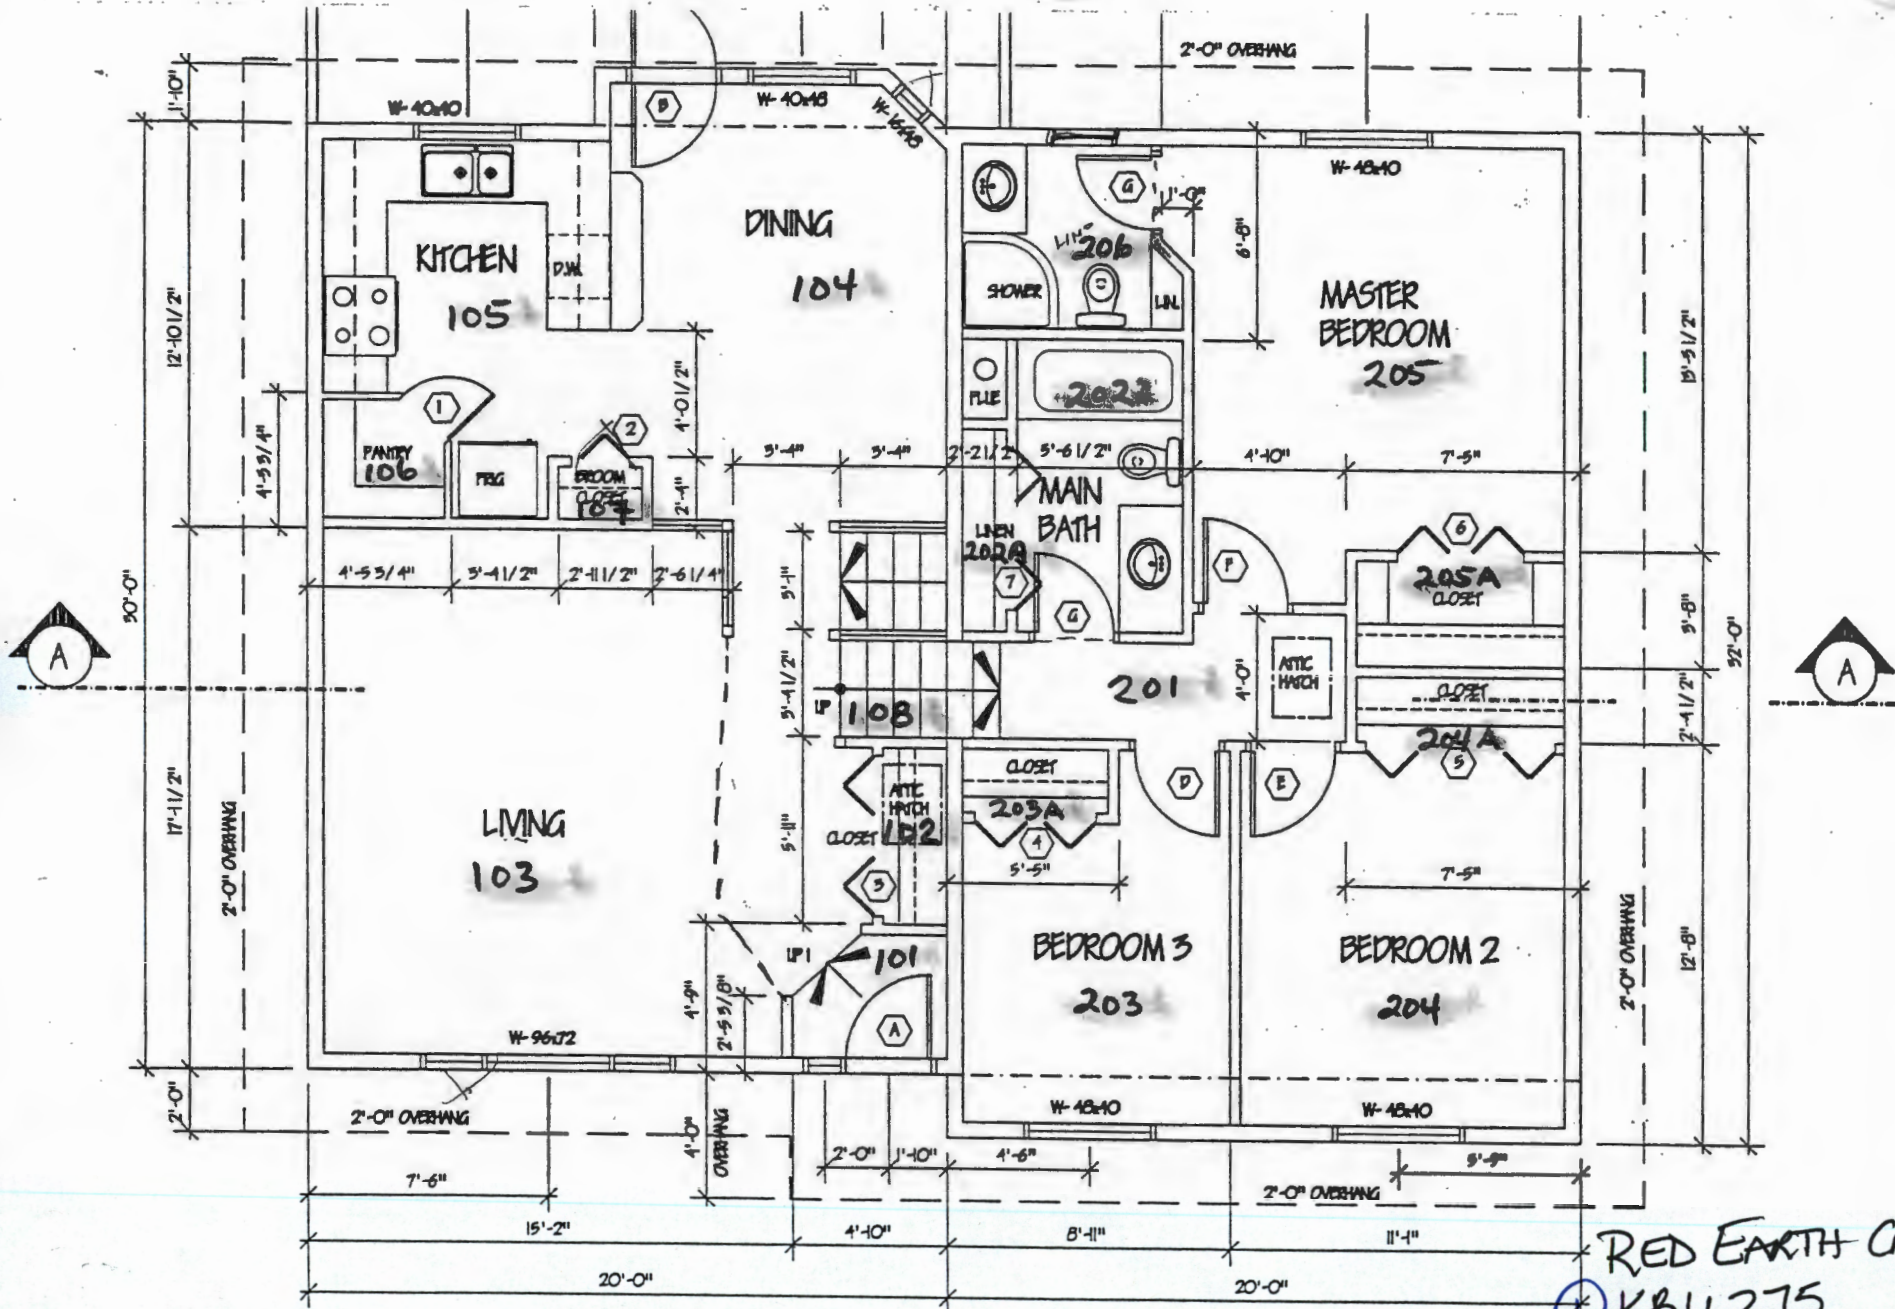

RED EARTH CREEK
 KBU 275
 UNIT #3

KBU 276
 UNIT #4