



FAUST
KBU 486

not available

UNIT 136 + E Duplex
Willow ST
218 M²

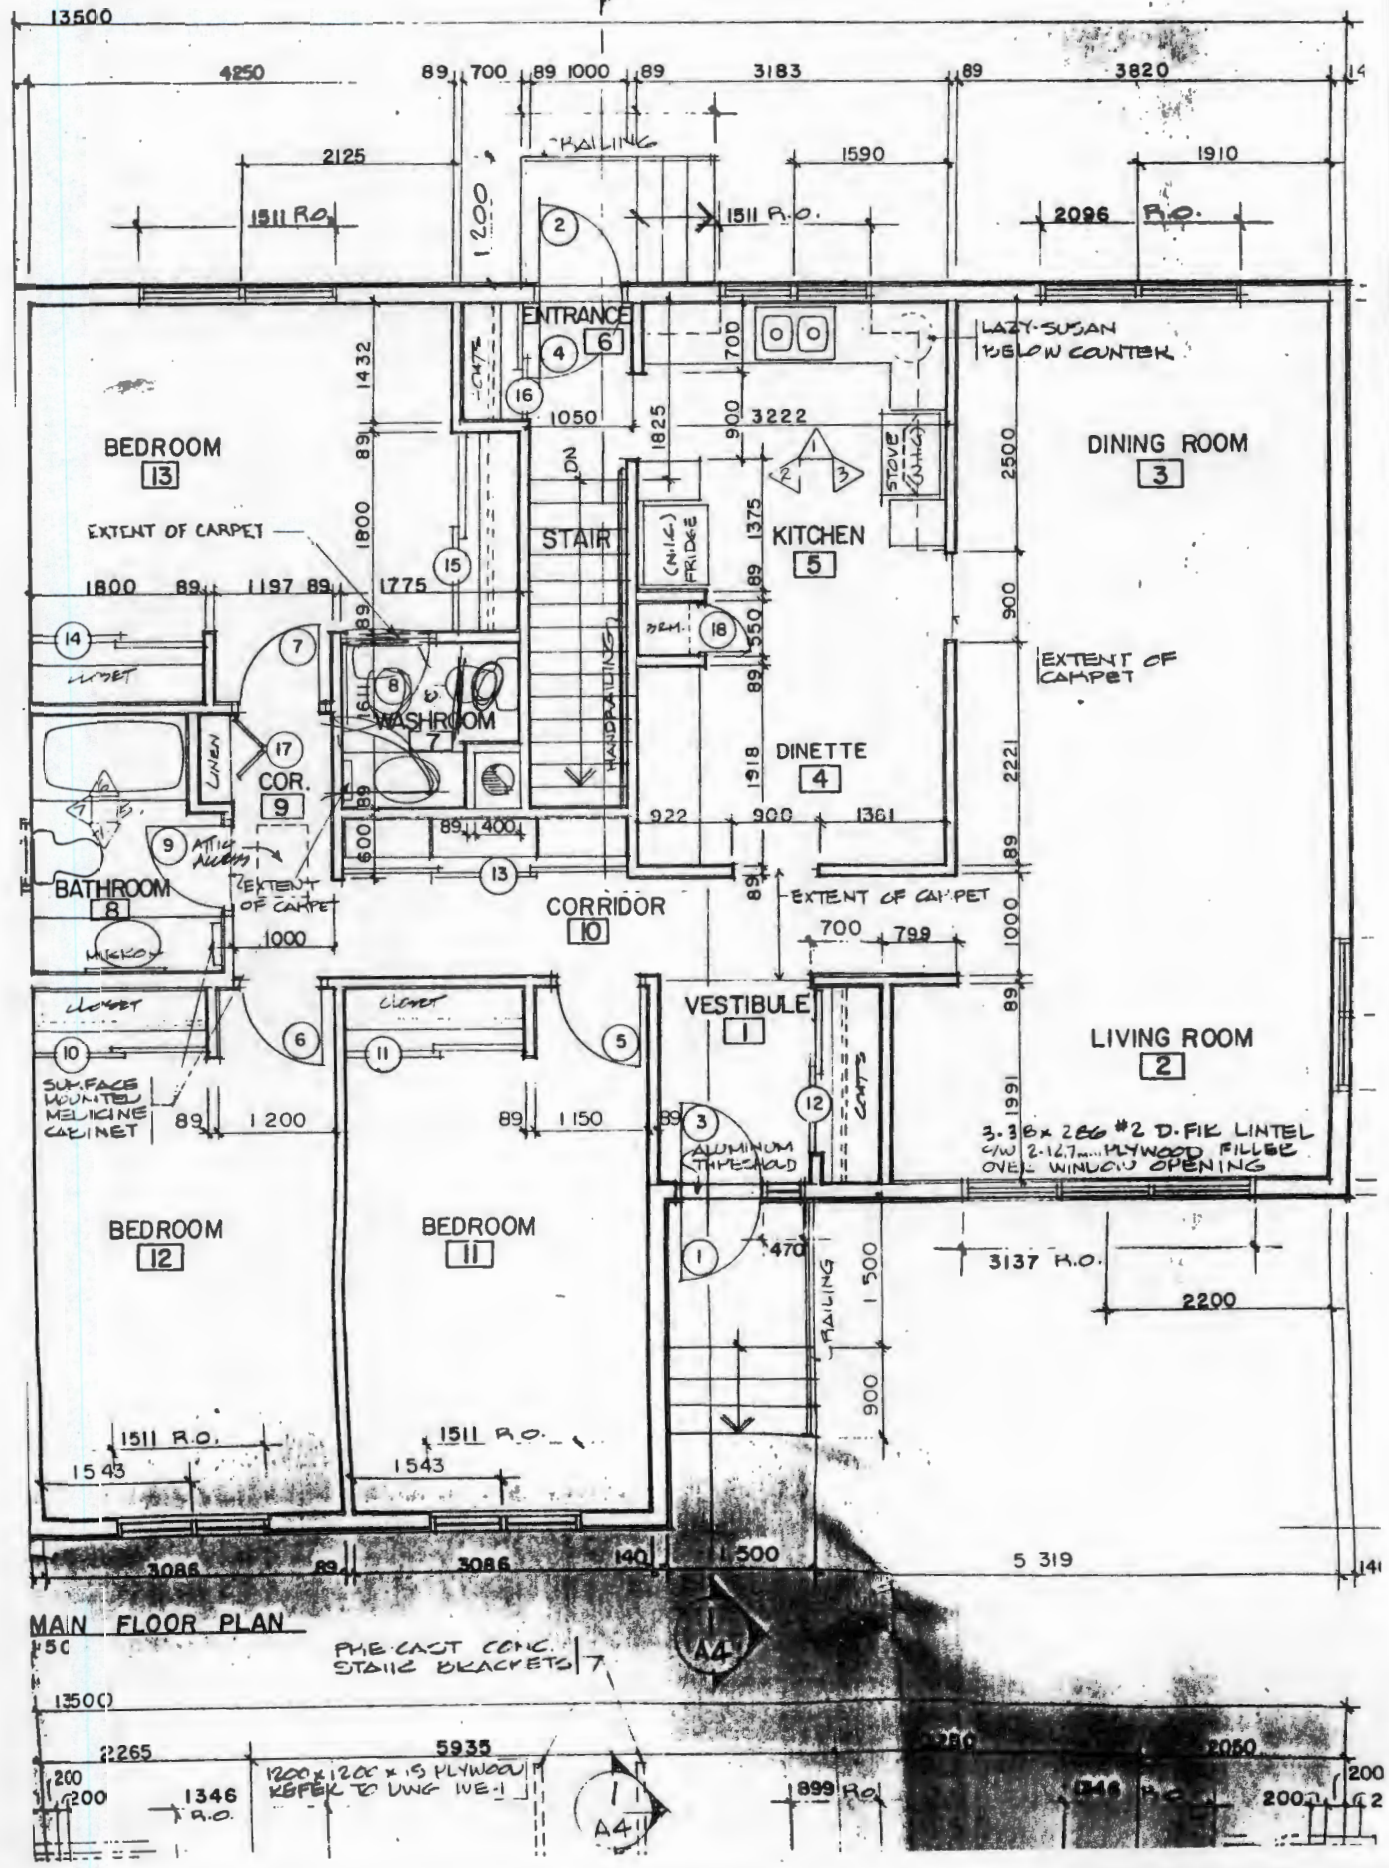


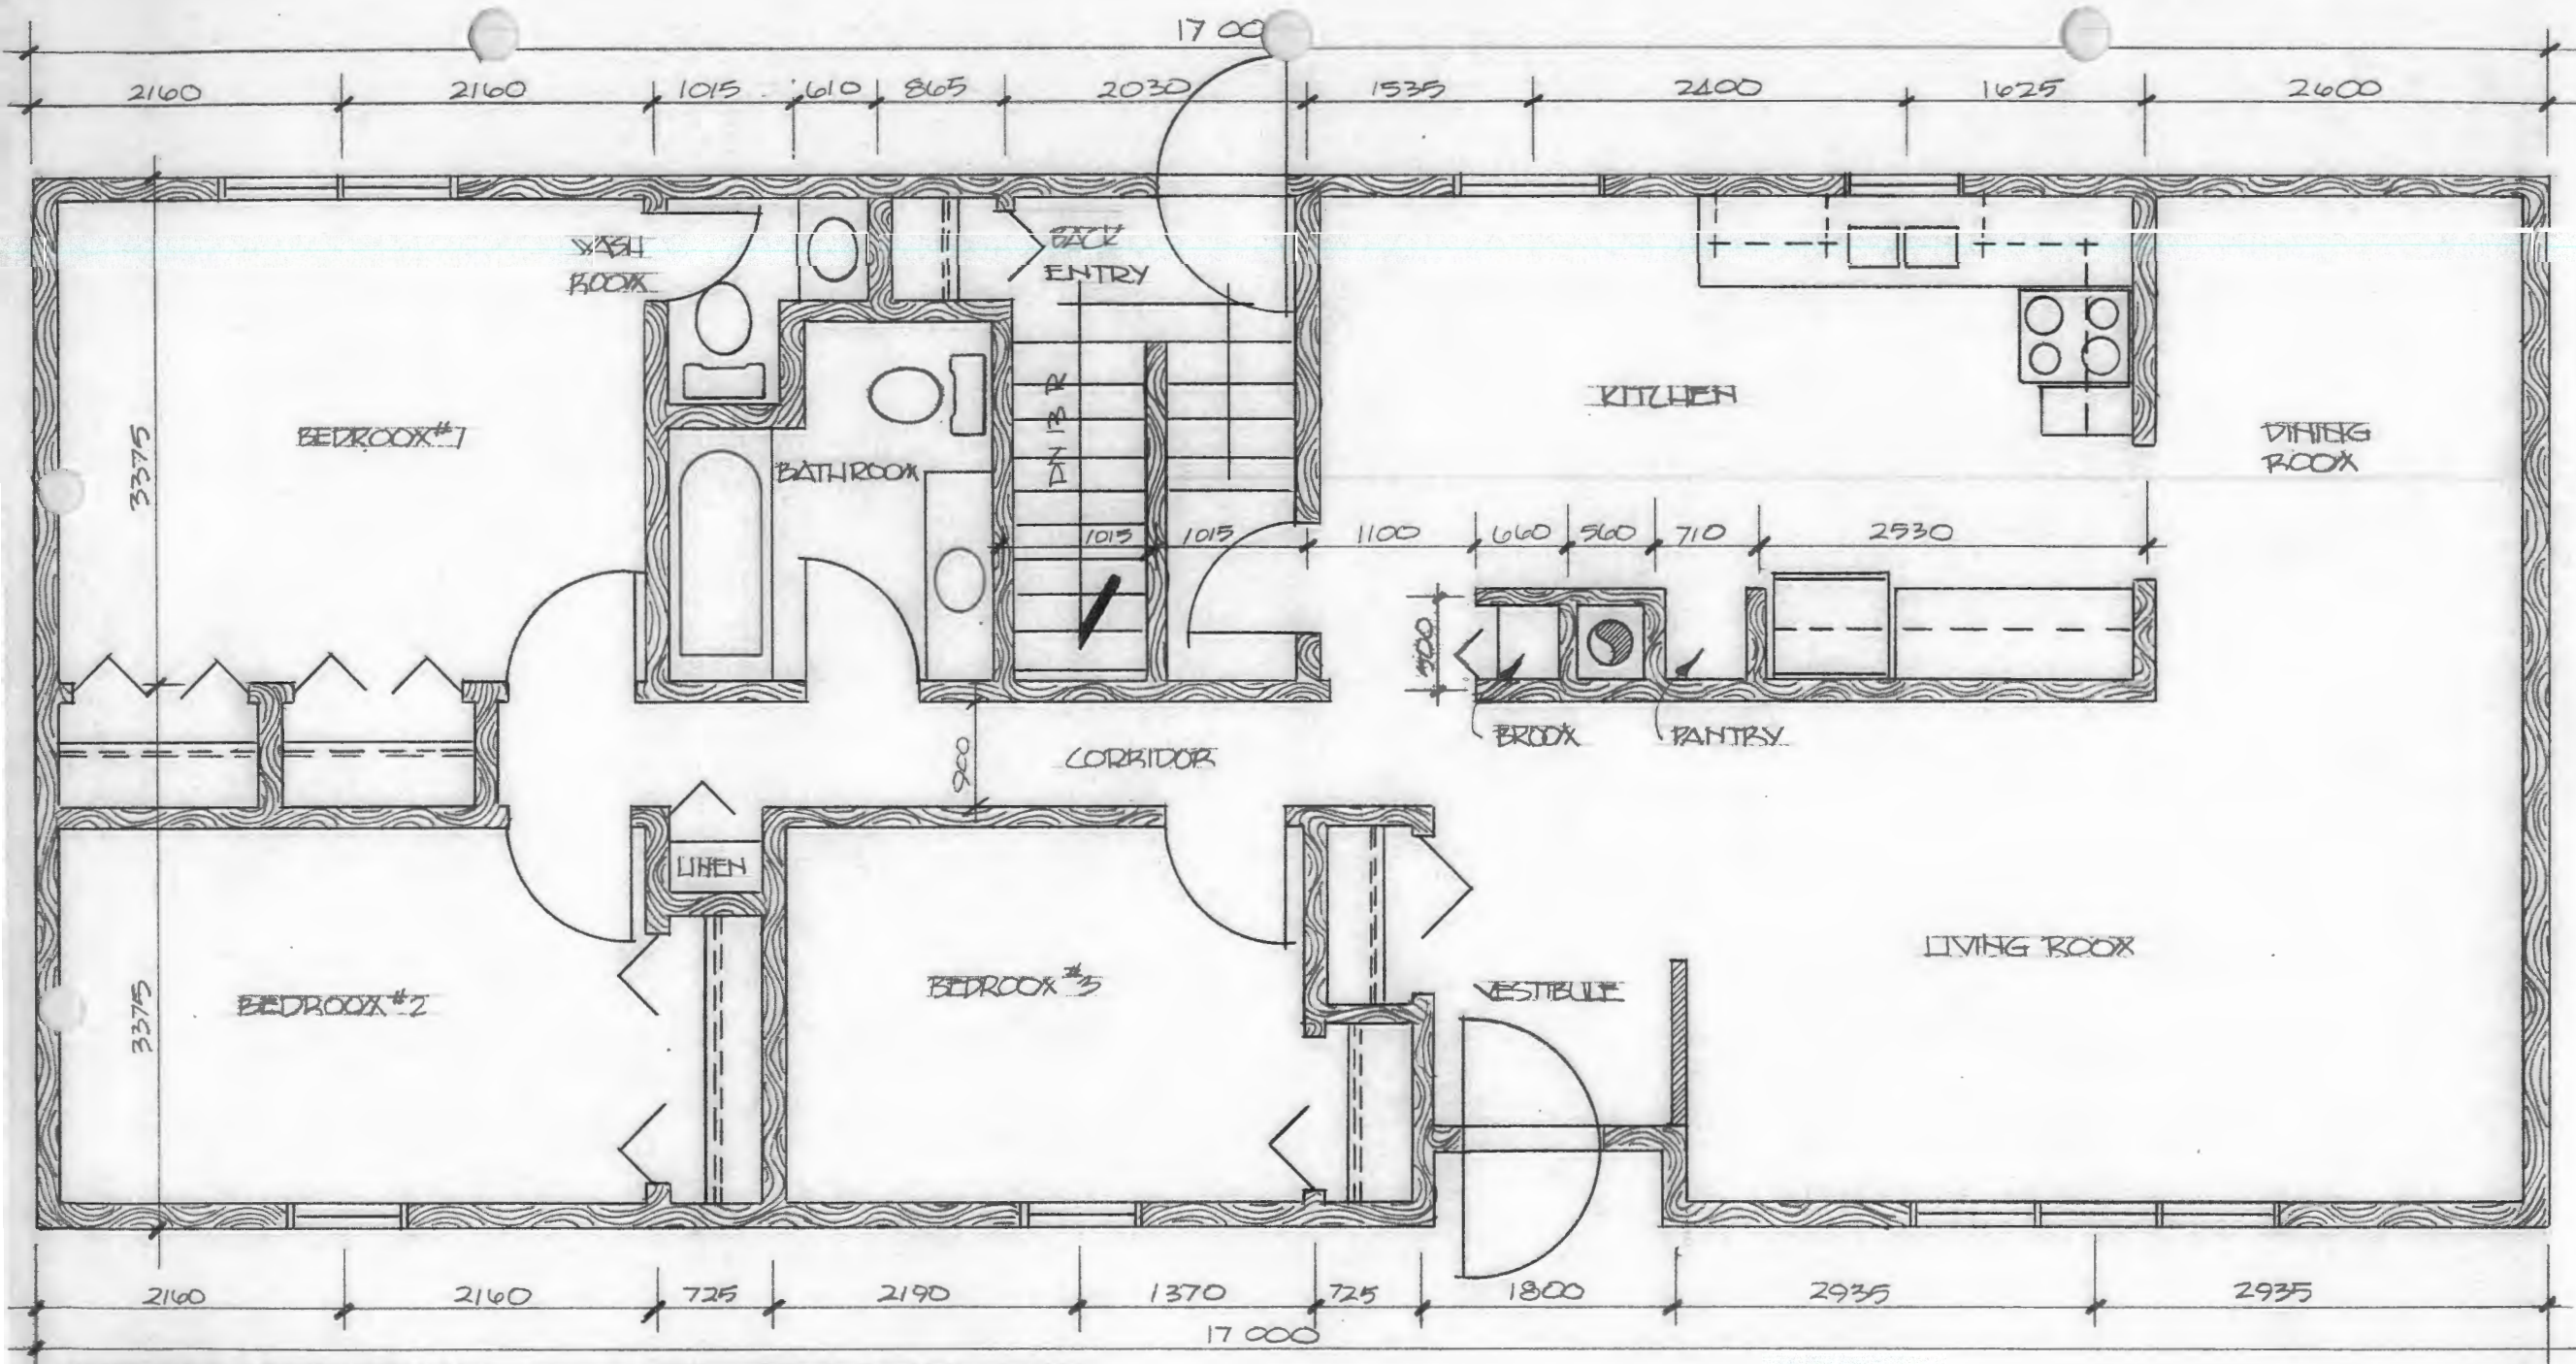

<p>FAUST, ALBERTA R.C.M.P. MARRIED QUARTERS MAIN FLOOR PLAN</p>	<p>SCALE: N.T.S. DATE DVN.: 83-7-05 DVN. BY: S. VERBICKI</p>
---	--

KBU 242 UNIT 13B 4th STW
 KBU 243 UNIT 13C ✓

FAUST, AB P. 1/2

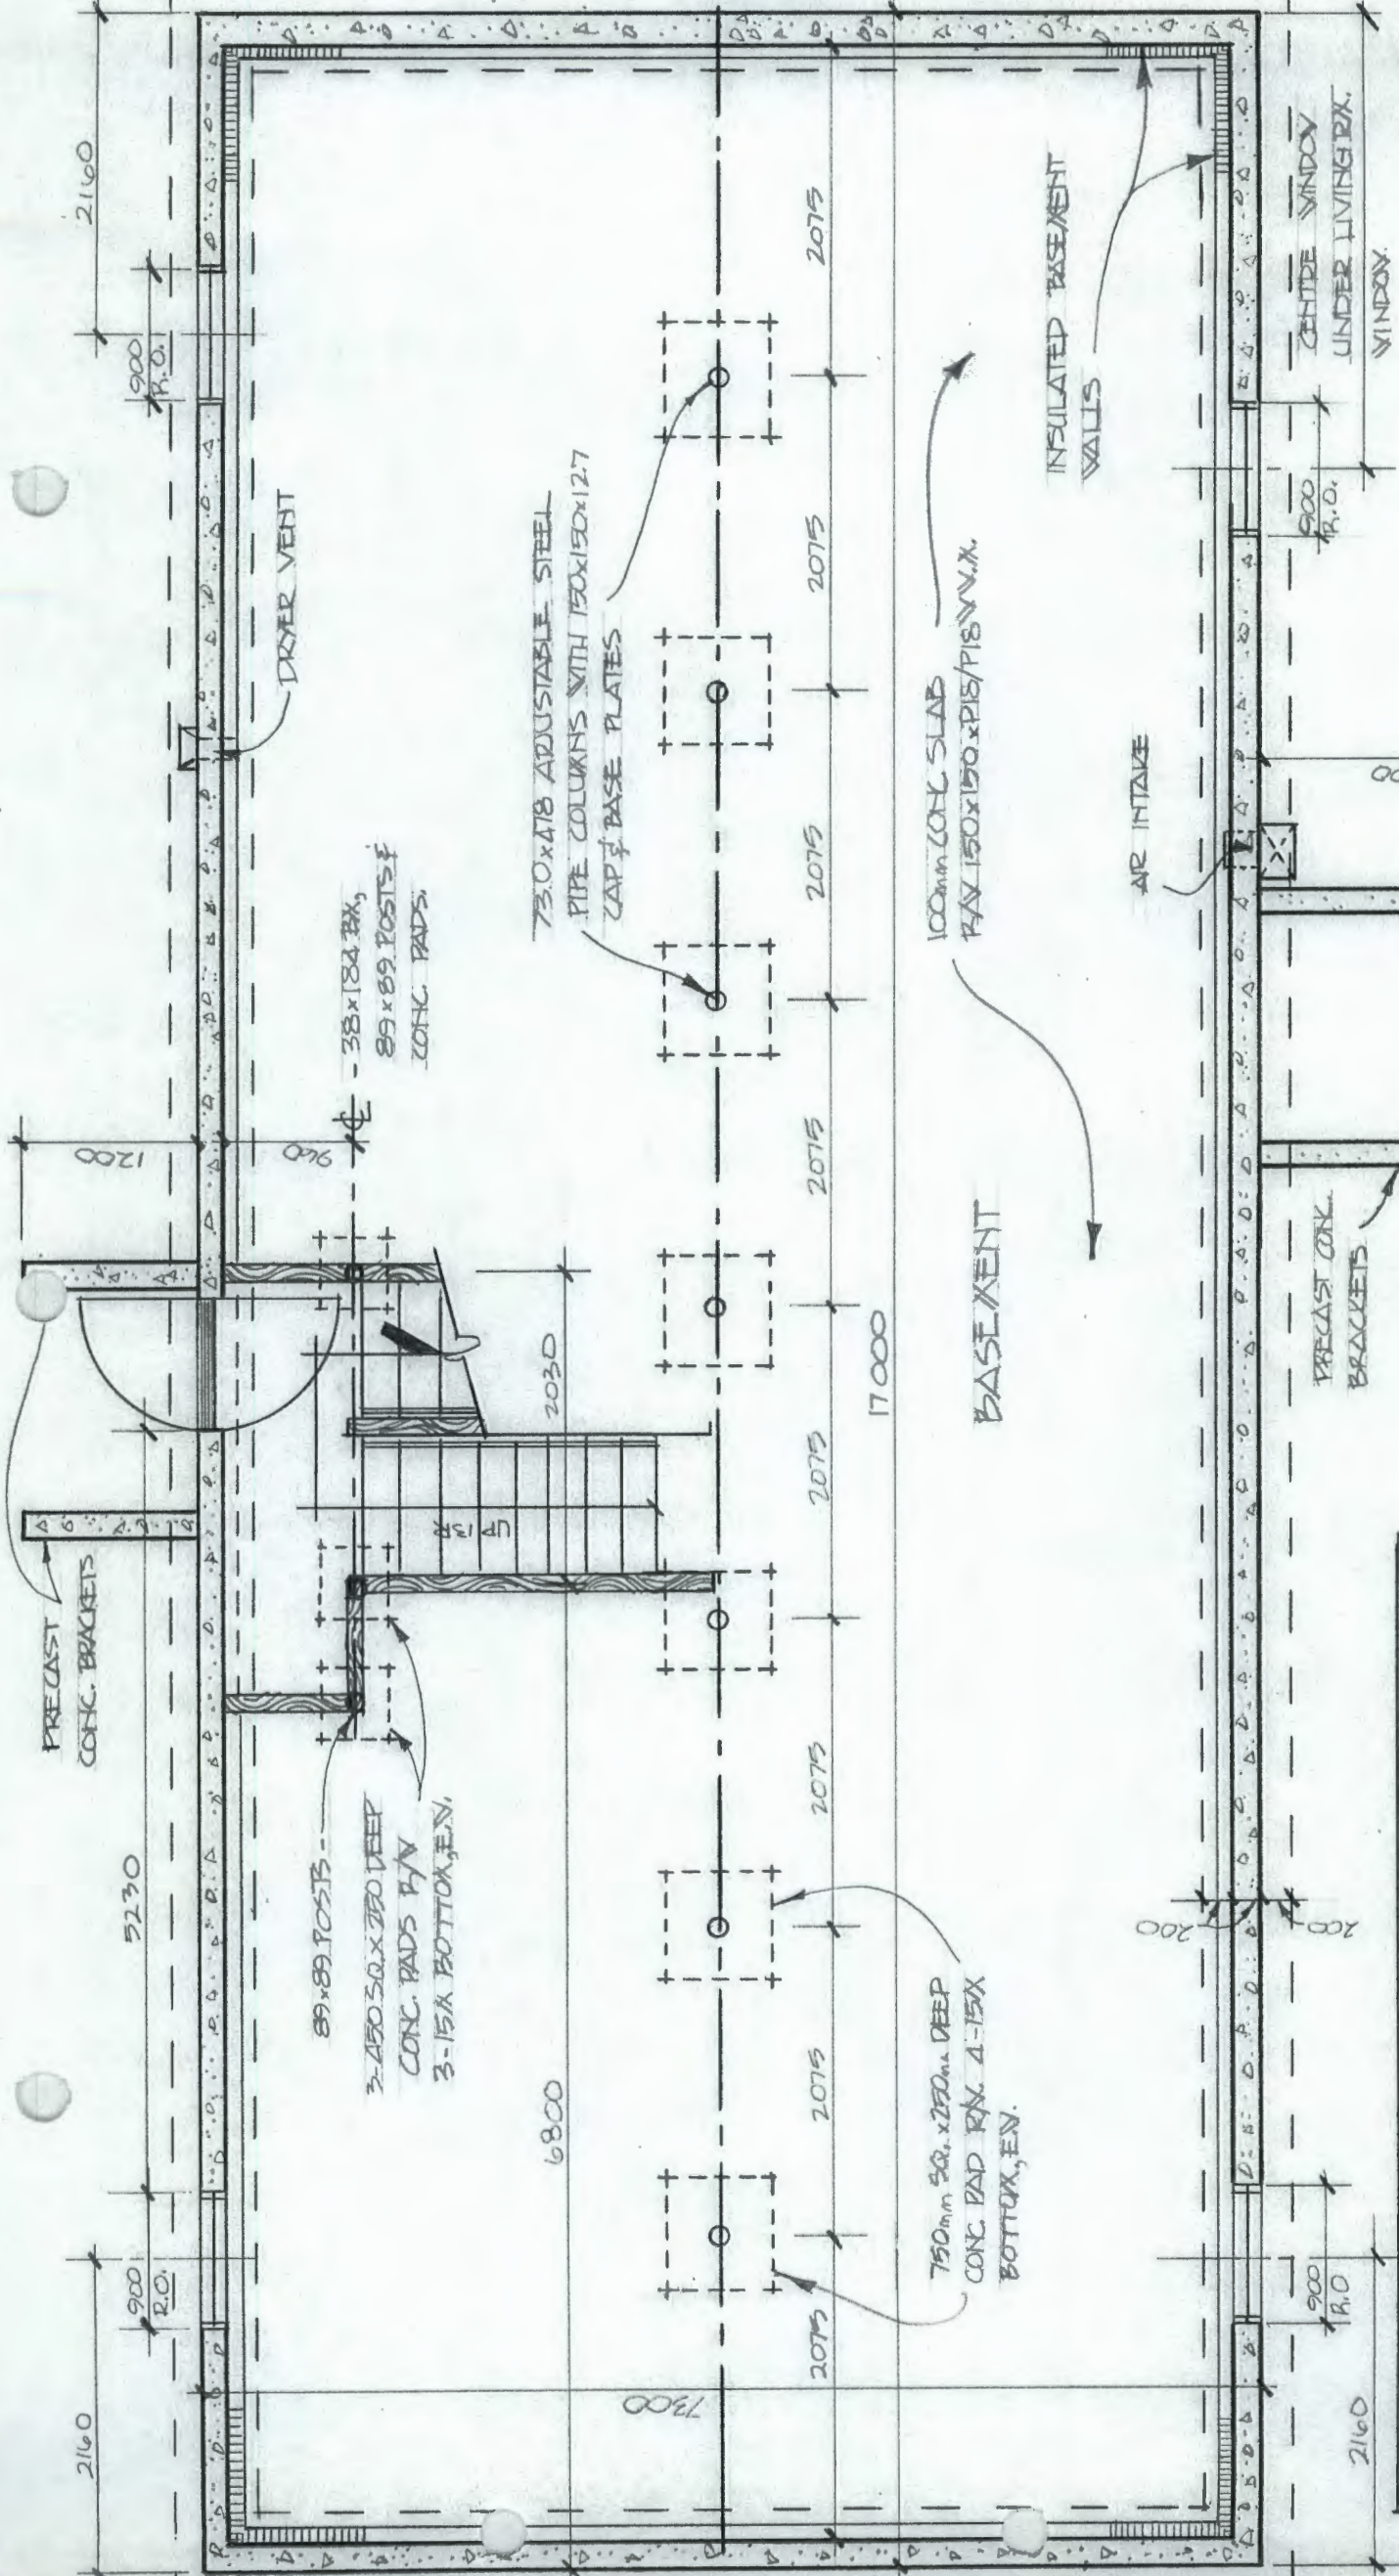

38x184 BK,
89x89 POSTS &
CONG. PADS.

73.0x47.8 ADJUSTABLE STEEL
PIPE COLUMNS WITH 150x150x12.7
CAP & BASE PLATES

100mm CONG. SLAB
150x150x150xPIB/PIB W.W.K.

BASEMENT

INSULATED BASEMENT
WALLS

AIR INTAKE

PRECAST CONG.
BRACKETS

CENTRE WINDOW
UNDER LIVING BRK.
WINDOW

SCALE: N.T.S.
DATE DWN: 03-7-00
DWN BY: S. YERBICKI

FAUST, ALBERTA
R.C.A.P. MARRIED QUARTERS
BASEMENT FLOOR PLAN

FAUST

KBU 242 + KBU 243

P2/2