

**HARBOUR DIVESTITURE
NEWSTEAD, NL**


**PROJECT No. 714547
ISSUED FOR TENDER**

MARCH 2016

LIST OF DRAWINGS:


- C1 OF 3 EXISTING SITE/DEMOLITION PLAN
- C2 OF 3 DEMOLITION PLAN & SECTIONS
- C3 OF 3 NEW SITE PLAN & SECTIONS

PREPARED FOR

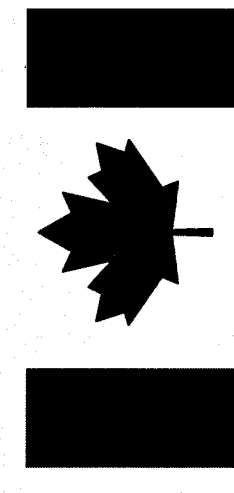

Fisheries and Oceans
Canada

Pêches et Océans
Canada

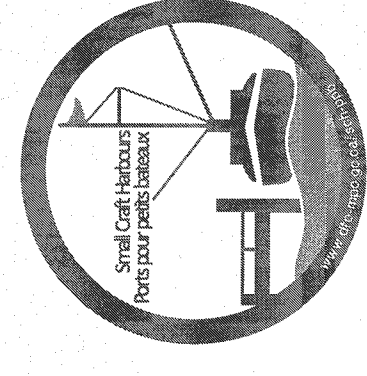


Small Craft Harbours
Newfoundland Region
St. John's, NL.


Ports Pour Petits Bateaux

Canada

SMALL CRAFT HARBOURS

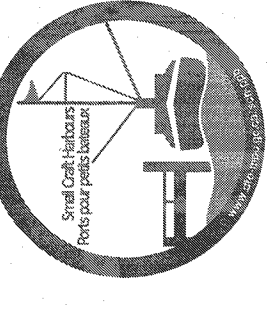

NOTES:
 1. ALL ELEVATIONS ARE IN METRES
 2. ALL DIMENSIONS ARE IN MILLIMETRES
 3. UNLESS OTHERWISE NOTED, DIMENSIONS DO NOT SCALE FROM DRAWING USE DIMENSIONS SHOWN.

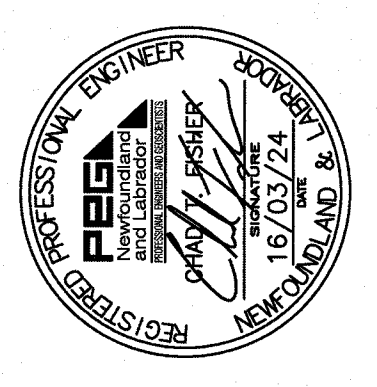



PROVINCE OF NEWFOUNDLAND AND LABRADOR
PERMIT HOLDER
 The Permit Allows
Meridian Engineering Inc.
 to carry out the work described in the Permit No. as issued by PEG... No. 6683... which is valid for the year 2016.

003	ISSUED FOR TENDER	03/24/16
002	ISSUED FOR BEE REVIEW	03/04/16
001	ISSUED FOR BEE REVIEW	02/16/16
revisions	date	
project	date	

HARBOUR DIVESTITURE
NEWSTEAD, NL

drawing sheet
EXISTING SITE /
DEMOLITION PLAN


designed by	conced
date	MARCH 24, 2016
drawn	P.S.
date	MARCH 24, 2016
approved	approved
Project Manager	714547
no. of sheets	C1 OF 3

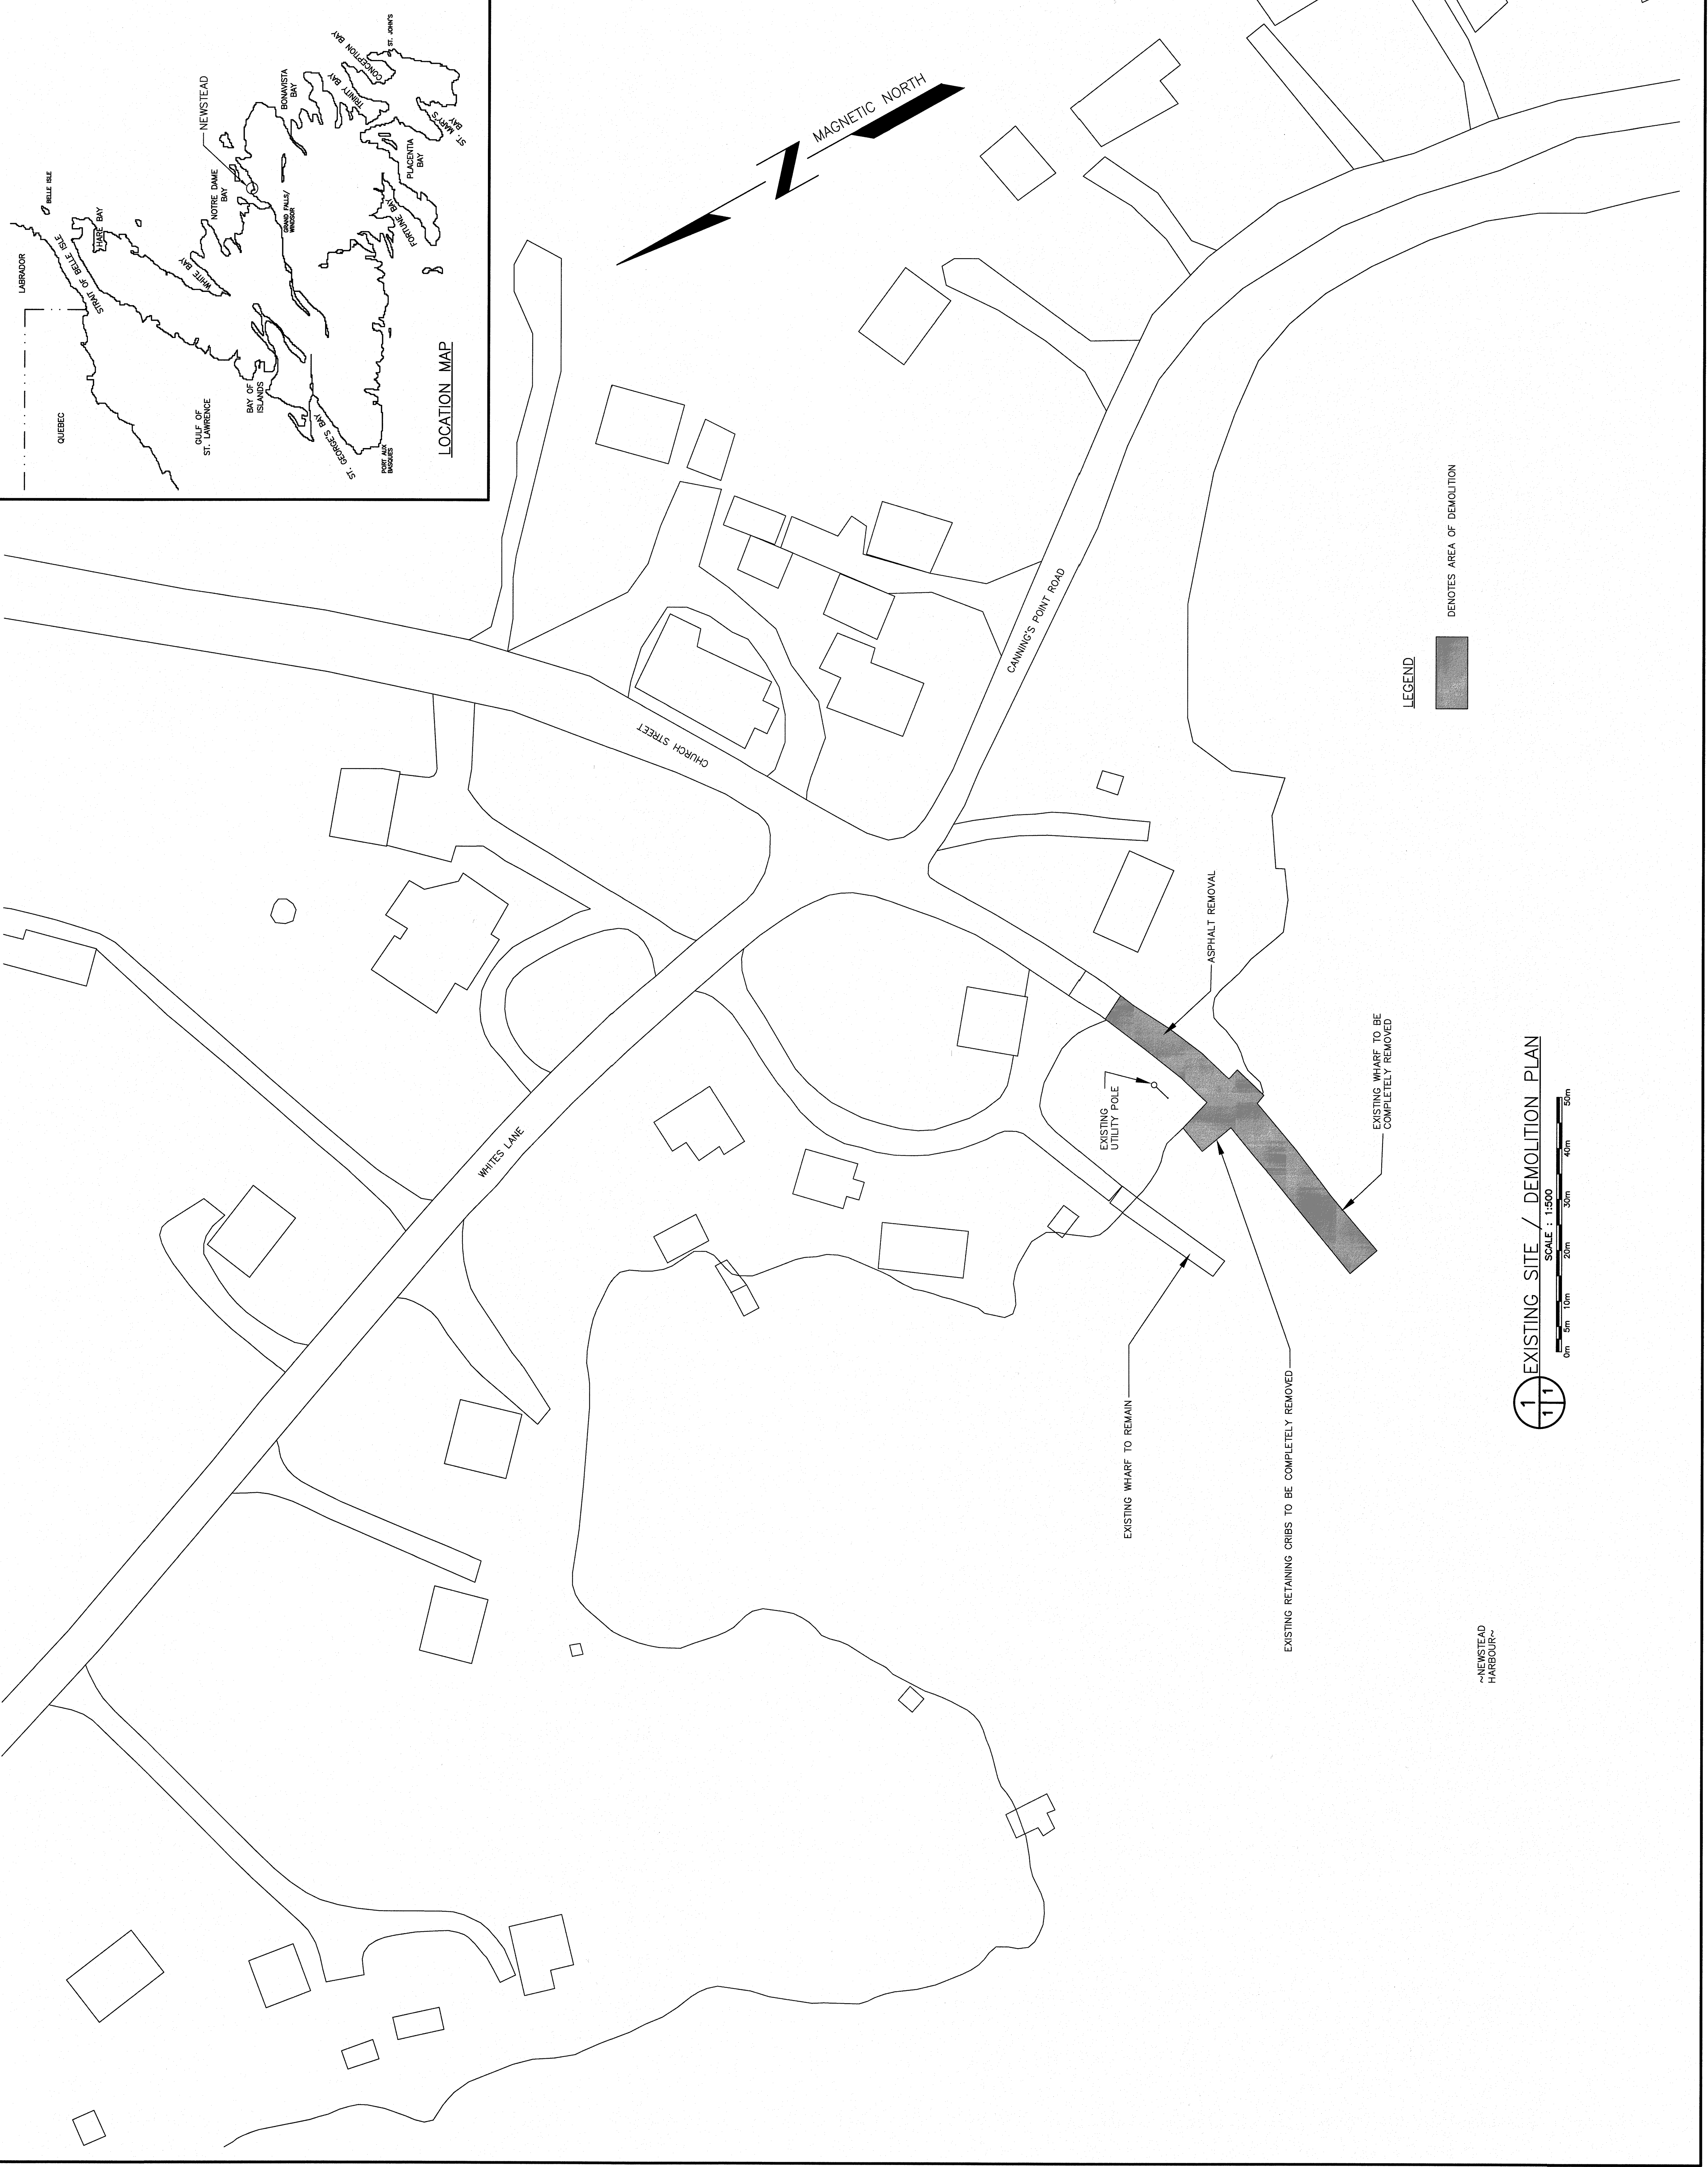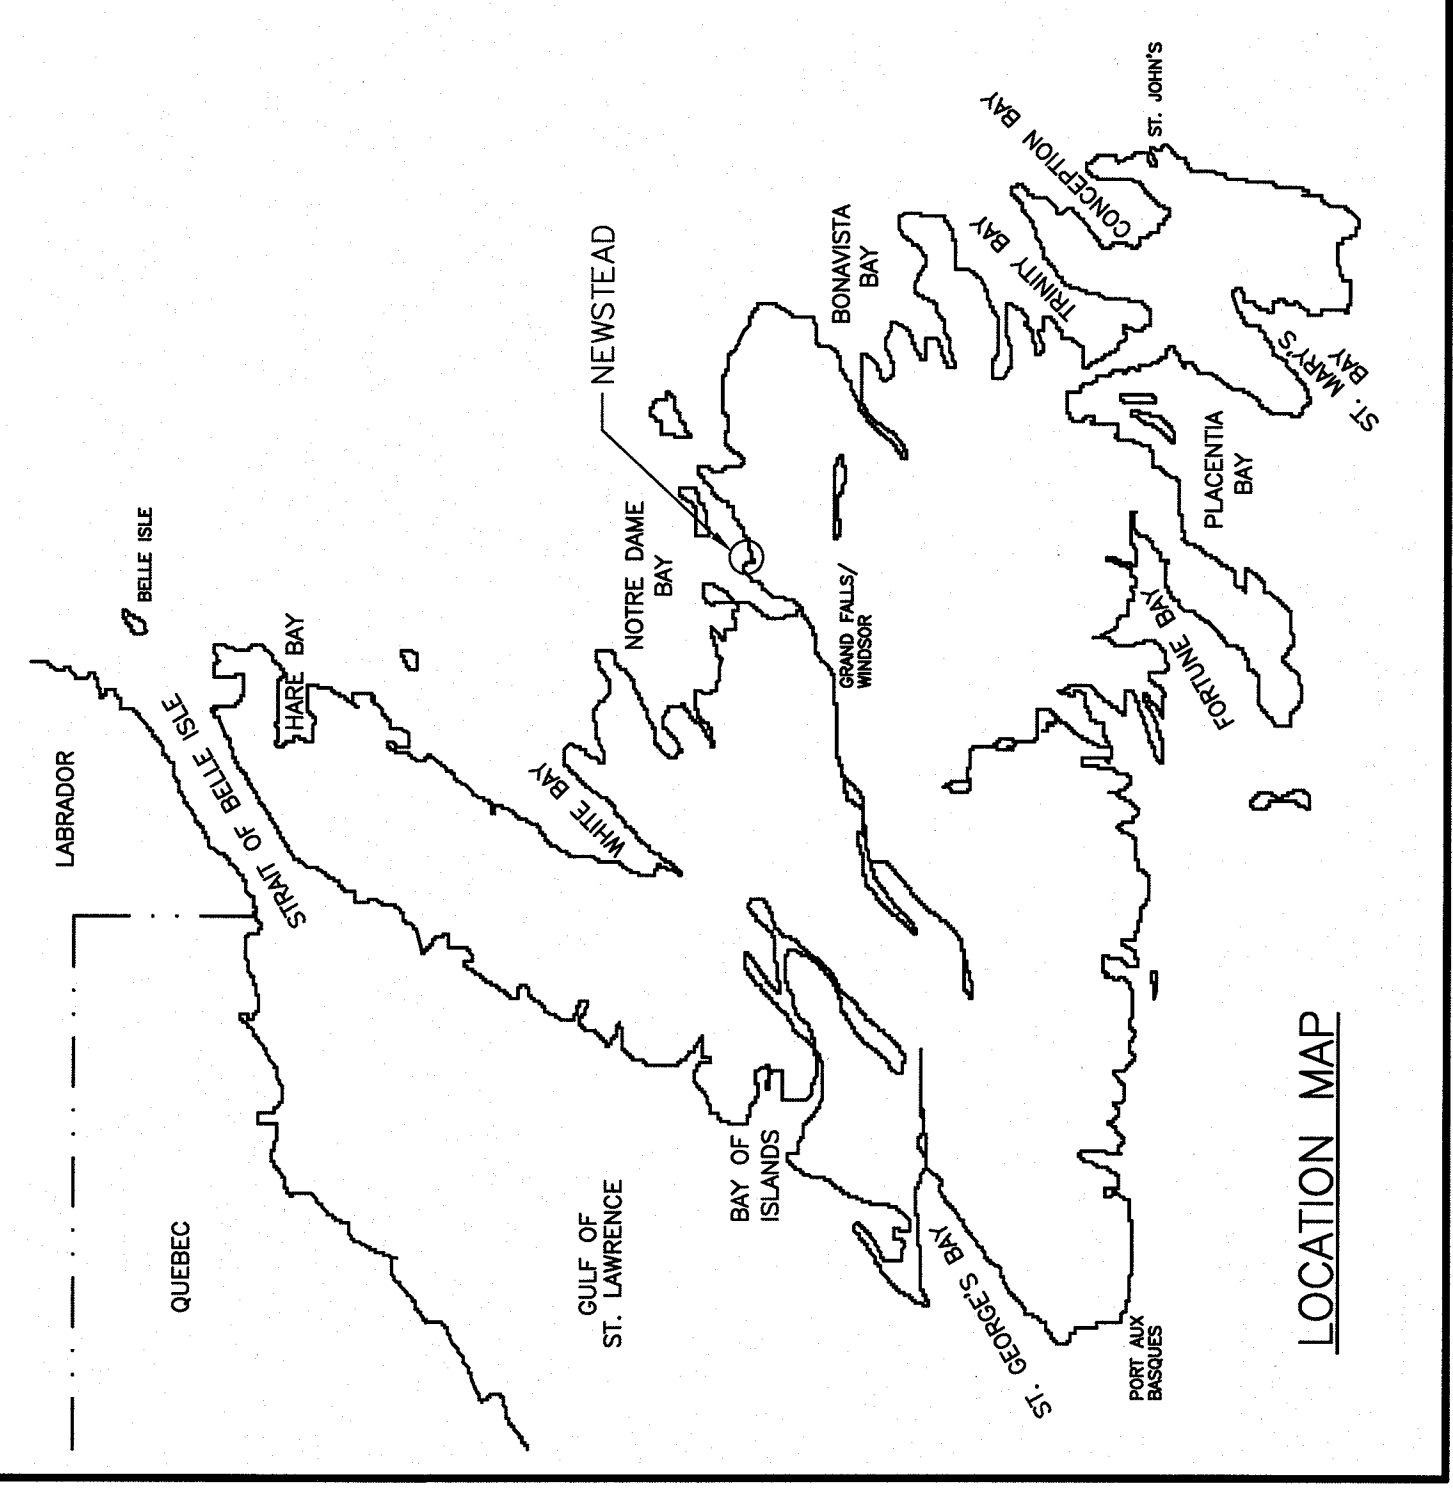

LEGEND
 ■ DENOTES AREA OF DEMOLITION

1 EXISTING SITE / DEMOLITION PLAN
 SCALE : 1:500
 0m 5m 10m 20m 30m 40m 50m

NEWSTEAD HARBOUR

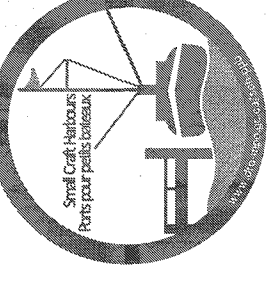

NOTES:
 1. ALL ELEVATIONS ARE IN METRES UNLESS OTHERWISE NOTED.
 2. ALL DIMENSIONS ARE IN MILLIMETRES UNLESS OTHERWISE NOTED.
 3. DIMENSIONS SHOWN FROM DRAWING USE 
 4. CONTRACTOR TO CONFIRM LIMITS AND GRADES OF NEW WORK, WITH RESPECT TO EXISTING CONDITIONS UPON COMPLETION OF DEMOLITION WORK. CONTRACTOR TO PROVIDE A SMOOTH TRANSITION INTO EXISTING FEATURES. MAINTAIN POSITIVE DRAINAGE AND TO AVOID CREATING ANY LOW SPOTS.




PROVINCE OF NEWFOUNDLAND AND LABRADOR
 PERMIT HOLDER
 This Permit Allows
Meridian Engineering Inc.
 to practice Professional Engineering
 in Newfoundland and Labrador
 Permit No. 201603
 which is valid for the year 2016.

003	ISSUED FOR TENDER	03/24/19
001	ISSUED FOR 60% REVIEW	02/26/16
001	ISSUED FOR 60% REVIEW	02/16/19
revisions	date	
project	date	

HARBOUR DIVESTITURE
 NEWSTEAD, NL

drawing
 design
**NEW SITE PLAN
 & SECTION**

designer	CF
date	MARCH 24, 2016
drawn	P.S.
date	MARCH 24, 2016
approved	
approved	
Tender	LDI Project Manager
Submission	
project number	714547
no. du projet	
drawing no.	C3 OF 3

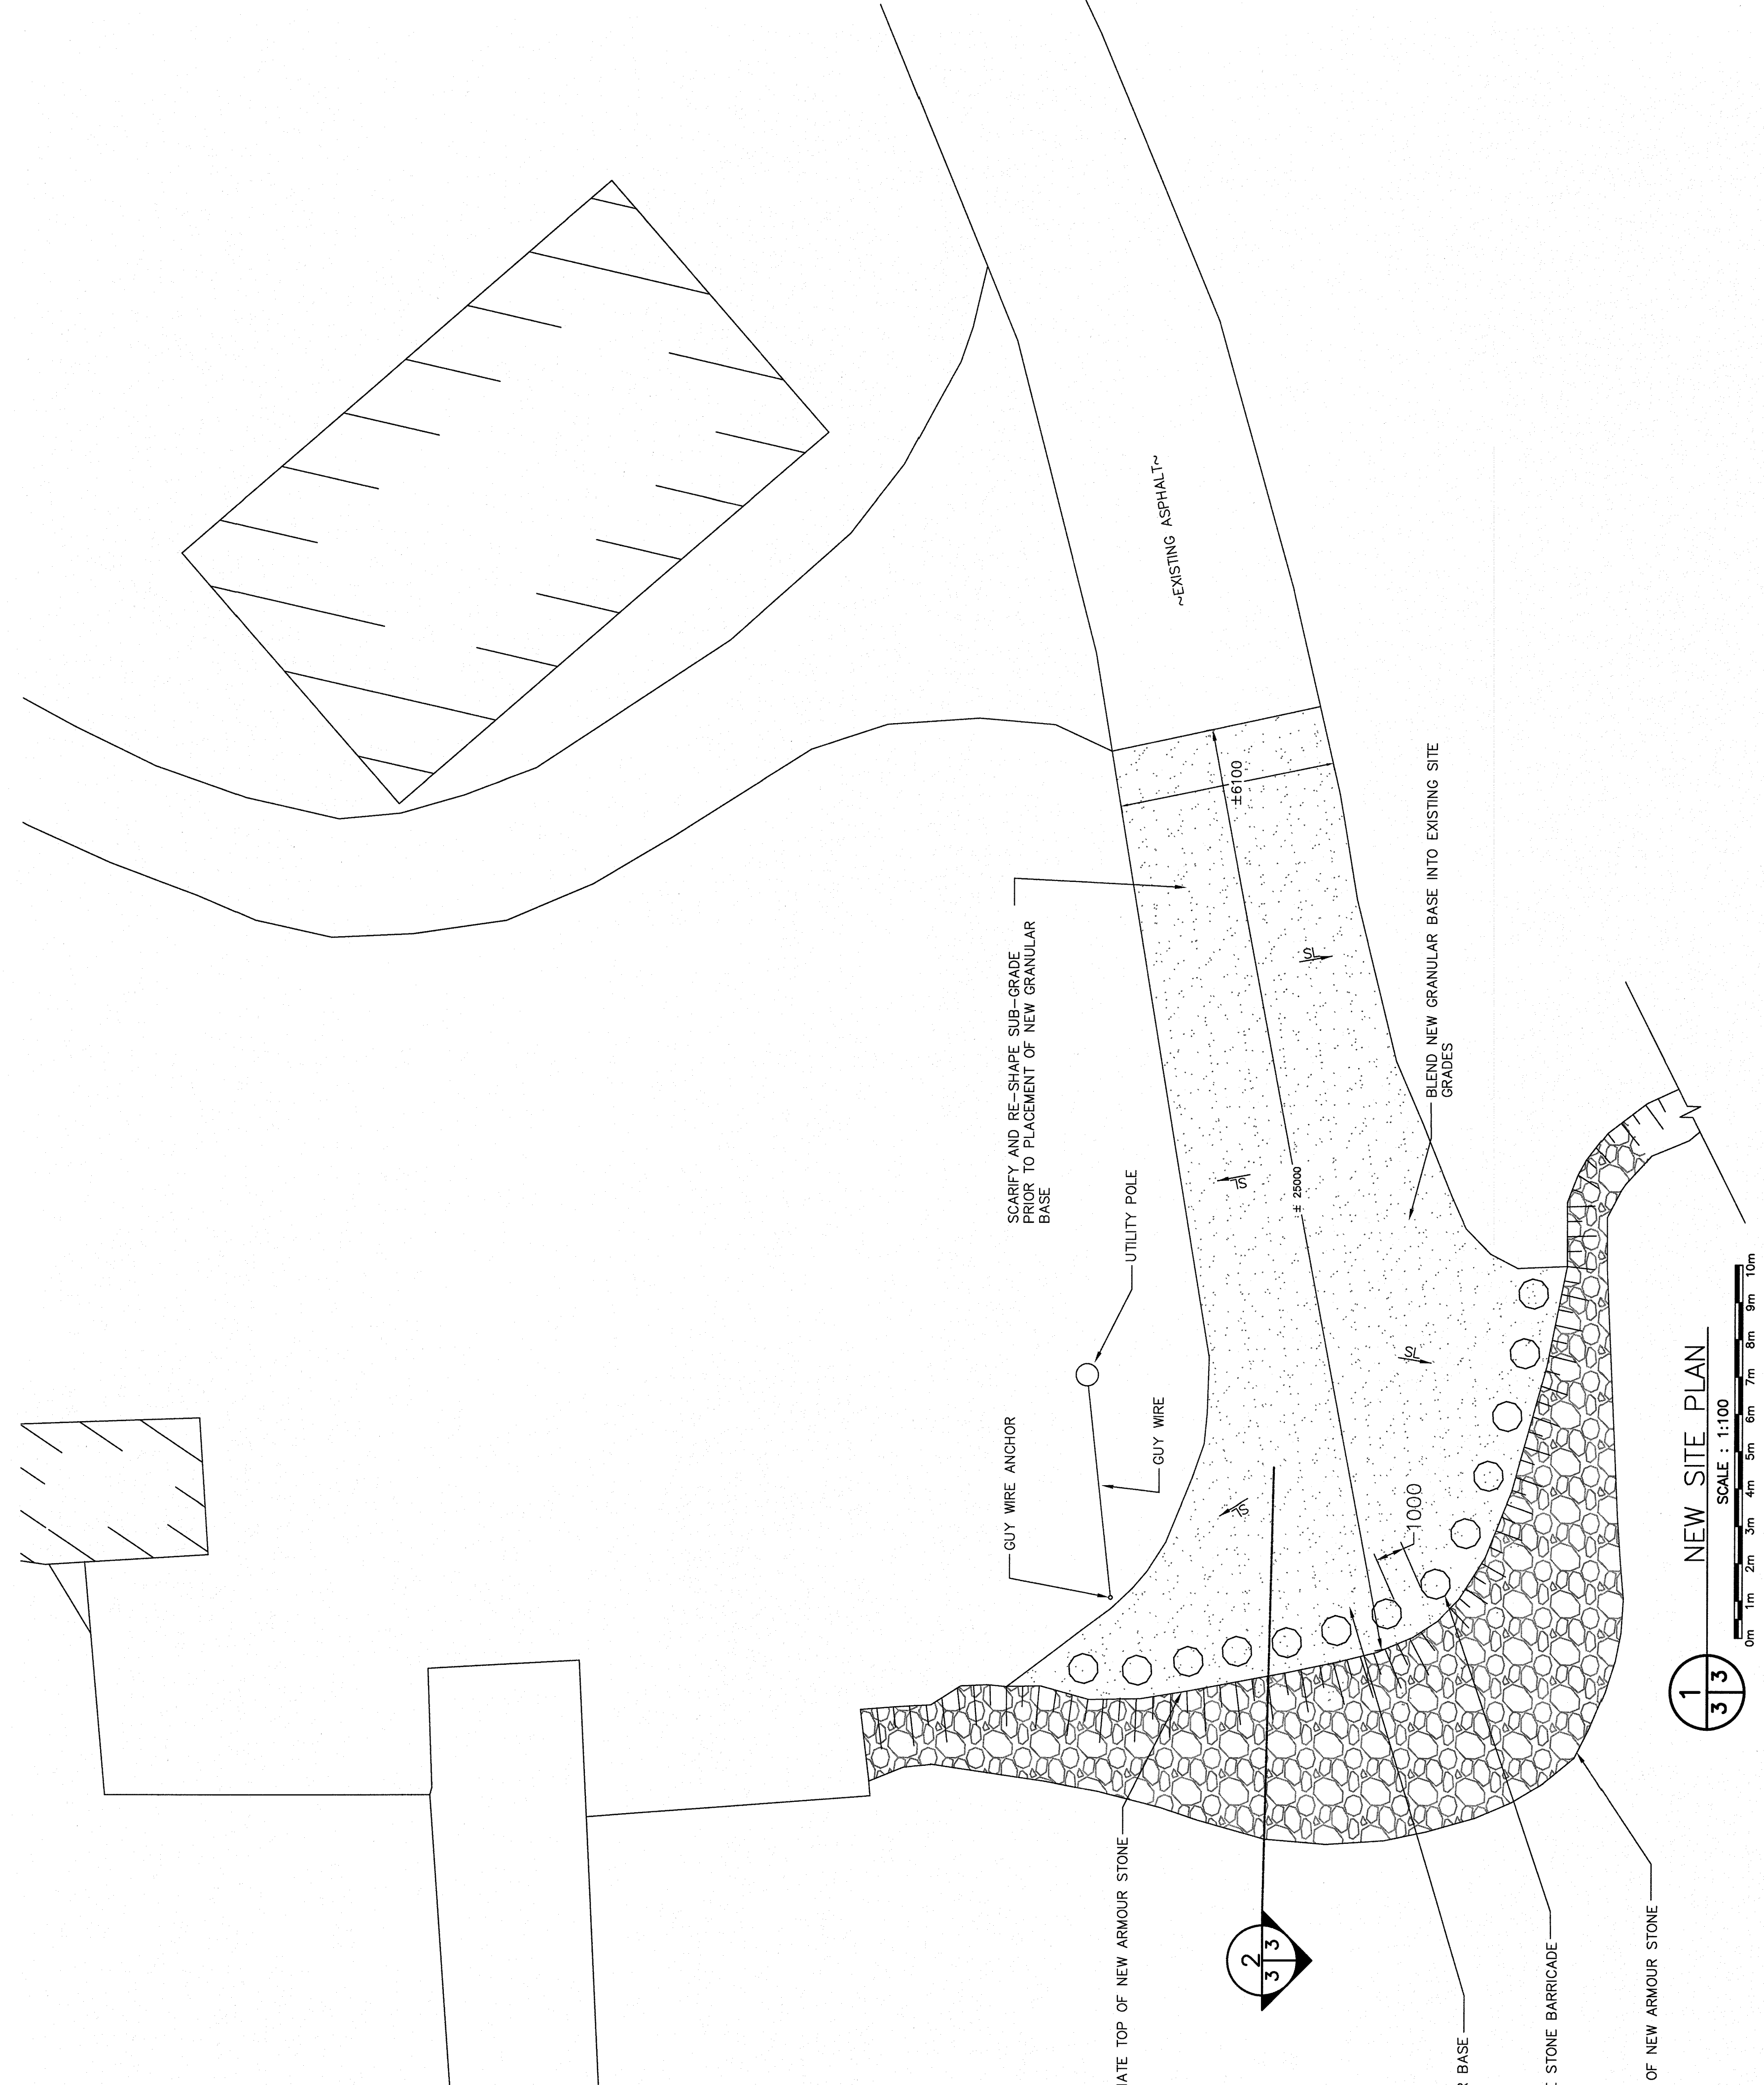

LEGEND

- DENOTES LIMITS OF NEW GRANULAR BASE. CONFIRM WITH DEPARTMENTAL REPRESENTATIVE.
- DENOTES LIMITS OF NEW ARMOUR STONE. CONFIRM WITH DEPARTMENTAL REPRESENTATIVE.
- APPROXIMATE GRADE SLOPE DIRECTION

