



THEATRE: GROUND FLOOR REFLECTED CEILING PLAN

SCALE: 1/4" = 1'-0"

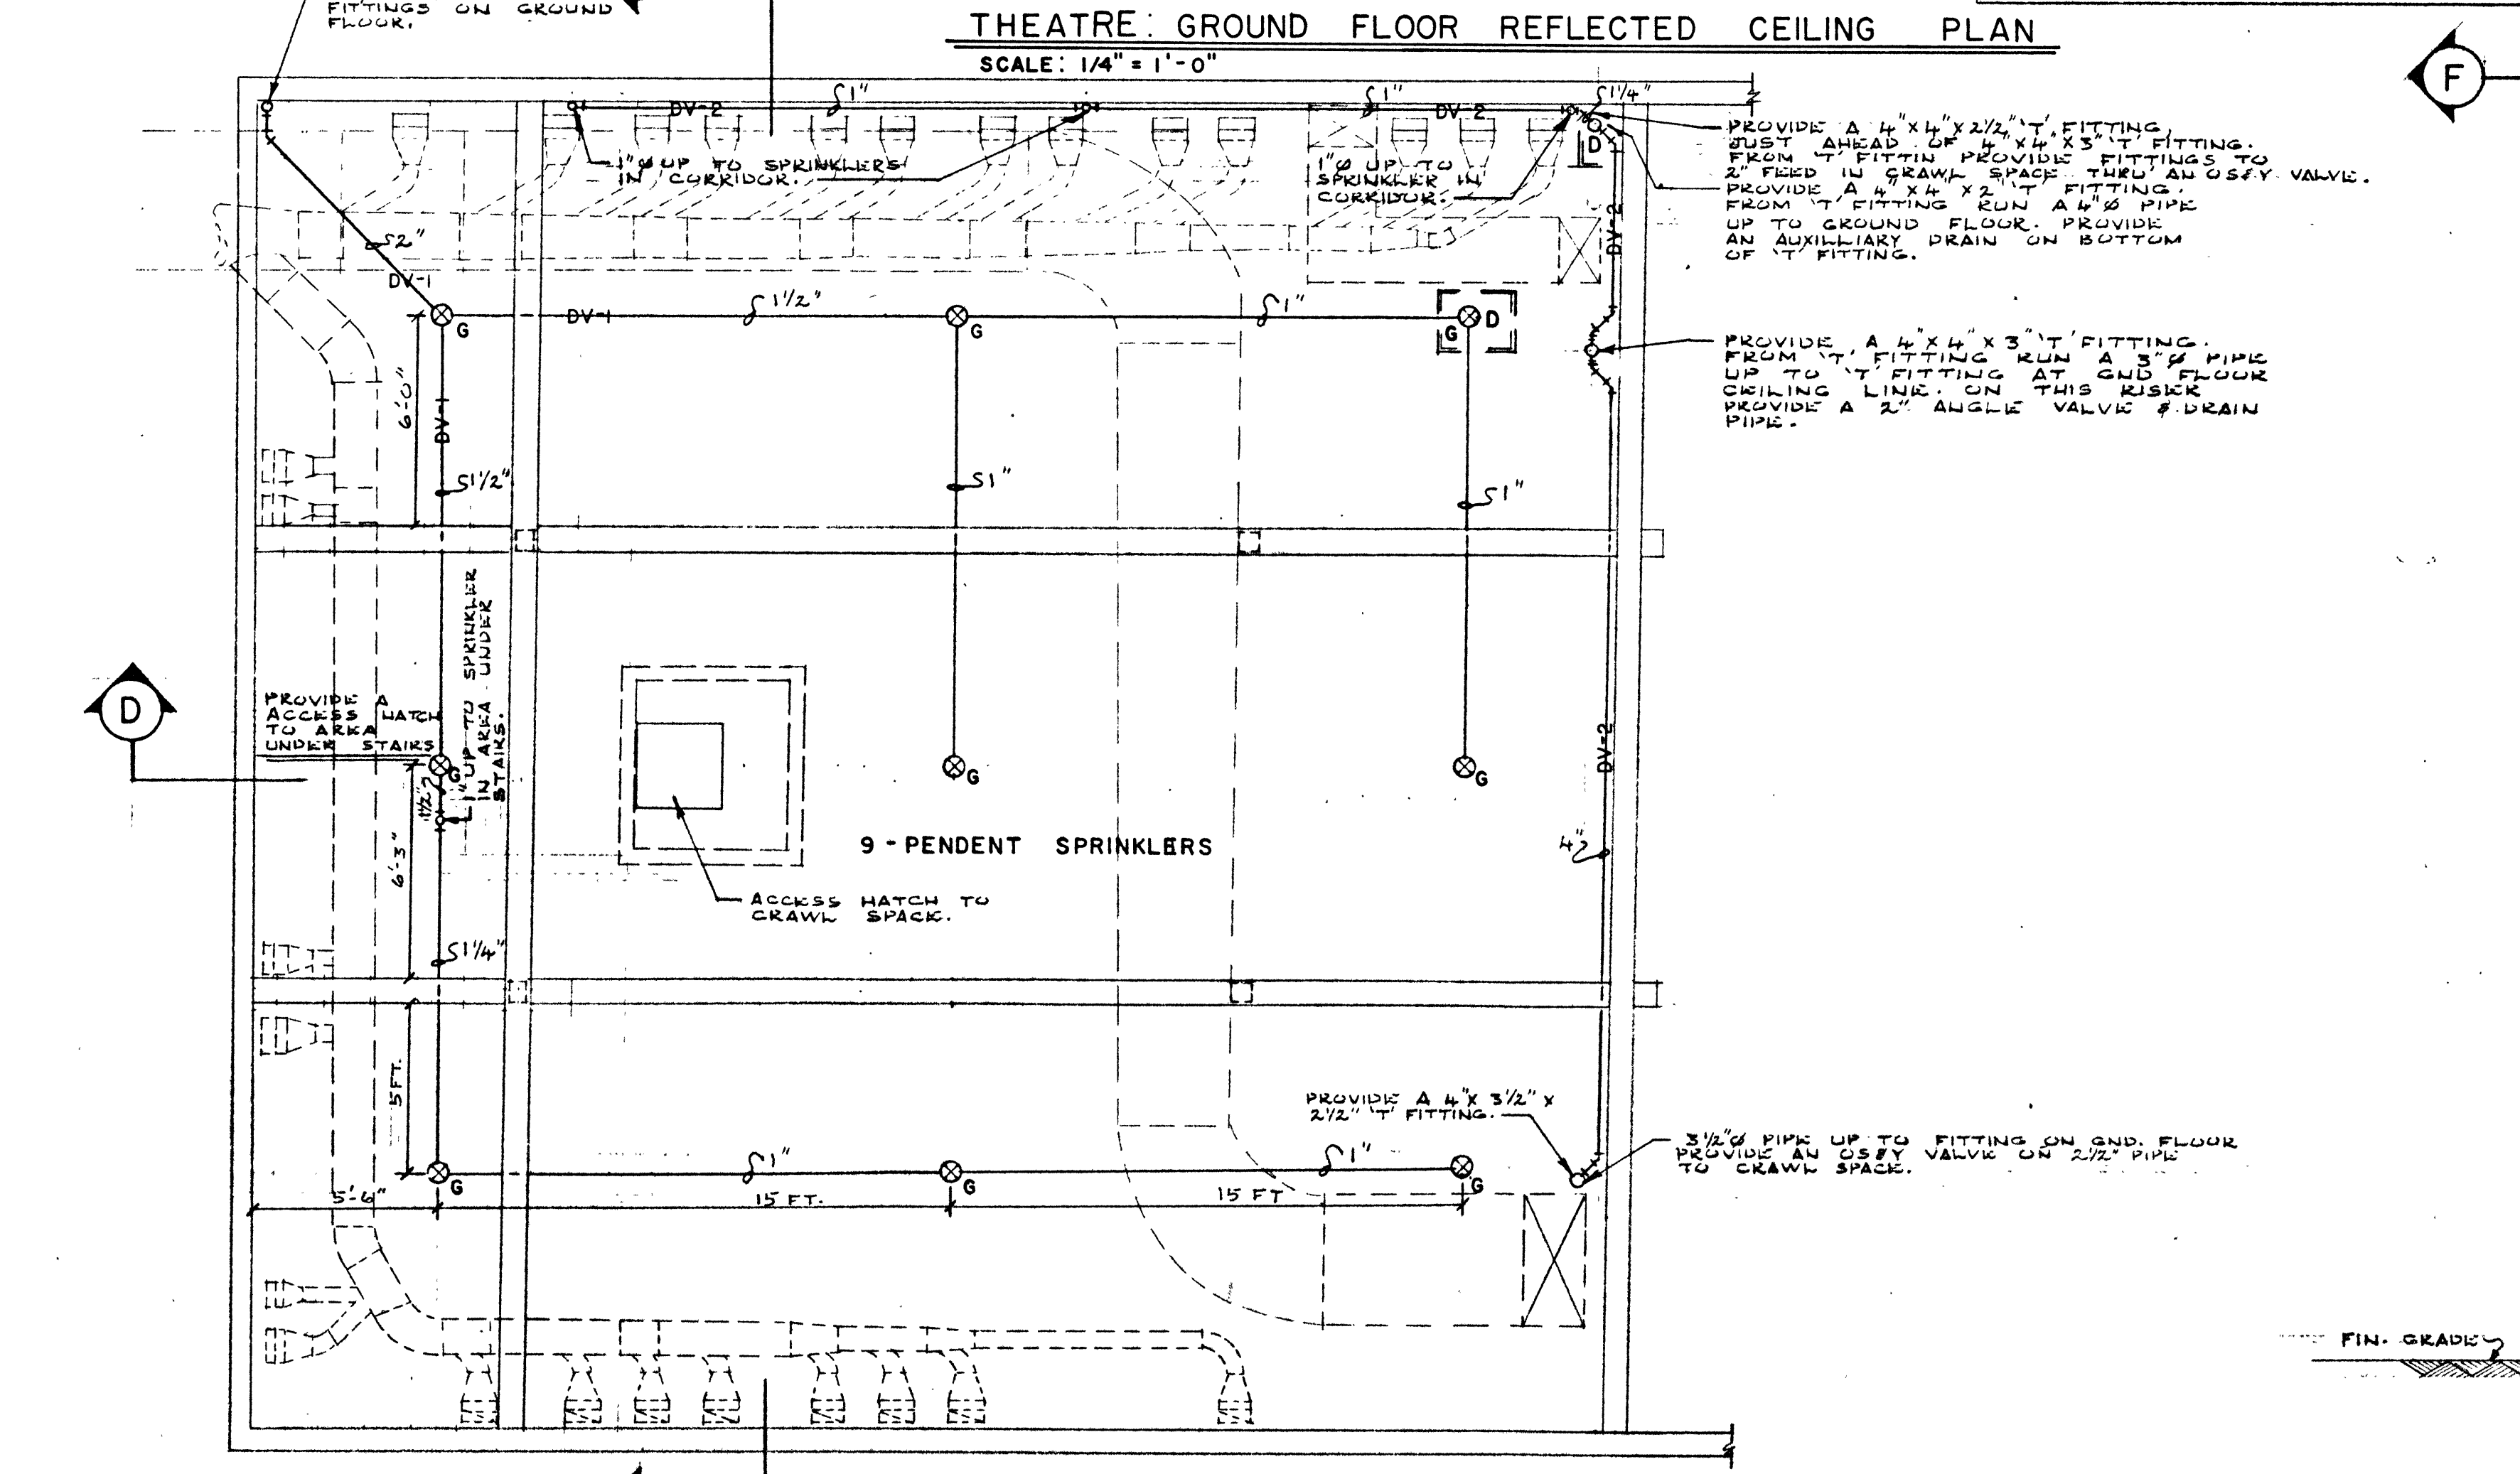

PLAN: STORAGE AREA UNDER STAGE FLOOR

SCALE: 1/4" = 1'-0"

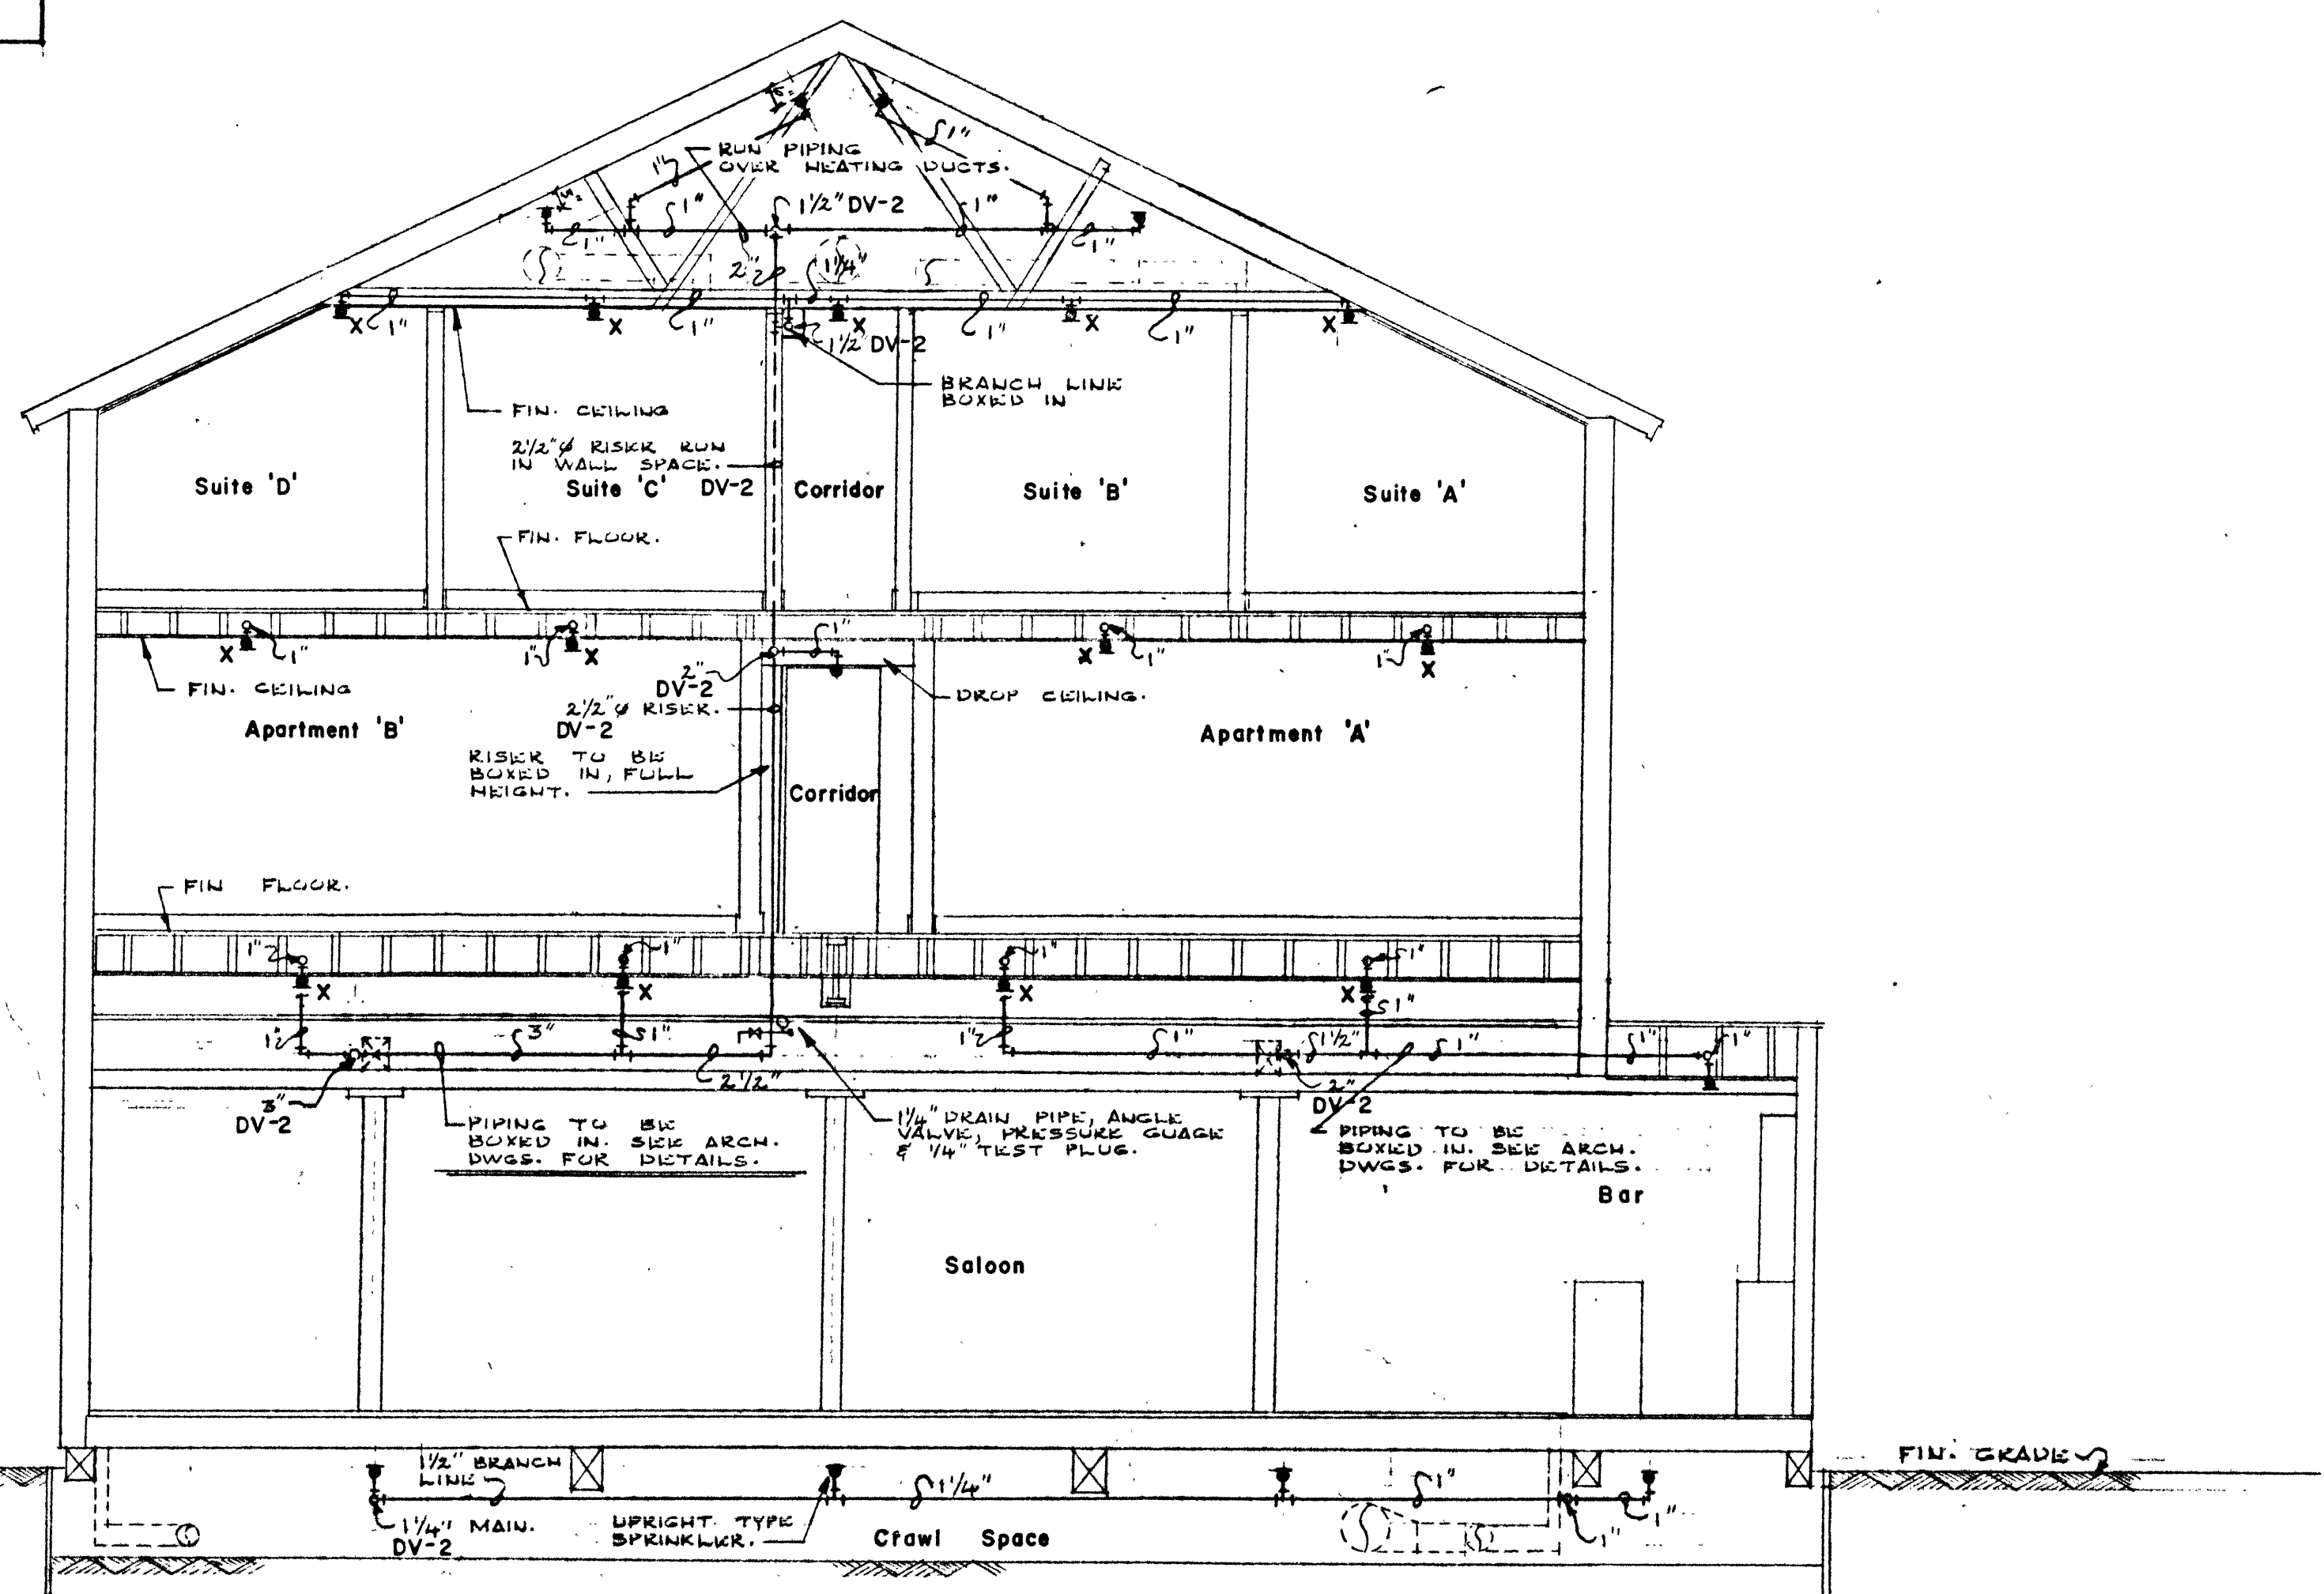

CROSS SECTION: 'E-E'

SCALE: 1/4" = 1'-0"