


S
A5 SOUTH ELEVATION

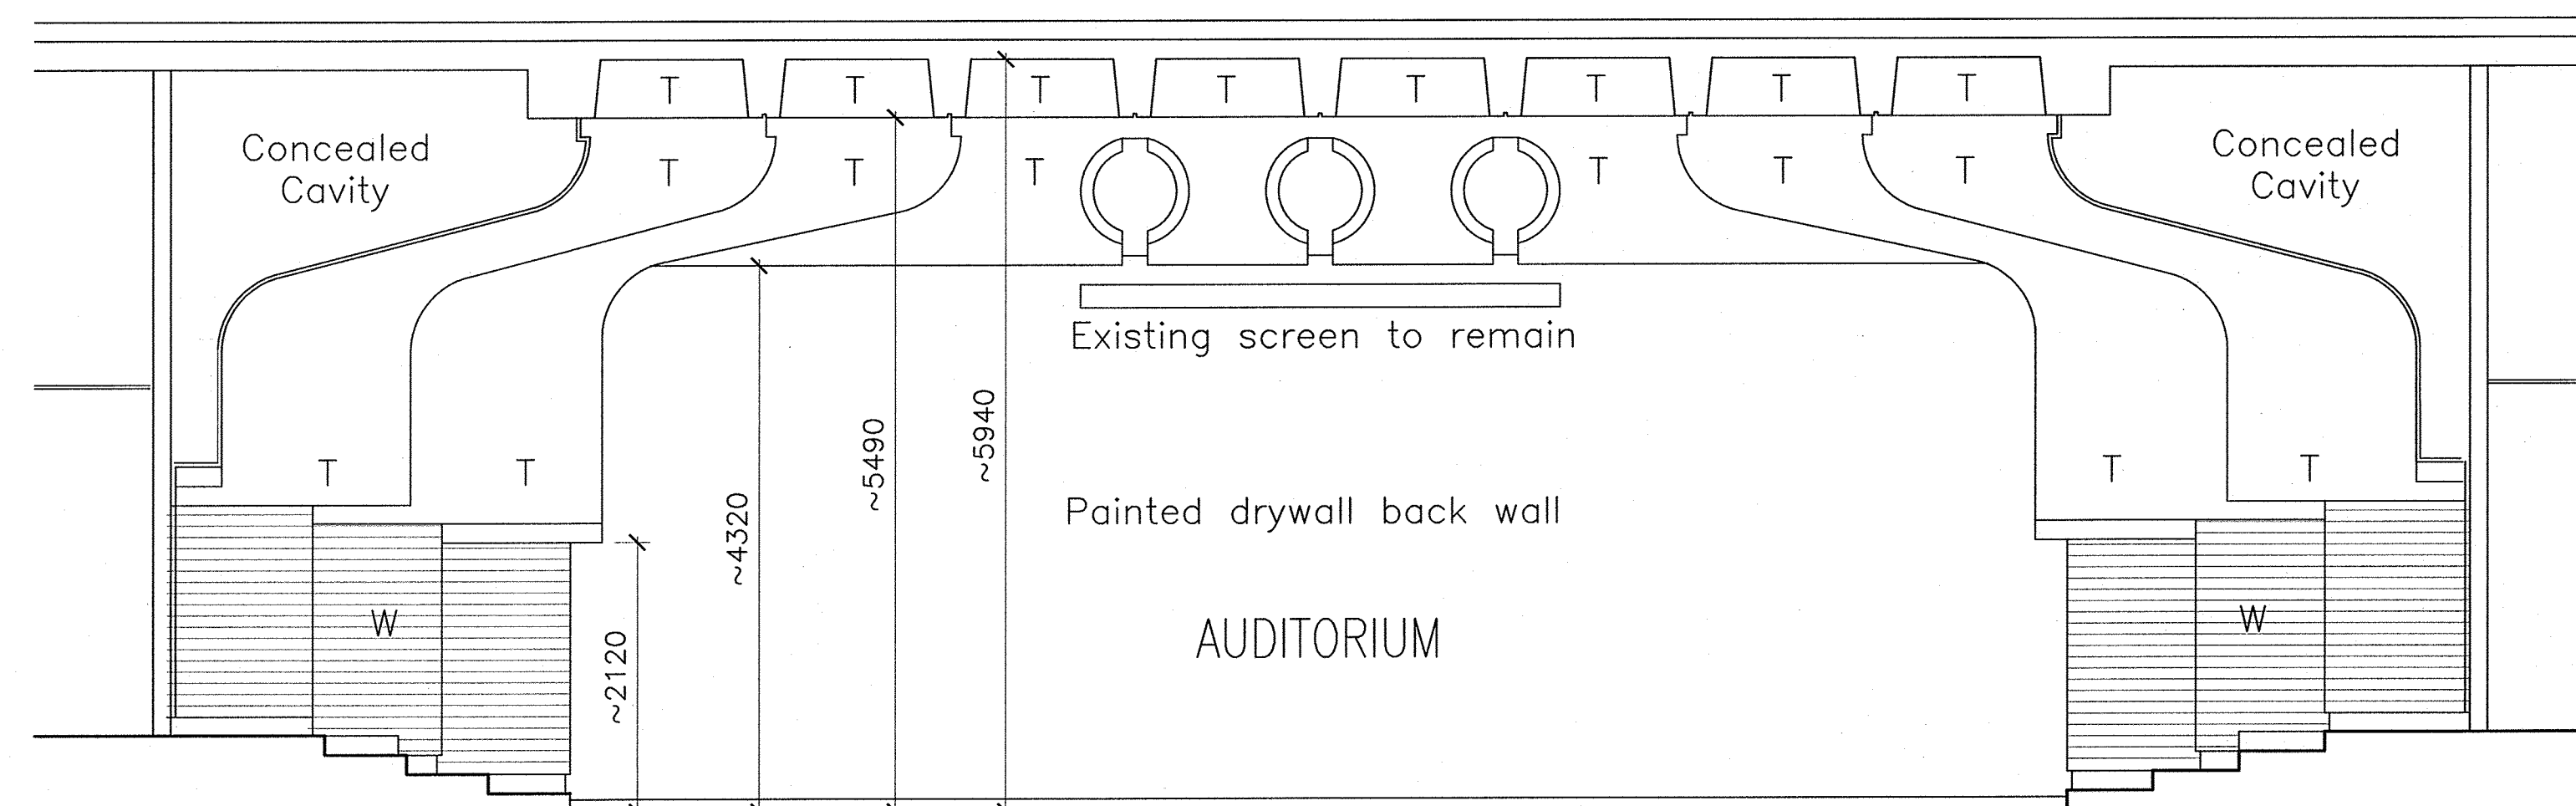

N
A5 NORTH ELEVATION


LEGEND TO TYPICAL EXISTING
FINISHES IN AUDITORIUM INTERIOR:

- Textured spray (T) above ~2.1m ht., and on columns and some walls (may be overpainted in some areas)
- Wood slats (W) to ~2.1m ht. (and reveal strips above)
- Painted drywall backstage wall
- Carpet, carpet base (C)


(Except where noted otherwise)

NOTES:

1. CONTRACTORS ARE REQUIRED TO THOROUGHLY FAMILIARIZE WITH EXISTING CONDITIONS AND THESE DOCUMENTS PRIOR TO BIDDING, AND PRIOR TO COMMENCING WORK. NO ALLOWANCE WILL BE MADE FOR FAILURE TO DO SO.
2. APPROXIMATE FIGURED AND SCALE DIMENSIONS OF EXISTING CONDITIONS ARE PROVIDED FOR GENERAL ORIENTATION ONLY, AND REQUIRE ONGOING VERIFICATION BY CONTRACTOR. DISCREPANCIES AFFECTING THE WORK SHALL BE REPORTED TO DEPARTMENTAL REPRESENTATIVE PRIOR TO PROCEEDING.
3. CUT AND PATCH AS REQUIRED FOR NEW ELECTRICAL INSTALLATIONS.

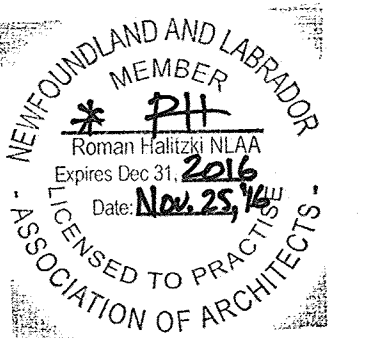

* SEE note, sheet A0.1

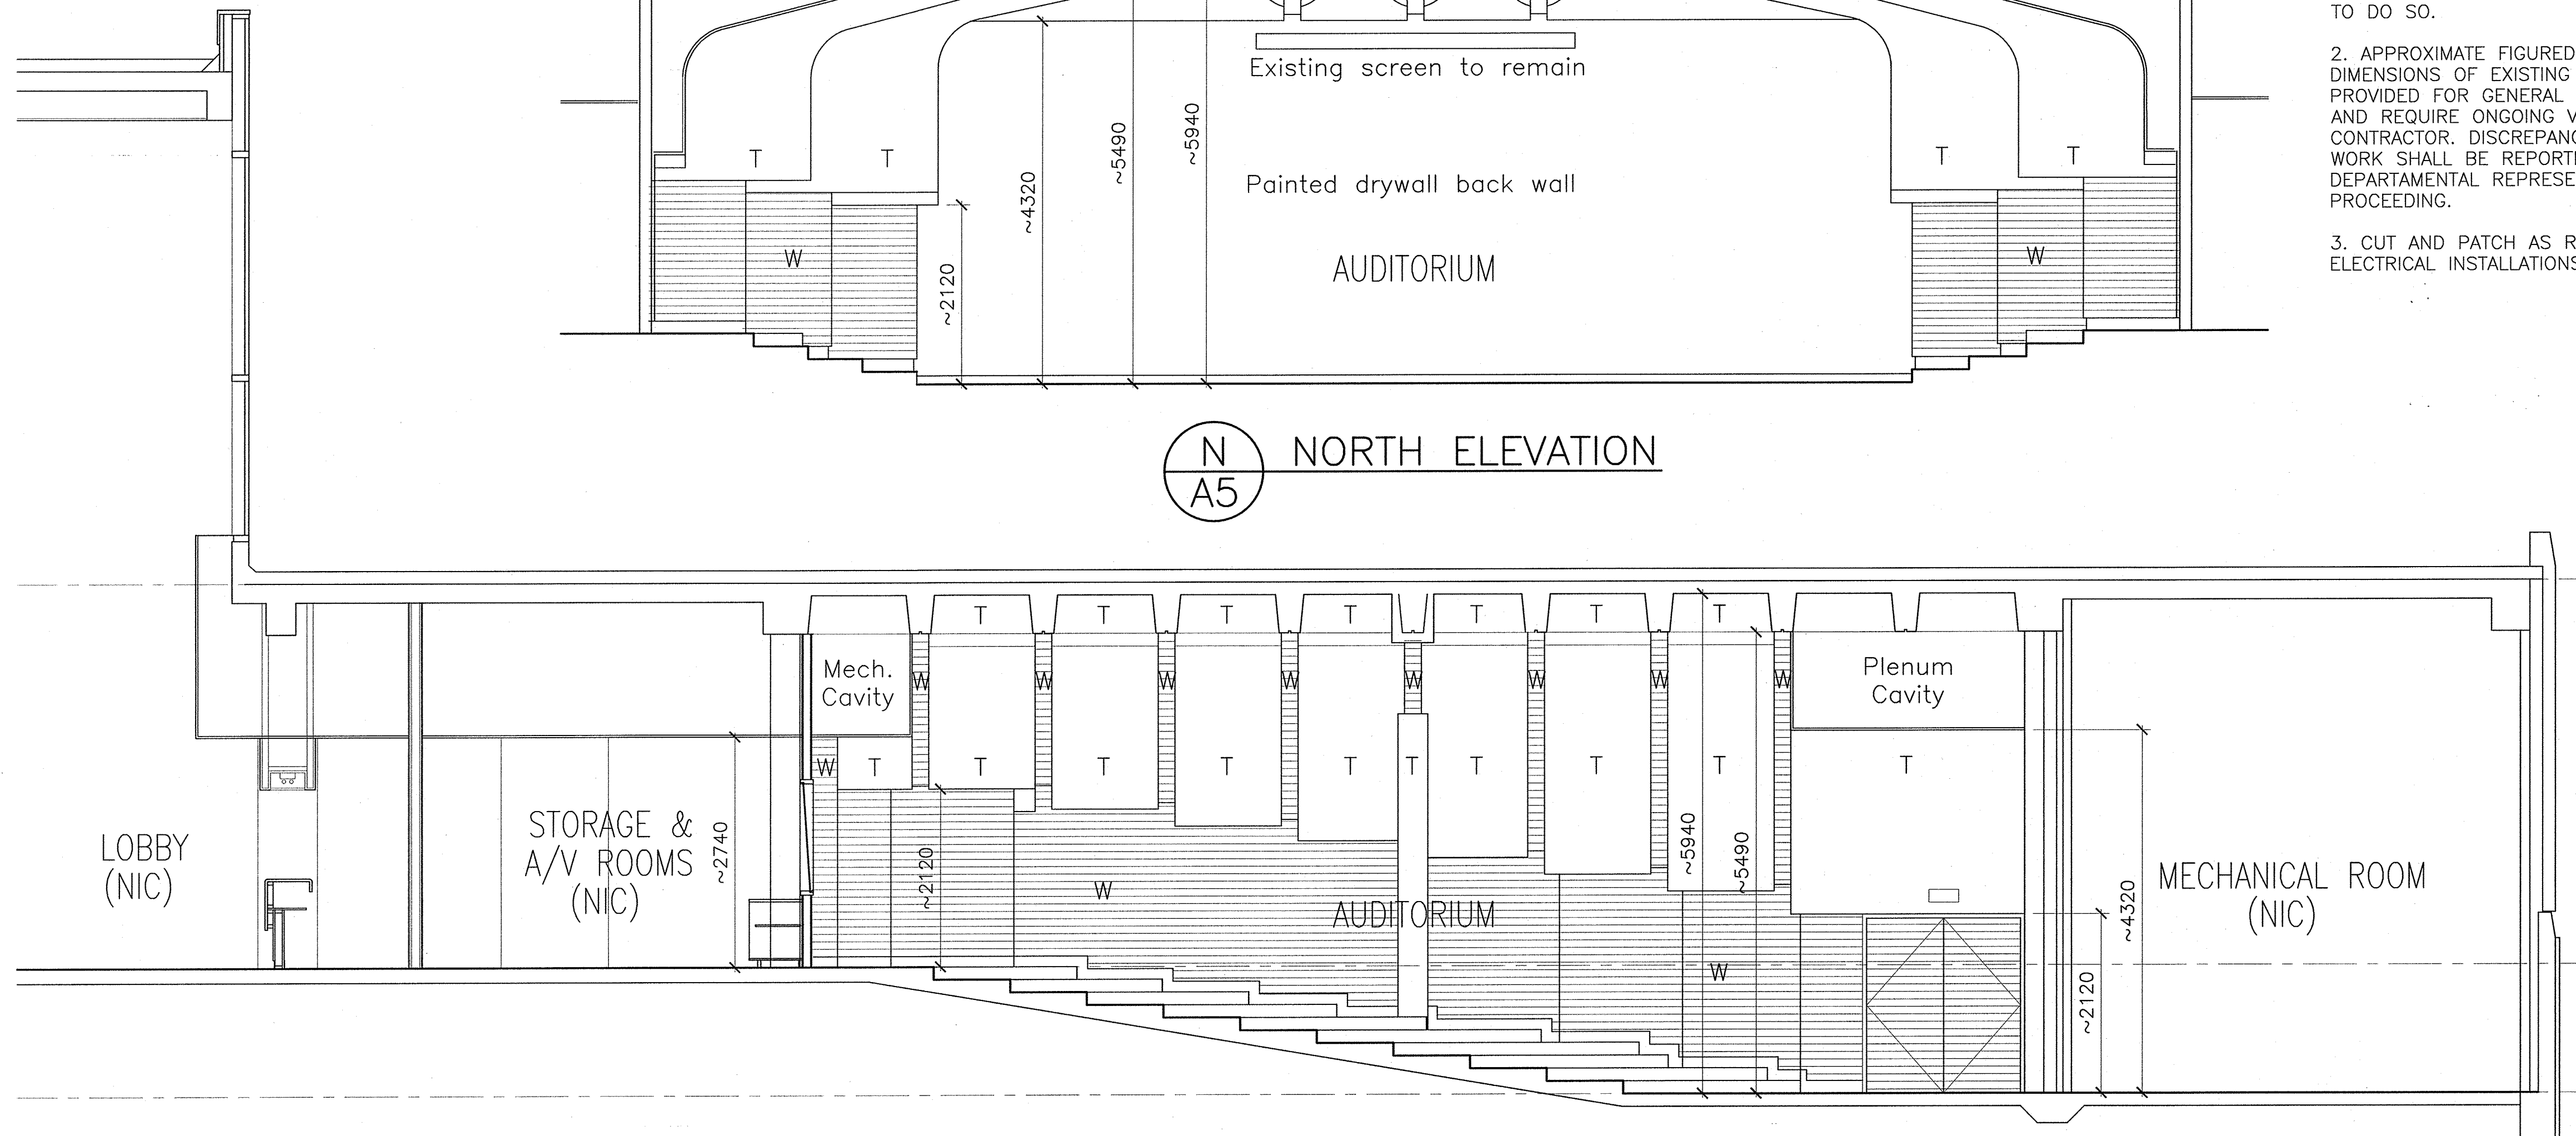

W
A5 WEST ELEVATION
(EAST MIRRORED)

SCALE: 1:50
0m 1m 2m 3m 4m 5m

0	FOR TENDER	NOV.21 2016
revisions		date
project		project
NORTHWEST ATLANTIC FISHERIES CENTRE ST. JOHN'S, NL AUDITORIUM UPGRADES		
drawing		dessin
EXISTING INTERIOR ELEVATIONS		
designed		conçu
date		date
drawn		dessiné
date		date
approved		approuvé
date		date
Tender		Soumission
Sandy R. 2016-11-30		
PWGSC Project Manager		Administrateur de projets TPSGC
project number		no. du projet
R.081909.001		
drawing no.		no. du dessin
A5		