



S
A6 SOUTH ELEVATION

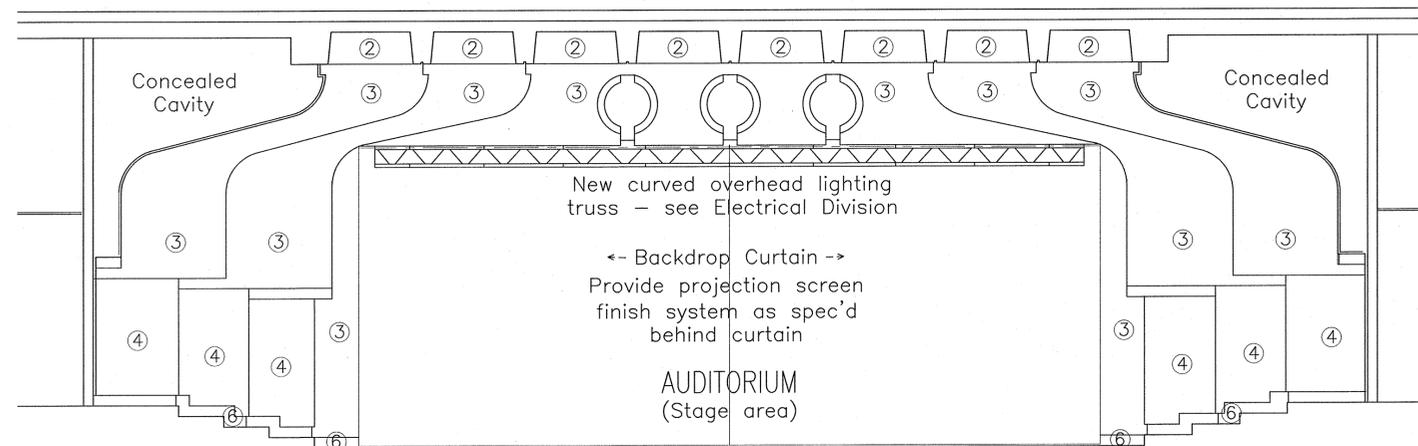

N
A6 NORTH ELEVATION

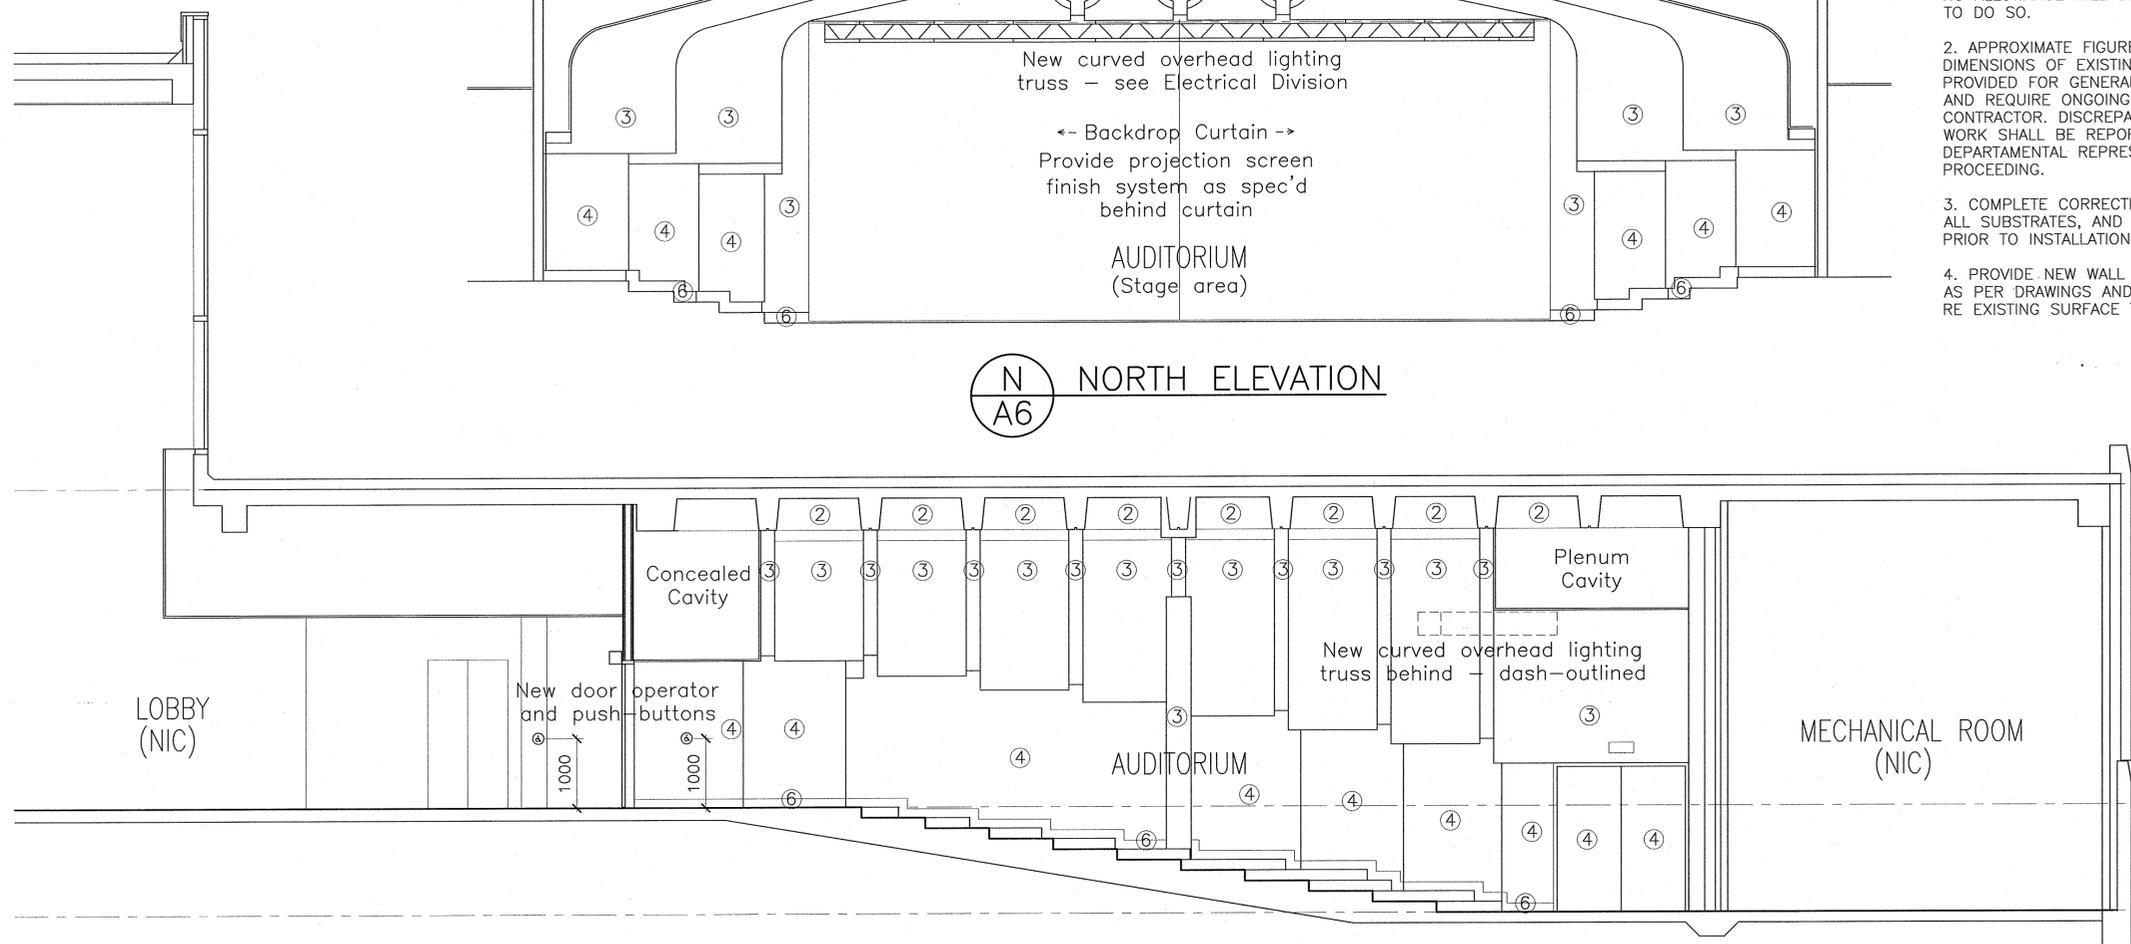

W
A6 WEST ELEVATION
(EAST MIRRORED)

LEGEND TO NEW COLOURS AND FINISHES IN AUDITORIUM INTERIOR (SEE SPEC FOR SPECIFIC FORMULATION FOR EACH SUBSTRATE TYPE INDICATED IN DWG. A5):

- ① Colour 1 (upper slab horiz.)
- ② Colour 2 (upper slab verticals)
- ③ Colour 3 (bulkheads, etc.)
- ④ Colour 4 (lower walls, etc.)
- ⑤ Colour 5 (door frames)
- ⑥ Colour 6 (carpet base)

NOTES:

1. CONTRACTORS ARE REQUIRED TO THOROUGHLY FAMILIARIZE WITH EXISTING CONDITIONS AND THESE DOCUMENTS PRIOR TO BIDDING, AND PRIOR TO COMMENCING WORK. NO ALLOWANCE WILL BE MADE FOR FAILURE TO DO SO.
2. APPROXIMATE FIGURED AND SCALE DIMENSIONS OF EXISTING CONDITIONS ARE PROVIDED FOR GENERAL ORIENTATION ONLY, AND REQUIRE ONGOING VERIFICATION BY CONTRACTOR. DISCREPANCIES AFFECTING THE WORK SHALL BE REPORTED TO DEPARTMENTAL REPRESENTATIVE PRIOR TO PROCEEDING.
3. COMPLETE CORRECTIONS AND PATCHING OF ALL SUBSTRATES, AND ALLOW FOR INSPECTION, PRIOR TO INSTALLATION OF NEW FINISHES.
4. PROVIDE NEW WALL AND CEILING COATINGS AS PER DRAWINGS AND SPECS. SEE DWG. A5 RE EXISTING SURFACE TREATMENT.



* See note, sheet A0.1

0	FOR TENDER	NOV. 27 2016
revisions		date

project
NORTHWEST ATLANTIC FISHERIES CENTRE ST. JOHN'S, NL AUDITORIUM UPGRADES

drawing
NEW INTERIOR ELEVATIONS

designed	conçu
date	
drawn	dessiné
date	
approved	approuvé
date	

Tender
 2016-11-30
 PWGSC/Project Manager / Administrateur de projets TPSGC

project number / no. du projet
R.081909.001

drawing no. / no. du dessin
A6

