



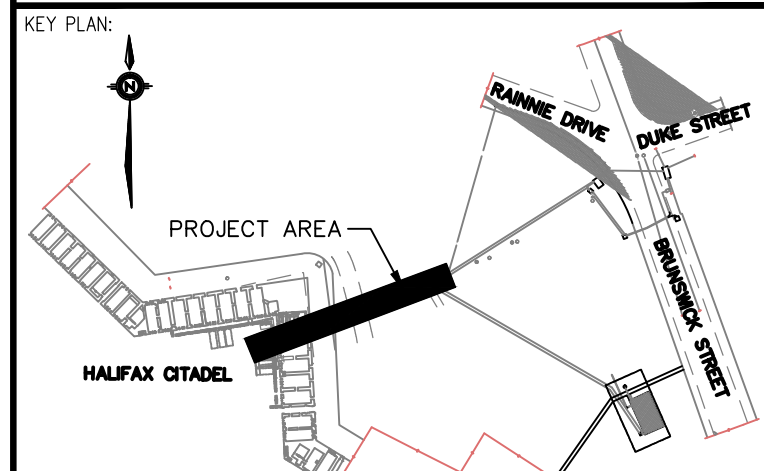

WSP Canada Inc.
1 Spectacle Lake Drive
Dartmouth, Nova Scotia, Canada B3B 1X7
T 902-835-9955 F 902-835-1645 www.wspgroup.com

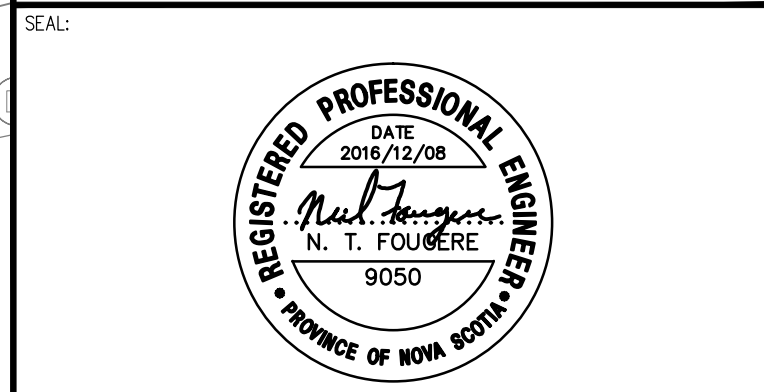

LEGEND:	PROPOSED	EXISTING
EDGE OF PAVEMENT	---	---
LOTLINE	---	---
WATERMAIN & GATE VALVE	--- ---	--- ---
SANITARY PIPE & MANHOLE	--- ---	--- ---
STORM PIPE & MANHOLE	--- ---	--- ---
UTILITY LINES & POLE	---	---
STREET BOUNDARY	---	---
PROPERTY BOUNDARY	---	---
EASEMENT	---	---
CURB & DRIVEWAY OUT	---	---
CATCH BASIN	---	---
FIRE HYDRANT	---	---
STREET TREE	---	---
ROAD SIGN	---	---
	SANITARY LATERAL	---
	STORM LATERAL	---
	WATER LATERAL	---
	CATCH BASIN LEAD	---
	CULVERT	---
	HEADWALL	---
	PHONE PEDESTAL	---
	URD BOX	---
	SIDEWALK	---
	FENCE	---

DISCLAIMER: DRAWINGS SUBJECT TO APPROVAL PRIOR TO CONSTRUCTION. THIS DRAWING AND DESIGN IS COPYRIGHT PROTECTED. MUST NOT BE REPRODUCED OR REVISED WITHOUT WRITTEN PERMISSION BY WSP CANADA INC. THE CONTRACTOR SHALL CHECK AND VERIFY ALL DIMENSIONS AND UTILITY LOCATIONS AND REPORT ALL ERRORS AND OMISSIONS PRIOR TO COMMENCING WORK.

NO.	DATE	DESCRIPTION
4	2016/12/08	ISSUED FOR ADDENDUM #1
3	2016/10/12	ISSUED FOR TENDER
2	2016/09/16	ISSUED FOR 99% REVIEW
1	2016/08/11	PHASE RS-4 DESIGN DEVELOPMENT
0	2016/07/22	PHASE RS-3 DESIGN DEVELOPMENT

PROJECT NO:	161-06021	DATE: (YYYY/MM/DD)	2016/07/13
ORIGINAL SCALE:	HORIZONTAL: 1:200	VERTICAL: 1:50	IF THIS BAR IS NOT 25mm LONG, ADJUST YOUR PLOTTING SCALE.
DESIGNED BY:	N. T. FOUGERE, P.ENG		
DRAWN BY:	J. MORSE, C.E.T.		
CHECKED BY:	N. T. FOUGERE, P.ENG		

SCALE:	1:200 METRIC
	4 3 2 1 0 4 8 12

CLIENT:

CLIENT REF. #:
PROJECT:

SERVICE TUNNEL REPAIRS


HALIFAX, NS

TITLE:
CIVIL - PLAN AND PROFILE
WATER MAIN
STA. -0+010 TO 0+110

SHEET NUMBER:
2
SHEET # 2 OF 5
ISSUED FOR ADDENDUM #1
DATE OF: 2016/12/08
REV # 4

NOTE:
• COORDINATE WATER SHUT OFF WITH PARKS CANADA

HALIFAX CITADEL

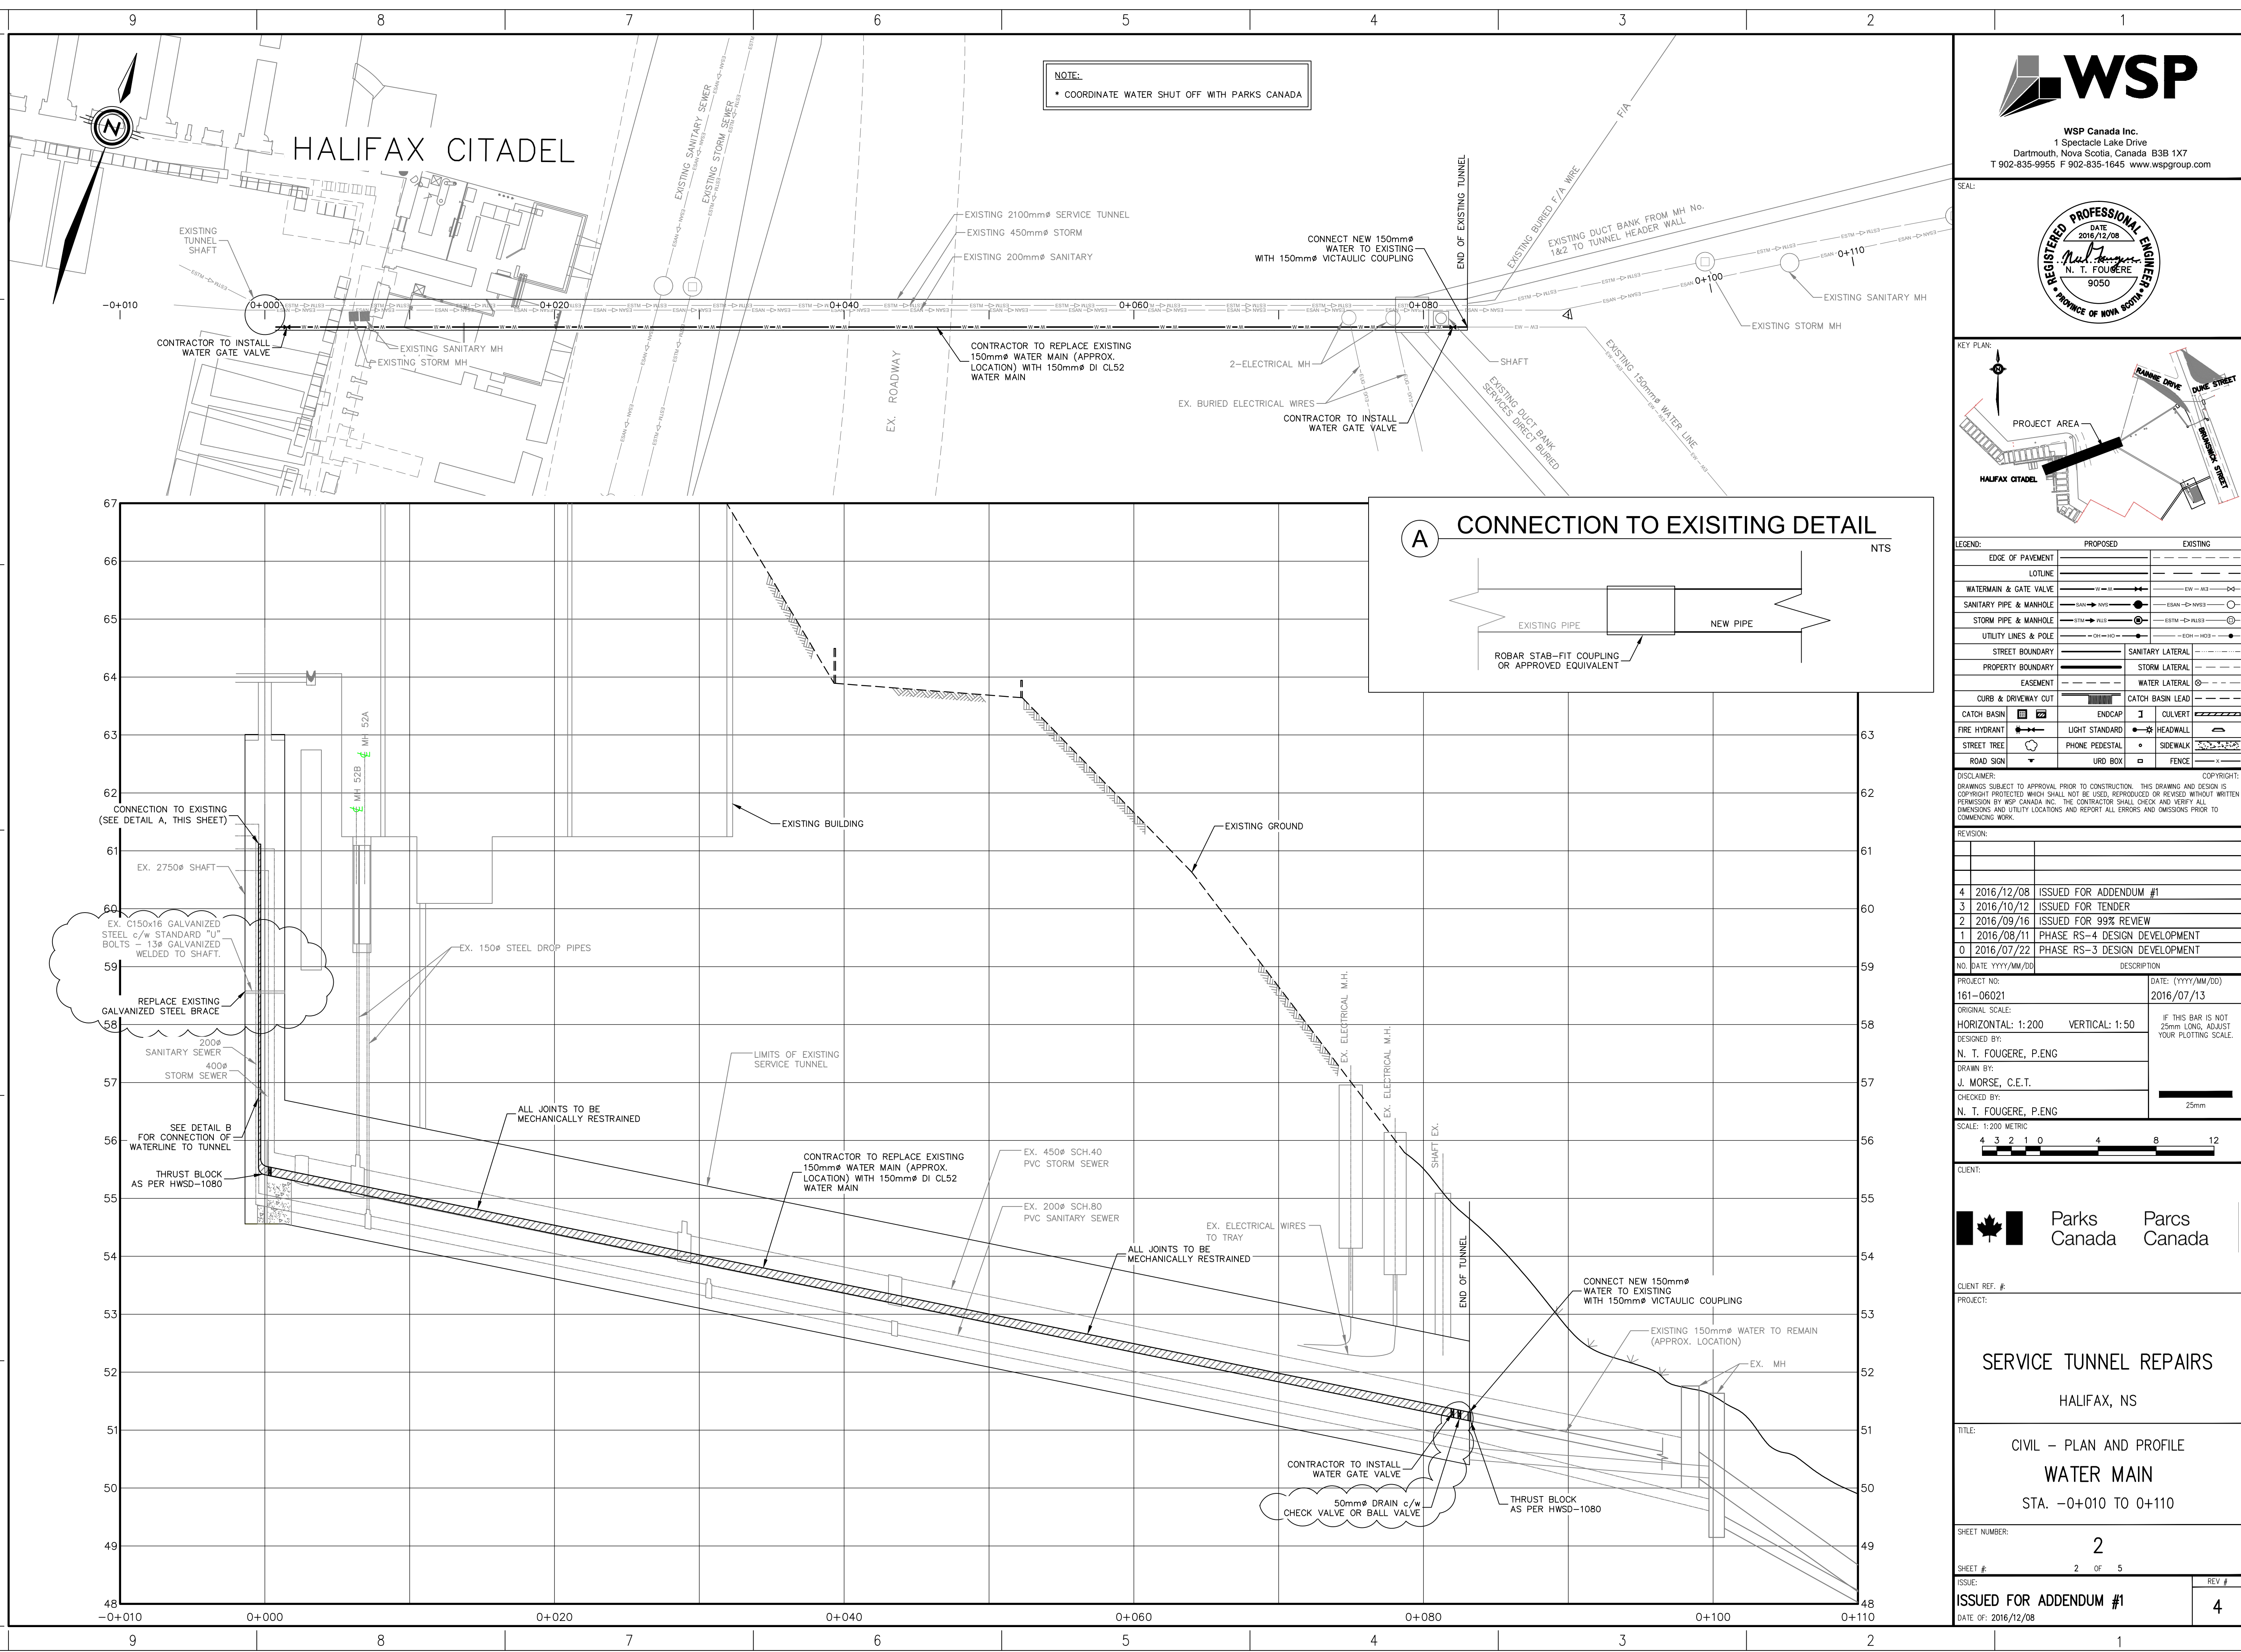

XREFS: K:\DARTMOUTH\2016\161-06021 PARKS CANADA HALIFAX CITADEL\1.1 - DWG\11.4 - CIVIL\11.4.1 - EXTERNAL REFERENCES\161-06021 BASE.DWG

K:\DARTMOUTH\2016\161-06021 PARKS CANADA HALIFAX CITADEL\1.1 - DWG\11.4 - CIVIL\11.4.2 - PRODUCTION DRAWINGS\161-06021 PLAN AND PROFILE.DWG A - AT PLAN PROFILE PRINTED: 11/17/16 10:12:08 BY: JILLAN MORSE