




1 PERSON RECTANGULAR TABLE  
1 PLAN  
BCC-490 1:20

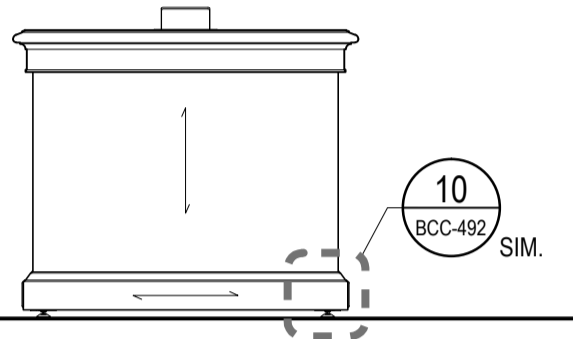

1 PERSON RECTANGULAR TABLE  
2 FRONT ELEVATION  
BCC-490 1:20

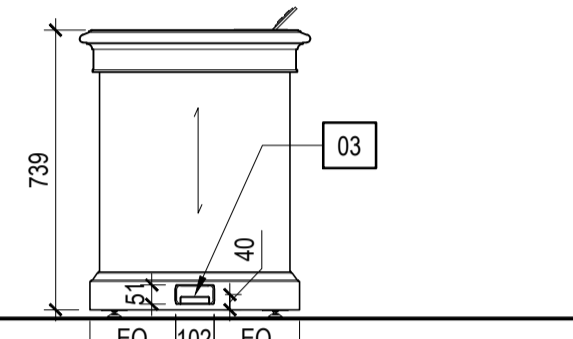

1 PERSON RECTANGULAR TABLE  
3 SIDE ELEVATION  
BCC-490 1:20

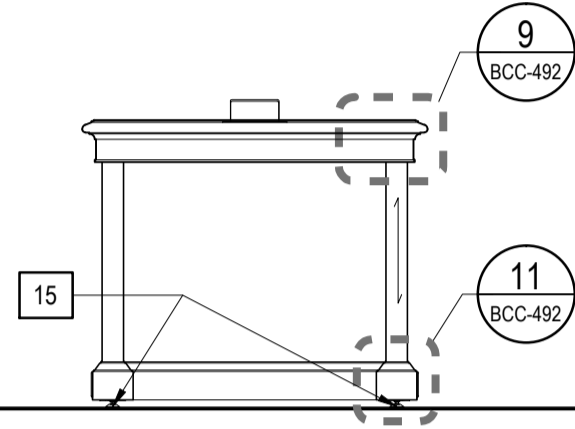

1 PERSON RECTANGULAR TABLE  
4 BACK ELEVATION  
BCC-490 1:20

QUANTITY OF USERS:	1
QUANTITY OF DATA OUTLETS:	1
QUANTITY OF ELECTRIC OUTLETS:	2

LEGEND: BCC-490

NOTE: ALL WALNUT VENEERED SURFACES AND ALL SOLID WALNUT SURFACES TO BE GIVEN A STAIN AND CATALYZED LACQUER FINISH TO MATCH STANDARD FINISH "IMPERIAL WALNUT" FOR COLOUR VALUE, SURFACE GLOSS AND GRAIN FILL.

GENERAL NOTES / NOTES GÉNÉRALES

DRAWING NOTES:

- 01 IT COMPONENT: FLUSH-MOUNTED TABLE TOP TILT-UP CONNECTIVITY POWER/ DATA BOX.
- 02 IT COMPONENT: FLUSH-MOUNTED TABLE TOP TILT-UP CONNECTIVITY POWER/ DATA/ MULTI-MEDIA BOX.
- 03 IT COMPONENT: FLUSH-MOUNTED GROMMET (TO BE PROPOSED BY MANUFACTURER).
- 05 TABLE BASE 01: SIZE AND DETAILING AS PER DRAWINGS, PARTICLE BOARD WITH WALNUT VENEER, SOLID WALNUT EDGE.
- 15 HEAVY DUTY ADJUSTABLE GLIDES: BLACK FINISH.

Public Works and Government Services / Travaux publics et Services gouvernementaux Canada

National Centre of Expertise Architectural and Engineering Services / Real Property Services Branch

Centre d'expertise national Services d'architecture et génie / Direction générale des services immobiliers

architects/architectes  
ARCOP  
FOURNIER  
GERSOVITZ  
MOSS


ARCHITECTS IN JOINT VENTURE / ARCHITECTES EN CONSORTIUM

MONTREAL: 1400 AVENUE ALAONTOISE, SUITE 1300 / TELÉPHONE: 514-957-9497 / FAX: 514-957-9861  
OTTAWA: 501 SPADINA STREET / TELÉPHONE: 613-996-1196 / FAX: 613-996-0553

FOR REFERENCE ONLY  
PRINTED 2016-11-09

REVISION	SUBMITTAL	DATE
04	100% SUBMISSION - REV2	11/9/2016
03	100% SUBMISSION - REV.	9/20/2016
02	100% SUBMISSION	8/26/2016
01	99% SUBMISSION - REV.	6/1/2016
00	99% SUBMISSION	5/24/2016

stamp	sceau	stamp	sceau
-------	-------	-------	-------

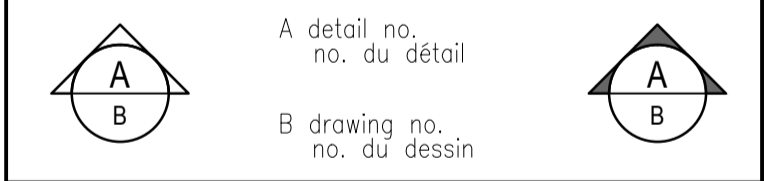

project / projet



**111 WELLINGTON REHABILITATION PROJECT**  
**RÉHABILITATION DE L'ÉDIFICE 111 WELLINGTON**

drawing / dessin


**RACETRACK TABLES PLANS AND ELEVATIONS**

designed / conçu	
date	05/11/2015 RM
drawn / dessiné	
date	05/11/2015 YA
revised / révisé	revision / no. de
date	11/9/2016 number / YA / révision
approved / approuvé	


SYMBOL LEGEND / LÉGENDE DES SYMBOLES :

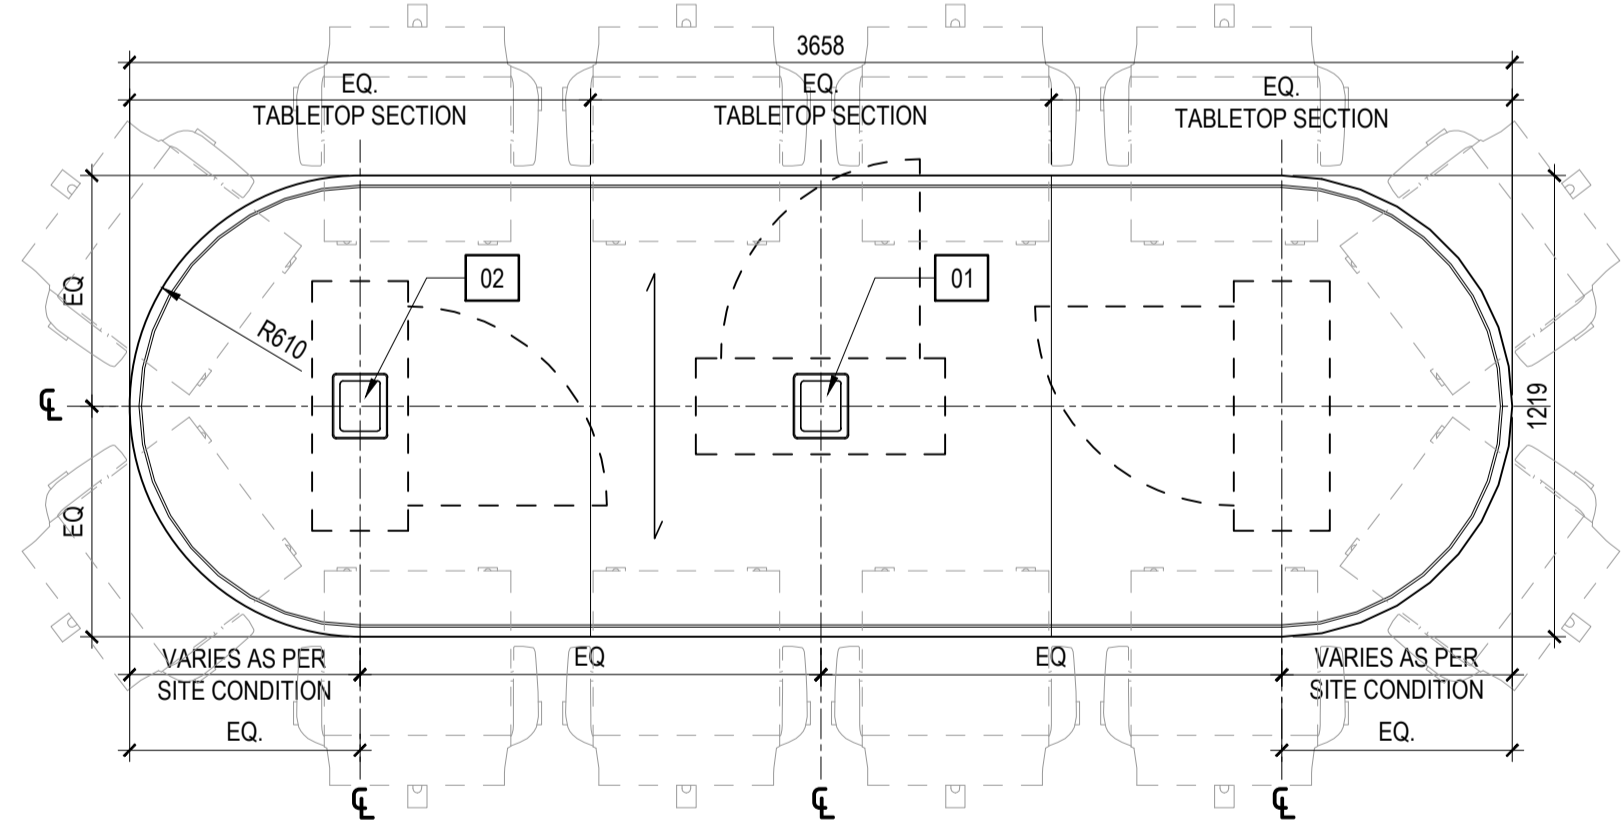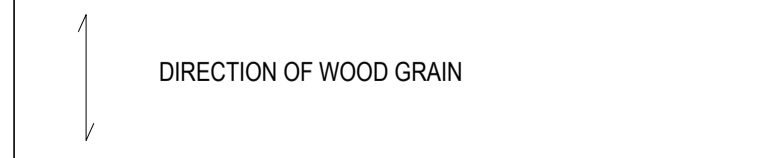

12 PERSON RACETRACK TABLE  
5 PLAN  
BCC-490 1:20

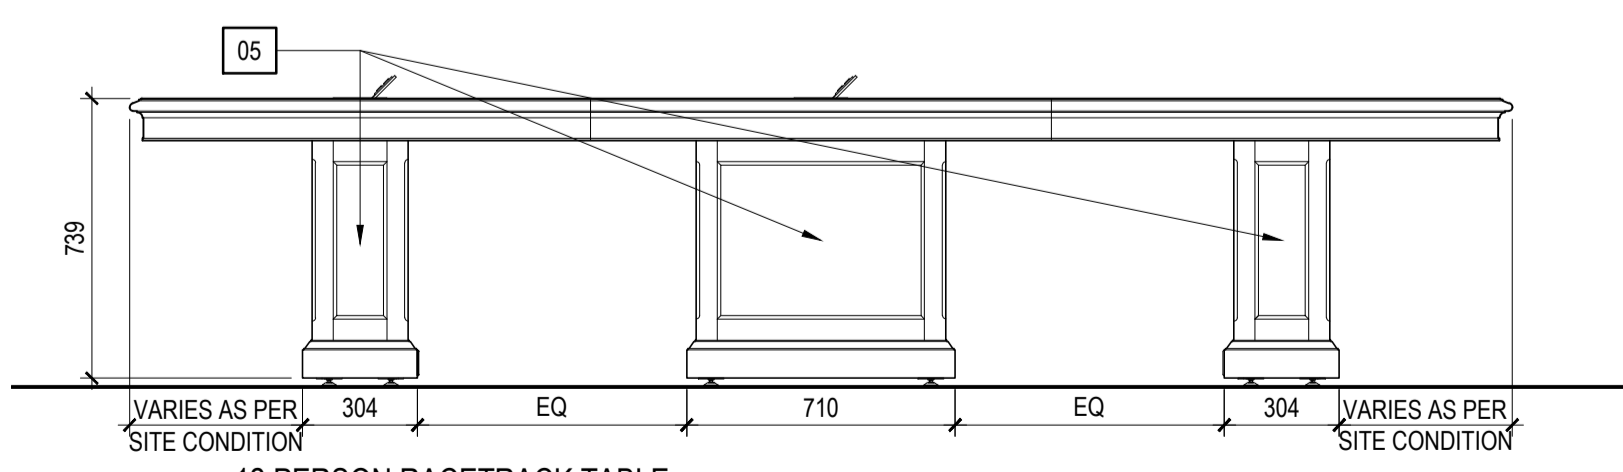


12 PERSON RACETRACK TABLE  
6 FRONT ELEVATION  
BCC-490 1:20

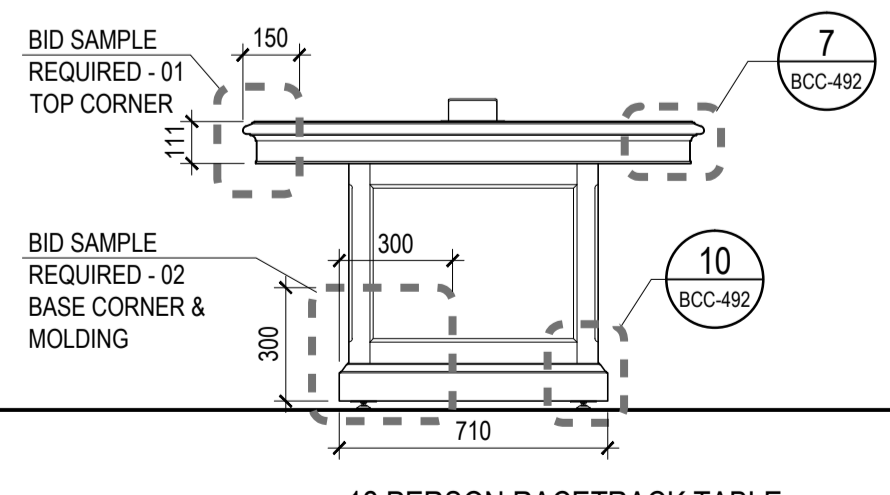


12 PERSON RACETRACK TABLE  
7 SIDE ELEVATION  
BCC-490 1:20

QUANTITY OF TABLETOP SECTIONS:	3
BIGGEST TABLETOP PIECE:	1219mm x 1219mm x 111mm
QUANTITY OF USERS:	12
QUANTITY OF DATA OUTLETS:	2
QUANTITY OF ELECTRIC OUTLETS:	4
QUANTITY OF MM OUTLETS:	1

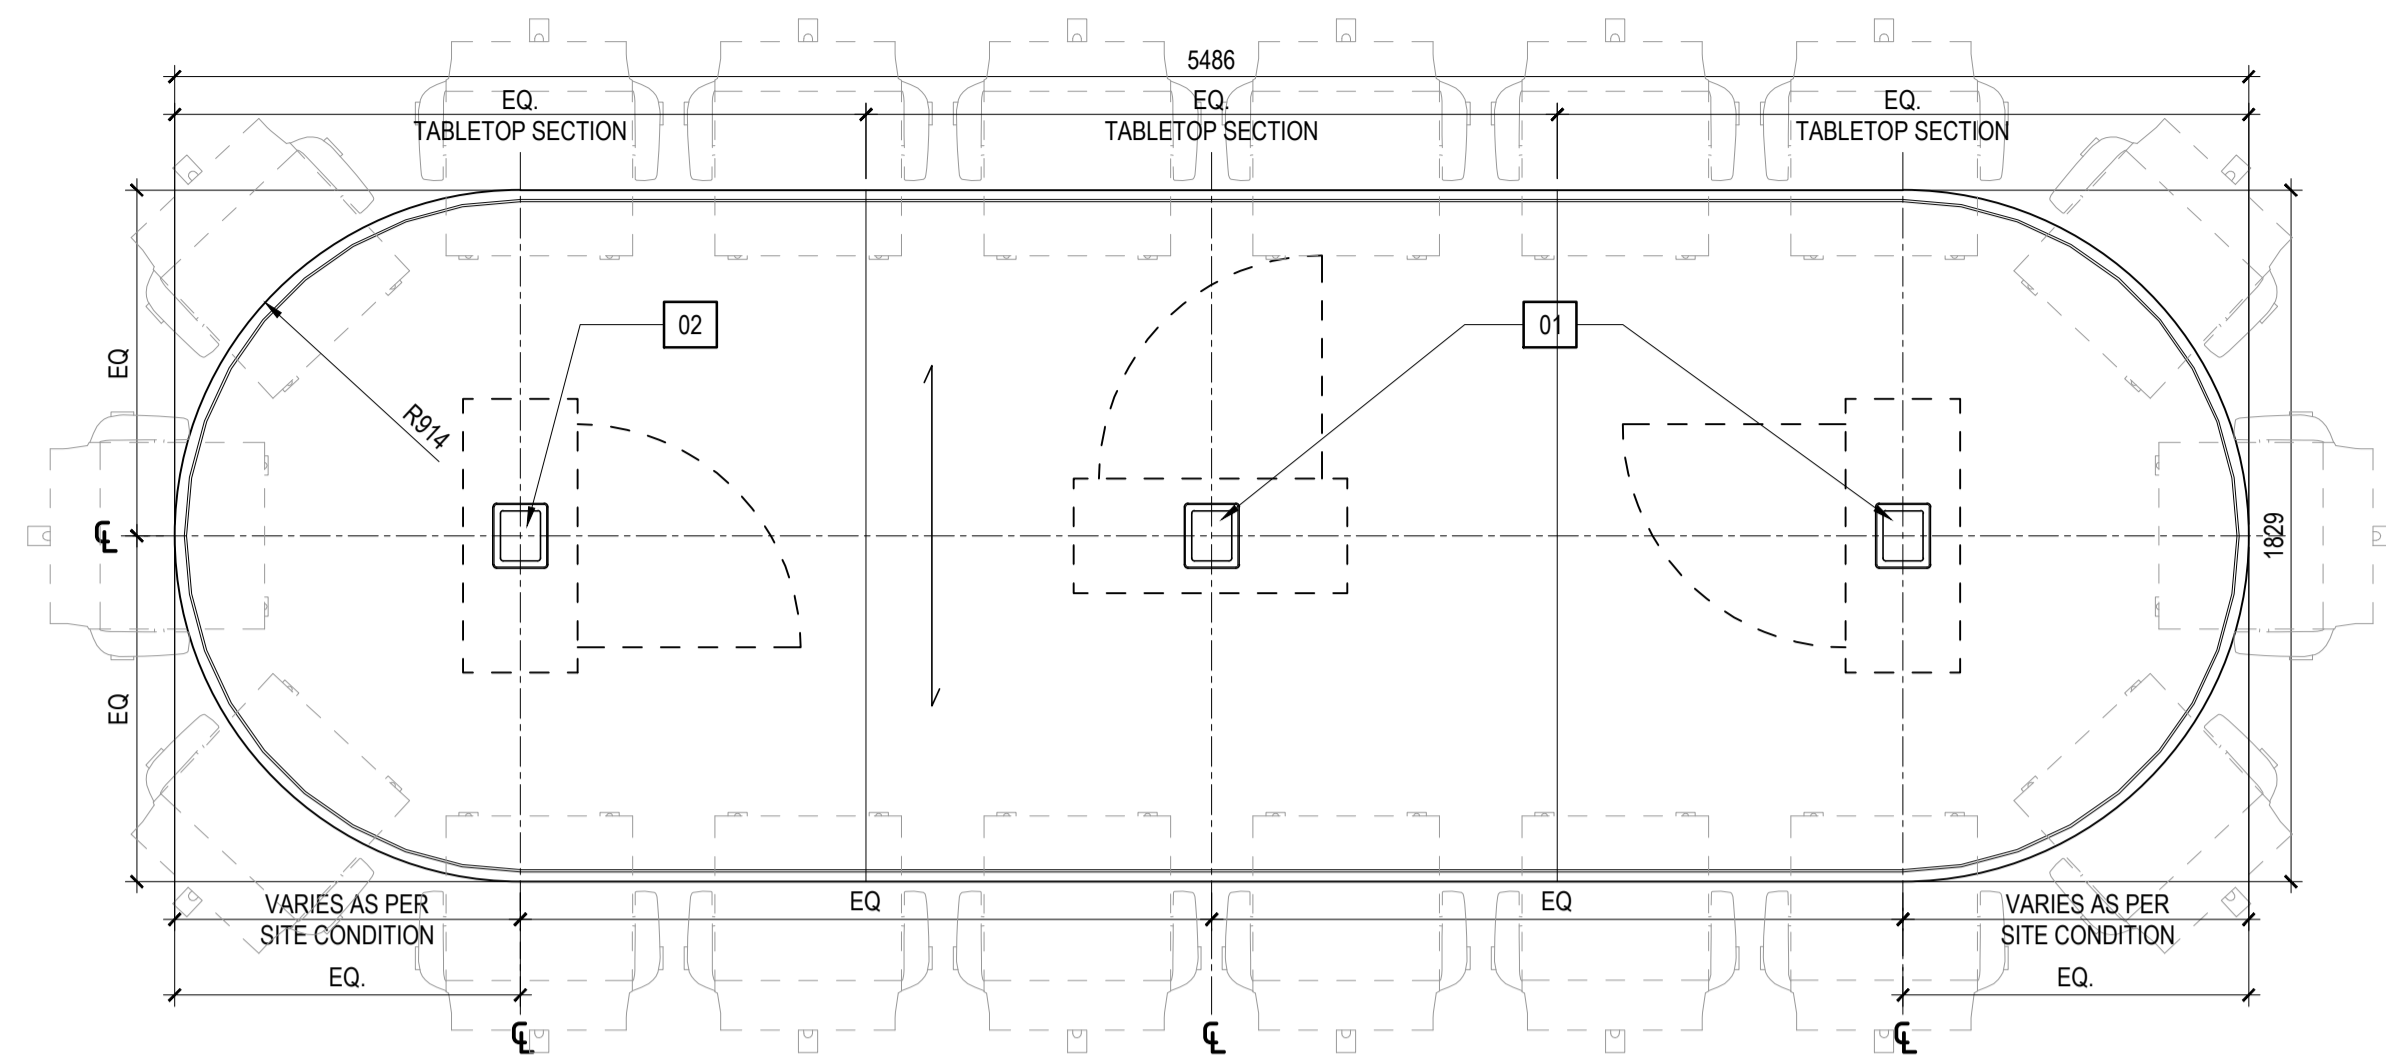

18 PERSON RACETRACK TABLE  
1 PLAN  
BCC-491 1:20

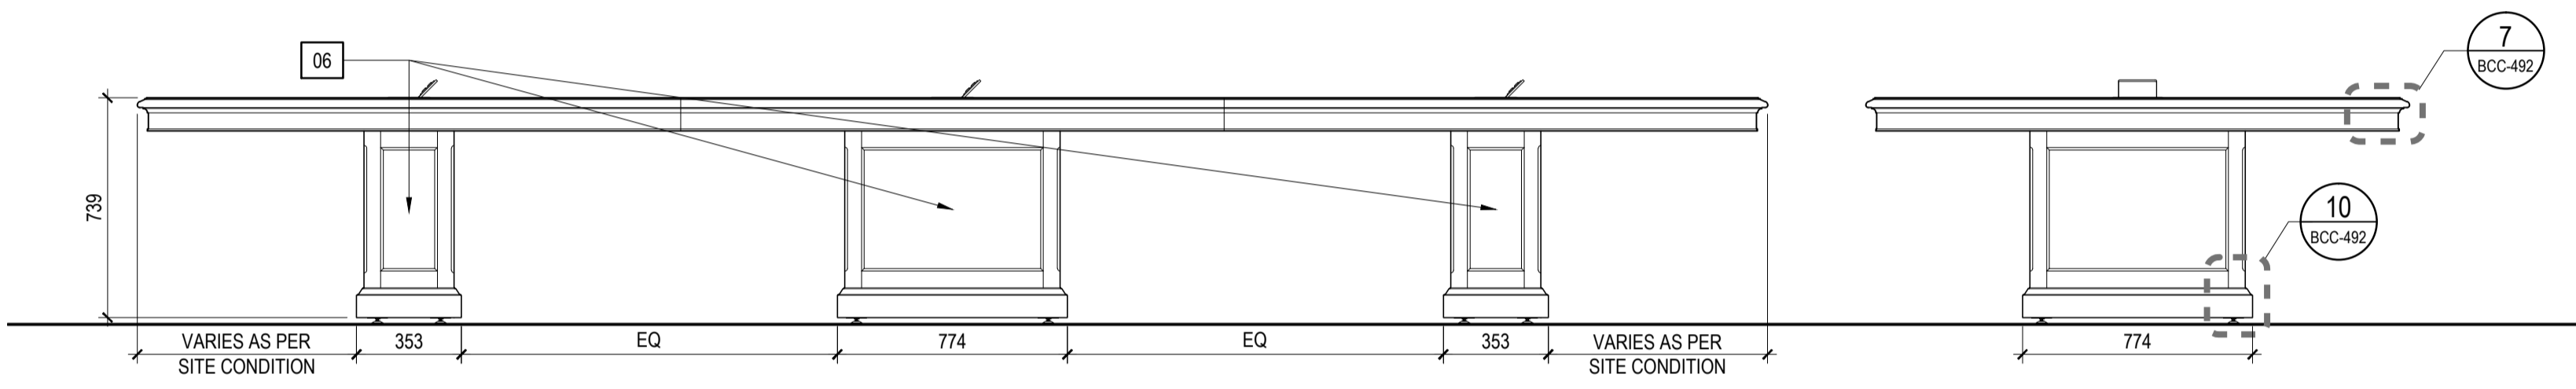

18 PERSON RACETRACK TABLE  
2 FRONT ELEVATION  
BCC-491 1:20

18 PERSON RACETRACK TABLE  
3 SIDE ELEVATION  
BCC-491 1:20

QUANTITY OF TABLETOP SECTIONS:	3
BIGGEST TABLETOP PIECE:	1829mm x 1829mm x 111mm
QUANTITY OF USERS:	18
QUANTITY OF DATA OUTLETS:	3
QUANTITY OF ELECTRIC OUTLETS:	6
QUANTITY OF MM OUTLETS:	1

LEGEND: BCC-491

NOTE: ALL WALNUT VENEERED SURFACES AND ALL SOLID WALNUT SURFACES TO BE GIVEN A STAIN AND CATALYZED LACQUER FINISH TO MATCH STANDARD FINISH "IMPERIAL WALNUT" FOR COLOUR VALUE, SURFACE GLOSS AND GRAIN FILL.

GENERAL NOTES / NOTES GÉNÉRALES

DRAWING NOTES:

- 01 IT COMPONENT: FLUSH-MOUNTED TABLE TOP TILT-UP CONNECTIVITY POWER/ DATA BOX.
- 02 IT COMPONENT: FLUSH-MOUNTED TABLE TOP TILT-UP CONNECTIVITY POWER/ DATA MULTI-MEDIA BOX.
- 06 TABLE BASE 02: SIZE AND DETAILING AS PER DRAWINGS. PARTICLE BOARD WITH WALNUT VENEER. SOLID WALNUT EDGE.
- 07 TABLE BASE 03: SIZE AND DETAILING AS PER DRAWINGS. PARTICLE BOARD WITH WALNUT VENEER. SOLID WALNUT EDGE.
- 08 TABLE BASE 04: SIZE AND DETAILING AS PER DRAWINGS. PARTICLE BOARD WITH WALNUT VENEER. SOLID WALNUT EDGE.

Public Works and Government Services / Travaux publics et Services gouvernementaux Canada

National Centre of Expertise / Centre d'expertise national  
Architectural and Engineering Services / Services d'architecture et génie  
Real Property Services Branch / Direction générale des services immobiliers


architects/architectes  
ARCOP  
FOURNIER  
GERSOVITZ  
MOSS

ARCHITECTS IN JOINT VENTURE / ARCHITECTES EN CONSORTIUM


MONTREAL: 480 BAYVIEW ALEXANDRE, SUITE 100 / OTTAWA: 501 SPADINA STREET  
MONTREAL, QUEBEC H3A 2S4 / OTTAWA, ONTARIO K1A 0A6  
TELEPHONE: 514-975-9497 / TELEPHONE: 613-946-1196  
FAX: 514-975-9461 / FAX: 613-946-1053

FOR REFERENCE ONLY  
PRINTED 2016-11-09

REV	NO	DATE
04	100% SUBMISSION - REV2	11/9/2016
03	100% SUBMISSION - REV.	9/20/2016
02	100% SUBMISSION	8/26/2016
01	99% SUBMISSION - REV.	6/1/2016
00	99% SUBMISSION	5/24/2016

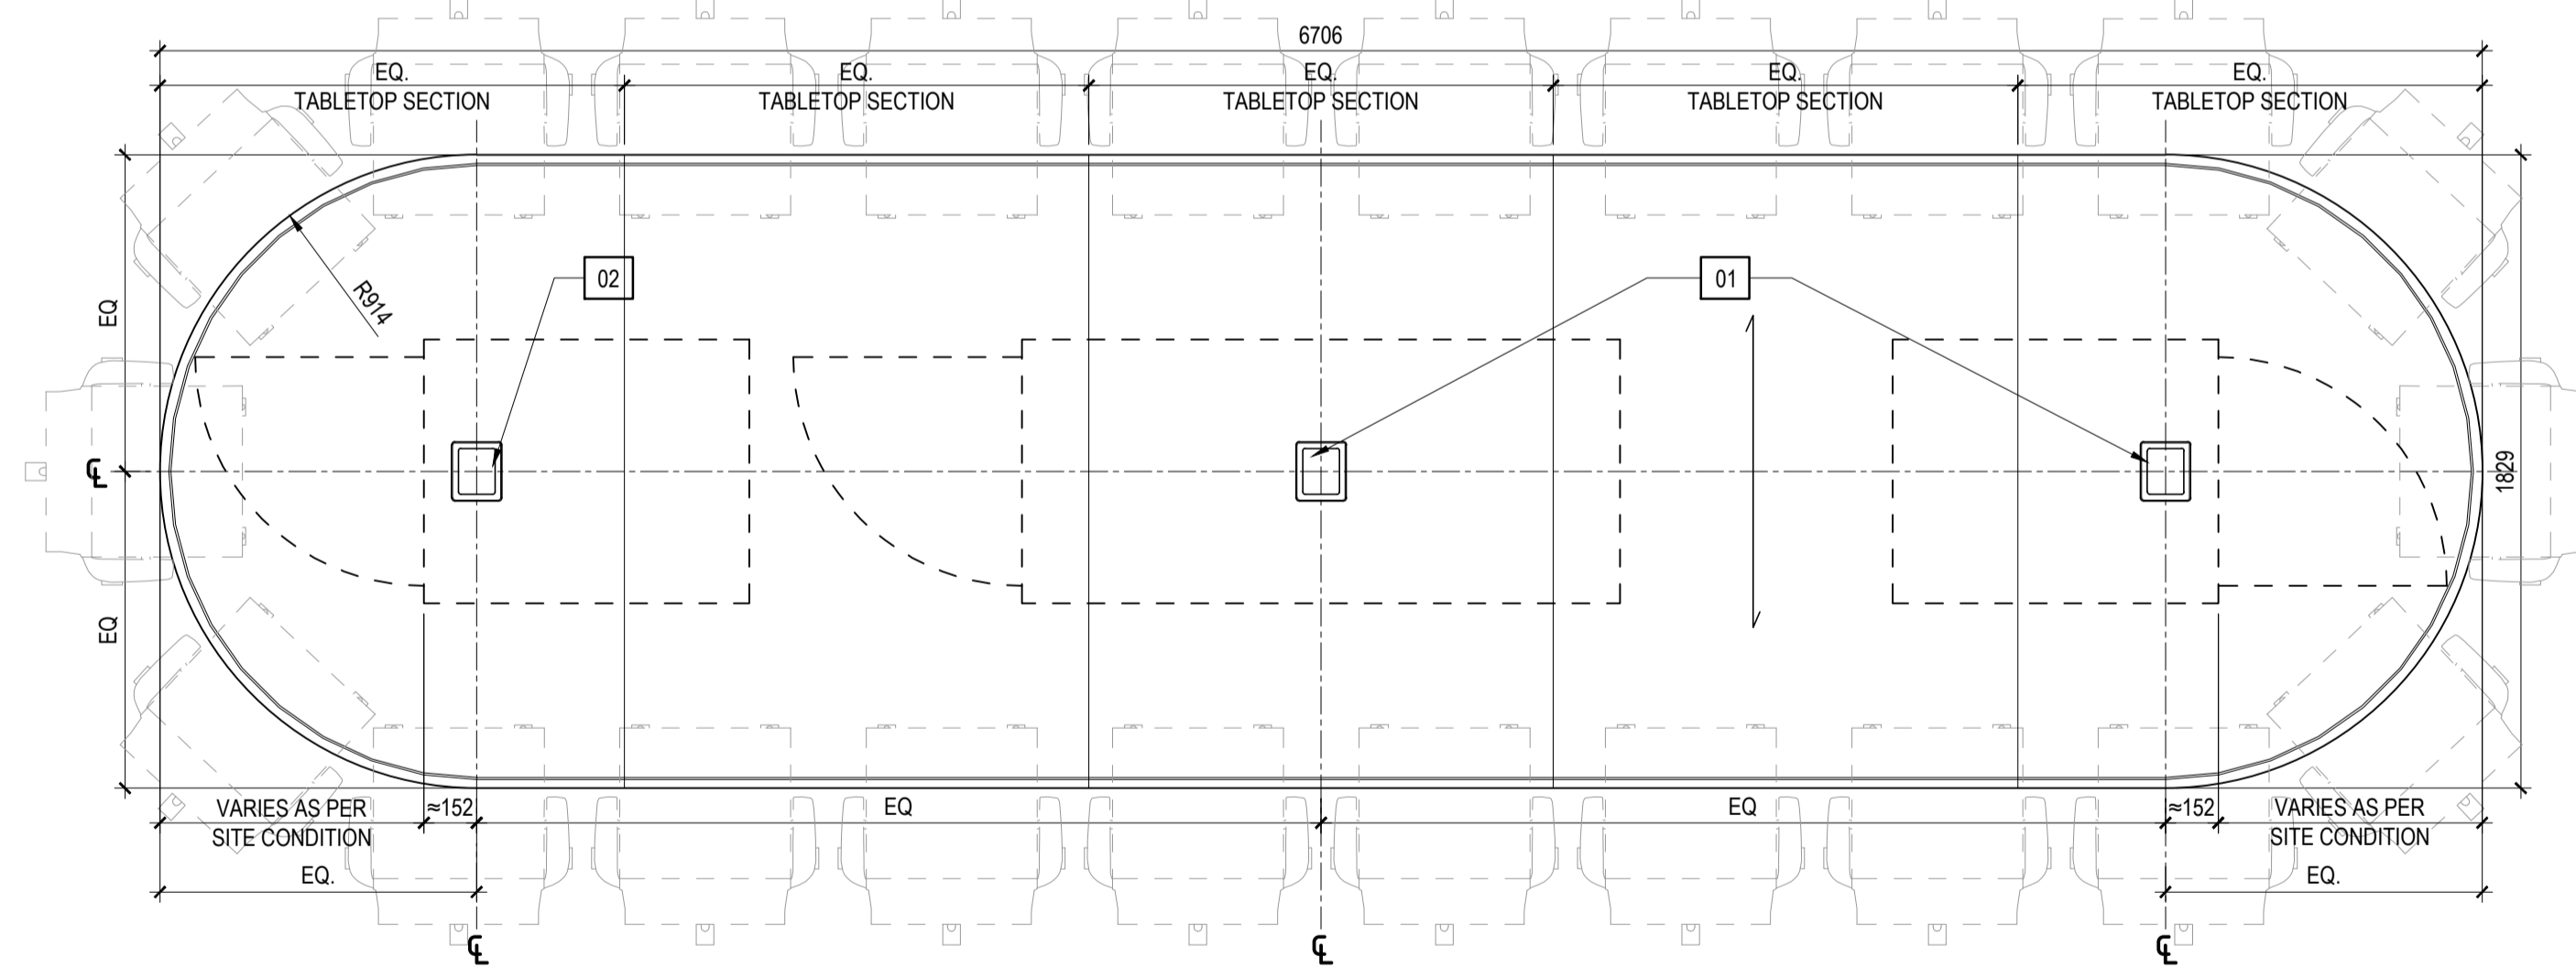

22 PERSON RACETRACK TABLE  
4 PLAN  
BCC-491 1:20


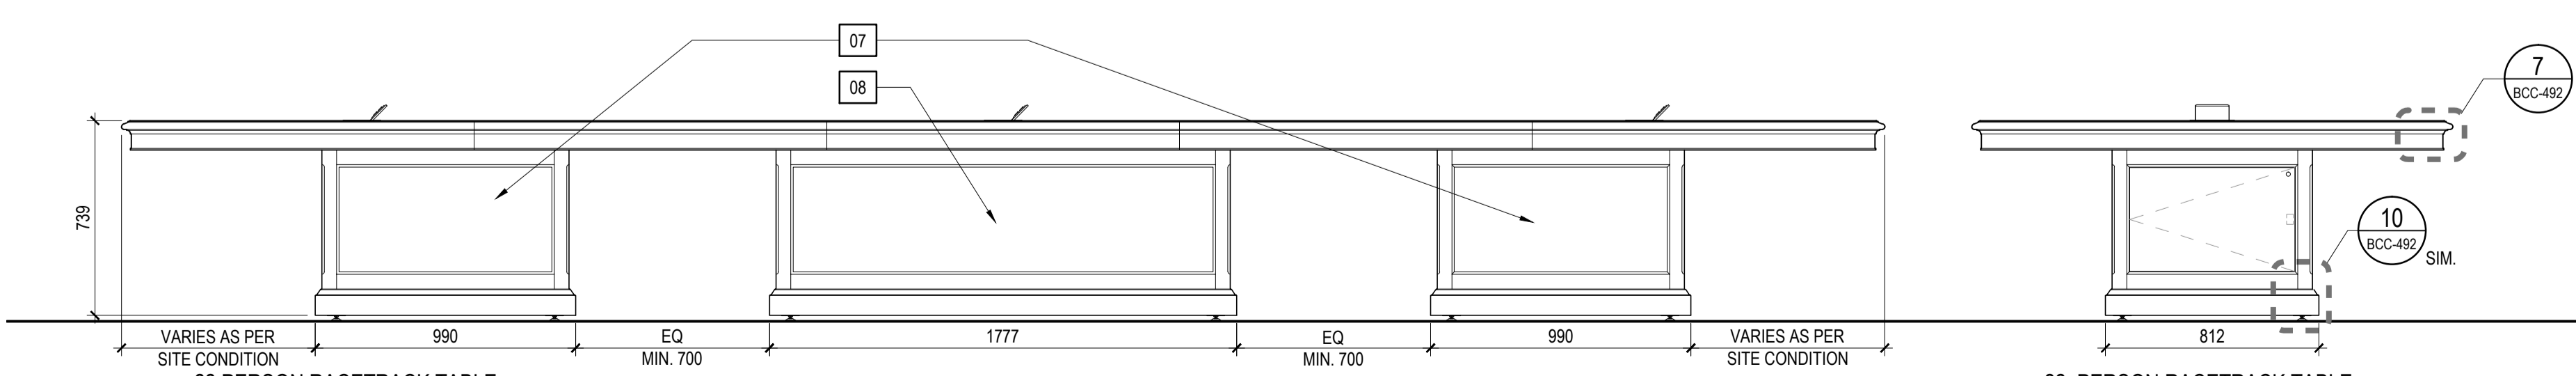


22 PERSON RACETRACK TABLE  
5 FRONT ELEVATION  
BCC-491 1:20

22 PERSON RACETRACK TABLE  
6 SIDE ELEVATION  
BCC-491 1:20

QUANTITY OF TABLETOP SECTIONS:	5
BIGGEST TABLETOP PIECE:	1341mm x 1829mm x 111mm
QUANTITY OF USERS:	22
QUANTITY OF DATA OUTLETS:	3
QUANTITY OF ELECTRIC OUTLETS:	6
QUANTITY OF MM OUTLETS:	1

SYMBOL LEGEND / LÉGENDE DES SYMBOLES :

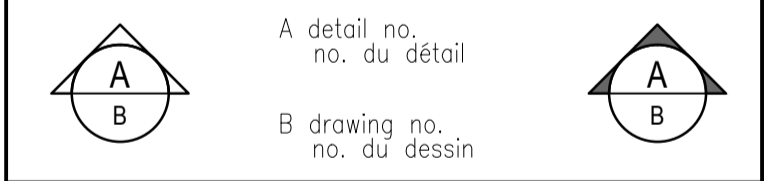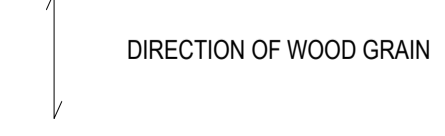


project  
111 WELLINGTON REHABILITATION PROJECT  
RÉHABILITATION DE L'ÉDIFICE 111 WELLINGTON

drawing  
RACETRACK TABLES PLANS AND ELEVATIONS


designed	conçu		
date 05/11/2015	RM		
drawn	dessiné		
date 05/11/2015	YA		
revised	révisé	revision	no. de
date 11/9/2016	number	YA	révision
approved	approuvé		

date  
tender  
PWC Project Manager  
project no.  
R.011801.163  
drawing no.


BCC-491

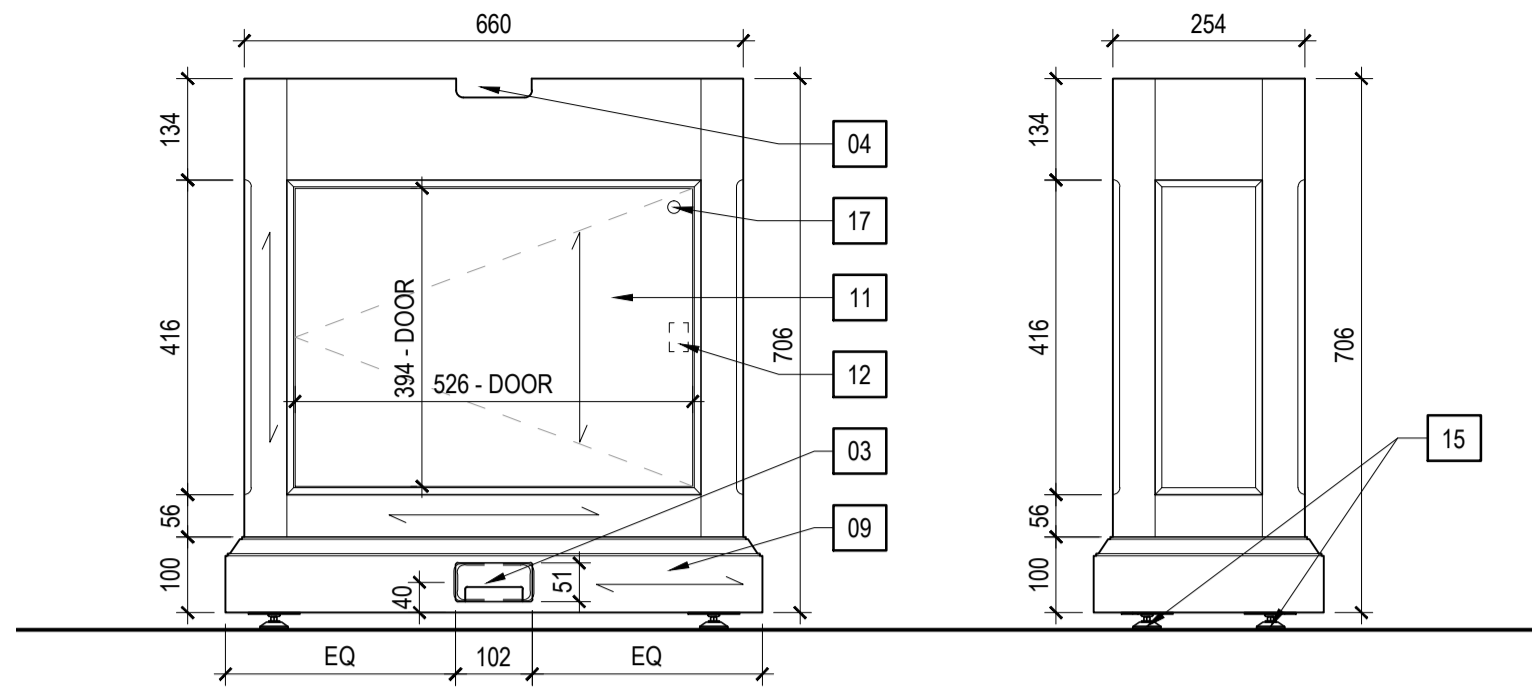

1 BASE 01 FRONT VIEW  
BCC-492 1:10

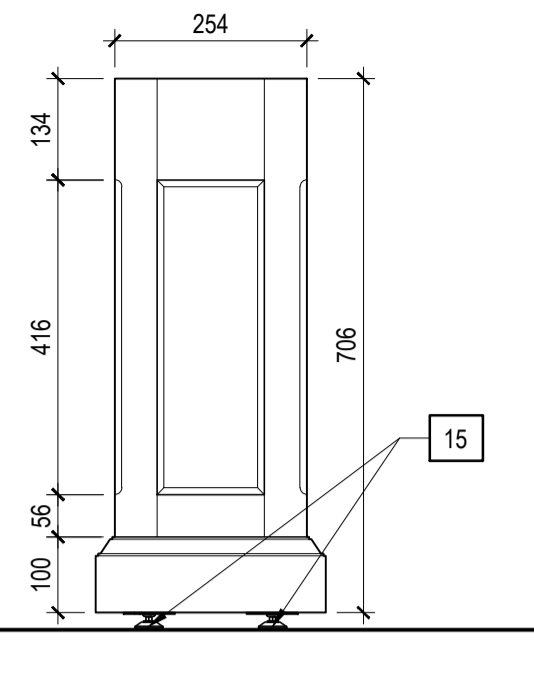


2 BASE 01 SIDE VIEW  
BCC-492 1:10

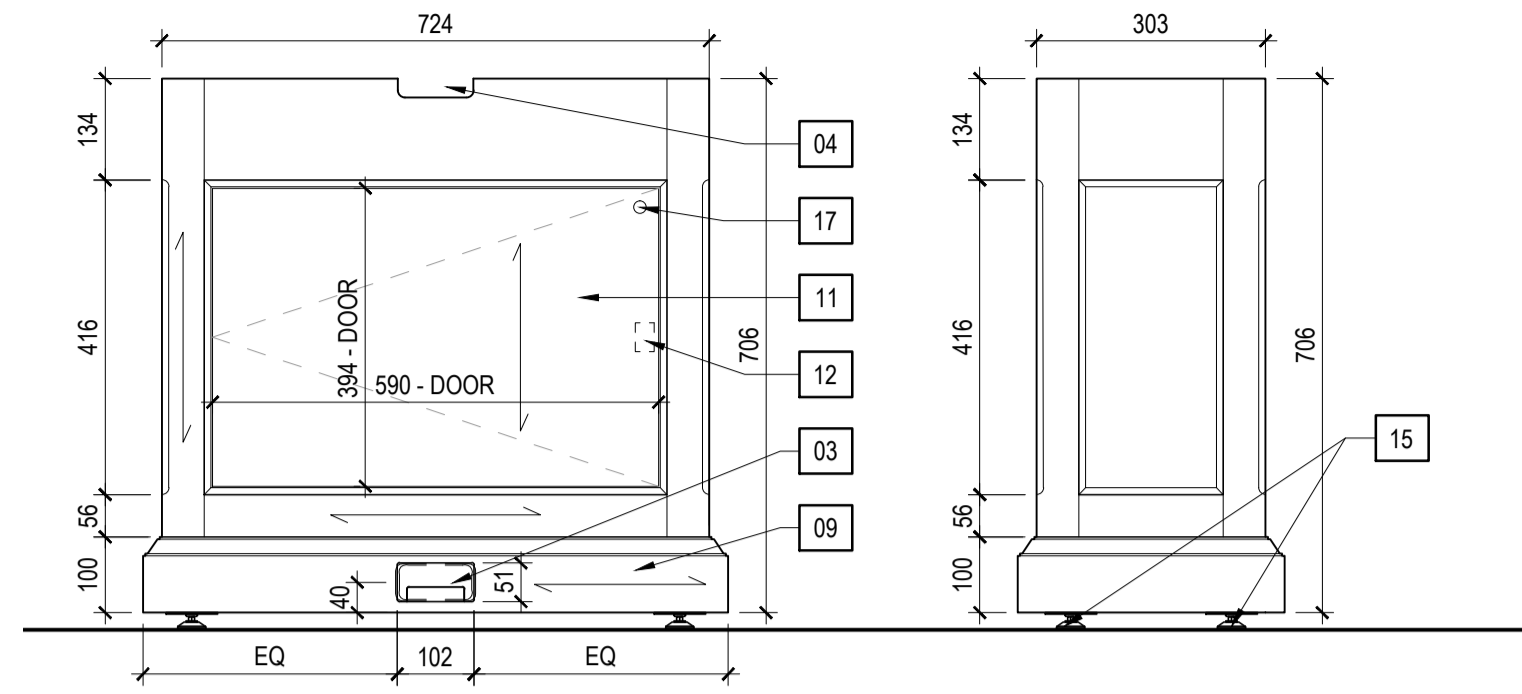


3 BASE 02 FRONT VIEW  
BCC-492 1:10


4 BASE 02 SIDE VIEW  
BCC-492 1:10

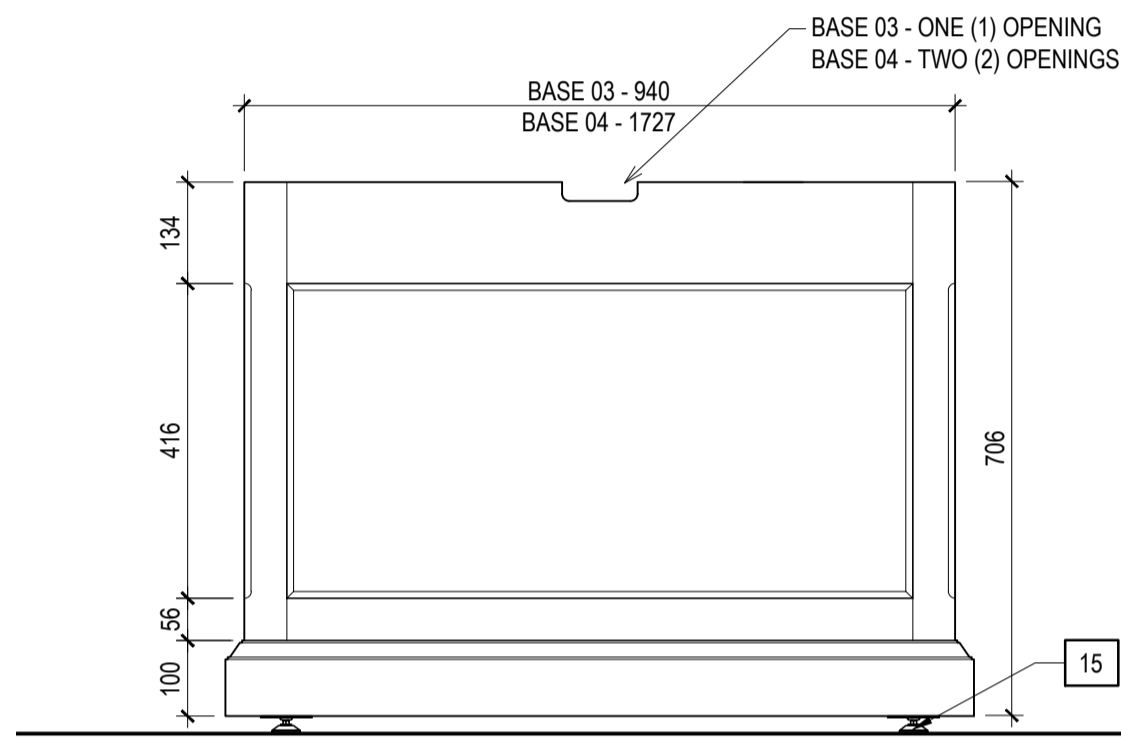


5 BASES 03 & 04 FRONT VIEW  
BCC-492 1:10

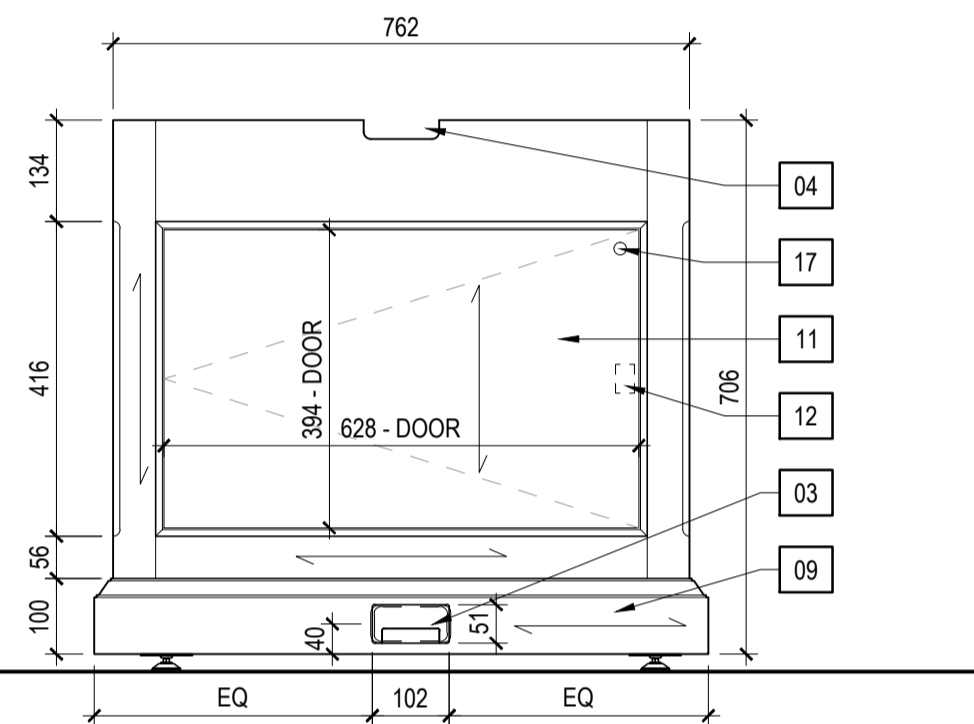


6 BASES 03 & 04 SIDE VIEW  
BCC-492 1:10

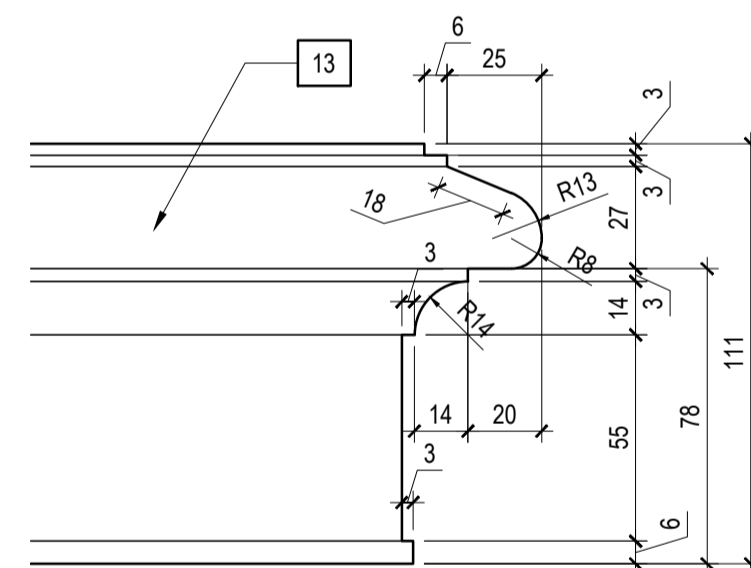


7 TABLETOP EDGE DETAIL  
BCC-492 1:2

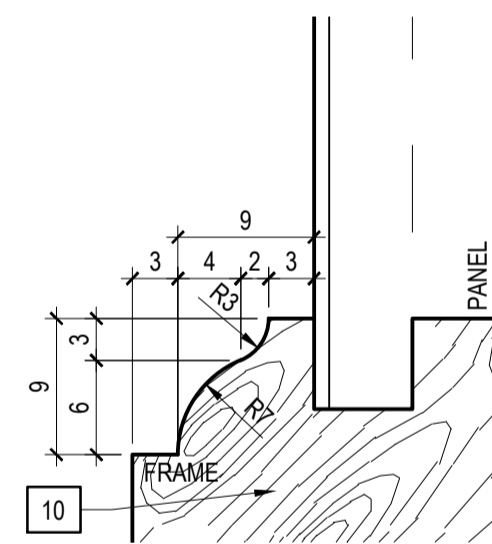


8 WOOD TRIM DETAIL  
BCC-492 2:1

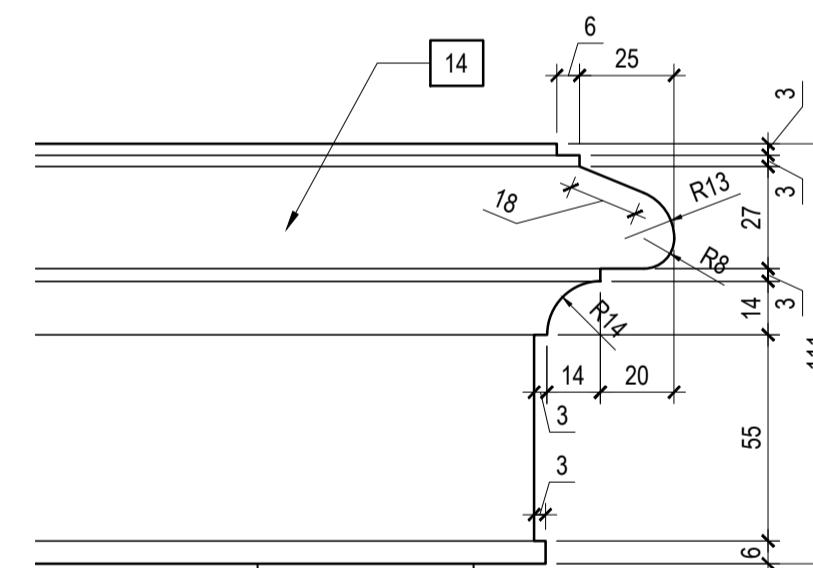

9 WORKTOP EDGE DETAIL  
BCC-492 1:2

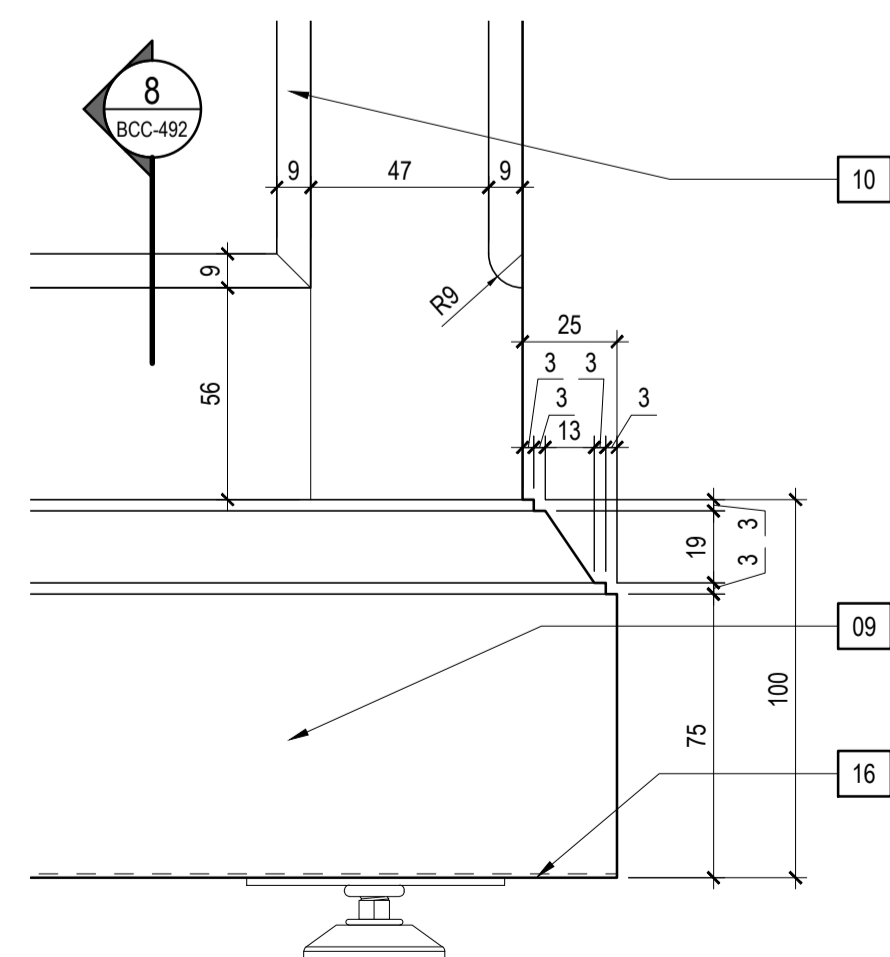

10 BASE EDGE PROFILE DETAIL  
BCC-492 1:2

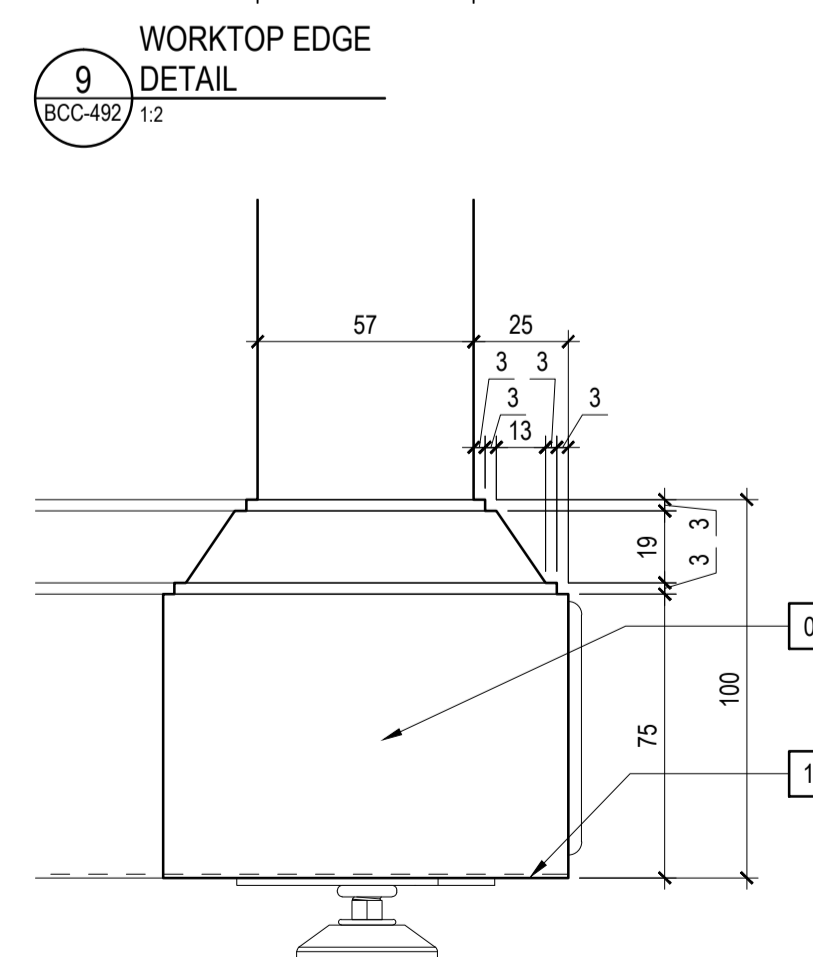

11 BASE EDGE PROFILE - DESK DETAIL  
BCC-492 1:2

LEGEND: BCC-492

NOTE: ALL WALNUT VENEERED SURFACES AND ALL SOLID WALNUT SURFACES TO BE GIVEN A STAIN AND CATALYZED LACQUER FINISH TO MATCH STANDARD FINISH "IMPERIAL WALNUT" FOR COLOUR VALUE, SURFACE GLOSS AND GRAIN FILL.


GENERAL NOTES / NOTES GÉNÉRALES

DRAWING NOTES:

- 03 IT COMPONENT: FLUSH-MOUNTED GROMMET (TO BE PROPOSED BY MANUFACTURER).
- 04 OPENING FOR CABLE MANAGEMENT.
- 09 WOOD BASE: SIZE AND DETAILING AS PER DRAWINGS. SOLID WALNUT.
- 10 WOOD FRAME: SIZE AND DETAILING AS PER DRAWINGS. SOLID WALNUT.
- 11 ACCESS DOOR: SIZE AS PER DRAWINGS. PARTICLE BOARD WITH WALNUT VENEER. SOLID WALNUT EDGE.
- 12 TOUCH LATCH.
- 13 TABLETOP: SIZE AND DETAILING AS PER DRAWINGS. PARTICLE BOARD WITH WALNUT VENEER. SOLID WALNUT EDGE.
- 14 WORKTOP: SIZE AND DETAILING AS PER DRAWINGS. PARTICLE BOARD WITH WALNUT VENEER. SOLID WALNUT EDGE.
- 15 HEAVY DUTY ADJUSTABLE GLIDES: BLACK FINISH.
- 16 PLASTIC LAMINATE: 0.8 mm THICK LAMINATE TO PROVIDE PROTECTION TO BOTTOM OF COMPONENT. BLACK.
- 17 LOCK.

REVISION	SUBMITTAL	DATE
04	100% SUBMISSION - REV2	11/9/2016
03	100% SUBMISSION - REV.	9/20/2016
02	100% SUBMISSION	8/26/2016
01	99% SUBMISSION - REV.	6/1/2016
00	99% SUBMISSION	5/24/2016

stamp	sceau	stamp	sceau

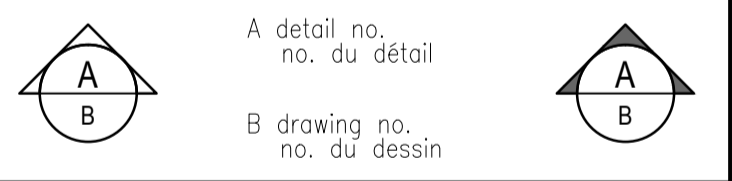


project / projet  
**111 WELLINGTON REHABILITATION PROJECT**  
**RÉHABILITATION DE L'ÉDIFICE 111 WELLINGTON**

drawing / dessin  
**RACETRACK TABLES DETAILS**

designed / conçu	
date	05/11/2015 RM
drawn / dessiné	
date	05/11/2015 YA
revised / révisé	revision / révision
date	11/9/2016 number / numéro YA
approved / approuvé	

\* NOTE: SHEET NUMBER CHANGED FROM BCC-495.

SYMBOL LEGEND / LÉGENDE DES SYMBOLES :

 

date / soumission  
PWC Project Manager / Administrateur de projets TPC  
project no. / no. du projet  
**R.011801.163**

drawing no. / no. du dessin  
**BCC-492**