



WEST ELEVATION
SCALE 1/4"=1'-0"

EAST ELEVATION
SCALE 1/4"=1'-0"

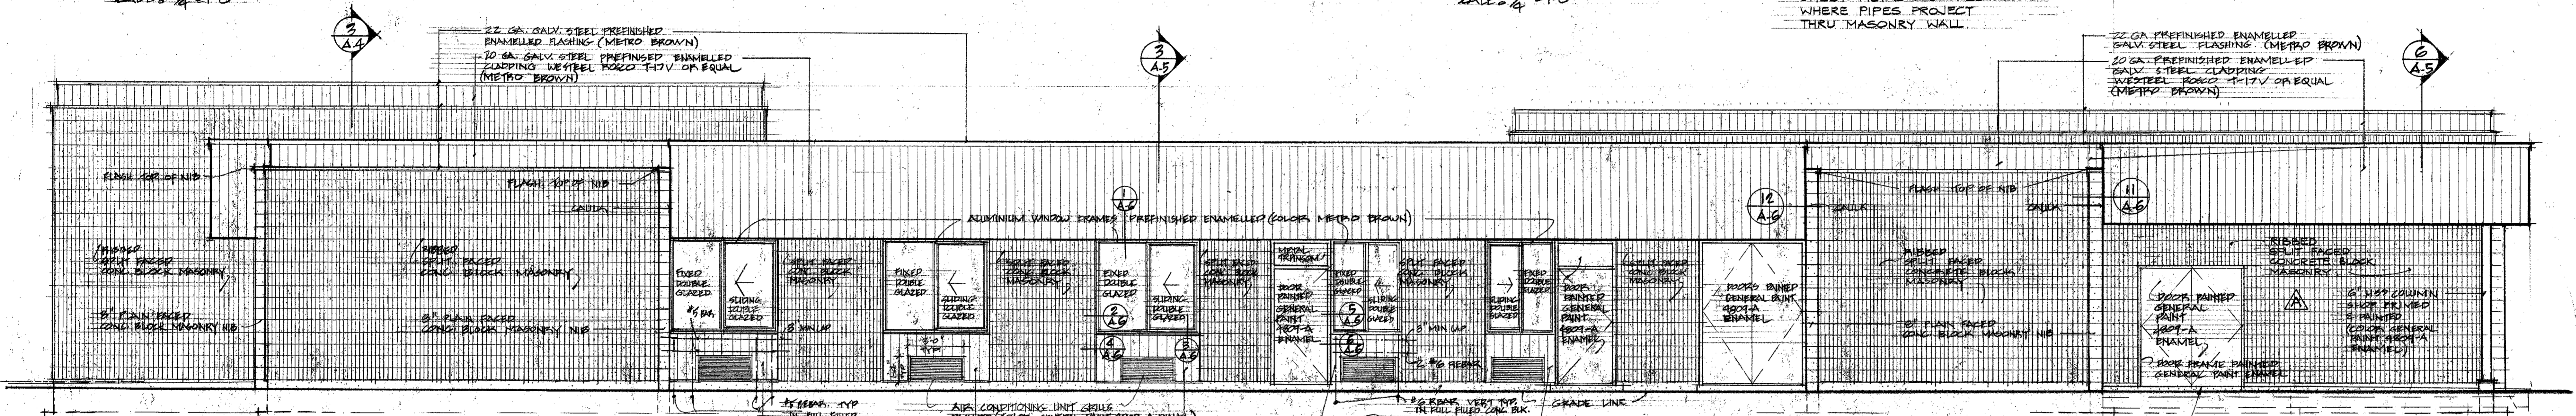

SOUTH ELEVATION
SCALE 1/4"=1'-0"

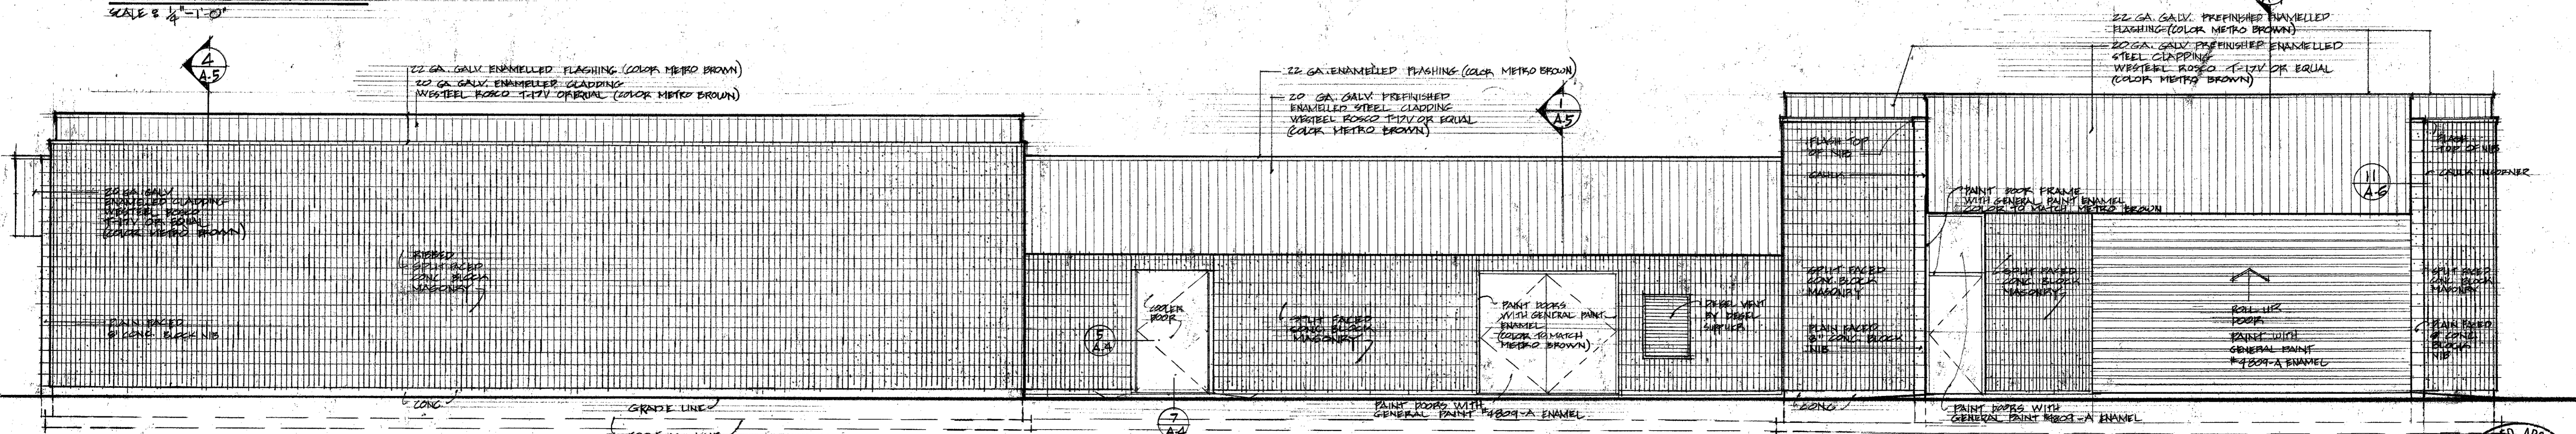

NORTH ELEVATION
SCALE 1/4"=1'-0"


NO.	DATE	DESCRIPTION
1	NOV. 87	CONG. BLOCK WALLS ADDED AROUND SAND FILTER ROOM.

PUNTLIDGE RIVER FISH HATCHERY
COURTENAY B.C.
FOR
THE DEPARTMENT OF THE ENVIRONMENT FISHERIES


Romses Kwan + Assocs.
ARCHITECTS
VANCOUVER, B.C., CANADA

FISH HATCHERY BLDG. ELEVATIONS
SCALE: 1/4"=1'-0"
DATE: APR. 1979
DRAWN: BJS
CHECKED: JKH
JOB NO.: 815


DEPARTMENT OF THE ENVIRONMENT FISHERIES AND MARINE SERVICE
RECOMMENDED APPROVED APPROVED
DWG. NO: 31-6-260
SHEET: 25 OF 68

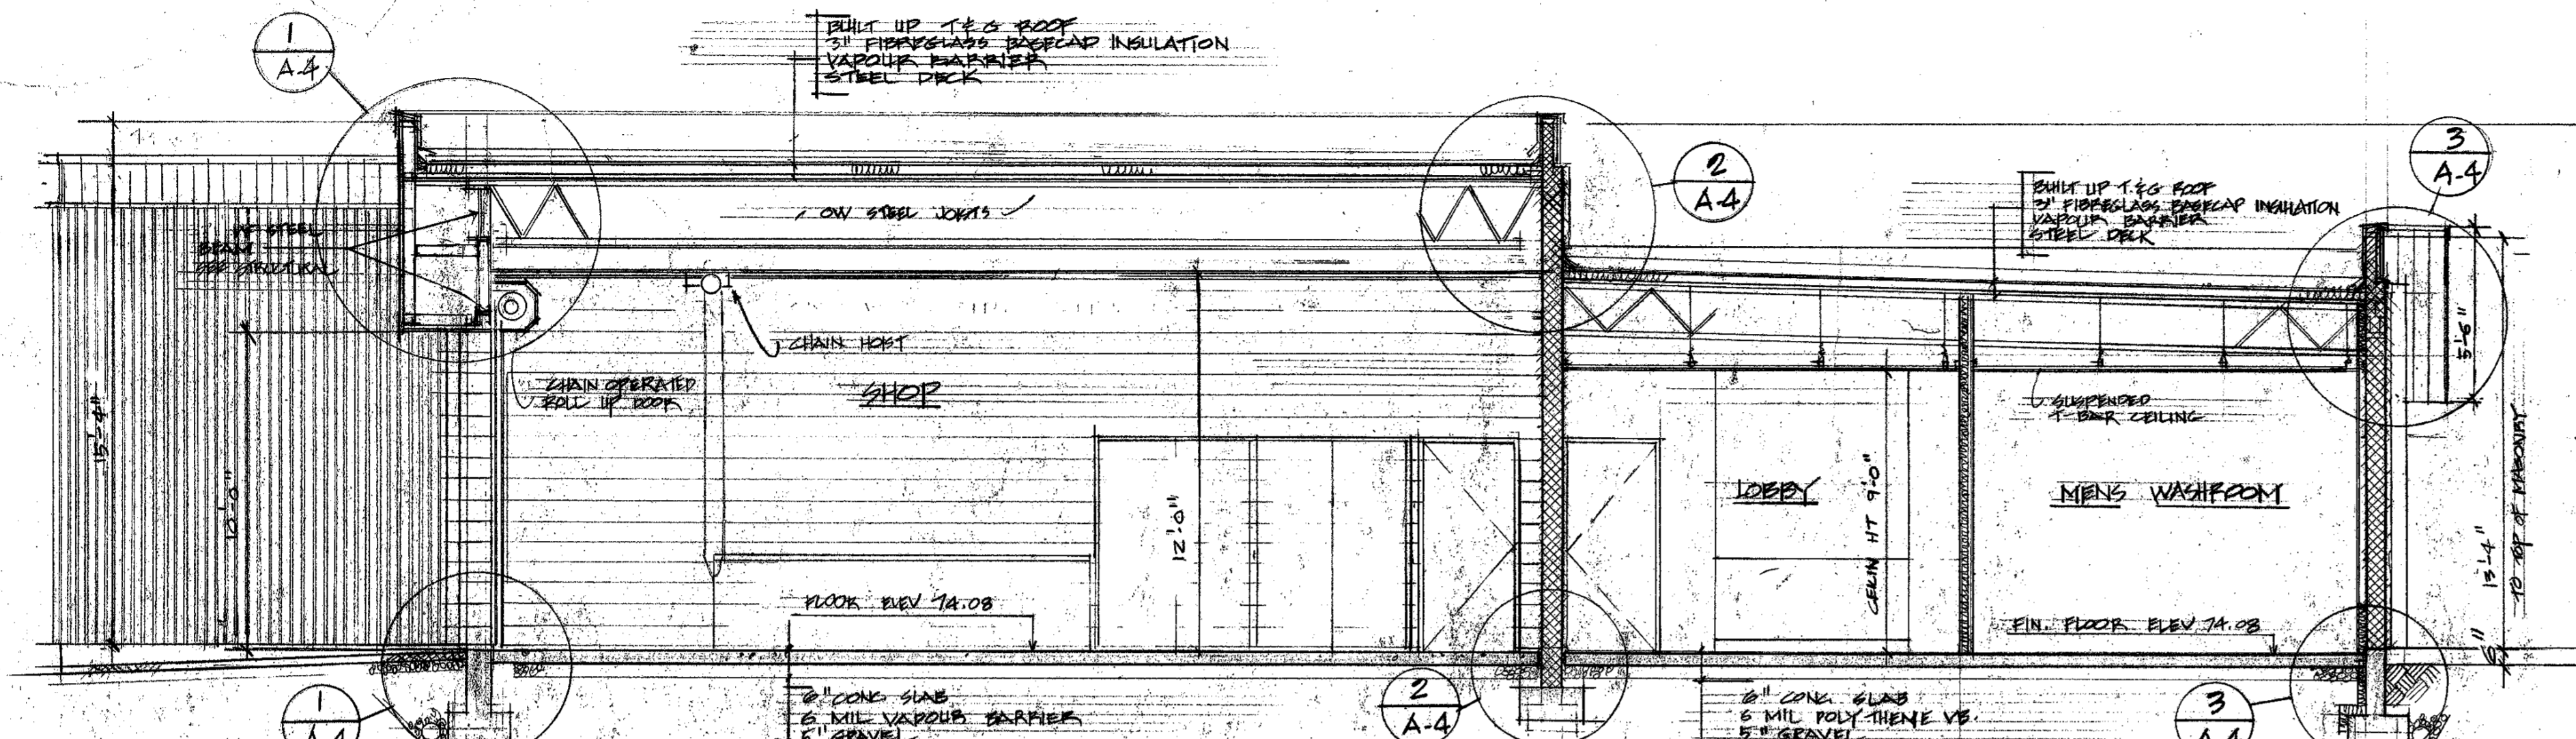


AA CROSSSECTION
SCALE 1/4" = 1'-0"

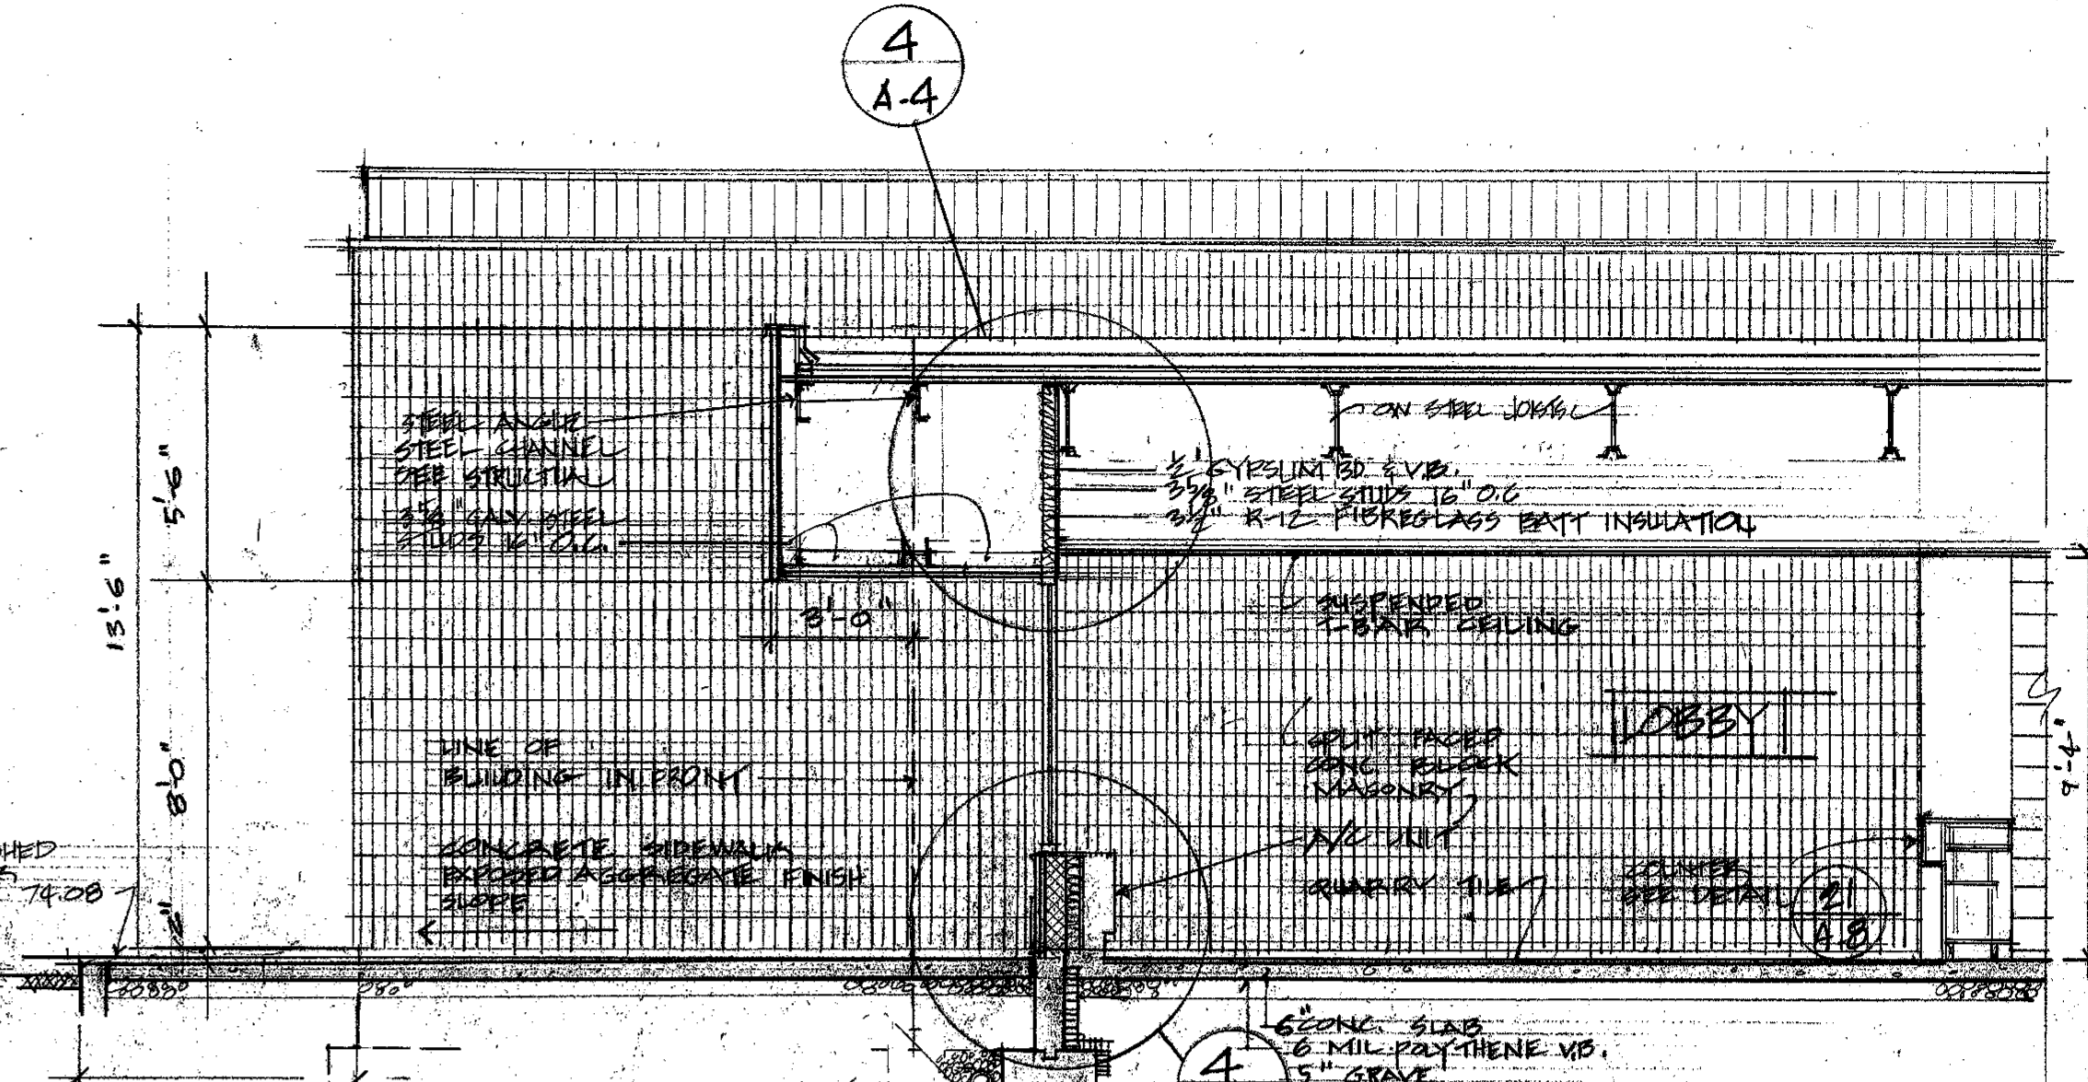


DD SECTION THRU LOBBY ENTRANCE
SCALE 3/4" = 1'-0"

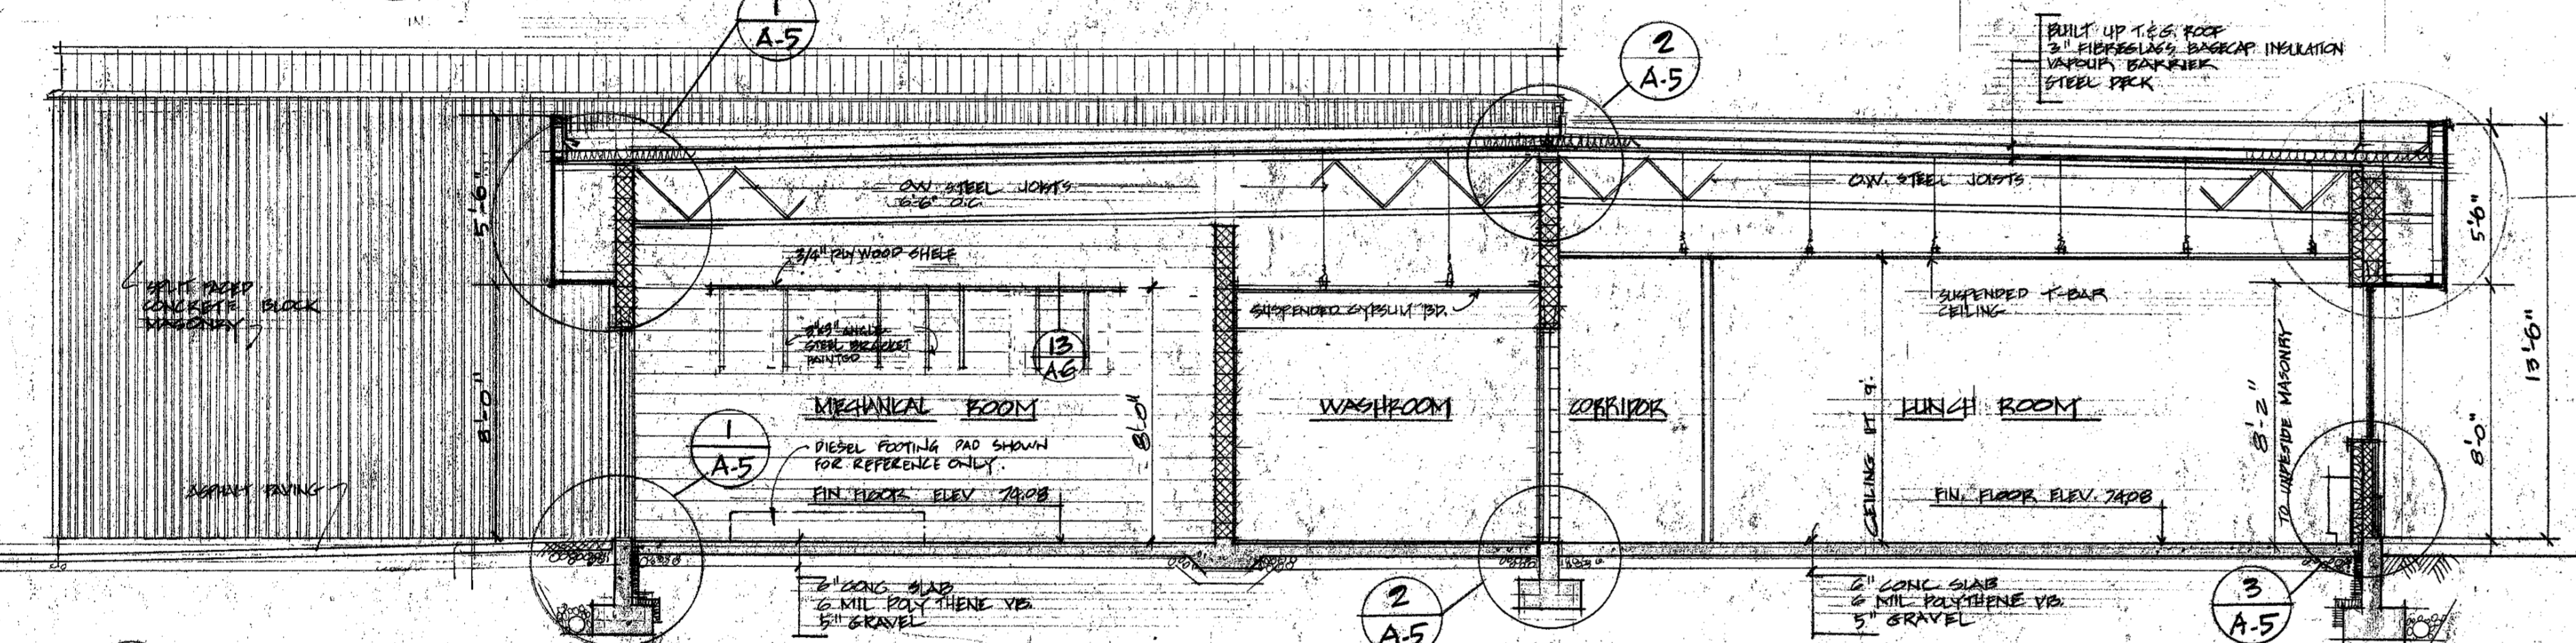


BB CROSSSECTION
SCALE 3/4" = 1'-0"

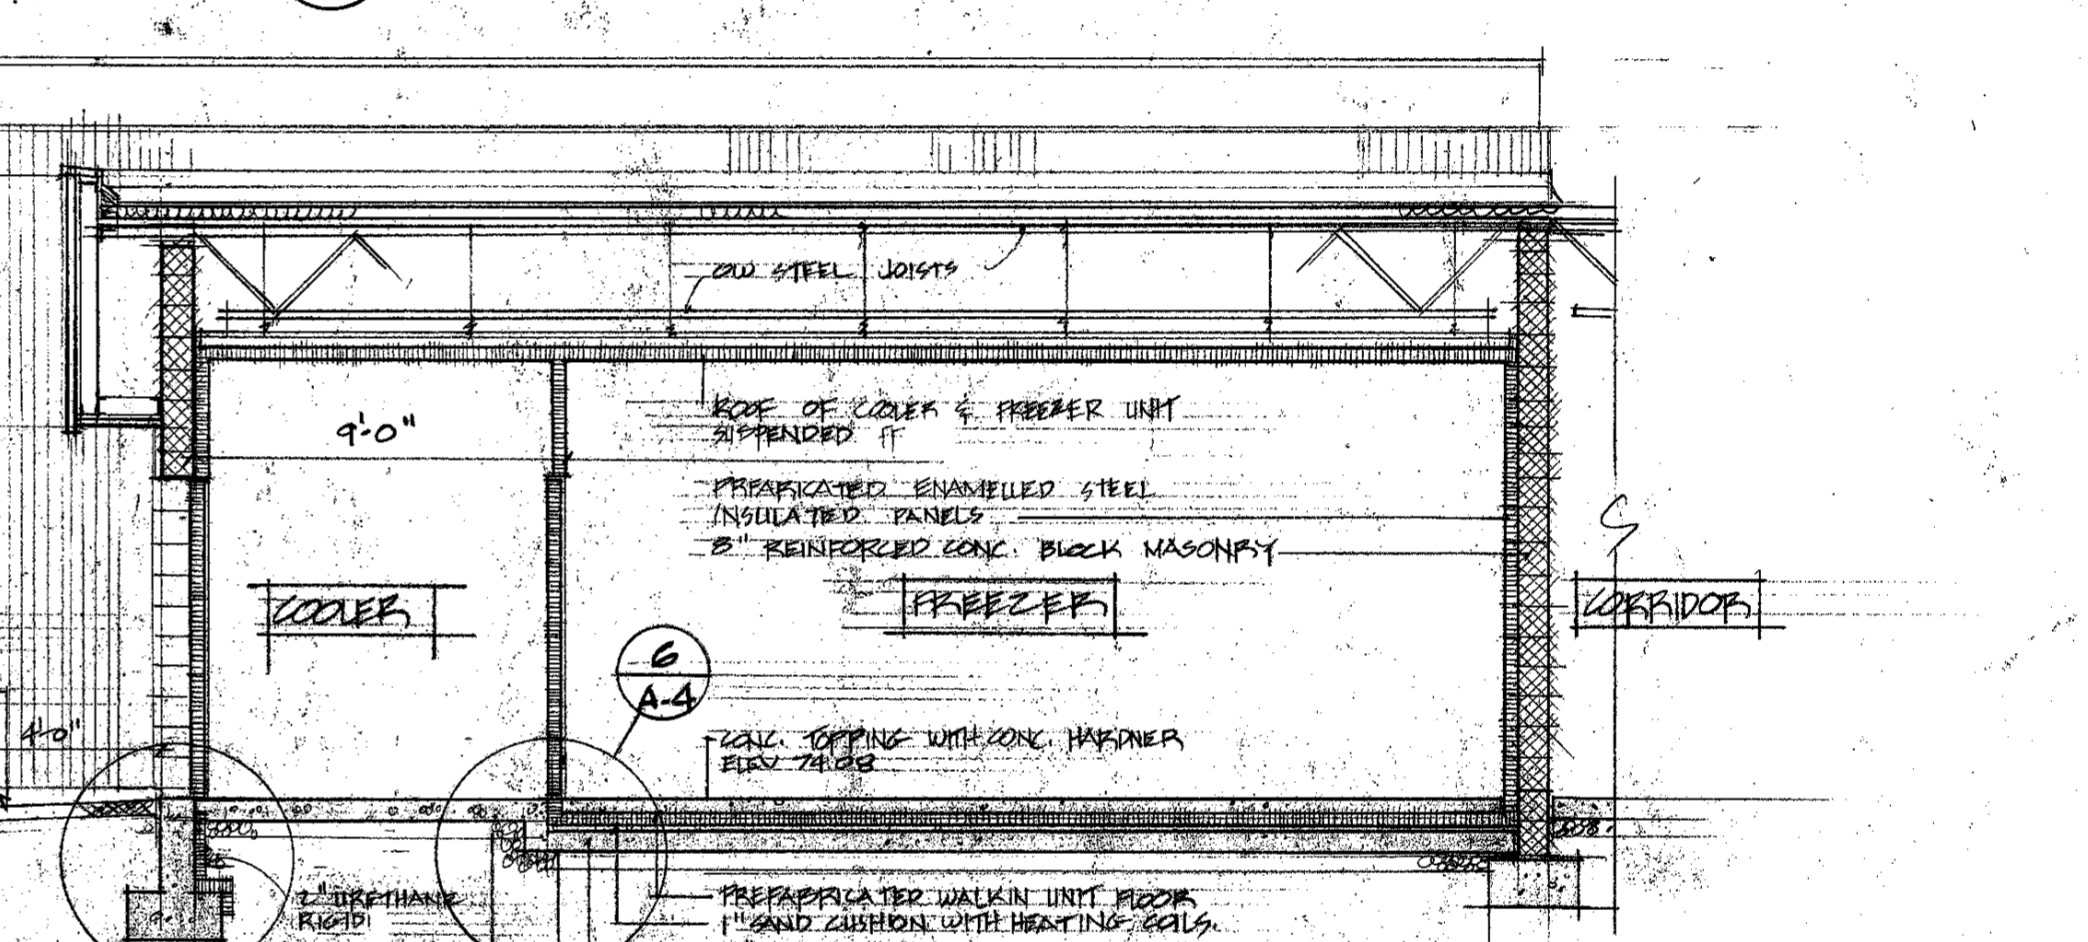

EE SECTION THRU FREEZER
SCALE 3/4" = 1'-0"

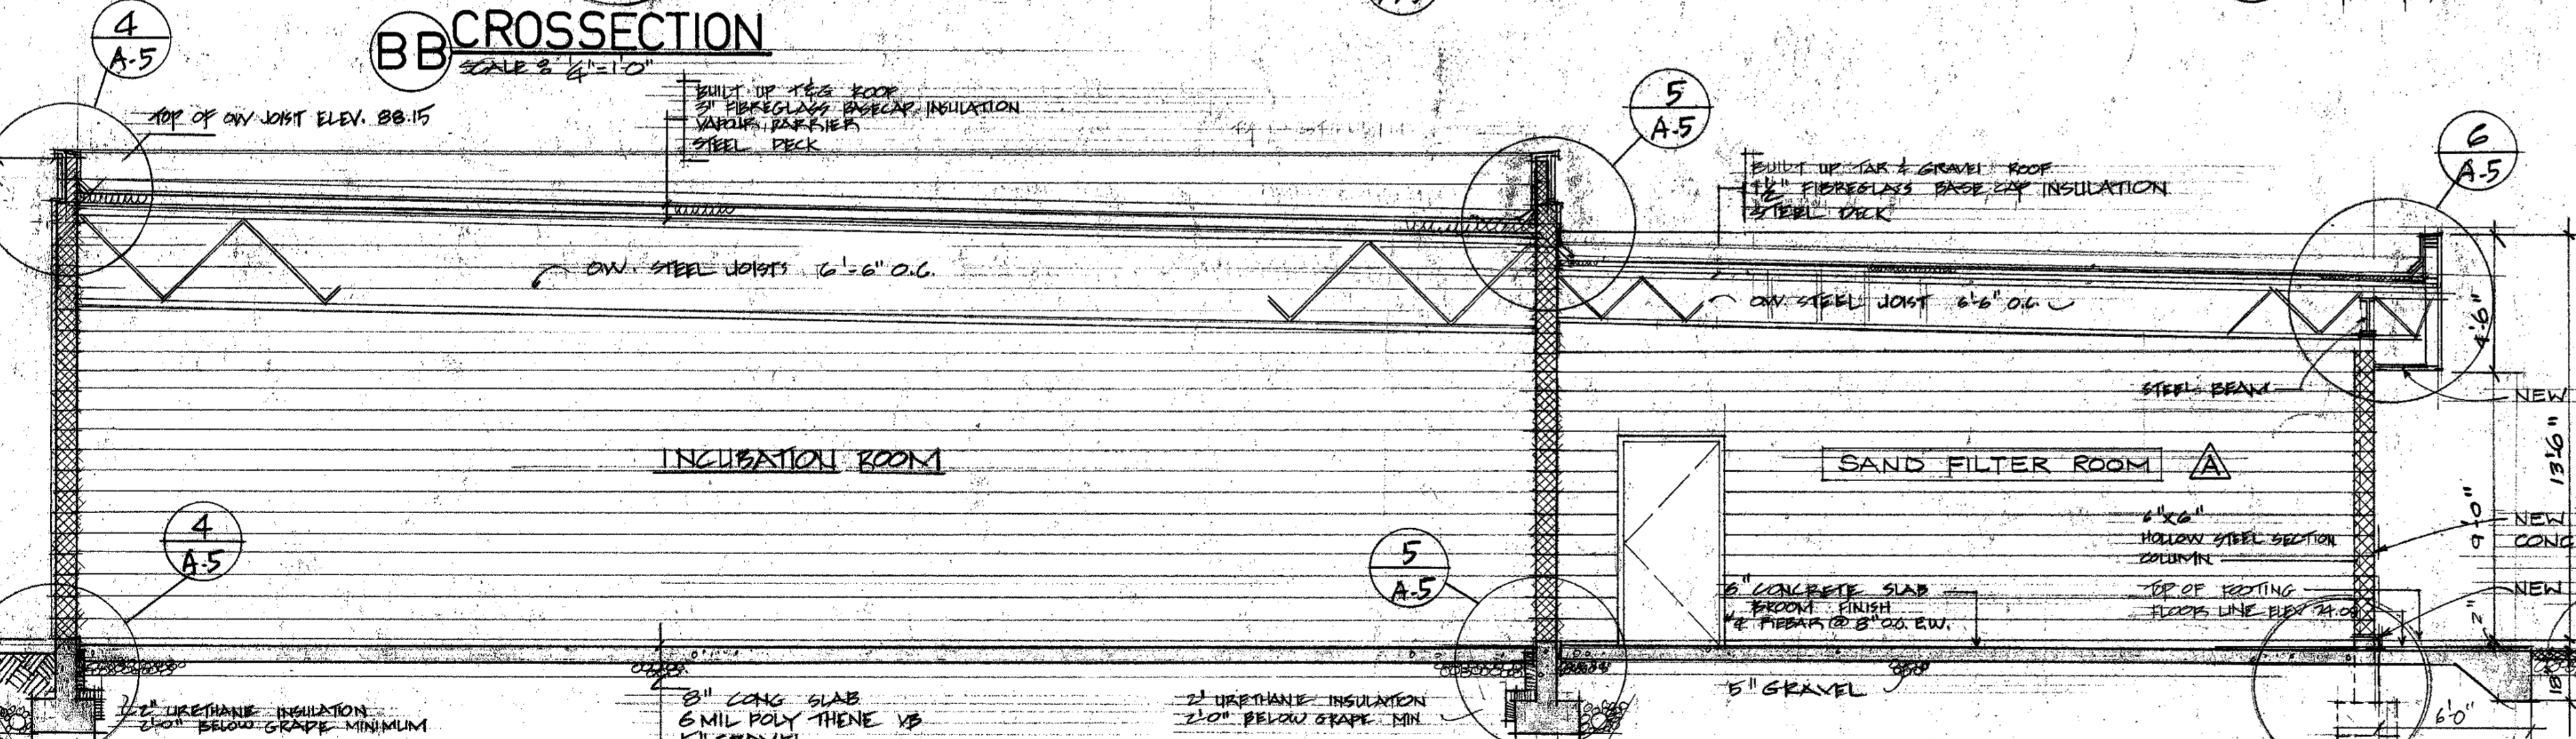

CC CROSSSECTION
SCALE 1/4" = 1'-0"

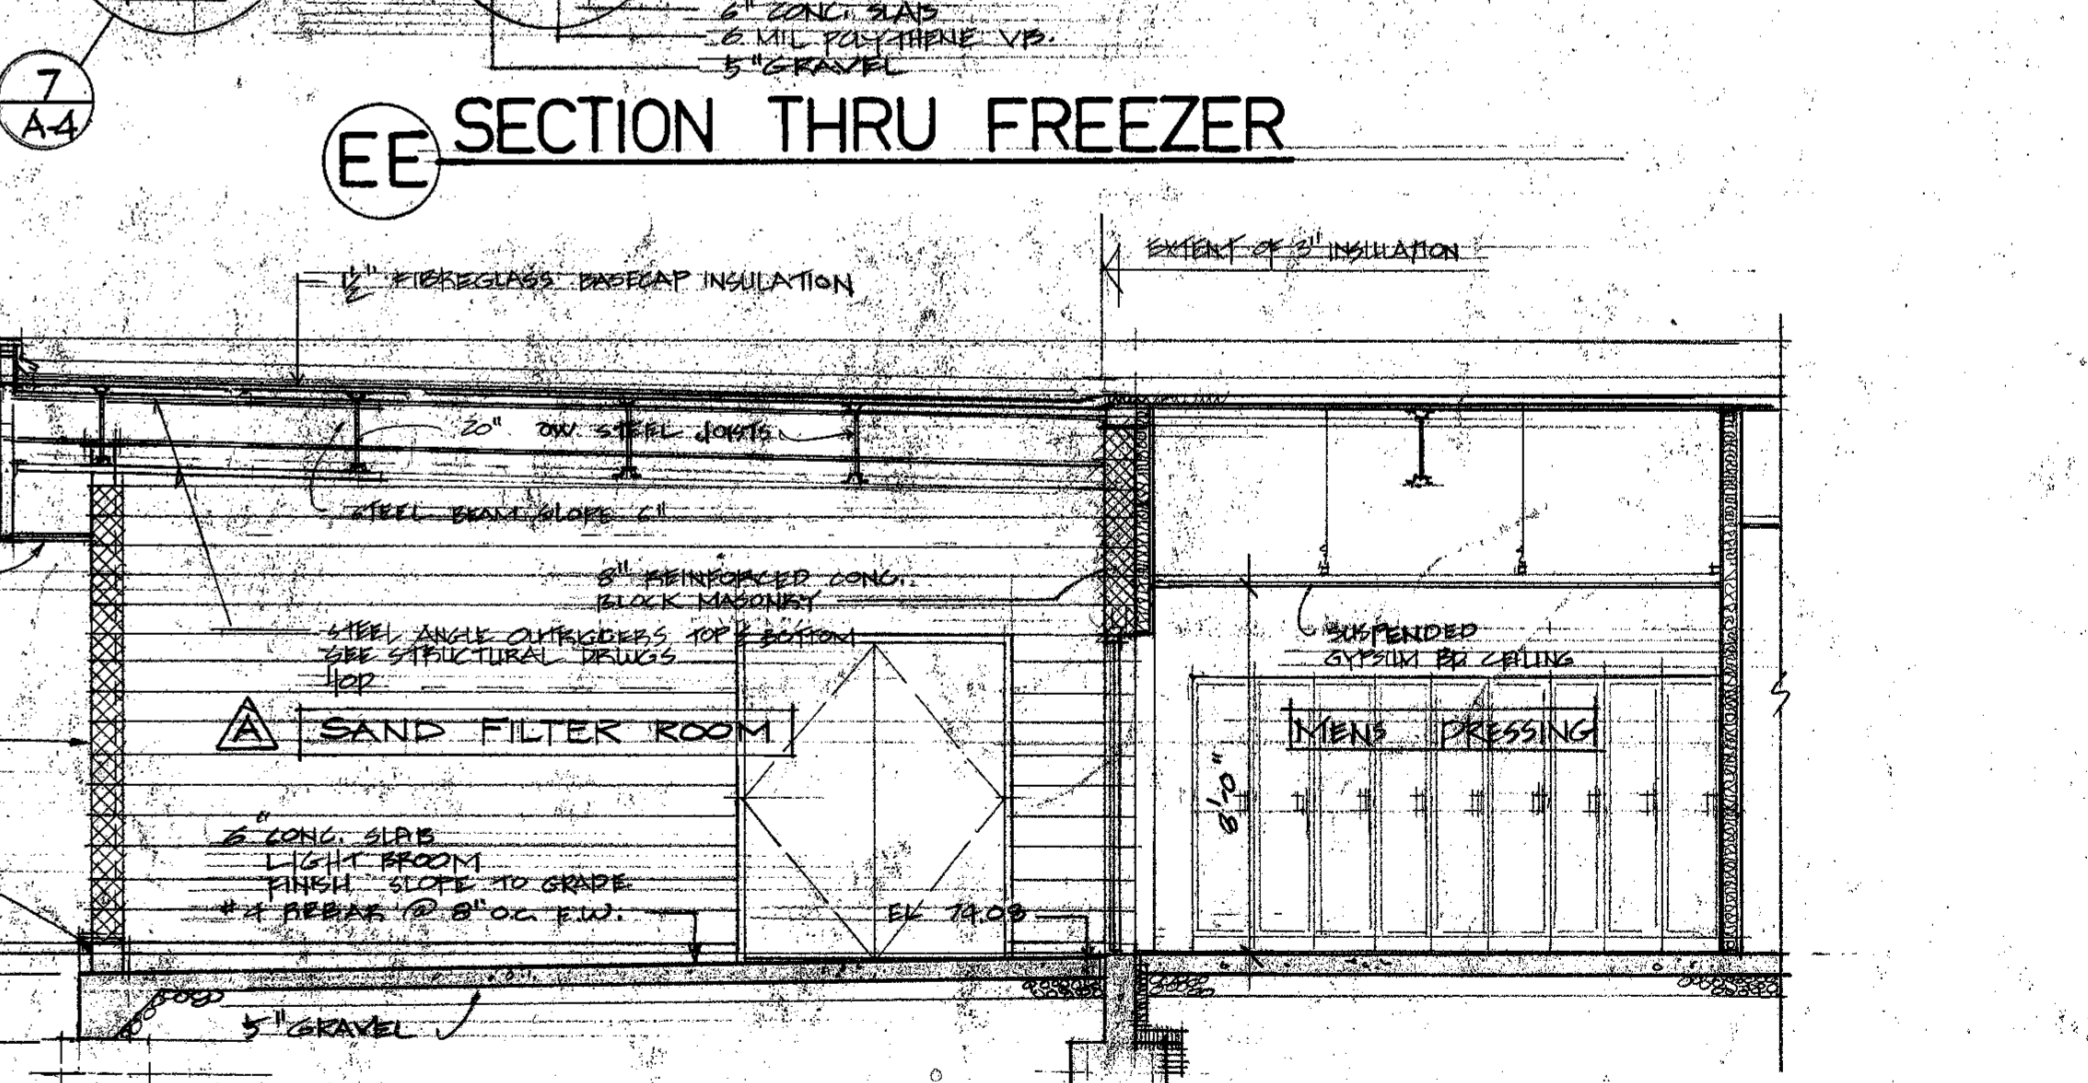

FF SECTION THRU SAND FILTER ROOM
SCALE 3/4" = 1'-0"

REVISIONS		
NO.	DATE	DESCRIPTION
1	NOV 1987	MASONRY WALLS ADDED AROUND SAND FILTER ROOM



PUNTLIDGE RIVER FISH HATCHERY COURTENAY B.C. FOR THE DEPARTMENT OF THE ENVIRONMENT FISHERIES

romses kwan + assoc.
ARCHITECTS
VANCOUVER, B.C., CANADA

FISH HATCHERY BUILDING SECTIONS	
SCALE:	1/4" = 1'-0"
DATE:	APRIL 2 1979
DRAWN:	B.P.
CHECKED:	R.K.
JOB NO.:	7015
A-3	
OF 12	

DEPARTMENT OF THE ENVIRONMENT FISHERIES AND MARINE SERVICE
RECOMMENDED APPROVED APPROVED

DWG. NO. 31-6-261
SHEET 26 OF 68