
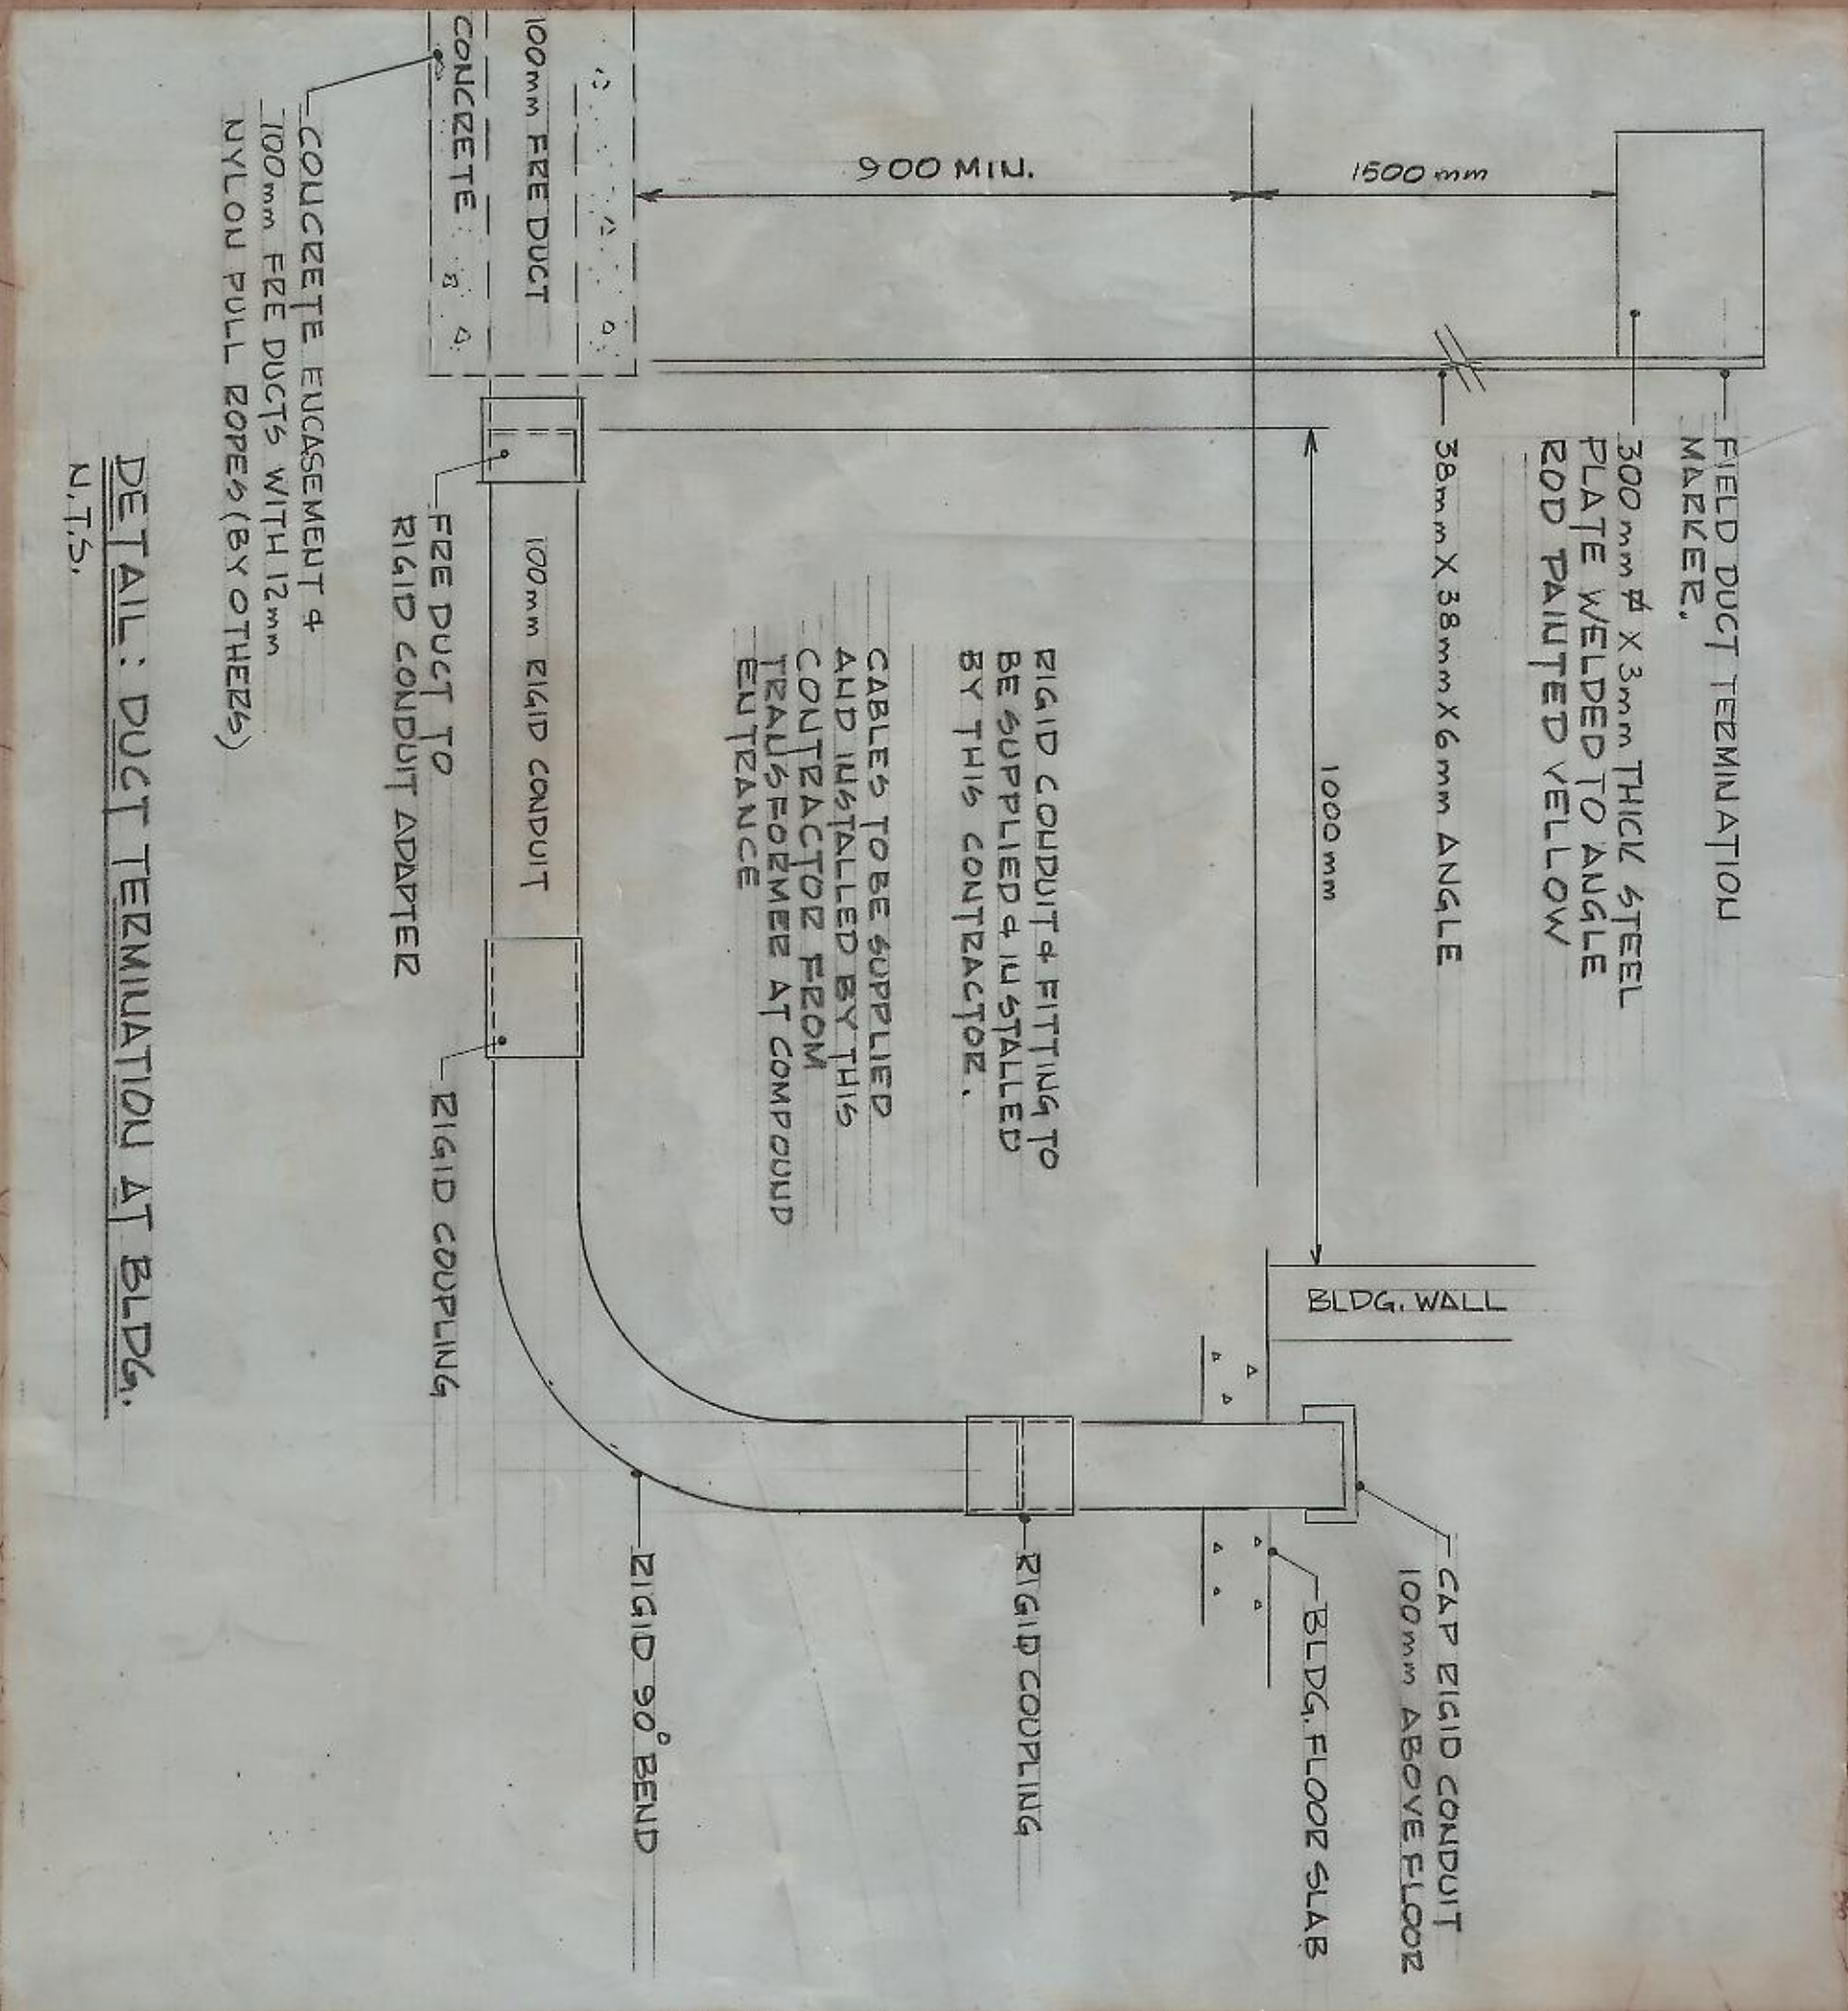


From 791R 46/4120m Coord M.T.C. GARAGE
 PLAN

LEGEND

- FIELD CONTROL BASE LINE
- TEST PITS
- CONTACT LIMIT LINE (BY OTHERS)
- WATER LINE (EXISTING)
- SEWER LINE (EXISTING)
- MANHOLE (BY OTHERS)
- EXISTING OVERHEAD POWER LINE
- PARCE BOUNDARY
- CONTACT LIMIT LINE (THIS CONTACT)
- EXISTING & PROPOSED GRAPES (AT BLDG. CORNERS)
- 37.84 PROPOSED GRAPES (AT BLDG. CORNERS)

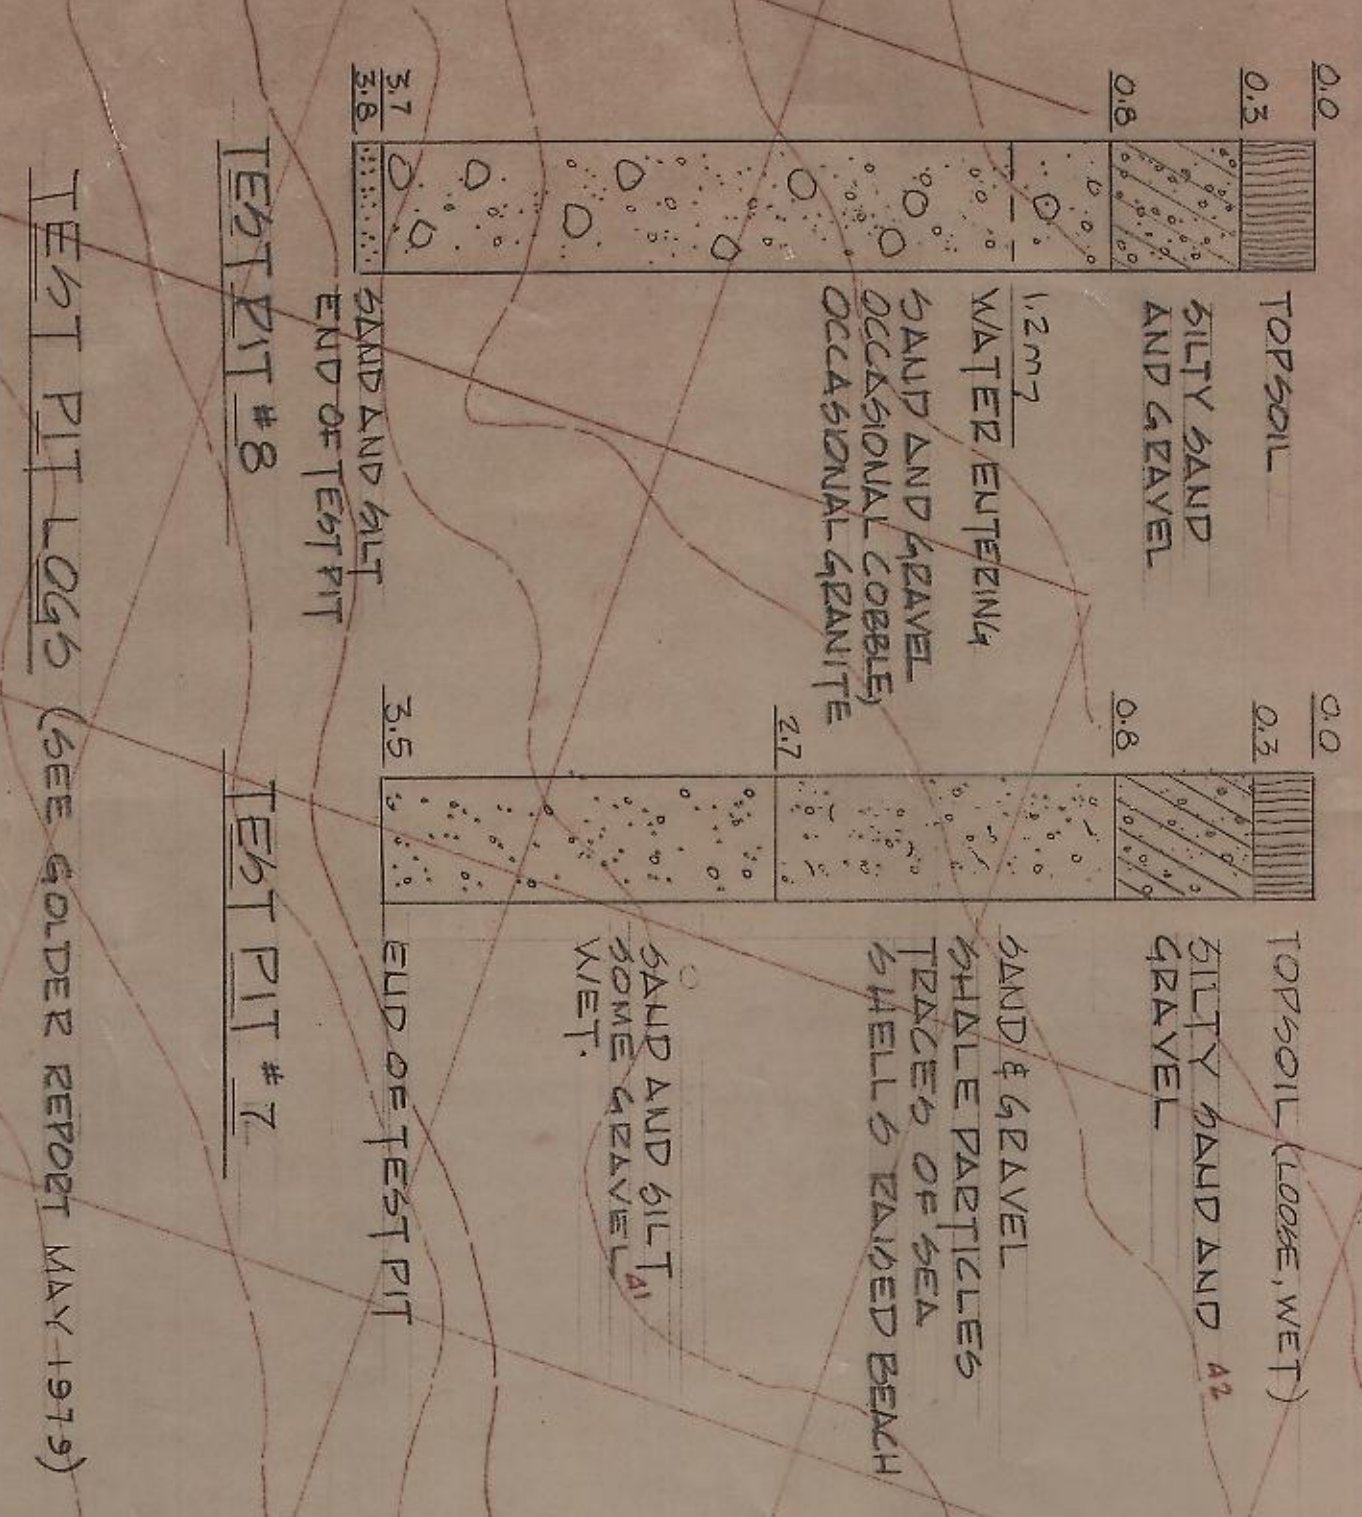

NO.	DATE	DESCRIPTION	DESIGNER	APPROVER
1		REVISION / REVISION		
<p>REVISION / REVISION</p>				
<p>PROJECT TITLE / TITRE DU PROJET MAINTENANCE AREA GARAGE GROS MORNE NATIONAL PARK</p>				
<p>DRAWING TITLE / TITRE DU DESSIN SITE PLAN</p>				
<p>DESIGNED BY: [Signature] DRAWN BY: [Signature] CHECKED BY: [Signature] APPROVED BY: [Signature]</p>				
<p>DATE: MAR. 1980 SCALE: 1:500 PROJECT/ASSET NO.: [Blank] NO. DU PROJET/BEN: [Blank] REF. NO. - DRAWING NO.: [Blank] NO. DE REF. - NO. DESSIN: NAGMT9/R46</p>				
<p>STOCK NO./NO. DE STOCK: 7300-21-038-5378</p>				

FORM NO. 40 DE FICHE (N.A./N.I. 56-201)

100 mm