
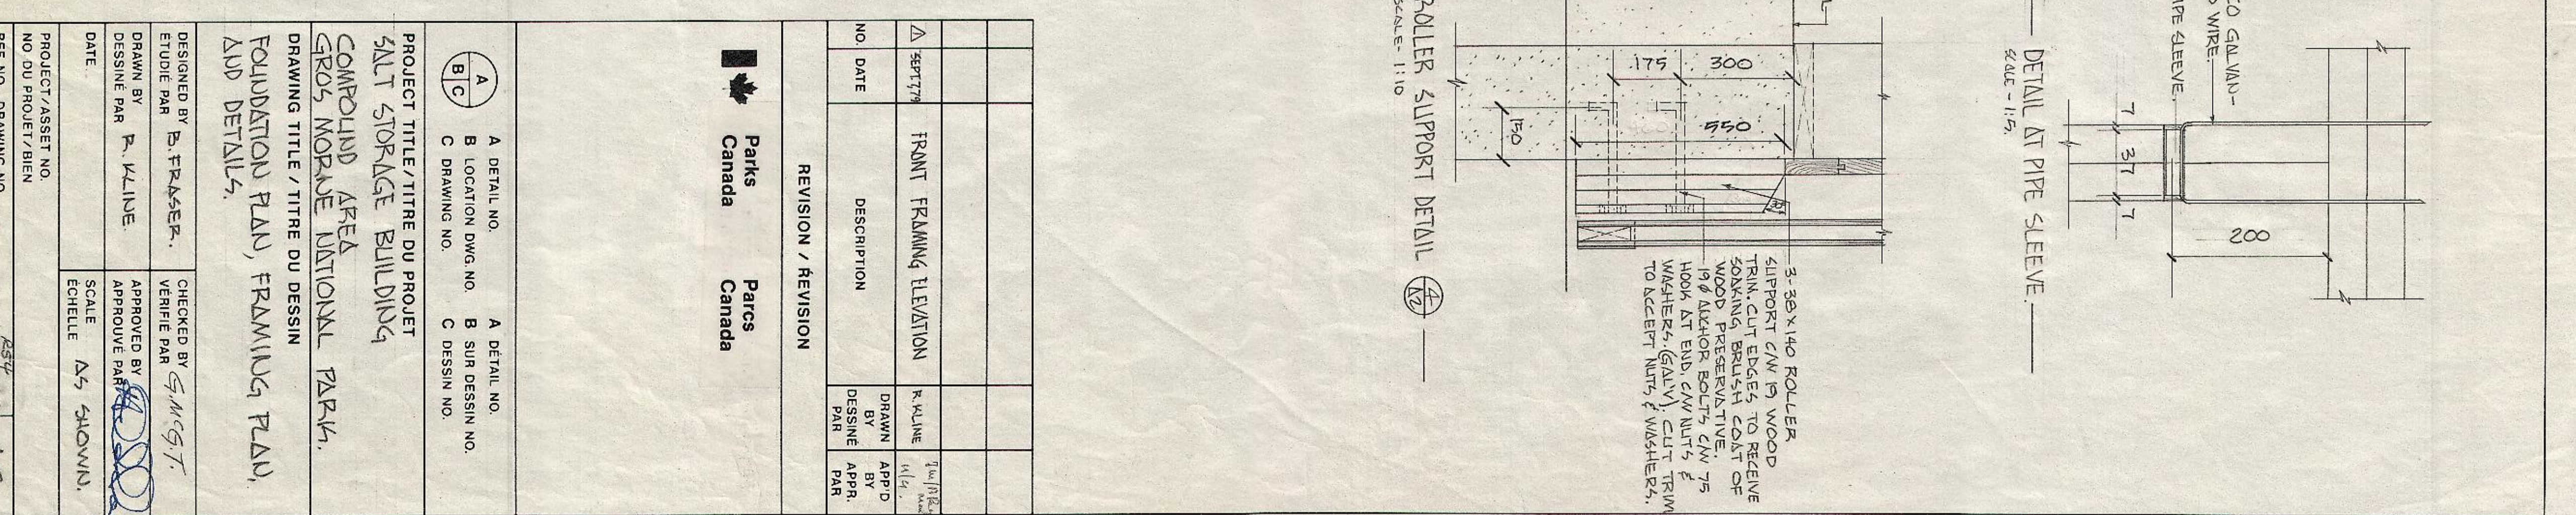
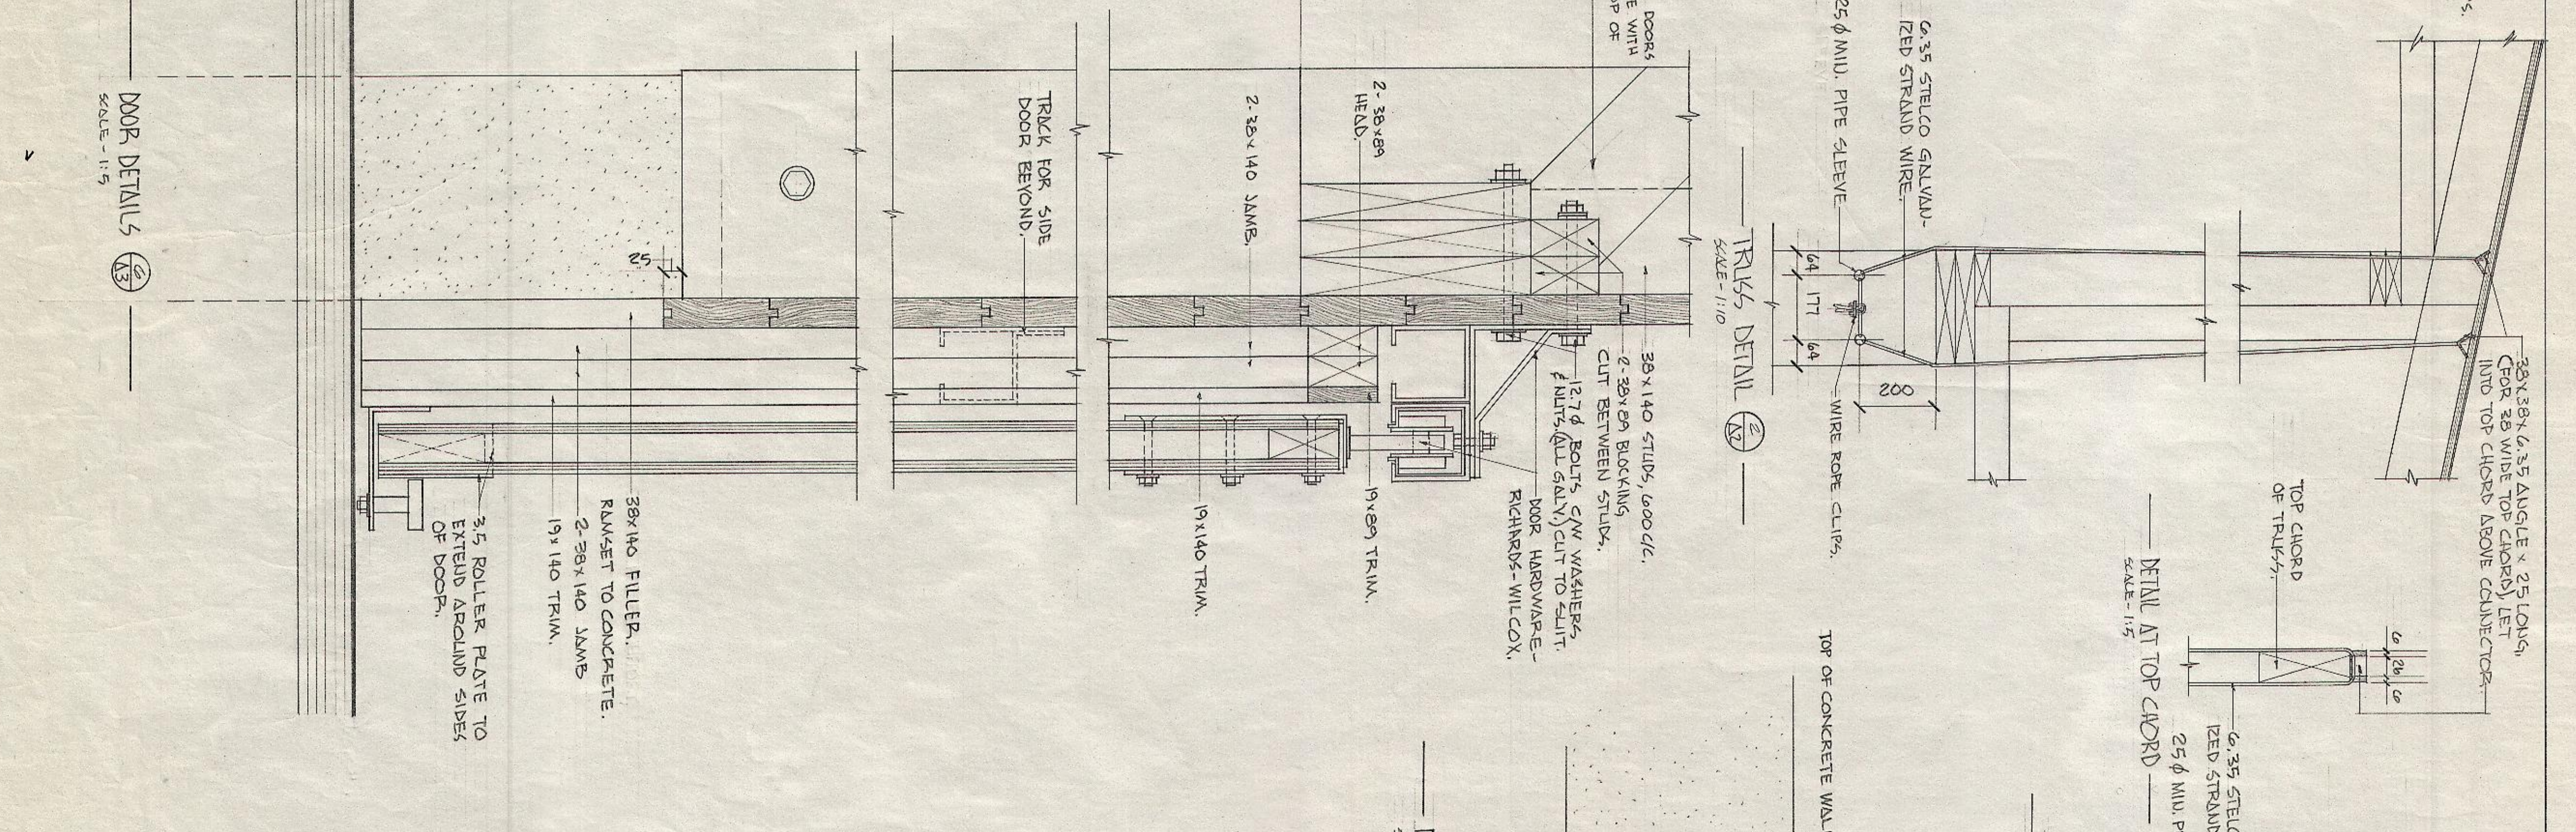
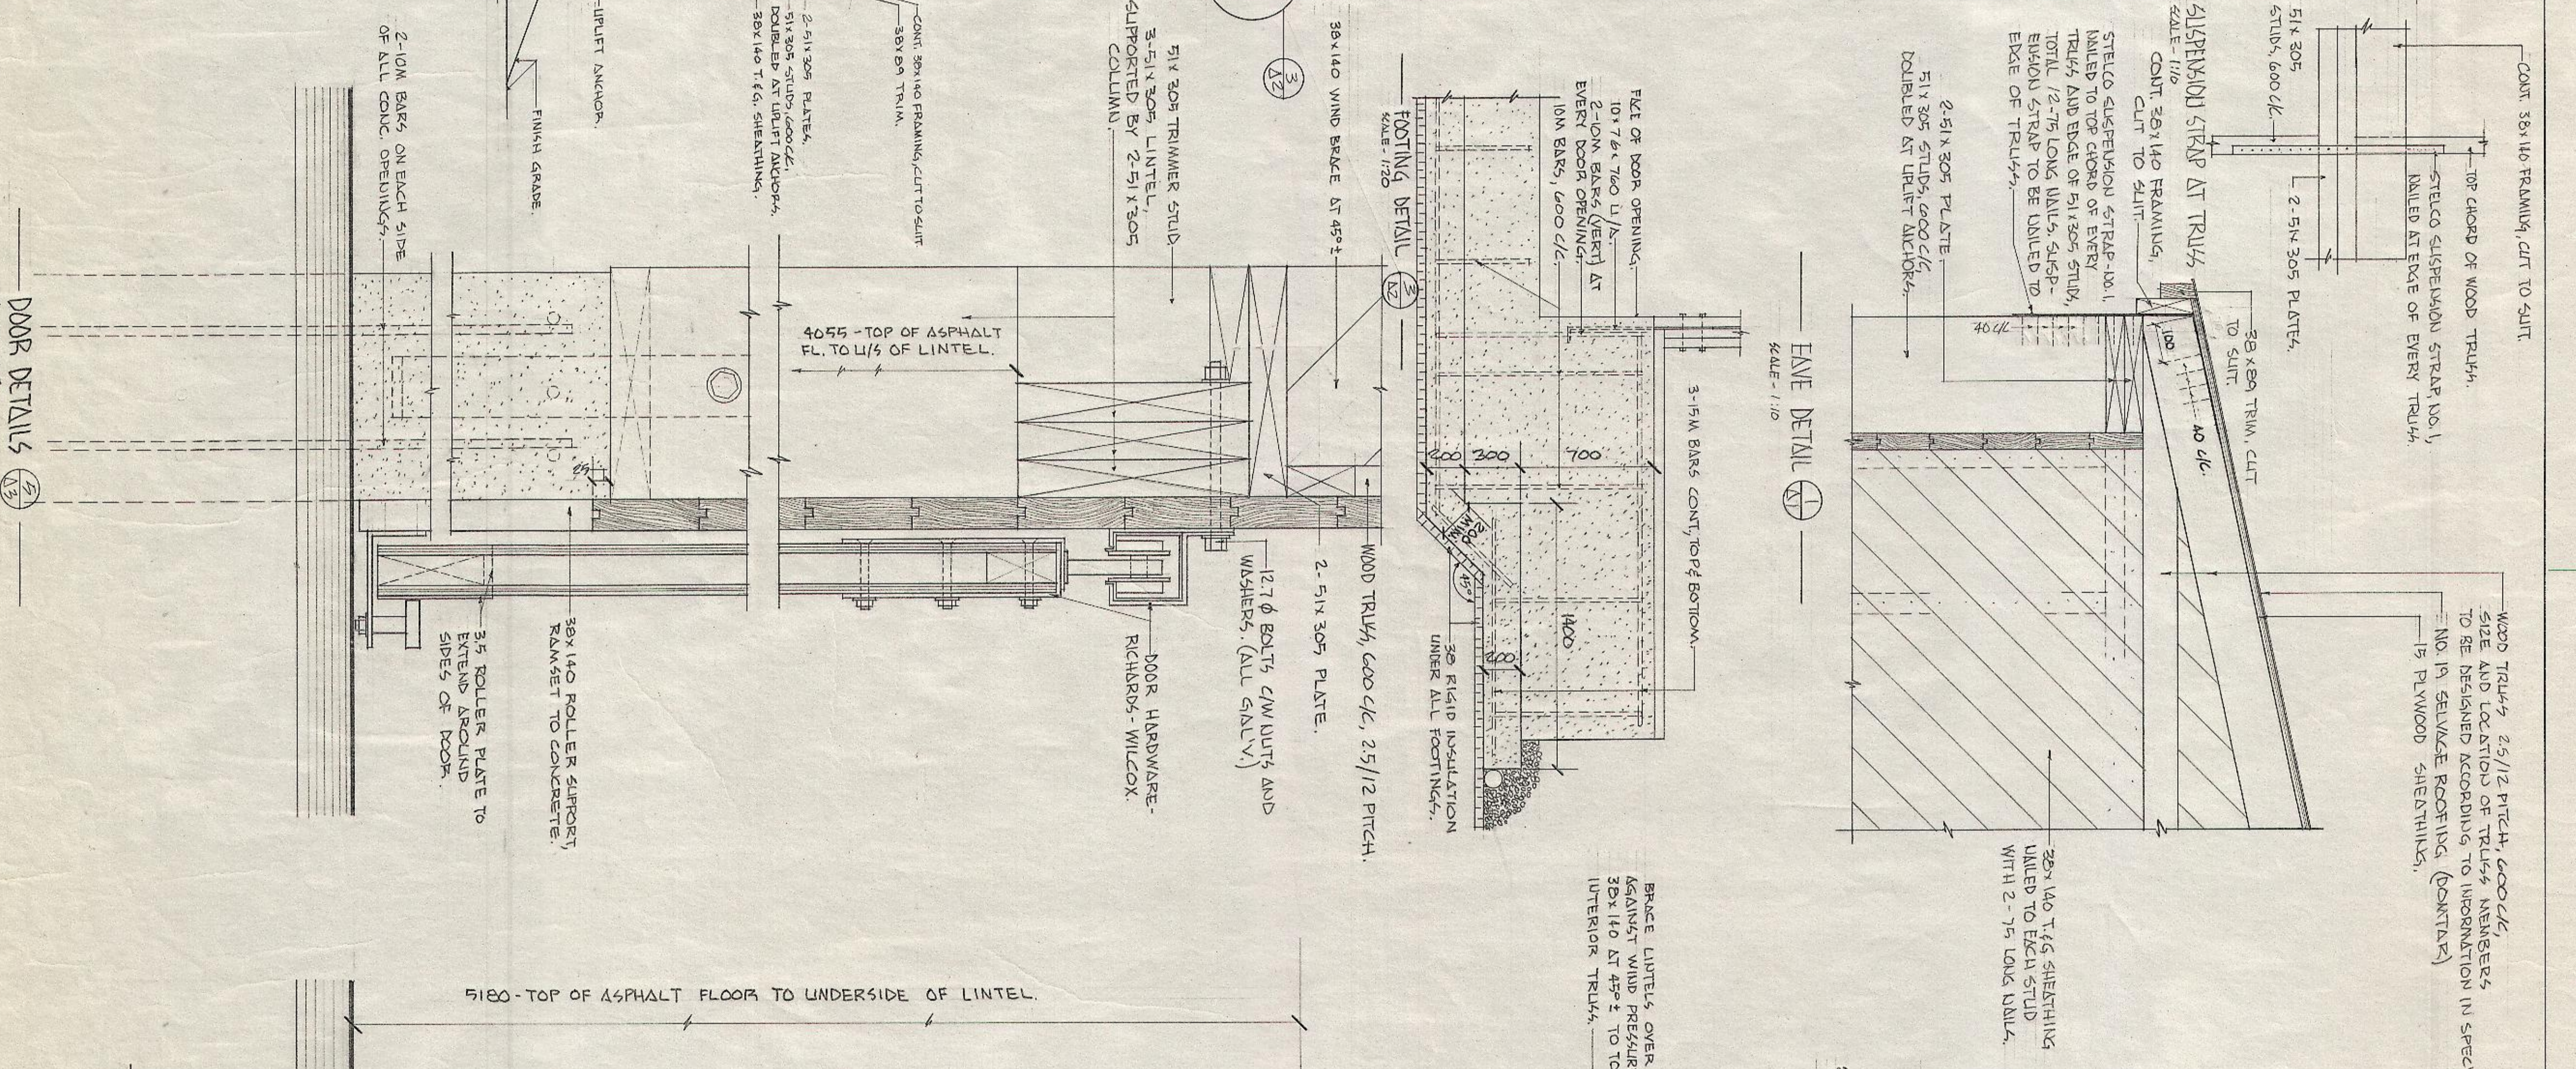


FORM NO. / NO DE FICHE IN / ANI 56-201

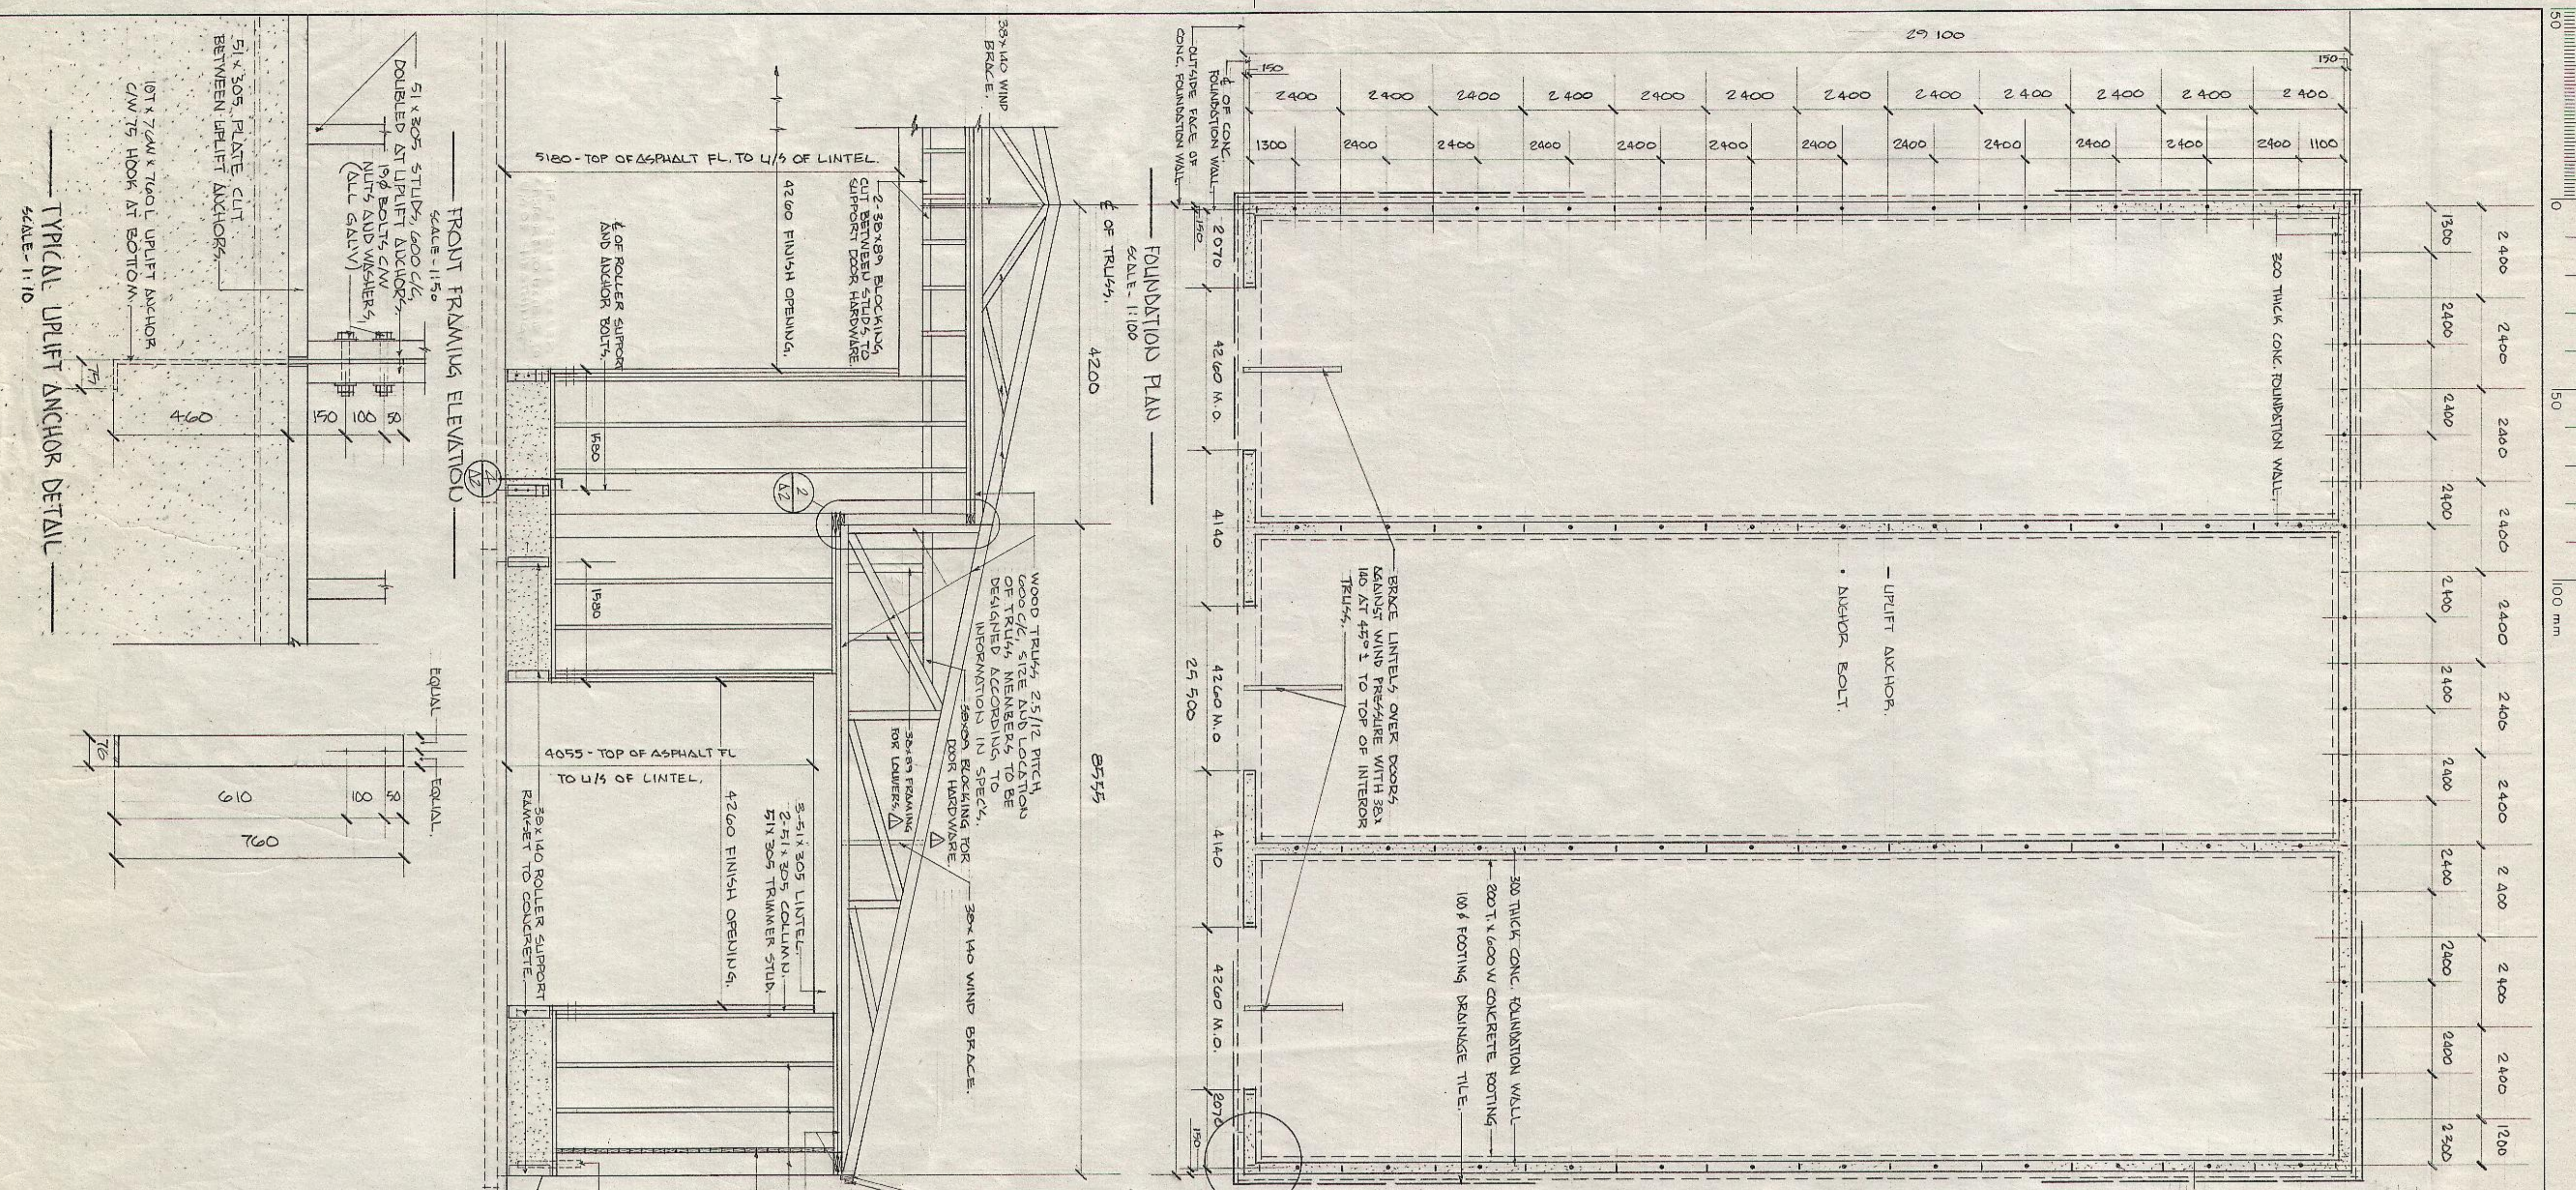

NO.	DATE	REVISION / RÉVISION	DESIGNED BY	APPROVED BY
1		FRONT FRAMING ELEVATION	R. WILKINSON	

NO.	DATE	REVISION / RÉVISION	DESIGNED BY	APPROVED BY
1		FOUNDATION PLAN	R. WILKINSON	

NO.	DATE	REVISION / RÉVISION	DESIGNED BY	APPROVED BY
1		DOOR DETAILS	R. WILKINSON	

PROJECT TITLE / TITRE DU PROJET
SALT STORAGE BUILDING
GROS MORAINE DISTRICTAL PARK.

DRAWING TITLE / TITRE DU DESSIN
FOUNDATION PLAN, FRAMING PLAN AND DETAILS.

DESIGNED BY: B. FRASER
DRAWN BY: R. WILKINSON
CHECKED BY: S.M.S.T.
APPROVED BY: R. WILKINSON

DATE: 25/11/15
SCALE: AS SHOWN

PROJECT/ASSSET NO. NO DU PROJET/BIEN: NAGM 791/415/2/15
REF. NO. - DRAWING NO.: 42
NO DE REF. - NO DESSIN: 42

STOCK NO. / NO DE STOCK: 730-21-036-5379