
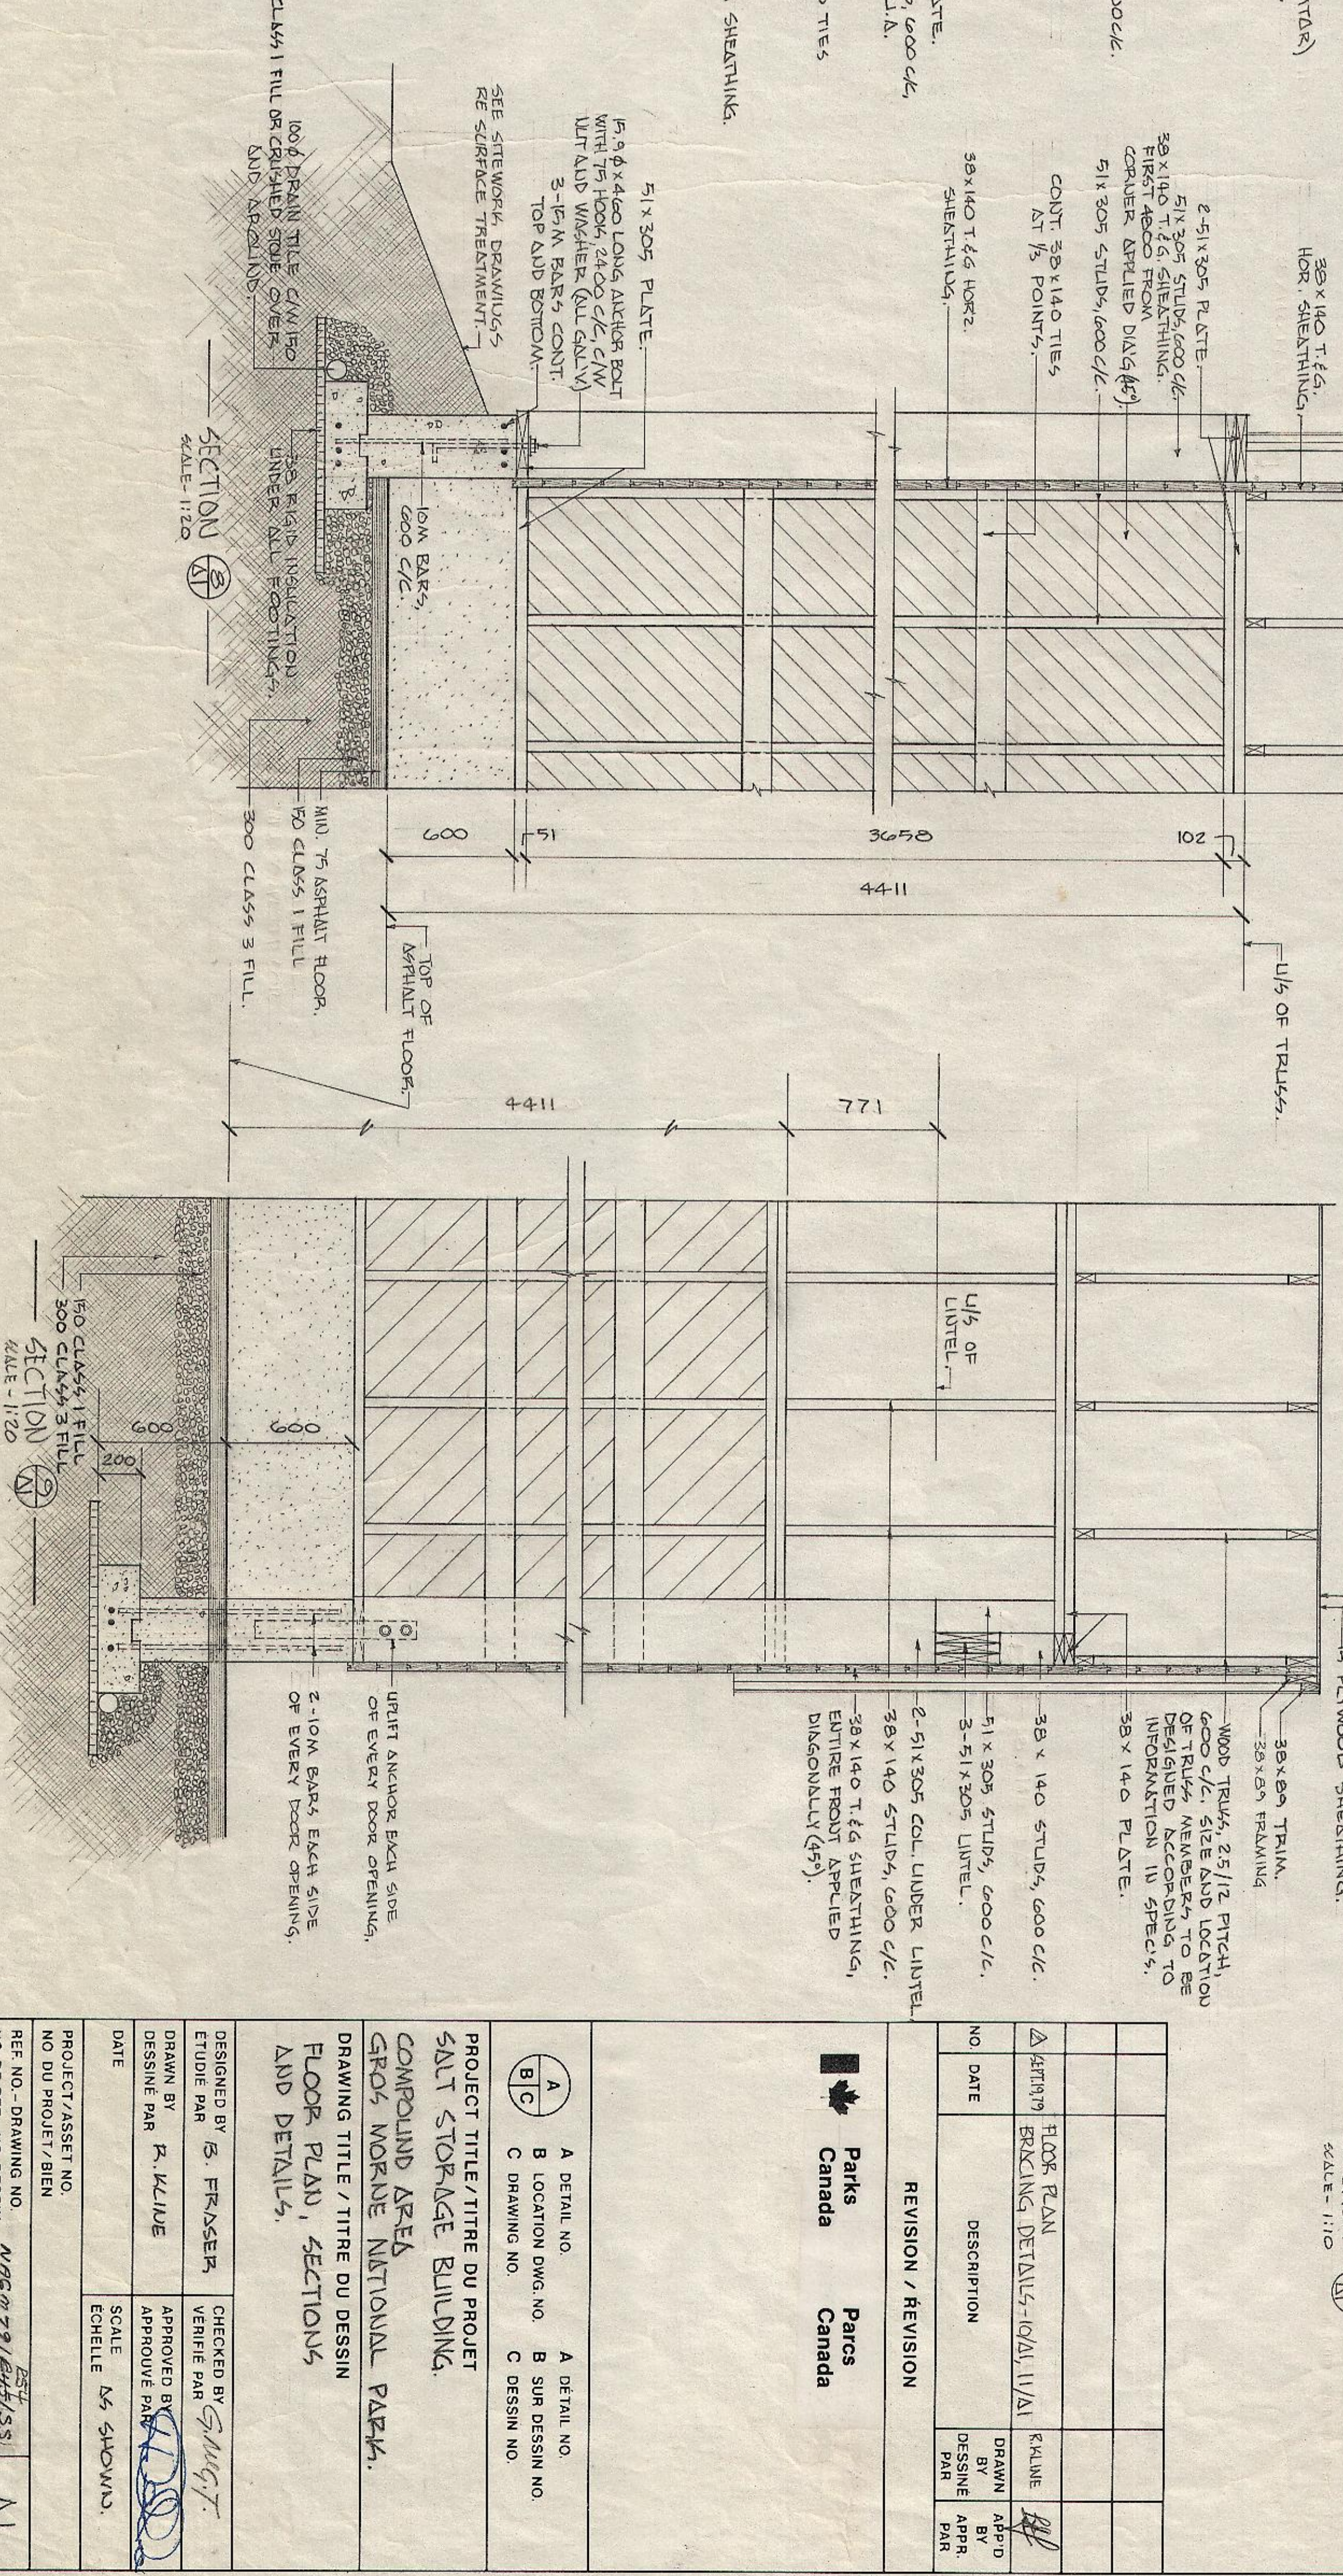
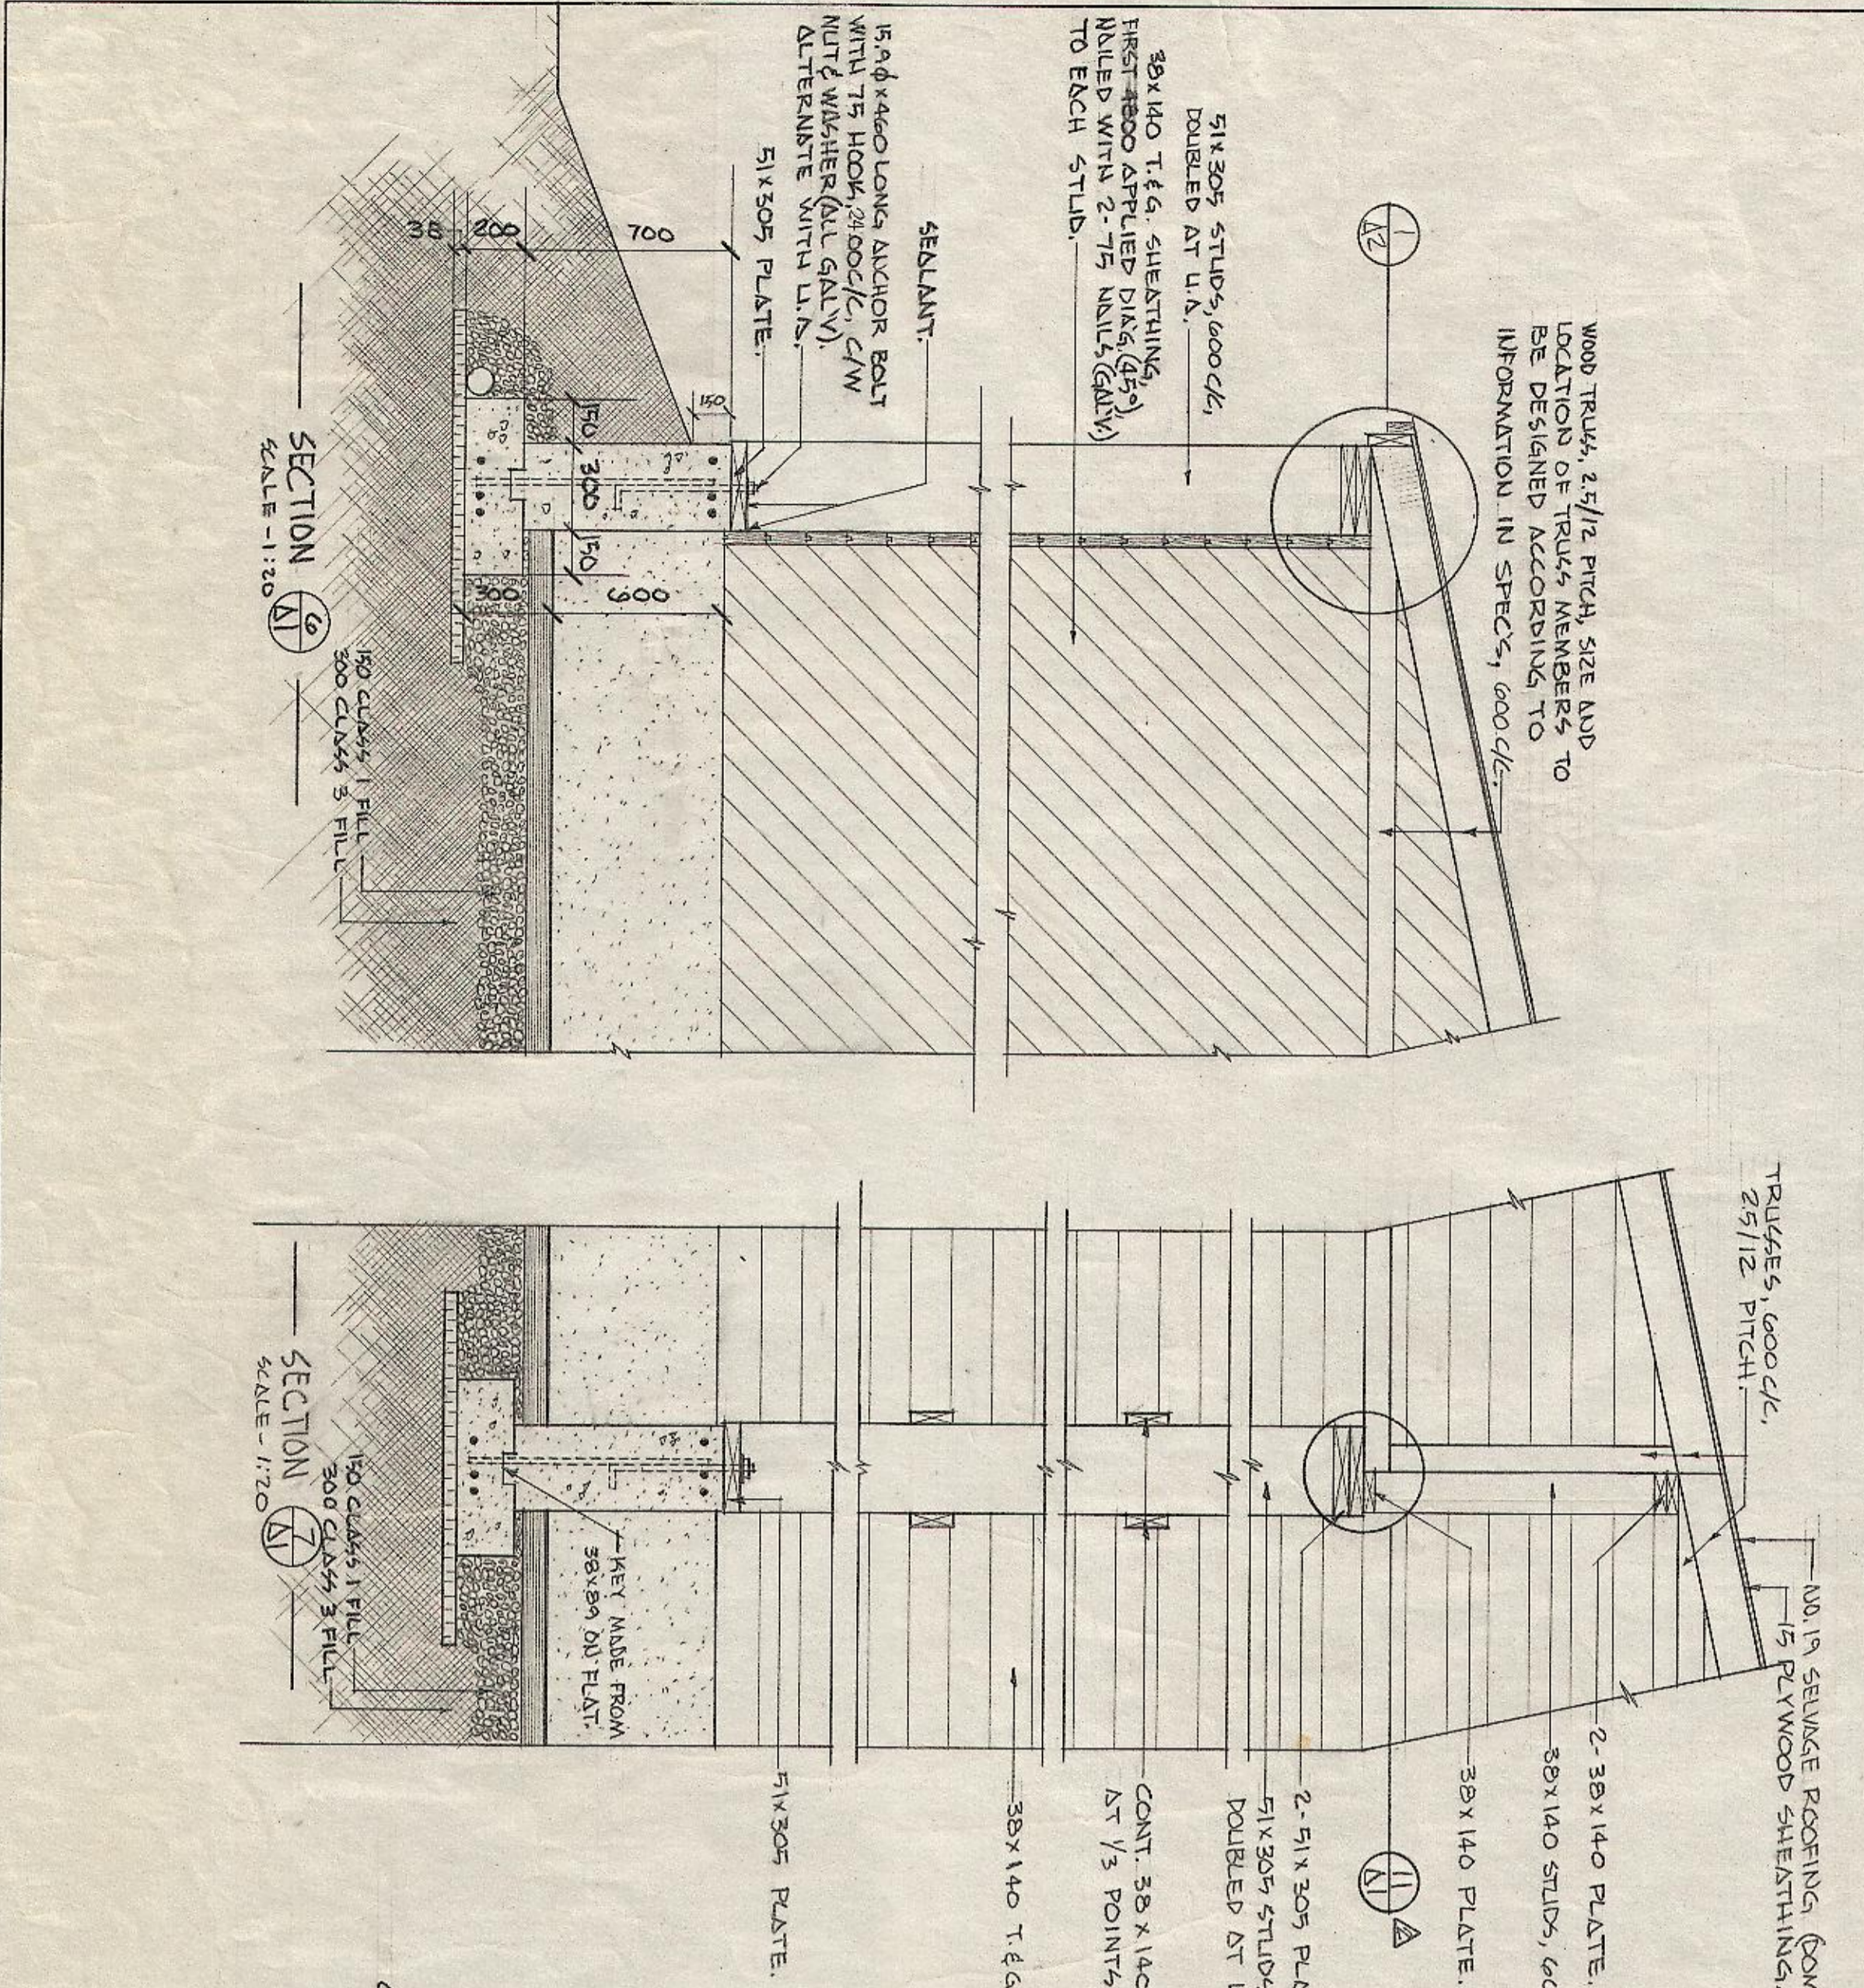
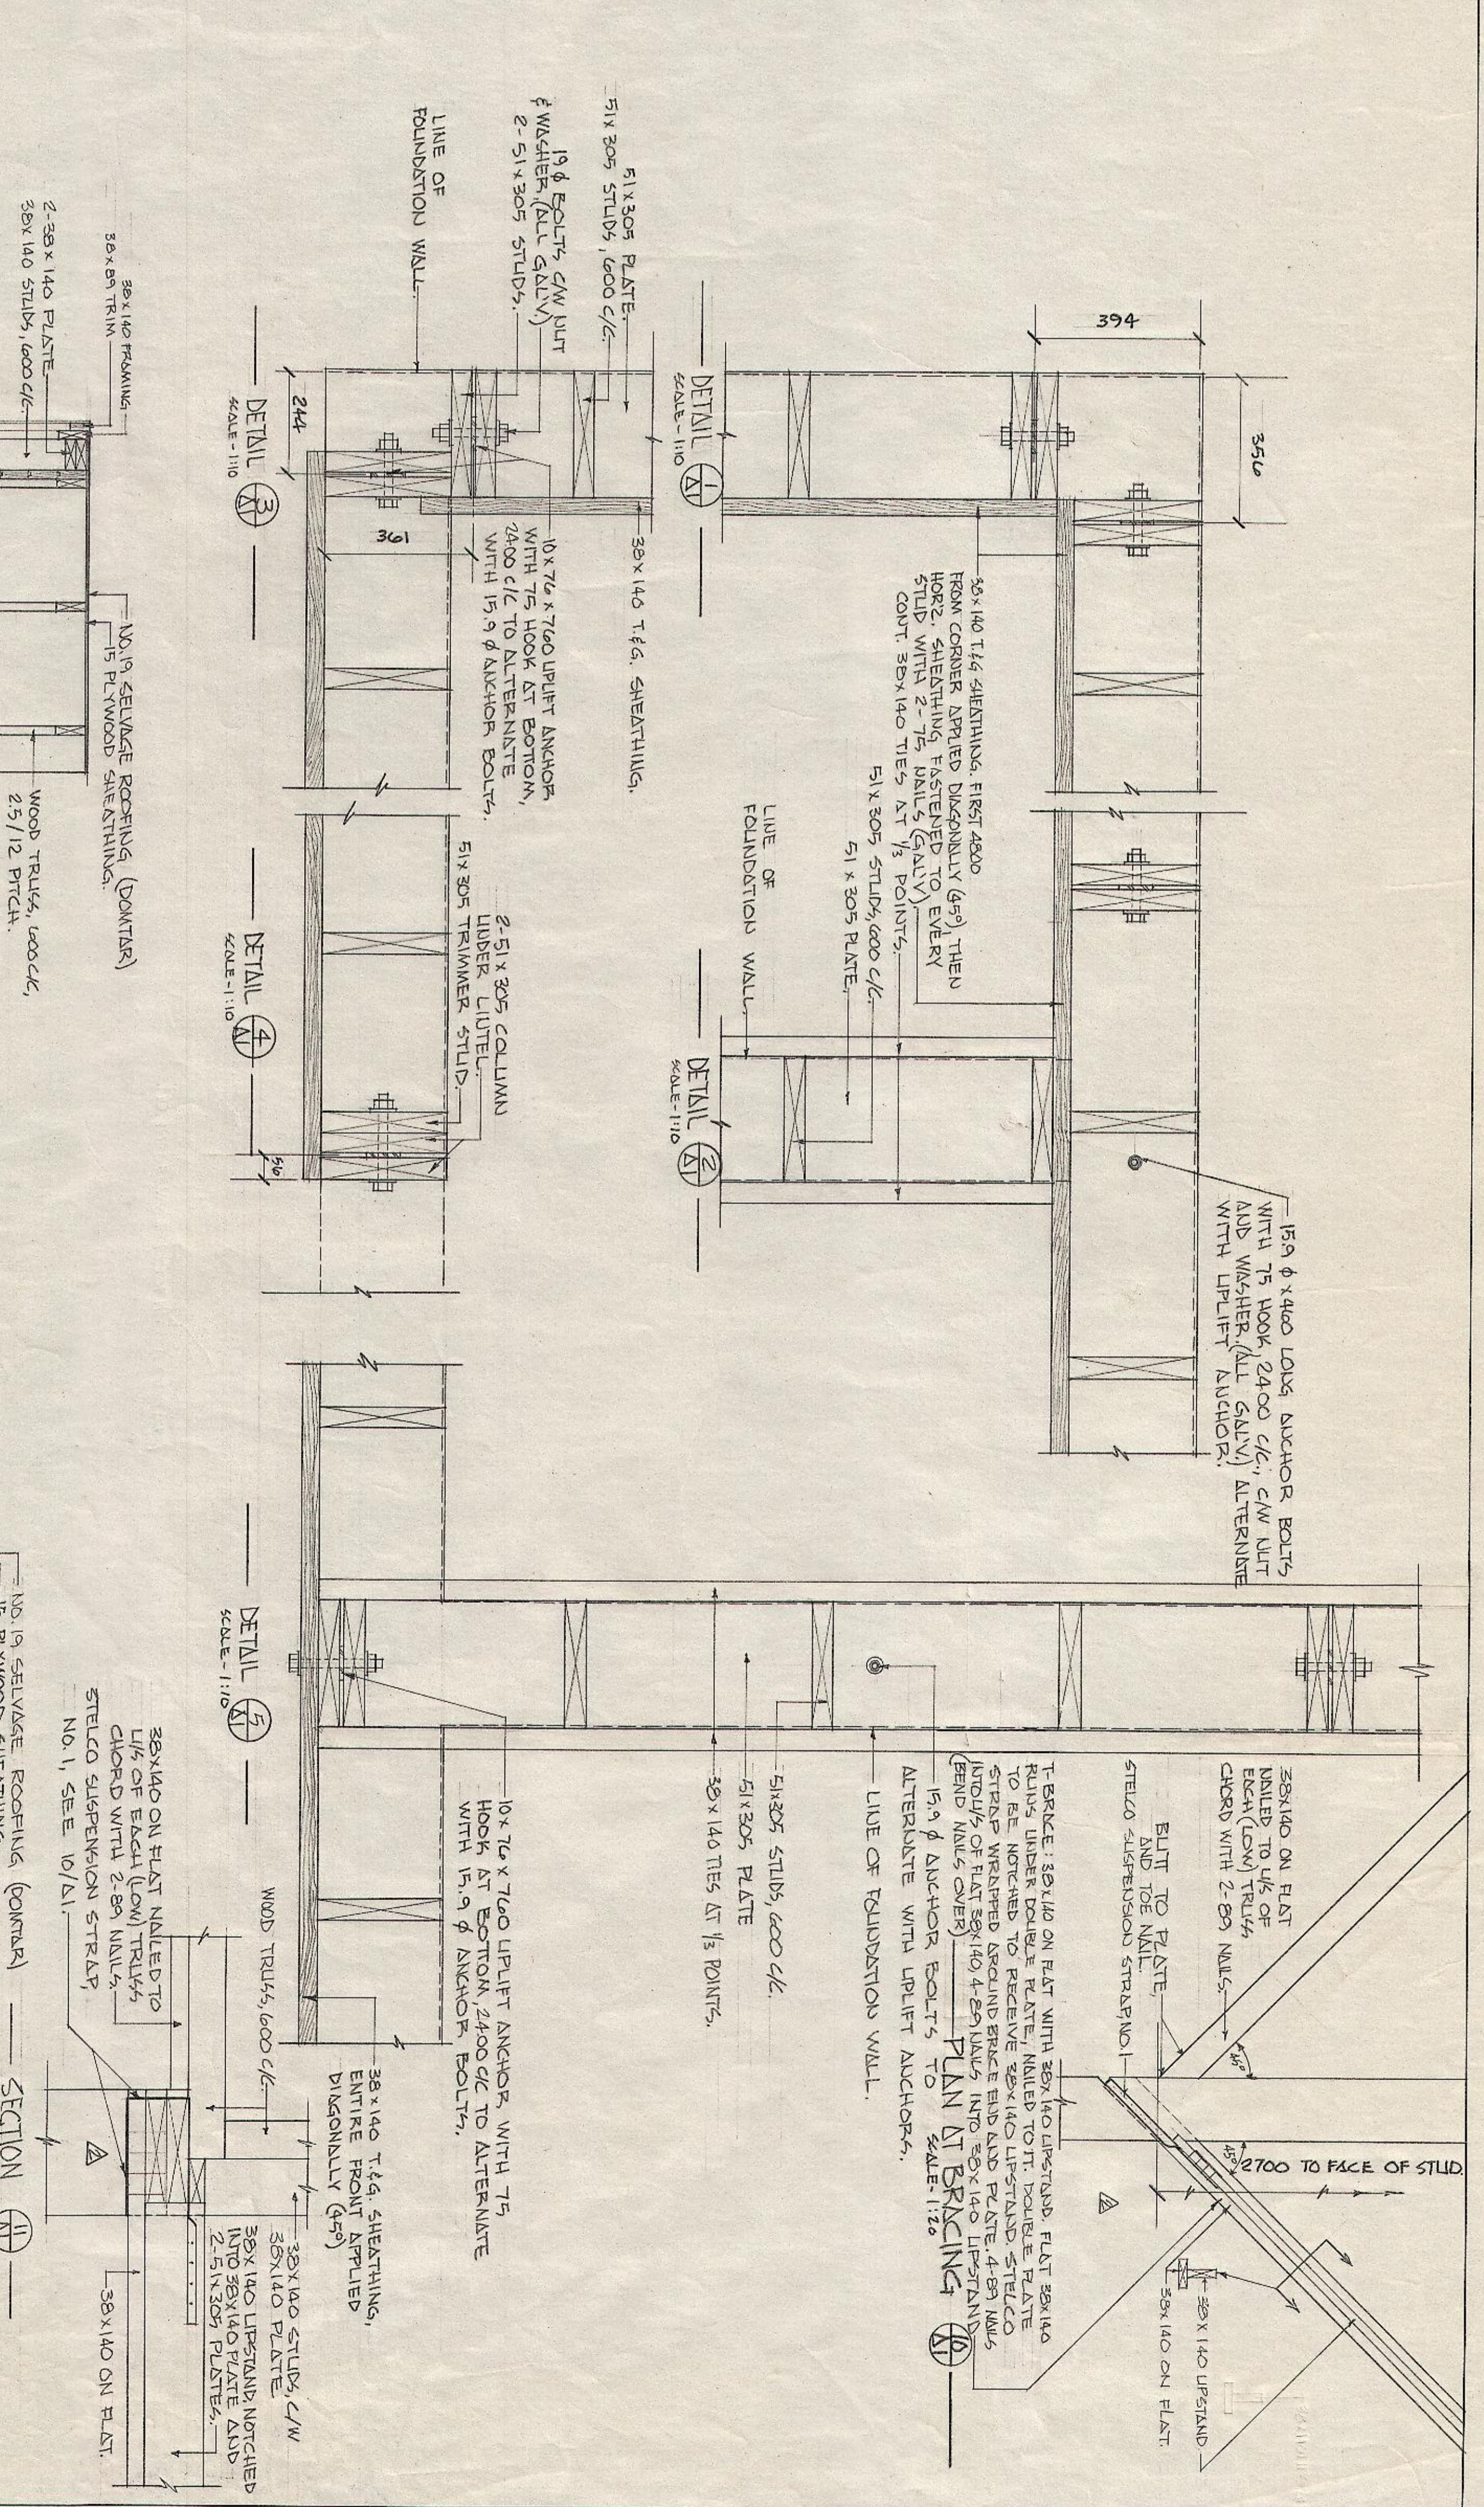


NAGM 54 RS4 Salt Storage Building

of Clear Span, Section - Details

FORM NO. / NO DE FIGURE IN A/ANI 56-201

50 100 mm

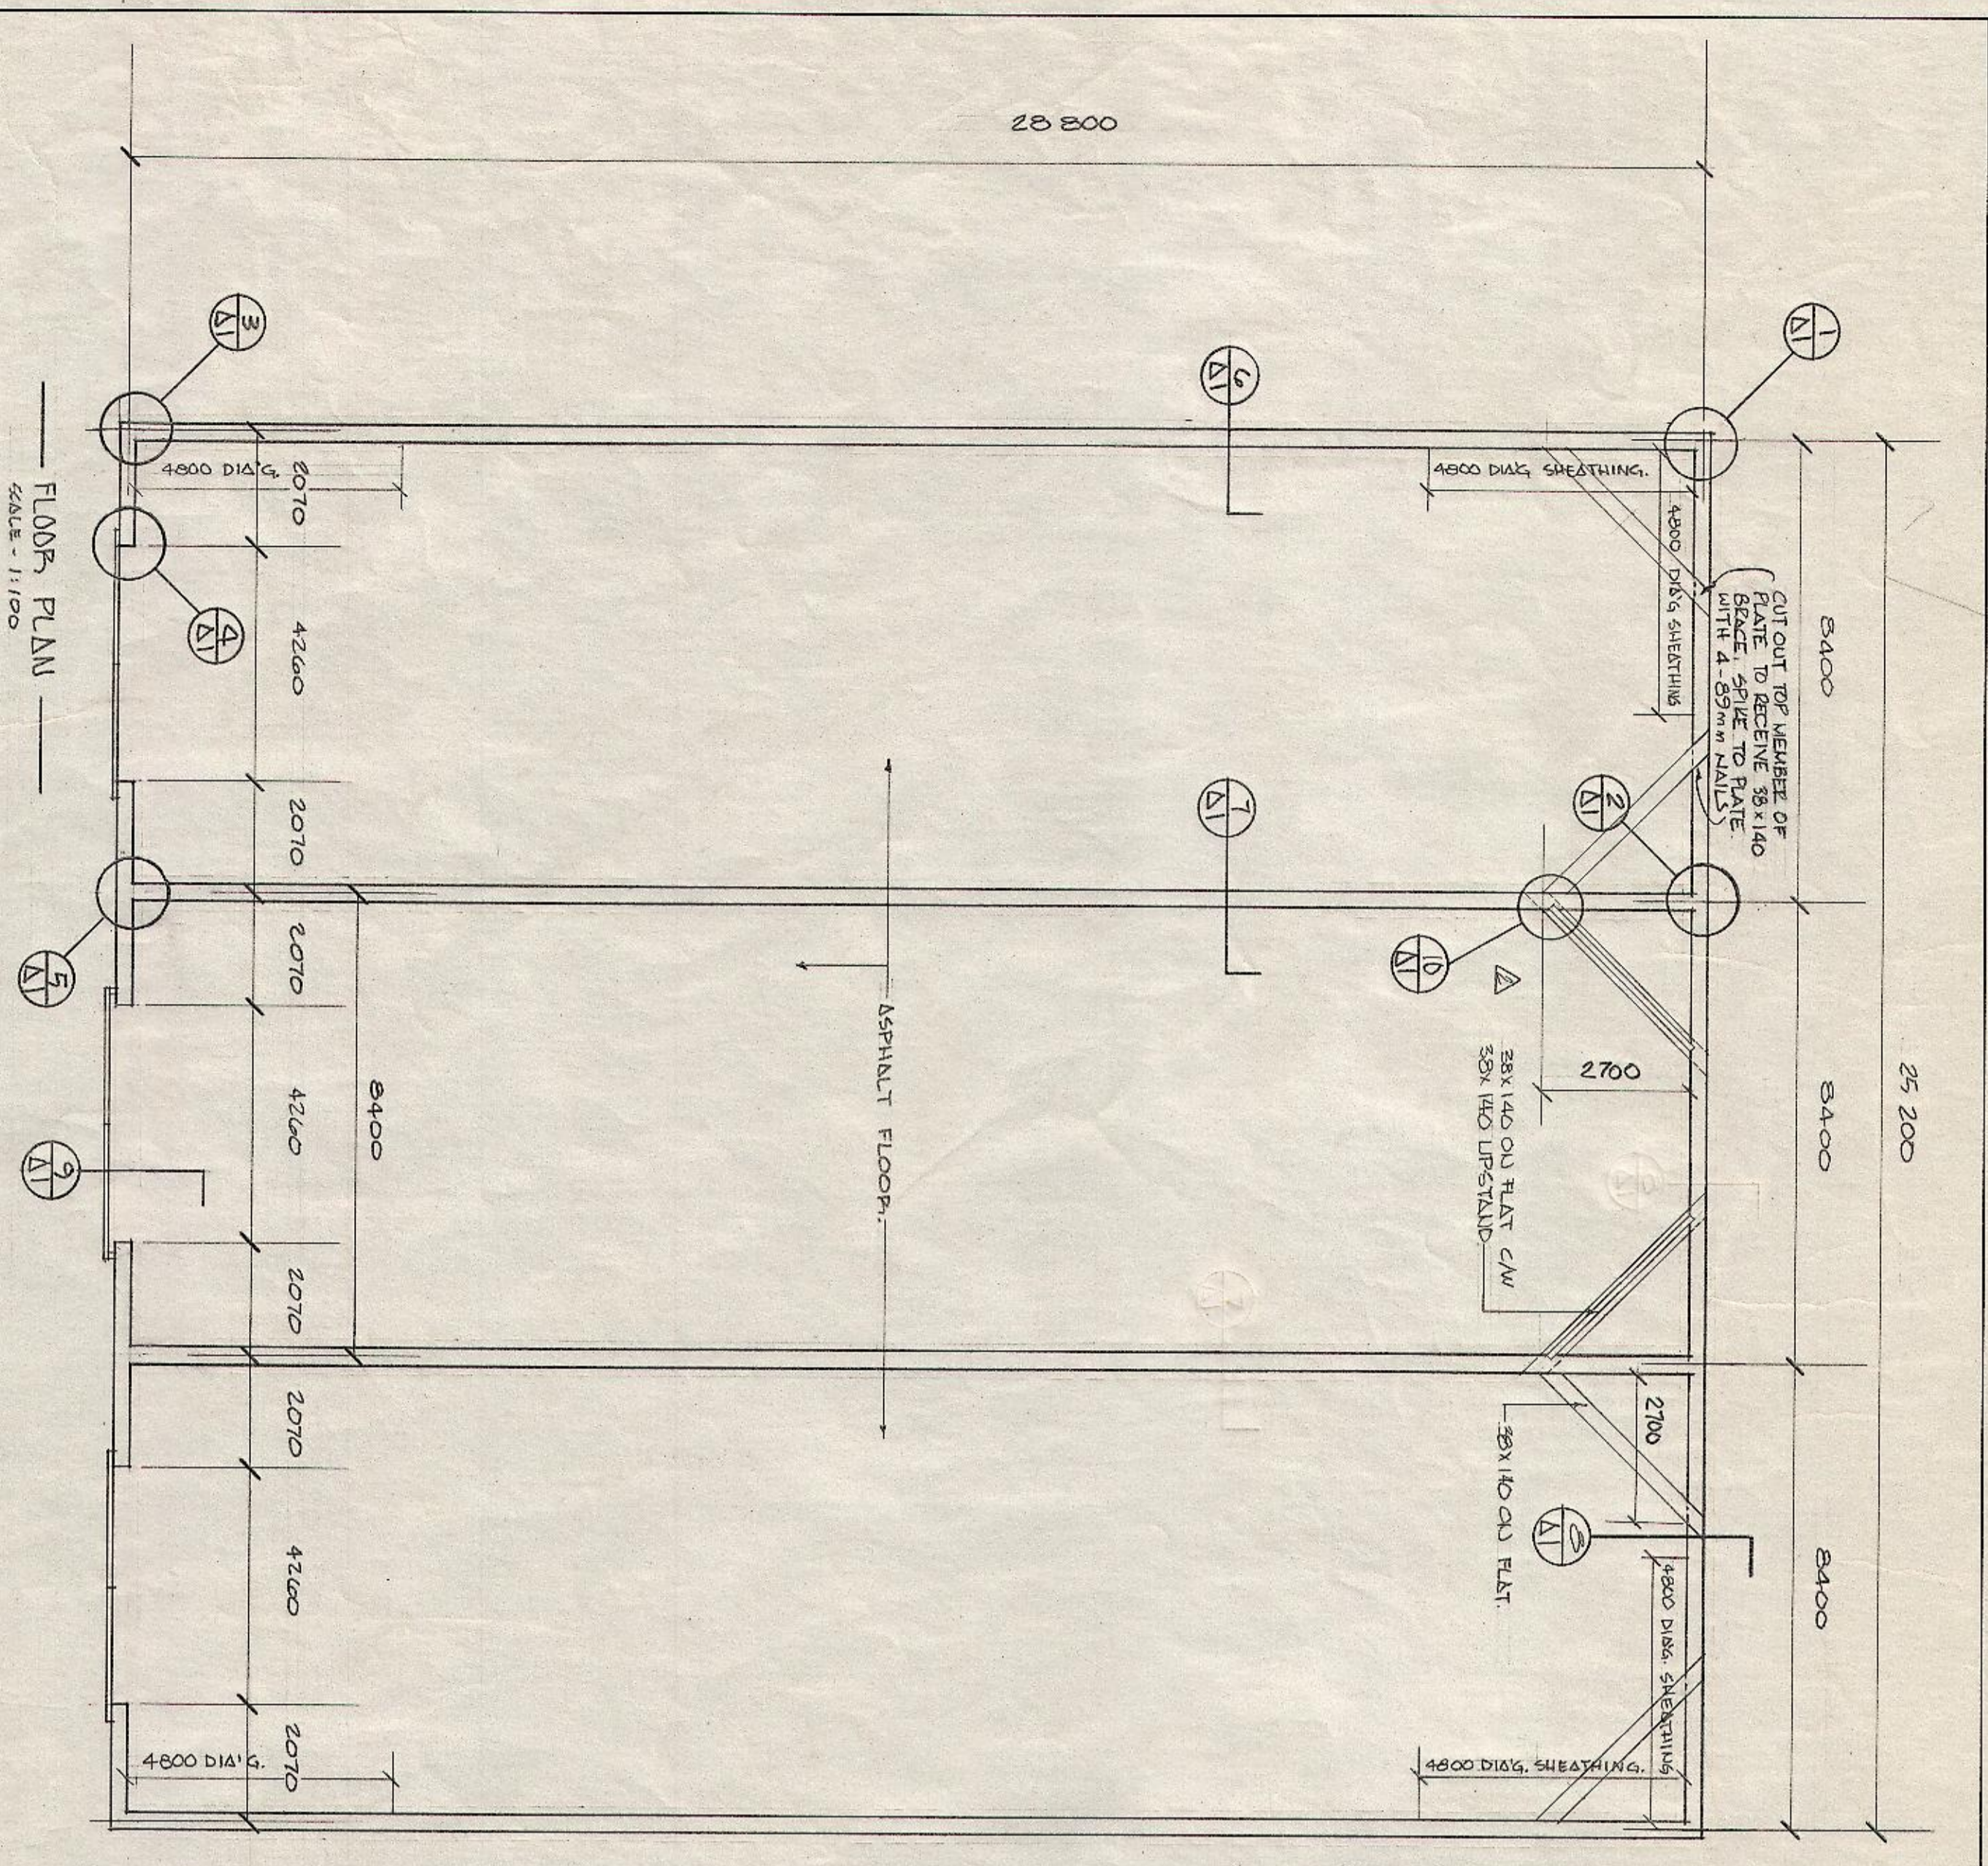

NO	DATE	DESCRIPTION	DESIGNED BY	CHECKED BY	APPROVED BY
1					
2					
3					

NO	DATE	DESCRIPTION	DESIGNED BY	CHECKED BY	APPROVED BY
1					
2					
3					

PROJECT TITLE / TITRE DU PROJET
SALT STORAGE BUILDING.
COMPOUND ARED
GRES MORNE NATIONAL PARKS.

DRAWING TITLE / TITRE DU DESSIN
FLOOR PLAN / SECTIONS
AND DETAILS.

DESIGNED BY S. FRASER
CHECKED BY S. FRASER
APPROVED BY S. FRASER

DATE 15/01/11
SCALE AS SHOWN

PROJECT/ASSSET NO. NAGM 54 RS4
NO DU PROJET/BIEN NAGM 54 RS4

REF. NO. - DRAWING NO. NAGM 54 RS4
NO DE REF. - NO DESSIN NAGM 54 RS4

STOCK NO. / NO DE STOCK 7380-21-028-5379