


SMALL CRAFT HARBOURS
CENTRAL AND ARCTIC REGION

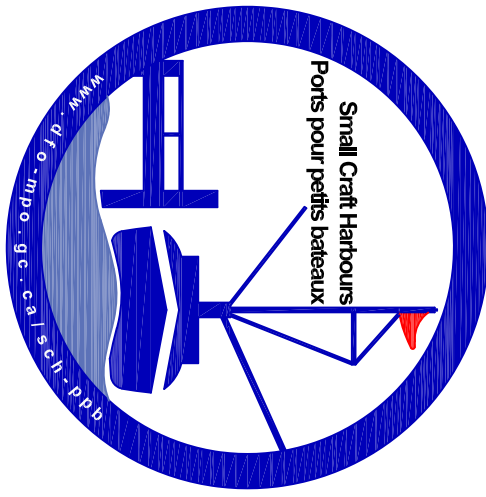

- NOTES:
1. DIMENSIONS AND ELEVATIONS SHOWN ARE IN METERS UNLESS OTHERWISE STATED
 2. CONTROL POINTS ARE GIVEN IN THE UTM MAPPING PLANE, DATUM OF 1983 (NAD83)
 3. ELEVATIONS ARE GIVEN USING THE CANADIAN GEODETIC DATUM OF 1927 (CGVD27)

LEGEND

EXISTING GROUND ELEVATION
NEW ASPHALT ELEVATION
TOP OF NEW COMPACTED
GRAVEL BASE ELEVATION
TOP OF SUB-GRADE ELEVATION

CONTROL POINTS	
MARK	NORTHING (m) EASTING (m)
A	5610653.272 642466.090
B	5610653.555 642480.097
C	5610653.839 642492.083
D	5610654.122 642504.080
E	5610654.405 642516.077
F	5610654.689 642528.073
G	5610654.973 642540.070
H	5610653.277 642468.515
I	5610635.560 642480.512
J	5610635.844 642492.508
K	5610636.127 642504.505
L	5610636.410 642516.502
M	5610636.694 642528.498
N	5610636.978 642540.495
O	5610617.282 642468.940
P	5610617.566 642480.937
Q	5610617.849 642492.933
R	5610618.132 642504.930
S	5610618.415 642516.927
T	5610618.699 642528.923
U	5610618.983 642540.920
V	5610611.284 642468.081
W	5610611.581 642485.878

REVISIONS:	DATE:
0 ISSUED FOR TENDER	FEB. 1, 2017

SCALE:	CLASS:
AS SHOWN	

PROJECT:	
PARKING LOT SURFACING	


DESCRIPTION:	
CONSTRUCTION DETAILS	

DRAWN:	APPROVED:
A.B.	E.M.


DATE:	DATE:
FEB. 2017	FEB. 2017

LOCATION:	
GIMLI MANITOBA	

DRAWING NO.:	LOCATOR CODE:
C-3 OF 4	5519

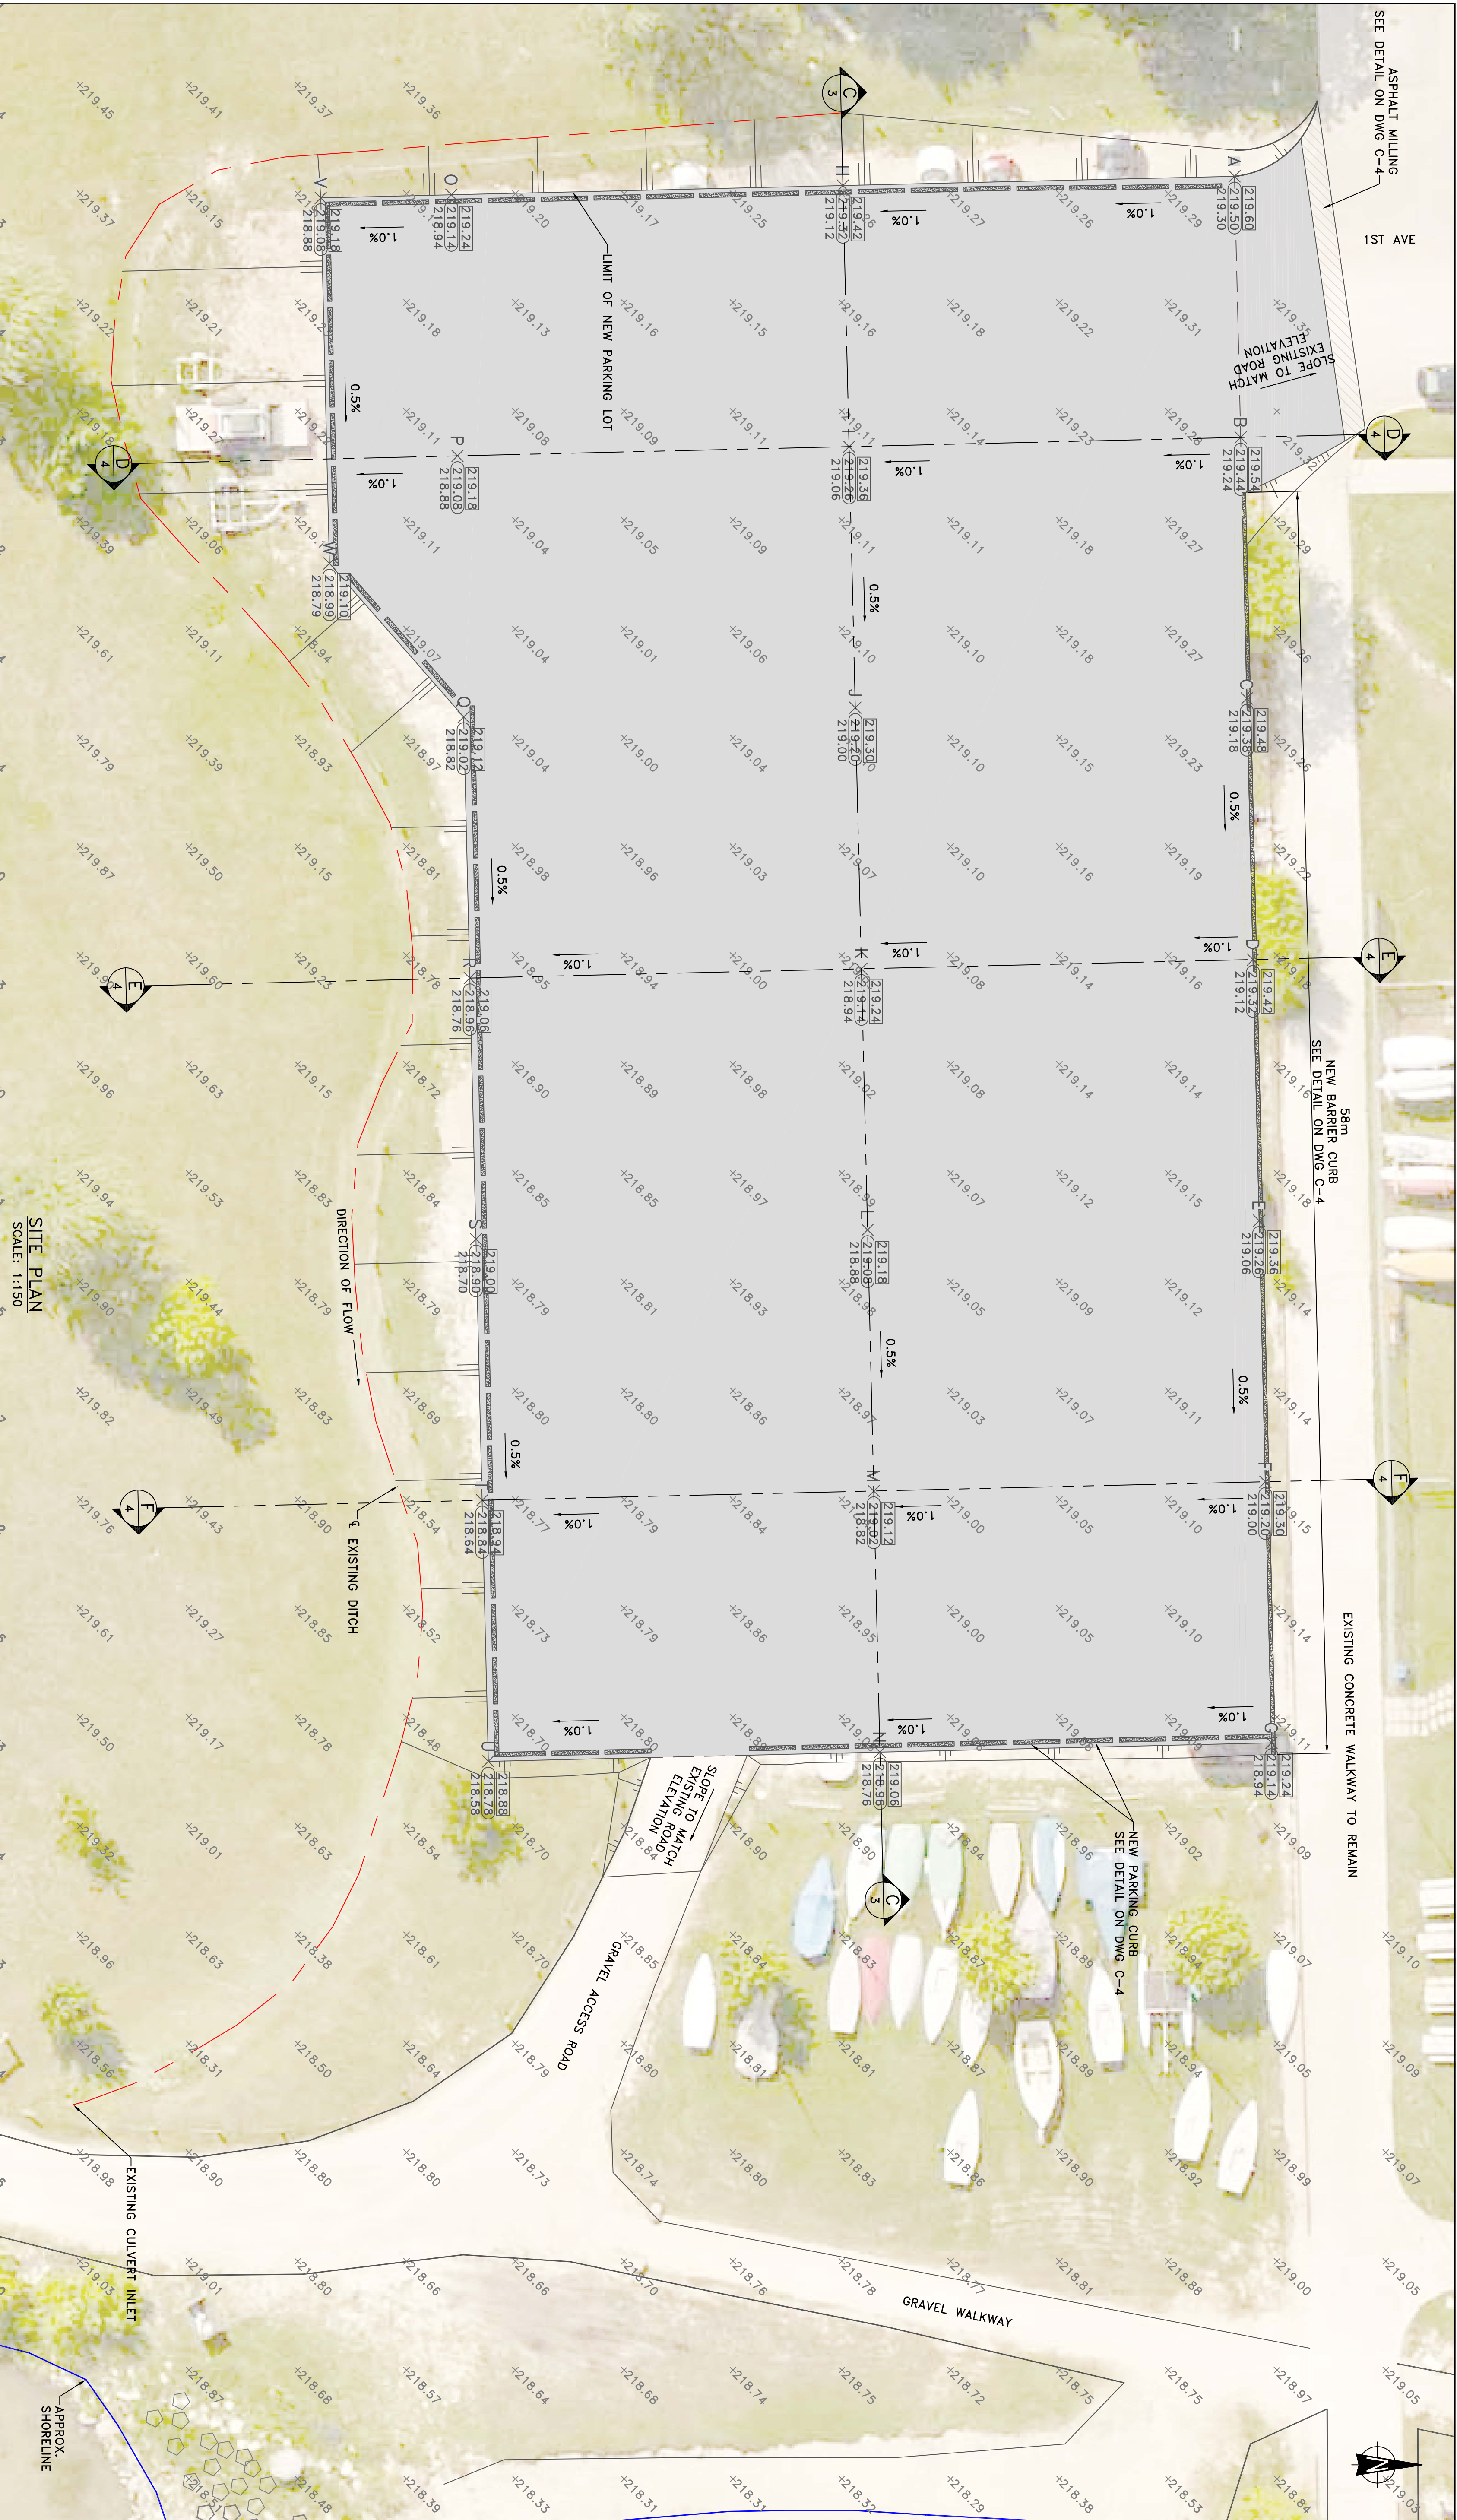

SITE PLAN
SCALE: 1:150

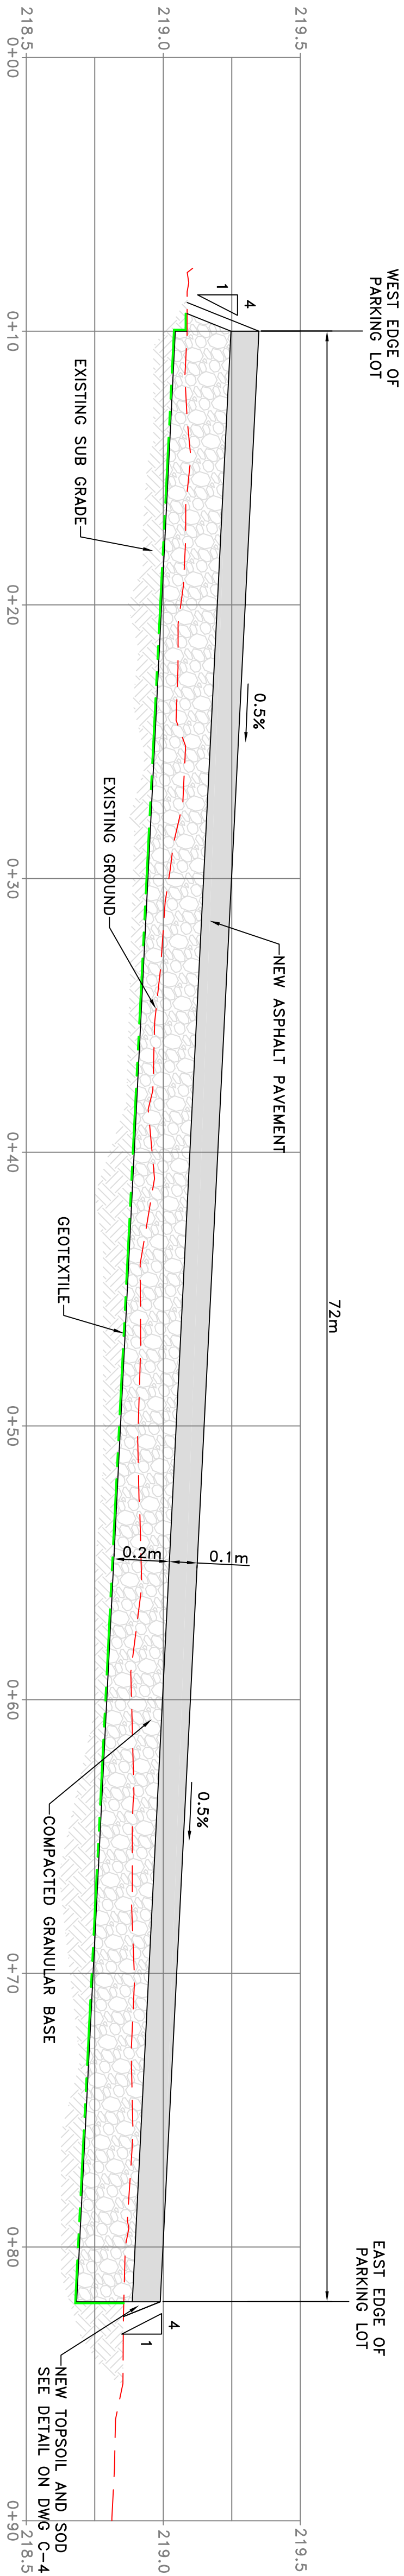

NOTE: PARKING CURBS NOT SHOWN FOR CLARITY

C NEW PARKING LOT PROFILE – WEST TO EAST
HORIZONTAL SCALE: 1:150
VERTICAL SCALE: 1:15