



WEST ELEVATION

Scale 1:150

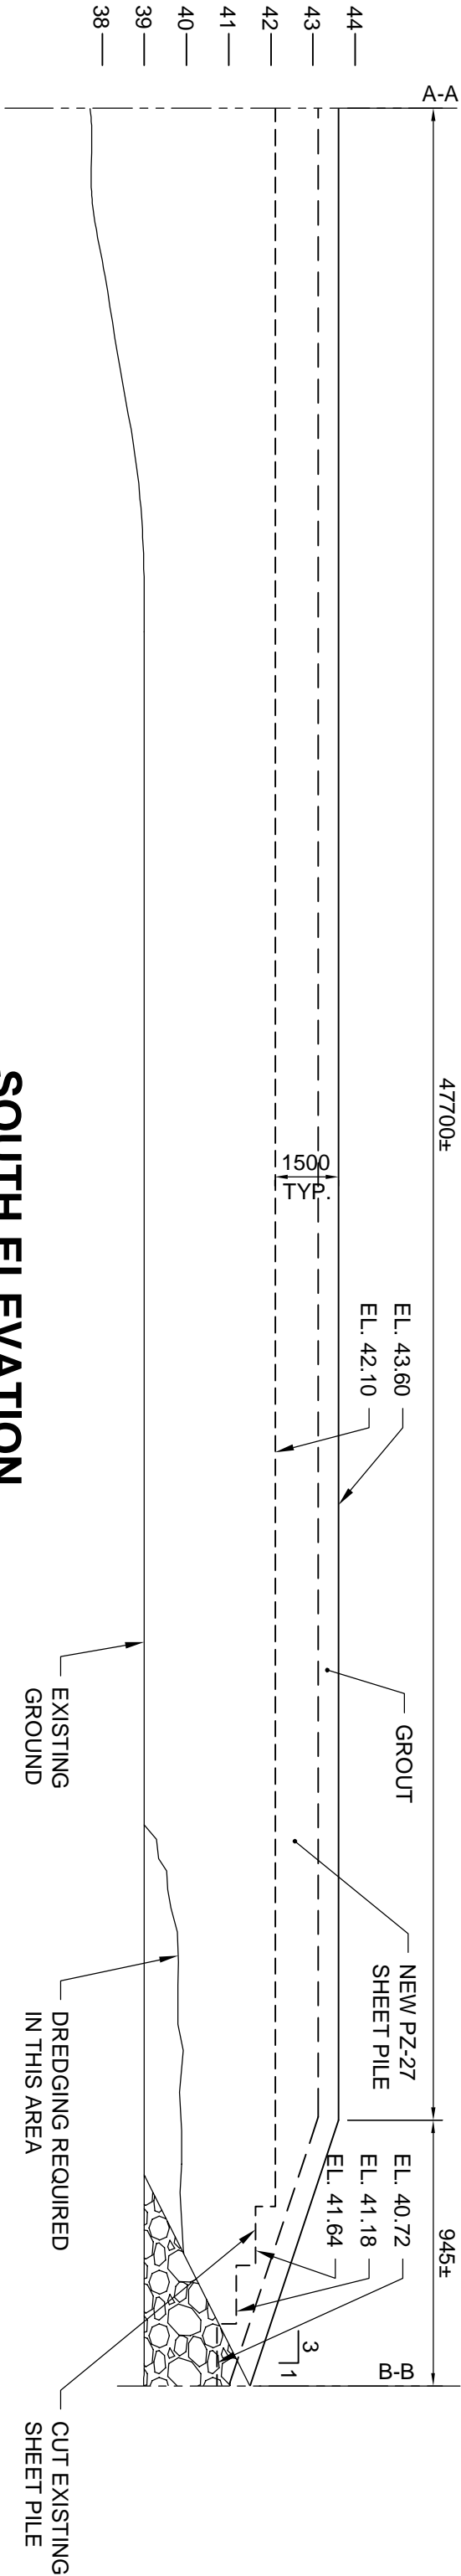

SOUTH ELEVATION

Scale 1:150

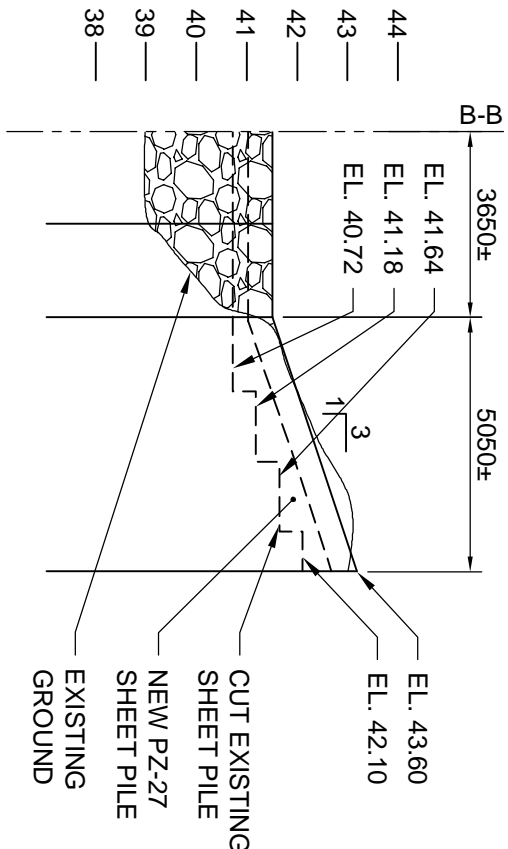

EAST ELEVATION

Scale 1:150

CONCEPTUAL
NOT FOR CONSTRUCTION

AECOM

NORMAN WELLS
WHARF REPAIR
ELEVATION



Public Works and
Government Services
Canada

Travaux publics et
Services gouvernementaux
Canada