
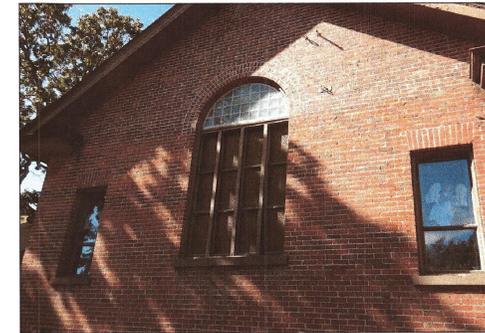


WILLIAM HEAD INSTITUTION WINDOW REPLACEMENT

PROJECT NUMBER: R.082506.001

BUILDING 29 - CHAPEL

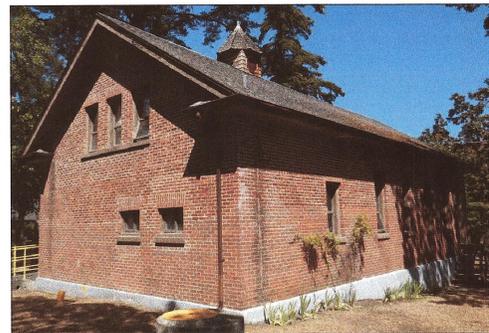

Drawing List:

29-0	COVER PAGE, GENERAL NOTES, LEGENDS AND ASSEMBLIES
29-1	FLOOR PLANS
29-2	ELEVATIONS AND WINDOW SCHEDULE
29-3	WINDOW AND DOOR DETAILS

Symbols Legend:

	DETAIL NUMBER
	DRAWING NUMBER WHERE DETAIL IS LOCATED
	DETAIL REF.
	SECTION DETAIL NUMBER
	DRAWING NUMBER WHERE DETAIL IS LOCATED
	SECTION REF.
	DRAWING NUMBER
	DRAWING NAME SCALE: SCALE
	DRAWING NUMBER WHERE DETAIL IS REFERENCED
	DRAWING REFERENCE
	ASSEMBLY TYPE DESIGNATION
	ASSEMBLY TYPE REFERENCE
	REVISION NUMBER
	REVISION TAG
	DENOTES THE AREA WITHIN THE CLOUD BOUNDARIES CONTAINING THE MOST RECENT REVISION(S) MADE TO THAT DRAWING
	REVISION CLOUD

Abbreviations List:

A/M	AIR/MOISTURE BARRIER
C/W	COMPLETE WITH DRAWING
DWG.	EXISTING
EXIST.	GYPSUM WALL BOARD
GWB	MINIMUM
MIN.	NOT IN CONTRACT
N.I.C.	ON CENTRE
O.C.	PRESSURE TREATED
PT	REVERSED
REV.	REMOVE & REINSTALL
RE&RE	ROUGH OPENING
R.O.	ROUGH OPENING
RWL	RAINWATER LEADER
SAM	SELF ADHESIVE MEMBRANE
S.M.	SHEATHING MEMBRANE
SIM.	SIMILAR
S.O.G.	SLAB-ON-GRADE
T&G	TONGUE & GROOVE
T.B.C.	TO BE CONFIRMED
T.O.W.	TOP OF WALL
TYP.	TYPICAL
U.N.O.	UNLESS NOTED OTHERWISE
ADD.	ADDENDUM


General Notes:

- 0.00 APPLICABLE CODES:
NATIONAL BUILDING CODE 2010
NATIONAL ENERGY CODE CANADA FOR BUILDINGS 2011
- 0.01 DRAWINGS ARE TO BE READ IN CONJUNCTION WITH WRITTEN SCOPE OF WORK.
- 0.02 DO NOT SCALE DRAWINGS. CONTRACTOR IS TO VERIFY DIMENSIONS ON SITE.
- 0.03 FINAL WINDOW AND DOOR DIMENSIONS ARE TO BE CONFIRMED IN SITU BY CONTRACTOR PRIOR TO ORDERING. WINDOW SIZES ARE TAKEN FROM ORIGINAL DRAWINGS AND ARE TO BE USED FOR PRICING PURPOSES ONLY.
- 0.04 FORM FLASHING TO MAINTAIN MINIMUM 6% SLOPE, UNLESS OTHERWISE NOTED.
- 0.05 ALL TERMINATIONS IN METAL FLASHING TO HAVE FOLDED END DAMS OR WATERTIGHT SADDLES. FLASHING DOWNTURN LEG TO OVER CLADDING MINIMUM 50mm UNLESS OTHERWISE NOTED. ALL JOINTS TO BE S-LOCK OR STANDING SEAM. ALL FLASHING EDGES TO BE HEMMED.
- 0.06 INSTALL WINDOW AND DOORS IN COMPLETE CONFORMANCE TO MANUFACTURER'S SPECIFICATIONS.
- 0.07 IF ANY DISCREPANCIES IN THE DOCUMENTS ARE FOUND, REQUEST THE CONSULTANT TO CLARIFY THE DISCREPANCIES PRIOR TO COMMENCING ANY RELATED WORK.
- 0.08 NOTIFY THE CONSULTANT IMMEDIATELY AND REQUEST A REVIEW IF ANY DAMAGE OF EXISTING AREAS OUTSIDE THE CONTRACT IS DISCOVERED. DO NOT COMMENCE ANY RELATED OR NEARBY WORK WITHOUT CONSULTANTS APPROVAL.

Detail Linetype Legend:

	SBS MEMBRANE
	EXISTING MEMBRANE
	SELF-ADHESIVE MEMBRANE
	EXISTING COMPONENT
	WARNING STRIP

Key Plan:

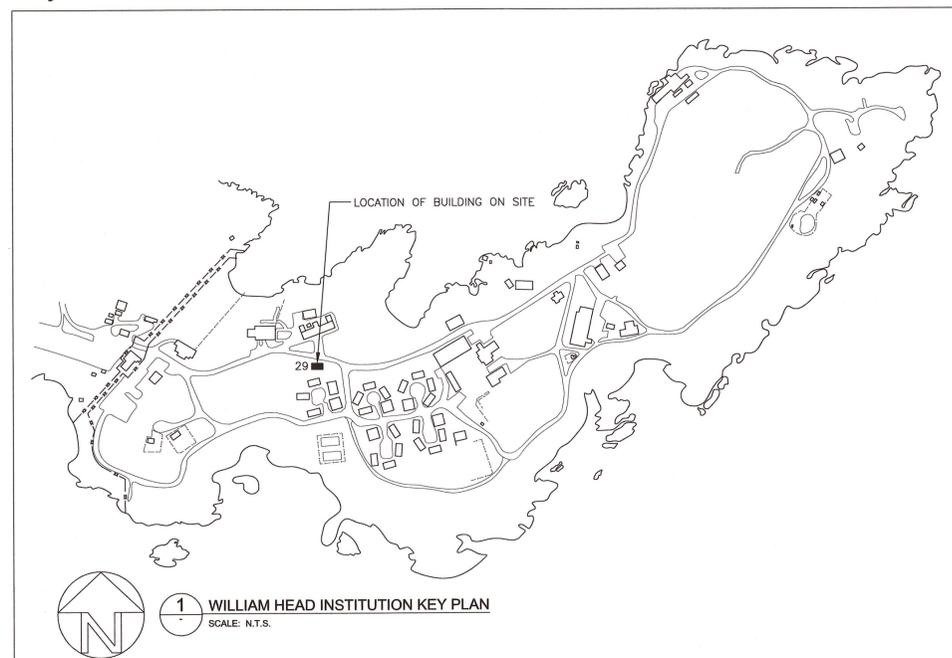

Hatching Legend:

	RIGID/SEMI-RIGID INSULATION
	BATT INSULATION
	PLYWOOD SHEATHING/DECKING THICKNESS AS SPECIFIED
	EXISTING SHEATHING
	T&G WOOD SHEATHING

Prime consultant/premier consultant



MH PROJECT NUMBER: 5161245.00



Revision/Revision	Description/Description	Date/Date
2	ISSUED FOR TENDER	2017/01/31
1	ISSUED FOR 99% REVIEW	2016/12/09
0	ISSUED FOR 50% REVIEW	2016/11/03

Client/client

CORRECTIONAL SERVICE CANADA

Project title/Titre du projet
METCHOSIN, BC
6000 WILLIAM HEAD ROAD
BUILDING 29 - CHAPEL
WILLIAM HEAD INSTITUTION WINDOW REPLACEMENT
PROJECT No: R.082506.001

Consultant Signature Box Only

Designed by/Concept par
Jay Jirka

Drawn by/Dessine par
Byron McElgunn (2016.10.06)

PWGSC Project Manager/Administrateur de Projets TPSGC
Tony Tang

PWGSC Regional Manager, Architectural and Engineering Services/
 Gestionnaire régionale, Services d'architectural et de génie, TPSGC
Preetipal Paul

Drawing title/Titre du dessin

COVER PAGE
GENERAL NOTES
LEGENDS AND ASSEMBLIES

Project No./No. du projet	Sheet/Feuille	Revision no./La Révision no.
R.082506.001	29-0 OF	4



Prime consultant/premier consultant



MH PROJECT NUMBER: 5161245.00



Revision/Revision	Description/Description	Date/Date
2	ISSUED FOR TENDER	2017/01/31
1	ISSUED FOR 99% REVIEW	2016/12/09
0	ISSUED FOR 50% REVIEW	2016/11/03

Client/client

CORRECTIONAL SERVICE CANADA

Project title/Titre du projet
**METCHOSIN, BC
6000 WILLIAM HEAD ROAD
BUILDING 29 - CHAPEL
WILLIAM HEAD INSTITUTION
WINDOW REPLACEMENT
PROJECT No: R.082506.001**

Consultant Signature Box Only

Designed by/Concept par

Jay Jirka

Drawn by/Dessiné par

Byron McElgunn (2016.10.06)

PWGC Project Manager/Administrateur de Projets TPSSC

Tony Tang


PWGC Regional Manager, Architectural and Engineering Services/
Gestionnaire régionale, Services d'architecture et de génie, TPSSC

Preetpal Paul


Drawing title/Titre du dessin

FLOOR PLANS

Project No./No. du projet	Sheet/ Feuille	Revision no./ La Révision no.
R.082506.001	29-1 OF	4

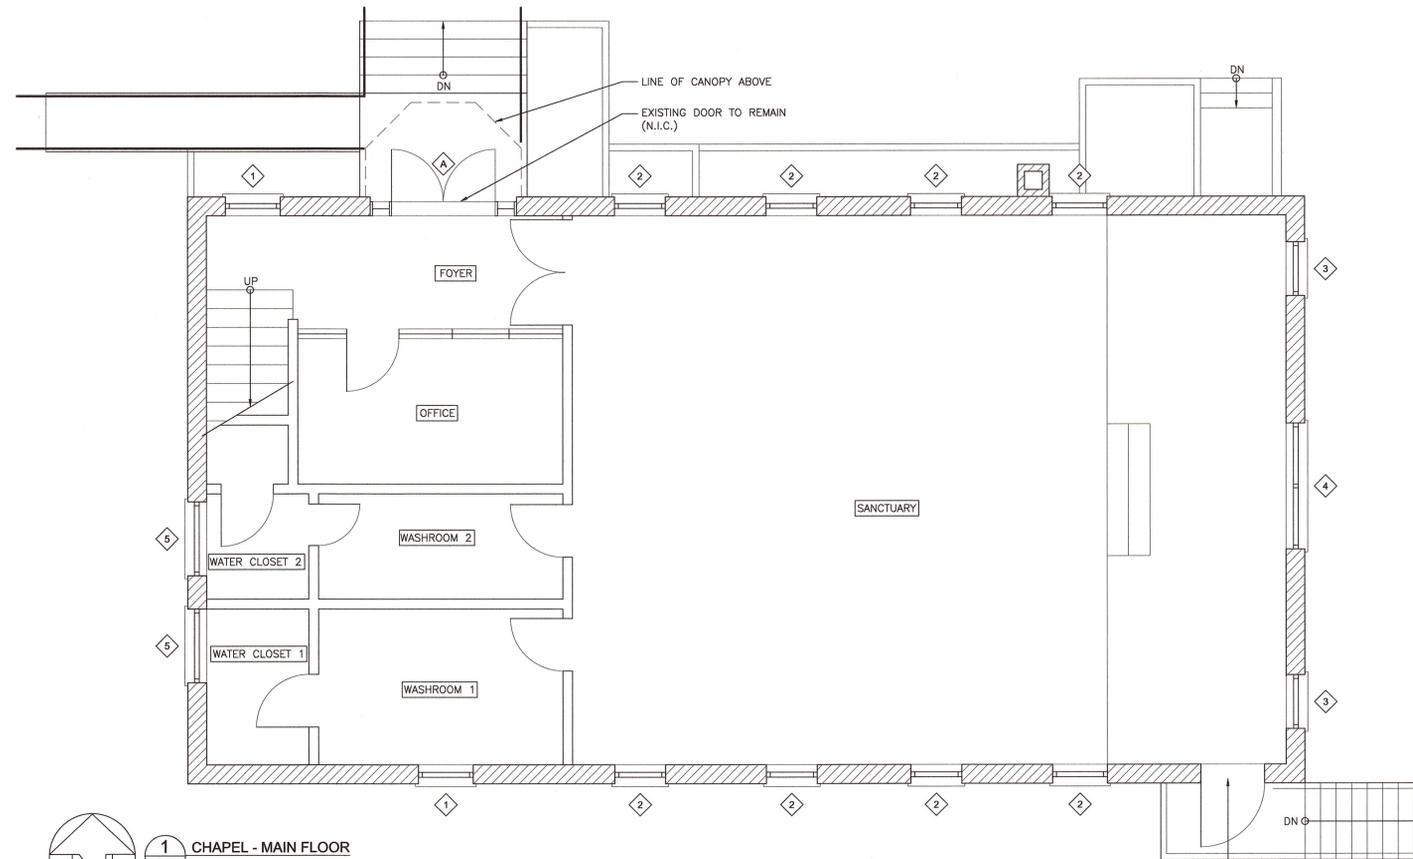

1 CHAPEL - MAIN FLOOR
SCALE: 1:50

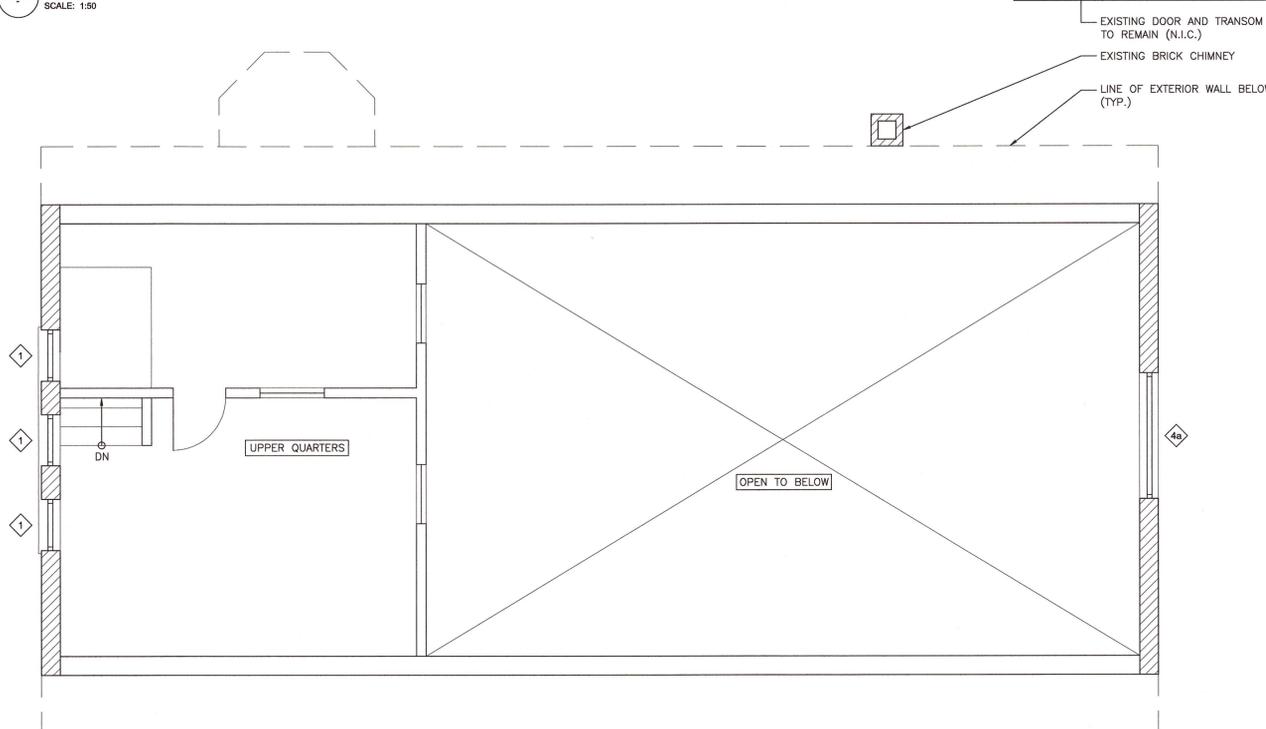

2 CHAPEL - UPPER FLOOR
SCALE: 1:50

Prime consultant/premier consultant




MH PROJECT NUMBER: 5181245.00



1 NORTH ELEVATION
SCALE: N.T.S.

EXISTING DOOR TO REMAIN (N.I.C.)

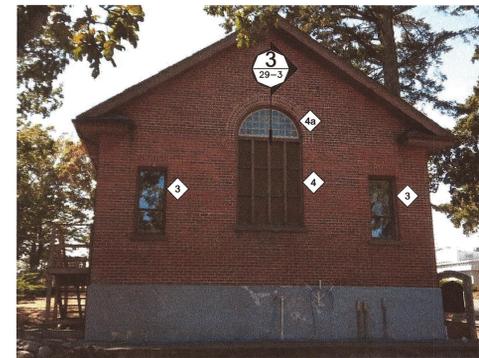

2 EAST ELEVATION
SCALE: N.T.S.

EXISTING DOOR AND TRANSOM TO REMAIN (N.I.C.)



3 SOUTH ELEVATION
SCALE: N.T.S.



4 WEST ELEVATION
SCALE: N.T.S.



PHOTO 1: EXISTING CONDITION OF WINDOW (5) WITH TRIM REMOVED

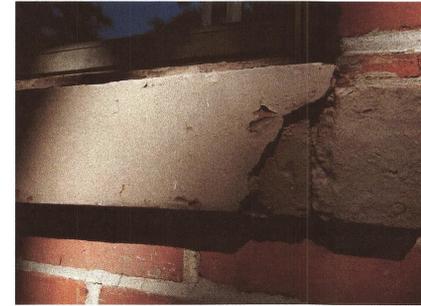
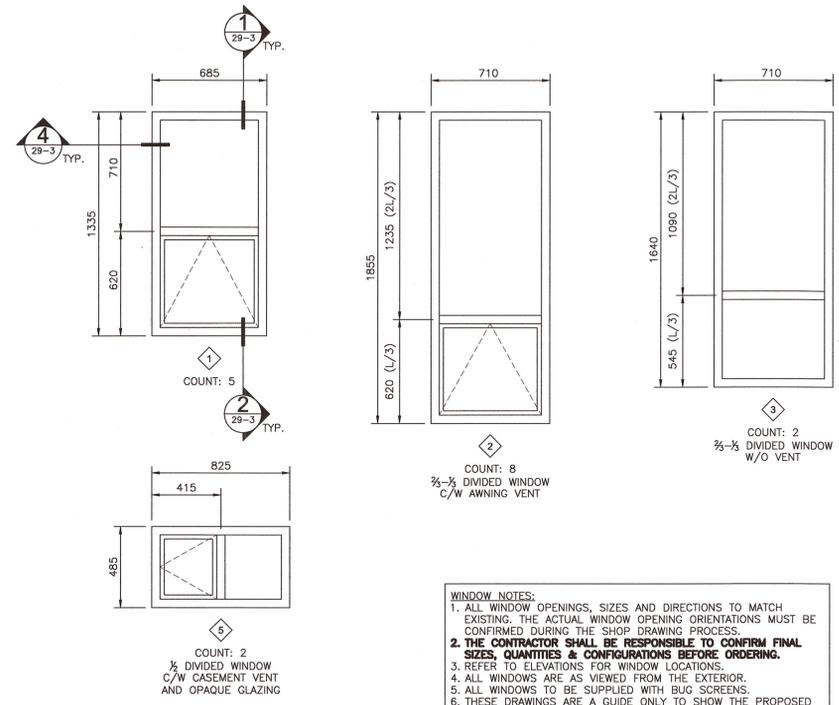


PHOTO 2: EXAMPLE OF DAMAGE TO EXISTING CONCRETE SILL


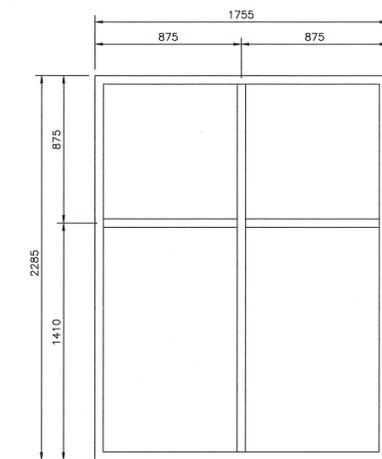


PHOTO 3: EXAMPLE OF DAMAGE TO EXISTING CONCRETE SILL



WINDOW NOTES:
 1. ALL WINDOW OPENINGS, SIZES AND DIRECTIONS TO MATCH EXISTING. THE ACTUAL WINDOW OPENING ORIENTATIONS MUST BE CONFIRMED DURING THE SHOP DRAWING PROCESS.
 2. THE CONTRACTOR SHALL BE RESPONSIBLE TO CONFIRM FINAL SIZES, QUANTITIES & CONFIGURATIONS BEFORE ORDERING.
 3. REFER TO ELEVATIONS FOR WINDOW LOCATIONS.
 4. ALL WINDOWS ARE AS VIEWED FROM THE EXTERIOR.
 5. ALL WINDOWS TO BE SUPPLIED WITH BUG SCREENS.
 6. THESE DRAWINGS ARE A GUIDE ONLY TO SHOW THE PROPOSED WINDOW CONFIGURATION.
 7. EXISTING CONCRETE SILLS ARE TO BE REPAIRED (AS REQUIRED) AND PAINTED.

5 WINDOW AND DOOR SCHEDULE
SCALE: 1:20

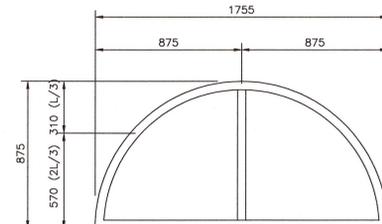

Revision/Revisions	Description/Description	Date/Date
2	ISSUED FOR TENDER	2017/01/31
1	ISSUED FOR 99% REVIEW	2016/12/09
0	ISSUED FOR 50% REVIEW	2016/11/03

Client/client
CORRECTIONAL SERVICE CANADA

Project title/Titre du projet
**METCHOSIN, BC
 6000 WILIAM HEAD ROAD
 BUILDING 29 - CHAPEL
 WILLIAM HEAD INSTITUTION
 WINDOW REPLACEMENT
 PROJECT No: R.082506.001**

Consultant Signature Box Only
 Designed by/Concept par
Jay Jirka
 Drawn by/Dessine par
Byron McElgunn (2016.10.06)
 PWGSC Project Manager/Administrateur de Projets TPSGC
Tony Tang
 PWGSC, Regional Manager, Architectural and Engineering Services/
 Gestionnaire régionale, Services d'architecture et de génie, TPSGC
Preetpal Paul

Drawing title/Titre du dessin
**ELEVATIONS AND
 WINDOW SCHEDULE**


Project No./No. du projet R.082506.001	Sheet/Feuille 29-2 OF	Revision no./ La Révision no. 4
--	------------------------------------	--




Prime consultant/premier consultant




MH PROJECT NUMBER: 5161245.00

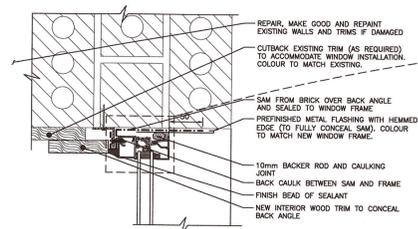


1 WINDOW HEAD DETAIL
SCALE: 1:5

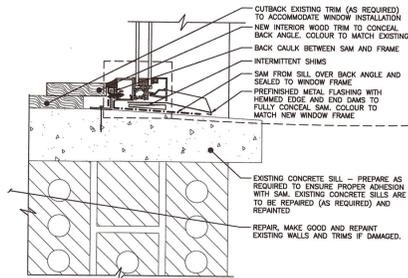


2 WINDOW SILL DETAIL
SCALE: 1:5

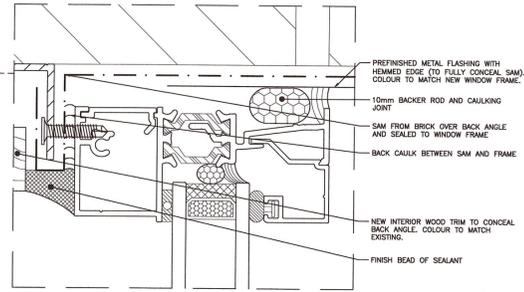


1a WINDOW HEAD DETAIL
SCALE: 1:1 (JAMB DETAIL SIMILAR)

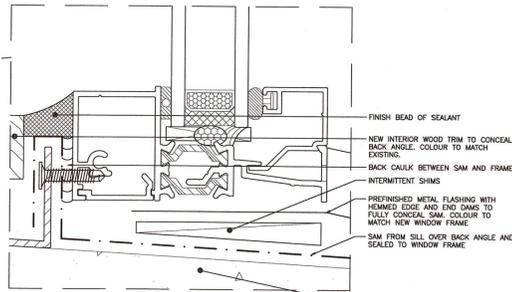

2a WINDOW SILL DETAIL
SCALE: 1:1

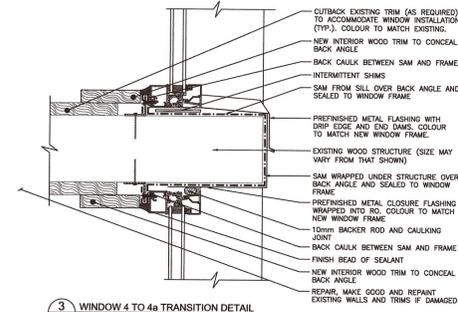

3 WINDOW 4 TO 4a TRANSITION DETAIL
SCALE: 1:5

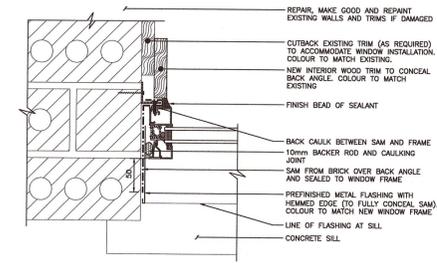

4 WINDOW JAMB DETAIL
SCALE: 1:5

Revision/Revision	Description/Description	Date/Date
2	ISSUED FOR TENDER	2017/01/31
1	ISSUED FOR 99% REVIEW	2016/12/09
0	ISSUED FOR 50% REVIEW	2016/11/03

Client/client
CORRECTIONAL SERVICE CANADA

Project title/Titre du projet
**METCHOSIN, BC
6000 WILIAM HEAD ROAD
BUILDING 29 - CHAPEL
WILLIAM HEAD INSTITUTION
WINDOW REPLACEMENT
PROJECT No: R.082506.001**

Consultant Signature Box Only

Designed by/Concept par
Jay Jirka

Drawn by/Dessiné par
Byron McElgunn (2016.10.06)

PWSSC Project Manager/Administrateur de Projets TPSGC
Tony Tang

PWSSC Regional Manager, Architectural and Engineering Services/
Gestionnaire régionale, Services d'architecture et de génie, TPSGC
Preetipal Paul

Drawing title/Titre du dessin
WINDOW AND DOOR DETAILS

Project No./No. du projet R.082506.001	Sheet/Feuille 29-3 OF	Revision no./ La Révision no. 4
--	------------------------------------	--

