


DATE	ISSUED FOR	REV
SEPTEMBER 2008	REVISION	V/1
OCTOBER 2008	REVISION	V/2

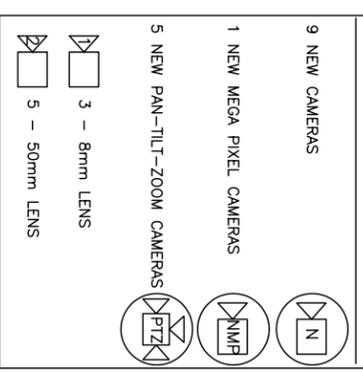

HOFFMAN & COMPANY
Security Management Consultants
25 FOREST HILL DR.
MIDHURST ONT.
705-726-1550
www.hoffmandcompany.ca

Project Consultant TERRY HOFFMAN	Drawn R.L.
Project Authority	Checked
DATE OCTOBER 2008	Scale N.T.S.


Client:
CANADA BORDER SERVICE AGENCY

Project:
**PWGSC
RE: DEVELOPMENT**

Territory:
**ATLANTIC CANADA
NEW BRUNSWICK**

Location:
**ST. STEPHEN BORDER
CROSSING**

Project No. PWGSC	Drawing No. ST. STEPHEN
-----------------------------	-----------------------------------

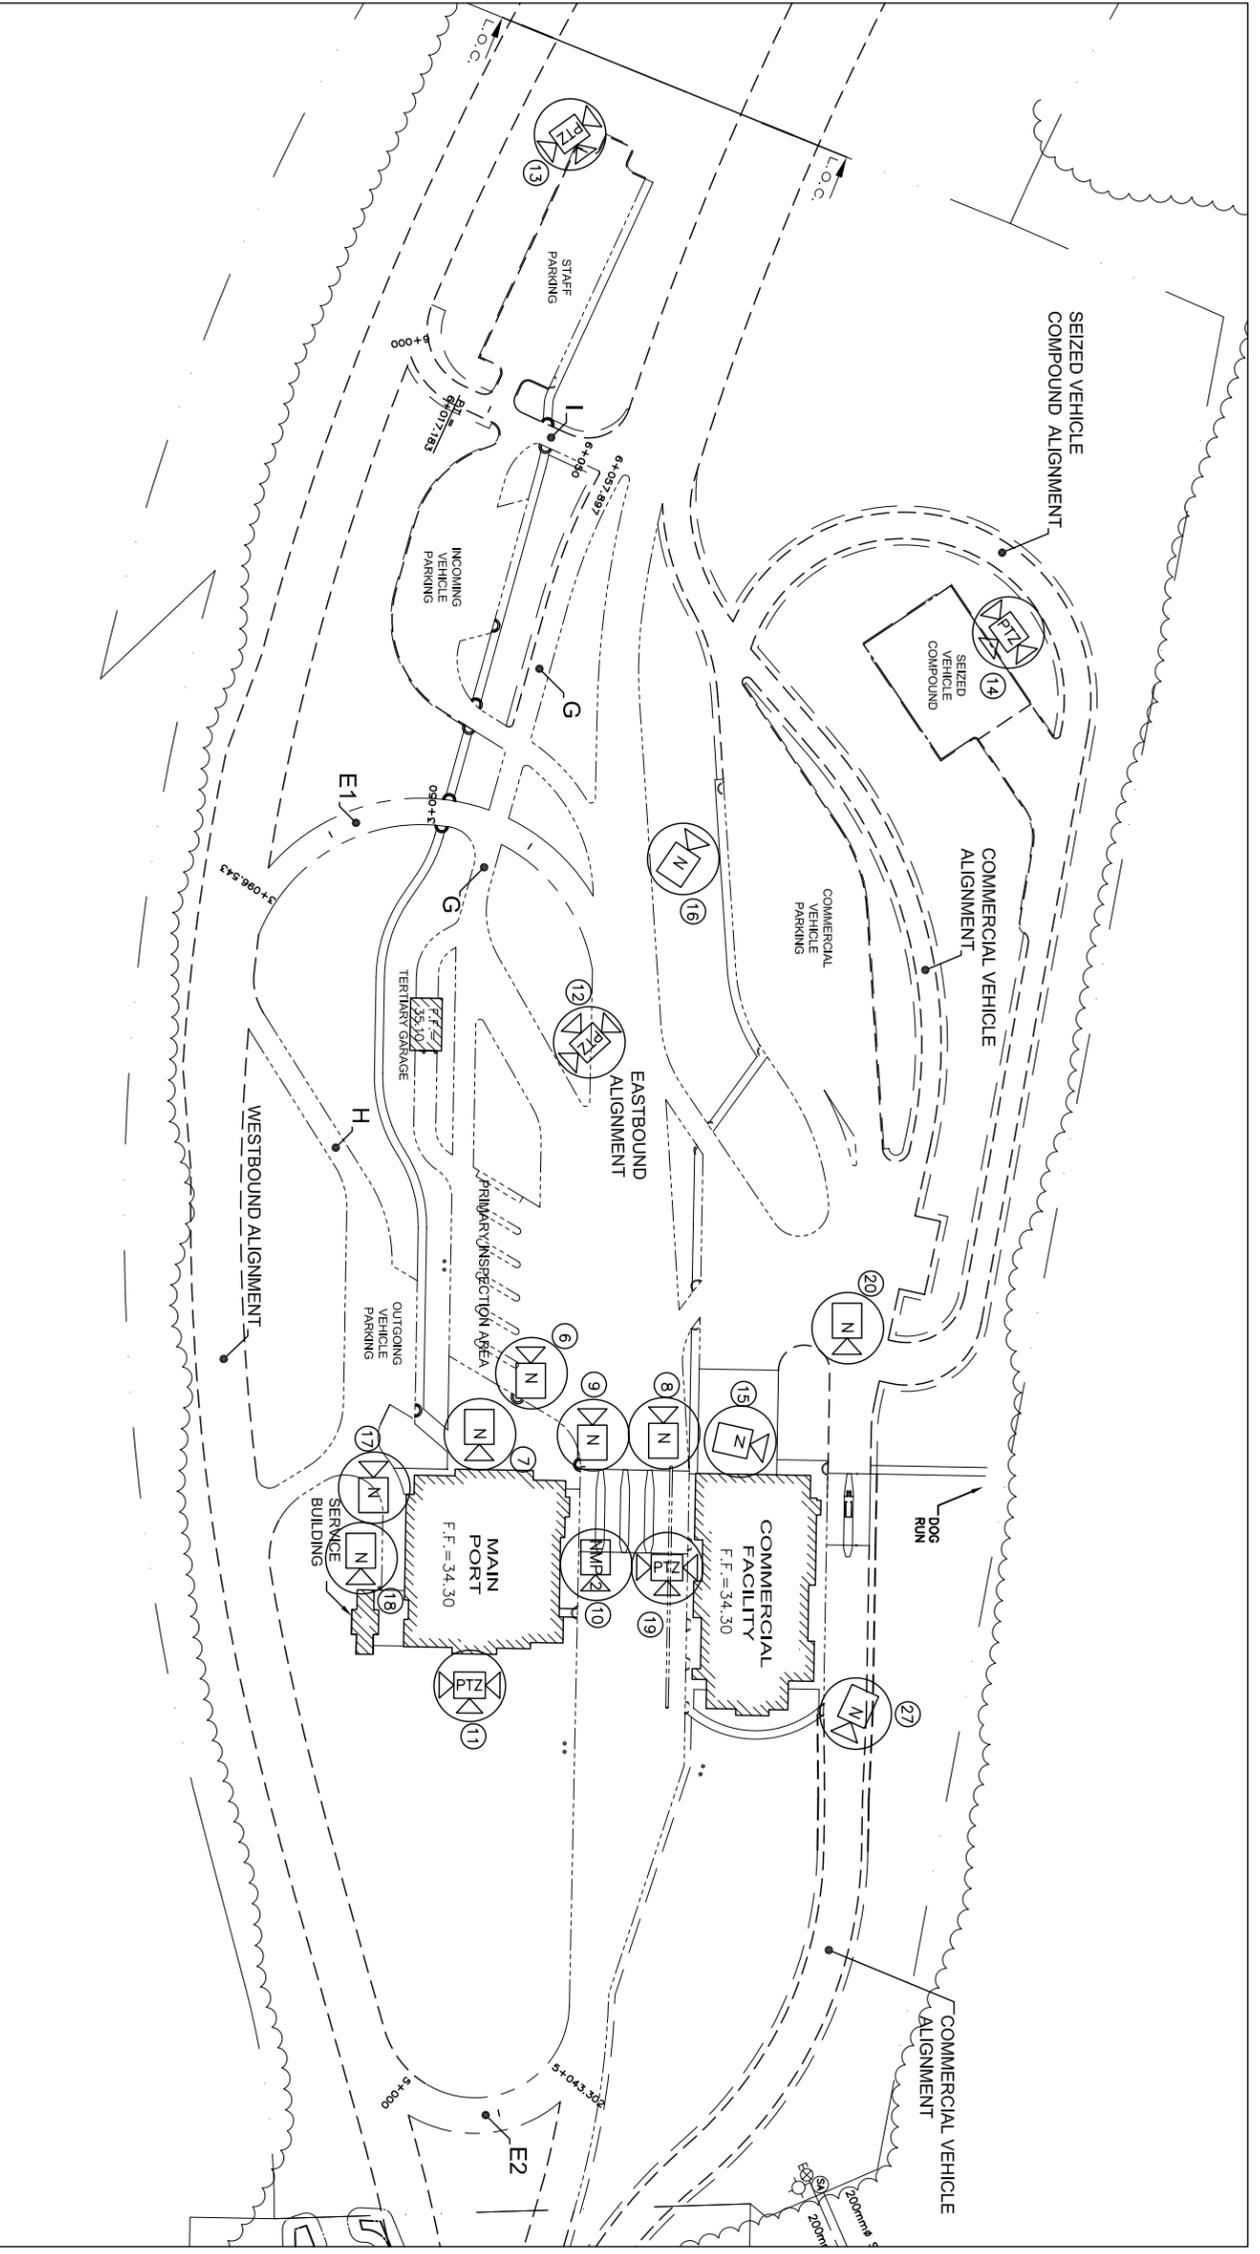

NOTE: SITE PLAN CAMERA LOCATIONS ARE APPROXIMATE.
CONDUIT C/W PULL STRING AND LOCAL POWER
IS PROVIDED TO ALL CAMERA LOCATIONS NOTED
ON SITE PLAN