




CROSS SECTION

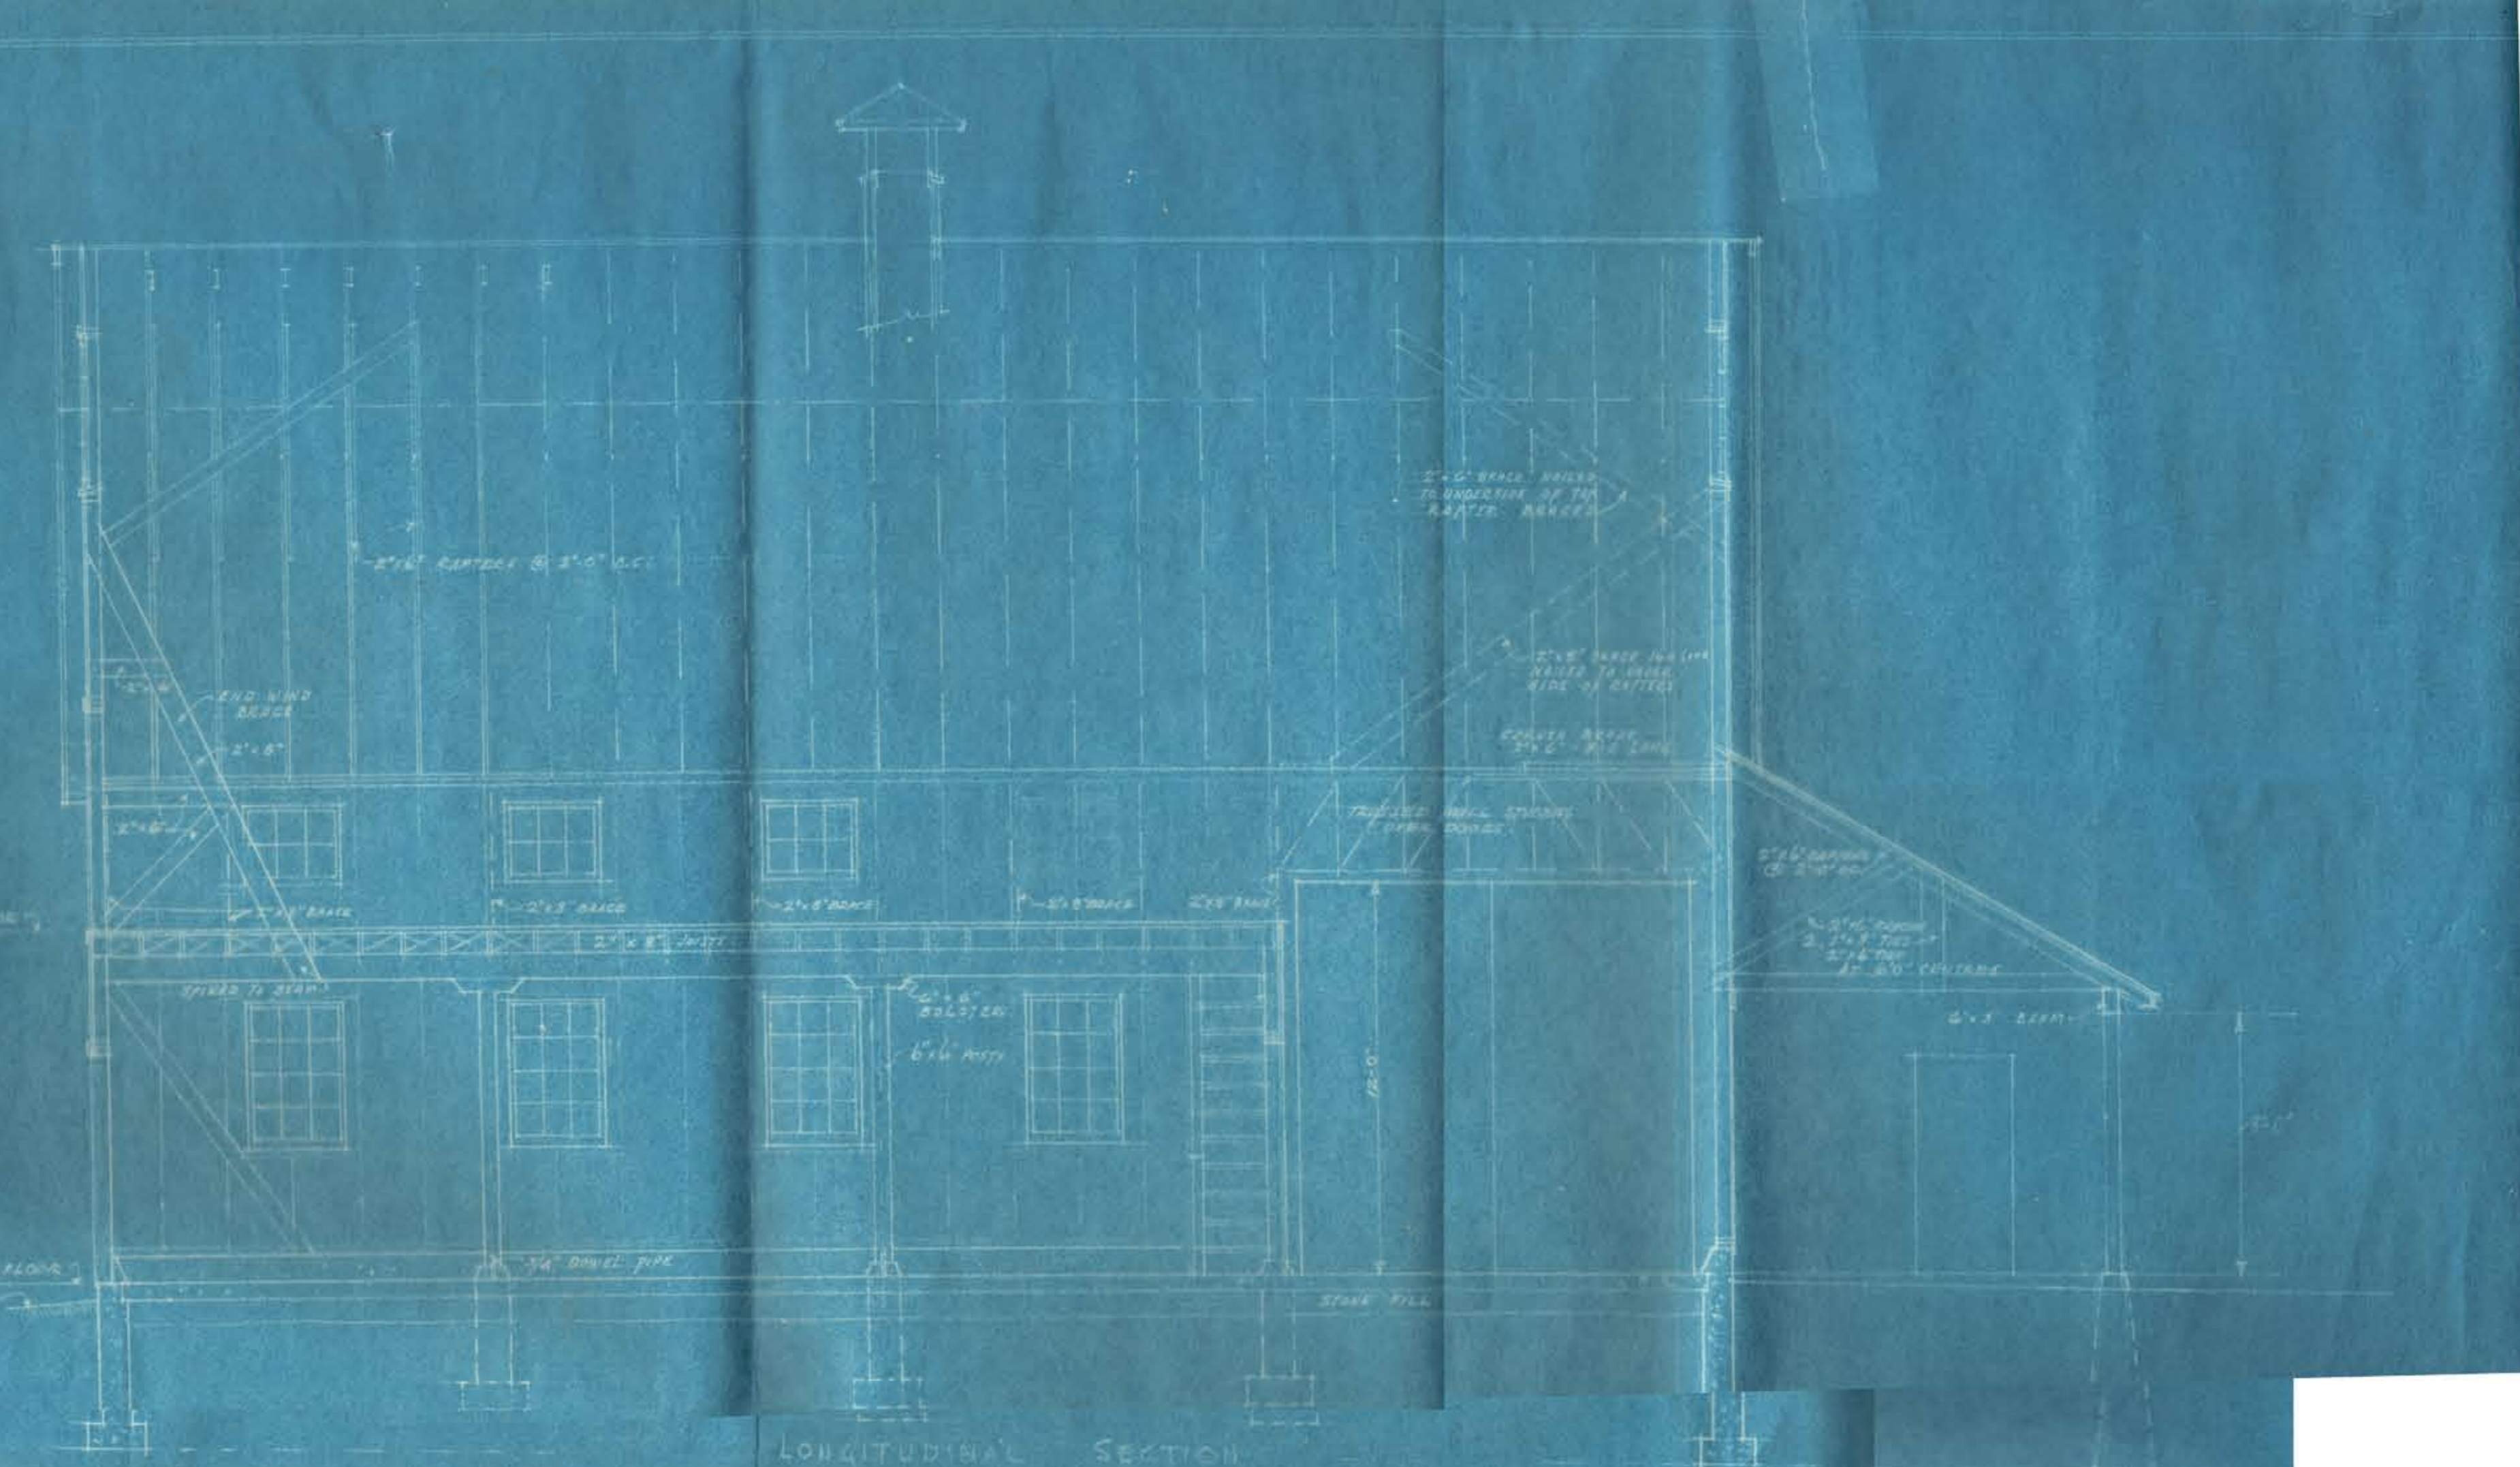

LONGITUDINAL SECTION

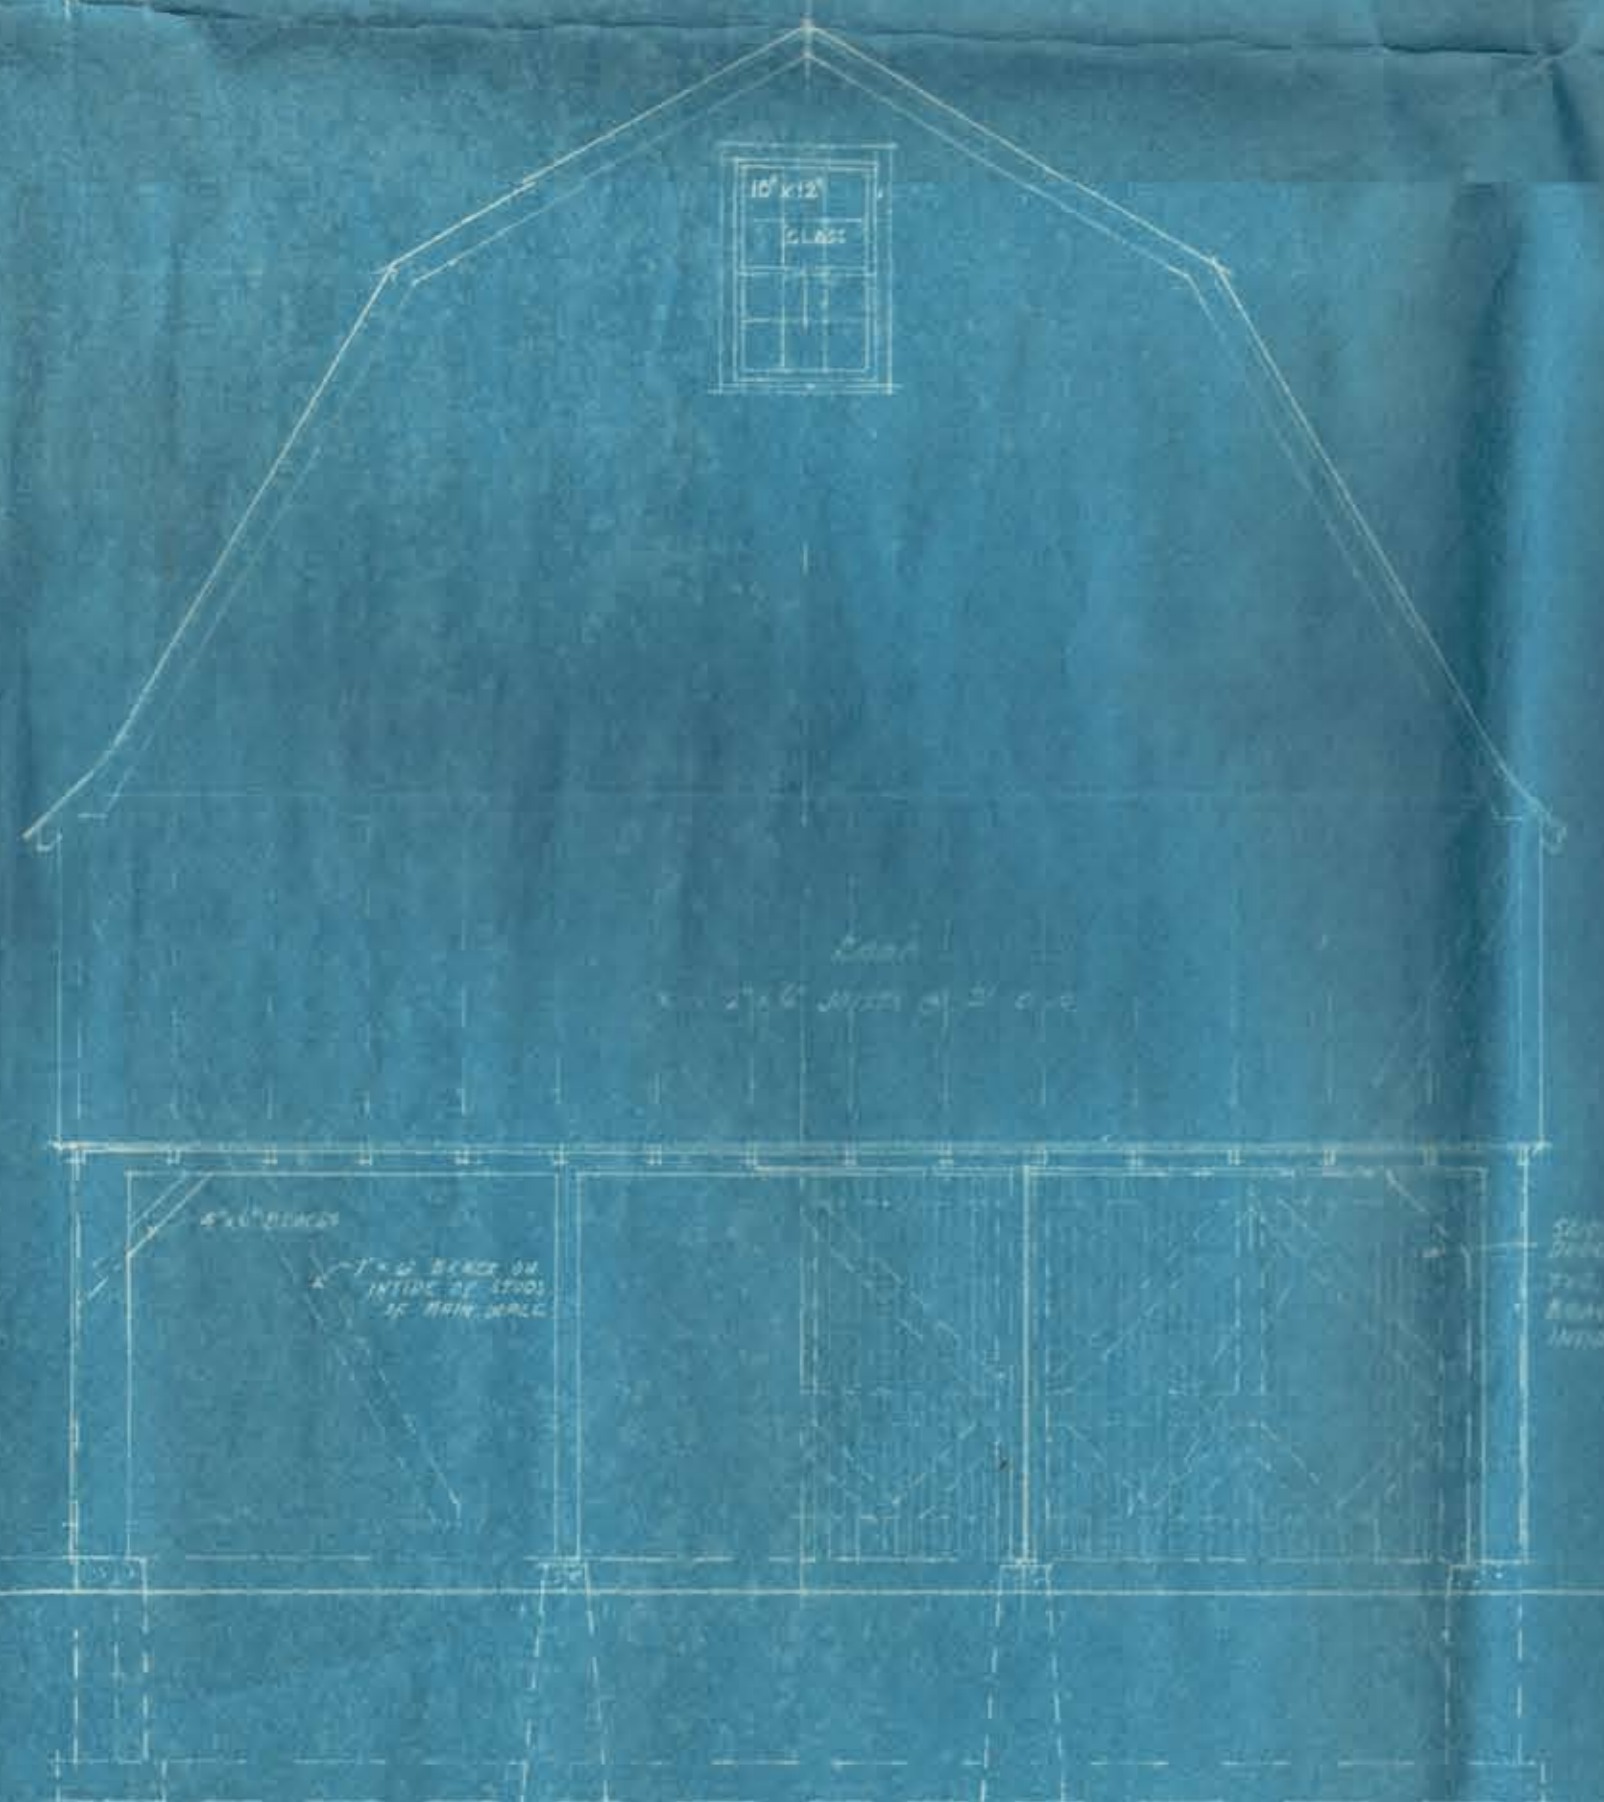

SOUTH-EAST END ELEVATION

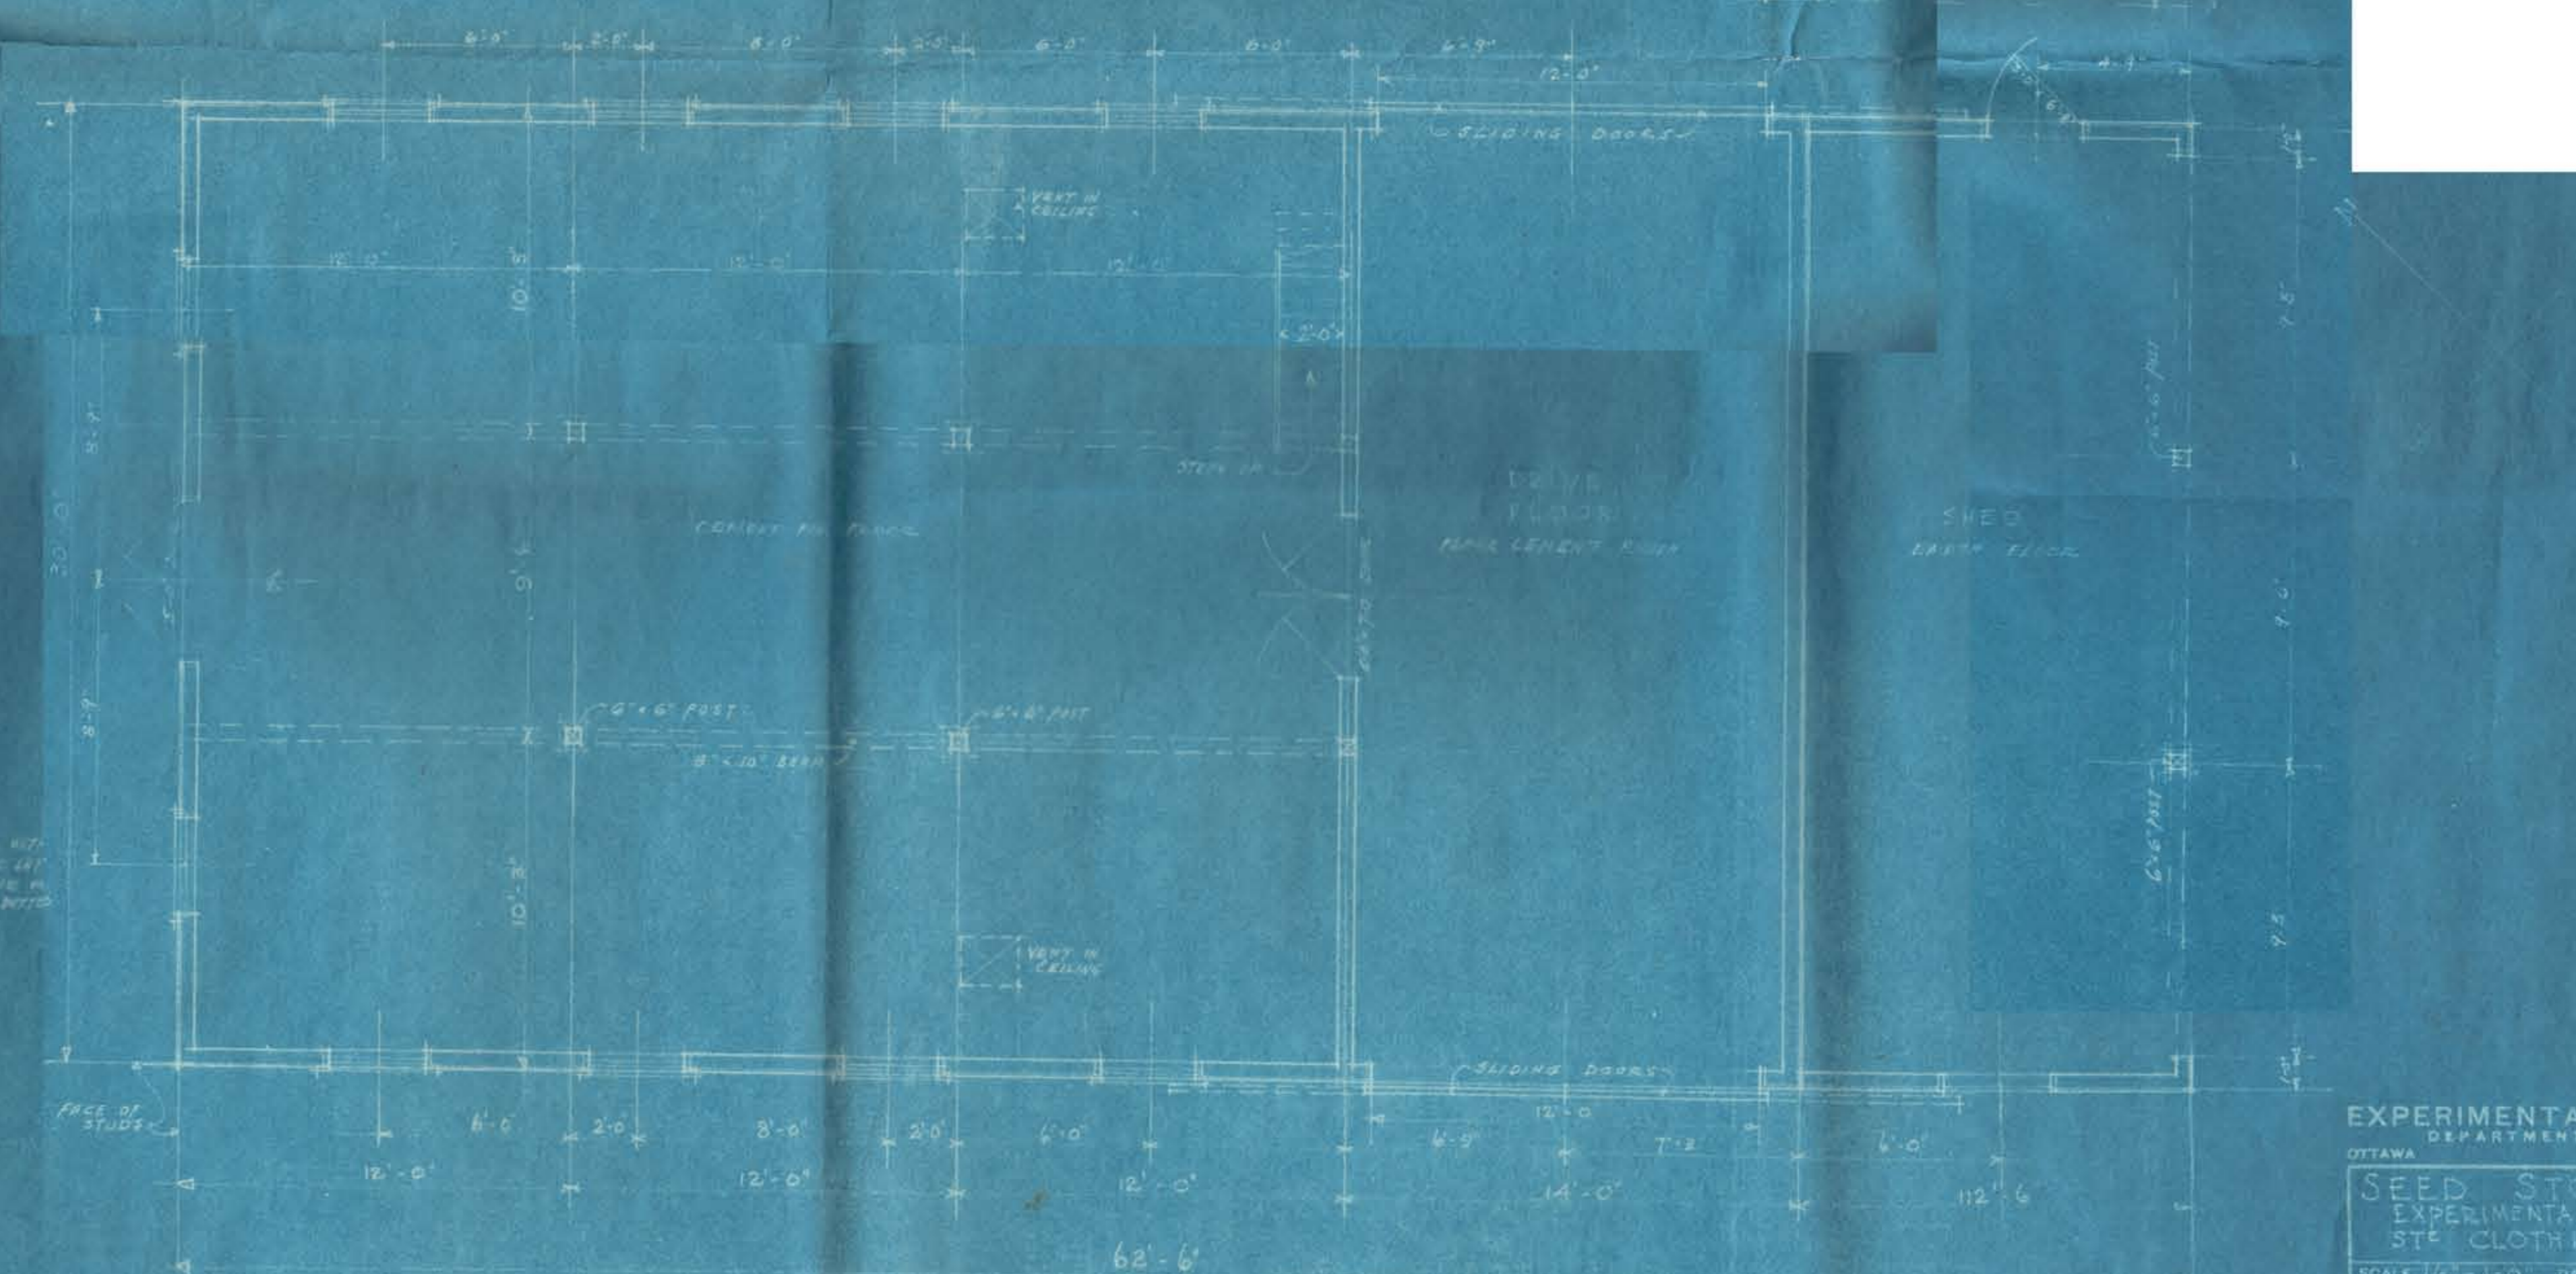

GROUND FLOOR PLAN

EXPERIMENTAL FARMS SERVICE		
OTTAWA DEPARTMENT OF AGRICULTURE CANADA		
SEED STORAGE BARN		
EXPERIMENTAL SUB-STATION		
ST-CLOTHILDE, QUE.		
SCALE 1/4" = 1'-0"	DATE MAY 6/43	DRAWN BY J.L.G.
GROUND PLAN		
CROSS & LONG SECTION		
3-ELEVATION		
CHECKED	ARCHITECT	NO. OF SHEETS
APPROVED	FILE NO.	SERIAL NO.
	C-3-4	961