






NORTH-WEST ELEVATION

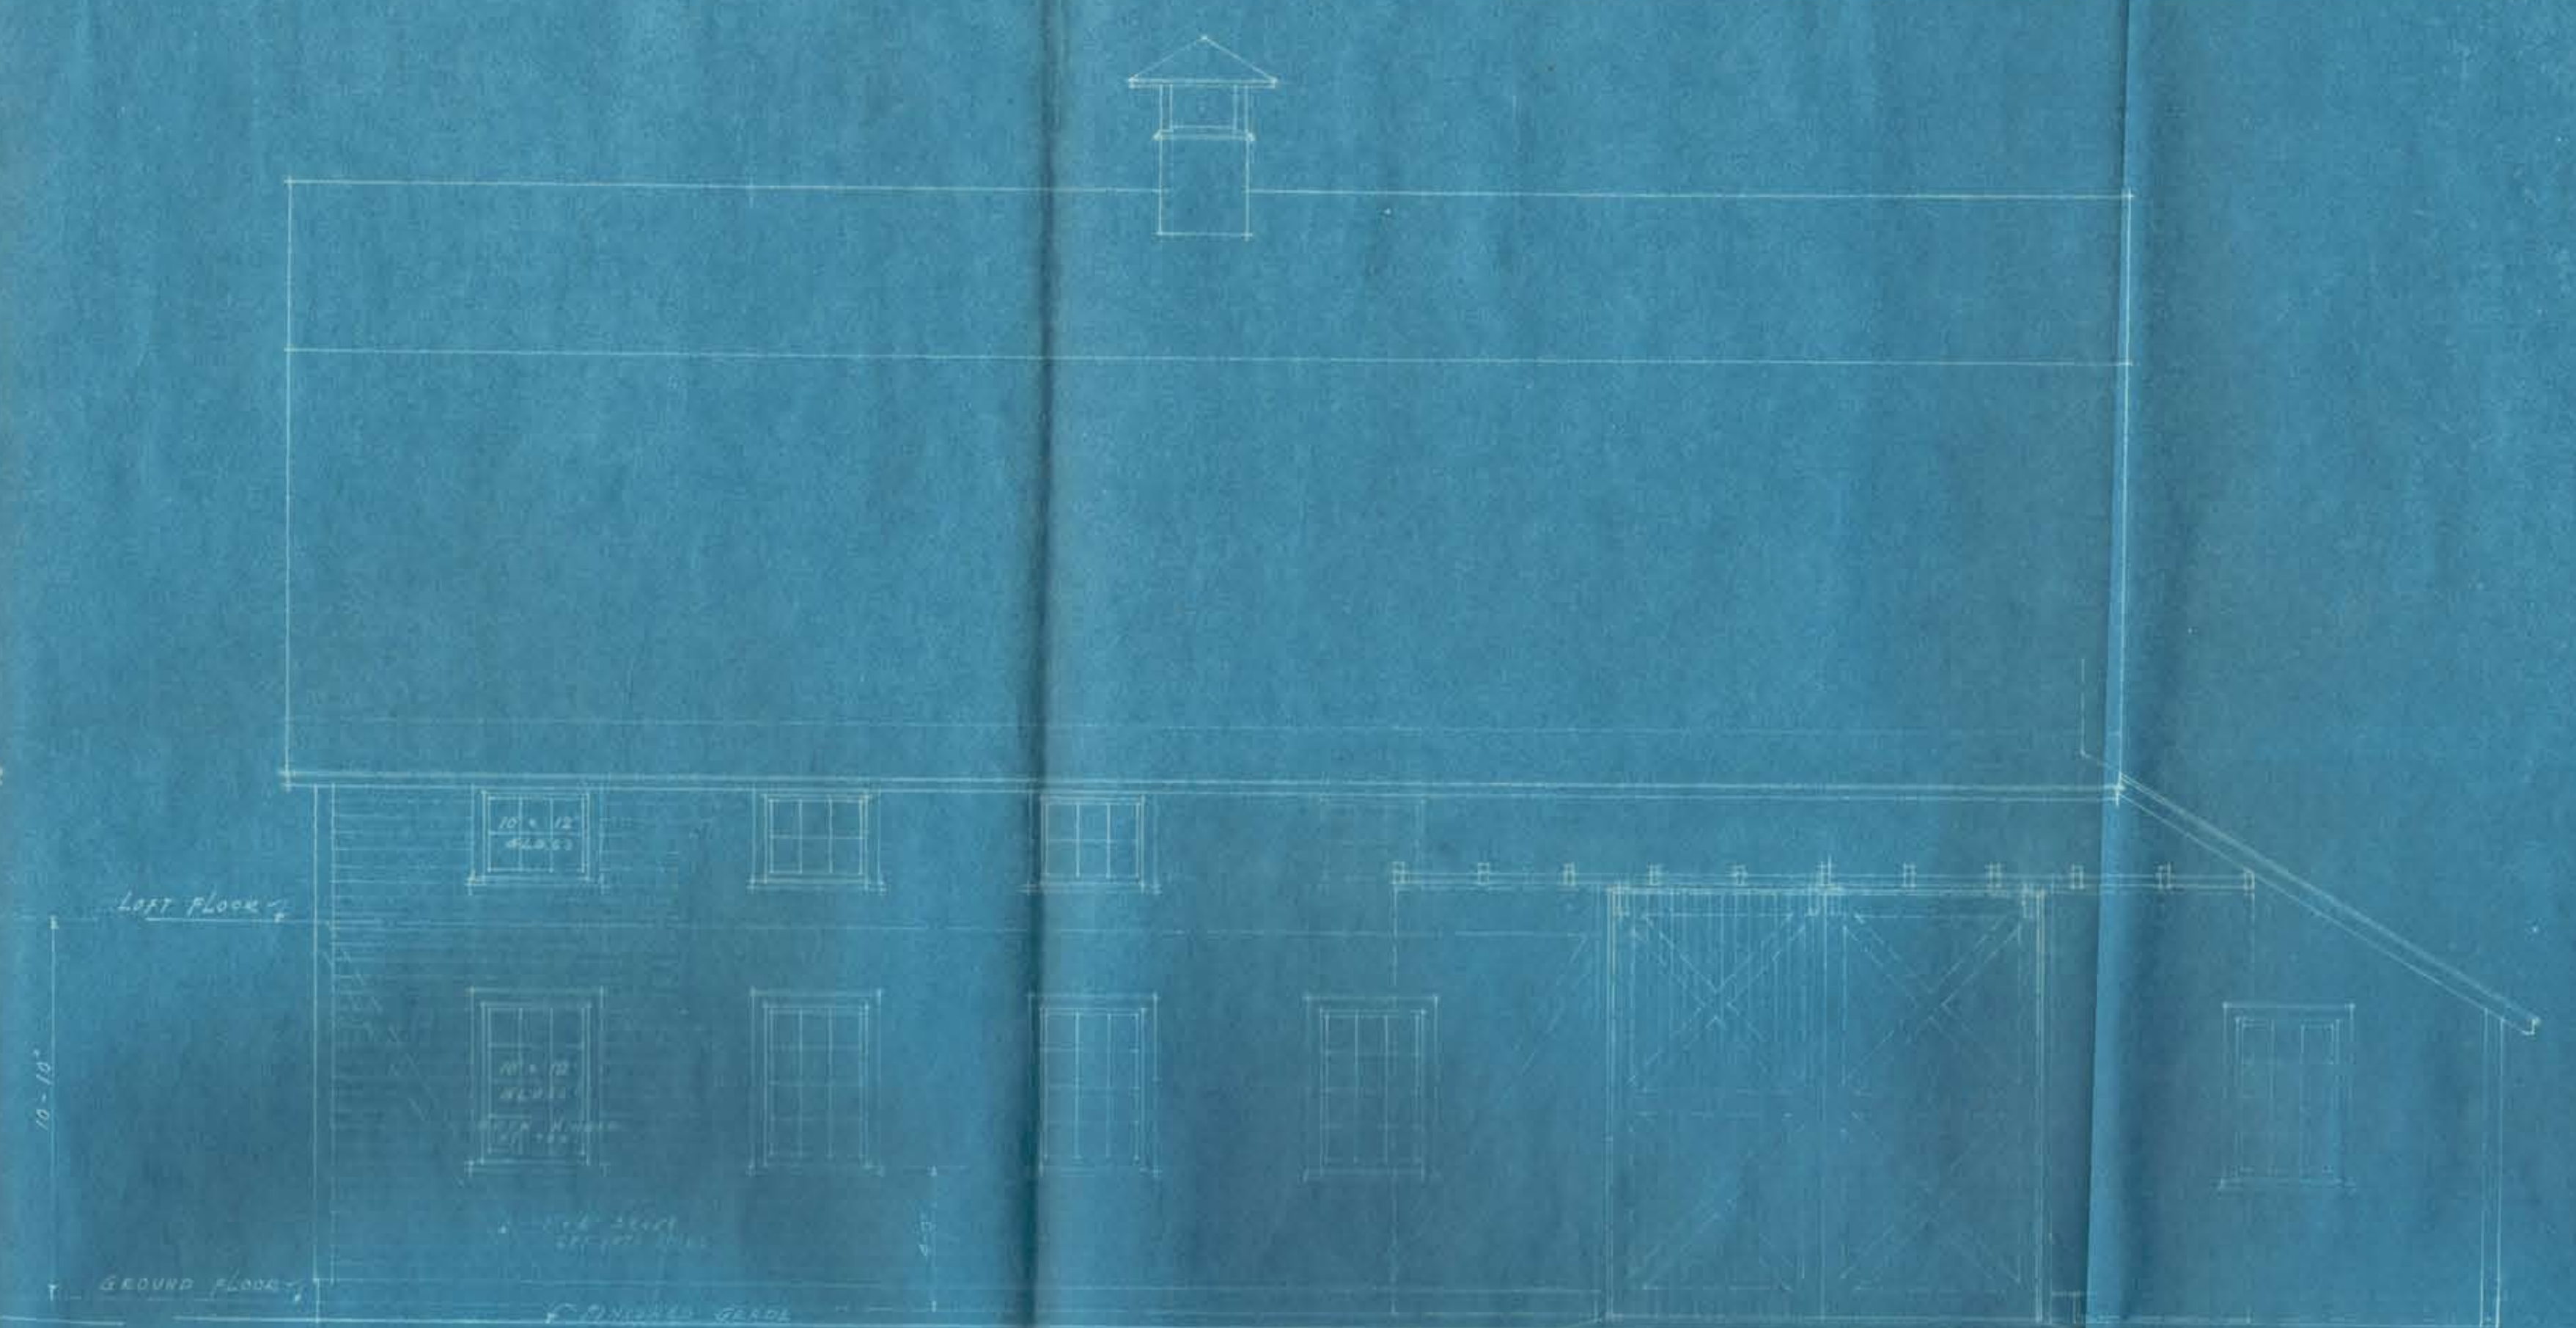

NORTH-EAST ELEVATION

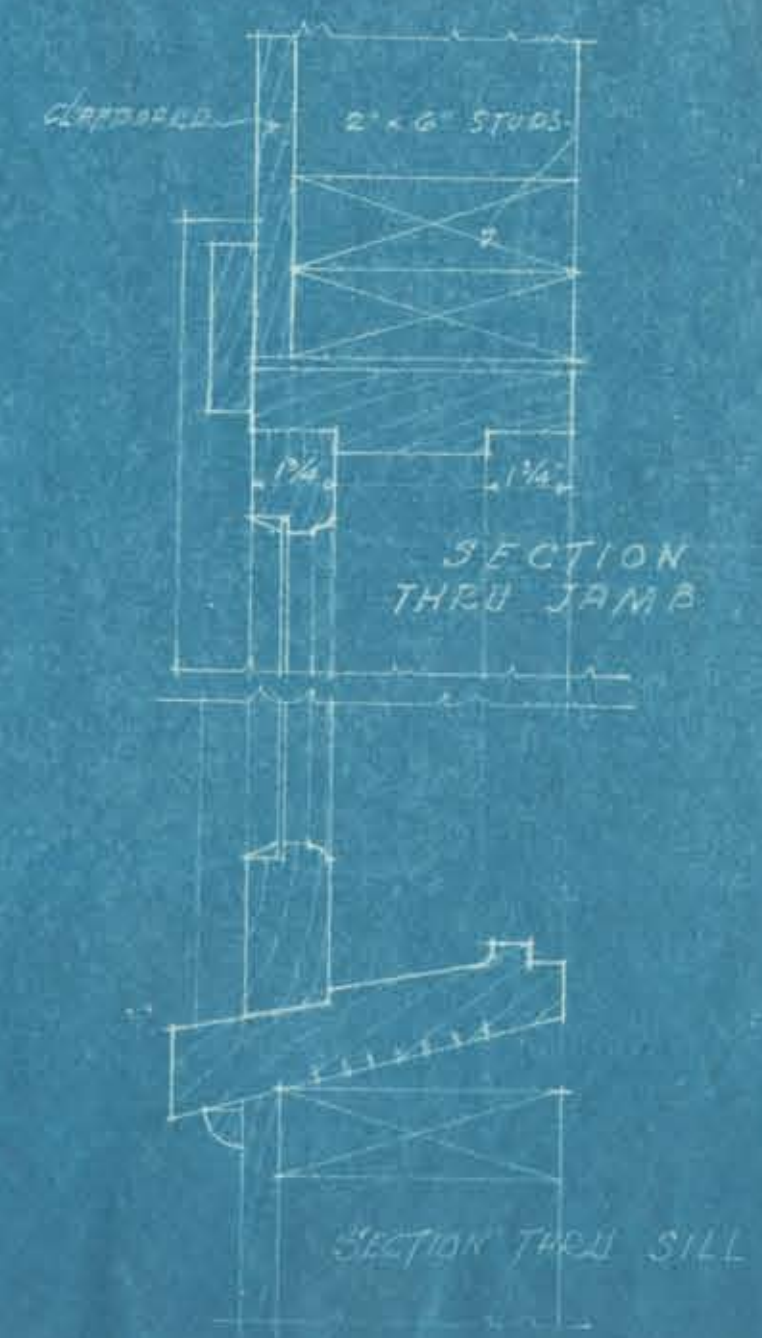

DETAIL OF WINDOW
SCALE - 3" = 1'-0"

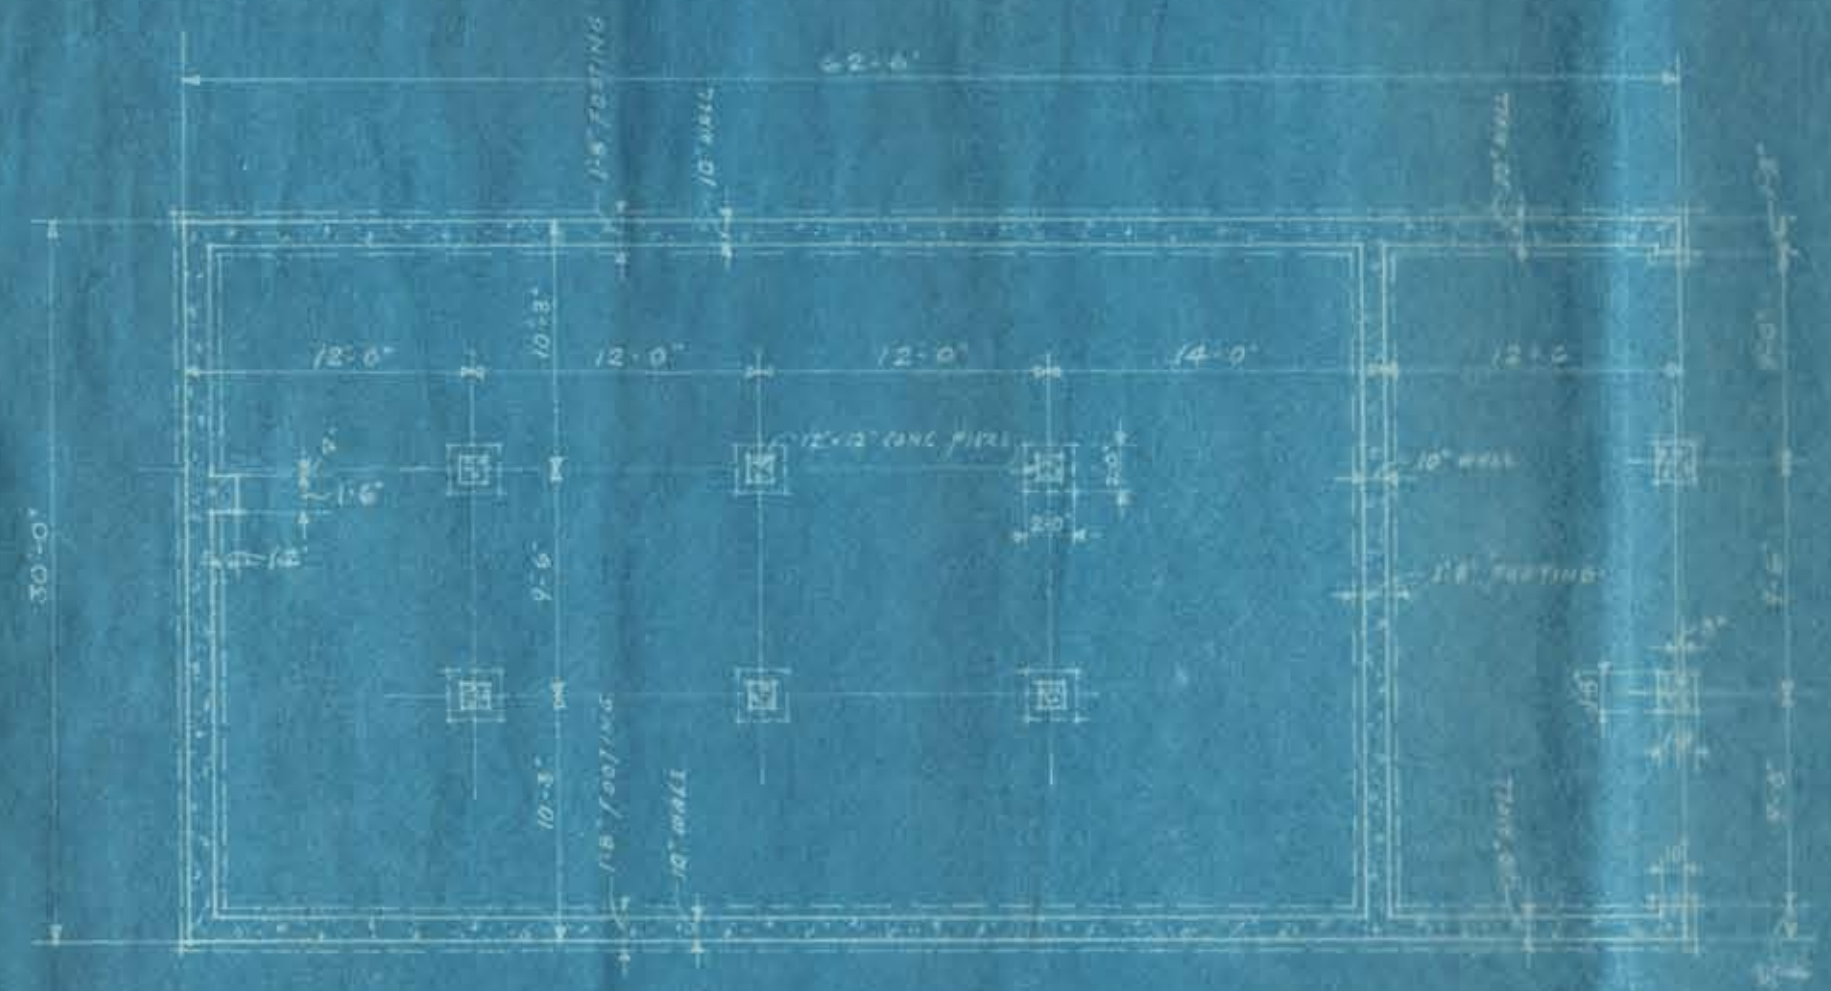

FOUNDATION PLAN
SCALE - 1/8" = 1'-0"



EXPERIMENTAL FARMS SERVICE
DEPARTMENT OF AGRICULTURE CANADA
OTTAWA

SEED STORAGE BARN
EXPERIMENTAL SUB-STATION
STE CLOTHILDE QUE

SCALE 1/4" = 1'-0" DATE MAY 6/43 DRAWN BY H.M.S.
ELEVATIONS & FOUNDATION PLAN

CHECKED: _____ ARCHITECT NO. _____ OF SHEETS
APPROVED: _____ SPECIAL NO. _____

C-3-4 962