




2017 EAST HARBOUR WALL REPAIRS

WHEATLEY, ONTARIO


DRAWING INDEX

- MA-00 - TITLE PAGE
- MA-01 - EXISTING SITE PLAN
- MA-02 - EXISTING CONDITIONS, REMOVALS AND NEW REPAIR LIMITS
- MA-03 - TYP. SECTIONS OF EXISTING CONDITIONS
- MA-04 - FINAL GRADING PLAN AND NEW STRUCTURE LAYOUT
- MA-05 - TYP. SECTION OF NEW WORK AREAS
- MA-06 - CLOSURE DETAILS
- MA-07 - TYP. STEEL DETAILS
- MA-08 - TYP. CONCRETE DETAILS
- MA-09 - TYP. DETAILS
- MA-10 - TYP. DETAILS
- MA-11 - TYP. PAVING DETAILS
- MA-12 - DRAIN DETAILS AND TABLES
- MA-13 - EAST SIDE ELECTRICAL SERVICE
- MA-14 - EAST SIDE ELECTRICAL SERVICE
- MA-15 - EAST SIDE ELECTRICAL SERVICE

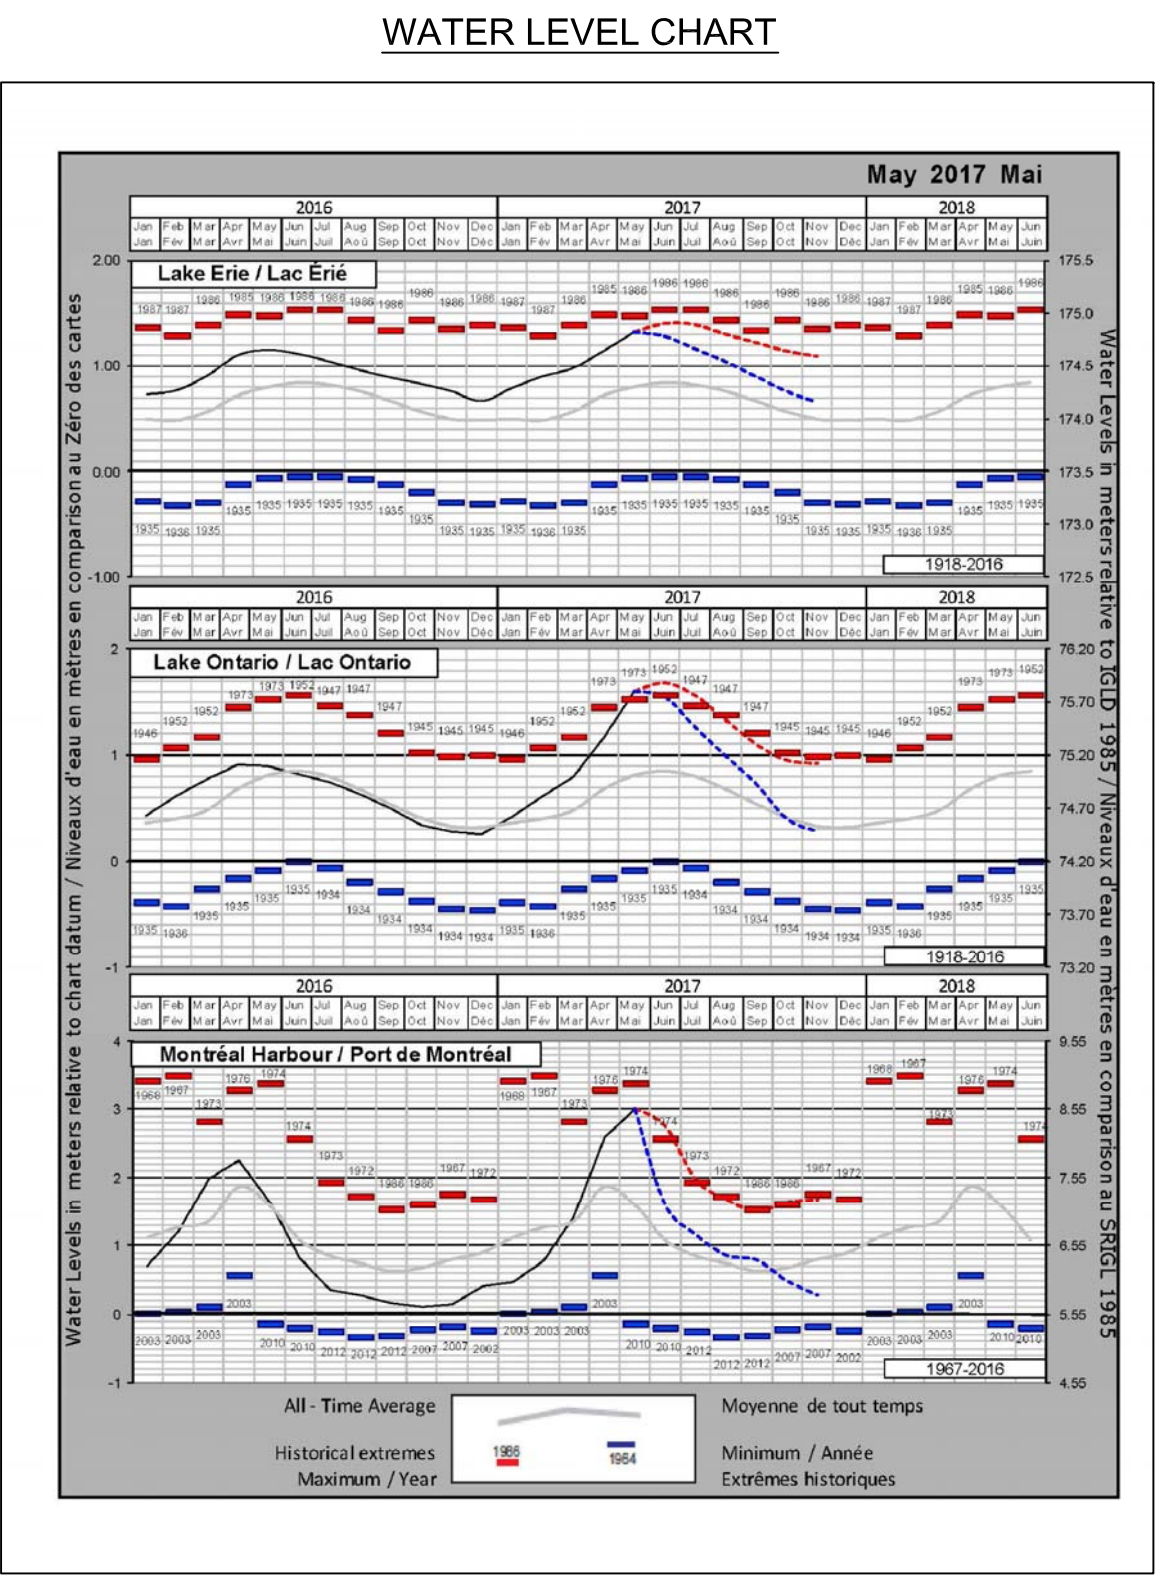

INFORMATION OBTAINED FROM MONTHLY WATER LEVEL BULLETIN GREAT LAKES AND MONTREAL HARBOUR CANADIAN HYDROGRAPHIC SERVICE.
INFORMATION ALSO AVAILABLE AT THE FOLLOWING WEB SITE:
<http://www.waterlevels.gc.ca/C&A/bulletin-eng.html>

SMALL CRAFT HARBOURS
CENTRAL AND ARCTIC REGION

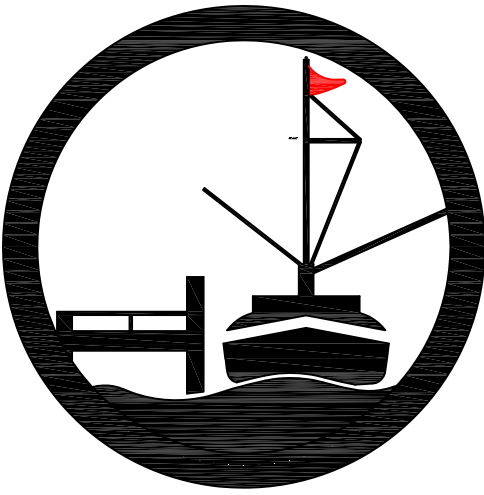

RIGGS ENGINEERING
Riggs Engineering Ltd.
1240 Commissioners Rd. W, Suite 205
London, Ontario,
N6K 1C7
Tel: (519) 657-1040
Fax: (519) 657 8631
Website: www.riggsengineering.com

- 1 Detail No.
2 drawing no. - where detail required
3 drawing no. - where detailed
refers to MA-



NOTES:

REVISIONS:	DATE:
1 ISSUED FOR TENDER	JUNE/23/2017

SCALE:	CLASS:
AS NOTED	

PROJECT:
2017 EAST HARBOUR WALL REPAIRS

DESCRIPTION:
TITLE PAGE

DRAWN: AV	APPROVED: PL
DATE: 2017-03-31	DATE: 2017-03-31

LOCATION:
WHEATLEY, ONTARIO

DRAWING NO.: MA-00	LOCATOR CODE: F2930-160026
------------------------------	--------------------------------------

